

FILE NAME: G:\PW\WORKDIR\JAMES-F\DM503960\00000LS-RW-ULTIMATE.DGN

USER: James-f
DATE PLOTTED: July 7, 2024

E-SHEET NAME:


Power InRoads v8.11.9.377

INDEX OF SHEETS	
SHEET NO.	DESCRIPTION
R1 - R1A	LAYOUT SHEET AND SCHEMATIC OF SHEETS
R1B - R1C	RIGHT OF WAY REVISION SHEET
R2 - R2U	TYPICAL SECTIONS
R3 - R128	PLAN AND PROFILE SHEETS
R129 - R134	RIGHT OF WAY SUMMARY SHEETS
R135 - R142	RIGHT OF WAY STRIP MAP SHEETS
R143 - R149	COORDINATE CONTROL SHEETS
R150	RIGHT OF WAY MONUMENT SHEET
SHEETS NOT INCLUDED IN TOTAL SHEETS	
R1A-R1B, R2A-R2U, R5A, R7A, R9A, R11A, R13A, R15A, R17A, R19A, R21A, R23A, R25A, R27A, R29A, R31A, R33A, R35A, R35B, R35C, R37A, R39A-R39I, R41A, R43A, R45A, R47A, R49A, R49B, R51A, R53A, R53B, R53C, R55A, R57A, R59A, R61A, R63A, R65A, R67A, R69A, R71A, R73A, R75A, R77A, R79A, R81A, R83A, R95A, R97A, R97B, R97C, R101A, R101B, R101C, R101D, R110A, R112A, R116A, R118A, R123A, R126A	
SHEETS NOT USED	
R2o, R17B, R17C, R17D, R17E, R17F, R17G, R72A, R72B, R74, R74A, R74B, R102, R114, R115	

Commonwealth of Kentucky
DEPARTMENT OF HIGHWAYS

PLANS OF
PROPOSED PROJECT
LAUREL COUNTY
U.S. 25

RIGHT OF WAY PLANS
JL04 063 0025 009-010

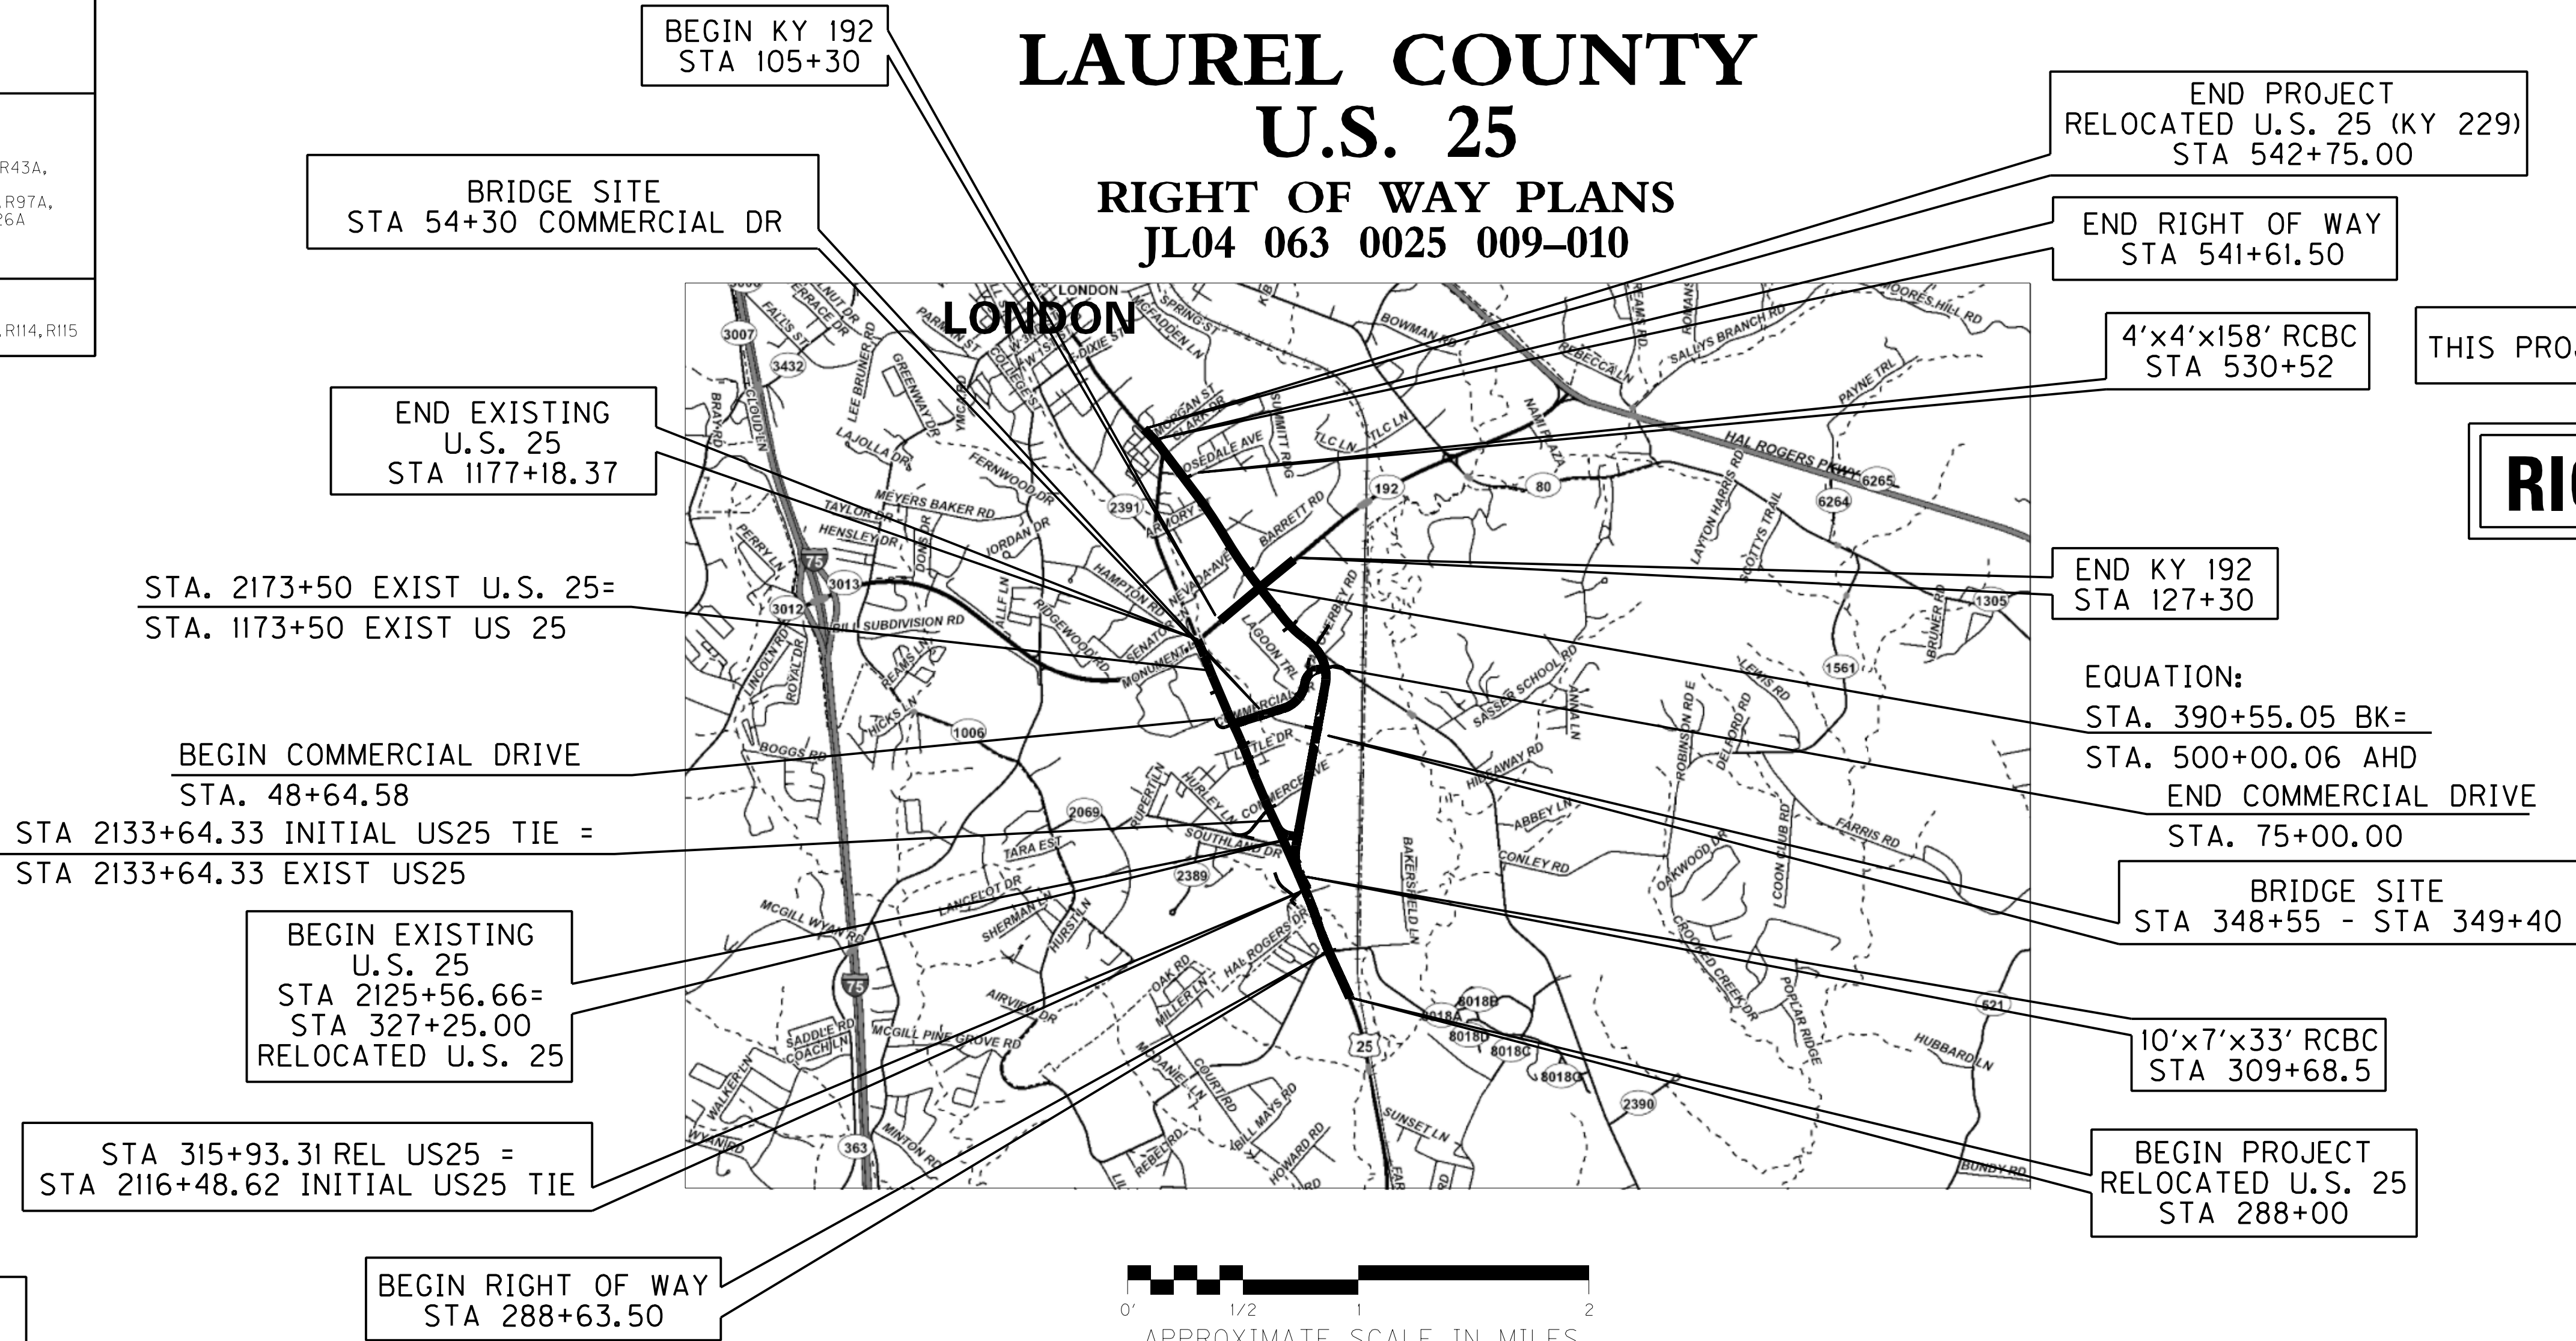

THIS PROJECT IS OFF THE NH SYSTEM

**RIGHT OF WAY
PLANS**

DESIGN CRITERIA

CLASS OF HIGHWAY	URBAN MINOR ARTERIAL
TYPE OF TERRAIN	LEVEL
DESIGN SPEED	45mph (35mph)
REQUIRED NPSD	360' (250')
REQUIRED PSD	700' (550')
LEVEL OF SERVICE	
ADT PRESENT (2013)	20,391
ADT FUTURE (2040)	34,000
DHV	3,090
D %	
T %	

GEOGRAPHIC COORDINATES

LATITUDE 37 DEGREES 06 MINUTES 14.5 SECONDS NORTH
LONGITUDE 84 DEGREES 03 MINUTES 45.6 SECONDS WEST

DESIGNED

% RESTRICTED SD	
LEVEL OF SERVICE	
MAX. DISTANCE W/O PASSING	

PARTS OF THIS PROJECT ARE PARTIALLY
CONTROLLED ACCESS HIGHWAY. ACCESS
IN THESE LOCATIONS SHALL BE PROVIDED
WHERE SPECIFICALLY INDICATED ON PLANS.

THE CONTROL OF ACCESS ON THIS
PROJECT SHALL BE BY PERMIT

RELOCATED U.S. 25	INITIAL US25 TIE	EXISTING U.S. 25	COMMERCIAL DRIVE
LENGTH 2793.31 LIN. FT. 0.529 MILES ADDED [] FOR EQUALITIES LIN. FT. DEDUCTED [] NOT INCLUDED	LENGTH 1715.71 LIN. FT. 0.325 MILES ADDED [] FOR EQUALITIES LIN. FT. DEDUCTED [] NOT INCLUDED	LENGTH 3985.67 LIN. FT. 0.755 MILES ADDED [] FOR EQUALITIES LIN. FT. DEDUCTED [] NOT INCLUDED	LENGTH 549.42 LIN. FT. 0.104 MILES ADDED [] FOR EQUALITIES LIN. FT. DEDUCTED [] NOT INCLUDED
RAILROAD CROSSINGS NO. LIN. FT.	RAILROAD CROSSINGS NO. LIN. FT.	RAILROAD CROSSINGS NO. LIN. FT.	RAILROAD CROSSINGS NO. LIN. FT.
BRIDGES LIN. FT.	BRIDGES LIN. FT.	BRIDGES LIN. FT.	BRIDGES LIN. FT.

LAYOUT MAP


KY192 TIE	
LENGTH 368.37 LIN. FT. 0.070 MILES ADDED [] FOR EQUALITIES LIN. FT. DEDUCTED [] NOT INCLUDED	
RAILROAD CROSSINGS NO. LIN. FT.	
BRIDGES LIN. FT.	
COMMERCIAL DRIVE	
LENGTH 549.42 LIN. FT. 0.104 MILES ADDED [] FOR EQUALITIES LIN. FT. DEDUCTED [] NOT INCLUDED	
RAILROAD CROSSINGS NO. LIN. FT.	
BRIDGES LIN. FT.	

Commonwealth of Kentucky
DEPARTMENT OF HIGHWAYS
COUNTY OF
LAUREL

ITEM NO. 11-147.00
PROJECT NUMBER: JL04 063 0025 009-010
LETTING DATE:

RECOMMENDED BY: PROJECT MANAGER DATE:
PLAN APPROVED BY: STATE HIGHWAY ENGINEER DATE:

PREPARED BY
PALMER ENGINEERING COMPANY
400 SHOPPERS DRIVE
WINCHESTER, KENTUCKY 40392-0747
(859) 744-1218

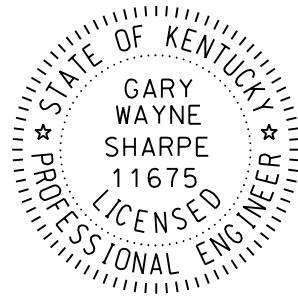

DESIGNED BY MARCH 9, 2018 BY Gary Wayne Sharpe
GARY WAYNE SHARPE

ELECTRONIC SIGNATURE BLOCK

FILE NAME: G:\PW\WORKDIR\JAMES-F\DM503960\ROADIALS.DGN


USER: James-f
DATE PLOTTED: July 7, 2024

E-SHEET NAME:

Power InRoads v8.11.9.397

COUNTY OF	ITEM NO.	SHEET NO.
LAUREL	11-147.00	RIA

REVISED PLAN DATE: JULY 15, 2024

 

APPROACH LT 2129+05
(SHEETS R110 - R114)

BACKAGE ROAD NO 1
(SHEETS R90-R91)

SANDY LANE
(SHEET R89)

AIRPORT RD.

RELOCATED KY 2069
(SHEETS R116-R118)

DETAIL A

EX. U.S. 25 APPR LT 2156+57.52
(SHEET R123)

U.S. 25 LONDON

U.S. 25

SPEED
LIMIT
35

SPEED
LIMIT
35

SPEED
LIMIT
55

SPEED
LIMIT
45

SPEED
LIMIT
45

SPEED
LIMIT
45

SPEED
LIMIT
45

DETAIL A

DETAIL B

DETAIL B

RIGHT OF WAY
PLANS

SCHEMATIC (OVERALL)

SCALE: 1"=NTS

CORBIN

U.S. 25

KY 1006

REL. U.S. 25 APPR LT 125+12
(SHEET R93)

RELOCATED U.S. 25
R3-R39

BARBOURVILLE

KY 229

JAMES LEWIS DRIVE
(SHEET R128)

KY 229 CONNECTOR
(SHEETS R95-R97B)

RODGER BROWN RD.
(SHEET R98)

97A &
97B

95

98

128

53B

49B

51

49

47

45

43

41

39F

39H

39D

39B

37

35

33

31

29

27

25

23

21

19

17

15

13

11

9

7

5

3

1

2

4

CONVENTIONAL SIGNS



- SURVEY LINE
- GRADE LINE
- GROUND LINE
- COUNTY LINE
- CORPORATE LIMITS
- EXIST. PROPERTY LINE
- EXIST. RIGHT OF WAY & PROPERTY LINE
- PROPOSED RIGHT OF WAY
- RIGHT OF WAY MONUMENT
- BENCH MARK
- EXISTING R/W MARKER
- RIGHT OF WAY MONUMENT
EXISTING/PROPOSED
- UTILITY TEST HOLE
- EXISTING ROAD
- RAILROAD
- FENCE (CONTROLLED ACCESS)
- FENCE (EXCEPT STONE AND HEDGE)
- TREE LINE
- TREES
- PIPE CULVERT
- CULVERT
- BRIDGE
- BUILDINGS
- GUARDRAIL
- EXISTING
- PROPOSED
- LIGHTING POLE
- POWER POLE
- JOINT POWER & TELEPHONE POLE
- TELEPHONE & TELEGRAPH POLE
- ANCHOR, POWER OR TELEPHONE
- STUB POWER
- STUB TELEPHONE
- WATER MAIN
- GAS MAIN
- TELEPHONE DUCT
- ELECTRIC DUCT
- DIRECT BURIAL TV CABLE
- SANITARY SEWER (WITH MANHOLE)
- STORM SEWER (WITH MANHOLE)
- DIRECT BURIAL ELECTRIC CABLE
- DIRECT BURIAL TELEPHONE CABLE
- OVERHEAD WIRE
- TRAFFIC LIGHTS
- ELECTRIC MANHOLE
- TELEPHONE MANHOLE
- STONE FENCE
- HEDGE FENCE
- SWAMP OR MARSH
- SPRINGS
- SINKHOLE
- QUARRY SITE
- BLUE LINE STREAM
- INTERMITTENT STREAM
OR DITCH
- LAKES OR PONDS
- REGULATED FLOODWAY
- NORTH POINT

ORIGIN OF LEVELS

Coordinates for Control Monuments obtained by GPS methods by
Photo Science in April 2011.

BEFORE YOU DIG

The contractor is instructed to call 1-800-752-6007 to reach KY 811, the one-call system for information on the location of existing underground utilities. The call is to be placed a minimum of two (2) and no more than ten (10) business days prior to excavation. The contractor should be aware that owners of underground facilities are not required to be members of the KY 811 one-call Before-U-Dig (BUD) service. The contractor must coordinate excavation with the utility owners, including those whom do not subscribe to KY 811. It may be necessary for the contractor to contact the County Court Clerk to determine what utility companies have facilities in the area.

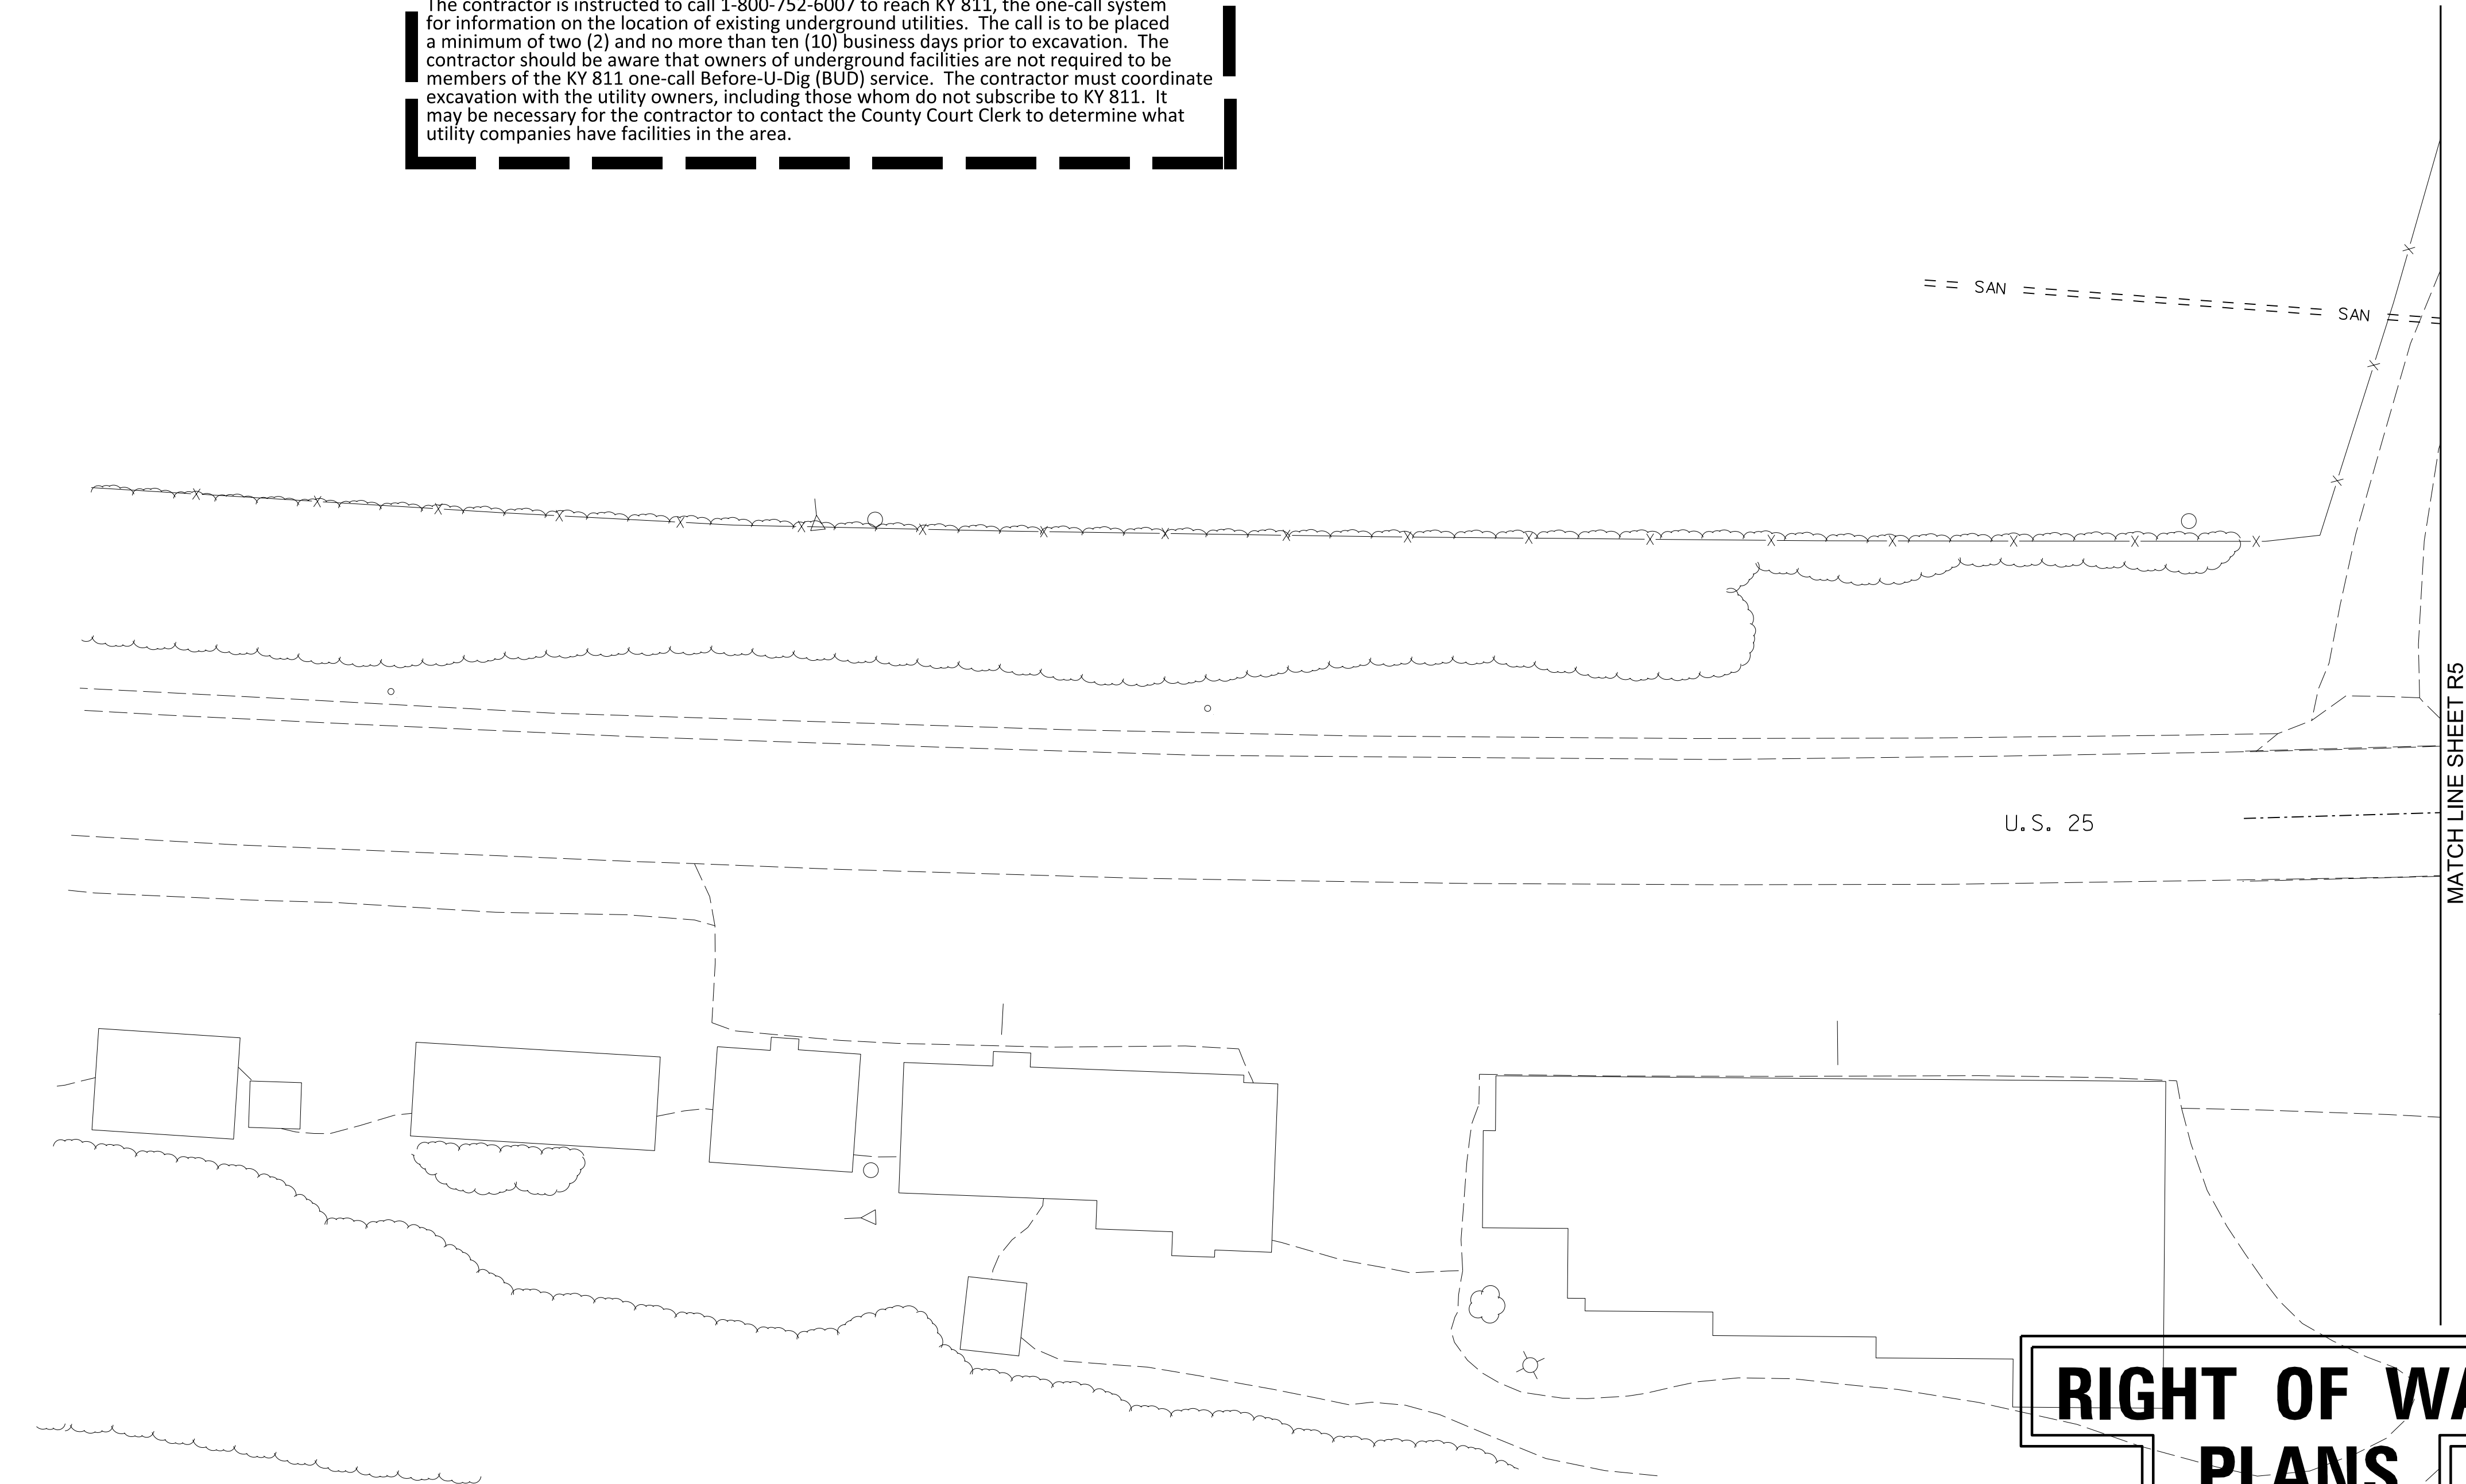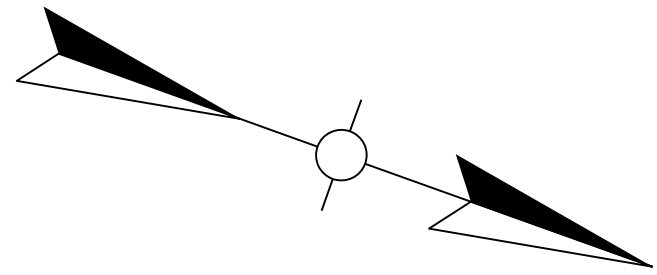

UTILITY OWNERS

JACKSON ENERGY COOPERATIVE
115 JACKSON ENERGY LANE
MCKEE KY 40447
TEL: (800) 262-7480
CONTACT :KEITH VICKERS

DELTA NATURAL GAS COMPANY
3617 LEXINGTON ROAD
WINCHESTER KY 40391
TEL: (859) 744-6171
CONTACT :STEVE LEWIS

WINDSTREAM COMMUNICATIONS
719 NORTH MAIN SREET.
LONDON, KY 40741
TEL: (606) 878-3266
CONTACT :RONALD COOTS

LAUREL WATER DISTRICT #2
3910 SOUTH LAUREL ROAD
LONDON, KENTUCKY 40744
TEL: (606) 878-2494
CONTACT : TBC

LONDON UTILITY COMMISSION
P.O. BOX 918
LONDON KY 40741
TEL: (606) 864-2103
CONTACT :STEVE BAKER

E.ON U.S.
820 WEST BROADWAY
P. O. BOX 32020
LOUISVILLE KY 40232
TEL: 606-337-0450
CONTACT :GREG GEISER

TIME WARNER CABLE
5026 US27
SOMERSET, KY 42501
TEL: (606) 271-2504
CONTACT :LEE BOWLIN

RELOCATED U.S. 25

PLAN SHEET

SCALE: 1"=20'

FILE NAME: G:\PW\WORK\JR\JAMES-F\00152879\R00300PL.DGN

USER: James-f
DATE PLOTTED: October 17, 2022

E-SHEET NAME:

Power InRoads v8.11.9.397

FILE NAME: G:\PW_WORK\JOIR JAMES-F\00152879\000500PL.DGN

USER: James-f
DATE PLOTTED: October 17, 2022

E-SHEET NAME:


Power InRoads v8.11.9.397

COUNTY OF	ITEM NO.	SHEET NO.
LAUREL	11-147.00	R5

REVISION DATE: 02-12-2021

IN

OUT

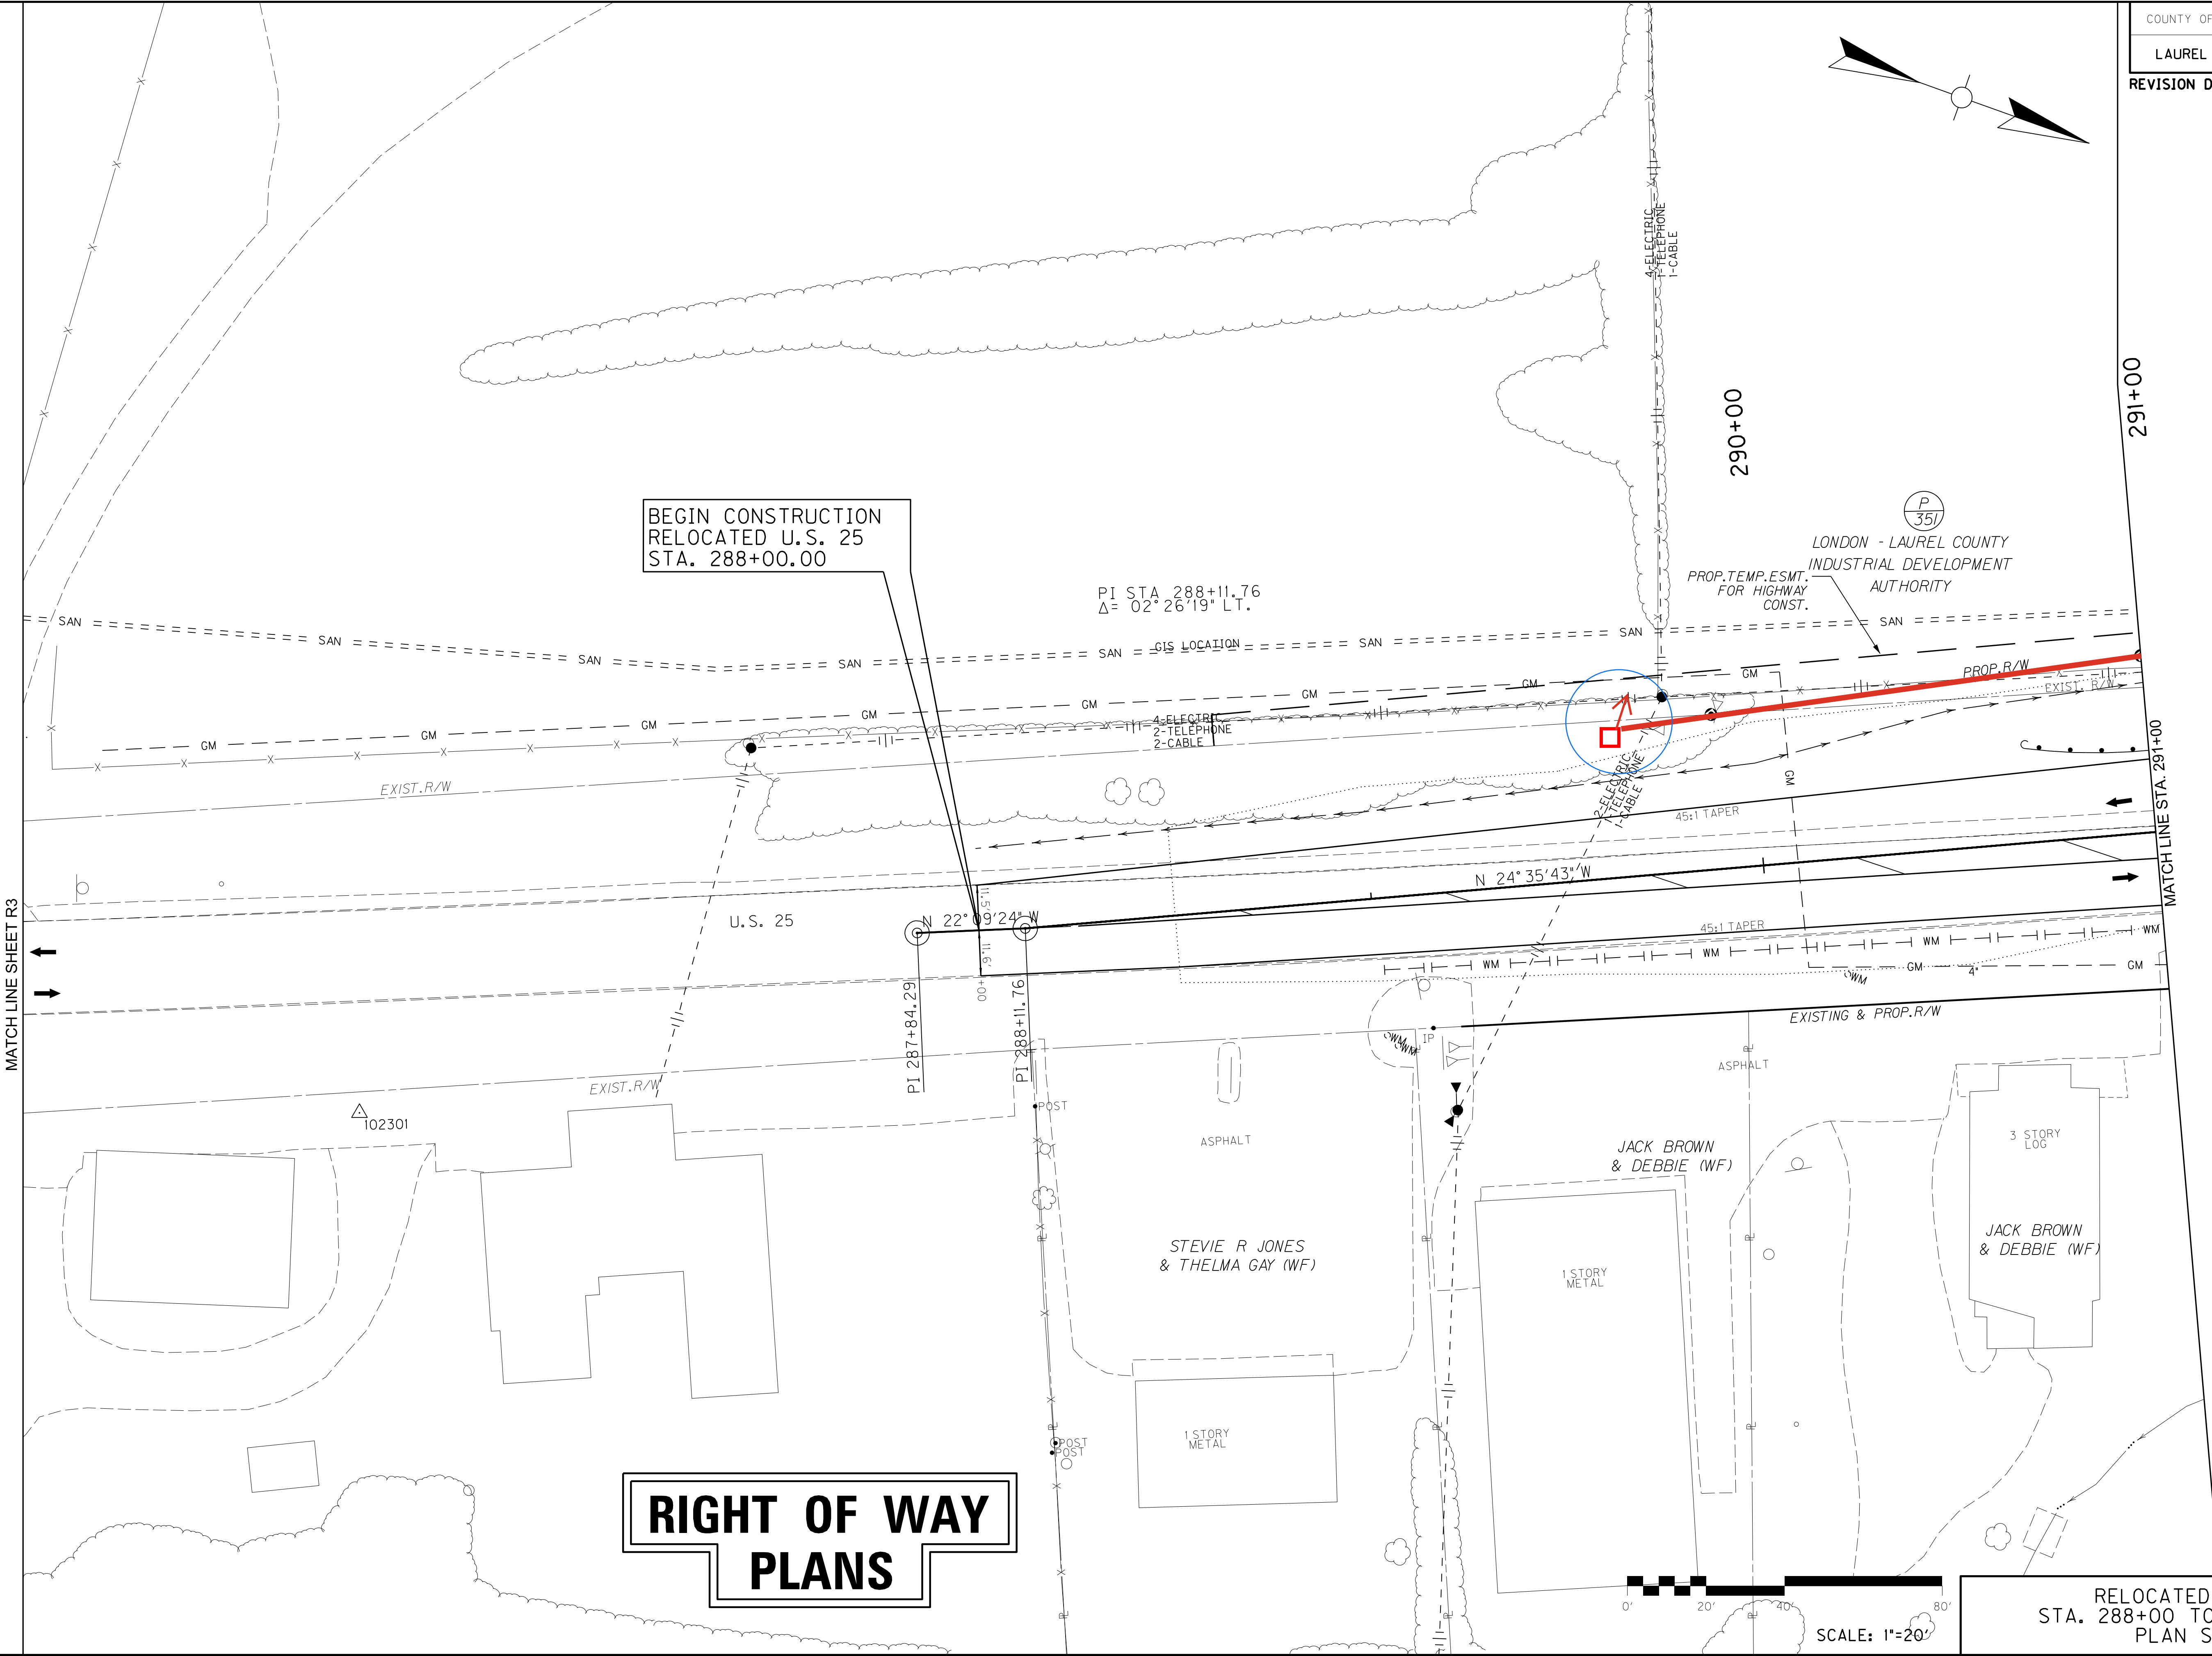

RELOCATED U.S. 25
STA. 288+00 TO STA. 291+00
PLAN SHEET

ENTRANCE CONSTRUCTION CHART LT							
LOCATION	TYPE	WIDTH	CEM CONC ENT PAVE	ASPHALT SURFACE	GRAVEL	ENTRANCE PIPE	
STATION		FT	SY	SY	SY	LF	SIZE
303+00	COMM.	6' (PART.)	25 (PARTIAL)	41 (PARTIAL)		25	18"
KY1006 48+40	COMM.	24'		72			

COUNTY OF	ITEM NO.	SHEET NO.
LAUREL	11-147.00	R9

REVISED PLAN DATE: APR 28, 2023

IN 3
OUT 2

FILE NAME: J:\1102\LAUREL-US25\PHASE-2\PLAN-SET\PLAN-REL-US25\PS-29700.DGN

USER: mhwson
DATE PLOTTED: May 3, 2023

E-SHEET NAME:


MicroStation v8.11.9.829

297+00

MATCH LINE STA. 297+00


303+00

MATCH LINE STA. 303+00

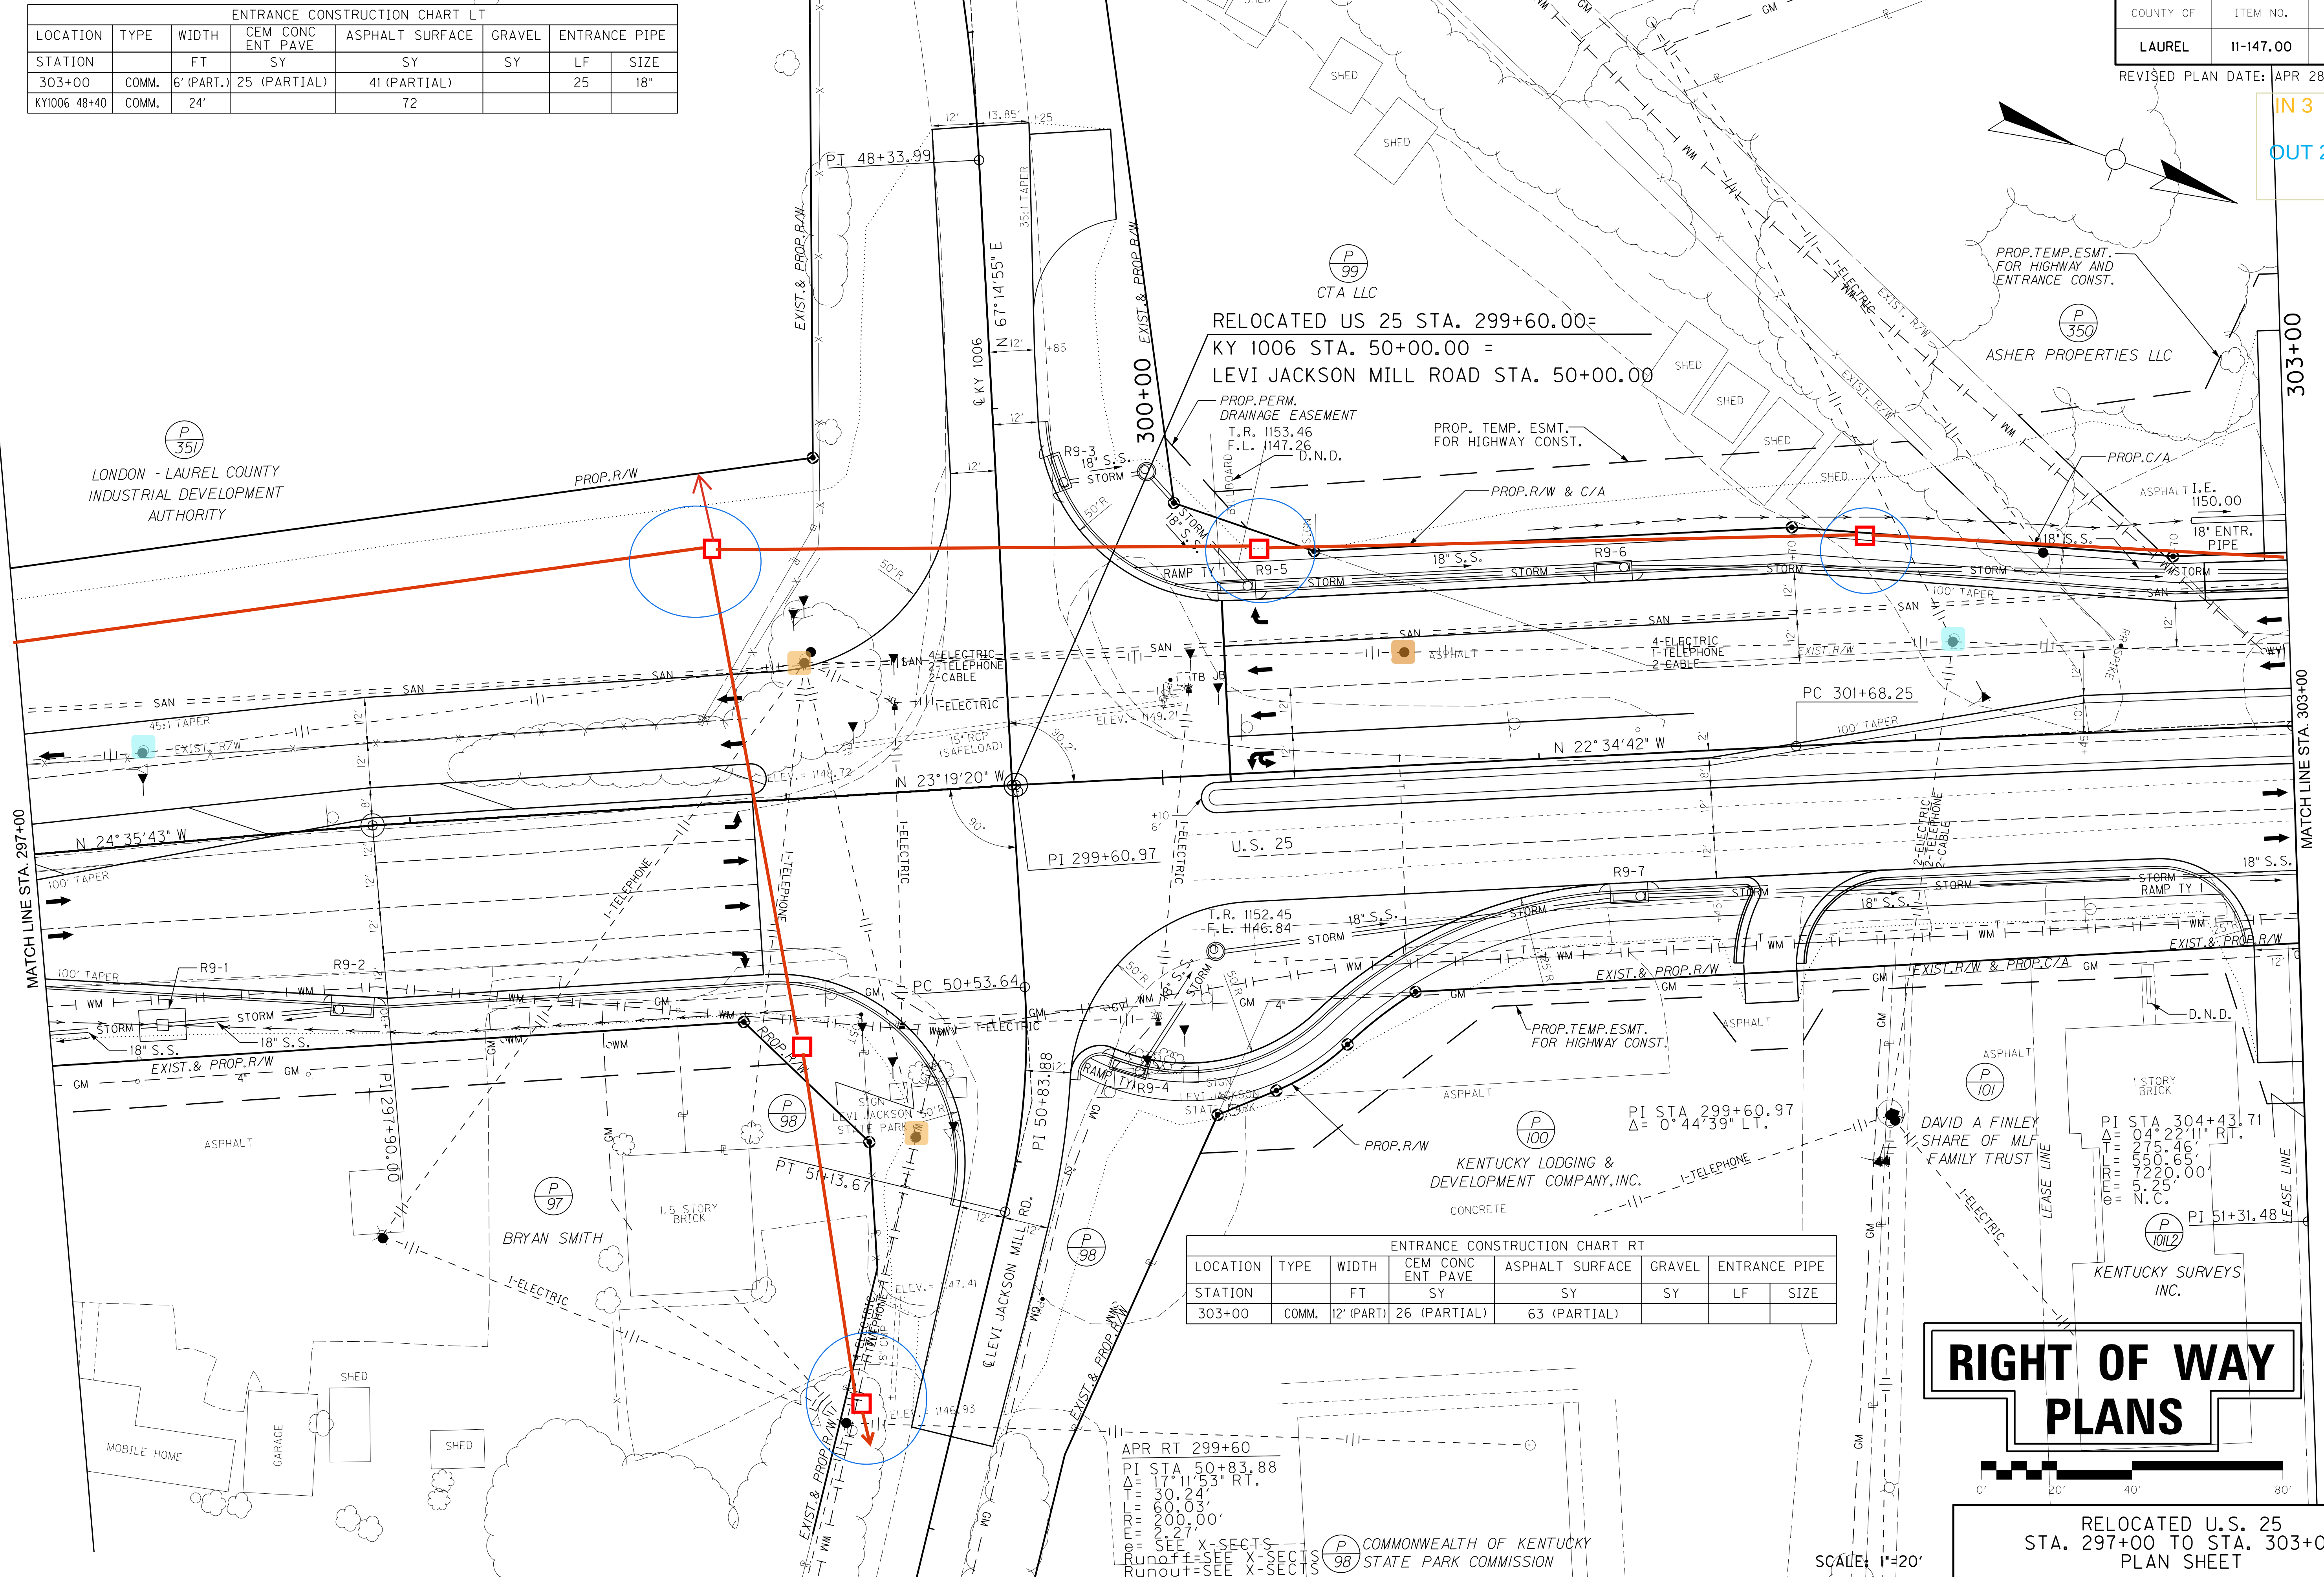

ENTRANCE CONSTRUCTION CHART RT							
LOCATION	TYPE	WIDTH	CEM CONC ENT PAVE	ASPHALT SURFACE	GRAVEL	ENTRANCE PIPE	
STATION		FT	SY	SY	SY	LF	SIZE
303+00	COMM.	12' (PART)	26 (PARTIAL)	63 (PARTIAL)			

**RIGHT OF WAY
PLANS**

 


RELOCATED U.S. 25
STA. 297+00 TO STA. 303+00
PLAN SHEET

SCALE: 1"=20'

APR RT 299+60
PI STA 50+83.88
Δ= 17°11'53" RT.
T= 30.24'
E= 60.03'
L= 200.00'
SEE X-SECTS
Runoff=SEE X-SECTS
Runout=SEE X-SECTS

COMMONWEALTH OF KENTUCKY
STATE PARK COMMISSION

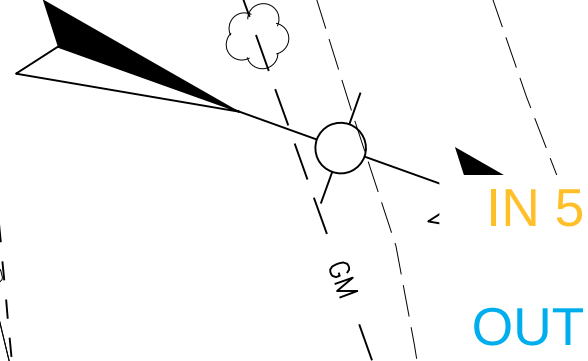

ENTRANCE CONSTRUCTION CHART LT							
LOCATION	TYPE	WIDTH	CEM CONC ENT PAVE	ASPHALT SURFACE	GRAVEL	ENTRANCE PIPE	
STATION	FT		SY	SY	SY	LF	SIZE
303+00	COMM.	6'(PART.)	24 (PARTIAL)	41 (PARTIAL)		25	18"

APR LT 307+18
PI STA 49+45.16
Δ = 13°10'18" RT
T = 5.77'
R = 50.00'
N.C.
ROUND PT = SEE X-SECTS
RUNOUT = SEE X-SECTS

APPR. LT 307+18 STA. 9+15.00 =
FR. ROAD NO. 1 STA. 10+00.00

RELOCATED US 25 STA. 303+00.00 =
APPR. RT 303+00 STA. 50+00.00

RELOCATED US 25 STA. 307+18.00 =
APPR. LT 307+18 STA. 50+00.00

RELOCATED US 25 STA. 307+70.00 =
ENTR. RT 307+70 STA. 50+00.00

ENTRANCE CONSTRUCTION CHART RT							
LOCATION	TYPE	WIDTH	CEM CONC ENT PAVE	ASPHALT SURFACE	GRAVEL	ENTRANCE PIPE	
STATION	FT		SY	SY	SY	LF	SIZE
303+00	COMM.	12' (PART)	26 (PARTIAL)	63 (PARTIAL)			

ENTRANCE CONSTRUCTION CHART ENTR. RT 307+48							
LOCATION	TYPE	WIDTH	CEM CONC ENT PAVE	ASPHALT SURFACE	GRAVEL	ENTRANCE PIPE	
STATION	FT		SY	SY	SY	LF	SIZE
50+75 RT	24'	COMM.	-	52			
50+79 LT	20'	COMM.	-	78			

**RIGHT OF WAY
PLANS**



SCALE: 1"=20'

RELOCATED U.S. 25
STA. 303+00 TO STA. 309+00
PLAN SHEET

IN 4
OUT 1

ENTRANCE CONSTRUCTION CHART APPR LT 314+90							
LOCATION	TYPE	WIDTH	CEM CONC ENT PAVE	ASPHALT SURFACE	GRAVEL	ENTRANCE PIPE	
STATION		FT	SY	SY	SY	LF	SIZE
48+57	COMM.	27	-	76		56	15"

RELOCATED US 25 STA. 314+90.00 =
APPR. LT 314+90 STA. 50+00.00
APPR. RT 314+90 STA. 50+00.00

RIGHT OF WAY
PLANS

APPR. RT 314+90 STA. 51+25.00 =
FR. ROAD NO. 2 STA. 50+00.00


RELOCATED U.S. 25
STA. 309+00 TO STA. 315+00
PLAN SHEET

FILE NAME: J:\1102\LAUREL-US25\PHASE-2\PLAN-SET\PLAN-REL-US25\PS-30900.DGN

USER: micawson
DATE PLOTTED: May 3, 2023

E-SHEET NAME:

MicroStation v8.11.9.829

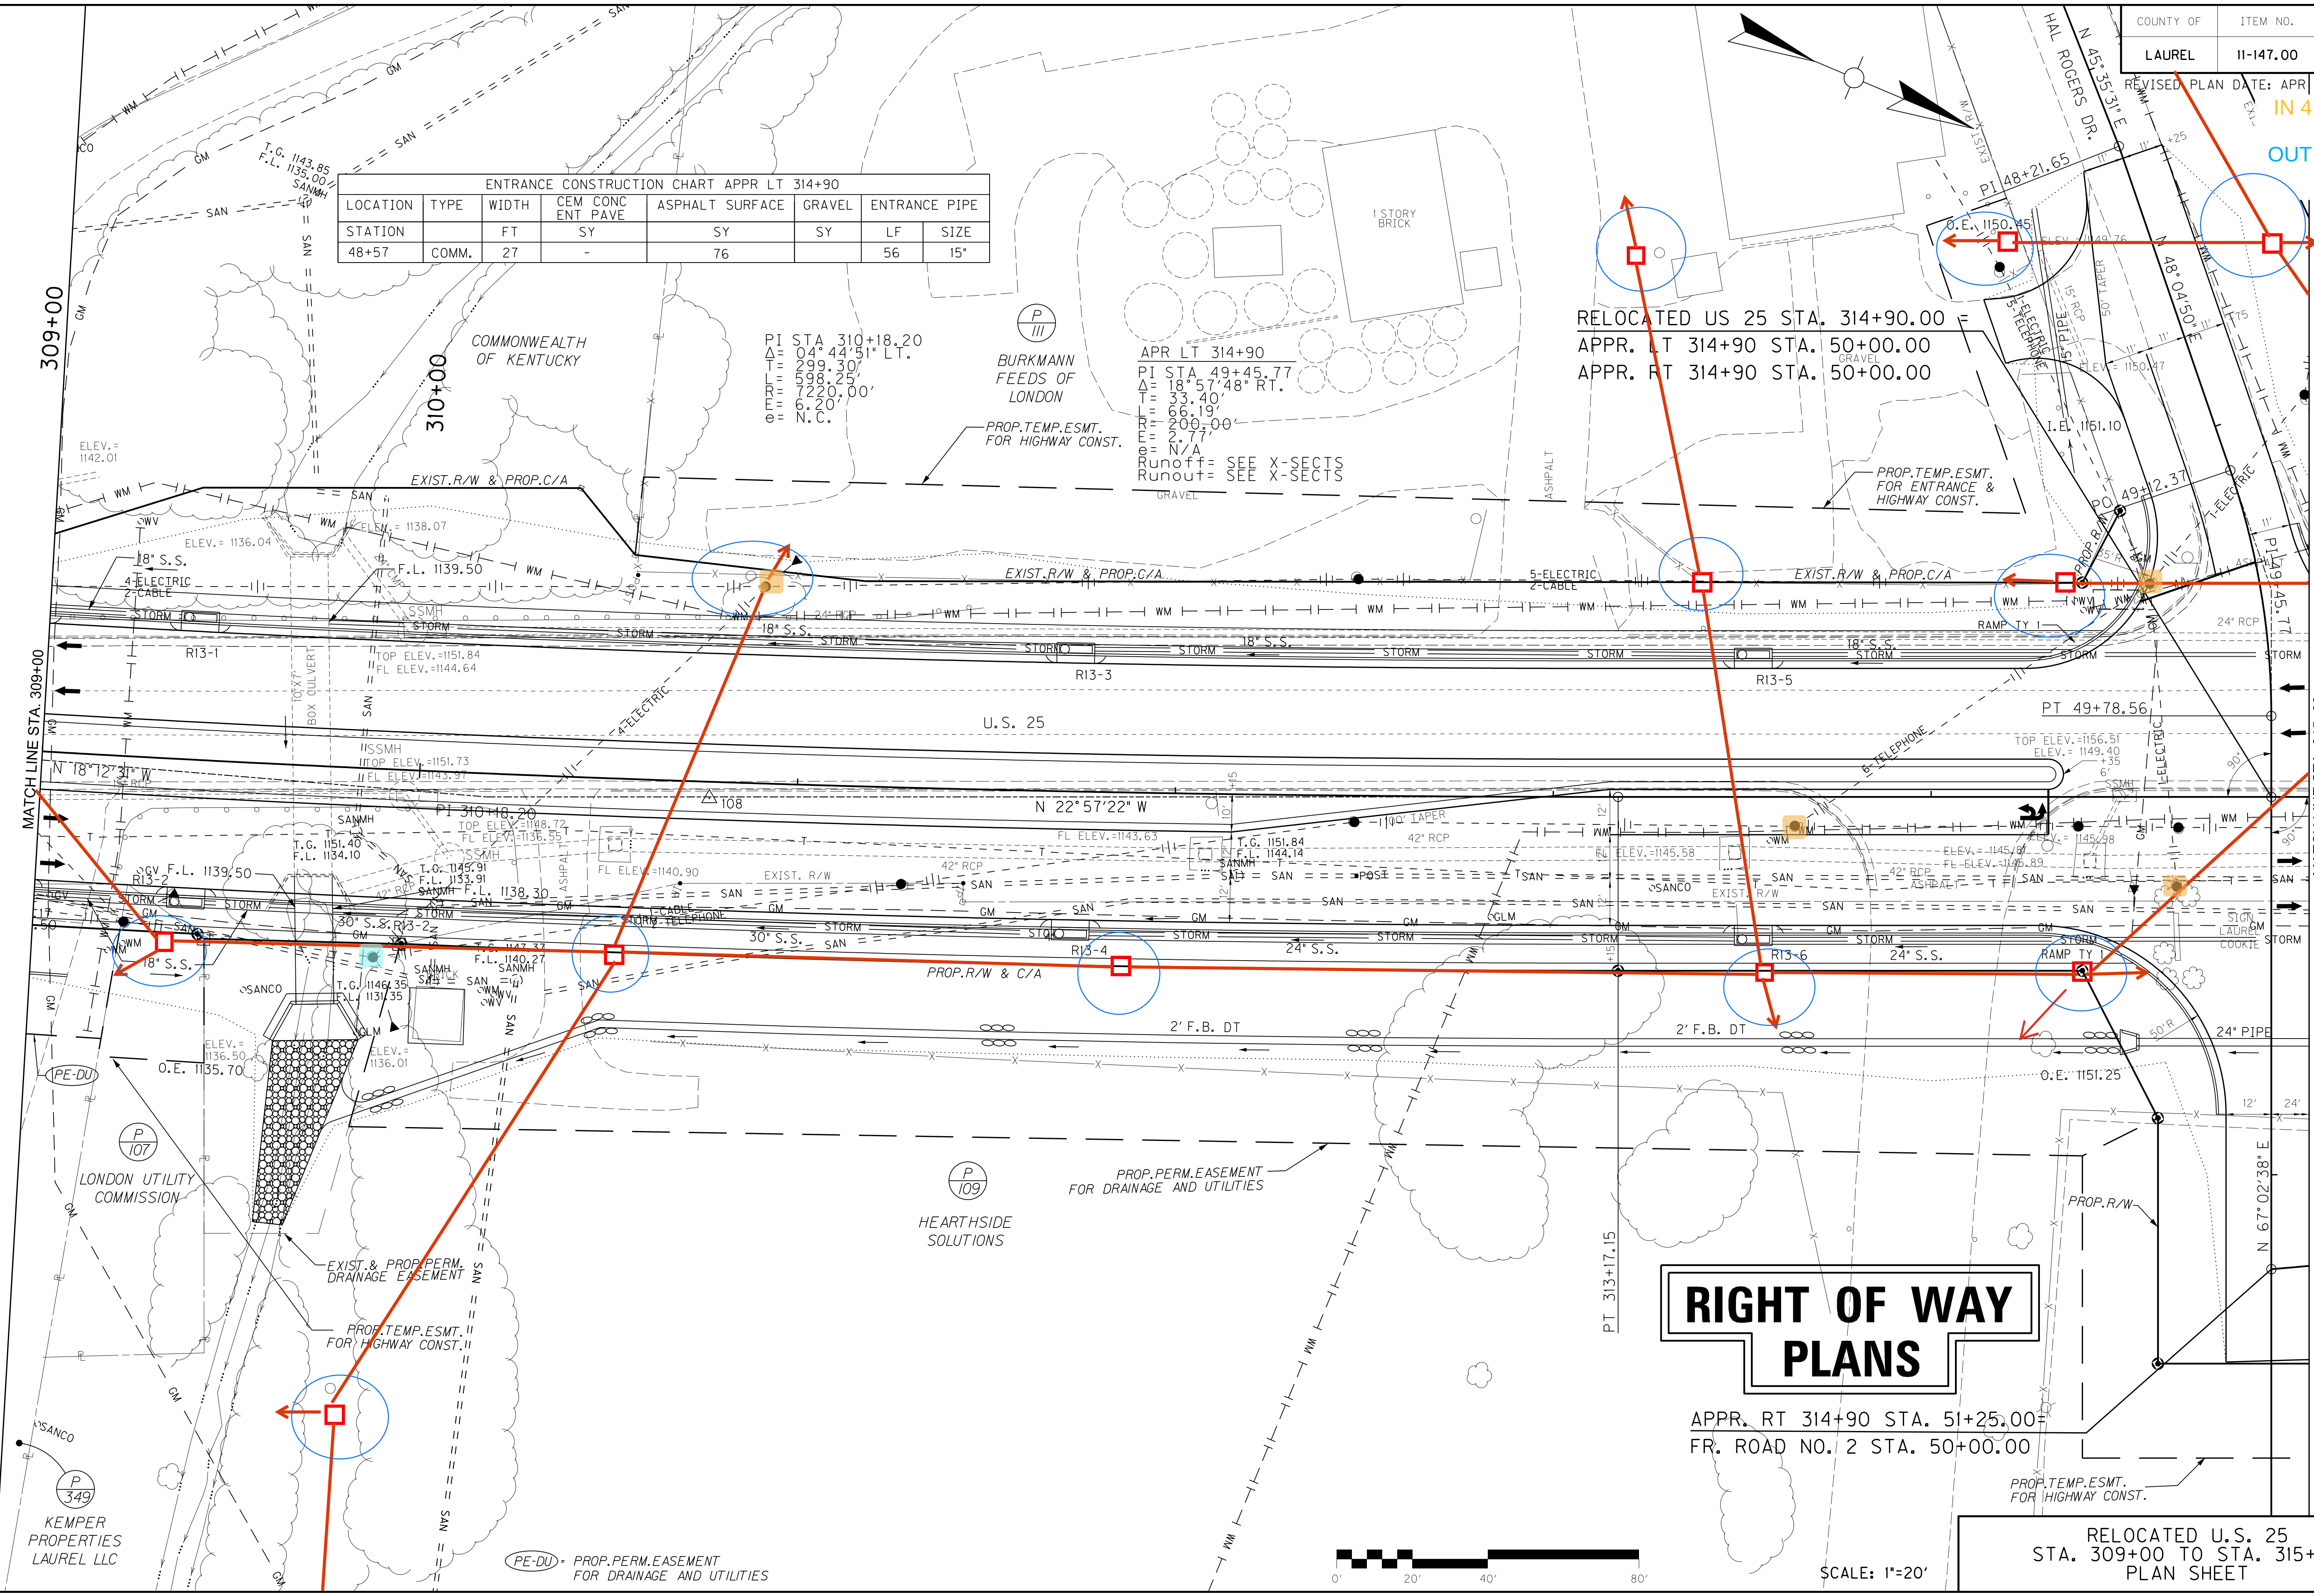

IN 7
OUT 0

ENTRANCE CONSTRUCTION CHART APPR. LT 320+90						
LOCATION	TYPE	WIDTH	CEM CONC ENT PAVE	ASPHALT SURFACE	GRAVEL	ENTRANCE PIPE
STATION		FT	SY	SY	SY	LF SIZE
320+90	COMM.	30'	69	74		

PI STA 321+71.68
Δ = 33° 14' 12" RT.
T = 794.12'
L = 1300.00'
e = 0.0344'/100'
Runoff = 133.47'
Runout = 77.60'

P 114
VALACAL
COMPANY

PI 49+01.57

PT 49+46.00

PT 54+08.03

PT 54+08.03

PT 54+08.03

PT 54+08.03

PT 54+08.03

PT 54+08.03

PT 54+08.03

PT 54+08.03

REL. U.S. 25 STA. 320+90 =
APPR LT 2121+50 STA. 50+00.00

RIGHT OF WAY
PLANS

SCALE: 1"=20'

RELOCATED U.S. 25
STA. 315+00 TO STA. 321+00
PLAN SHEET

FILE NAME: J:\1102\LAUREL\US25\PHASE-2\PLAN-SET\PLAN-REL-US25\PS-31500.DGN

USER: mhwson
DATE PLOTTED: May 3, 2023

E-SHEET NAME:

MicroStation v8.11.9.829

FILE NAME: J:\1102\LAUREL_US25\PHASE-2\PLAN.SET\PLAN_REL_US25_VPS_32100.DGN

USER: mickson
DATE PLOTTED: May 3, 2023


E-SHEET NAME:

MicroStation v8.11.9.829

ENTRANCE CONSTRUCTION CHART APPR. LT 320+90							
LOCATION	TYPE	WIDTH	CEM CONC ENT PAVE	ASPHALT SURFACE	GRAVEL	ENTRANCE PIPE	
STATION		FT	SY	SY	LF	SIZE	
48+94 LT	COMM.	24'	-	52 (PARTIAL)			

COUNTY OF	ITEM NO.	SHEET NO.
LAUREL	11-147.00	R17

REVISED PLAN DATE: APR 26, 2023

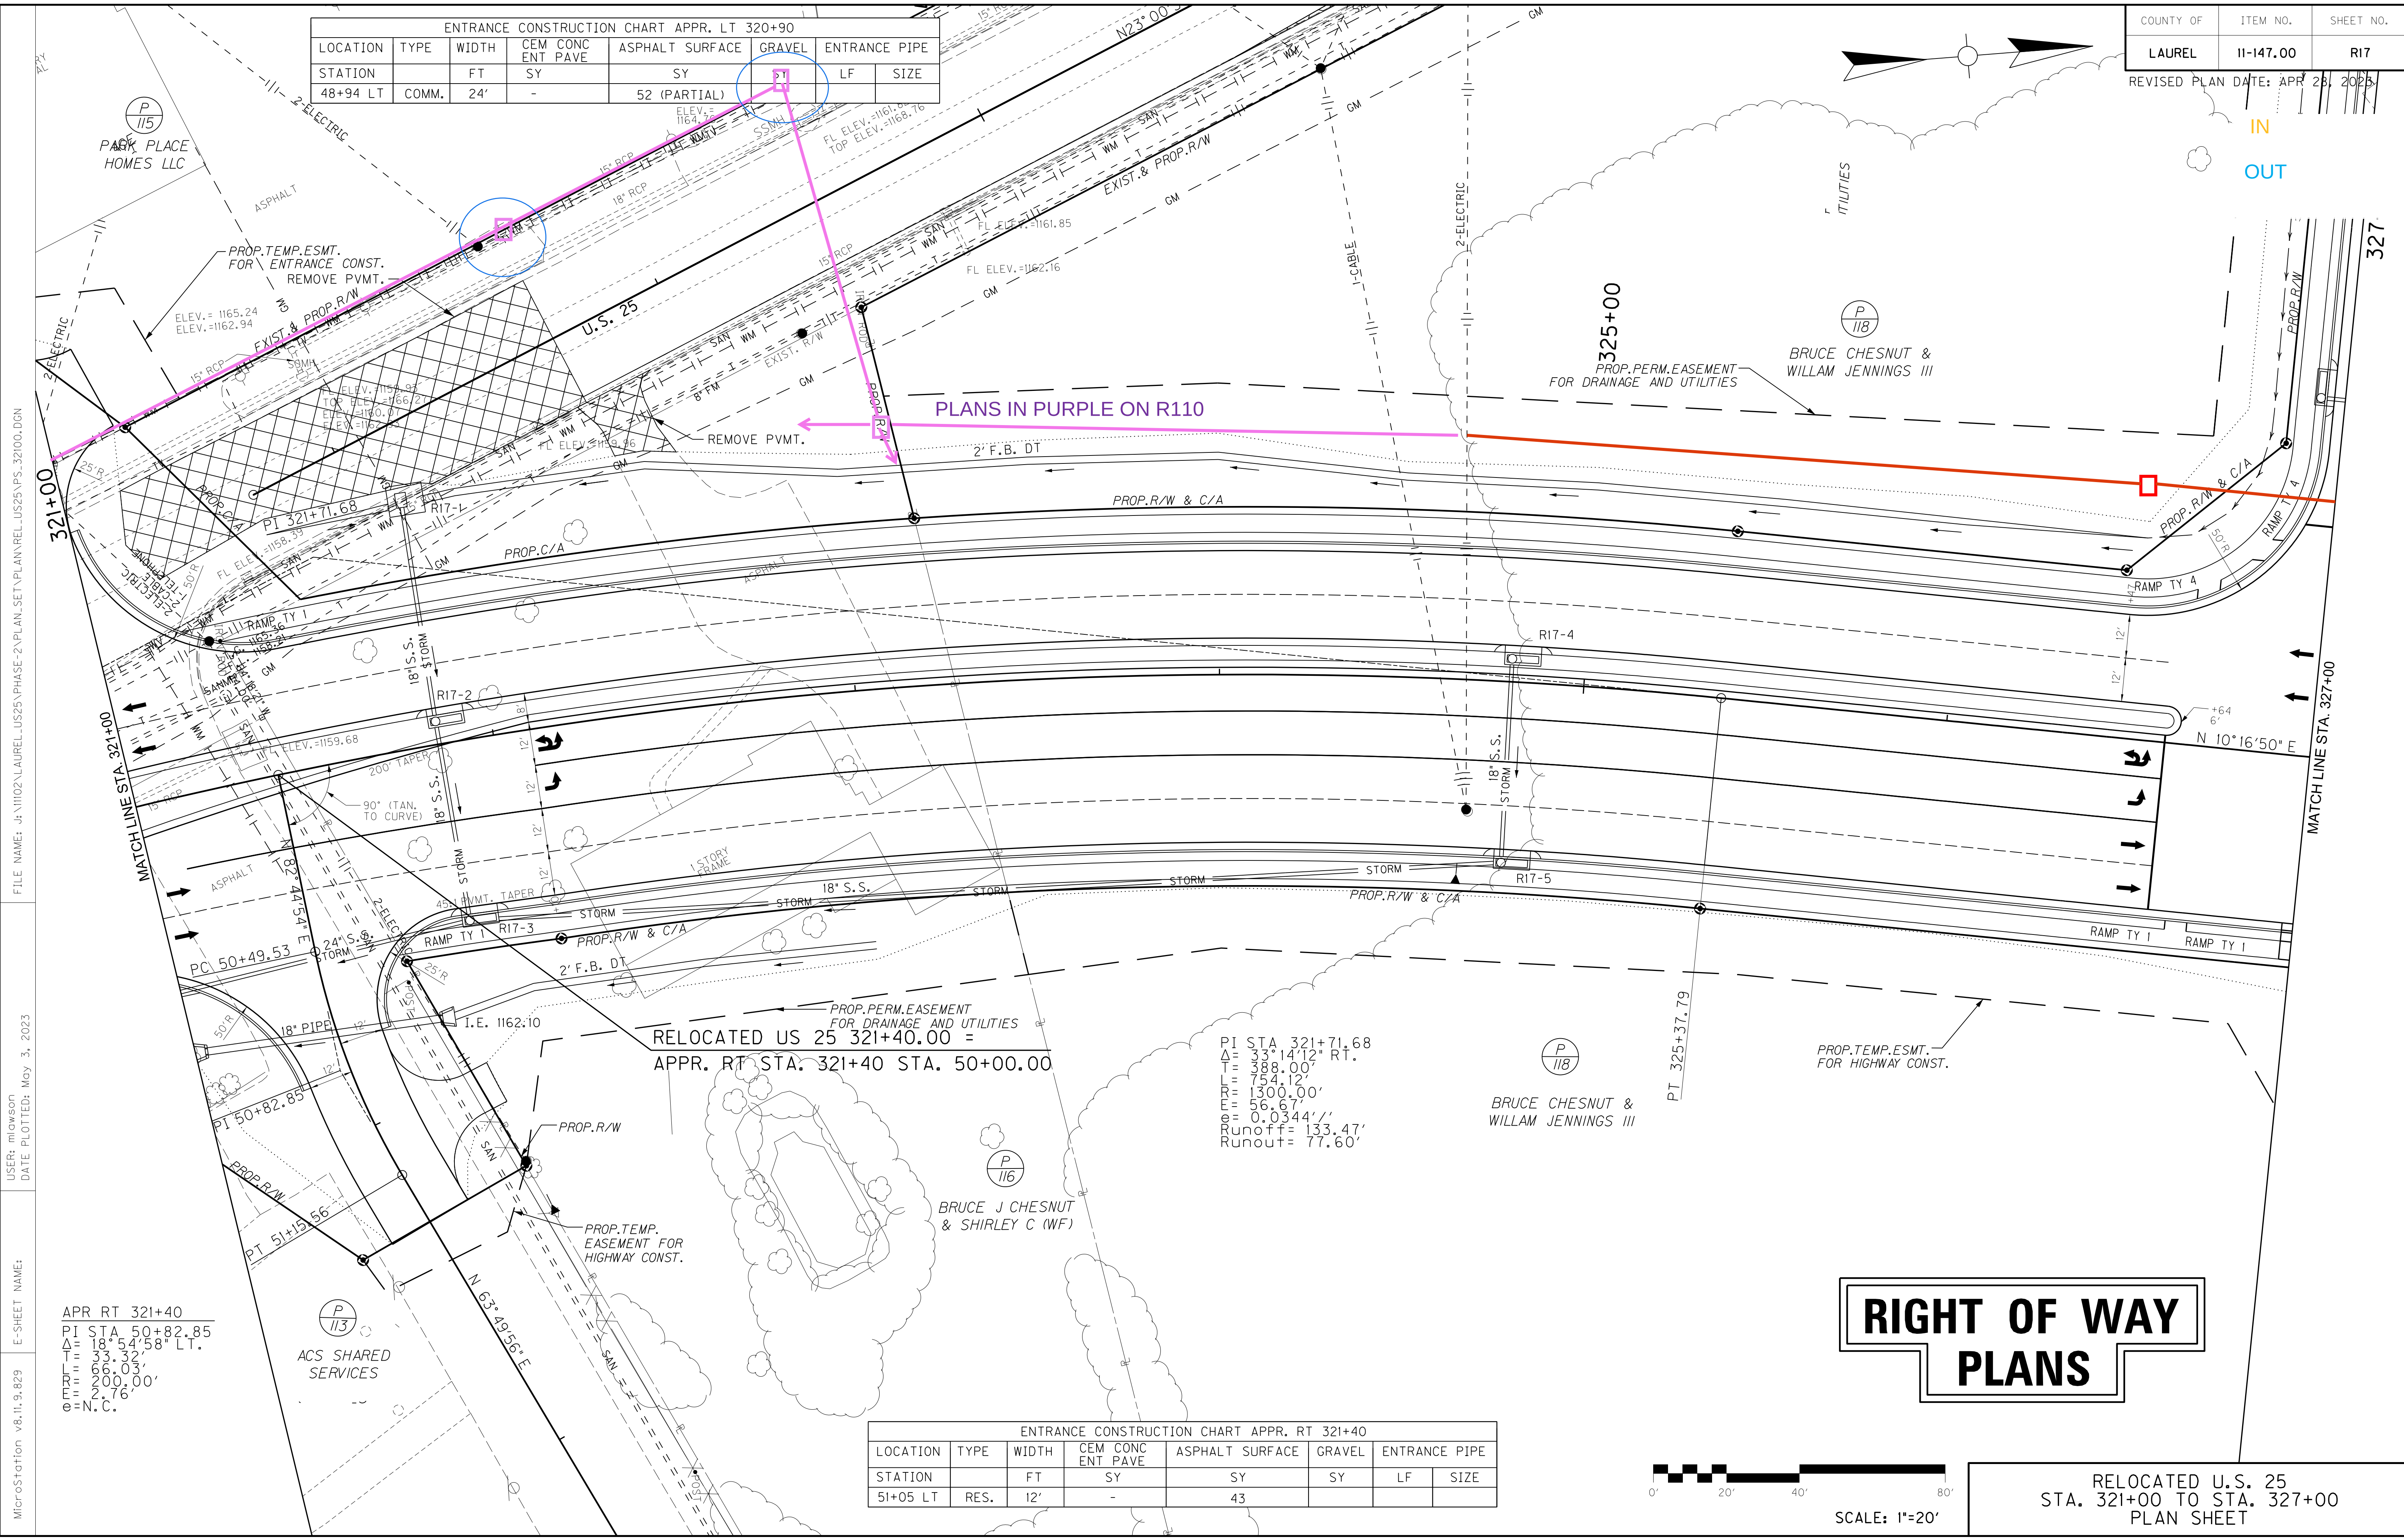

APR RT 321+40
PI STA 50+82.85
Δ= 18°54'58" LT.
T= 33.32'
R= 66.03'
E= 200.00'
M= 2.76'
C= N 63°49'56" E

RELOCATED US 25 321+40.00 =
APPR. RT STA. 321+40 STA. 50+00.00


PI STA 321+71.68
Δ= 33°14'12" RT.
T= 388.00'
R= 754.12'
E= 1300.00'
M= 56.67'
C= 0.0344'/ft
Runoff= 133.47'
Runout= 77.60'

ENTRANCE CONSTRUCTION CHART APPR. RT 321+40							
LOCATION	TYPE	WIDTH	CEM CONC ENT PAVE	ASPHALT SURFACE	GRAVEL	ENTRANCE PIPE	
STATION		FT	SY	SY	SY	LF	SIZE
51+05 LT	RES.	12'	-	43			

RIGHT OF WAY PLANS

RELOCATED U.S. 25
STA. 321+00 TO STA. 327+00
PLAN SHEET

SCALE: 1"=20'

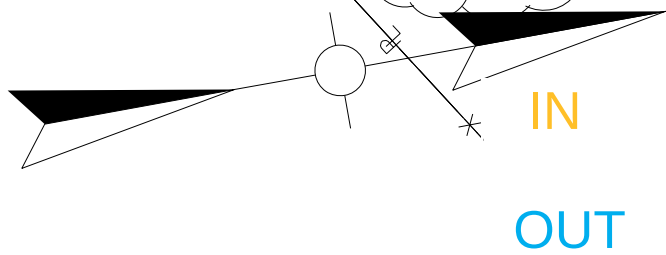


327+00

330+00

333+00

MATCH LINE STA. 327+00


MATCH LINE STA. 333+00

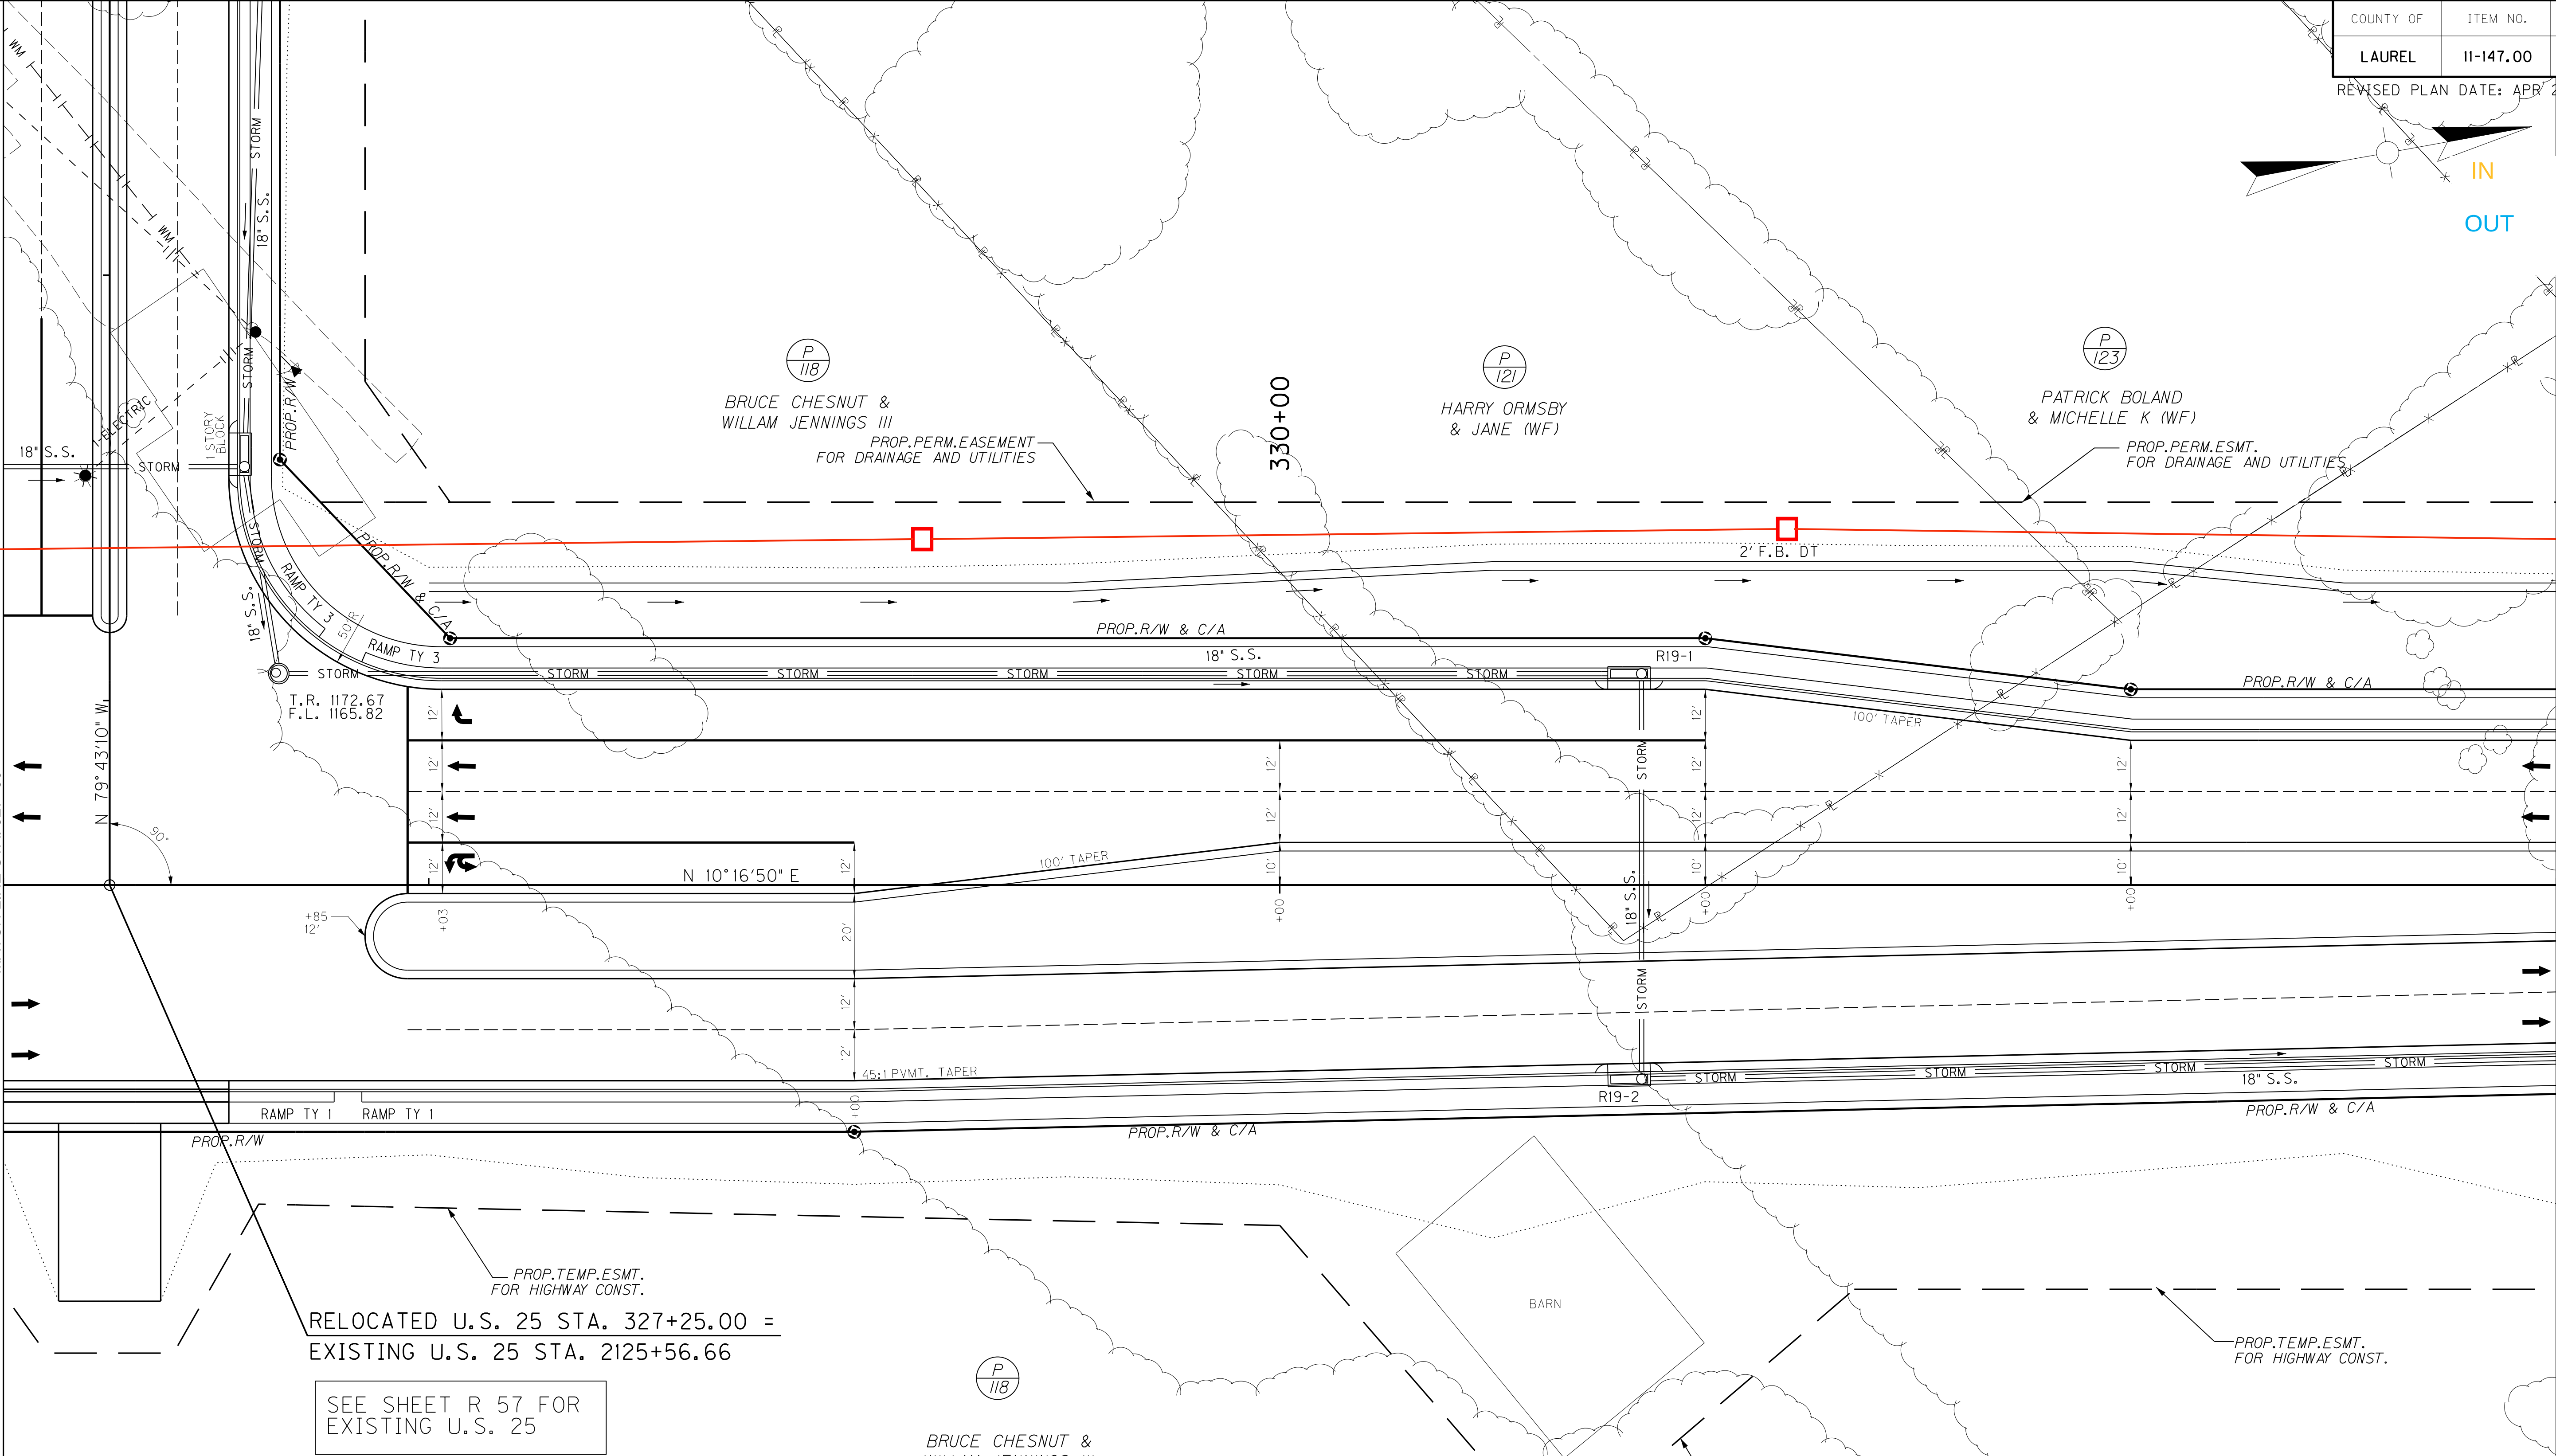

RELOCATED U.S. 25 STA. 327+25.00 =
EXISTING U.S. 25 STA. 2125+56.66

SEE SHEET R 57 FOR
EXISTING U.S. 25

RIGHT OF WAY PLANS

 

SCALE: 1"=20'

RELOCATED U.S. 25
STA. 327+00 TO STA. 333+00
PLAN SHEET

ENTRANCE CONSTRUCTION CHART RT						
LOCATION	WIDTH	CEM CONC ENT PAVE	ASPHALT SURFACE	GRAVEL	ENTRANCE PIPE	
STATION	FT	SY	SY	SY	LF	SIZE
327+25.00	24'	62	112 (COM.)			

FILE NAME: J:\1102\LAUREL_US25\PHASE-2\PLAN.SET\PLAN.REL-US25\PS-33300.DGN

USER: micwson
DATE PLOTTED: May 3, 2023


E-SHEET NAME:

MicroStation v8.11.9.829

COUNTY OF	ITEM NO.	SHEET NO.
LAUREL	11-147.00	R21

REVISED PLAN DATE: APR 28, 2023


IN
OUT

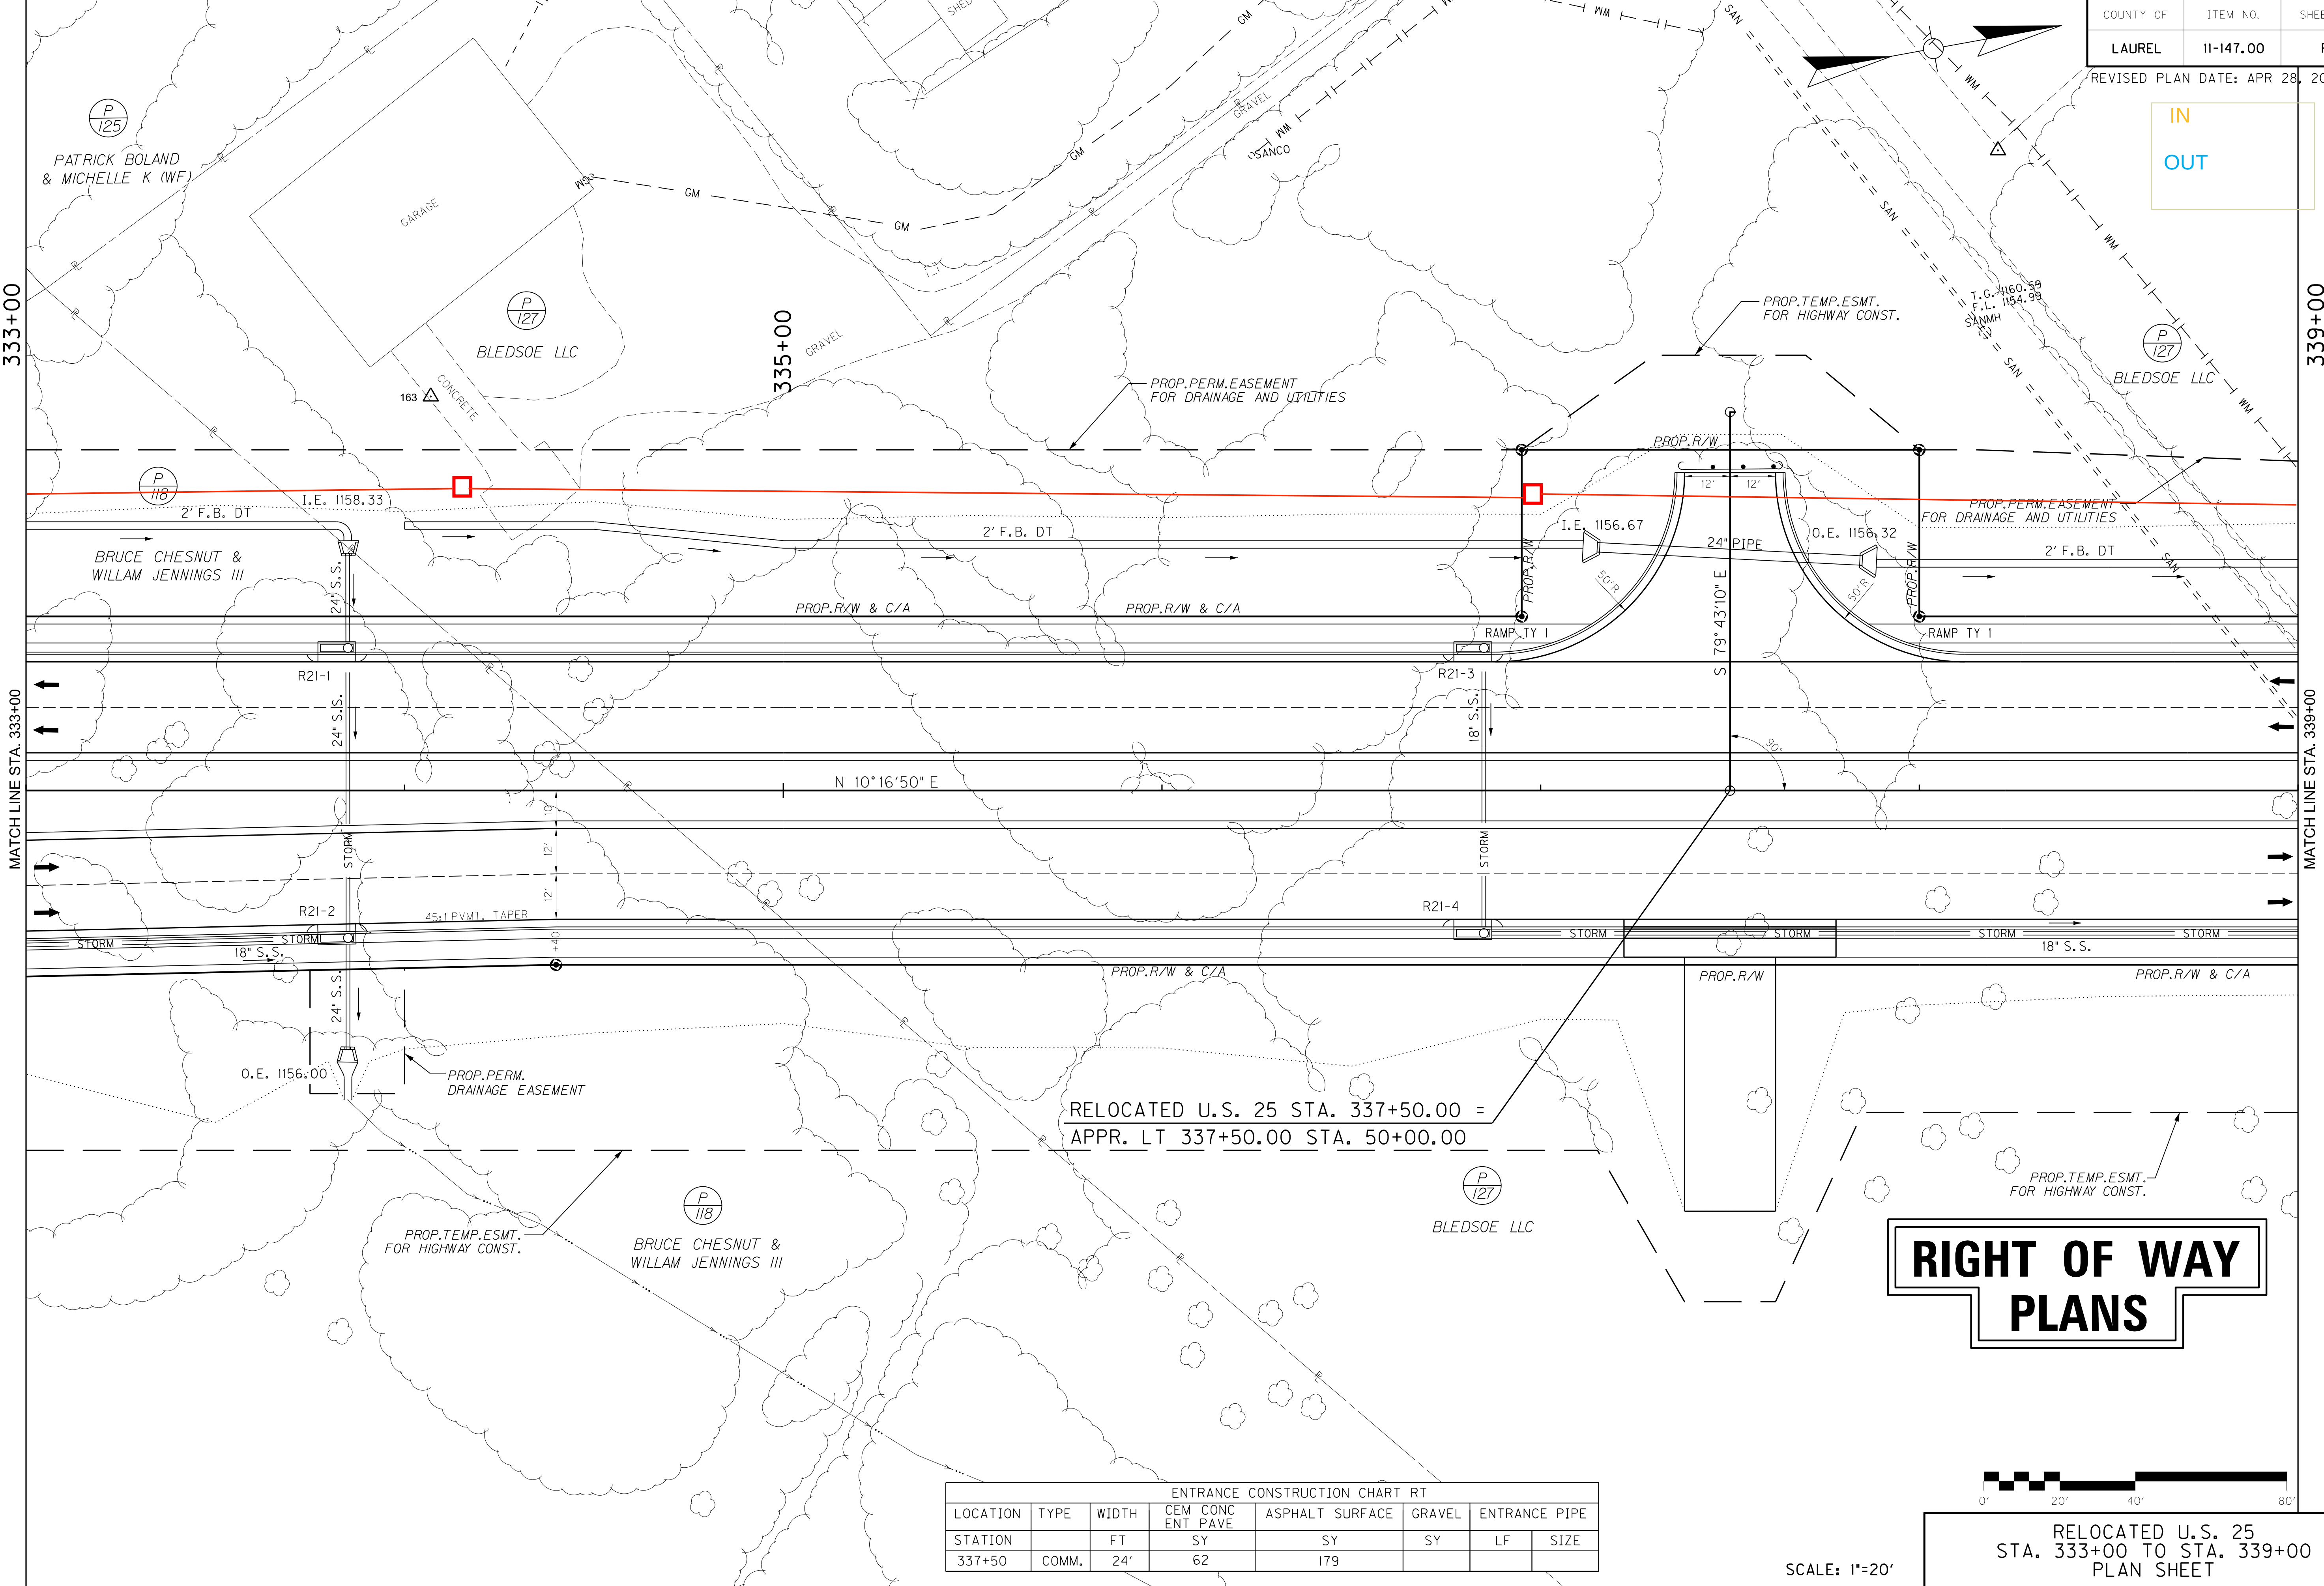

RELOCATED U.S. 25 STA. 337+50.00 =
APPR. LT 337+50.00 STA. 50+00.00

RIGHT OF WAY PLANS

ENTRANCE CONSTRUCTION CHART RT							
LOCATION	TYPE	WIDTH	CEM CONC ENT PAVE	ASPHALT SURFACE	GRAVEL	ENTRANCE PIPE	
STATION		FT	SY	SY	SY	LF	SIZE
337+50	COMM.	24'	62	179			

 


SCALE: 1"=20'

RELOCATED U.S. 25
STA. 333+00 TO STA. 339+00
PLAN SHEET

COUNTY OF	ITEM NO.	SHEET NO.
LAUREL	11-147.00	R23


REVISED PLAN DATE: APR 28, 2023

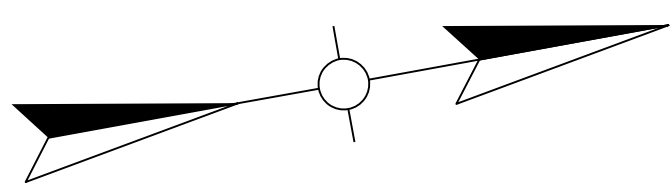

IN
OUT

339+00

345+00

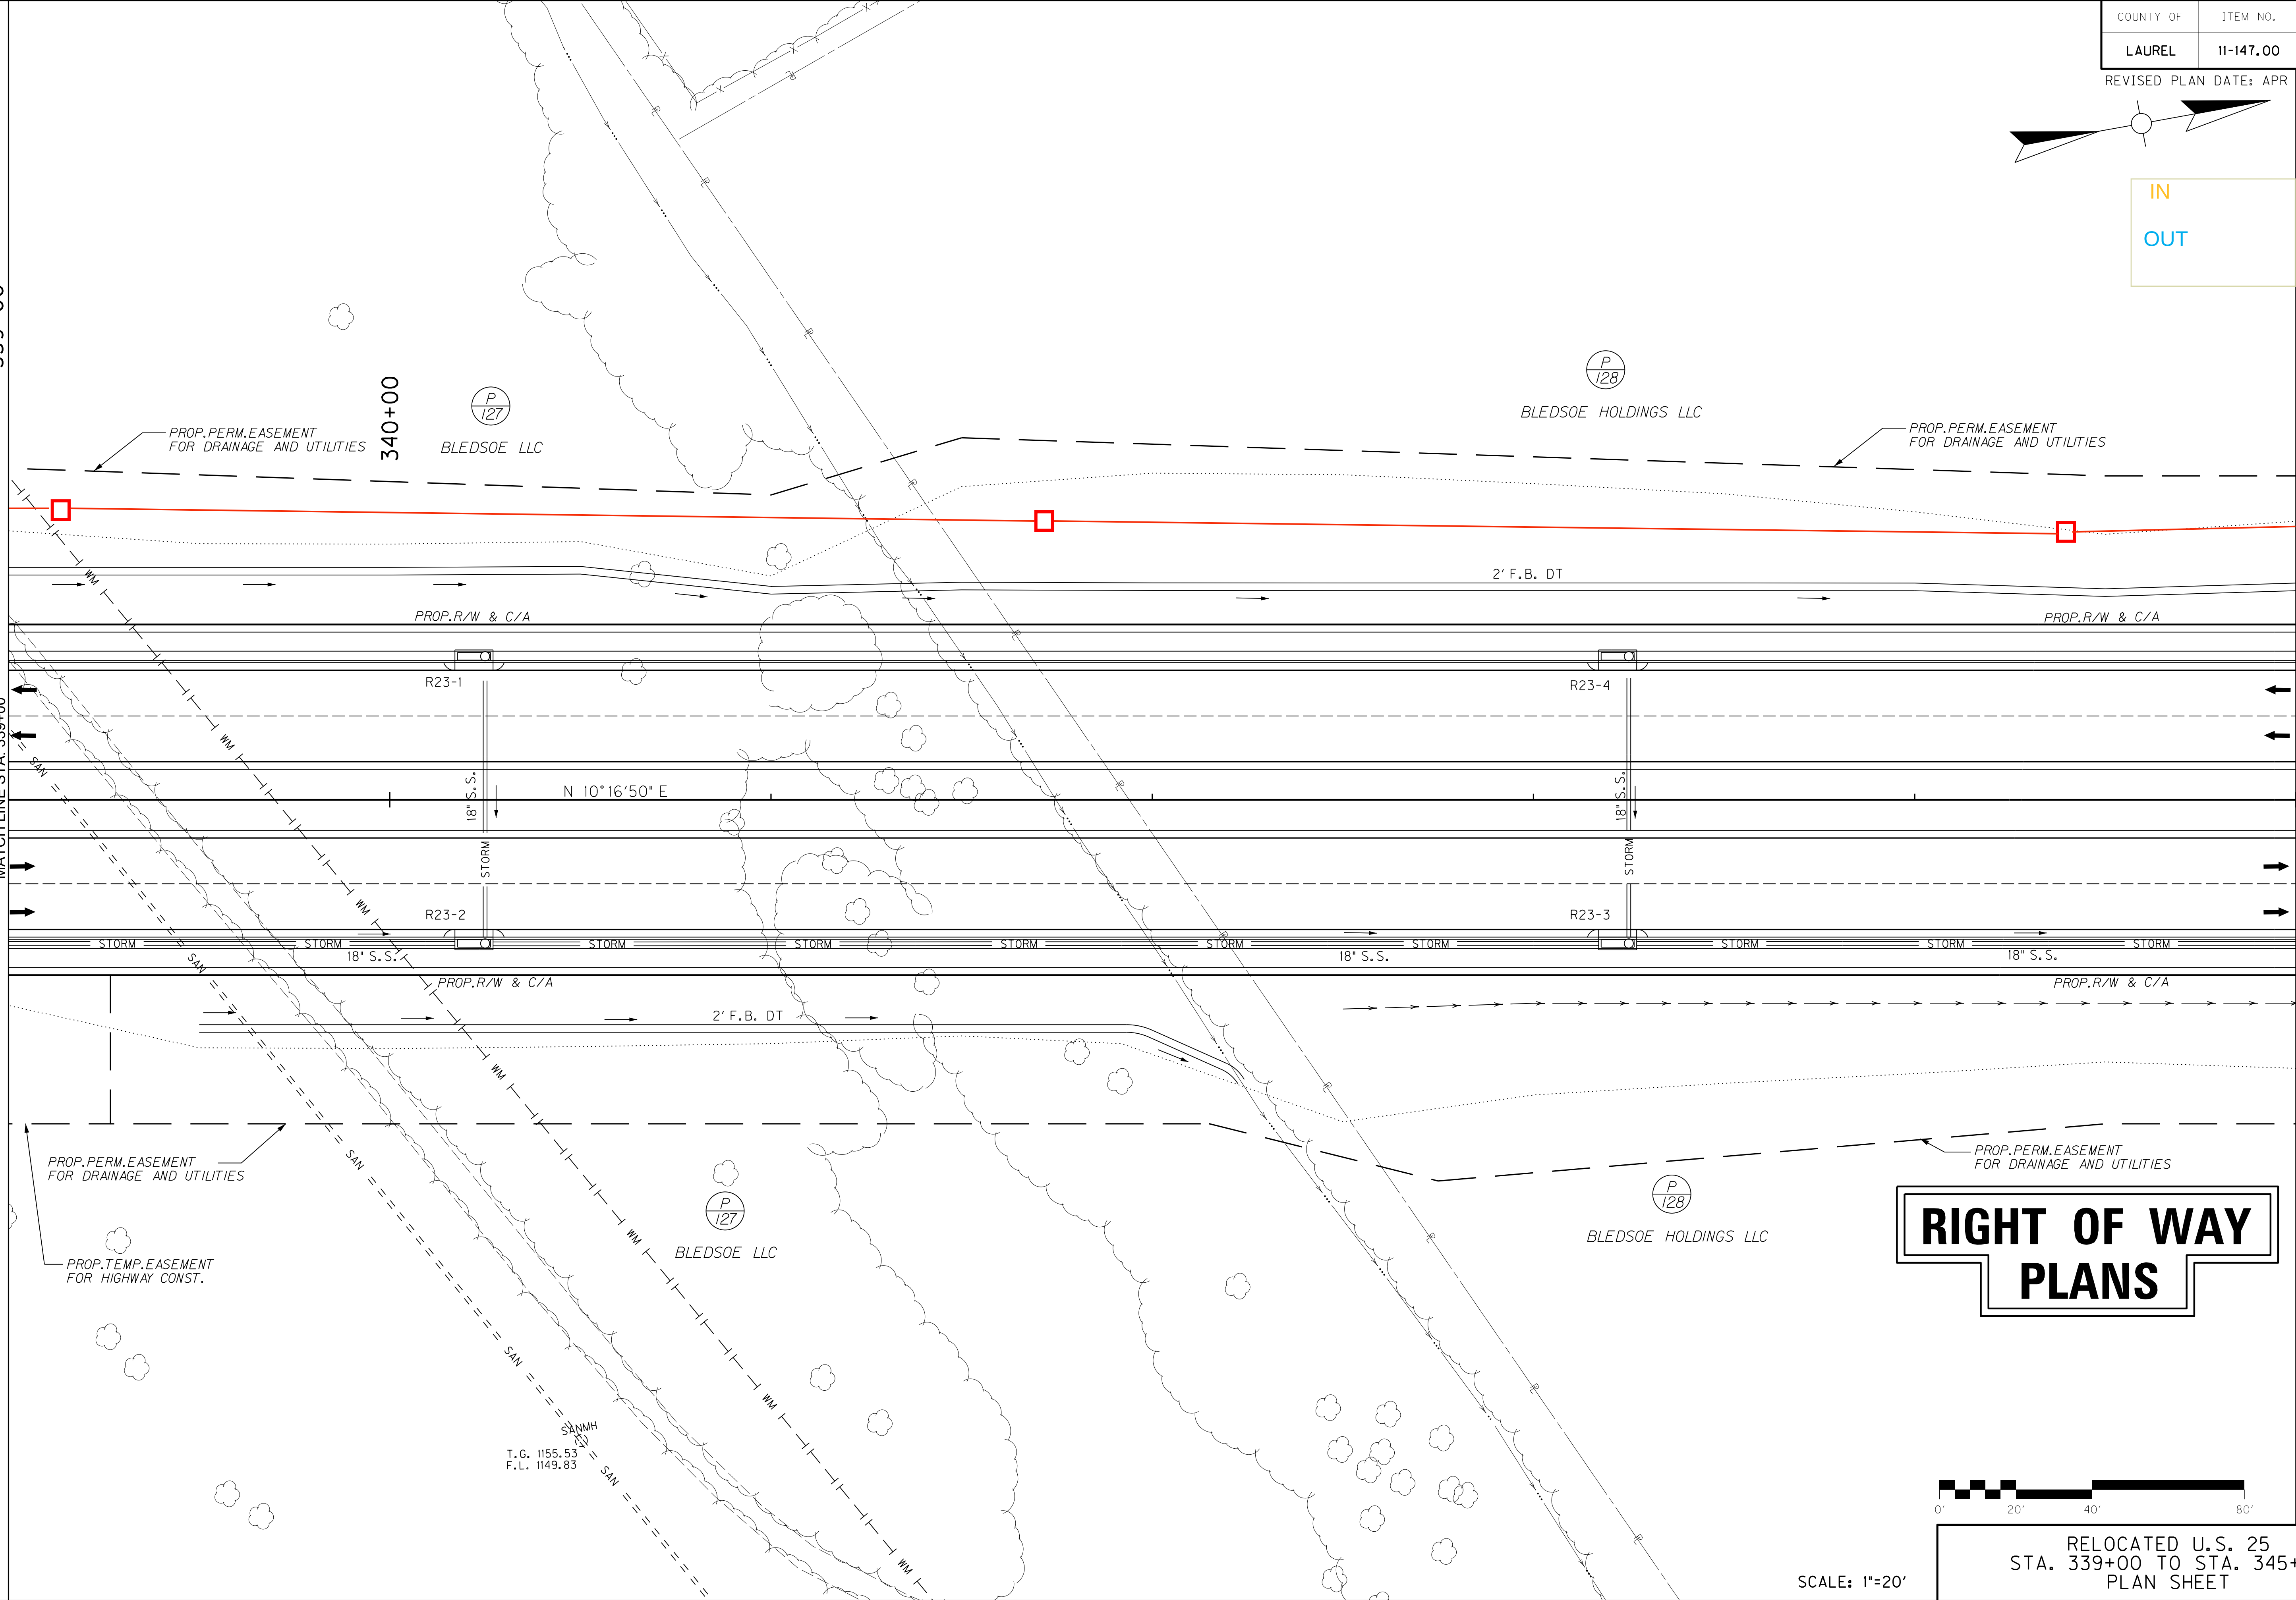

RIGHT OF WAY PLANS

SCALE: 1"=20'

RELOCATED U.S. 25
STA. 339+00 TO STA. 345+00
PLAN SHEET

FILE NAME: J:\1102\LAUREL_US25\PHASE-2\PLAN.SET\PLAN_REL_US25_VPS_33900.DGN

USER: mickson
DATE PLOTTED: May 3, 2023

E-SHEET NAME:

MicroStation v8.11.9.829

ENTRANCE CONSTRUCTION CHART LT						
LOCATION	TYPE	WIDTH	CEM CONC ENT PAVE	ASPHALT SURFACE	GRAVEL	ENTRANCE PIPE
STATION		FT	SY	SY	SY	LF SIZE
346+00	COMM.	24'	62	107	70	30" EQUIV.

COUNTY OF	ITEM NO.	SHEET NO.
LAUREL	11-147.00	R25

REVISED PLAN DATE: APR 28, 2023

KU to raise +14' on creek

RIGHT OF WAY PLANS

IN 0
OUT 2

PI STA 351+13.60
Δ = 3° 49' 01"
T = 499.81'
P = 999.24'
R = 15000'
e = 8.32'
e = NC

345+00

351+00

MATCH LINE STA. 345+00

MATCH LINE STA. 351+00

FILE NAME: J:\1102\LAUREL_US25\PHASE-2\PLAN.SET\PLAN.REL.US25.VPS.34500.DGN

USER: mikawson
DATE PLOTTED: May 3, 2023

E-SHEET NAME:

MicroStation v8.11.9.829

ENTRANCE CONSTRUCTION CHART RT						
LOCATION	TYPE	WIDTH	CEM CONC ENT PAVE	ASPHALT SURFACE	GRAVEL	ENTRANCE PIPE
STATION		FT	SY	SY	SY	LF SIZE
346+00	COMM.	24'	62	122 (COM.)		60 18"
FR. 3 : 70+07	COMM.	24'-12'		110 (COM.)		




RELOCATED U.S. 25
STA. 345+00 TO STA. 351+00
PLAN SHEET

SCALE: 1"=20'

SEE SHEET R93 FOR
APPR. LT 352+50.00


COUNTY OF	ITEM NO.	SHEET NO.
LAUREL	11-147.00	R27
REVISED PLAN DATE: JAN 10, 2024		

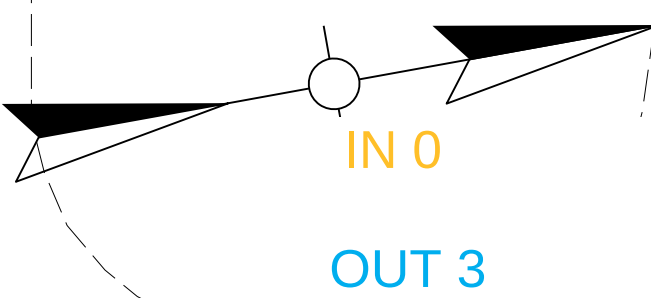

KU Proposes leaving 3 poles on R27 inside disturb
+/- 6' grade at RD, minimal impact to poles

351+00

357+00

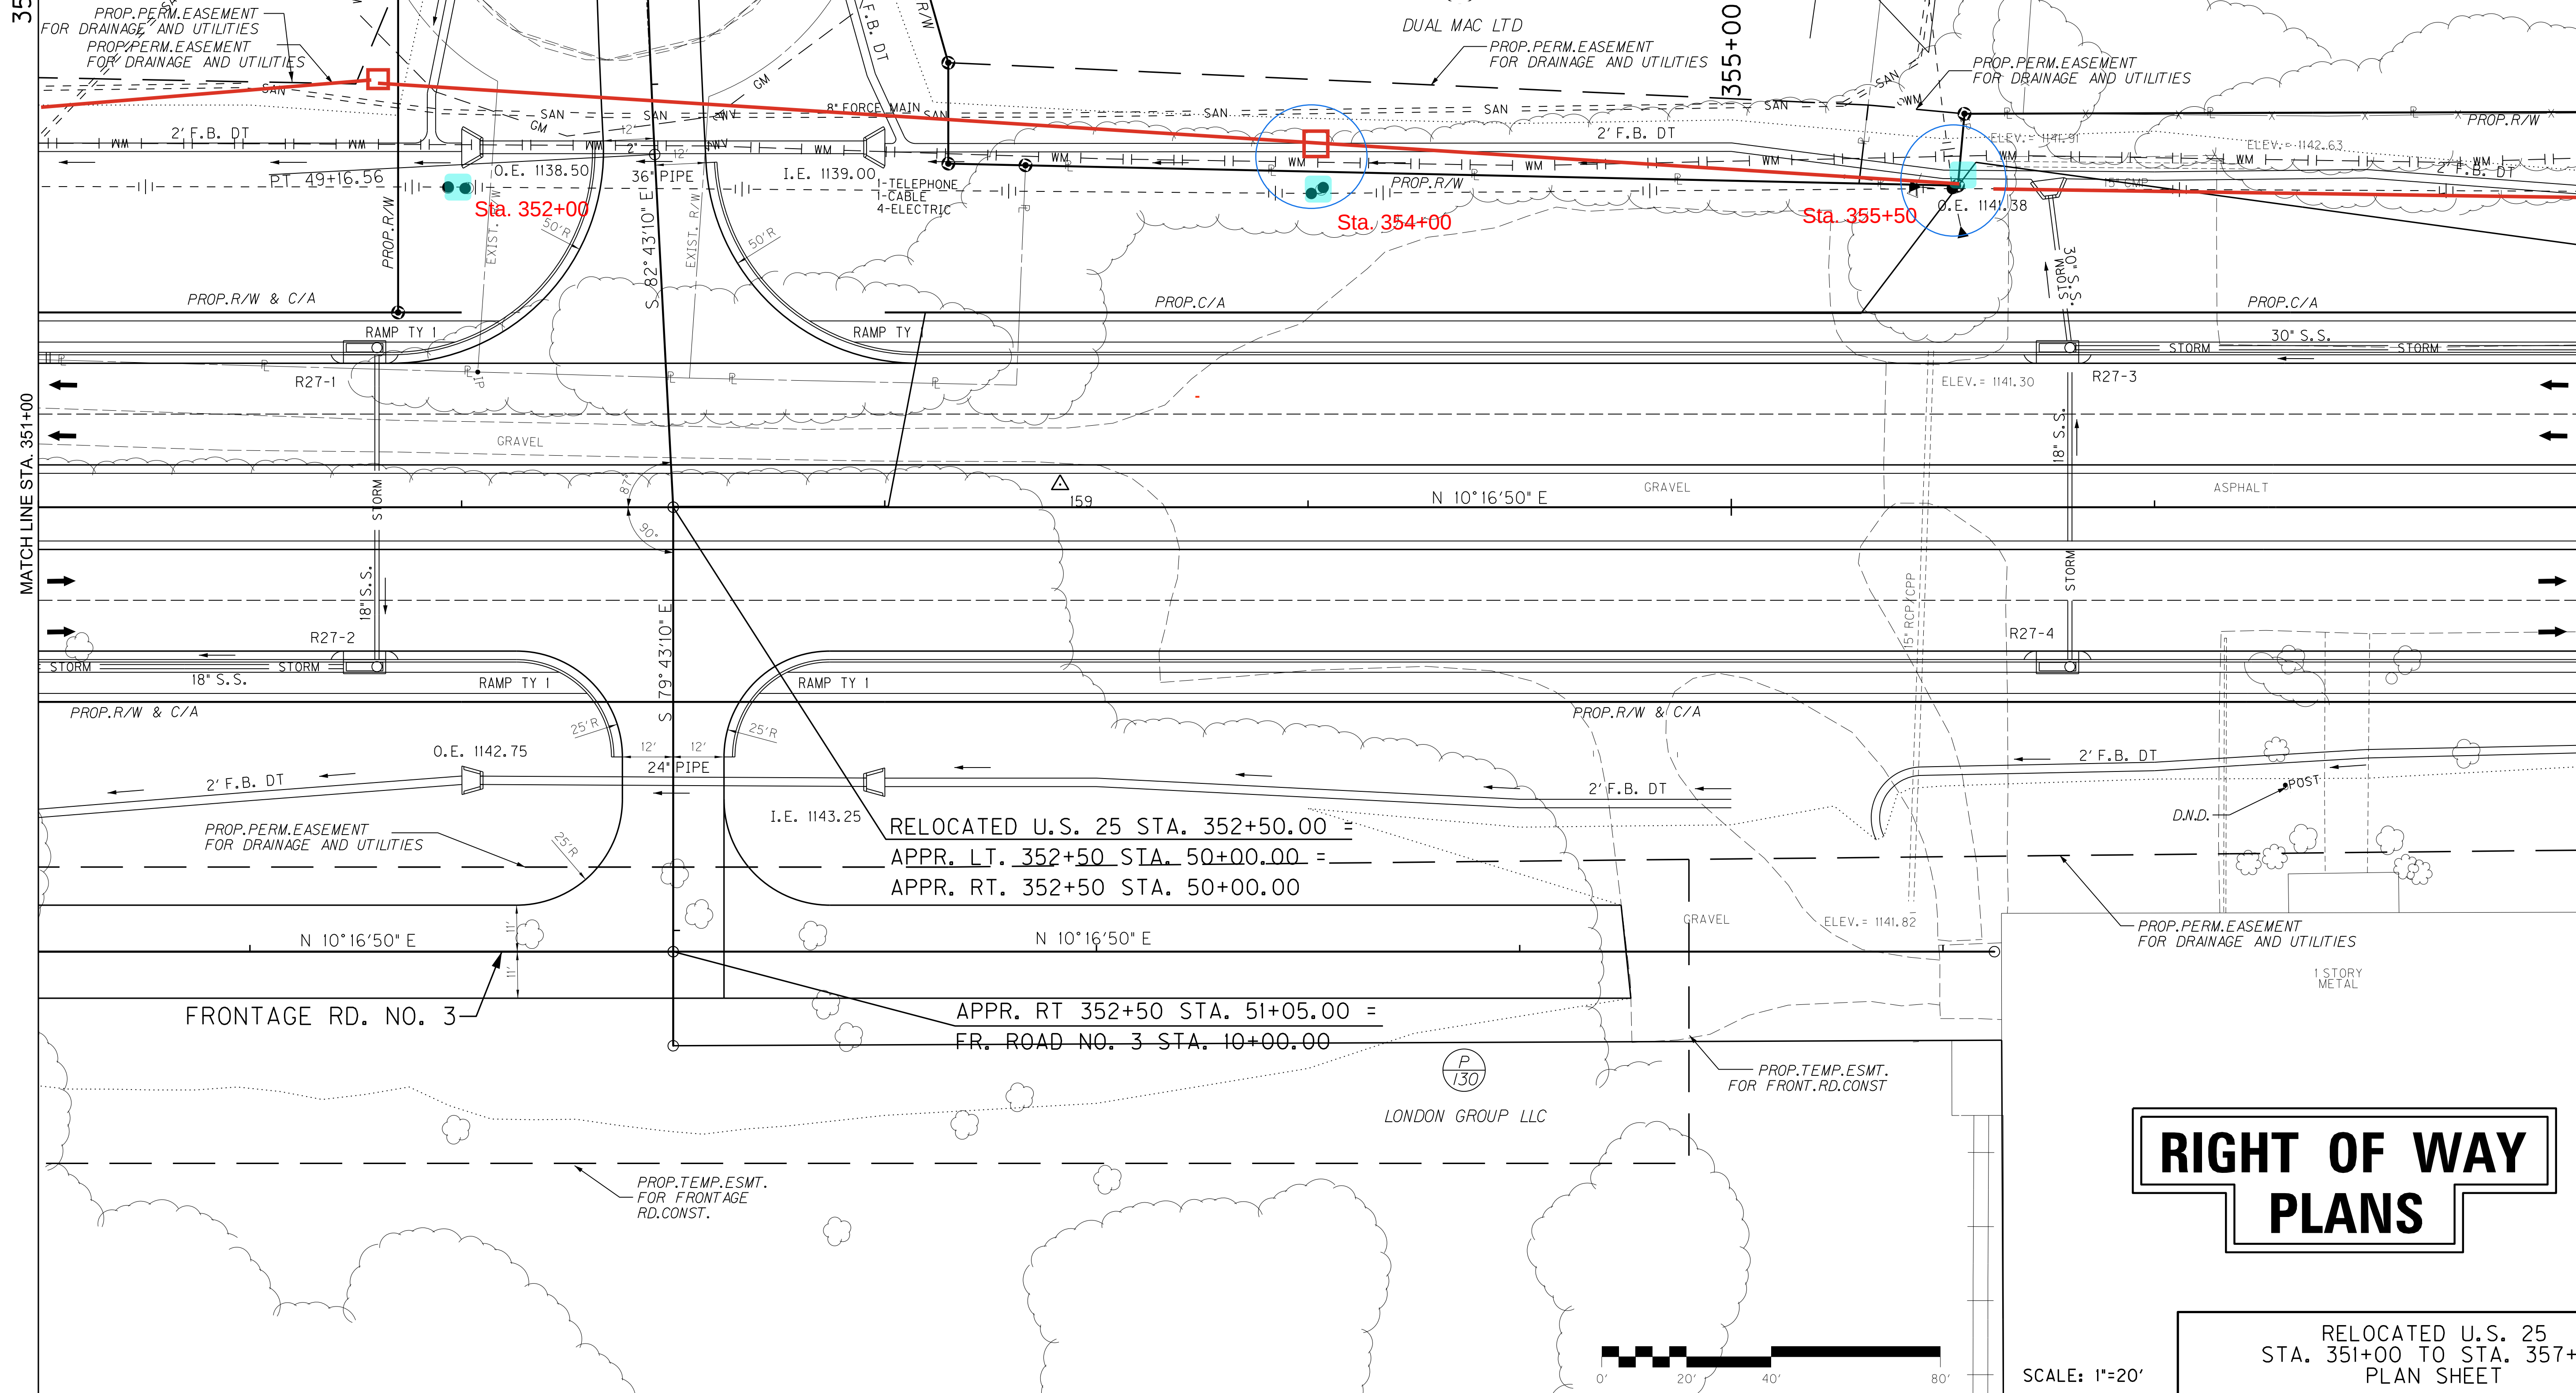

FILE NAME: J:\1102\LAUREL_US25\PHASE-2\PLAN-SET\PLAN-REL-US25\PS-35100.DGN

USER: cwiller
DATE PLOTTED: January 15, 2024

E-SHEET NAME:

MicroStation v8.11.9.829

RIGHT OF WAY PLANS

RELOCATED U.S. 25
STA. 351+00 TO STA. 357+00
PLAN SHEET

SCALE: 1"=20'



FILE NAME: J:\1102\LAUREL_US25\PHASE-2\PLAN.SET\PLAN_REL_US25\PS_35700.DGN

USER: cwiller
DATE PLOTTED: January 15, 2024

E-SHEET NAME:

MicroStation v8.11.9.829

COUNTY OF	ITEM NO.	SHEET NO.
LAUREL	11-147.00	R29

REVISED PLAN DATE: JAN 10, 2024

IN 0

OUT 4

RANDY PETERS &
TONYA PETERS (WF)

KU Proposes leaving 4 poles on R29 inside disturb
+/- 6' grade at RD, minimal impact to poles

Pole is in a
proposed ditch

357+00

MATCH LINE STA. 357+00

357+00

357+00

357+00

357+00

357+00

357+00

357+00

357+00

Sta. 357+25

Sta. 358+75

Sta. 360+60

Sta. 362+55

363+00

MATCH LINE STA. 363+00

363+00

363+00

363+00

363+00

363+00

363+00

363+00

363+00


PROP. PERM. EASEMENT
FOR DRAINAGE AND UTILITIES

1 STORY
METAL

LONDON GROUP LLC

**RIGHT OF WAY
PLANS**

RELOCATED U.S. 25
PI STA. 368+70.98
 $\Delta = 61^{\circ}54'45"$ LT.
T = 599.82'
L = 1080.58'
M = 1000.00'
R = 166.10'
Runoff = 146.94'
Runout = 77.95'

 

SCALE: 1"=20'

RELOCATED U.S. 25
STA. 357+00 TO STA. 363+00
PLAN SHEET

RIGHT OF WAY PLANS

IN 0
OUT 3

KU TO RELOCATE AFTER
PROJECT COMPLETION

KU to work with property
owner to determine final
lighting location.

SEE SHEET R 83 FOR
COMMERCIAL DRIVE

SEE SHEET R 95 FOR
KY 229 CONNECTOR


RELOCATED U.S. 25
STA. 363+00 TO STA. 369+00
PLAN SHEET

FILE NAME: J:\1102\LAUREL-US25\PHASE-2\PLAN-SET\PLAN-REL-US25\PS-36300.DGN

USER: cwiller
DATE PLOTTED: January 15, 2024

E-SHEET NAME:

MicroStation v8.11.9.829

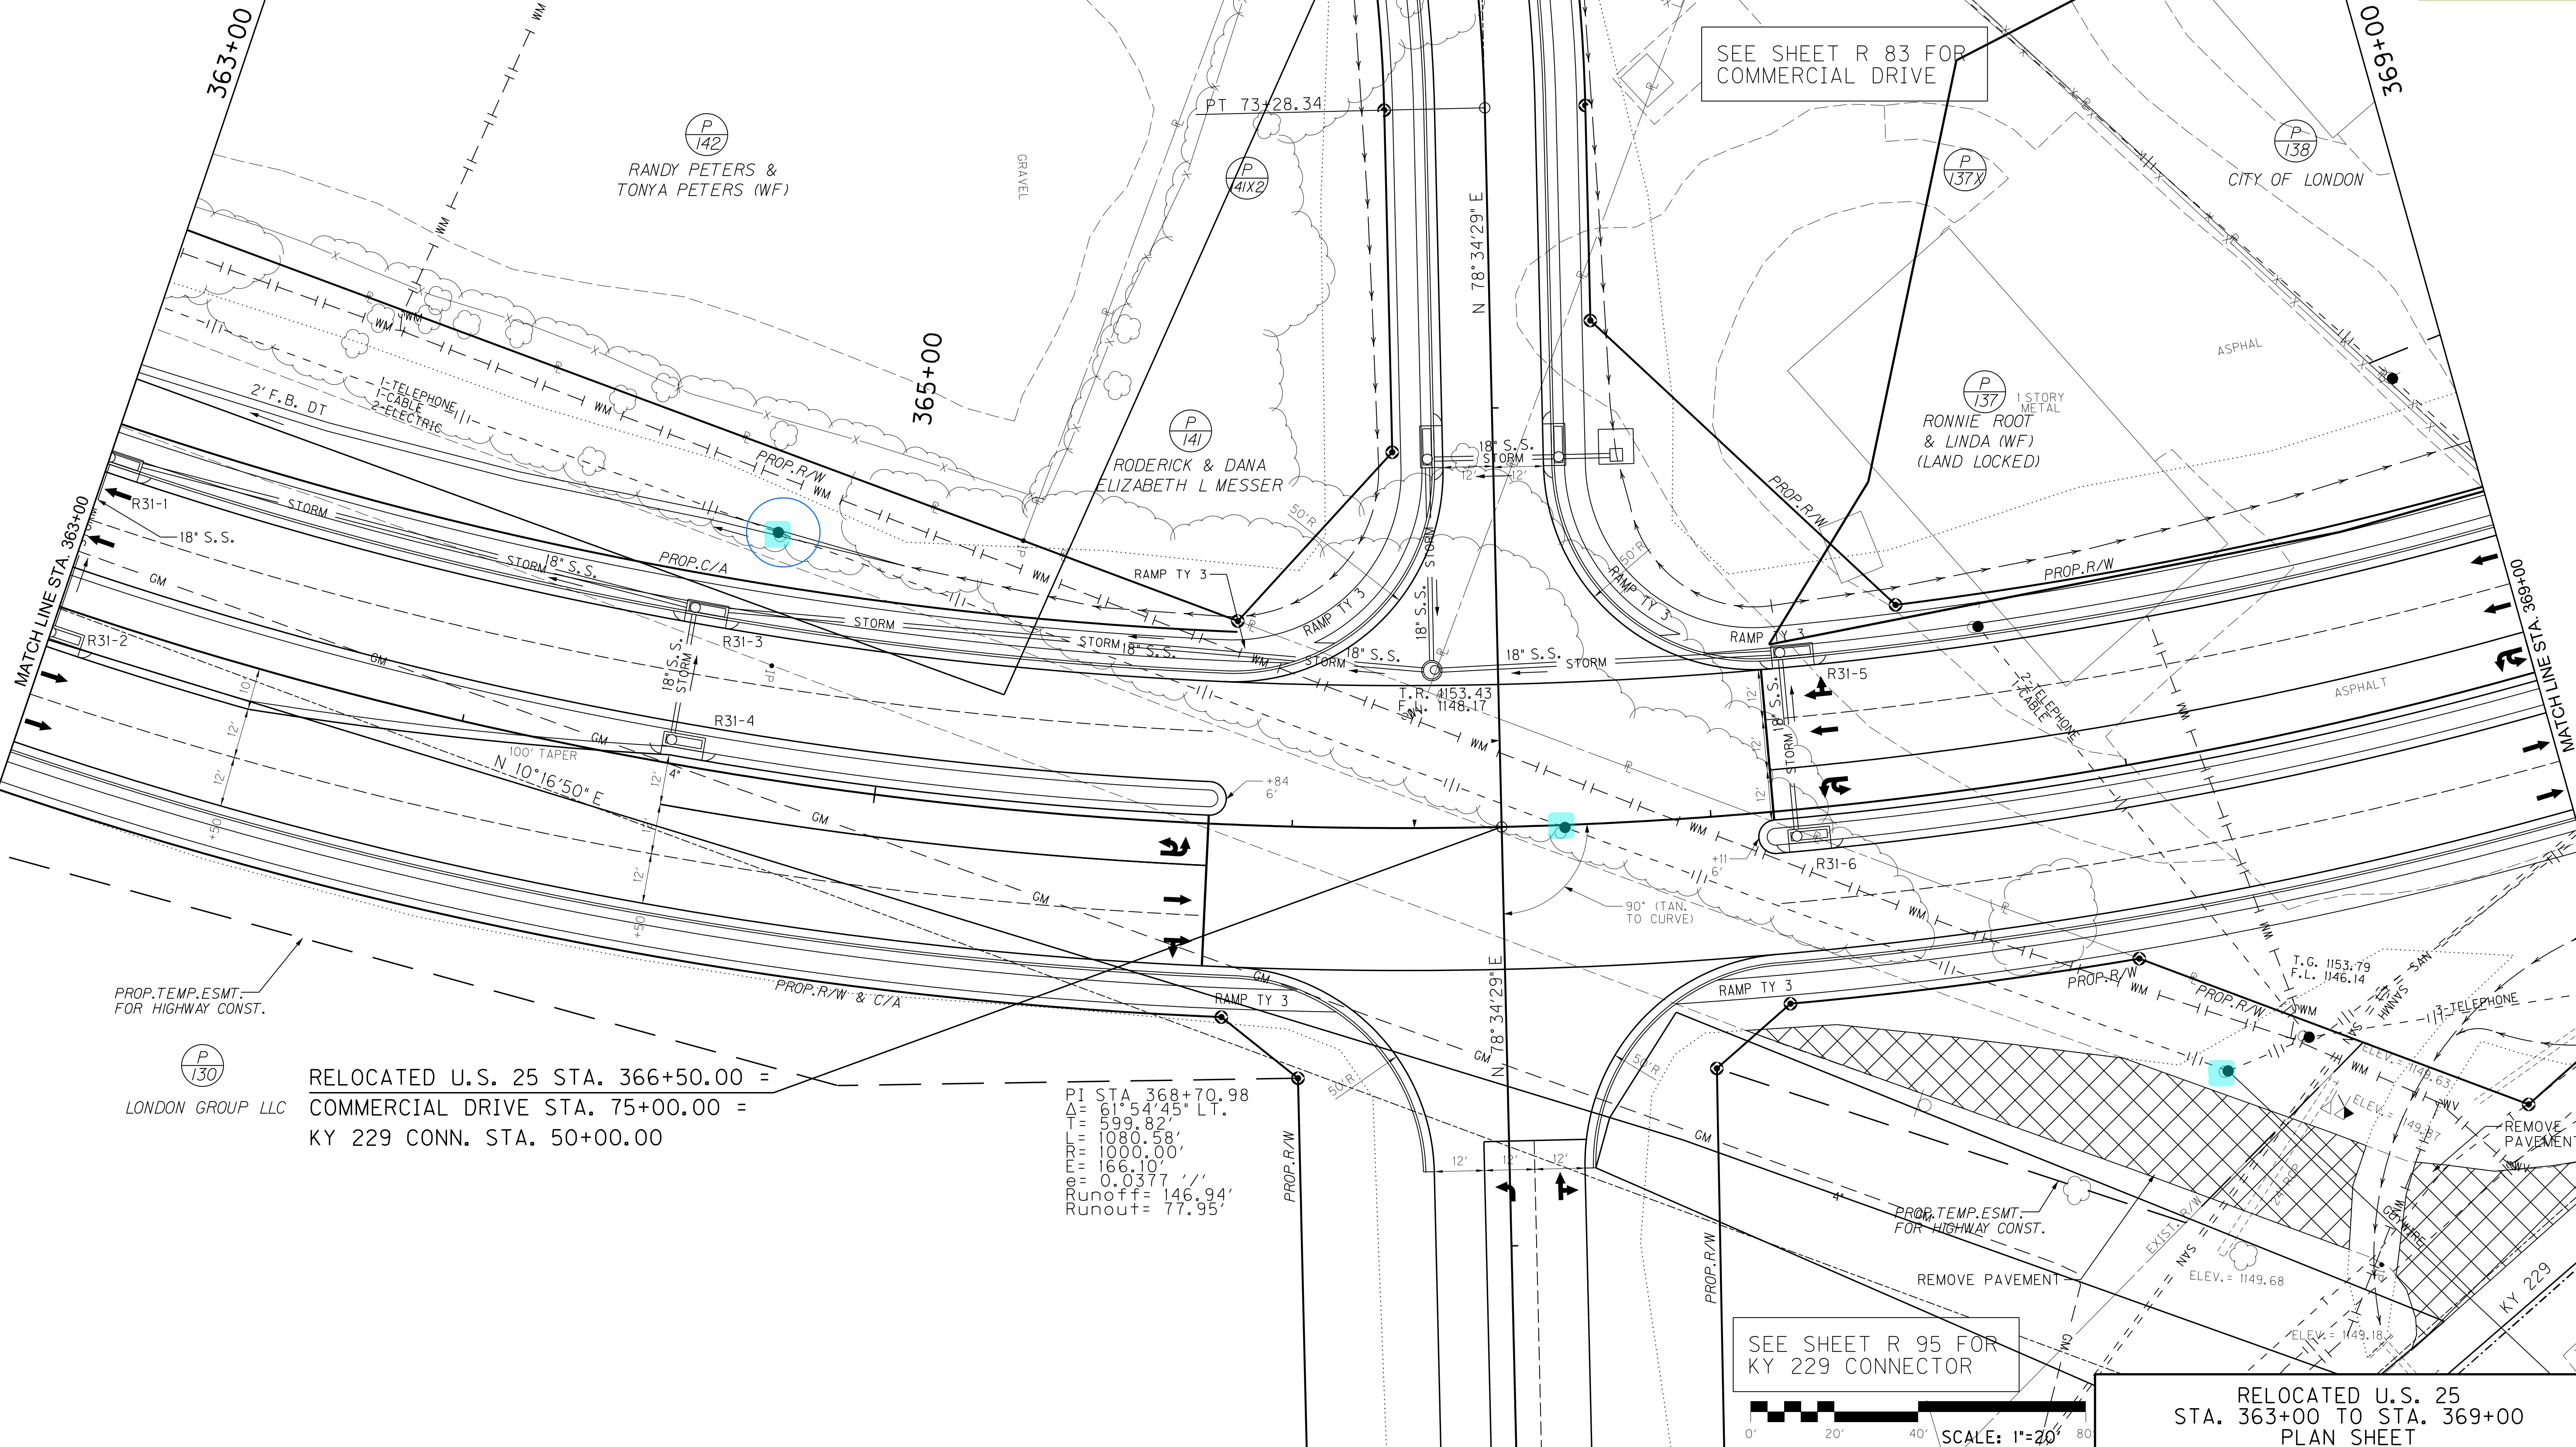

MATCH LINE SHEET R35B


ENTRANCE CONSTRUCTION CHART LT							
LOCATION	TYPE	WIDTH	CEM CONC	ASPHALT	GRAVEL	ENTRANCE PIPE	
STATION		FT	ENT PAVE	SURFACE	SY	LF	SIZE
OTTER CREEK APPR							
48+21	COMM.	24		110			
51+35	COMM.	24		154			

LAUREL GROCERY COMPANY, INC.

ENTRANCE CONSTRUCTION CHART RT							
LOCATION	TYPE	WIDTH	CEM CONC	ASPHALT	GRAVEL	ENTRANCE PIPE	
STATION		FT	ENT PAVE	SURFACE	SY	LF	SIZE
OTTER CREEK APPR							
48+82	COMM.	30		203			
51+32	COMM.	24		77			

OTTER CREEK DR.
PI STA 51+45.96
Δ = 22°33'38" LT.
T = 300.11'
L = 597.36'
E = 2500'
R = 17.95'
e = 0.026'
Runoff = 90'
Runout = 70'


RIGHT OF WAY PLANS

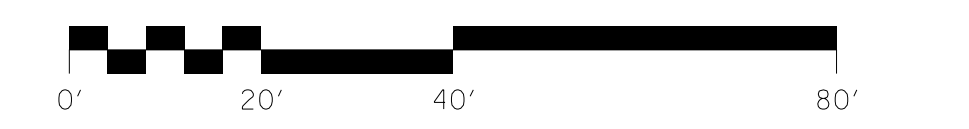


RELOCATED U.S. 25
STA. 375+00 TO STA. 380+50
PLAN SHEET

SCALE: 1"=20'

FILE NAME: J:\X007\LAUREL-US25 SUBMITTAL\2023-07-11 RW REVISION NO 4\DWG FILES\R03500PL.DGN
USER: James-f
DATE PLOTTED: July 14, 2023
E-SHEET NAME:
Power InRoads v8.11.9.397

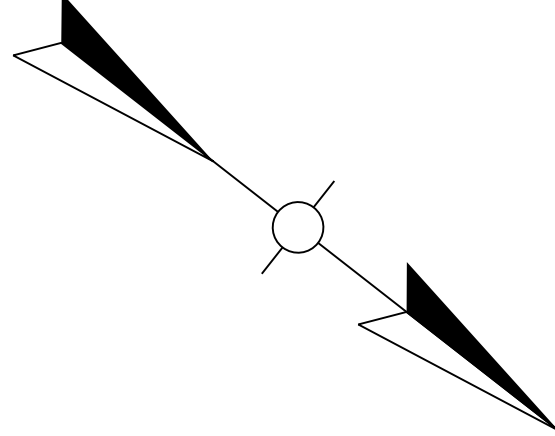

ENTRANCE CONSTRUCTION CHART LT							
LOCATION	TYPE	WIDTH	CEM CONC ENT PAVE	ASPHALT SURFACE	GRAVEL	ENTRANCE PIPE	
STATION		FT	SY	SY	SY	LF	SIZE
382+50	COMM.	36	114	196			

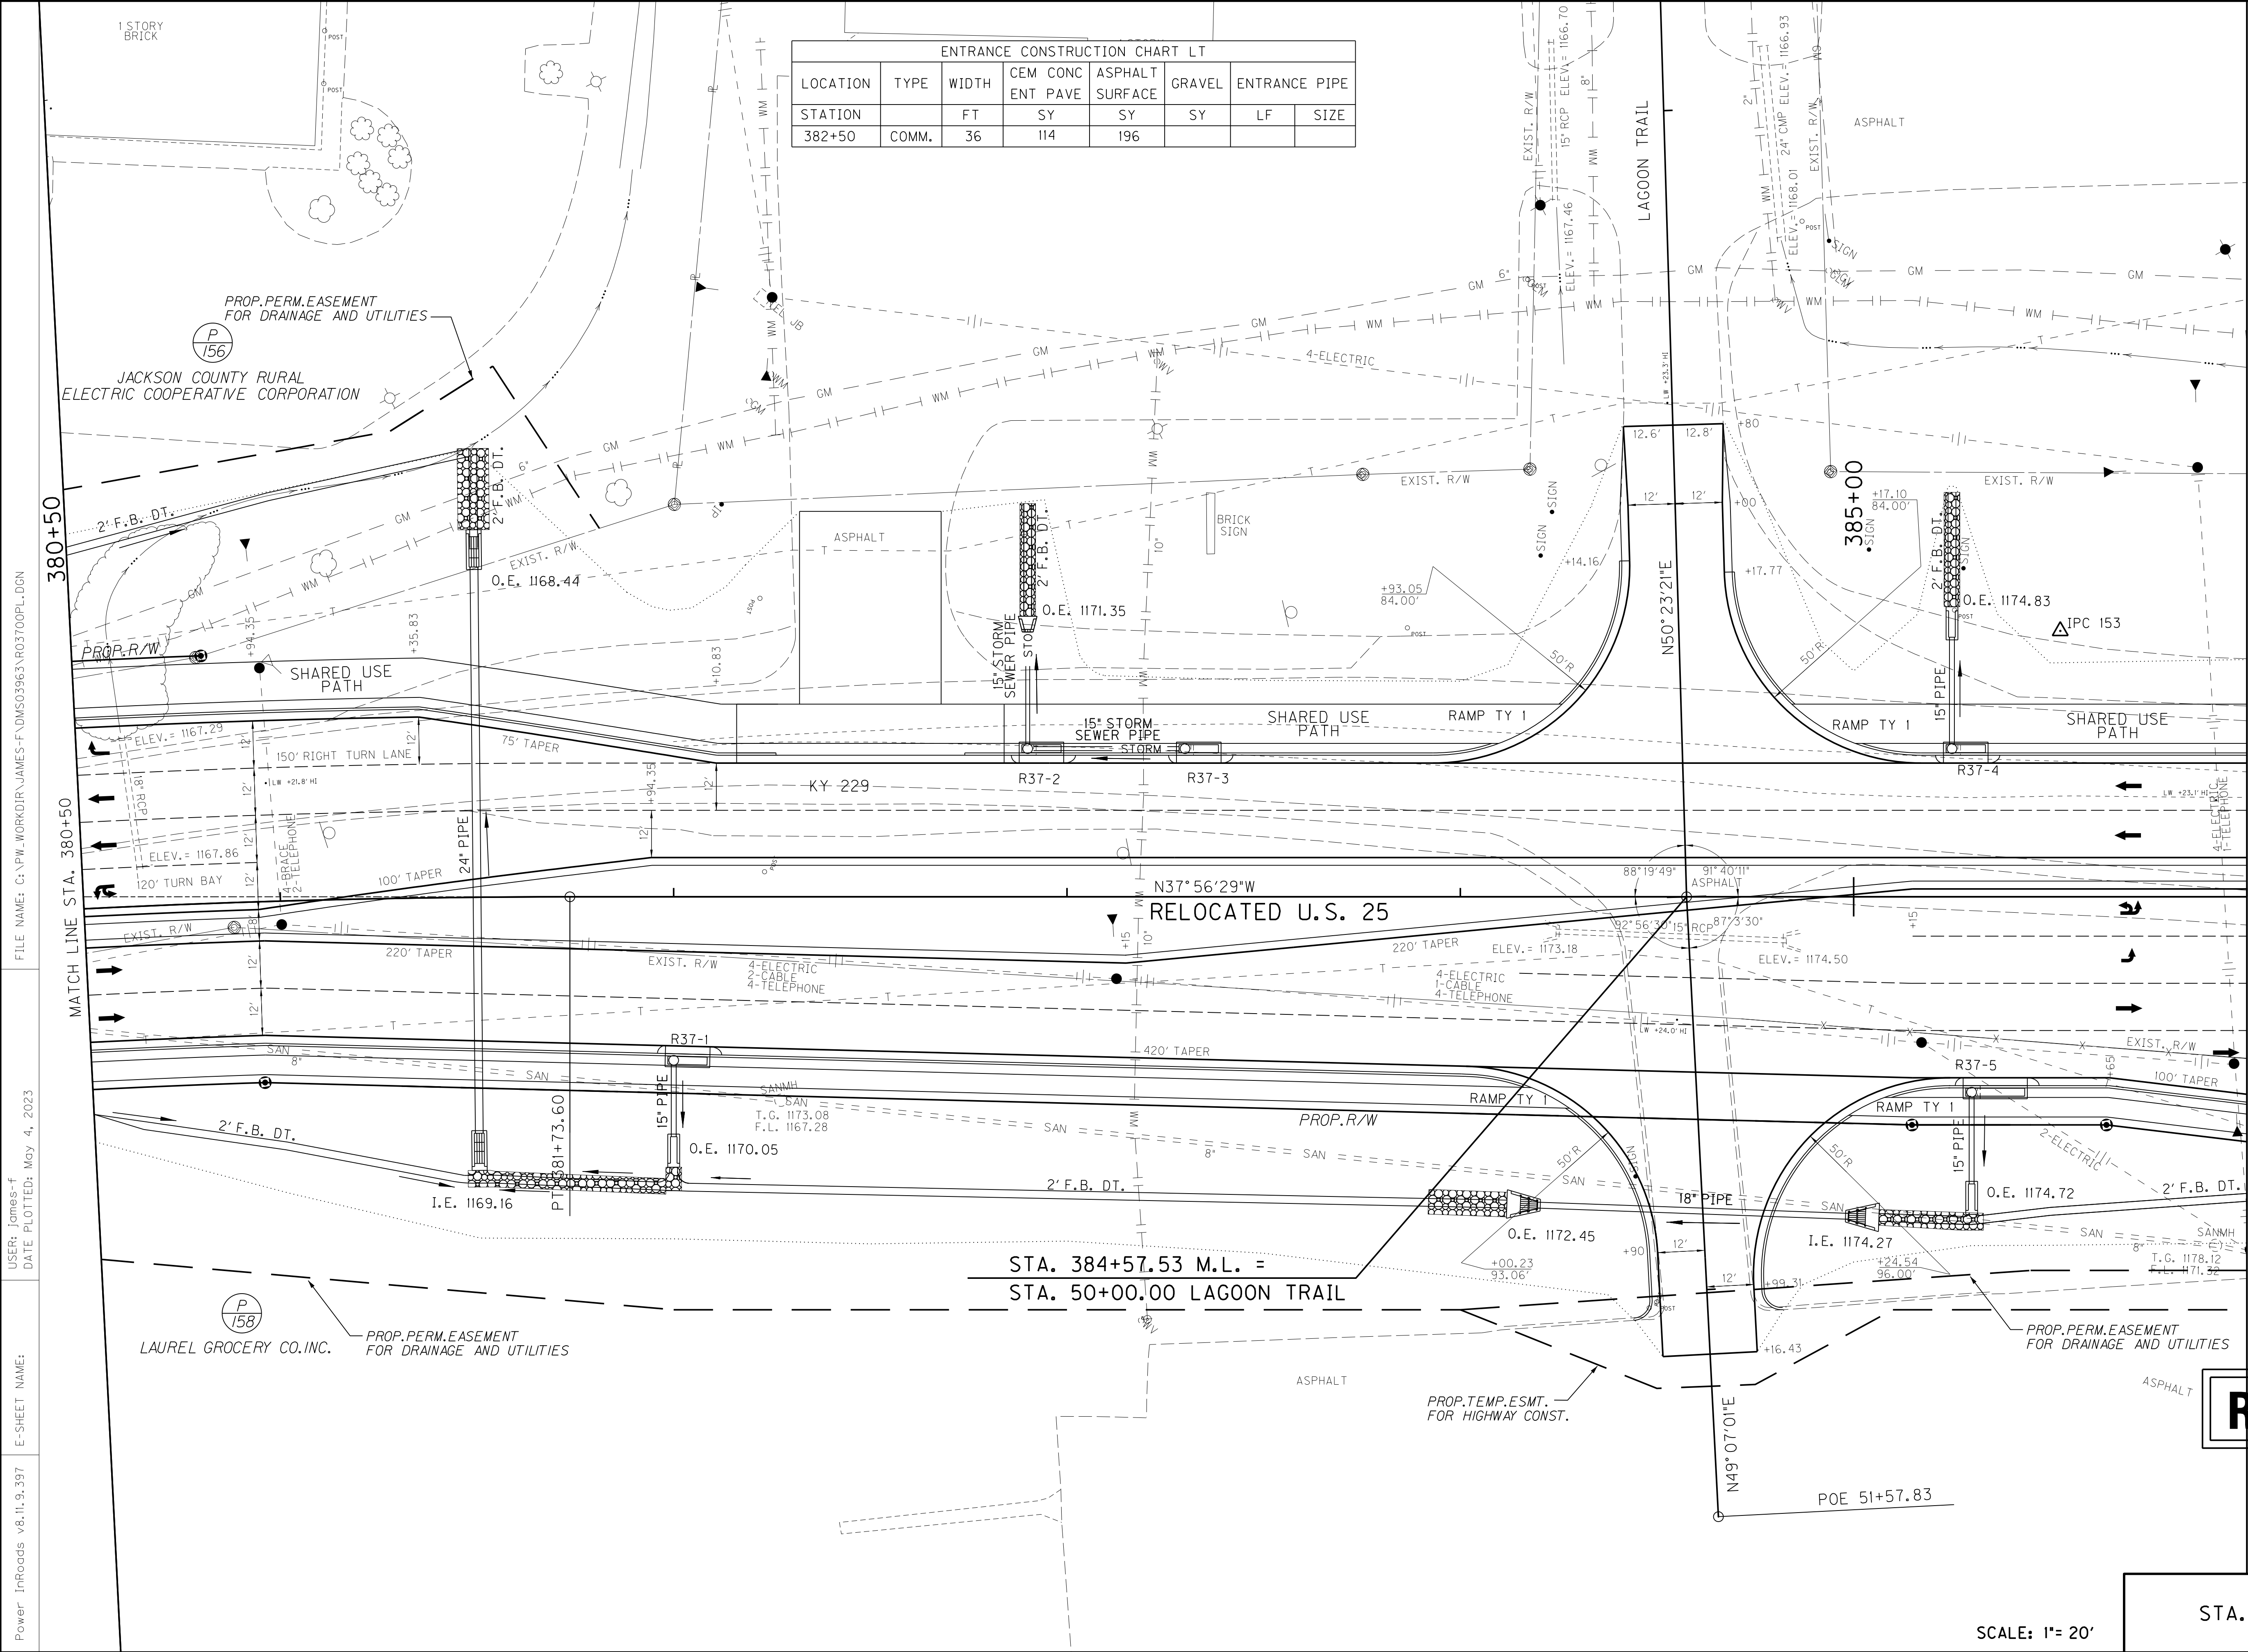

RIGHT OF WAY PLANS



RELOCATED U.S. 25
STA. 380+50 TO STA. 386+00
PLAN SHEET

SCALE: 1"= 20'

FILE NAME: G:\PW_WORKDIR\JAMES-F\DM503963\RO3700PL.DGN

USER: James-f
DATE PLOTTED: May 4, 2023

E-SHEET NAME:

Power: InRoads v8.11.9.397

COUNTY OF	ITEM NO.	SHEET NO.
LAUREL	11-147.00	R39B

FILE NAME: G:\PW_WORK\JOIR JAMES-F\00152879\R0390BPL.DGN

USER: James-f
DATE PLOTTED: October 17, 2022


E-SHEET NAME:

Power InRoads v8.11.9.397




BEGIN CONSTRUCTION
STA 109+00 KY192 =
STA 1109+00 KY192 (BY OTHERS)

RIGHT OF WAY PLANS

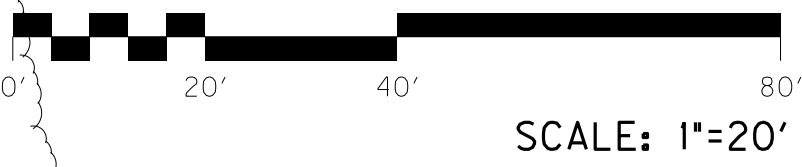


KY 192 APPROACH
STA. 105+30 TO STA. 110+00
PLAN SHEET

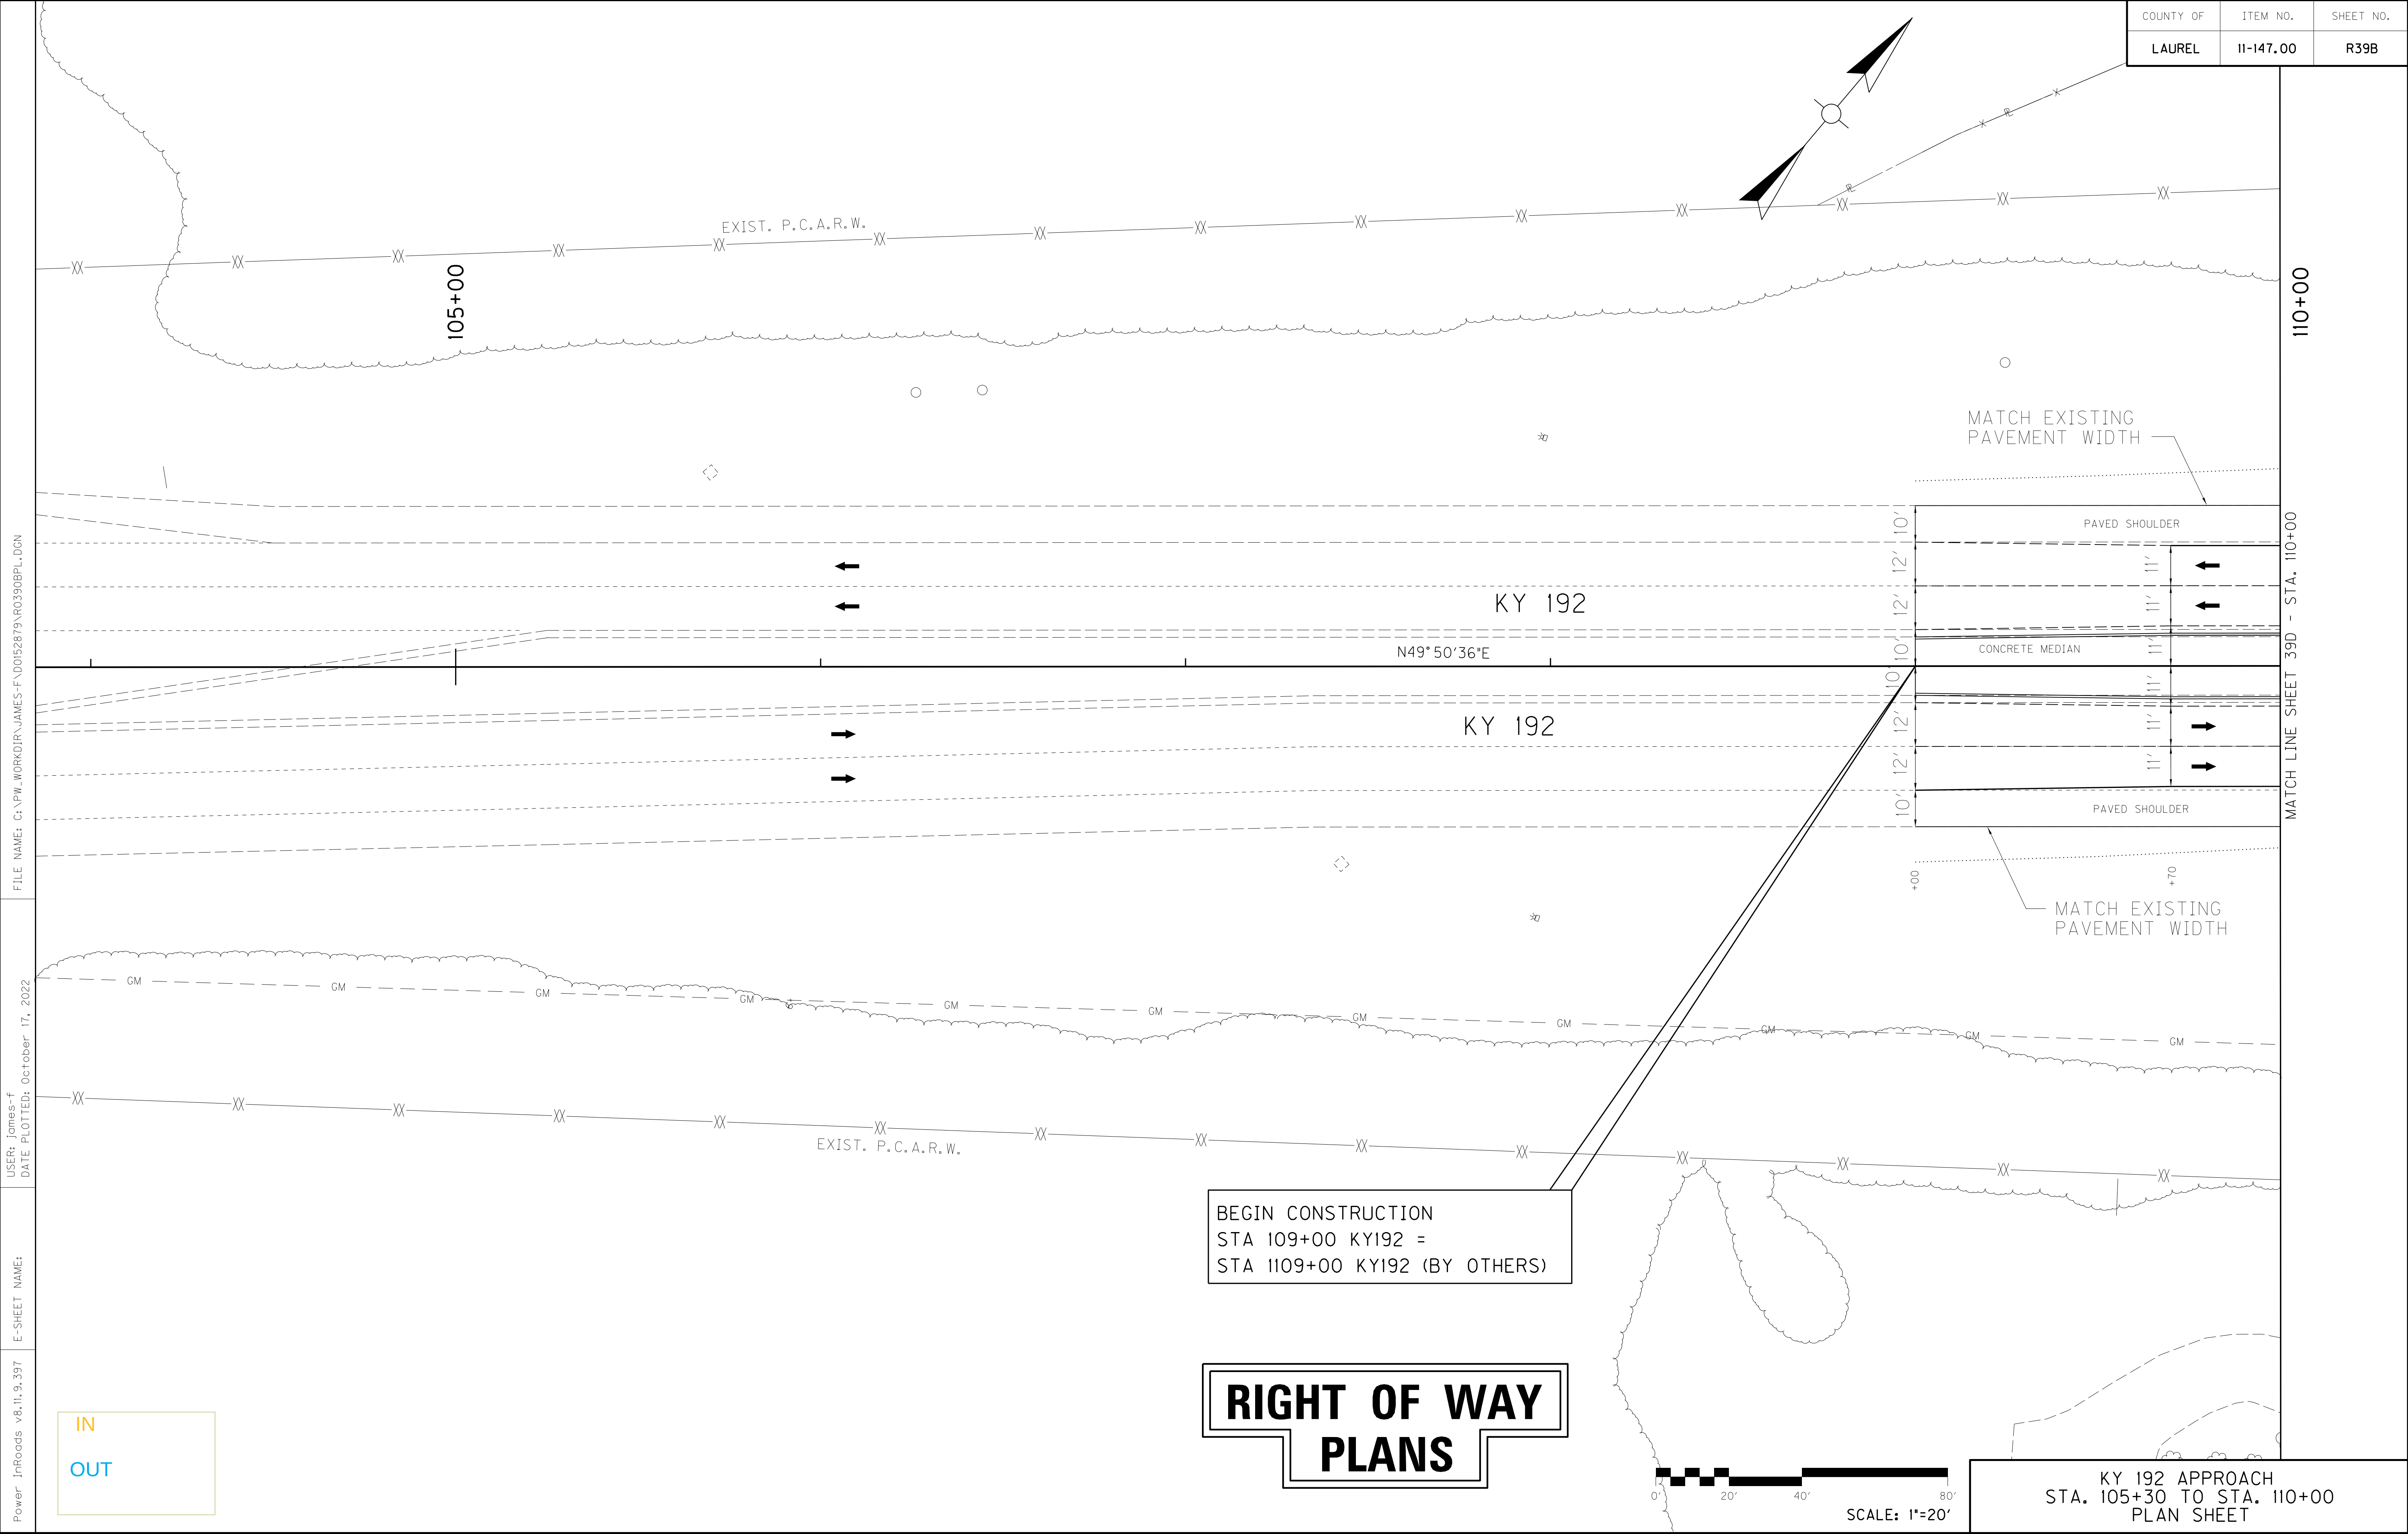

COUNTY OF	ITEM NO.	SHEET NO.
LAUREL	11-147.00	R39D

IN
OUT

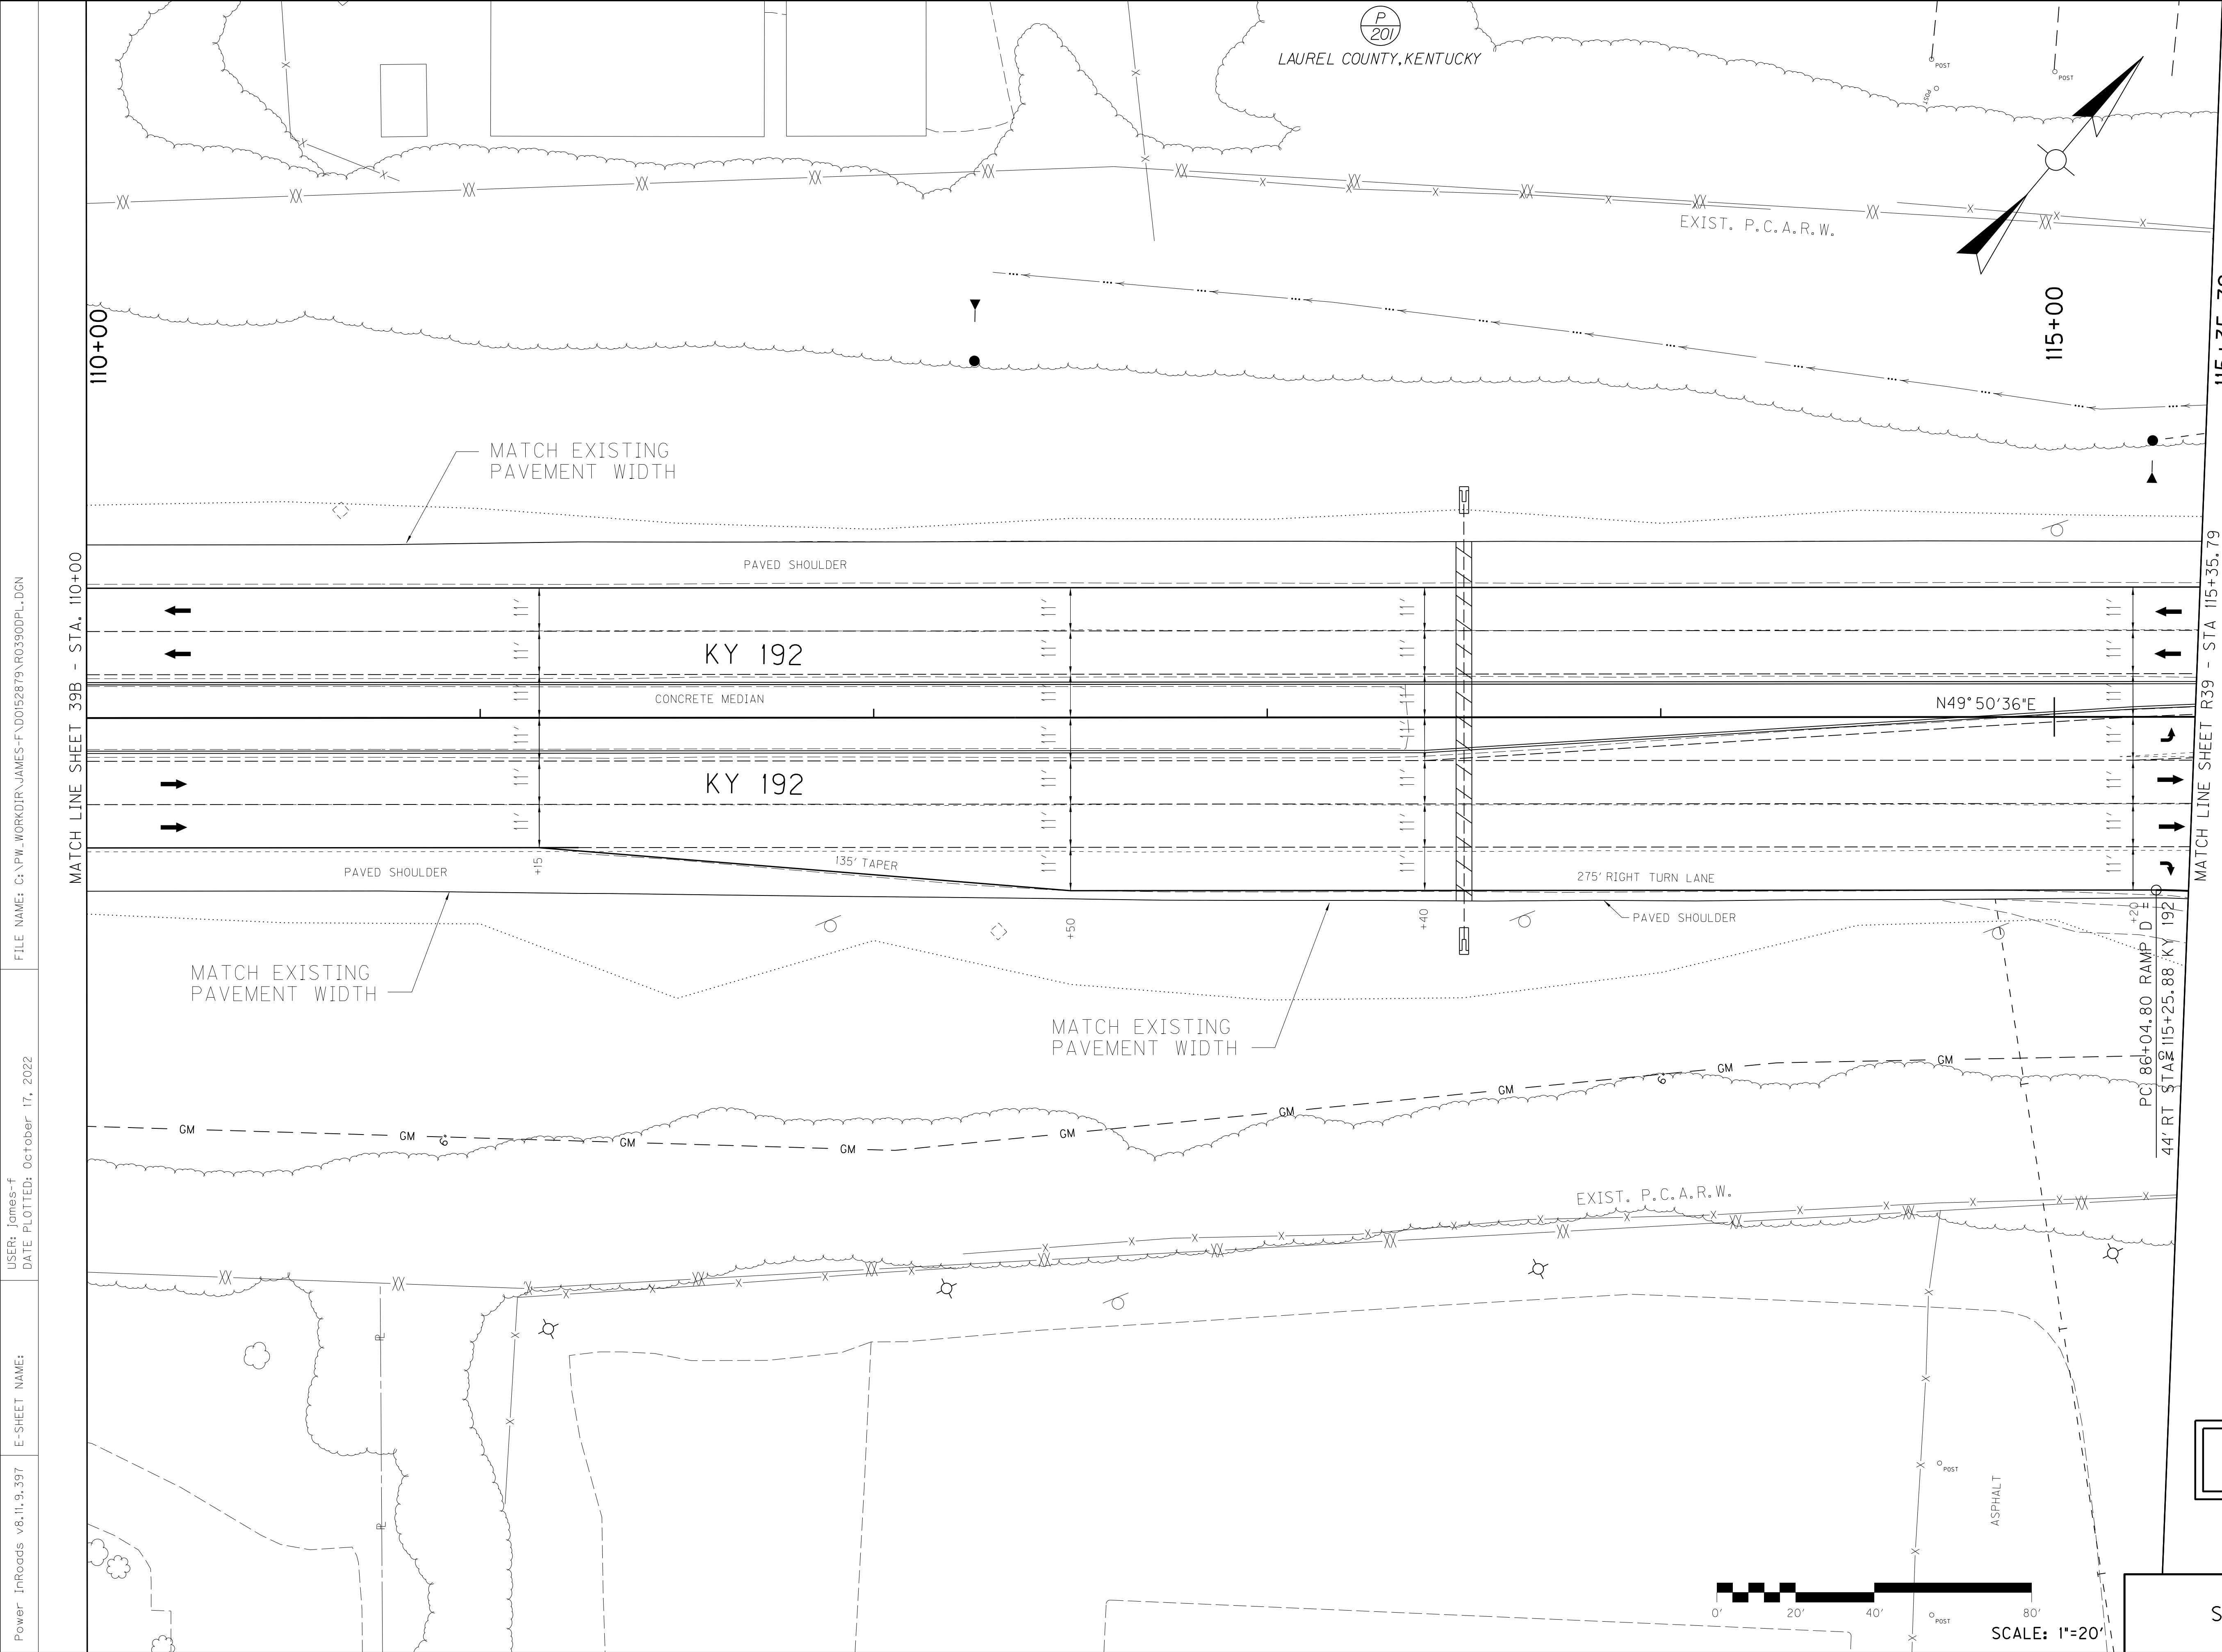

FILE NAME: G:\PW\WORKDIR\JAMES-F\00152879\R039DPL.DGN

USER: James-f
DATE PLOTTED: October 17, 2022

E-SHEET NAME:

Power InRoads v8.11.9.397

FILE NAME: G:\PW_WORK\JOIR JAMES-F\00152879\R0390FPL.DGN


USER: James-f
DATE PLOTTED: October 17, 2022

E-SHEET NAME:

Power InRoads v8.11.9.397

COUNTY OF	ITEM NO.	SHEET NO.
LAUREL	11-147.00	R39F


IN
OUT

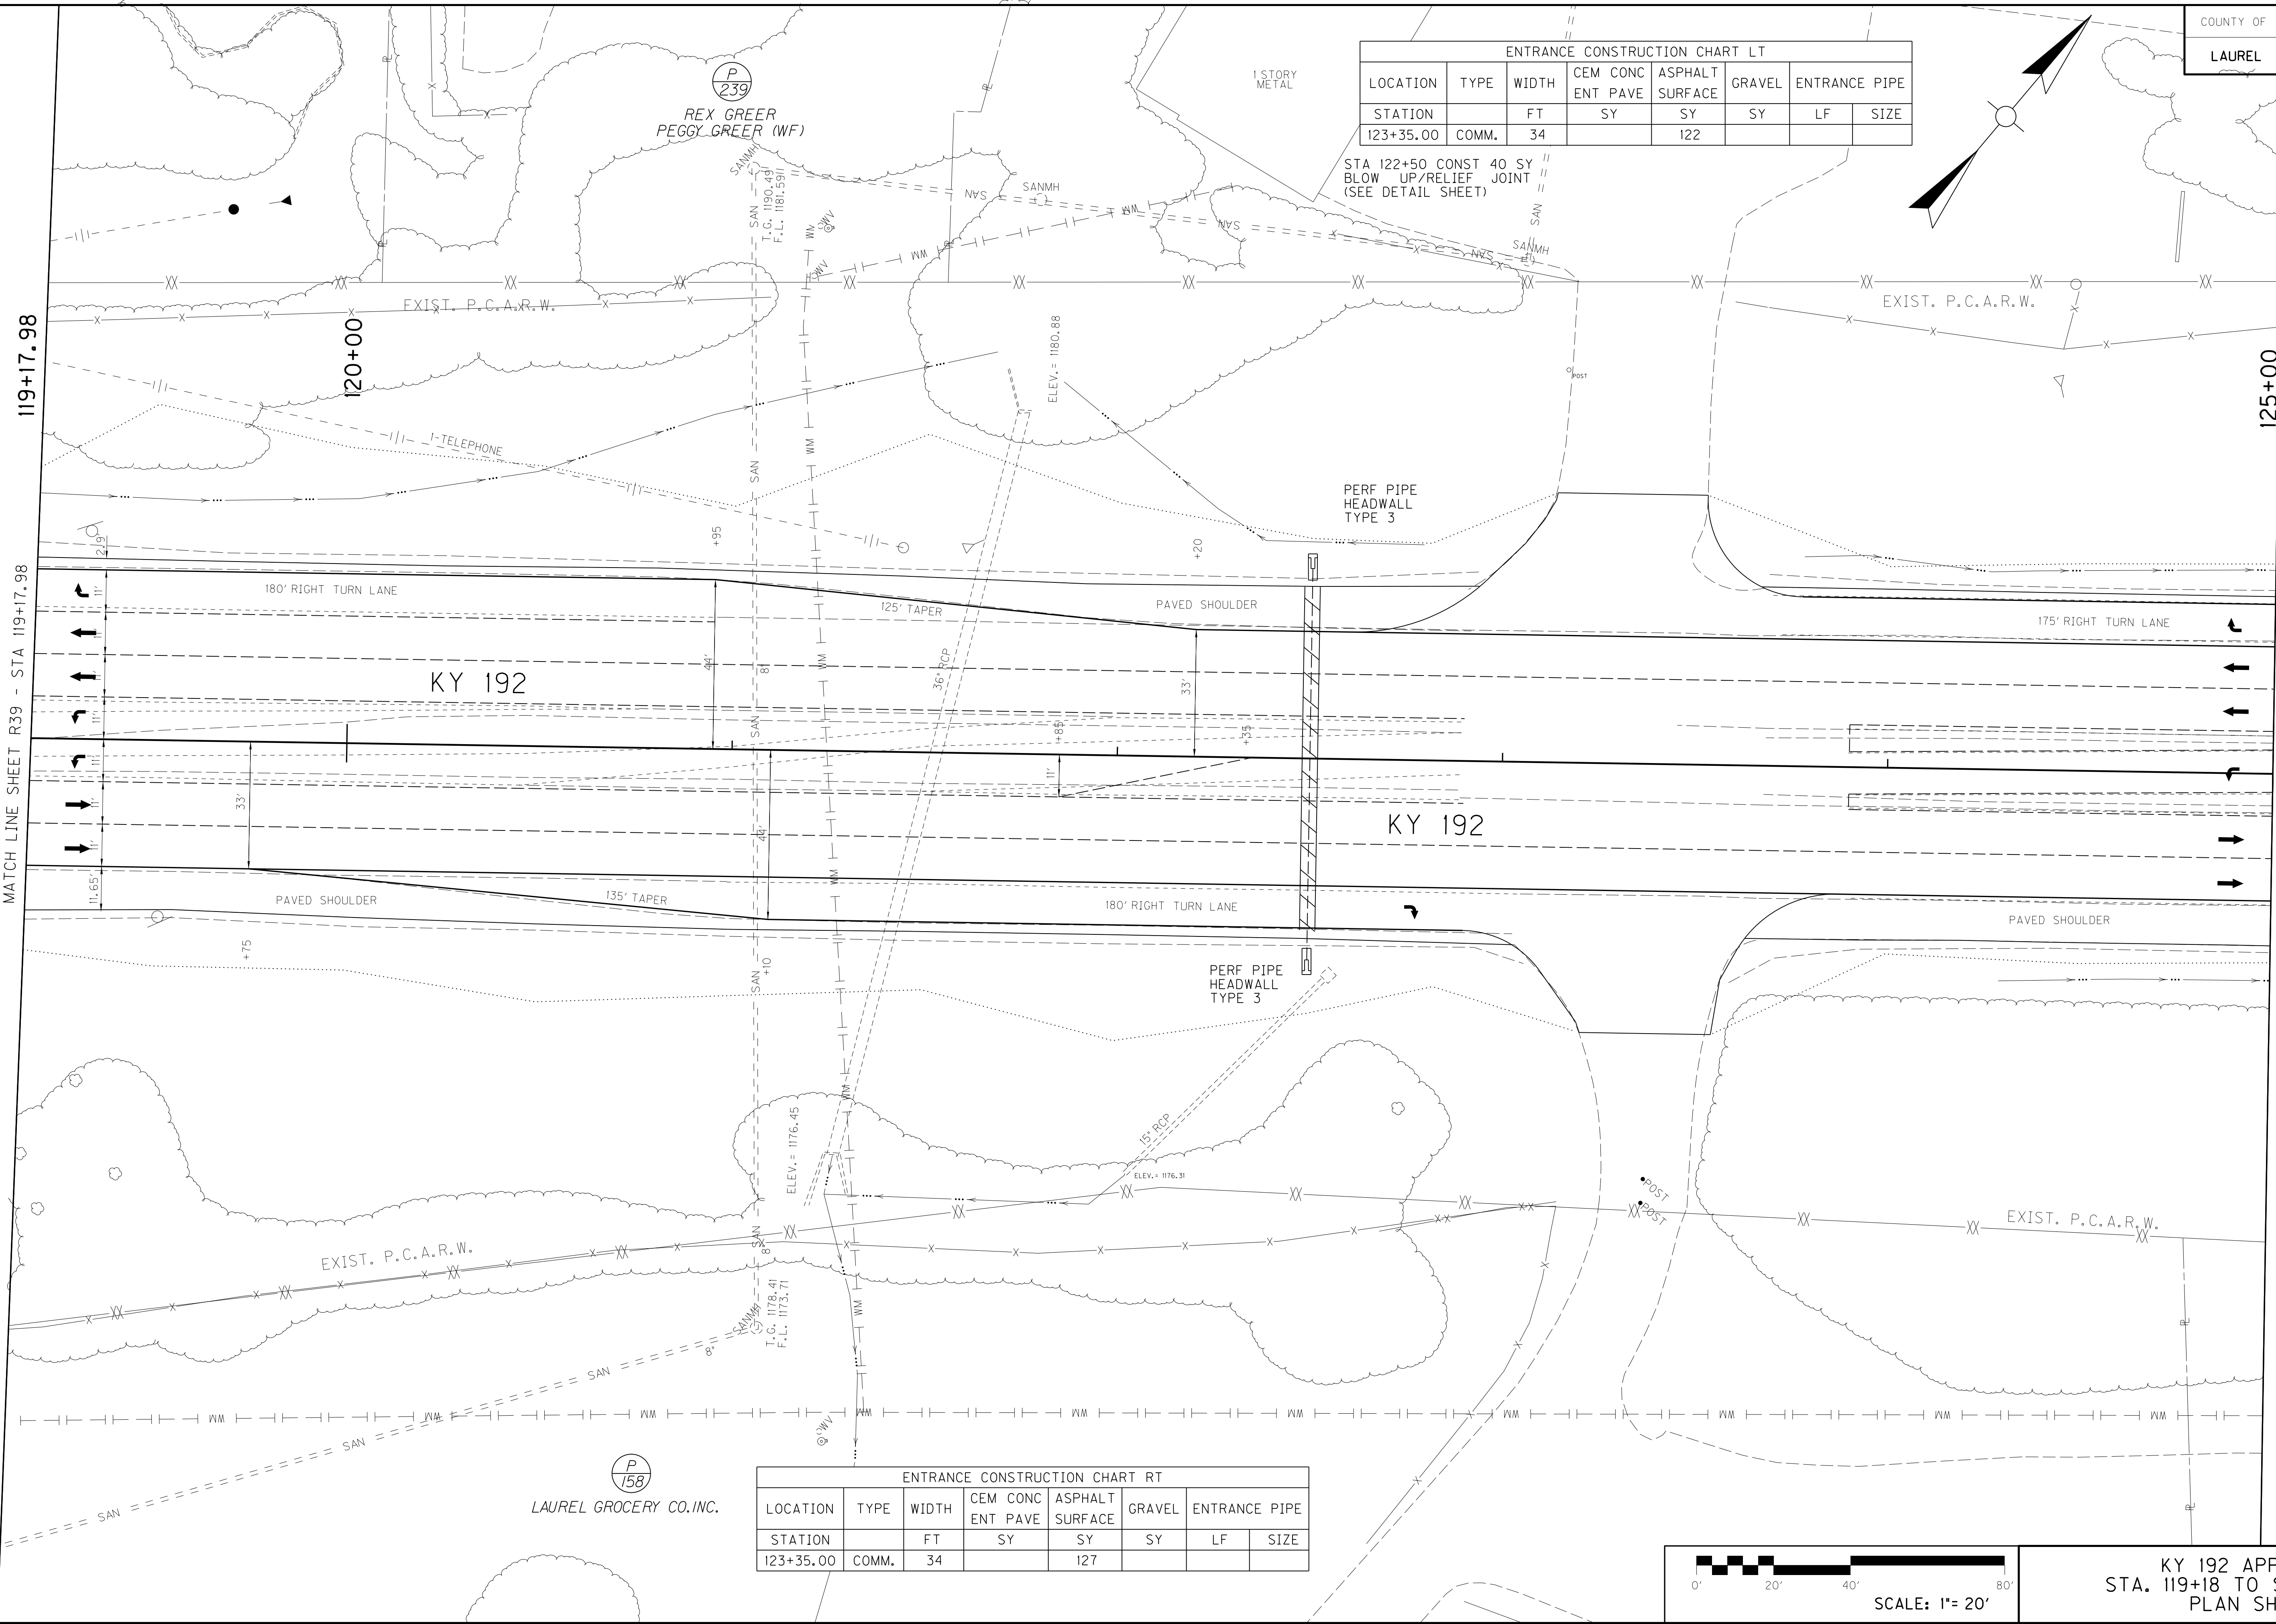

ENTRANCE CONSTRUCTION CHART RT							
LOCATION	TYPE	WIDTH	CEM CONC ENT PAVE	ASPHALT SURFACE	GRAVEL	ENTRANCE PIPE	
STATION		FT	SY	SY	SY	LF	SIZE
123+35.00	COMM.	34		127			

ENTRANCE CONSTRUCTION CHART LT							
LOCATION	TYPE	WIDTH	CEM CONC ENT PAVE	ASPHALT SURFACE	GRAVEL	ENTRANCE PIPE	
STATION		FT	SY	SY	SY	LF	SIZE
123+35.00	COMM.	34		122			



STA 122+50 CONST 40 SY BLOW UP/RELIEF JOINT (SEE DETAIL SHEET)

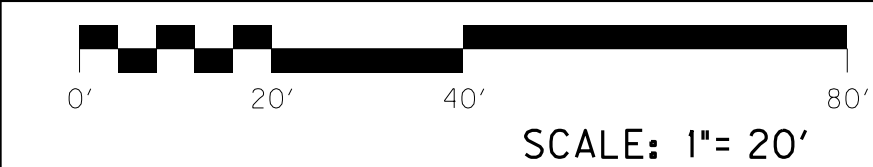

KY 192 APPROACH
STA. 119+18 TO STA. 125+00
PLAN SHEET


COUNTY OF	ITEM NO.	SHEET NO.
LAUREL	11-147.00	R39H

IN
OUT

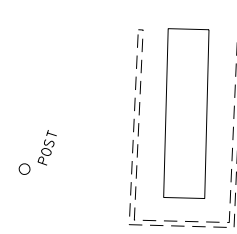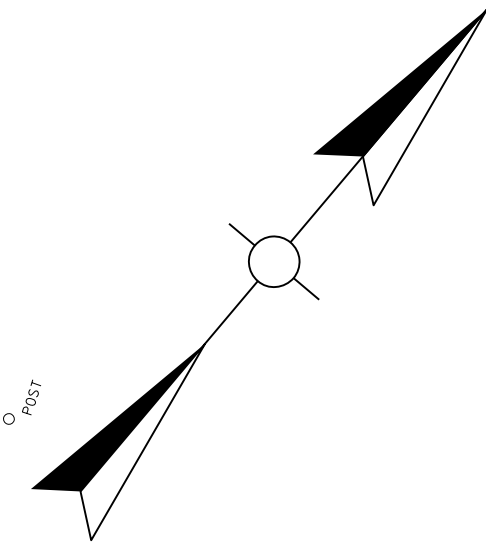

O POST

O POST

 

O POST

125+00

129+00

EXIST. P.C.A.R.W.

ELEV_{gc} = 1188.03

24' CPP

+50

+50

+30

100' TAPER

44'

22'

+90

11'

11'

+60

10'

10'

22'


24'

KY 192

KY 192

EXIST. P.C.A.R.W.

RIGHT OF WAY PLANS

 

SCALE: 1"= 20'

KY 192 APPROACH
STA. 125+00 TO STA. 127+30
PLAN SHEET

FILE NAME: G:\PW_WORK\JOIR JAMES-F\00152879\R0390HPL.DGN

USER: James-f
DATE PLOTTED: October 17, 2022

E-SHEET NAME:

Power InRoads v8.11.9.397

IN 2
OUT 0

KU PROPOSED JOINT USE POLE WITH JACKSON ENERGY

PROP. TEMP. ESMT. FOR HIGHWAY CONST.

MART GENTRY POST, NO. 16
THE AMERICAN LEGION DEPARTMENT

THE GERALDINE HUMFLEET
IRREVOCABLE TRUST
PROP. TEMP. ESMT. FOR SLOPE CONST.

501+50

507+50

LAUREL COUNTY, KENTUCKY

PROP. TEMP. ESMT. FOR HIGHWAY CONST.

PC 21+50.96 RAMP A =
46' L.T. STA. 501+54.04 M.L.

EXIST. P.C.A.R.W.

RAMP TY I

505+00

ELECTRIC

R41-1

R41-2

R41-3

R41-4

R41-5

R41-6

RELOCATED U.S. 25

KY 229

SHARED USE PATH

STA. 504+49.42 M.L. =
STA. 50+00.00
SHELTER DRIVE / McCLAIN LANE

RAMP B
PI STA 51+09.97
PT 51+95.59 RAMP B =
150.23
235.85
150.00
62.30
0.020

EXIST. P.C.A.R.W.

4-ELECTRIC
4-TELEPHONE
1-CABLE

ENTRANCE CONSTRUCTION CHART RT						
LOCATION	TYPE	WIDTH	CEM CONC	ASPHALT	GRAVEL	ENTRANCE PIPE
STATION		FT	ENT PAVE	SURFACE	SY	LF
506+35	RES.	20	57	129	58	24"

RIGHT OF WAY
PLANS

RANIA DAUD (MARRIED)

RELOCATED U.S. 25 (KY 229)
STA. 501+50 TO STA. 507+50
PLAN SHEET

SCALE: 1"= 20'

OUT 1

ENTRANCE CONSTRUCTION CHART LT						
LOCATION	TYPE	WIDTH	CEM CONC ENT PAVE	ASPHALT SURFACE	GRAVEL	ENTRANCE PIPE
STATION		FT	SY	SY	SY	LF SIZE
513+40.00	COMM.	18	56	44		

ENTRANCE CONSTRUCTION CHART RT						
LOCATION	TYPE	WIDTH	CEM CONC ENT PAVE	ASPHALT SURFACE	GRAVEL	ENTRANCE PIPE
STATION		FT	SY	SY	SY	LF SIZE
510+15.00	RES.	20	42	109		54 15"
511+45.00	RES.	20	42	225		50 15"

RIGHT OF WAY PLANS

RELOCATED U.S. 25 (KY 229)
STA. 507+50 TO STA. 513+50
PLAN SHEET

SCALE: 1"= 20'

COUNTY OF	ITEM NO.	SHEET NO.
LAUREL	11-147.00	R45

REVISED PLAN DATE: APR 28, 2023

IN 1
OUT 0

ENTRANCE CONSTRUCTION CHART LT						
LOCATION	TYPE	WIDTH	CEM CONC ENT PAVE	ASPHALT SURFACE	GRAVEL	ENTRANCE PIPE
STATION		FT	SY	SY	SY	LF SIZE
518+53.00	COMM.	24	63	272		

KU Proposes leaving 4 poles on R45 inside disturb
+/- 2' grade at RD, minimal impact to poles?

STA. 515+37.00 M.L. =
STA. 50+00.00 BARRETT ROAD

RELOCATED U.S. 25


RIGHT OF WAY
PLANS

RELOCATED U.S. 25 (KY 229)
STA. 513+50 TO STA. 519+00
PLAN SHEET

ENTRANCE CONSTRUCTION CHART RT						
LOCATION	TYPE	WIDTH	CEM CONC ENT PAVE	ASPHALT SURFACE	GRAVEL	ENTRANCE PIPE
STATION		FT	SY	SY	SY	LF SIZE
516+94.00	COMM.	30	69	68		
518+08.00	COMM.	30	69	239		




IN 2
OUT 2

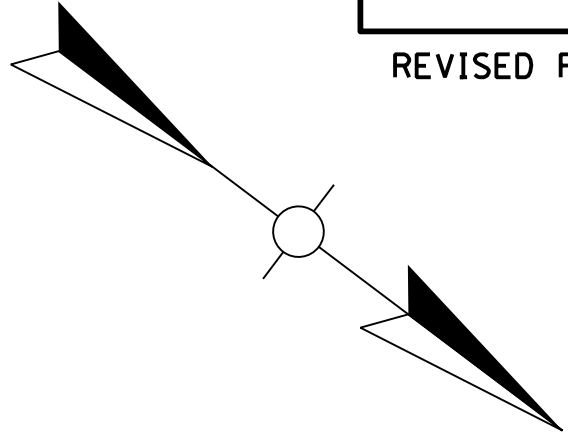

ENTRANCE CONSTRUCTION CHART LT						
LOCATION	TYPE	WIDTH	CEM CONC ENT PAVE	ASPHALT SURFACE	GRAVEL	ENTRANCE PIPE
STATION		FT	SY	SY	SY	LF SIZE
519+89	COMM.	24	46	85		
520+50	RES.	12	32	53		
523+22	COMM.	24	148			

KU Proposes leaving 1 poles on R47 inside disturb +/- 2' grade at RD, minimal impact to poles

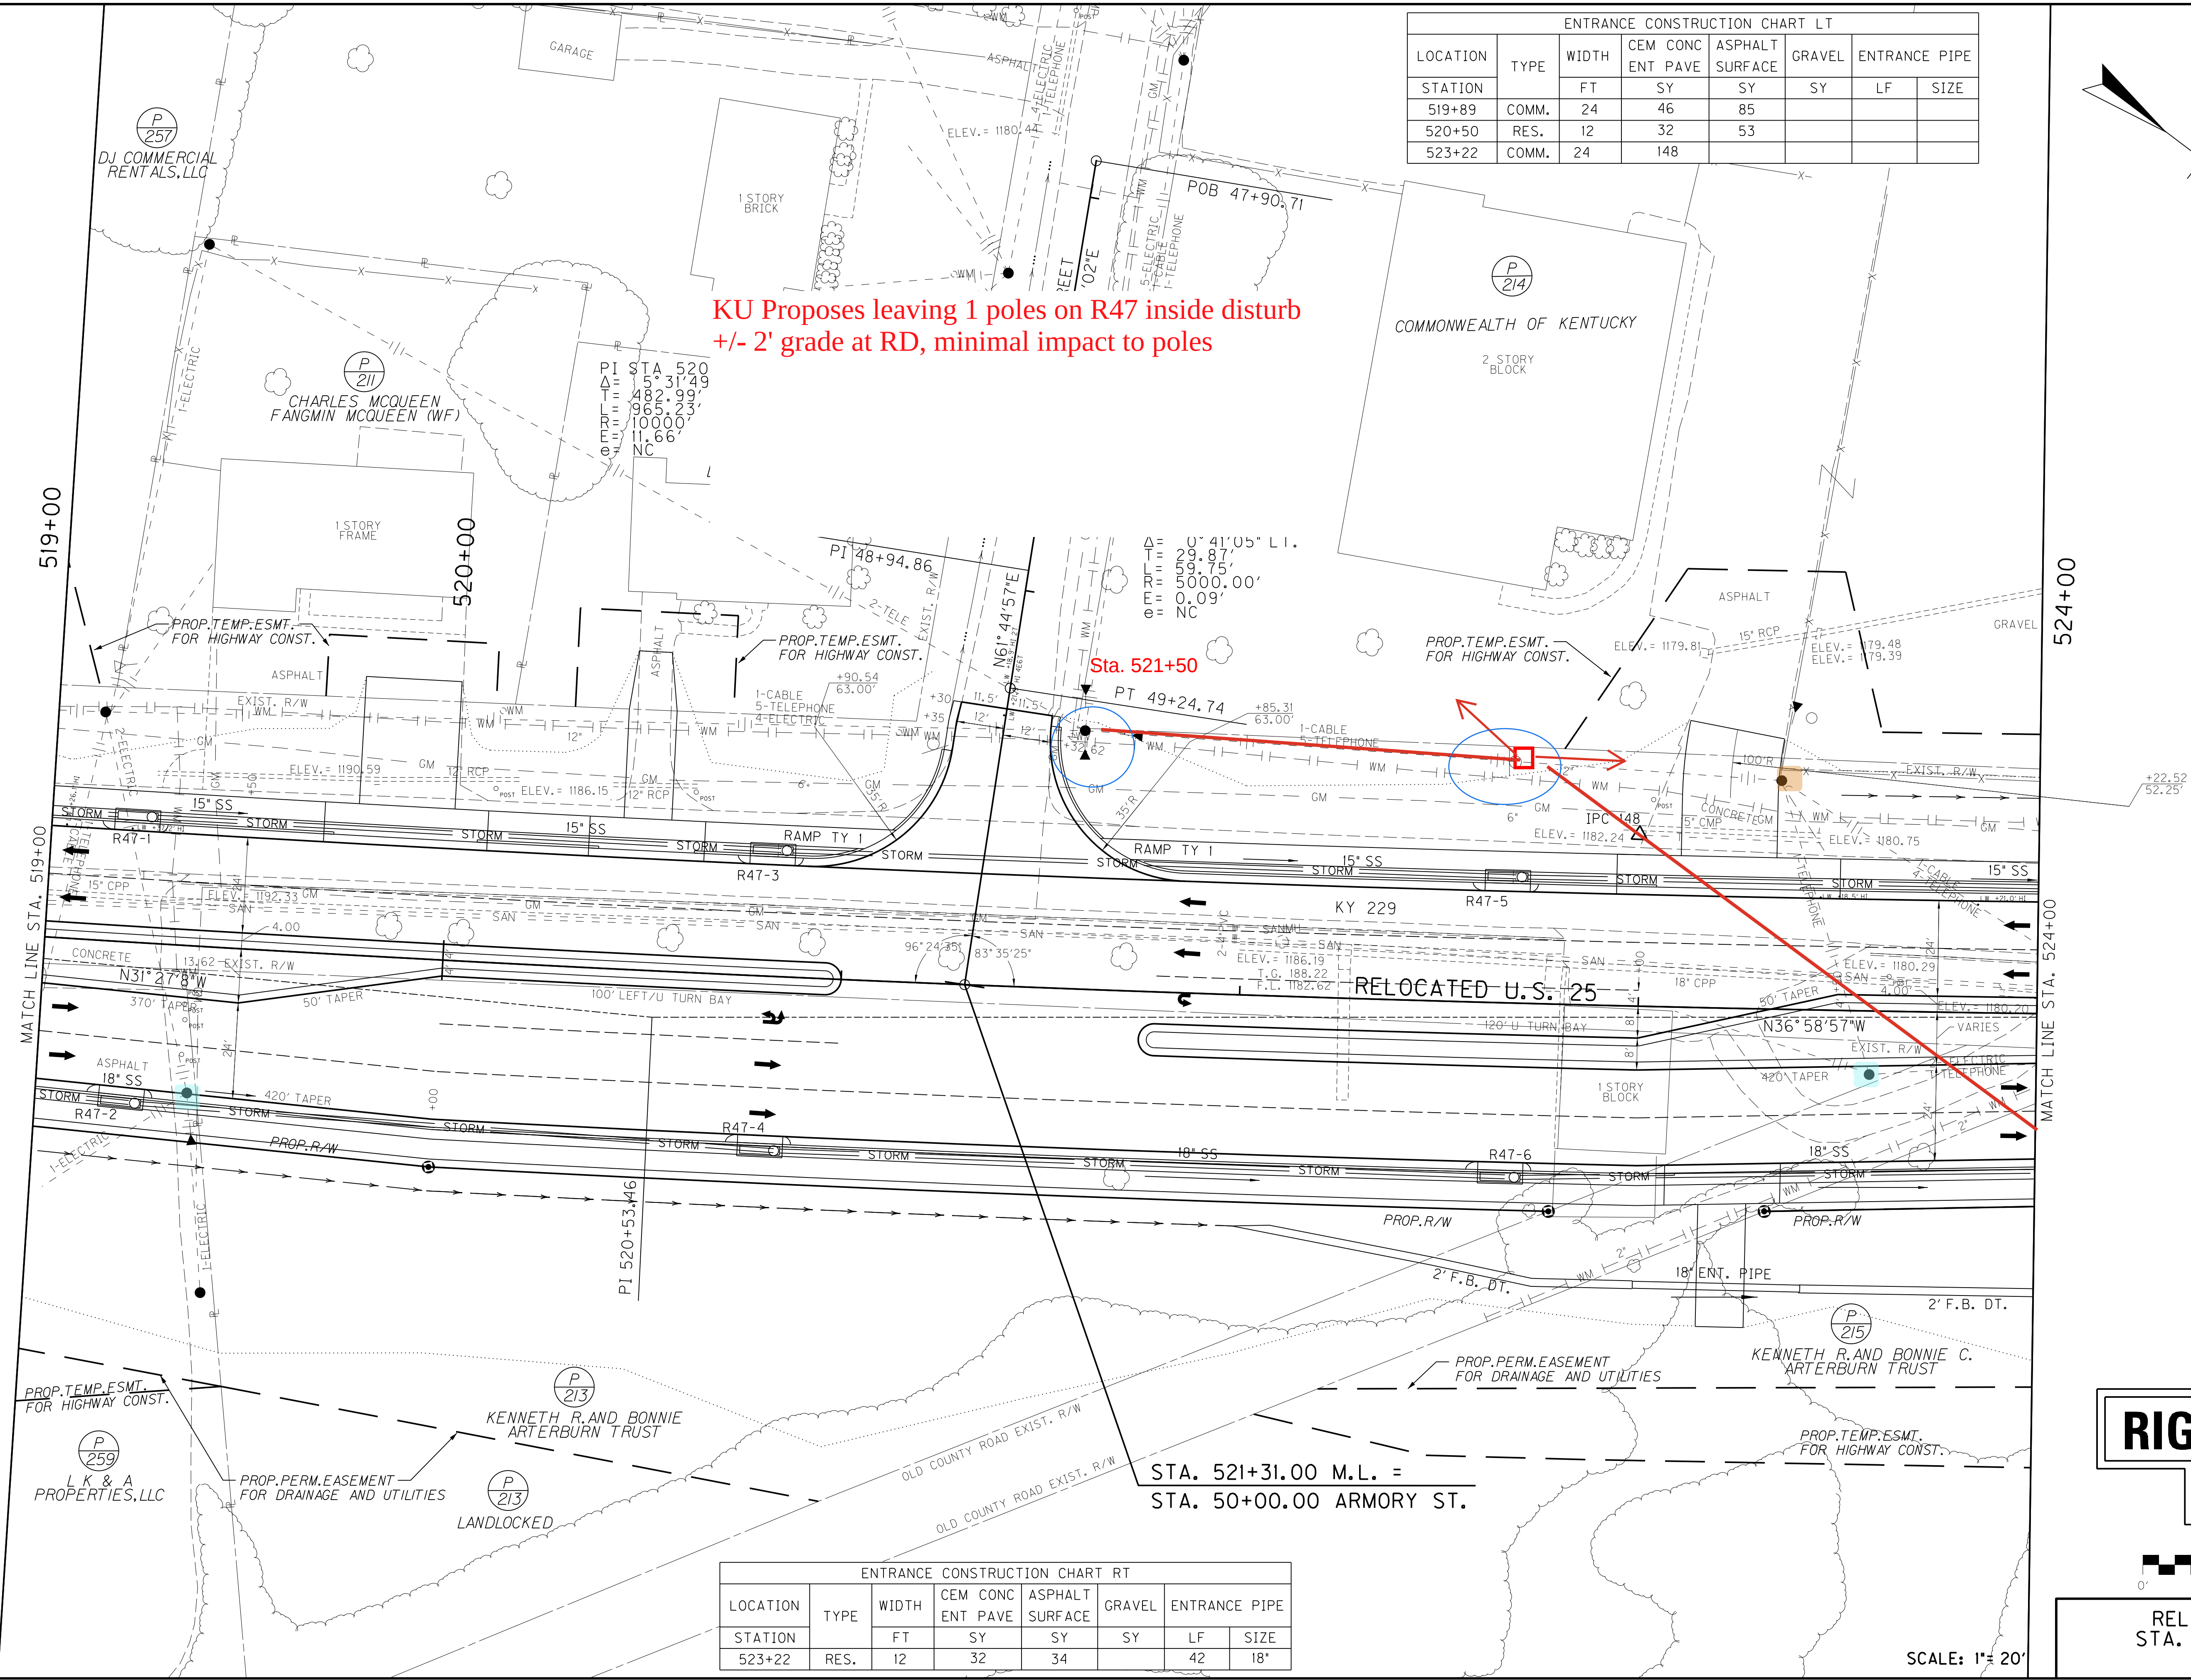

ENTRANCE CONSTRUCTION CHART RT						
LOCATION	TYPE	WIDTH	CEM CONC ENT PAVE	ASPHALT SURFACE	GRAVEL	ENTRANCE PIPE
STATION		FT	SY	SY	SY	LF SIZE
523+22	RES.	12	32	34		42 18"

RIGHT OF WAY PLANS



RELOCATED U.S. 25 (KY 229)
STA. 519+00 TO STA. 524+00
PLAN SHEET

SCALE: 1" = 20'

FILE NAME: G:\PW\WORKDIR\JAMES-F\DM503963\RO4700PL.DGN

USER: James-f
DATE PLOTTED: July 3, 2024

E-SHEET NAME:

Power InRoads v8.11.9.397

ENTRANCE CONSTRUCTION CHART LT							
LOCATION	TYPE	WIDTH	CEM CONC ENT PAVE	ASPHALT SURFACE	GRAVEL	ENTRANCE PIPE	
STATION		FT	SY	SY	SY	LF	SIZE
525+43.00	RES.	18	39	54		43	15"
525+86.00	RES.	12	32	25		36	15"
527+02.00	RES.	18	39	90		54	15"
527+95.00	RES.	18	39	59		57	15"

COUNTY OF	ITEM NO.	SHEET NO.
LAUREL	11-147.00	R49

REVISED PLAN DATE: JULY 15, 2024

IN 2
OUT 2

524+00

529+00

MATCH LINE STA. 524+00

MATCH LINE STA. 529+00

STA. 524+70.00 M.L. =
STA. 50+00.00 REAMS ST.

RIGHT OF WAY PLANS



RELOCATED U.S. 25 (KY 229)
STA. 524+00 TO STA. 529+00
PLAN SHEET

SCALE: 1"= 20'

ENTRANCE CONSTRUCTION CHART RT							
LOCATION	TYPE	WIDTH	CEM CONC ENT PAVE	ASPHALT SURFACE	GRAVEL	ENTRANCE PIPE	
STATION		FT	SY	SY	SY	LF	SIZE
527+60.00	RES.	12	32	65		32*	36"

*WITH 2-SLOPED & FLARED BOX INLET/OUTLET HEADWALLS

FILE NAME: G:\PW\WORKDIR\JAMES-F\DM503963\RO4900PL.DGN

USER: James-f
DATE PLOTTED: July 11, 2024

E-SHEET NAME:

MicroStation v8.11.9.919

IN 2

OUT 2

ENTRANCE CONSTRUCTION CHART LT					
LOCATION	TYPE	WIDTH	CEM CONC	ASPHALT	GRAVEL
STATION		FT	ENT PAVE	SURFACE	
BASIN ACCESS			SY	SY	SY
530+96 TO 532+80		12		102	


ENTRANCE CONSTRUCTION CHART RT						
LOCATION	TYPE	WIDTH	CEM CONC	ASPHALT	GRAVEL	ENTRANCE PIPE
STATION		FT	ENT PAVE	SURFACE	SY	LF SIZE
532+65.00	RES.	18	31	34		
533+28.00	COMM.	30	69	40		
ROSEDALE AVE APPR						
51+52.00	RES.	40	105			

RIGHT OF WAY PLANS



RELOCATED U.S. 25 (KY 229)
STA. 529+00 TO STA. 534+00
PLAN SHEET


SCALE: 1"= 20'

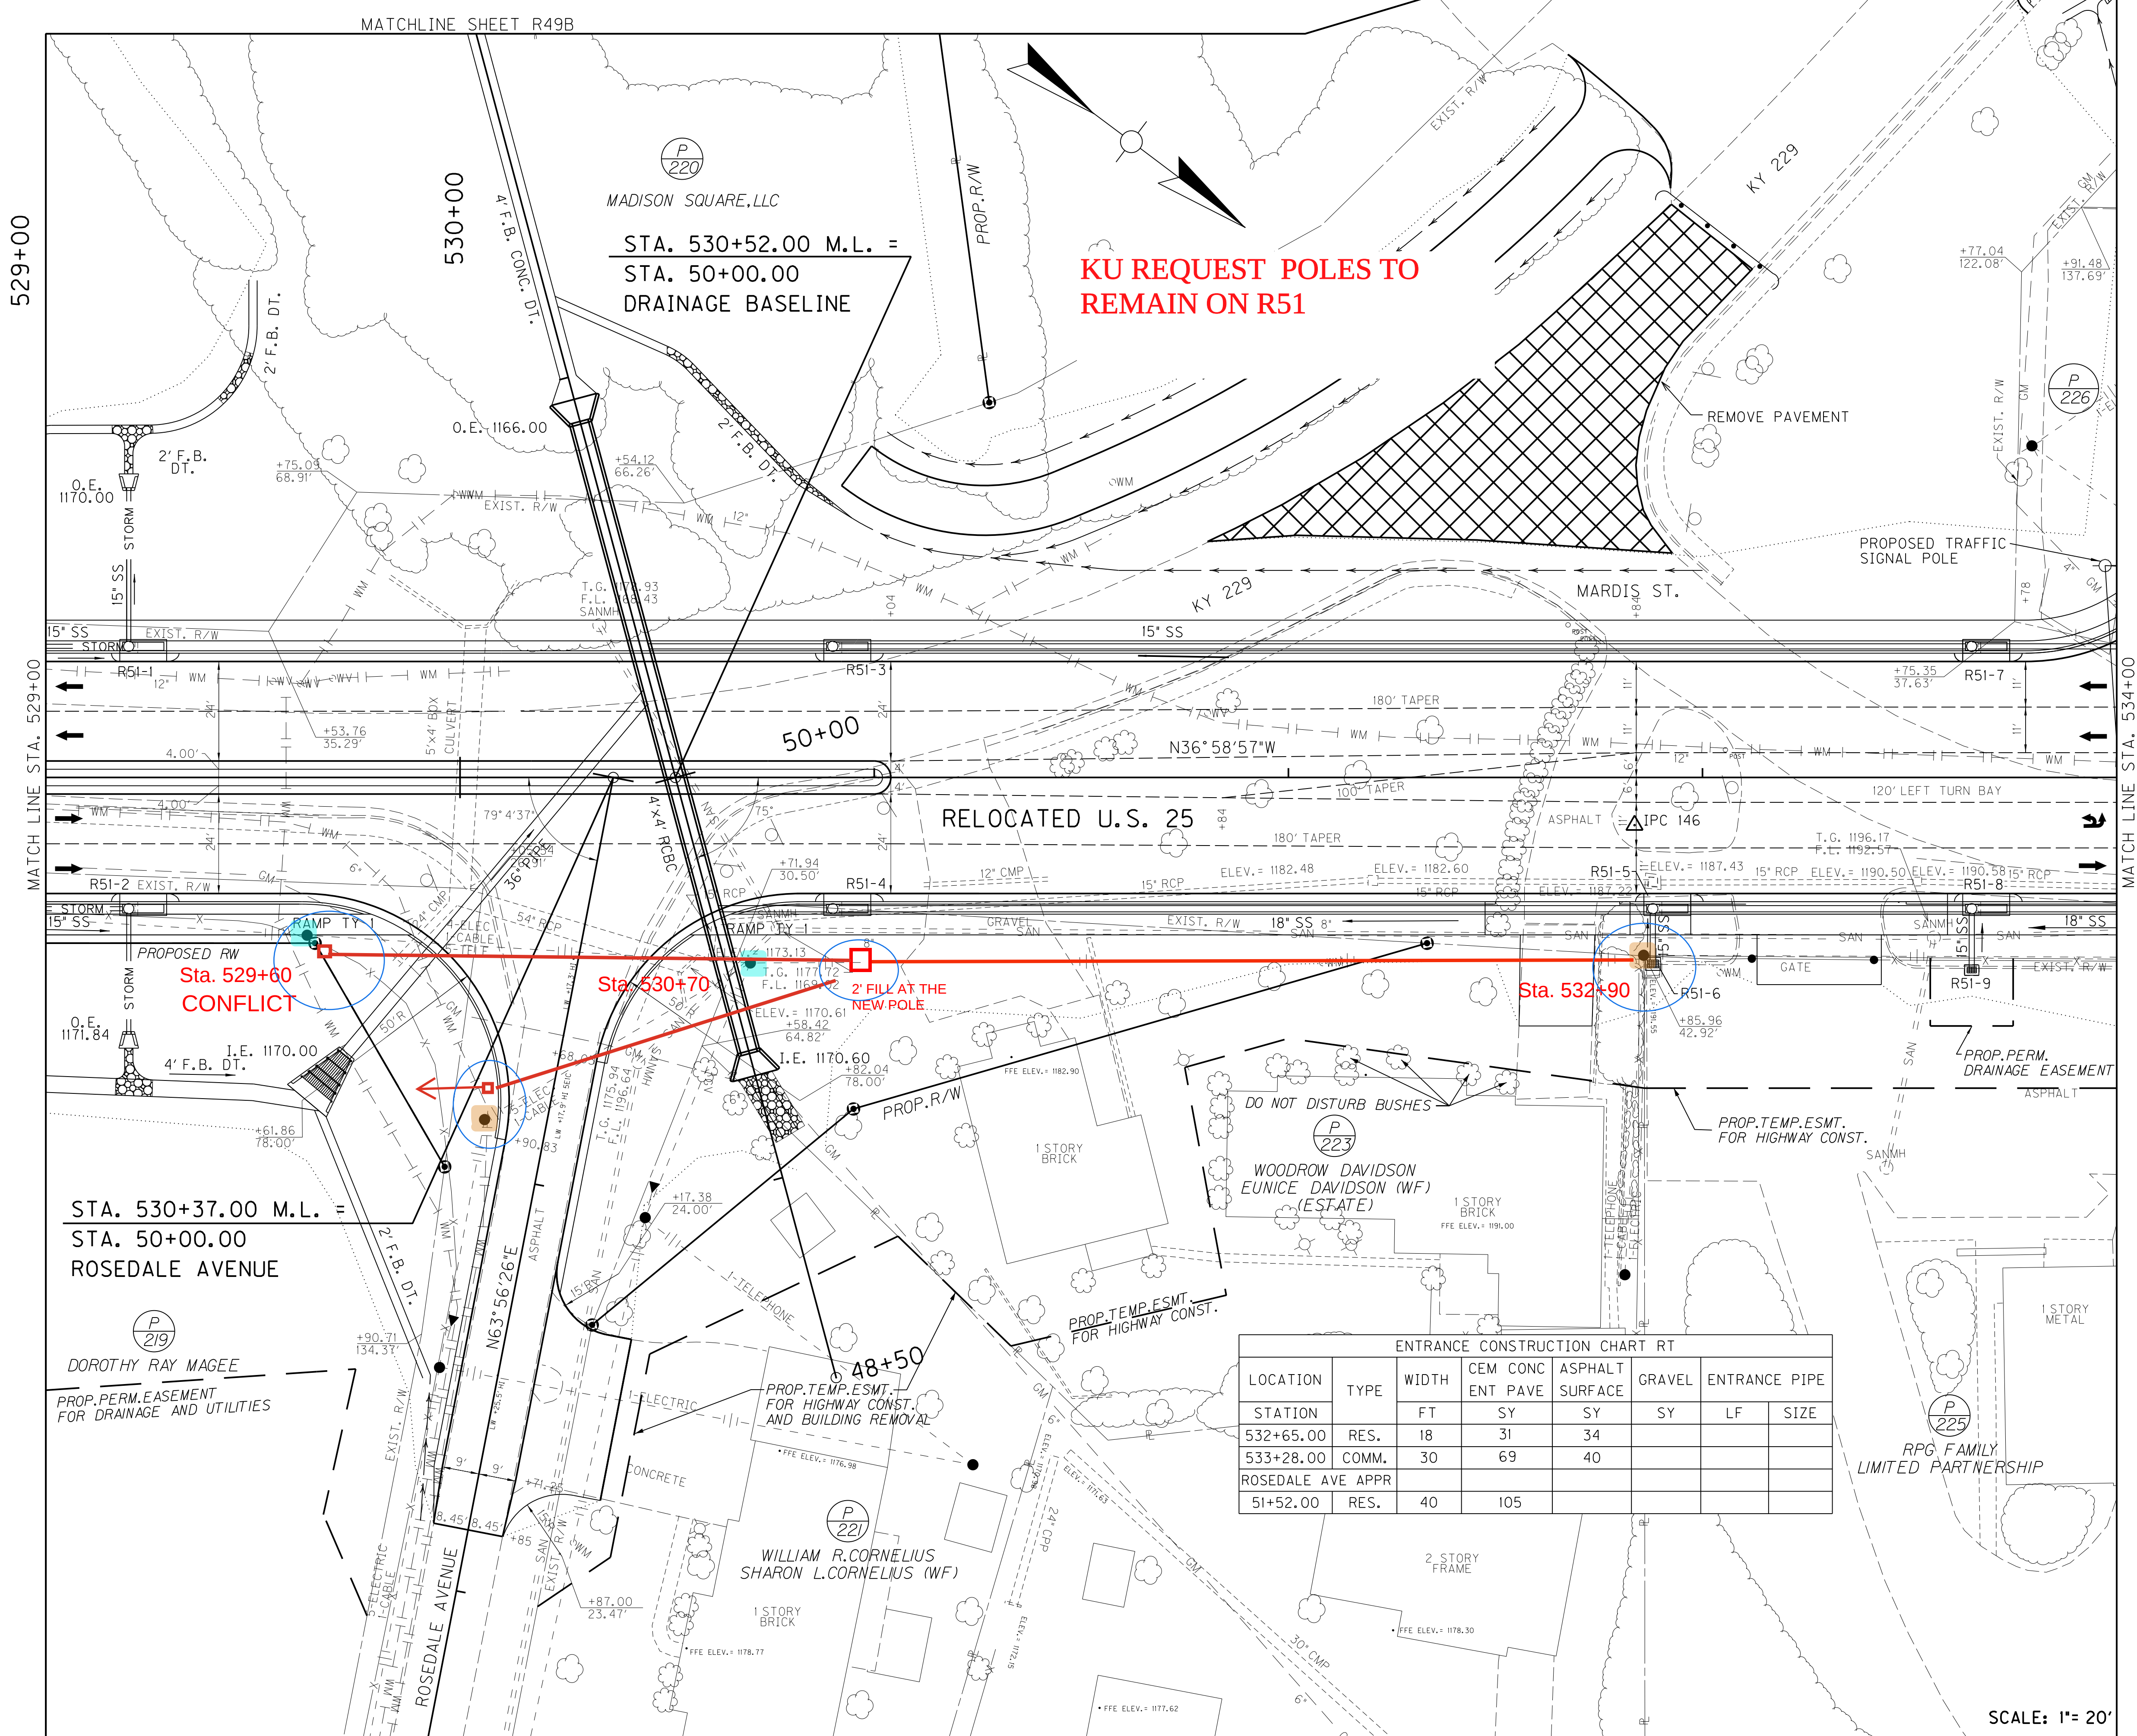

IN 2


OUT 0

RIGHT OF WAY PLANS

 

RELOCATED U.S. 25 (KY 229)
STA. 534+00 TO STA. 539+00
PLAN SHEET

SCALE: 1"=20'

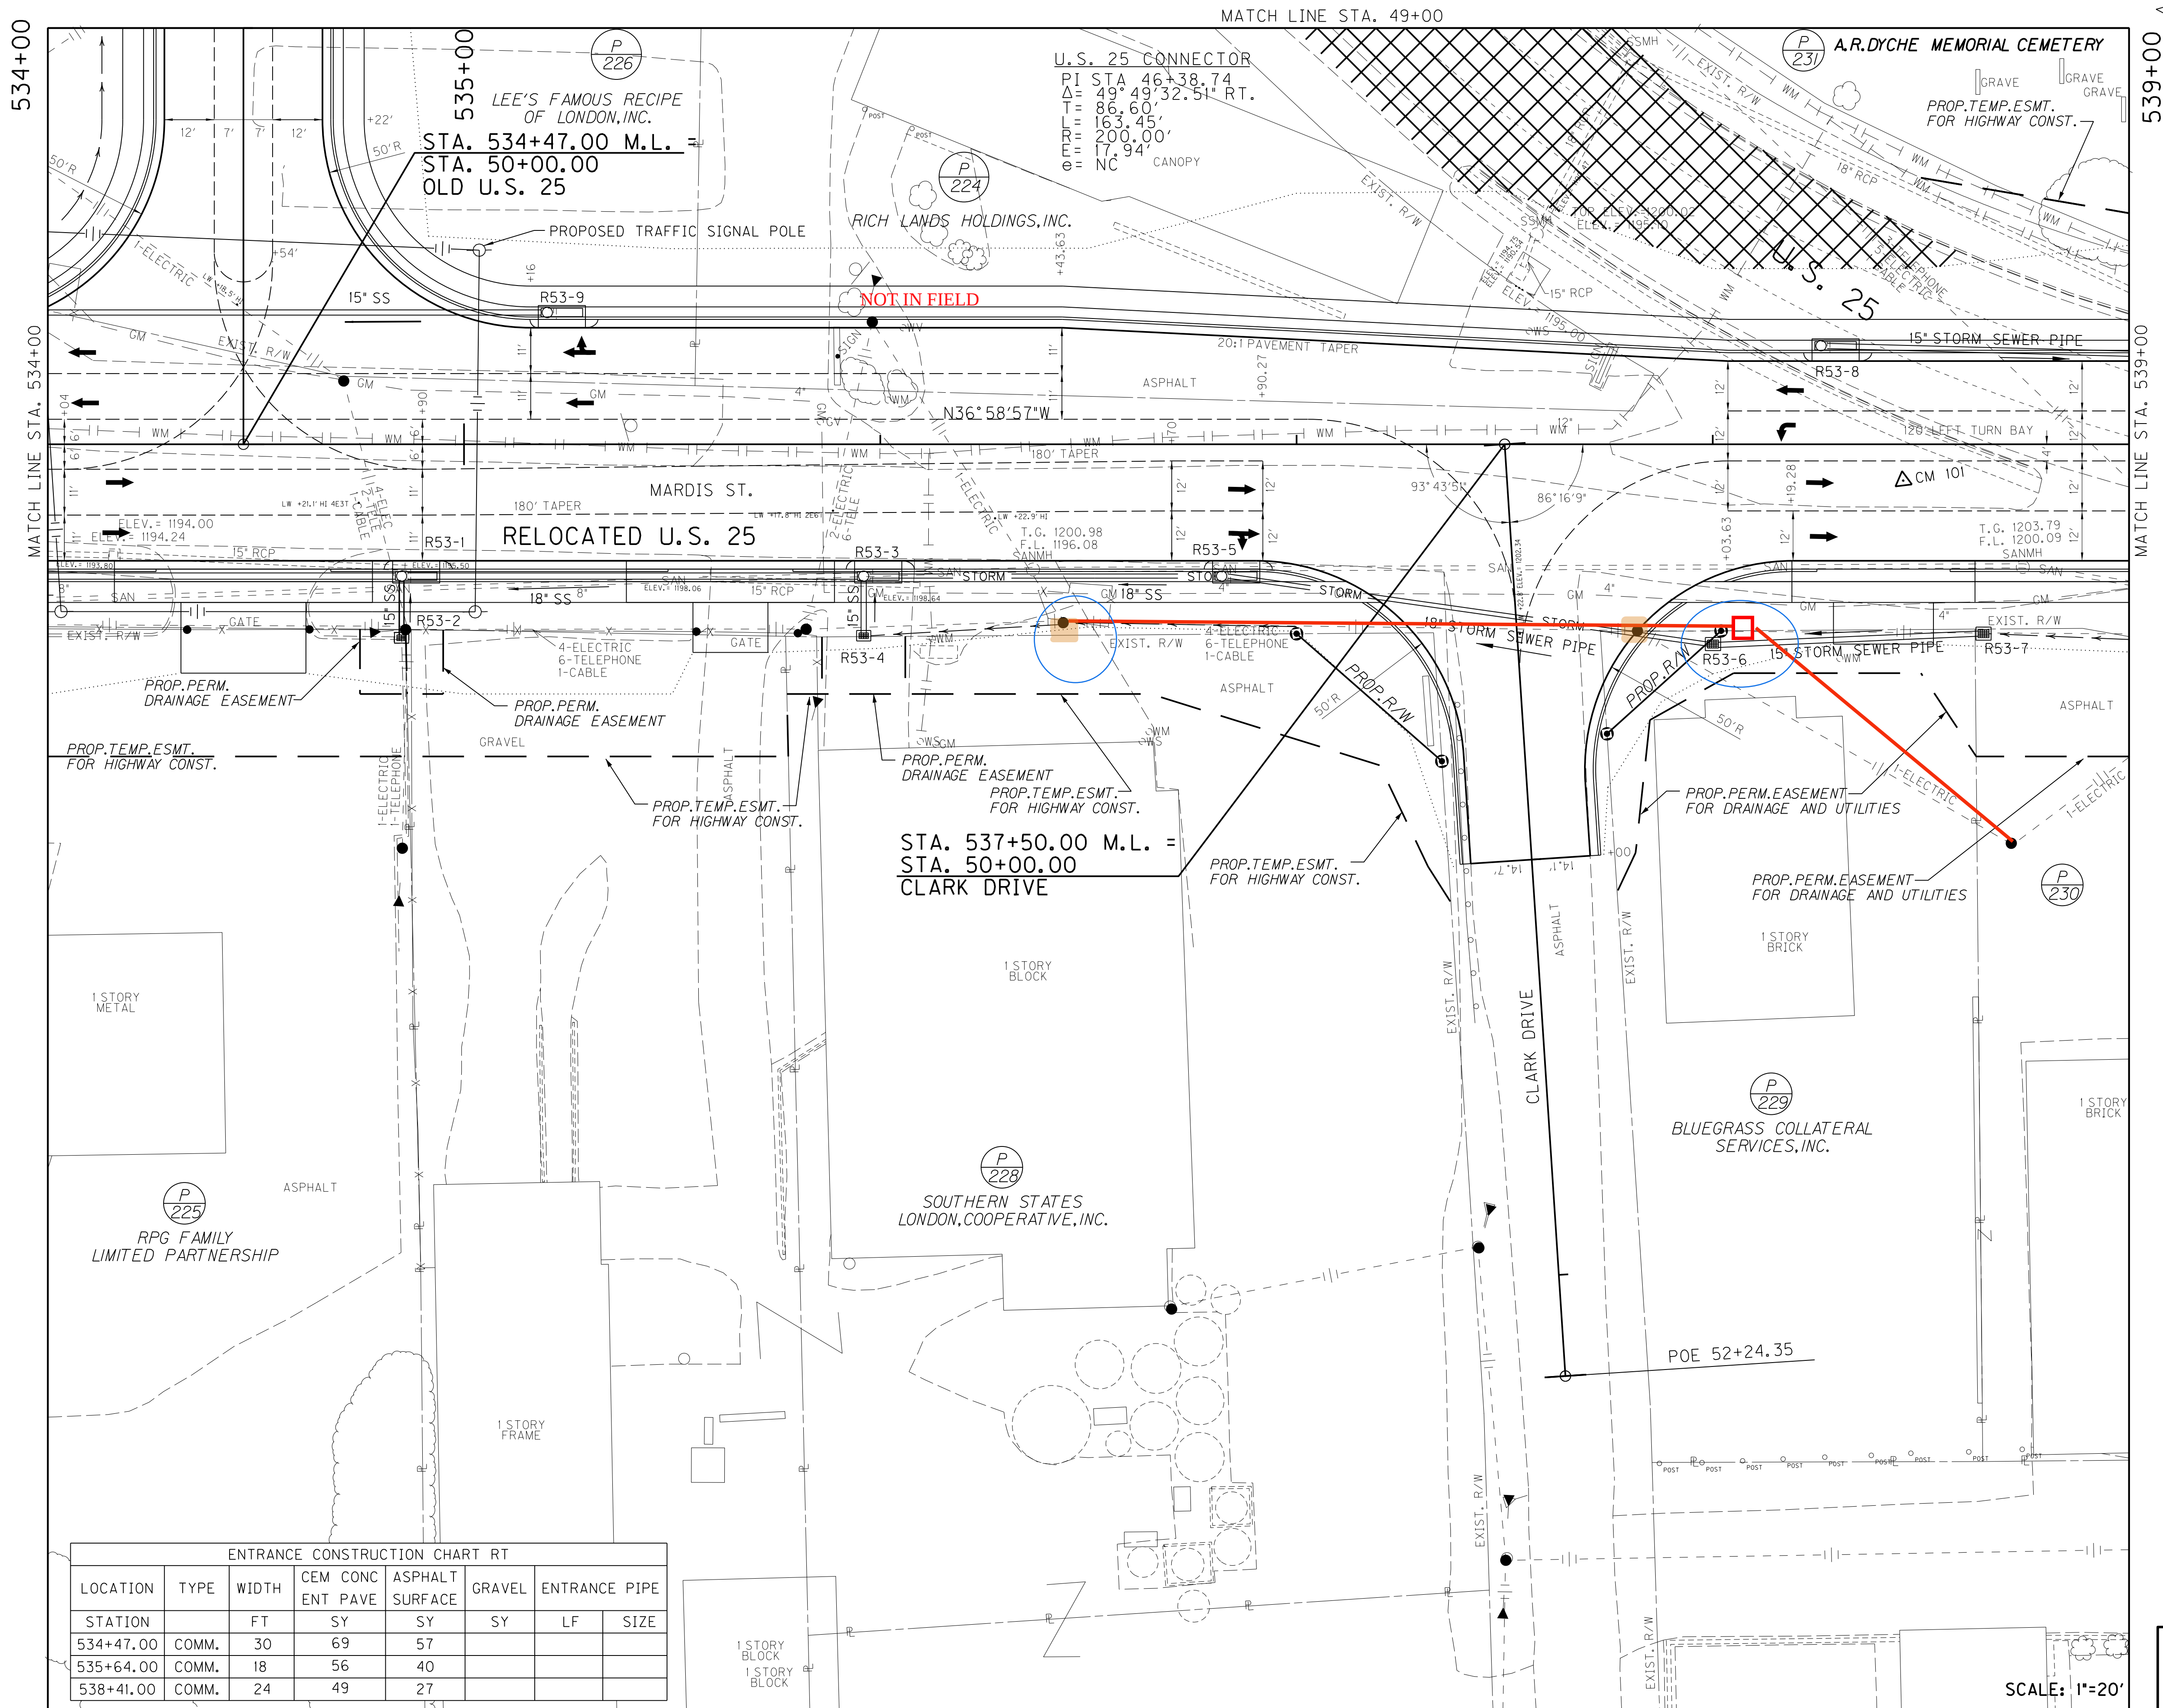

ENTRANCE CONSTRUCTION CHART RT						
LOCATION	TYPE	WIDTH	CEM CONC	ASPHALT	GRAVEL	ENTRANCE PIPE
STATION		FT	ENT PAVE	SURFACE	SY	LF SIZE
534+47.00	COMM.	30	69	57		
535+64.00	COMM.	18	56	40		
538+41.00	COMM.	24	49	27		


FILE NAME: G:\PW\WORKDIR\JAMES-F\0190752\RD5300PL.DGN

USER: James-f
DATE PLOTTED: January 9, 2024


E-SHEET NAME:

MicroStation v8.11.9.919

IN 0
OUT 0

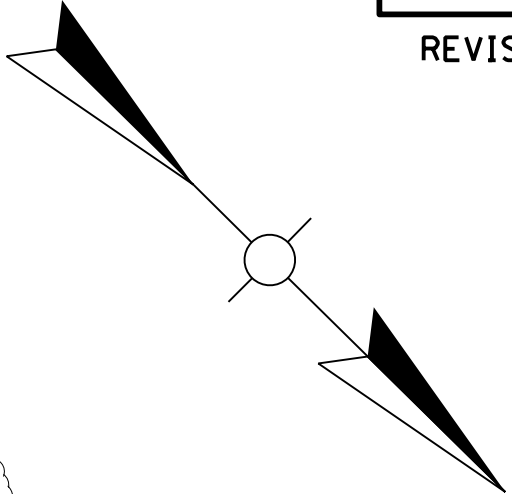

A.R.DYCHE MEMORIAL CEMETERY
KU REQUEST POLES TO
REMAIN ON R55

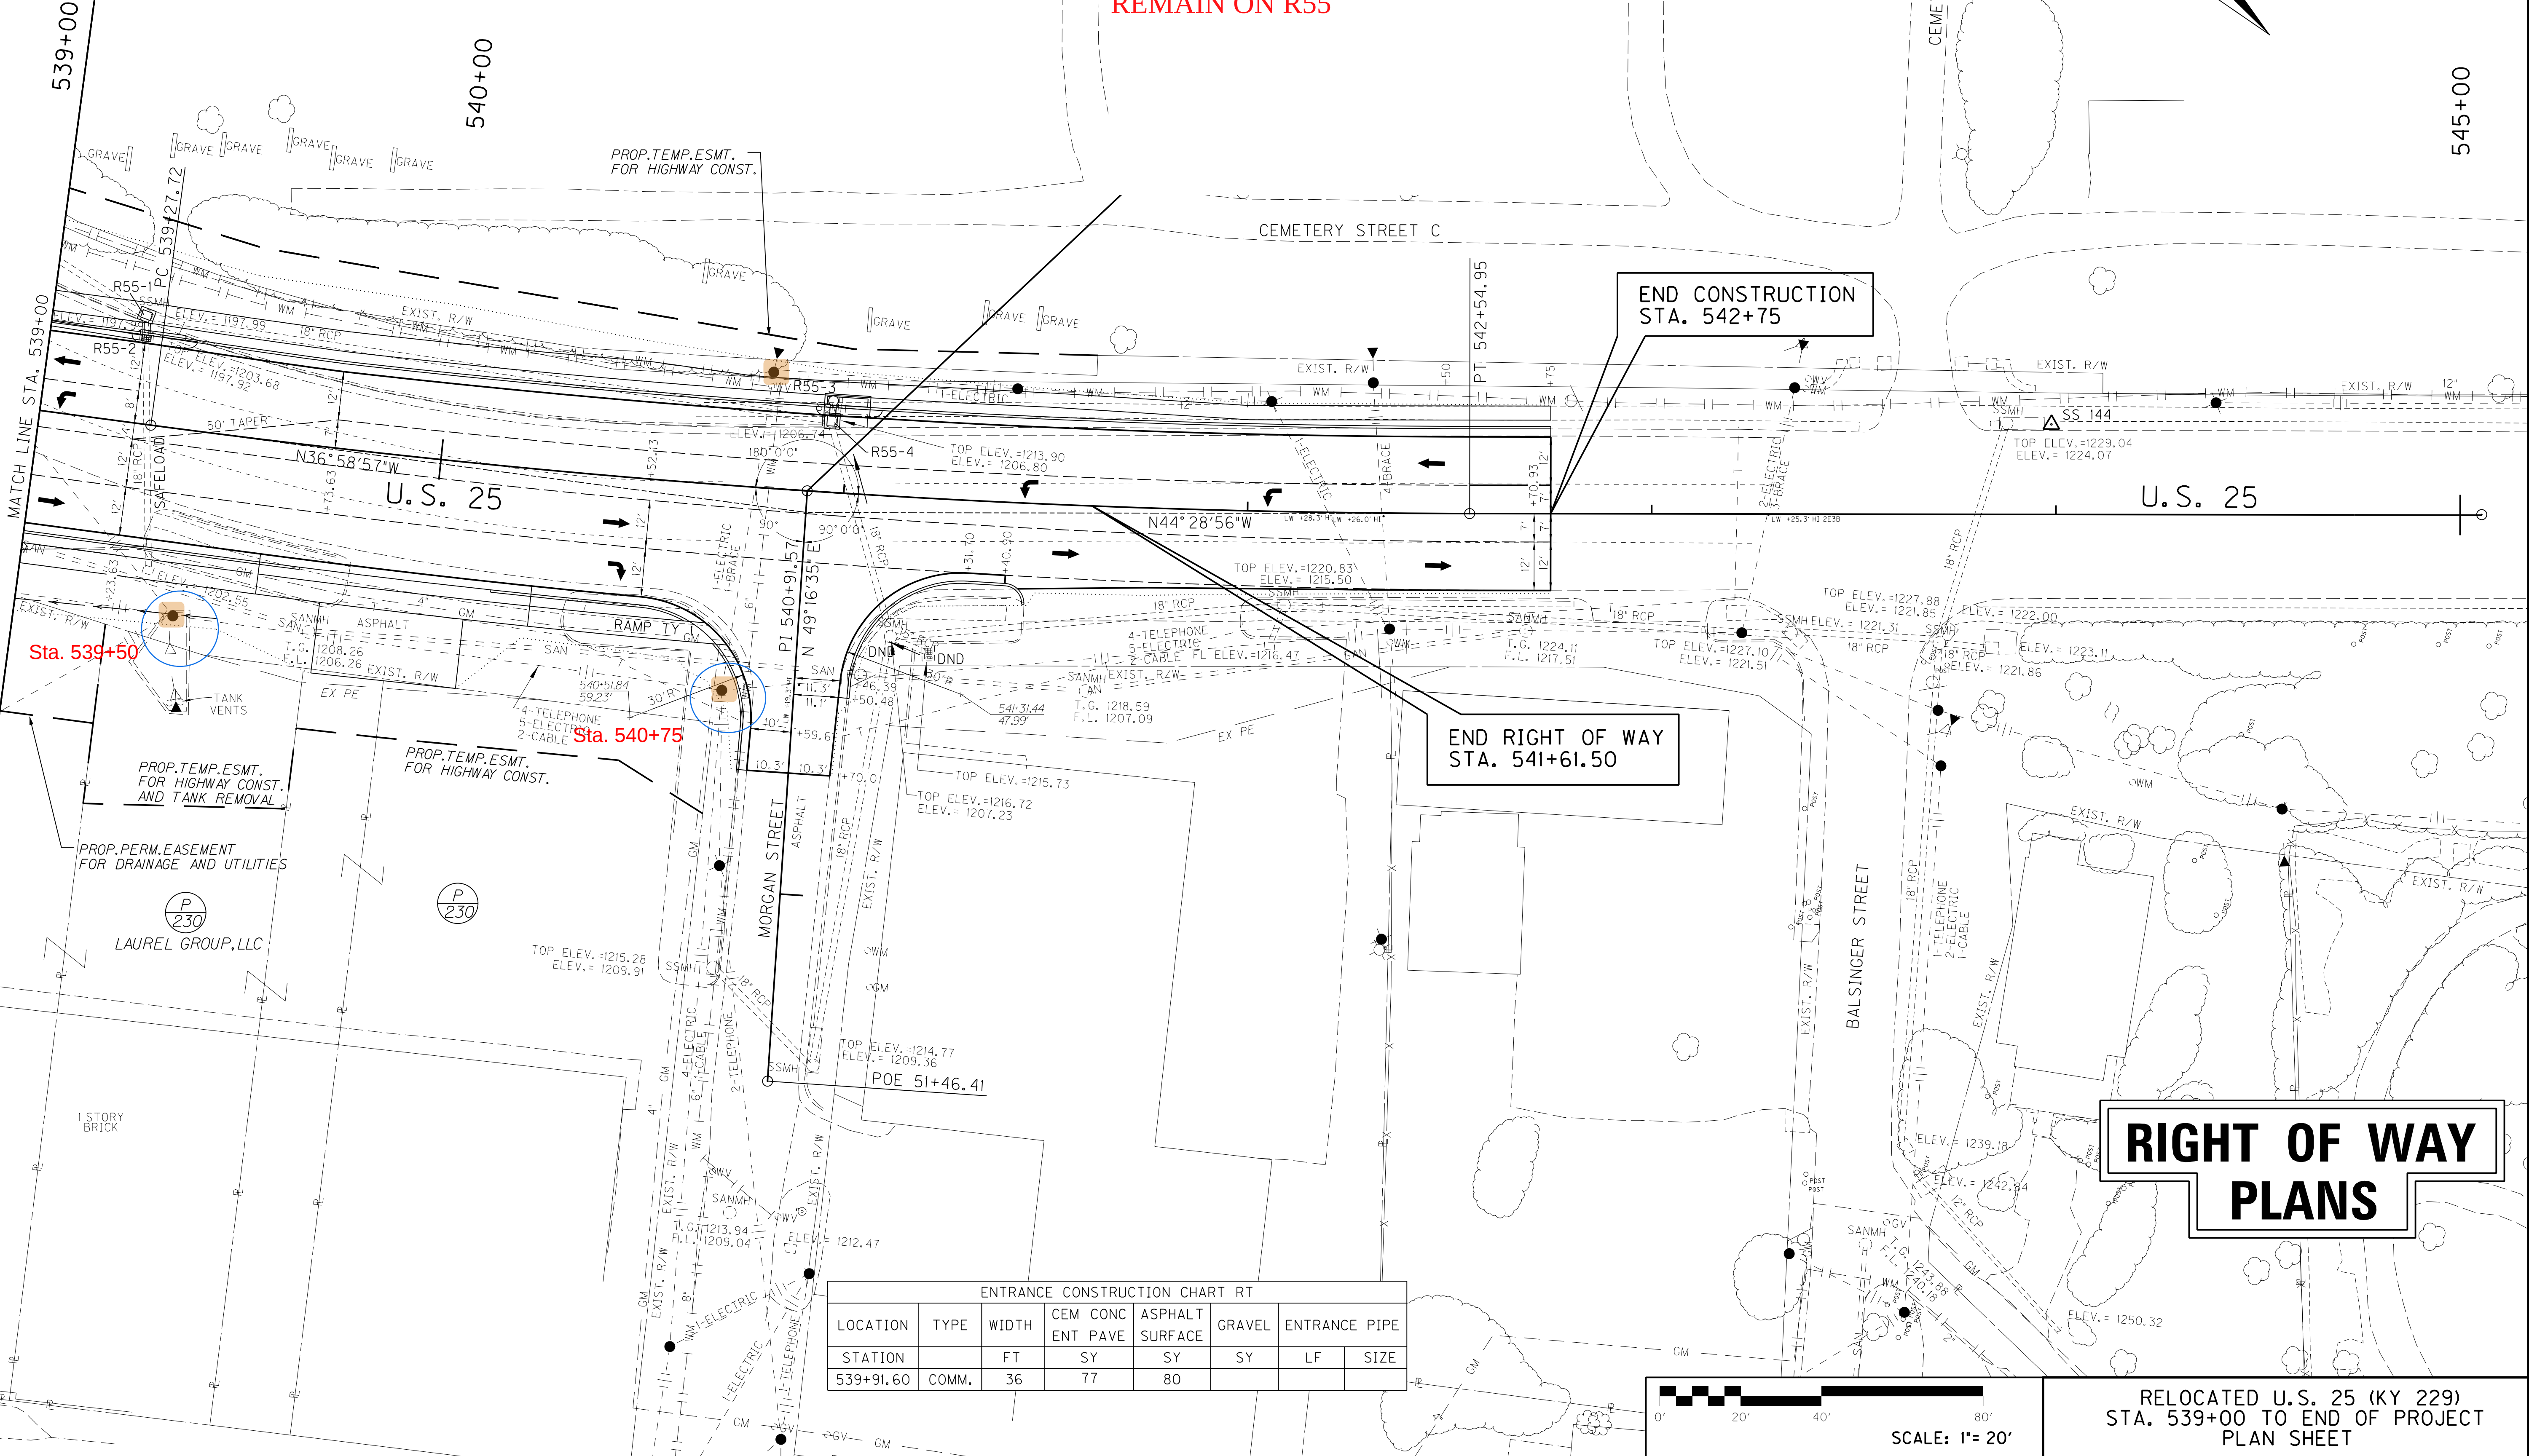


END CONSTRUCTION
STA. 542+75

END RIGHT OF WAY
STA. 541+61.50

Sta. 539+50

Sta. 540+75

ENTRANCE CONSTRUCTION CHART RT							
LOCATION	TYPE	WIDTH	CEM CONC ENT PAVE	ASPHALT SURFACE	GRAVEL	ENTRANCE PIPE	
STATION		FT	SY	SY	SY	LF	SIZE
539+91.60	COMM.	36	77	80			

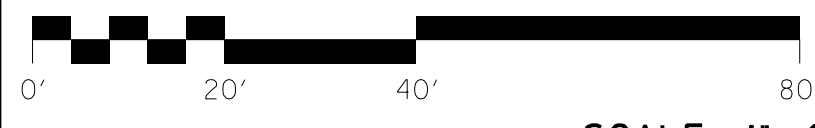

SCALE: 1"= 20'

RIGHT OF WAY
PLANS

RELOCATED U.S. 25 (KY 229)
STA. 539+00 TO END OF PROJECT
PLAN SHEET

ENTRANCE CONSTRUCTION CHART LT							
LOCATION	TYPE	WIDTH	CEM CONC ENT PAVE	ASPHALT SURFACE	GRAVEL	ENTRANCE PIPE	
STATION		FT	SY	SY	SY	LF	SIZE
2130+00	COMM.	30	35	67			

ENTRANCE CONSTRUCTION CHART RT							
LOCATION	TYPE	WIDTH	CEM CONC ENT PAVE	ASPHALT SURFACE	GRAVEL	ENTRANCE PIPE	
STATION		FT	SY	SY	SY	LF	SIZE
2128+50	COMM.	30	70	58			

RIGHT OF WAY PLANS

SEE SHEET R112 FOR APPR. LT 2129+05



EXISTING U.S. 25
STA. 2125+56.57 TO 2130+00
PLAN SHEET

SCALE: 1"=20'

FILE NAME: J:\11002\LAUREL_US25\PHASE-2\PLAN-SET\PLAN-EX_US25_NPS_212556.57.DGN

USER: cwiller
DATE PLOTTED: July 9, 2023

E-SHEET NAME:

MicroStation v8.11.9.829

IN 9
OUT

ENTRANCE CONSTRUCTION CHART LT							
LOCATION	TYPE	WIDTH	CEM CONC ENT PAVE	ASPHALT SURFACE	GRAVEL	ENTRANCE PIPE	
STATION		FT	SY	SY	SY	LF	SIZE
2130+00	COMM.	30	35	69			
2131+41	COMM.	30	69	72			
2132+54	COMM.	30	69	71			
2133+35	COMM.	30	69	59			

LT. STA. 2130+16 TO STA. 2131+21
CONST. 113 LF OF STANDARD HEADER CURB

LT. STA. 2131+61 TO STA. 2132+34
CONST. 73 LF OF STANDARD HEADER CURB

BRIDGEPORT PROPERTIES

ASPHALT

PROP.TEMP.ESMT. FOR HIGHWAY CONST.

PROP.PERM.EASEMENT FOR DRAINAGE AND UTILITIES

PROP.TEMP.ESMT. FOR HIGHWAY CONST.

SWIFTY OIL CO INC

PROP.TEMP.ESMT. FOR CANOPY REMOVAL

PROP.PERM.EASEMENT FOR DRAINAGE AND UTILITIES

EXIST. U.S. 25 STA. 2135+50.00=
RELOCATED KY. 2069 STA. 49+81.17
APPR. RT. 2135+50 STA. 50+00.00

LAUREL NATIONAL BANK

PI STA 2136+65.84
Δ= 02°12'07" RT
T= 115.30'
L= 230.58'
E= 6000.00'
e= 1.11'
N.C.


ENTRANCE CONSTRUCTION CHART RT							
LOCATION	TYPE	WIDTH	CEM CONC ENT PAVE	ASPHALT SURFACE	GRAVEL	ENTRANCE PIPE	
STATION		FT	SY	SY	SY	LF	SIZE
2130+40	RES.	16	54	26			
2132+25	COMM.	30	69	91			
2134+15	COMM.	24	62	67			

APPR RT 2135+50
PI STA 50+75.38
Δ= 16°12'48" RT
T= 39.17'
L= 77.82'
E= 275.00'
e= 2.78'
e= SEE CROSS SECTIONS

RT. STA. 2132+50 TO STA. 2133+75
CONST. 125 LF STANDARD HEADER CURB

RT. STA. 2135+18 TO STA. 2135+53
CONST. 50 LF OF STANDARD HEADER CURB

RT. STA. 2135+87 TO STA. 2136+00
CONST. 32 LF OF STANDARD HEADER CURB

 

EXISTING U.S. 25
STA. 2130+00 TO 2136+00
PLAN SHEET

SCALE: 1"=20'

RIGHT OF WAY
PLANS


FILE NAME: J:\1102\LAUREL_US25\PHASE-2\PLAN.SET\PLAN EX_US25\PS_213000.DGN

USER: cweller
DATE PLOTTED: July 9, 2024


E-SHEET NAME:

MicroStation v8.11.9.829

ENTRANCE CONSTRUCTION CHART LT							
LOCATION	TYPE	WIDTH	CEM CONC ENT PAVE	ASPHALT SURFACE	GRAVEL	ENTRANCE PIPE	
STATION		FT	SY	SY	SY	LF	SIZE
2140+03	COMM.	12	49	22		51	15"

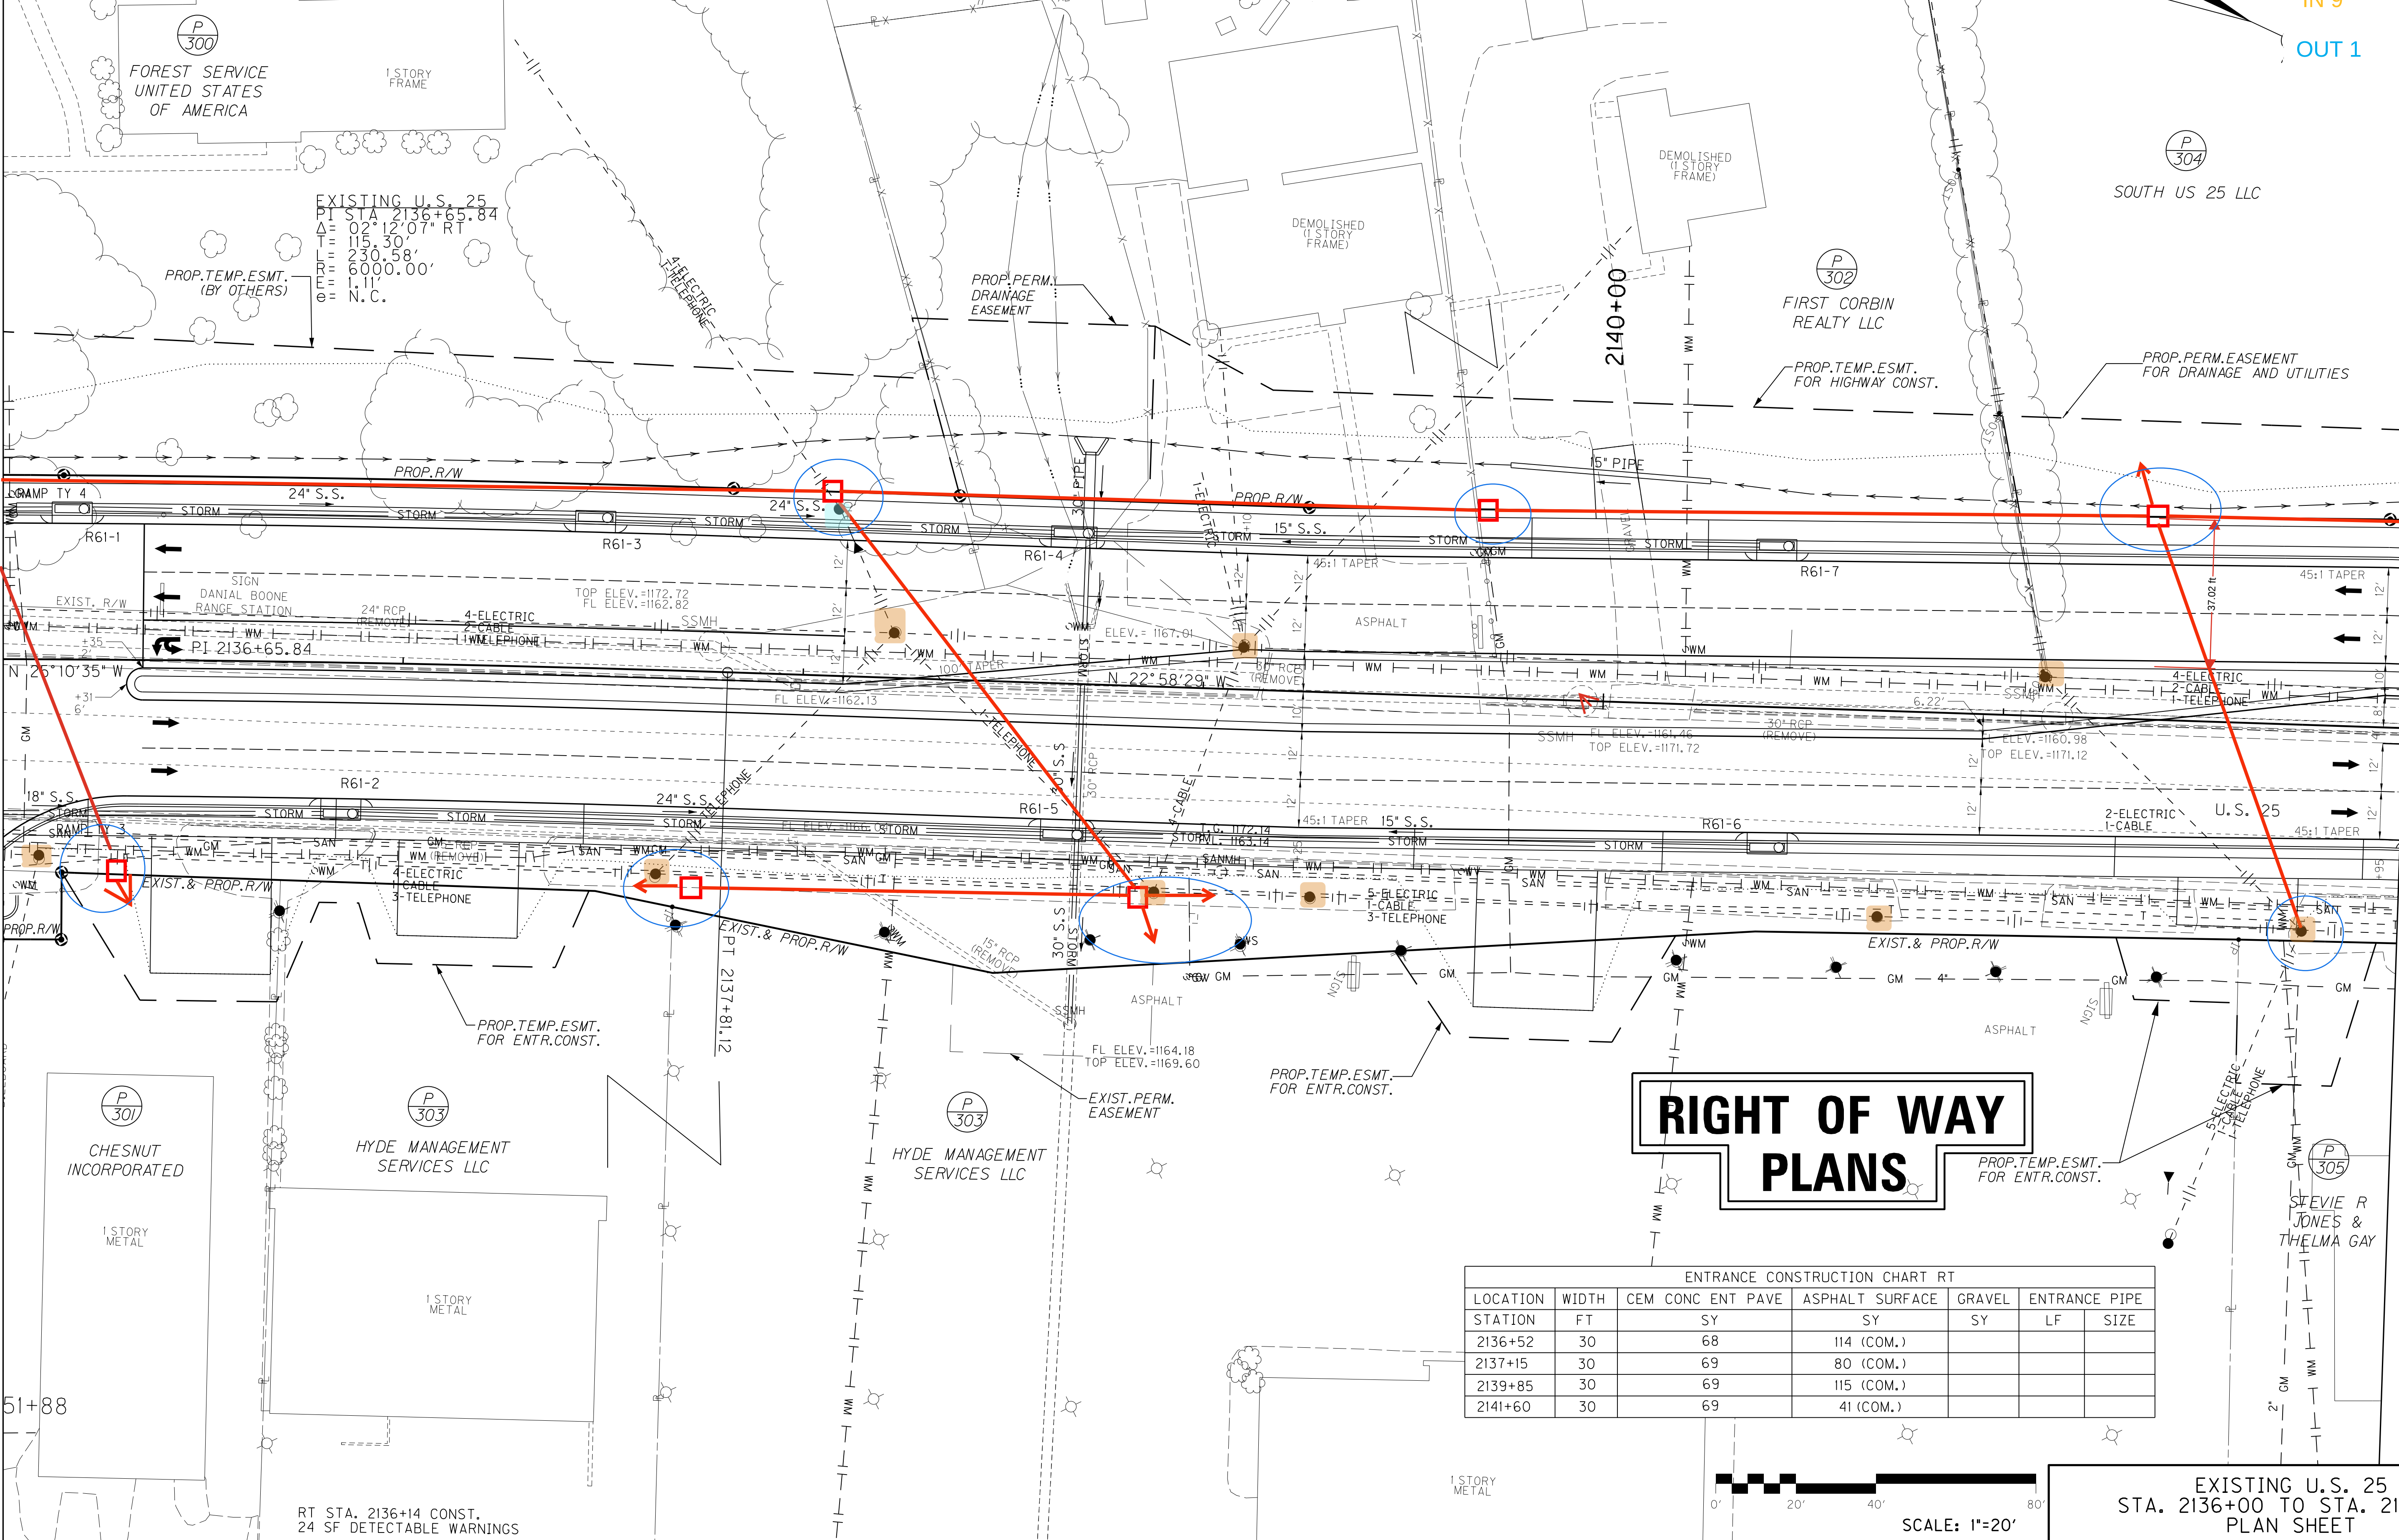

ENTRANCE CONSTRUCTION CHART RT							
LOCATION	WIDTH	CEM CONC ENT PAVE	ASPHALT SURFACE	GRAVEL	ENTRANCE PIPE		
STATION	FT	SY	SY	SY	LF	SIZE	
2136+52	30	68	114 (COM.)				
2137+15	30	69	80 (COM.)				
2139+85	30	69	115 (COM.)				
2141+60	30	69	41 (COM.)				

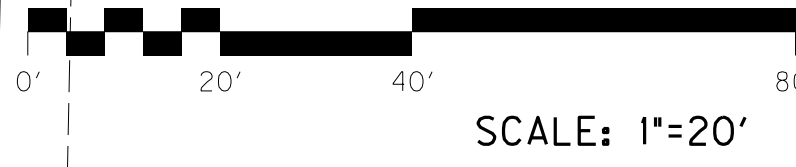

EXISTING U.S. 25
STA. 2136+00 TO STA. 2142+00
PLAN SHEET

FILE NAME: J:\1102\LAUREL_US25\PHASE-2\PLAN-SET\PLAN-EX-US25-PS_213600.DGN

USER: cwiller
DATE PLOTTED: June 5, 2024

E-SHEET NAME:

MicroStation v8.11.9.829

ENTRANCE CONSTRUCTION CHART LT							
LOCATION	TYPE	WIDTH	CEM CONC ENT PAVE	ASPHALT SURFACE	GRAVEL	ENTRANCE PIPE	
STATION		FT	SY	SY	SY	LF	SIZE
2146+05	COMM.	24	62	59			

2142+00

MATCH LINE STA. 2142+00

ENTRANCE CONSTRUCTION CHART RT							
LOCATION	TYPE	WIDTH	CEM CONC ENT PAVE	ASPHALT SURFACE	GRAVEL	ENTRANCE PIPE	
STATION		FT	SY	SY	SY	LF	SIZE
2142+65	COMM.	27	66	89			
2143+45	COMM.	33	72	105			
2145+50	COMM.	30	69	75			
2146+97	COMM.	30	69	40			

FL ELEV. = 1167.05'

D.N.D.
12" CMP

PI STA. 2144+92.51
 $\Delta = 03^\circ 28' 12''$ RT
T = 181.74'
L = 363.37'
R = 6000.00'
E = 2.75'
C = N.C.

2145+00

SOUTH US 25 LLC

EXIST. U.S. 25 STA. 2147+30.00 =
APPR. LT 2147+30 STA. 50+00.00

RIGHT OF WAY PLANS

PI STA. 2148+55.89
 $\Delta = 03^\circ 28' 12''$ LT
T = 181.74'
L = 363.37'
R = 6000.00'
E = 2.75'
C = N.C.

COUNTY OF	ITEM NO.	SHEET NO.
LAUREL	11-147.00	R63

REVISED PLAN DATE: APR 28, 2023

IN 7
OUT

2148+00

MATCH LINE STA. 2148+00

FILE NAME: J:\1102\LAUREL_US25\PHASE-2\PLAN-SET\PLAN-EX-US25-PS_214200.DGN

USER: mhwson
DATE PLOTTED: May 3, 2023

E-SHEET NAME:

MicroStation v8.11.9.829

LEGEND
AUTOMOTIVE INC
ASPHALT

PE-DU
PROP. TEMP. ESMT.
FOR HIGHWAY CONST.

PE-DU
PROP. TEMP. ESMT.
FOR HIGHWAY CONST.

EXISTING U.S. 25
STA. 2142+00 TO STA. 2148+00
PLAN SHEET

SCALE: 1"=20'

IN 9
OUT 2


RIGHT OF WAY PLANS

PI STA 2154+47.56
Δ = 03° 28' 29" LT
T = 181.98'
L = 363.86'
R = 6000.00'
e = N.C.

ENTRANCE CONSTRUCTION CHART LT							
LOCATION	TYPE	WIDTH	CEM CONC ENT PAVE	ASPHALT SURFACE	GRAVEL	ENTRANCE PIPE	
STATION		FT	SY	SY	SY	LF	SIZE
2149+75	COMM.	30	69	107			
2153+85	COMM.	30	69	33			

2148+00

2154+00

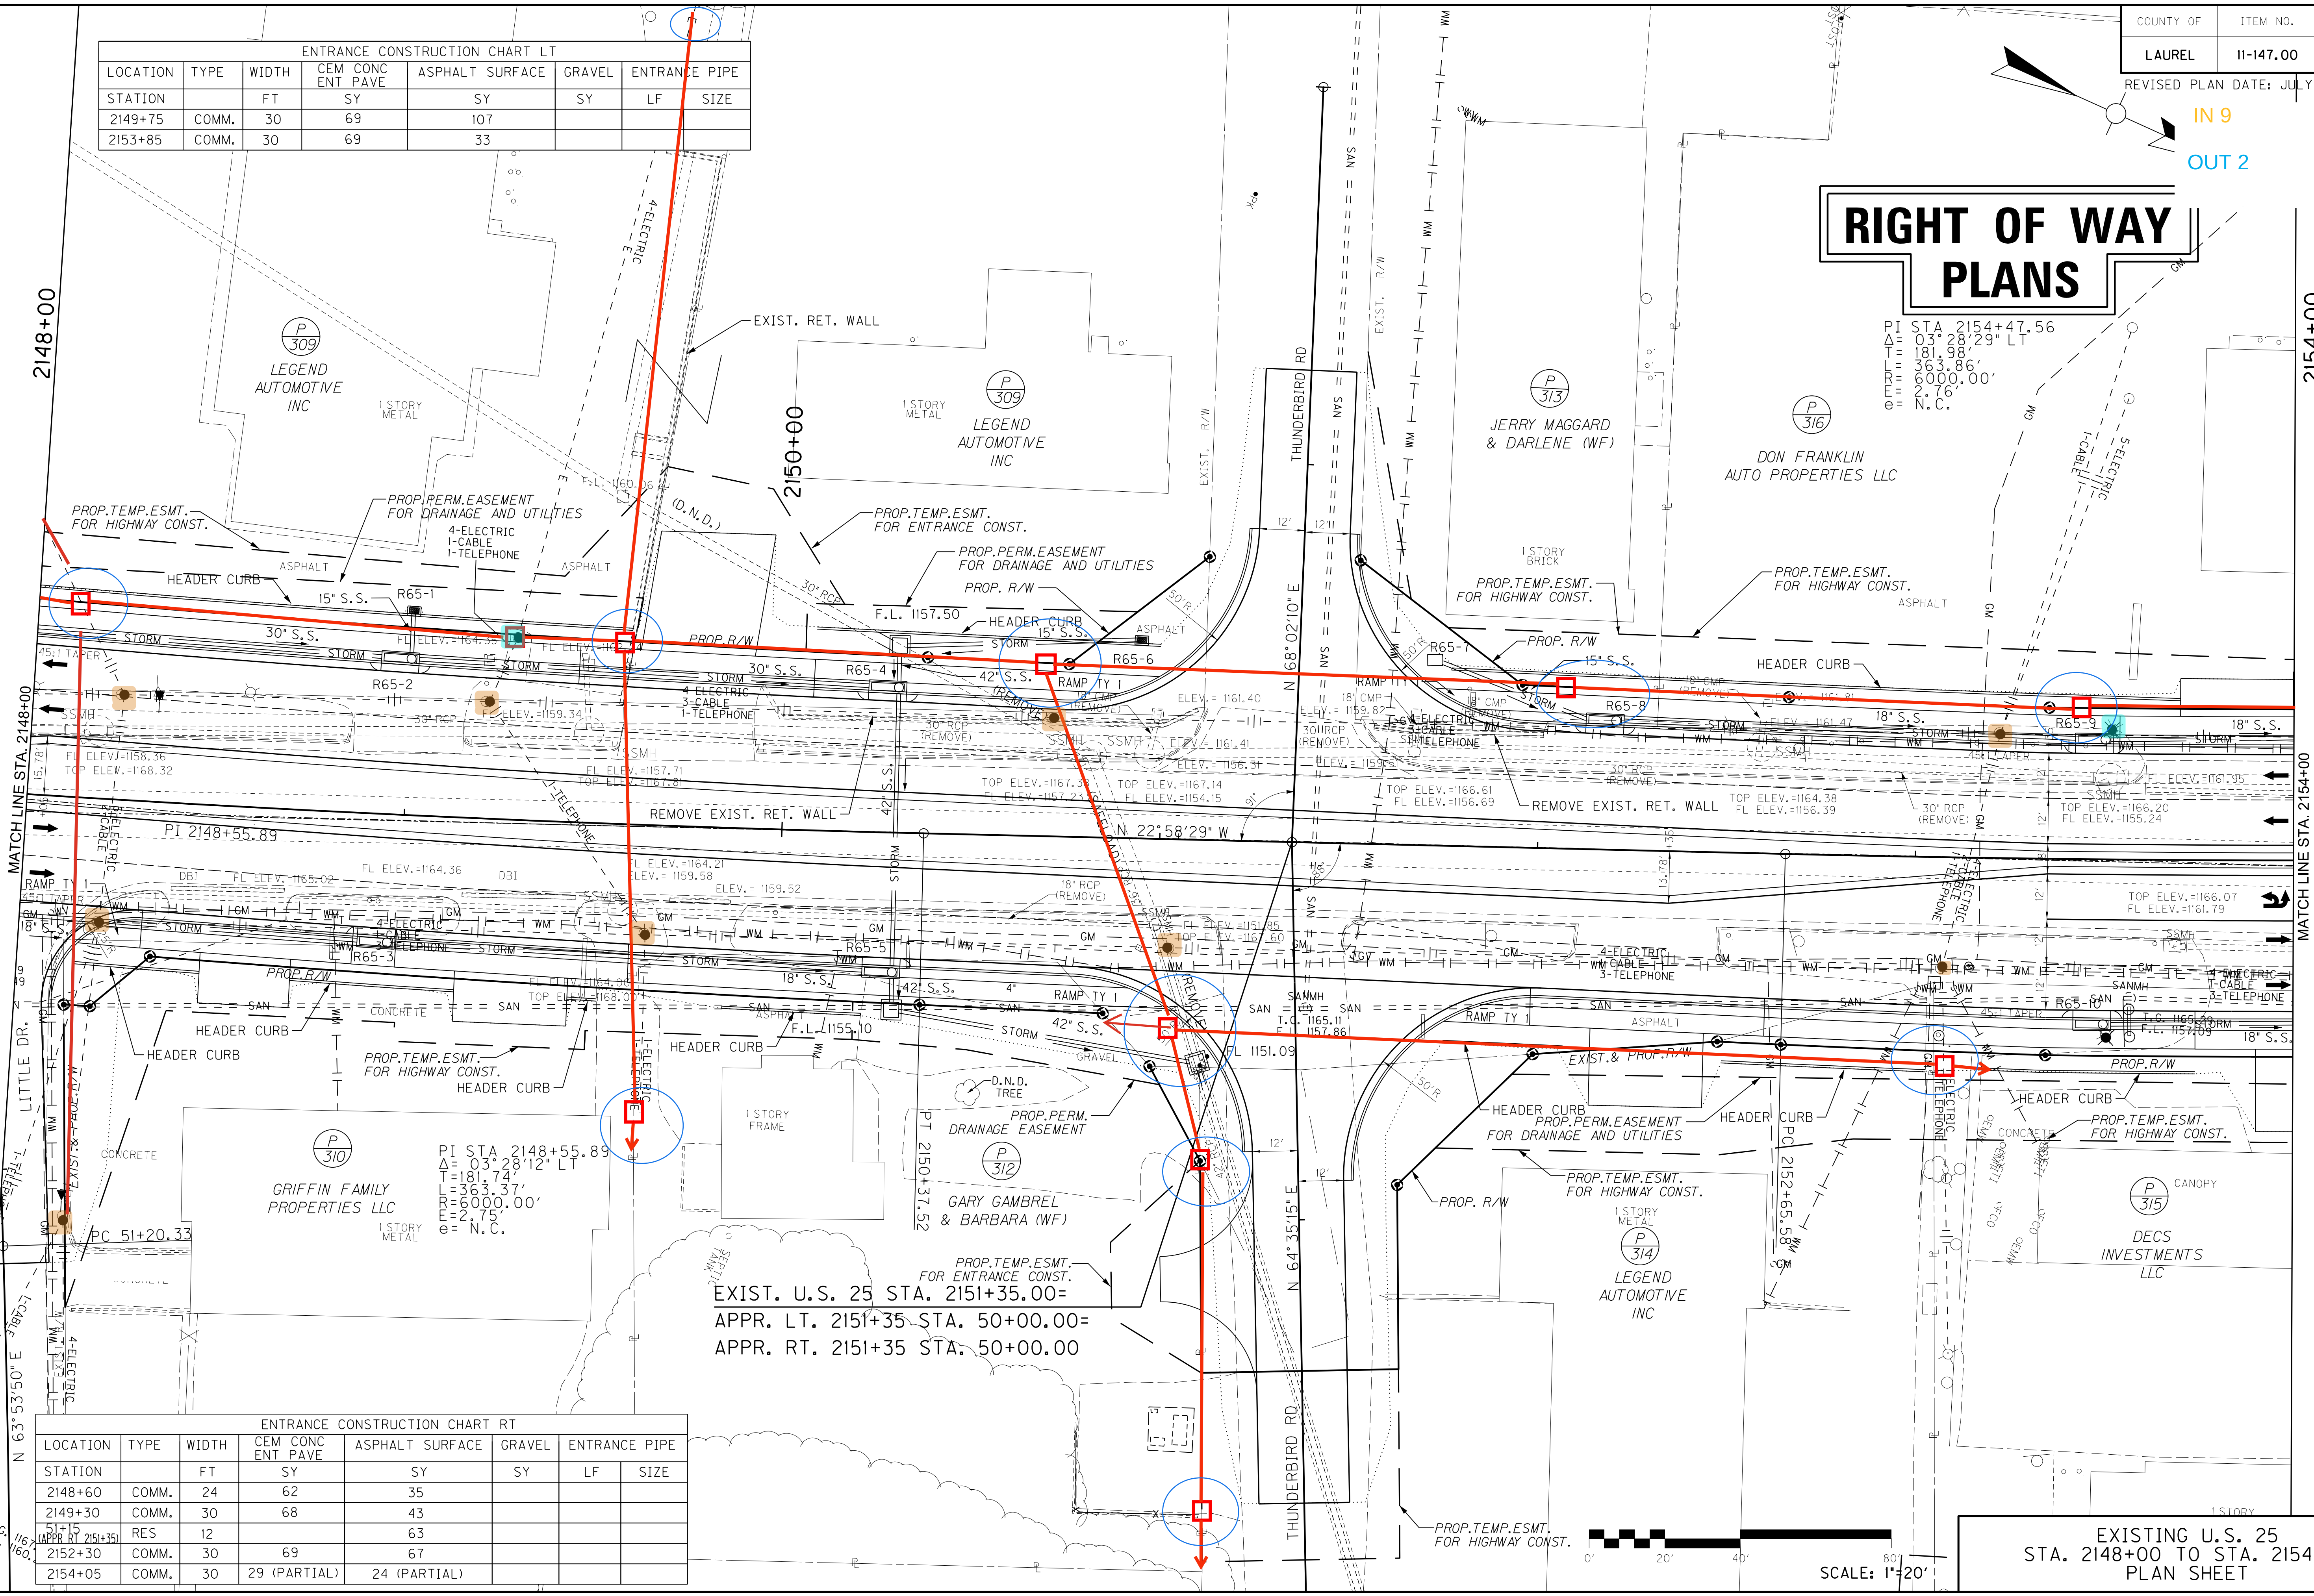

ENTRANCE CONSTRUCTION CHART RT							
LOCATION	TYPE	WIDTH	CEM CONC ENT PAVE	ASPHALT SURFACE	GRAVEL	ENTRANCE PIPE	
STATION		FT	SY	SY	SY	LF	SIZE
2148+60	COMM.	24	62	35			
2149+30	COMM.	30	68	43			
2151+15	RES	12		63			
2152+30	COMM.	30	69	67			
2154+05	COMM.	30	29 (PARTIAL)	24 (PARTIAL)			

EXIST. U.S. 25 STA. 2151+35.00=
APPR. LT. 2151+35 STA. 50+00.00=
APPR. RT. 2151+35 STA. 50+00.00

EXISTING U.S. 25
STA. 2148+00 TO STA. 2154+00
PLAN SHEET

SCALE: 1"=20'

FILE NAME: J:\1102\LAUREL_US25\PHASE-2\PLAN-SET\PLAN-EX-US25-PS-215400.DGN

USER: csweller
DATE PLOTTED: July 9, 2023

E-SHEET NAME:

MicroStation v8.11.9.829

2154+00

MATCH LINE STA. 2154+00

2155+00

2160+00

MATCH LINE STA. 2160+00

ENTRANCE CONSTRUCTION CHART RT							
LOCATION	TYPE	WIDTH	CEM CONC ENT PAVE	ASPHALT SURFACE	GRAVEL	ENTRANCE PIPE	
STATION		FT	SY	SY	SY	LF	SIZE
2154+05	COMM.	30	40 (PARTIAL)	49 (PARTIAL)			
2154+70	COMM.	24	62	55			
2157+80	COMM.	30	69	69			
2159+15	COMM.	30	69	33			


ENTRANCE CONSTRUCTION CHART LT							
LOCATION	TYPE	WIDTH	CEM CONC ENT PAVE	ASPHALT SURFACE	GRAVEL	ENTRANCE PIPE	
STATION		FT	SY	SY	SY	LF	SIZE
2155+05	COMM.	30	69	33			

COUNTY OF	ITEM NO.	SHEET NO.
LAUREL	11-147.00	R67

REVISED PLAN DATE: JUL 10, 2023


IN 5
OUT 3

RIGHT OF WAY PLANS

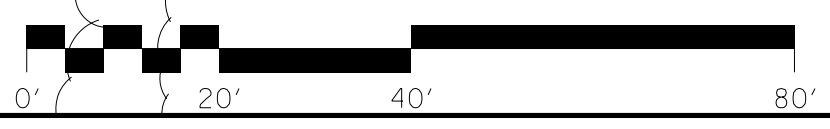

EXISTING U.S. 25
STA. 2154+00 TO STA. 2160+00
PLAN SHEET

SCALE: 1"=20'

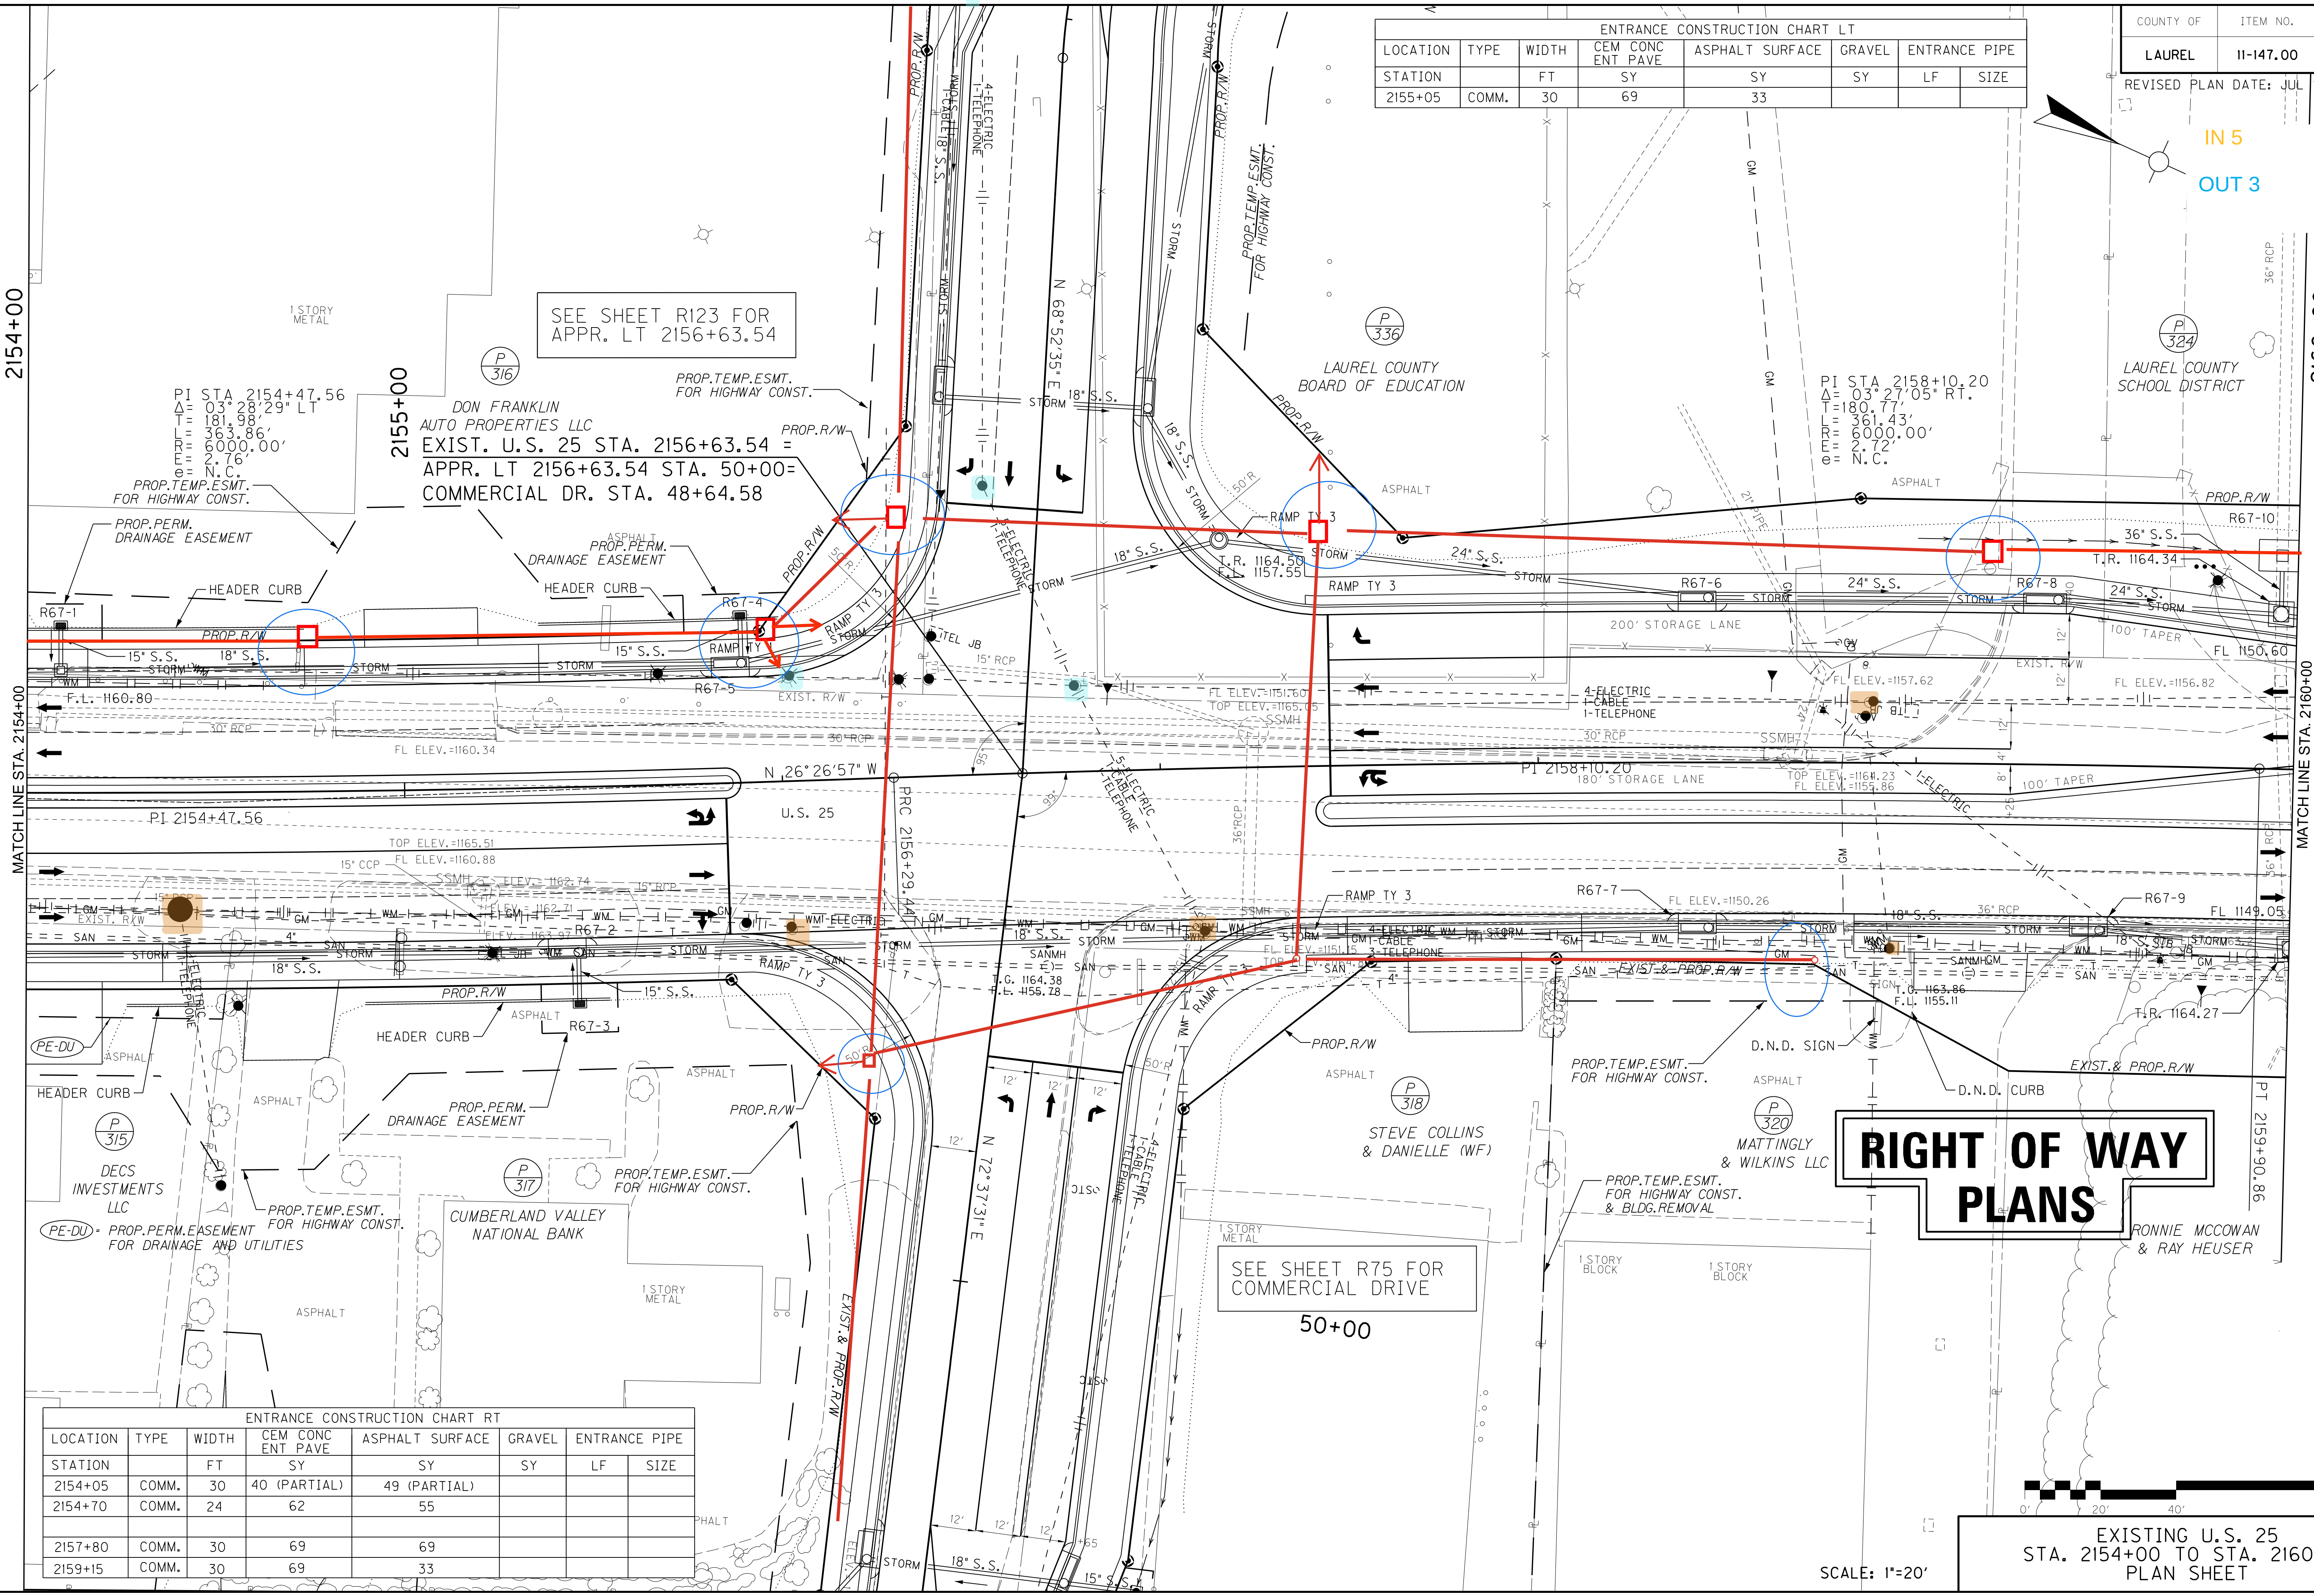

REVISION DATE: 10-21-2022

IN1

OUT 2

2166+00

2172+00

MATCH LINE STA. 2166+00

MATCH LINE STA. 2172+00

EXIST. U.S. 25 STA. 2169+34.00=
APPR. LT 2169+34 STA. 50+00.00

PI STA 2170+00.01
Δ = 01°38'04"
T = 142.65'
L = 285.27'
ELEV. = 100.00'
e = 1.02'
N.C.

LN'S PROPERTY LLC

KOP REALTY LLC

LAUREL COUNTY
SCHOOL DISTRICT

P
324

P
326

P
341

EXIST. PERMANENT
DRAINAGE EASEMENT

T.G. 1164.82
F.L. 1160.02
SANMH

PROP. PERMANENT
DRAINAGE EASEMENT

TG ELEV. = 1171.23
FL ELEV. = 1166.33

TG ELEV. = 1170.28
FL ELEV. = 1167.88

TG ELEV. = 1170.33
FL ELEV. = 1166.33

ELEV. = 1165.81
ELEV. = 1151.65

ELEV. = 1150.39
ELEV. = 1155.21

ELEV. = 1150.20
ELEV. = 1155.21

BY OTHERS

BY OTHERS

HANDY HAND
ENTERPRISES INC

P
325

SHIRLEY A SMITH
& STEVE &
CONNIE ORMSBY

P
329

RIGHT OF WAY PLANS



EXISTING U.S. 25
STA. 2166+00 TO STA. 2172+00
PLAN SHEET

SCALE: 1"=20'

ENTRANCE CONSTRUCTION CHART RT

LOCATION	TYPE	WIDTH FT	CEM CONC ENT PAVE SY	ASPHALT SURFACE SY	GRAVEL SY	ENTRANCE PIPE LF	SIZE
2166+31	COMM.	30	71	75			
2166+94	COMM.	30	71	50			

FILE NAME: G:\PW\WORK\JAMES-F\00152879\RT0700PL.DGN

USER: James-f
DATE PLOTTED: October 17, 2022

E-SHEET NAME:

MicroStation v8.11.9.829

FILE NAME: J:\1102\LAUREL-US25\PHASE-2\PLAN-SET\PLAN\COMMERCIAL DRIVE.VPS-48+64.49.DGN

USER: microwson
DATE PLOTTED: May 3, 2023

E-SHEET NAME:

MicroStation v8.11.9.829

ENTRANCE CONSTRUCTION CHART LT							
LOCATION	TYPE	WIDTH	CEM CONC ENT PAVE	ASPHALT SURFACE	GRAVEL	ENTRANCE PIPE	
STATION		FT	SY	SY	SY	LF	SIZE
51+38	COMM.	24	68	39			
52+75	COMM.	24		117			

COUNTY OF	ITEM NO.	SHEET NO.
LAUREL	11-147.00	R75

REVISED PLAN DATE: APR 28, 2023

IN 0
OUT 3

54+00

MATCH LINE STA. 54+00

COMMERCIAL DR. STA. 48+64.58=
EXIST. U.S. 25 STA. 2156+63.54 =
APPR. LT 2156+63.54 STA. 50+00.00

COMMERCIAL DRIVE STA. 51+40.00=
APPR RT. 51+40 STA. 50+00.00

SEE SHEET R126A FOR
APPR. RT 51+40.00

P
143
DUAL MAC LTD

RIGHT OF WAY
PLANS



SCALE: 1"=20'

COMMERCIAL DRIVE (INITIAL)
STA. 48+64.49 TO STA. 54+00
PLAN SHEET

ENTRANCE CONSTRUCTION CHART LT							
LOCATION	TYPE	WIDTH	CEM CONC ENT PAVE	ASPHALT SURFACE	GRAVEL	ENTRANCE PIPE	
57+45	COMM.	24	SY	SY	SY	LF	SIZE

COUNTY OF	ITEM NO.	SHEET NO.
LAUREL	11-147.00	R77

REVISED PLAN DATE: JAN 10, 2024

IN 2
OUT 2


54+00

55+00

60+00

MATCHLINE STA. 54+00

MATCHLINE STA. 60+00

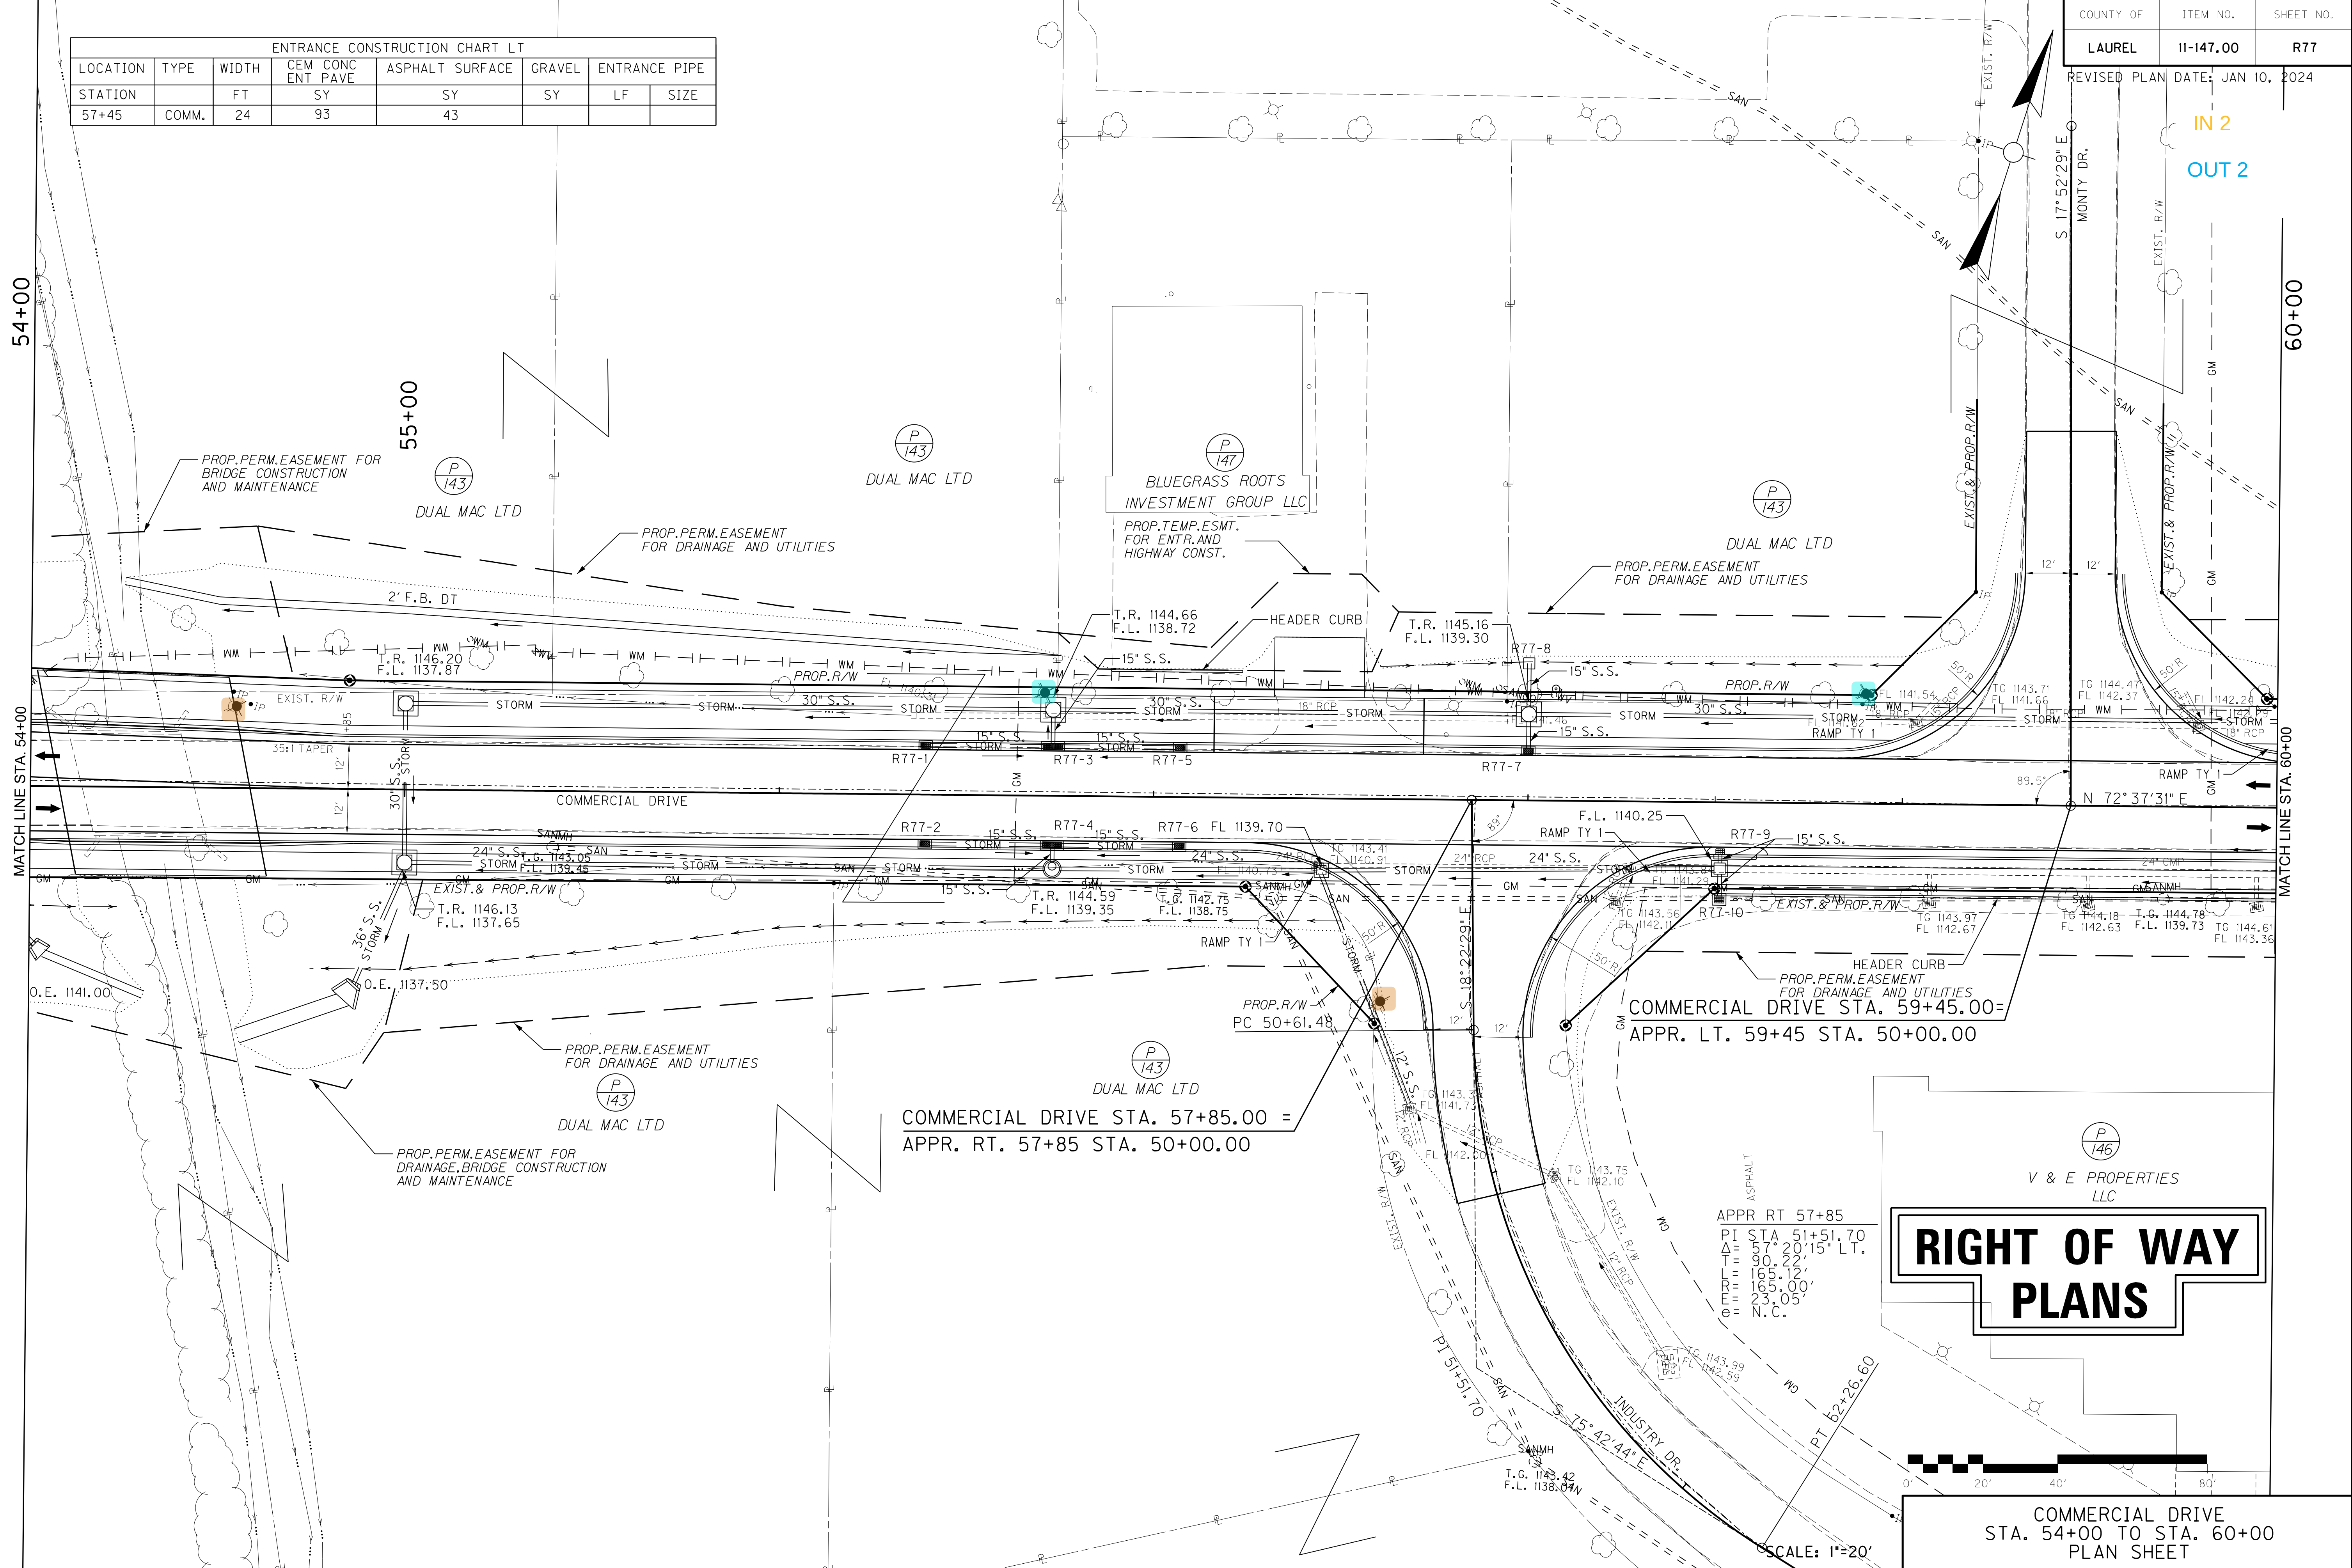

FILE NAME: J:\1102\LAUREL\US25\PHASE-2\PLAN-SET\PLAN\COMMERCIAL DRIVE\PS-5400.DGN

USER: cwiller
DATE PLOTTED: January 15, 2024

E-SHEET NAME:

MicroStation v8.11.9.829

IN
OUT 3

ENTRANCE CONSTRUCTION CHART LT							
LOCATION	TYPE	WIDTH	CEM CONC ENT PAVE	ASPHALT SURFACE	GRAVEL	ENTRANCE PIPE	
STATION		FT	SY	SY	SY	LF	SIZE
61+45	COMM.	30	105	67			
62+90	COMM.	24	94	25			

COMMERCIAL DRIVE STA. 65+35.00 =
APPR. LT. 65+35 STA. 50+00.00

PI STA 64+99.87
 $\Delta = 62^\circ 31' 08''$ LT.
 $T = 424.93'$
 $L = 763.81'$
 $R = 700.00'$
 $E = 118.88'$
 $P = 0.0343$ FT/FT
Runoff = 66.60' (SEE X-SECTS)
Runout = 38.83' (SEE X-SECTS)

RIGHT OF WAY
PLANS

ENTRANCE CONSTRUCTION CHART RT							
LOCATION	TYPE	WIDTH	CEM CONC ENT PAVE	ASPHALT SURFACE	GRAVEL	ENTRANCE PIPE	
STATION		FT	SY	SY	SY	LF	SIZE
61+20	COMM.	30	68	68			
61+80	COMM.	30	68	74			
62+45	COMM.	30	65	66			
62+97	COMM.	24	59	53			
63+75	COMM.	24	62	75			
65+40	COMM.	30	68	60			

SCALE: 1"=20'

COMMERCIAL DRIVE
STA. 60+00 TO STA. 66+00
PLAN SHEET

IN 0
OUT 3

ENTRANCE CONSTRUCTION CHART LT							
LOCATION	TYPE	WIDTH	CEM CONC ENT PAVE	ASPHALT SURFACE	GRAVEL	ENTRANCE PIPE	
STATION		FT	SY	SY	SY	LF	SIZE
69+35	COMM.	30	102	69			
70+60	COMM.	24	92	42			

66+00

MATCH LINE STA. 66+00

FILE NAME: J:\1102\LAUREL\US25\PHASE-2\PLAN\SET\PLAN\COMMERCIAL DRIVE\PS-6600.DGN
USER: csweller
DATE PLOTTED: January 15, 2024

E-SHEET NAME:

MicroStation v8.11.9.829

PI STA 64+99.87
 $\Delta = 62.31^{\circ} 08' 11''$ LT.
T = 424.93'
L = 763.81'
E = 700.00'
M = 118.88'
R = 0.0343 FT/FT
Runoff = 66.60' (SEE X-SECTS)
Runout = 38.83' (SEE X-SECTS)

DUAL MAC LTD

PROP. PERM. EASEMENT
FOR DRAINAGE AND UTILITIES

STORM 24" S.S.
PROP. R/W
18" S.S.

R81-2 T.R. 1150.69
F.L. 1144.35

JAMES LEWIS DR.
REMOVE PVMNT.

DUAL MAC LTD

JACKSON PROPANE PLUS LLC
PROP. TEMP. ESMT.
FOR HIGHWAY CONST.

PROP. TEMP. ESMT.
FOR HIGHWAY CONST.

DUAL MAC LTD

PROP. PERM. EASEMENT
FOR DRAINAGE AND UTILITIES

T.R. 1154.49
F.L. 1146.00

FLEA WORLD
FLEA MARKET INC

PROP. PERM.
DRAINAGE EASEMENT

REMOVE PVMNT.
(SEE SHEET R128)

REMOVE PVMNT.
(SEE SHEET R128)

ENTRANCE CONSTRUCTION CHART RT							
LOCATION	TYPE	WIDTH	CEM CONC ENT PAVE	ASPHALT SURFACE	GRAVEL	ENTRANCE PIPE	
STATION		FT	SY	SY	SY	LF	SIZE
67+05	COMM.	30	68	100			
68+50	COMM.	30	69	51			
69+25	COMM.	30	70	27			
71+65	COMM.	30	70	38			

COMMERCIAL DRIVE STA. 71+65.00 =
JAMES LEWIS DRIVE STA. 50+00.00

SEE SHEET R 128 FOR
JAMES LEWIS DRIVE

RIGHT OF WAY
PLANS

 


COMMERCIAL DRIVE
STA. 66+00 TO STA. 72+00
PLAN SHEET

SCALE: 1"=20'

COUNTY OF	ITEM NO.	SHEET NO.
LAUREL	11-147.00	R83

REVISED PLAN DATE: JAN 10, 2024

IN 0
OUT 3

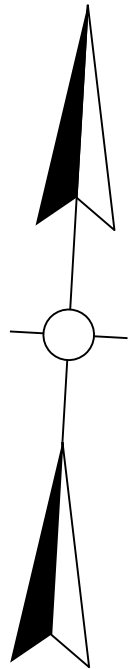

FILE NAME: J:\11002\LAUREL_US25\PHASE-2\PLAN.SET\PLAN\COMMERCIAL DRIVE.VPS.7200.DGN

USER: csweller
DATE PLOTTED: January 15, 2024

E-SHEET NAME:

MicroStation v8.11.9.829

COMMERCIAL DR.
PI STA. 71+35.39
 $\Delta = 68^\circ 28' 05''$ RT.
T = 255.18'
L = 448.12'
ELEV. = 147.50'
0.0400 FT/FT
Runoff = 77.00' (SEE X-SECTS)
Runout = 38.50' (SEE X-SECTS)

P
138

P
141

RODERICK & DANA
ELIZABETH L MESSER

P
137

RONNIE ROOT
& LINDA (WF)
(LAND LOCKED)

P
130

LONDON GROUP LLC

SEE SHEET R 95 FOR
KY 229 CONNECTOR

RELOCATED U.S. 25 STA. 366+50.00 =
COMMERCIAL DRIVE STA. 75+00.00 =
KY 229 CONNECTOR STA. 50+00.00

N 78° 34' 29" E

N 78° 34' 29" E

WATCLINE STA. 72+00.00

PROP. TEMP. ESMT.
FOR HIGHWAY CONST.

GRAVEL

365+00 (RELOCATED U.S. 25)

P
142

RANDY PETERS &
TONYA PETERS (WF)

RIGHT OF WAY
PLANS



SCALE: 1"=20'

COMMERCIAL DRIVE
STA. 72+00 TO STA. 75+00
PLAN SHEET

FILE NAME: G:\PW\WORKDIR\JAMES-F\0052879\R08900PL.DGN
DATE PLOTTED: October 17, 2022
USER: James-f
E-SHEET NAME:
MicroStation v8,11,9,829

IN
OUT


ENTRANCE CONSTRUCTION CHART RT						
LOCATION	TYPE	WIDTH	CEM CONC ENT PAVE	ASPHALT SURFACE	GRAVEL	ENTRANCE PIPE
STATION		FT	SY	SY	SY	LF SIZE
10+47	RES.	10'	-	35		
10+92	RES.	20'	-	38		

COUNTY OF	ITEM NO.	SHEET NO.
LAUREL	11-147.00	R89

SEE SHEET R13 FOR
APPR. LT. 314+90.00
STA. 45+90.00

APPR. LT 314+90.00 STA. 45+90.00=
SANDY LANE STA. 10+00.00

RIGHT OF WAY PLANS

 


SCALE: 1"=20'

SHEET TOTALS STA. 10+11 TO 11+88				
E. BENCH	DITCH EXC.	EMB.	EXC.	ROCK
0	0	280	78	0

SCALE: 1" = 20' HORIZONTAL
1" = 2' VERTICAL

SANDY LANE
PLAN & PROFILE

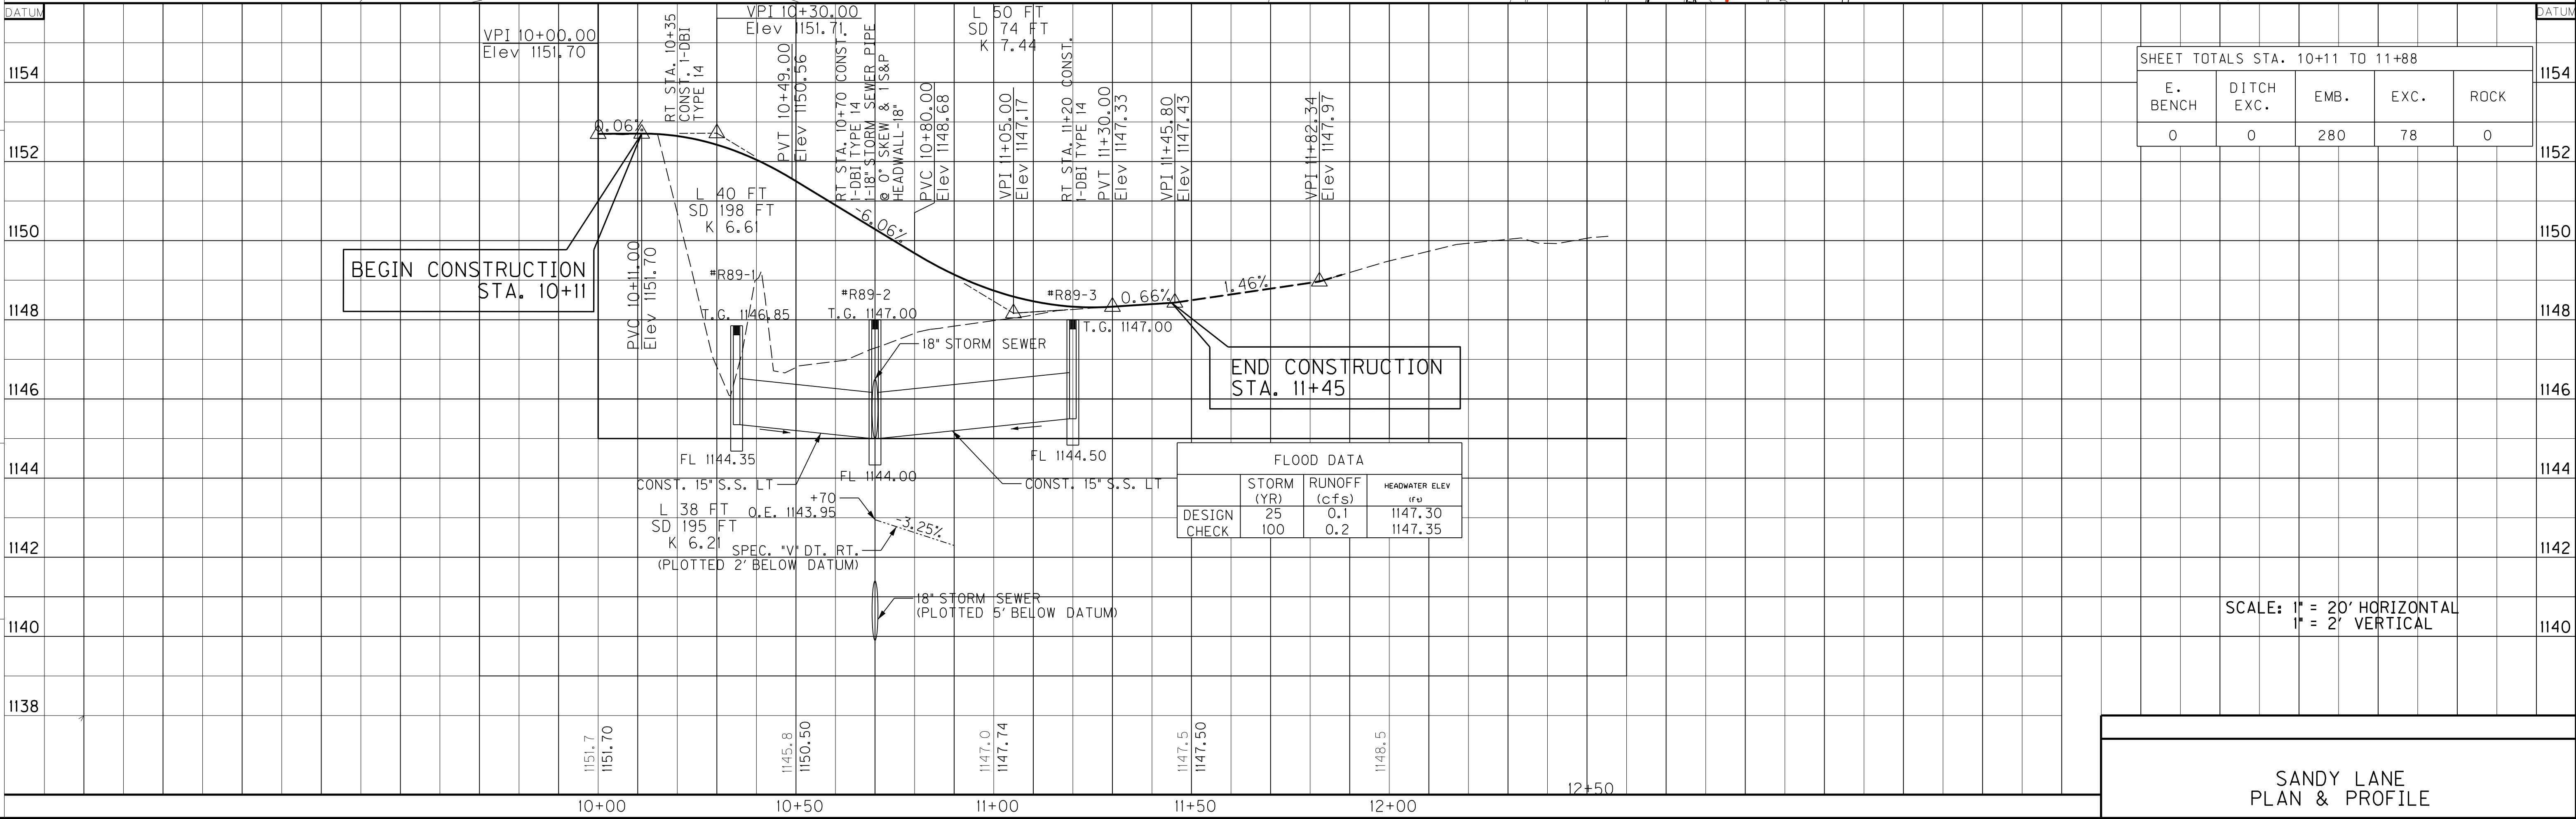

BEGIN CONSTRUCTION
STA. 10+11

END CONSTRUCTION
STA. 11+45


FLOOD DATA		
STORM (YR)	RUNOFF (cfs)	HEADWATER ELEV (ft)
DESIGN 25	0.1	1147.30
CHECK 100	0.2	1147.35

FILE NAME: G:\PW\WORKDIR\JAMES-F\00152879\R09000PL.DGN

USER: James-f
DATE PLOTTED: October 17, 2022


E-SHEET NAME:

MicroStation v8.11.9.829

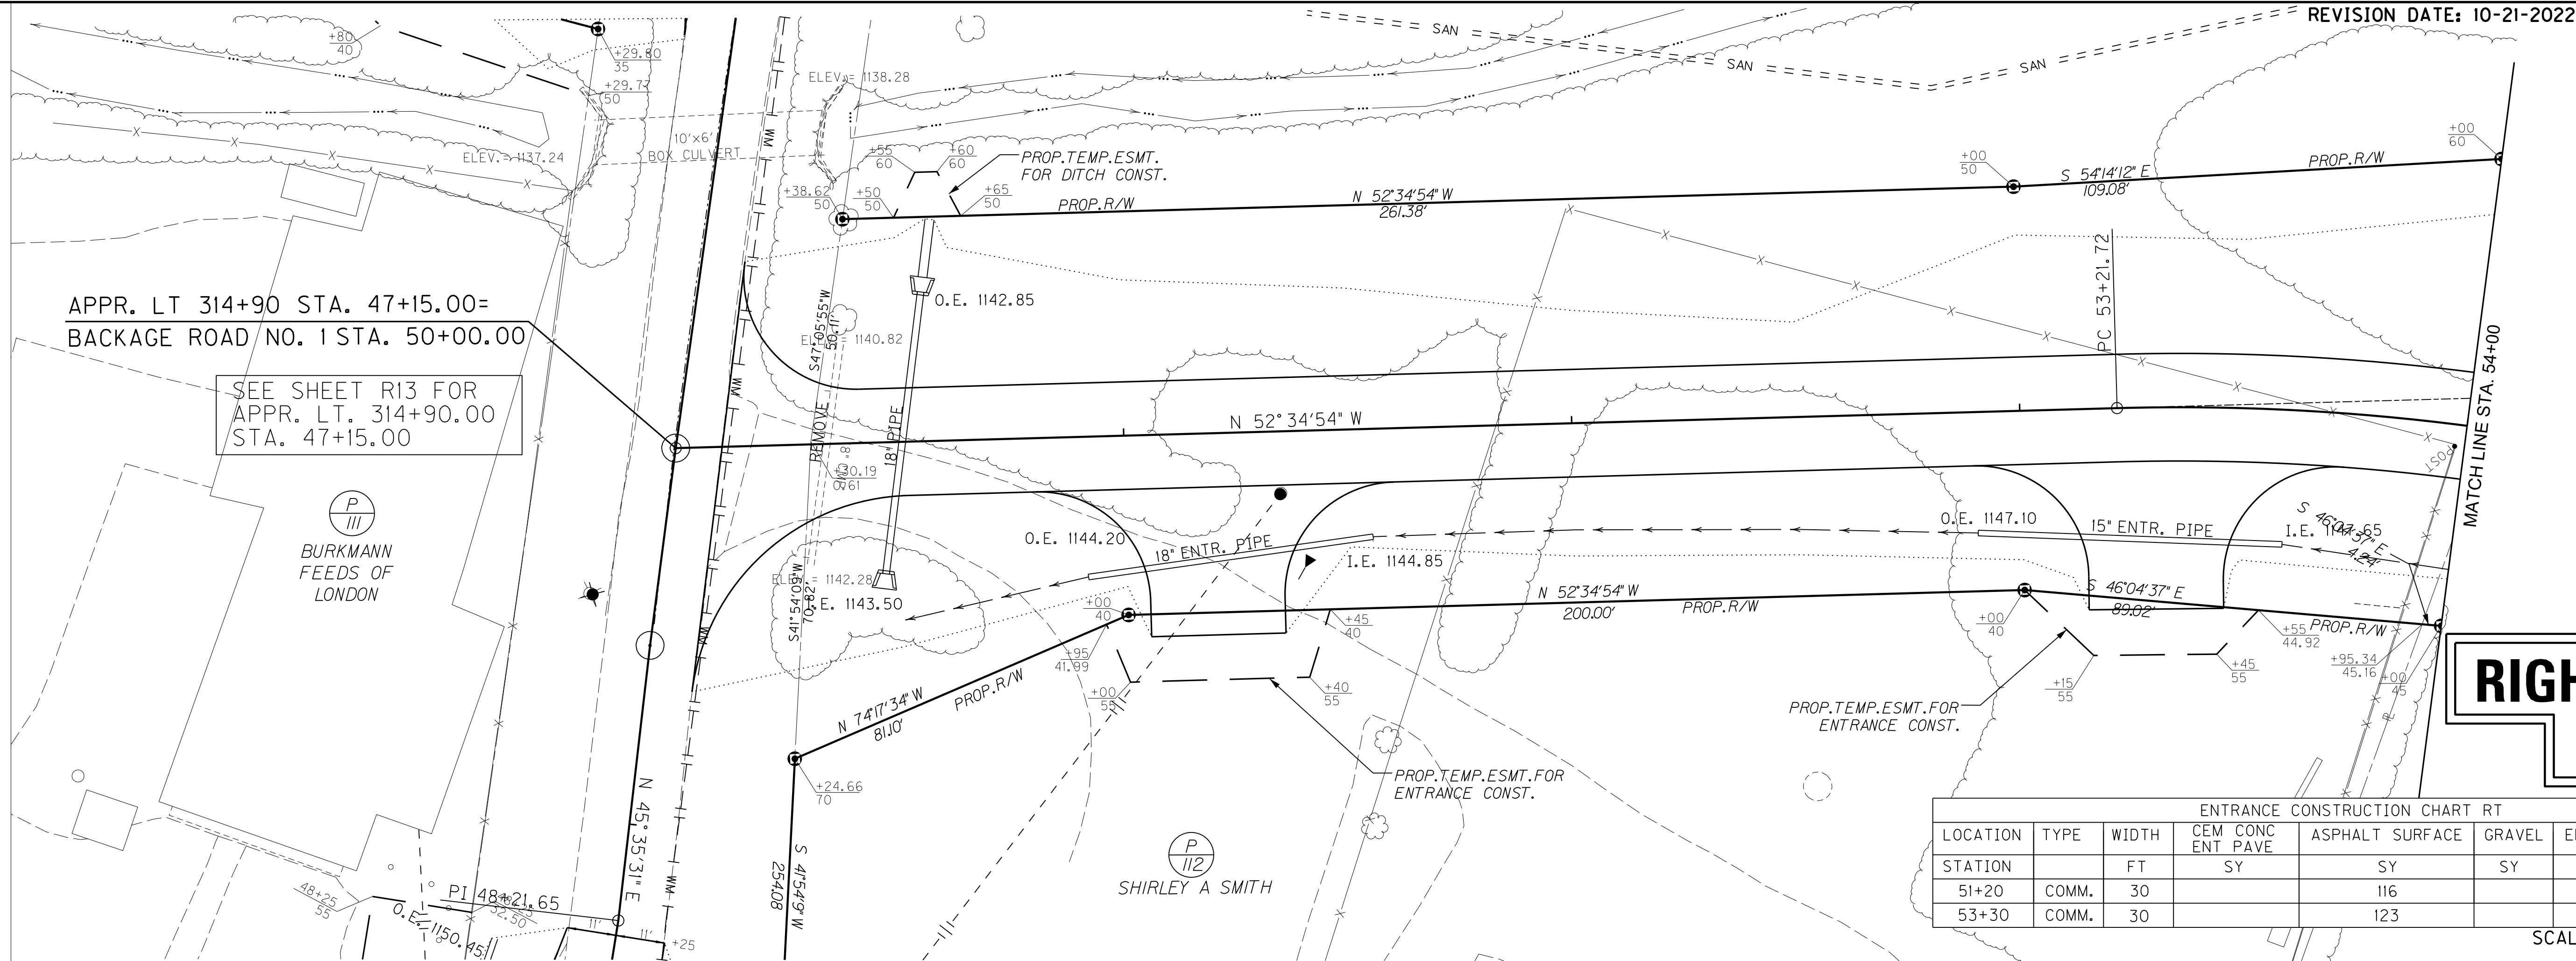

COUNTY OF	ITEM NO.	SHEET NO.
LAUREL	11+147.00	R90

PI STA 54+68.06
Δ = 32°37'39" RT.
T = 146.34'
M = 284.73'
E = 500.00'
C = 20.98'
N.C.

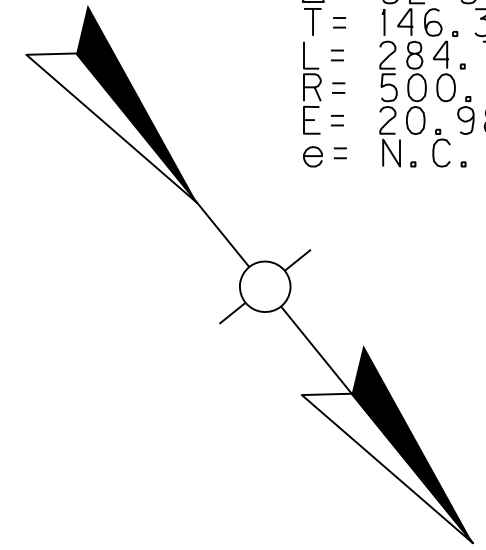



IN
OUT

RIGHT OF WAY PLANS

ENTRANCE CONSTRUCTION CHART RT						
LOCATION	TYPE	WIDTH	CEM CONC ENT PAVE	ASPHALT SURFACE	GRAVEL	ENTRANCE PIPE
STATION		FT	SY	SY	SY	LF SIZE
51+20	COMM.	30		116		64 18"
53+30	COMM.	30		123		68 15"

SCALE: 1"=20'

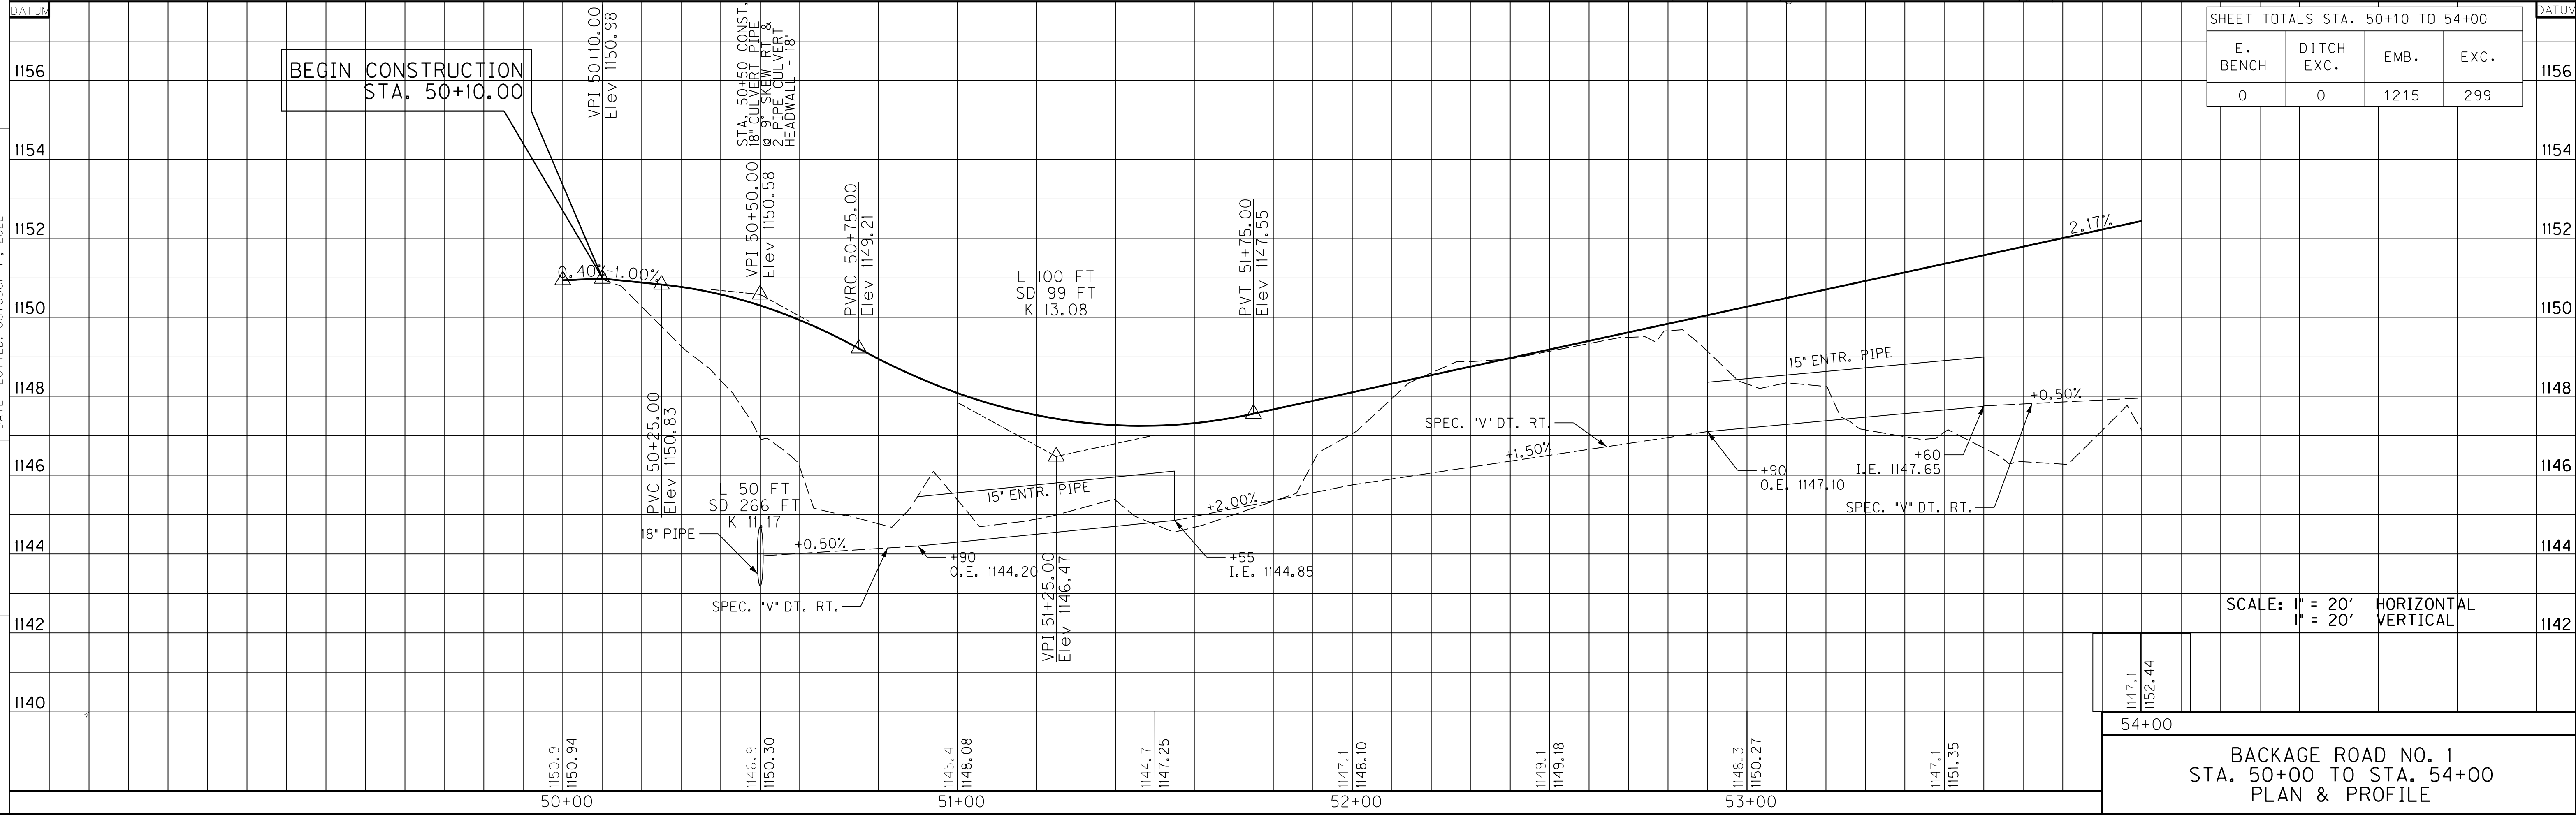

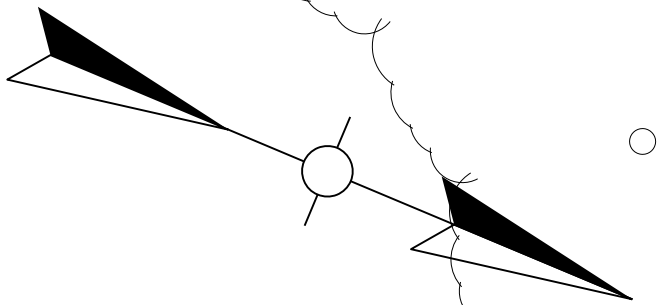

IN
OUT

RIGHT OF WAY PLANS

SCALE: 1"=20'

DITCH CONSTRUCTION RT. C				
STA. TO STA.	DESCRIPTION	CHANNEL LINING		
		TYPE	DEPTH	QUANTITY
54+00 TO 55+75	SPEC. "V" DT.	ECB	1	29 SY
56+45 TO 56+75	SPEC. "V" DT.	ECB	1	95 SY

PI STA. 54+68.06
Δ = 32° 37' 39" RT.
T = 146.34'
L = 284.73'
R = 500.00'
e = 20.98'
N.C.

ENTRANCE CONSTRUCTION CHART RT						
LOCATION	TYPE	WIDTH	CEM CONC ENT PAVE	ASPHALT SURFACE	GRAVEL	ENTRANCE PIPE
STATION		FT	SY	SY	SY	LF SIZE
56+10	COMM.	30		452		68 15"

P 115
PARK PLACE
HOMES LLC

P 114
VALACAL
COMPANY

END CONSTRUCTION
STA. 56+93

SHEET TOTALS STA. 54+00 TO END			
E. BENCH	DITCH EXC.	EMB.	EXC.
0	0	1640	59

SCALE: 1" = 20' HORIZONTAL
1" = 2' VERTICAL


BACKAGE ROAD NO. 1
STATION 54+00 TO STA. 56+70.84
PLAN & PROFILE


FILE NAME: J:\11102\LAUREL\US25\PHASE-2\PLAN\SET\PLAN\APPR_FRAPS_BACKAGE RD 1.54+00.DGN

USER: csweller
DATE PLOTTED: January 15, 2024

E-SHEET NAME:

MicroStation v8.11.9.829

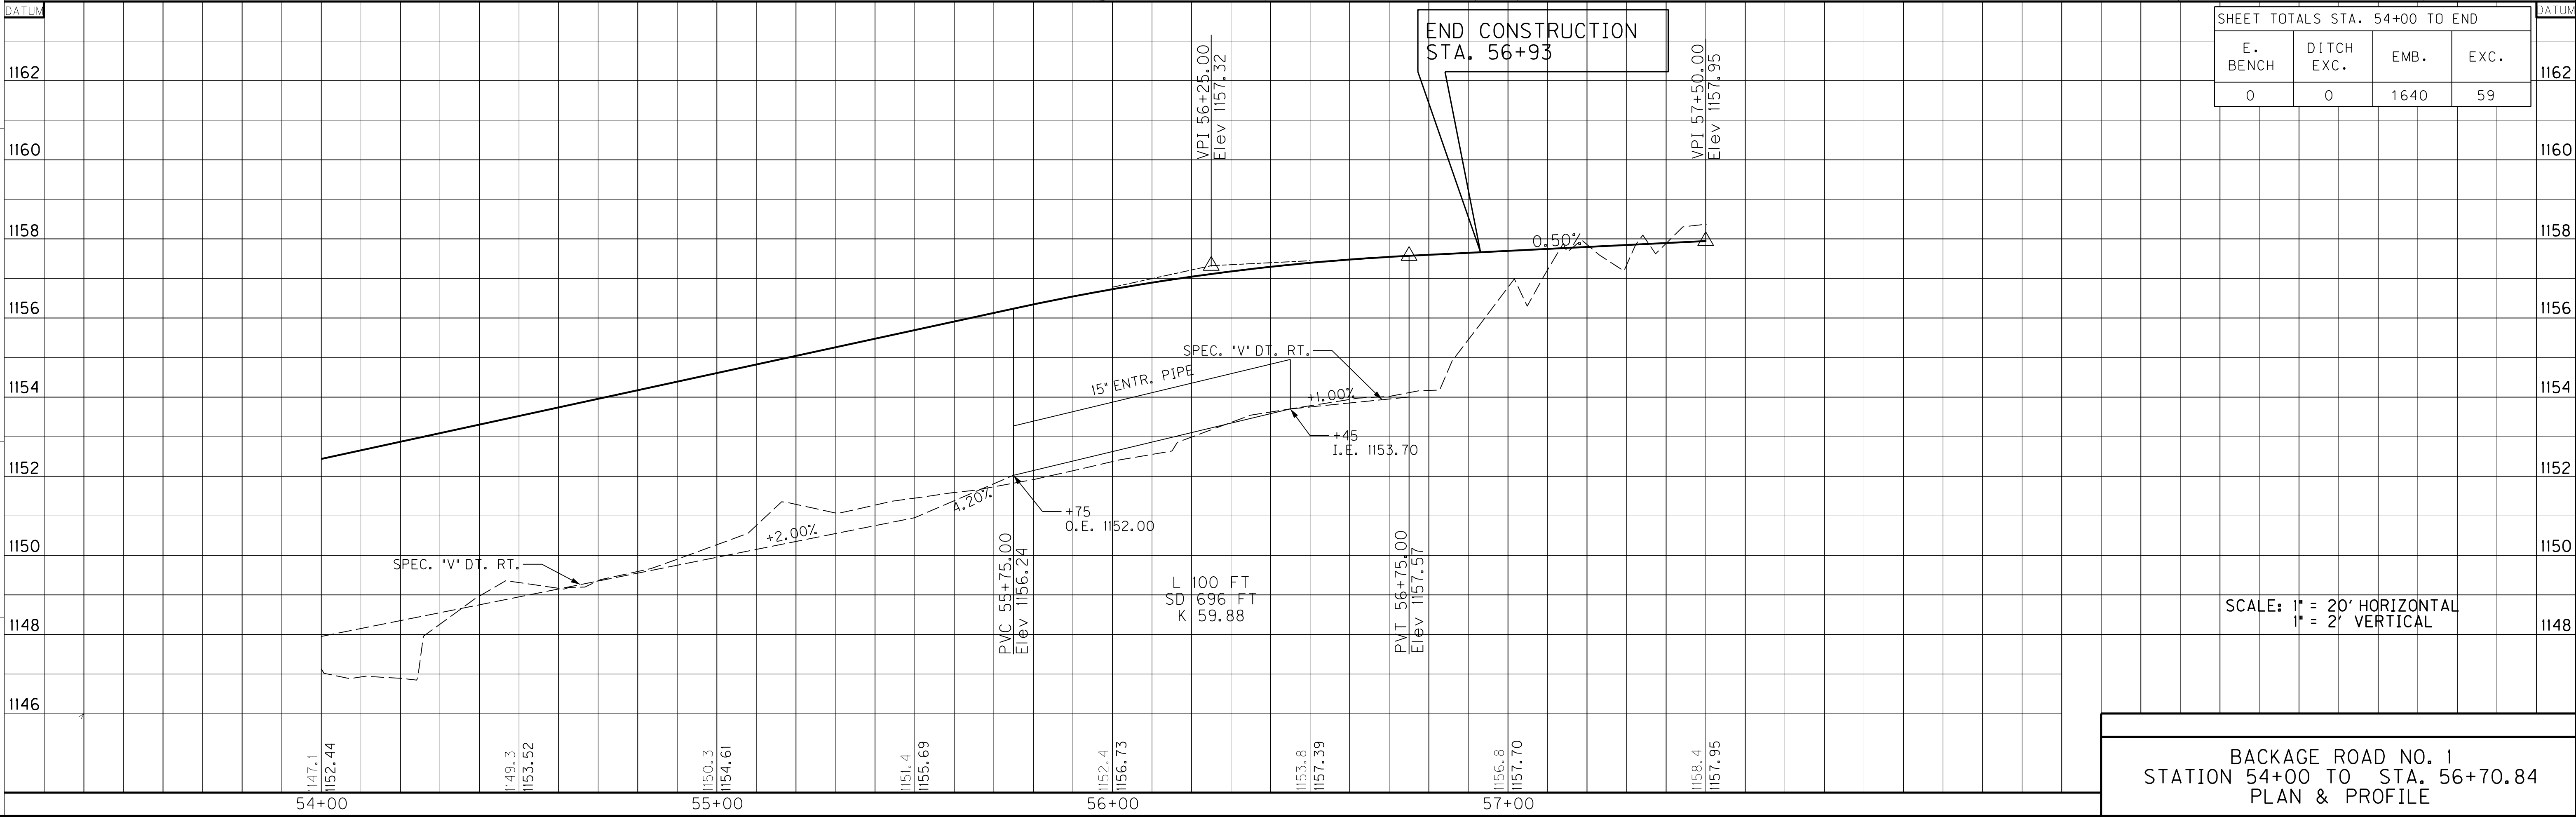

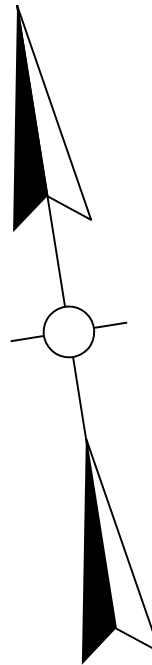

RIGHT OF WAY PLANS




SCALE: 1"=20'

FILE NAME: J:\1102\LAUREL_US25\PHASE-2\PLAN-SET\PLAN\APPR_FRAPS...PRO_REL_US25_APPR_LT_352+00.DGN

USER: mlgwson
DATE PLOTTED: May 3, 2023

E-SHEET NAME:

MicroStation v8.11.9.829

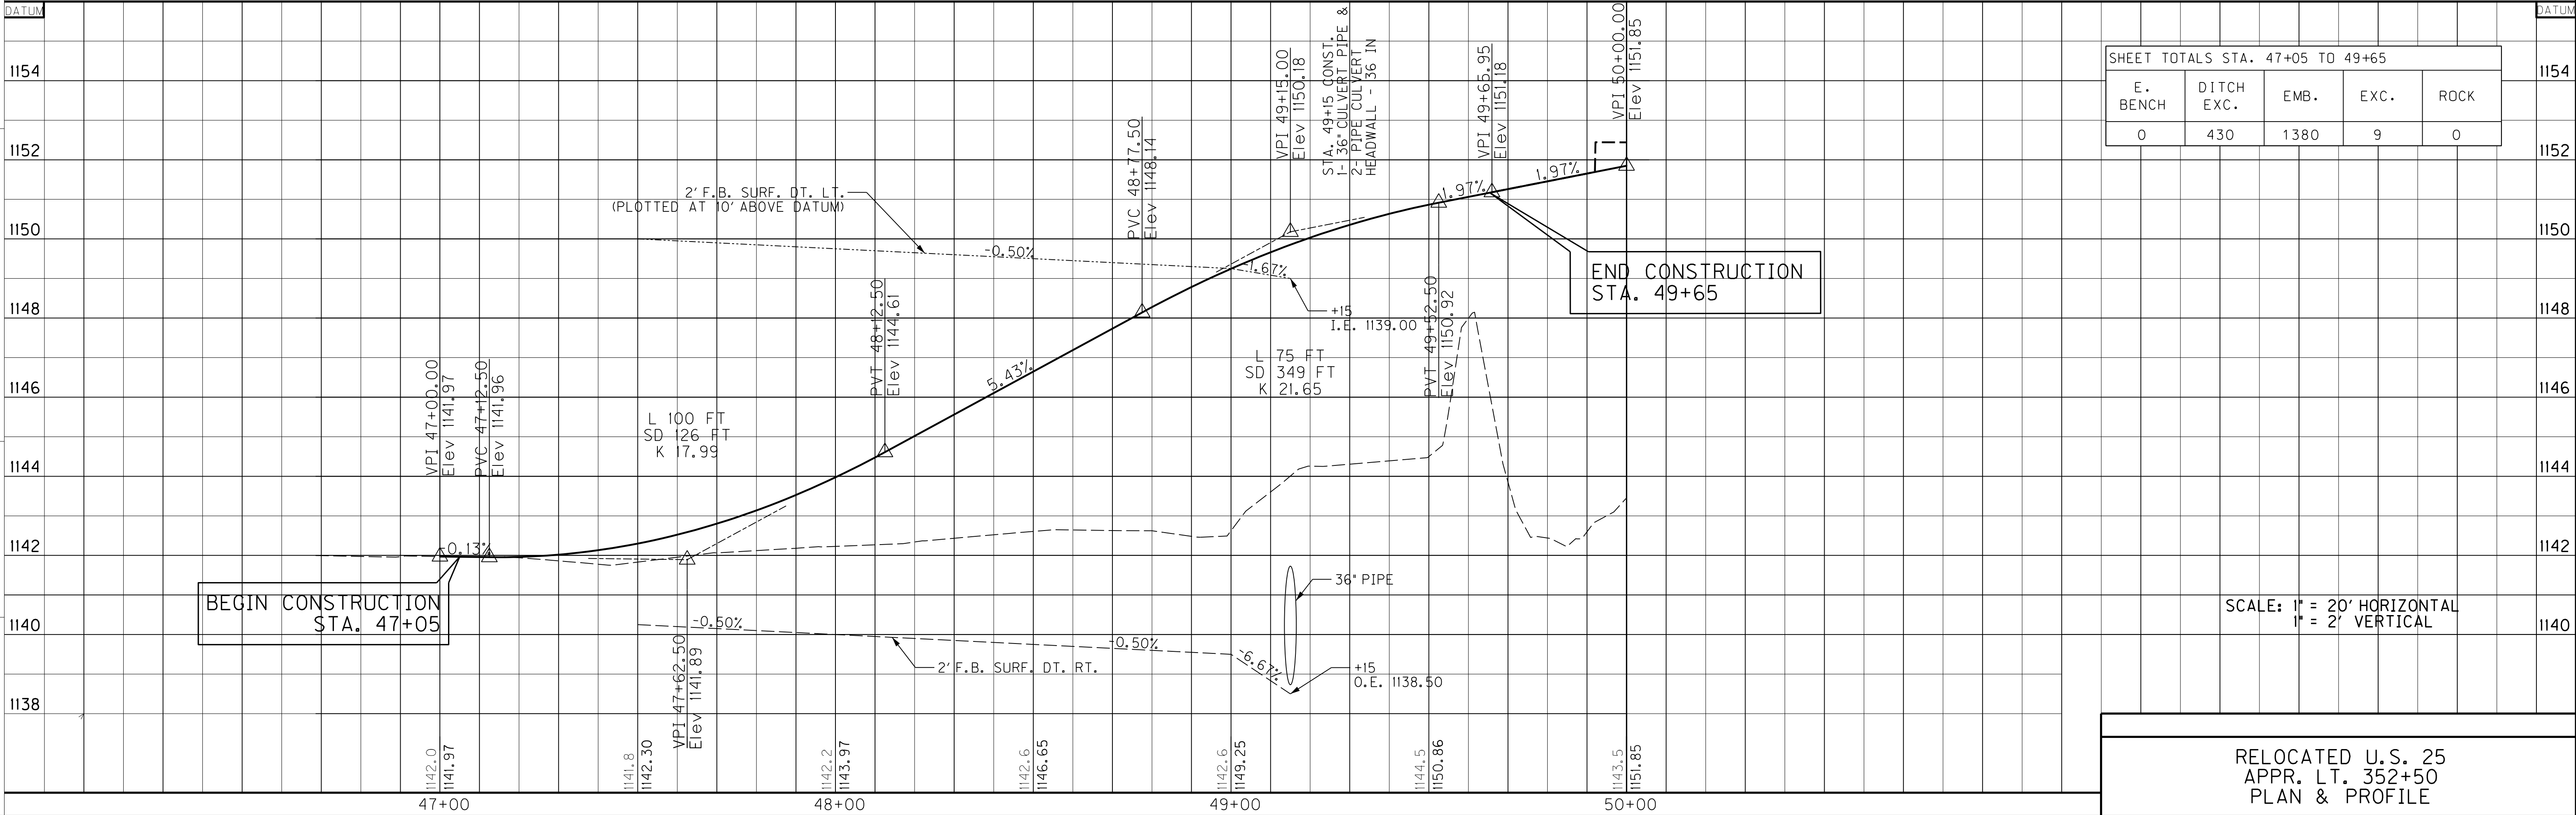

MicroStation v8.11.9.829 E-SHEET NAME: DATE PLOTTED: July 3, 2024 USER: cweller FILE NAME: J:\1102\LAUREL\US25\PHASE-2\PLAN-SET\PLAN\APPR_FRAPS_KY_229_CONN_1.DGN

ENTRANCE CONSTRUCTION CHART LT							
LOCATION	TYPE	WIDTH	CEM CONC ENT PAVE	ASPHALT SURFACE	GRAVEL	ENTRANCE PIPE	
STATION		FT	SY	SY	SY	LF	SIZE
KY 229 CONN.							
54+07 L.T.	RES.	18		64		45	24"
APPR. L.T. 53+00							
49+05	RES.	12		60			
49+30	COM	18		77			

ENTRANCE CONSTRUCTION CHART RT							
LOCATION	TYPE	WIDTH	CEM CONC ENT PAVE	ASPHALT SURFACE	GRAVEL	ENTRANCE PIPE	
STATION		FT	SY	SY	SY	LF	SIZE
54+00	COMM.	22		148		70	15"

KY 229 CONN.
PI STA 53+25.96
Δ= 50° 05' 14" RT.
T= 140.17'
L= 262.26'
R= 300.00'
E= 31.13'
e= 0.072 ft+/ft
Runoff= 139'
Runout= 38.61'


KY 229 CONN.
PI STA 55+94.67
Δ= 5° 37' 30" LT.
T= 127.73'
L= 255.26'
R= 2,600.00'
E= 3.14'
e= SEE X-SECTS
Runoff= SEE X-SECTS
Runout= SEE X-SECTS

RIGHT OF WAY PLANS



KY. 229 CONNECTOR
STA. 50+00 TO STA. 55+00
PLAN SHEET



IN
OUT

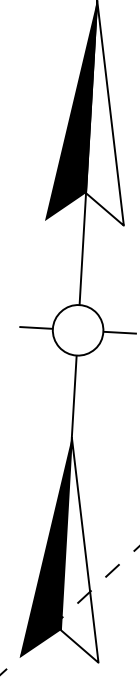

REVISED PLAN DATE: JAN 10, 2024

ENTRANCE CONSTRUCTION CHART LT						
LOCATION	TYPE	WIDTH	CEM CONC ENT PAVE	ASPHALT SURFACE	GRAVEL	ENTRANCE PIPE
STATION		FT	SY	SY	SY	LF
51+24	COMM.	30	69	27	--	--

IN
OUT

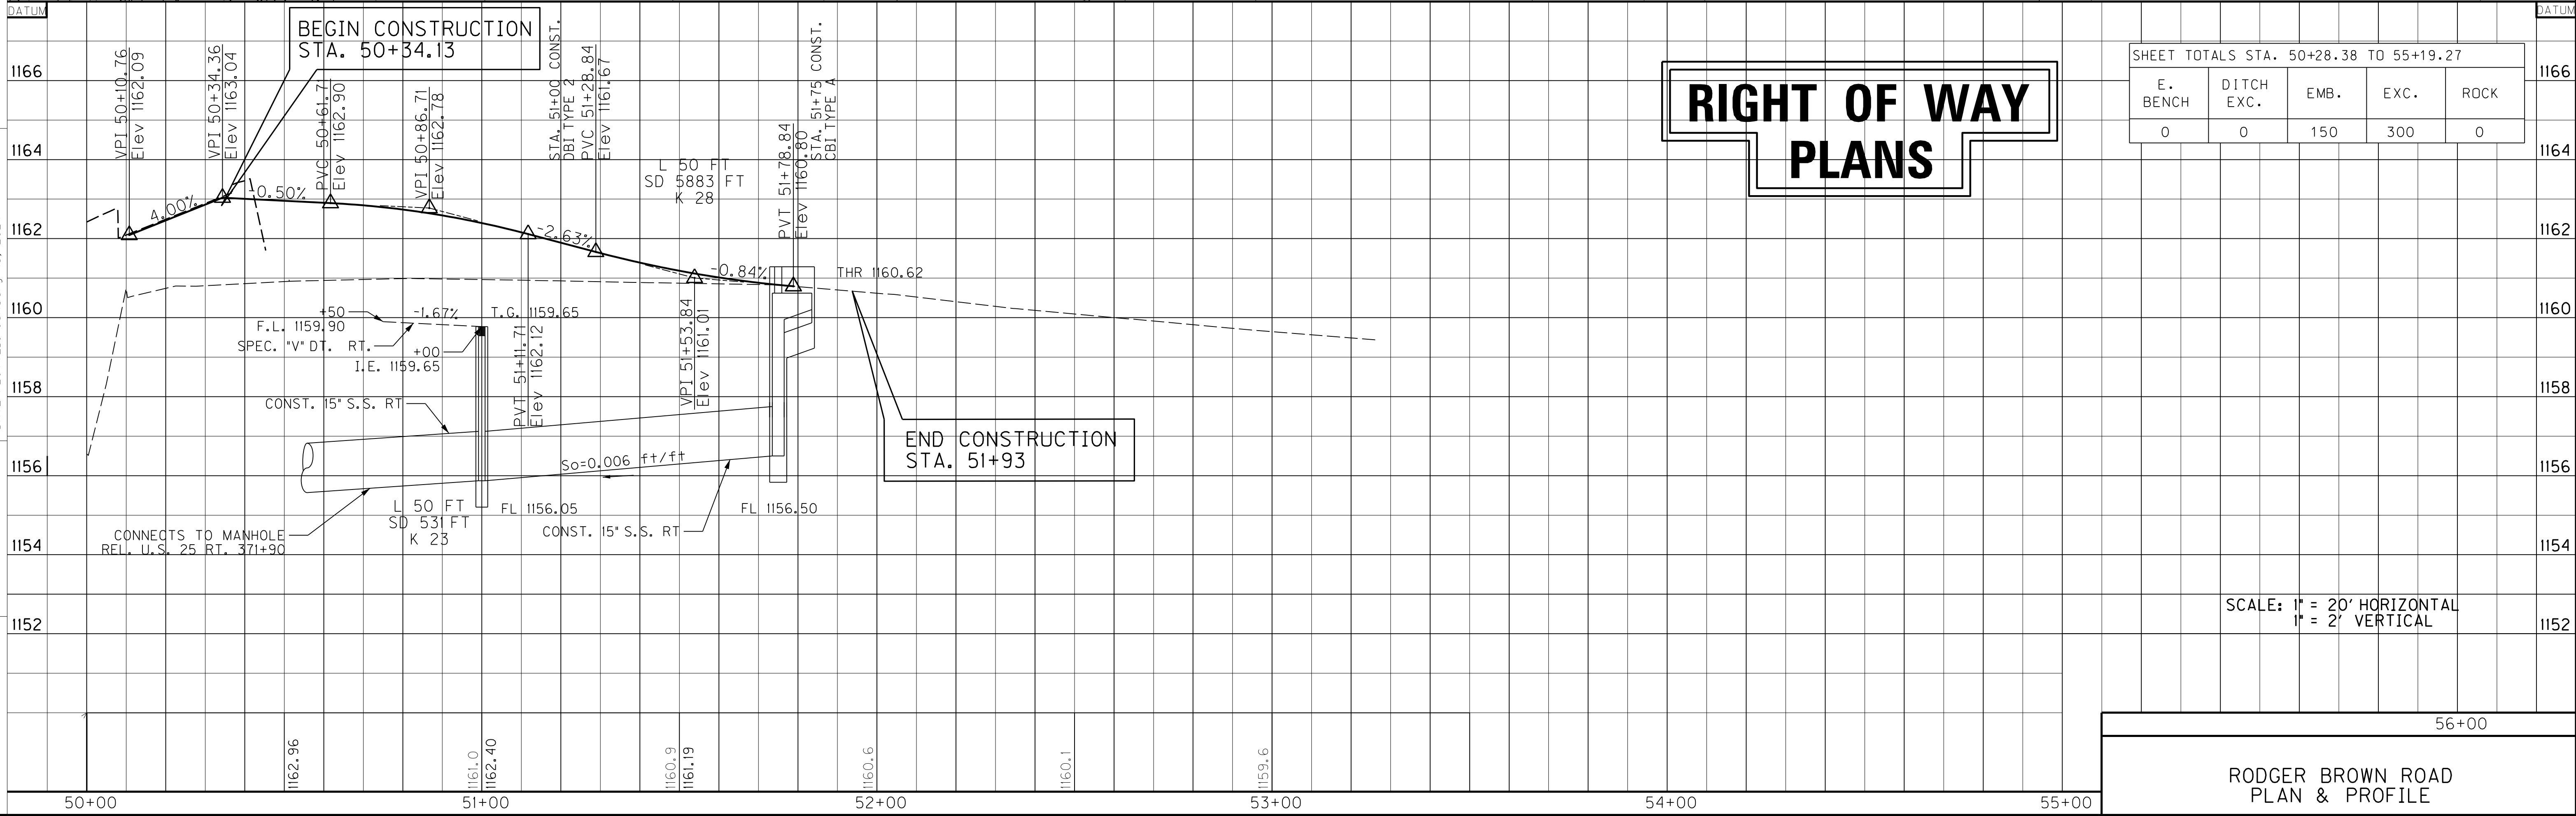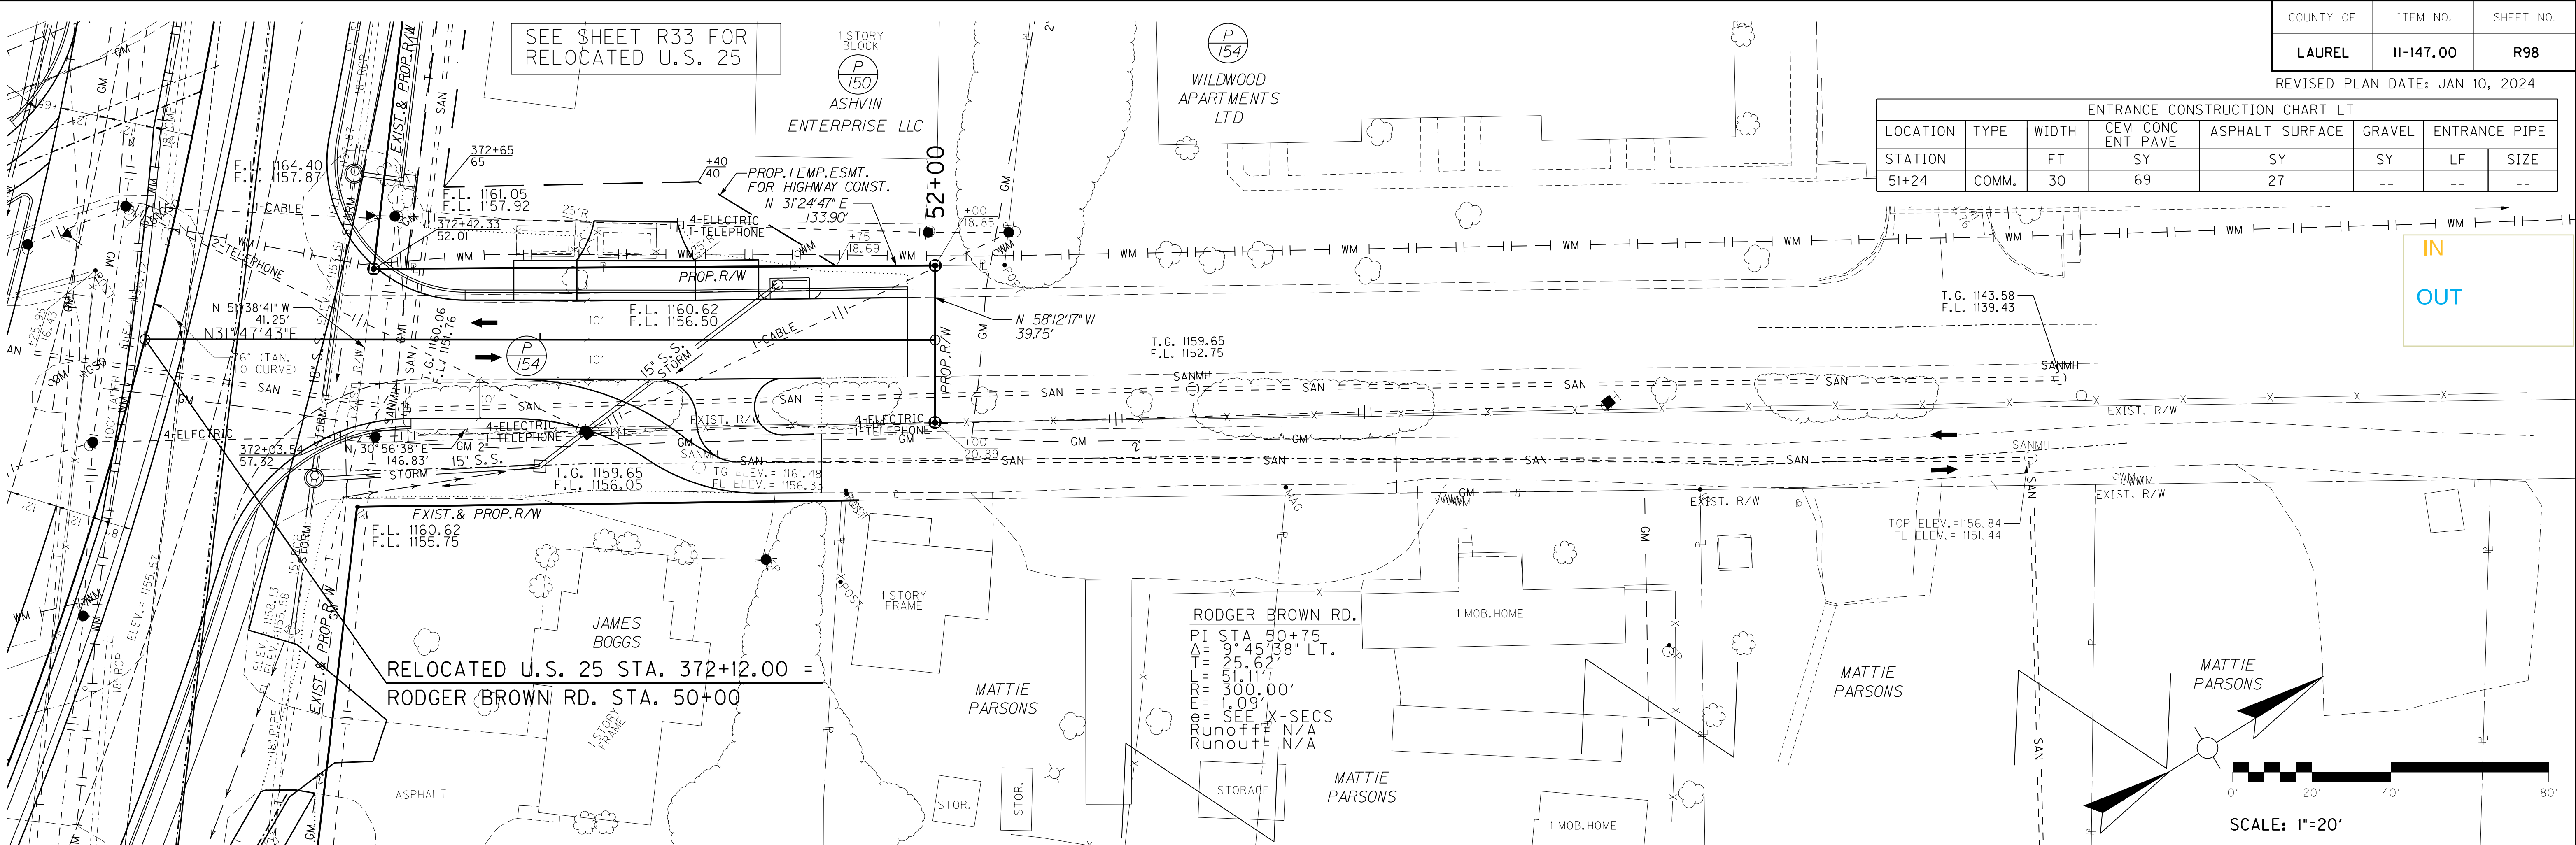

RIGHT OF WAY PLANS

SHEET TOTALS STA. 50+28.38 TO 55+19.27				
E. BENCH	DITCH EXC.	EMB.	EXC.	ROCK
0	0	150	300	0

IN 4

OUT 0

RIGHT OF WAY PLANS

ENTRANCE CONSTRUCTION CHART LT							
LOCATION	TYPE	WIDTH	CEM CONC ENT PAVE	ASPHALT SURFACE	GRAVEL	ENTRANCE PIPE	
STATION		FT	SY	SY	SY	LF	SIZE
49+05	COMM.	30	69	63			

PI STA. 49+22.86
Δ = 57° 01' 44" RT.
T = 54.33'
L = 99.53'
E = 100.00'
e = 13.80'
e = SEE CROSS SECTIONS

LAND COMPANY OF COLUMBIA INC


BRIDGEPORT PROPERTIES

2130+00
(EX. U.S. 25)

APPR. LT. 2129+05 STA. 50+00.00=
EXIST. U.S. 25 (ULTIMATE) STA. 2129+05.00

ENTRANCE CONSTRUCTION CHART RT							
LOCATION	TYPE	WIDTH	CEM CONC ENT PAVE	ASPHALT SURFACE	GRAVEL	ENTRANCE PIPE	
STATION	FT	RES.	SY	SY	SY	LF	SIZE
48+27	65	RES.		63			

PATRICK BOLAND & MICHELLE K (WF)

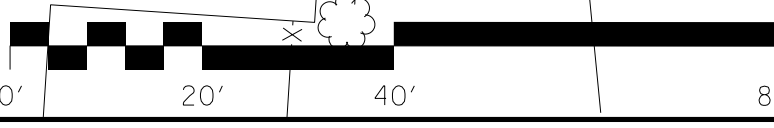

APPR. LT. 2129+05
STA. 47+00 TO STA. 50+00
PLAN SHEET

SCALE: 1"=20'


FILE NAME: J:\1102\LAUREL\US25\PHASE-2\PLAN\SET\PLAN\APPR_FRP5_FR RD 4.141+00.DGN

USER: csweller
DATE PLOTTED: July 9, 2023

E-SHEET NAME:

MicroStation v8.11.9.829

IN
OUT

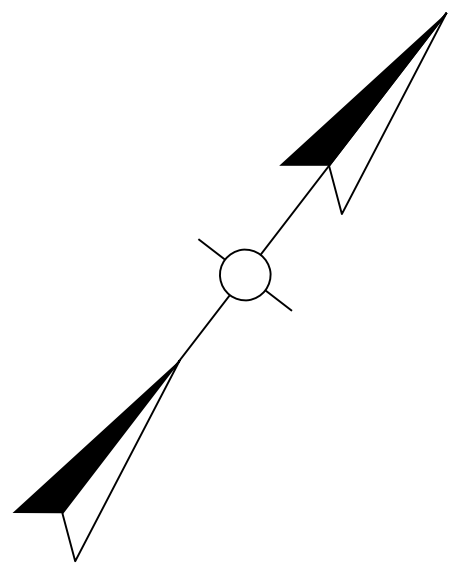

IN
OUT

ENTRANCE CONSTRUCTION CHART LT							
LOCATION	TYPE	WIDTH	CEM CONC ENT PAVE	ASPHALT SURFACE	GRAVEL	ENTRANCE PIPE	
STATION		FT	SY	SY	SY	LF	SIZE
41+80	COMM.	22	73	25			

RELOCATED KY 2069 STA. 41+79.24 =
APPR. RT. 41+79.24 STA. 50+00.00

ENTRANCE CONSTRUCTION CHART RT						
LOCATION	WIDTH	CEM CONC ENT PAVE	ASPHALT SURFACE	GRAVEL	ENTRANCE PIPE	
STATION	FT		SY		LF	SIZE
40+86	12	SY	28 (RESID.)	SY		
41+20	12		39 (RESID.)			
51+40	12		38 (RESID.)			
51+76	12	38 (RESID.)				

SCALE: 1"=20'

RELOCATED KY. 2069
STA. 39+00 TO STA. 45+00
PLAN SHEET

FILE NAME: J:\1102\LAUREL_US25\PHASE-2\PLAN\SET\PLAN_APPR_FRAPS_REL_KY_2069_39+75.DGN

USER: cwiller
DATE PLOTTED: July 10, 2024

E-SHEET NAME:

MicroStation v8.11.9.829

FILE NAME: J:\1102\LAUREL_US25\PHASE-2\PLAN.SET\PLAN_APPR_FRAPS_REL_KY_2069_45+00.DGN
USER: csweller
DATE PLOTTED: January 15, 2024
E-SHEET NAME:
MicroStation v8.11.9.829

ENTRANCE CONSTRUCTION CHART LT							
LOCATION	TYPE	WIDTH	CEM CONC ENT PAVE	ASPHALT SURFACE	GRAVEL	ENTRANCE PIPE	
STATION	COMM.	FT	SY	SY	SY	LF	SIZE
46+85	COMM.	36	96	197			


COUNTY OF	ITEM NO.	SHEET NO.
LAUREL	11-147.00	R118

REVISED PLAN DATE: JAN 10, 2024

PI STA 48+57.52
 $\Delta = 11^{\circ}20'41''$ RT.
 $T = 74.49'$
 $L = 148.50'$
 $R = 750.00'$
 $E = 3.69'$
 $\theta = 0.0334$ ft/ft
Runoff = 64.8'
Runout = 38.8'

SEE SHEET R59 FOR
EX. U.S. 25 2135+70.00

EXIST. U.S. 25 STA. 2135+50.00=
RELOCATED KY 2069 STA. 49+81.17

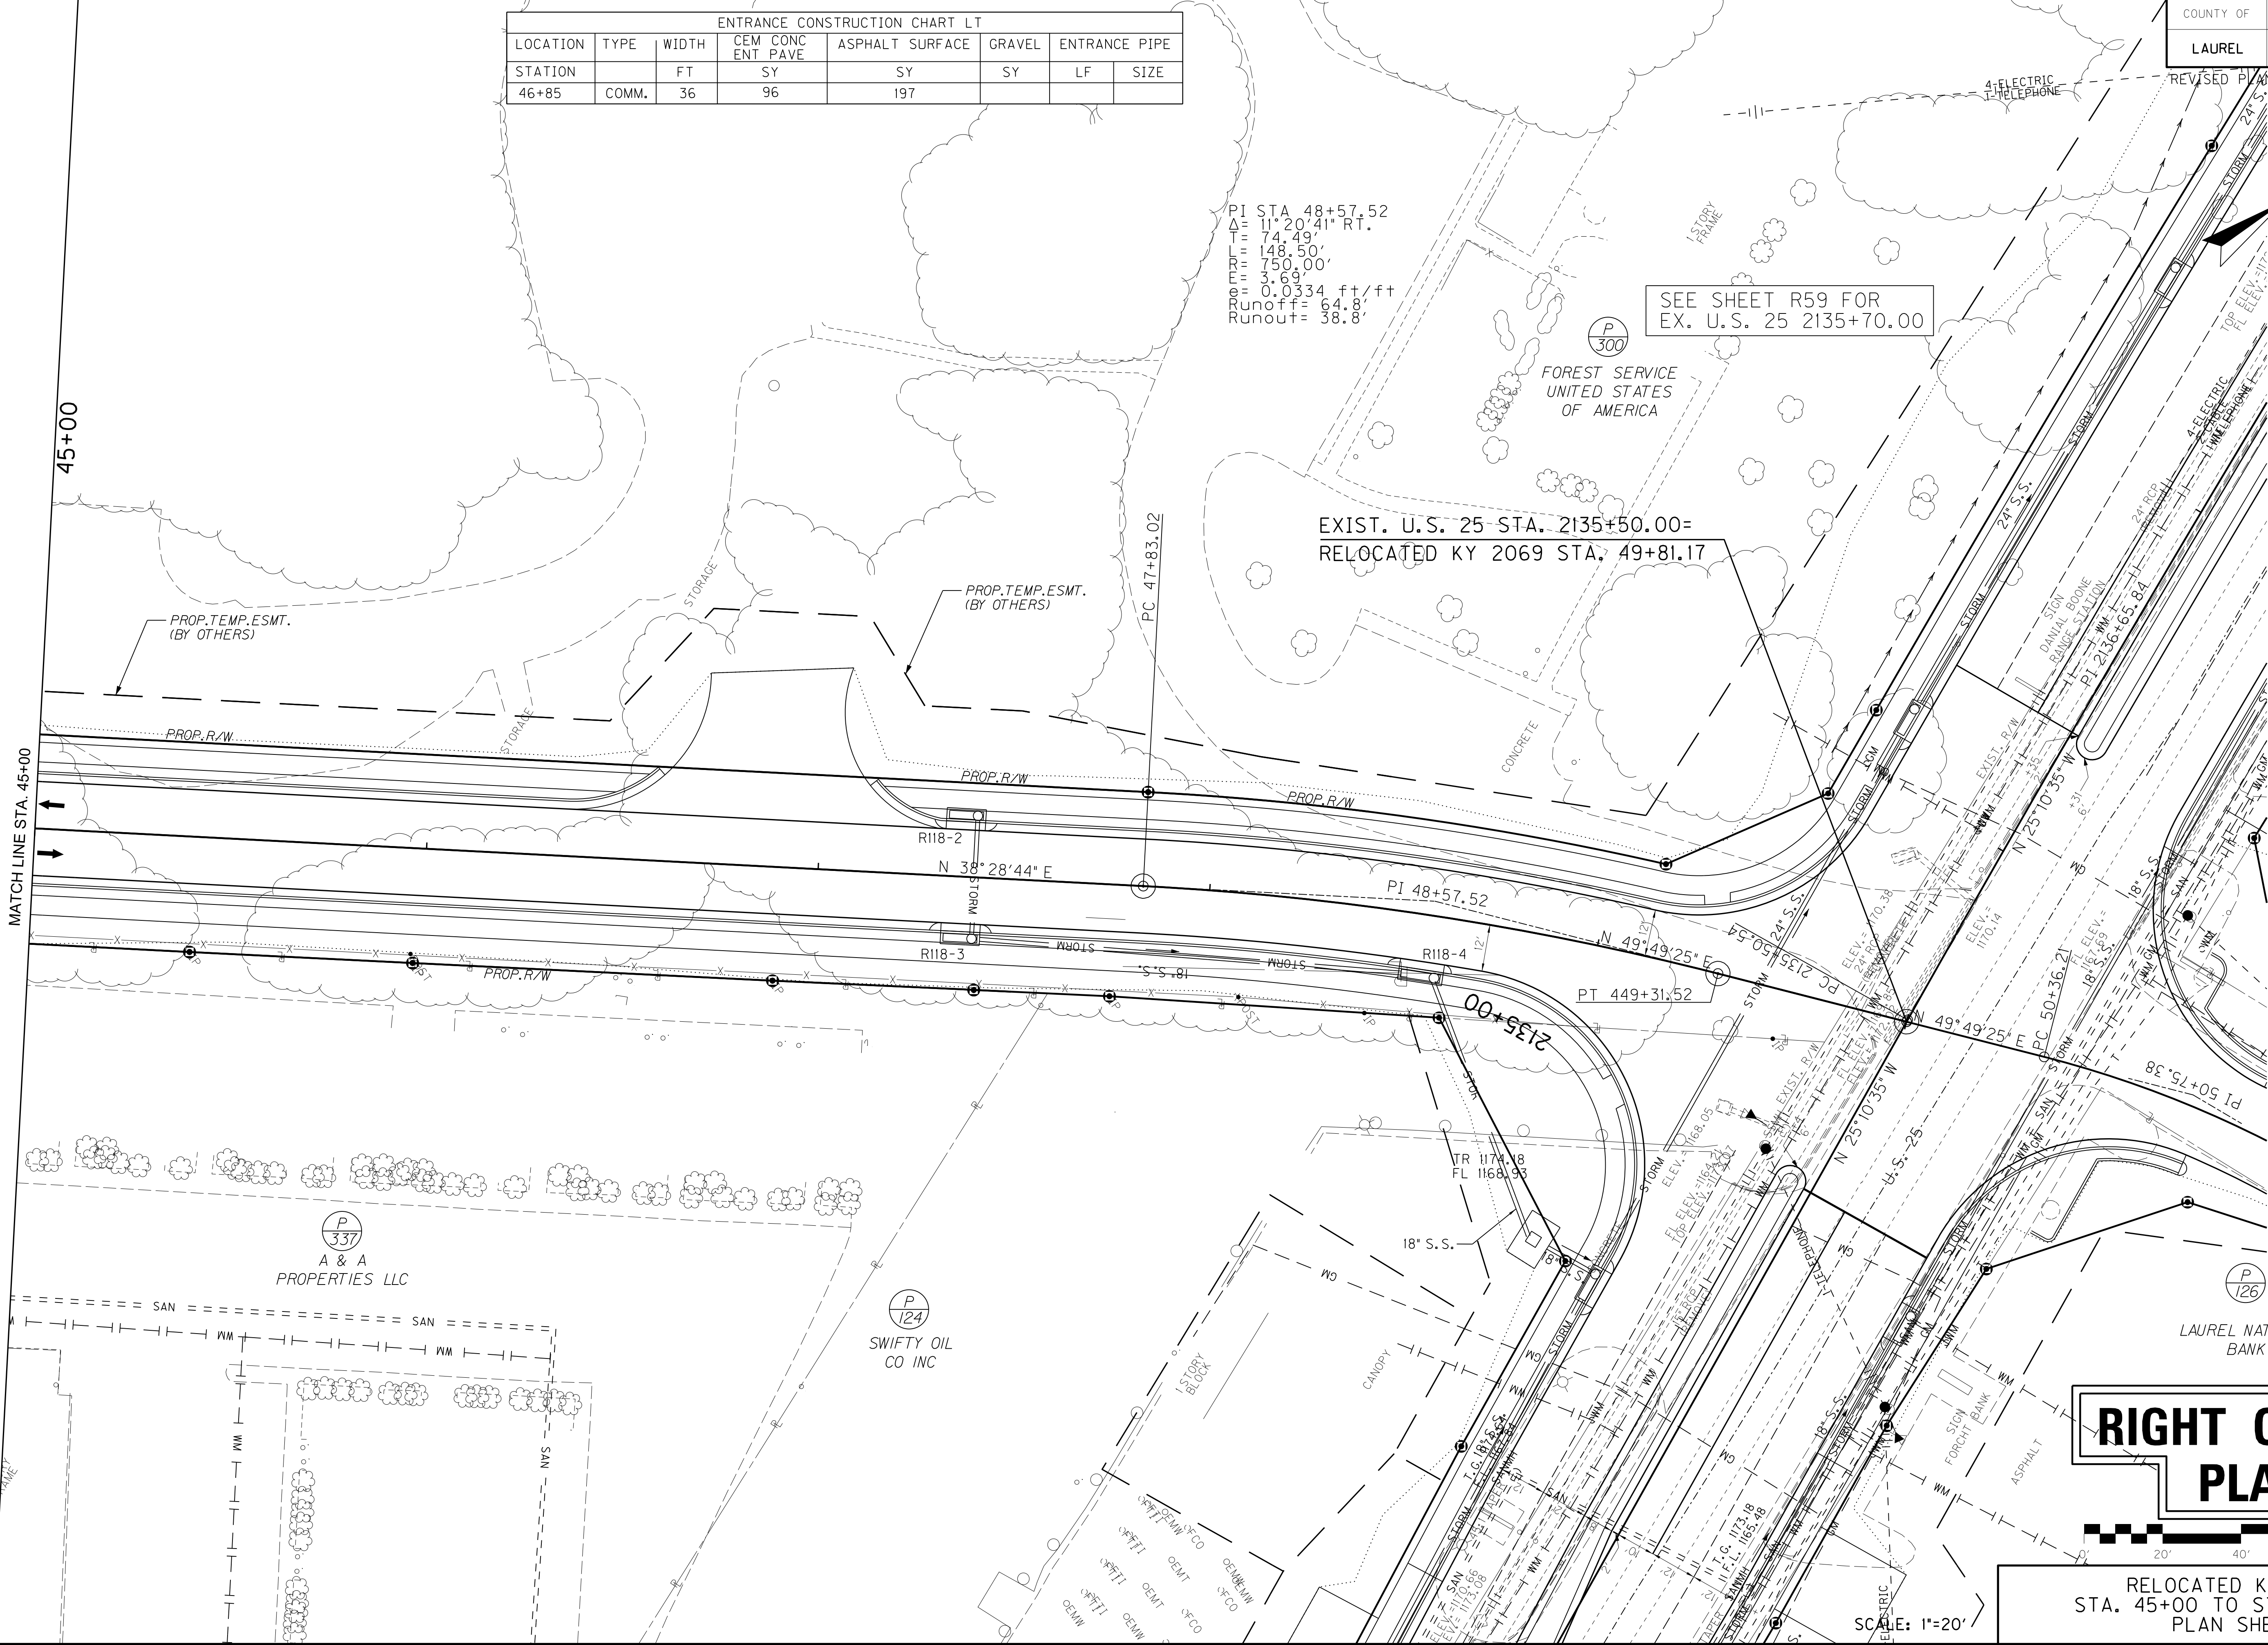


**RIGHT OF WAY
PLANS**




RELOCATED KY 2069
STA. 45+00 TO STA. 49+81.17
PLAN SHEET

SCALE: 1"=20'

FILE NAME: J:\1102\LAUREL_US25\PHASE-2\PROJECT MILESTONES\STAGE 2 RIGHT OF WAY SUBMISSION JULY 2018\DWGS-NOT ROW REV 1\DWGS 2-11-2021\NR23.DWG
USER: cwiller
DATE PLOTTED: February 11, 2021
E-SHEET NAME:
MicroStation v8.11.9.829

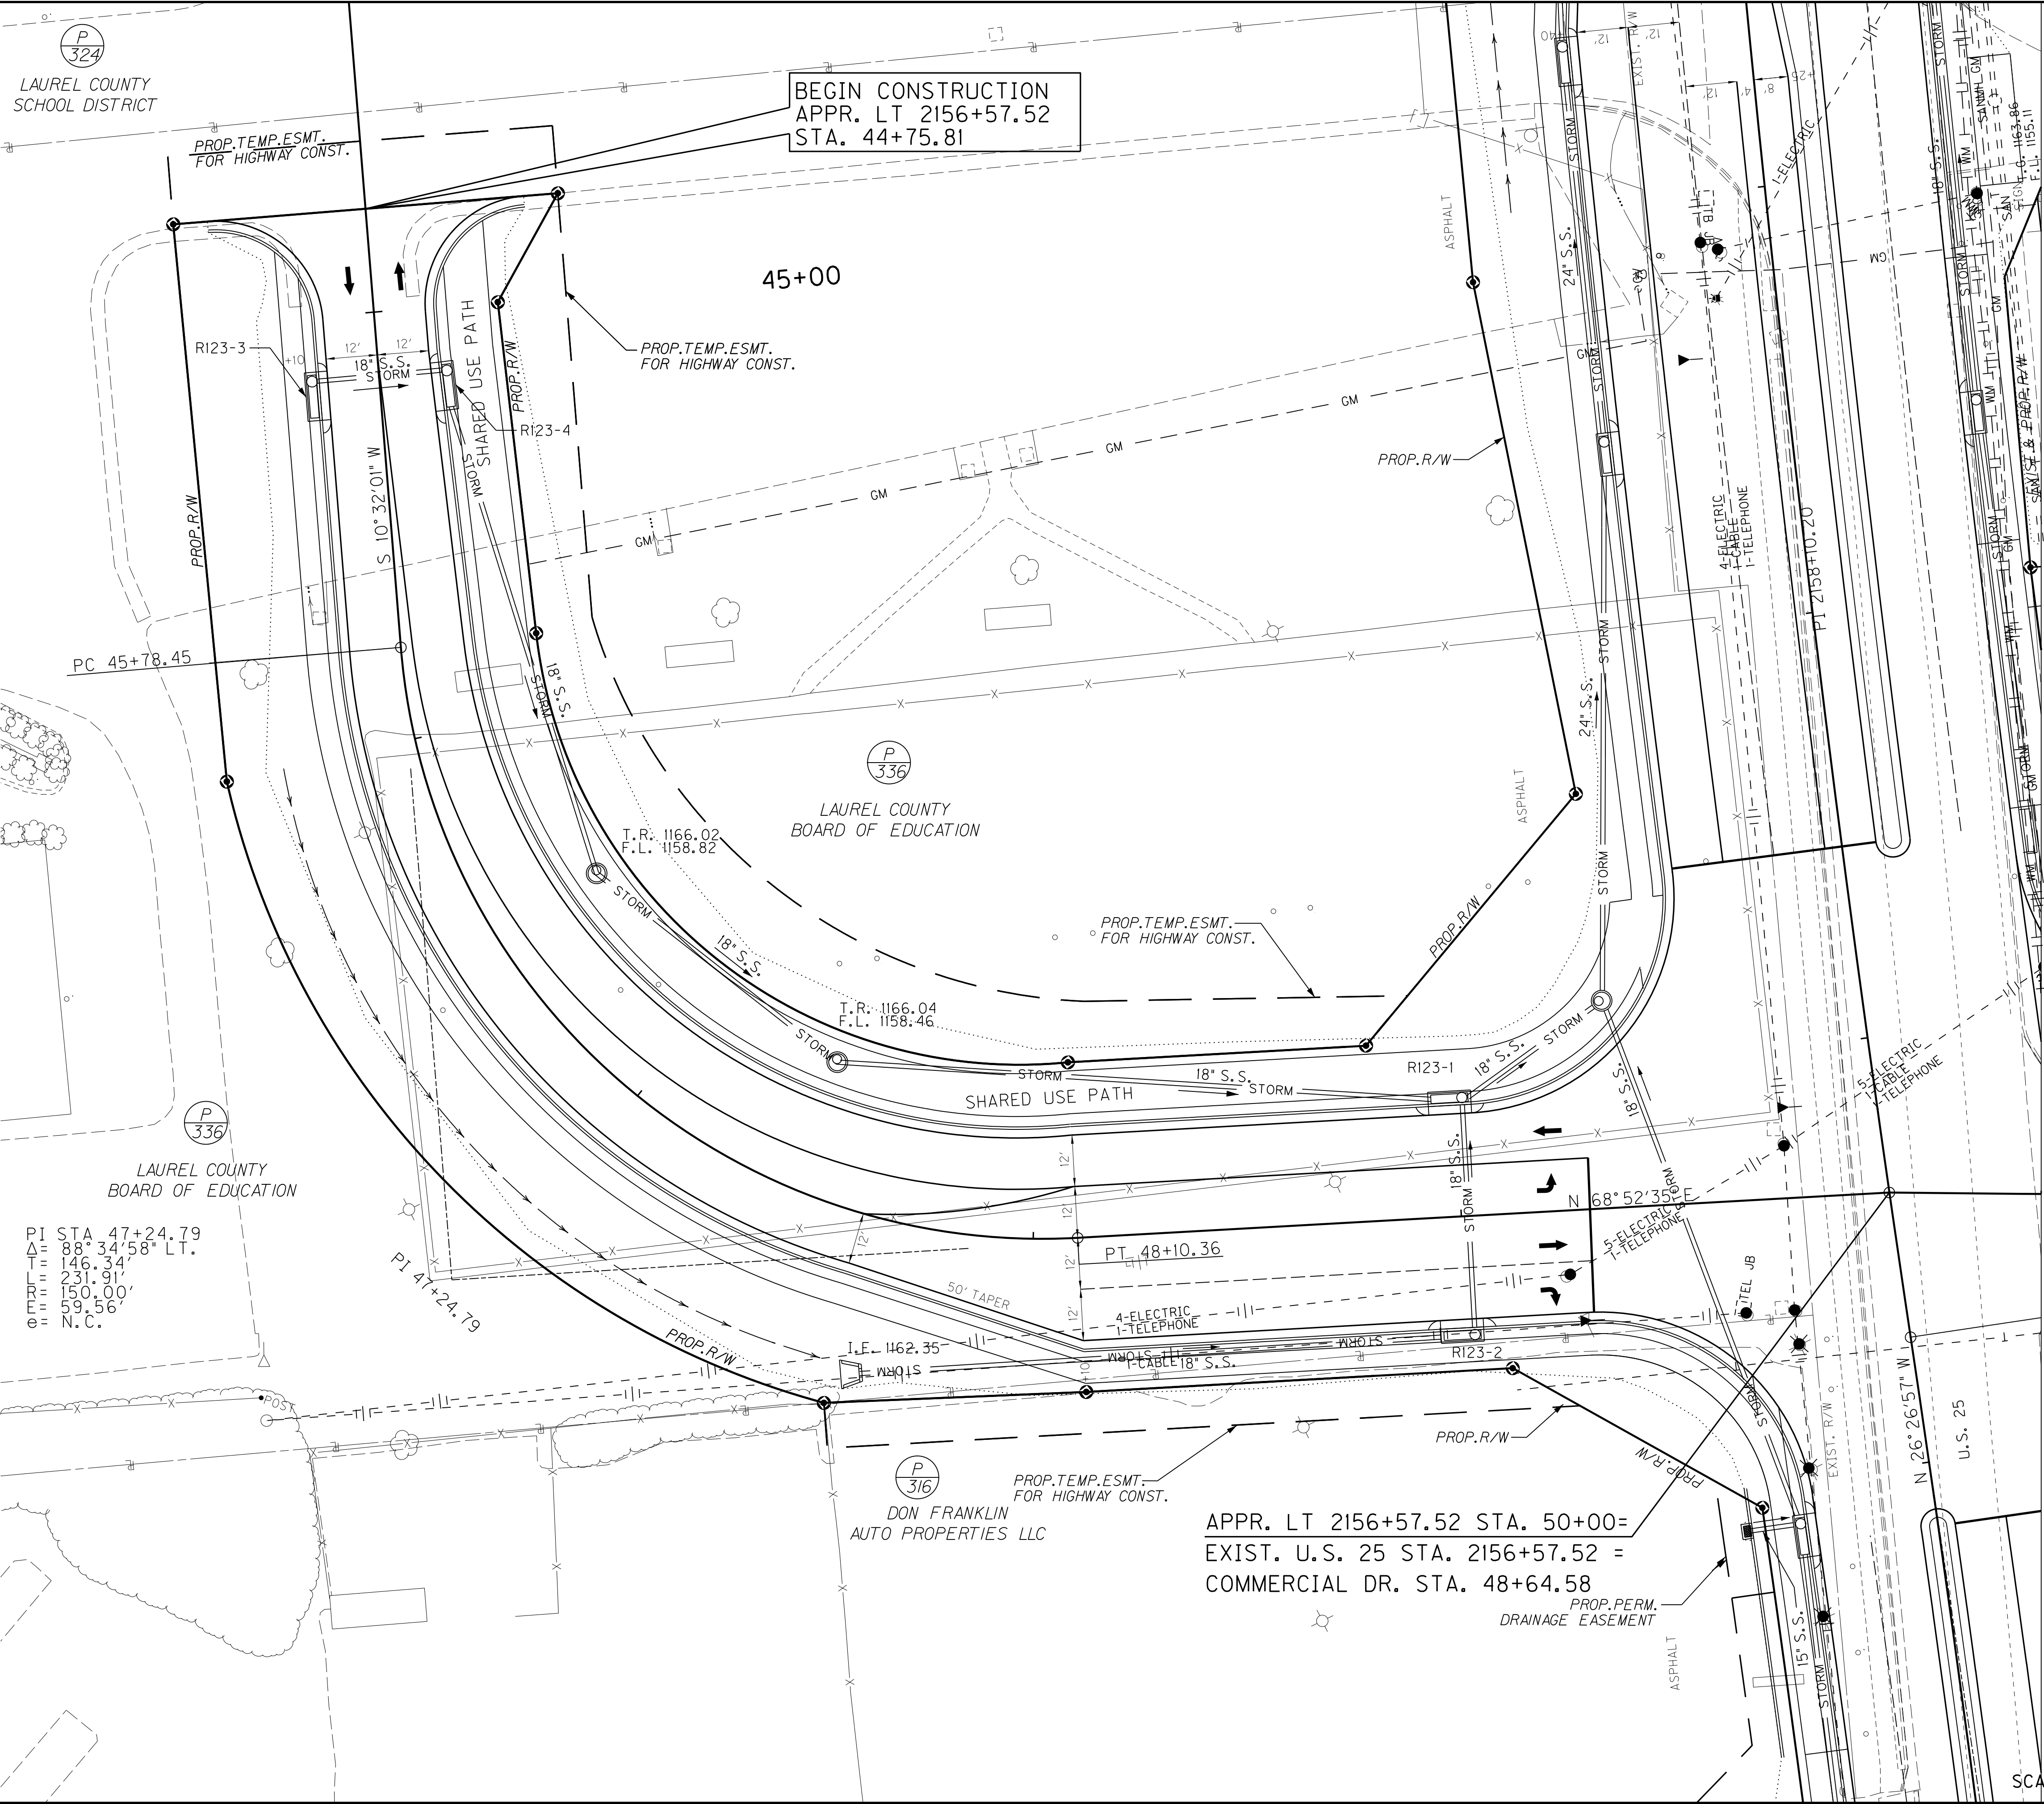


COUNTY OF	ITEM NO.	SHEET NO.
LAUREL	11-147.00	R123

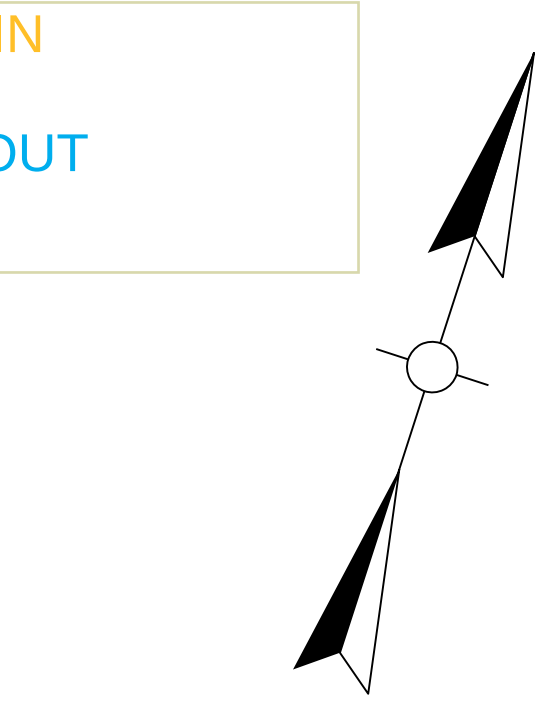

SEE SHEET R67 FOR
EXISTING U.S. 25
STA. 2156+57.52

SEE SHEET R75 FOR
COMMERCIAL DRIVE
STA. 48+64.58

RIGHT OF WAY PLANS

 



EXISTING U.S. 25 - PLAN SHEET
APPR. LT 2156+57.52
STA. 44+75.81 TO STA. 50+00

SCALE: 1"=20'

IN
OUT

COUNTY OF	ITEM NO.	SHEET NO.
LAUREL	11-147.00	R128

REVISED PLAN DATE: JAN 10, 2024

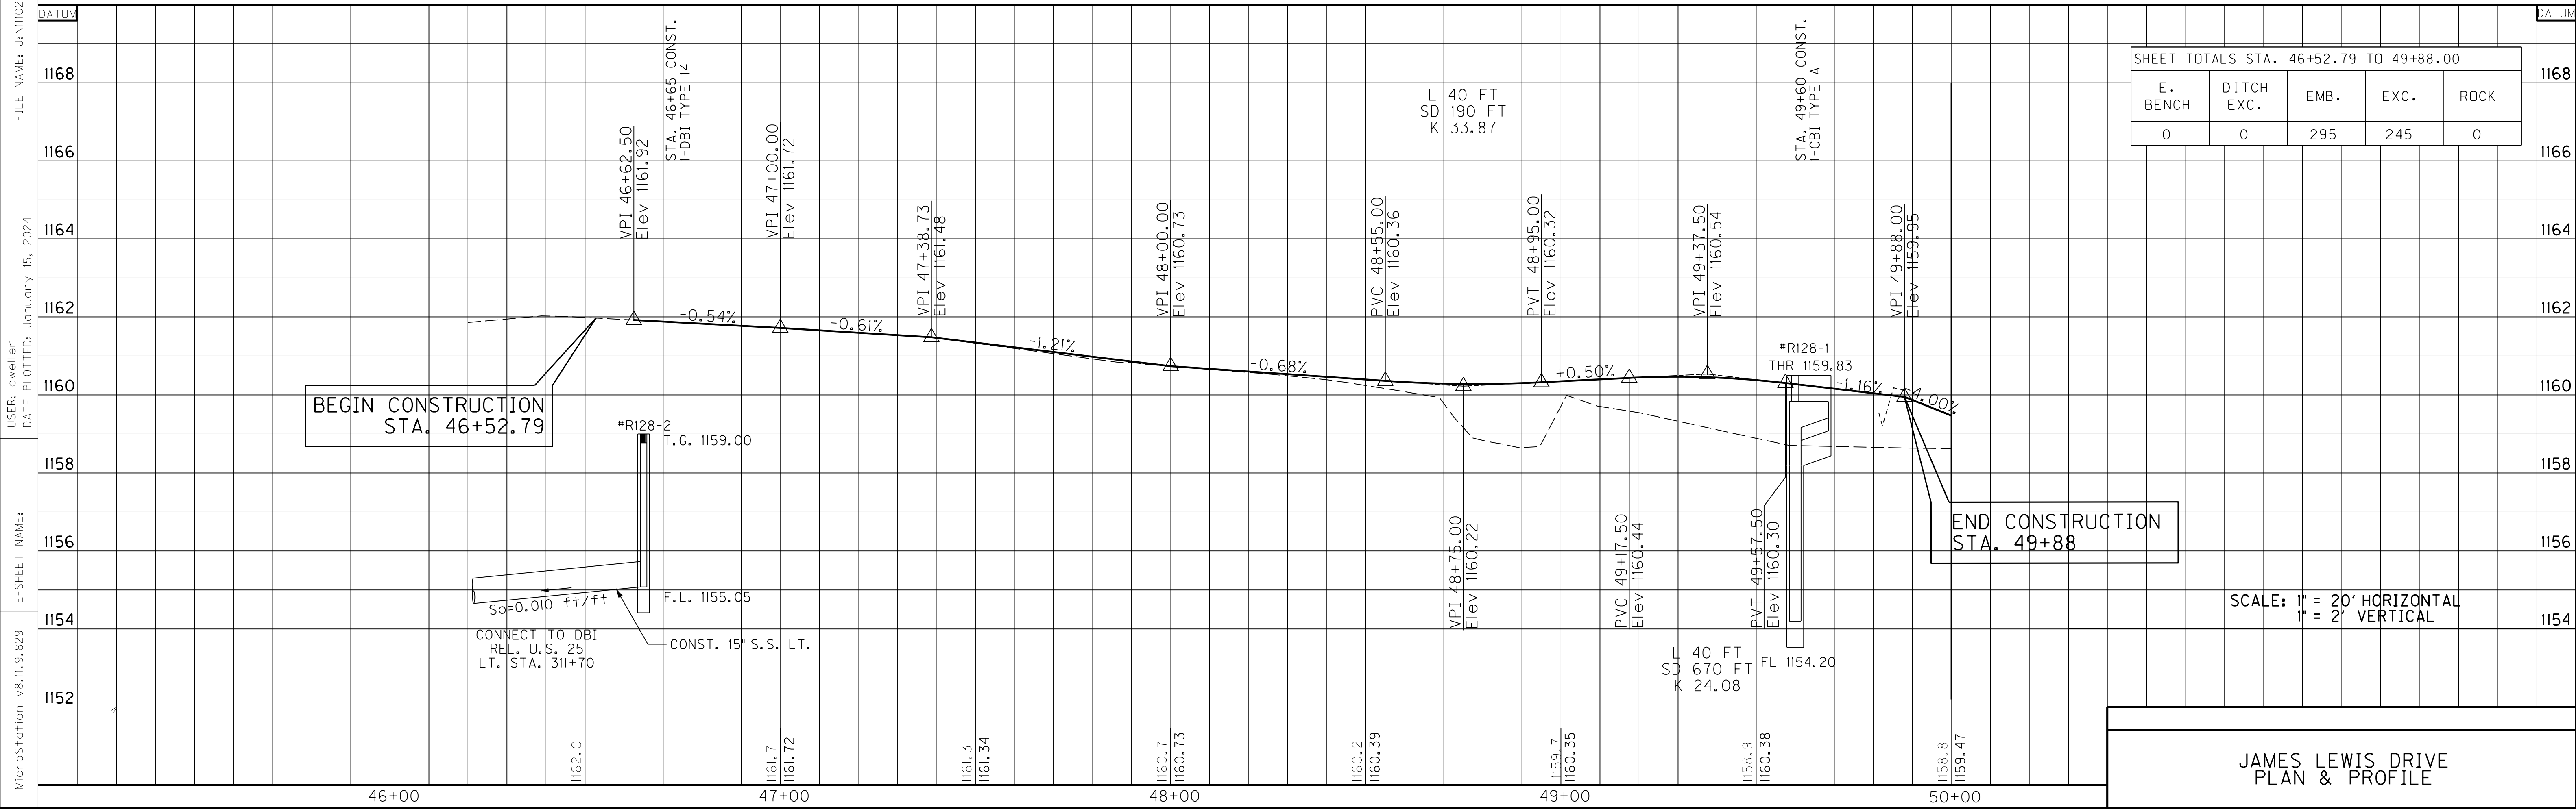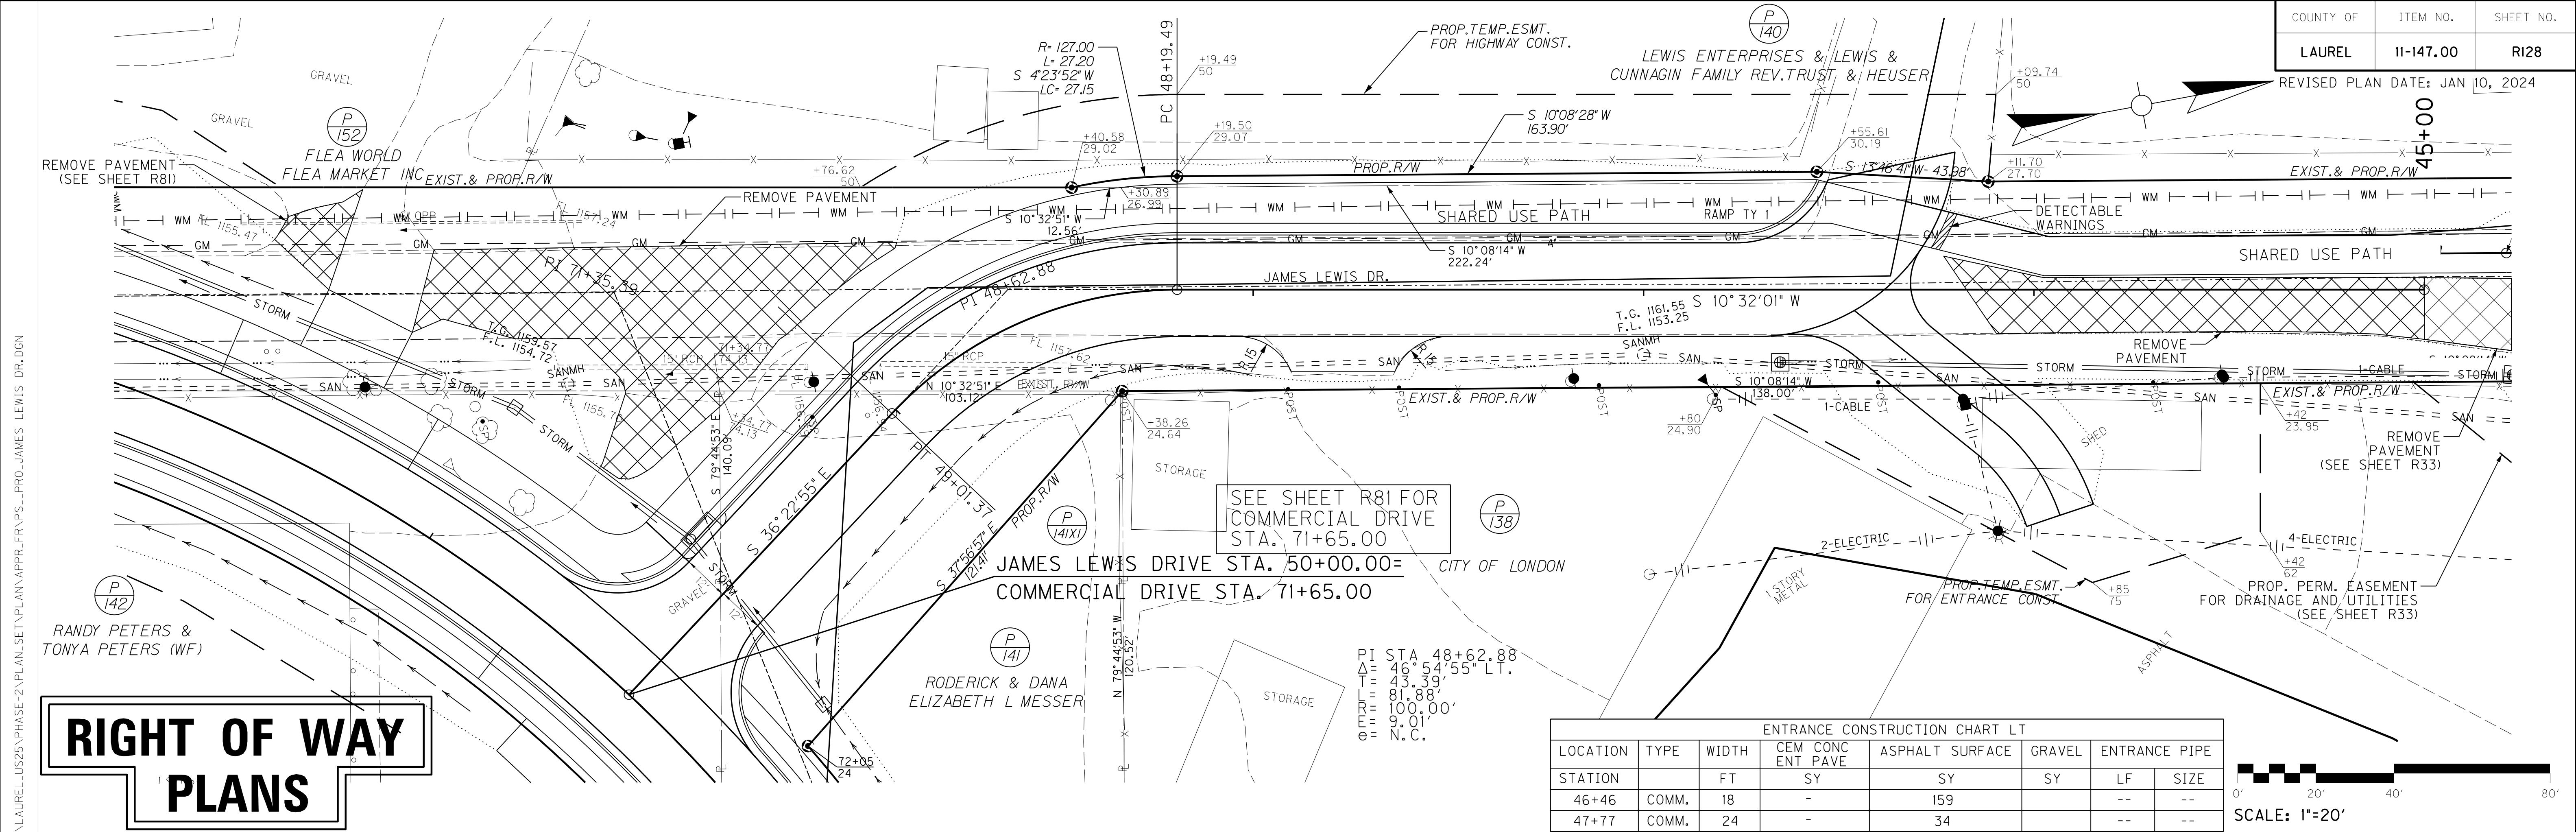

FILE NAME: J:\1102\LAUREL\US25\PHASE-2\PLAN-SET\PLAN\APPR_FRAPS...PRO-JAMES LEWIS DR.DGN
USER: cwiller
DATE PLOTTED: January 15, 2024
E-SHEET NAME:
MicroStation v8.11.9.829