





COMMONWEALTH OF KENTUCKY DEPARTMENT OF HIGHWAYS

PLANS OF PROPOSED PROJECT PERRY County




Wendell H. Ford Airport Access Road

FOR REFERENCE ONLY

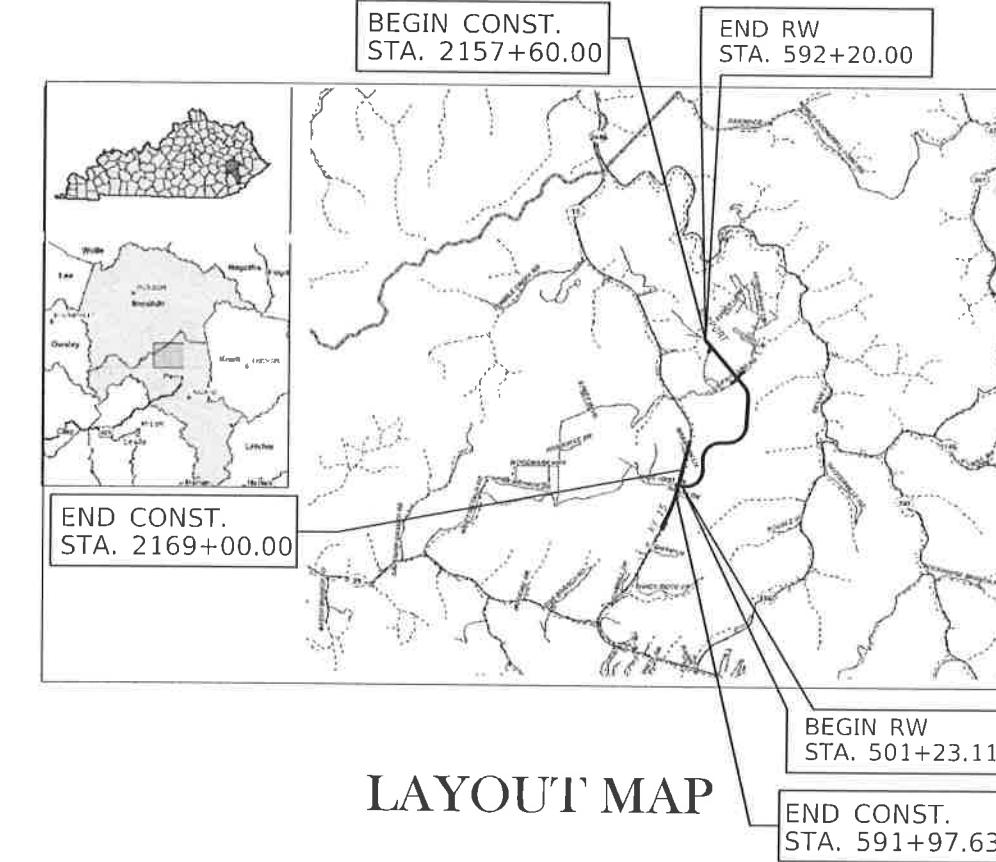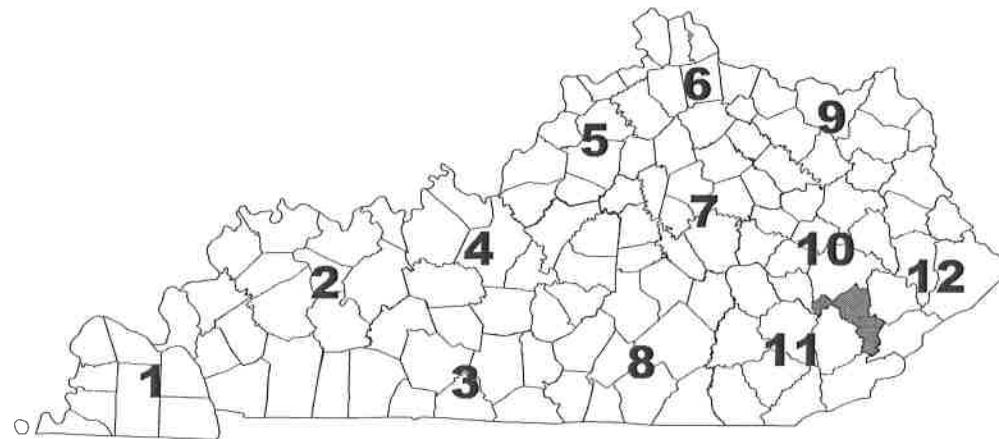

LAYOUT MAP

DESIGN CRITERIA		INDEX OF SHEETS		STANDARD DRAWINGS		RIGHT OF WAY PLANS					
<p>CLASS OF HIGHWAY Local TYPE OF TERRAIN Mountainous DESIGN SPEED 40 mph REQUIRED NPSD 305 REQUIRED PSD 1470 LEVEL OF SERVICE C ADT PRESENT (2020) 580 ADT FUTURE (2040) 710 DHV 80 D % 57 / 43 T % 8.6</p> <p>GEOGRAPHIC COORDINATES LATITUDE 37 DEGREES 21 MINUTES 33 SECONDS NORTH LONGITUDE 83 DEGREES 15 MINUTES 17 SECONDS WEST</p> <p>DESIGNED % RESTRICTED SD LEVEL OF SERVICE MAX. DISTANCE W/O PASSING</p>		<p>LAYOUT SHEET TYPICAL SECTIONS LEGEND AND UTILITY OWNERS PLAN AND PROFILE SHEETS RIGHT OF WAY SUMMARY SHEETS RIGHT OF WAY STRIP MAP SHEETS COORDINATE CONTROL SHEETS X1 - X184 CROSS SECTION SHEETS</p>		<p>AIRPORT ACCESS ROAD KY 15 APPROACHES</p> <table border="1"><tr><td>LENGTH 9156 LIN. FT. 1.73 MILES ADDED _____ DEDUCTED _____ FOR EQUALITIES _____ NOT INCLUDED _____ RAILROAD CROSSINGS NO. _____ BRIDGES _____</td><td>LENGTH 1140 LIN. FT. 0.22 MILES ADDED _____ DEDUCTED _____ FOR EQUALITIES _____ NOT INCLUDED _____ RAILROAD CROSSINGS NO. _____ BRIDGES _____</td><td>LENGTH 540 LIN. FT. 0.10 MILES ADDED _____ DEDUCTED _____ FOR EQUALITIES _____ NOT INCLUDED _____ RAILROAD CROSSINGS NO. _____ BRIDGES _____</td><td>LENGTH X LIN. FT. X MILES ADDED _____ DEDUCTED _____ FOR EQUALITIES X NOT INCLUDED _____ RAILROAD CROSSINGS NO. X BRIDGES X</td></tr></table> <p>PROJECT NUMBER: PROJECT DESCRIPTION: Wendell H. Ford Airport Access Road</p>		LENGTH 9156 LIN. FT. 1.73 MILES ADDED _____ DEDUCTED _____ FOR EQUALITIES _____ NOT INCLUDED _____ RAILROAD CROSSINGS NO. _____ BRIDGES _____	LENGTH 1140 LIN. FT. 0.22 MILES ADDED _____ DEDUCTED _____ FOR EQUALITIES _____ NOT INCLUDED _____ RAILROAD CROSSINGS NO. _____ BRIDGES _____	LENGTH 540 LIN. FT. 0.10 MILES ADDED _____ DEDUCTED _____ FOR EQUALITIES _____ NOT INCLUDED _____ RAILROAD CROSSINGS NO. _____ BRIDGES _____	LENGTH X LIN. FT. X MILES ADDED _____ DEDUCTED _____ FOR EQUALITIES X NOT INCLUDED _____ RAILROAD CROSSINGS NO. X BRIDGES X	<p>RECOMMENDED BY: _____ PROJECT MANAGER: _____ DATE: _____</p> <p>PLAN APPROVED BY: _____ STATE HIGHWAY ENGINEER: _____ DATE: _____</p> <p>LETTING DATE: _____</p> <p>ITEM NO. 10-80100.00 COUNTY OF PERRY SHEET NO. R1</p>	
LENGTH 9156 LIN. FT. 1.73 MILES ADDED _____ DEDUCTED _____ FOR EQUALITIES _____ NOT INCLUDED _____ RAILROAD CROSSINGS NO. _____ BRIDGES _____	LENGTH 1140 LIN. FT. 0.22 MILES ADDED _____ DEDUCTED _____ FOR EQUALITIES _____ NOT INCLUDED _____ RAILROAD CROSSINGS NO. _____ BRIDGES _____	LENGTH 540 LIN. FT. 0.10 MILES ADDED _____ DEDUCTED _____ FOR EQUALITIES _____ NOT INCLUDED _____ RAILROAD CROSSINGS NO. _____ BRIDGES _____	LENGTH X LIN. FT. X MILES ADDED _____ DEDUCTED _____ FOR EQUALITIES X NOT INCLUDED _____ RAILROAD CROSSINGS NO. X BRIDGES X								

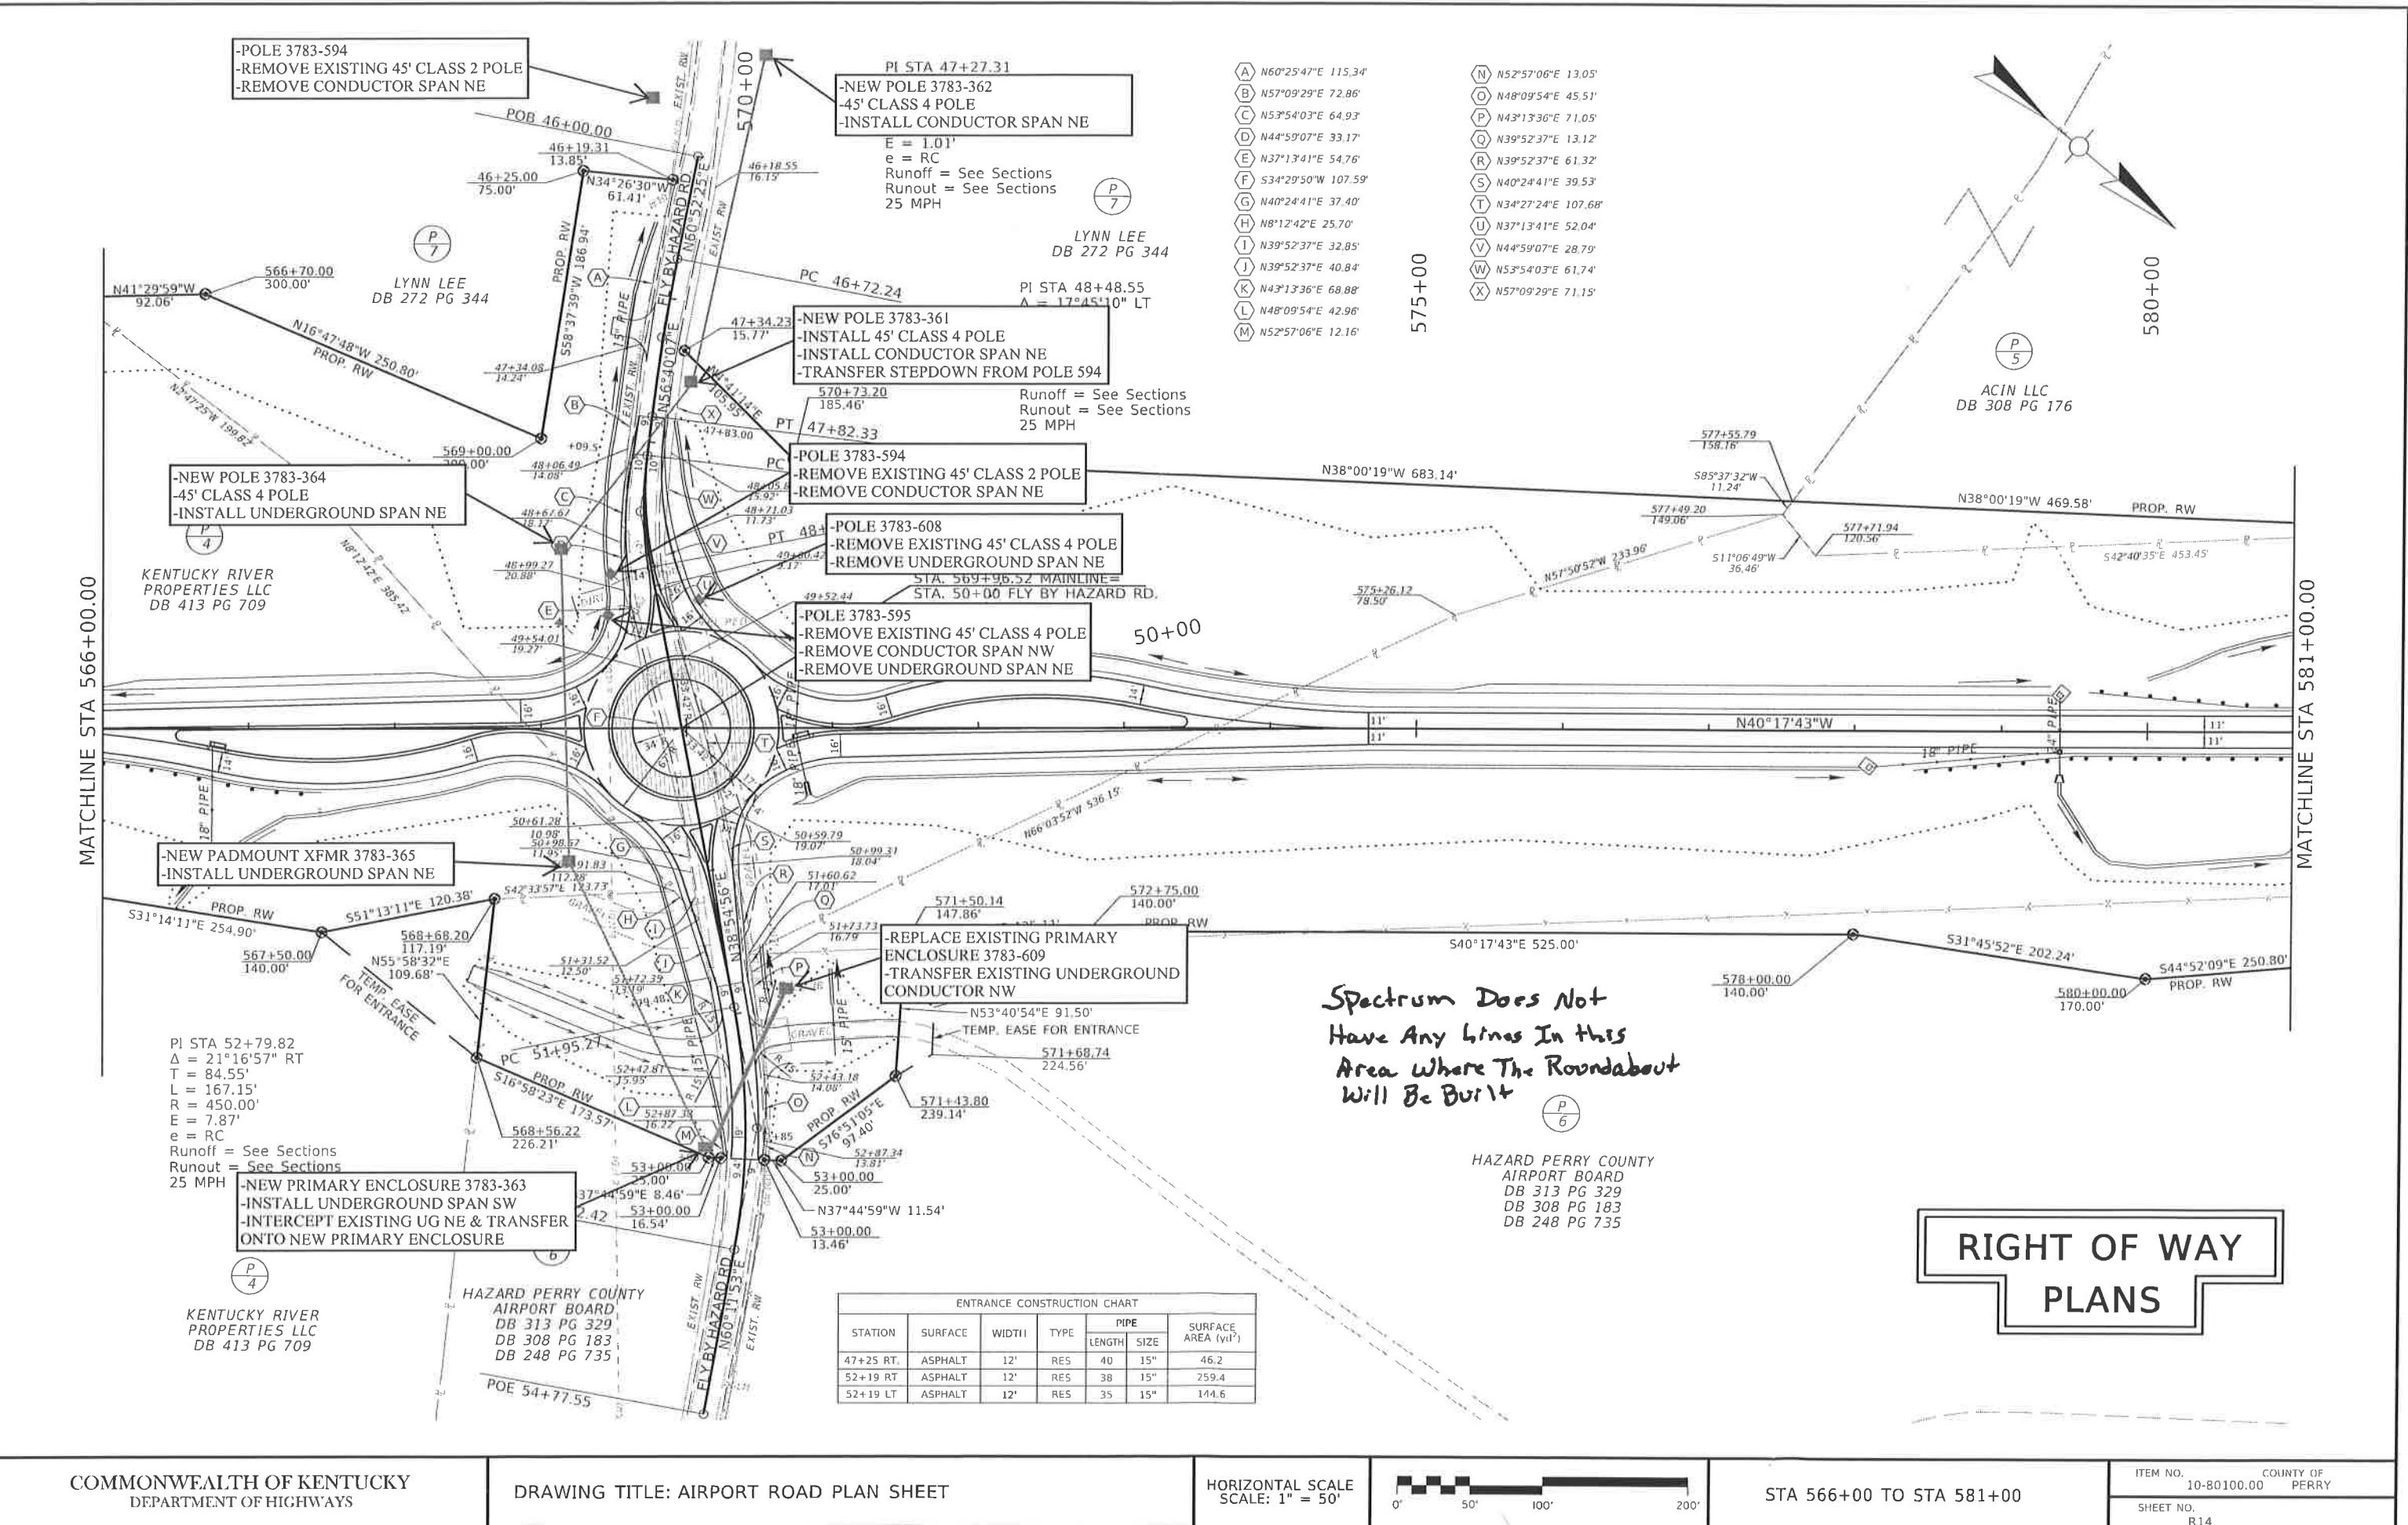

Spectrum Does Not
Have Any Lines In this
Area Where The Roundabout
Will Be Built

RIGHT OF WAY PLANS


COMMONWEALTH OF KENTUCKY
DEPARTMENT OF HIGHWAYS

DRAWING TITLE: AIRPORT ROAD PLAN SHEET

HORIZONTAL SCALE
SCALE: 1" = 50'

STA 566+00 TO STA 581+00

ITEM NO. 10-80100.00 COUNTY OF PERRY
SHEET NO. B14

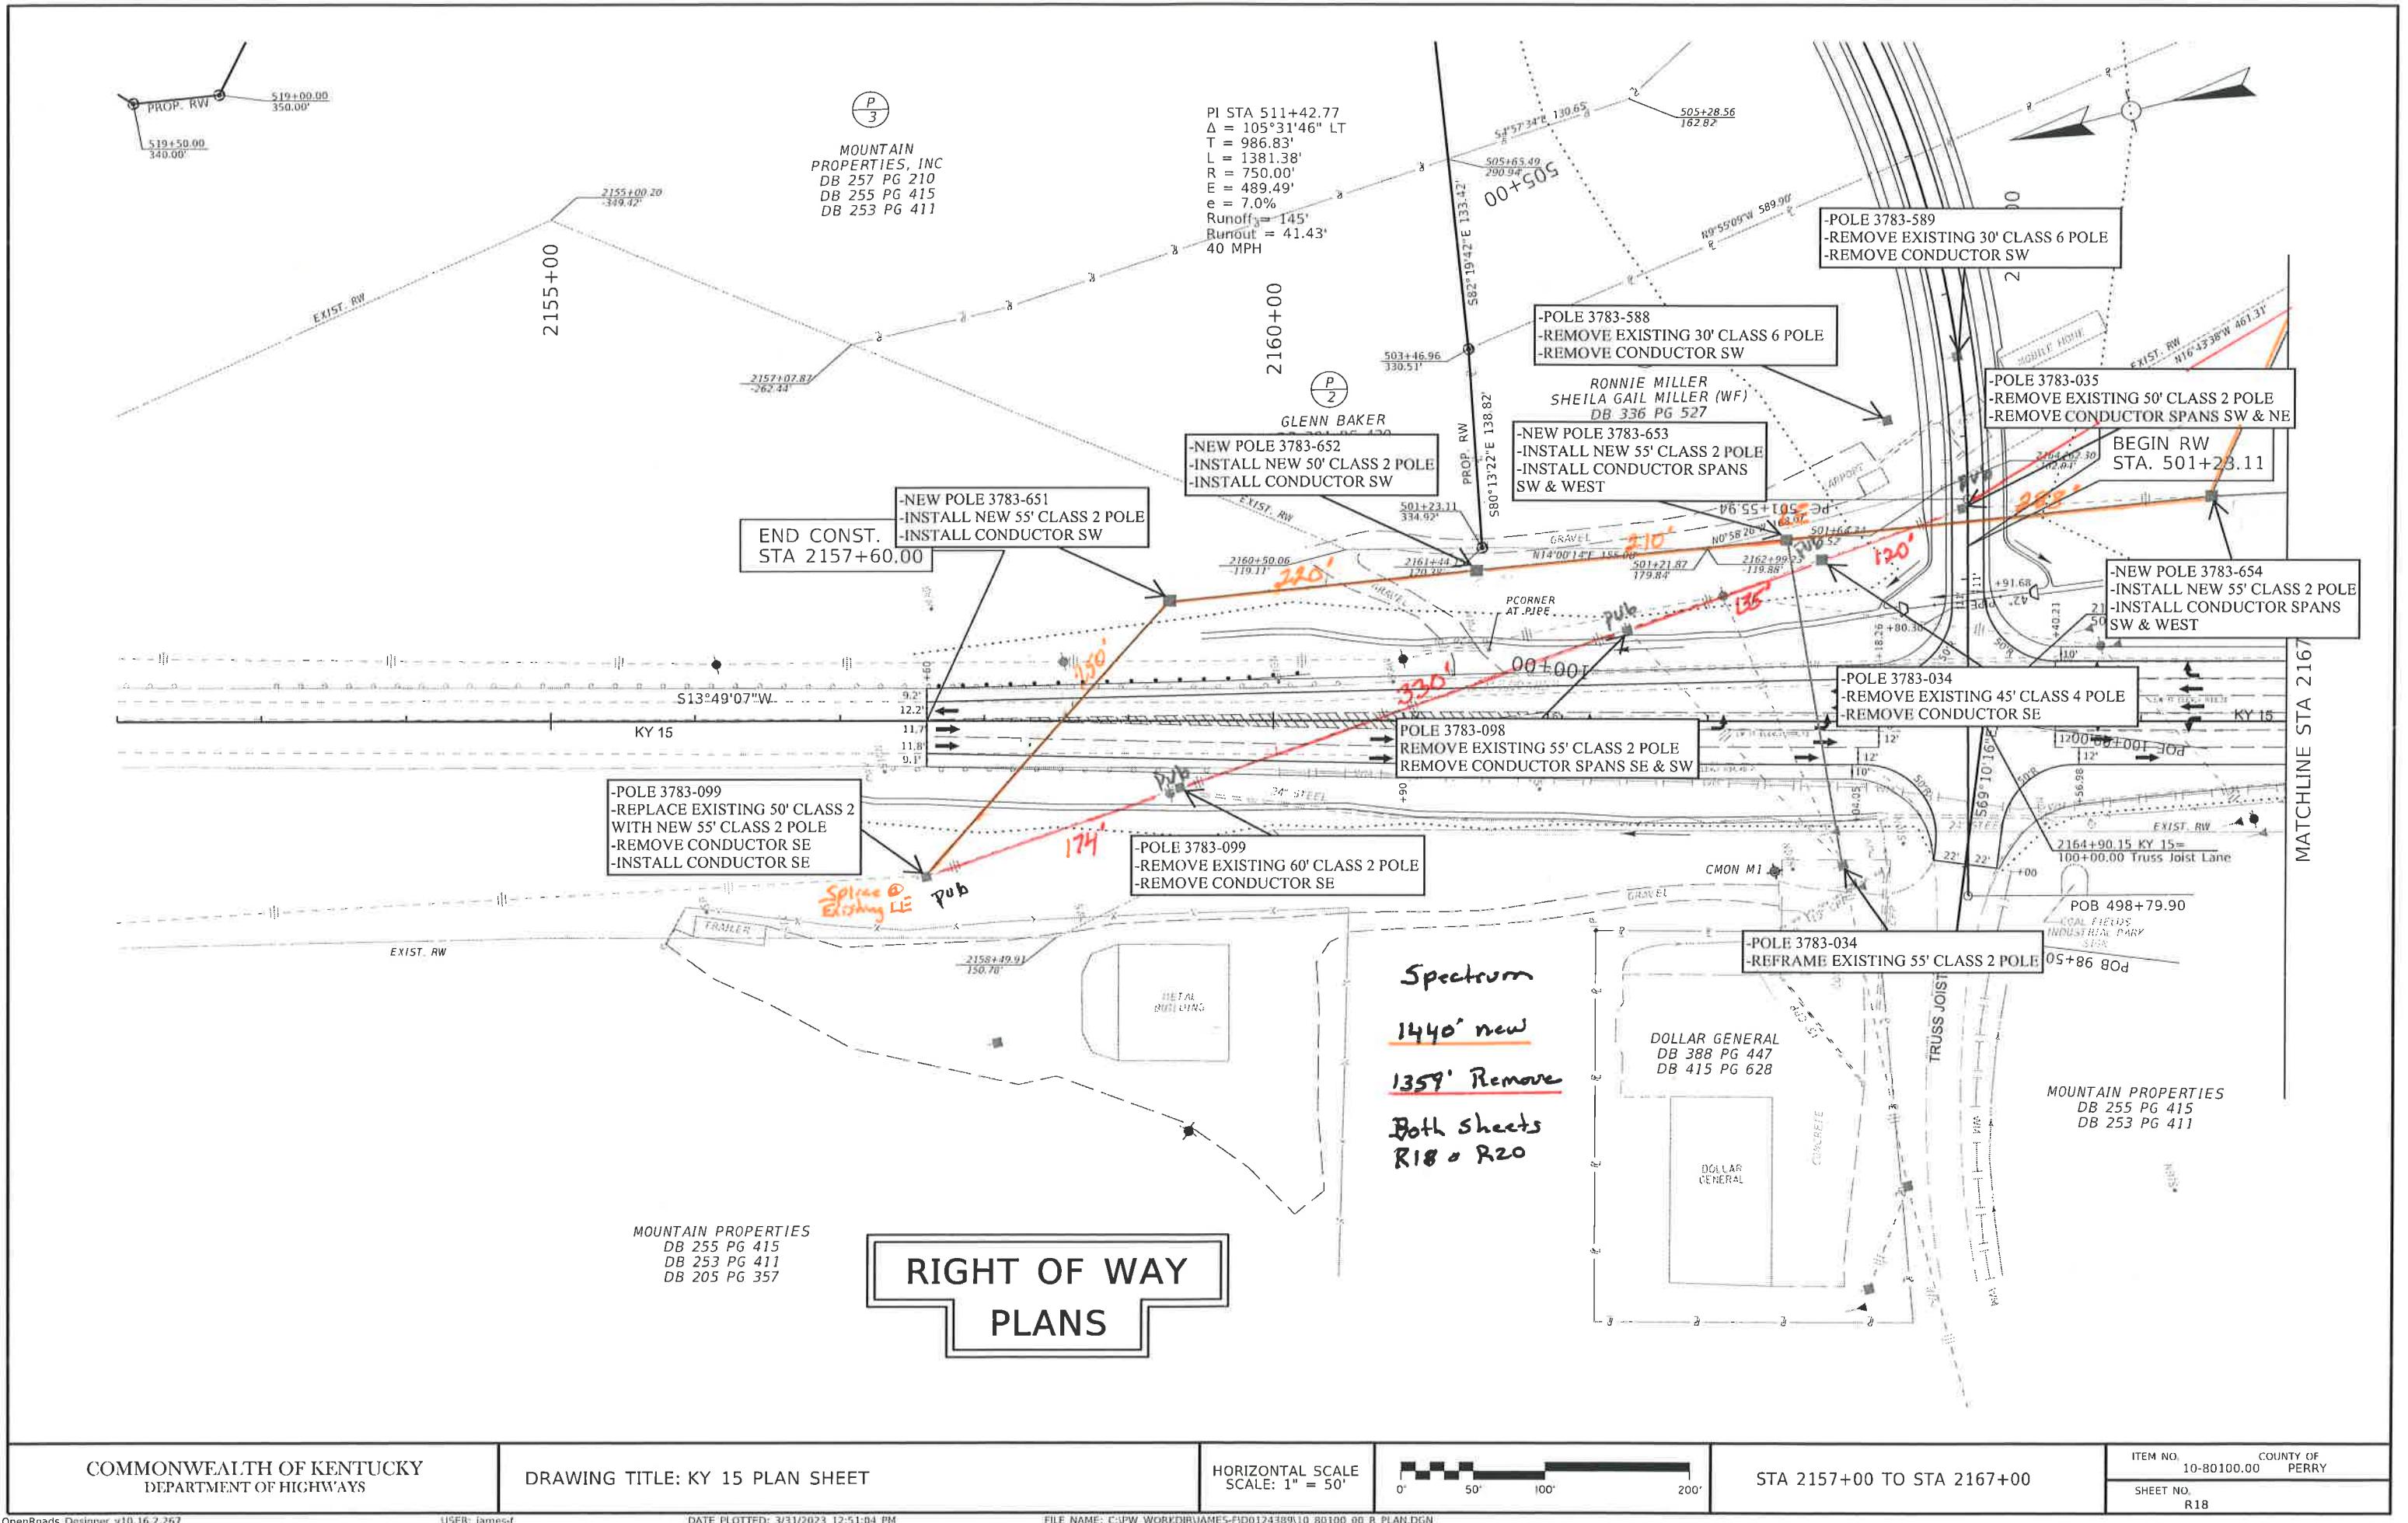


COMMONWEALTH OF KENTUCKY
DEPARTMENT OF HIGHWAYS

DRAWING TITLE: KY 15 PLAN SHEET

HORIZONTAL SCALE
SCALE: 1" = 50'

STA 2157+00 TO STA 2167+00

ITEM NO. 10-80100.00 COUNTY OF PERRY
SHEET NO. B18

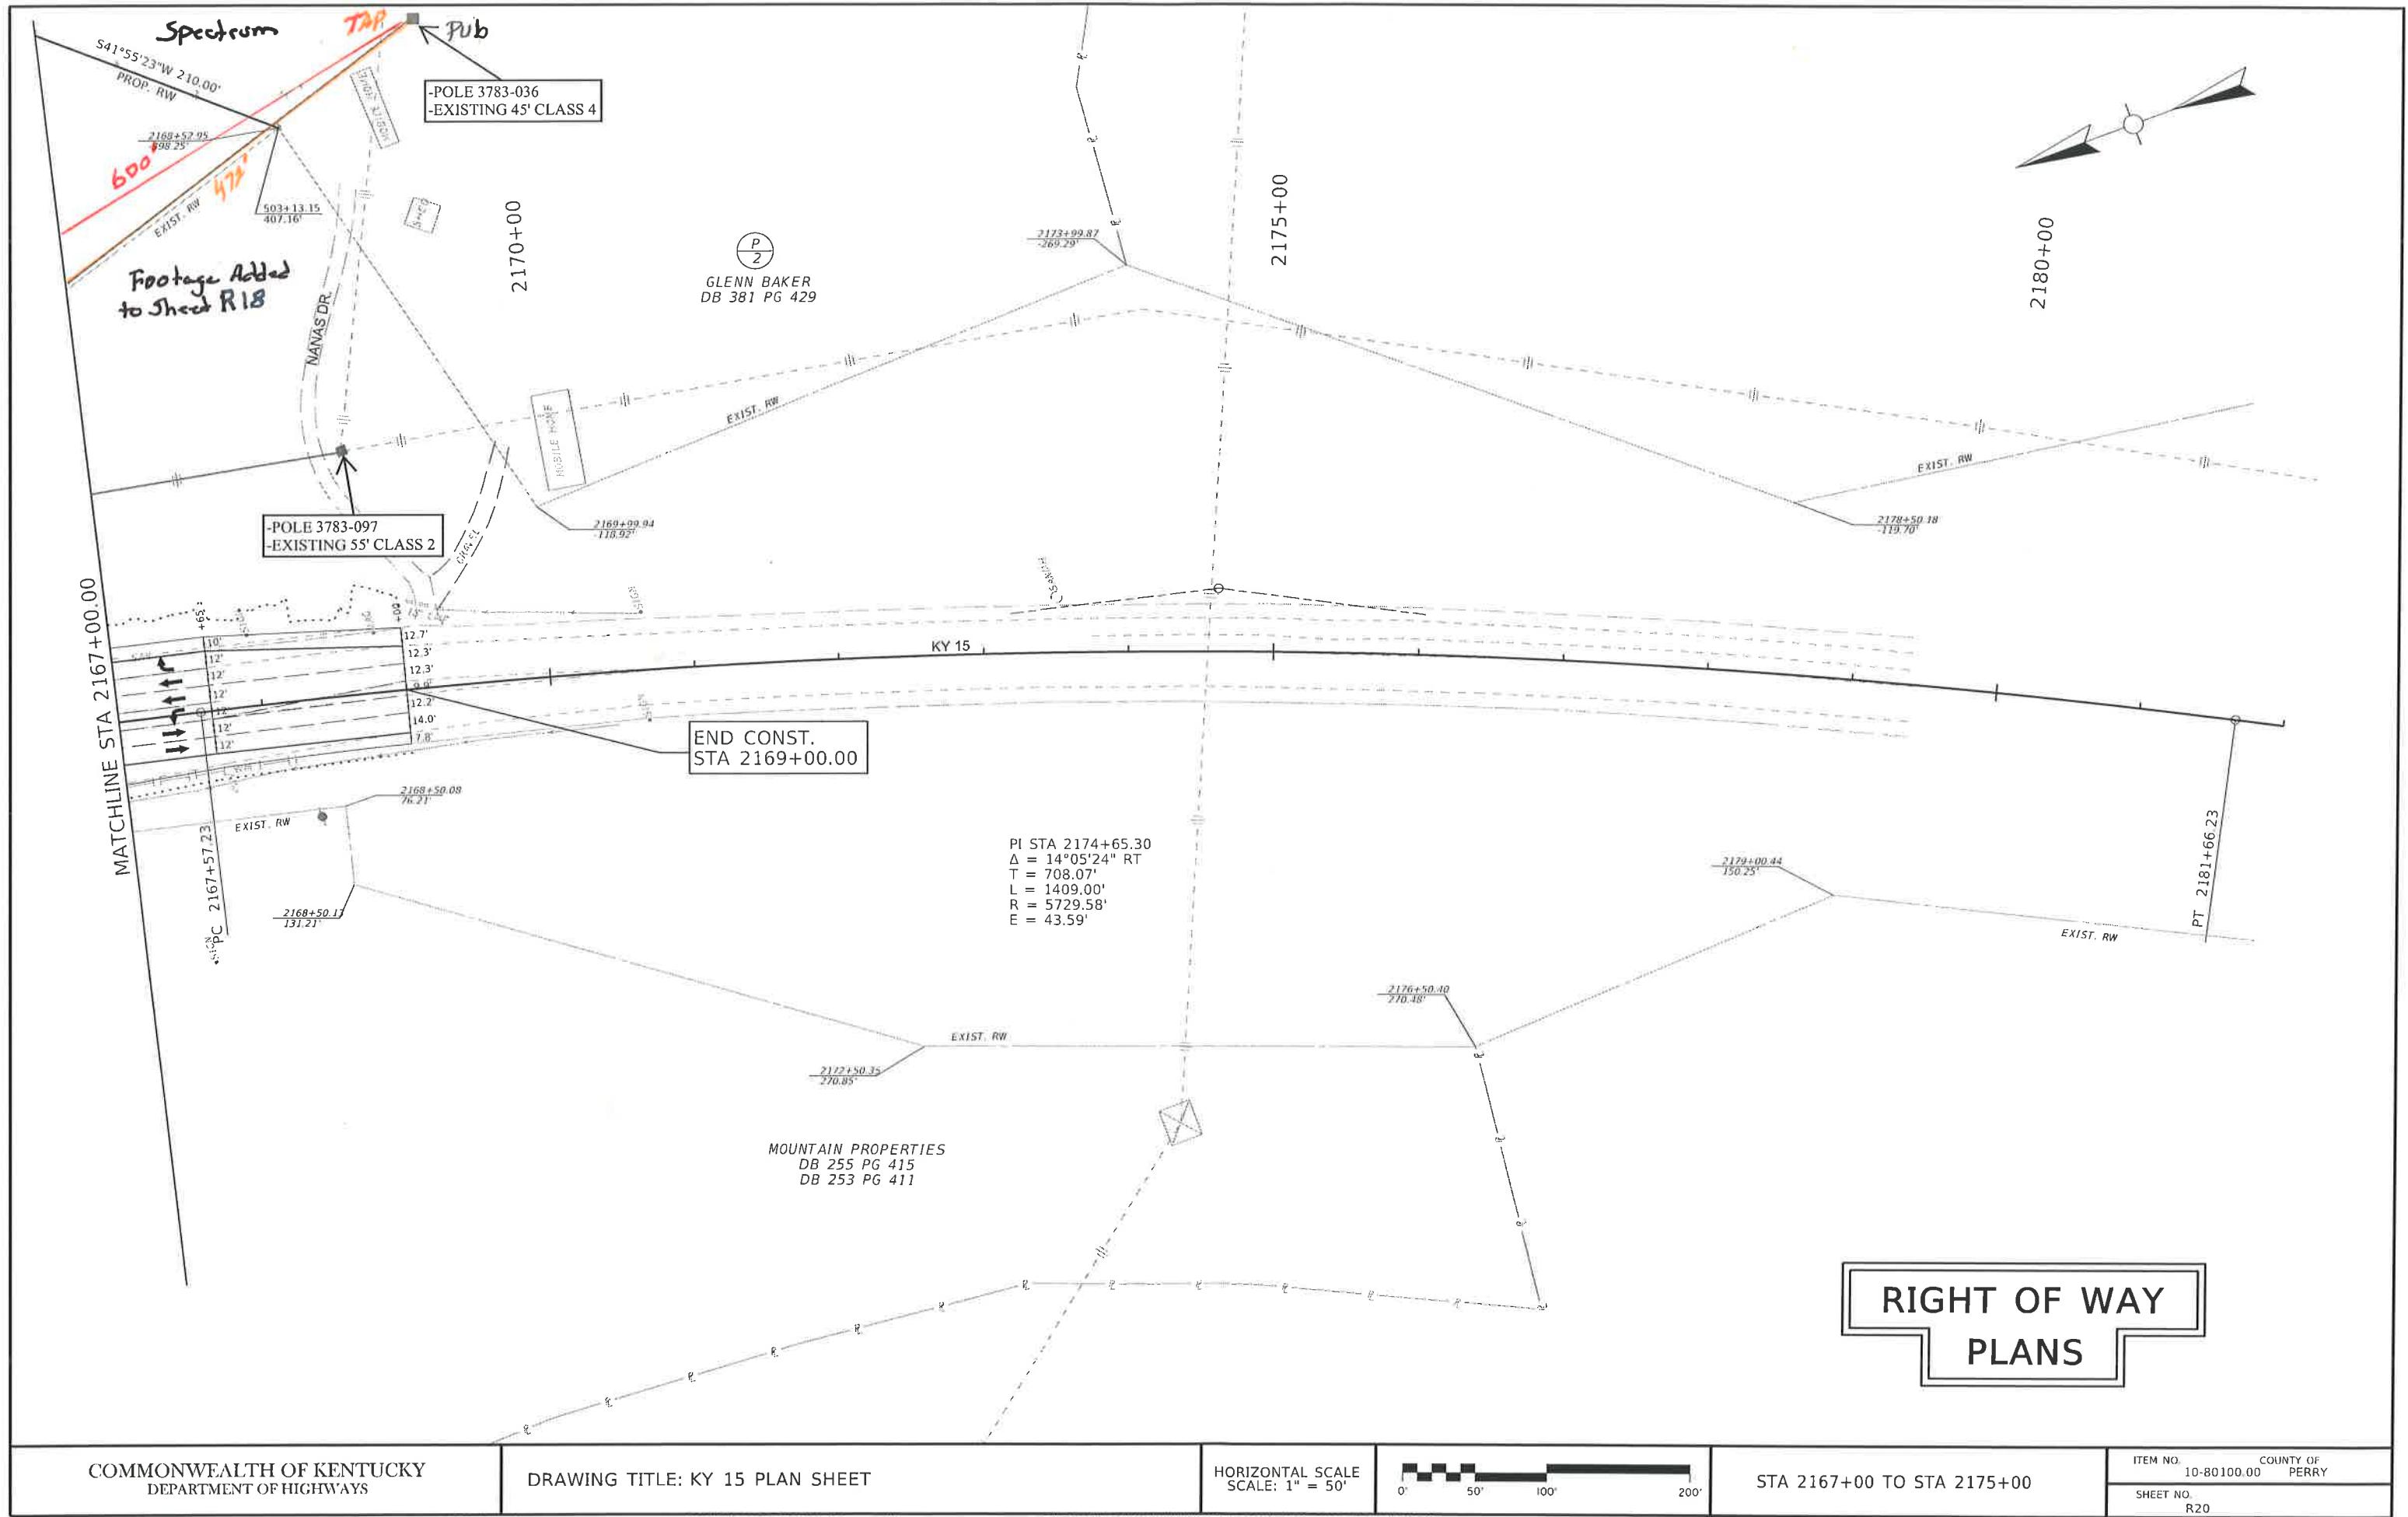

COMMONWEALTH OF KENTUCKY
DEPARTMENT OF HIGHWAYS

DRAWING TITLE: KY 15 PLAN SHEET

HORIZONTAL SCALE:
1" = 50'

STA 2167+00 TO STA 2175+00

ITEM NO. 10-80100.00 COUNTY OF PERRY
SHEET NO. B20