


FED. ROAD DIST.	STATE	FED. AID PROJ. NO.	FISCAL YEAR	SHEET NO.	TOTAL SHEETS
7	KY.				

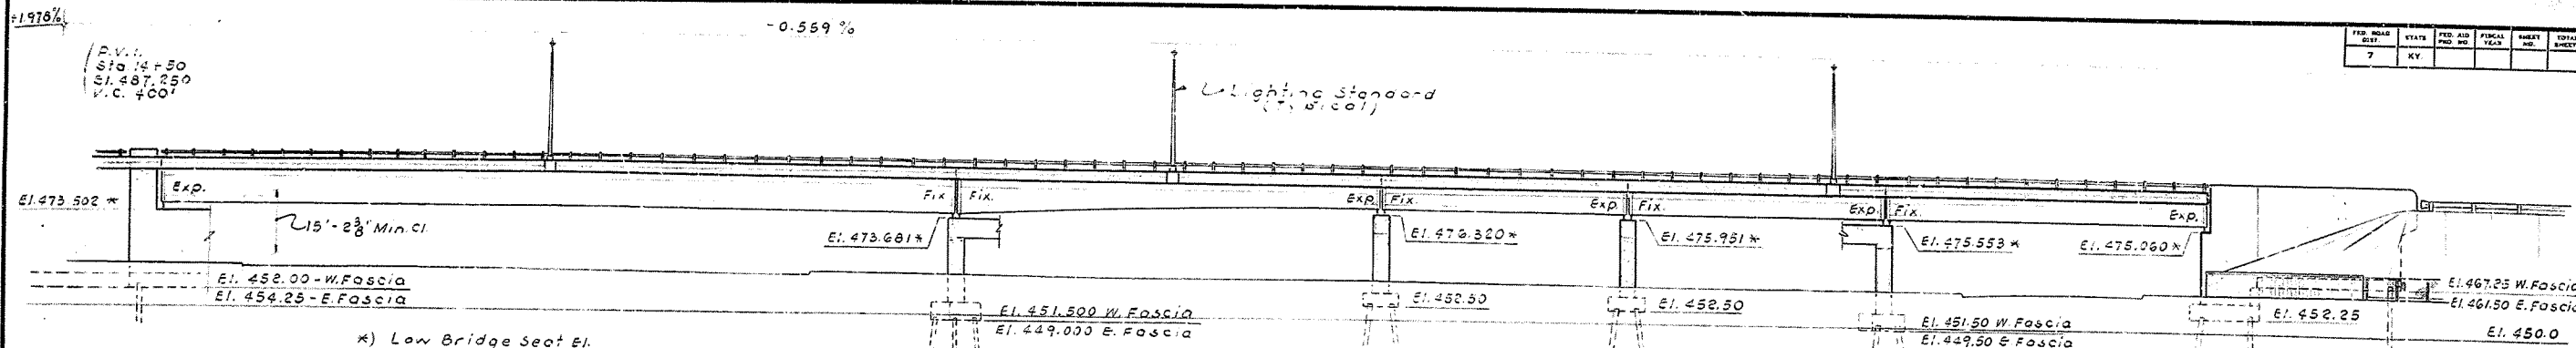


Note: For Pile cut-off E.I. see Sheets No. 27, 28, 29 & 30.

ELEVATION
 144'-4 1/8", 14'-1 1/8", 66'-0", 34'-1 1/8", 114'-2 3/8", 80'-1 1/8" (Measured along Bridge & Simple Spans, Composite Welded Girders, H20-S16-44 Loading 2'-36" Roadways, 2'-6" Shoulders, Slopes 2:1)

CURVE DATA

P.C. Sta. 11+59.56 - E I 65
 P.C. Sta. 11+53.03 - N.B. Ref. Line (P.G.L.)
 P.C. Sta. 11+66.09 - S.B. Ref. Line (P.G.L.)
 Δ = 65°-53'-39.5"
 Dc = 6°-00'-00"
 Lc = 1098.24'
 T = 618.89'
 R = 954.93'
 S.E.I. = 0.06'/ft.

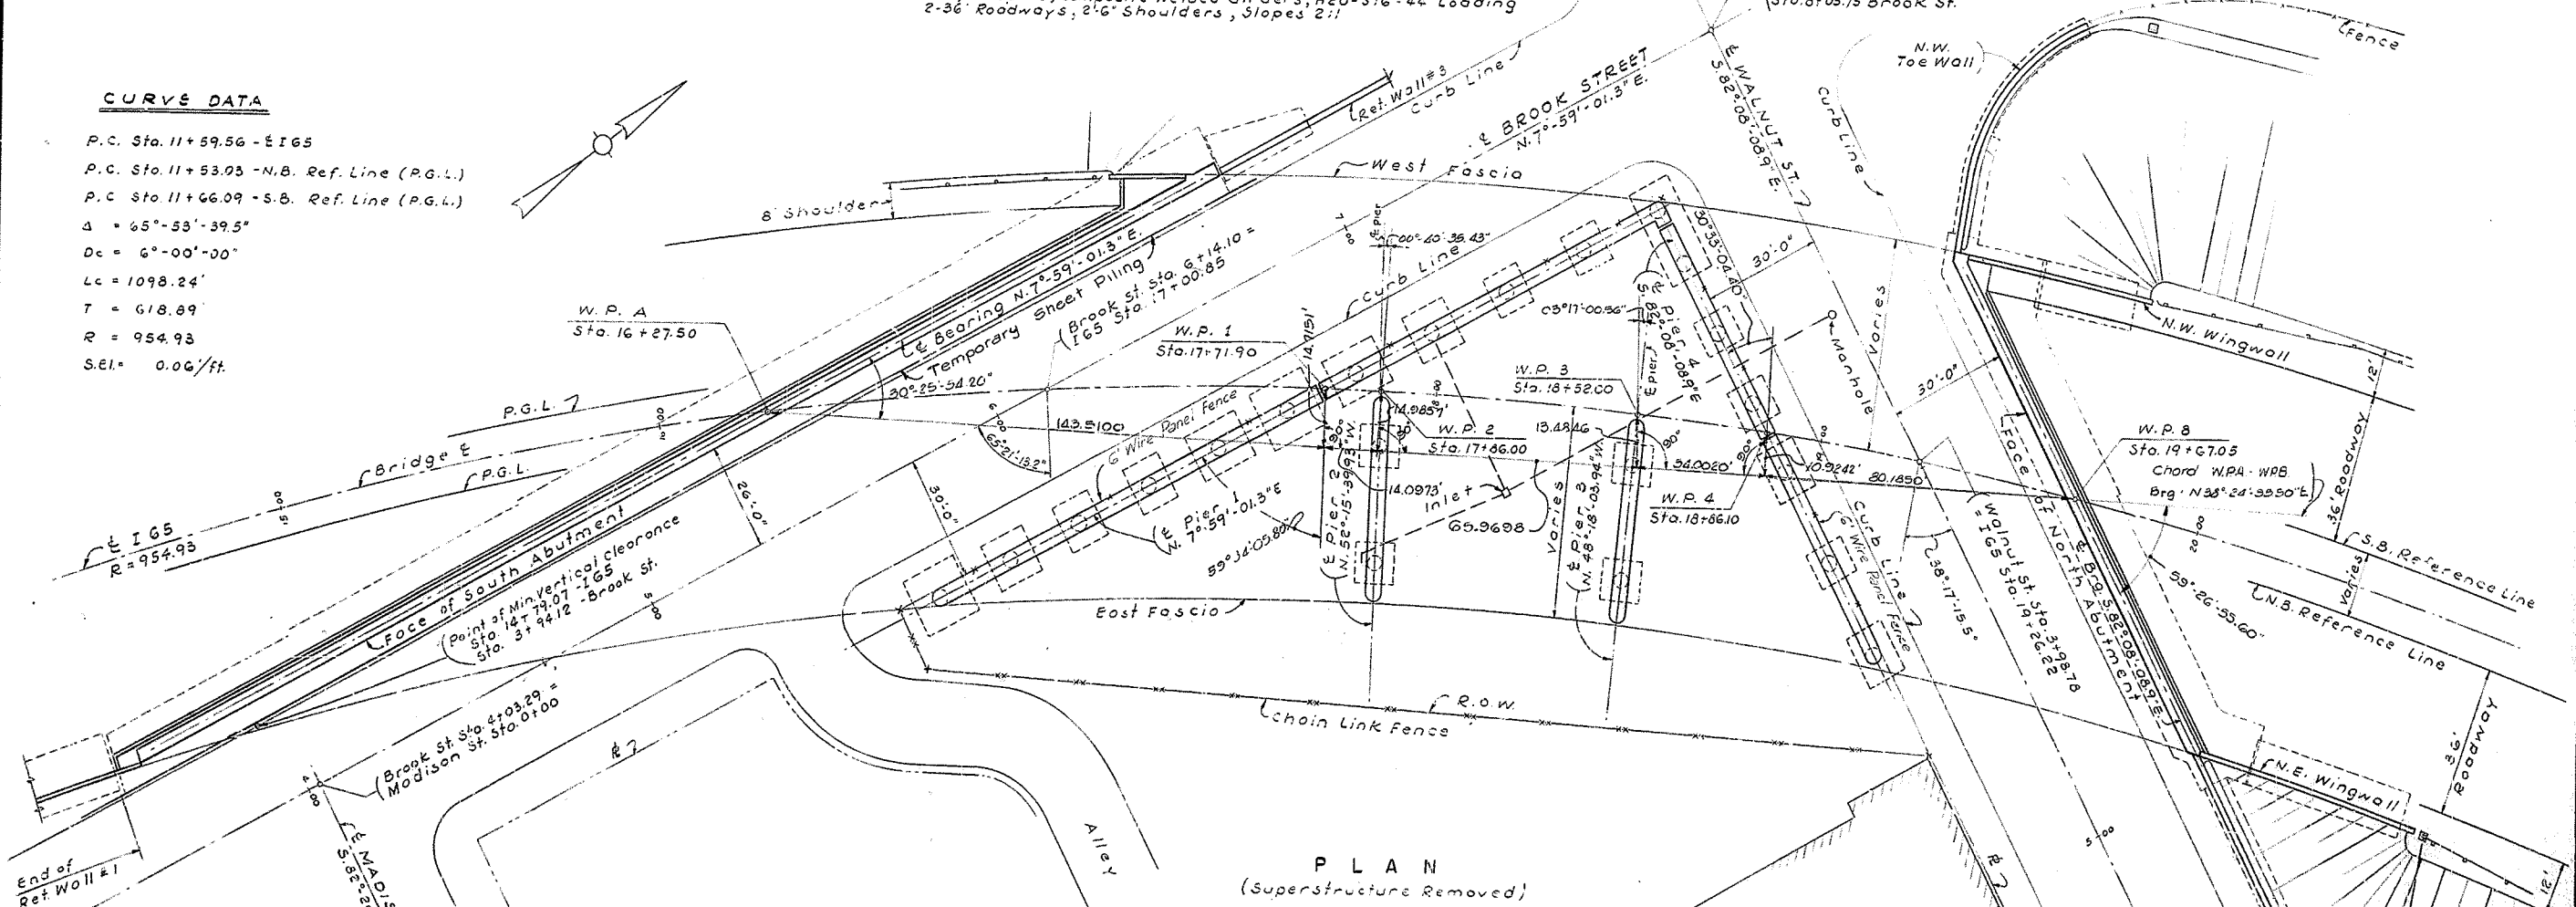

PLAN
 (Superstructure Removed)

LIST OF INCIDENTAL MATERIAL

ITEM	NO. OF PIECES	SIZE-DESCRIPTION	LOCATION	ITEM	NO. OF PIECES	SIZE-DESCRIPTION	LOCATION
Prem. Exp. Jt. Mat'l.	1	5'-3" x 1" x 27'-4"	S. Abut. - Vert. Jt.	Prem. Exp. Jt. Mat'l.	2	0'-3" x 1/2" x 28'-6"	N. Abut. - Vert. Jt.
"	1	5'-3" x 1" x 28'-6"	"	"	2	0'-3" x 1/2" x 17'-0"	East Wall
"	1	5'-3" x 1" x 30'-10"	"	"	4	0'-3" x 1/2" x 7'-6"	Toe Wall's
"	1	5'-3" x 1" x 32'-1"	"	"	1	27'-0"	S. Ref. Wall #1
"	1	2'-3" x 1" x 17'-5"	N. West Wall	"	1	30'-0"	Vert. Jt.
"	1	4'-6" x 1" x 30'-9"	Vert. Jt.	"	1	31'-0"	"
"	1	4'-6" x 1" x 29'-9"	"	"	2	32'-9"	"
"	1	4'-6" x 1" x 28'-0"	"	"	1	23'-6"	Ret. Wall #3
"	2	1'-3" x 1" x 6'-4"	Toe Wall's	"	1	16'-0"	N. West Wall
"	2	0'-3" x 1/2" x 30'-0"	S. Vert. Jt.	"	1	31'-9"	Vert. Jt.
"	2	0'-3" x 1/2" x 31'-0"	"	"	1	32'-6"	"
"	4	0'-3" x 1/2" x 34'-9"	"	"	1	28'-6"	"
"	2	0'-3" x 1/2" x 16'-0"	N. West Wall	"	1	17'-0"	East Wall
"	2	0'-3" x 1/2" x 31'-9"	Vert. Jt.	"	2	7'-6"	Toe Wall's
"	2	0'-3" x 1/2" x 32'-6"	"				

POROUS BACKFILL

DESCRIPTION: Porous Backfill shall consist of run-of-bank gravel or a wellgraded mixture of coarse aggregate such as hard durable pebbles, slag or broken stone.

REQUIREMENTS: Porous Backfill shall meet the gradation requirements of No. 48 Standard Size Coarse Aggregate.

CONSTRUCTION METHODS: Porous Backfill shall be placed in layers not exceeding 6" in depth and shall be constructed in accordance with Article 2.02 of the Specifications.

MEASUREMENT & PAYMENT: The quantity of Porous Backfill to be paid for under this item will be the number of cubic yards measured in place between the payment lines as shown or indicated on the plans.

Any material excavated within the limits described above shall be replaced with Porous Backfill meeting the requirements of this specification. All material, equipment and labor required for this work shall be furnished at the Contractor's expense. The unit price shall include the cost of furnishing all labor, material and equipment necessary to complete the work.

COMMONWEALTH OF KENTUCKY
 DEPARTMENT OF HIGHWAYS
 FRANKFORT

COUNTY OF JEFFERSON CITY OF LOUISVILLE

**NORTH-SOUTH EXPRESSWAY
 EXPWAY OVER BROOK ST & WALNUT ST.**





LAYOUT SHEET

STATION 17+00.85 PROJECT NO. 165-6(9)134

BRIDGE NUMBER DRAWING NO. 14843

DESIGNED BY	DATE	CHECKED BY	DATE
REVIEWED BY	DATE	REVIEWED BY	DATE
APPROVED BY	DATE	APPROVED BY	DATE

FED. ROAD DIST.	STATE	FED. AID PROJ. NO.	FISCAL YEAR	SHEET NO.	TOTAL SHEETS
7	KY				

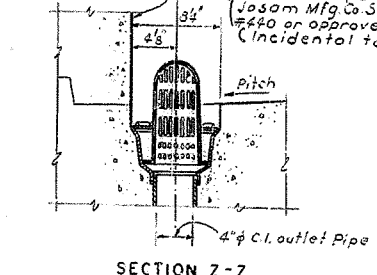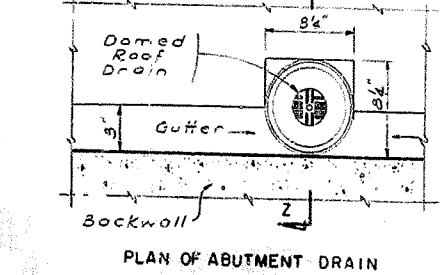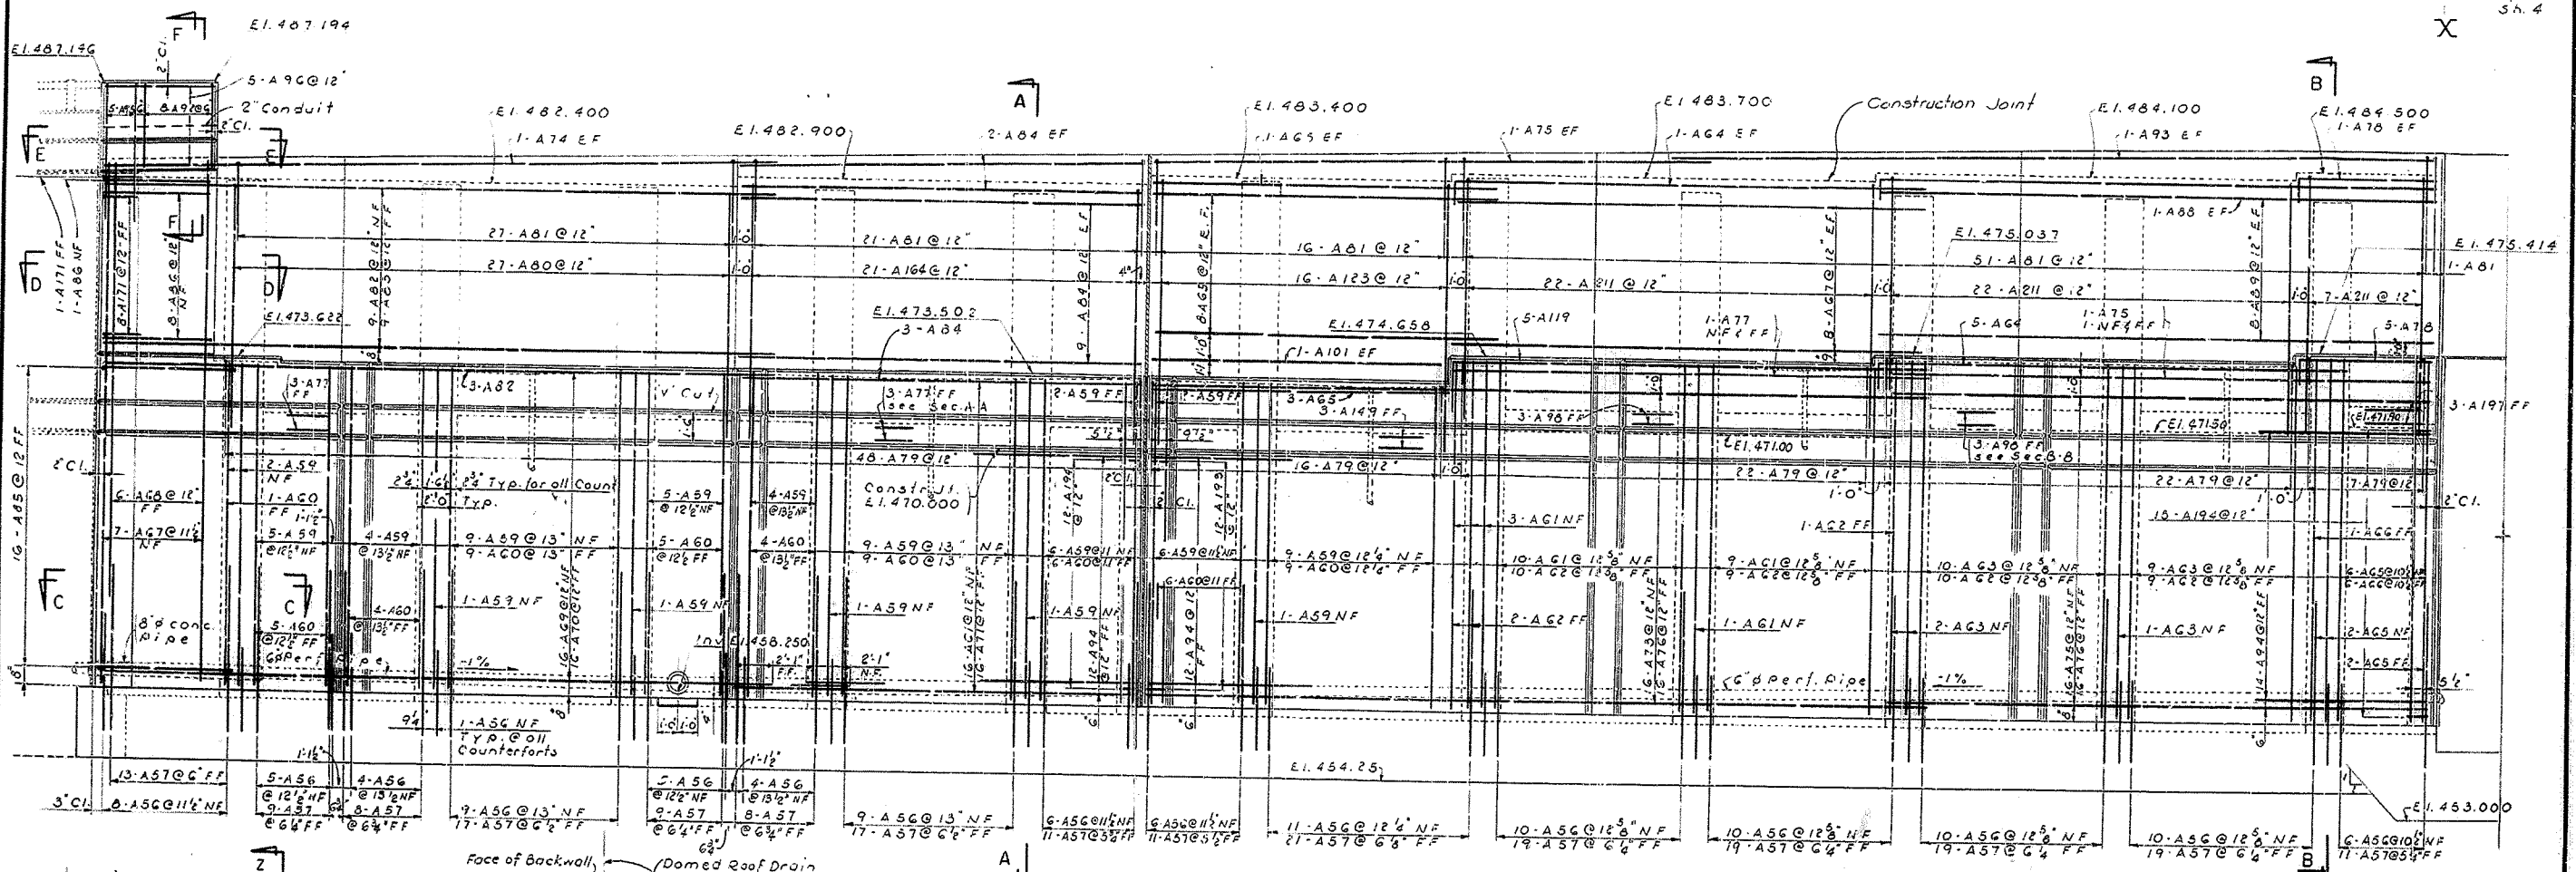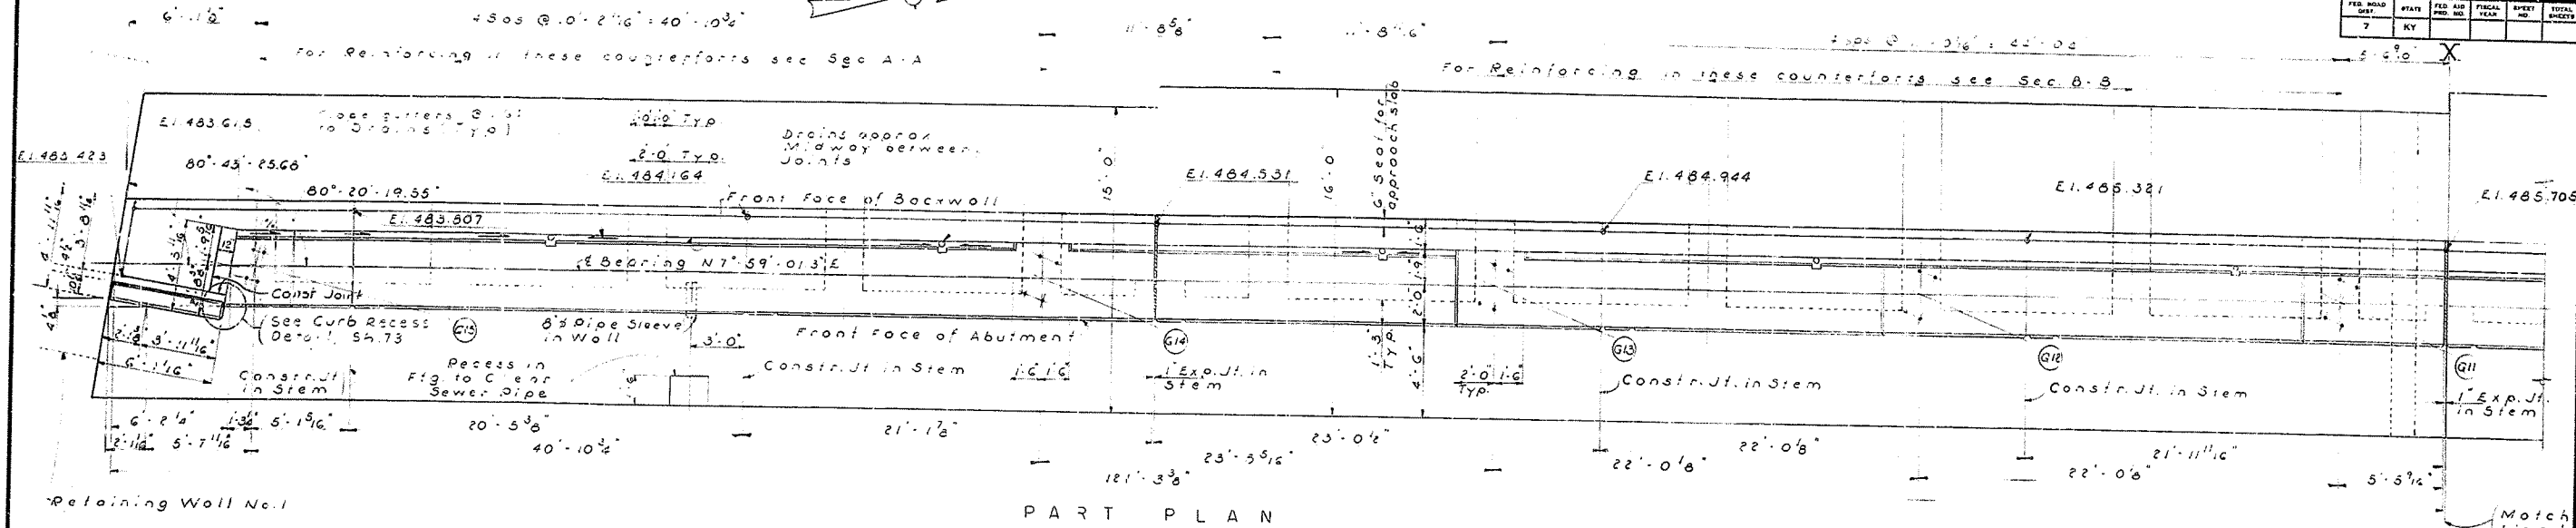

Note: Bors in the bridge seat are to be accurately located in accordance with the plans so that they will not interfere with drilling of the anchor bolt holes. All keys are the width of the section unless otherwise shown. For Anchor Bolt Layout see Sh. No. 85

COMMONWEALTH OF KENTUCKY
DEPARTMENT OF HIGHWAYS
FRANKFORT









COUNTY OF JEFFERSON CITY OF LOUISVILLE

NORTH-SOUTH EXPRESSWAY
EXPWAY OVER BROOK ST. & WALNUT ST.
SOUTH ABUTMENT DETAILS

STATION 17+00.85 PROJECT NO. 165-6(9)134

BRIDGE NUMBER 14873

FED. ROAD DIST.	STATE	FED. AID PROJ. NO.	FISCAL YEAR	SHEET NO.	TOTAL SHEETS
7	KY.				

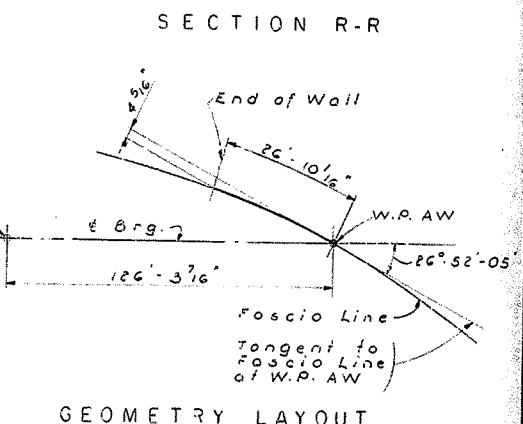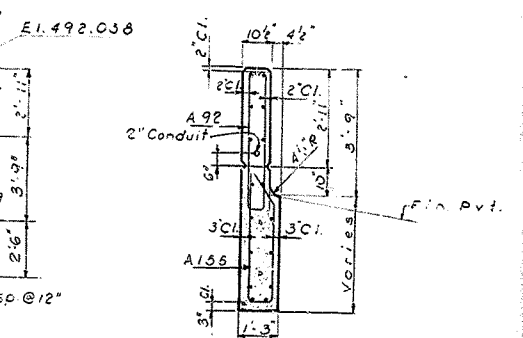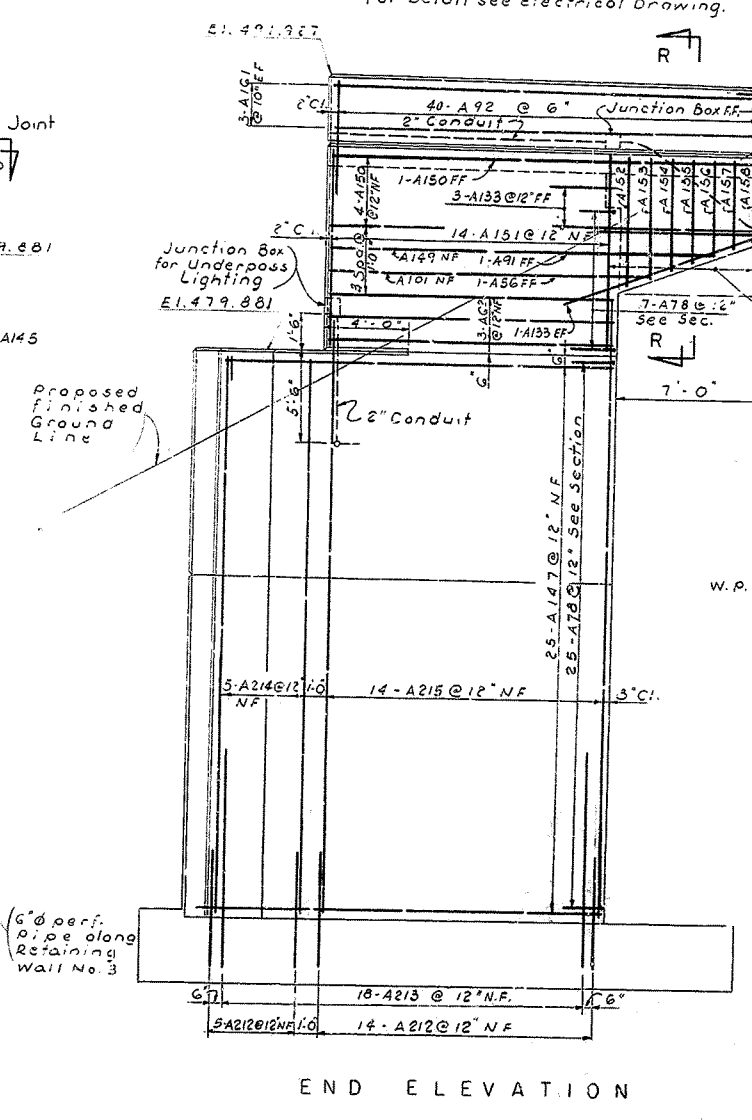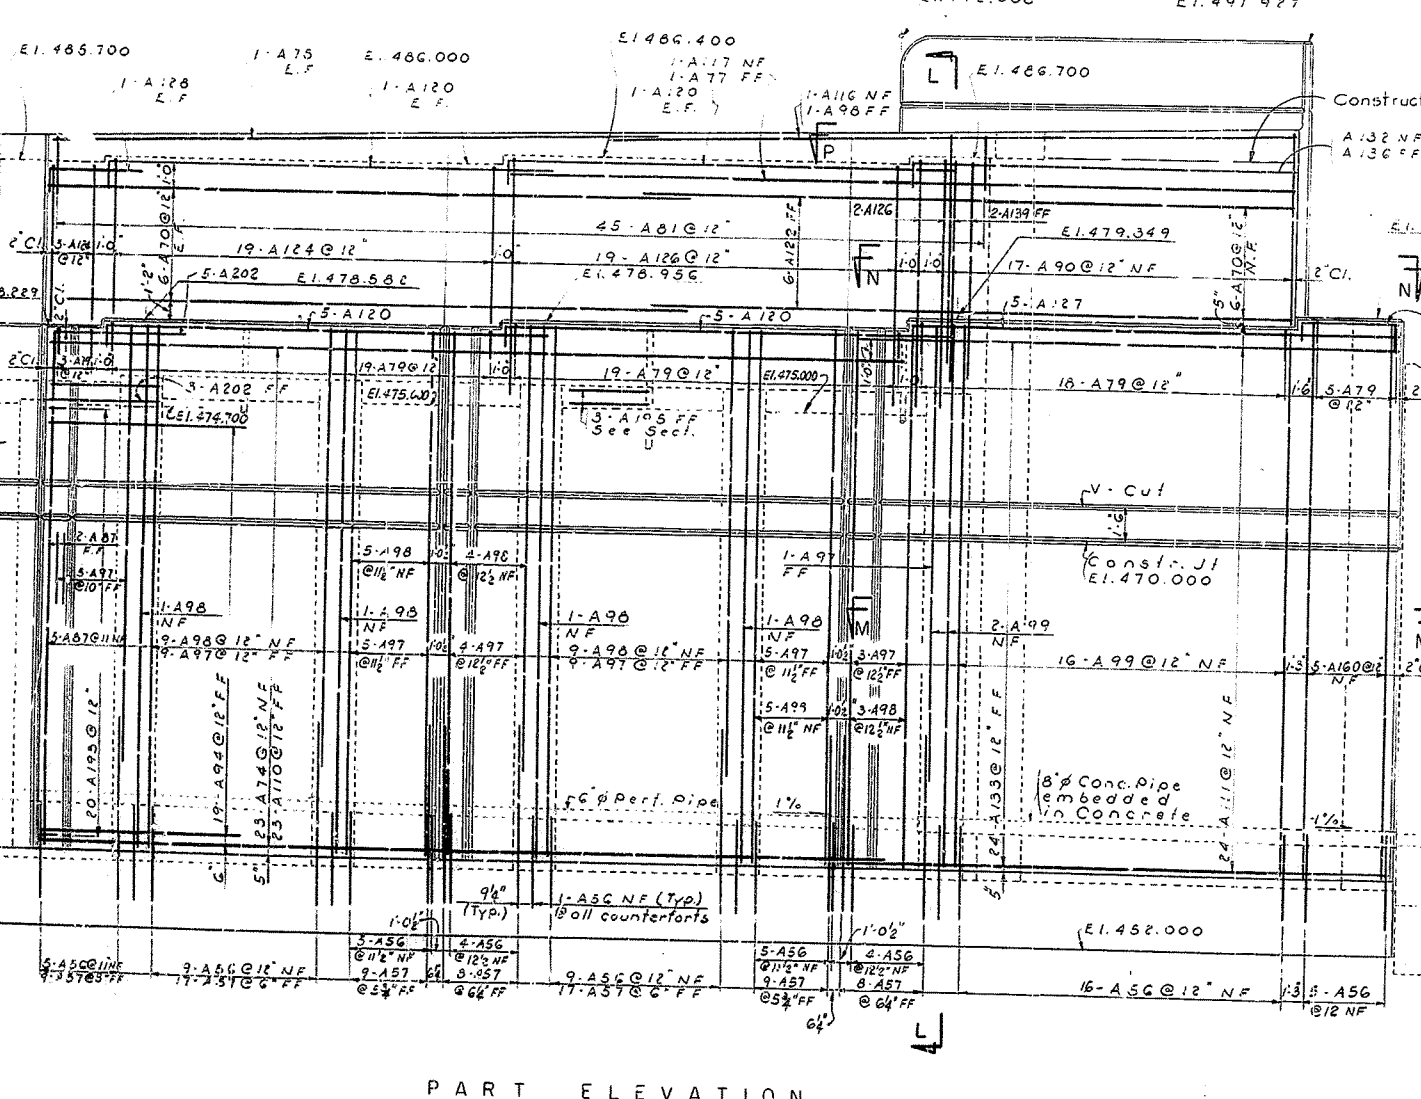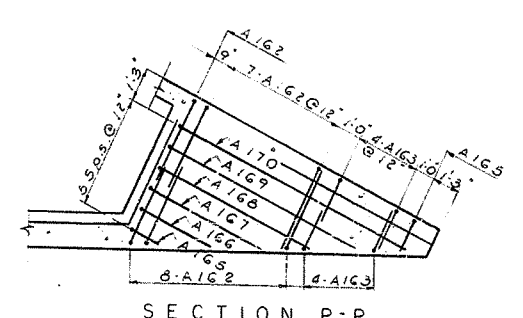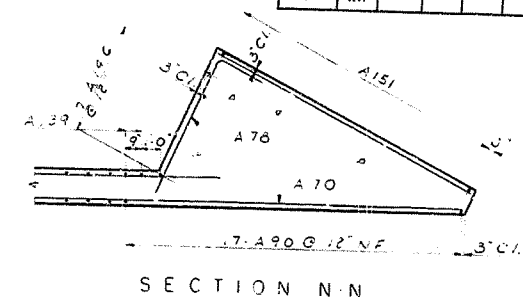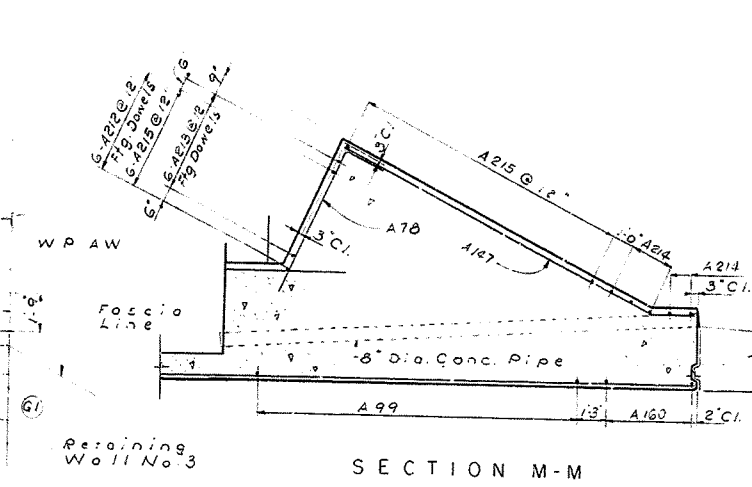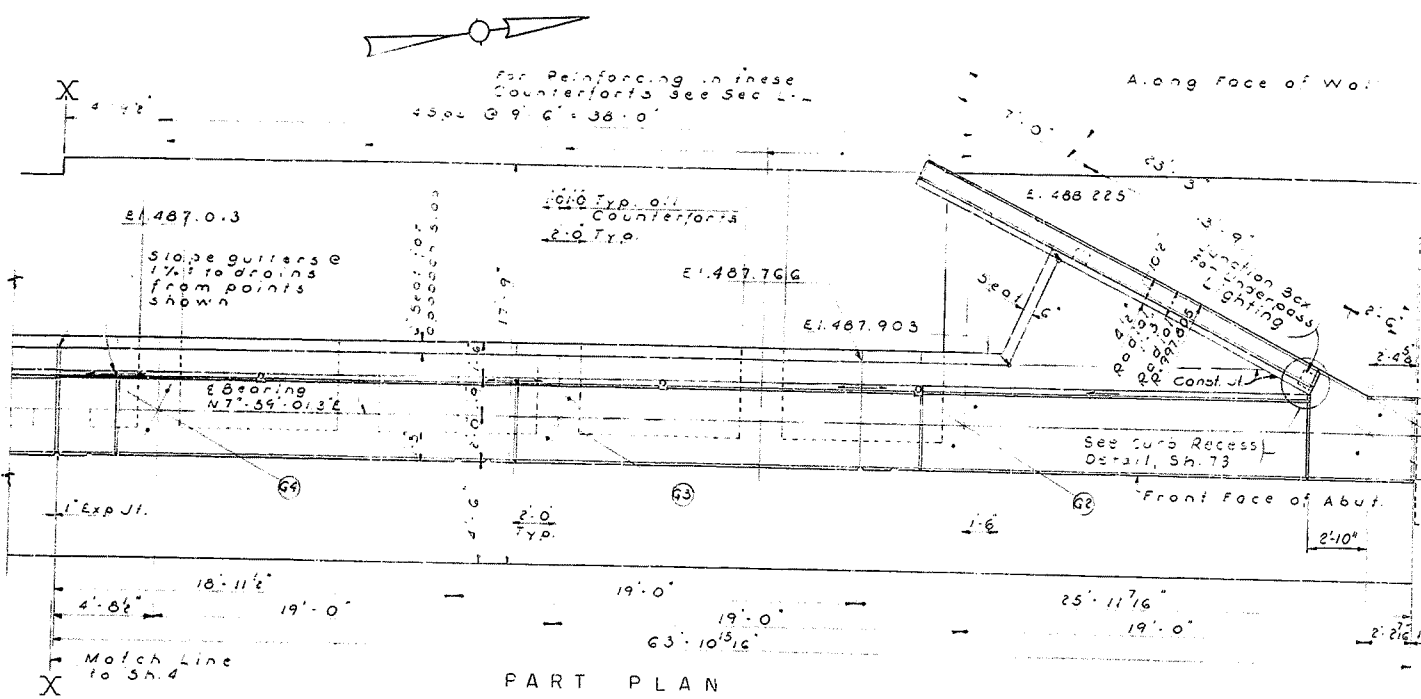

Work this Sheet with Sheets No. 3, 4, 6, 7 & 8
SHEET 5 OF 88

COMMONWEALTH OF KENTUCKY
DEPARTMENT OF HIGHWAYS
FRANKFORT

COUNTY OF JEFFERSON CITY OF LOUISVILLE


NORTH-SOUTH EXPRESSWAY
EXPWAY OVER BROOK ST. & WALNUT ST.
SOUTH ABUTMENT DETAILS

STATION 17+00.85 PROJECT NO. 165-G(9)134


BRIDGE NUMBER 14843

DESIGNED BY: B.E.M. CHECKED BY: R.E.M. DATE: 01/15/70
TRACED BY: V.T. DATE: 01/15/70


FED. ROAD DIST.	STATE	FED. AID PROJ. NO.	FISCAL YEAR	SHEET NO.	TOTAL SHEETS
7	KY.				

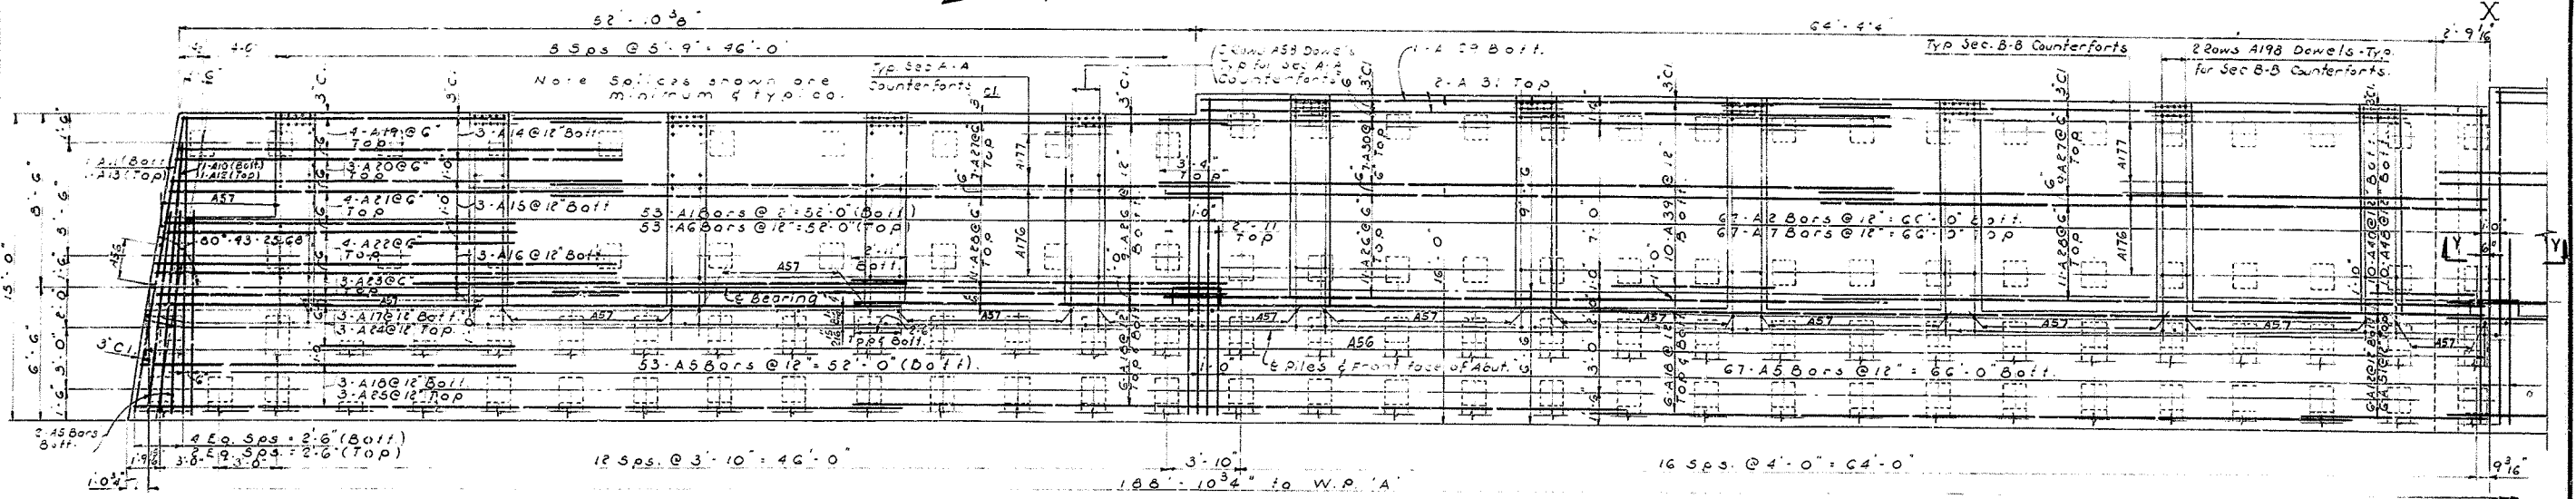


PART FOOTING PLAN

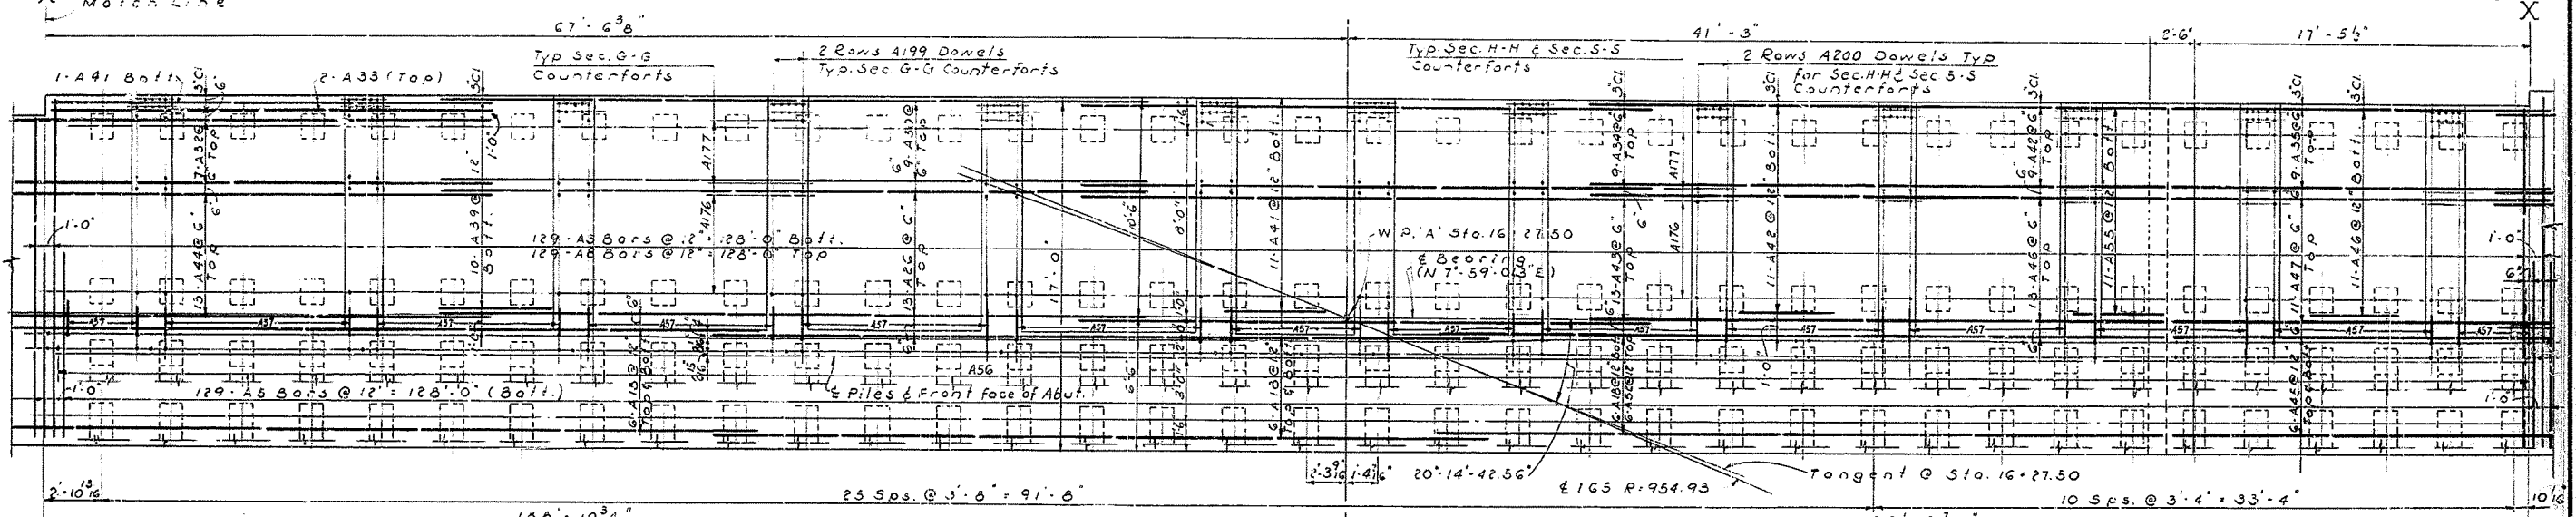

PART FOOTING PLAN

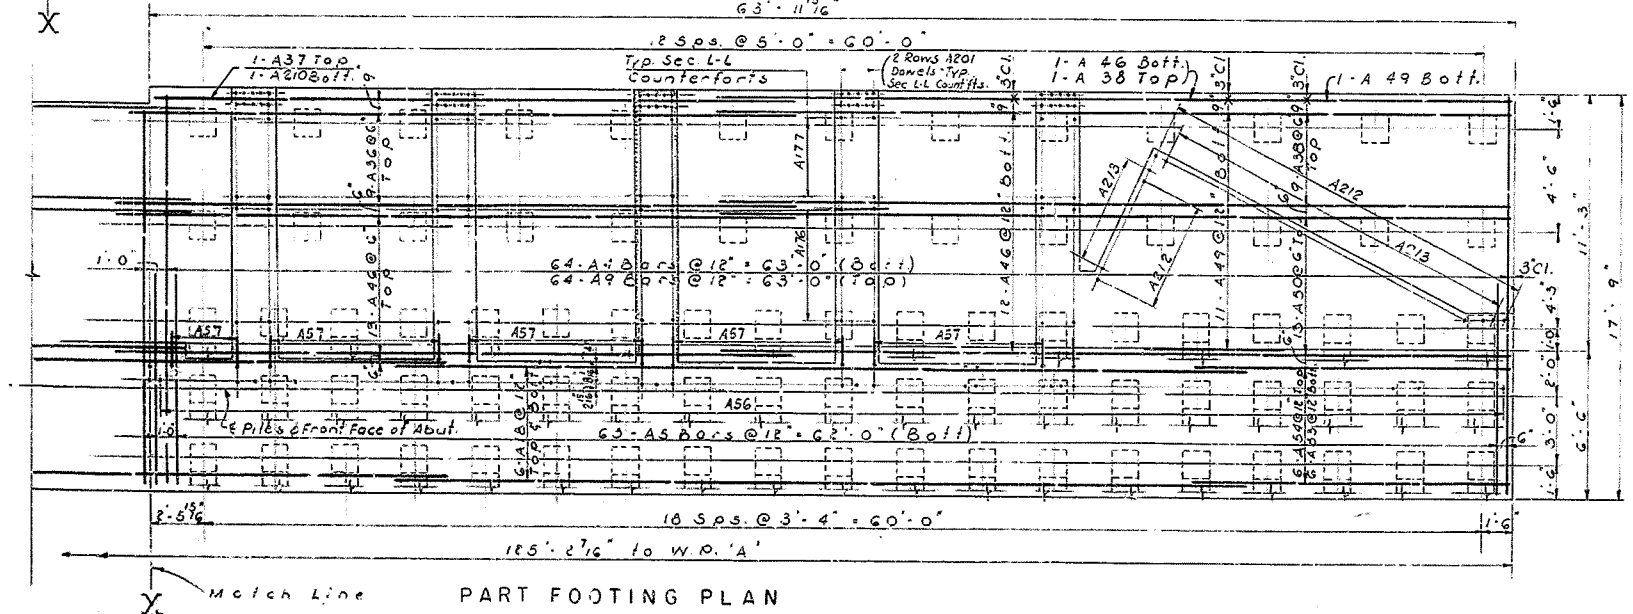

PART FOOTING PLAN

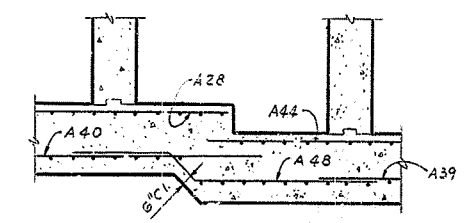

SECTION Y-Y

ESTIMATE OF QUANTITIES		
ITEM	UNIT	QUANTITY
Concrete Class A'	Cu. Yds.	1647.5
Steel Reinforcement	Lbs.	191,536

Work this Sheet with Sheets No. 3, 4, 5, 7 & 8
SHEET 6 OF 88

COMMONWEALTH OF KENTUCKY
DEPARTMENT OF HIGHWAYS
FRANKFORT

COUNTY OF JEFFERSON CITY OF LOUISVILLE

NORTH-SOUTH EXPRESSWAY
EXPWAY. OVER BROOK ST. & WALNUT ST.
SOUTH ABUTMENT DETAILS


STATION 17+00.85 PROJECT NO. 155-6(2)134

BRIDGE NUMBER DRAWN BY

NO. 15343

DESIGNED BY: R.E.M. CHECKED BY: J.M.P. DATE: _____
 REVISIONS: _____
 DATE: _____
 CHECKED BY: W.T. DATE: _____

FED. ROAD DIST.	STATE	FED. AID PROJ. NO.	FISCAL YEAR	SHEET NO.	TOTAL SHEETS
7	KY.				

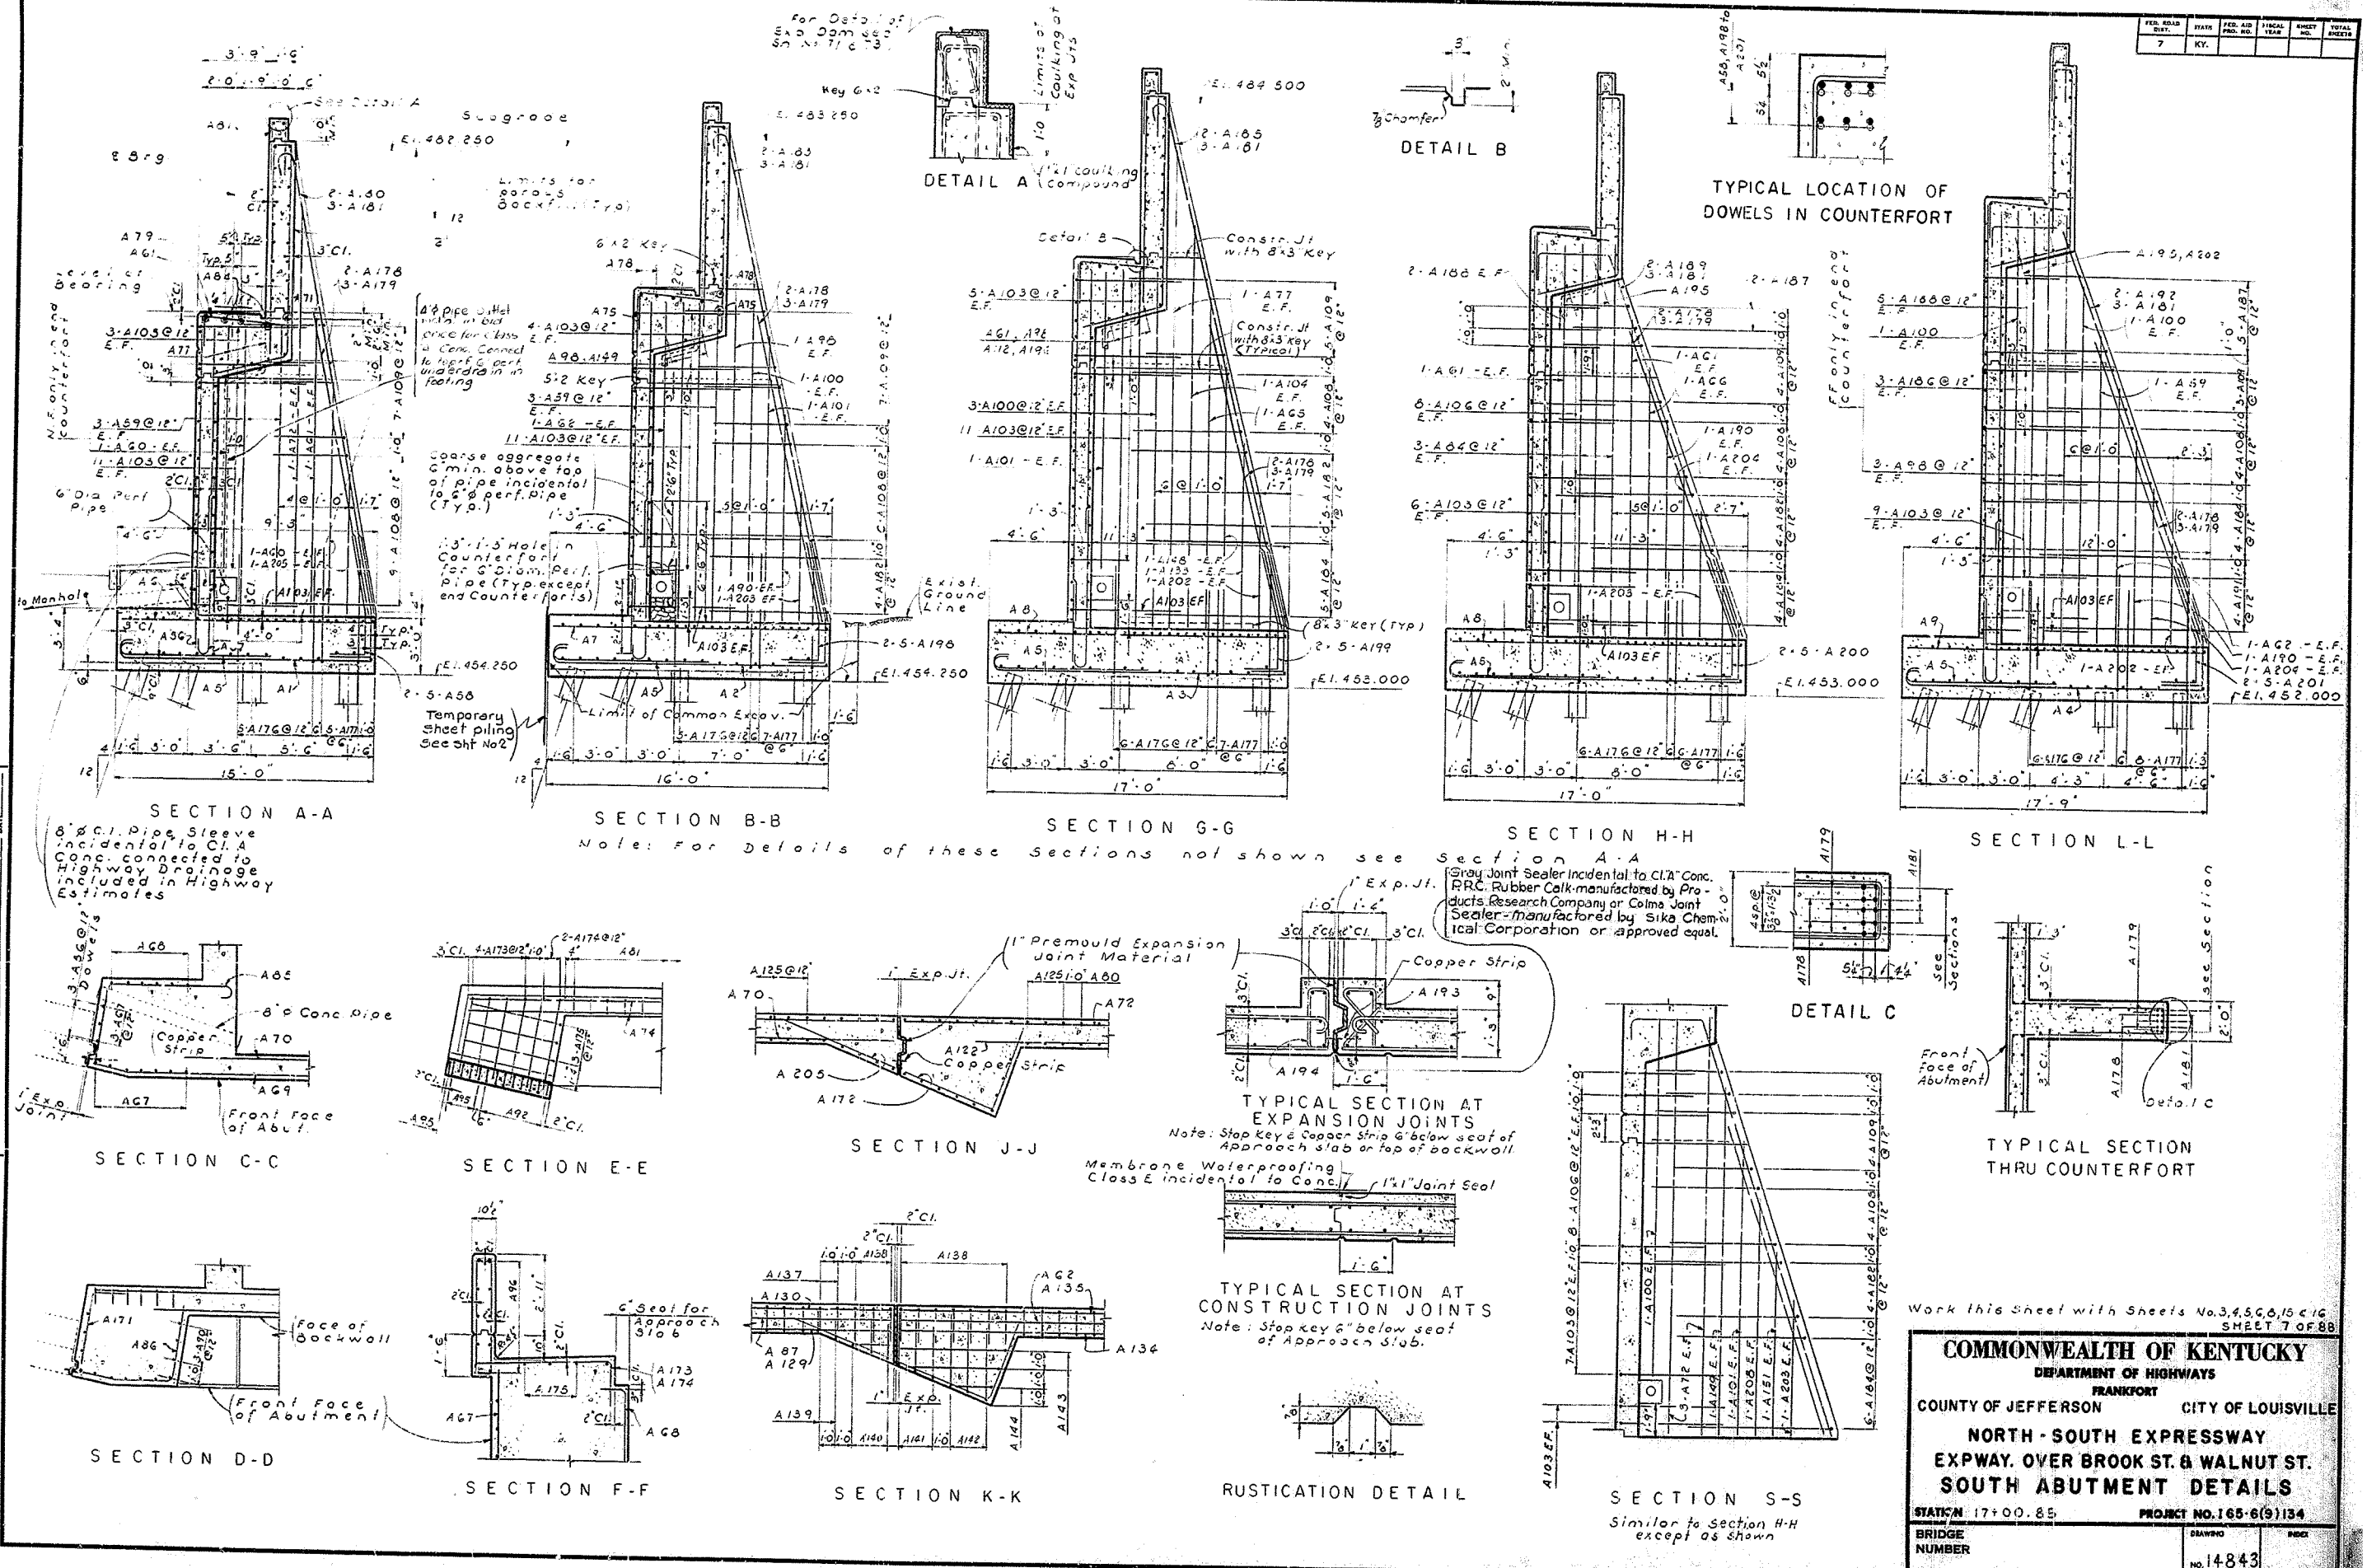


DESIGNED BY: R.E.M. CHECKED BY: O.P. DATE: _____
 DRAWN BY: W.T. CHECKED BY: O.P. DATE: _____
 TRACED BY: _____ DATE: _____

Work this Sheet with Sheets No. 3, 4, 5, 6, 15 & 16
 SHEET 7 OF 88


COMMONWEALTH OF KENTUCKY
 DEPARTMENT OF HIGHWAYS
 FRANKFORT
 COUNTY OF JEFFERSON CITY OF LOUISVILLE

NORTH-SOUTH EXPRESSWAY
EXPWAY. OVER BROOK ST. & WALNUT ST.
SOUTH ABUTMENT DETAILS


STATION 17+00.85 PROJECT NO. 165-6(9)134
 BRIDGE NUMBER DRAWING NO. 14843

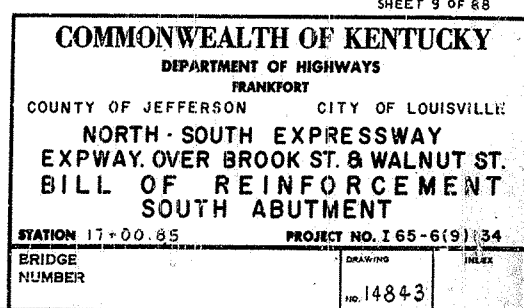


FED. ROAD DIST.	STATE	FED. AID PROJ. NO.	FISCAL YEAR	SHEET NO.	TOTAL SHEETS
7	KY.				

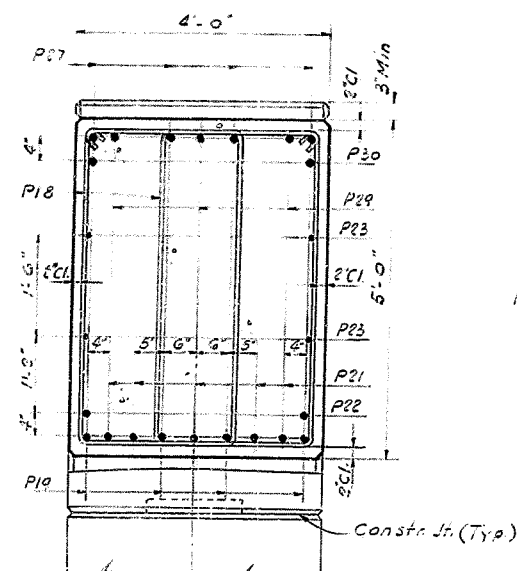


SECTION A-A

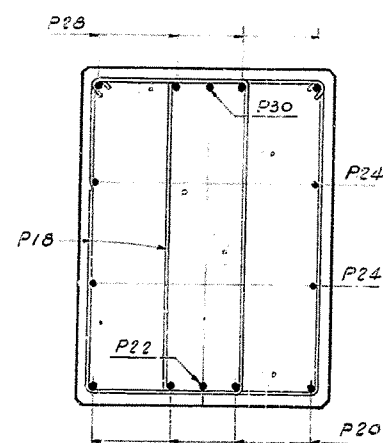


SECTION B-B

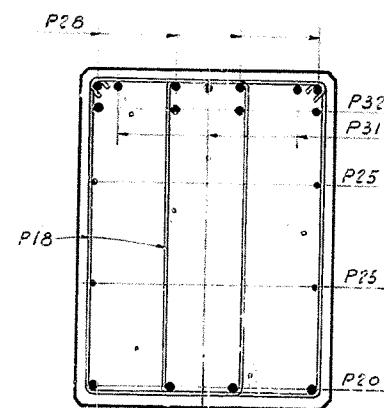


SECTION C-C

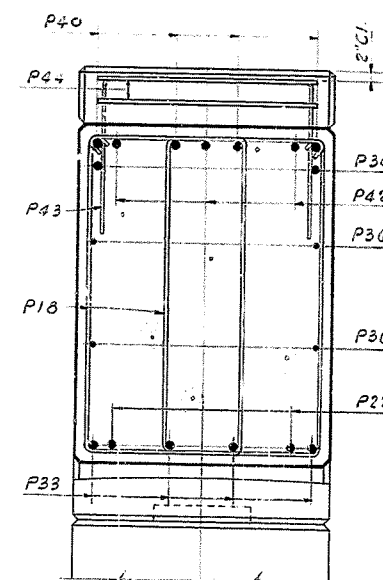


SECTION D-D

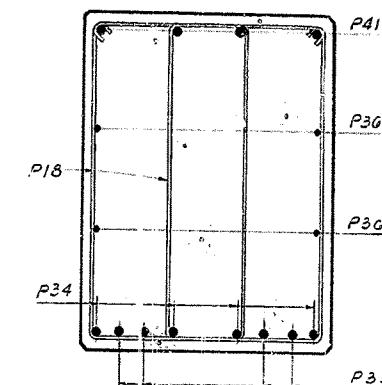


SECTION E-E

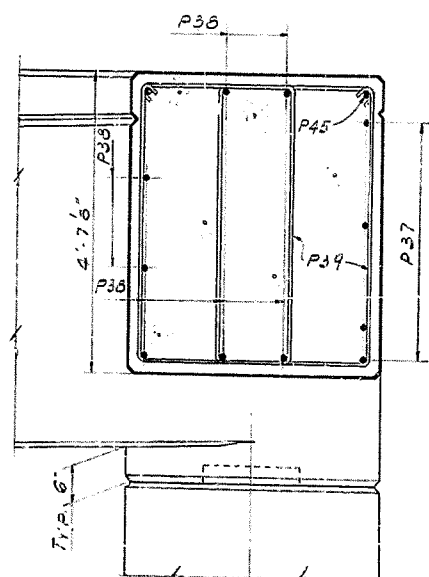


SECTION F-F

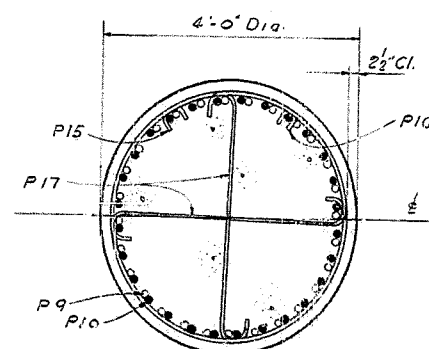


SECTION G-G

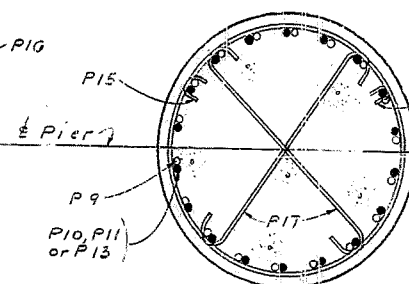

SECTION H-H

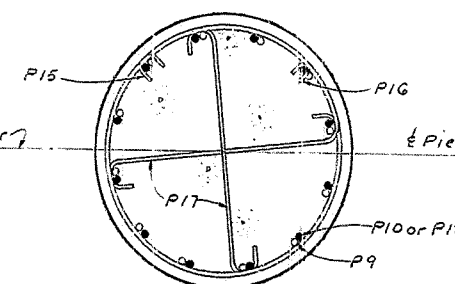

SECTION J-J

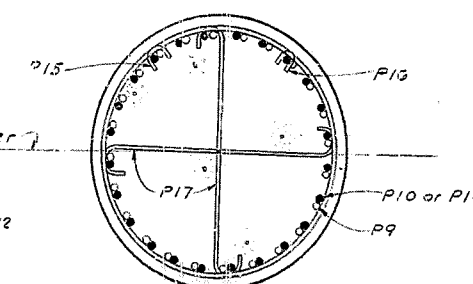

SECTION K-K

Note:
For setting Anchor Bolts see Anchor Bolt Layout Sheet 85.
Bearing Pads shall be poured monolithically with Cap.

NOTES-
Cap Sections are similar to Sect. A-A except as shown.
Column Sections are similar to Sect. G-G except as shown.
Top Cap bars are to be accurately located in accordance with the plans so that they will not interfere with drilling of anchor bolt holes.







Work this sheet with sheets 10, 11 & 17

SHEET 12 OF 88


COMMONWEALTH OF KENTUCKY	
DEPARTMENT OF HIGHWAYS	
FRANKFORT	
COUNTY OF JEFFERSON	CITY OF LOUISVILLE
NORTH - SOUTH EXPRESSWAY	
EXPWAY. OVER BROOK ST. & WALNUT ST.	
PIER 1 DETAILS	
STATION 17+00.85	PROJECT NO. 165-6(9)134
BRIDGE NUMBER	INDEX
	NO. 14843

DESIGNED BY: J.G.H. CHECKED BY: J.G.H. DATE: 10/1/85
 DRAWN BY: J.G.H. CHECKED BY: J.G.H. DATE: 10/1/85
 TRACED BY: J.G.H. CHECKED BY: J.G.H. DATE: 10/1/85


FED. ROAD DIST.	STATE	FED. AID PROJ. NO.	FISCAL YEAR	SHEET NO.	TOTAL SHEETS
7	KY.				

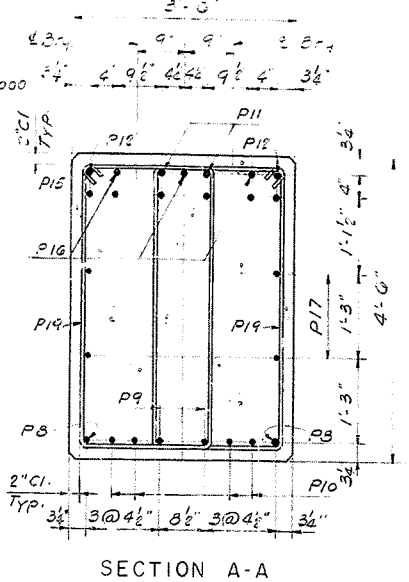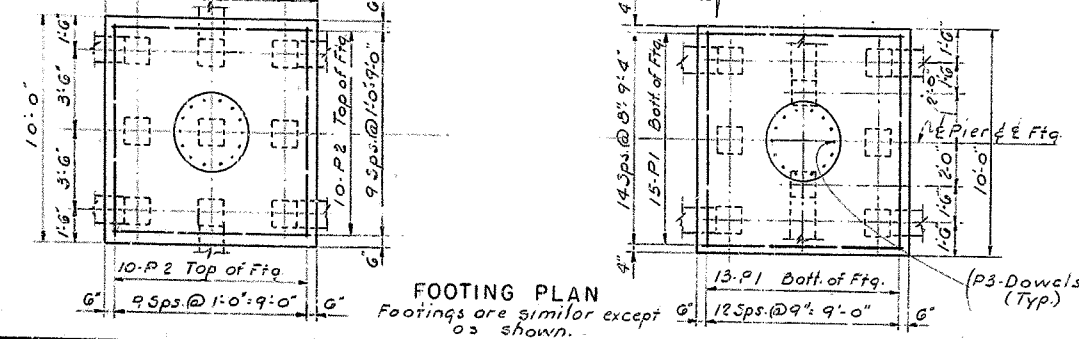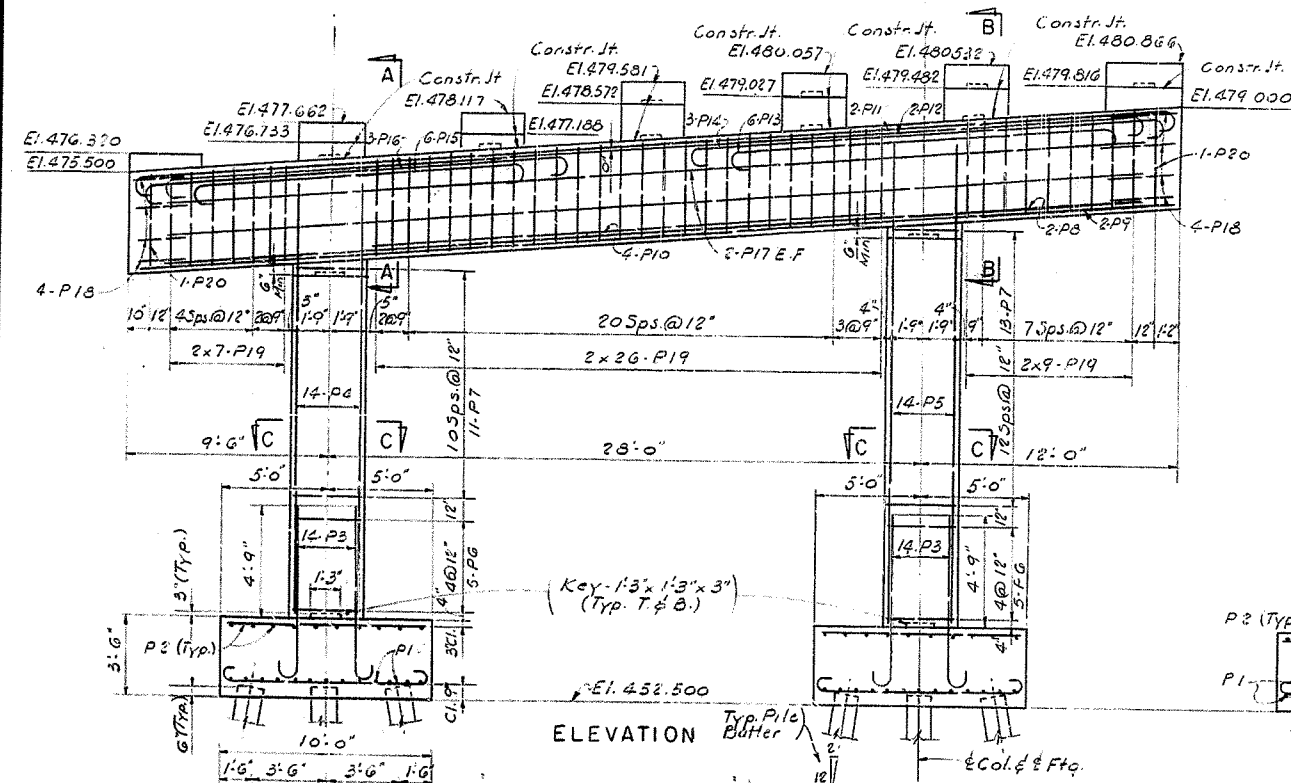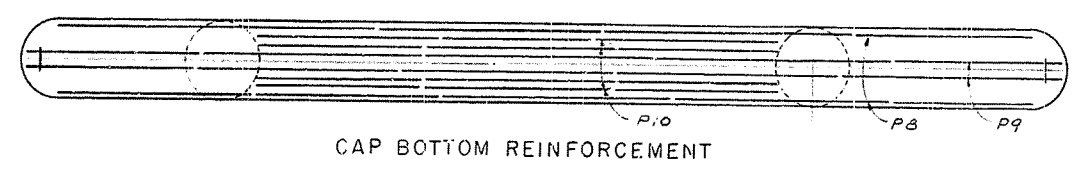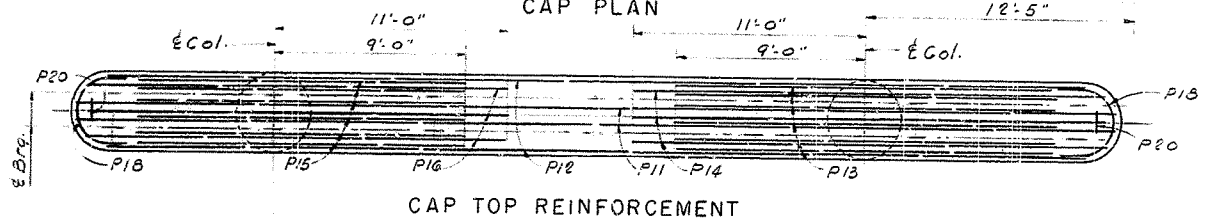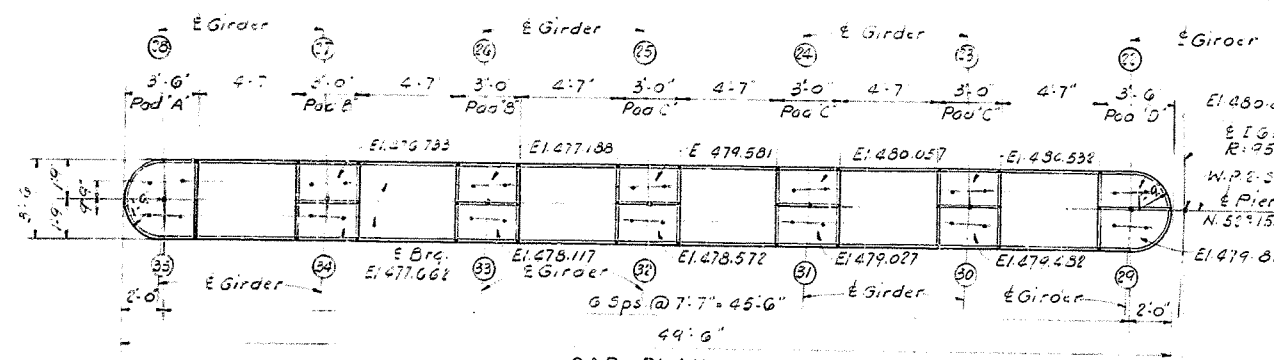


SECTION A-A

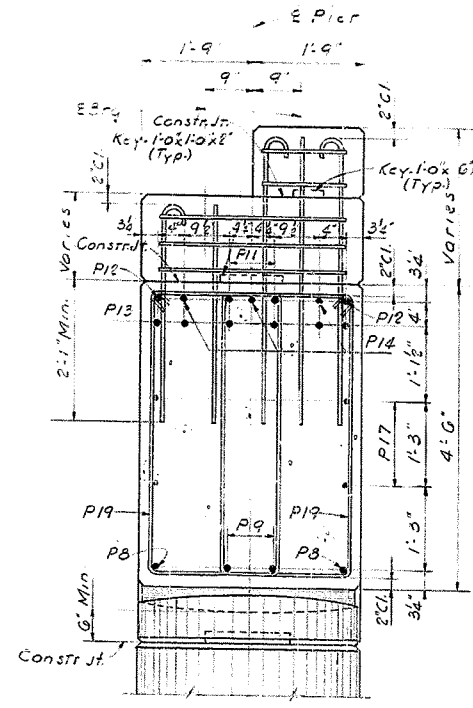


SECTION B-B

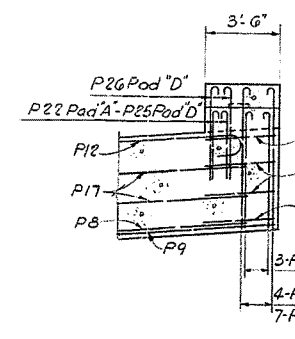

SECTION D-D

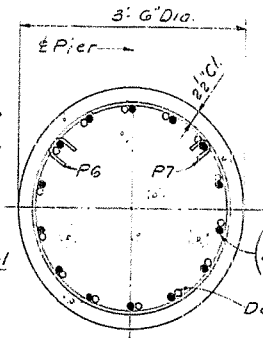

SECTION C-C

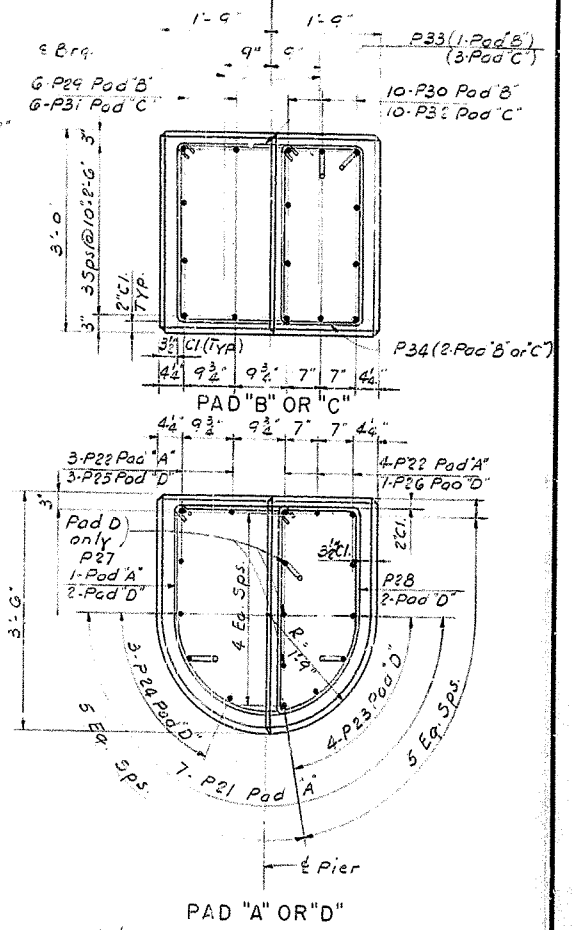

NOTE:
For setting Anchor Bolts see Anchor Bolt Layout Sheet 8G. Bearing Pads shall be poured monolithically with Cap, except as shown.

NOTE:
Top of cap bars are to be accurately located in accordance with the plans so that they will not interfere with drilling of anchor bolt holes.
E Pier is radial to E IGS.

Work this Sheet with Sheets 17 & 8G

ESTIMATE OF QUANTITIES		
ITEM	UNIT	QUANTITY
Concrete Class A	Cu Yds	69.6
Steel Reinforcement	Lbs.	12,774

COMMONWEALTH OF KENTUCKY
DEPARTMENT OF HIGHWAYS
FRANKFORT

COUNTY OF JEFFERSON CITY OF LOUISVILLE

**NORTH-SOUTH EXPRESSWAY
EXPWAY OVER BROOK ST. & WALNUT ST.**



















PIER 2 DETAILS

STATION 17+00.85 PROJECT NO. 165-6(9)134

BRIDGE NUMBER 14843

DESIGNED BY: R.E. CHECKED BY: R.E. DATE: 10/22/83
 REVISIONS: 1. 10/22/83
 2. 10/22/83
 3. 10/22/83

FED. ROAD DIST.	STATE	FED. AID PROJ. NO.	FISCAL YEAR	SHEET NO.	TOTAL SHEETS
7	KY.				

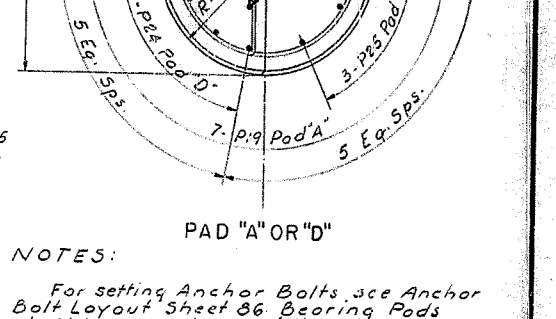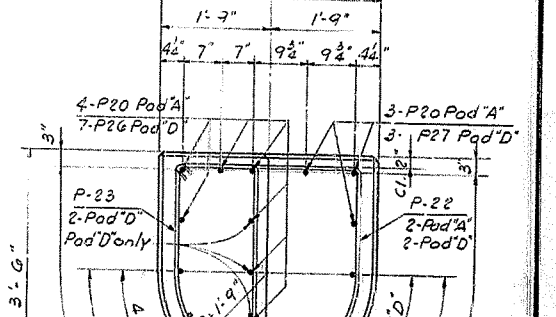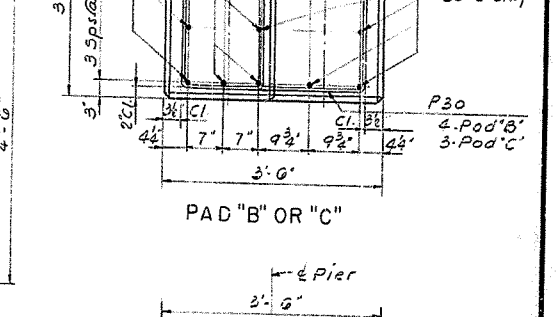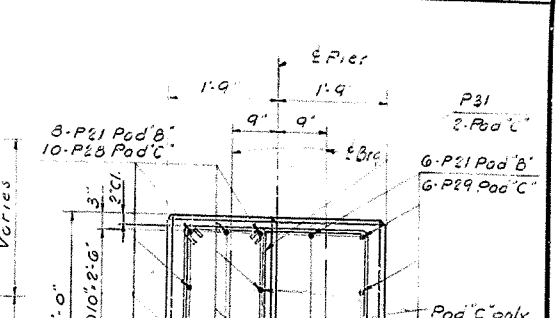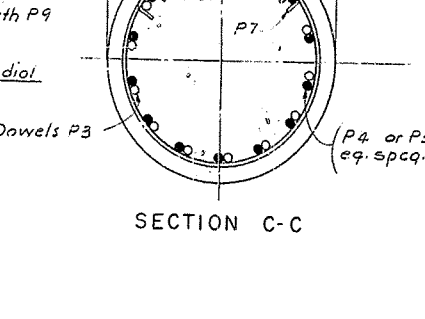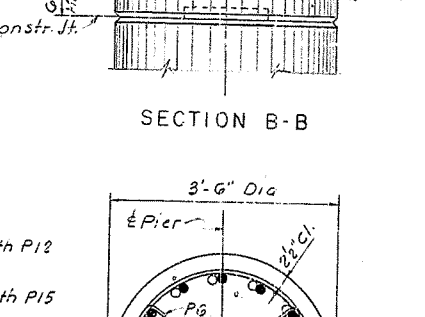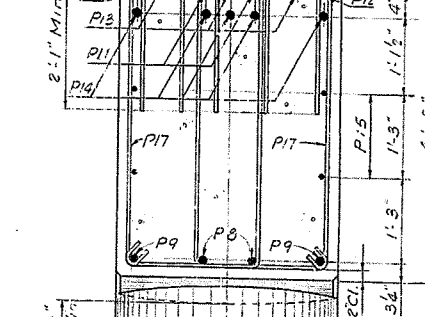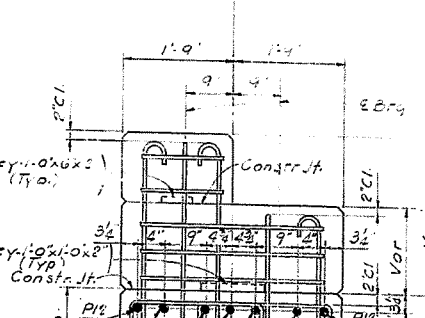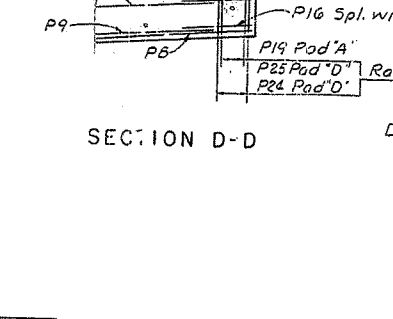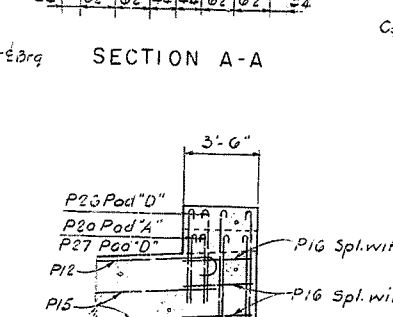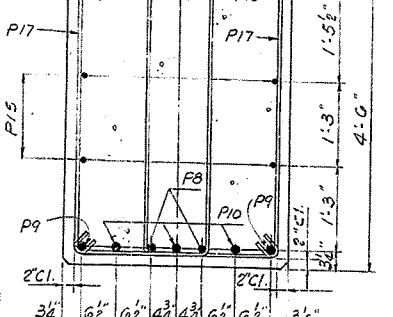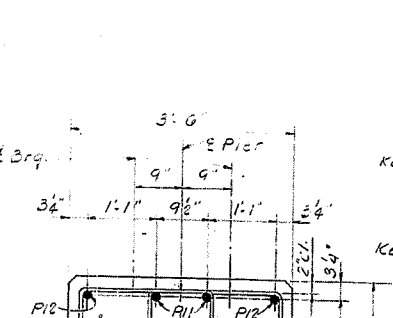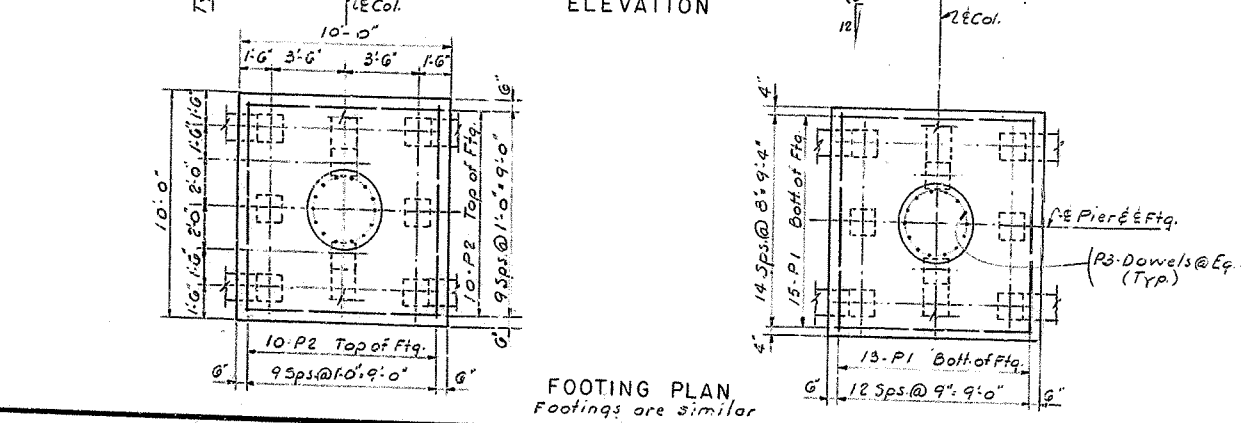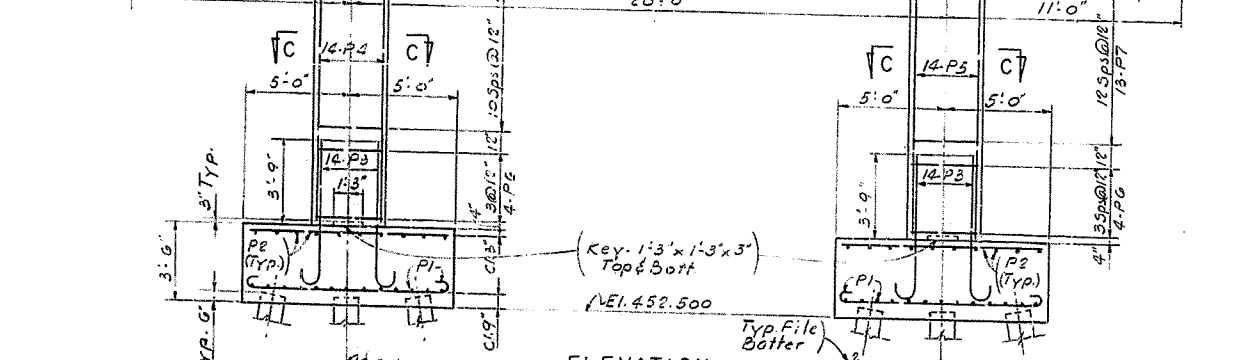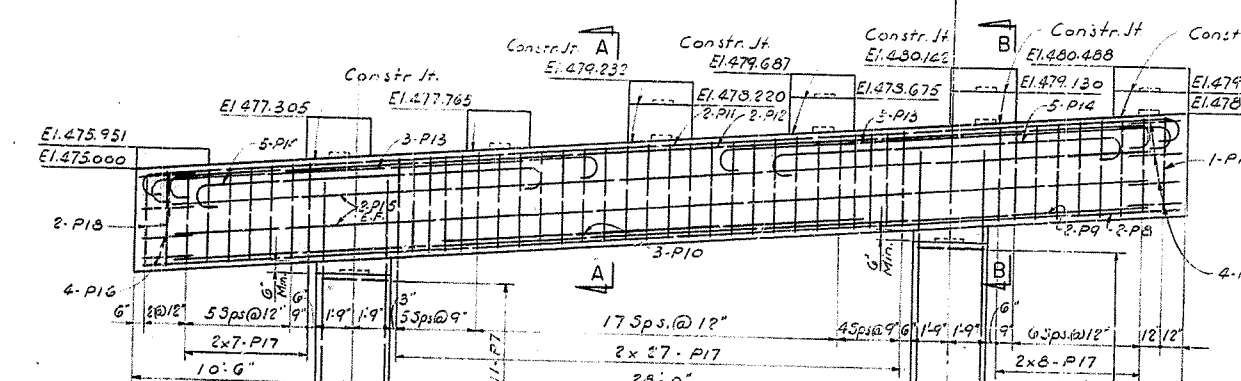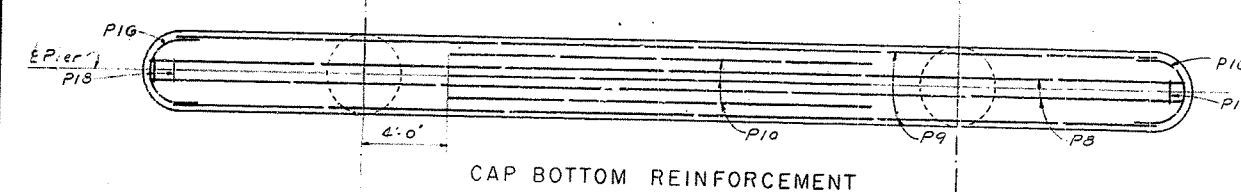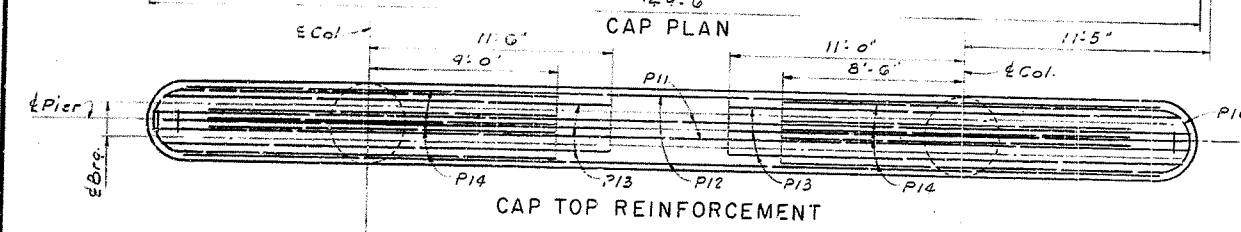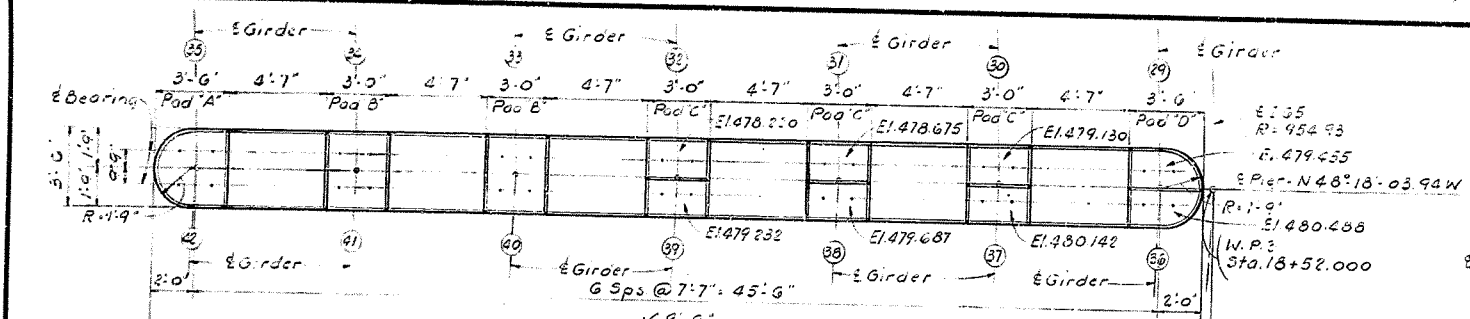

NOTES:
 For setting Anchor Bolts, see Anchor Bolt Layout Sheet 86. Bearing Pads shall be poured monolithically with cap, except as shown.
 Top of cap bars are to be accurately located in accordance with the plans so that they will not interfere with drilling of anchor bolt holes.
 Pier is radial to IGS

Work this Sheet with Sheets 17 & 86.

ESTIMATE OF QUANTITIES		
ITEM	UNIT	QUANTITY
Concrete Class A	Cu Yds	71.5
Steel Reinforcement	Lbs.	10,625

COMMONWEALTH OF KENTUCKY
 DEPARTMENT OF HIGHWAYS
 FRANKFORT

COUNTY OF JEFFERSON CITY OF LOUISVILLE

NORTH-SOUTH EXPRESSWAY
 EXPWAY OVER BROOK ST. & WALNUT ST.
PIER 3 DETAILS








STATION 17+00.85 PROJECT NO. 165-6(9)134

BRIDGE NUMBER 14843

DESIGNED BY: P.P. DATE: _____
 CHECKED BY: P.P. DATE: _____
 DRAWN BY: M.B.D. DATE: _____
 CHECKED BY: M.B.D. DATE: _____

BILL OF ADDITIONAL REINFORCEMENT PIER 3													
Mark	Type	NO.	Size	Length		Location	B		C		D		Total
				FT.	IN.		FT.	IN.	FT.	IN.	FT.	IN.	
P32	②	2	11	43	7	Top Cap	42	1	2	0	45	8 1/2	1 1/4
P33	③	3	11	51	9	"	47	9	2	0	48	10 1/2	1 1/4
P34	④	8	11	26	8	"	22	8	2	0	23	9 1/2	1 1/4
P35	⑤	6	11	28	7	"	24	7	2	0	25	8 1/2	1 1/4
P36	Str.	2	11	45	6	Bottom Cap							
P37	Str.	2	11	49	0	"							
P38	②	2	11	21	7	Top Cap	17	7	2	0	18	8 1/2	1 1/4
P39	②	5	11	17	11	"	13	11	2	0	15	0 1/2	1 1/4
P40	Str.	4	5	45	6	Cap							
P41	Str.	3	11	22	0	Bottom Cap							
P42	③	44	5	13	3	Cap Stirrups	2	4	4	2			
P43	③	46	5	14	9	"	2	4	4	11			
P44	③	1	5	10	7	"	1	0	4	2			
P45	③	1	5	12	1	"	1	0	4	11			
P46	④	9	5	9	4	" End	1	10	5	7 1/2	3	7	
P47	②	15	4	6	2	Pads	2	0	2	2			
P48	②	15	4	7	10	"	1	8	3	2			
P49	②	11	4	9	10	"	3	8	3	2			
P50	③	6	4	6	10	"	2	8	2	2			
P51	③	14	4	8	10	"	2	8	3	2			
P52	③	2	4	7	11	"	6	0	2	0			
P53	③	8	4	4	1	"	2	2	2	0			
P54	③	6	4	6	11	"	5	0	2	0			

See Sh. 17 for Bar Types

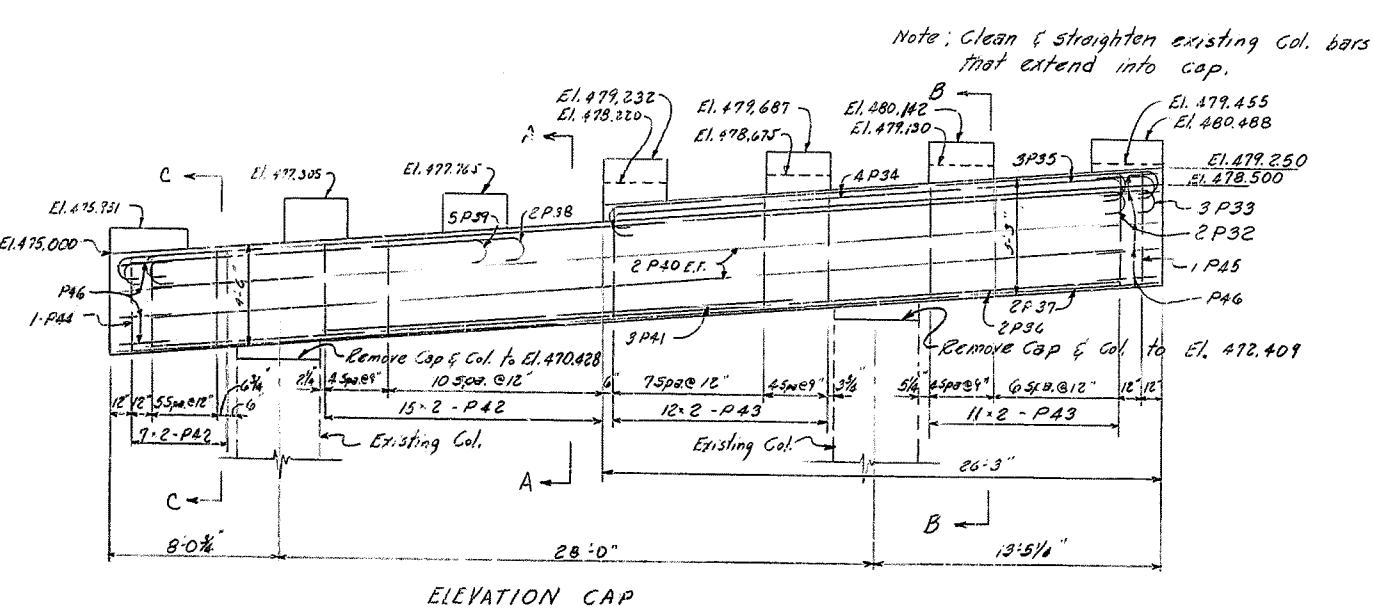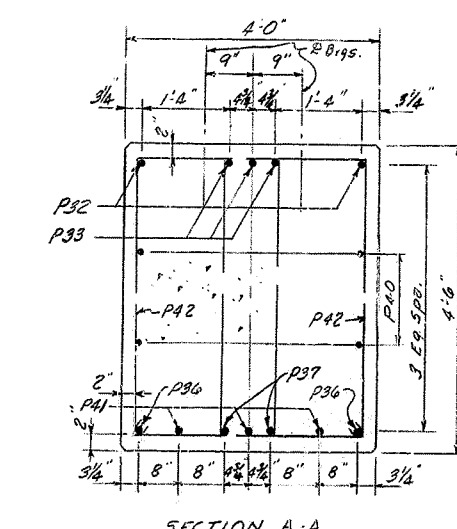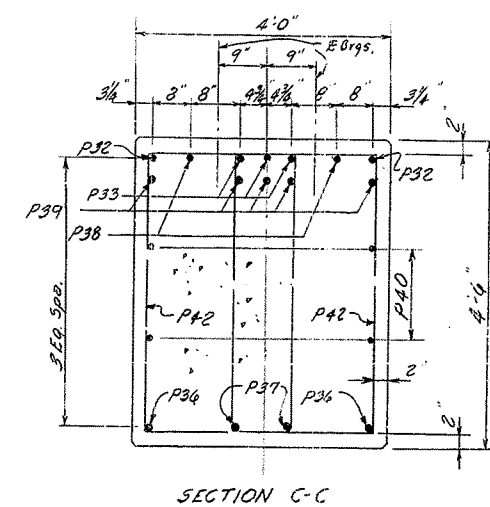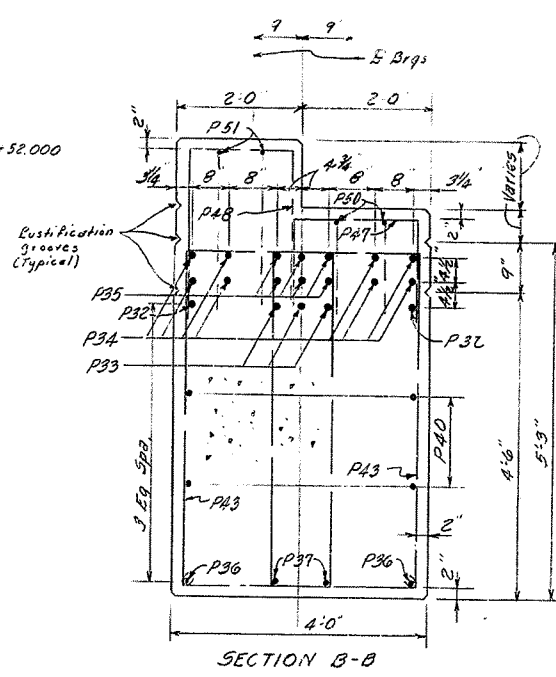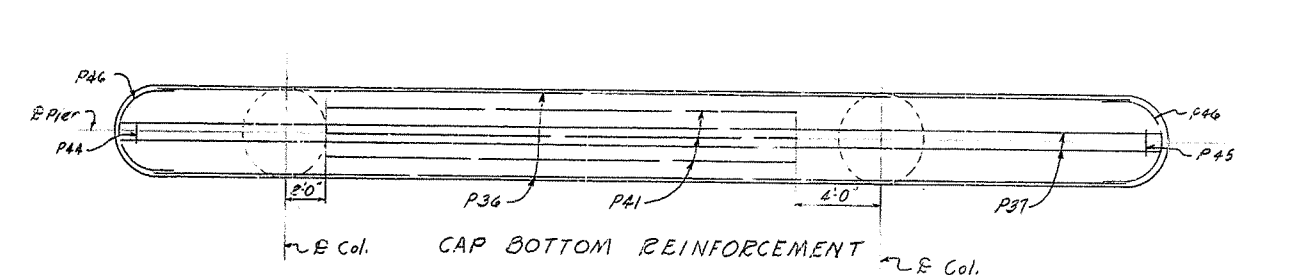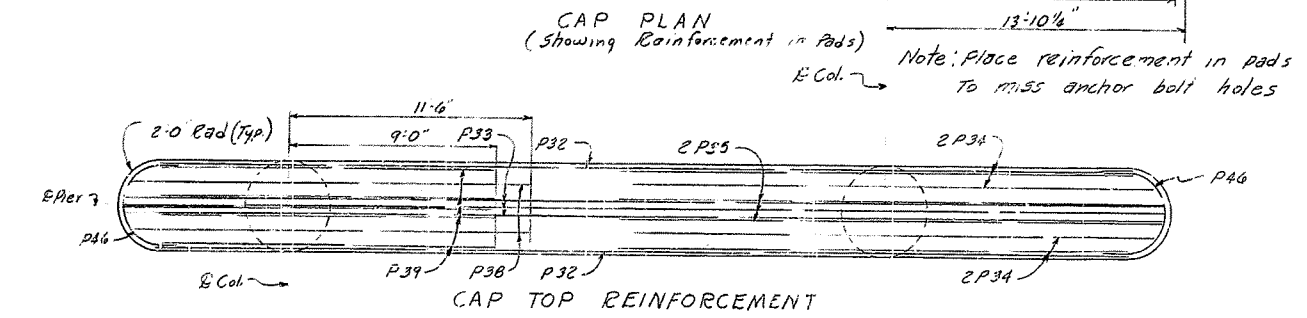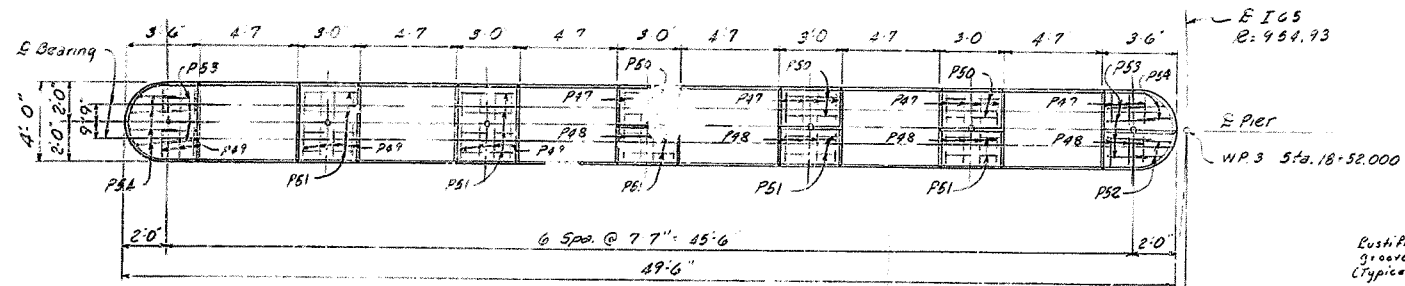

ESTIMATE OF ADDITIONAL QUANTITIES

Class A Concrete	39.6 Cu. Yds.
Reinforcement	7445 Lbs.
Removing Existing Concrete	38.1 Cu. Yds.


Sheet 14A

COMMONWEALTH OF KENTUCKY
 DEPARTMENT OF HIGHWAYS
 FRANKFORT
 COUNTY OF
JEFFERSON
 NORTH SOUTH EXPRESSWAY
 ROAD

STATION 17+00.65 PROJECT NO. 105-6(9)134

BRIDGE NUMBER DRAWING NO. 14803

PIER 3 REVISION

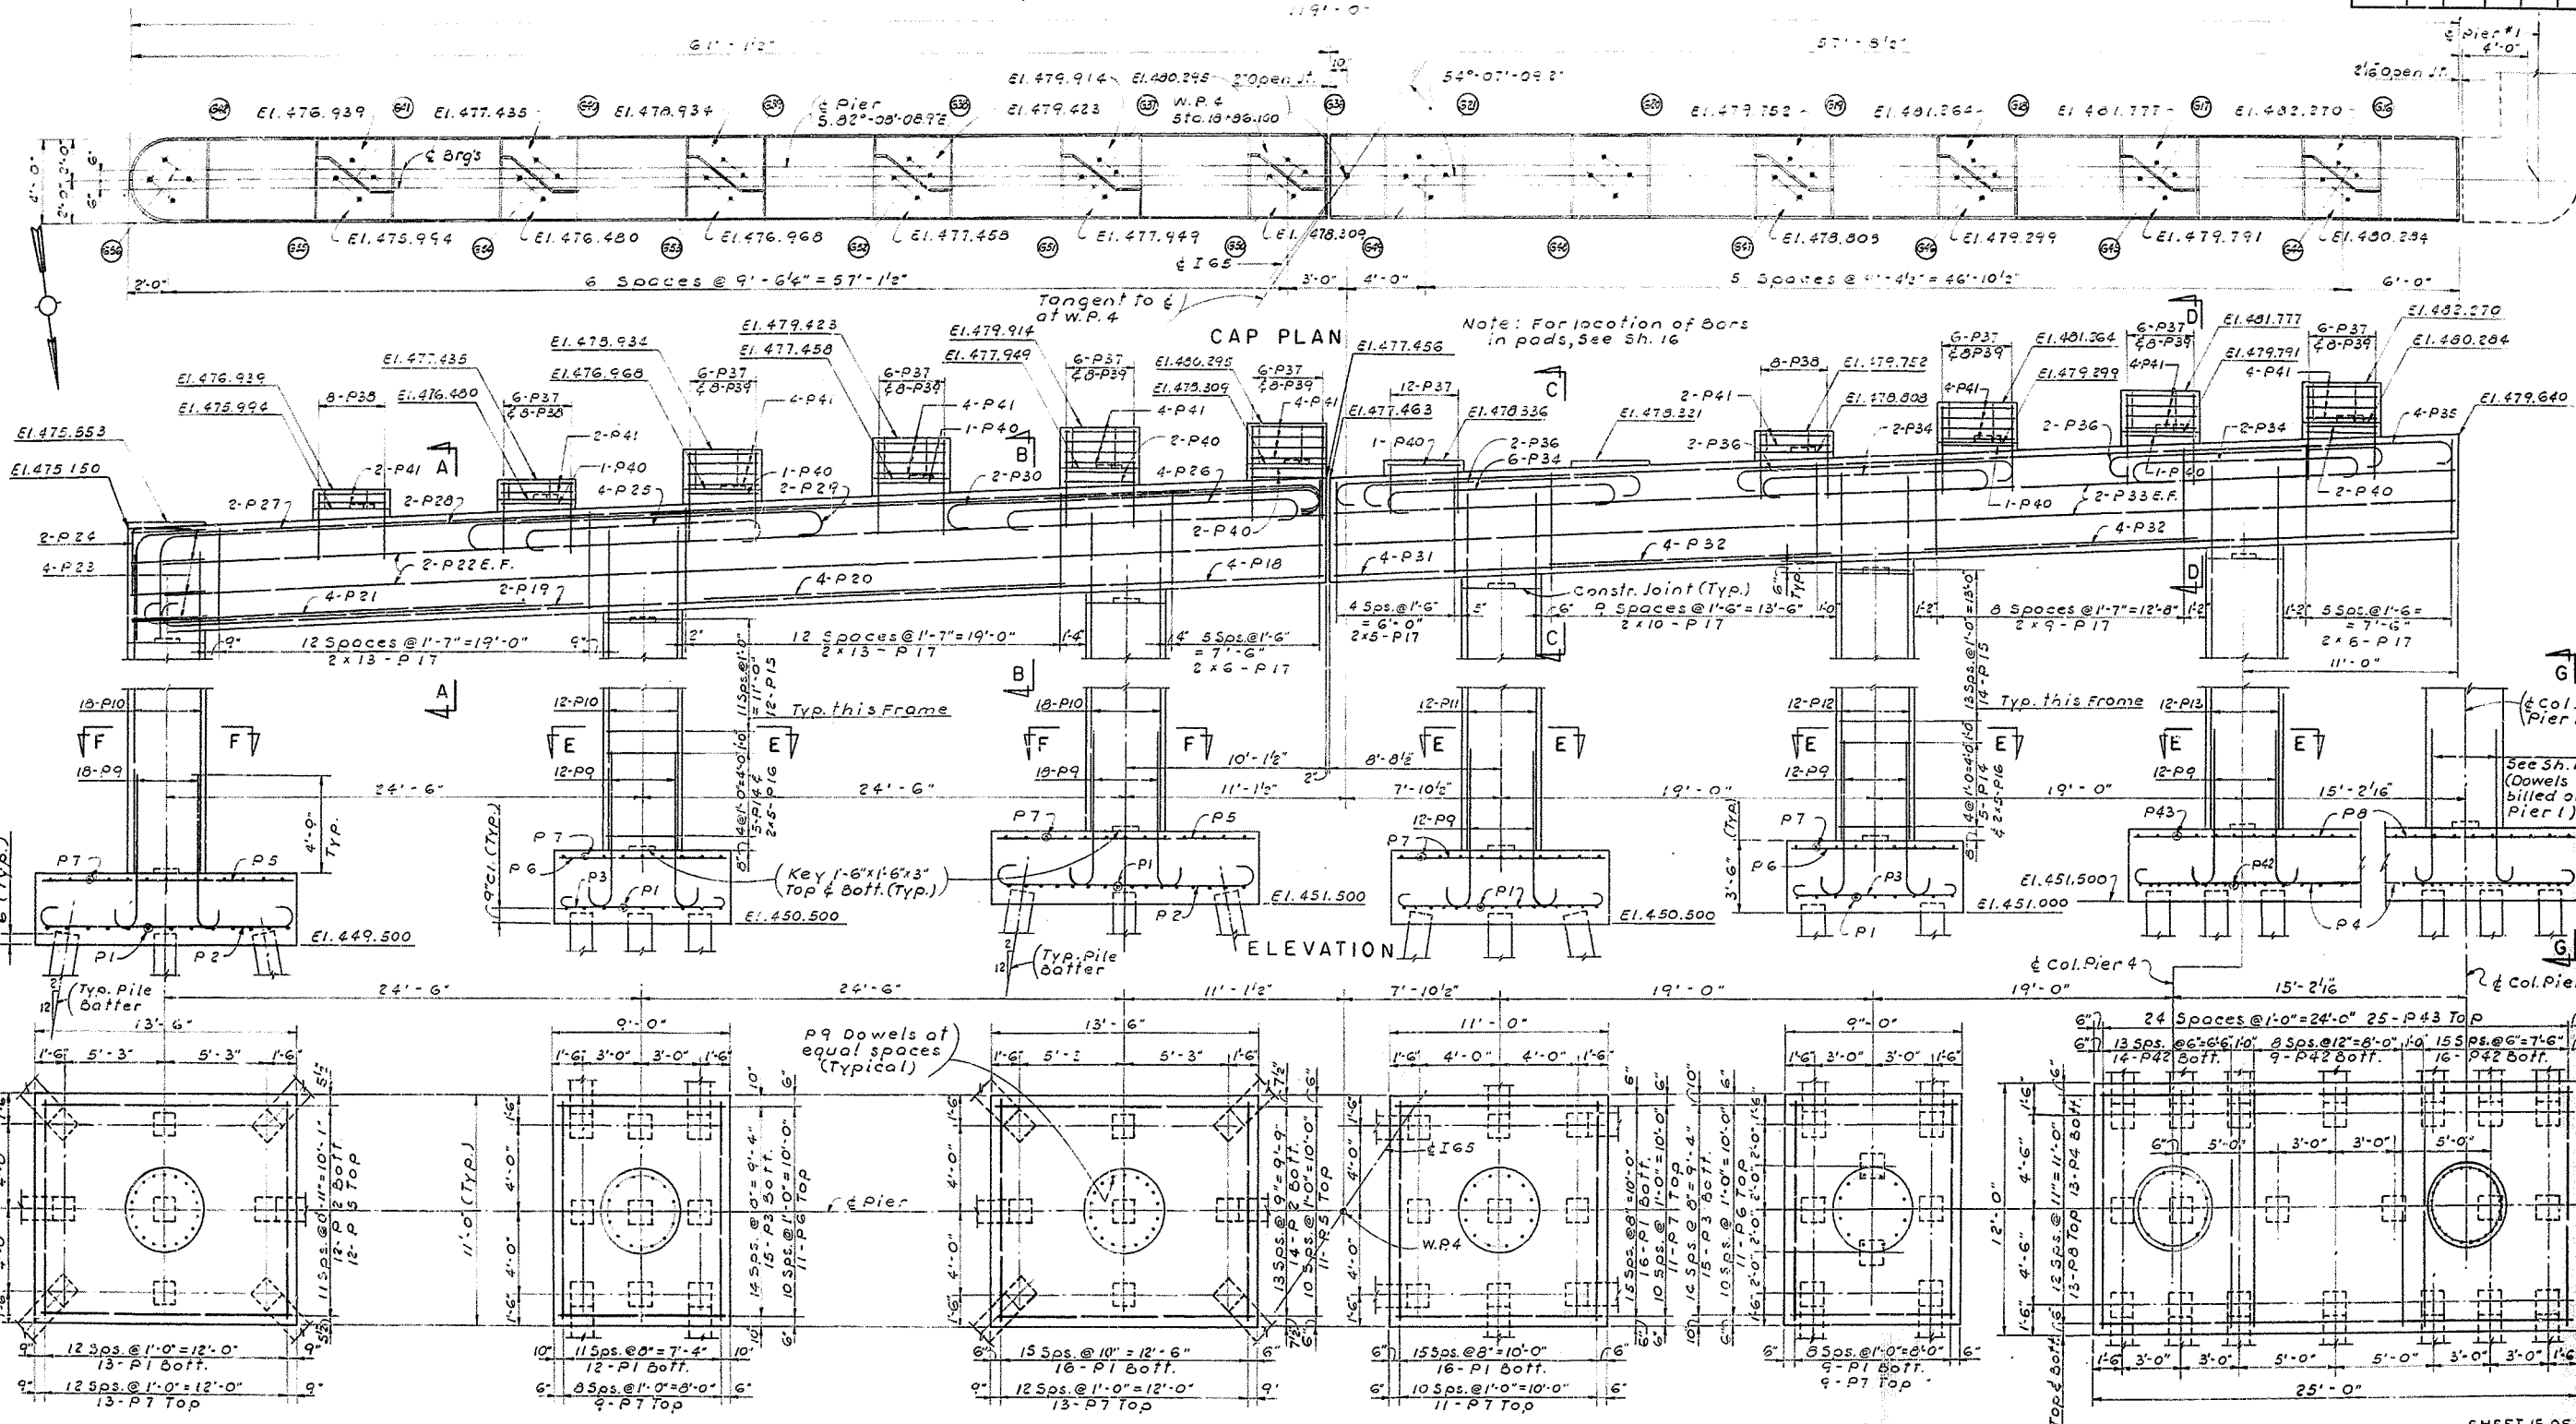

DESIGNED BY: G.T. DATE: _____
 CHECKED BY: J.G.H. DATE: _____
 TRACED BY: N.P. DATE: _____

FOOTING PLAN

ESTIMATE OF QUANTITIES		
ITEM	UNIT	QUANTITY
Concrete Class A	Cu.Yds.	266.6
Steel Reinforcement	Lbs.	35,354

Work this Sheet with
 Sheets 16, 17 & 18


COMMONWEALTH OF KENTUCKY
 DEPARTMENT OF HIGHWAYS
 FRANKFORT

COUNTY OF JEFFERSON CITY OF LOUISVILLE


NORTH-SOUTH EXPRESSWAY
 EXPWAY. OVER BROOK ST & WALNUT ST.
PIER 4 DETAILS

STATION 17+00.85 PROJECT NO. 165-6(9)134


BRIDGE NUMBER	DRAWING	INDEX
	NO. 14843	

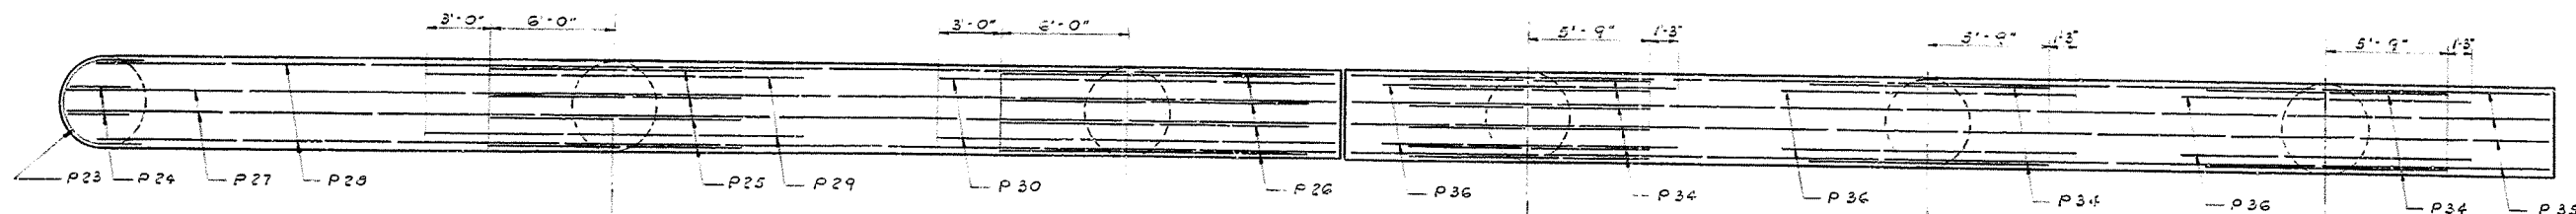


CAP TOP REINFORCEMENT

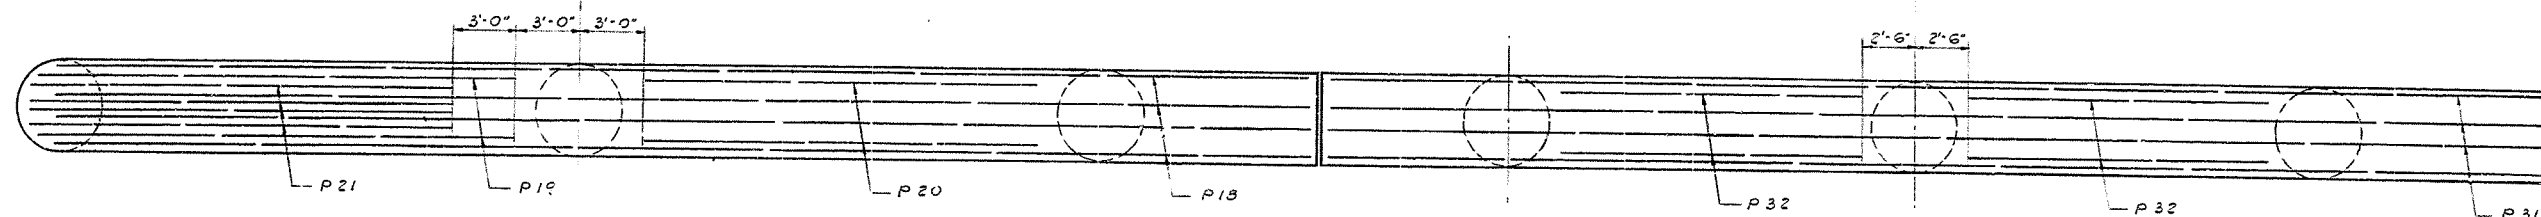


CAP BOTTOM REINFORCEMENT

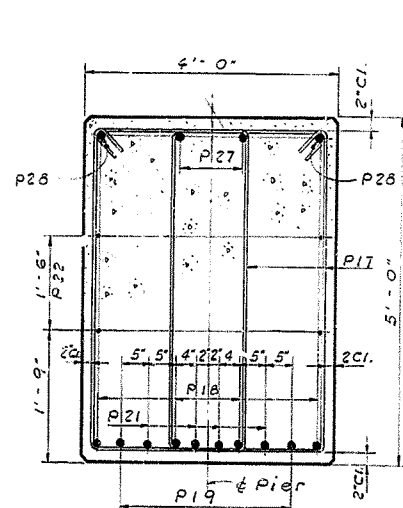


SECTION A-A

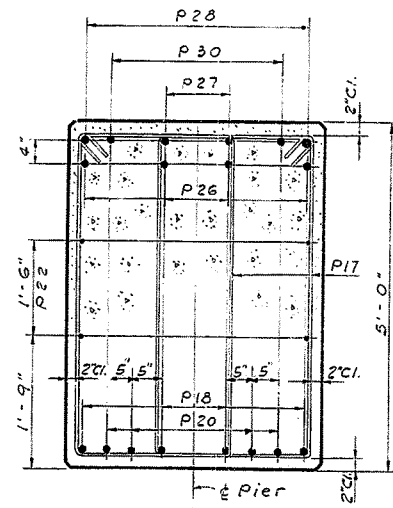


SECTION B-B

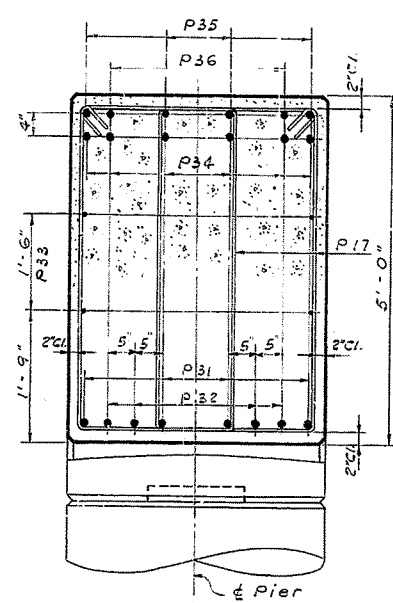


SECTION C-C

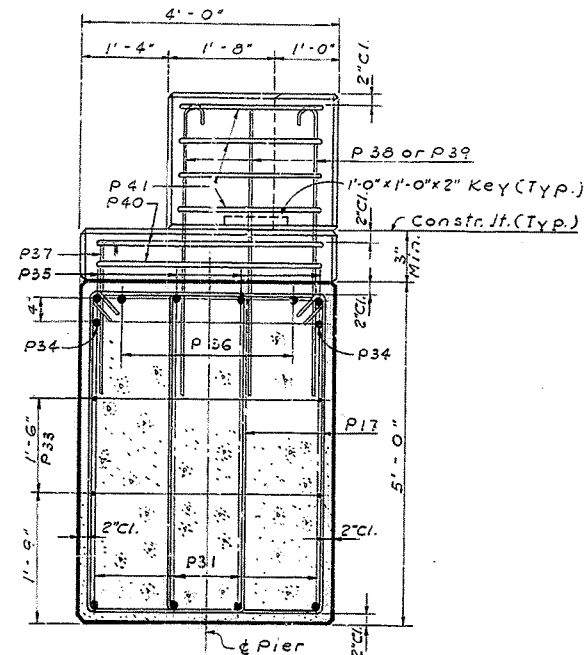


SECTION D-D

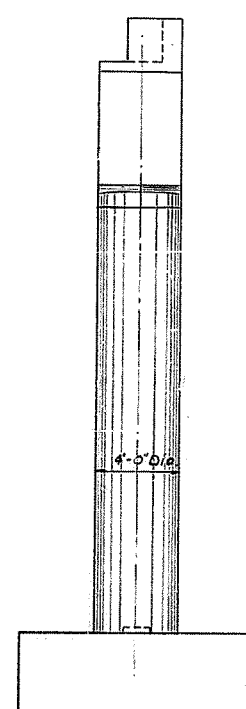


END ELEVATION

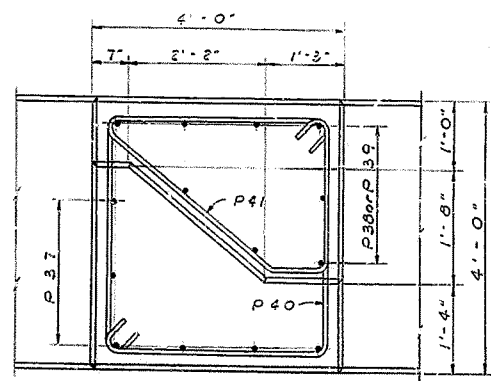


PLAN OF PAD

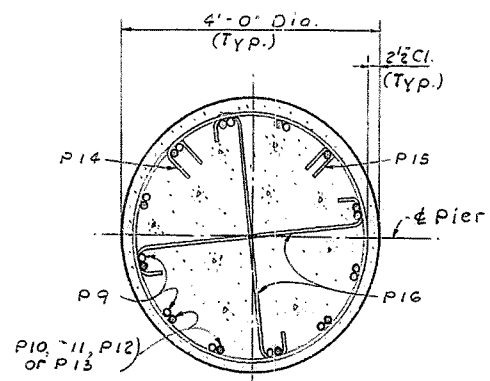

SECTION E-E

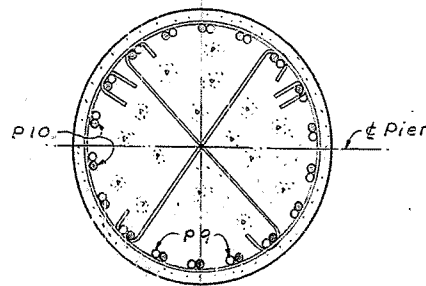

SECTION F-F

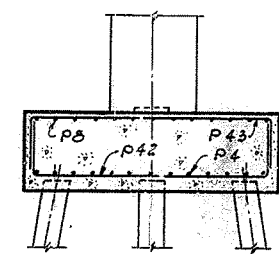

SECTION G-G

NOTE: Top of cap bars are to be accurately located in accordance with the plans, so that they will not interfere with drilling of anchor bolt holes.

Work this sheet with sheets 15, 17 & 86

SHEET 16 OF 88

COMMONWEALTH OF KENTUCKY

DEPARTMENT OF HIGHWAYS

FRANKFORT

COUNTY OF JEFFERSON

CITY OF LOUISVILLE

NORTH-SOUTH EXPRESSWAY
EXPWAY. OVER BROOK ST & WALNUT ST.

PIER 4 DETAILS

STATION 17+00.85

PROJECT NO. 165-6(9)134

BRIDGE
NUMBER

NO. 4843


Note: For Setting Anchor Bolts see Anchor Bolts Layout Sheet 86, Bearing Pads shall be poured monolithically with cap, except as shown.

DESIGNED BY: G.T. CHECKED BY: J.G.M. DATE: _____
 TRACED BY: R.P. CHECKED BY: R.P. DATE: _____






PIER 1									
MARK	TYPE	NO.	SIZE	LENGTH	LOCATION	a	b	c	d
				FT. IN.		FT. IN.	FT. IN.	FT. IN.	FT. IN.
P 1	2	90	8	16	8	13	8	1	6
P 2	2	30	7	16	3	13	11	1	2
P 3	2	56	8	13	8	10	8	1	6
P 4	2	66	6	13	0	11	0	1	6
P 5	2	44	6	11	0	9	0	1	6
P 6	Str	84	6	14	6				
P 7	2	122	6	11	6				
P 8	2	44	6	8	6				
P 9	1	212	11	9	0	7	0	2	0
P 10	Str	140	11	19	9				
P 11	2	18	11	20	6				
P 12	2	12	11	22	0				
P 13	2	18	11	22	6				
P 14	2	24	11	23	4				
P 15	7	55	6	12	3				
P 16	7	129	5	12	2				
P 17	8	110	5	4	10				
P 18	3	226	4	14	5				
P 19	1	4	11	49	10				
P 20	Str	4	11	67	9				
P 21	1	3	11	21	2				
P 22	Str	5	11	18	0				
P 23	2	4	5	32	6				
P 24	2	4	5	39	6				
P 25	2	4	5	42	0				
P 26	6	4	5	9	6				
P 27	13	4	11	58	8				
P 28	1	4	11	63	6				
P 29	2	9	11	16	10				
P 30	2	9	11	13	10				
P 31	2	3	11	37	3				
P 32	2	4	11	17	10				
P 33	Str	4	11	60	0				
P 34	1	4	11	44	6				
P 35	1	4	11	22	10				
P 36	Str	8	5	49	6				
P 37	13	4	5	8	8				
P 38	Str	7	5	4	0				
P 39	3	4	4	13	5				
P 40	1	4	11	46	0				
P 41	13	4	11	63	0				
P 42	2	3	11	22	4				
P 43	12	9	5	9	2				
P 44	3	2	4	13	11				
P 45	14	1	4	27	6				
P 46	8	4	6	6	0				

PIER 2									
MARK	TYPE	NO.	SIZE	LENGTH	LOCATION	a	b	c	d
				FT. IN.		FT. IN.	FT. IN.	FT. IN.	FT. IN.
P 1	2	56	7	11	3	8	11	1	2
P 2	Str	40	6	9	6				
P 3	1	28	11	9	0				
P 4	Str	14	11	19	3				
P 5	2	14	11	21	0				
P 6	7	10	5	10	8				
P 7	7	24	5	10	7				
P 8	Str	2	11	46	0				
P 9	2	2	11	49	0				
P 10	2	4	11	24	6				
P 11	2	2	11	51	9				
P 12	2	2	11	49	0				
P 13	2	6	11	21	0				
P 14	2	3	11	25	0				
P 15	2	6	11	18	6				
P 16	2	3	11	22	6				
P 17	Str	4	4	46	0				
P 18	6	8	4	8	2				
P 19	3	84	4	12	8				
P 20	3	2	4	10	5				
P 21	1	7	5	5	5				
P 22	1	7	5	3	2				
P 23	1	4	5	6	7				
P 24	1	3	5	5	7				
P 25	1	3	5	3	7				
P 26	1	7	5	4	7				
P 27	4	3	4	11	0				
P 28	5	2	4	8	0				
P 29	1	12	5	3	5				
P 30	1	20	5	4	5				
P 31	1	18	5	4	2				
P 32	1	30	5	5	2				
P 33	3	11	4	11	5				
P 34	3	10	4	8	2				

PIER 3 (CONT.)									
MARK	TYPE	NO.	SIZE	LENGTH	LOCATION	a	b	c	d
				FT. IN.		FT. IN.	FT. IN.	FT. IN.	FT. IN.
P 22	4	4	5	11	0				
P 23	5	2	4	8	0				
P 24	1	4	5	6	7				
P 25	1	3	5	5	7				
P 26	1	7	5	4	7				
P 27	1	3	5	3	7				
P 28	1	30	5	5	3				
P 29	1	18	5	4	3				
P 30	3	17	4	11	5				
P 31	3	5	4	6	2				

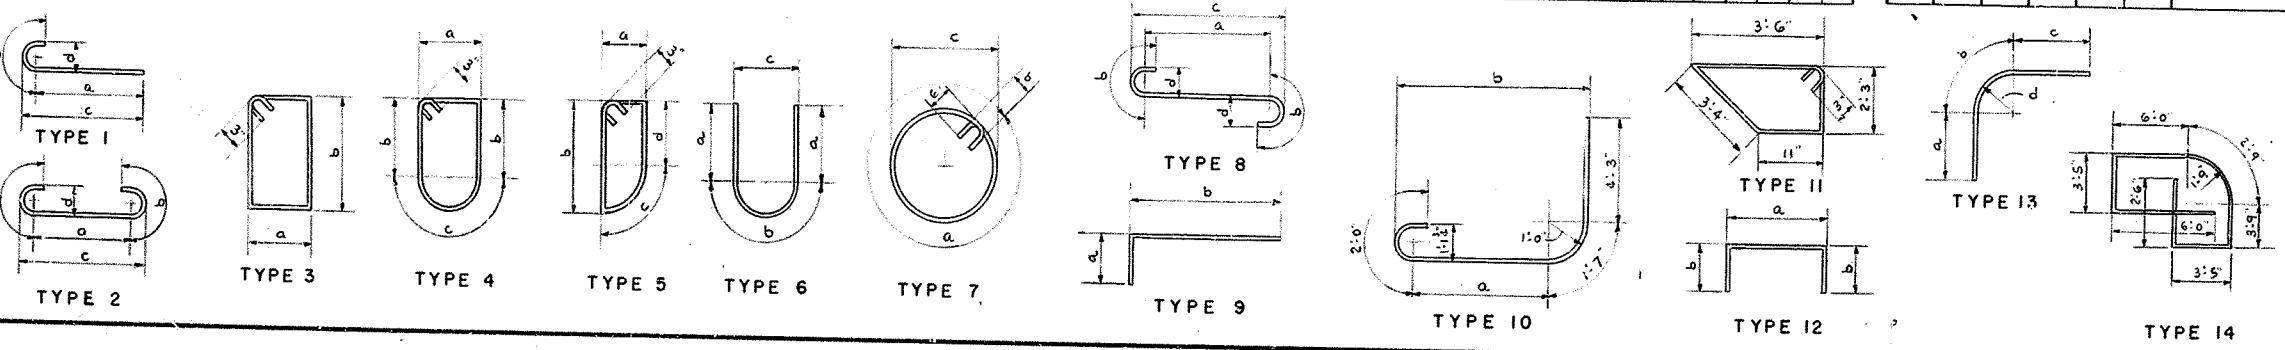

FED. ROAD DIST.	STATE	FED. AID PROJ. NO.	FISCAL YEAR	SHEET NO.	TOTAL SHEETS
7	KY.				

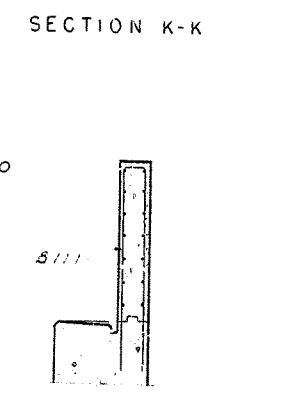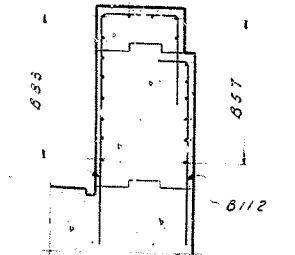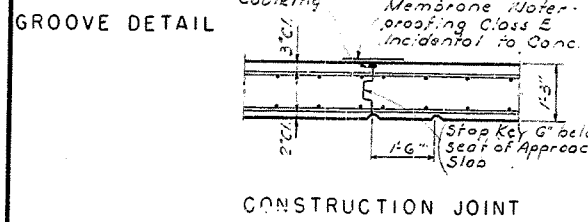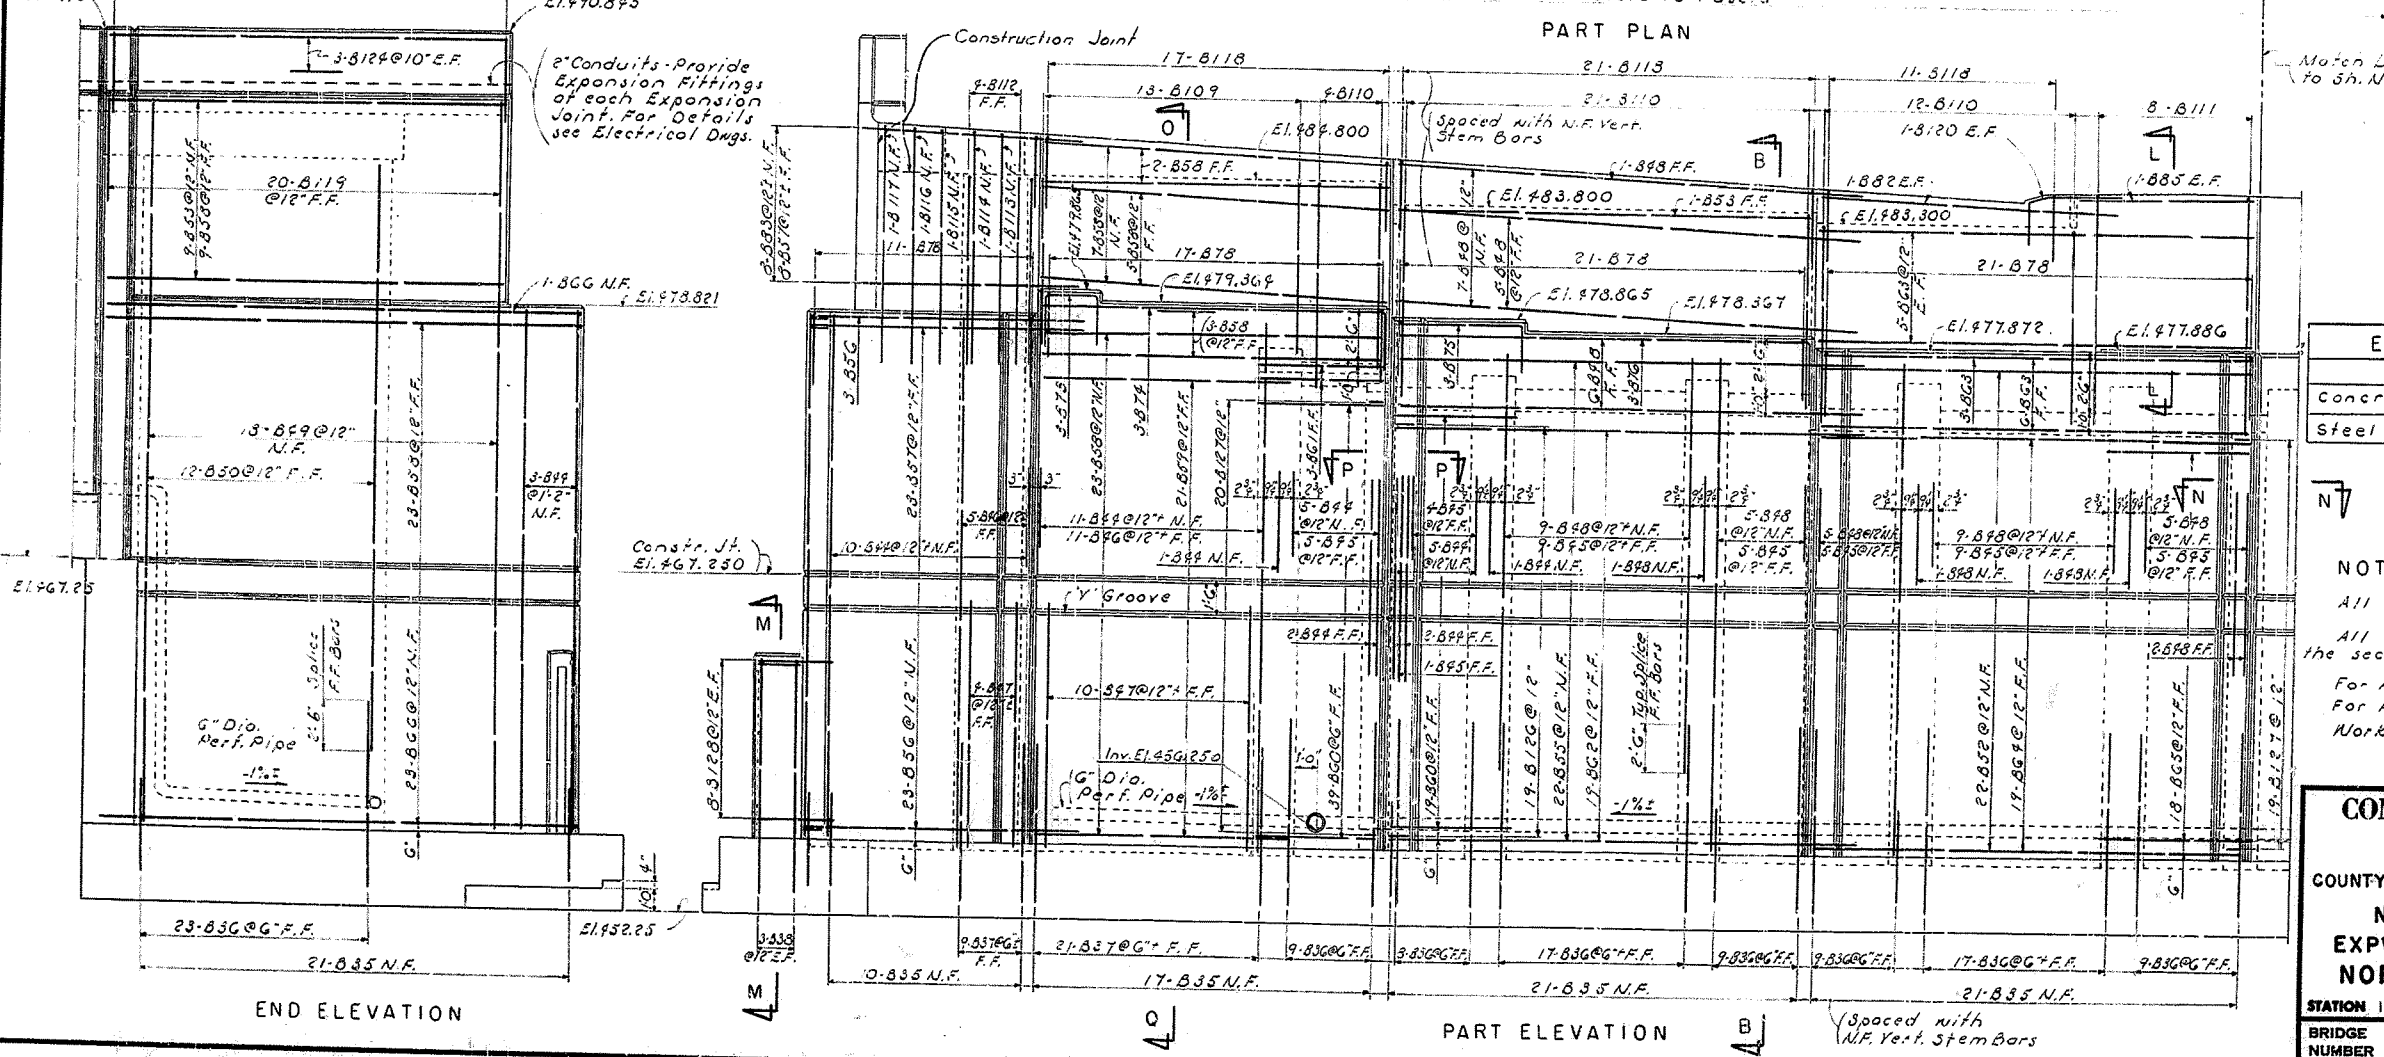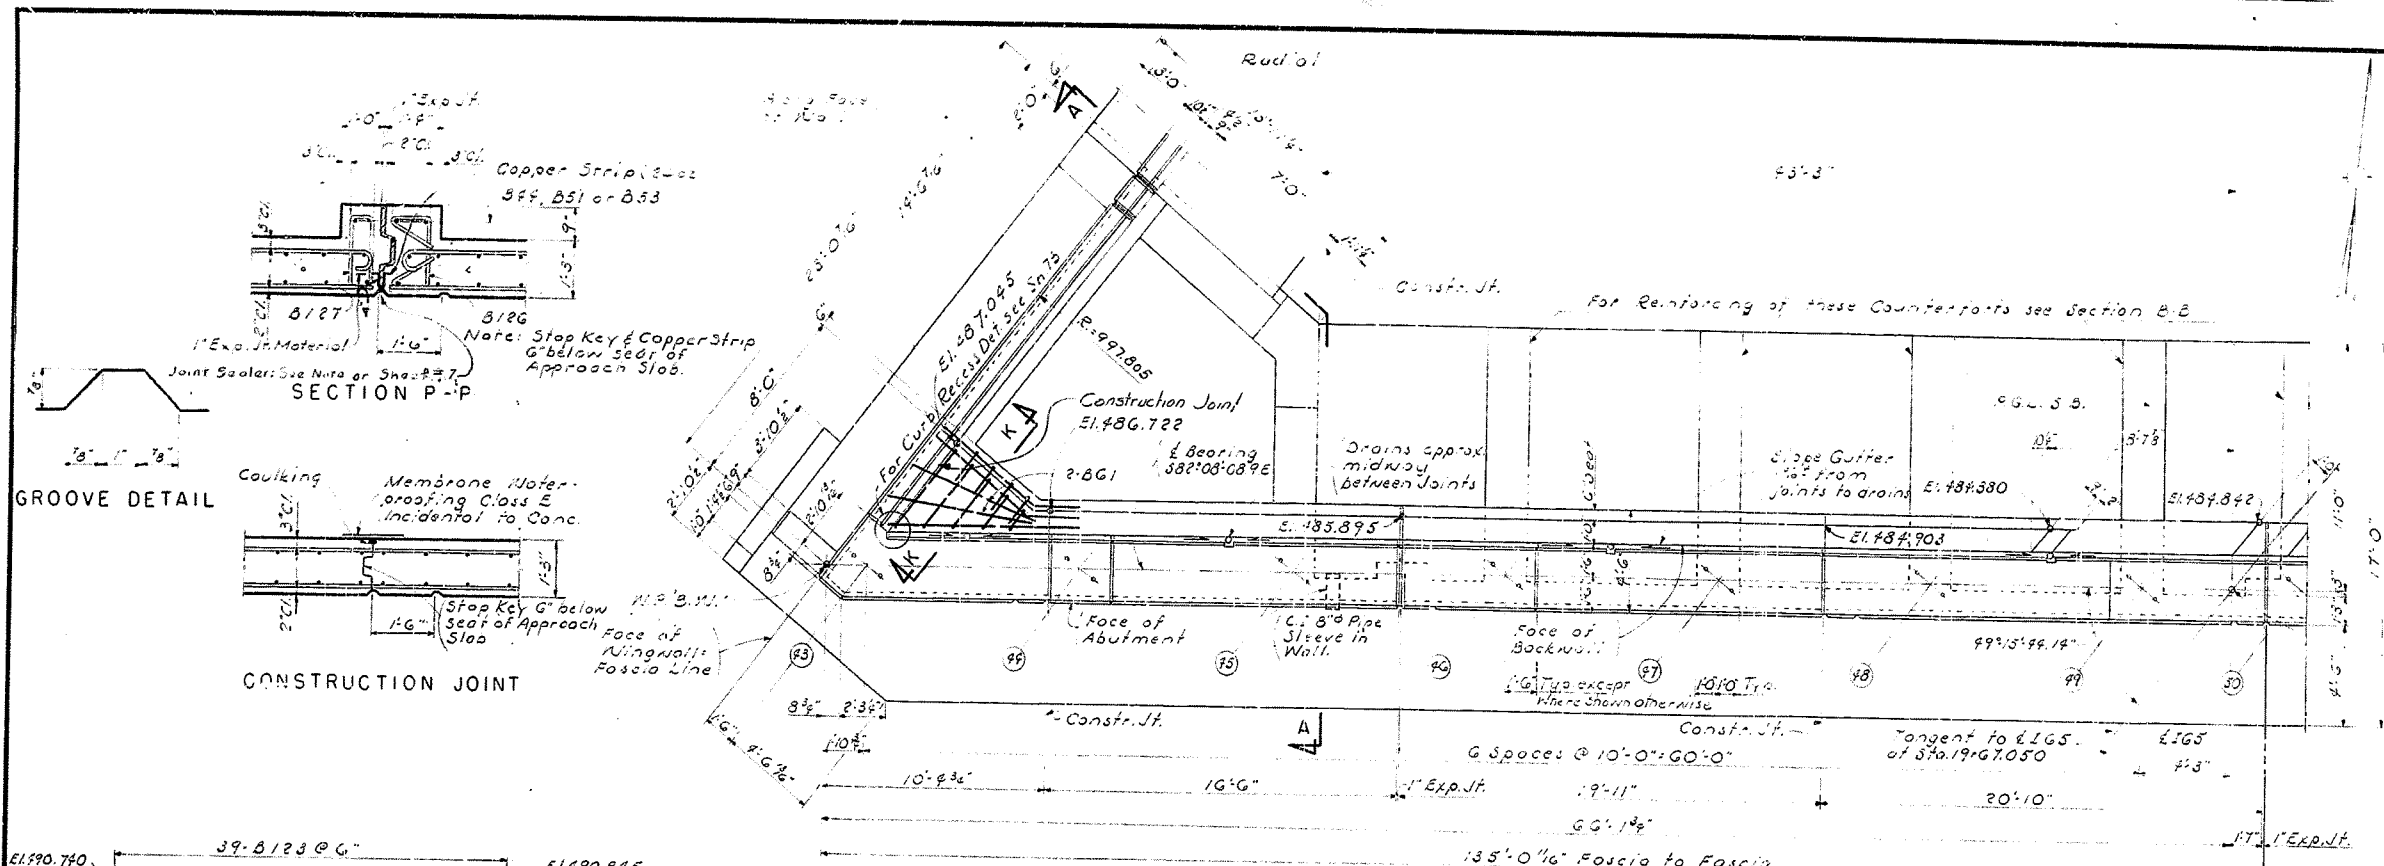

ESTIMATE OF QUANTITIES		
ITEM	UNIT	QUANTITY
Concrete Class A	Cu. Yds.	796.2
Steel Reinforcement	Lbs.	94,914

NOTES:
 All Bevels shown are 5" x 5".
 All Keys are 5" the width of the sections unless otherwise shown.
 For Anchor Bolt Layout see Sh. 36
 For Abutment Drain Details see sheet 4
 Work this Sheet with Sheets 19 to 22

COMMONWEALTH OF KENTUCKY
 DEPARTMENT OF HIGHWAYS
 FRANKFORT

COUNTY OF JEFFERSON CITY OF LOUISVILLE

**NORTH-SOUTH EXPRESSWAY
 EXPWAY. OVER BROOK ST. & WALNUT ST.
 NORTH ABUTMENT DETAILS**

STATION 17+00.85 PROJECT NO. 165-C(9)134

BRIDGE NUMBER 14843


REVISIONS:
 DATE: _____
 BY: _____
 CHECKED BY: _____
 DATE: _____
 BY: _____
 CHECKED BY: _____
 DATE: _____

The image contains two technical drawings, labeled SECTION M-M and SECTION N-N, showing cross-sections of a bridge structure.

SECTION M-M: This drawing shows a vertical cross-section of a pier or abutment. It features a central vertical shaft with a flange at the top. The shaft is labeled with dimensions: 2' x 1' at the top, 2' x 1' at the bottom, and 3' x 3' in the middle. A note above the shaft reads "See Detail A on 25".


SECTION N-N: This drawing shows a horizontal cross-section of the bridge structure. It includes a central vertical shaft and a horizontal wall. The shaft is labeled with dimensions: 2' x 1' at the top, 2' x 1' at the bottom, and 3' x 3' in the middle. A note above the shaft reads "See Detail A on 25". The horizontal wall is labeled with dimensions: 2' x 1' at the top, 2' x 1' at the bottom, and 3' x 3' in the middle. A note below the wall reads "Note: Stop Key & Copper Strip 6\" below Top of Backwall."

Joint Sealers: A note at the bottom of the drawing indicates "Joint Sealers: See Note on Sheet #7".

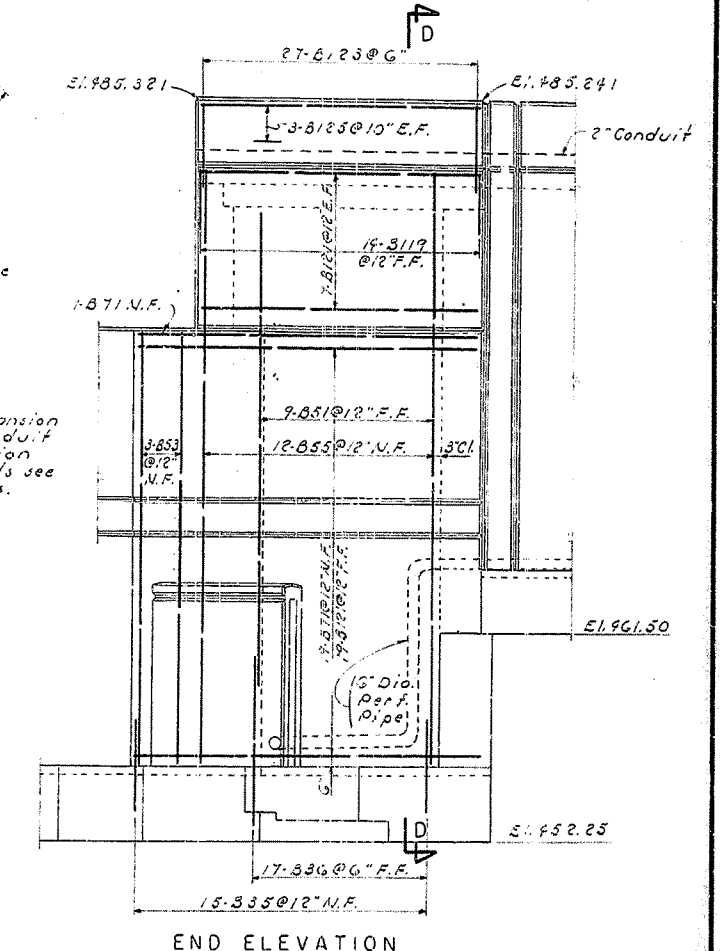

SECTION N-N

*Note: Provide Expansion
Fittings for Conduit
at each Expansion
Joint. For Details see
Electrical Drawgs.*

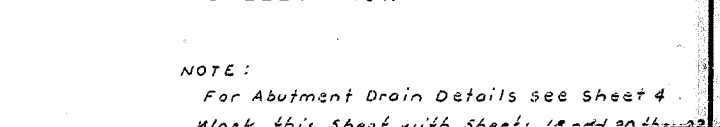

END ELEVATION

NOTE:
For Abutment Drain Details see sheet 4.
Work this sheet with sheets 12 and 204-23

SHEET 19 OF 88

SHEET NO. OF 66

COMMONWEALTH OF KENTUCKY

DEPARTMENT OF HIGHWAYS

FRANKFORT

COUNTY OF JEFFERSON CITY OF LOUISVILLE


NORTH - SOUTH EXPRESSWAY

EXPWAY. OVER BROOK ST. & WALNUT ST.


NORTH ABUTMENT DETAILS

STATION 17+00.85	PROJECT NO. 165-6(9)134
BRIDGE NUMBER	DRAWING 14843


FED. ROAD DIST.	STATE	FED. AID PROJ. NO.	FISCAL YEAR	SHEET NO.	TOTAL SHEETS
7	KY.				

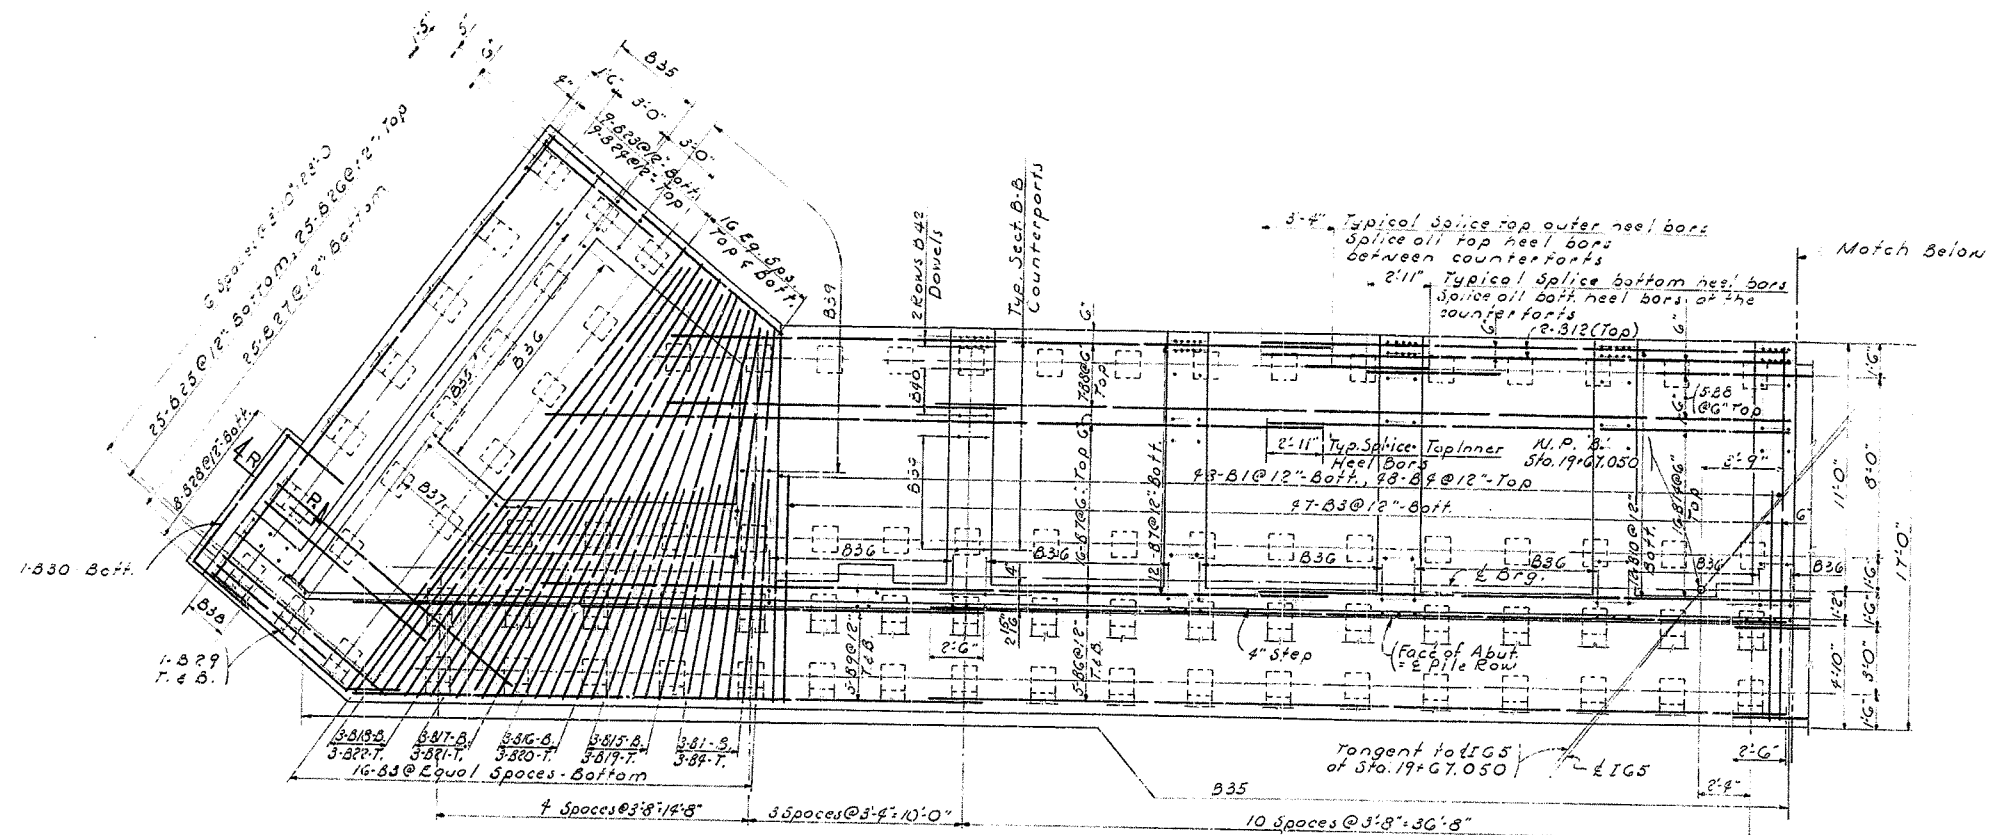


PART FOOTING PLAN

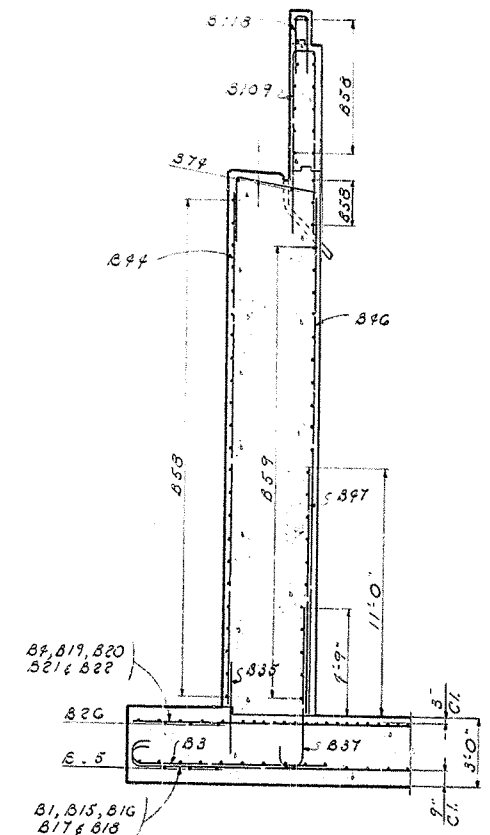


SECTION Q-Q

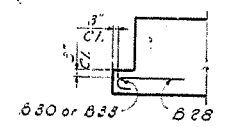

SECTION R-R

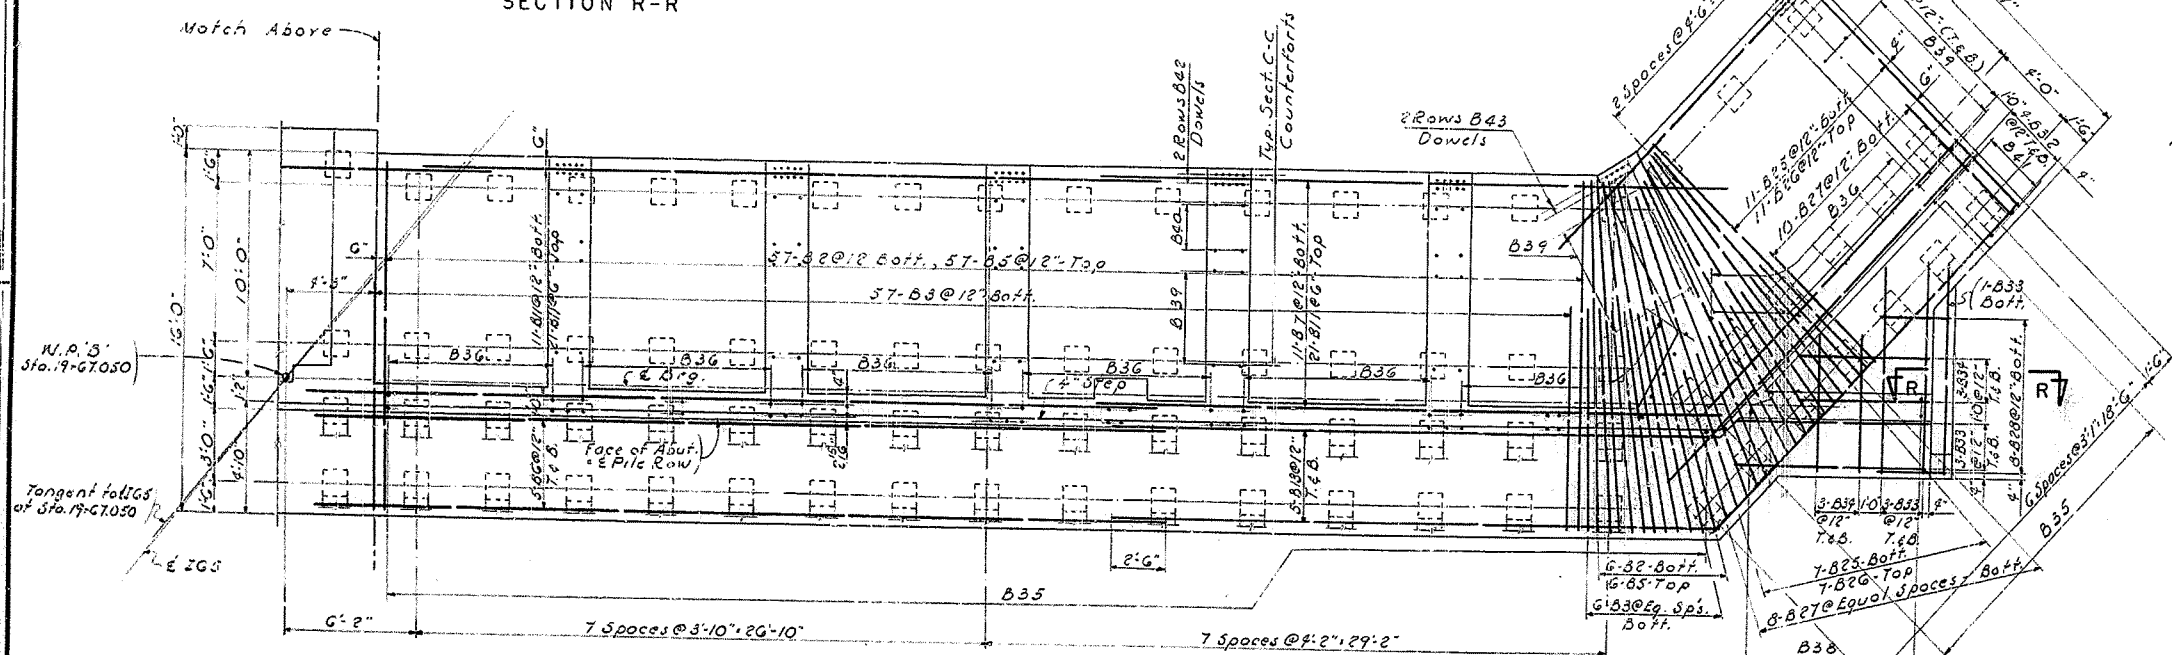

PART FOOTING PLAN

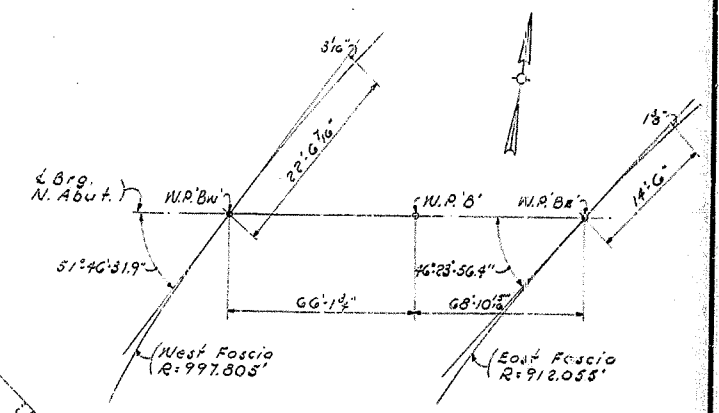

GEOMETRY LAYOUT

Work this sheet with sheets 18, 19, 21 & 22

SHEET 20 OF 88

COMMONWEALTH OF KENTUCKY
 DEPARTMENT OF HIGHWAYS
 FRANKFORT

COUNTY OF JEFFERSON CITY OF LOUISVILLE


**NORTH-SOUTH EXPRESSWAY
 EXPWAY. OVER BROOK ST. & WALNUT ST.
 NORTH ABUTMENT DETAILS**

STATION 17+00.85 PROJECT NO. 165-6(9) 134


BRIDGE NUMBER DRAWING NO. 14843

DESIGNED BY: J.G.H. DATE: _____
 CHECKED BY: R.E.M. DATE: _____
 DRAWN BY: J.G.H. DATE: _____
 INCHES BY: M.H. DATE: _____


FED. ROAD DIST.	STATE	FED. AID PROJ. NO.	FISCAL YEAR	SHEET NO.	TOTAL SHEETS
7	KY				

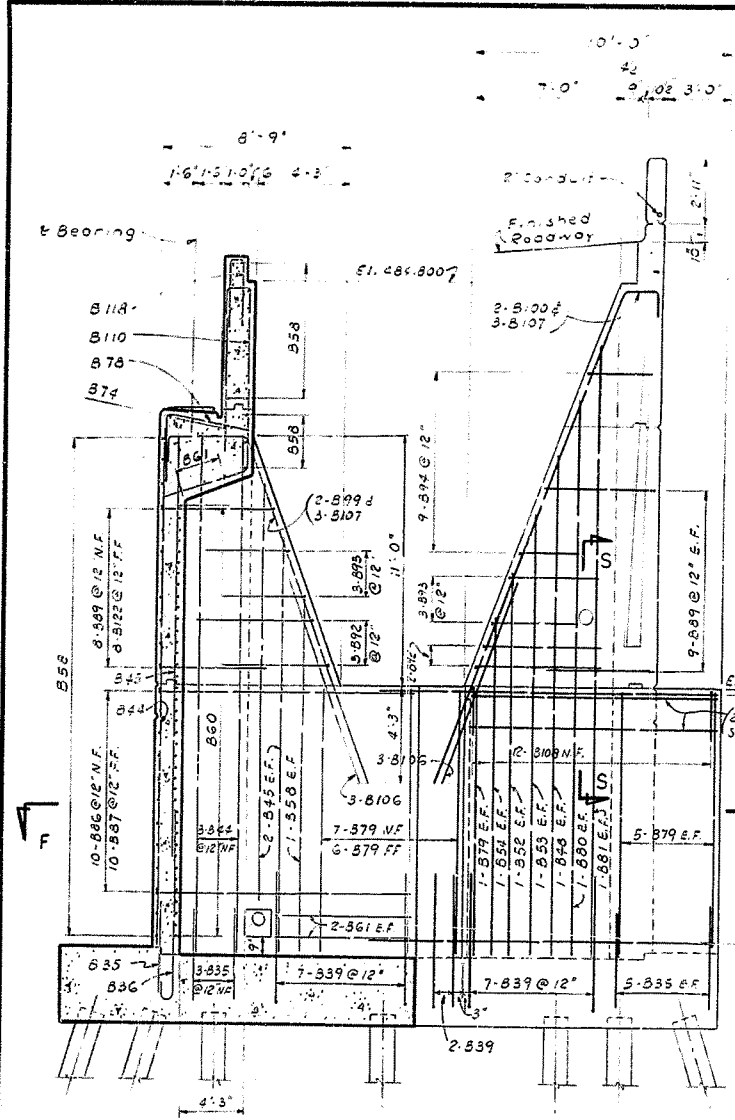


SECTION A-A

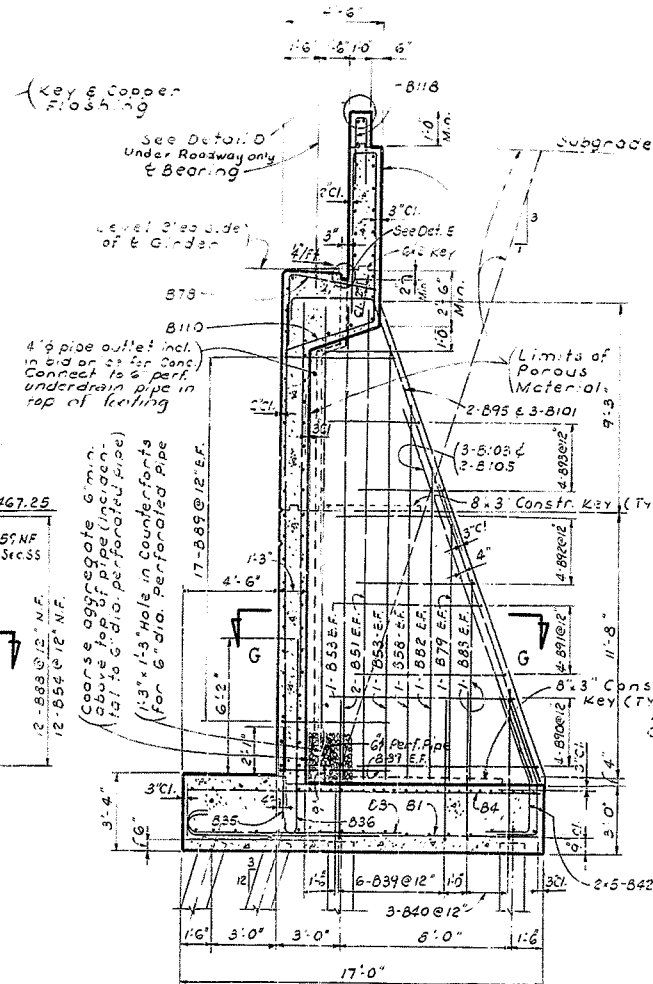


SECTION B-B

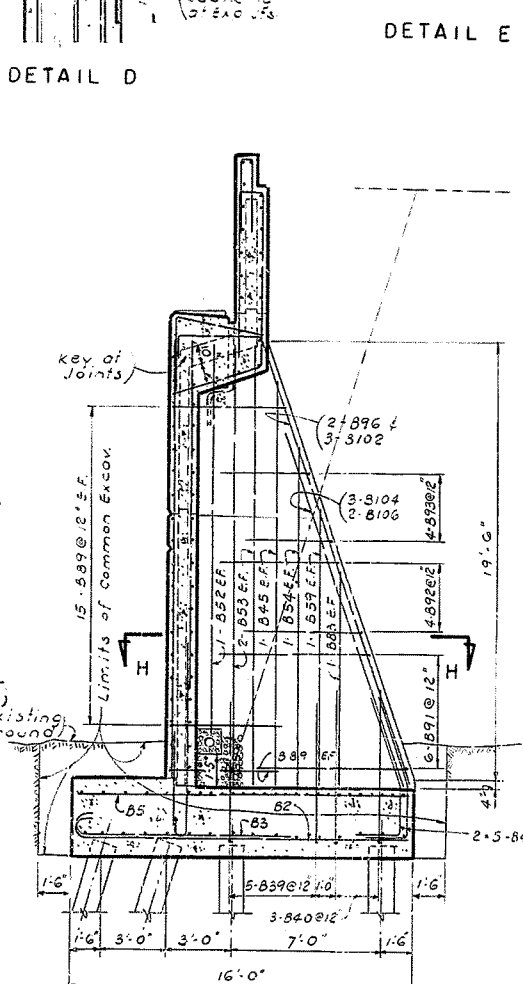


SECTION C-C
Details not shown same as Section B-B

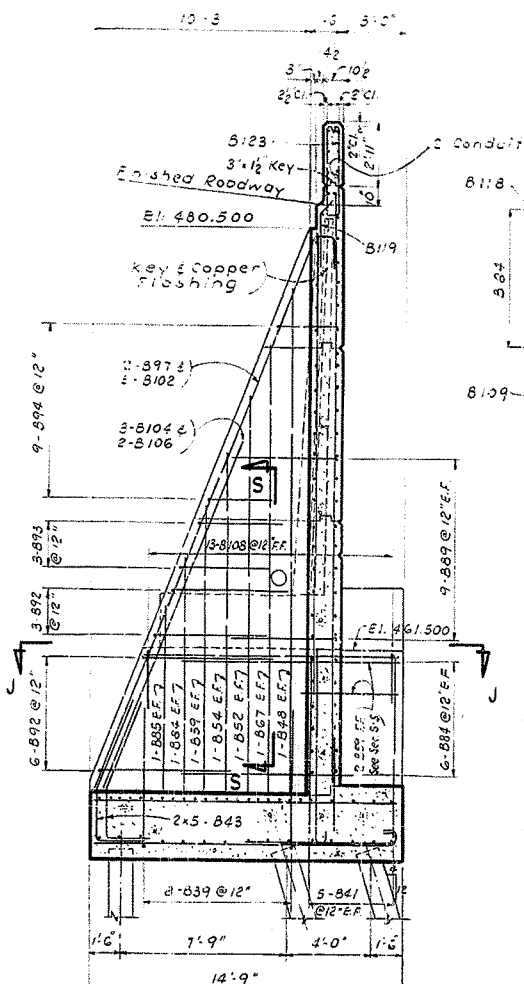


SECTION D-D

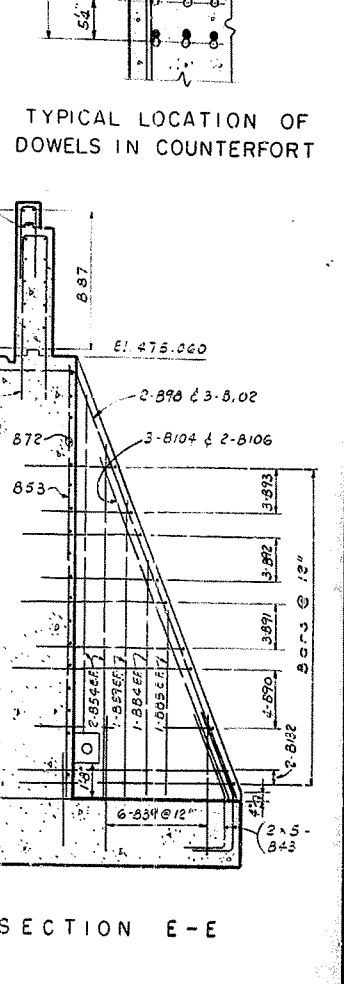


SECTION E-E

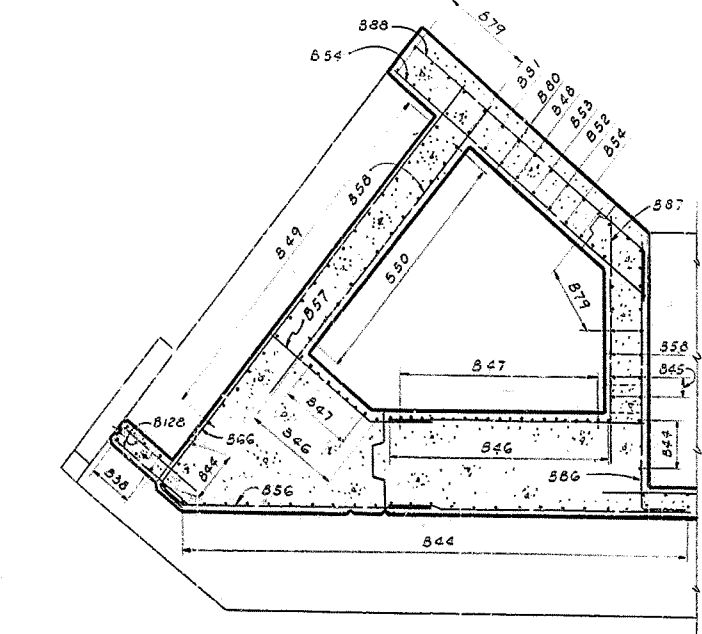


SECTION F-F

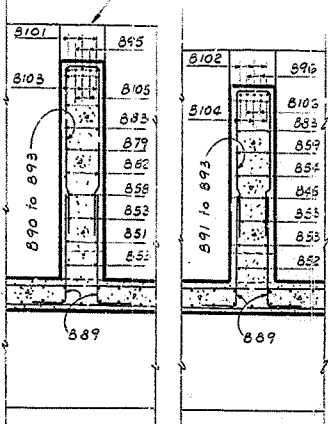

SECTION G-G

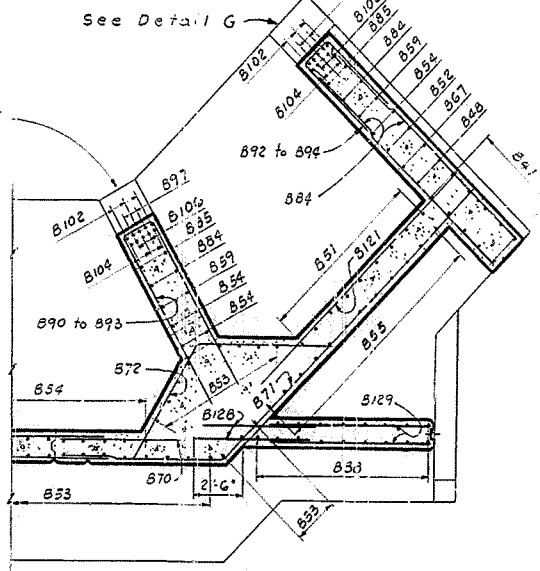

SECTION H-H

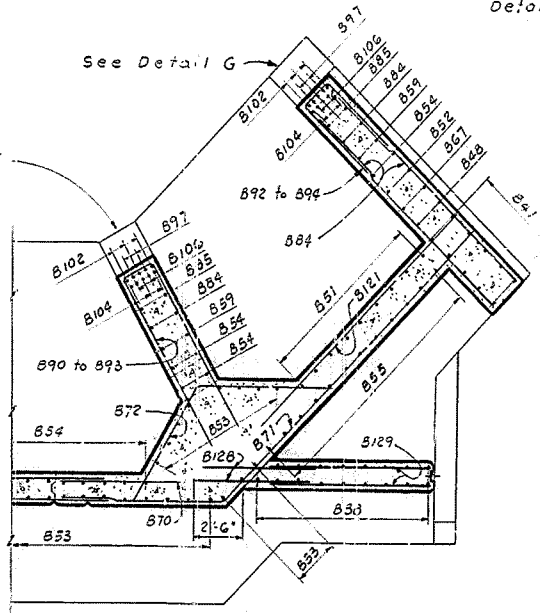


SECTION J-J




DETAIL D




DETAIL E

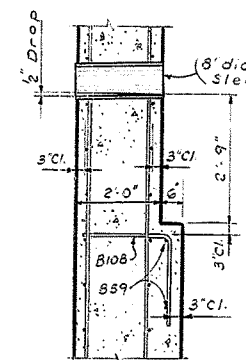


SECTION S-S

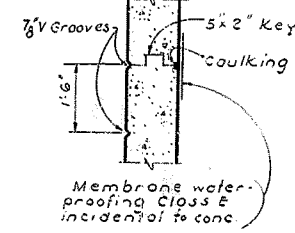

CONSTRUCTION JOINT DETAIL

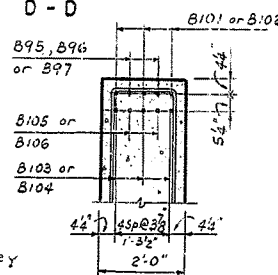

DETAIL F

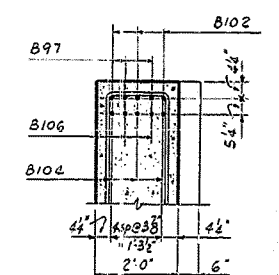

DETAIL G

TYPICAL LOCATION OF DOWELS IN COUNTERFORT

Work this Sheet with Sheets 18-20 & 22.

SHEET 21 OF 86

COMMONWEALTH OF KENTUCKY
 DEPARTMENT OF HIGHWAYS
 FRANKFORT
 COUNTY OF JEFFERSON CITY OF LOUISVILLE
 NORTH-SOUTH EXPRESSWAY
 EXPWAY. OVER BROOK ST. & WALNUT ST.
 NORTH ABUTMENT DETAILS

STATION 17+00.85 PROJECT NO. 165-6(9)134

BRIDGE NUMBER NO. 14843



FED. ROAD DIST.	STATE	FED. AID PROJ. NO.	FISCAL YEAR	SHEET NO.
7	KY.			

BILL OF REINFORCEMENT																
MARK	TYPE	N.W.	N.E.	NO.	SIZE	LENGTH		LOCATION	a		b		c		d	
						FT.	IN.		FT.	IN.	FT.	IN.	FT.	IN.	FT.	IN.
T1		10	0	20	5	6	7	Footings - Bottom	5	9	0	10	0	5	5	11/6
T2		25	58	73	5	6	1	Footings - Top	5	5	0	10	0	5	5	5 5/8
T3		22	22	44	5	10	7	Footings - Bottom Stem-Vert.	9	9	0	10	0	5	9	11/6
T4	Str.	2		2	5	19	0	Footings - Bottom								
T5	Str.	3		3	5	27	0	Footings - Top								
T6	Str.	2		2	5	23	6	Footings - Top								
T7	Str.	52	51	103	5	9	11	Footings - Top & Stem-Vert.								
T8	Str.	11	28	39	5	7	10	Stem - Vert.								
T9	2	15	38	53	5	12	1	Stem - Vert.								
T10	Str.	18	18	36	9	26	9	Stem - Horiz.								
T11	Str.	18		18	9	28	6	Stem - Horiz.								
T12	Str.		7	7	5	42	0	Footings - Top & Bott.								
T13	Str.	36	36	72	9	29	5	Stem - Horiz.								


TYPE 1

TYPE 2


ESTIMATE OF QUANTITIES		
ITEM	UNIT	QUANTITY
Concrete Class A	Cu. Yds.	100.5
Reinforcing Steel	Lbs.	5,181

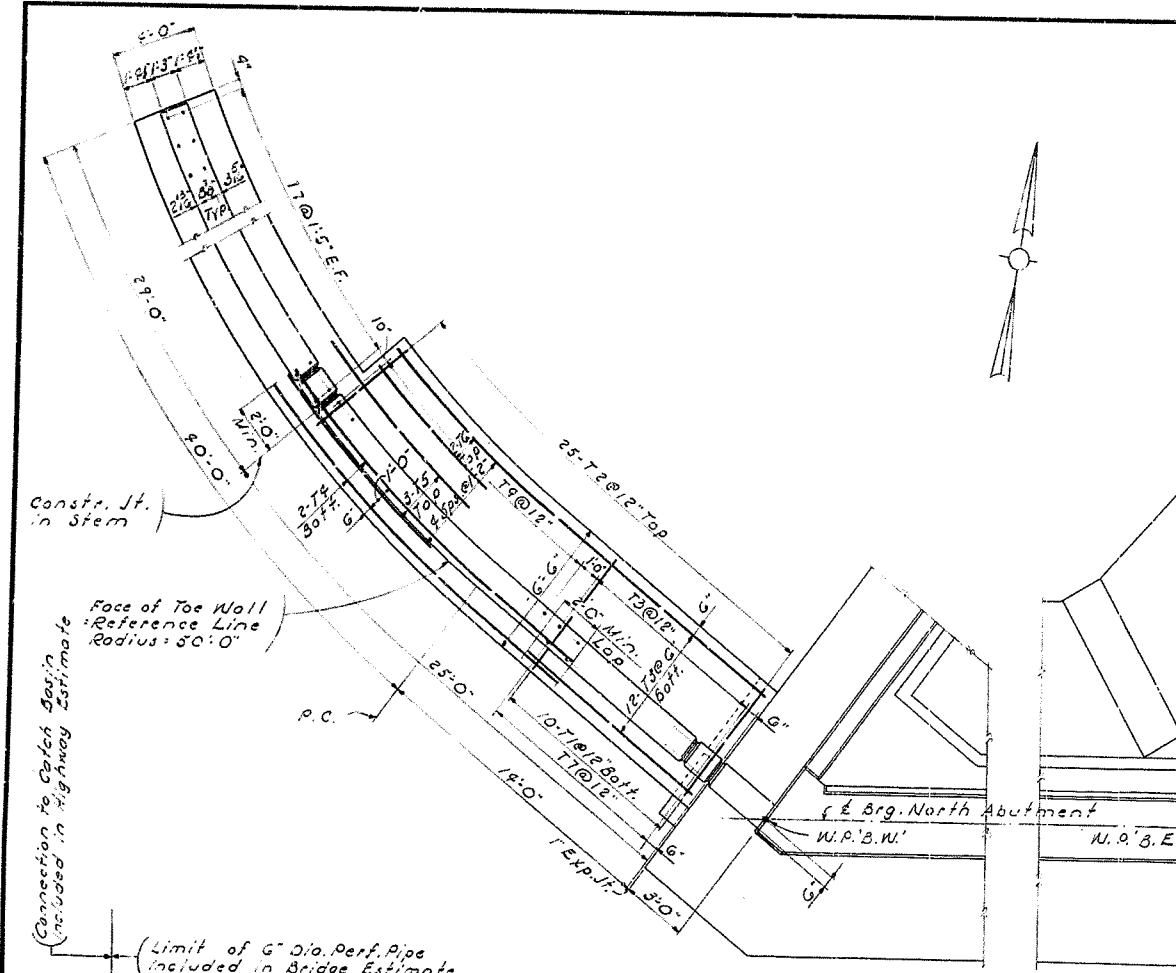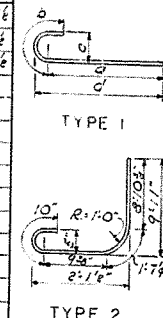


PLAN

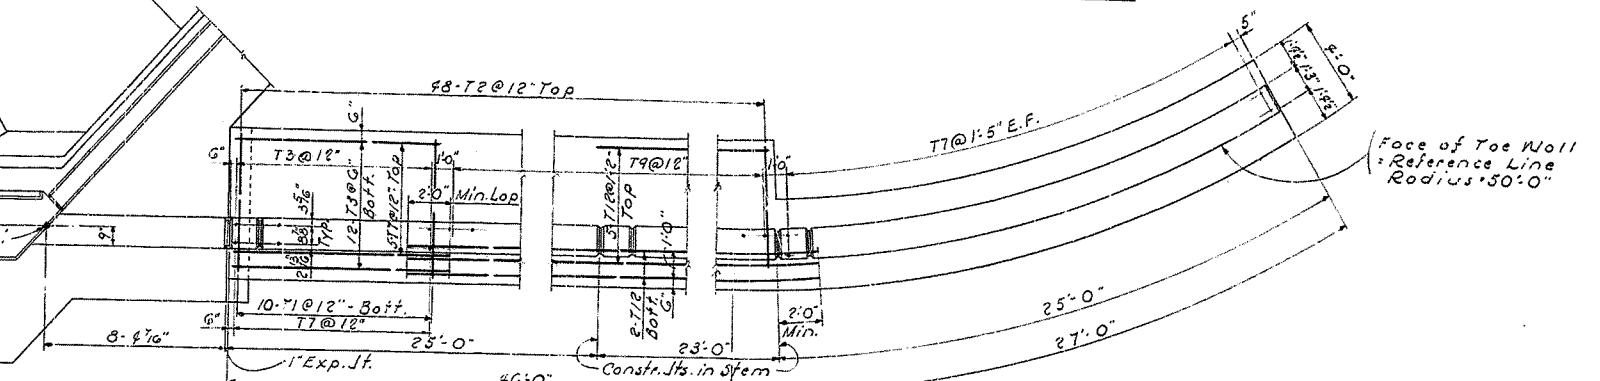


DEVELOPED ELEVATION

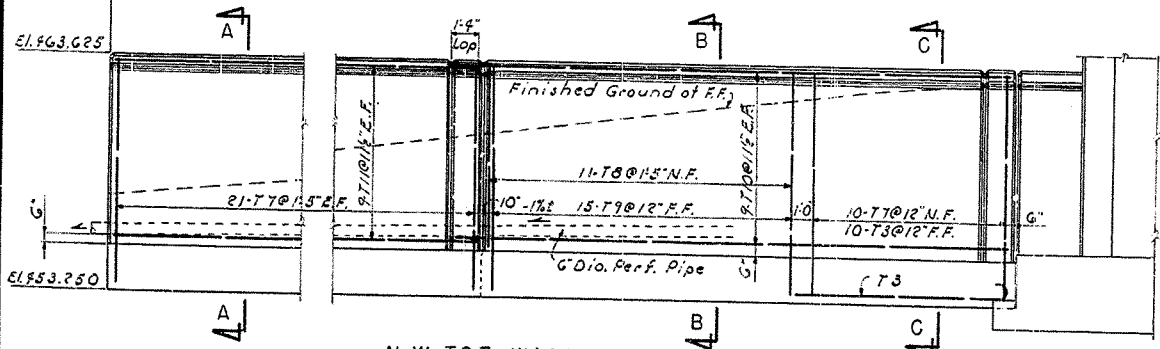


N.W. TOE WALL

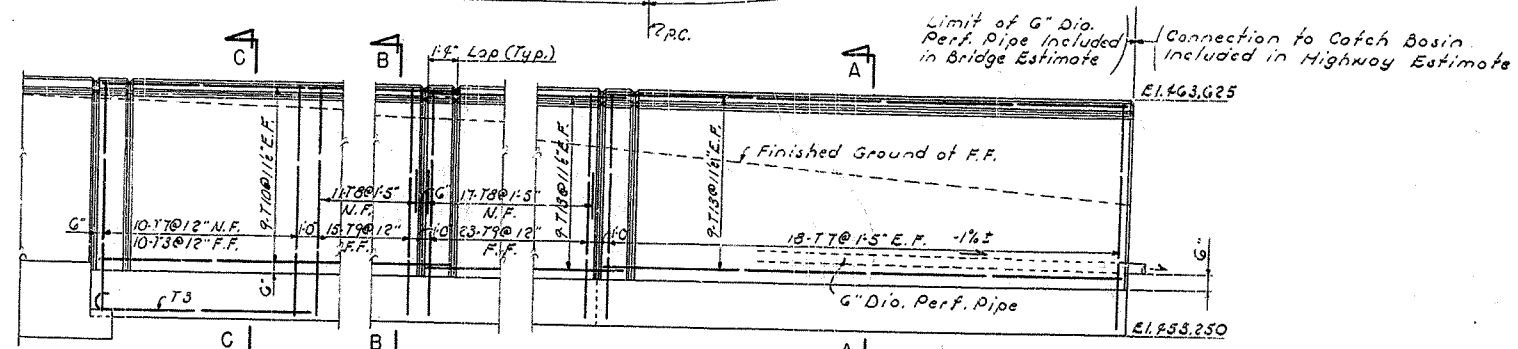


N.E. TOE WALL

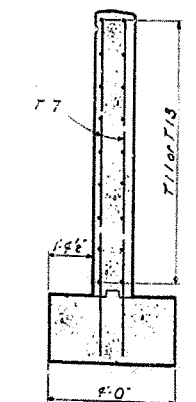


SECTION A-A

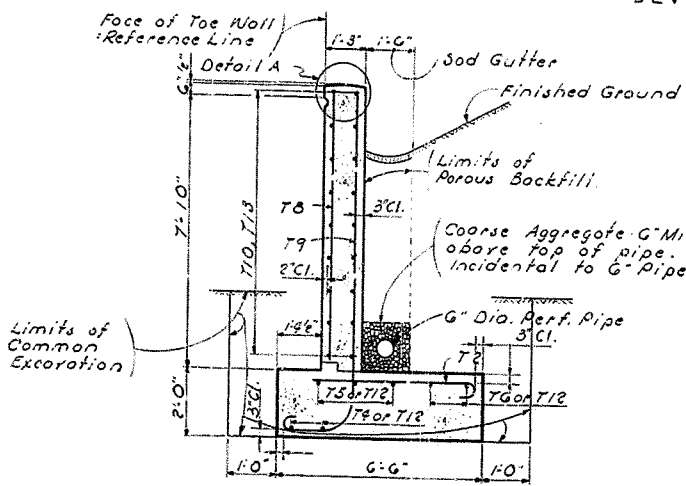


SECTION B-B

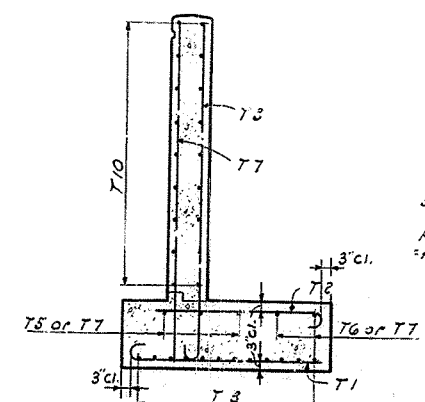

SECTION C-C

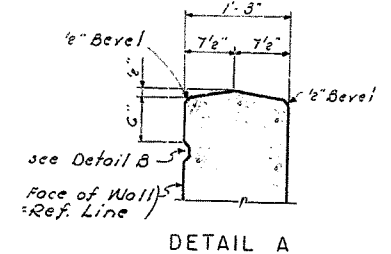

DETAIL A

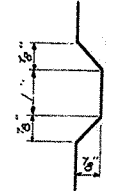

DETAIL B


NOTES:
 All Longitudinal dimensions are measured along the Reference Line.
 All Transverse dimensions are measured normal to the Reference Line.
 All Longitudinal bars to be bent in field as required to follow the curve of the wall

SHEET 25 OF 88

COMMONWEALTH OF KENTUCKY
 DEPARTMENT OF HIGHWAYS
 FRANKFORT
 COUNTY OF JEFFERSON CITY OF LOUISVILLE
 NORTH-SOUTH EXPRESSWAY
 EXPWAY. OVER BROOK ST. & WALNUT ST.
NORTH TOE WALL DETAILS
 STATION 17+00.85 PROJECT NO. 1 65-6(9) 134
 BRIDGE NUMBER DRAWING NO. 1484-3


DESIGNED BY: R.E.M. CHECKED BY: J.G.H. DATE: 10/1/54
 REVISIONS: 1. 10/1/54
 2. 10/1/54
 3. 10/1/54


PLAN
 COUNTY OF JEFFERSON
 STATE OF MISSISSIPPI
 DATE OF SURVEY
 NO.

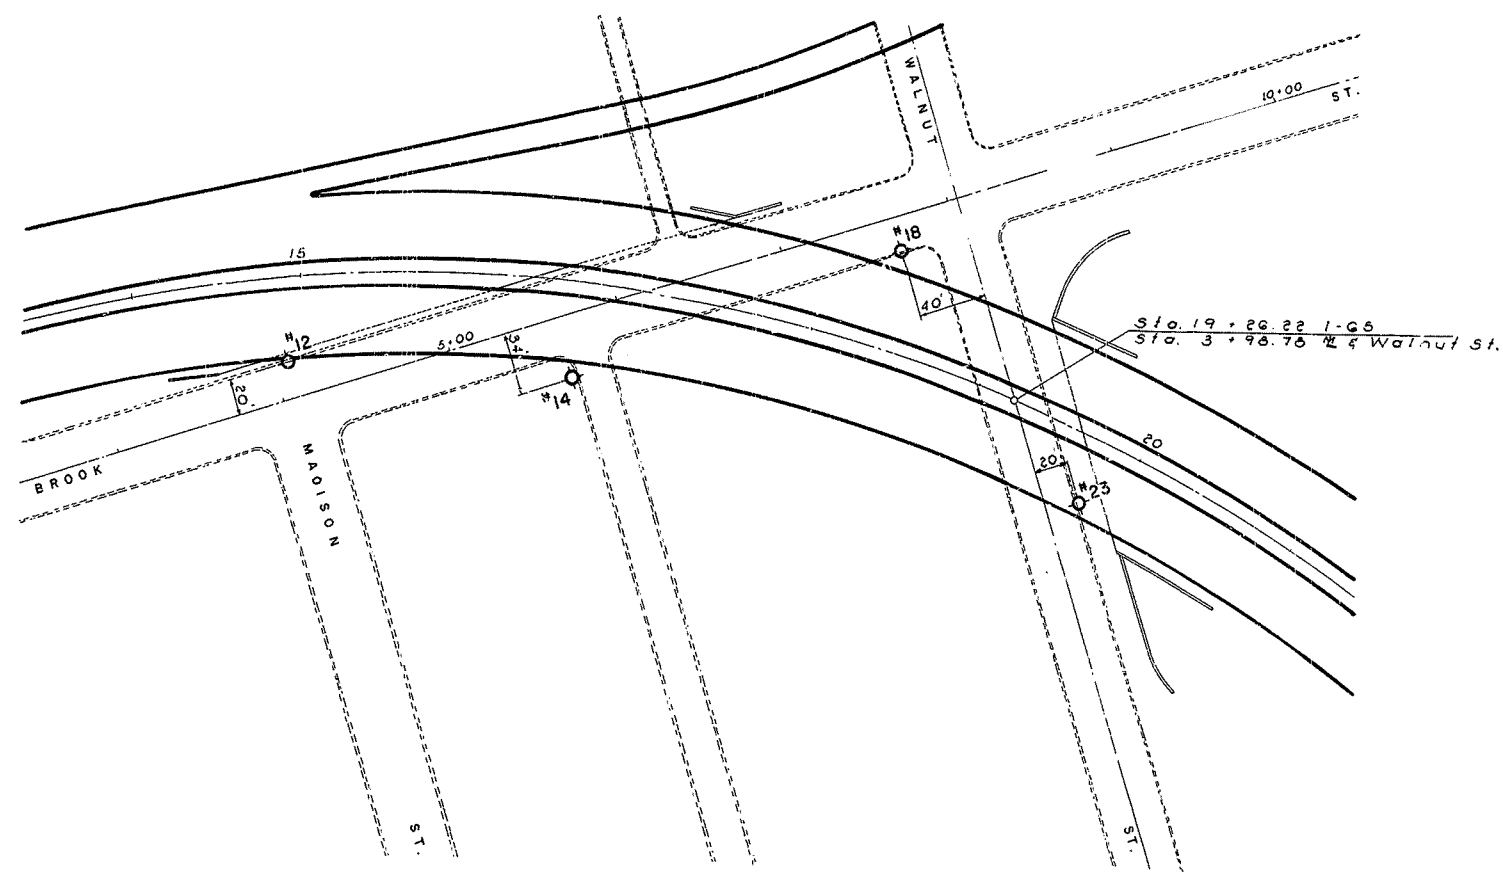

JEFFERSON COUNTY
 NORTH-SOUTH EXPRESSWAY
 EXPRESSWAY OVER BROOK ST. & WALNUT ST.
 SOUNDINGS

PROFILE
 COUNTY OF JEFFERSON
 STATE OF MISSISSIPPI
 DATE OF SURVEY
 NO.

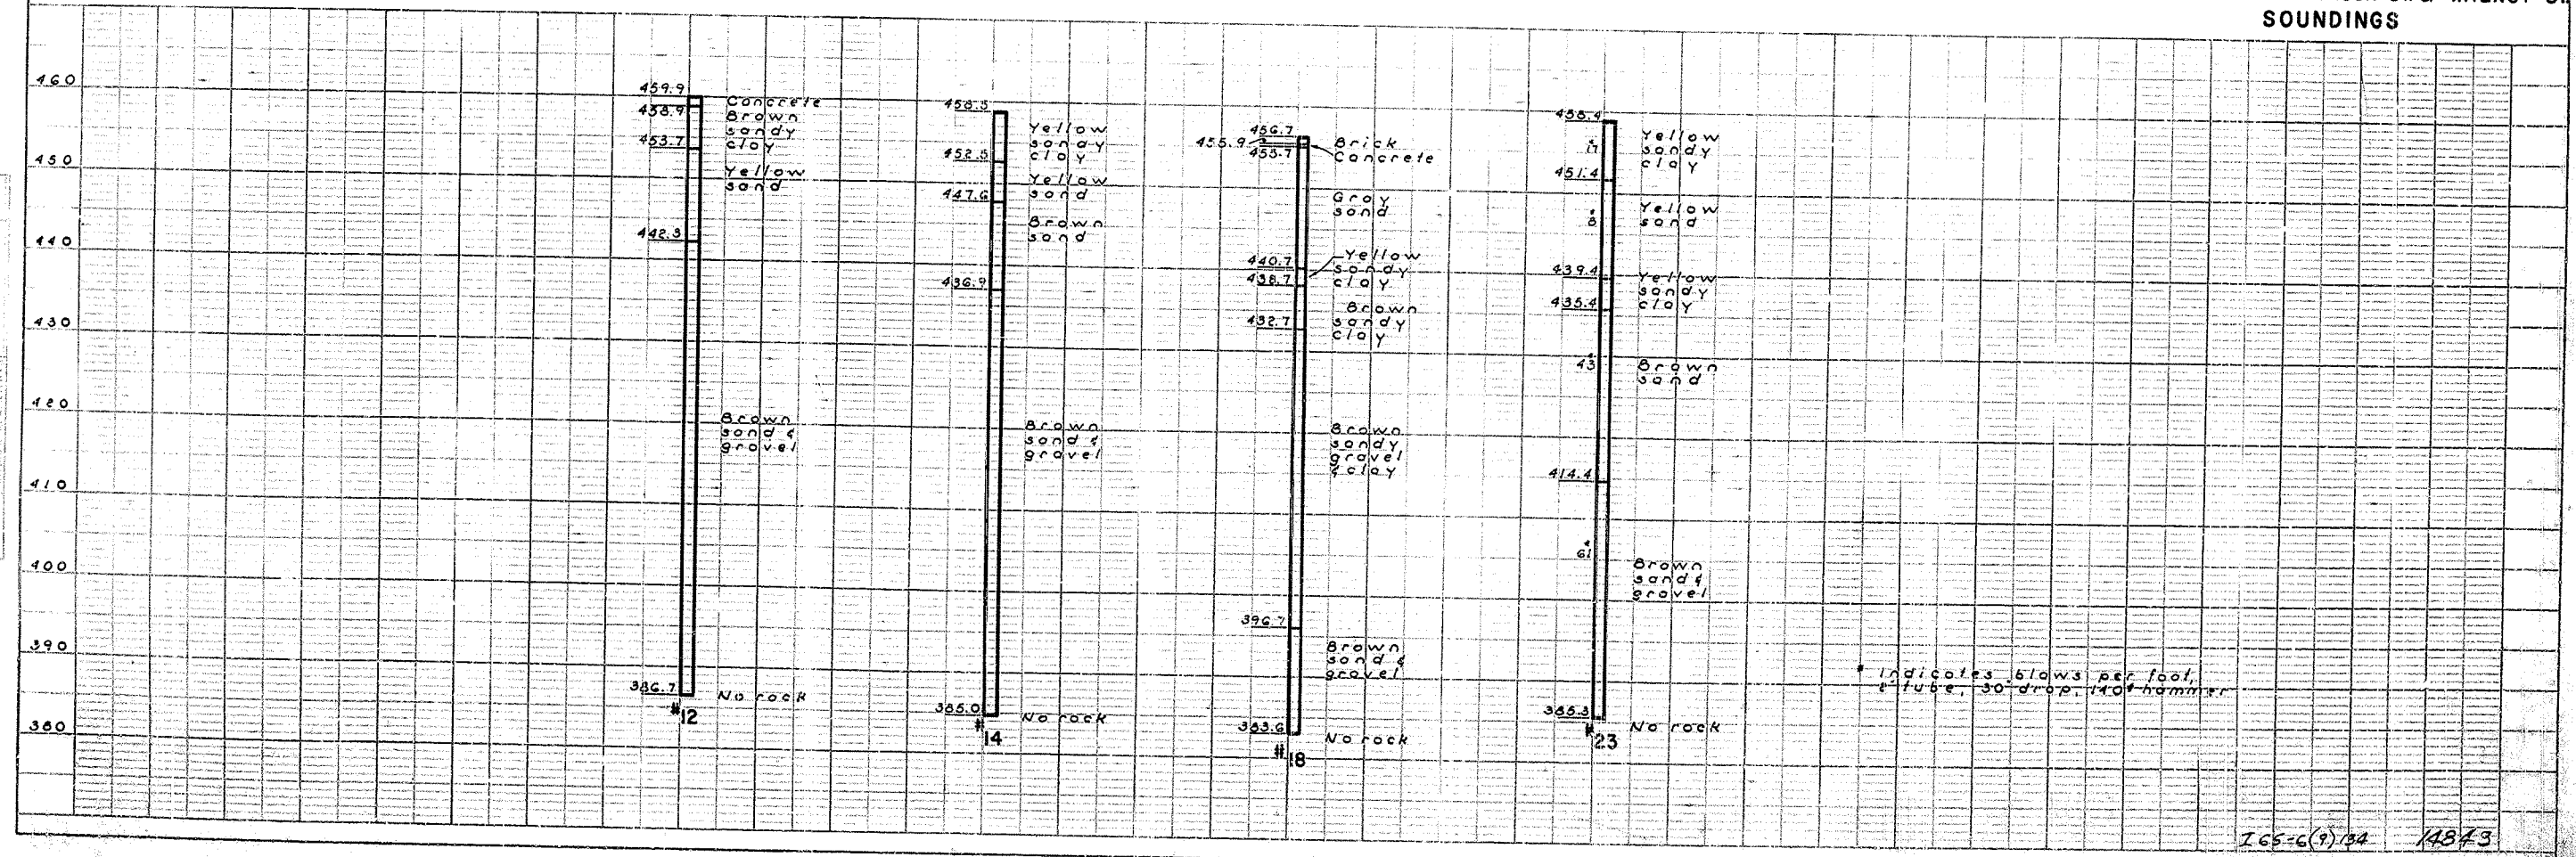

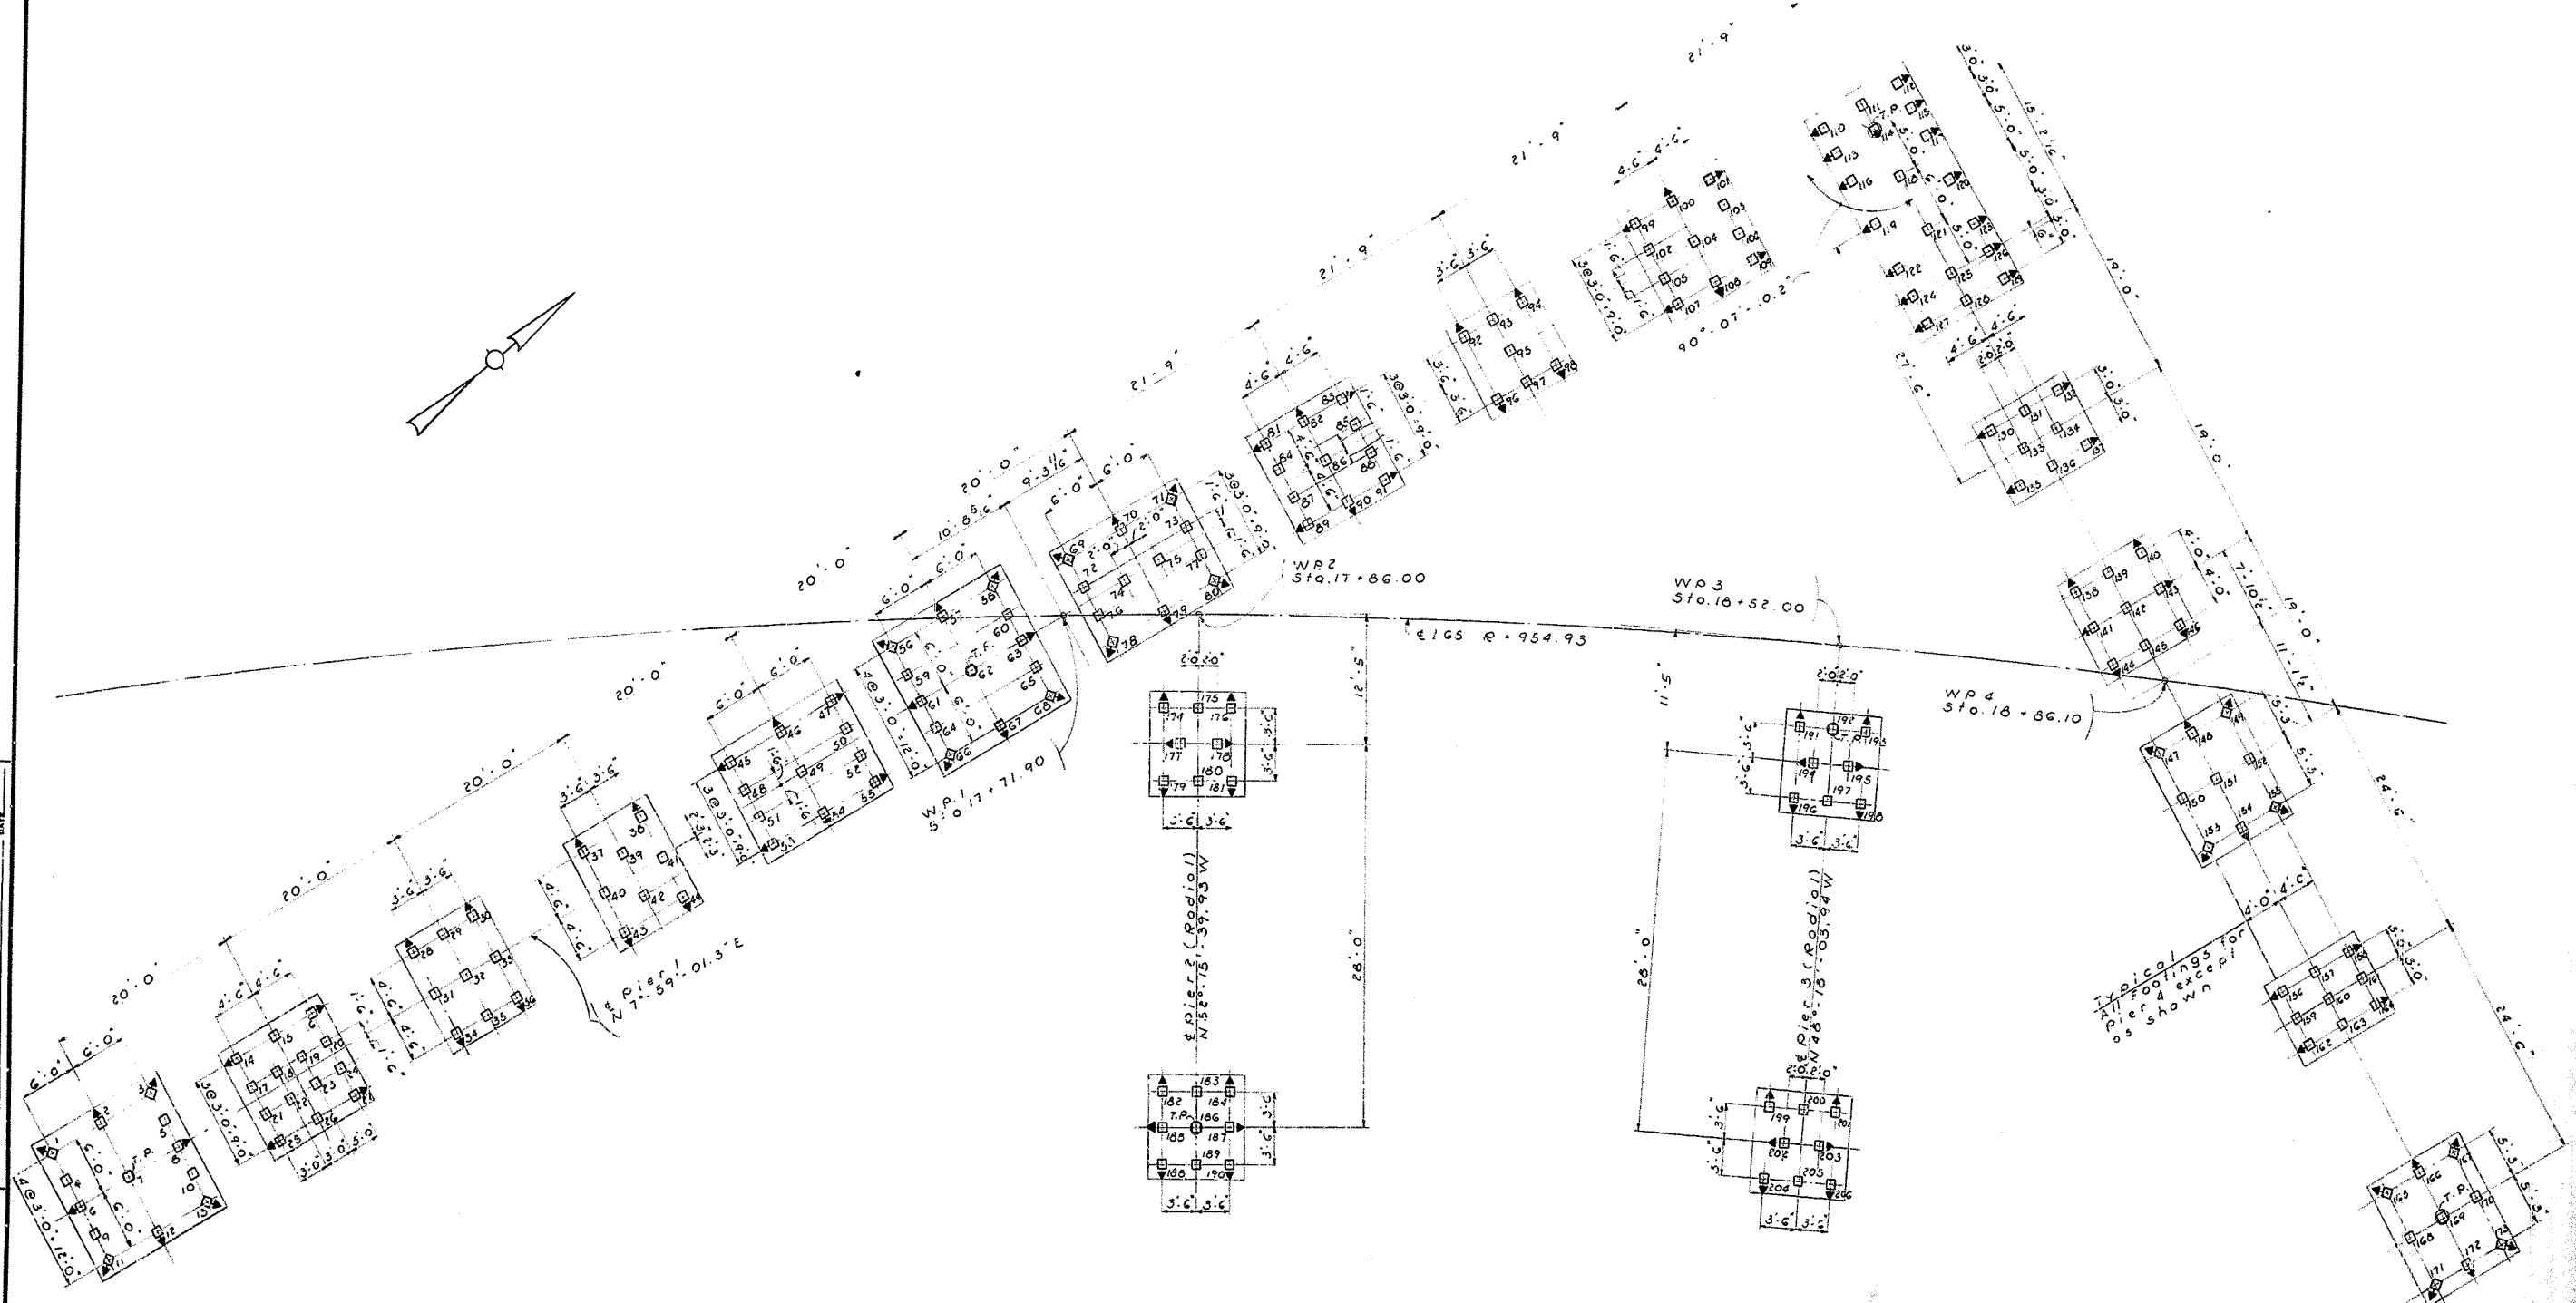

NOTE:

This pile record does not replace other records of piles required to be kept and submitted by the Resident Engineer. After all piles have been driven the Resident Engineer shall record the tip of pile elevation as driven, the length of pile in place, the calculated bearing capacity of each pile, and shall return one blue print copy of this sheet with this data to the Director of Bridges so that the data may be recorded on the original plans. Lengths of piles in place shown hereon are the actual lengths of piles in the finished structure below cut-off elevation and are not necessarily pay items.

- LEGEND:**
- Indicates vertical piles
 - ▣ Indicates battered piles (2 on 12)
 - Q Indicates test piles (45' long)

Work this Sheet with Sheet 29

SHEET 28 OF 88

COMMONWEALTH OF KENTUCKY
 DEPARTMENT OF HIGHWAYS
 FRANKFORT

COUNTY OF JEFFERSON CITY OF LOUISVILLE

**NORTH-SOUTH EXPRESSWAY
 EXPWAY OVER BROOK ST. & WALNUT ST.**

PILE RECORD

STATION: 17+00.85 PROJECT NO. 65-6(9)134

BRIDGE NUMBER	DRAWING NO.
	NO. 14843

DESIGNED BY: _____ DATE: _____
 CHECKED BY: _____ DATE: _____
 TRACED BY: _____ DATE: _____

P I L E R E C O R D
P I E R S

PILE NO.	CUT OFF ELEVATION AS SHOWN ON PILES	TIP OF PILE ELEVATION AS DRIVEN	PILE LENGTH IN PLACE LIN. FT.	CALCULATED BEARING CAPACITY TONS	PILE NO.	CUT OFF ELEVATION AS SHOWN ON PILES	TIP OF PILE ELEVATION AS DRIVEN	PILE LENGTH IN PLACE LIN. FT.	CALCULATED BEARING CAPACITY TONS	PILE NO.	CUT OFF ELEVATION AS SHOWN ON PILES	TIP OF PILE ELEVATION AS DRIVEN	PILE LENGTH IN PLACE LIN. FT.	CALCULATED BEARING CAPACITY TONS	PILE NO.	CUT OFF ELEVATION AS SHOWN ON PILES	TIP OF PILE ELEVATION AS DRIVEN	PILE LENGTH IN PLACE LIN. FT.	CALCULATED BEARING CAPACITY TONS	PILE NO.	CUT OFF ELEVATION AS SHOWN ON PILES	TIP OF PILE ELEVATION AS DRIVEN	PILE LENGTH IN PLACE LIN. FT.	CALCULATED BEARING CAPACITY TONS
1	449.500				43	451.000				85	452.500				127	452.000				169	450.000			
2					44	451.000				86					128	452.000				170				
3					45	451.500				87					129	452.000				171				
4					46					88					130	451.500				172				
5					47					89					131					173	450.000			
6					48					90					132					174	453.000			
7					49					91	452.500				133					175				
8					50					92	452.000				134					176				
9					51					93					135					177				
10					52					94					136					178				
11					53					95					137	451.500				179				
12					54					96					138	451.000				180				
13	449.500				55					97					139					181				
14	450.000				56					98					140					182				
15					57					99					141					183				
16					58					100					142					184				
17					59					101					143					185				
18					60					102					144					186				
19					61					103					145					187				
20					62					104					146	451.000				188				
21					63					105					147	452.000				189				
22					64					106					148					190				
23					65					107					149					191				
24					66					108					150					192				
25					67					109					151					193				
26					68	451.500				110					152					194				
27	450.000				69	452.500				111					153					195				
28	450.500				70					112					154					196				
29					71					113					155	452.000				197				
30					72					114					156	451.000				198				
31					73					115					157					199				
32					74					116					158					200				
33					75					117					159					201				
34					76					118					160					202				
35					77					119					161					203				
36	450.500				78					120					162					204				
37	451.000				79					121					163					205				
38					80					122					164	451.000				206	453.000			
39					81					123					165	450.000								
40					82					124					166									
41					83					125					167									
42	451.000				84	452.500				126	452.000				168	450.000								

DESIGNED BY _____ CHECKED BY _____ DATE _____
E. F. V. _____ W. T. _____
TRACED BY _____

Work this Sheet with Sheet 28

SHEET 29 OF 88

COMMONWEALTH OF KENTUCKY
DEPARTMENT OF HIGHWAYS
FRANKFORT

COUNTY OF JEFFERSON CITY OF LOUISVILLE

NORTH-SOUTH EXPRESSWAY
EXPWAY OVER BROOK ST. & WALNUT ST.

P I L E R E C O R D

STATION 17+00.85 PROJECT NO. 165-6(9)134

BRIDGE NUMBER _____ DRAWING NO. 14843

dicole
dicole
dicole
Slong

Sheet with

WEALTHY OF KENTON

DEPARTMENT OF HIGHWAYS

FRANKFORD

PERSON


CITY OF LOUISVILLE

VI-SOUTH EXPRESSWAY

OVER BROOK ST. & WALNUT ST.

RECORD NORTH ASUTACEN

FILED IN 1912

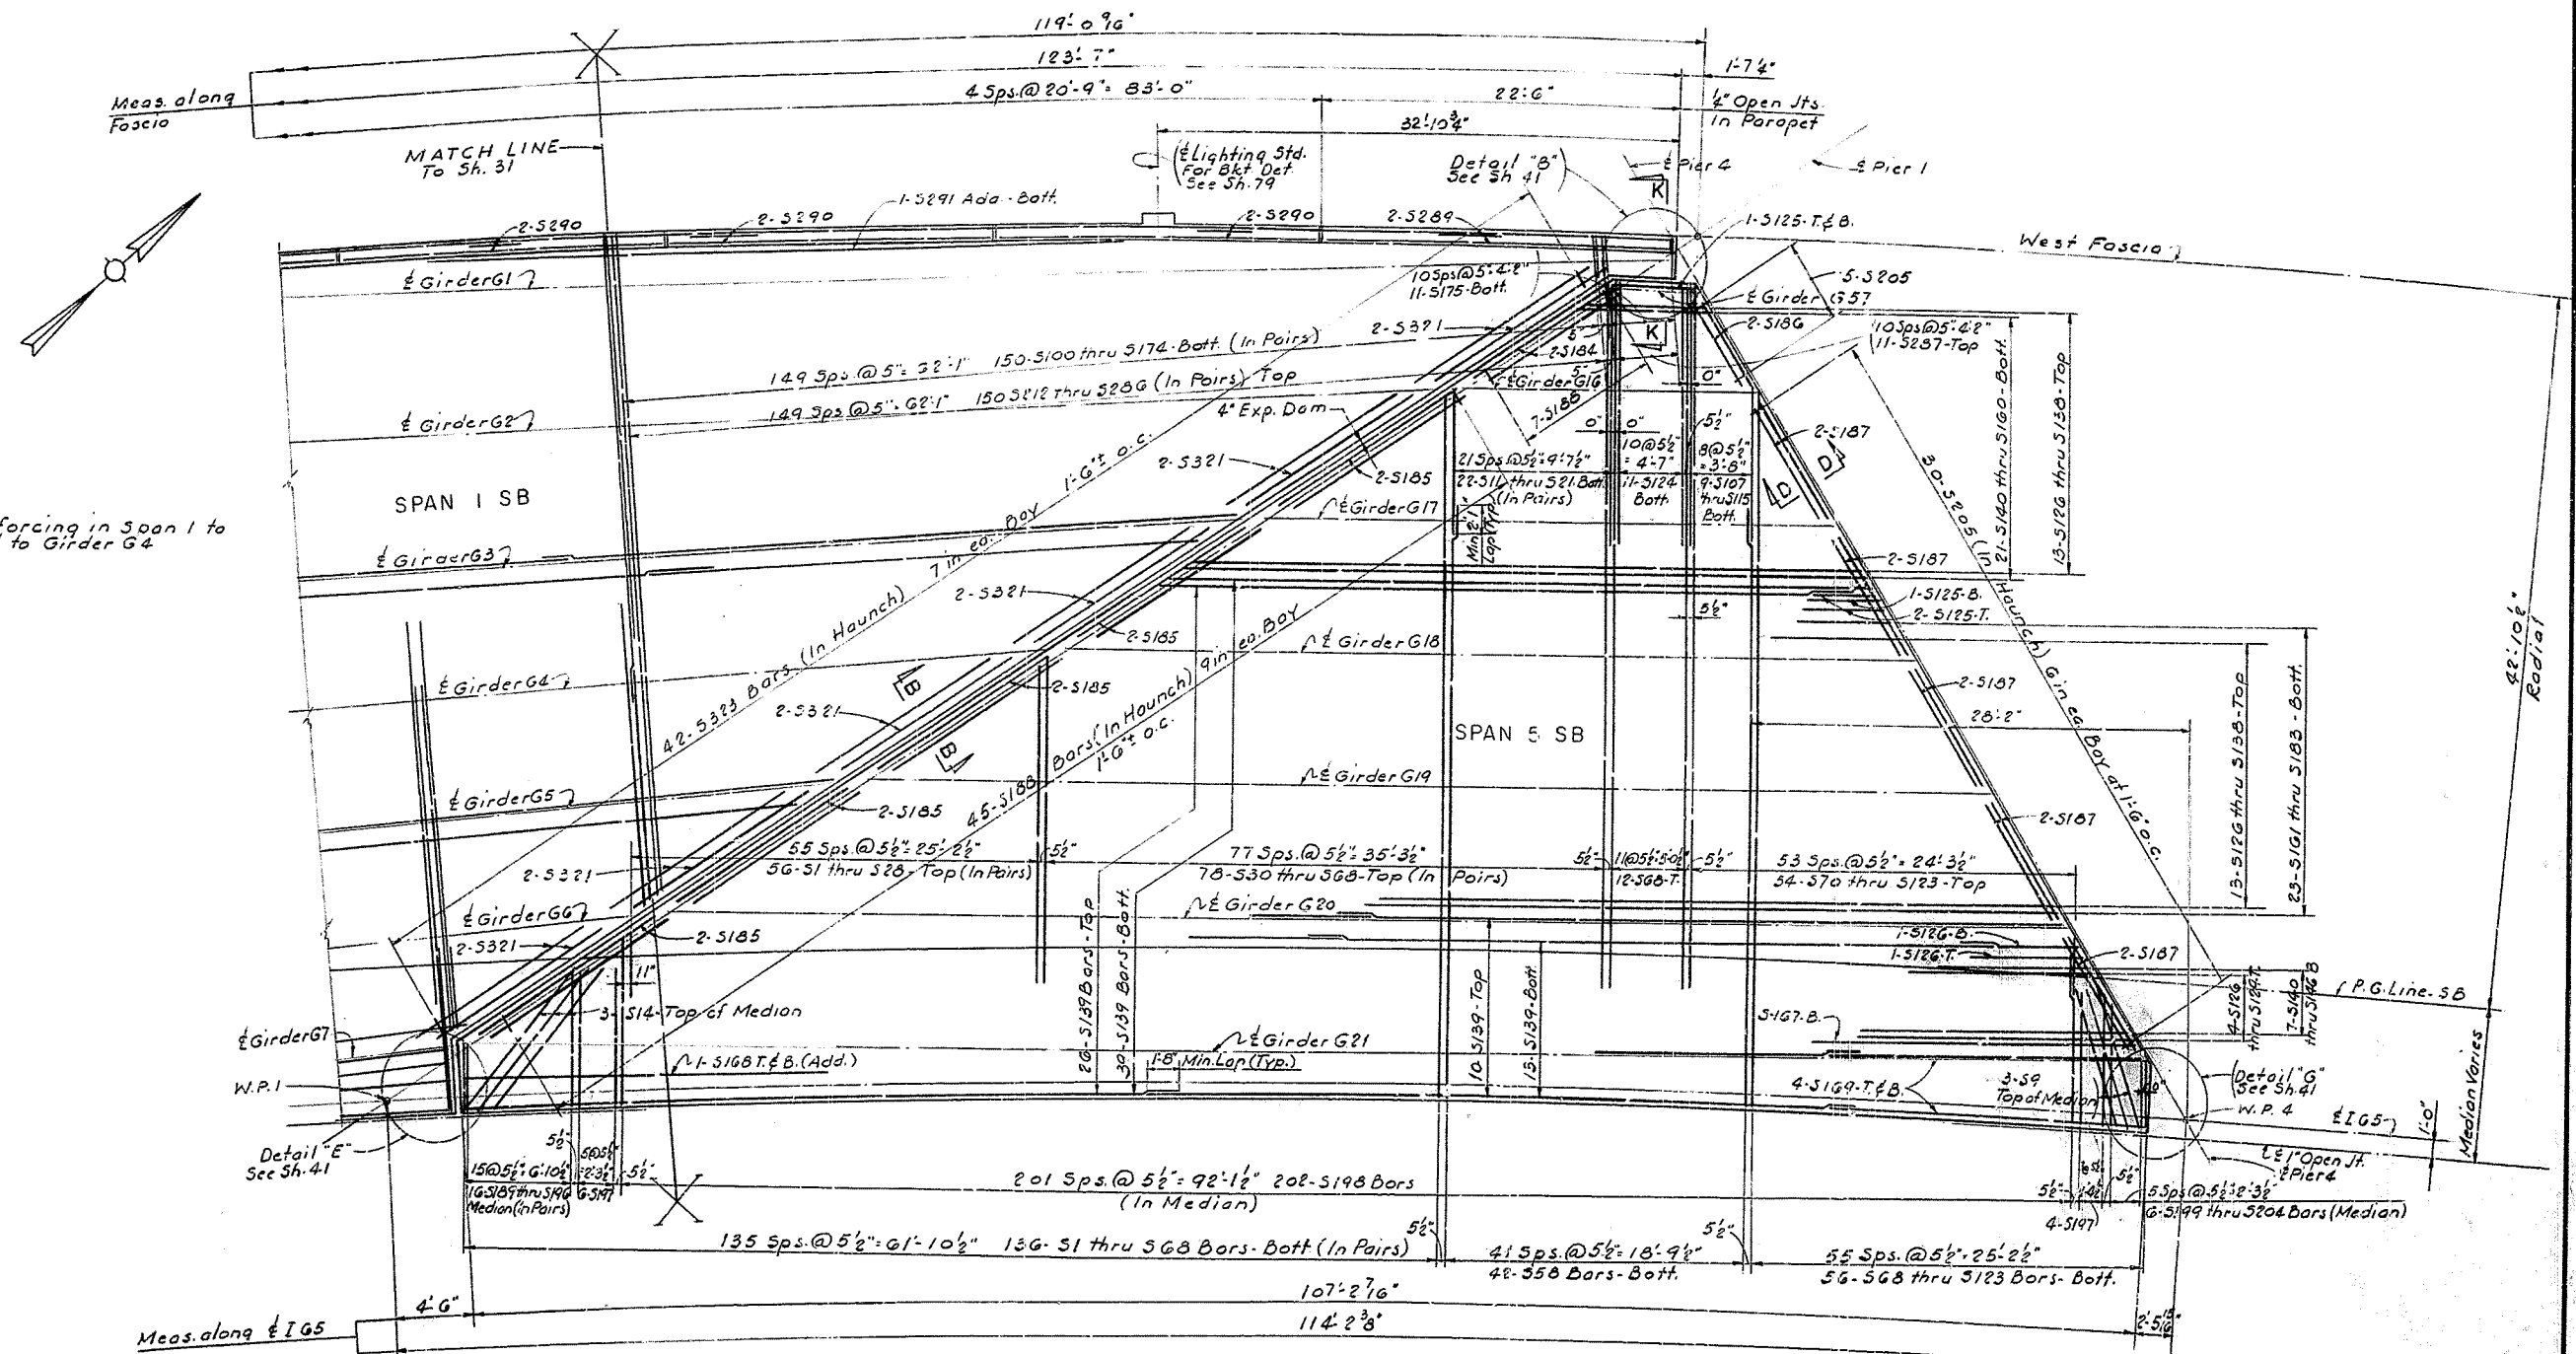

Note: All main reinforcing in Span 1 to be placed normal to Girder G4


Note: All main reinforcing in Span 5 to be placed normal to Girder G19. Work this Sheet with Sheets 31, 39 to 41, 43, 44 & 87.

SHEET 32 OF 88


DESIGNED BY: AMP CHECKED BY: AMP
 DRAWN BY: AMP CHECKED BY: AMP
 DATE: _____ DATE: _____
 DATE: _____ DATE: _____

COMMONWEALTH OF KENTUCKY
 DEPARTMENT OF HIGHWAYS
 FRANKFORT
 COUNTY OF JEFFERSON CITY OF LOUISVILLE
 NORTH-SOUTH EXPRESSWAY
 EXPWAY. OVER BROOK ST. & WALNUT ST.
 SUPERSTRUCTURE - SPANS 1 & 5 SB
 STATION 17+00.85 PROJECT NO. 165-6(9)134
 BRIDGE NUMBER _____ DRAWING NUMBER 14843

DESIGNED BY: <u>SP</u>	CHECKED BY: <u>AMP</u>	DATE: _____
DETAILED BY: <u>RP</u>	CHECKED BY: <u>AMP</u>	DATE: _____
TRACED BY: <u>MAD</u>	CHECKED BY: _____	DATE: _____
REVISED: _____	REVISED: _____	DATE: _____

 


COMMONWEALTH OF KENTUCKY
DEPARTMENT OF HIGHWAYS
FRANKFORT
COUNTY OF JEFFERSON CITY OF LOUISVILLE
NORTH - SOUTH EXPRESSWAY
EXPWAY. OVER BROOK ST. & WALNUT ST.
SUPERSTRUCTURE - SPAN 6 SB

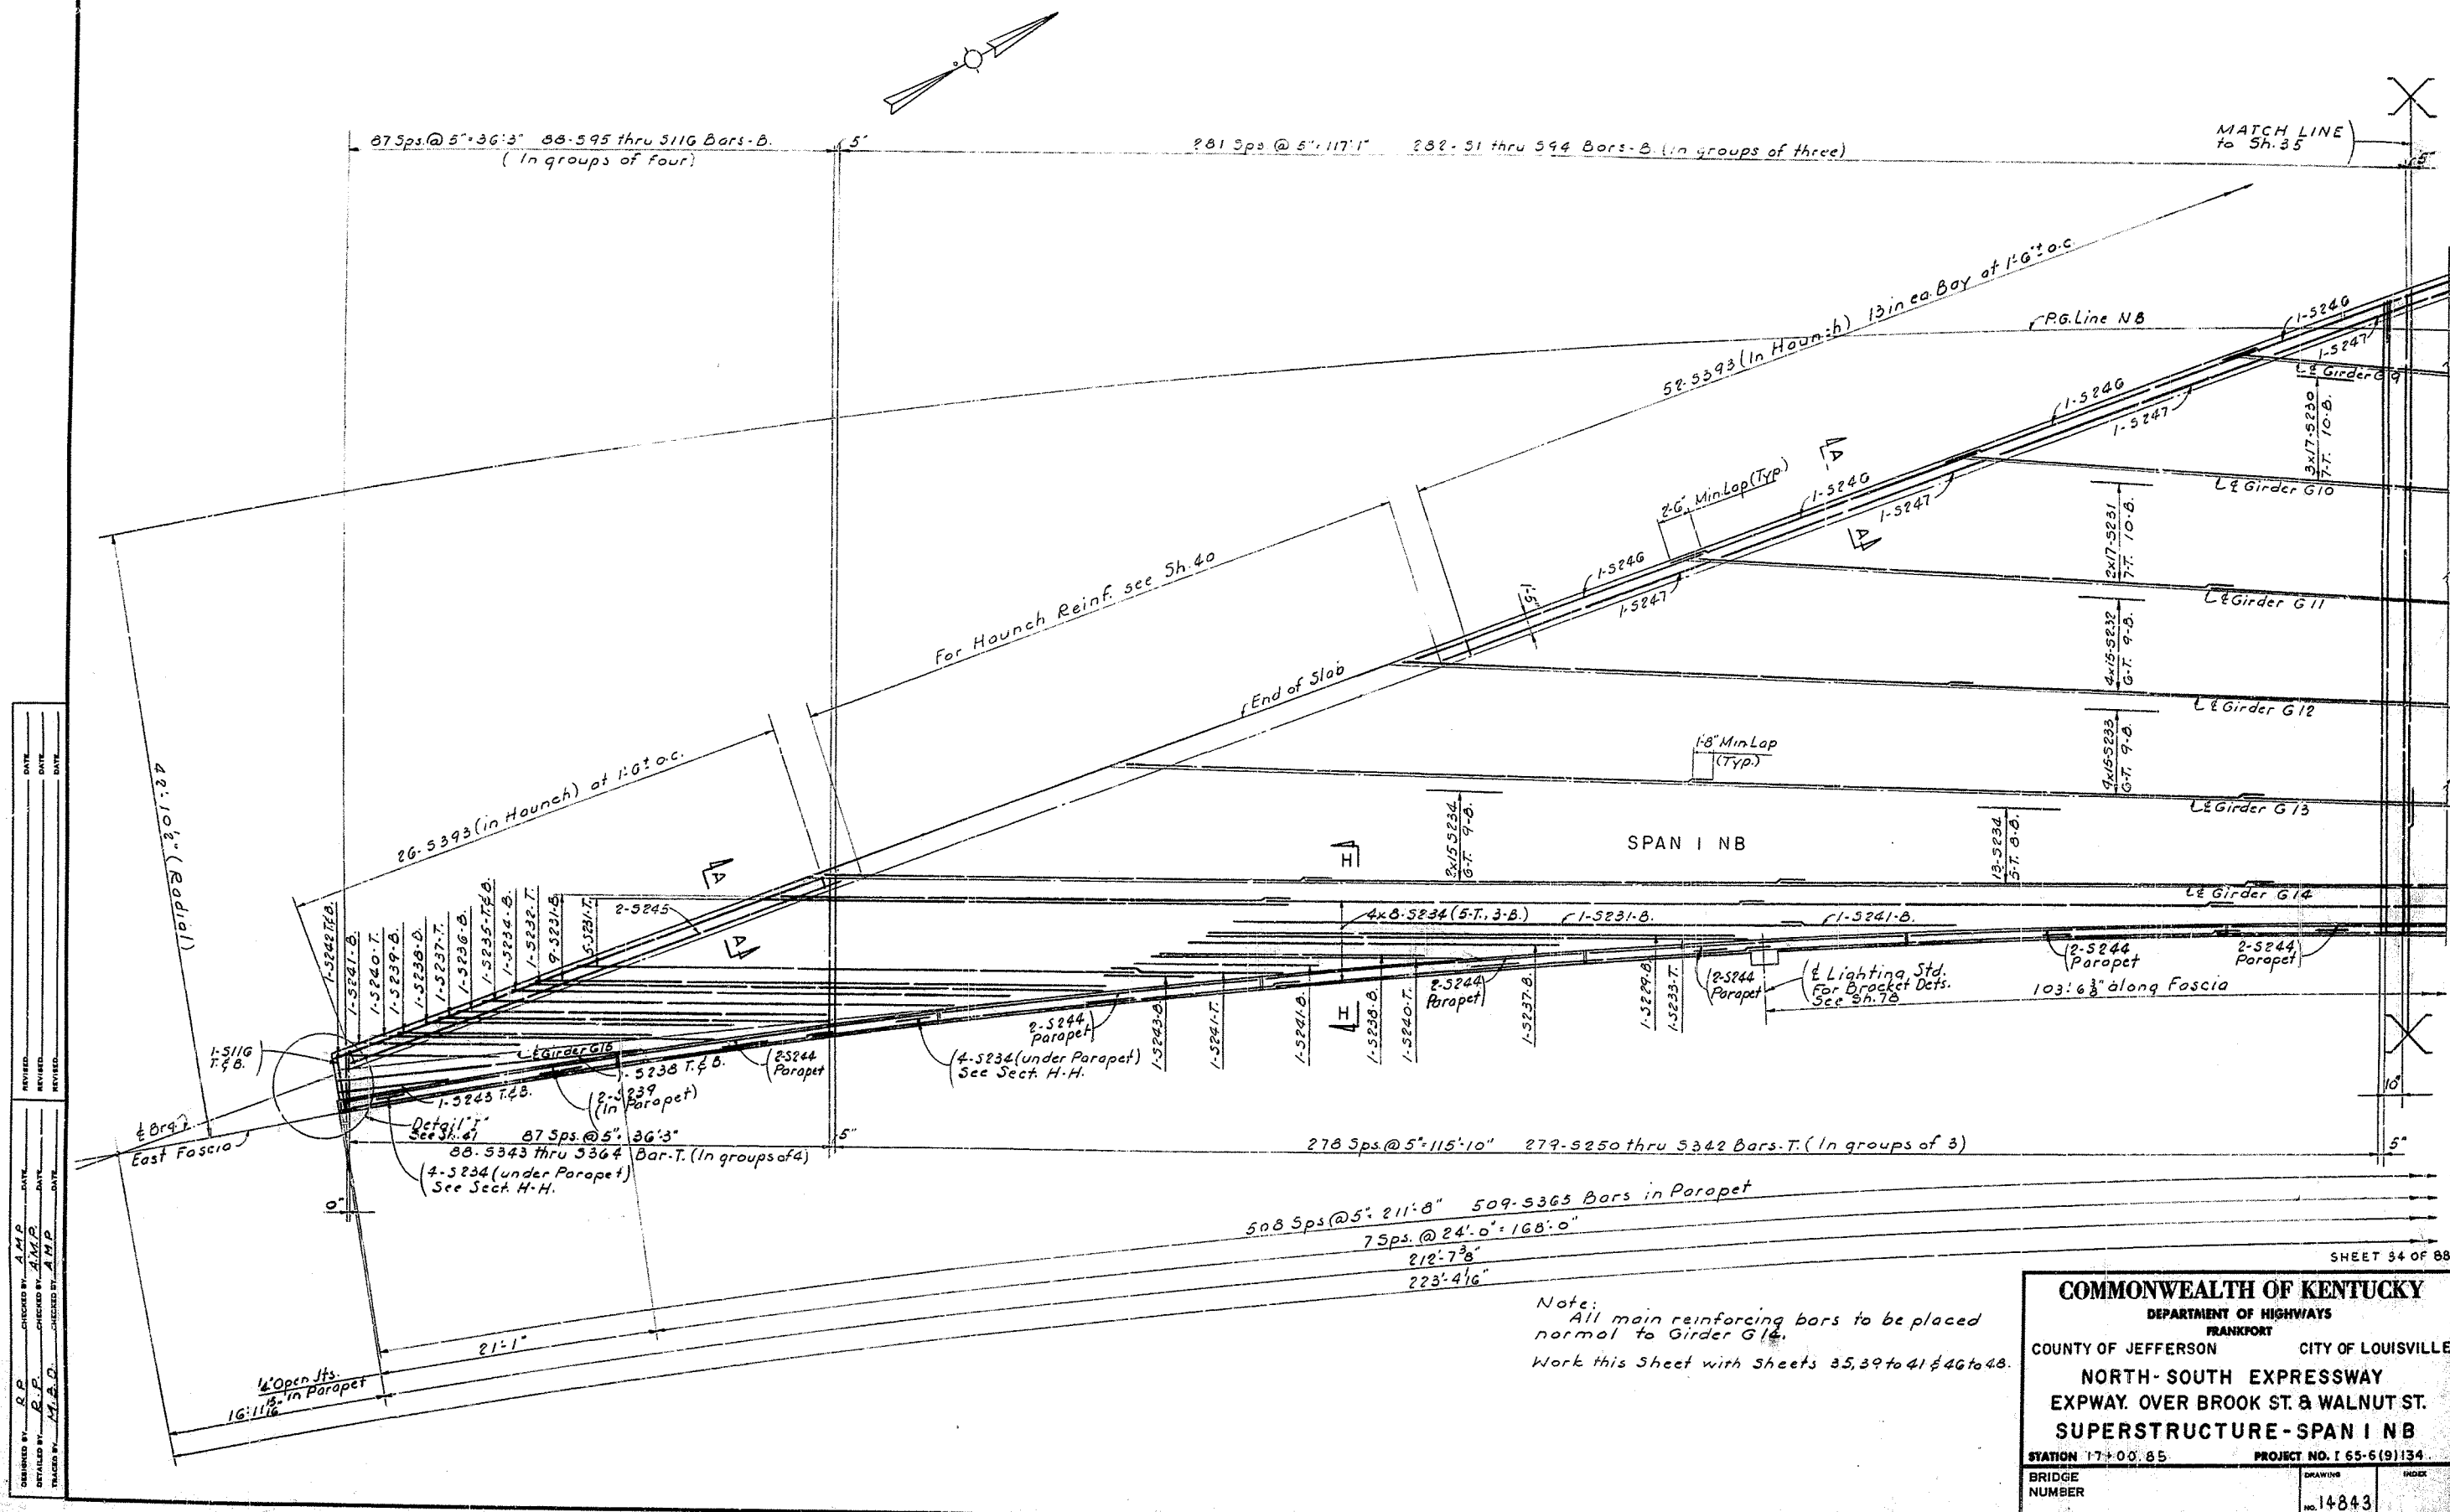

Note:
All main reinforcing bars to be placed
normal to Girder G14.
Work this Sheet with Sheets 35, 39 to 41 & 46 to 48.

FED. ROAD DIST.	STATE	FED. AID NO.	FISCAL YEAR	SHEET NO.	TOTAL SHEETS
7	KY.				

DESIGNED BY	CHECKED BY	DATE	REVISION	DATE
BY	BY			
BY	BY			
BY	BY			

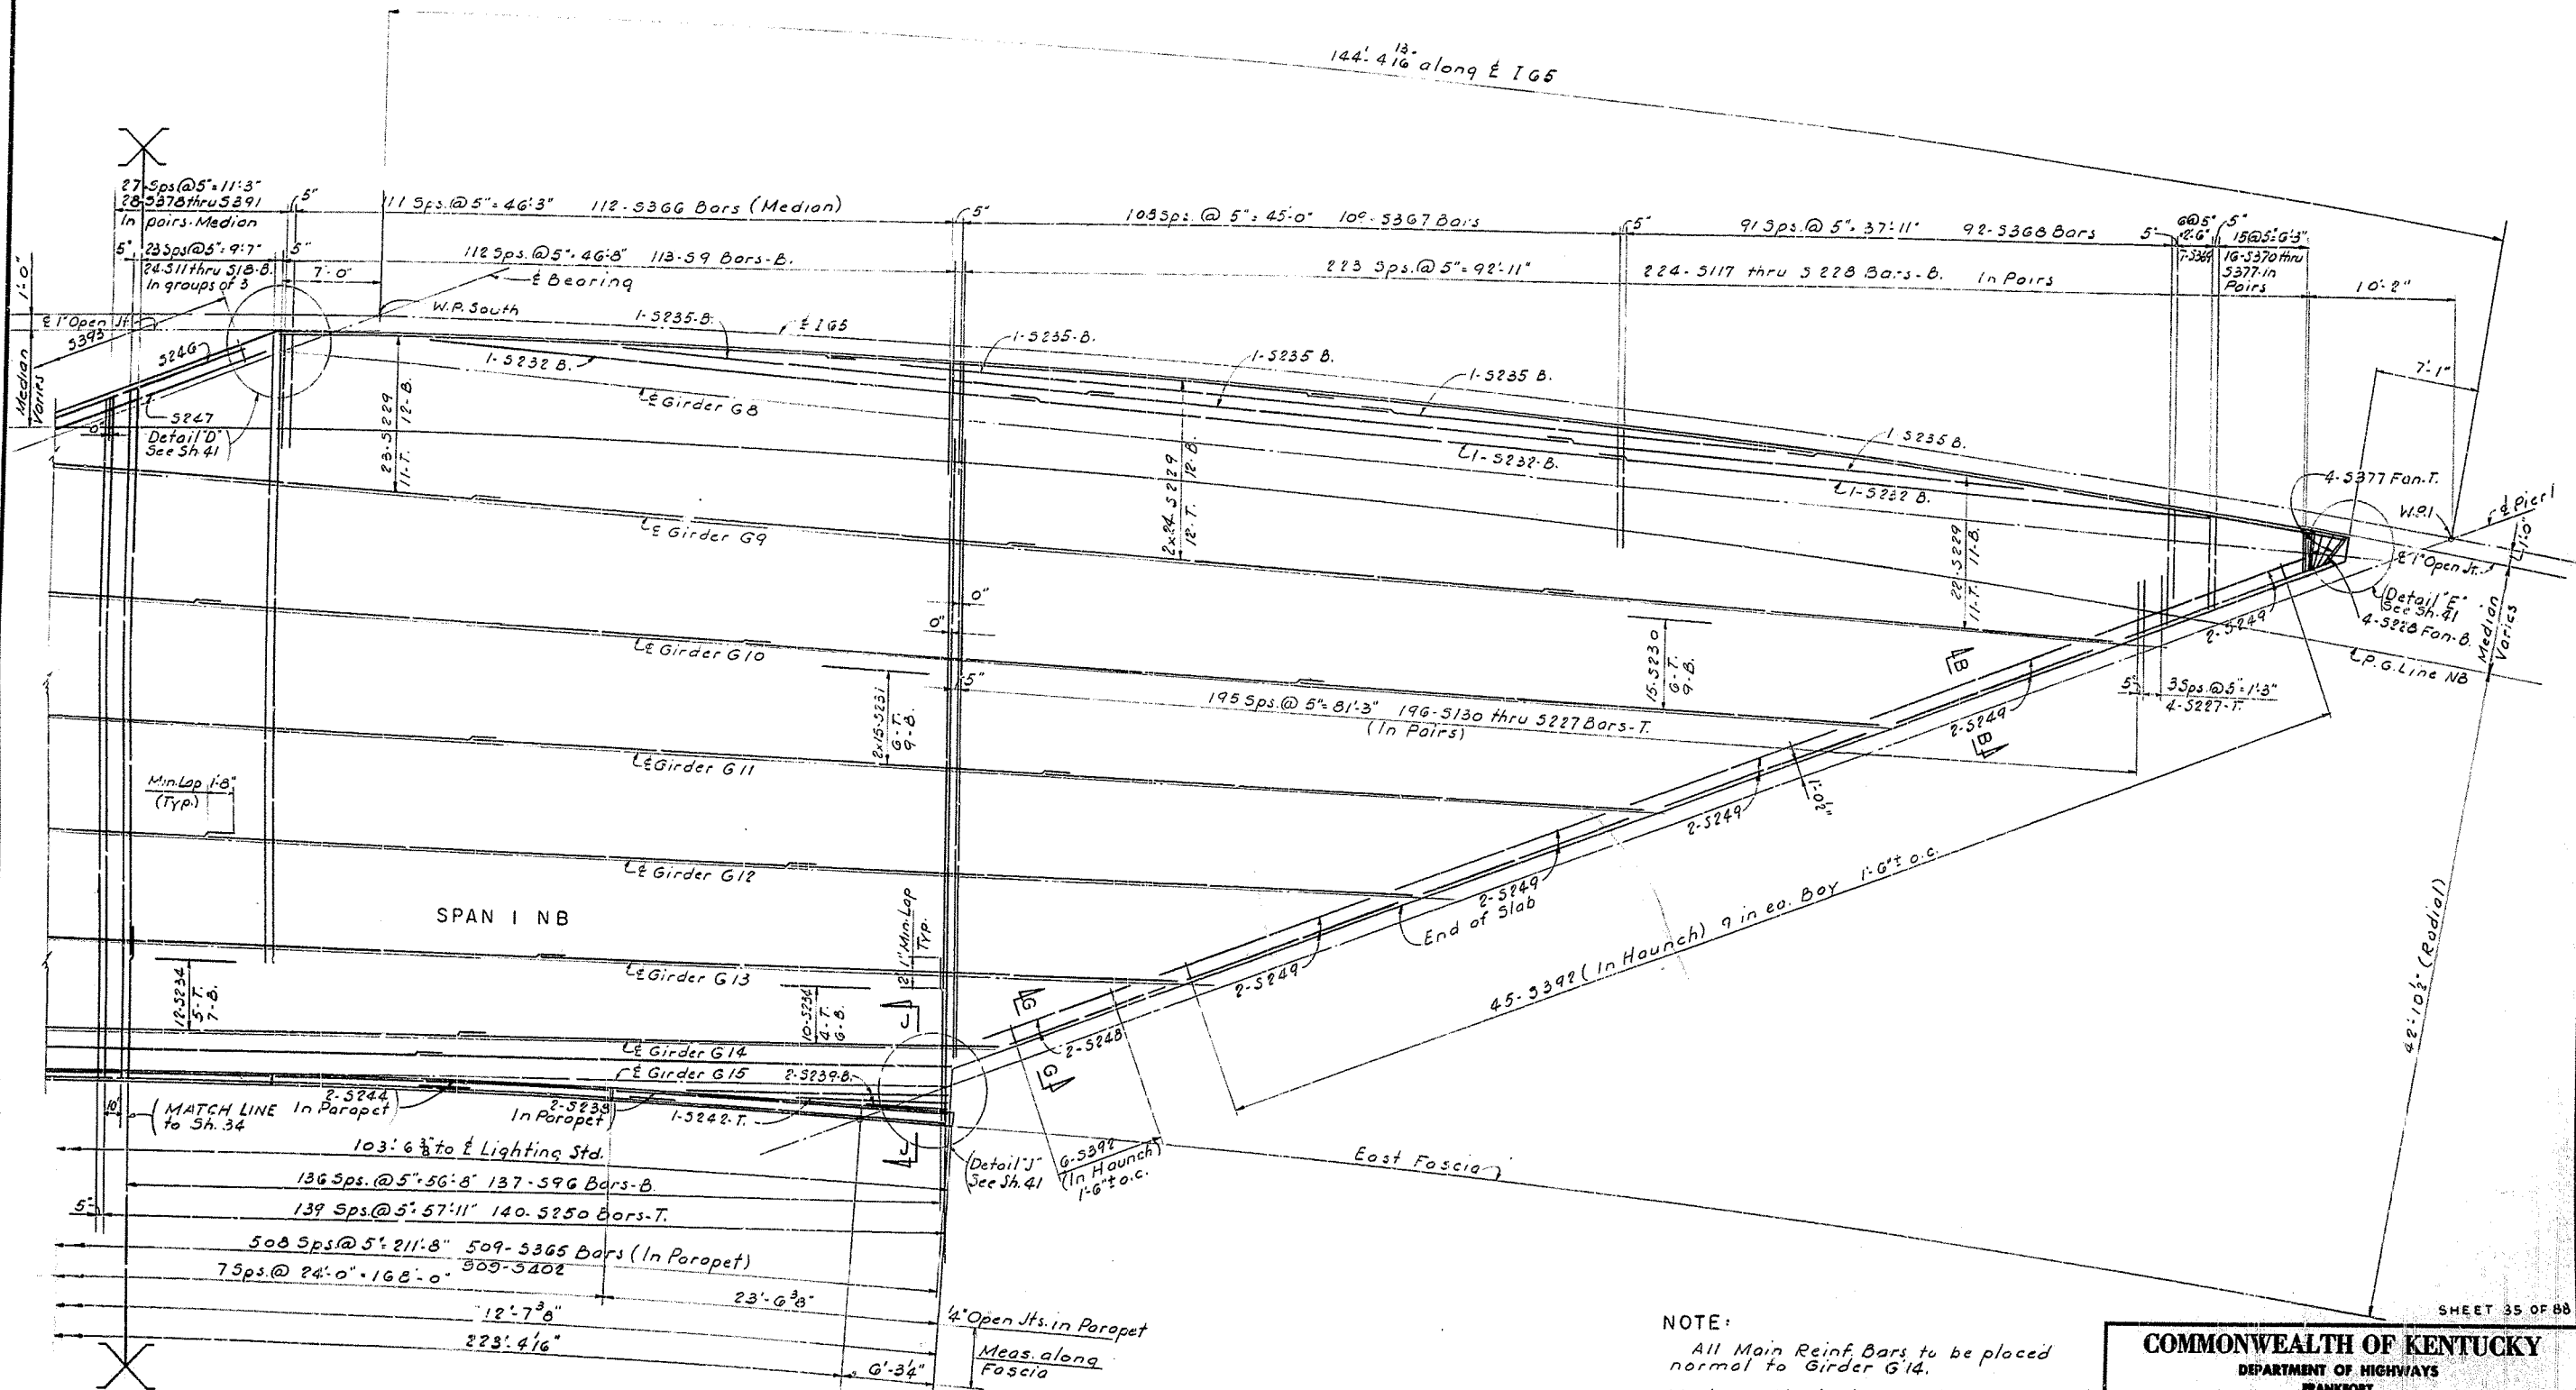

NOTE:
 All Main Reinf. Bars to be placed normal to Girder G14.
 Work this Sheet with Sheets 34, 39 to 41 & 46 to 48.

COMMONWEALTH OF KENTUCKY
 DEPARTMENT OF HIGHWAYS
 FRANKFORT

COUNTY OF JEFFERSON CITY OF LOUISVILLE


NORTH-SOUTH EXPRESSWAY
EXPWAY. OVER BROOK ST. & WALNUT ST.
SUPERSTRUCTURE-SPAN I NB

STATION 17+00.85 PROJECT NO. 165-6(9)134

BRIDGE NUMBER	DRAWING NO.	INDEX
	14843	

SHEET 35 OF 88

FED. ROAD DIST.	STATE	FED. AID PROJ. NO.	FISCAL YEAR	SHEET NO.	TOTAL SHEETS
7	KY.				

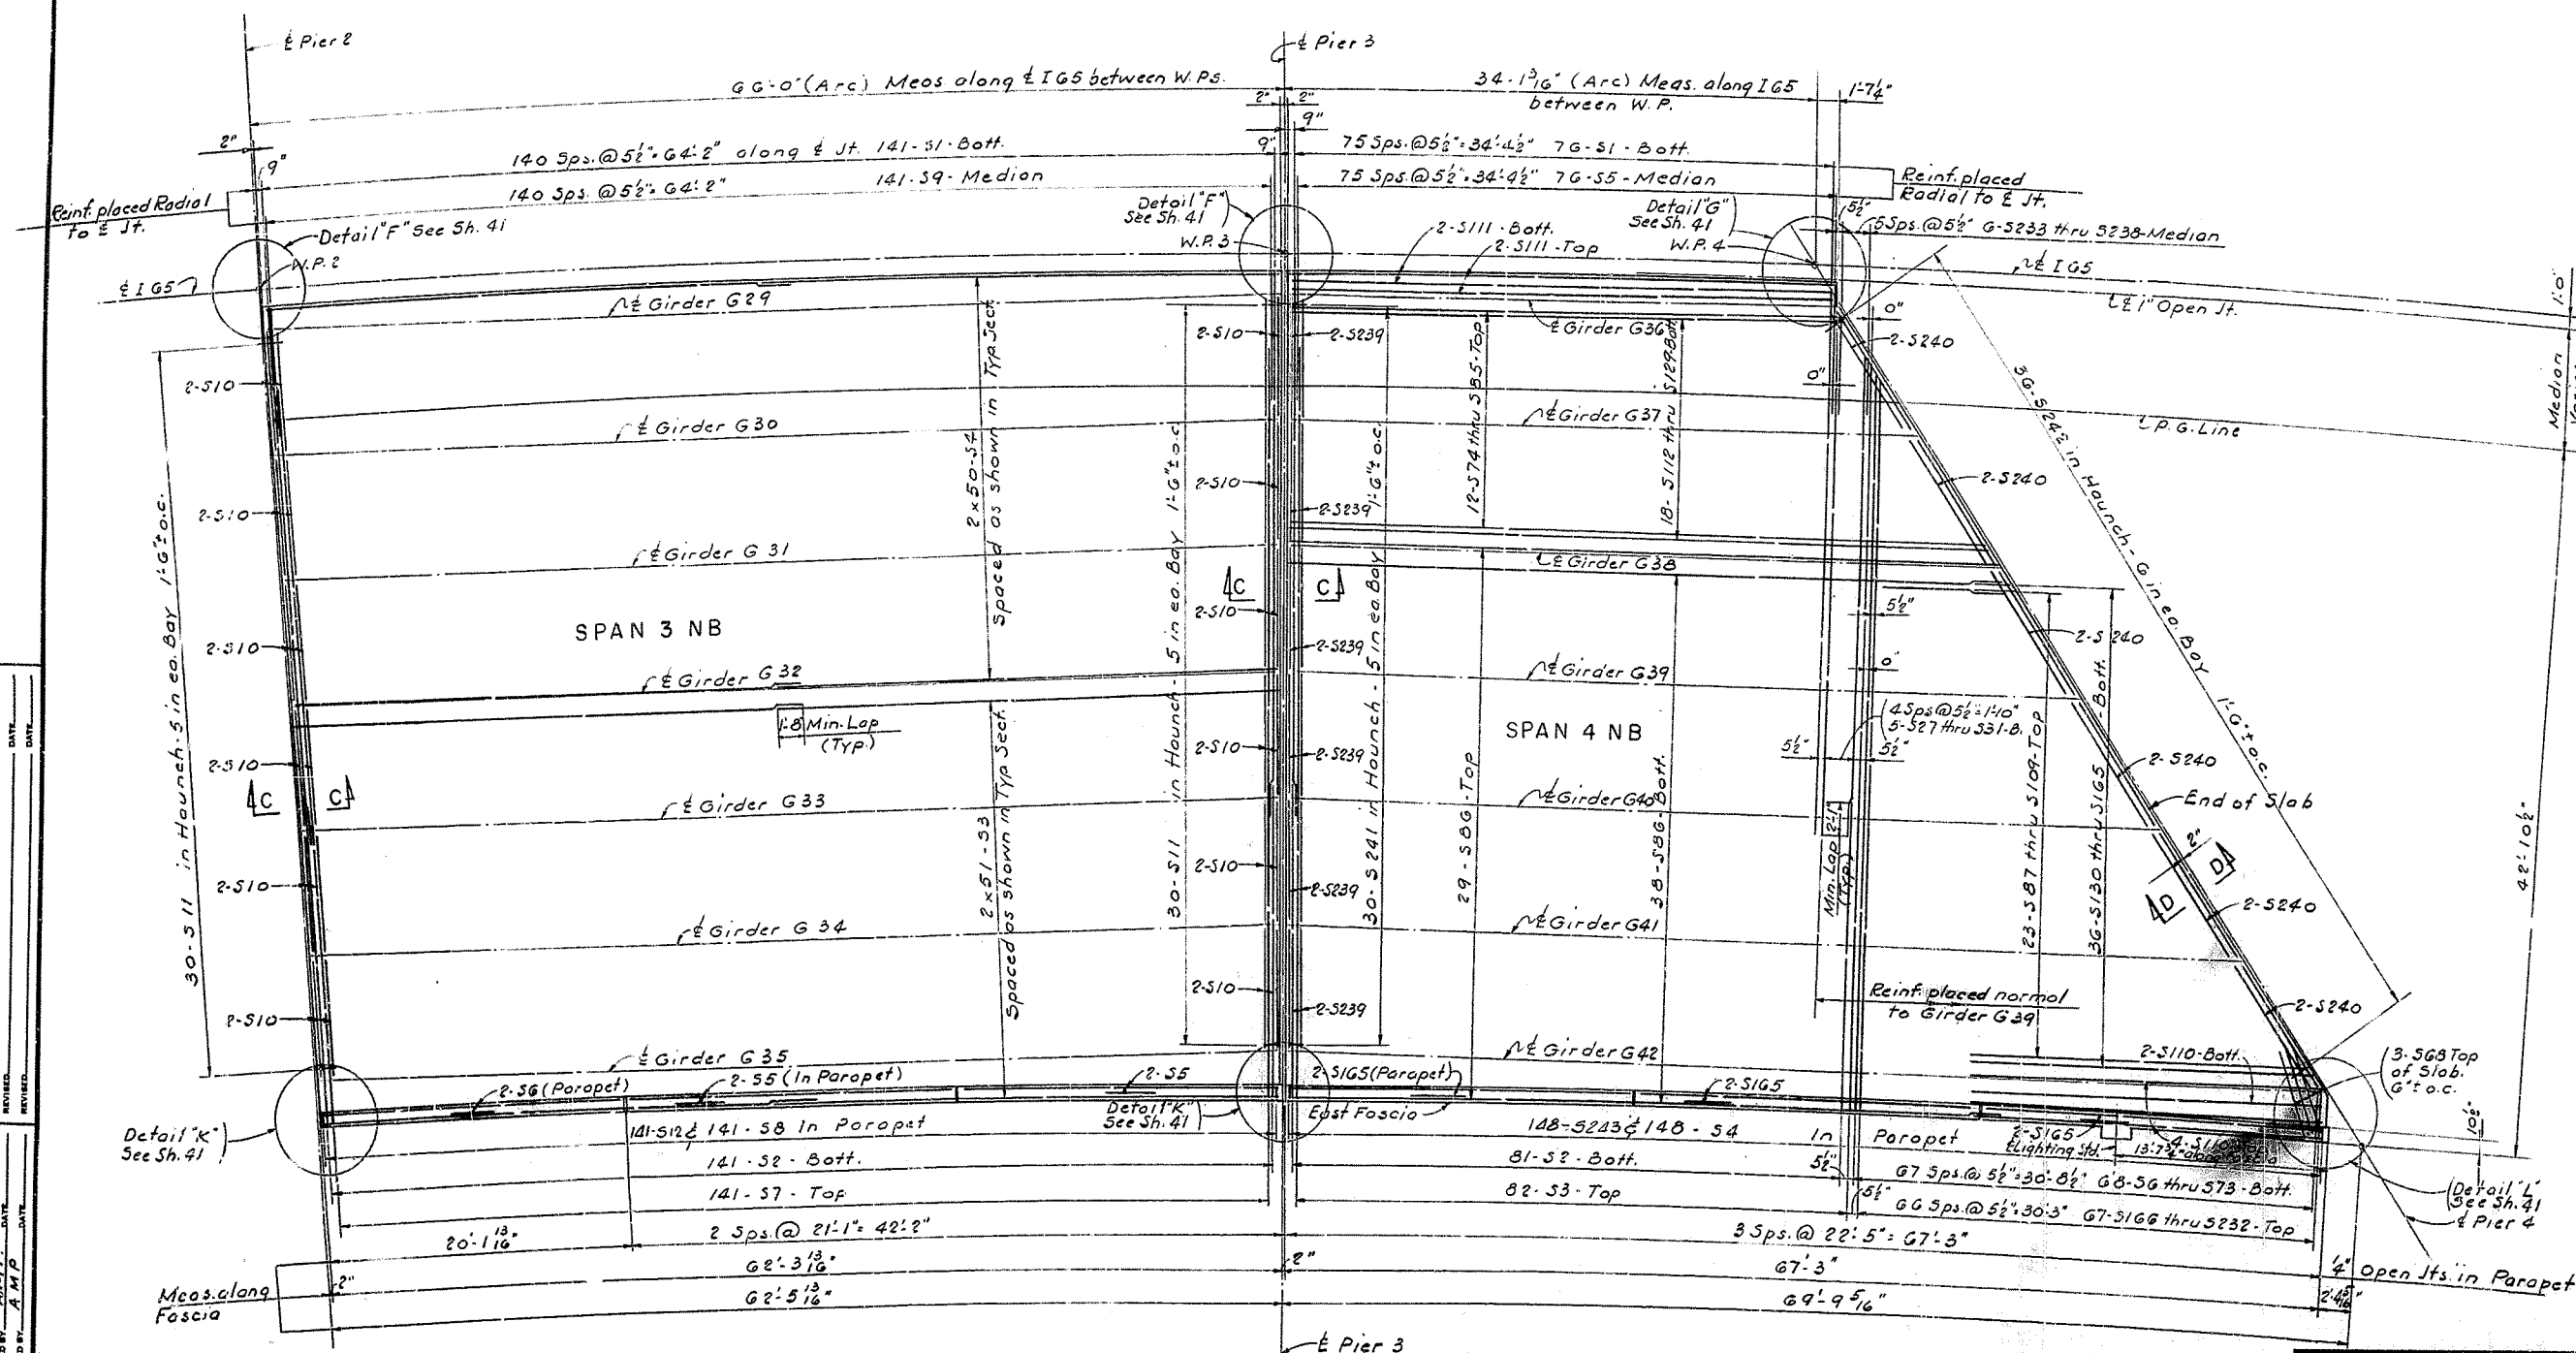

Work this Sheet with Sheets 39 to 41, 50 & 51.

SHEET 37 OF 88

COMMONWEALTH OF KENTUCKY

DEPARTMENT OF HIGHWAYS

FRANKFORT

COUNTY OF JEFFERSON

CITY OF LOUISVILLE

NORTH-SOUTH EXPRESSWAY
EXPWAY. OVER BROOK ST. & WALNUT ST.
SUPERSTRUCTURE - SPANS 3 & 4 NB

STATION 17+00.85

PROJECT NO. 165-6(9)134

BRIDGE
NUMBER


DRAWING

INDEX

NO. 14843

DESIGNED BY: R.P. CHECKED BY: AMP DATE: _____
 DETAILED BY: R.P. CHECKED BY: AMP DATE: _____
 TRACED BY: M.B.D. CHECKED BY: AMP DATE: _____

FED. ROAD DIST.	STATE	FED. AID PROJ. NO.	FISCAL YEAR	SHEET NO.	TOTAL SHEETS
7	KY.				

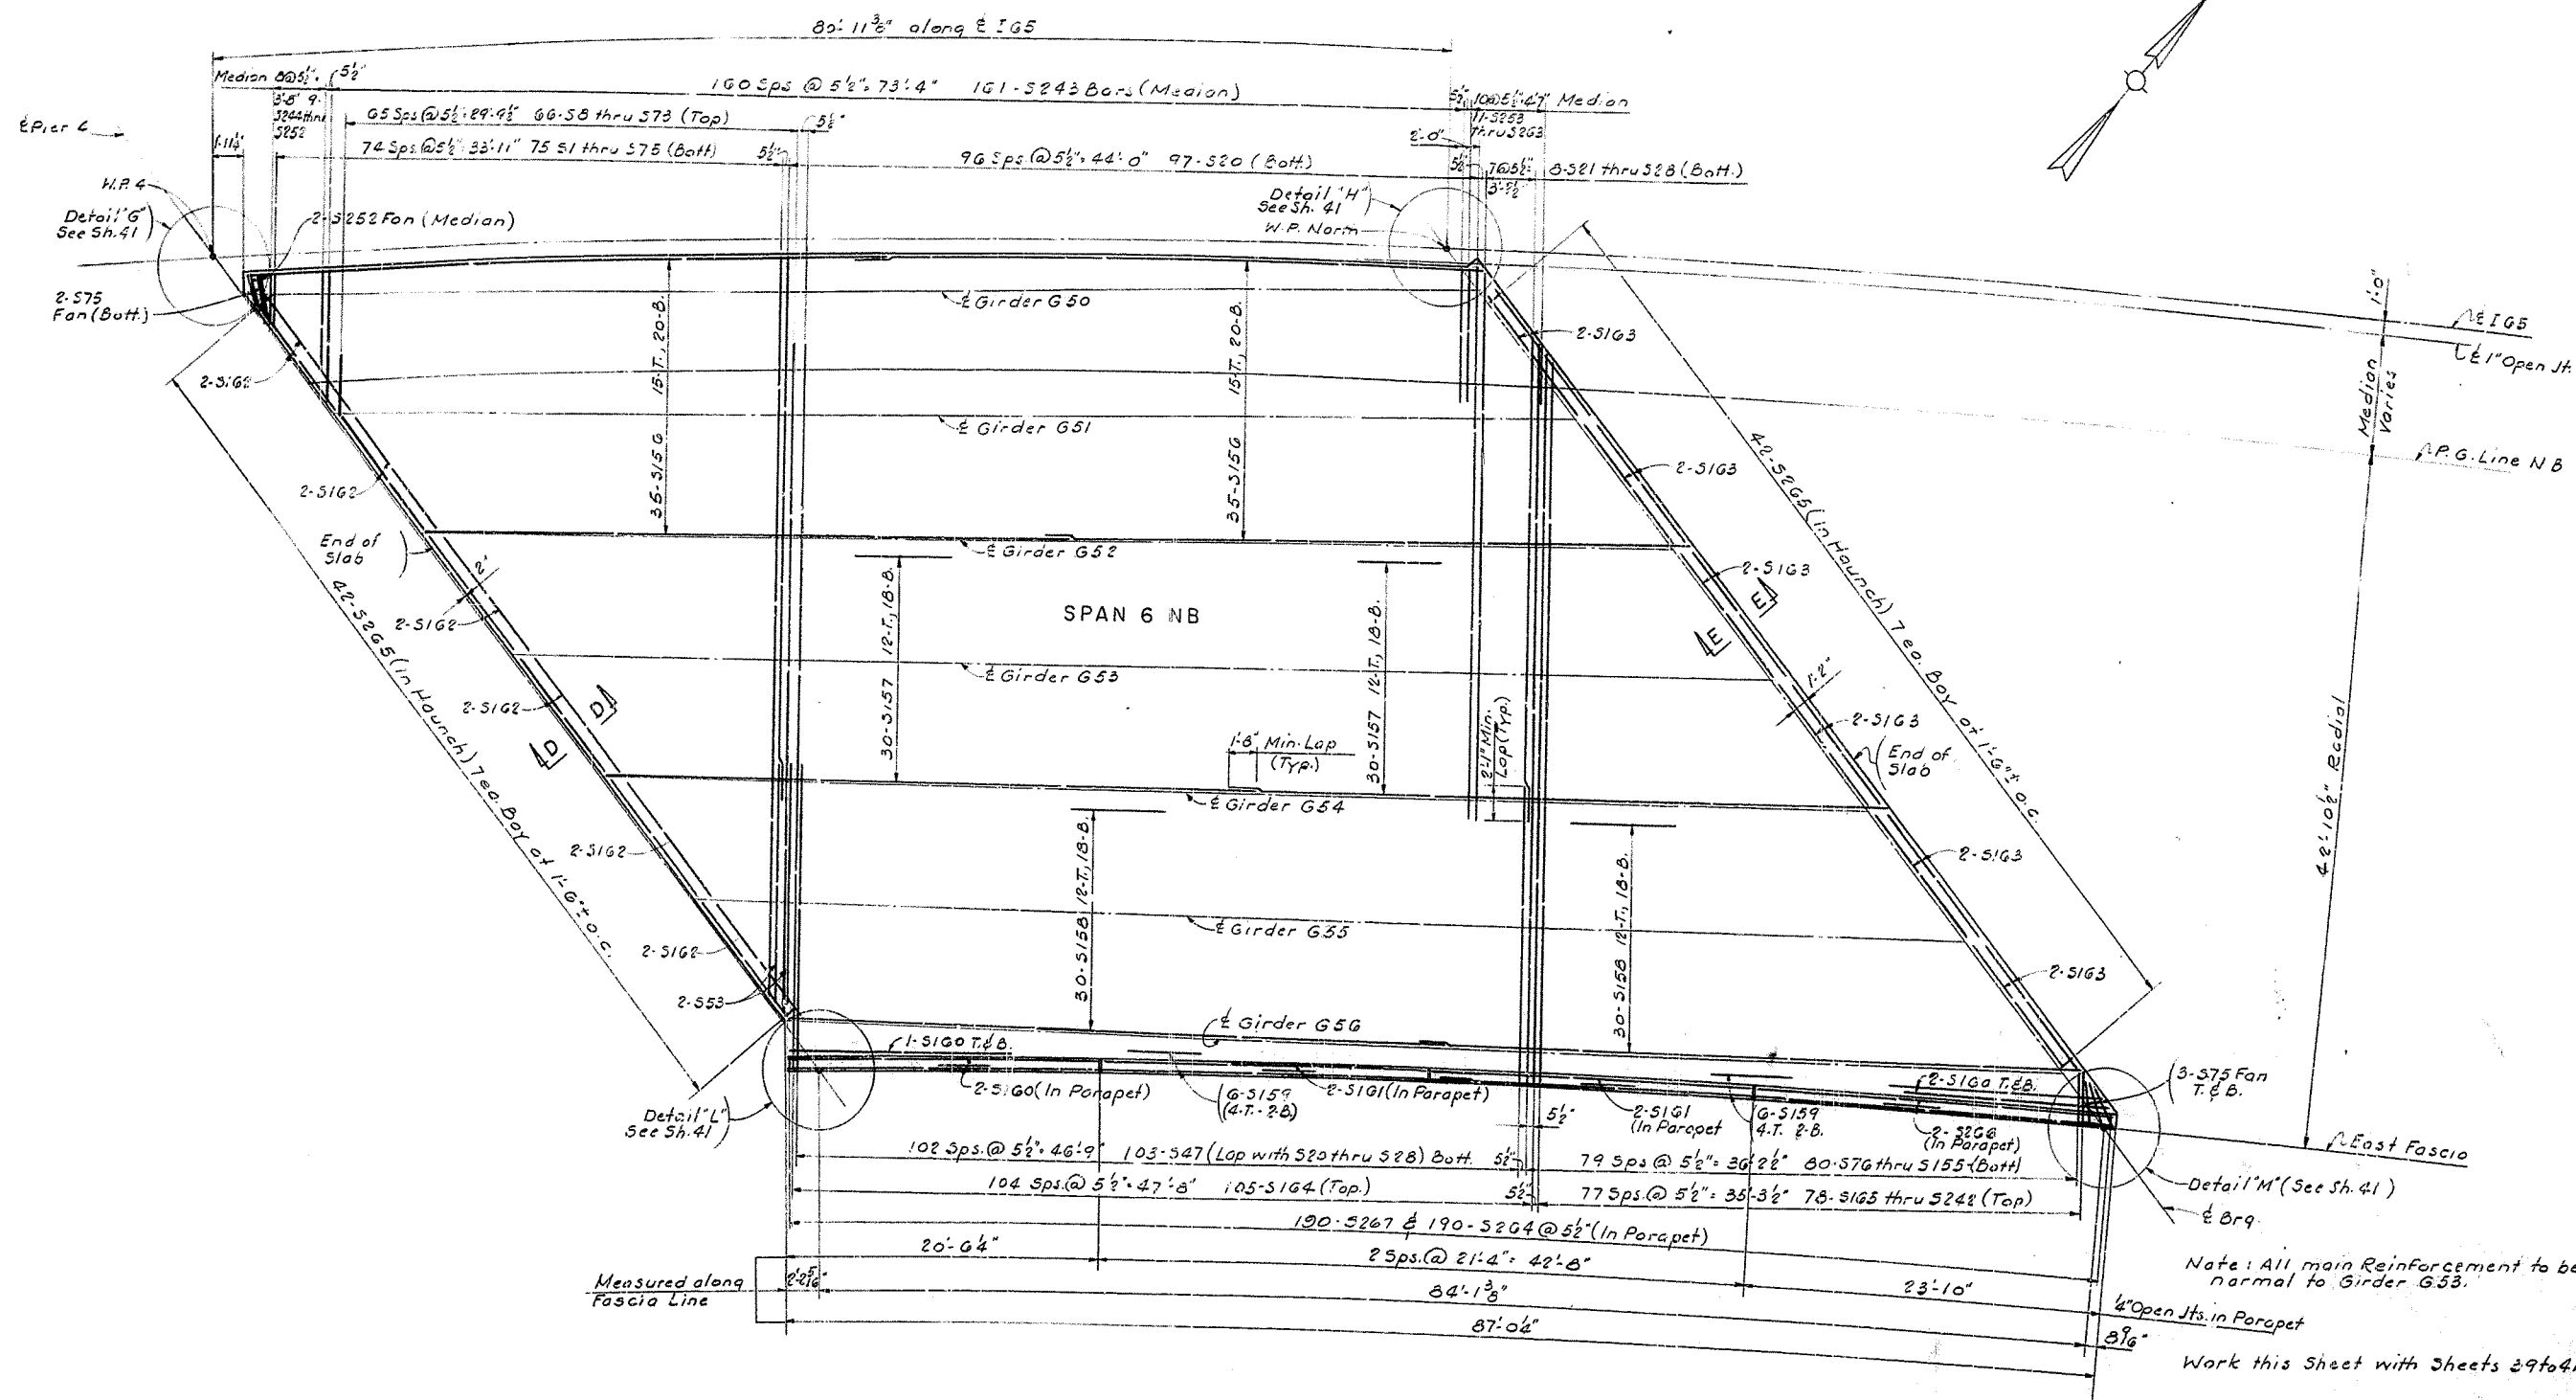

SHEET 38 OF 88



COMMONWEALTH OF KENTUCKY
DEPARTMENT OF HIGHWAYS
 FRANKFORT
 COUNTY OF JEFFERSON CITY OF LOUISVILLE

NORTH - SOUTH EXPRESSWAY
EXPWAY. OVER BROOK ST. & WALNUT ST.
SUPERSTRUCTURE - SPAN 6 NB

STATION 17+00.85 PROJECT NO. 165-6(9)134

BRIDGE NUMBER	DATE	PROJECT
14843		

DESIGNED BY	CHECKED BY	DATE	REVISED	DATE
BY	BY			
BY	BY			
BY	BY			




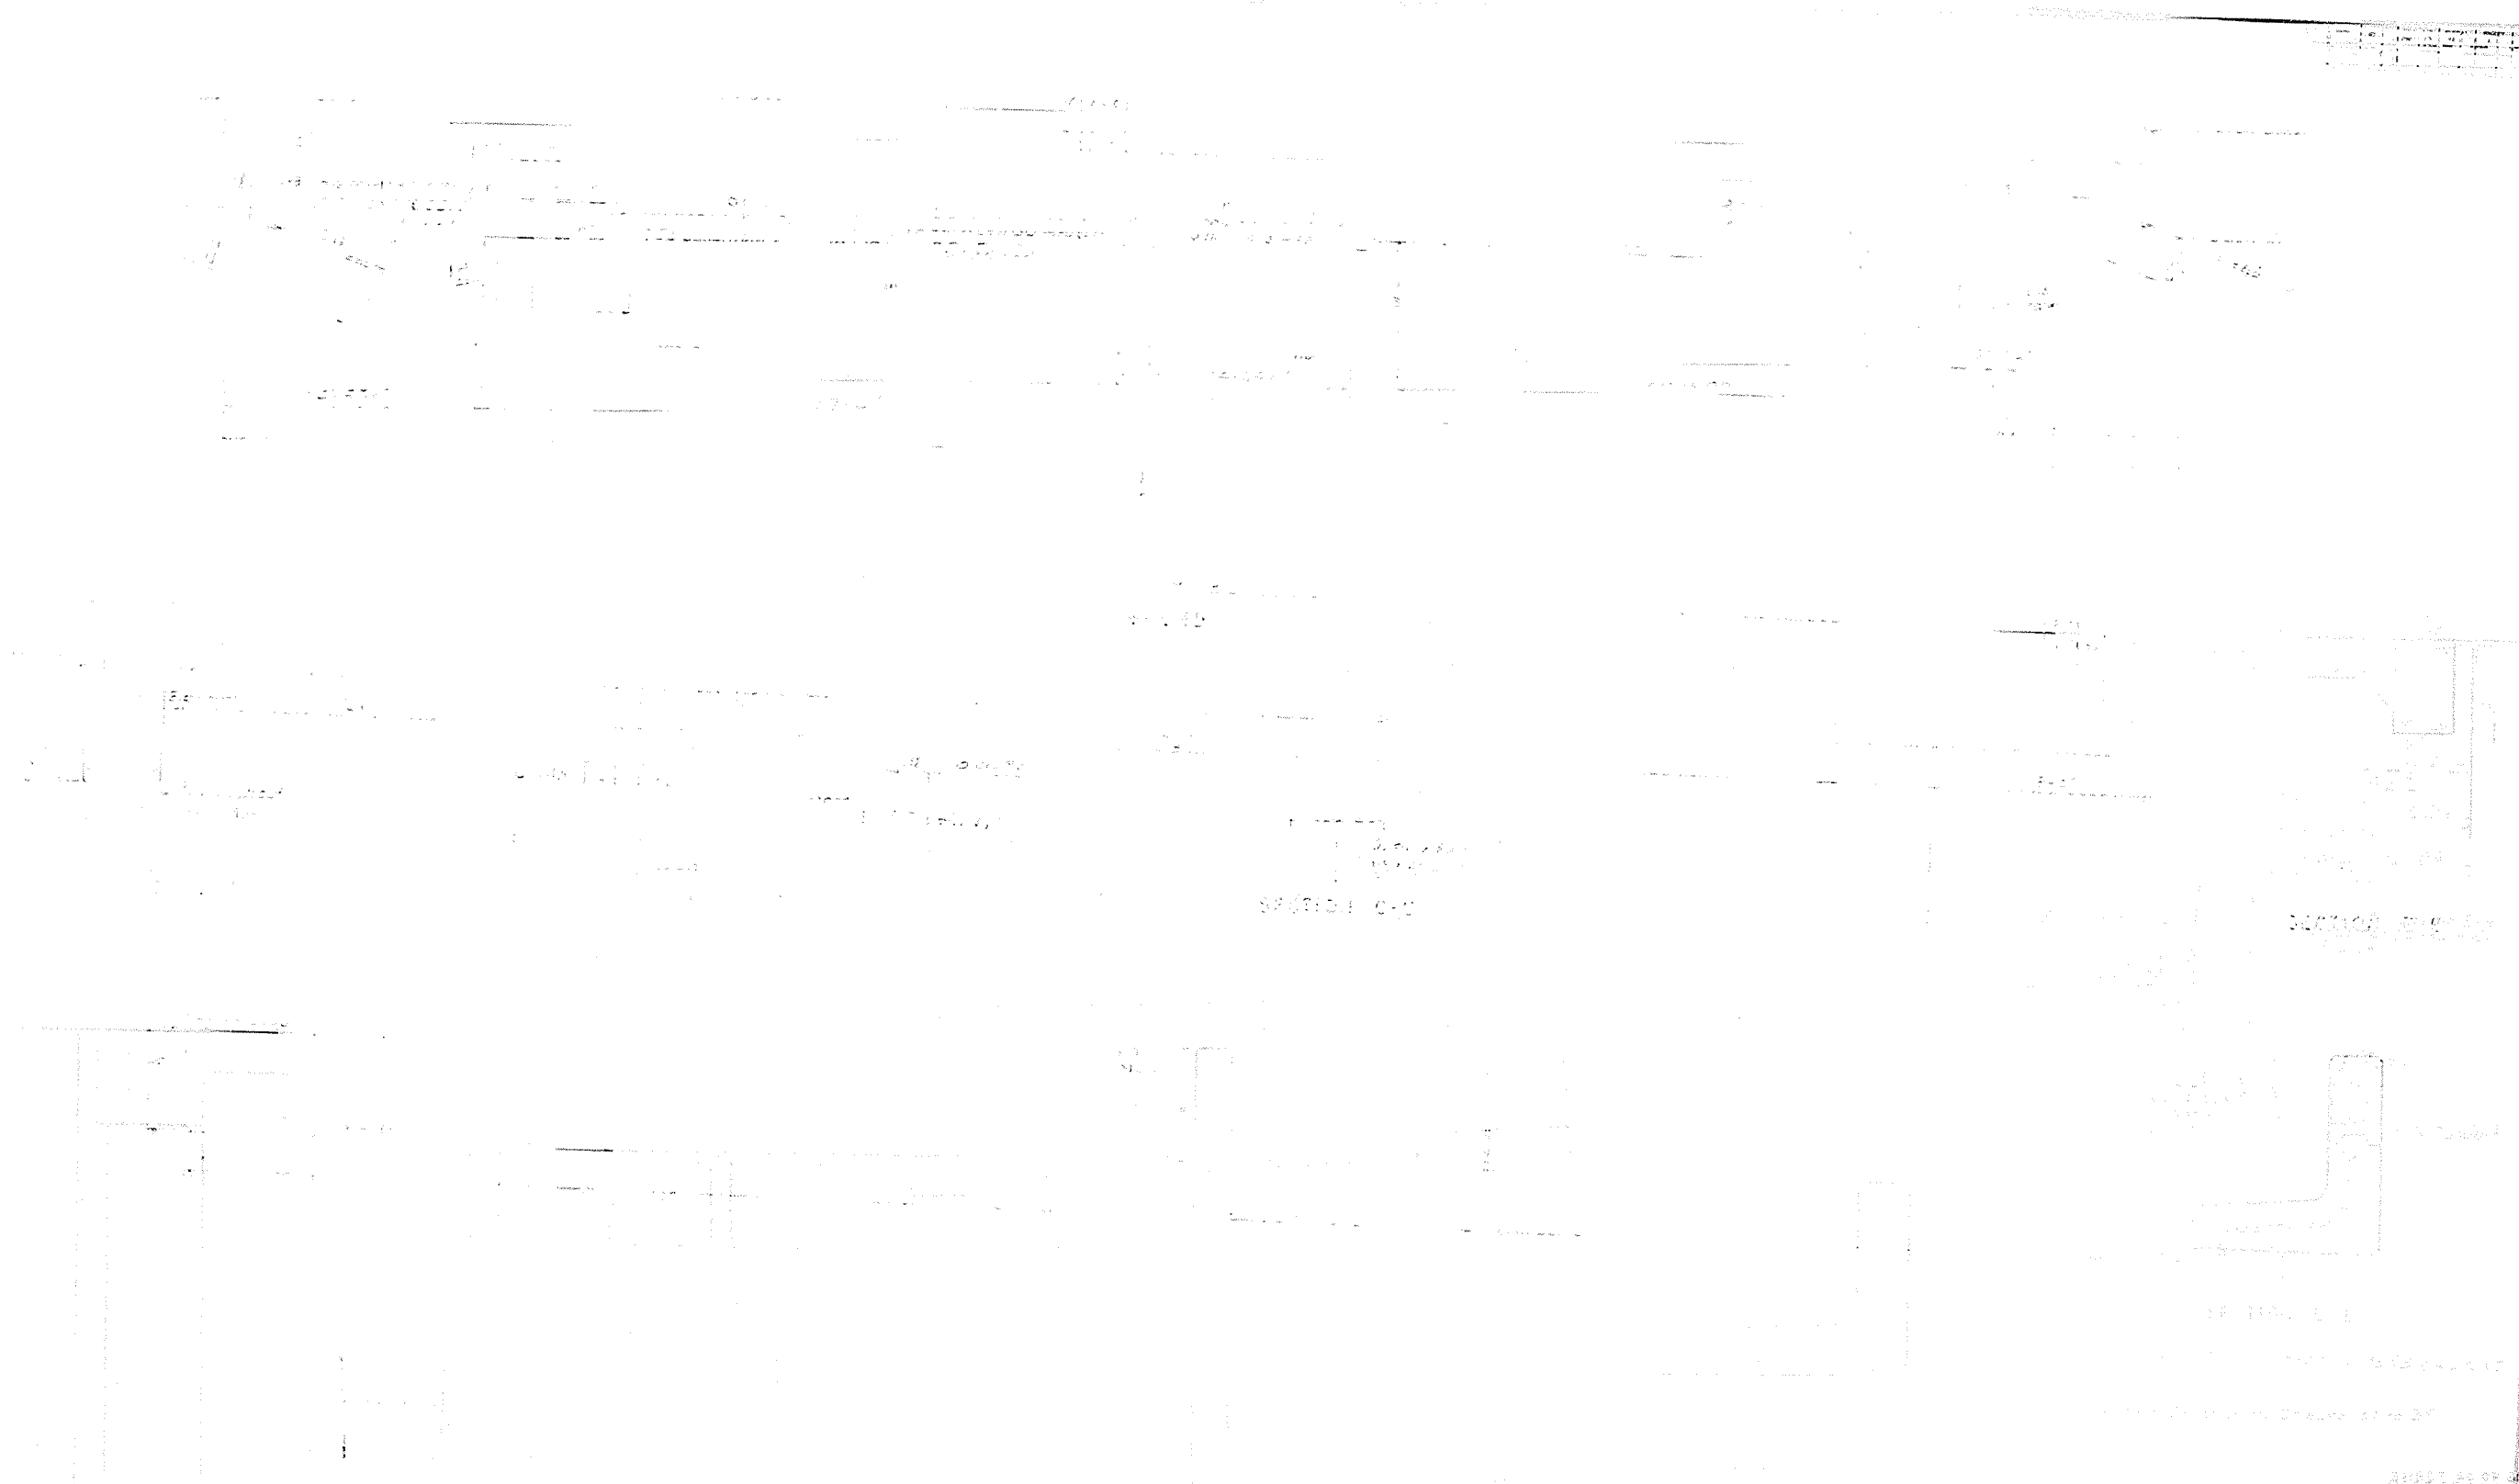
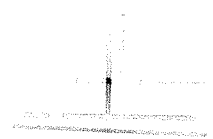


SECTION C-C

SECTION D-D

COMMONWEALTH OF KENTUCKY
DEPARTMENT OF HIGHWAYS
COUNTY OF BELL COUNTY
CITY OF LOUISVILLE
NORTH HIGHWAY EXPRESSWAY
EXPRESSWAY OVER CROOK ST. & WALNUT ST.
TYPICAL STRUCTURE DETAILS


GIRDER	DEFLECTION " (INCHES)				CAMBER
	STEEL	CONC.	S.I.	TOTAL	
G1	0.78	1.83	0.18	2.79	2.4
G2	0.89	1.73	0.18	2.80	2.3
G3	0.99	1.63	0.20	2.82	2.2
G4	0.99	1.67	0.21	2.87	2.1
G5	1.11	2.05	0.24	3.40	2.0
G6	1.16	2.32	0.21	3.69	1.9
G7	1.30	2.72	0.27	4.29	1.8
G8	1.30	2.32	0.18	3.80	1.7
G9	1.27	2.10	0.19	3.56	1.6
G10	1.34	2.10	0.21	3.65	1.5
G11	1.53	2.32	0.23	4.08	1.4
G12	1.65	2.36	0.25	4.26	1.3
G13	1.88	2.46	0.28	4.62	1.2
G14	See sketch				
G15					
G15A					
G15B					
G15C					

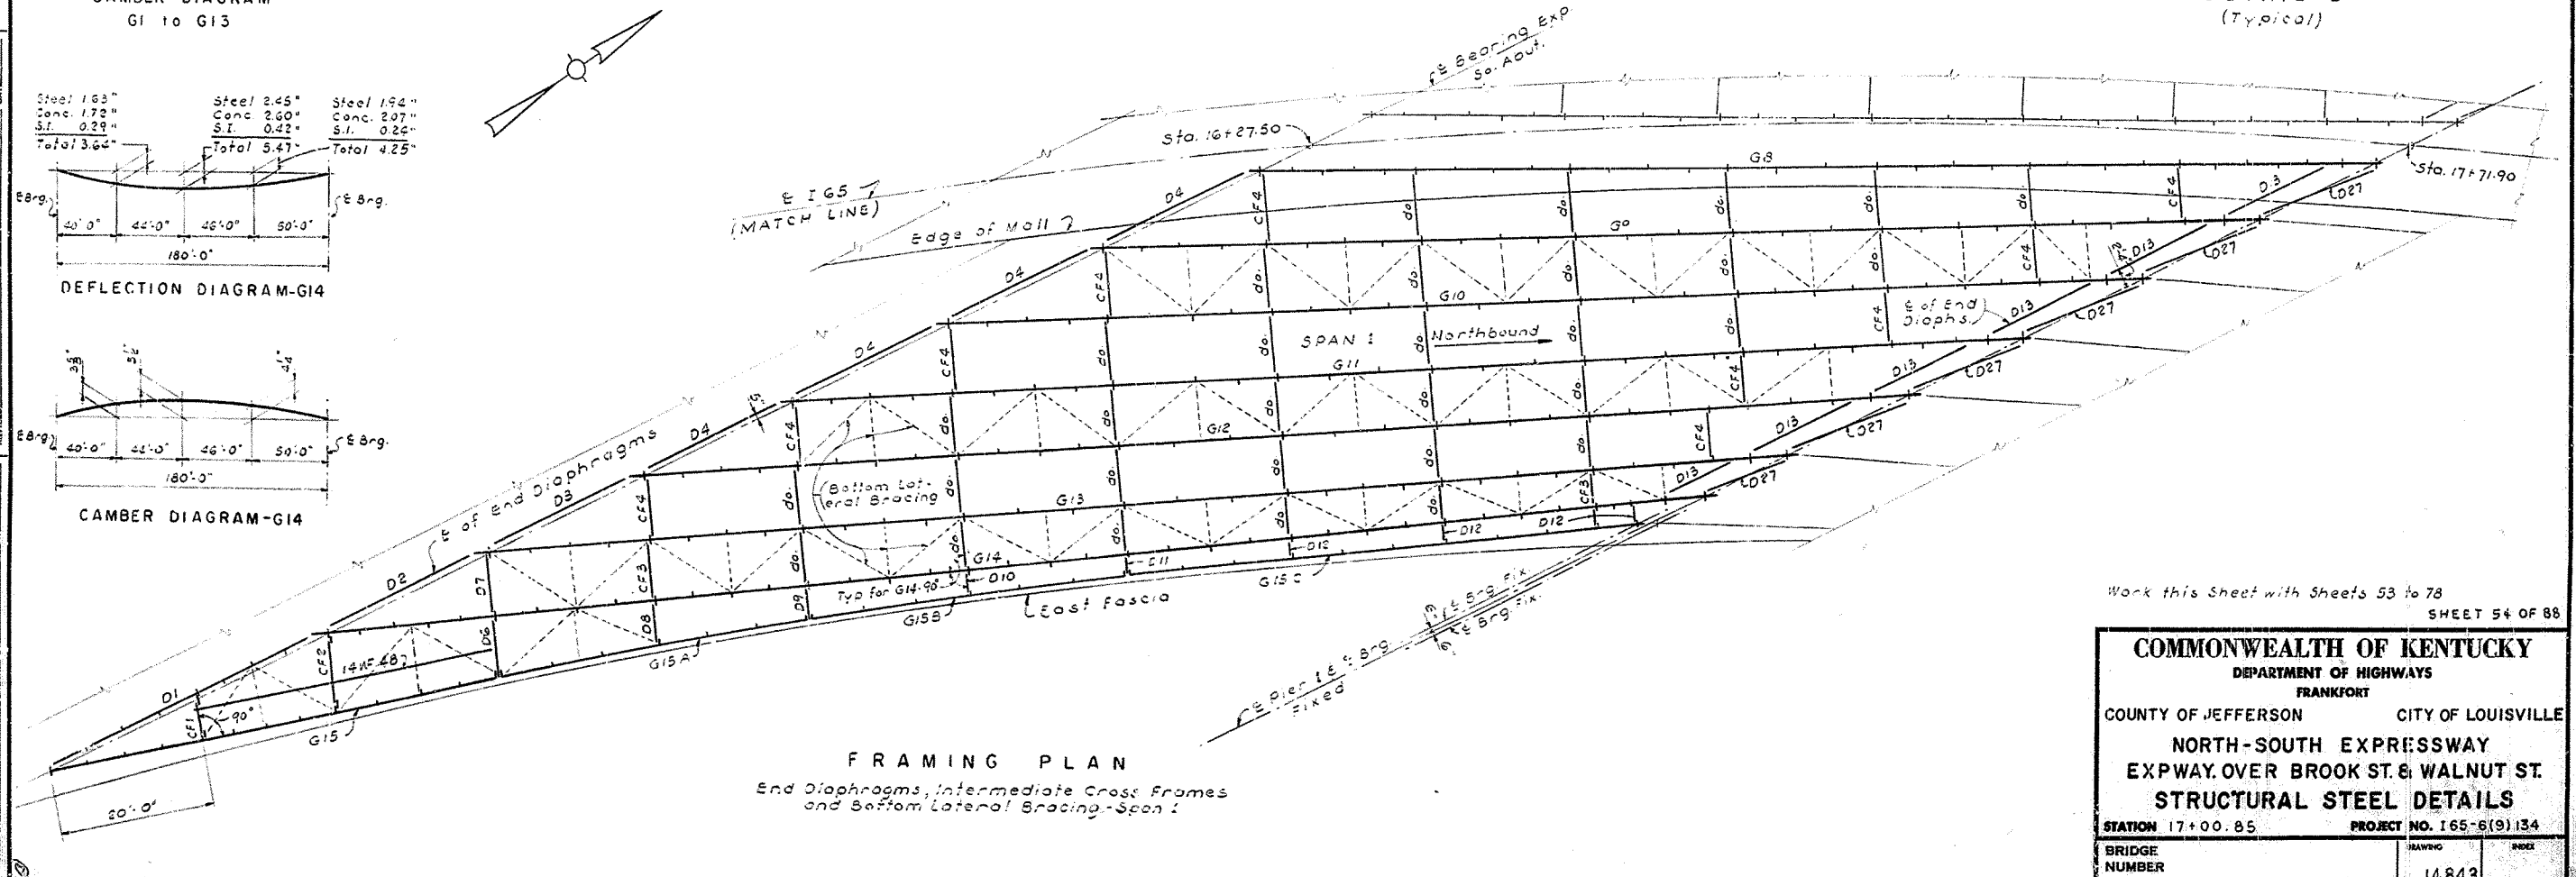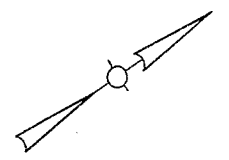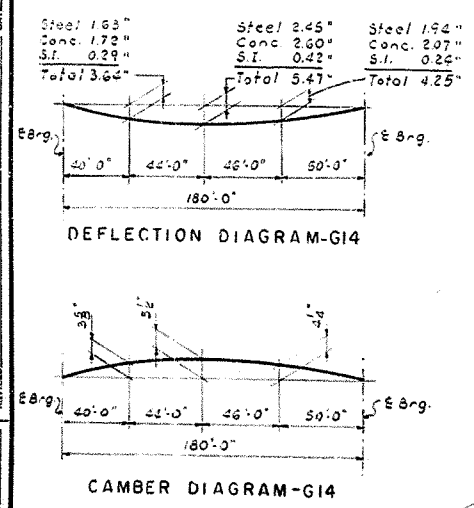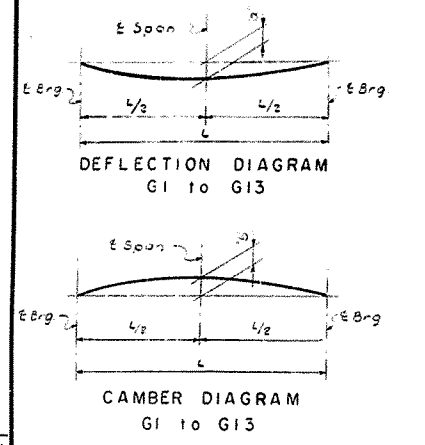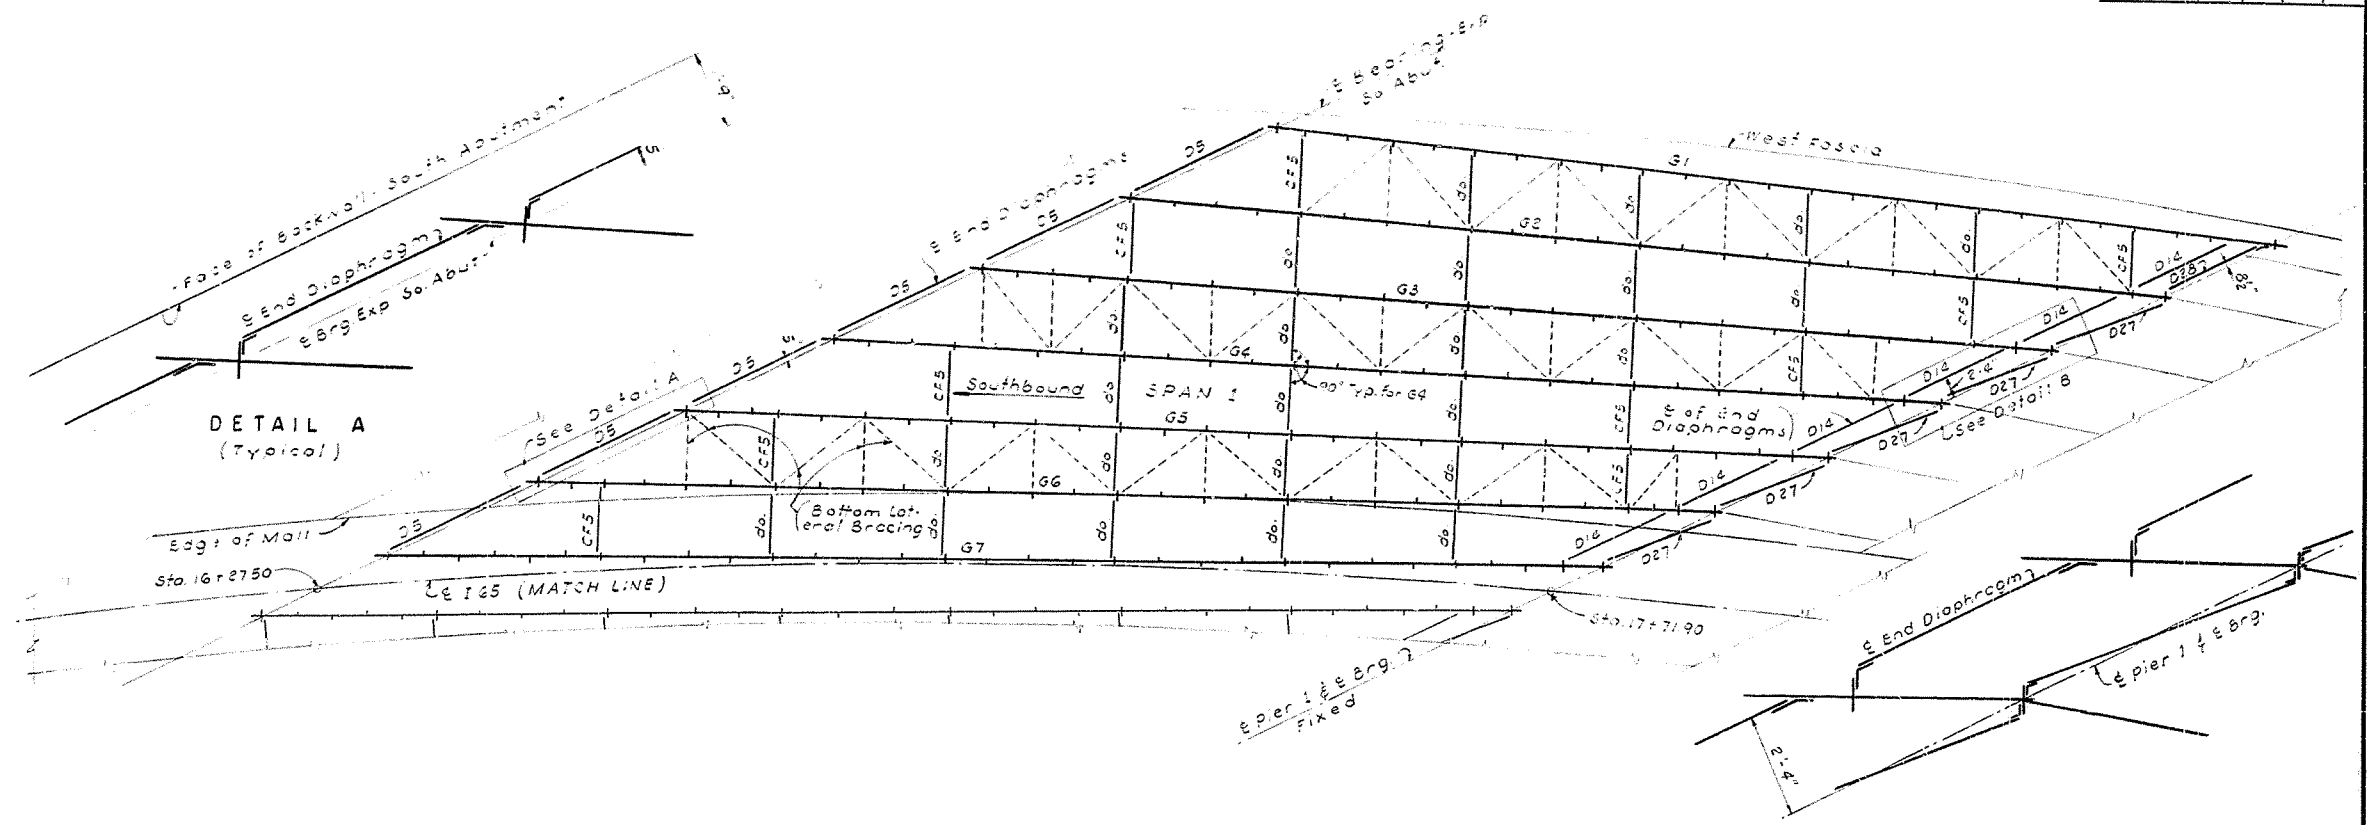

Work this Sheet with Sheets 53 to 78
SHEET 54 OF 88

COMMONWEALTH OF KENTUCKY
DEPARTMENT OF HIGHWAYS
FRANKFORT
COUNTY OF JEFFERSON
CITY OF LOUISVILLE
NORTH-SOUTH EXPRESSWAY
EXPWAY OVER BROOK ST. & WALNUT ST.
STRUCTURAL STEEL DETAILS
STATION 17+00.85
PROJECT NO. 165-6(9)134
BRIDGE NUMBER
14843

DESIGNED BY: M.D.R. CHECKED BY: P.B. DATE: 7/8
REVISIONS: 1. 7/8
DATE: 7/8

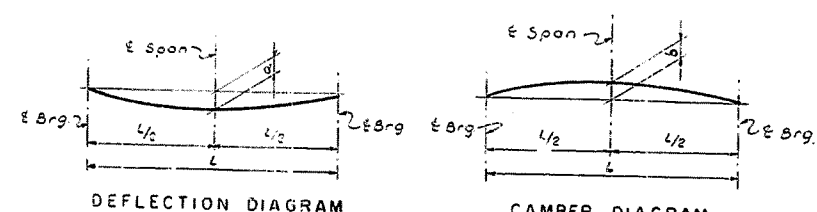


End Diaphragms and Intermediate Cross Frames
Spans 2,3,4,5 & 6

SHEET 55 OF 88

COMMONWEALTH OF KENTUCKY
DEPARTMENT OF HIGHWAYS
FRANKFORT
COUNTY OF JEFFERSON **CITY OF LOUISVILLE**
NORTH - SOUTH EXPRESSWAY
EXPWAY. OVER BROOK ST. & WALNUT ST.
STRUCTURAL STEEL DETAILS
STATION 17+00.85 **PROJECT NO. 165-6(9)134**

BRIDGE NUMBER	DRAWING	BOOK
	NO. 14843	

Work this sheet with Sheets 53 to 78

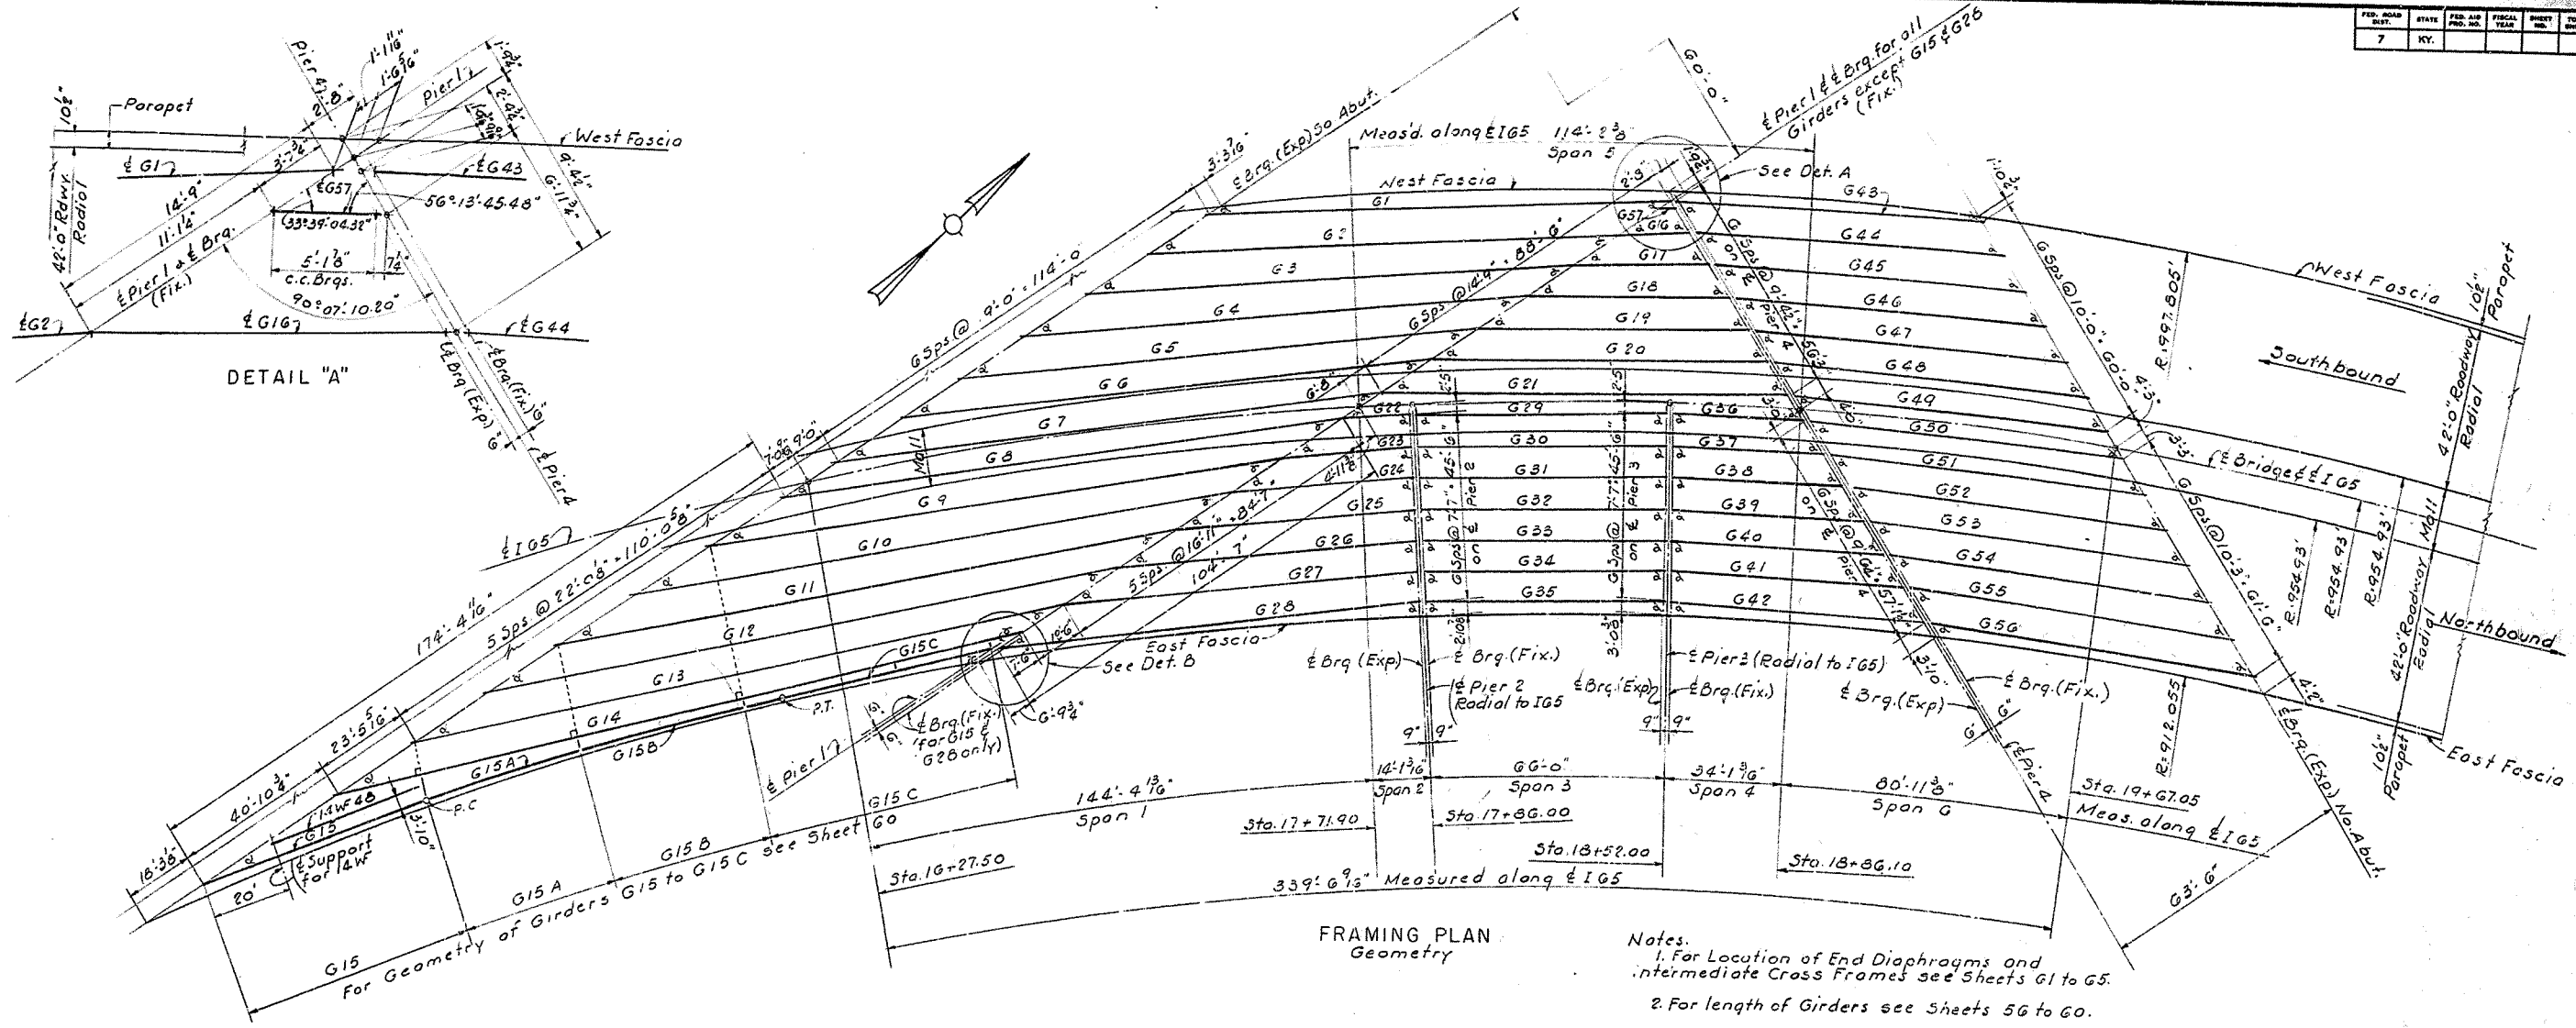

SPAN 1		SPAN 2		SPAN 3		SPAN 4		SPAN 5		SPAN 6	
Mark of Girder	Angle & at South Abut. and Pier 1	Mark of Girder	Angle & at Pier 1	Mark of Girder	Angle & at Pier 2 and Pier 3	Mark of Girder	Angle & at Pier 3	Mark of Girder	Angle & at Pier 1	Mark of Girder	Angle & at Pier 4 and at No. Abut.
G1	30°08'09"	G22	29°18'35"	G29	88°01'12"	G36	88°54'15"	G57	See Det. A	G43	53°58'55"
G2	29°08'37"	G23	28°06'03"	G30		G37	88°35'32"	G16	32°35'19"	G44	53°36'53"
G3	28°12'33"	G24	27°38'09"	G31		G38	88°21'06"	G17	32°30'02"	G45	53°15'04"
G4	27°19'43"	G25	27°23'22"	G32		G39	88°09'38"	G18	32°28'10"	G46	52°53'27"
G5	26°29'50"	G26	27°14'13"	G33		G40	88°00'17"	G19	32°27'14"	G47	52°32'01"
G6	25°42'42"	G27	27°08'00"	G34		G41	87°52'33"	G20	32°26'39"	G48	52°10'49"
G7	24°58'06"	G28	26°19'25"	G35	88°01'12"	G42	87°46'01"	G21	32°26'16"	G49	51°49'48"
G8	24°14'06"									G50	51°33'09"
G9	23°26'27"									G51	51°09'03"
G10	22°41'39"									G52	50°45'14"
G11	21°59'29"									G53	50°21'42"
G12	21°19'44"									G54	49°58'25"
G13	20°42'13"									G55	49°35'24"
G14	19°28'18"									G56	49°12'39"
G15	18°33'42.3"										
G15C	19°28'18"										

① At South Abut.
 ② At Pier 1

Work this Sheet with Sheets 54 to 78

SHEET 53 OF 88

COMMONWEALTH OF KENTUCKY
 DEPARTMENT OF HIGHWAYS
 FRANKFORT


COUNTY OF JEFFERSON CITY OF LOUISVILLE

NORTH-SOUTH EXPRESSWAY
 EXPWAY. OVER BROOK ST. & WALNUT ST.


STATION 17+00.85	PROJECT NO. I 65-6(9)134
BRIDGE NUMBER	DRAWING INDEX
	no. 14843

DESIGNED BY: M.D.R. CHECKED BY: M.U. DATE: _____
 TRACED BY: M.B.D. CHECKED BY: M.B.D. DATE: _____


FED. ROAD DIST.	STATE	FED. AID PROJ. NO.	FISCAL YEAR	SHEET NO.	TOTAL SHEETS
7	KY.				

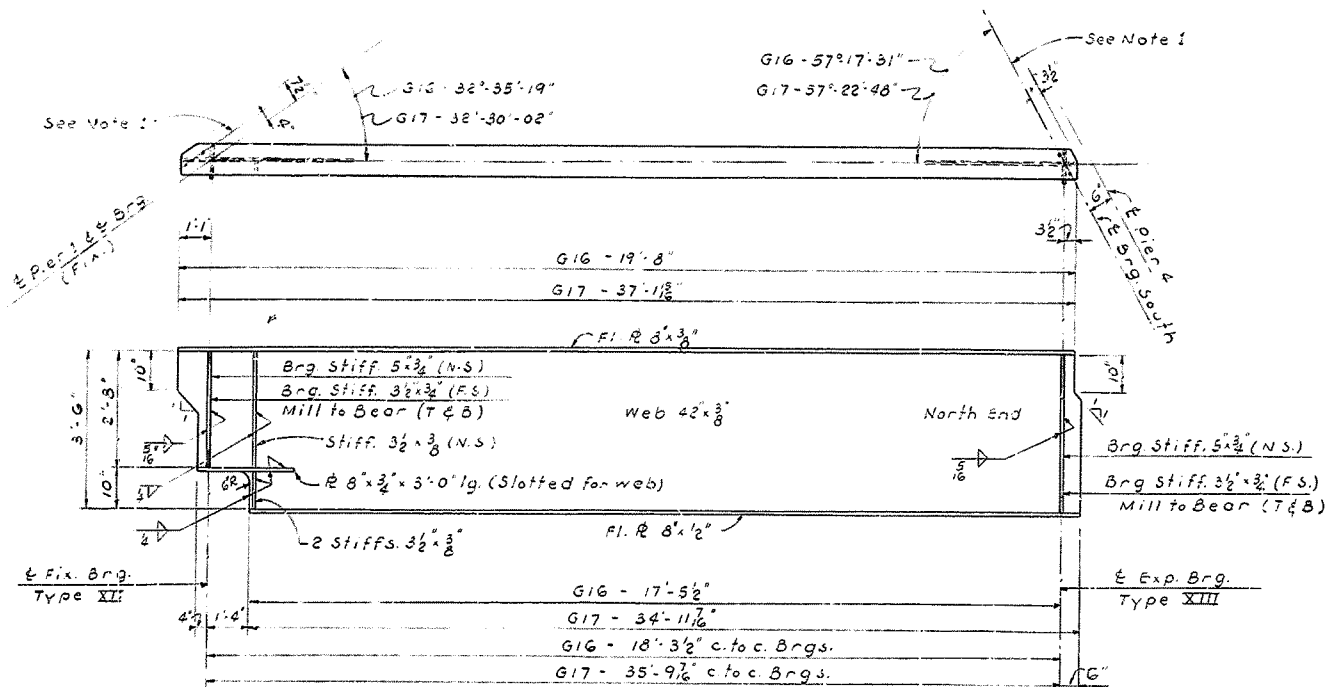


G I R D E R S G 1 6 & G 1 7

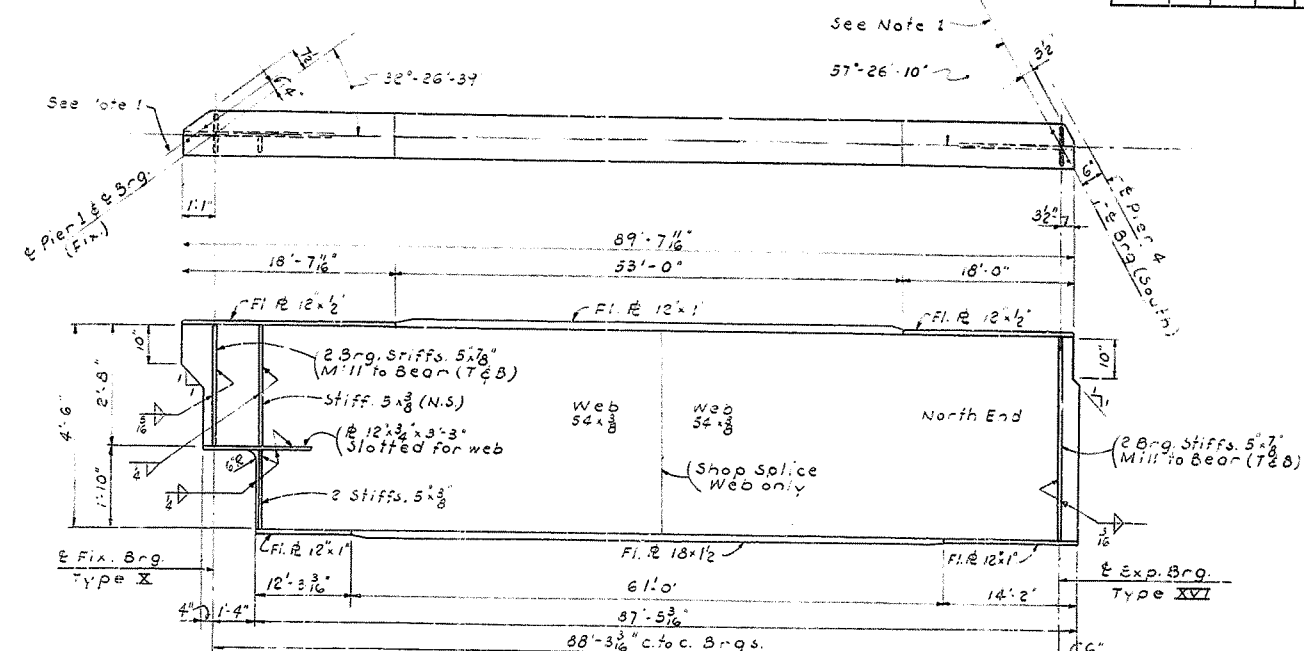

G I R D E R G 2 0

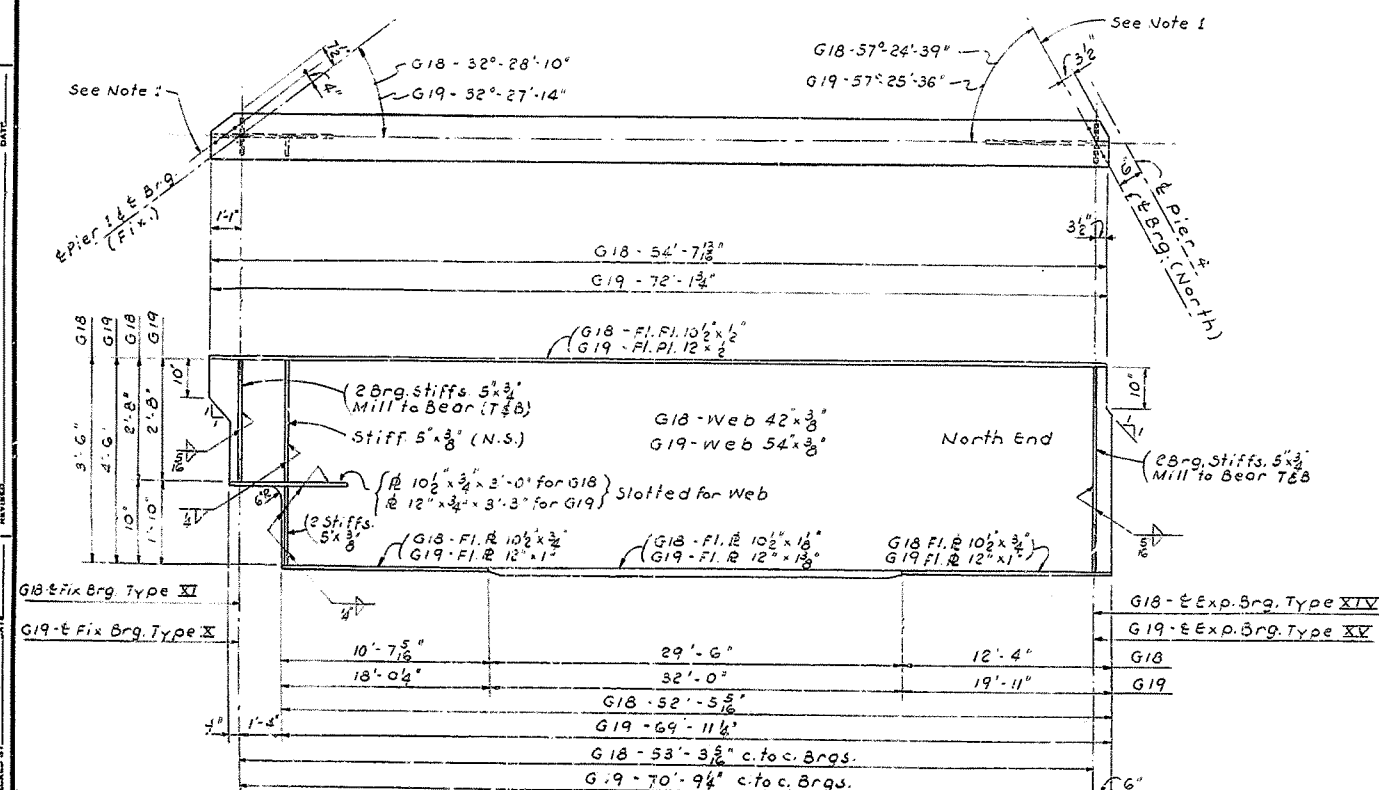

GIRDERS G18 & G19

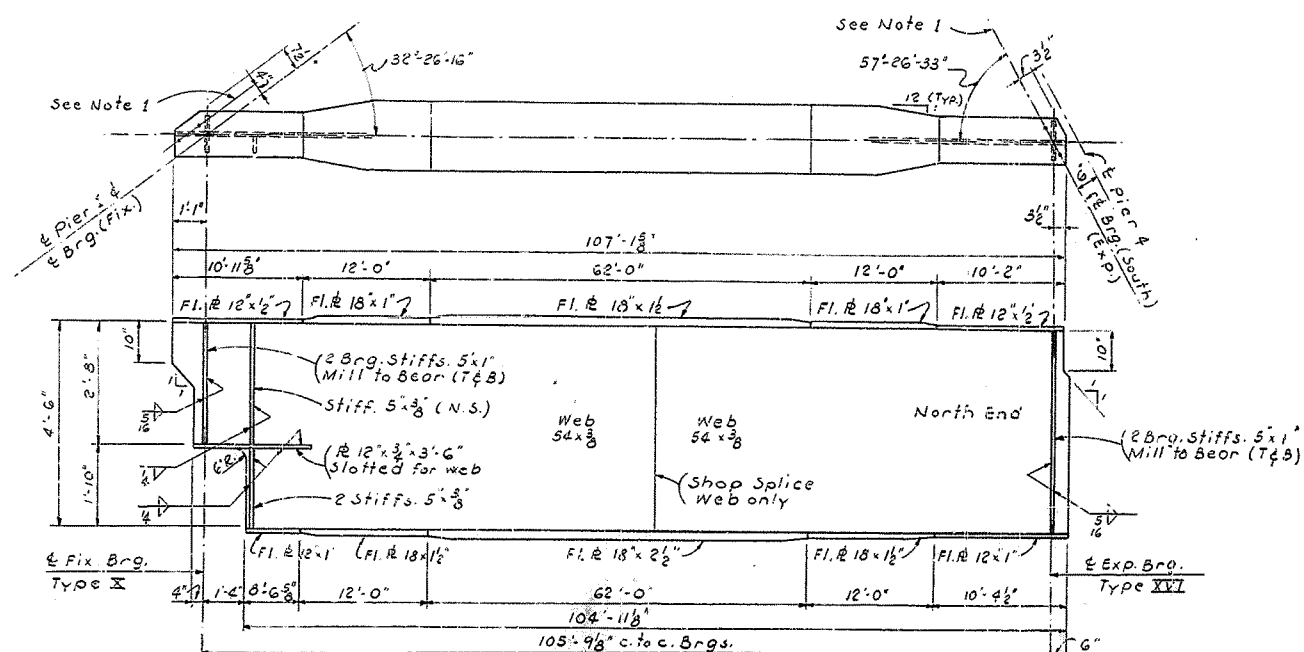

GIRDER G24
Bottom view same as for G20

Note 1 For location of holes
see Sheets 71 to 77

SHEET 57 OF 88

COMMONWEALTH OF KENTUCKY
DEPARTMENT OF HIGHWAYS
FRANKFORT
COUNTY OF JEFFERSON CITY OF LOUISVILLE
NORTH - SOUTH EXPRESSWAY
EXPWAY.OVER BROOK ST.& WALNUT ST
STRUCTURAL STEEL DETAILS


STATION 17+00.35

PROJECT NO. I 65-6 (9) 134


BRIDGE
NUMBER

DRAWING


Work this Sheet with Sheets 53 to 78

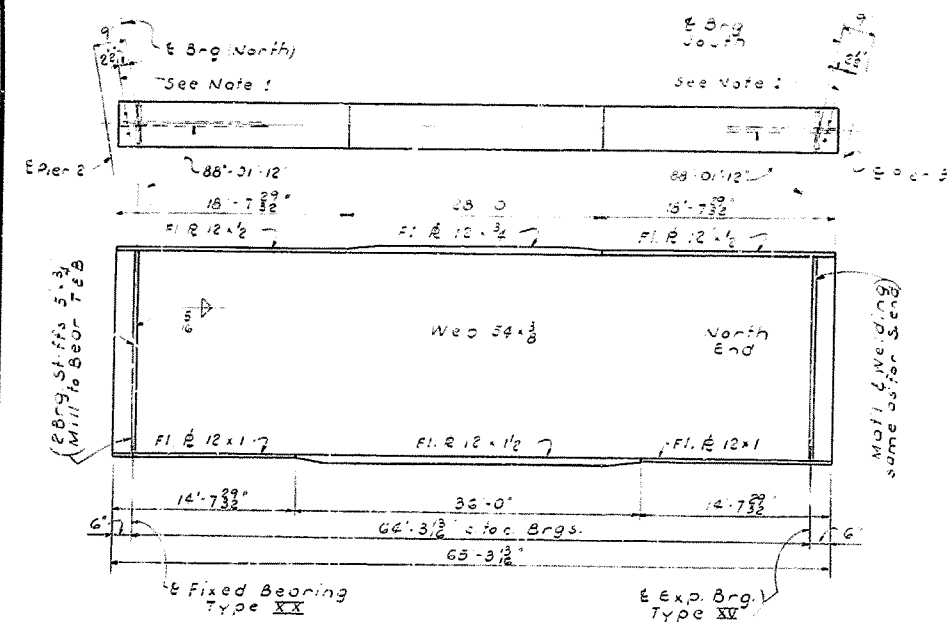


GIRDER G29

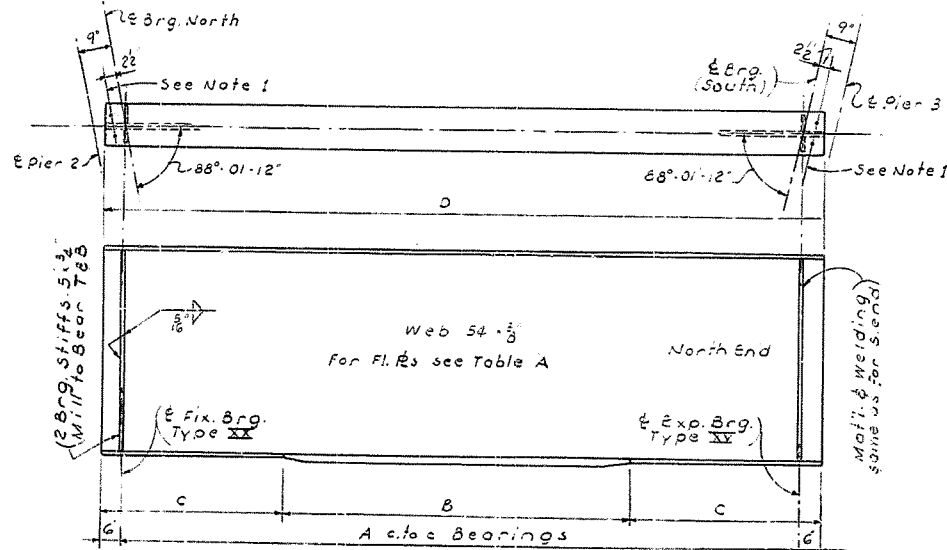


GIRDERS G30, G31, G32, G33 & G34

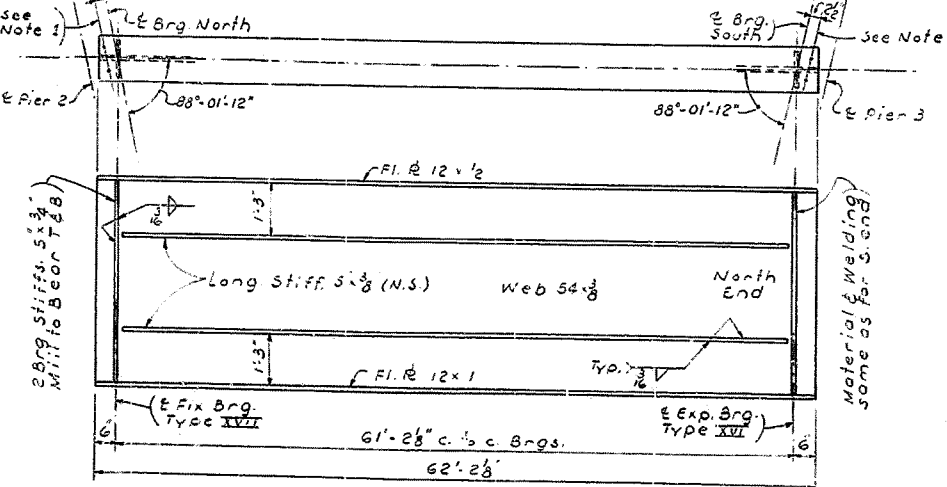

GIRDER G35

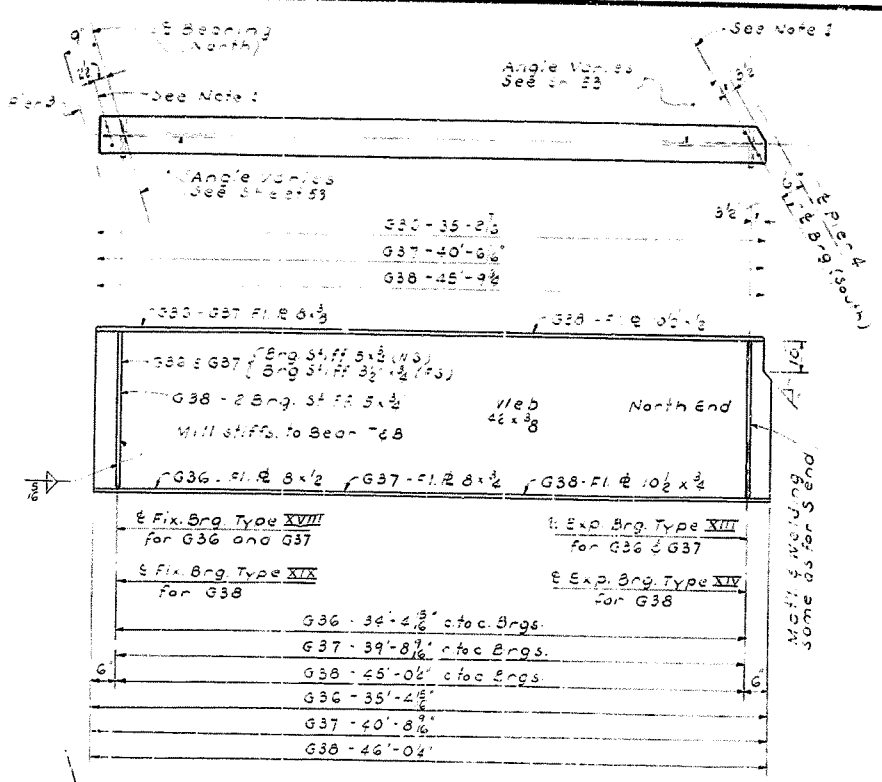


GIRDERS G36, G37 & G38

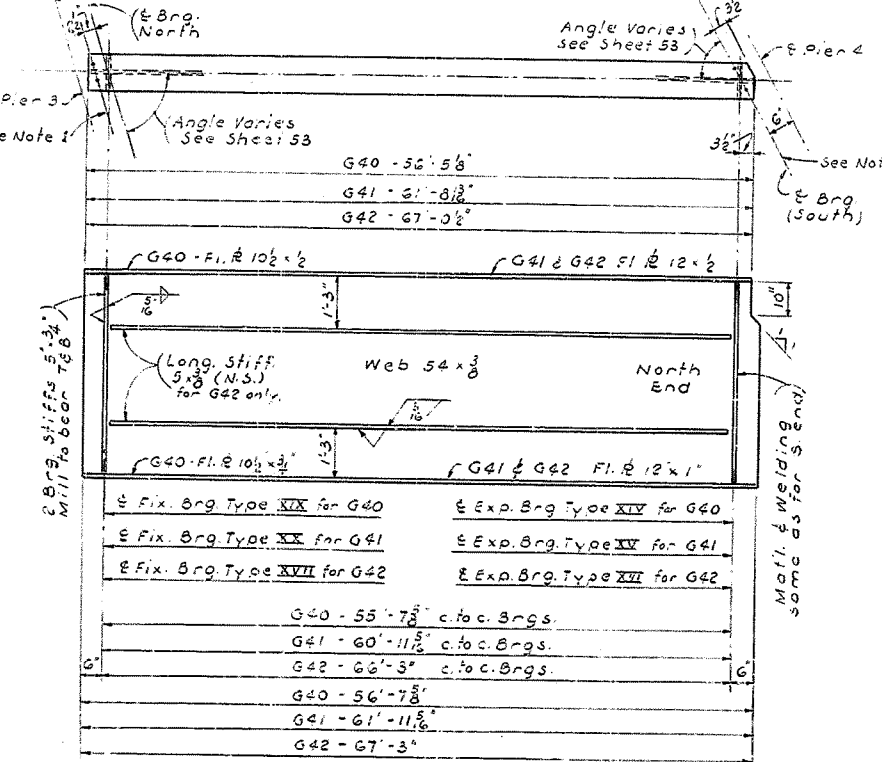


GIRDERS G40, G41 & G42

TABLE 'A'

GIRDER	Bottom Flange Pl.			
	A	B	C	D
G30	63'-9 1/8"	12' x 13' x 30'-0"	12' x 1' x 17'-4 3/8"	12' x 1/2' x 64'-9 1/8"
G31	63'-3 1/4"	do.	12' x 1' x 17'-1 1/8"	12' x 1/2' x 64'-5 1/4"
G32	62'-8 1/8"	do.	12' x 1' x 16'-10 5/8"	12' x 1/2' x 63'-8 1/8"
G33	62'-2 1/4"	do.	12' x 1' x 16'-7 1/2"	12' x 1/2' x 63'-2 1/4"
G34	61'-8 3/8"	12' x 13' x 30'-0"	12' x 1' x 16'-4 1/8"	12' x 1/2' x 62'-8 3/8"

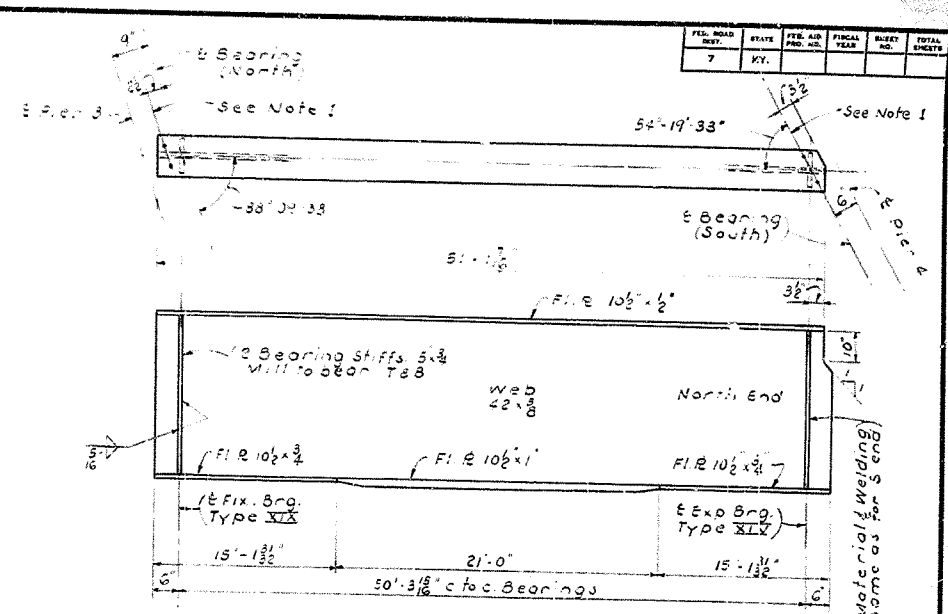

GIRDER G39


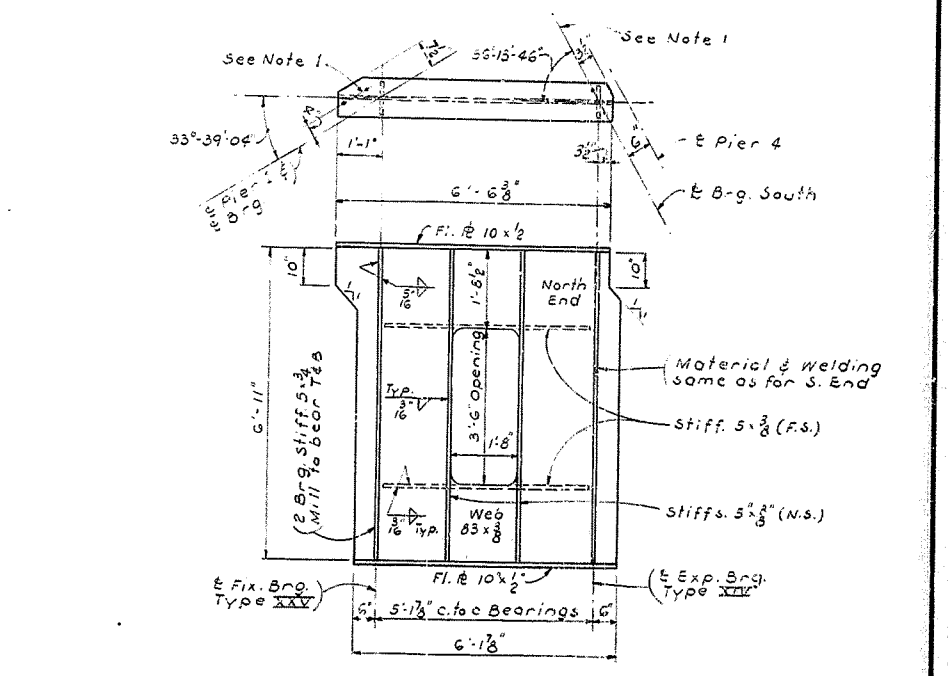


GIRDER G57

Note 1: For location of holes see Sheets 71 to 77.

Work this Sheet with Sheets 53 to 78




COMMONWEALTH OF KENTUCKY
 DEPARTMENT OF HIGHWAYS
 FRANKFORT
 COUNTY OF JEFFERSON CITY OF LOUISVILLE
 NORTH-SOUTH EXPRESSWAY
 EXPWAY OVER BROOK ST. & WALNUT ST.
STRUCTURAL STEEL DETAILS
 STATION 17+00.85 PROJECT NO. 165-619134
 BRIDGE NUMBER: 14843

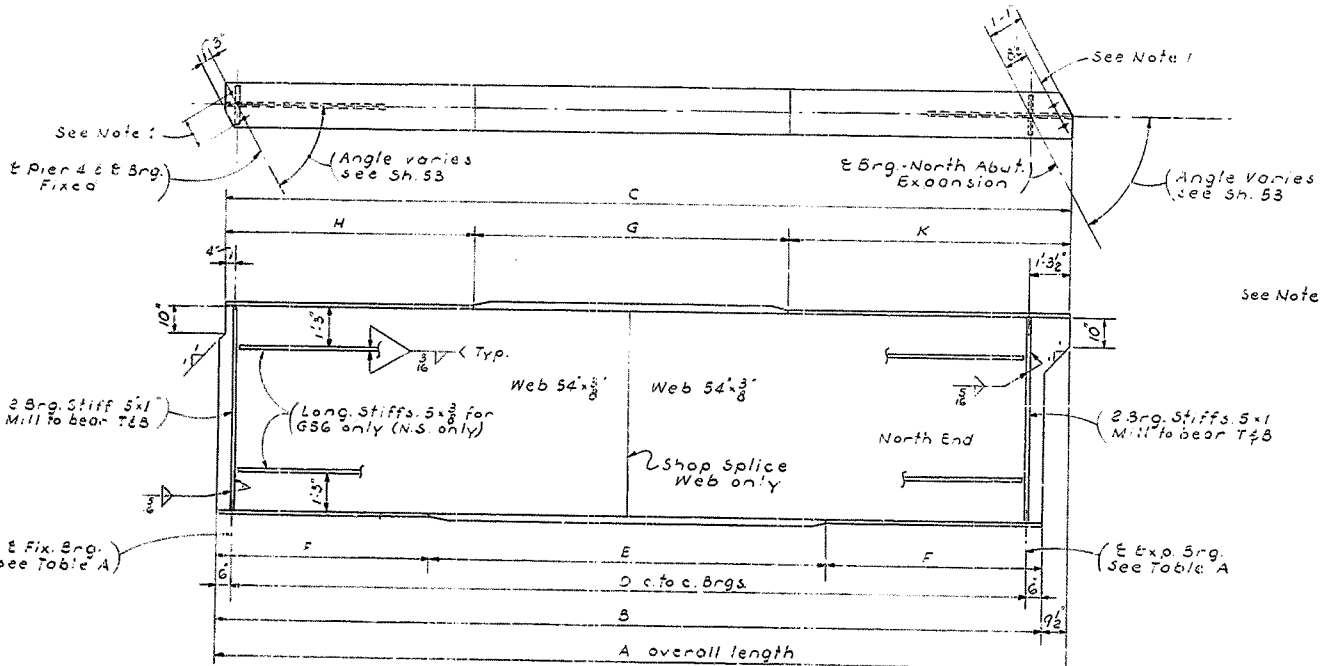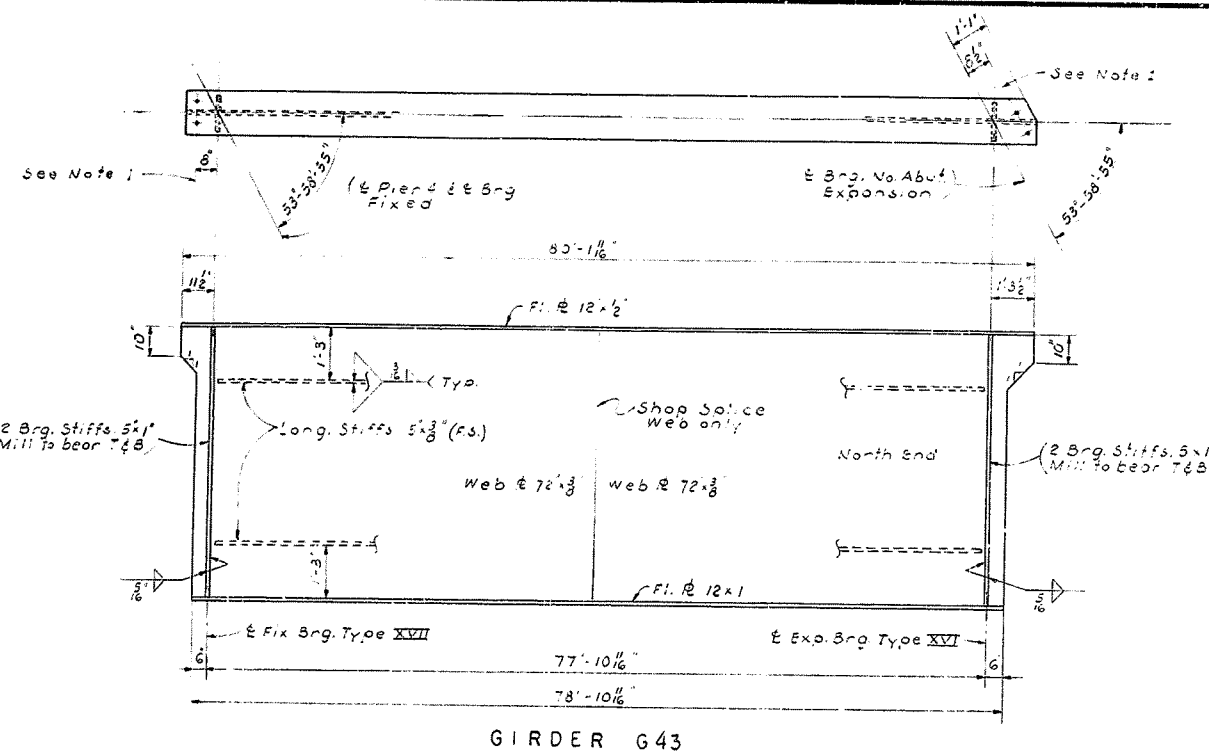

GIRDERS G44 to G56

TABLE 'A'

GIRDER	A	B	C	D	BOTTOM FLANGE PLATES		TOP FLANGE PLATES				FIX. BRG. TYPE AT SOUTH END	EXP. BRG. TYPE AT NORTH END
					E	F	G	H	I	K		
G44	80'-3 3/8"	79'-3 1/8"	79'-10 3/8"	78'-3 3/8"	18"x16"x45'-0"	12"x17'-11 3/8"	12"x17'-11 3/8"	12"x17'-11 3/8"	12"x17'-11 3/8"	12"x17'-11 3/8"	XVII	XVI
G45	80'-5"	79'-7 1/8"	80'-3"	78'-7 1/8"	18"x16"x46'-0"	12"x17'-11 3/8"	12"x17'-11 3/8"	12"x17'-11 3/8"	12"x17'-11 3/8"	12"x17'-11 3/8"	do.	do.
G46	80'-9 1/8"	80'-0"	80'-7 1/8"	79'-0"	18"x16"x46'-0"	12"x17'-11 3/8"	12"x17'-11 3/8"	12"x17'-11 3/8"	12"x17'-11 3/8"	12"x17'-11 3/8"	do.	do.
G47	81'-2"	80'-4 1/8"	81'-0"	79'-4 1/8"	18"x16"x46'-0"	12"x17'-11 3/8"	12"x17'-11 3/8"	12"x17'-11 3/8"	12"x17'-11 3/8"	12"x17'-11 3/8"	do.	do.
G48	81'-6 1/8"	80'-9 1/8"	81'-4 1/8"	79'-9 1/8"	18"x16"x46'-0"	12"x17'-11 3/8"	12"x17'-11 3/8"	12"x17'-11 3/8"	12"x17'-11 3/8"	12"x17'-11 3/8"	do.	do.
G49	81'-11 1/8"	81'-1 1/8"	81'-9 1/8"	80'-1 1/8"	18"x16"x46'-0"	12"x17'-11 3/8"	12"x17'-11 3/8"	12"x17'-11 3/8"	12"x17'-11 3/8"	12"x17'-11 3/8"	do.	do.
G50	82'-2 1/8"	81'-5 1/8"	82'-0 1/8"	80'-5 1/8"	18"x16"x46'-0"	12"x17'-11 3/8"	12"x17'-11 3/8"	12"x17'-11 3/8"	12"x17'-11 3/8"	12"x17'-11 3/8"	do.	do.
G51	82'-8 1/8"	81'-11 1/8"	82'-6 1/8"	80'-10 1/8"	18"x16"x46'-0"	12"x17'-11 3/8"	12"x17'-11 3/8"	12"x17'-11 3/8"	12"x17'-11 3/8"	12"x17'-11 3/8"	do.	do.
G52	83'-1 1/8"	82'-4 1/8"	82'-11 1/8"	81'-4 1/8"	18"x16"x46'-0"	12"x17'-11 3/8"	12"x17'-11 3/8"	12"x17'-11 3/8"	12"x17'-11 3/8"	12"x17'-11 3/8"	do.	do.
G53	83'-7 1/8"	82'-9 1/8"	83'-5 1/8"	81'-9 1/8"	18"x16"x46'-0"	12"x17'-11 3/8"	12"x17'-11 3/8"	12"x17'-11 3/8"	12"x17'-11 3/8"	12"x17'-11 3/8"	do.	do.
G54	84'-0 1/8"	83'-3 1/8"	83'-10 1/8"	82'-3 1/8"	18"x16"x46'-0"	12"x17'-11 3/8"	12"x17'-11 3/8"	12"x17'-11 3/8"	12"x17'-11 3/8"	12"x17'-11 3/8"	do.	do.
G55	84'-6 1/8"	83'-8 1/8"	84'-4 1/8"	82'-8 1/8"	18"x16"x46'-0"	12"x17'-11 3/8"	12"x17'-11 3/8"	12"x17'-11 3/8"	12"x17'-11 3/8"	12"x17'-11 3/8"	do.	do.
G56	85'-0 1/8"	84'-2 1/8"	84'-10 1/8"	83'-2 1/8"	18"x16"x46'-0"	12"x17'-11 3/8"	12"x17'-11 3/8"	12"x17'-11 3/8"	12"x17'-11 3/8"	12"x17'-11 3/8"	XVII	XVI

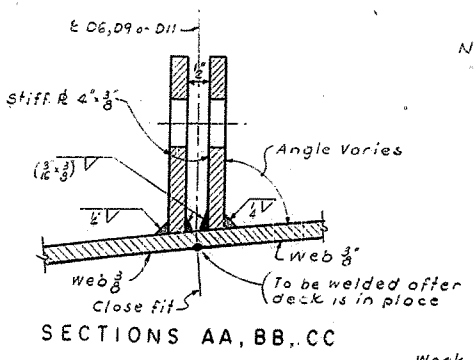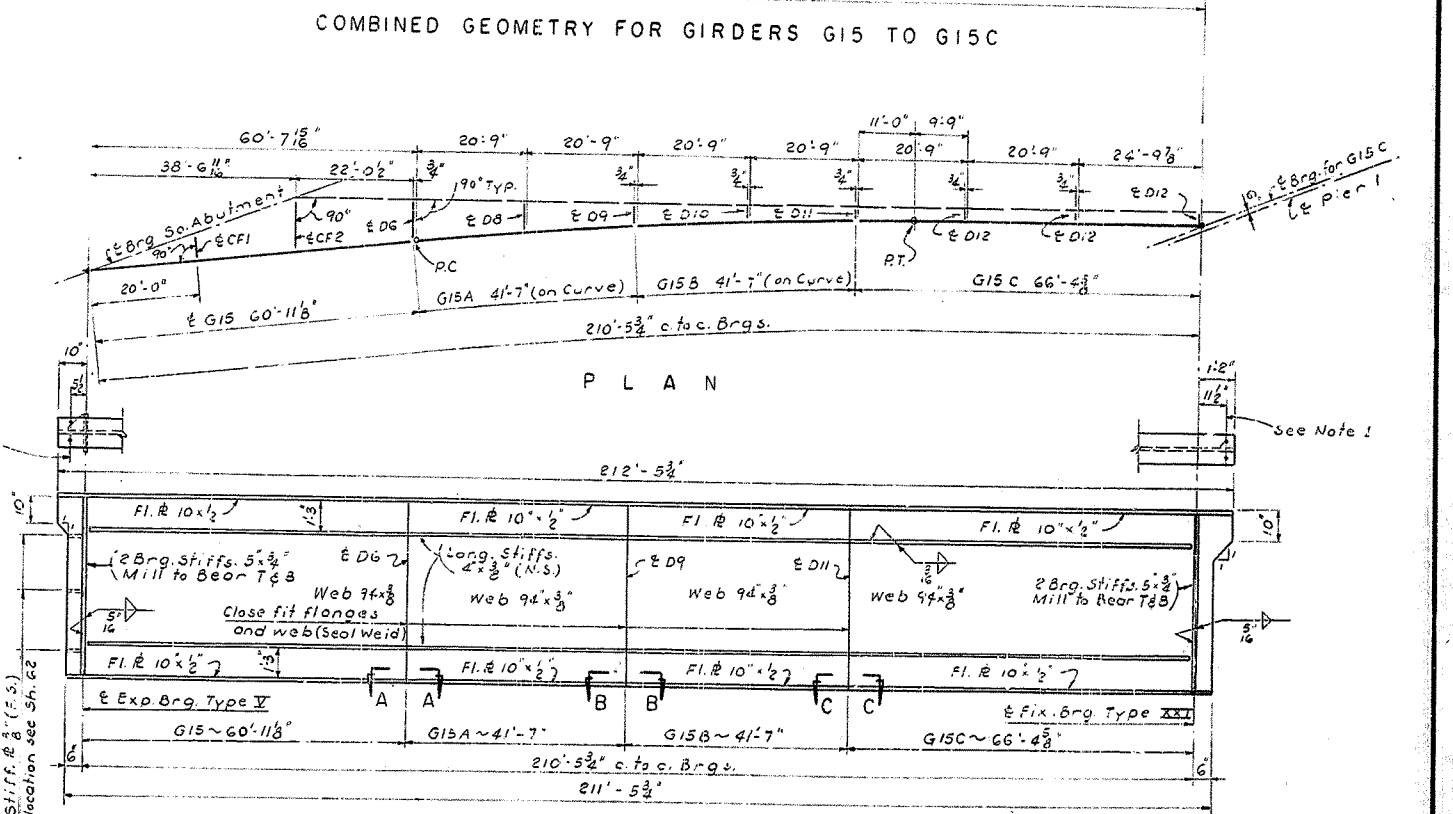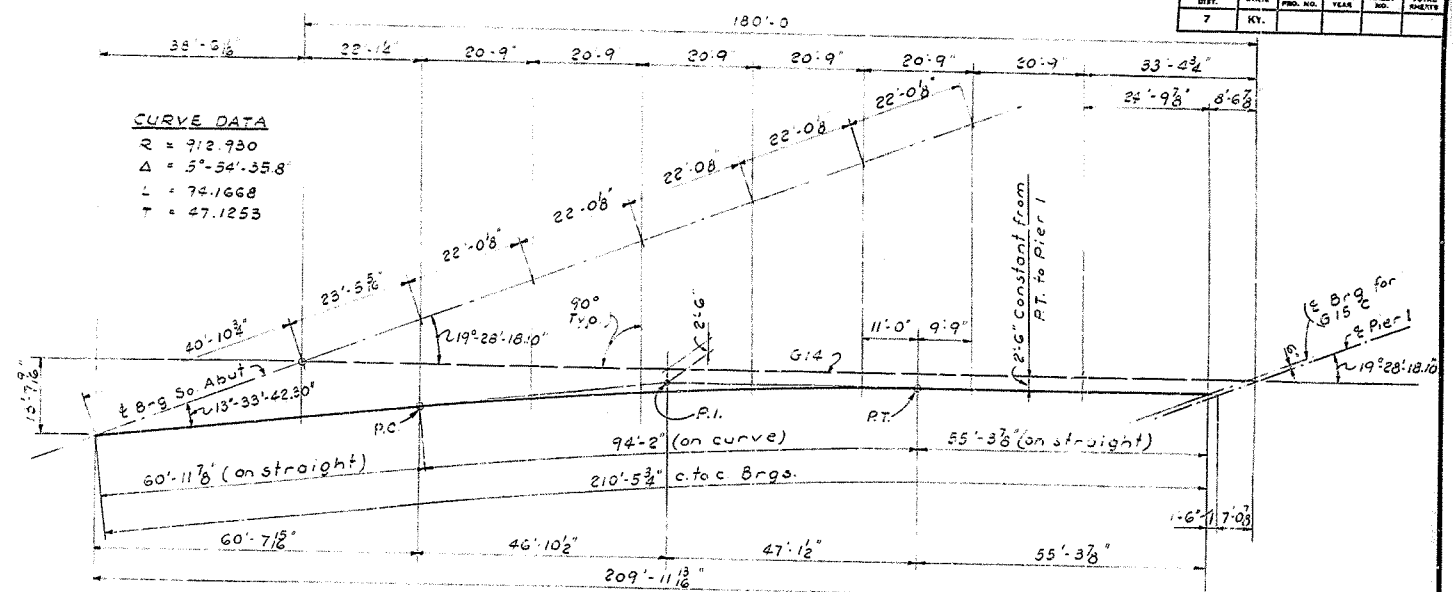

Note 1: For location of holes see Sheets 71 to 77

Work this Sheet with Sheets 53 to 78

SHEET 60 OF 88

COMMONWEALTH OF KENTUCKY
DEPARTMENT OF HIGHWAYS
FRANKFORT







COUNTY OF JEFFERSON CITY OF LOUISVILLE

NORTH-SOUTH EXPRESSWAY
EXPWAY OVER BROOK ST. & WALNUT ST.
STRUCTURAL STEEL DETAILS


STATION 17+00.65 PROJECT NO. 165-6(9)134

BRIDGE NUMBER 14843


FED. ROAD DIST.	STATE	FED. AID PROJ. NO.	FISCAL YEAR	BUDGET NO.	TOTAL SHEETS
7	KY.				

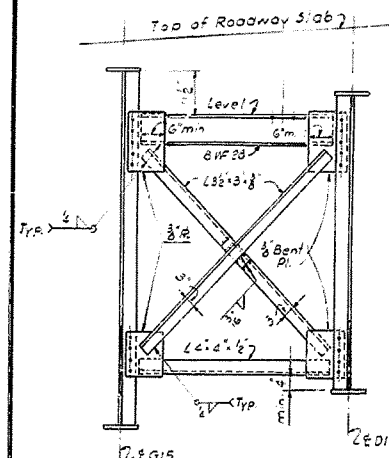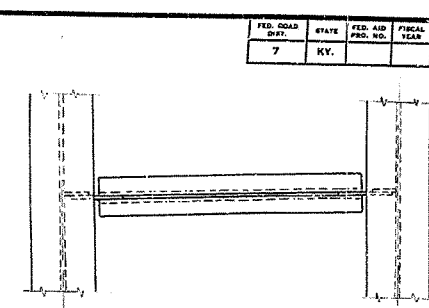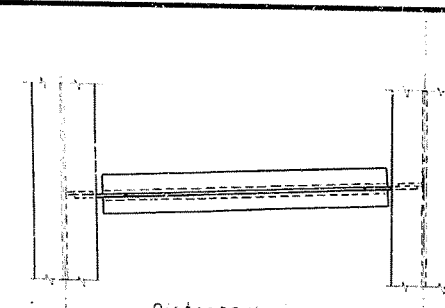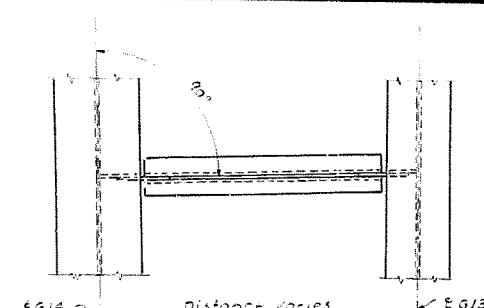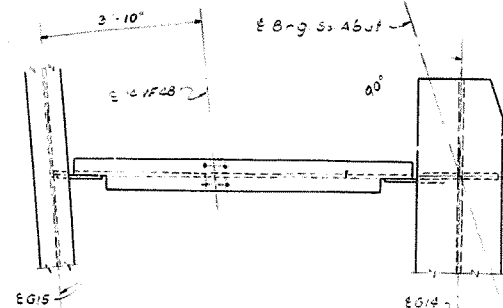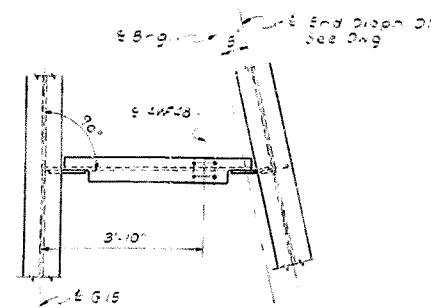


CROSS FRAME CF1
(One Req'd.)

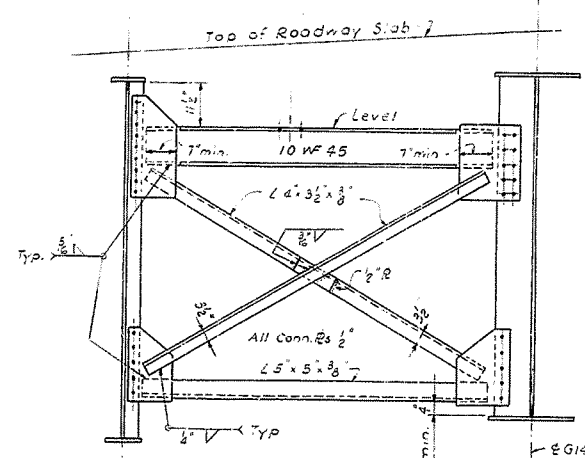


CROSS FRAME CF2
(One Req'd.)

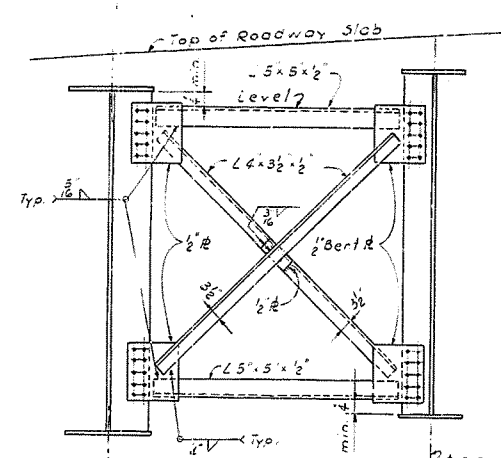


CROSS FRAME CF3
(7 Req'd.)

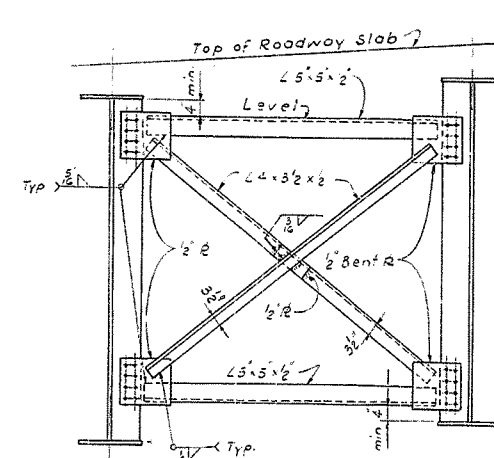


CROSS FRAME CF4
(36 Req'd.)

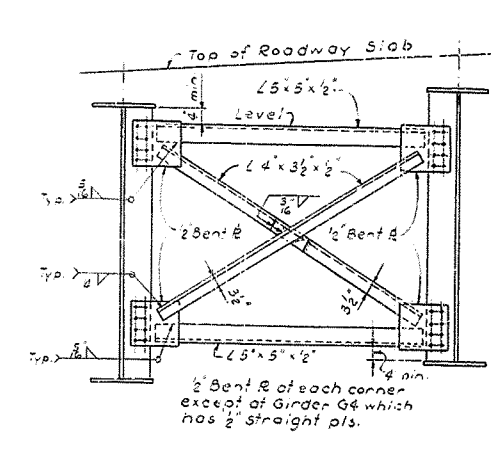


CROSS FRAME CF5
(34 Req'd.)

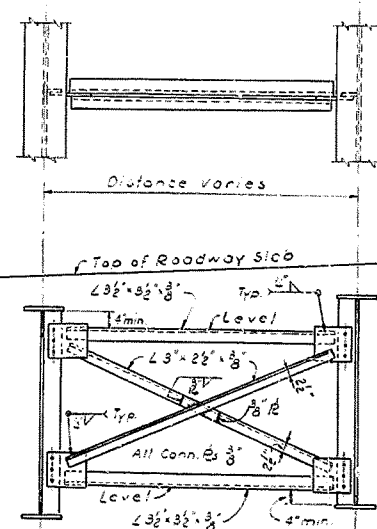


CROSS FRAME CF6
(59 Req'd.)

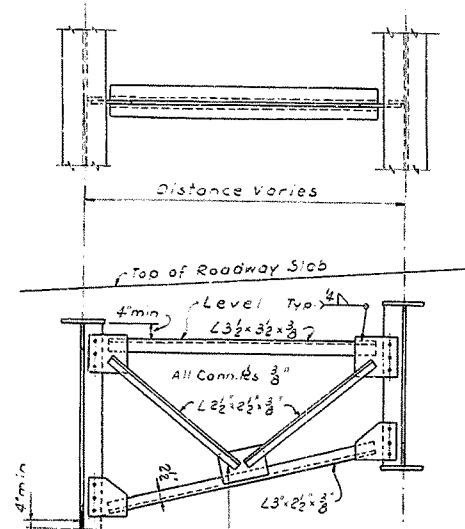


CROSS FRAME CF7
(7 Req'd.)

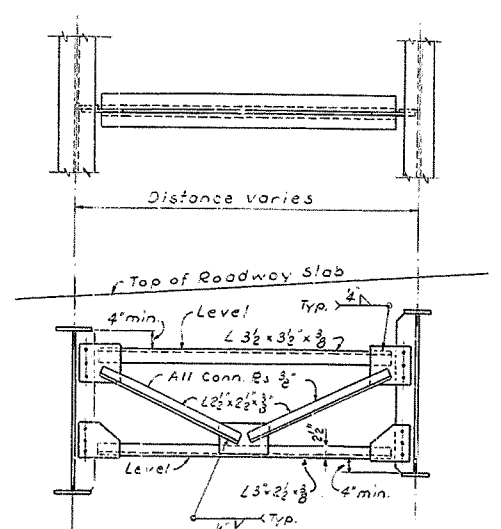

CROSS FRAME CF8
(8 Req'd.)

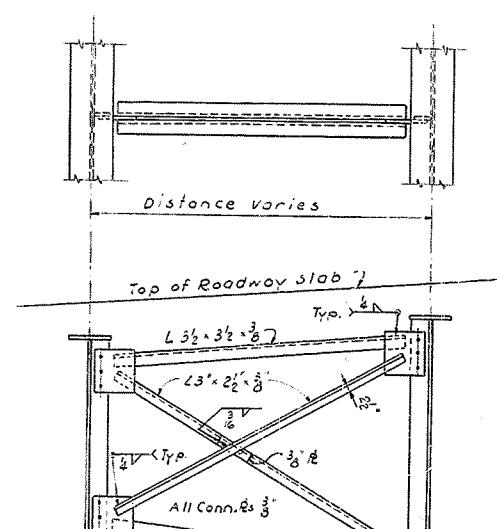

CROSS FRAME CF9
(3 Req'd.)

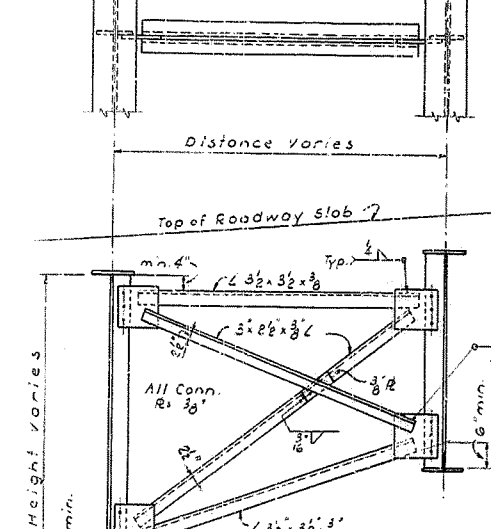

CROSS FRAME CF10
(4 Req'd.)

SHEET 61 OF 88

COMMONWEALTH OF KENTUCKY
DEPARTMENT OF HIGHWAYS
FRANKFORT

COUNTY OF JEFFERSON CITY OF LOUISVILLE

NORTH-SOUTH EXPRESSWAY
EXPWAY OVER BROOK ST. & WALNUT ST.
STRUCTURAL STEEL DETAILS

STATION 17+00.85 PROJECT NO. 165-6(9)134

BRIDGE NUMBER NO. 14843

NOTE: All field connections shall be 3/8" High Strength Steel Bolts.

Work this Sheet with Sheets 53 to 78

[illegible][illegible]

NOTE: All Field connections shall be
7/8" ϕ High Strength Steel Bolts.

END DIAPHRAGM D4
(4 REQUIRED)

Work this sheet with Sheets 55 to 78

Work this sheet with Sheets 53 to 78

SHEET 62 OF 88

COMMONWEALTH OF KENTUCKY

DEPARTMENT OF HIGHWAYS

FRANKFORT

COUNTY OF JEFFERSON

CITY OF LOUISVILLE

**NORTH-SOUTH EXPRESSWAY
EXPWAY.OVER BROOK ST & WALNUT ST.
STRUCTURAL STEEL DETAILS**

EXPWAY. OVER BROOK ST. & WALNUT ST.

STRUCTURAL STEEL DETAILS

STATION 17+00.85

PROJECT NO. I 65-6 (9) 134

BRIDGE
NUMBER

DRAWING	INDEX
---------	-------

12-11-1964

DETAIL D

D4

0.7' (1) * 9



END DIAPHRAGM D5
6 Required

DIAPHRAGM
C10 HEAD
3/4" x 1/2" x 1/2"
Provide Detail



DIAPHRAGM C11
6 Required

END OF



FED. ROAD DIST.	STATE	FED. AID PROJ. NO.	FISCAL YEAR	SHEET NO.	TOTAL SHEETS
7	KY.				

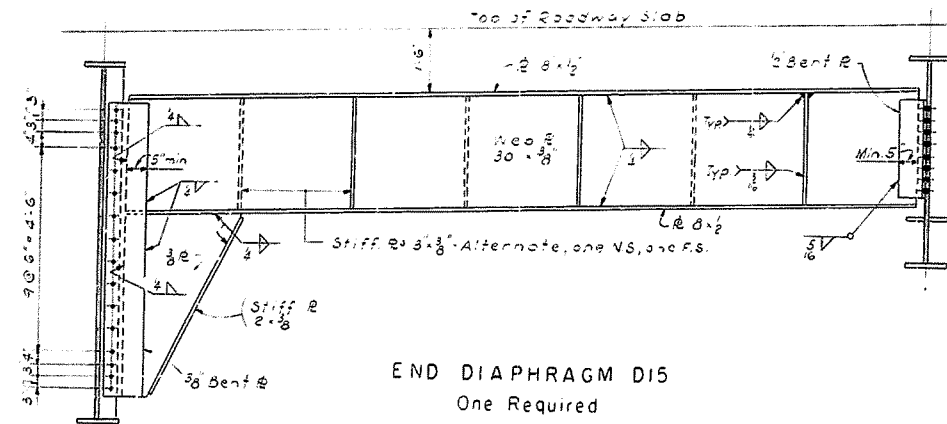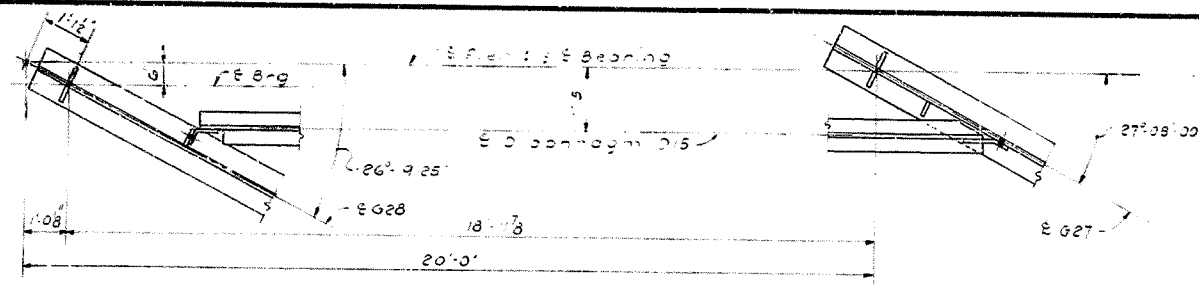



END DIAPHRAGM D15
One Required

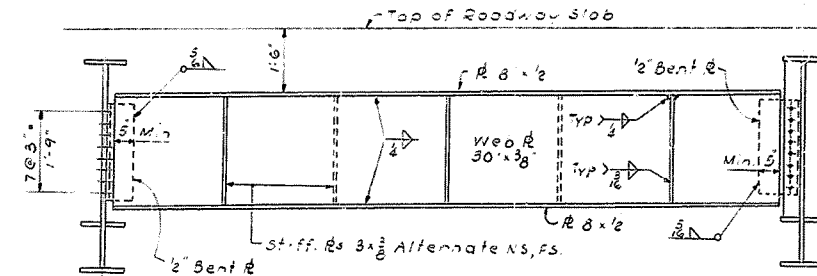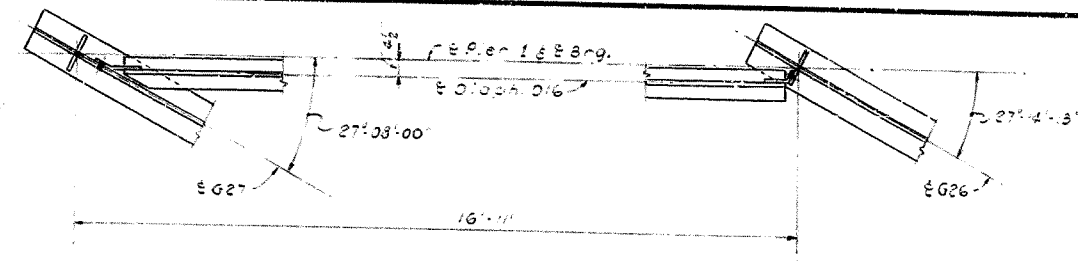

END DIAPHRAGM D16
One Required

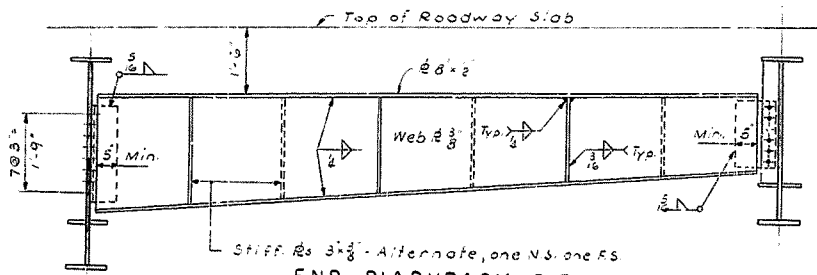
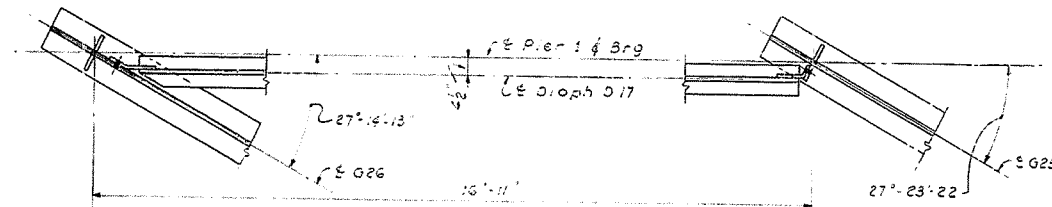


END DIAPHRAGM D17
One Required

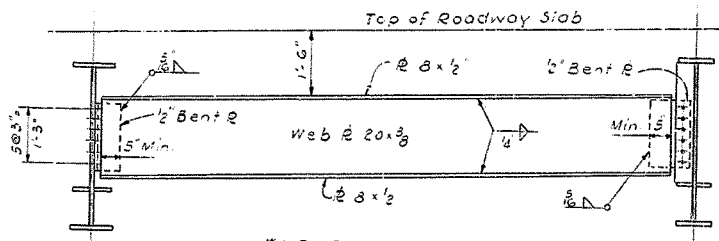
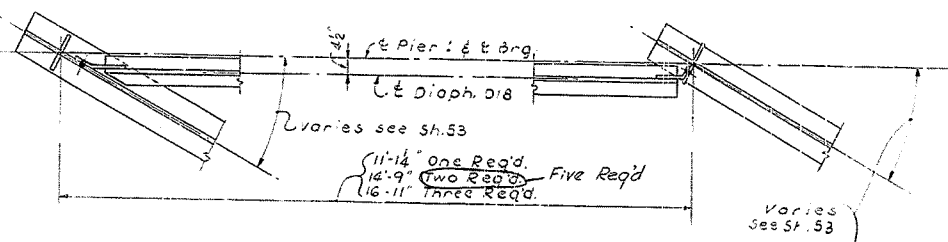


END DIAPHRAGM D18
⑥ Required
-9

NOTE: Decrease in weight of structural steel due to changing D19 & D20 to D18 = 612 lbs

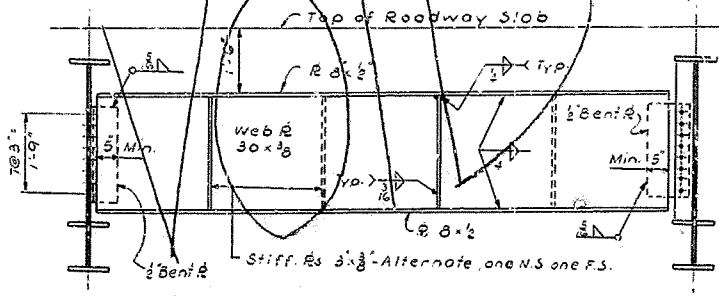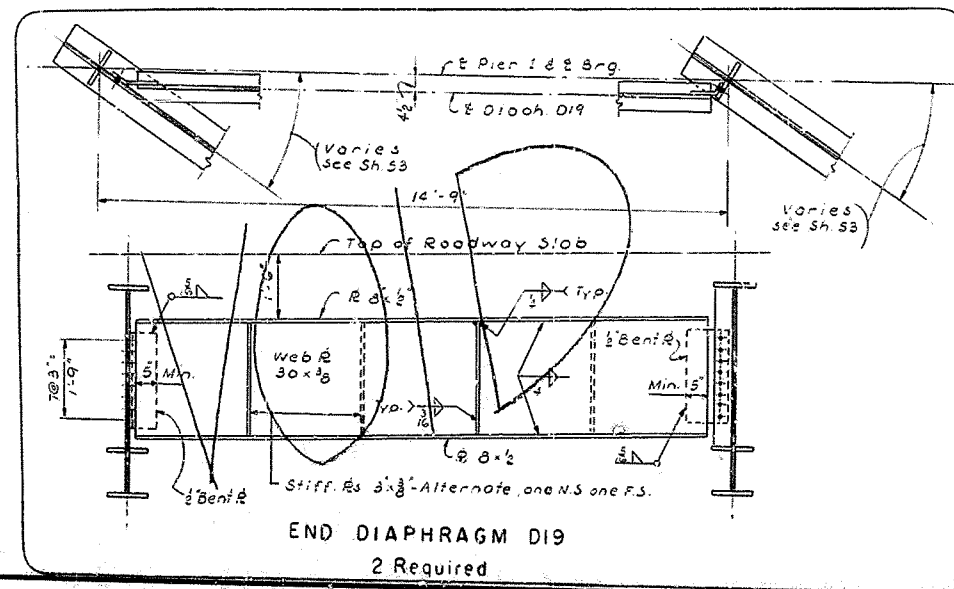

END DIAPHRAGM D19
2 Required

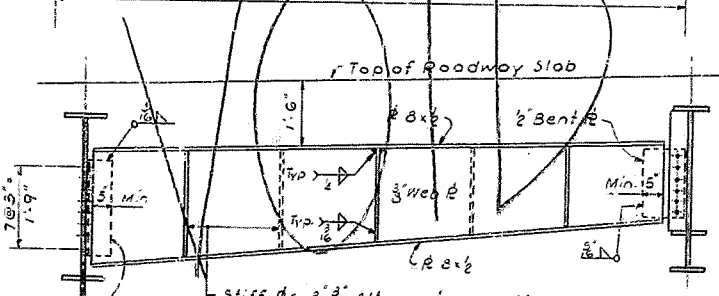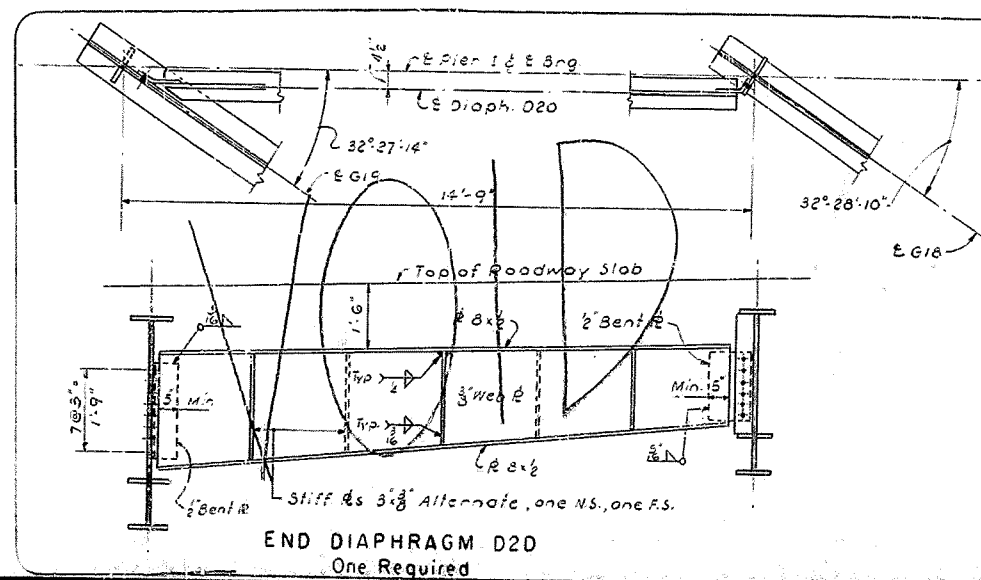

END DIAPHRAGM D20
One Required

NOTE: All field connections shall be 7/8" High Strength Steel Bolts.

Work this Sheet with Sheets 53 to 78.

SHEET 64 OF 88

COMMONWEALTH OF KENTUCKY
DEPARTMENT OF HIGHWAYS
FRANKFORT
COUNTY OF JEFFERSON CITY OF LOUISVILLE
NORTH-SOUTH EXPRESSWAY
EXPWAY. OVER BROOK ST. & WALNUT ST.
STRUCTURAL STEEL DETAILS

STATION 17+00.85


PROJECT NO. 65-6(9)134

BRIDGE NUMBER


NO. 14843

DESIGNED BY: MDR CHECKED BY: P.R. DATE: 11/6
DRAWN BY: F.M.C. CHECKED BY: P.R. DATE: 11/6
TRACED BY: TAB CHECKED BY: P.R. DATE: 11/6


FED. ROAD DIST.	STATE	FED. AID PROJ. NO.	FISCAL YEAR	SHEET NO.
7	KY.			

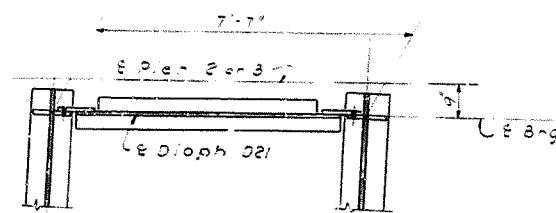


END DIAPHRAGM D21
16 Required

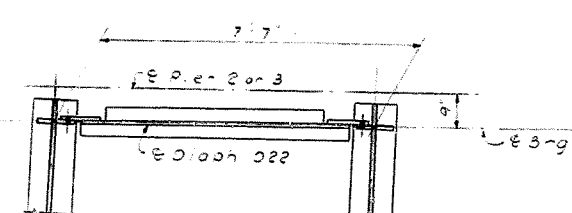


END DIAPHRAGM D22
2 Required

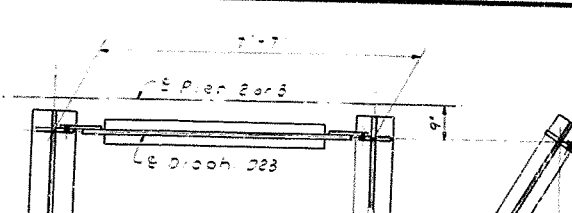







END DIAPHRAGM D23
6 Required

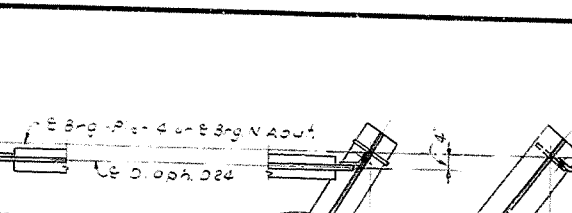


END DIAPHRAGM D24
8 Required

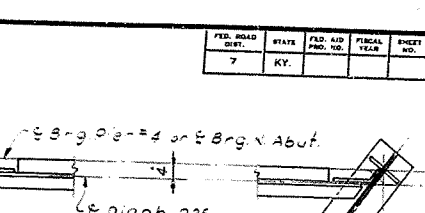


END DIAPHRAGM D25
26 Required

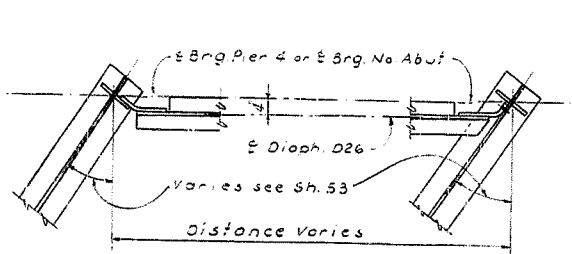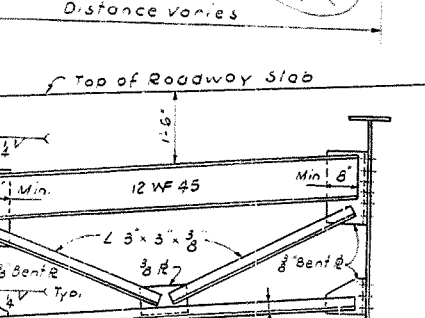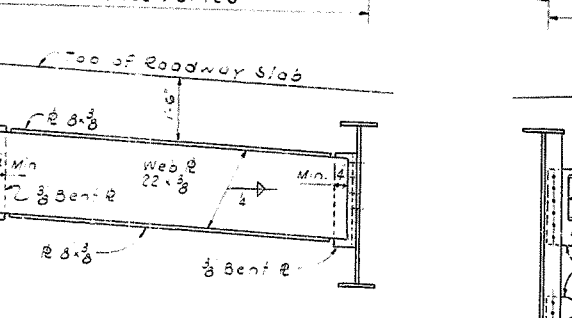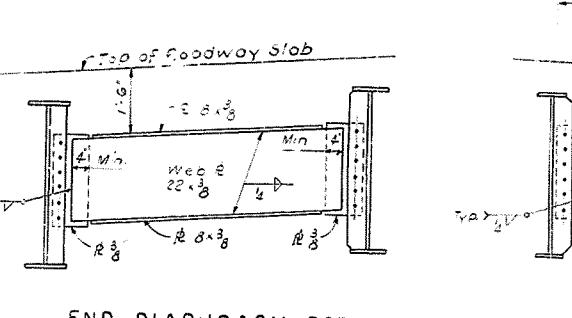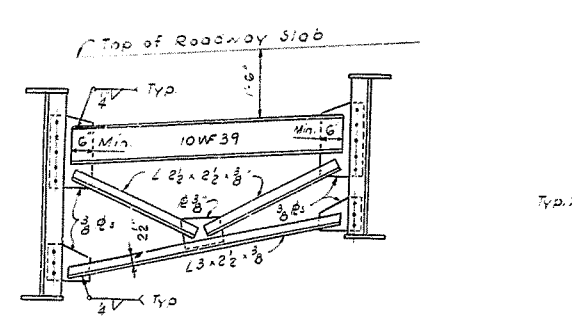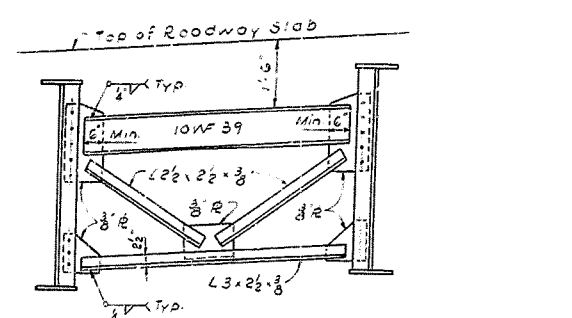

END DIAPHRAGM D26
2 Required

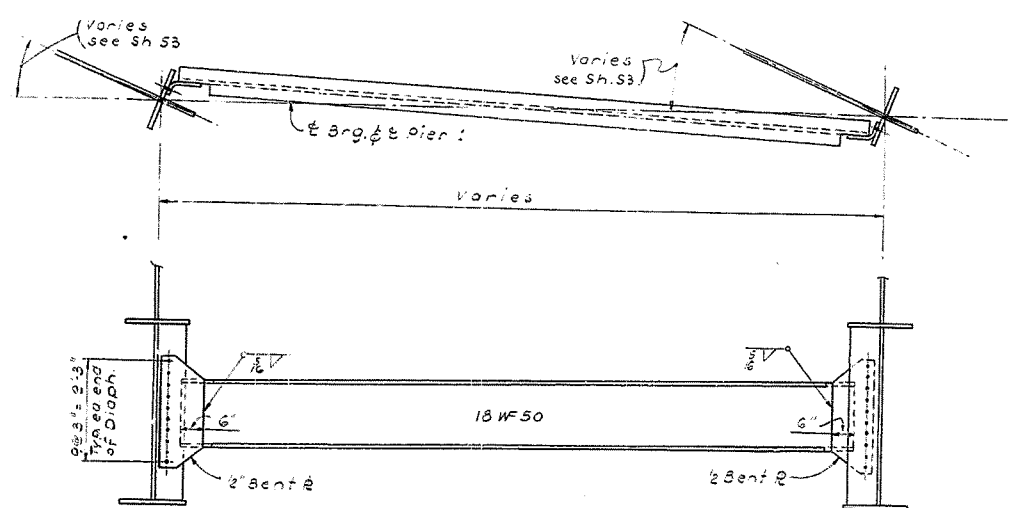

DIAPHRAGM D27
11 Required

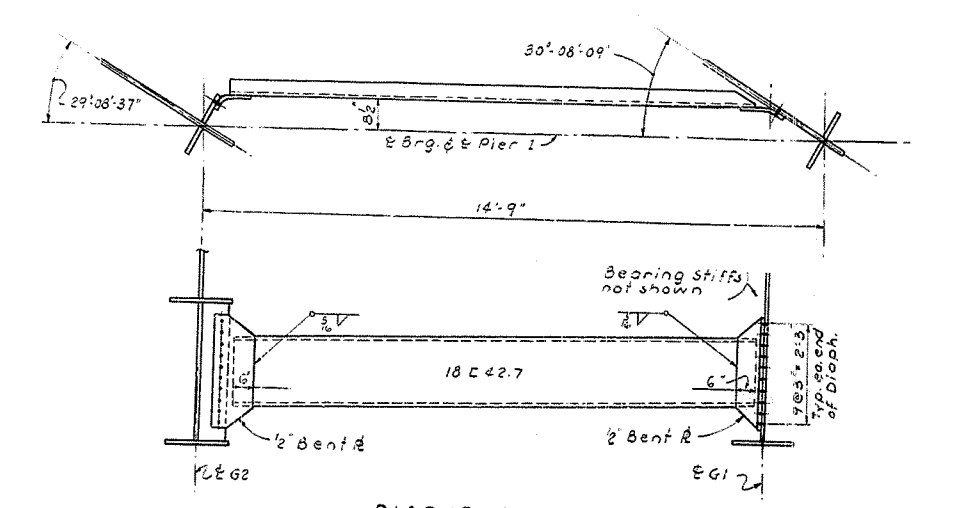

DIAPHRAGM D28
One Required

NOTE: All field connections shall be 7/8" High Strength Steel Bolts.



DESIGNED BY	MDR	CHECKED BY	FA	DATE	
DETAILS BY	FMS	CHECKED BY	FA	DATE	
TRACED BY	TAB	CHECKED BY	FA	DATE	

SHEET 65 OF 88



COMMONWEALTH OF KENTUCKY
DEPARTMENT OF HIGHWAYS
FRANKFORT
COUNTY OF JEFFERSON CITY OF LOUISVILLE
NORTH-SOUTH EXPRESSWAY
EXPWAY OVER BROOK ST & WALNUT ST.
STRUCTURAL STEEL DETAILS
STATION 17+00.85 PROJECT NO. 165-6(9)134
BRIDGE NUMBER DRAWING INDEX
14843

Work this Sheet with Sheets 53 to 78



FED. ROAD DIST.	STATE	FED. AID PROJ. NO.	FISCAL YEAR	SHEET NO.	TOTAL SHEETS
7	KY.				

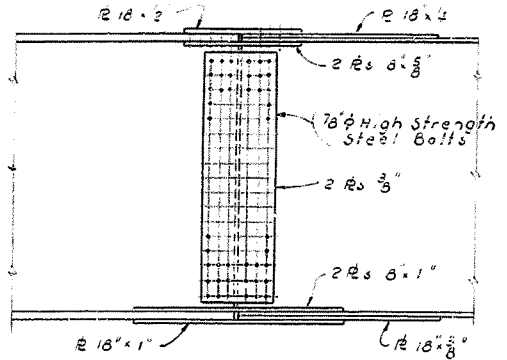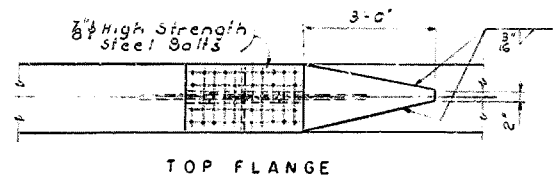




TOP FLANGE
GIRDERS G1, G2 & G3

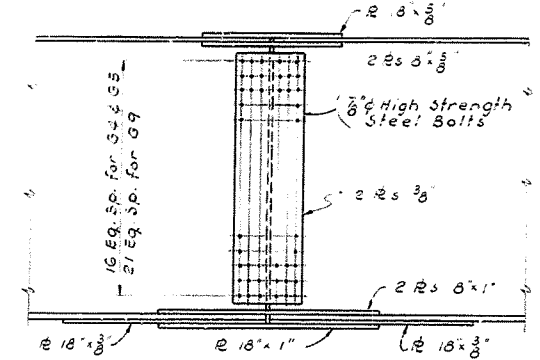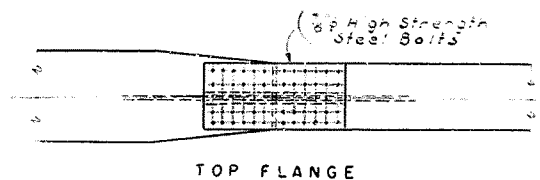



TOP FLANGE
GIRDERS G4, G5 & G9

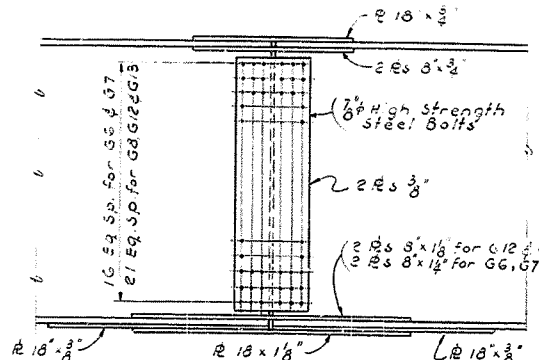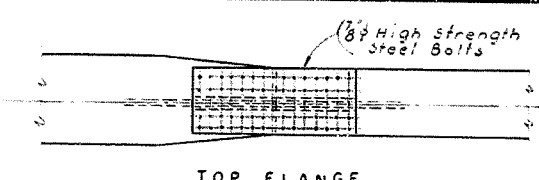



TOP FLANGE
GIRDERS G6, G7, G8, G12 & G13

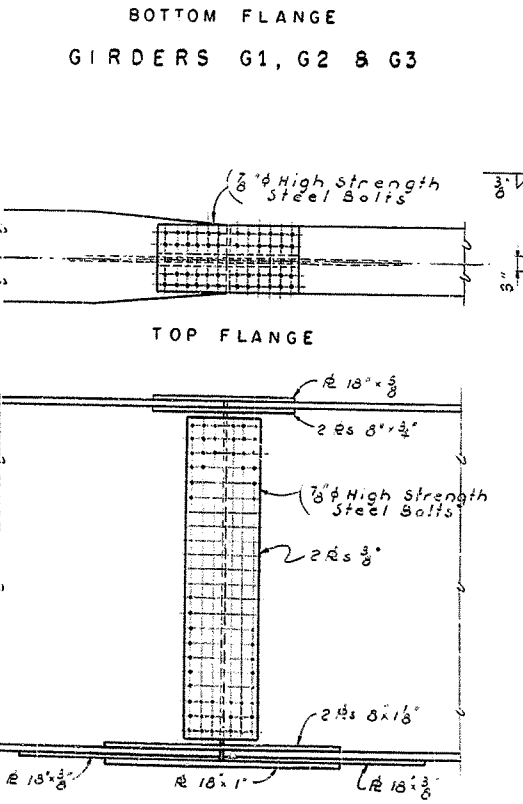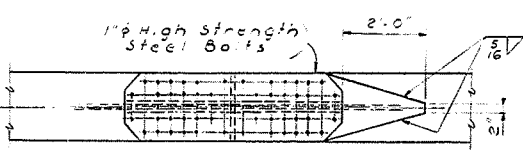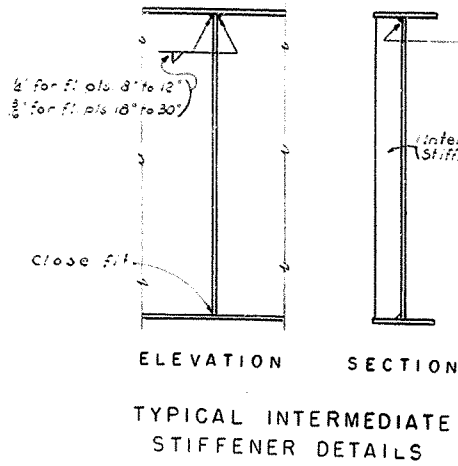


BOTTOM FLANGE
GIRDERS G1 & G2

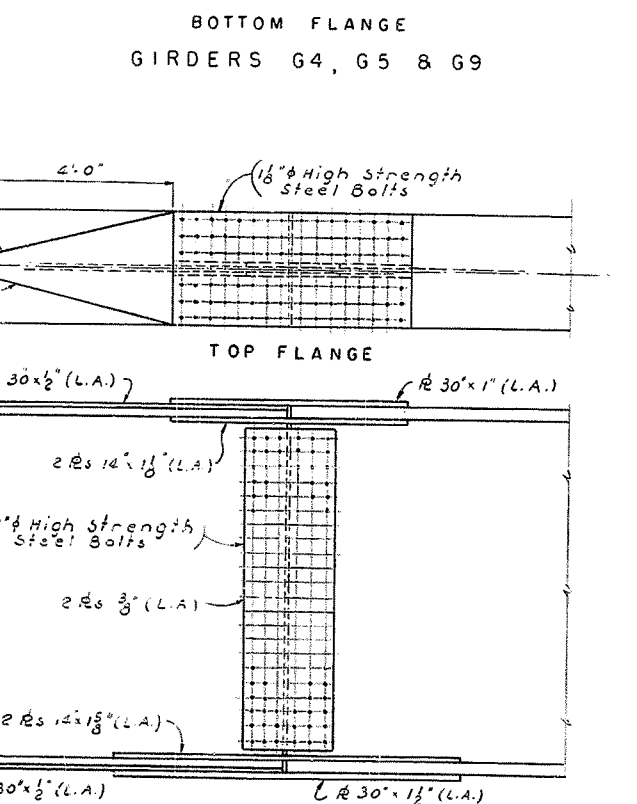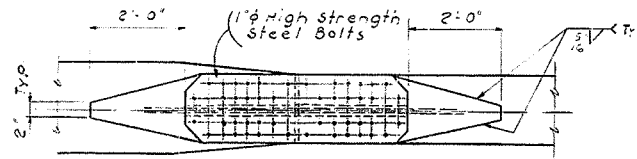

BOTTOM FLANGE
GIRDER G4

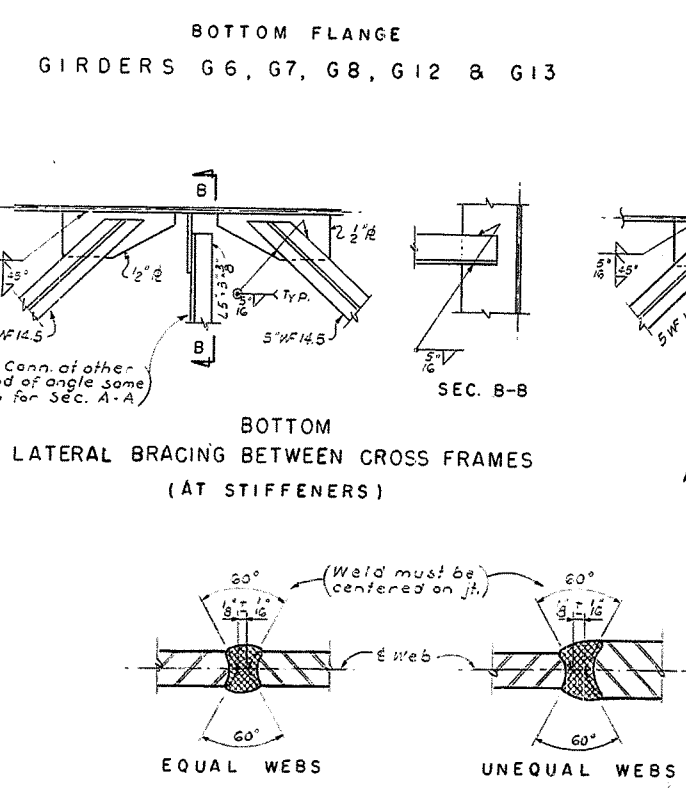
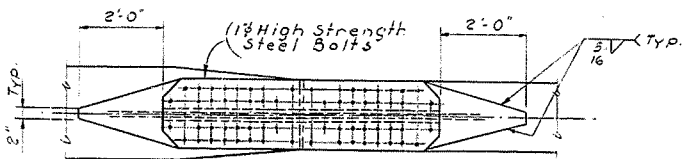


BOTTOM FLANGE
GIRDERS G6, G7, G8, G12 & G13


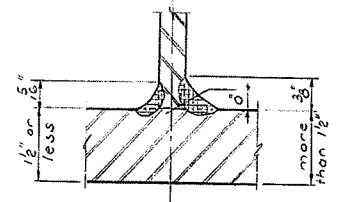


FLANGE WELD




Flange to web weld shall be a submerged arc fillet weld in the flat position. Parts are to be assembled with edge of web plate tight against the flange pl. before welding.

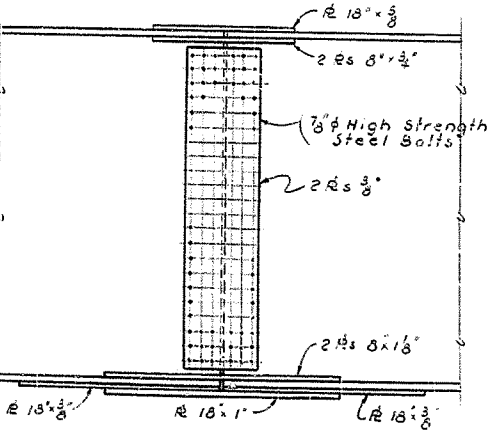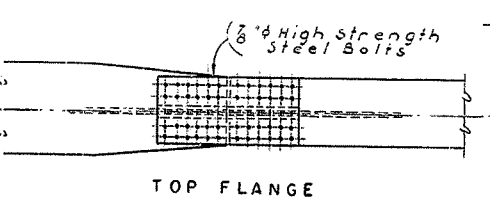



TOP FLANGE
GIRDERS G10 & G11

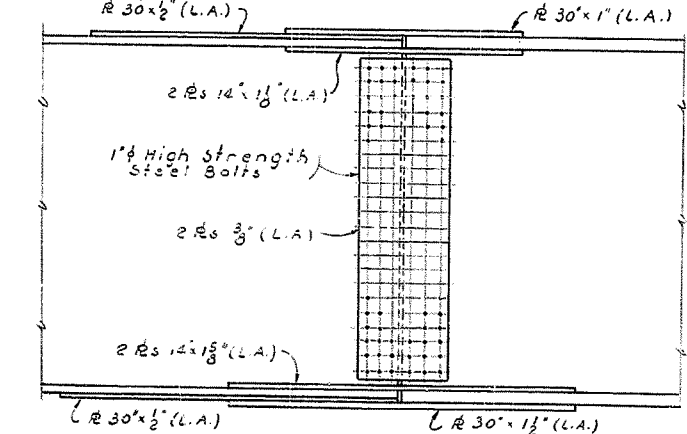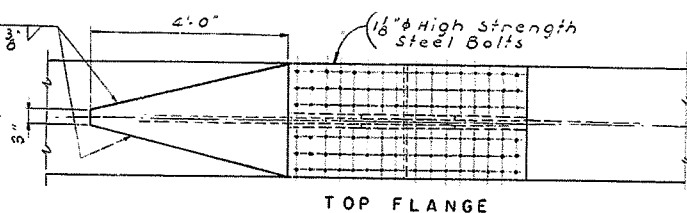

TOP FLANGE
GIRDER G14

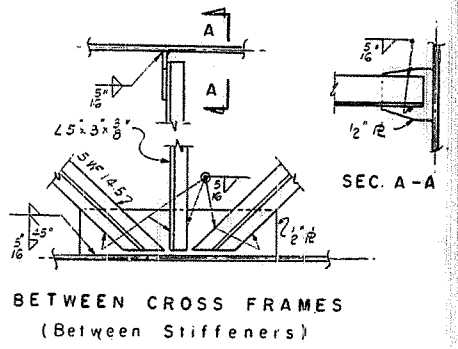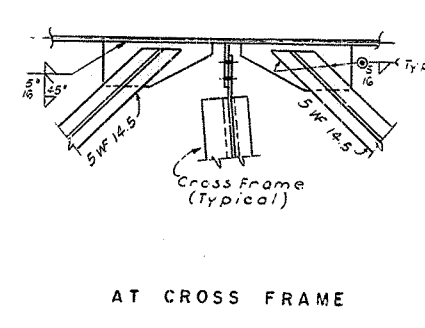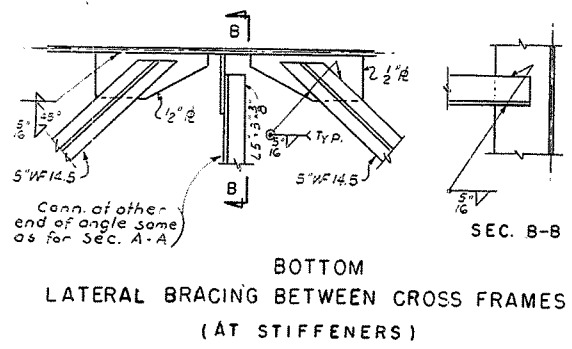

BOTTOM LATERAL BRACING

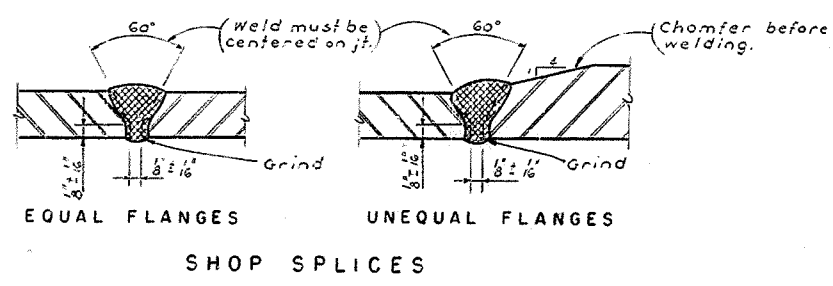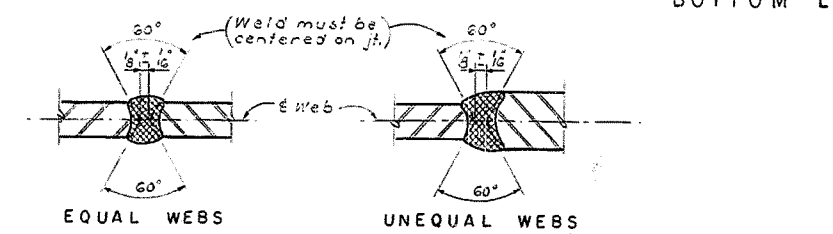


Work this sheet with sheets 53 to 78


SHEET 66 OF 88

COMMONWEALTH OF KENTUCKY
DEPARTMENT OF HIGHWAYS
FRANKFORT
 COUNTY OF JEFFERSON CITY OF LOUISVILLE
NORTH-SOUTH EXPRESSWAY
EXPWAY OVER BROOK ST. & WALNUT ST.
STRUCTURAL STEEL DETAILS
 STATION 17+00.85 PROJECT NO. 165-6(9)134
 BRIDGE NUMBER NO. 14843

DATE DATE DATE DATE DATE DATE
 DESIGNED BY: M.D.R. CHECKED BY: P.R. DATE DATE
 DRAWN BY: F.F.V. CHECKED BY: P.R. DATE DATE
 PLACED BY: T.A.B. CHECKED BY: P.R. DATE DATE

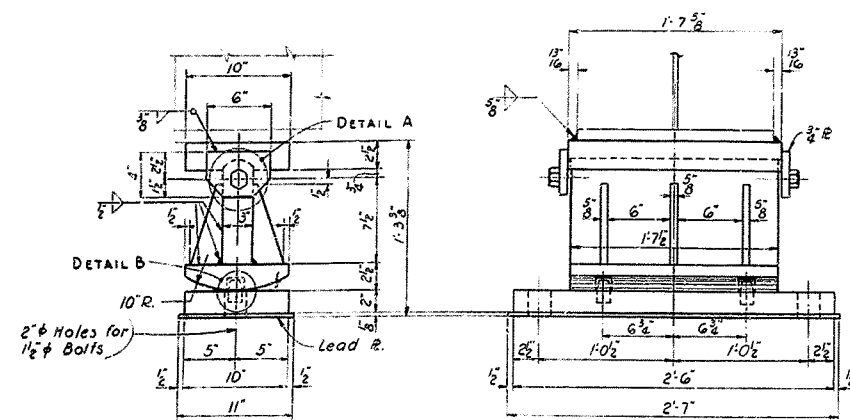


TYPE I
5 Required
Capacity 97 Tons

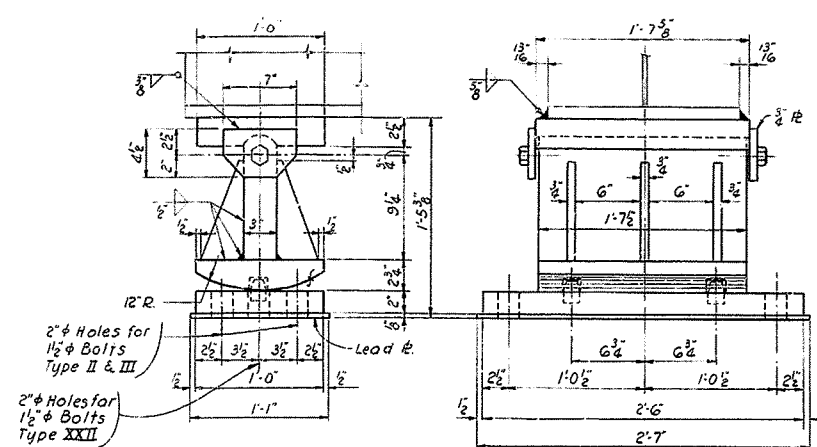


TYPE II, III & XXII


Type III same as Type II, except for the addition of a Guide at each end of the rocker. See Guide Detail.
Type II - 2 Required
Type III - 3 Required
Type XXII - 3 Required
Capacity 117 Tons

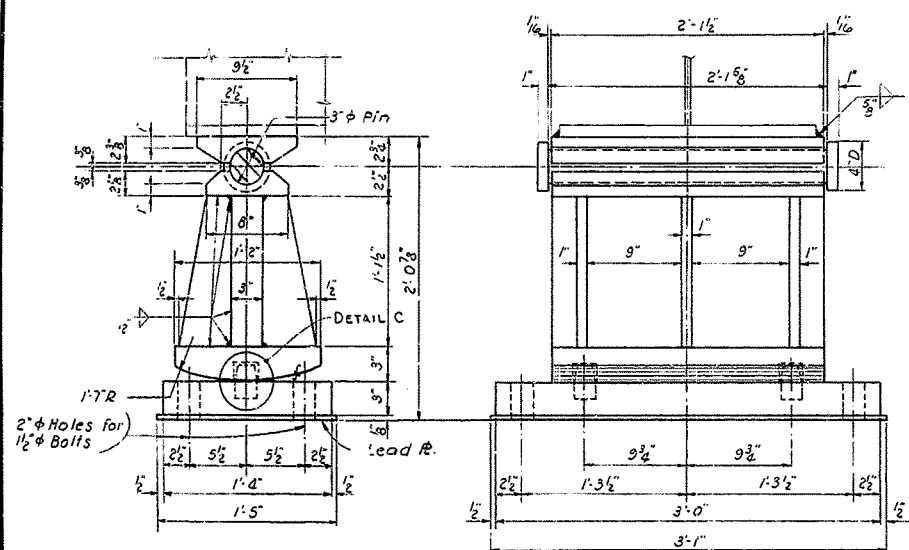


TYPE IV
One Required
Capacity 200 Tons

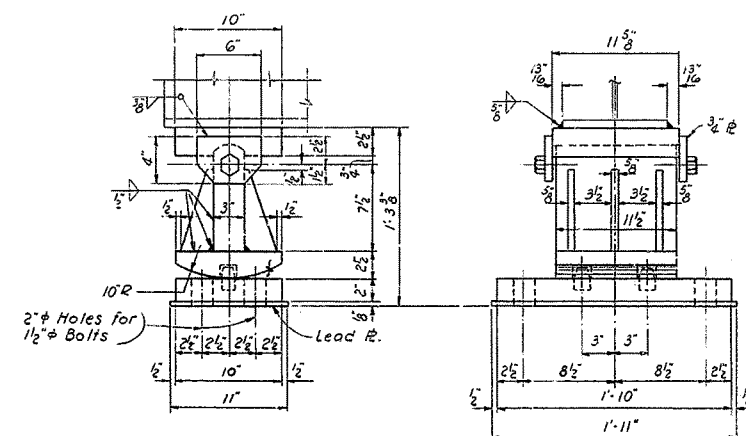


TYPE V
One Required
Capacity 30 Tons

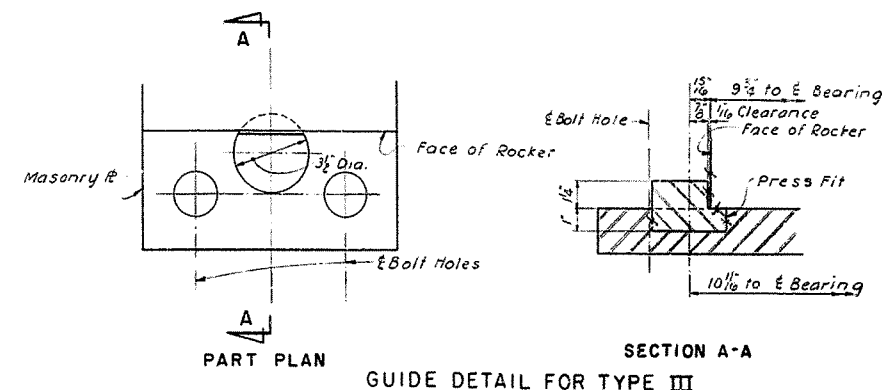


GUIDE DETAIL FOR TYPE III

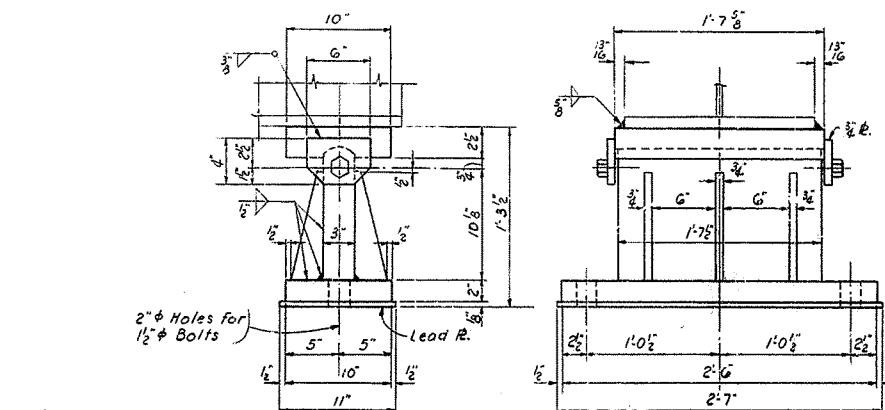

TYPE VI
One Required
Capacity 100 Tons

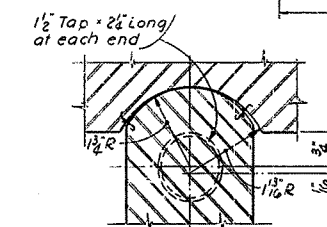


DETAIL A

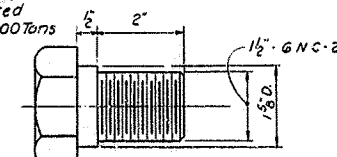


BOLT DETAIL

NOTES: Work this sheet with sheets 53 to 78
Detail A is typical for all Types except Type III.
All pintles are as shown for Detail B unless otherwise noted.


SHEET 69 OF 88

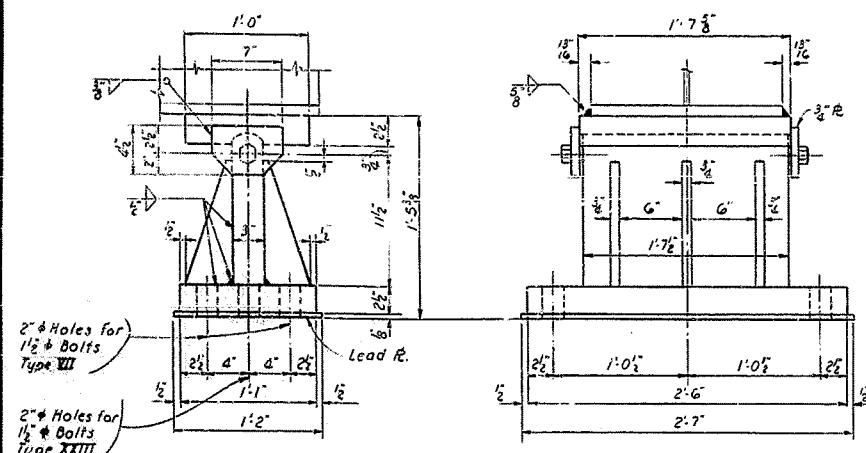

TYPE VII & XXIII
Type VII - 3 Required - Capacity 130 Tons
Type XXIII - 4 Required - Capacity 131 Tons

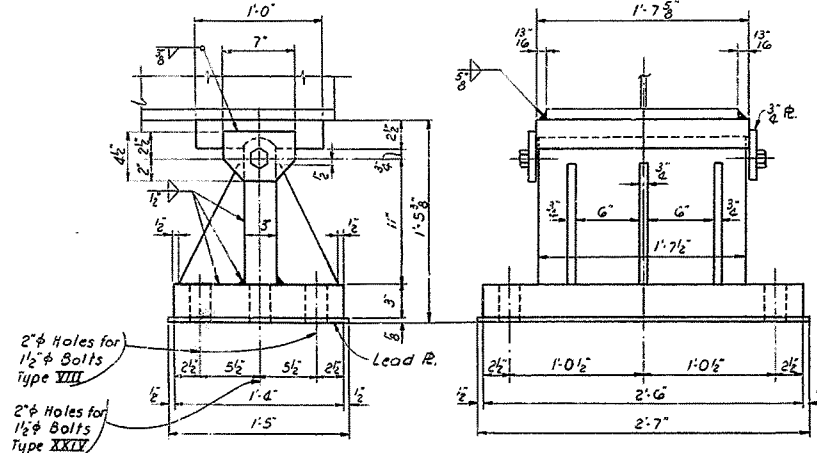


TYPE VIII & XXIV
Type VIII - 2 Required - Capacity 161 Tons
Type XXIV - 3 Required - Capacity 162 Tons

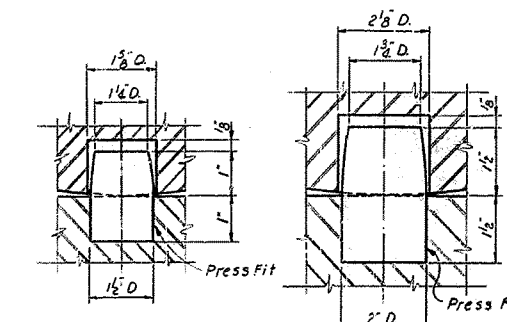


DETAIL B

DETAIL C


COMMONWEALTH OF KENTUCKY	
DEPARTMENT OF HIGHWAYS	
FRANKFORT	
COUNTY OF JEFFERSON	CITY OF LOUISVILLE
NORTH - SOUTH EXPRESSWAY	
EXPWAY OVER BROOK ST. & WALNUT ST.	
SHOE DETAILS	
STATION 17+00.85	PROJECT NO. 165-6(9)134
BRIDGE NUMBER	DRAWING INDEX
	NO. 14843

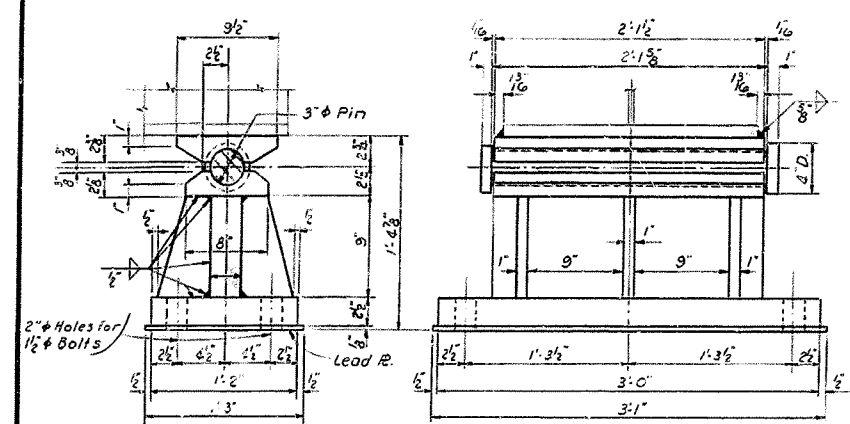


TYPE IX
One Required
Capacity 240 Tons

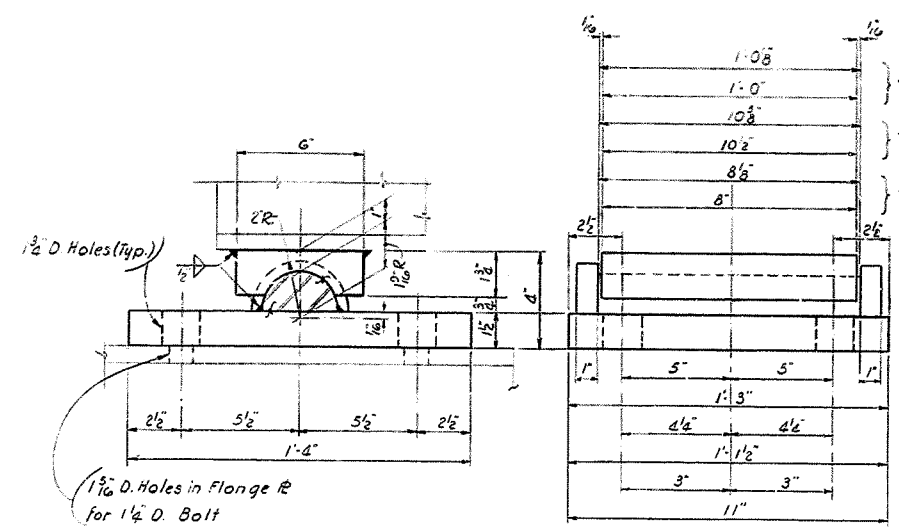


TYPE X, XI & XII

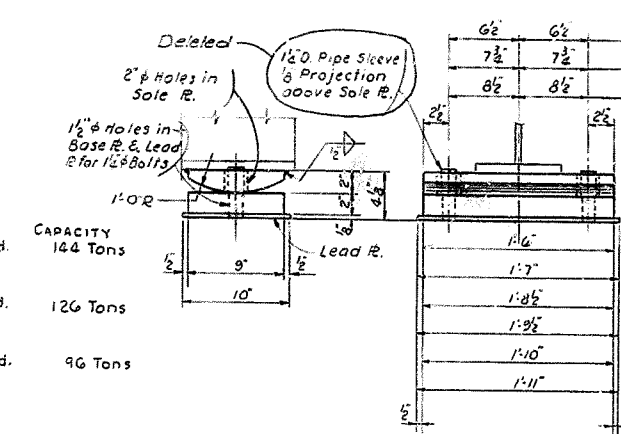


TYPE XIII, XIV & XV

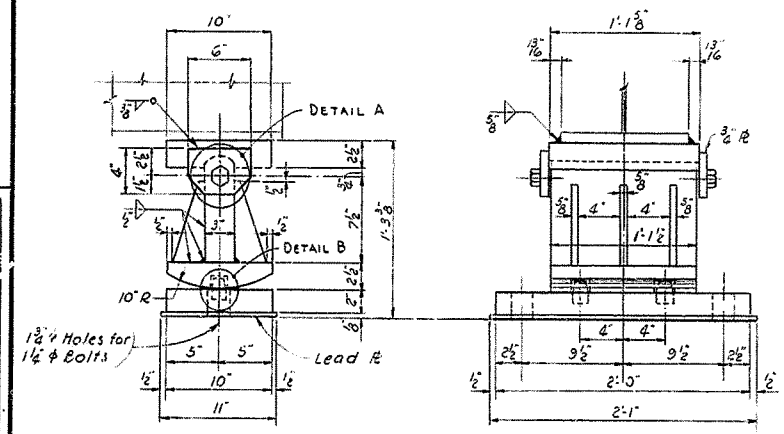

TYPE XVI
21 Required
Capacity 61 Tons

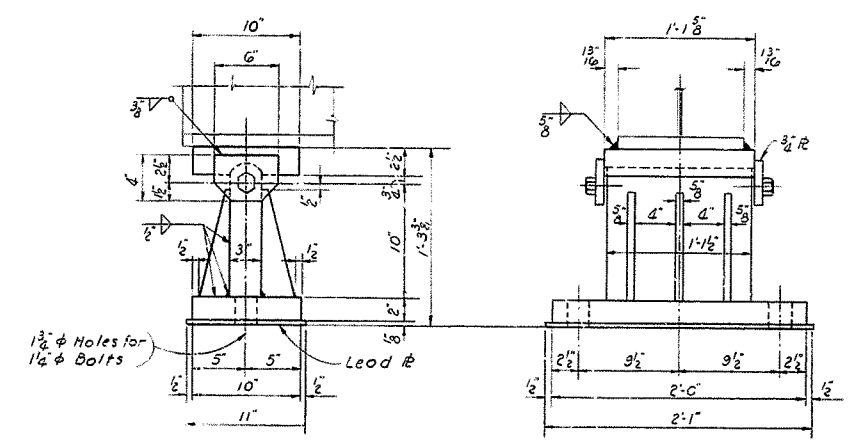


TYPE XVII
17 Required
Capacity 79 Tons

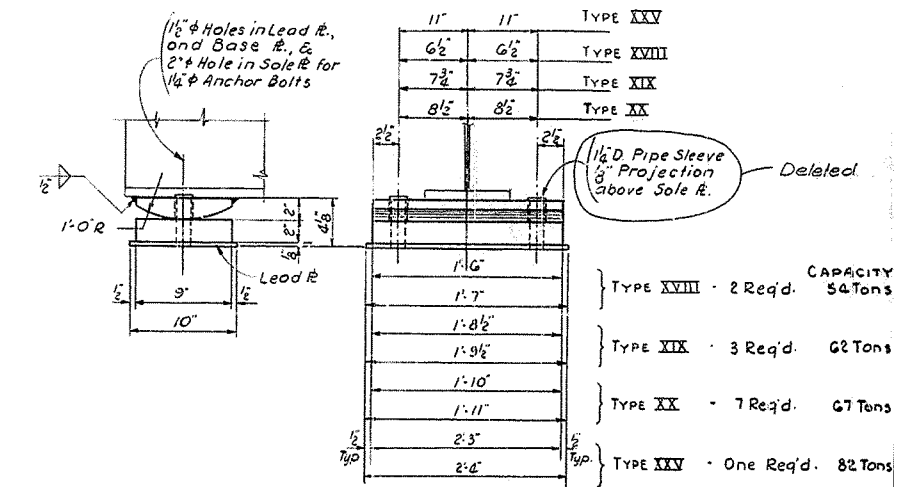


TYPE XVIII, XIX, XX & XXV


BOLT SIZE	OVERALL LENGTH	EMBEDMENT IN MASONRY	PROJECTION	QUANTITY	LOCATION FOR TYPE
1 1/2"	1'-7"	12"	7"	68	III, XIV, XV, XVII, XIX, XX, XXV
1 1/4"	1'-5"	12"	5"	76	XVI, XXVI
1 1/2"	1'-8"	15"	5"	46	I, II, III, XXII, V, VI, XXI
1 1/2"	1'-9"	15"	6"	42	IV, VII, XXIII, VIII, XXIV, IX

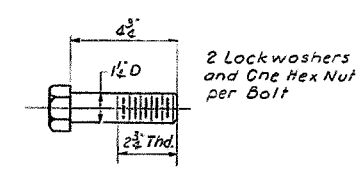

BASE BOLT FOR BEARINGS
TYPE X XI & XII
48 Required

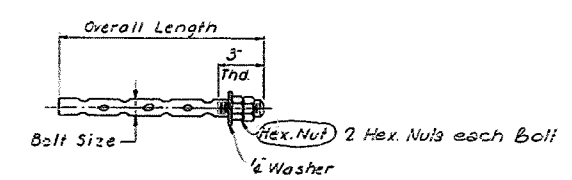


NOTES:
Detail A is typical for Types XVI, XVII & XXI.
For Details A & B see sheet 69
Work this sheet with sheets 53 to 78

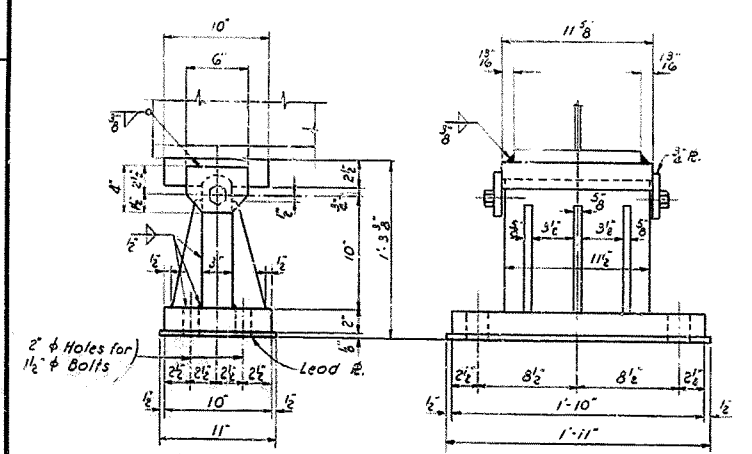

TYPE XXI
One Required
Capacity 71 Tons

COMMONWEALTH OF KENTUCKY
DEPARTMENT OF HIGHWAYS
FRANKFORT
COUNTY OF JEFFERSON CITY OF LOUISVILLE
NORTH - SOUTH EXPRESSWAY
EXPWAY. OVER BROOK ST. & WALNUT ST.
SHOE DETAILS
STATION 17+00.85 PROJECT NO. 165-6(9)134
BRIDGE NUMBER DRAWING INDEX
NO. 14843


SOUTH ABUTMENT

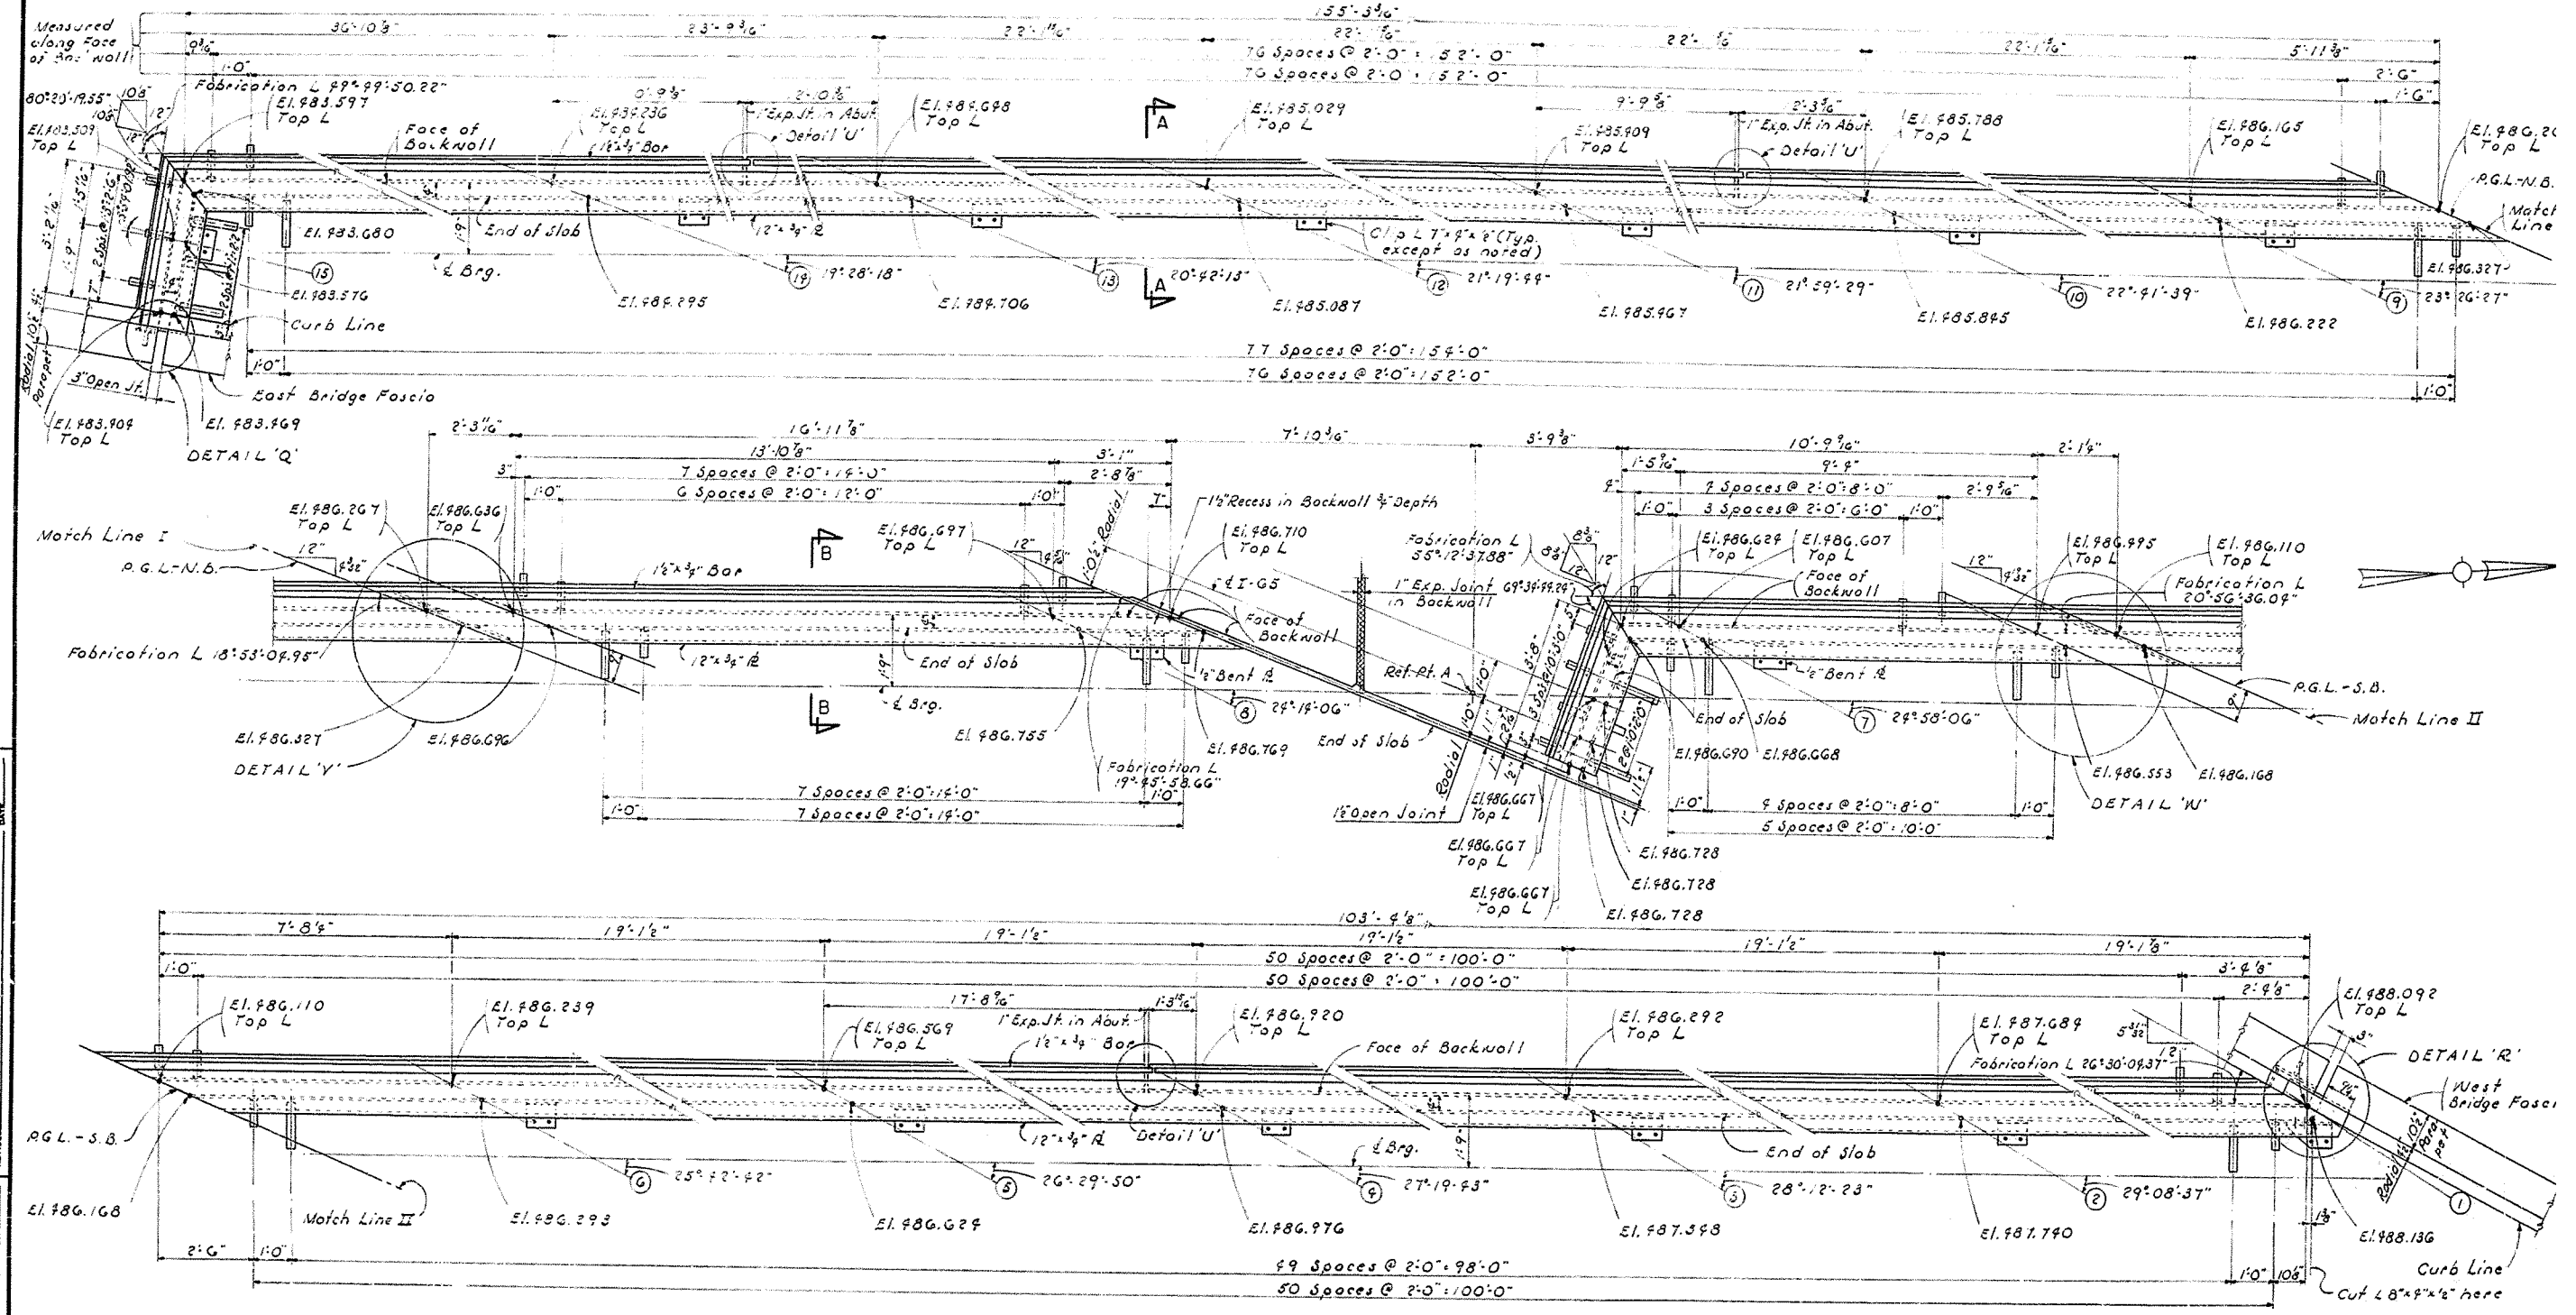

PLAN

COMMONWEALTH OF KENTUCKY	
DEPARTMENT OF HIGHWAYS	
FRANKFORT	
COUNTY OF JEFFERSON	CITY OF LOUISVIL
NORTH-SOUTH EXPRESSWAY	
EXPWAY. OVER BROOK ST. & WALNUT ST.	
EXPANSION DAM AT SOUTH ABUTMEN	
STATION 17+00.85	PROJECT NO. 165-6(9)134
BRIDGE NUMBER	DRAWING NO. 14843

Work this sheet with sheets No. 72 & 73

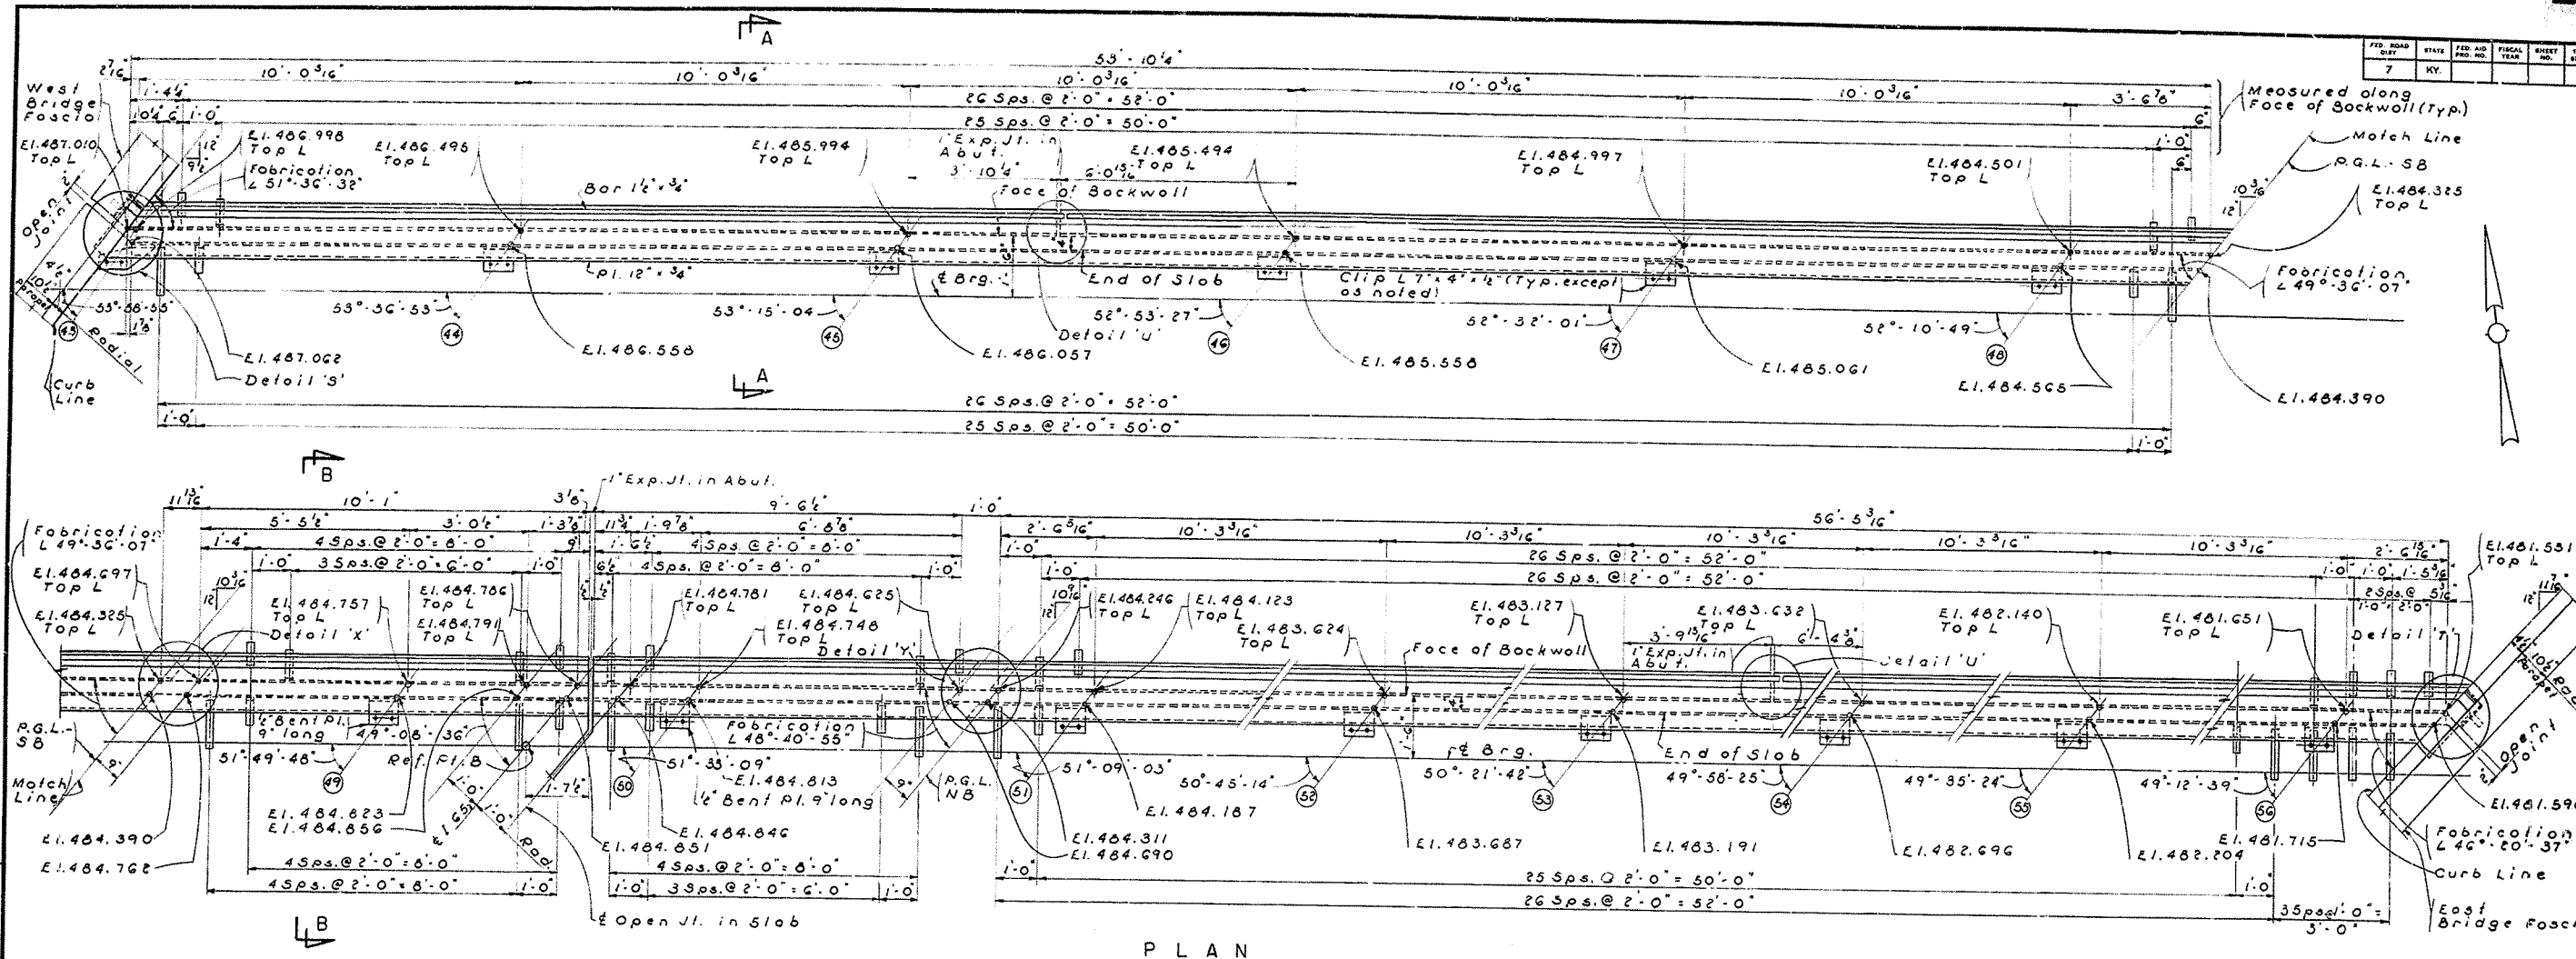[illegible]

Note: Work this Sheet with Sheets 71 & 73



SHEET 72 OF 88

COMMONWEALTH OF KENTUCKY
DEPARTMENT OF HIGHWAYS
FRANKFORT
COUNTY OF JEFFERSON CITY OF LOUISVILLE
NORTH-SOUTH EXPRESSWAY
EXPWAY. OVER BROOK ST. & WALNUT ST.
EXPANSION DAM AT NORTH ABUTMENT

STATION 17+00.85		PROJECT NO. I 65-6(9)134	
BRIDGE NUMBER	DRAWING	INDEX	
	NO. 4843		

FED. ROAD DIST.	STATE	FED. AID PROJ. NO.	FISCAL YEAR	SHEET NO.	TOTAL SHEETS
7	KY.				

Measured along Expansion Dam (Typ.)

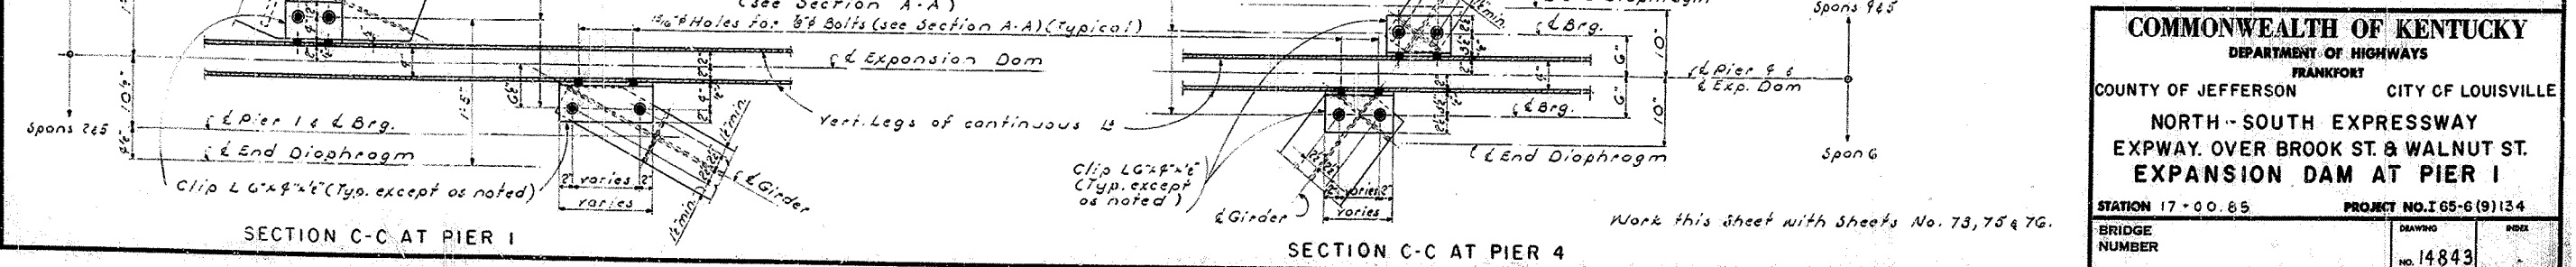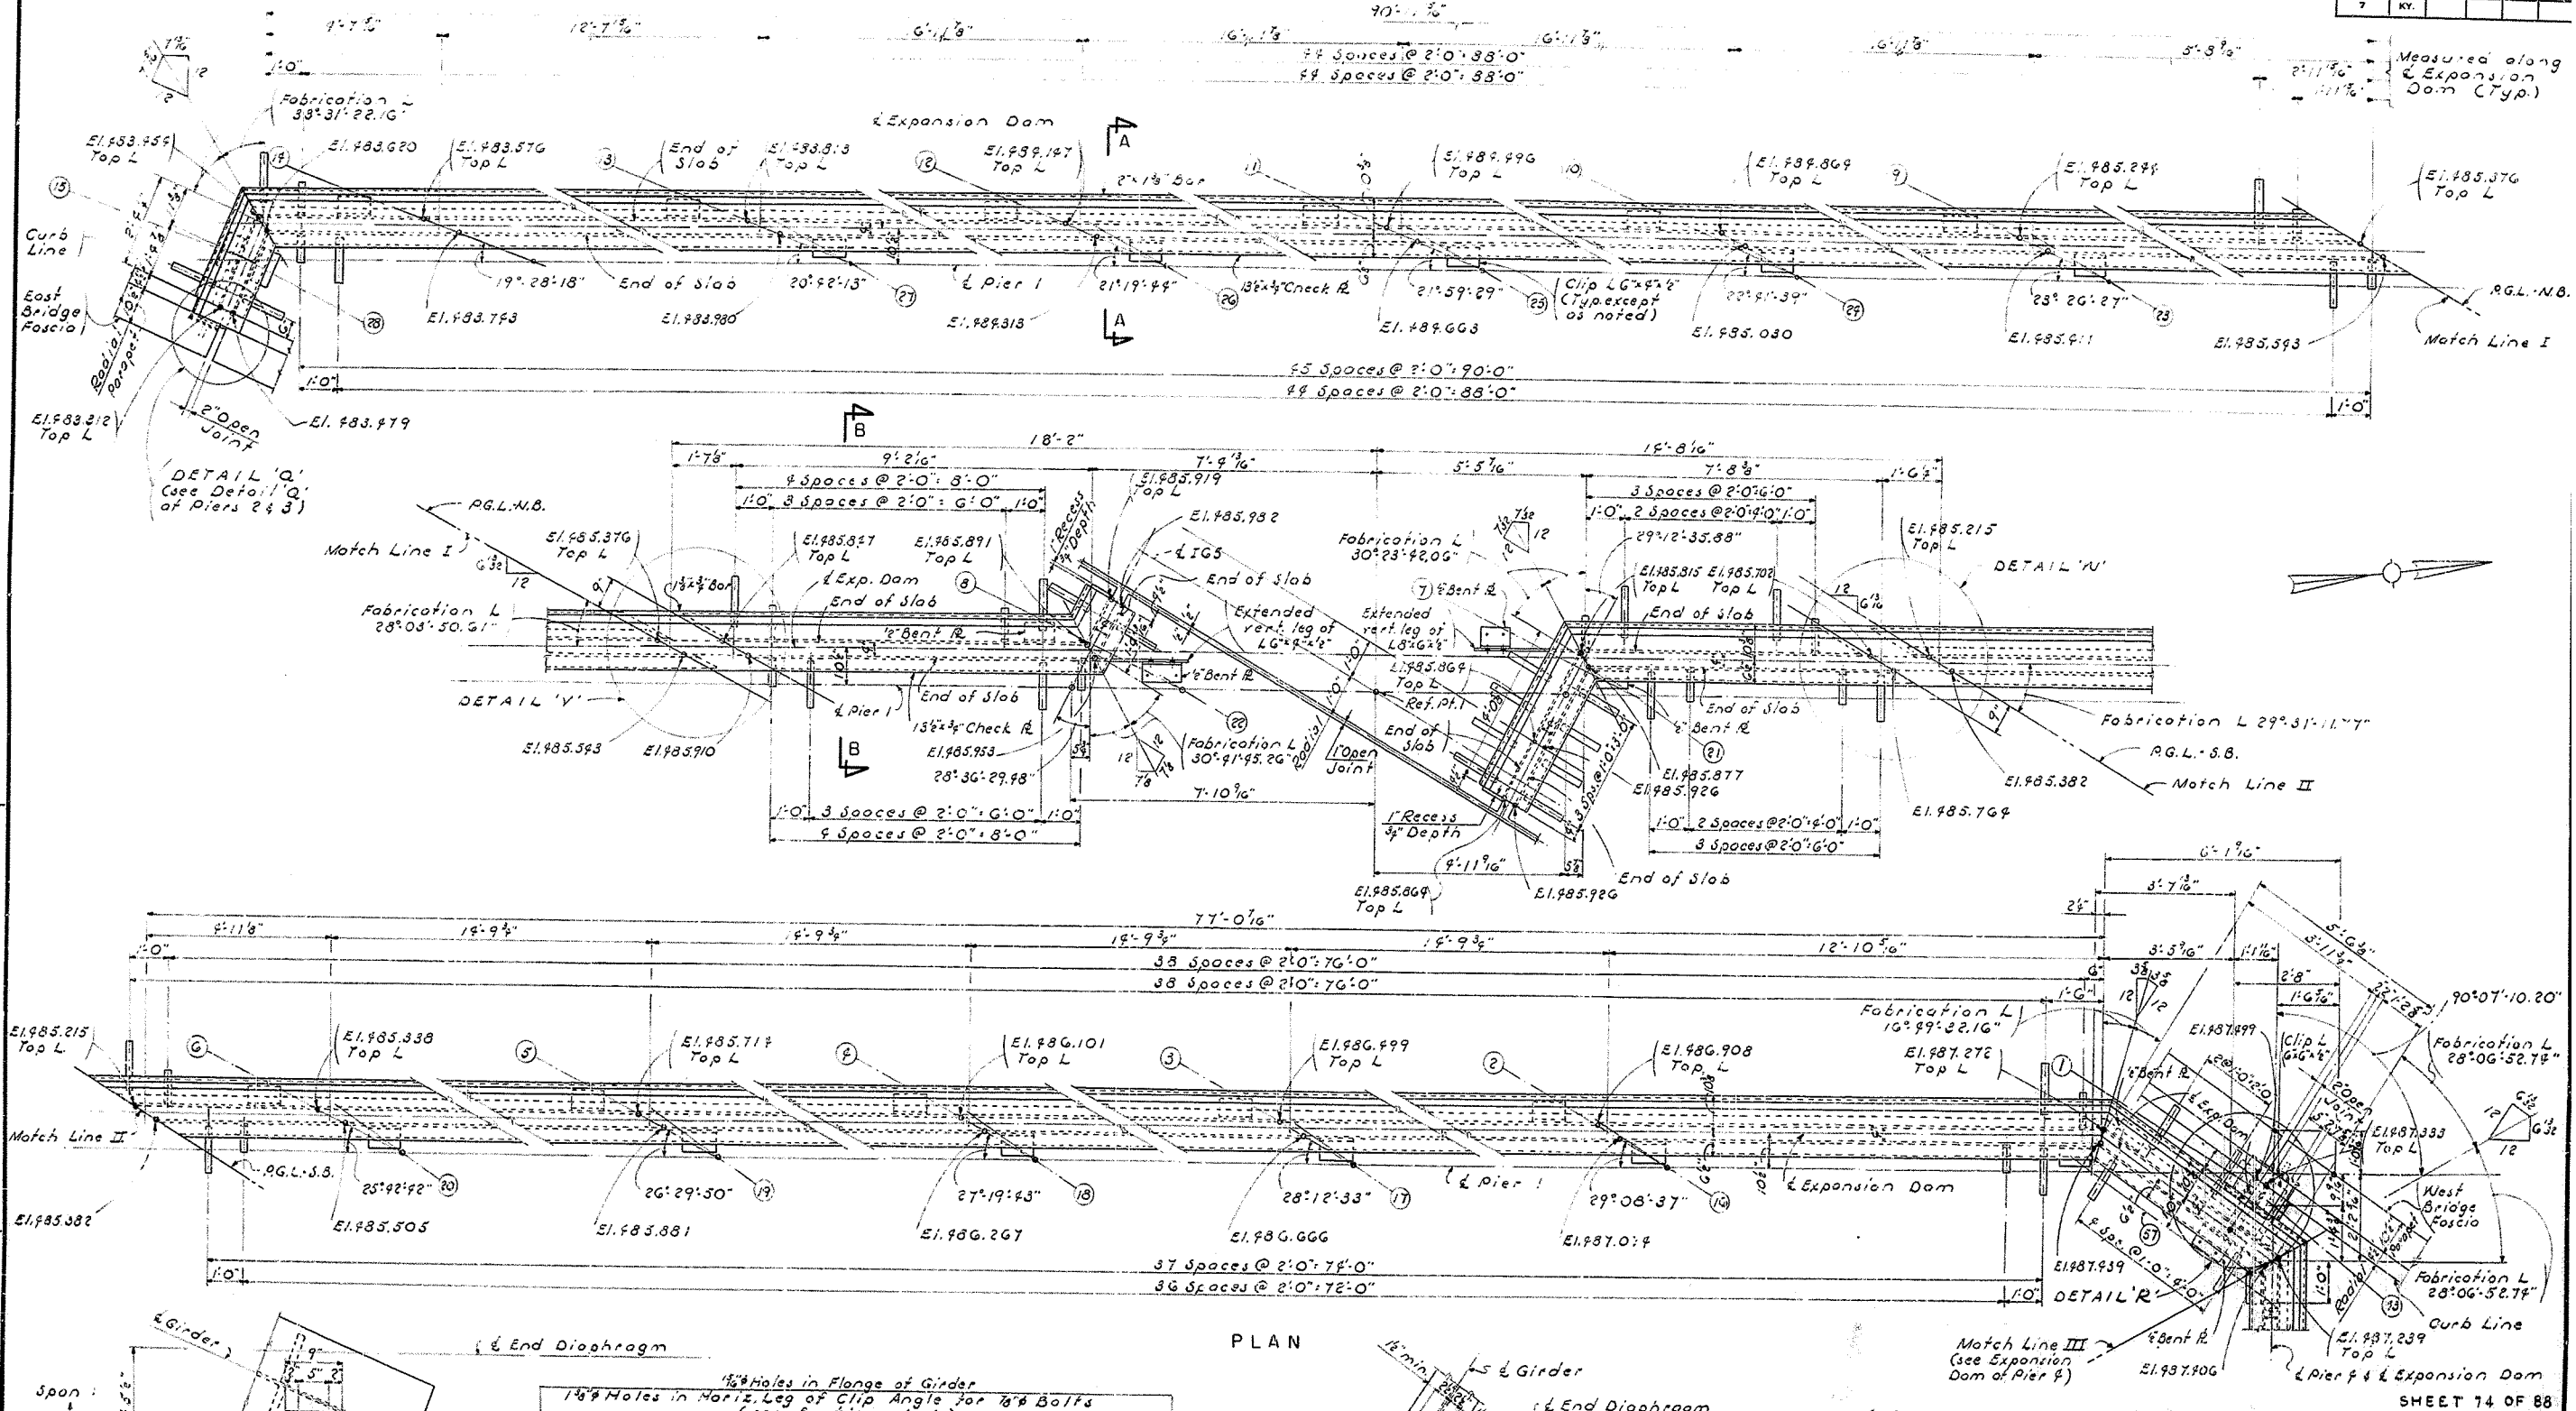




COMMONWEALTH OF KENTUCKY
DEPARTMENT OF HIGHWAYS
FRANKFORT
COUNTY OF JEFFERSON **CITY OF LOUISVILLE**
NORTH-SOUTH EXPRESSWAY
EXPWAY. OVER BROOK ST. & WALNUT ST.
EXPANSION DAM AT PIER I

STATION 17+00.85 PROJECT NO. I 65-6(9) 134
 BRIDGE NUMBER DRAWING NO. 14843

DESIGNED BY: A.M.P. CHECKED BY: P.R. DATE: _____
 DETAILED BY: A.M.P. CHECKED BY: P.R. DATE: _____
 TRACED BY: M.N.I. CHECKED BY: P.R. DATE: _____

Work this sheet with sheets No. 73, 75 & 76.




DESIGNED BY	<i>A.M.D.</i>	CHECKED BY	<i>P.R.</i>	DATE	
DETAILED BY	<i>A.M.D.</i>	CHECKED BY	<i>P.R.</i>	DATE	
PREPARED BY	<i>M.M.</i>	CHECKED BY	<i>P.R.</i>	DATE	
				REVISED	DATE
				REVISED	DATE

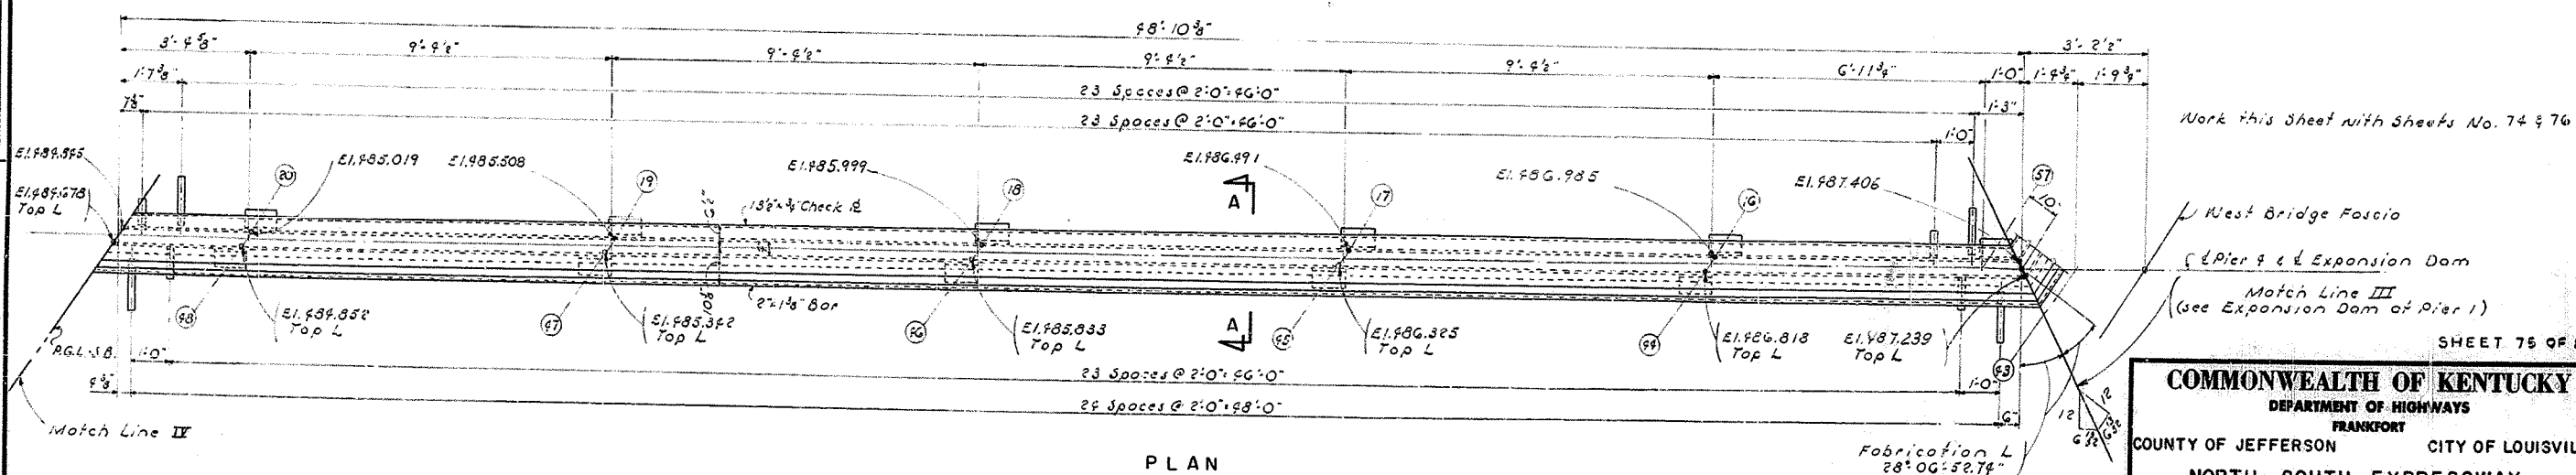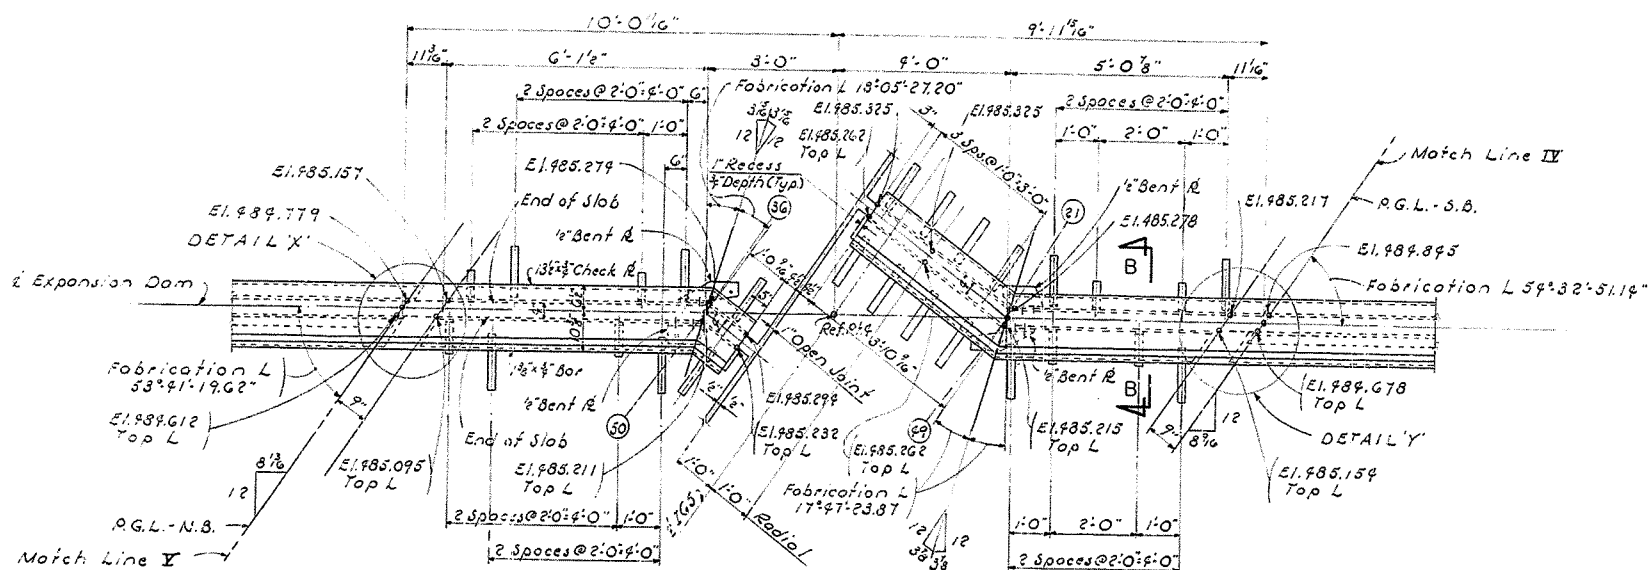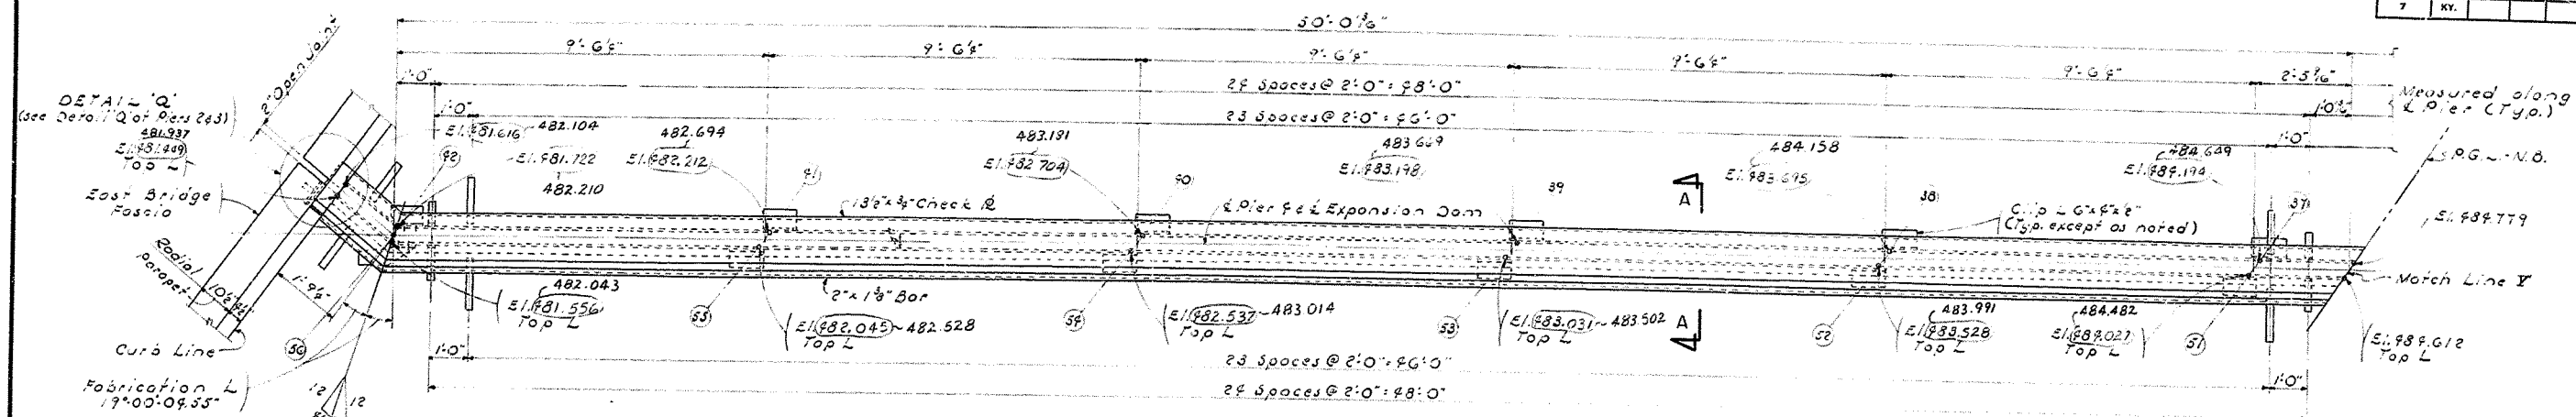

PLAN

COMMONWEALTH OF KENTUCKY
DEPARTMENT OF HIGHWAYS
FRANKFORT
COUNTY OF JEFFERSON **CITY OF LOUISVILLE**
NORTH - SOUTH EXPRESSWAY
EXPWAY. OVER BROOK ST & WALNUT ST.
EXPANSION DAM AT PIER 4



STATION 17+00.85		PROJECT NO. I65-6(9)134	
BRIDGE NUMBER		DRAWING NO. 14843	NO. 1

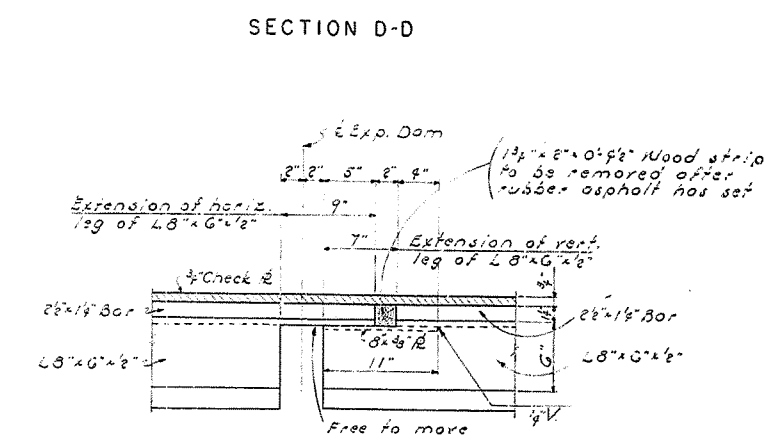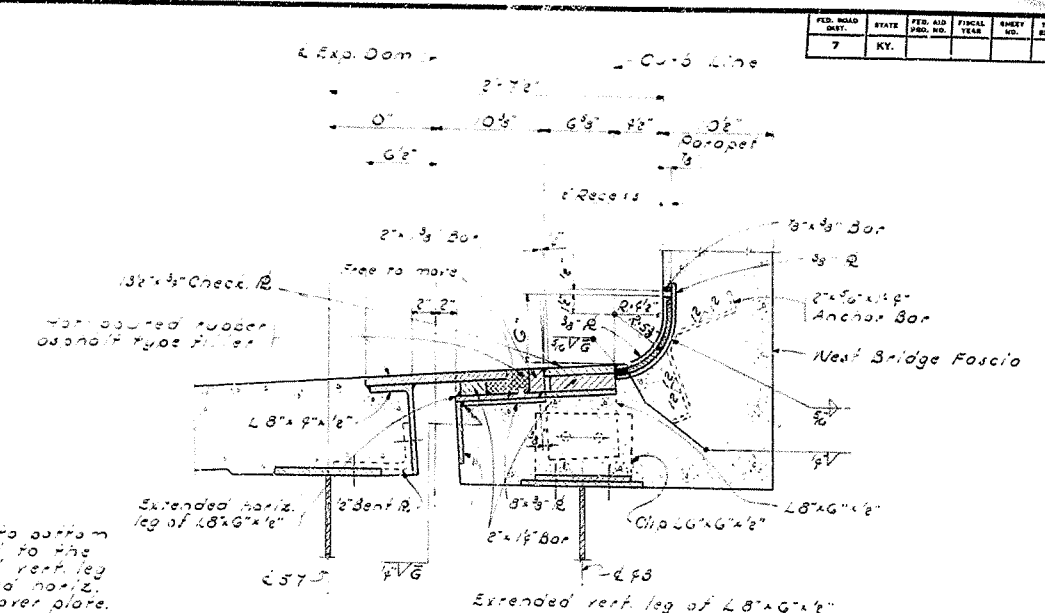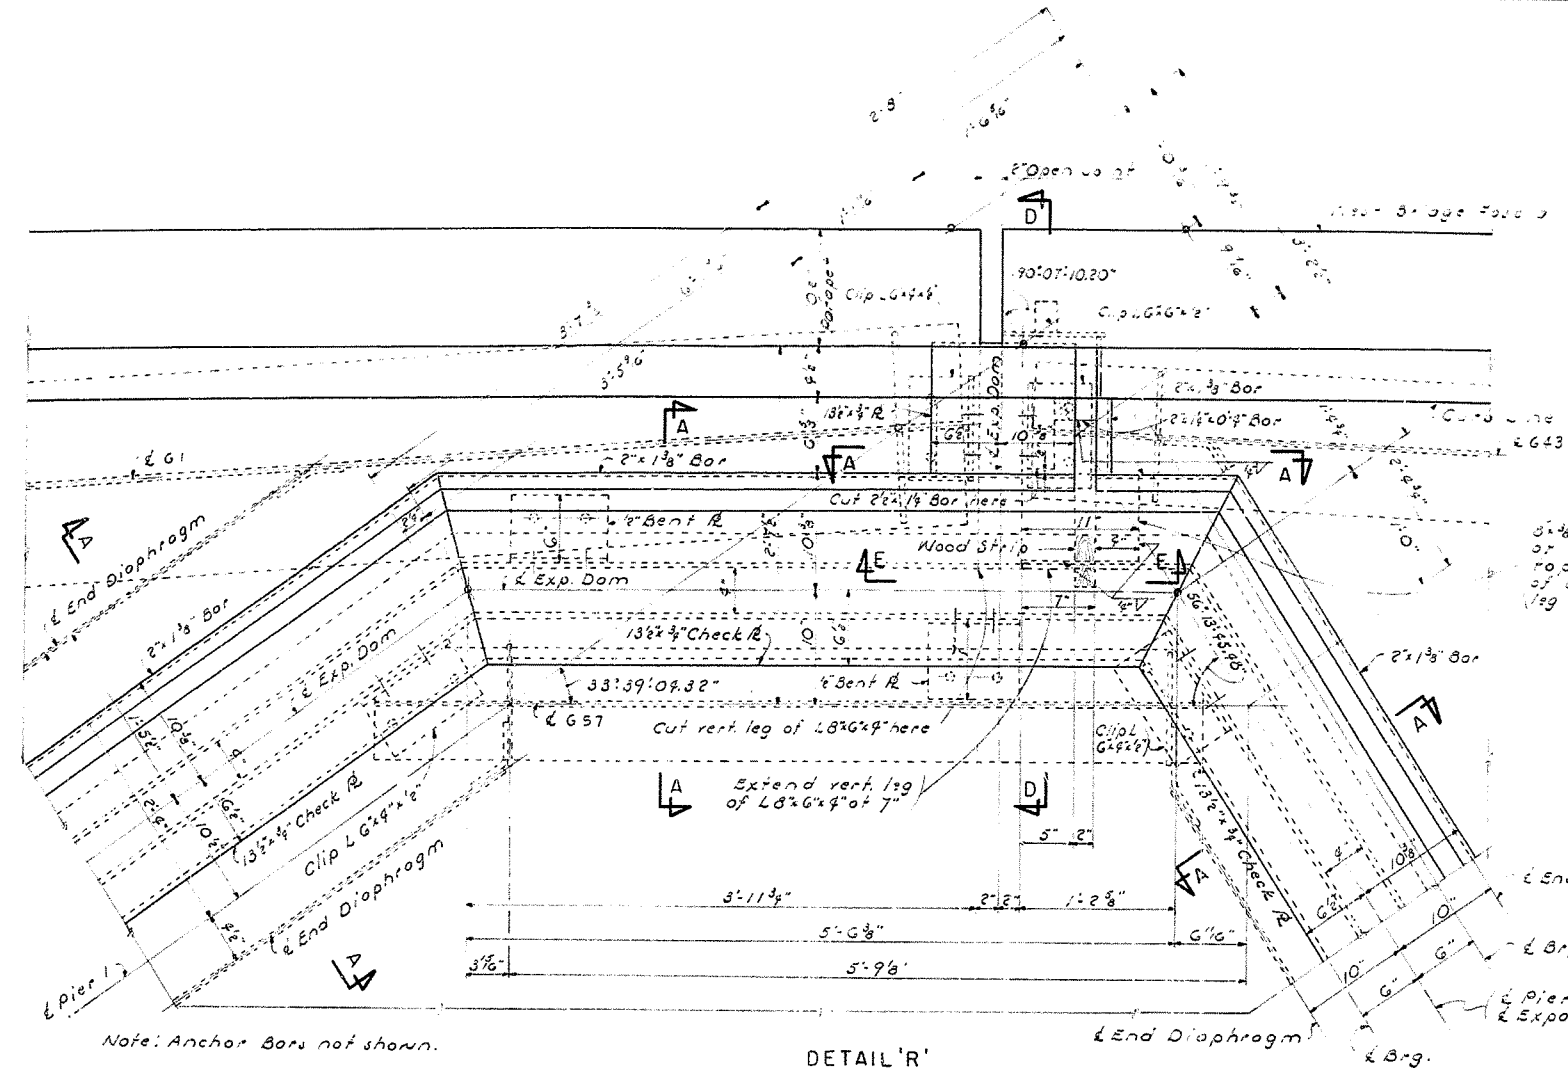


NOTE:
The expansion dams shall be fabricated in sections. All joints where there is an angular change in the horizontal plane and at gutter line joints for angular change in the vertical plane shall be field welded. Shop drawings shall indicate joint preparation for field welds.


NOTES:
Details 'Y' & 'W' of Pier 1 and Details 'X' & 'Z' of Pier 4 are similar to Detail 'V' of Piers 2 & 3 except fabrication angles.

Work this Sheet with Sheets No. 74 & 75.

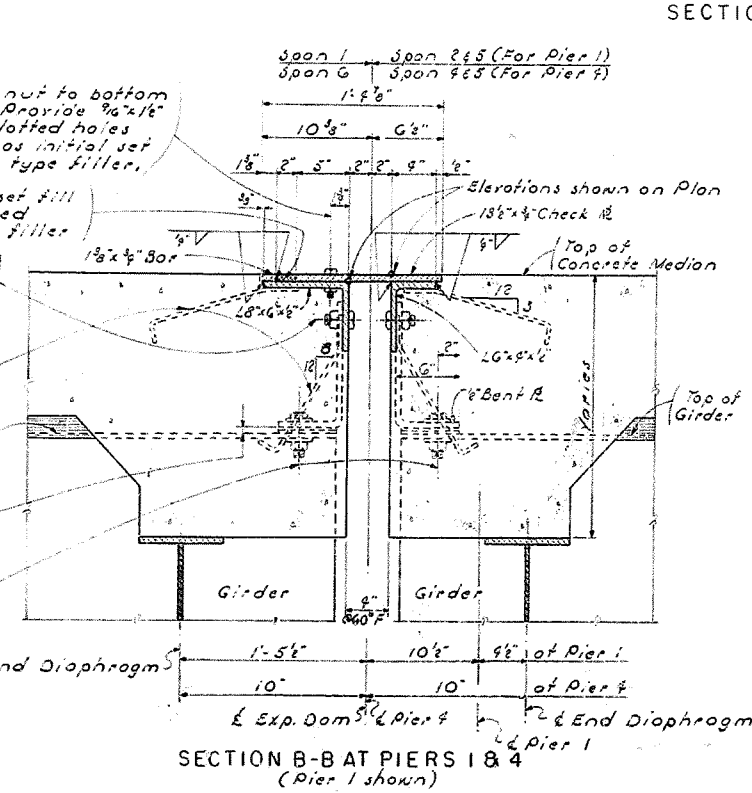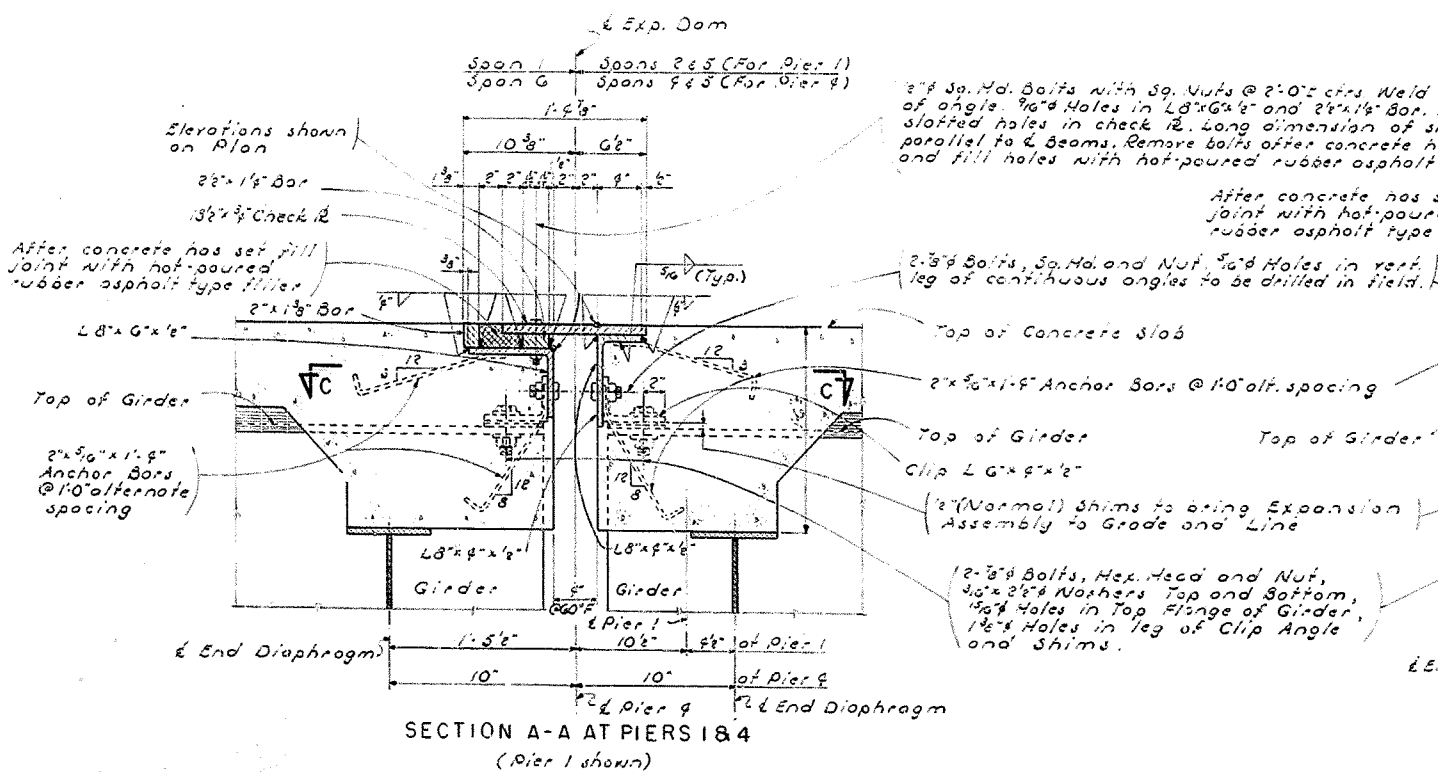


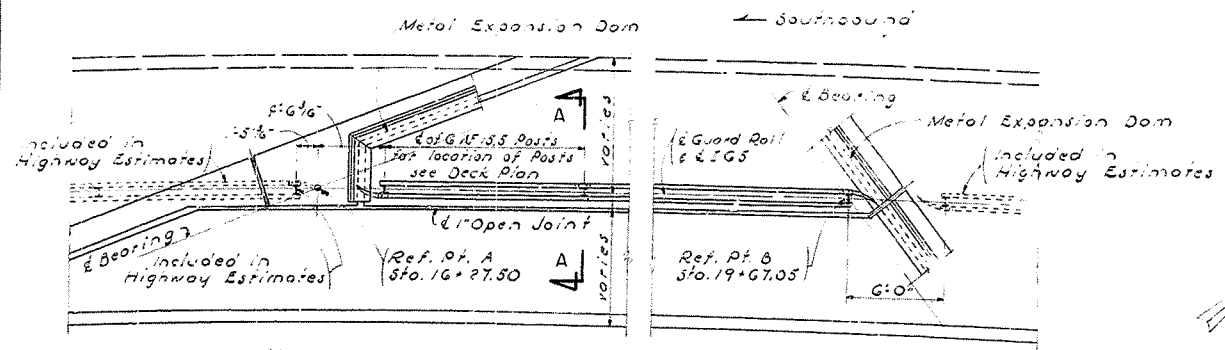

PART PLAN MEDIAN BARRIER DETAIL

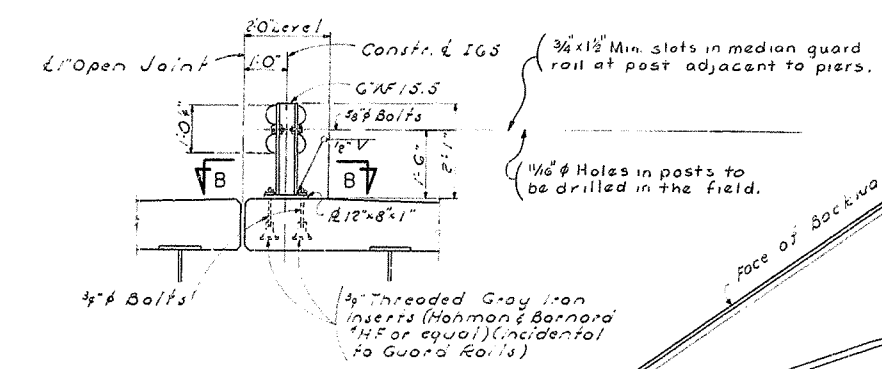


SECTION A-A

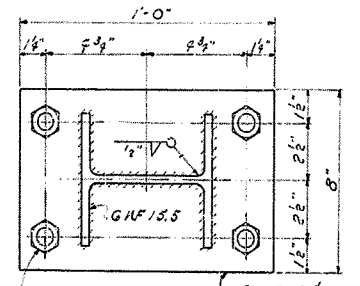


SECTION B-B


ESTIMATE OF QUANTITIES		
ITEM	UNIT	QUANTITY
Single-Rail Aluminum Handrail	Lin. Ft.	793
Guard Rail Double Face	Lin. Ft.	335

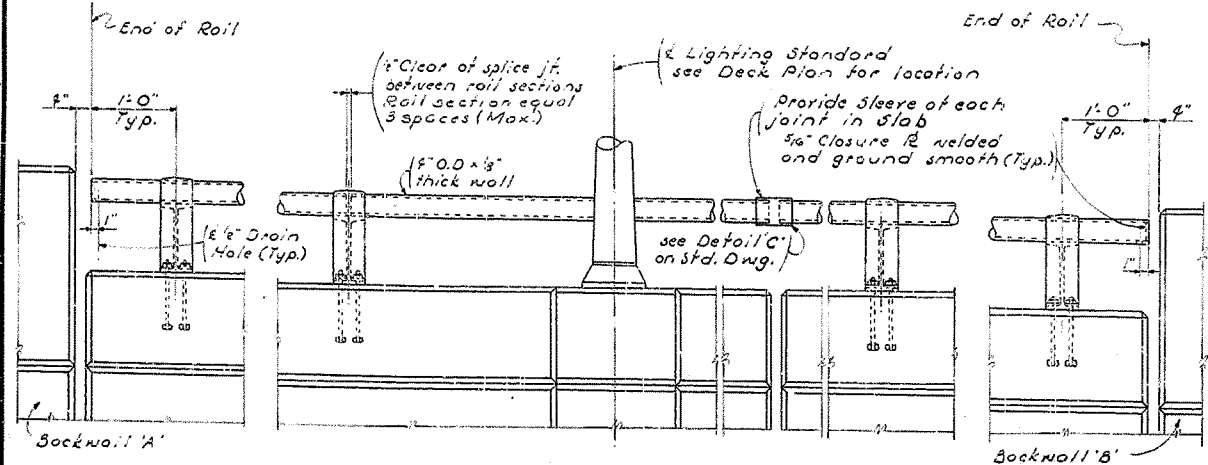


HANDRAIL ELEVATION

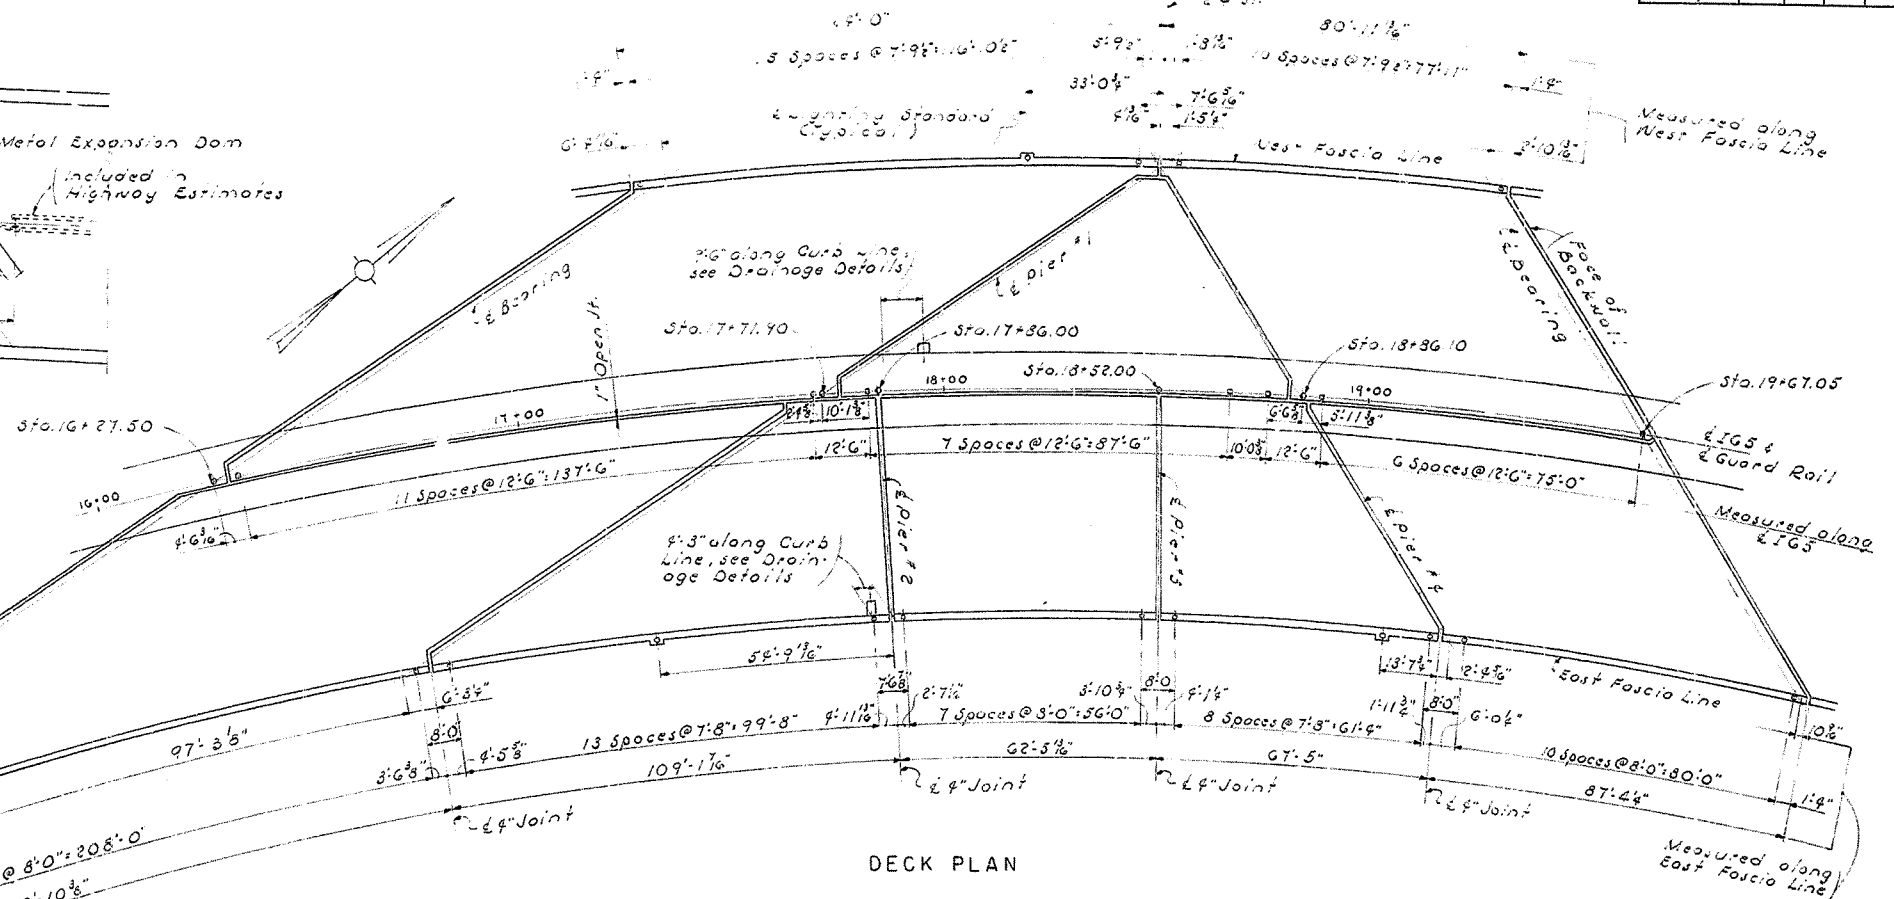


DECK PLAN

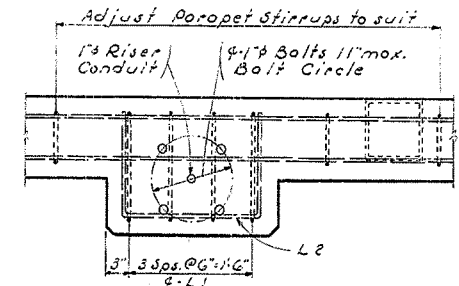

SECTION C-C

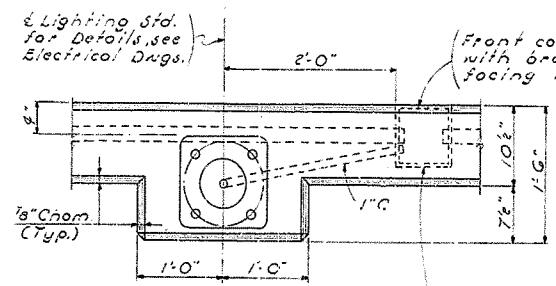

PLAN

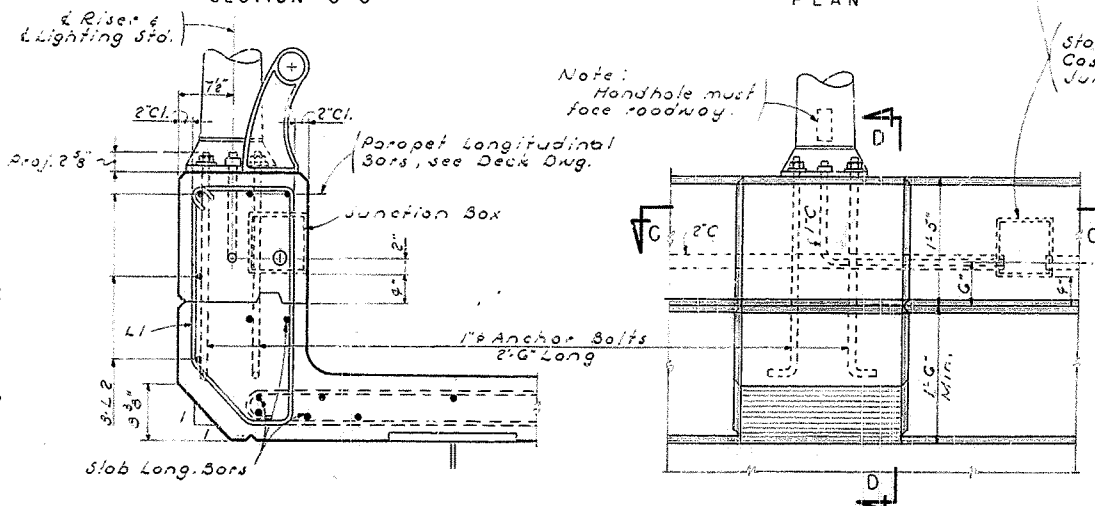










SECTION D-D

ELEVATION

LIGHTING STANDARD MOUNTING DETAILS
Note: For location of Lighting Standard see Deck Plan.

NOTE:
Details and General Notes on Standard Drawing apply.

COMMONWEALTH OF KENTUCKY
DEPARTMENT OF HIGHWAYS
FRANKFORT
COUNTY OF JEFFERSON CITY OF LOUISVILLE
NORTH-SOUTH EXPRESSWAY
EXPWAY. OVER BROOK ST. & WALNUT ST.
HANDRAIL AND MEDIAN BARRIER DETAILS
STATION 17+00.85 PROJECT NO. 165-6(9)154
BRIDGE NUMBER DRAWING INDEX
NO. 14843

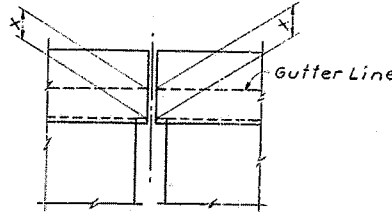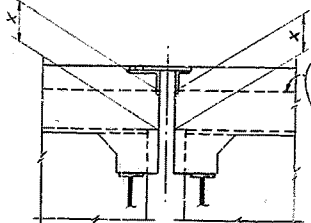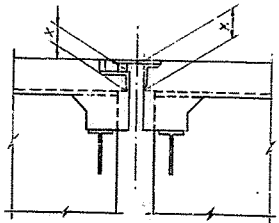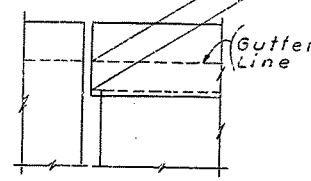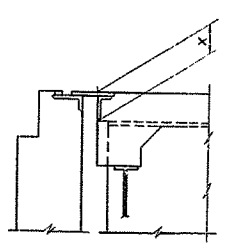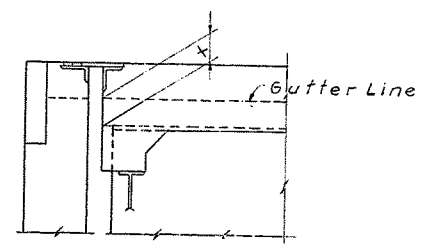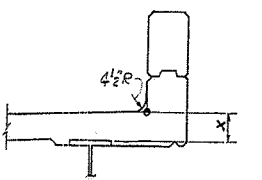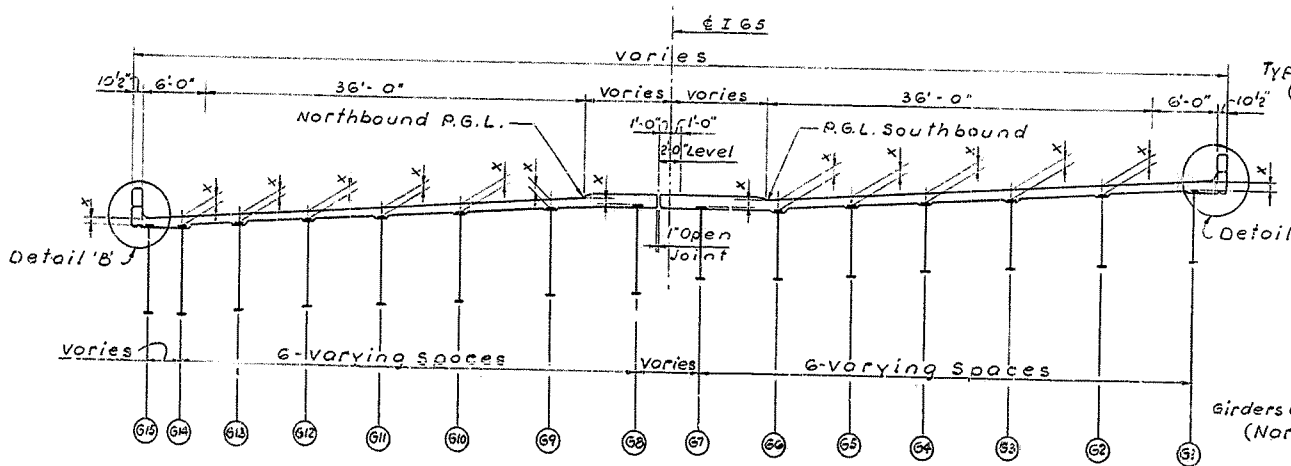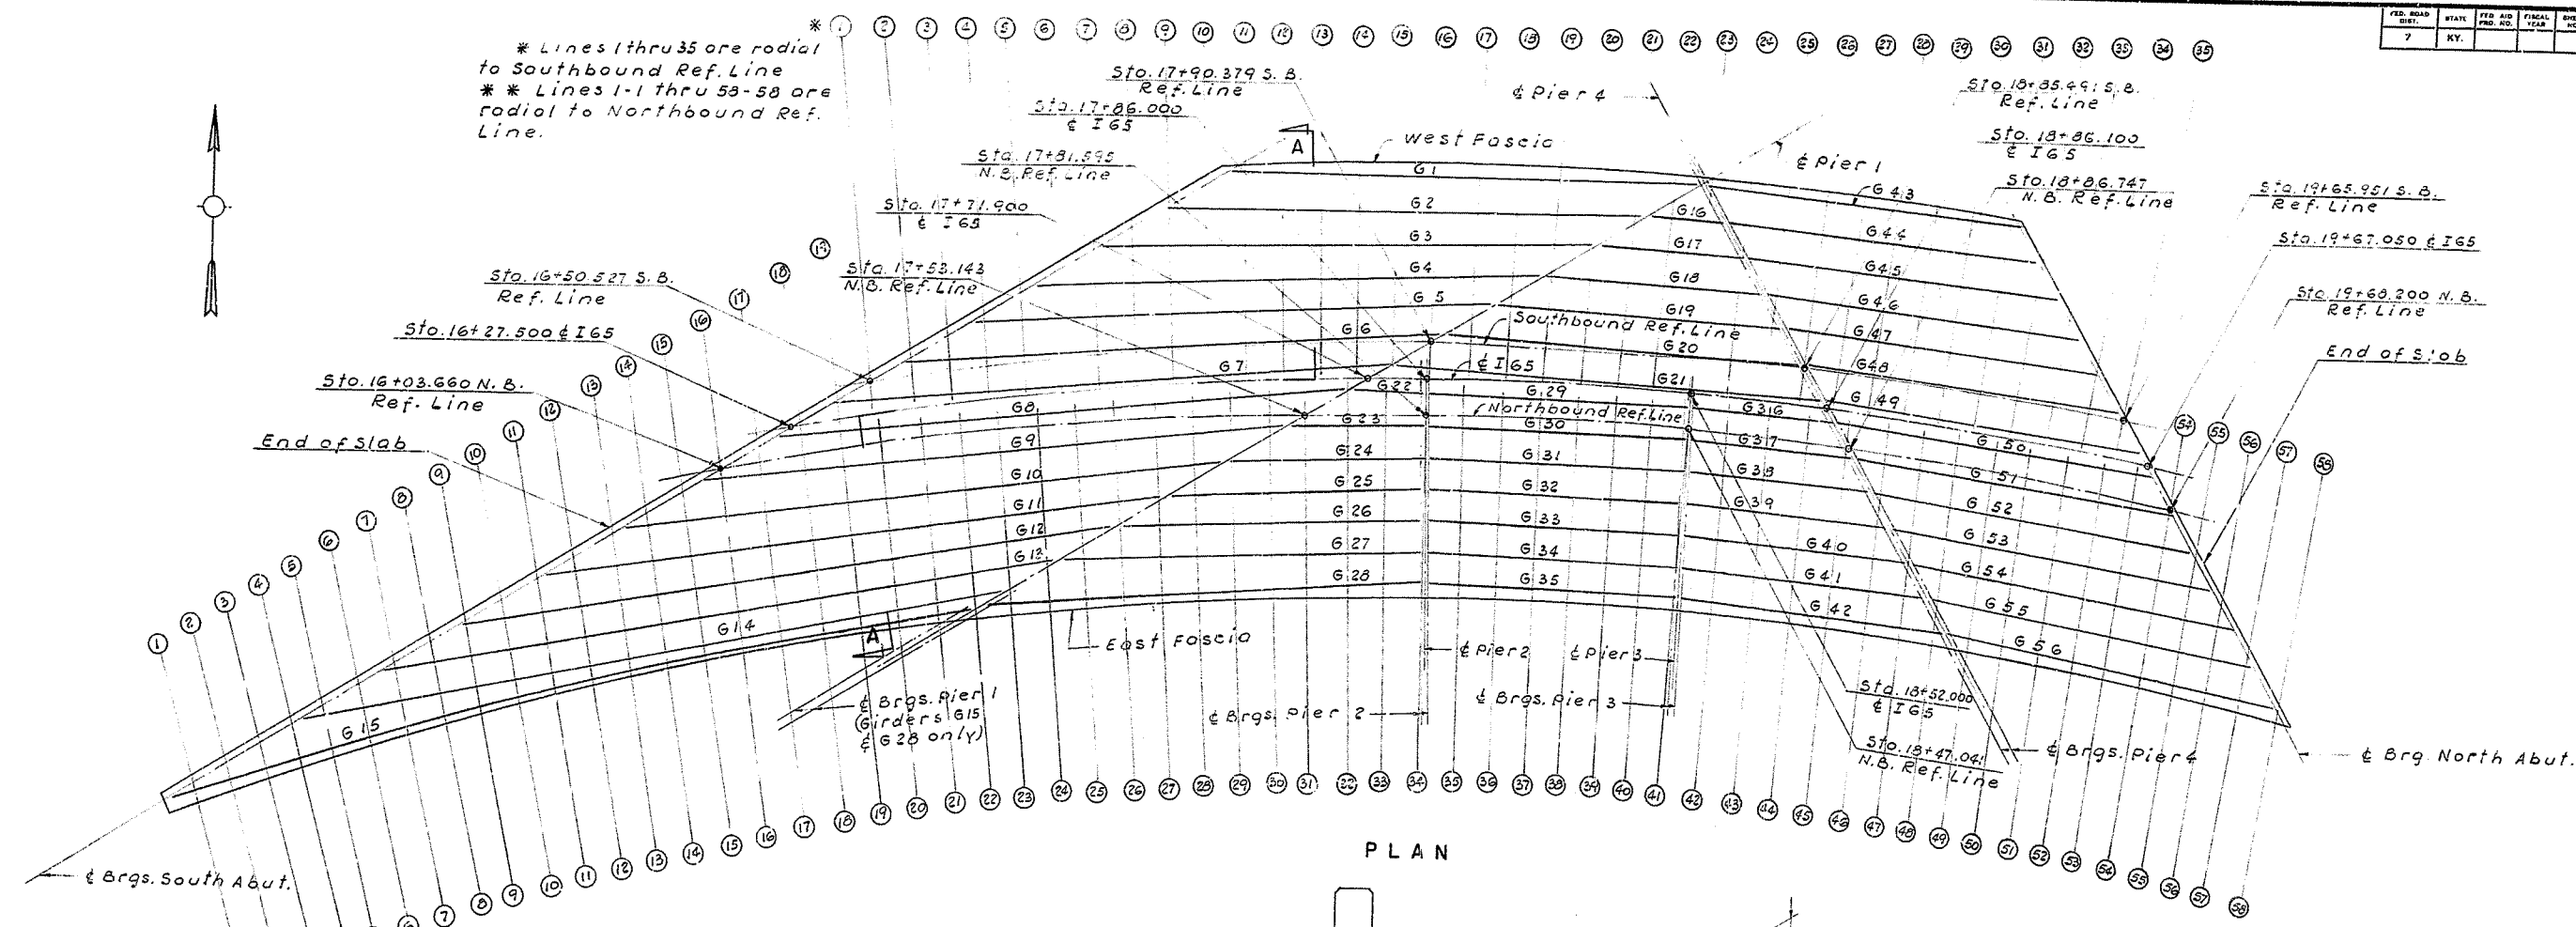

CONSTRUCTION NOTES:
 Take Elevations on top of steel at points indicated after diaphragms are in place and after all temporary girder supports are removed, but before forms for concrete have been put in place. Read Elevations to three decimals using target rod and enter readings in table under "Steel Elevation".
 Compute Dimensions 'X' as follows: Construction Elevation minus Steel Elevation = ordinate 'X'. Construction Elevations include camber due to weight of concrete floor slab, future surfacing and Handrail.
 For setting templates, measure Dimensions 'X' above top of steel for top of template. Do not set templates by Elevations.
 Construct Handrail Plinths to Curb Grade. Do not add Camber to Handrail Plinths.

Work this Sheet with Sheets No. 81 to 84
 SHEET 80 OF 88

COMMONWEALTH OF KENTUCKY
 DEPARTMENT OF HIGHWAYS
 FRANKFORT
 COUNTY OF JEFFERSON
 CITY OF LOUISVILLE
 NORTH-SOUTH EXPRESSWAY
 EXPWAY. OVER BROOK ST. & WALNUT ST.
 CONSTRUCTION ELEVATIONS
 STATION 17+00.85
 PROJECT NO. 165 (8) 134
 BRIDGE NUMBER
 NO. 14843

DESIGNED BY: J.M. CHECKED BY: H.A.A. DATE: _____
 RETAINED BY: M.P. CHECKED BY: J.M. DATE: _____
 TRACED BY: B.P. CHECKED BY: J.M. DATE: _____

TABLE OF ELEVATIONS FOR SETTING SLAB FORMS

TABLE OF ELEVATIONS FOR SETTING SLAB FORMS																					
LINE	STATION ON N.B.P.G.L.	GIRDER G 8				GIRDER G 9				GIRDER G 10				GIRDER G 11				GIRDER G 12			
		DIST. FROM C.BRG. TO LINE	CONSTR. ELEV.	STEEL ELEV.	DIM 'X'	DIST. FROM C.BRG. TO LINE	CONSTR. ELEV.	STEEL ELEV.	DIM 'X'	DIST. FROM C.BRG. TO LINE	CONSTR. ELEV.	STEEL ELEV.	DIM 'X'	DIST. FROM C.BRG. TO LINE	CONSTR. ELEV.	STEEL ELEV.	DIM 'X'	DIST. FROM C.BRG. TO LINE	CONSTR. ELEV.	STEEL ELEV.	DIM 'X'
9-9	15+33.901																	0'-9 3/8"	485.067		
10-10	15+43.866																	10'-7 5/16"	485.068		
11-11	15+53.832																	20'-4 1/2"	485.061		
12-12	15+63.798													9'-0"	485.439			30'-1 9/16"	485.048		
13-13	15+73.763													18'-9 15/16"	485.425			39'-10 5/16"	485.020		
14-14	15+83.729									7'-7 15/16"	485.307			28'-7 5/8"	485.405			49'-7"	485.003		
15-15	15+93.694									17'-6 5/8"	485.704			38'-5 3/16"	485.370			59'-3 1/2"	484.971		
16-16	16+03.660					6'-7 1/2"	486.180			27'-5 1/6"	485.755			48'-2 9/16"	485.345			68'-11 7/8"	484.932		
17-17	16+13.625					16'-6 3/4"	486.149			37'-3 1/16"	485.710			57'-11 7/8"	485.305			78'-8 3/16"	484.887		
18-18	16+23.591	5'-10 3/16"	486.577			26'-6 1/6"	486.113			47'-1 5/8"	485.676			67'-9"	485.259			88'-4 3/8"	484.837		
19-19	16+33.556	15'-10 3/16"	486.280			36'-5 1/4"	486.069			56'-11 11/16"	485.627			77'-6 5/8"	485.205			98'-0 5/8"	484.779		
20-20	16+43.522	25'-10 3/16"	486.269			46'-4 5/8"	486.018			66'-9 3/4"	485.572			87'-3 3/16"	485.147			107'-8 3/4"	484.715		
21-21	16+53.488	35'-10 5/8"	486.246			56'-3 1/16"	485.963			76'-7 3/4"	485.511			97'-0 1/4"	485.082			117'-5"	484.646		
22-22	16+63.453	45'-10 7/8"	486.215			66'-2 1/4"	485.906			86'-5 1/16"	485.451			106'-9 5/16"	485.017			127'-1 3/16"	484.577		
23-23	16+73.419	55'-10 1/16"	486.175			76'-1 1/16"	485.850			96'-3 1/16"	485.390			116'-6 7/16"	484.952			136'-9 1/2"	484.508		
24-24	16+83.384	65'-10 3/8"	486.128			86'-0 1/16"	485.792			106'-1 1/16"	485.330			126'-3 9/16"	484.887			146'-5 5/8"	484.439		
25-25	16+93.350	75'-10 5/8"	486.074			95'-11"	485.734			115'-11 3/4"	485.269			136'-0 13/16"	484.822			156'-2 3/8"	484.370		
26-26	17+03.315	85'-10 9/16"	486.012			105'-10"	485.676			125'-9 9/8"	485.208			145'-10 3/16"	484.756						
27-27	17+13.281	95'-10 1/2"	485.942			115'-9 1/16"	485.618			135'-8 6/8"	485.187			155'-7 11/16"	484.690						
28-28	17+23.246	105'-10 3/16"	485.864			125'-8 1/4"	485.559			145'-6 1/2"	485.087										
29-29	17+33.212	115'-10 1/16"	485.779			135'-7 9/16"	485.500			155'-5 1/16"	485.026										
30-30	17+43.177	125'-10 7/8"	485.686			145'-7"	485.439														
31-31	17+53.143	135'-11 1/4"	485.586																		
32-32	17+62.627	145'-6"	485.483																		
		GIRDER G 13				GIRDER G 14				GIRDER G 15											
1-1	14+54.177									7'-11 9/16"	483.511										
2-2	14+64.142									17'-6 3/16"	483.531										
3-3	14+74.108									27'-0 3/4"	483.642										
4-4	14+84.073									36'-7 3/16"	483.692										
5-5	14+94.039					6'-3 3/8"	484.297			46'-1 9/16"	483.745										
6-6	15+04.004					15'-11 1/4"	484.313			55'-7 7/8"	483.840										
7-7	15+13.970	2'-8 1/16"	484.692			25'-7 1/8"	484.328			65'-2 3/16"	483.910										
8-8	15+23.935	12'-5 1/16"	484.699			35'-2 13/16"	484.335			74'-8 9/16"	483.971										
9-9	15+33.901	22'-2 3/16"	484.699			44'-10 1/4"	484.332			84'-2 7/8"	484.016										
10-10	15+43.866	31'-10 7/16"	484.693			54'-5 1/2"	484.326			93'-9 3/16"	484.032										
11-11	15+53.832	41'-6 1/16"	484.681			64'-0 9/16"	484.318			103'-3 3/2"	484.080										
12-12	15+63.798	51'-2 1/16"	484.663			73'-7 1/2"	484.305			112'-9 5/8"	484.096										
13-13	15+73.763	60'-10 1/16"	484.638			83'-2 5/8"	484.286			122'-4 3/16"	484.100										
14-14	15+83.729	70'-6 1/8"	484.607			92'-9 1/16"	484.257			131'-10 2"	484.089										
15-15	15+93.694	80'-1 13/16"	484.570			102'-3 3/16"	484.218			141'-4 13/16"	484.062										
16-16	16+03.660	89'-9 1/8"	484.526			111'-10 7/16"	484.173			150'-11 3/16"	484.023										
17-17	16+13.625	99'-4 1/2"	484.477			121'-5 1/16"	484.123			160'-5 1/2"	483.972										
18-18	16+23.591	108'-11 13/16"	484.421			130'-11 3/4"	484.073			169'-11 13/16"	483.916										
19-19	16+33.556	118'-7 3/16"	484.358			140'-6 1/16"	484.014			179'-6 3/16"	483.844										
20-20	16+43.522	128'-2 1/2"	484.290			150'-1 13/16"	483.949			189'-0 5/8"	483.761										
21-21	16+53.488	137'-9 15/16"	484.217			159'-8"	483.879			198'-7 3/16"	483.666										
22-22	16+63.453	147'-5 3/8"	484.143			169'-3"	483.810			208'-1 3/16"	483.567										
23-23	16+73.419	157'-0 17/16"	484.070			178'-10 1/16"	483.748														
24-24	16+83.384	166'-8 9/16"	483.997																		

Work this Sheet with Sheet No. 80

SHEET 82 OF 88

COMMONWEALTH OF KENTUCKY

DEPARTMENT OF HIGHWAYS

FRANKFORT

COUNTY OF JEFFERSON

CITY OF LOUISVILLE

NORTH-SOUTH EXPRESSWAY

EXPWAY. OVER BROOK ST. & WALNUT ST.

CONSTRUCTION ELEVATIONS

STATION 17+00.85

PROJECT NO. I 65 (9) 134

BRIDGE
NUMBER

DRAWING	INDEX
NO. 14843	

DESIGNED BY	<i>J M</i>	CHECKED BY	<i>H A A</i>	DATE	_____
DETAILED BY	<i>N P</i>	CHECKED BY	<i>J M</i>	DATE	_____
TRACED BY	<i>N P</i>	CHECKED BY	<i>J M</i>	DATE	_____
		REVISED		DATE	_____
		REVISED		DATE	_____

TABLE OF ELEVATIONS FOR SETTING SLAB FORMS

LINE	STATION ON N.B.P.G.L.	GIRDER G 22				GIRDER G 23				GIRDER G 24				GIRDER G 25				GIRDER G 26				GIRDER G 27				GIRDER G 28			
		DIST. FROM BRG. TO LINE	CONSTR. ELEV.	STEEL ELEV.	DIM. 'X'	DIST. FROM BRG. TO LINE	CONSTR. ELEV.	STEEL ELEV.	DIM. 'X'	DIST. FROM BRG. TO LINE	CONSTR. ELEV.	STEEL ELEV.	DIM. 'X'	DIST. FROM BRG. TO LINE	CONSTR. ELEV.	STEEL ELEV.	DIM. 'X'	DIST. FROM BRG. TO LINE	CONSTR. ELEV.	STEEL ELEV.	DIM. 'X'	DIST. FROM BRG. TO LINE	CONSTR. ELEV.	STEEL ELEV.	DIM. 'X'	DIST. FROM BRG. TO LINE	CONSTR. ELEV.	STEEL ELEV.	DIM. 'X'
23-23	16+73.419																												
24-24	16+83.384																									4'-7 5/8"	403.480		
25-25	16+93.350																									14'-1 1/2"	403.458		
26-26	17+03.315																									23'-8 7/8"	403.428		
27-27	17+13.281																									33'-2 3/8"	403.390		
28-28	17+23.246																									42'-9 1/4"	403.346		
29-29	17+33.212																									52'-3 5/8"	403.295		
30-30	17+43.177																									61'-10"	403.237		
31-31	17+53.143																									71'-4 3/8"	403.171		
32-32	17+62.627																									80'-10 3/8"	403.098		
33-33	17+72.111	8'-10 7/16"	405.425			14'-1 15/16"	405.344			29'-0"	404.897			43'-10 1/8"	404.464			58'-0 5/8"	404.014			73'-6 1/2"	403.569			89'-11 15/16"	403.021		
34-34	17+81.595	10'-4 1/8"	405.372			23'-7 1/2"	405.295			38'-4 5/8"	404.846			53'-1 15/16"	404.403			67'-11"	403.949			91'-10 3/8"	403.428			108'-2 1/2"	402.952		
		GIRDER G 29				GIRDER G 30				GIRDER G 31				GIRDER G 32				GIRDER G 33				GIRDER G 34				GIRDER G 35			
35-35	17+90.944	8'-0"	405.355			8'-6 15/16"	405.219			8'-5 13/16"	404.760			8'-4 3/8"	404.305			8'-3 5/8"	403.850			8'-2 7/8"	403.392			8'-1 7/8"	402.820		
36-36	18+00.293	18'-0 1/2"	405.329			17'-10 1/8"	405.184			17'-8 1/8"	404.722			17'-6 3/8"	404.267			17'-4 3/8"	403.813			17'-2 15/16"	403.352			17'-0 15/16"	402.783		
37-37	18+09.643	27'-5 3/8"	405.290			27'-2 3/8"	405.141			26'-11 1/8"	404.678			26'-9"	404.223			26'-6 1/8"	403.769			26'-3 1/2"	403.306			26'-0 3/8"	402.739		
38-38	18+18.993	36'-10 3/8"	405.237			36'-6 5/8"	405.089			36'-2 3/8"	404.626			35'-11 1/8"	404.172			35'-7 3/8"	403.717			35'-4 3/8"	403.255			34'-11 15/16"	402.686		
39-39	18+28.342	46'-3 3/8"	405.171			45'-10 9/16"	405.029			45'-5 5/8"	404.567			44'-8 3/8"	404.112			44'-4 3/8"	403.658			44'-3 15/16"	403.197			43'-11 1/4"	402.625		
40-40	18+37.692	55'-0 1/2"	405.092			55'-2 1/2"	404.960			54'-8 15/16"	404.502			54'-3 3/8"	404.047			53'-9 3/8"	403.592			53'-4 5/8"	403.134			52'-10 3/4"	402.557		
41-41	18+47.041	65'-0 15/16"	405.003			64'-6 1/2"	404.887			64'-0 1/2"	404.432			63'-5 5/8"	403.977			62'-11 3/8"	403.522			62'-4 3/4"	403.067			61'-10 5/8"	402.483		
		GIRDER G 36				GIRDER G 37				GIRDER G 38				GIRDER G 39				GIRDER G 40				GIRDER G 41				GIRDER G 42			
42-42	18+56.988	9'-2 15/16"	404.961			9'-1 1/2"	404.836			9'-0 1/2"	404.380			8'-11 11/16"	403.928			8'-10 9/16"	403.468			8'-9 1/2"	403.014			8'-8 3/8"	402.455		
43-43	18+66.894	19'-2 3/8"	404.908			19'-0 1/2"	404.783			18'-10 3/8"	404.325			18'-8 3/8"	403.876			18'-6 9/16"	403.414			18'-4 7/8"	402.960			18'-2 1/2"	402.421		
44-44	18+76.821	29'-2 9/16"	404.844			28'-11 9/16"	404.724			28'-9 9/16"	404.267			28'-5 9/16"	403.819			28'-2 9/16"	403.357			27'-11 9/16"	402.905			27'-9 3/8"	402.376		
45-45	18+86.747					38'-10 7/16"	404.660			38'-6 1/2"	404.206			38'-1 10/16"	403.758			37'-10 9/16"	403.299			37'-6 5/8"	402.847			37'-2 1/2"	402.321		
46-46	18+95.797													47'-1 1/8"	403.697			46'-8 5/16"	403.244			46'-3 1/2"	402.793			45'-10 1/2"	402.264		
47-47	19+04.847																	55'-6 1/2"	403.187			55'-0 3/8"	402.738			54'-6 1/2"	402.193		
48-48	19+13.898																									62'-2 13/16"	402.117		
		GIRDER G 50				GIRDER G 51				GIRDER G 52				GIRDER G 53				GIRDER G 54				GIRDER G 55				GIRDER G 56			
49-49	18+86.747	3'-6 1/2"	404.797																										
46-46	18+95.797	12'-7 13/16"	404.784			6'-11 1/2"	404.623			1'-2 5/8"	404.151																		
47-47	19+04.847	21'-9"	404.760			15'-11 5/8"	404.588			10'-2 3/16"	404.116			4'-4 3/4"	403.650														
48-48	19+13.898	30'-10 3/8"	404.726			24'-11 15/16"	404.548			19'-1 11/16"	404.077			13'-3 3/8"	403.615														
49-49	19+22.949	39'-11 5/8"	404.680			34'-0 1/2"	404.503			28'-1 1/8"	404.034			22'-2"	403.575			7'-5 1/2"	403.150										
50-50	19+31.999	49'-0 1/2"	404.624			43'-0 1/2"	404.453			37'-0 1/2"	403.986			31'-0 9/16"	403.531			16'-2 7/8"	403.113			10'-3 3/4"	402.651			4'-4 9/16"	402.077		
51-51	19+41.049	58'-1 1/2"	404.557			52'-0 13/16"	404.348			45'-11 15/16"	404.335			39'-11 1/8"	403.483			25'-0 9/16"	403.071			19'-0 5/8"	402.612			13'-0 5/8"	402.021		
52-52	19+50.100	67'-2 15/16"	404.480			61'-1 1/8"	404.339			54'-11 15/16"	404.274			48'-9 5/8"	403.430			33'-10 5/8"	403.026			27'-9 1/2"	402.569			21'-8 11/16"	402.036		
53-53	19+59.150	76'-4 3/8"	404.391			70'-1 7/16"	404.274			63'-10 15/16"	404.219			57'-8 3/8"	403.373			42'-7 15/16"	402.976			36'-6 5/16"	402.522			30'-4 11/16"	402.002		
54-54	19+68.200					79'-1 7/8"	404.205			72'-10 5/16"	403.756			66'-6 13/16"	403.311			51'-5 5/8"	402.922			45'-3 3/8"	402.471			39'-0 11/16"	401.958		
55-55	19+77.251													75'-5 1/2"	403.248			60'-3 3/8"	402.864			53'-11 15/16"	402.417			47'-8 5/8"	401.905		
56-56	19+86.301																	69'-1 1/2"	402.802			62'-8 13/16"	402.358			56'-4 5/8"	401.843		
57-57	19+95.351																	77'-10 3/8"	402.735			71'-5 11/16"	402.295			65'-0 5/8"	401.771		
58-58	20+04.402																									73'-8 11/16"	401.690		
																										82'-4 13/16"	401.600		

DESIGNED BY: J.M. CHECKED BY: H.A.A. DATE: _____
TRACED BY: N.P. CHECKED BY: J.M. DATE: _____
REVISION: _____
REVISION: _____

Work this Sheet with Sheet No. 80


SHEET 83 OF 88

COMMONWEALTH OF KENTUCKY
DEPARTMENT OF HIGHWAYS
FRANKFORT
COUNTY OF JEFFERSON CITY OF LOUISVILLE
NORTH-SOUTH EXPRESSWAY
EXPWAY. OVER BROOK ST. & WALNUT ST.
CONSTRUCTION ELEVATIONS
STATION 17+00.85 PROJECT NO. 165-6(9) 134
BRIDGE NUMBER _____ DRAWING NO. 14843 INDEX

TABLE OF OFFSETS FOR SETTING CONCRETE FORMS

LINE *	RADIAL DIST. BETW.GIRDER &WEST FASCIA	GIRDER NO	RADIAL DIST. BETW.GIRDER &GUTTER LINE	GIRDER NO.	RADIAL DIST BETW.GIRDER &EDGE SLAB	LINE * *	RADIAL DIST BETW.GIRDER &EAST FASCIA	GIRDER NO.	RADIAL DIST. BETW.GIRDER &GUTTER LINE	GIRDER NO.	RADIAL DIST BETW.GIRDER &EDGE SLAB	LINE * *	RADIAL DIST. BETW.GIRDER &EAST FASCIA	GIRDER NO.	RADIAL DIST. BETW.GIRDER &GUTTER LINE	GIRDER NO.	RADIAL DIST. BETW.GIRDER &EDGE SLAB
1-1			5'-2"	G 7	3'-4 1/8"	1-1	2'-5"	G 15				30-30	1'-4 1/2"	G 28	4'-11 1/2"	G 3	2'-6 1/2"
2-2			5'-8 1/2"		2'-9 3/8"	2-2	1'-10 15/16"					31-31	1'-7 3/8"		4'-9 3/8"	G 8	2'-0 7/8"
3-3			6'-2 3/8"		2'-4 1/2"	3-3	1'-6 1/2"					32-32	1'-11 1/2"		5'-5 3/8"	G 5	1'-4 1/2"
4-4			6'-6 3/8"		2'-0 5/8"	4-4	1'-2 7/16"					33-33	2'-4 7/8"		5'-5 3/8"	G 22	1'-4 13/16"
5-5			6'-10 5/8"		1'-9 3/8"	5-5	0'-11 15/16"					34-34	2'-10 13/16"	G 28	5'-6 3/8"	G 22	1'-4 1/2"
6-6			7'-0 1/2"		1'-7 3/8"	6-6	0'-10 1/2"					35-35	2'-7 15/16"	G 35	5'-3 1/8"	G 29	1'-7 3/8"
7-7			7'-1 1/2"		1'-6 1/4"	7-7	0'-10 1/2"					36-36	2'-6 1/2"		5'-1 1/4"		1'-10 1/2"
8-8			7'-2 1/8"		1'-6 3/8"	8-8	0'-10 1/2"					37-37	2'-5 3/8"		5'-0 3/8"		1'-11 1/2"
9-9			7'-1 1/4"		1'-7 3/8"	9-9	0'-10 1/2"					38-38	2'-5 7/8"		5'-0 3/8"		1'-11 1/2"
10-10			6'-11 1/2"		1'-9 3/8"	10-10	0'-10 1/2"					39-39	2'-6 1/2"		5'-1 15/16"		1'-10 1/2"
11-11	1'-7 3/8"	G 1	6'-8 3/8"		2'-1 1/4"	11-11	0'-10 1/2"					40-40	2'-9"		5'-4 3/8"		1'-7 13/16"
12-12	2'-1 9/16"		6'-4 1/2"		2'-5 11/16"	12-12	0'-10 1/2"					41-41	3'-0 3/8"	G 35	5'-7 3/8"	G 29	1'-4 1/2"
13-13	2'-6 9/16"		5'-10 13/16"		2'-11 3/8"	13-13	0'-10 1/2"					42-42	2'-8 3/8"	G 42	5'-6 3/8"	G 36	1'-6 3/8"
14-14	2'-10 1/6"		5'-4 1/2"		3'-5 13/16"	14-14	0'-10 1/2"					43-43	2'-6 1/2"		5'-6 3/8"	G 36	1'-6 9/16"
15-15	3'-1 3/8"		4'-9 1/2"	G 7	4'-1 1/2"	15-15	0'-10 1/2"					44-44	2'-4 15/16"		5'-7 3/8"	G 36	1'-5 3/8"
16-16	3'-2 13/16"		5'-1 1/2"	G 21	3'-9 3/8"	16-16	0'-10 1/2"		2'-9 3/8"	G 9		45-45	2'-4 7/8"		5'-6 3/8"	G 50	1'-6 11/16"
17-17	3'-3 1/2"		5'-6 3/8"		3'-4 9/8"	17-17	0'-10 1/2"		3'-5 9/16"	G 9		46-46	2'-5 15/16"		5'-2 13/16"		1'-10 3/8"
18-18	3'-2 9/16"		5'-10 3/8"		3'-0 3/8"	18-18	1'-0"		4'-7 11/16"	G 8	1'-9 5/8"	47-47	2'-7 1/2"		5'-0 5/8"		2'-1 1/2"
19-19	3'-0 3/8"		6'-1 3/8"		2'-10 3/8"	19-19	1'-2 1/2"		4'-0 3/8"		2'-5 1/2"	48-48	2'-10 5/8"	G 42	4'-10 13/16"		2'-2 5/8"
20-20	2'-9 9/16"		6'-2 3/4"		2'-9"	20-20	1'-6 1/2"		3'-2 1/8"		3'-0 1/2"	49-49	2'-9 9/16"	G 56	4'-10 3/8"		2'-3 3/8"
21-21	2'-5 5/8"		6'-3 1/4"		2'-8 3/4"	21-21	1'-10 15/16"		3'-1 1/4"		3'-5 3/8"	50-50	2'-5 15/16"		4'-10 15/16"		2'-2 1/2"
22-22	1'-11 3/8"	G 1	6'-2 9/16"		2'-9 9/16"	22-22	2'-5"	G 15	2'-9 9/16"		3'-9 3/8"	51-51	2'-3 3/8"		5'-0 9/16"		2'-1 3/8"
23-23	1'-5 13/16"	G 43	6'-0 13/16"		2'-11 9/16"	23-23	2'-4"	G 28	2'-7 3/8"		4'-0 3/8"	52-52	2'-1 1/2"		5'-3 1/2"		1'-10 3/8"
24-24	1'-9 15/16"		5'-9 7/8"		3'-2 5/8"	24-24	1'-10 1/2"		2'-6 1/2"		4'-1 11/16"	53-53	2'-0 1/2"		2'-6 15/16"	G 50	1'-10 3/8"
25-25	2'-0 3/8"		5'-5 7/8"		3'-6 7/8"	25-25	1'-6 5/8"		2'-6 3/8"		4'-1 15/16"	54-54	2'-0 15/16"		2'-0 5/8"	G 51	
26-26	2'-2 1/2"		5'-0 11/16"	G 21	4'-0 3/8"	26-26	1'-5 3/4"		2'-7 1/2"		4'-0 1/2"	55-55	2'-2 3/8"				
27-27	2'-3 1/4"		5'-1 3/8"	G 49	3'-11 3/8"	27-27	1'-2 1/2"		2'-10 1/8"		3'-10 5/8"	56-56	2'-4 3/8"				
28-28	2'-2 13/16"		5'-4 3/4"		3'-8 1/2"	28-28	1'-1 5/8"		3'-2"		3'-7 1/8"	57-57	2'-7 9/16"				
29-29	2'-1 1/4"		5'-7 5/8"		3'-6"	29-29	1'-2 5/8"	G 28	3'-7 3/8"	G 8	3'-2 5/8"	58-58	2'-11 13/16"	G 56			
30-30	1'-10 11/16"		5'-8 3/8"		3'-4 9/8"												
31-31	1'-7 3/8"	G 43	5'-9 1/8"		3'-4 3/8"												
32-32			5'-9"		3'-4 5/8"												
33-33			5'-7 9/16"		3'-6 3/8"												
34-34			5'-5 3/8"		3'-8 11/16"												
35-35			5'-1 11/16"	G 49	4'-0 3/8"												

* Line Radiol to S.B. Ref. Line ** Line Radiol to N.B. Ref. Line

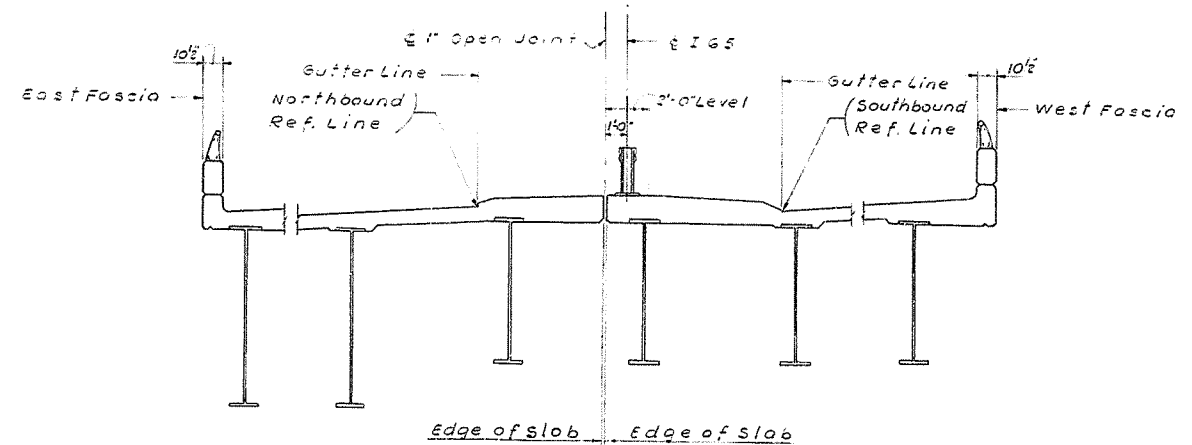

TYPICAL SECTION

TABLE OF ELEVATIONS FOR SETTING FORMS AT ENDS OF SLABS

GIRDER NO.	SOUTH ABUTMENT			PIER 1			GIRDER NO.	PIER 1			PIER 4			GIRDER NO.	PIER 2			PIER 3			GIRDER NO.	PIER 4			NORTH ABUTMENT		
	CONSTR. ELEV.	STEEL ELEV.	DIM. 'X'	CONSTR. ELEV.	STEEL ELEV.	DIM. 'X'		CONSTR. ELEV.	STEEL ELEV.	DIM. 'X'	CONSTR. ELEV.	STEEL ELEV.	DIM. 'X'		CONSTR. ELEV.	STEEL ELEV.	DIM. 'X'	CONSTR. ELEV.	STEEL ELEV.	DIM. 'X'		CONSTR. ELEV.	STEEL ELEV.	DIM. 'X'	CONSTR. ELEV.	STEEL ELEV.	DIM. 'X'
G 1	*			*			G 16	487.074			486.985			G 29	*			*			G 43	*			*		
G 2	487.740			486.908			G 17	486.666			486.491			G 30	485.240			484.721			G 44	486.818			486.558		
G 3	487.348			486.499			G 18	486.267			485.999			G 31	484.793			484.266			G 45	486.325			486.057		
G 4	486.976			486.101			G 19	485.881			485.508			G 32	484.337			483.811			G 46	485.833			485.538		
G 5	486.624			485.714			G 20	485.505			485.019			G 33	483.882			483.356			G 47	485.342			485.061		
G 6	486.293			485.338			G 21	*			*			G 34	483.427			482.901			G 48	484.852			484.565		
G 7	*			*										G 35	*			*			G 49	*			*		
G 8	*			*				PIER 1			PIER 2				PIER 3			PIER 4									
G 9	486.222			485.244			G 22	*			*			G 36	*			*			G 50	*			*		
G 10	485.845			484.866			G 23	485.411			485.083			G 37	484.886			484.649			G 51	484.482			484.187		
G 11	485.467			484.496			G 24	485.030			484.628			G 38	484.431			484.158			G 52	483.991			483.687		
G 12	485.087			484.147			G 25	484.663			484.173			G 39	483.976			483.669			G 53	483.502			483.191		
G 13	484.706			483.813			G 26	484.313			483.718			G 40	483.521			483.181			G 54	483.014			482.696		
G 14	484.295			483.576			G 27	483.980			483.262			G 41	483.066			482.694			G 55	482.528			482.204		
G 15	*			*			G 28	*			*			G 42	*			*			G 56	*			*		
* For location and elevation																											

* For location and elevation See Steel Expansion Dam Sheets 71 to 77

work this sheet with sheet No. 80

SHEET 84 OF 88


COMMONWEALTH OF KENTUCKY
DEPARTMENT OF HIGHWAYS
FRANKFORT

COUNTY OF JEFFERSON CITY OF LOUISVILLE


NORTH-SOUTH EXPRESSWAY
EXPWAY. OVER BROOK ST. & WALNUT ST.
CONSTRUCTION ELEVATIONS

STATION 17+00.85 PROJECT NO. 1 65 (9) 134

BRIDGE NUMBER DRAWING NO. 14843

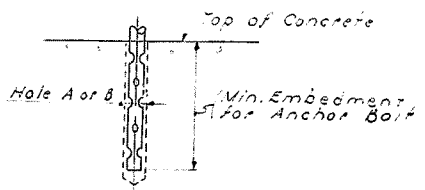

ANCHOR BOLT HOLE

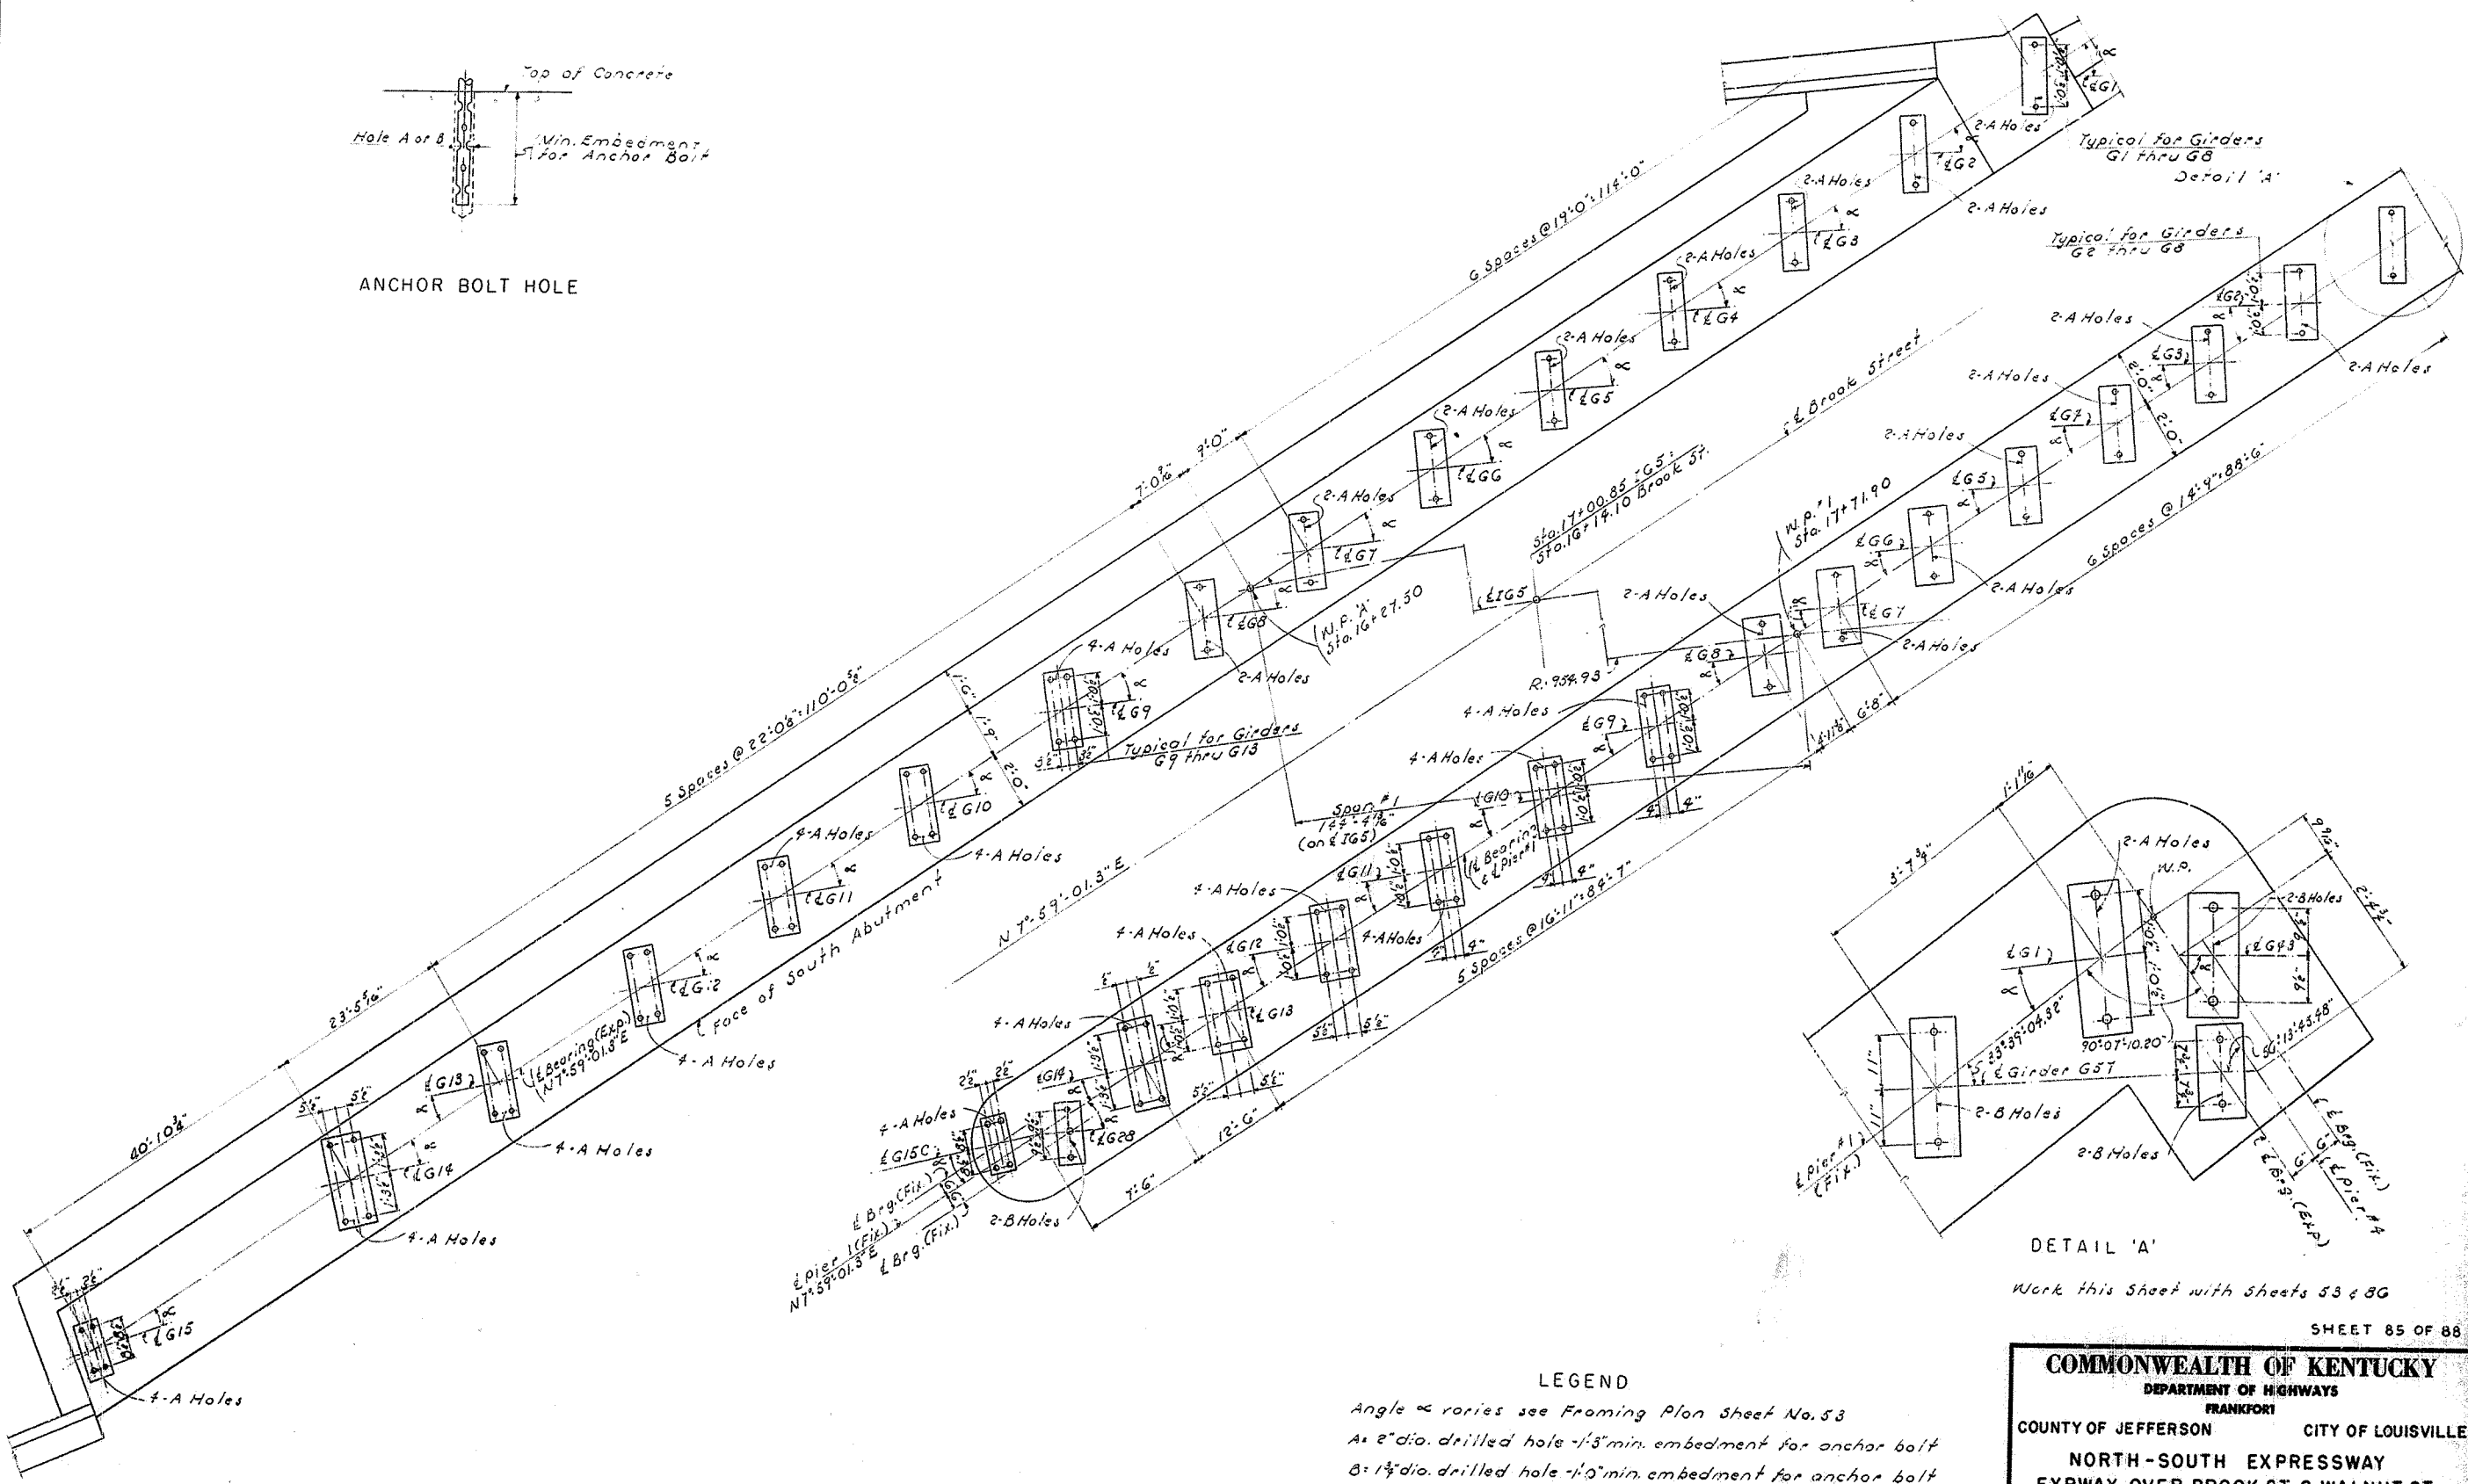

LEGEND

Angle α varies see Framing Plan Sheet No. 53
 A: 2" dia. drilled hole - 1/3" min. embedment for anchor bolt
 B: 1 1/2" dia. drilled hole - 1/3" min. embedment for anchor bolt

COMMONWEALTH OF KENTUCKY
 DEPARTMENT OF HIGHWAYS
 FRANKFORT

COUNTY OF JEFFERSON CITY OF LOUISVILLE

**NORTH-SOUTH EXPRESSWAY
 EXPWAY. OVER BROOK ST. & WALNUT ST.
 ANCHOR BOLT LAYOUT**

STATION 17+00.85 PROJECT NO. 165-6(9)134

BRIDGE NUMBER	DRAWING NO.	DATE
	14843	

DESIGNED BY: _____ DATE: _____
 CHECKED BY: _____ DATE: _____
 DRAWN BY: _____ DATE: _____
 TRACED BY: _____ DATE: _____

DESIGNED BY	DATE	CHECKED BY	DATE
DRAWN BY	DATE	APPROVED BY	DATE
REVIEWED BY	DATE		
REVIEWED BY	DATE		



LEGEND

Angle α varies see Framing Plan Sheet No. 53.
 3/4" dia. drilled hole - 12" min. embedment for anchor bolt

NOTES

Holes of depth and dimensions shown shall be drilled for Anchor Bolts by the Super-structure Contractor who shall be responsible for keeping holes dry in freezing weather. Base R's are properly set and Anchor bolts are placed in drilled holes, molten lead shall be poured in holes and packed until holes are completely filled flush to top of Base R's. The cost of drilling Anchor Bolt holes, furnishing lead and filling holes with molten lead shall be incidental to and included in the lump sum bid for structural steel.

Work this sheet with Sheet 85

SHEET 86 OF 88

COMMONWEALTH OF KENTUCKY

DEPARTMENT OF HIGHWAYS
 FRANKFORT





COUNTY OF JEFFERSON CITY OF LOUISVILLE

NORTH-SOUTH EXPRESSWAY
 EXPWAY. OVER BROOK ST. & WALNUT ST.

ANCHOR BOLT LAYOUT

STATION 17+00.85 PROJECT NO. 165-6(9)134

BRIDGE NUMBER	DRAWING	INDEX
	NO. 14843	

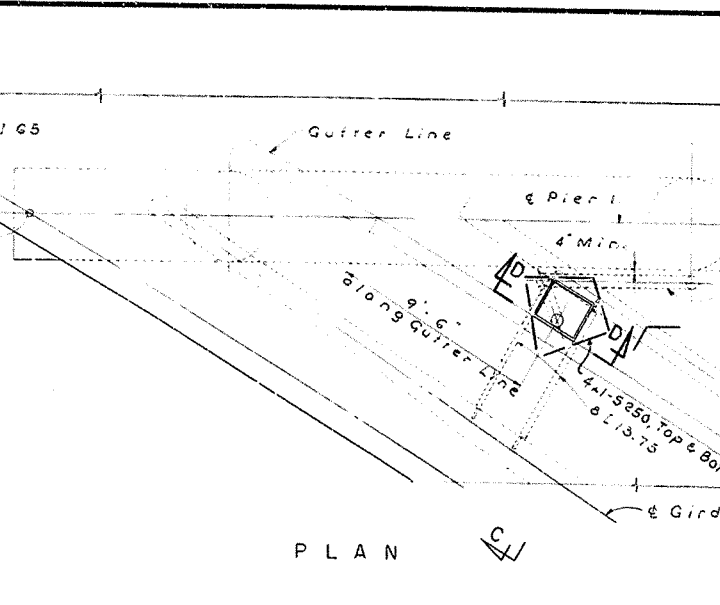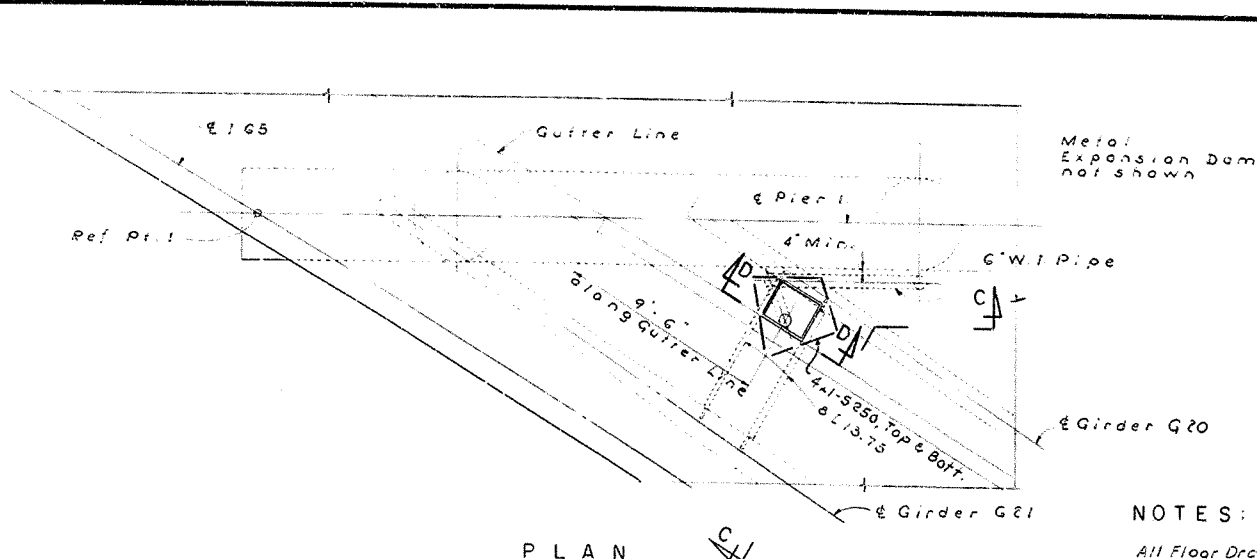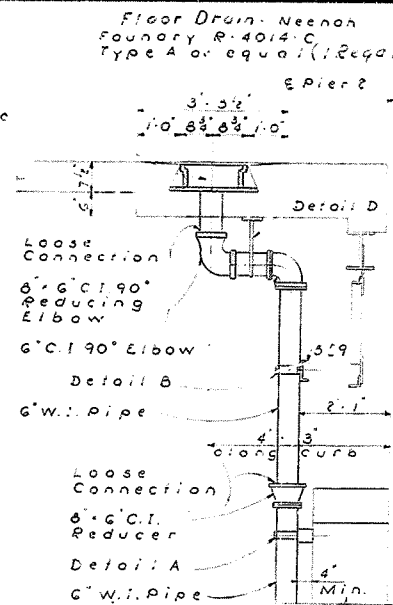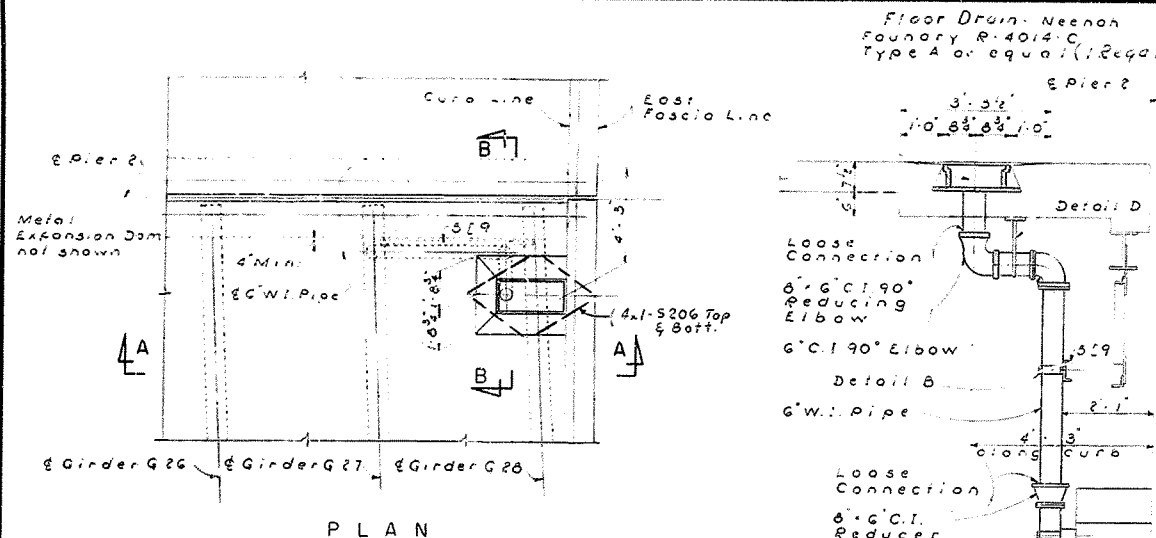

NOTES:

All Floor Drains to be gray iron castings A.S.T.M. A48 except that tensile and transverse tests are not required. Form T-321, Report of Field Inspection of Castings, is to be submitted to the laboratory.

Wrought iron pipe is to be 6" standard weight 19.0 pounds per linear foot in accordance with A.S.T.M. A72. Seamless pipe is to be 6" standard weight containing a minimum of .75% Copper and 1.5% Nickel and having a minimum tensile strength of 50,000 psi.

Pipe, Pipe Supports, Fittings & Connections are to be paid for at the unit price per linear foot of 6" Drain Pipe complete in place. Pipe, Pipe Supports, Fittings and Connections are to be given one coat of Type I red lead paint and two coats of aluminum paint.




Castings and supports for castings are to be included in a lump sum bid for structural steel.

W.I. denotes Wrought Iron.




C.I. denotes Cast Iron.

Welded fittings may be used for turn angles not available in cast fittings.



Couplings, style 77 or 77D as manufactured by Victaulic Company of America or equal may be used as an option.

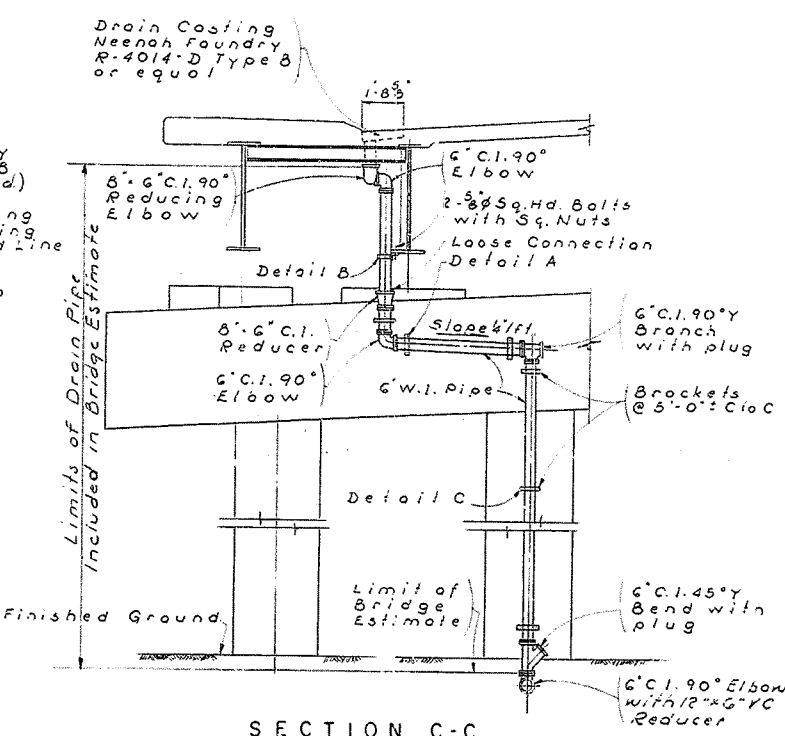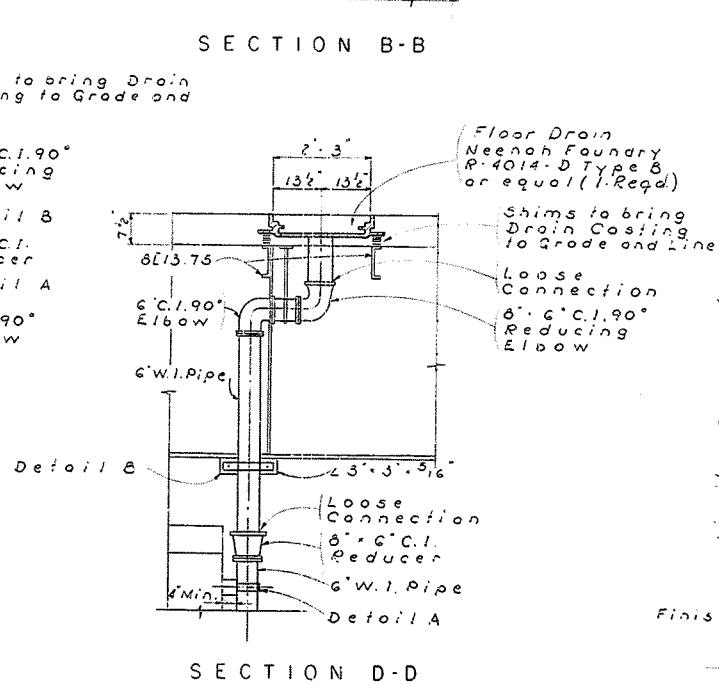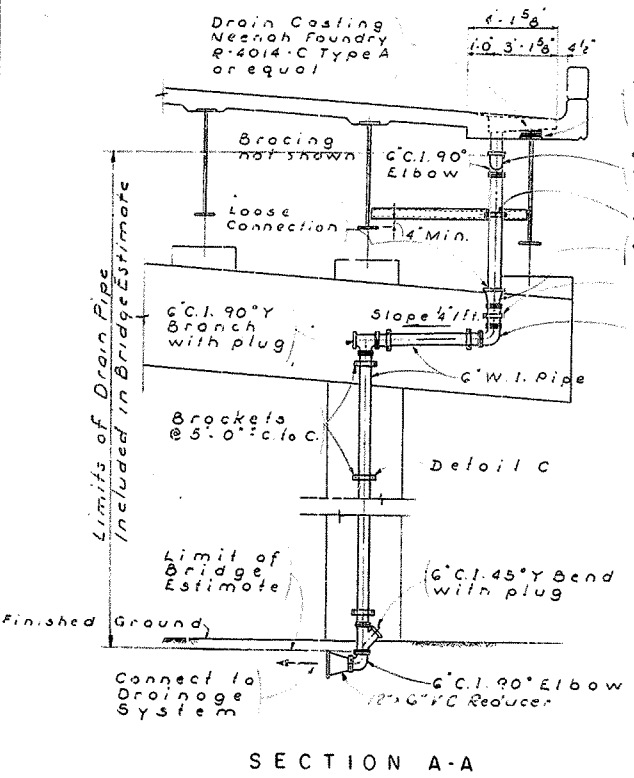

ESTIMATED QUANTITIES		
ITEM	UNIT	QUANTITY
6" Drain Pipe	Lin. Ft.	70
Structural Steel	Lbs.	1300

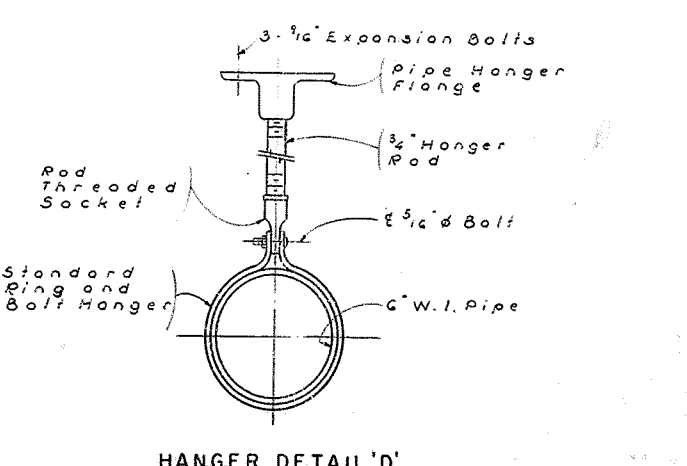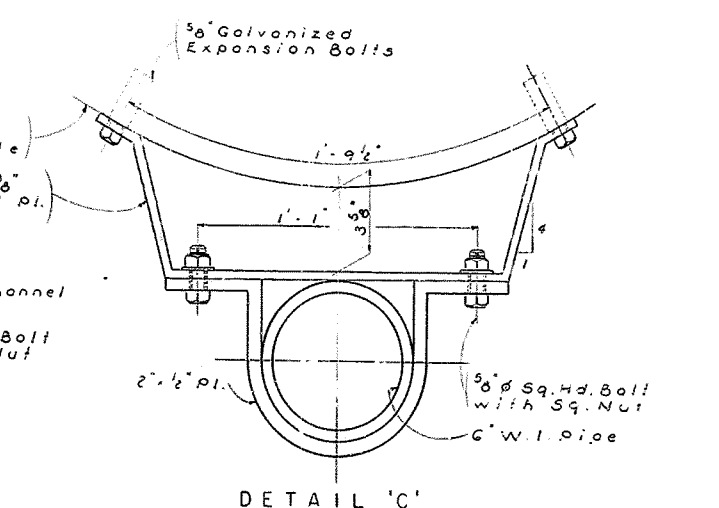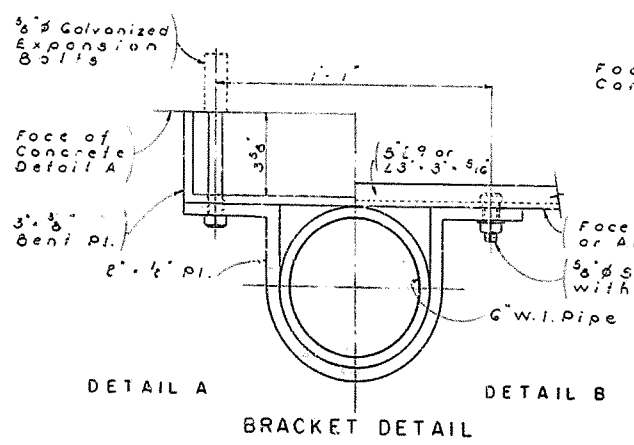

DESIGNED BY	CHECKED BY	DATE	REVIEWED	DATE
DRAWN BY	CHECKED BY	DATE	REVIEWED	DATE
TRACED BY	CHECKED BY	DATE	REVIEWED	DATE

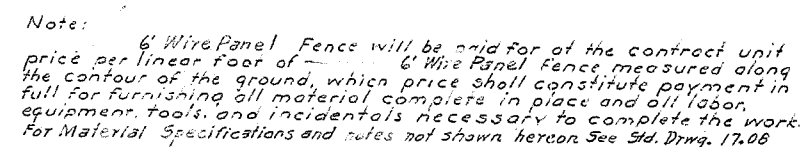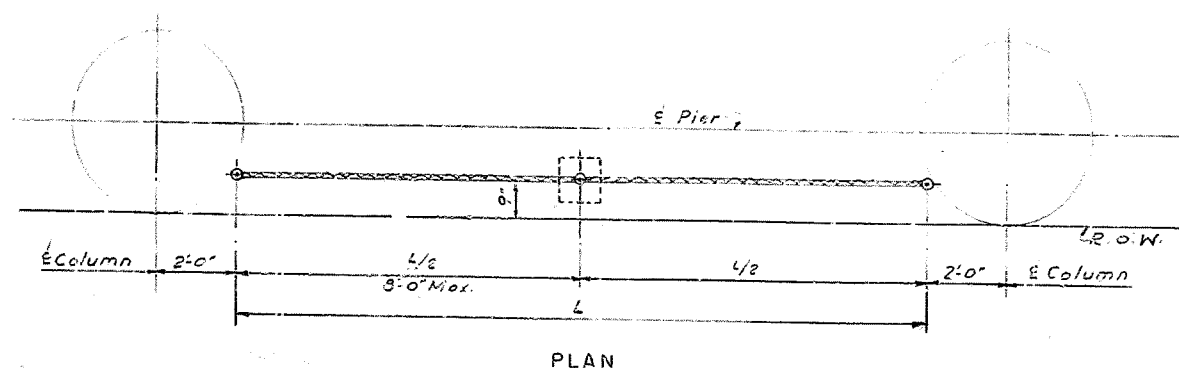

Work this Sheet with Sheets 10, 11 & 15
and Std. Drawing 17.08



SHEET 88 OF 88

COMMONWEALTH OF KENTUCKY
DEPARTMENT OF HIGHWAYS
FRANKFORT
COUNTY OF JEFFERSON CITY OF LOUISVILLE
NORTH - SOUTH EXPRESSWAY
EXPWAY. OVER BROOK ST. & WALNUT ST.
STEEL PICKET FENCE DETAILS

STATION 17+00.85 PROJECT NO. I 65-6(9) 134


BRIDGE
NUMBER

DRAWING	INDEX
11812	

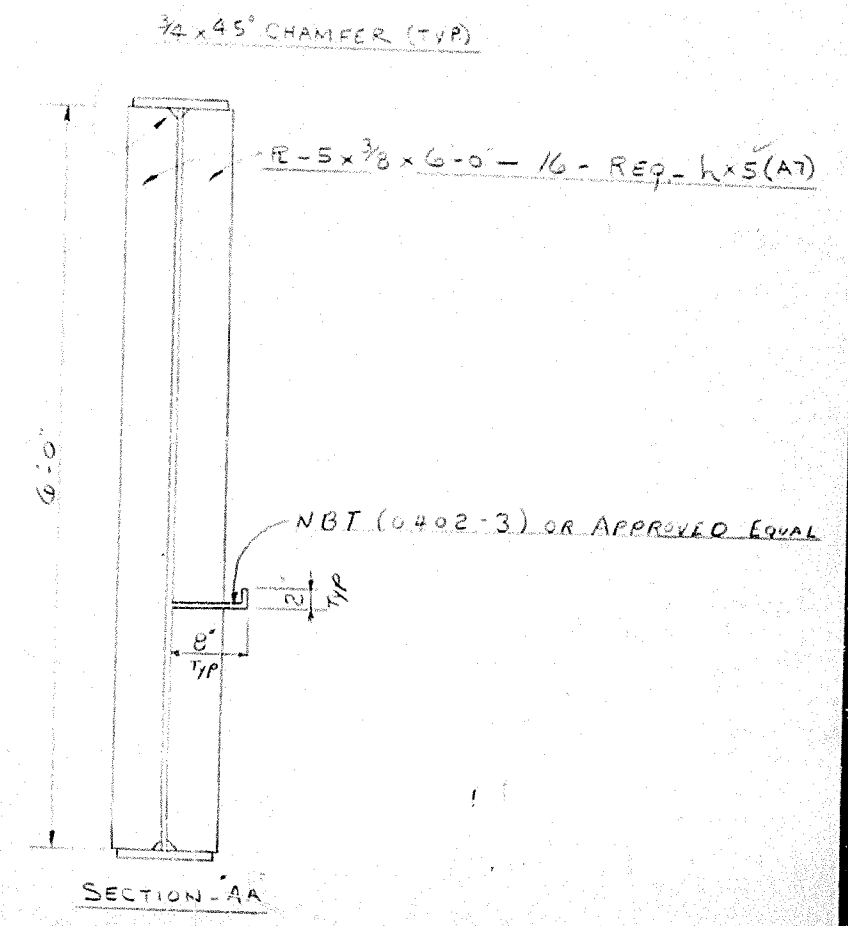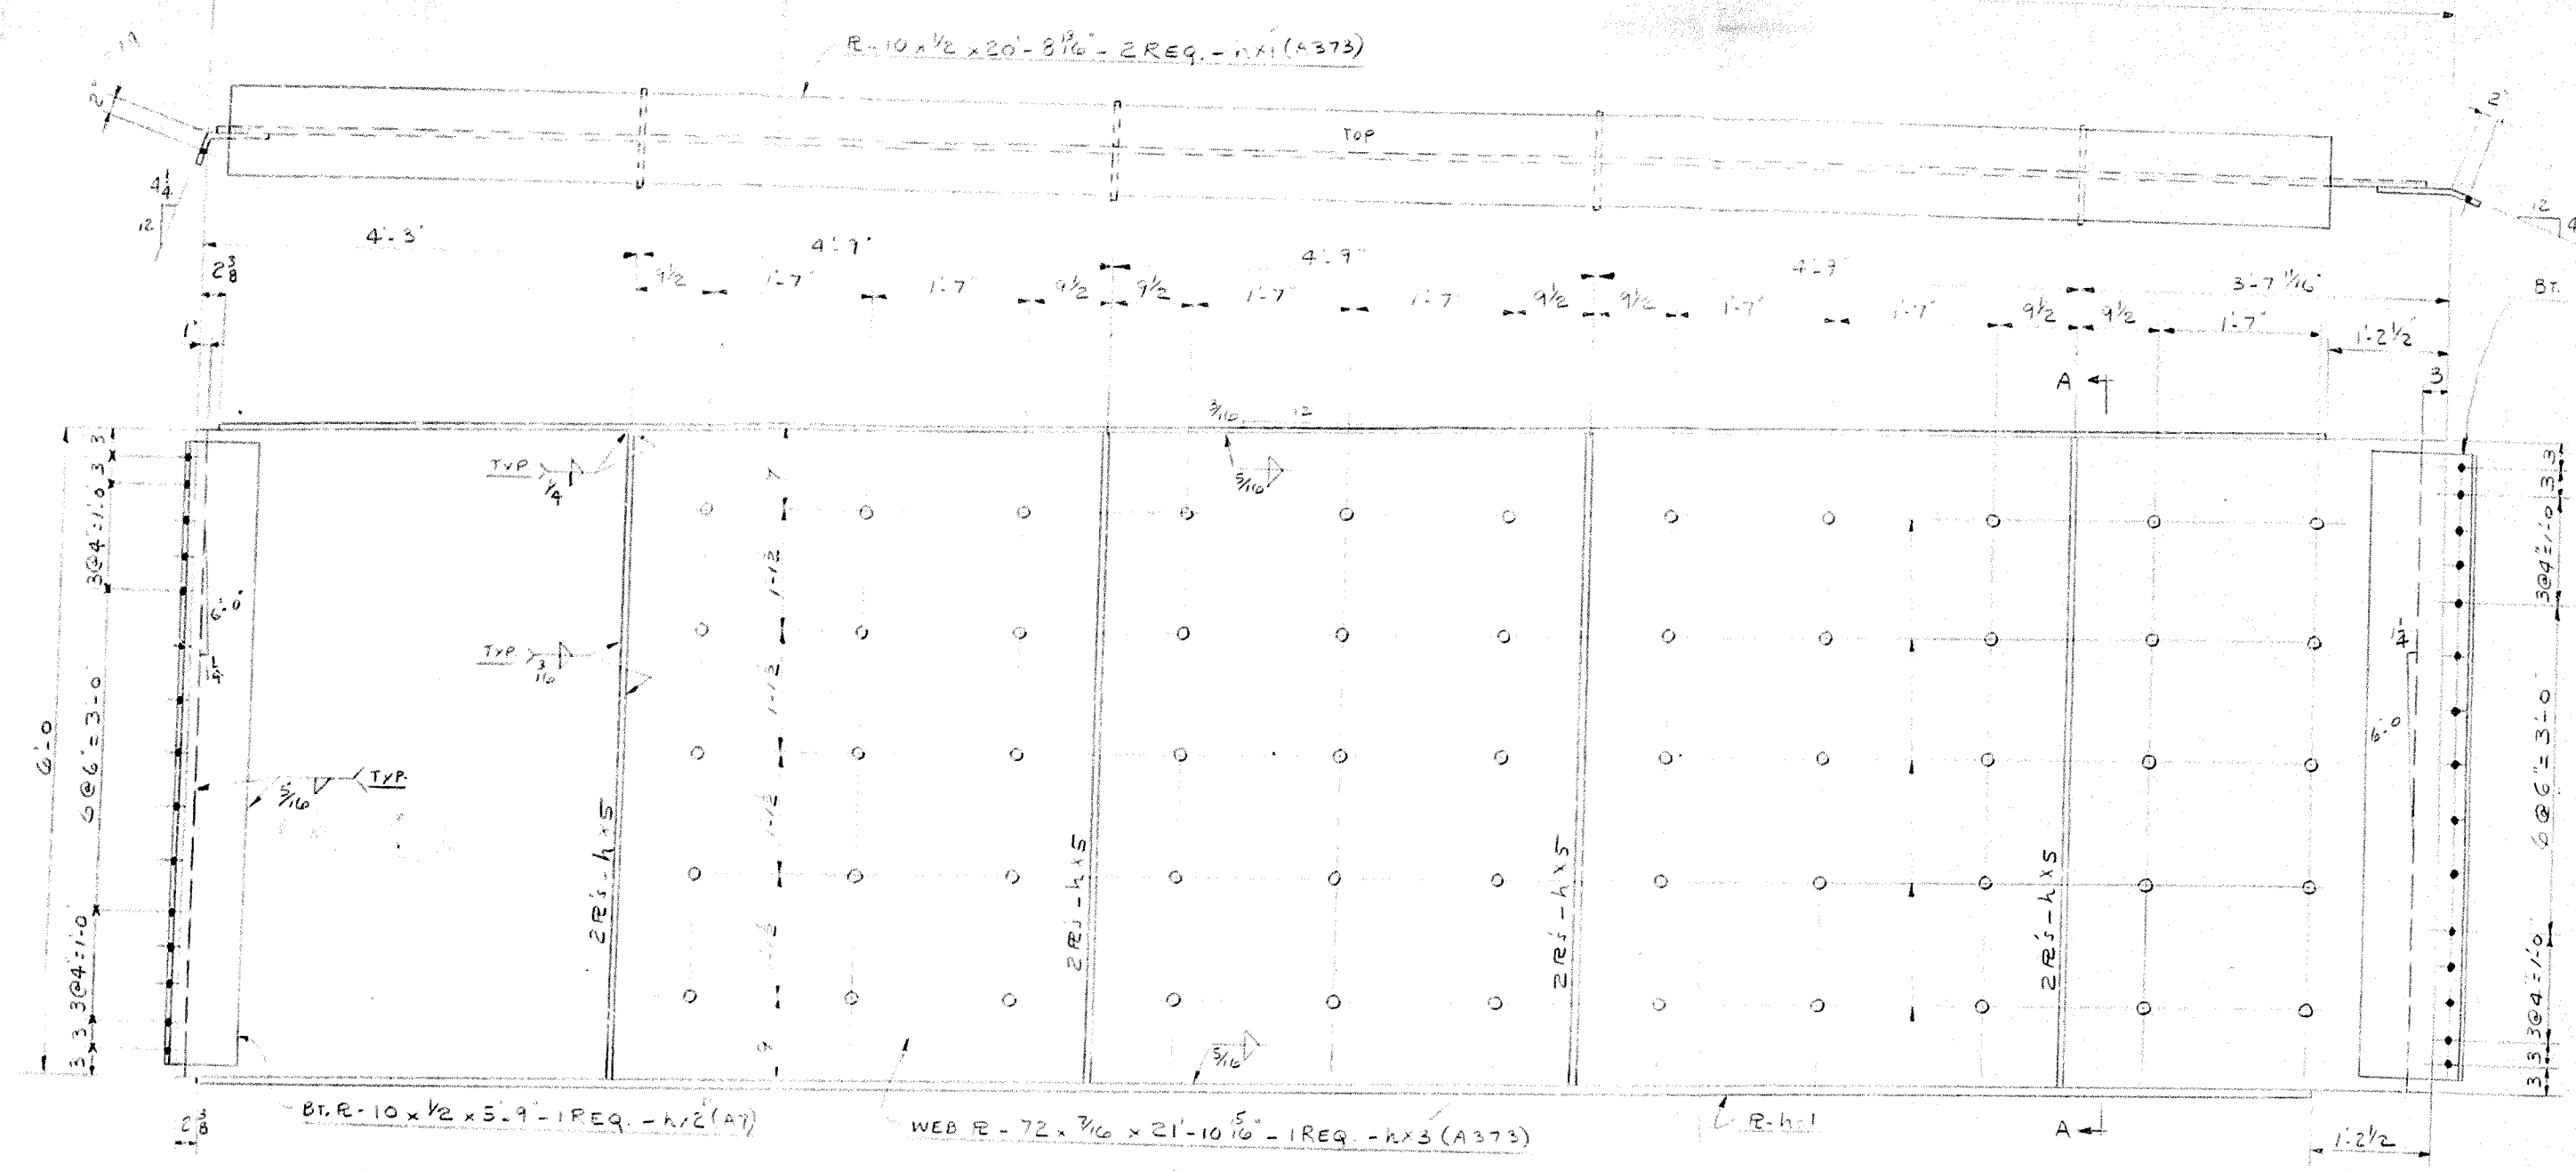

ONE END DIAPHRAGM - A196

NELSON STUD ANCHORS BOTH SIDES 110 R x 9
NBT (0402-3) OR EQUAL

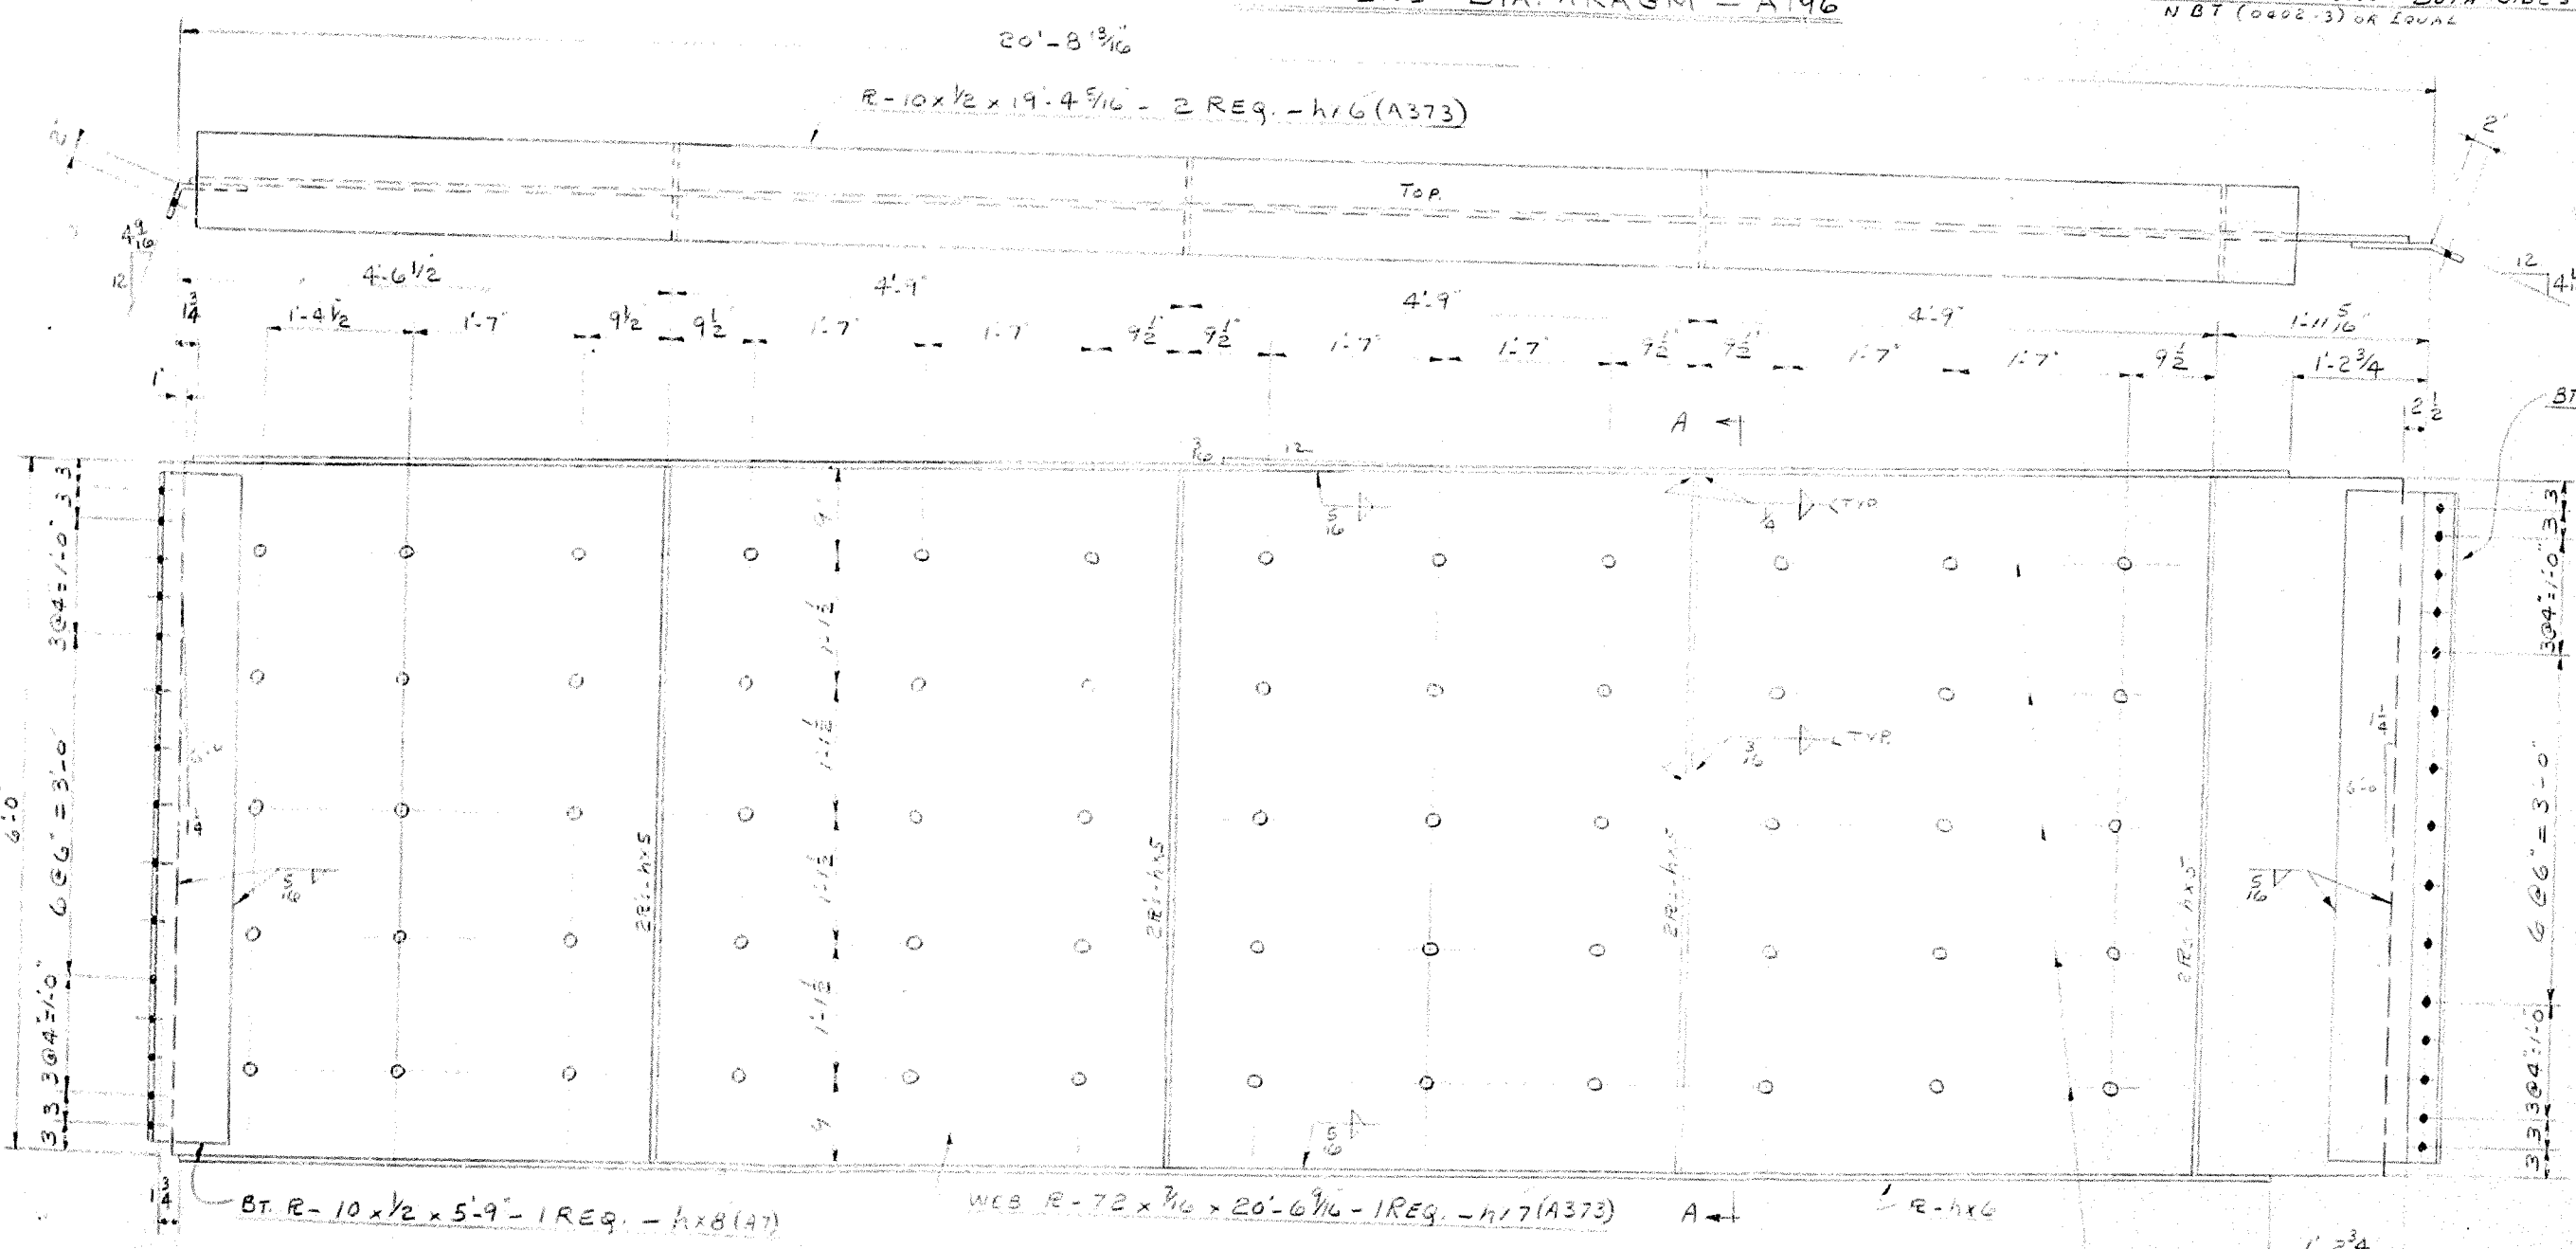

ONE END DIAPHRAGM - B196

NELSON STUD ANCHORS BOTH SIDES 120 R x 9
NBT (0402-3) OR EQUAL

14843 Dr. 14843


APPROVED FOR
DESIGN ONLY
NOV-7-1962
E. J. Smith
BRIDGE ENGINEER

SHt 1 of 7

OFFICE COPY

SEE SHOP NOTES ON SH. E1

VINCENNES STEEL				
Div. of NOVO Industrial Corp. Vincennes, Ind.				
COMMONWEALTH OF KENTUCKY DEPT. OF HIGHWAYS - FRANKFORT COUNTY OF JEFFERSON EXPWY. OVER BROOK & WALNUT STS. STA. 17+00.85 PROJ. 165-G(4) 134 SOLD TO: STRUCK CONSTR. CO.				
Edge Distance - 1 1/2 (U.N.)	Shop - NO PAINT	Field - NO PAINT	TYPE 1	
Contact Surfaces	Paint RED LEAD (U.N.)			
Holes - 1 5/16 (U.N.)	Rivets -	Drawn	Checked	Approved
		T.P.	CEX	
		8-1-62	7-10-62	

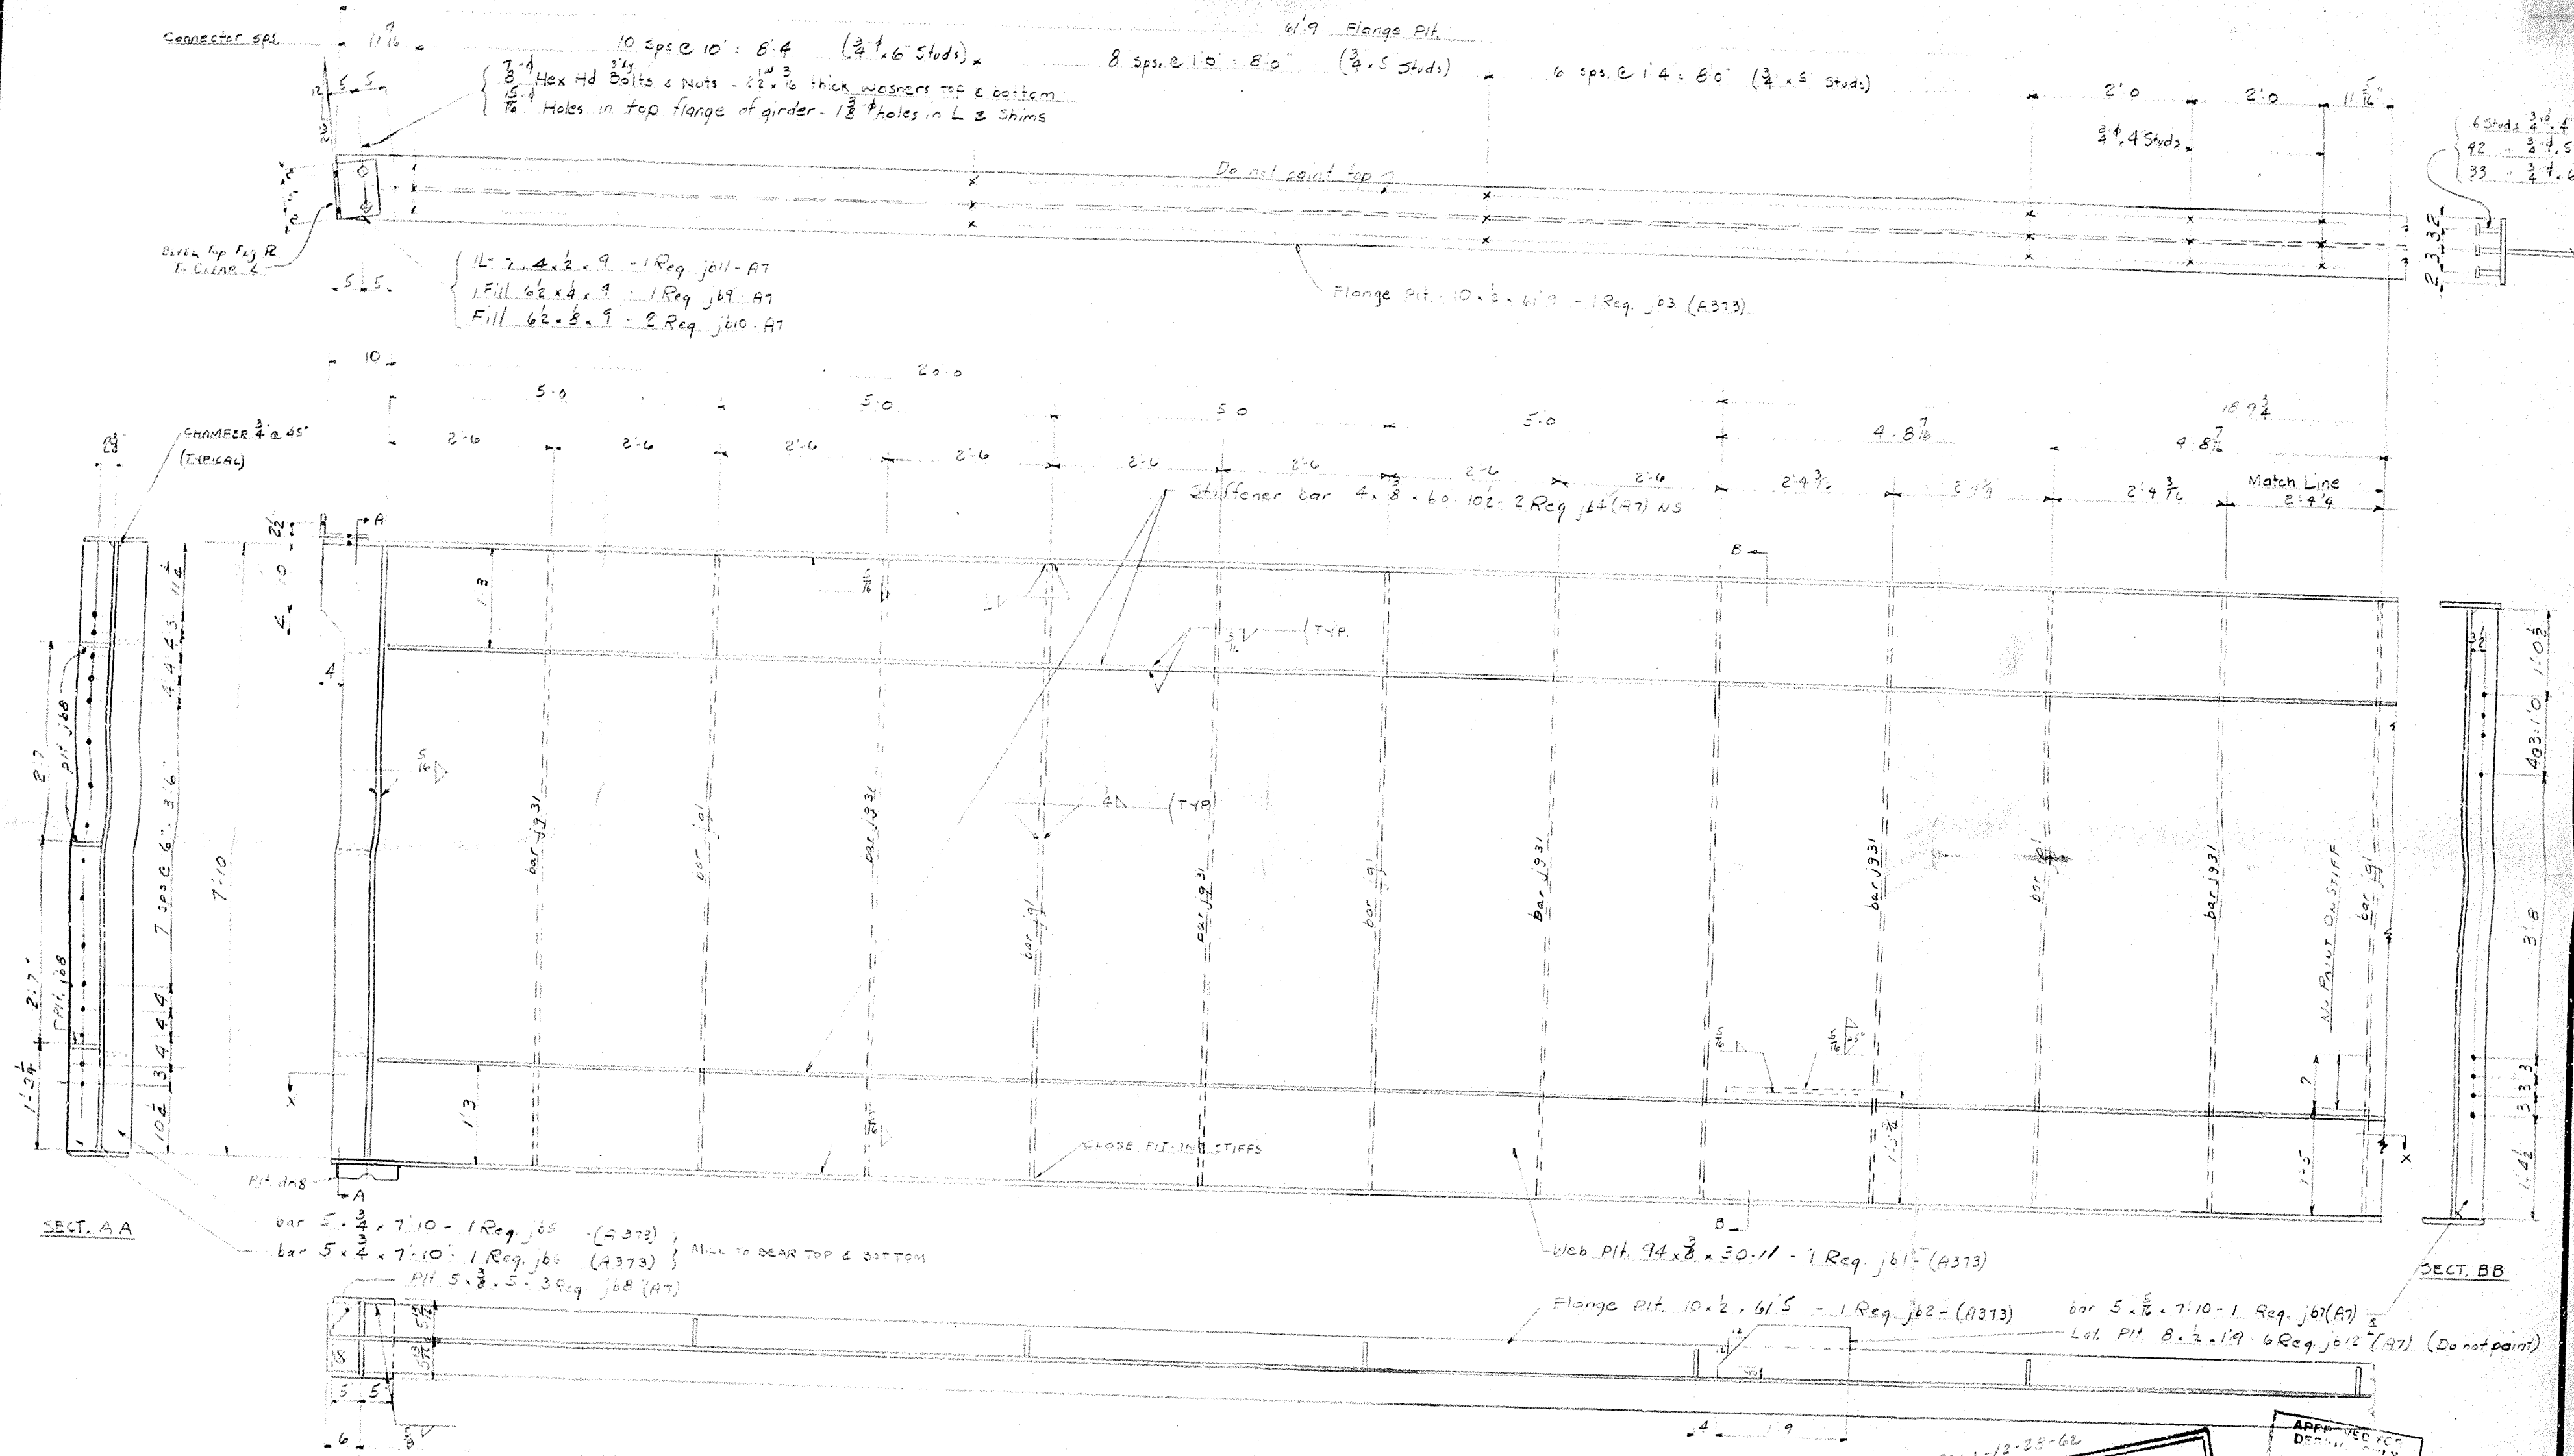

OK PCW-12-38-62
OFFICE COPY
 Condon Tom this girder
 copy to go with our
 office copy E.D.S.

APPROVED FOR
 DESIGN ONLY
 DEC 21 1962
 E.D.S.
 See notes - sheet E1

ONE GIRDER - A200 (END)
 work with sheet 201

VINCENNES STEEL Div. of NOVO Industrial Corp. Vincennes, Ind.			
COMMONWEALTH OF KENTUCKY DEPT. OF HIGHWAYS - FRANKFORT COUNTY OF JEFFERSON EXPWAY OVER BROOK & WALNUT STS. STA. 17+00.85 - PROJECT 165 (H-1) 134 SOLD TO STRUCK CONSTRUCTION			
Edge Distance - 12 UN	Shop - No Paint	Field - No Paint	
Contact Surfaces	RED LEAD UN	TYPE 1	
Holes - 15/16 UN			
Rivets -			
Drawn	Checked	Approved	Revised
JW	CUT		
7-62	9-10-62		

connector spaces


20 sps @ 20" = 40'0" ($\frac{3}{4}$ " x 4 studs)

Do not paint Top

Flange Plt. $10\frac{3}{4} \times 67\frac{5}{8}$ - 1 Req. jf3 (A373) Cut As Shown Below

63 Studs $\frac{3}{4}$ " x 4

close fit for field welds

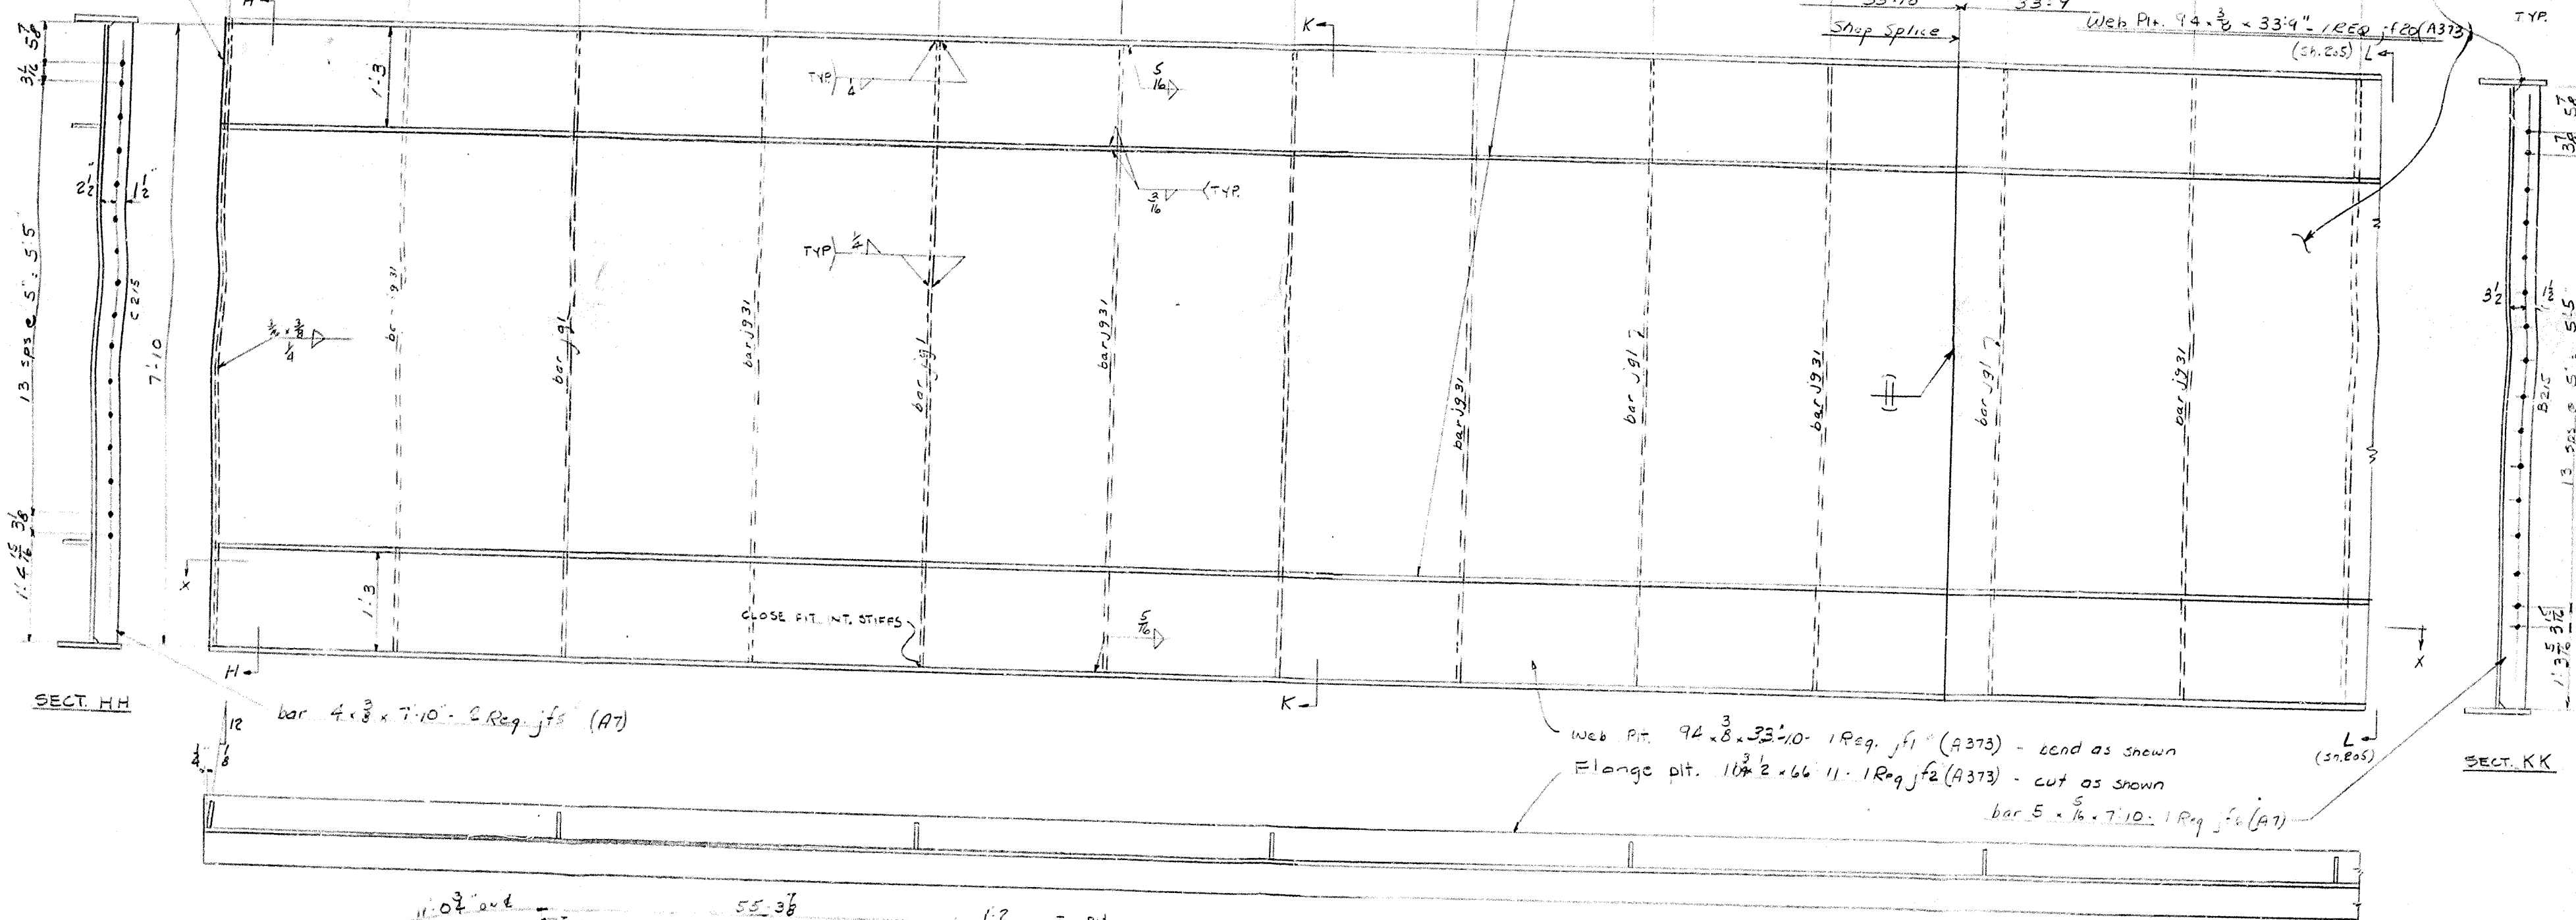

SECT. HH

SECT. KK

SECT. XX

ONE GIRDER - A204 (G4)
work with sheet 205

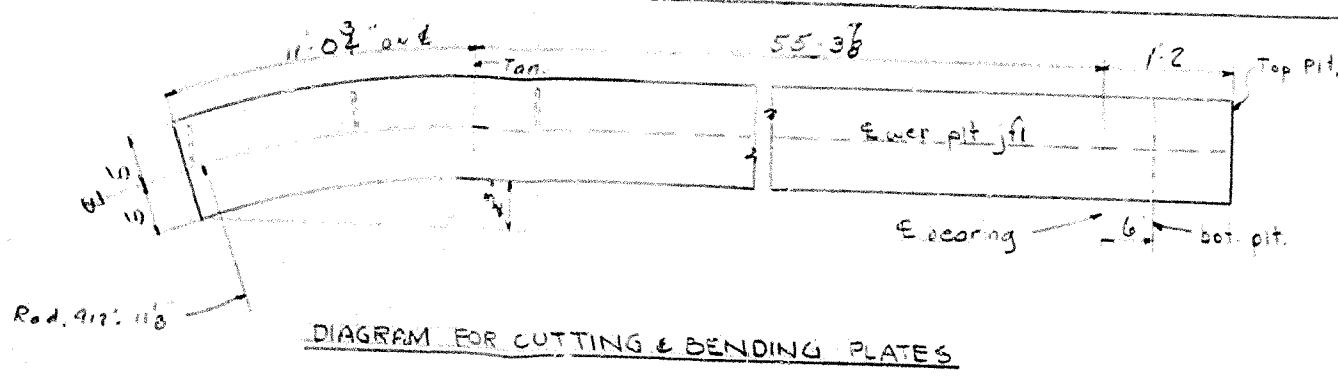


DIAGRAM FOR CUTTING & BENDING PLATES

OFFICE COPY

See notes. sheet E1

APPROVED FOR DESIGN ONLY
DEC 29 1962
Ed Smith
Bureau Engineer

Edge Distance	12" UN
Contact Surfaces	Shop - No Paint Field - No Paint
Paint	RED LEAD-ON
Holes	TYPE 1 15/16" UN
Rivets	7-62

VINCENNES STEEL Div. of NOVO Industrial Corp. Vincennes, Ind.			
COMMONWEALTH OF KENTUCKY DEPT. OF HIGHWAYS - FRANKFORT COUNTY OF JEFFERSON EXPWAY OVER BROOK & WALNUT STS. STA. 17+00 TO 17+100 SOLD TO OTHER CONTRACTOR			
Drawn	Checked	Approved	Revised
gww	cut		
7-62	7-10-62		

Contr. No. 6270 Sh 204 of

