



TRANSPORTATION CABINET

Frankfort, Kentucky 40622
www.transportation.ky.gov/

Steven L. Beshear
Governor

Michael W. Hancock, P.E.
Secretary

May 26, 2015

CALL NO. 100
CONTRACT ID NO. 151019
ADDENDUM # 1

Subject: Magoffin County, NHPP 0061 (062)
Letting May 29, 2015

- (1) Revised - Plan Sheets - R2B, R2C & R43
- (2) Revised - Bid Items - Pages 204-209 of 209

Proposal revisions are available at <http://transportation.ky.gov/Construction-Procurement/>.

If you have any questions, please contact us at 502-564-3500.

Sincerely,

A handwritten signature in cursive script that reads "Robert C. Lewis".

Robert C. Lewis, P.E.
Acting Director
Division of Construction Procurement

RL:ks
Enclosures



An Equal Opportunity Employer M/F/D

FILE NAME: J:\B5274 - MOUNTAIN PARKWAY\DELIVERABLES\FINAL PLANS 2015-05-26 ADDENDUM\0020BSUJ.DGN

USER: Del'jen
DATE PLOTTED: May 26, 2015

E-SHEET NAME:

MicroStation v8.11.7.443

GENERAL SUMMARY (SHEET 1 OF 2)

ITEM	DESCRIPTION	NOTES	UNIT	KY 9009	KY 30	KY 30 CONNECTOR	KY 30 RAMPS	TEMPORARY CONSTRUCTION								TOTAL PROJECT
00020	TRAFFIC BOUND BASE	27	TONS													100
00021	DRAINAGE BLANKET-EMBANKMENT	19	CUYD	3,900	-	-	-	-								3,900
00078	CRUSHED AGGREGATE SIZE NO. 2	18	TONS	8,593	-	1	11	-								8,605
01000	PERFORATED PIPE-4 IN	2	LF	6286	-	200	967	-								7,453
01002	PERFORATED PIPE-8 IN	12	LF	460	-	-	-	-								460
01010	NON-PERFORATED PIPE-4 IN	2	LF	946	-	25	253	-								1,224
01020	PERF PIPE HEADWALL TY 1-4 IN	2	EACH	9	-	-	-	-								9
01028	PERF PIPE HEADWALL TY 3-4 IN	2	EACH	4	-	1	9	-								14
01030	PERF PIPE HEADWALL TY 3-8 IN	10	EACH	11	-	-	-	-								11
01032	PERF PIPE HEADWALL TY 4-4 IN	2	EACH	9	-	-	2	-								11
01314	PLUG PIPE		EACH	9	-	-	3	-								12
01740	CORED HOLE DRAINAGE BOX CON - 4 INCH	2	EACH	4	-	-	-	-								4
01845	ISLAND INTEGRAL CURB		LF	33	-	-	0	-								33
01891	ISLAND HEADER CURB TYPE 2		LF	75	-	-	0	-								75
01982	DELINEATOR FOR GUARDRAIL M/W		EACH	92	-	-	4	-								96
01983	DELINEATOR FOR GUARDRAIL M/Y		EACH	12	-	-	0	-								12
01987	DELINEATOR FOR GUARDRAIL B/W		EACH	0	2	4	0	26								32
01990	DELINEATOR FOR BARRIER WALL-B/W	31	EACH	-	-	-	-	260								260
02014	BARRICADE - TYPE III	27	EACH	-	-	-	-	5								5
02091	REMOVE PAVEMENT		SQYD	1626	3242	410	-	-								5,278
02159	TEMP DITCH	21	LF	5894	247	247	4931	-								11,319
02200	ROADWAY EXCAVATION	1	CUYD	-	-	-	-	-								3,474,745
02231	STRUCTURE GRANULAR BACKFILL	3	CUYD	640	-	-	-	-								640
02242	WATER	4	MGAL	-	-	-	-	-								125
02262	FENCE-WOVEN WIRE TYPE 1		LF	13571	1212	0	4240	-								19,023
02351	GUARDRAIL-STEEL W BEAM-S FACE		LF	6281	167	179	180	-								6,807
02352	GUARDRAIL-STEEL W BEAM-D FACE		LF	305	-	-	-	-								305
02360	GUARDRAIL TERMINAL SECTION NO 1		EACH	5	-	1	-	-								6
02363	GUARDRAIL CONNECTOR TO BRIDGE END TY A		EACH	4	-	-	-	-								4
02365	CRASH CUSHION TYPE IX-A		EACH	2	-	-	-	-								2
02367	GUARDRAIL END TREATMENT TYPE 1		EACH	-	-	-	-	6								6
02369	GUARDRAIL END TREATMENT TYPE 2A		EACH	5	-	-	-	-								5
02381	REMOVE GUARDRAIL	5	LF	9387	2312	511	985	-								13,195
02383	REMOVE AND RESET GUARDRAIL		LF	504	-	-	-	-								504
02387	GUARDRAIL CONNECTOR TO BRIDGE END TY A-1		EACH	2	-	-	-	-								2
02391	GUARDRAIL END TREATMENT TYPE 4A		EACH	7	-	-	1	-								8
02397	TEMP GUARDRAIL		LF	-	-	-	-	1300								1,300
02429	RIGHT-OF-WAY MONUMENT TYPE 1	20	EACH	54	4	-	13	-								71
02432	WITNESS POST		EACH	-	-	-	-	-								3
02475	PLUG WATER WELL	25	EACH	-	-	-	-	-								1
02488	CHANNEL LINING CLASS IV	13	CUYD	5013	1126	257	2437	-								8,833
02545	CLEARING AND GRUBBING	15	LS	-	-	-	-	-								1
02562	SIGNS	27	SQYD	-	-	-	-	1125								1,125
02568	MOBILIZATION		LS	-	-	-	-	-								1
02569	DEMOBILIZATION		LS	-	-	-	-	-								1
02585	EDGE KEY	23	LF	-	-	-	-	-								200
02599	FABRIC-GEOTEXTILE TYPE IV	7	SQYD	-	-	-	-	-								207,380
02600	FABRIC GEOTEXTILE TY IV FOR PIPE	6	SQYD	2432	193	-	193	-								2,818
02650	MAINTAIN & CONTROL TRAFFIC		LS	-	-	-	-	-								1
02671	PORTABLE CHANGEABLE MESSAGE SIGN	8	EACH	-	-	-	-	4								4
02690	SAFELoADING		CUYD	6	8	-	-	15								29
02696	SHOULDER RUMBLE STRIPS - SAWED		LF	47151	2750	-	9550	-								59,451
02701	TEMP SILT FENCE		LF	5894	247	247	4931	-								11,319
02703	SILT TRAP TYPE A		EACH	-	-	-	-	-								97
02704	SILT TRAP TYPE B		EACH	-	-	-	-	-								97

NOTES:

1. SEE EARTHWORK SUMMARY SHEET R2J.

2. FROM PIPE UNDERDRAIN SUMMARY.

3. FOR TREATMENT OF EMBANKMENT END BENTS.

4. FOR CONTROLLING DUST CAUSED BY MAINTENANCE OF TRAFFIC ONLY.

5. INCLUDES END TREATMENTS.

6. FOR WRAPPING PIPE TRENCH BACKFILL.

7. 205,912 SQ. YD. FOR PLACEMENT UNDER ROCK ROADBED, 1,468 SQ. YD. FOR EMBANKMENT BENCH AT 3684+50. SEE GEOTECH EMBANKMENT STABILITY SECTION 3686+00.

8. INCLUDES INITIAL PLACEMENT ONLY. RELOCATION SHALL BE CONSIDERED INCIDENTAL TO MAINTENANCE OF TRAFFIC.

9. STA. 3710+11 - EXISTING KY 9009 BRIDGE OVER KY 30.

10. 8 FOR TREATMENT OF EMBANKMMENTS AT END BENTS. 3 FOR GEOTECH NOTE 20 AS DIRECTED BY THE ENGINEER.

11. SEE GEOTECH NOTE 22.

12. 260 LF FOR TREATMENT OF EMBANKMENT END BENT. 200 LF FOR GEOTECH NOTE 20.

13. 508 CY FROM PIPE DRAINAGE SUMMARY. 8325 CY FROM DITCH SUMMARY.

14. FROM DITCH SUMMARY.

15. APPROXIMATELY 128 ACRES (INCLUDES 31 ACRES FOR EXCESS EXCAVATION AREA).

16. KENTUCKY STATE POLICE OFFICER, SEE MAINTENANCE OF TRAFFIC PLANS.

17. SEE GEOTECH NOTE 21.

18. 45 TONS FROM PIPE UNDERDRAIN SUMMARY. 8,460 TONS FOR EMBANKMENT BENCH AT 3684+50. SEE GEOTECH EMBANKMENT STABILITY SECTION 3686+00. 100 TONS FOR USE AS DIRECTED BY THE ENGINEER.

19. FOR EMBANKMENT BENCHING. SEE GEOTECH NOTE 14.

20. INCLUDES MONUMENTS FOR EXCESS EXCAVATION AREA.

21. FOR EROSION CONTROL.

22. INCLUDES EXCESS EXCAVATION AREA.

23. AS NEEDED AS DIRECTED BY ENGINEER.

24. NOT USED.

25. SEE GEOTECH NOTE 18.

26. SEE TRAFFIC SHEETS FOR PERMANENT STRIPING QUANTITIES.

27. AS NEEDED FOR MAINTENANCE OF TRAFFIC, AS DIRECTED BY THE ENGINEER

28. PIPELINE VIDEO INSPECTION IS FOR ALL CULVERT AND STORM SEWER PIPES LESS THAN 54".

29. FOR MAINTENANCE OF TRAFFIC TO KEEP DEBRIS FROM ROCK CUTS FROM SPILLING OUT ONTO TEMPORARY TRAFFIC LANES. AS DIRECTED BY ENGINEER.

30. FOR RELOCATING TEMPORARY BARRIER. AS DIRECTED BY ENGINEER.

31. FOR TEMPORARY BARRIER WALLS.

GENERAL SUMMARY

FILE NAME: J:\B5274 - MOUNTAIN PARKWAY\DELIVERABLES\FINAL PLANS 2015-05-26 ADDENDUM\R0020BSUJ.DGN

USER: Del'jen
DATE PLOTTED: May 26, 2015

E-SHEET NAME:

MicroStation v8.11.7.443

GENERAL SUMMARY (SHEET 1 OF 2)

ITEM	DESCRIPTION	NOTES	UNIT	KY 9009	KY 30	KY 30 CONNECTOR	KY 30 RAMPS	TEMPORARY CONSTRUCTION								TOTAL PROJECT
00020	TRAFFIC BOUND BASE	27	TONS													100
00021	DRAINAGE BLANKET-EMBANKMENT	19	CUYD	3,900	-	-	-	-								3,900
00078	CRUSHED AGGREGATE SIZE NO. 2	18	TONS	8,593	-	1	11	-								8,605
01000	PERFORATED PIPE-4 IN	2	LF	6286	-	200	967	-								7,453
01002	PERFORATED PIPE-8 IN	12	LF	460	-	-	-	-								460
01010	NON-PERFORATED PIPE-4 IN	2	LF	946	-	25	253	-								1,224
01020	PERF PIPE HEADWALL TY 1-4 IN	2	EACH	9	-	-	-	-								9
01028	PERF PIPE HEADWALL TY 3-4 IN	2	EACH	4	-	1	9	-								14
01030	PERF PIPE HEADWALL TY 3-8 IN	10	EACH	11	-	-	-	-								11
01032	PERF PIPE HEADWALL TY 4-4 IN	2	EACH	9	-	-	2	-								11
01314	PLUG PIPE		EACH	9	-	-	3	-								12
01740	CORED HOLE DRAINAGE BOX CON - 4 INCH	2	EACH	4	-	-	-	-								4
01845	ISLAND INTEGRAL CURB		LF	33	-	-	0	-								33
01891	ISLAND HEADER CURB TYPE 2		LF	75	-	-	0	-								75
01982	DELINEATOR FOR GUARDRAIL M/W		EACH	92	-	-	4	-								96
01983	DELINEATOR FOR GUARDRAIL M/Y		EACH	12	-	-	0	-								12
01987	DELINEATOR FOR GUARDRAIL B/W		EACH	0	2	4	0	26								32
01990	DELINEATOR FOR BARRIER WALL-B/W	31	EACH	-	-	-	-	260								260
02014	BARRICADE - TYPE III	27	EACH	-	-	-	-	5								5
02091	REMOVE PAVEMENT		SQYD	1626	3242	410	-	-								5,278
02159	TEMP DITCH	21	LF	5894	247	247	4931	-								11,319
02200	ROADWAY EXCAVATION	1	CUYD	-	-	-	-	-								3,474,745
02231	STRUCTURE GRANULAR BACKFILL	3	CUYD	640	-	-	-	-								640
02242	WATER	4	MGAL	-	-	-	-	-								125
02262	FENCE-WOVEN WIRE TYPE 1		LF	13571	1212	0	4240	-								19,023
02351	GUARDRAIL-STEEL W BEAM-S FACE		LF	6281	167	179	180	-								6,807
02352	GUARDRAIL-STEEL W BEAM-D FACE		LF	305	-	-	-	-								305
02360	GUARDRAIL TERMINAL SECTION NO 1		EACH	5	-	1	-	-								6
02363	GUARDRAIL CONNECTOR TO BRIDGE END TY A		EACH	4	-	-	-	-								4
02365	CRASH CUSHION TYPE IX-A		EACH	2	-	-	-	-								2
02367	GUARDRAIL END TREATMENT TYPE 1		EACH	-	-	-	-	6								6
02369	GUARDRAIL END TREATMENT TYPE 2A		EACH	5	-	-	-	-								5
02381	REMOVE GUARDRAIL	5	LF	9387	2312	511	985	-								13,195
02383	REMOVE AND RESET GUARDRAIL		LF	504	-	-	-	-								504
02387	GUARDRAIL CONNECTOR TO BRIDGE END TY A-1		EACH	2	-	-	-	-								2
02391	GUARDRAIL END TREATMENT TYPE 4A		EACH	7	-	-	1	-								8
02397	TEMP GUARDRAIL		LF	-	-	-	-	1300								1,300
02429	RIGHT-OF-WAY MONUMENT TYPE 1	20	EACH	54	4	-	13	-								71
02432	WITNESS POST		EACH	-	-	-	-	-								3
02475	PLUG WATER WELL	25	EACH	-	-	-	-	-								1
02488	CHANNEL LINING CLASS IV	13	CUYD	5013	1126	257	2437	-								8,833
02545	CLEARING AND GRUBBING	15	LS	-	-	-	-	-								1
02562	SIGNS	27	SQYD	-	-	-	-	1125								1,125
02568	MOBILIZATION		LS	-	-	-	-	-								1
02569	DEMOBILIZATION		LS	-	-	-	-	-								1
02585	EDGE KEY	23	LF	-	-	-	-	-								200
02599	FABRIC-GEOTEXTILE TYPE IV	7	SQYD	-	-	-	-	-								207,380
02600	FABRIC GEOTEXTILE TY IV FOR PIPE	6	SQYD	2432	193	-	193	-								2,818
02650	MAINTAIN & CONTROL TRAFFIC		LS	-	-	-	-	-								1
02671	PORTABLE CHANGEABLE MESSAGE SIGN	8	EACH	-	-	-	-	4								4
02690	SAFEOLOADING		CUYD	6	8	-	-	15								29
02696	SHOULDER RUMBLE STRIPS - SAWED		LF	47151	2750	-	9550	-								59,451
02701	TEMP SILT FENCE		LF	5894	247	247	4931	-								11,319
02703	SILT TRAP TYPE A		EACH	-	-	-	-	-								97
02704	SILT TRAP TYPE B		EACH	-	-	-	-	-								97

NOTES:

1. SEE EARTHWORK SUMMARY SHEET R2J.

2. FROM PIPE UNDERDRAIN SUMMARY.

3. FOR TREATMENT OF EMBANKMENT END BENTS.

4. FOR CONTROLLING DUST CAUSED BY MAINTENANCE OF TRAFFIC ONLY.

5. INCLUDES END TREATMENTS.

6. FOR WRAPPING PIPE TRENCH BACKFILL.

7. 205,912 SQ. YD. FOR PLACEMENT UNDER ROCK ROADBED. 1,468 SQ. YD. FOR EMBANKMENT BENCH AT 3684+50. SEE GEOTECH EMBANKMENT STABILITY SECTION 3686+00.

8. INCLUDES INITIAL PLACEMENT ONLY. RELOCATION SHALL BE CONSIDERED INCIDENTAL TO MAINTENANCE OF TRAFFIC.

9. STA. 3710+11 - EXISTING KY 9009 BRIDGE OVER KY 30.

10. 8 FOR TREATMENT OF EMBANKMMENTS AT END BENTS. 3 FOR GEOTECH NOTE 20 AS DIRECTED BY THE ENGINEER.

11. SEE GEOTECH NOTE 22.

12. 260 LF FOR TREATMENT OF EMBANKMENT END BENT. 200 LF FOR GEOTECH NOTE 20.

13. 508 CY FROM PIPE DRAINAGE SUMMARY. 8325 CY FROM DITCH SUMMARY.

14. FROM DITCH SUMMARY.

15. APPROXIMATELY 128 ACRES (INCLUDES 31 ACRES FOR EXCESS EXCAVATION AREA).

16. KENTUCKY STATE POLICE OFFICER. SEE MAINTENANCE OF TRAFFIC PLANS.

17. SEE GEOTECH NOTE 21.

18. 45 TONS FROM PIPE UNDERDRAIN SUMMARY. 8,460 TONS FOR EMBANKMENT BENCH AT 3684+50. SEE GEOTECH EMBANKMENT STABILITY SECTION 3686+00. 100 TONS FOR USE AS DIRECTED BY THE ENGINEER.

19. FOR EMBANKMENT BENCHING. SEE GEOTECH NOTE 14.

20. INCLUDES MONUMENTS FOR EXCESS EXCAVATION AREA.

21. FOR EROSION CONTROL.

22. INCLUDES EXCESS EXCAVATION AREA.

23. AS NEEDED AS DIRECTED BY ENGINEER.

24. NOT USED.

25. SEE GEOTECH NOTE 18.

26. SEE TRAFFIC SHEETS FOR PERMANENT STRIPING QUANTITIES.

27. AS NEEDED FOR MAINTENANCE OF TRAFFIC, AS DIRECTED BY THE ENGINEER

28. PIPELINE VIDEO INSPECTION IS FOR ALL CULVERT AND STORM SEWER PIPES LESS THAN 54".

29. FOR MAINTENANCE OF TRAFFIC TO KEEP DEBRIS FROM ROCK CUTS FROM SPILLING OUT ONTO TEMPORARY TRAFFIC LANES. AS DIRECTED BY ENGINEER.

30. FOR RELOCATING TEMPORARY BARRIER. AS DIRECTED BY ENGINEER.

31. FOR TEMPORARY BARRIER WALLS.

GENERAL SUMMARY

GENERAL SUMMARY (SHEET 2 OF 2)

COUNTY OF	ITEM NO.	SHEET NO.
MAGOFFIN	10-126.12	R2C

NOTES:

1. SEE EARTHWORK SUMMARY SHEET R2J.
2. FROM PIPE UNDERDRAIN SUMMARY.
3. FOR TREATMENT OF EMBANKMENT END BENTS.
4. FOR CONTROLLING DUST CAUSED BY MAINTENANCE OF TRAFFIC ONLY.
5. INCLUDES END TREATMENTS.
6. FOR WRAPPING PIPE TRENCH BACKFILL.
7. 205,912 SQ. YD. FOR PLACEMENT UNDER ROCK ROADBED. 1,468 SQ. YD. FOR EMBANKMENT BENCH AT 3684+50. SEE GEOTECH EMBANKMENT STABILITY SECTION 3686+00.
8. INCLUDES INITIAL PLACEMENT ONLY. RELOCATION SHALL BE CONSIDERED INCIDENTAL TO MAINTENANCE OF TRAFFIC.
9. STA. 3710+11 - EXISTING KY 9009 BRIDGE OVER KY 30.
10. 8 FOR TREATMENT OF EMBANKMENTS AT END BENTS. 3 FOR GEOTECH NOTE 20 AS DIRECTED BY THE ENGINEER.
11. SEE GEOTECH NOTE 22.
12. 260 LF FOR TREATMENT OF EMBANKMENT END BENT. 200 LF FOR GEOTECH NOTE 20.
13. 508 CY FROM PIPE DRAINAGE SUMMARY. 8325 CY FROM DITCH SUMMARY.
14. FROM DITCH SUMMARY.
15. APPROXIMATELY 128 ACRES (INCLUDES 31 ACRES FOR EXCESS EXCAVATION AREA).
16. KENTUCKY STATE POLICE OFFICER. SEE MAINTENANCE OF TRAFFIC PLANS.
17. SEE GEOTECH NOTE 21.
18. 45 TONS FROM PIPE UNDERDRAIN SUMMARY. 8,460 TONS FOR EMBANKMENT BENCH AT 3684+50. SEE GEOTECH EMBANKMENT STABILITY SECTION 3686+00. 100 TONS FOR USE AS DIRECTED BY THE ENGINEER.
19. FOR EMBANKMENT BENCHING. SEE GEOTECH NOTE 14.
20. INCLUDES MONUMENTS FOR EXCESS EXCAVATION AREA.
21. FOR EROSION CONTROL.
22. INCLUDES EXCESS EXCAVATION AREA.
23. AS NEEDED AS DIRECTED BY ENGINEER.
24. NOT USED.
25. SEE GEOTECH NOTE 18.
26. SEE TRAFFIC SHEETS FOR PERMANENT STRIPING QUANTITIES.
27. AS NEEDED FOR MAINTENANCE OF TRAFFIC, AS DIRECTED BY THE ENGINEER
28. PIPELINE VIDEO INSPECTION IS FOR ALL CULVERT AND STORM SEWER PIPES LESS THAN 54".
29. FOR MAINTENANCE OF TRAFFIC TO KEEP DEBRIS FROM ROCK CUTS FROM SPILLING OUT ONTO TEMPORARY TRAFFIC LANES. AS DIRECTED BY ENGINEER.
30. FOR RELOCATING TEMPORARY BARRIER. AS DIRECTED BY ENGINEER.
31. FOR TEMPORARY BARRIER WALLS.

GENERAL SUMMARY

GENERAL SUMMARY (SHEET 2 OF 2)

COUNTY OF	ITEM NO.	SHEET NO.
MAGOFFIN	10-126.12	R2C

NOTES:

1. SEE EARTHWORK SUMMARY SHEET R2J. Revised 05/26/2015

2. FROM PIPE UNDERDRAIN SUMMARY.

3. FOR TREATMENT OF EMBANKMENT END BENTS.

4. FOR CONTROLLING DUST CAUSED BY MAINTENANCE OF TRAFFIC ONLY.

5. INCLUDES END TREATMENTS.

6. FOR WRAPPING PIPE TRENCH BACKFILL.

7. 205,912 SQ. YD. FOR PLACEMENT UNDER ROCK ROADBED.
1,468 SQ. YD. FOR EMBANKMENT BENCH AT 3684+50. SEE
GEOTECH EMBANKMENT STABILITY SECTION 3686+00.

8. INCLUDES INITIAL PLACEMENT ONLY. RELOCATION SHALL BE
CONSIDERED INCIDENTAL TO MAINTENANCE OF TRAFFIC.

9. STA. 3710+11 - EXISTING KY 9009 BRIDGE OVER KY 30.

10. 8 FOR TREATMENT OF EMBANKMENTS AT END BENTS. 3 FOR
GEOTECH NOTE 20 AS DIRECTED BY THE ENGINEER.

11. SEE GEOTECH NOTE 22.

12. 260 LF FOR TREATMENT OF EMBANKMENT END BENT.
200 LF FOR GEOTECH NOTE 20.

13. 508 CY FROM PIPE DRAINAGE SUMMARY. 8325 CY
FROM DITCH SUMMARY.

14. FROM DITCH SUMMARY.

15. APPROXIMATELY 128 ACRES (INCLUDES 31 ACRES FOR
EXCESS EXCAVATION AREA).

16. KENTUCKY STATE POLICE OFFICER. SEE MAINTENANCE OF
TRAFFIC PLANS.

17. SEE GEOTECH NOTE 21.

18. 45 TONS FROM PIPE UNDERDRAIN SUMMARY. 8,460 TONS FOR
EMBANKMENT BENCH AT 3684+50. SEE GEOTECH EMBANKMENT
STABILITY SECTION 3686+00. 100 TONS FOR USE AS DIRECTED
BY THE ENGINEER.

19. FOR EMBANKMENT BENCHING. SEE GEOTECH NOTE 14.

20. INCLUDES MONUMENTS FOR EXCESS EXCAVATION AREA.

21. FOR EROSION CONTROL.

22. INCLUDES EXCESS EXCAVATION AREA.

23. AS NEEDED AS DIRECTED BY ENGINEER.

24. NOT USED.

25. SEE GEOTECH NOTE 18.

26. SEE TRAFFIC SHEETS FOR PERMANENT STRIPING QUANTITIES.

27. AS NEEDED FOR MAINTENANCE OF TRAFFIC, AS DIRECTED BY
THE ENGINEER

28. PIPELINE VIDEO INSPECTION IS FOR ALL CULVERT AND STORM
SEWER PIPES LESS THAN 54".

29. FOR MAINTENANCE OF TRAFFIC TO KEEP DEBRIS FROM ROCK
CUTS FROM SPILLING OUT ONTO TEMPORARY TRAFFIC LANES.
AS DIRECTED BY ENGINEER.

30. FOR RELOCATING TEMPORARY BARRIER. AS DIRECTED BY
ENGINEER.

31. FOR TEMPORARY BARRIER WALLS.

GENERAL SUMMARY

FILE NAME: J:\185274 - MOUNTAIN PARKWAY\DELIVERABLES\FINAL PLANS\2015-05-26 ADDENDUM\RO020CSU.DGN

USER: Detjen
DATE PLOTTED: May 26, 2015

E-SHEET NAME:

MicroStation v8.11.7.443

FILE NAME: J:\185274 - MOUNTAIN PARKWAY\DELIVERABLES\FINAL PLANS 2015-05-26 ADDENDUM\04300RW.DGN

USER: Detjen
DATE PLOTTED: May 26, 2015

E-SHEET NAME:

MicroStation v8.11.7.443

- ① WELLS ARE LOCATED WITHIN PARCEL 26 BUT NONE ARE INSIDE PROPOSED RIGHT OF WAY AREA FOR THIS PARCEL.
- ② THE PROPERTY OWNER ADVISED THE DESIGNER AN INACTIVE WELL COULD BE IN THIS GENERAL AREA. FIELD RECONNAISSANCE AND RECORDS RESEARCH IN THE DESIGN PHASE OF WORK DID NOT RESULT IN THE LOCATION OF A GAS WELL IN THIS GENERAL AREA. THE CONTRACTOR IS TO EXERCISE CAUTION IN CLEARING OPERATIONS IN THIS GENERAL AREA. IF DURING THE CONSTRUCTION OPERATIONS A GAS WELL IS ENCOUNTERED IN THIS GENERAL AREA, THE ENGINEER WILL CONSIDER A CONTRACT ADJUSTMENT TO ADDRESS NECESSARY MITIGATION MEASURES.

COUNTY OF	ITEM NO.	SHEET NO.
MAGOFFIN	10-126.12	R43



- ① N 86°36'10" E - 126.40'
② S 01°37'15" W - 288.15'
③ S 59°12'23" E - 48.01'
④ N 57°34'05" E - 430.17'
⑤ S 47°43'11" E - 324.53'
⑥ S 86°28'54" E - 109.82'
⑦ N 53°31'47" E - 286.69'
⑧ Arc = 738.78' - Radius = 926.79'
Chord = 719.37' - S 23°55'21" W
⑨ S 48°48'50" W - 58.03'
⑩ S 48°48'50" W - 7.26'
⑪ Arc = 418.80' - Radius = 629.23'
Chord = 411.11' - S 29°35'33" W
⑫ Arc = 157.81' - Radius = 171.67'
Chord = 152.31' - N 35°45'14" W
⑬ N 65°38'49" W - 257.79'
⑭ N 65°51'16" W - 314.26'
⑮ N 69°01'35" W - 317.70'
⑯ N 71°13'19" W - 261.11'
⑰ N 77°00'19" W - 263.85'
⑱ Arc = 1317.86' - Radius = 1770.23'
Chord = 1287.63' - N 39°51'50" E
⑲ N 14°32'04" E - 201.69'
⑳ N 17°56'19" E - 98.61'
㉑ N 22°45'02" E - 282.63'
㉒ N 52°40'12" E - 375.72'
㉓ N 06°45'45" W - 324.88'
㉔ N 05°29'21" E - 133.44'
㉕ S 62°39'04" E - 260.11'
㉖ S 12°01'52" E - 16.58'
㉗ S 00°30'01" W - 252.16'
㉘ N 42°42'59" E - 241.20'
㉙ N 23°04'43" E - 151.38'
㉚ N 78°27'15" W - 207.72'
㉛ N 21°14'20" W - 193.17'
㉜ S 57°18'38" E - 40.20'
㉝ N 16°40'55" E - 5.73'




SCALE: 1"=200'

RIGHT OF WAY STRIP MAP
MOUNTAIN PARKWAY
EXCESS EXCAVATION SITE


COUNTY OF	ITEM NO.	SHEET NO.
MAGOFFIN	10-126.12	R43

Revised 05/26/2015

- ① WELLS ARE LOCATED WITHIN PARCEL 26 BUT NONE ARE INSIDE PROPOSED RIGHT OF WAY AREA FOR THIS PARCEL.
- ② THE PROPERTY OWNER ADVISED THE DESIGNER AN INACTIVE WELL COULD BE IN THIS GENERAL AREA. FIELD RECONNAISSANCE AND RECORDS RESEARCH IN THE DESIGN PHASE OF WORK DID NOT RESULT IN THE LOCATION OF A GAS WELL IN THIS GENERAL AREA. THE CONTRACTOR IS TO EXERCISE CAUTION IN CLEARING OPERATIONS IN THIS GENERAL AREA. IF DURING THE CONSTRUCTION OPERATIONS A GAS WELL IS ENCOUNTERED IN THIS GENERAL AREA, THE ENGINEER WILL CONSIDER A CONTRACT ADJUSTMENT TO ADDRESS NECESSARY MITIGATION MEASURES.

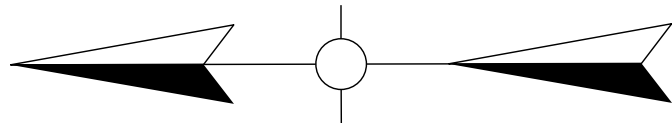

- ① N 86°36'10" E - 126.40'
- ② S 01°37'15" W - 288.15'
- ③ S 59°12'23" E - 48.01'
- ④ N 57°34'05" E - 430.17'
- ⑤ S 47°43'11" E - 324.53'
- ⑥ S 86°28'54" E - 109.82'
- ⑦ N 53°31'47" E - 286.69'
- ⑧ Arc = 738.78' - Radius = 926.79'
Chord = 719.37' - S 23°55'21" W
- ⑨ S 48°48'50" W - 58.03'
- ⑩ S 48°48'50" W - 7.26'
- ⑪ Arc = 418.80' - Radius = 629.23'
Chord = 411.11' - S 29°35'33" W
- ⑫ Arc = 157.81' - Radius = 171.67'
Chord = 152.31' - N 35°45'14" W
- ⑬ N 65°38'49" W - 257.79'
- ⑭ N 65°51'16" W - 314.26'
- ⑮ N 69°01'35" W - 317.70'
- ⑯ N 71°13'19" W - 261.11'
- ⑰ N 77°00'19" W - 263.85'
- ⑱ Arc = 1317.86' - Radius = 1770.23'
Chord = 1287.63' - N 39°51'50" E
- ⑲ N 14°32'04" E - 201.69'
- ⑳ N 17°56'19" E - 98.61'
- ㉑ N 22°45'02" E - 282.63'
- ㉒ N 52°40'12" E - 375.72'
- ㉓ N 06°45'45" W - 324.88'
- ㉔ N 05°29'21" E - 133.44'
- ㉕ S 62°39'04" E - 260.11'
- ㉖ S 12°01'52" E - 16.58'
- ㉗ S 00°30'01" W - 252.16'
- ㉘ N 42°42'59" E - 241.20'
- ㉙ N 23°04'43" E - 151.38'
- ㉚ N 78°27'15" W - 207.72'
- ㉛ N 21°14'20" W - 193.17'
- ㉜ S 57°18'38" E - 40.20'
- ㉝ N 16°40'55" E - 5.73'

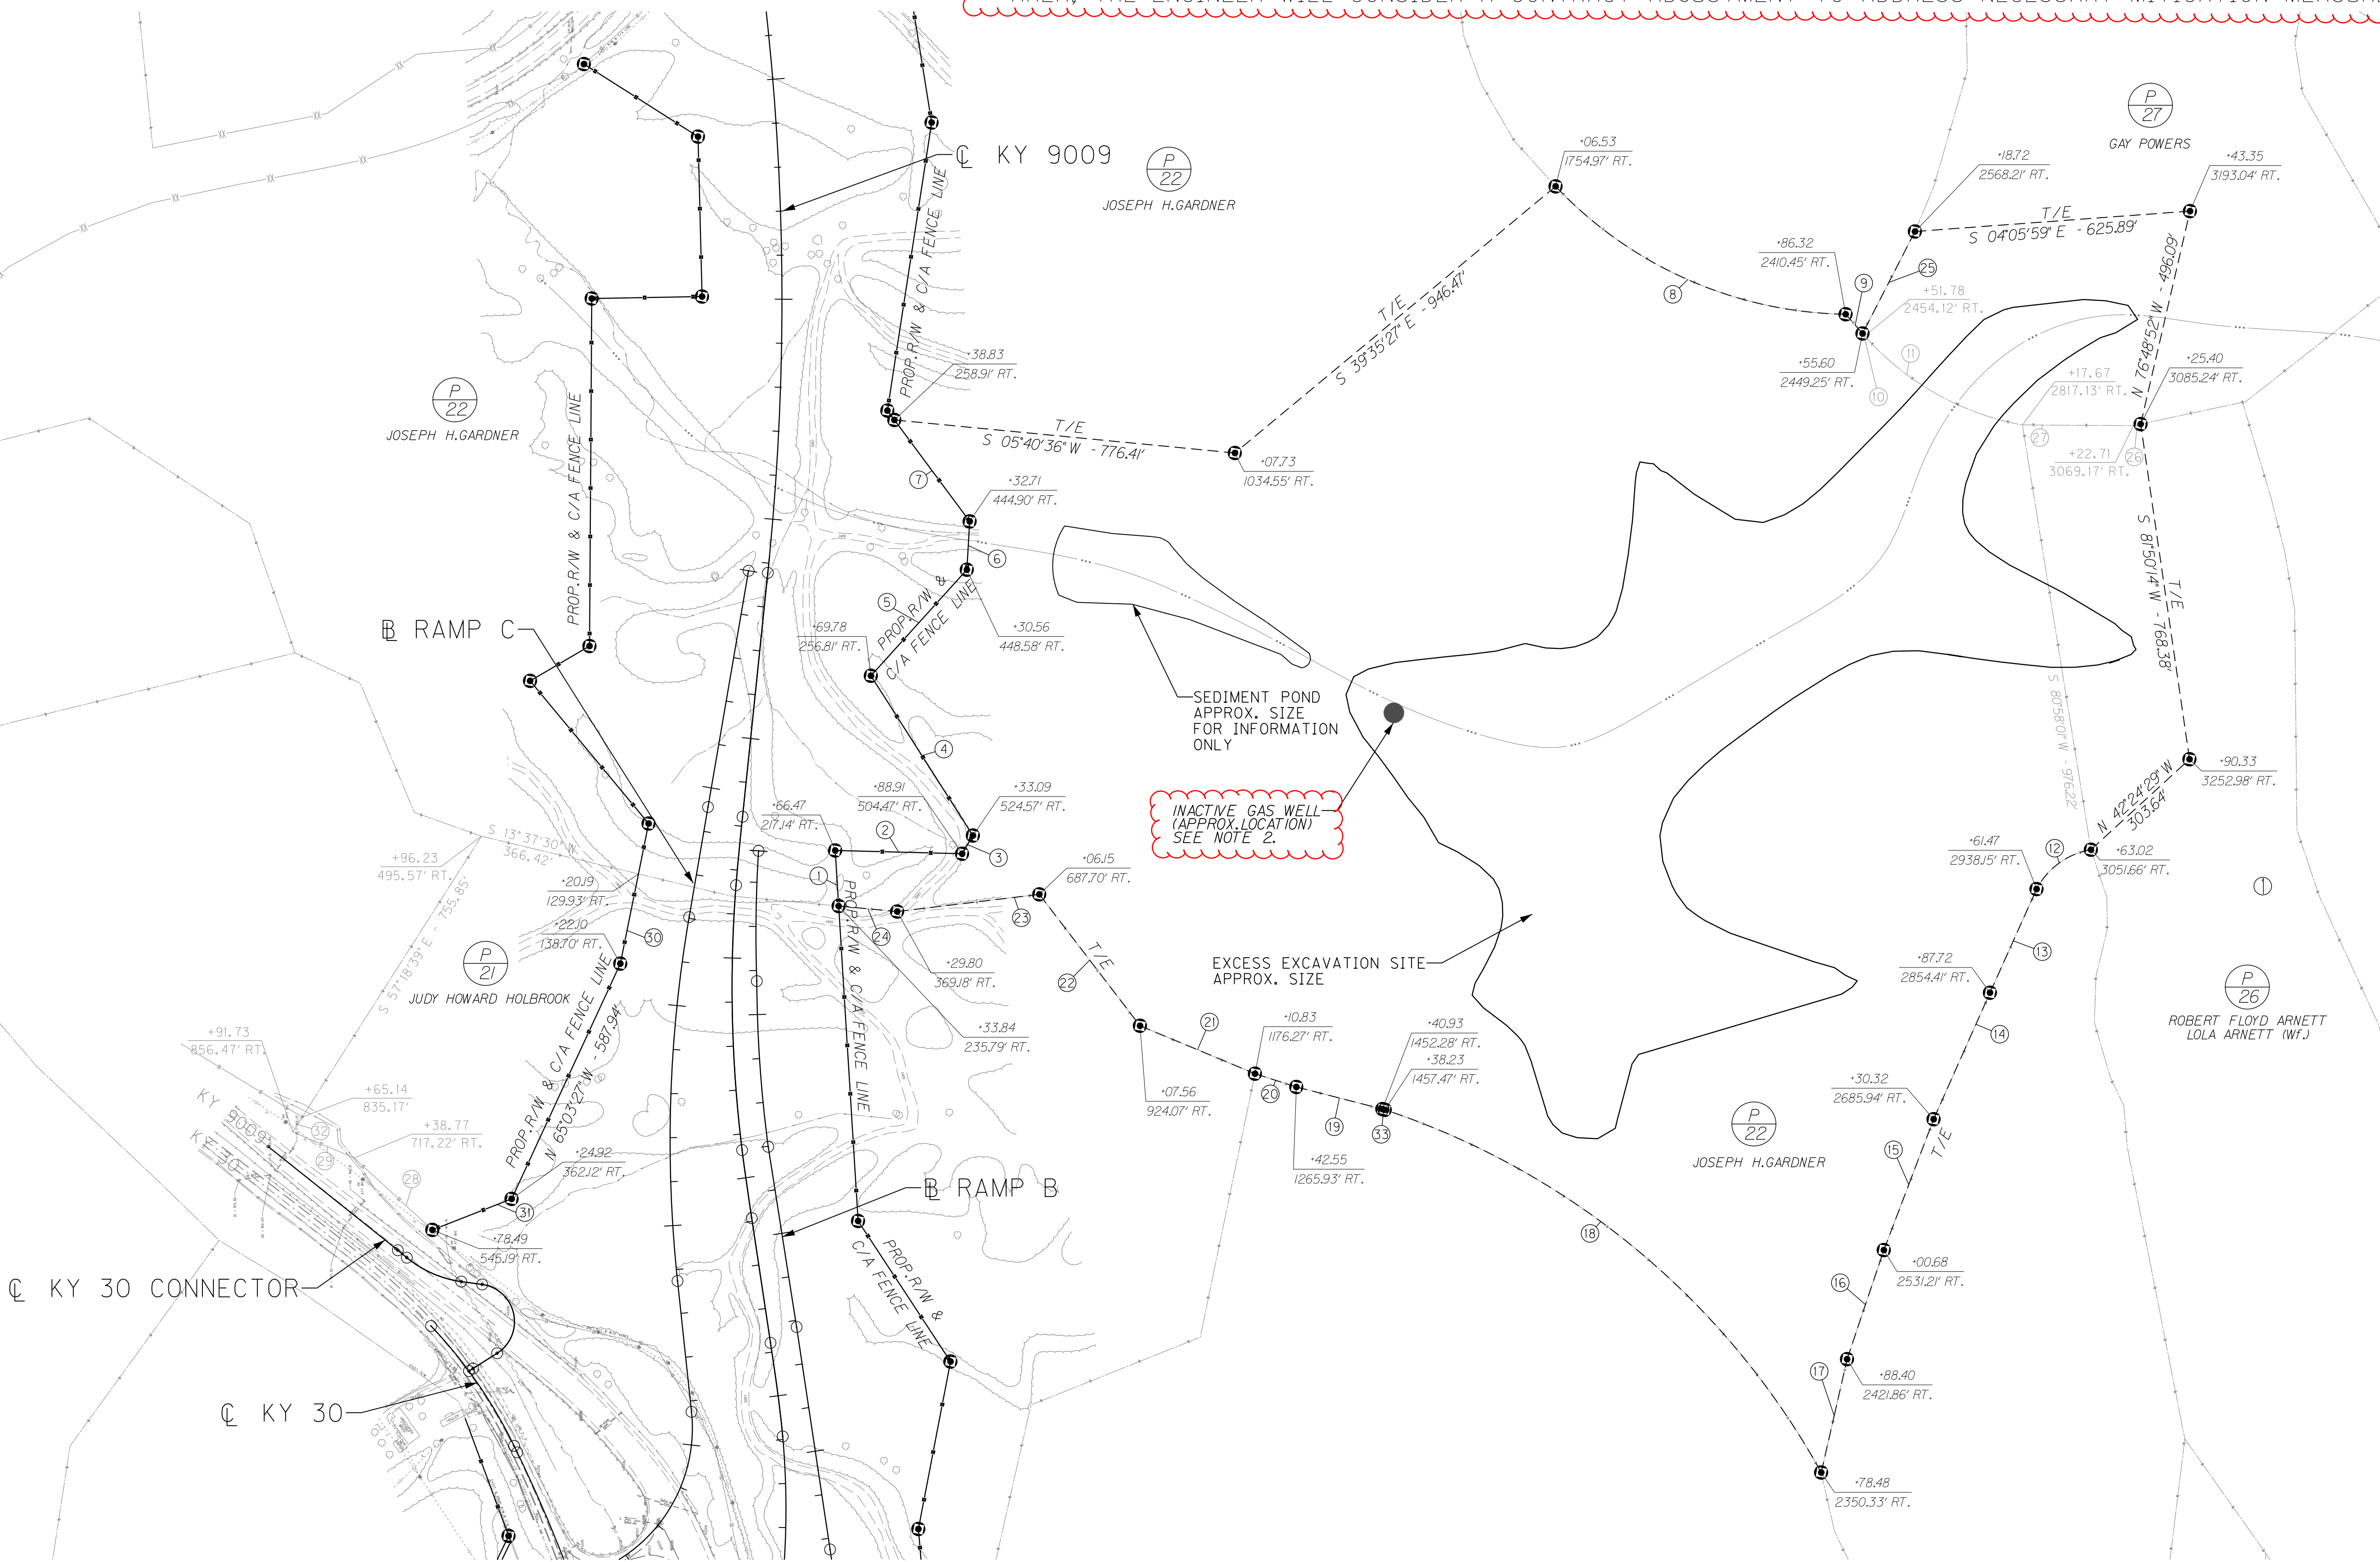

SCALE: 1"=200'

RIGHT OF WAY STRIP MAP
MOUNTAIN PARKWAY
EXCESS EXCAVATION SITE

FILE NAME: J:\185274 - MOUNTAIN PARKWAY\DELIVERABLES\FINAL PLANS 2015-05-26 ADDENDUM\R04300RW.DGN

USER: Detjen
DATE PLOTTED: May 26, 2015

E-SHEET NAME:

MicroStation v8.11.7.443

Section: 0001 - PAVING

LINE	BID CODE	ALT	DESCRIPTION	QUANTITY	UNIT	UNIT PRIC	FP	AMOUNT
0010	00003		CRUSHED STONE BASE	87,074.00	TON		\$	
0020	00020		TRAFFIC BOUND BASE	100.00	TON		\$	
0030	00100		ASPHALT SEAL AGGREGATE	452.00	TON		\$	
0040	00103		ASPHALT SEAL COAT	54.00	TON		\$	
0050	00190		LEVELING & WEDGING PG64-22	336.00	TON		\$	
0060	00212		CL2 ASPH BASE 1.00D PG64-22	3,743.00	TON		\$	
0070	00214		CL3 ASPH BASE 1.00D PG64-22	53,475.00	TON		\$	
0080	00301		CL2 ASPH SURF 0.38D PG64-22	1,391.00	TON		\$	
0090	00388		CL3 ASPH SURF 0.38B PG64-22	7,829.00	TON		\$	
0100	02081		JPC PAVEMENT-8 IN SHLD	65.00	SQYD		\$	

Section: 0002 - ROADWAY

LINE	BID CODE	ALT	DESCRIPTION	QUANTITY	UNIT	UNIT PRIC	FP	AMOUNT
0130	00021		DRAINAGE BLANKET-EMBANKMENT	3,900.00	CUYD		\$	
0140	00078		CRUSHED AGGREGATE SIZE NO 2	8,605.00	TON		\$	
0150	01000		PERFORATED PIPE-4 IN	7,453.00	LF		\$	
0160	01002		PERFORATED PIPE-8 IN	460.00	LF		\$	
0170	01010		NON-PERFORATED PIPE-4 IN	1,224.00	LF		\$	
0180	01020		PERF PIPE HEADWALL TY 1-4 IN	9.00	EACH		\$	
0190	01028		PERF PIPE HEADWALL TY 3-4 IN	14.00	EACH		\$	
0200	01030		PERF PIPE HEADWALL TY 3-8 IN	11.00	EACH		\$	
0210	01032		PERF PIPE HEADWALL TY 4-4 IN	11.00	EACH		\$	
0220	01314		PLUG PIPE	12.00	EACH		\$	
0230	01740		CORED HOLE DRAINAGE BOX CON-4 IN	4.00	EACH		\$	
0240	01845		ISLAND INTEGRAL CURB	33.00	LF		\$	
0250	01891		ISLAND HEADER CURB TYPE 2	75.00	LF		\$	
0260	01982		DELINEATOR FOR GUARDRAIL MONO DIRECTIONAL WHITE	96.00	EACH		\$	
0270	01983		DELINEATOR FOR GUARDRAIL MONO DIRECTIONAL YELLOW	12.00	EACH		\$	
0280	01987		DELINEATOR FOR GUARDRAIL BI DIRECTIONAL WHITE	32.00	EACH		\$	
0290	01990		DELINEATOR FOR BARRIER WALL-B/W	260.00	EACH		\$	
0300	02014		BARRICADE-TYPE III	5.00	EACH		\$	
0310	02091		REMOVE PAVEMENT	5,278.00	SQYD		\$	
0320	02159		TEMP DITCH	11,319.00	LF		\$	
0330	02200		ROADWAY EXCAVATION	3,474,745.00	CUYD		\$	
0340	02231		STRUCTURE GRANULAR BACKFILL	640.00	CUYD		\$	
0350	02242		WATER	125.00	MGAL		\$	
0360	02262		FENCE-WOVEN WIRE TYPE 1	19,023.00	LF		\$	
0370	02351		GUARDRAIL-STEEL W BEAM-S FACE	6,807.00	LF		\$	
0380	02352		GUARDRAIL-STEEL W BEAM-D FACE	305.00	LF		\$	
0390	02360		GUARDRAIL TERMINAL SECTION NO 1	6.00	EACH		\$	
0400	02363		GUARDRAIL CONNECTOR TO BRIDGE END TY A	4.00	EACH		\$	
0410	02365		CRASH CUSHION TYPE IX-A	2.00	EACH		\$	

Report Date 5/26/15

LINE	BID CODE	ALT	DESCRIPTION	QUANTITY	UNIT	UNIT PRIC	FP	AMOUNT
0420	02367		GUARDRAIL END TREATMENT TYPE 1	6.00	EACH		\$	
0430	02369		GUARDRAIL END TREATMENT TYPE 2A	5.00	EACH		\$	
0440	02381		REMOVE GUARDRAIL	13,195.00	LF		\$	
0450	02383		REMOVE & RESET GUARDRAIL	504.00	LF		\$	
0460	02387		GUARDRAIL CONNECTOR TO BRIDGE END TY A-1	2.00	EACH		\$	
0470	02391		GUARDRAIL END TREATMENT TYPE 4A	8.00	EACH		\$	
0480	02397		TEMP GUARDRAIL	1,300.00	LF		\$	
0490	02429		RIGHT-OF-WAY MONUMENT TYPE 1	71.00	EACH		\$	
0500	02432		WITNESS POST	3.00	EACH		\$	
0510	02475		PLUG WATER WELL	1.00	EACH		\$	
0520	02488		CHANNEL LINING CLASS IV	8,833.00	CUYD		\$	
0530	02545		CLEARING AND GRUBBING 128 ACRES	1.00	LS		\$	
0540	02562		TEMPORARY SIGNS	1,125.00	SQFT		\$	
0550	02585		EDGE KEY	200.00	LF		\$	
0560	02599		FABRIC-GEOTEXTILE TYPE IV	207,380.00	SQYD		\$	
0570	02600		FABRIC GEOTEXTILE TY IV FOR PIPE	2,818.00	SQYD	\$2.00	\$	\$5,636.00
0580	02650		MAINTAIN & CONTROL TRAFFIC	1.00	LS		\$	
0590	02671		PORTABLE CHANGEABLE MESSAGE SIGN	4.00	EACH		\$	
0600	02690		SAFELoading	29.00	CUYD		\$	
0610	02696		SHOULDER RUMBLE STRIPS-SAWED	59,451.00	LF		\$	
0620	02701		TEMP SILT FENCE	11,319.00	LF		\$	
0630	02703		SILT TRAP TYPE A	97.00	EACH		\$	
0640	02704		SILT TRAP TYPE B	97.00	EACH		\$	
0650	02705		SILT TRAP TYPE C	97.00	EACH		\$	
0660	02706		CLEAN SILT TRAP TYPE A	582.00	EACH		\$	
0670	02707		CLEAN SILT TRAP TYPE B	582.00	EACH		\$	
0680	02708		CLEAN SILT TRAP TYPE C	582.00	EACH		\$	
0690	02709		CLEAN TEMP SILT FENCE	11,319.00	LF		\$	
0700	02726		STAKING	1.00	LS		\$	
0710	02731		REMOVE STRUCTURE	1.00	LS		\$	
0720	02775		ARROW PANEL	1.00	EACH		\$	
0730	03171		CONCRETE BARRIER WALL TYPE 9T	5,200.00	LF		\$	
0740	05950		EROSION CONTROL BLANKET	10,467.00	SQYD		\$	
0750	05952		TEMP MULCH	469,500.00	SQYD		\$	
0760	05953		TEMP SEEDING AND PROTECTION	621,388.00	SQYD		\$	
0770	05963		INITIAL FERTILIZER	19.00	TON		\$	
0780	05964		20-10-10 FERTILIZER	32.00	TON		\$	
0790	05985		SEEDING AND PROTECTION	621,387.00	SQYD		\$	
0800	05989		SPECIAL SEEDING CROWN VETCH	68,484.00	SQYD		\$	
0810	05992		AGRICULTURAL LIMESTONE	334.00	TON		\$	
0820	06510		PAVE STRIPING-TEMP PAINT-4 IN	23,600.00	LF		\$	
0830	06511		PAVE STRIPING-TEMP PAINT-6 IN	86,000.00	LF		\$	
0840	06514		PAVE STRIPING-PERM PAINT-4 IN YELLOW	5,467.00	LF		\$	
0850	06514		PAVE STRIPING-PERM PAINT-4 IN WHITE	3,734.00	LF		\$	
0860	06515		PAVE STRIPING-PERM PAINT-6 IN WHITE	36,388.00	LF		\$	
0870	06515		PAVE STRIPING-PERM PAINT-6 IN YELLOW	28,728.00	LF		\$	

Report Date 5/26/15

LINE	BID CODE	ALT	DESCRIPTION	QUANTITY	UNIT	UNIT PRIC	FP	AMOUNT
0880	06516		PAVE STRIPING-PERM PAINT-8 IN WHITE	261.00	LF		\$	
0890	06516		PAVE STRIPING-PERM PAINT-8 IN YELLOW	220.00	LF		\$	
0900	06517		PAVE STRIPING-PERM PAINT-12 IN WHITE	2,593.00	LF		\$	
0910	06568		PAVE MARKING-THERMO STOP BAR-24IN	183.00	LF		\$	
0920	06572		PAVE MARKING-DOTTED LANE EXTEN	604.00	LF		\$	
0930	06574		PAVE MARKING-THERMO CURV ARROW	7.00	EACH		\$	
0940	06589		PAVEMENT MARKER TYPE V-MW	6.00	EACH		\$	
0950	06591		PAVEMENT MARKER TYPE V-BY	62.00	EACH		\$	
0960	06592		PAVEMENT MARKER TYPE V-B W/R	403.00	EACH		\$	
0970	06593		PAVEMENT MARKER TYPE V-B Y/R	129.00	EACH		\$	
0980	08100		CONCRETE-CLASS A	20.00	CUYD		\$	
0990	08150		STEEL REINFORCEMENT	2,000.00	LB		\$	
1000	10020NS		FUEL ADJUSTMENT	1,115,647.00	DOLL	\$1.00	\$	\$1,115,647.00
1010	10030NS		ASPHALT ADJUSTMENT	261,060.00	DOLL	\$1.00	\$	\$261,060.00
1020	20210EN		COHESIVE PILE CORE	1,700.00	CUYD		\$	
1030	20318ES508		RELOCATE CONC BARRIER WALL	1,500.00	LF		\$	
1040	20411ED		LAW ENFORCEMENT OFFICER	250.00	HOURL		\$	
1050	20458ES403		CENTERLINE RUMBLE STRIPS	1,790.00	LF		\$	
1060	20545ND		TEMP MEDIAN CROSSOVER	3.00	EACH		\$	
1070	20667ED		PNEUMATIC BACKSTOWING	150.00	TON		\$	
1080	23131ER701		PIPELINE VIDEO INSPECTION	2,444.00	LF		\$	
1090	23274EN11F		TURF REINFORCEMENT MAT 1	5,384.00	SQYD		\$	
1100	23607EC		PAVE MARK THERMO-LANE REDUCTION ARROW	4.00	EACH		\$	

Section: 0003 - DRAINAGE

LINE	BID CODE	ALT	DESCRIPTION	QUANTITY	UNIT	UNIT PRIC	FP	AMOUNT
1120	00462		CULVERT PIPE-18 IN	94.60	LF		\$	
1130	00464		CULVERT PIPE-24 IN	91.20	LF		\$	
1140	00466		CULVERT PIPE-30 IN	86.70	LF		\$	
1150	00469		CULVERT PIPE-42 IN	728.00	LF		\$	
1160	00471		CULVERT PIPE-54 IN	403.10	LF		\$	
1170	00522		STORM SEWER PIPE-18 IN	515.90	LF		\$	
1180	00524		STORM SEWER PIPE-24 IN	808.30	LF		\$	
1190	00526		STORM SEWER PIPE-30 IN	119.20	LF		\$	
1200	01204		PIPE CULVERT HEADWALL-18 IN	3.00	EACH		\$	
1210	01208		PIPE CULVERT HEADWALL-24 IN	4.00	EACH		\$	
1220	01210		PIPE CULVERT HEADWALL-30 IN	2.00	EACH		\$	
1230	01214		PIPE CULVERT HEADWALL-42 IN	3.00	EACH		\$	
1240	01451		S & F BOX INLET-OUTLET-24 IN	2.00	EACH		\$	
1250	01452		S & F BOX INLET-OUTLET-30 IN	1.00	EACH		\$	
1260	01480		CURB BOX INLET TYPE B	2.00	EACH		\$	
1270	01505		DROP BOX INLET TYPE 5B	14.00	EACH		\$	
1280	01653		JUNCTION BOX-SPECIAL	4.00	EACH		\$	
1290	24026EC		PIPE CULVERT HEADWALL-54 IN	2.00	EACH		\$	

Section: 0004 - BRIDGE-CULVERT 27233

LINE	BID CODE	ALT	DESCRIPTION	QUANTITY	UNIT	UNIT PRIC	FP	AMOUNT
1300	02223		GRANULAR EMBANKMENT	301.00	CUYD		\$	
1310	08002		STRUCTURE EXCAV-SOLID ROCK	255.00	CUYD		\$	
1320	08003		FOUNDATION PREPARATION	1.00	LS		\$	
1330	08100		CONCRETE-CLASS A	1,398.30	CUYD		\$	
1340	08150		STEEL REINFORCEMENT	318,684.00	LB		\$	

Section: 0005 - BRIDGE-27234

LINE	BID CODE	ALT	DESCRIPTION	QUANTITY	UNIT	UNIT PRIC	FP	AMOUNT
1350	02231		STRUCTURE GRANULAR BACKFILL	681.00	CUYD		\$	
1360	02599		FABRIC-GEOTEXTILE TYPE IV	663.00	SQYD		\$	
1370	02998		MASONRY COATING	2,402.00	SQYD		\$	
1380	03299		ARMORED EDGE FOR CONCRETE	167.00	LF		\$	
1390	08001		STRUCTURE EXCAVATION-COMMON	1,715.00	CUYD		\$	
1400	08002		STRUCTURE EXCAV-SOLID ROCK	682.00	CUYD		\$	
1410	08020		CRUSHED AGGREGATE SLOPE PROT	813.00	TON		\$	
1420	08033		TEST PILES	224.00	LF		\$	
1430	08039		PRE-DRILLING FOR PILES	180.00	LF		\$	
1440	08046		PILES-STEEL HP12X53	2,869.00	LF		\$	
1450	08094		PILE POINTS-12 IN	104.00	EACH		\$	
1460	08100		CONCRETE-CLASS A	534.00	CUYD		\$	
1470	08104		CONCRETE-CLASS AA	638.00	CUYD		\$	
1480	08150		STEEL REINFORCEMENT	111,812.00	LB		\$	
1490	08151		STEEL REINFORCEMENT-EPOXY COATED	171,562.00	LB		\$	
1500	08634		PRECAST PC I BEAM TYPE 4	1,979.00	LF		\$	
1510	21532ED		RAIL SYSTEM TYPE III	805.00	LF		\$	

Section: 0006 - SIGNING

LINE	BID CODE	ALT	DESCRIPTION	QUANTITY	UNIT	UNIT PRIC	FP	AMOUNT
1520	06400		GMSS GALV STEEL TYPE A	4,598.00	LB		\$	
1530	06401		FLEXIBLE DELINEATOR POST-M/W	420.00	EACH		\$	
1540	06404		FLEXIBLE DELINEATOR POST-M/Y	103.00	EACH		\$	
1550	06405		SBM ALUMINUM PANEL SIGNS	979.00	SQFT		\$	
1560	06406		SBM ALUM SHEET SIGNS .080 IN	429.00	SQFT		\$	
1570	06407		SBM ALUM SHEET SIGNS .125 IN	393.00	SQFT		\$	
1580	06410		STEEL POST TYPE 1	1,212.00	LF		\$	
1590	06411		STEEL POST TYPE 2	463.00	LF		\$	
1600	06441		GMSS GALV STEEL TYPE C	4,051.00	LB		\$	
1610	06451		REMOVE SIGN SUPPORT BEAM	13.00	EACH		\$	
1620	06490		CLASS A CONCRETE FOR SIGNS	50.00	CUYD		\$	
1630	06491		STEEL REINFORCEMENT FOR SIGNS	1,230.00	LB		\$	
1640	20419ND		ROADWAY CROSS SECTION	14.00	EACH		\$	
1650	21373ND		REMOVE SIGN	8.00	EACH		\$	
1660	21596ND		GMSS TYPE D	77.00	EACH		\$	

Report Date 5/26/15

LINE	BID CODE	ALT	DESCRIPTION	QUANTITY	UNIT	UNIT PRIC	FP	AMOUNT
1670	24631EC		BARCODE SIGN INVENTORY	114.00	EACH		\$	

Section: 0007 - LIGHTING

LINE	BID CODE	ALT	DESCRIPTION	QUANTITY	UNIT	UNIT PRIC	FP	AMOUNT
1680	04714		POLE 120 FT MTG HT HIGH MAST	10.00	EACH		\$	
1690	04742		POLE BASE-HIGH MAST	10.00	EACH		\$	
1700	04761		LIGHTING CONTROL EQUIPMENT	1.00	EACH		\$	
1710	04773		HPS LUMINAIRE HIGH MAST	45.00	EACH		\$	
1720	04797		CONDUIT-3 IN	700.00	LF		\$	
1730	04800		MARKER	24.00	EACH		\$	
1740	04820		TRENCHING AND BACKFILLING	8,200.00	LF		\$	
1750	04860		CABLE-NO. 8/3C DUCTED	3,800.00	LF		\$	
1760	04861		CABLE-NO. 6/3C DUCTED	3,000.00	LF		\$	
1770	04862		CABLE-NO. 4/3C DUCTED	7,100.00	LF		\$	
1780	20391NS835		ELECTRICAL JUNCTION BOX TYPE A	6.00	EACH		\$	
1790	20392NS835		ELECTRICAL JUNCTION BOX TYPE C	2.00	EACH		\$	
1800	21543EN		BORE AND JACK CONDUIT	275.00	LF		\$	

Section: 0008 - WATERLINE

LINE	BID CODE	ALT	DESCRIPTION	QUANTITY	UNIT	UNIT PRIC	FP	AMOUNT
1810	01083		STEEL ENCASEMENT PIPE-BORE&JACK-12 IN	200.00	LF		\$	
1820	01084		STEEL ENCASEMENT PIPE-OPEN CUT-12 IN	340.00	LF		\$	
1830	01093		DUCTILE IRON PIPE-6 IN CL 350	1,090.00	LF		\$	
1840	01093		DUCTILE IRON PIPE-6 IN CL 350 W/LOCKING GASKETS	670.00	LF		\$	
1850	02606		FIRE HYDRANT	1.00	EACH		\$	
1860	03466		TIE-IN 6 IN	2.00	EACH		\$	
1870	03526		GATE VALVE-6 IN	2.00	EACH		\$	
1880	03550		CUT & CAP EXIST WATER MAIN	1.00	EACH		\$	
1890	23363EC		LEAK DETECTION ASSEMBLY	1.00	EACH		\$	
1900	23596EC		TAPPING SLEEVE AND VALVE-6 IN	1.00	EACH		\$	

Section: 0009 - TRAINEES

LINE	BID CODE	ALT	DESCRIPTION	QUANTITY	UNIT	UNIT PRIC	FP	AMOUNT
1910	02742		TRAINEE PAYMENT REIMBURSEMENT 1 CEMENT MASON	1,200.00	HOURL		\$	
1920	02742		TRAINEE PAYMENT REIMBURSEMENT 1 GROUP 2, 3 OR 4 OPERATOR	1,400.00	HOURL		\$	
1930	02742		TRAINEE PAYMENT REIMBURSEMENT 1 GROUP 2, 3 OR 4 OPERATOR	1,400.00	HOURL		\$	

Section: 0010 - MOBILIZATION AND/OR DEMOBILIZATION

Report Date 5/26/15

Section: 0010 - MOBILIZATION AND/OR DEMOBILIZATION

LINE	BID CODE	ALT	DESCRIPTION	QUANTITY	UNIT	UNIT PRIC	FP	AMOUNT
0110	02568		MOBILIZATION	1.00	LS		\$	
0120	02569		DEMOBILIZATION	1.00	LS		\$	