



Andy Beshear
GOVERNOR

TRANSPORTATION CABINET

200 Mero Street
Frankfort, Kentucky 40601

Rebecca Goodman
SECRETARY

June 16, 2026

CALL NO. 200
CONTRACT ID NO. 264531
ADDENDUM # 2

Subject: Barren County, 005 GR26T012
Letting June 25, 2026-HSIP

- (1) Corrected - Page Numbers - Pages 139, 141-143, 147, 150-151, 153, 155-156, 158, 161, 164, 167 of 226
- (2) Revised - Reference Sheet - Page 198 of 226

Proposal revisions are available at <http://transportation.ky.gov/Construction-Procurement/>.


If you have any questions, please contact us at 502-564-3500.

Sincerely,

A handwritten signature in black ink that reads "Rachel Mills".


Rachel Mills, P.E.
Director
Division of Construction Procurement

RM:mr
Enclosures

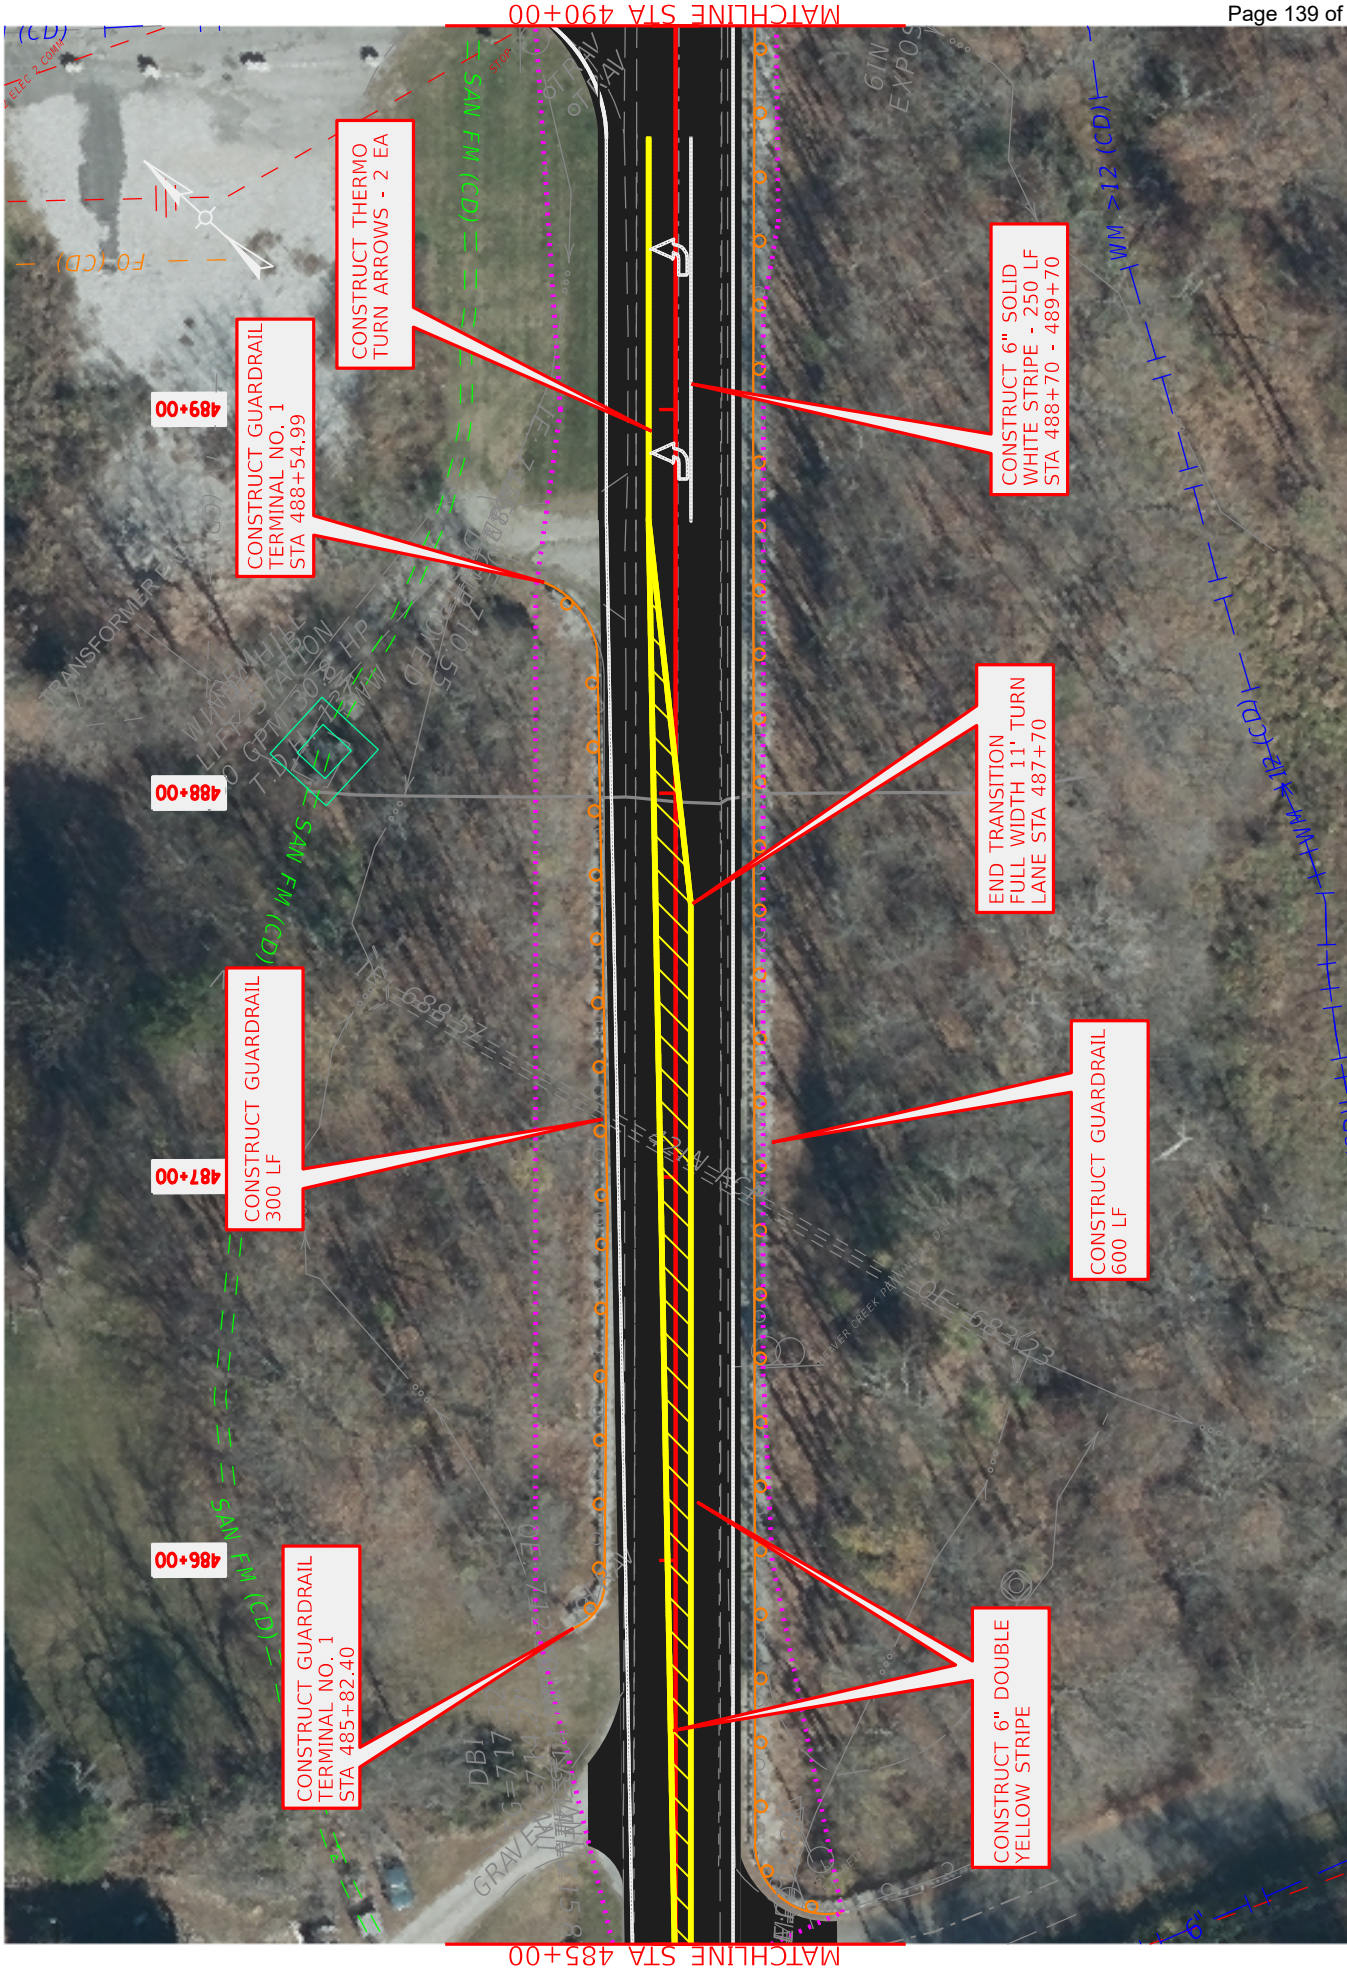


	COMMONWEALTH OF KENTUCKY DEPARTMENT OF HIGHWAYS	DRAWING TITLE: PLAN STA. 485+00.00 TO STA. 490+00.00	HORIZONTAL SCALE: 1"=50'	ITEM NO. 3-20038	COUNTY OF BARREN
				SHEET NO. R09	


OpenRoads Designer v23.00.01.11
FILE NAME: U:\24856.BR1 - BARREN COUNTY\CONTRACT PLANS AND PROPOSAL\ELECTRONIC ENGINEERING DATA\SHEETS\PLAN SHEETS 4\DGN
USER: wncan
DATE: 6/11/2026 3:22:44 PM

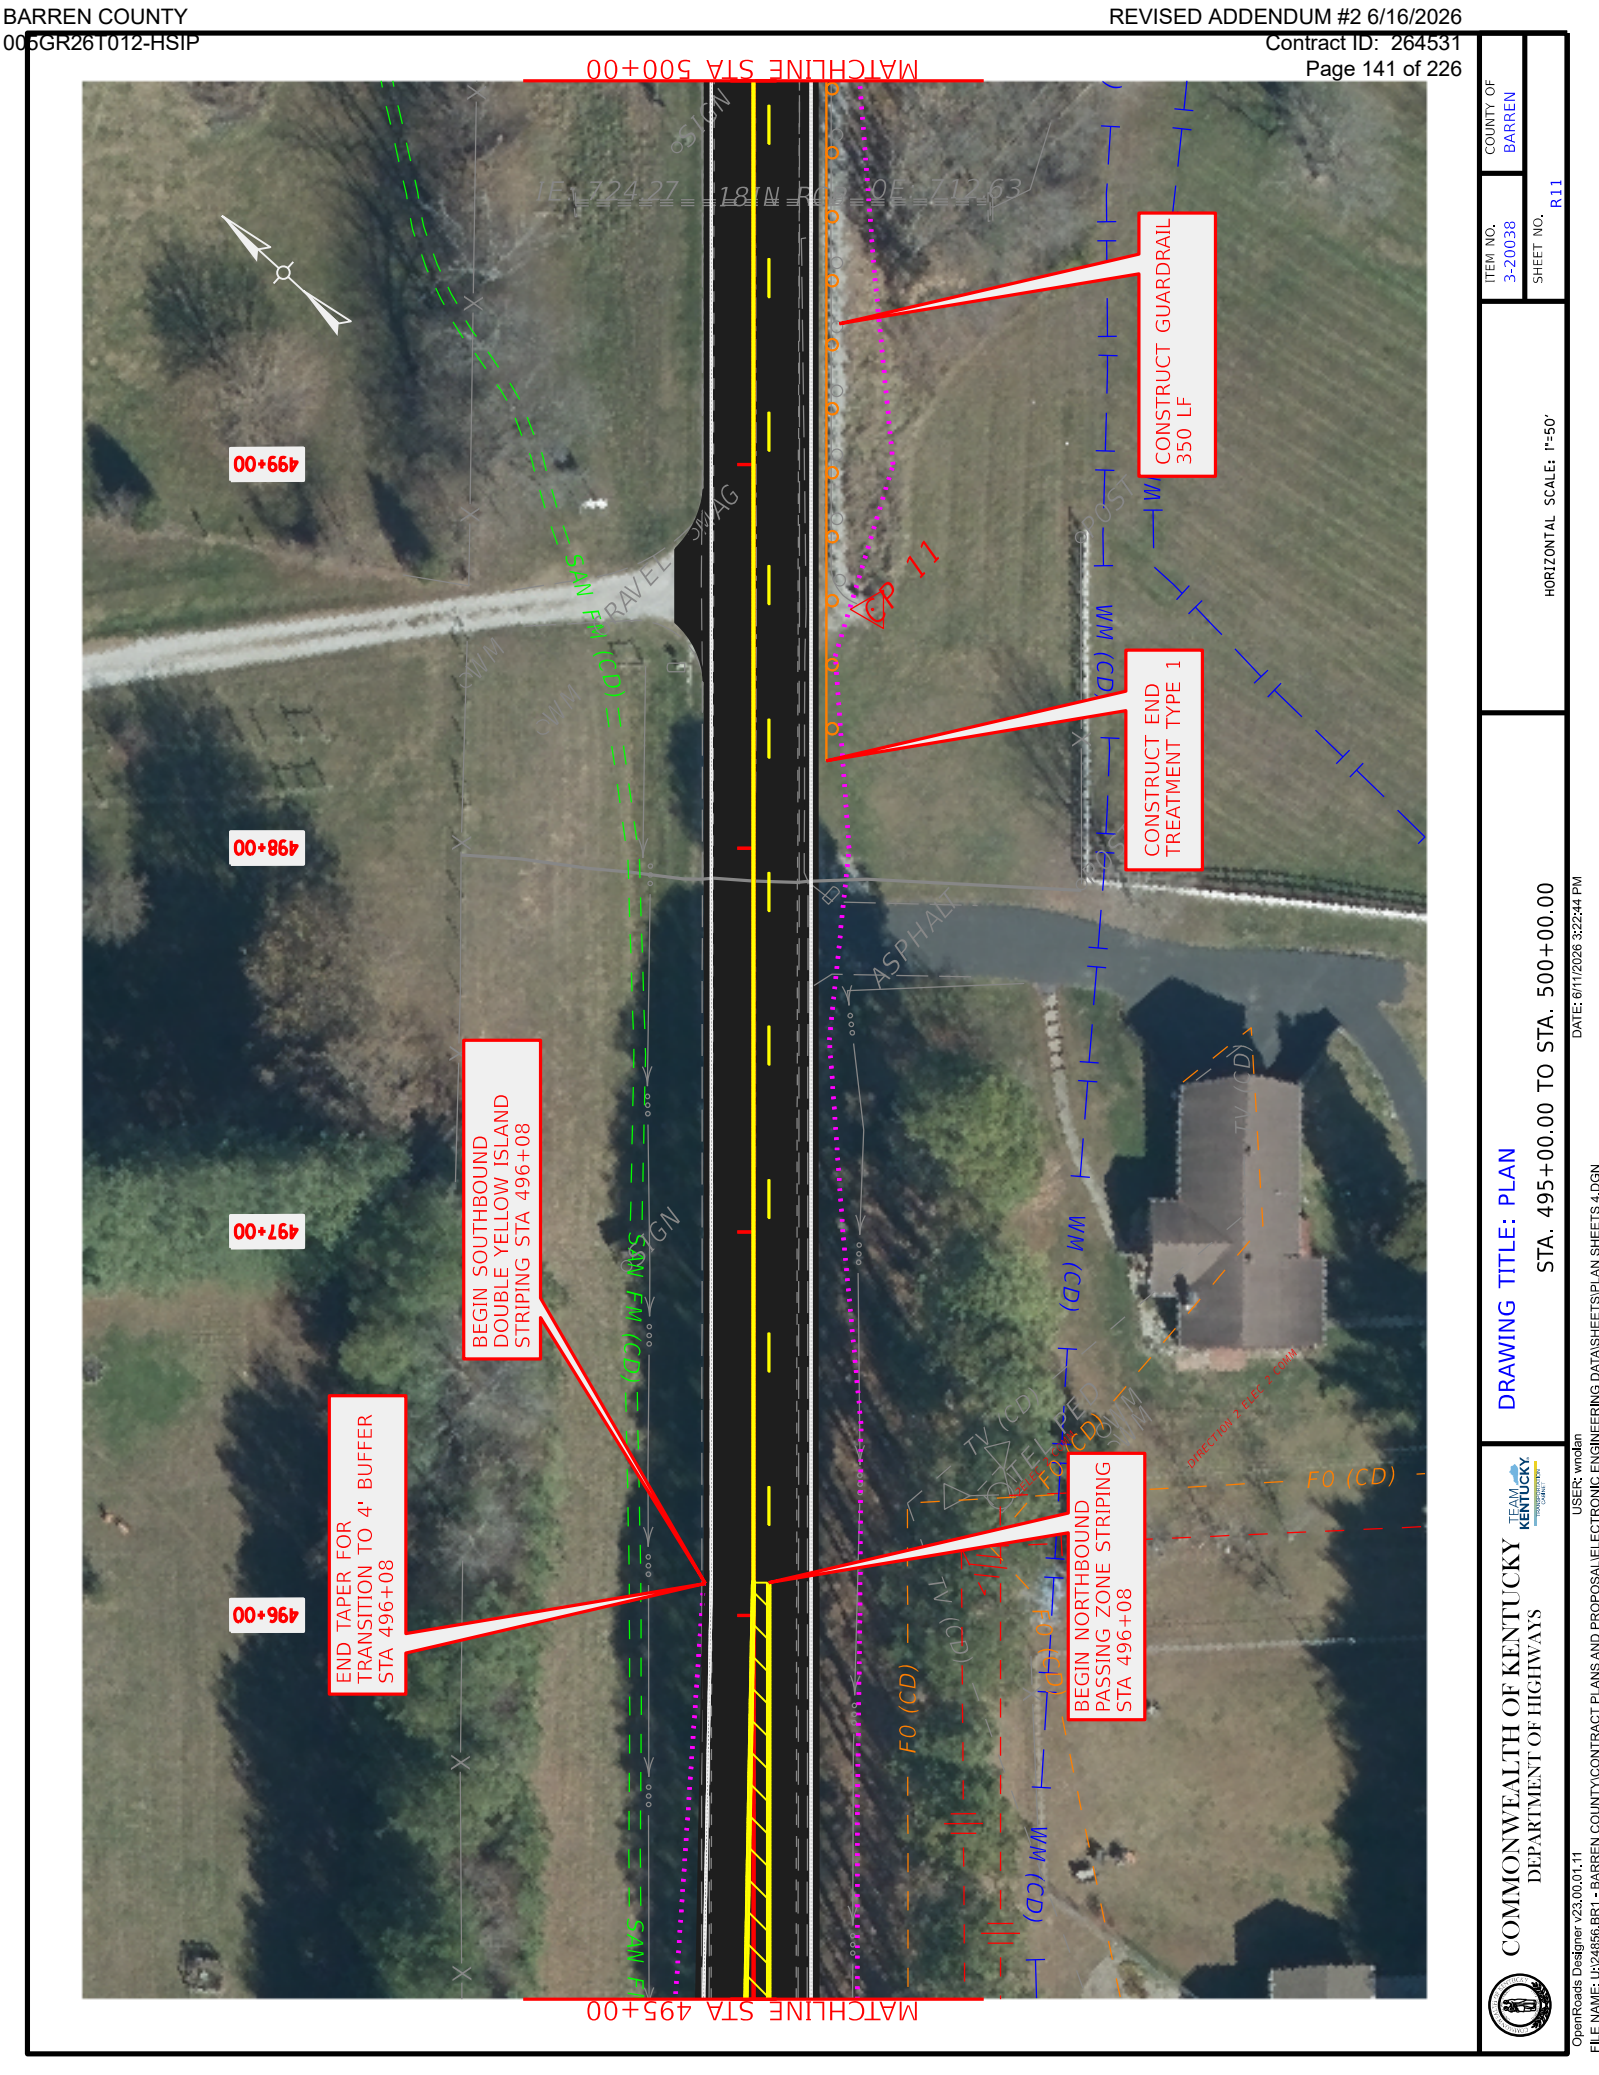


	COMMONWEALTH OF KENTUCKY DEPARTMENT OF HIGHWAYS	DRAWING TITLE: PLAN STA. 495+00.00 TO STA. 500+00.00	HORIZONTAL SCALE: 1"=50'	ITEM NO. 3-20038	COUNTY OF BARREN
				SHEET NO. R11	

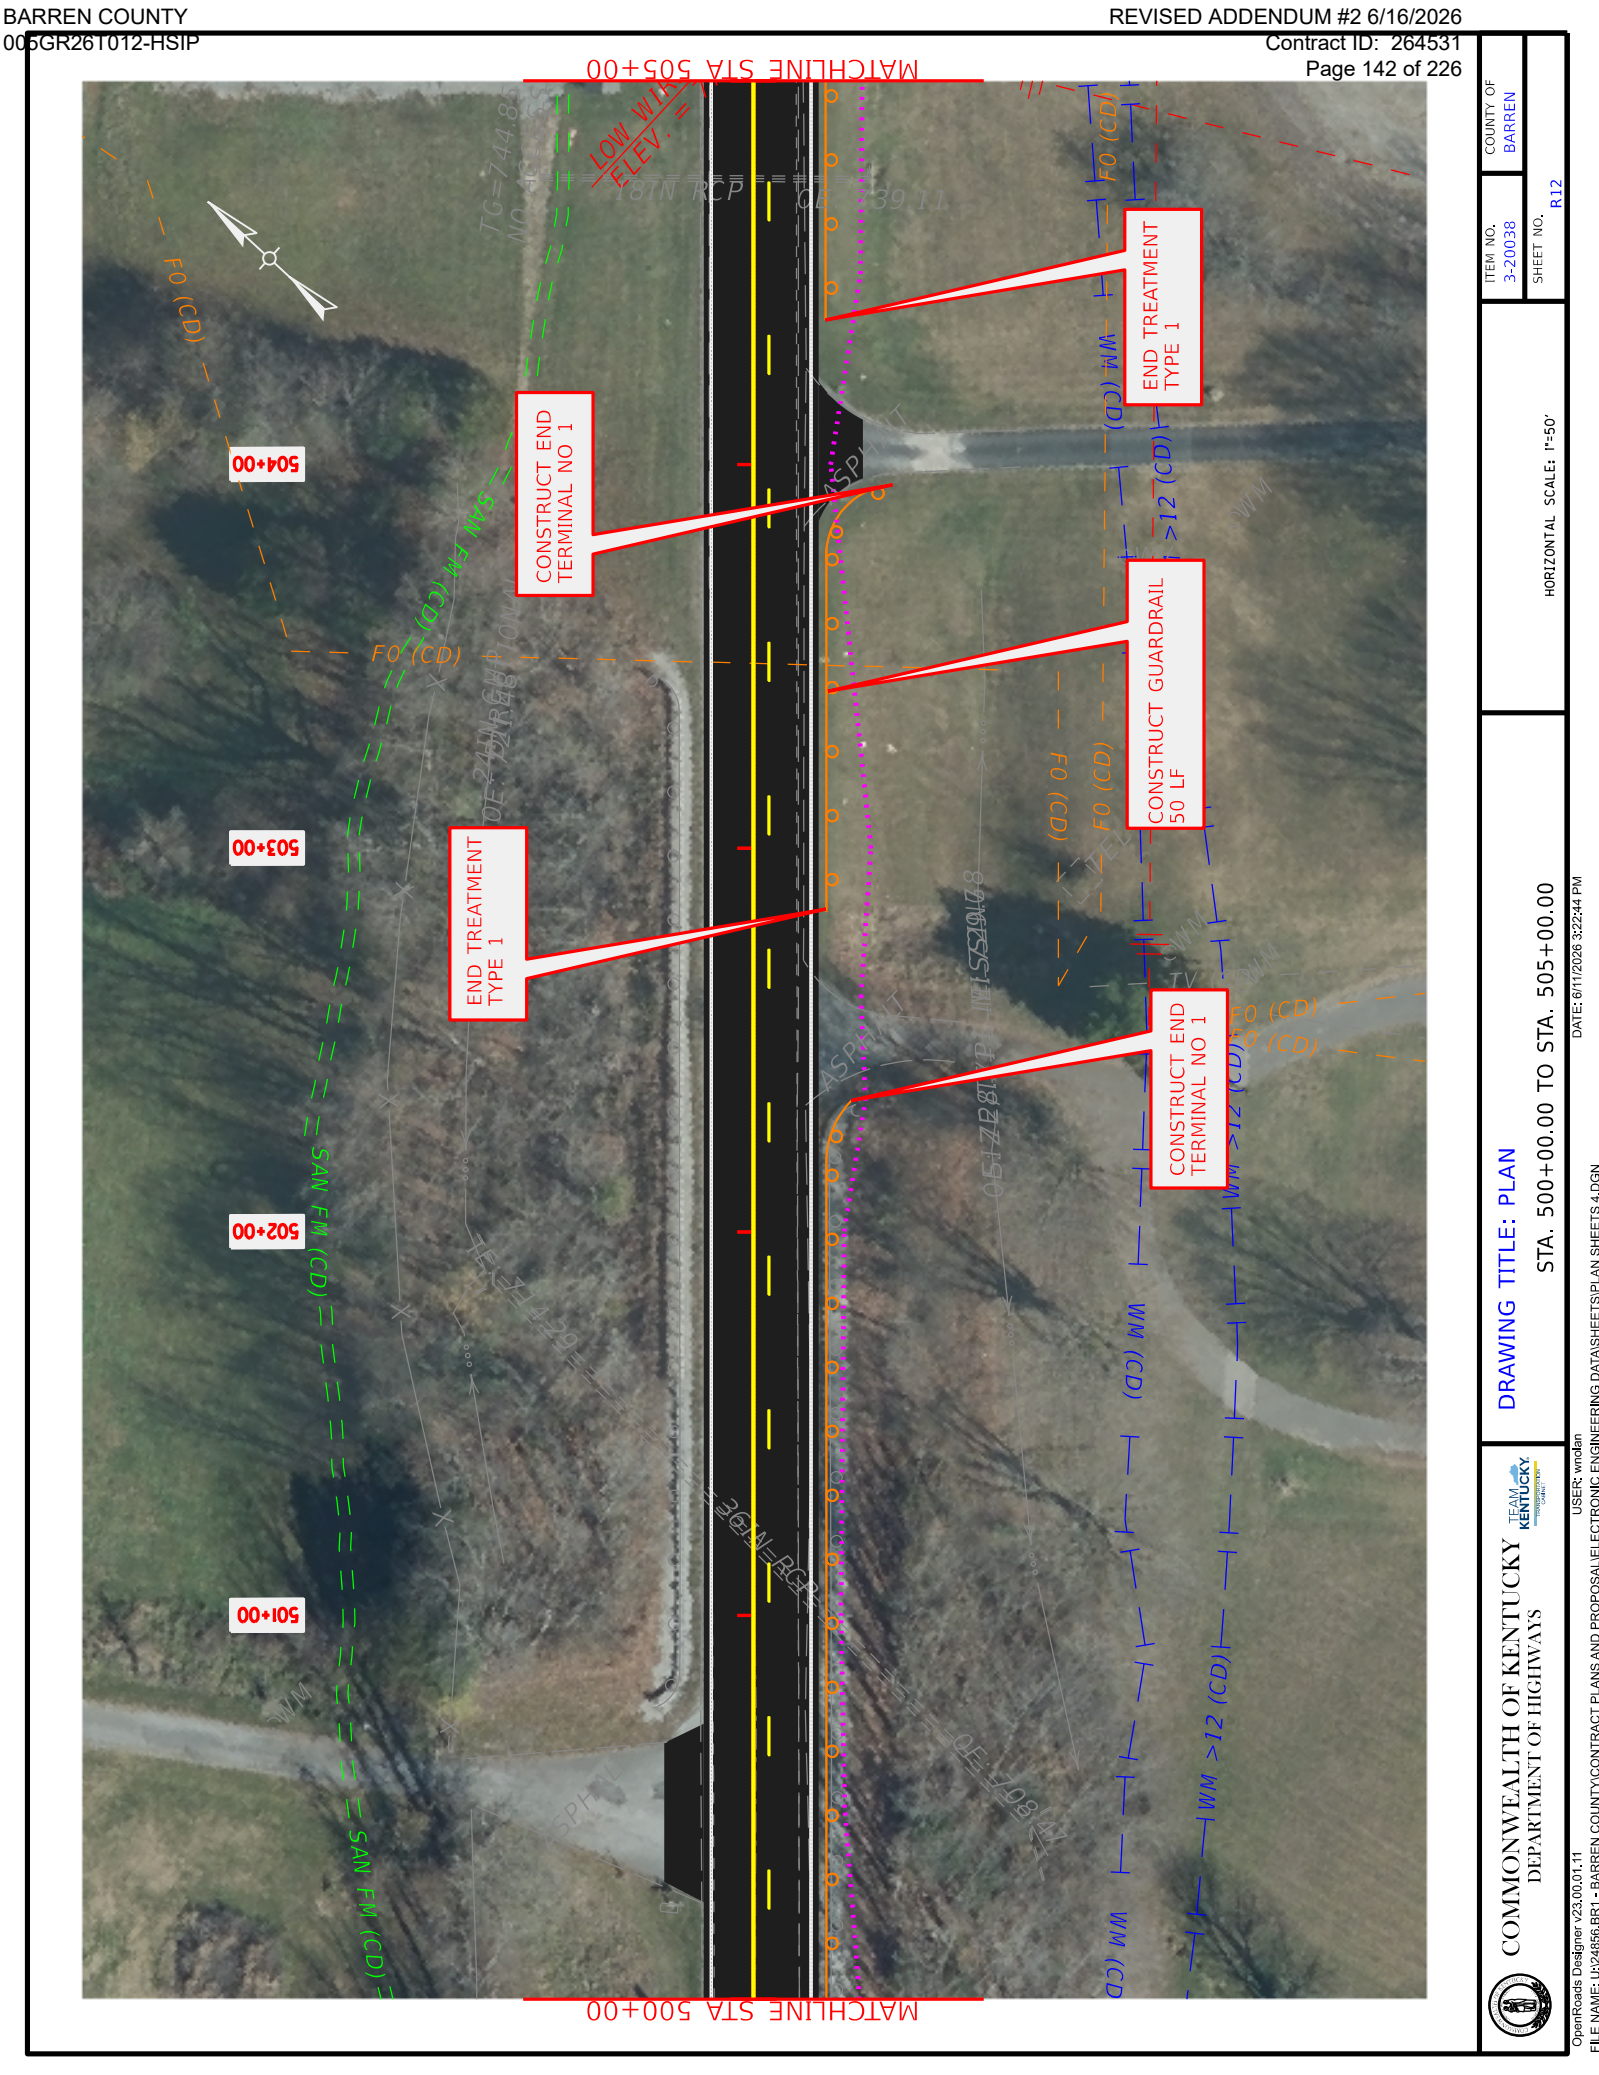


	COMMONWEALTH OF KENTUCKY DEPARTMENT OF HIGHWAYS	DRAWING TITLE: PLAN STA. 500+00.00 TO STA. 505+00.00	HORIZONTAL SCALE: 1"=50'	ITEM NO. 3-20038	COUNTY OF BARREN
				SHEET NO. R12	

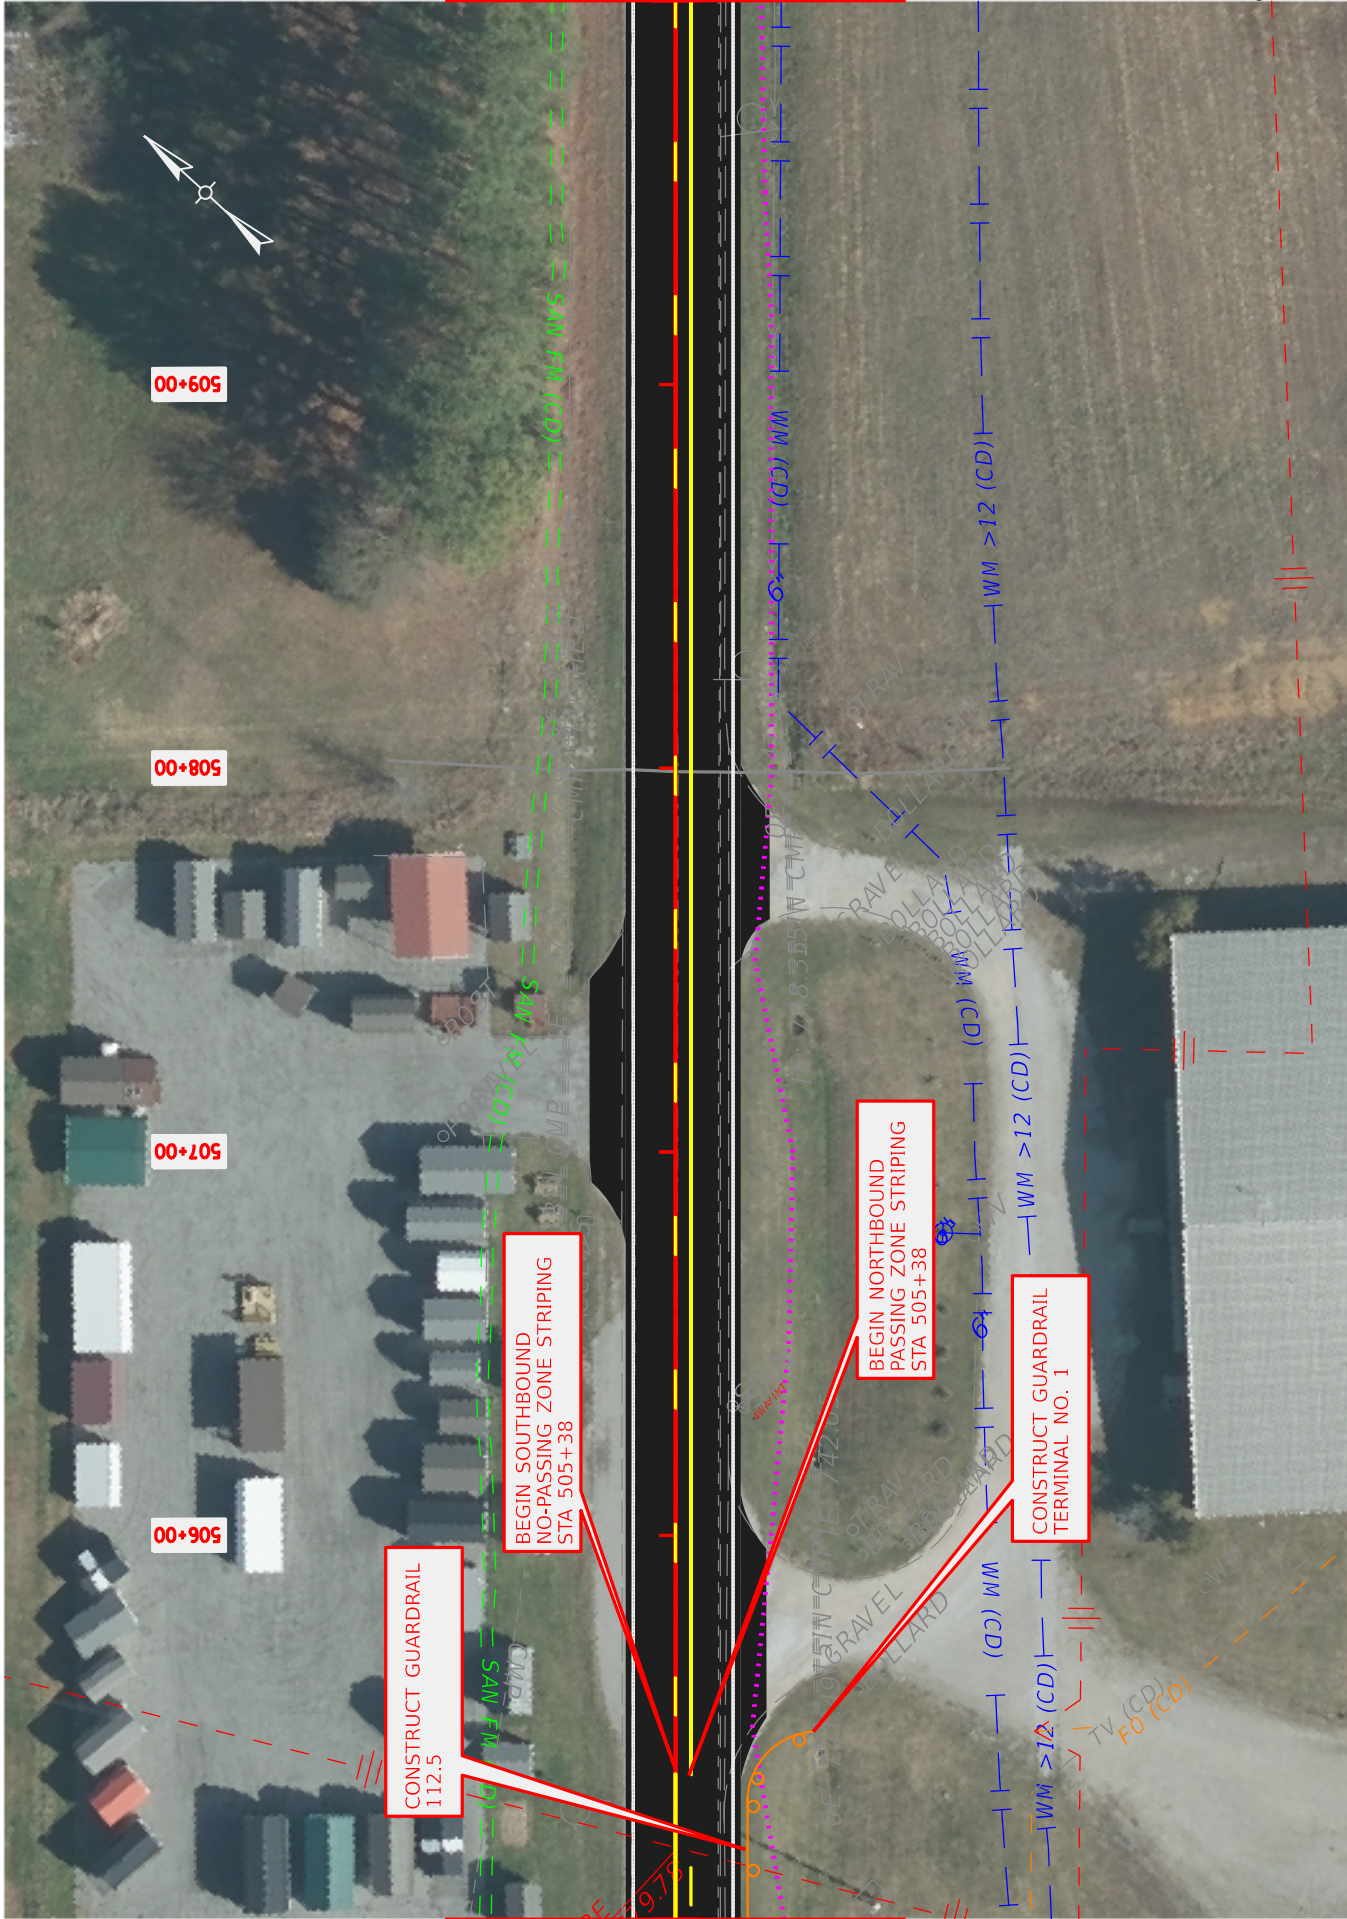


	COMMONWEALTH OF KENTUCKY DEPARTMENT OF HIGHWAYS		DRAWING TITLE: PLAN STA. 505+00.00 TO STA. 510+00.00	HORIZONTAL SCALE: 1"=50'	ITEM NO. 3-20038	COUNTY OF BARREN
					SHEET NO. R13	

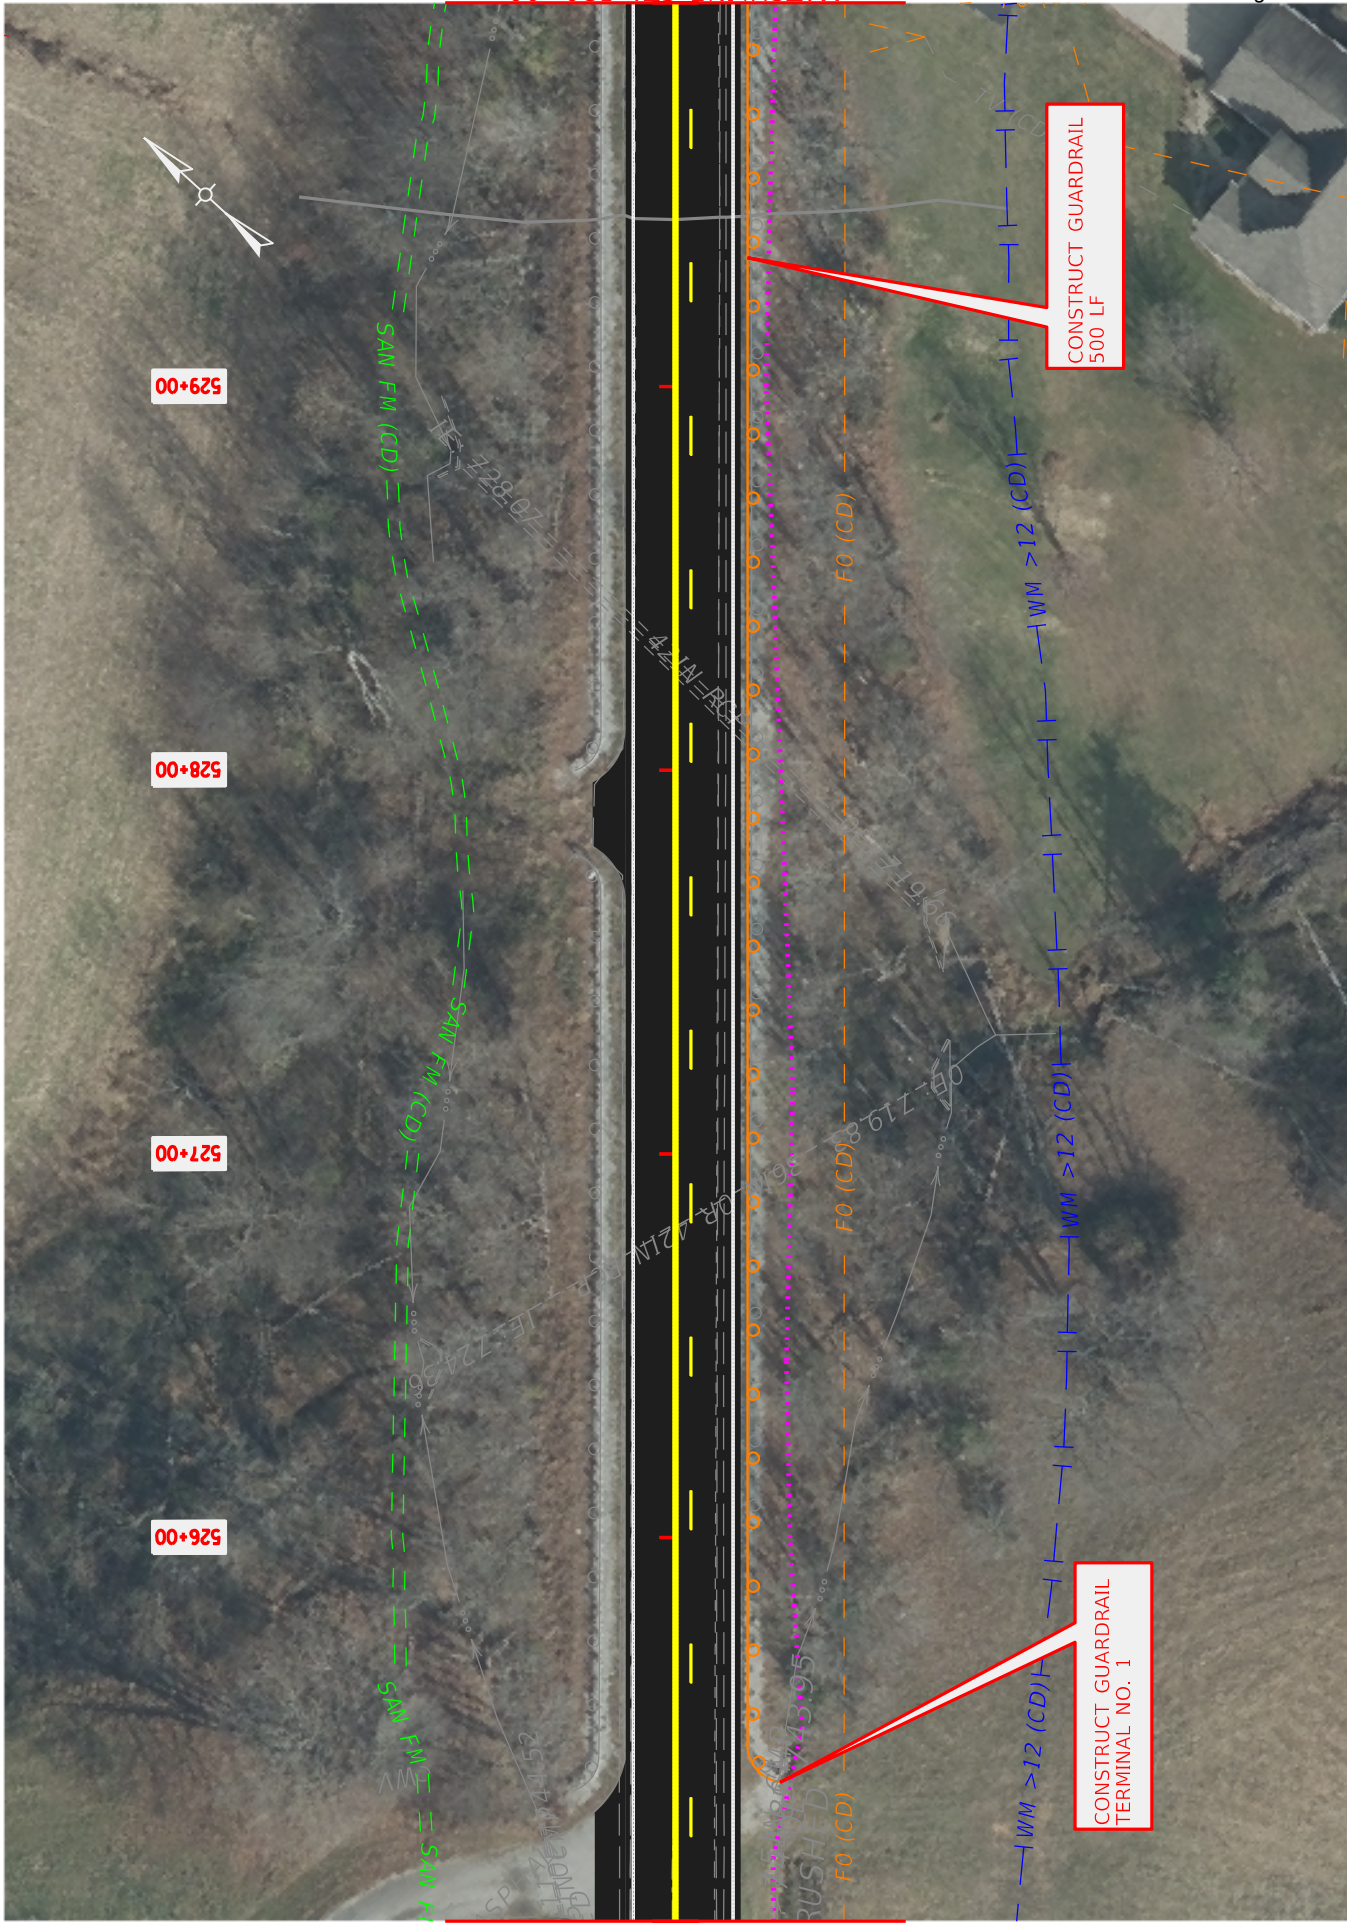


	COMMONWEALTH OF KENTUCKY DEPARTMENT OF HIGHWAYS	DRAWING TITLE: PLAN STA. 525+00.00 TO STA. 530+00.00	HORIZONTAL SCALE: 1"=50'	ITEM NO. 3-20038	COUNTY OF BARREN
				SHEET NO. R17	

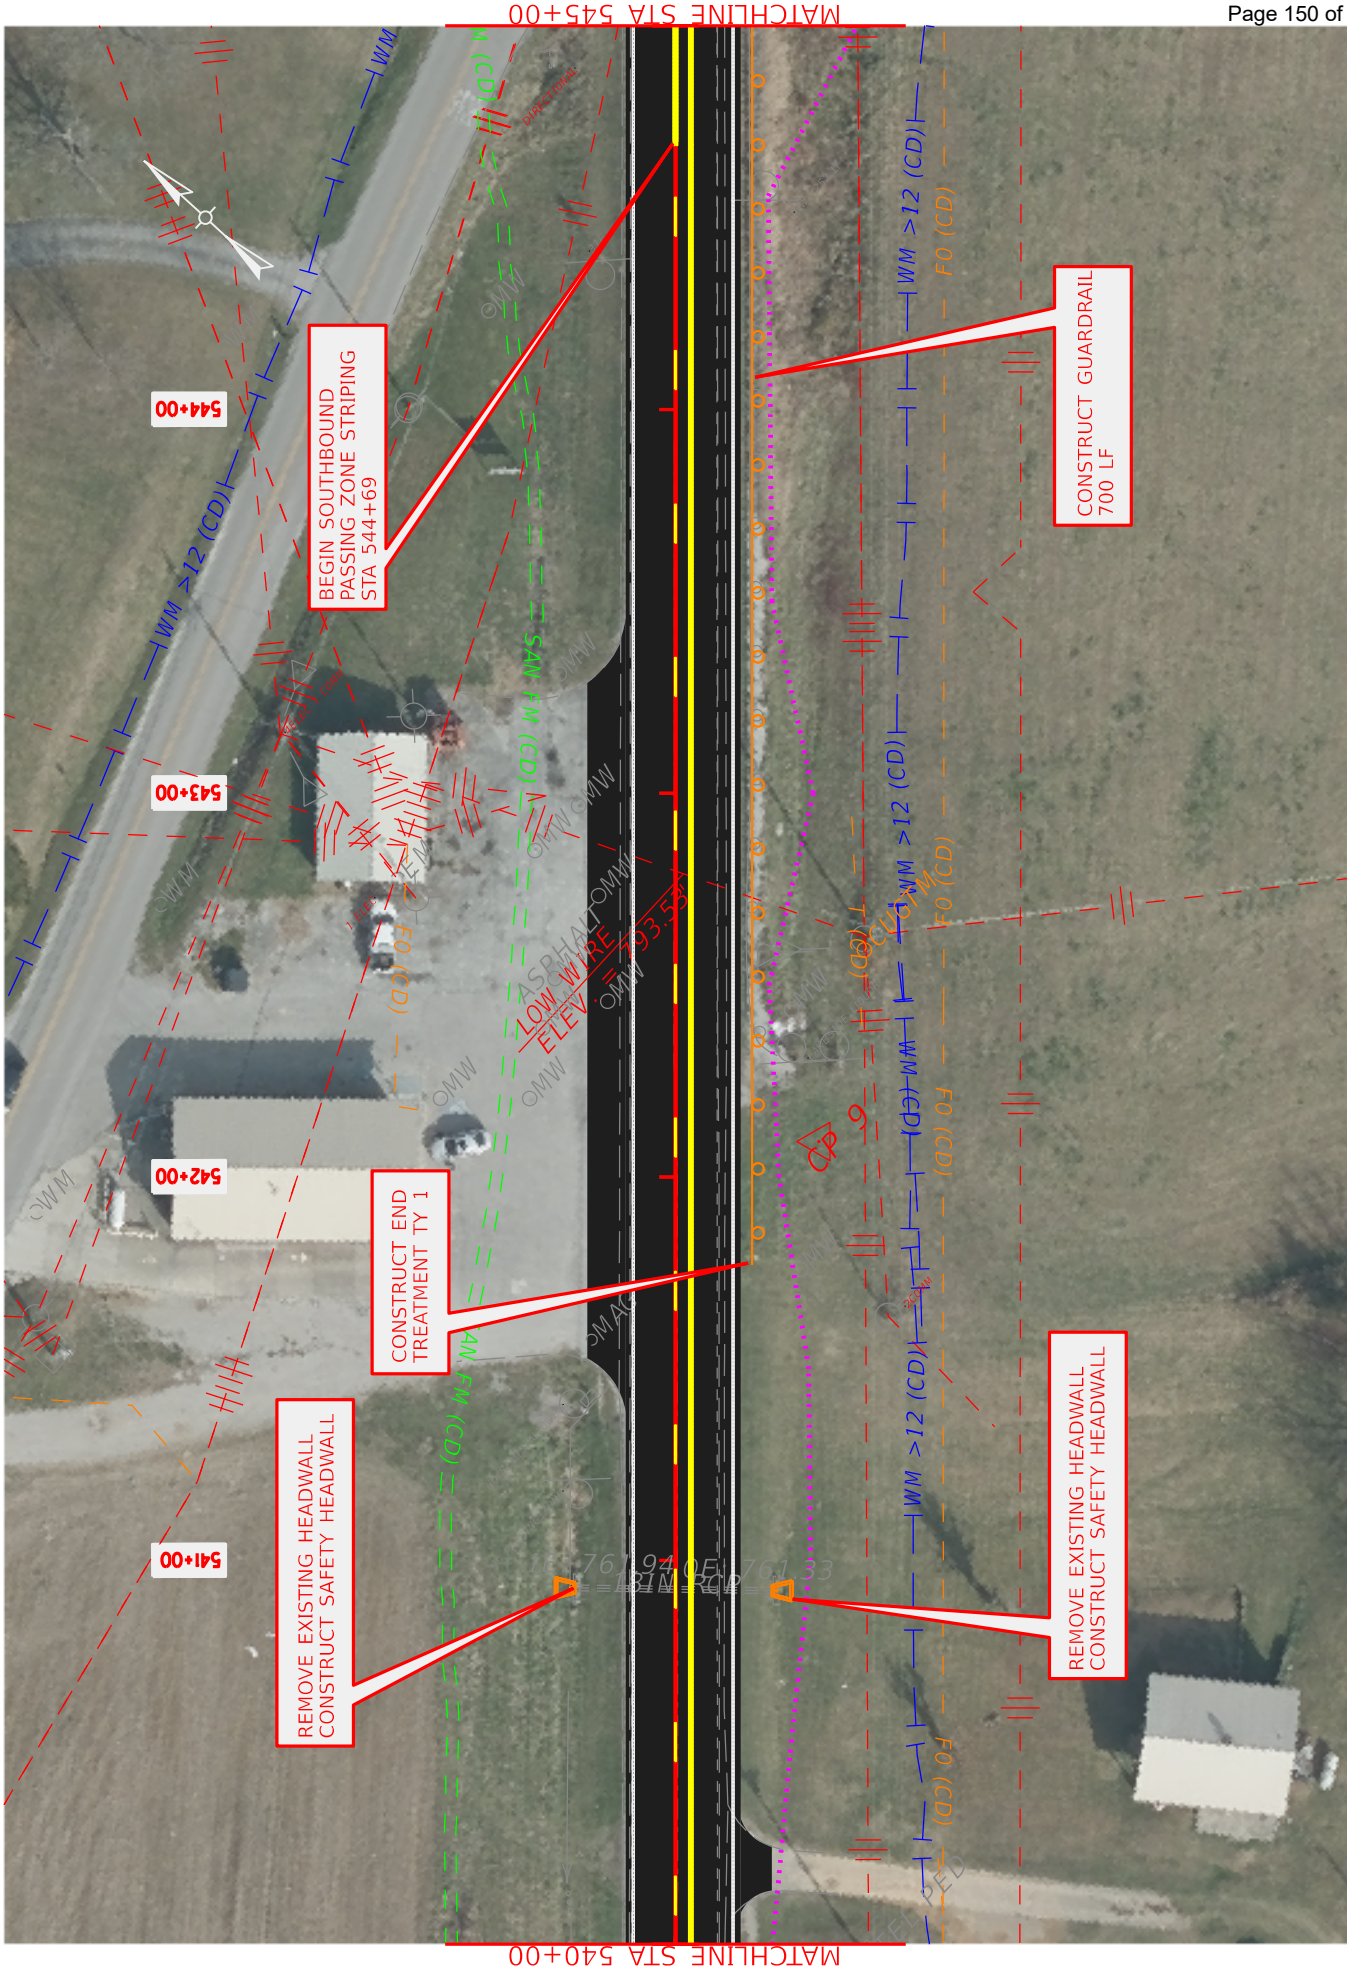

	COMMONWEALTH OF KENTUCKY DEPARTMENT OF HIGHWAYS	DRAWING TITLE: PLAN STA. 540+00.00 TO STA. 545+00.00	HORIZONTAL SCALE: 1"=50'	ITEM NO. 3-20038	COUNTY OF BARREN
				SHEET NO. R20	

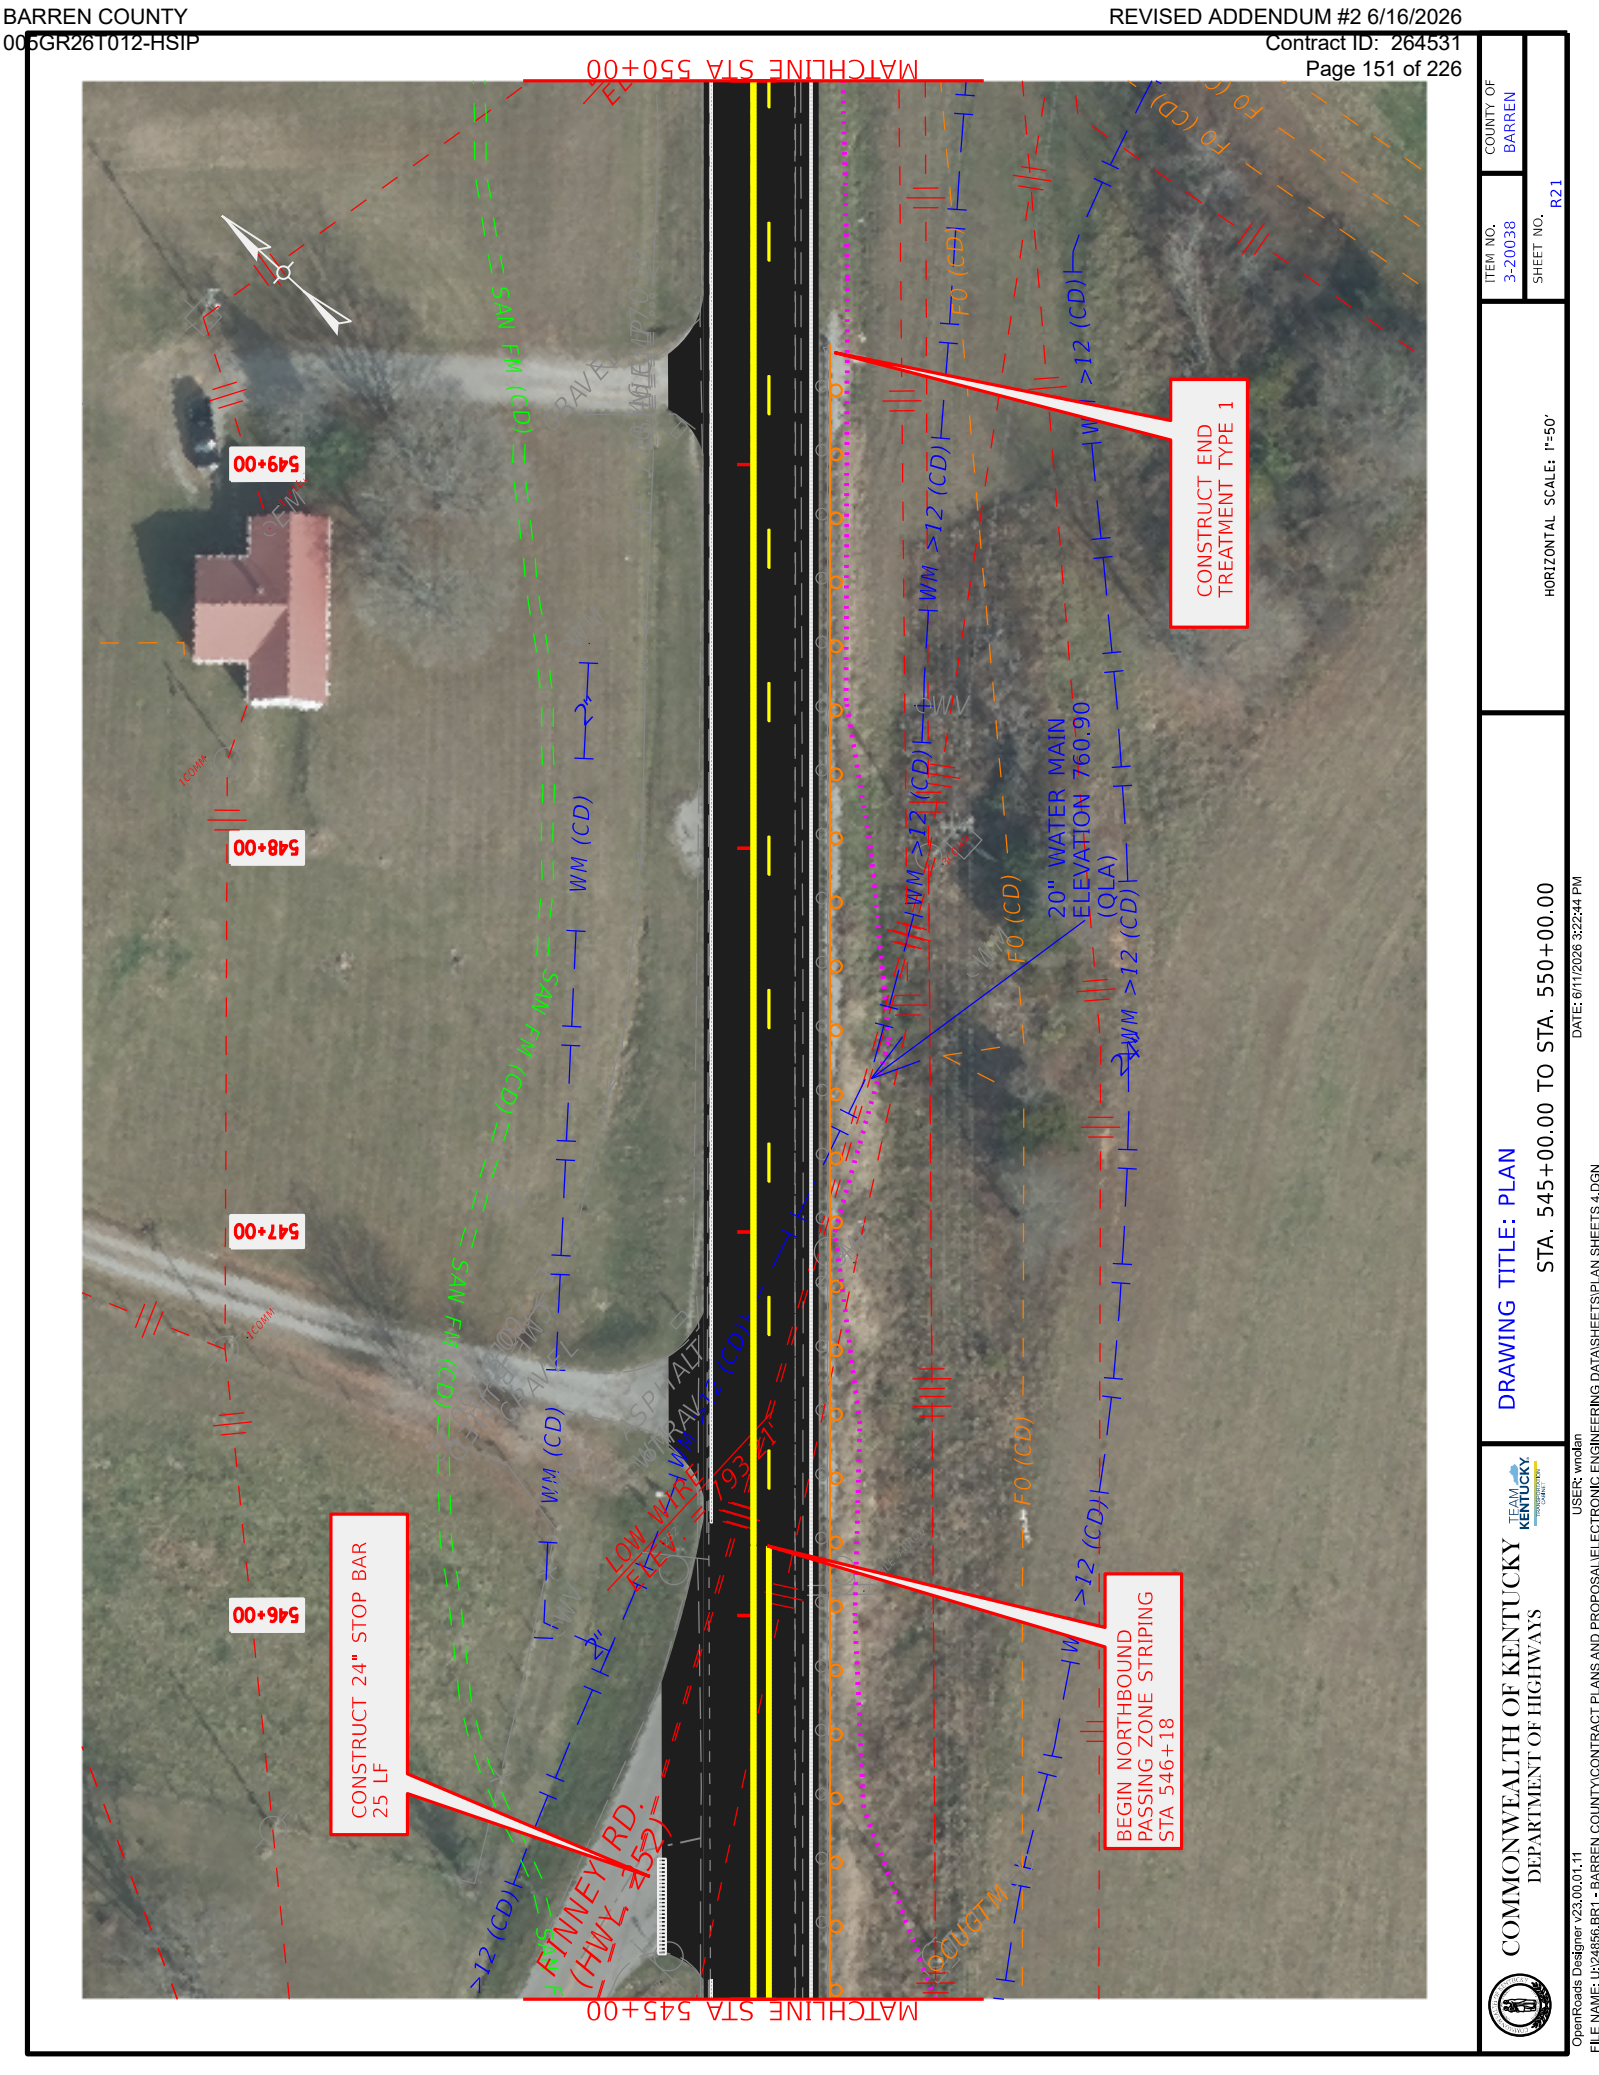

	COMMONWEALTH OF KENTUCKY DEPARTMENT OF HIGHWAYS	DRAWING TITLE: PLAN STA. 545+00.00 TO STA. 550+00.00	HORIZONTAL SCALE: 1"=50'	ITEM NO. 3-20038	COUNTY OF BARREN
				SHEET NO. R21	

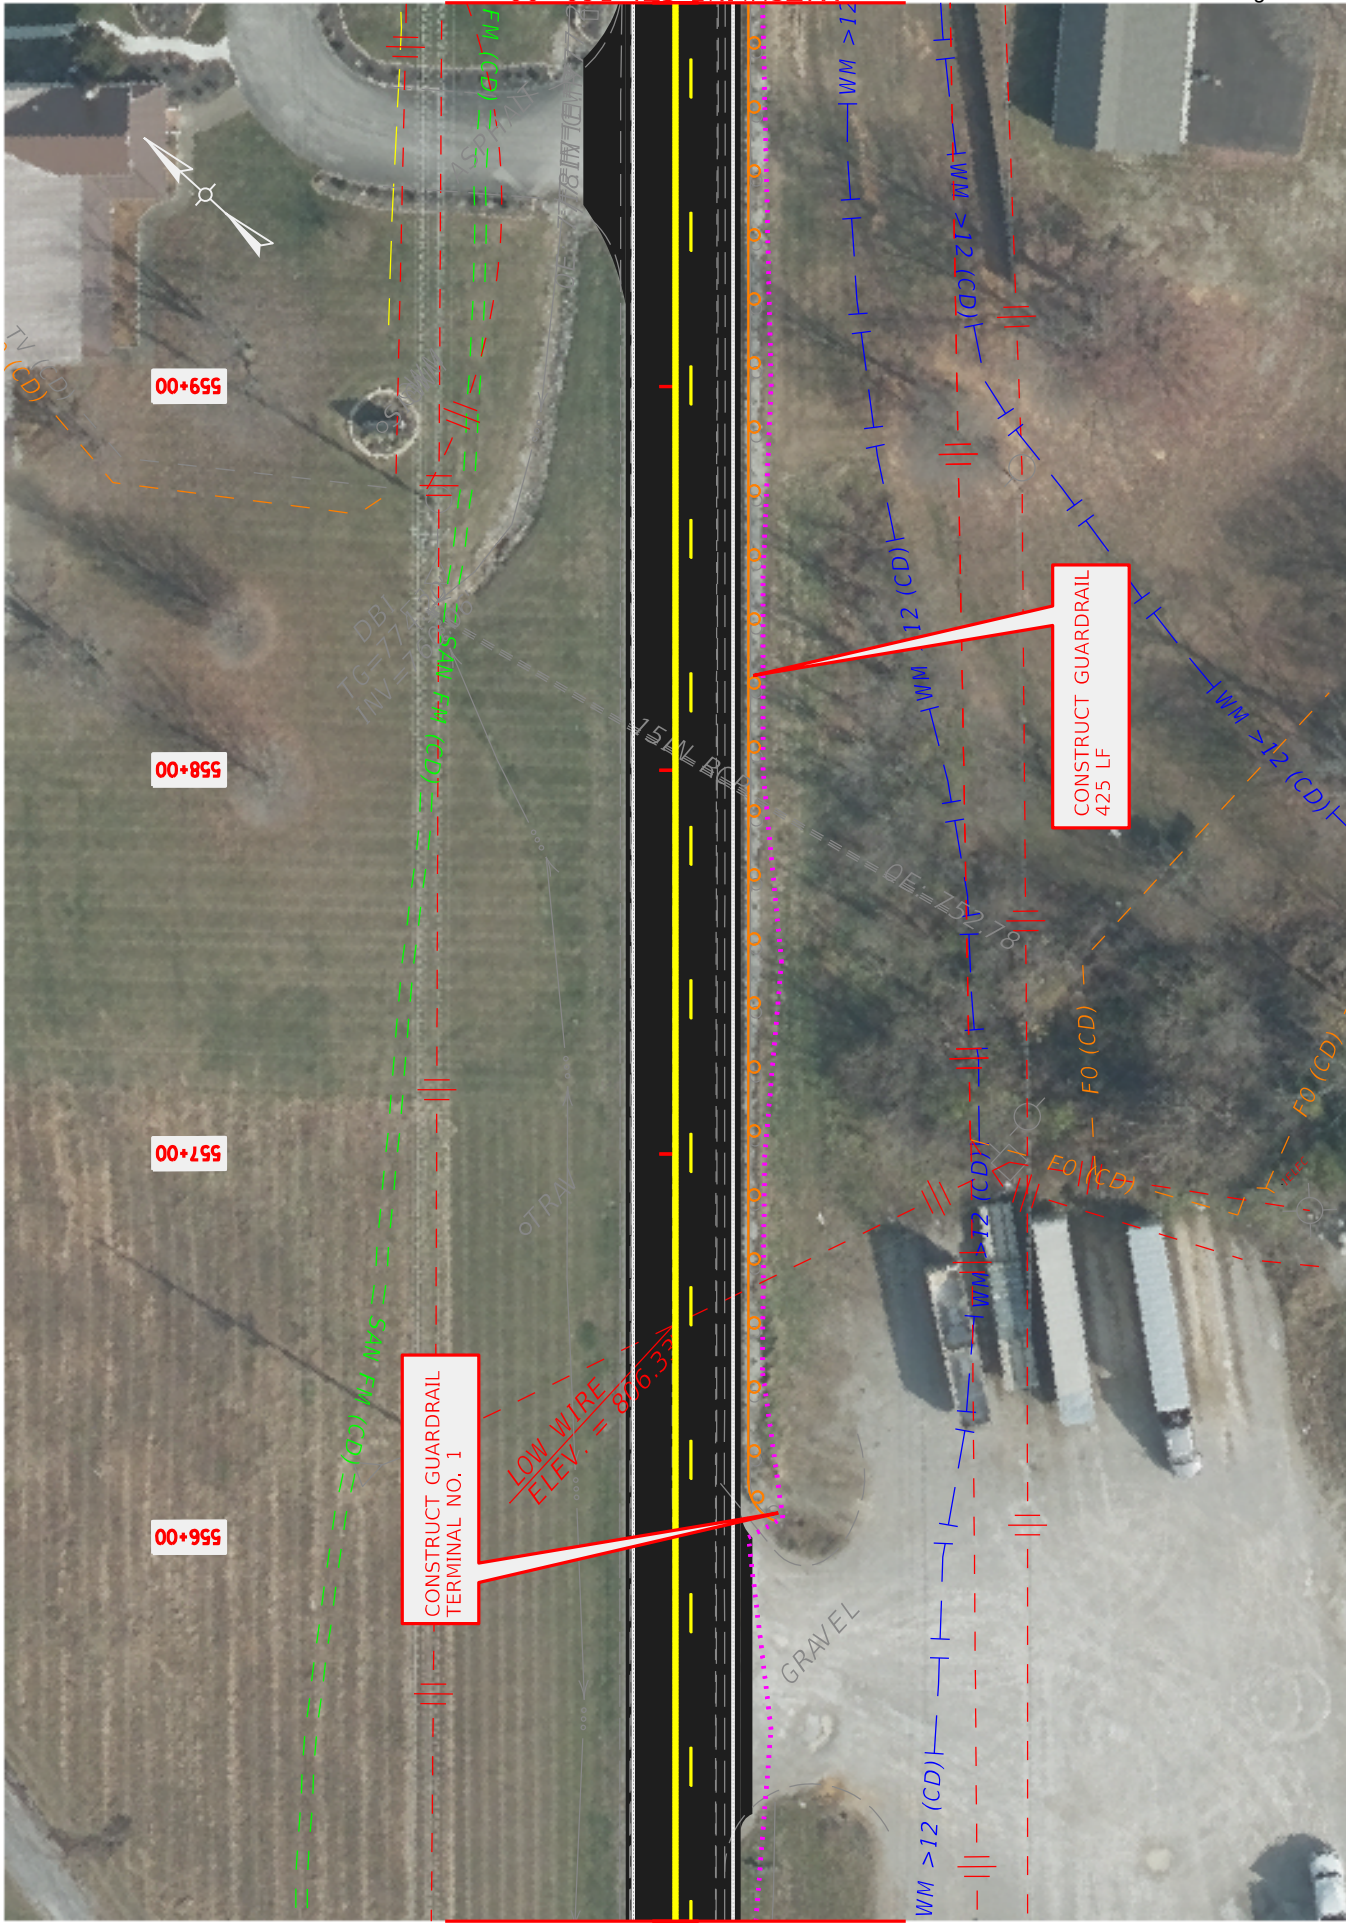

COMMONWEALTH OF KENTUCKY
DEPARTMENT OF HIGHWAYS

DRAWING TITLE: PLAN

STA. 555+00.00 TO STA. 560+00.00


COUNTY OF
BARREN

ITEM NO.
3-20038


SHEET NO.
R23

OpenRoads Designer v23.00.01.11
FILE NAME: U:\24856.BR1 - BARREN COUNTY\CONTRACT PLANS AND PROPOSAL\ELECTRONIC ENGINEERING DATA\SHEETS\PLAN SHEETS 4\DGN


USER: wmdan
DATE: 6/11/2026 3:22:44 PM

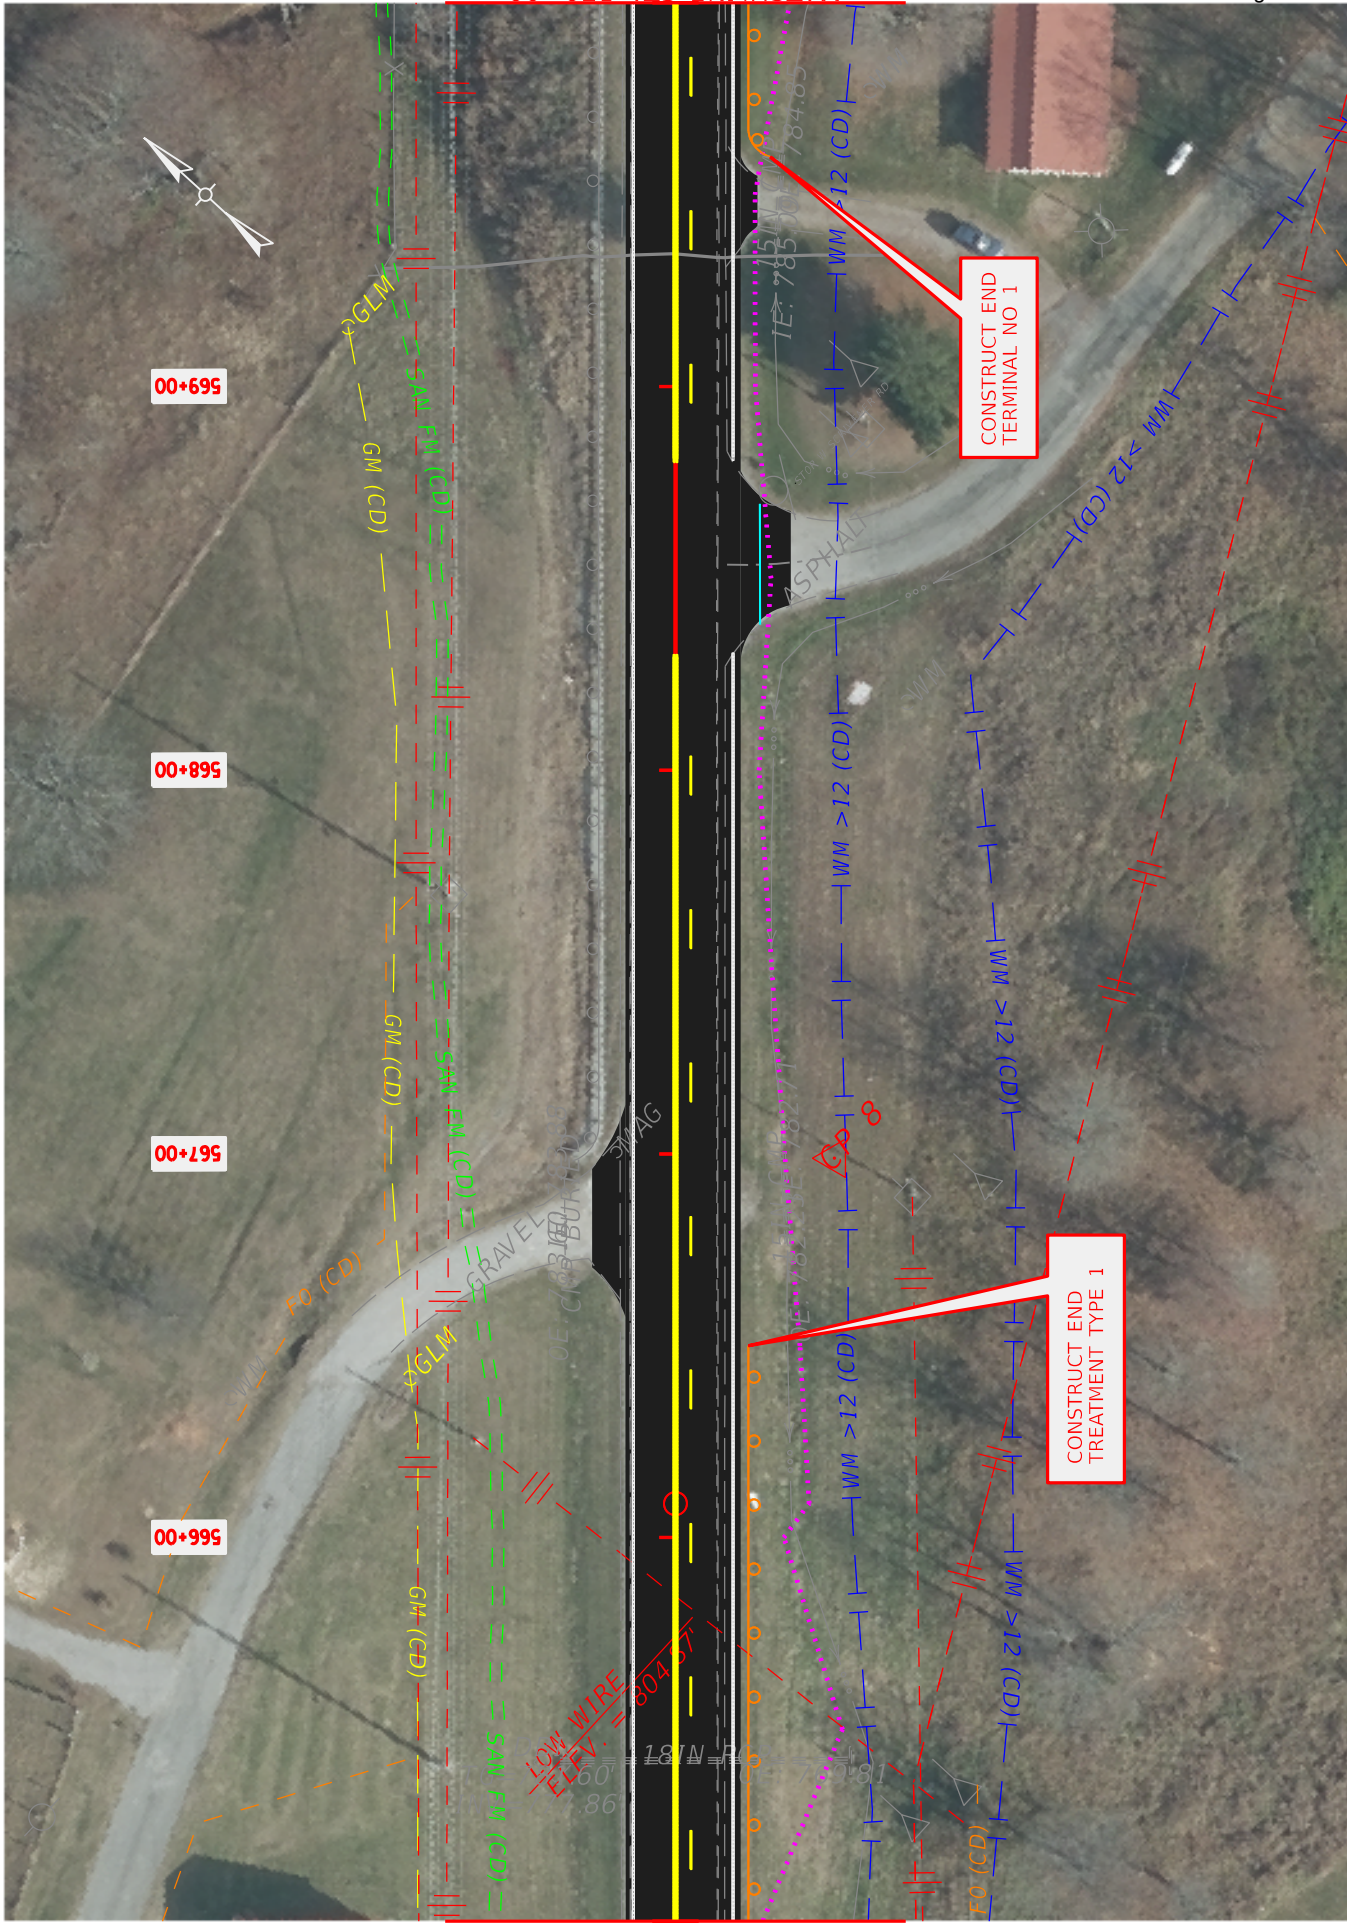


	COMMONWEALTH OF KENTUCKY DEPARTMENT OF HIGHWAYS	DRAWING TITLE: PLAN STA. 565+00.00 TO STA. 570+00.00	HORIZONTAL SCALE: 1"=50'	ITEM NO. 3-20038	COUNTY OF BARREN
				SHEET NO. R25	

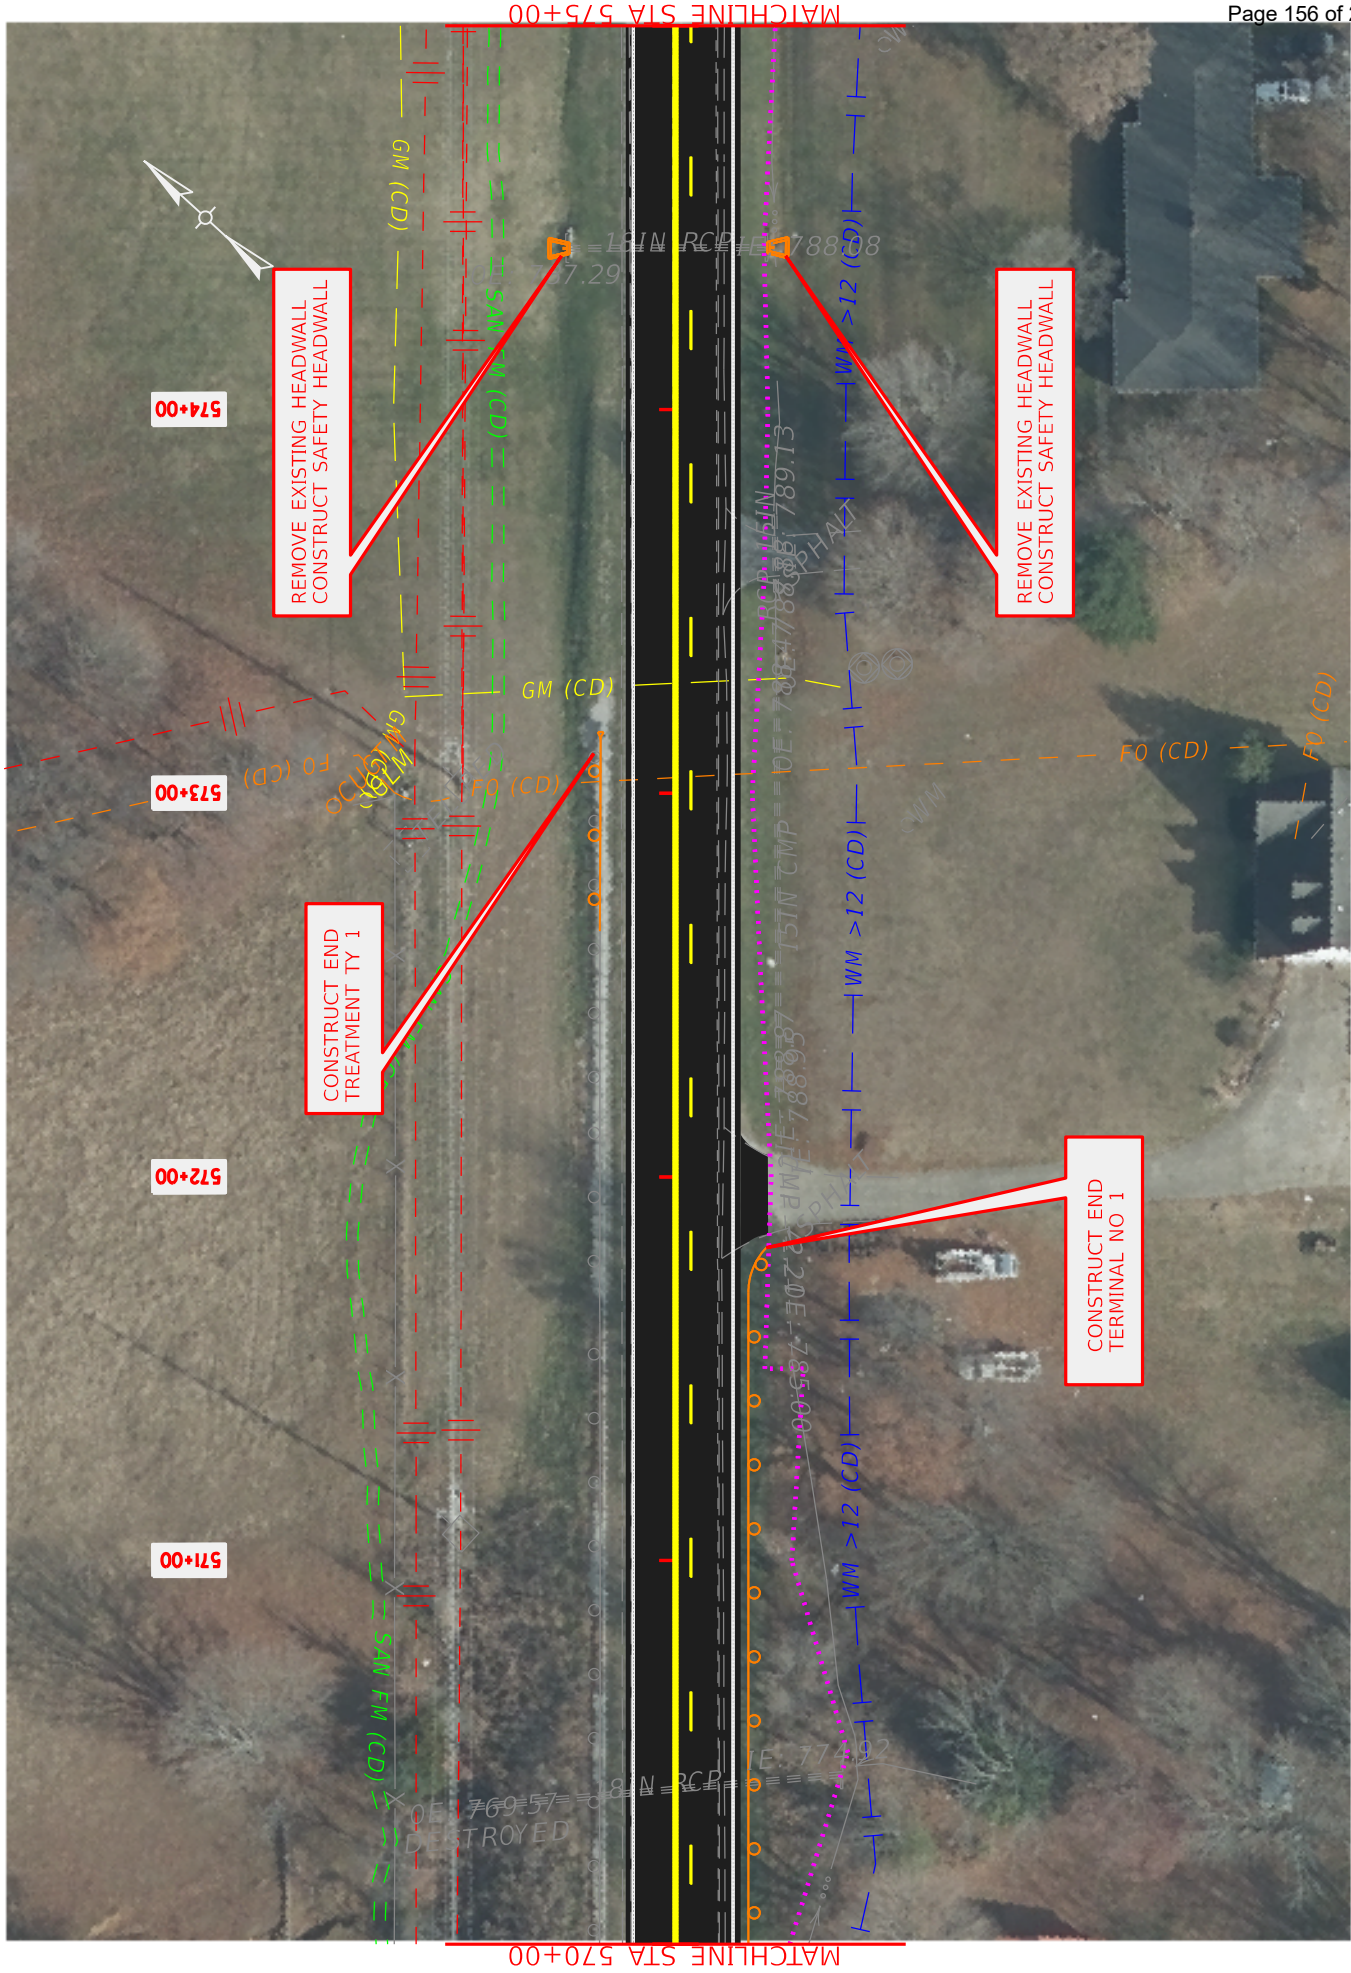


	COMMONWEALTH OF KENTUCKY DEPARTMENT OF HIGHWAYS	DRAWING TITLE: PLAN STA. 570+00.00 TO STA. 575+00.00	HORIZONTAL SCALE: 1"=50'	ITEM NO. 3-20038	COUNTY OF BARREN
				SHEET NO. R26	

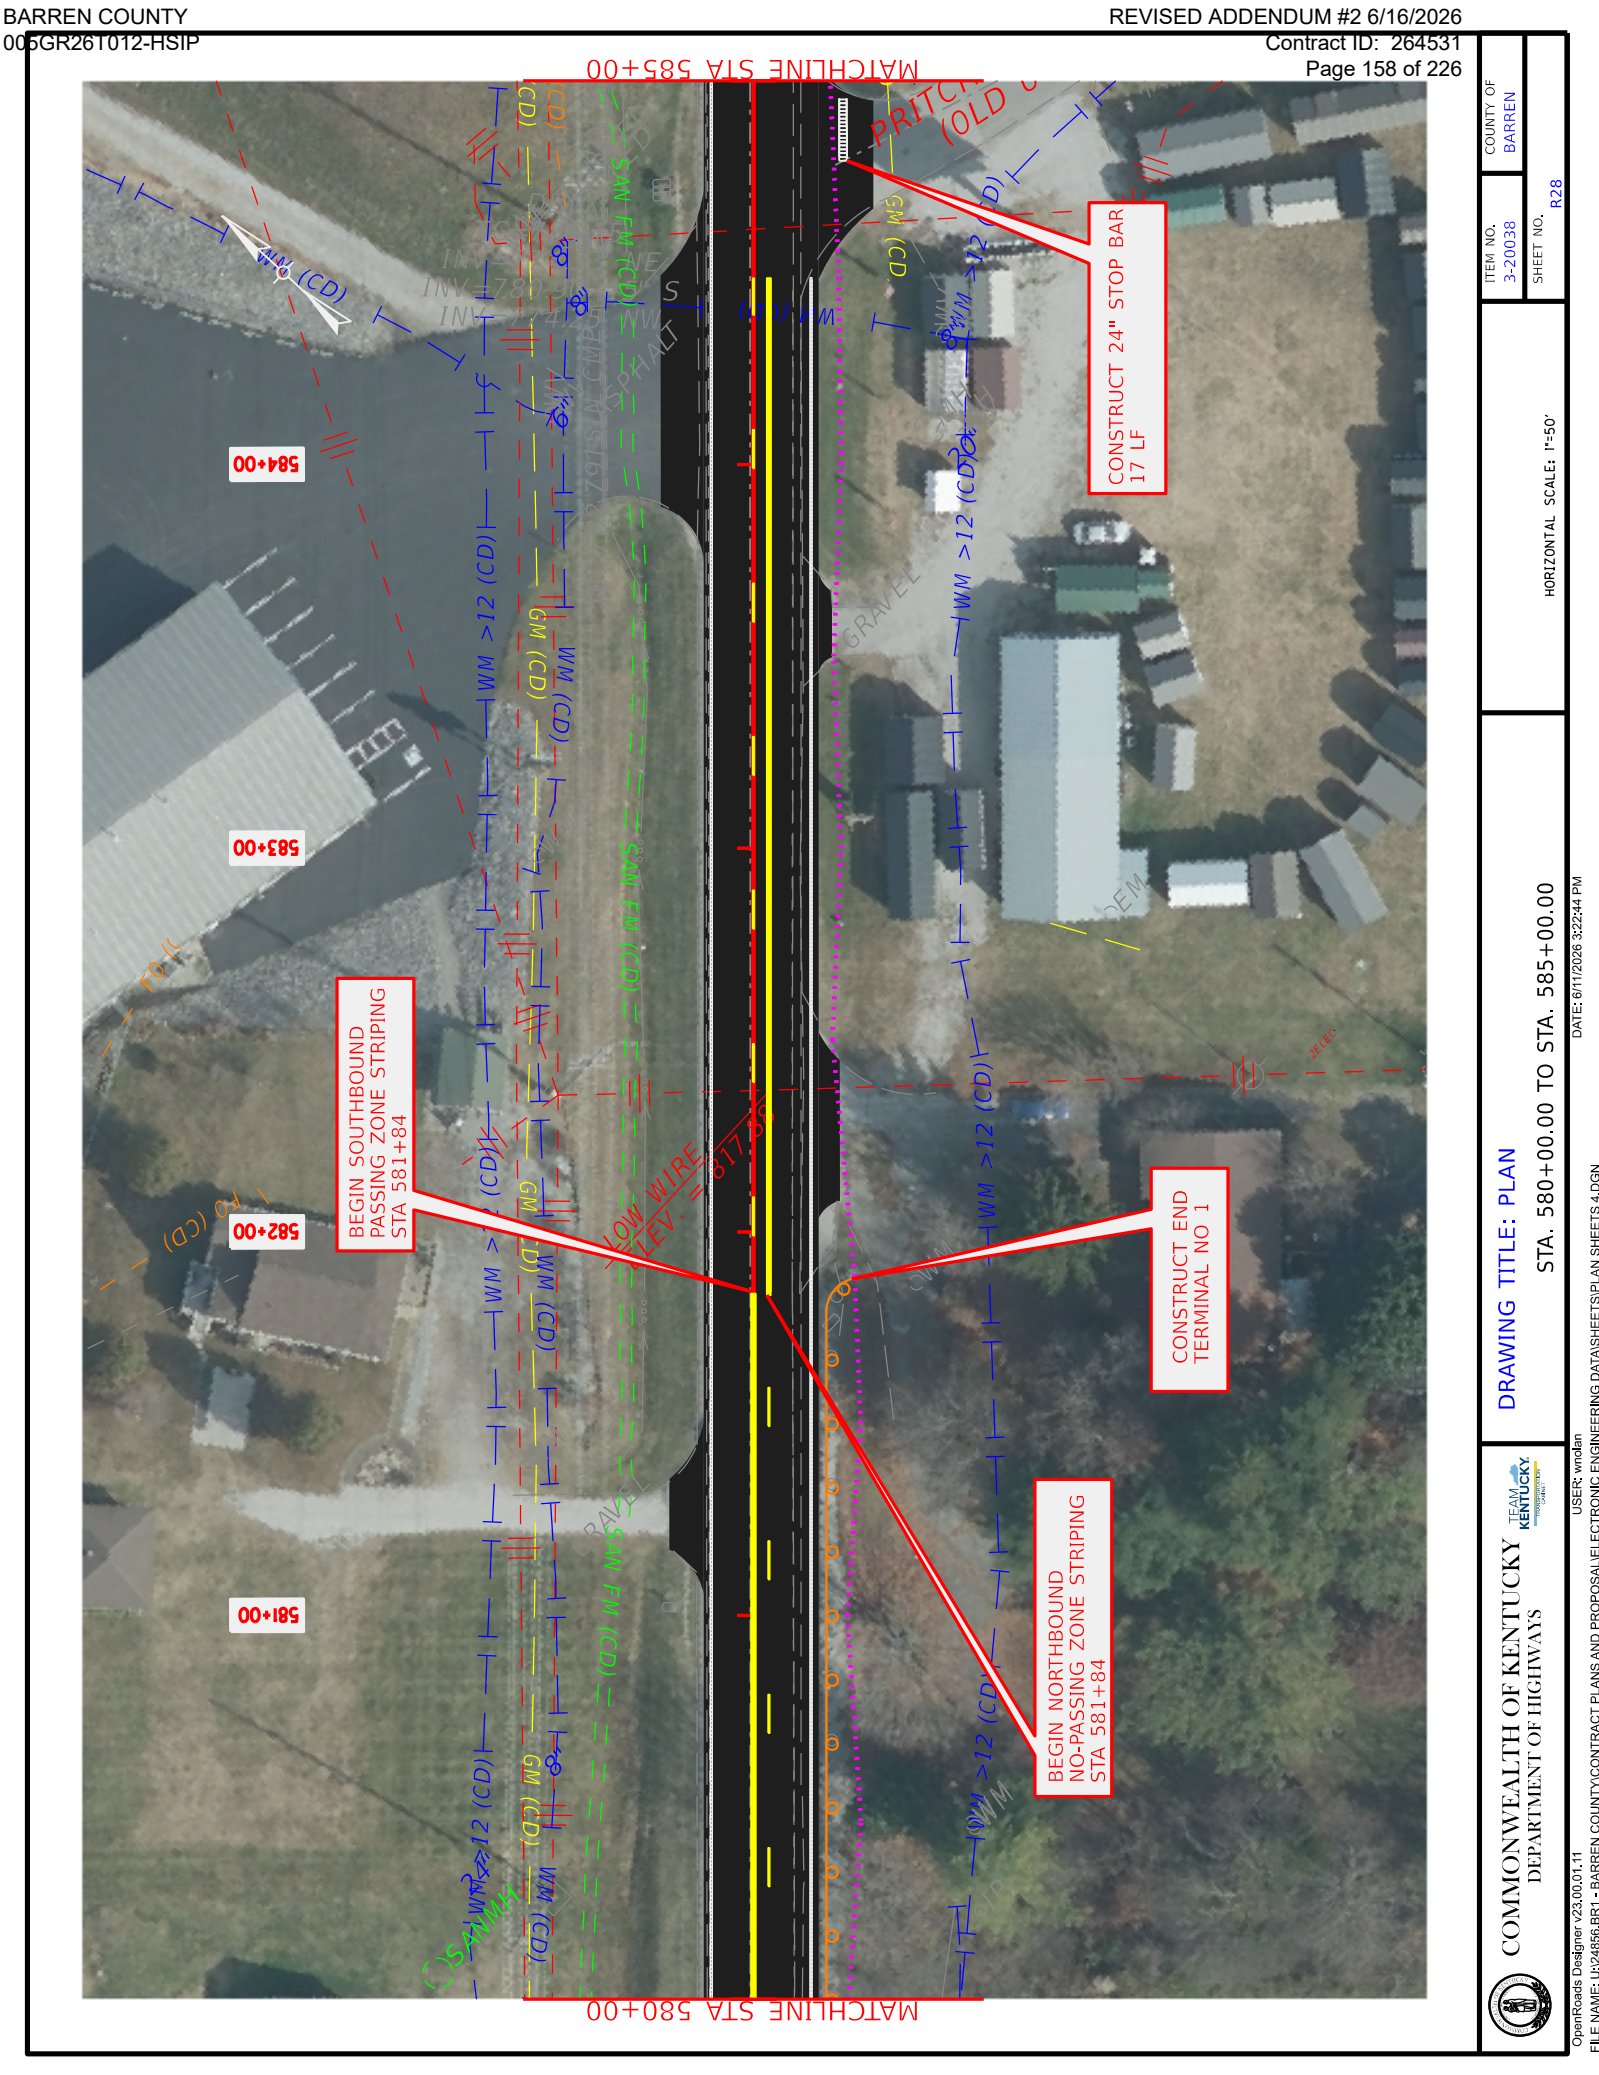


	COMMONWEALTH OF KENTUCKY DEPARTMENT OF HIGHWAYS	DRAWING TITLE: PLAN STA. 580+00.00 TO STA. 585+00.00	HORIZONTAL SCALE: 1"=50'	ITEM NO. 3-20038	COUNTY OF BARREN
				SHEET NO. R28	

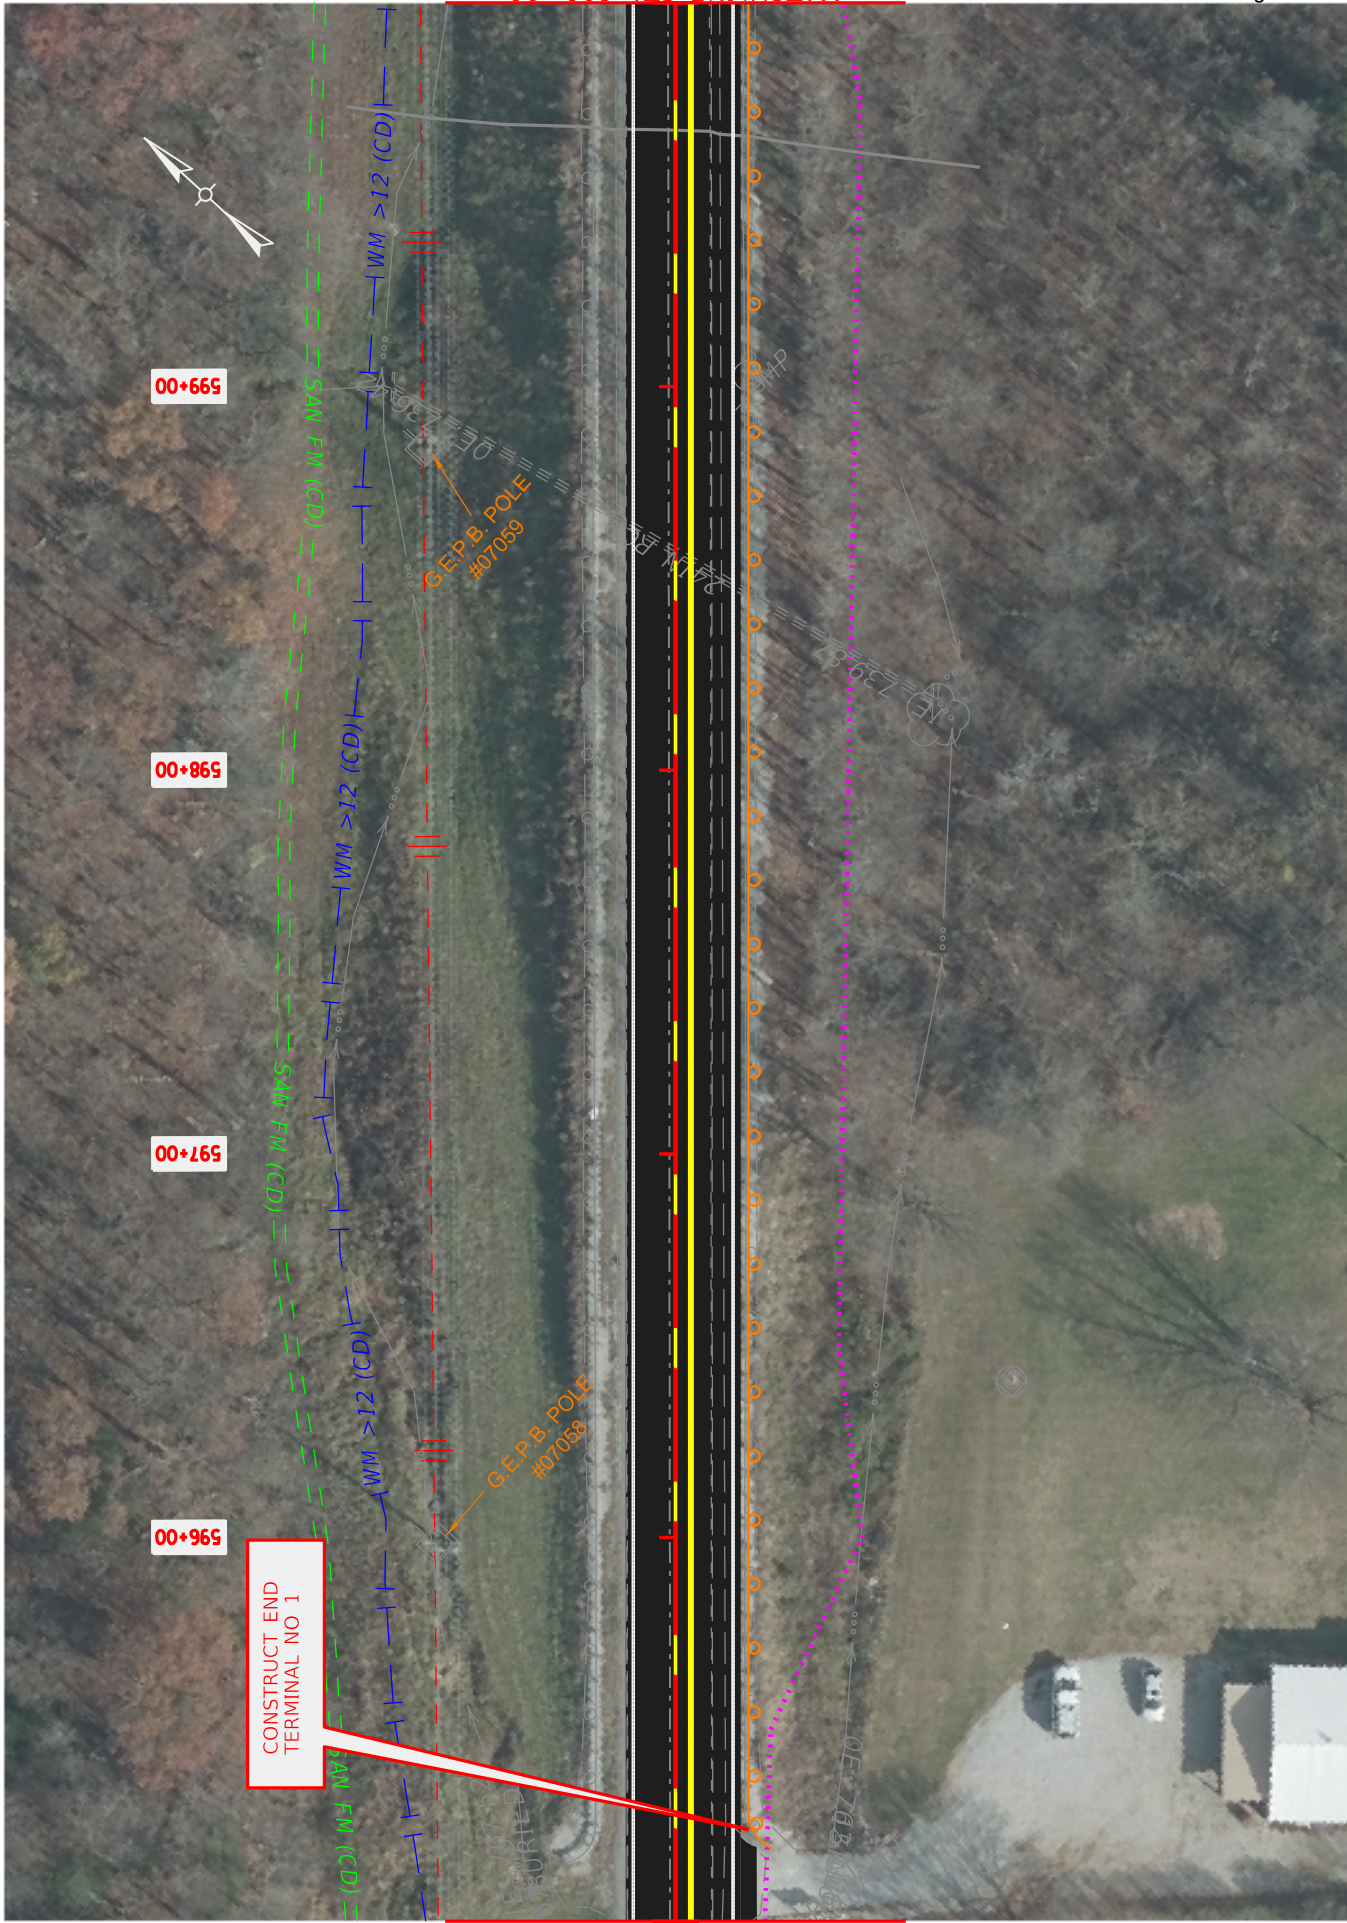

	COMMONWEALTH OF KENTUCKY DEPARTMENT OF HIGHWAYS	DRAWING TITLE: PLAN STA. 595+00.00 TO STA. 600+00.00	HORIZONTAL SCALE: 1"=50'	ITEM NO. 3-20038	COUNTY OF BARREN
				SHEET NO. R31	

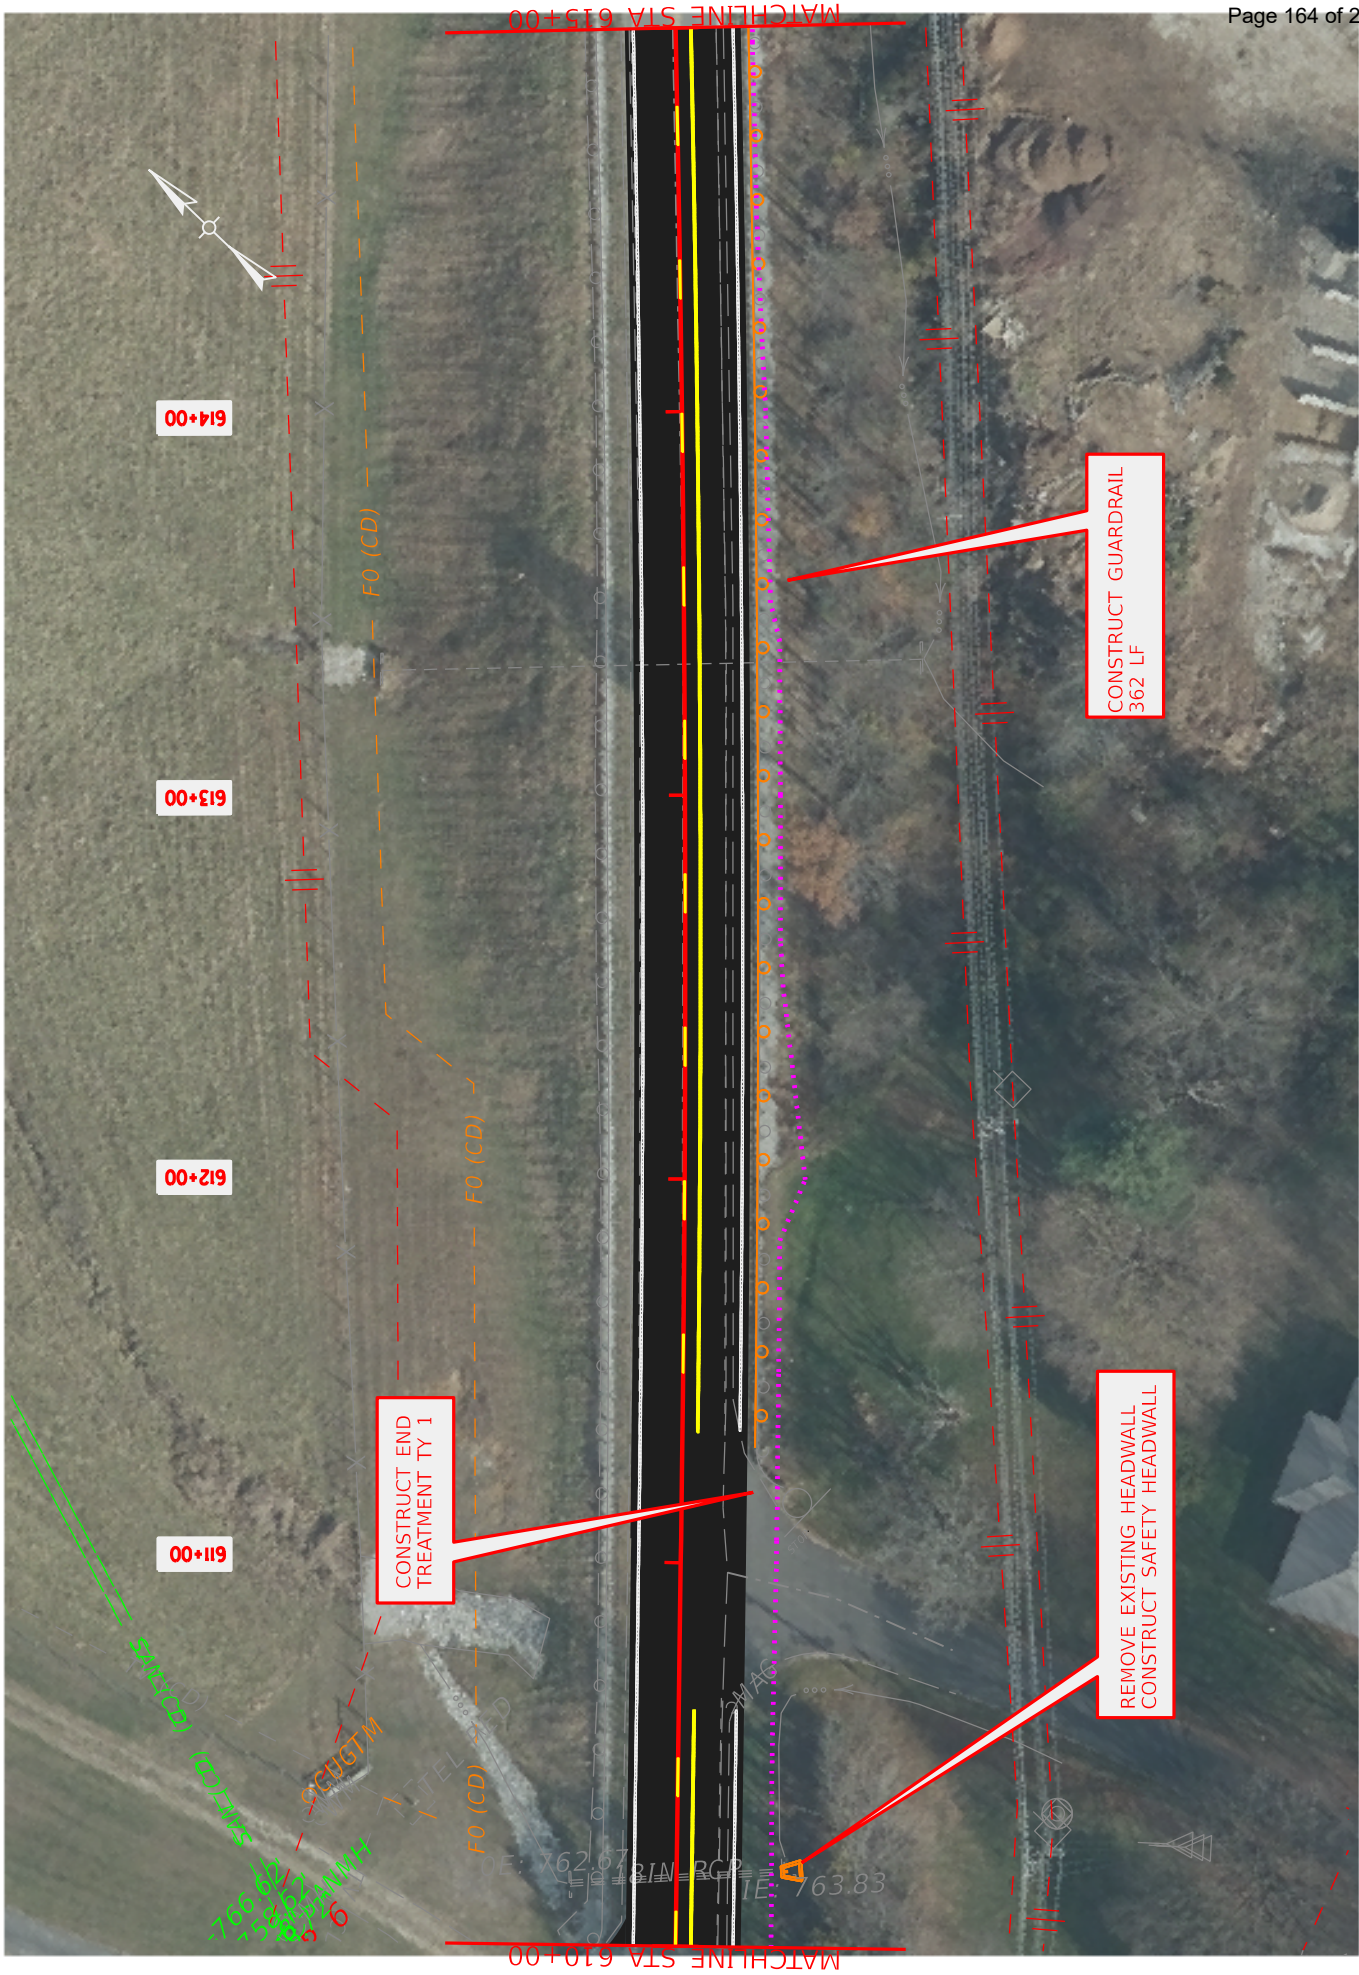

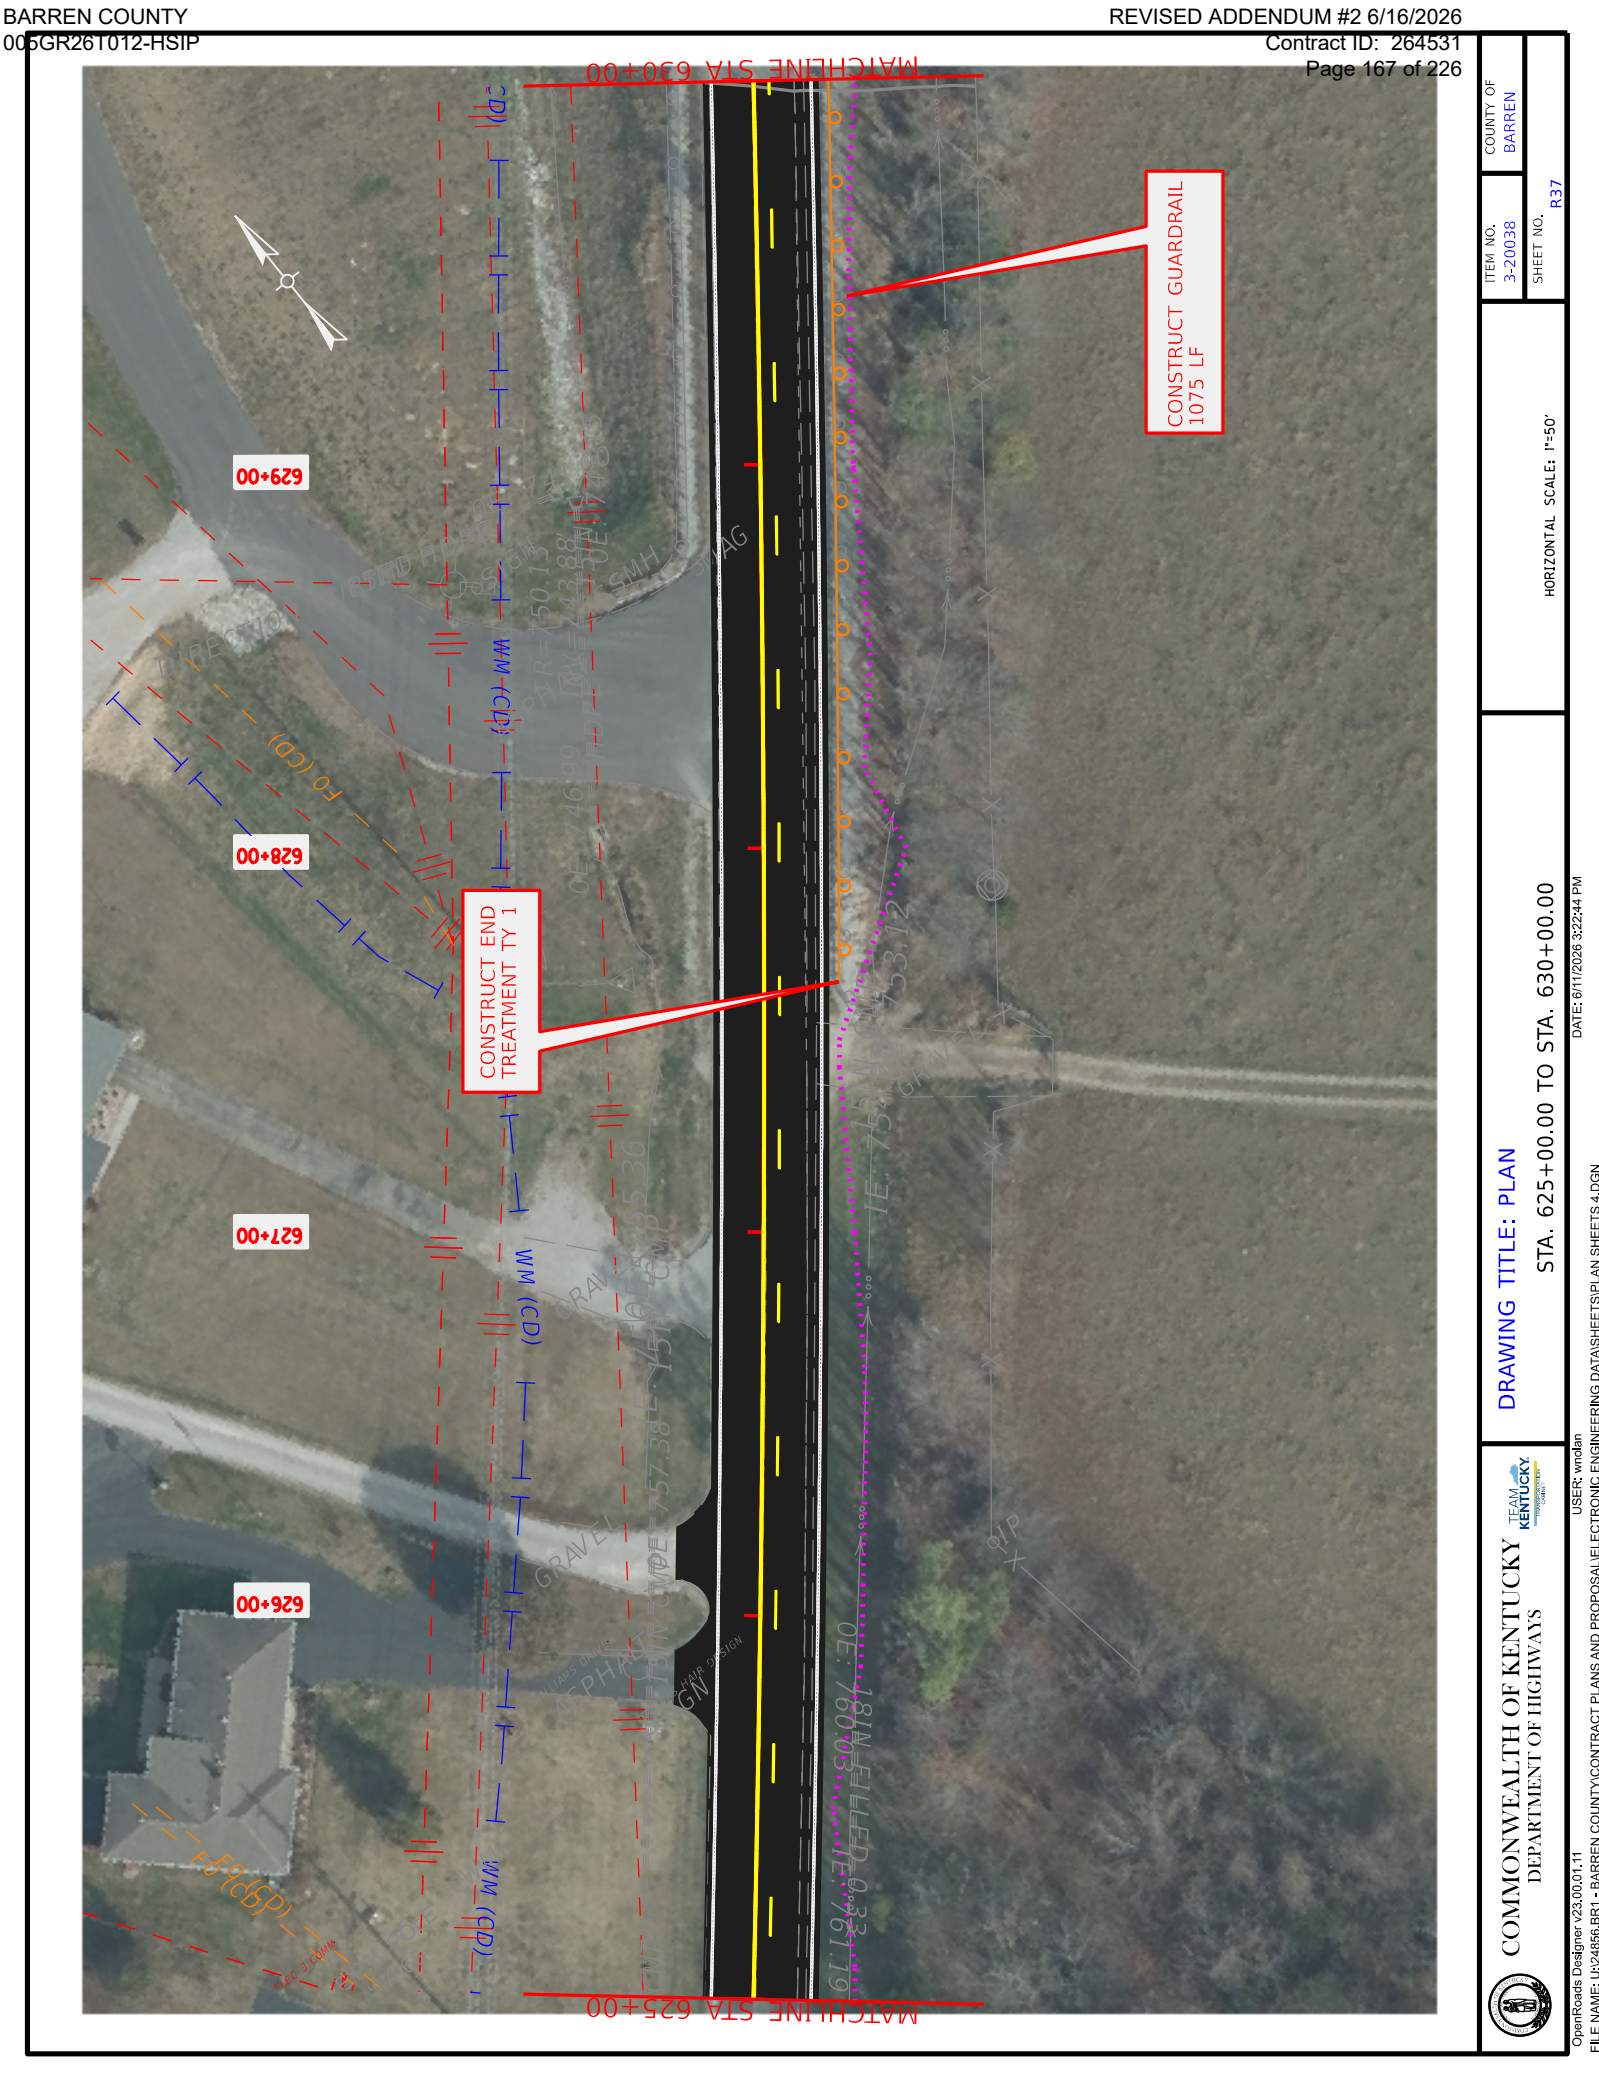

	COMMONWEALTH OF KENTUCKY DEPARTMENT OF HIGHWAYS	DRAWING TITLE: PLAN STA. 625+00.00 TO STA. 630+00.00	HORIZONTAL SCALE: 1"=50'	ITEM NO. 3-20038	COUNTY OF BARREN
				SHEET NO. R37	

- TTD-125-03 Pavement Condition Warning Signs
- TTD-130 Speed Zone Signing for Work Zones
- TTS-100-02 Mobile Operation for Paint Striping Case I
- TTS-105-02 Mobile Operation for Paint Striping Case II
- TTS-130-02 Mobile Operation for Durable Striping Case III
- TTS-135-02 Mobile Operation for Durable Striping Case IV
- TTS-140 Channelizing Devices (Including Barricades)
- RBR-200-00-S01 MGS Guardrail TL-3 Sheet 1
- RBR-200-00-S03 MGS Guardrail TL-3 Sheet 3

4. Special Notes and Provisions

- Notes Applicable to Project
- Special Note for Guardrail Delivery Sheet Verification
- Special Note for Portable Changeable Message Signs
- Special Note for Significant Project – Project Traffic Coordinator
- Special Note for Category A Ride Quality
- Special Note for Compaction Option A
- Special Note for Waste and Borrow Sites
- Special Note for Longitudinal Pavement Joint Adhesive
- Special Note for Standard Drawings
- Special Note for Asphalt Milling and Texturing
- Special Note for Before You Dig
- Special Note for Experimental KYCT and Hamburg Testing
- Special Note for Maintain and Control Traffic
- Special Note for Typical Section Dimensions
- Special Note for Fixed Completion Date & Liquidated Damages
- Special Note for Electronic Delivery Management System (E-Ticketing) (Asphalt)
- Special Note for Signing Variable Work Zone Speed Limits in Construction Work Zones
- Special Note for Project questions during construction
- Special Note for Electronic Delivery Mngt (Aggregate)
- Special Note for RAP Stockpile Material
- Special Note for Guardrail
- Special Note for Double Asphalt Seal Coat
- Special Note for Erosion Control
- Special Note for Pipe Replacements and Extensions
- Special Note for Roadside Regrading
- Special Note for Signing
- Special Note for Staking
- Special Note for Tree Removal (Bat-Related Cutting Restrictions)
- Special Note for Surfacing Areas