



Andy Beshear
GOVERNOR

TRANSPORTATION CABINET

200 Mero Street
Frankfort, Kentucky 40601

Jim Gray
SECRETARY

June 24, 2025

CALL NO. 301
CONTRACT ID NO. 251109
ADDENDUM # 2

Subject: Green County, FD04 044 0068 014-019
Letting June 26, 2025

- (1) Revised - Plan Availability - Cover Page
- (2) Revised - Proposal Bid Items - Pages 79-82 of 82
- (3) Revised - Plan Sheets R002, R002C, R002F, R002G

Proposal revisions are available at <http://transportation.ky.gov/Construction-Procurement/>.

If you have any questions, please contact us at 502-564-3500.

Sincerely,

A handwritten signature in black ink that reads "Rachel Mills".

Rachel Mills, P.E.
Director
Division of Construction Procurement

RM:mr
Enclosures



CALL NO. 301

CONTRACT ID. 251109

GREEN COUNTY

FED/STATE PROJECT NUMBER FD04 044 0068 014-019

DESCRIPTION US 68

WORK TYPE GRADE & DRAIN WITH ASPHALT SURFACE

PRIMARY COMPLETION DATE 9/1/2026

LETTING DATE: June 26,2025

Sealed Bids will be received electronically through the Bid Express bidding service until 10:00 AM EASTERN DAYLIGHT TIME June 26,2025. Bids will be publicly announced at 10:00 AM EASTERN DAYLIGHT TIME.

PLANS AVAILABLE FOR THIS PROJECT.

REQUIRED BID PROPOSAL GUARANTY: Not less than 5% of the total bid.

251109

Section: 0001 - PAVING

LINE	BID CODE	ALT	DESCRIPTION	QUANTITY	UNIT	UNIT PRIC	FP	AMOUNT
0010	00003		CRUSHED STONE BASE	26,921.00	TON		\$	
0020	00078		CRUSHED AGGREGATE SIZE NO 2	3,241.00	TON		\$	
0030	00100		ASPHALT SEAL AGGREGATE	399.00	TON		\$	
0040	00103		ASPHALT SEAL COAT	38.00	TON		\$	
0050	00190		LEVELING & WEDGING PG64-22	7,428.00	TON		\$	
0060	00223		CL3 ASPH BASE 0.75D PG64-22 (REVISED 6-24-25)	47,720.00	TON		\$	
0070	00388		CL3 ASPH SURF 0.38B PG64-22	22,192.00	TON		\$	
0080	02084		JPC PAVEMENT-8 IN	916.00	SQYD		\$	
0100	24970EC		ASPHALT MATERIAL FOR TACK NON- TRACKING	86.00	TON		\$	

Section: 0002 - ROADWAY

LINE	BID CODE	ALT	DESCRIPTION	QUANTITY	UNIT	UNIT PRIC	FP	AMOUNT
0105	00014		LIME (ADDED 6-18-25)	21.70	TON		\$	
0110	00440		ENTRANCE PIPE-15 IN	204.00	LF		\$	
0120	00441		ENTRANCE PIPE-18 IN	169.00	LF		\$	
0130	00443		ENTRANCE PIPE-24 IN	48.00	LF		\$	
0140	01310		REMOVE PIPE	4.00	LF		\$	
0150	01690		FLUME INLET TYPE 1	5.00	EACH		\$	
0160	01691		FLUME INLET TYPE 2 (REVISED 6-18-25)	5.00	EACH		\$	
0175	01811		STANDARD CURB AND GUTTER MOD (ADDED 6-24-25)	3,565.00	LF		\$	
0190	01875		STANDARD HEADER CURB (REVISED 6-24-25)	358.00	LF		\$	
0195	01897		ASPHALT WEDGE CURB (ADDED 6-24-25)	1,965.00	LF		\$	
0197	02101		CEM CONC ENT PAVEMENT-8 IN (ADDED 6-24-25)	354.00	SQYD		\$	
0200	01987		DELINEATOR FOR GUARDRAIL BI DIRECTIONAL WHITE	195.00	EACH		\$	
0210	02014		BARRICADE-TYPE III	8.00	EACH		\$	
0220	02015		CEMENT CONCRETE ISLAND	1,198.00	SQYD		\$	
0230	02200		ROADWAY EXCAVATION (REVISED 6-18-25)	7,630.00	CUYD		\$	
0240	02223		GRANULAR EMBANKMENT	6,280.00	CUYD		\$	
0250	02237		DITCHING	1,375.00	LF		\$	
0260	02360		GUARDRAIL TERMINAL SECTION NO 1	11.00	EACH		\$	
0270	02367		GUARDRAIL END TREATMENT TYPE 1	46.00	EACH		\$	
0280	02381		REMOVE GUARDRAIL	15,350.00	LF		\$	
0285	02483		CHANNEL LINING CLASS II (ADDED 6-18-25)	3,000.00	TON		\$	
0290	02545		CLEARING AND GRUBBING GREEN: 0.85 ACRES	1.00	LS		\$	

Report Date 6/24/25

LINE	BID CODE	ALT	DESCRIPTION	QUANTITY	UNIT	UNIT PRIC	FP	AMOUNT
0295	02555		CONCRETE-CLASS B (ADDED 6-24-25)	225.50	CUYD		\$	
0300	02562		TEMPORARY SIGNS	426.00	SQFT		\$	
0310	02585		EDGE KEY	1,907.00	LF		\$	
0320	02602		FABRIC-GEOTEXTILE CLASS 1	50,784.00	SQYD		\$	
0330	02607		FABRIC-GEOTEXTILE CLASS 2 FOR PIPE	1,173.00	SQYD	\$2.00	\$	\$2,346.00
0340	02650		MAINTAIN & CONTROL TRAFFIC GREEN	1.00	LS		\$	
0350	02650		MAINTAIN & CONTROL TRAFFIC TAYLOR	1.00	LS		\$	
0360	02671		PORTABLE CHANGEABLE MESSAGE SIGN	8.00	EACH		\$	
0370	02690		SAFELOADING	4.84	CUYD		\$	
0390	02726		STAKING GREEN	1.00	LS		\$	
0400	02726		STAKING TAYLOR	1.00	LS		\$	
0410	04935		TEMP SIGNAL GREEN	1.00	LS		\$	
0420	04935		TEMP SIGNAL TAYLOR	1.00	LS		\$	
0430	05950		EROSION CONTROL BLANKET	1,375.00	SQYD		\$	
0440	05952		TEMP MULCH	35,129.00	SQYD		\$	
0450	05953		TEMP SEEDING AND PROTECTION	35,129.00	SQYD		\$	
0455	05961		FERTILIZER 10-10-10 (ADDED 6-18-25)	5.50	TON		\$	
0460	05985		SEEDING AND PROTECTION	35,129.00	SQYD		\$	
0465	05997		TOPSOIL FURNISHED AND PLACED (REVISED 6-24-25)	580.00	CUYD		\$	
0470	06511		PAVE STRIPING-TEMP PAINT-6 IN	950,000.00	LF		\$	
0480	06568		PAVE MARKING-THERMO STOP BAR-24IN	48.00	LF		\$	
0490	06574		PAVE MARKING-THERMO CURV ARROW	52.00	EACH		\$	
0500	06578		PAVE MARKING-THERMO MERGE ARROW	18.00	EACH		\$	
0502	06610		INLAID PAVEMENT MARKER-MW (ADDED 6-18-25)	296.00	EACH		\$	
0504	06612		INLAID PAVEMENT MARKER-BY (ADDED 6-18-25)	1,186.00	EACH		\$	
0510	10020NS		FUEL ADJUSTMENT	143,857.00	DOLL	\$1.00	\$	\$143,857.00
0520	10030NS		ASPHALT ADJUSTMENT	277,842.00	DOLL	\$1.00	\$	\$277,842.00
0530	20430ED		SAW CUT	4,360.00	LF		\$	
0540	21289ED		LONGITUDINAL EDGE KEY	4,360.00	LF		\$	
0550	21553EN		EMBANKMENT	17,300.00	CUYD		\$	
0560	21554EN		EXCAVATION (REVISED 6-24-25)	3,690.00	CUYD		\$	
0570	21802EN		G/R STEEL W BEAM-S FACE (7 FT POST) (REVISED 6-24-25)	13,100.00	LF		\$	
0580	22520EN		PAVE MARKING-THERMO YIELD BAR-36 IN	48.00	LF		\$	
0590	22664EN		WATER BLASTING EXISTING STRIPE	225,000.00	LF		\$	
0600	23158ES505		DETECTABLE WARNINGS	285.00	SQFT		\$	
0610	23875NC		REMOVE THERMOPLASTIC ARROWS	35.00	EACH		\$	
0620	23971EC		CLEAN SLOPE	400.00	LF		\$	
0630	24115EC		ROUNDBOUT ARROW	8.00	EACH		\$	
0635	24261EC		ISLAND CURB AND GUTTER(MODIFIED) (ADDED 6-24-25)	566.00	LF		\$	

251109

PROPOSAL BID ITEMS

Report Date 6/24/25

Page 3 of 4

LINE	BID CODE	ALT	DESCRIPTION	QUANTITY	UNIT	UNIT PRIC	FP	AMOUNT
0640	24683ED		PAVE MARKING-THERMO DOTTED LANE EXTEN	120.00	LF		\$	
0650	24955ED		REMOVE SIGNAL EQUIPMENT	2.00	EACH		\$	
0660	24995EC		PAVE STRIPING-SPRAY THERMO-6 IN W	94,378.00	LF		\$	
0670	24996EC		PAVE STRIPING-SPRAY THERMO-6 IN Y	117,071.00	LF		\$	
0675	25019EC		GROOVE FOR PAVE STRIPING - 7 IN (ADDED 6-18-25)	19,974.00	LF		\$	
0680	25090EC		SINUSOIDAL RUMBLE STRIPS	143,484.00	LF		\$	
0690	26248EC		ELECTRONIC DELIVERY MGMT SYSTEM - AGG	1.00	LS		\$	

Section: 0003 - DRAINAGE

LINE	BID CODE	ALT	DESCRIPTION	QUANTITY	UNIT	UNIT PRIC	FP	AMOUNT
0700	00462		CULVERT PIPE-18 IN	18.00	LF		\$	
0710	00464		CULVERT PIPE-24 IN	45.00	LF		\$	
0720	01204		PIPE CULVERT HEADWALL-18 IN	1.00	EACH		\$	
0730	01208		PIPE CULVERT HEADWALL-24 IN	2.00	EACH		\$	
0740	23497EC		REMOVE CULVERT PIPE HEADWALL	3.00	EACH		\$	

Section: 0004 - SIGNALIZATION

LINE	BID CODE	ALT	DESCRIPTION	QUANTITY	UNIT	UNIT PRIC	FP	AMOUNT
0750	24955ED		REMOVE SIGNAL EQUIPMENT	2.00	EACH		\$	

Section: 0005 - LIGHTING

LINE	BID CODE	ALT	DESCRIPTION	QUANTITY	UNIT	UNIT PRIC	FP	AMOUNT
0760	04701		POLE 40 FT MTG HT	26.00	EACH		\$	
0770	04722		BRACKET 8 FT	12.00	EACH		\$	
0780	04723		BRACKET 10 FT	4.00	EACH		\$	
0790	04724		BRACKET 12 FT	10.00	EACH		\$	
0800	04740		POLE BASE	26.00	EACH		\$	
0810	04750		TRANSFORMER BASE	26.00	EACH		\$	
0820	04761		LIGHTING CONTROL EQUIPMENT	2.00	EACH		\$	
0830	04780		FUSED CONNECTOR KIT	52.00	EACH		\$	
0840	04820		TRENCHING AND BACKFILLING	3,225.00	LF		\$	
0850	04832		WIRE-NO. 12	4,075.00	LF		\$	
0860	04873		POLE 45 FT WOODEN	2.00	EACH		\$	
0870	04940		REMOVE LIGHTING	1.00	LS		\$	
0880	20391NS835		ELECTRICAL JUNCTION BOX TYPE A	4.00	EACH		\$	
0890	20454NS835		TEMPORARY LIGHTING GREEN	1.00	LS		\$	
0900	20454NS835		TEMPORARY LIGHTING TAYLOR	1.00	LS		\$	
0910	21543EN		BORE AND JACK CONDUIT	670.00	LF		\$	
0920	23778EC		WIRE-NO. 10	6,175.00	LF		\$	

LINE	BID CODE	ALT	DESCRIPTION	QUANTITY	UNIT	UNIT PRIC	FP	AMOUNT
0930	24589ED		LED LUMINAIRE	26.00	EACH		\$	
0940	24900EC		PVC CONDUIT-1 1/4 IN-SCHEDULE 80	3,060.00	LF		\$	
0950	24901EC		PVC CONDUIT-2 IN-SCHEDULE 80	965.00	LF		\$	

Section: 0006 - LANDSCAPING

LINE	BID CODE	ALT	DESCRIPTION	QUANTITY	UNIT	UNIT PRIC	FP	AMOUNT
0960	20000ES724		TREE REDBUD 7'1/2" CALIPER B&B	6.00	EACH		\$	
0970	20001ES724		SHRUB BRANYWINE VIBURNUM 5'-6' B&B	9.00	EACH		\$	
0980	20001ES724		SHRUB GOLD COAST JUNIPER 2'-3' B&B	27.00	EACH		\$	
0990	20001ES724		SHRUB HONEY MAID HOLLY 6'-8' B&B	3.00	EACH		\$	
1000	20001ES724		SHRUB SHORE JUNIPER	66.00	EACH		\$	
1010	20001ES724		SHRUB WINTERBERRY 3'-5' B&B	24.00	EACH		\$	
1020	23646EC		CONTAINER PLANTS CATMINT #3	63.00	EACH		\$	
1030	23646EC		CONTAINER PLANTS LITTLE BLUE STEM #3	27.00	EACH		\$	
1040	23646EC		CONTAINER PLANTS STRAWBERRY CANDY DAY LILY #3	111.00	EACH		\$	
1050	26257EC		DECORATIVE ROCK BLACK LAVA ROCK 3" DEEP	3,000.00	SQFT		\$	

Section: 0007 - DEMOBILIZATION &/OR MOBILIZATION


LINE	BID CODE	ALT	DESCRIPTION	QUANTITY	UNIT	UNIT PRIC	FP	AMOUNT
1060	02568		MOBILIZATION	1.00	LS		\$	
1070	02569		DEMOBILIZATION	1.00	LS		\$	

TYPICAL SECTIONS

(NOT TO SCALE)


3-LANE (11') TYPICAL (56')
PASSING LANE

STA: 150 + 15 – STA: 197 + 76.71
STA: 224 + 78.50 – STA: 537 + 00

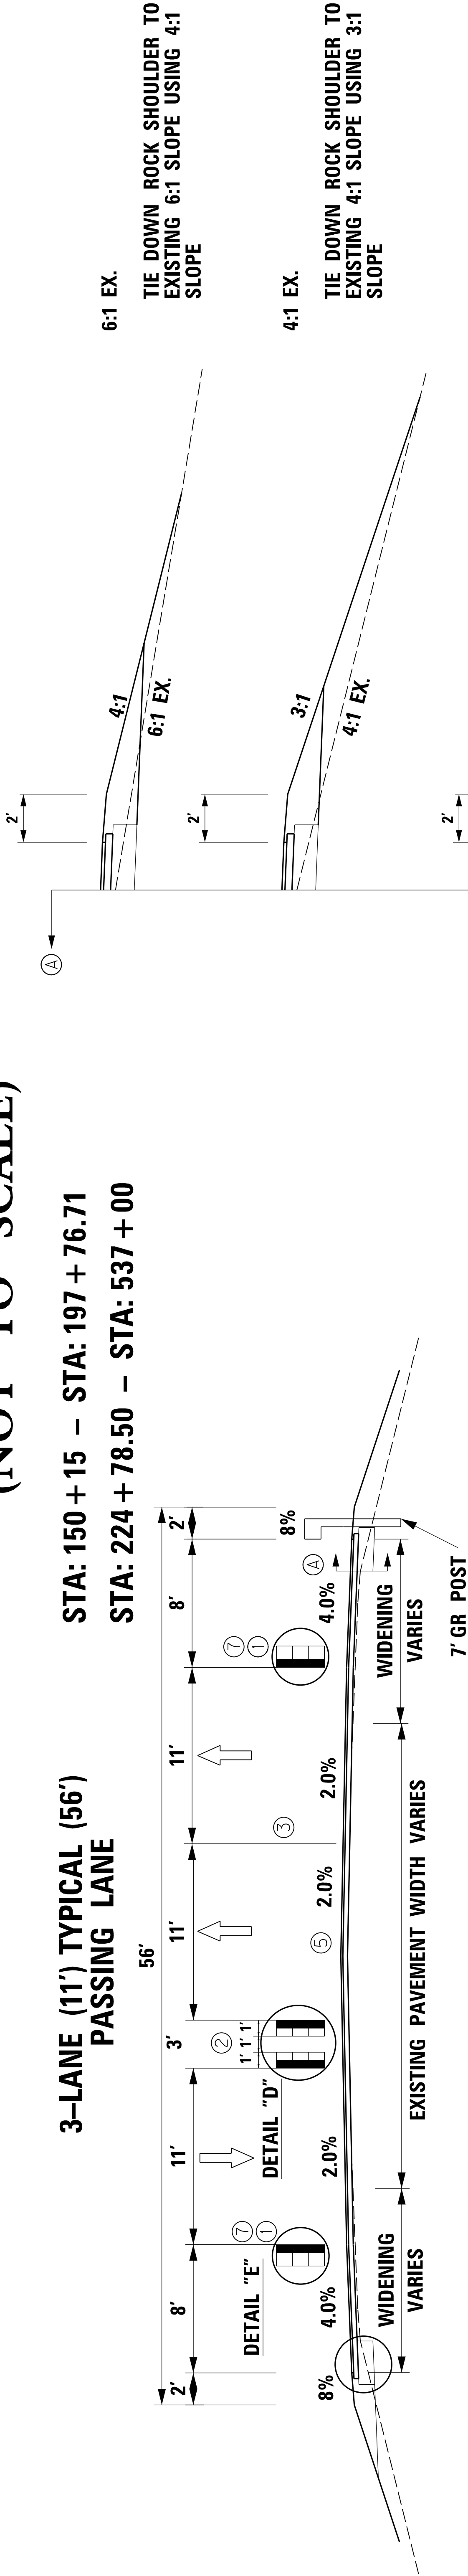


3-LANE (12') TYPICAL (56')
CENTER LANE USE VARIES
(TWTL, PASSING LANE, OR TURN LANE)

STA: 197 + 76.71 – STA: 224 + 78.50

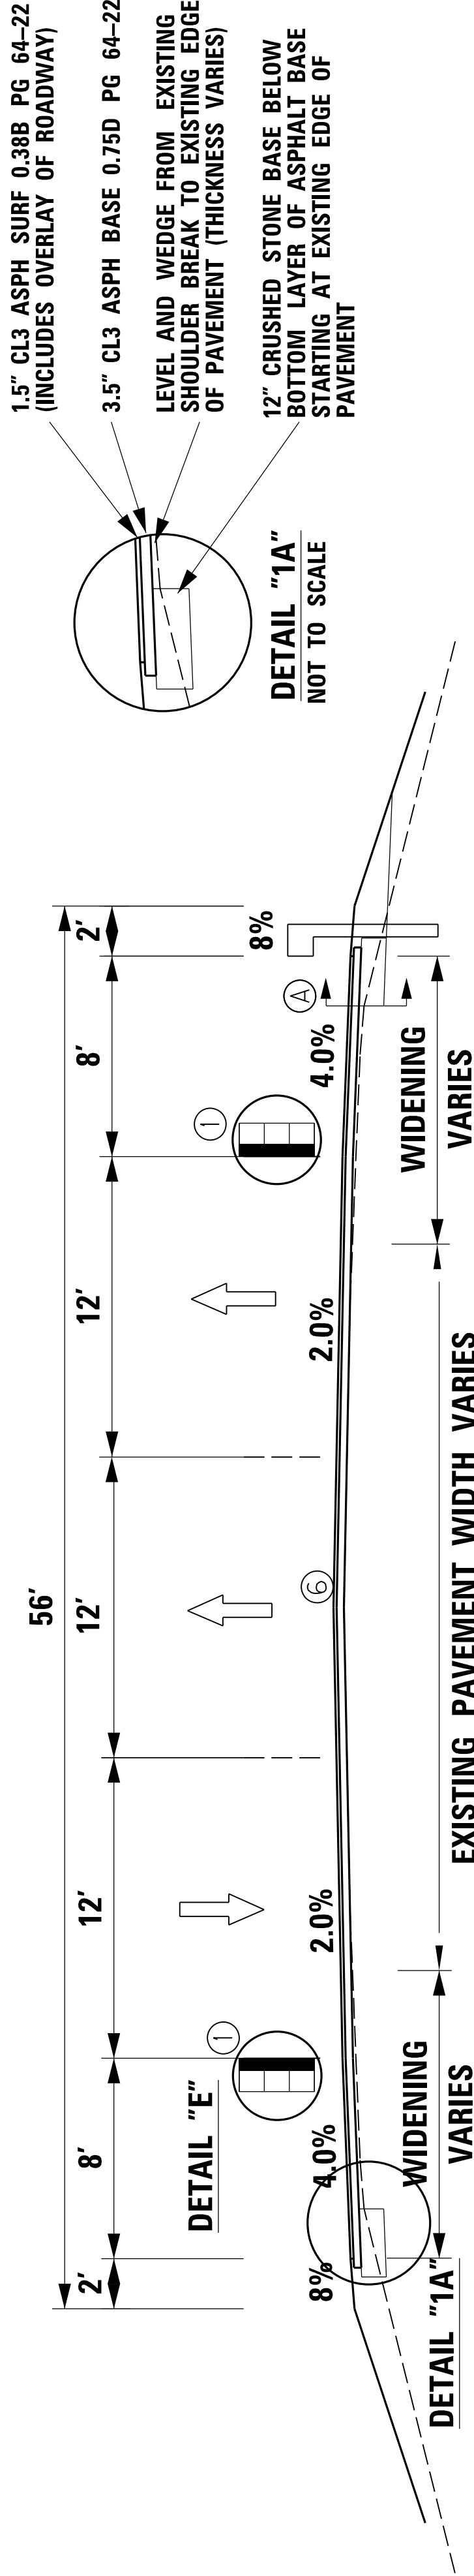

3-LANE (12') TYPICAL (48')
CENTER LANE USE VARIES
(TWTL, PASSING LANE, OR TURN LANE)

STA: 537 + 00 – STA: 542 + 20

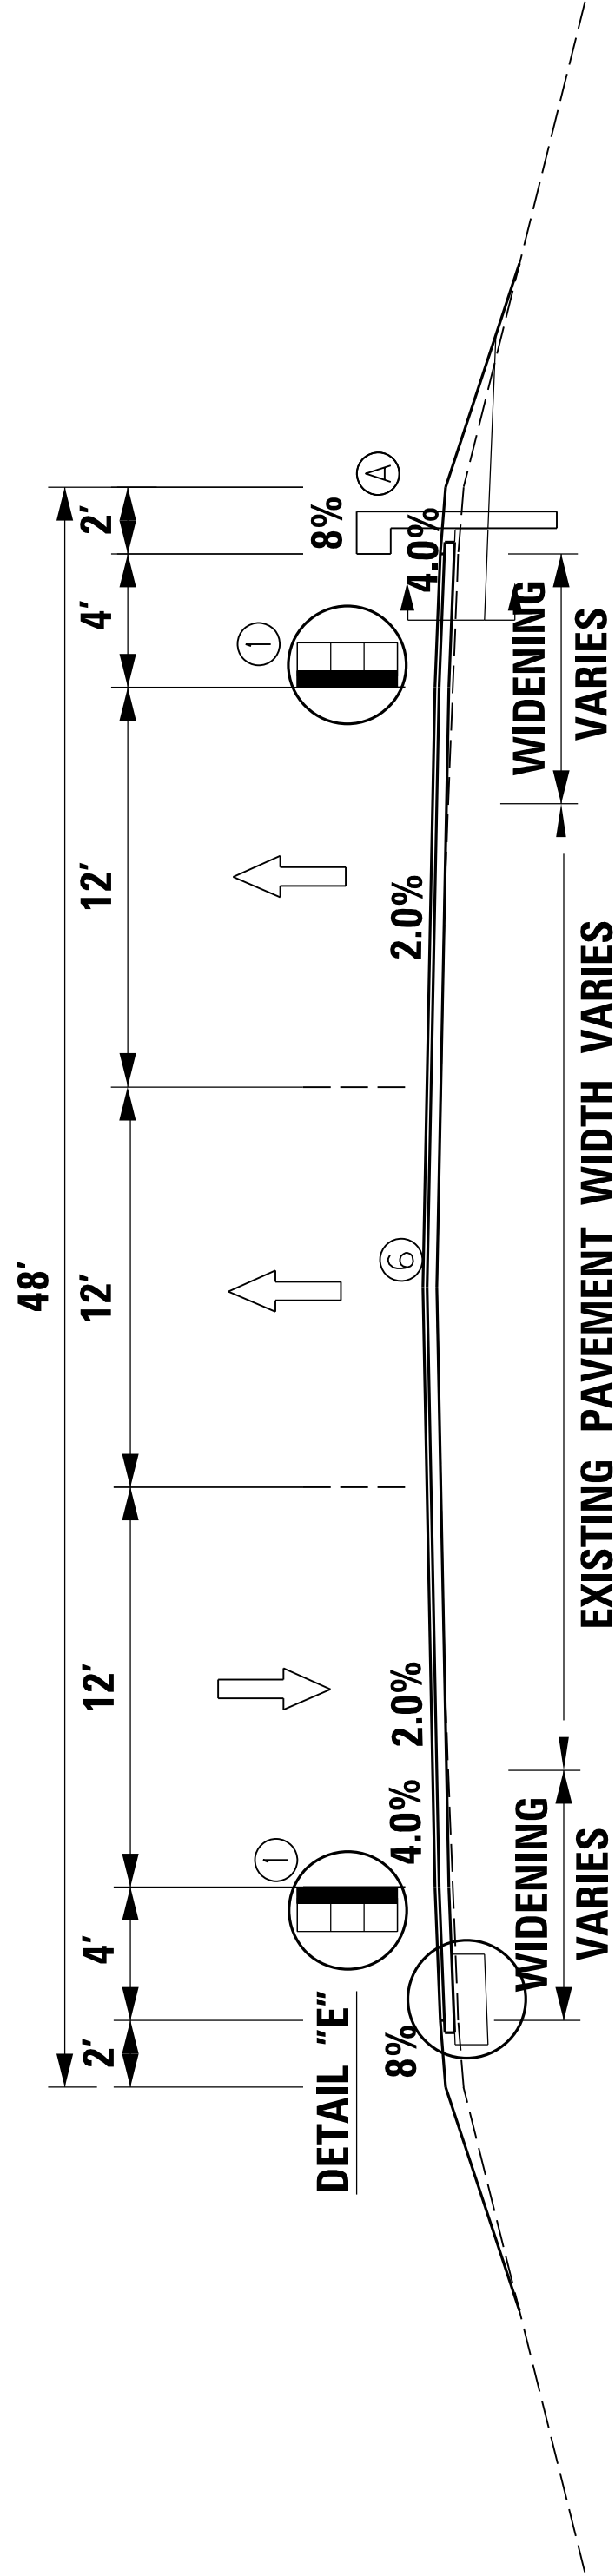

6:1 EX.

TIE DOWN ROCK SHOULDER TO
EXISTING 6:1 SLOPE USING 4:1
SLOPE

4:1 EX.

TIE DOWN ROCK SHOULDER TO
EXISTING 4:1 SLOPE USING 3:1
SLOPE

3:1 EX.

TIE DOWN ROCK SHOULDER TO
EXISTING 3:1 SLOPE USING 2:1
SLOPE

2:1 EX.

USE 2\"SHELF\" SHOWN TO
TIE INTO SPECIFIED EXISTING
SLOPES.

GRANULAR EMBANKMENT

IN AREAS SPECIFIED, USE 1.5:1
GRANULAR EMBANKMENT SLOPE
TO TIE TO EXISTING SLOPE.



COMMONWEALTH OF KENTUCKY
DEPARTMENT OF HIGHWAYS







DRAWING TITLE: TYPICAL SECTIONS

ITEM NO. 04-80102.00 COUNTY OF GREEN - TAYLOR
SHEET NO. R002

TYPICAL SECTIONS


(NOT TO SCALE)

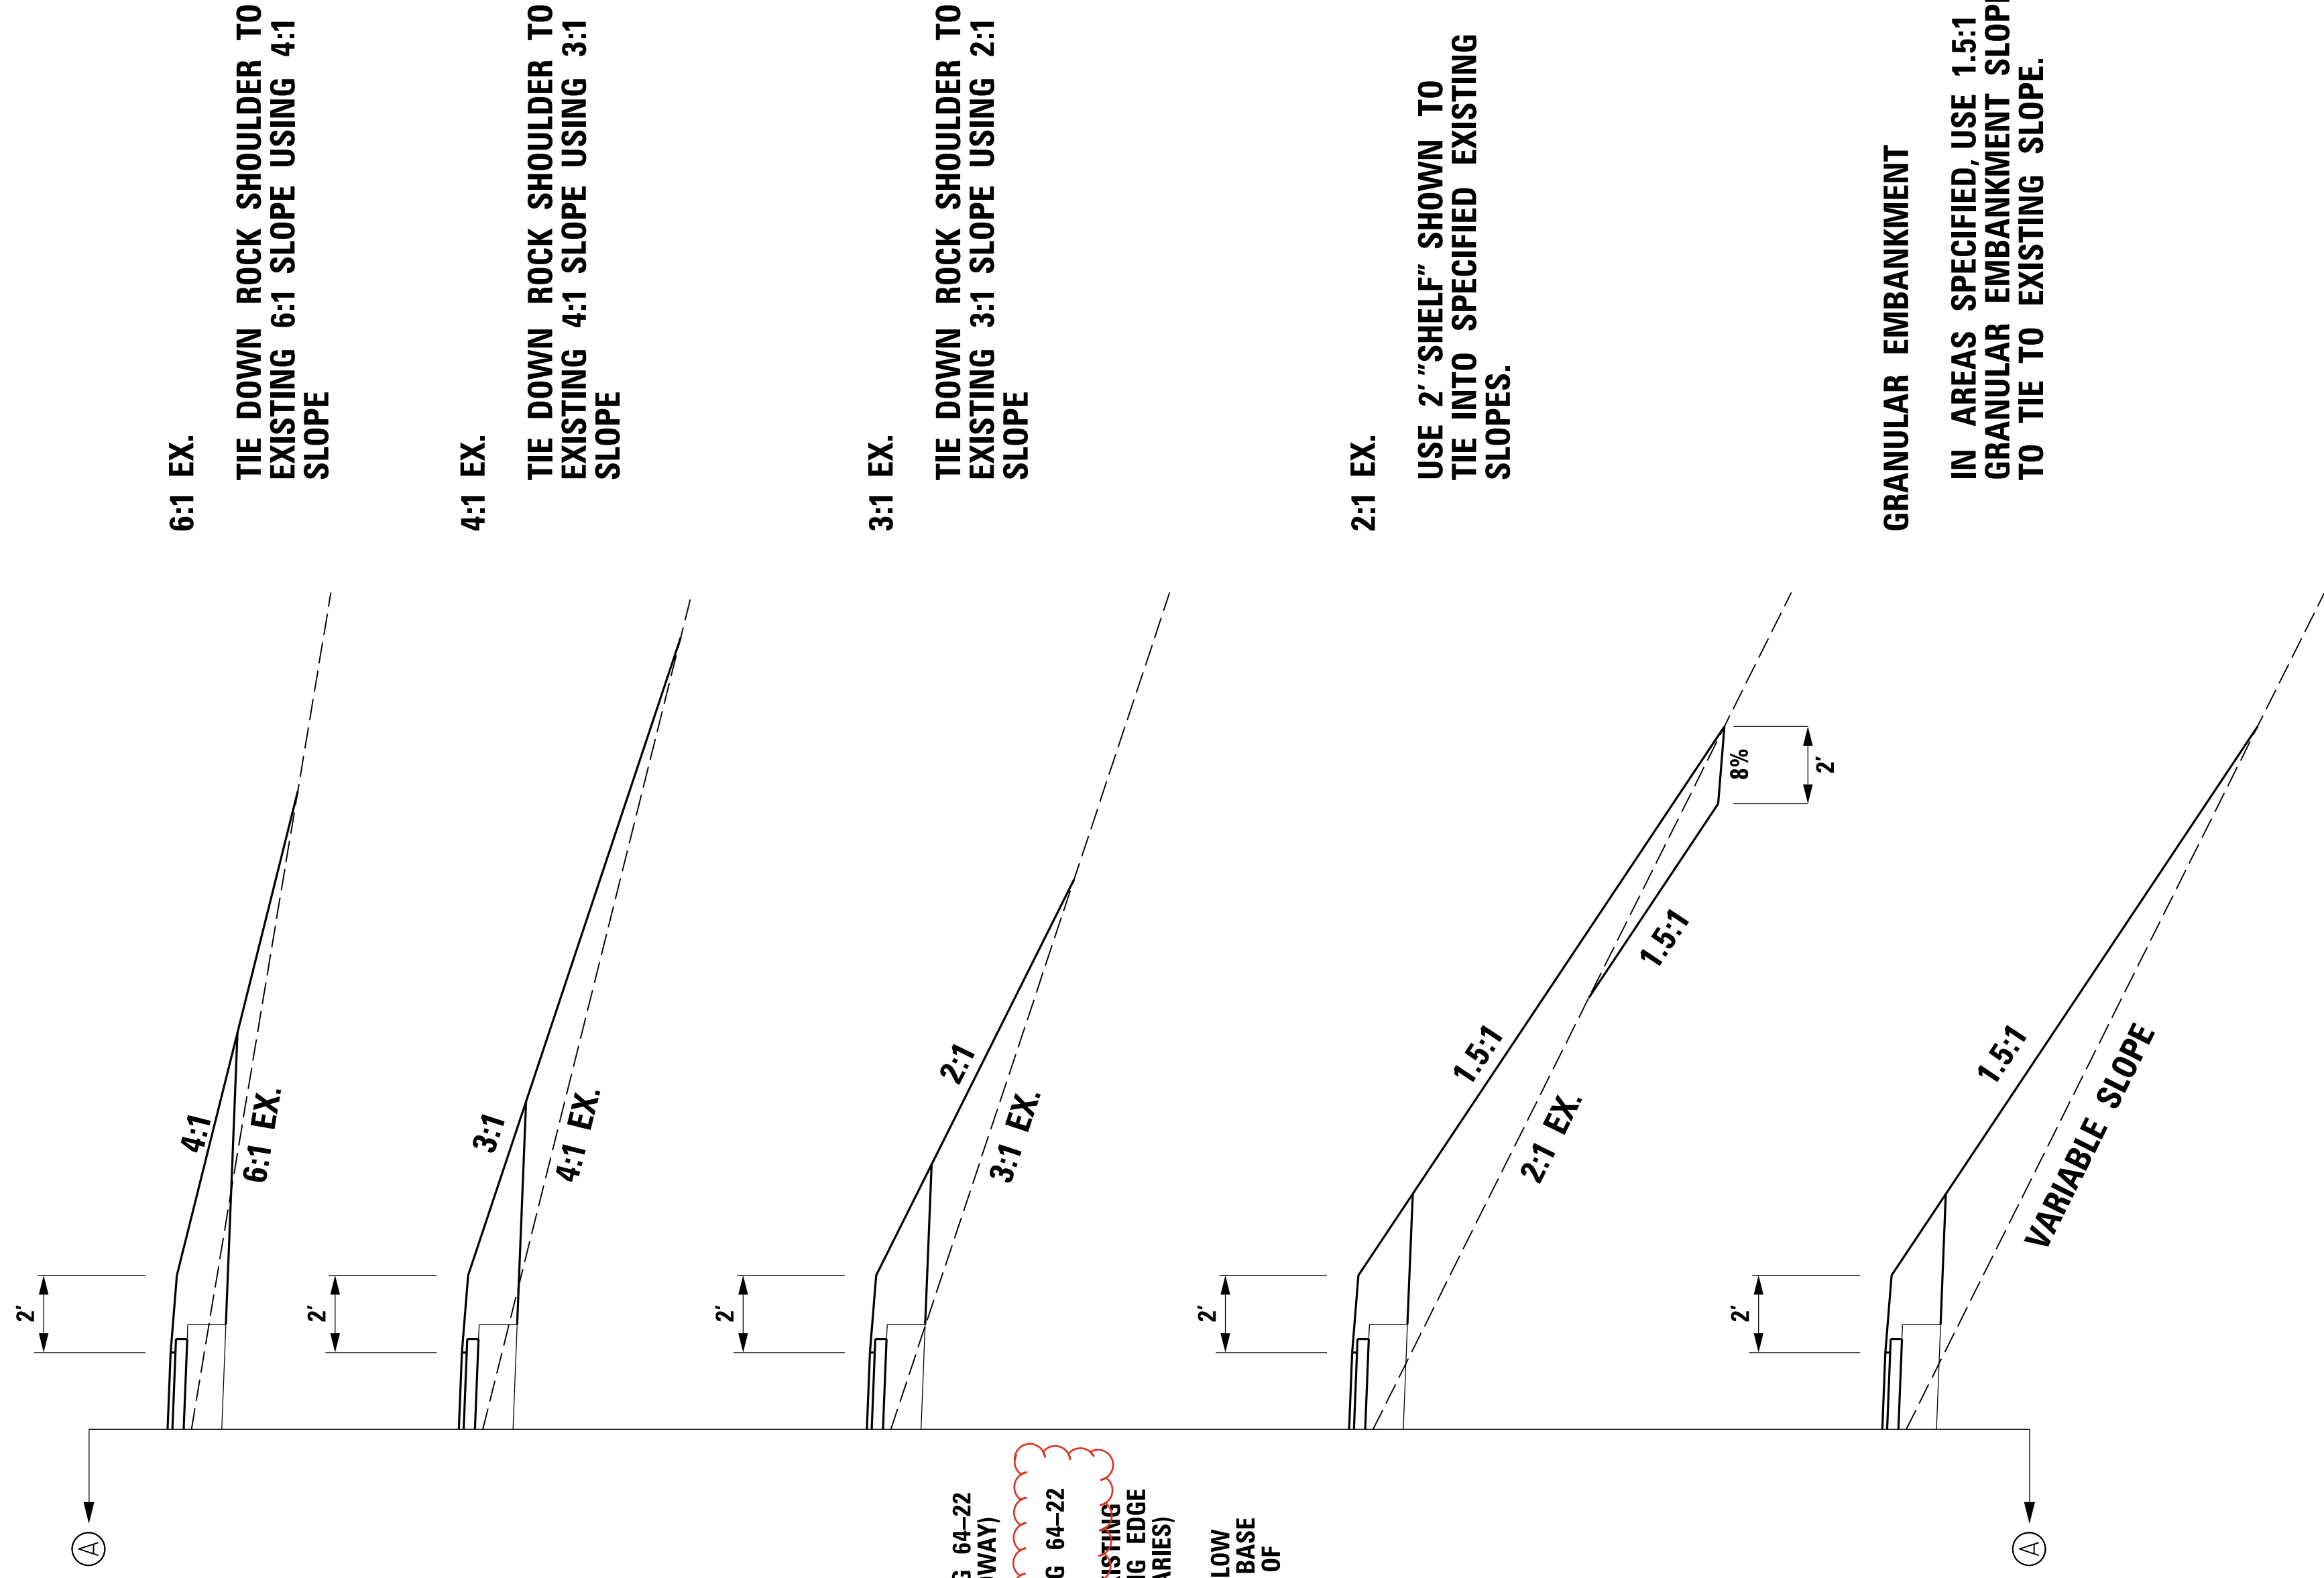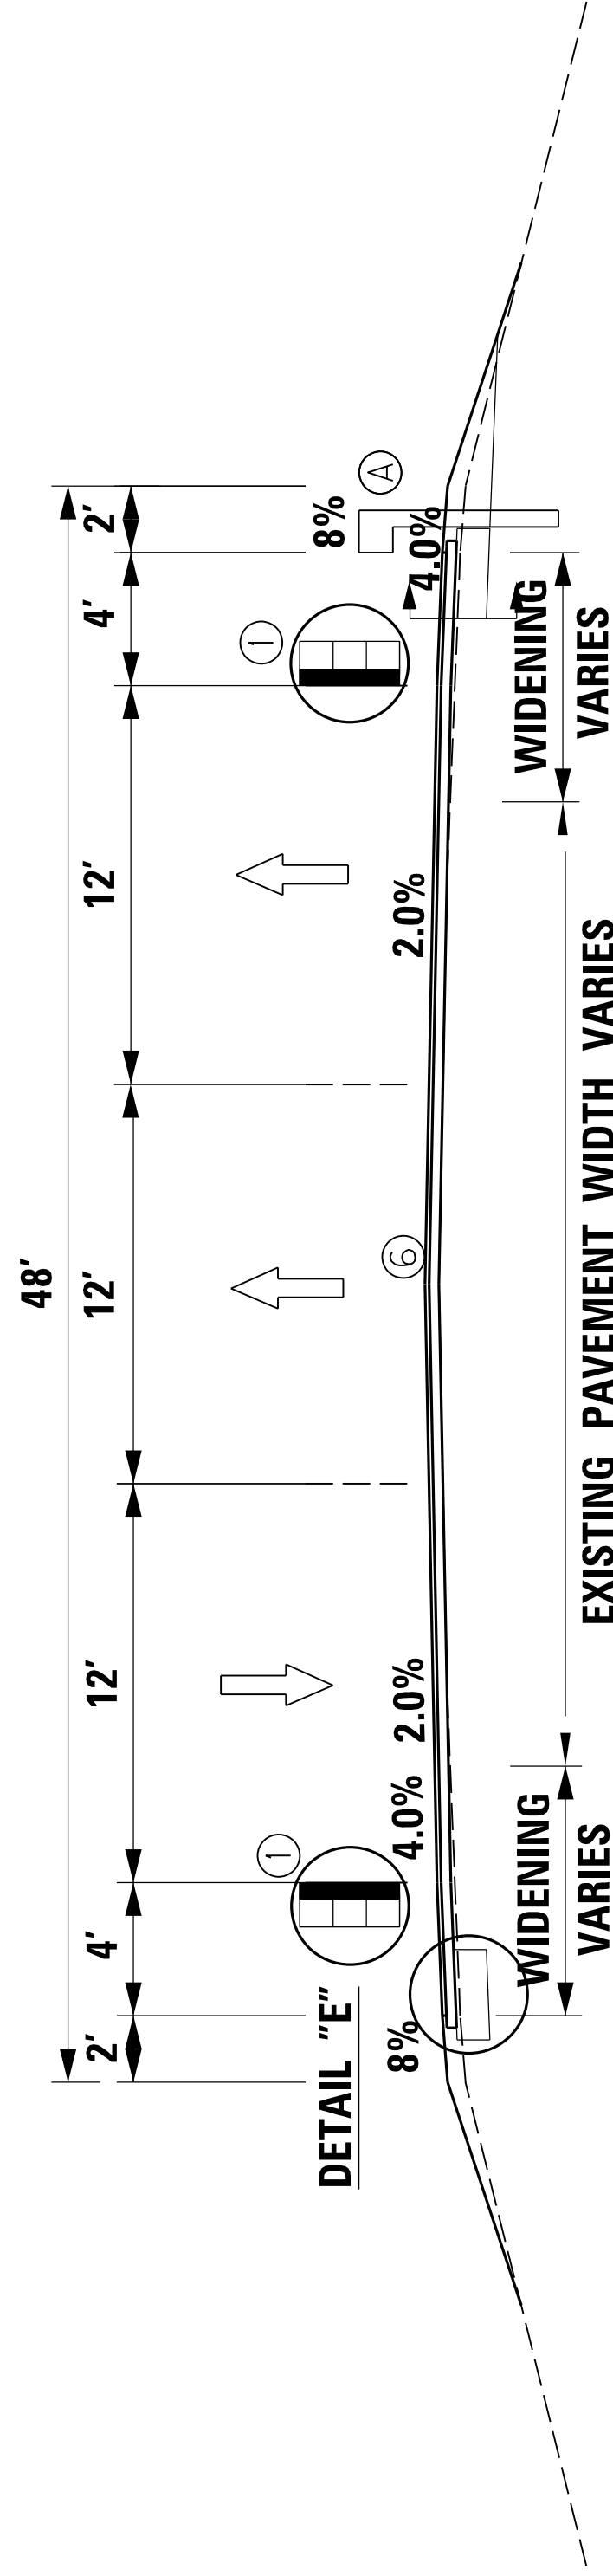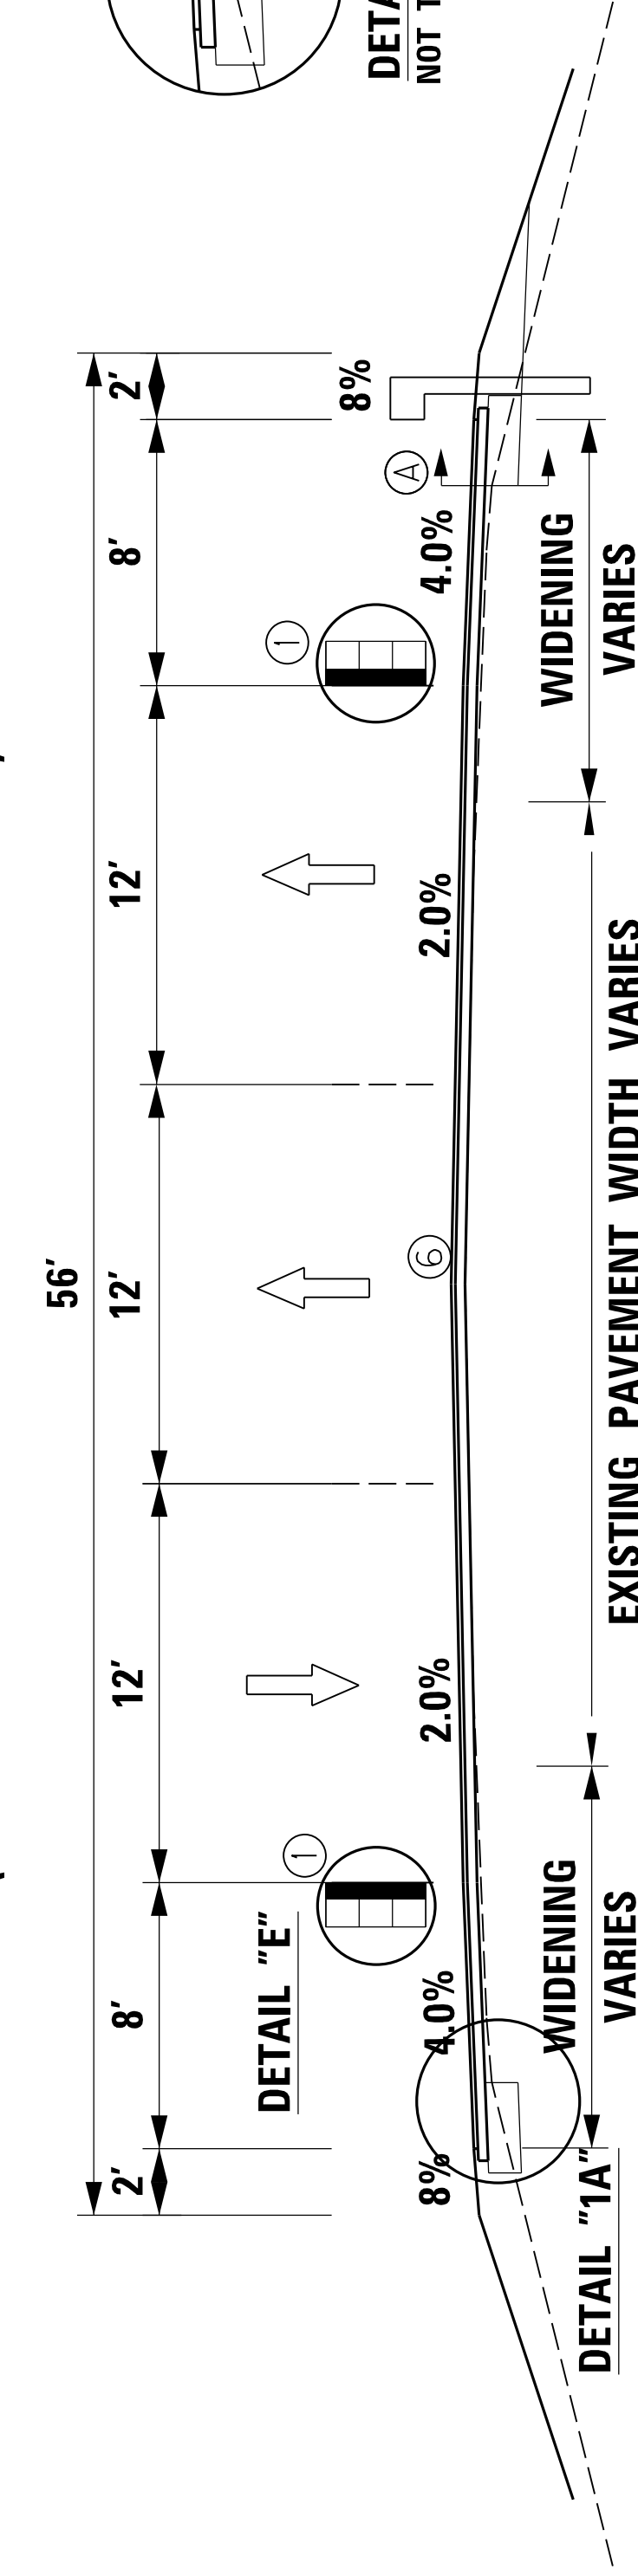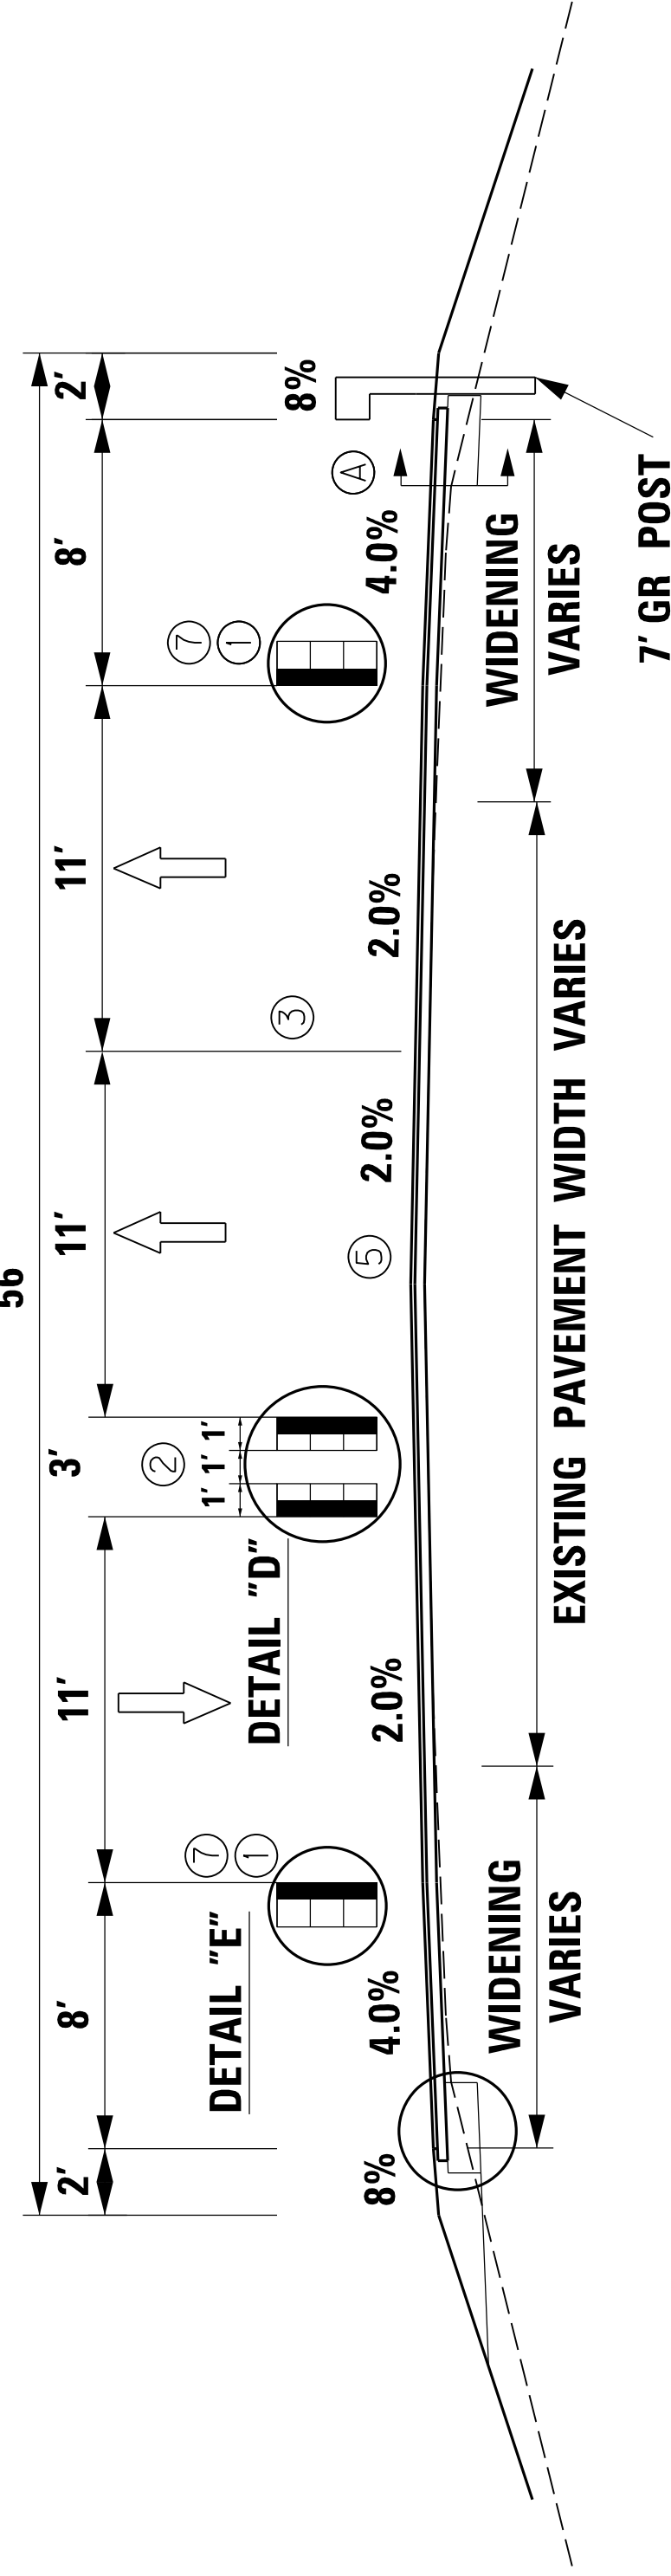

TYPICAL SECTIONS


(NOT TO SCALE)

3-LANE (11') TYPICAL (56') SUPERELEVATION

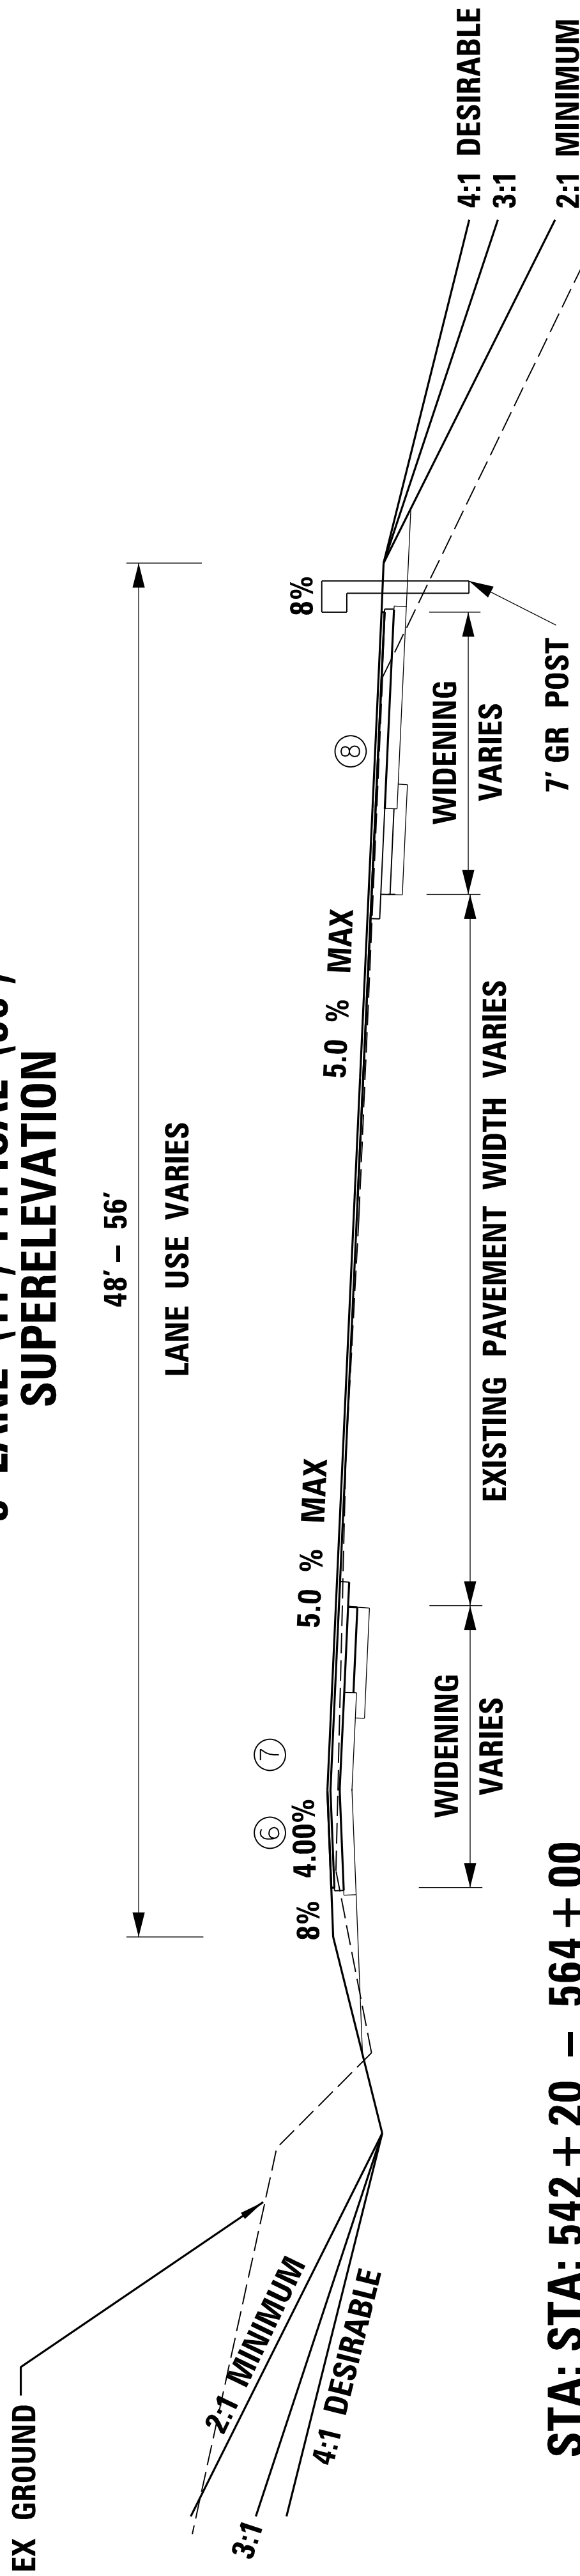

STA: STA: 542 + 20 - 564 + 00


3-LANE (11') TYPICAL (48' - 56') 4' - 8' PAVED SHOULDERS

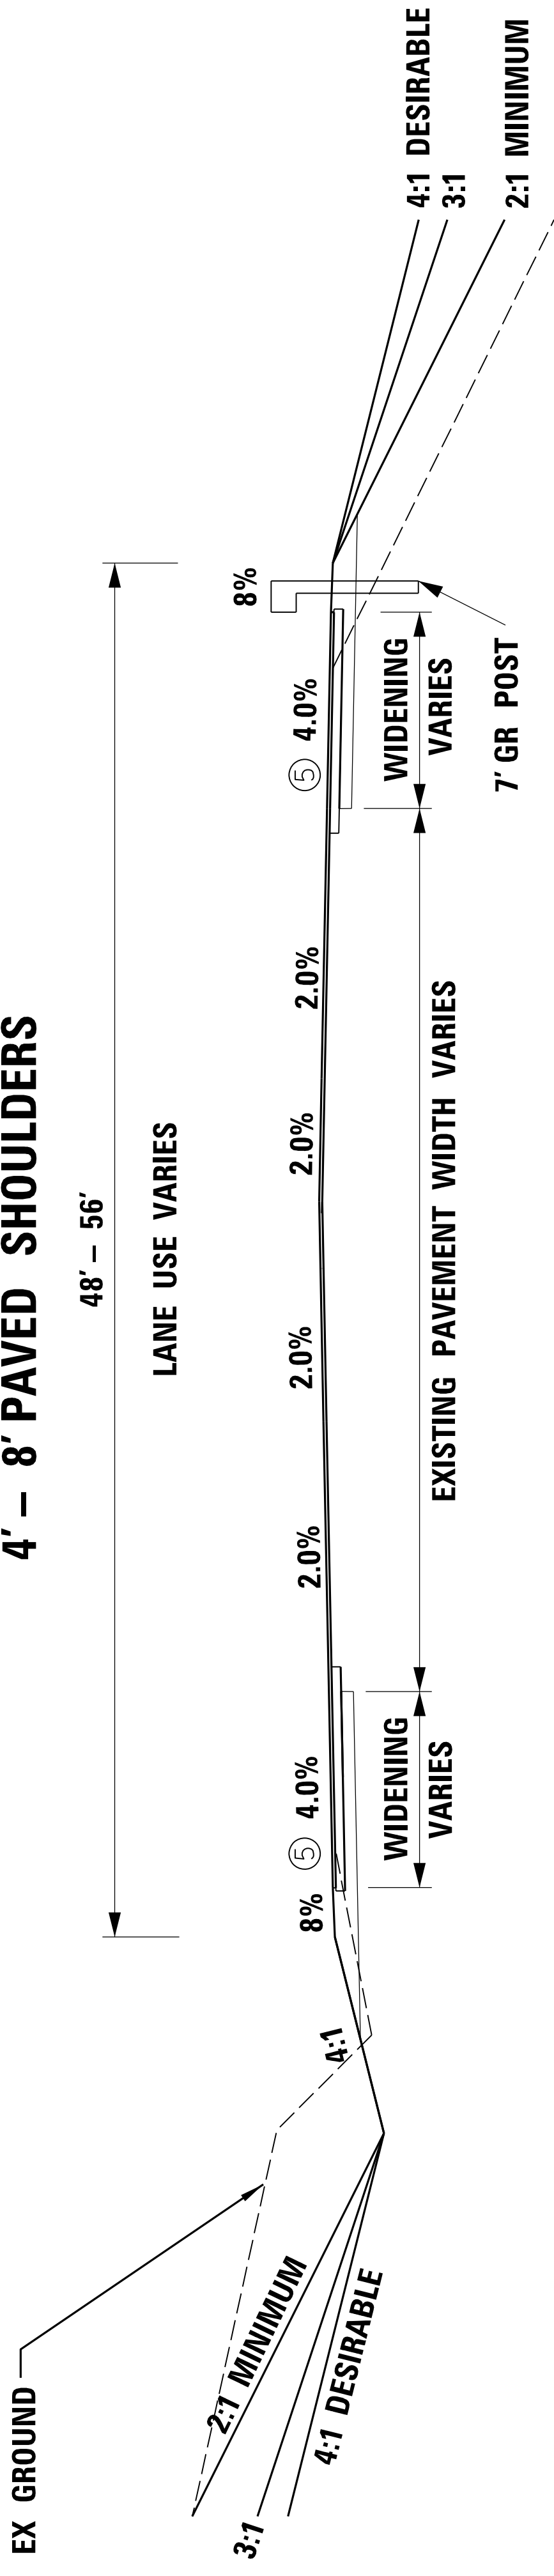


SHOULDER WIDTH AND DEPTH

APPROACHES / ENTRANCES PLAN VIEW

**UNLESS OTHERWISE NOTED

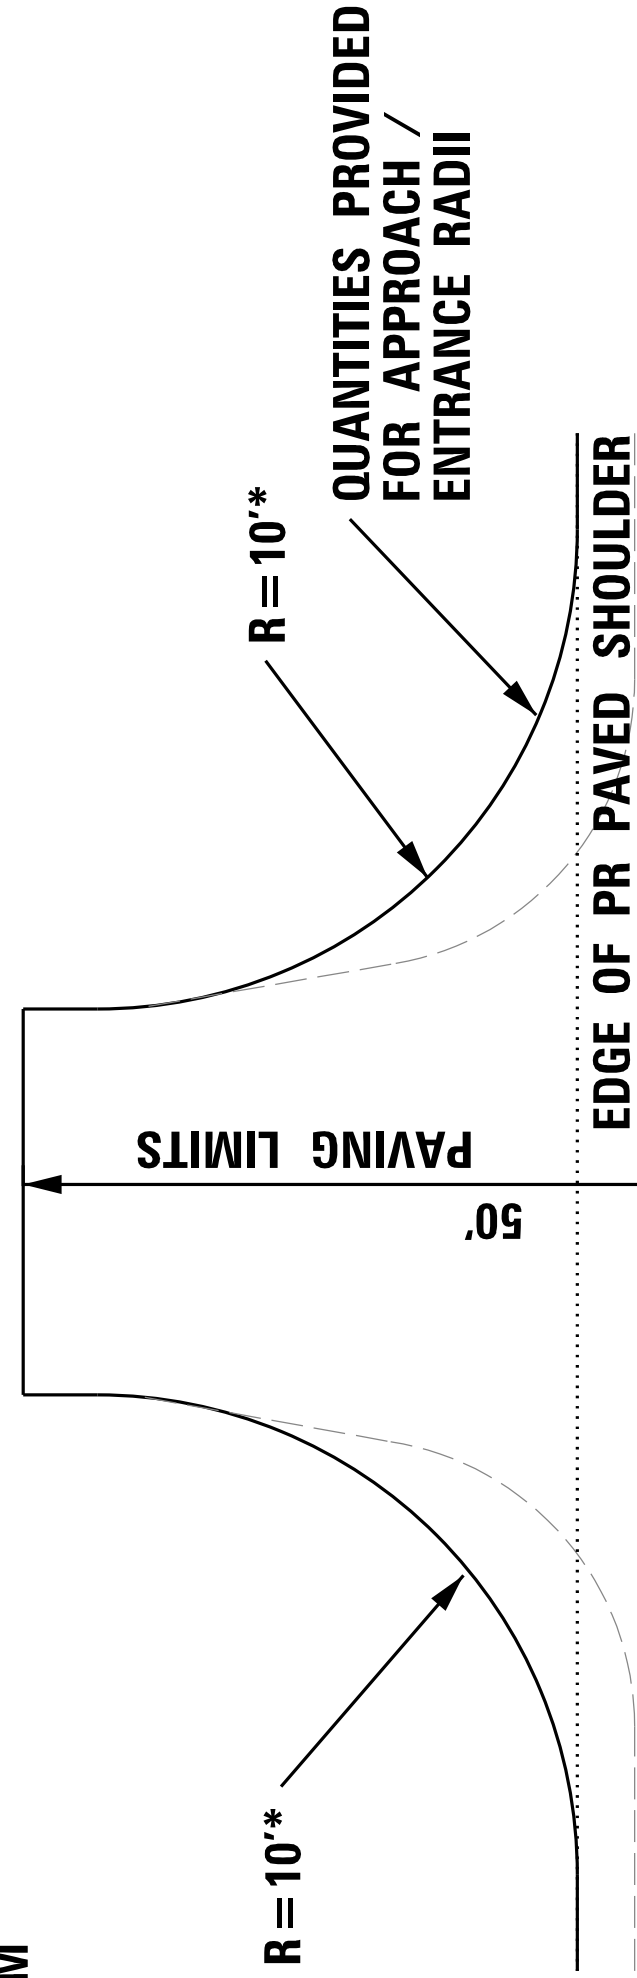

APPROACHES / ENTRANCES

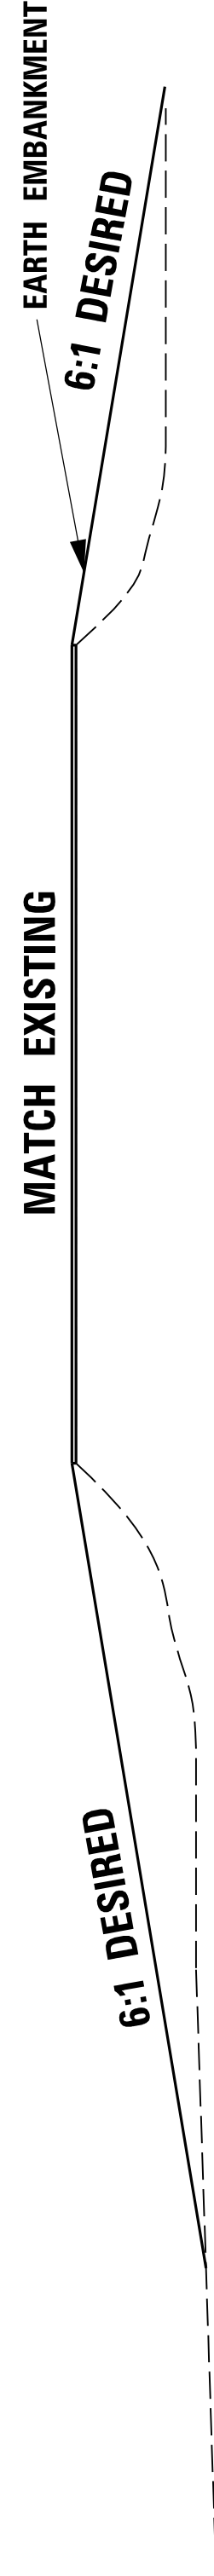

ENTRANCES

- RE-CONSTRUCT ALL EXISTING ROCK ENTRANCES PER THE FOLLOWING:
** ENTRANCES NOTED CSB/ASPH ON PLAN SHEET SCHEDULES
- ** SURFACE ONLY ON EXISTING PAVED APPROACHES / ENTRANCES
UNLESS OTHERWISE NOTED
- ** CSB ENTRANCE QUANTITIES ARE INCLUDED IN QUANTITIES SHOWN
IN GENERAL SUMMARY

COMMERCIAL	RESIDENTIAL
1.5" CL3 ASPH SURF 0.38B PG 64-22 3.00" CL3 ASPH BASE 0.75D PG 64-22 6.0" CRUSHED STONE BASE	1.5" CL3 ASPH SURF 0.38B PG 64-22 3.00" CL3 ASPH BASE 0.75D PG 64-22 4.0" CRUSHED STONE BASE

MAINLINE CL



COMMONWEALTH OF KENTUCKY
DEPARTMENT OF HIGHWAYS

TEAM
KENTUCKY
TRANSPORTATION

DRAWING TITLE: TYPICAL SECTIONS


ITEM NO. 04-80102.00
COUNTY OF GREEN - TAYLOR

SHEET NO. R002C

TYPICAL SECTIONS


(NOT TO SCALE)

3-LANE (11') TYPICAL (56') SUPERELEVATION

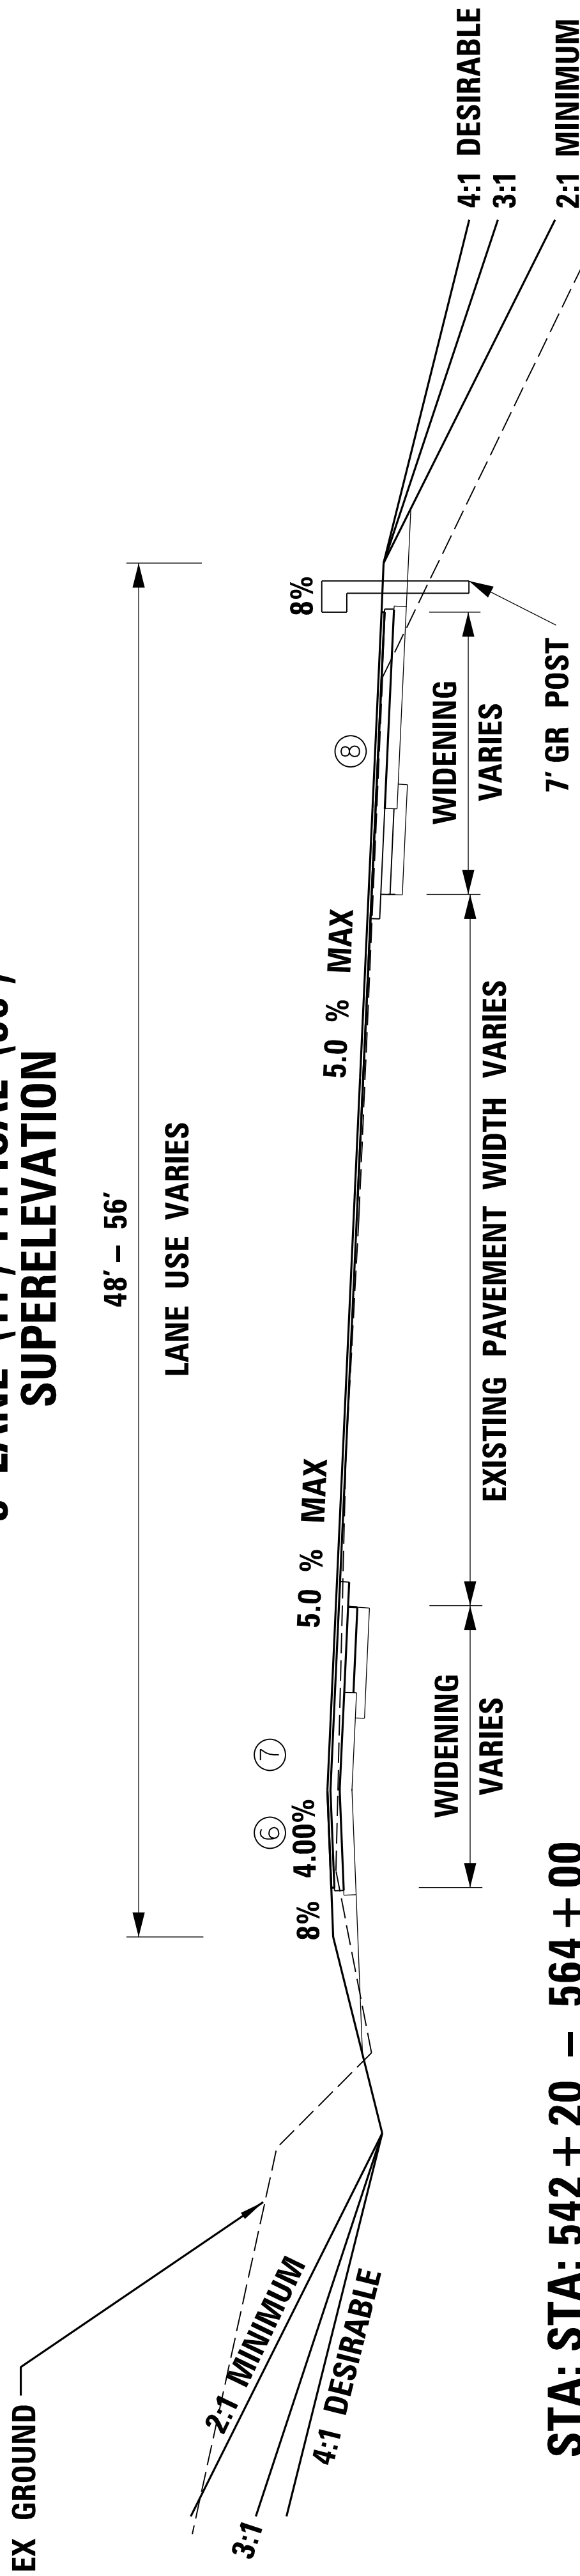

STA: STA: 542 + 20 - 564 + 00


3-LANE (11') TYPICAL (48' - 56') 4' - 8' PAVED SHOULDERS

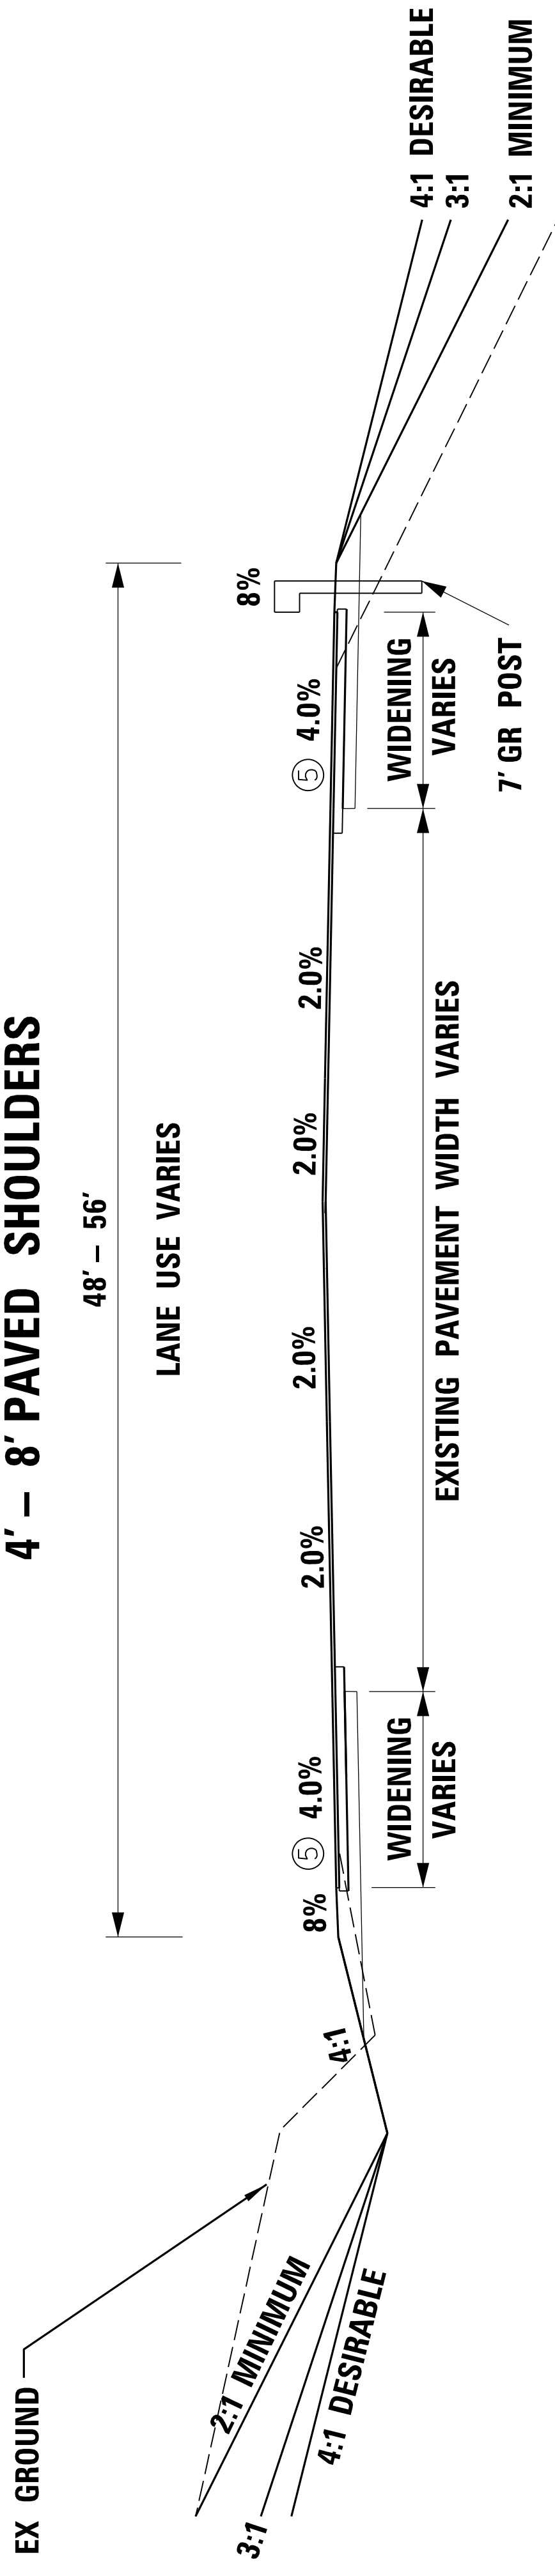


SHOULDER WIDTH AND DEPTH

APPROACHES / ENTRANCES PLAN VIEW

**UNLESS OTHERWISE NOTED

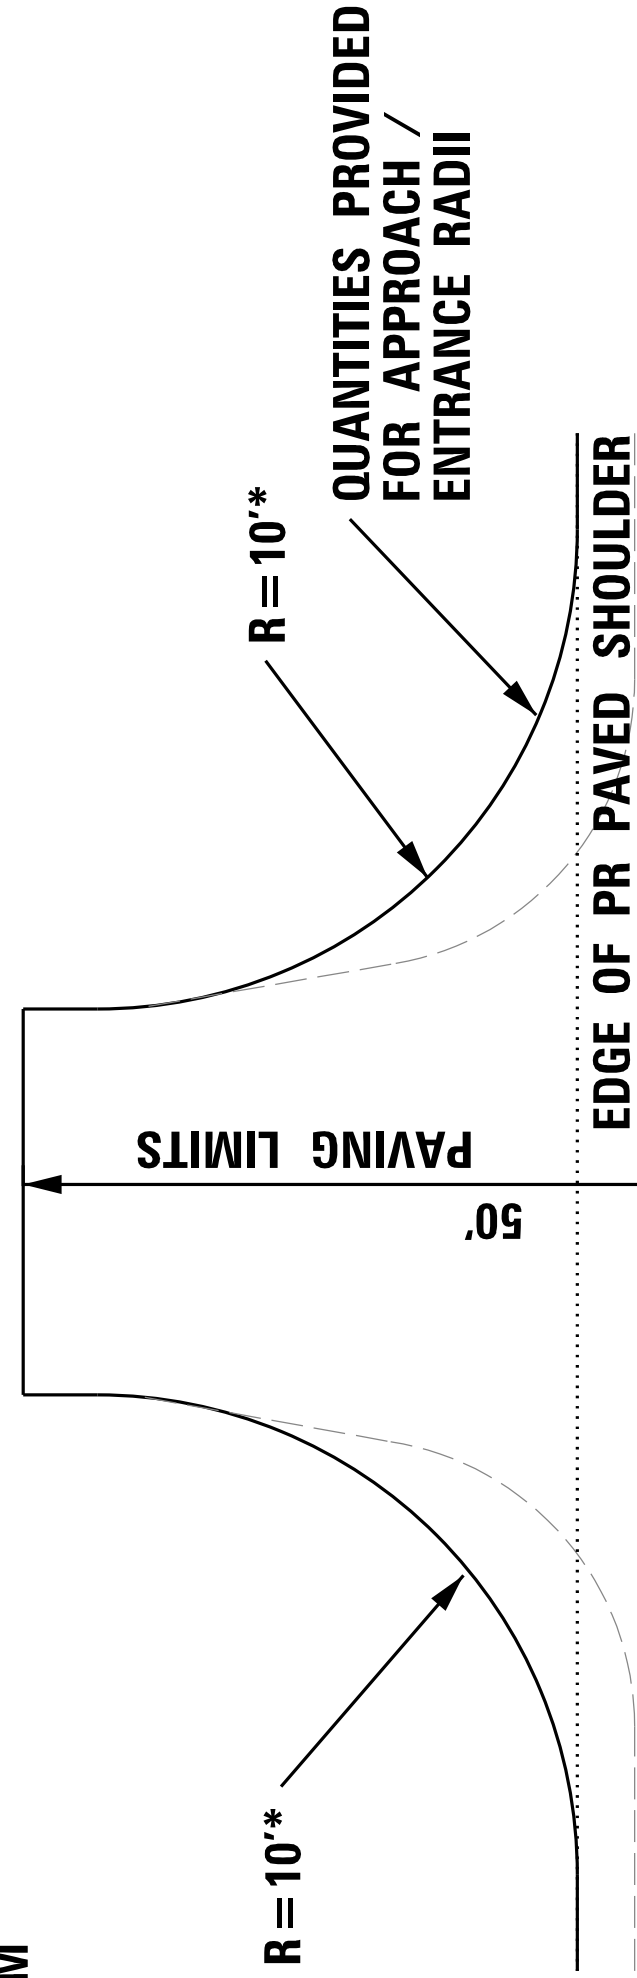

APPROACHES / ENTRANCES

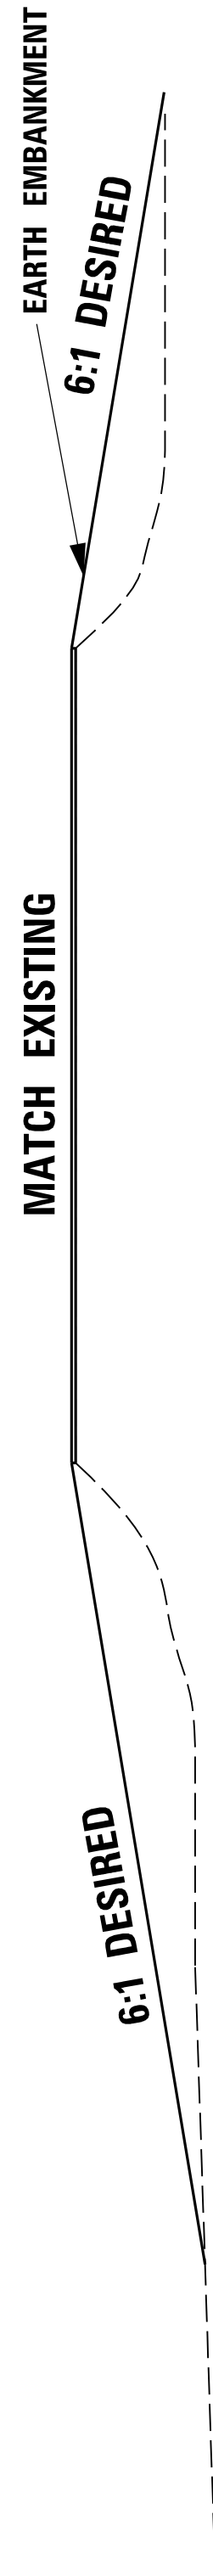

ENTRANCES

- RE-CONSTRUCT ALL EXISTING ROCK ENTRANCES PER THE FOLLOWING:
** ENTRANCES NOTED CSB/ASPH ON PLAN SHEET SCHEDULES
- ** SURFACE ONLY ON EXISTING PAVED APPROACHES / ENTRANCES
UNLESS OTHERWISE NOTED
- ** CSB ENTRANCE QUANTITIES ARE INCLUDED IN QUANTITIES SHOWN
IN GENERAL SUMMARY

- COMMERCIAL
- 1.5" CL3 ASPH SURF 0.38B PG 64-22
- 3.00" CL3 ASPH BASE 0.75D PG 64-22
- 6.0" CRUSHED STONE BASE
- RESIDENTIAL
- 1.5" CL3 ASPH SURF 0.38B PG 64-22
- 3.00" CL3 ASPH BASE 0.75D PG 64-22
- 4.0" CRUSHED STONE BASE



COMMONWEALTH OF KENTUCKY
DEPARTMENT OF HIGHWAYS

TEAM KENTUCKY

DRAWING TITLE: TYPICAL SECTIONS

ITEM NO. 04-80102.00 COUNTY OF GREEN - TAYLOR

SHEET NO. R002C

GENERAL SUMMARY

ITEM	DESCRIPTION	UNIT	GREEN CO.	TAYLOR CO.													PROJECT TOTALS
00014	LIME	TON	11.1	10.6													21.7
00440	ENTRANCE PIPE-15 IN	LF	87	117													204
00441	ENTRANCE PIPE-18 IN	LF	77	112													189
00443	ENTRANCE PIPE-24 IN	LF	48	0													48
00462	CULVERT PIPE-18 IN	LF		18													18
00464	CULVERT PIPE-24 IN	LF		45													45
01204	PIPE CULVERT HEADWALL-18 IN	EACH		1													1
01208	PIPE CULVERT HEADWALL-24 IN	EACH		2													2
01310	REMOVE PIPE	LF		4													4
01690	FLUME INLET TYPE 1	EACH	4	1													5
01691	FLUME INLET TYPE 2	EACH	5	0													5
01811	STANDARD CURB AND GUTTER MOD	LF	1663	1902													3565
01875	STANDARD HEADER CURB	LF	179	179													358
01897	ASPHALT WEDGE CURB	LF	1965	0													1965
01987	DELINATOR FOR GUARDRAIL BI DIRECTIONAL WHITE	EACH	88	107													195
02014	BARRICADE-TYPE III	EACH	4	4													8
02015	CEMENT CONCRETE ISLAND	SQYD	676	522													1198
02200	ROADWAY EXCAVATION	CUYD	3275	4355													7630
02223	GRANULAR EMBANKMENT	CUYD	1355	4925													6280
02237	DITCHING	LF	700	675													1375
02360	GUARDRAIL TERMINAL SECTION NO 1	EACH	7	4													11
02367	GUARDRAIL END TREATMENT TYPE 1	EACH	18	28													46
02381	REMOVE GUARDRAIL	LF	6575	8775													15350
02483	CHANNEL LINING CLASS II	TON	0	3000													3000
02545	CLEARING AND GRUBBING	LS	1	0													1
02555	CONCRETE-CLASS B	CUYD	109.2	116.3													225.5
02562	TEMPORARY SIGNS	SQFT	213	213													426
02568	MOBILIZATION	LS	0.5	0.5													1
02569	DEMOBILIZATION	LS	0.5	0.5													1
02585	EDGE KEY	LF	851	1056													1907
02602	FABRIC-GEOTEXTILE CLASS 1	SQYD	18167	32617													50784
02650	MAINTAIN & CONTROL TRAFFIC	LS	1	1													2
02671	PORTABLE CHANGEABLE MESSAGE SIGN	EACH	4	4													8
02690	SAFELoading	CUYD	0	4.84													4.84
02726	STAKING	LS	1	1													2
04935	TEMP SIGNAL	LS	1	1													2
04951	REMOVE SIGNAL EQUIPMENT	LS	1	1													2
05950	EROSION CONTROL BLANKET	SQYD	700	675													1375
05952	TEMP MULCH	SQYD	17976	17153													35129
05953	TEMP SEEDING AND PROTECTION	SQYD	17976	17153													35129
05961	FERTILIZER 10-10-10	TON	2.8	2.7													5.5
05985	SEEDING AND PROTECTION	SQYD	17976	17153													35129
05997	TOP SOIL FURNISHED AND PLACED	CUYD	290	290													580
06511	PAVE STRIPING-TEMP PAINT-6 IN	LF	450000	500000													950000
06568	PAVE MARKING-THERMO STOP BAR-24 IN	LF	12	36													48
06574	PAVE MARKING-THERMO CURV ARROW	EACH	14	38													52
06578	PAVE MARKING-THERMO MERGE ARROW	EACH	12	6													18
06610	INLAID PAVEMENT MARKER-MW	EACH	165	131													296
06612	INLAID PAVEMENT MARKER-BY	EACH	533	653													1186
10020NS	FUEL ADJUSTMENT	DOLL	73618	70239													143857
10030NS	ASPHALT ADJUSTMENT	DOLL	142184	135658													277842
20430ED	SAW CUT	LF	0	4360													4360
20454NS835	TEMPORARY LIGHTING	LS	1	1													2
21289ED	LONGITUDINAL EDGE KEY	LF		4360													4360
21533EN	EMBANKMENT	CUYD	9300	8000													17300
21554EN	EXCAVATION	CUYD	220	3470													3690
21802EN	G/R STEEL W BEAM-S FACE (7 FT POST)	LF	4325	8775													13,100
22520EN	PAVE MARKING-THERMO YIELD BAR-36 IN	LF	12	36													48
22664EN	WATER BLASTING EXISTING STRIPE	LF	110,000	115,000													225,000
23158ESS05	DETECTABLE WARNINGS	SQFT	285														285
23497EC	REMOVE CULVERT PIPE HEADWALL	EACH		3													3
23875NC	REMOVE THERMOPLASTIC ARROWS	EACH	20	15													35
23971EC	CLEAN SLOPE	LF	400	400													800
24115EC	ROUNDABOUT ARROW	EACH	4	4													8
24261EC	ISLAND CURB AND GUTTER(MODIFIED)	LF	283	283													566
24683ED	PAVE MARKING-THERMO DOTTED LANE EXTEN	LF	60	60													120
249955EC	PAVE STRIPING-SPRAY THERMO-6 IN W	LF	50,998	43,380													94,378
24996EC	PAVE STRIPING-SPRAY THERMO-6 IN Y	LF	58,703	58,368													117,071
25019EC	GROOVE FOR PAVE STRIPING - 7 IN	LF	5,404	14,570													19,974
25090EC	SINUSOIDAL RUMBLE STRIPS	LF	79,186	64,298													143,484

NOTES:

- ①FOR DUST CONTROL AND M.O.T. ONLY
- ②USE PER ENGINEER'S DISCRETION TO STABILIZE ROADBED
- ③REMOVAL OF EXISTING GUARDRAIL END TREATMENTS SHALL BE INCIDENTAL TO "REMOVE GUARDRAIL" BID ITEM
- ④VALUE BASED ON MODEL
- ⑤FOR ROUNDABOUT CONSTRUCTION, ALL STAMPED CONCRETE SHALL BE "BAJA RED"
- ⑥LOCATIONS SHOWN ON PLAN SHEETS
- ⑦4" THICKNESS
- ⑧REMOVE TRAFFIC SIGNAL AT STA: 142+00 AND STA: 568+50
- ⑨LOCATIONS SHOWN ON PLAN SHEETS
- ⑩SHALL BE STAMPED AND COLORED "BAJA RED"
- ⑪SEE TYPICAL SECTIONS TO DETERMINE WIDTH
- ⑫GREEN: 0.85 ACRES
TAYLOR: 0 ACRES

GENERAL SUMMARY

ITEM	DESCRIPTION	UNIT	GREEN CO.	TAYLOR CO.							PROJECT TOTALS
00014	LIME	TON	11.1	10.6							21.7
00440	ENTRANCE PIPE-15 IN	LF	87	117							204
00441	ENTRANCE PIPE-18 IN	LF	77	112							189
00443	ENTRANCE PIPE-24 IN	LF	48	0							48
00462	CULVERT PIPE-18 IN	LF		18							18
00464	CULVERT PIPE-24 IN	LF		45							45
01204	PIPE CULVERT HEADWALL-18 IN	EACH	1								1
01208	PIPE CULVERT HEADWALL-24 IN	EACH	2								2
01310	REMOVE PIPE	LF	4								4
01690	FLUME INLET TYPE 1	LF	4								4
01691	FLUME INLET TYPE 2	EACH	5	1							5
01811	STANDARD CURB AND GUTTER MOD	LF	1663	1902							3565
01875	STANDARD HEADER CURB	LF	179								358
01897	ASPHALT WEDGE CURB	LF	1965	0							1965
01987	DELINEATOR FOR GUARDRAIL BIDIRECTIONAL WHITE	EACH	88	107							195
02014	BARRICADE TYPE III	EACH	4	4							8
02015	CEMENT CONCRETE ISLAND	SQYD	676	522							1198
02200	ROADWAY EXCAVATION	CUYD	3275	4355							7630
02223	GRANULAR EMBANKMENT	CUYD	1355	4925							6280
02237	DITCHING	LF	700	675							1375
02360	GUARDRAIL TERMINAL SECTION NO 1	EACH	7	4							11
02367	GUARDRAIL END TREATMENT TYPE 1	EACH	18	28							46
02381	REMOVE GUARDRAIL	LF	6575	8775							15350
02483	CHANNEL LINING CLASS II	TON	0	3000							3000
02545	CLEARING AND GROBBING	LS	1	0							1
02555	CONCRETE CLASS B	CUYD	109.2	116.3							225.5
02562	TEMPORARY SIGNS	SQFT	213	213							426
02568	MOBILIZATION	LS	0.5	0.5							1
02569	DEMOBILIZATION	LS	0.5	0.5							1
02585	EDGE KEY	LF	851	1056							1907
02602	FABRIC-GEOTEXTILE CLASS 1	SQYD	18167	32617							50784
02650	MAINTAIN & CONTROL TRAFFIC	LS	1	1							2
02671	PORTABLE CHANGEABLE MESSAGE SIGN	EACH	4	4							8
02690	SAFELOADING	CUYD	0	4.84							4.84
02726	STAKING	LS	1	1							2
04935	TEMP SIGNAL	LS	1	1							2
04951	REMOVE SIGNAL EQUIPMENT	LS	1	1							2
05950	EROSION CONTROL BLANKET	SQYD	700	675							1375
05952	TEMP MULCH	SQYD	17976	17153							35129
05953	TEMP SEEDING AND PROTECTION	SQYD	17976	17153							35129
05961	FERTILIZER 10-10-10	TON	2.8	2.7							5.5
05981	SEEDING AND PROTECTION	SQYD	17976	17153							35129
05997	TOP SOIL FURNISHED AND PLACED	CUYD	290	290							580
06511	PAVE STRIPING-TEMP PAINT-6 IN	LF	4000	500000							500000
06568	PAVE MARKING-THERMO STOP BAR-24 IN	LF	12	36							48
06574	PAVE MARKING-THERMO CURV ARROW	EACH	14	38							52
06578	PAVE MARKING-THERMO MERGE ARROW	EACH	12	6							18
06610	INLAID PAVEMENT MARKER-MM	EACH	165	131							296
06612	INLAID PAVEMENT MARKER-BY	EACH	533	653							1186
10020NS	FUEL ADJUSTMENT	DOLL	73618	70239							143857
10030NS	ASPHALT ADJUSTMENT	DOLL	142184	135658							277842
20430ED	SAW CUT	LF	0	4360							4360
20454NS835	TEMPORARY LIGHTING	LS	1	1							2
21289ED	LONGITUDINAL EDGE KEY	LF		4360							4360
21533EN	EMBANKMENT	CUYD	9300	8000							17300
21554EN	EXCAVATION	CUYD	220	3470							3690
21802EN	G/R STEEL W BEAM-S FACE (7 FT POST)	LF	4355	8475							13100
22520EN	PAVE MARKING-THERMO YIELD BAR-36 IN	LF	12	36							48
22664EN	WATER BLASTING EXISTING STRIPE	LF	110,000	115,000							225,000
23158ESS05	DETECTABLE WARNINGS	SQFT	285								285
23497EC	REMOVE CULVERT PIPE HEADWALL	EACH		3							3
23875NC	REMOVE THERMO PLASTIC ARROWS	EACH	20	15							35
23971EC	CLEAN SLOPE	LF	400	400							800
24115EC	ROUNDABOUT ARROW	EACH	4	4							8
24261EC	ISLAND CURB AND GUTTER(MODIFIED)	LF	283	283							566
24683ED	PAVE MARKING-THERMO DOTTED CANE-EXTEN	LF	60	60							120
24995EC	PAVE STRIPING-SPRAY THERMO-6 IN W	LF	50,998	43,380							94,378
24996EC	PAVE STRIPING-SPRAY THERMO-6 IN W	LF	58,703	58,368							117,071
25019EC	GROOVE FOR PAVE STRIPING - 7 IN	LF	5,404	14,570							19,974
25090EC	SINUSOIDAL RUMBLE STRIPS	LF	79,186	64,298							143,484

NOTES:

- ① FOR DUST CONTROL AND M.O.T. ONLY
- ② USE PER ENGINEER'S DISCRETION TO STABILIZE ROADBED
- ③ REMOVAL OF EXISTING GUARDRAIL END TREATMENTS SHALL BE INCIDENTAL TO "REMOVE GUARDRAIL" BID ITEM
- ④ VALUE BASED ON MODEL
- ⑤ FOR ROUNDABOUT CONSTRUCTION, ALL STAMPED CONCRETE SHALL BE "BAJA RED"
- ⑥ LOCATIONS SHOWN ON PLAN SHEETS
- ⑦ 4" THICKNESS
- ⑧ REMOVE TRAFFIC SIGNAL AT STA: 142+00 AND STA: 568+50
- ⑨ LOCATIONS SHOWN ON PLAN SHEETS
- ⑩ SHALL BE STAMPED AND COLORED "BAJA RED"
- ⑪ SEE TYPICAL SECTIONS TO DETERMINE WIDTH
- ⑫ GREEN: 0.85 ACRES
TAYLOR: 0 ACRES

-REMOVED 01810 STANDARD CURB AND GUTTER

-REMOVED 01825 ISLAND CURB AND GUTTER

-REMOVED 02697 EDGE LINE RUMBLE STRIPS

RED = ADDENDUM 2
GRAY = ADDENDUM 1

GENERAL SUMMARY

ITEM CODE	ITEM	UNIT	MAINLINE	ENTRANCES	APPROACHES	KY 61 & US 68 ROUNDABOUT	KY 323 & US 68 ROUNDABOUT	TOTAL PROJECT
00003	CRUSHED STONE BASE	① ⑨	265168	393		164	196	26921
00078	CRUSHED AGGREGATE SIZE NO 2	⑦	3241					3241
00100	ASPHALT SEAL AGGREGATE	④	366	9		13	11	399
00103	ASPHALT SEAL COAT	③	35	1	1	1	1	38
00190	LEVELING & WEDGING PG64-22	②	6973			144	311	7428
00212	CL3 ASPH BASE 1.0D PG64-22	②	2264					2264
00223	CL3 ASPH BASE 0.75D PG64-22	②	44945	2775				47720
00288	CL3 ASPH SURF 0.388 PG64-22	②	20380	690	299	479	344	22192
02084	JPC PAVEMENT 8 IN	⑤				457	459	916
02101	CEM CONC ENT PAVEMENT 8 IN	⑩		354				354
24970EC	ASPHALT MATERIAL FOR TACK NON-TRACKING	⑥	76	0	1	5	4	86

- ① ESTIMATED AT 115 LBS/SQ. YD/IN
- ② ESTIMATED AT 110 LBS/SQ. YD/IN
- ③ ESTIMATED AT 2.40 LBS. PER SQ. YD ** TWO COATS
- ④ ESTIMATED AT 20 LBS. PER SQ. YD ** TWO COATS
- ⑤ FOR ROUNDABOUT CONSTRUCTION
- ⑥ TO BE USED BETWEEN ALL ASPHALT COURSE LAYERS AT A RATE OF 0.70 LBS/SQ. YD
- ⑦ USE PER ENGINEER'S DISCRETION TO STABILIZE ROADBED
- ⑧ FABRIC USED TO PREVENT WEEDS IS INCIDENTAL TO LAVA ROCK
- ⑨ QUANTITIES INCLUDE USING FOR LATERAL DRAINS. CONSTRUCT PER SECTION 209.03.02 (A) OF THE STANDARD SPECIFICATIONS FROM STA: 542+20 - 564+00.
- ⑩ SAW CUT FOR CONCRETE ENTRANCE REMOVAL IS INCIDENTAL TO THIS ITEM

ITEM NUMBER	DESCRIPTION	DEPTH	MAINLINE	ENTRANCES	APPROACHES	KY 61 & US 68 ROUNDABOUT	KY 323 & US 68 ROUNDABOUT	TOTALS
INCHES								
SQUARE YARDS								
STA: 150+15 - 542+20								
00003	CRUSHED STONE BASE	12	43361					43361
00190	LEVELING & WEDGING PG64-22	VARIES	104547					104547
00223	CL3 ASPH BASE 0.75D PG64-22	3.5	226518	7669				234187
00339	CL3 ASPH SURF 0.38D PG64-22	1.5	226518	7669	3234			237421
02084	JPC PAVEMENT 8 IN	8						0
02101	CEM CONC ENT PAVEMENT 8 IN	4		320				320
STA: 542+20 - 564+00								
00003	CRUSHED STONE BASE	6	5813					5813
00003	CRUSHED STONE BASE [FOR WEDGE]	12	969					969
00190	LEVELING & WEDGING PG64-22	VARIES						0
00212	CL3 ASPH BASE 1.0D PG64-22	4.25	6056					6056
00223	CL3 ASPH BASE 0.75D PG64-22	3.5		394				394
00339	CL3 ASPH SURF 0.38D PG64-22	1.5	11627	394	166			12187
02084	JPC PAVEMENT 8 IN	8						0
02101	CEM CONC ENT PAVEMENT 8 IN	4		34				34
ROUNDABOUTS								
00003	CRUSHED STONE BASE					141	168	309
00190	LEVELING & WEDGING PG64-22					2027	4377	6404
00223	CL3 ASPH BASE 0.75D PG64-22							0
00339	CL3 ASPH SURF 0.38D PG64-22					5597	4020	9617
02084	JPC PAVEMENT 8 IN					467	464	920
02101	CEM CONC ENT PAVEMENT 8 IN							0

ITEM	DESCRIPTION	UNIT	GREEN CO.	TAYLOR CO.	TOTAL PROJECT
06000	REDBUD 7/2" CALIPER B&B	EACH	3	3	6
06001	STRAWBERRY CANDY DAY LILY #3	EACH	52	59	111
06002	SHORE JUNIPER #2 B&B	EACH		66	66
06003	GOLD COAST JUNIPER 2'-3' B&B	EACH		27	27
06004	BRANDYWINE VIBURNUM 5'-6' B&B	EACH		9	9
06005	LITTLE BLUE STEM #3	EACH		27	27
06006	HONEY MAID HOLLY 6'-8' B&B	EACH	3		3
06007	WINTERBERRY 3'-5' B&B	EACH	24		24
06008	CATMINT #3	EACH	63		63
06009	BLACK LAVA ROCK 3"	⑧ SQFT	1500	1500	3000

FOR ROUNDABOUT CENTRAL ISLAND

GENERAL SUMMARY

ITEM CODE	ITEM	UNIT	MAINLINE	ENTRANCES	APPROACHES	KY 61 & US 68 ROUNDABOUT	KY 323 & US 68 ROUNDABOUT	TOTAL PROJECT
00003	CRUSHED STONE BASE	① ⑨	265168	393		164	196	26921
00078	CRUSHED AGGREGATE SIZE NO 2	⑦	3241					3241
00100	ASPHALT SEAL AGGREGATE	④	366	9		13	11	399
00103	ASPHALT SEAL COAT	③	35	1	1	1	1	38
00190	LEVELING & WEDGING PG64-22	②	4373			144	311	2428
00212	CL3 ASPH BASE 1.0D PG64-22	②	2264					2264
00223	CL3 ASPH BASE 0.75D PG64-22	②	44945	2775				27720
00288	CL3 ASPH SURF 0.38D PG64-22	②	20380	680	299	479	344	22157
02084	JPC PAVEMENT 8 IN	⑤				457	459	916
02101	CEM CONC ENT PAVEMENT 8 IN	⑩		354				354
28070C	ASPHALT MATERIAL FOR TACK COAT TRACING	⑥	76	0	1	5	4	86

- ① ESTIMATED AT 115 LBS/SQ. YD/IN
- ② ESTIMATED AT 110 LBS/SQ. YD/IN
- ③ ESTIMATED AT 2.40 LBS. PER SQ. YD ** TWO COATS
- ④ ESTIMATED AT 20 LBS. PER SQ. YD ** TWO COATS
- ⑤ FOR ROUNDABOUT CONSTRUCTION
- ⑥ TO BE USED BETWEEN ALL ASPHALT COURSE LAYERS AT A RATE OF 0.70 LBS/SQ. YD
- ⑦ USE PER ENGINEER'S DISCRETION TO STABILIZE ROADBED
- ⑧ FABRIC USED TO PREVENT WEEDS IS INCIDENTAL TO LAVA ROCK
- ⑨ QUANTITIES INCLUDE USING FOR LATERAL DRAINS. CONSTRUCT PER SECTION 209.03.02 (A) OF THE STANDARD SPECIFICATIONS FROM STA: 542+20 - 564+00
- ⑩ SAW CUT FOR CONCRETE ENTRANCE REMOVAL IS INCIDENTAL TO THIS ITEM

ITEM NUMBER	DESCRIPTION	DEPTH	MAINLINE	ENTRANCES	APPROACHES	KY 61 & US 68 ROUNDABOUT	KY 323 & US 68 ROUNDABOUT	TOTALS
STA: 150+15 - 542+20		INCHES	SQUARE YARDS					
00003	CRUSHED STONE BASE	12	43361					43361
00190	LEVELING & WEDGING PG64-22	VARIES	104547					104547
00223	CL3 ASPH BASE 0.75D PG64-22	3.5	226518	7669				234187
00339	CL3 ASPH SURF 0.38D PG64-22	1.5	226518	7669	3234			237921
02084	JPC PAVEMENT 8 IN	8						0
02101	CEM CONC ENT PAVEMENT 8 IN	4		320				320
STA: 542+20 - 564+00								
00003	CRUSHED STONE BASE	6	5813					5813
00003	CRUSHED STONE BASE [FOR WEDGE]	12	969					969
00190	LEVELING & WEDGING PG64-22	VARIES						0
00212	CL3 ASPH BASE 1.0D PG64-22	4.25	6056					6056
00223	CL3 ASPH BASE 0.75D PG64-22	1.5	394					394
00339	CL3 ASPH SURF 0.38D PG64-22	1.5	11627	394	106			12187
02084	JPC PAVEMENT 8 IN	8						0
02101	CEM CONC ENT PAVEMENT 8 IN	4		34				34
ROUNDABOUTS								
00003	CRUSHED STONE BASE					141	168	309
00190	LEVELING & WEDGING PG64-22					2027	4377	6404
00223	CL3 ASPH BASE 0.75D PG64-22							0
00339	CL3 ASPH SURF 0.38D PG64-22					5597	4020	9617
02084	JPC PAVEMENT 8 IN					467	464	920
02101	CEM CONC ENT PAVEMENT 8 IN							0

ITEM	DESCRIPTION	UNIT	GREEN CO.	TAYLOR CO.	TOTAL PROJECT
06000	REDBUD 7/2" CALIPER B&B	EACH	3	3	6
06001	STRAWBERRY CANDY DAY LILY #3	EACH	52	59	111
06002	SHORE JUNIPER #2 B&B	EACH		66	66
06003	GOLD COAST JUNIPER 2'-3' B&B	EACH		27	27
06004	BRANDYWINE VIBURNUM 5'-6' B&B	EACH		9	9
06005	LITTLE BLUE STEM #3	EACH		27	27
06006	HONEY MAID HOLLY 6'-8' B&B	EACH	3		3
06007	WINTERBERRY 3'-5' B&B	EACH	24		24
06008	CATMINT #3	EACH	63		63
06009	BLACK LAVA ROCK 3"	⑧ SQFT	1500	1500	3000

FOR ROUNDABOUT CENTRAL ISLAND

RED = ADDENDUM 2
GRAY = ADDENDUM 1

REMOVED 02098
CEM CONC ENT
PAVEMENT-4IN