



Andy Beshear
GOVERNOR

TRANSPORTATION CABINET

200 Mero Street
Frankfort, Kentucky 40601

Jim Gray
SECRETARY

June 18, 2025

CALL NO. 302
CONTRACT ID NO. 251110
ADDENDUM # 1

Subject: Warren County, FD04 114 0234 010-011
Letting June 26, 2025

- (1) Revised - Plan Sheets - R2B & R2C - Pages 35-36 of 97
- (2) Revised - Cross Sections - X10-X22 - Pages 62-74 of 97
- (3) Proposal Bid Items - Pages 96-97 of 97

Proposal revisions are available at <http://transportation.ky.gov/Construction-Procurement/>.

If you have any questions, please contact us at 502-564-3500.

Sincerely,

A handwritten signature in black ink that reads "Rachel Mills".

Rachel Mills, P.E.
Director
Division of Construction Procurement

RM:mr
Enclosures

GENERAL SUMMARY					
ITEM	DESCRIPTION	UNIT	RIGHT TURN	LEFT TURN	TOTAL PROJECT
20478ND	FRAME AND LID TV 2	EACH	1	1	SEE STRUCTURAL DETAIL R16
1791	ADJUST MANHOLE FRAME TO GRADE	EACH	1	1	SEE STRUCTURAL DETAIL R16
8100	CONCRETE CLASS A	CY	0.3	0.3	SEE STRUCTURAL DETAIL R16
8150	STEEL REINFORCEMENT	LBS	36	36	SEE STRUCTURAL DETAIL R16
24108EC	BARRIER CURB AND GUTTER-MOD	LF	249	249	
24109EC	TEMP DITCH	LF	249	249	
2160	CLEAN TEMP DITCH	LF	100	100	
2200	ROADWAY EXCAVATION	CYD	783	697	1480
2604	GEOTEXTILE-FABRIC CLASS 1A	SQYD	3516	1868	4684
2642	WATER	MGAL	1	1	300 CY INCLUDED FOR SUBGRADE PREPARATION AS DIRECTED BY ENGINEER PER DIST CONTROL WHILE MAINTAINING TRAFFIC
2545	CLEARING AND GRUBBING	LS	300	300	APPROX. 0.43 ACRES
2562	TEMPORARY SIGNS	SOFT	1	1	
2569	DEMOLITION	LS	1	1	
2650	MAINTAIN & CONTROL TRAFFIC	LS	1	1	
2671	PORTABLE CHANGEABLE MESSAGE SIGN	EACH	2	2	TO BE PLACED AND PROGRAMMED AS DIRECTED BY ENGINEER
2676	MOBILIZATION FOR MILL & TEXT	EACH	1	1	
2677	ASPHALT PAVE MILLING & TEXTURING	TON	34	98	132
2701	TEMP SILT FENCE	LF	200	200	
2703	SILT TRAP TYPE A	EACH	1	1	
2704	SILT TRAP TYPE B	EACH	1	1	
2705	SILT TRAP TYPE C	EACH	1	1	
2706	CLEAN SILT TRAP TYPE A	EACH	1	1	
2707	CLEAN SILT TRAP TYPE B	EACH	1	1	
2708	CLEAN SILT TRAP TYPE C	EACH	1	1	
2726	STAKING	LS	1	1	
2775	ARROW PANEL	EACH	1	1	
5950	EROSION CONTROL BLANKET	SOYD	259	781	
5952	TEMP MULCH	SOYD	583	583	
5953	TEMP SEEDING AND PROTECTION	TON	0.04	0.04	CALCULATED AT 0.157 TONS PER DISTURBED ACRE, APPROX. 0.28 ACRES
5963	INITIAL FERTILIZER	TON	0.04	0.04	CALCULATED AT 0.157 TONS PER DISTURBED ACRE, APPROX. 0.28 ACRES
5964	MAINTENANCE FERTILIZER	TON	0.04	0.04	CALCULATED AT 0.157 TONS PER DISTURBED ACRE, APPROX. 0.28 ACRES
5992	AGRICULTURAL LIMESTONE	TON	0.84	0.84	CALCULATED AT 3.0 TONS PER DISTURBED ACRE, APPROX. 0.28 ACRES
5997	TOPSOIL FURNISHED AND PLACED	CYD	44	44	SEE NOTE 3 ON SHEET R2B
6510	PAVE STRIPING-TEMP PAINT-4 IN	LF	2800	2186	4986
6542	PAVE STRIPING-THERMO-6 IN W	LF	1400	1095	2495
6543	PAVE STRIPING-THERMO-6 IN Y	LF	1454	1454	
6549	PAVE STRIPING-TEMP REM TAPE-B	LF	300	300	600
6550	PAVE STRIPING-TEMP REM TAPE-W	LF	300	300	600
6568	PAVE STRIPING-THERMO STOP BAR-24IN	LF	15	26	41
6569	PAVE MARKING-THERMO-CROSS-HATCH	SOFT	54	54	
6574	PAVE MARKING-THERMO-CURV ARROW	EACH	7	14	21
6610	IN/LAID PAVEMENT MARKER-MW	EACH	16	26	42
6612	IN/LAID PAVEMENT MARKER-BY	EACH	25	25	
21378ND	REMOVE SIGN	EACH	1	1	2
21285ED	LONGITUDINAL EDGE KEY	LF	418	857	1275
20071EC	JOINT ADHESIVE	LF	772	2105	2877
4740	POLE BASE	EACH	4	4	
4794	CONDUIT-1 1/2 IN	LF	522	522	
4810	ELECTRICAL JUNCTION BOX	EACH	1	1	
22939ND	INSTALL LUMINAIRE POLE	EACH	4	4	SEE LIGHTING NOTES R11

PAVING SUMMARY					
ITEM CODE	ITEM	UNIT	RIGHT TURN	LEFT TURN	PROJECT TOTALS
0001	DGA BASE	TON	359.66	311.99	312
0003	CSB BASE	TON	695.97	203.96	564
0078	CRUSHED AGGREGATE SIZE NO 2	TON	3.56	796	796
0100	ASPHALT SEAL AGGREGATE	TON	0.43	4	4
0103	ASPHALT SEAL COAT	TON	197.98	394.95	593
0212	CL2 ASPHALT BASE 1.00D PG 64-22	TON	95.42	211.78	308
22906E5403	CL3 ASPHALT SURFACE 0.38A PG 64-22	TON	0.46	1.75	3
0356	ASPHALT MATERIAL FOR TACK	TON			

LEFT TURN PAVING VOLUMES & AREAS					
DESCRIPTION	UNIT	NOTES	UNIT	NOTES	
1.5" ASPHALT SURFACE 0.38A PG 64-22	CYD				
3" ASPHALT BASE 1.00D PG 64-22	CYD				
3" ASPHALT BASE 1.00D PG 64-22	CYD				
3" ASPHALT BASE 1.00D PG 64-22	CYD				
6" CSB BASE	CYD				
12" CRUSHED AGGREGATE NO 2	CYD				
ASPHALT SEAL AGGREGATE & ASPHALT SEAL COAT	SOYD				
ASPHALT MATERIAL FOR TACK	SOYD				
1.5" ASPHALT SURFACE 0.38A PG 64-22	CYD				
3" ASPHALT BASE 1.00D PG 64-22	CYD				
3" ASPHALT BASE 1.00D PG 64-22	CYD				
3" ASPHALT BASE 1.00D PG 64-22	CYD				
6" CSB BASE	CYD				
12" CRUSHED AGGREGATE NO 2	CYD				
ASPHALT SEAL AGGREGATE & ASPHALT SEAL COAT	SOYD				
ASPHALT MATERIAL FOR TACK	SOYD				

RIGHT TURN PAVING VOLUMES & AREAS					
DESCRIPTION	UNIT	NOTES	UNIT	NOTES	
1.5" ASPHALT SURFACE 0.38A PG 64-22	CYD				
3" ASPHALT BASE 1.00D PG 64-22	CYD				
3" ASPHALT BASE 1.00D PG 64-22	CYD				
3" ASPHALT BASE 1.00D PG 64-22	CYD				
6" CSB BASE	CYD				
12" CRUSHED AGGREGATE NO 2	CYD				
ASPHALT SEAL AGGREGATE & ASPHALT SEAL COAT	SOYD				
ASPHALT MATERIAL FOR TACK	SOYD				
1.5" ASPHALT SURFACE 0.38A PG 64-22	CYD				
3" ASPHALT BASE 1.00D PG 64-22	CYD				
3" ASPHALT BASE 1.00D PG 64-22	CYD				
3" ASPHALT BASE 1.00D PG 64-22	CYD				
6" CSB BASE	CYD				
12" CRUSHED AGGREGATE NO 2	CYD				
ASPHALT SEAL AGGREGATE & ASPHALT SEAL COAT	SOYD				
ASPHALT MATERIAL FOR TACK	SOYD				

EARTHWORK QUANTITIES


COM (RIGHT TURN LANE) = 783 CY
COM (LEFT TURN LANE) = 697 CY
EMB (RIGHT TURN LANE) = 1 CY
EMB - PLANTING MIX (LEFT TURN LANE) = 44 CY
TOTAL = 1479 CY WASTE


NOTE - PLANTING MIX VOLUMES NOT INCLUDED IN BALANCE CALCULATIONS

ESTIMATE FOR EARTHWORK CALCULATIONS FOR DESIGN PURPOSES ONLY. THE CONTRACTOR IS ADVISED THAT EARTHWORK CALCULATIONS SHOWN ARE FOR INFORMATION ONLY. ASSUMPTIONS FOR SHRINKAGE AND SWELL FACTORS ARE THE CONTRACTORS RESPONSIBILITY.




DRAWING TITLE: LEFT TURN LANE CROSS SECTIONS
STA. 36+23.00 TO STA. 36+23.00

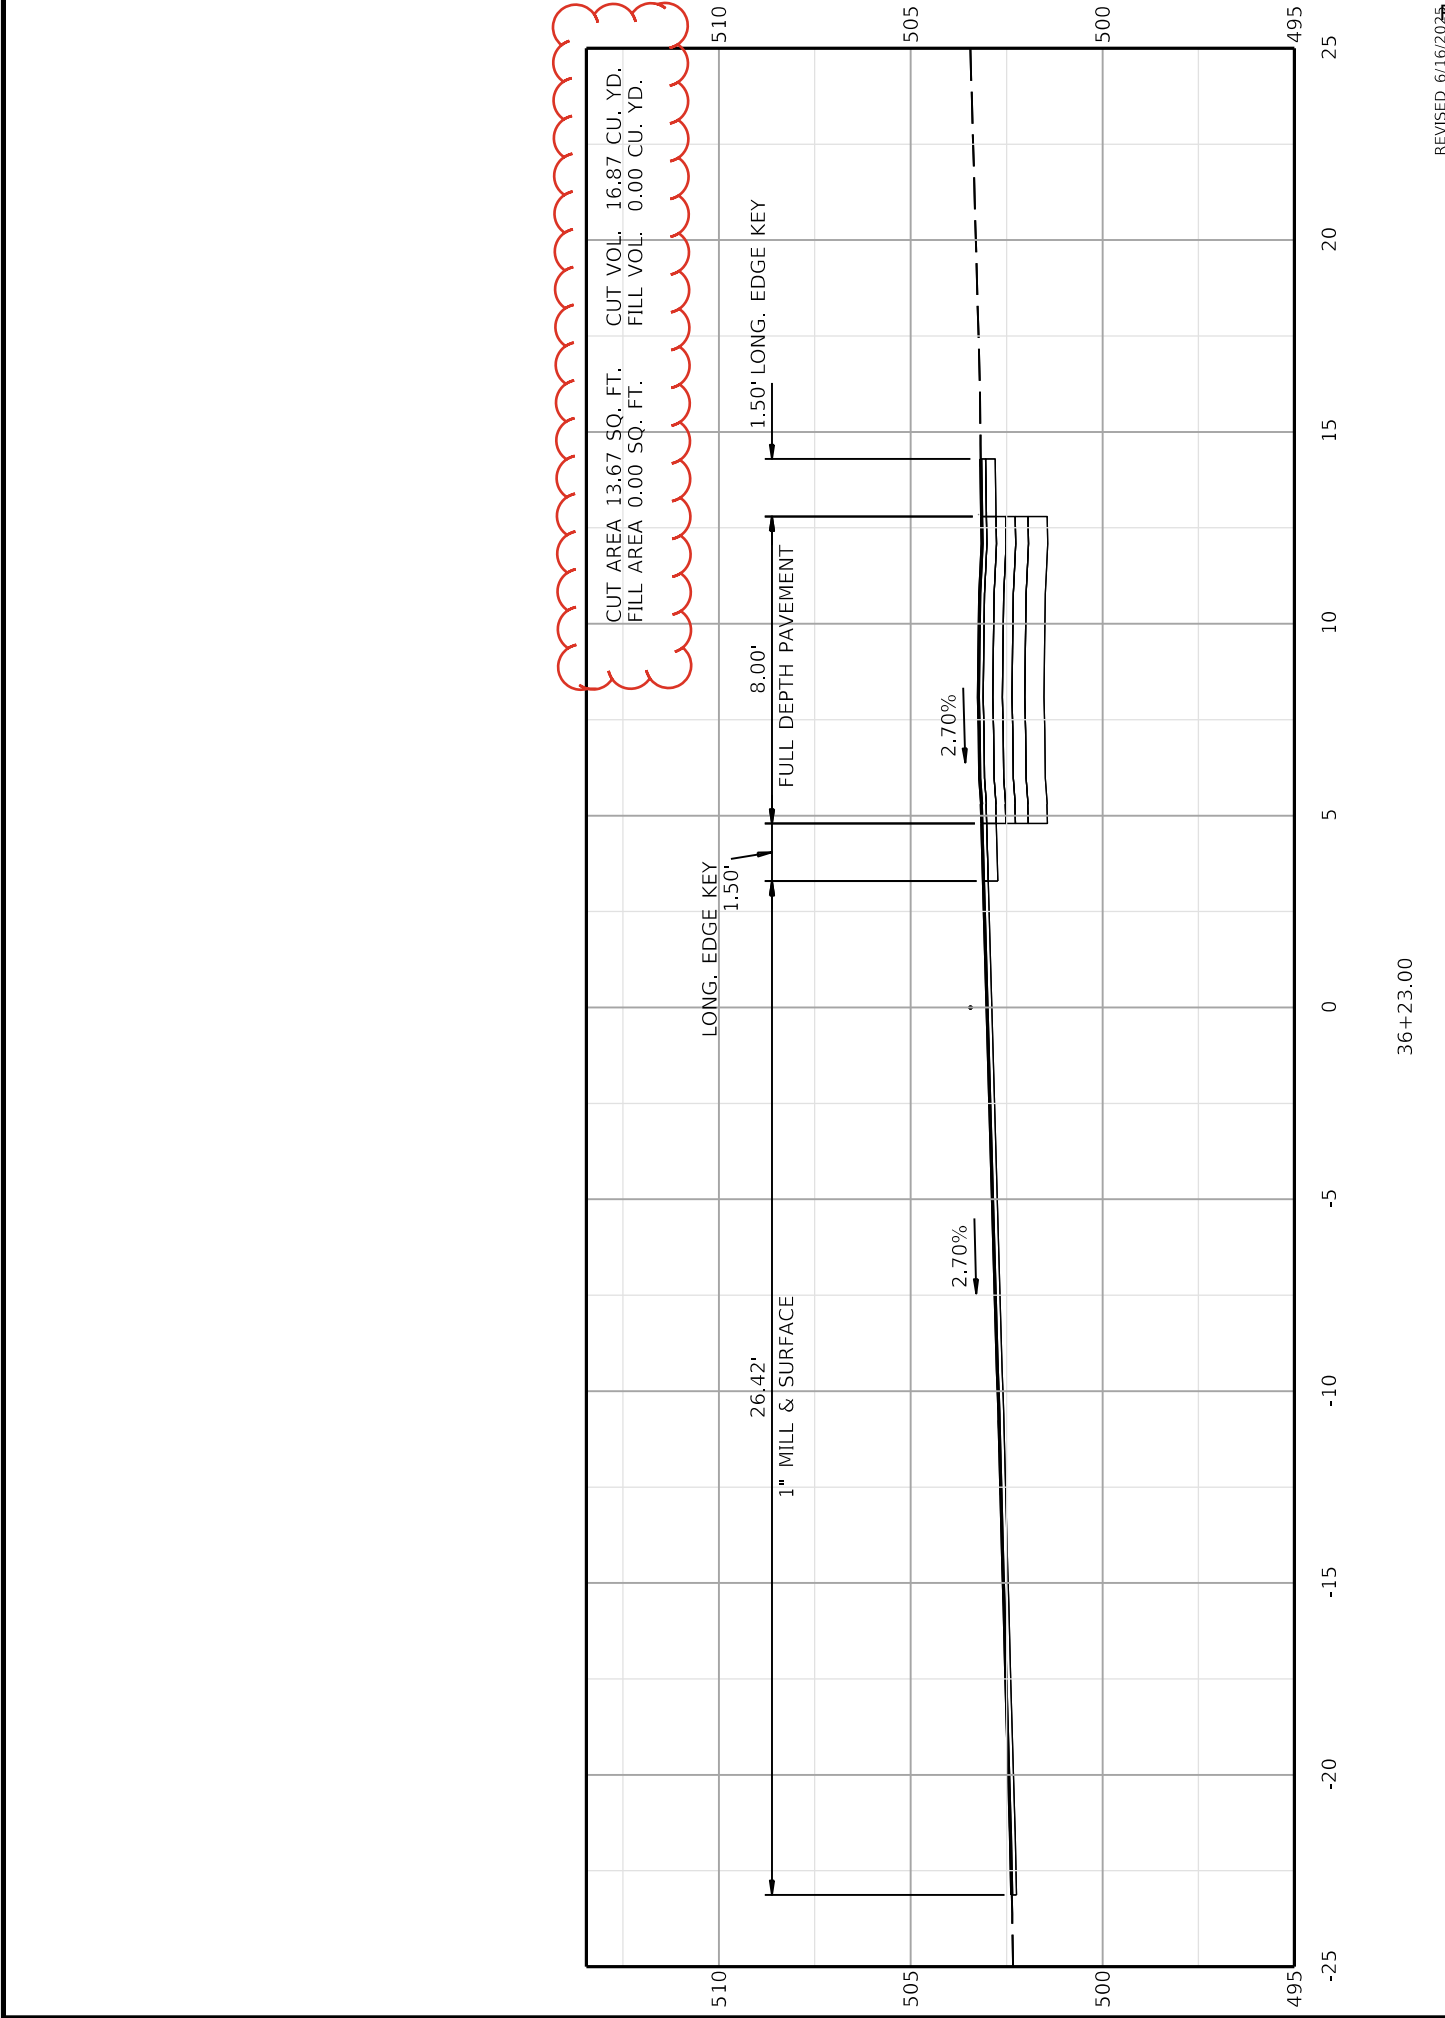

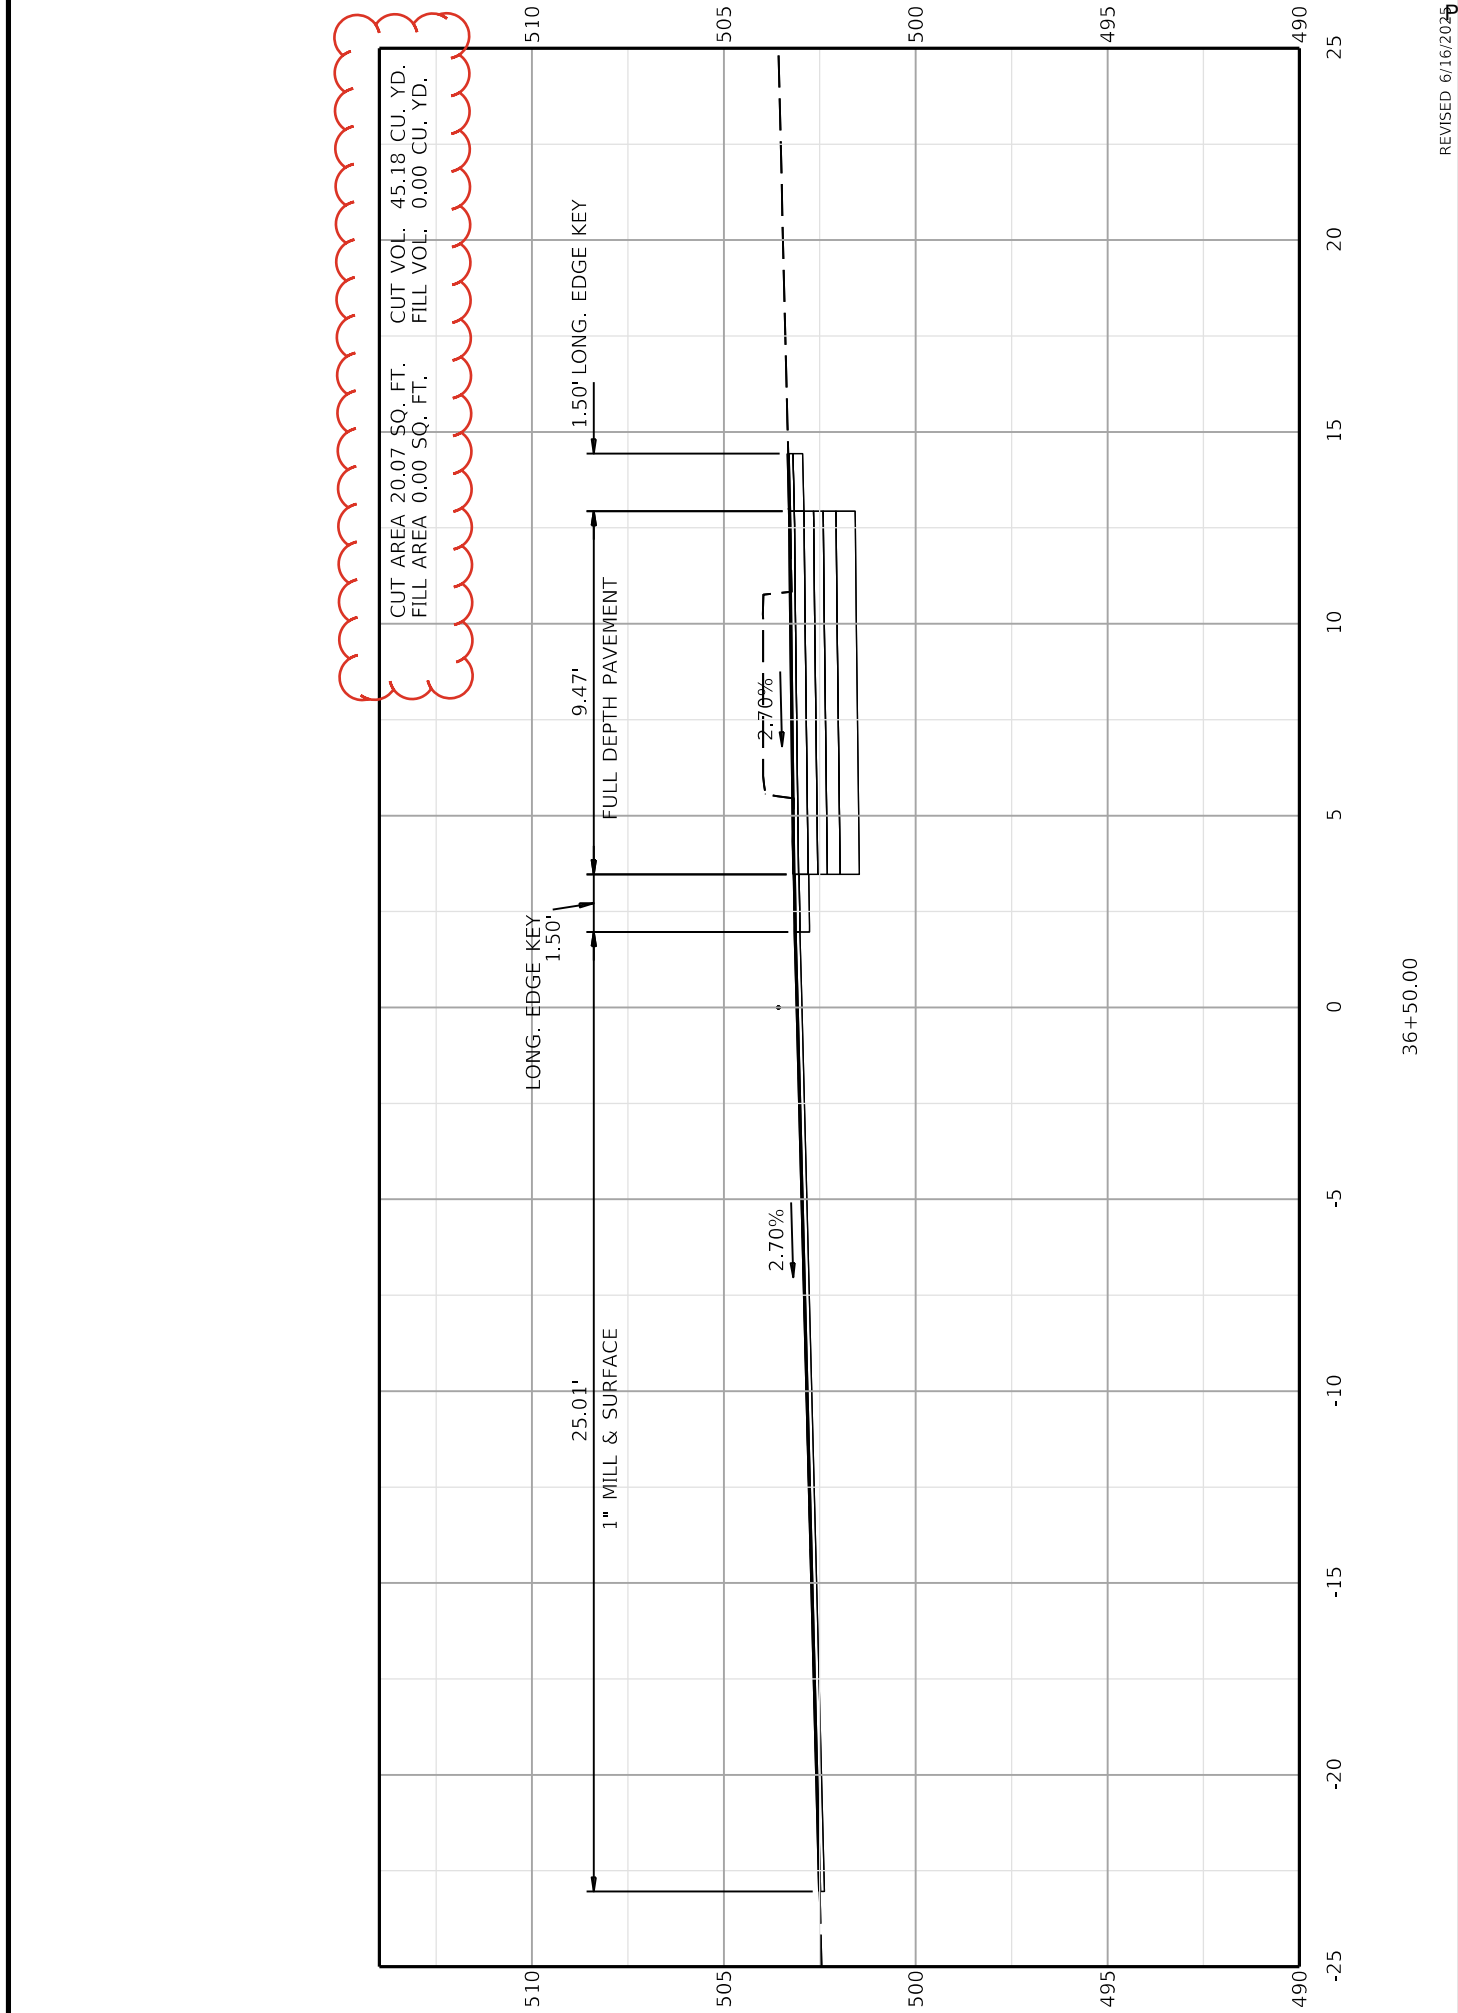

	DRAWING TITLE: LEFT TURN LANE CROSS SECTIONS STA. 36+50.00 TO STA. 36+50.00	HORIZONTAL SCALE: 1"=5'	REVISED 6/16/2025	Page 63 of 97
			ITEM NO. 03-80318.00	COUNTY OF WARREN
COMMONWEALTH OF KENTUCKY DEPARTMENT OF HIGHWAYS		SHEET NO. X11		
OpenRoads Designer v23.00.01.11 FILE NAME: C:\P\WORK\STEWART.LICH\ID241933903_80318_00_X_SECTIONS_LT_TURN.DGN USER: Stewart.Lich				

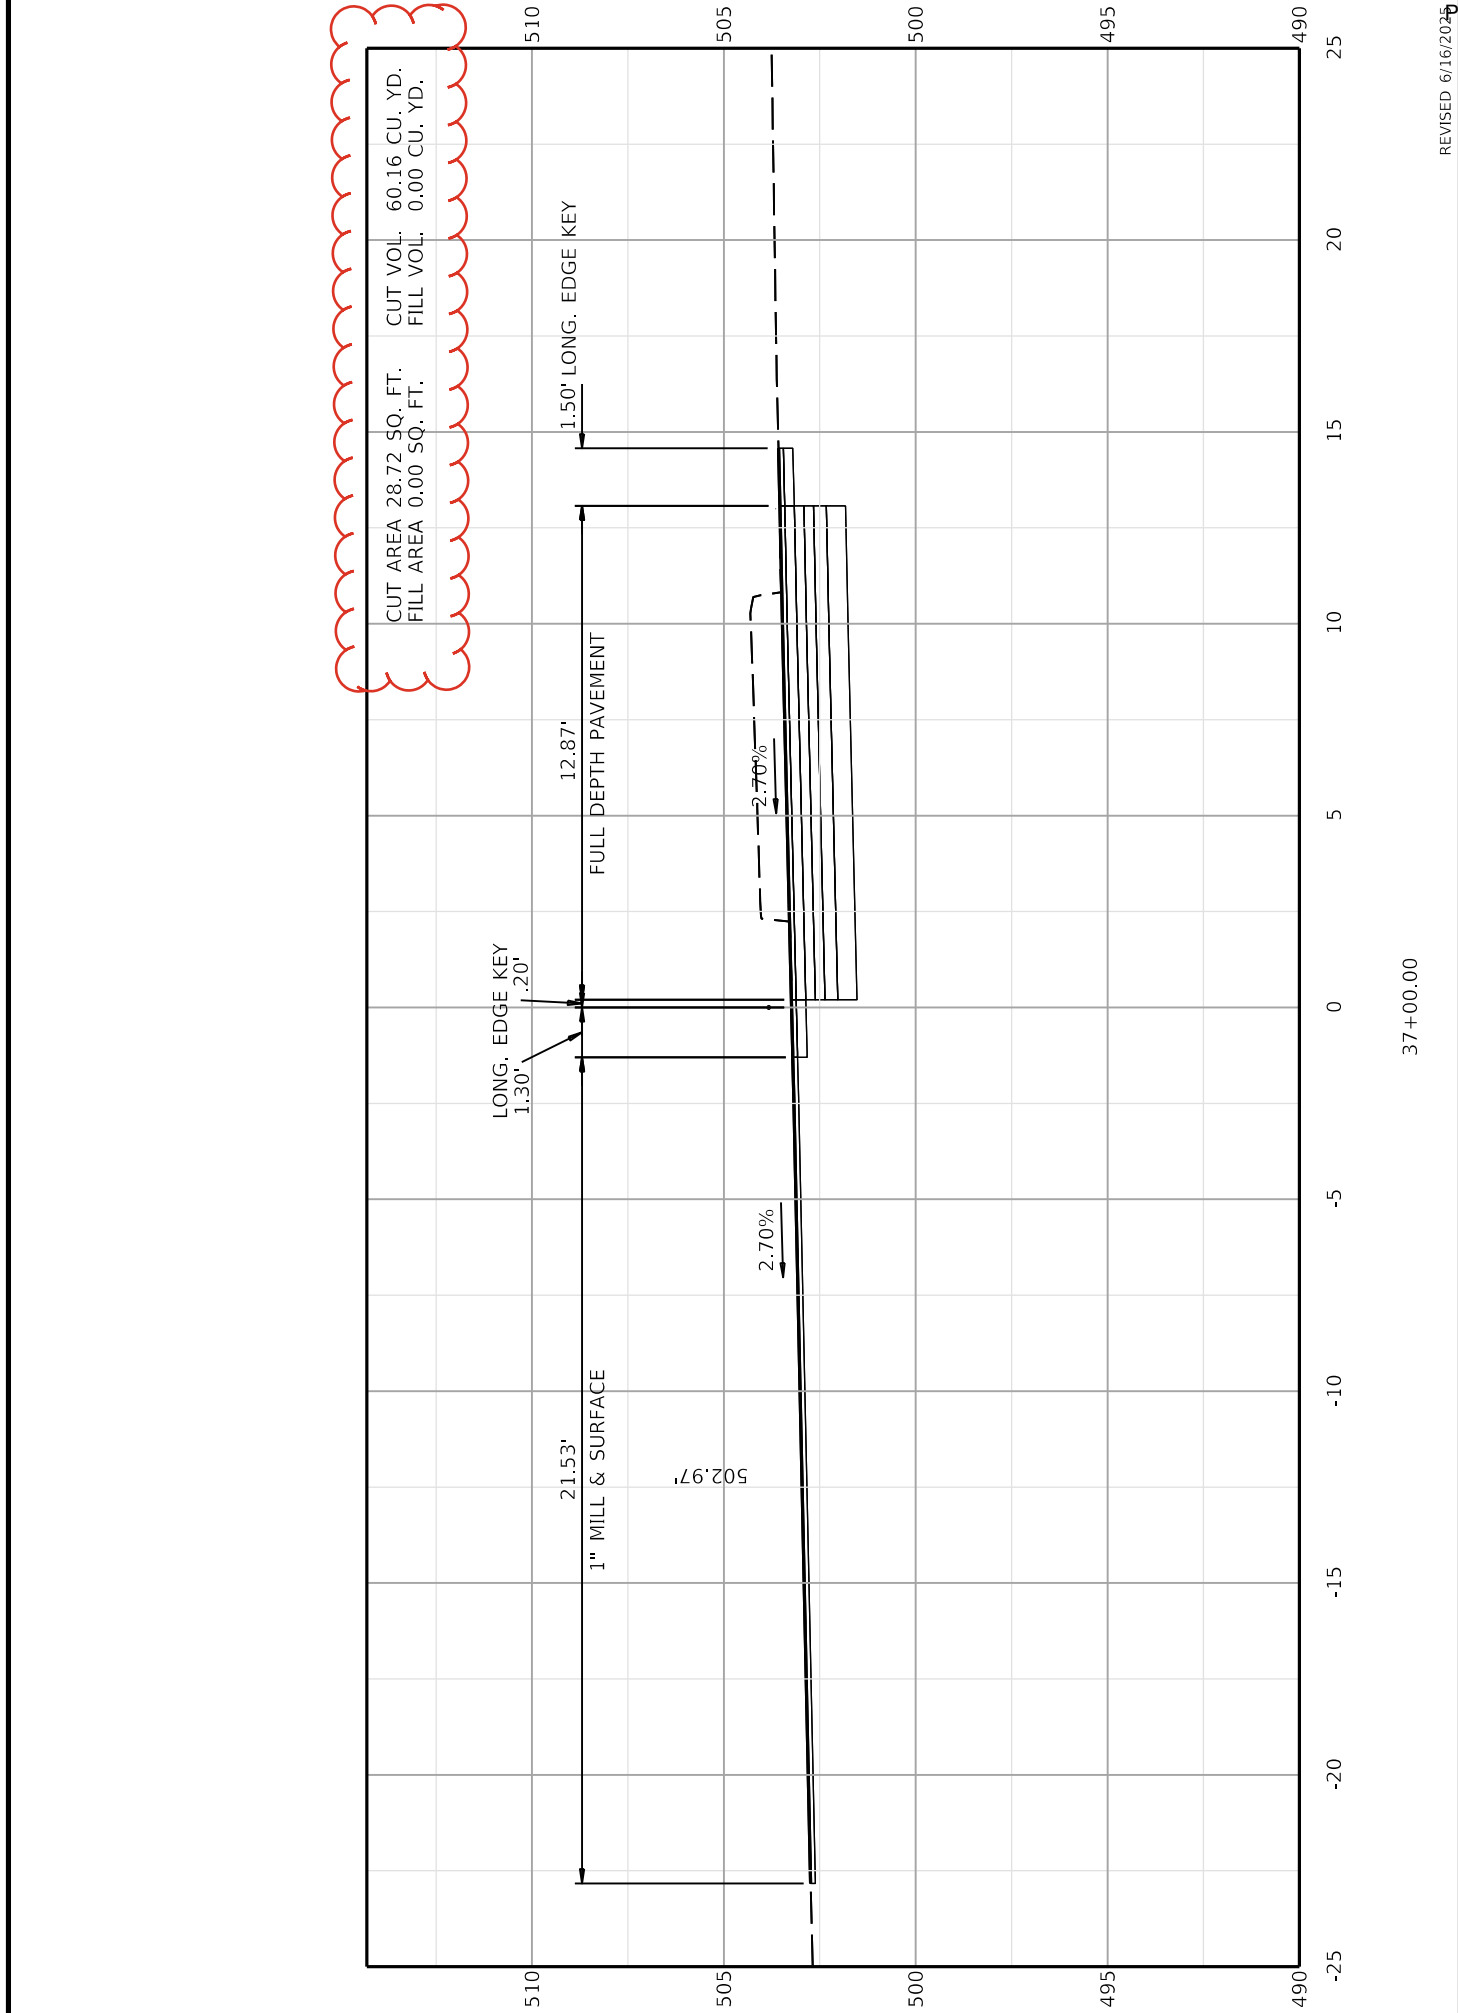

COMMONWEALTH OF KENTUCKY
DEPARTMENT OF HIGHWAYS

OpenRoads Designer v23.00.01.11
FILE NAME: C:\P\WORK\STEWART.LICH\ID241933903_80318_00_X_SECTIONS_LT_TURN.DGN

DRAWING TITLE: LEFT TURN LANE CROSS SECTIONS
STA: 37+00.00 TO STA: 37+00.00

REVISIONS


NO.	DESCRIPTION	DATE
1	REVISED 6/16/2025	6/16/2025

ITEM NO.
03-80318.00


SHEET NO.
X12

COUNTY OF
WARREN

HORIZONTAL SCALE: 1"=5'

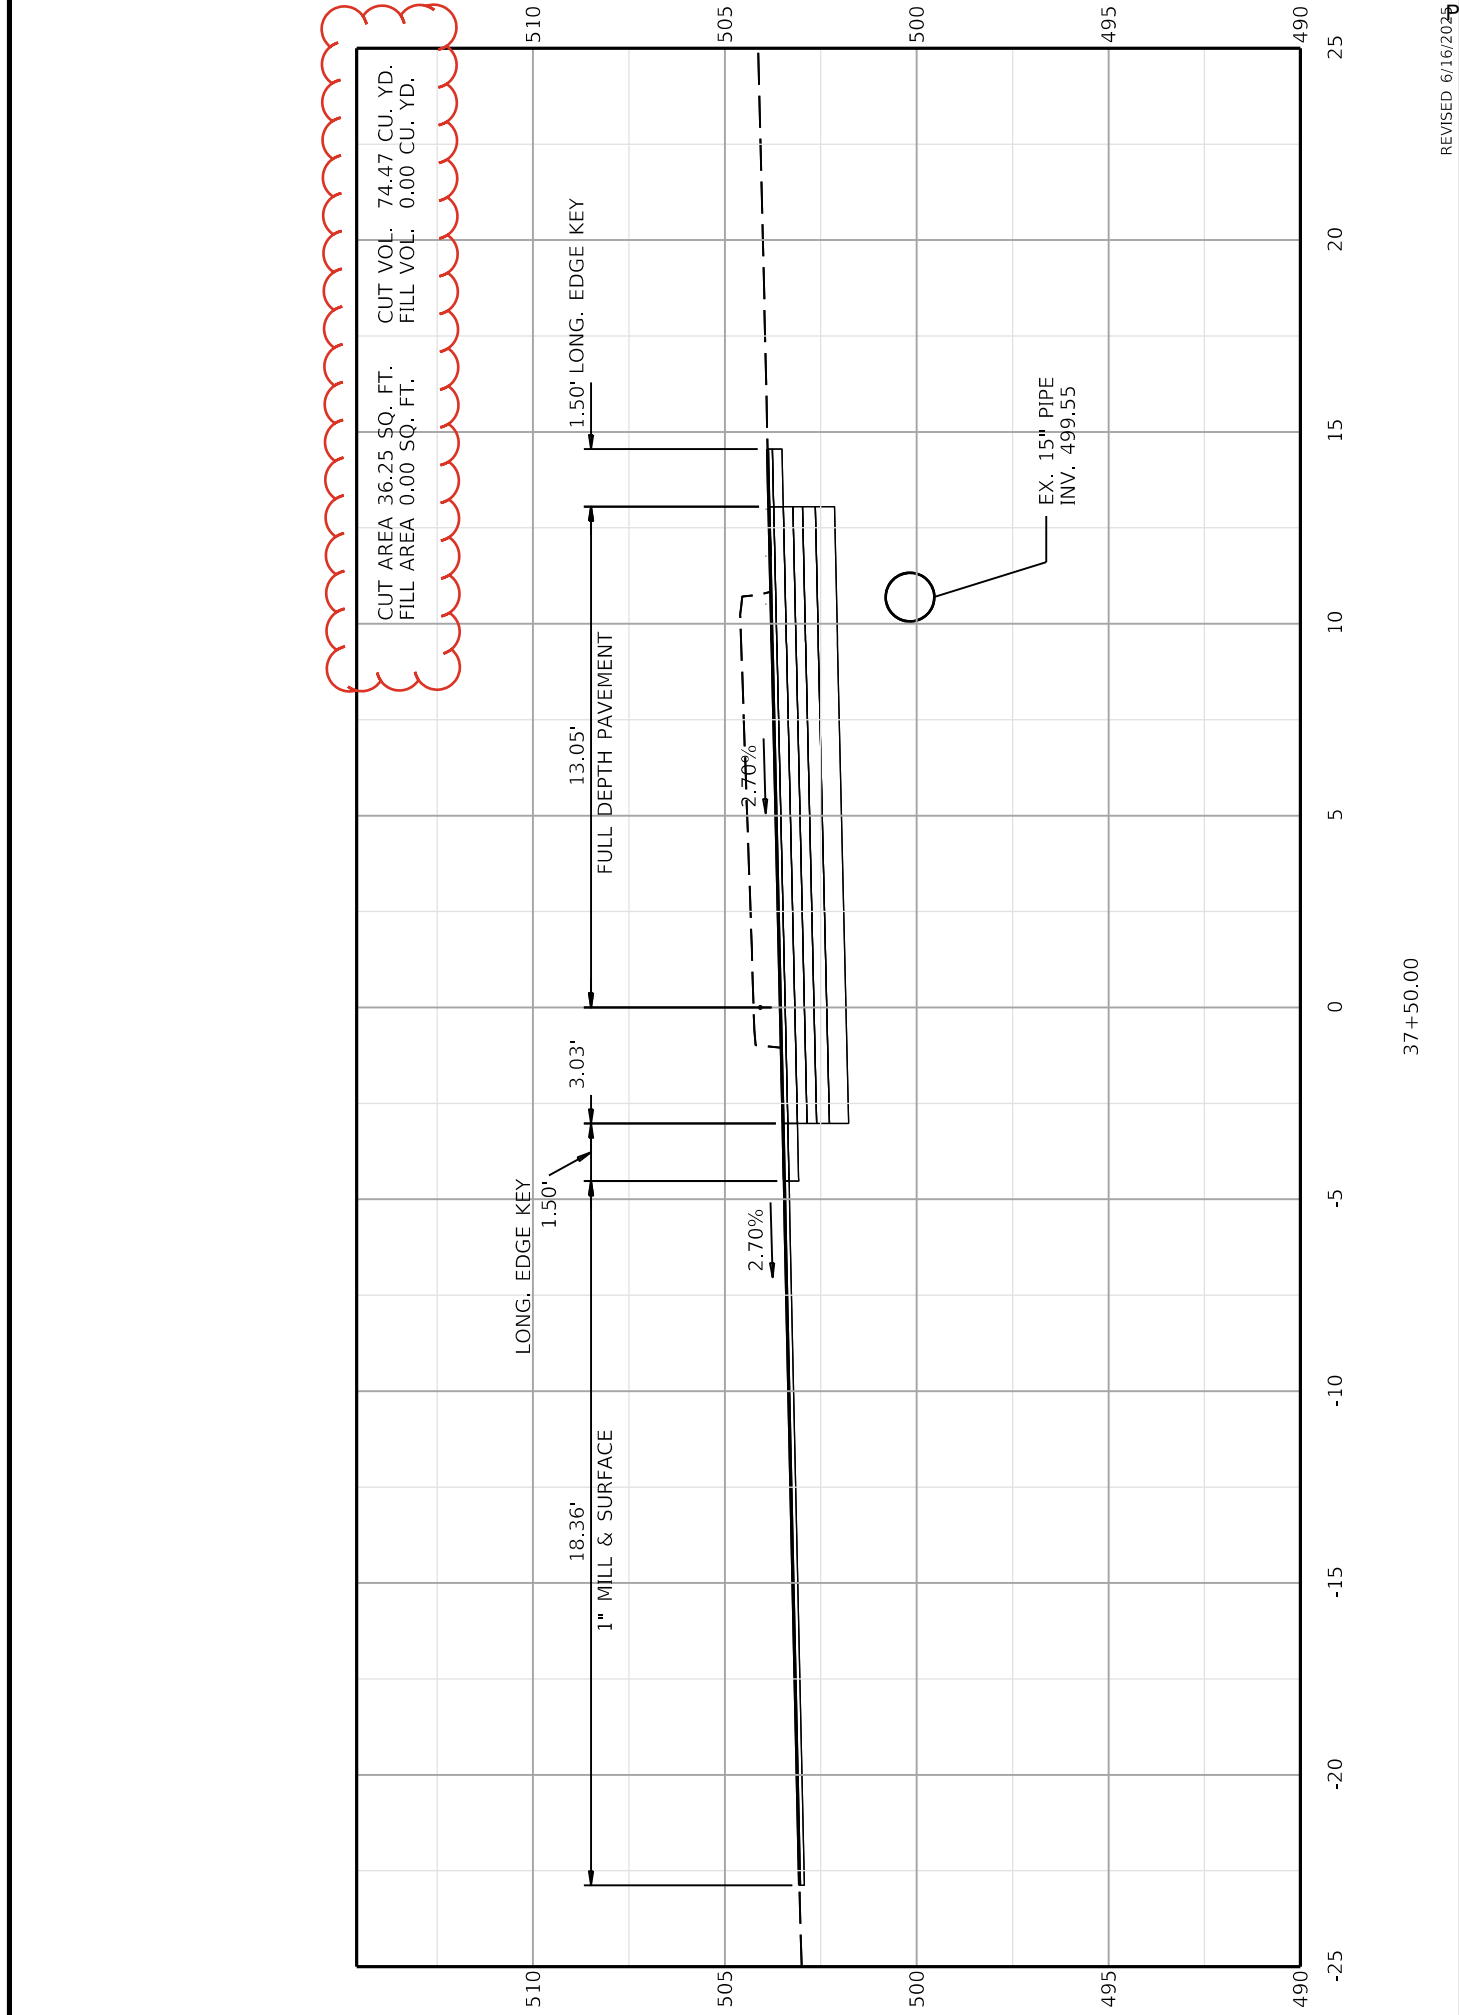

	DRAWING TITLE: LEFT TURN LANE CROSS SECTIONS STA. 37+50.00 TO STA. 37+50.00	REVISOR: 6/16/2025
		ITEM NO. 03-80318.00 SHEET NO. X13
COMMONWEALTH OF KENTUCKY DEPARTMENT OF HIGHWAYS		COUNTY OF WARREN
FILE NAME: C:\P\WORK\STEWART.LIC\HID241933903_80318_00_X_SECTIONS_LT_TURN.DGN		
USER: Stewart.Lich		

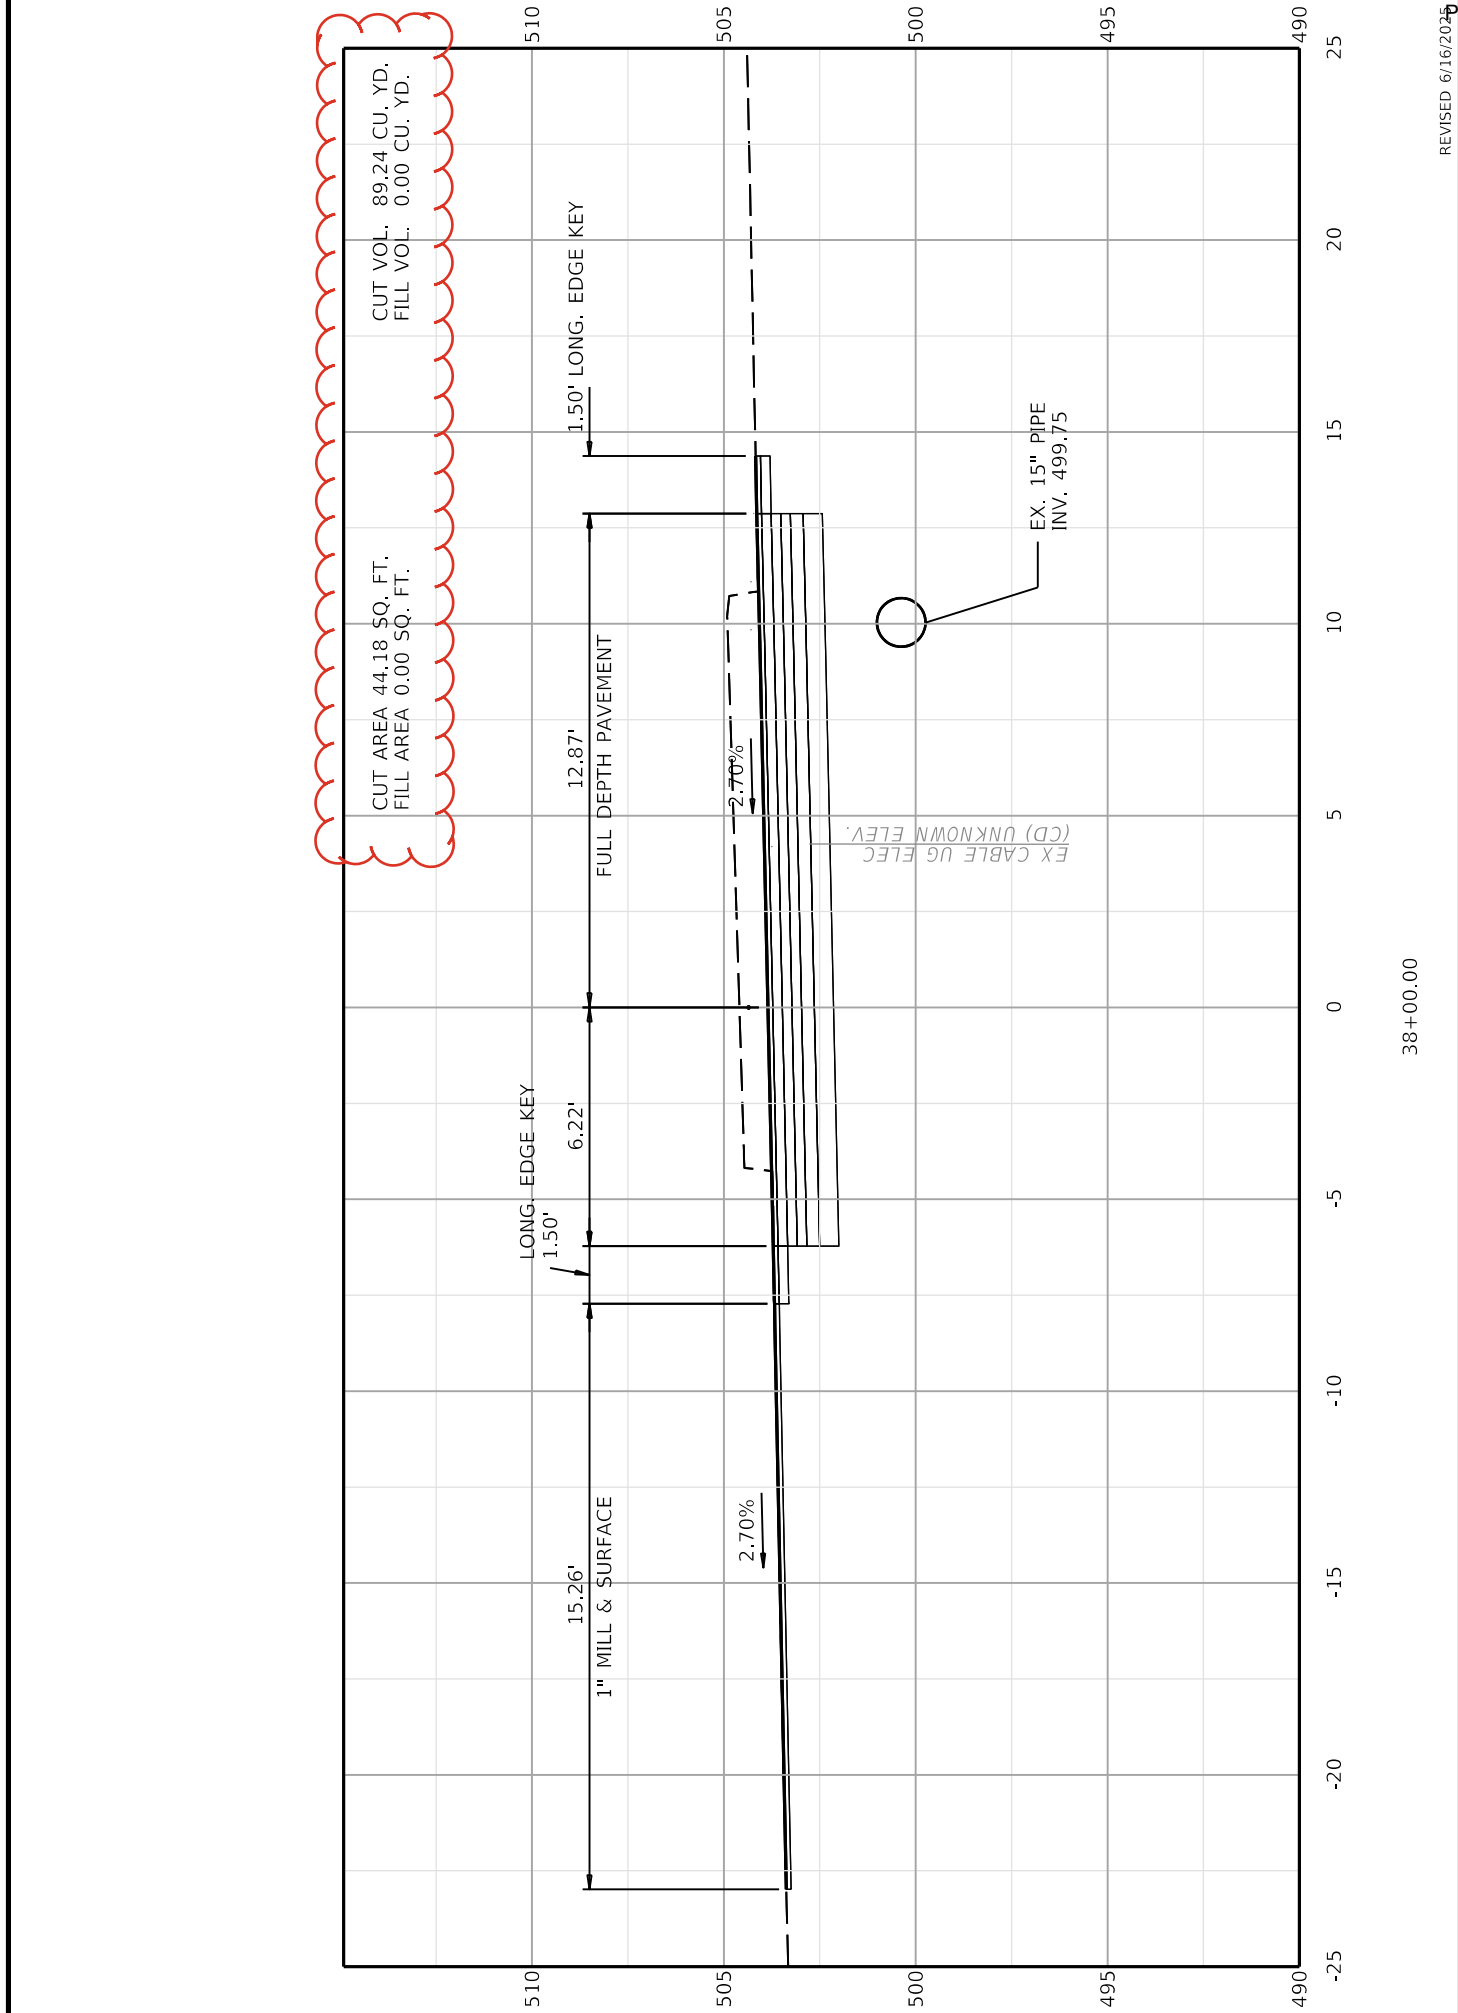

COMMONWEALTH OF KENTUCKY
DEPARTMENT OF HIGHWAYS

DRAWING TITLE: LEFT TURN LANE CROSS SECTIONS
STA. 38+00.00 TO STA. 38+00.00

REVISIONS
REVISED 6/16/2025

ITEM NO.
03-80318.00


SHEET NO.
X14

COUNTY OF
WARREN

HORIZONTAL SCALE: 1"=5'

OpenRoads Designer v23.00.01.11
FILE NAME: C:\P\WORK\STEWART.LIC\H241933903_80318_00_X_SECTIONS_LT_TURN.DGN

USER: Stewart.Lich

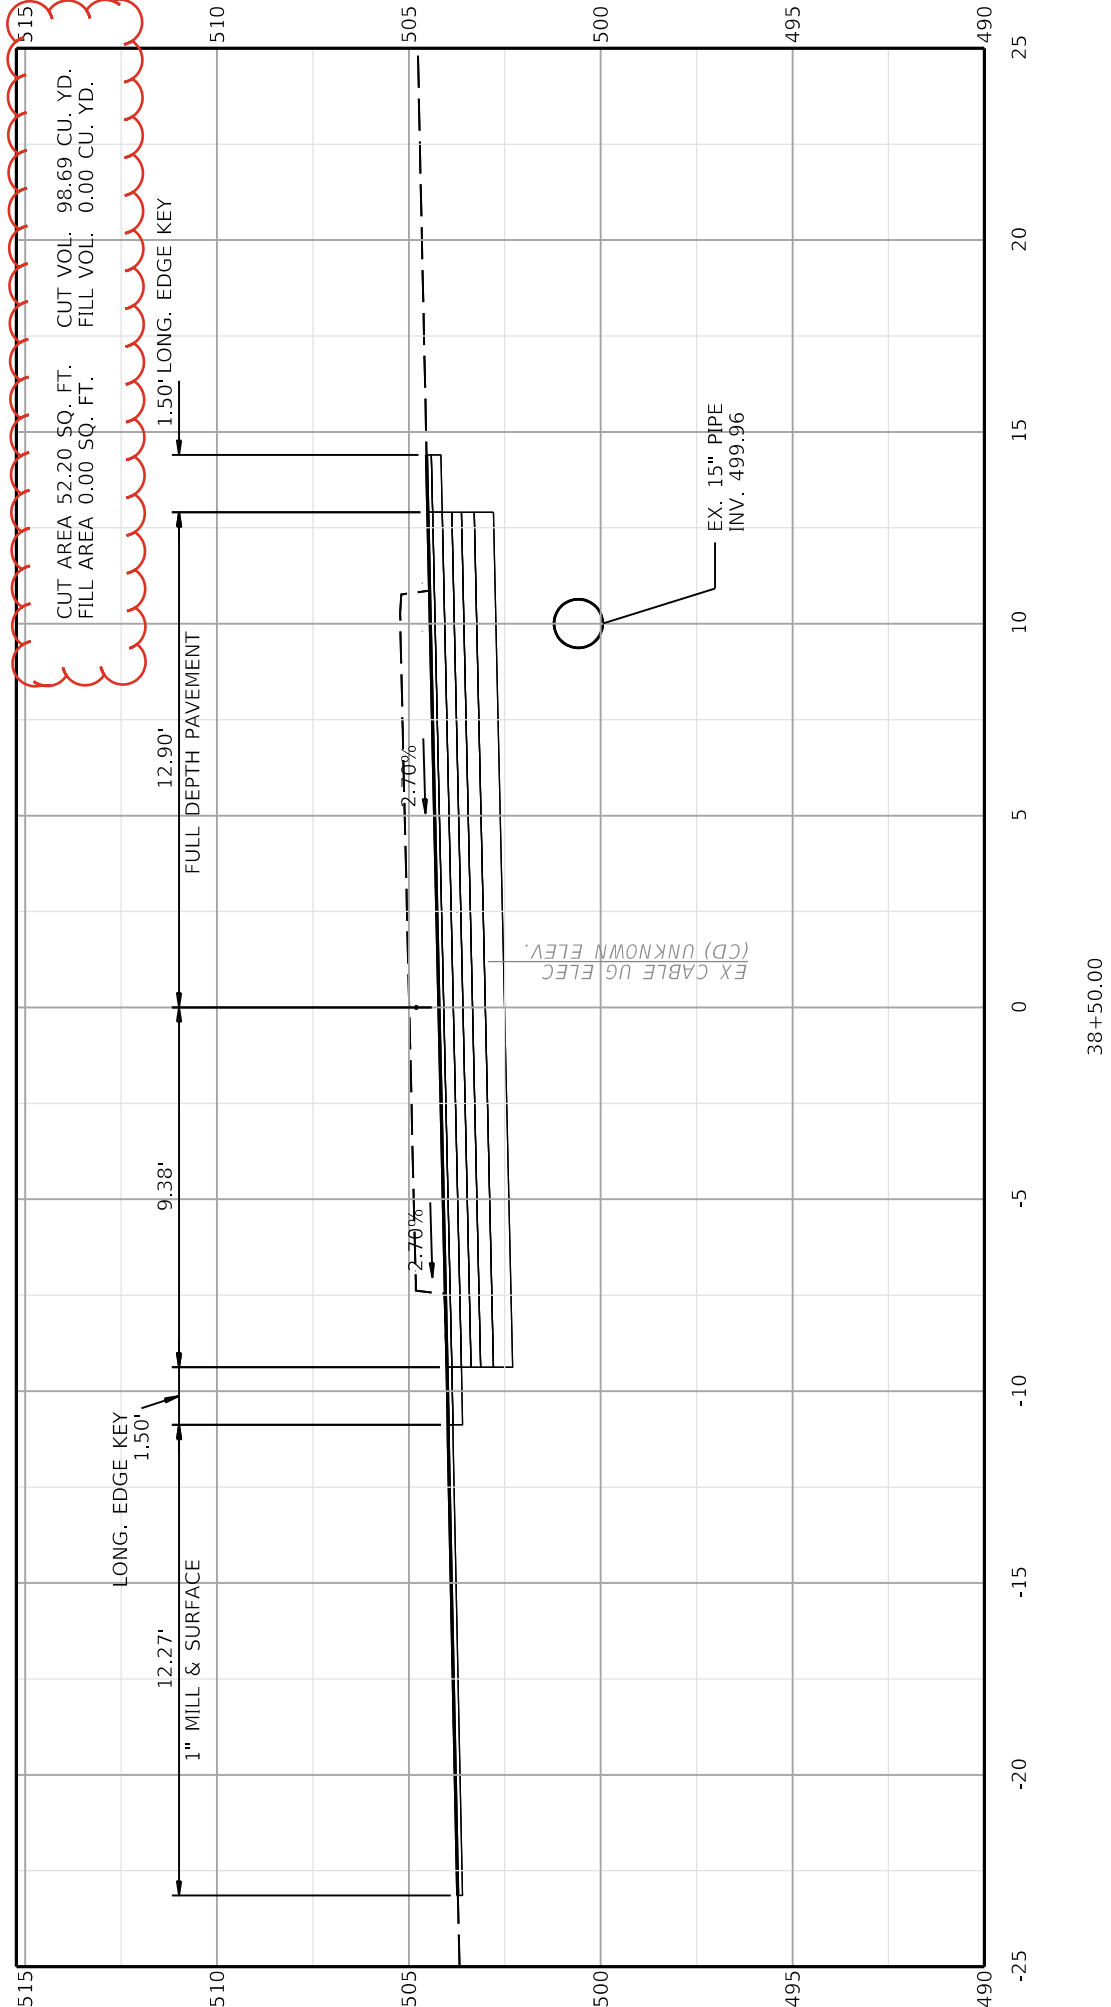

CUT AREA 52.20 SQ. FT.
FILL AREA 0.00 SQ. FT.
CUT VOL. 98.69 CU. YD.
FILL VOL. 0.00 CU. YD.

DRAWING TITLE: LEFT TURN LANE CROSS SECTIONS
STA. 38+50.00 TO STA. 38+50.00


COMMONWEALTH OF KENTUCKY
DEPARTMENT OF HIGHWAYS

ITEM NO.
03-80318.00
SHEET NO. X15


HORIZONTAL SCALE: 1"=5'

REVISED 6/16/2025
COUNTY OF WARREN


OpenRoads Designer v23.00.01.11
FILE NAME: C:\P\WORK\STEWART.LIC\H241933903_80318_00_X_SECTIONS_L1_TURN.DGN
USER: StewartL1ch

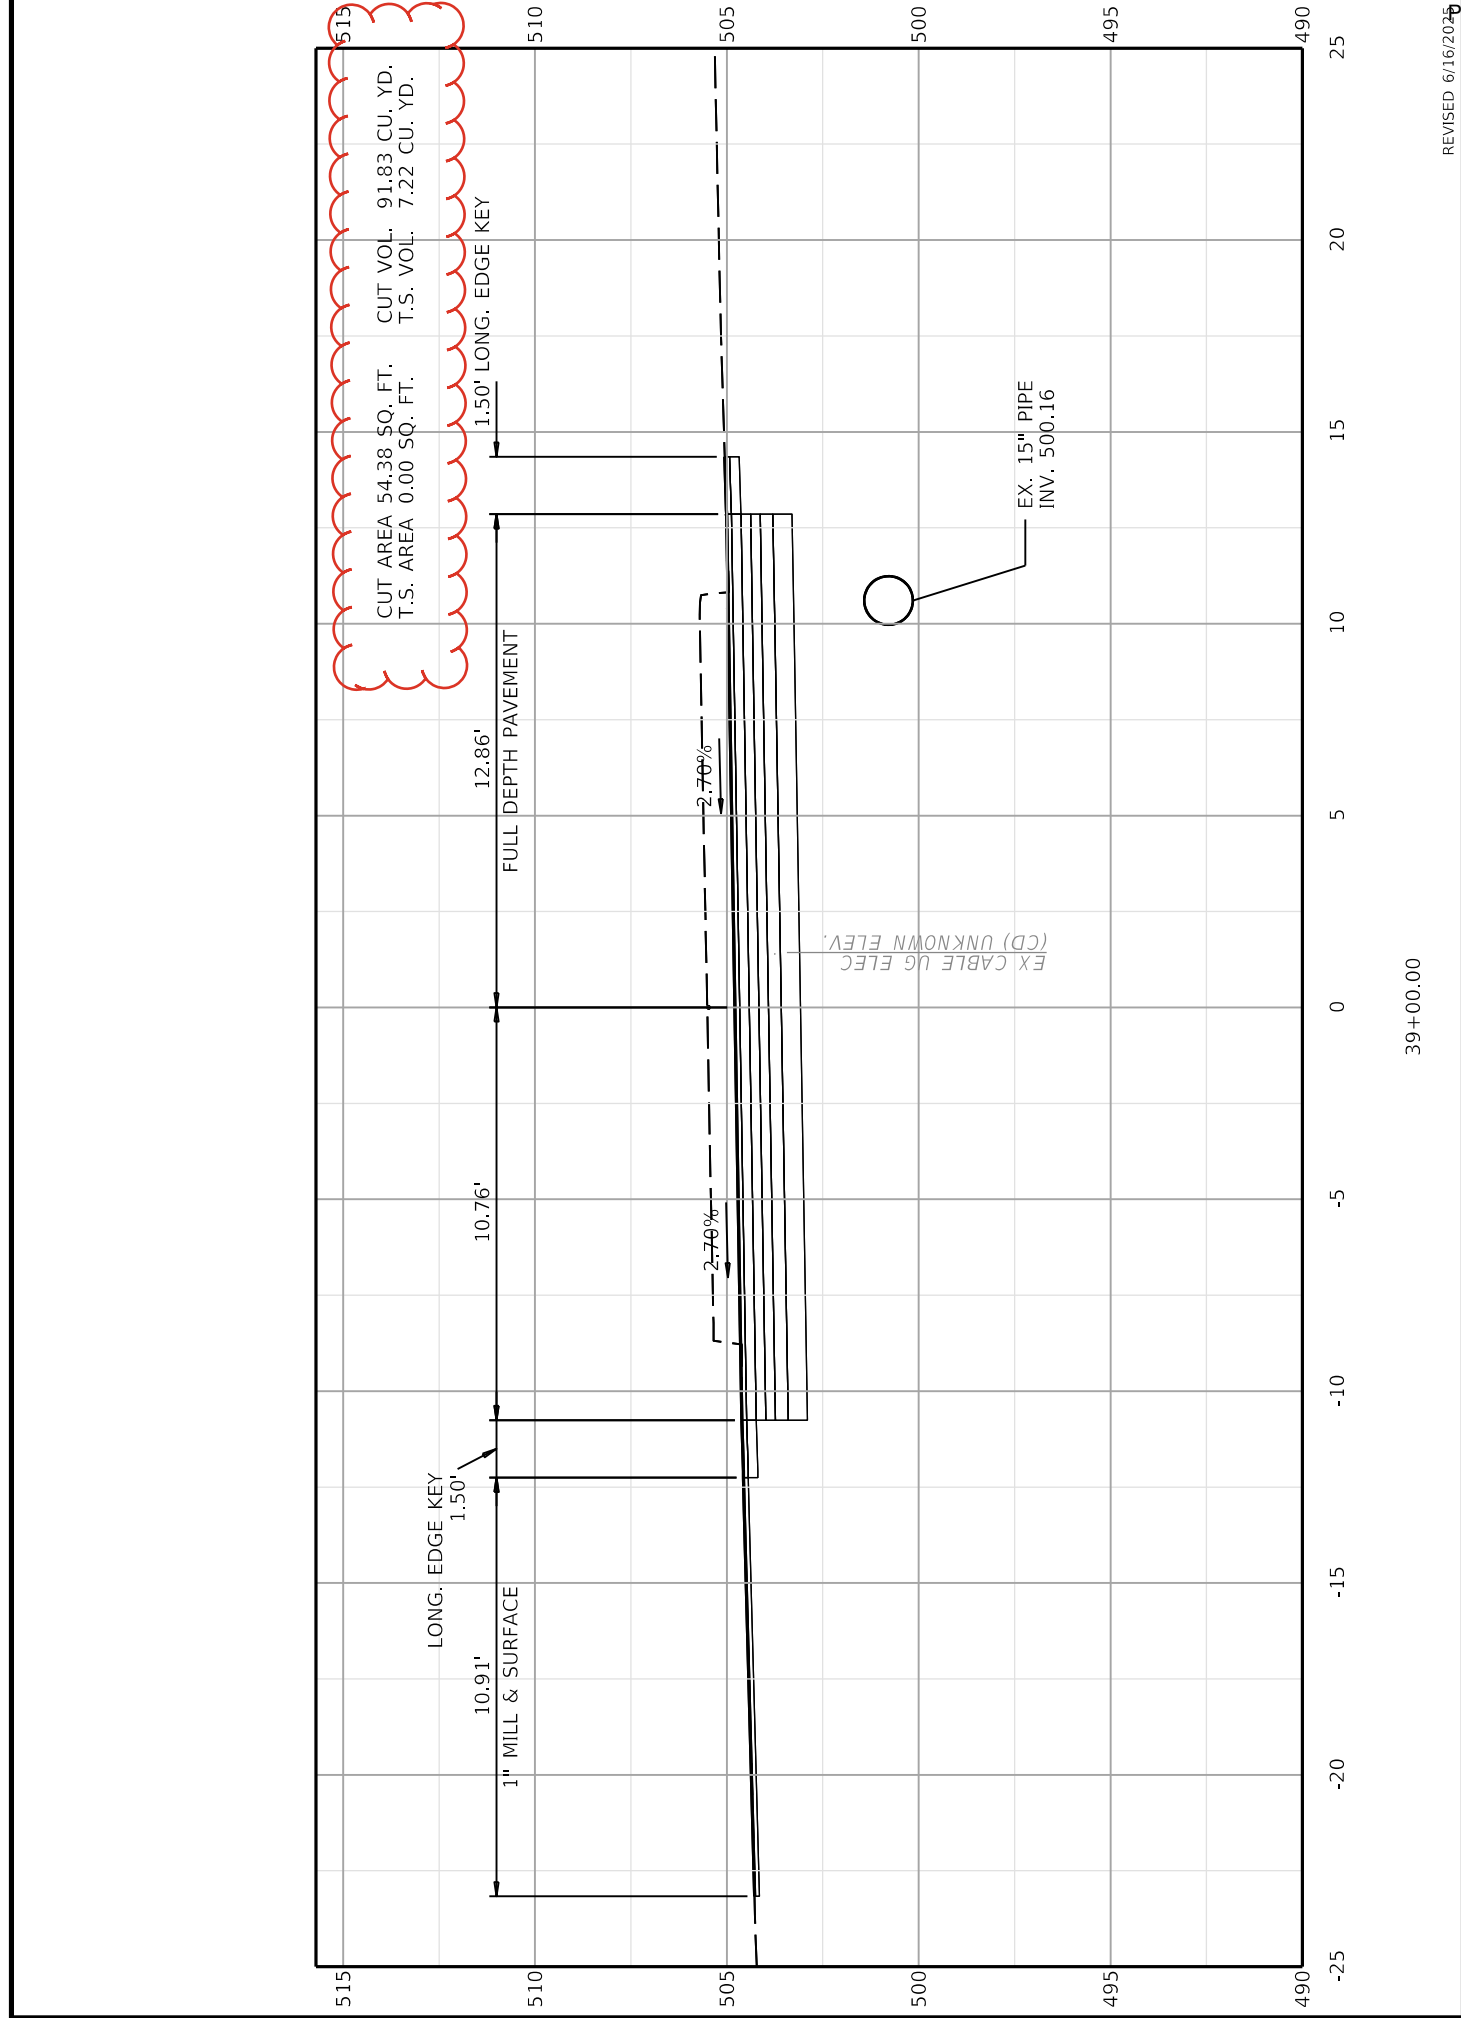

	DRAWING TITLE: LEFT TURN LANE CROSS SECTIONS STA: 39+00.00 TO STA: 39+00.00	REVISED 6/16/2025	
		ITEM NO. 03-80318.00	COUNTY OF WARREN
FILE NAME: C:\P\WORK\STEWART.LIC\ID241933903_80318_00_X_SECTIONS_LT_TURN.DGN		SHEET NO. X16	
USER: Stewart.Lich		Page 68 of 97	

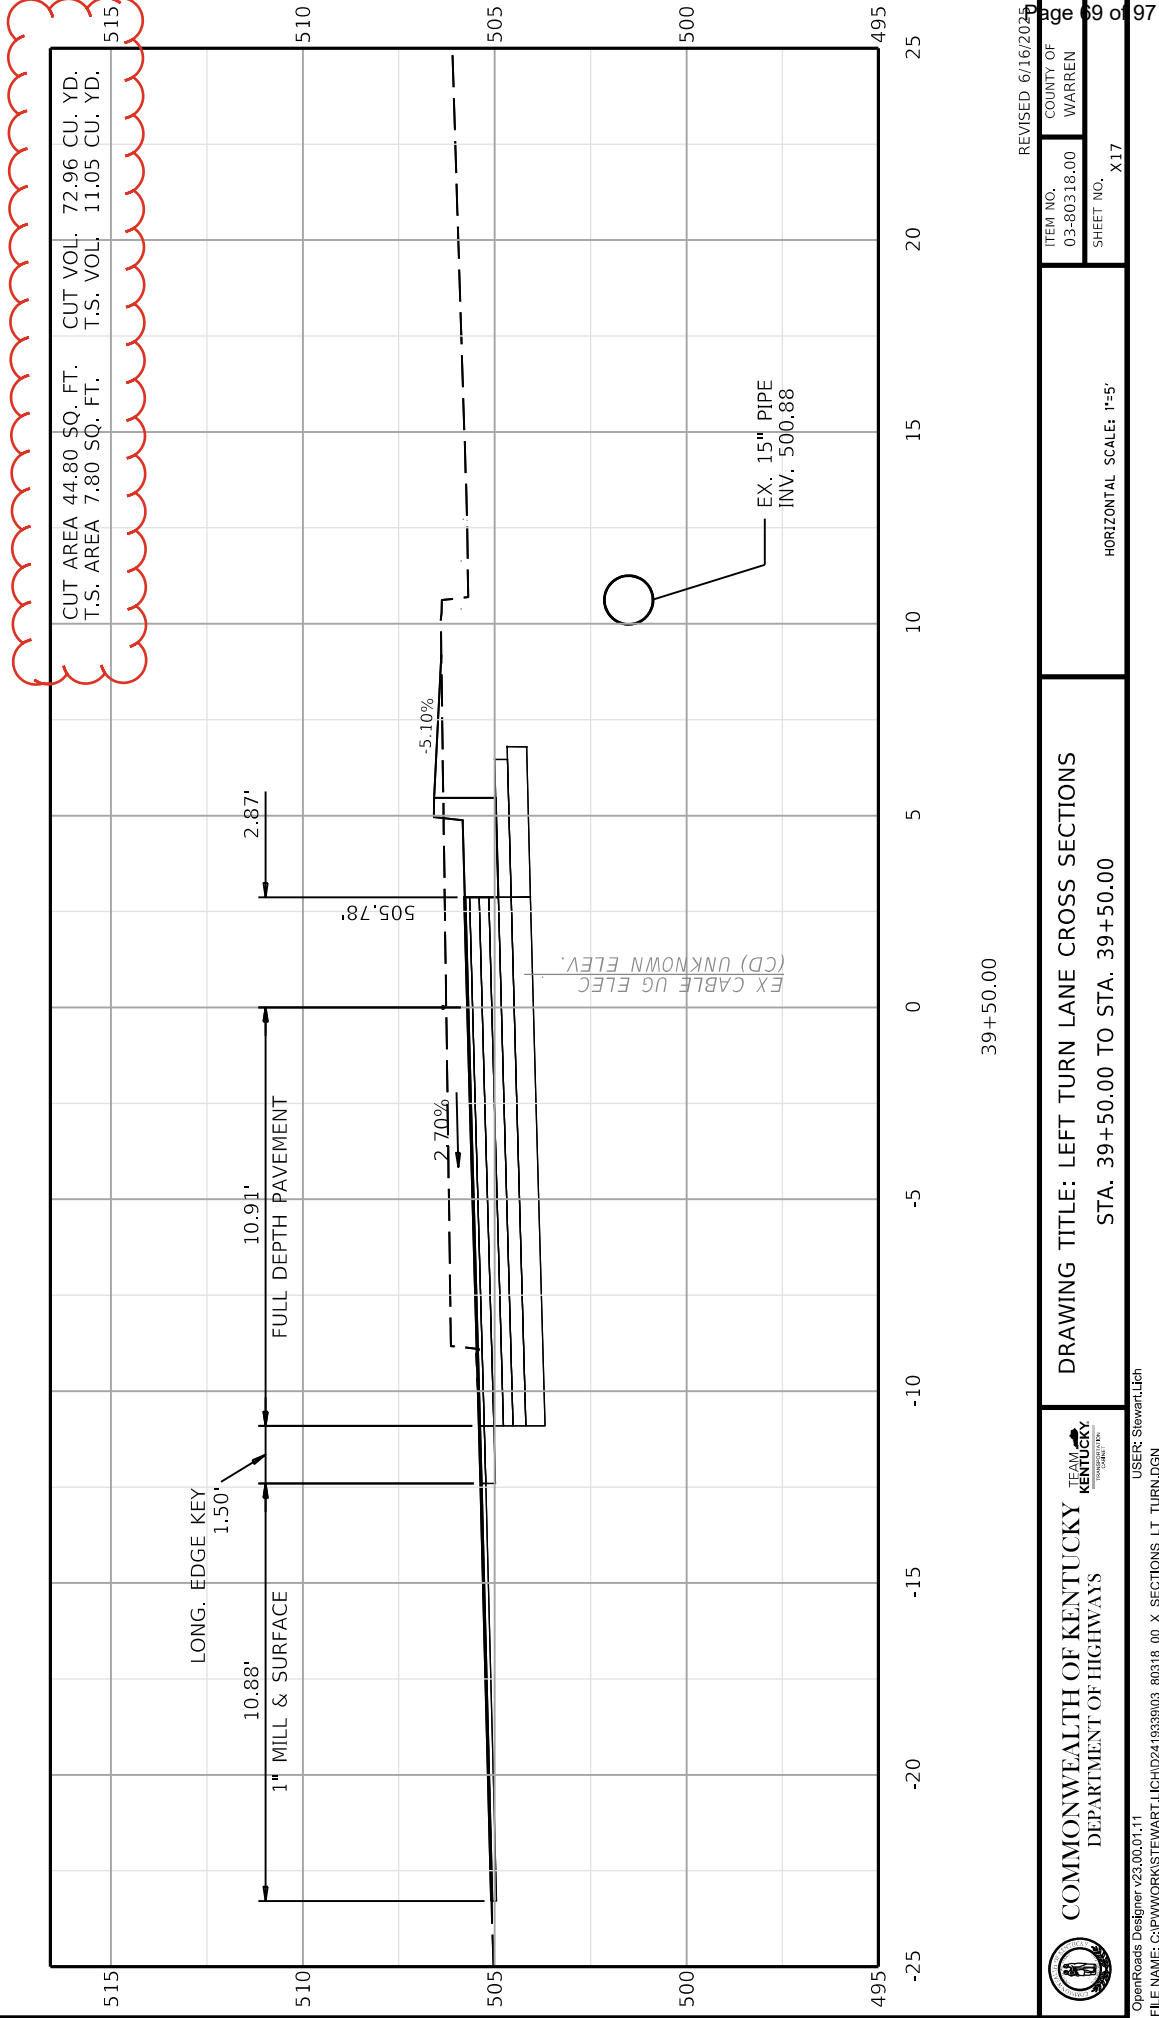

DRAWING TITLE: LEFT TURN LANE CROSS SECTIONS
STA: 39+50.00 TO STA: 39+50.00

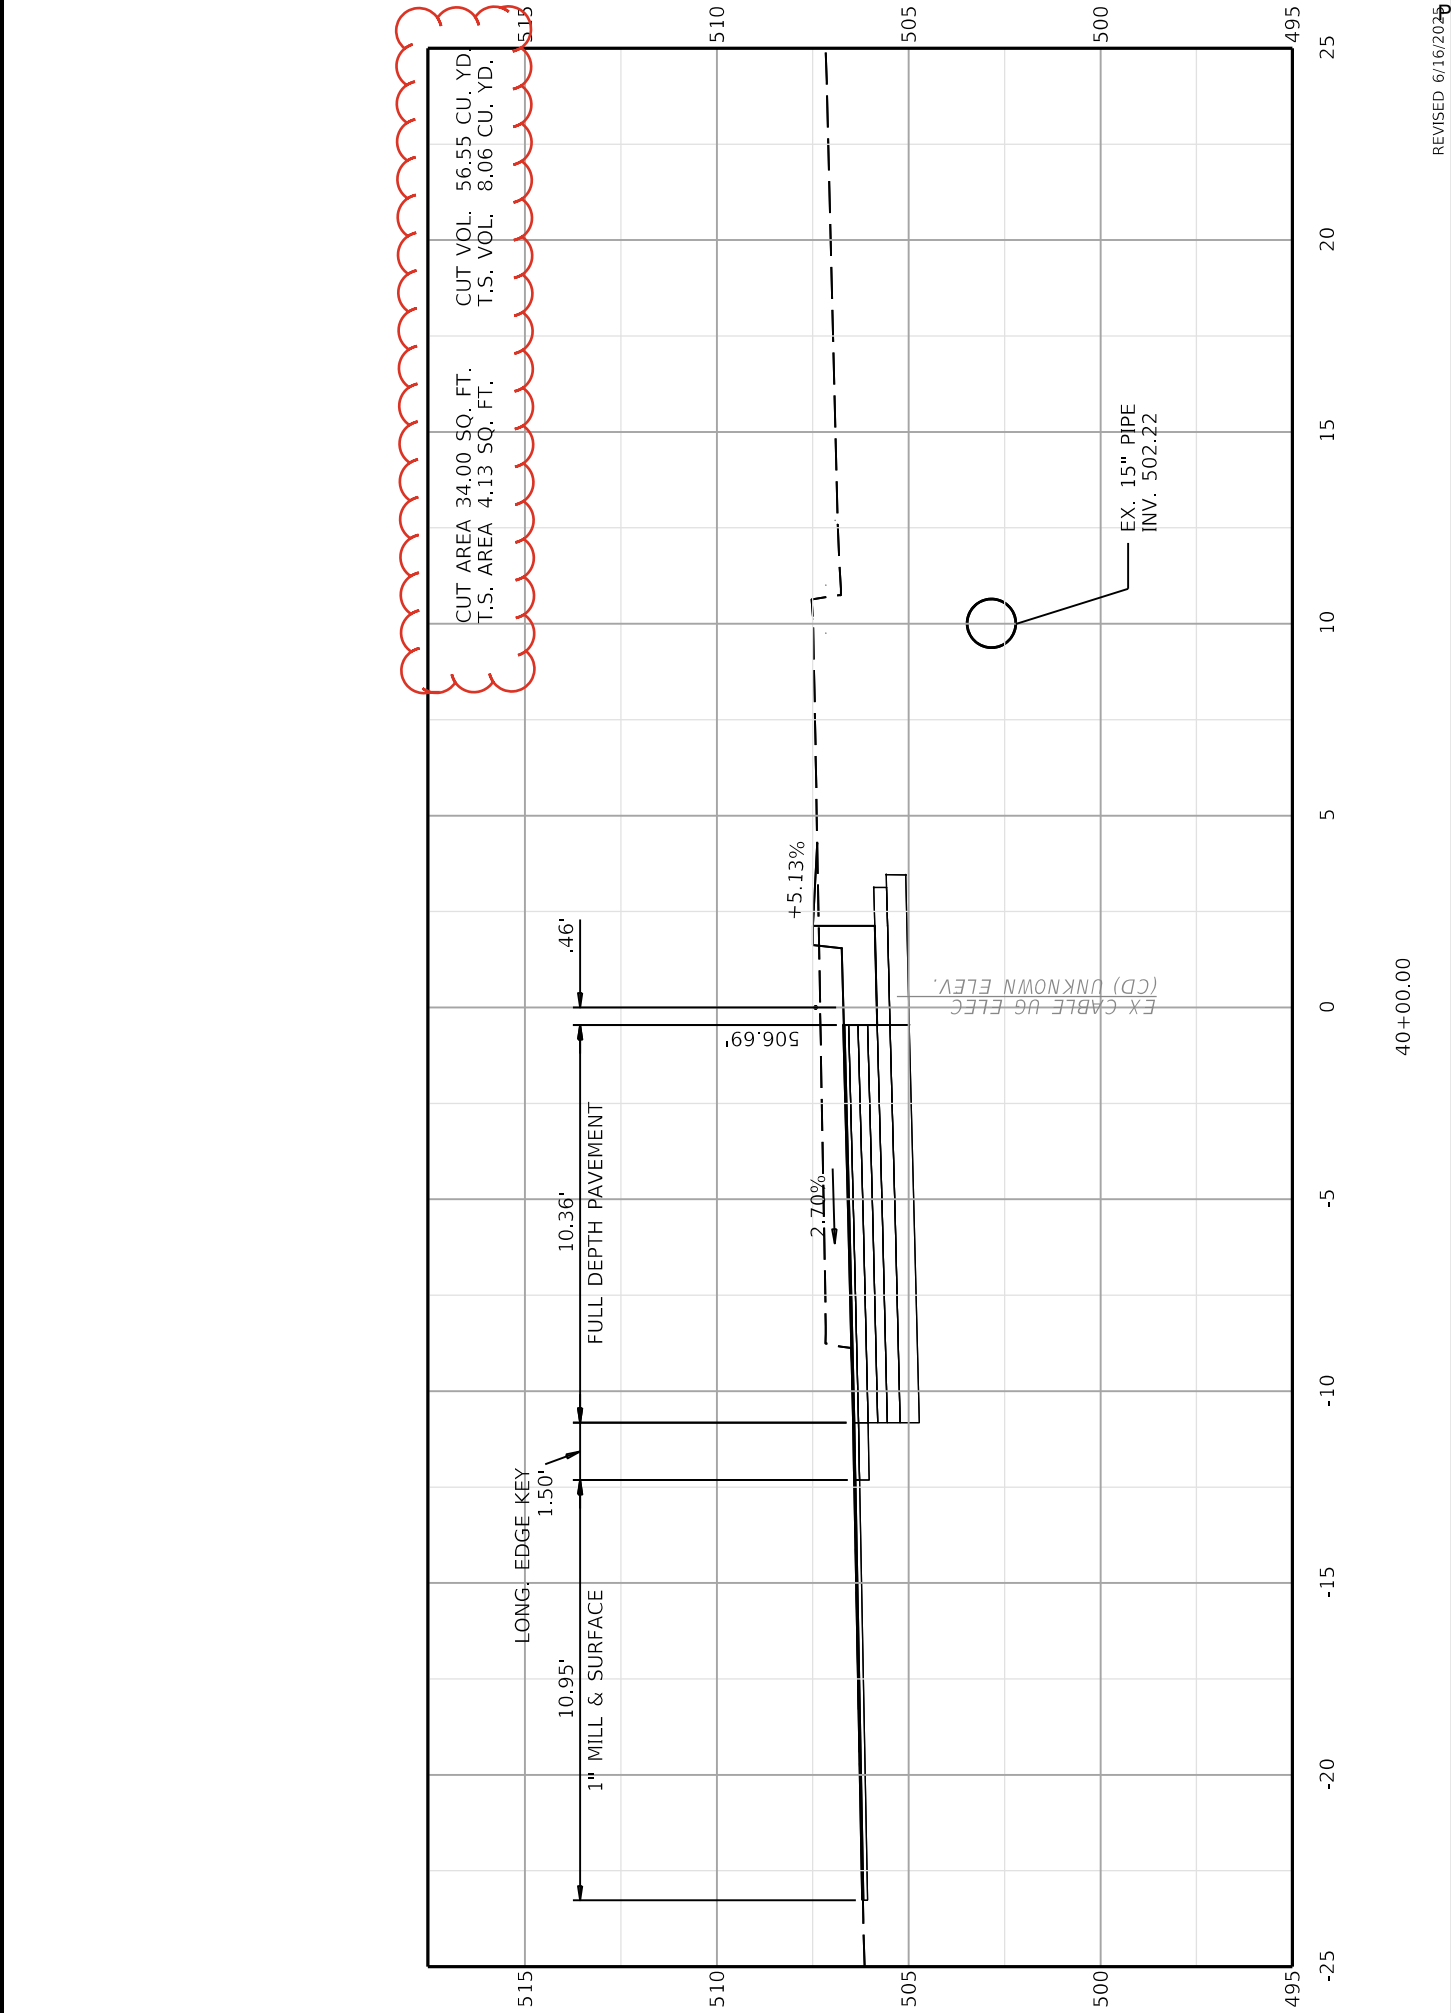

COMMONWEALTH OF KENTUCKY
DEPARTMENT OF HIGHWAYS

TEAM KENTUCKY


OpenRoads Designer v23.00.01.11
FILE NAME: C:\P\WORK\STEWART.LICH\241933903_80318_00_X_SECTIONS_L1_TURN.DGN

DRAWING TITLE: LEFT TURN LANE CROSS SECTIONS
STA: 40+00.00 TO STA: 40+00.00

REVISIONS

REVISED 6/16/2025	ITEM NO. 03-80318.00	COUNTY OF WARREN
	SHEET NO. X18	

Horizontal Scale: 1"=5'

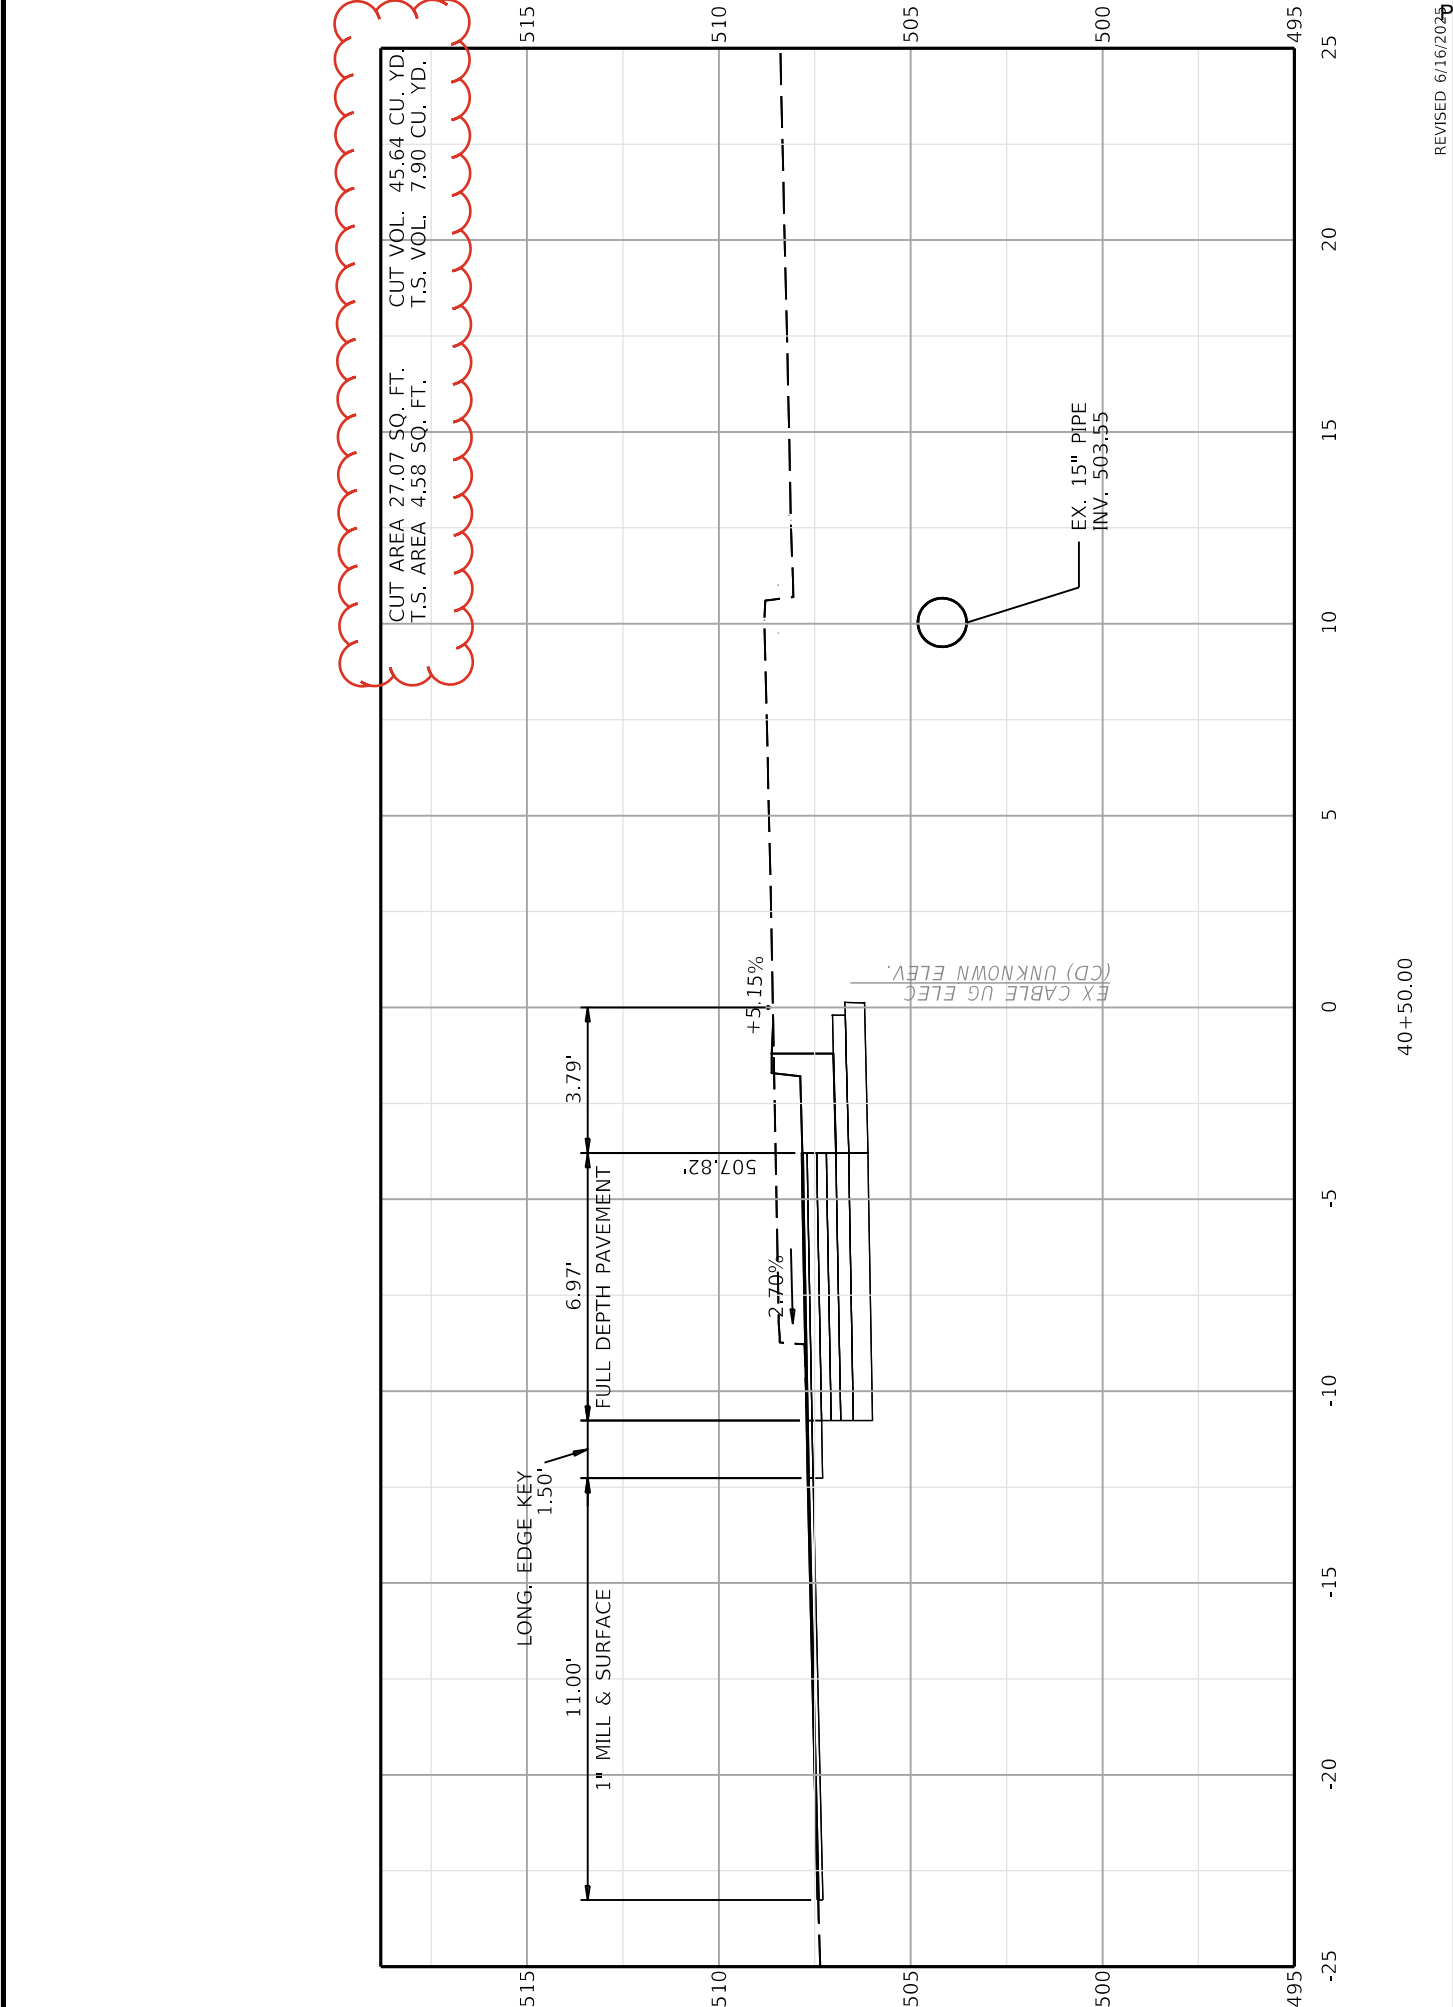

CUT AREA 27.07 SQ. FT.
T.S. AREA 4.58 SQ. FT.

CUT VOL. 45.64 CU. YD.
T.S. VOL. 7.90 CU. YD.



COMMONWEALTH OF KENTUCKY
DEPARTMENT OF HIGHWAYS

TEAM KENTUCKY

USER: Stewart.Litch

DRAWING TITLE: LEFT TURN LANE CROSS SECTIONS
STA. 40+50.00 TO STA. 40+50.00


REVISIONS

ITEM NO.	COUNTY OF
03-80318.00	WARREN
SHEET NO.	X19


Horizontal Scale: 1"=5'

REVISED 6/16/2025


Page 1 of 97

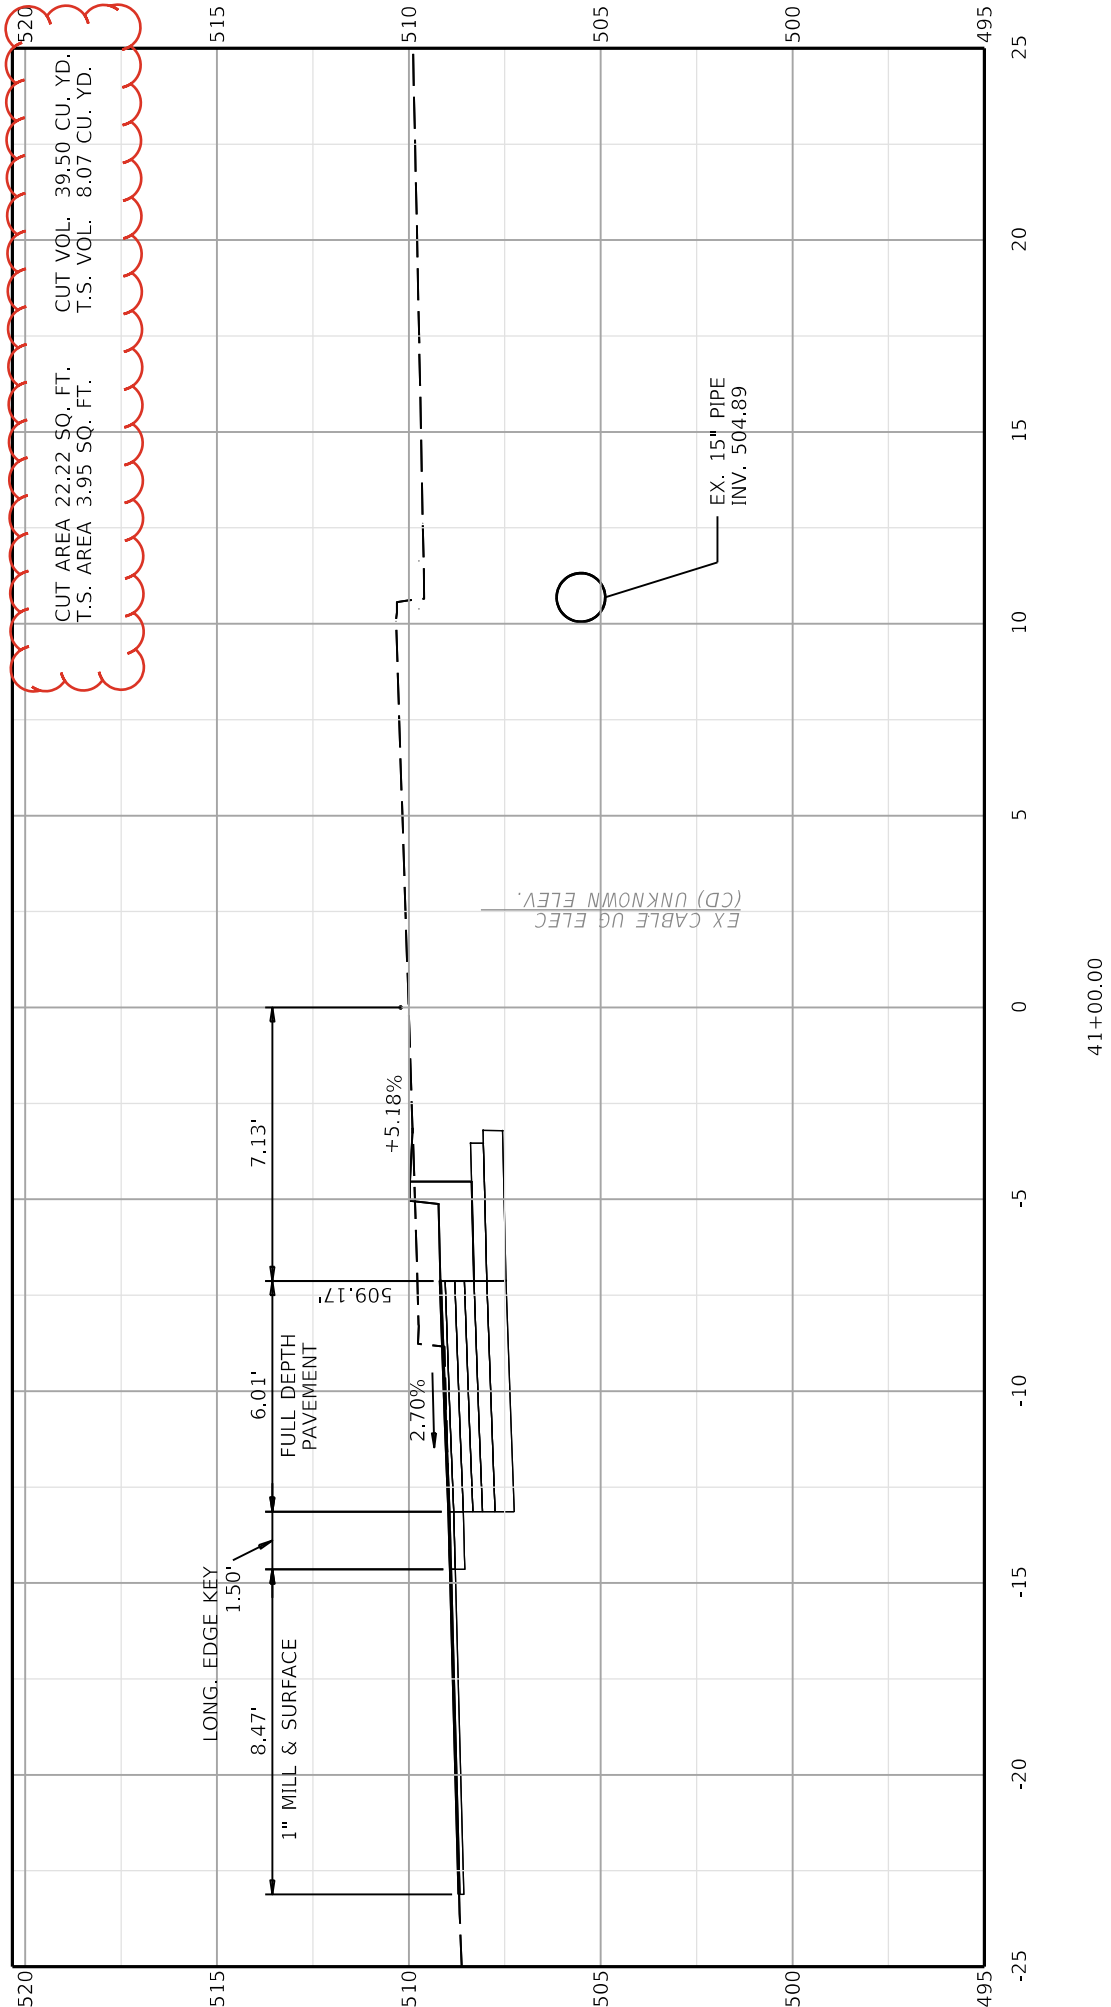

CUT AREA 22.22 SQ. FT.
T.S. AREA 3.95 SQ. FT.
CUT VOL. 39.50 CU. YD.
T.S. VOL. 8.07 CU. YD.

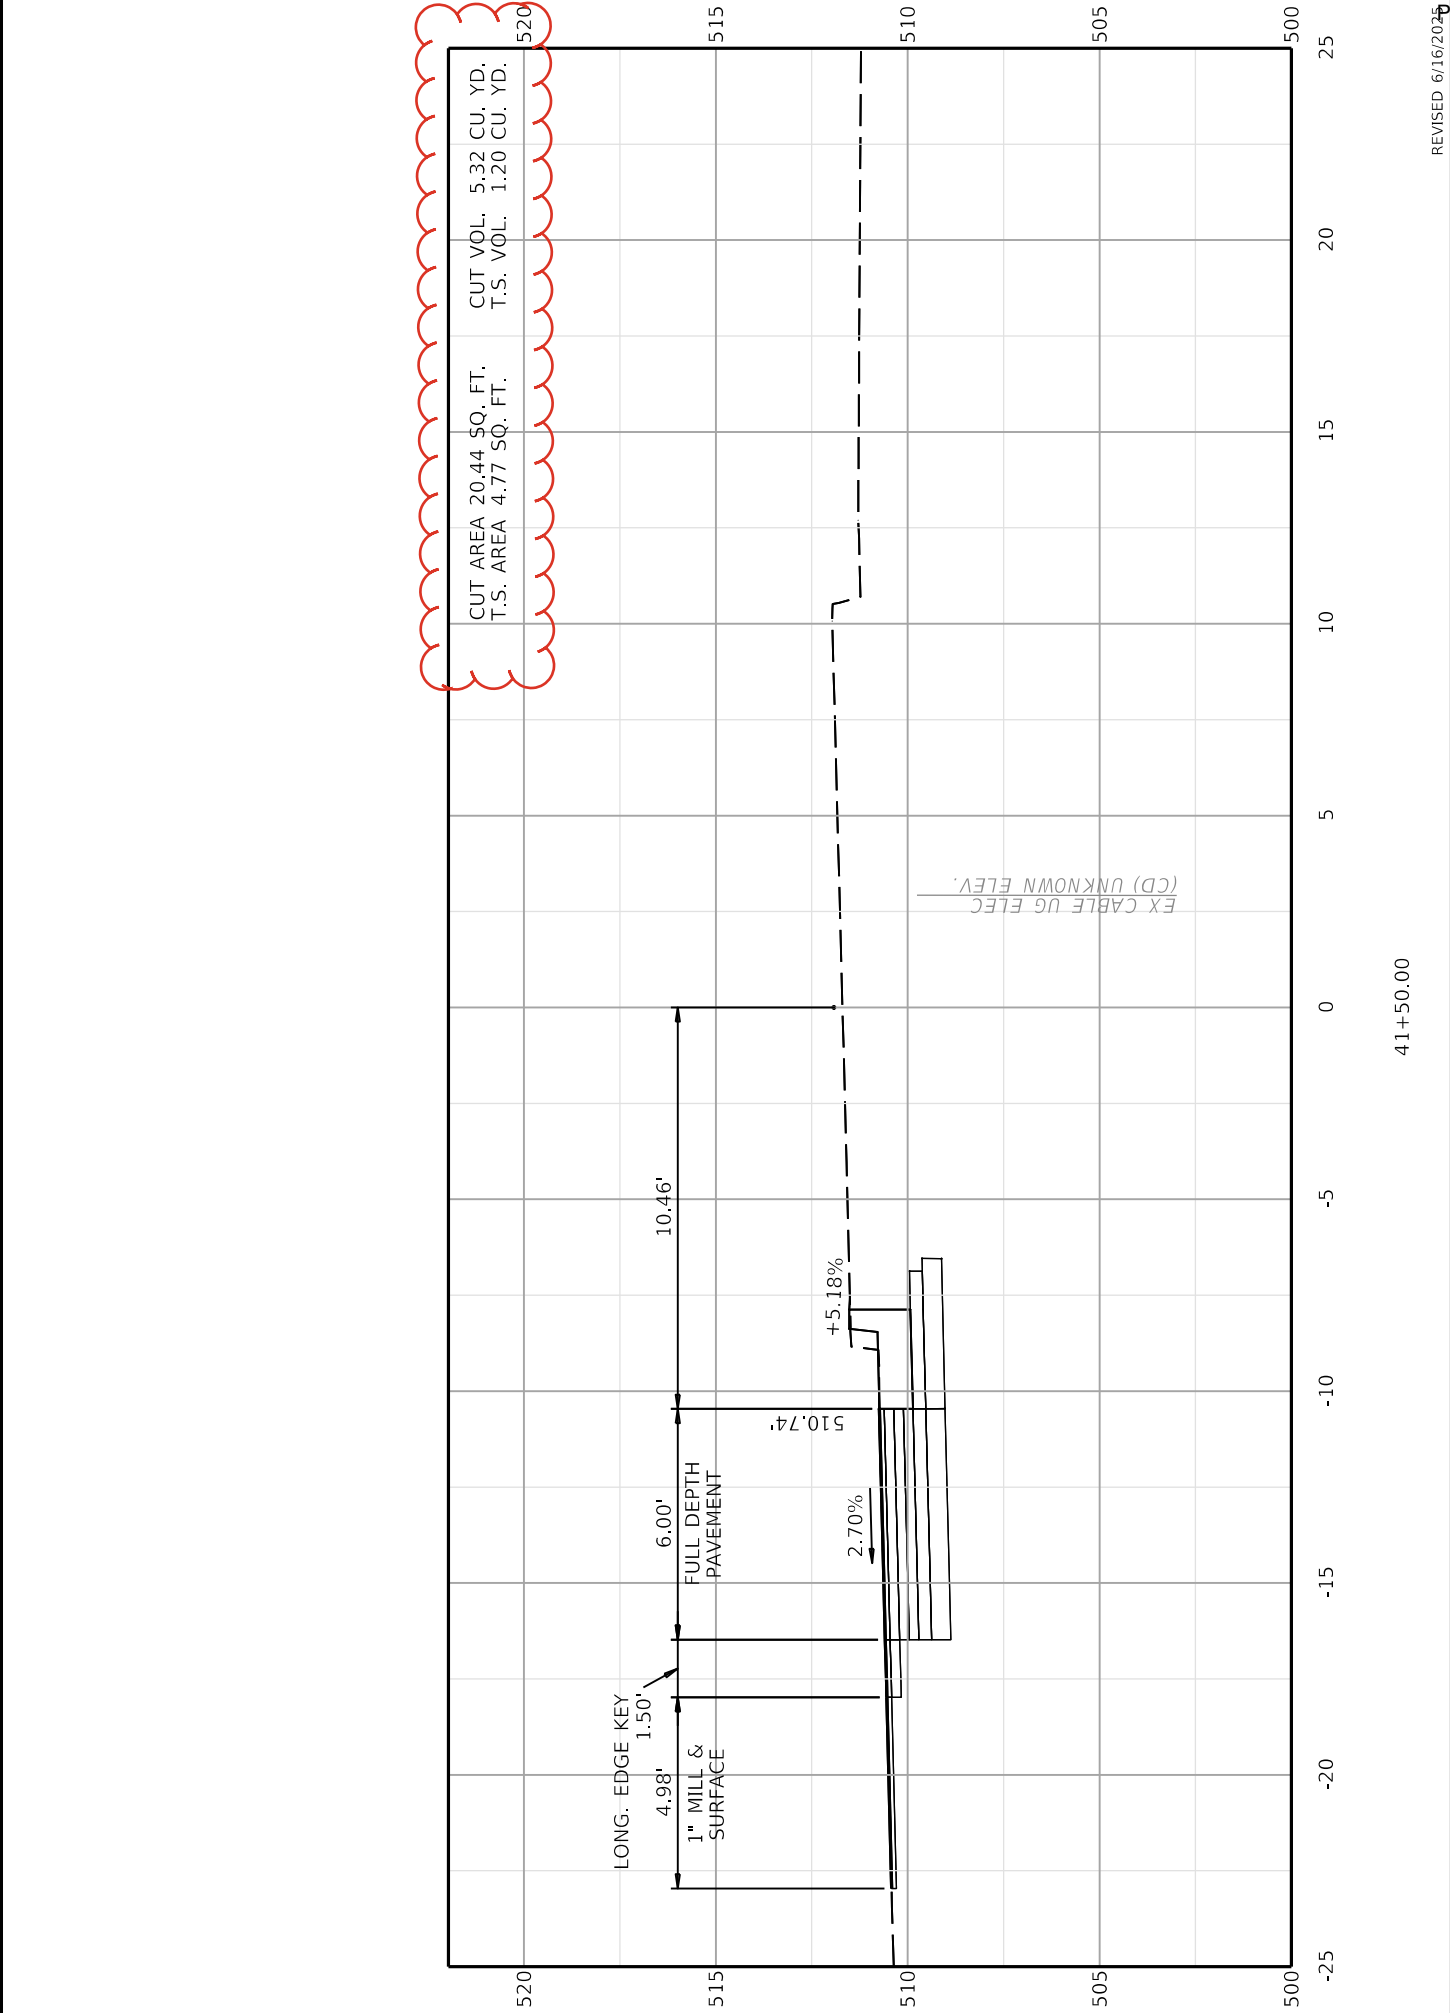

PROJECT TOTALS
CUT VOL. 1480 CU. YD.
FILL VOL. 1 CU. YD.
LEFT TURN LANE TOTALS
CUT VOL. 697 CU. YD.
T.S. VOL. 44 CU. YD. (PLANTING MIX)

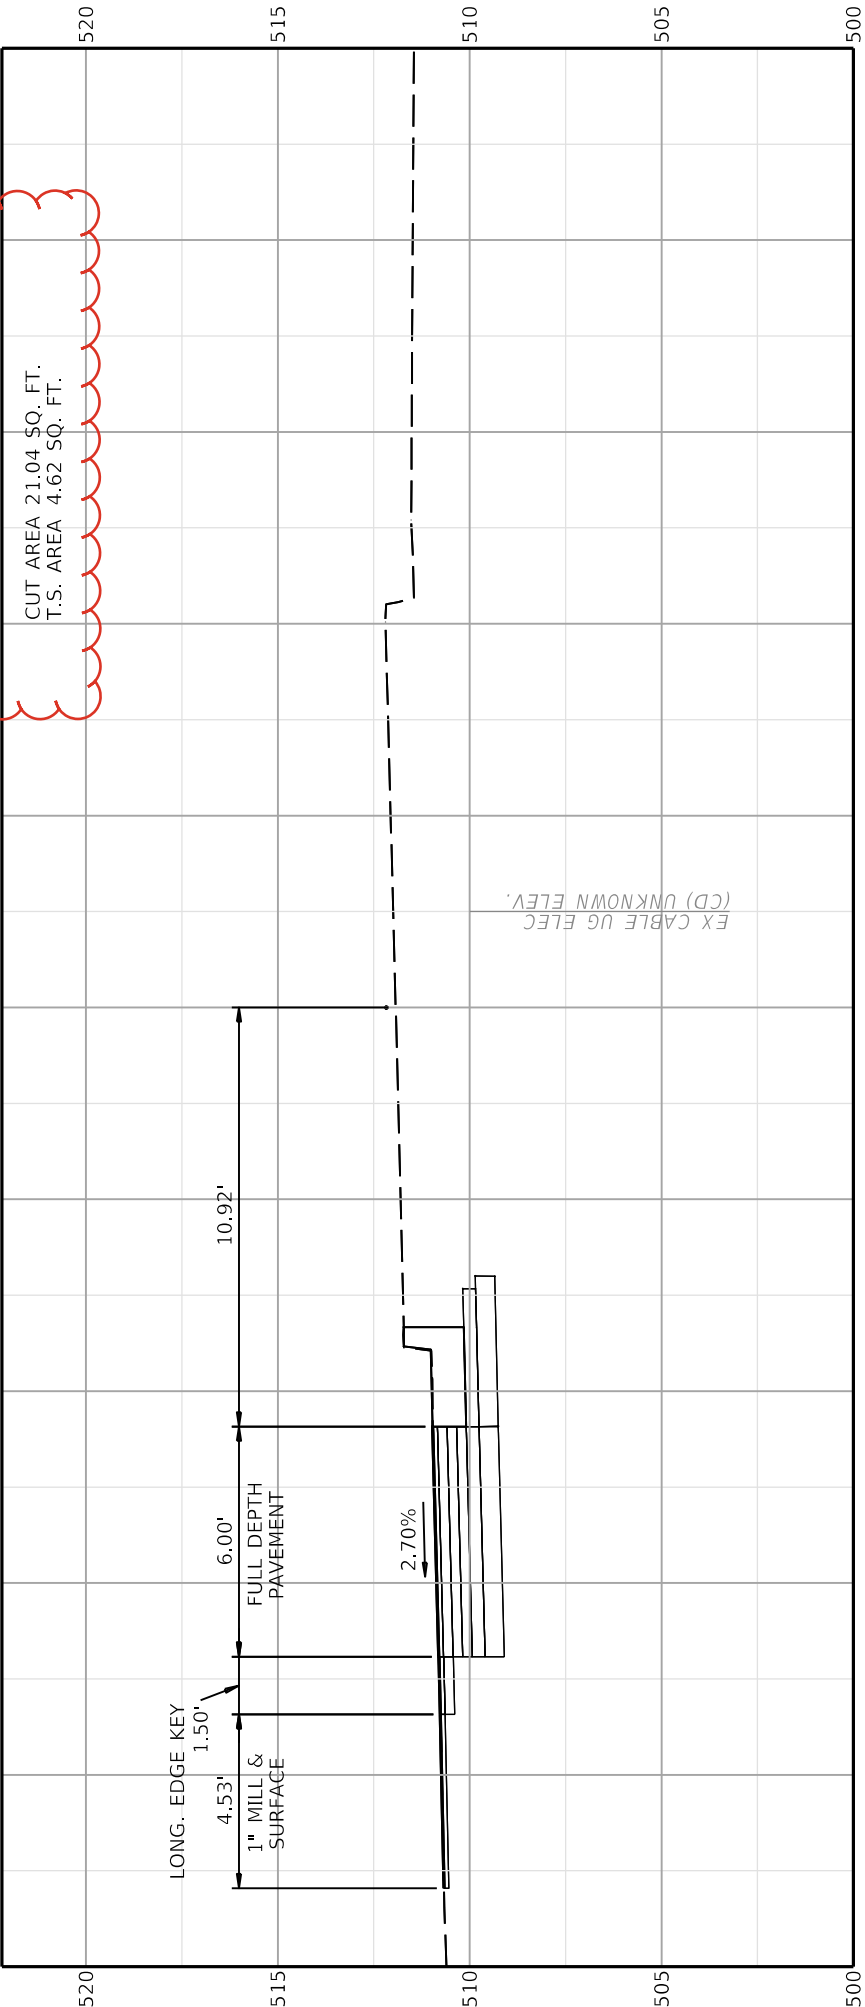

41+56.93

DRAWING TITLE: LEFT TURN LANE CROSS SECTIONS
STA. 41+56.93 TO STA. 41+56.93

COMMONWEALTH OF KENTUCKY
DEPARTMENT OF HIGHWAYS

ITEM NO.
03-80318.00
SHEET NO.
X22

HORIZONTAL SCALE: 1"=5'

REVISI
6/16/2024
COUNTY OF
WARREN

Page 4 of 97

251110

Section: 0001 - PAVING

LINE	BID CODE	ALT	DESCRIPTION	QUANTITY	UNIT	UNIT PRIC	FP	AMOUNT
0010	00001		DGA BASE	312.00	TON		\$	
0020	00003		CRUSHED STONE BASE	564.00	TON		\$	
0030	00078		CRUSHED AGGREGATE SIZE NO 2	796.00	TON		\$	
0040	00100		ASPHALT SEAL AGGREGATE	4.00	TON		\$	
0050	00103		ASPHALT SEAL COAT	1.00	TON		\$	
0060	00212		CL2 ASPH BASE 1.00D PG64-22	593.00	TON		\$	
0070	00356		ASPHALT MATERIAL FOR TACK	3.00	TON		\$	
0080	22906ES403		CL3 ASPH SURF 0.38A PG64-22	308.00	TON		\$	

Section: 0002 - ROADWAY

LINE	BID CODE	ALT	DESCRIPTION	QUANTITY	UNIT	UNIT PRIC	FP	AMOUNT
0090	01791		ADJUST MANHOLE FRAME TO GRADE	1.00	EACH		\$	
0100	02159		TEMP DITCH	200.00	LF		\$	
0110	02160		CLEAN TEMP DITCH	100.00	LF		\$	
0120	02200		ROADWAY EXCAVATION (REVISED 6-18-25)	1,480.00	CUYD		\$	
0130	02242		WATER	1.00	MGAL		\$	
0140	02545		CLEARING AND GRUBBING 0.43 ACRES	1.00	LS		\$	
0150	02562		TEMPORARY SIGNS	600.00	SQFT		\$	
0160	02604		FABRIC-GEOTEXTILE CLASS 1A	4,684.00	SQYD		\$	
0170	02650		MAINTAIN & CONTROL TRAFFIC	1.00	LS		\$	
0180	02671		PORTABLE CHANGEABLE MESSAGE SIGN	4.00	EACH		\$	
0190	02676		MOBILIZATION FOR MILL & TEXT	1.00	LS		\$	
0200	02677		ASPHALT PAVE MILLING & TEXTURING	132.00	TON		\$	
0210	02701		TEMP SILT FENCE	200.00	LF		\$	
0220	02703		SILT TRAP TYPE A	1.00	EACH		\$	
0230	02704		SILT TRAP TYPE B	1.00	EACH		\$	
0240	02705		SILT TRAP TYPE C	1.00	EACH		\$	
0250	02706		CLEAN SILT TRAP TYPE A	1.00	EACH		\$	
0260	02707		CLEAN SILT TRAP TYPE B	1.00	EACH		\$	
0270	02708		CLEAN SILT TRAP TYPE C	1.00	EACH		\$	
0280	02726		STAKING	1.00	LS		\$	
0290	02775		ARROW PANEL	2.00	EACH		\$	
0300	05950		EROSION CONTROL BLANKET	259.00	SQYD		\$	
0310	05952		TEMP MULCH	781.00	SQYD		\$	
0320	05953		TEMP SEEDING AND PROTECTION	583.00	SQYD		\$	
0330	05963		INITIAL FERTILIZER	0.04	TON		\$	
0340	05964		MAINTENANCE FERTILIZER	0.07	TON		\$	
0350	05992		AGRICULTURAL LIMESTONE	0.84	TON		\$	
0355	05997		TOPSOIL FURNISHED AND PLACED (ADDED 6-18-25)	44.00	CUYD		\$	
0360	06510		PAVE STRIPING-TEMP PAINT-4 IN	4,986.00	LF		\$	

LINE	BID CODE	ALT	DESCRIPTION	QUANTITY	UNIT	UNIT PRIC	FP	AMOUNT
0370	06542		PAVE STRIPING-THERMO-6 IN W	2,493.00	LF		\$	
0380	06543		PAVE STRIPING-THERMO-6 IN Y	1,454.00	LF		\$	
0390	06549		PAVE STRIPING-TEMP REM TAPE-B	600.00	LF		\$	
0400	06550		PAVE STRIPING-TEMP REM TAPE-W	600.00	LF		\$	
0410	06568		PAVE MARKING-THERMO STOP BAR-24IN	41.00	LF		\$	
0420	06569		PAVE MARKING-THERMO CROSS-HATCH	54.00	SQFT		\$	
0430	06574		PAVE MARKING-THERMO CURV ARROW	21.00	EACH		\$	
0440	06610		INLAID PAVEMENT MARKER-MW	42.00	EACH		\$	
0450	06612		INLAID PAVEMENT MARKER-BY	25.00	EACH		\$	
0460	08100		CONCRETE-CLASS A	0.30	CUYD		\$	
0470	08150		STEEL REINFORCEMENT	36.00	LB		\$	
0480	20071EC		JOINT ADHESIVE	2,877.00	LF		\$	
0490	20478ND		FRAME AND LID TY 2	1.00	EACH		\$	
0500	21289ED		LONGITUDINAL EDGE KEY	1,275.00	LF		\$	
0510	21373ND		REMOVE SIGN	2.00	EACH		\$	
0520	24109EC		BARRIER CURB AND GUTTER-MOD	249.00	LF		\$	
0530	26248EC		ELECTRONIC DELIVERY MGMT SYSTEM - AGG	1.00	LS		\$	

Section: 0003 - LIGHTING

LINE	BID CODE	ALT	DESCRIPTION	QUANTITY	UNIT	UNIT PRIC	FP	AMOUNT
0540	04740		POLE BASE	4.00	EACH		\$	
0550	04794		CONDUIT-1 1/2 IN	522.00	LF		\$	
0560	04810		ELECTRICAL JUNCTION BOX	1.00	EACH		\$	
0570	22939ND		INSTALL LUMINAIRE POLE	4.00	EACH		\$	

Section: 0004 - DEMOBILIZATION &/OR MOBILIZATION

LINE	BID CODE	ALT	DESCRIPTION	QUANTITY	UNIT	UNIT PRIC	FP	AMOUNT
0580	02569		DEMOBILIZATION	1.00	LS		\$	