



TRANSPORTATION CABINET

Frankfort, Kentucky 40622
www.transportation.ky.gov/

Steven L. Beshear
Governor

Michael W. Hancock, P.E.
Secretary

January 23, 2013

CALL NO. 325
CONTRACT ID NO. 131301
ADDENDUM # 2

Subject: Scott County, FD04 SPP 105 0075 125-135
Letting January 25, 2013

- (1) Revised - Typical Sections - Pages 11-12 of 195
- (2) Revised - General Summary - Page 31 of 195
- (3) Revised - Bid Items - Pages 194-195 of 195

Proposal revisions are available at <http://transportation.ky.gov/Construction-Procurement/>.

If you have any questions, please contact us at 502-564-3500.

Sincerely,

A handwritten signature in blue ink that reads "Ryan Griffith".

Ryan Griffith
Director
Division of Construction Procurement


RG:ks
Enclosures



An Equal Opportunity Employer M/F/D


TYPICAL SECTIONS I-75

M.P. 125.528 – M.P. 132.102
M.P. 134.148 – M.P. 134.386

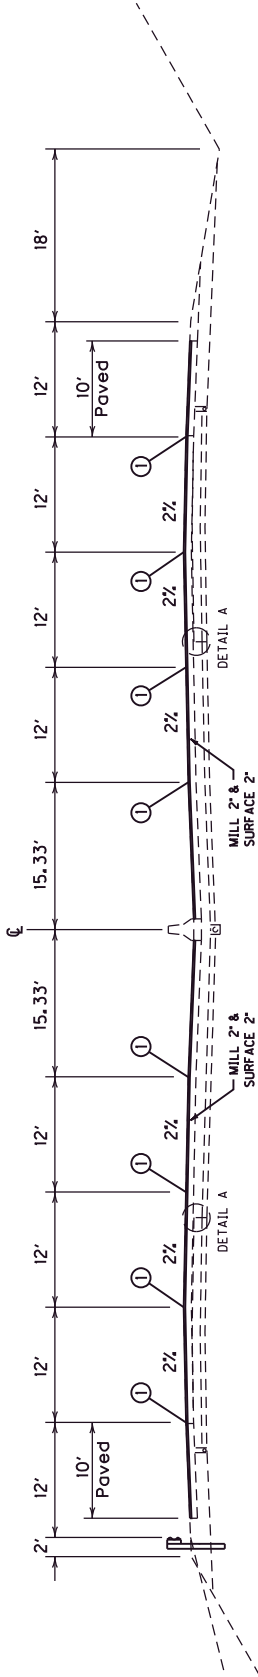

NORMAL SECTION

① JOINT ADHESIVE

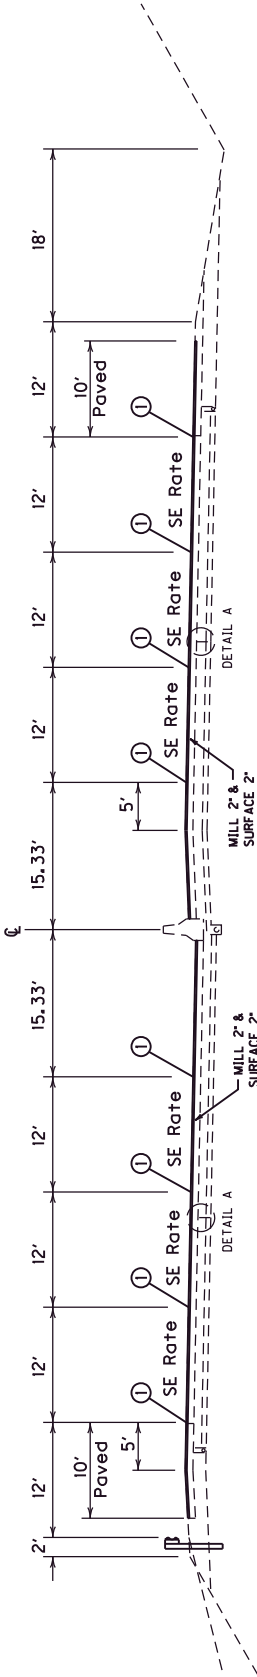


SUPERELEVATED SECTION

SURFACING SCHEDULE

MAINLINE TRAFFIC LANES & SHOULDERS
ASPH. PAVE MILLING & TEXTURING 2.0" DEPTH
CLASS 4 ASPH. SURF. 0.38A PG76-22 2.0" DEPTH

ASPHALT SEAL REQUIRED FROM OUTSIDE EDGE OF
PAVED SHOULDER TO A POINT 2 FOOT DOWN THE
DITCH OR FILL SLOPE. TWO APPLICATIONS OF THE
FOLLOWING :
ASPHALT SEAL COAT..... 2.4 lbs. / S.Y.
ASPHALT SEAL AGGREGATE 20 lbs. / S.Y.

• NOTE: REGARDLESS OF CROSS SLOPES SHOWN,
ALL MILLING AND RESURFACING OPERATIONS
SHALL MAINTAIN EXISTING CROSS SLOPES
ENCOUNTERED DURING CONSTRUCTION.

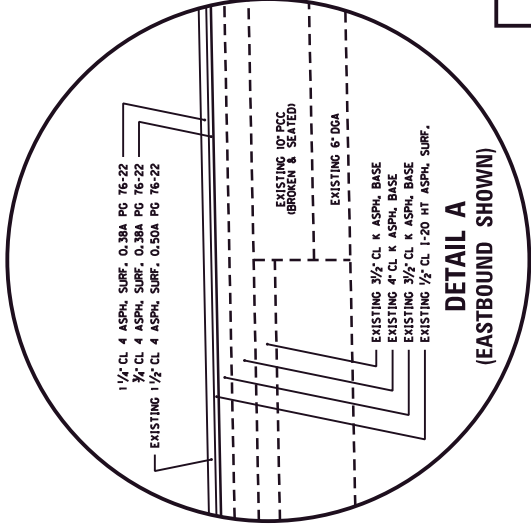


TYPICAL SECTIONS
I-75

TYPICAL SECTIONS
I-75

M.P. 132.102 – M.P. 134.148


COUNTY OF	ITEM NO.	SHEET NO.
SCOTT	7-2039.00	

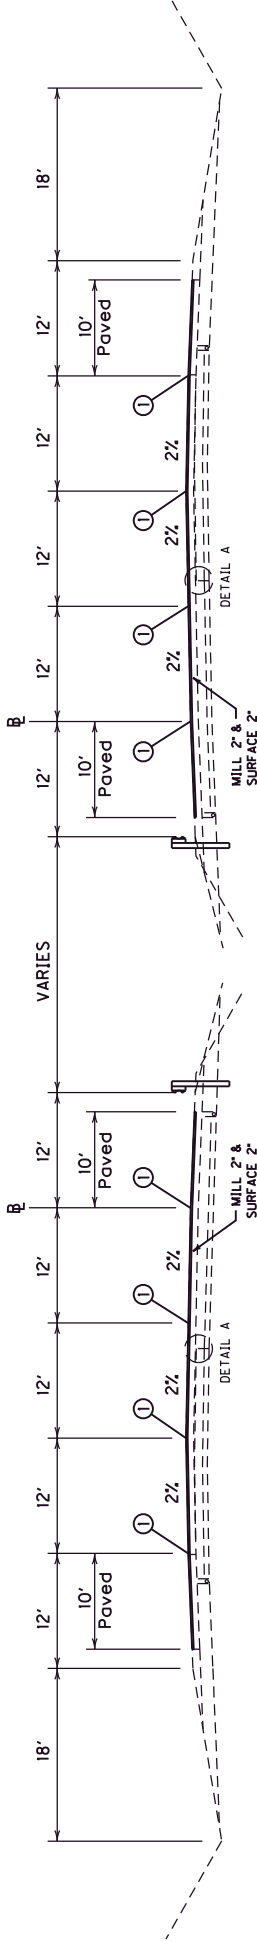

SOUTHBOUND
NORMAL SECTION

NORTHBOUND
NORMAL SECTION

① JOINT ADHESIVE

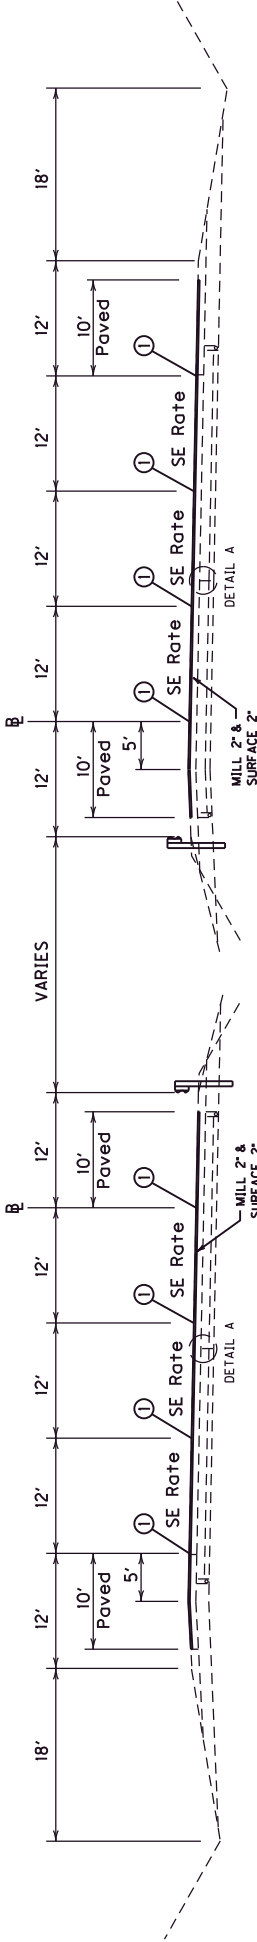


SOUTHBOUND
SUPERELEVATED SECTION

NORTHBOUND
SUPERELEVATED SECTION

SURFACING SCHEDULE

MAINLINE TRAFFIC LANES & SHOULDERS	
ASPH. PAVE MILLING & TEXTURING	2.0" DEPTH
CLASS 4 ASPH. SURF. 0.38A PG76-22	2.0" DEPTH

- ASPHALT SEAL REQUIRED FROM OUTSIDE EDGE OF PAVED SHOULDER TO A POINT 2 FOOT DOWN THE DITCH OR FILL SLOPE. TWO APPLICATIONS OF THE FOLLOWING :
- ASPHALT SEAL COAT..... 2.4 lbs. / S.Y.
 - ASPHALT SEAL AGGREGATE 20 lbs. / S.Y.
- NOTE: REGARDLESS OF CROSS SLOPES SHOWN, ALL MILLING AND RESURFACING OPERATIONS SHALL MAINTAIN EXISTING CROSS SLOPES ENCOUNTERED DURING CONSTRUCTION.

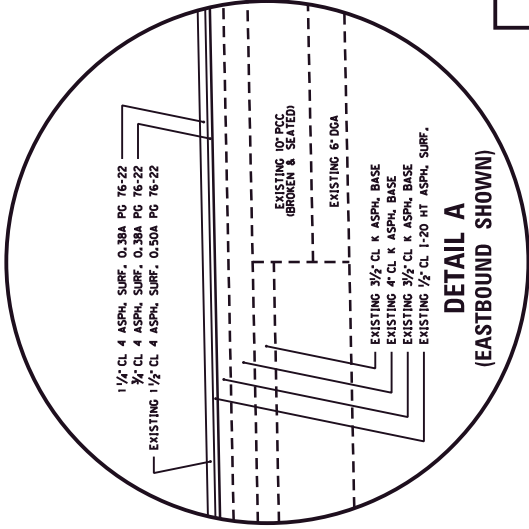

I-75

SCOTT COUNTY
PAVEMENT REHABILITATION, MILEPOST 125.528 TO 134.386
ITEM NO. 7-2039.00
GENERAL SUMMARY

ITEM NUMBER	ITEM	UNIT	QUANTITY
24191ER	DURABLE WATERBOURNE MARKING - 12" W	L.F.	6069
24189ER	DURABLE WATERBOURNE MARKING - 6" W	L.F.	146,562
24190ER	DURABLE WATERBOURNE MARKING - 6" Y	L.F.	99,248
6567	PAVE MARKING - THERMO STOP BAR - 12 IN	L.F.	70
6511	PAVEMENT STRIPING TEMPORARY PAINT - 6"	L.F.	257,070
22664EN	WATER BLASTING EXISTING STRIPE	L.F.	335,907
3171	CONCRETE BARRIER WALL TYPE 9T	L.F.	3,560
2003	RELOCATE TEMP CONC BARRIER	L.F.	3,560
8903	CRASH CUSHION TY VI CLASS BT TL3	EACH	6
2898	RELOCATE CRASH CUSHION	EACH	6
1825	ISLAND CURB AND GUTTER	L.F.	162
1484	CURB BOX INLET TYPE B (T)	EACH	2
1811	STANDARD HEADER CURB AND GUTTER MOD	L.F.	13,987.5
1691	FLUME INLET TYPE 2	EACH	11
2696	SHOULDER RUMBLE STRIPS - SAWED ③	L.F.	183,954
2007IEC	JOINT ADHESIVE	L.F.	367,908
23877EC	CONC. MEDIAN BARRIER TYPE 14C	L.F.	462
22146EN	CONCRETE PATCHING REPAIR	S.F.	112
2059IEC	REMOVE BARRIER	L.F.	362
04793	CONDUIT 1-1/4 INCH	L.F.	160
04795	CONDUIT 2 INCH	L.F.	40
04820	TRENCHING AND BACKFILLING	L.F.	180
04829	PIEZOELECTRIC SENSOR	EACH	12
04830	LOOP WIRE	L.F.	5,800
04895	LOOP SAW SLOT AND FILL	L.F.	1,120
20359NN	GALV. STEEL CABINET	EACH	4
2039INS835	JUNCTION BOX TYPE A	EACH	4
20360ES818	WOOD POST	EACH	8

① TO BE USED, BUT NOT LIMITED TO: PIPE EROSION, WASHOUT REPAIR BEHIND GUARDRAIL, PERF. PIPE HDWL'S, AND OTHER LOCATIONS AS DIRECTED BY THE ENGINEER.

② INCLUDES 200 S.Y. TO BE USED AS DIRECTED BY THE ENGINEER.

③ CARRIED OVER FROM PAVING SUMMARY

④ INCLUDES 10 TONS OF ITEM 100 AND 1 TON OF ITEM 103 FROM FORESLOPE REPAIR DETAIL

PROPOSAL BID ITEMS

Report Date 1/23/13

Section: 0001 - ROADWAY

LINE	BID CODE	ALT	DESCRIPTION	QUANTITY	UNIT	UNIT PRICE	FP	AMOUNT
0010	00001		DGA BASE	7,523.00	TON		\$	
0020	00078		CRUSHED AGGREGATE SIZE NO 2	1,000.00	TON		\$	
0030	00100		ASPHALT SEAL AGGREGATE	1,363.00	TON		\$	
0040	00103		ASPHALT SEAL COAT	285.00	TON		\$	
0041	00191		ASPHALT SCRATCH COURSE PG64-22 (ADDED: 1-22-13)	2,287.00	TON		\$	
0050	00217		CL4 ASPH BASE 1.00D PG64-22(REVISED: 1-22-13)	1,789.00	TON		\$	
0060	00342		CL4 ASPH SURF 0.38A PG76-22	70,152.00	TON		\$	
0070	01484		CURB BOX INLET TYPE B-T	2.00	EACH		\$	
0080	01691		FLUME INLET TYPE 2	11.00	EACH		\$	
0090	01811		STANDARD CURB AND GUTTER MOD	13,987.50	LF		\$	
0100	01825		ISLAND CURB AND GUTTER	162.00	LF		\$	
0110	01982		DELINEATOR FOR GUARDRAIL MONO DIRECTIONAL WHITE	286.00	EACH		\$	
0120	01983		DELINEATOR FOR GUARDRAIL MONO DIRECTIONAL YELLOW	28.00	EACH		\$	
0130	01984		DELINEATOR FOR BARRIER - WHITE	706.00	EACH		\$	
0140	02003		RELOCATE TEMP CONC BARRIER	3,560.00	LF		\$	
0150	02025		JPC PAVEMENT-11 IN/24	8,526.00	SQYD		\$	
0160	02091		REMOVE PAVEMENT	12,448.00	SQYD		\$	
0170	02110		PARTIAL DEPTH PATCHING	7.00	CUFT		\$	
0180	02165		REMOVE PAVED DITCH	96.00	SQYD		\$	
0190	02220		FLOWABLE FILL	555.00	CUYD		\$	
0200	02363		GUARDRAIL CONNECTOR TO BRIDGE END TY A	11.00	EACH		\$	
0210	02367		GUARDRAIL END TREATMENT TYPE 1	1.00	EACH		\$	
0220	02369		GUARDRAIL END TREATMENT TYPE 2A	34.00	EACH		\$	
0230	02373		GUARDRAIL END TREATMENT TYPE 3	10.00	EACH		\$	
0240	02381		REMOVE GUARDRAIL	19,637.50	LF		\$	
0250	02391		GUARDRAIL END TREATMENT TYPE 4A	24.00	EACH		\$	
0260	02483		CHANNEL LINING CLASS II	198.00	TON		\$	
0270	02484		CHANNEL LINING CLASS III	2,000.00	TON		\$	
0280	02562		SIGNS	895.00	SQFT		\$	
0290	02575		DITCHING AND SHOULDERING	46,123.00	LF		\$	
0300	02650		MAINTAIN & CONTROL TRAFFIC	1.00	LS		\$	
0310	02671		PORTABLE CHANGEABLE MESSAGE SIGN	8.00	EACH		\$	
0320	02676		MOBILIZATION FOR MILL & TEXT	1.00	LS		\$	
0330	02677		ASPHALT PAVE MILLING & TEXTURING (REVISED: 1-22-13)	72,121.00	TON		\$	
0340	02696		SHOULDER RUMBLE STRIPS-SAWED	183,954.00	LF		\$	
0350	02775		ARROW PANEL	4.00	EACH		\$	
0360	02898		RELOCATE CRASH CUSHION	6.00	EACH		\$	
0370	03171		CONCRETE BARRIER WALL TYPE 9T	3,560.00	LF		\$	
0380	03240		BASE FAILURE REPAIR	2,591.00	SQYD		\$	
0390	03295		EXPAN JOINT REPLACE 2 IN	197.00	LF		\$	
0400	03298		EXPAN JOINT REPLACE 4 IN	197.00	LF		\$	
0410	03299		ARMORED EDGE FOR CONCRETE	979.00	LF		\$	
0420	04793		CONDUIT-1 1/4 IN	160.00	LF		\$	

PROPOSAL BID ITEMS

Report Date 1/23/13

LINE	BID CODE	ALT	DESCRIPTION	QUANTITY	UNIT	UNIT PRICE	FP	AMOUNT
0430	04795		CONDUIT-2 IN	40.00	LF		\$	
0440	04820		TRENCHING AND BACKFILLING	180.00	LF		\$	
0450	04829		PIEZOELECTRIC SENSOR	12.00	EACH		\$	
0460	04830		LOOP WIRE	5,800.00	LF		\$	
0470	04895		LOOP SAW SLOT AND FILL	1,120.00	LF		\$	
0480	05950		EROSION CONTROL BLANKET	15,000.00	SQYD		\$	
0490	06417		FLEXIBLE DELINEATOR POST-W	164.00	EACH		\$	
0500	06418		FLEXIBLE DELINEATOR POST-Y	59.00	EACH		\$	
0510	06511		PAVE STRIPING-TEMP PAINT-6 IN	257,070.00	LF		\$	
0520	06567		PAVE MARKING-THERMO STOP BAR-12IN	70.00	LF		\$	
0530	08903		CRASH CUSHION TY VI CLASS BT TL3	6.00	EACH		\$	
0540	10020NS		FUEL ADJUSTMENT	99,558.00	DOLL	\$1.00	\$	\$99,558.00
0550	10030NS		ASPHALT ADJUSTMENT	169,006.00	DOLL	\$1.00	\$	\$169,006.00
0560	20071EC		JOINT ADHESIVE(REVISED: 1-23-13)	367,908.00	LF		\$	
0570	20359NN		GALVANIZED STEEL CABINET	4.00	EACH		\$	
0580	20360ES818		WOOD POST	8.00	EACH		\$	
0590	20391NS835		ELECTRICAL JUNCTION BOX TYPE A	4.00	EACH		\$	
0600	20591EC		REMOVE BARRIER	362.00	LF		\$	
0610	21173EC		SAW-CLEAN-RESEAL RANDOM CRACKS	2,330.00	LF		\$	
0620	21802EN		G/R STEEL W BEAM-S FACE (7 FT POST)	28,562.50	LF		\$	
0630	22146EN		CONCRETE PATCHING REPAIR	112.00	SQFT		\$	
0640	22664EN		WATER BLASTING EXISTING STRIPE	335,907.00	LF		\$	
0650	23143ED		KPDES PERMIT AND TEMP EROSION CONTROL	1.00	LS		\$	
0660	23877EC		CONC MEDIAN BARRIER WALL TY 14C	462.00	LF		\$	
0670	23979EC		CRASH CUSHION TY VI CLASS C TL3	1.00	EACH		\$	
0680	24189ER		DURABLE WATERBORNE MARKING-6 IN W	146,562.00	LF		\$	
0690	24190ER		DURABLE WATERBORNE MARKING-6 IN Y	99,248.00	LF		\$	
0700	24191ER		DURABLE WATERBORNE MARKING-12 IN W	6,069.00	LF		\$	
0710	24489EC		INLAID PAVEMENT MARKER	4,704.00	EACH		\$	

Section: 0002 - MOBILIZATION / DEMOBILIZATION

LINE	BID CODE	ALT	DESCRIPTION	QUANTITY	UNIT	UNIT PRICE	FP	AMOUNT
0720	02568		MOBILIZATION	1.00	LS		\$	
0730	02569		DEMOBILIZATION	1.00	LS		\$	