



TRANSPORTATION CABINET

Frankfort, Kentucky 40622
www.transportation.ky.gov/

Steven L. Beshear
Governor

Michael W. Hancock, P.E.
Secretary

May 20, 2014

CALL NO. 105
CONTRACT ID NO. 141025
ADDENDUM # 2

Subject: Fayette County, STP 1601 (026)
Letting May 30, 2014

- (1) Revised - Plan Sheets - R2b & R2e
- (2) Revised - Bid Items - Pages 101-103

Proposal revisions are available at <http://transportation.ky.gov/Construction-Procurement/>.

Plan revisions are available at <http://www.lynnimaging.com/kytransportation/>.

If you have any questions, please contact us at 502-564-3500.

Sincerely,

A handwritten signature in blue ink that reads "Diana Castle Radcliffe".

Diana Castle Radcliffe
Director
Division of Construction Procurement

DR:ks
Enclosures






An Equal Opportunity Employer M/F/D

REVISED 05-19-2014

ROADWAY TYPICAL SECTIONS

US 60

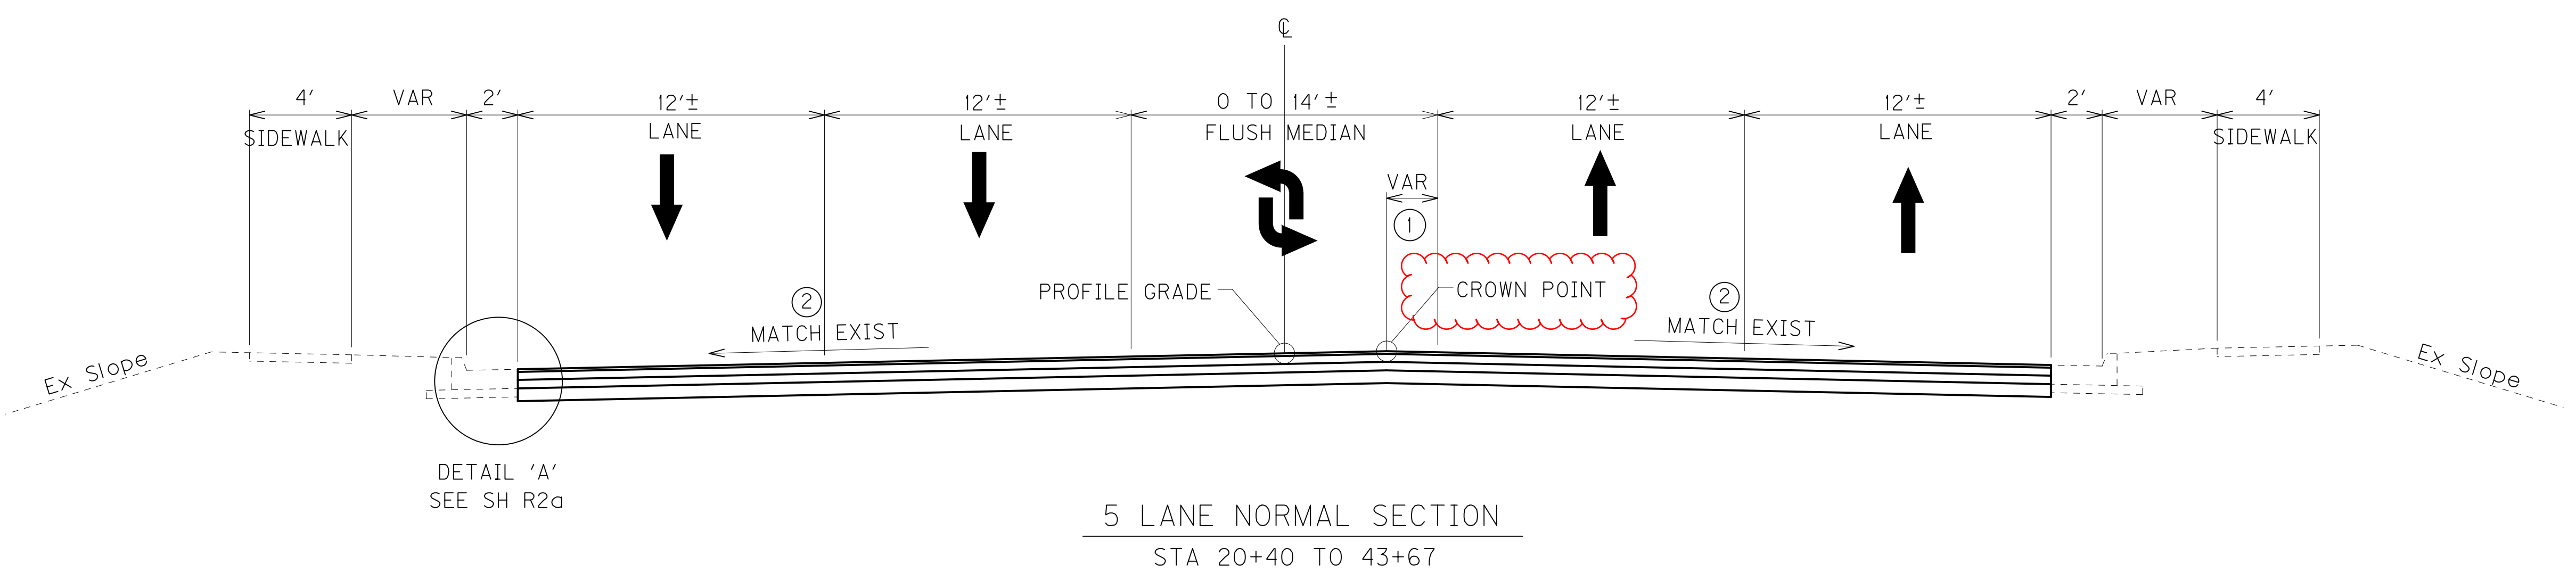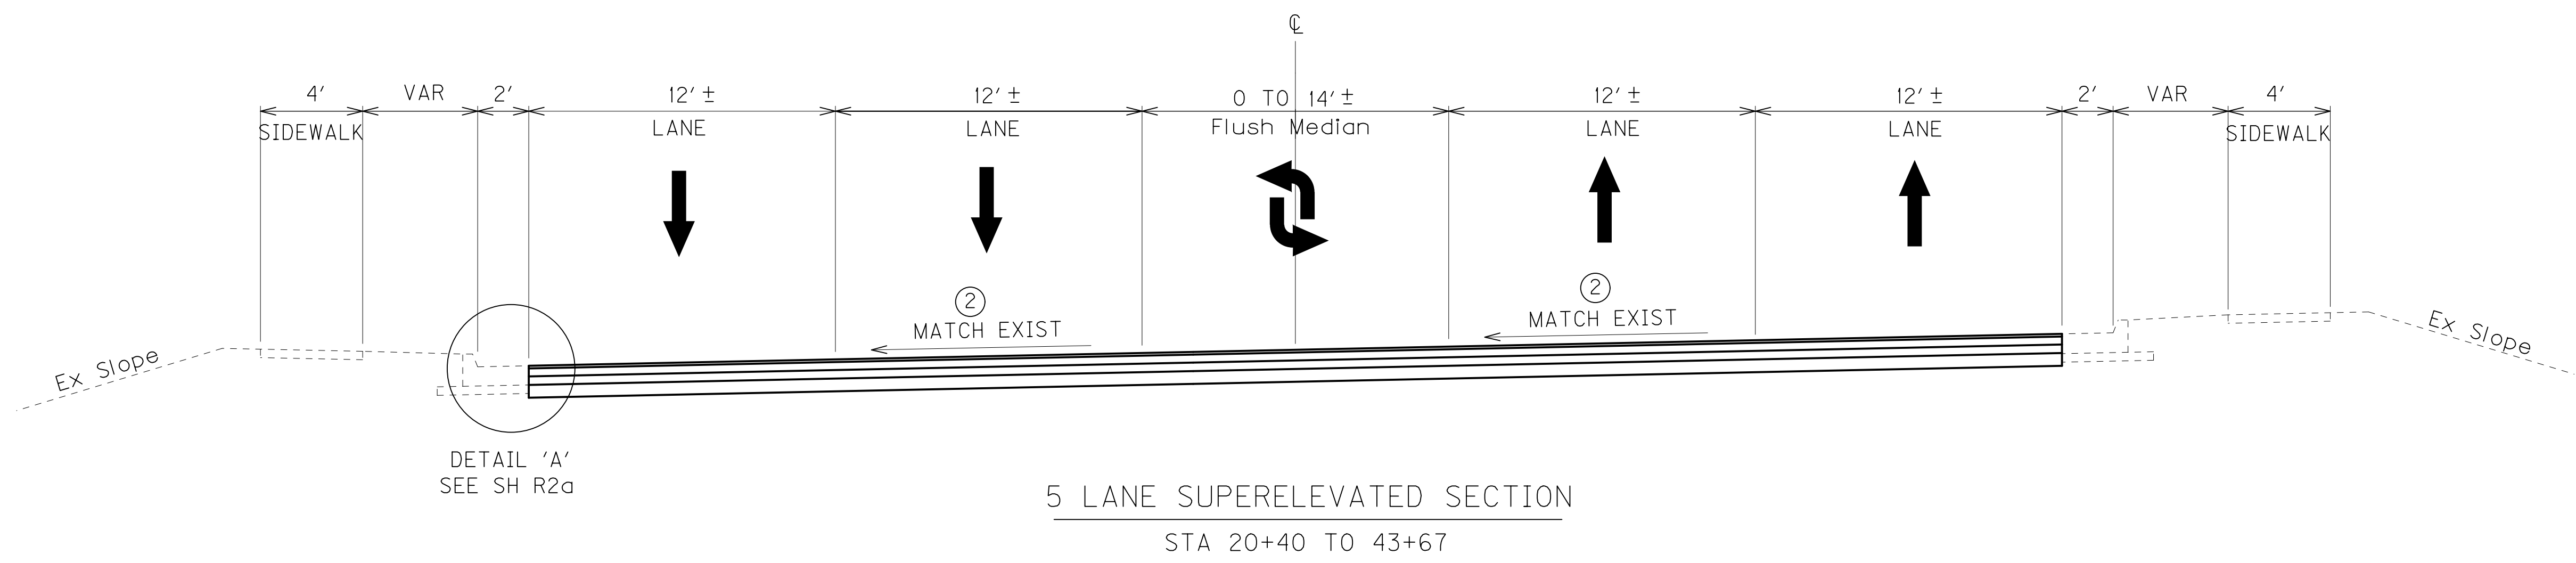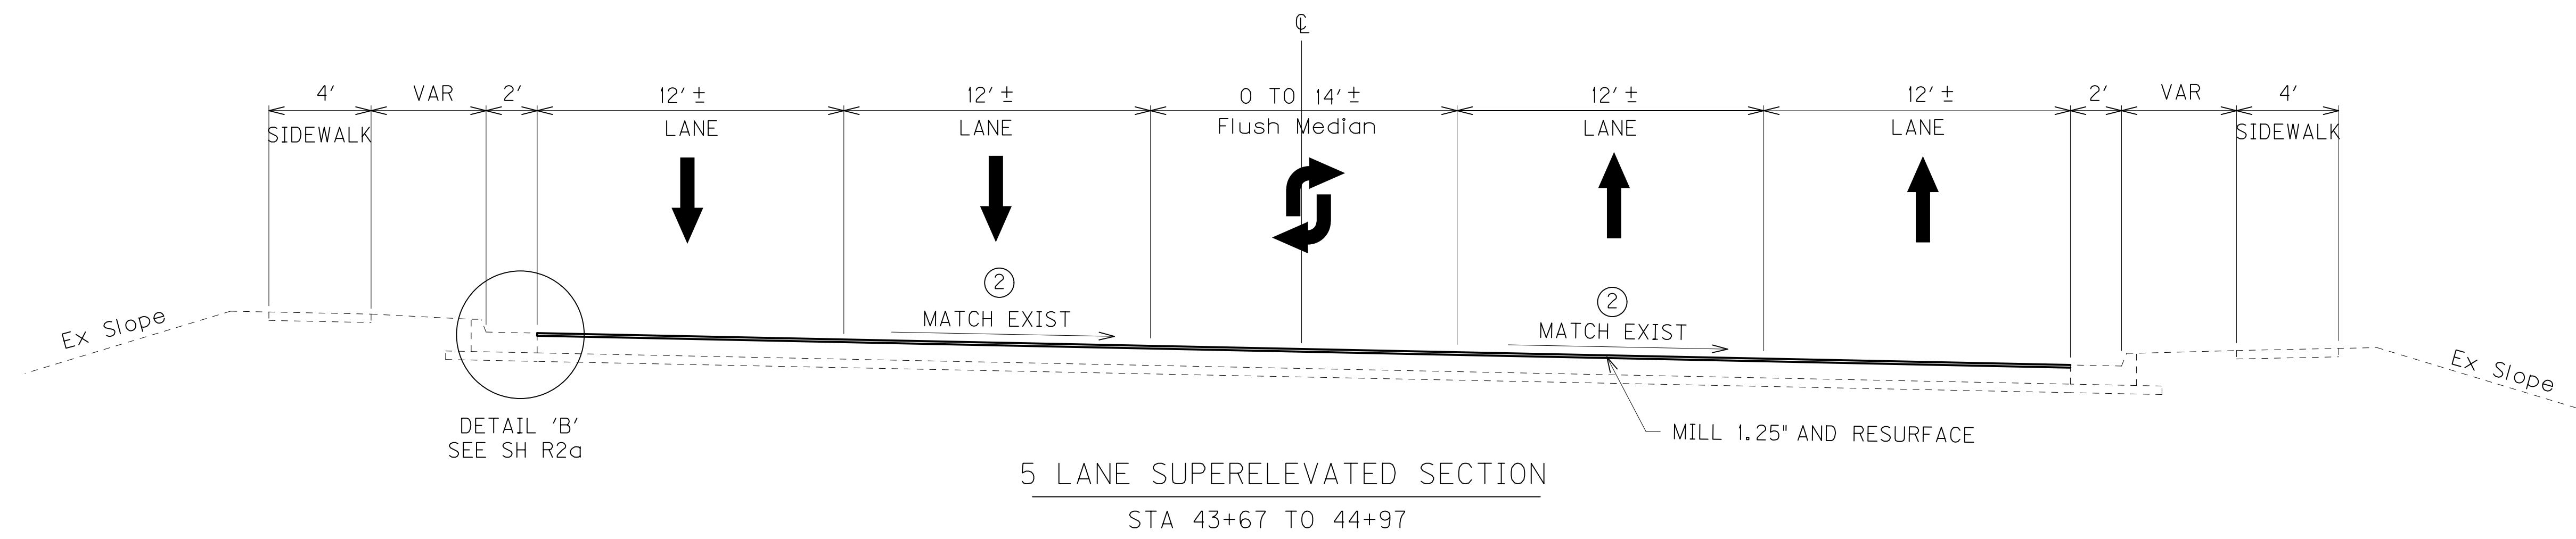

- NOTE:
LANE WIDTHS SHOWN ARE APPROXIMATE
- ① SEE X-SECTS FOR LOCATION OF CROWN POINT
 - ② SEE X-SECTS FOR PAVEMENT SLOPES & WIDTHS

NOTE:
SEE SH R2a FOR PAVEMENT DESIGN




FILE NAME: P:\CIVIL\US 60 FAYETTE CO\7-2045.00\REVISIONS\RO02BOTS.DGN
 USER: fvonbehren
 DATE PLOTTED: May 19, 2014
 E-SHEET NAME:
 MicroStation v8.11.7.443

SCALE: 1"=NTS

TYPICAL SECTIONS

ROADWAY TYPICAL SECTIONS

US 60

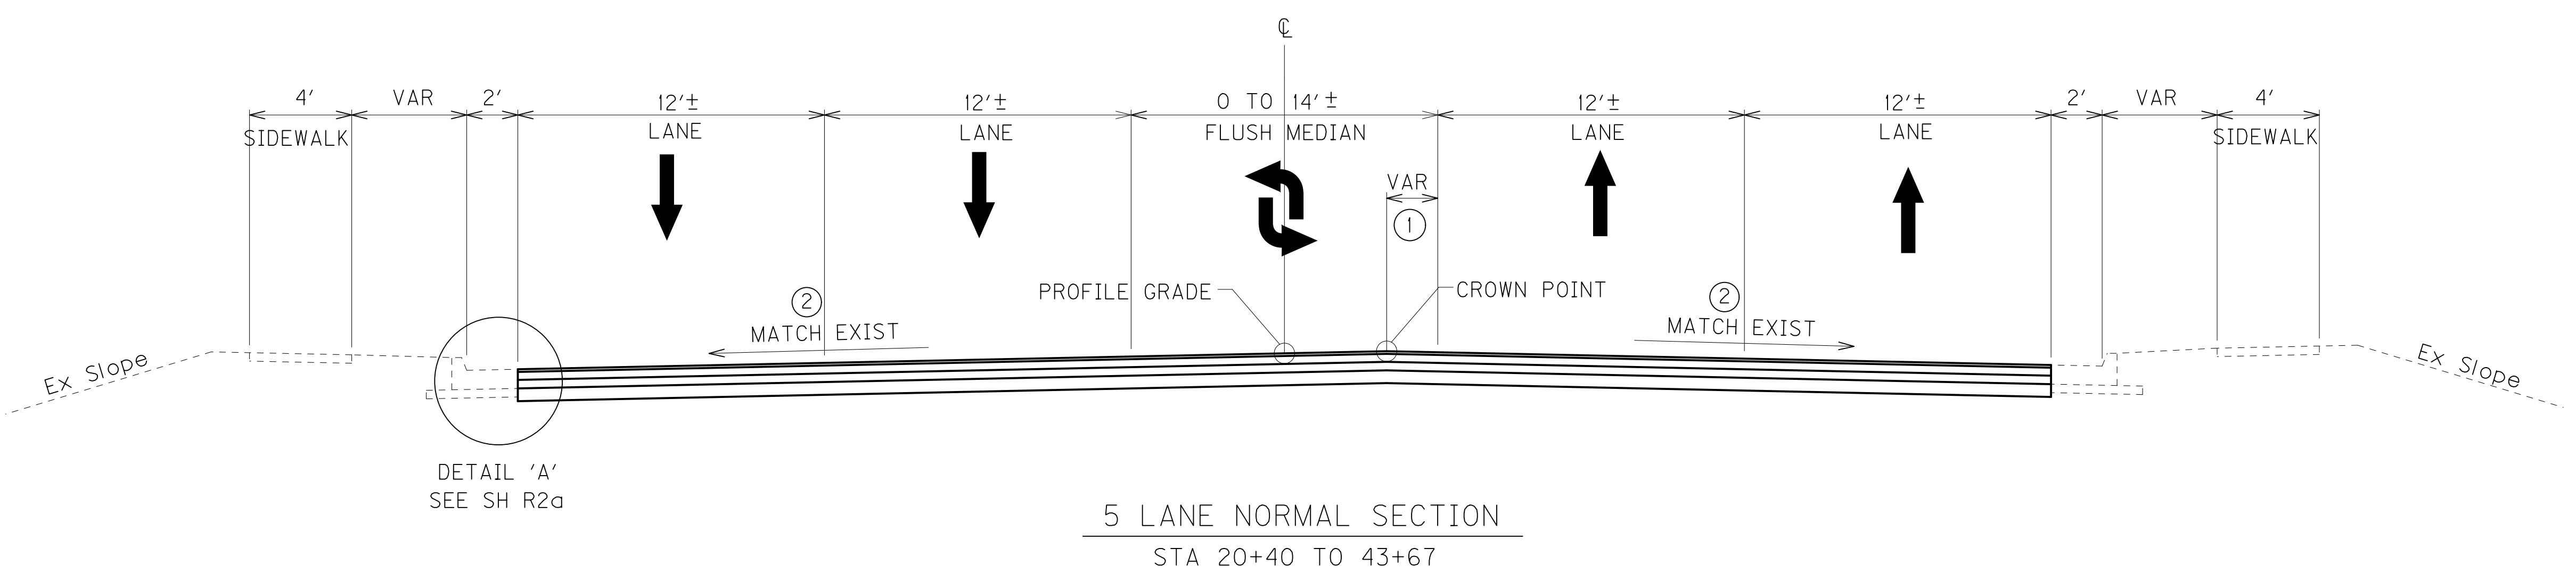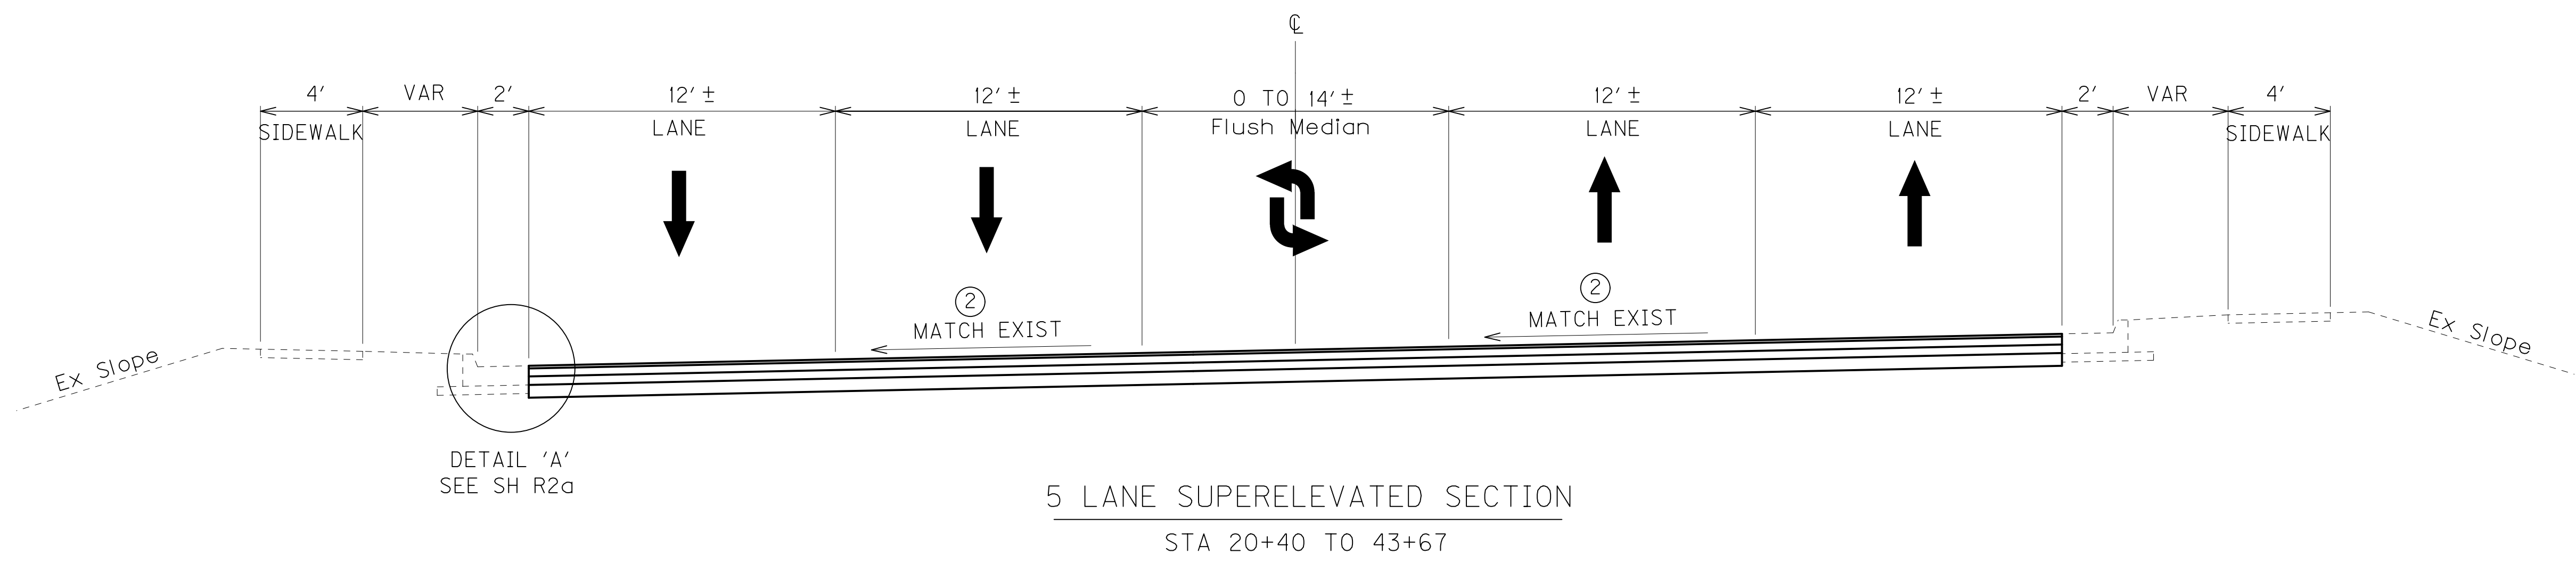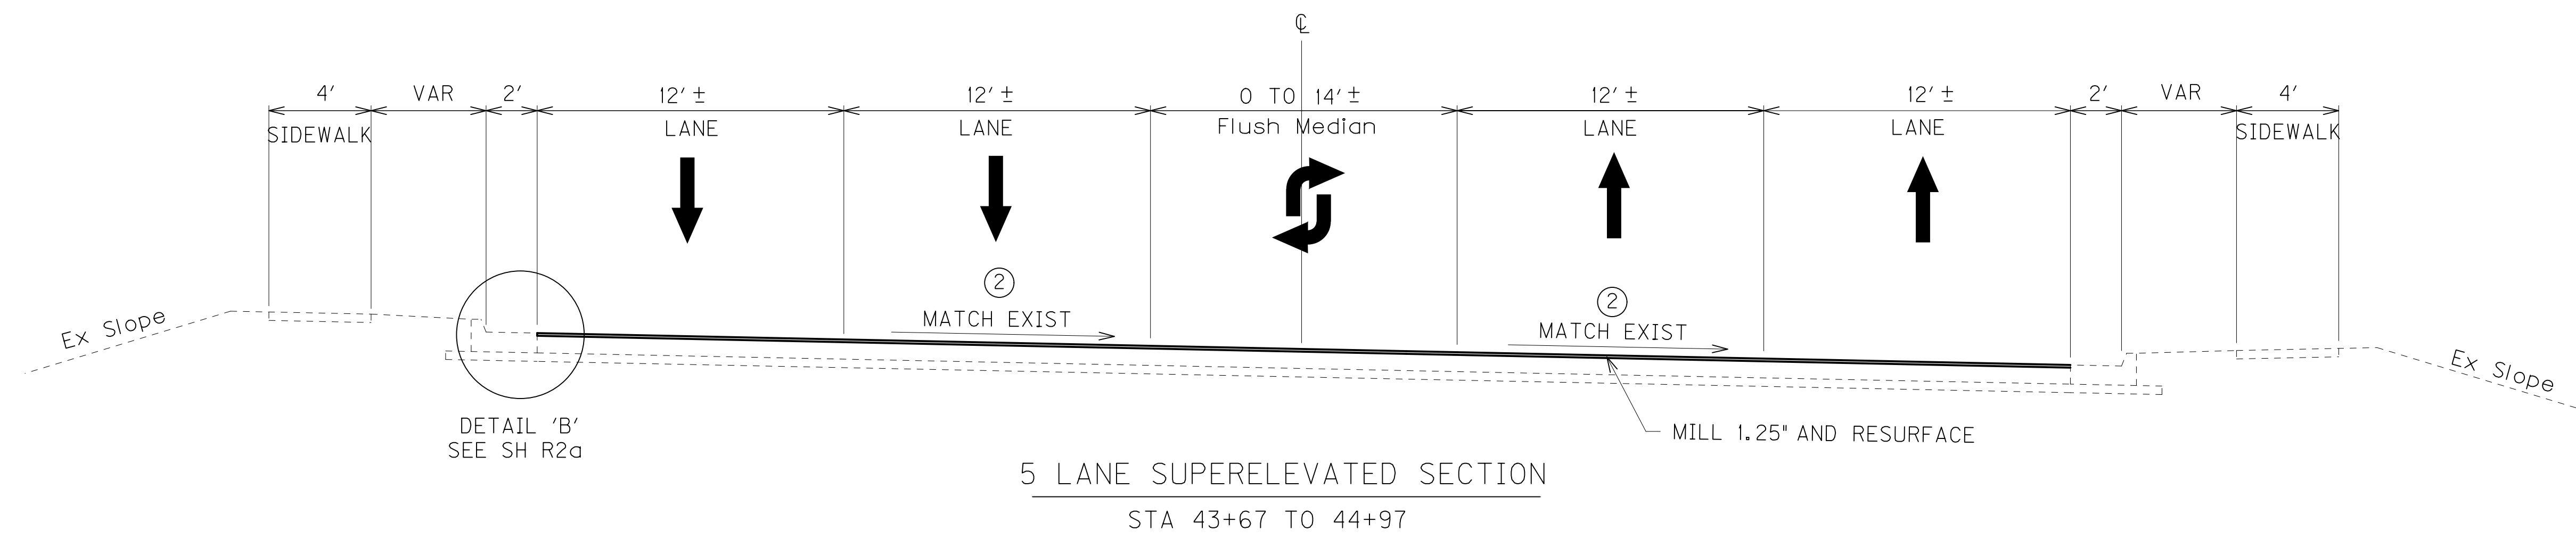

NOTE:
LANE WIDTHS SHOWN ARE APPROXIMATE

① SEE X-SECTS FOR LOCATION OF CROWN POINT

② SEE X-SECTS FOR PAVEMENT SLOPES & WIDTHS

NOTE:
SEE SH R2a FOR PAVEMENT DESIGN

FILE NAME: P:\CIVIL\US 60 FAYETTE CO\7-2045.00\REVISIONS\RO02B0TS.DGN
 USER: fvonbehren
 DATE PLOTTED: May 19, 2014
 E-SHEET NAME:
 MicroStation v8.11.7.443

SCALE: 1"=NTS

TYPICAL SECTIONS

REVISED 05-19-2014

AREAS

ITEM	US 60	BENNETT AVE	PORTER PL	ANGLIANA AVE	ROBERTSON ST	TOTAL
						S Q U A R E Y A R D S
GEOGRID REINFORCEMENT FOR SUBGRADE	12208		240	470	338	13256
6" CRUSHED STONE BASE	12208		240	470	338	13256
4" CL3 ASPH BASE 1.00D PG64-22	12208		240	470	338	13256
3.75" CL3 ASPH BASE 1.00D PG76-22	12208		240	470	338	13256
1.25" CL3 ASPH SURF 0.38A PG76-22	13427	137	240	673	338	14815
REMOVE PCC PAVEMENT ^{①②③}	12711		249	470	353	13783
CEM CONC ENT PAVEMENT-8 IN	503		9			512
FABRIC GEOTEXTILE TYPE IV	13429		264	517	372	14582
1.25" ASPHALT PAVE MILLING & TEXTURING	1219	137		202		1558

- ① INCLUDES REMOVAL OF ALL MATERIALS BELOW THE PAVEMENT TO THE DEPTH REQUIRED TO INSTALL THE PROPOSED PAVEMENT SHOWN ON SHEETS R2g AND R2b
- ② SAW CUTTING SHALL BE INCIDENTAL TO THIS BID ITEM
- ③ INCLUDES ENTRANCE PAVEMENT FROM US 60, PORTER PLACE AND ROBERTSON STREET: 503, 9 AND 15 SQ YDS RESPECTIVELY
- ④ ESTIMATED AT 115 LBS. PER SQ. YD. PER INCH OF DEPTH
- ⑤ ESTIMATED AT 110 LBS. PER SQ. YD. PER INCH OF DEPTH

QUANTITIES

ITEM CODE	ITEM	UNIT	US 60	BENNETT AVE	PORTER PL	ANGLIANA AVE	ROBERTSON ST	TOTAL
3	CRUSHED STONE BASE ^④	TON	4212		83	162	117	4574
5	GEOGRID REINFORCEMENT FOR SUBGRADE	SOYD	12208		240	470	338	13256
214	CL3 ASPH BASE 1.00D PG64-22 ^⑤	TON	2686		53	103	74	2916
216	CL3 ASPH BASE 1.00D PG76-22 ^⑤	TON	2518		50	97	70	2735
336	CL3 ASPH SURF 0.38A PG76-22 ^⑤	TON	923	9	17	46	23	1018
2058	REMOVE PCC PAVEMENT	SOYD	12711		249	470	353	13783
2101	CEM CONC ENT PAVEMENT-8 IN	SOYD	503		9			512
2599	FABRIC GEOTEXTILE TYPE IV	SOYD	13429		264	517	372	14582
2676	MOBILIZATION FOR MILLING & TEXTURING	LS						1
2677	ASPHALT PAVE MILLING & TEXTURING	TON	84	9		14		107
10030NS	ASPHALT ADJUSTMENT	DOLL						12004
2007IEC	JOINT ADHESIVE	LF	6255	100	100	200	100	6755
194	LEVELING & WEDGING PG76-22 ^⑥	TON	120					120

⑥ TO BE USED TO ADJUST TOP BASE COURSE TO FINAL SLOPE PRIOR TO PLACEMENT OF FINAL SURFACE COURSE. USE ONLY WITH PRIOR APPROVAL OF THE ENGINEER.

FILE NAME: P:\CIVIL\US 60 FAYETTE CO\7-2045.00\REVISIONS\ROD2E05L.DGN

USER: tvonbehren
DATE PLOTTED: May 19, 2014

E-SHEET NAME:

MicroStation v8.11.7.443

AREAS

ITEM	US 60	BENNETT AVE	PORTER PL	ANGLIANA AVE	ROBERTSON ST	TOTAL
						S Q U A R E Y A R D S
GEOGRID REINFORCEMENT FOR SUBGRADE	12208		240	470	338	13256
6" CRUSHED STONE BASE	12208		240	470	338	13256
4" CL3 ASPH BASE 1.00D PG64-22	12208		240	470	338	13256
3.75" CL3 ASPH BASE 1.00D PG76-22	12208		240	470	338	13256
1.25" CL3 ASPH SURF 0.38A PG76-22	13427	137	240	673	338	14815
REMOVE PCC PAVEMENT ①②③	12711		249	470	353	13783
CEM CONC ENT PAVEMENT-8 IN	503		9			512
FABRIC GEOTEXTILE TYPE IV	13429		264	517	372	14582
1.25" ASPHALT PAVE MILLING & TEXTURING	1219	137		202		1558

- ① INCLUDES REMOVAL OF ALL MATERIALS BELOW THE PAVEMENT TO THE DEPTH REQUIRED TO INSTALL THE PROPOSED PAVEMENT SHOWN ON SHEETS R2g AND R2b
- ② SAW CUTTING SHALL BE INCIDENTAL TO THIS BID ITEM
- ③ INCLUDES ENTRANCE PAVEMENT FROM US 60, PORTER PLACE AND ROBERTSON STREET: 503, 9 AND 15 SQ YDS RESPECTIVELY
- ④ ESTIMATED AT 115 LBS. PER SQ. YD. PER INCH OF DEPTH
- ⑤ ESTIMATED AT 110 LBS. PER SQ. YD. PER INCH OF DEPTH
- ⑥ TO BE USED TO ADJUST TOP BASE COURSE TO FINAL SLOPE PRIOR TO PLACEMENT OF FINAL SURFACE COURSE. USE ONLY WITH PRIOR APPROVAL OF THE ENGINEER.

QUANTITIES

ITEM CODE	ITEM	UNIT	US 60	BENNETT AVE	PORTER PL	ANGLIANA AVE	ROBERTSON ST	TOTAL
3	CRUSHED STONE BASE ④	TON	4212		83	162	117	4574
5	GEOGRID REINFORCEMENT FOR SUBGRADE	SOYD	12208		240	470	338	13256
214	CL3 ASPH BASE 1.00D PG64-22 ⑤	TON	2686		53	103	74	2916
216	CL3 ASPH BASE 1.00D PG76-22 ⑤	TON	2518		50	97	70	2735
336	CL3 ASPH SURF 0.38A PG76-22 ⑤	TON	923	9	17	46	23	1018
2058	REMOVE PCC PAVEMENT	SOYD	12711		249	470	353	13783
2101	CEM CONC ENT PAVEMENT-8 IN	SOYD	503		9			512
2599	FABRIC GEOTEXTILE TYPE IV	SOYD	13429		264	517	372	14582
2676	MOBILIZATION FOR MILLING & TEXTURING	LS						1
2677	ASPHALT PAVE MILLING & TEXTURING	TON	84	9		14		107
10030NS	ASPHALT ADJUSTMENT	DOLL						12004
2007IEC	JOINT ADHESIVE	LF	6255	100	100	200	100	6755
194	LEVELING & WEDGING PG76-22 ⑥	TON	120					120

PROPOSAL BID ITEMS

Report Date 5/20/14

Page 1 of 3

Section: 0001 - PAVING

LINE	BID CODE	ALT	DESCRIPTION	QUANTITY	UNIT	UNIT PRICE	FP	AMOUNT
0010	00003		CRUSHED STONE BASE	4,574.00	TON		\$	
0020	00005		GEOGRID REINFORCEMENT FOR SUBGRADE	13,256.00	SQYD		\$	
0021	00194		LEVELING & WEDGING PG76-22 ADDED: 5-20-14	120.00	TON		\$	
0030	00214		CL3 ASPH BASE 1.00D PG64-22	2,916.00	TON		\$	
0040	00216		CL3 ASPH BASE 1.00D PG76-22	2,735.00	TON		\$	
0050	00336		CL3 ASPH SURF 0.38A PG76-22	1,018.00	TON		\$	
0060	02058		REMOVE PCC PAVEMENT	13,783.00	SQYD		\$	
0070	02101		CEM CONC ENT PAVEMENT-8 IN	512.00	SQYD		\$	
0080	02599		FABRIC-GEOTEXTILE TYPE IV	14,582.00	SQYD		\$	
0090	02676		MOBILIZATION FOR MILL & TEXT	1.00	LS		\$	
0100	02677		ASPHALT PAVE MILLING & TEXTURING	107.00	TON		\$	
0110	10030NS		ASPHALT ADJUSTMENT REVISED: 5-13-14	12,004.00	DOLL	\$1.00	\$	\$12,004.00
0120	20071EC		JOINT ADHESIVE	6,755.00	LF		\$	

Section: 0002 - ROADWAY

LINE	BID CODE	ALT	DESCRIPTION	QUANTITY	UNIT	UNIT PRICE	FP	AMOUNT
0130	01810		STANDARD CURB AND GUTTER	886.00	LF		\$	
0140	01830		STANDARD INTEGRAL CURB	8.00	LF		\$	
0150	02014		BARRICADE-TYPE III	10.00	EACH		\$	
0160	02220		FLOWABLE FILL	15.00	CUYD		\$	
0170	02562		TEMPORARY SIGNS	500.00	SQFT		\$	
0180	02585		EDGE KEY	62.00	LF		\$	
0190	02650		MAINTAIN & CONTROL TRAFFIC	1.00	LS		\$	
0200	02654		TRUCK MOUNTED ATTENUATOR	1.00	EACH		\$	
0210	02671		PORTABLE CHANGEABLE MESSAGE SIGN	5.00	EACH		\$	
0220	02720		SIDEWALK-4 IN CONCRETE	397.00	SQYD		\$	
0230	02721		REMOVE CONCRETE SIDEWALK	411.00	SQYD		\$	
0240	02723		SIDEWALK-6 IN CONCRETE	28.00	SQYD		\$	
0250	02726		STAKING	1.00	LS		\$	
0260	02775		ARROW PANEL	4.00	EACH		\$	
0270	04953		TEMP RELOCATION OF SIGNAL HEAD	12.00	EACH		\$	
0280	05990		SODDING	143.00	SQYD		\$	
0290	06510		PAVE STRIPING-TEMP PAINT-4 IN	20,000.00	LF		\$	
0300	06514		PAVE STRIPING-PERM PAINT-4 IN	7,405.00	LF		\$	
0310	06549		PAVE STRIPING-TEMP REM TAPE-B	5,000.00	LF		\$	
0320	06550		PAVE STRIPING-TEMP REM TAPE-W	2,000.00	LF		\$	
0330	06551		PAVE STRIPING-TEMP REM TAPE-Y	5,500.00	LF		\$	
0340	06566		PAVE MARKING-THERMO X-WALK-12 IN	825.00	LF		\$	
0350	06568		PAVE MARKING-THERMO STOP BAR-24IN	380.00	LF		\$	
0360	06574		PAVE MARKING-THERMO CURV ARROW	8.00	EACH		\$	
0370	06585		PAVEMENT MARKER TY IVA-MW TEMP	370.00	EACH		\$	
0380	06588		PAVEMENT MARKER TY IVA-BY TEMP	625.00	EACH		\$	
0390	06589		PAVEMENT MARKER TYPE V-MW	53.00	EACH		\$	

PROPOSAL BID ITEMS

Report Date 5/20/14

LINE	BID CODE	ALT	DESCRIPTION	QUANTITY	UNIT	UNIT PRICE	FP	AMOUNT
0400	06591		PAVEMENT MARKER TYPE V-BY	65.00	EACH		\$	
0410	06601NC		PAVE MARKING-PAINT WORDS	1.00	EACH		\$	
0420	10020NS		FUEL ADJUSTMENT REVISED: 5-13-14	5,942.00	DOLL	\$1.00	\$	\$5,942.00
0430	20099ES842		PAVE MARK TEMP PAINT STOP BAR	430.00	LF		\$	
0440	20208NC		PAVE MARK-PAINT ARROWS	28.00	EACH		\$	
0450	20411ED		LAW ENFORCEMENT OFFICER	500.00	HOURL		\$	
0460	22146EN		CONCRETE PATCHING REPAIR	375.00	SQFT		\$	
0470	22664EN		WATER BLASTING EXISTING STRIPE	10,500.00	LF		\$	
0480	23143ED		KPDES PERMIT AND TEMP EROSION CONTROL	1.00	LS		\$	
0490	23158ES505		DETECTABLE WARNINGS	103.00	SQFT		\$	

Section: 0003 - DRAINAGE

LINE	BID CODE	ALT	DESCRIPTION	QUANTITY	UNIT	UNIT PRICE	FP	AMOUNT
0500	01458		CURB BOX INLET TYPE A T	1.00	EACH		\$	
0510	03260		CLEAN ROADWAY DRAINS	20.00	EACH		\$	
0520	03262		CLEAN PIPE STRUCTURE	6.00	EACH		\$	

Section: 0004 - SIGNALIZATION

LINE	BID CODE	ALT	DESCRIPTION	QUANTITY	UNIT	UNIT PRICE	FP	AMOUNT
0530	04792		CONDUIT-1 IN	10.00	LF		\$	
0540	04793		CONDUIT-1 1/4 IN	150.00	LF		\$	
0550	04795		CONDUIT-2 IN	570.00	LF		\$	
0560	04811		ELECTRICAL JUNCTION BOX TYPE B	1.00	EACH		\$	
0570	04820		TRENCHING AND BACKFILLING	230.00	LF		\$	
0580	04821		OPEN CUT ROADWAY	80.00	LF		\$	
0590	04830		LOOP WIRE	350.00	LF		\$	
0600	04845		CABLE-NO. 14/7C	3,650.00	LF		\$	
0610	04850		CABLE-NO. 14/1 PAIR	200.00	LF		\$	
0620	04881		MAST ARM POLE	1.00	EACH		\$	
0630	04884		ANCHOR	2.00	EACH		\$	
0640	04885		MESSENGER-10800 LB	910.00	LF		\$	
0650	04895		LOOP SAW SLOT AND FILL	140.00	LF		\$	
0660	04932		INSTALL STEEL STRAIN POLE	8.00	EACH		\$	
0670	04950		REMOVE SIGNAL EQUIPMENT	3.00	EACH		\$	
0680	20093NS835		INSTALL PEDESTRIAN HEAD-LED	6.00	EACH		\$	
0690	20094ES835		TEMP RELOCATION OF SIGNAL HEAD	16.00	EACH		\$	
0700	20188NS835		INSTALL LED SIGNAL-3 SECTION	18.00	EACH		\$	
0710	20275EC		VIDEO DETECTION-INSTALL	2.00	EACH		\$	
0720	21743NN		INSTALL PEDESTRIAN DETECTOR	6.00	EACH		\$	
0730	23157EN		TRAFFIC SIGNAL POLE BASE	35.20	CUYD		\$	
0740	23206EC		INSTALL CONTROLLER CABINET	3.00	EACH		\$	
0750	23222EC		INSTALL SIGNAL PEDESTAL	2.00	EACH		\$	

PROPOSAL BID ITEMS

Report Date 5/20/14

Section: 0005 - DEMOBILIZATION

LINE	BID CODE	ALT	DESCRIPTION	QUANTITY	UNIT	UNIT PRICE	FP	AMOUNT
0760	02569		DEMOBILIZATION	1.00	LS		\$	