



**Matthew G. Bevin**  
Governor

**COMMONWEALTH OF KENTUCKY  
TRANSPORTATION CABINET**  
Frankfort, Kentucky 40622  
[www.transportation.ky.gov/](http://www.transportation.ky.gov/)

**Greg Thomas**  
Secretary

**May 23, 2019**

CALL NO. 115  
CONTRACT ID NO. 195115  
ADDENDUM # 2

Subject: PIKE COUNTY, STP BRZ 9030 (091)  
Letting May 24, 2019

- (1) Revised - Layout Drawing - Page 21 of 123
- (2) Revised - Proposal Bid Items - Page 123 of 123

Proposal revisions are available at <http://transportation.ky.gov/Construction-Procurement/>.

If you have any questions, please contact us at 502-564-3500.

Sincerely,


A handwritten signature in cursive script that reads "Rachel Mills".

Rachel Mills, P.E.  
Director  
Division of Construction Procurement

RM:mr  
Enclosures




An Equal Opportunity Employer M/F/D

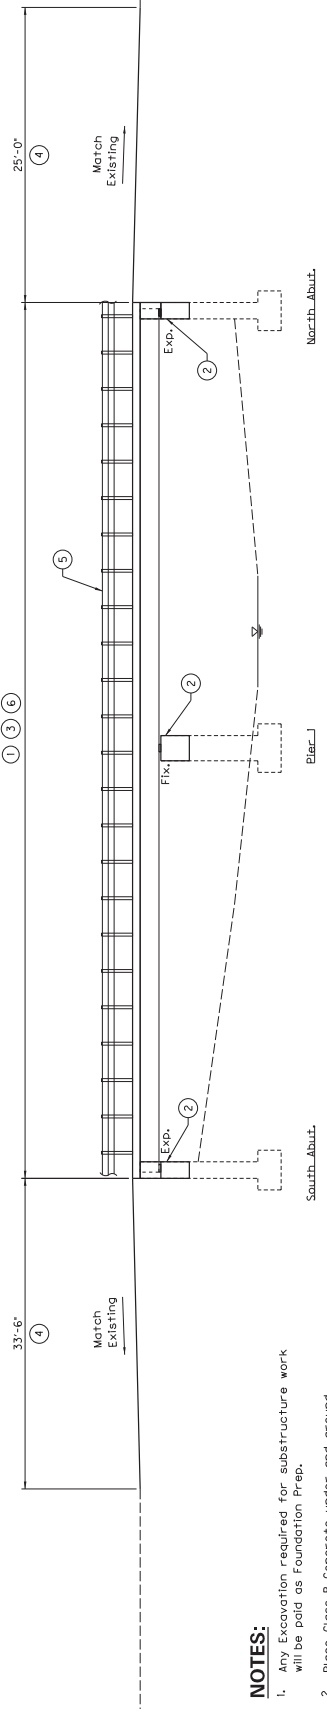

Repair No.	Description
1	Remove Superstructure.
2	Repair/Rebuild Existing Abutment, Pier, and Wing Walls.
3	Install Proposed Superstructure.
4	Install Bridge Overlay Approach Pavement.
5	Install Proposed Guardrail and Bridge Rolling.
6	Apply Concrete Coating.

- NOTES:**
- Any Excavation required for substructure work will be paid as Foundation Prep.
  - Place Class B Concrete under and around undrained portion of pier. Temporary diversion of water, if necessary to place concrete, shall be incidental to Class B Concrete.
  - Set top of bridge deck elevation to match existing.

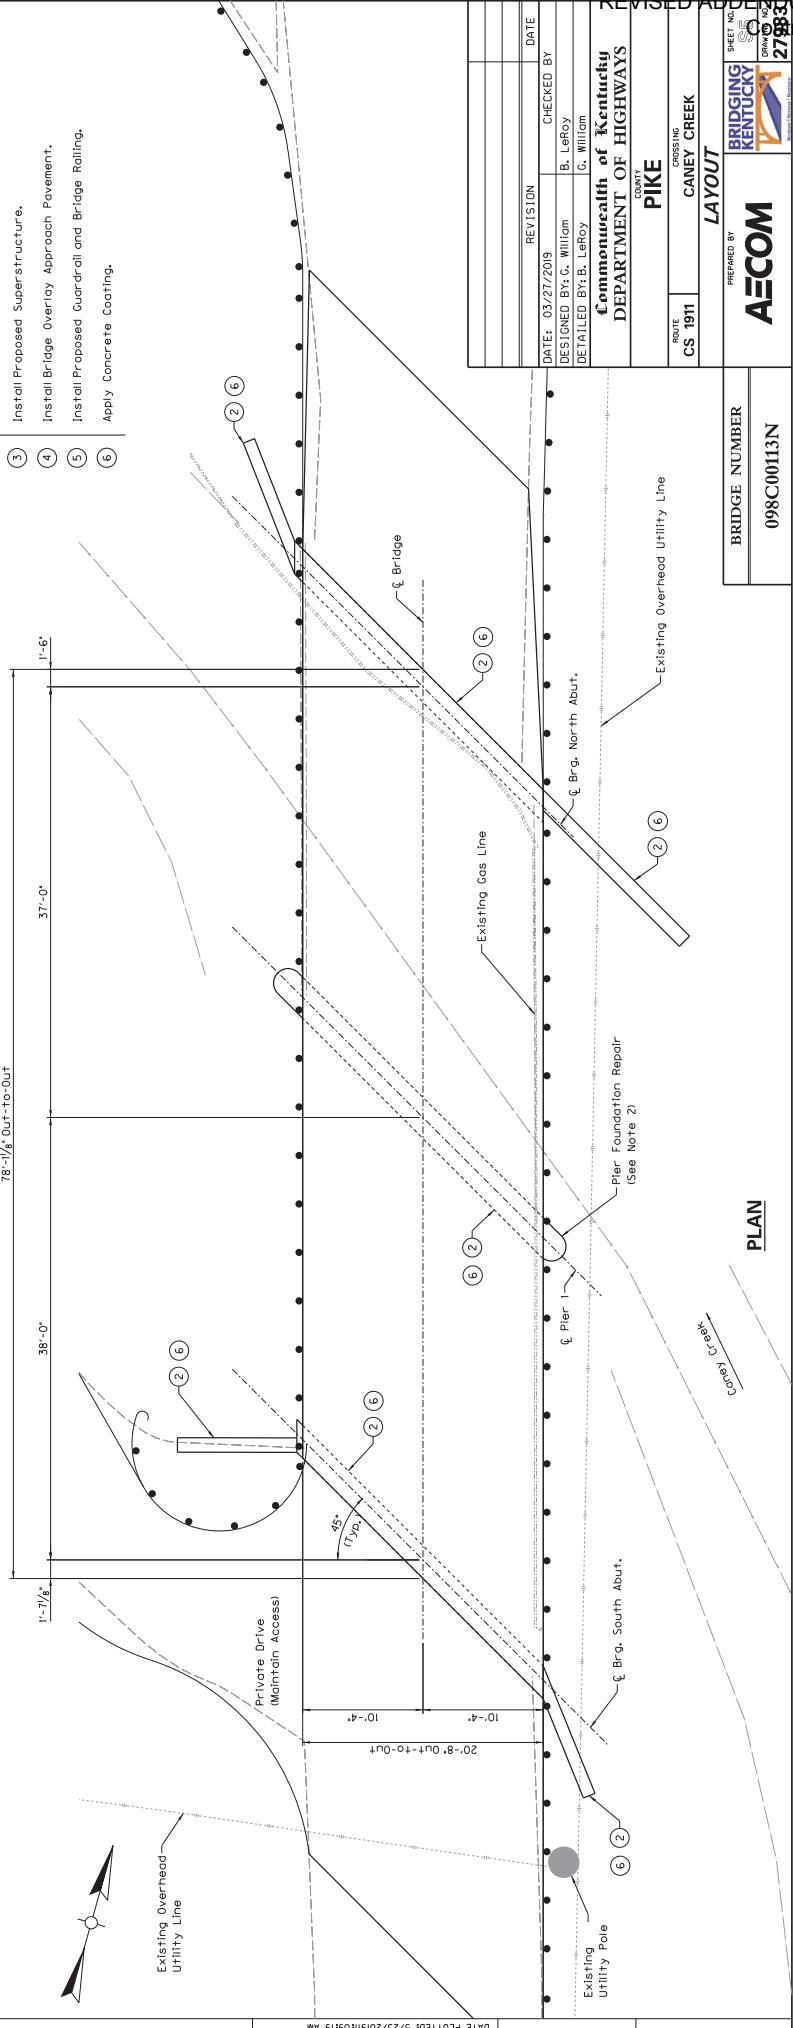

REVISION	DATE	CHECKED BY
	03/27/2019	B. Leroy
		C. William

DESIGNED BY: C. William  
DETAILED BY: B. Leroy

**Commonwealth of Kentucky**  
**DEPARTMENT OF HIGHWAYS**

ROUTE CS 1911  
CROSSING CANEY CREEK

PROJECT PIKE  
PREPARED BY LAYOUT

**AECOM**

SHEET NO. 27 OF 33

BRIDGE NUMBER	098C00113N
---------------	------------

**PROPOSAL BID ITEMS**

195115

Page 1 of 1

Report Date 5/23/19

**Section: 0001 - BRIDGE**

LINE	BID CODE	ALT	DESCRIPTION	QUANTITY	UNIT	UNIT PRIC	FP	AMOUNT
0010	01987		DELINEATOR FOR GUARDRAIL BI DIRECTIONAL WHITE	4.00	EACH		\$	
0020	02223		GRANULAR EMBANKMENT	28.00	CUYD		\$	
0030	02351		GUARDRAIL-STEEL W BEAM-S FACE	125.00	LF		\$	
0040	02360		GUARDRAIL TERMINAL SECTION NO 1	2.00	EACH		\$	
0050	02371		GUARDRAIL END TREATMENT TYPE 7	2.00	EACH		\$	
0060	02381		REMOVE GUARDRAIL	152.00	LF		\$	
0070	02399		EXTRA LENGTH GUARDRAIL POST	32.00	EACH		\$	
0080	02555		CONCRETE-CLASS B	3.00	CUYD		\$	
0090	02650		MAINTAIN & CONTROL TRAFFIC	1.00	LS		\$	
0100	02671		PORTABLE CHANGEABLE MESSAGE SIGN	2.00	EACH		\$	
0110	03304		BRIDGE OVERLAY APPROACH PAVEMENT	164.00	SQYD		\$	
0115	08003		FOUNDATION PREPARATION (ADDE: 5-23-19)	1.00	LS		\$	
0120	08100		CONCRETE-CLASS A	32.00	CUYD		\$	
0130	08104		CONCRETE-CLASS AA	54.00	CUYD		\$	
0140	08150		STEEL REINFORCEMENT	5,410.00	LB		\$	
0150	08151		STEEL REINFORCEMENT-EPOXY COATED	17,390.00	LB		\$	
0160	08160		STRUCTURAL STEEL Approx. 42386 lbs	1.00	LS		\$	
0170	08301		REMOVE SUPERSTRUCTURE	1.00	LS		\$	
0180	21415ND		EROSION CONTROL	1.00	LS		\$	
0190	23380EC		BEARING PADS	12.00	EACH		\$	
0200	24827EC		REPOINTING	200.00	LF		\$	
0210	24982EC		CONCRETE COATING Approx. 2003 SF	1.00	LS		\$	
0220	25017ED		RAIL SYSTEM SIDE MOUNTED MGS	157.00	LF		\$	

**Section: 0002 - DEMOBILIZATION &/OR MOBILIZATION**

LINE	BID CODE	ALT	DESCRIPTION	QUANTITY	UNIT	UNIT PRIC	FP	AMOUNT
0230	02568		MOBILIZATION	1.00	LS		\$	
0240	02569		DEMOBILIZATION	1.00	LS		\$	