



TRANSPORTATION CABINET

Frankfort, Kentucky 40622
www.transportation.ky.gov/

Steven L. Beshear
Governor

Michael W. Hancock, P.E.
Secretary

September 16, 2013

CALL NO. 304
CONTRACT ID NO. 131052
ADDENDUM # 2

Subject: Breathitt County, FD04 SPP 013 3231 000-001
Letting September 27, 2013

(1) Revised - Plan Sheet

Proposal revisions are available at <http://transportation.ky.gov/Construction-Procurement/>.

Plan revisions are available at <http://www.lynnimaging.com/kytransportation/>.

If you have any questions, please contact us at 502-564-3500.

Sincerely,


A handwritten signature in blue ink that reads "Ryan Griffith".

Ryan Griffith
Acting Director
Division of Construction Procurement

RG:ks
Enclosures




An Equal Opportunity Employer M/F/D

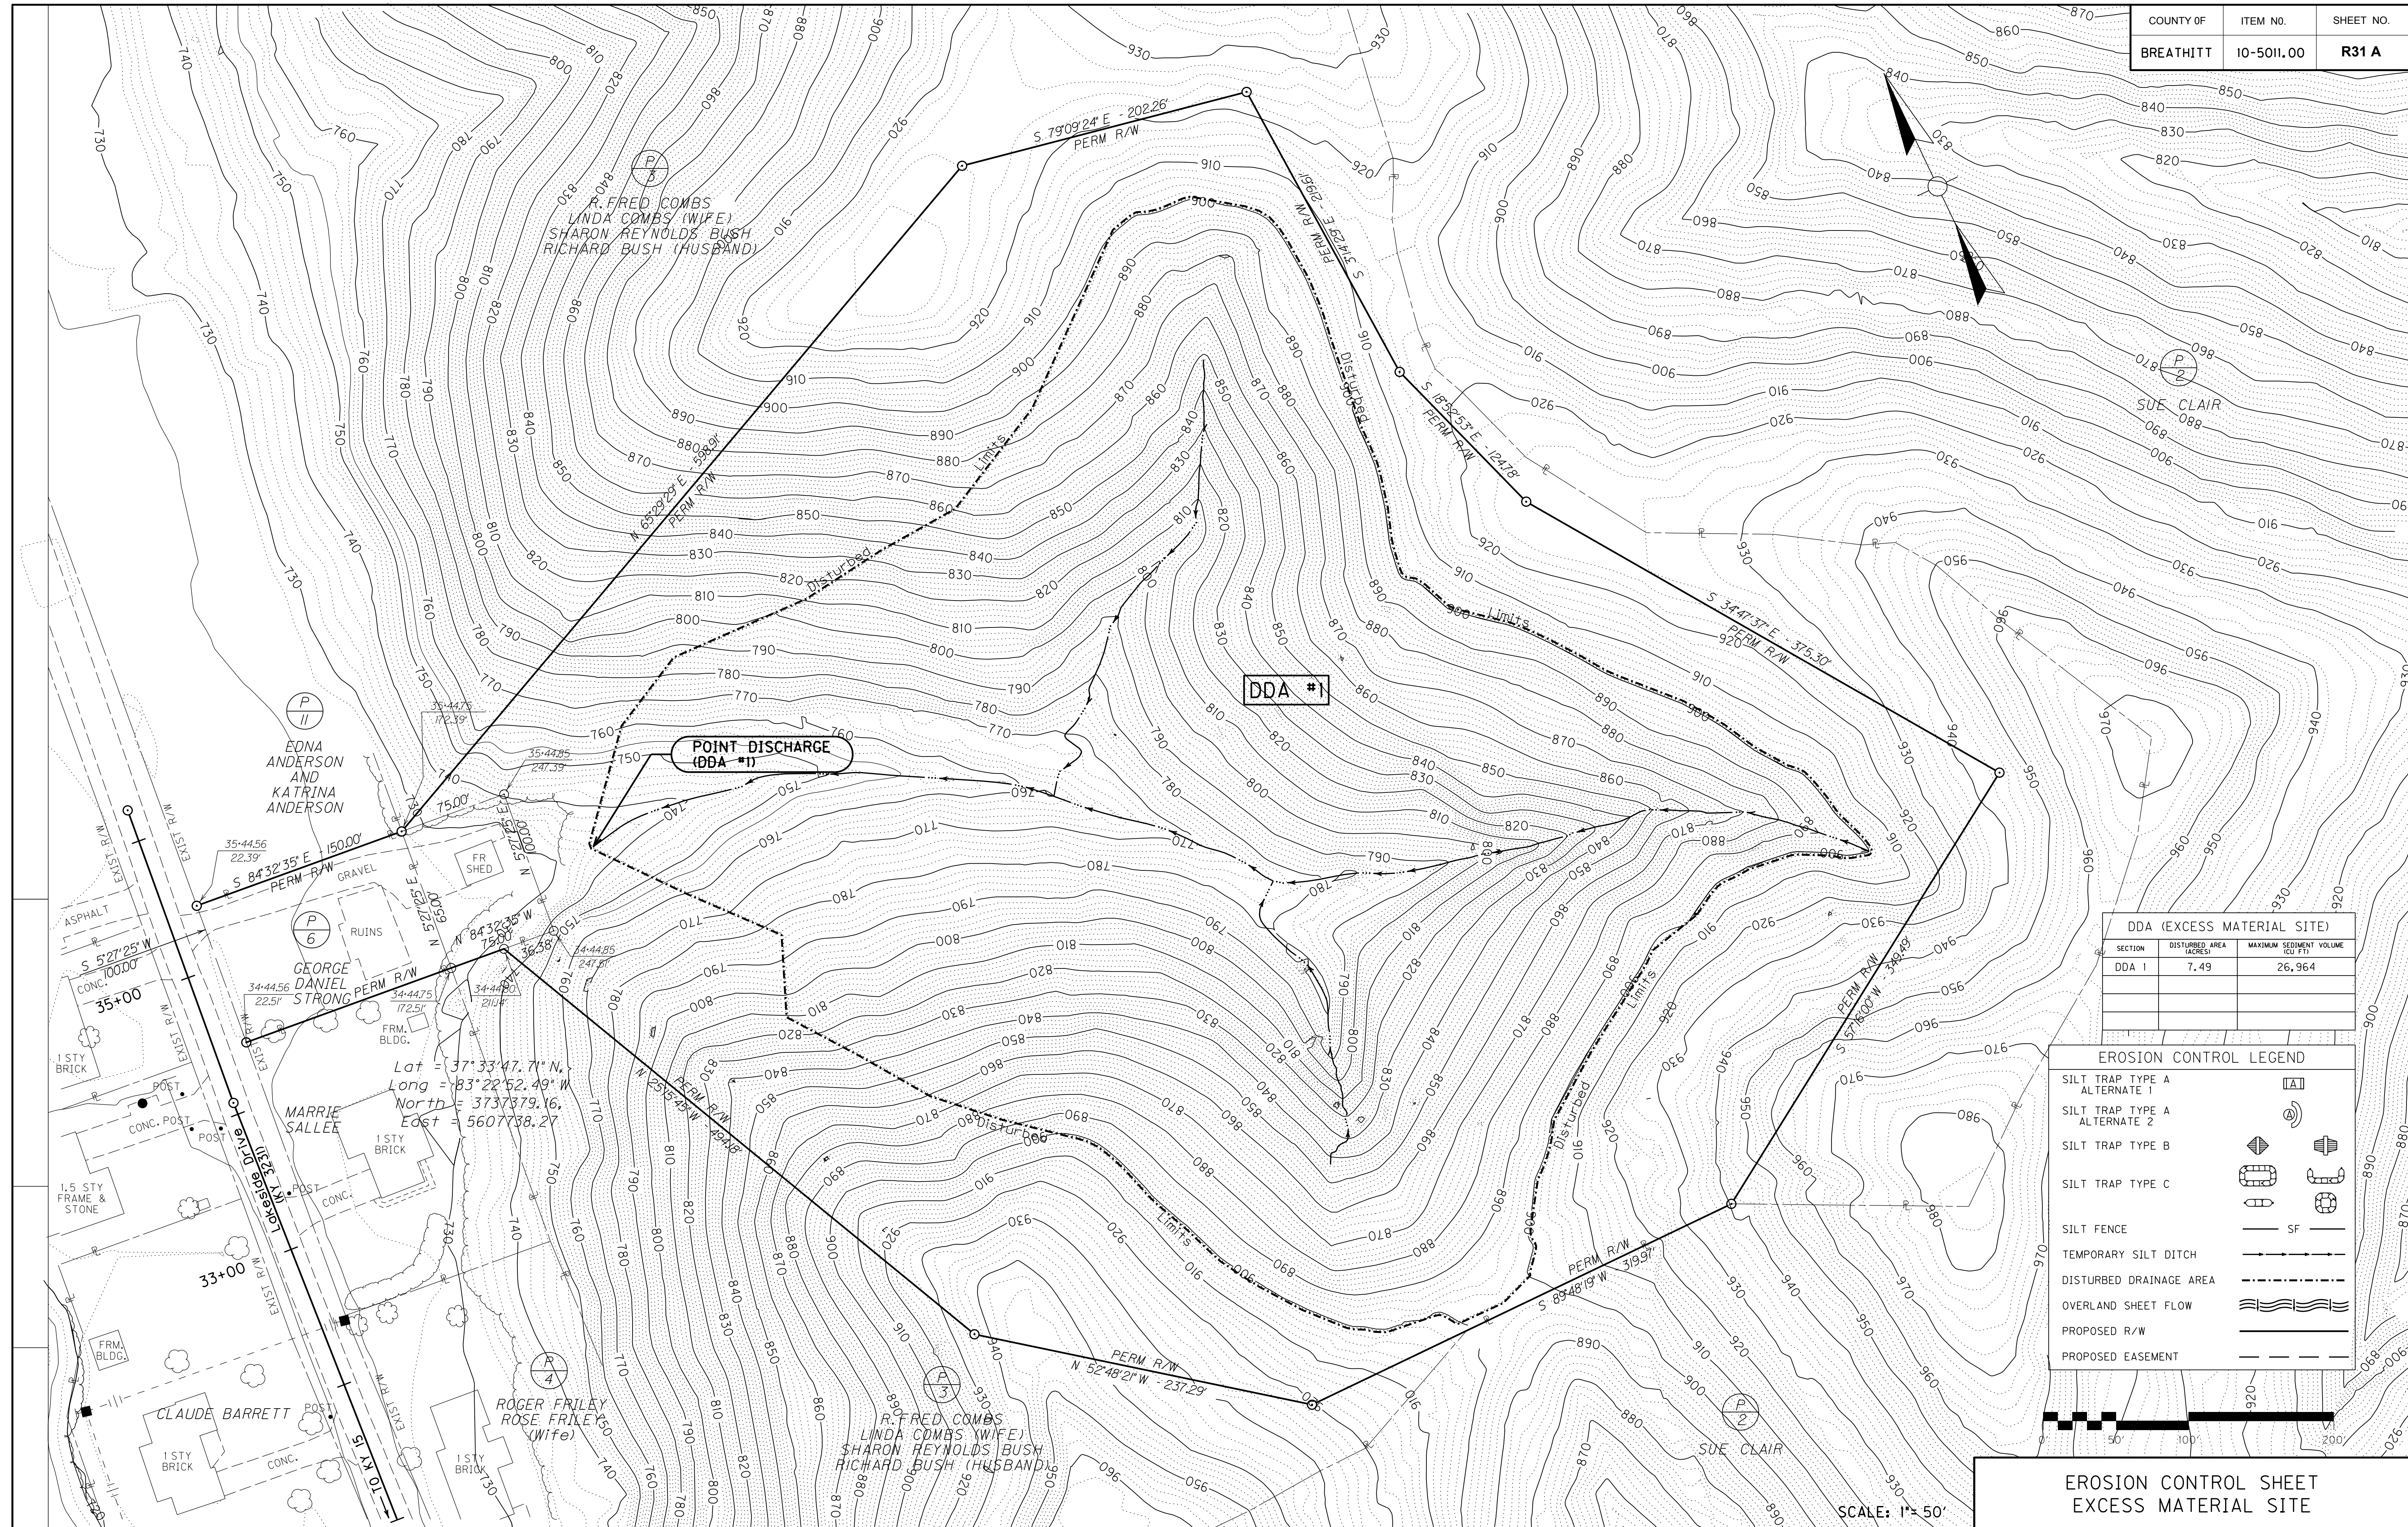

DDA (EXCESS MATERIAL SITE)		
SECTION	DISTURBED AREA (ACRES)	MAXIMUM SEDIMENT VOLUME (CU FT)
DDA 1	7.49	26,964


EROSION CONTROL LEGEND	
SILT TRAP TYPE A ALTERNATE 1	
SILT TRAP TYPE A ALTERNATE 2	
SILT TRAP TYPE B	
SILT TRAP TYPE C	
SILT FENCE	
TEMPORARY SILT DITCH	
DISTURBED DRAINAGE AREA	
OVERLAND SHEET FLOW	
PROPOSED R/W	
PROPOSED EASEMENT	

Lat = 37° 33' 47.71" N,
 Long = 83° 22' 52.49" W
 North = 3737379.16,
 East = 5607738.27

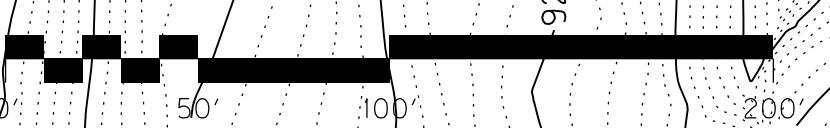


EROSION CONTROL SHEET
 EXCESS MATERIAL SITE
 SCALE: 1" = 50'

REVISED 9-12-13

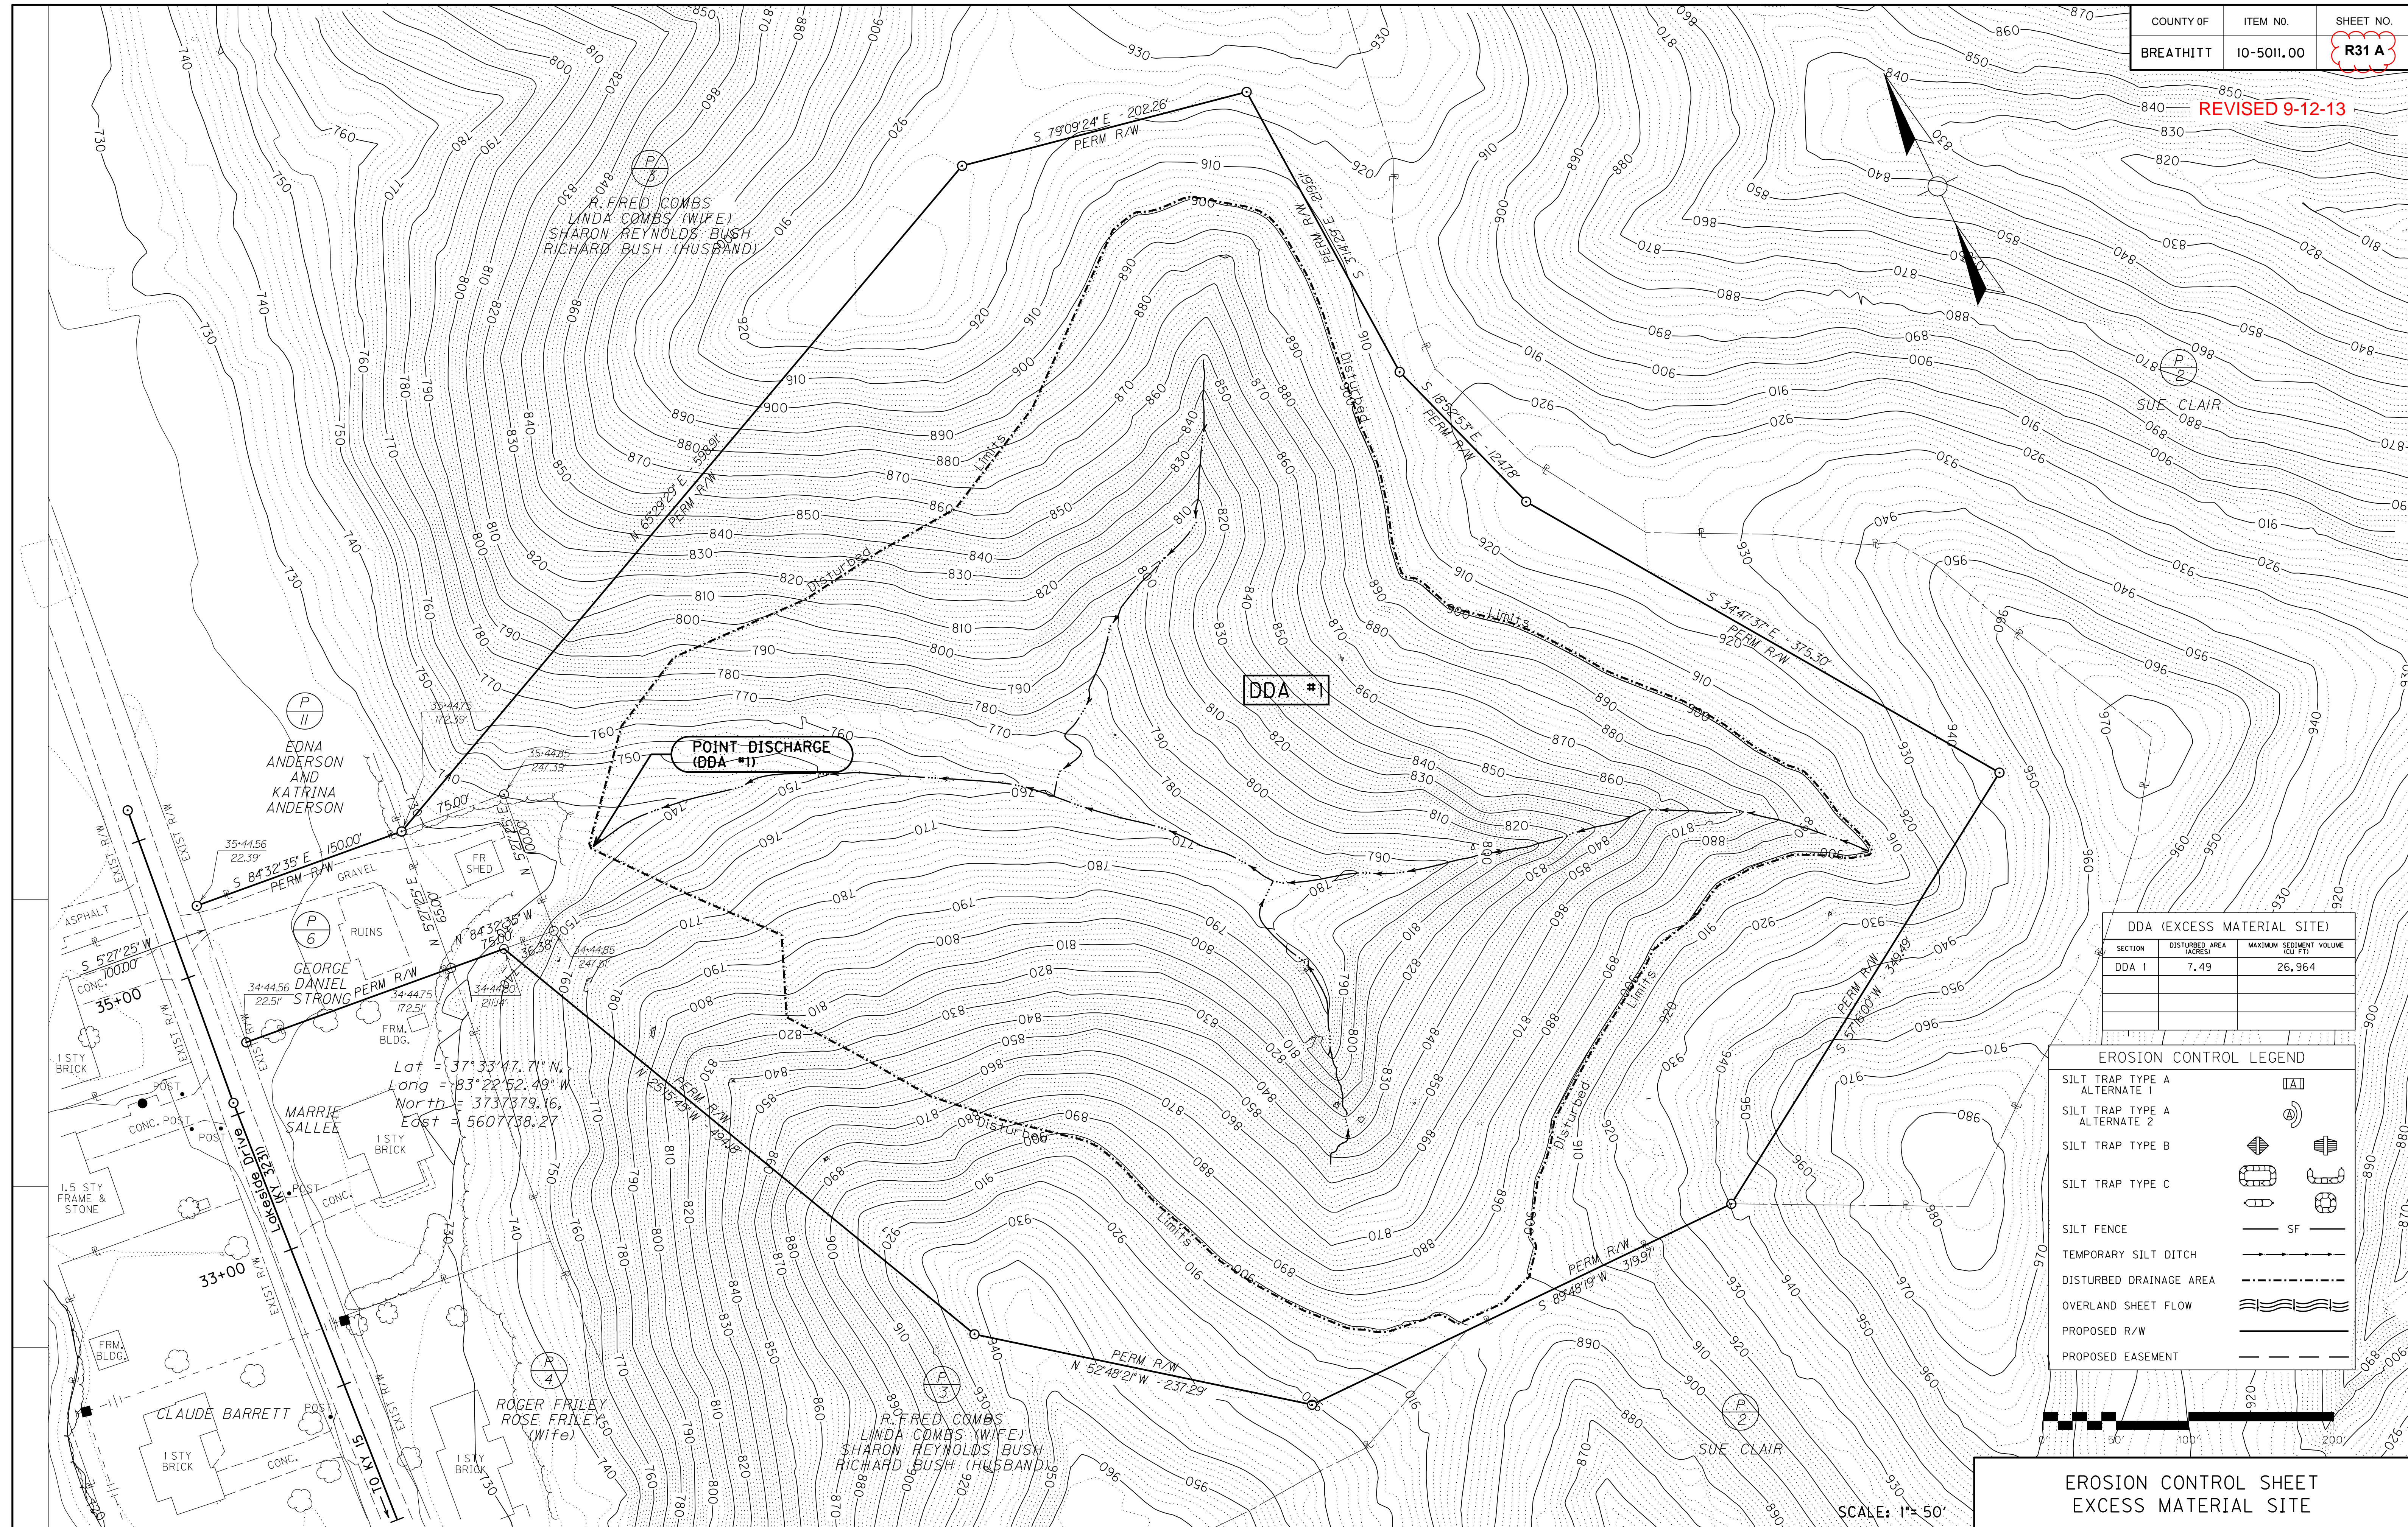

DDA (EXCESS MATERIAL SITE)		
SECTION	DISTURBED AREA (ACRES)	MAXIMUM SEDIMENT VOLUME (CU FT)
DDA 1	7.49	26,964

EROSION CONTROL LEGEND	
SILT TRAP TYPE A ALTERNATE 1	
SILT TRAP TYPE A ALTERNATE 2	
SILT TRAP TYPE B	
SILT TRAP TYPE C	
SILT FENCE	
TEMPORARY SILT DITCH	
DISTURBED DRAINAGE AREA	
OVERLAND SHEET FLOW	
PROPOSED R/W	
PROPOSED EASEMENT	

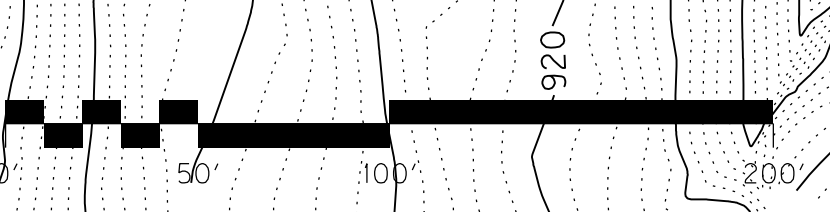

EROSION CONTROL SHEET
EXCESS MATERIAL SITE

Lat = 37° 33' 47.71" N,
Long = 83° 22' 52.49" W
North = 3737379.16,
East = 5607738.27

SCALE: 1" = 50'