



CALL NO. 106

CONTRACT ID. 204133

VARIOUS COUNTIES

FED/STATE PROJECT NUMBER HSIP 9010(445)

DESCRIPTION TRIM AND REMOVE TREES AND BRUSH ON VARIOUS ROUTES

WORK TYPE TRIM & REMOVAL OF TREE & BRUSH

PRIMARY COMPLETION DATE 4/30/2021

LETTING DATE: November 20,2020

Sealed Bids will be received electronically through the Bid Express bidding service until 10:00 am EASTERN STANDARD TIME November 20,2020. Bids will be publicly announced at 10:00 am EASTERN STANDARD TIME.

NO PLANS ASSOCIATED WITH THIS PROJECT.

DBE CERTIFICATION REQUIRED - 0%

REQUIRED BID PROPOSAL GUARANTY: Not less than 5% of the total bid.

TABLE OF CONTENTS

PART I	SCOPE OF WORK
	<ul style="list-style-type: none">• PROJECT(S), COMPLETION DATE(S), & LIQUIDATED DAMAGES• CONTRACT NOTES• FEDERAL CONTRACT NOTES• EXPEDITE WORK ORDER• SPECIAL NOTE(S) APPLICABLE TO PROJECT• LIQUIDATED DAMAGES• WASTE AND BORROW SITES• COORDINATION OF WORK WITH OTHER CONTRACTS• TRAFFIC CONTROL PLAN• RIGHT OF WAY CERTIFICATION• UTILITY IMPACT & RAIL CERTIFICATION NOTES• DETAIL SHEET(S)
PART II	SPECIFICATIONS AND STANDARD DRAWINGS
	<ul style="list-style-type: none">• SPECIFICATIONS REFERENCE• SUPPLEMENTAL SPECIFICATION• 2020 STANDARD DRAWINGS THAT APPLY
PART III	EMPLOYMENT, WAGE AND RECORD REQUIREMENTS
	<ul style="list-style-type: none">• FEDERAL-AID CONSTRUCTION CONTRACTS - FHWA 1273• NONDISCRIMINATION OF EMPLOYEES• EXECUTIVE BRANCH CODE OF ETHICS• PROJECT WAGE RATES LOCALITY 3 / FEDERAL• NOTICE OF REQUIREMENT FOR AFFIRMATIVE ACTION TO ENSURE EEO FAYETTE• NOTICE OF REQUIREMENT FOR AFFIRMATIVE ACTION TO ENSURE EEO JESSAMINE• NOTICE OF REQUIREMENT FOR AFFIRMATIVE ACTION TO ENSURE EEO MONTGOMERY• NOTICE OF REQUIREMENT FOR AFFIRMATIVE ACTION TO ENSURE EEO SCOTT• NOTICE OF REQUIREMENT FOR AFFIRMATIVE ACTION TO ENSURE EEO WOODFORD
PART IV	INSURANCE
PART V	BID ITEMS

PART I
SCOPE OF WORK

ADMINISTRATIVE DISTRICT - 07

CONTRACT ID - 204133

HSIP 9010(445)

COUNTY - VARIOUS

PCN - 0712199992001

HSIP 9010(445)

TRIM AND REMOVE TREES AND BRUSH ON VARIOUS ROUTES DISTRICT 7 TRIM & REMOVAL OF TREE &
BRUSH SYP NO. 07-00958.00.

GEOGRAPHIC COORDINATES LATITUDE 38:03:02.00 LONGITUDE -84:29:55.00

COMPLETION DATE(S):

COMPLETED BY 04/30/2021

APPLIES TO ENTIRE CONTRACT

CONTRACT NOTES

PROPOSAL ADDENDA

All addenda to this proposal must be applied when calculating bid and certified in the bid packet submitted to the Kentucky Department of Highways. Failure to use the correct and most recent addenda may result in the bid being rejected.

BID SUBMITTAL

Bidder must use the Department's electronic bidding software. The Bidder must download the bid file located on the Bid Express website (www.bidx.com) to prepare a bid packet for submission to the Department. The bidder must submit electronically using Bid Express.

JOINT VENTURE BIDDING

Joint venture bidding is permissible. All companies in the joint venture must be prequalified in one of the work types in the Qualifications for Bidders for the project. The bidders must get a vendor ID for the joint venture from the Division of Construction Procurement and register the joint venture as a bidder on the project. Also, the joint venture must obtain a digital ID from Bid Express to submit a bid. A joint bid bond of 5% may be submitted for both companies or each company may submit a separate bond of 5%.

UNDERGROUND FACILITY DAMAGE PROTECTION

The contractor shall make every effort to protect underground facilities from damage as prescribed in the Underground Facility Damage Protection Act of 1994, Kentucky Revised Statute KRS 367.4901 to 367.4917. It is the contractor's responsibility to determine and take steps necessary to be in compliance with federal and state damage prevention directives. When prescribed in said directives, the contractor shall submit Excavation Locate Requests to the Kentucky Contact Center (KY811) via web ticket entry. The submission of this request does not relieve the contractor from the responsibility of contacting non-member facility owners, whom shall be contacted through their individual Protection Notification Center. Non-compliance with these directives can result in the enforcement of penalties.

REGISTRATION WITH THE SECRETARY OF STATE BY A FOREIGN ENTITY

Pursuant to KRS 176.085(1)(b), an agency, department, office, or political subdivision of the Commonwealth of Kentucky shall not award a state contract to a person that is a foreign entity required by [KRS 14A.9-010](#) to obtain a certificate of authority to transact business in the Commonwealth ("certificate") from the Secretary of State under [KRS 14A.9-030](#) unless the person produces the certificate within fourteen (14) days of the bid or proposal opening. If the foreign entity is not required to obtain a certificate as provided in [KRS 14A.9-010](#), the foreign entity should identify the applicable exception. Foreign entity is defined within [KRS 14A.1-070](#).

For all foreign entities required to obtain a certificate of authority to transact business in the Commonwealth, if a copy of the certificate is not received by the contracting agency within the time frame identified above, the foreign entity's solicitation response shall be deemed non-responsive or the awarded contract shall be cancelled.

Businesses can register with the Secretary of State at <https://secure.kentucky.gov/sos/ftbr/welcome.aspx>.

SPECIAL NOTE FOR PROJECT QUESTIONS DURING ADVERTISEMENT

Questions about projects during the advertisement should be submitted in writing to the Division of Construction Procurement. This may be done by fax (502) 564-7299 or email to kytc.projectquestions@ky.gov. The Department will attempt to answer all submitted questions. The Department reserves the right not to answer if the question is not pertinent or does not aid in clarifying the project intent.

The deadline for posting answers will be 3:00 pm Eastern Daylight Time, the day preceding the Letting. Questions may be submitted until this deadline with the understanding that the later a question is submitted, the less likely an answer will be able to be provided.

The questions and answers will be posted for each Letting under the heading "Questions & Answers" on the Construction Procurement website (www.transportation.ky.gov/contract). The answers provided shall be considered part of this Special Note and, in case of a discrepancy, will govern over all other bidding documents.

HARDWOOD REMOVAL RESTRICTIONS

The US Department of Agriculture has imposed a quarantine in Kentucky and several surrounding states, to prevent the spread of an invasive insect, the emerald ash borer. Hardwood cut in conjunction with the project may not be removed from the state. Chipping or burning on site is the preferred method of disposal.

INSTRUCTIONS FOR EXCESS MATERIAL SITES AND BORROW SITES

Identification of excess material sites and borrow sites shall be the responsibility of the Contractor. The Contractor shall be responsible for compliance with all applicable state and federal laws and may wish to consult with the US Fish and Wildlife Service to seek protection under Section 10 of the Endangered Species Act for these activities.

ACCESS TO RECORDS

The contractor, as defined in KRS 45A.030 (9) agrees that the contracting agency, the Finance and Administration Cabinet, the Auditor of Public Accounts, and the Legislative Research Commission, or their duly authorized representatives, shall have access to any books, documents, papers, records, or other evidence, which are directly pertinent to this contract for the purpose of financial audit or program review. Records and other prequalification information confidentially

disclosed as part of the bid process shall not be deemed as directly pertinent to the contract and shall be exempt from disclosure as provided in KRS 61.878(1)(c). The contractor also recognizes that any books, documents, papers, records, or other evidence, received during a financial audit or program review shall be subject to the Kentucky Open Records Act, KRS 61.870 to 61.884.

In the event of a dispute between the contractor and the contracting agency, Attorney General, or the Auditor of Public Accounts over documents that are eligible for production and review, the Finance and Administration Cabinet shall review the dispute and issue a determination, in accordance with Secretary's Order 11-004.

April 30, 2018

FEDERAL CONTRACT NOTES

The Kentucky Department of Highways, in accordance with the Regulations of the United States Department of Transportation 23 CFR 635.112 (h), hereby notifies all bidders that failure by a bidder to comply with all applicable sections of the current Kentucky Standard Specifications, including, but not limited to the following, may result in a bid not being considered responsive and thus not eligible to be considered for award:

- | | |
|--------------------------------|--|
| 102.02 Current Rating | 102.08 Preparation and Delivery of Proposals |
| 102.13 Irregular Bid Proposals | 102.14 Disqualification of Bidders |
| 102.09 Proposal Guaranty | |

CIVIL RIGHTS ACT OF 1964

The Kentucky Department of Highways, in accordance with the provisions of Title VI of the Civil Rights Act of 1964 (78 Stat. 252) and the Regulations of the Federal Department of Transportation (49 C.F.R., Part 21), issued pursuant to such Act, hereby notifies all bidders that it will affirmatively insure that the contract entered into pursuant to this advertisement will be awarded to the lowest responsible bidder without discrimination on the ground of race, color, or national origin.

NOTICE TO ALL BIDDERS

To report bid rigging activities call: 1-800-424-9071.

The U.S. Department of Transportation (DOT) operates the above toll-free "hotline" Monday through Friday, 8:00 a.m. to 5:00 p.m. eastern time. Anyone with knowledge of possible bid rigging, bidder collusion, or other fraudulent activities should use the "hotline" to report such activities.

The "hotline" is part of the DOT's continuing effort to identify and investigate highway construction contract fraud and abuse and is operated under the direction of the DOT Inspector General. All information will be treated confidentially and caller anonymity will be respected.

SECOND TIER SUBCONTRACTS

Second Tier subcontracts on federally assisted projects shall be permitted. However, in the case of DBE's, second tier subcontracts will only be permitted where the other subcontractor is also a DBE. All second tier subcontracts shall have the consent of both the Contractor and the Engineer.

DISADVANTAGED BUSINESS ENTERPRISE PROGRAM

It is the policy of the Kentucky Transportation Cabinet (“the Cabinet”) that Disadvantaged Business Enterprises (“DBE”) shall have the opportunity to participate in the performance of highway construction projects financed in whole or in part by Federal Funds in order to create a level playing field for all businesses who wish to contract with the Cabinet. To that end, the Cabinet will comply with the regulations found in 49 CFR Part 26, and the definitions and requirements contained therein shall be adopted as if set out verbatim herein.

The Cabinet, contractors, subcontractors, and sub-recipients shall not discriminate on the basis of race, color, national origin, or sex in the performance of work performed pursuant to Cabinet contracts. The contractor shall carry out applicable requirements of 49 CFR 26 in the award and administration of federally assisted highway construction projects. The contractor will include this provision in all its subcontracts and supply agreements pertaining to contracts with the Cabinet.

Failure by the contractor to carry out these requirements is a material breach of its contract with the Cabinet, which may result in the termination of the contract or such other remedy as the Cabinet deems necessary.

DBE GOAL

The Disadvantaged Business Enterprise (DBE) goal established for this contract, as listed on the front page of the proposal, is the percentage of the total value of the contract.

The contractor shall exercise all necessary and reasonable steps to ensure that Disadvantaged Business Enterprises participate in a least the percent of the contract as set forth above as goals for this contract.

OBLIGATION OF CONTRACTORS

Each contractor prequalified to perform work on Cabinet projects shall designate and make known to the Cabinet a liaison officer who is assigned the responsibility of effectively administering and promoting an active program for utilization of DBEs.

If a formal goal has not been designated for the contract, all contractors are encouraged to consider DBEs for subcontract work as well as for the supply of material and services needed to perform this work.

Contractors are encouraged to use the services of banks owned and controlled by minorities and women.

CERTIFICATION OF CONTRACT GOAL

Contractors shall include the following certification in bids for projects for which a DBE goal has been established. BIDS SUBMITTED WHICH DO NOT INCLUDE CERTIFICATION OF DBE PARTICIPATION WILL NOT BE ACCEPTED. These bids will not be considered for award by the Cabinet and they will be returned to the bidder.

“The bidder certifies that it has secured participation by Disadvantaged Business Enterprises (“DBE”) in the amount of _____ percent of the total value of this contract and that the DBE participation is in compliance with the requirements of 49 CFR 26 and the policies of the Kentucky Transportation Cabinet pertaining to the DBE Program.”

The certification statement is located in the electronic bid file. All contractors must certify their DBE participation on that page. DBEs utilized in achieving the DBE goal must be certified and prequalified for the work items at the time the bid is submitted.

DBE PARTICIPATION PLAN

Lowest responsive bidders must submit the *DBE Plan/ Subcontractor Request*, form TC 14-35 DBE, within **5** days of the letting. This is necessary before the Awards Committee will review and make a recommendation. **The project will not be considered for award prior to submission and approval of the apparent low bidder’s DBE Plan/Subcontractor Request.**

The DBE Participation Plan shall include the following:

1. Name and address of DBE Subcontractor(s) and/or supplier(s) intended to be used in the proposed project;
2. Description of the work each is to perform including the work item, unit, quantity, unit price and total amount of the work to be performed by the individual DBE. The Proposal Line Number, Category Number, and the Project Line Number can be found in the “material listing” on the Construction Procurement website under the specific letting;
3. The dollar value of each proposed DBE subcontract and the percentage of total project contract value this represents. DBE participation may be counted as follows:
 - a. If DBE suppliers and manufactures assume actual and contractual responsibility, the dollar value of materials to be furnished will be counted toward the goal as follows:
 - The entire expenditure paid to a DBE manufacturer;
 - 60 percent of expenditures to DBE suppliers that are not manufacturers provided the supplier is a regular dealer in the product involved. A regular dealer must be engaged in, as its principal business and in its own name, the sale of products to the public, maintain an inventory and own and operate distribution equipment; and
 - The amount of fees or commissions charged by the DBE firms for a bona fide service, such as professional, technical, consultant, or managerial services and assistance in the procurement of essential personnel, facilities, equipment, materials, supplies, delivery of materials and supplies or for furnishing bonds, or insurance, providing such fees or commissions are determined to be reasonable and customary.

- b) The dollar value of services provided by DBEs such as quality control testing, equipment repair and maintenance, engineering, staking, etc.;
 - c) The dollar value of joint ventures. DBE credit for joint ventures will be limited to the dollar amount of the work actually performed by the DBE in the joint venture;
4. Written and signed documentation of the bidder's commitment to use a DBE contractor whose participation is being utilized to meet the DBE goal; and
 5. Written and signed confirmation from the DBE that it is participating in the contract as provided in the prime contractor's commitment.

UPON AWARD AND BEFORE A WORK ORDER WILL BE ISSUED

Contractors must submit the signed subcontract between the contractor and the DBE contractor, along with the DBE's certificate of insurance. If the DBE is a supplier of materials for the project, a signed purchase order must be submitted to the Division of Construction Procurement.

Changes to DBE Participation Plans must be approved by the Cabinet. The Cabinet may consider extenuating circumstances including, but not limited to, changes in the nature or scope of the project, the inability or unwillingness of a DBE to perform the work in accordance with the bid, and/or other circumstances beyond the control of the prime contractor.

CONSIDERATION OF GOOD FAITH EFFORTS REQUESTS

If the DBE participation submitted in the bid by the apparent lowest responsive bidder does not meet or exceed the DBE contract goal, the apparent lowest responsive bidder must submit a Good Faith Effort Package to satisfy the Cabinet that sufficient good faith efforts were made to meet the contract goals prior to submission of the bid. Efforts to increase the goal after bid submission will not be considered in justifying the good faith effort, unless the contractor can show that the proposed DBE was solicited prior to the letting date. DBEs utilized in achieving the DBE goal must be certified and prequalified for the work items at the time the bid is submitted. One complete set (hard copy along with an electronic copy) of this information must be received in the Division of Contract Procurement no later than 12:00 noon of the tenth calendar day after receipt of notification that they are the apparent low bidder.

Where the information submitted includes repetitious solicitation letters it will be acceptable to submit a sample representative letter along with a distribution list of the firms solicited. Documentation of DBE quotations shall be a part of the good faith effort submittal as necessary to demonstrate compliance with the factors listed below which the Cabinet considers in judging good faith efforts. This documentation may include written subcontractors' quotations, telephone log notations of verbal quotations, or other types of quotation documentation.

The Good Faith Effort Package shall include, but may not be limited to information showing evidence of the following:

1. Whether the bidder attended any pre-bid meetings that were scheduled by the Cabinet to inform DBEs of subcontracting opportunities;
2. Whether the bidder provided solicitations through all reasonable and available means;
3. Whether the bidder provided written notice to all DBEs listed in the DBE directory at the time of the letting who are prequalified in the areas of work that the bidder will be subcontracting;
4. Whether the bidder followed up initial solicitations of interest by contacting DBEs to determine with certainty whether they were interested. If a reasonable amount of DBEs within the targeted districts do not provide an intent to quote or no DBEs are prequalified in the subcontracted areas, the bidder must notify the Disadvantaged Enterprise Business Liaison Officer (DEBLO) in the Office of Civil Rights and Small Business Development to give notification of the bidder's inability to get DBE quotes;
5. Whether the bidder selected portions of the work to be performed by DBEs in order to increase the likelihood of meeting the contract goals. This includes, where appropriate, breaking out contract work items into economically feasible units to facilitate DBE participation, even when the prime contractor might otherwise perform these work items with its own forces;
6. Whether the bidder provided interested DBEs with adequate and timely information about the plans, specifications, and requirements of the contract;
7. Whether the bidder negotiated in good faith with interested DBEs not rejecting them as unqualified without sound reasons based on a thorough investigation of their capabilities. Any rejection should be so noted in writing with a description as to why an agreement could not be reached;
8. Whether quotations were received from interested DBE firms but were rejected as unacceptable without sound reasons why the quotations were considered unacceptable. The fact that the DBE firm's quotation for the work is not the lowest quotation received will not in itself be considered as a sound reason for rejecting the quotation as unacceptable. The fact that the bidder has the ability and/or desire to perform the contract work with its own forces will not be considered a sound reason for rejecting a DBE quote. Nothing in this provision shall be construed to require the bidder to accept unreasonable quotes in order to satisfy DBE goals;
9. Whether the bidder specifically negotiated with subcontractors to assume part of the responsibility to meet the contract DBE goal when the work to be subcontracted includes potential DBE participation;
10. Whether the bidder made any efforts and/or offered assistance to interested DBEs in obtaining the necessary equipment, supplies, materials, insurance and/or bonding to satisfy the work requirements of the bid proposal; and
11. Any other evidence that the bidder submits which may show that the bidder has made reasonable good faith efforts to include DBE participation.

FAILURE TO MEET GOOD FAITH REQUIREMENT

Where the apparent lowest responsive bidder fails to submit sufficient participation by DBE firms to meet the contract goal and upon a determination by the Good Faith Committee based upon the information submitted that the apparent lowest responsive bidder failed to make sufficient reasonable efforts to meet the contract goal, the bidder will be offered the opportunity to meet in person for administrative reconsideration. The bidder will be notified of the Committee's decision within 24 hours of its decision. The bidder will have 24 hours to request reconsideration of the Committee's decision. The reconsideration meeting will be held within two days of the receipt of a request by the bidder for reconsideration.

The request for reconsideration will be heard by the Office of the Secretary. The bidder will have the opportunity to present written documentation or argument concerning the issue of whether it met the goal or made an adequate good faith effort. The bidder will receive a written decision on the reconsideration explaining the basis for the finding that the bidder did or did not meet the goal or made adequate Good Faith efforts to do so.

The result of the reconsideration process is not administratively appealable to the Cabinet or to the United States Department of Transportation.

The Cabinet reserves the right to award the contract to the next lowest responsive bidder or to rebid the contract in the event that the contract is not awarded to the low bidder as the result of a failure to meet the good faith requirement.

SANCTIONS FOR FAILURE TO MEET DBE REQUIREMENTS OF THE PROJECT

Failure by the prime contractor to fulfill the DBE requirements of a project under contract or to demonstrate good faith efforts to meet the goal constitutes a breach of contract. When this occurs, the Cabinet will hold the prime contractor accountable, as would be the case with all other contract provisions. Therefore, the contractor's failure to carry out the DBE contract requirements shall constitute a breach of contract and as such the Cabinet reserves the right to exercise all administrative remedies at its disposal including, but not limited to the following:

- Disallow credit toward the DBE goal;
- Withholding progress payments;
- Withholding payment to the prime in an amount equal to the unmet portion of the contract goal; and/or
- Termination of the contract.

PROMPT PAYMENT

The prime contractor will be required to pay the DBE within seven (7) working days after he or she has received payment from the Kentucky Transportation Cabinet for work performed or materials furnished.

CONTRACTOR REPORTING

All contractors must keep detailed records and provide reports to the Cabinet on their progress in meeting the DBE requirement on any highway contract. These records may include, but shall not be limited to payroll, lease agreements, cancelled payroll checks, executed subcontracting agreements, etc. Prime contractors will be required to complete and submit a **signed and notarized** Affidavit of Subcontractor Payment (TC 18-7) and copies of checks for any monies paid to each DBE subcontractor or supplier utilized to meet a DBE goal. These documents must be completed and signed within 7 days of being paid by the Cabinet.

Payment information that needs to be reported includes date the payment is sent to the DBE, check number, Contract ID, amount of payment and the check date. Before Final Payment is made on this contract, the Prime Contractor will certify that all payments were made to the DBE subcontractor and/or DBE suppliers.

******* IMPORTANT *******

Please mail the original, signed and completed TC (18-7) Affidavit of Subcontractor Payment form and all copies of checks for payments listed above to the following address:

Office of Civil Rights and Small Business Development
6th Floor West 200 Mero Street
Frankfort, KY 40622

The prime contractor should notify the KYTC Office of Civil Rights and Small Business Development seven (7) days prior to DBE contractors commencing work on the project. The contact in this office is Mr. Melvin Bynes. Mr. Bynes' current contact information is email address – melvin.bynes2@ky.gov and the telephone number is (502) 564-3601.

DEFAULT OR DECERTIFICATION OF THE DBE

If the DBE subcontractor or supplier is decertified or defaults in the performance of its work, and the overall goal cannot be credited for the uncompleted work, the prime contractor may utilize a substitute DBE or elect to fulfill the DBE goal with another DBE on a different work item. If after exerting good faith effort in accordance with the Cabinet's Good Faith Effort policies and procedures, the prime contractor is unable to replace the DBE, then the unmet portion of the goal may be waived at the discretion of the Cabinet.

PROHIBITION ON TELECOMMUNICATIONS EQUIPMENT OR SERVICES

In accordance with the FY 2019 National Defense Authorization Act (NDAA), 2 CFR 200.216, and 2 CFR 200.471, Federal agencies are prohibited, after August 13, 2020, from obligating or expending financial assistance to obtain certain telecommunications and video surveillance services and equipment from specific producers. As a result of these regulations, contractors and subcontractors are prohibited, on projects with federal funding participation, from providing telecommunication or video surveillance equipment, services, or systems produced by:

- Huawei Technologies Company or ZTE Corporation (or any subsidiary or affiliate of such entities)
- Hytera Communications Corporation, Hangzhou Hikvision Digital Technology Company, or Dahua Technology Company (or any subsidiary or affiliate of such entities)

LEGAL REQUIREMENTS AND RESPONSIBILITY TO THE PUBLIC – CARGO PREFERENCE ACT (CPA).

(REV 12-17-15) (1-16)

SECTION 7 is expanded by the following new Article:

102.10 **Cargo Preference Act – Use of United States-flag vessels.**

Pursuant to Title 46CFR Part 381, the Contractor agrees

- To utilize privately owned United States-flag commercial vessels to ship at least 50 percent of the gross tonnage (computed separately for dry bulk carriers, dry cargo liners, and tankers) involved, whenever shipping any equipment, material, or commodities pursuant to this contract, to the extent such vessels are available at fair and reasonable rates for United States-flag commercial vessels.

- To furnish within 20 days following the date of loading for shipments originating within the United States or within 30 working days following the date of loading for shipments originating outside the United States, a legible copy of a rated, 'on-board' commercial ocean bill-of-lading in English for each shipment of cargo described in paragraph 1 of this section to both the Contracting Officer (through the prime contractor in the case of subcontractor bills-of-lading) and to the Division of National Cargo, Office of Market Development, Maritime Administration, Washington, DC 20590.

- To insert the substance of the provisions of this clause in all subcontracts issued pursuant to this contract.

EXPEDITE PROJECT WORK ORDER

The Contractor may request that the Department expedite the work order for this project to allow for maximization of time to complete the work. In order for the Department to accomplish this task, the Contractor may be required to “hand carry” all required project documentation to facilitate the process. Immediately UPON NOTIFICATION OF AWARD OF THE CONTRACT, deliver required project documentation to:

Division of Construction Procurement
200 Mero St.
Frankfort, KY 40602

Special Notes Applicable to Project – General Notes & Description of Work

CAUTION

The information in this proposal and the type of work listed herein are approximate only and are not to be taken as an exact evaluation of the materials and conditions to be encountered during construction; the bidder must draw his/her own conclusions when developing the Unit Bid Prices for each bid item. As such, if the conditions encountered are not in accordance with the information shown, the Department does not guarantee any changes to the Unit Bid Prices nor extension of the contract will be considered. The Department will pay for bid item quantity overruns, but only if pre-approved by the Engineer.

LOCATION

The contractor is advised that the identified milepoint locations contained within the proposal are approximate. Using the summary sheets, details, and aerials, the contractor will be required to identify all locations and proposed extent of tree trimming and/or removal for each location and get approval for this work by the Engineer. Refer to the Special Note for Staking, the Special Note for Tree, Stump, and Brush Removal, the Summary Sheets, and the Details Sheets for more information.

NOTE: The existing mile marker signs may not correspond to the proposed work locations.

LIDAR

All survey information was obtained from available KYTC Aerial LIDAR data and should be field verified as appropriate during construction and prior to incorporating the various project work items. Refer to the Special Note for Staking concerning staking operations required to control and construct the work.

ON-SITE INSPECTION

Before submitting a bid for the work, make a thorough inspection of the site and determine existing conditions so that the work can be expeditiously performed after a contract is awarded. The Department will consider submission of a bid to be evidence of an on-site inspection having been made. The Department will not honor any claims for money or time extension resulting from site conditions.

RIGHT OF WAY LIMITS

The Department has not established the exact limits of the Right-of-Way. Unless a consent and release form is obtained from the adjoining property owner, limit work activities to the obvious Right-of-Way and staging areas secured and environmentally cleared by the Contractor at no additional cost to the Department. In the event that private improvements (i.e. fences, buildings, etc.) encroach upon the Right-of-Way, the contractor shall notify the Engineer and limit work activities in order to NOT disturb the improvements. If they become necessary, the Department will secure consent and releases from property owners through the Engineer. Be responsible for all encroachments onto private lands.

CONTROL

Perform all work under the absolute control of the Department of Highways. Obtain the Engineer's approval of all designs required to be furnished by the Contractor prior to incorporation into the work. The Department reserves the right to have other work performed by other contractors and its own forces and to permit public utility companies and others to do work during the construction within the limits of, or adjacent to, the project. Conduct operations and cooperate with such other parties so that interference with such other work will be reduced to a minimum. The Department will not honor any claims for money or time extension created by the operations of such other parties. Should a difference of opinion arise as to the rights of the Contractor and others working within the limits of, or adjacent to, the project, the Engineer will decide as to the respective rights of the various parties involved in order to assure the completion of the Department's work in general harmony and in a satisfactory manner, and his/her decision shall be final and binding upon the Contractor.

General Notes & Description of Work
Page 2 of 2

DESCRIPTION OF WORK

Except as specified herein, perform all work in accordance with the Department's Standard Specifications, Supplemental Specifications, applicable Special Notes and Special Provisions, and applicable Standard and Sepia Drawings, current editions. Furnish all materials, labor, equipment, and incidentals for the following work:

Trim & Remove Trees & Brush. This project consists of the following operations: trimming tree canopy, complete removal of certain trees, and/or the removal of undergrowth at various locations along various routes in District 7. At certain locations, the work may only involve one of these operations; at other locations the work may involve multiple operations or all of these operations. There have been 5 Cases to denote which operation or combination of operations are expected at each location:

- **Case 1:** Tree Trimming without Undergrowth Removal
- **Case 1B:** Tree Trimming with Undergrowth Removal
- **Case 2:** Tree Trimming and/or Tree Removal without Undergrowth Removal
- **Case 2B:** Tree Trimming and/or Tree Removal with Undergrowth Removal
- **Case 3:** Undergrowth Removal Only

The approximate locations of work are noted on the Trim and Remove Trees and Brush summaries for each route. The contractor is expected to clear to the limits shown on the various "Case" detail sheets and the "X" dimension noted on the summary sheets, unless otherwise directed by the Engineer. In order to provide an **approximate** level of effort expected at each location, each location's anticipated "Case" is designated on the Trim and Remove Trees and Brush summaries, with the Remarks column providing additional comments/details. Refer to the Staking Note and the Special Note for Tree, Stump, and Brush Removal for more information about expected level of effort, particularly Part B of the Construction Methods, which describes when complete removal of a tree is required. **NOTE: the bid item TRIM & REMOVE TREES & BRUSH includes all aspects of the work included under this bid item. Therefore, when a tree within the mowing zone is removed, removal of the resulting stump shall be incidental to this bid item.**

NOTE: There are dry stack stone rock walls in various locations along the routes where tree trimming is proposed. In general, the removal of trees within 2 feet of an existing rock wall is not being proposed and shall not occur unless otherwise approved by the Engineer. When a tree is within 2 feet of an existing rock wall, only tree canopy trimming and brush removal is proposed. Use caution when working adjacent to the existing Rock Walls along the project. Standing segments of dry stacked rock wall shall not be damaged or disturbed in any manner.

Remove Stump. As noted above, when a tree within the mowing zone is removed, removal of the resulting stump shall be incidental to the bid item TRIM & REMOVE TREES & BRUSH. With that said, there are a few locations with existing tree stumps within the existing ROW where the existing stumps are proposed to be removed. Such instances are noted as "Remove Stump" on the Trim and Remove Trees and Brush Summaries. For the identified "Remove Stump" locations, the bid item REMOVE STUMP will be used to measure and pay for all work, equipment, and incidentals necessary to remove the identified existing stumps to a depth of 4" below the existing ground surface.

SPECIAL NOTE FOR EROSION CONTROL

I. DESCRIPTION

Perform all erosion and water pollution control work in accordance with any other notes in the Proposal, the Department's Standard and Interim Supplemental Specifications, the Special Provisions and Special Notes, and the Standard and Sepia Drawings, current editions, or as directed by the Engineer. Section references are to the Standard Specifications. This work shall consist of:

(1) Developing and preparing a Best Management Practices Plan (BMP) tailored to suit the specific construction phasing for each site within the project; (2) Preparing the project site for construction, including locating, furnishing, installing, and maintaining temporary and/or permanent erosion and water pollution control measures as required by the BMP prior to beginning any earth disturbing activity on the project site; (3) Clearing and grubbing and removal of all obstructions as required for construction; (4) Removing all erosion control devices when no longer needed; (5) Restoring all disturbed areas as nearly as possible to their original condition; (6) Preparing seedbeds and permanently seeding all disturbed areas; (7) Providing a Kentucky Erosion Prevention and Sediment Control Program (KEPSC) qualified inspector; and (8) Performing any other work to prevent erosion and/or water pollution as specified by this contract, required by the BMP, or as directed by the Engineer.

II. MATERIALS

Furnish materials in accordance with these notes, the Standard Specifications and Interim Supplemental Specifications, applicable Special Provisions and Special Notes, and the Standard and Sepia Drawings, current editions. Provide for all materials to be sampled and tested in accordance with the Department's Sampling Manual. Unless directed otherwise by the Engineer, make the materials available for sampling a sufficient time in advance of the use of the materials to allow for the necessary time for testing.

III. CONSTRUCTION

Be advised, these Erosion Control Notes do not constitute a BMP plan for the project. Jointly with the Engineer, prepare a site specific BMP plan for each drainage area within the project in accordance with Section 213. Provide a unique BMP at each project site using good engineering practices taking into account existing site conditions, the type of work to be performed, the construction phasing, methods, and the techniques to be utilized to complete the work. Be responsible for all erosion prevention, sediment control, and water pollution prevention measures required by the BMP for each site. Represent and warrant compliance with the Clean Water Act (33 USC Section 1251 et seq.), the 404 Permit, the 401 Water Quality Certification, and applicable state and local government agency laws, regulations, rules, specifications, and permits. Contrary to Section 105.05, in case of discrepancy between these notes, the Standard Specifications, Interim Supplemental Specifications, Special Provisions and Special Notes, Standard and Sepia Drawings, and such state and local government agency requirements, adhere to the most restrictive requirement.

Erosion Control Page 2 of 4

Conduct operations in such a manner as to minimize the amount of disturbed ground during each phase of the construction and limit the haul roads to the minimum required to perform the work. Preserve existing vegetation not required to be removed by the work or the contract. Seed and/or mulch disturbed areas at the earliest opportunity. Use silt fence, silt traps, temporary ditches, brush barriers, erosion control blankets, sodding, channel lining, and other erosion control measures in a timely manner as required by the BMP and as directed or approved by the Engineer. Prevent sediment laden water from leaving the project, entering an existing drainage structure, or entering a stream.

Provide for erosion control measures to be in place and functioning prior to any earth disturbance within a drainage area. Compute the volume and size of silt control devices necessary to control sediment during each phase of construction. All silt control devices shall be sized to retain a volume of 3,600 cubic feet per disturbed contributing acre. Remove sediment from silt traps before they become a maximum of ½ full. Maintain silt fence by removing accumulated trappings and/or replacing the geotextile fabric when it becomes clogged, damaged, or deteriorated, or when directed by the Engineer. Properly dispose of all materials trapped by erosion control devices at approved sites off the right of way obtained by the Contractor at no additional cost to the Department. See the Special Provision for Waste and Borrow Sites.

As work progresses, add or remove erosion control measures as required by the BMP, applicable to the Contractor's project phasing, construction methods, and techniques. Update the volume calculations and modify the BMP as necessary throughout the duration of the project. Ensure that an updated BMP is kept on site and available for public inspection throughout the life of the project.

The required volume at each Silt Trap shall be computed based on the Up Gradient Contributing Areas that are disturbed and/or stabilized to the satisfaction of the Engineer. The required volume calculation for each Silt Trap shall be determined by the Contractor and verified by the Engineer. The required volume at each Silt Trap may be reduced by the following amounts:

- Up Gradient Areas not disturbed (acres)
- Up Gradient Areas that have been reclaimed and protected by Erosion Control Blanket or other ground protection material such as Temporary Mulch (acres)
- Up Gradient Areas that have been protected by Silt Fence (acres) – Areas protected by Silt Fence shall be computed at a maximum rate of 100 square feet per linear foot of Silt Fence
- Up Gradient Areas that have been protected by Silt Traps (acres)

The use of Temporary Mulch is encouraged.

Silt Trap Type B shall always be placed at the collection point prior to discharging into a Blue Line Stream or onto an adjacent Property Owner. Where overland flow exists, a Silt Fence or other filter devices may be used.

After all construction is complete, restore all disturbed areas in accordance with Section 212. Completely remove all temporary erosion control devices not required as part of the permanent erosion control from the construction site. Prior to removal, obtain the Engineer's concurrence of items to be removed. Grade the remaining exposed earth (both on and off the Right-of-Way) as nearly

Erosion Control
Page 3 of 4

as possible to its original condition, or as directed by the Engineer. Prepare the seed bed areas and sow all exposed earthen areas with the applicable seed mixture(s) according to Section 212.03.03.

IV. MEASUREMENT

Erosion Control Blanket. If required by the BMP, the Department will measure Erosion Control Blanket according to Section 212.04.07.

Sodding. If required by the BMP, the Department will measure Sodding according to Section 212.04.08.

Channel Lining. If required by the BMP, the Department will measure Erosion Control Blanket according to Sections 703.04.04 through 703.04.07.

Erosion Control. Contrary to Sections 212.04, 213.04 and 703.04, other than Erosion Control Blanket, Sodding, and Channel Lining, the Department will measure “Erosion Control” as one lump sum. The Department will not measure developing, updating, and maintaining a BMP plan for each site; providing a KEPSC qualified inspector; locating, furnishing, installing, inspecting, maintaining, and removing erosion and water pollution control items; Roadway Excavation, Borrow Excavation, Embankment In Place, Topsoil Furnished and Placed, and Spreading Stockpiled Topsoil; Topdressing Fertilizer, Temporary and Permanent Seeding and Protection, Special Seeding Crown Vetch, and Temporary Mulch; Sedimentation Basin and Clean Sedimentation Basin, Silt Trap Type “A” and Clean Silt Trap Type “A”; Silt Trap Type “B” and Clean Silt Trap Type “B”; Silt Trap Type “C” and Clean Silt Trap Type “C”; Temporary Silt Fence and Clean Temporary Silt Fence; Plants, Vines, Shrubs, and Trees; Gabion and Dumped Stone Deflectors and Riffle Structures; Boulders; Temporary Ditches and clean Temporary Ditches; Geotextile Fabric, and all other erosion and water pollution control items required by the BMP or the Engineer, but shall be incidental to Erosion Control.

V. BASIS OF PAYMENT

Erosion Control Blanket. If not listed as a bid item, but required by the BMP, the Department will pay for Erosion Control Blanket as Extra Work according to Sections 104.03 and 109.04.

Sodding. If not listed as a bid item, but required by the BMP, the Department will pay for Sodding as Extra Work according to Sections 104.03 and 109.04.

Channel Lining. If not listed as a bid item, but required by the BMP, the Department will pay for Channel Lining as Extra Work according to Sections 104.03 and 109.04.

Erosion Control
Page 4 of 4

Erosion Control. Contrary to Sections 212.05 and 213.05, other than Erosion Control Blanket, Sodding, and Channel Lining, payment at the Contract lump sum price for “Erosion Control”, shall be full compensation for all materials, equipment, labor and incidentals necessary to complete the erosion and water pollution control work as specified in these notes, Sections 212 and 213, the Supplemental Specifications, applicable Special Provisions and Special Notes, and Standard and Sepia Drawings, including but not limited to developing, updating, and maintaining a BMP plan for each site; providing a KEPSC qualified inspector; locating, furnishing, installing, inspecting, maintaining, and removing erosion and water pollution control items; Roadway Excavation, Borrow Excavation, Embankment In Place, Topsoil Furnished and Placed, and Spreading Stockpiled Topsoil; Topdressing Fertilizer, Temporary and Permanent Seeding and Protection, Special Seeding Crown Vetch, and Temporary Mulch; Sedimentation Basin and Clean Sedimentation Basin, Silt Trap Type “A” and Clean Silt Trap Type “A”; Silt Trap Type “B” and Clean Silt Trap Type “B”; Silt Trap Type “C” and Clean Silt Trap Type “C”; Temporary Silt Fence and Clean Temporary Silt Fence; Plants, Vines, Shrubs, and Trees; Gabion and Dumped Stone Deflectors and Riffle Structures; Boulders; Temporary Ditches and clean Temporary Ditches; Geotextile Fabric and all other erosion and water pollution control items required by the BMP or the Engineer.

SPECIAL NOTE FOR STAKING

Perform Contractor Staking according to Section 201; except, in addition to the requirements of Section 201, perform the following:

1. Contrary to Section 201, perform items 1-3 usually performed by the Engineer.
2. Using paint marks on the pavement, and/or any other means approved by the Engineer, the Contractor shall layout and pre-mark the various "Cases" of tree trimming and removal, including the number of trees to be removed and the areas where only canopy trimming will occur. The intent of the pre-marking is to provide a means of ensuring the Contractor and Engineer are on the same page in regards to which trees require only canopy trimming and which trees require complete removal prior to any trees and/or undergrowth being trimmed or removed. When pre-marking trees for removal, do NOT apply paint to the trunks of individual trees. Allow the Engineer up to 1 week to review the initial pre-marked locations; adjust as directed or as necessary to accommodate the existing site conditions and to remain on existing ROW. Obtain approval from the Engineer of the pre-marked locations prior to removing or trimming any trees or undergrowth.
3. Prior to incorporating into the work, obtain the Engineers approval of all revisions determined by the Contractor.
4. Perform any and all other staking operations required to control and construct the work.

SPECIAL NOTE FOR TREE, STUMP, AND BRUSH REMOVAL

I. DESCRIPTION

All work shall be performed in accordance with the Department's current Standard Specifications for Road and Bridge Construction and applicable Special Provisions, except as hereafter specified. Article references are to the Standard Specifications.

This work shall consist furnishing all equipment, labor, materials, and incidentals for the following: (1) Site Preparation; (2) Maintaining and controlling traffic; (3) Temporary erosion control and temporary pollution control; (4) Cutting, trimming, and/or removing trees, stumps, and/or brush as specified or directed by the Project Engineer; (5) Treating all cut stumps required by Project Engineer to prevent re-sprouting; (6) Clean up and disposal of waste; (7) Final dressing and seeding and protection; and (8) all other work specified in the Contract.

II. MATERIALS

All materials shall be sampled and tested in accordance with the Department's Sampling Manual and the materials shall be available for sampling a sufficient time in advance of the use of the materials to allow for the necessary time for testing unless otherwise specified in these Notes.

- A. Maintain and Control Traffic.** The Contractor shall maintain and control traffic in accordance with the Traffic Control Plan.
- B. Seeding and Protection.** Use applicable Seed Mixture as specified per Section 212.03.03.
- C. Erosion Control.** See the Special Note for Erosion Control.

III. CONSTRUCTION METHODS

- A. Maintain and Control Traffic.** The Contractor shall maintain and control traffic in accordance with the Traffic Control Plan.
- B. Cutting, Trimming, and/or Removing Trees, Stumps, and/or Brush.** The Contractor shall cut, trim, and/or remove trees within the clearing dimensions as shown on the Tree Clearing Details, as specified in the Trim and Remove Trees and Brush Summary, and/or as directed by the Engineer. On the Tree Clearing detail, the horizontal width is taken from the edge of pavement measured perpendicular to the roadway, but not to extend beyond the obvious Right-of-Way limits, or as directed by the Engineer. To achieve the tree trimming/clearing dimensions shown on the Tree Clearing Detail, the complete removal of some trees may be necessary. The Department's expectation is that if the trunk or any portion of the trunk of any tree is within the tree trimming/clearing dimensions

Tree, Stump, & Brush Removal Page 2 of 5

shown on the Tree Trimming Detail, any such tree shall be cut and removed as part of this bid item. Additionally, if there are trees whose main trunk is not within the tree trimming/clearing dimensions, but more than approximately 50% of the tree's canopy will be removed due to trimming, any such tree shall be cut and removed as part of this bid item. Cut trees and/or bushes as close to the ground as possible; three inches (3") or less from ground line. All tree stumps within the mowing zone shall be removed via mechanical grinding, or other methods approved by the Engineer, to a minimum depth of four (4) inches below the surrounding grade line. For trees that are cut, but will not be required to have their stump removed, treat the stump, within one hour of cutting, with the herbicide solution specified below. The Contractor and Engineer should work together to identify the trees and/or stumps requiring removal. The Engineer will make the final determination on the decision to remove or leave any trees and/or stumps in question.

Replace and level any and all soil disturbed during the tree, stump, and/or brush removal and/or tree trimming operations. Leave the soil in a condition suitable for seeding that is level with the surrounding soil grade, with no holes or indentions to catch water or present unsafe mowing conditions. This work will be incidental to the bid item "Trim and Remove Trees and Brush."

NOTE: Tree cutting restrictions apply. See the Special Note for Tree Removal for details on the restrictions.

- C. Removal of Tree, Stump, and Brush Debris.** The Contractor will remove all debris and biomass from the trimming and/or removal of trees, stumps, and/or brush from the work site and dispose of such off the right-of-way in accordance with local, state, and federal solid waste laws and regulations. Cleanup and remove all existing down trees and brush located within the designated areas. At the discretion of the Engineer, the contractor may be permitted to chip and blow biomass onto non-mowing zones. Chips shall not be blown onto areas that would potentially restrict the flow of water in drainage ditches. All un-chipped biomass must be removed from roadway right-of-ways.

The Contractor shall keep the work zone free of accumulated waste material and debris at all times. Remove and dispose of all tree, stump, and brush chips off the right-of-way. Remove and dispose of all debris and waste material off the right-of-way as work is completed and at the end of each workday. Remove desirable wood pieces from the right-of-way at the end of each workday. Stockpile trees and brush off the right-of-way. At the discretion of the Project Engineer, the Contractor may be permitted to stockpile trees and brush at approved locations along the right-of-way.

The Contractor shall immediately correct any disturbance to all drainage features and structures caused by the Contractor's work.

- D. Stump Treatment.** Within one hour of cutting, the Contractor shall apply a stump treatment mix consisting of fifty percent (50%) Glyphosate (EPA Reg. No. 524-579) with

Tree, Stump, & Brush Removal
Page 3 of 5

water and add twelve (12) ounces of Imazapyr (EPA Reg. No. 241-431), as specified, per gallon of solution. The addition of a non-ionic surfactant 5% (v/v) shall be added to the solution to increase uptake of the herbicide solution into the root system. Generic formulations are not acceptable. Mix the herbicide solution in the presence of the Inspector. Include a color indicator in the herbicide solution to mark the treated stumps. Spray or paint the herbicide solution onto all cut stumps within one hour after cutting. Apply the herbicide solution in a manner to avoid drift onto surrounding vegetative ground cover. Stumps in the mowing zone, designated for mechanical grinding treatment, need not receive the herbicide treatment.

Provide herbicide material for the treatment of cut stumps meeting the following criteria:

a. Glyphosate

Active ingredient: **(Glyphosate)**

*Glyphosate, N-(phosphonomethyl)glycine, in the form of its potassium salt.....	48.7%
Inert ingredients	51.3%
Total	100.0%

* Contains 660 grams per liter or 5.5 pounds per U.S. gallon of the active ingredient glyphosate, in the form of its potassium salt. Equivalent to 540 grams per liter or 4.5 pounds per U.S. gallon of the acid, glyphosate.
EPA Reg. No. 524-579

b. Imazapyr

Active ingredient: **(Imazapyr)**

*Isopropylamine salt of Imazapyr 2-[4,5-dihydro-4-methyl-4-(1methylethyl)-5oxo-1H-imidazol-2-yl]-3-pyridinecarboxylic acid	26.7%
Inert ingredients	73.3%
Total	100%

* Equivalent to 21.8 percent 2-[4,5-dihydro-4-methyl-4-(1methylethyl)-5oxo-1H-imidazolyl]-3-pyridinecarboxylic acid or 2 pounds acid per gallon.
EPA Reg. No. 241-431

KRS 217B requires that any individual who applies pesticides to Kentucky Highway Right-of-Way areas must be certified as a Pesticide Applicator under Category 6 guidelines. Comply with all current laws and regulations established by the Federal Insecticide, Fungicide, and Rodenticide Act (FIFRA) and by KRS 217B that regulate the handling, use, and application of pesticides.

E. Property Damage. The Contractor will be responsible for all damage to public and/or private property resulting from his work.

F. Coordination with Utility Companies. NOTICE: Utility locations shown in the plans are approximate and have not been specifically located by the Department. Locate all

Tree, Stump, & Brush Removal
Page 4 of 5

underground, above ground and overhead utilities prior to beginning construction. The Contractor shall have the responsibility for contacting and maintaining liaison with all utility companies that have utilities located within the project limits. Do not disturb existing overhead or underground utilities. It is not anticipated that any utility facilities will need to be relocated and/or adjusted; however, in the event that it is discovered that the work does require that utilities be relocated and/or adjusted, the utility companies will work concurrently with the Utility Owner while they relocate their facilities. The Contractor shall be responsible for repairing all utility damage that occurs as a result of his operations.

- G. Right-of-Way Limits.** The exact limits of the Right-of-Way have not been established by the Department. The Contractor shall limit his activities to obvious Right-of-Way, permanent or temporary easements, and any work areas secured by consent and release of the adjacent property owners. The Contractor shall be responsible for all encroachments onto private lands.
- H. Clean Up, Disposal of Waste.** Clean up and dispose of all removed debris by the end of each work day, and other waste as per Section 204.03.08. The Department will incur no cost to obtain the disposal sites. The Department will NOT make direct payment for clean up or disposal of waste and debris from the project. See the Special Provision for Waste and Borrow Sites.
- I. Final Dressing, Seeding and Protection.** Apply final dressing, class A to all disturbed areas, both on and off the Right-of-Way. Sow all disturbed earthen areas with the appropriate Seed Mixture as specified in Section 212.03.03.
- J. Erosion Control.** See the Special Note for Erosion Control.

IV. METHOD OF MEASUREMENT

- A. Maintain and Control Traffic.** See the Traffic Control Plan.
- B. Site preparation.** Other than the bid items listed, site preparation will NOT be measured for payment, but shall be incidental to the project bid items.
- C. Trim & Remove Trees & Brush.** The Department will measure the quantity by Linear Foot, per side of the highway. See the Tree Trimming Detail for the horizontal and vertical tree trimming/clearing dimensions.
- D. Stump Treatment.** The Department will NOT measure for payment the operation of Stump Treatment. This activity shall be incidental to the bid item "Trim & Remove Trees & Brush".

Tree, Stump, & Brush Removal
Page 5 of 5

- E. Clean Up, Disposal of Waste.** The Department will NOT measure for payment the operations of Clean Up and Disposal of Waste. These activities shall be incidental to the project bid items.
- F. Final Dressing, Seeding and Protection.** The Department will NOT measure for payment the operations of Final Dressing and Seeding and Protection. These activities shall be incidental to the project bid items.
- G. Erosion Control.** See the Special Note for Erosion Control.

V. BASIS OF PAYMENT

- A. Maintain and Control Traffic.** See the Traffic Control Plan.
- B. Trim & Remove Trees & Brush.** The Department will make payment for the completed and accepted quantities per Linear Foot. The Department will consider payment at the contract unit price as full compensation for furnishing all materials, equipment, labor, other expenses, and all incidentals necessary to complete the work of trimming and removing the trees and brush.
- C. Erosion Control.** See the Special Note for Erosion Control.

SPECIAL NOTES FOR COMPLETION DATES & LIQUIDATED DAMAGES

The ultimate fixed completion date for this project will be April 30, 2021. Liquidated Damages for failure to complete the project on time will be assessed following Section 108.09.

In addition to the requirements of Section 108.09, the Department will assess Liquidated Damages in the amount of **\$500** per day per occurrence for failure to perform cleanup and removal of debris and wood waste within the required time.

Trees and/or bushes that are 5 inches or greater (diameter at breast height) must be cut and/or trimmed between November 16, 2020 and March 31, 2021. Any trees and/or bushes that are cut or trimmed outside of this time period will NOT receive payment at the contract unit price. Furthermore, failure to adhere to these restrictions shall result in Liquidated Damages in the amount of **\$344** per affected tree. Activities that are a part of this contract that do not involve the initial trimming and/or cutting of trees and/or bushes will be permitted under the ultimate fixed completion date.

Contrary to Section 108.09, Liquidated Damages will be assessed for the months of December through March.

Contrary to Section 108.09, Liquidated Damages will be assessed regardless of whether seasonal limitations prohibit the Contractor from performing work on the controlling operation.

All liquidated damages will be applied accumulatively.

All other applicable portions of Section 108 apply.

SPECIAL PROVISION FOR WASTE AND BORROW SITES

Obtain U.S. Army Corps of Engineer's approval before utilizing a waste or borrow site that involves "Waters of the United States". The Corps of Engineers defines "Waters of the United States" as perennial or intermittent streams, ponds or wetlands. The Corps of Engineers also considers ephemeral streams, typically dry except during rainfall but having a defined drainage channel, to be jurisdictional waters. Direct questions concerning any potential impacts to "Waters of the United States" to the attention of the appropriate District Office for the Corps of Engineers for a determination prior to disturbance. Be responsible for any fees associated with obtaining approval for waste and borrow sites from the U.S. Army Corps of Engineer or other appropriate regulatory agencies.

1-296 Waste & Borrow Sites
01/02/2012

COORDINATION OF WORK WITH OTHER CONTRACTS

Be advised, there may be an active project(s) adjacent to or within this project. The Engineer will coordinate the work of the Contractors. See Section 105.06.

1-3193 Coordination Contracts
01/02/2012

TRAFFIC CONTROL PLAN

TRAFFIC CONTROL GENERAL

Except as provided herein, traffic shall be maintained in accordance with the current editions of the Manual on Uniform Traffic Control Devices (MUTCD), Standard Specifications, and the Standard and Sepia Drawings. Except for the roadway and traffic control bid items listed, all items of work necessary to maintain and control traffic will be paid at the lump sum bid price to “Maintain and Control Traffic”.

Contrary to Section 106.01, traffic control devices used on this project may be new, or used in like new condition, at the beginning of the work and maintained in like new condition until completion of the work. Any temporary traffic control items, devices, materials, and incidentals shall remain the property of the contractor unless otherwise addressed, when no longer needed.

PROJECT PHASING & CONSTRUCTION PROCEDURES

During construction, close the driving lane adjacent to the work area and maintain alternating one-way traffic in the lane furthest from the work area. Provide a minimum clear lane width that is 1 foot less than the existing lane width; however, provide for passage of vehicles of up to 16 feet in width. If the Contractor elects to have multiple work areas along the same route, the lane closures associated with those work areas must be at least 1 mile apart. No more than 2 lane closures can be used along the same route at the same time. Obtain the approval of the Engineer before erecting any lane closures. If traffic should be stopped due to construction operations, and a school bus or emergency vehicle on an official run arrives on the scene, make provisions for the passage of the school bus or emergency vehicle as quickly as possible.

No lane closures or road closures will be allowed on the following dates:

Christmas Holiday	Thursday, December 24, 2020 – Sunday, December 27, 2020
New Year’s Holiday	Thursday, December 31, 2020 – Friday, January 1, 2021

At the discretion of the Engineer, additional days and hours may be specified when lane and/or road closures will not be allowed.

LANE CLOSURES

Do not leave lane closures in place during non-working hours or prohibited periods. No long term lane closures will be allowed; therefore, lane closures will not be measured for payment.

Traffic Control Plan
Page 2 of 2

TEMPORARY SIGNS

Temporary sign posts and splices shall be compliant with NCHRP 350 or MASH. Manufacturer's documentation validating this compliance shall be provided to the Engineer prior to installation. Temporary signs, including any splices, shall be installed according to manufacturer's specifications and installation recommendations. Contrary to section 112.04.02, only long-term temporary signs (temporary signs intended to be continuously in place for more than 3 days) will be measured for payment. Short-term temporary signs (temporary signs intended to be left in place for 3 days or less) will not be measured for payment but will be incidental to Maintain and Control Traffic.

CHANGEABLE MESSAGE SIGNS

If deemed necessary by the Engineer, Changeable Message Signs will be provided by the Department. The Contractor may be asked to assist in the placement and setup of the changeable message signs.

BARRICADES

The Department will not measure barricades used in lieu of barrels and cones for channelization or delineation, but shall be incidental to Maintain and Control Traffic according to Section 112.04.01.

TEMPORARY ENTRANCES

The Engineer will not require the Contractor to provide continuous access to farms, single family, duplex, or triplex residential properties during working hours; however, provide reasonable egress and ingress to each such property when actual operations are not in progress at that location. Limit the time during which a farm or residential entrance is blocked to the minimum length of time required for actual operations, not extended for the Contractor's convenience, and in no case exceeding six (6) hours. Notify all residents twenty-four hours in advance of any driveway or entrance closings and make any accommodations necessary to meet the access needs of disabled residents.

Except as allowed by the Phasing as specified above, maintain direct access to all side streets and roads, schools, churches, commercial properties, and apartments or apartment complexes of four or more units at all times. Access to fire hydrants must also be maintained at all times

	KENTUCKY TRANSPORTATION CABINET Department of Highways DIVISION OF RIGHT OF WAY & UTILITIES	TC 62-226 Rev. 01/2016 Page 1 of 1
RIGHT OF WAY CERTIFICATION		

<input checked="" type="checkbox"/> Original	<input type="checkbox"/> Re-Certification	RIGHT OF WAY CERTIFICATION	
ITEM #	COUNTY	PROJECT # (STATE)	PROJECT # (FEDERAL)
7-958.00	Various	FD52 121 9999 000-000	HSIP 9010 (445)

PROJECT DESCRIPTION
Please see Notes/Comments Section - Tree Trimming and Removal on Various Routes in District 7

No Additional Right of Way Required
Construction will be within the limits of the existing right of way. The right of way was acquired in accordance to FHWA regulations under the Uniform Relocation Assistance and Real Property Acquisitions Policy Act of 1970, as amended. No additional right of way or relocation assistance were required for this project.


Condition # 1 (Additional Right of Way Required and Cleared)
All necessary right of way, including control of access rights when applicable, have been acquired including legal and physical possession. Trial or appeal of cases may be pending in court but legal possession has been obtained. There may be some improvements remaining on the right-of-way, but all occupants have vacated the lands and improvements, and KYTC has physical possession and the rights to remove, salvage, or demolish all improvements and enter on all land. Just Compensation has been paid or deposited with the court. All relocations have been relocated to decent, safe, and sanitary housing or that KYTC has made available to displaced persons adequate replacement housing in accordance with the provisions of the current FHWA directive.


Condition # 2 (Additional Right of Way Required with Exception)
The right of way has not been fully acquired, the right to occupy and to use all rights-of-way required for the proper execution of the project has been acquired. Some parcels may be pending in court and on other parcels full legal possession has not been obtained, but right of entry has been obtained, the occupants of all lands and improvements have vacated, and KYTC has physical possession and right to remove, salvage, or demolish all improvements. Just Compensation has been paid or deposited with the court for most parcels. Just Compensation for all pending parcels will be paid or deposited with the court prior to AWARD of construction contract

Condition # 3 (Additional Right of Way Required with Exception)
The acquisition or right of occupancy and use of a few remaining parcels are not complete and/or some parcels still have occupants. All remaining occupants have had replacement housing made available to them in accordance with 49 CFR 24.204. KYTC is hereby requesting authorization to advertise this project for bids and to proceed with bid letting even though the necessary right of way will not be fully acquired, and/or some occupants will not be relocated, and/or the just compensation will not be paid or deposited with the court for some parcels until after bid letting. KYTC will fully meet all the requirements outlined in 23 CFR 635.309(c)(3) and 49 CFR 24.102(j) and will expedite completion of all acquisitions, relocations, and full payments after bid letting and prior to AWARD of the construction contract or force account construction.

Total Number of Parcels on Project	0	EXCEPTION (S) Parcel #	ANTICIPATED DATE OF POSSESSION WITH EXPLANATION
Number of Parcels That Have Been Acquired			
Signed Deed	0		
Condemnation	0		
Signed ROE	0		

Notes/ Comments (Use Additional Sheet if necessary)
Routes and MP limits - Woodford KY 1966 from 0.000 to 0.694, Fayette KY 1966 from 0.000 to 3.865, Fayette KY 353 from 1.372 to 10.153, Jessamine KY 169 from 12.363 to 16.555, Montgomery KY 213 from 0.675 to 5.322, Scott KY 227 from 0.000 to 5.874

LPA RW Project Manager		Right of Way Supervisor	
Printed Name		Printed Name	Cecil Smith
Signature		Signature	 2020.10.08 09:40:38
Date		Date	-04'00'

Right of Way Director		FHWA	
Printed Name		Printed Name	No Signature Required as per FHWA-KYTC Current Stewardship Agreement
Signature	 2020.10.08	Signature	
Date	11:04:01 -04'00'	Date	

UTILITIES AND RAIL CERTIFICATION NOTE

**Various Counties within District 7
HSIP 9010 (445)
Trim & Remove Trees & Brush on Various Routes
Item No. 7-958.00**

Utility coordination efforts conducted by the project sponsor have determined that no significant utility relocation work is required to complete the project.

THE FOLLOWING RAIL COMPANIES HAVE FACILITIES IN CONJUNCTION WITH THIS PROJECT AS NOTED

- No Rail Involved** **Minimal Rail Involved (See Below)** **Rail Involved (See Below)**

UNDERGROUND FACILITY DAMAGE PROTECTION – BEFORE YOU DIG

The contractor shall make every effort to protect underground facilities from damage as prescribed in the Underground Facility Damage Protection Act of 1994, Kentucky Revised Statute KRS 367.4901 to 367.4917. It is the contractor’s responsibility to determine and take steps necessary to be in compliance with federal and state damage prevention directives. The contractor is instructed to contact KY 811 for the location of existing underground utilities. Contact shall be made a minimum of two (2) and no more than ten (10) business days prior to excavation.

The contractor shall submit Excavation Locate Requests to the Kentucky Contact Center (KY 811) via web ticket entry. The submission of this request does not relieve the contractor from the responsibility of contacting non-member facility owners, whom are to be contacted through their individual Protection Notification Center. It may be necessary for the contractor to contact the County Court Clerk to determine what utility companies have facilities in the area. Non-compliance with these directives can result in the enforcement of penalties.

SPECIAL CAUTION NOTE – PROTECTION OF UTILITIES

The contractor will be responsible for contacting all utility facility owners on the subject project to coordinate his activities. The contractor will coordinate his activities to minimize and, where possible, avoid conflicts with utility facilities. Due to the nature of the work proposed, it is unlikely to conflict with the existing utilities beyond minor facility adjustments. Where conflicts with utility facilities are unavoidable, the contractor will coordinate any necessary relocation work with the facility owner and the Engineer. The Kentucky Transportation Cabinet maintains the right to remove or alter portions of this contract if a utility conflict occurs.

The utility facilities as noted in the previous section(s) have been determined using data garnered by varied means and with varying degrees of accuracy: from the facility owners, a result of S.U.E., field inspections, and/or reviews of record drawings. The facilities defined may not be inclusive of all utilities in the project scope and are not Level A quality, unless specified as such. It is the contractor’s responsibility to verify all utilities and their respective locations before excavating.

Please Note: The information presented in this Utility Note is informational in nature and the information contained herein is not guaranteed.







Commonwealth of Kentucky DEPARTMENT OF HIGHWAYS

COUNTY OF	ITEM NO.
VARIOUS	7-958


PLANS OF PROPOSED PROJECT

TREE & BRUSH MANAGEMENT VARIOUS COUNTIES DISTRICT 7

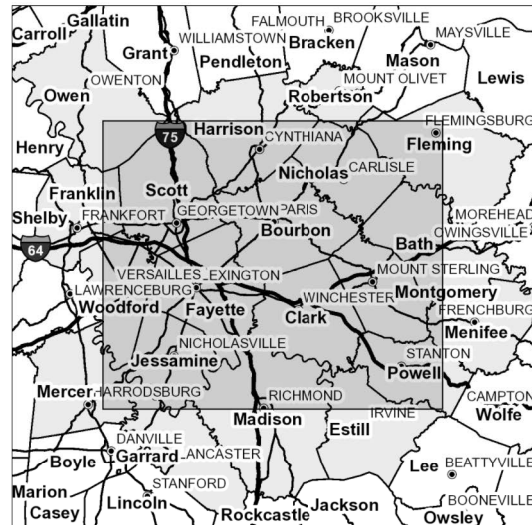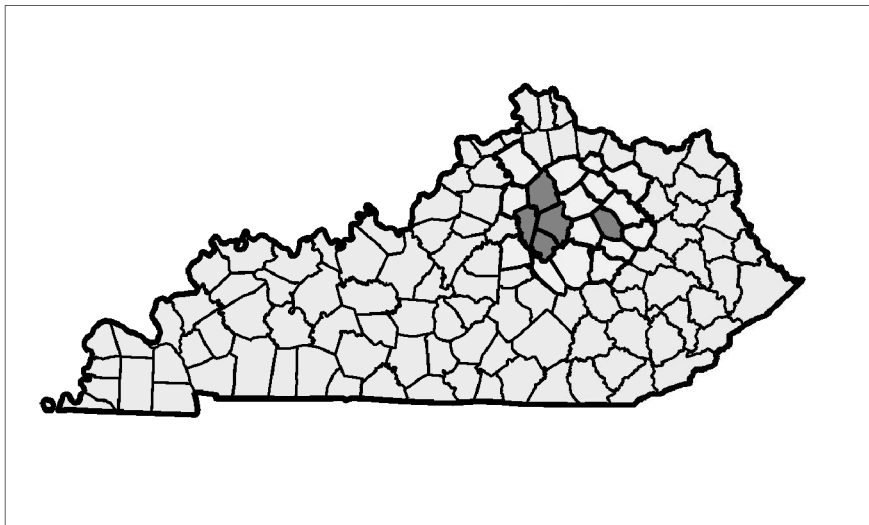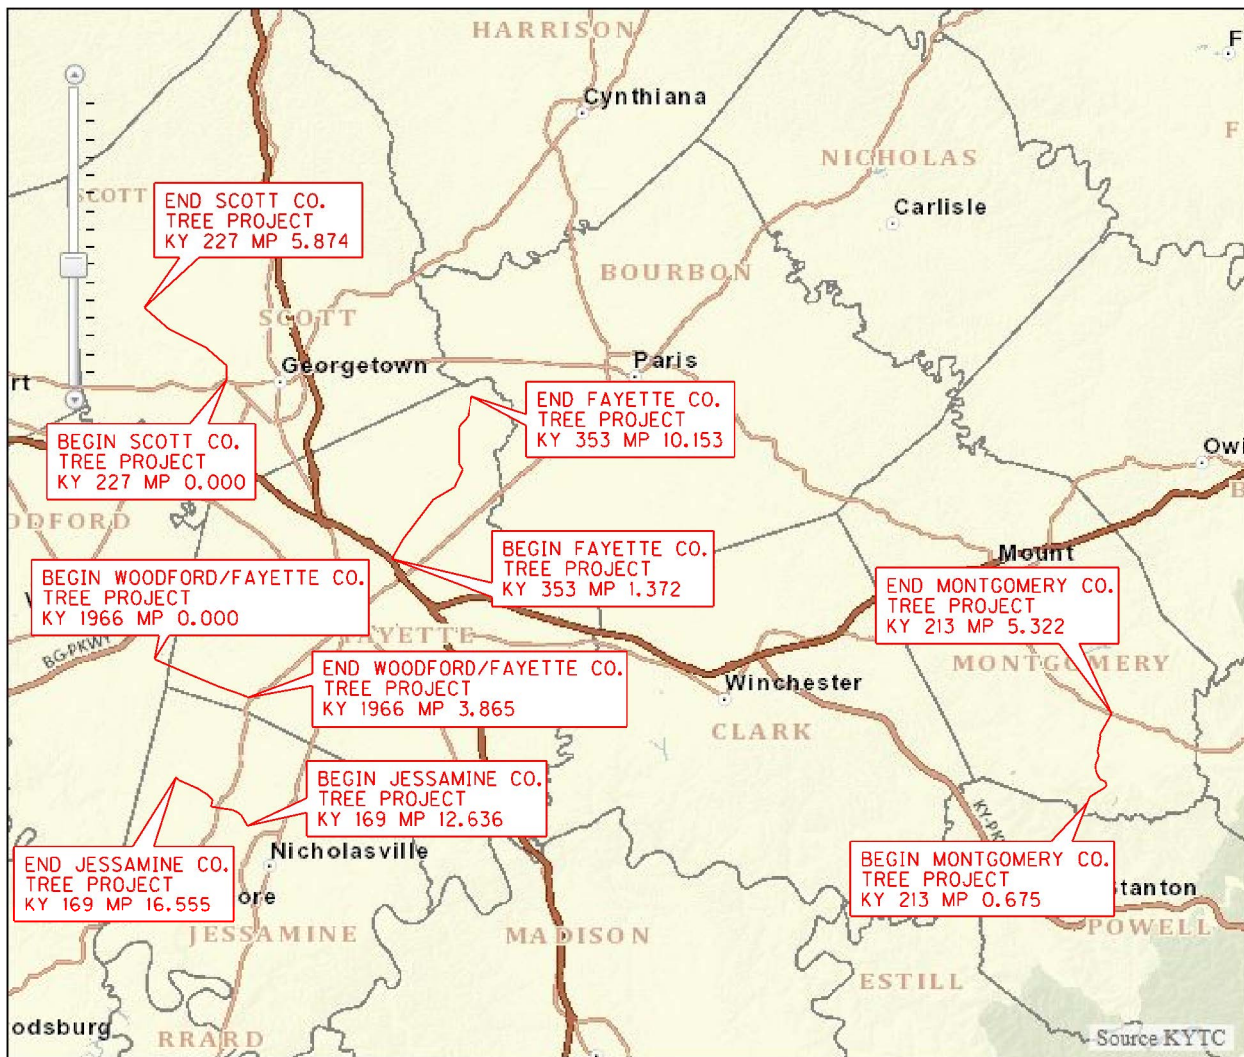


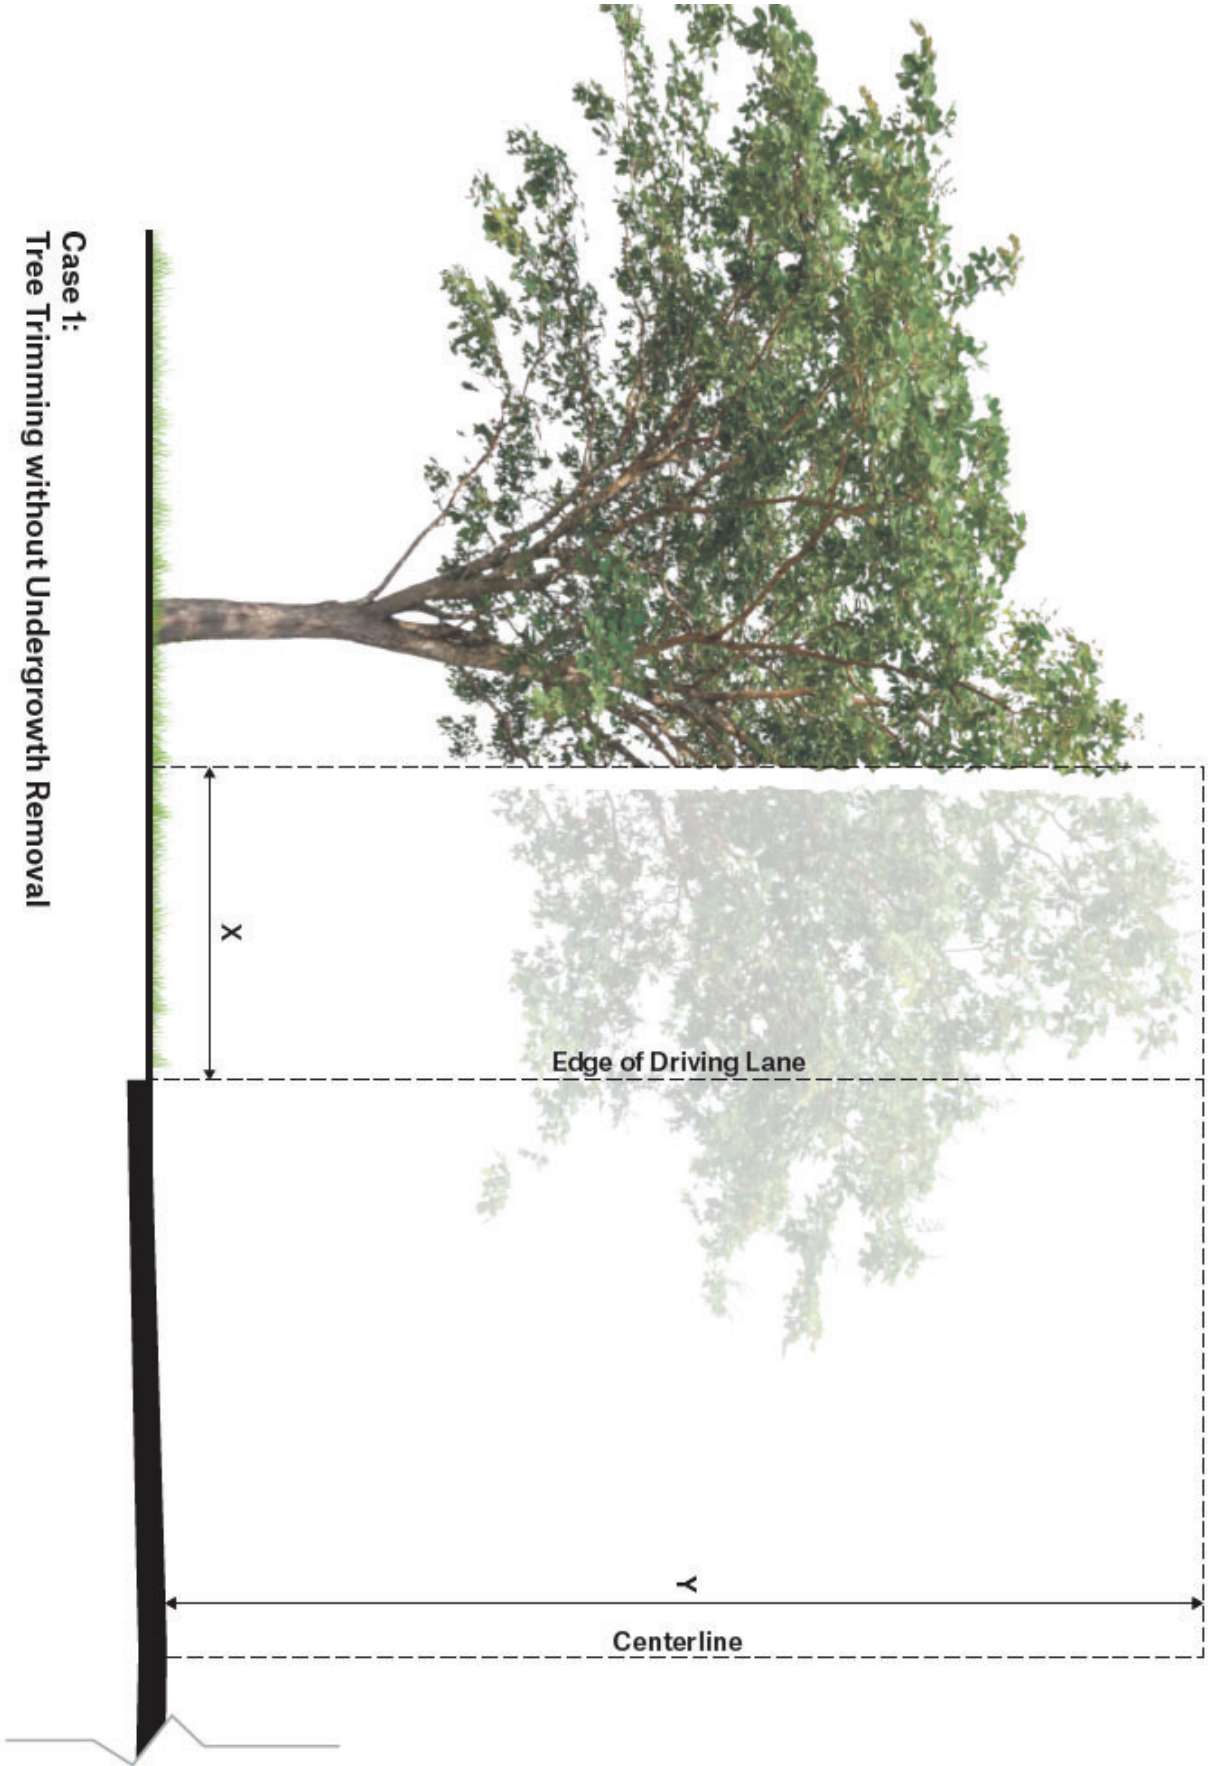


Case 1:
Tree Trimming without Undergrowth Removal

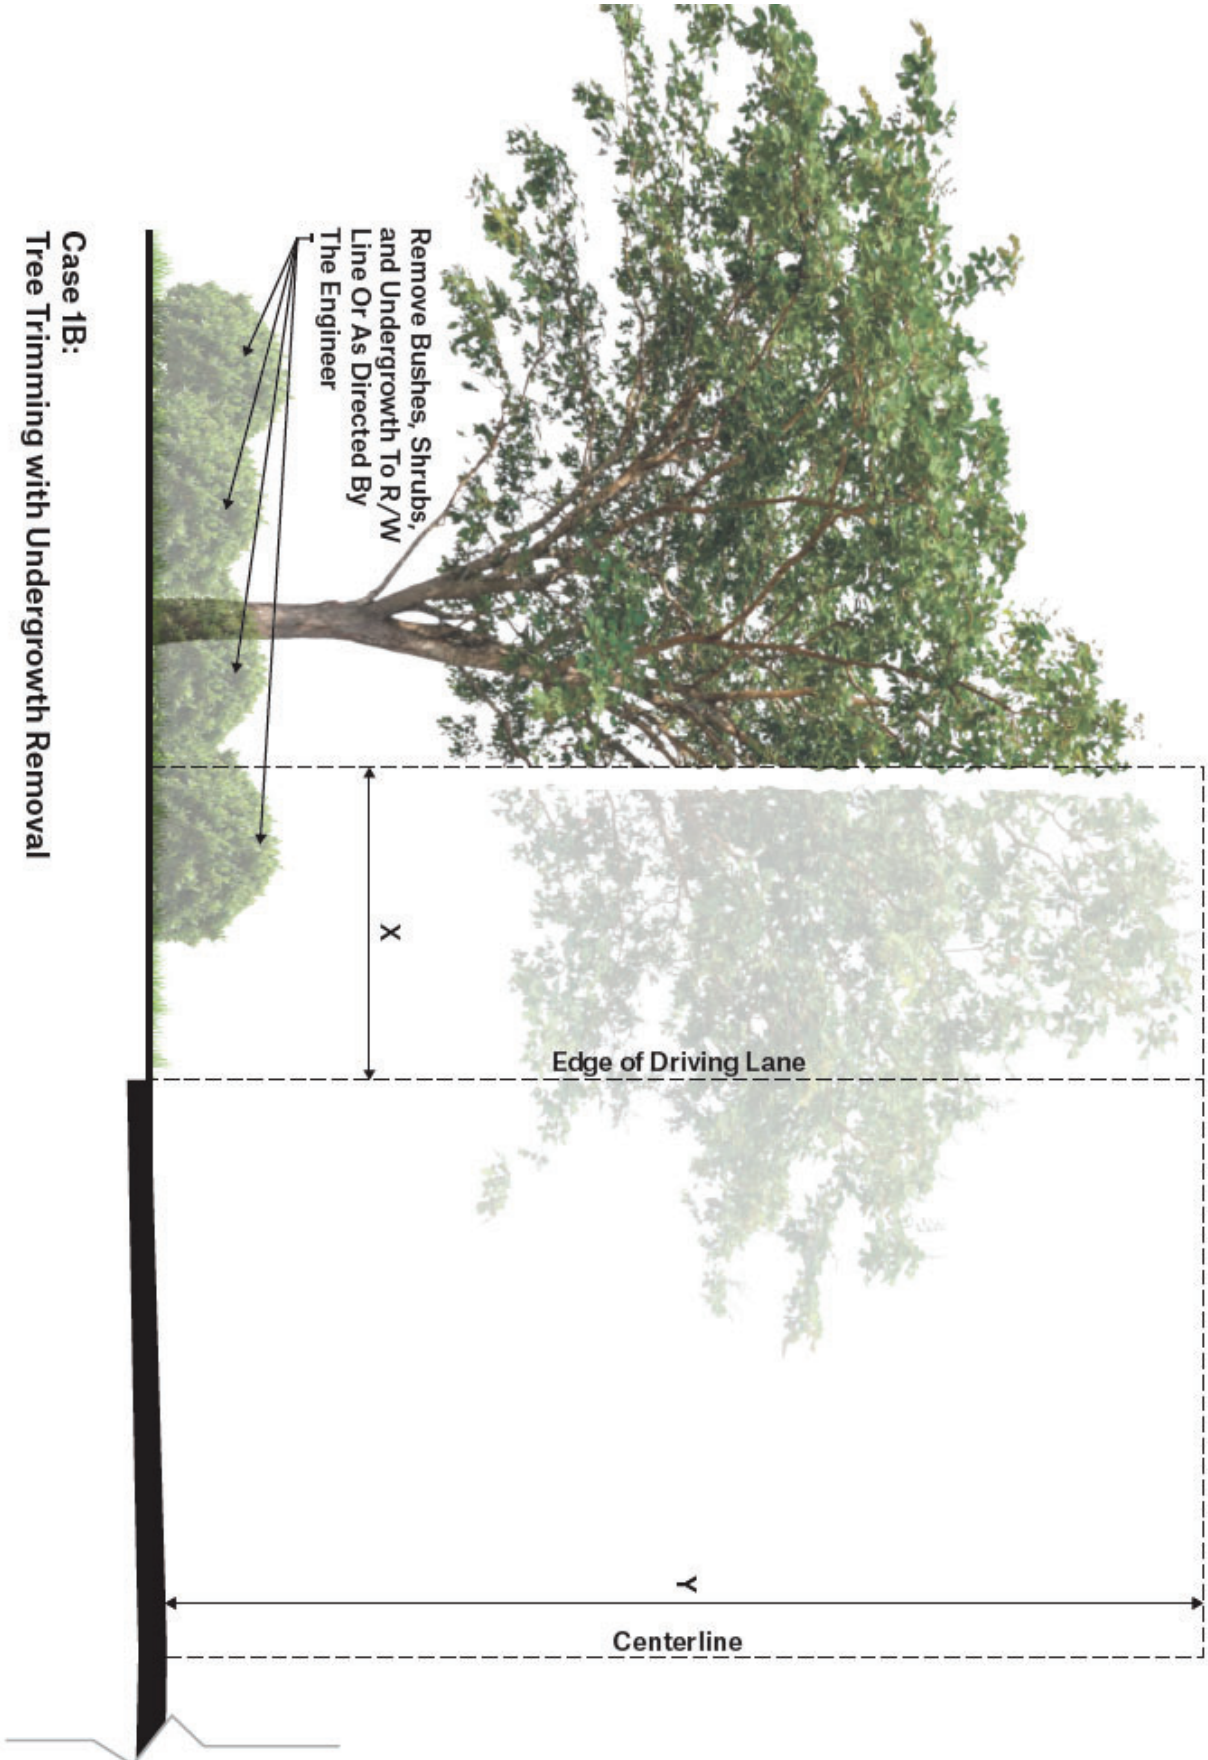


Case 1B:
Tree Trimming with Undergrowth Removal

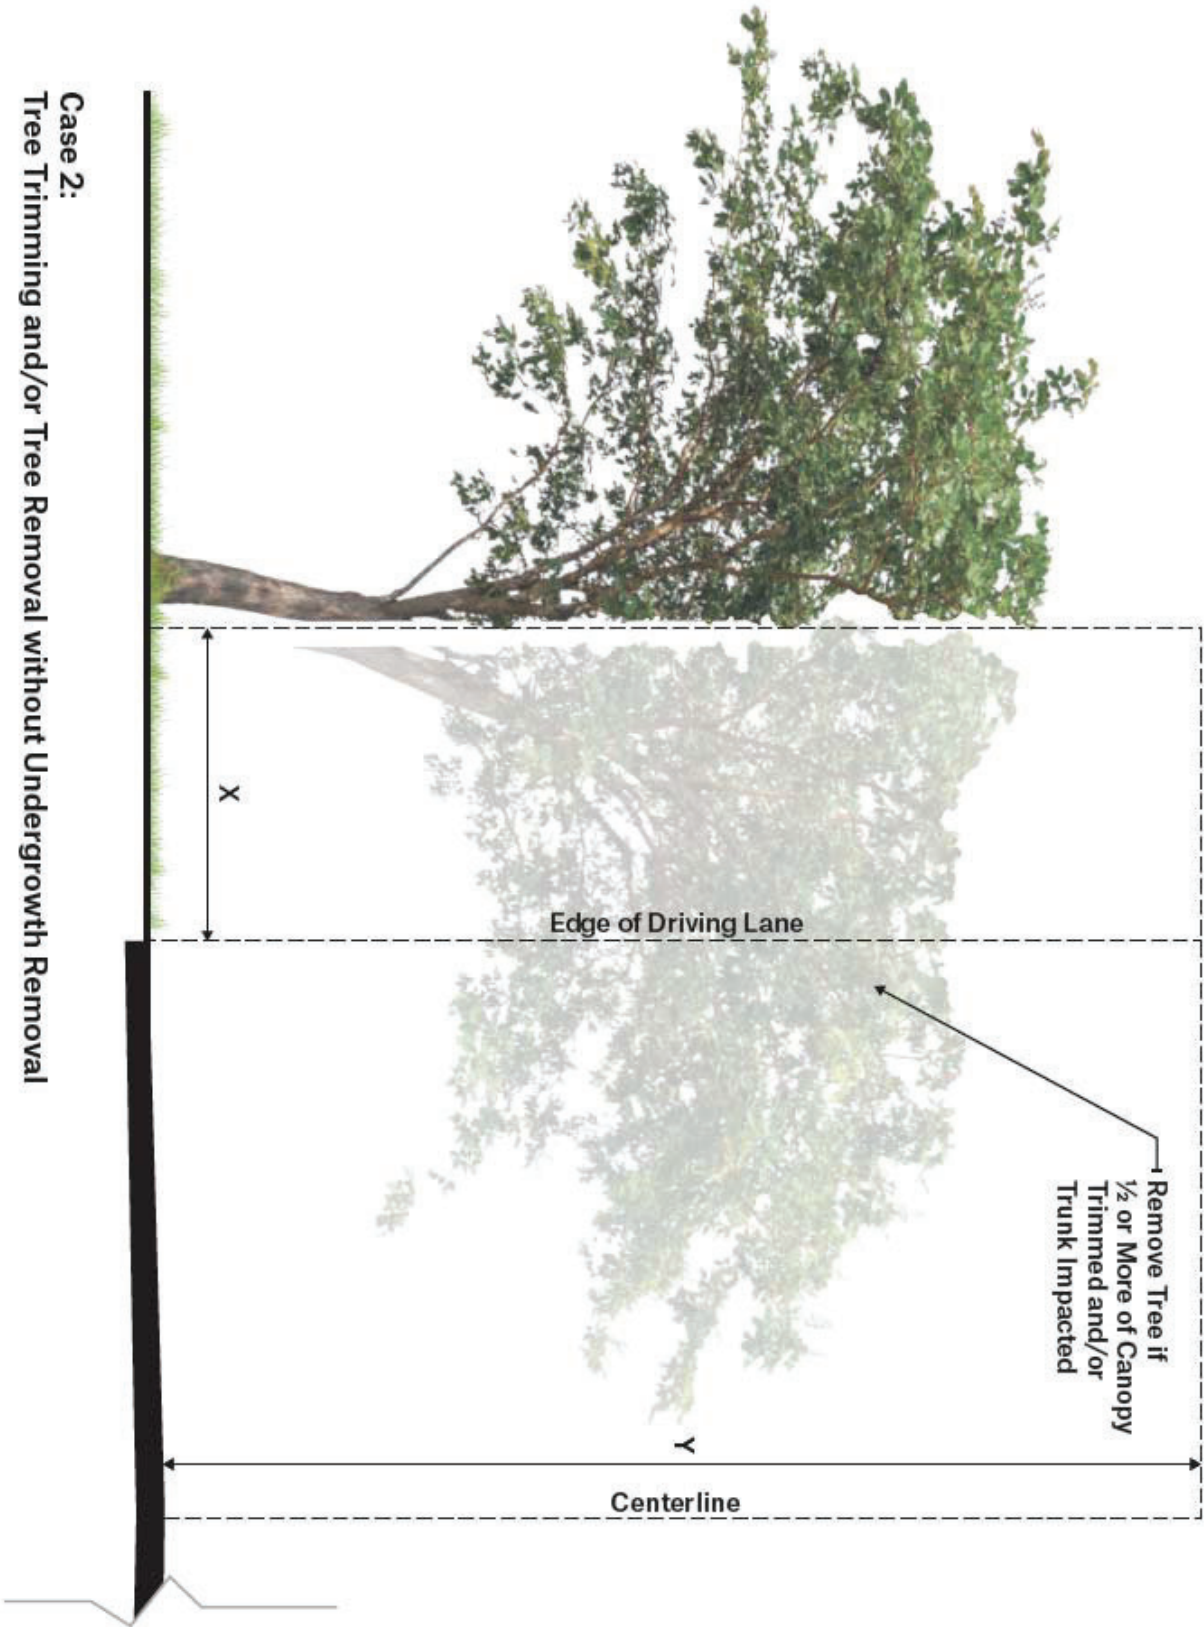

Case 2:
Tree Trimming and/or Tree Removal without Undergrowth Removal

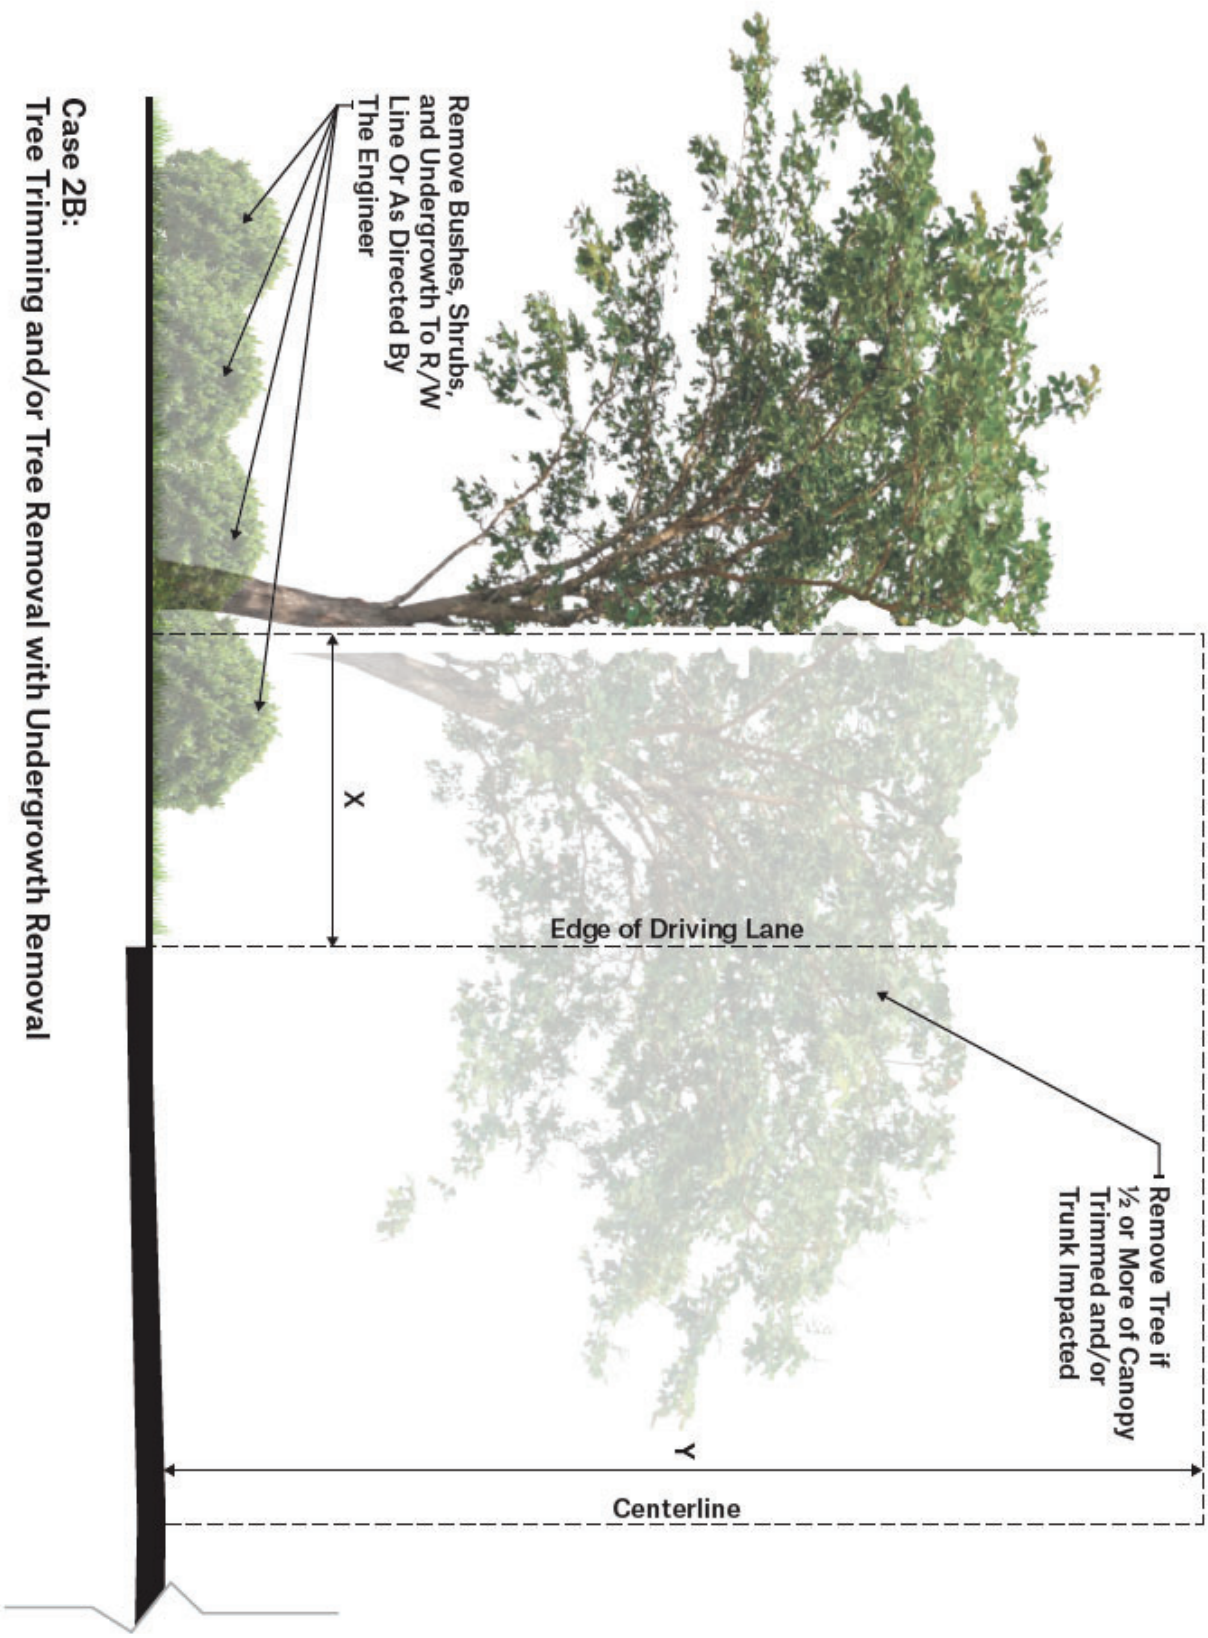

Case 2B:
Tree Trimming and/or Tree Removal with Undergrowth Removal

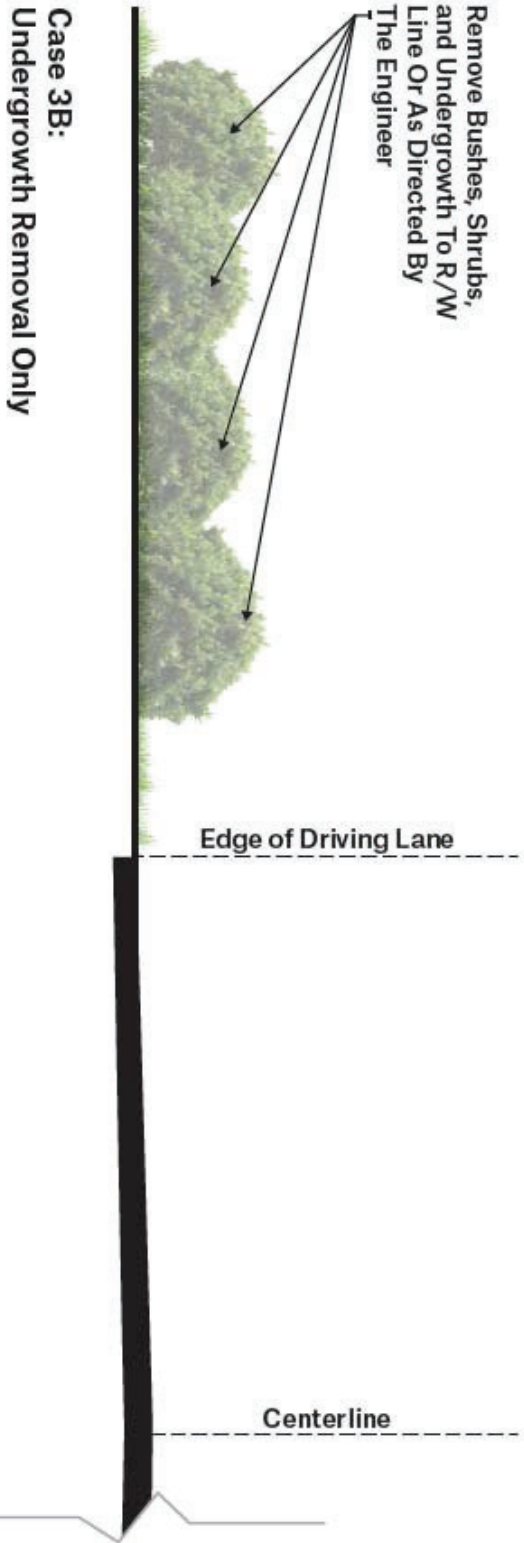

GENERAL SUMMARY

BID CODE	BID DESCRIPTION	QTY	UNIT
02562	TEMPORARY SIGNS	750	SF
02650	MAINTAIN & CONTROL TRAFFIC	1	LS
02726	STAKING	1	LS
03269	TRIM & REMOVE TREES & BRUSH	54,433	LF
21415ND	EROSION CONTROL	1	LS
24894EC	REMOVE STUMP	44	EACH
02569	DEMOBILIZATION	1	LS

Trim and Remove Trees and Brush Summary

County: Fayette

Route: KY 353

Notes: *The intent of the Remarks column is to provide the contractor with the an approximate level of effort for each location. Refer to the Staking Note and Special Note for Tree Stump and Brush Removal for further details about expected level of effort, particularly Part B of the Construction Methods which describes when complete removal of trees are required.
** Approximate Horizontal Offset Dimension for Tree Clearing. Actual Dimension shall be determined in the Field by Engineer. Refer to the Staking Note.

LOCATION		Length (LF)	"X" Dimension **	03269 - TRIM & REMOVE TREES & BRUSH *					24894EC REMOVE STUMP EACH	Remarks *
Side of Road	Approx. BEGIN Milepoint			Approx. END Milepoint	Case 1 * Tree Trimming without Undergrowth Removal	Case 1B * Tree Trimming with Undergrowth Removal	Case 2 * Tree Trimming and/or Tree Removal without Undergrowth Removal	Case 2B * Tree Trimming and/or Tree Removal with Undergrowth Removal		
LT	1.709	1.873	865	6			X			Tree canopy trimming to X dimension and undergrowth removal to right-of-way line is expected at this location. Includes possible removal of 1-3 trees (24" in diameter).
LT	1.889	1.896	35	6		X				Estimated linear foot quantity is for complete removal of 1 tree (36" in diameter).
LT	2.070	2.097	145	5		X				Estimated linear foot quantity is for complete removal of 2 trees (18"-28" in diameter).
LT	2.151	2.271	635	5	X					Tree canopy trimming only is expected at this location.
LT	2.309	2.318	50	8		X				Estimated linear foot quantity is for complete removal of 1 tree (36" in diameter).
LT	2.652	2.662	55	10		X				Estimated linear foot quantity is for complete removal of 1 tree (30" in diameter).
LT	2.687	2.702	80	10		X				Estimated linear foot quantity is for complete removal of 3 trees (30"-36" in diameter).
LT	2.737	2.747	55	8	X					Tree canopy trimming only is expected at this location.
LT	2.782	2.792	55	8		X				Estimated linear foot quantity is for complete removal of 2 trees (36" in diameter).
LT	2.923	2.933	55	5	X					Tree canopy trimming only is expected at this location.
LT	2.938	2.949	55	8		X				Estimated linear foot quantity is for complete removal of 1 tree (32" in diameter).
LT	2.969	2.978	50	8		X				Estimated linear foot quantity is for complete removal of 1 tree (20" in diameter).
LT	3.014	3.034	105	5		X				Tree canopy trimming is primarily expected at this location. Remove 1 dead tree, and 1-3 additional trees removed at Engineer's Discretion
LT	3.145	3.170	130	8		X				Estimated linear foot quantity is for complete removal of 3 trees (<24" in diameter).
LT	3.175	3.195	105	4	X					Tree canopy trimming only is expected at this location.
LT	3.249	3.259	55	10		X				Estimated linear foot quantity is for complete removal of 1 tree (24" in diameter).
LT	3.259	3.401	750	4			X			Tree canopy trimming to X dimension and undergrowth removal to right-of-way line is expected at this location.
LT	3.485	3.510	130	4	X					Tree canopy trimming only is expected at this location.

Trim and Remove Trees and Brush Summary

County: Fayette

Route: KY 353

Notes: *The intent of the Remarks column is to provide the contractor with the an approximate level of effort for each location. Refer to the Staking Note and Special Note for Tree Stump and Brush Removal for further details about expected level of effort, particularly Part B of the Construction Methods which describes when complete removal of trees are required.
** Approximate Horizontal Offset Dimension for Tree Clearing. Actual Dimension shall be determined in the Field by Engineer. Refer to the Staking Note.

Side of Road	Approx. BEGIN Milepoint	Approx. END Milepoint	Length (LF)	"X" Dimension **	03269 - TRIM & REMOVE TREES & BRUSH *					24894EC REMOVE STUMP EACH	Remarks *
					Case 1 * Tree Trimming without Undergrowth Removal	Case 1B * Tree Trimming with Undergrowth Removal	Case 2 * Tree Trimming and/or Tree Removal without Undergrowth Removal	Case 2B * Tree Trimming and/or Tree Removal with Undergrowth Removal	Case 3B * Undergrowth Removal Only		
LT	3.571	3.611	210	6	X						Tree canopy trimming only is expected at this location.
LT	3.611	3.680	365	4		X					Tree canopy trimming to X dimension and undergrowth removal to right-of-way line is expected at this location.
LT	3.780	3.793	70	6		X					Tree canopy trimming to X dimension and undergrowth removal to right-of-way line is expected at this location.
LT	4.304	4.369	345	6	X						Tree canopy trimming only is expected at this location.
LT	4.524	4.701	935	6	X						Tree canopy trimming only is expected at this location.
LT	4.761	4.826	345	6	X						Tree canopy trimming only is expected at this location.
LT	4.975	5.040	345	4	X						Tree canopy trimming only is expected at this location.
LT	5.077	5.084	40	10			X				Estimated linear foot quantity is for complete removal of 1 tree (<18" in diameter).
LT	5.103	5.125	115	10			X				Estimated linear foot quantity is for complete removal of 4 trees (<12" in diameter).
LT	5.131	5.131	N/A	N/A					1		Remove 1 stump.
LT	5.141	5.148	35	10			X				Estimated linear foot quantity is for complete removal of 4 trees (<12" in diameter).
LT	5.186	5.196	55	10			X				Estimated linear foot quantity is for complete removal of 1 tree (24" in diameter).
LT	5.211	5.216	25	5		X					Tree canopy trimming to X dimension and undergrowth removal to right-of-way line is expected at this location.
LT	5.262	5.277	80	10			X				Estimated linear foot quantity is for complete removal of 2 trees (24"-30" in diameter).
LT	5.586	5.596	55	10			X				Estimated linear foot quantity is for complete removal of 3 trees clustered together (<18" in diameter).
LT	5.922	5.968	245	10				X			Location contains approximately 20-25 trees with diameters varying between 12" to 36". Undergrowth removal to right-of-way line is expected at this location.
LT	5.982	6.000	95	10				X			Estimated linear foot quantity is for complete removal of 2 trees (24"-32" in diameter). Undergrowth removal to right-of-way line is expected at this location.

Trim and Remove Trees and Brush Summary

County: Fayette

Route: KY 353

Notes: *The intent of the Remarks column is to provide the contractor with the an approximate level of effort for each location. Refer to the Staking Note and Special Note for Tree Stump and Brush Removal for further details about expected level of effort, particularly Part B of the Construction Methods which describes when complete removal of trees are required.
** Approximate Horizontal Offset Dimension for Tree Clearing. Actual Dimension shall be determined in the Field by Engineer. Refer to the Staking Note.

Side of Road	Approx. BEGIN Milepoint	Approx. END Milepoint	Length (LF)	"X" Dimension **	03269 - TRIM & REMOVE TREES & BRUSH *					24894EC REMOVE STUMP EACH	Remarks *
					Case 1 * Tree Trimming without Undergrowth Removal	Case 1B * Tree Trimming with Undergrowth Removal	Case 2 * Tree Trimming and/or Tree Removal without Undergrowth Removal	Case 2B * Tree Trimming and/or Tree Removal with Undergrowth Removal	Case 3B * Undergrowth Removal Only		
LT	6.146	6.156	55	10			X				Estimated linear foot quantity is for complete removal of 1 tree (36" in diameter).
LT	7.118	7.128	55	20			X				Estimated linear foot quantity is for complete removal of 4 trees (18"-24" in diameter).
LT	7.142	7.160	95	6			X				Estimated linear foot quantity is for complete removal of 2 tree (approximately 18"-36" in diameter).
LT	7.197	7.212	80	15			X				Estimated linear foot quantity is for complete removal of 1 tree (36" in diameter).
LT	7.283	7.303	105	5			X				Tree canopy trimming only is expected at this location. 1-3 trees possibly removed at Engineer's Discretion
LT	7.318	7.388	370	6			X				Tree canopy trimming only is expected at this location. 2-4 trees possibly removed at Engineer's Discretion
LT	7.574	7.780	1,090	3			X				Tree canopy trimming only is expected at this location. 2-5 trees possibly removed at Engineer's Discretion
LT	7.820	7.925	555	3			X				Tree canopy trimming only is expected at this location. 1-3 trees possibly removed at Engineer's Discretion
LT	7.961	7.981	105	10			X				Estimated linear foot quantity is for complete removal of 2 trees (30"-42" in diameter).
LT	8.011	8.026	80	10			X				Estimated linear foot quantity is for complete removal of 2 trees (26"-32" in diameter).
LT	8.282	8.332	265	6	X						Tree canopy trimming only is expected at this location.
LT	8.544	8.604	315	6	X				2		Tree canopy trimming is primarily expected at this location. Includes removal of 2 stumps.
LT	8.604	8.669	345	15				X			Locations contains 25-30 trees (<24" in diameter) to be removed. Tree trimming to X dimension and undergrowth removal to right-of-way line is also expected at this location.
LT	8.674	8.695	110	6	X						Tree canopy trimming only is expected at this location.
LT	8.711	8.776	345	6		X					Tree canopy trimming to X dimension and undergrowth removal to right-of-way line is expected at this location.

Trim and Remove Trees and Brush Summary

County: Fayette

Route: KY 353

Notes: *The intent of the Remarks column is to provide the contractor with the an approximate level of effort for each location. Refer to the Staking Note and Special Note for Tree Stump and Brush Removal for further details about expected level of effort, particularly Part B of the Construction Methods which describes when complete removal of trees are required.
** Approximate Horizontal Offset Dimension for Tree Clearing. Actual Dimension shall be determined in the Field by Engineer. Refer to the Staking Note.

Side of Road	Approx. BEGIN Milepoint	Approx. END Milepoint	Length (LF)	"X" Dimension **	03269 - TRIM & REMOVE TREES & BRUSH *					24894EC REMOVE STUMP	Remarks *
					Case 1 * Tree Trimming without Undergrowth Removal	Case 1B * Tree Trimming with Undergrowth Removal	Case 2 * Tree Trimming and/or Tree Removal without Undergrowth Removal	Case 2B * Tree Trimming and/or Tree Removal with Undergrowth Removal	Case 3B * Undergrowth Removal Only		
LT	8.855	8.875	105	8	X					1	Tree canopy trimming only is expected at this location. Remove 1 stump.
LT	9.055	9.055	N/A	N/A							Estimated linear foot quantity is for complete removal of 1 tree (24" in diameter).
LT	9.066	9.076	55	10			X				Estimated linear foot quantity is for complete removal of 1 tree (36" in diameter).
LT	9.302	9.317	80	10			X				Estimated linear foot quantity is for complete removal of 1 tree (27" in diameter).
LT	9.33	9.340	55	10			X			1	Remove 1 stump.
LT	9.428	9.428	N/A	N/A							Tree canopy trimming only is expected at this location. 1-3 trees possibly removed at Engineer's Discretion
LT	9.430	9.448	95	5			X				Tree canopy trimming only is expected at this location. 1-3 trees possibly removed at Engineer's Discretion
LT	9.483	9.498	80	5			X				Tree canopy trimming only is expected at this location. 1-2 trees possibly removed at Engineer's Discretion
LT	9.709	9.729	105	5			X			1	Remove 1 stump.
LT	9.744	9.744	N/A	N/A							Tree canopy trimming only is expected at this location. 1-2 trees possibly removed at Engineer's Discretion
LT	9.764	9.799	185	5			X				Tree canopy trimming to X dimension and undergrowth removal to right-of-way line is expected at this location.
LT	9.920	9.950	160	8		X					Estimated linear foot quantity is for complete removal of 2 trees (18"-30" in diameter). Undergrowth removal to right-of-way line is expected at this location.
LT	9.965	9.975	55	8				X			Estimated linear foot quantity is for complete removal of 4 trees (18"-30" in diameter). Undergrowth removal to right-of-way line is expected at this location.
LT	9.995	10.005	55	8			X				Undergrowth removal to right-of-way line is expected at this location.
LT	10.100	10.125	130	6					X		Undergrowth removal to right-of-way line is expected at this location.

Trim and Remove Trees and Brush Summary

County: Fayette

Route: KY 353

Notes: *The intent of the Remarks column is to provide the contractor with the an approximate level of effort for each location. Refer to the Staking Note and Special Note for Tree Stump and Brush Removal for further details about expected level of effort, particularly Part B of the Construction Methods which describes when complete removal of trees are required.
** Approximate Horizontal Offset Dimension for Tree Clearing. Actual Dimension shall be determined in the Field by Engineer. Refer to the Staking Note.

Side of Road	Approx. BEGIN Milepoint	Approx. END Milepoint	Length (LF)	"X" Dimension **	03269 - TRIM & REMOVE TREES & BRUSH *					24894EC REMOVE STUMP EACH	Remarks *
					Case 1 * Tree Trimming without Undergrowth Removal	Case 1B * Tree Trimming with Undergrowth Removal	Case 2 * Tree Trimming and/or Tree Removal without Undergrowth Removal	Case 2B * Tree Trimming and/or Tree Removal with Undergrowth Removal	Case 3B * Undergrowth Removal Only		
LT	10.291	10.306	80	8					X		Undergrowth removal to right-of-way line is expected at this location.
LT	10.381	10.411	160	3	X						Tree canopy trimming only is expected at this location.
LT	10.457	10.472	80	6	X						Tree canopy trimming only is expected at this location.
LT	10.557	10.577	105	6			X				Estimated linear foot quantity is for complete removal of 2 trees (24" in diameter).
LT	10.592	10.602	55	6			X				Estimated linear foot quantity is for complete removal of 1 tree (36" in diameter).
LT	10.648	10.663	80	8				X			Estimated linear foot quantity is for complete removal of 7 trees (<18" in diameter). Undergrowth removal to right-of-way line is expected at this location.
LT	10.738	10.748	55	8			X				Estimated linear foot quantity is for complete removal of 1 tree (27" in diameter).
LT	10.768	10.778	55	8			X				Estimated linear foot quantity is for complete removal of 1 dead tree (24" in diameter).
LT	10.793	10.793	N/A	N/A						3	Remove 3 stump.
RT	1.734	1.918	970	4	X						Tree canopy trimming only is expected at this location.
RT	2.042	2.146	550	6	X						Tree canopy trimming only is expected at this location.
RT	2.057	2.057	N/A	N/A						3	Remove 3 stumps.
RT	2.151	2.171	105	4			X				Removal of 2-3 trees
RT	2.176	2.281	555	4	X						Tree canopy trimming only is expected at this location.
RT	2.310	2.326	85	3	X						Tree canopy trimming only is expected at this location.
RT	2.547	2.562	80	8	X						Tree canopy trimming only is expected at this location.
RT	2.577	2.592	80	8	X						Tree canopy trimming only is expected at this location.
RT	2.667	2.682	80	6			X				Estimated linear foot quantity is for complete removal of 2 trees (26"-28" in diameter)
RT	2.742	2.752	55	8			X				Estimated linear foot quantity is for complete removal of approximately 1 tree (18" in diameter)
RT	2.819	2.827	40	8			X				Estimated linear foot quantity is for complete removal of approximately 1 tree (48" in diameter)
RT	2.933	3.045	590	4		X					Tree canopy trimming to X dimension and undergrowth removal to right-of-way line is expected at this location.

Trim and Remove Trees and Brush Summary

County: Fayette

Route: KY 353

Notes: *The intent of the Remarks column is to provide the contractor with the an approximate level of effort for each location. Refer to the Staking Note and Special Note for Tree Stump and Brush Removal for further details about expected level of effort, particularly Part B of the Construction Methods which describes when complete removal of trees are required.
** Approximate Horizontal Offset Dimension for Tree Clearing. Actual Dimension shall be determined in the Field by Engineer. Refer to the Staking Note.

LOCATION		Length (LF)	"X" Dimension **	03269 - TRIM & REMOVE TREES & BRUSH *					24894EC REMOVE STUMP EACH	Remarks *
Side of Road	Approx. BEGIN Milepoint			Approx. END Milepoint	Case 1 * Tree Trimming without Undergrowth Removal	Case 1B * Tree Trimming with Undergrowth Removal	Case 2 * Tree Trimming and/or Tree Removal without Undergrowth Removal	Case 2B * Tree Trimming and/or Tree Removal with Undergrowth Removal		
RT	3.095	3.185	475	8		X			6	Estimated linear foot quantity is for complete removal of approximately 25-35 trees (18"-36" in diameter). Removal is for trees closest to the road or as otherwise directed by the engineer. Includes removal of 6 stumps.
RT	3.188	3.304	610	5		X				Estimated linear foot quantity is for complete removal of 20-25 trees (<24" in diameter). Removal is for trees closest to the road or as otherwise directed by the engineer. Do not disturb trees located within 3' of the stone wall.
RT	3.733	4.028	1,560	6		X			5	Tree canopy trimming to X dimension is expected at this location. May include removal of 5-6 trees as defined by the special note. Includes removal of 5 stumps.
RT	4.038	4.038	N/A	N/A					3	Remove 3 stumps.
RT	4.048	4.183	715	6	X				3	Tree canopy trimming only is expected at this location. Includes removal of 3 stumps.
RT	4.214	4.334	635	4	X					Tree canopy trimming only is expected at this location.
RT	4.394	4.419	130	6		X				Tree canopy trimming only is expected at this location. 1 tree possibly removed at Engineer's Discretion
RT	5.600	5.650	265	12		X			3	Estimated linear foot quantity is for complete removal of 20-25 trees (10"-24" in diameter). Includes removal of 3 stumps.
RT	5.992	5.992	N/A	N/A					1	Remove 1 stump.
RT	6.181	6.497	1,670	4		X				Tree canopy trimming only is expected at this location. There could possibly be one to two trees or more removed at this location pending field review
RT	6.552	6.637	450	5			X			Tree canopy trimming only is expected at this location. There could possibly be one to five trees or more removed at this location pending field review
RT	6.637	6.727	475	10		X				Estimated linear foot quantity is for complete removal of 30-35 trees (8"-24" in diameter). Pending field review

Trim and Remove Trees and Brush Summary

County: Fayette

Route: KY 353

Notes: *The intent of the Remarks column is to provide the contractor with the an approximate level of effort for each location. Refer to the Staking Note and Special Note for Tree Stump and Brush Removal for further details about expected level of effort, particularly Part B of the Construction Methods which describes when complete removal of trees are required.
** Approximate Horizontal Offset Dimension for Tree Clearing. Actual Dimension shall be determined in the Field by Engineer. Refer to the Staking Note.

Side of Road	Approx. BEGIN Milepoint	Approx. END Milepoint	Length (LF)	"X" Dimension **	03269 - TRIM & REMOVE TREES & BRUSH *						24894EC REMOVE STUMP EACH	Remarks *
					Case 1 * Tree Trimming without Undergrowth Removal	Case 1B * Tree Trimming with Undergrowth Removal	Case 2 * Tree Trimming and/or Tree Removal without Undergrowth Removal	Case 2B * Tree Trimming and/or Tree Removal with Undergrowth Removal	Case 3B * Undergrowth Removal Only	Case 3B * Undergrowth Removal Only		
RT	6.747	6.768	110	3		X						Tree canopy trimming to X dimension and undergrowth removal to right-of-way line is expected at this location.
RT	6.813	6.847	180	6					X			Bush and underbrush trimming only is expected at this location.
RT	7.328	7.333	25	10			X					Estimated linear foot quantity is for complete removal of 1 tree (33" in diameter).
RT	7.971	7.986	80	10			X					Estimated linear foot quantity is for complete removal of 1 tree (24" in diameter).
RT	7.986	7.986	N/A	N/A						1		Remove 1 stump.
RT	8.016	8.031	80	10			X					Estimated linear foot quantity is for complete removal of 1 tree (40" in diameter).
RT	8.041	8.051	55	10			X					Estimated linear foot quantity is for complete removal of 2 trees (13"-36" in diameter).
RT	8.071	8.080	50	10			X					Estimated linear foot quantity is for complete removal of 1 tree (14" in diameter).
RT	8.100	8.132	170	6				X				Tree canopy trimming to X dimension and undergrowth removal to right-of-way line is expected at this location. May include removal of 2-3 trees as defined by the special note.
RT	8.147	8.285	730	6		X						Tree canopy trimming to X dimension and undergrowth removal to right-of-way line is expected at this location.
RT	8.285	8.312	145	10			X					Estimated linear foot quantity is for complete removal of 7 trees (<12" in diameter) and 2 trees (18"-24" in diameter).
RT	8.312	8.402	475	5	X							Tree canopy trimming only is expected at this location.
RT	8.407	8.417	55	8			X					Estimated linear foot quantity is for complete removal of 1 tree (<18" in diameter).
RT	8.443	8.483	210	6			X					Tree canopy trimming to X dimension is expected at this location. May include removal of 3-5 trees as defined by the special note.
RT	8.518	8.549	165	10			X					Estimated linear foot quantity is for complete removal of 4 trees (18"-24" in diameter).

Trim and Remove Trees and Brush Summary

County: Fayette

Route: KY 353

Notes: *The intent of the Remarks column is to provide the contractor with the an approximate level of effort for each location. Refer to the Staking Note and Special Note for Tree Stump and Brush Removal for further details about expected level of effort, particularly Part B of the Construction Methods which describes when complete removal of trees are required.
** Approximate Horizontal Offset Dimension for Tree Clearing. Actual Dimension shall be determined in the Field by Engineer. Refer to the Staking Note.

Side of Road	Approx. BEGIN Milepoint	Approx. END Milepoint	Length (LF)	"X" Dimension **	03269 - TRIM & REMOVE TREES & BRUSH *					24894EC REMOVE STUMP EACH	Remarks *	
					Case 1 * Tree Trimming without Undergrowth Removal	Case 1B * Tree Trimming with Undergrowth Removal	Case 2 * Tree Trimming and/or Tree Removal without Undergrowth Removal	Case 2B * Tree Trimming and/or Tree Removal with Undergrowth Removal	Case 3B * Undergrowth Removal Only			
RT	8.614	8.633	100	6			X					Tree canopy trimming to X dimension and undergrowth removal to right-of-way line is expected at this location. May include removal of 2-3 trees as defined by the special note.
RT	8.820	8.845	130	8	X							Tree canopy trimming only is expected at this location.
RT	8.911	8.924	70	10			X					Estimated linear foot quantity is for complete removal of 2-3 trees (24"-27" in diameter).
RT	8.946	8.946	N/A	N/A						4		Remove 4 stumps.
RT	8.961	8.971	55	10			X					Estimated linear foot quantity is for complete removal of 2 trees (20"-42" in diameter).
RT	8.981	8.991	55	10			X					Estimated linear foot quantity is for complete removal of 1 tree (<18" in diameter).
RT	9.026	9.036	55	10			X					Estimated linear foot quantity is for complete removal of 1 tree (<18" in diameter).
RT	9.061	9.081	105	10			X					Estimated linear foot quantity is for complete removal of 2 trees (24" in diameter).
RT	9.428	9.448	105	5	X							Tree canopy trimming only is expected at this location.
RT	9.510	9.525	80	10			X					Estimated linear foot quantity is for complete removal of 2 trees (18"-21" in diameter).
RT	9.583	9.684	535	5			X					Tree canopy trimming only is expected at this location. 3-10 trees possibly removed pending field review.
RT	9.749	9.749	N/A	N/A						1		Remove 1 stump.
RT	9.764	9.799	185	5	X							Tree canopy trimming only is expected at this location.
RT	9.875	9.885	55	10		X						Tree canopy trimming to X dimension and undergrowth removal to right-of-way line is expected at this location.
RT	9.925	9.945	105	6			X					Tree canopy trimming only is expected at this location. Possible 1-3 trees removed pending final review.
RT	9.965	9.985	105	6	X							Tree canopy trimming only is expected at this location.
RT	9.975	9.975	N/A	N/A						1		Remove 1 stump.
RT	9.990	10.005	N/A	N/A						2		Remove 2 stumps.
RT	10.035	10.050	80	6	X							Tree canopy trimming only is expected at this location.
RT	10.115	10.145	160	6	X							Tree canopy trimming only is expected at this location.


Trim and Remove Trees and Brush Summary

County: Fayette

Route: KY 353

Notes: *The intent of the Remarks column is to provide the contractor with the an approximate level of effort for each location. Refer to the Staking Note and Special Note for Tree Stump and Brush Removal for further details about expected level of effort, particularly Part B of the Construction Methods which describes when complete removal of trees are required.
** Approximate Horizontal Offset Dimension for Tree Clearing. Actual Dimension shall be determined in the Field by Engineer. Refer to the Staking Note.

Side of Road	Approx. BEGIN Milepoint	Approx. END Milepoint	Length (LF)	"X" Dimension **	03269 - TRIM & REMOVE TREES & BRUSH *					24894EC REMOVE STUMP EACH	Remarks *	
					Case 1 * Tree Trimming without Undergrowth Removal	Case 1B * Tree Trimming with Undergrowth Removal	Case 2 * Tree Trimming and/or Tree Removal without Undergrowth Removal	Case 2B * Tree Trimming and/or Tree Removal with Undergrowth Removal	Case 3B * Undergrowth Removal Only			
RT	10.155	10.226	375	6	X							Tree canopy trimming only is expected at this location.
RT	10.248	10.271	120	8	X							Tree canopy trimming only is expected at this location.
RT	10.416	10.527	585	6	X							Tree canopy trimming only is expected at this location.
RT	10.577	10.592	80	6	X							Tree canopy trimming only is expected at this location.
RT	10.607	10.607	N/A	N/A						1		Remove 1 stump.
RT	10.633	10.678	240	10					X			Estimated linear foot quantity is for complete removal of 6 trees (<18" in diameter) and 5 trees (18"-36" in diameter). Undergrowth removal to right-of-way line is expected at this location.
RT	10.708	10.753	240	8		X						Tree canopy trimming to X dimension and undergrowth removal to right-of-way line is expected at this location.
RT	10.809	10.854	240	6	X							Tree canopy trimming only is expected at this location.
RT	10.894	10.904	55	4	X							Tree canopy trimming only is expected at this location.
RT	10.985	10.990	25	4	X							Tree canopy trimming only is expected at this location.
Total Estimated Quantity of 03269 TRIM & REMOVE TREES & BRUSH										29,215	LF	
Total Estimated Quantity of 24894EC REMOVE STUMP										43	EACH	

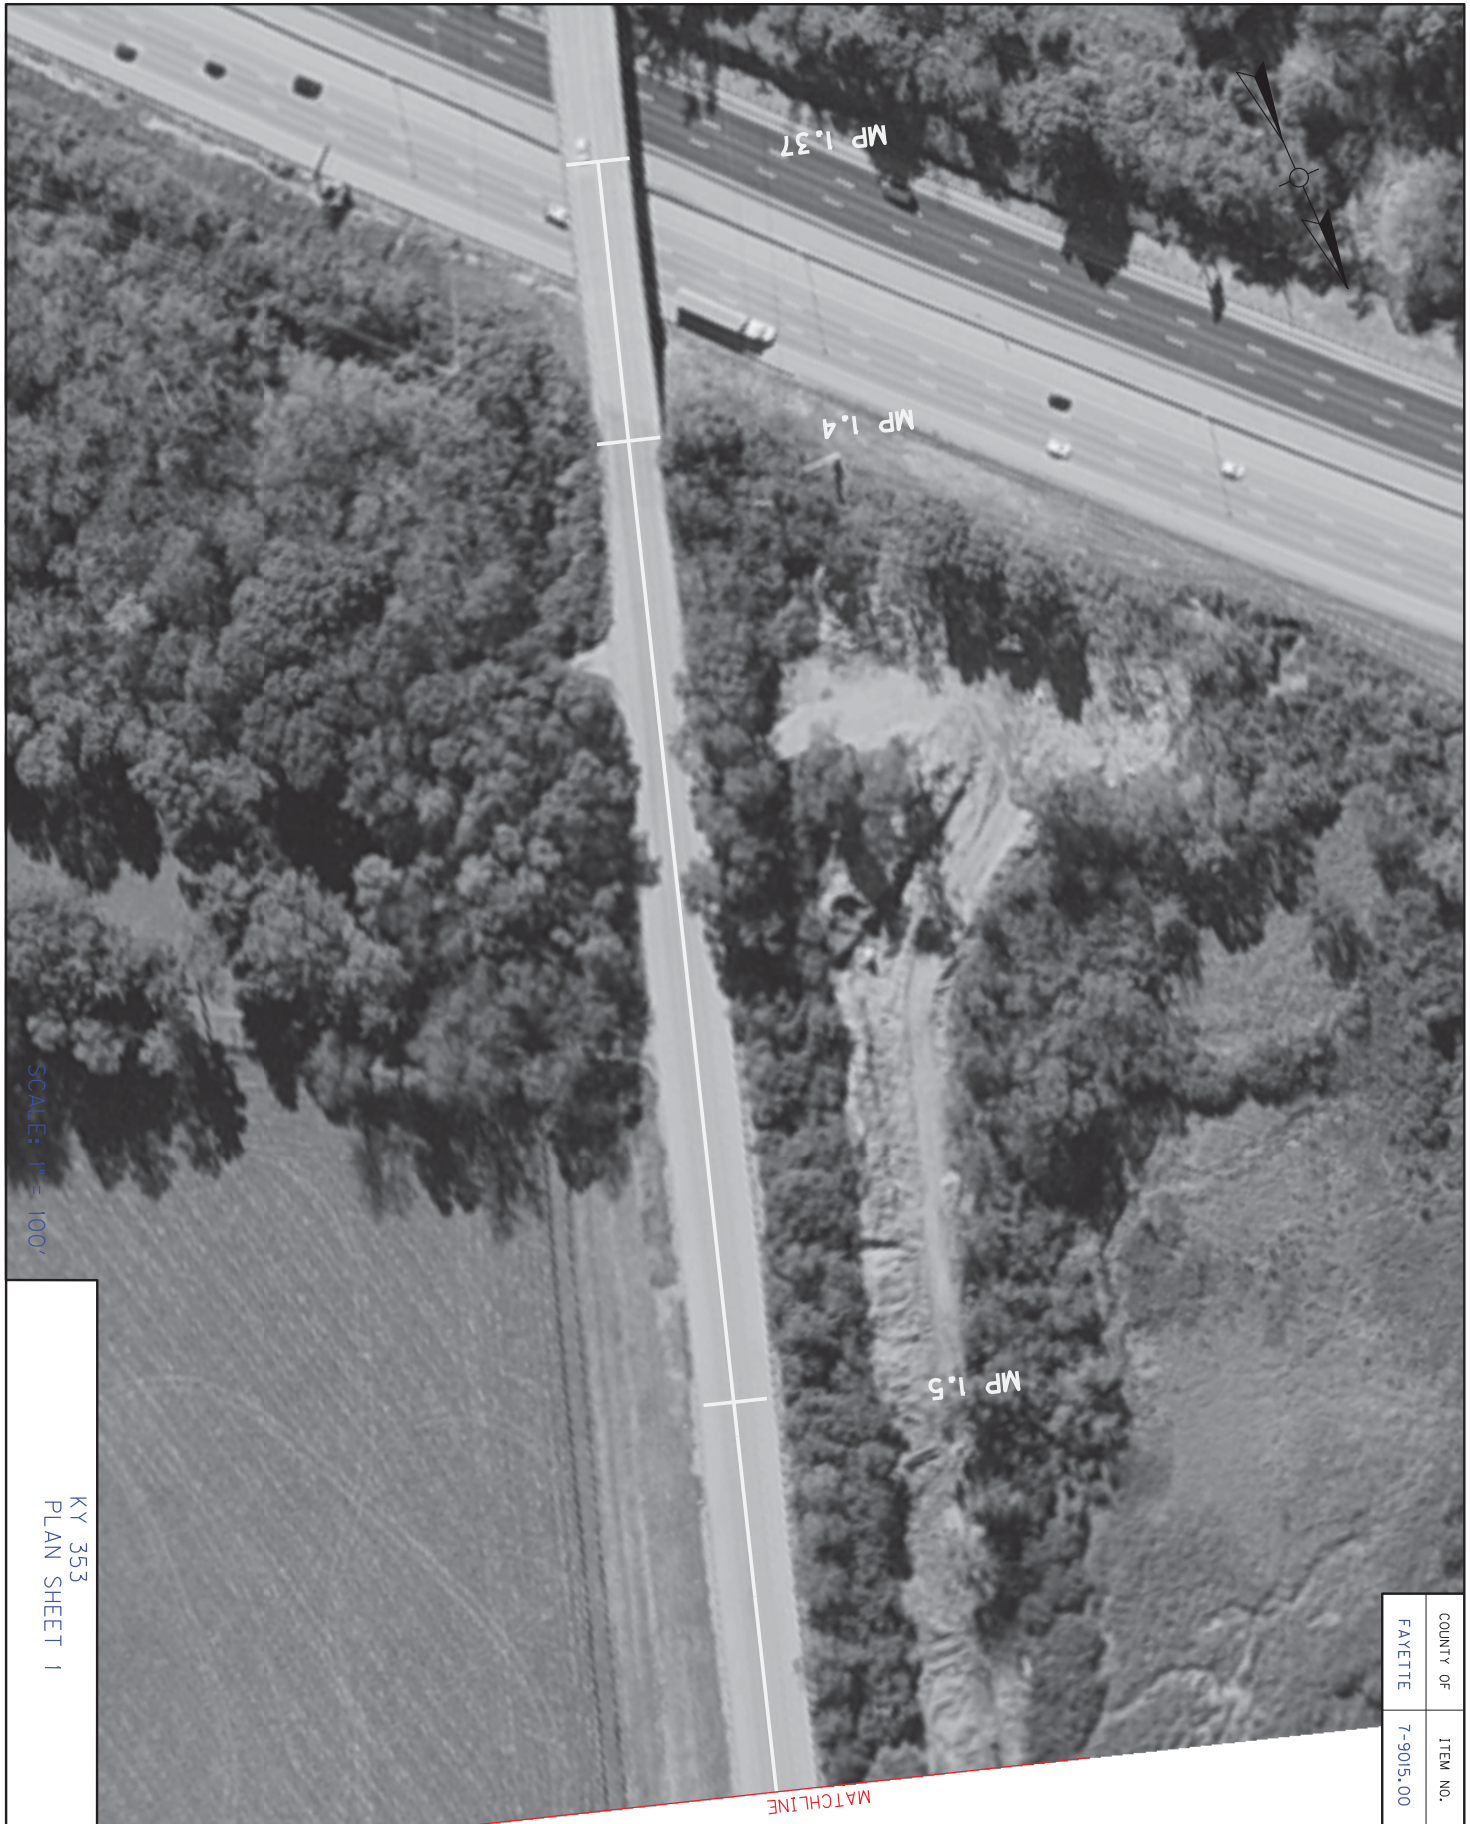

SCALE: 1" = 100'

KY 353
PLAN SHEET 1

COUNTY OF	ITEM NO.
FAYETTE	7-9015.00



MATCHLINE



MP 1.6


MP 1.7

MATCHLINE

SCALE: 1" = 100'

KY 353
PLAN SHEET 2

COUNTY OF	ITEM NO.
FAYETTE	7-9015.00

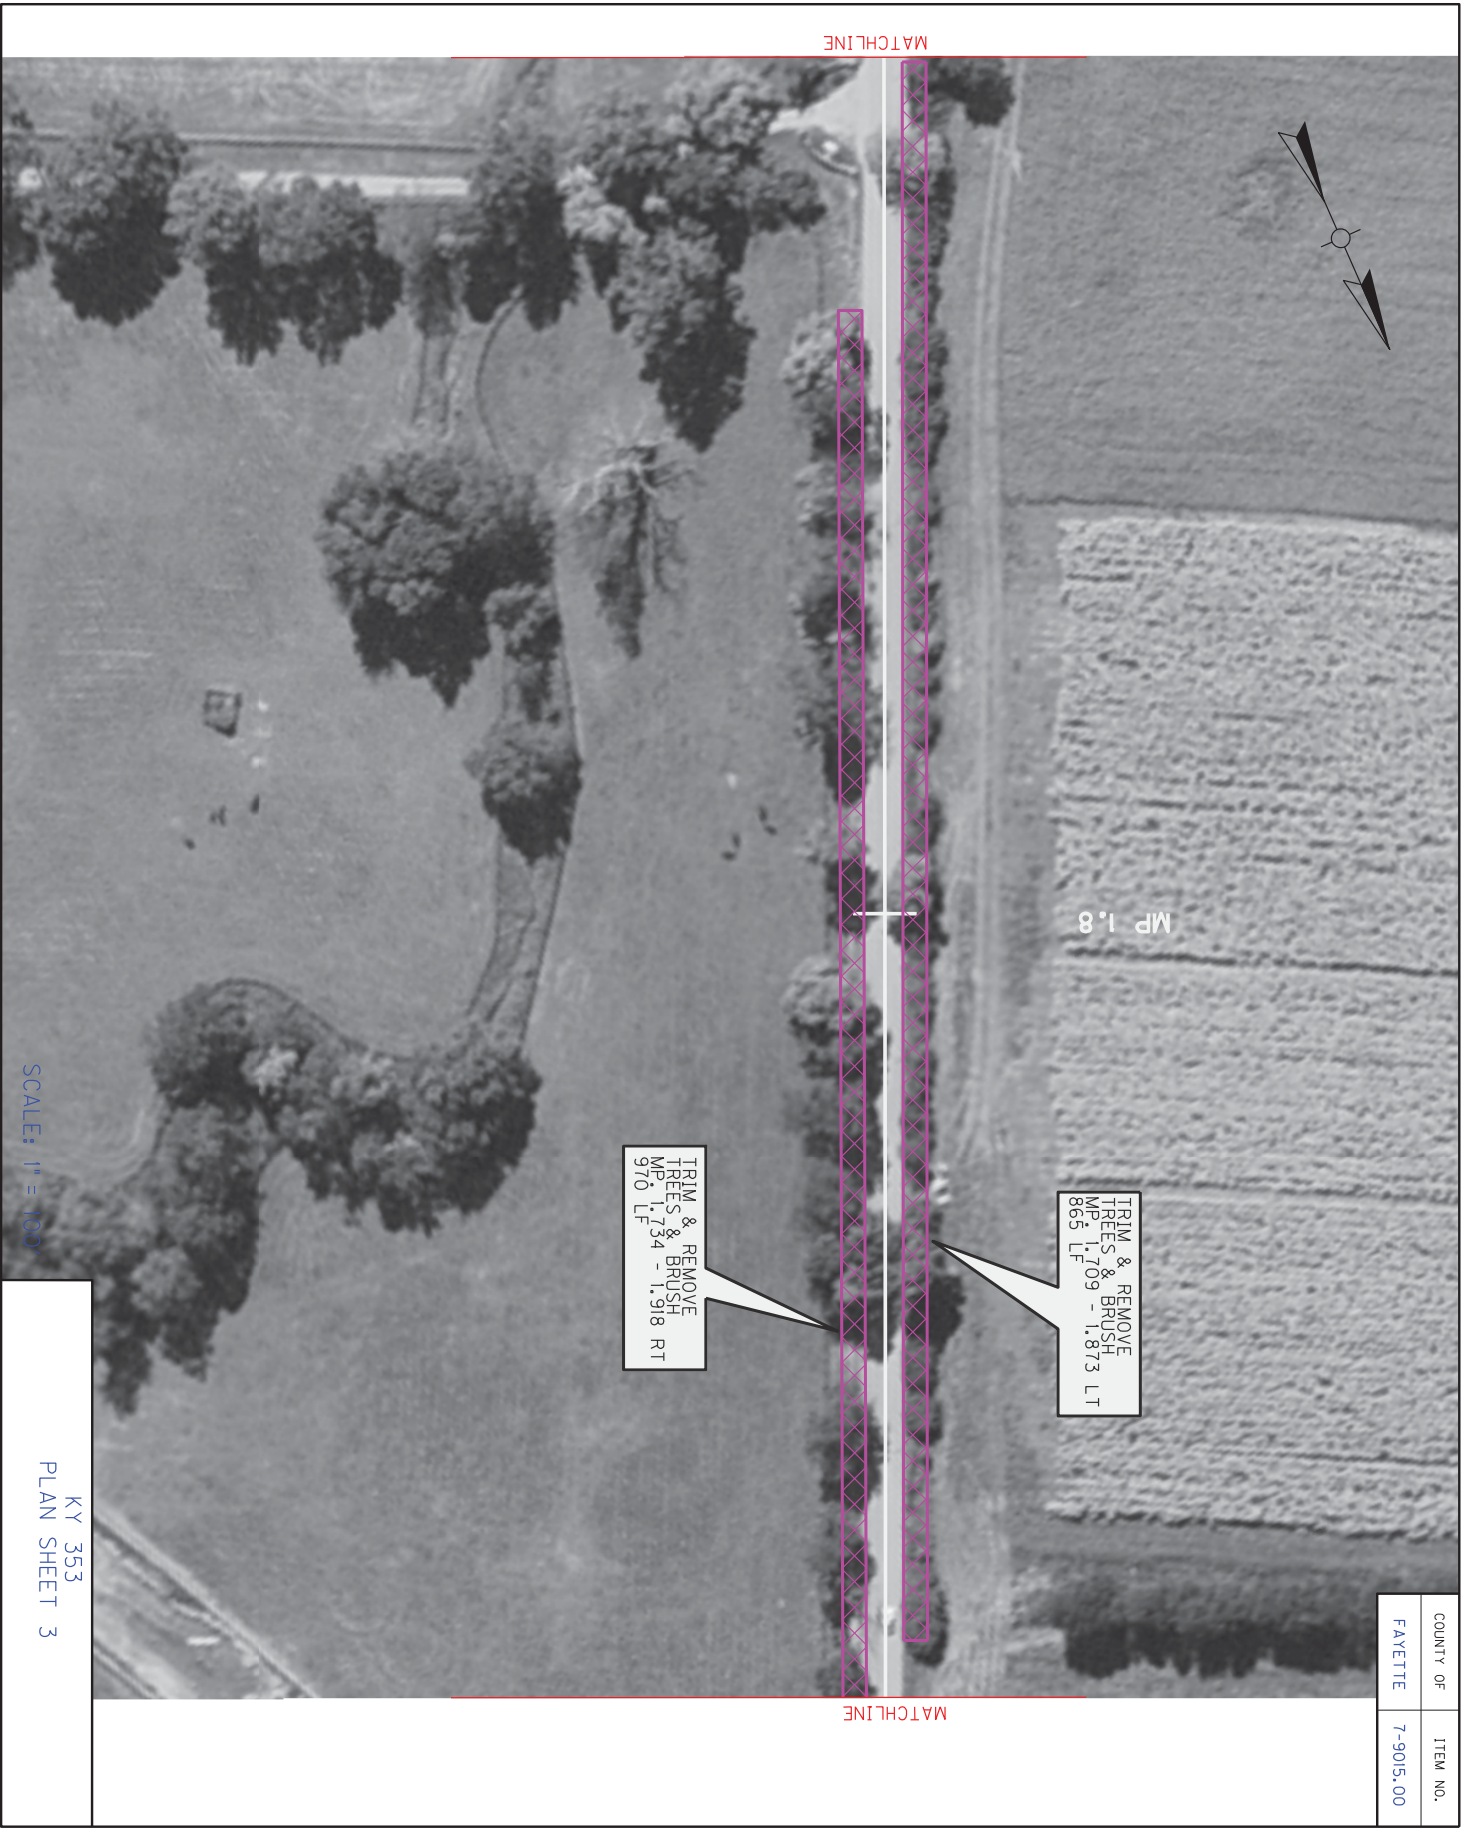

COUNTY OF	ITEM NO.
FAYETTE	7-9015.00



COUNTY OF	ITEM NO.
FAYETTE	7-9015.00

KY 353
PLAN SHEET 4



COUNTY OF	ITEM NO.
FAYETTE	7-9015.00

SCALE: 1" = 100'

KY 353
PLAN SHEET 5








COUNTY OF	ITEM NO.
FAYETTE	7-9015.00


KY 353
PLAN SHEET 8





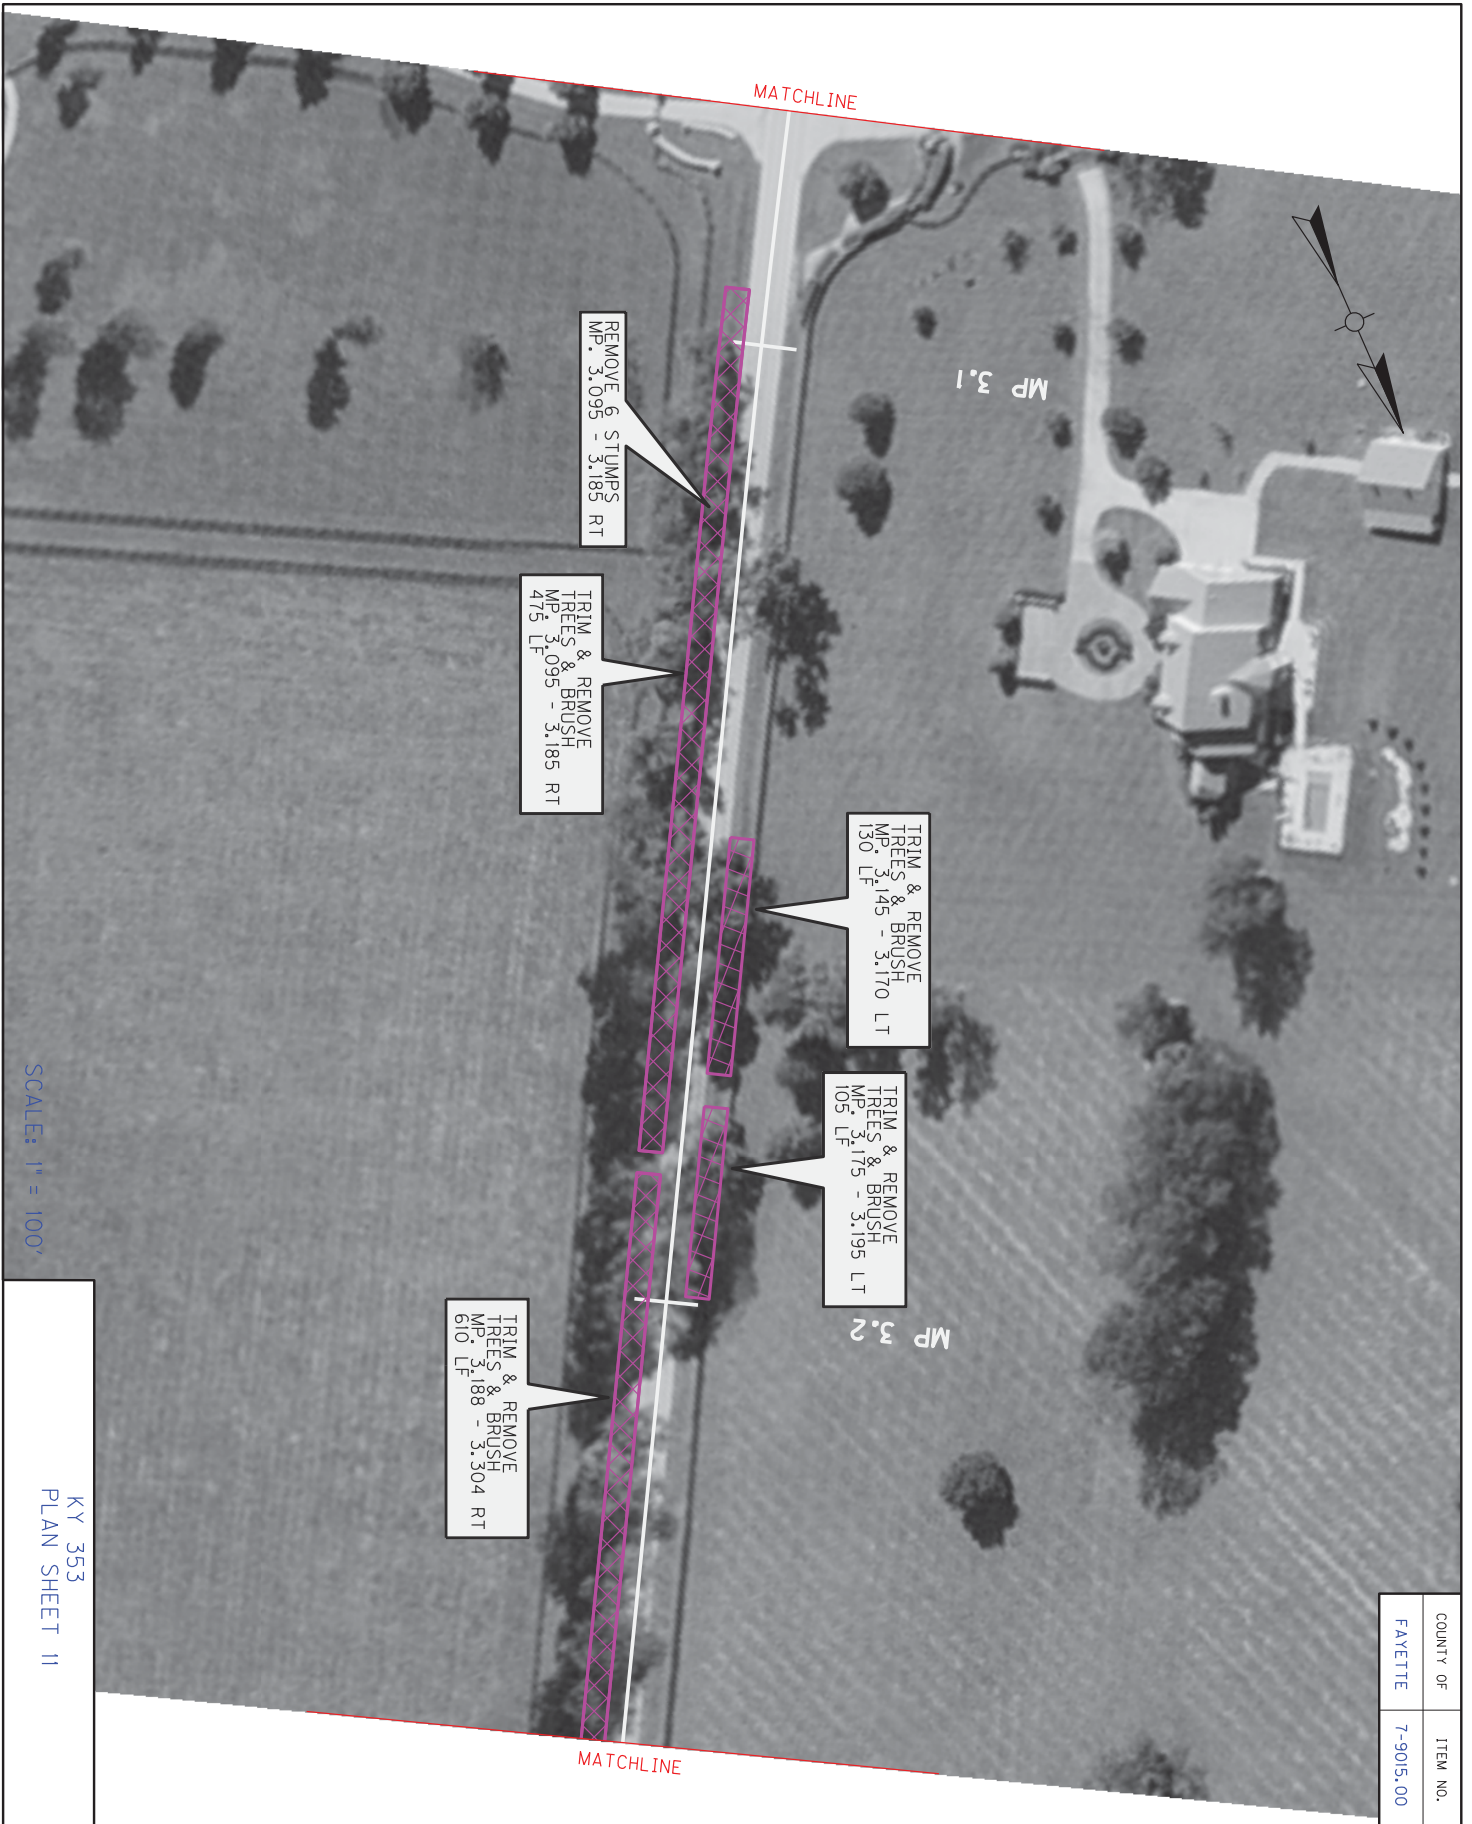




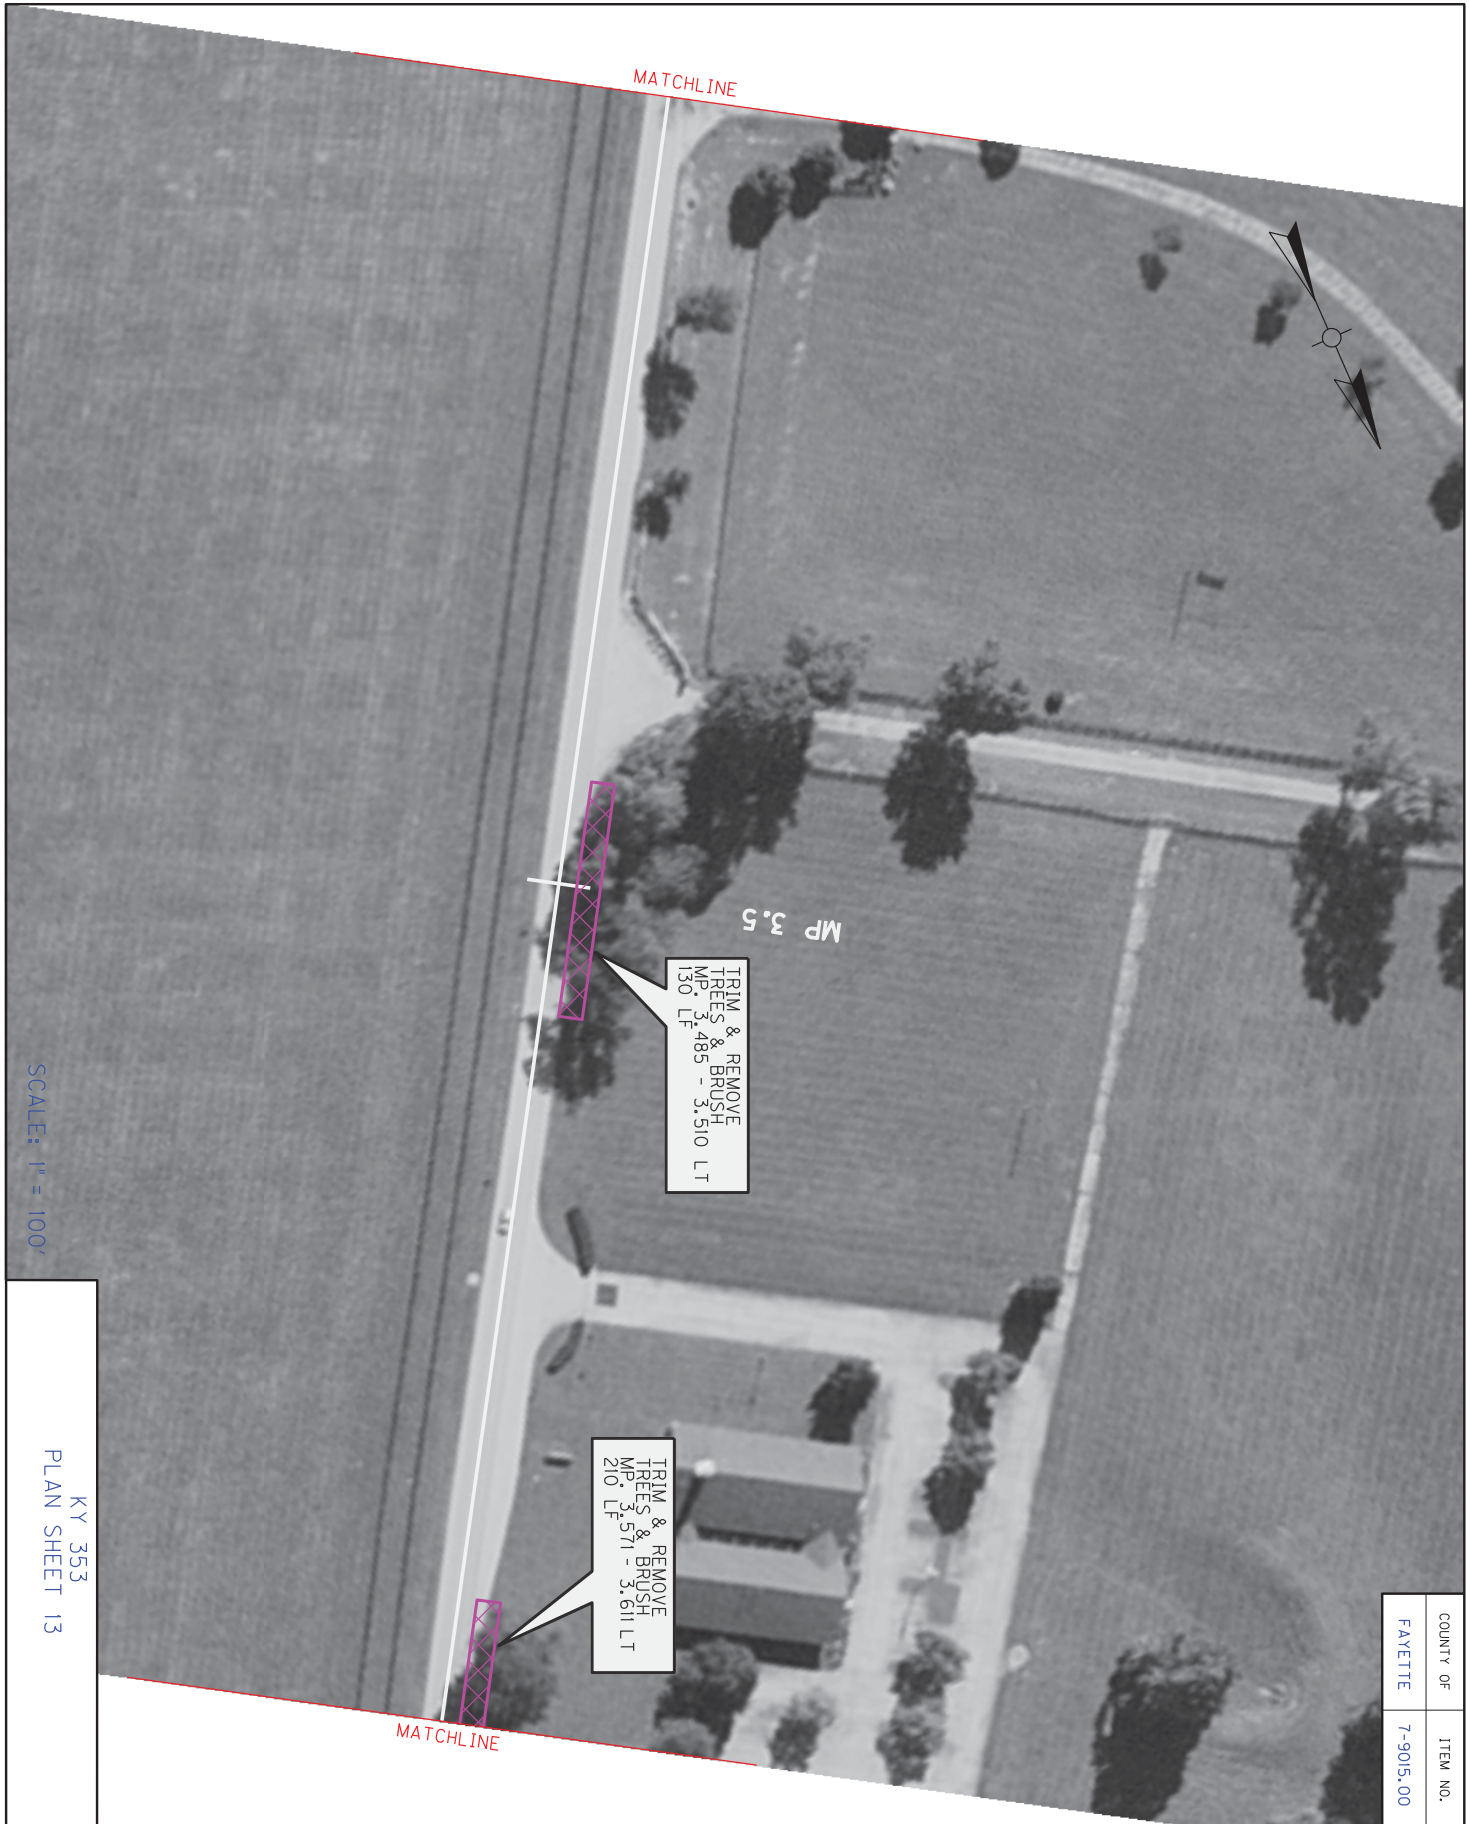

SCALE: 1" = 100'

KY 353
PLAN SHEET 13

COUNTY OF	ITEM NO.
FAYETTE	7-9015.00

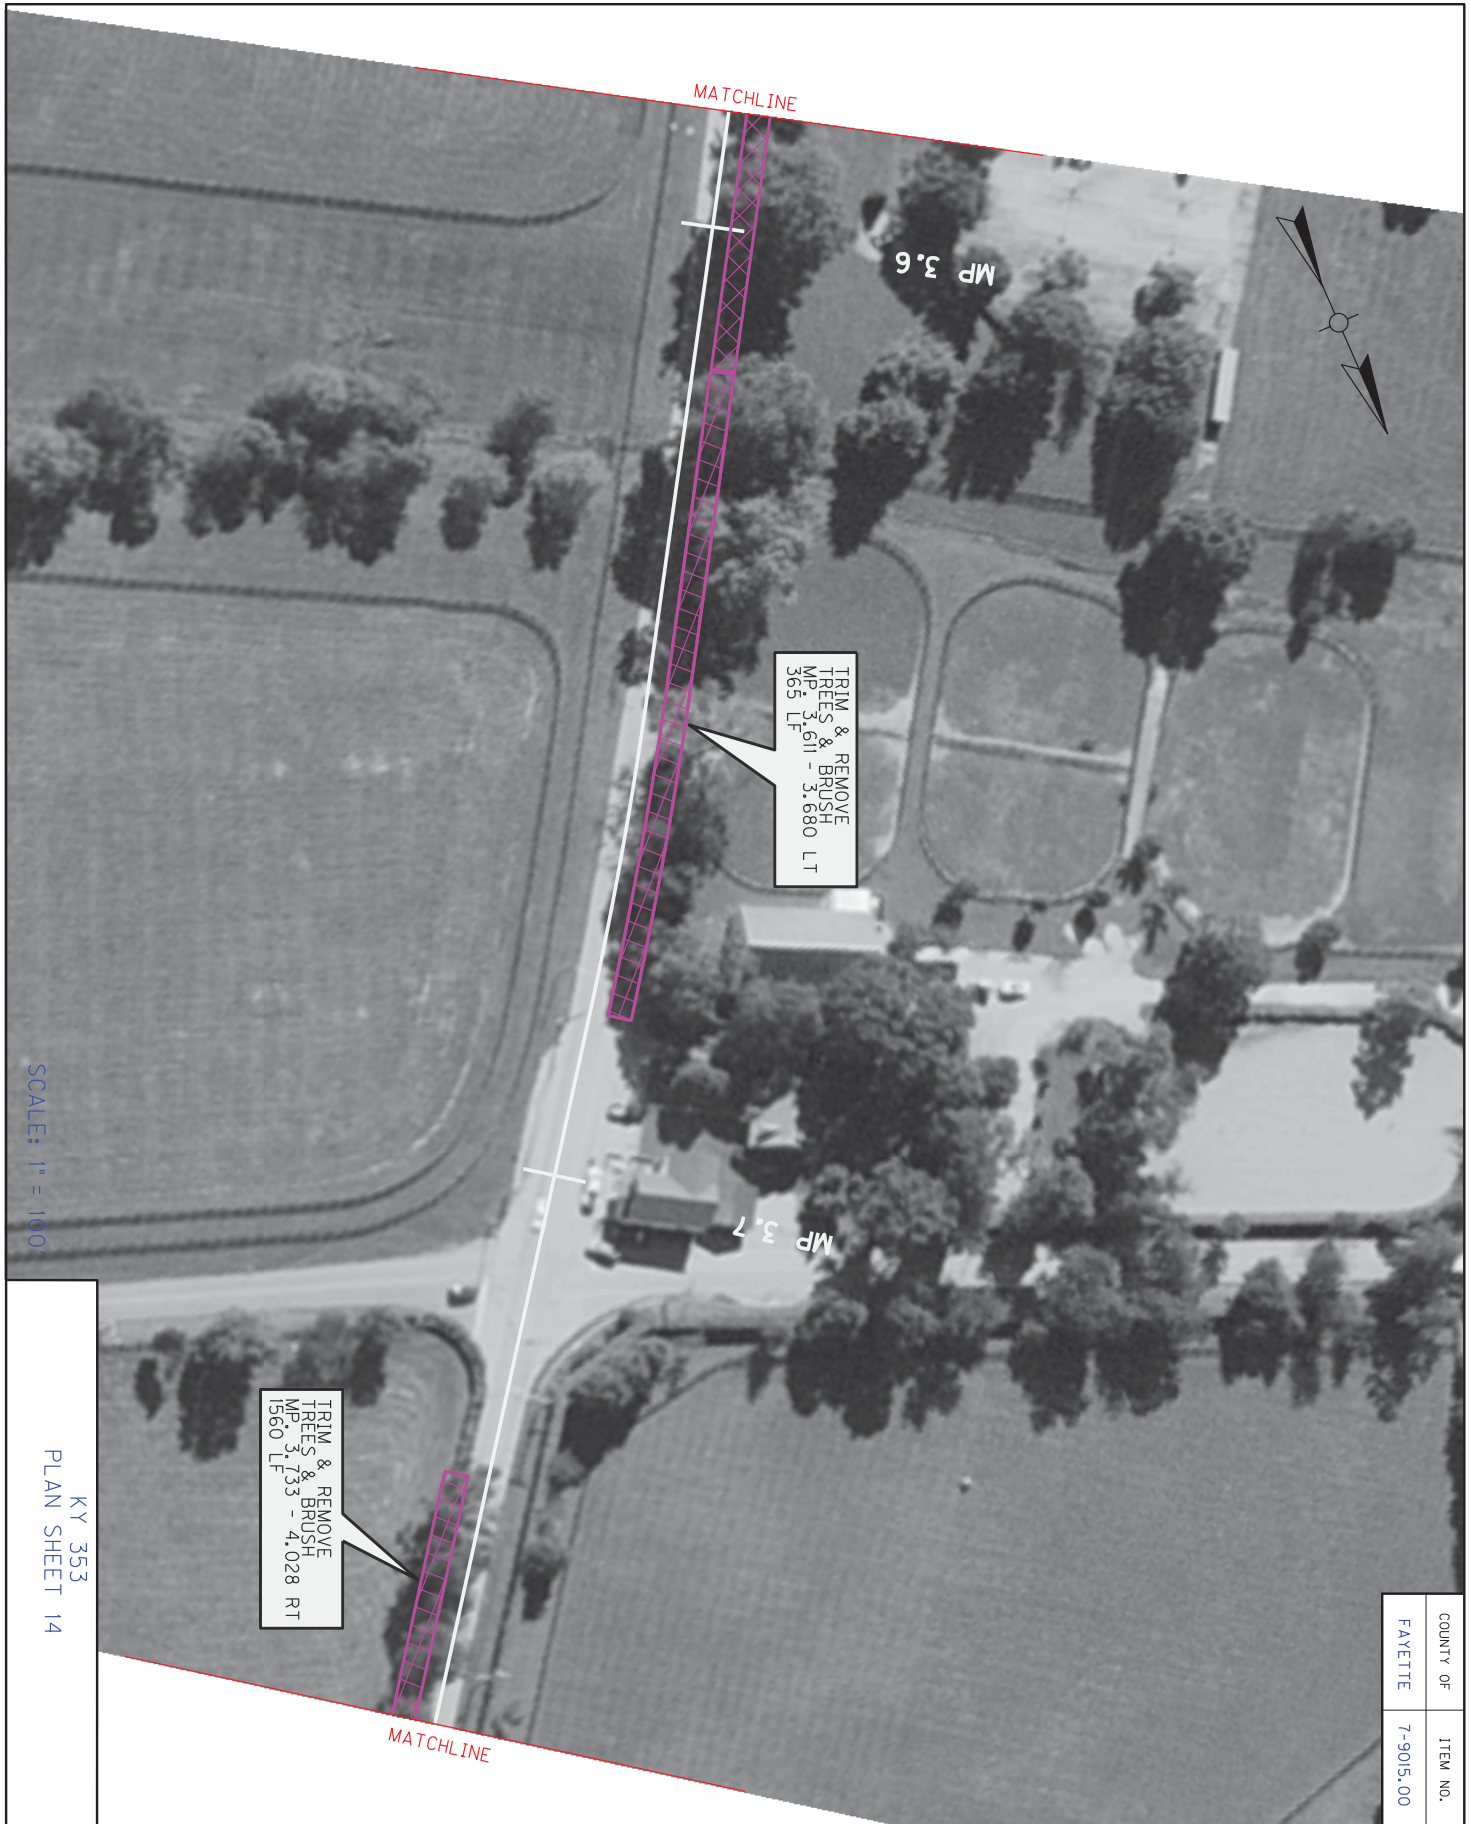

TRIM & REMOVE
TREES & BRUSH
MP 3.611 - 3.680 LT
365 LF

TRIM & REMOVE
TREES & BRUSH
MP 3.733 - 4.028 RT
1560 LF

COUNTY OF	ITEM NO.
FAYETTE	7-9015.00

SCALE: 1" = 100'

KY 353
PLAN SHEET 14





SCALE: 1" = 100'

KY 353
PLAN SHEET 16

COUNTY OF	ITEM NO.
FAYETTE	7-9015.00




SCALE: 1" = 100'

KY 353
PLAN SHEET 17

COUNTY OF	ITEM NO.
FAYETTE	7-9015.00



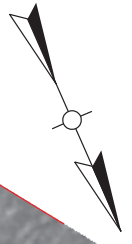

MATCHLINE

MP 4.5

TRIM & REMOVE
TREES & BRUSH
MP: 4.524 - 4.701 LT
935 LF


MP 4.6

MATCHLINE

SCALE: 1" = 100'

KY 353
PLAN SHEET 19


COUNTY OF	ITEM NO.
FAYETTE	7-9015.00

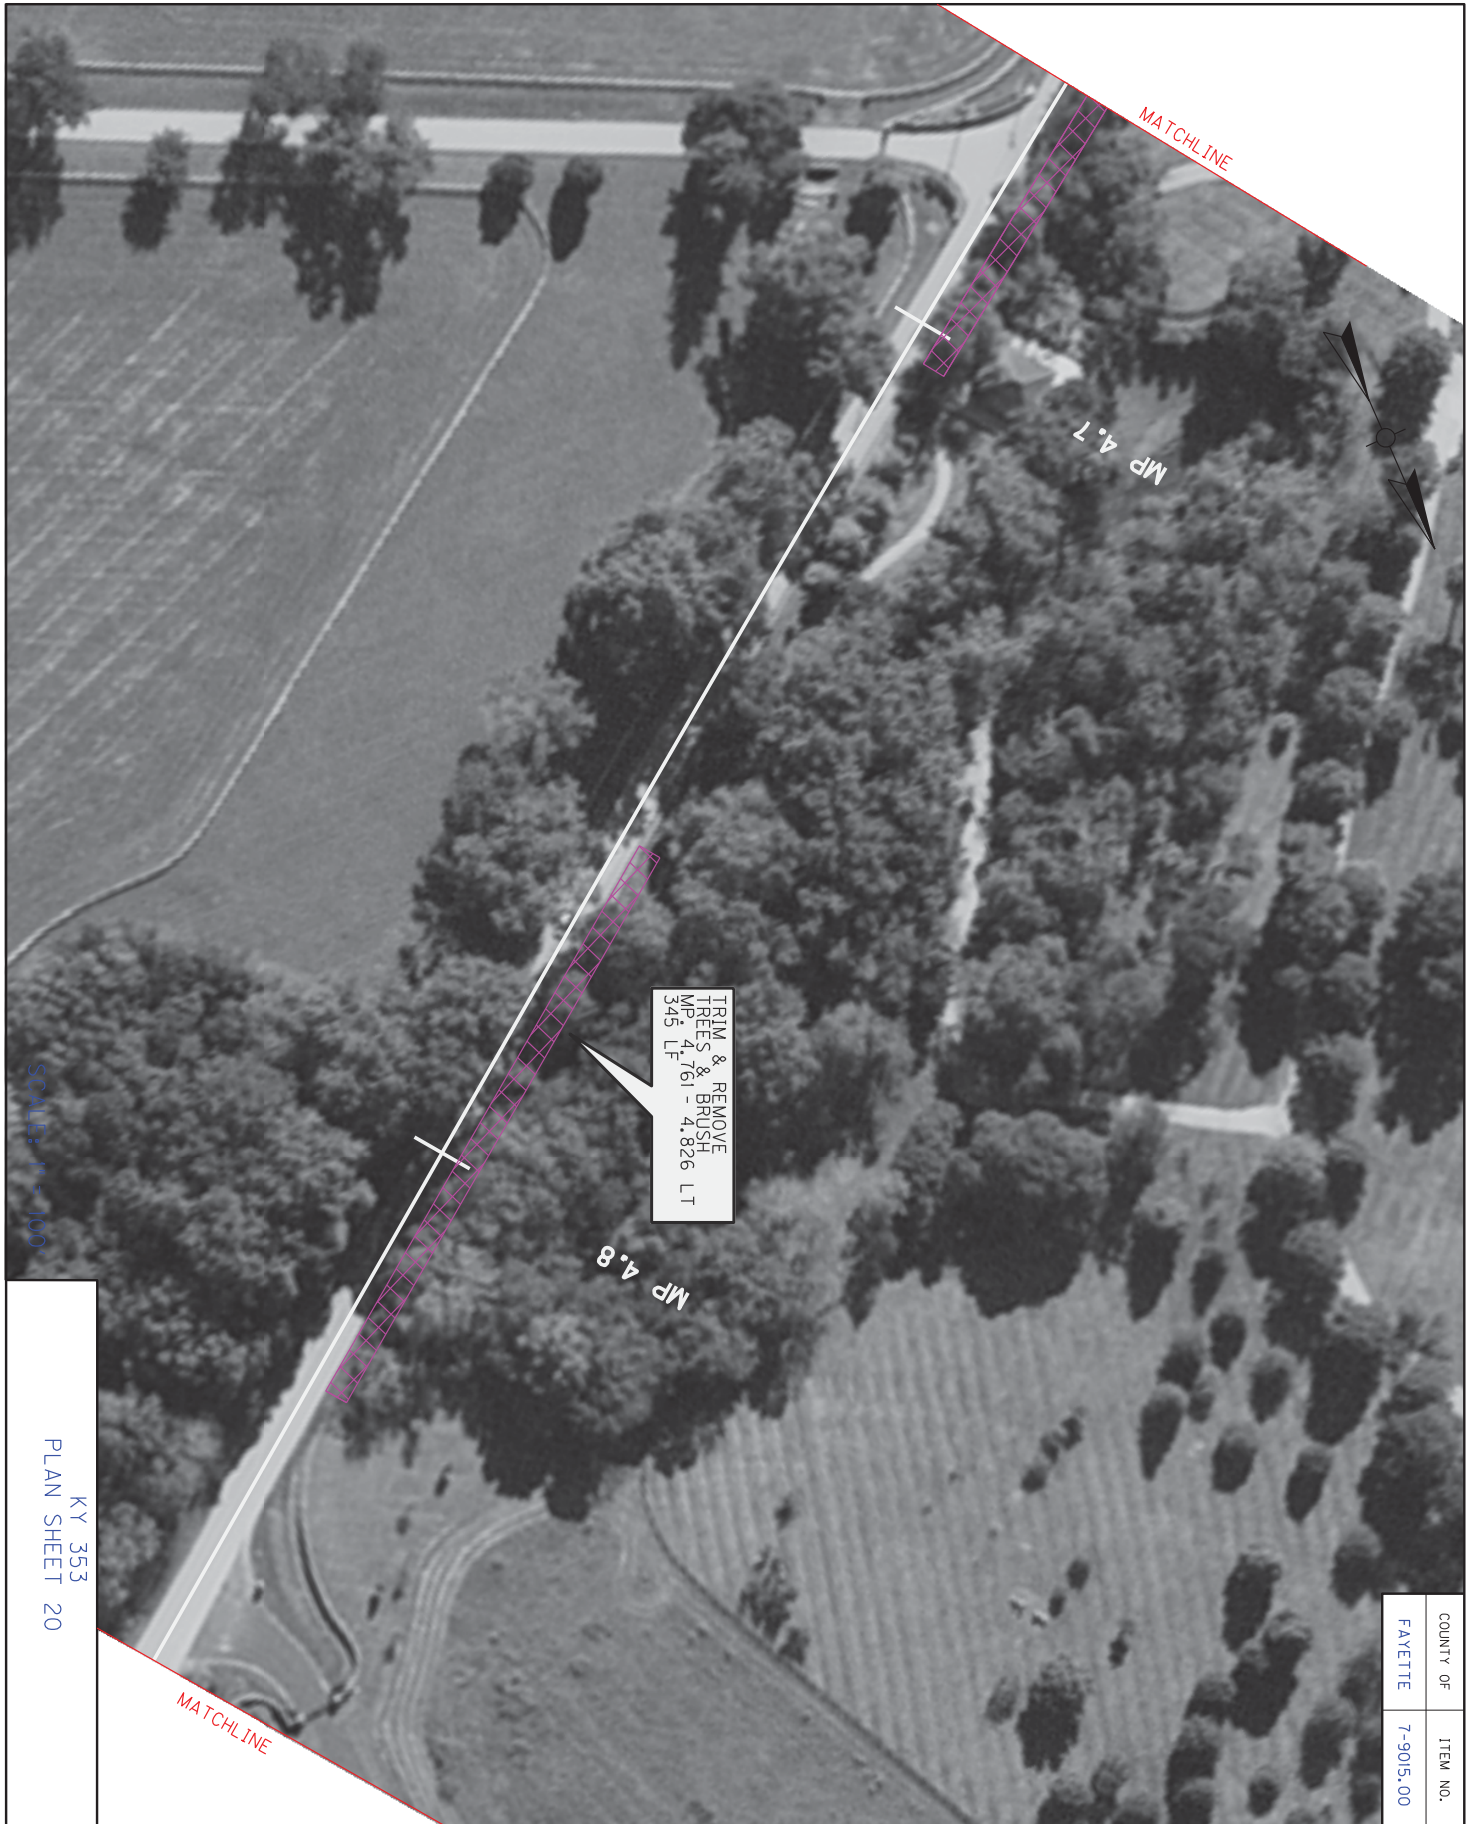

SCALE: 1" = 100'

KY 353
PLAN SHEET 20

COUNTY OF	ITEM NO.
FAYETTE	7-9015.00

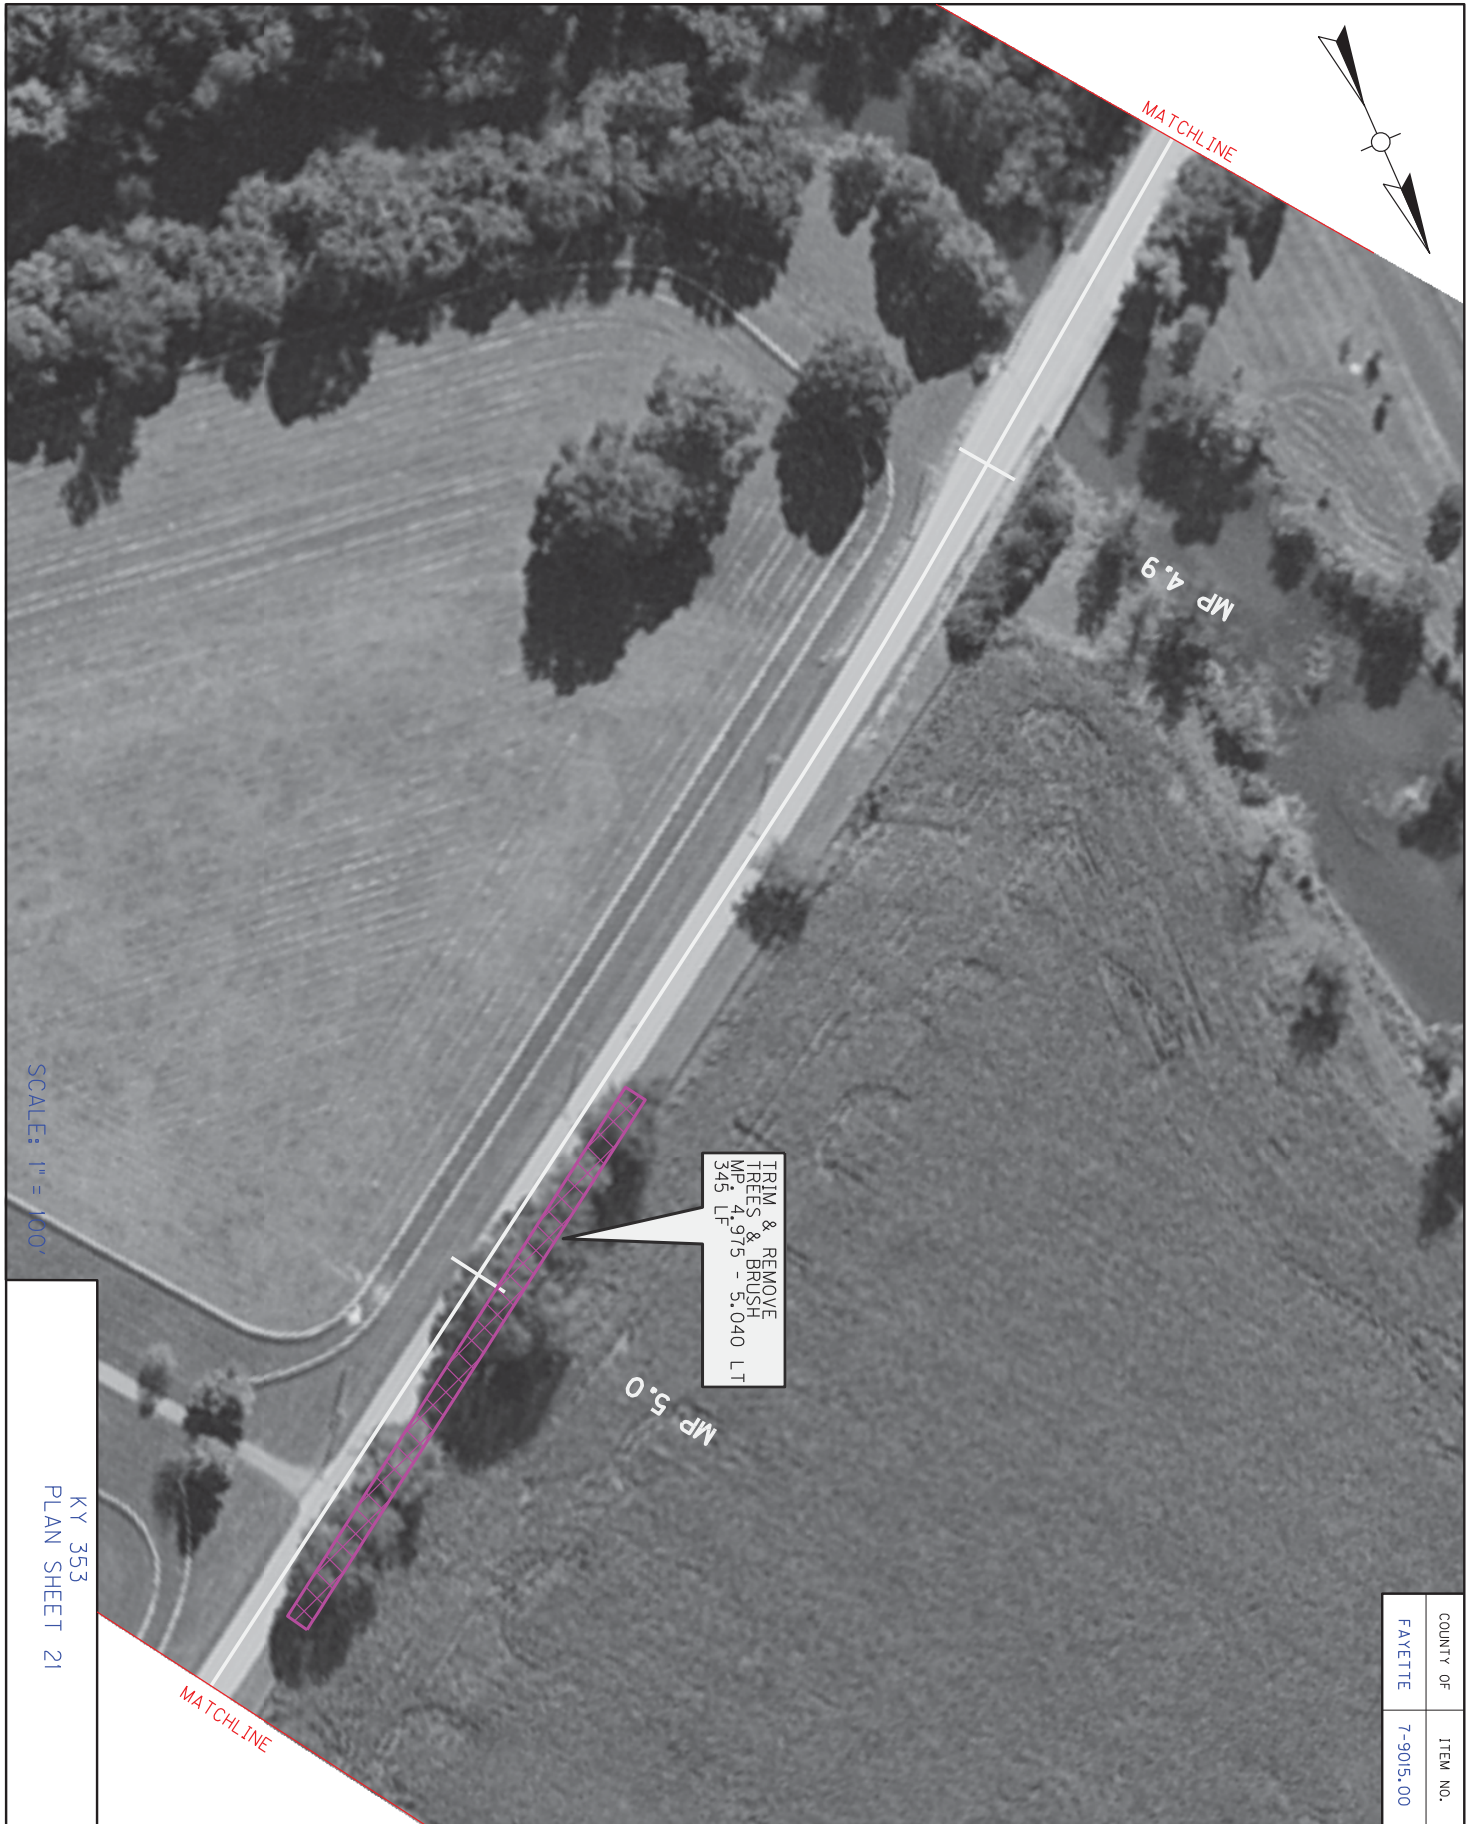

COUNTY OF	ITEM NO.
FAYETTE	7-9015.00

TRIM & REMOVE
TREES & BRUSH
MP: 4,975 - 5,040 LT
345 LF

MP 5.0


MP 4.9

MATCHLINE

MATCHLINE

SCALE: 1" = 100'

KY 353
PLAN SHEET 21

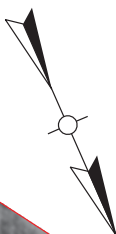

SCALE: 1" = 100'

KY 353
PLAN SHEET 22

COUNTY OF	ITEM NO.
FAYETTE	7-9015.00



TRIM & REMOVE
TREES & BRUSH
MP . 5.262 - 5.277 LT
80 LF

TRIM & REMOVE
TREES & BRUSH
MP . 5.586 - 5.596 LT
55 LF

MP 5.3

MP 5.4

COUNTY OF	ITEM NO.
FAYETTE	7-9015.00

SCALE: 1" = 100'

KY 353
PLAN SHEET 23

MATCHLINE

MATCHLINE



SCALE: 1" = 100'

TRIM & REMOVE
TREES & BRUSH
MP 5.600 - 5.650 RT
265 LF

KY 353
PLAN SHEET 24

COUNTY OF	ITEM NO.
FAYETTE	7-9015.00





TRIM & REMOVE
TREES & BRUSH
MP 5.922 - 5.968 LT
245 LF

COUNTY OF	ITEM NO.
FAYETTE	7-9015.00

SCALE: 1" = 100'

KY 353
PLAN SHEET 26

MATCHLINE

MATCHLINE

MP 5.9




COUNTY OF	ITEM NO.
FAYETTE	7-9015.00

SCALE: 1" = 100'

KY 353
PLAN SHEET 27



COUNTY OF	ITEM NO.
FAYETTE	7-9015.00

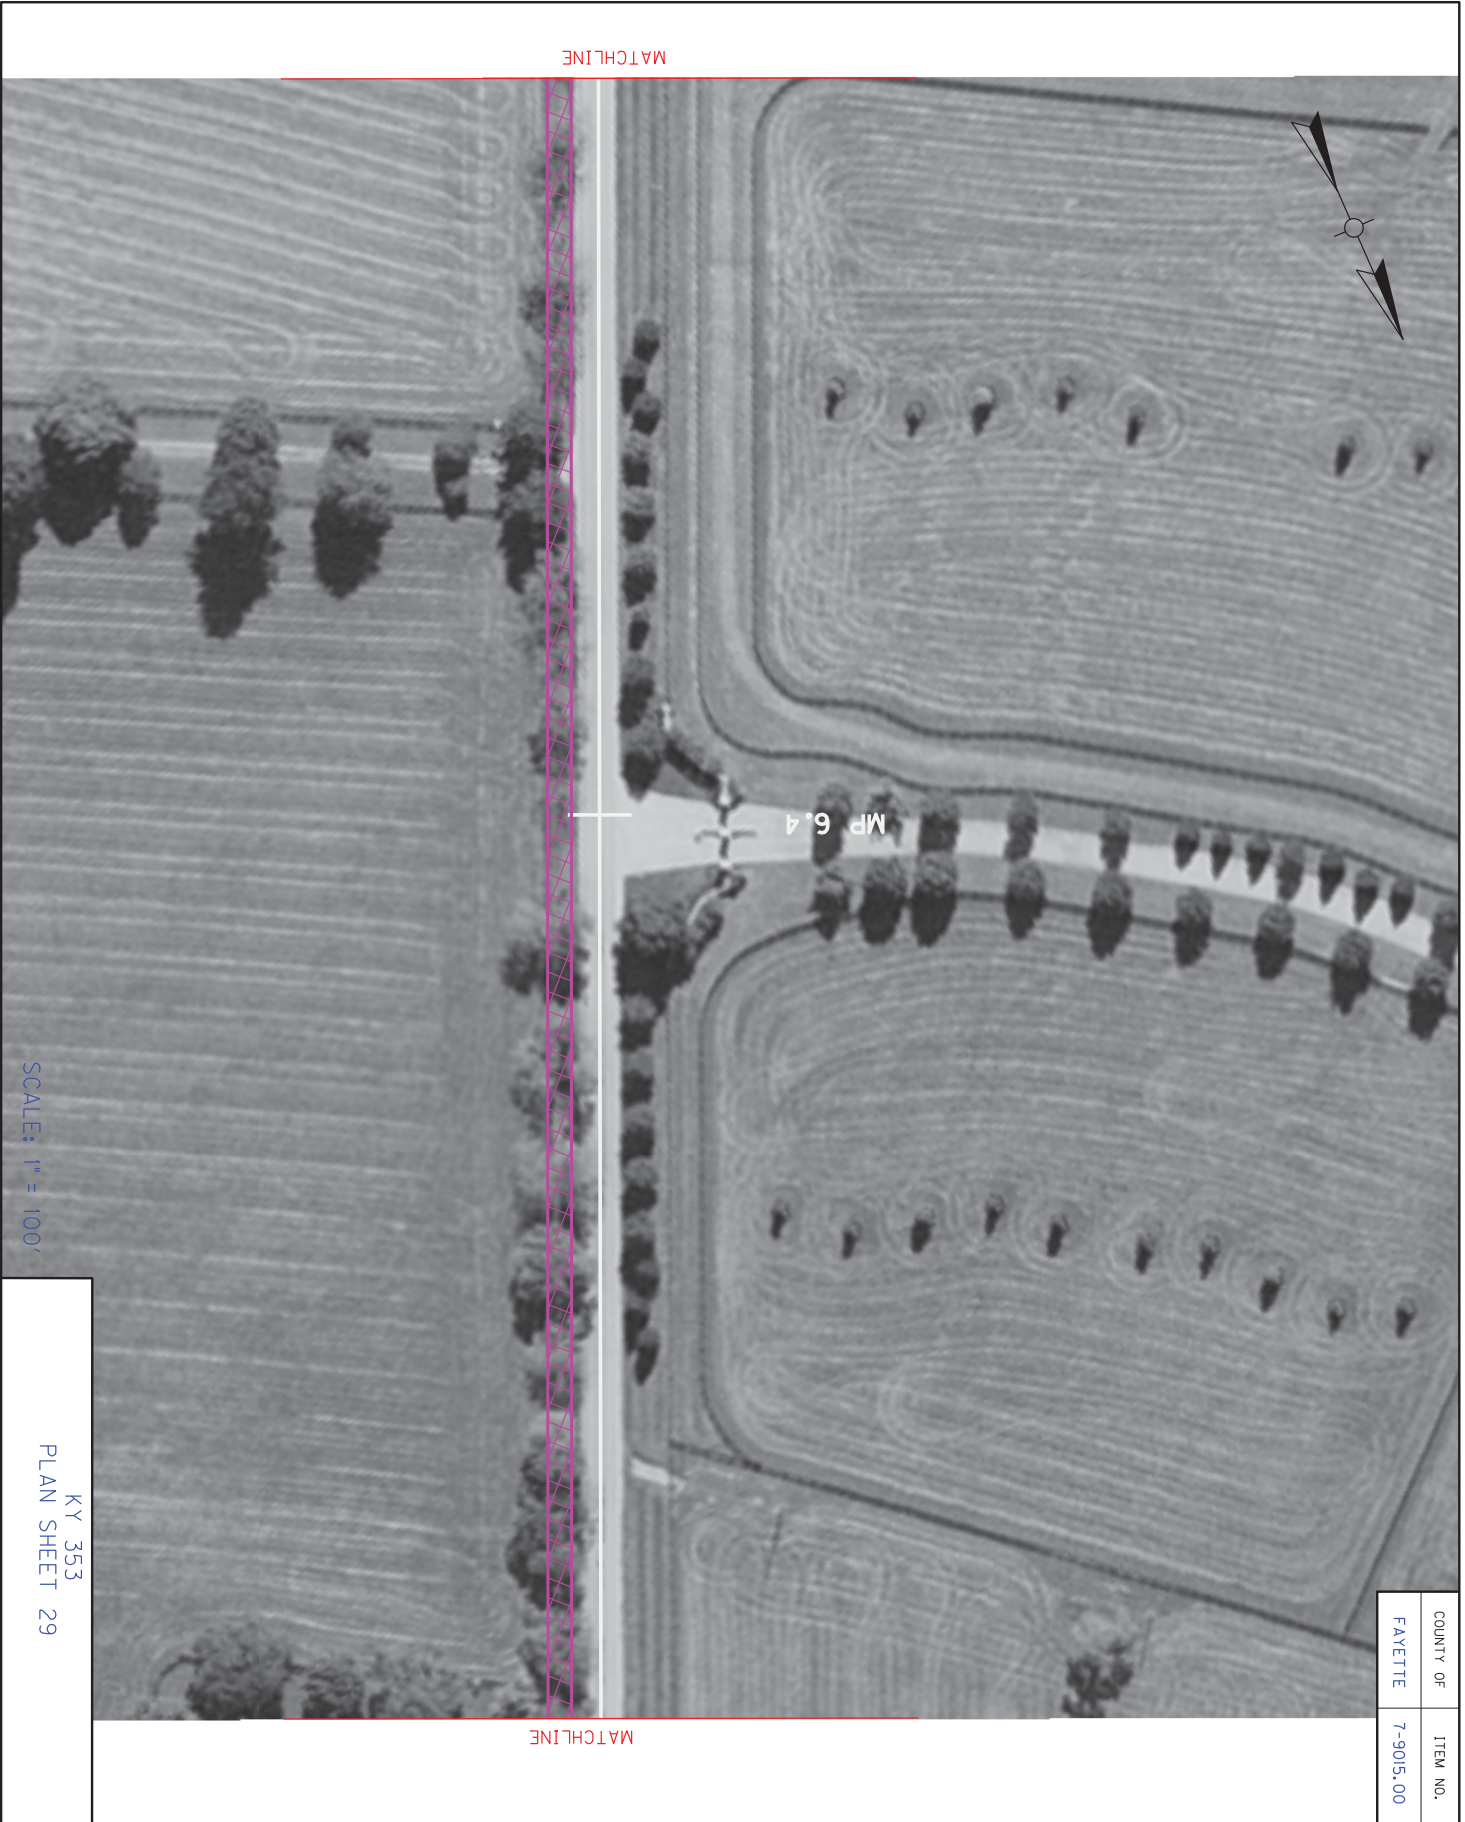

COUNTY OF	ITEM NO.
FAYETTE	7-9015.00

SCALE: 1" = 100'

KY 353
PLAN SHEET 29



COUNTY OF	ITEM NO.
FAYETTE	7-9015.00

SCALE: 1" = 100'

KY 353
PLAN SHEET 30

TRIM & REMOVE
TREES & BRUSH
MP 6.552 - 6.637 RT
450 LF

TRIM & REMOVE
TREES & BRUSH
MP 6.637 - 6.727 RT
475 LF

MATCHLINE

MATCHLINE

MP 6.5

MP 6.6



COUNTY OF	ITEM NO.
FAYETTE	7-9015.00

SCALE: 1" = 100'

KY 353
PLAN SHEET 31



COUNTY OF	ITEM NO.
FAYETTE	7-9015.00

SCALE: 1" = 100'

KY 353
PLAN SHEET 32



TRIM & REMOVE
TREES & BRUSH
MP: 7.118 - 7.128 LT
55 LF

TRIM & REMOVE
TREES & BRUSH
MP: 7.142 - 7.160 LT
95 LF

TRIM & REMOVE
TREES & BRUSH
MP: 7.197 - 7.212 LT
80 LF

COUNTY OF	ITEM NO.
FAYETTE	7-9015.00

SCALE: 1" = 100'

KY 353
PLAN SHEET 33

MATCHLINE


MATCHLINE



COUNTY OF	ITEM NO.
FAYETTE	7-9015.00

SCALE: 1" = 100'

KY 353
PLAN SHEET 34

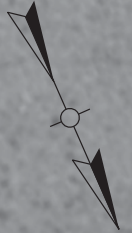

SCALE: 1" = 100'

KY 353
PLAN SHEET 35


COUNTY OF	ITEM NO.
FAYETTE	7-9015.00



SCALE: 1" = 100'

KY 353
PLAN SHEET 36


COUNTY OF	ITEM NO.
FAYETTE	7-9015.00

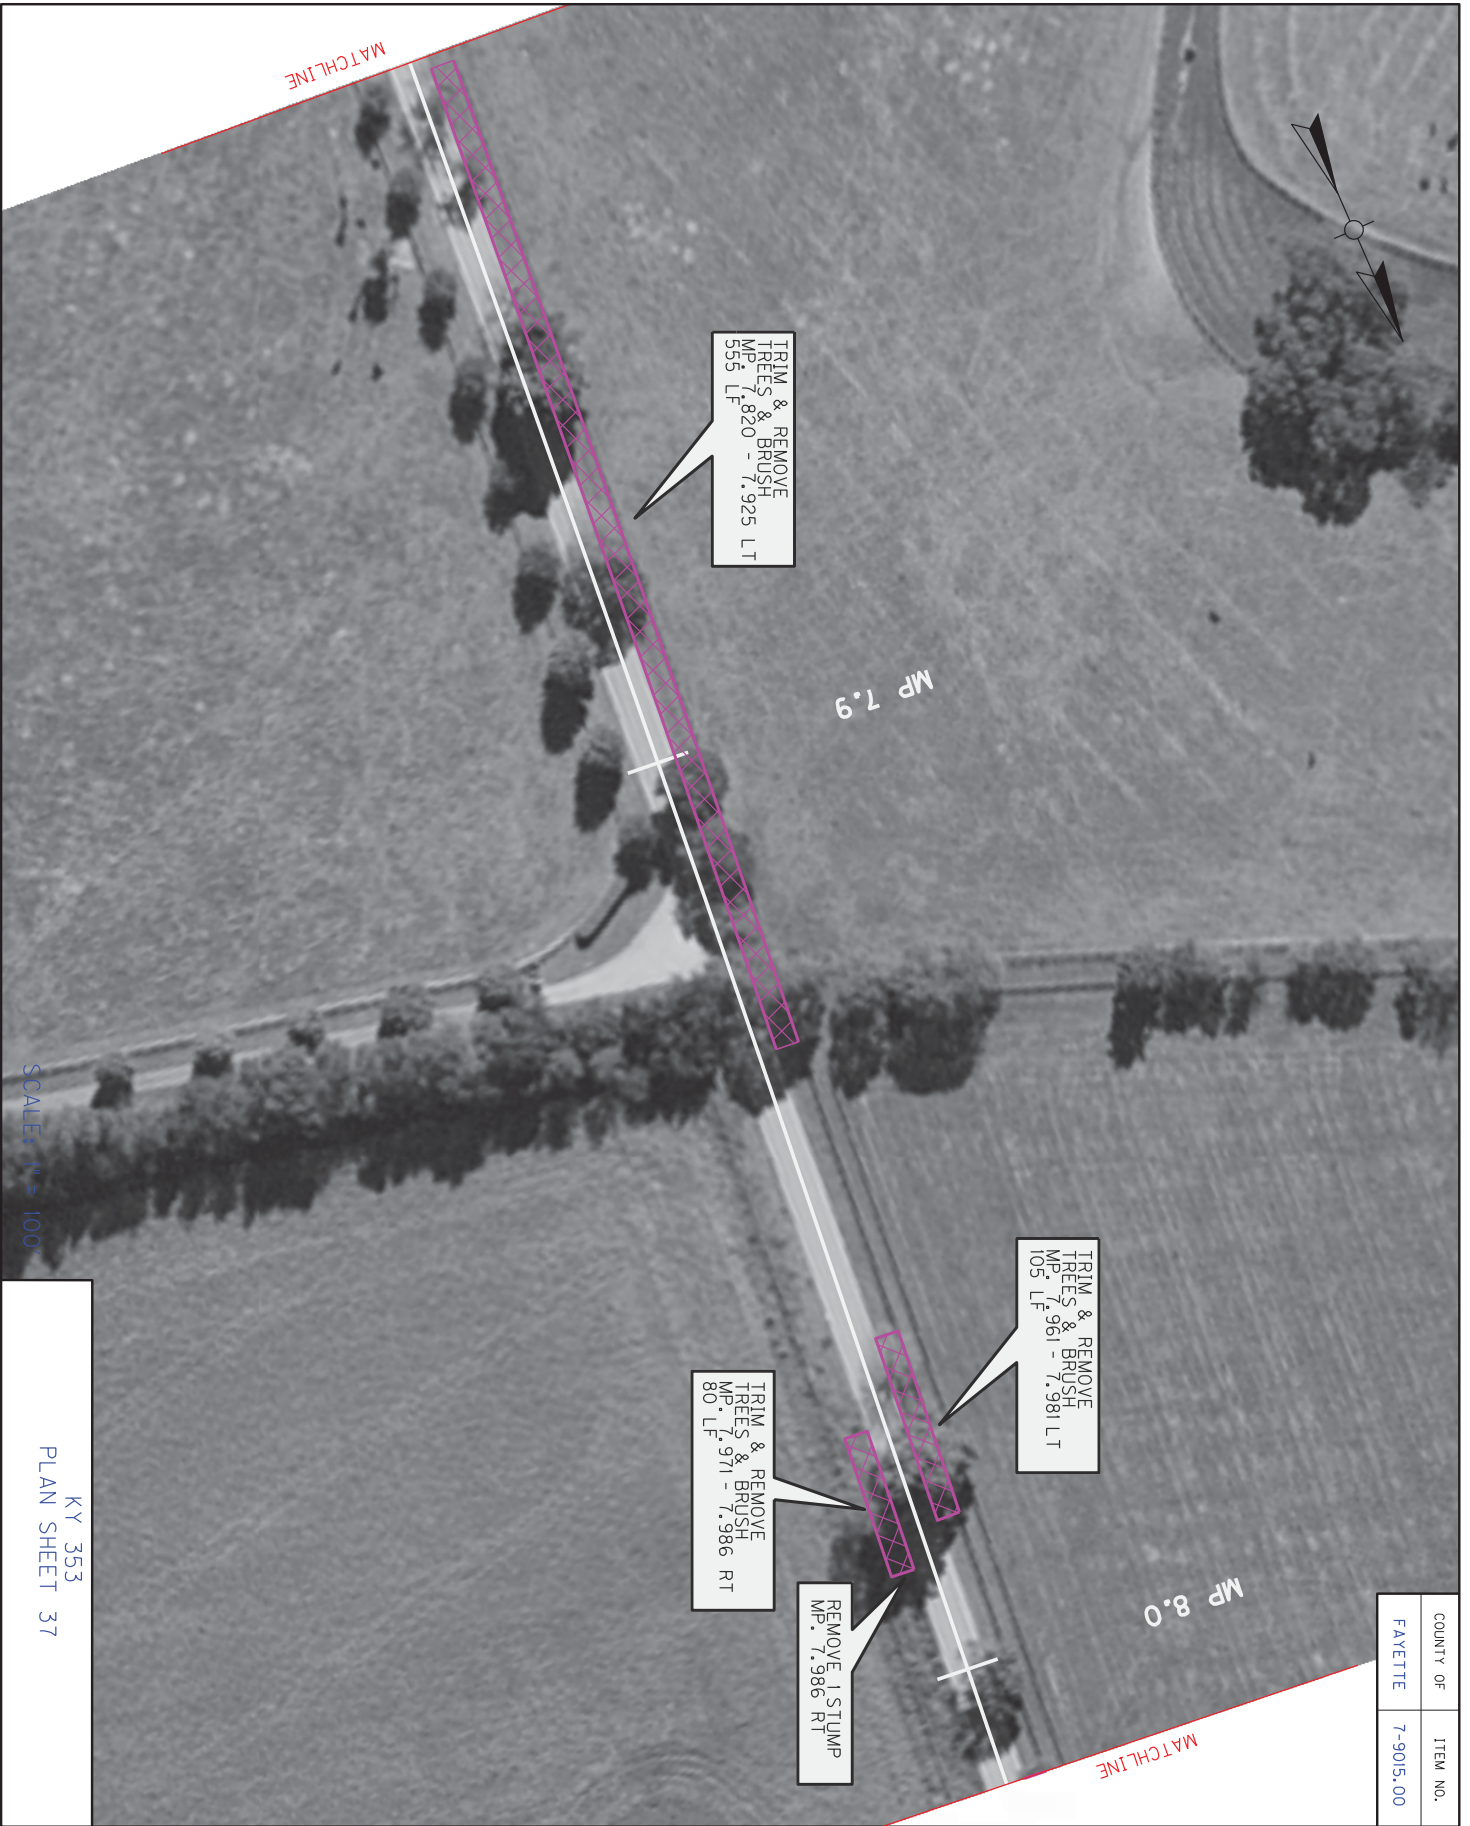

COUNTY OF	ITEM NO.
FAYETTE	7-9015.00

SCALE: 1" = 100'

KY 353
PLAN SHEET 37

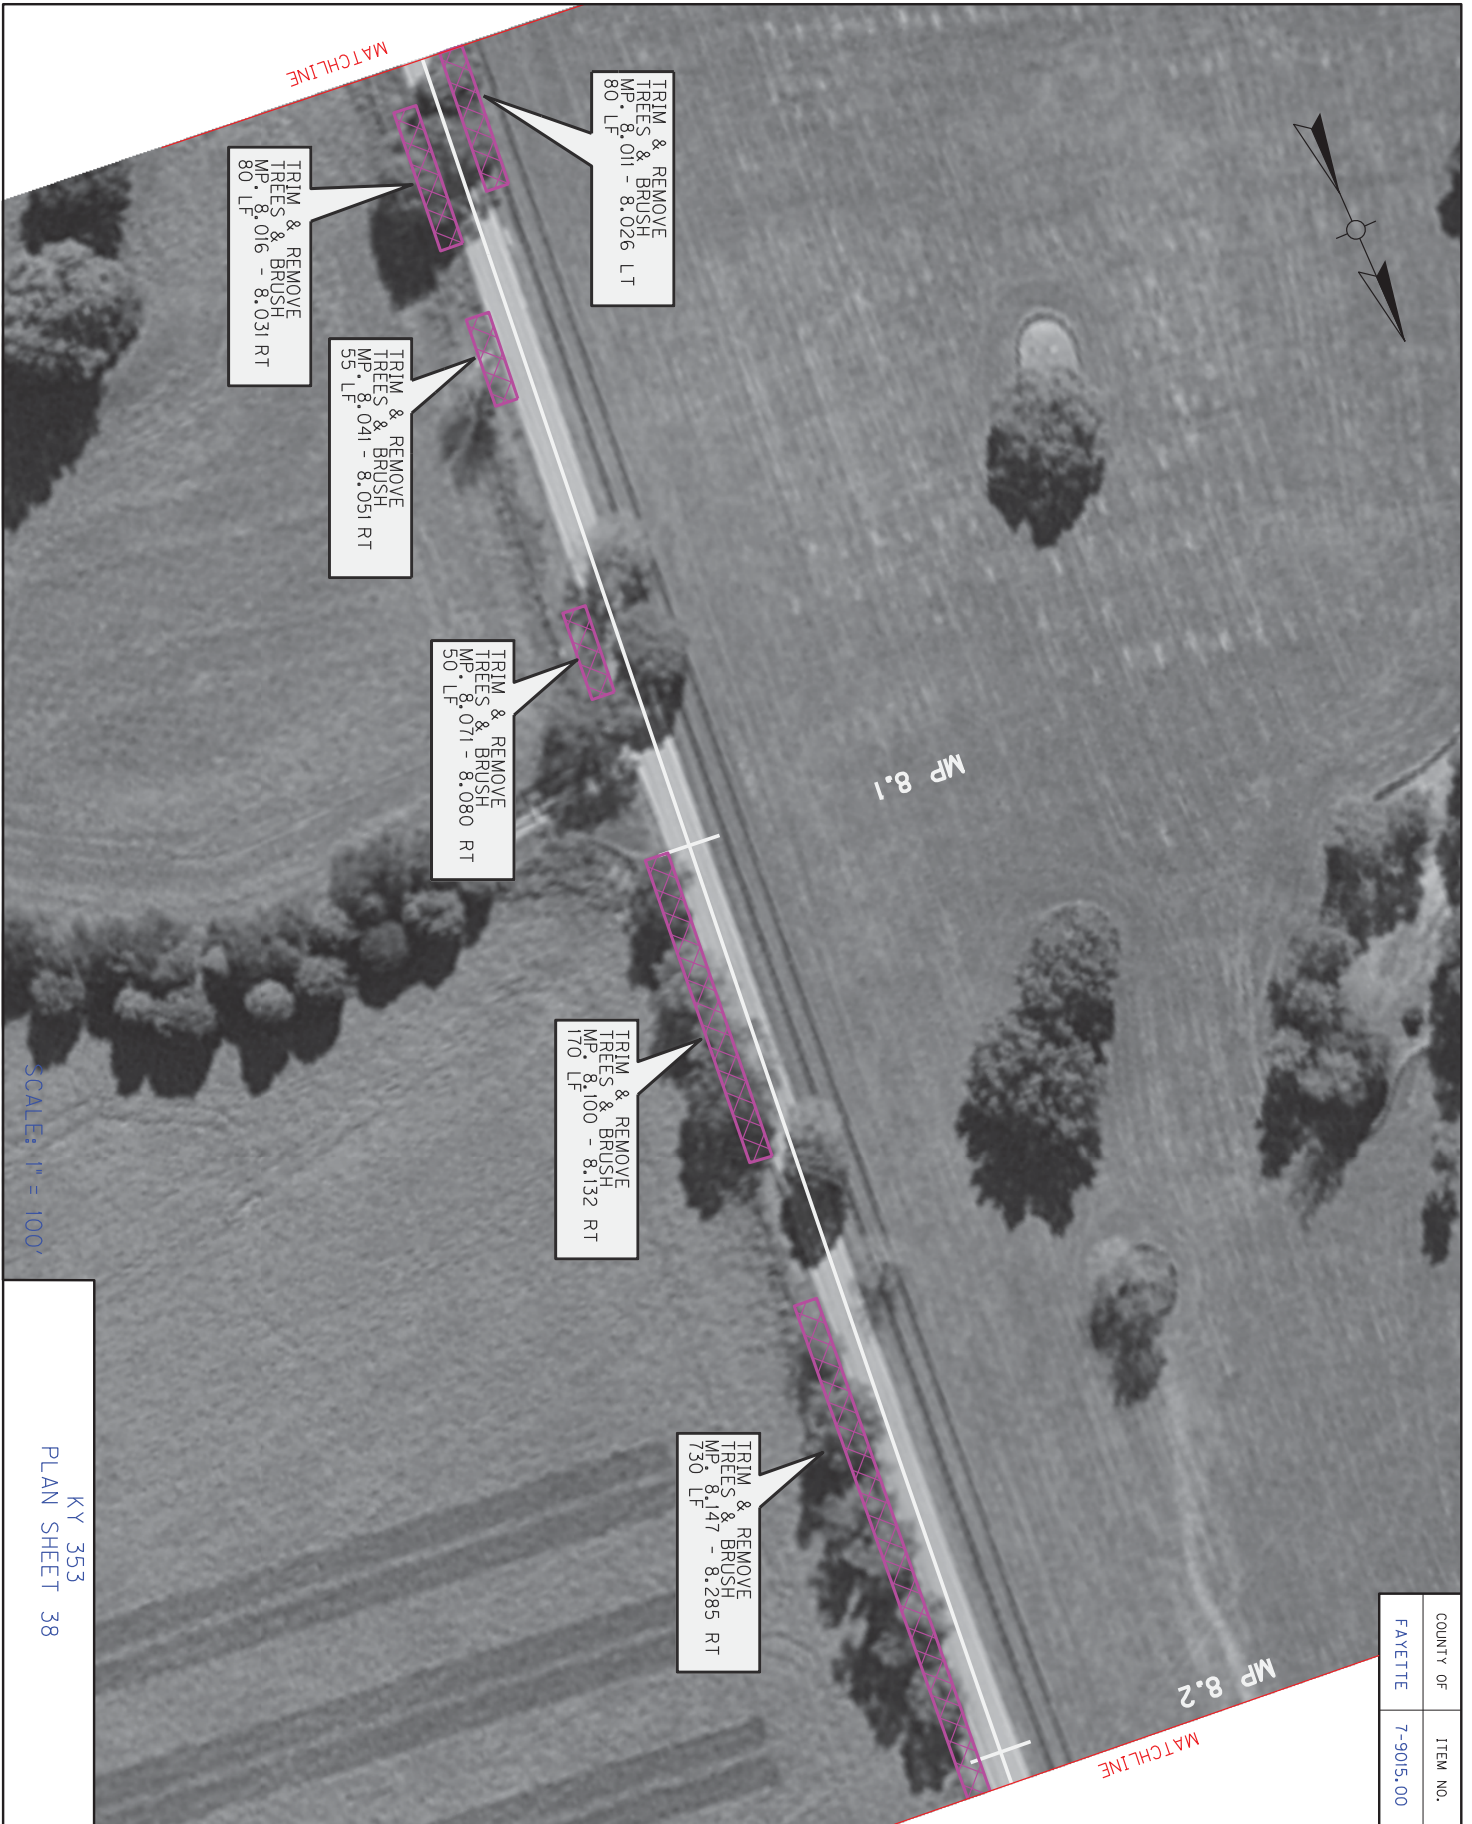

COUNTY OF	ITEM NO.
FAYETTE	7-9015.00

SCALE: 1" = 100'


KY 353
PLAN SHEET 38



SCALE: 1" = 100'

KY 353
PLAN SHEET 39

COUNTY OF	ITEM NO.
FAYETTE	7-9015.00

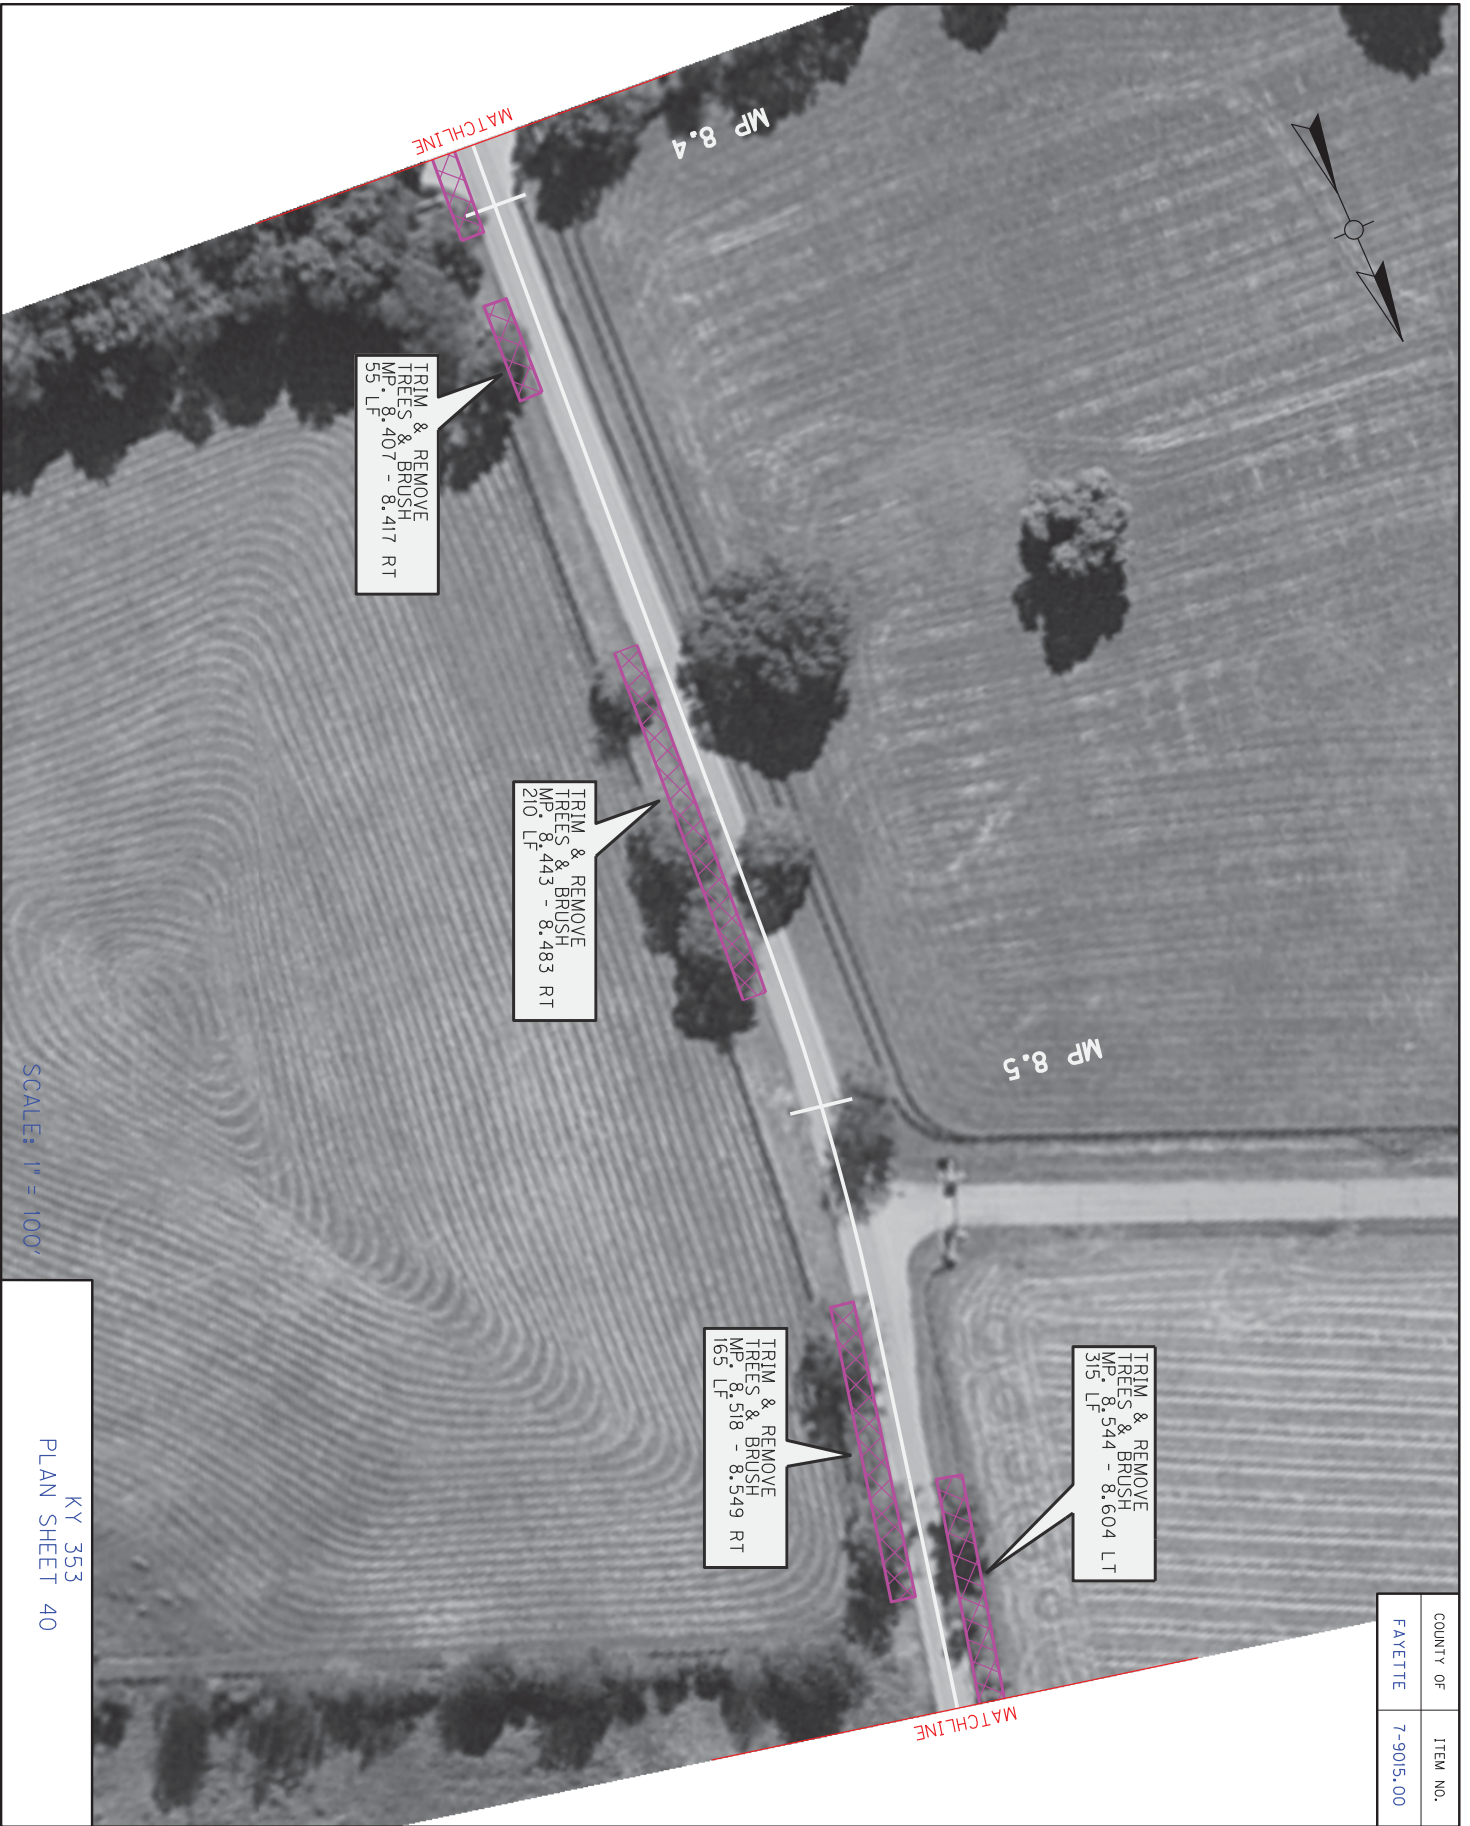

COUNTY OF	ITEM NO.
FAYETTE	7-9015.00

SCALE: 1" = 100'



KY 353
PLAN SHEET 40



COUNTY OF	ITEM NO.
FAYETTE	7-9015.00




COUNTY OF	ITEM NO.
FAYETTE	7-9015.00

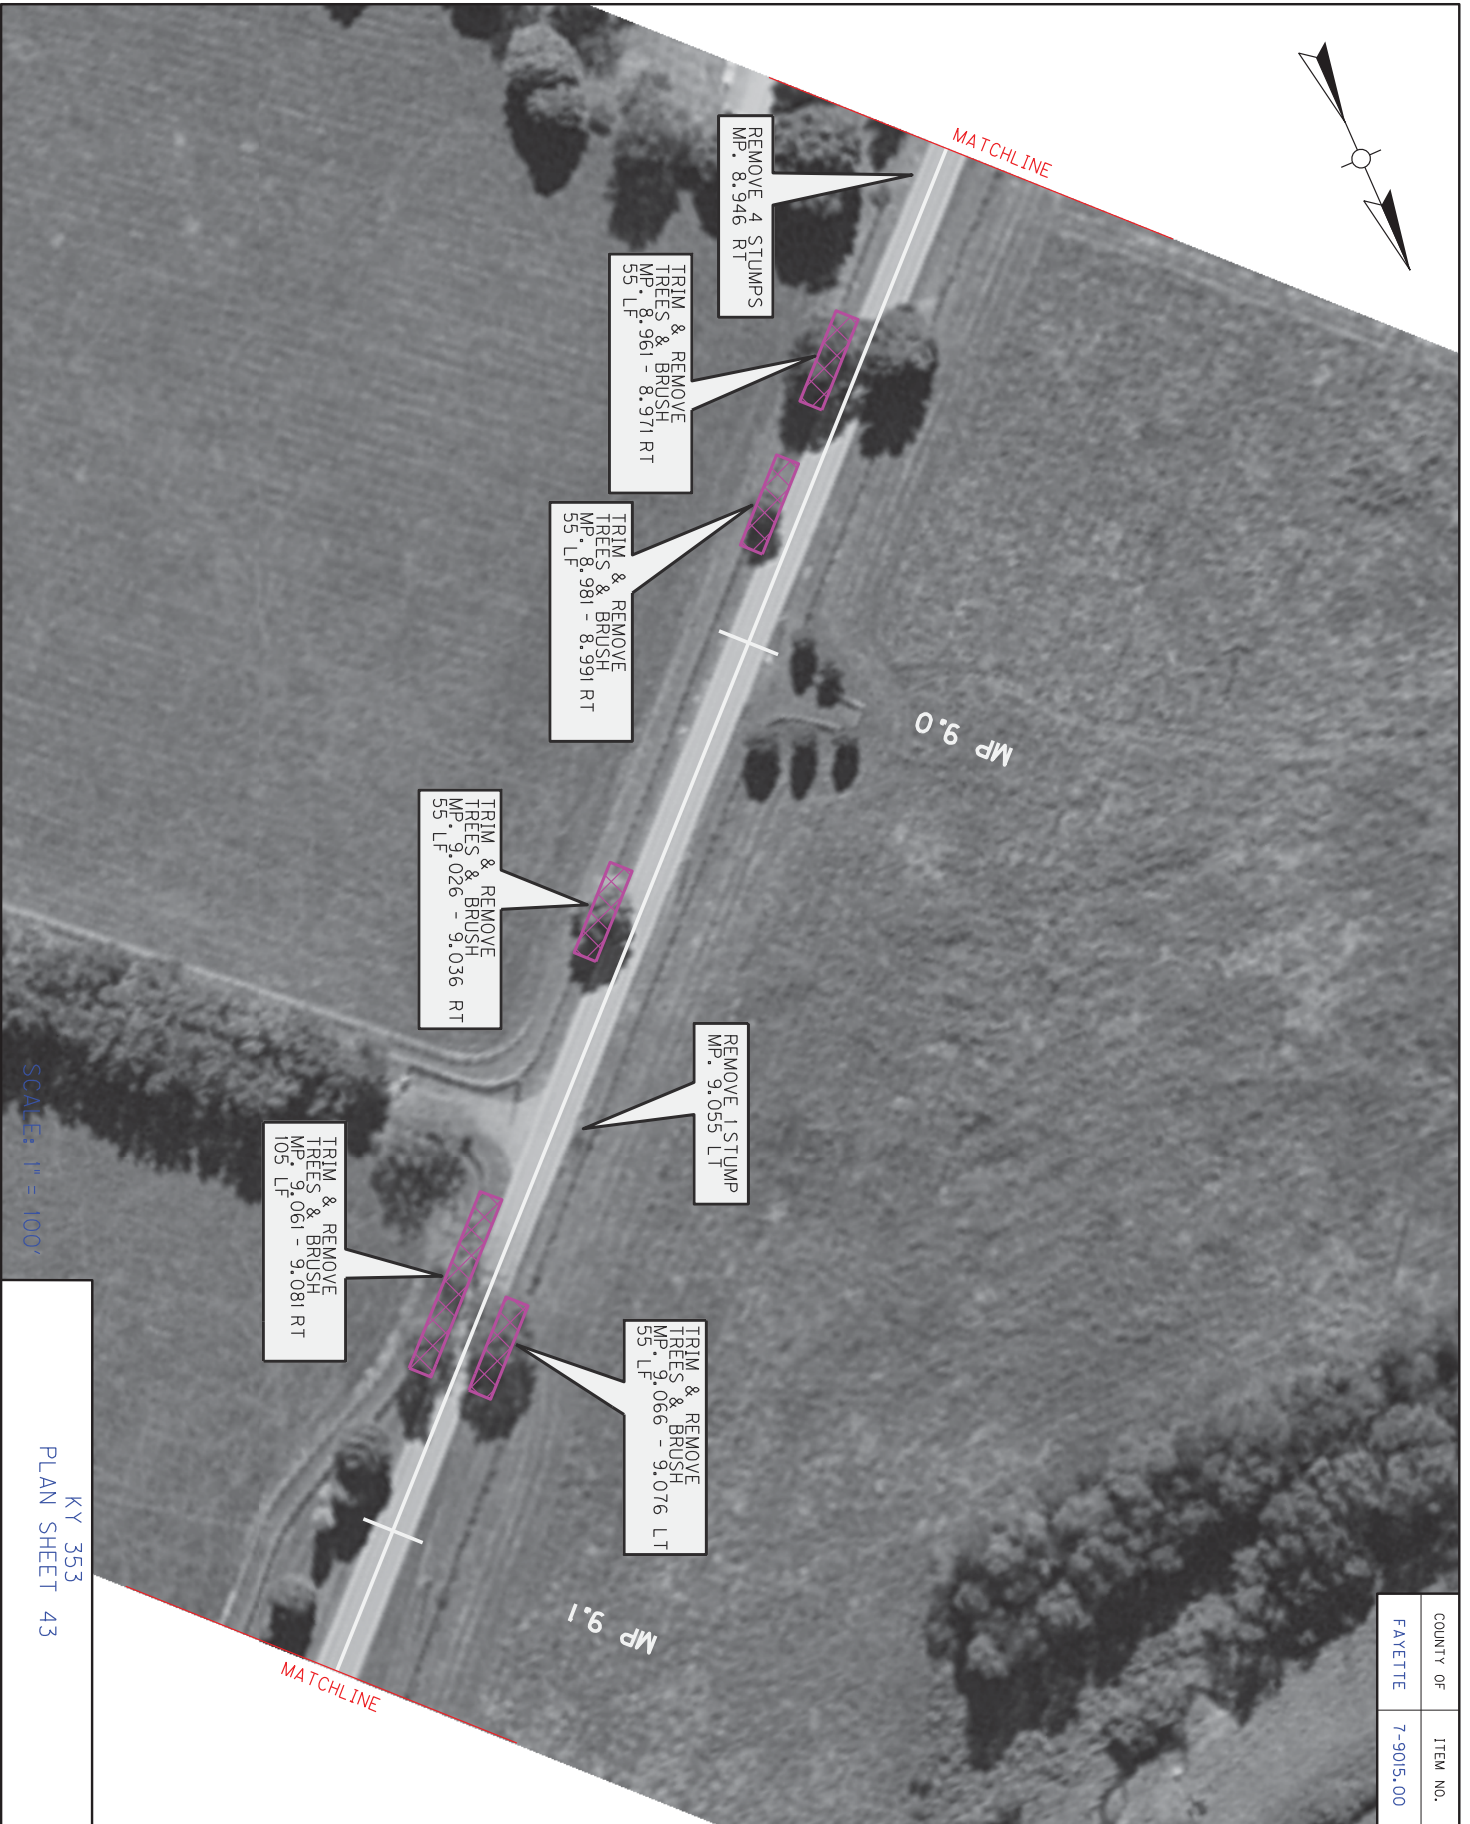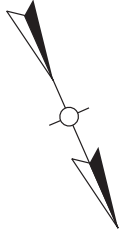

COUNTY OF	ITEM NO.
FAYETTE	7-9015.00

KY 353
PLAN SHEET 43

SCALE: 1" = 100'

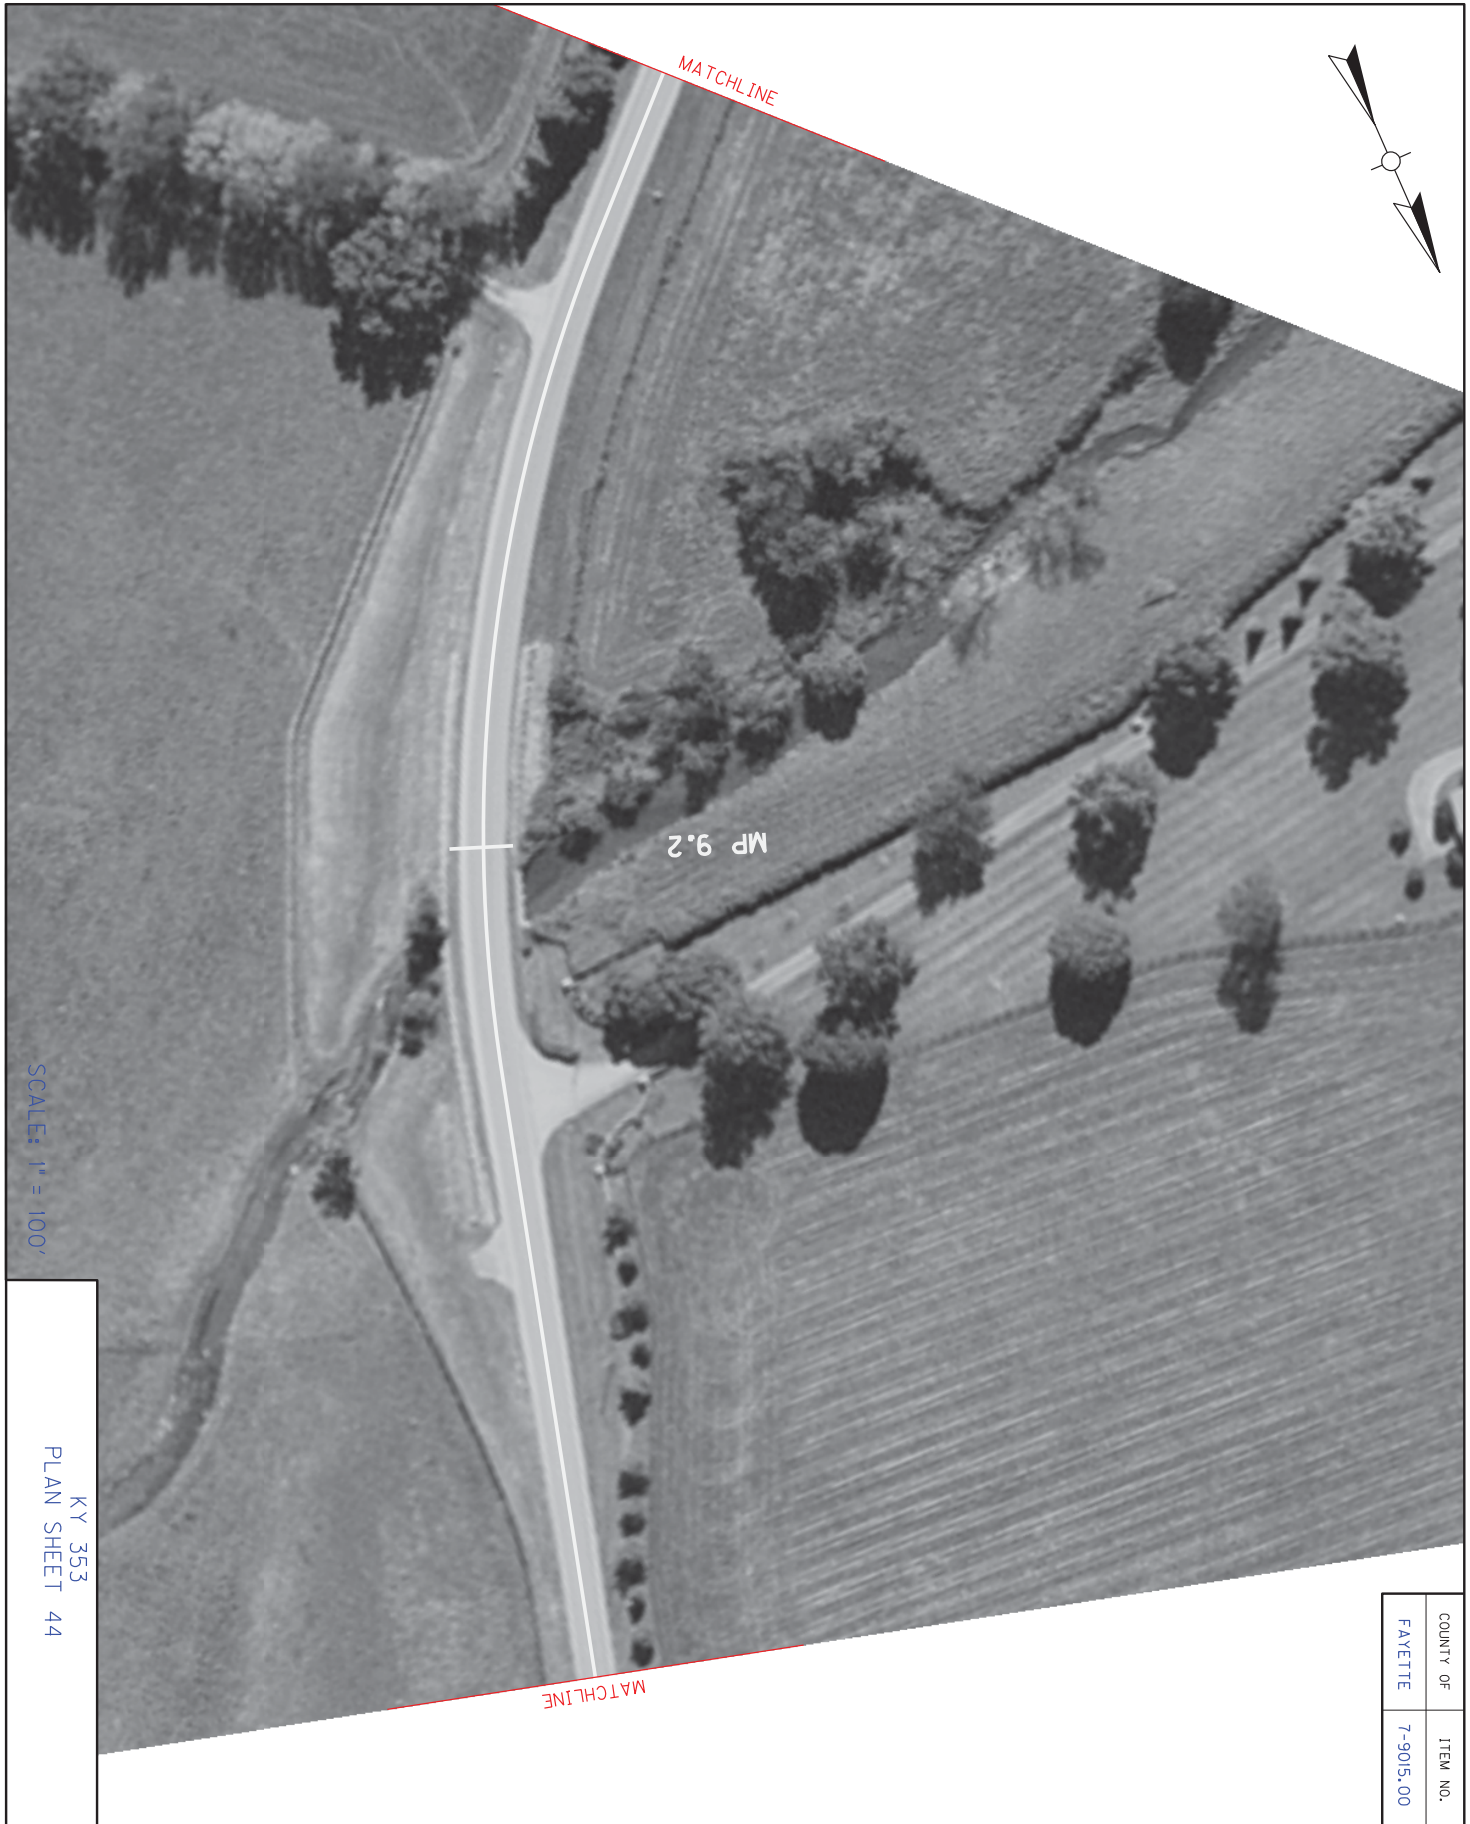

SCALE: 1" = 100'

KY 353
PLAN SHEET 44

COUNTY OF	ITEM NO.
FAYETTE	7-9015.00



COUNTY OF	ITEM NO.
FAYETTE	7-9015.00

SCALE: 1" = 100'

KY 353
PLAN SHEET 45

TRIM & REMOVE
TREES & BRUSH
MP. 9.302 - 9.317 LT
80 LF

MP 9.3

TRIM & REMOVE
TREES & BRUSH
MP. 9.330 - 9.340 LT
55 LF

MP 9.4

REMOVE 1 STUMP
MP. 9.428 LT

TRIM & REMOVE
TREES & BRUSH
MP. 9.430 - 9.448 LT
95 LF

TRIM & REMOVE
TREES & BRUSH
MP. 9.428 - 9.448 RT
105 LF

MATCHLINE

MATCHLINE





COUNTY OF	ITEM NO.
FAYETTE	7-9015.00

SCALE: 1" = 100'

KY 353
PLAN SHEET 47



COUNTY OF	ITEM NO.
FAYETTE	7-9015.00

TRIM & REMOVE
TREES & BRUSH
MP 9.875 - 9.885 RT
35 LF

TRIM & REMOVE
TREES & BRUSH
MP 9.925 - 9.945 RT
105 LF

TRIM & REMOVE
TREES & BRUSH
MP 9.965 - 9.985 RT
105 LF

TRIM & REMOVE
TREES & BRUSH
MP 9.920 - 9.950 LT
160 LF

TRIM & REMOVE
TREES & BRUSH
MP 9.965 - 9.975 LT
55 LF

MATCHLINE

MATCHLINE

MP 9.8

MP 9.9

SCALE: 1" = 100'

KY 353
PLAN SHEET 48



COUNTY OF	ITEM NO.
FAYETTE	7-9015.00

SCALE: 1" = 100'


KY 353
PLAN SHEET 49



COUNTY OF	ITEM NO.
FAYETTE	7-9015.00


SCALE: 1" = 100'

KY 353
PLAN SHEET 50

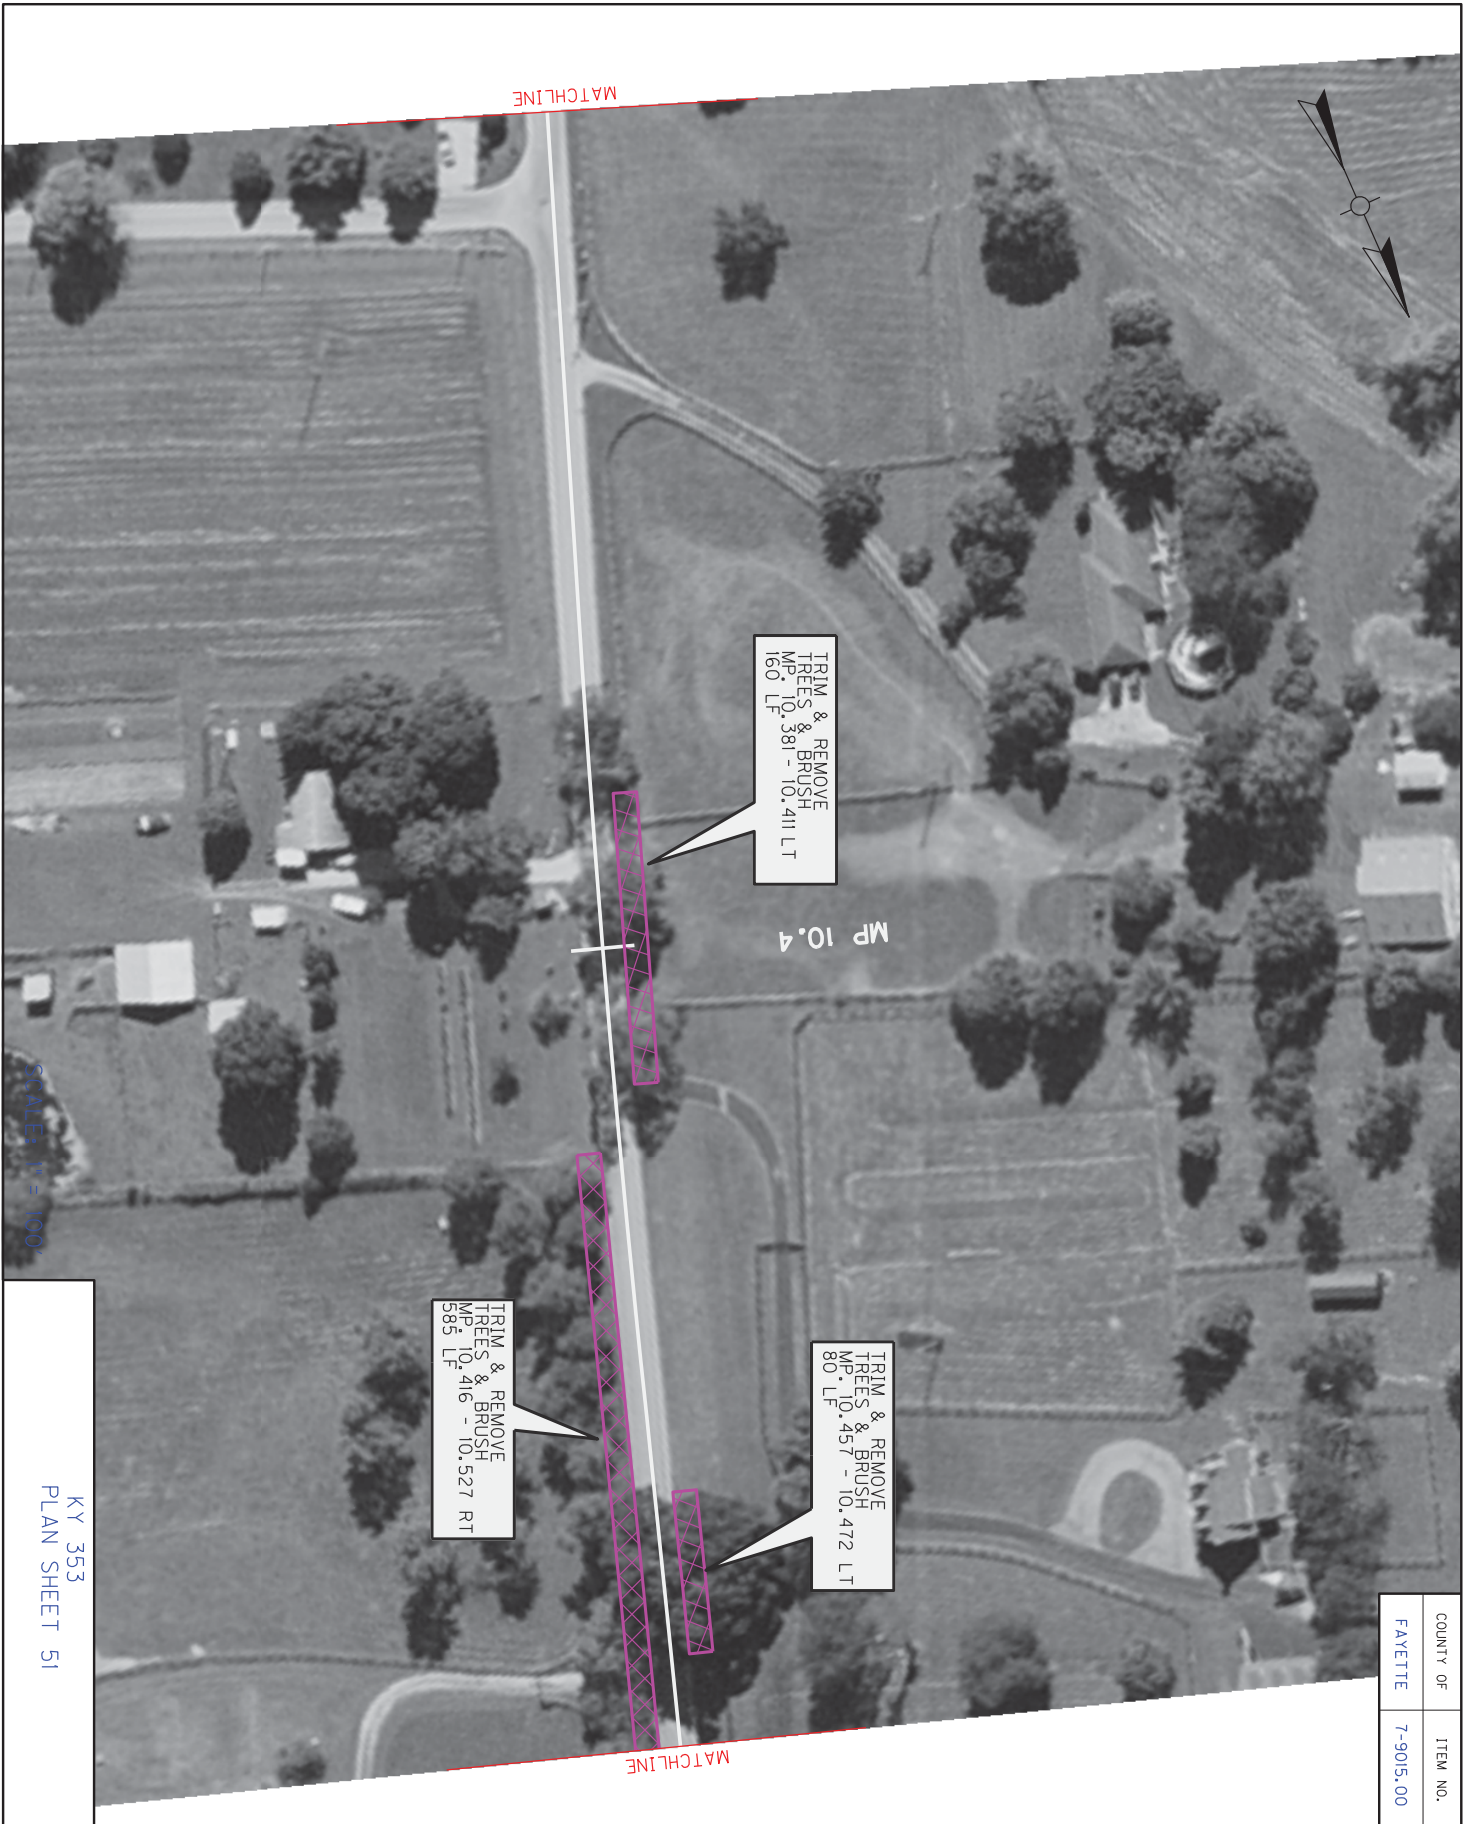



COUNTY OF	ITEM NO.
FAYETTE	7-9015.00

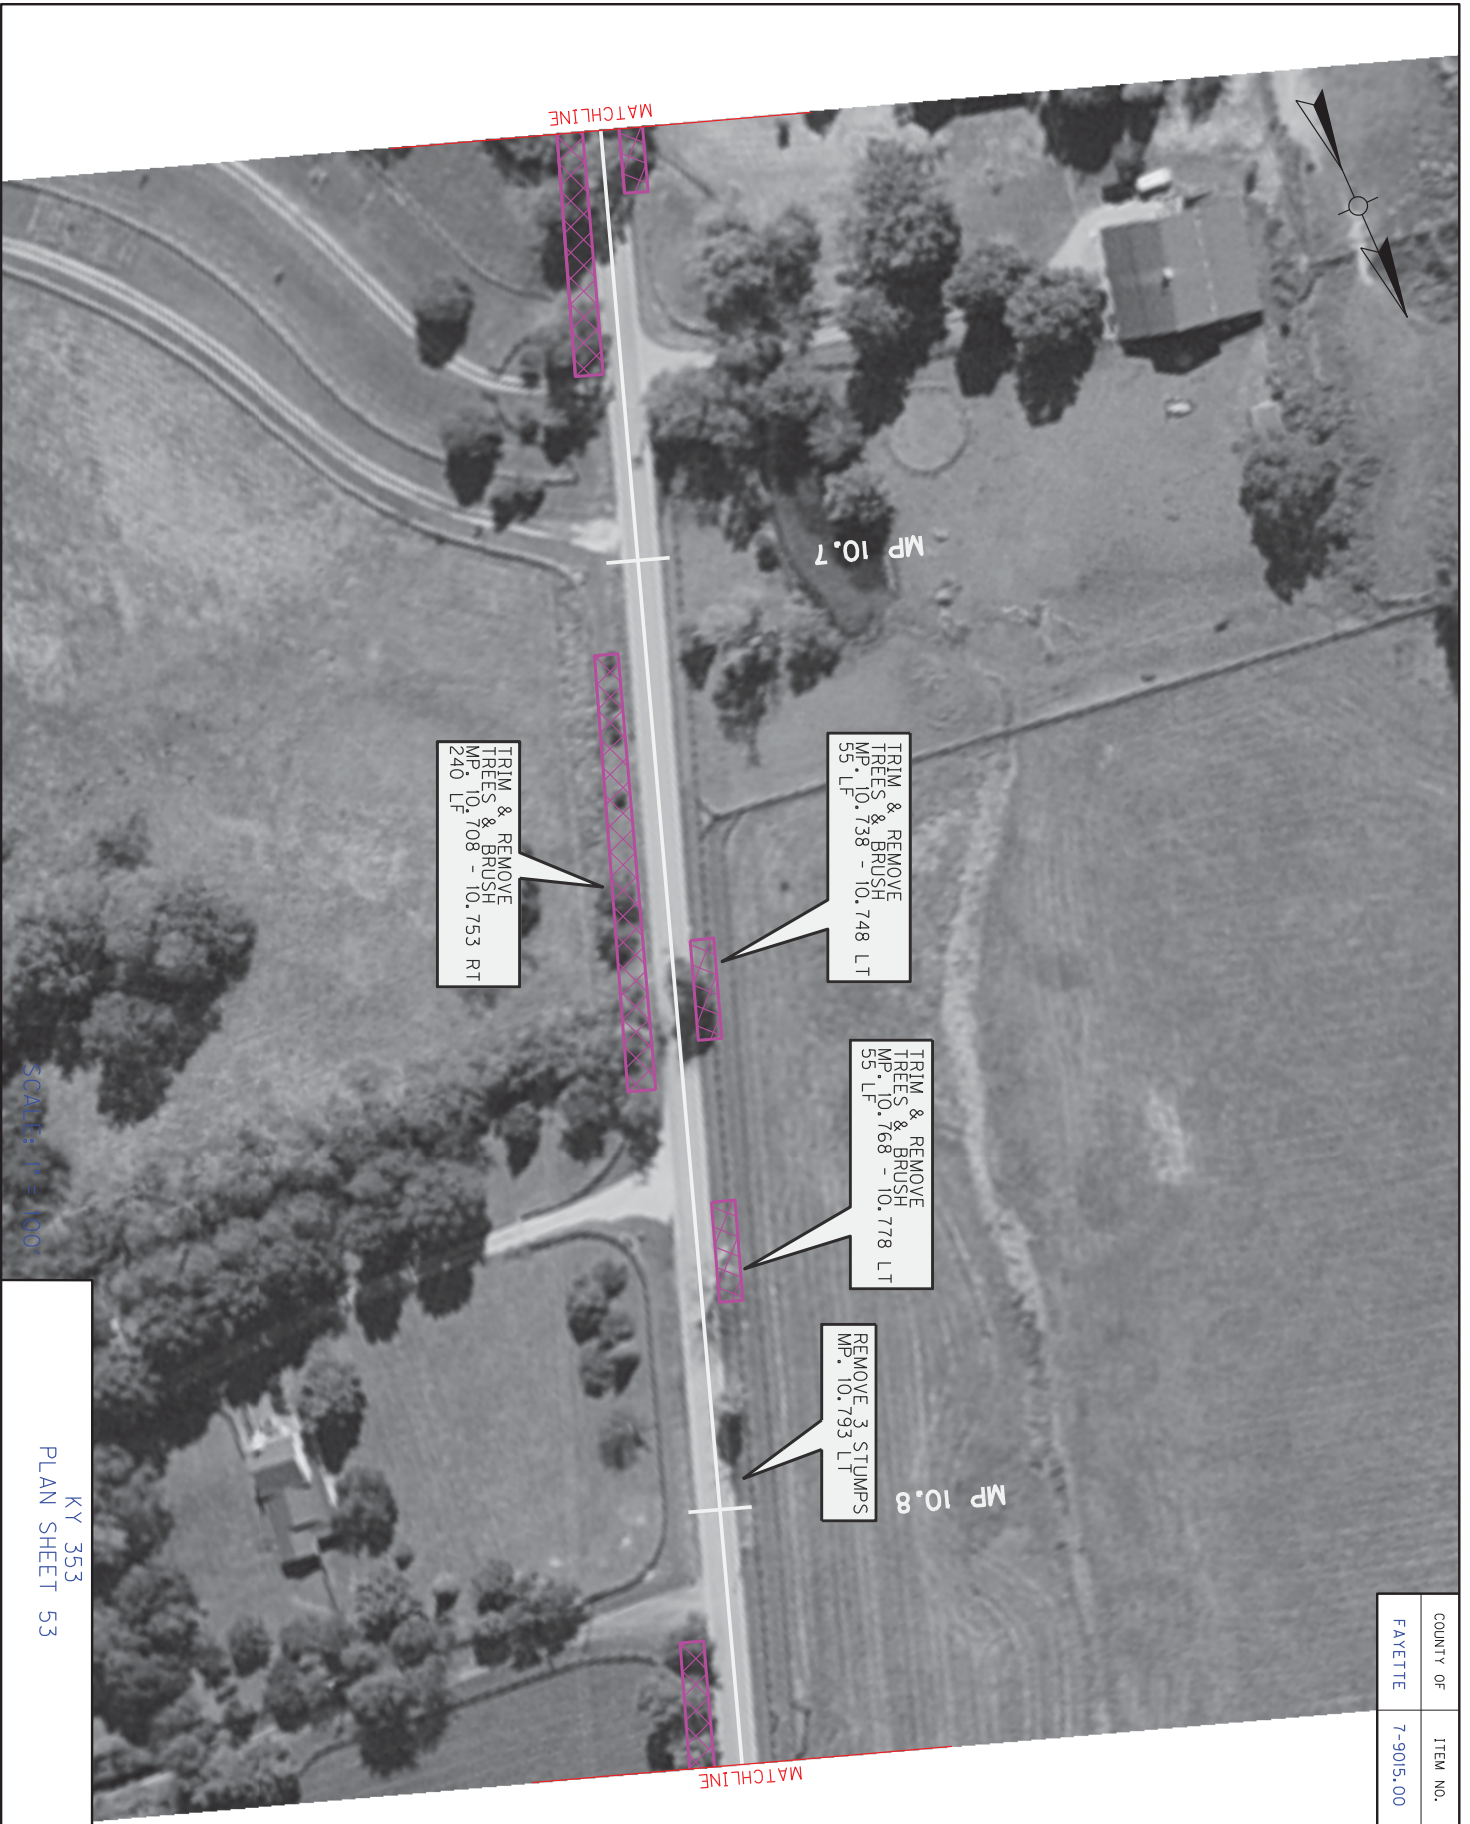

COUNTY OF	ITEM NO.
FAYETTE	7-9015.00

TRIM & REMOVE TREES & BRUSH MP. 10.738 - 10.748 LT 55 LF

TRIM & REMOVE TREES & BRUSH MP. 10.768 - 10.778 LT 55 LF

REMOVE 3 STUMPS MP. 10.793 LT

TRIM & REMOVE TREES & BRUSH MP. 10.708 - 10.753 RT 240 LF

SCALE: 1" = 100'

KY 353
PLAN SHEET 53

MATCHLINE

MATCHLINE

MP 10.7

MP 10.8



COUNTY OF	ITEM NO.
FAYETTE	7-9015.00

SCALE: 1" = 100'

KY 353
PLAN SHEET 54



SCALE: 1" = 100'

KY 353
PLAN SHEET 55

COUNTY OF	ITEM NO.
FAYETTE	7-9015.00

Trim and Remove Trees and Brush Summary

Counties: Woodford & Fayette

Route: KY 1966

* The intent of the Remarks column is to provide the contractor with the an approximate level of effort for each location. Refer to the Staking Note and Special Note for Tree Stump and Brush Removal for further details about expected level of effort, particularly Part B of the Construction Methods which describes when complete removal of trees are required.
** Approximate Horizontal Offset Dimension for Tree Clearing. Actual Dimension shall be determined in the Field by Engineer. Refer to the Staking Note.

County	Side of Road	Approx. BEGIN Milepoint	Approx. END Milepoint	Length (LF)	"X" Dimension**	03269 - TRIM & REMOVE TREES & BRUSH - LF *						24894EC REMOVE STUMP EACH	Remarks *
						Case 1 * Tree Trimming without Undergrowth Removal	Case 1B * Tree Trimming with Undergrowth Removal	Case 2 * Tree Trimming and/or Tree Removal without Undergrowth Removal	Case 2B * Tree Trimming and/or Tree Removal with Undergrowth Removal	Case 3B * Undergrowth Removal Only			
Woodford	LT	0.154	0.168	75	5	X							Trim trees only
Woodford	LT	0.178	0.182	20	5			X					Remove 1 tree of 20" diameter
Fayette	LT	0.035	0.039	20	5			X					Remove 1 tree of 20" diameter
Fayette	LT	0.061	0.212	795	5				X				Remove 57 - 59 trees of 10" - 30+" diameter, trim trees, and remove undergrowth to R/W line (removal is for trees closest to road, or as otherwise directed by the Engineer)
Fayette	LT	0.218	0.352	705	5				X				Remove 12 - 14 trees of 10" - 30+" diameter, trim trees, and remove undergrowth to R/W line (removal is for trees closest to road, or as otherwise directed by the Engineer)
Fayette	LT	0.441	0.445	20	10			X					Remove 1 tree of 30" diameter
Fayette	LT	0.518	0.534	85	10			X					Remove 3 trees of 10" - 30+" diameter
Fayette	LT	0.550	0.554	20	10			X					Remove 1 tree of 30+" diameter
Fayette	LT	0.628	0.632	20	10			X					Remove 1 tree of 30+" diameter
Fayette	LT	0.653	0.657	20	10			X					Remove 1 tree of 30+" diameter
Fayette	LT	0.865	0.874	50	-					X			Remove undergrowth to R/W line
Fayette	LT	1.330	1.537	1095	-					X			Remove undergrowth to R/W line
Fayette	LT	1.632	1.647	80	5		X						Trim trees only
Fayette	LT	1.667	1.706	205	-					X			Remove undergrowth to R/W line
Fayette	LT	1.920	1.924	20	10			X					Remove 1 tree of 10" diameter
Fayette	LT	2.386	2.394	40	-					X			Remove undergrowth to R/W line
Fayette	LT	2.450	2.454	20	5			X					Remove 1 tree of 30+" diameter
Fayette	LT	2.697	2.755	305	3		X						Trim trees only
Fayette	LT	2.784	2.809	130	3		X						Trim trees only
Fayette	LT	2.844	2.906	325	3		X						Trim trees only
Fayette	LT	2.921	3.101	950	3		X						Trim trees only
Fayette	LT	3.199	3.778	3055	5				X				Remove 28 - 30 trees of 6" - 30+" diameter, trim trees, and remove undergrowth to R/W line (removal is for trees closest to road, or as otherwise directed by the Engineer)
Fayette	LT	3.828	3.832	20	5			X					Remove 1 tree of 30+" diameter
Woodford	RT	0.262	0.271	50	5			X					Remove 2 trees of 20" - 30+" diameter
Woodford	RT	0.324	0.328	20	10			X					Remove 1 tree of 25" diameter

Trim and Remove Trees and Brush Summary

Counties: Woodford & Fayette

Route: KY 1966

* The intent of the Remarks column is to provide the contractor with the an approximate level of effort for each location. Refer to the Staking Note and Special Note for Tree Stump and Brush Removal for further details about expected level of effort, particularly Part B of the Construction Methods which describes when complete removal of trees are required.
** Approximate Horizontal Offset Dimension for Tree Clearing. Actual Dimension shall be determined in the Field by Engineer. Refer to the Staking Note.

County	Side of Road	Approx. BEGIN Milepoint	Approx. END Milepoint	Length (LF)	"X" Dimension**	03269 - TRIM & REMOVE TREES & BRUSH - LF *					24894EC REMOVE STUMP EACH	Remarks *
						Case 1 * Tree Trimming without Undergrowth Removal	Case 1B * Tree Trimming with Undergrowth Removal	Case 2 * Tree Trimming and/or Tree Removal without Undergrowth Removal	Case 2B * Tree Trimming and/or Tree Removal with Undergrowth Removal	Case 3B * Undergrowth Removal Only		
Woodford	RT	0.356	0.471	605	5			X				Remove 7 - 9 trees of 15" - 25" diameter (removal is for trees closest to road, or as otherwise directed by the Engineer)
Woodford	RT	0.650	0.654	20	10			X				Remove 1 tree of 20" diameter
Fayette	RT	0.007	0.011	20	10			X				Remove 1 tree of 30+'' diameter
Fayette	RT	0.057	0.061	20	10			X				Remove 1 tree of 20" diameter
Fayette	RT	0.070	0.076	30	10			X				Remove 3 trees of 10" - 25" diameter
Fayette	RT	0.174	0.187	70	10			X				Remove 3 trees of 20" - 30+'' diameter
Fayette	RT	0.254	0.346	485	-					X		Remove undergrowth to R/W line
Fayette	RT	0.349	0.355	30	5	X						Trim trees only
Fayette	RT	0.397	0.406	50	5	X						Trim trees only
Fayette	RT	0.450	0.454	20	5			X				Remove 1 (dead) tree of 28" diameter
Fayette	RT	0.598	0.602	20	9			X				Remove 1 (dead) tree of 28" diameter
Fayette	RT	0.739	0.765	135	-					X		Remove undergrowth to R/W line
Fayette	RT	0.775	0.815	210	5			X				Remove 2 - 4 trees of 25" - 30+'' diameter and trim trees (removal is for trees closest to road, or as otherwise directed by the Engineer)
Fayette	RT	0.884	0.909	130	-				X			Remove 2 trees of 25" - 30+'' diameter and remove undergrowth to R/W line.
Fayette	RT	1.302	1.544	1280	5			X				Remove 14 - 16 trees of 10" - 25" diameter and trim trees (removal is for trees closest to road, or as otherwise directed by the Engineer)
Fayette	RT	1.718	1.775	300	5		X					Trim trees and remove undergrowth to R/W line
Fayette	RT	2.106	2.115	50	10			X				Remove 2 trees of 15" - 30+'' diameter
Fayette	RT	2.160	2.169	50	10			X				Remove 2 trees of 20" - 30+'' diameter
Fayette	RT	2.205	2.295	475	5			X				Remove 8 - 10 trees of 15" - 30+'' diameter and trim trees (removal is for trees closest to road, or as otherwise directed by the Engineer)
Fayette	RT	2.473	2.544	375	5			X				Remove 18 - 20 trees of 15" - 30+'' diameter (removal is for trees closest to road, or as otherwise directed by the Engineer)

Trim and Remove Trees and Brush Summary

Counties: Woodford & Fayette



Route: KY 1966

* The intent of the Remarks column is to provide the contractor with the an approximate level of effort for each location. Refer to the Staking Note and Special Note for Tree Stump and Brush Removal for further details about expected level of effort, particularly Part B of the Construction Methods which describes when complete removal of trees are required.
 ** Approximate Horizontal Offset Dimension for Tree Clearing. Actual Dimension shall be determined in the Field by Engineer. Refer to the Staking Note.

LOCATION		Approx. BEGIN Milepoint	Approx. END Milepoint	Length (LF)	"X" Dimension**	03269 - TRIM & REMOVE TREES & BRUSH - LF *					24894EC REMOVE STUMP EACH	Remarks *
County	Side of Road					Case 1 * Tree Trimming without Undergrowth Removal	Case 1B * Tree Trimming with Undergrowth Removal	Case 2 * Tree Trimming and/or Tree Removal without Undergrowth Removal	Case 2B * Tree Trimming and/or Tree Removal with Undergrowth Removal	Case 3B * Undergrowth Removal Only		
Fayette	RT	2.652	2.684	170	5			X				Remove 4 - 6 trees of 10" - 30+" diameter (removal is for trees closest to road, or as otherwise directed by the Engineer)
Fayette	RT	3.207	3.415	1100	5			X				Remove 2 - 4 trees of 10" - 30+" diameter and trim trees (removal is for trees closest to road, or as otherwise directed by the Engineer)
Fayette	RT	3.434	3.577	755	5			X				Remove 2 - 4 trees of 10" - 20" diameter and trim trees (removal is for trees closest to road, or as otherwise directed by the Engineer)
Fayette	RT	3.610	3.684	390	5		X					Trim trees and remove undergrowth to R/W line
Fayette	RT	3.881	3.885	20	5			X				Remove 1 tree of 25" diameter

Total Estimated Quantity of 03269 TRIM & REMOVE TREES & BRUSH	14,955	LF
Total Estimated Quantity of 24894EC REMOVE STUMP	0	EACH

COUNTY OF	ITEM NO.
WOODFORD	7-958

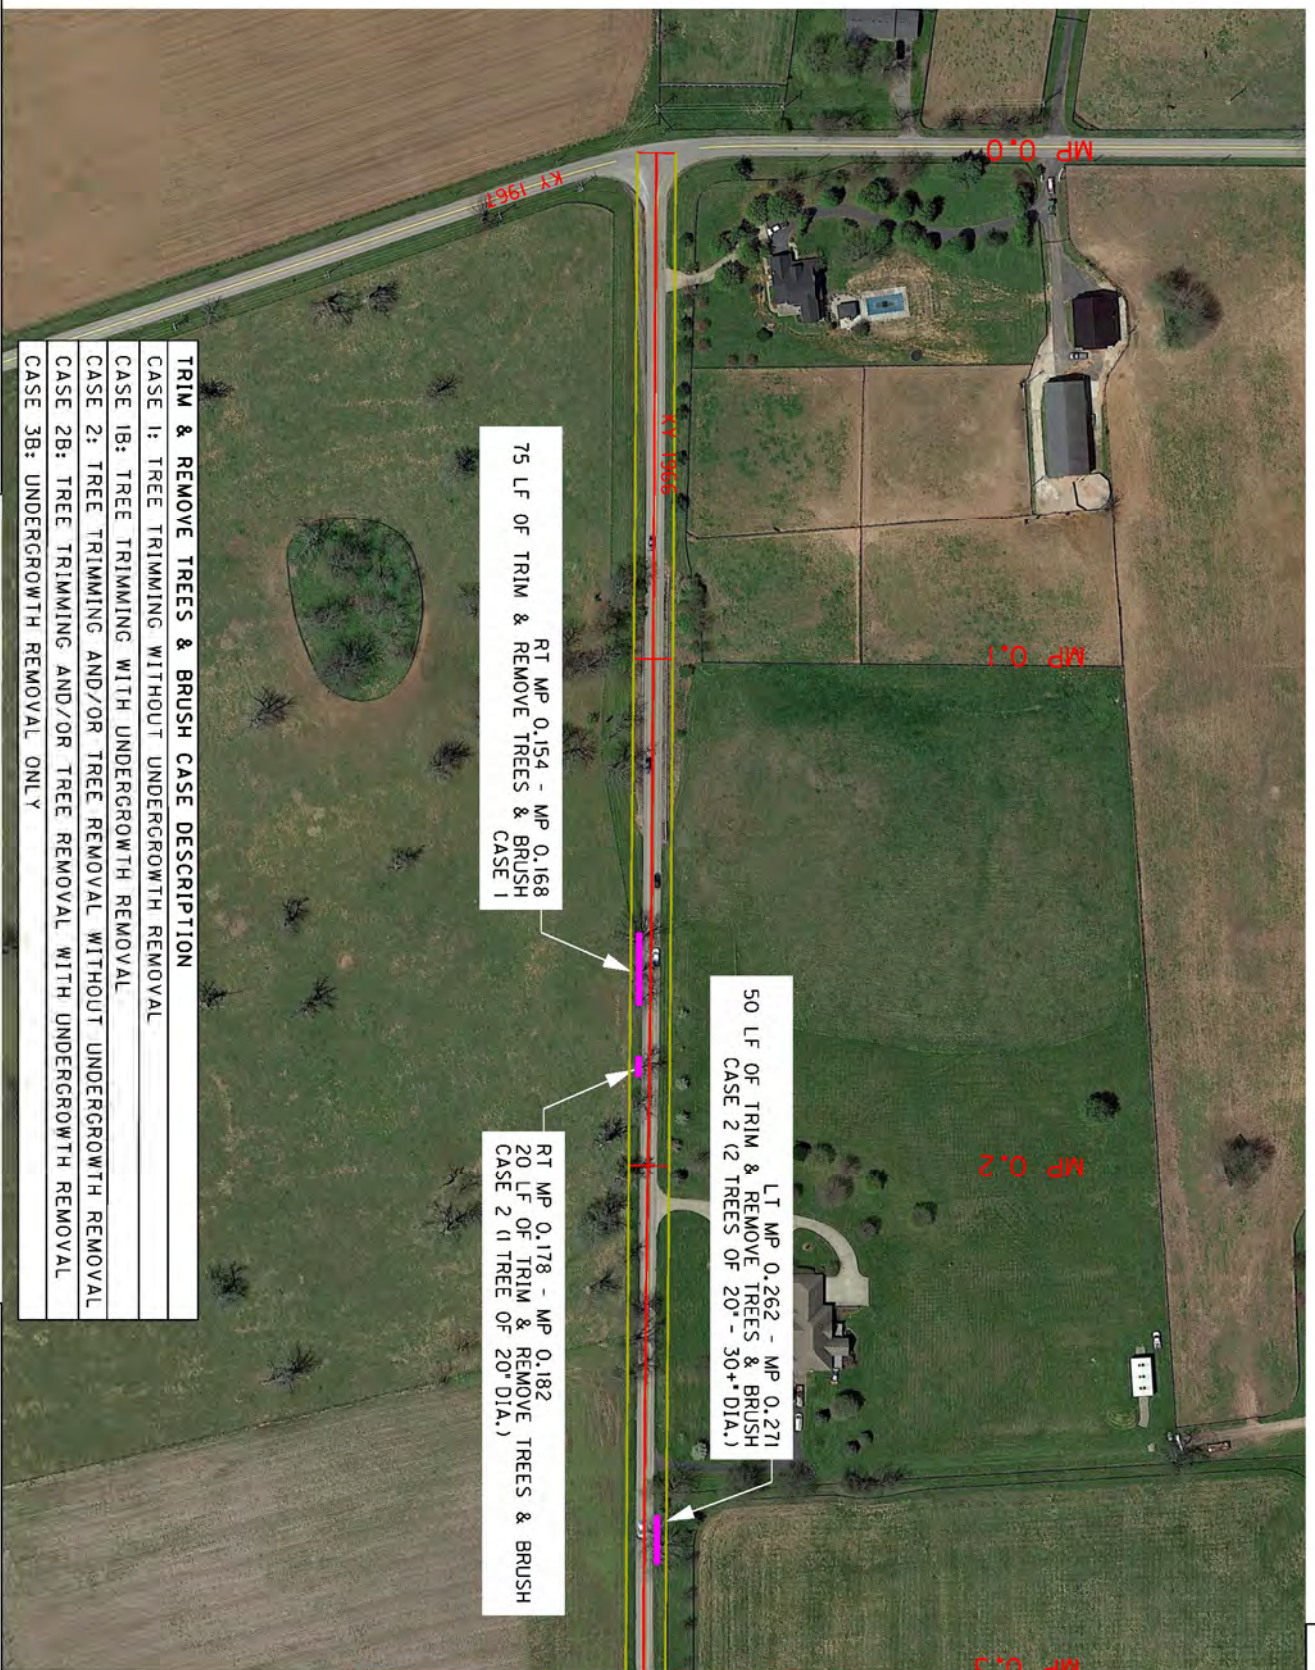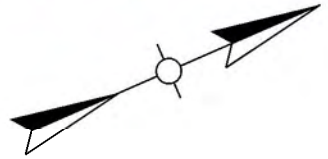

TRIM & REMOVE TREES & BRUSH CASE DESCRIPTION
CASE 1: TREE TRIMMING WITHOUT UNDERGROWTH REMOVAL
CASE 1B: TREE TRIMMING AND/OR TREE REMOVAL WITHOUT UNDERGROWTH REMOVAL
CASE 2: TREE TRIMMING AND/OR TREE REMOVAL WITH UNDERGROWTH REMOVAL
CASE 2B: TREE TRIMMING AND/OR TREE REMOVAL WITH UNDERGROWTH REMOVAL
CASE 3B: UNDERGROWTH REMOVAL ONLY

RT MP 0.154 - MP 0.168
75 LF OF TRIM & REMOVE TREES & BRUSH
CASE 1

LT MP 0.262 - MP 0.271
50 LF OF TRIM & REMOVE TREES & BRUSH
CASE 2 (2 TREES OF 20" - 50+ DIA.)

RT MP 0.178 - MP 0.182
20 LF OF TRIM & REMOVE TREES & BRUSH
CASE 2 (1 TREE OF 20" DIA.)



LEGEND

	RIGHT-OF-WAY/PROPERTY LINES
	TRIM & REMOVE TREES & BRUSH

SCALE: 1"=200'

KY 1966
PLAN SHEET - 01
MP 0.0 - MP 0.3

COUNTY OF	ITEM NO.
WOODFORD	7-958

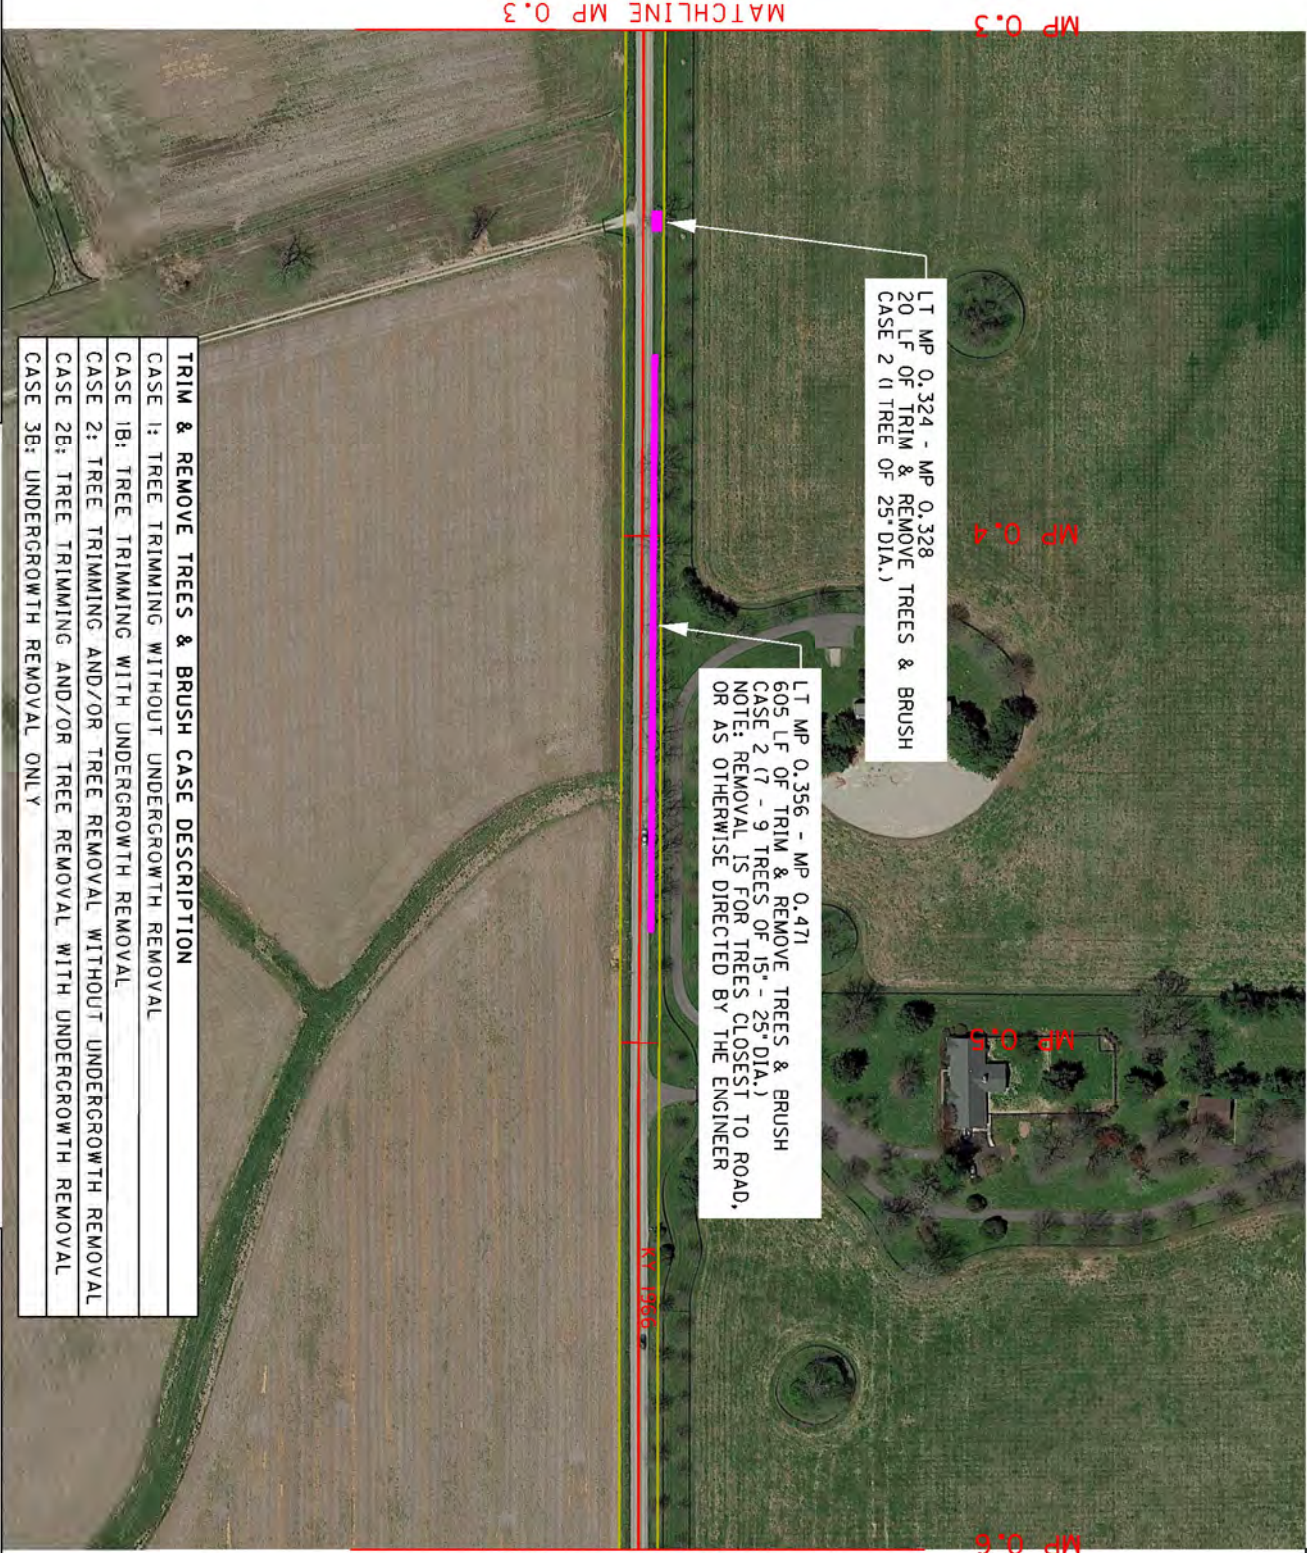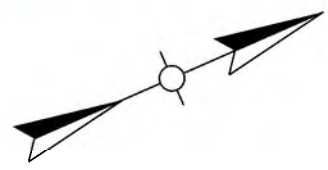

LT MP 0.324 - MP 0.328
20 LF OF TRIM & REMOVE TREES & BRUSH
CASE 2 (1 TREE OF 25" DIA.)

LT MP 0.356 - MP 0.471
605 LF OF TRIM & REMOVE TREES & BRUSH
CASE 2 (7 - 9 TREES OF 15" - 25" DIA.)
NOTE: REMOVAL IS FOR TREES CLOSEST TO ROAD,
OR AS OTHERWISE DIRECTED BY THE ENGINEER



TRIM & REMOVE TREES & BRUSH CASE DESCRIPTION
CASE 1: TREE TRIMMING WITHOUT UNDERGROWTH REMOVAL
CASE 1B: TREE TRIMMING WITH UNDERGROWTH REMOVAL
CASE 2: TREE TRIMMING AND/OR TREE REMOVAL WITHOUT UNDERGROWTH REMOVAL
CASE 2B: TREE TRIMMING AND/OR TREE REMOVAL WITH UNDERGROWTH REMOVAL
CASE 3B: UNDERGROWTH REMOVAL ONLY

LEGEND	
	RIGHT-OF-WAY/PROPERTY LINES
	TRIM & REMOVE TREES & BRUSH

SCALE: 1"=200'

KY 1966
PLAN SHEET - 02
MP 0.3 - MP 0.6

COUNTY OF	ITEM NO.
WOODFORD/ FAYETTE	7-958

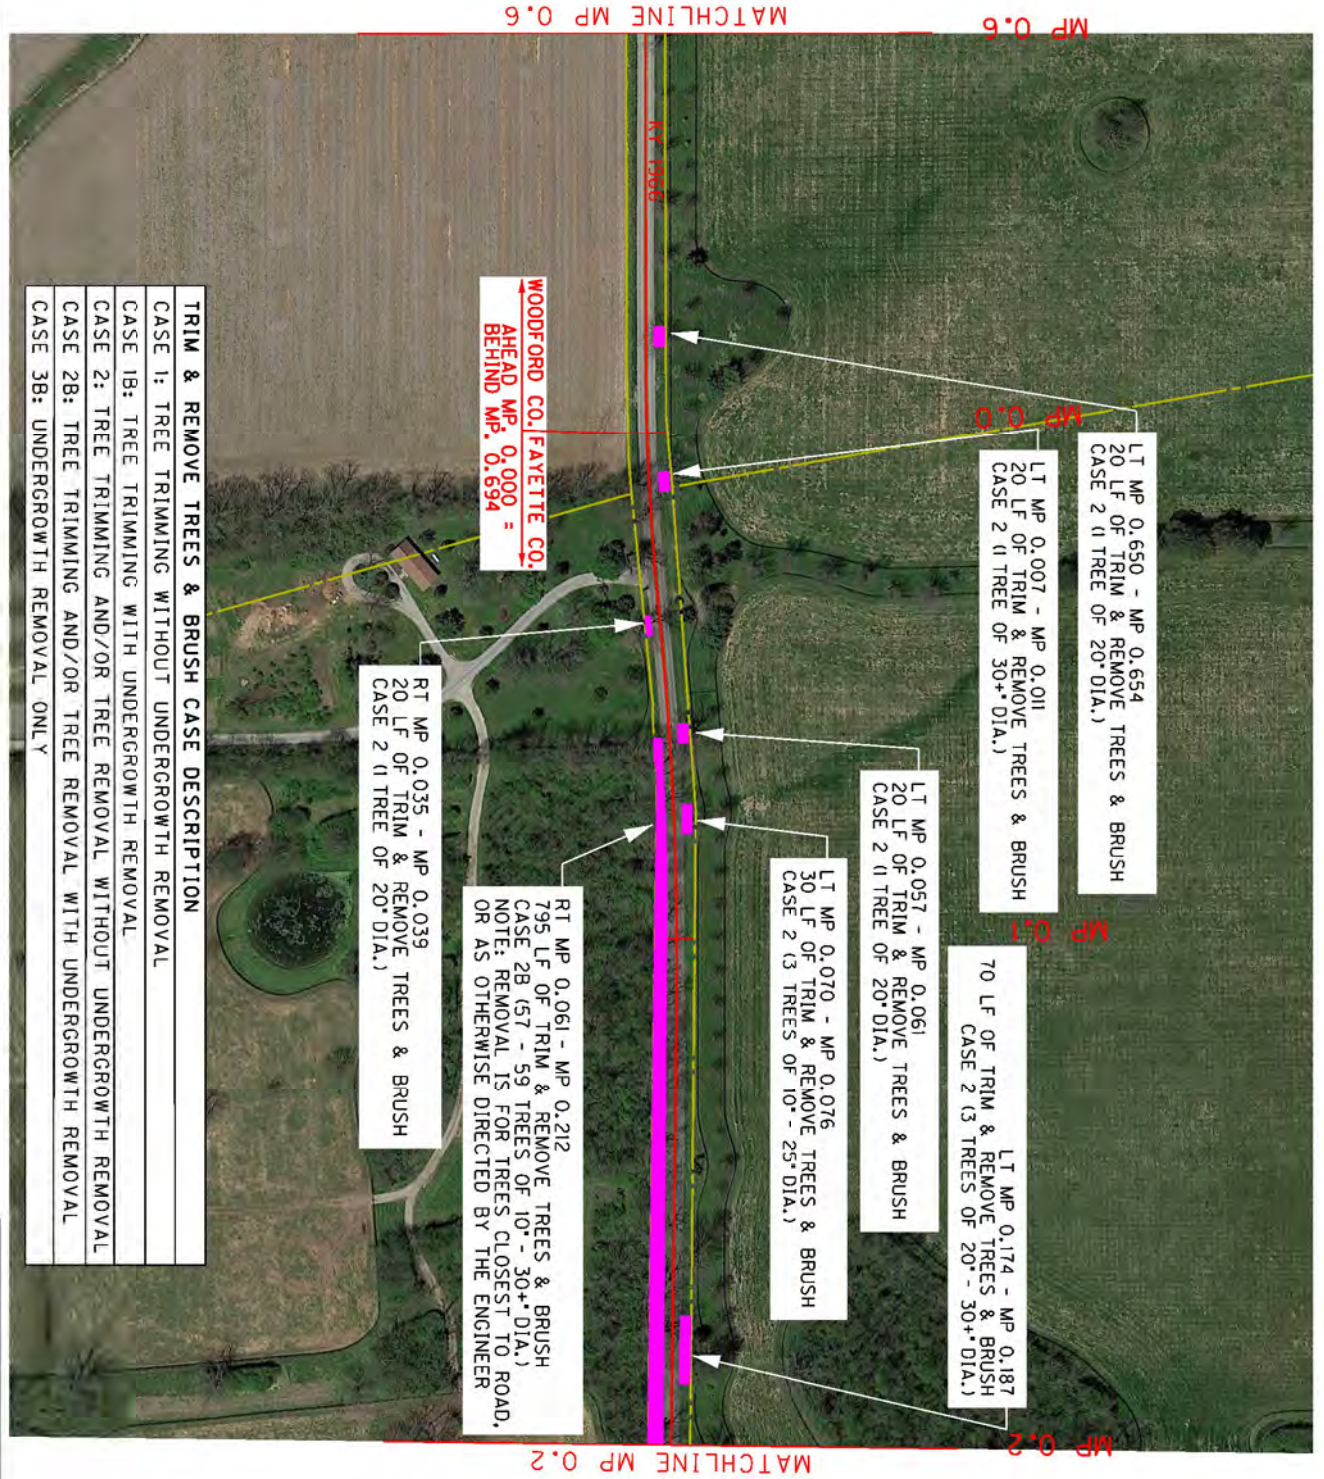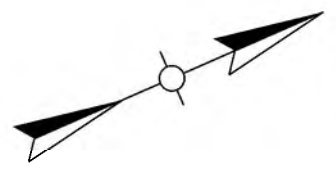

WOODFORD CO., FAYETTE CO.
AHEAD MP. 0.000 =
BEHIND MP. 0.694

LT MP 0.650 - MP 0.654
20 LF OF TRIM & REMOVE TREES & BRUSH
CASE 2 (1 TREE OF 20" DIA.)

LT MP 0.007 - MP 0.011
20 LF OF TRIM & REMOVE TREES & BRUSH
CASE 2 (1 TREE OF 30+ DIA.)

LT MP 0.057 - MP 0.061
20 LF OF TRIM & REMOVE TREES & BRUSH
CASE 2 (1 TREE OF 20" DIA.)

LT MP 0.070 - MP 0.076
30 LF OF TRIM & REMOVE TREES & BRUSH
CASE 2 (3 TREES OF 10" - 25" DIA.)

LT MP 0.174 - MP 0.187
70 LF OF TRIM & REMOVE TREES & BRUSH
CASE 2 (3 TREES OF 20" - 30+ DIA.)

RT MP 0.035 - MP 0.039
20 LF OF TRIM & REMOVE TREES & BRUSH
CASE 2 (1 TREE OF 20" DIA.)

RT MP 0.061 - MP 0.212
795 LF OF TRIM & REMOVE TREES & BRUSH
CASE 2B (57 - 59 TREES OF 10" - 30+ DIA.)
NOTE: REMOVAL IS FOR TREES CLOSEST TO ROAD,
OR AS OTHERWISE DIRECTED BY THE ENGINEER



TRIM & REMOVE TREES & BRUSH CASE DESCRIPTION
CASE 1: TREE TRIMMING WITHOUT UNDERGROWTH REMOVAL
CASE 1B: TREE TRIMMING WITH UNDERGROWTH REMOVAL
CASE 2: TREE TRIMMING AND/OR TREE REMOVAL WITHOUT UNDERGROWTH REMOVAL
CASE 2B: TREE TRIMMING AND/OR TREE REMOVAL WITH UNDERGROWTH REMOVAL
CASE 3B: UNDERGROWTH REMOVAL ONLY

LEGEND	
	RIGHT-OF-WAY/PROPERTY LINES
	TRIM & REMOVE TREES & BRUSH

SCALE: 1"=200'

KY 1966
PLAN SHEET - 03
WOODFORD MP 0.6 - MP 0.694
FAYETTE MP 0.0 - MP 0.2

COUNTY OF	ITEM NO.
FAYETTE	7-958

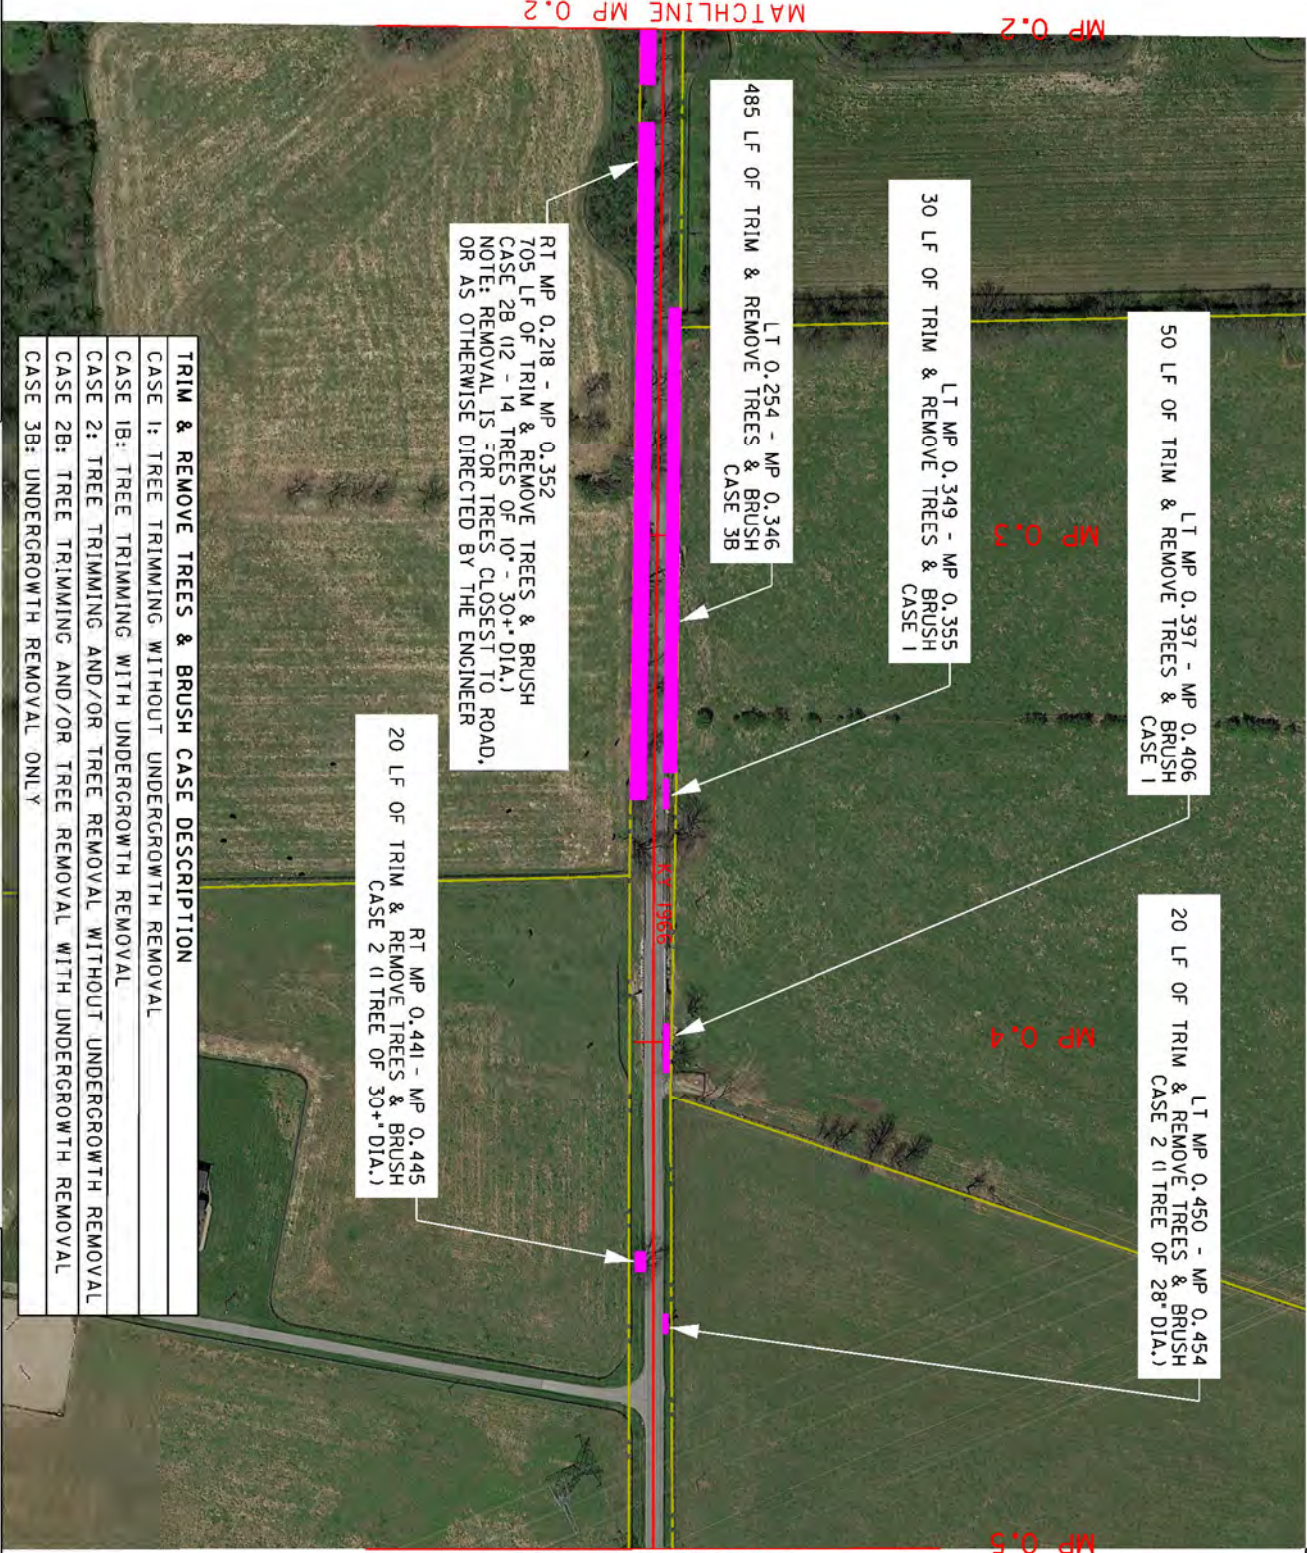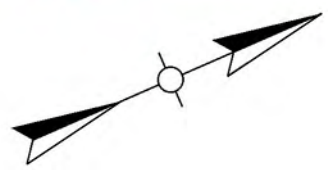

MATCHLINE MP 0.2

MATCHLINE MP 0.5

LT MP 0.397 - MP 0.406
50 LF OF TRIM & REMOVE TREES & BRUSH
CASE 1

LT MP 0.349 - MP 0.355
30 LF OF TRIM & REMOVE TREES & BRUSH
CASE 1

LT 0.254 - MP 0.346
485 LF OF TRIM & REMOVE TREES & BRUSH
CASE 3B

RT MP 0.218 - MP 0.352
705 LF OF TRIM & REMOVE TREES & BRUSH
CASE 2B (12 - 14 TREES OF 10" - 30" DIA.)
NOTE: REMOVAL IS FOR TREES CLOSEST TO ROAD,
OR AS OTHERWISE DIRECTED BY THE ENGINEER

RT MP 0.441 - MP 0.445
20 LF OF TRIM & REMOVE TREES & BRUSH
CASE 2 (1 TREE OF 30" DIA.)

LT MP 0.450 - MP 0.454
20 LF OF TRIM & REMOVE TREES & BRUSH
CASE 2 (1 TREE OF 28" DIA.)

TRIM & REMOVE TREES & BRUSH CASE DESCRIPTION

CASE 1: TREE TRIMMING WITHOUT UNDERGROWTH REMOVAL
CASE 1B: TREE TRIMMING WITH UNDERGROWTH REMOVAL
CASE 2: TREE TRIMMING AND/OR TREE REMOVAL WITHOUT UNDERGROWTH REMOVAL
CASE 2B: TREE TRIMMING AND/OR TREE REMOVAL WITH UNDERGROWTH REMOVAL
CASE 3B: UNDERGROWTH REMOVAL ONLY


LEGEND

	RIGHT-OF-WAY/PROPERTY LINES
	TRIM & REMOVE TREES & BRUSH

SCALE: 1"=200'

KY 1966
PLAN SHEET - 04
MP 0.2 - MP 0.5

COUNTY OF	ITEM NO.
FAYETTE	7-958

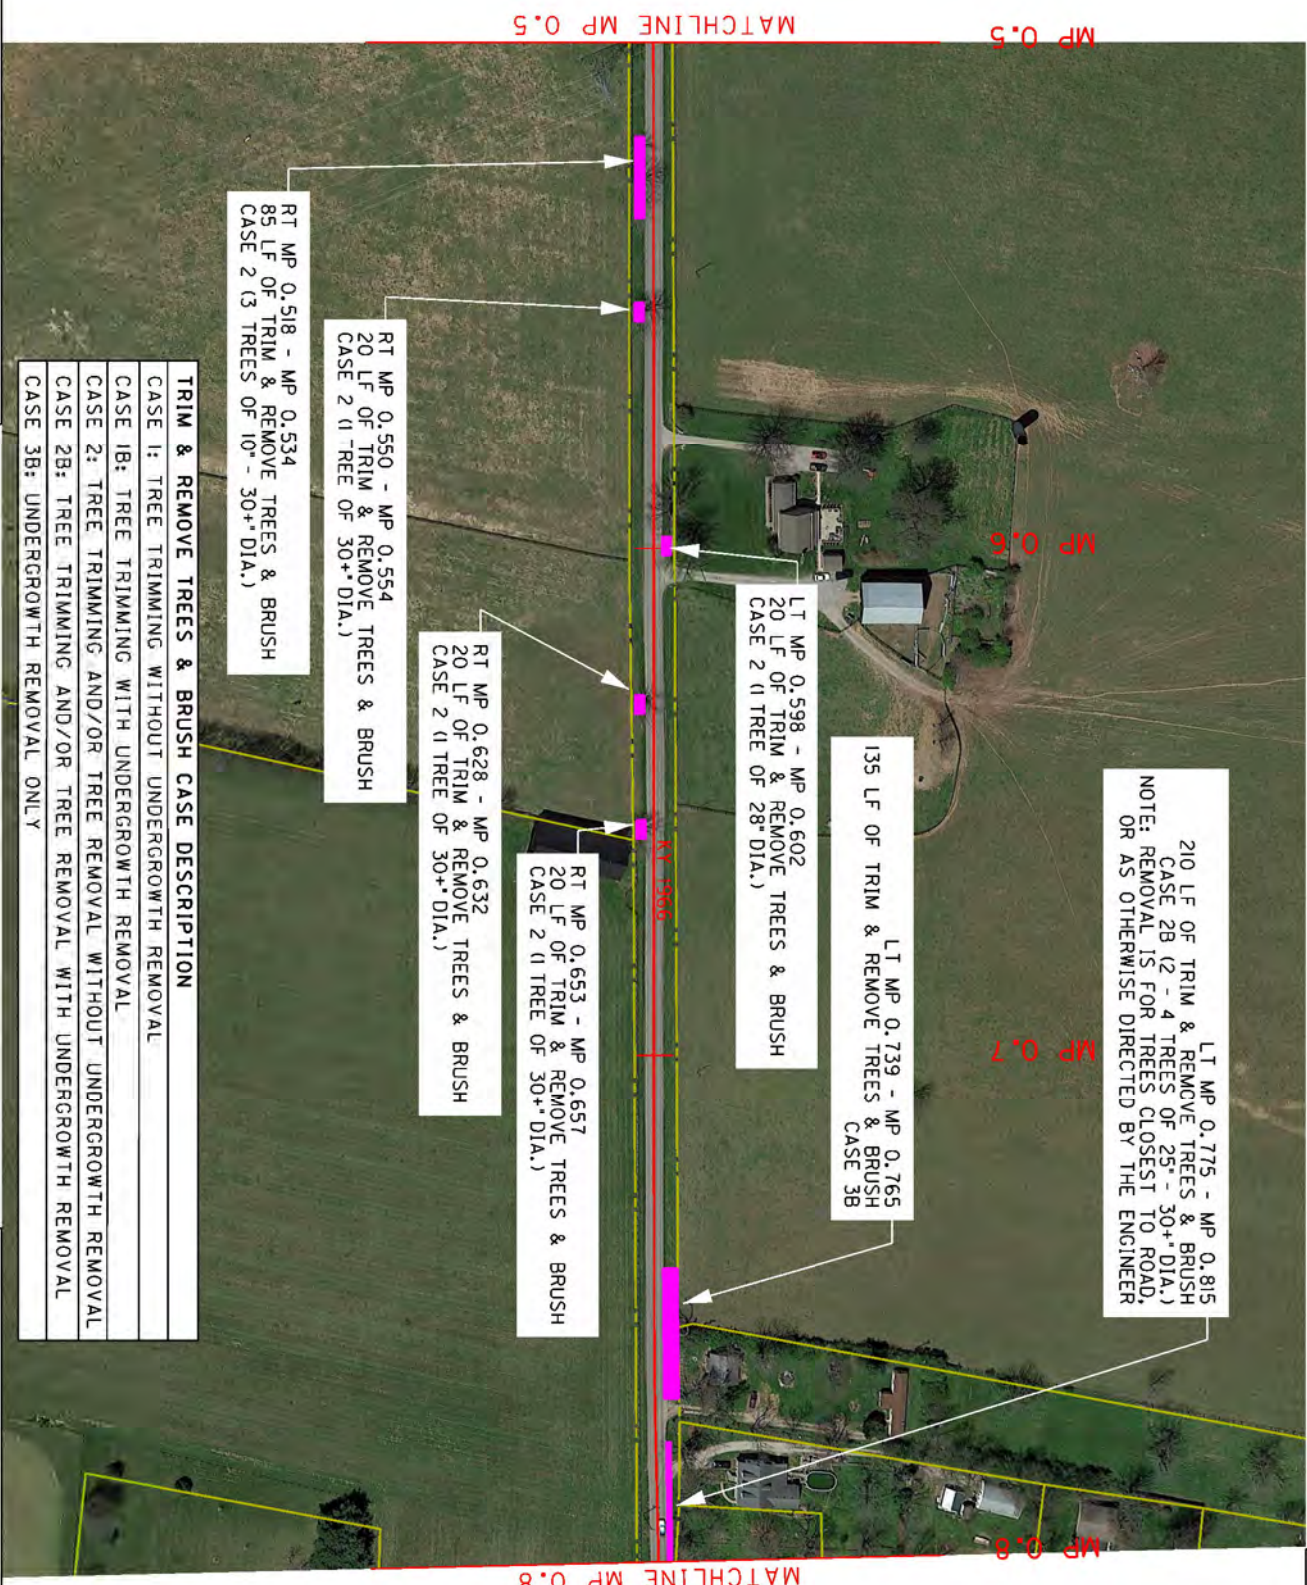

LT MP 0.775 - MP 0.815
210 LF OF TRIM & REMOVE TREES & BRUSH
CASE 2B (2 - 4 TREES OF 25\" - 30\"+ DIA.)
NOTE: REMOVAL IS FOR TREES CLOSEST TO ROAD,
OR AS OTHERWISE DIRECTED BY THE ENGINEER

LT MP 0.739 - MP 0.765
135 LF OF TRIM & REMOVE TREES & BRUSH
CASE 3B

LT MP 0.598 - MP 0.602
20 LF OF TRIM & REMOVE TREES & BRUSH
CASE 2 (1 TREE OF 28\" DIA.)

RT MP 0.653 - MP 0.657
20 LF OF TRIM & REMOVE TREES & BRUSH
CASE 2 (1 TREE OF 30\"+ DIA.)

RT MP 0.628 - MP 0.632
20 LF OF TRIM & REMOVE TREES & BRUSH
CASE 2 (1 TREE OF 30\"+ DIA.)

RT MP 0.550 - MP 0.554
20 LF OF TRIM & REMOVE TREES & BRUSH
CASE 2 (1 TREE OF 30\"+ DIA.)

RT MP 0.518 - MP 0.534
85 LF OF TRIM & REMOVE TREES & BRUSH
CASE 2 (3 TREES OF 10\" - 30\"+ DIA.)



TRIM & REMOVE TREES & BRUSH CASE DESCRIPTION
CASE 1: TREE TRIMMING WITHOUT UNDERGROWTH REMOVAL
CASE 1B: TREE TRIMMING WITH UNDERGROWTH REMOVAL
CASE 2: TREE TRIMMING AND/OR TREE REMOVAL WITHOUT UNDERGROWTH REMOVAL
CASE 2B: TREE TRIMMING AND/OR TREE REMOVAL WITH UNDERGROWTH REMOVAL
CASE 3B: UNDERGROWTH REMOVAL ONLY

LEGEND
RIGHT-OF-WAY/PROPERTY LINES
TRIM & REMOVE TREES & BRUSH

SCALE: 1"=200'

KY 1966
PLAN SHEET - 05
MP 0.5 - MP 0.8

COUNTY OF	ITEM NO.
FAYETTE	7-958

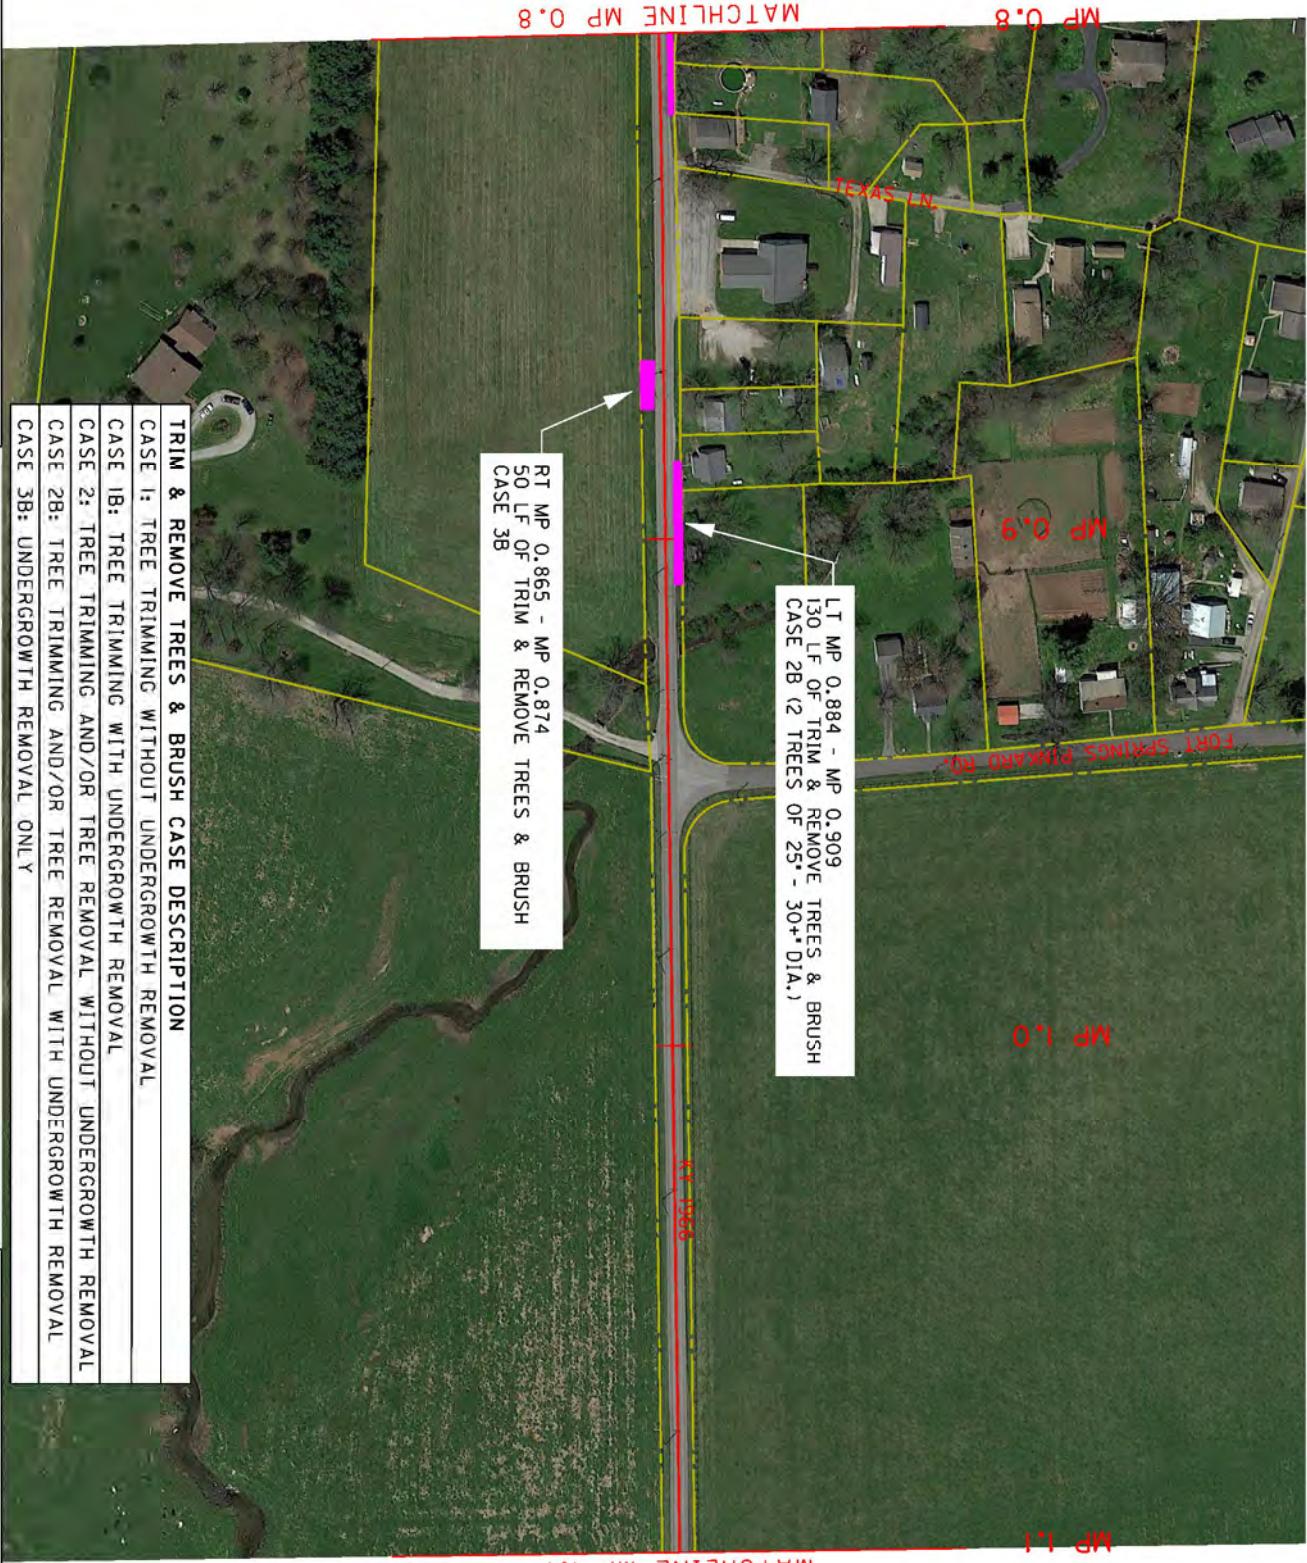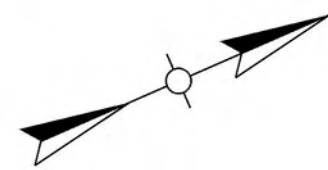

LT MP 0.884 - MP 0.909
130 LF OF TRIM & REMOVE TREES & BRUSH
CASE 2B (2 TREES OF 25" - 30"+ DIA.)

RT MP 0.865 - MP 0.874
50 LF OF TRIM & REMOVE TREES & BRUSH
CASE 3B



TRIM & REMOVE TREES & BRUSH CASE DESCRIPTION
CASE 1: TREE TRIMMING WITHOUT UNDERGROWTH REMOVAL
CASE 1B: TREE TRIMMING WITH UNDERGROWTH REMOVAL
CASE 2: TREE TRIMMING AND/OR TREE REMOVAL WITHOUT UNDERGROWTH REMOVAL
CASE 2B: TREE TRIMMING AND/OR TREE REMOVAL WITH UNDERGROWTH REMOVAL
CASE 3B: UNDERGROWTH REMOVAL ONLY

LEGEND	
	RIGHT-OF-WAY/PROPERTY LINES
	TRIM & REMOVE TREES & BRUSH

SCALE: 1"=200'

KY 1966
PLAN SHEET - 06
MP 0.8 - MP 1.1

COUNTY OF	ITEM NO.
FAYETTE	7-958

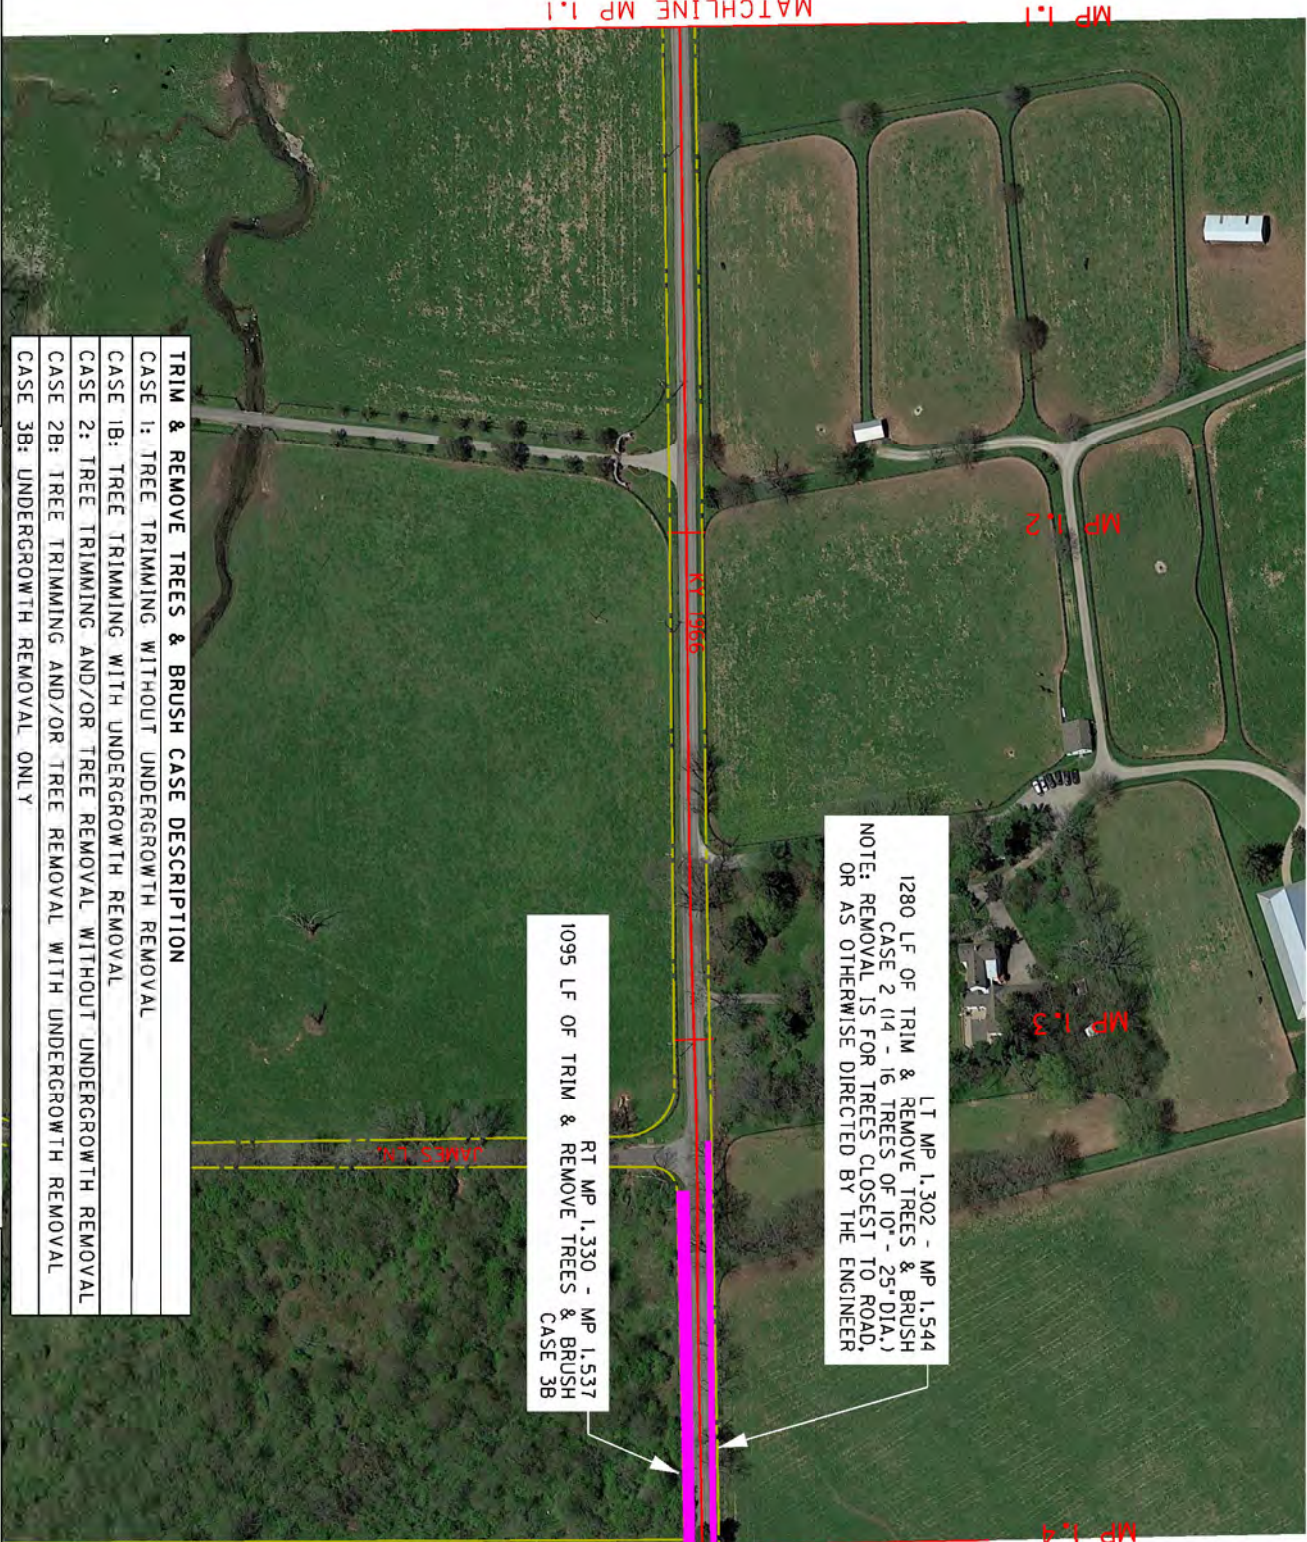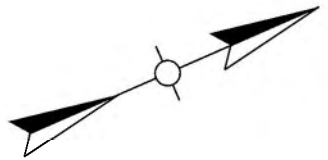

RT MP 1,330 - MP 1,537
1095 LF OF TRIM & REMOVE TREES & BRUSH
CASE 3B

LT MP 1,302 - MP 1,544
1280 LF OF TRIM & REMOVE TREES & BRUSH
CASE 2 (14 - 16 TREES OF 10" - 25" DIA.)
NOTE: REMOVAL IS FOR TREES CLOSEST TO ROAD,
OR AS OTHERWISE DIRECTED BY THE ENGINEER



TRIM & REMOVE TREES & BRUSH CASE DESCRIPTION
CASE 1: TREE TRIMMING WITHOUT UNDERGROWTH REMOVAL
CASE 1B: TREE TRIMMING WITH UNDERGROWTH REMOVAL
CASE 2: TREE TRIMMING AND/OR TREE REMOVAL WITHOUT UNDERGROWTH REMOVAL
CASE 2B: TREE TRIMMING AND/OR TREE REMOVAL WITH UNDERGROWTH REMOVAL
CASE 3B: UNDERGROWTH REMOVAL ONLY

- LEGEND**
- RIGHT-OF-WAY/PROPERTY LINES
 - TRIM & REMOVE TREES & BRUSH

SCALE: 1"=200'

KY 1966
PLAN SHEET - 07
MP 1.1 - MP 1.4

COUNTY OF	ITEM NO.
FAYETTE	7-958

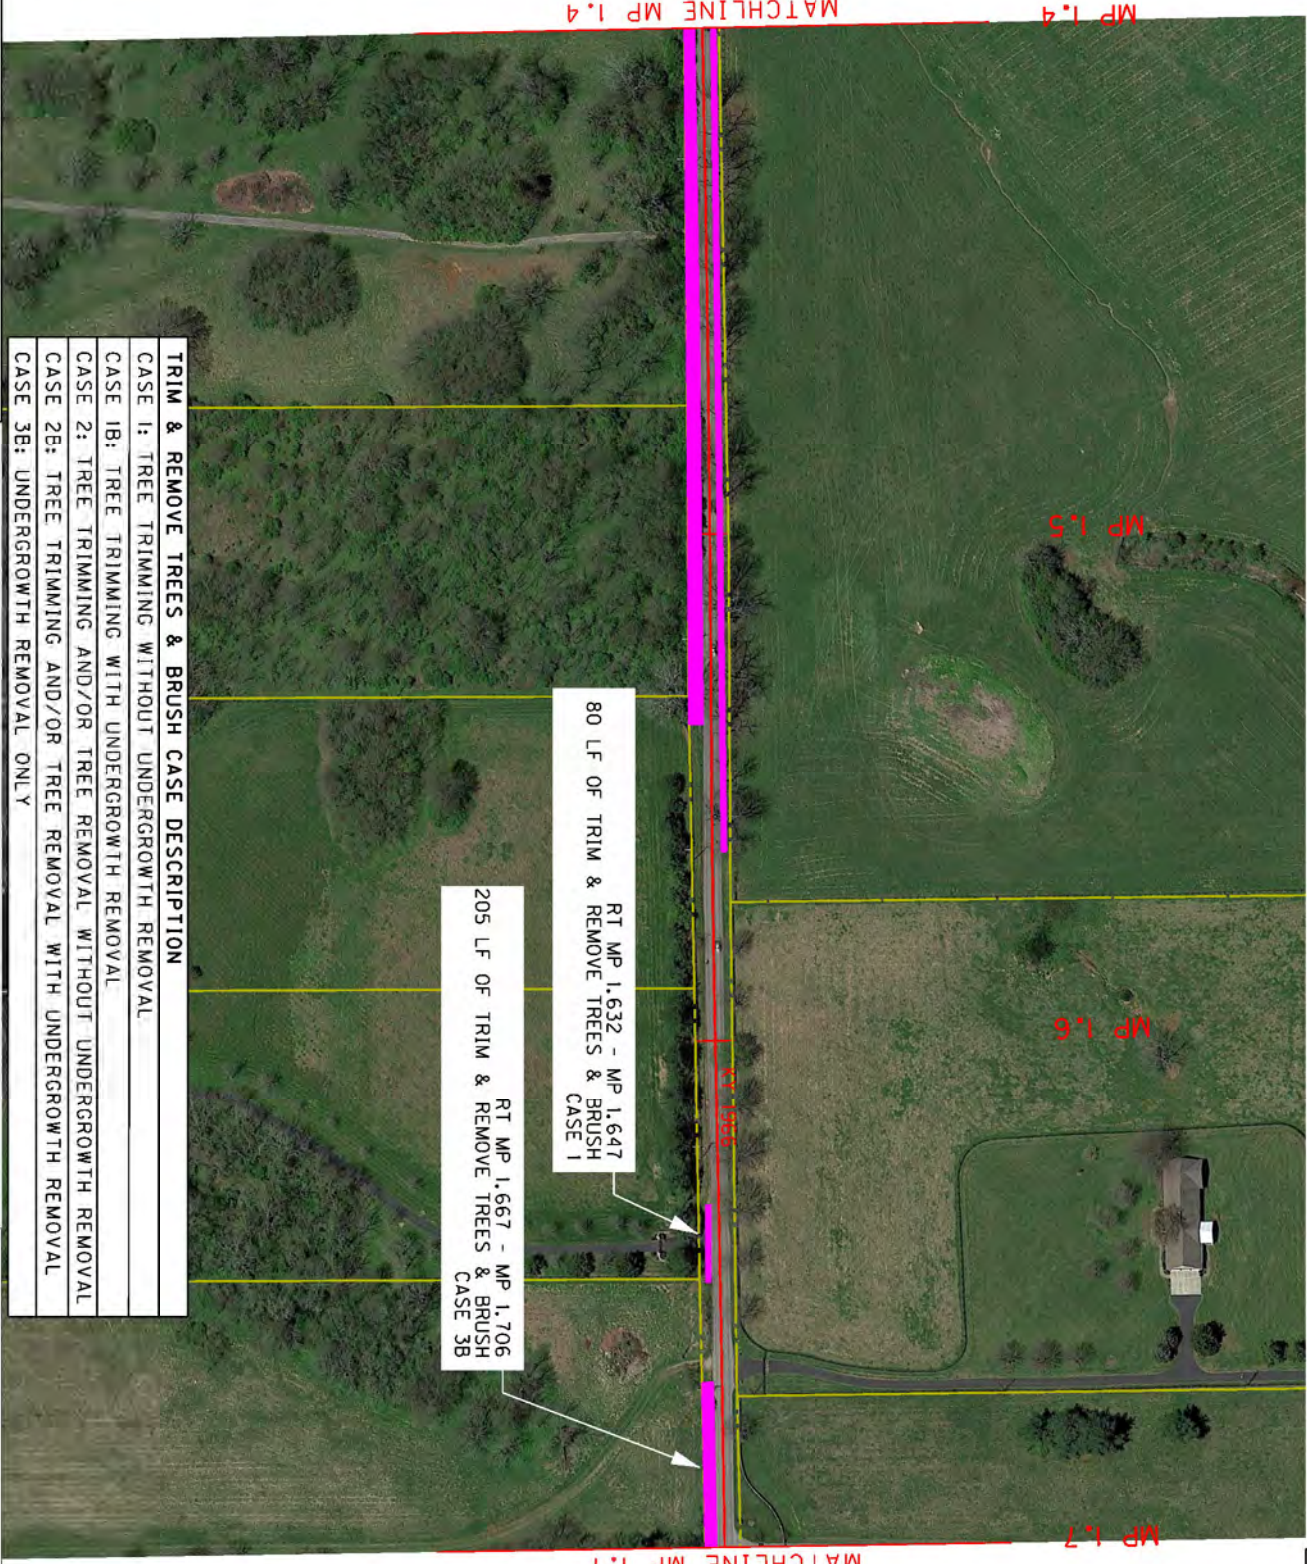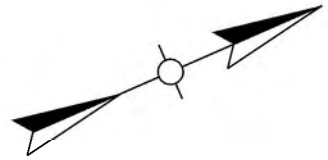

TRIM & REMOVE TREES & BRUSH CASE DESCRIPTION
CASE 1: TREE TRIMMING WITHOUT UNDERGROWTH REMOVAL
CASE 1B: TREE TRIMMING WITH UNDERGROWTH REMOVAL
CASE 2: TREE TRIMMING AND/OR TREE REMOVAL WITHOUT UNDERGROWTH REMOVAL
CASE 2B: TREE TRIMMING AND/OR TREE REMOVAL WITH UNDERGROWTH REMOVAL
CASE 3B: UNDERGROWTH REMOVAL ONLY



LEGEND

	RIGHT-OF-WAY/PROPERTY LINES
	TRIM & REMOVE TREES & BRUSH

SCALE: 1"=200'

KY 1966
PLAN SHEET - 08
MP 1.4 - MP 1.7

COUNTY OF	ITEM NO.
FAYETTE	7-958

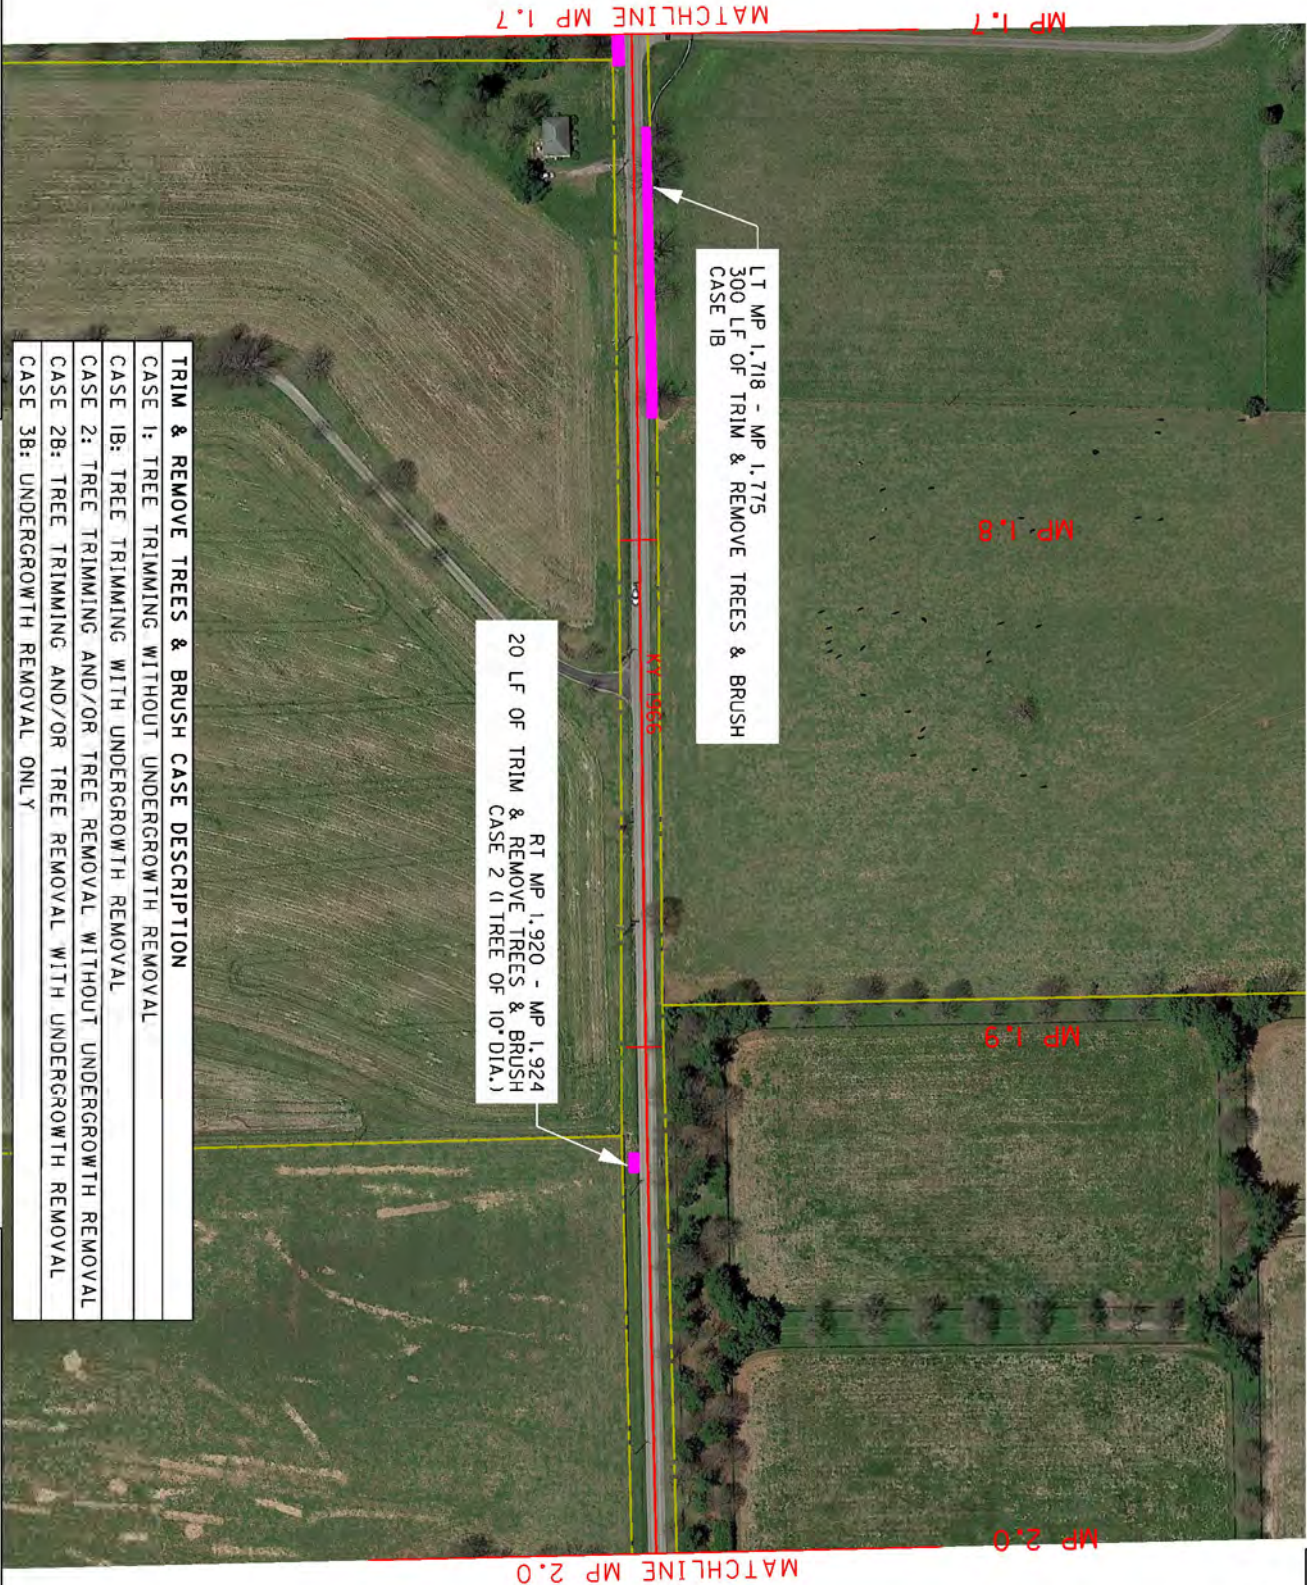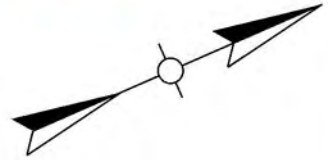

LEGEND

	RIGHT-OF-WAY/PROPERTY LINES
	TRIM & REMOVE TREES & BRUSH



TRIM & REMOVE TREES & BRUSH CASE DESCRIPTION

CASE 1:	TREE TRIMMING WITHOUT UNDERGROWTH REMOVAL
CASE 1B:	TREE TRIMMING WITH UNDERGROWTH REMOVAL
CASE 2:	TREE TRIMMING AND/OR TREE REMOVAL WITHOUT UNDERGROWTH REMOVAL
CASE 2B:	TREE TRIMMING AND/OR TREE REMOVAL WITH UNDERGROWTH REMOVAL
CASE 3B:	UNDERGROWTH REMOVAL ONLY

SCALE: 1"=200'

KY 1966
PLAN SHEET - 09
MP 1.7 - MP 2.0

COUNTY OF	ITEM NO.
FAYETTE	7-958

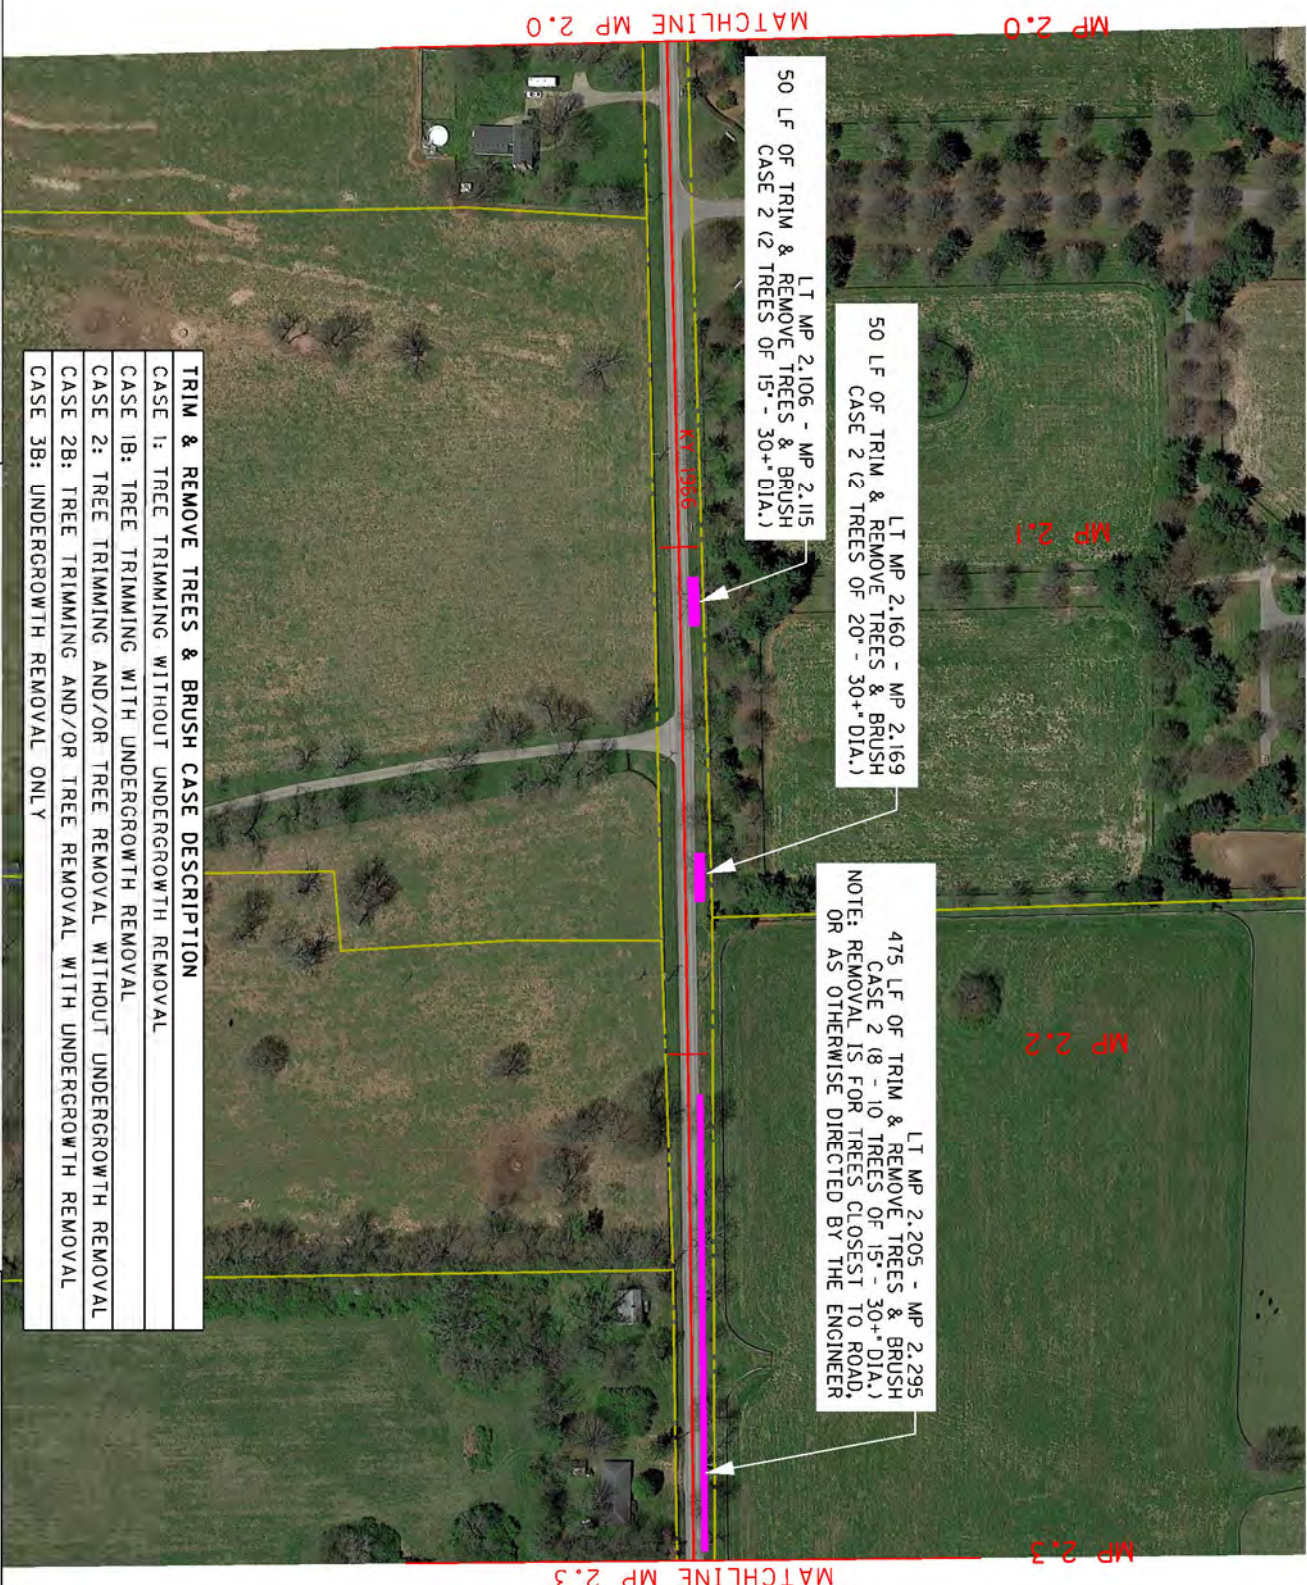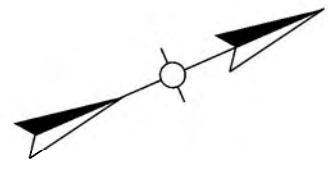



LEGEND

	RIGHT-OF-WAY/PROPERTY LINES
	TRIM & REMOVE TREES & BRUSH

SCALE: 1"=200'

KY 1966
PLAN SHEET - 10
MP 2.0 - MP 2.3

COUNTY OF	ITEM NO.
FAYETTE	7-958

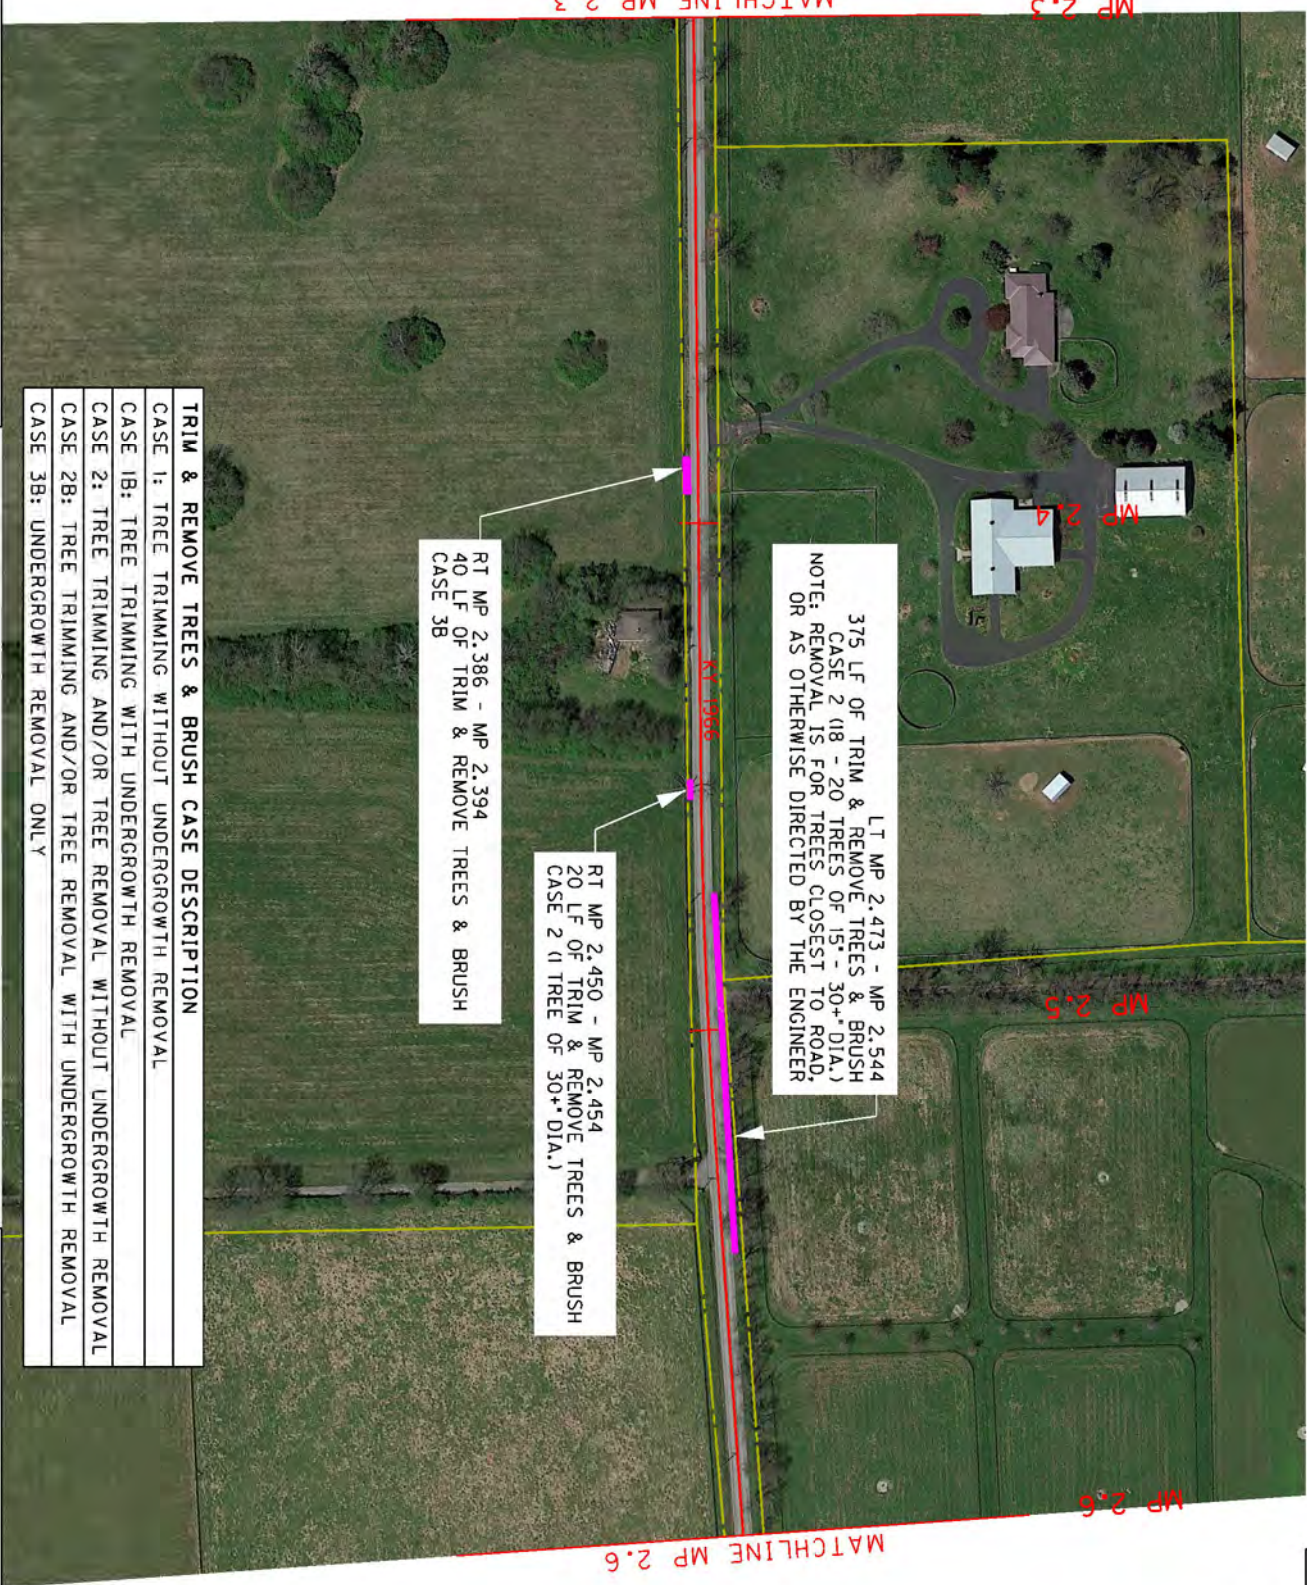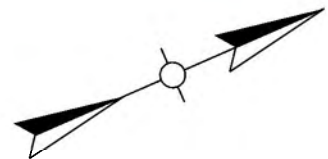

LT MP 2.473 - MP 2.544
375 LF OF TRIM & REMOVE TREES & BRUSH
CASE 2 (18' - 20' TREES OF 15" - 30"+ DIA.)
NOTE: REMOVAL IS FOR TREES CLOSEST TO ROAD,
OR AS OTHERWISE DIRECTED BY THE ENGINEER

RT MP 2.450 - MP 2.454
20 LF OF TRIM & REMOVE TREES & BRUSH
CASE 2 (1 TREE OF 30"+ DIA.)

RT MP 2.386 - MP 2.394
40 LF OF TRIM & REMOVE TREES & BRUSH
CASE 3B



TRIM & REMOVE TREES & BRUSH CASE DESCRIPTION
CASE 1: TREE TRIMMING WITHOUT UNDERGROWTH REMOVAL
CASE 1B: TREE TRIMMING WITH UNDERGROWTH REMOVAL
CASE 2: TREE TRIMMING AND/OR TREE REMOVAL WITHOUT UNDERGROWTH REMOVAL
CASE 2B: TREE TRIMMING AND/OR TREE REMOVAL WITH UNDERGROWTH REMOVAL
CASE 3B: UNDERGROWTH REMOVAL ONLY

LEGEND
RIGHT-OF-WAY/PROPERTY LINES
TRIM & REMOVE TREES & BRUSH

SCALE: 1"=200'

KY 1966
PLAN SHEET - 11
MP 2.3 - MP 2.6

COUNTY OF	ITEM NO.
FAYETTE	7-958

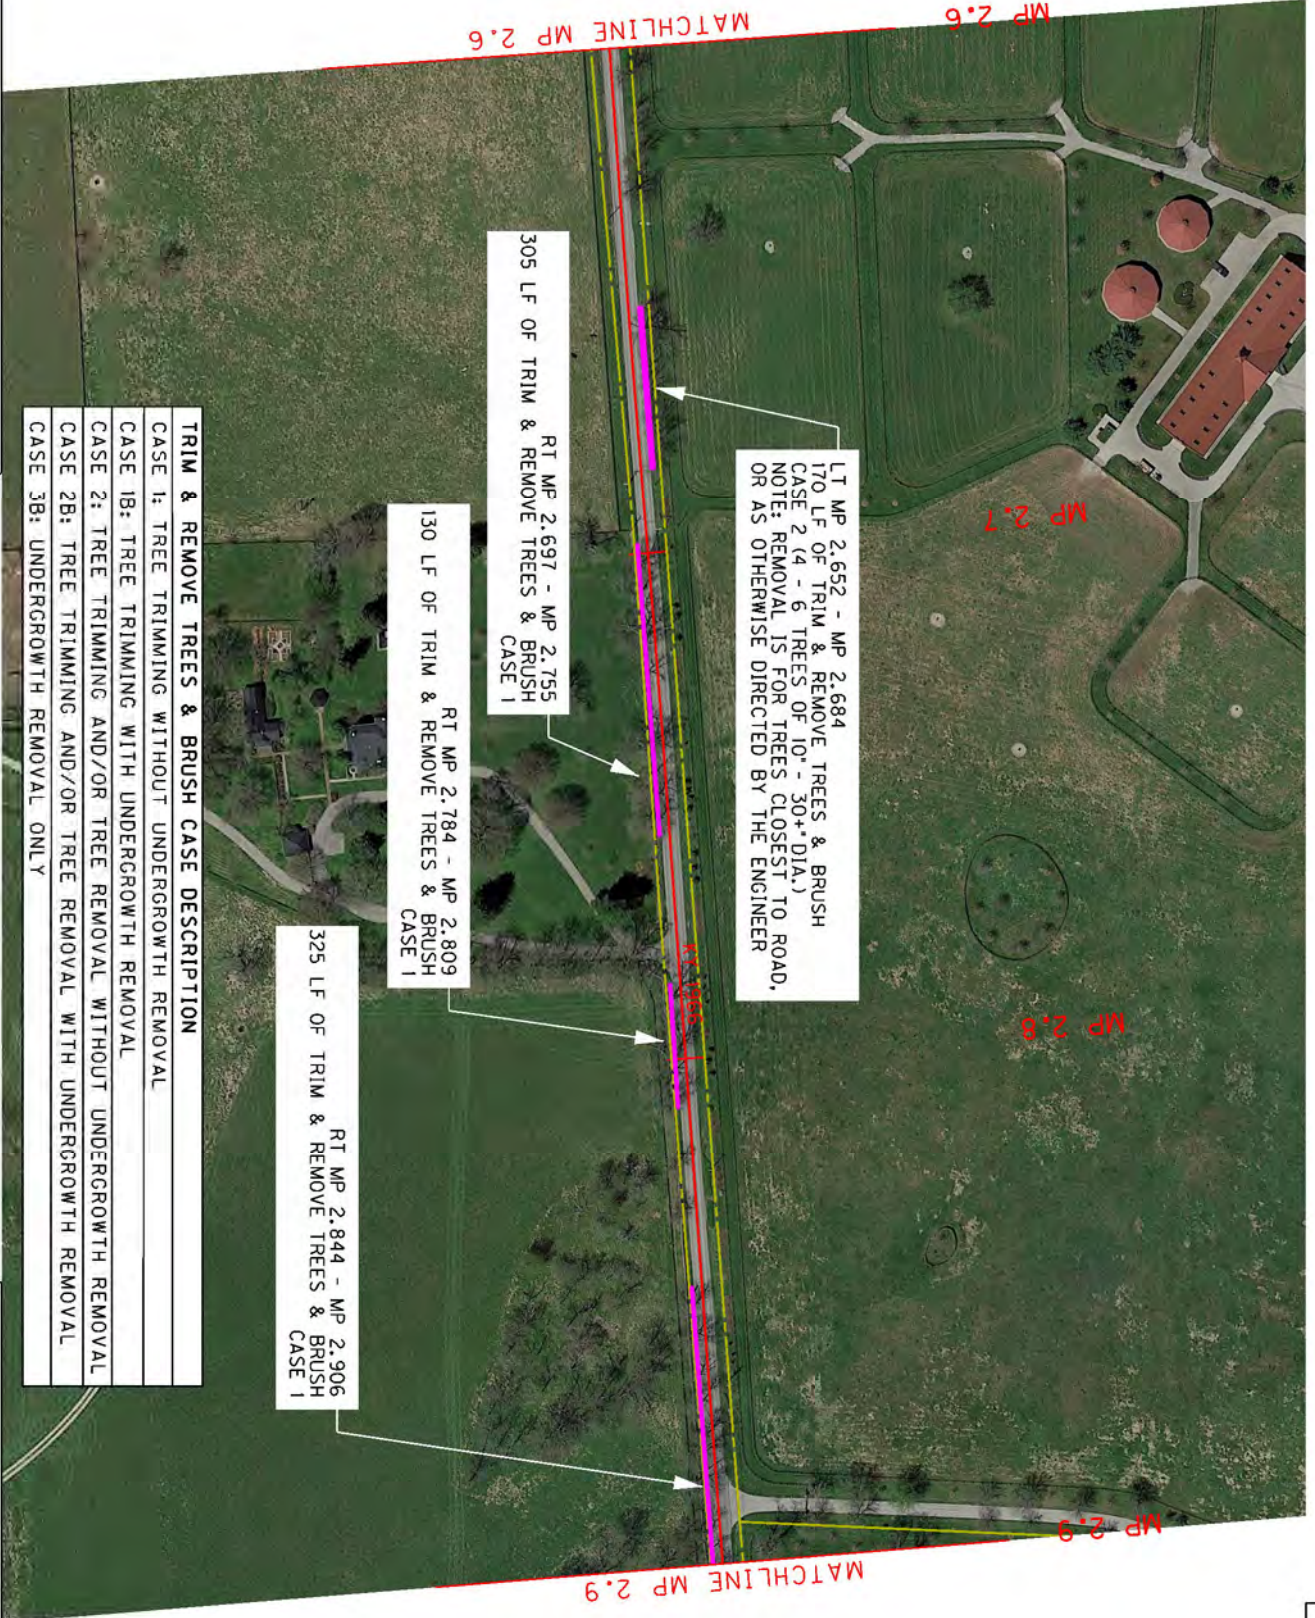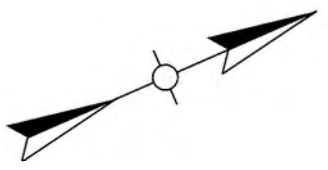

LT MP 2.652 - MP 2.684
170 LF OF TRIM & REMOVE TREES & BRUSH
CASE 2 (4 - 6" TREES OF 10" - 30"+ DIA.)
NOTE: REMOVAL IS FOR TREES CLOSEST TO ROAD,
OR AS OTHERWISE DIRECTED BY THE ENGINEER

RT MP 2.697 - MP 2.755
305 LF OF TRIM & REMOVE TREES & BRUSH
CASE 1

RT MP 2.784 - MP 2.809
130 LF OF TRIM & REMOVE TREES & BRUSH
CASE 1

RT MP 2.844 - MP 2.906
325 LF OF TRIM & REMOVE TREES & BRUSH
CASE 1

TRIM & REMOVE TREES & BRUSH CASE DESCRIPTION
CASE 1A: TREE TRIMMING WITHOUT UNDERGROWTH REMOVAL
CASE 1B: TREE TRIMMING WITH UNDERGROWTH REMOVAL
CASE 2: TREE TRIMMING AND/OR TREE REMOVAL WITHOUT UNDERGROWTH REMOVAL
CASE 2B: TREE TRIMMING AND/OR TREE REMOVAL WITH UNDERGROWTH REMOVAL
CASE 3B: UNDERGROWTH REMOVAL ONLY



LEGEND

	RIGHT-OF-WAY/PROPERTY LINES
	TRIM & REMOVE TREES & BRUSH

SCALE: 1"=200'

KY 1966
PLAN SHEET - 12
MP 2.6 - MP 2.9

COUNTY OF	ITEM NO.
FAYETTE	7-958

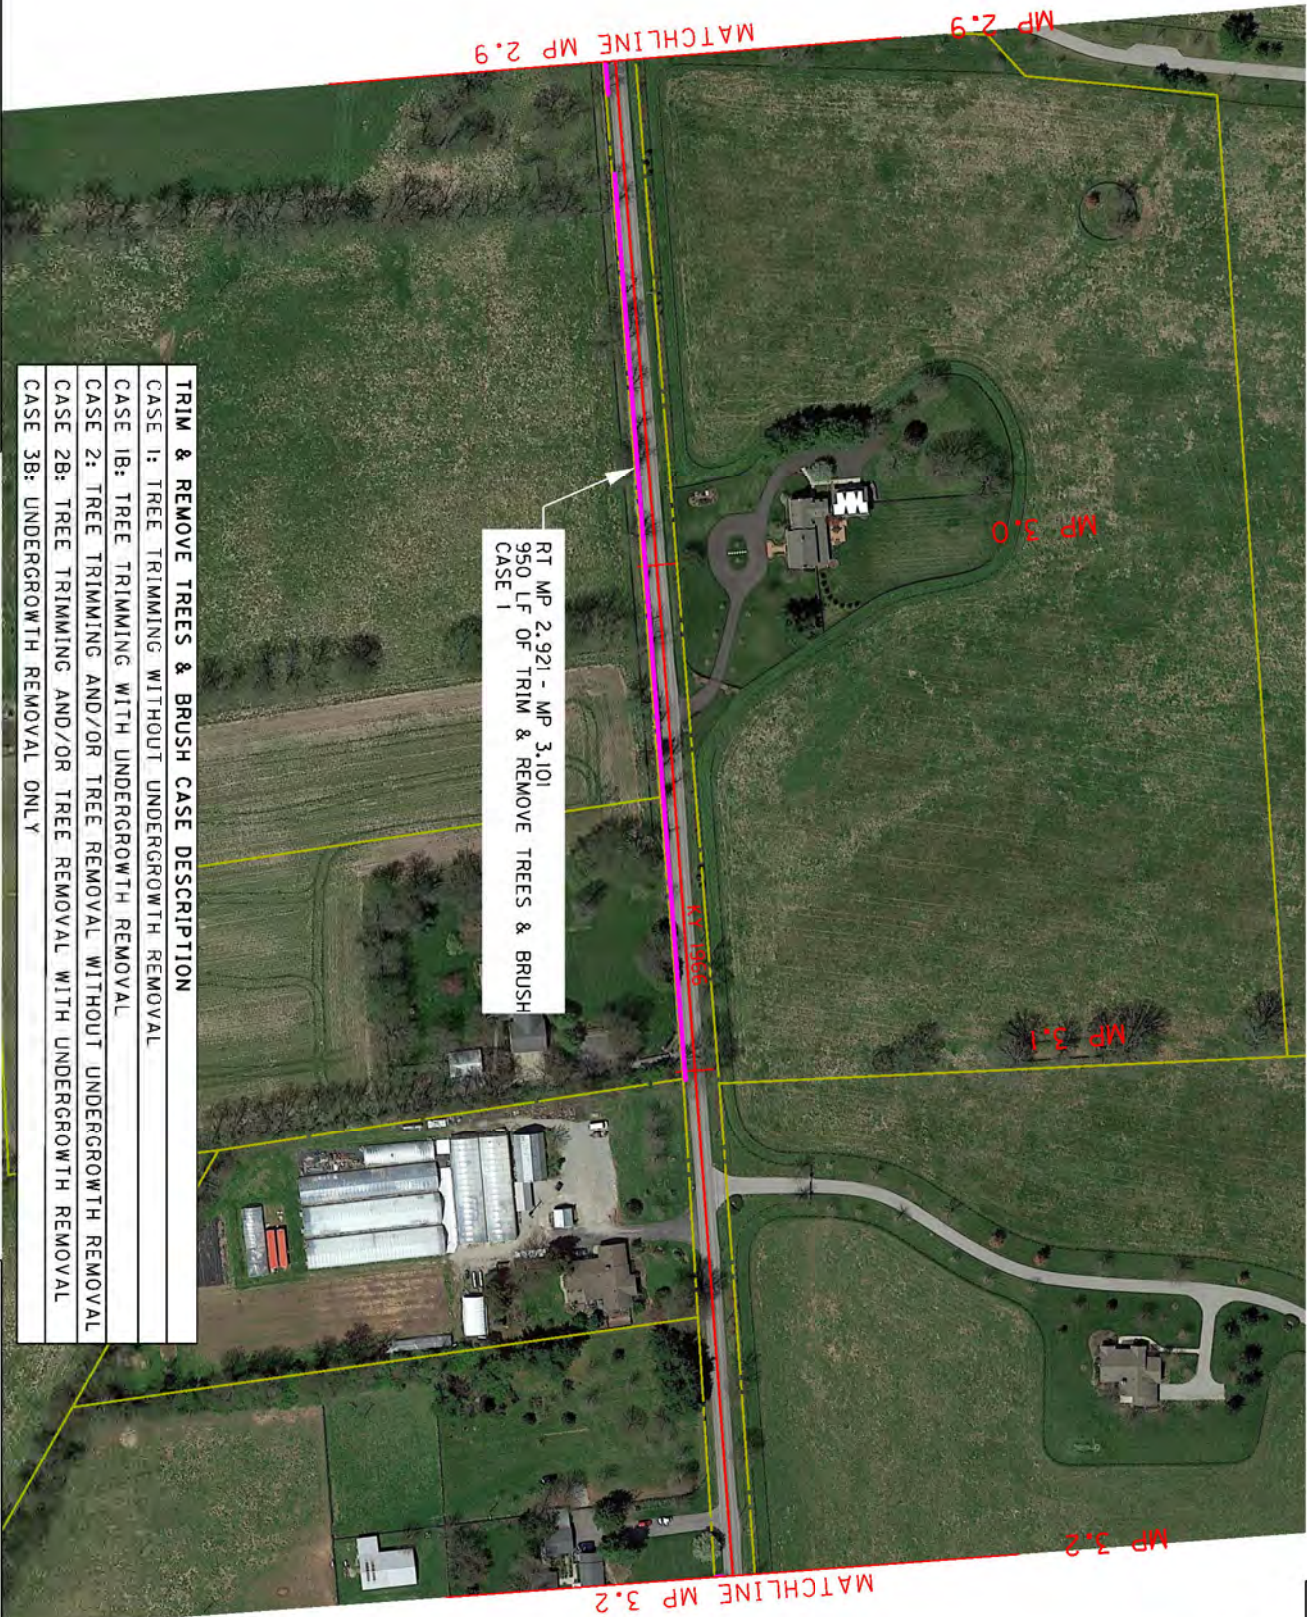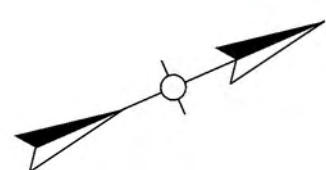

RT MP 2.921 - MP 3.101
950 LF OF TRIM & REMOVE TREES & BRUSH
CASE 1

TRIM & REMOVE TREES & BRUSH CASE DESCRIPTION
CASE 1A: TREE TRIMMING WITHOUT UNDERGROWTH REMOVAL
CASE 1B: TREE TRIMMING WITH UNDERGROWTH REMOVAL
CASE 2: TREE TRIMMING AND/OR TREE REMOVAL WITHOUT UNDERGROWTH REMOVAL
CASE 2B: TREE TRIMMING AND/OR TREE REMOVAL WITH UNDERGROWTH REMOVAL
CASE 3B: UNDERGROWTH REMOVAL ONLY


LEGEND

- RIGHT-OF-WAY/PROPERTY LINES
- TRIM & REMOVE TREES & BRUSH

SCALE: 1"=200'

KY 1966
PLAN SHEET - 13
MP 2.9 - MP 3.2


COUNTY OF	ITEM NO.
FAYETTE	7-958

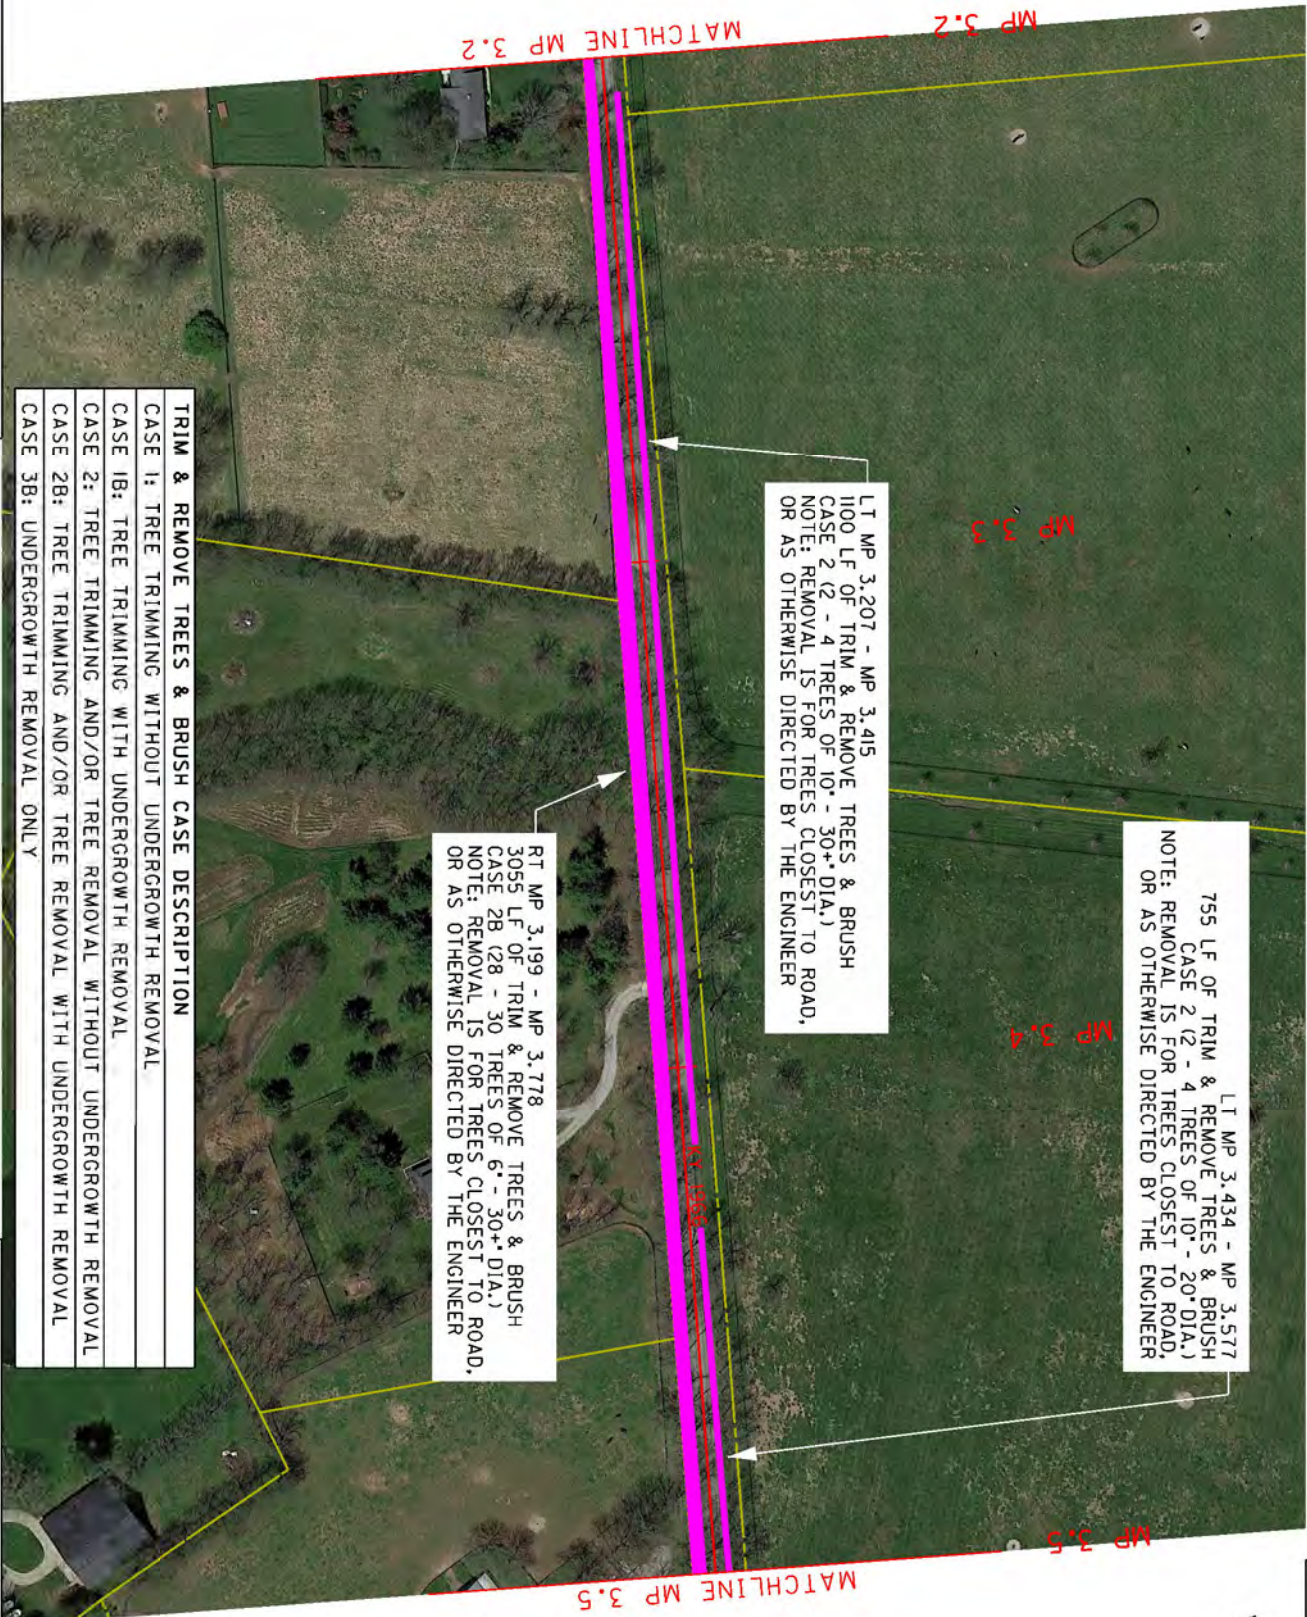

LT MP 3.207 - MP 3.415
1100 LF OF TRIM & REMOVE TREES & BRUSH
CASE 2 (2 - 4 TREES OF 10" - 30"+ DIA.)
NOTE: REMOVAL IS FOR TREES CLOSEST TO ROAD,
OR AS OTHERWISE DIRECTED BY THE ENGINEER

RT MP 3.199 - MP 3.778
3055 LF OF TRIM & REMOVE TREES & BRUSH
CASE 2B (28 - 30 TREES OF 6" - 30"+ DIA.)
NOTE: REMOVAL IS FOR TREES CLOSEST TO ROAD,
OR AS OTHERWISE DIRECTED BY THE ENGINEER

LT MP 3.434 - MP 3.577
755 LF OF TRIM & REMOVE TREES & BRUSH
CASE 2 (2 - 4 TREES OF 10" - 20" DIA.)
NOTE: REMOVAL IS FOR TREES CLOSEST TO ROAD,
OR AS OTHERWISE DIRECTED BY THE ENGINEER

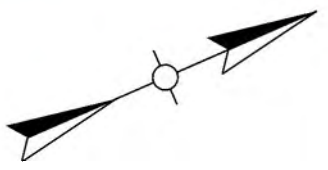



TRIM & REMOVE TREES & BRUSH CASE DESCRIPTION
CASE 1: TREE TRIMMING WITHOUT UNDERGROWTH REMOVAL
CASE 1B: TREE TRIMMING WITH UNDERGROWTH REMOVAL
CASE 2: TREE TRIMMING AND/OR TREE REMOVAL WITHOUT UNDERGROWTH REMOVAL
CASE 2B: TREE TRIMMING AND/OR TREE REMOVAL WITH UNDERGROWTH REMOVAL
CASE 3B: UNDERGROWTH REMOVAL ONLY

LEGEND	
	RIGHT-OF-WAY/PROPERTY LINES
	TRIM & REMOVE TREES & BRUSH

SCALE: 1"=200'

KY 1966
PLAN SHEET - 14
MP 3.2 - MP 3.5

COUNTY OF	ITEM NO.
FAYETTE	7-958

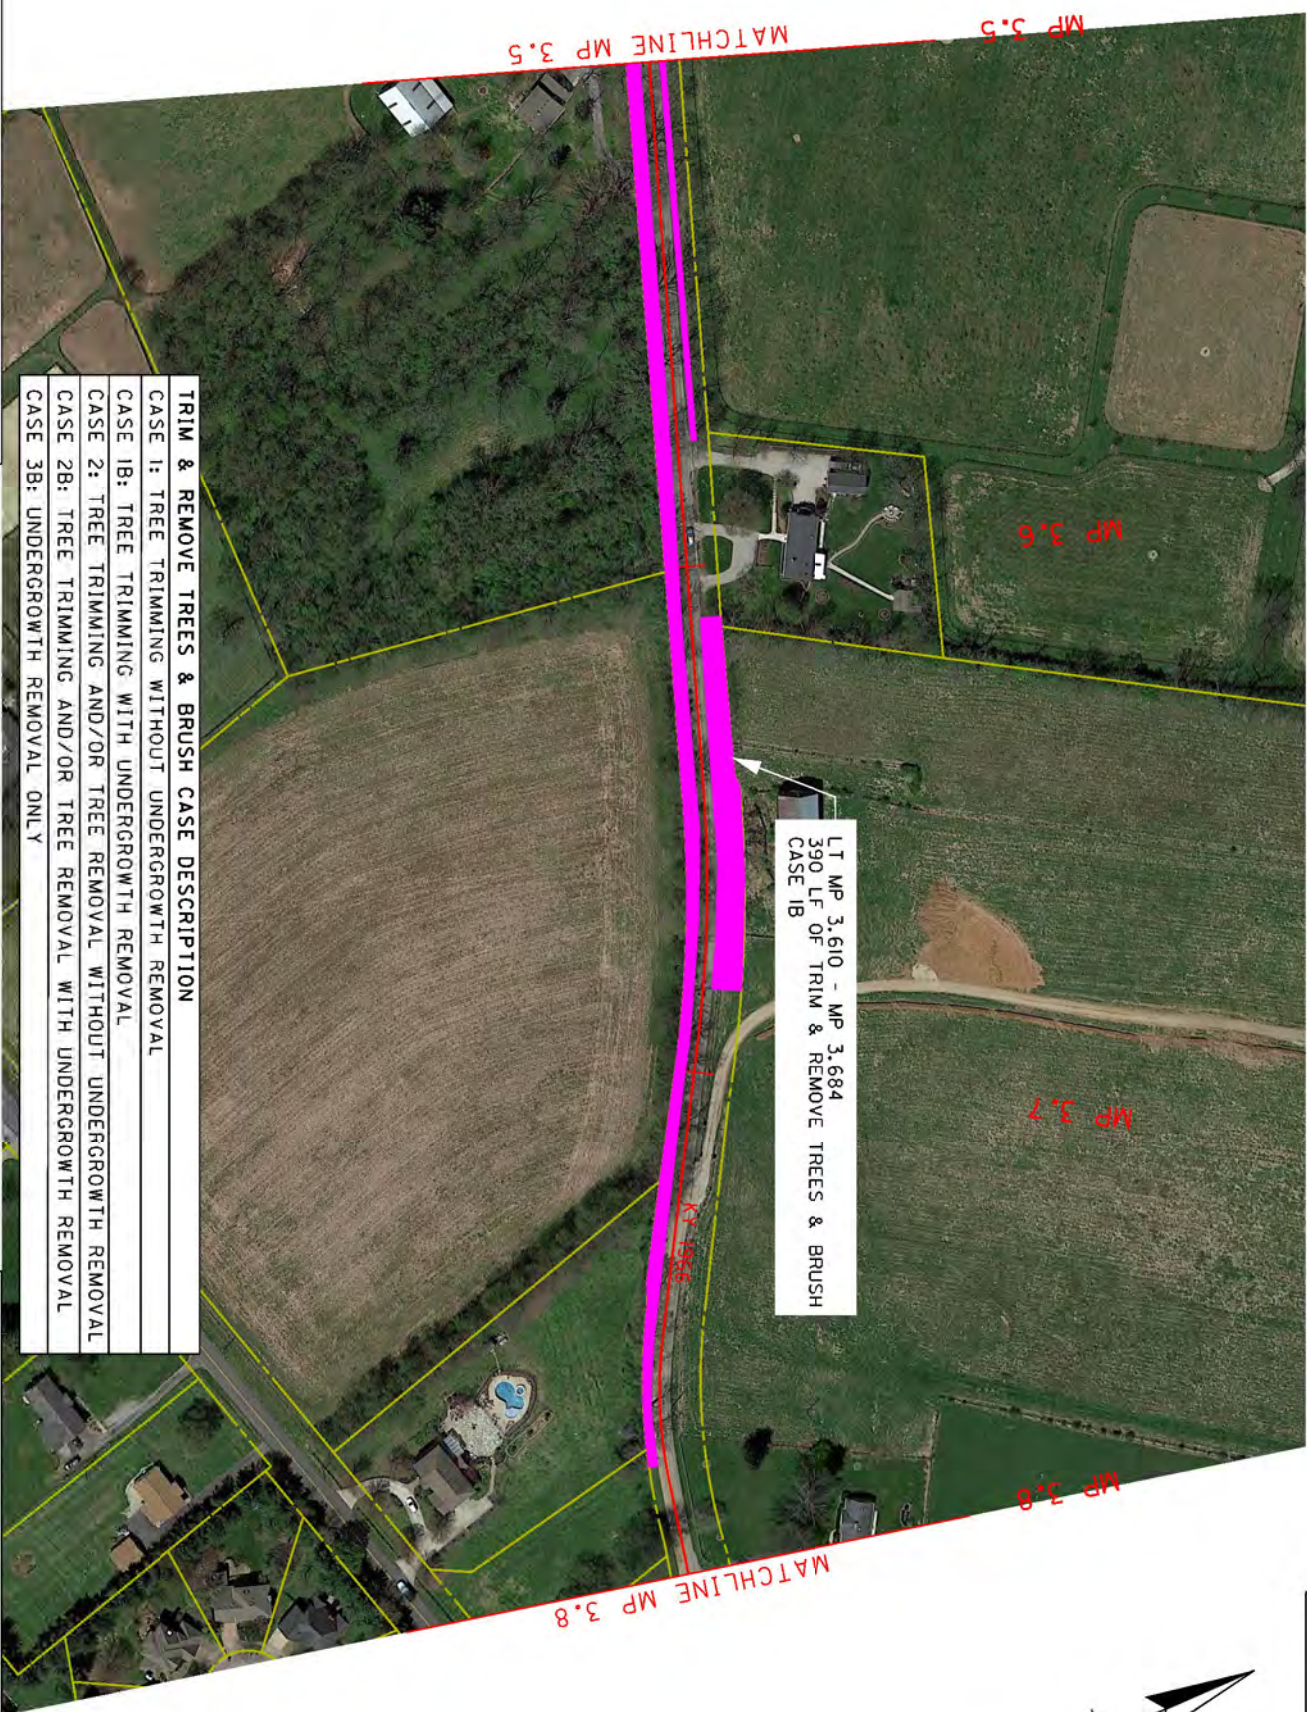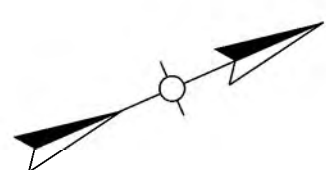

LT MP 3.610 - MP 3.684
390 LF OF TRIM & REMOVE TREES & BRUSH
CASE 1B


TRIM & REMOVE TREES & BRUSH CASE DESCRIPTION
CASE 1: TREE TRIMMING WITHOUT UNDERGROWTH REMOVAL
CASE 1B: TREE TRIMMING WITH UNDERGROWTH REMOVAL
CASE 2: TREE TRIMMING AND/OR TREE REMOVAL WITHOUT UNDERGROWTH REMOVAL
CASE 2B: TREE TRIMMING AND/OR TREE REMOVAL WITH UNDERGROWTH REMOVAL
CASE 3B: UNDERGROWTH REMOVAL ONLY

LEGEND	
	RIGHT-OF-WAY/PROPERTY LINES
	TRIM & REMOVE TREES & BRUSH

SCALE: 1"=200'

KY 1966
PLAN SHEET - 15
MP 3.5 - MP 3.8

COUNTY OF	ITEM NO.
FAYETTE	7-958

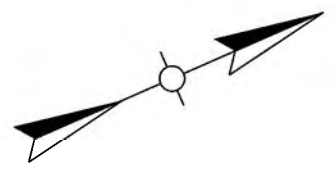

TRIM & REMOVE TREES & BRUSH CASE DESCRIPTION
CASE 1: TREE TRIMMING WITHOUT UNDERGROWTH REMOVAL
CASE 1B: TREE TRIMMING WITH UNDERGROWTH REMOVAL
CASE 2: TREE TRIMMING AND/OR TREE REMOVAL WITHOUT UNDERGROWTH REMOVAL
CASE 2B: TREE TRIMMING AND/OR TREE REMOVAL WITH UNDERGROWTH REMOVAL
CASE 3B: UNDERGROWTH REMOVAL ONLY

LEGEND	
	RIGHT-OF-WAY/PROPERTY LINES
	TRIM & REMOVE TREES & BRUSH

SCALE: 1"=200'

KY 1966
PLAN SHEET - 16
MP 3.8 - MP 3.865

Trim and Remove Trees and Brush Summary

County: Scott

Route: KY 227

Notes: *The intent of the Remarks column is to provide the contractor with the an approximate level of effort for each location. Refer to the Staking Note and Special Note for Tree Stump and Brush Removal for further details about expected level of effort, particularly Part B of the Construction Methods which describes when complete removal of trees are required.
** Approximate Horizontal Offset Dimension for Tree Clearing. Actual Dimension shall be determined in the Field by Engineer. Refer to the Staking Note.

LOCATION		Length (LF)	"X" Dimension **	03269 - TRIM & REMOVE TREES & BRUSH *					24894EC REMOVE STUMP EACH	Remarks *												
Side of Road	Approx. BEGIN Milepoint			Approx. END Milepoint	Case 1 * Tree Trimming without Undergrowth Removal	Case 1B * Tree Trimming with Undergrowth Removal	Case 2 * Tree Trimming and/or Tree Removal without Undergrowth Removal	Case 2B * Tree Trimming and/or Tree Removal with Undergrowth Removal			Case 3B * Undergrowth Removal Only											
LT	0.497	0.507	50	5	X																	
LT	0.677	0.705	150	5		X																
LT	0.821	0.830	50	5		X																
LT	1.960	2.027	350	5		X																
LT	2.090	2.128	200	5		X																
LT	2.372	2.410	200	5		X																
LT	2.420	2.434	75	5		X																
LT	2.576	2.633	300	5		X																
LT	2.693	2.703	50	5		X																
LT	2.718	2.727	50	5			X															
LT	2.803	2.836	175	5				X														
LT	2.855	2.865	50	5		X																
LT	2.888	2.898	50	5		X																
LT	3.224	3.262	200	5			X															
LT	3.703	3.712	50	5			X															
LT	3.748	3.758	50	5			X															
LT	3.778	3.788	50	5		X																
LT	3.802	3.812	50	5		X																
LT	3.835	3.845	50	5				X														
LT	3.859	3.868	50	5				X														
LT	3.911	3.920	50	5				X														
LT	3.973	4.091	625	5					X													
LT	5.568	5.592	125	5		X																
RT	0.232	0.241	50	5				X														
RT	0.407	0.436	150	5		X																
RT	0.874	0.880	30	5		X																
RT	1.151	1.184	175	5		X																
RT	1.368	1.378	50	5		X																

Trim and Remove Trees and Brush Summary

County: Scott

Route: KY 227

Notes: *The intent of the Remarks column is to provide the contractor with the an approximate level of effort for each location. Refer to the Staking Note and Special Note for Tree Stump and Brush Removal for further details about expected level of effort, particularly Part B of the Construction Methods which describes when complete removal of trees are required.
** Approximate Horizontal Offset Dimension for Tree Cleaning. Actual Dimension shall be determined in the Field by Engineer. Refer to the Staking Note.

Side of Road	Approx. BEGIN Milepoint	Approx. END Milepoint	Length (LF)	"X" Dimension **	03269 - TRIM & REMOVE TREES & BRUSH *					24894EC REMOVE STUMP EACH	Remarks *	
					Case 1 * Tree Trimming without Undergrowth Removal	Case 1B * Tree Trimming with Undergrowth Removal	Case 2 * Tree Trimming and/or Tree Removal without Undergrowth Removal	Case 2B * Tree Trimming and/or Tree Removal with Undergrowth Removal	Case 3B * Undergrowth Removal Only			
RT	1.406	1.435	150	5	X							
RT	1.538	1.547	50	5	X							
RT	2.670	2.685	75	5				X				Estimated Linear foot quantity is for complete removal of 2 trees at this location
RT	2.706	2.716	50	5				X				Estimated Linear foot quantity is for complete removal of 1 tree at this location
RT	2.769	2.775	30	5	X							Estimated Linear foot quantity is for complete removal of 4 trees at this location
RT	2.803	2.836	175	5				X				Estimated Linear foot quantity is for complete removal of 1 tree at this location
RT	3.050	3.056	30	5				X				Estimated Linear foot quantity is for complete removal of 1 tree at this location
RT	3.458	3.480	115	5	X							Estimated Linear foot quantity is for complete removal of 2 trees at this location
RT	3.532	3.551	100	5				X				Estimated Linear foot quantity is for complete removal of 2 trees at this location
RT	3.563	3.584	110	5				X				Estimated Linear foot quantity is for complete removal of 2 trees at this location
RT	3.620	3.630	50	5		X						Estimated Linear foot quantity is for complete removal of 1 tree at this location
RT	3.902	3.913	60	5				X				Estimated Linear foot quantity is for complete removal of 1 tree at this location
RT	4.009	4.105	500	5			X					Estimated Linear foot quantity is for complete removal of 1 tree at this location
RT	4.138	4.181	225	5	X							Estimated Linear foot quantity is for complete removal of 1 tree at this location
RT	4.407	4.530	640	5	X							Estimated Linear foot quantity is for complete removal of 1 tree at this location
RT	4.718	4.727	50	5				X				Estimated Linear foot quantity is for complete removal of 9 trees at this location
RT	5.045	5.117	375	5		X						Estimated Linear foot quantity is for complete removal of 9 trees at this location
RT	5.322	5.334	65	5	X							Estimated Linear foot quantity is for complete removal of 9 trees at this location
RT	5.441	5.479	200	5				X				Estimated Linear foot quantity is for complete removal of 9 trees at this location
RT	5.756	3.766	50	5	X							Estimated Linear foot quantity is for complete removal of 9 trees at this location
RT	5.785	5.790	25	5	X							Estimated Linear foot quantity is for complete removal of 9 trees at this location

Total Estimated Quantity of 03269 TRIM & REMOVE TREES & BRUSH	6,630	LF
Total Estimated Quantity of 24894EC REMOVE STUMP	0	EACH

MicroStation v8.11.9.919

E-SHEET NAME:

USER: AWESTCOT
DATE PLOTTED: September 4, 2020

FILE NAME: C:\PWWORKING\EASTO\NDI702866\TREE PLAN SHEET 2.DGN

LEGEND

 TRIM AND REMOVE TREES AND BRUSH



TRIM AND REMOVE TREES
AND BRUSH - 50 LF
RT. MP 0.232 - MP 0.241

MP 0.3

MP 0.4

TRIM AND REMOVE TREES
AND BRUSH - 150 LF
RT. MP 0.407 - MP 0.436

TRIM AND REMOVE TREES
AND BRUSH - 50 LF
LT. MP 0.497 - MP 0.507

MP 0.5

COUNTY OF	ITEM NO.	SHEET NO.
SCOTT		

SCALE: 1" = 150'



KY 227
MP 0.2 TO MP 0.5
TRIM AND REMOVE TREES AND BRUSH

MicroStation v8.11.9.919

E-SHEET NAME:


USER: AWESTCOT
DATE PLOTTED: September 29, 2020

FILE NAME: C:\PWWORKING\EASTO\NDI702866\TREE PLAN SHEET 3.DGN

LEGEND



TRIM AND REMOVE
TREES AND BRUSH

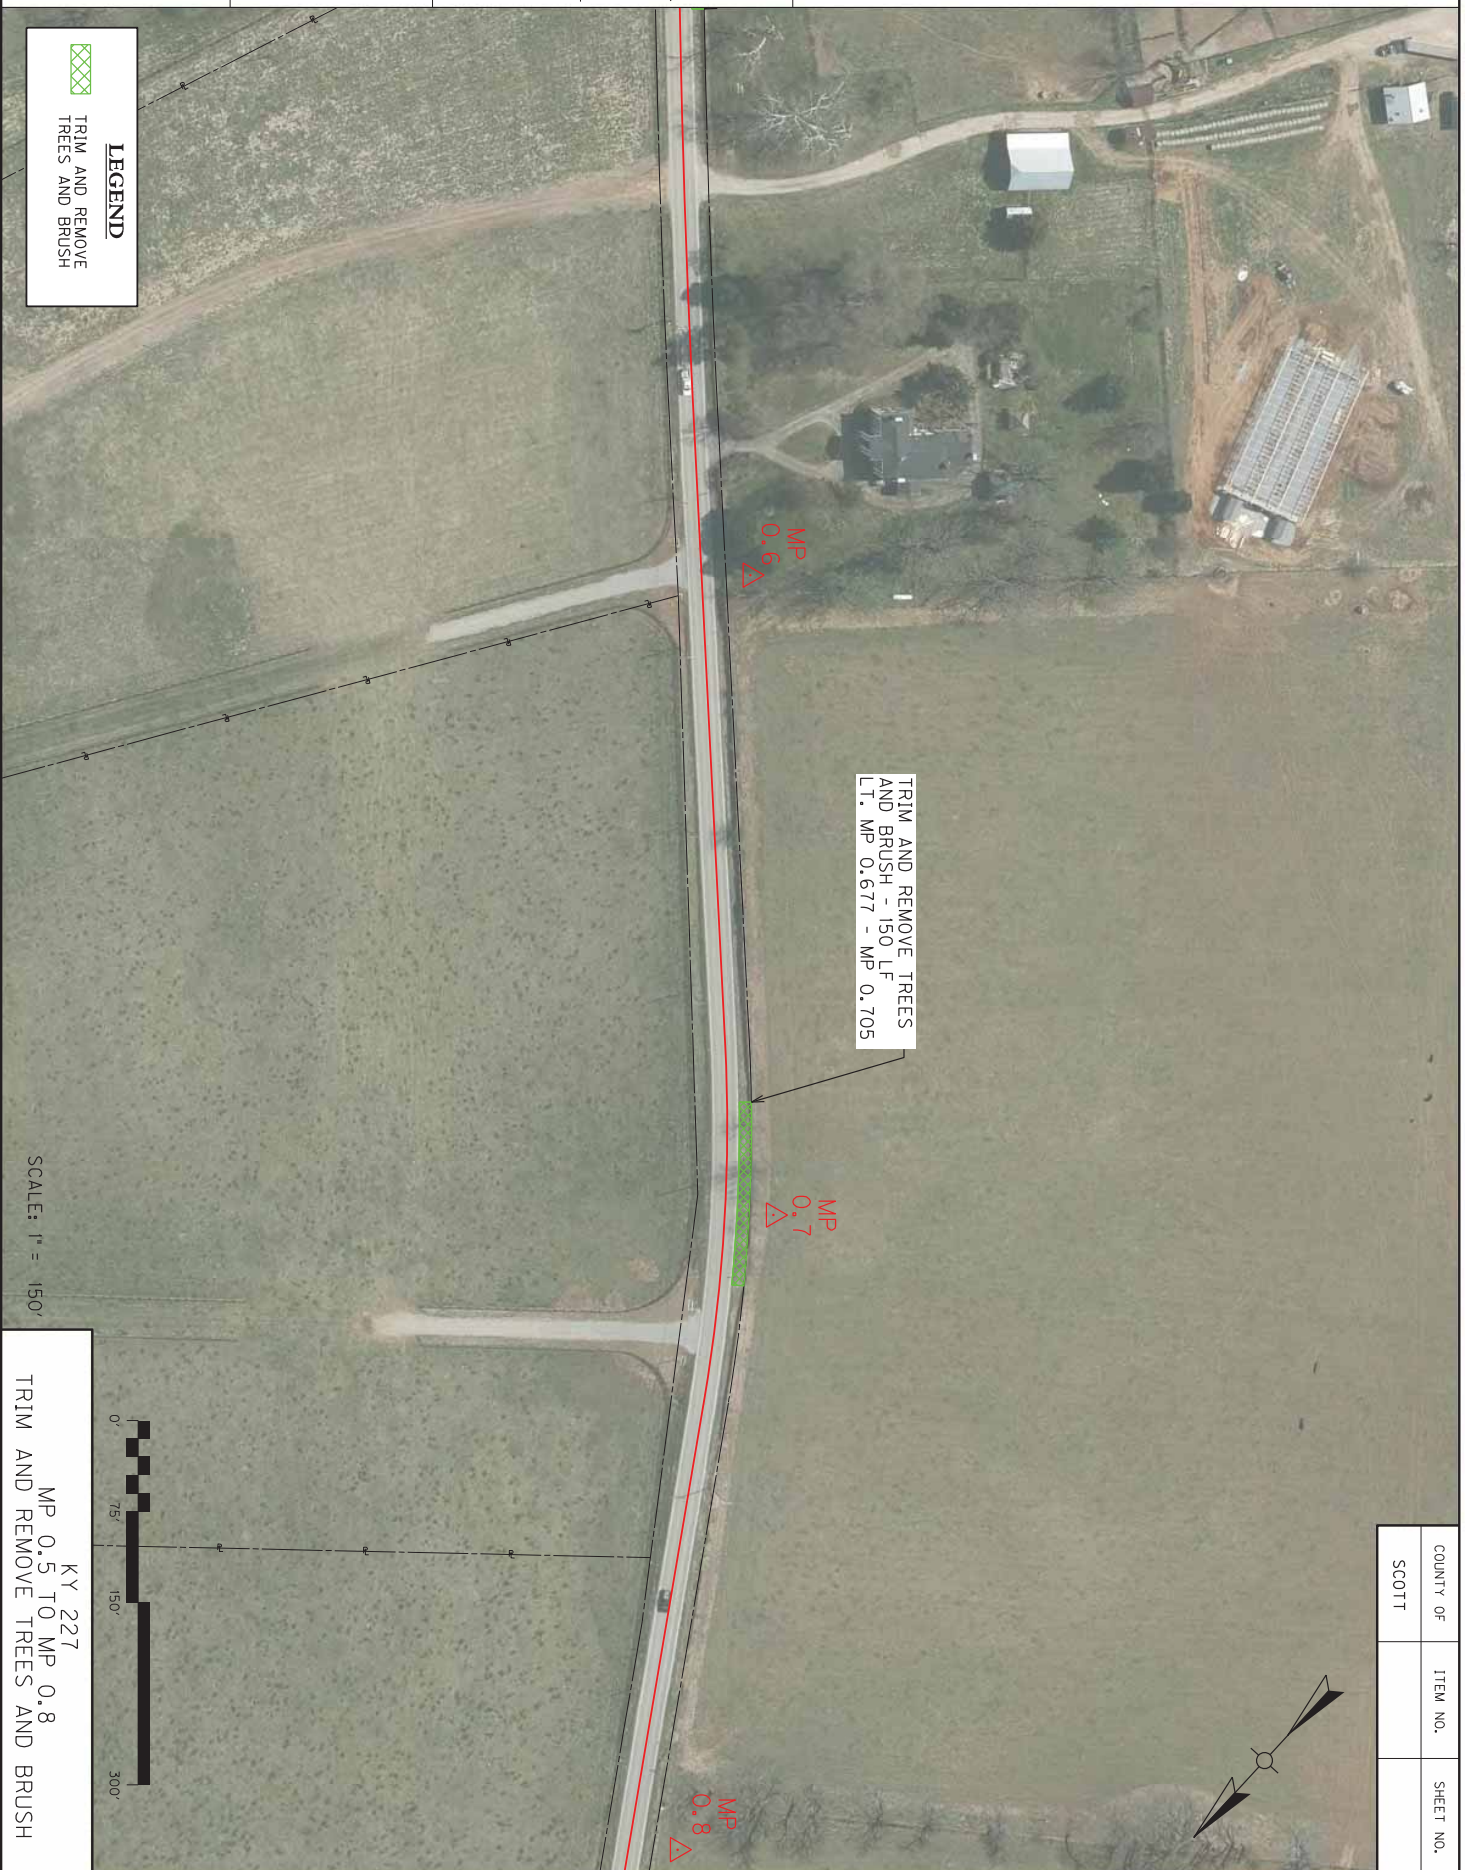

SCALE: 1" = 150'



MP 0.5 TO MP 0.8
TRIM AND REMOVE TREES AND BRUSH

COUNTY OF	ITEM NO.	SHEET NO.
SCOTT		



MicroStation v8.11.9.919

E-SHEET NAME:

USER: AWESTCOT
DATE PLOTTED: October 1, 2020

FILE NAME: C:\PWWORKING\EASTO\NDI702866\TREE PLAN SHEET 4.DGN

LEGEND



TRIM AND REMOVE
TREES AND BRUSH



TRIM AND REMOVE TREES
AND BRUSH - 50 LF
LT. MP 0.821 - MP 0.830

TRIM AND REMOVE TREES
AND BRUSH - 30 LF
RT. MP 0.874 - MP 0.880

COUNTY OF	ITEM NO.	SHEET NO.
SCOTT		



SCALE: 1" = 150'



KY 227
MP 0.8 TO MP 1.1
TRIM AND REMOVE TREES AND BRUSH

MicroStation v8.11.9.919

E-SHEET NAME:

USER: AWESTCOT
 DATE PLOTTED: September 29, 2020

FILE NAME: C:\PWWORKING\EASTO\NDI702866\TREE PLAN SHEET 5.DGN

LEGEND



TRIM AND REMOVE
 TREES AND BRUSH

TRIM AND REMOVE TREES
 AND BRUSH - 175 LF
 RT. MP 1.151 - MP 1.184

MP
 1.1

MP
 1.2


MP
 1.3

SCALE: 1" = 150'

MP 1.1 TO MP 1.3
 TRIM AND REMOVE TREES AND BRUSH



COUNTY OF	ITEM NO.	SHEET NO.
SCOTT		

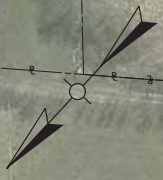

MicroStation v8.11.9.919

E-SHEET NAME:

USER: AWESTCOT
DATE PLOTTED: September 29, 2020

FILE NAME: C:\PWORKING\EASTO\NDI702866\TREE PLAN SHEET 6.DGN

LEGEND



TRIM AND REMOVE
TREES AND BRUSH

TRIM AND REMOVE TREES
AND BRUSH - 50 LF
RT. MP 1.368 - MP 1.378

TRIM AND REMOVE TREES
AND BRUSH - 150 LF
RT. MP 1.406 - MP 1.435

TRIM AND REMOVE TREES
AND BRUSH - 50 LF
RT. MP 1.538 - MP 1.547

MP 1.4

MP 1.5

MP 1.6

COUNTY OF	ITEM NO.	SHEET NO.
SCOTT		



SCALE: 1" = 150'



TRIM AND REMOVE TREES AND BRUSH
MP 1.3 TO MP 1.6
KY 227

MicroStation v8.11.9.919

E-SHEET NAME:


USER: AWESTCOT
DATE PLOTTED: September 29, 2020

FILE NAME: C:\PWWORKING\EASTO\ND1702866\TREE PLAN SHEET 8.DGN

LEGEND



TRIM AND REMOVE
TREES AND BRUSH

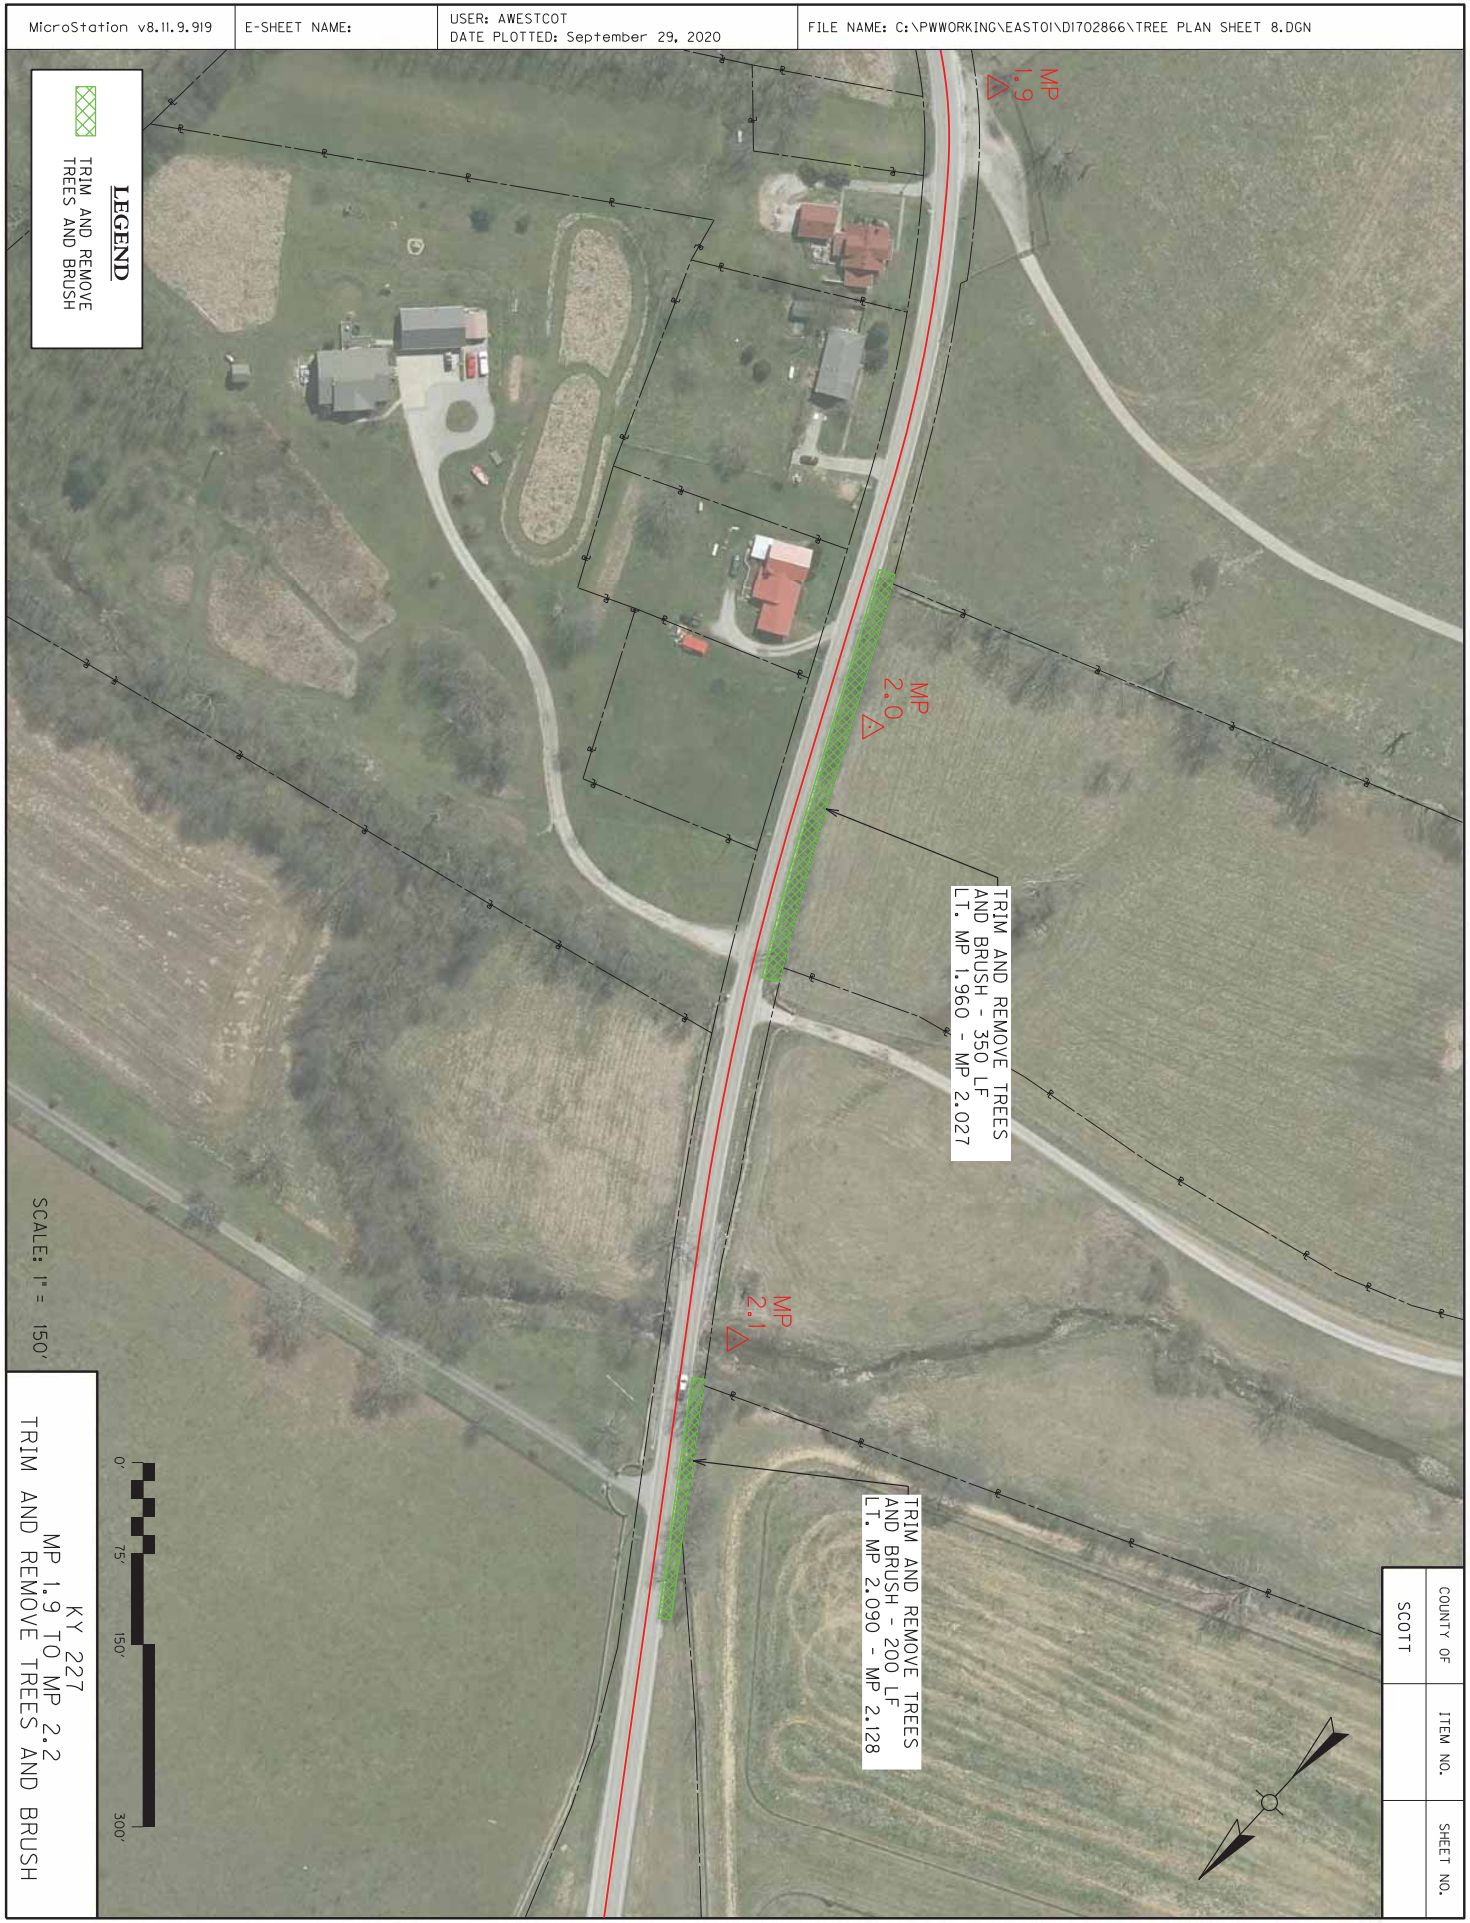

TRIM AND REMOVE TREES
AND BRUSH - 350 LF
LT. MP 1.960 - MP 2.027

TRIM AND REMOVE TREES
AND BRUSH - 200 LF
LT. MP 2.090 - MP 2.128

COUNTY OF	ITEM NO.	SHEET NO.
SCOTT		



SCALE: 1" = 150'



KY 227
MP 1.9 TO MP 2.2
TRIM AND REMOVE TREES AND BRUSH

MicroStation v8.11.9.919

E-SHEET NAME:

USER: AWESTCOT
DATE PLOTTED: September 29, 2020

FILE NAME: C:\PWORKING\EASTO\DI702866\TREE PLAN SHEET 9.DGN

LEGEND



TRIM AND REMOVE
TREES AND BRUSH



TRIM AND REMOVE TREES
AND BRUSH - 200 LF
LT. MP 2.312 - MP 2.410

TRIM AND REMOVE TREES
AND BRUSH - 75 LF
LT. MP 2.420 - MP 2.434

COUNTY OF	ITEM NO.	SHEET NO.
SCOTT		

SCALE: 1" = 450'



KY 227
MP 2.2 TO MP 2.4
TRIM AND REMOVE TREES AND BRUSH


MicroStation v8.11.9.919

E-SHEET NAME:

USER: AWESTCOT
DATE PLOTTED: October 8, 2020

FILE NAME: C:\PWORKING\EASTO\NDI702866\TREE PLAN SHEET 10.DGN


LEGEND



TRIM AND REMOVE
TREES AND BRUSH

SCALE: 1" = 150'

KY 227
MP 2.4 TO MP 2.7
TRIM AND REMOVE TREES AND BRUSH

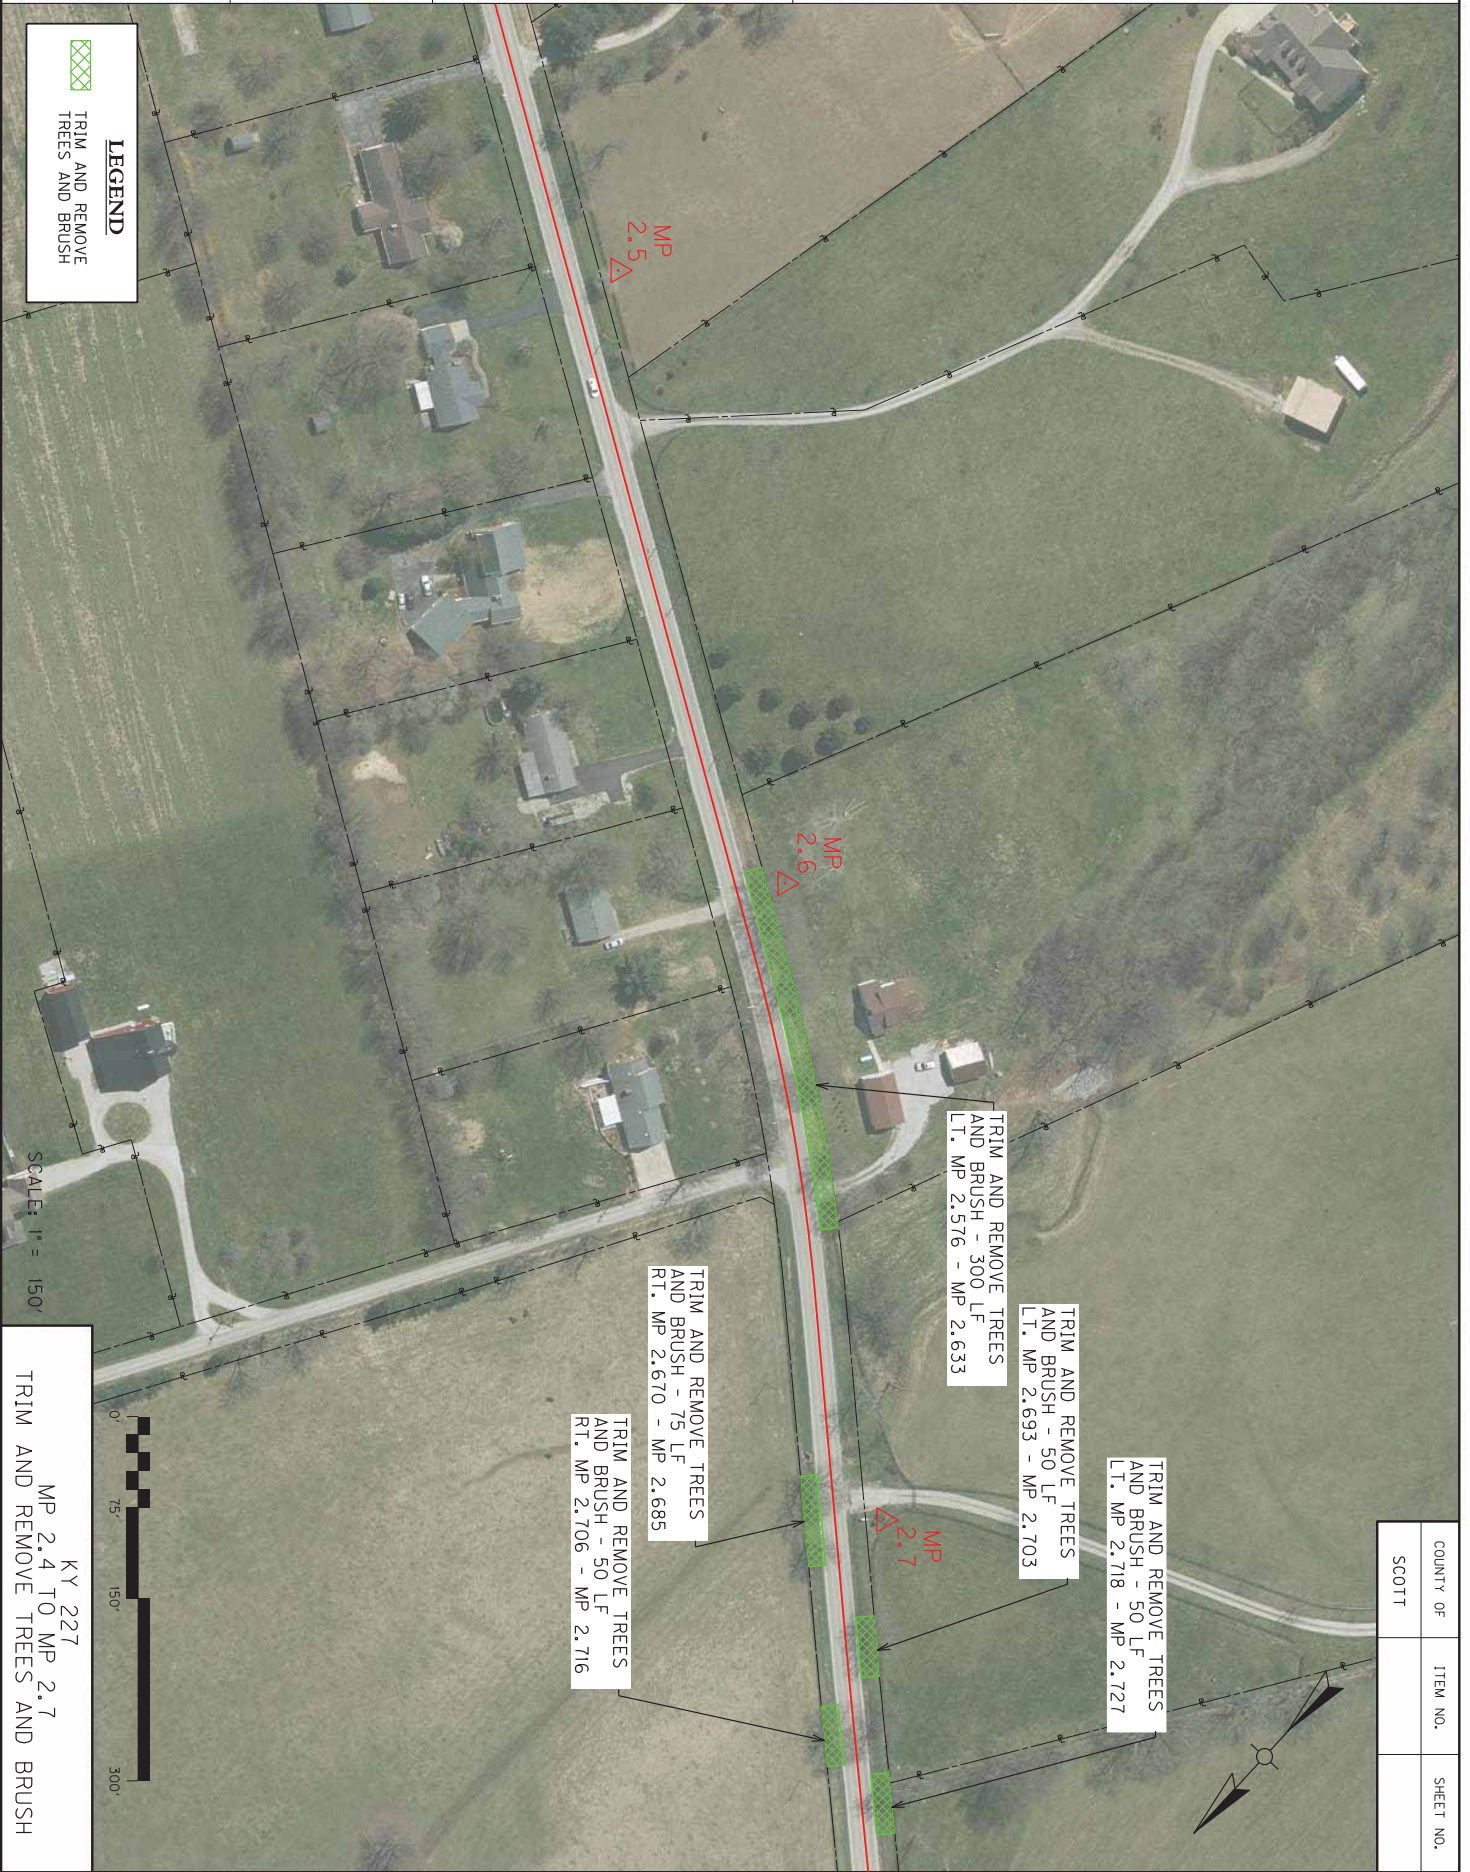

TRIM AND REMOVE TREES
AND BRUSH - 75 LF
RT. MP 2.670 - MP 2.685


TRIM AND REMOVE TREES
AND BRUSH - 50 LF
RT. MP 2.706 - MP 2.716

TRIM AND REMOVE TREES
AND BRUSH - 300 LF
LT. MP 2.576 - MP 2.633

TRIM AND REMOVE TREES
AND BRUSH - 50 LF
LT. MP 2.693 - MP 2.703

TRIM AND REMOVE TREES
AND BRUSH - 50 LF
LT. MP 2.718 - MP 2.727

COUNTY OF	ITEM NO.	SHEET NO.
SCOTT		

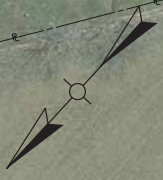

MicroStation v8.11.9.919


E-SHEET NAME:

USER: AWESTCOT
DATE PLOTTED: September 29, 2020

FILE NAME: C:\PWORKING\EASTO\ND1702866\TREE PLAN SHEET 11.DGN

LEGEND

 TRIM AND REMOVE TREES AND BRUSH

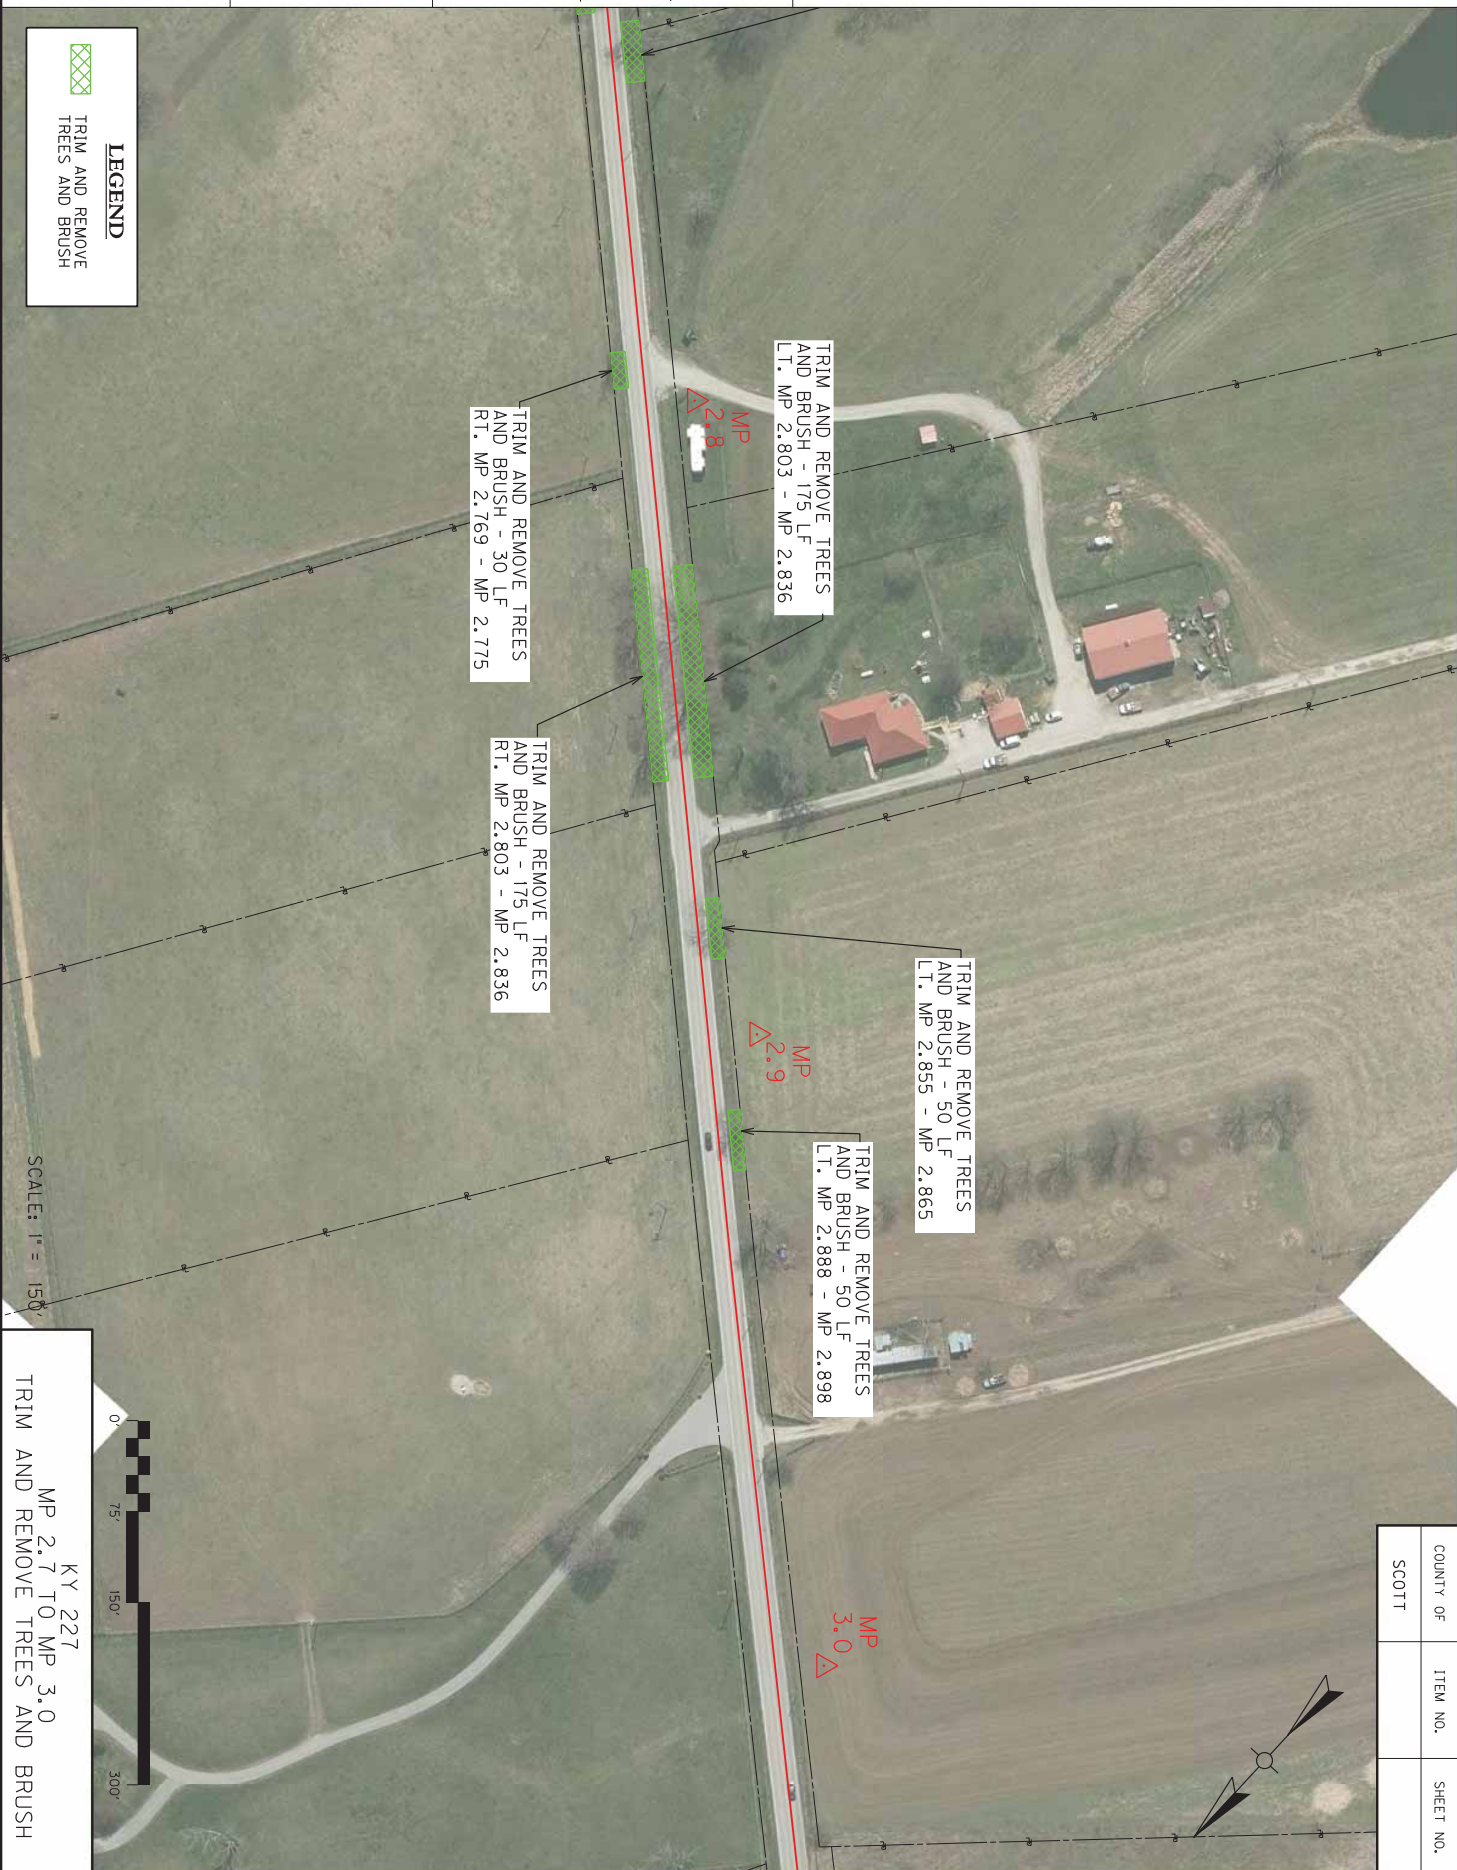

TRIM AND REMOVE TREES
AND BRUSH - 30 LF
RT. MP 2.769 - MP 2.775

TRIM AND REMOVE TREES
AND BRUSH - 175 LF
RT. MP 2.803 - MP 2.836

TRIM AND REMOVE TREES
AND BRUSH - 175 LF
LT. MP 2.803 - MP 2.836

TRIM AND REMOVE TREES
AND BRUSH - 50 LF
LT. MP 2.855 - MP 2.865

TRIM AND REMOVE TREES
AND BRUSH - 50 LF
LT. MP 2.888 - MP 2.898

SCALE: 1" = 150'

0 75' 150' 300'

MP 2.7 TO MP 3.0
TRIM AND REMOVE TREES AND BRUSH

COUNTY OF	ITEM NO.	SHEET NO.
SCOTT		

MicroStation v8.11.9.919

E-SHEET NAME:

USER: AWESTCOT
DATE PLOTTED: September 29, 2020

FILE NAME: C:\PWWORKING\EASTO\NDI702866\TREE PLAN SHEET 12.DGN

LEGEND



TRIM AND REMOVE
TREES AND BRUSH

TRIM AND REMOVE TREES
AND BRUSH - 30 LF
RT. MP 3.050 - MP 3.056

MP
3.1

MP
3.2

TRIM AND REMOVE TREES
AND BRUSH - 200 LF
LT. MP 3.224 - MP 3.262

MP
3.3

SCALE: 1" = 150'



0 150 300'

KY 227
MP 3.0 TO MP 3.3
TRIM AND REMOVE TREES AND BRUSH

COUNTY OF	ITEM NO.	SHEET NO.
SCOTT		

MicroStation v8.11.9.919

E-SHEET NAME:

USER: AWESTCOT
DATE PLOTTED: September 29, 2020

FILE NAME: C:\PWORKING\EASTO\DI702866\TREE PLAN SHEET 13.DGN

LEGEND

 TRIM AND REMOVE TREES AND BRUSH



TRIM AND REMOVE TREES
AND BRUSH - 115 LF
RT. MP 3.458 - MP 3.480

TRIM AND REMOVE TREES
AND BRUSH - 100 LF
RT. MP 3.532 - MP 3.551

TRIM AND REMOVE TREES
AND BRUSH - 110 LF
RT. MP 3.563 - MP 3.584

COUNTY OF	ITEM NO.	SHEET NO.
SCOTT		

SCALE: 1" = 150'



KY 227
MP 3.3 TO MP 3.6
TRIM AND REMOVE TREES AND BRUSH


MicroStation v8.11.9.919

E-SHEET NAME:

USER: AWESTCOT
DATE PLOTTED: September 29, 2020

FILE NAME: C:\PWORKING\EASTON\DI702866\TREE PLAN SHEET 14.DGN

LEGEND



TRIM AND REMOVE
TREES AND BRUSH

TRIM AND REMOVE TREES
AND BRUSH - 50 LF
RT. MP 3.620 - MP 3.630

TRIM AND REMOVE TREES
AND BRUSH - 50 LF
LT. MP 3.703 - MP 3.712

TRIM AND REMOVE TREES
AND BRUSH - 50 LF
LT. MP 3.748 - MP 3.758

TRIM AND REMOVE TREES
AND BRUSH - 50 LF
LT. MP 3.778 - MP 3.788

TRIM AND REMOVE TREES
AND BRUSH - 50 LF
LT. MP 3.802 - MP 3.812

TRIM AND REMOVE TREES
AND BRUSH - 50 LF
LT. MP 3.835 - MP 3.845

TRIM AND REMOVE TREES
AND BRUSH - 50 LF
LT. MP 3.859 - MP 3.868

MP
3.7

MP
3.8


MP
3.9

SCALE: 1" = 150'



KY 227
MP 3.6 TO MP 3.9
TRIM AND REMOVE TREES AND BRUSH

COUNTY OF	ITEM NO.	SHEET NO.
SCOTT		

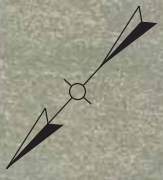

MicroStation v8.11.9.919

E-SHEET NAME:

USER: AWESTCOT
DATE PLOTTED: September 29, 2020

FILE NAME: C:\PWORKING\EASTO\ND1702866\TREE PLAN SHEET 15.DGN

LEGEND



TRIM AND REMOVE
TREES AND BRUSH

TRIM AND REMOVE TREES
AND BRUSH - 60 LF
RT. MP 3.902 - MP 3.913

TRIM AND REMOVE TREES
AND BRUSH - 50 LF
LT. MP 3.911 - MP 3.920

TRIM AND REMOVE TREES
AND BRUSH - 500 LF
RT. MP 4.009 - MP 4.105

TRIM AND REMOVE TREES
AND BRUSH - 625 LF
LT. MP 3.973 - MP 4.091

TRIM AND REMOVE TREES
AND BRUSH - 225 LF
RT. MP 4.138 - MP 4.181

MP
4.0

MP
4.1


MP
4.2

SCALE: 1" = 150'



KY 227
MP 3.9 TO MP 4.2
TRIM AND REMOVE TREES AND BRUSH

COUNTY OF	ITEM NO.	SHEET NO.
SCOTT		

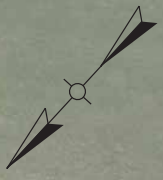

MicroStation v8.11.9.919

E-SHEET NAME:

USER: AWESTCOT
DATE PLOTTED: September 29, 2020

FILE NAME: C:\PWORKING\EASTO\ND1702866\TREE PLAN SHEET 16.DGN

LEGEND
TRIM AND REMOVE
TREES AND BRUSH



TRIM AND REMOVE TREES
AND BRUSH - 640 LF
RT. MP 4.407 - MP 4.530

MP
4.3

MP
4.4


MP
4.5

SCALE: 1" = 150'



KY 227
MP 4.2 TO MP 4.5
TRIM AND REMOVE TREES AND BRUSH

COUNTY OF	ITEM NO.	SHEET NO.
SCOTT		

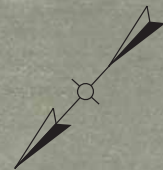

MicroStation v8.11.9.919

E-SHEET NAME:

USER: AWESTCOT
DATE PLOTTED: September 29, 2020

FILE NAME: C:\PWORKING\EASTO\DI702866\TREE PLAN SHEET 17.DGN

LEGEND

 TRIM AND REMOVE TREES AND BRUSH

TRIM AND REMOVE TREES AND BRUSH - 640 LF
RT. MP 4.407 - MP 4.530

TRIM AND REMOVE TREES AND BRUSH - 50 LF
RT. MP 4.718 - MP 4.727

MP 4.5
△

MP 4.6
△


MP 4.7
△

SCALE: 1" = 150'



KY 227
MP 4.5 TO MP 4.7
TRIM AND REMOVE TREES AND BRUSH

COUNTY OF	ITEM NO.	SHEET NO.
SCOTT		

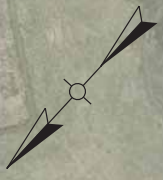

MicroStation v8.11.9.919

E-SHEET NAME:

USER: AWESTCOT
DATE PLOTTED: September 29, 2020

FILE NAME: C:\PWWORKING\EASTO\NDI702866\TREE PLAN SHEET 19.DGN

LEGEND



TRIM AND REMOVE
TREES AND BRUSH

TRIM AND REMOVE TREES
AND BRUSH - 375 LF
RT. MP 5.045 - MP 5.117


MP
5.1

MP
5.2

MP
5.3

TRIM AND REMOVE TREES
AND BRUSH - 65 LF
RT. MP 5.322 - MP 5.334

COUNTY OF	ITEM NO.	SHEET NO.
SCOTT		

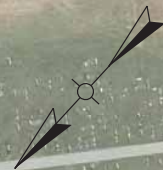

SCALE: 1" = 150'

KY 227
MP 5.0 TO MP 5.3
TRIM AND REMOVE TREES AND BRUSH

MicroStation v8.11.9.919

E-SHEET NAME:

USER: AWESTCOT
DATE PLOTTED: September 29, 2020

FILE NAME: C:\PWWORKING\EASTO\DI702866\TREE PLAN SHEET 20.DGN

LEGEND
TRIM AND REMOVE
TREES AND BRUSH

TRIM AND REMOVE TREES
AND BRUSH - 200 LF
RT. MP 5.441 - MP 5.479

MP 5.4

MP 5.5

MP 5.6

NOTE: TREES IN THIS AREA
HAVE SINCE BEEN CLEARED

SCALE: 1" = 150'



KY 227
MP 5.3 TO MP 5.6
TRIM AND REMOVE TREES AND BRUSH

COUNTY OF	ITEM NO.	SHEET NO.
SCOTT		



MicroStation v8.11.9.919

E-SHEET NAME:

USER: AWESTCOT
DATE PLOTTED: September 29, 2020

FILE NAME: C:\PWWORKING\EASTO\NDI702866\TREE PLAN SHEET 21.DGN

LEGEND



TRIM AND REMOVE
TREES AND BRUSH




SCALE: 1" = 150'

MP 5.6 TO MP 5.874
TRIM AND REMOVE TREES AND BRUSH



COUNTY OF	ITEM NO.	SHEET NO.
SCOTT		

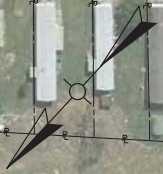

Trim and Remove Trees and Brush Summary

County: Montgomery

Route: KY 213

Notes: *The intent of the Remarks column is to provide the contractor with the an approximate level of effort for each location. Refer to the Staking Note and Special Note for Tree Stump and Brush Removal for further details about expected level of effort, particularly Part B of the Construction Methods which describes when complete removal of trees are required.
** Approximate Horizontal Offset Dimension for Tree Clearing. Actual Dimension shall be determined in the Field by Engineer. Refer to the Staking Note.

Side of Road	Approx. BEGIN Milepoint	Approx. END Milepoint	Length (LF)	"X" Dimension **	03269 - TRIM & REMOVE TREES & BRUSH *					24894EC REMOVE STUMP EACH	Remarks *
					Case 1 * Tree Trimming without Undergrowth Removal	Case 1B * Tree Trimming with Undergrowth Removal	Case 2 * Tree Trimming and/or Tree Removal without Undergrowth Removal	Case 2B * Tree Trimming and/or Tree Removal with Undergrowth Removal	Case 3B * Undergrowth Removal Only		
LT	1.550	1.650	525	10		X					Tree canopy trimming and undergrowth removal is only expected at this location
LT	3.205	3.250	250	10	X						Tree canopy trimming is only expected at this location
RT	1.940	2.080	750	10							Location contains 4-6 trees with diameters approximately 6", 2 trees with diameters approximately 12" and 1 tree with diameter approximately 24". Contractor is expected to clear to the specified X dimension including undergrowth.
RT	2.838	2.866	150	VARIES (10' - 20')							Location contains 1 tree with diameter approximately 8" and 4 trees with diameters approximately 12". Contractor is expected to clear to the specified X dimension including undergrowth to improve NB sight distance at KY 646 approach road.
RT	3.200	3.330	700	10		X					Tree canopy trimming and undergrowth removal is only expected at this location
RT	3.640	3.690	300	10	X						Tree canopy trimming is only expected at this location
RT	3.830	3.870	250	10	X						Tree canopy trimming is only expected at this location

Total Estimated Quantity of 03269 TRIM & REMOVE TREES & BRUSH	2,925	LF
Total Estimated Quantity of 24894EC REMOVE STUMP	0	EACH





COUNTY OF	ITEM NO.
MONTGOMERY	

KY 213
PLAN SHEET





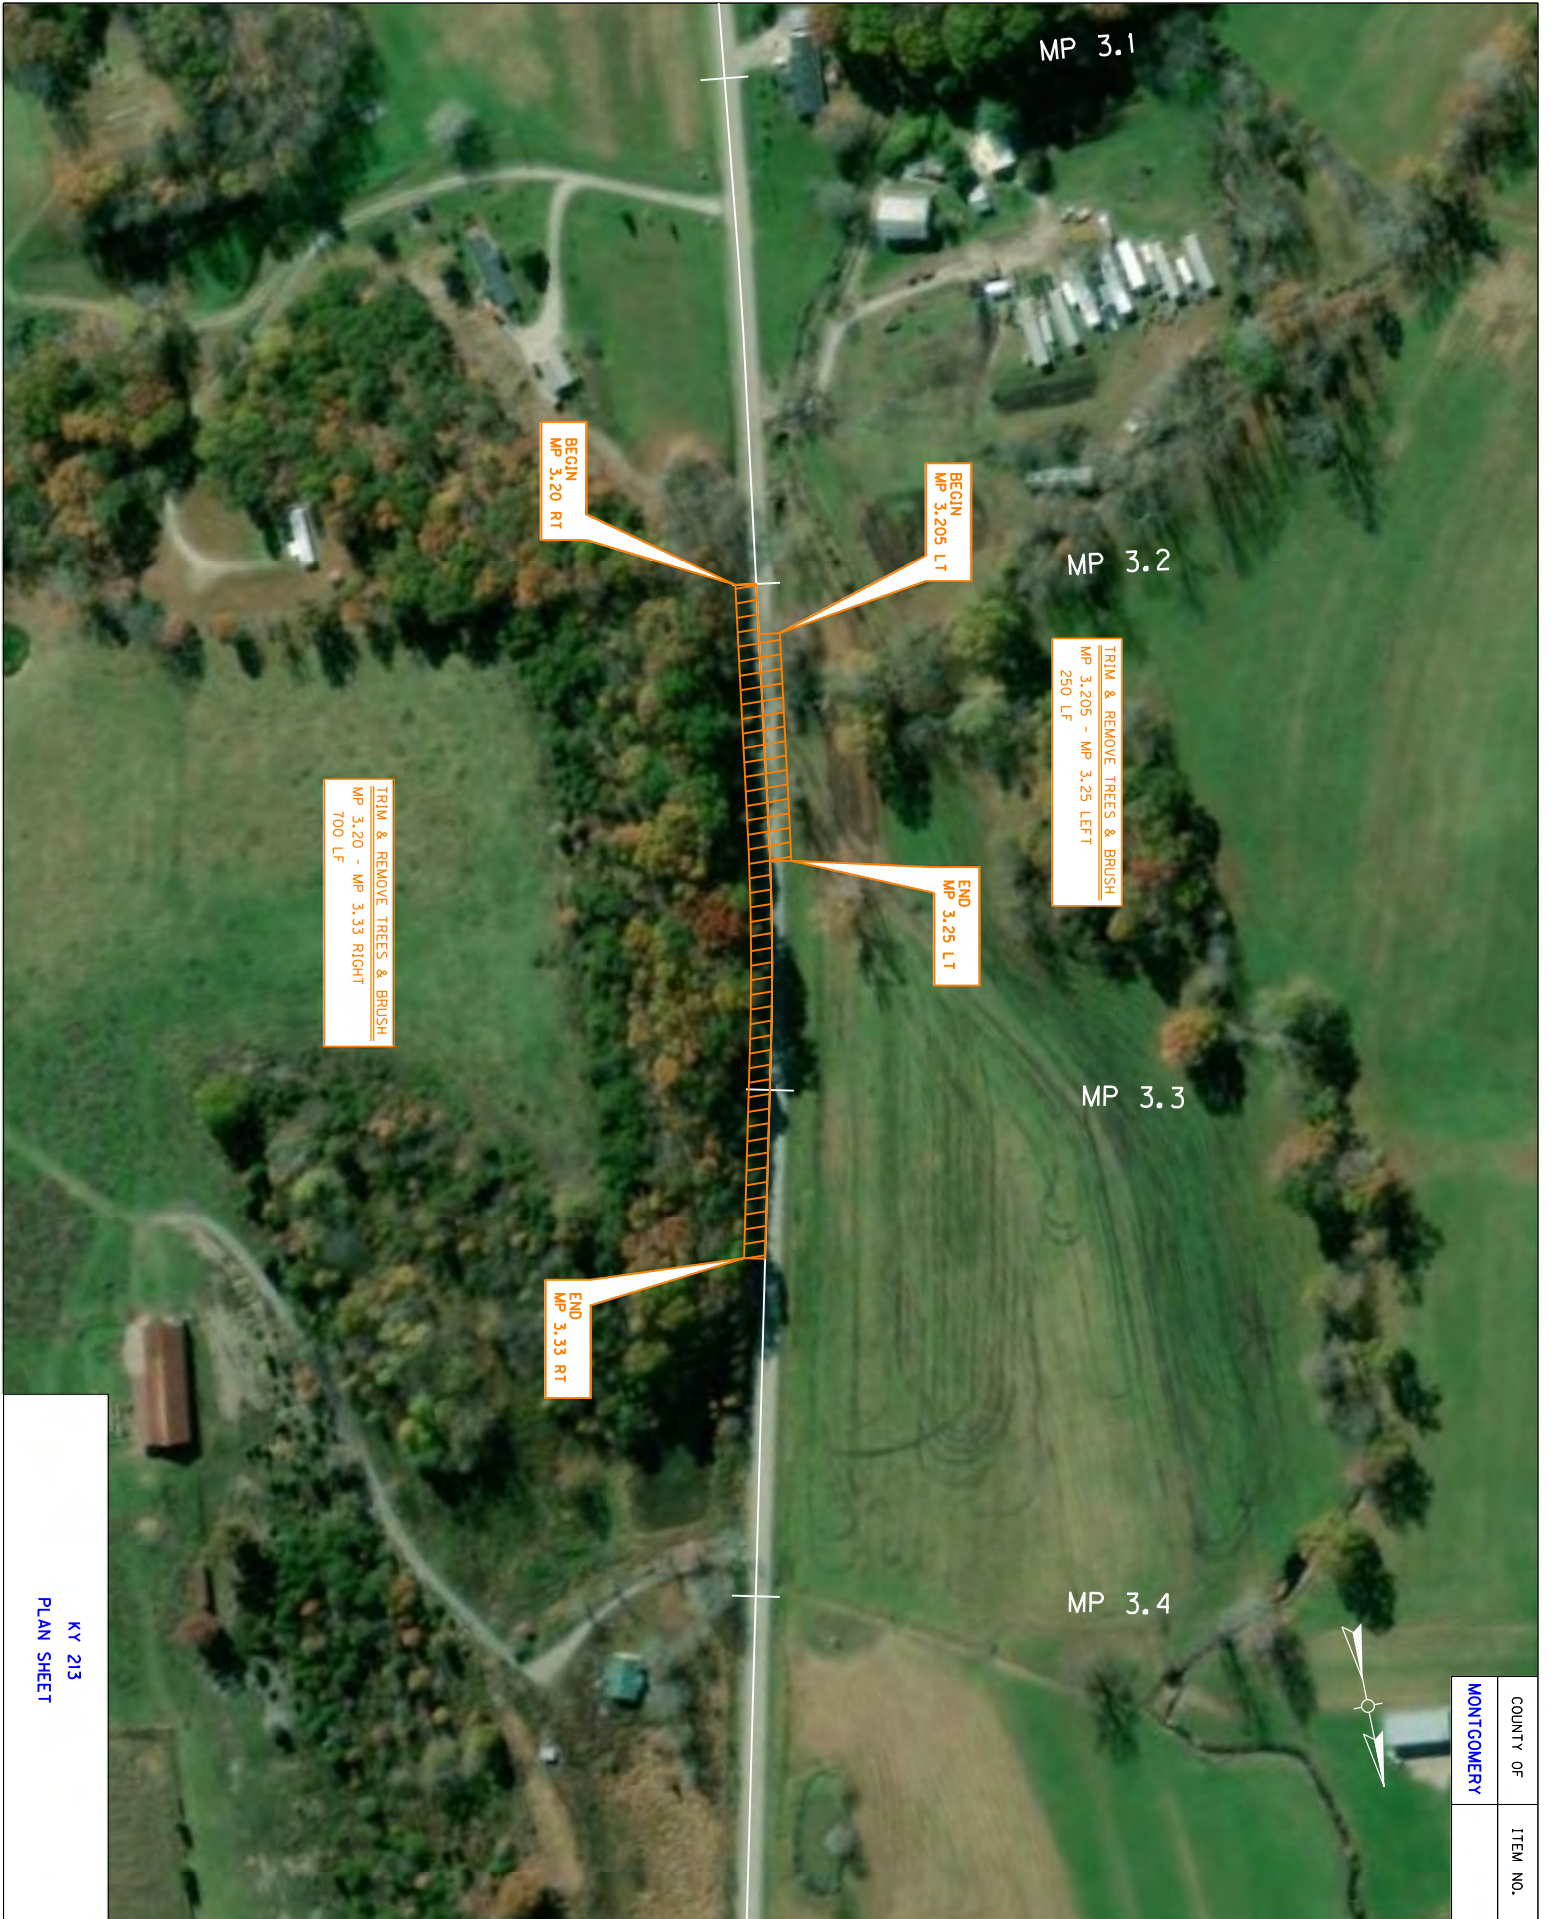

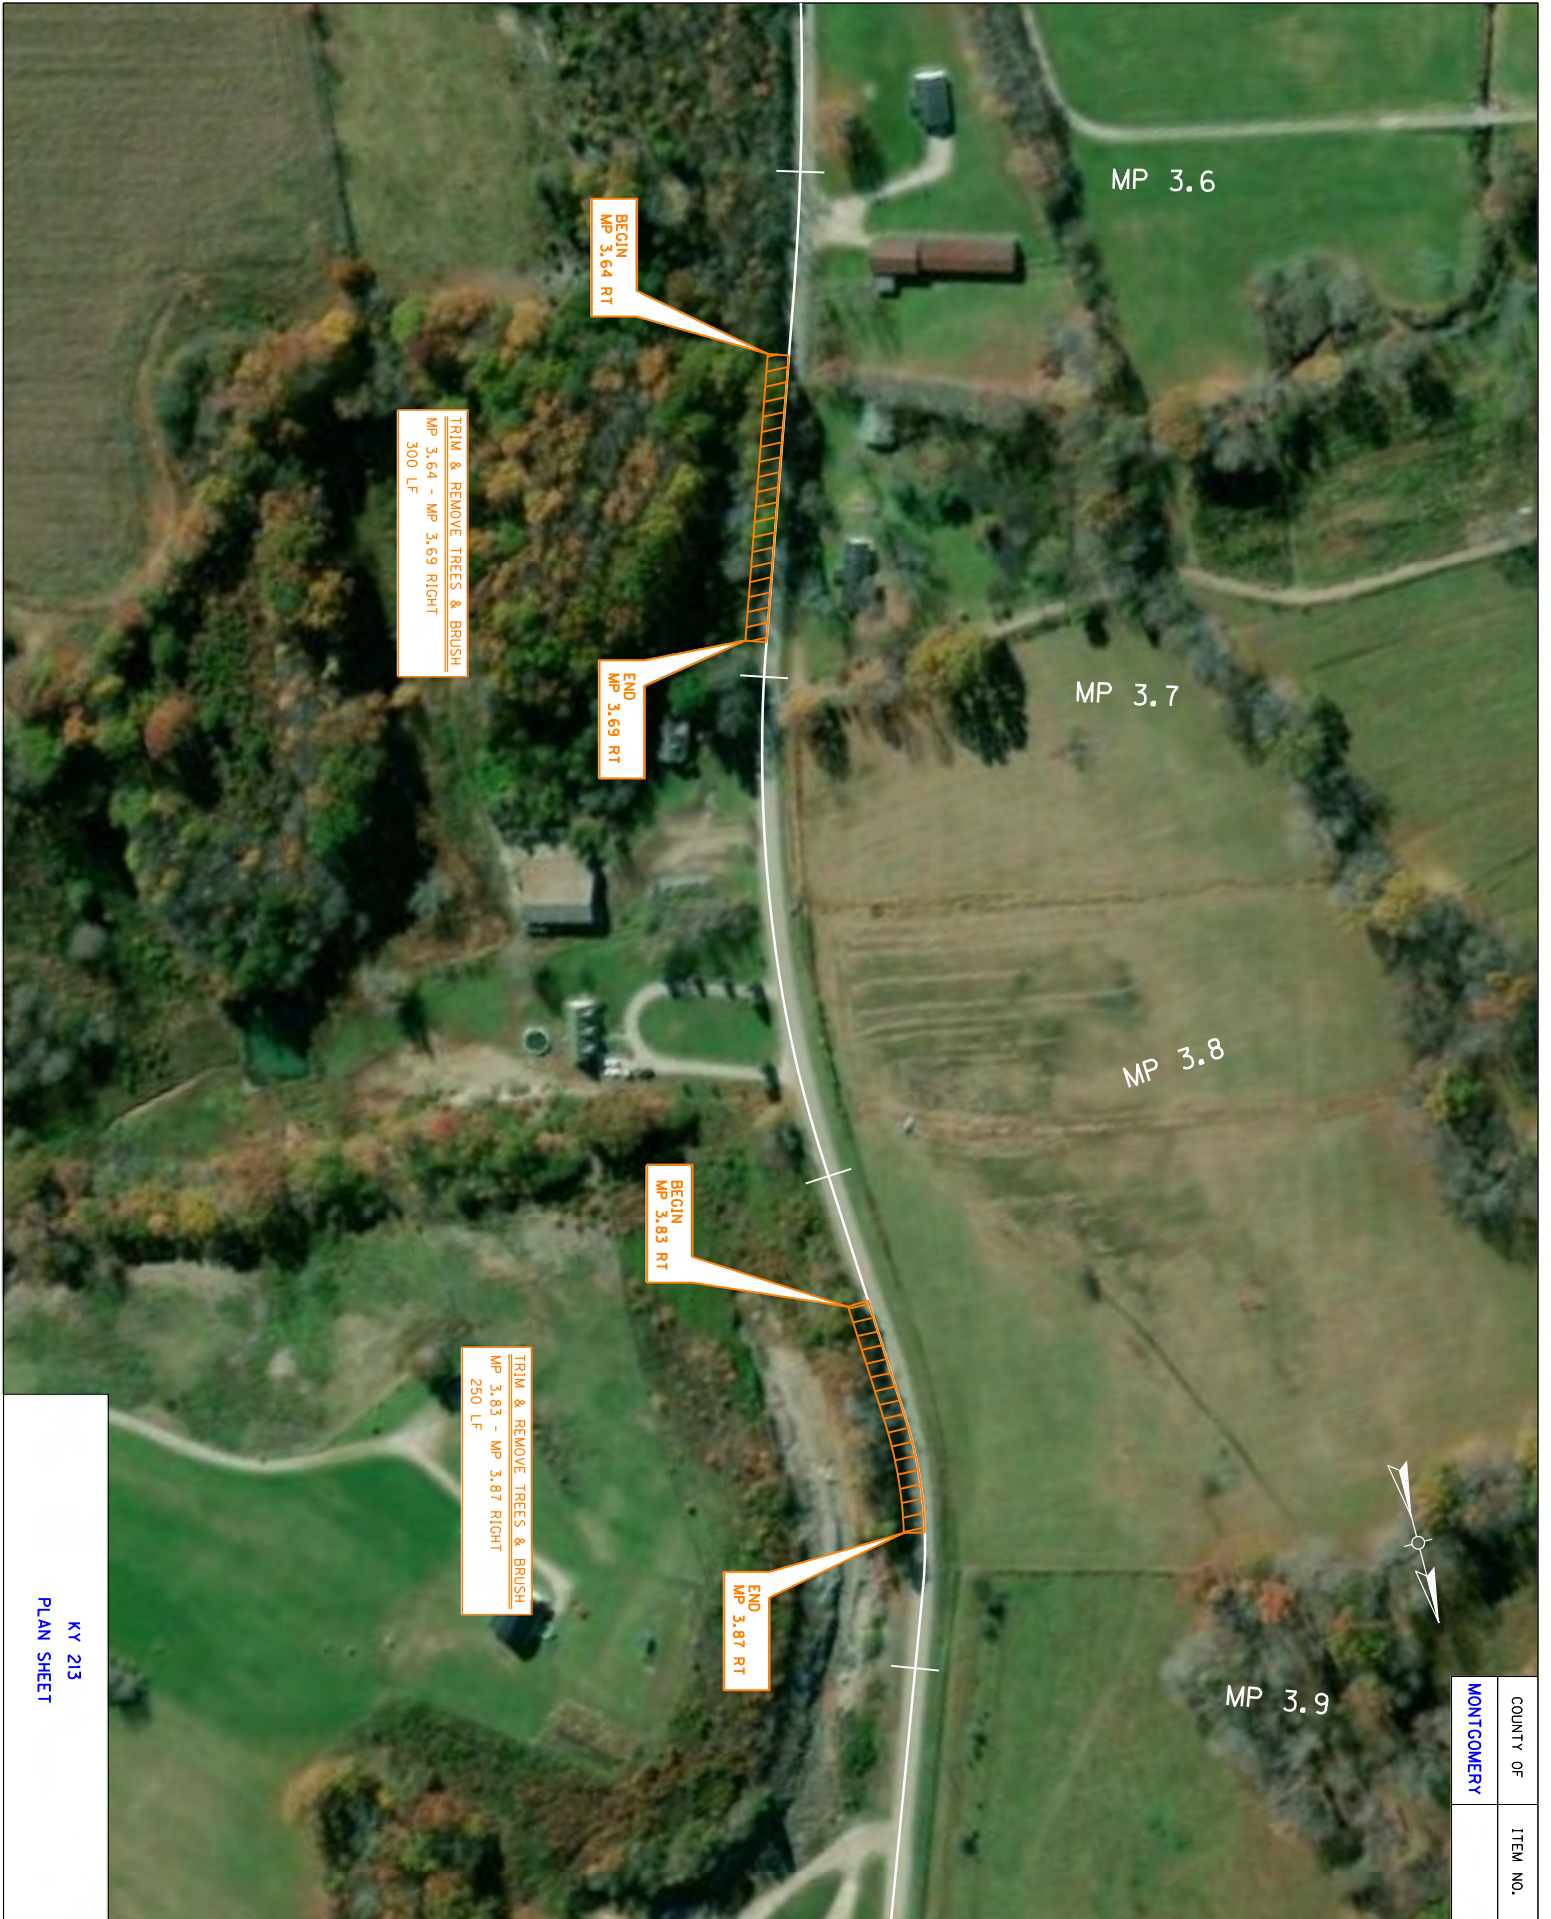

PLAN SHEET

213

PLAN SHEET


Trim and Remove Trees and Brush Summary

County: Jessamine

Route: KY 169

Notes: *The intent of the Remarks column is to provide the contractor with the an approximate level of effort for each location. Refer to the Staking Note and Special Note for Tree Stump and Brush Removal for further details about expected level of effort, particularly Part B of the Construction Methods which describes when complete removal of trees are required.
** Approximate Horizontal Offset Dimension for Tree Clearing. Actual Dimension shall be determined in the Field by Engineer. Refer to the Staking Note.

Side of Road	Approx. BEGIN Milepoint	Approx. END Milepoint	Length (LF)	"X" Dimension **	03269 - TRIM & REMOVE TREES & BRUSH *						24894EC REMOVE STUMP EACH	Remarks *
					Case 1 * Tree Trimming without Undergrowth Removal	Case 1B * Tree Trimming with Undergrowth Removal	Case 2 * Tree Trimming and/or Tree Removal without Undergrowth Removal	Case 2B * Tree Trimming and/or Tree Removal with Undergrowth Removal	Case 3B * Undergrowth Removal Only			
LT	13.000	13.007	180	10			X					Estimated Linear foot quantity is for the complete removal of 2 trees approximately 36" in diameter
LT	16.390	16.420	158	10				X				Location contains 1 tree with diameters approximately 12". Contractor is expected to clear to the specified X dimension including undergrowth
RT	15.710	15.710	N/A	N/A						1		Remove stump at this location - approximately 30" diameter
RT	16.370	16.440	370	10				X				Location contains 2 trees with diameters approximately 8". Contractor is expected to clear to the specified X dimension including undergrowth
Total Estimated Quantity of 03269 TRIM & REMOVE TREES & BRUSH										708	LF	
Total Estimated Quantity of 24894EC REMOVE STUMP										1	EACH	

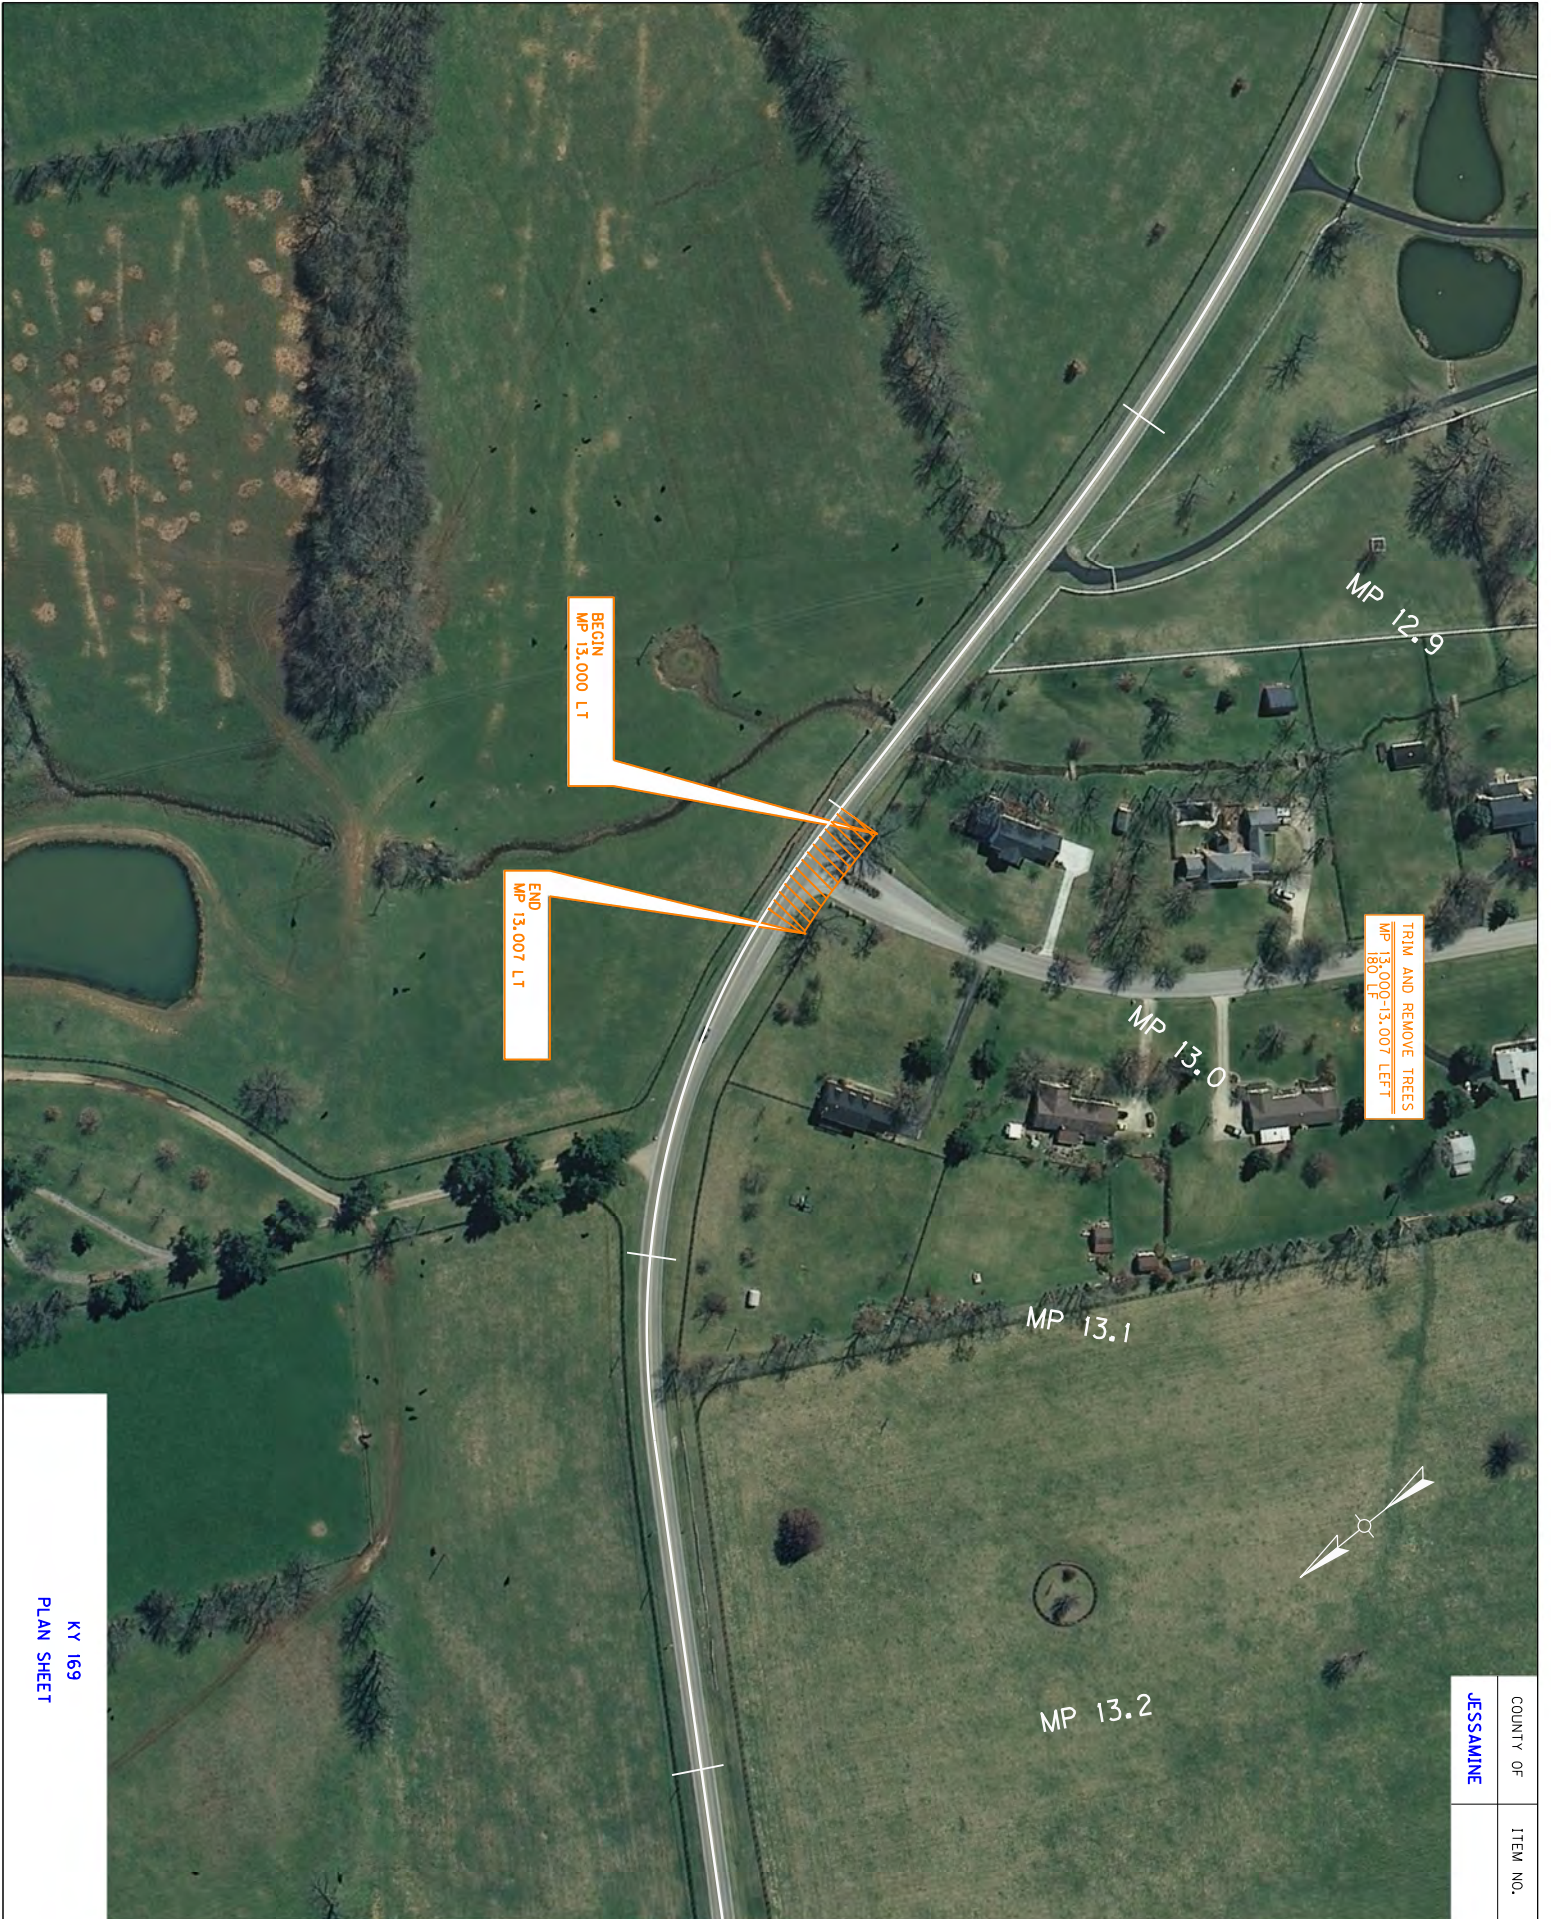


KY 169
PLAN SHEET



PLAN SHEET

KY 169

COUNTY OF	ITEM NO.
JESSAMINE	

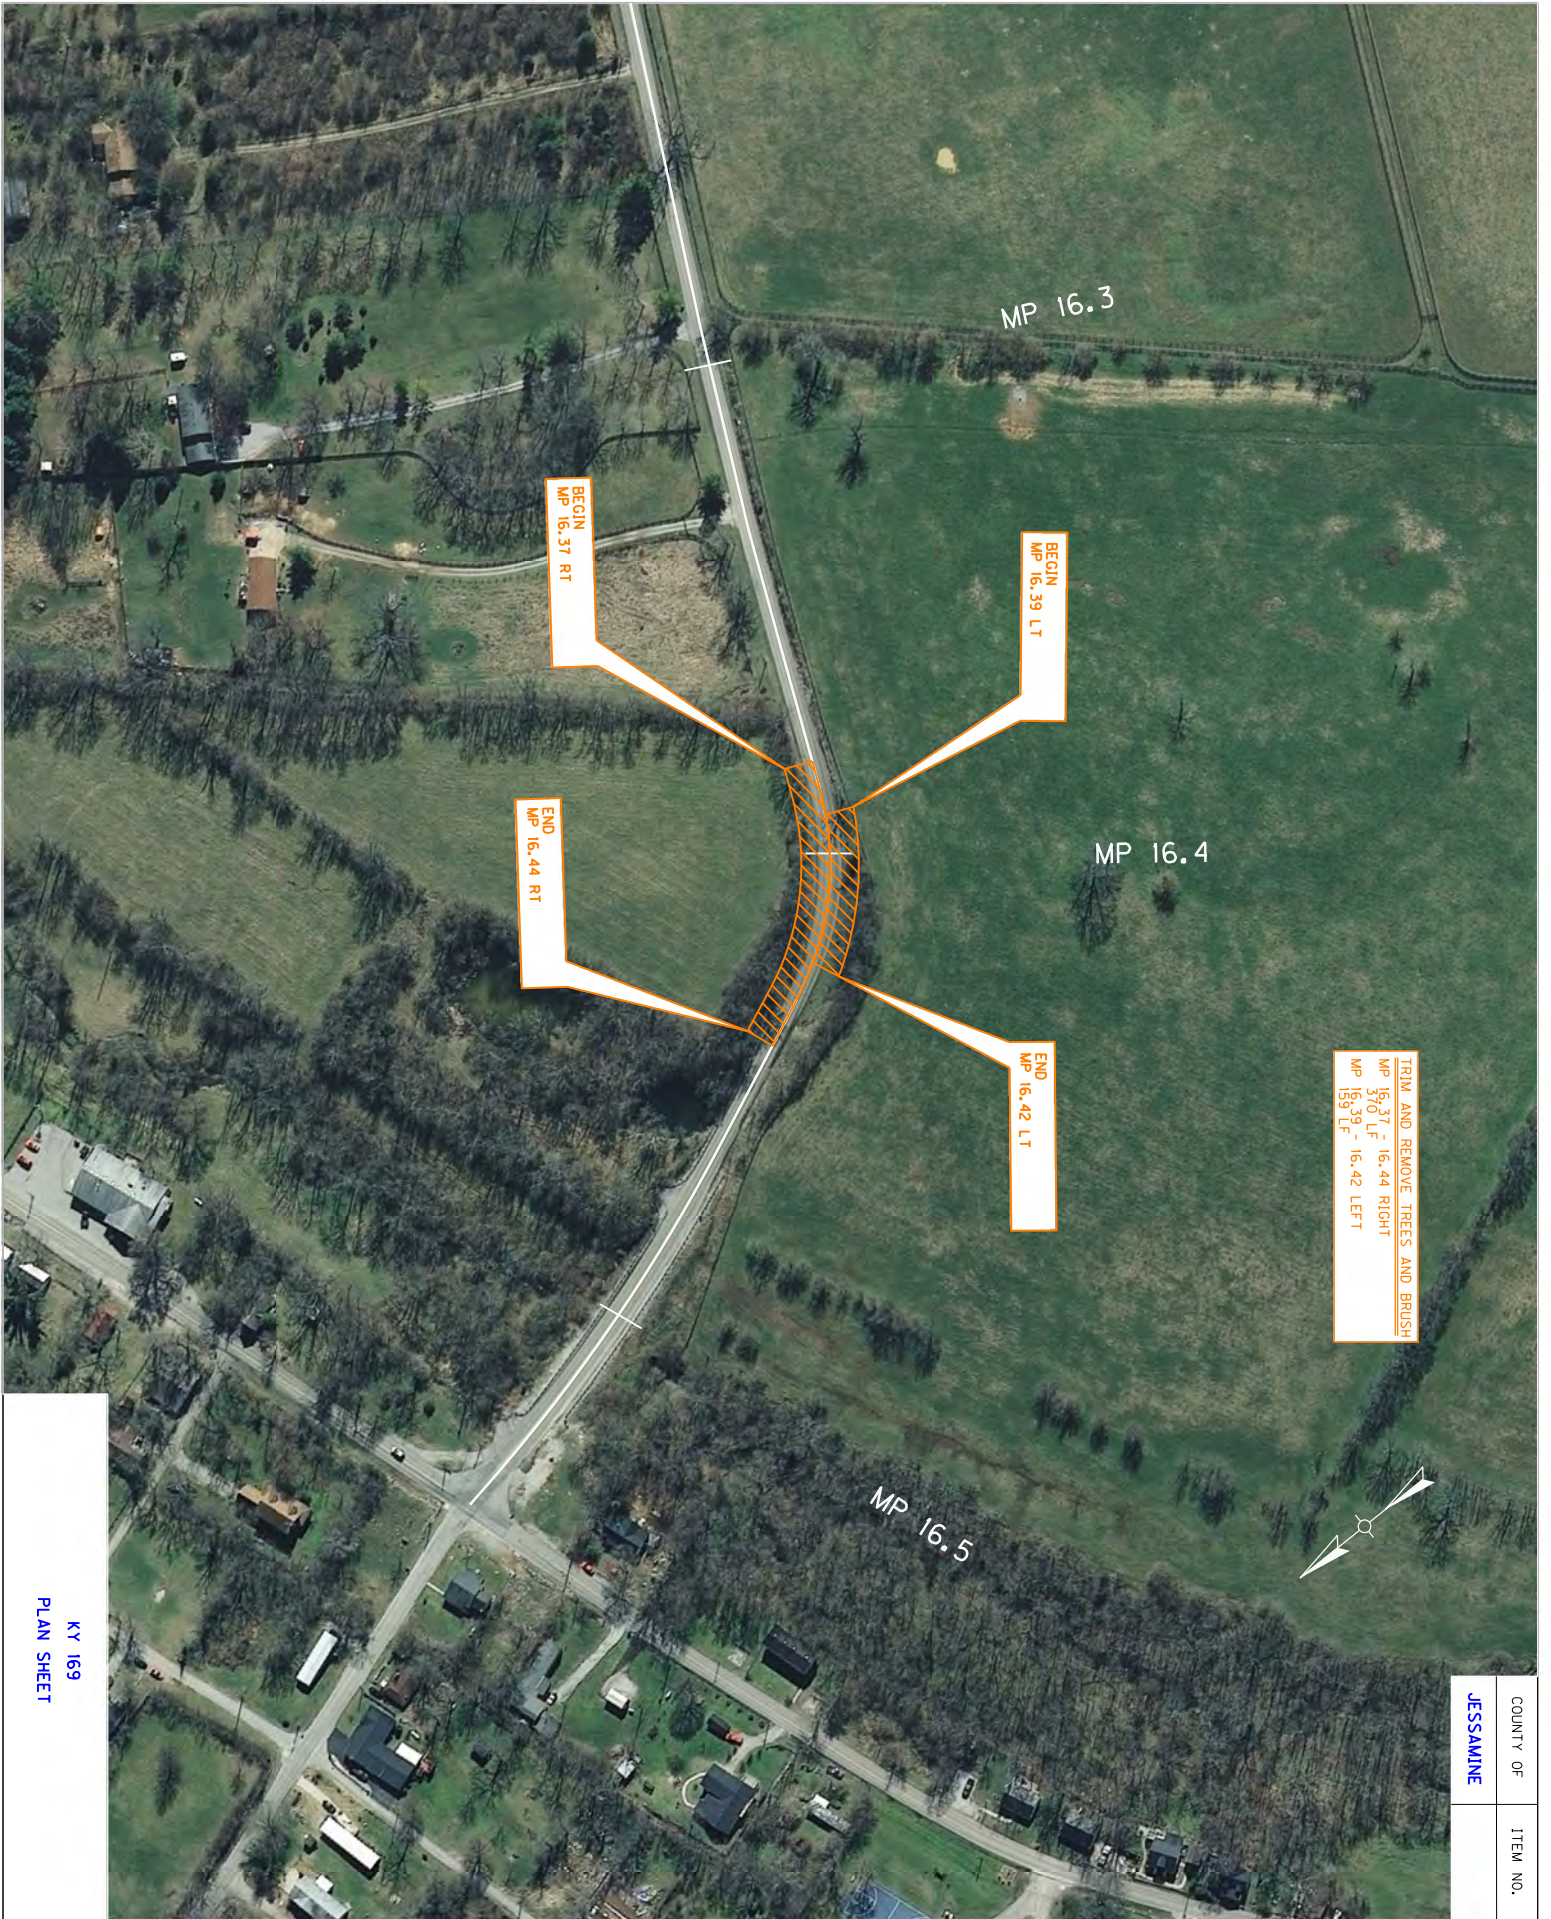

KY 169
PLAN SHEET

COUNTY OF	ITEM NO.
JESSAMINE	

PART II
SPECIFICATIONS AND STANDARD DRAWINGS

SPECIFICATIONS REFERENCE

Any reference in the plans or proposal to previous editions of the *Standard Specifications for Road and Bridge Construction* and *Standard Drawings* are superseded by *Standard Specifications for Road and Bridge Construction, Edition of 2019* and *Standard Drawings, Edition of 2020*.

SUPPLEMENTAL SPECIFICATIONS

The contractor shall use the Supplemental Specifications that are effective at the time of letting.
The Supplemental Specifications can be found at the following link:

<http://transportation.ky.gov/Construction/Pages/Kentucky-Standard-Specifications.aspx>

2020 STANDARD DRAWINGS THAT APPLY

TRAFFIC
~ TEMPORARY ~
TRAFFIC CONTROL

LANE CLOSURE TWO-LANE HIGHWAY	TTC-100-05
SHOULDER CLOSURE	TTC-135-03

PART III

EMPLOYMENT, WAGE AND RECORD REQUIREMENTS

FHWA-1273 -- Revised May 1, 2012

**REQUIRED CONTRACT PROVISIONS
FEDERAL-AID CONSTRUCTION CONTRACTS**

- I. General
- II. Nondiscrimination
- III. Nonsegregated Facilities
- IV. Davis-Bacon and Related Act Provisions
- V. Contract Work Hours and Safety Standards Act Provisions
- VI. Subletting or Assigning the Contract
- VII. Safety: Accident Prevention
- VIII. False Statements Concerning Highway Projects
- IX. Implementation of Clean Air Act and Federal Water Pollution Control Act
- X. Compliance with Governmentwide Suspension and Debarment Requirements
- XI. Certification Regarding Use of Contract Funds for Lobbying

3. A breach of any of the stipulations contained in these Required Contract Provisions may be sufficient grounds for withholding of progress payments, withholding of final payment, termination of the contract, suspension / debarment or any other action determined to be appropriate by the contracting agency and FHWA.

4. Selection of Labor: During the performance of this contract, the contractor shall not use convict labor for any purpose within the limits of a construction project on a Federal-aid highway unless it is labor performed by convicts who are on parole, supervised release, or probation. The term Federal-aid highway does not include roadways functionally classified as local roads or rural minor collectors.

ATTACHMENTS

A. Employment and Materials Preference for Appalachian Development Highway System or Appalachian Local Access Road Contracts (included in Appalachian contracts only)

II. NONDISCRIMINATION

The provisions of this section related to 23 CFR Part 230 are applicable to all Federal-aid construction contracts and to all related construction subcontracts of \$10,000 or more. The provisions of 23 CFR Part 230 are not applicable to material supply, engineering, or architectural service contracts.

I. GENERAL

1. Form FHWA-1273 must be physically incorporated in each construction contract funded under Title 23 (excluding emergency contracts solely intended for debris removal). The contractor (or subcontractor) must insert this form in each subcontract and further require its inclusion in all lower tier subcontracts (excluding purchase orders, rental agreements and other agreements for supplies or services).

In addition, the contractor and all subcontractors must comply with the following policies: Executive Order 11246, 41 CFR 60, 29 CFR 1625-1627, Title 23 USC Section 140, the Rehabilitation Act of 1973, as amended (29 USC 794), Title VI of the Civil Rights Act of 1964, as amended, and related regulations including 49 CFR Parts 21, 26 and 27; and 23 CFR Parts 200, 230, and 633.

The applicable requirements of Form FHWA-1273 are incorporated by reference for work done under any purchase order, rental agreement or agreement for other services. The prime contractor shall be responsible for compliance by any subcontractor, lower-tier subcontractor or service provider.

The contractor and all subcontractors must comply with: the requirements of the Equal Opportunity Clause in 41 CFR 60-1.4(b) and, for all construction contracts exceeding \$10,000, the Standard Federal Equal Employment Opportunity Construction Contract Specifications in 41 CFR 60-4.3.

Form FHWA-1273 must be included in all Federal-aid design-build contracts, in all subcontracts and in lower tier subcontracts (excluding subcontracts for design services, purchase orders, rental agreements and other agreements for supplies or services). The design-builder shall be responsible for compliance by any subcontractor, lower-tier subcontractor or service provider.

Note: The U.S. Department of Labor has exclusive authority to determine compliance with Executive Order 11246 and the policies of the Secretary of Labor including 41 CFR 60, and 29 CFR 1625-1627. The contracting agency and the FHWA have the authority and the responsibility to ensure compliance with Title 23 USC Section 140, the Rehabilitation Act of 1973, as amended (29 USC 794), and Title VI of the Civil Rights Act of 1964, as amended, and related regulations including 49 CFR Parts 21, 26 and 27; and 23 CFR Parts 200, 230, and 633.

Contracting agencies may reference Form FHWA-1273 in bid proposal or request for proposal documents, however, the Form FHWA-1273 must be physically incorporated (not referenced) in all contracts, subcontracts and lower-tier subcontracts (excluding purchase orders, rental agreements and other agreements for supplies or services related to a construction contract).

The following provision is adopted from 23 CFR 230, Appendix A, with appropriate revisions to conform to the U.S. Department of Labor (US DOL) and FHWA requirements.

2. Subject to the applicability criteria noted in the following sections, these contract provisions shall apply to all work performed on the contract by the contractor's own organization and with the assistance of workers under the contractor's immediate superintendence and to all work performed on the contract by piecework, station work, or by subcontract.

1. Equal Employment Opportunity: Equal employment opportunity (EEO) requirements not to discriminate and to take affirmative action to assure equal opportunity as set forth under laws, executive orders, rules, regulations (28 CFR 35, 29 CFR 1630, 29 CFR 1625-1627, 41 CFR 60 and 49 CFR 27) and orders of the Secretary of Labor as modified by the provisions prescribed herein, and imposed pursuant to 23 U.S.C. 140 shall constitute the EEO and specific affirmative action standards for the contractor's project activities under

this contract. The provisions of the Americans with Disabilities Act of 1990 (42 U.S.C. 12101 et seq.) set forth under 28 CFR 35 and 29 CFR 1630 are incorporated by reference in this contract. In the execution of this contract, the contractor agrees to comply with the following minimum specific requirement activities of EEO:

a. The contractor will work with the contracting agency and the Federal Government to ensure that it has made every good faith effort to provide equal opportunity with respect to all of its terms and conditions of employment and in their review of activities under the contract.

b. The contractor will accept as its operating policy the following statement:

"It is the policy of this Company to assure that applicants are employed, and that employees are treated during employment, without regard to their race, religion, sex, color, national origin, age or disability. Such action shall include: employment, upgrading, demotion, or transfer; recruitment or recruitment advertising; layoff or termination; rates of pay or other forms of compensation; and selection for training, including apprenticeship, pre-apprenticeship, and/or on-the-job training."

2. EEO Officer: The contractor will designate and make known to the contracting officers an EEO Officer who will have the responsibility for and must be capable of effectively administering and promoting an active EEO program and who must be assigned adequate authority and responsibility to do so.

3. Dissemination of Policy: All members of the contractor's staff who are authorized to hire, supervise, promote, and discharge employees, or who recommend such action, or who are substantially involved in such action, will be made fully cognizant of, and will implement, the contractor's EEO policy and contractual responsibilities to provide EEO in each grade and classification of employment. To ensure that the above agreement will be met, the following actions will be taken as a minimum:

a. Periodic meetings of supervisory and personnel office employees will be conducted before the start of work and then not less often than once every six months, at which time the contractor's EEO policy and its implementation will be reviewed and explained. The meetings will be conducted by the EEO Officer.

b. All new supervisory or personnel office employees will be given a thorough indoctrination by the EEO Officer, covering all major aspects of the contractor's EEO obligations within thirty days following their reporting for duty with the contractor.

c. All personnel who are engaged in direct recruitment for the project will be instructed by the EEO Officer in the contractor's procedures for locating and hiring minorities and women.

d. Notices and posters setting forth the contractor's EEO policy will be placed in areas readily accessible to employees, applicants for employment and potential employees.

e. The contractor's EEO policy and the procedures to implement such policy will be brought to the attention of employees by means of meetings, employee handbooks, or other appropriate means.

4. Recruitment: When advertising for employees, the contractor will include in all advertisements for employees the notation: "An Equal Opportunity Employer." All such advertisements will be placed in publications having a large circulation among minorities and women in the area from which the project work force would normally be derived.

a. The contractor will, unless precluded by a valid bargaining agreement, conduct systematic and direct recruitment through public and private employee referral sources likely to yield qualified minorities and women. To meet this requirement, the contractor will identify sources of potential minority group employees, and establish with such identified sources procedures whereby minority and women applicants may be referred to the contractor for employment consideration.

b. In the event the contractor has a valid bargaining agreement providing for exclusive hiring hall referrals, the contractor is expected to observe the provisions of that agreement to the extent that the system meets the contractor's compliance with EEO contract provisions. Where implementation of such an agreement has the effect of discriminating against minorities or women, or obligates the contractor to do the same, such implementation violates Federal nondiscrimination provisions.

c. The contractor will encourage its present employees to refer minorities and women as applicants for employment. Information and procedures with regard to referring such applicants will be discussed with employees.

5. Personnel Actions: Wages, working conditions, and employee benefits shall be established and administered, and personnel actions of every type, including hiring, upgrading, promotion, transfer, demotion, layoff, and termination, shall be taken without regard to race, color, religion, sex, national origin, age or disability. The following procedures shall be followed:

a. The contractor will conduct periodic inspections of project sites to insure that working conditions and employee facilities do not indicate discriminatory treatment of project site personnel.

b. The contractor will periodically evaluate the spread of wages paid within each classification to determine any evidence of discriminatory wage practices.

c. The contractor will periodically review selected personnel actions in depth to determine whether there is evidence of discrimination. Where evidence is found, the contractor will promptly take corrective action. If the review indicates that the discrimination may extend beyond the actions reviewed, such corrective action shall include all affected persons.

d. The contractor will promptly investigate all complaints of alleged discrimination made to the contractor in connection with its obligations under this contract, will attempt to resolve such complaints, and will take appropriate corrective action within a reasonable time. If the investigation indicates that the discrimination may affect persons other than the complainant, such corrective action shall include such other persons. Upon completion of each investigation, the contractor will inform every complainant of all of their avenues of appeal.

6. Training and Promotion:

a. The contractor will assist in locating, qualifying, and increasing the skills of minorities and women who are

applicants for employment or current employees. Such efforts should be aimed at developing full journey level status employees in the type of trade or job classification involved.

b. Consistent with the contractor's work force requirements and as permissible under Federal and State regulations, the contractor shall make full use of training programs, i.e., apprenticeship, and on-the-job training programs for the geographical area of contract performance. In the event a special provision for training is provided under this contract, this subparagraph will be superseded as indicated in the special provision. The contracting agency may reserve training positions for persons who receive welfare assistance in accordance with 23 U.S.C. 140(a).

c. The contractor will advise employees and applicants for employment of available training programs and entrance requirements for each.

d. The contractor will periodically review the training and promotion potential of employees who are minorities and women and will encourage eligible employees to apply for such training and promotion.

7. Unions: If the contractor relies in whole or in part upon unions as a source of employees, the contractor will use good faith efforts to obtain the cooperation of such unions to increase opportunities for minorities and women. Actions by the contractor, either directly or through a contractor's association acting as agent, will include the procedures set forth below:

a. The contractor will use good faith efforts to develop, in cooperation with the unions, joint training programs aimed toward qualifying more minorities and women for membership in the unions and increasing the skills of minorities and women so that they may qualify for higher paying employment.

b. The contractor will use good faith efforts to incorporate an EEO clause into each union agreement to the end that such union will be contractually bound to refer applicants without regard to their race, color, religion, sex, national origin, age or disability.

c. The contractor is to obtain information as to the referral practices and policies of the labor union except that to the extent such information is within the exclusive possession of the labor union and such labor union refuses to furnish such information to the contractor, the contractor shall so certify to the contracting agency and shall set forth what efforts have been made to obtain such information.

d. In the event the union is unable to provide the contractor with a reasonable flow of referrals within the time limit set forth in the collective bargaining agreement, the contractor will, through independent recruitment efforts, fill the employment vacancies without regard to race, color, religion, sex, national origin, age or disability; making full efforts to obtain qualified and/or qualifiable minorities and women. The failure of a union to provide sufficient referrals (even though it is obligated to provide exclusive referrals under the terms of a collective bargaining agreement) does not relieve the contractor from the requirements of this paragraph. In the event the union referral practice prevents the contractor from meeting the obligations pursuant to Executive Order 11246, as amended, and these special provisions, such contractor shall immediately notify the contracting agency.

8. Reasonable Accommodation for Applicants / Employees with Disabilities: The contractor must be familiar

with the requirements for and comply with the Americans with Disabilities Act and all rules and regulations established there under. Employers must provide reasonable accommodation in all employment activities unless to do so would cause an undue hardship.

9. Selection of Subcontractors, Procurement of Materials and Leasing of Equipment: The contractor shall not discriminate on the grounds of race, color, religion, sex, national origin, age or disability in the selection and retention of subcontractors, including procurement of materials and leases of equipment. The contractor shall take all necessary and reasonable steps to ensure nondiscrimination in the administration of this contract.

a. The contractor shall notify all potential subcontractors and suppliers and lessors of their EEO obligations under this contract.

b. The contractor will use good faith efforts to ensure subcontractor compliance with their EEO obligations.

10. Assurance Required by 49 CFR 26.13(b):

a. The requirements of 49 CFR Part 26 and the State DOT's U.S. DOT-approved DBE program are incorporated by reference.

b. The contractor or subcontractor shall not discriminate on the basis of race, color, national origin, or sex in the performance of this contract. The contractor shall carry out applicable requirements of 49 CFR Part 26 in the award and administration of DOT-assisted contracts. Failure by the contractor to carry out these requirements is a material breach of this contract, which may result in the termination of this contract or such other remedy as the contracting agency deems appropriate.

11. Records and Reports: The contractor shall keep such records as necessary to document compliance with the EEO requirements. Such records shall be retained for a period of three years following the date of the final payment to the contractor for all contract work and shall be available at reasonable times and places for inspection by authorized representatives of the contracting agency and the FHWA.

a. The records kept by the contractor shall document the following:

(1) The number and work hours of minority and non-minority group members and women employed in each work classification on the project;

(2) The progress and efforts being made in cooperation with unions, when applicable, to increase employment opportunities for minorities and women; and

(3) The progress and efforts being made in locating, hiring, training, qualifying, and upgrading minorities and women;

b. The contractors and subcontractors will submit an annual report to the contracting agency each July for the duration of the project, indicating the number of minority, women, and non-minority group employees currently engaged in each work classification required by the contract work. This information is to be reported on [Form FHWA-1391](#). The staffing data should represent the project work force on board in all or any part of the last payroll period preceding the end of July. If on-the-job training is being required by special provision, the contractor

will be required to collect and report training data. The employment data should reflect the work force on board during all or any part of the last payroll period preceding the end of July.

III. NONSEGREGATED FACILITIES

This provision is applicable to all Federal-aid construction contracts and to all related construction subcontracts of \$10,000 or more.

The contractor must ensure that facilities provided for employees are provided in such a manner that segregation on the basis of race, color, religion, sex, or national origin cannot result. The contractor may neither require such segregated use by written or oral policies nor tolerate such use by employee custom. The contractor's obligation extends further to ensure that its employees are not assigned to perform their services at any location, under the contractor's control, where the facilities are segregated. The term "facilities" includes waiting rooms, work areas, restaurants and other eating areas, time clocks, restrooms, washrooms, locker rooms, and other storage or dressing areas, parking lots, drinking fountains, recreation or entertainment areas, transportation, and housing provided for employees. The contractor shall provide separate or single-user restrooms and necessary dressing or sleeping areas to assure privacy between sexes.

IV. DAVIS-BACON AND RELATED ACT PROVISIONS

This section is applicable to all Federal-aid construction projects exceeding \$2,000 and to all related subcontracts and lower-tier subcontracts (regardless of subcontract size). The requirements apply to all projects located within the right-of-way of a roadway that is functionally classified as Federal-aid highway. This excludes roadways functionally classified as local roads or rural minor collectors, which are exempt. Contracting agencies may elect to apply these requirements to other projects.

The following provisions are from the U.S. Department of Labor regulations in 29 CFR 5.5 "Contract provisions and related matters" with minor revisions to conform to the FHWA-1273 format and FHWA program requirements.

1. Minimum wages

a. All laborers and mechanics employed or working upon the site of the work, will be paid unconditionally and not less often than once a week, and without subsequent deduction or rebate on any account (except such payroll deductions as are permitted by regulations issued by the Secretary of Labor under the Copeland Act (29 CFR part 3)), the full amount of wages and bona fide fringe benefits (or cash equivalents thereof) due at time of payment computed at rates not less than those contained in the wage determination of the Secretary of Labor which is attached hereto and made a part hereof, regardless of any contractual relationship which may be alleged to exist between the contractor and such laborers and mechanics.

Contributions made or costs reasonably anticipated for bona fide fringe benefits under section 1(b)(2) of the Davis-Bacon Act on behalf of laborers or mechanics are considered wages paid to such laborers or mechanics, subject to the provisions

of paragraph 1.d. of this section; also, regular contributions made or costs incurred for more than a weekly period (but not less often than quarterly) under plans, funds, or programs which cover the particular weekly period, are deemed to be constructively made or incurred during such weekly period. Such laborers and mechanics shall be paid the appropriate wage rate and fringe benefits on the wage determination for the classification of work actually performed, without regard to skill, except as provided in 29 CFR 5.5(a)(4). Laborers or mechanics performing work in more than one classification may be compensated at the rate specified for each classification for the time actually worked therein: Provided, That the employer's payroll records accurately set forth the time spent in each classification in which work is performed. The wage determination (including any additional classification and wage rates conformed under paragraph 1.b. of this section) and the Davis-Bacon poster (WH-1321) shall be posted at all times by the contractor and its subcontractors at the site of the work in a prominent and accessible place where it can be easily seen by the workers.

b.(1) The contracting officer shall require that any class of laborers or mechanics, including helpers, which is not listed in the wage determination and which is to be employed under the contract shall be classified in conformance with the wage determination. The contracting officer shall approve an additional classification and wage rate and fringe benefits therefore only when the following criteria have been met:

- (i) The work to be performed by the classification requested is not performed by a classification in the wage determination; and
- (ii) The classification is utilized in the area by the construction industry; and
- (iii) The proposed wage rate, including any bona fide fringe benefits, bears a reasonable relationship to the wage rates contained in the wage determination.

(2) If the contractor and the laborers and mechanics to be employed in the classification (if known), or their representatives, and the contracting officer agree on the classification and wage rate (including the amount designated for fringe benefits where appropriate), a report of the action taken shall be sent by the contracting officer to the Administrator of the Wage and Hour Division, Employment Standards Administration, U.S. Department of Labor, Washington, DC 20210. The Administrator, or an authorized representative, will approve, modify, or disapprove every additional classification action within 30 days of receipt and so advise the contracting officer or will notify the contracting officer within the 30-day period that additional time is necessary.

(3) In the event the contractor, the laborers or mechanics to be employed in the classification or their representatives, and the contracting officer do not agree on the proposed classification and wage rate (including the amount designated for fringe benefits, where appropriate), the contracting officer shall refer the questions, including the views of all interested parties and the recommendation of the contracting officer, to the Wage and Hour Administrator for determination. The Wage and Hour Administrator, or an authorized representative, will issue a determination within 30 days of receipt and so advise the contracting officer or

will notify the contracting officer within the 30-day period that additional time is necessary.

(4) The wage rate (including fringe benefits where appropriate) determined pursuant to paragraphs 1.b.(2) or 1.b.(3) of this section, shall be paid to all workers performing work in the classification under this contract from the first day on which work is performed in the classification.

c. Whenever the minimum wage rate prescribed in the contract for a class of laborers or mechanics includes a fringe benefit which is not expressed as an hourly rate, the contractor shall either pay the benefit as stated in the wage determination or shall pay another bona fide fringe benefit or an hourly cash equivalent thereof.

d. If the contractor does not make payments to a trustee or other third person, the contractor may consider as part of the wages of any laborer or mechanic the amount of any costs reasonably anticipated in providing bona fide fringe benefits under a plan or program. Provided, That the Secretary of Labor has found, upon the written request of the contractor, that the applicable standards of the Davis-Bacon Act have been met. The Secretary of Labor may require the contractor to set aside in a separate account assets for the meeting of obligations under the plan or program.

2. Withholding

The contracting agency shall upon its own action or upon written request of an authorized representative of the Department of Labor, withhold or cause to be withheld from the contractor under this contract, or any other Federal contract with the same prime contractor, or any other federally-assisted contract subject to Davis-Bacon prevailing wage requirements, which is held by the same prime contractor, so much of the accrued payments or advances as may be considered necessary to pay laborers and mechanics, including apprentices, trainees, and helpers, employed by the contractor or any subcontractor the full amount of wages required by the contract. In the event of failure to pay any laborer or mechanic, including any apprentice, trainee, or helper, employed or working on the site of the work, all or part of the wages required by the contract, the contracting agency may, after written notice to the contractor, take such action as may be necessary to cause the suspension of any further payment, advance, or guarantee of funds until such violations have ceased.

3. Payrolls and basic records

a. Payrolls and basic records relating thereto shall be maintained by the contractor during the course of the work and preserved for a period of three years thereafter for all laborers and mechanics working at the site of the work. Such records shall contain the name, address, and social security number of each such worker, his or her correct classification, hourly rates of wages paid (including rates of contributions or costs anticipated for bona fide fringe benefits or cash equivalents thereof of the types described in section 1(b)(2)(B) of the Davis-Bacon Act), daily and weekly number of hours worked, deductions made and actual wages paid. Whenever the Secretary of Labor has found under 29 CFR 5.5(a)(1)(iv) that the wages of any laborer or mechanic include the amount of any costs reasonably anticipated in providing benefits under a plan or program described in section 1(b)(2)(B) of the Davis-

Bacon Act, the contractor shall maintain records which show that the commitment to provide such benefits is enforceable, that the plan or program is financially responsible, and that the plan or program has been communicated in writing to the laborers or mechanics affected, and records which show the costs anticipated or the actual cost incurred in providing such benefits. Contractors employing apprentices or trainees under approved programs shall maintain written evidence of the registration of apprenticeship programs and certification of trainee programs, the registration of the apprentices and trainees, and the ratios and wage rates prescribed in the applicable programs.

b.(1) The contractor shall submit weekly for each week in which any contract work is performed a copy of all payrolls to the contracting agency. The payrolls submitted shall set out accurately and completely all of the information required to be maintained under 29 CFR 5.5(a)(3)(i), except that full social security numbers and home addresses shall not be included on weekly transmittals. Instead the payrolls shall only need to include an individually identifying number for each employee (e.g., the last four digits of the employee's social security number). The required weekly payroll information may be submitted in any form desired. Optional Form WH-347 is available for this purpose from the Wage and Hour Division Web site at <http://www.dol.gov/esa/whd/forms/wh347instr.htm> or its successor site. The prime contractor is responsible for the submission of copies of payrolls by all subcontractors. Contractors and subcontractors shall maintain the full social security number and current address of each covered worker, and shall provide them upon request to the contracting agency for transmission to the State DOT, the FHWA or the Wage and Hour Division of the Department of Labor for purposes of an investigation or audit of compliance with prevailing wage requirements. It is not a violation of this section for a prime contractor to require a subcontractor to provide addresses and social security numbers to the prime contractor for its own records, without weekly submission to the contracting agency..

(2) Each payroll submitted shall be accompanied by a "Statement of Compliance," signed by the contractor or subcontractor or his or her agent who pays or supervises the payment of the persons employed under the contract and shall certify the following:

(i) That the payroll for the payroll period contains the information required to be provided under §5.5 (a)(3)(ii) of Regulations, 29 CFR part 5, the appropriate information is being maintained under §5.5 (a)(3)(i) of Regulations, 29 CFR part 5, and that such information is correct and complete;

(ii) That each laborer or mechanic (including each helper, apprentice, and trainee) employed on the contract during the payroll period has been paid the full weekly wages earned, without rebate, either directly or indirectly, and that no deductions have been made either directly or indirectly from the full wages earned, other than permissible deductions as set forth in Regulations, 29 CFR part 3;

(iii) That each laborer or mechanic has been paid not less than the applicable wage rates and fringe benefits or cash equivalents for the classification of work performed, as specified in the applicable wage determination incorporated into the contract.

(3) The weekly submission of a properly executed certification set forth on the reverse side of Optional Form WH-347 shall satisfy the requirement for submission of the "Statement of Compliance" required by paragraph 3.b.(2) of this section.

(4) The falsification of any of the above certifications may subject the contractor or subcontractor to civil or criminal prosecution under section 1001 of title 18 and section 231 of title 31 of the United States Code.

c. The contractor or subcontractor shall make the records required under paragraph 3.a. of this section available for inspection, copying, or transcription by authorized representatives of the contracting agency, the State DOT, the FHWA, or the Department of Labor, and shall permit such representatives to interview employees during working hours on the job. If the contractor or subcontractor fails to submit the required records or to make them available, the FHWA may, after written notice to the contractor, the contracting agency or the State DOT, take such action as may be necessary to cause the suspension of any further payment, advance, or guarantee of funds. Furthermore, failure to submit the required records upon request or to make such records available may be grounds for debarment action pursuant to 29 CFR 5.12.

4. Apprentices and trainees

a. Apprentices (programs of the USDOL).

Apprentices will be permitted to work at less than the predetermined rate for the work they performed when they are employed pursuant to and individually registered in a bona fide apprenticeship program registered with the U.S. Department of Labor, Employment and Training Administration, Office of Apprenticeship Training, Employer and Labor Services, or with a State Apprenticeship Agency recognized by the Office, or if a person is employed in his or her first 90 days of probationary employment as an apprentice in such an apprenticeship program, who is not individually registered in the program, but who has been certified by the Office of Apprenticeship Training, Employer and Labor Services or a State Apprenticeship Agency (where appropriate) to be eligible for probationary employment as an apprentice.

The allowable ratio of apprentices to journeymen on the job site in any craft classification shall not be greater than the ratio permitted to the contractor as to the entire work force under the registered program. Any worker listed on a payroll at an apprentice wage rate, who is not registered or otherwise employed as stated above, shall be paid not less than the applicable wage rate on the wage determination for the classification of work actually performed. In addition, any apprentice performing work on the job site in excess of the ratio permitted under the registered program shall be paid not less than the applicable wage rate on the wage determination for the work actually performed. Where a contractor is performing construction on a project in a locality other than that in which its program is registered, the ratios and wage rates (expressed in percentages of the journeyman's hourly rate) specified in the contractor's or subcontractor's registered program shall be observed.

Every apprentice must be paid at not less than the rate specified in the registered program for the apprentice's level of progress, expressed as a percentage of the journeymen hourly

rate specified in the applicable wage determination. Apprentices shall be paid fringe benefits in accordance with the provisions of the apprenticeship program. If the apprenticeship program does not specify fringe benefits, apprentices must be paid the full amount of fringe benefits listed on the wage determination for the applicable classification. If the Administrator determines that a different practice prevails for the applicable apprentice classification, fringes shall be paid in accordance with that determination.

In the event the Office of Apprenticeship Training, Employer and Labor Services, or a State Apprenticeship Agency recognized by the Office, withdraws approval of an apprenticeship program, the contractor will no longer be permitted to utilize apprentices at less than the applicable predetermined rate for the work performed until an acceptable program is approved.

b. Trainees (programs of the USDOL).

Except as provided in 29 CFR 5.16, trainees will not be permitted to work at less than the predetermined rate for the work performed unless they are employed pursuant to and individually registered in a program which has received prior approval, evidenced by formal certification by the U.S. Department of Labor, Employment and Training Administration.

The ratio of trainees to journeymen on the job site shall not be greater than permitted under the plan approved by the Employment and Training Administration.

Every trainee must be paid at not less than the rate specified in the approved program for the trainee's level of progress, expressed as a percentage of the journeyman hourly rate specified in the applicable wage determination. Trainees shall be paid fringe benefits in accordance with the provisions of the trainee program. If the trainee program does not mention fringe benefits, trainees shall be paid the full amount of fringe benefits listed on the wage determination unless the Administrator of the Wage and Hour Division determines that there is an apprenticeship program associated with the corresponding journeyman wage rate on the wage determination which provides for less than full fringe benefits for apprentices. Any employee listed on the payroll at a trainee rate who is not registered and participating in a training plan approved by the Employment and Training Administration shall be paid not less than the applicable wage rate on the wage determination for the classification of work actually performed. In addition, any trainee performing work on the job site in excess of the ratio permitted under the registered program shall be paid not less than the applicable wage rate on the wage determination for the work actually performed.

In the event the Employment and Training Administration withdraws approval of a training program, the contractor will no longer be permitted to utilize trainees at less than the applicable predetermined rate for the work performed until an acceptable program is approved.

c. Equal employment opportunity. The utilization of apprentices, trainees and journeymen under this part shall be in conformity with the equal employment opportunity requirements of Executive Order 11246, as amended, and 29 CFR part 30.

d. Apprentices and Trainees (programs of the U.S. DOT).

Apprentices and trainees working under apprenticeship and skill training programs which have been certified by the Secretary of Transportation as promoting EEO in connection with Federal-aid highway construction programs are not subject to the requirements of paragraph 4 of this Section IV. The straight time hourly wage rates for apprentices and trainees under such programs will be established by the particular programs. The ratio of apprentices and trainees to journeymen shall not be greater than permitted by the terms of the particular program.

5. Compliance with Copeland Act requirements. The contractor shall comply with the requirements of 29 CFR part 3, which are incorporated by reference in this contract.

6. Subcontracts. The contractor or subcontractor shall insert Form FHWA-1273 in any subcontracts and also require the subcontractors to include Form FHWA-1273 in any lower tier subcontracts. The prime contractor shall be responsible for the compliance by any subcontractor or lower tier subcontractor with all the contract clauses in 29 CFR 5.5.

7. Contract termination: debarment. A breach of the contract clauses in 29 CFR 5.5 may be grounds for termination of the contract, and for debarment as a contractor and a subcontractor as provided in 29 CFR 5.12.

8. Compliance with Davis-Bacon and Related Act requirements. All rulings and interpretations of the Davis-Bacon and Related Acts contained in 29 CFR parts 1, 3, and 5 are herein incorporated by reference in this contract.

9. Disputes concerning labor standards. Disputes arising out of the labor standards provisions of this contract shall not be subject to the general disputes clause of this contract. Such disputes shall be resolved in accordance with the procedures of the Department of Labor set forth in 29 CFR parts 5, 6, and 7. Disputes within the meaning of this clause include disputes between the contractor (or any of its subcontractors) and the contracting agency, the U.S. Department of Labor, or the employees or their representatives.

10. Certification of eligibility.

a. By entering into this contract, the contractor certifies that neither it (nor he or she) nor any person or firm who has an interest in the contractor's firm is a person or firm ineligible to be awarded Government contracts by virtue of section 3(a) of the Davis-Bacon Act or 29 CFR 5.12(a)(1).

b. No part of this contract shall be subcontracted to any person or firm ineligible for award of a Government contract by virtue of section 3(a) of the Davis-Bacon Act or 29 CFR 5.12(a)(1).

c. The penalty for making false statements is prescribed in the U.S. Criminal Code, 18 U.S.C. 1001.

V. CONTRACT WORK HOURS AND SAFETY STANDARDS ACT

The following clauses apply to any Federal-aid construction contract in an amount in excess of \$100,000 and subject to the overtime provisions of the Contract Work Hours and Safety Standards Act. These clauses shall be inserted in addition to the clauses required by 29 CFR 5.5(a) or 29 CFR 4.6. As used in this paragraph, the terms laborers and mechanics include watchmen and guards.

1. Overtime requirements. No contractor or subcontractor contracting for any part of the contract work which may require or involve the employment of laborers or mechanics shall require or permit any such laborer or mechanic in any workweek in which he or she is employed on such work to work in excess of forty hours in such workweek unless such laborer or mechanic receives compensation at a rate not less than one and one-half times the basic rate of pay for all hours worked in excess of forty hours in such workweek.

2. Violation; liability for unpaid wages; liquidated damages. In the event of any violation of the clause set forth in paragraph (1.) of this section, the contractor and any subcontractor responsible therefor shall be liable for the unpaid wages. In addition, such contractor and subcontractor shall be liable to the United States (in the case of work done under contract for the District of Columbia or a territory, to such District or to such territory), for liquidated damages. Such liquidated damages shall be computed with respect to each individual laborer or mechanic, including watchmen and guards, employed in violation of the clause set forth in paragraph (1.) of this section, in the sum of \$10 for each calendar day on which such individual was required or permitted to work in excess of the standard workweek of forty hours without payment of the overtime wages required by the clause set forth in paragraph (1.) of this section.

3. Withholding for unpaid wages and liquidated damages. The FHWA or the contracting agency shall upon its own action or upon written request of an authorized representative of the Department of Labor withhold or cause to be withheld, from any moneys payable on account of work performed by the contractor or subcontractor under any such contract or any other Federal contract with the same prime contractor, or any other federally-assisted contract subject to the Contract Work Hours and Safety Standards Act, which is held by the same prime contractor, such sums as may be determined to be necessary to satisfy any liabilities of such contractor or subcontractor for unpaid wages and liquidated damages as provided in the clause set forth in paragraph (2.) of this section.

4. Subcontracts. The contractor or subcontractor shall insert in any subcontracts the clauses set forth in paragraph (1.) through (4.) of this section and also a clause requiring the subcontractors to include these clauses in any lower tier subcontracts. The prime contractor shall be responsible for compliance by any subcontractor or lower tier subcontractor with the clauses set forth in paragraphs (1.) through (4.) of this section.

VI. SUBLETTING OR ASSIGNING THE CONTRACT

This provision is applicable to all Federal-aid construction contracts on the National Highway System.

1. The contractor shall perform with its own organization contract work amounting to not less than 30 percent (or a greater percentage if specified elsewhere in the contract) of the total original contract price, excluding any specialty items designated by the contracting agency. Specialty items may be performed by subcontract and the amount of any such specialty items performed may be deducted from the total original contract price before computing the amount of work required to be performed by the contractor's own organization (23 CFR 635.116).

a. The term "perform work with its own organization" refers to workers employed or leased by the prime contractor, and equipment owned or rented by the prime contractor, with or without operators. Such term does not include employees or equipment of a subcontractor or lower tier subcontractor, agents of the prime contractor, or any other assignees. The term may include payments for the costs of hiring leased employees from an employee leasing firm meeting all relevant Federal and State regulatory requirements. Leased employees may only be included in this term if the prime contractor meets all of the following conditions:

- (1) the prime contractor maintains control over the supervision of the day-to-day activities of the leased employees;
- (2) the prime contractor remains responsible for the quality of the work of the leased employees;
- (3) the prime contractor retains all power to accept or exclude individual employees from work on the project; and
- (4) the prime contractor remains ultimately responsible for the payment of predetermined minimum wages, the submission of payrolls, statements of compliance and all other Federal regulatory requirements.

b. "Specialty Items" shall be construed to be limited to work that requires highly specialized knowledge, abilities, or equipment not ordinarily available in the type of contracting organizations qualified and expected to bid or propose on the contract as a whole and in general are to be limited to minor components of the overall contract.

2. The contract amount upon which the requirements set forth in paragraph (1) of Section VI is computed includes the cost of material and manufactured products which are to be purchased or produced by the contractor under the contract provisions.

3. The contractor shall furnish (a) a competent superintendent or supervisor who is employed by the firm, has full authority to direct performance of the work in accordance with the contract requirements, and is in charge of all construction operations (regardless of who performs the work) and (b) such other of its own organizational resources (supervision, management, and engineering services) as the contracting officer determines is necessary to assure the performance of the contract.

4. No portion of the contract shall be sublet, assigned or otherwise disposed of except with the written consent of the contracting officer, or authorized representative, and such consent when given shall not be construed to relieve the contractor of any responsibility for the fulfillment of the contract. Written consent will be given only after the contracting agency has assured that each subcontract is

evidenced in writing and that it contains all pertinent provisions and requirements of the prime contract.

5. The 30% self-performance requirement of paragraph (1) is not applicable to design-build contracts; however, contracting agencies may establish their own self-performance requirements.

VII. SAFETY: ACCIDENT PREVENTION

This provision is applicable to all Federal-aid construction contracts and to all related subcontracts.

1. In the performance of this contract the contractor shall comply with all applicable Federal, State, and local laws governing safety, health, and sanitation (23 CFR 635). The contractor shall provide all safeguards, safety devices and protective equipment and take any other needed actions as it determines, or as the contracting officer may determine, to be reasonably necessary to protect the life and health of employees on the job and the safety of the public and to protect property in connection with the performance of the work covered by the contract.

2. It is a condition of this contract, and shall be made a condition of each subcontract, which the contractor enters into pursuant to this contract, that the contractor and any subcontractor shall not permit any employee, in performance of the contract, to work in surroundings or under conditions which are unsanitary, hazardous or dangerous to his/her health or safety, as determined under construction safety and health standards (29 CFR 1926) promulgated by the Secretary of Labor, in accordance with Section 107 of the Contract Work Hours and Safety Standards Act (40 U.S.C. 3704).

3. Pursuant to 29 CFR 1926.3, it is a condition of this contract that the Secretary of Labor or authorized representative thereof, shall have right of entry to any site of contract performance to inspect or investigate the matter of compliance with the construction safety and health standards and to carry out the duties of the Secretary under Section 107 of the Contract Work Hours and Safety Standards Act (40 U.S.C.3704).

VIII. FALSE STATEMENTS CONCERNING HIGHWAY PROJECTS

This provision is applicable to all Federal-aid construction contracts and to all related subcontracts.

In order to assure high quality and durable construction in conformity with approved plans and specifications and a high degree of reliability on statements and representations made by engineers, contractors, suppliers, and workers on Federal-aid highway projects, it is essential that all persons concerned with the project perform their functions as carefully, thoroughly, and honestly as possible. Willful falsification, distortion, or misrepresentation with respect to any facts related to the project is a violation of Federal law. To prevent any misunderstanding regarding the seriousness of these and similar acts, Form FHWA-1022 shall be posted on each Federal-aid highway project (23 CFR 635) in one or more places where it is readily available to all persons concerned with the project:

18 U.S.C. 1020 reads as follows:

"Whoever, being an officer, agent, or employee of the United States, or of any State or Territory, or whoever, whether a person, association, firm, or corporation, knowingly makes any false statement, false representation, or false report as to the character, quality, quantity, or cost of the material used or to be used, or the quantity or quality of the work performed or to be performed, or the cost thereof in connection with the submission of plans, maps, specifications, contracts, or costs of construction on any highway or related project submitted for approval to the Secretary of Transportation; or

Whoever knowingly makes any false statement, false representation, false report or false claim with respect to the character, quality, quantity, or cost of any work performed or to be performed, or materials furnished or to be furnished, in connection with the construction of any highway or related project approved by the Secretary of Transportation; or

Whoever knowingly makes any false statement or false representation as to material fact in any statement, certificate, or report submitted pursuant to provisions of the Federal-aid Roads Act approved July 1, 1916, (39 Stat. 355), as amended and supplemented;

Shall be fined under this title or imprisoned not more than 5 years or both."

IX. IMPLEMENTATION OF CLEAN AIR ACT AND FEDERAL WATER POLLUTION CONTROL ACT

This provision is applicable to all Federal-aid construction contracts and to all related subcontracts.

By submission of this bid/proposal or the execution of this contract, or subcontract, as appropriate, the bidder, proposer, Federal-aid construction contractor, or subcontractor, as appropriate, will be deemed to have stipulated as follows:

1. That any person who is or will be utilized in the performance of this contract is not prohibited from receiving an award due to a violation of Section 508 of the Clean Water Act or Section 306 of the Clean Air Act.
2. That the contractor agrees to include or cause to be included the requirements of paragraph (1) of this Section X in every subcontract, and further agrees to take such action as the contracting agency may direct as a means of enforcing such requirements.

X. CERTIFICATION REGARDING DEBARMENT, SUSPENSION, INELIGIBILITY AND VOLUNTARY EXCLUSION

This provision is applicable to all Federal-aid construction contracts, design-build contracts, subcontracts, lower-tier subcontracts, purchase orders, lease agreements, consultant contracts or any other covered transaction requiring FHWA approval or that is estimated to cost \$25,000 or more – as defined in 2 CFR Parts 180 and 1200.

1. Instructions for Certification – First Tier Participants:

- a. By signing and submitting this proposal, the prospective first tier participant is providing the certification set out below.
- b. The inability of a person to provide the certification set out below will not necessarily result in denial of participation in this

covered transaction. The prospective first tier participant shall submit an explanation of why it cannot provide the certification set out below. The certification or explanation will be considered in connection with the department or agency's determination whether to enter into this transaction. However, failure of the prospective first tier participant to furnish a certification or an explanation shall disqualify such a person from participation in this transaction.

c. The certification in this clause is a material representation of fact upon which reliance was placed when the contracting agency determined to enter into this transaction. If it is later determined that the prospective participant knowingly rendered an erroneous certification, in addition to other remedies available to the Federal Government, the contracting agency may terminate this transaction for cause of default.

d. The prospective first tier participant shall provide immediate written notice to the contracting agency to whom this proposal is submitted if any time the prospective first tier participant learns that its certification was erroneous when submitted or has become erroneous by reason of changed circumstances.

e. The terms "covered transaction," "debarred," "suspended," "ineligible," "participant," "person," "principal," and "voluntarily excluded," as used in this clause, are defined in 2 CFR Parts 180 and 1200. "First Tier Covered Transactions" refers to any covered transaction between a grantee or subgrantee of Federal funds and a participant (such as the prime or general contract). "Lower Tier Covered Transactions" refers to any covered transaction under a First Tier Covered Transaction (such as subcontracts). "First Tier Participant" refers to the participant who has entered into a covered transaction with a grantee or subgrantee of Federal funds (such as the prime or general contractor). "Lower Tier Participant" refers any participant who has entered into a covered transaction with a First Tier Participant or other Lower Tier Participants (such as subcontractors and suppliers).

f. The prospective first tier participant agrees by submitting this proposal that, should the proposed covered transaction be entered into, it shall not knowingly enter into any lower tier covered transaction with a person who is debarred, suspended, declared ineligible, or voluntarily excluded from participation in this covered transaction, unless authorized by the department or agency entering into this transaction.

g. The prospective first tier participant further agrees by submitting this proposal that it will include the clause titled "Certification Regarding Debarment, Suspension, Ineligibility and Voluntary Exclusion-Lower Tier Covered Transactions," provided by the department or contracting agency, entering into this covered transaction, without modification, in all lower tier covered transactions and in all solicitations for lower tier covered transactions exceeding the \$25,000 threshold.

h. A participant in a covered transaction may rely upon a certification of a prospective participant in a lower tier covered transaction that is not debarred, suspended, ineligible, or voluntarily excluded from the covered transaction, unless it knows that the certification is erroneous. A participant is responsible for ensuring that its principals are not suspended, debarred, or otherwise ineligible to participate in covered transactions. To verify the eligibility of its principals, as well as the eligibility of any lower tier prospective participants, each participant may, but is not required to, check the Excluded Parties List System website (<https://www.epls.gov/>), which is compiled by the General Services Administration.

i. Nothing contained in the foregoing shall be construed to require the establishment of a system of records in order to render in good faith the certification required by this clause. The knowledge and information of the prospective participant is not required to exceed that which is normally possessed by a prudent person in the ordinary course of business dealings.

j. Except for transactions authorized under paragraph (f) of these instructions, if a participant in a covered transaction knowingly enters into a lower tier covered transaction with a person who is suspended, debarred, ineligible, or voluntarily excluded from participation in this transaction, in addition to other remedies available to the Federal Government, the department or agency may terminate this transaction for cause or default.

2. Certification Regarding Debarment, Suspension, Ineligibility and Voluntary Exclusion – First Tier Participants:

a. The prospective first tier participant certifies to the best of its knowledge and belief, that it and its principals:

- (1) Are not presently debarred, suspended, proposed for debarment, declared ineligible, or voluntarily excluded from participating in covered transactions by any Federal department or agency;
- (2) Have not within a three-year period preceding this proposal been convicted of or had a civil judgment rendered against them for commission of fraud or a criminal offense in connection with obtaining, attempting to obtain, or performing a public (Federal, State or local) transaction or contract under a public transaction; violation of Federal or State antitrust statutes or commission of embezzlement, theft, forgery, bribery, falsification or destruction of records, making false statements, or receiving stolen property;
- (3) Are not presently indicted for or otherwise criminally or civilly charged by a governmental entity (Federal, State or local) with commission of any of the offenses enumerated in paragraph (a)(2) of this certification; and
- (4) Have not within a three-year period preceding this application/proposal had one or more public transactions (Federal, State or local) terminated for cause or default.

b. Where the prospective participant is unable to certify to any of the statements in this certification, such prospective participant shall attach an explanation to this proposal.

2. Instructions for Certification - Lower Tier Participants:

(Applicable to all subcontracts, purchase orders and other lower tier transactions requiring prior FHWA approval or estimated to cost \$25,000 or more - 2 CFR Parts 180 and 1200)

a. By signing and submitting this proposal, the prospective lower tier is providing the certification set out below.

b. The certification in this clause is a material representation of fact upon which reliance was placed when this transaction was entered into. If it is later determined that the prospective lower tier participant knowingly rendered an erroneous certification, in addition to other remedies available to the Federal Government, the department, or agency with which

this transaction originated may pursue available remedies, including suspension and/or debarment.

c. The prospective lower tier participant shall provide immediate written notice to the person to which this proposal is submitted if at any time the prospective lower tier participant learns that its certification was erroneous by reason of changed circumstances.

d. The terms "covered transaction," "debarred," "suspended," "ineligible," "participant," "person," "principal," and "voluntarily excluded," as used in this clause, are defined in 2 CFR Parts 180 and 1200. You may contact the person to which this proposal is submitted for assistance in obtaining a copy of those regulations. "First Tier Covered Transactions" refers to any covered transaction between a grantee or subgrantee of Federal funds and a participant (such as the prime or general contract). "Lower Tier Covered Transactions" refers to any covered transaction under a First Tier Covered Transaction (such as subcontracts). "First Tier Participant" refers to the participant who has entered into a covered transaction with a grantee or subgrantee of Federal funds (such as the prime or general contractor). "Lower Tier Participant" refers any participant who has entered into a covered transaction with a First Tier Participant or other Lower Tier Participants (such as subcontractors and suppliers).

e. The prospective lower tier participant agrees by submitting this proposal that, should the proposed covered transaction be entered into, it shall not knowingly enter into any lower tier covered transaction with a person who is debarred, suspended, declared ineligible, or voluntarily excluded from participation in this covered transaction, unless authorized by the department or agency with which this transaction originated.

f. The prospective lower tier participant further agrees by submitting this proposal that it will include this clause titled "Certification Regarding Debarment, Suspension, Ineligibility and Voluntary Exclusion-Lower Tier Covered Transaction," without modification, in all lower tier covered transactions and in all solicitations for lower tier covered transactions exceeding the \$25,000 threshold.

g. A participant in a covered transaction may rely upon a certification of a prospective participant in a lower tier covered transaction that is not debarred, suspended, ineligible, or voluntarily excluded from the covered transaction, unless it knows that the certification is erroneous. A participant is responsible for ensuring that its principals are not suspended, debarred, or otherwise ineligible to participate in covered transactions. To verify the eligibility of its principals, as well as the eligibility of any lower tier prospective participants, each participant may, but is not required to, check the Excluded Parties List System website (<https://www.epls.gov/>), which is compiled by the General Services Administration.

h. Nothing contained in the foregoing shall be construed to require establishment of a system of records in order to render in good faith the certification required by this clause. The knowledge and information of participant is not required to exceed that which is normally possessed by a prudent person in the ordinary course of business dealings.

i. Except for transactions authorized under paragraph e of these instructions, if a participant in a covered transaction knowingly enters into a lower tier covered transaction with a person who is suspended, debarred, ineligible, or voluntarily excluded from participation in this transaction, in addition to other remedies available to the Federal Government, the

department or agency with which this transaction originated may pursue available remedies, including suspension and/or debarment.

* * * * *

Certification Regarding Debarment, Suspension, Ineligibility and Voluntary Exclusion--Lower Tier Participants:

1. The prospective lower tier participant certifies, by submission of this proposal, that neither it nor its principals is presently debarred, suspended, proposed for debarment, declared ineligible, or voluntarily excluded from participating in covered transactions by any Federal department or agency.

2. Where the prospective lower tier participant is unable to certify to any of the statements in this certification, such prospective participant shall attach an explanation to this proposal.

* * * * *

XI. CERTIFICATION REGARDING USE OF CONTRACT FUNDS FOR LOBBYING

This provision is applicable to all Federal-aid construction contracts and to all related subcontracts which exceed \$100,000 (49 CFR 20).

1. The prospective participant certifies, by signing and submitting this bid or proposal, to the best of his or her knowledge and belief, that:

a. No Federal appropriated funds have been paid or will be paid, by or on behalf of the undersigned, to any person for influencing or attempting to influence an officer or employee of any Federal agency, a Member of Congress, an officer or employee of Congress, or an employee of a Member of Congress in connection with the awarding of any Federal contract, the making of any Federal grant, the making of any Federal loan, the entering into of any cooperative agreement, and the extension, continuation, renewal, amendment, or modification of any Federal contract, grant, loan, or cooperative agreement.

b. If any funds other than Federal appropriated funds have been paid or will be paid to any person for influencing or attempting to influence an officer or employee of any Federal agency, a Member of Congress, an officer or employee of Congress, or an employee of a Member of Congress in connection with this Federal contract, grant, loan, or cooperative agreement, the undersigned shall complete and submit Standard Form-LLL, "Disclosure Form to Report Lobbying," in accordance with its instructions.

2. This certification is a material representation of fact upon which reliance was placed when this transaction was made or entered into. Submission of this certification is a prerequisite for making or entering into this transaction imposed by 31 U.S.C. 1352. Any person who fails to file the required certification shall be subject to a civil penalty of not less than \$10,000 and not more than \$100,000 for each such failure.

3. The prospective participant also agrees by submitting its bid or proposal that the participant shall require that the language of this certification be included in all lower tier subcontracts, which exceed \$100,000 and that all such recipients shall certify and disclose accordingly.

**ATTACHMENT A - EMPLOYMENT AND MATERIALS
PREFERENCE FOR APPALACHIAN DEVELOPMENT
HIGHWAY SYSTEM OR APPALACHIAN LOCAL ACCESS
ROAD CONTRACTS**

This provision is applicable to all Federal-aid projects funded under the Appalachian Regional Development Act of 1965.

1. During the performance of this contract, the contractor undertaking to do work which is, or reasonably may be, done as on-site work, shall give preference to qualified persons who regularly reside in the labor area as designated by the DOL wherein the contract work is situated, or the subregion, or the Appalachian counties of the State wherein the contract work is situated, except:

a. To the extent that qualified persons regularly residing in the area are not available.

b. For the reasonable needs of the contractor to employ supervisory or specially experienced personnel necessary to assure an efficient execution of the contract work.

c. For the obligation of the contractor to offer employment to present or former employees as the result of a lawful collective bargaining contract, provided that the number of nonresident persons employed under this subparagraph (1c) shall not exceed 20 percent of the total number of employees employed by the contractor on the contract work, except as provided in subparagraph (4) below.

2. The contractor shall place a job order with the State Employment Service indicating (a) the classifications of the laborers, mechanics and other employees required to perform the contract work, (b) the number of employees required in each classification, (c) the date on which the participant estimates such employees will be required, and (d) any other pertinent information required by the State Employment Service to complete the job order form. The job order may be placed with the State Employment Service in writing or by telephone. If during the course of the contract work, the information submitted by the contractor in the original job order is substantially modified, the participant shall promptly notify the State Employment Service.

3. The contractor shall give full consideration to all qualified job applicants referred to him by the State Employment Service. The contractor is not required to grant employment to any job applicants who, in his opinion, are not qualified to perform the classification of work required.

4. If, within one week following the placing of a job order by the contractor with the State Employment Service, the State Employment Service is unable to refer any qualified job applicants to the contractor, or less than the number requested, the State Employment Service will forward a certificate to the contractor indicating the unavailability of applicants. Such certificate shall be made a part of the contractor's permanent project records. Upon receipt of this certificate, the contractor may employ persons who do not normally reside in the labor area to fill positions covered by the certificate, notwithstanding the provisions of subparagraph (1c) above.

5. The provisions of 23 CFR 633.207(e) allow the contracting agency to provide a contractual preference for the use of mineral resource materials native to the Appalachian region.

6. The contractor shall include the provisions of Sections 1 through 4 of this Attachment A in every subcontract for work which is, or reasonably may be, done as on-site work.

**KENTUCKY TRANSPORTATION CABINET
DEPARTMENT OF HIGHWAYS**

**EMPLOYMENT REQUIREMENTS
RELATING TO
NONDISCRIMINATION OF EMPLOYEES
(APPLICABLE TO FEDERAL-AID SYSTEM CONTRACTS)**

**AN ACT OF THE KENTUCKY GENERAL ASSEMBLY
TO PREVENT DISCRIMINATION IN EMPLOYMENT**

**KRS CHAPTER 344
EFFECTIVE JUNE 16, 1972**

The contract on this project, in accordance with KRS Chapter 344, provides that during the performance of this contract, the contractor agrees as follows:

1. The contractor shall not fail or refuse to hire, or shall not discharge any individual, or otherwise discriminate against an individual with respect to his compensation, terms, conditions, or privileges of employment, because of such individual's race, color, religion, national origin, sex, disability or age (forty and above); or limit, segregate, or classify his employees in any way which would deprive or tend to deprive an individual of employment opportunities or otherwise adversely affect his status as an employee, because of such individual's race, color, religion, national origin, sex, disability or age forty (40) and over. The contractor agrees to post in conspicuous places, available to employees and applicants for employment, notices to be provided setting forth the provisions of this nondiscrimination clause.

2. The contractor shall not print or publish or cause to be printed or published a notice or advertisement relating to employment by such an employer or membership in or any classification or referral for employment by the employment agency, indicating any preference, limitation, specification, or discrimination, based on race, color, religion, national origin, sex, or age forty (40) and over, or because the person is a qualified individual with a disability, except that such a notice or advertisement may indicate a preference, limitation, or specification based on religion, national origin, sex, or age forty (40) and over, or because the person is a qualified individual with a disability, when religion, national origin, sex, or age forty (40) and over, or because the person is a qualified individual with a disability, is a bona fide occupational qualification for employment.

3. If the contractor is in control of apprenticeship or other training or retraining, including on-the-job training programs, he shall not discriminate against an individual because of his race, color, religion, national origin, sex, disability or age forty (40) and over, in admission to, or employment in any program established to provide apprenticeship or other training.

4. The contractor will send to each labor union or representative of workers with which he has a collective bargaining agreement or other contract or understanding, a notice to be provided advising the said labor union or workers' representative of the contractor's commitments under this section, and shall post copies of the notice in conspicuous places available to employees and applicants for employment. The contractor will take such action with respect to any subcontract or purchase order as the administering agency may direct as a means of enforcing such provisions, including sanctions for non-compliance.

Revised: January 25, 2017

Standard Title VI/Non-Discrimination Assurances

During the performance of this contract, the contractor, for itself, its assignees, and successors in interest (hereinafter referred to as the "contractor") agrees as follows:

1. **Compliance with Regulations:** The contractor (hereinafter includes consultants) will comply with the Acts and the Regulations relative to Non-discrimination in Federally-assisted programs of the U.S. Department of Transportation, **Federal Highway Administration**, as they may be amended from time to time, which are herein incorporated by reference and made a part of this contract.
2. **Non-discrimination:** The contractor, with regard to the work performed by it during the contract, will not discriminate on the grounds of race, color, or national origin in the selection and retention of subcontractors, including procurements of materials and leases of equipment. The contractor will not participate directly or indirectly in the discrimination prohibited by the Acts and the Regulations, including employment practices when the contract covers any activity, project, or program set forth in Appendix B of 49 CFR Part 21.
3. **Solicitations for Subcontracts, Including Procurements of Materials and Equipment:** In all solicitations, either by competitive bidding, or negotiation made by the contractor for work to be performed under a subcontract, including procurements of materials, or leases of equipment, each potential subcontractor or supplier will be notified by the contractor of the contractor's obligations under this contract and the Acts and the Regulations relative to Non-discrimination on the grounds of race, color, or national origin.
4. **Information and Reports:** The contractor will provide all information and reports required by the Acts, the Regulations, and directives issued pursuant thereto and will permit access to its books, records, accounts, other sources of information, and its facilities as may be determined by the Recipient or the **Federal Highway Administration** to be pertinent to ascertain compliance with such Acts, Regulations, and instructions. Where any information required of a contractor is in the exclusive possession of another who fails or refuses to furnish the information, the contractor will so certify to the Recipient or the **Federal Highway Administration**, as appropriate, and will set forth what efforts it has made to obtain the information.
5. **Sanctions for Noncompliance:** In the event of a contractor's noncompliance with the Non-discrimination provisions of this contract, the Recipient will impose such contract sanctions as it or the **Federal Highway Administration** may determine to be appropriate, including, but not limited to:
 - a. withholding payments to the contractor under the contract until the contractor complies; and/or
 - b. cancelling, terminating, or suspending a contract, in whole or in part.
6. **Incorporation of Provisions:** The contractor will include the provisions of paragraphs one through six in every subcontract, including procurements of materials and leases of equipment, unless exempt by the Acts, the Regulations and directives issued pursuant thereto. The contractor will take action with respect to any subcontract or procurement as the Recipient or the **Federal Highway Administration** may direct as a means of enforcing such provisions including sanctions for noncompliance. Provided, that if the contractor becomes involved in, or is threatened with litigation by a subcontractor, or supplier because of such direction, the contractor may request the Recipient to enter into any litigation to protect the interests of the Recipient. In addition, the contractor may request the United States to enter into the litigation to protect the interests of the United States.

Standard Title VI/Non-Discrimination Statutes and Authorities

During the performance of this contract, the contractor, for itself, its assignees, and successors in interest (hereinafter referred to as the “contractor”) agrees to comply with the following non-discrimination statutes and authorities; including but not limited to:

- Title VI of the Civil Rights Act of 1964 (42 U.S.C. § 2000d *et seq.*, 78 stat. 252), (prohibits discrimination on the basis of race, color, national origin); and 49 CFR Part 21;
- The Uniform Relocation Assistance and Real Property Acquisition Policies Act of 1970, (42 U.S.C. § 4601), (prohibits unfair treatment of persons displaced or whose property has been acquired because of Federal or Federal-aid programs and projects);
- Federal-Aid Highway Act of 1973, (23 U.S.C. § 324 *et seq.*), (prohibits discrimination on the basis of sex);
- Section 504 of the Rehabilitation Act of 1973, (29 U.S.C. § 794 *et seq.*), as amended, (prohibits discrimination on the basis of disability); and 49 CFR Part 27;
- The Age Discrimination Act of 1975, as amended, (42 U.S.C. § 6101 *et seq.*), (prohibits discrimination on the basis of age);
- Airport and Airway Improvement Act of 1982, (49 USC § 471, Section 47123), as amended, (prohibits discrimination based on race, creed, color, national origin, or sex);
- The Civil Rights Restoration Act of 1987, (PL 100-209), (Broadened the scope, coverage and applicability of Title VI of the Civil Rights Act of 1964, The Age Discrimination Act of 1975 and Section 504 of the Rehabilitation Act of 1973, by expanding the definition of the terms “programs or activities” to include all of the programs or activities of the Federal-aid recipients, sub-recipients and contractors, whether such programs or activities are Federally funded or not);
- Titles II and III of the Americans with Disabilities Act, which prohibit discrimination on the basis of disability in the operation of public entities, public and private transportation systems, places of public accommodation, and certain testing entities (42 U.S.C. §§ 12131 -- 12189) as implemented by Department of Transportation regulations at 49 C.F.R. parts 37 and 38;
- The Federal Aviation Administration’s Non-discrimination statute (49 U.S.C. § 47123) (prohibits discrimination on the basis of race, color, national origin, and sex);
- Executive Order 12898, Federal Actions to Address Environmental Justice in Minority Populations and Low-Income Populations, which ensures non-discrimination against minority populations by discouraging programs, policies, and activities with disproportionately high and adverse human health or environmental effects on minority and low-income populations;
- Executive Order 13166, Improving Access to Services for Persons with Limited English Proficiency, and resulting agency guidance, national origin discrimination includes discrimination because of limited English proficiency (LEP). To ensure compliance with Title VI, you must take reasonable steps to ensure that LEP persons have meaningful access to your programs (70 Fed. Reg. at 74087 to 74100);
- Title IX of the Education Amendments of 1972, as amended, which prohibits you from discriminating because of sex in education programs or activities (20 U.S.C. 1681 *et seq.*)

EXECUTIVE BRANCH CODE OF ETHICS

In the 1992 regular legislative session, the General Assembly passed and Governor Brereton Jones signed Senate Bill 63 (codified as KRS 11A), the Executive Branch Code of Ethics, which states, in part:

KRS 11A.040 (7) provides:

No present or former public servant shall, within six (6) months following termination of his office or employment, accept employment, compensation, or other economic benefit from any person or business that contracts or does business with, or is regulated by, the state in matters in which he was directly involved during the last thirty-six (36) months of his tenure. This provision shall not prohibit an individual from returning to the same business, firm, occupation, or profession in which he was involved prior to taking office or beginning his term of employment, or for which he received, prior to his state employment, a professional degree or license, provided that, for a period of six (6) months, he personally refrains from working on any matter in which he was directly involved during the last thirty-six (36) months of his tenure in state government. This subsection shall not prohibit the performance of ministerial functions, including but not limited to filing tax returns, filing applications for permits or licenses, or filing incorporation papers, nor shall it prohibit the former officer or public servant from receiving public funds disbursed through entitlement programs.

KRS 11A.040 (9) states:

A former public servant shall not represent a person or business before a state agency in a matter in which the former public servant was directly involved during the last thirty-six (36) months of his tenure, for a period of one (1) year after the latter of:

- a) The date of leaving office or termination of employment; or
- b) The date the term of office expires to which the public servant was elected.

This law is intended to promote public confidence in the integrity of state government and to declare as public policy the idea that state employees should view their work as a public trust and not as a way to obtain private benefits.

If you have worked for the executive branch of state government within the past six months, you may be subject to the law's prohibitions. The law's applicability may be different if you hold elected office or are contemplating representation of another before a state agency.

Also, if you are affiliated with a firm which does business with the state and which employs former state executive-branch employees, you should be aware that the law may apply to them.

In case of doubt, the law permits you to request an advisory opinion from the Executive Branch Ethics Commission, 3 Fountain Place, Frankfort, Kentucky 40601; telephone (502) 564-7954.

"General Decision Number: KY20200038 10/23/2020

Superseded General Decision Number: KY20190038

State: Kentucky

Construction Type: Highway

Counties: Anderson, Bath, Bourbon, Boyd, Boyle, Bracken, Breckinridge, Bullitt, Carroll, Carter, Clark, Elliott, Fayette, Fleming, Franklin, Gallatin, Grant, Grayson, Greenup, Hardin, Harrison, Henry, Jefferson, Jessamine, Larue, Lewis, Madison, Marion, Mason, Meade, Mercer, Montgomery, Nelson, Nicholas, Oldham, Owen, Robertson, Rowan, Scott, Shelby, Spencer, Trimble, Washington and Woodford Counties in Kentucky.

HIGHWAY CONSTRUCTION PROJECTS (excluding tunnels, building structures in rest area projects & railroad construction; bascule, suspension & spandrel arch bridges designed for commercial navigation, bridges involving marine construction; and other major bridges).

Note: Under Executive Order (EO) 13658, an hourly minimum wage of \$10.80 for calendar year 2020 applies to all contracts subject to the Davis-Bacon Act for which the contract is awarded (and any solicitation was issued) on or after January 1, 2015. If this contract is covered by the EO, the contractor must pay all workers in any classification listed on this wage determination at least \$10.80 per hour (or the applicable wage rate listed on this wage determination, if it is higher) for all hours spent performing on the contract in calendar year 2020. If this contract is covered by the EO and a classification considered necessary for performance of work on the contract does not appear on this wage determination, the contractor must pay workers in that classification at least the wage rate determined through the conformance process set forth in 29 CFR 5.5(a)(1)(ii) (or the EO minimum wage rate, if it is higher than the conformed wage rate). The EO minimum wage rate will be adjusted annually. Please note that this EO applies to the above-mentioned types of contracts entered into by the federal government that are subject to the Davis-Bacon Act itself, but it does not apply to contracts subject only to the Davis-Bacon Related Acts, including those set forth at 29 CFR 5.1(a)(2)-(60). Additional information on contractor requirements and worker protections under the EO is available at www.dol.gov/whd/govcontracts.

Modification Number	Publication Date
0	01/03/2020
1	08/14/2020
2	08/28/2020
3	09/25/2020
4	10/23/2020

BRIN0004-003 06/01/2017

BRECKENRIDGE COUNTY

	Rates	Fringes
BRICKLAYER.....	\$ 26.80	12.38

BRKY0001-005 06/01/2017

BULLITT, CARROLL, GRAYSON, HARDIN, HENRY, JEFFERSON, LARUE,
 MARION, MEADE, NELSON, OLDHAM, SHELBY, SPENCER, & TRIMBLE
 COUNTIES:

	Rates	Fringes
BRICKLAYER.....	\$ 26.80	12.38

 BRKY0002-006 06/01/2017

BRACKEN, GALLATIN, GRANT, MASON & ROBERTSON COUNTIES:

	Rates	Fringes
BRICKLAYER.....	\$ 27.81	13.01

 BRKY0007-004 06/01/2017

BOYD, CARTER, ELLIOT, FLEMING, GREENUP, LEWIS & ROWAN COUNTIES:

	Rates	Fringes
BRICKLAYER.....	\$ 32.98	19.02

 BRKY0017-004 06/01/2017

ANDERSON, BATH, BOURBON, BOYLE, CLARK, FAYETTE, FRANKLIN,
 HARRISON, JESSAMINE, MADISON, MERCER, MONTGOMERY, NICHOLAS,
 OWEN, SCOTT, WASHINGTON & WOODFORD COUNTIES:

	Rates	Fringes
BRICKLAYER.....	\$ 26.47	12.76

 CARP0064-001 05/01/2015

	Rates	Fringes
CARPENTER.....	\$ 27.50	16.06
Diver.....	\$ 41.63	16.06
PILEDRIVERMAN.....	\$ 27.75	16.06

 ELEC0212-008 06/03/2019

BRACKEN, GALLATIN and GRANT COUNTIES

	Rates	Fringes
ELECTRICIAN.....	\$ 30.18	18.89

 ELEC0212-014 11/26/2018

BRACKEN, GALLATIN & GRANT COUNTIES:

	Rates	Fringes
Sound & Communication Technician.....	\$ 24.35	10.99

 ELEC0317-012 06/01/2019

BOYD, CARTER, ELLIOT & ROWAN COUNTIES:

	Rates	Fringes
ELECTRICIAN (Wiremen)		
Electrician.....	\$ 34.35	25.70

ELEC0369-007 05/28/2019		

ANDERSON, BATH, BOURBON, BOYLE, BRECKINRIDGE, BULLITT, CARROLL,
CLARK, FAYETTE, FRAONKLIN, GRAYSON, HARDIN, HARRISON, HENRY,
JEFFERSON, JESSAMINE, LARUE, MADISON, MARION, MEADE, MERCER,
MONTGOMERY, NELSON, NICHOLAS, OLDHAM, OWEN, ROBERTSON, SCOTT,
SHELBY, SPENCER, TRIMBLE, WASHINGTON, & WOODFORD COUNTIES:

	Rates	Fringes
ELECTRICIAN.....	\$ 32.44	17.22

ELEC0575-002 05/27/2019		

FLEMING, GREENUP, LEWIS & MASON COUNTIES:

	Rates	Fringes
ELECTRICIAN.....	\$ 33.75	17.19

ENGI0181-018 07/01/2020		

	Rates	Fringes
POWER EQUIPMENT OPERATOR		
GROUP 1.....	\$ 33.95	17.25
GROUP 2.....	\$ 31.09	17.25
GROUP 3.....	\$ 31.54	17.25
GROUP 4.....	\$ 30.77	17.25

OPERATING ENGINEER CLASSIFICATIONS

GROUP 1 - A-Frame Winch Truck; Auto Patrol; Backfiller;
Batcher Plant; Bituminous Paver; Bituminous Transfer
Machine; Boom Cat; Bulldozer; Mechanic; Cableway; Carry-All
Scoop; Carry Deck Crane; Central Compressor Plant; Cherry
Picker; Clamshell; Concrete Mixer (21 cu. ft. or Over);
Concrete Paver; Truck-Mounted Concrete Pump; Core Drill;
Crane; Crusher Plant; Derrick; Derrick Boat; Ditching &
Trenching Machine; Dragline; Dredge Operator; Dredge
Engineer; Elevating Grader & Loaders; Grade-All; Gurries;
Heavy Equipment Robotics Operator/Mechanic; High Lift;
Hoe-Type Machine; Hoist (Two or More Drums); Hoisting
Engine (Two or More Drums); Horizontal Directional Drill
Operator; Hydrocrane; Hyster; KeCal Loader; LeTourneau;
Locomotive; Mechanic; Mechanically Operated Laser Screed;
Mechanic Welder; Mucking Machine; Motor Scraper; Orangepeel
Bucket; Overhead Crane; Piledriver; Power Blade; Pumpcrete;
Push Dozer; Rock Spreader, attached to equipment; Rotary
Drill; Roller (Bituminous); Rough Terrain Crane; Scarifier;
Scoopmobile; Shovel; Side Boom; Subgrader; Tailboom;
Telescoping Type Forklift; Tow or Push Boat; Tower Crane
(French, German & other types); Tractor Shovel; Truck
Crane; Tunnel Mining Machines, including Moles, Shields or
similar types of Tunnel Mining Equipment

GROUP 2 - Air Compressor (Over 900 cu. ft. per min.);
Bituminous Mixer; Boom Type Tamping Machine; Bull Float;
Concrete Mixer (Under 21 cu. ft.); Dredge Engineer;
Electric Vibrator; Compactor/Self-Propelled Compactor;
Elevator (One Drum or Buck Hoist); Elevator (When used to
Hoist Building Material); Finish Machine; Firemen & Hoist
(One Drum); Flexplane; Forklift (Regardless of Lift
Height); Form Grader; Joint Sealing Machine; Outboard Motor
Boat; Power Sweeper (Riding Type); Roller (Rock); Ross
Carrier; Skid Mounted or Trailer Mounted Concrete Pump; Skid
Steer Machine with all Attachments; Switchman or Brakeman;
Throttle Valve Person; Tractair & Road Widening Trencher;
Tractor (50 H.P. or Over); Truck Crane Oiler; Tugger;
Welding Machine; Well Points; & Whirley Oiler

GROUP 3 - All Off Road Material Handling Equipment,
including Articulating Dump Trucks; Greaser on Grease
Facilities servicing Heavy Equipment

GROUP 4 - Bituminous Distributor; Burlap & Curing Machine;
Cement Gun; Concrete Saw; Conveyor; Deckhand Oiler; Grout
Pump; Hydraulic Post Driver; Hydro Seeder; Mud Jack; Oiler;
Paving Joint Machine; Power Form Handling Equipment; Pump;
Roller (Earth); Steerman; Tamping Machine; Tractor (Under
50 H.P.); & Vibrator

CRANES - with booms 150 ft. & Over (Including JIB), and where
the length of the boom in combination with the length of
the piling leads equals or exceeds 150 ft. - \$1.00 over
Group 1 rate

EMPLOYEES ASSIGNED TO WORK BELOW GROUND LEVEL ARE TO BE PAID
10%
ABOVE BASIC WAGE RATE. THIS DOES NOT APPLY TO OPEN CUT WORK.

IRON0044-009 06/01/2020

BRACKEN, GALLATIN, GRANT, HARRISON, ROBERTSON,
BOURBON (Northern third, including Townships of Jackson,
Millersburg, Ruddel Mills & Shawhan);
CARROLL (Eastern third, including the Township of Ghent);
FLEMING (Western part, excluding Townships of Beechburg, Colfax,
Elizaville, Flemingsburg, Flemingsburg Junction, Foxport,
Grange City, Hillsboro, Hilltop, Mount Carmel, Muses Mills,
Nepton, Pecksridge, Plummers Landing, Plummers Mill, Poplar
Plains, Ringos Mills, Tilton & Wallingford);
MASON (Western two-thirds, including Townships of Dover,
Lewisburg, Mays Lick, Maysville, Minerva, Moranburg,
Murphysville, Ripley, Sardis, Shannon, South Ripley &
Washington);
NICHOLAS (Townships of Barefoot, Barterville, Carlisle,
Ellisville, Headquarters, Henryville, Morningglory, Myers &
Oakland Mills);
OWEN (Townships of Beechwood, Bromley, Fairbanks, Holbrook,
Jonesville, Long Ridge, Lusby's Mill, New, New Columbus, New
Liberty, Owenton, Poplar Grove, Rockdale, Sanders, Teresita &
Wheatley);
SCOTT (Northern two-thirds, including Townships of Biddle,
Davis, Delaplain, Elmville, Longlick, Muddy Ford, Oxford,
Rogers Gap, Sadieville, Skinnersburg & Stonewall)

	Rates	Fringes
IRONWORKER		
Fence Erector.....	\$ 28.95	21.20
Structural.....	\$ 30.47	21.20

 IRON0070-006 06/01/2020

ANDERSON, BOYLE, BRECKINRIDGE, BULLITT, FAYETTE, FRANKLIN,
 GRAYSON, HARDIN, HENRY, JEFFERSON, JESSAMINE, LARUE, MADISON,
 MARION, MEADE, MERCER, NELSON, OLDHAM, SHELBY, SPENCER,
 TRIMBLE, WASHINGTON & WOODFORD
 BOURBON (Southern two-thirds, including Townships of Austerlity,
 Centerville, Clintonville, Elizabeth, Hutchison, Littlerock,
 North Middletown & Paris);
 CARROLL (Western two-thirds, including Townships of Carrollton,
 Easterday, English, Locust, Louis, Prestonville & Worthville);
 CLARK (Western two-thirds, including Townships of Becknerville,
 Flanagan, Ford, Pine Grove, Winchester & Wyandotte);
 OWEN (Eastern eighth, including Townships of Glenmary, Gratz,
 Monterey, Perry Park & Tacketts Mill);
 SCOTT (Southern third, including Townships of Georgetown, Great
 Crossing, Newtown, Stampling Ground & Woodlake);

	Rates	Fringes
IRONWORKER.....	\$ 30.42	23.15

 IRON0769-007 06/01/2020

BATH, BOYD, CARTER, ELLIOTT, GREENUP, LEWIS, MONTGOMERY & ROWAN
 CLARK (Eastern third, including townships of Bloomingdale,
 Hunt, Indian Fields, Kiddville, Loglick, Rightangele & Thomson);
 FLEMING (Townships of Beechburg, Colfax, Elizaville,
 Flemingsburg, Flemingsburg Junction, Foxport, Grange City,
 Hillsboro, Hilltop, Mount Carmel, Muses Mills, Nepton,
 Pecksridge, Plummers Landing, Plummers Mill, Poplar Plains,
 Ringos Mills, Tilton & Wallingford);
 MASON (Eastern third, including Townships of Helena, Marshall,
 Orangeburg, Plumville & Springdale);
 NICHOLAS (Eastern eighth, including the Township of Moorefield
 Sprout)

	Rates	Fringes
IRONWORKER		
ZONE 1.....	\$ 32.75	26.34
ZONE 2.....	\$ 33.15	26.34
ZONE 3.....	\$ 34.75	26.34

ZONE 1 - (no base rate increase) Up to 10 mile radius of
 Union Hall, 1643 Greenup Ave, Ashland, KY.

ZONE 2 - (add \$0.40 per hour to base rate) 10 to 50 mile
 radius of Union Hall, 1643 Greenup Ave, Ashland, KY.

ZONE 3 - (add \$2.00 per hour to base rate) 50 mile radius &
 over of Union Hall, 1643 Greenup Ave, Ashland, KY.

 * LABO0189-003 07/01/2020

BATH, BOURBON, BOYD, BOYLE, BRACKEN, CARTER, CLARK, ELLIOTT,
 FAYETTE, FLEMING, FRANKLIN, GALLATIN, GRANT, GREENUP, HARRISON,
 JESSAMINE, LEWIS, MADISON, MASON, MERCER, MONTGOMERY, NICHOLAS,
 OWEN, ROBERTSON, ROWAN, SCOTT, & WOOLFORD COUNTIES

	Rates	Fringes
Laborers:		
GROUP 1.....	\$ 23.26	15.62
GROUP 2.....	\$ 23.56	15.62
GROUP 3.....	\$ 23.51	15.62
GROUP 4.....	\$ 24.16	15.62

LABORERS CLASSIFICATIONS

GROUP 1 - Aging & Curing of Concrete; Asbestos Abatement Worker; Asphalt Plant; Asphalt; Batch Truck Dump; Carpenter Tender; Cement Mason Tender; Cleaning of Machines; Concrete; Demolition; Dredging; Environmental - Nuclear, Radiation, Toxic & Hazardous Waste - Level D; Flagperson; Grade Checker; Hand Digging & Hand Back Filling; Highway Marker Placer; Landscaping, Mesh Handler & Placer; Puddler; Railroad; Rip-rap & Grouter; Right-of-Way; Sign, Guard Rail & Fence Installer; Signal Person; Sound Barrier Installer; Storm & Sanitary Sewer; Swamper; Truck Spotter & Dumper; Wrecking of Concrete Forms; General Cleanup

GROUP 2 - Batter Board Man (Sanitary & Storm Sewer); Brickmason Tender; Mortar Mixer Operator; Scaffold Builder; Burner & Welder; Bushhammer; Chain Saw Operator; Concrete Saw Operator; Deckhand Scow Man; Dry Cement Handler; Environmental - Nuclear, Radiation, Toxic & Hazardous Waste - Level C; Forklift Operator for Masonary; Form Setter; Green Concrete Cutting; Hand Operated Grouter & Grinder Machine Operator; Jackhammer; Pavement Breaker; Paving Joint Machine; Pipelayer; Plastic Pipe Fusion; Power Driven Georgia Buggy & Wheel Barrow; Power Post Hole Digger; Precast Manhole Setter; Walk-Behind Tamper; Walk-Behind Trencher; Sand Blaster; Concrete Chipper; Surface Grinder; Vibrator Operator; Wagon Driller

GROUP 3 - Asphalt Luteman & Raker; Gunnite Nozzleman; Gunnite Operator & Mixer; Grout Pump Operator; Side Rail Setter; Rail Paved Ditches; Screw Operator; Tunnel (Free Air); Water Blaster

GROUP 4 - Caisson Worker (Free Air); Cement Finisher; Environmental - Nuclear, Radiation, Toxic & Hazardous Waste - Levels A & B; Miner & Driller (Free Air); Tunnel Blaster; & Tunnel Mucker (Free Air); Directional & Horizontal Boring; Air Track Drillers (All Types); Powdermen & Blasters; Troxler & Concrete Tester if Laborer is Utilized

 * LAB00189-008 07/01/2020

ANDERSON, BULLITT, CARROLL, HARDIN, HENRY, JEFFERSON, LARUE,
 MARION, MEADE, NELSON, OLDHAM, SHELBY, SPENCER, TRIMBLE &
 WASHINGTON COUNTIES

	Rates	Fringes
--	-------	---------

Concrete; Demolition; Dredging; Environmental - Nuclear, Radiation, Toxic & Hazardous Waste - Level D; Flagperson; Grade Checker; Hand Digging & Hand Back Filling; Highway Marker Placer; Landscaping, Mesh Handler & Placer; Puddler; Railroad; Rip-rap & Grouter; Right-of-Way; Sign, Guard Rail & Fence Installer; Signal Person; Sound Barrier Installer; Storm & Sanitary Sewer; Swamper; Truck Spotter & Dumper; Wrecking of Concrete Forms; General Cleanup

GROUP 2 - Batter Board Man (Sanitary & Storm Sewer); Brickmason Tender; Mortar Mixer Operator; Scaffold Builder; Burner & Welder; Bushhammer; Chain Saw Operator; Concrete Saw Operator; Deckhand Scow Man; Dry Cement Handler; Environmental - Nuclear, Radiation, Toxic & Hazardous Waste - Level C; Forklift Operator for Masonary; Form Setter; Green Concrete Cutting; Hand Operated Grouter & Grinder Machine Operator; Jackhammer; Pavement Breaker; Paving Joint Machine; Pipelayer; Plastic Pipe Fusion; Power Driven Georgia Buggy & Wheel Barrow; Power Post Hole Digger; Precast Manhole Setter; Walk-Behind Tamper; Walk-Behind Trencher; Sand Blaster; Concrete Chipper; Surface Grinder; Vibrator Operator; Wagon Driller

GROUP 3 - Asphalt Luteman & Raker; Gunnite Nozzleman; Gunnite Operator & Mixer; Grout Pump Operator; Side Rail Setter; Rail Paved Ditches; Screw Operator; Tunnel (Free Air); Water Blaster

GROUP 4 - Caisson Worker (Free Air); Cement Finisher; Environmental - Nuclear, Radiation, Toxic & Hazardous Waste - Levels A & B; Miner & Driller (Free Air); Tunnel Blaster; & Tunnel Mucker (Free Air); Directional & Horizontal Boring; Air Track Drillers (All Types); Powdermen & Blasters; Troxler & Concrete Tester if Laborer is Utilized

 PAIN0012-005 06/11/2005

BATH, BOURBON, BOYLE, CLARK, FAYETTE, FLEMING, FRANKLIN, HARRISON, JESSAMINE, MADISON, MERCER, MONTGOMERY, NICHOLAS, ROBERTSON, SCOTT & WOODFORD COUNTIES:

	Rates	Fringes
PAINTER		
Bridge/Equipment Tender and/or Containment Builder..	\$ 18.90	5.90
Brush & Roller.....	\$ 21.30	5.90
Elevated Tanks; Steeplejack Work; Bridge & Lead Abatement.....	\$ 22.30	5.90
Sandblasting & Waterblasting.....	\$ 22.05	5.90
Spray.....	\$ 21.80	5.90

 PAIN0012-017 05/01/2015

BRACKEN, GALLATIN, GRANT, MASON & OWEN COUNTIES:

	Rates	Fringes
PAINTER (Heavy & Highway Bridges - Guardrails -		

Lightpoles - Striping)		
Bridge Equipment Tender and Containment Builder.....	\$ 20.73	9.06
Brush & Roller.....	\$ 23.39	9.06
Elevated Tanks; Steeplejack Work; Bridge & Lead Abatement.....		
	\$ 24.39	9.06
Sandblasting & Water Blasting.....		
	\$ 24.14	9.06
Spray.....	\$ 23.89	9.06

 PAIN0118-004 06/01/2018

ANDERSON, BRECKINRIDGE, BULLITT, CARROLL, GRAYSON, HARDIN,
 HENRY, JEFFERSON, LARUE, MARION, MEADE, NELSON, OLDHAM, SHELBY,
 SPENCER, TRIMBLE & WASHINGTON COUNTIES:

	Rates	Fringes
PAINTER		
Brush & Roller.....	\$ 22.00	12.52
Spray, Sandblast, Power Tools, Waterblast & Steam Cleaning.....		
	\$ 23.00	12.52

 PAIN1072-003 12/01/2018

BOYD, CARTER, ELLIOTT, GREENUP, LEWIS and ROWAN COUNTIES

	Rates	Fringes
Painters:		
Bridges; Locks; Dams; Tension Towers & Energized Substations.....		
	\$ 33.33	18.50
Power Generating Facilities.	\$ 30.09	18.50

 PLUM0248-003 06/01/2018

BOYD, CARTER, ELLIOTT, GREENUP, LEWIS & ROWAN COUNTIES:

	Rates	Fringes
Plumber and Steamfitter.....	\$ 36.00	20.23

 PLUM0392-007 06/01/2018

BRACKEN, CARROLL (Eastern Half), GALLATIN, GRANT, MASON, OWEN &
 ROBERTSON COUNTIES:

	Rates	Fringes
Plumbers and Pipefitters.....	\$ 32.01	19.67

 PLUM0502-003 08/01/2020

BRECKINRIDGE, BULLITT, CARROLL (Western Half), FRANKLIN
 (Western three-fourths), GRAYSON, HARDIN, HENRY, JEFFERSON,
 LARUE, MARION, MEADE, NELSON, OLDHAM, SHELBY, SPENCER, TRIMBLE &
 WASHINGTON COUNTIES

	Rates	Fringes
PLUMBER.....	\$ 36.92	20.78

SUKY2010-160 10/08/2001

	Rates	Fringes
Truck drivers:		
GROUP 1.....	\$ 16.57	7.34
GROUP 2.....	\$ 16.68	7.34
GROUP 3.....	\$ 16.86	7.34
GROUP 4.....	\$ 16.96	7.34

TRUCK DRIVER CLASSIFICATIONS

GROUP 1 - Mobile Batch Truck Tender

GROUP 2 - Greaser; Tire Changer; & Mechanic Tender

GROUP 3 - Single Axle Dump; Flatbed; Semi-trailer or Pole Trailer when used to pull building materials and equipment; Tandem Axle Dump; Distributor; Mixer; & Truck Mechanic

GROUP 4 - Euclid & Other Heavy Earthmoving Equipment & Lowboy; Articulator Cat; 5-Axle Vehicle; Winch & A-Frame when used in transporting materials; Ross Carrier; Forklift when used to transport building materials; & Pavement Breaker

WELDERS - Receive rate prescribed for craft performing operation to which welding is incidental.

=====
Note: Executive Order (EO) 13706, Establishing Paid Sick Leave for Federal Contractors applies to all contracts subject to the Davis-Bacon Act for which the contract is awarded (and any solicitation was issued) on or after January 1, 2017. If this contract is covered by the EO, the contractor must provide employees with 1 hour of paid sick leave for every 30 hours they work, up to 56 hours of paid sick leave each year. Employees must be permitted to use paid sick leave for their own illness, injury or other health-related needs, including preventive care; to assist a family member (or person who is like family to the employee) who is ill, injured, or has other health-related needs, including preventive care; or for reasons resulting from, or to assist a family member (or person who is like family to the employee) who is a victim of, domestic violence, sexual assault, or stalking. Additional information on contractor requirements and worker protections under the EO is available at www.dol.gov/whd/govcontracts.

Unlisted classifications needed for work not included within the scope of the classifications listed may be added after award only as provided in the labor standards contract clauses (29CFR 5.5 (a) (1) (ii)).

The body of each wage determination lists the classification and wage rates that have been found to be prevailing for the cited type(s) of construction in the area covered by the wage determination. The classifications are listed in alphabetical order of ""identifiers"" that indicate whether the particular rate is a union rate (current union negotiated rate for local), a survey rate (weighted average rate) or a union average rate (weighted union average rate).

Union Rate Identifiers

A four letter classification abbreviation identifier enclosed in dotted lines beginning with characters other than ""SU"" or ""UAVG"" denotes that the union classification and rate were prevailing for that classification in the survey. Example: PLUM0198-005 07/01/2014. PLUM is an abbreviation identifier of the union which prevailed in the survey for this classification, which in this example would be Plumbers. 0198 indicates the local union number or district council number where applicable, i.e., Plumbers Local 0198. The next number, 005 in the example, is an internal number used in processing the wage determination. 07/01/2014 is the effective date of the most current negotiated rate, which in this example is July 1, 2014.

Union prevailing wage rates are updated to reflect all rate changes in the collective bargaining agreement (CBA) governing this classification and rate.

Survey Rate Identifiers

Classifications listed under the ""SU"" identifier indicate that no one rate prevailed for this classification in the survey and the published rate is derived by computing a weighted average rate based on all the rates reported in the survey for that classification. As this weighted average rate includes all rates reported in the survey, it may include both union and non-union rates. Example: SULA2012-007 5/13/2014. SU indicates the rates are survey rates based on a weighted average calculation of rates and are not majority rates. LA indicates the State of Louisiana. 2012 is the year of survey on which these classifications and rates are based. The next number, 007 in the example, is an internal number used in producing the wage determination. 5/13/2014 indicates the survey completion date for the classifications and rates under that identifier.

Survey wage rates are not updated and remain in effect until a new survey is conducted.

Union Average Rate Identifiers

Classification(s) listed under the UAVG identifier indicate that no single majority rate prevailed for those classifications; however, 100% of the data reported for the classifications was union data. EXAMPLE: UAVG-OH-0010 08/29/2014. UAVG indicates that the rate is a weighted union average rate. OH indicates the state. The next number, 0010 in the example, is an internal number used in producing the wage determination. 08/29/2014 indicates the survey completion date for the classifications and rates under that identifier.

A UAVG rate will be updated once a year, usually in January of each year, to reflect a weighted average of the current negotiated/CBA rate of the union locals from which the rate is

based.

WAGE DETERMINATION APPEALS PROCESS

1.) Has there been an initial decision in the matter? This can be:

- * an existing published wage determination
- * a survey underlying a wage determination
- * a Wage and Hour Division letter setting forth a position on a wage determination matter
- * a conformance (additional classification and rate) ruling

On survey related matters, initial contact, including requests for summaries of surveys, should be with the Wage and Hour Regional Office for the area in which the survey was conducted because those Regional Offices have responsibility for the Davis-Bacon survey program. If the response from this initial contact is not satisfactory, then the process described in 2.) and 3.) should be followed.

With regard to any other matter not yet ripe for the formal process described here, initial contact should be with the Branch of Construction Wage Determinations. Write to:

Branch of Construction Wage Determinations
Wage and Hour Division
U.S. Department of Labor
200 Constitution Avenue, N.W.
Washington, DC 20210

2.) If the answer to the question in 1.) is yes, then an interested party (those affected by the action) can request review and reconsideration from the Wage and Hour Administrator (See 29 CFR Part 1.8 and 29 CFR Part 7). Write to:

Wage and Hour Administrator
U.S. Department of Labor
200 Constitution Avenue, N.W.
Washington, DC 20210

The request should be accompanied by a full statement of the interested party's position and by any information (wage payment data, project description, area practice material, etc.) that the requestor considers relevant to the issue.

3.) If the decision of the Administrator is not favorable, an interested party may appeal directly to the Administrative Review Board (formerly the Wage Appeals Board). Write to:

Administrative Review Board
U.S. Department of Labor
200 Constitution Avenue, N.W.
Washington, DC 20210

4.) All decisions by the Administrative Review Board are final.

=====
END OF GENERAL DECISION"

Fringe benefit amounts are applicable for all hours worked except when otherwise noted.

No laborer, workman or mechanic shall be paid at a rate less than that of a Journeyman except those classified as bona fide apprentices.

Apprentices or trainees shall be permitted to work as such subject to Administrative Regulations adopted by the Commissioner of Workplace Standards. Copies of these regulations will be furnished upon request from any interested person.

Before using apprentices on the job the contractor shall present to the Contracting Officer written evidence of registration of such employees in a program of a State apprenticeship and training agency approved and recognized by the U. S. Bureau of Apprenticeship and Training. In the absence of such a State agency, the contractor shall submit evidence of approval and registration by the U. S. Bureau of Apprenticeship and Training.

The contractor shall submit to the Contracting Officer, written evidence of the established apprenticeship-journeyman ratios and wage rates in the project area, which will be the basis for establishing such ratios and rates for the project under the applicable contract provisions.

TO: EMPLOYERS/EMPLOYEES

PREVAILING WAGE SCHEDULE:

The wages indicated on this wage schedule are the least permitted to be paid for the occupations indicated. When an employee works in more than one classification, the employer must record the number of hours worked in each classification at the prescribed hourly base rate.

OVERTIME:

Overtime is to be paid to an employee at a rate not less than one and one-half times the basic rate of pay for all hours worked in excess of forty (40) hours in such workweek. Wage violations or questions should be directed to the designated Engineer or the undersigned.

Director
Division of Construction Procurement
Frankfort, Kentucky 40622
502-564-3500

**NOTICE OF REQUIREMENT FOR AFFIRMATIVE ACTION
TO ENSURE EQUAL EMPLOYMENT OPPORTUNITY
(Executive Order 11246)**

1. The Offeror's or Bidder's attention is called to the "Equal Opportunity Clause" and the "Standard Federal Equal Employment Specifications" set forth herein.
2. The goals and timetables for minority and female participation, expressed in percentage terms for the Contractor's aggregate work force in each trade on all construction work in the covered area, are as follows:

GOALS FOR MINORITY PARTICIPATION IN EACH TRADE	GOALS FOR FEMALE PARTICIPATION IN EACH TRADE
10.8%	6.9%

These goals are applicable to all the Contractor's construction work (whether or not it is Federal or federally-assisted) performed in the covered area. If the contractor performs construction work in a geographical area located outside of the covered area, it shall apply the goals established for such geographical area where the work is actually performed. With regard to this second area, the contractor also is subject to the goals for both its federally involved and non-federally involved construction.

The Contractor's compliance with the Executive Order and the regulations in CFR Part 60-4 shall be based on its implementation of the Equal Opportunity Clause, specific affirmative action obligations required by the specifications set forth in 41 CFR 60-4, 3(a), and its efforts to meet the goals. The hours of minority and female employment and training must be substantially uniform throughout the length of the contract, and in each trade, and the contractor shall make a good faith effort to employ minorities and women evenly on each of its projects. The transfer of minority or female employees or trainees from Contractor to Contractor or from project to project for the sole purpose of meeting the Contractor's goals shall be a violation of the contract, the Executive Order and the regulations in 41 CFR Part 60-4. Compliance with the goals will be measured against the total work hours performed.

3. The Contractor shall provide written notification to the Director of the Office of Federal Contract Compliance Programs within ten (10) working days of award of any construction subcontract in excess of \$10,000.00 at any tier for construction work under the contract resulting from this solicitation. The notification shall list the name, address and telephone number of the subcontractor; employer identification number of the subcontractor; estimated dollar amount of the subcontract; estimated starting and completion dates of the subcontract; and the geographical area in which the subcontract is to be performed. The notification shall be mailed to:

**Evelyn Teague, Regional Director
Office of Federal Contract Compliance Programs
61 Forsyth Street, SW, Suite 7B75
Atlanta, Georgia 30303-8609**

4. As used in this Notice, and in the contract resulting from this solicitation, the "**covered area**" is Fayette County.

**NOTICE OF REQUIREMENT FOR AFFIRMATIVE ACTION
TO ENSURE EQUAL EMPLOYMENT OPPORTUNITY
(Executive Order 11246)**

1. The Offeror's or Bidder's attention is called to the "Equal Opportunity Clause" and the "Standard Federal Equal Employment Specifications" set forth herein.
2. The goals and timetables for minority and female participation, expressed in percentage terms for the Contractor's aggregate work force in each trade on all construction work in the covered area, are as follows:

GOALS FOR MINORITY PARTICIPATION IN EACH TRADE	GOALS FOR FEMALE PARTICIPATION IN EACH TRADE
10.8%	6.9%

These goals are applicable to all the Contractor's construction work (whether or not it is Federal or federally-assisted) performed in the covered area. If the contractor performs construction work in a geographical area located outside of the covered area, it shall apply the goals established for such geographical area where the work is actually performed. With regard to this second area, the contractor also is subject to the goals for both its federally involved and non-federally involved construction.

The Contractor's compliance with the Executive Order and the regulations in CFR Part 60-4 shall be based on its implementation of the Equal Opportunity Clause, specific affirmative action obligations required by the specifications set forth in 41 CFR 60-4, 3(a), and its efforts to meet the goals. The hours of minority and female employment and training must be substantially uniform throughout the length of the contract, and in each trade, and the contractor shall make a good faith effort to employ minorities and women evenly on each of its projects. The transfer of minority or female employees or trainees from Contractor to Contractor or from project to project for the sole purpose of meeting the Contractor's goals shall be a violation of the contract, the Executive Order and the regulations in 41 CFR Part 60-4. Compliance with the goals will be measured against the total work hours performed.

3. The Contractor shall provide written notification to the Director of the Office of Federal Contract Compliance Programs within ten (10) working days of award of any construction subcontract in excess of \$10,000.00 at any tier for construction work under the contract resulting from this solicitation. The notification shall list the name, address and telephone number of the subcontractor; employer identification number of the subcontractor; estimated dollar amount of the subcontract; estimated starting and completion dates of the subcontract; and the geographical area in which the subcontract is to be performed. The notification shall be mailed to:

**Evelyn Teague, Regional Director
Office of Federal Contract Compliance Programs
61 Forsyth Street, SW, Suite 7B75
Atlanta, Georgia 30303-8609**

4. As used in this Notice, and in the contract resulting from this solicitation, the "**covered area**" is Jessamine County.

**NOTICE OF REQUIREMENT FOR AFFIRMATIVE ACTION
TO ENSURE EQUAL EMPLOYMENT OPPORTUNITY
(Executive Order 11246)**

1. The Offeror's or Bidder's attention is called to the "Equal Opportunity Clause" and the "Standard Federal Equal Employment Specifications" set forth herein.
2. The goals and timetables for minority and female participation, expressed in percentage terms for the Contractor's aggregate work force in each trade on all construction work in the covered area, are as follows:

GOALS FOR MINORITY PARTICIPATION IN EACH TRADE	GOALS FOR FEMALE PARTICIPATION IN EACH TRADE
7.0%	6.9%

These goals are applicable to all the Contractor's construction work (whether or not it is Federal or federally-assisted) performed in the covered area. If the contractor performs construction work in a geographical area located outside of the covered area, it shall apply the goals established for such geographical area where the work is actually performed. With regard to this second area, the contractor also is subject to the goals for both its federally involved and non-federally involved construction.

The Contractor's compliance with the Executive Order and the regulations in CFR Part 60-4 shall be based on its implementation of the Equal Opportunity Clause, specific affirmative action obligations required by the specifications set forth in 41 CFR 60-4, 3(a), and its efforts to meet the goals. The hours of minority and female employment and training must be substantially uniform throughout the length of the contract, and in each trade, and the contractor shall make a good faith effort to employ minorities and women evenly on each of its projects. The transfer of minority or female employees or trainees from Contractor to Contractor or from project to project for the sole purpose of meeting the Contractor's goals shall be a violation of the contract, the Executive Order and the regulations in 41 CFR Part 60-4. Compliance with the goals will be measured against the total work hours performed.

3. The Contractor shall provide written notification to the Director of the Office of Federal Contract Compliance Programs within ten (10) working days of award of any construction subcontract in excess of \$10,000.00 at any tier for construction work under the contract resulting from this solicitation. The notification shall list the name, address and telephone number of the subcontractor; employer identification number of the subcontractor; estimated dollar amount of the subcontract; estimated starting and completion dates of the subcontract; and the geographical area in which the subcontract is to be performed. The notification shall be mailed to:

**Evelyn Teague, Regional Director
Office of Federal Contract Compliance Programs
61 Forsyth Street, SW, Suite 7B75
Atlanta, Georgia 30303-8609**

4. As used in this Notice, and in the contract resulting from this solicitation, the "**covered area**" is Montgomery County.

**NOTICE OF REQUIREMENT FOR AFFIRMATIVE ACTION
TO ENSURE EQUAL EMPLOYMENT OPPORTUNITY
(Executive Order 11246)**

1. The Offeror's or Bidder's attention is called to the "Equal Opportunity Clause" and the "Standard Federal Equal Employment Specifications" set forth herein.
2. The goals and timetables for minority and female participation, expressed in percentage terms for the Contractor's aggregate work force in each trade on all construction work in the covered area, are as follows:

GOALS FOR MINORITY PARTICIPATION IN EACH TRADE	GOALS FOR FEMALE PARTICIPATION IN EACH TRADE
10.8%	6.9%

These goals are applicable to all the Contractor's construction work (whether or not it is Federal or federally-assisted) performed in the covered area. If the contractor performs construction work in a geographical area located outside of the covered area, it shall apply the goals established for such geographical area where the work is actually performed. With regard to this second area, the contractor also is subject to the goals for both its federally involved and non-federally involved construction.

The Contractor's compliance with the Executive Order and the regulations in CFR Part 60-4 shall be based on its implementation of the Equal Opportunity Clause, specific affirmative action obligations required by the specifications set forth in 41 CFR 60-4, 3(a), and its efforts to meet the goals. The hours of minority and female employment and training must be substantially uniform throughout the length of the contract, and in each trade, and the contractor shall make a good faith effort to employ minorities and women evenly on each of its projects. The transfer of minority or female employees or trainees from Contractor to Contractor or from project to project for the sole purpose of meeting the Contractor's goals shall be a violation of the contract, the Executive Order and the regulations in 41 CFR Part 60-4. Compliance with the goals will be measured against the total work hours performed.

3. The Contractor shall provide written notification to the Director of the Office of Federal Contract Compliance Programs within ten (10) working days of award of any construction subcontract in excess of \$10,000.00 at any tier for construction work under the contract resulting from this solicitation. The notification shall list the name, address and telephone number of the subcontractor; employer identification number of the subcontractor; estimated dollar amount of the subcontract; estimated starting and completion dates of the subcontract; and the geographical area in which the subcontract is to be performed. The notification shall be mailed to:

**Evelyn Teague, Regional Director
Office of Federal Contract Compliance Programs
61 Forsyth Street, SW, Suite 7B75
Atlanta, Georgia 30303-8609**

4. As used in this Notice, and in the contract resulting from this solicitation, the "**covered area**" is Scott County.

**NOTICE OF REQUIREMENT FOR AFFIRMATIVE ACTION
TO ENSURE EQUAL EMPLOYMENT OPPORTUNITY
(Executive Order 11246)**

1. The Offeror's or Bidder's attention is called to the "Equal Opportunity Clause" and the "Standard Federal Equal Employment Specifications" set forth herein.
2. The goals and timetables for minority and female participation, expressed in percentage terms for the Contractor's aggregate work force in each trade on all construction work in the covered area, are as follows:

GOALS FOR MINORITY PARTICIPATION IN EACH TRADE	GOALS FOR FEMALE PARTICIPATION IN EACH TRADE
10.8%	6.9%

These goals are applicable to all the Contractor's construction work (whether or not it is Federal or federally-assisted) performed in the covered area. If the contractor performs construction work in a geographical area located outside of the covered area, it shall apply the goals established for such geographical area where the work is actually performed. With regard to this second area, the contractor also is subject to the goals for both its federally involved and non-federally involved construction.

The Contractor's compliance with the Executive Order and the regulations in CFR Part 60-4 shall be based on its implementation of the Equal Opportunity Clause, specific affirmative action obligations required by the specifications set forth in 41 CFR 60-4, 3(a), and its efforts to meet the goals. The hours of minority and female employment and training must be substantially uniform throughout the length of the contract, and in each trade, and the contractor shall make a good faith effort to employ minorities and women evenly on each of its projects. The transfer of minority or female employees or trainees from Contractor to Contractor or from project to project for the sole purpose of meeting the Contractor's goals shall be a violation of the contract, the Executive Order and the regulations in 41 CFR Part 60-4. Compliance with the goals will be measured against the total work hours performed.

3. The Contractor shall provide written notification to the Director of the Office of Federal Contract Compliance Programs within ten (10) working days of award of any construction subcontract in excess of \$10,000.00 at any tier for construction work under the contract resulting from this solicitation. The notification shall list the name, address and telephone number of the subcontractor; employer identification number of the subcontractor; estimated dollar amount of the subcontract; estimated starting and completion dates of the subcontract; and the geographical area in which the subcontract is to be performed. The notification shall be mailed to:

**Evelyn Teague, Regional Director
Office of Federal Contract Compliance Programs
61 Forsyth Street, SW, Suite 7B75
Atlanta, Georgia 30303-8609**

4. As used in this Notice, and in the contract resulting from this solicitation, the "**covered area**" is Woodford County.

PART IV
INSURANCE

Refer to
Kentucky Standard Specifications for Road and Bridge Construction,
current edition

PART V
BID ITEMS

PROPOSAL BID ITEMS

204133

Page 1 of 1

Report Date 10/28/20

Section: 0001 - ROADWAY

LINE	BID CODE	ALT	DESCRIPTION	QUANTITY	UNIT	UNIT PRIC	FP	AMOUNT
0010	02562		TEMPORARY SIGNS	750.00	SQFT		\$	
0020	02650		MAINTAIN & CONTROL TRAFFIC	1.00	LS		\$	
0030	02726		STAKING	1.00	LS		\$	
0040	03269		TRIM & REMOVE TREES & BRUSH	54,433.00	LF		\$	
0050	21415ND		EROSION CONTROL	1.00	LS		\$	
0060	24894EC		REMOVE STUMP	44.00	EACH		\$	

Section: 0002 - DEMOBILIZATION

LINE	BID CODE	ALT	DESCRIPTION	QUANTITY	UNIT	UNIT PRIC	FP	AMOUNT
0070	02569		DEMOBILIZATION	1.00	LS		\$	