


CIRCULATION ROUTES

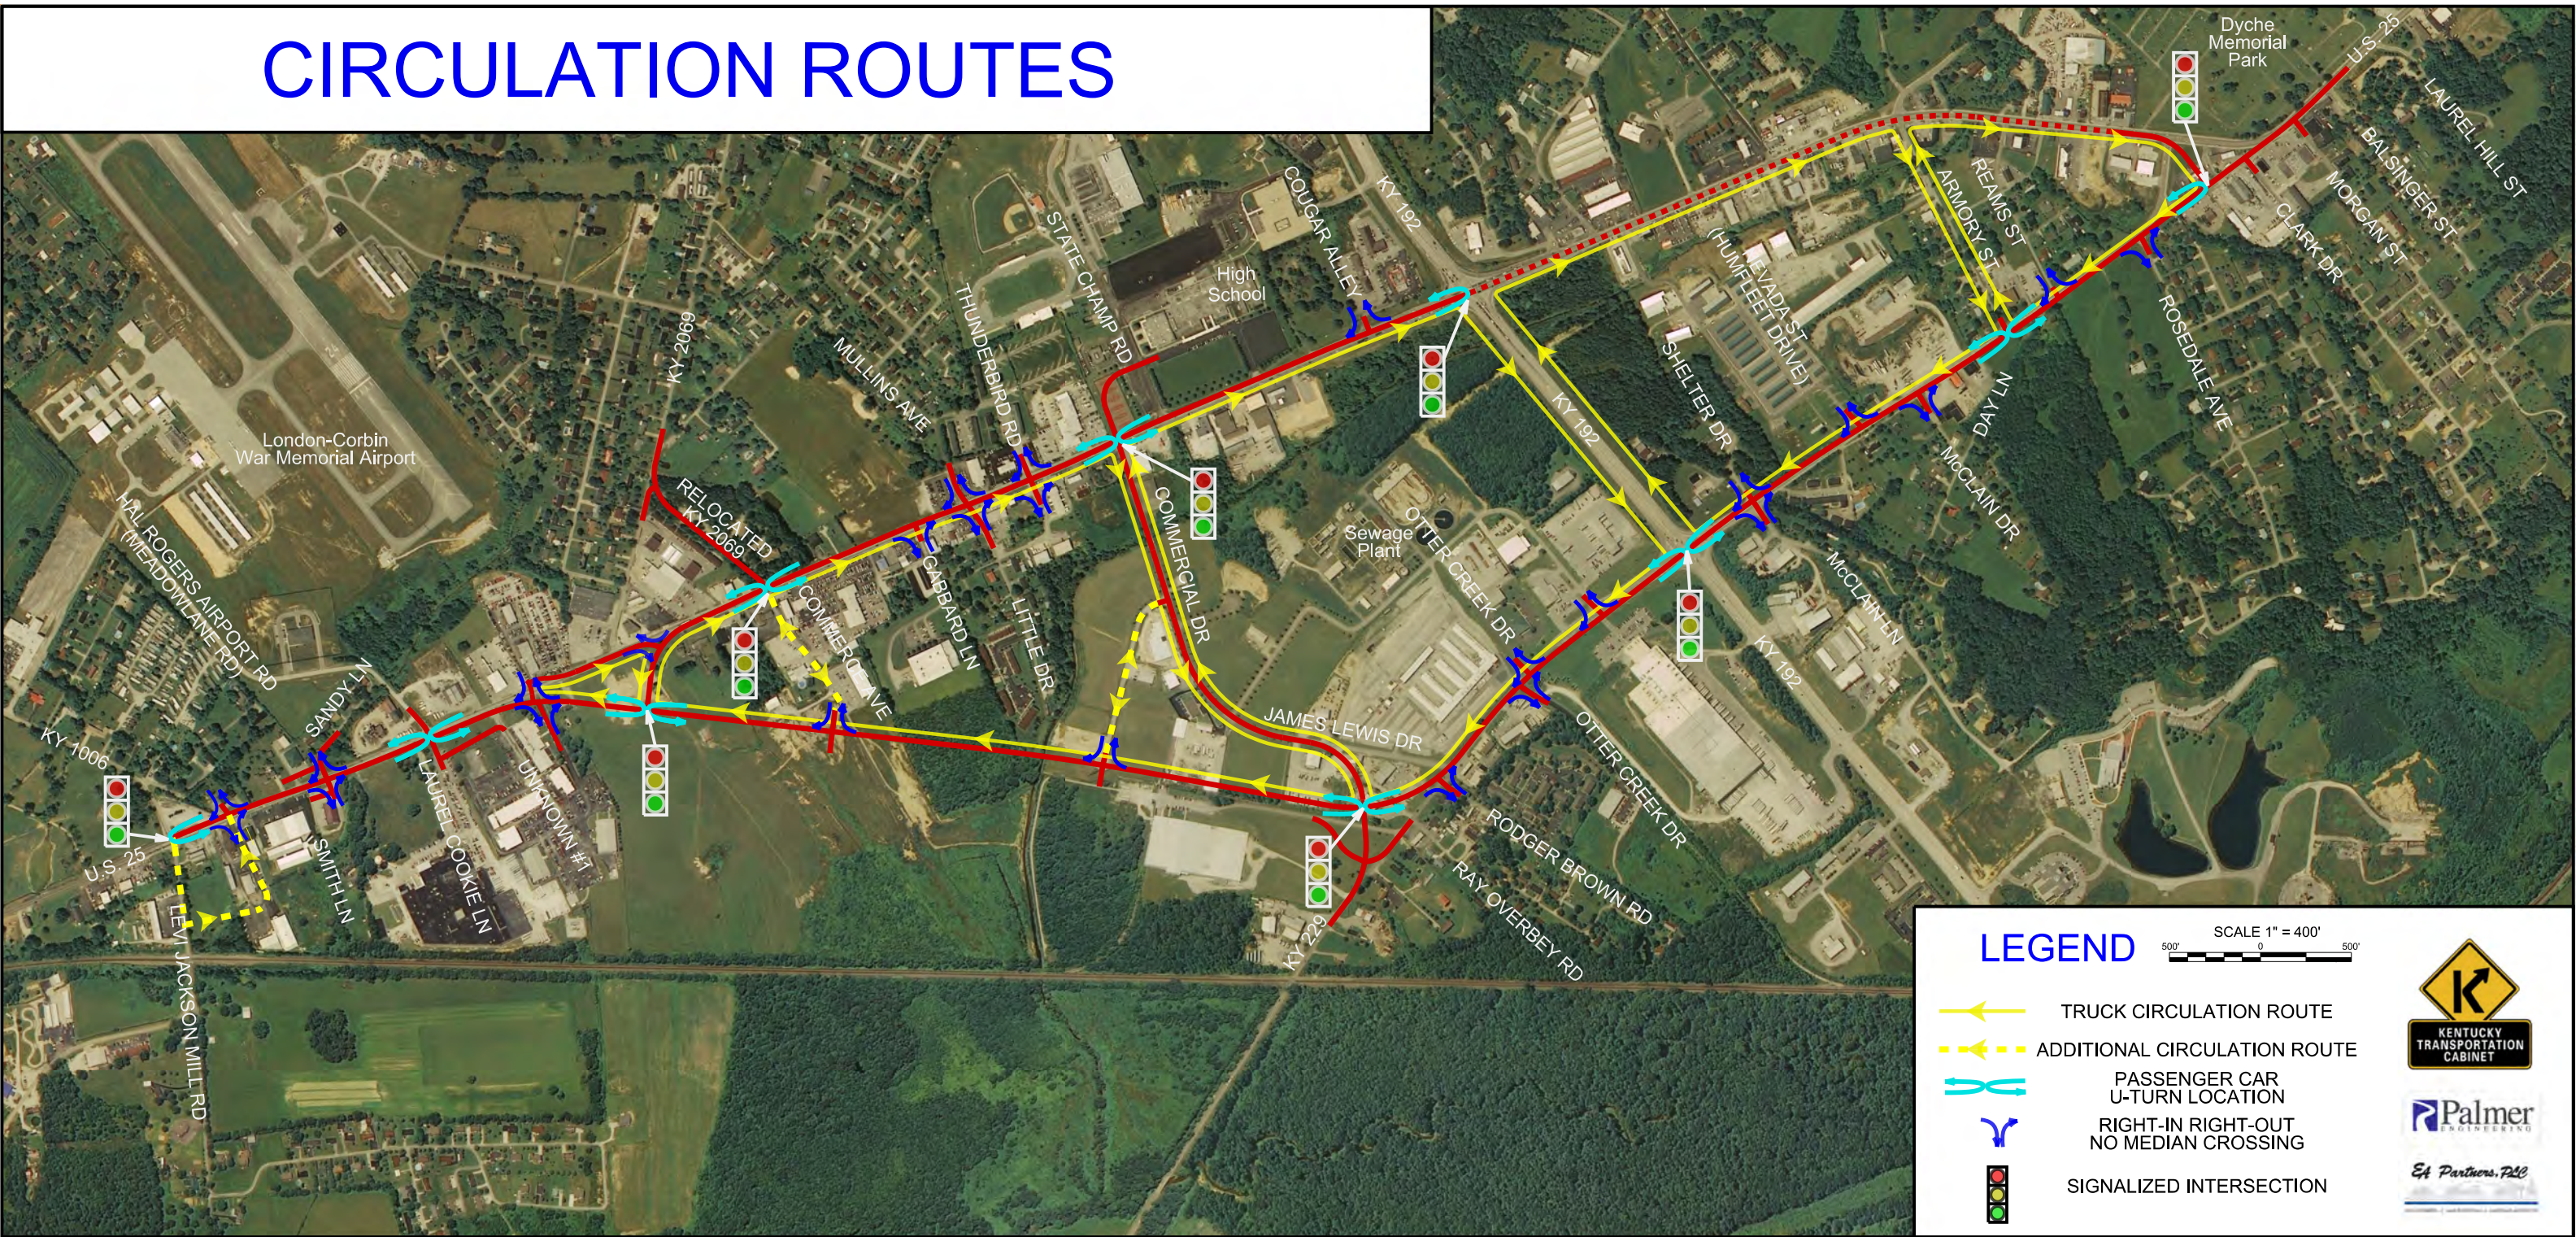

LEGEND

SCALE 1" = 400'

500' 0 500'

- TRUCK CIRCULATION ROUTE
- ADDITIONAL CIRCULATION ROUTE
- PASSENGER CAR U-TURN LOCATION
- RIGHT-IN RIGHT-OUT NO MEDIAN CROSSING
- SIGNALIZED INTERSECTION

KENTUCKY TRANSPORTATION CABINET

Palmer ENGINEERING

EA Partners, PLLC