



TRANSPORTATION CABINET

Frankfort, Kentucky 40622
www.transportation.ky.gov/

Steven L. Beshear
Governor

Michael W. Hancock, P.E.
Secretary

August 12, 2014

CALL NO. 102
CONTRACT ID NO. 141041
ADDENDUM # 2

Subject: Pulaski County, HSIP 5105 (035)
Letting August 22, 2014

(1) Revised - Plan Sheet - R11

In Addendum#1, Sheet R11 was for another project. It should be replaced with the correct Sheet R11 for Pulaski County.

Proposal revisions are available at <http://transportation.ky.gov/Construction-Procurement/>.

Plan revisions are available at <http://www.lynnimaging.com/kytransportation/>.

If you have any questions, please contact us at 502-564-3500.

Sincerely,

A handwritten signature in blue ink that reads "Diana Castle Radcliffe".

Diana Castle Radcliffe
Director
Division of Construction Procurement

DR:ks
Enclosures




An Equal Opportunity Employer M/F/D

FILE NAME: C:\PIWORK\BRIAN.DUNBAR\0942089\RO100PD.DGN
USER: Brian.Dunbar
DATE PLOTTED: August 6, 2014
E-SHEET NAME:
MicroStation v8.11.7.443

REVISED 8-11-14


COUNTY OF	ITEM NO.	SHEET NO.
PULASKI	8-926.00	RII

FLOOD DATA			
	STORM (YR)	RUNOFF (cfs)	HEADWATER ELEV (ft)
DESIGN	25		
CHECK	100		

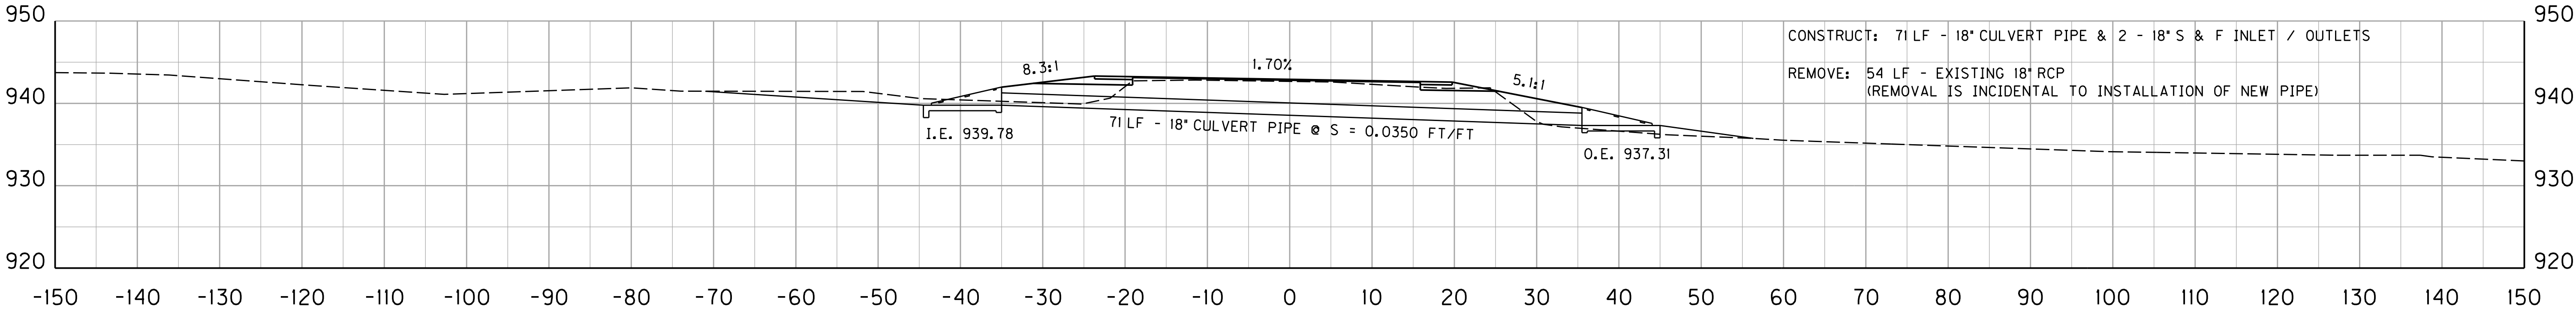


STA. 0+22.89 - APPROACH (STA. 21+29.0 RT)
18" CULVERT PIPE @ 07°06'50" SKEW LT.

FLOOD DATA			
	STORM (YR)	RUNOFF (cfs)	HEADWATER ELEV (ft)
DESIGN	25		
CHECK	100		

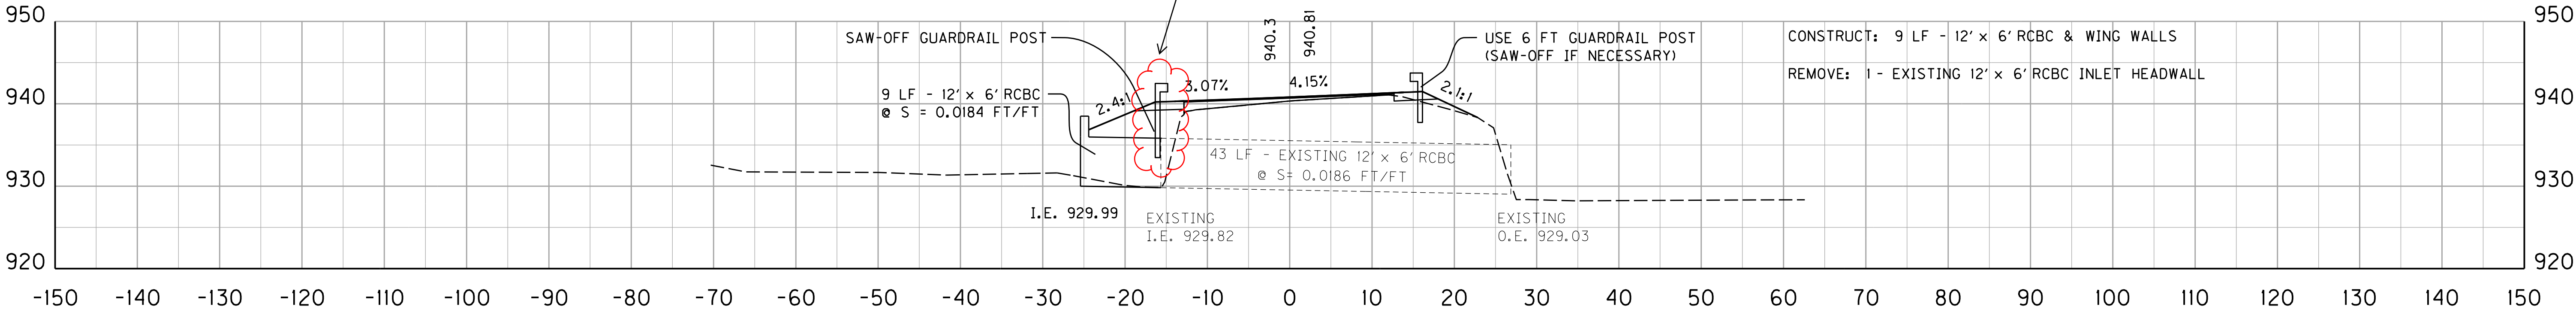

STA. 18+82.27 - KY 70
EXISTING 12' x 6' RCBC @ 30°07'58" SKEW RT.

FLOOD DATA			
	STORM (YR)	RUNOFF (cfs)	HEADWATER ELEV (ft)
DESIGN	25		
CHECK	100		

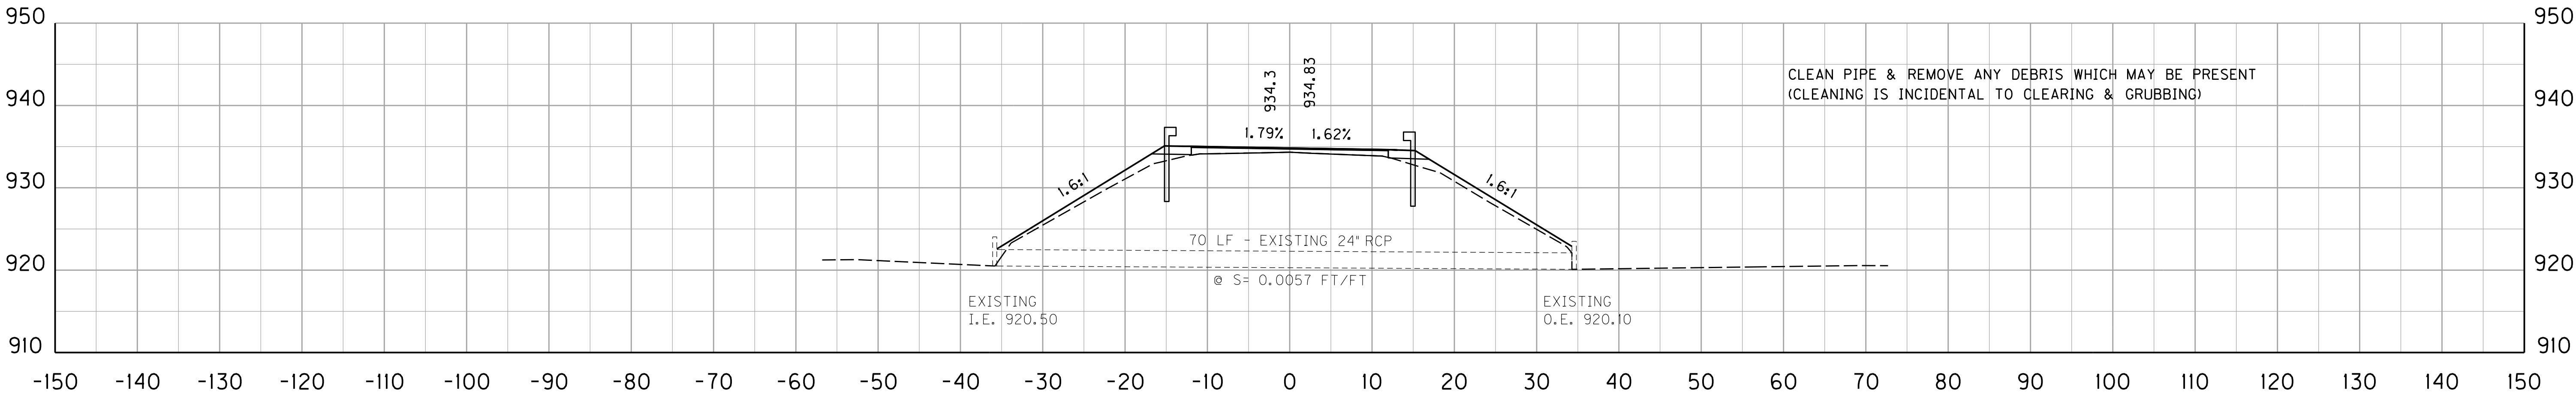


STA. 11+71.02 - KY 70
EXISTING 24" RCP @ 23°14'29" SKEW LT.

SCALE: 1" = 10' HORIZONTAL
1" = 10' VERTICAL

PIPE SECTIONS


COUNTY OF	ITEM NO.	SHEET NO.
PULASKI	8-926.00	R11

FLOOD DATA			
	STORM (YR)	RUNOFF (cfs)	HEADWATER ELEV (ft)
DESIGN	25		
CHECK	100		

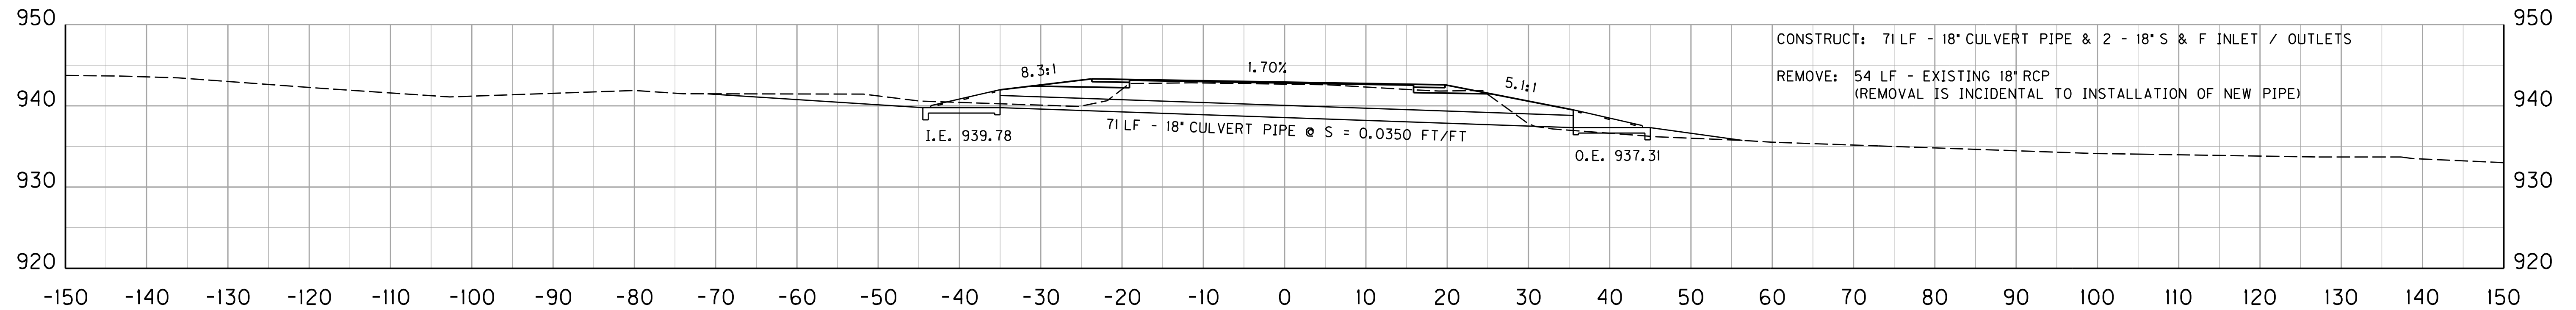


STA. 0+22.89 - APPROACH (STA. 21+29.0 RT)
18" CULVERT PIPE @ 07°06'50" SKEW LT.

FLOOD DATA			
	STORM (YR)	RUNOFF (cfs)	HEADWATER ELEV (ft)
DESIGN	25		
CHECK	100		

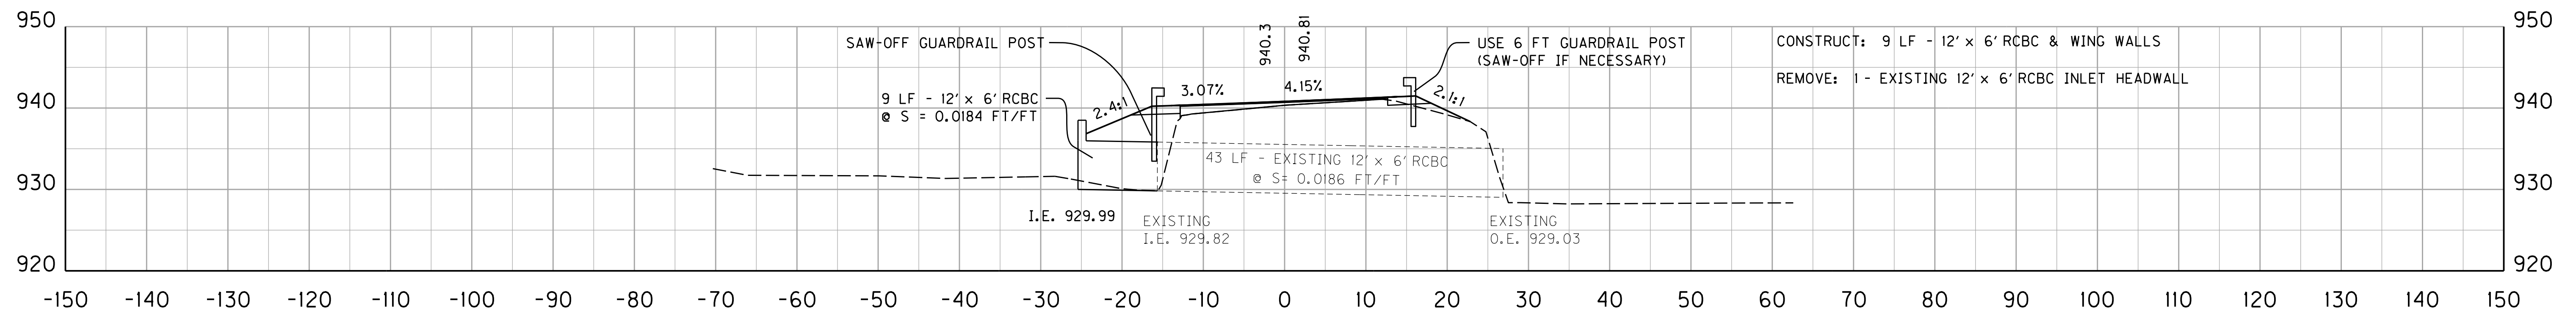

STA. 18+82.27 - KY 70
EXISTING 12' x 6' RCBC @ 30°07'58" SKEW RT.

FLOOD DATA			
	STORM (YR)	RUNOFF (cfs)	HEADWATER ELEV (ft)
DESIGN	25		
CHECK	100		

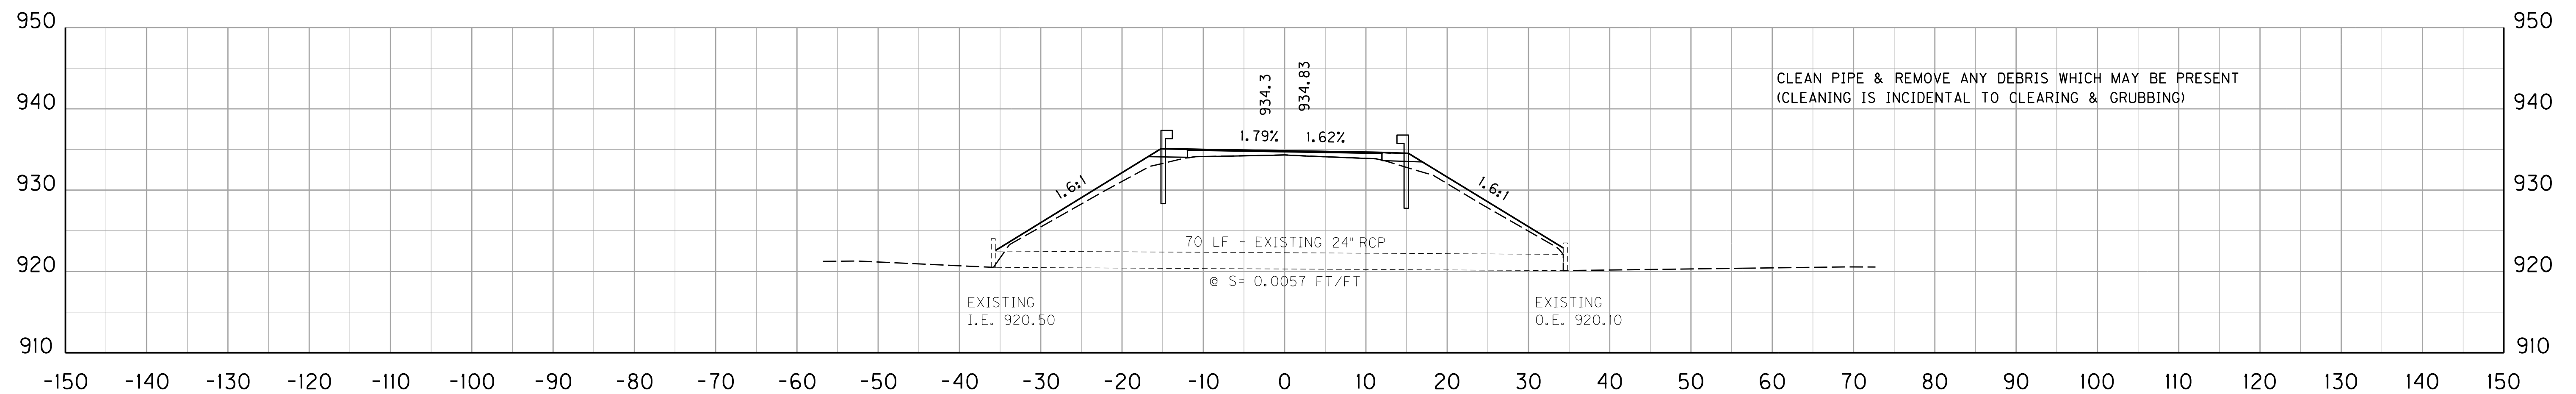

STA. 11+71.02 - KY 70
EXISTING 24" RCP @ 23°14'29" SKEW LT.

SCALE: 1" = 10' HORIZONTAL
1" = 10' VERTICAL

PIPE SECTIONS

FILE NAME: C:\PWORK\BRIAN.DUNBAR\D0942089\R01100PD.DGN

USER: Brian.Dunbar
DATE PLOTTED: August 6, 2014

E-SHEET NAME:

MicroStation v8.11.7.443