



TRANSPORTATION CABINET

Frankfort, Kentucky 40622
www.transportation.ky.gov/

Steven L. Beshear
Governor

Michael W. Hancock, P.E.
Secretary

September 19, 2011

CALL NO. 319
CONTRACT ID NO. 112985
ADDENDUM # 1

Subject: Pulaski County, FE02 100 2227 B00044N
Letting September 23, 2011

(1) Revised - Bridge Drawing - Page 29 of 70

Proposal revisions are available at <http://transportation.ky.gov/contract/>.

If you have any questions, please contact us at 502-564-3500.

Sincerely,

A handwritten signature in blue ink that reads "Ryan Griffith".

Ryan Griffith
Director
Division of Construction Procurement

RG:ks
Enclosures




An Equal Opportunity Employer M/F/D

EXPANSION DAM DETAILS

ABUTMENT NO. 1 & 2


REMOVE X-HATCHED AREAS
OF CONCRETE & EXPANSION
DEVICE

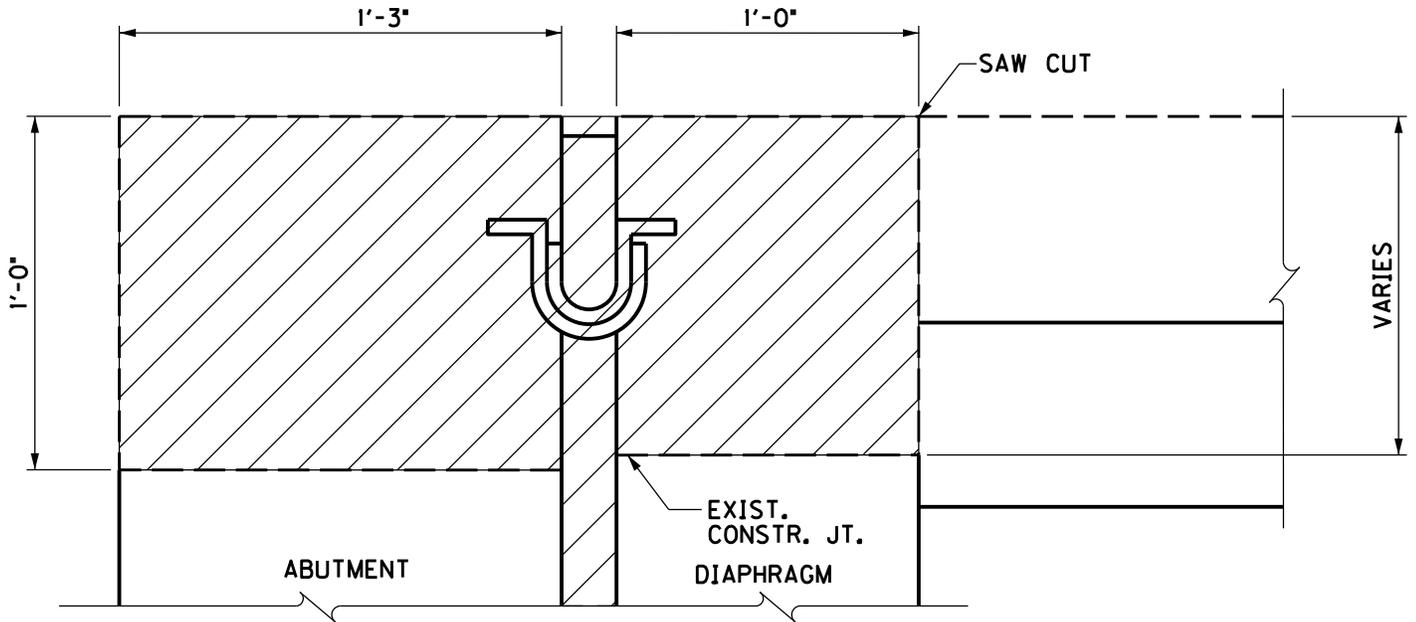

CLEAN & LEAVE STEEL REINF. IN PLACE

EXISTING SECTION

PAY LIMIT FOR
'ARMORED EDGE
FOR CONCRETE'

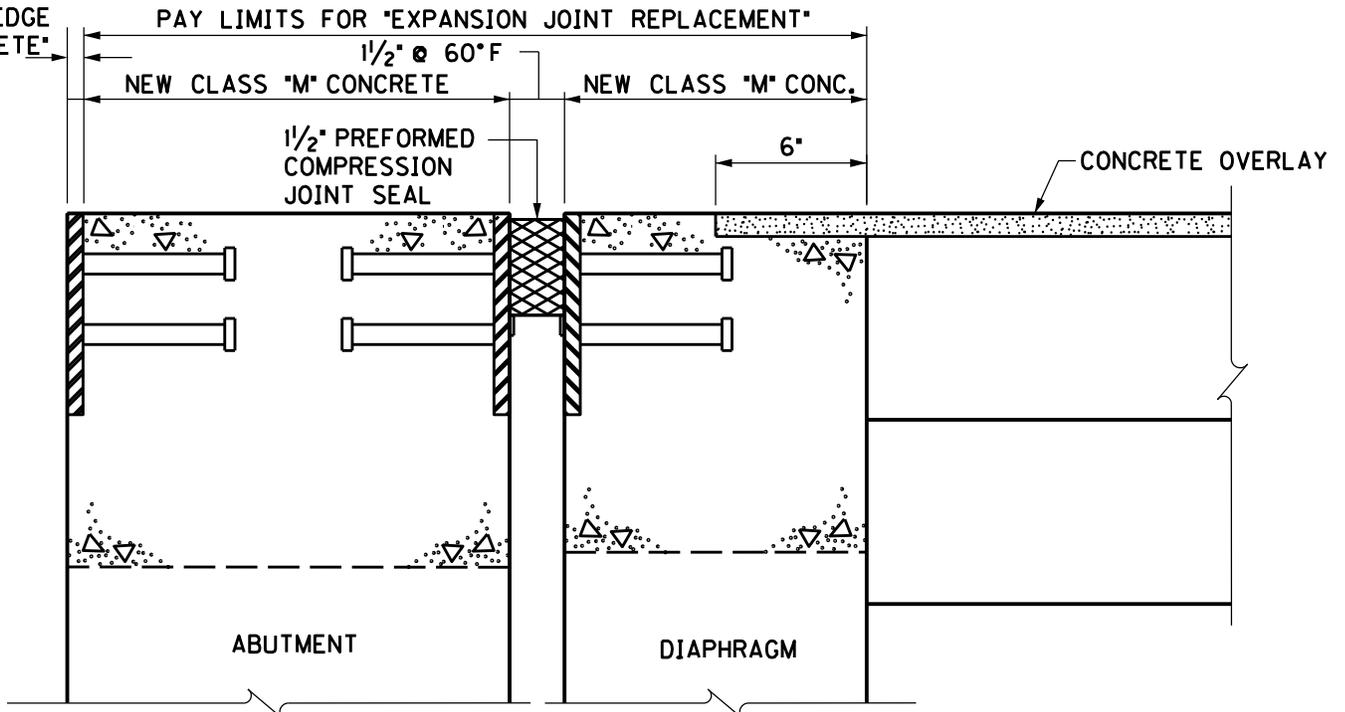

PROPOSED SECTION

DRAWING NOT TO SCALE