



TRANSPORTATION CABINET

Frankfort, Kentucky 40622
www.transportation.ky.gov/

Steven L. Beshear
Governor

Michael W. Hancock, P.E.
Secretary

May 27, 2014

CALL NO. 325
CONTRACT ID NO. 142267
ADDENDUM # 1

Subject: Lawrence County, FD05 064 0023 023-027
Letting May 30, 2014

- (1) Revised - Typical Sections - Pages 30-32 of 73
- (2) Revised - Bid Items - Page 73 of 73

Proposal revisions are available at <http://transportation.ky.gov/Construction-Procurement/>.

If you have any questions, please contact us at 502-564-3500.

Sincerely,

A handwritten signature in blue ink that reads "Diana Castle Radcliffe".

Diana Castle Radcliffe
Director
Division of Construction Procurement


DR:ks
Enclosures



An Equal Opportunity Employer M/F/D

KNOX COUNTY
FD05 061 025E 016-022
MP 16.900-21.715

TYPICAL HALF SECTION

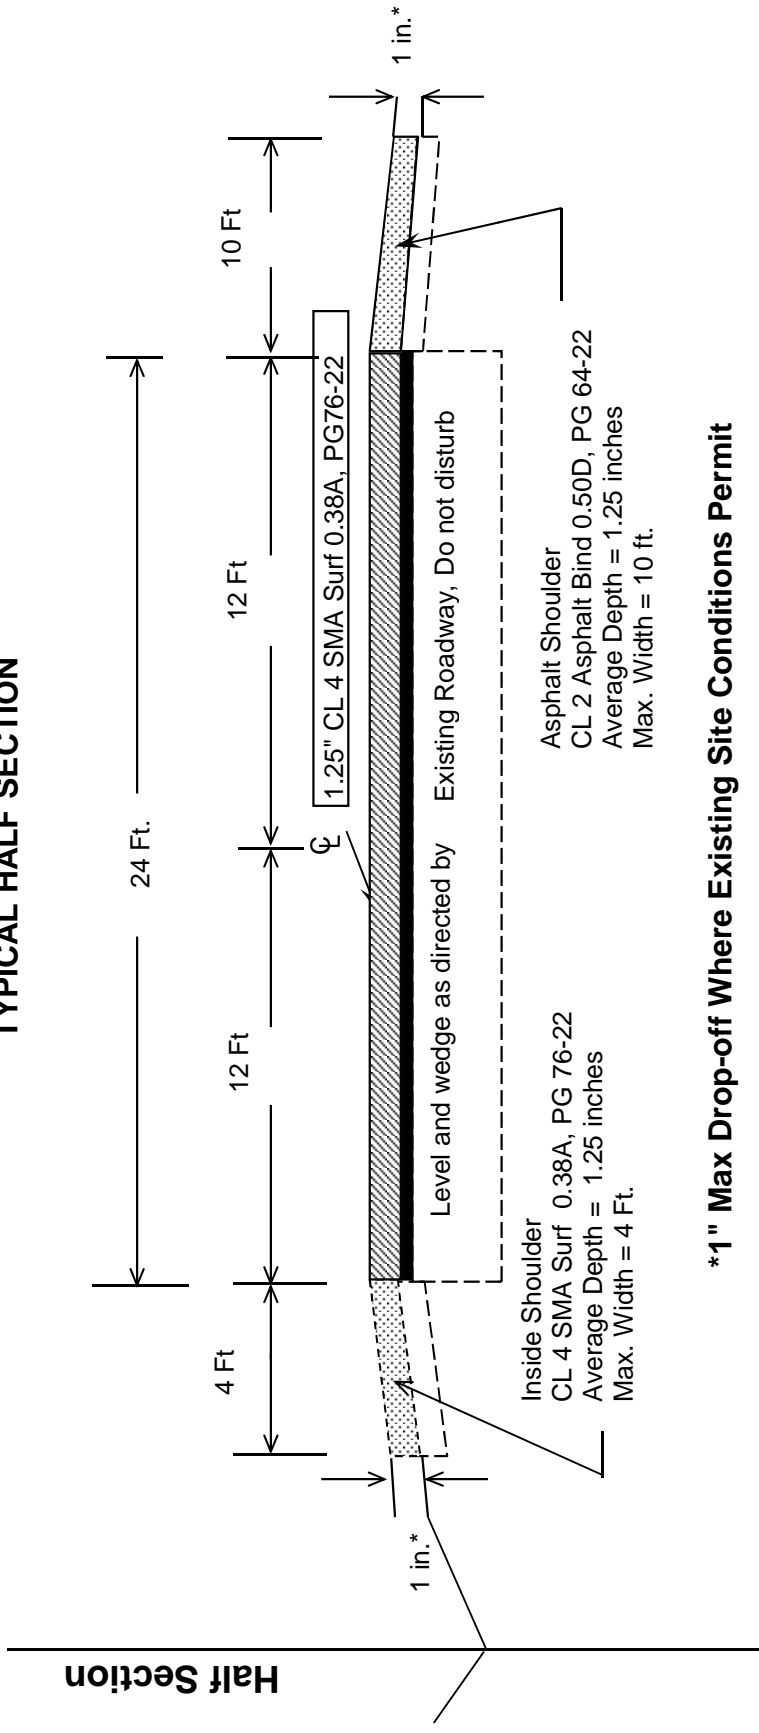


***1" Max Drop-off Where Existing Site Conditions Permit**

KNOX COUNTY

**FD05 061 025E 016-022
Mainline Base Failure Repairs**


TYPICAL HALF SECTION

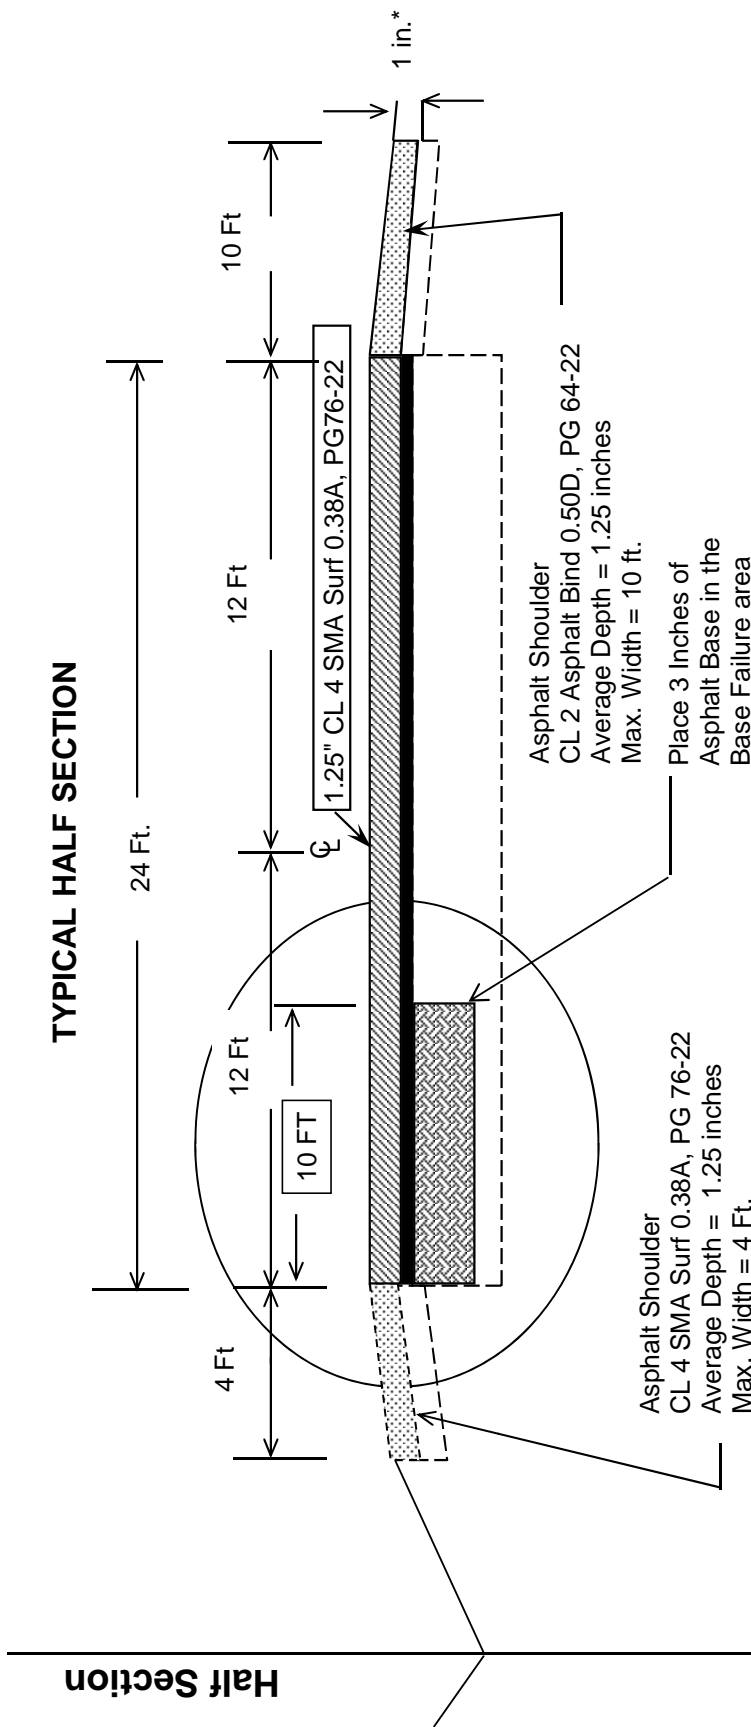

*Typical MP 21.100 North
and MP 21.713 and 21.520
South

***1" Max Drop-off Where Existing Site Conditions Permit**

KNOX COUNTY
FD05 061 025E 016-022
Shoulder Base Failure Repairs

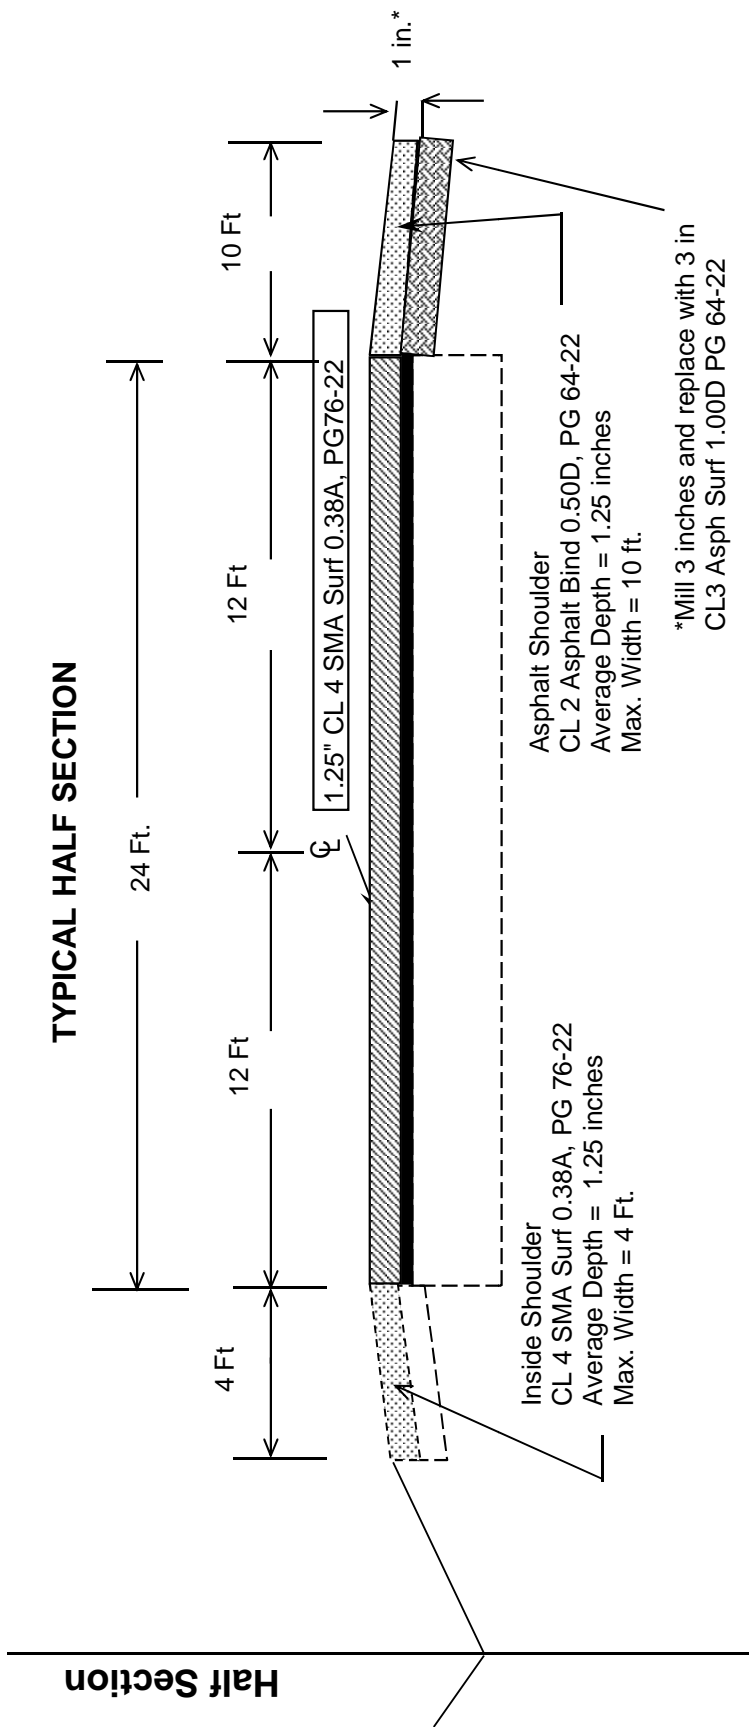

*Mill 3 inches and replace with 3 in
CL3 Asph Surf 1.00D PG 64-22

*Typical for Mile Points
listed in Shoulder Base
Failure Summary.

***1" Max Drop-off Where Existing Site Conditions Permit**

PROPOSAL BID ITEMS

142267

Page 1 of 1

Report Date 5/27/14

Section: 0001 - PAVING

LINE	BID CODE	ALT	DESCRIPTION	QUANTITY	UNIT	UNIT PRICE	FP	AMOUNT
0010	00001		DGA BASE	1,580.00	TON		\$	
0020	00190		LEVELING & WEDGING PG64-22	687.00	TON		\$	
0030	00301	AB1	CL2 ASPH SURF 0.38D PG64-22 REVISED: 5-27-14	3,850.00	TON		\$	
0031	20761ES403	AB2	CL2 ASPH SURF 0.38D PG64-22(SLAG) ADDED: 5-27-14	3,570.00	TON		\$	
0040	02562		TEMPORARY SIGNS	400.00	SQFT		\$	
0050	02650		MAINTAIN & CONTROL TRAFFIC (FD05)	1.00	LS		\$	
0060	02671		PORTABLE CHANGEABLE MESSAGE SIGN	2.00	EACH		\$	
0070	02676		MOBILIZATION FOR MILL & TEXT	1.00	LS		\$	
0080	02677		ASPHALT PAVE MILLING & TEXTURING	85.00	TON		\$	
0090	02696		SHOULDER RUMBLE STRIPS-SAWED	62,200.00	LF		\$	
0100	02775		ARROW PANEL	2.00	EACH		\$	
0110	03240		BASE FAILURE REPAIR	350.00	SQYD		\$	
0120	06510		PAVE STRIPING-TEMP PAINT-4 IN	14,000.00	LF		\$	
0130	06514		PAVE STRIPING-PERM PAINT-4 IN	70,000.00	LF		\$	
0140	06569		PAVE MARKING-THERMO CROSS-HATCH	614.00	SQFT		\$	
0150	06600		REMOVE PAVEMENT MARKER TYPE V	396.00	EACH		\$	
0160	10020NS		FUEL ADJUSTMENT	17,374.00	DOLL	\$1.00	\$	\$17,374.00
0170	10030NS		ASPHALT ADJUSTMENT	42,212.00	DOLL	\$1.00	\$	\$42,212.00
0180	00387	AA1	CL3 ASPH SURF 0.38B PG76-22	6,260.00	TON		\$	
0190	00390	AA2	CL3 ASPH SURF 0.38B PG76-22 (SLAG)	5,805.00	TON		\$	

Section: 0002 - DEMOBILIZATION

LINE	BID CODE	ALT	DESCRIPTION	QUANTITY	UNIT	UNIT PRICE	FP	AMOUNT
0200	02569		DEMOBILIZATION	1.00	LS		\$	