



TRANSPORTATION CABINET

Frankfort, Kentucky 40622
www.transportation.ky.gov/

Steven L. Beshear
Governor

Michael W. Hancock, P.E.
Secretary

April 10, 2013

CALL NO. 356
CONTRACT ID NO. 131024
ADDENDUM # 1

Subject: Muhlenberg County, FD04 SPP 089 0189 012-013
Letting April 19, 2013

- (1) Revised - Front Page
- (2) Revised - Completion Date - Page 4 of 55
- (3) Revised - Plan Sheets - Pages 13(a)-13(b) of 55

Proposal revisions are available at <http://transportation.ky.gov/Construction-Procurement/>.

If you have any questions, please contact us at 502-564-3500.

Sincerely,

A handwritten signature in blue ink that reads "Ryan Griffith".

Ryan Griffith
Acting Director
Division of Construction Procurement

RG:ks
Enclosures



An Equal Opportunity Employer M/F/D



CALL NO. 356

CONTRACT ID. 131024

MUHLENBERG COUNTY

FED/STATE PROJECT NUMBER FD04 SPP 089 0189 012-013

DESCRIPTION ROBERT L. DRAPER WAY (KY 189)

WORK TYPE GRADE & DRAIN

PRIMARY COMPLETION DATE 7/15/2013

LETTING DATE: April 19,2013

Sealed Bids will be received electronically through the Bid Express bidding service until 10:00 AM EASTERN DAYLIGHT TIME April 19,2013. Bids will be publicly announced at 10:00 AM EASTERN DAYLIGHT TIME.

NO PLANS ASSOCIATED WITH THIS PROJECT.

REQUIRED BID PROPOSAL GUARANTY: Not less than 5% of the total bid.

ADMINISTRATIVE DISTRICT - 02

CONTRACT ID - 131024

FD04 SPP 089 0189 012-013

COUNTY - MUHLENBERG

PCN - DE089018913W5


FD04 SPP 089 0189 012-013

ROBERT L. DRAPER WAY (KY 189) CONSTRUCT TURN LANES AT VARIOUS LOCATIONS IN POWDERLY - MP
12.16 NB, MP 12.27 SB, MP 12.46 NB/SB AND MP 12.64 NB.GRADE & DRAIN SYP NO. 02-08707.00.
GEOGRAPHIC COORDINATES LATITUDE 37:13:47.00 LONGITUDE 87:09:32.00

COMPLETION DATE(S):


COMPLETED BY 07/15/2013

APPLIES TO ENTIRE CONTRACT

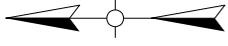

35+00 36+00 37+00 38+00 39+00 40+00

BEGIN CONSTRUCTION

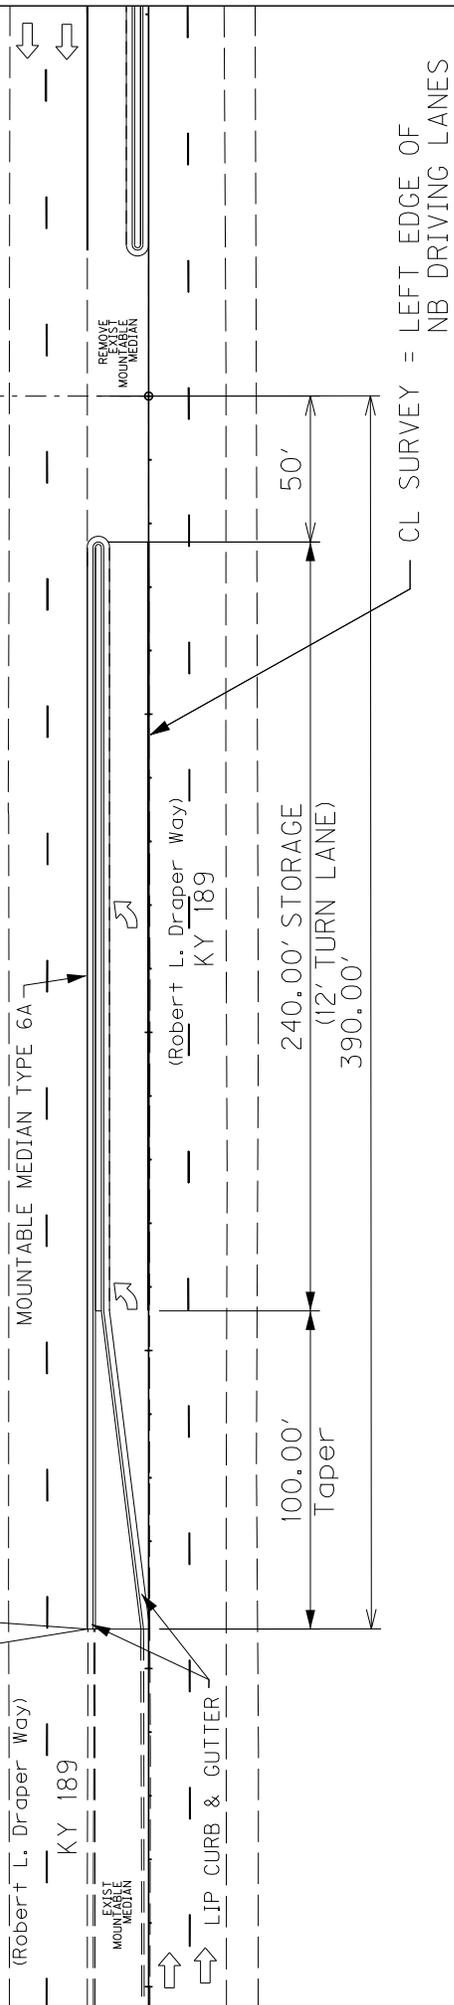



CL SURVEY = LEFT EDGE OF NB DRIVING LANES

SCALE: 1" = 60'


COUNTY OF	ITEM NO.	SHEET NO.
MUHLENBERG	2-8707.00	PLAN

State Project Number: FD04 SPP 089 0189 012-013
 PLAN SHEET
 KY 189 TURN LANE TYPICAL
 MP 12.46 NB LANE

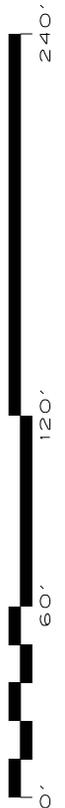

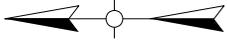

40+00 41+00 42+00 43+00 44+00

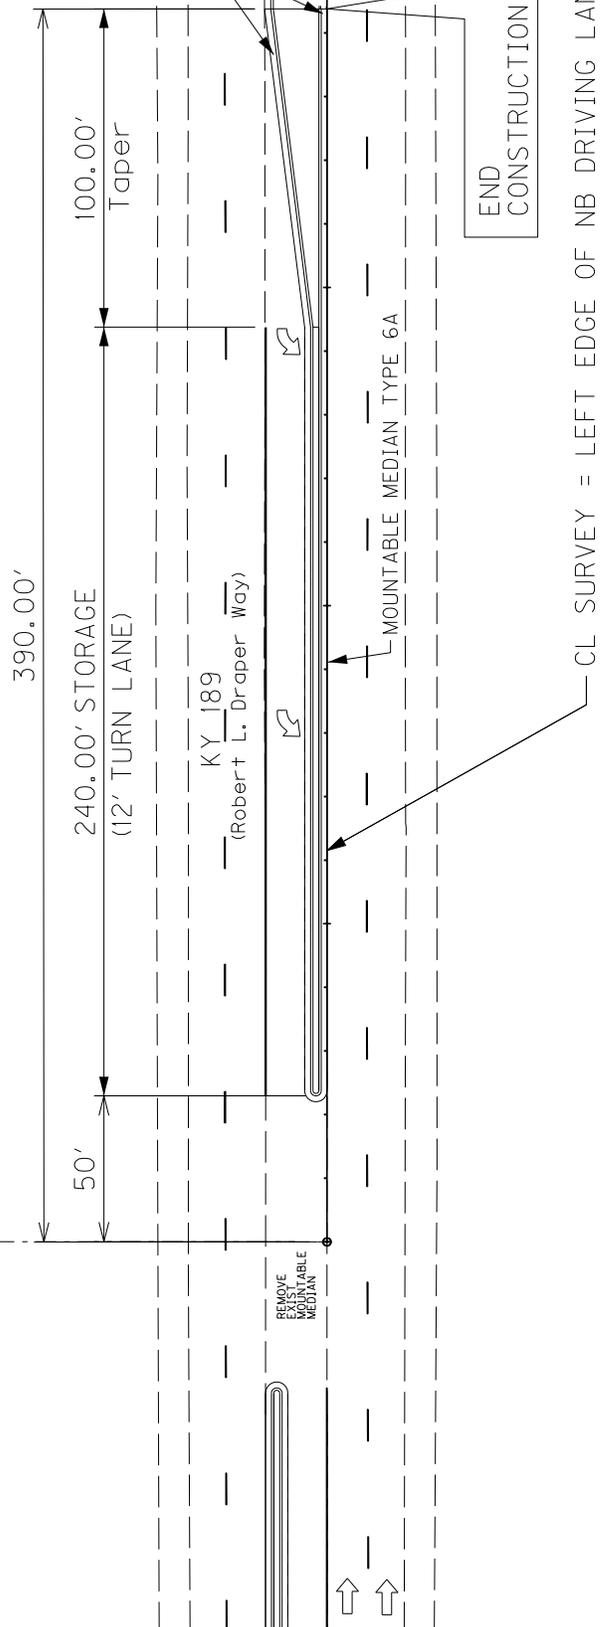

SCALE: 1" = 60'

COUNTY OF	ITEM NO.	SHEET NO.
MUHLENBERG	2-8707.00	PLAN

State Project Number: FD04 SPP 089 0189 012-013
 PLAN SHEET
 KY 189 TURN LANE TYPICAL
 MP 12.46 SB LANE

