


EXISTING TYPICAL SECTION



PROPOSED TYPICAL SECTION

**US 27
NORTH BROADWAY**

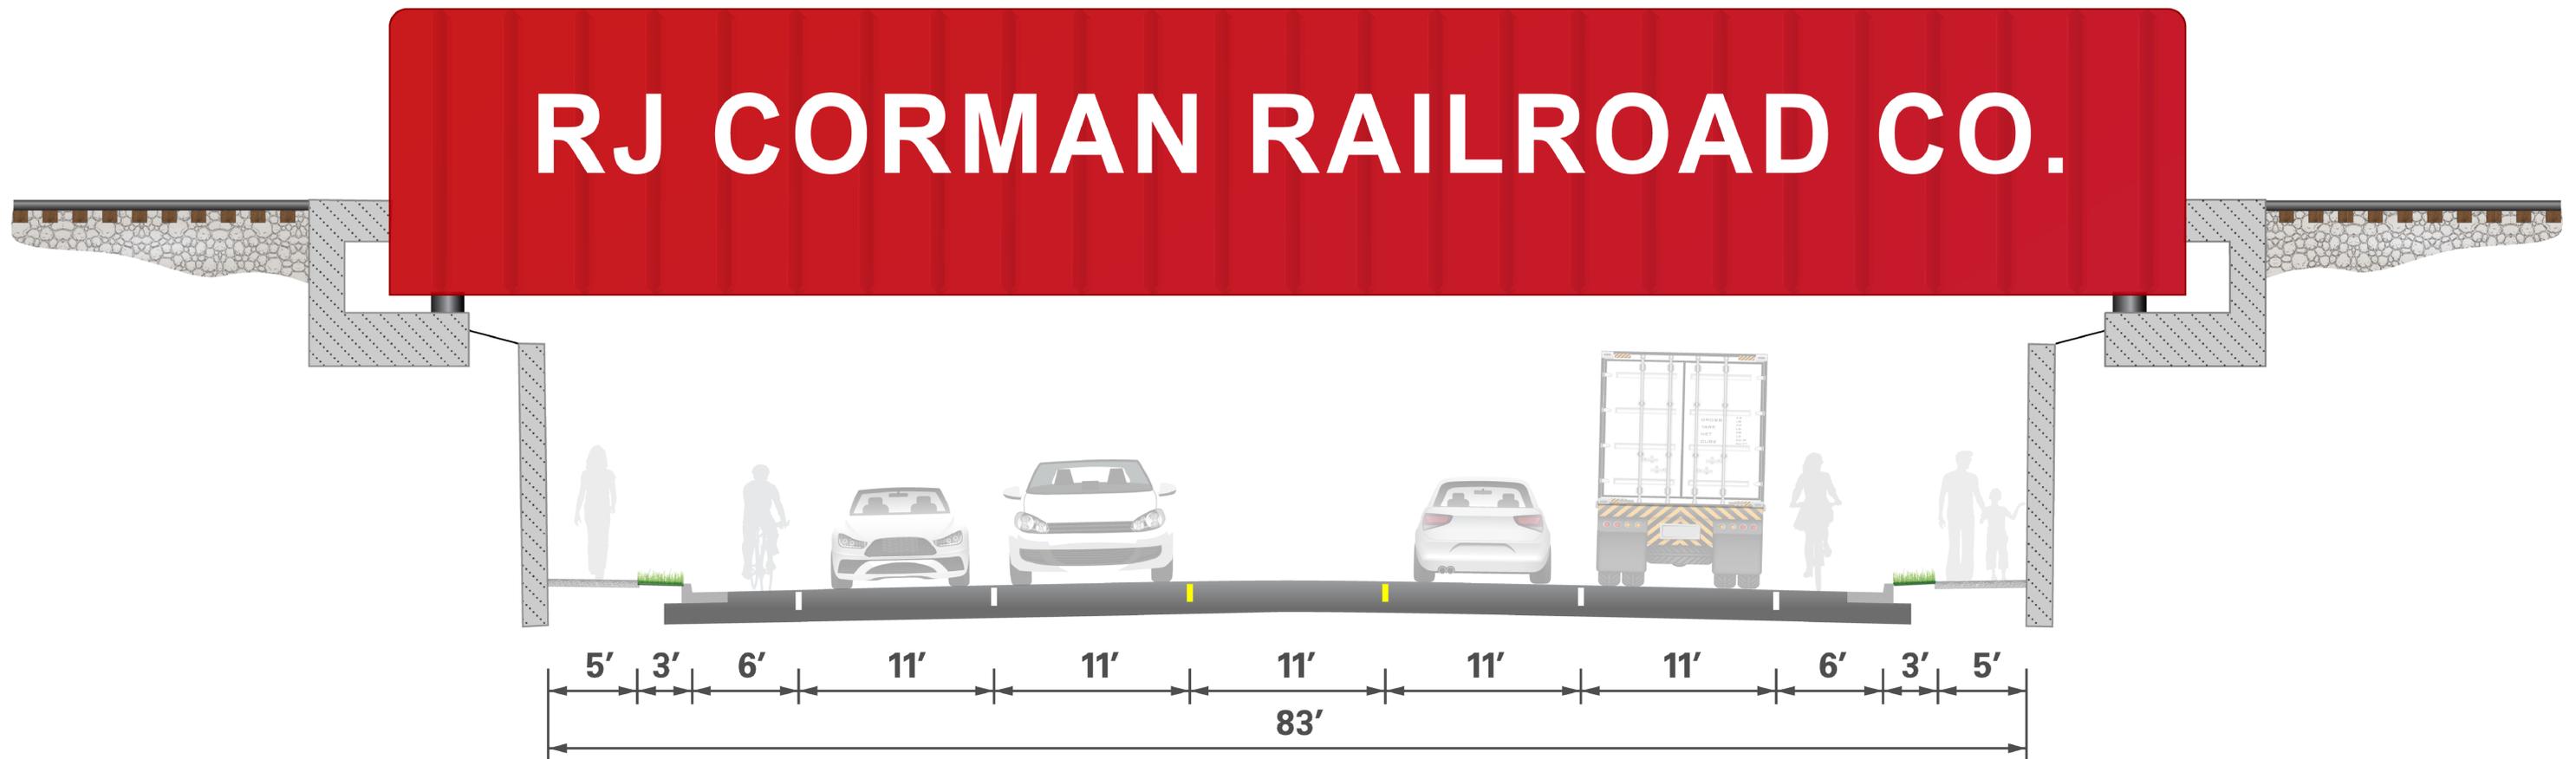