


COMPOST FILTER SOCK
SEDIMENT BARRIER (TYPE 8)

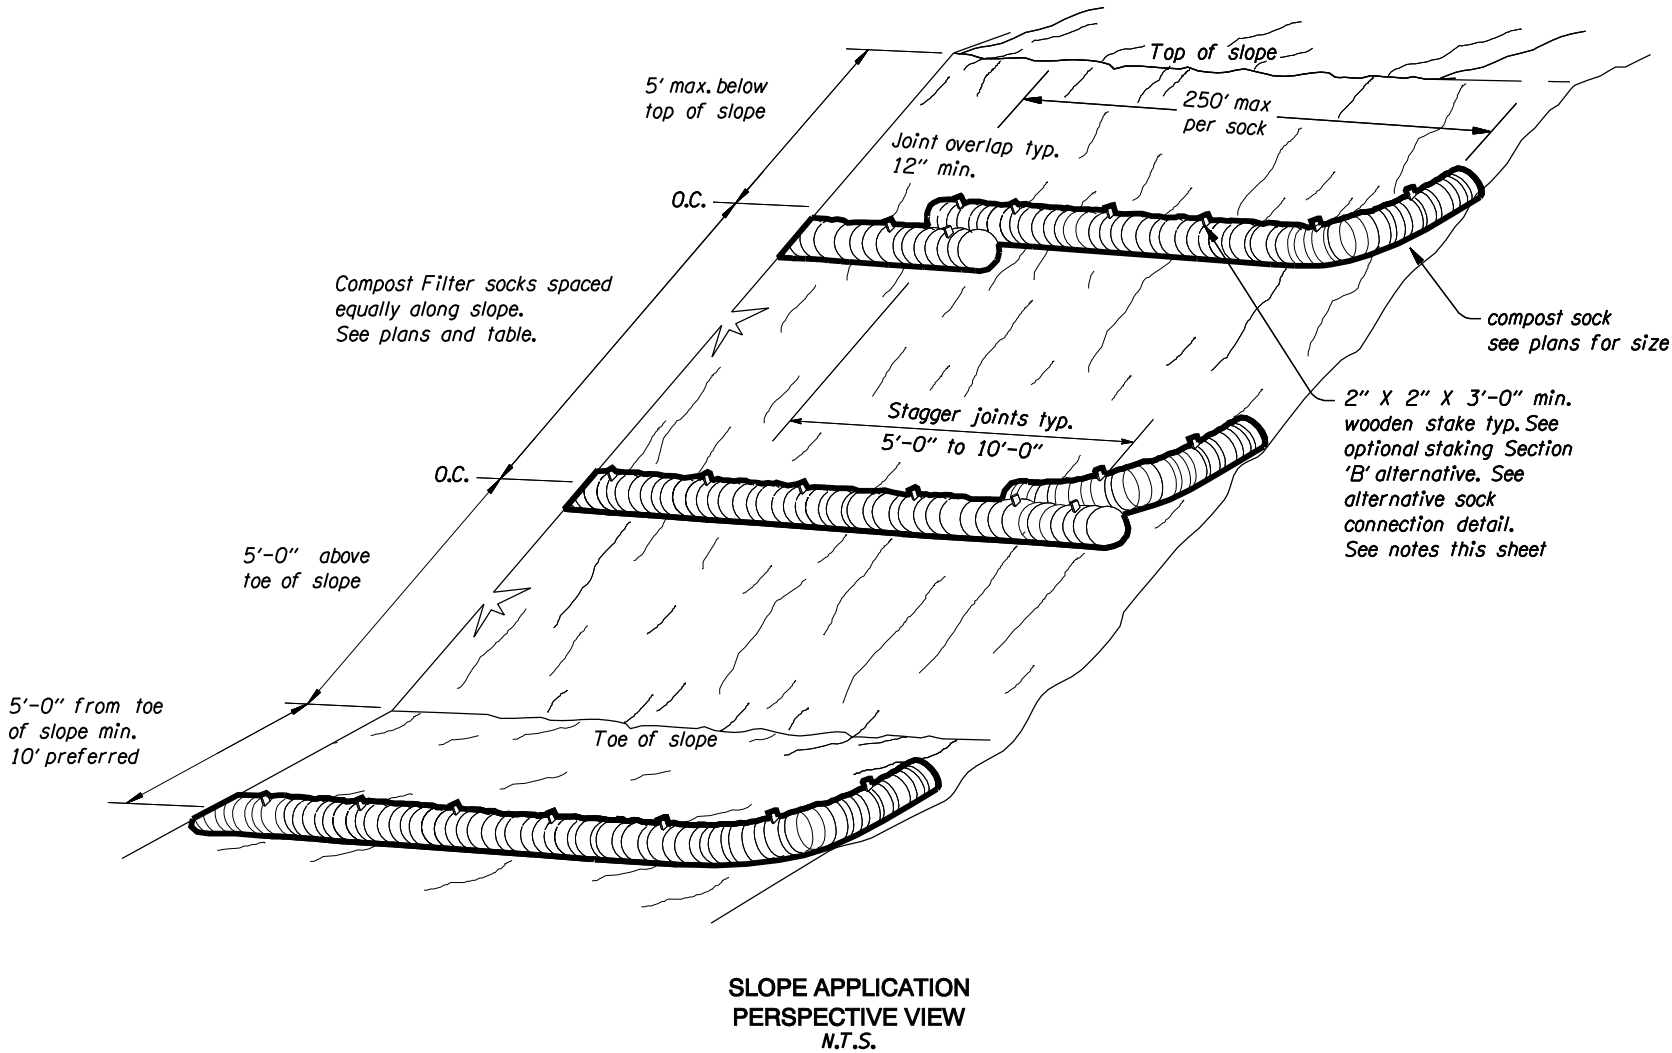

Compost Filter Sock: Slope, Sock Spacing, and Sock Diameter		
Slope	Spacing (ft)	Sock Diameter (inches)
< 50:1	250	8
50:1 - 10:1	125	12
10:1 - 5:1	100	12
3:1 - 2:1	50	18
> 2:1	25	18

The selection and use of this detail, while designed in accordance with generally accepted engineering principles and practices, is the sole responsibility of the user and should not be used without consulting a Registered Professional Engineer.

 OREGON DEPARTMENT OF TRANSPORTATION
TECHNICAL SERVICES
DETAILS

COMPOST FILTER SOCK
SEDIMENT BARRIER (TYPE 8)

DETAIL NO.
DET6014