



PRELIMINARY U.S. 25 IMPROVEMENTS, KY 229 IMPROVEMENTS AND RELOCATED U.S. 25 ALTERNATIVES

- LEGEND**
- U.S. 25 & KY 229 IMPROVEMENTS
 - RELOCATED U.S. 25 ALTERNATIVE 1
 - RELOCATED U.S. 25 ALTERNATIVE 2
 - RELOCATED U.S. 25 ALTERNATIVE 3
 - RELOCATED U.S. 25 ALTERNATIVE 3A



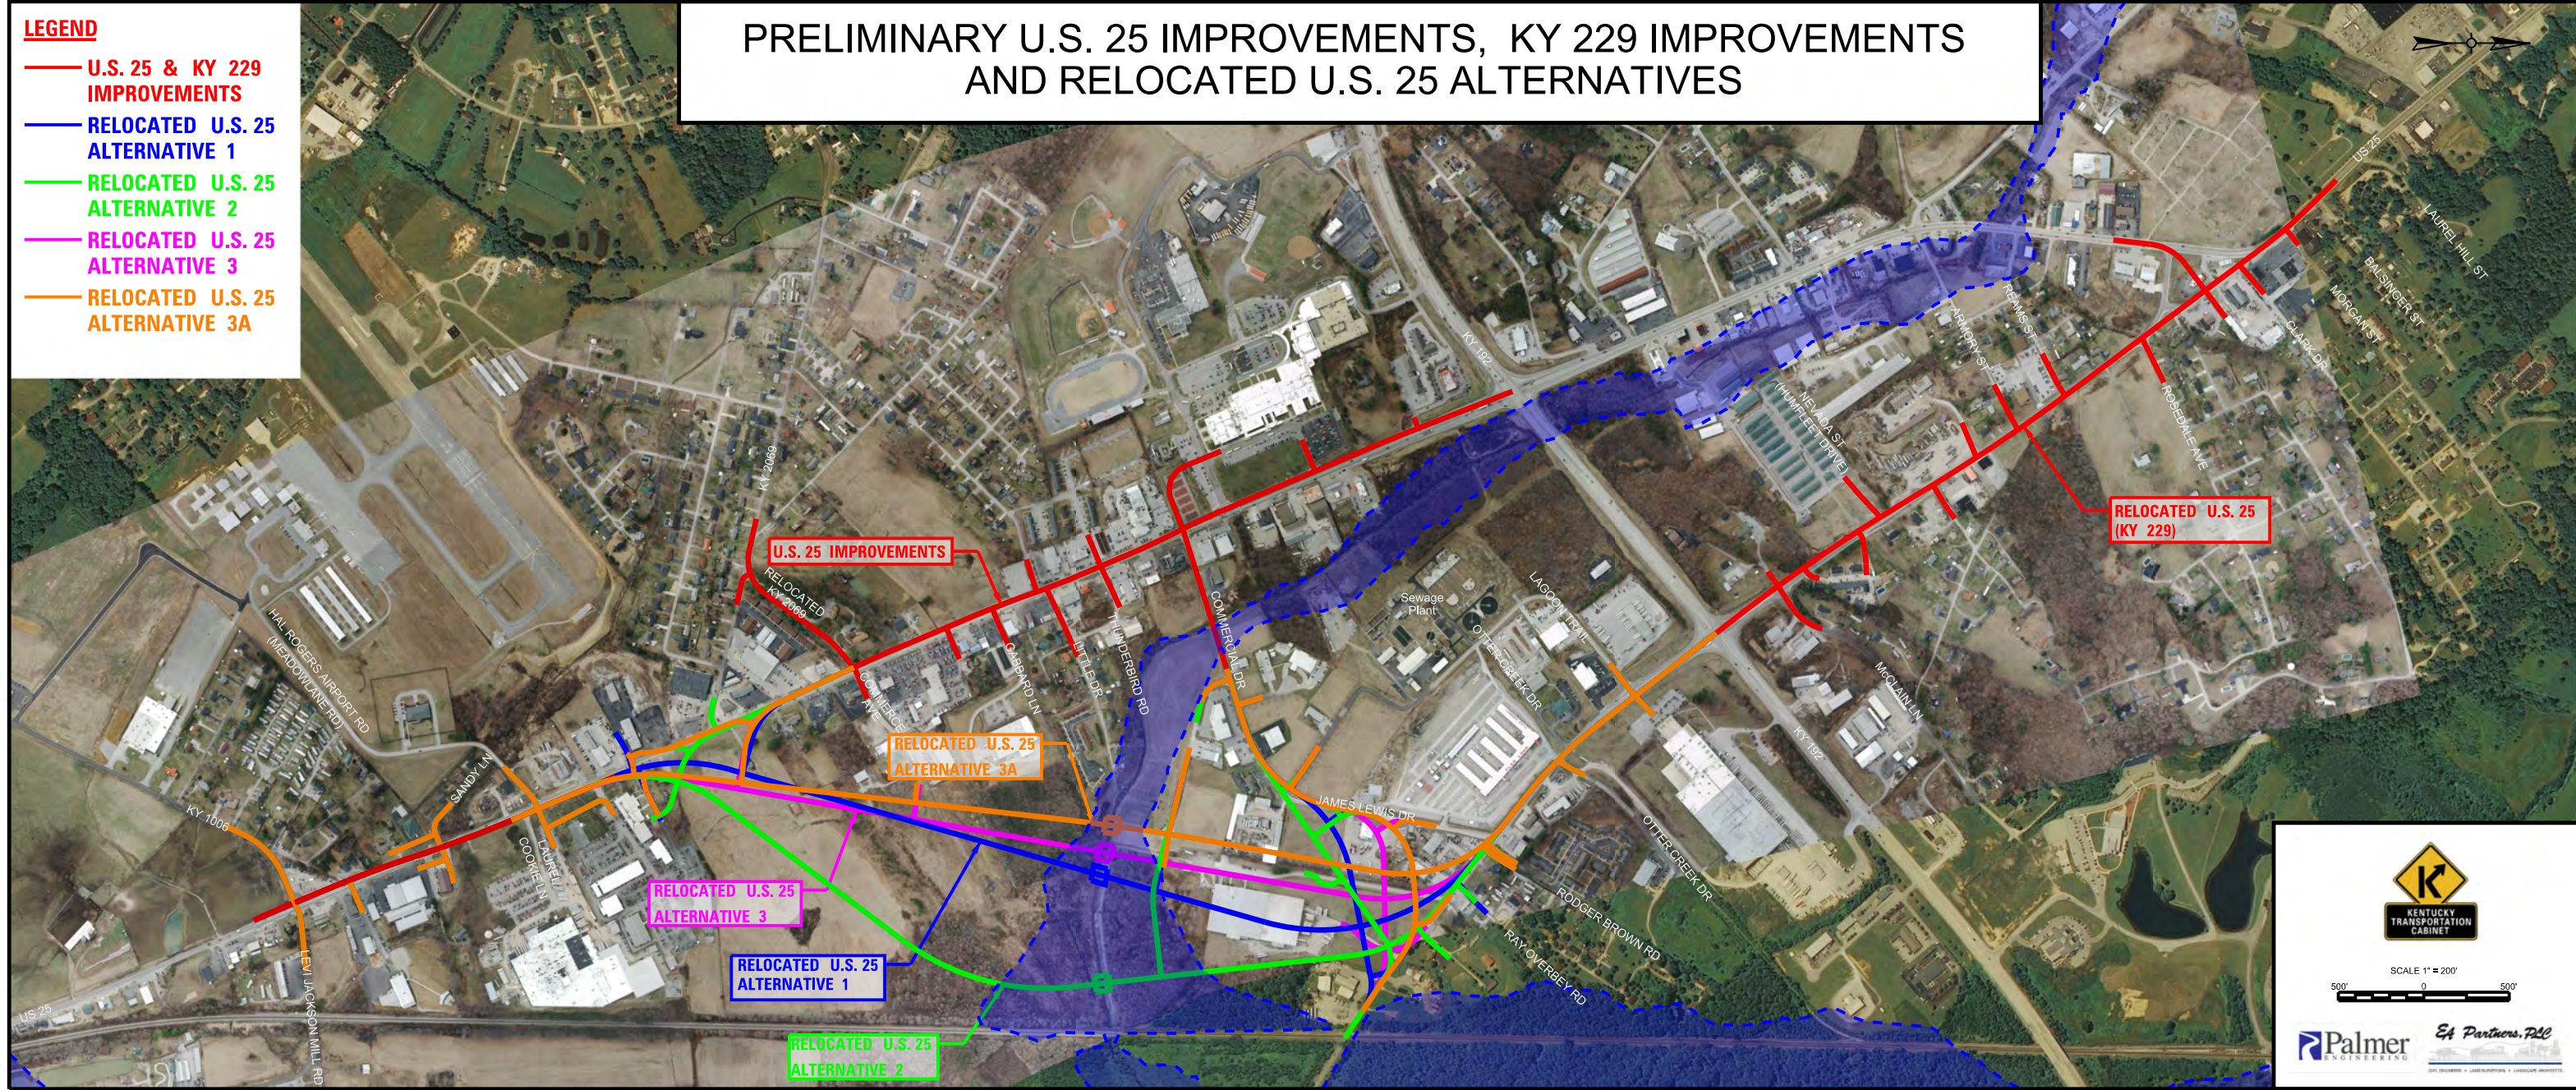

KENTUCKY
TRANSPORTATION
CABINET

SCALE 1" = 200'



