










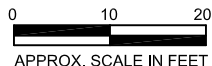
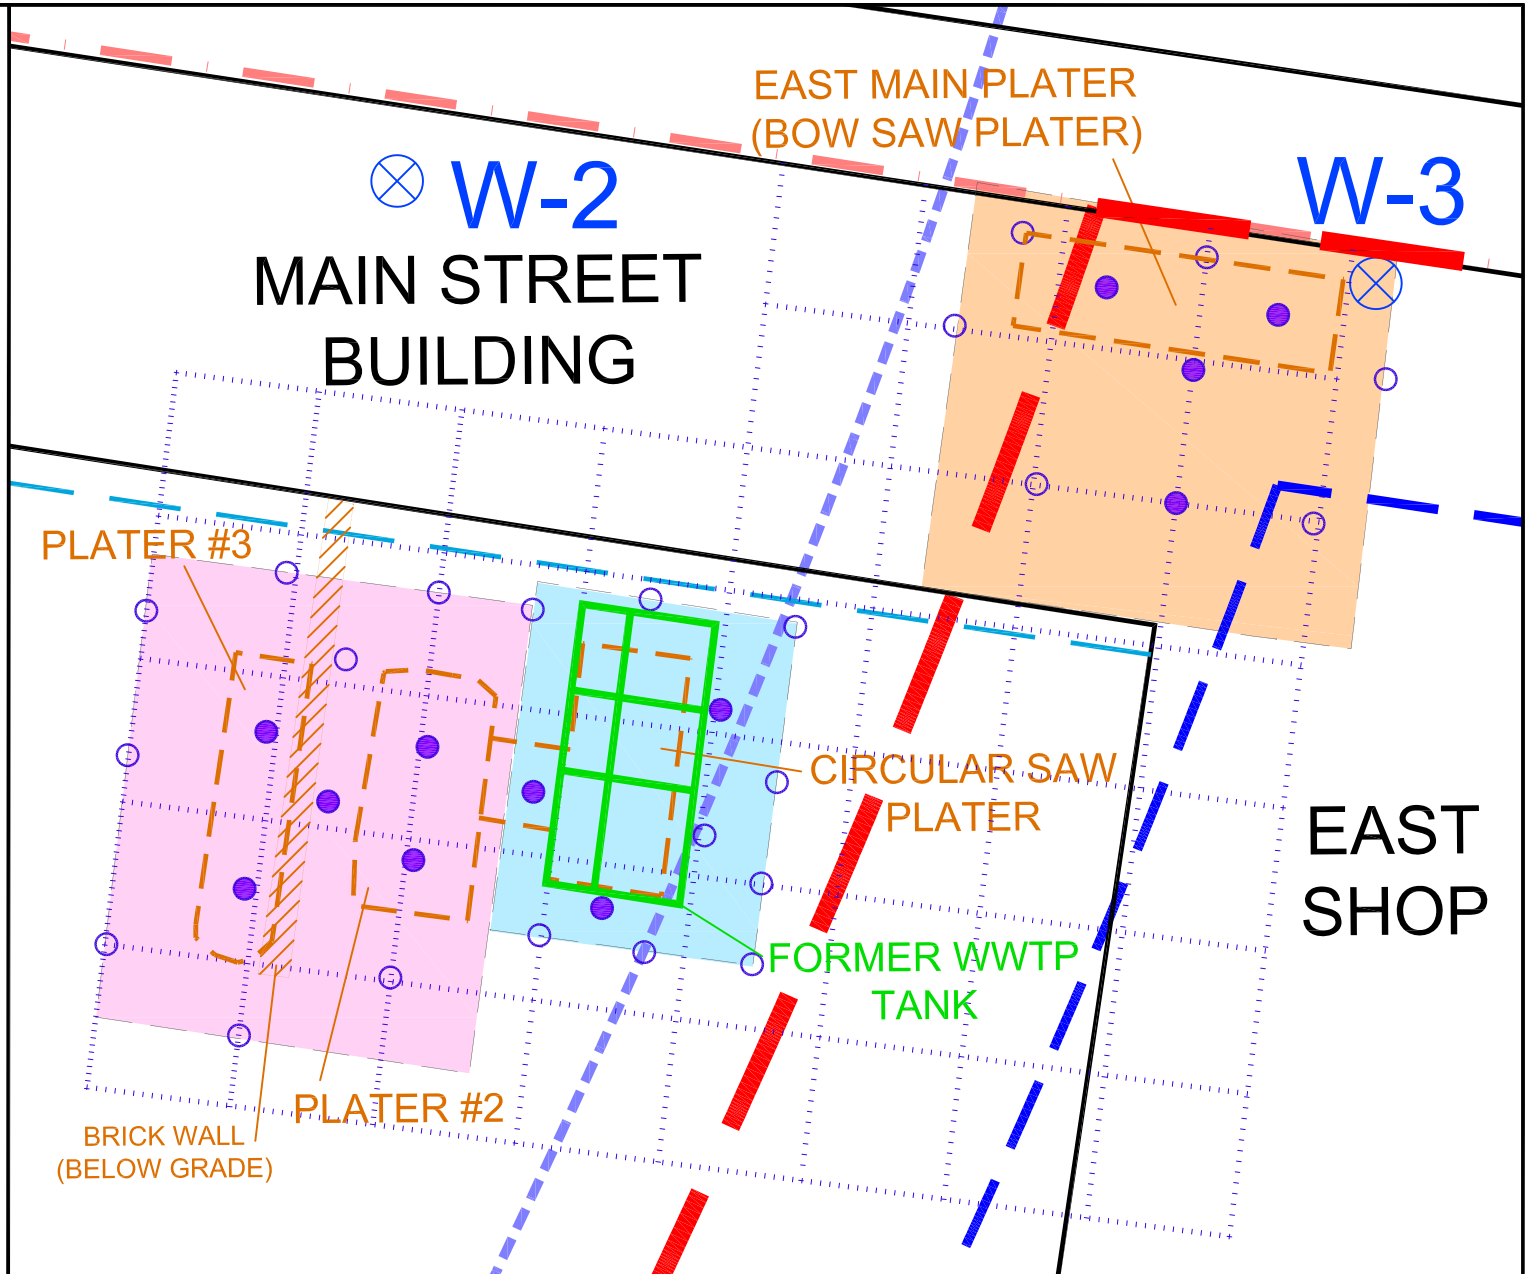


LEGEND

-  EXISTING BUILDING
-  PREVIOUS BUILDING
-  PROPERTY LINE
-  EDGE OF FUTURE INTERSTATE RIGHT-OF-WAY (APPROX.)
-  EDGE OF FUTURE RETAINING WALL OR ABUTMENT (APPROX.)
-  APPROXIMATE LIMIT OF RETAINING WALL AND ABUTMENT FOUNDATIONS
-  MONITORING WELL
-  MANAGEMENT AREA
-  SAMPLING GRID (15 FT SPACING)
-  PROPOSED SOIL BORING (10 FT DEEP)
-  PROPOSED SOIL BORING (20 FT DEEP)



MACTEC
 2456 Fortune Drive, Suite 100
 Lexington, KY 40509
 (859) 255-3308

PROPOSED SOIL BORING LOCATIONS

FORMER VERMONT AMERICAN FACILITY
 500 EAST MAIN STREET, LOUISVILLE, KENTUCKY

PROJECT NUMBER: 6680-08-9635

APPROX. SCALE	1" = 20'
DATE	09/30/10
DRAWN BY	ALD
APPROVED BY	PSJ

FIG. 3