
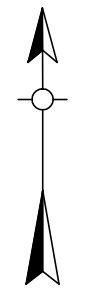


Proposed Phase II ESA 'Step B' Boring Locations
M. Levy/Barr & Prevost, Inc. (Preliminary 5/30/10)

COUNTY OF	ITEM NO.	SHEET NO.

PREPARED BY _____ DATE _____
CHECKED BY _____ DATE _____
APPROVED BY _____ DATE _____

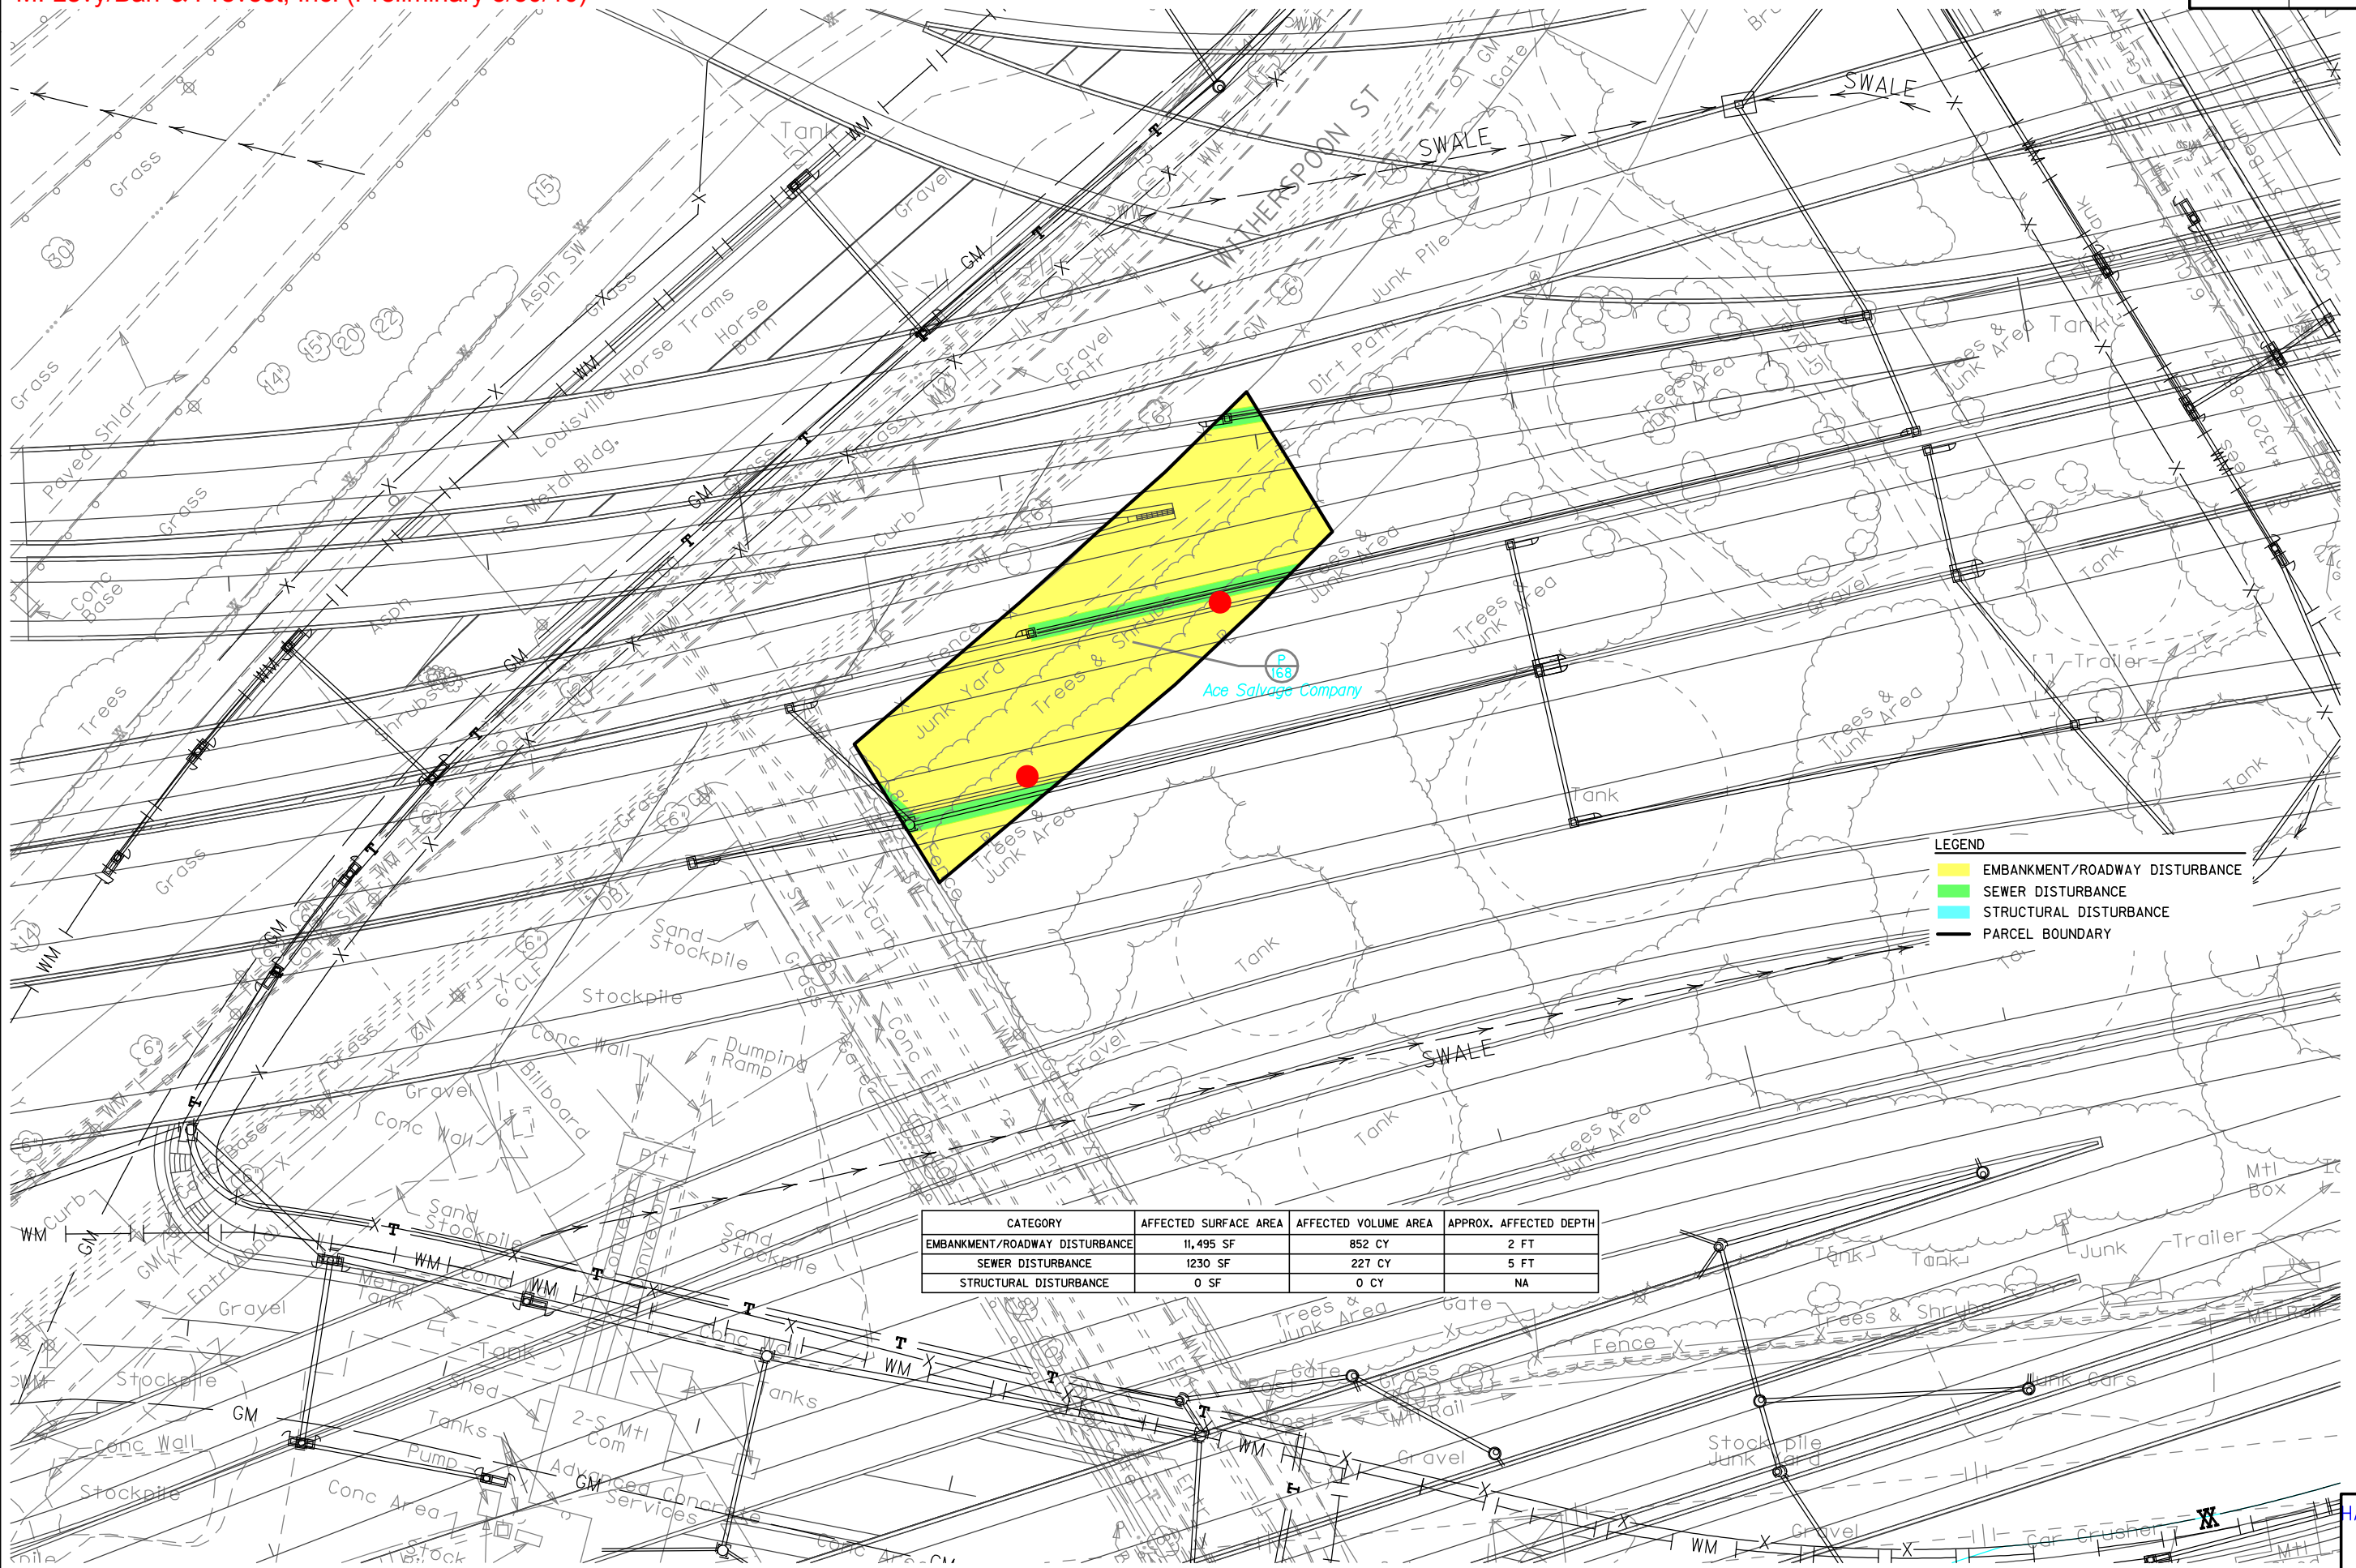

LEGEND

	EMBANKMENT/ROADWAY DISTURBANCE
	SEWER DISTURBANCE
	STRUCTURAL DISTURBANCE
	PARCEL BOUNDARY

CATEGORY	AFFECTED SURFACE AREA	AFFECTED VOLUME AREA	APPROX. AFFECTED DEPTH
EMBANKMENT/ROADWAY DISTURBANCE	11,495 SF	852 CY	2 FT
SEWER DISTURBANCE	1230 SF	227 CY	5 FT
STRUCTURAL DISTURBANCE	0 SF	0 CY	NA



HAZMAT DATA
PLAN SHEET
P168

USER: \$\$\$USER\$\$\$
25-MAY-2010 10:25:00
FILE NAME: \$\$\$design\$filespecifications\$\$\$
E-SHEET NAME: