



PREPARED BY _____ DATE _____
CHECKED BY _____ DATE _____
APPROVED BY _____ DATE _____

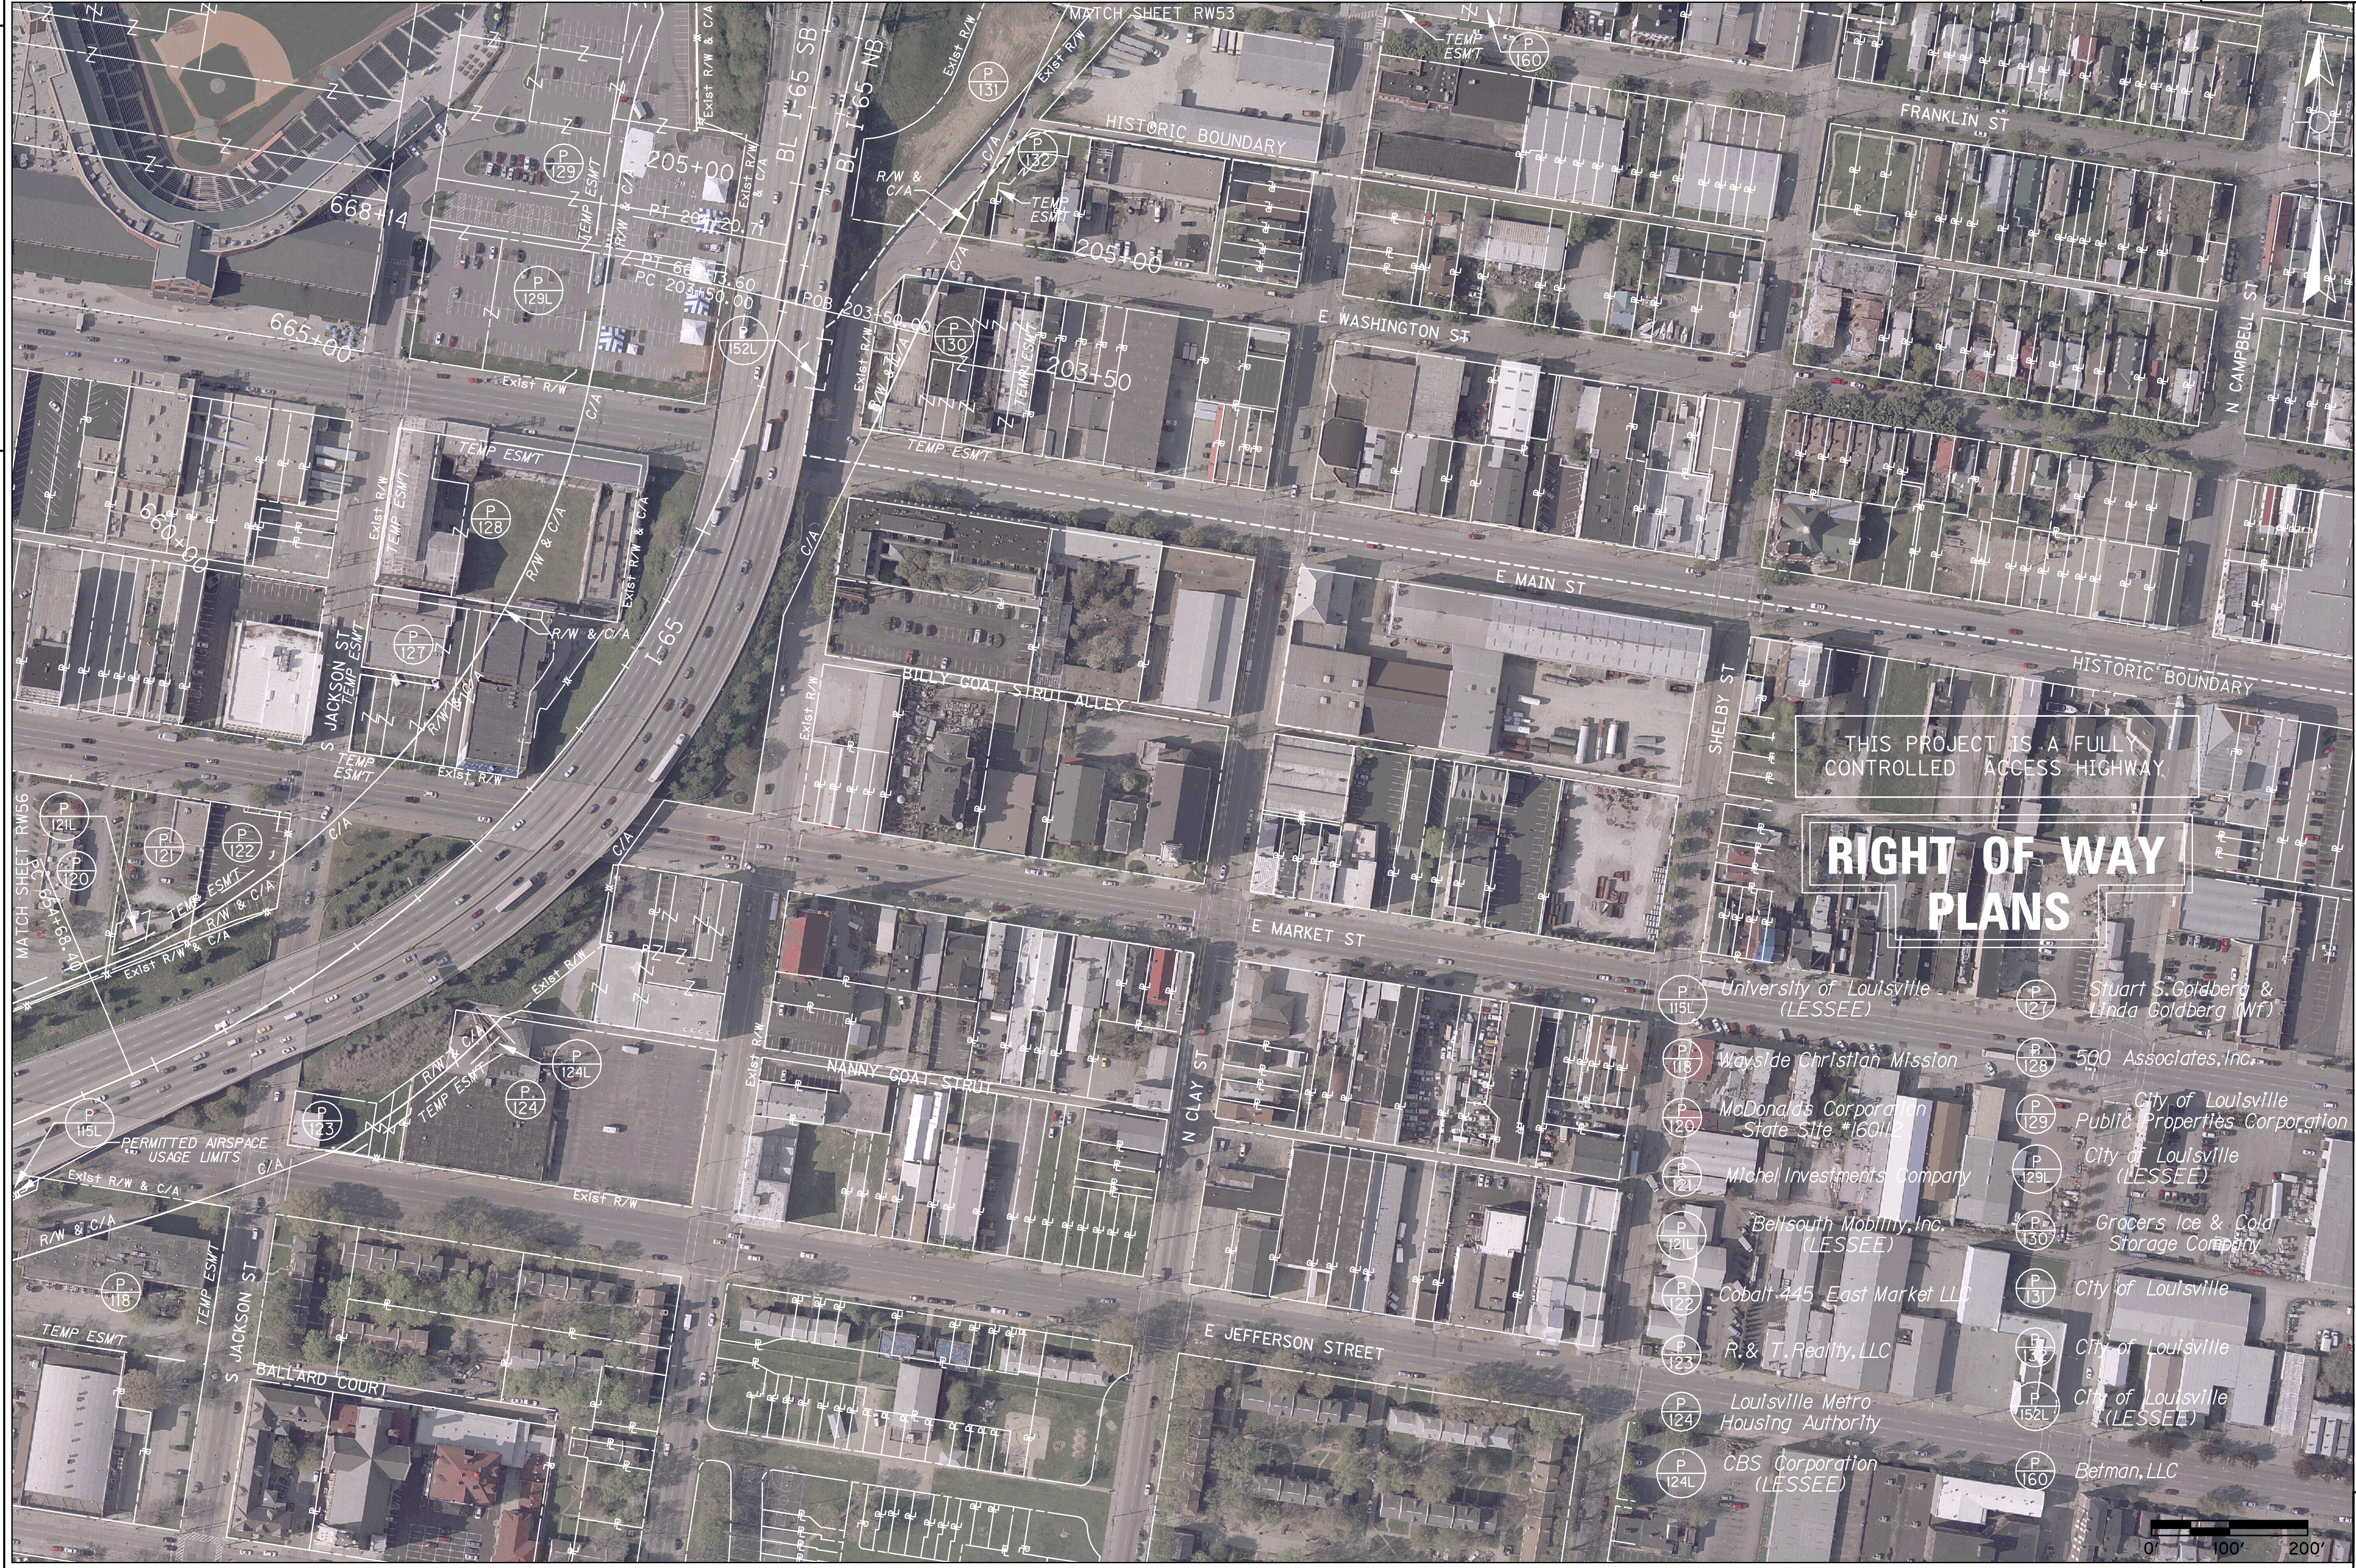

USER: KTA USER
DATE: June 30, 2007
FILE NAME: RW57
E-SHEET NAME:

PREPARED BY _____ DATE _____
CHECKED BY _____ DATE _____
APPROVED BY _____ DATE _____

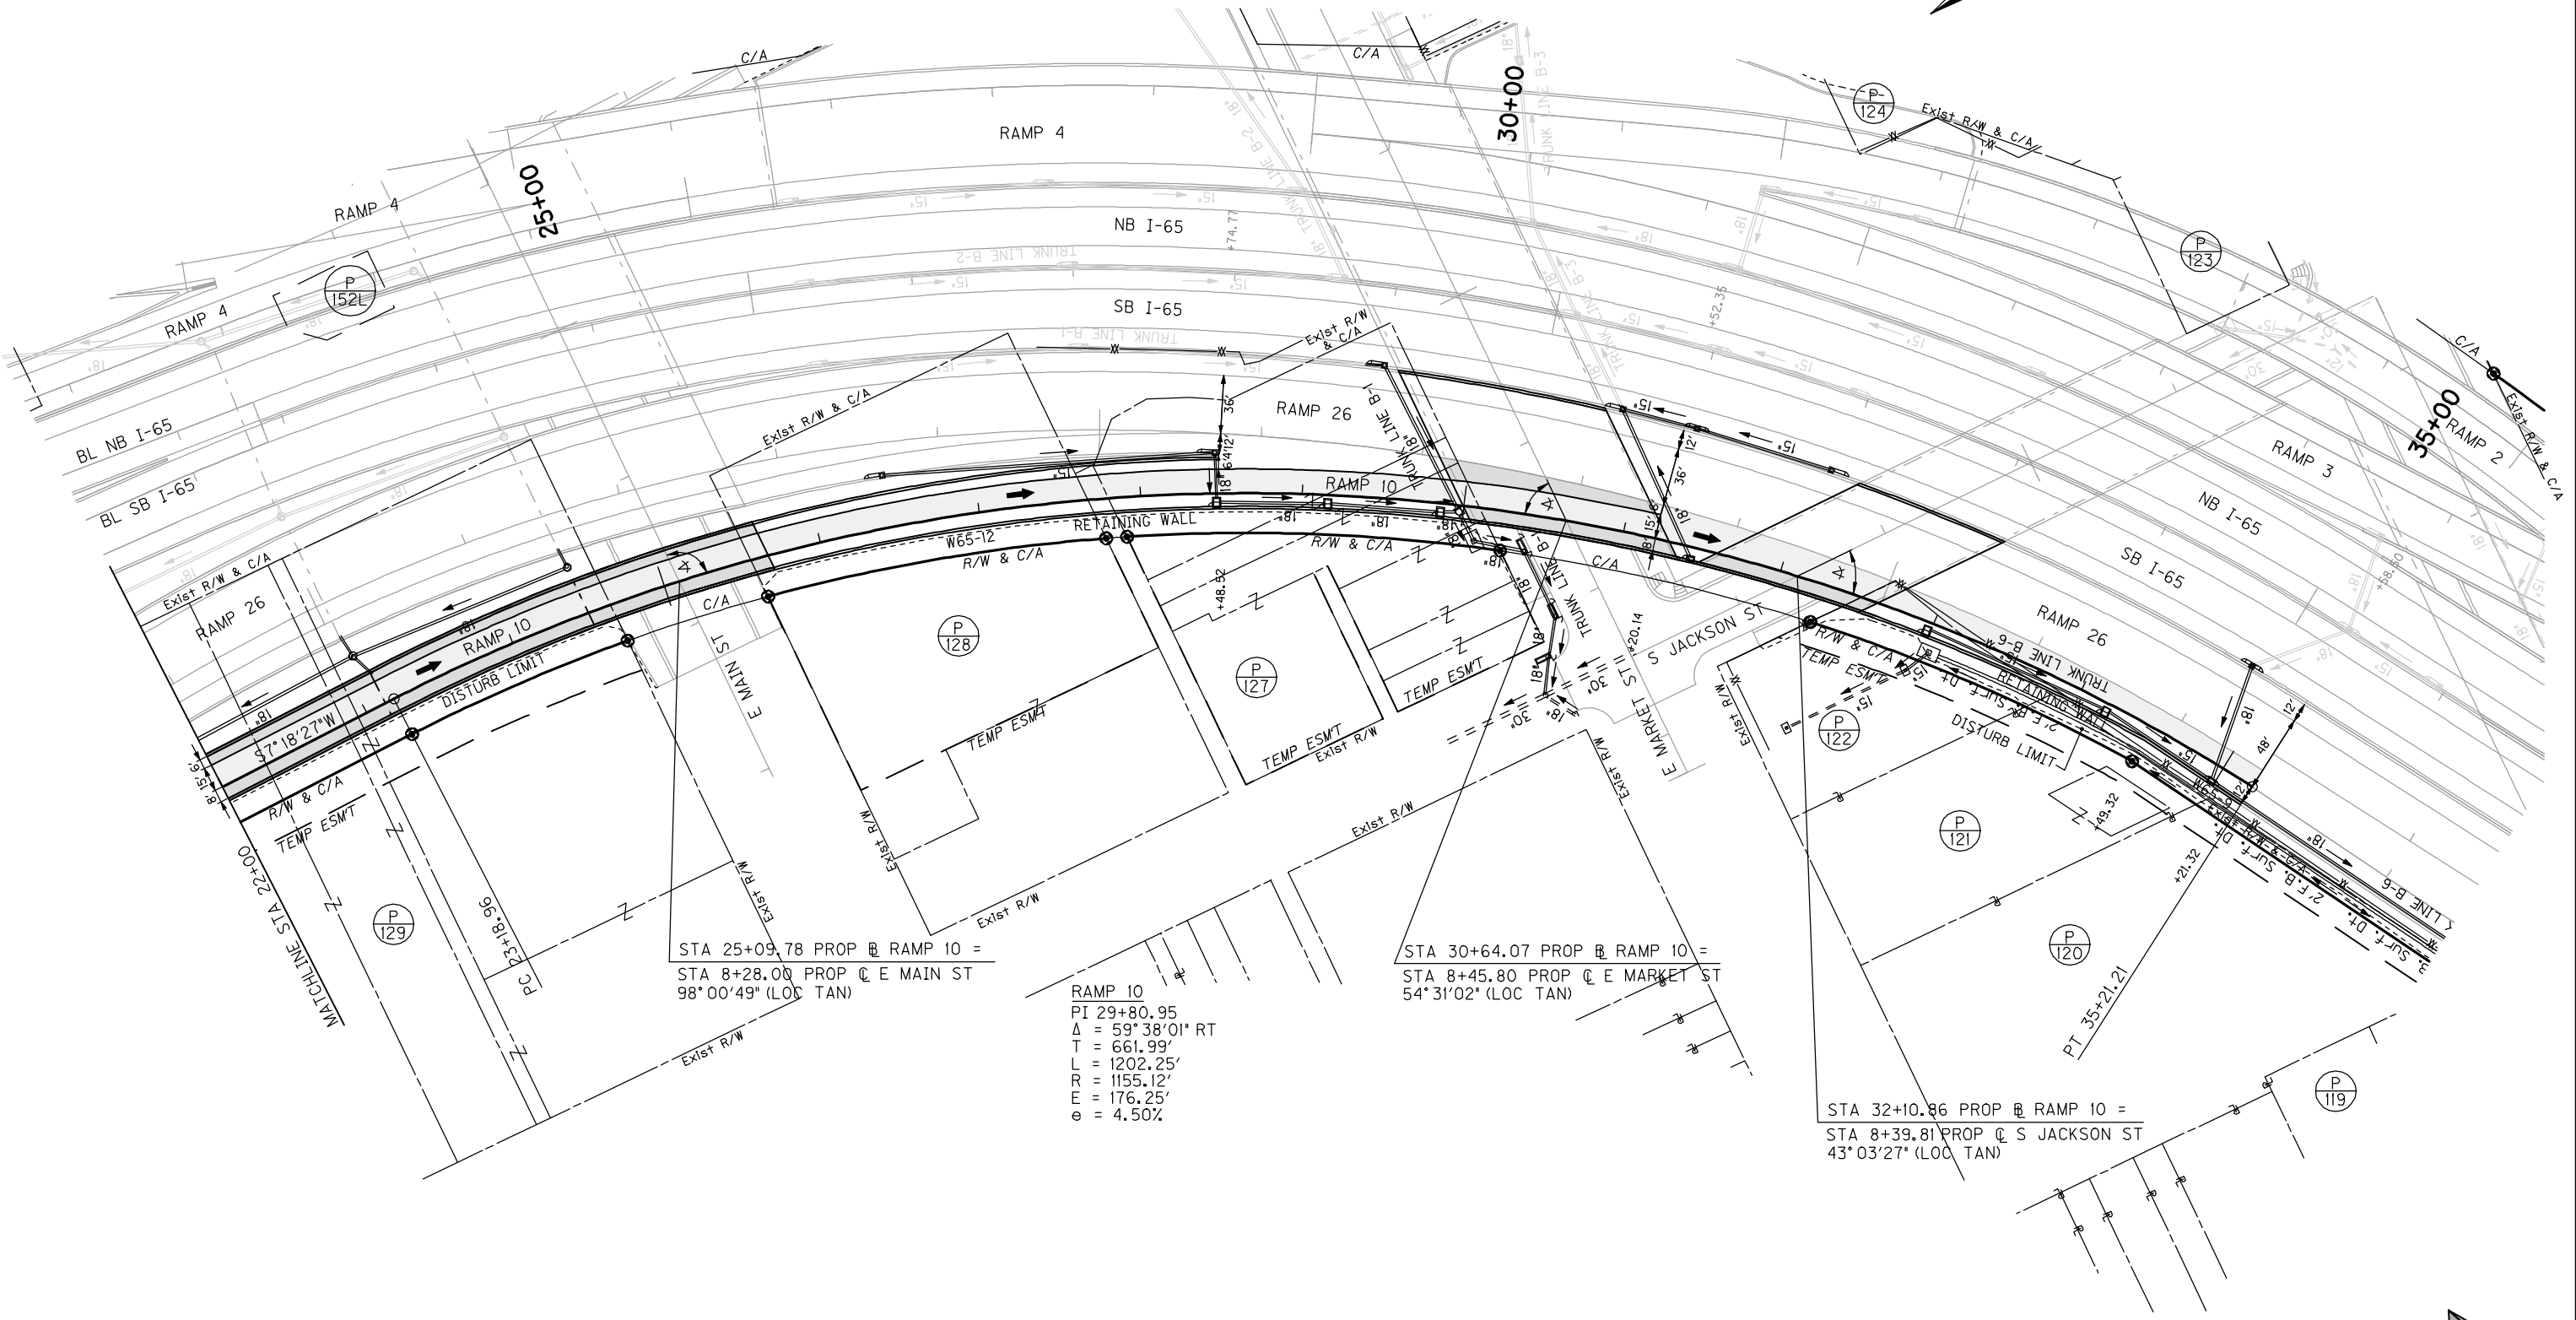


DATE: November 24, 2006
FILE NAME: r10_pl2200.dgn
E-SHEET NAME:

CONSTRUCT RETAINING WALL		
STATION - STATION	SIDE	RET. WALL NO.
25+68.44 - 30+05.74	RT	W65-12
32+53.82 - 35+21.21	RT	W65-9

CONSTRUCT CONCRETE SHOULDER BARRIER				
STATION - STATION	TYPE	SIDE	L.F.*	
25+62.68 - 28+48.52	A	LT	286	

* NOTE: EXCLUDES SHOULDER BARRIER BOX INLETS

SEE THE FOLLOWING RIGHT OF WAY GRID SHEETS FOR RIGHT OF WAY DETAILS:
RW-C2-NW
RW-C2-SW

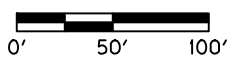


KENNEDY INTERCHANGE
RAMP 10 PLAN SHEET
STA 22+00 TO END

DATE: November 24, 2006
FILE NAME: ramp10_pr2200.dgn
E-SHEET NAME:

PREPARED BY _____ DATE _____
CHECKED BY _____ DATE _____
APPROVED BY _____ DATE _____

COUNTY OF	ITEM NO.	SHEET NO.
JEFFERSON	5-118.18	PL59


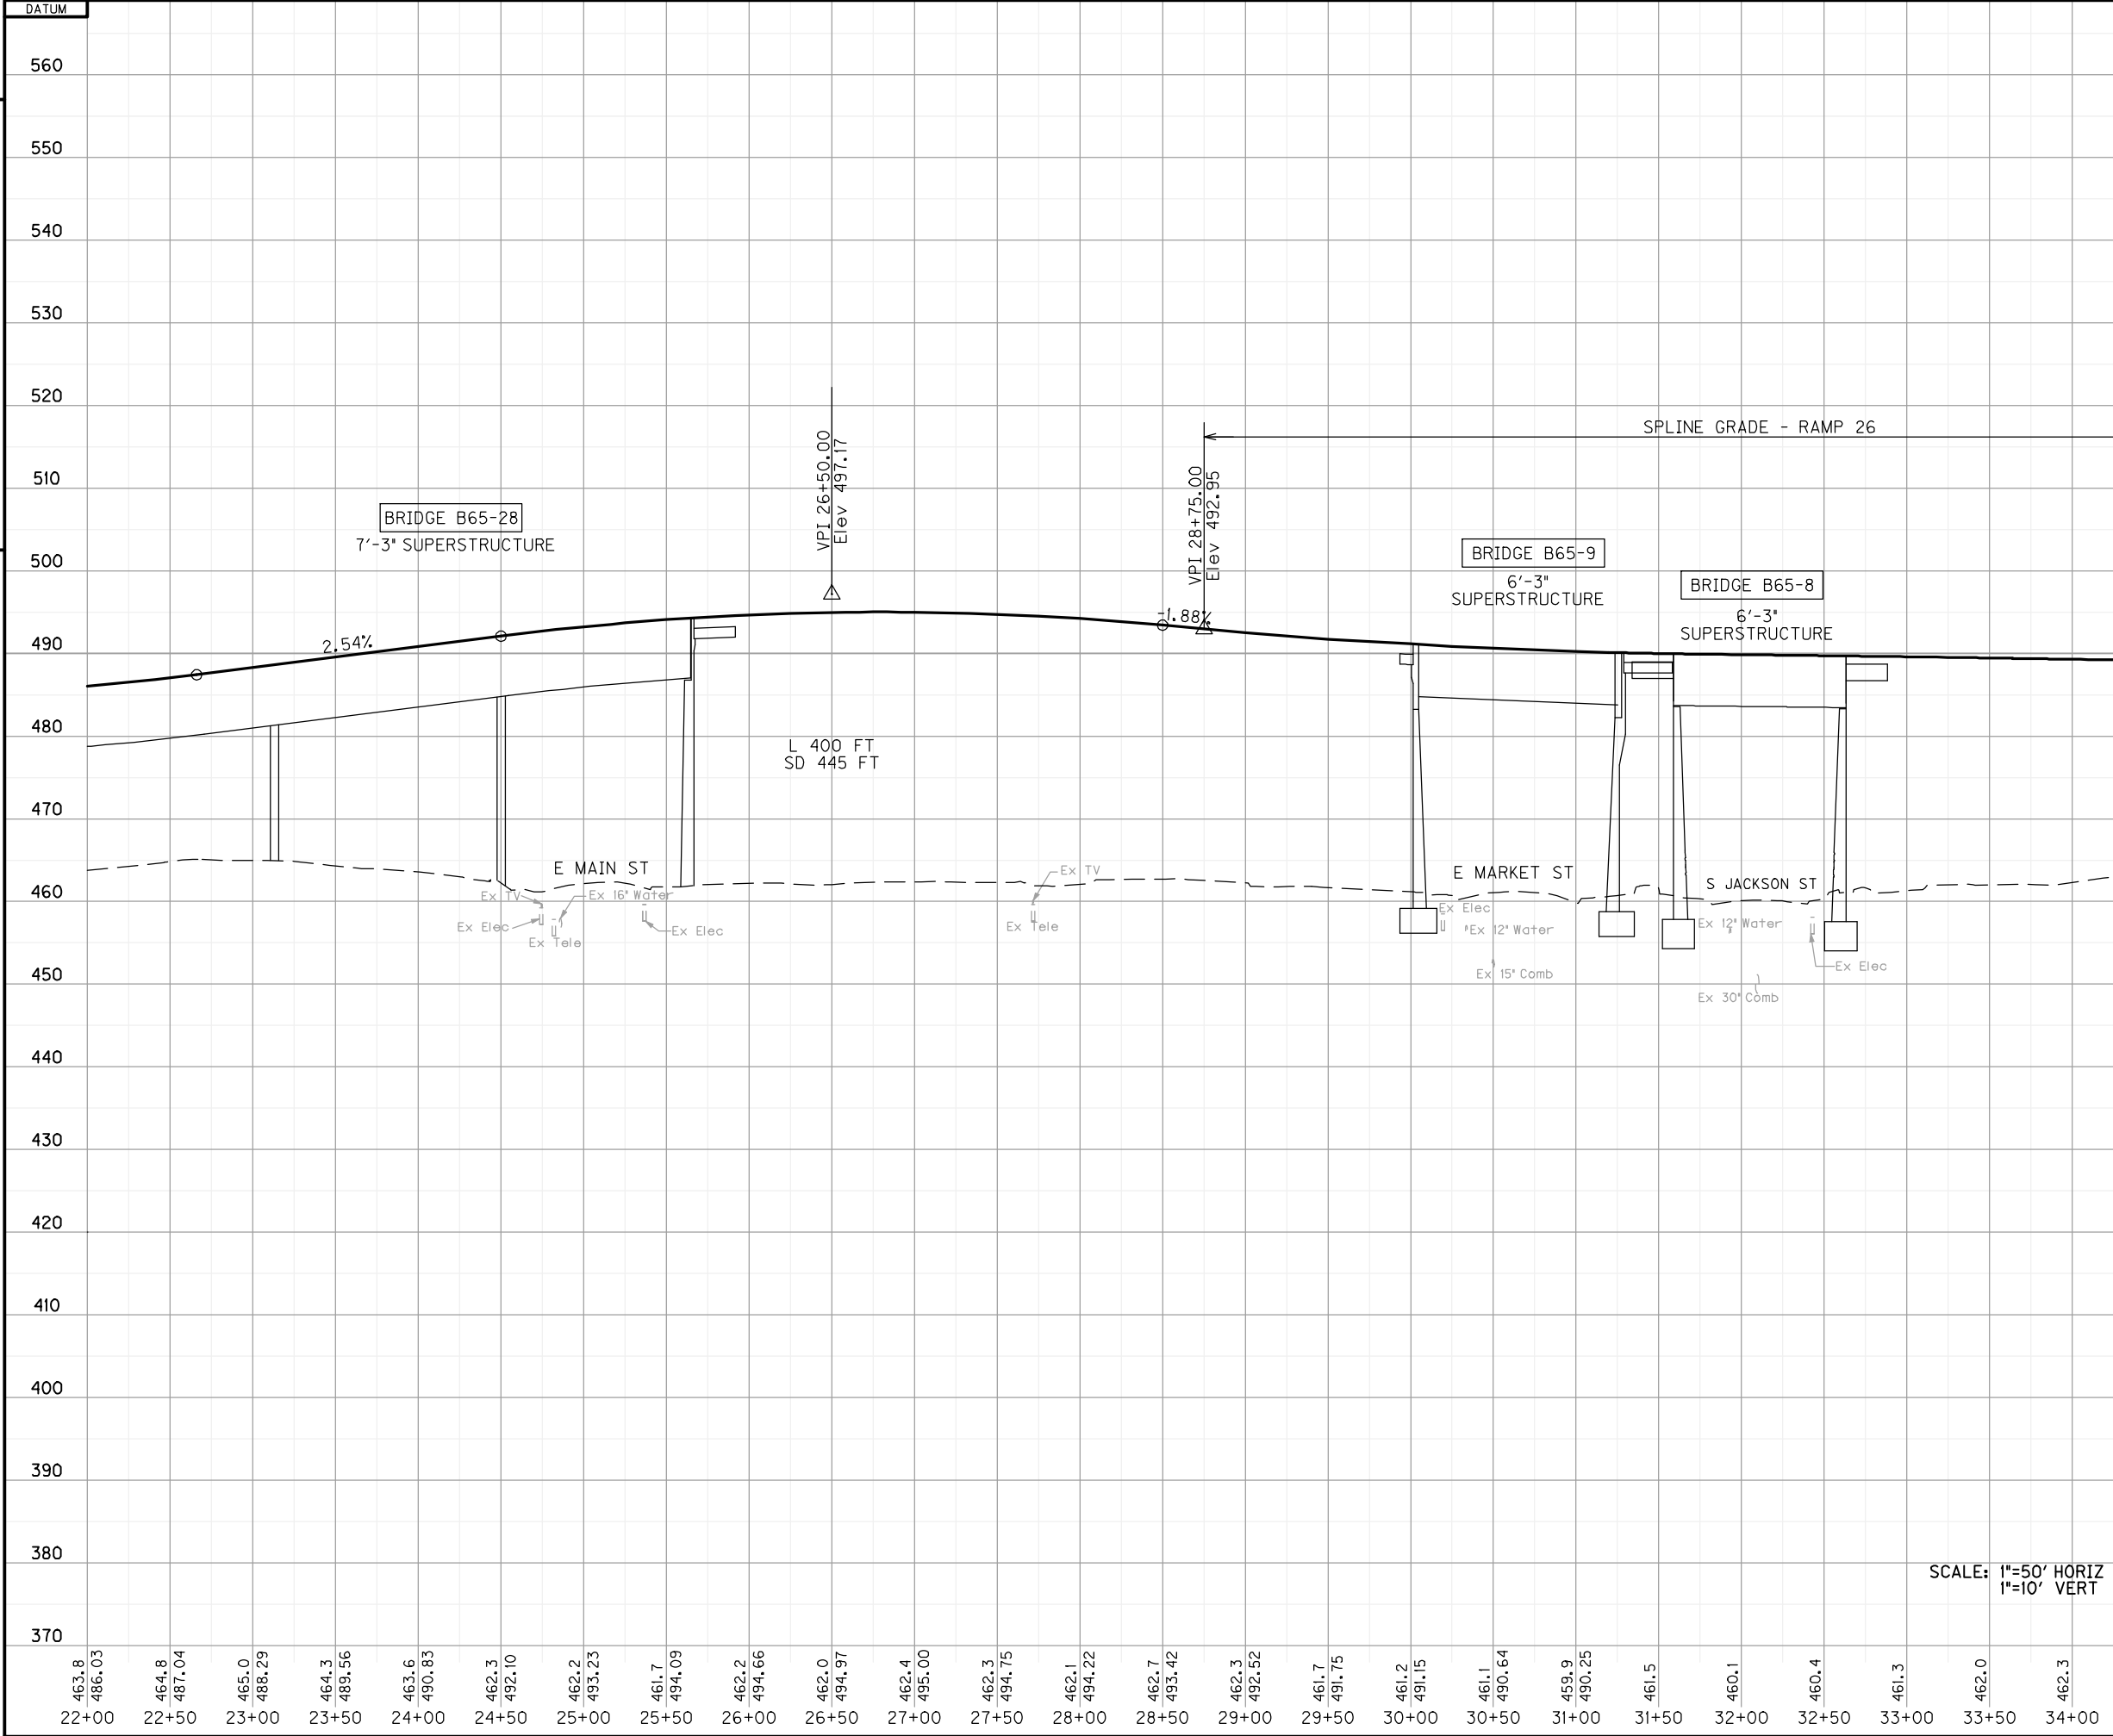


KENNEDY INTERCHANGE
RAMP 10 PROFILE SHEET
STA 22+00 TO END

DATE: November 25, 2006
FILE NAME: 11xsramp10.dgn
E-SHEET NAME:

PREPARED BY _____ DATE _____
CHECKED BY _____ DATE _____
APPROVED BY _____ DATE _____

COUNTY OF	ITEM NO.	SHEET NO.
JEFFERSON	5-118.18	XS0488

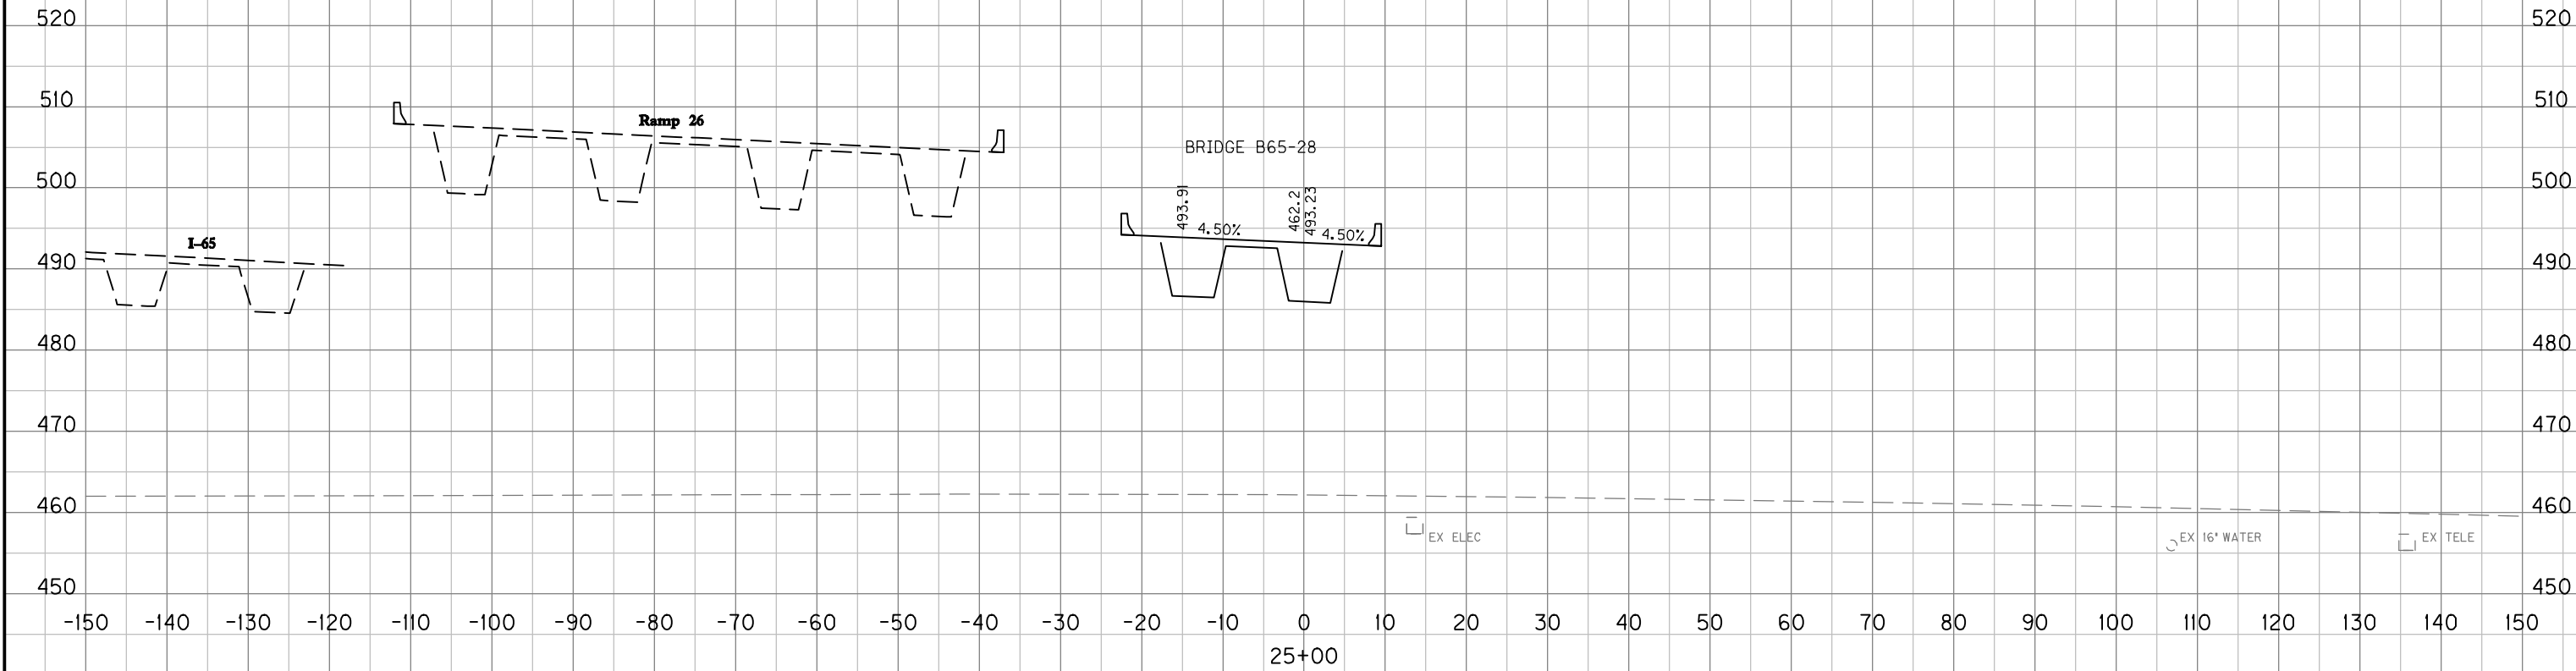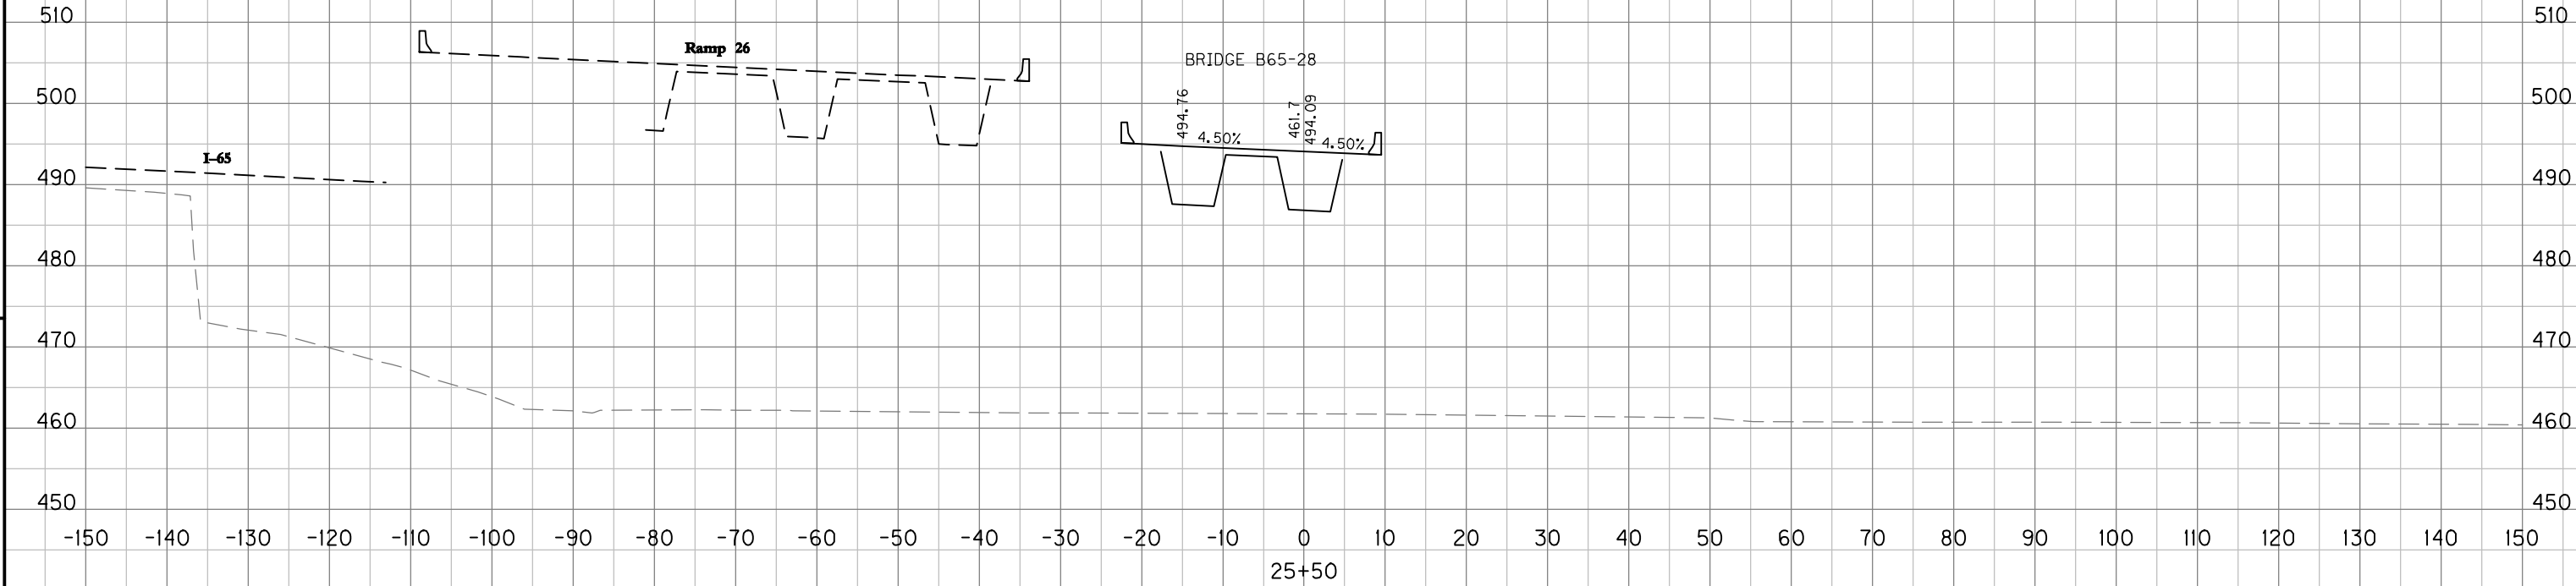

SCALE: 1"=20'



RAMP 10
STA. 25+00 TO STA. 25+50

COUNTY OF	ITEM NO.	SHEET NO.
JEFFERSON	5-118.18	XS0489

PREPARED BY _____ DATE _____

CHECKED BY _____ DATE _____

APPROVED BY _____ DATE _____

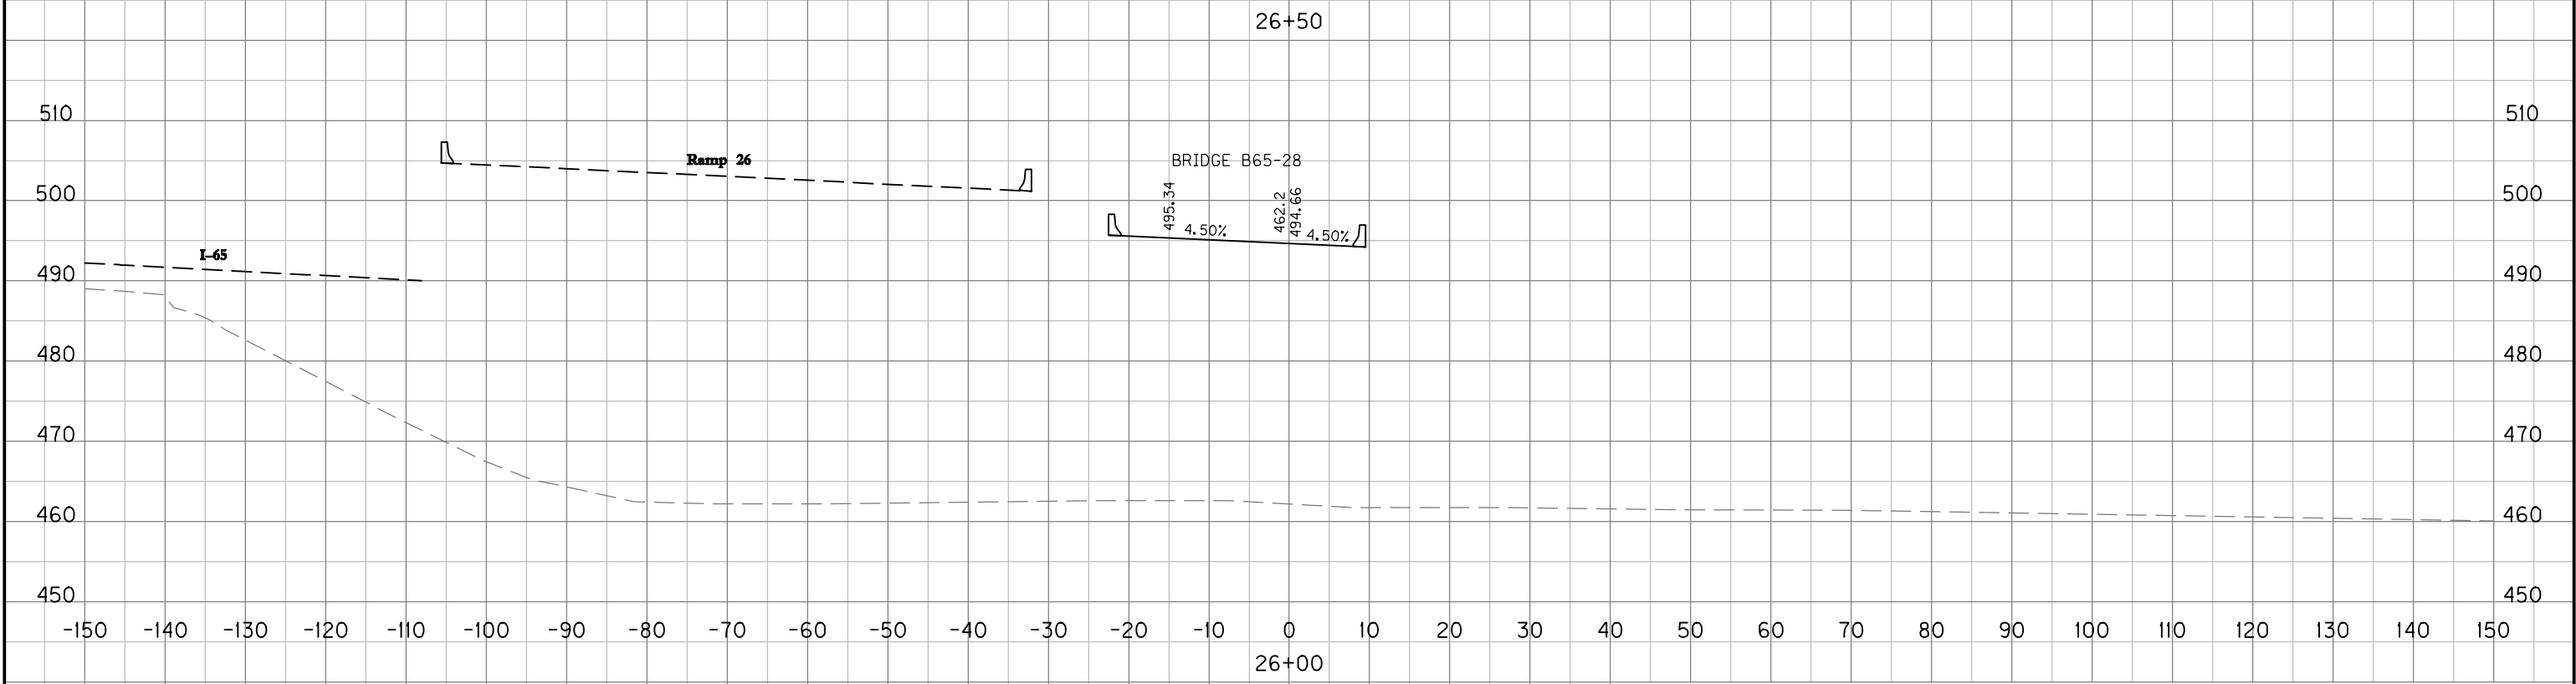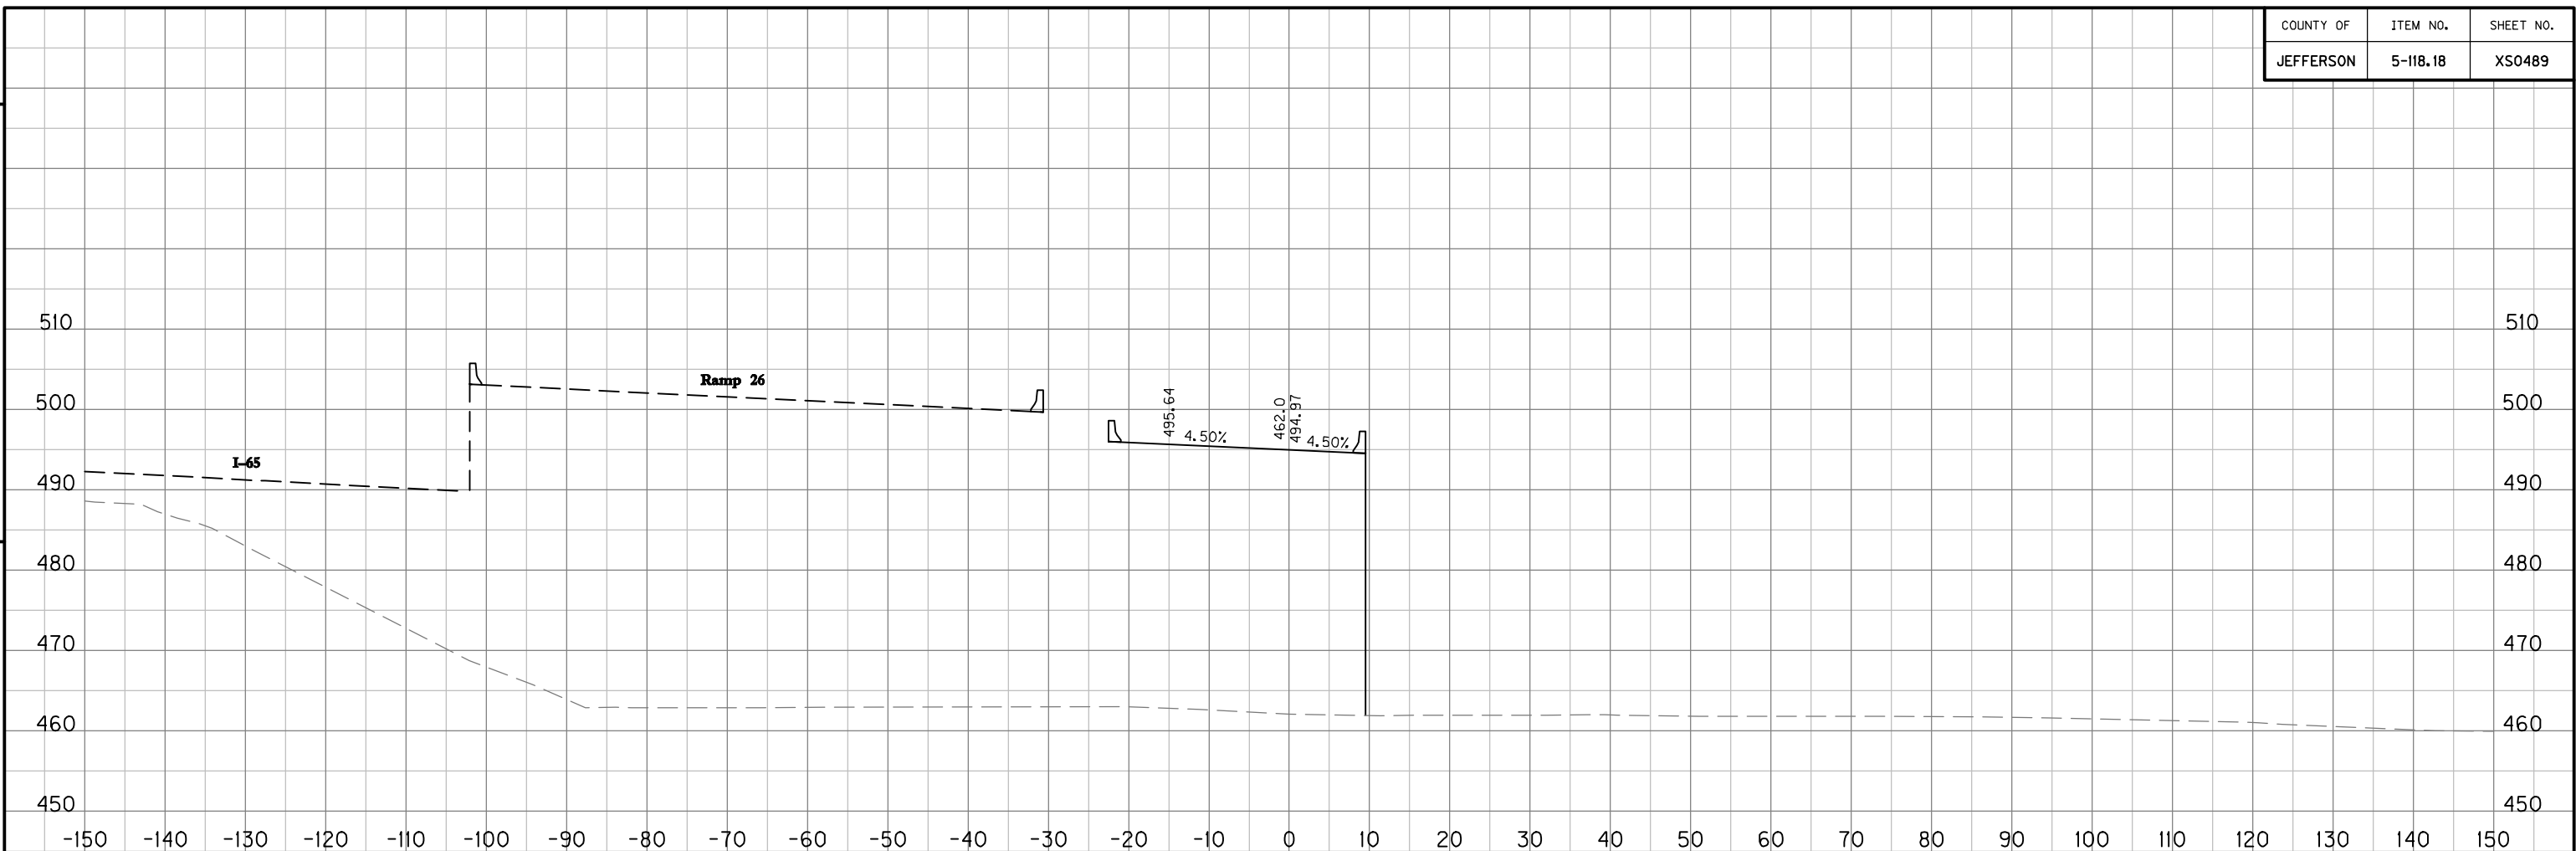

DATE: November 25, 2006
FILE NAME: 11xsramp10.dgn
E-SHEET NAME:



SCALE: 1"=20'


RAMP 10
STA. 26+00 TO STA. 26+50

COUNTY OF	ITEM NO.	SHEET NO.
JEFFERSON	5-118.18	XS0490

PREPARED BY _____ DATE _____

CHECKED BY _____ DATE _____

APPROVED BY _____ DATE _____

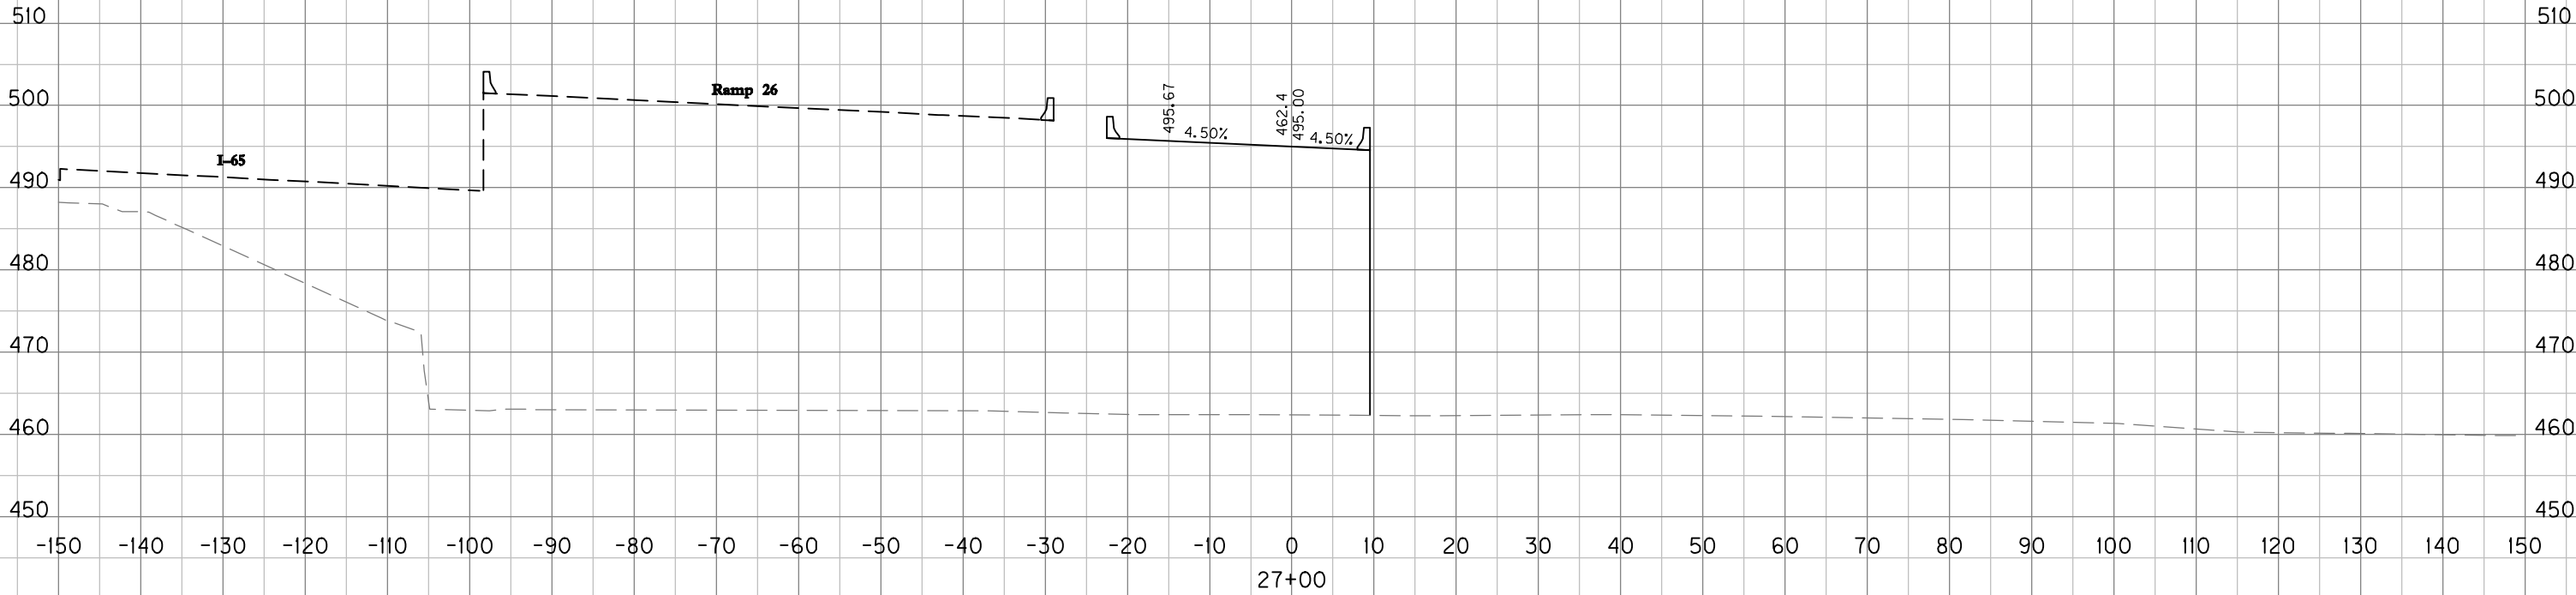

DATE: November 25, 2006
FILE NAME: 11xsramp10.dgn
E-SHEET NAME:



SCALE: 1"=20'



RAMP 10
STA. 27+00 TO STA. 27+50

COUNTY OF	ITEM NO.	SHEET NO.
JEFFERSON	5-118.18	XS049I

PREPARED BY _____ DATE _____

CHECKED BY _____ DATE _____

APPROVED BY _____ DATE _____

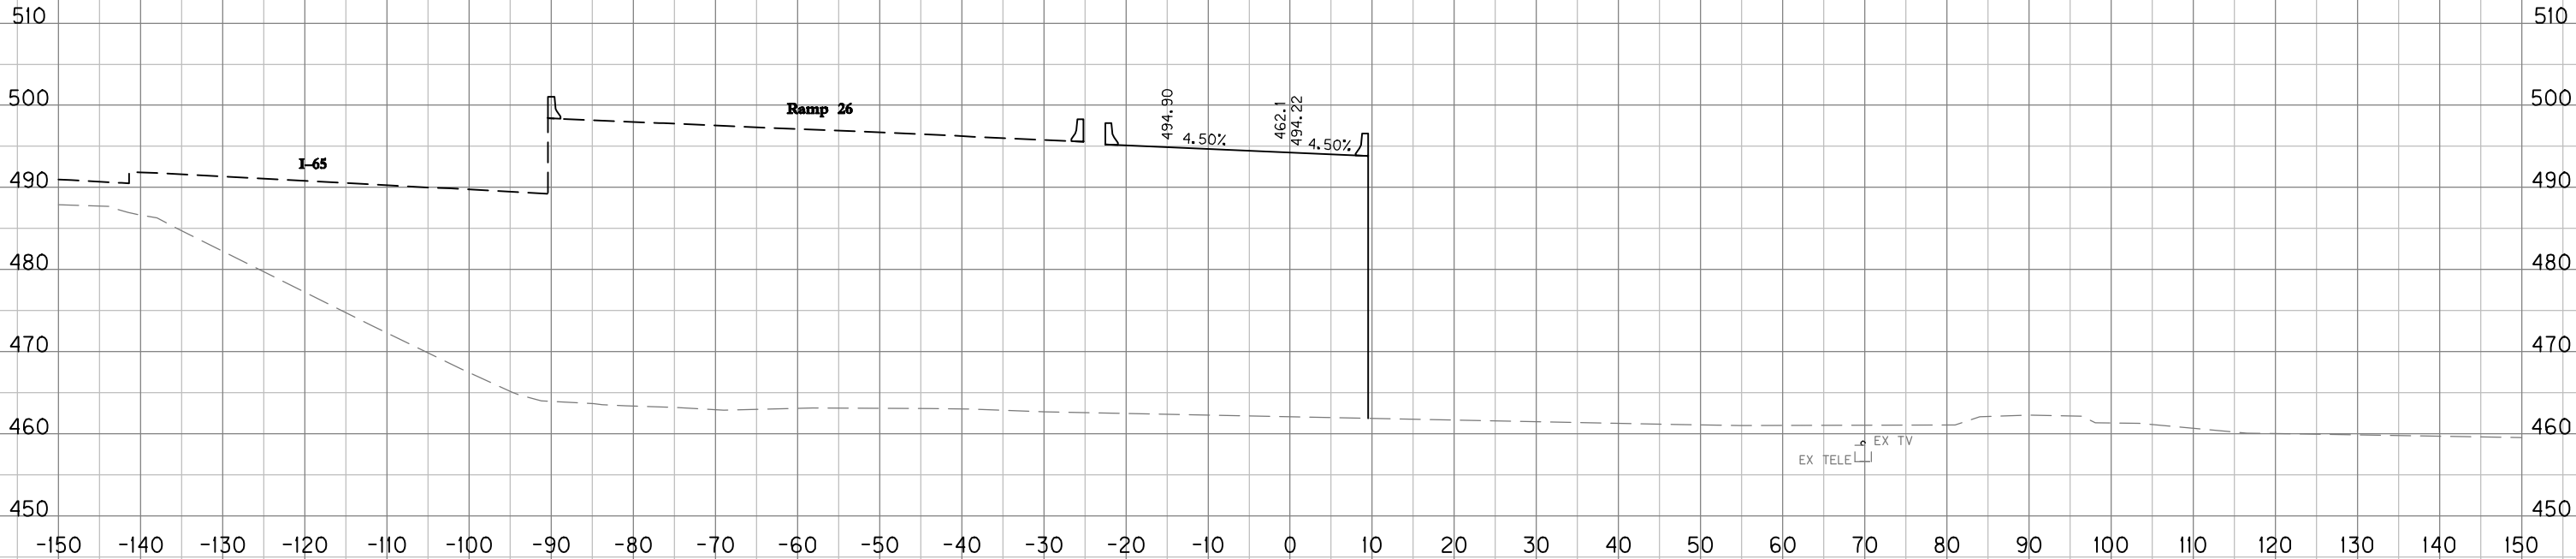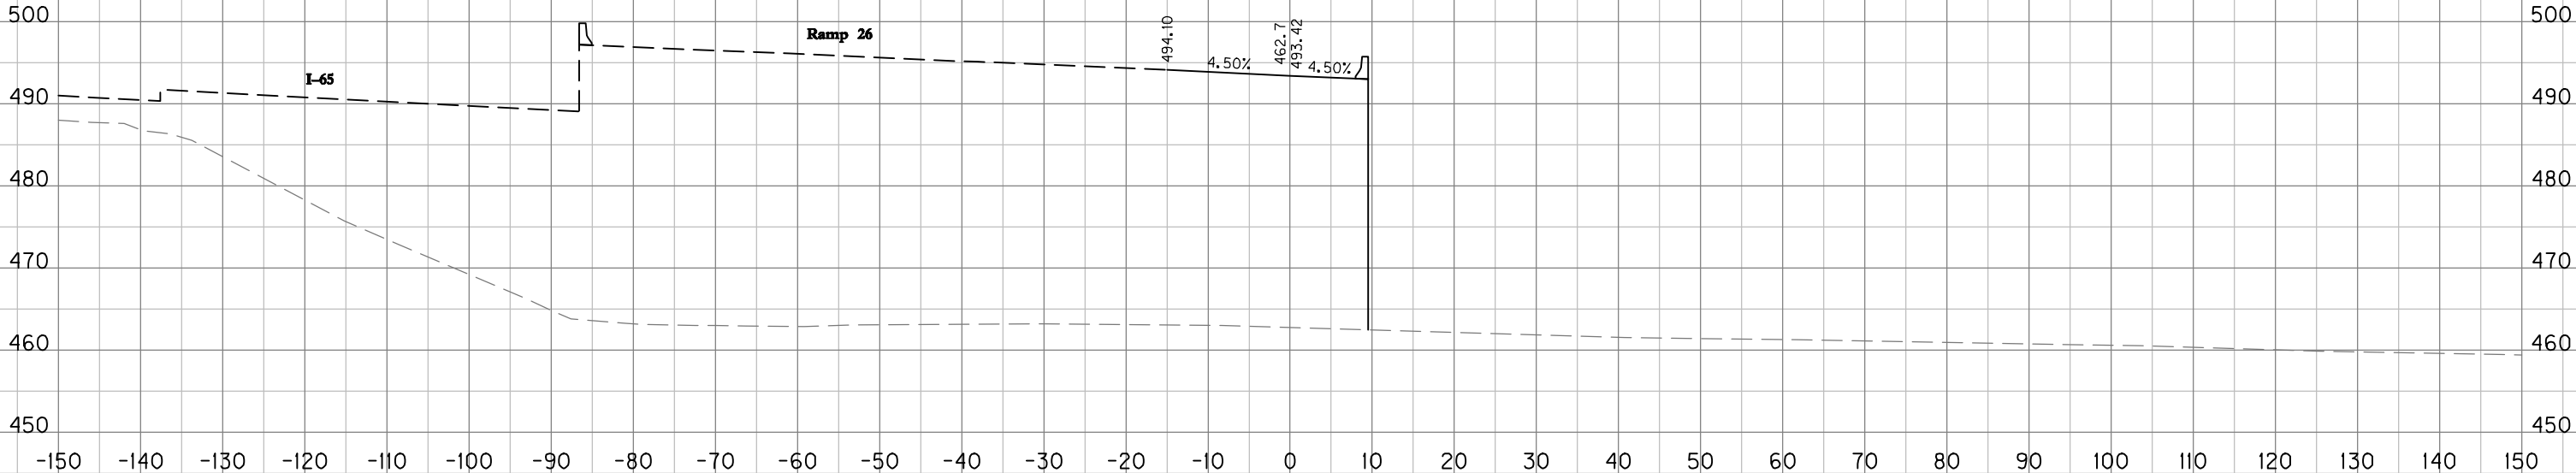

DATE: November 25, 2006
FILE NAME: 11xsramp10.dgn
E-SHEET NAME:




SCALE: 1"=20'

RAMP 10
STA. 28+00 TO STA. 28+50

DATE: November 25, 2006
FILE NAME: 11xsramp10.dgn
E-SHEET NAME:

PREPARED BY _____ DATE _____
CHECKED BY _____ DATE _____
APPROVED BY _____ DATE _____

COUNTY OF	ITEM NO.	SHEET NO.
JEFFERSON	5-118.18	XS0492

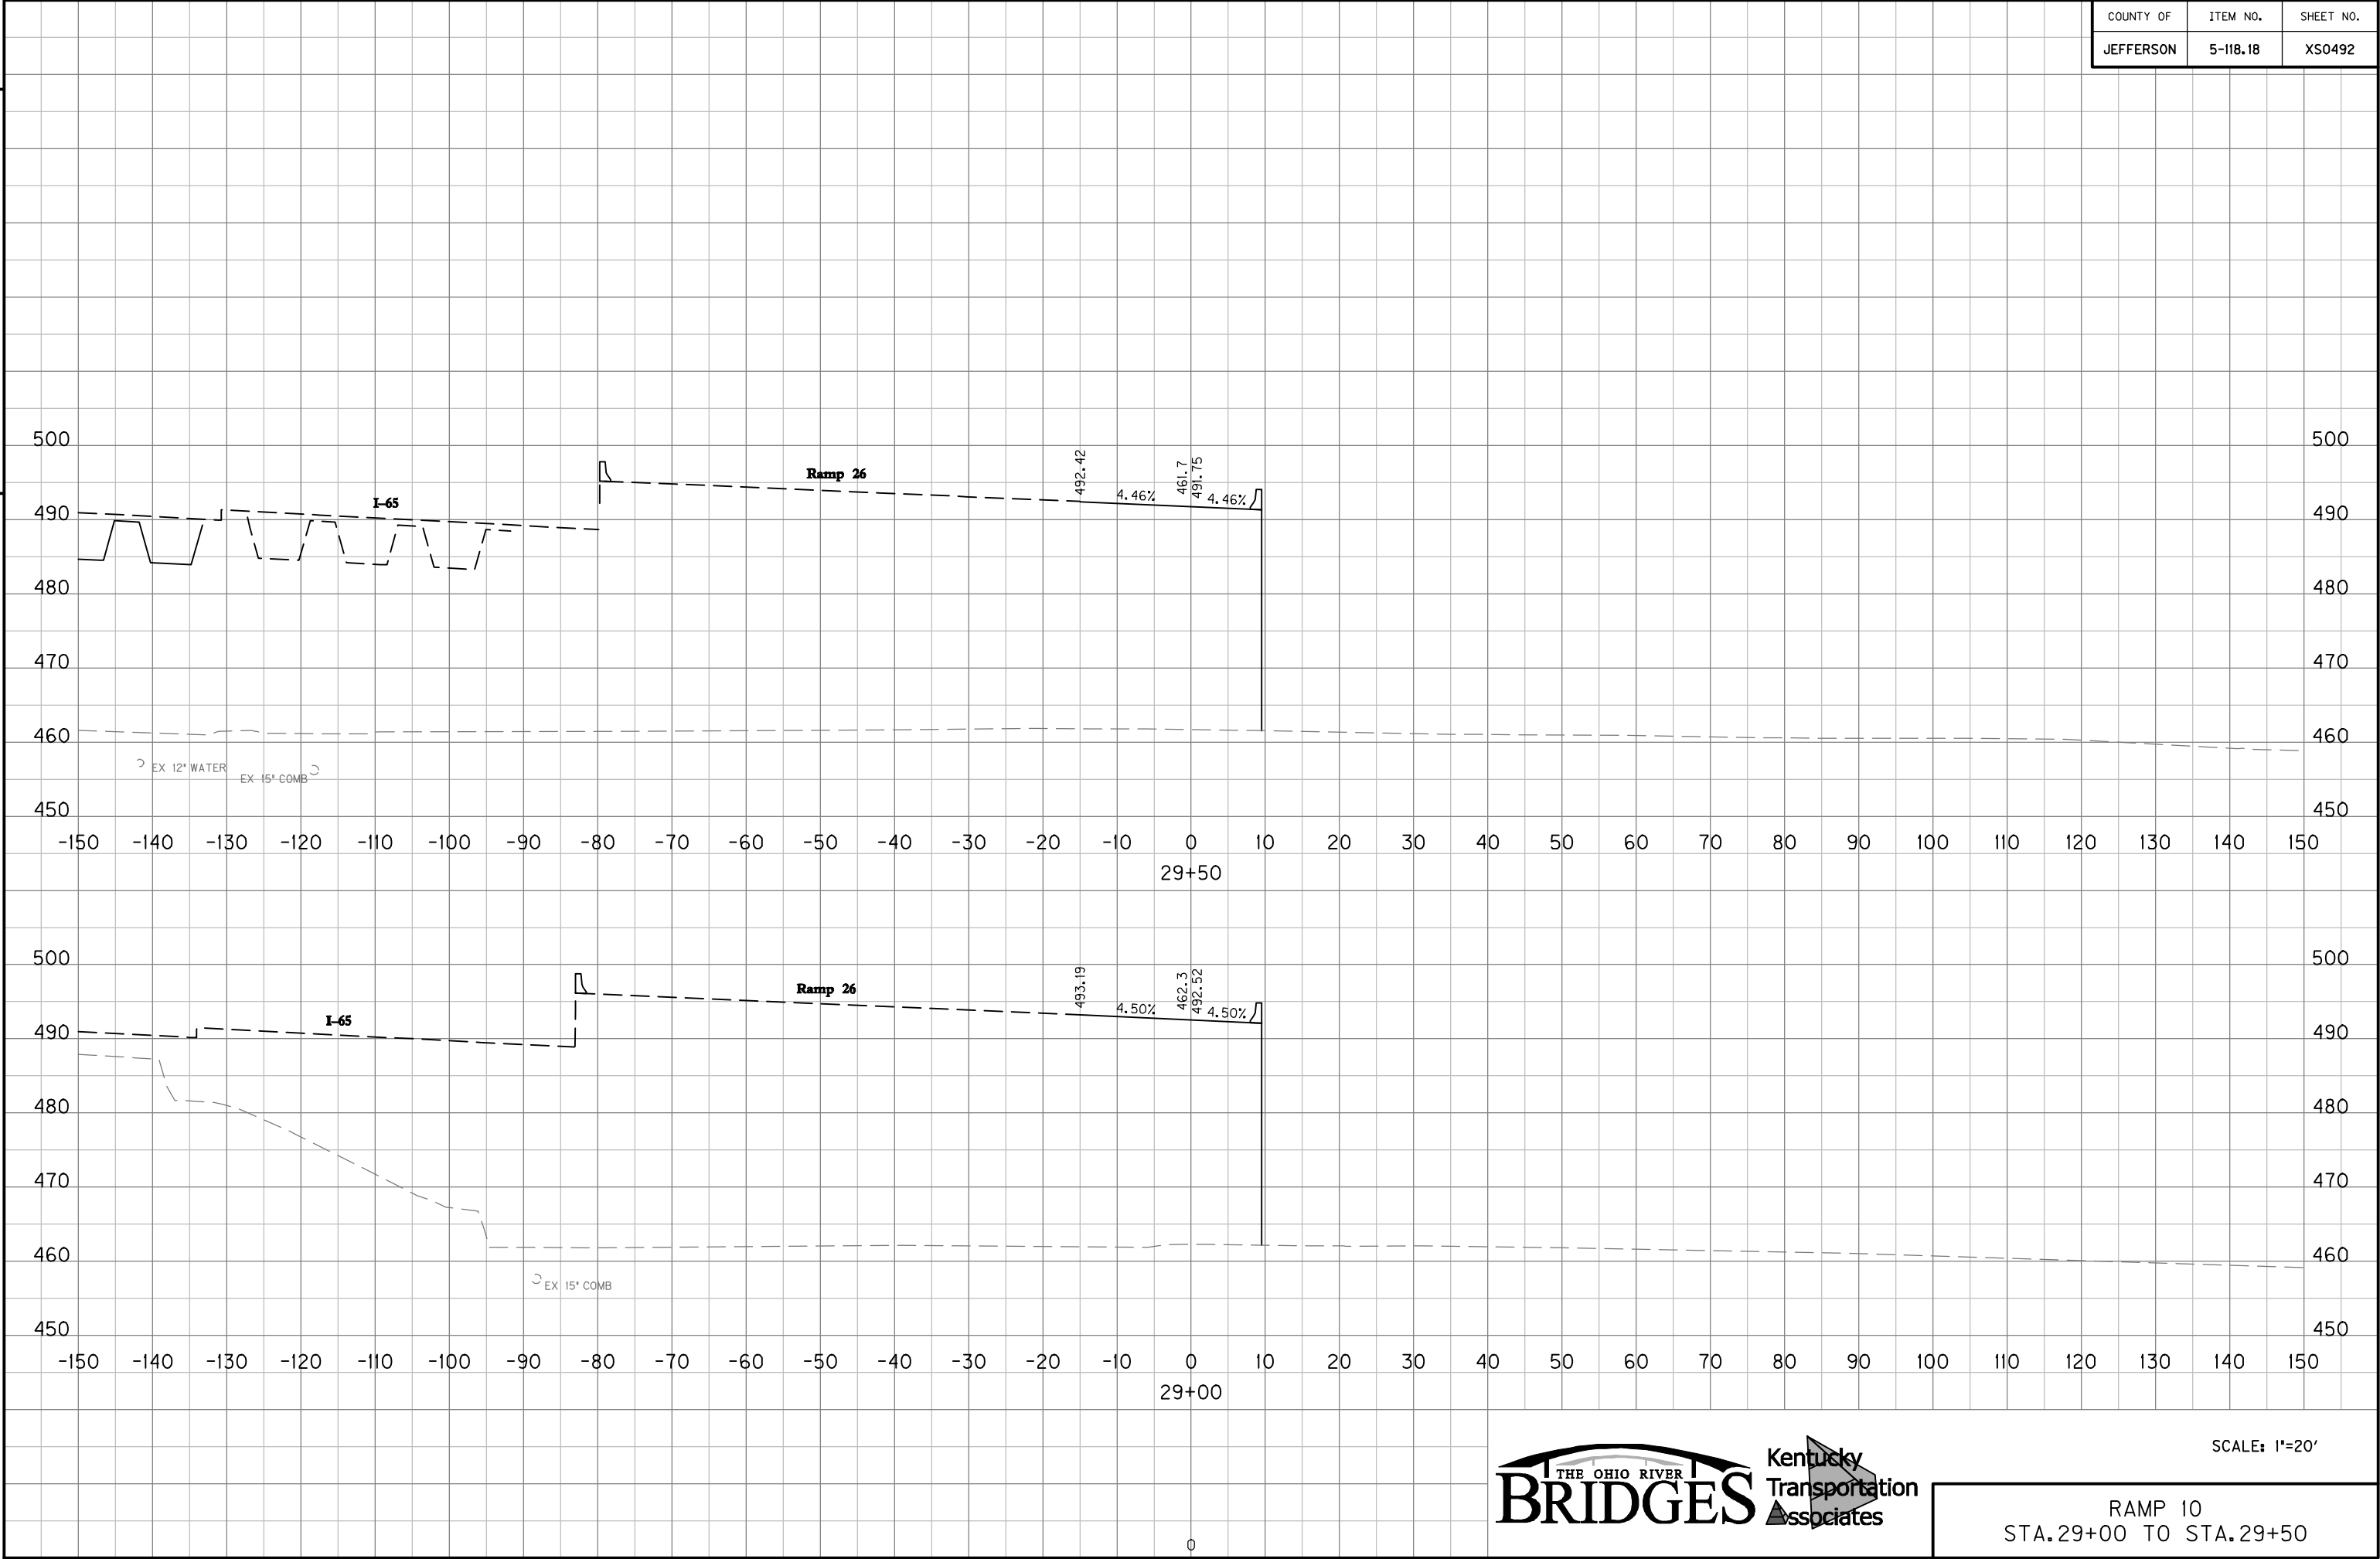

SCALE: 1"=20'



RAMP 10
STA. 29+00 TO STA. 29+50

COUNTY OF	ITEM NO.	SHEET NO.
JEFFERSON	5-118.18	XS0493

PREPARED BY _____ DATE _____

CHECKED BY _____ DATE _____

APPROVED BY _____ DATE _____

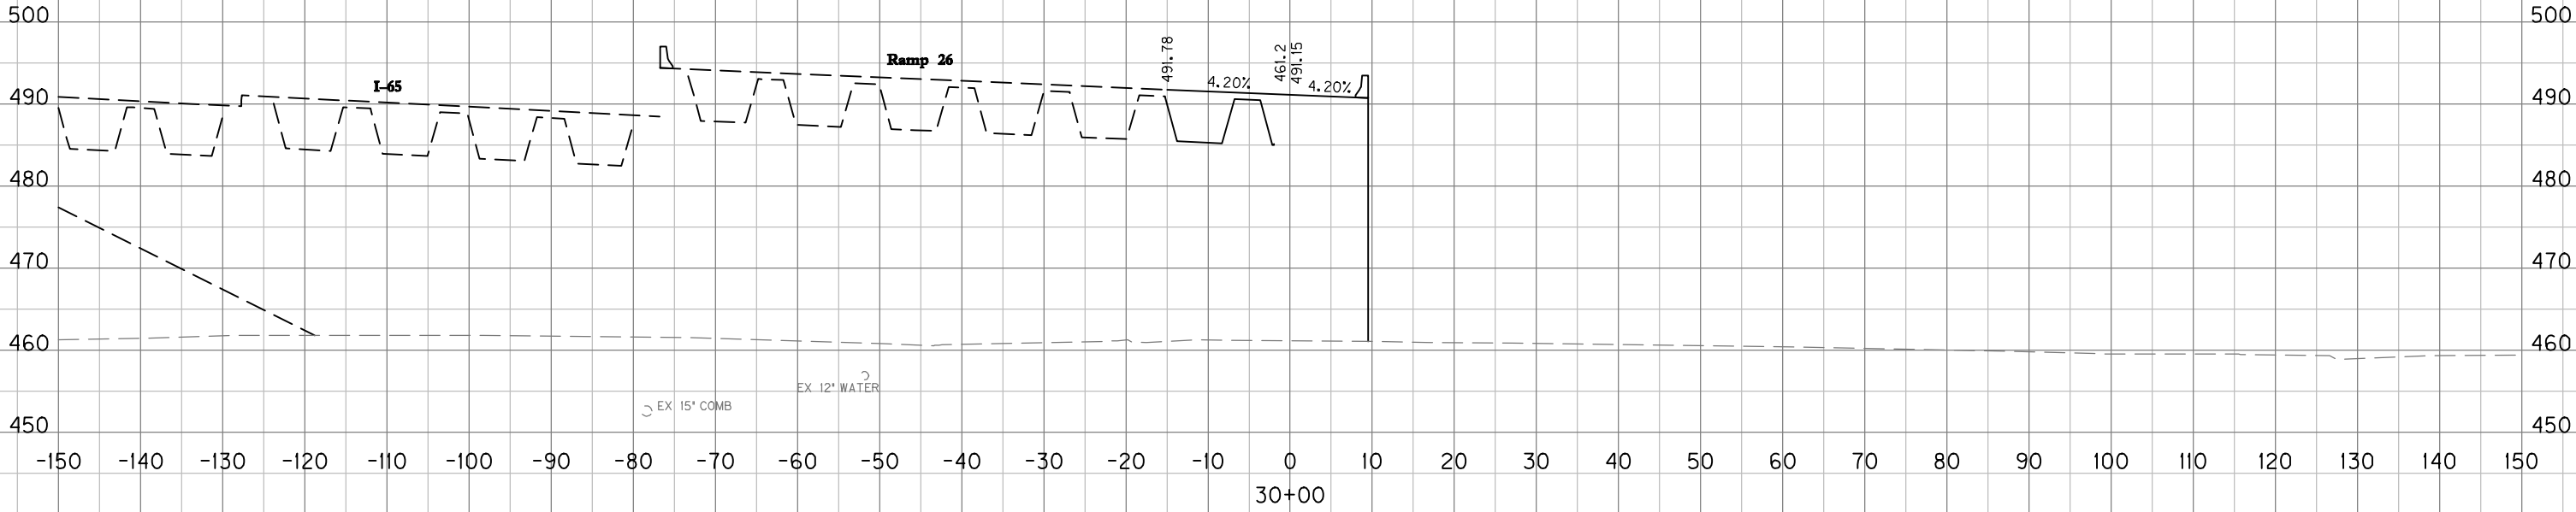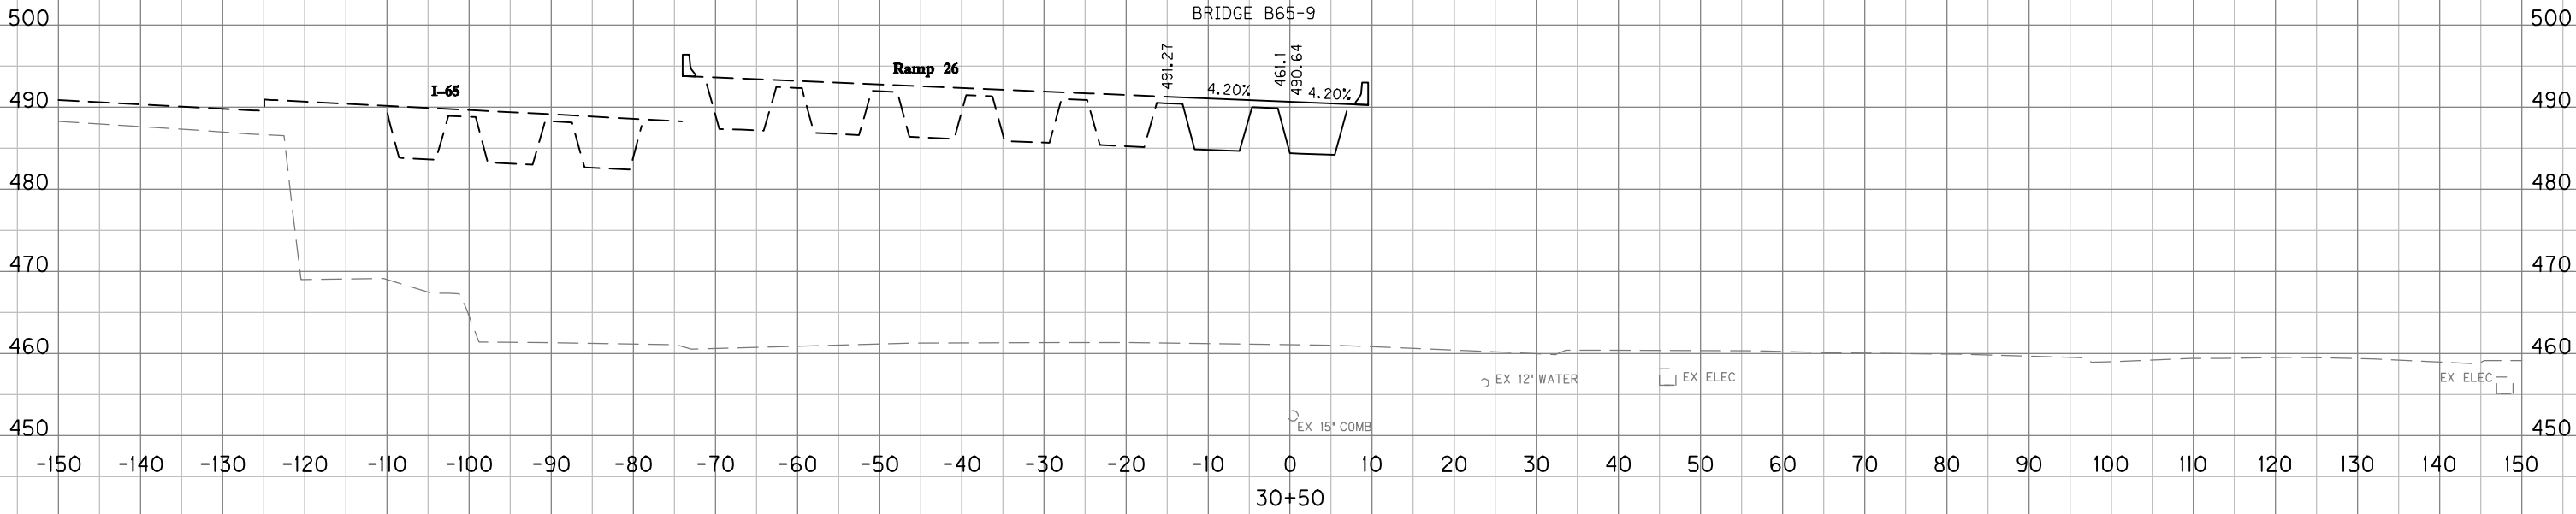

DATE: November 25, 2006

FILE NAME: 11xsramp10.dgn

E-SHEET NAME:



SCALE: 1"=20'

RAMP 10
STA. 30+00 TO STA. 30+50