
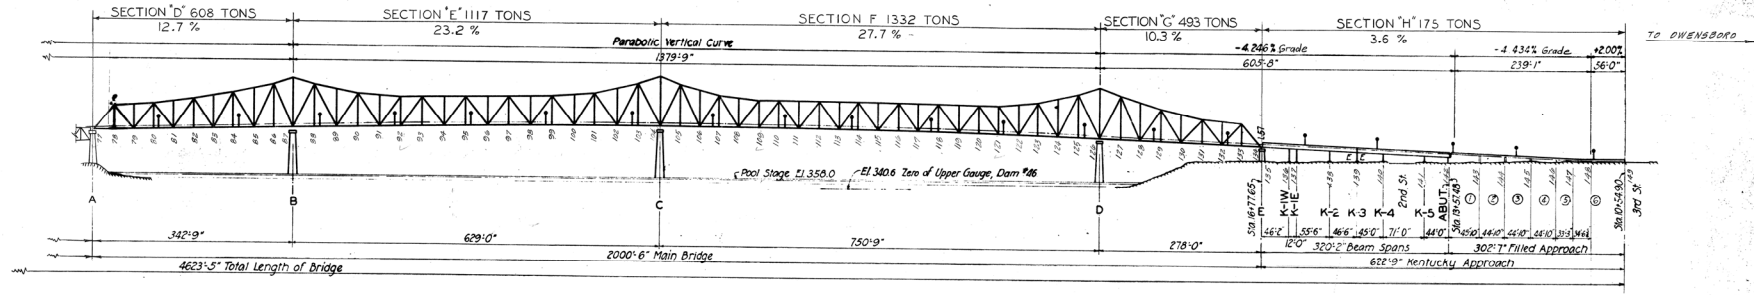


MICROFILMED-68

FED. ROAD DIST.	STATE	FED. AID PROJ. NO.	FISCAL YEAR	PROJECT NO.	TOTAL SHEETS
7	KY.				

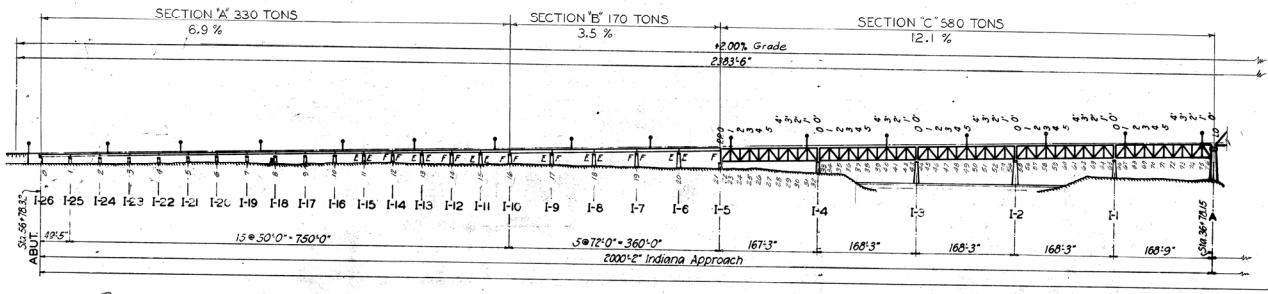

ELEVATION

STENCILING NUMBERS: Paint numbers, starting at zero at the Indiana abutment and continuing throughout to paint 149 on the Owensboro approach, as shown on the plans shall be painted on handrail or on vertical post at eye level on the upstream roadway side as directed by the engineer. Letters or figures shall be two inches high and the paint shall contrast with the background. The cost of stenciling shall be included in the Lump Sum bid for cleaning and painting.

Estimated Weight of structural steel - 9,610,000 lbs.

The estimated weight of structural steel does not include the weight of the concrete filled open grid steel roadway flooring. The bottom surface of this flooring is to be cleaned and painted in the same manner as the structural steel. The cost of this work is to be included in the Lump Sum bid for cleaning and painting.

TOTAL ESTIMATE OF QUANTITIES  
Cleaning and Painting Lump Sum

Paint Note "B" applies to painting this bridge, see Std. Drawg. PN-3.

PN-3  
Painting Plans for Bridge over Ohio River at Owensboro

<b>COMMONWEALTH OF KENTUCKY</b> DEPARTMENT OF HIGHWAYS FRANKFORT COUNTY	
<b>DAVIESS</b> OWENSBORO-SPENCER CO. IND.	
ROAD	PROJECT NO.
STATION	BRIDGE NUMBER
	MP 30-737-1
DATE	NO. 1623B

REVISIONS BY: \_\_\_\_\_ DATE: \_\_\_\_\_  
 CHECKED BY: \_\_\_\_\_ DATE: \_\_\_\_\_  
 DESIGNED BY: \_\_\_\_\_ DATE: \_\_\_\_\_  
 DRAWN BY: \_\_\_\_\_ DATE: \_\_\_\_\_  
 APPROVED BY: \_\_\_\_\_ DATE: \_\_\_\_\_