


PER. BRD.	STATE	SEC. NO.	FISCAL YEAR	SHEET NO.	TOTAL SHEETS
7	KY.				

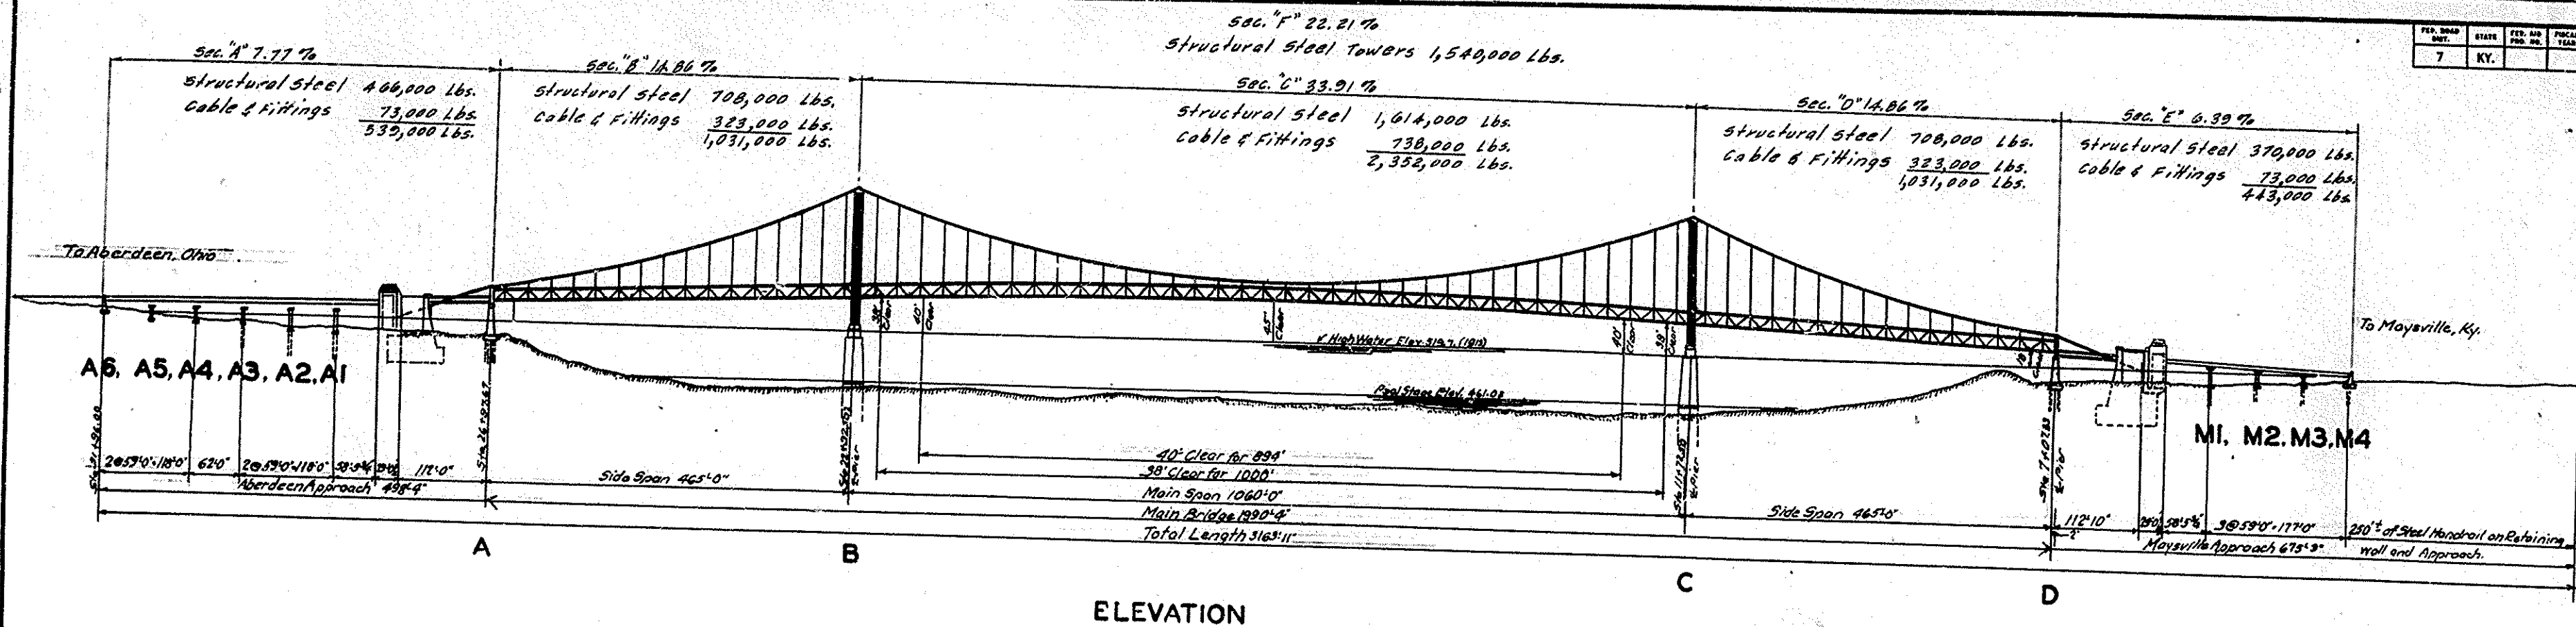

ELEVATION

Estimated Weight of Structural Steel = 5,400,000 Lbs.
Estimated Weight of Cable and Fittings = 1,530,000 Lbs.

Paint Note "A" applies to painting this bridge. See Std. Drwg. PN-2
Partial payment on the monthly estimates per section will be made on the following basis:

60% of the section amount for cleaning and painting the one primer coat of paint, 40% of the section amount for the one finish coat of paint, with the provision that 10% of each payment will be retained until the final payment is made.

The work shall also include cleaning of the existing main suspension cables, hanger cables, handrail cables and cable fittings and painting them with one primer coat of paint, orange tint, and one finish coat, light green tint, applied with brushes in accordance with the specifications.

The work shall include the cleaning of the existing chain link fence and painting it with one primer coat of paint, orange tint, and one finish coat, light green tint, in accordance with the specifications. Painting chain link fence with a paint spray will be permitted.

Cleaning and painting of the main cables, hanger cables, handrail cables, cable fittings and chain link fence shall be included in the Lump Sum bid for Cleaning and Painting.

There are twenty grease cups to be put in good working condition and filled with a good grade of cup grease.

TOTAL ESTIMATE OF QUANTITIES

Cleaning and Painting Lump sum

PN-2

Painting Bridge over Ohio River at Maysville

COMMONWEALTH OF KENTUCKY
DEPARTMENT OF HIGHWAYS
FRANKFORT
COUNTY OF
MASON
MAYSVILLE BRIDGE
MAYSVILLE, KY. — ABERDEEN, OHIO
ROAD

STATION
BRIDGE
NUMBER MP 81-4015-1
PROJECT NO.
DRAWING
15775
NO.

6, 156, 650