




TYPICAL SECTION

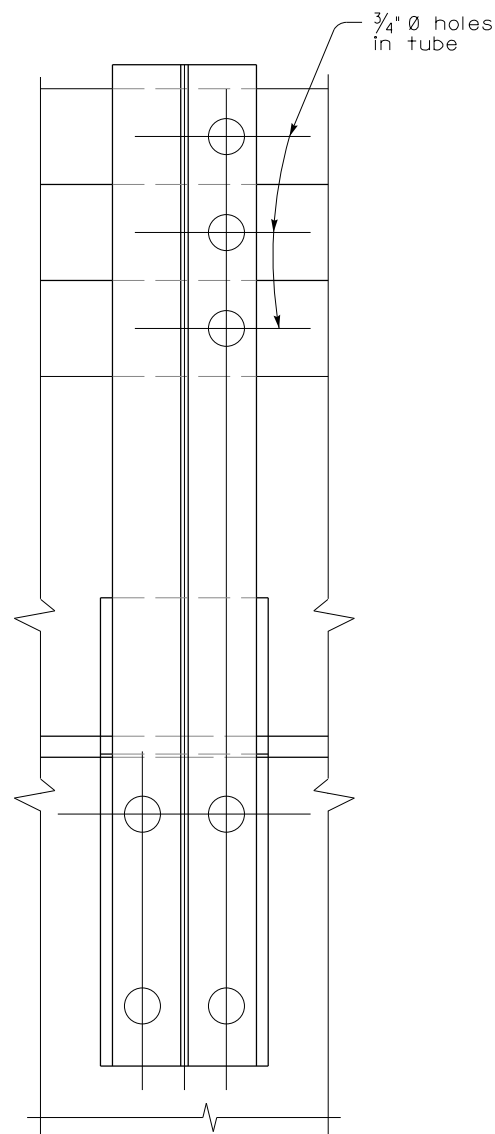

SECTION B-B

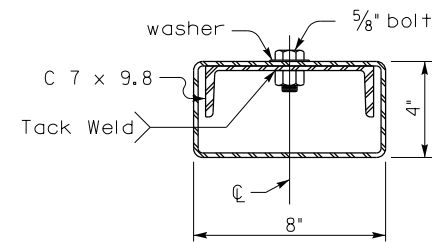


SECTION A-A

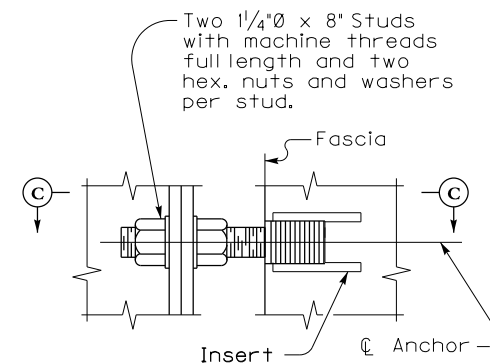


SECTION C-C


TYPE B ANCHOR DETAIL

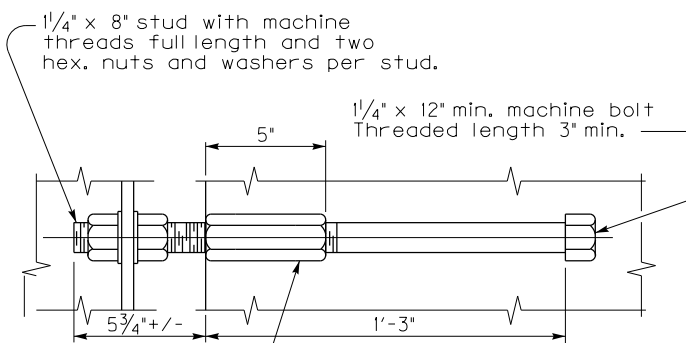

TYPE A ANCHOR DETAIL

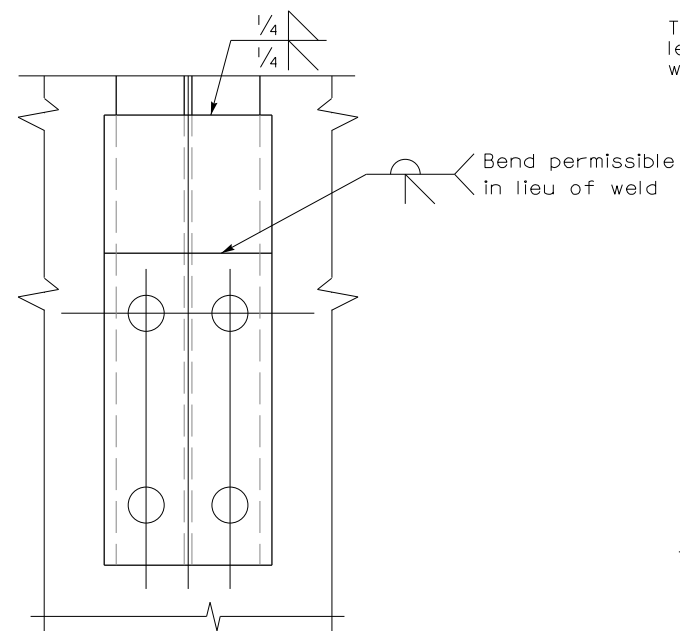


VIEW B'-B'

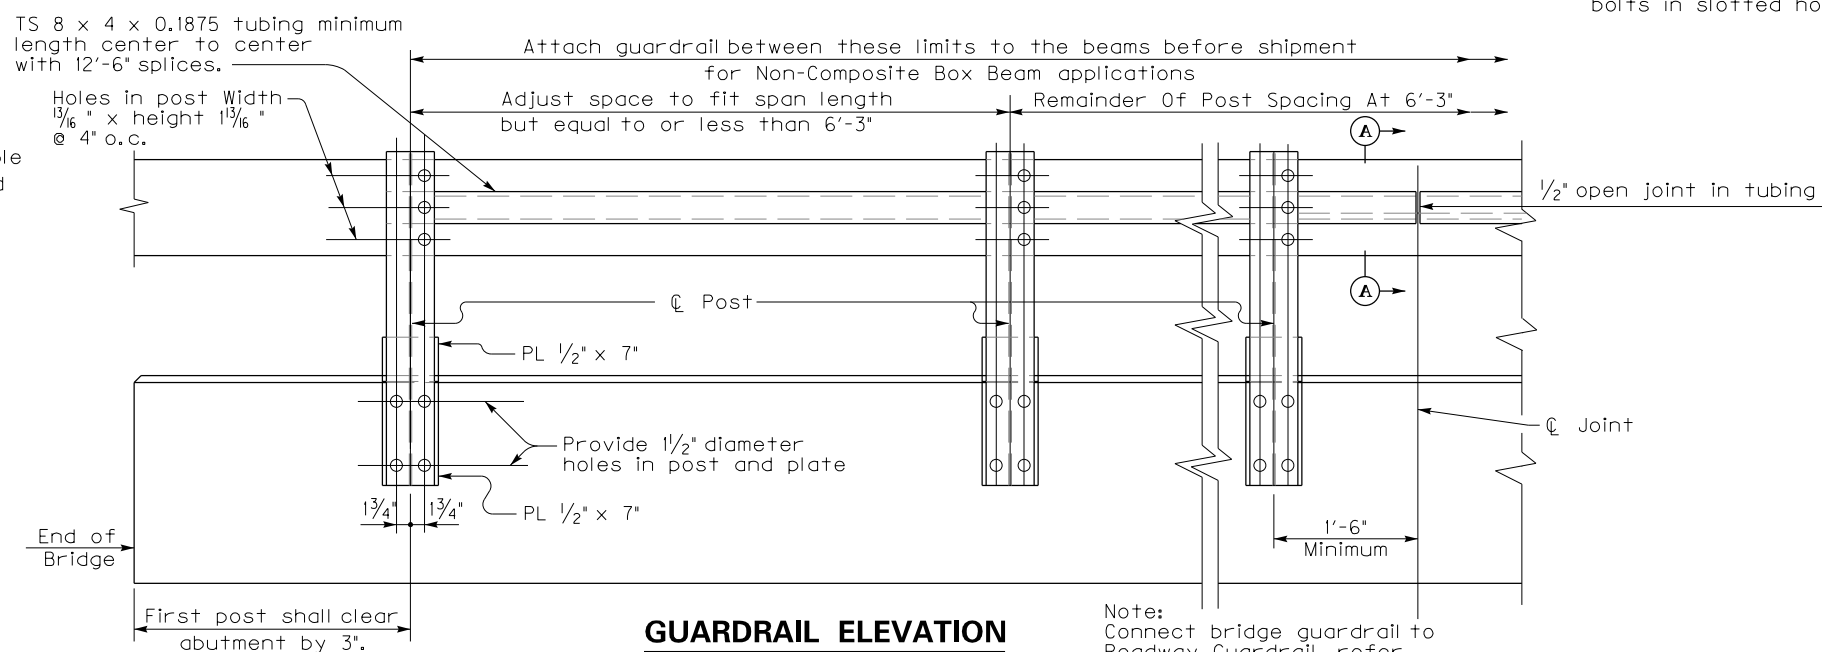

GUARDRAIL ELEVATION

Post Spacing

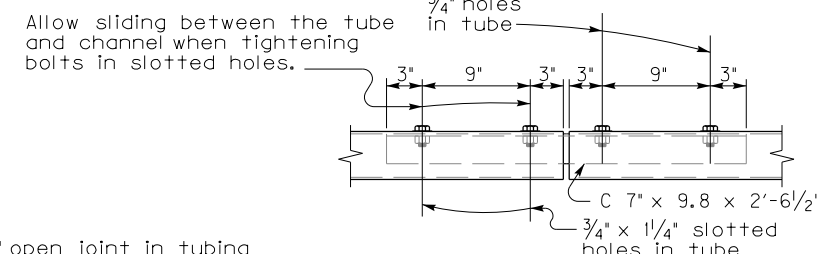

OPEN JOINT

Note:
Connect bridge guardrail to
Roadway Guardrail, refer
to Std. Dwg. BHS-007, C.E.



COMMONWEALTH OF KENTUCKY
DEPARTMENT OF HIGHWAYS



REVISION DATE

DATE: CHECKED BY

BRIDGE RAILING SYSTEM

ROUTE
CR 1086

ITEM NO.
8-10071
SHEET NO.

COUNTY OF
ROCKCASTLE
DRAWING NUMBER
29034