


- (A) ARC= 130.81', R= 2370.00' Right
CHORD = N19°28'55"E, LC= 130.80'
- (B) N21°03'47"E - 69.88'
- (C) ARC= 208.52', R=2670.00' Right
CHORD = N23°18'02"E, LC=208.47'
- (D) S36°29'23"E - 57.42'
- (E) S20°03'07"W - 49.49'
- (F) S00°18'48"W - 29.88'
- (G) S23°56'17"W - 31.12'
- (H) S23°56'17"W - 59.75'
- (I) S15°10'50"E - 40.85'
- (J) S65°06'59"E - 15.27'
- (K) S24°09'35"W - 37.70'
- (L) N68°30'42"W - 66.38'
- (M) ARC= 604.47', R=2670.00' Right
CHORD = N32°01'25"E, LC=603.18'
- (N) N34°12'03"E - 47.44'
- (O) N34°12'03"E - 20.06'
- (P) S46°12'20"E - 2.17'
- (Q) S44°05'50"W - 65.62'
- (R) S24°50'31"W - 78.82'
- (S) N24°50'31"E - 107.73'

- (T) S68°00'44"W - 34.11'
- (U) S68°00'44"W - 59.75'
- (V) S36°12'29"E - 61.36'
- (W) S87°09'38"E - 59.53'
- (X) ARC= 72.56', R=2730.00' Left
CHORD = S26°58'49"W, LC=72.56'
- (Y) ARC= 84.33', R=2730.00' Left
CHORD = S25°20'02"W, LC=84.32'

ROW REVISION #1 - 1/14/2025

RIGHT OF WAY PLANS

REFERENCE ONLY

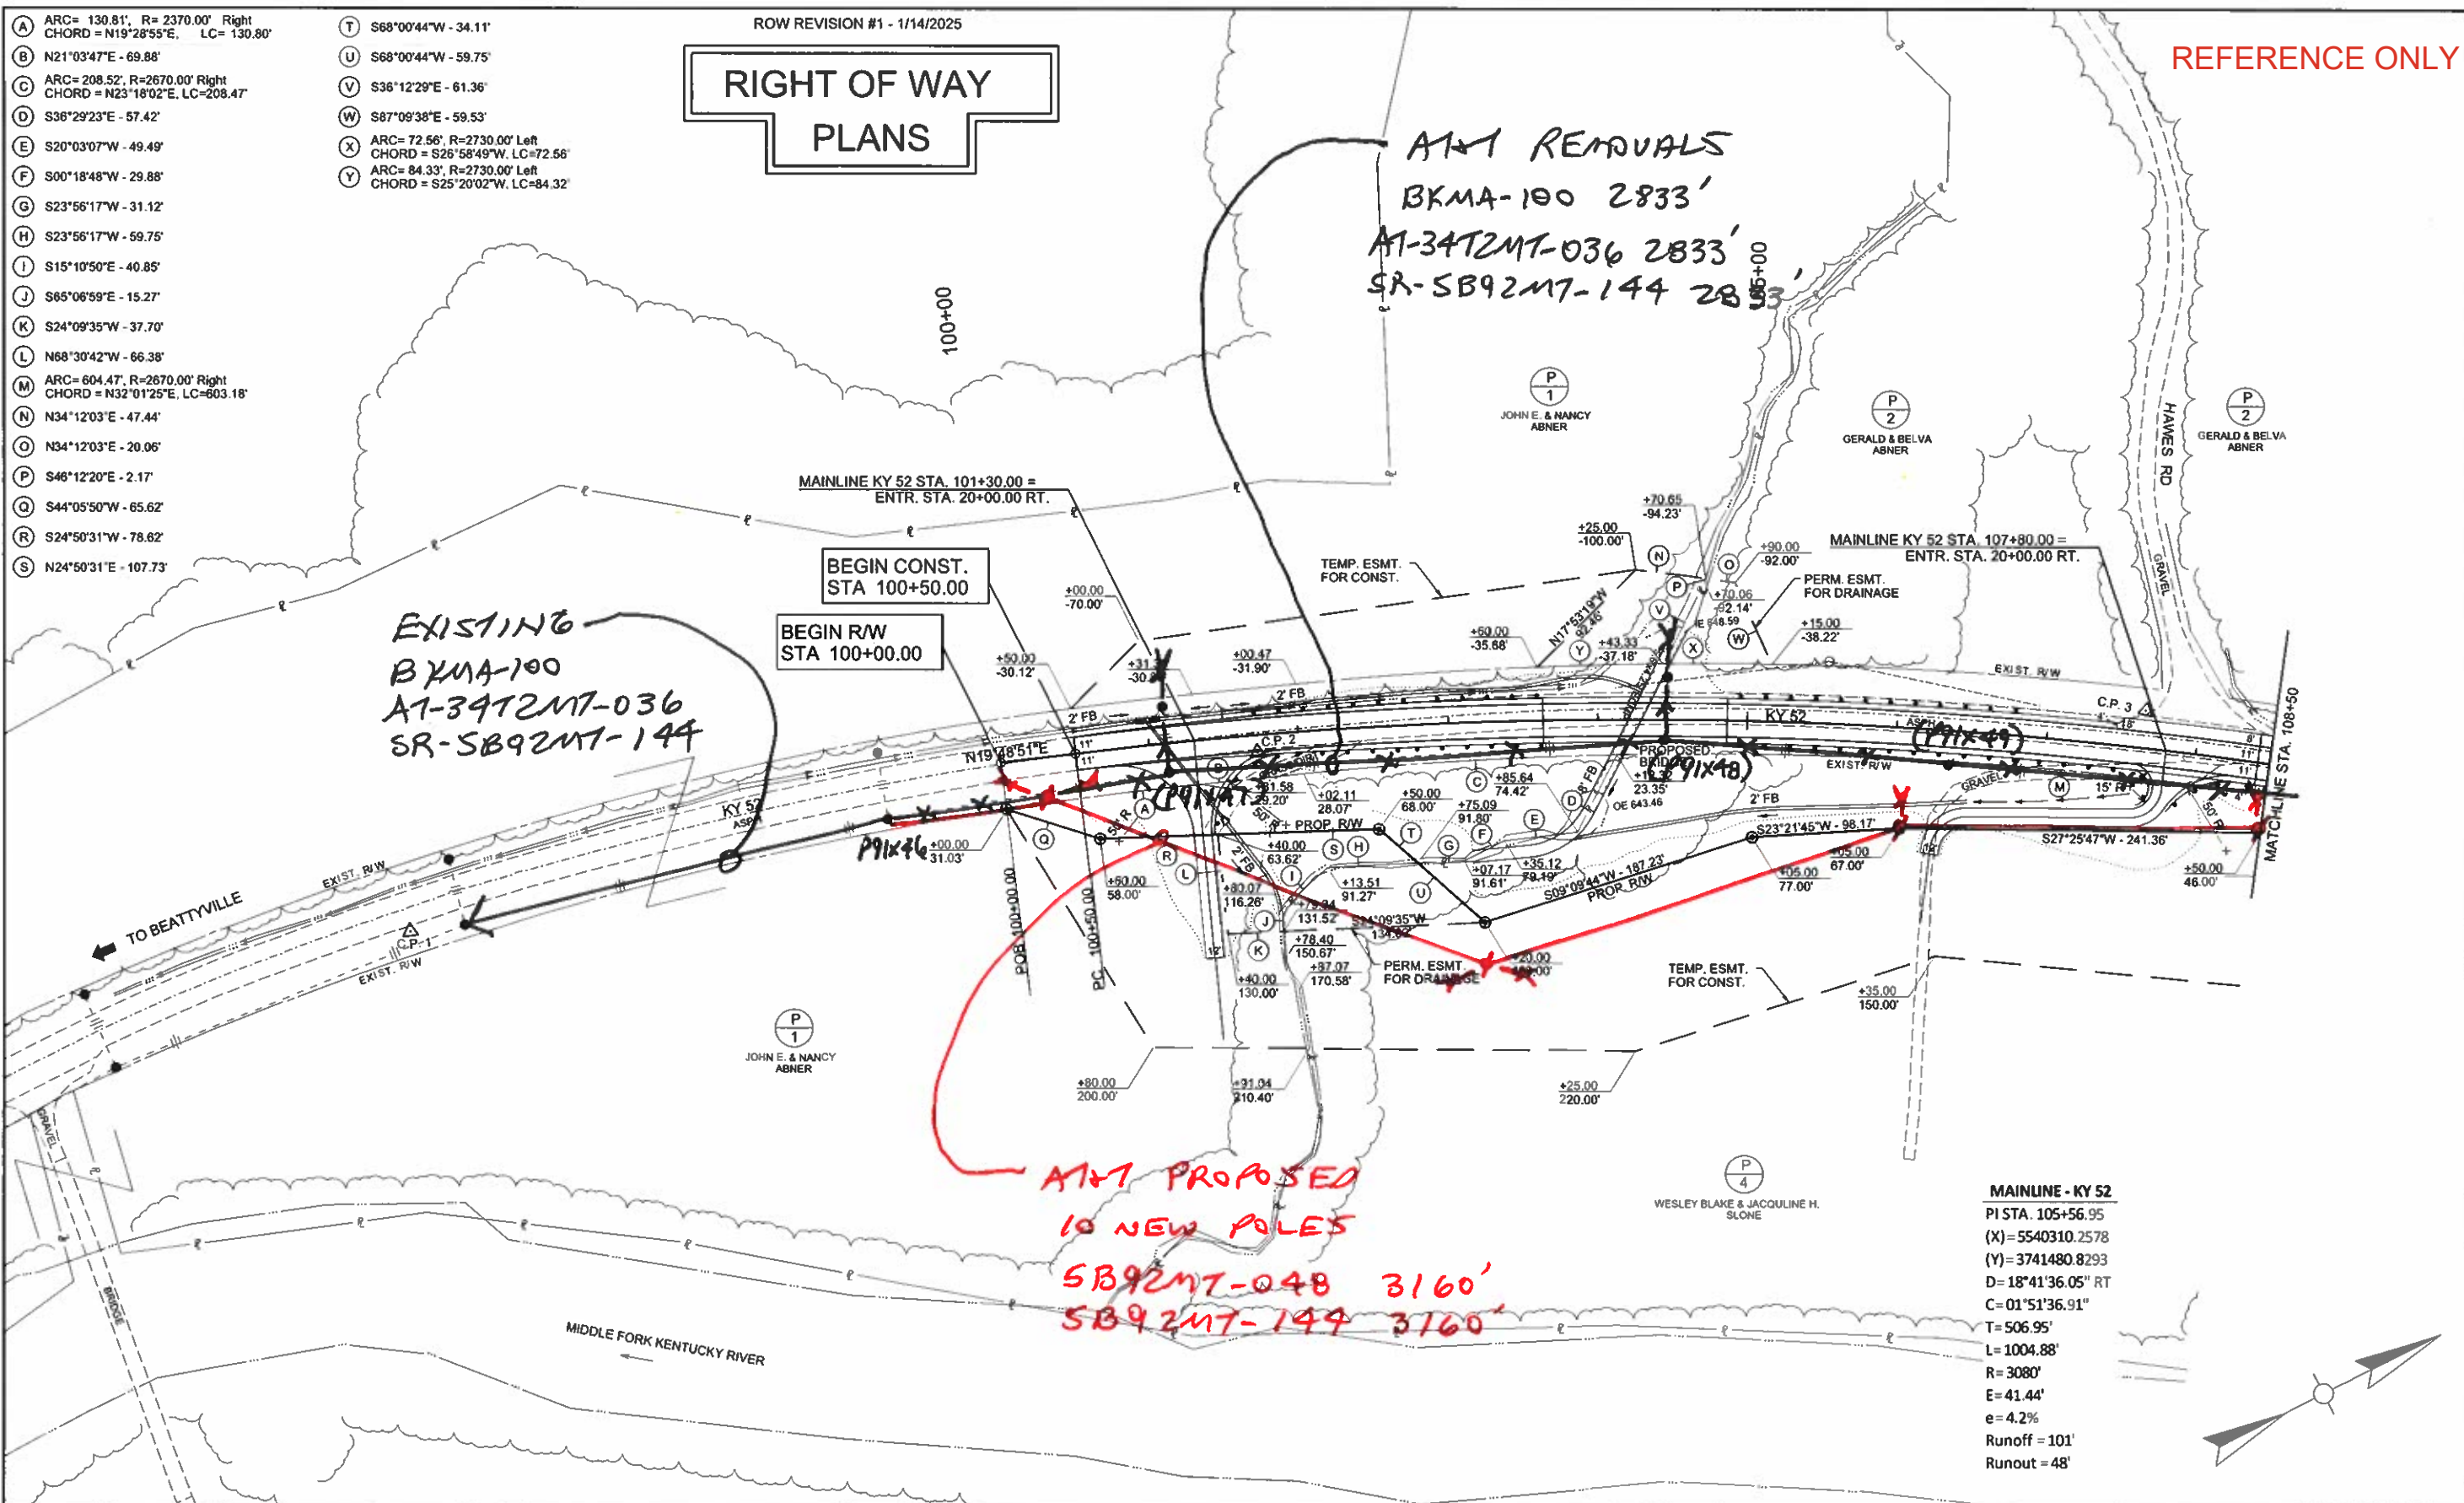

MAINLINE - KY 52
 P1 STA. 105+56.95
 (X)=5540310.2578
 (Y)=3741480.8293
 D=18°41'36.05" RT
 C=01°51'36.91"
 T=506.95'
 L=1004.88'
 R=3080'
 E=41.44'
 e=4.2%
 Runoff = 101'
 Runout = 48'



COMMONWEALTH OF KENTUCKY
DEPARTMENT OF HIGHWAYS

TEAM KENTUCKY


DRAWING TITLE: PLAN SHEET - MAINLINE KY 52

HORIZONTAL SCALE
SCALE: 1"=50'



STA. 100+00.00 TO STA. 108+50.00

ITEM NO. 10-175.00 COUNTY OF LEE
SHEET NO. R4

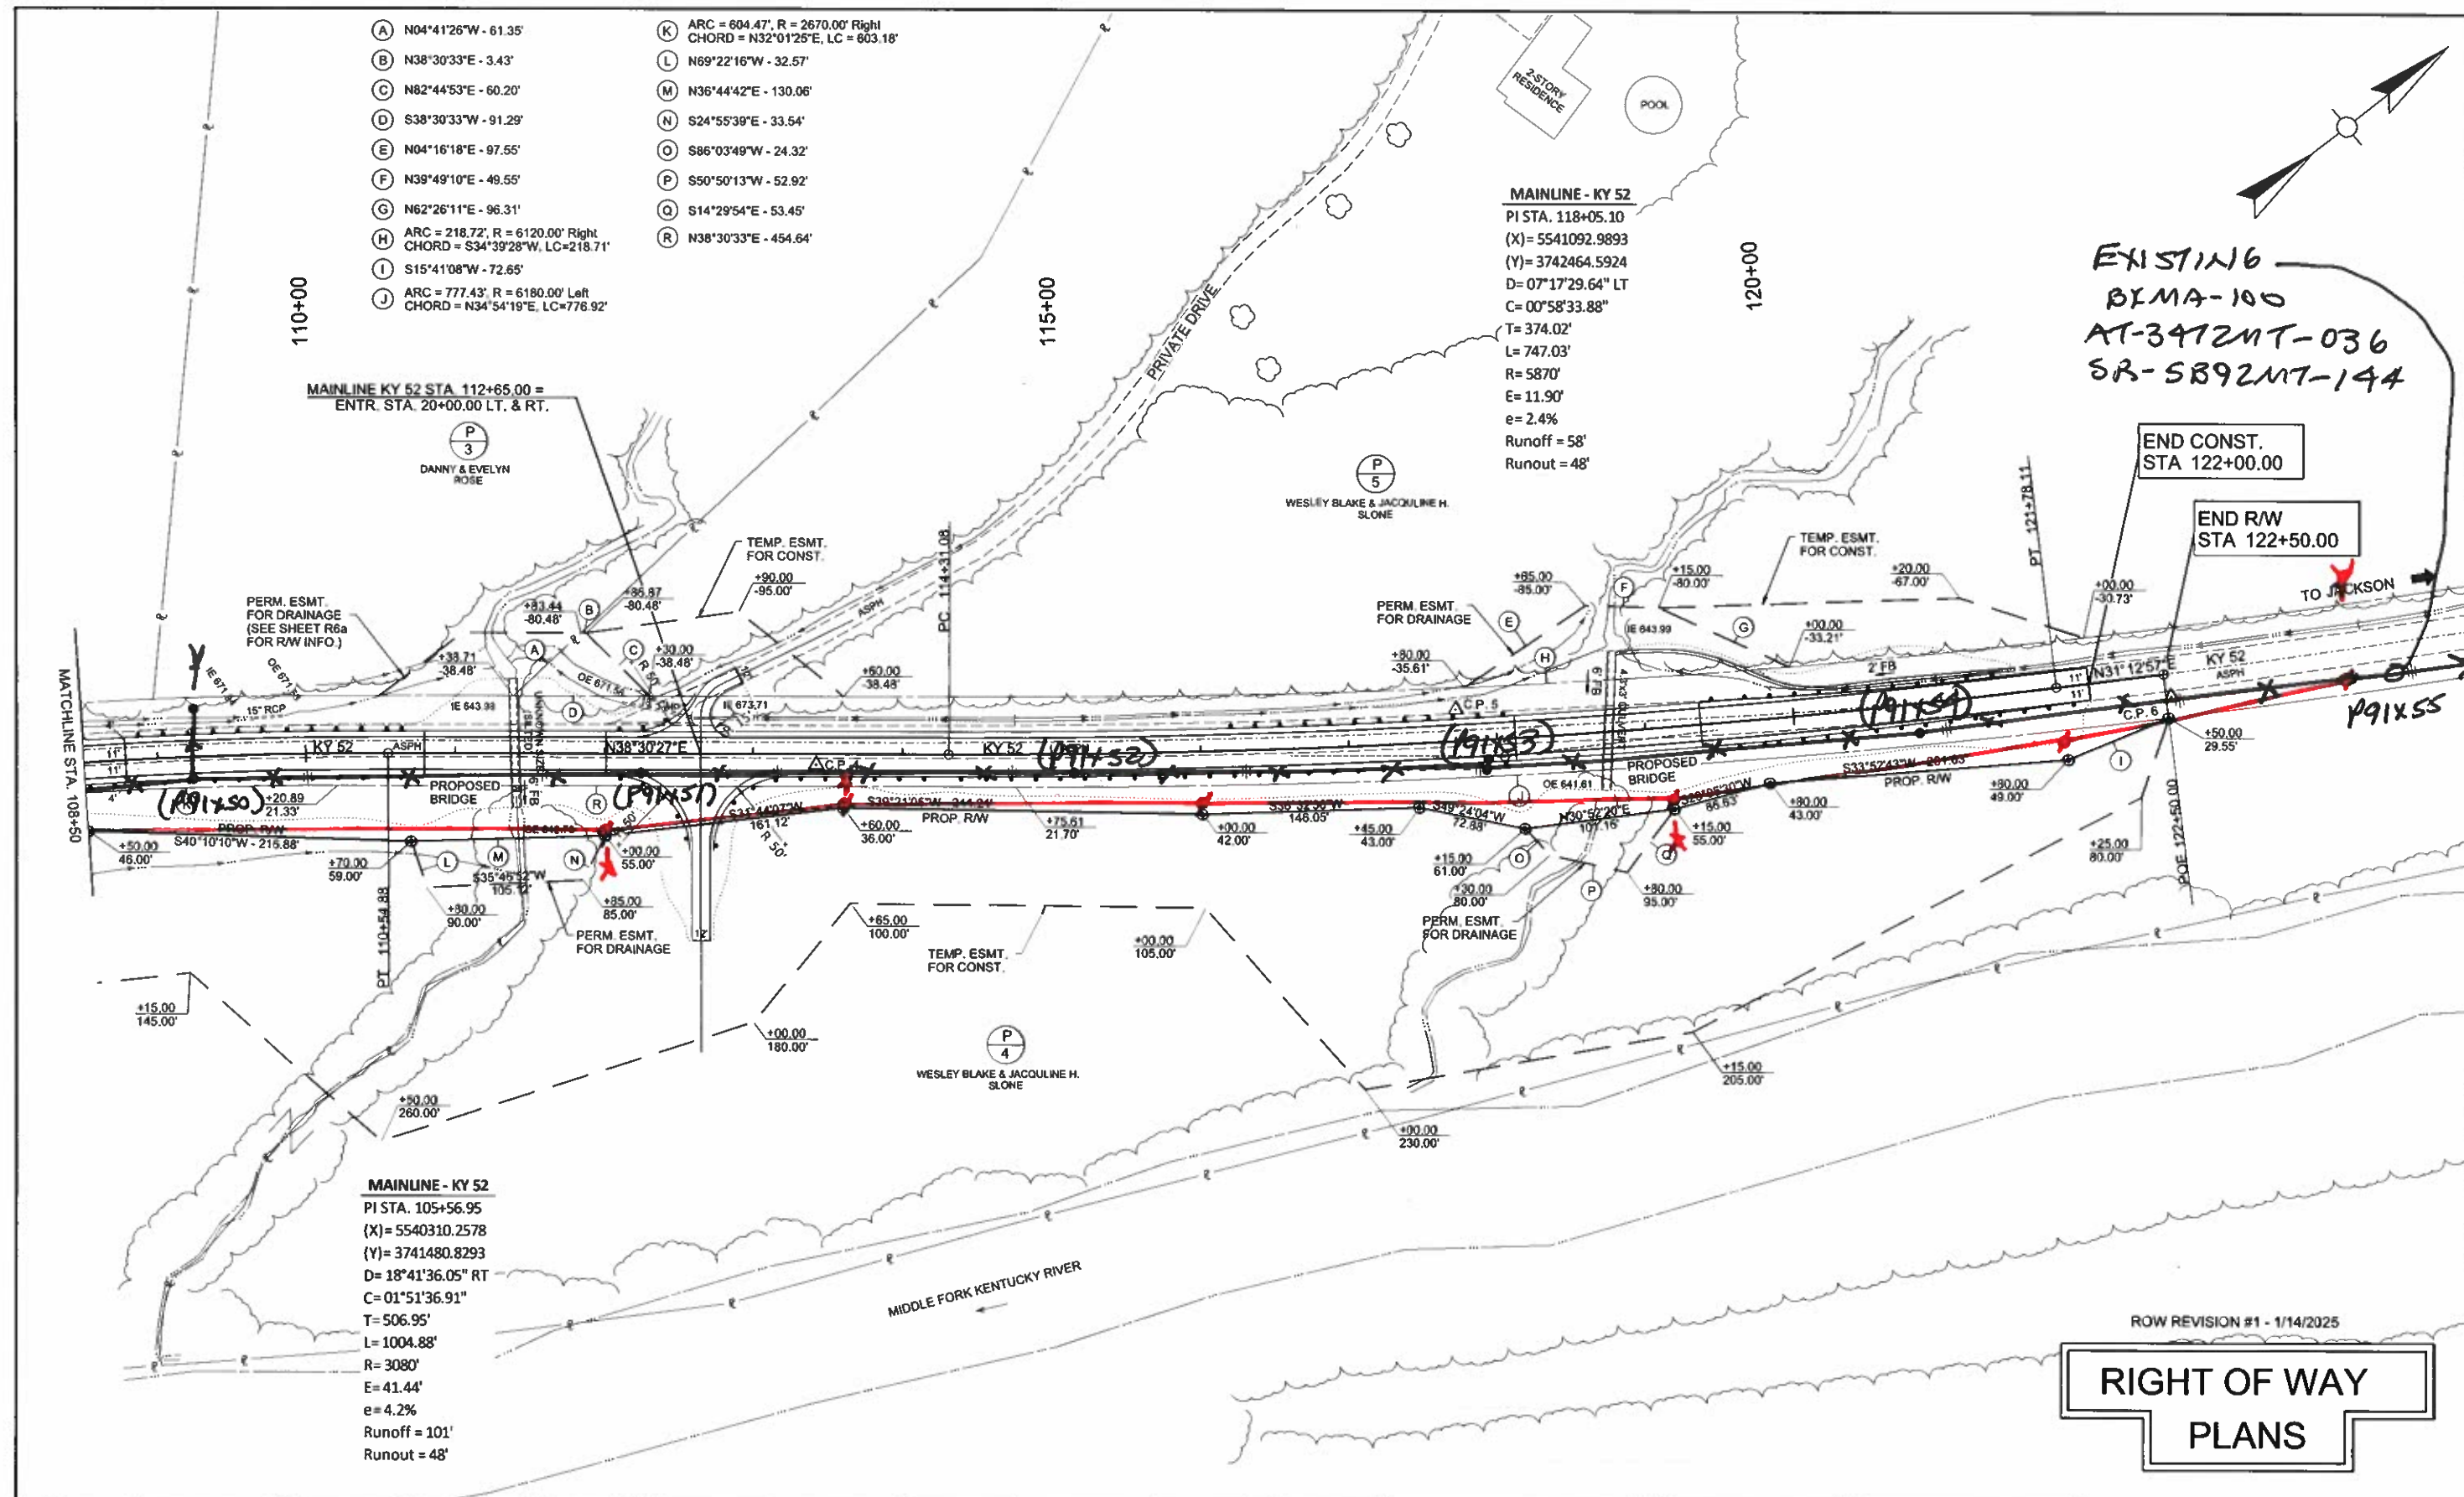

- | | |
|--|--|
| (A) N04°41'26"W - 61.35' | (K) ARC = 604.47', R = 2670.00' Right
CHORD = N32°01'25"E, LC = 603.18' |
| (B) N38°30'33"E - 3.43' | (L) N69°22'16"W - 32.57' |
| (C) N82°44'53"E - 60.20' | (M) N36°44'42"E - 130.06' |
| (D) S38°30'33"W - 91.29' | (N) S24°55'39"E - 33.54' |
| (E) N04°16'18"E - 97.55' | (O) S86°03'49"W - 24.32' |
| (F) N39°49'10"E - 49.55' | (P) S50°50'13"W - 52.92' |
| (G) N62°26'11"E - 96.31' | (Q) S14°29'54"E - 53.45' |
| (H) ARC = 218.72', R = 6120.00' Right
CHORD = S34°39'28"W, LC=218.71' | (R) N38°30'33"E - 454.64' |
| (I) S15°41'08"W - 72.65' | |
| (J) ARC = 777.43', R = 6180.00' Left
CHORD = N34°54'19"E, LC=776.92' | |

MAINLINE - KY 52
PI STA. 118+05.10
(X) = 5541092.9893
(Y) = 3742464.5924
D = 07°17'29.64" LT
C = 00°58'33.88"
T = 374.02'
L = 747.03'
R = 5870'
E = 11.90'
e = 2.4%
Runoff = 58'
Runout = 48'

EXISTING
BMA-100
AT-3412MT-036
SR-5892MT-144

END CONST.
STA 122+00.00

END R/W
STA 122+50.00

MAINLINE - KY 52
PI STA. 105+56.95
(X) = 5540310.2578
(Y) = 3741480.8293
D = 18°41'36.05" RT
C = 01°51'36.91"
T = 506.95'
L = 1004.88'
R = 3080'
E = 41.44'
e = 4.2%
Runoff = 101'
Runout = 48'

ROW REVISION #1 - 1/14/2025

**RIGHT OF WAY
PLANS**