
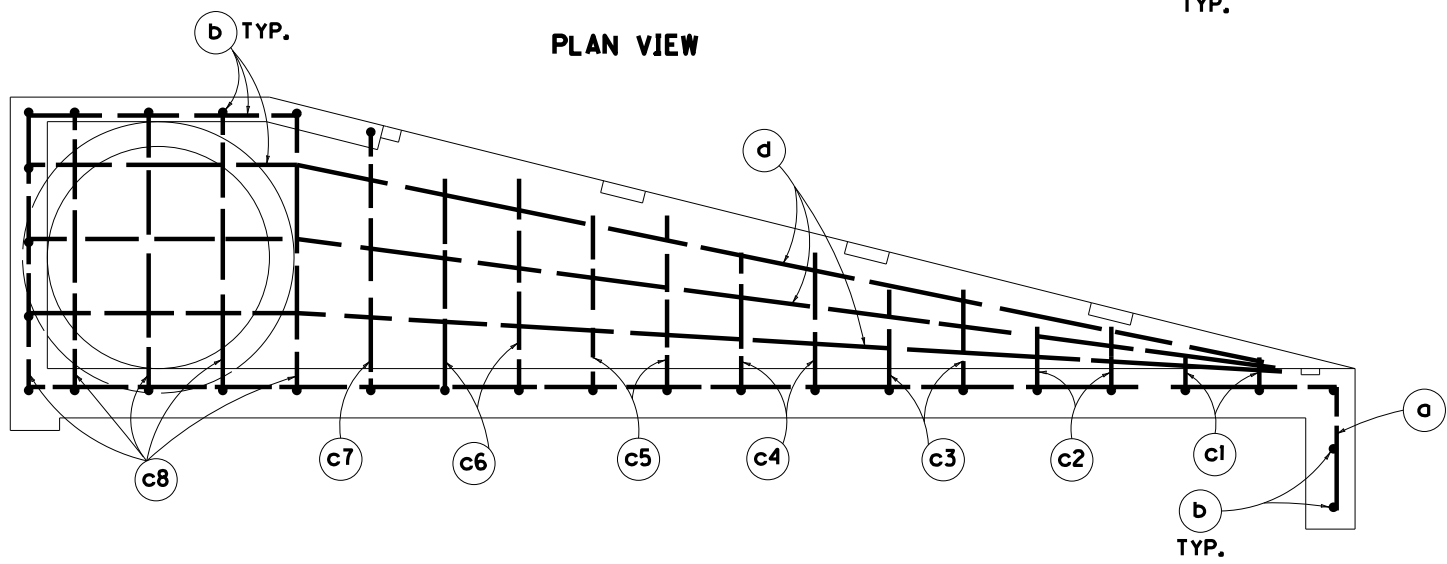
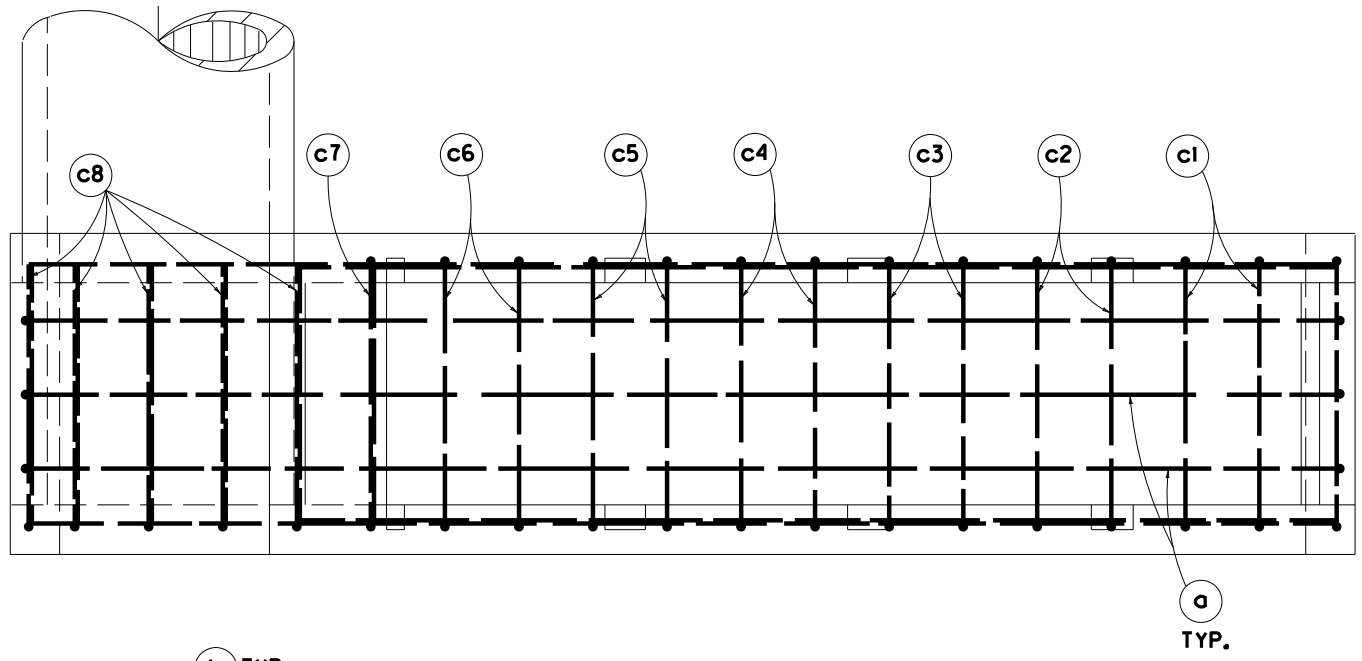


**NOTES**

- ① NUMBER OF BARS IN ONE HEADWALL.
2. DIMENSIONS ARE O. TO O. OF BARS.
3. ALL BARS ARE STRAIGHT EXCEPT THOSE SHOWN BELOW.

**BENT BAR SHAPES**

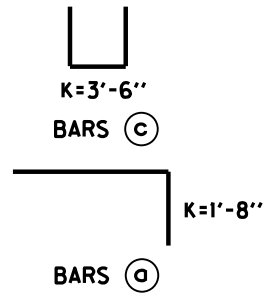

MARK	SIZE	NO	LGTH		K	
			① FT	IN	FT	IN
<b>36''</b>						
a	4	5	19	6	1	8
b	4	16	3	6		
c1	4	2	5	0	3	6
c2	4	2	5	10	3	6
c3	4	2	6	10	3	6
c4	4	2	7	10	3	6
c5	4	2	8	10	3	6
c6	4	2	9	10	3	6
c7	4	1	11	0	3	6
c8	4	5	11	6	3	6
d	4	6	13	4		

SHEET 2 OF 2

KENTUCKY  
DEPARTMENT OF HIGHWAYS

**BILL OF REINFORCEMENT  
SAFETY TYPE BOX INLET  
(36'')**

APPROVED \_\_\_\_\_  
PROJECT ENGINEER  
DATE 06-04-2008