


DESIGN NO.	DATE	REVISED	BY	CHKD	APP'D	TOTAL
7	NY					

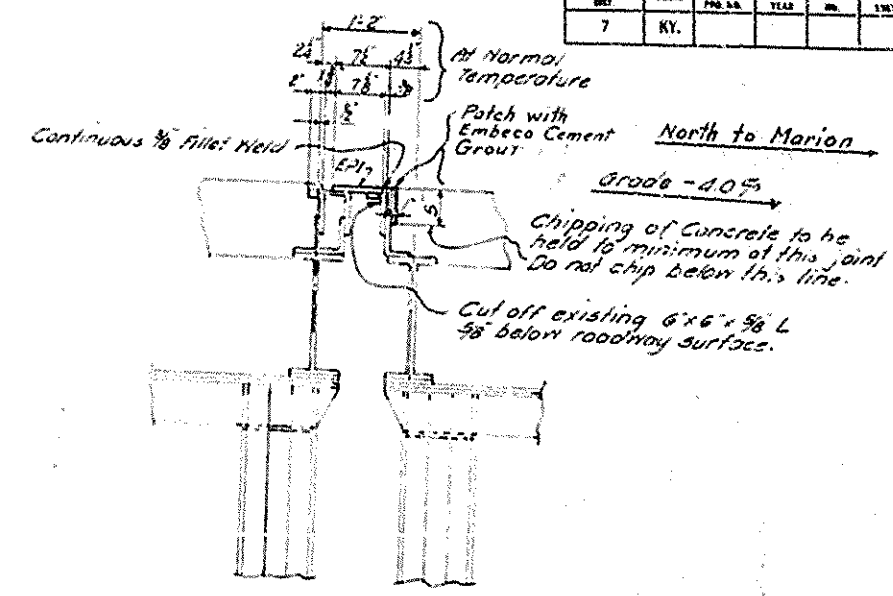

DETAIL AT PIER NP1

- GENERAL NOTE -

Girders to be raised at Pier NP1 and old bearing plates, rollers & shoes replaced with new roller plates, rollers & shoes. Bent tower to be erected before jacking of girders. The Expansion Joint in floor slab at NP1 is to be repaired after shoes, rollers, & stiffeners are installed.

- ORDER OF PROCEDURE -

1. Set 2" Base Plates & Jacks in place.
2. Set 20" WF Beam in place.
3. Bolt Brackets in place.
4. Lift girders at both ends of Pier at same time. Remove present Base Plates, Rollers & Shoes. Remove Pier Cap to Elevation shown & adjust Bent Tower to Elevation with Shims & set Roller Plate to correct Elevation. Grout Pier Cap with Embeco cement under roller plate to maintain bearing on Pier NP1.
5. Set shoes & roller & stiffeners as shown.
6. Repair Expansion Dam in slab over NP1.
7. Field Painting - All new steel in bridge & all abrasions on old steel caused by jacking operations to be thoroughly cleaned & given one coat of red lead & two coats white lead paint as per specifications in Field Structural Steel jacking equipment not painted.
8. Jacking Load one end of girder DL only 50 tons.
9. Traffic may be regulated but not stopped during the progress of the work.
10. All Structural steel jacking equipment to be removed from Pier & placed in convenient place for removal by the Department of Highways upon completion of work.


PLANS: The method of jacking span is shown. Jacking base plates, Jacking Beam & brackets shown are furnished by Department of Highways. The contractor shall assume all responsibility for safety of the bridge & shall complete the work in accordance with the plans & specifications. Any part of the present bridge not included in the proposed work that is moved, changed, or damaged during work is to be replaced at the contractor's expense. The unit price for Structural Steel shall include all costs for complete acceptable work. Shop plans to be submitted to Department of Highways, Frankfort, Ky. for approval before material is fabricated. Contractor shall make field check of shop plans & be responsible for proper fit of steel.

Sheet 1-4 Repair
Sheet 5-17 Design


COMMONWEALTH OF KENTUCKY
DEPARTMENT OF HIGHWAYS
FRANKFORT
COUNTY OF
LIVINGSTON
REPAIRS
SMITHLAND TOLL BRIDGE
SMITHLAND-MARION ROAD

STATION PROJECT NO. 70-70 T.B.-1


REVISIONS
NO. 7046

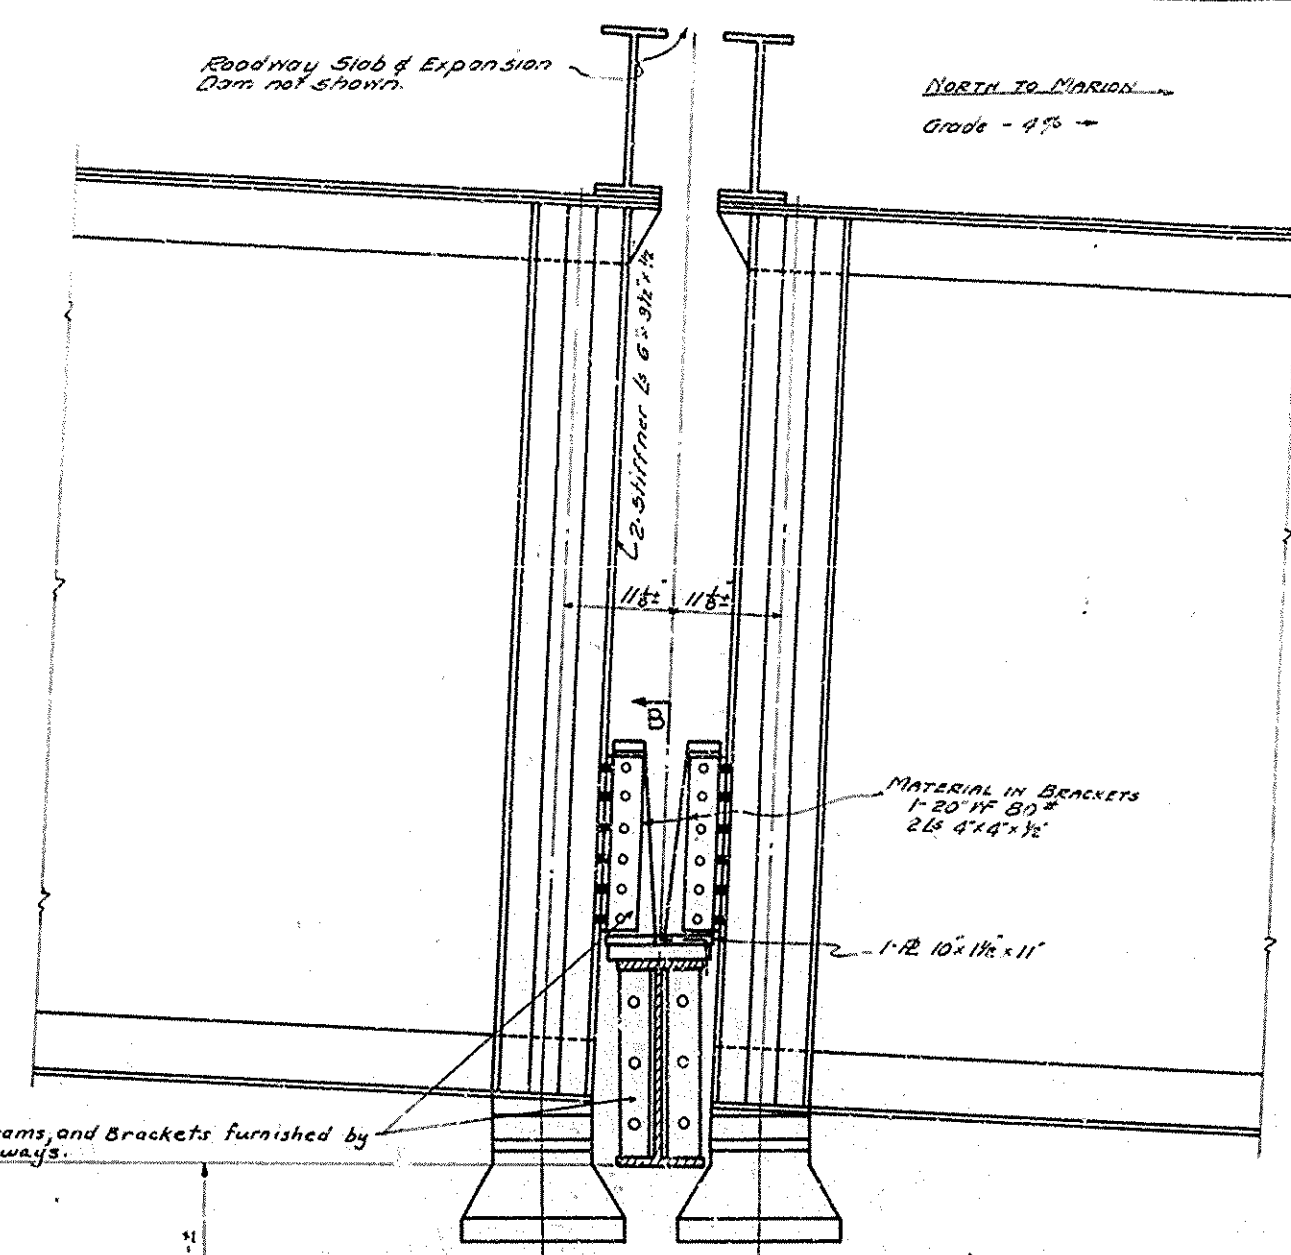

SECTION A-A

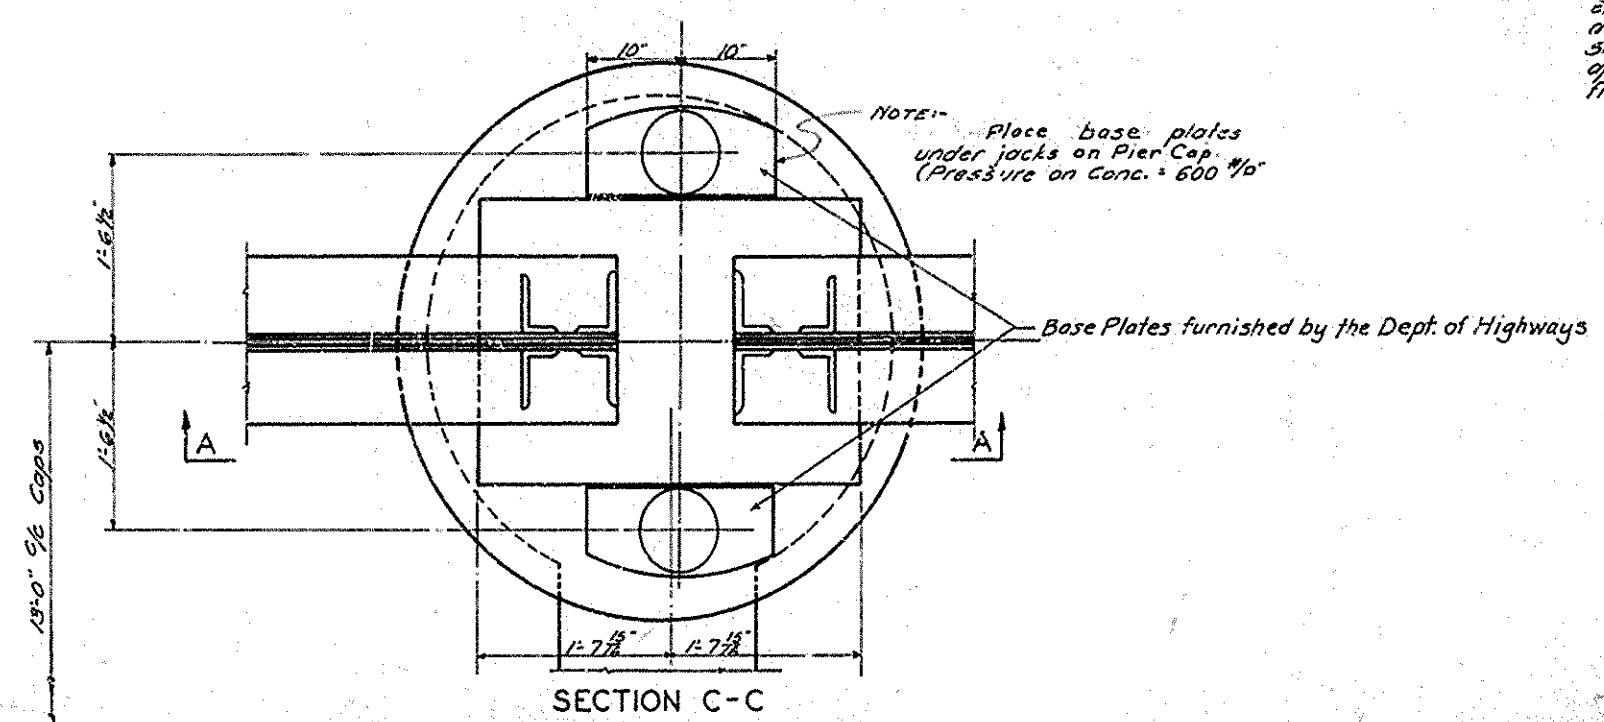





SECTION C-C

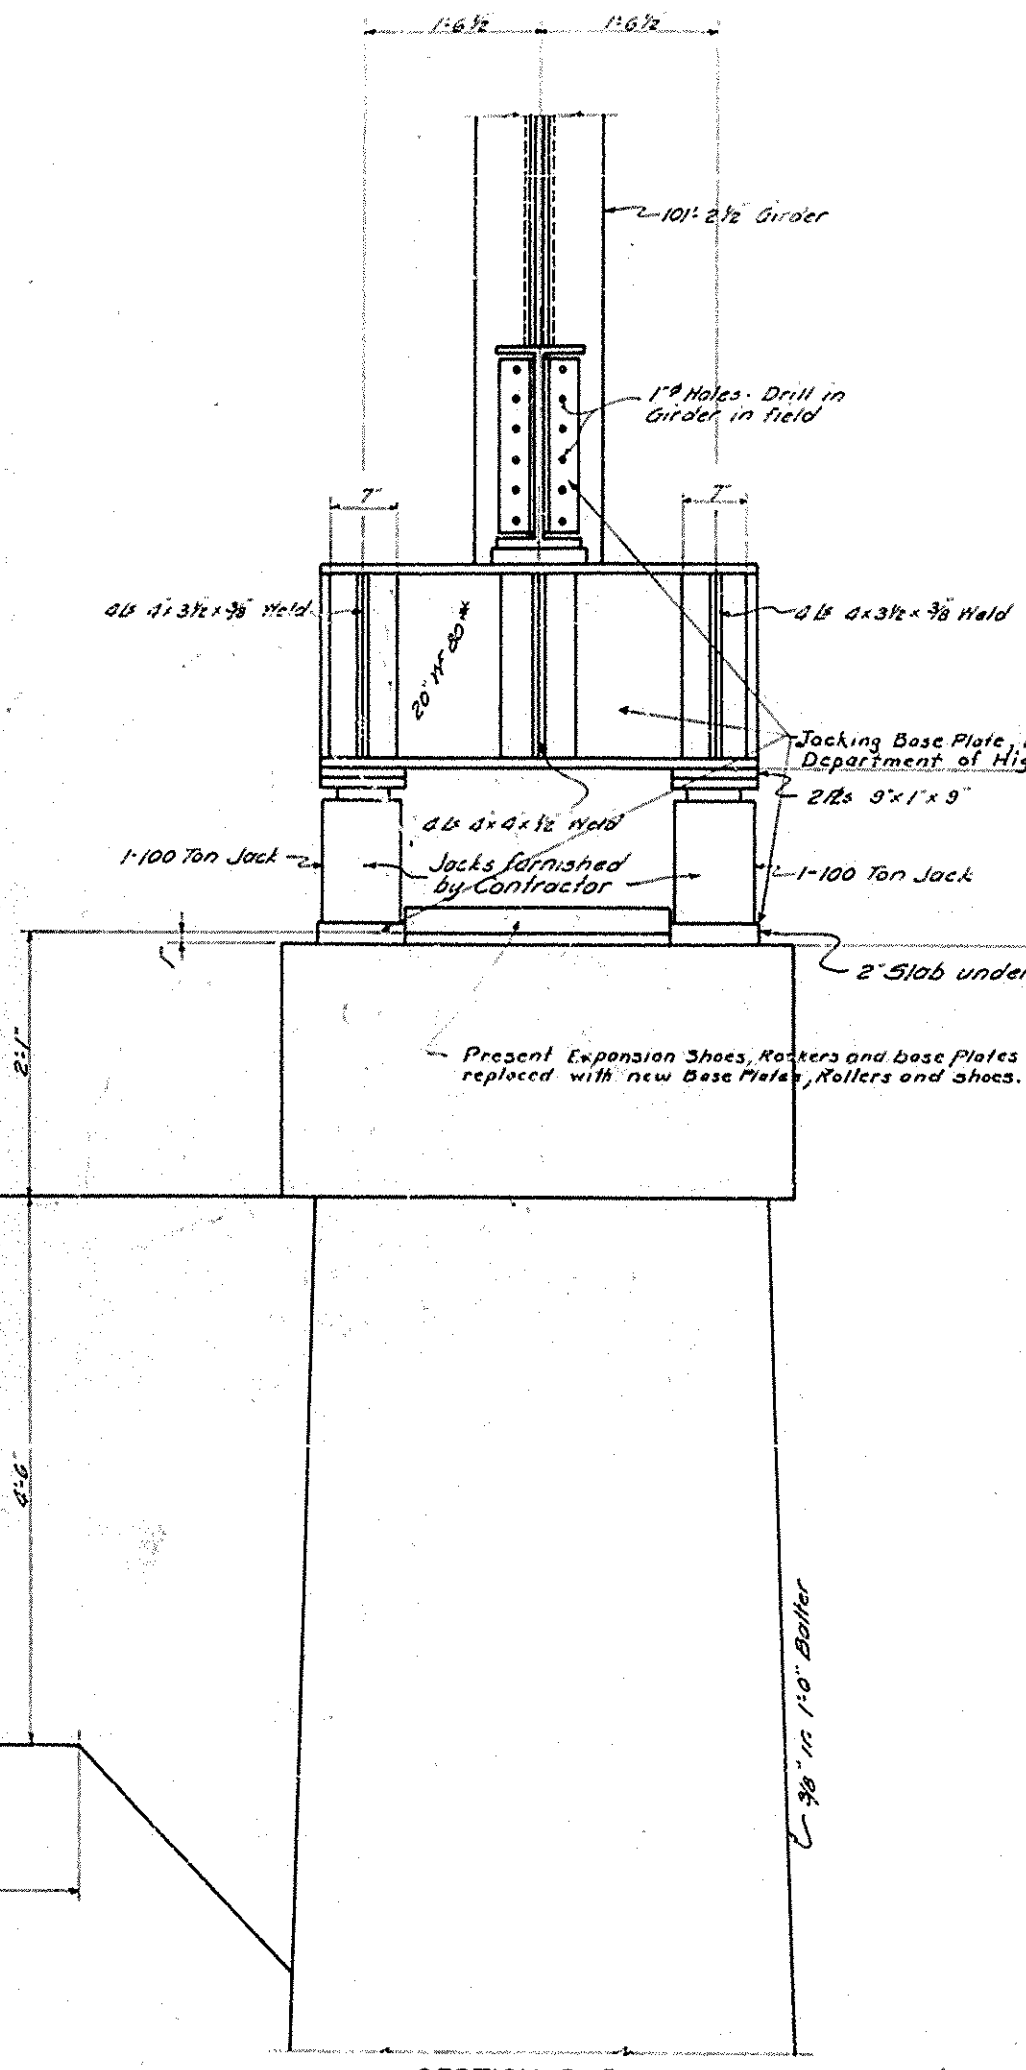

SECTION B-B

DATE	REVISION	BY	CHKD
DATE	REVISION	BY	CHKD
DATE	REVISION	BY	CHKD

BRIDGE

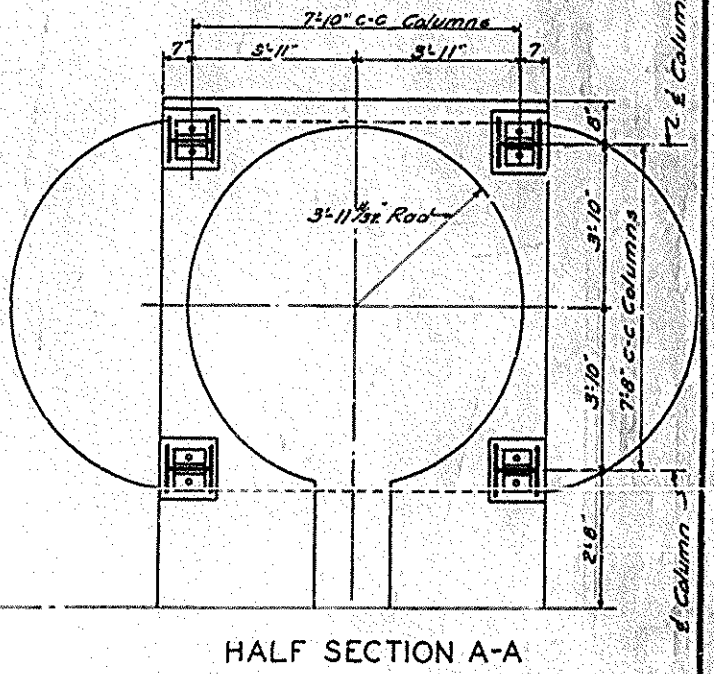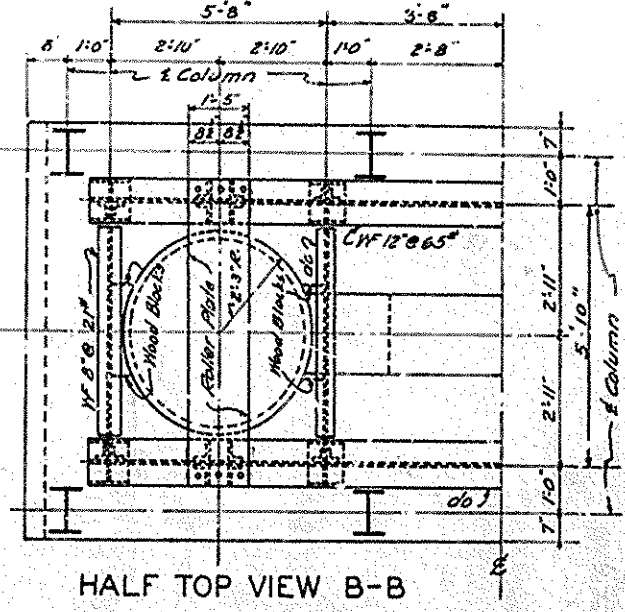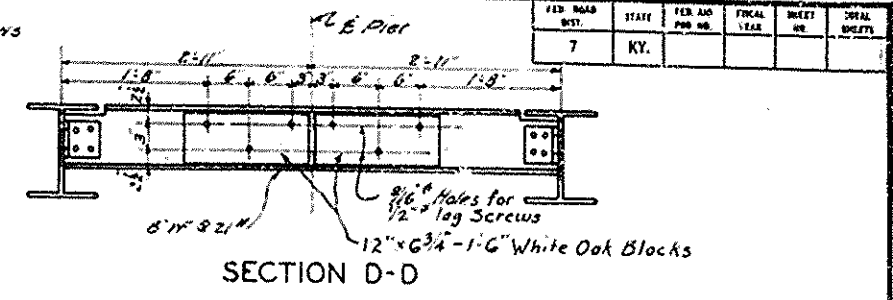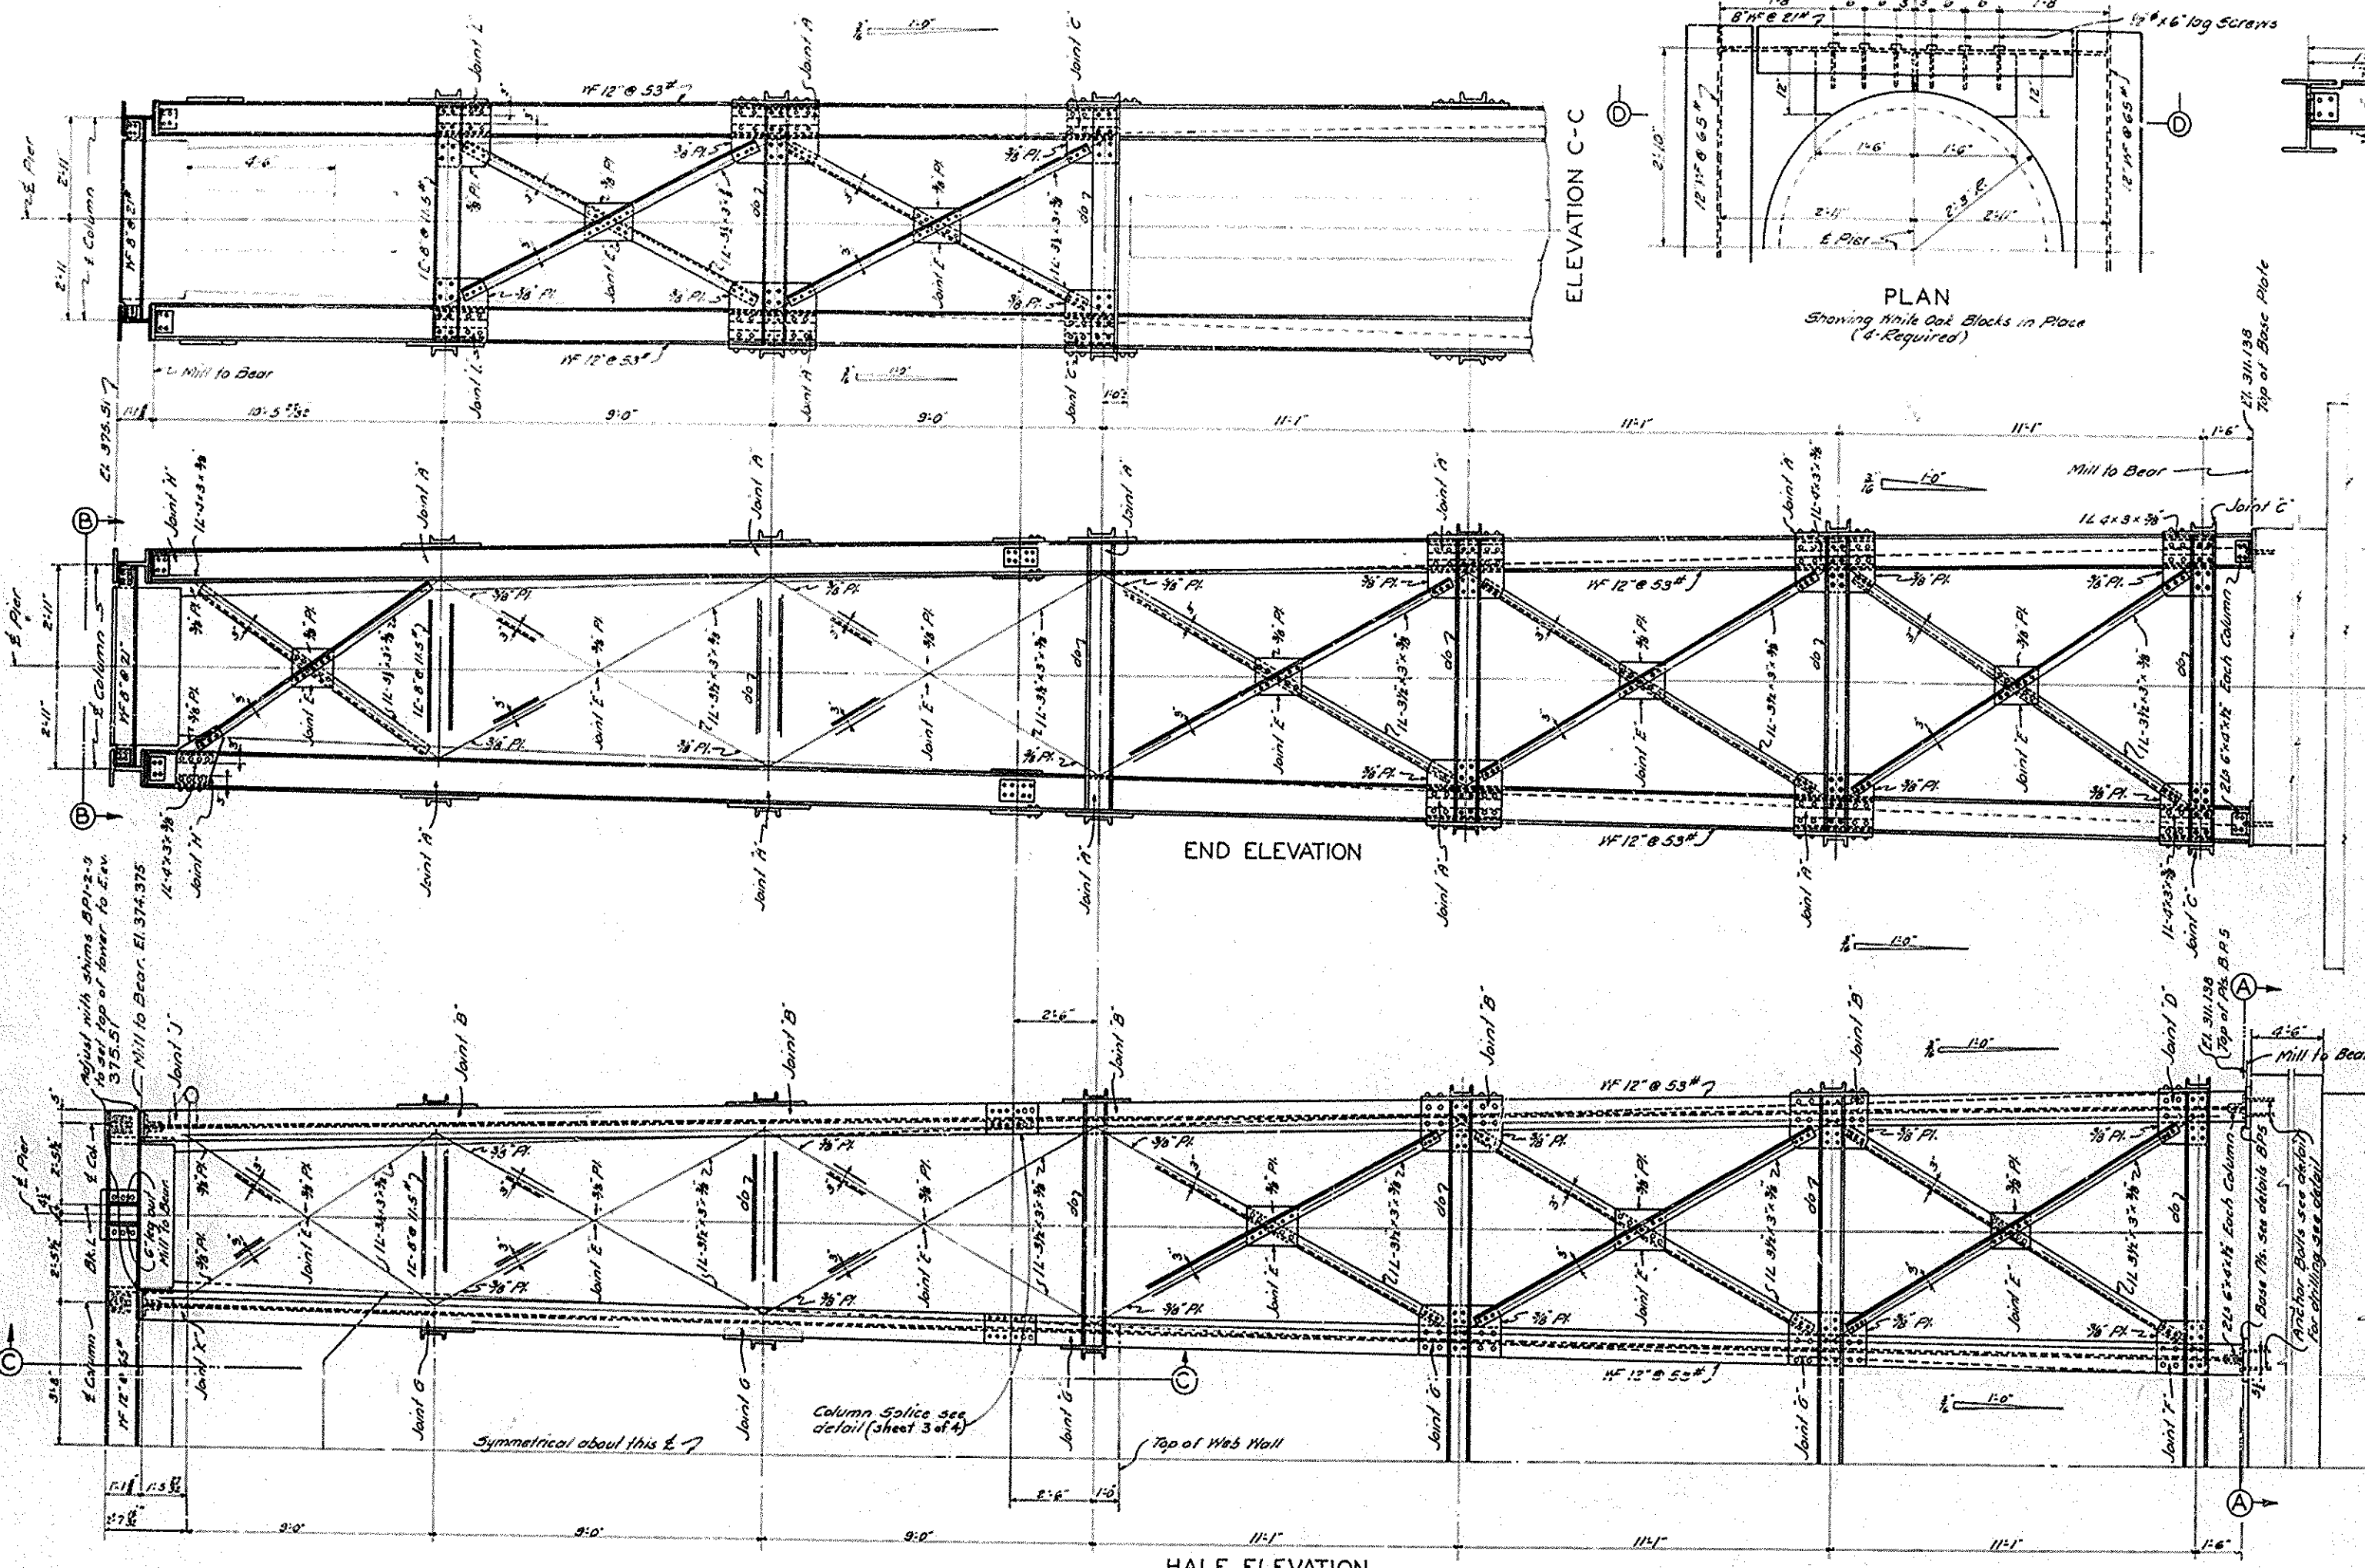

GENERAL NOTE

SPECIFICATIONS - Kentucky Department of Highways (1938 Standard with amendments).

SHOP ASSEMBLY & REPAIRING - All holes for field connections shall be punched & reamed to size with the connecting parts assembled, and all connections match marked.

EMBEDDED CEMENT GROUT - Embeco Cement Grout to consist of one part Portland Cement, one part sand, & one part Embeco.

MIXING - After turning over enough times dry to insure even distribution of aggregates & cement add enough water to make mix placeable but in all cases avoid excess of water.

RIVETS - 3/4" unless noted - OPEN HOLES - 1/4" unless noted.

FIELD TURNED BOLTS - See Section 5.2.3-A-5 (c) of Std. Specifications.

STRUCTURAL STEEL - A7-33 containing .2% copper - Structural Rivet Steel A141-33 containing .2% copper - FORGED STEEL - A141-33 Class R.A. annealed - CAST STEEL - A27-33 Grade B-2.

TOWER AT PIER NP1




ESTIMATE OF QUANTITIES	
Copper Bearing	53820 Lbs.
Structural Steel	3250 Lbs.
Cast Steel	2330 Lbs.
Forged Steel	2330 Lbs.
Total	59,400 Lbs.

Repair at Pier NP1. Sheet 2 of 4

COMMONWEALTH OF KENTUCKY
 DEPARTMENT OF HIGHWAYS
 FRANKFORT
 COUNTY OF
 LIVINGSTON
 REPAIRS
 SMITHLAND TOLL BRIDGE
 SMITHLAND-MARION ROAD

STATION PROJECT NO. 7646

BRIDGE

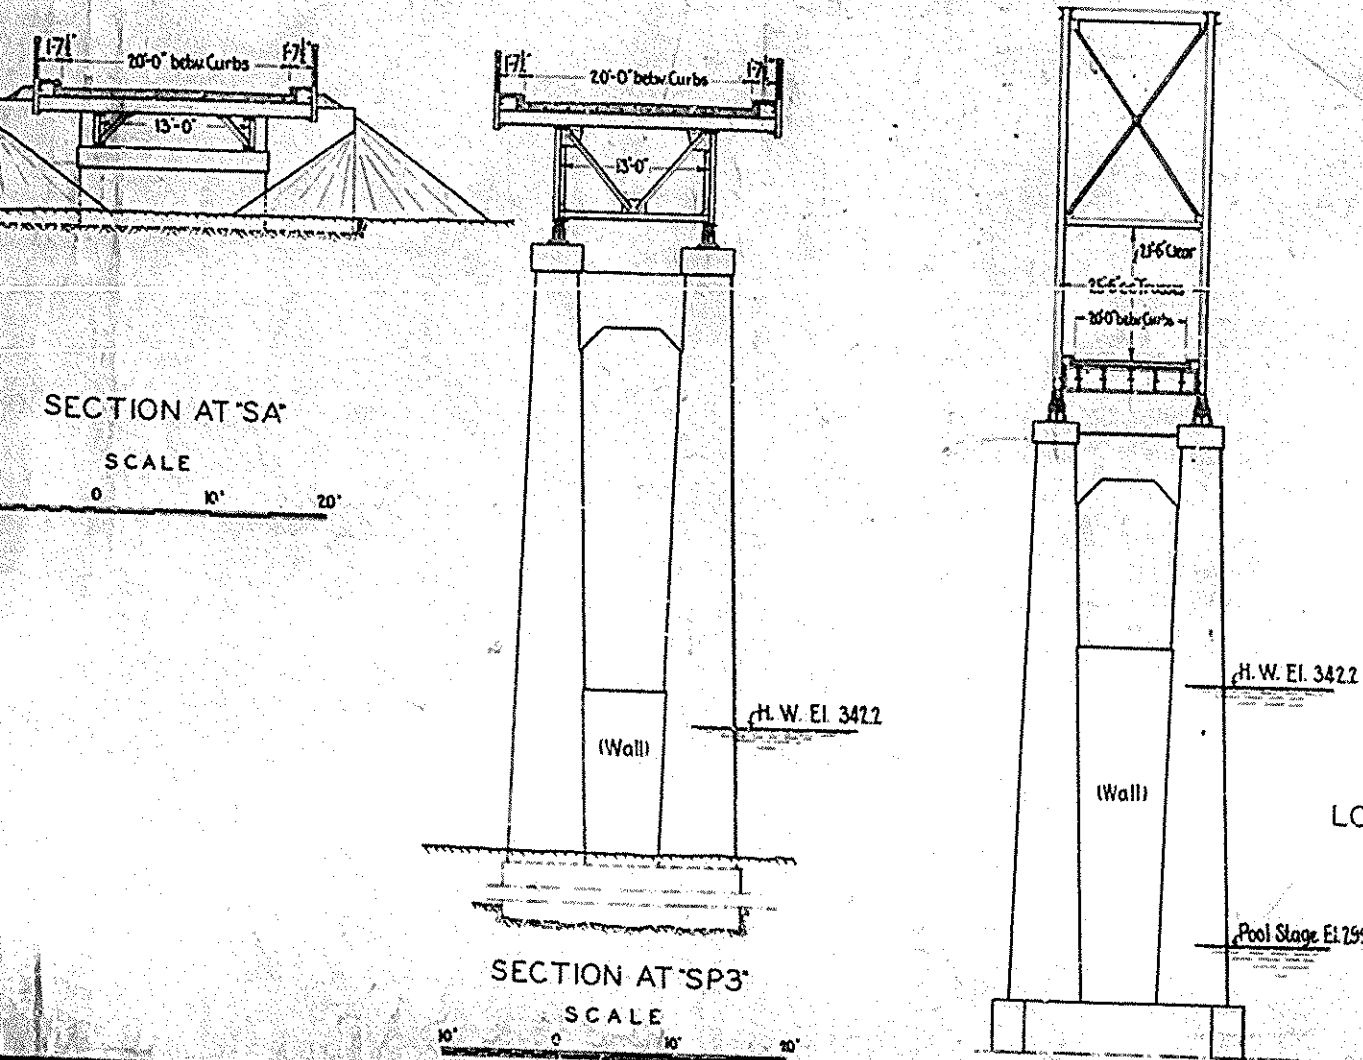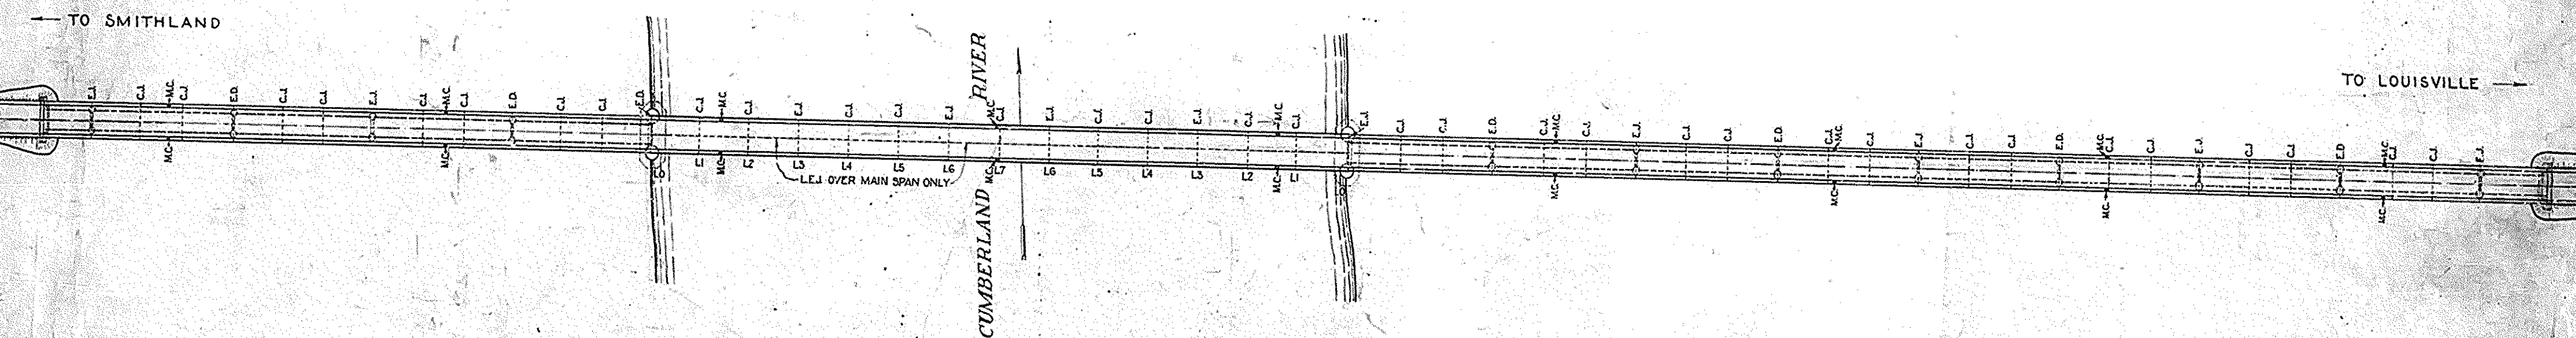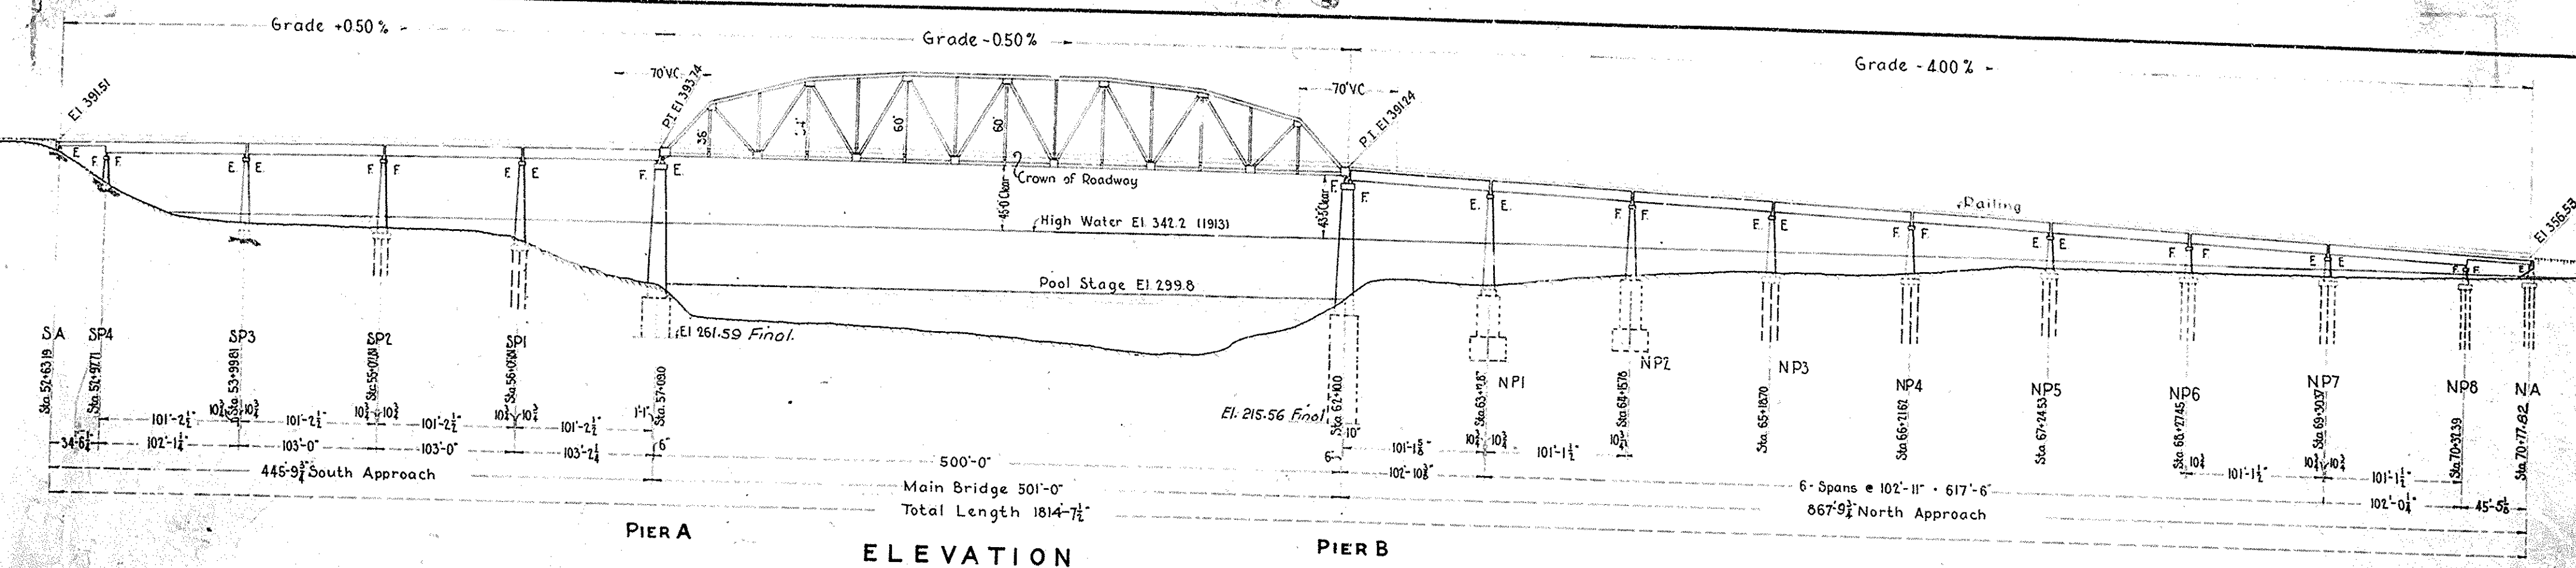

SYMBOLS OF ROADWAY SLAB JOINTS

E.J. - EXPANSION JOINT - 1/2" PREMOULDED FILLER
 C.J. - CONSTRUCTION JOINT
 E.D. - EXPANSION DAMS
 L.E.J. - LONGITUDINAL EXPANSION JOINT
 M.C. - MANHOLE & COVER IN WALKWAY, SEE CONTRACT NO. 2, DRAWING NO. 7

Submitted by..... Modjeski & Masters
 CONSULTING ENGINEERS
 Recommended for Approval.....
 BRIDGE ENGINEER
 Recommended for Approval.....
 STATE HIGHWAY ENGINEER
 Approved..... Kentucky State Highway Commission
 By.....
 CHAIRMAN
 Date..... Book No..... Page.....

LIST OF DRAWINGS

Sheet No.	Title
1	General Plan & Elevation
2	Masonry Plan
3	Substructure - Main Bridge
4	Substructure - Approaches

CONTRACT NO. 2 SUPERSTRUCTURE

Sheet No.	Title
1	General Plan & Elevation
2	Masonry Plan
3	Stress Sheet
4	Typical Details 500' Span
5	Typical Details 500' Span
6	Typical Details Approach Steelwork
7	Details of Roadway
8	Navigation Lights

Sheet No.	Title
1	Contour Map and Foundation Data.
2	Foundation Data.
	River Hydrograph.
SK. 31	River Bottom and Pier Location - May 1931.

APPROVED
Royce M. Modjeski
 F. M. Modjeski
 CONSULTING ENGINEERS

COMMONWEALTH OF KENTUCKY
 STATE HIGHWAY DEPARTMENT
 CUMBERLAND RIVER BRIDGE
 AT SMITHLAND, KY

GENERAL PLAN & ELEVATION


SCALE IN FEET
 0 10 20 30 40 50 60

MAY 1925
 DRAWING NO. 1
 CONTRACT NO. 182

MODJESKI AND MASTERS

MP 70-70-1

Revised Jan. 15, 1930 - Crown of Roadway raised 1'-0"

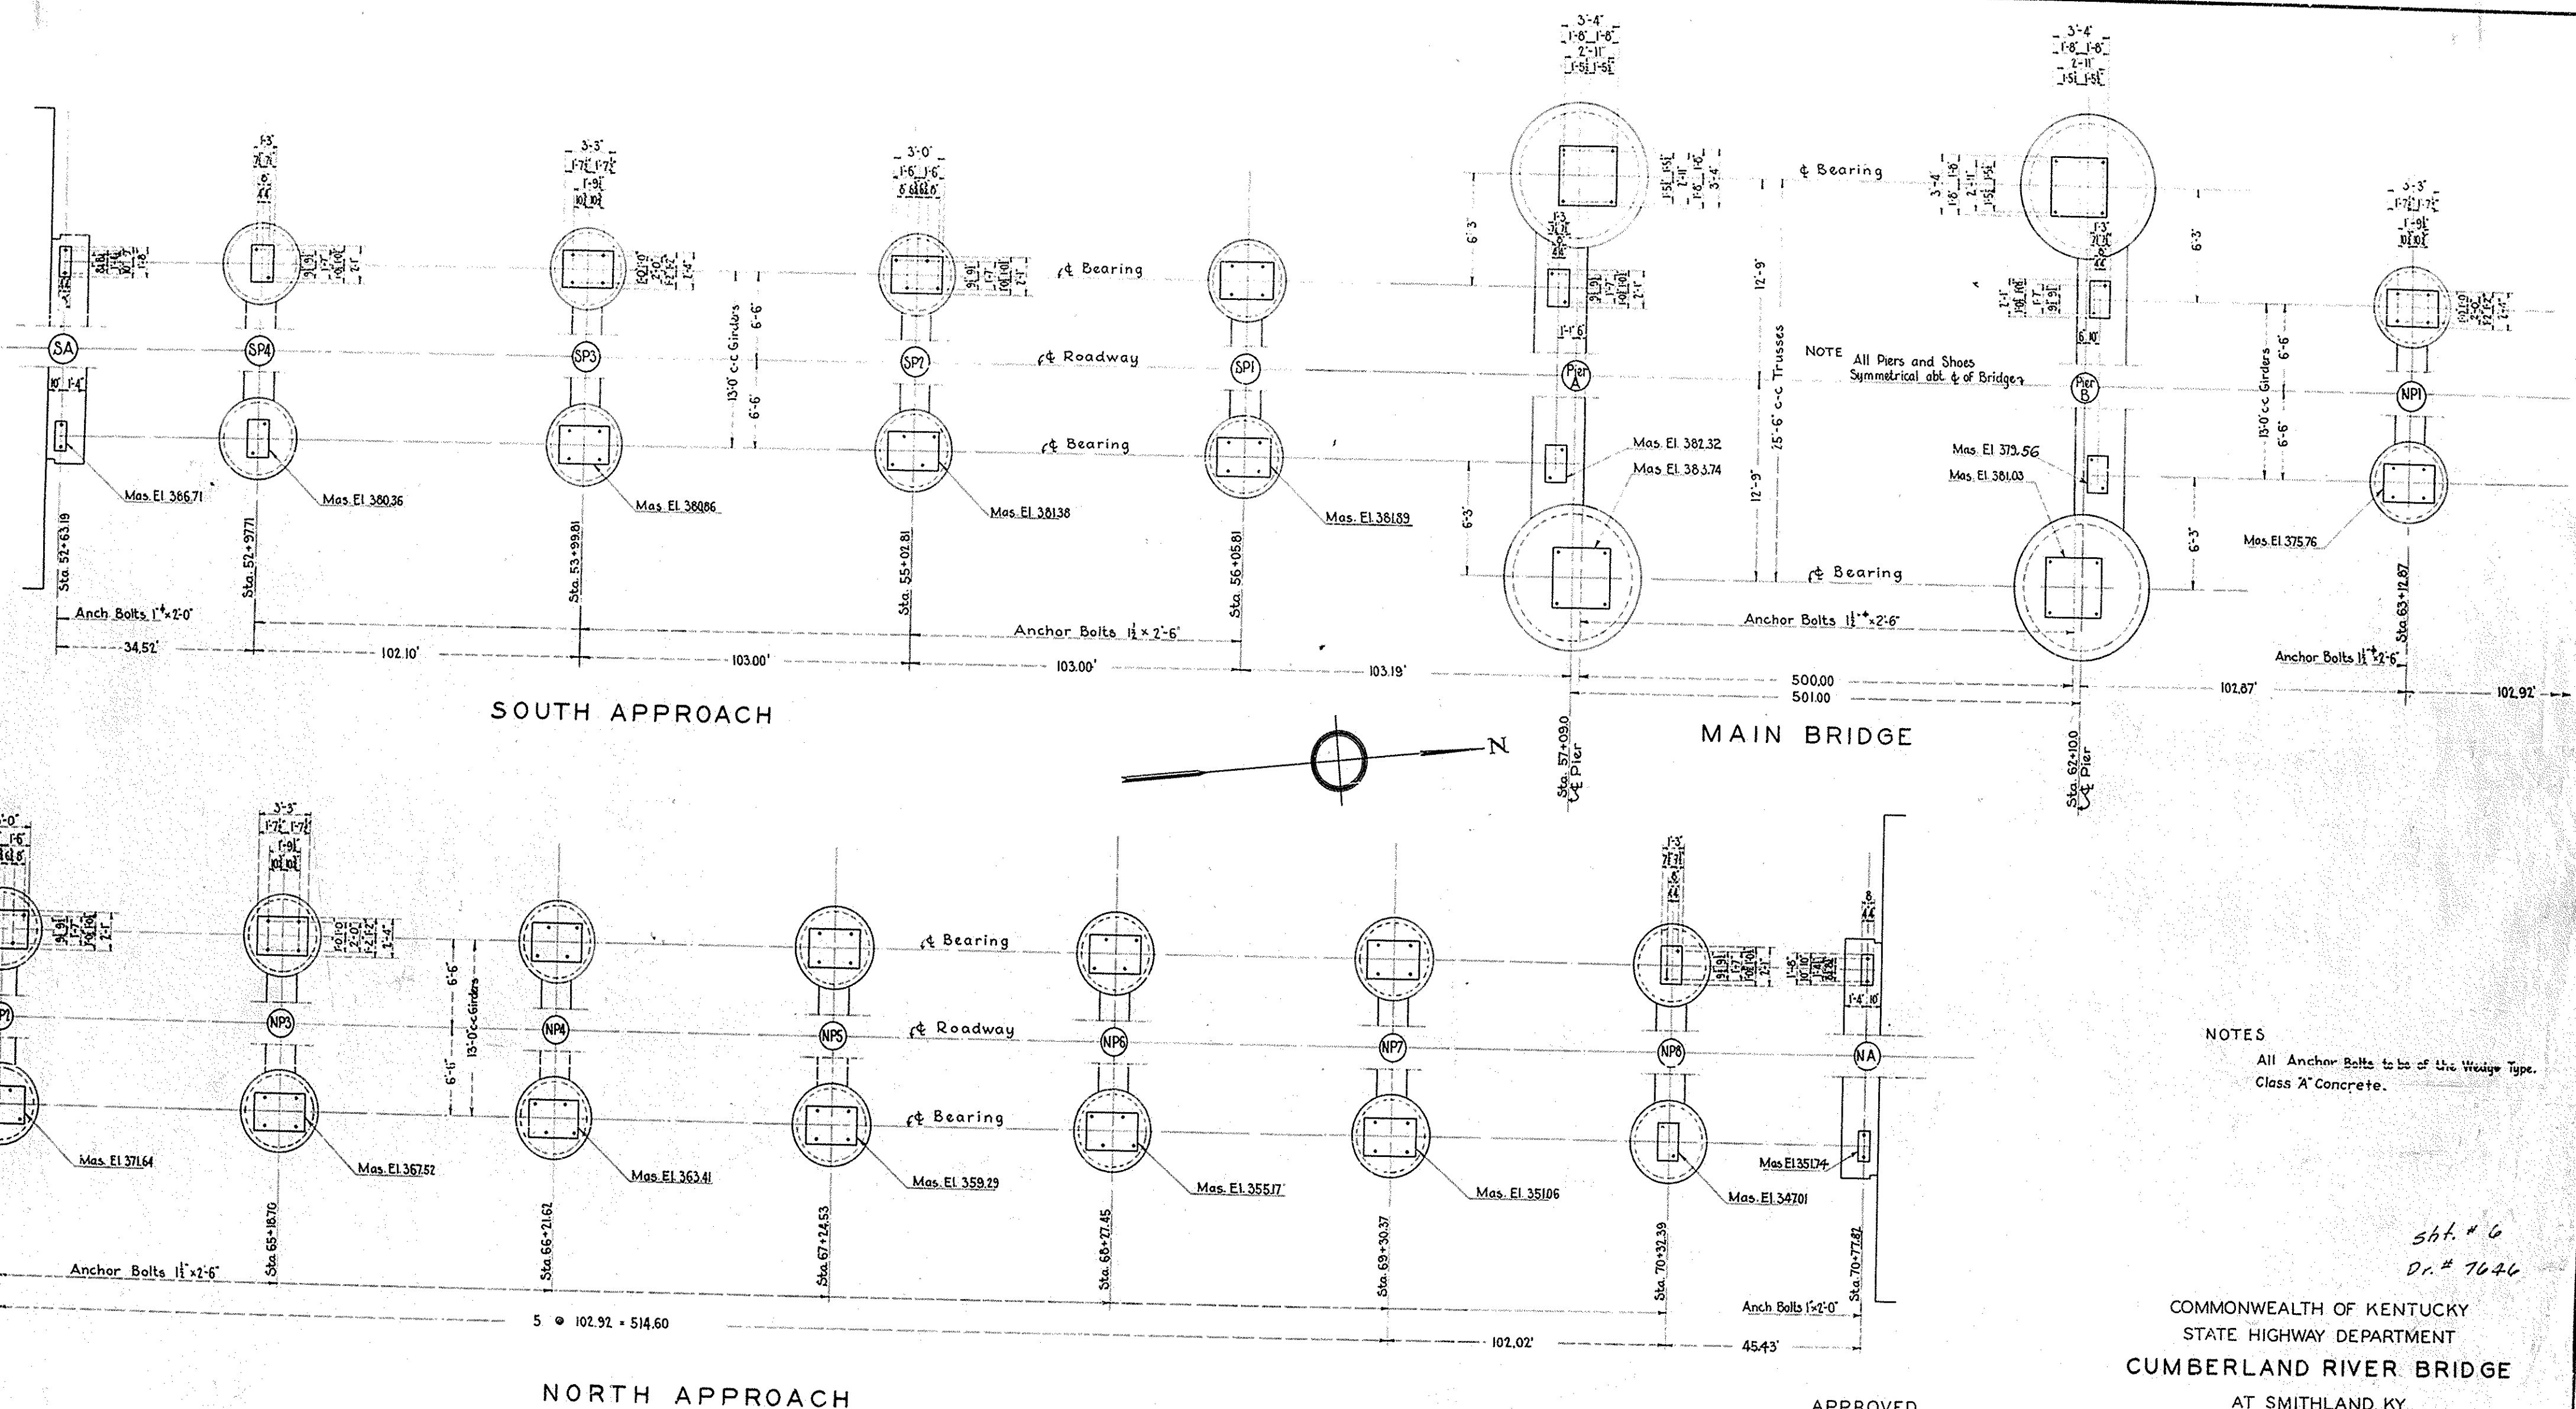

NOTES
All Anchor Bolts to be of the Wedge Type.
Class "A" Concrete.

Sht. # 6
Dr. # 7646

COMMONWEALTH OF KENTUCKY
STATE HIGHWAY DEPARTMENT
CUMBERLAND RIVER BRIDGE





AT SMITHLAND, KY.

MASONRY PLAN

SCALE IN FEET
2 10 20 40 60 80

MAY 1929
DRAWING NO. 2
CONTRACT NO. 1&2
MODJESKI AND MASTERS
ENGINEERS

APPROVED
Raymond H. Hargis
F. M. Masters

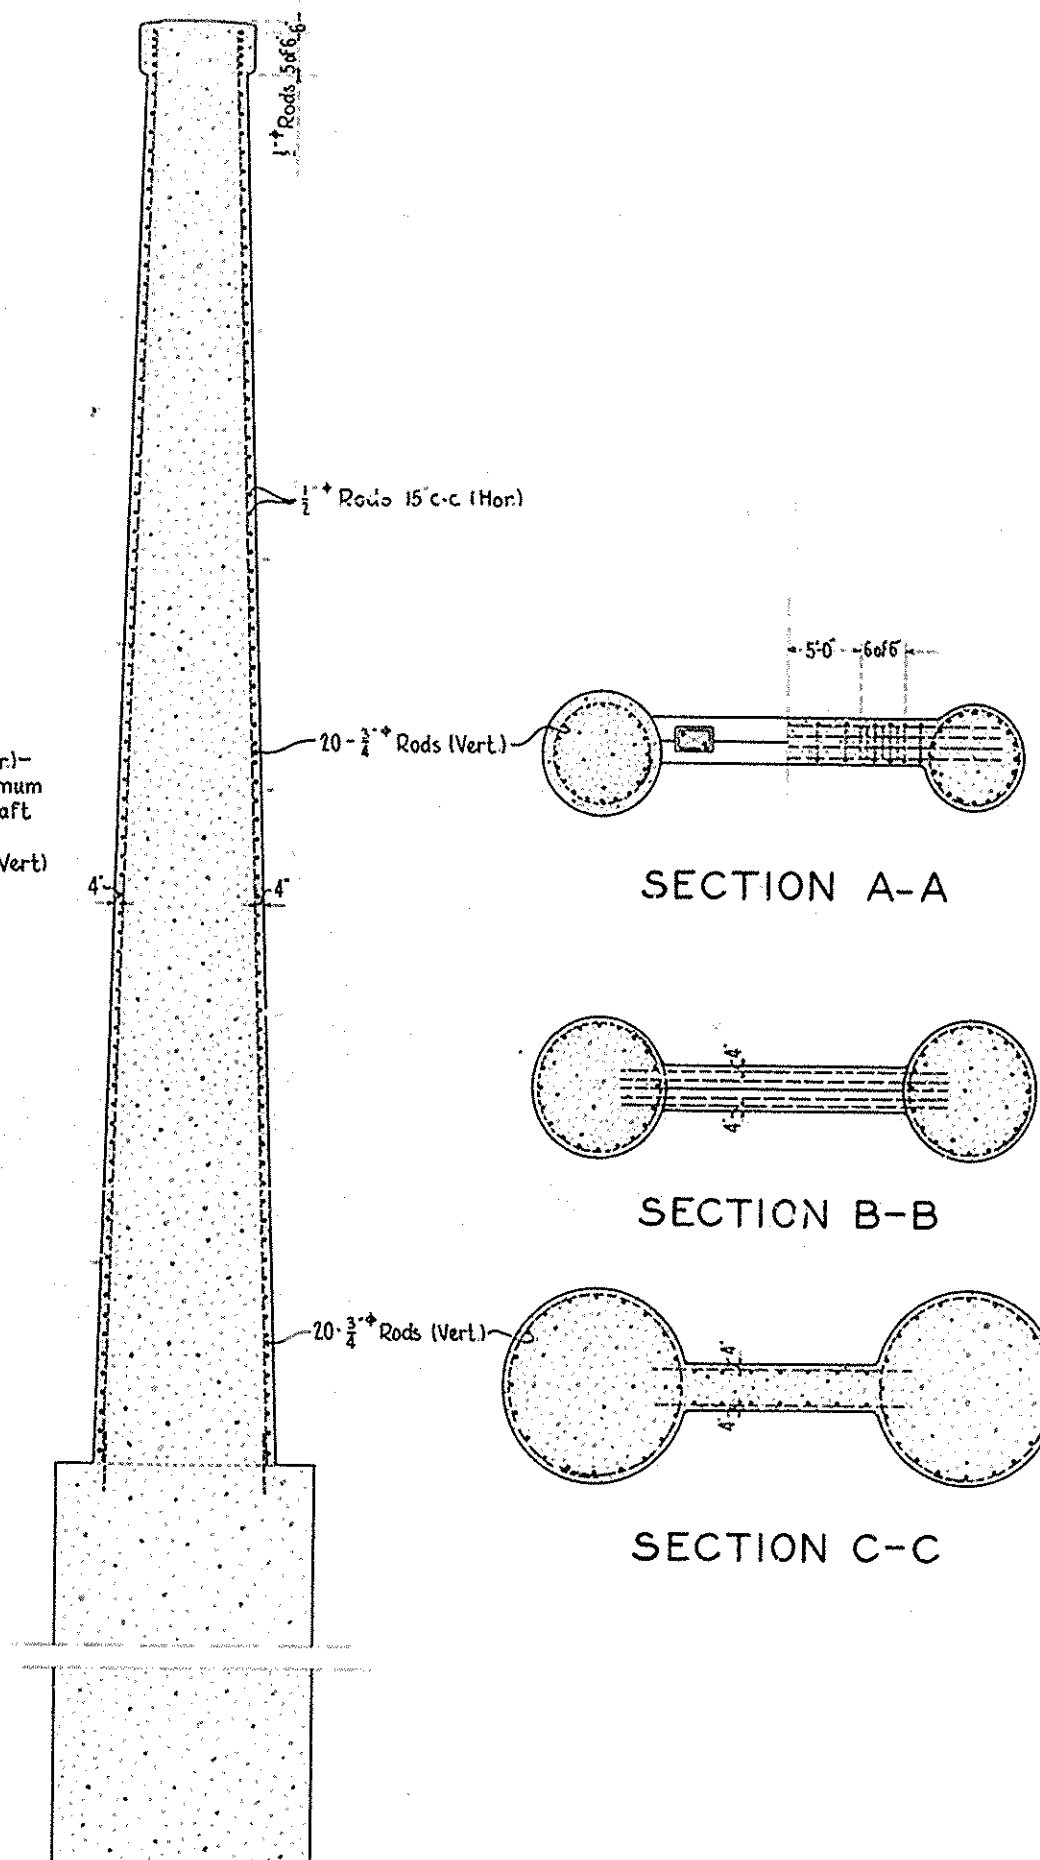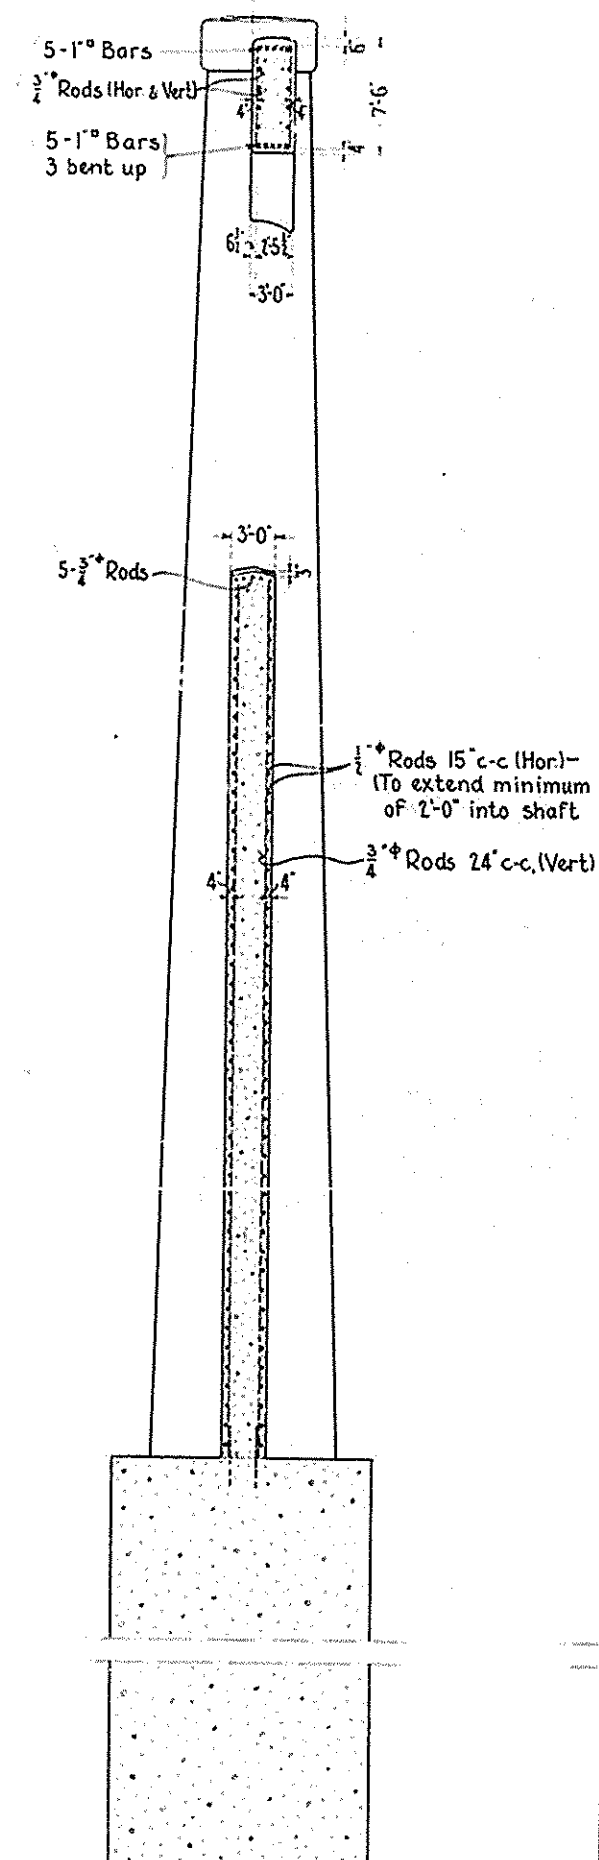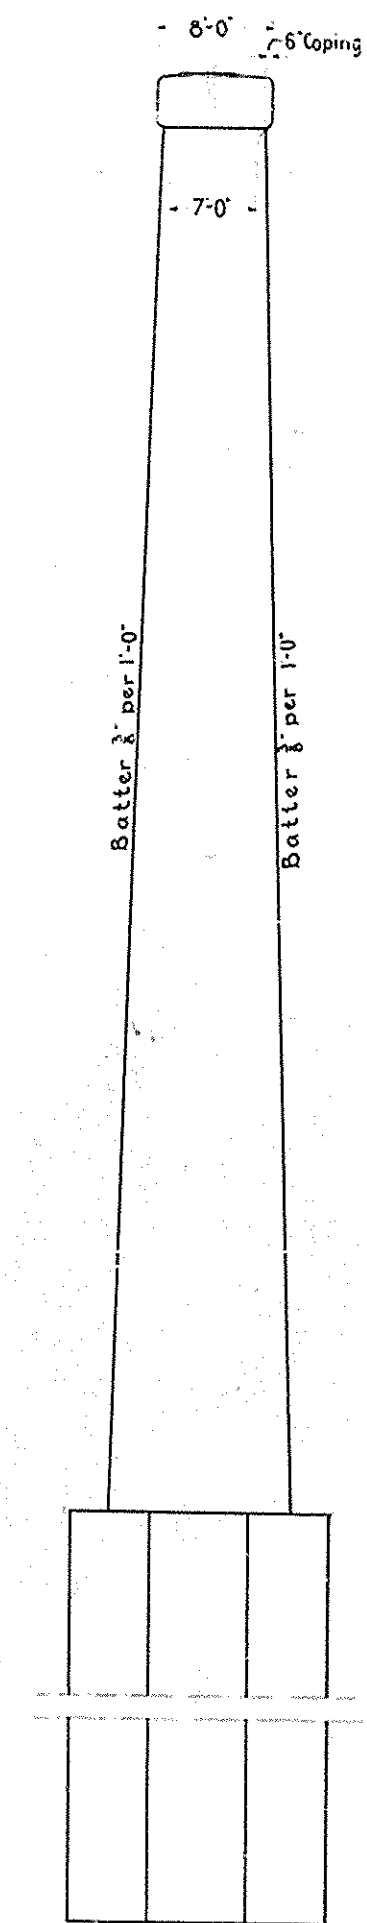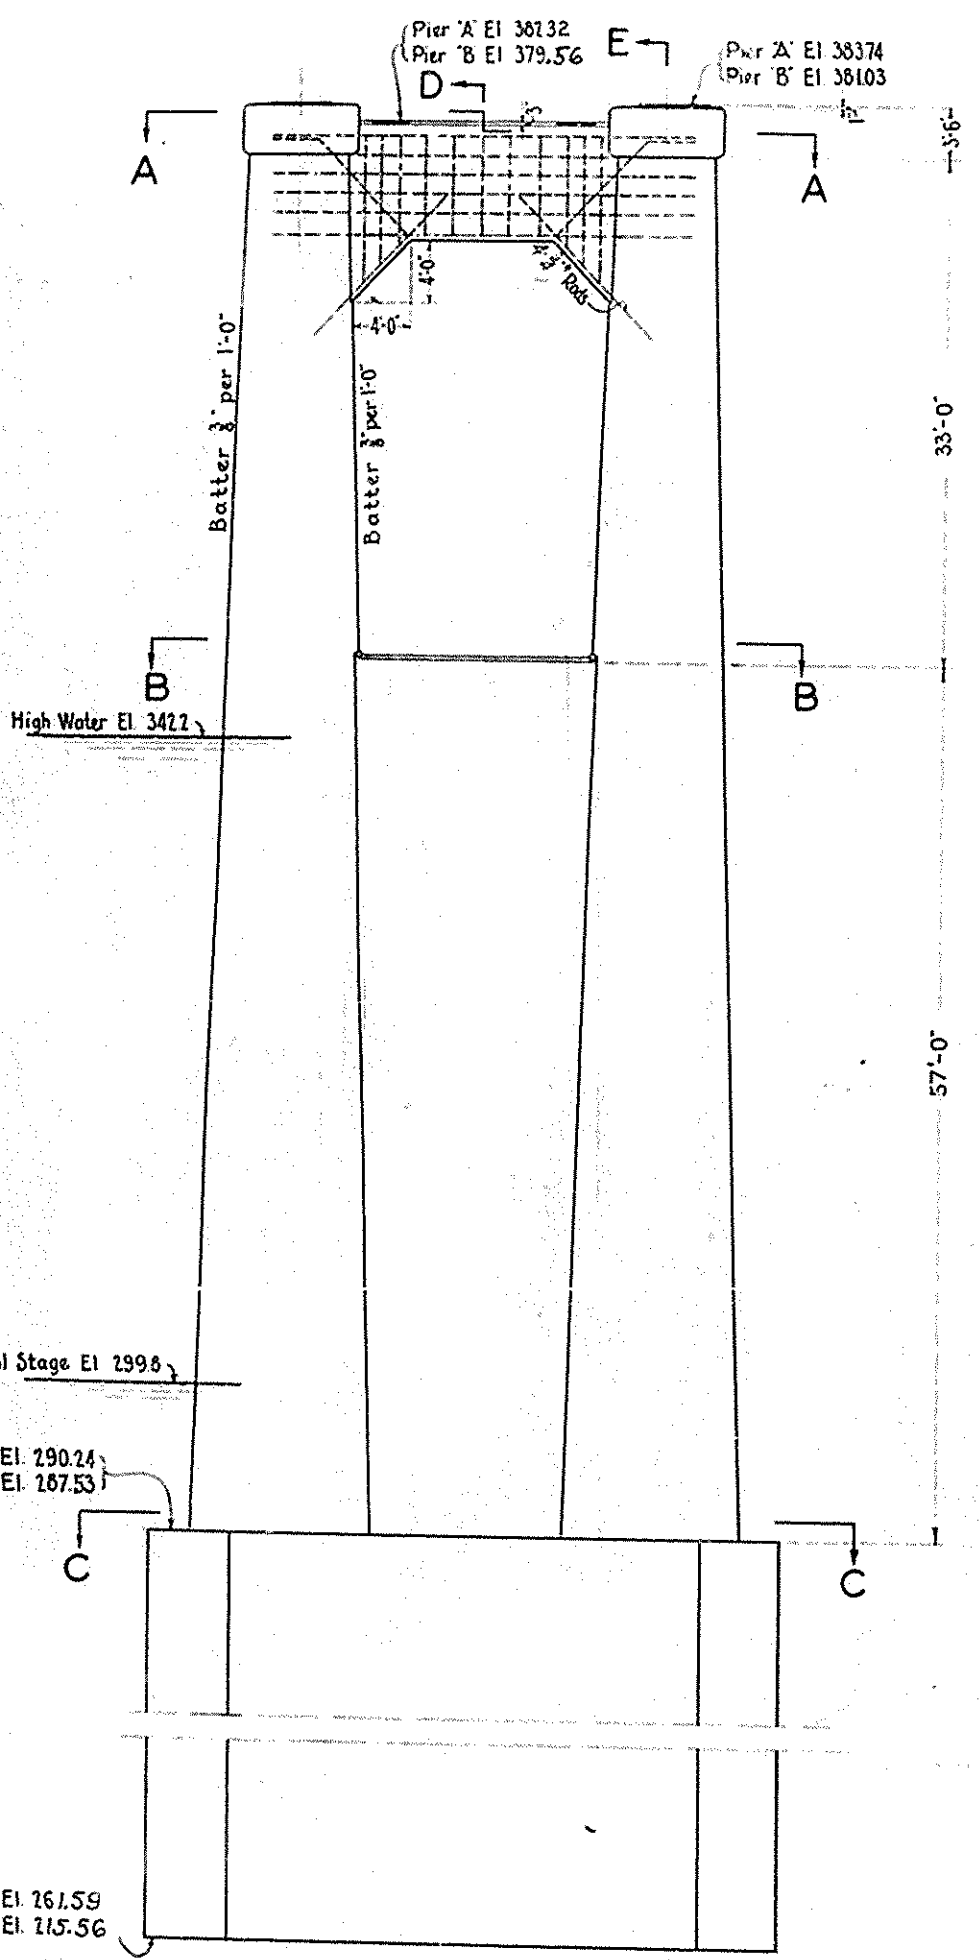

Sht. # 7
Dr. # 7646

SUBSTRUCTURE-MAIN BRIDGE



SCALE IN FEET
1 0 2 4 6 8 10 12 14
MAY 1929

DRAWING NO. 3
CONTRACT NO. 1


MODJESKI AND MASTERS
ENGINEERS

APPROVED
Ralph M. Rogers
F. M. Masters

Ruehl Moijens
F. M. Masters

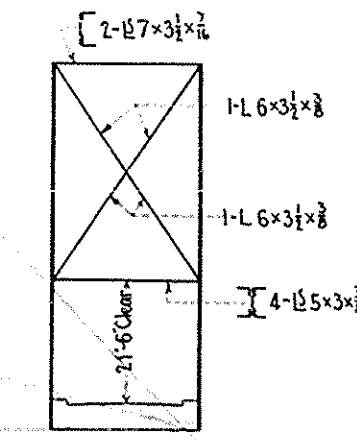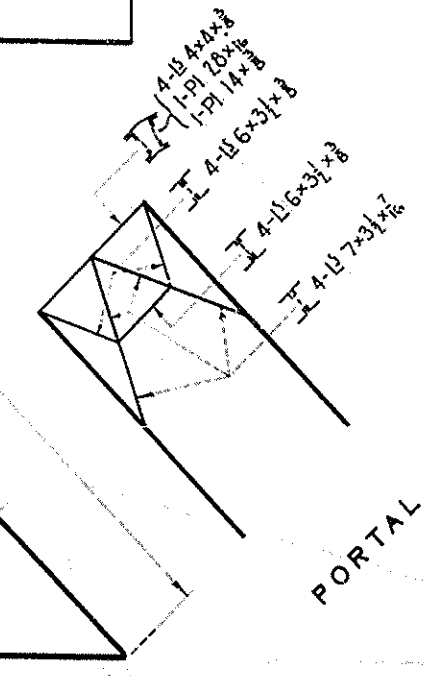

T.K.

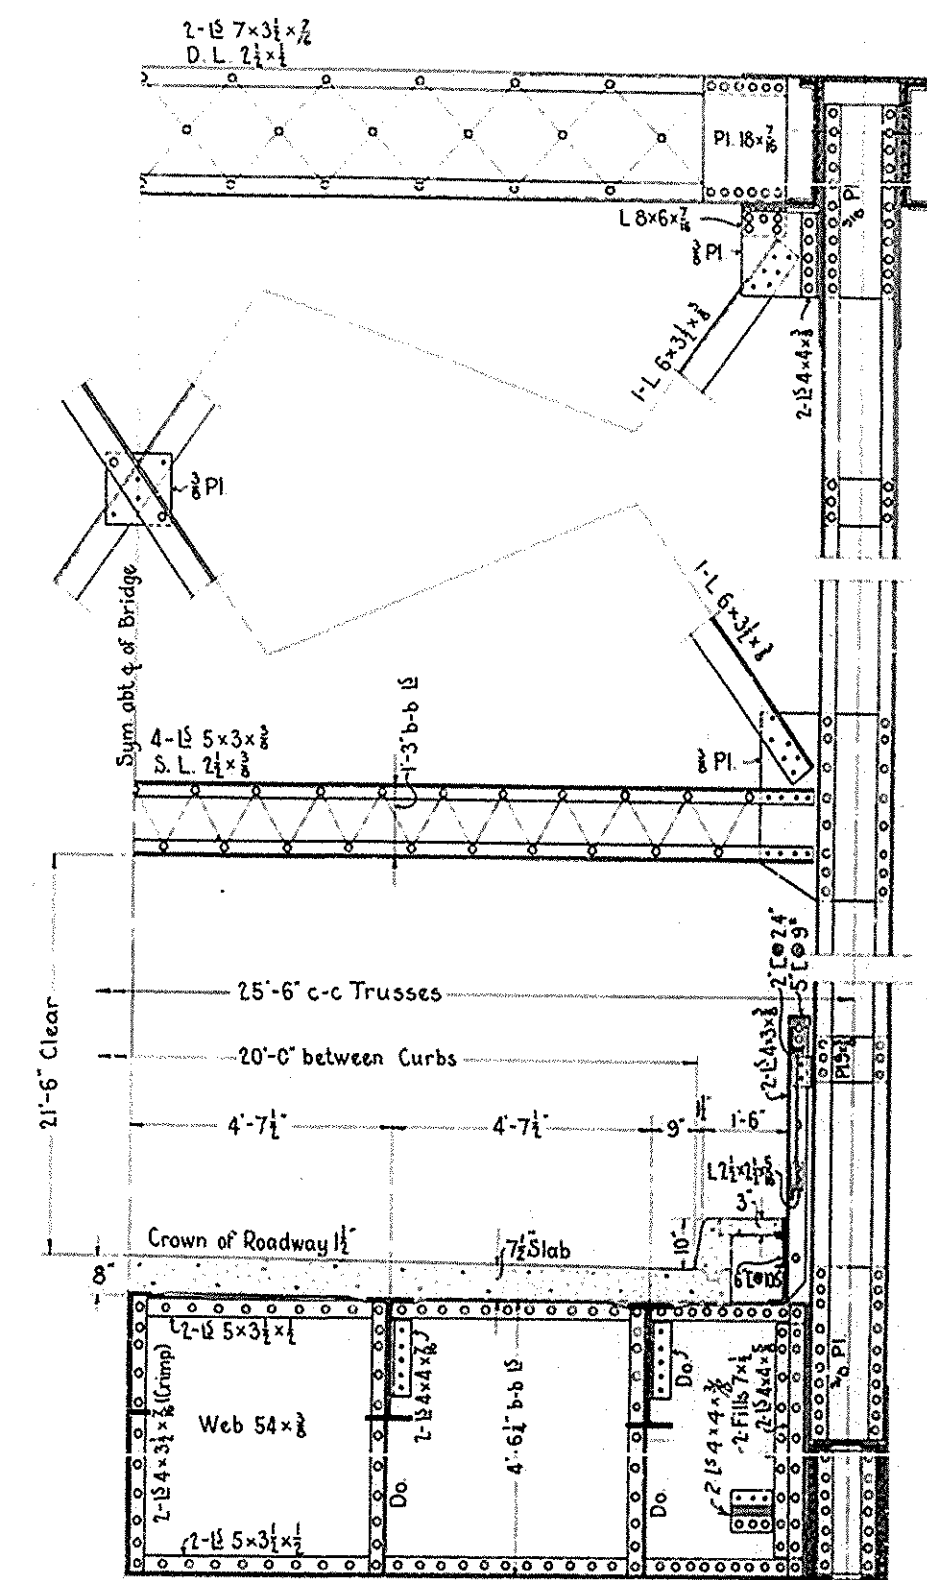

Shot # 11
Dr. # 7346

Material:- Medium Carbon Steel, except where noted Silicon Steel (Sil)

Rivets :- 1" in Trusses (incl Floorbeam Connections) & 1" in Floorbeams, Stringers, Bracing and in Lacing for Web Members.

Railing :- Similar to that of Approach Spans, - See Drawing No 6

AT SMITHLAND KY.

SCALE IN FEET
0 1 2 3

MAY 1929



DRAWING NO. 5

CONTRACT NO.2


MODJESKI AND MASTERS
ENGINEERS

In all cases where CB or other special sections are shown, the contractor may substitute, subject to the Engineers approval, sections of equal weight and strength.


Revised Jan. 15, 1930-Roadway slab thickness.

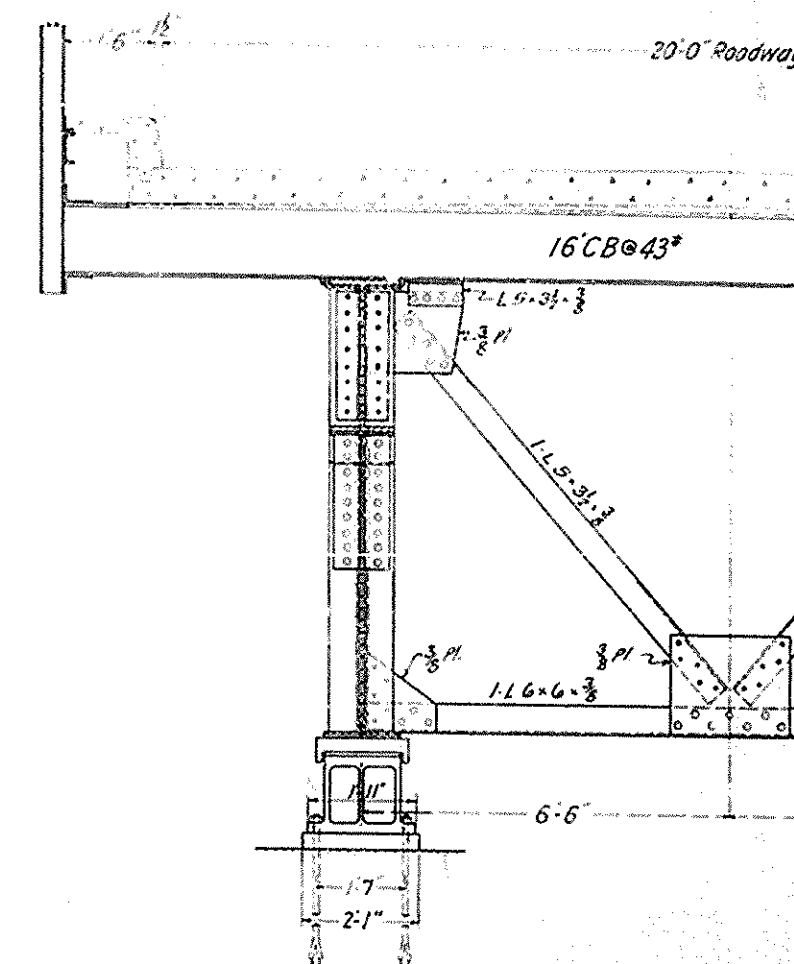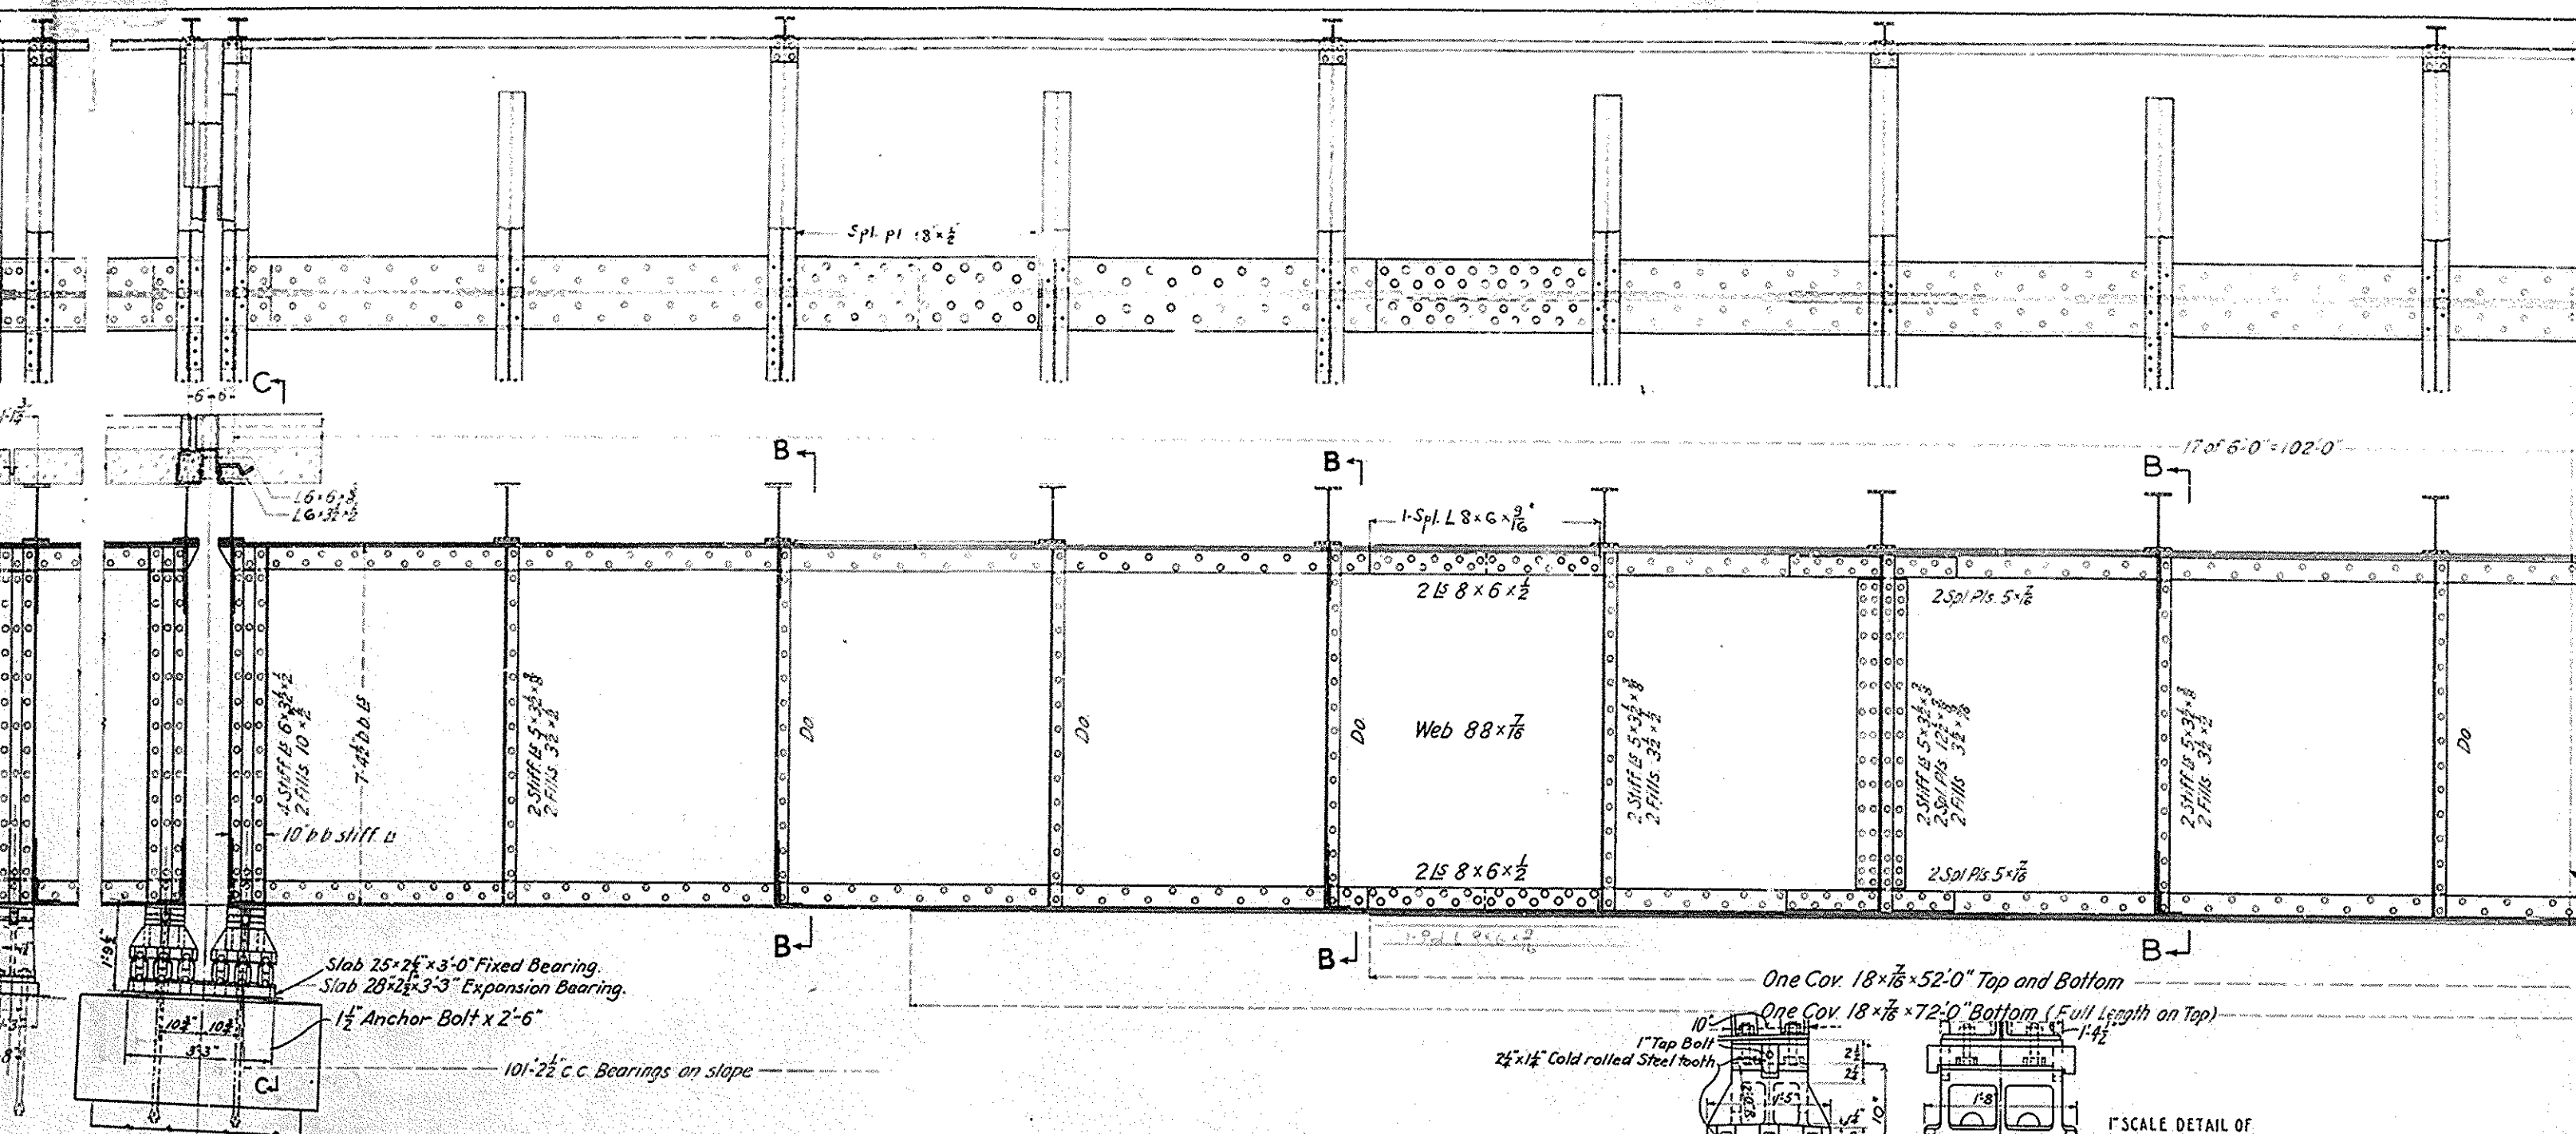


HALF SECTION D-D

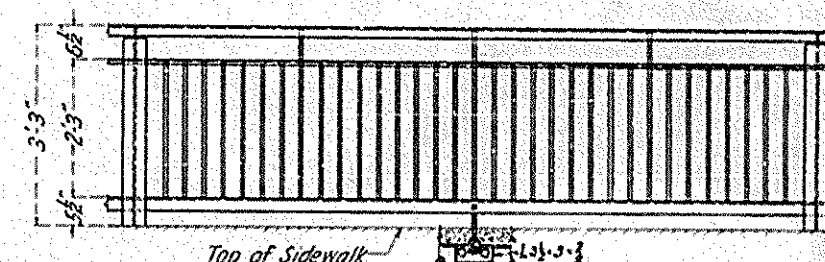


DETAIL OF RAILING

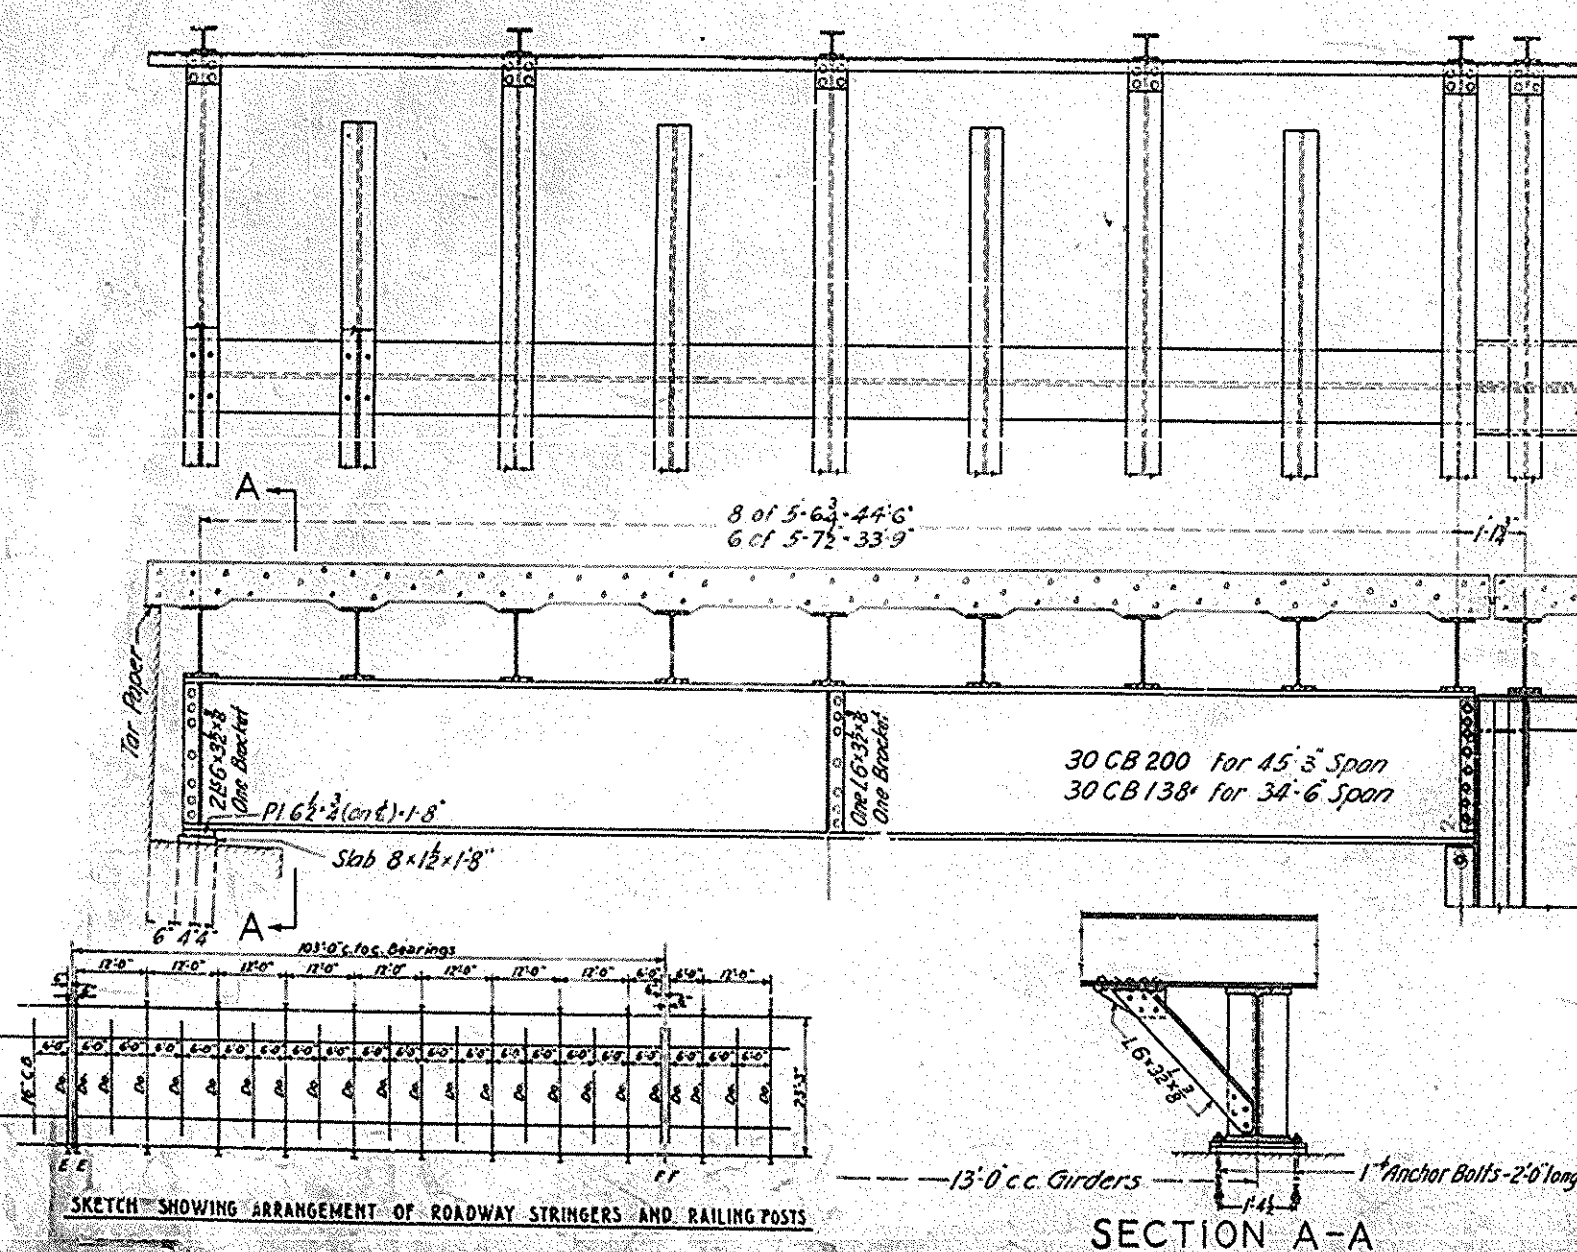

SECTION A-A

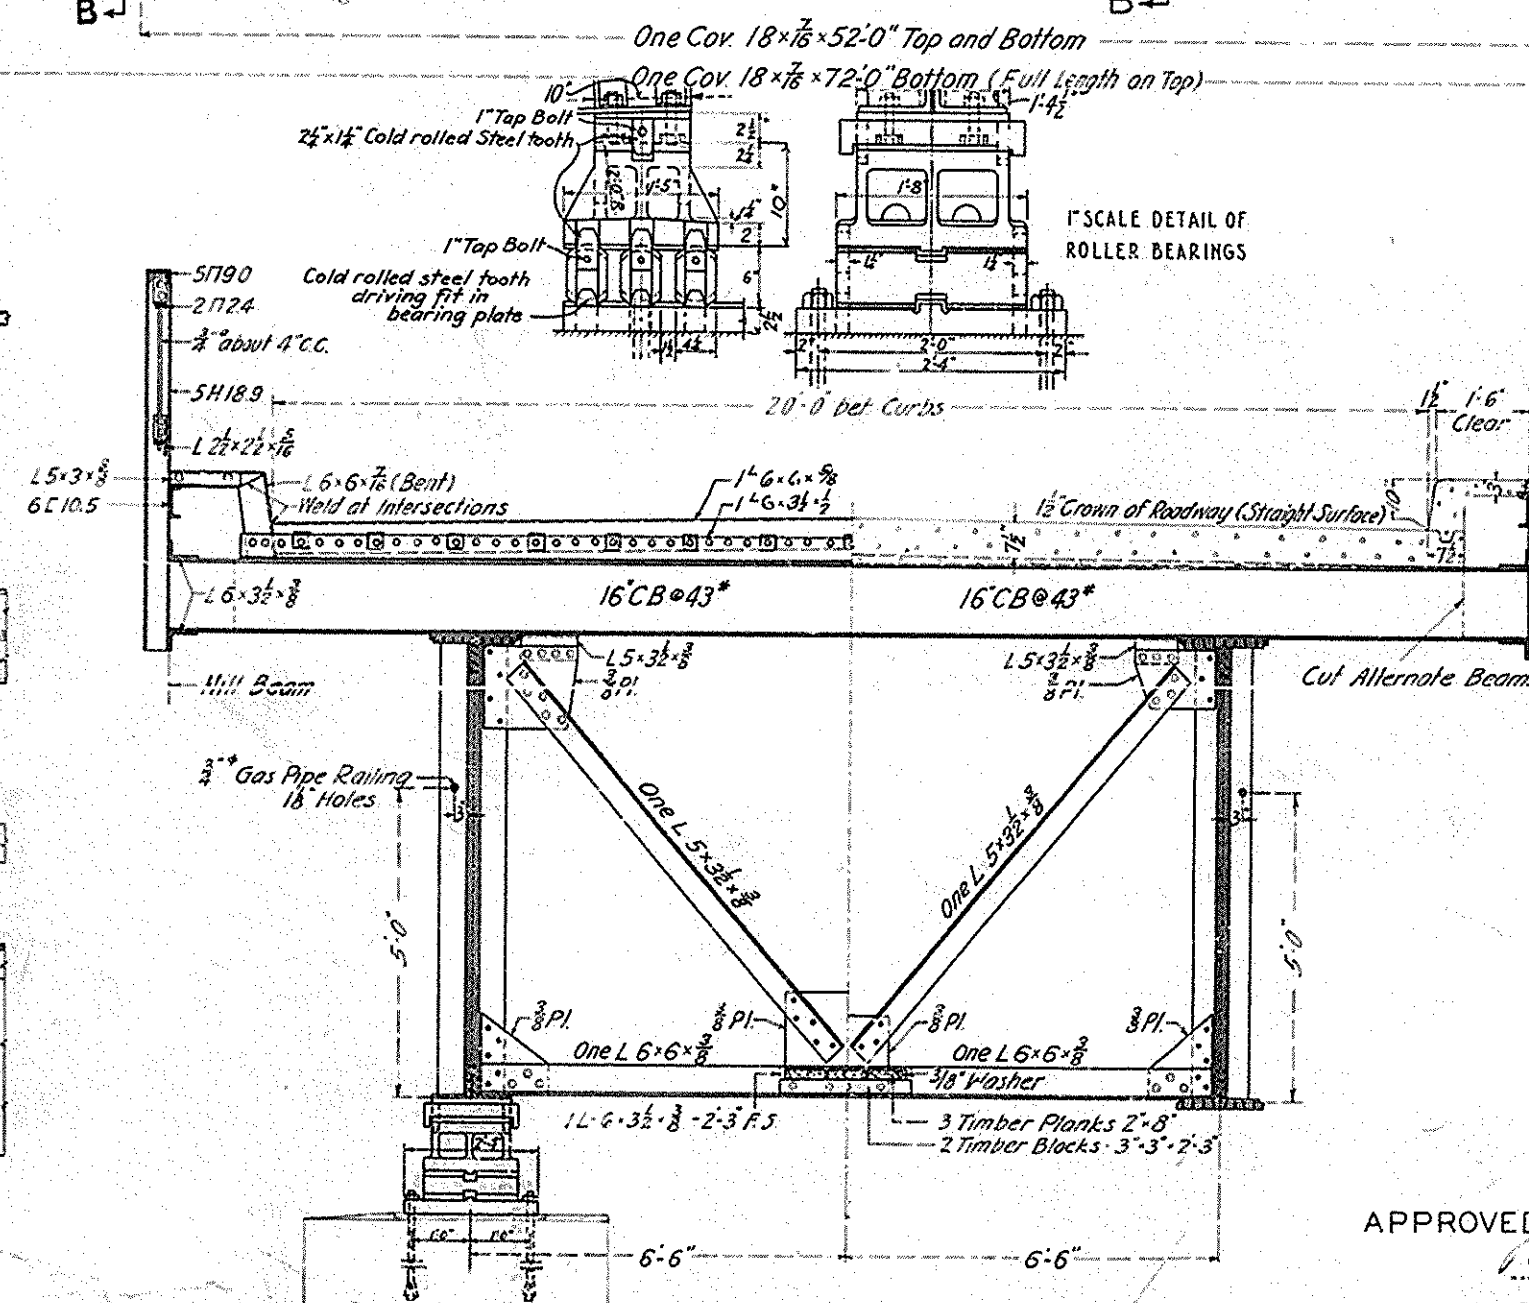

HALF SECTION C-C HALF SECTION B-B

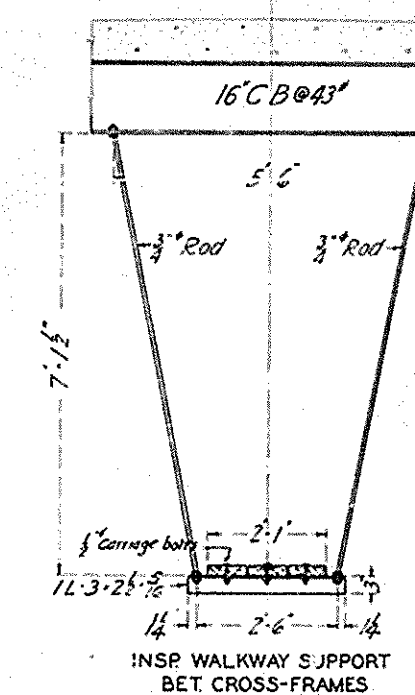

NOTES:-
Material - Medium Carbon Steel except Castings which are cast steel, untreated.
Shop and Field Rivets 78°.

In all cases where CB or other special sections are shown, the contractor may substitute, subject to the Engineers approval, sections of equal weight and strength.

Sh. # 12
Dr. # 7646

COMMONWEALTH OF KENTUCKY
STATE HIGHWAY DEPARTMENT
CUMBERLAND RIVER BRIDGE

AT SMITHLAND, KY.

SUPERSTRUCTURE
TYPICAL DETAILS-APPROACH STEELWORK

SCALE IN FEET

0 1 2 3 4

MAY 1929

DRAWING NO. 6




CONTRACT NO. 2

MODJESKI AND MASTERS

ENGINEERS


APPROVED
Ralph H. Hays
F. M. Martin

Revised Jan. 15, 1930 - Roadway slab thickness

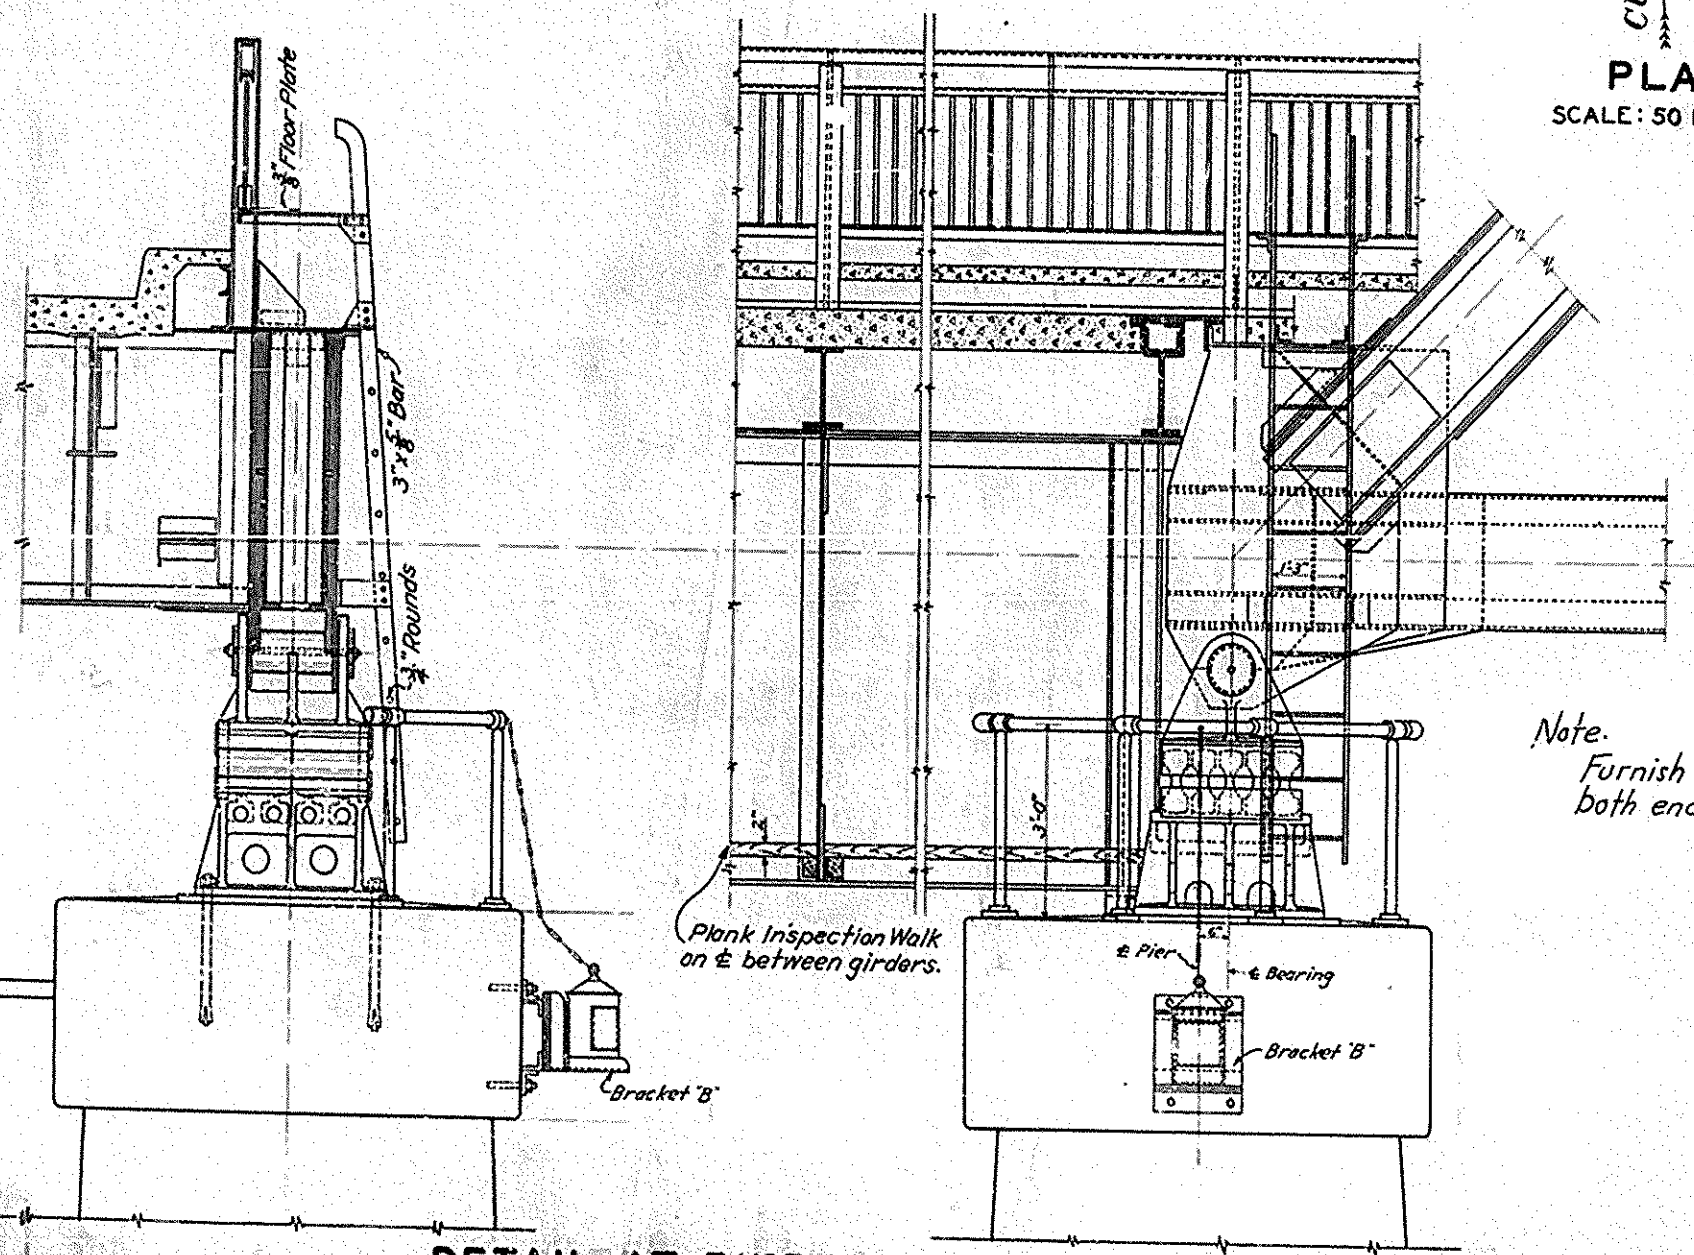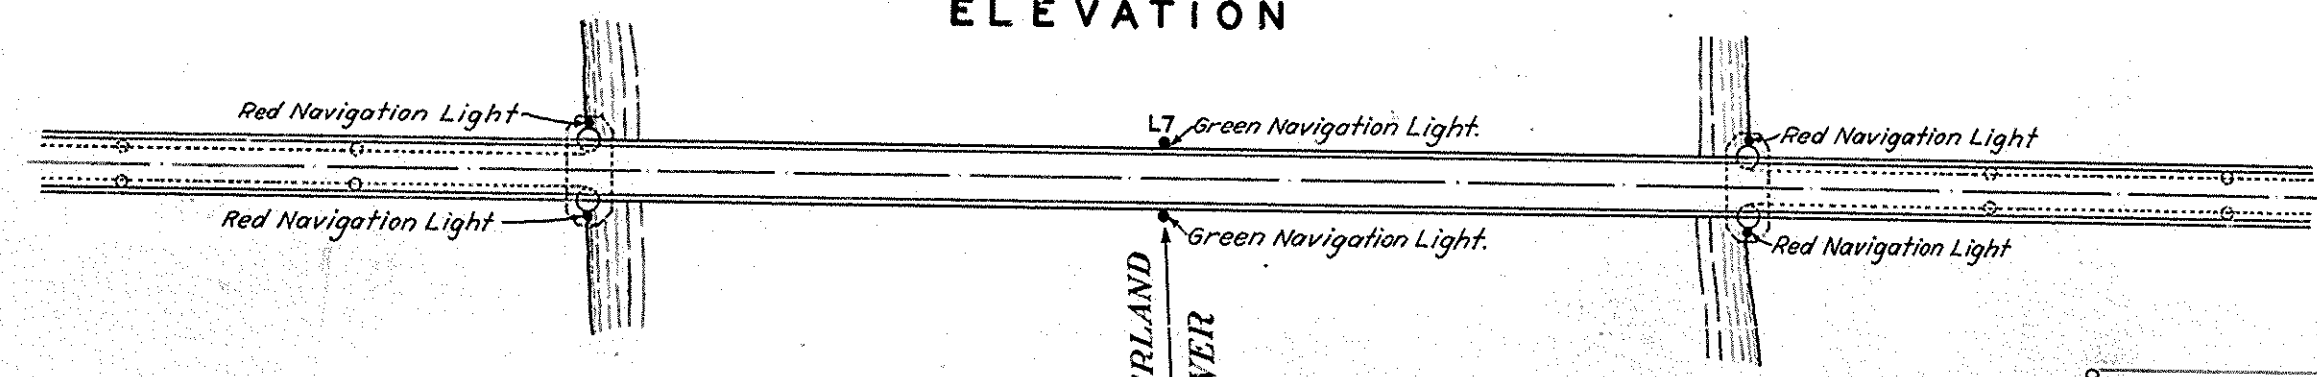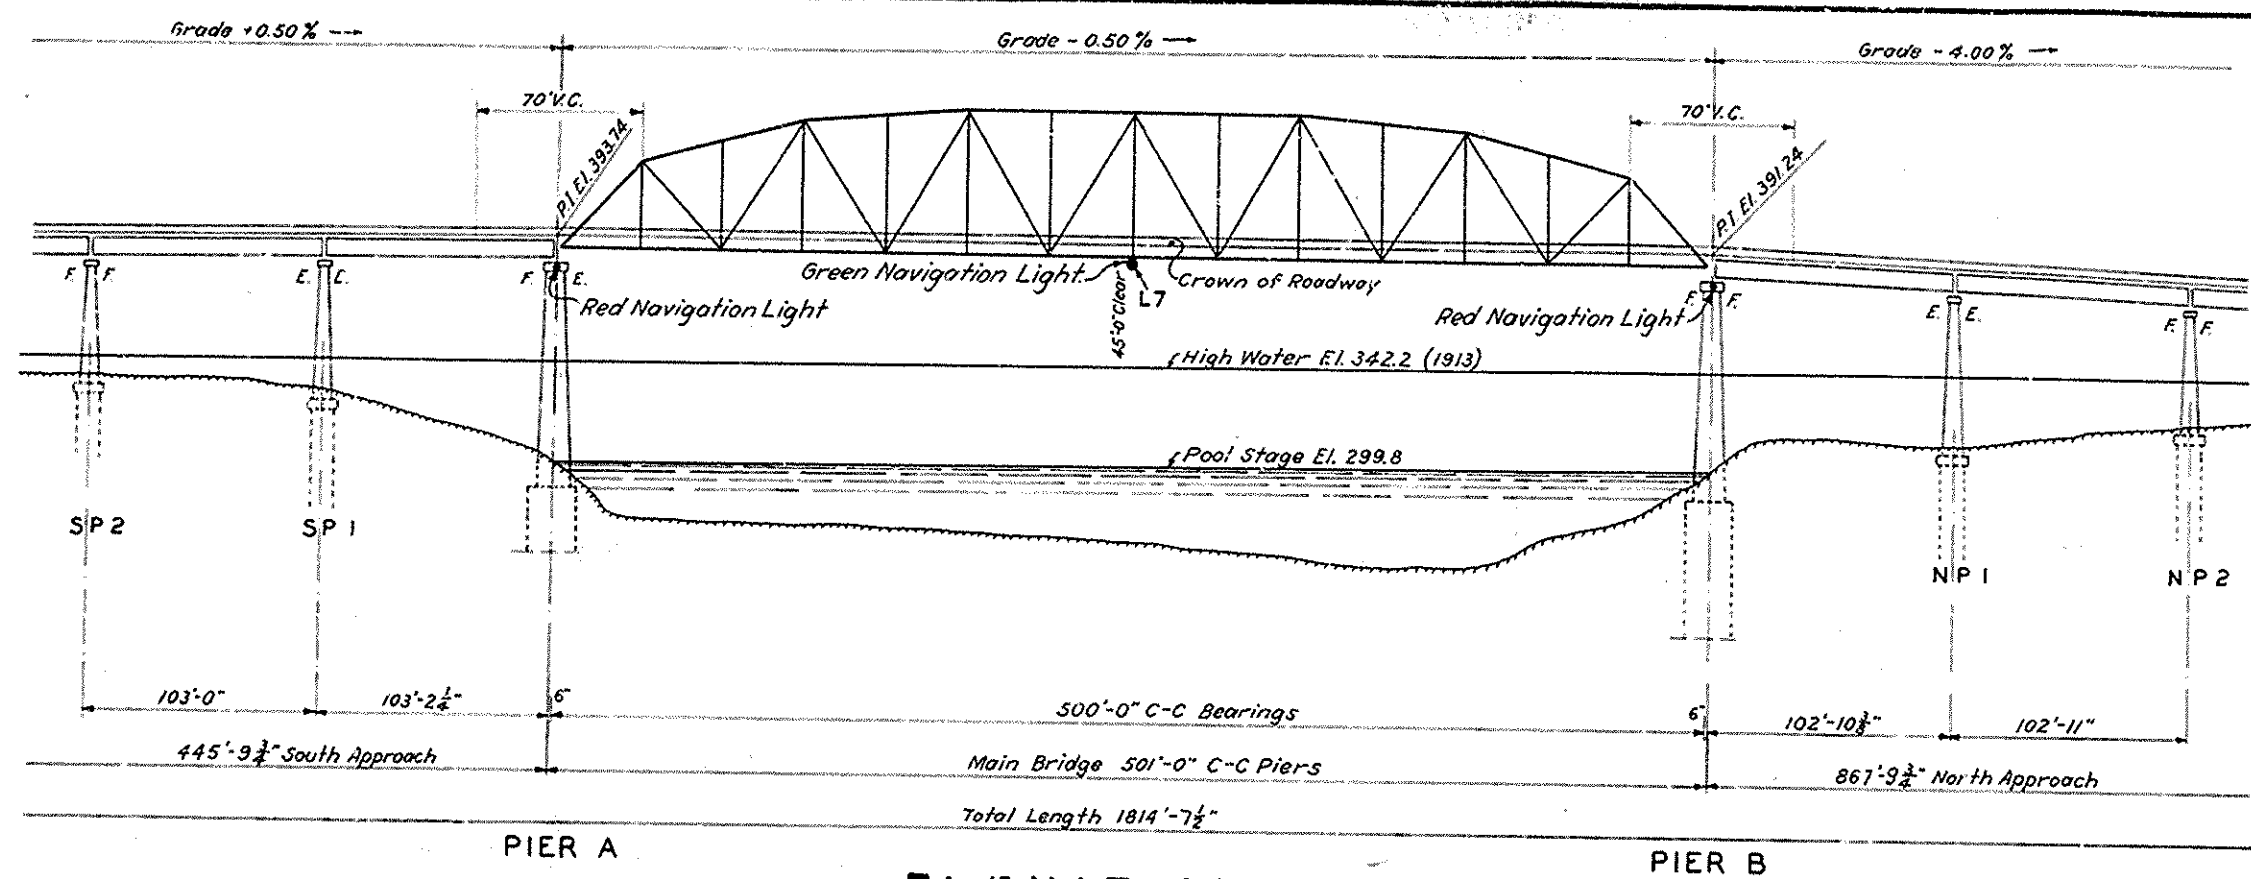


DETAIL AT PIERS A AND B
SCALE: 1/2" = 1'-0"

Note.
Furnish ladders and Pier Railing
both ends of Piers A and B.

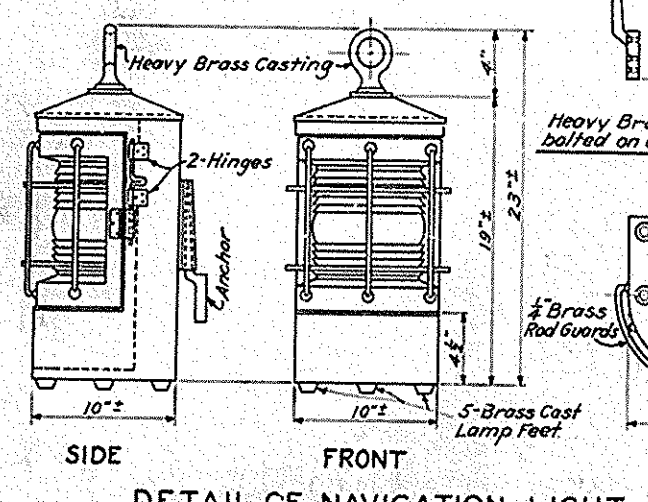

DETAIL OF NAVIGATION LIGHT
SCALE: 1 1/2" = 1'-0"

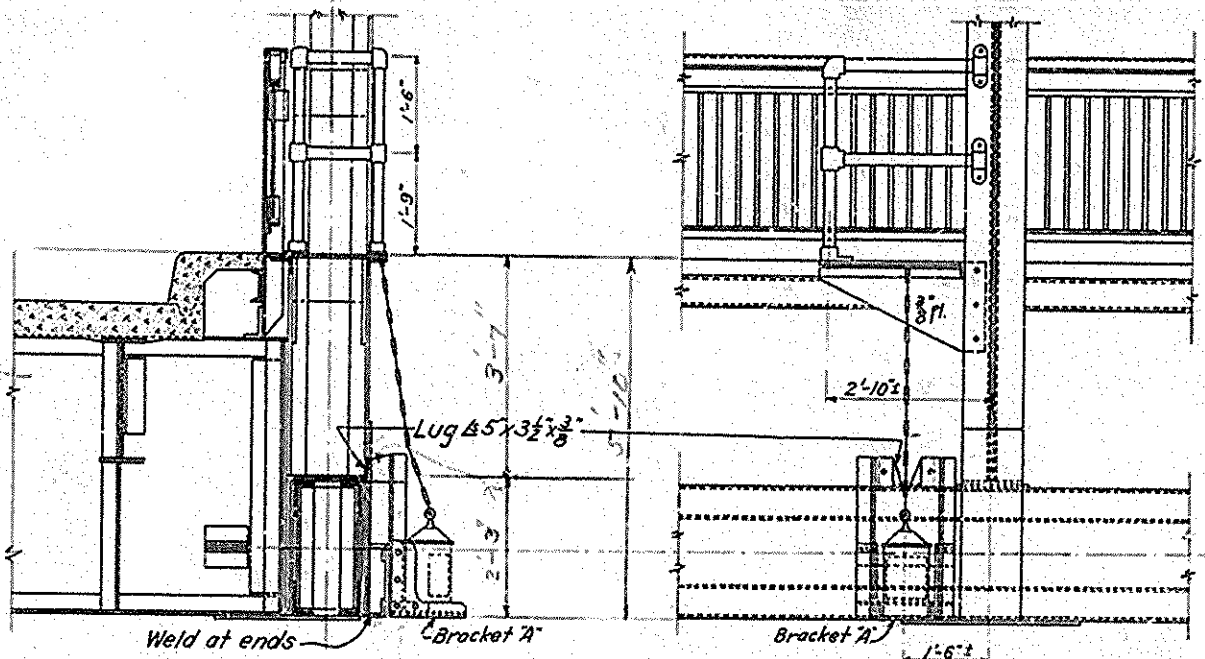

L-7
SCALE: 1/2" = 1'-0"

REQUIREMENTS FOR NAVIGATION LIGHT FIXTURE


The fixture shall be made of heavy copper not less than Number 8, B.W.G. with hinged front door securely latched and fastened. The fixtures are to be water tight and dust proof. Fixtures to be of a type suitable for oil burning.

Eight inch half section fresnel type, or equal lenses are required to show 180° to the horizon. Lens to be green for the channel lights and ruby for the pier lights.

Reflectors are to be provided for all lamps.

A strong galvanized metal chain shall be firmly fastened to a heavy cast brass ring at top of fixture as shown on the drawing, in order that fixture can be lifted from the holding bracket.

Two (2) fixtures are required, for Green lights.
Four (4) fixtures are required, for Red lights.

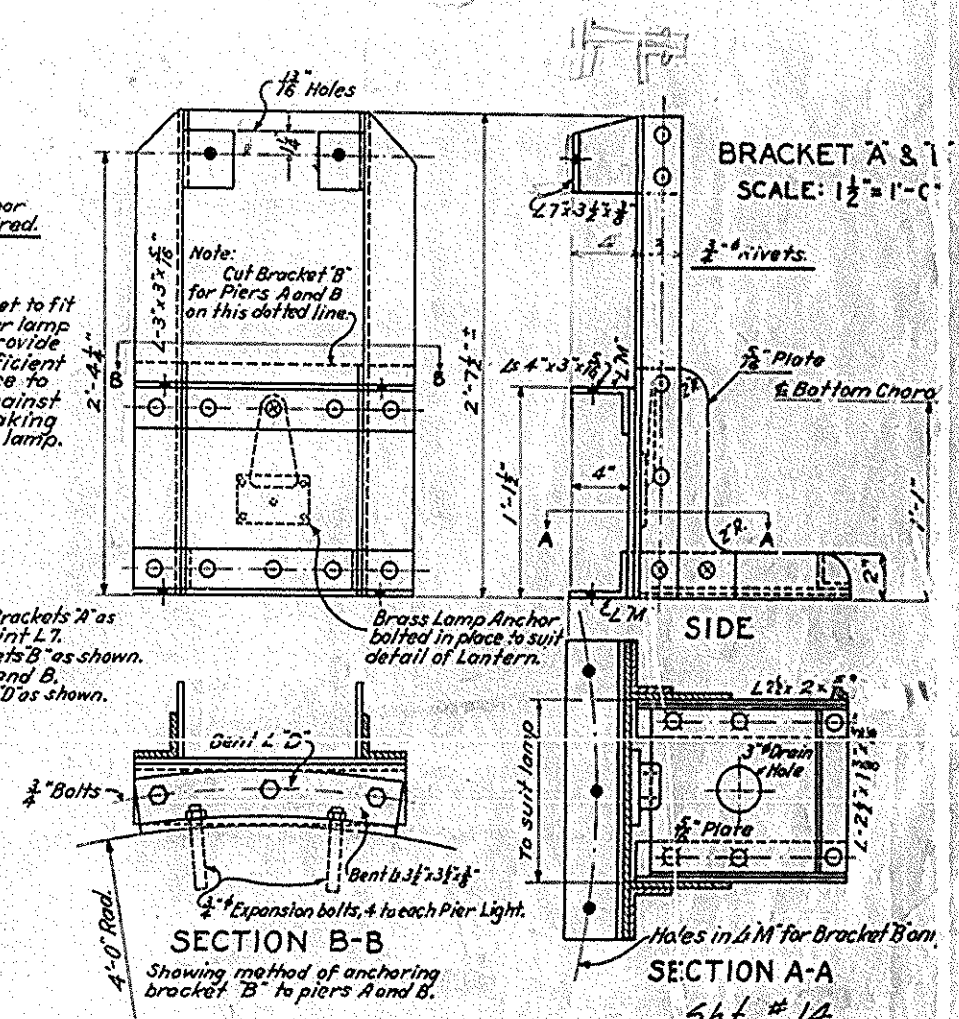

BRACKET A & B
SCALE: 1 1/2" = 1'-0"






COMMONWEALTH OF KENTUCKY
STATE HIGHWAY DEPARTMENT
CUMBERLAND RIVER BRIDGE
AT SMITHLAND, KY.
NAVIGATION LIGHTS
SCALE: AS NOTED
DECEMBER 1929
DRAWING NO. 8
CONTRACT NO. 2
MODJESKI AND MASTERS
ENGINEERS

Revised Jan. 15, 1930 - Crown of Roadway raised 1/2"


APPROVED:
Paul H. Hays
P. M. Masterson

Made by E.A.S.
Checked by F.M.G.

Δ = 29°-12'
D = 2°-00'
T = 7463'
L = 1460.0'

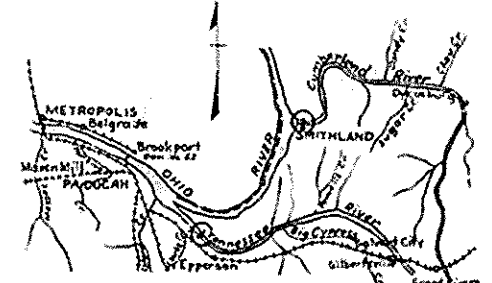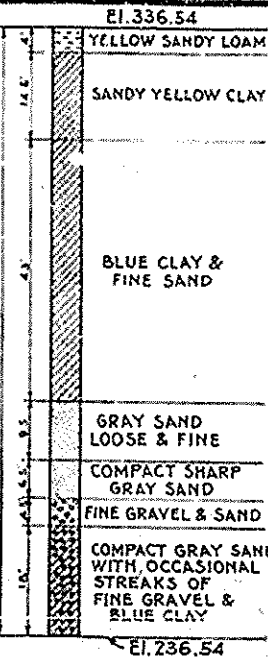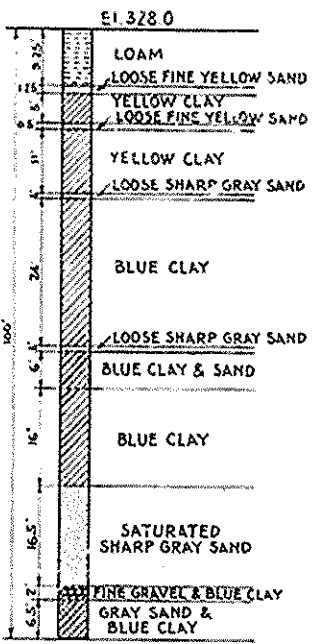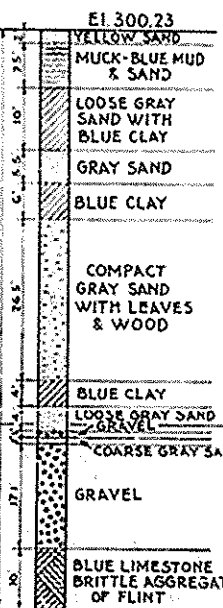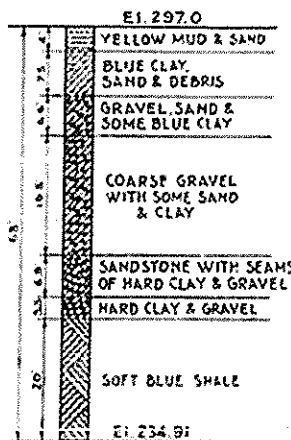

VICINITY MAP

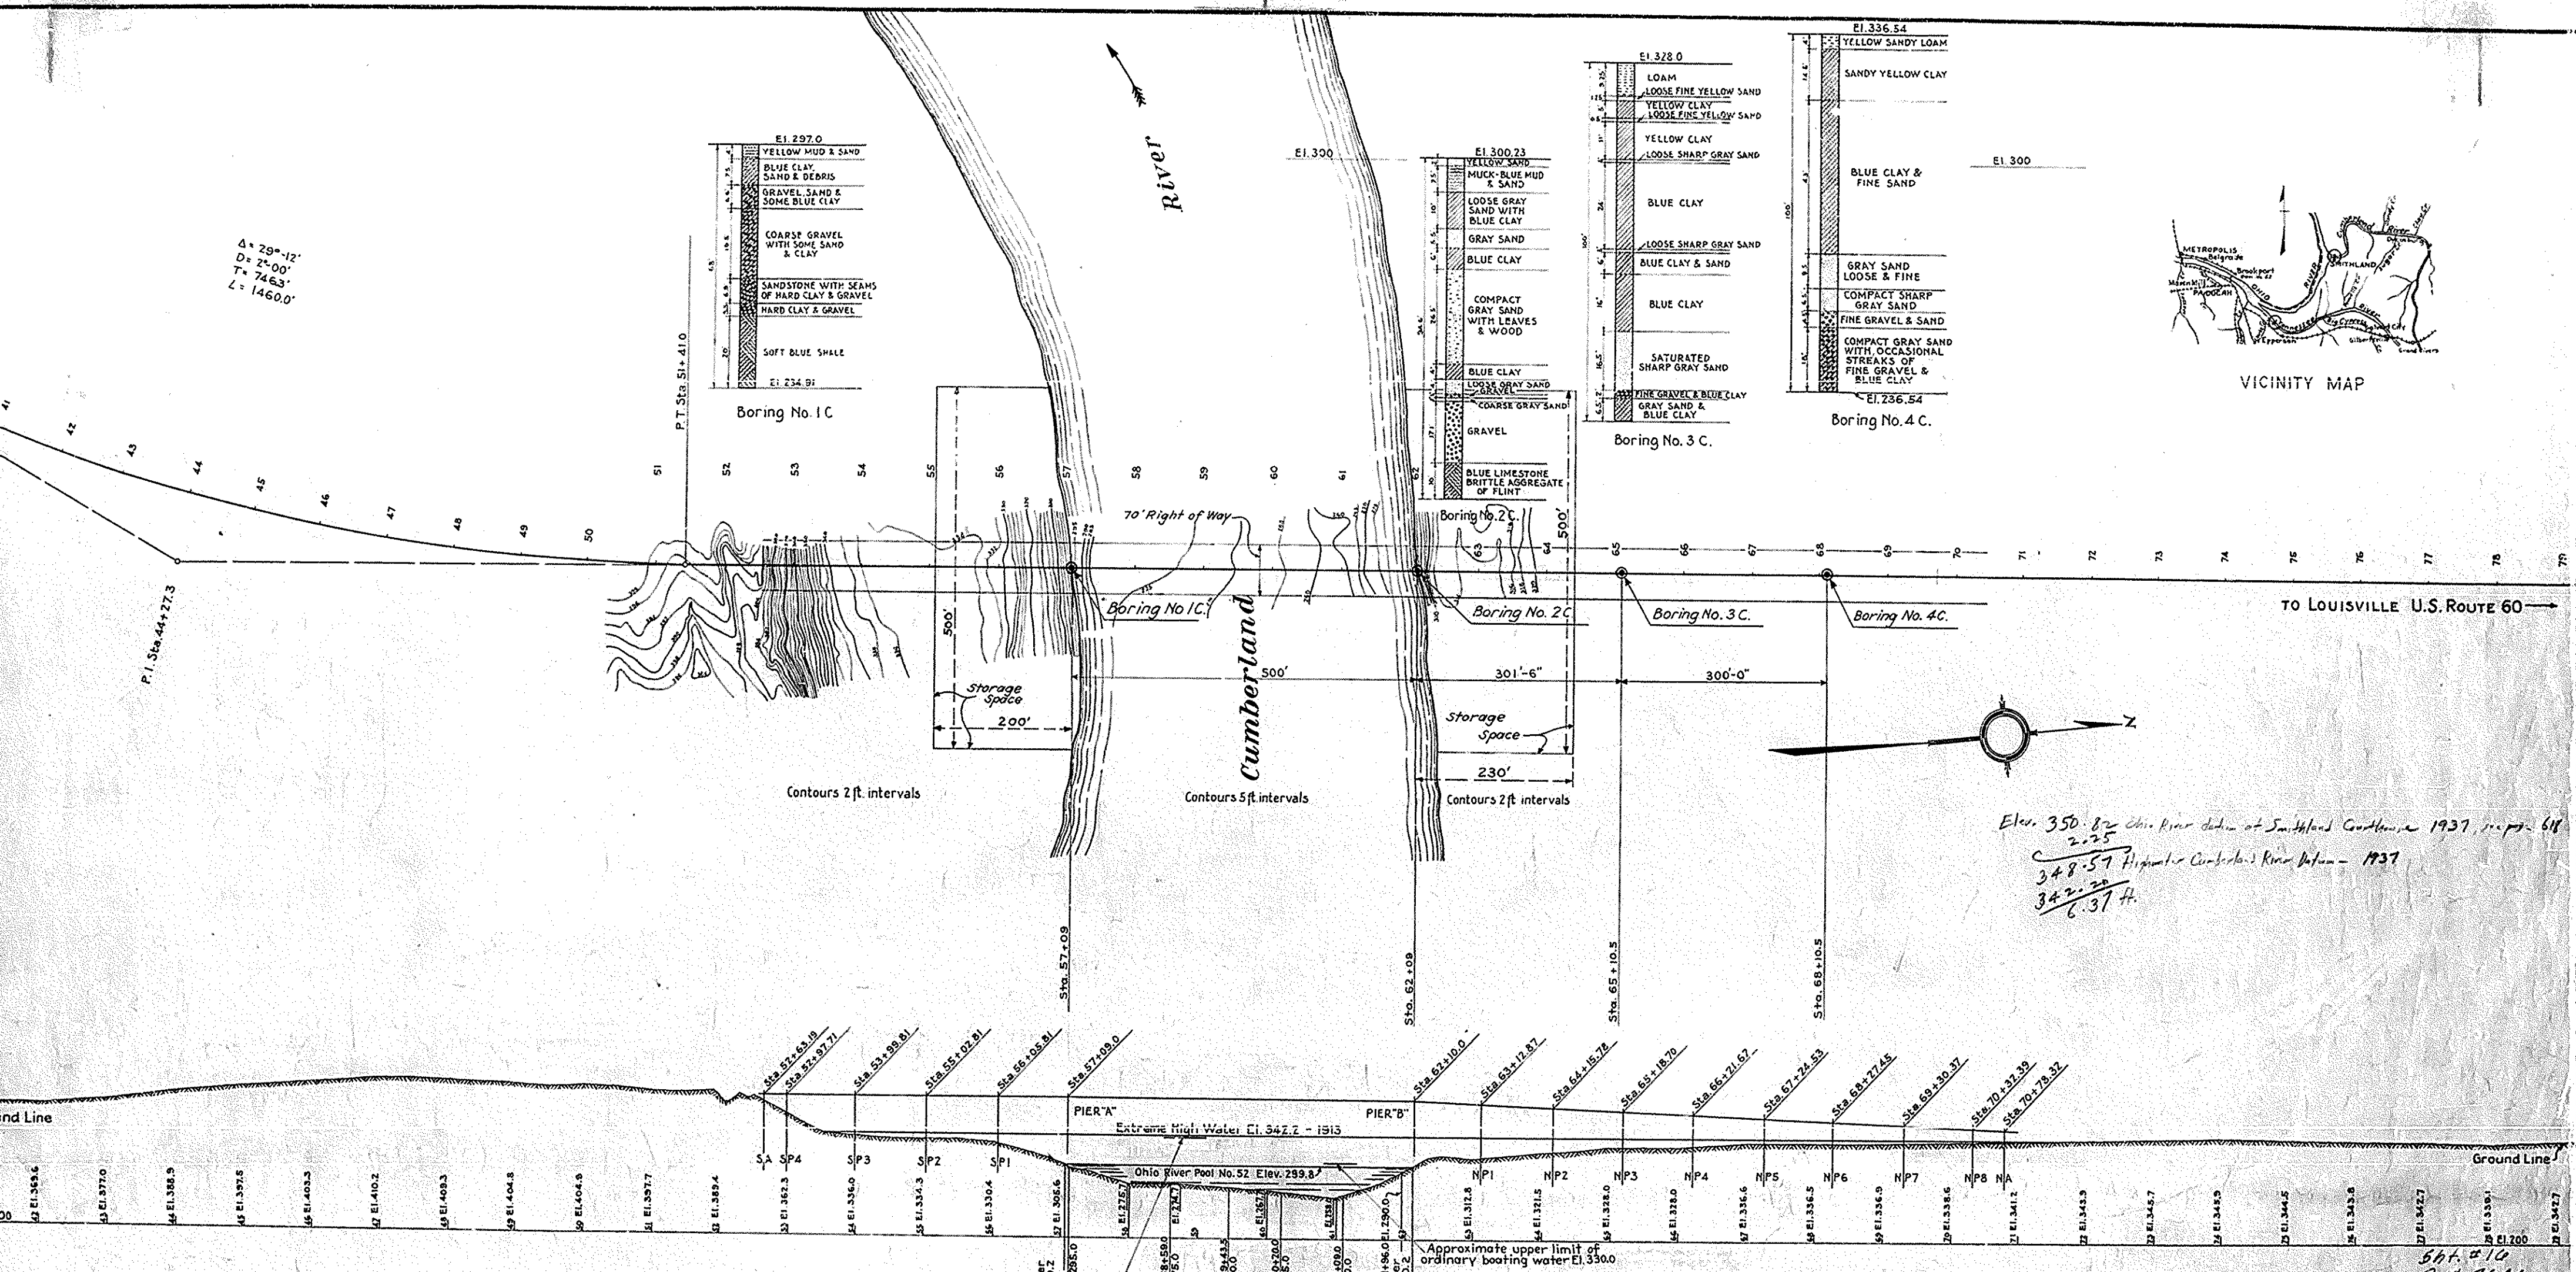

Elev. 350.82 Ohio River datum at Smithland Kentucky 1937, map 618
2.25
348.57 Higher Cumberland River Datum - 1937
342.20
6.37 ft.

Plane above which flood water has not remained at any time longer than 5 consecutive days, El. 341.7

Elevations shown are Cumberland River Datum U.S.B.M. No. 192-1889, Construction Datum El. 341.898, Smithland, Ky. B.M. elevation referred to Ohio River Datum, or M.S.L. El. 344.148. To convert from Cumberland River Elevations to Ohio River Elevations or M.S.L. add 2.25 feet.

COMMONWEALTH OF KENTUCKY
STATE HIGHWAY DEPARTMENT
**CUMBERLAND RIVER SURVEY
CONTOUR MAP**

SCALE
100 0 100 200



NOVEMBER 1928
MODJESKI & MASTERS
ENGINEERS



CONTRACT NO. 1.
SUPPLEMENTARY DWG. NO. 1.
Smithland

Made by G.M.
Chk. by F.M.


TO SMITHLAND, KY.

TO LOUISVILLE, KY.

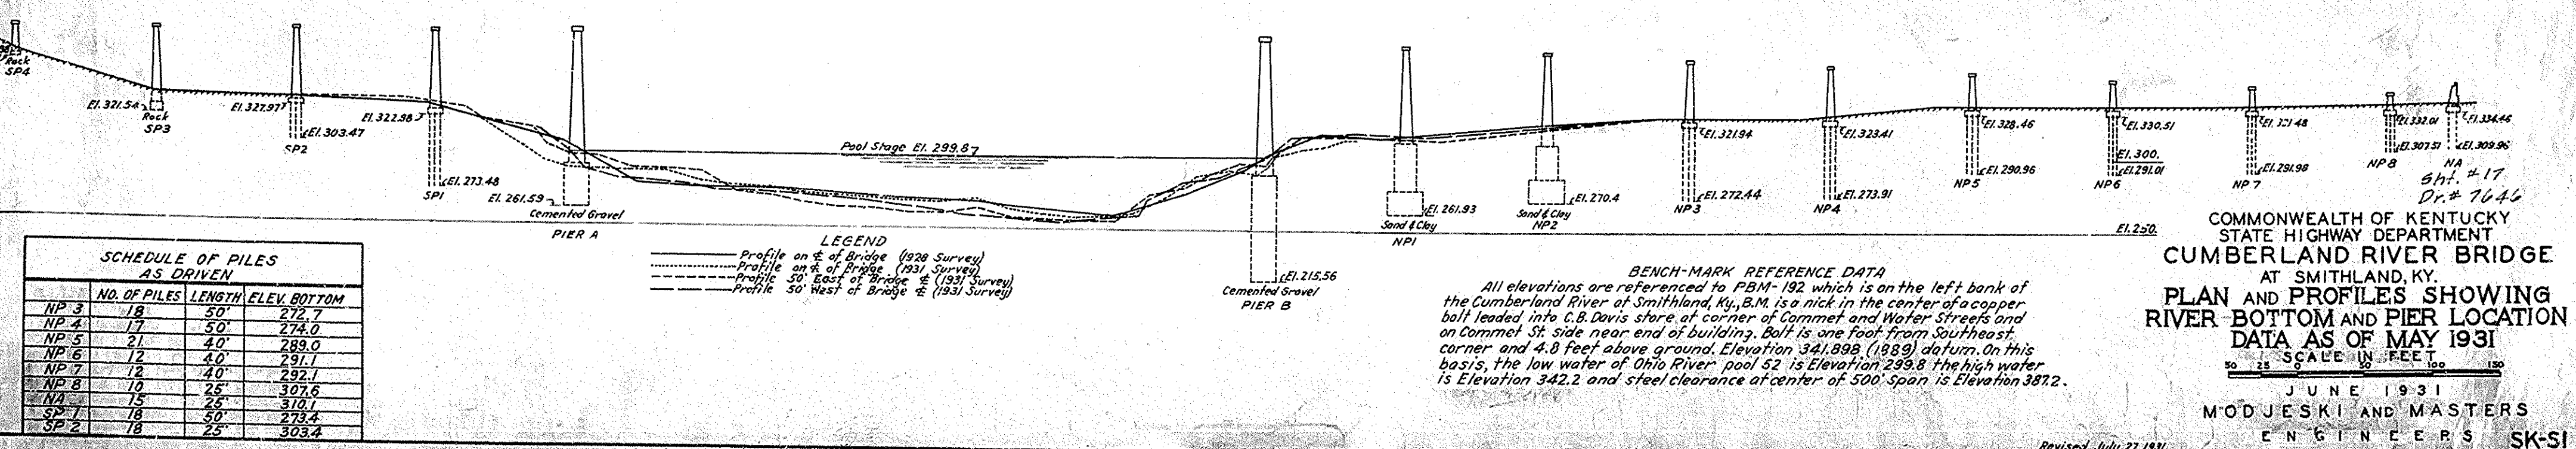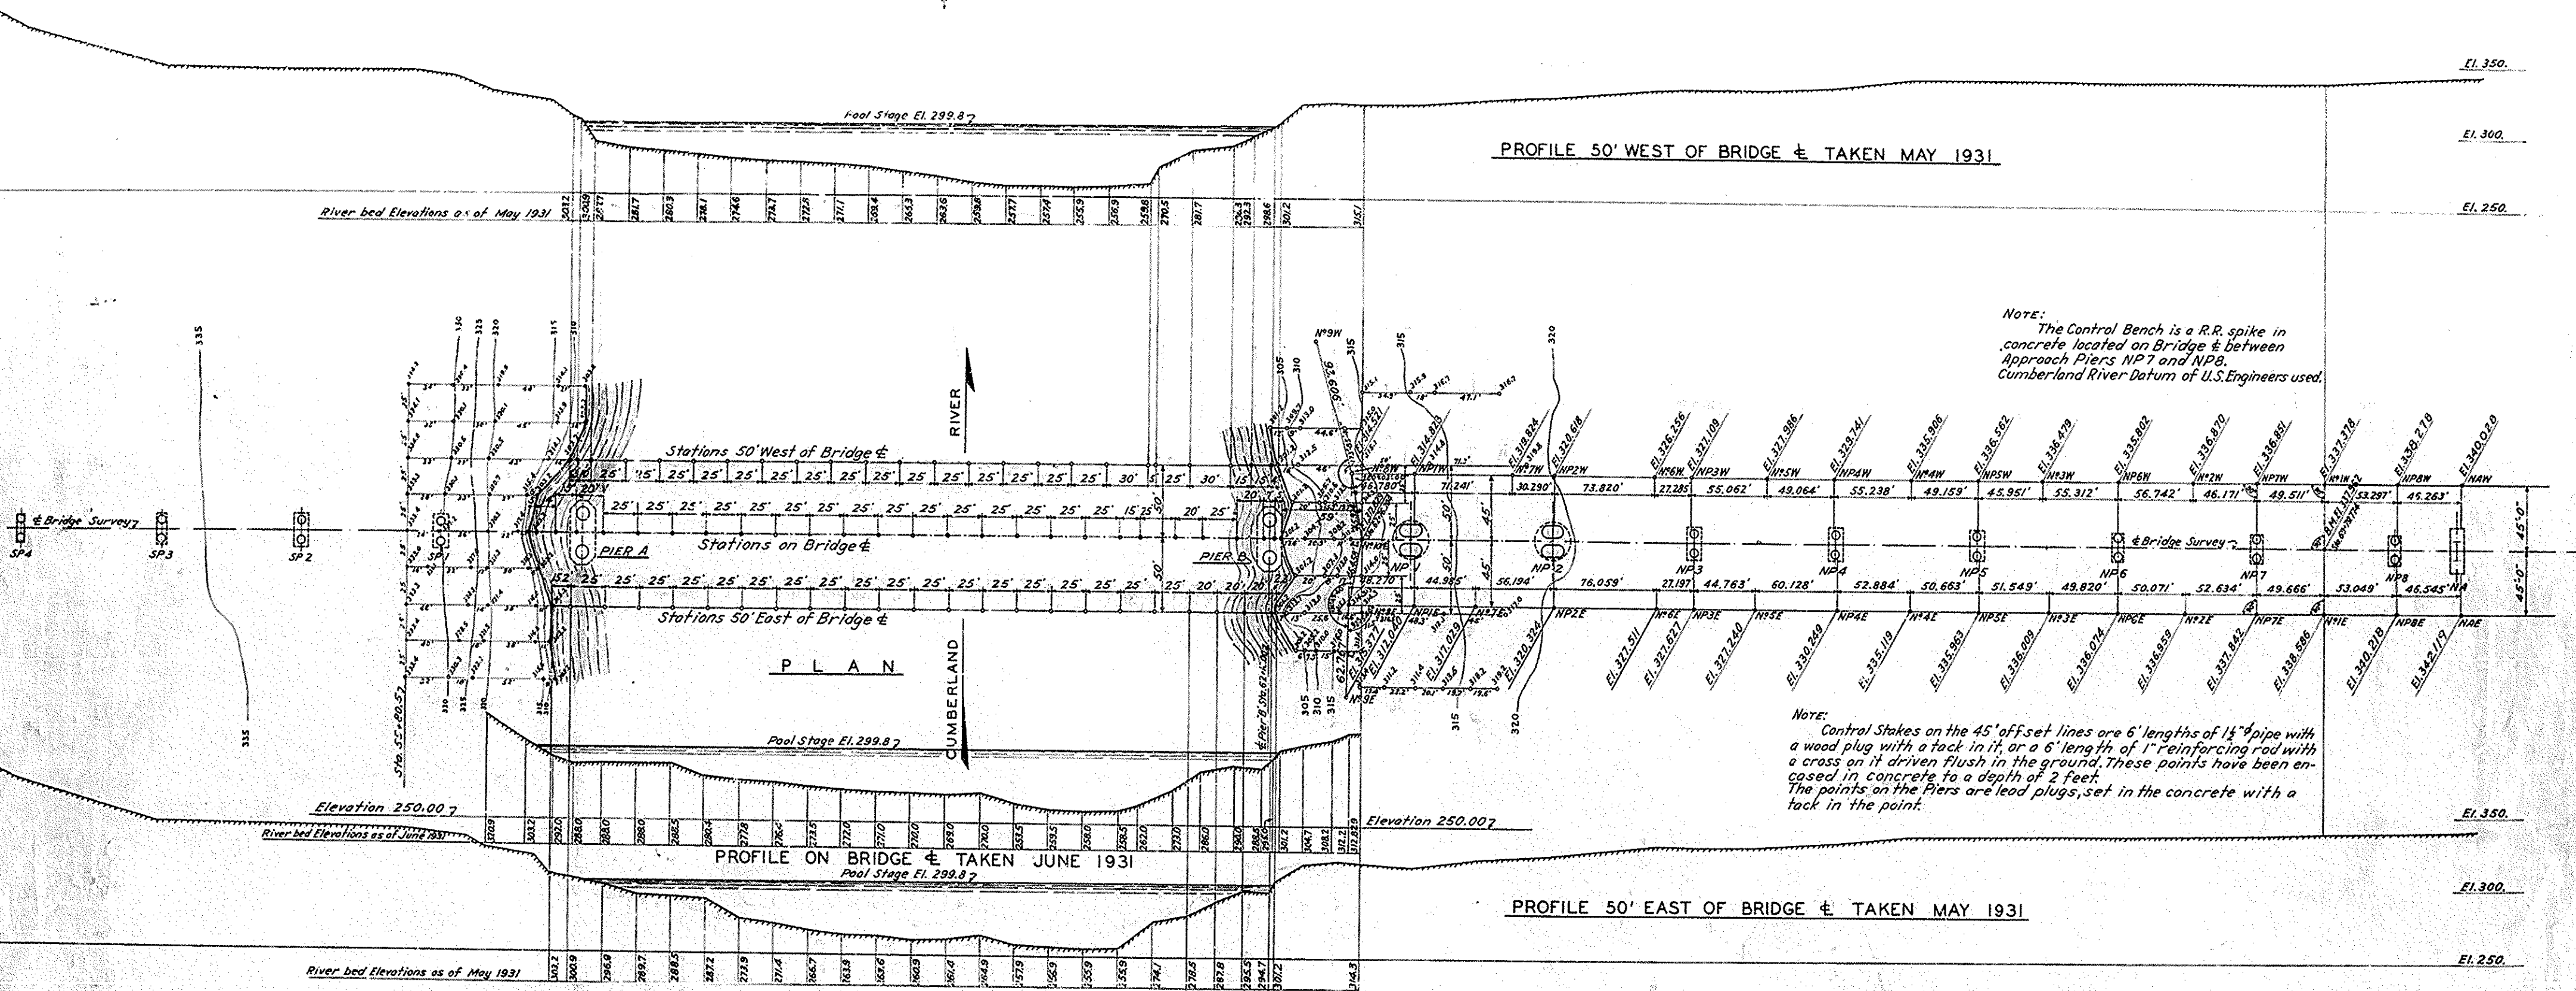

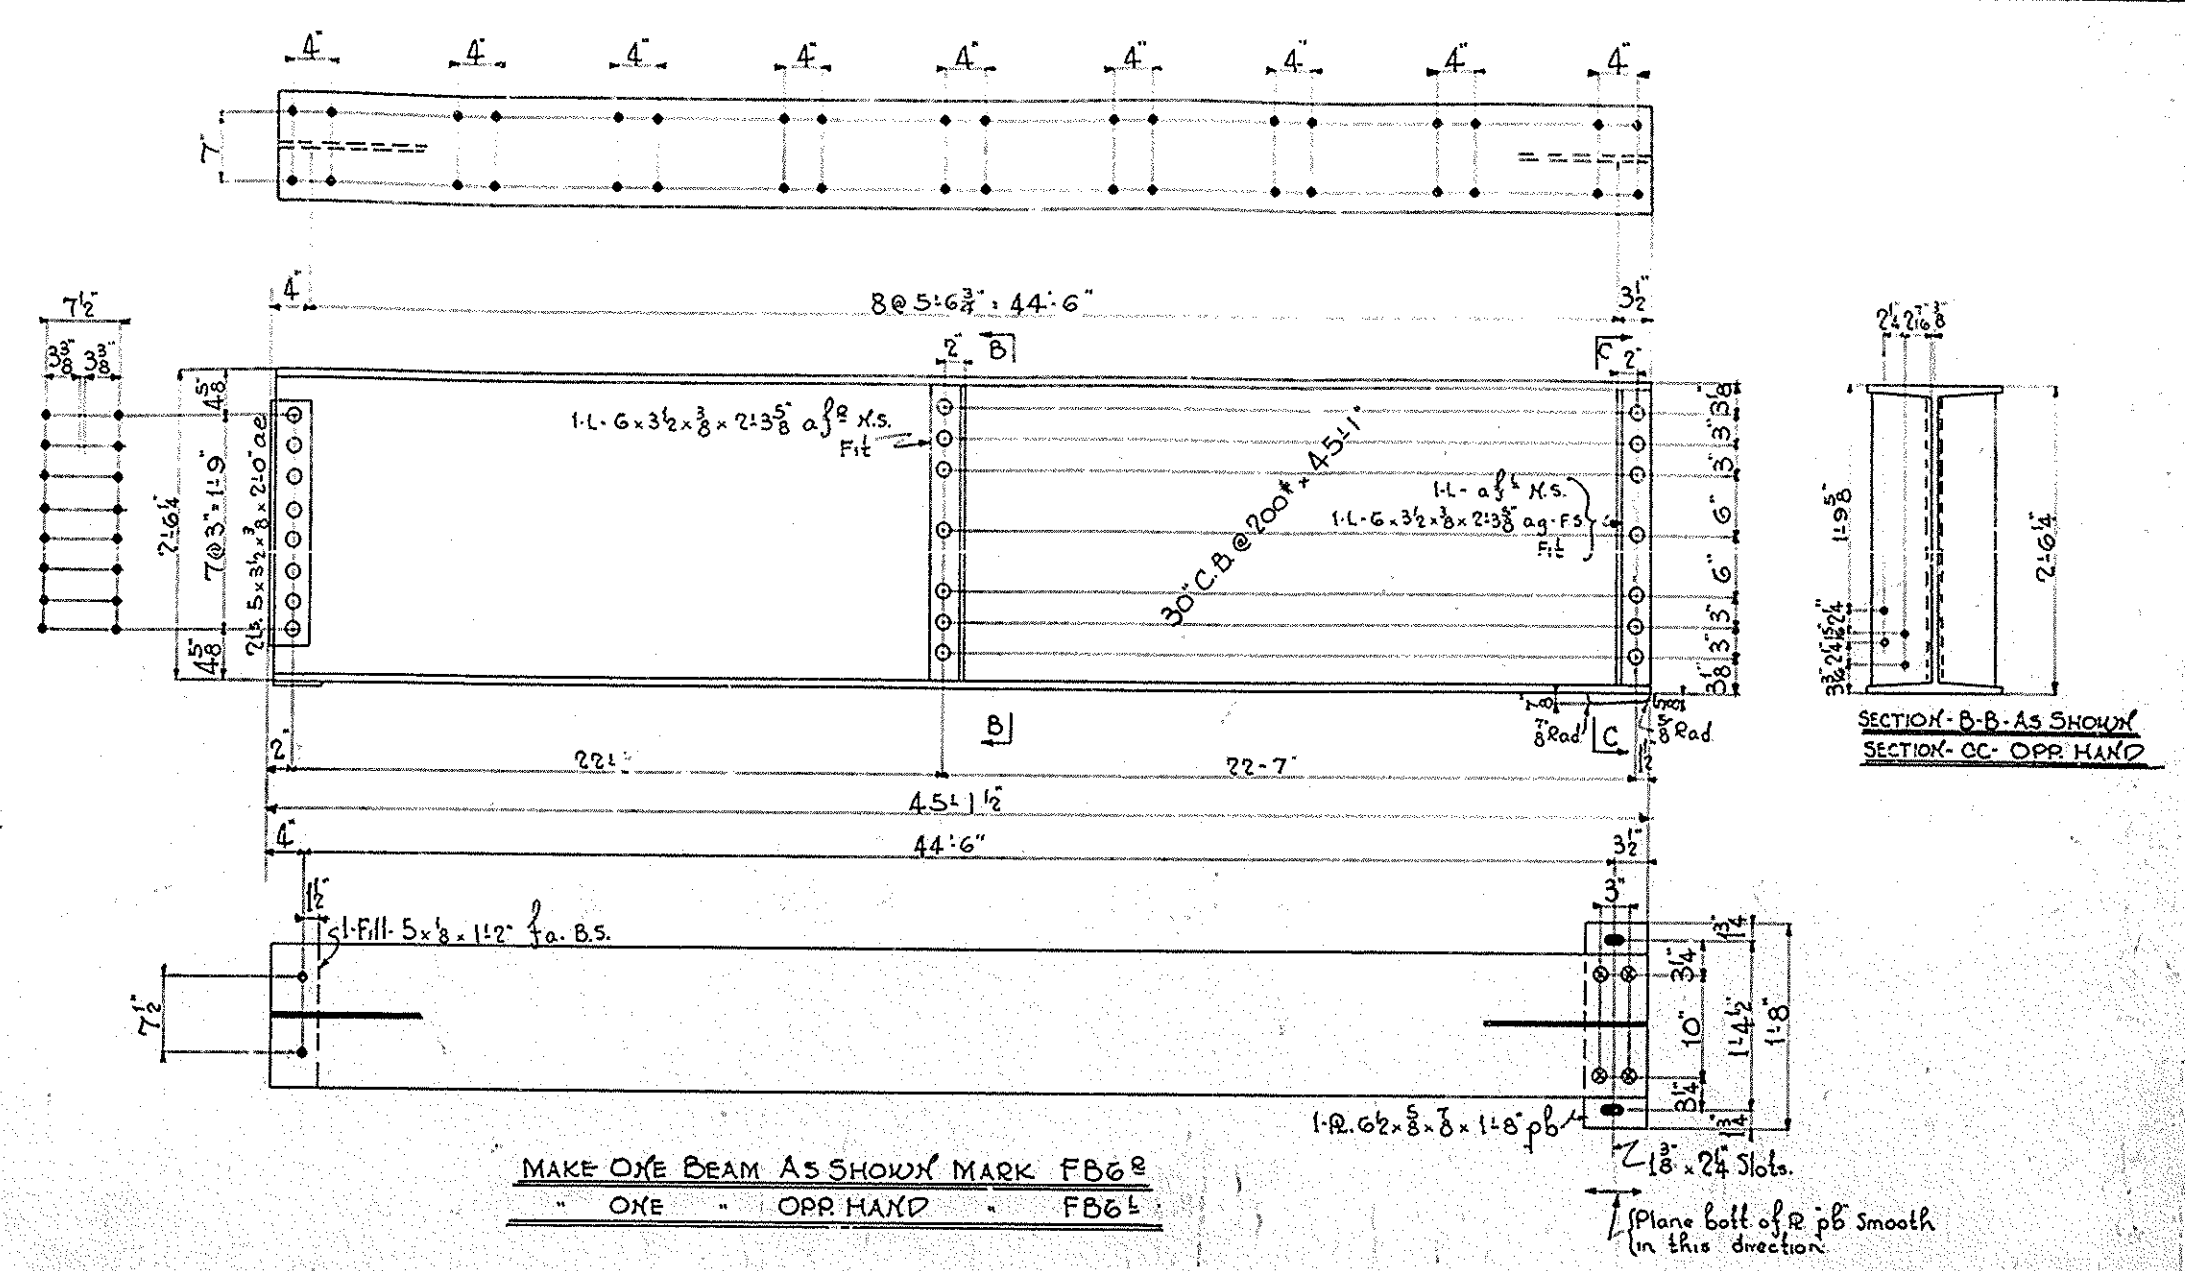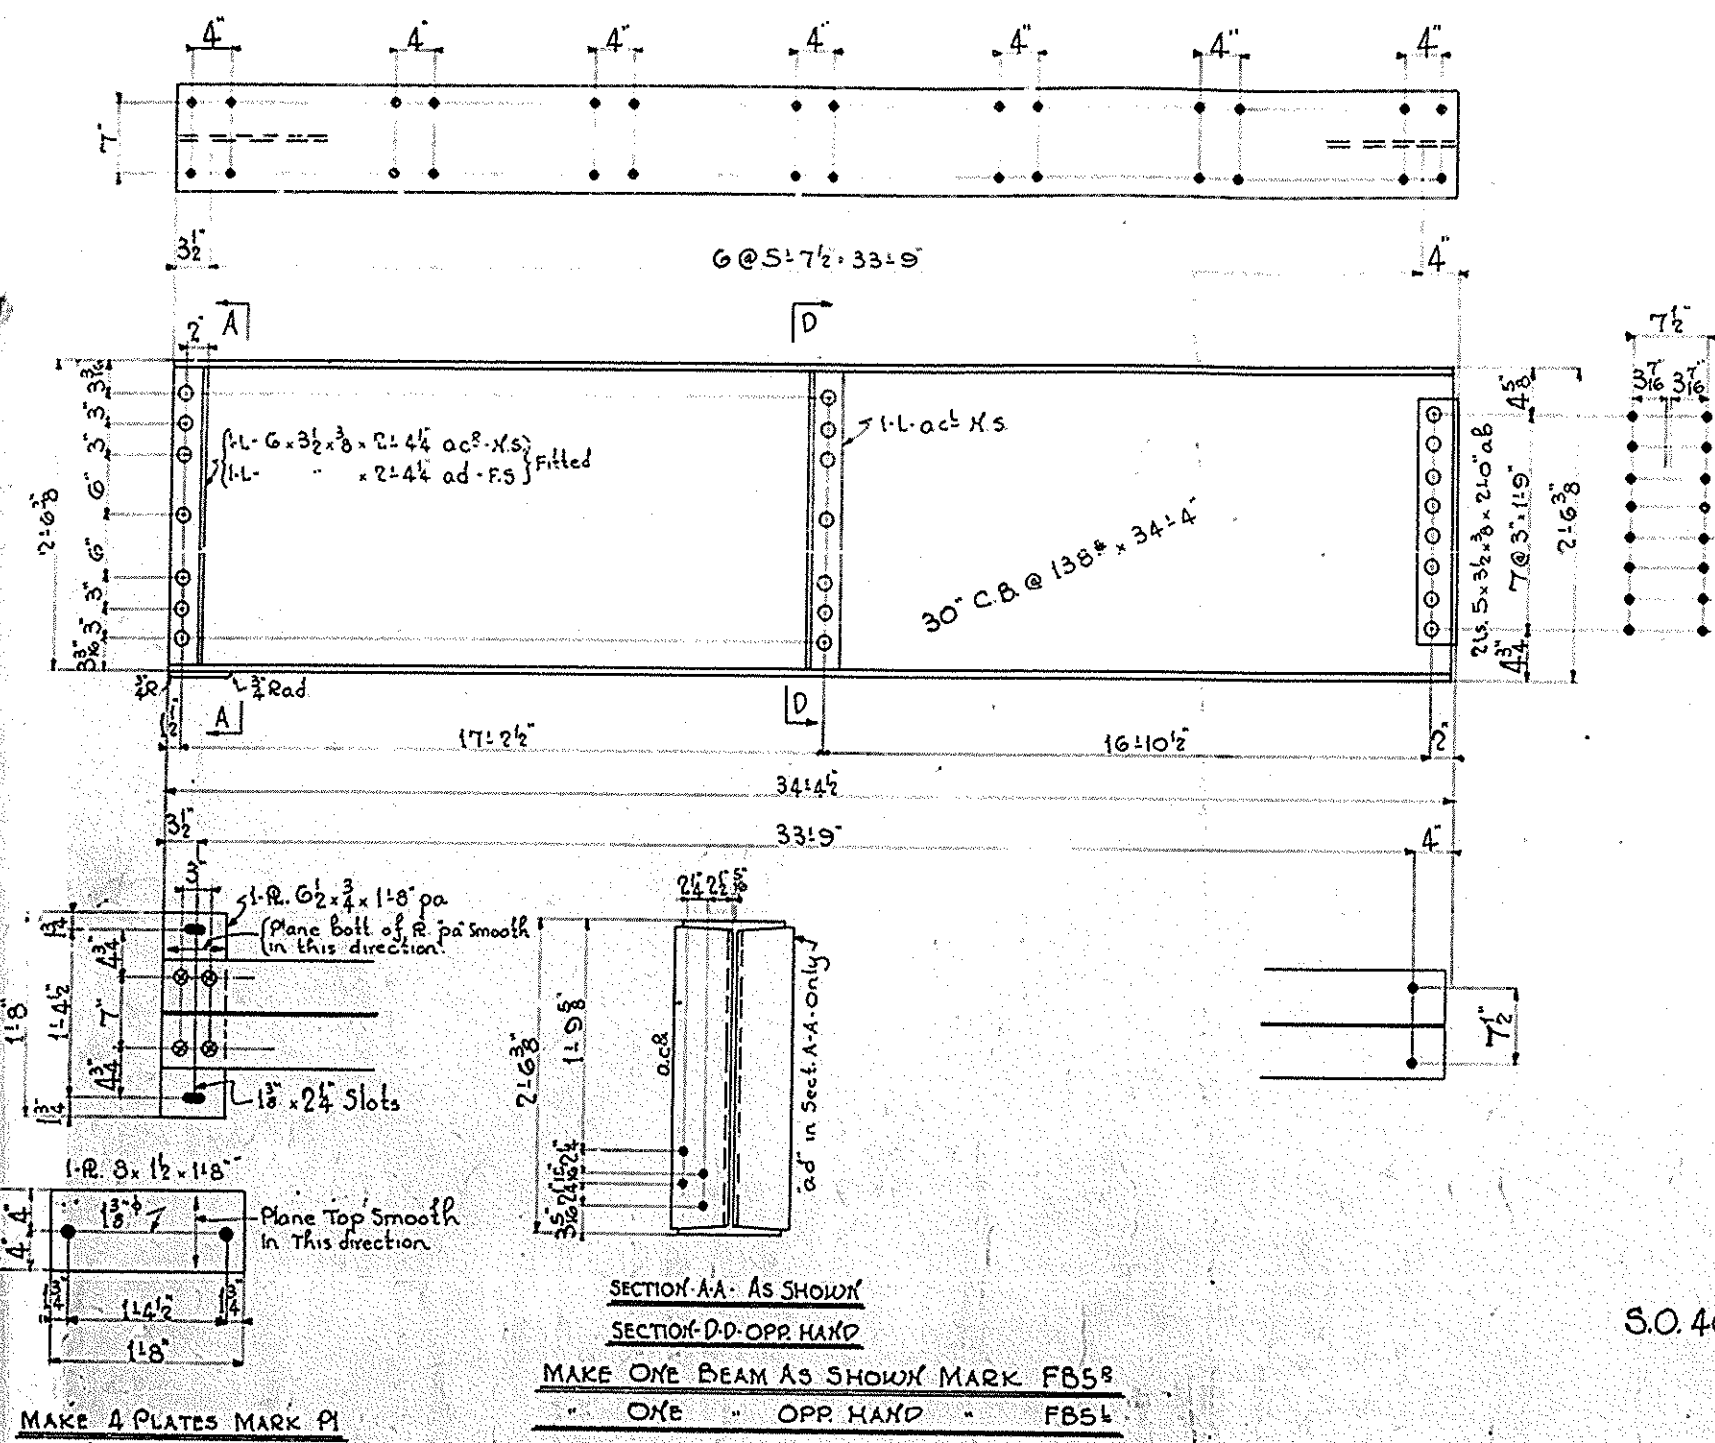

S.O. 4640-G

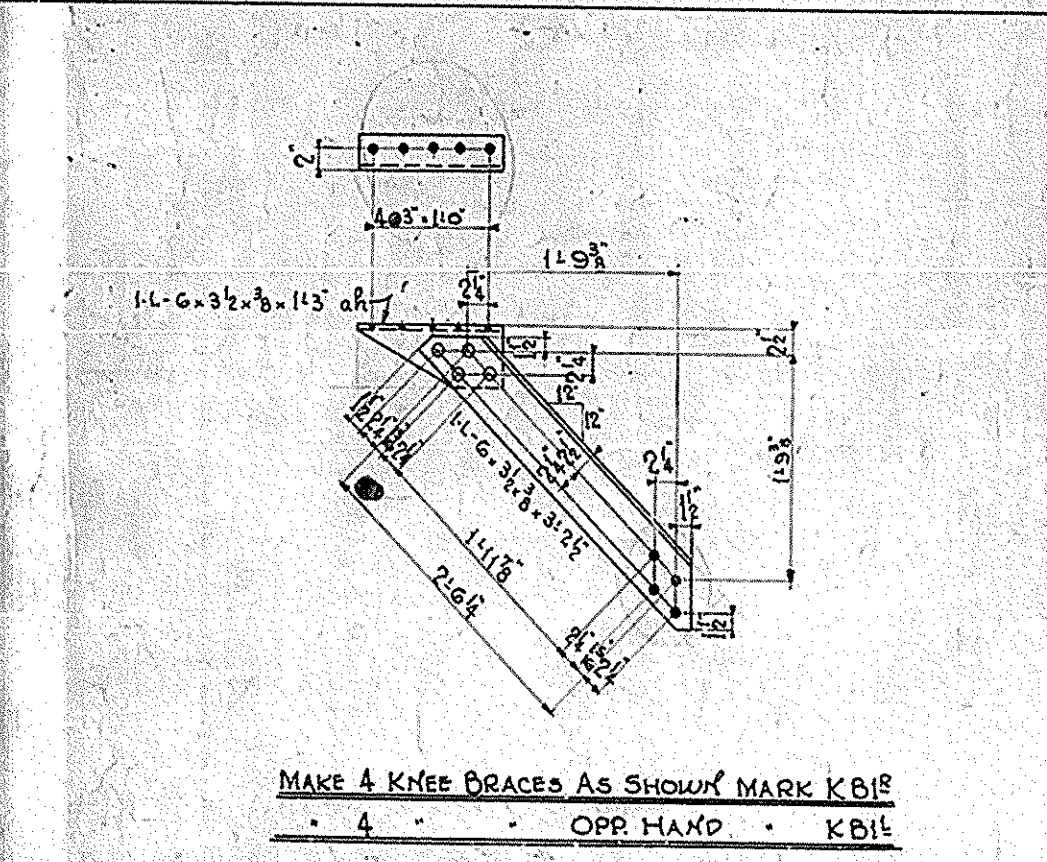




S.O. 4642-G

SHOP PAINT:-
One coat of Red Lead as per Specifications. Paint all contact surfaces. All parts inaccessible after erection to have two shop coats.

7646
APPROACH SPARKS

CUMBERLAND RIVER BRIDGE AT SMITHLAND, KY. COMMONWEALTH OF KY. STATE HIGH DEPT. NASHVILLE BRIDGE COMPANY NASHVILLE, TENN.			
NASHVILLE PLANT			
APPROVED FOR SHOP	OR NOTED	DATE	12-10-30
CHIEF DRAFTSMAN	OR NOTED	DATE	12-10-30
CHIEF ENGINEER	OR NOTED	DATE	12-10-30
FIELD CONN. Riveted	OR NOTED	DATE	12-10-30
SHOP PAINT See Note	OR NOTED	DATE	12-10-30
BILLS MATERIAL NO. CONT. 4633			
S.O. 4640-G			

BRIDGE

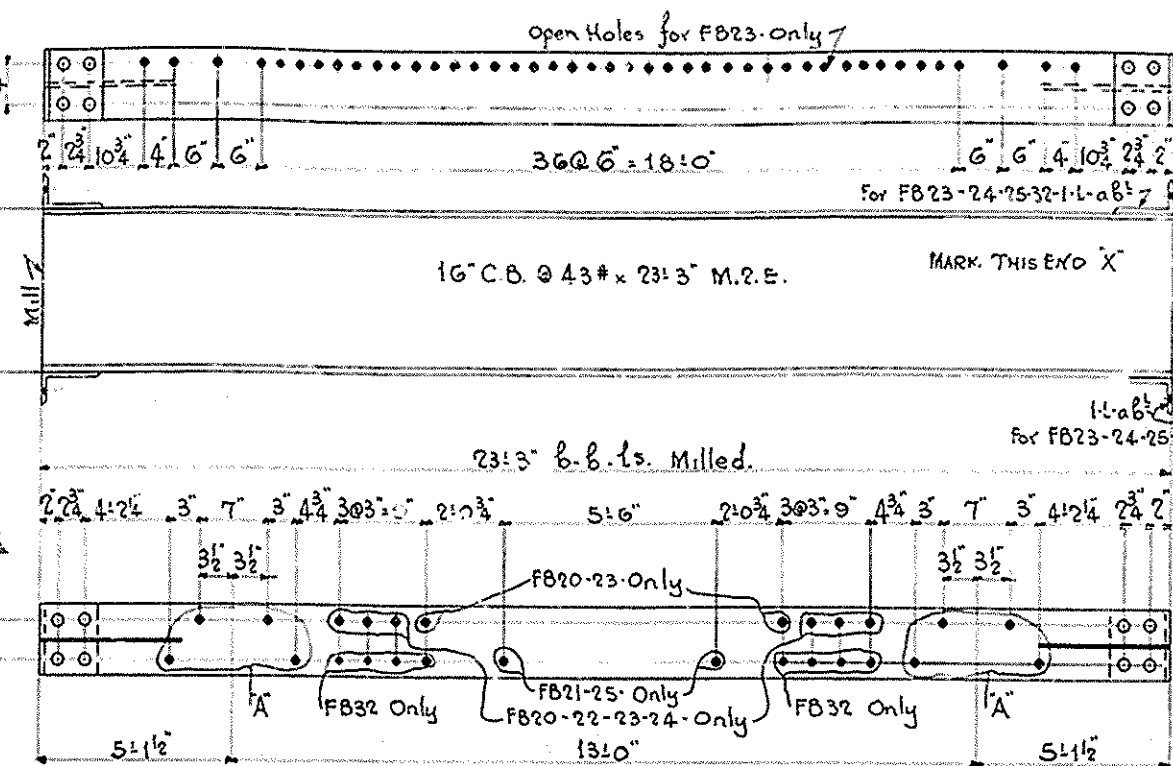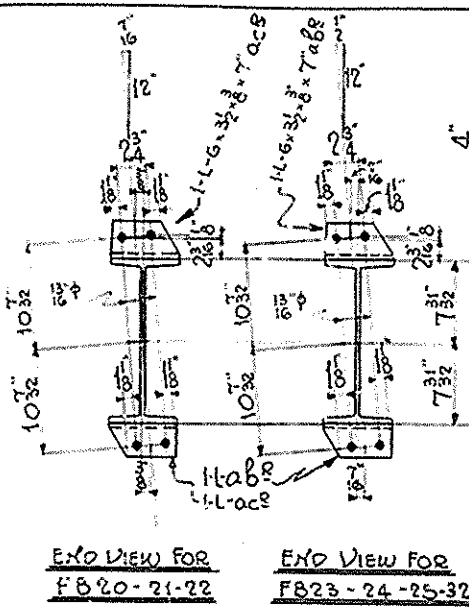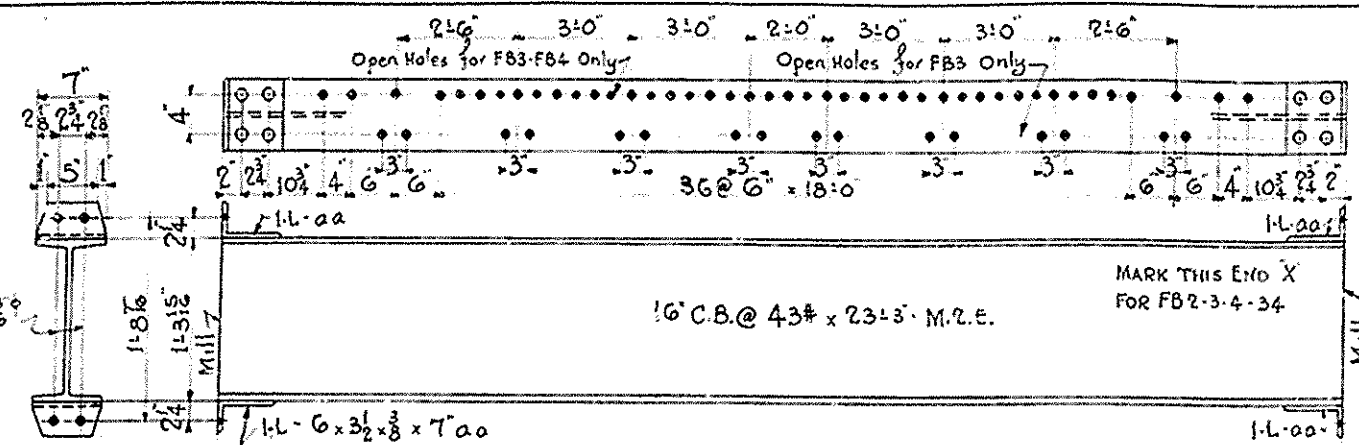

MAKE 20 FLOOR BEAMS AS SHOWN MARK FB1




12	FB2
3	FB3
2	FB4
ONE	FB34

MAKE ONE FLOOR BEAM AS SHOWN MARK FB20

3	FB21
ONE	FB22

MAKE 4 FLOOR BEAMS AS SHOWN MARK FB23

11	FB24
17	FB25
ONE	FB32

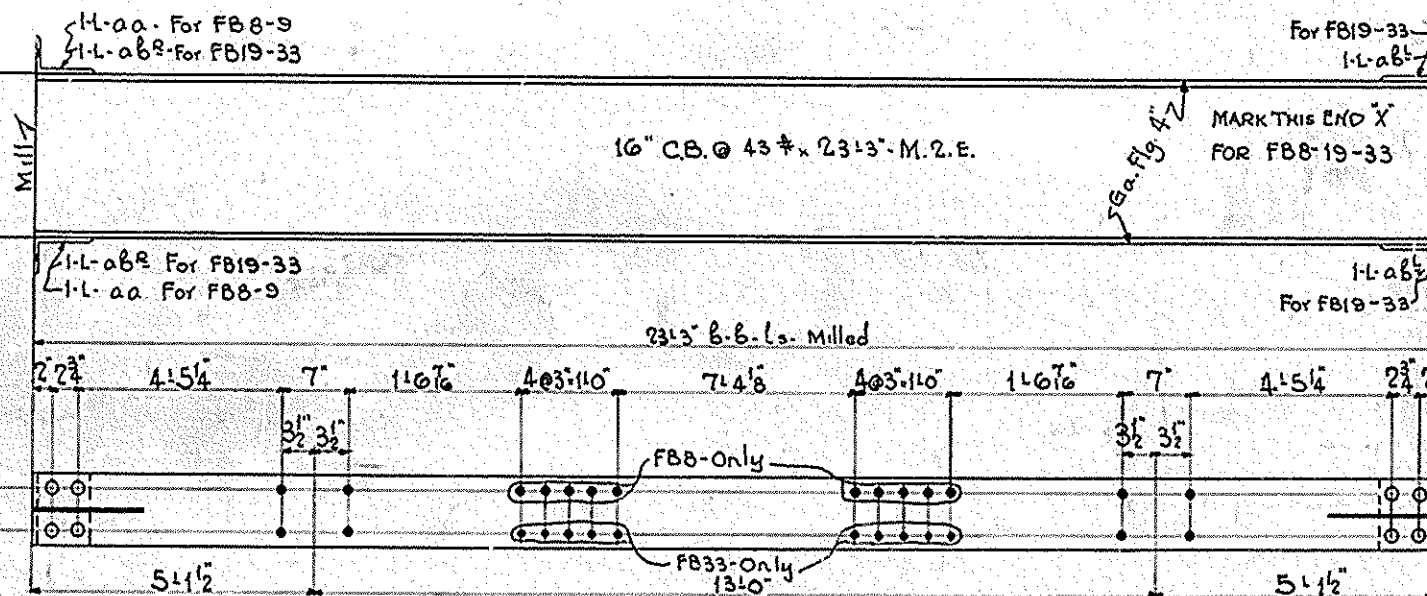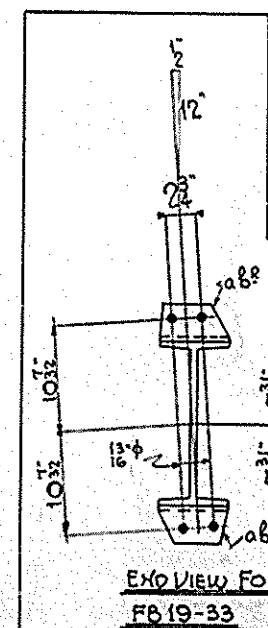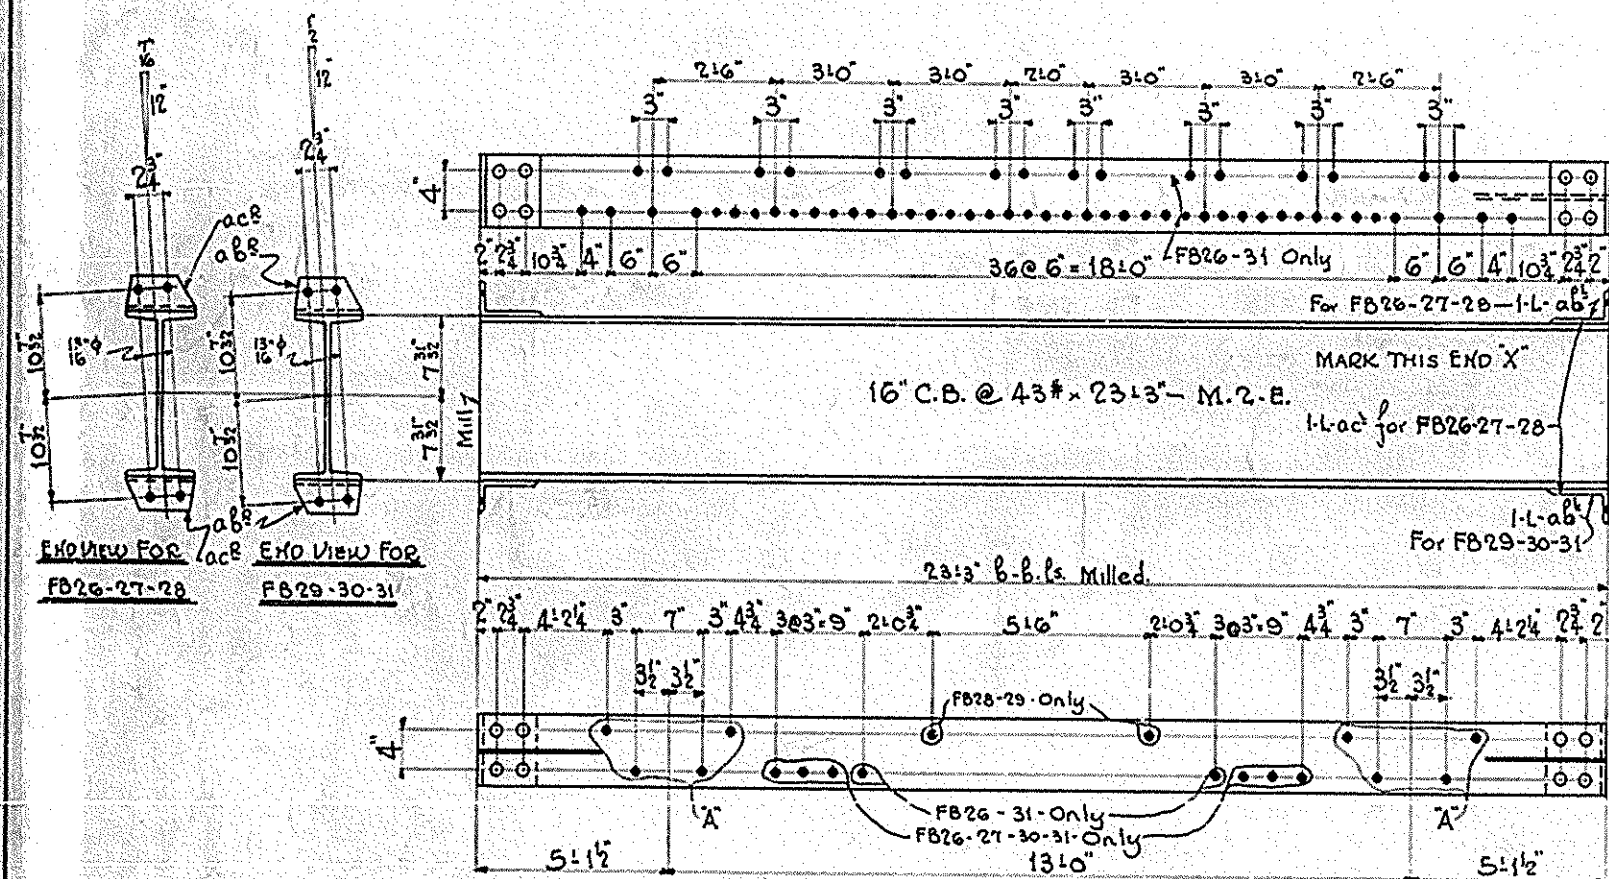


MAKE 2 FLOOR BEAMS AS SHOWN MARK FB8

3	FB9
5	FB19
ONE	FB33

SHOP PAINT:-
One coat of Red Lead as per Specifications.
Paint all Contact Surfaces. All parts inaccessible
after erection to have two Shop Coats.

NOTE TO SHOP:- (A)
Cross Beam connections to Top Flange of Girders to be
Subpunched 1/2" and reamed to 1 1/2" thru a hardened
Steel Template, to be furnished by Bessemer Plant.

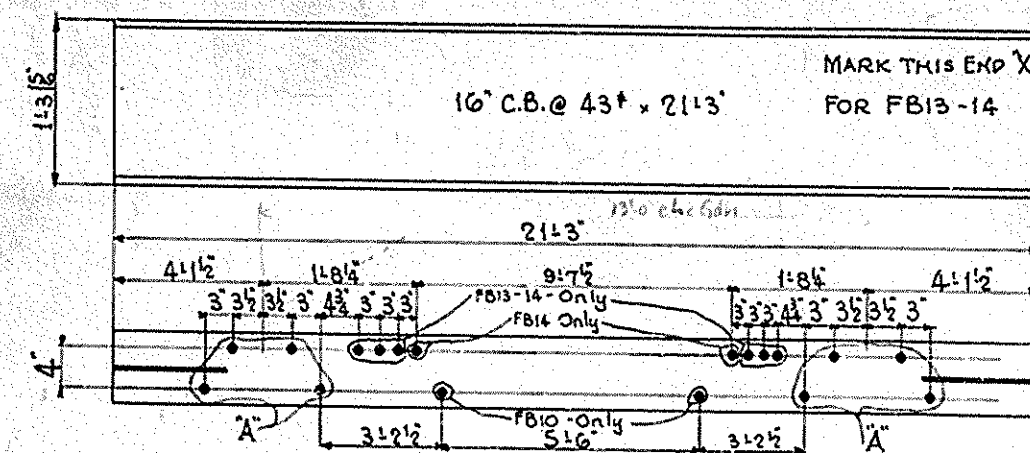


MAKE 60 FLOOR BEAMS AS SHOWN MARK FB10

36	FB13
8	FB14

MAKE ONE FLOOR BEAM AS SHOWN MARK FB26

2	FB27
2	FB28
18	FB29
10	FB30
3	FB31

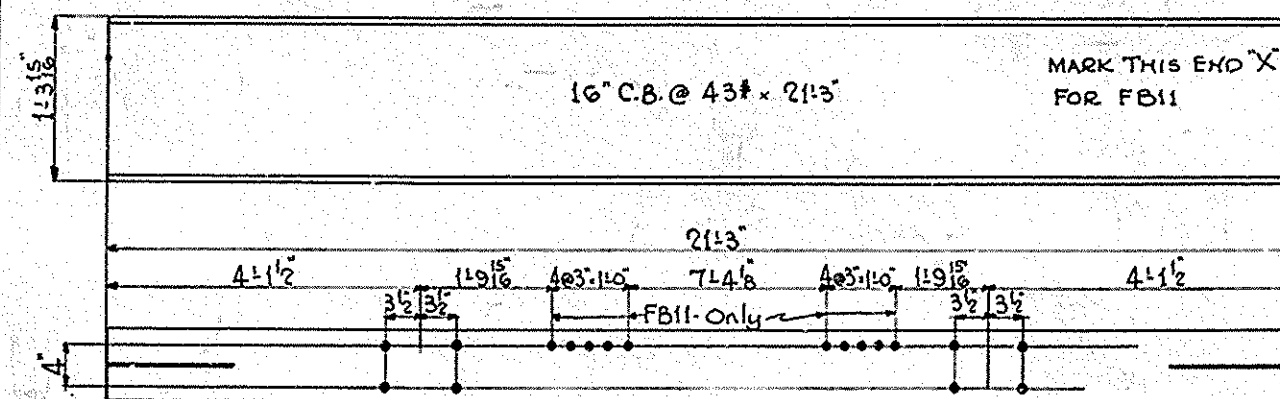

MAKE 4 FLOOR BEAMS AS SHOWN MARK FB1

ONE	FB11
-----	------




S.O. 4636-G

S.O. 4641-G

7646
APPROACH SPANS


CUMBERLAND RIVER BRIDGE			
AT SMITHLAND, KY.			
COMMONWEALTH OF KY. STATE HIGH DEPT.			
NASHVILLE BRIDGE COMPANY			
NASHVILLE, TENN.			
NASHVILLE PLANT			
APPROVED FOR SHOP	OR NOTED	DATE	10-27-30
CHIEF DRAFTER	OR NOTED	DATE	12-11-30
CHIEF ENGINEER	OR NOTED	DATE	12-12-30
FIELD CORN. RIVETER	OR NOTED	DATE	
SHOP PAINT	OR NOTED	DATE	
FIELD	OR NOTED	DATE	
BILL MATERIAL NO.	9-10	CONT. 4633	4
S. O.	4636-G	S. O.	4641-G

BRIDGE

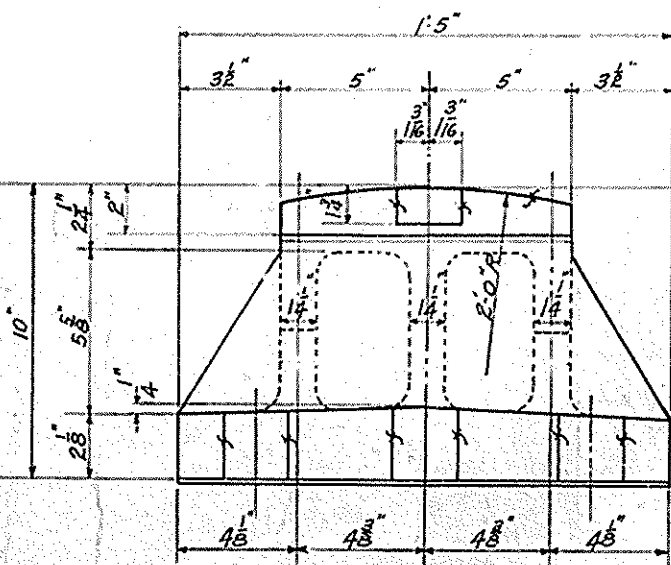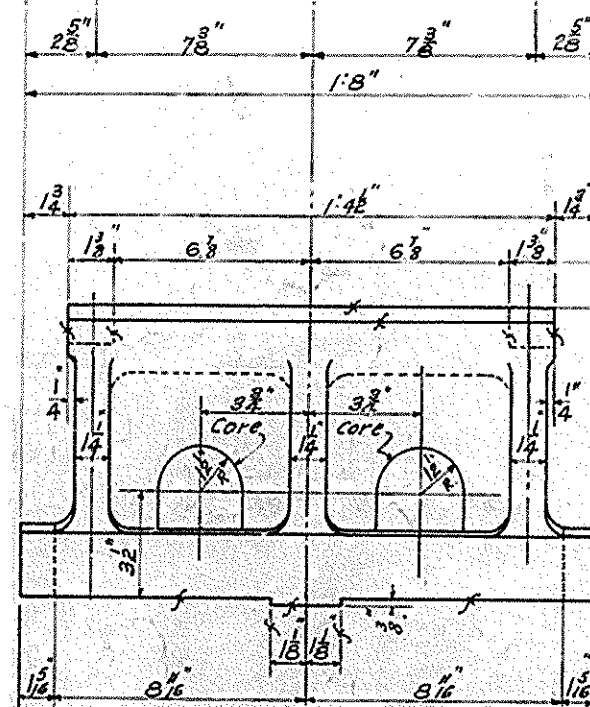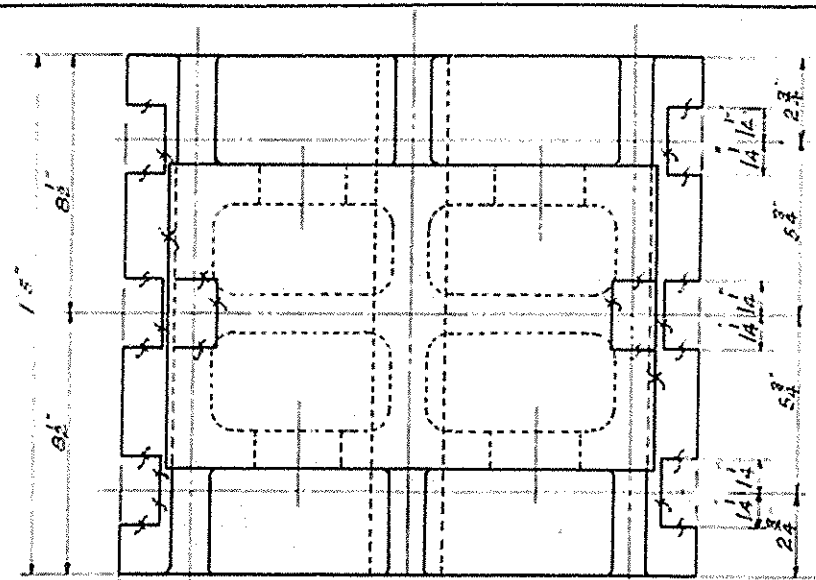


MAKE 24 CAST STEEL EXPANSION SHOES MARK E52
Pattern No B866 Weight 465#


GENERAL NOTE: All F x dill 1/2 Unless Otherwise Noted

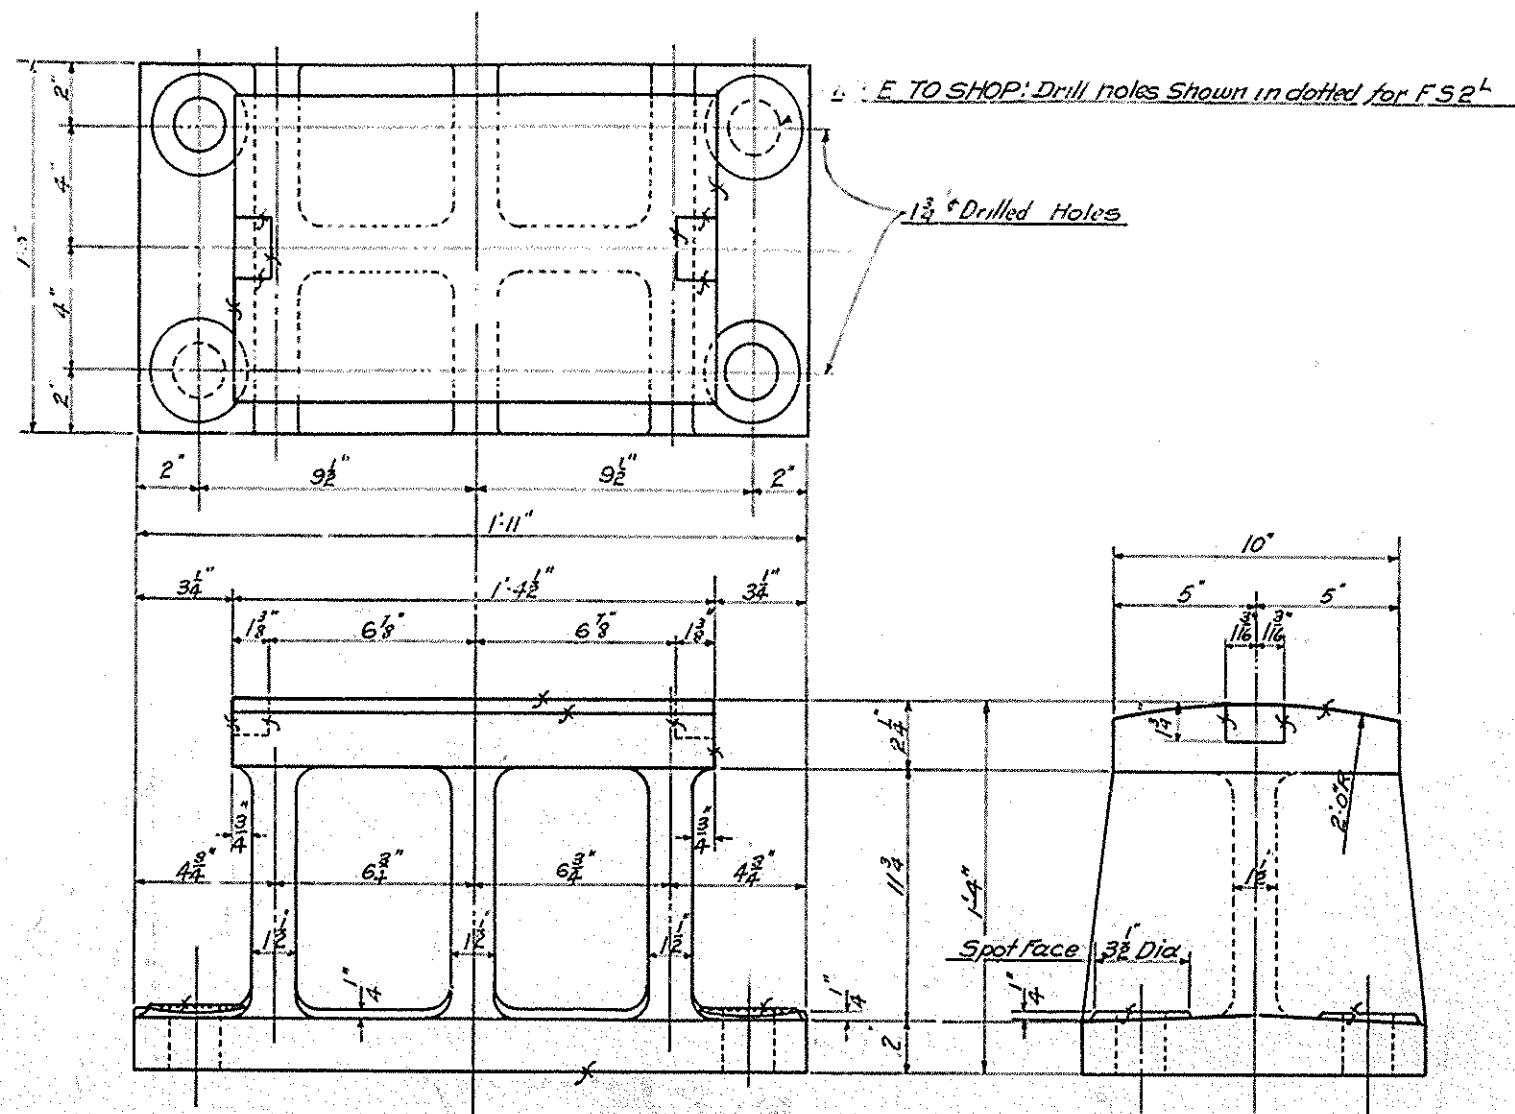

MAKE 12 CAST STEEL FIXED SHOES MARK F52
MAKE 12 CAST STEEL FIXED SHOES MARK F52
Pattern No B868 Weight 508#

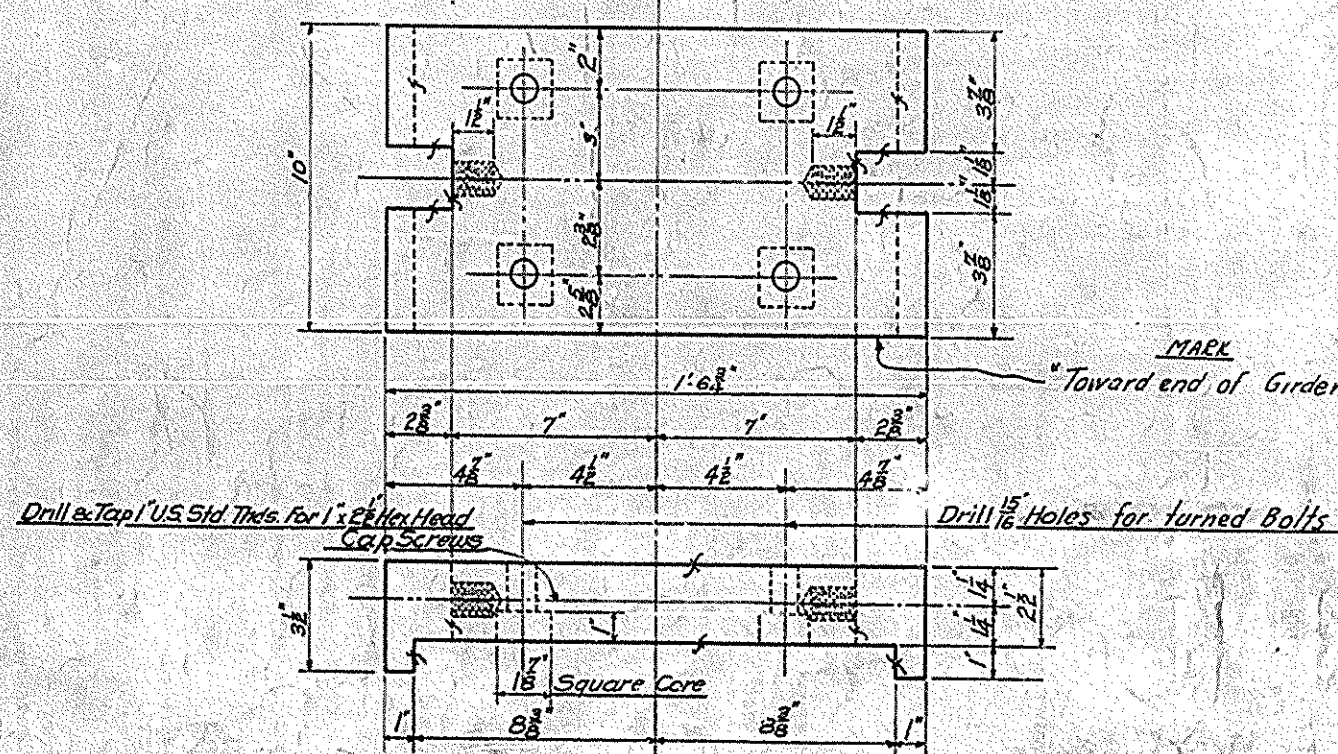

MAKE 24 CAST STEEL SHOE CAPS MARK SC1
Pattern No B867 Weight 135#

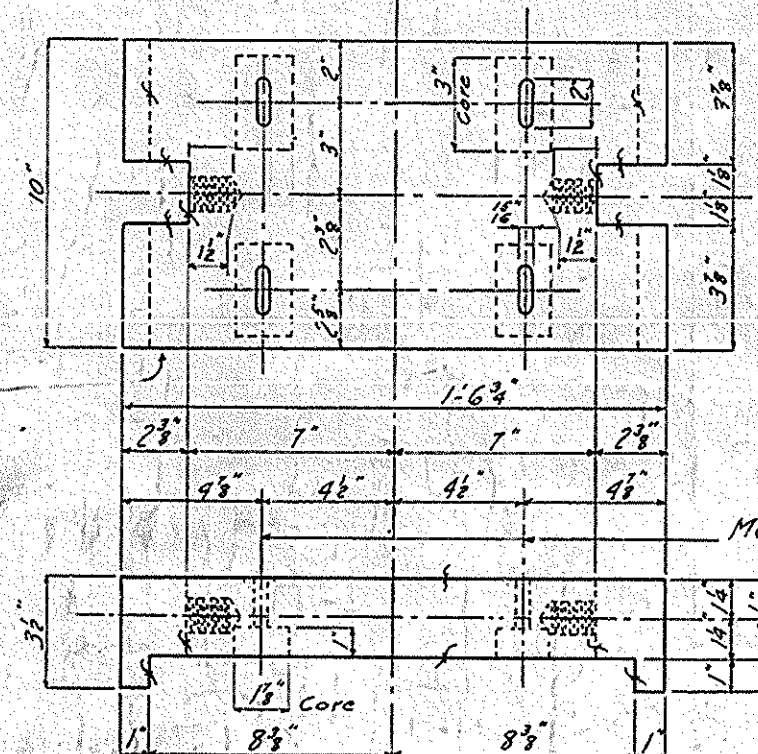

MAKE 24 CAST STEEL SHOE CAPS MARK SC1A
Pattern No B867 (modified) Weight 134#



NOTE: All Steel Castings To Be Annealed
All Machined Surfaces Coated With White Lead & Tallow.
SHOP PAINT: One coat of Red Lead as per specifications

SHOP NOTE
Bearings to be assembled complete in shop
to insure fit and smooth movement and
match marked

7646
SHOE DETAILS APPROX SPANS


CUMBERLAND RIVER BRIDGE AT SMITHLAND KY. COMMONWEALTH OF KY. STATE HY. DEPT. NASHVILLE BRIDGE COMPANY NASHVILLE, TENN.			
NASHVILLE PLANT			
APPROVED FOR SHOP	OR NOTED	DRAWN BY	DATE
11/2/31	11/2/31	11/2/31	10-3-30
CHIEF DRAFTSMAN	OR NOTED	TRACED BY	DATE
11/2/31	11/2/31	11/2/31	11-3-30
CHIEF ENGINEER	OR NOTED	CHECKED BY	DATE
11/2/31	11/2/31	11/2/31	12-12-30
REVISION NOTES		DATE PRINTED	
2-23-31			
FIELD		DATE PRINTED	
FIELD MATERIAL NO		DRAWING NO.	
11		5	
CONT. 4633			
S. O. 4638-G			

BRIDGE

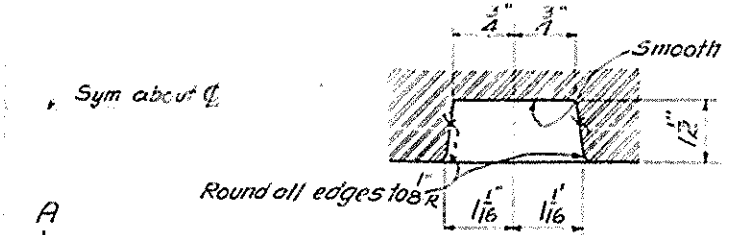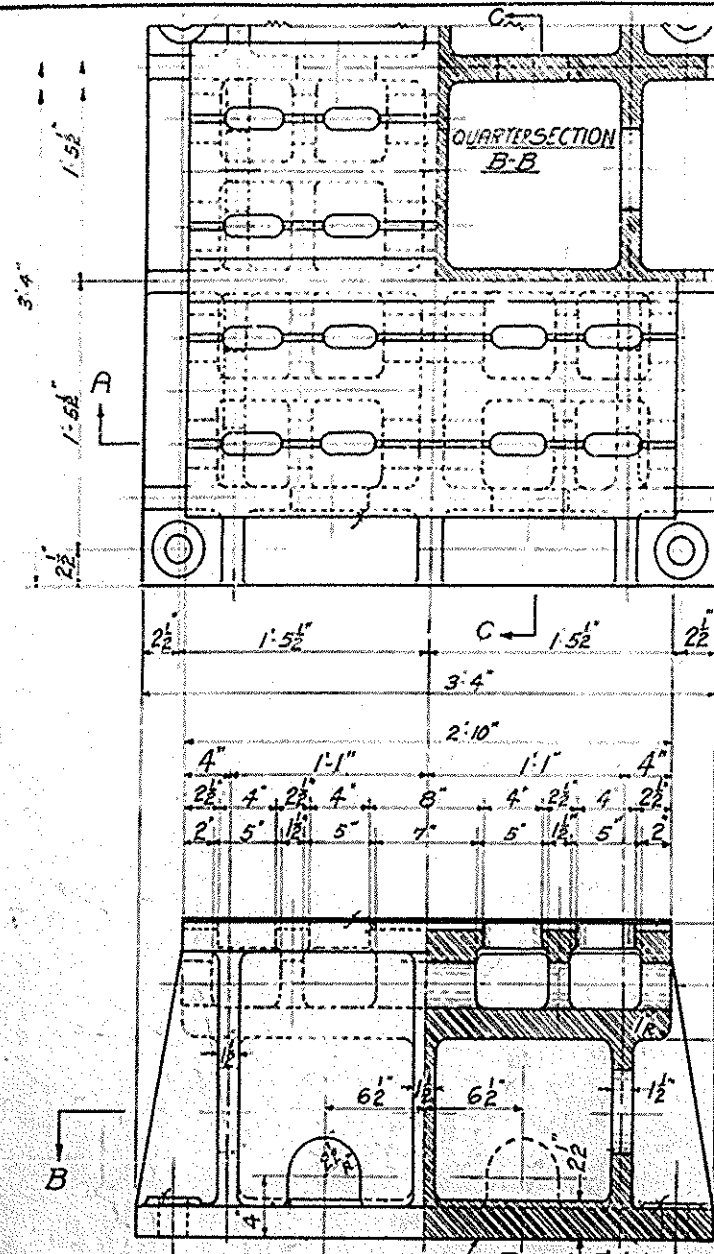


DETAIL OF NOTCH FOR TOOTH BAR IN EXPANSION SHOES FSI

DRILL 1/8" FOR 1/2" ANCHOR BOLTS

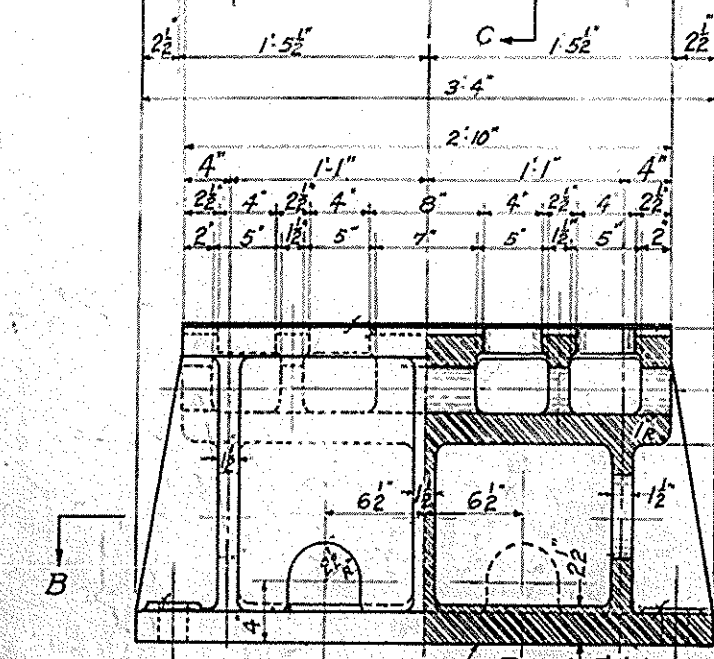


MAKE 2 CAST STEEL EXPANSION SHOE BASES MARK FSB1
Pattern No B863 Weight 3349

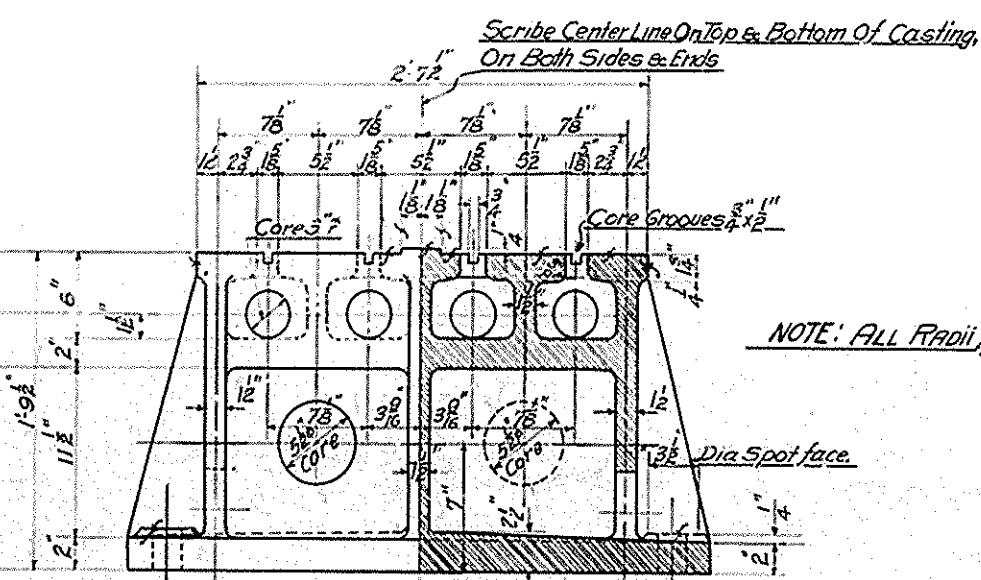


HALF SECTION C-C

NOTE: ALL FINISH UNLESS OTHERWISE NOTED

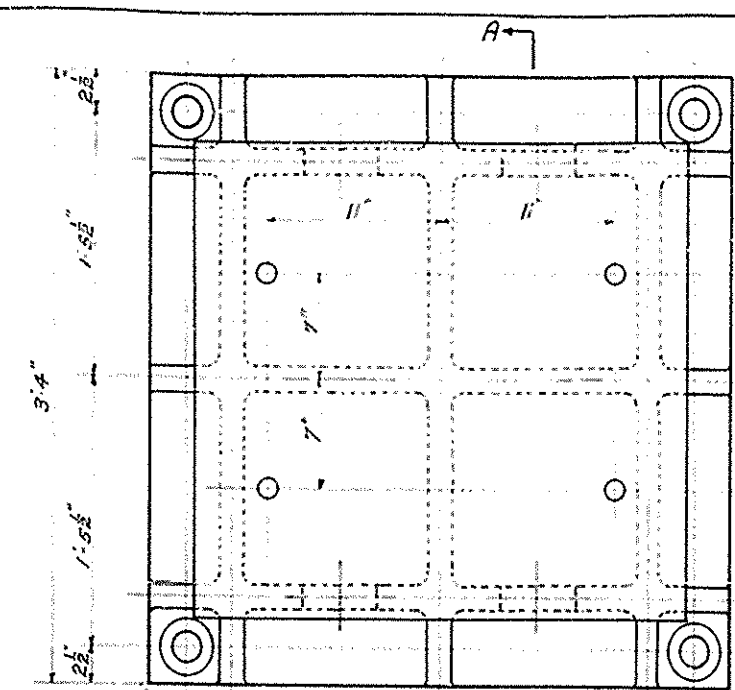


Drill 1/8" for turned bolts to match holes of FSI

DRILL 1/8" FOR 1/2" ANCHOR BOLTS

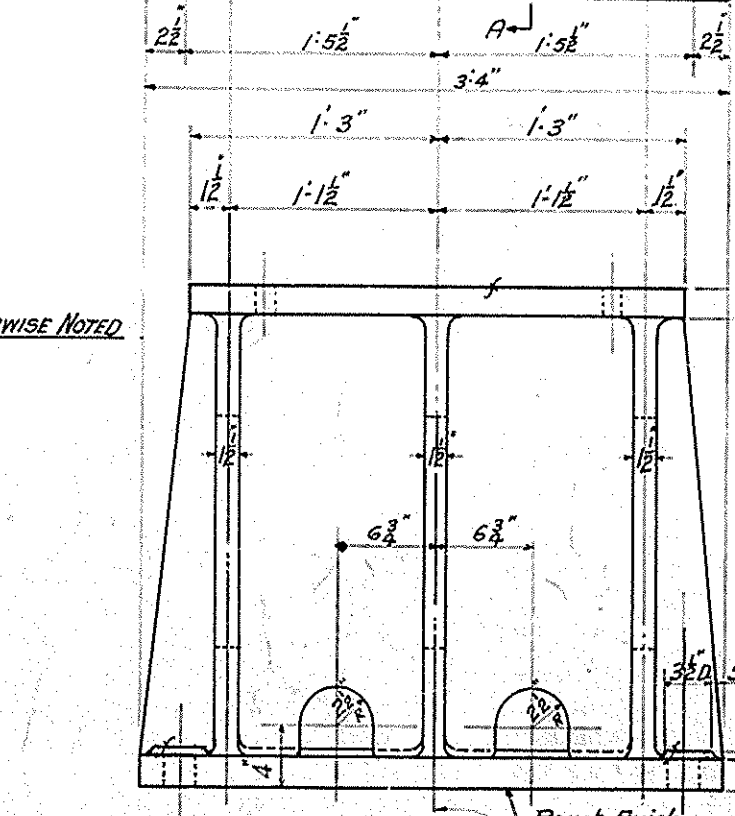


MAKE 2 CAST STEEL FIXED SHOE BASES MARK FSB1
Pattern No B865 Weight 4265

SCRIBE C ON ENDS AND SIDES

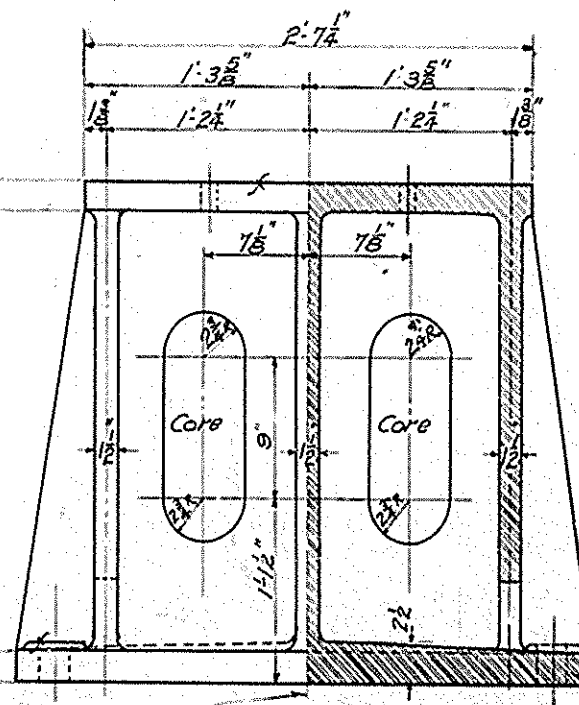

HALF SECTION A-A

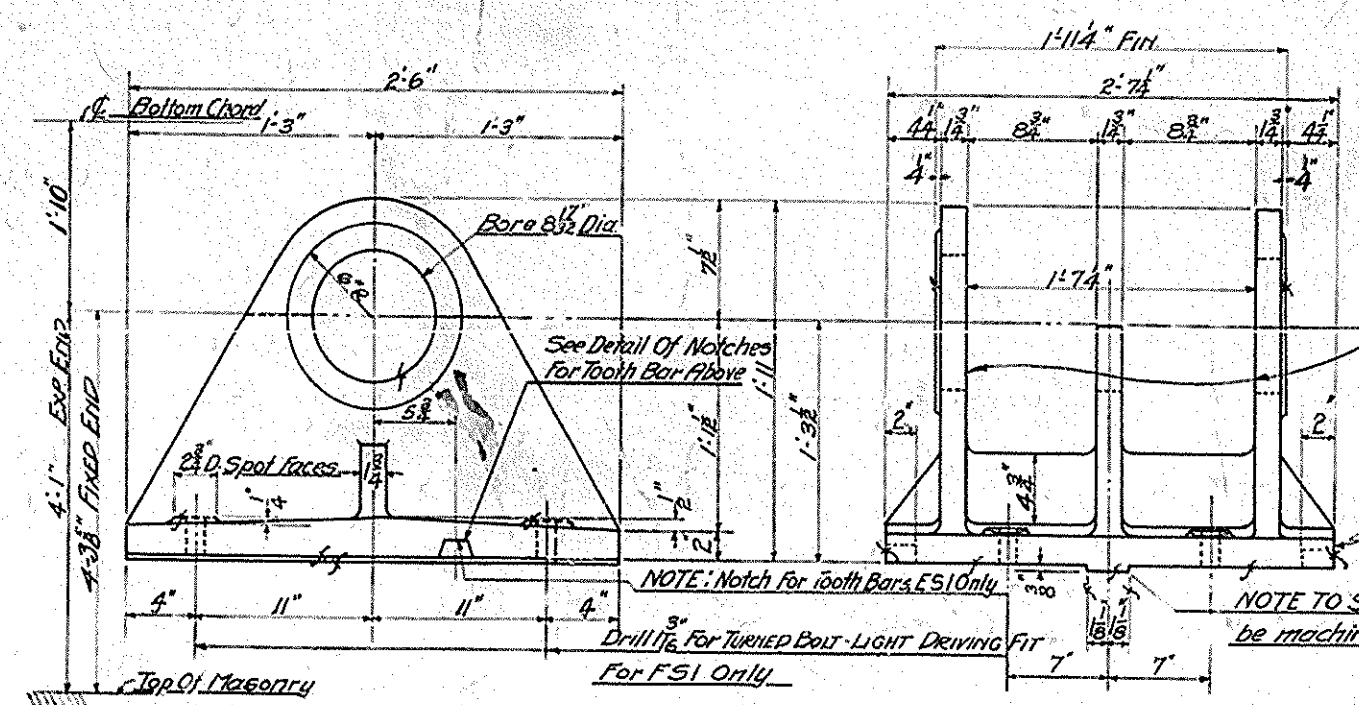

RIBS MUST BE STRAIGHT & SMOOTH

NOTE: Finish Sides Of FSI Only

NOTE TO SHOP: Roller Guide Tongue To be machined off on FSI

MAKE 2 CAST STEEL EXPANSION SHOES MARK FSI
Pattern No B864 Weight 1225
" 2 " FIXED " MARK FSI
Pattern No B864 Weight 1229

SHOP NOTES: All Steel Castings To Be Annealed
All Machined Surfaces To Be Coated With White Lead & Tallow

SHOP PAINT: One coat of Red Lead as per specifications


SHOP NOTE:
BEARINGS TO BE ASSEMBLED IN SHOP TO INSURE
FIT & SMOOTH MOVEMENT & MATCHMARKED

7646
SHOE DETAILS 500' SPAN


CUMBERLAND RIVER BRIDGE AT SMITHLAND KY. COMMONWEALTH OF KY. KENTUCKY STATE HWY DEPT.			
NASHVILLE BRIDGE COMPANY NASHVILLE, TENN.			
NASHVILLE PLANT			
REVISED	OR NOTED	DRAWN BY R.M.R. DATE 10-25-30	
MOLES	OR NOTED	TRACED BY R.H.B. DATE 10-28-30	
FIELD CONN.	CHIEF ENGINEER	CHECKED BY W.B.S. DATE 12-12-30	
SHOP PAINT	DATE PAINTER		
FIELD			
BILLS MATERIAL NO	CORT. 4633	DATE	
12	S. O. 4629-G		6

BRIDGE



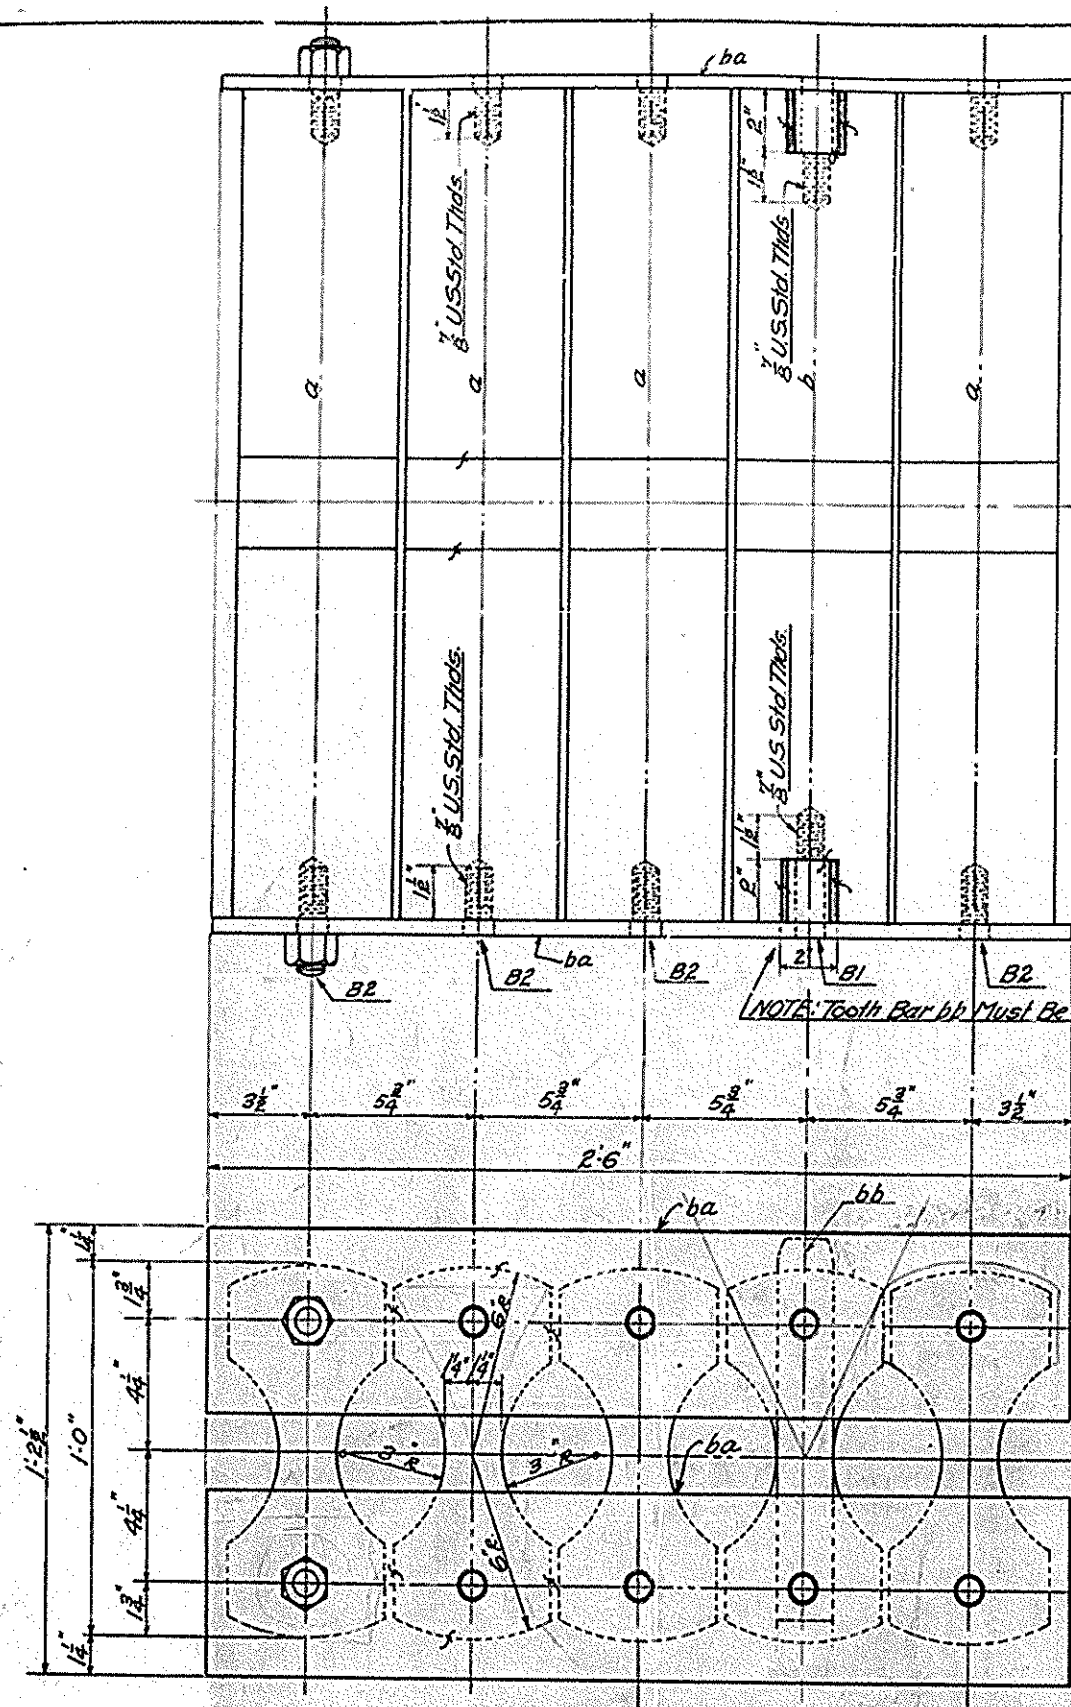


MAKE 2 - ROLLER NEST MARK RNI
Weight 2372# each nest.

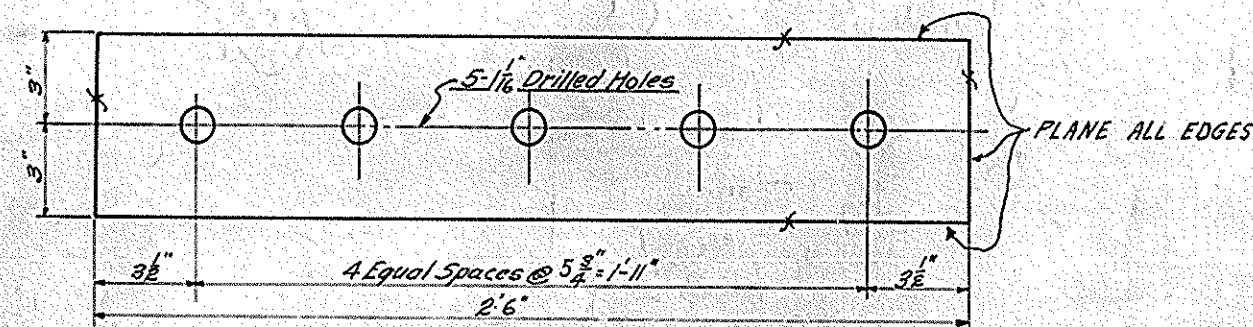


DETAIL OF SIDE BARS ba weight 25#

BILL OF MATERIAL FOR ONE ROLLER NEST RNI; 2 NESTS REQD.

- 4 Segmental Rollers 12' x 5 3/4" x 2'-7 1/2" a
- 1 " " " 12' x 5 3/4" x 2'-7 1/2" b } Forged Steel - finish all over except side surface on 3" Rod
- 4 Bars 6' x 6' x 2'-6" ba
- 2 Tooth Bars 2' x 2' x 1'-18" CRS. bb Finish All Over
- 4 Stud Bolts 1" Dia. Shouldered Top 8" Dia x 5" Long - 1541 8" Hex Nut B1
- 16 " " " " 1" " " 5/8" x 3" " - 1" " " B2

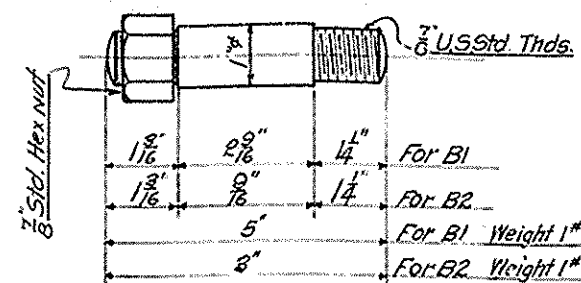

DETAIL OF STUD BOLTS B1 & B2

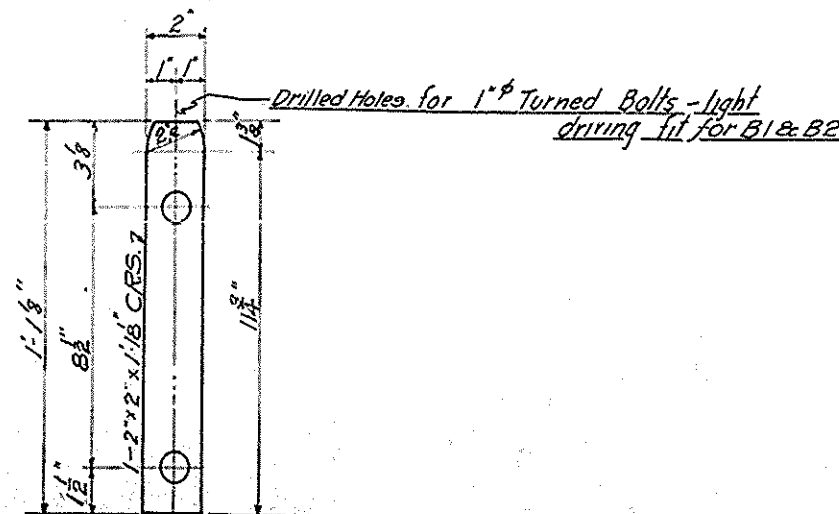

DETAIL OF TOOTH BAR bb
Finish All Over

SHOP NOTE
Bearings to be assembled complete in Shop to insure fit and smooth movement and match-marked



NOTE: All machined surfaces to be coated with White Lead as follow.
SHOP PAINT: One coat of Red Lead as per specifications

ROLLER NESTS, 500' SPAN.

CUMBERLAND RIVER BRIDGE
AT SMITHLAND, KY.
COMMONWEALTH OF KY STATE HYDROT.
NASHVILLE BRIDGE COMPANY
NASHVILLE, TENN.

APPROVED FOR SHOP		NASHVILLE PLANT	
CHIEF DRAFTSMAN	OR NOTED	DRAWN BY R.M.R.	DATE 11-4-30
CHIEF ENGINEER	OR NOTED	TRACED BY	DATE 11-4-30
FIELD COGN	OR NOTED	CHECKED BY	DATE 11-4-30
SHOP PAINT	OR NOTED	DATE PRINTED	
BILL OF MATERIAL NO.		CONT. 4633	
16		S. O. 4629-6	

BRIDGE

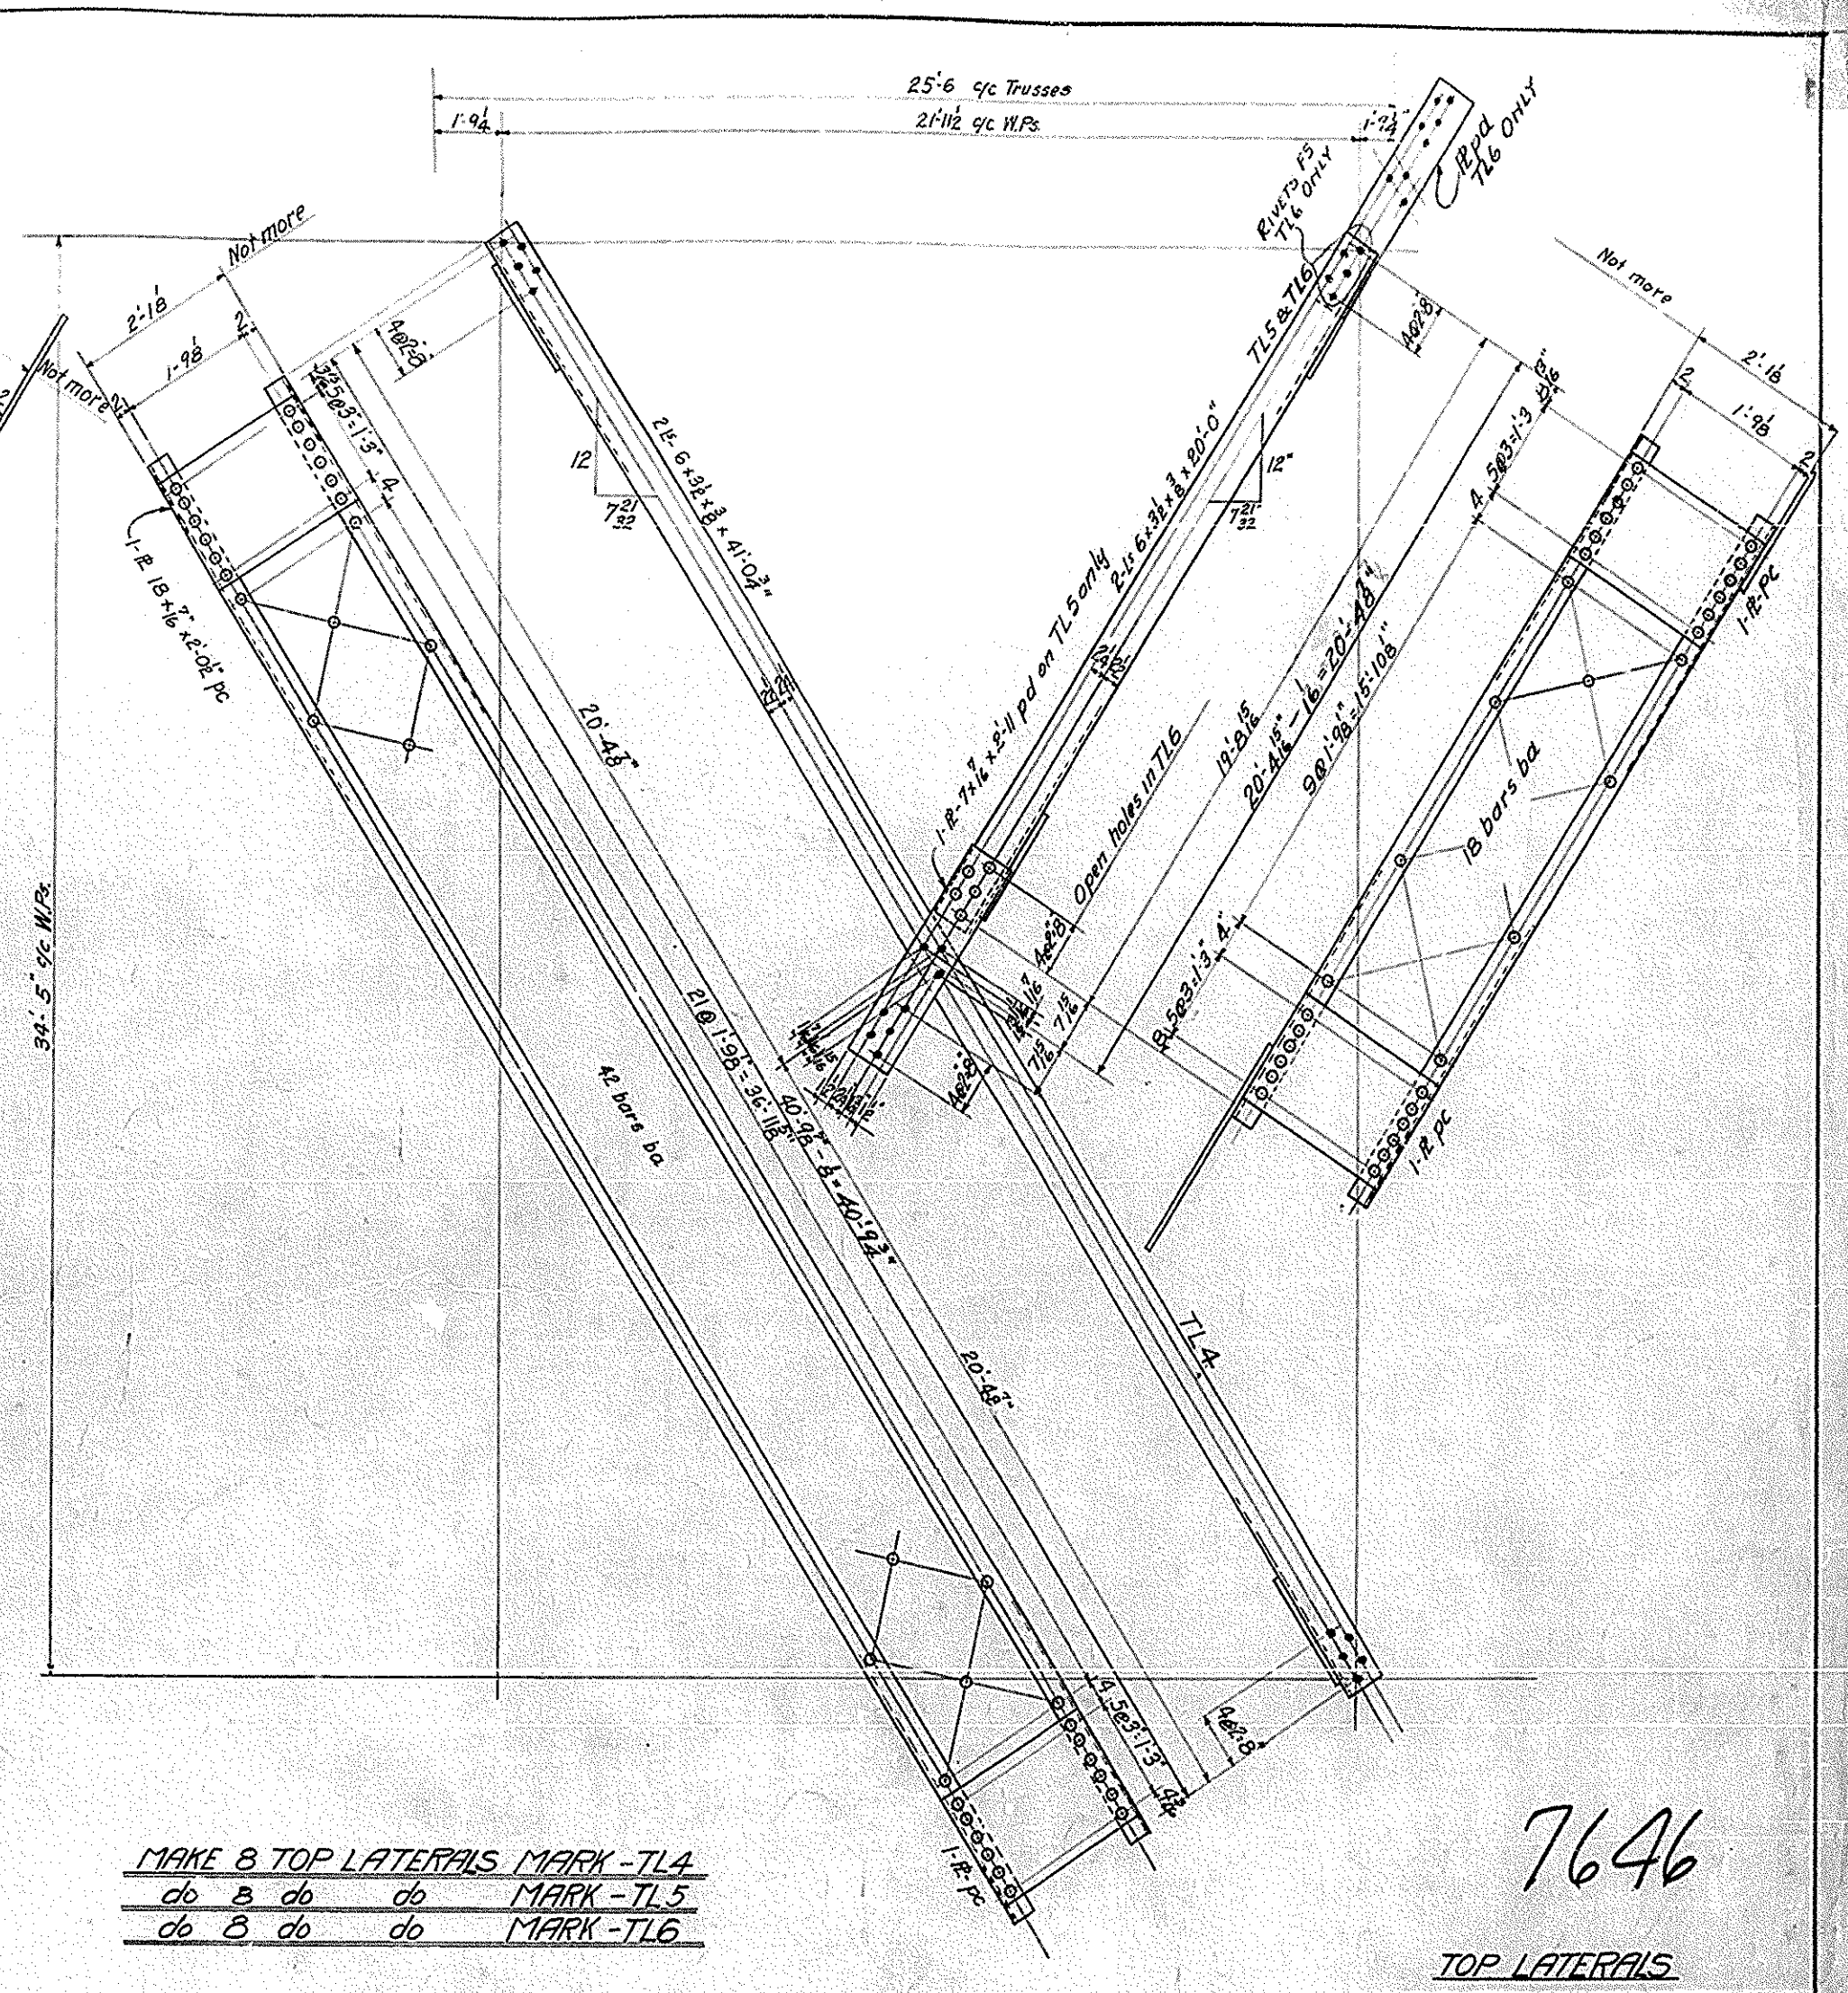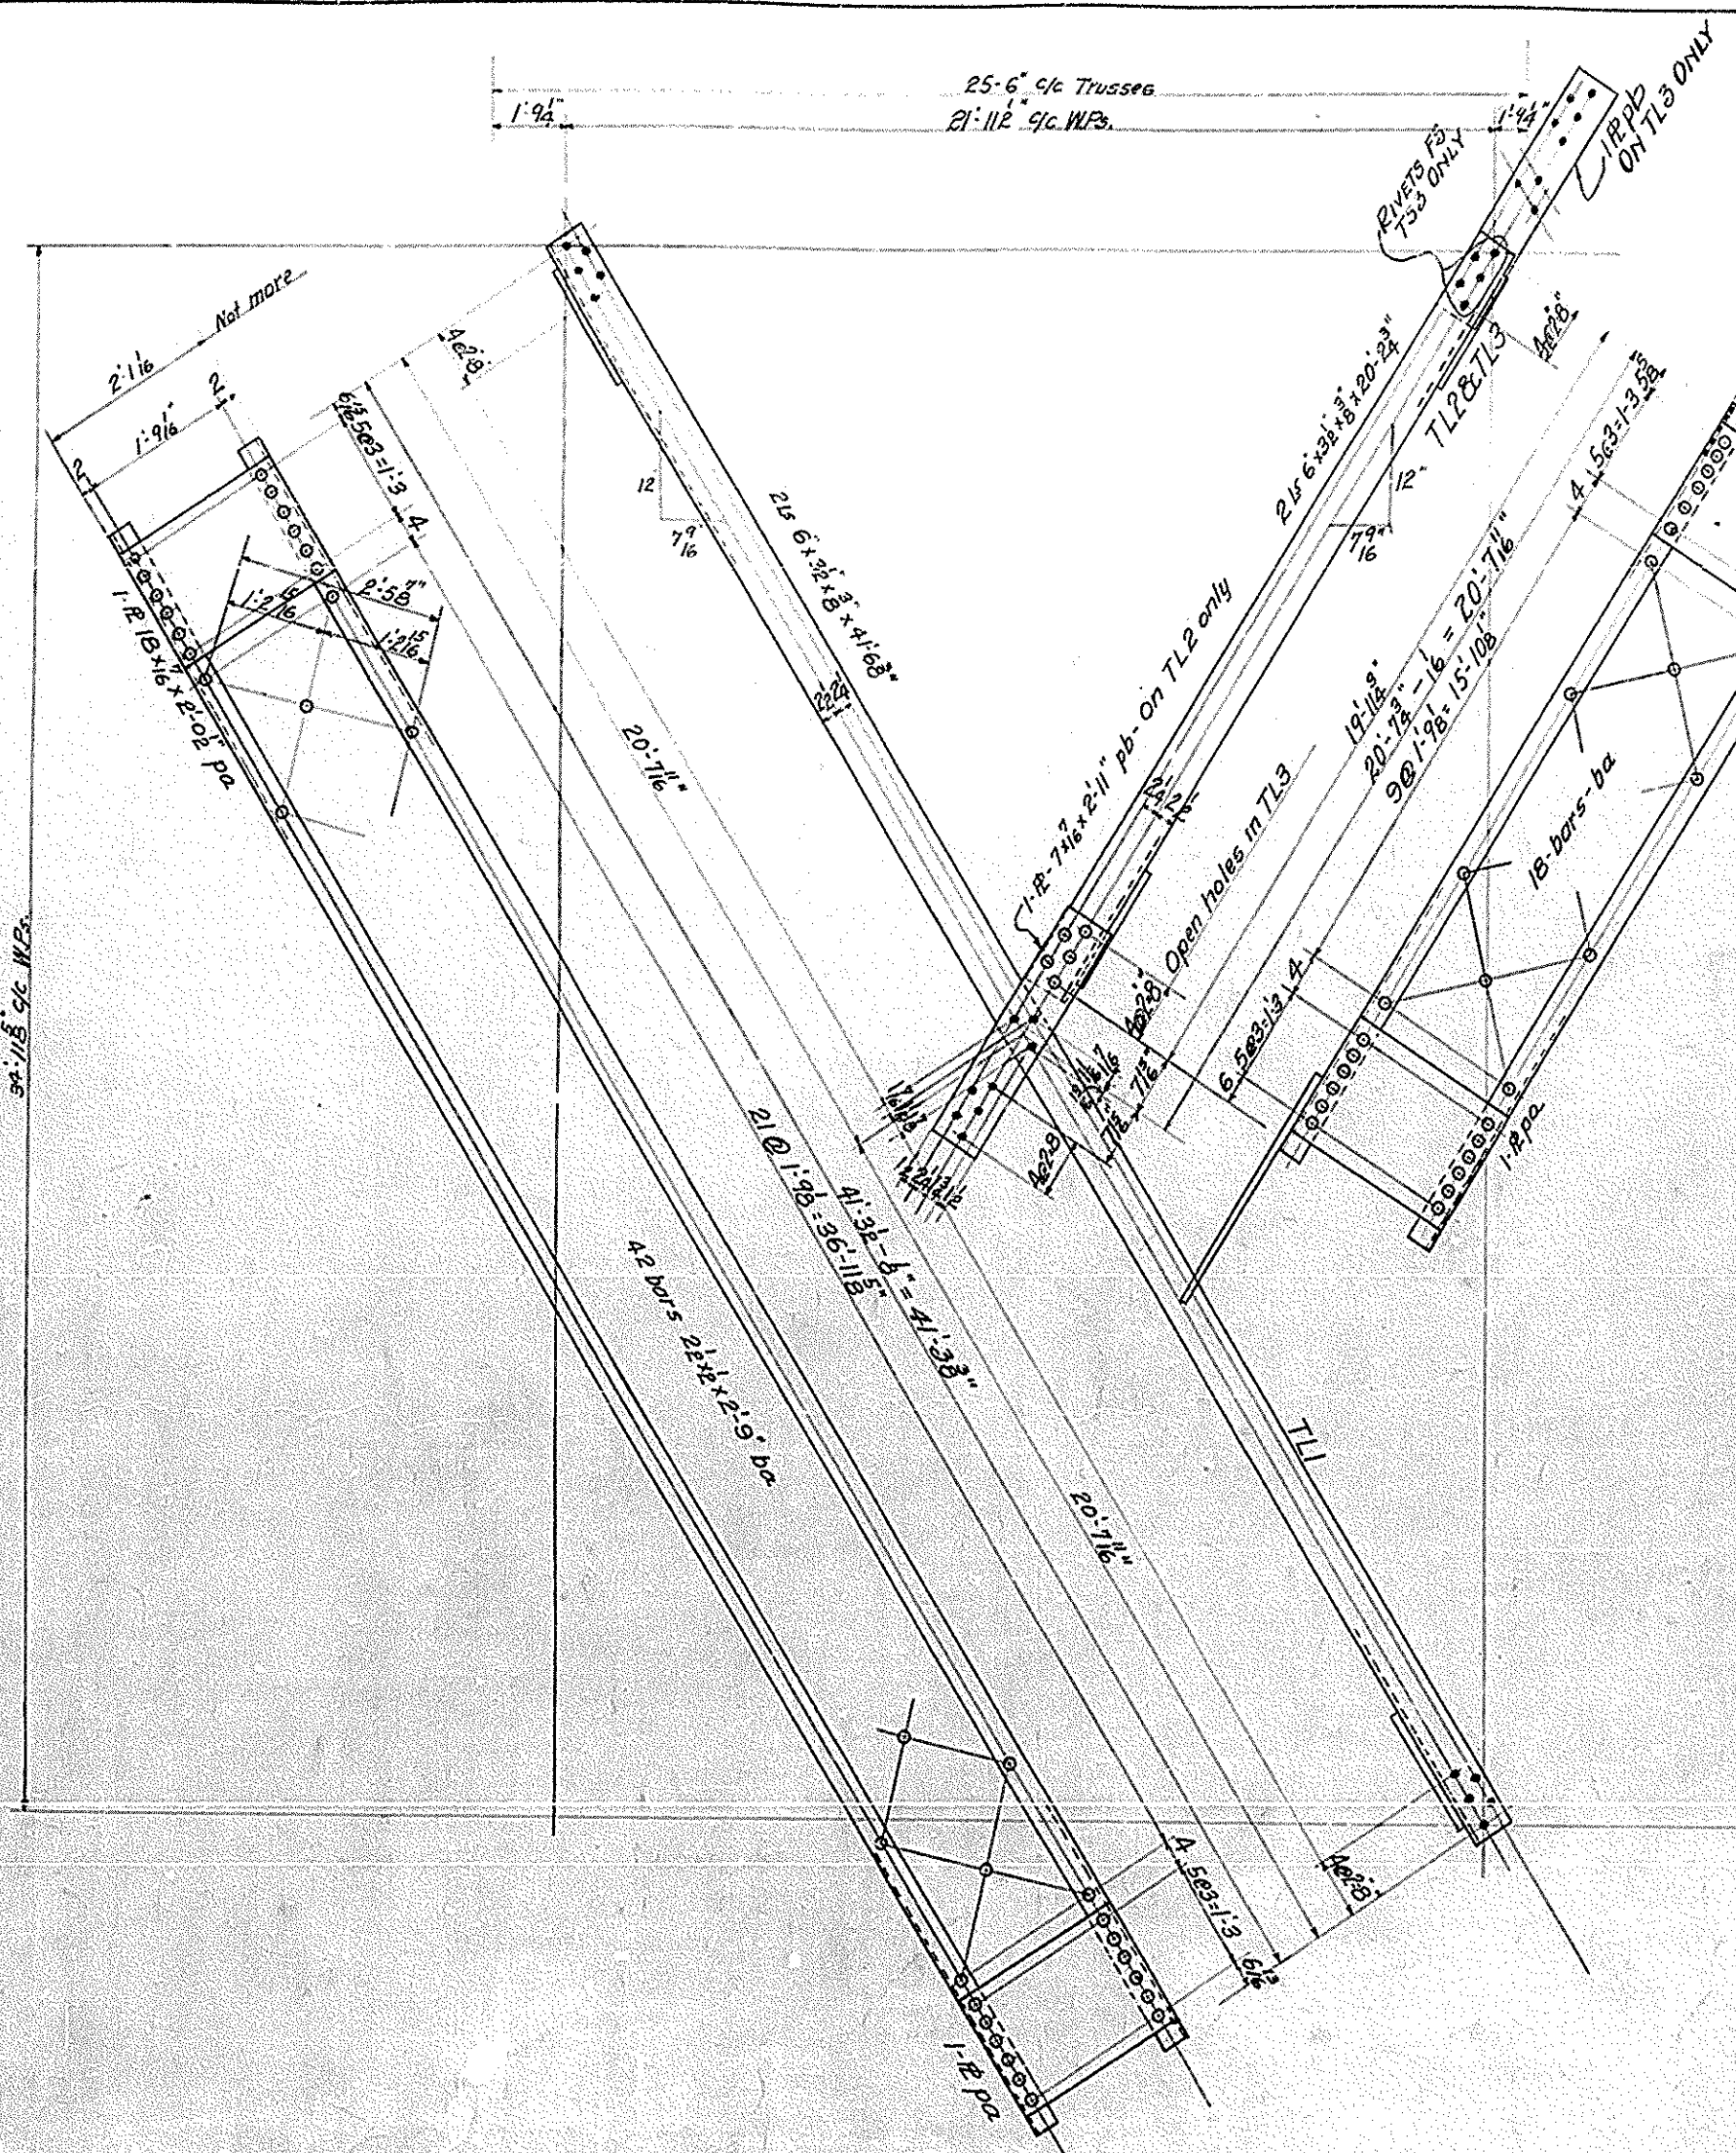

MAKE 4 TOP LATERALS MARK TL1
 do 4 do do MARK TL2
 do 4 do do MARK TL3

MAKE 8 TOP LATERALS MARK -TL4
 do 8 do do MARK -TL5
 do 8 do do MARK -TL6


PAINT NOTE: One Coat of Red Lead as per specifications.
 Paint contact surfaces. All parts inaccessible
 after erection to have 2-coats.

7646


TOP LATERALS

CUMBERLAND RIVER BRIDGE AT SMITHLAND, KY. COMMONWEALTH OF KY-STATE HIGHWAY			
NASHVILLE BRIDGE COMPANY NASHVILLE, TENN.			
BESSEMER PLANT			
APPROVED FOR SHOP [Signature]	CHIEF DRAFTSMAN [Signature]	CHIEF ENGINEER [Signature]	REVISION NOTES
RIVETS 3/4" OR NOTED HOLDS 1/8" OR NOTED FIELD CONN. RIVETED SHOP PAINT SEE NOTE		DRAWN BY W.H. DATE 10-28-30 TRACED BY RMR DATE 11-29-30 CHECKED BY H.S. DATE 12-30-30 DATE PRINTED	
BILLY MATERIAL NO. 17		CONT. 4633 S. O. 4628-G	
		DRAWING NO. 9	

BRIDGE

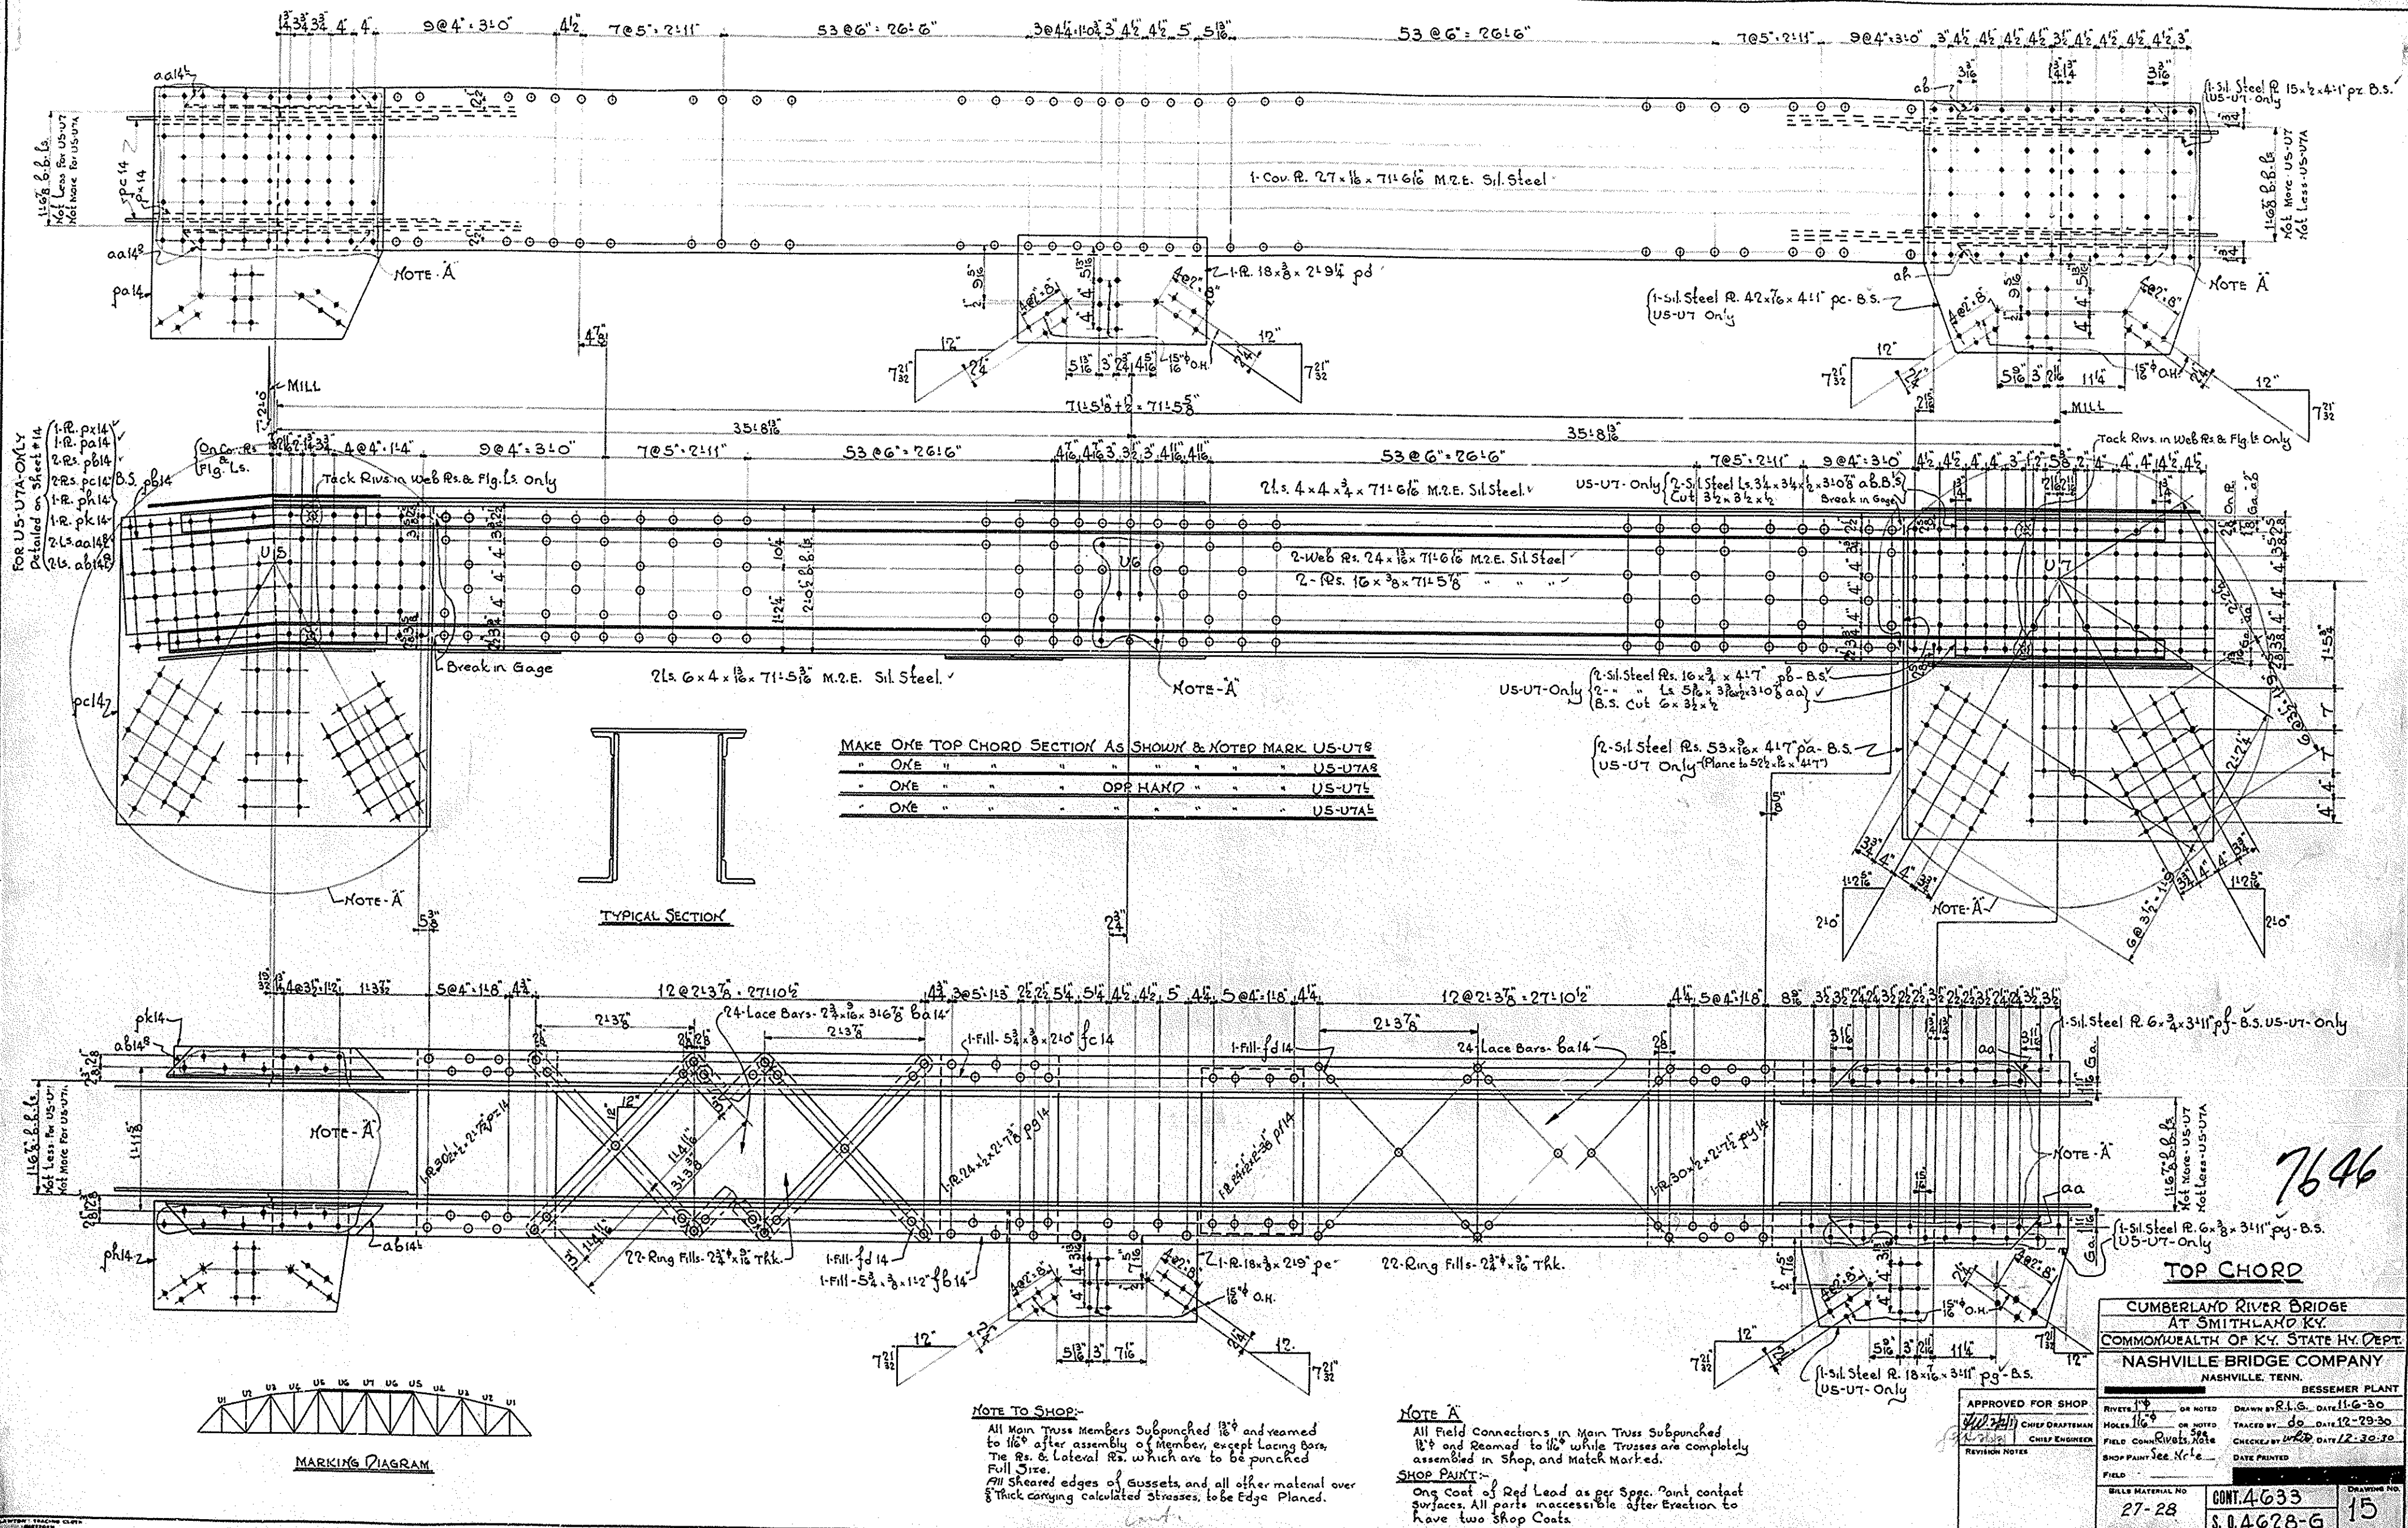

BRIDGE

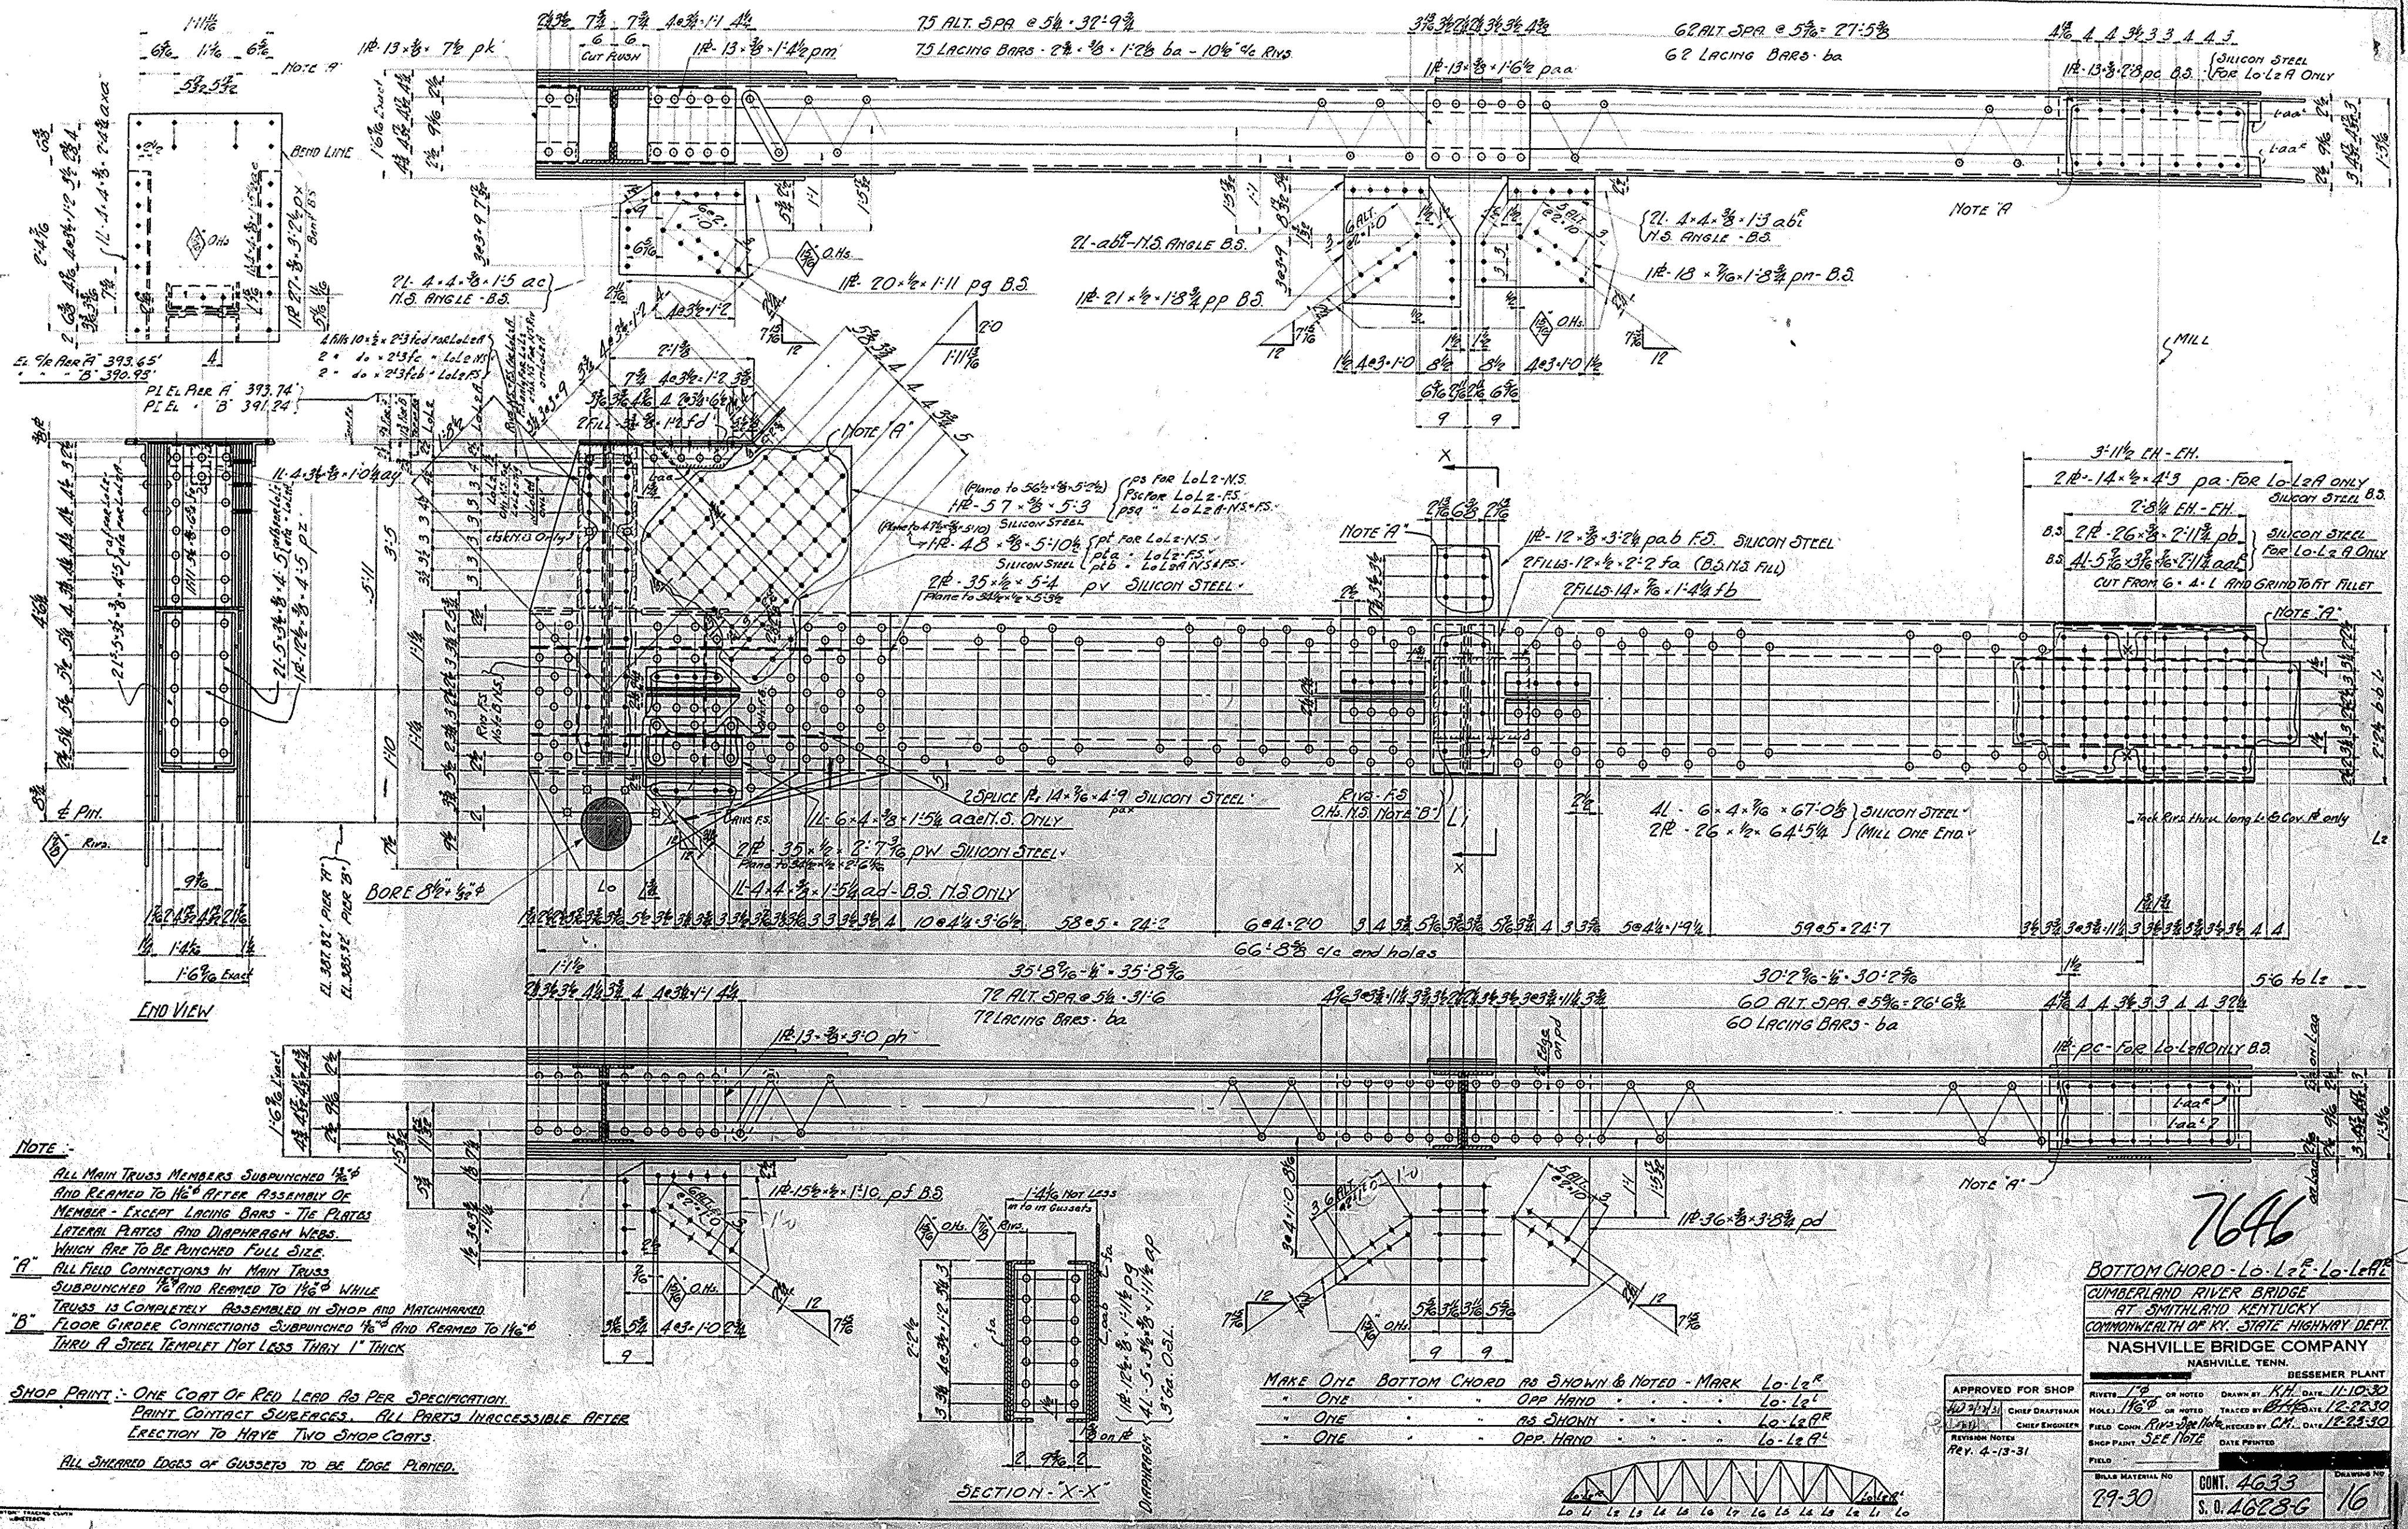

NOTE:

ALL MAIN TRUSS MEMBERS SUBPUNCHED 1/8" AND REAMED TO 1/4" AFTER ASSEMBLY OF MEMBER - EXCEPT LACING BARS - THE PLATES LATERAL PLATES AND DIAPHRAGM WBS WHICH ARE TO BE PUNCHED FULL SIZE.

"A" ALL FIELD CONNECTIONS IN MAIN TRUSS SUBPUNCHED 1/8" AND REAMED TO 1/4" WHILE TRUSS IS COMPLETELY ASSEMBLED IN SHOP AND MATCHMARKED.

"B" FLOOR GIRDER CONNECTIONS SUBPUNCHED 1/8" AND REAMED TO 1/4" THRU A STEEL TEMPLATE NOT LESS THAN 1" THICK.

SHOP PRACTICE: ONE COAT OF RED LEAD AS PER SPECIFICATION. PRINT CONTACT SURFACES. ALL PARTS INACCESSIBLE AFTER ERECTION TO HAVE TWO SHOP COATS.

ALL SHEARED EDGES OF GUSSETS TO BE EDGE PLATED.

7646

BOTTOM CHORD - Lo-L2-L3-L4-L5

CUMBERLAND RIVER BRIDGE
AT SMITHLAND, KENTUCKY
COMMONWEALTH OF KY. STATE HIGHWAY DEPT.

NASHVILLE BRIDGE COMPANY
NASHVILLE, TENN.

DESSEMER PLANT

APPROVED FOR SHOP
REVISED 4-13-31

CHIEF DRAFTSMAN
CHIEF ENGINEER





FIELD COMP. REVISED 12-22-30
DATE PRINTED

FIELD





BILL MATERIAL NO. 29-30
CONT. 4633
S. O. 4628-6

DRAWING NO. 16

BRIDGE

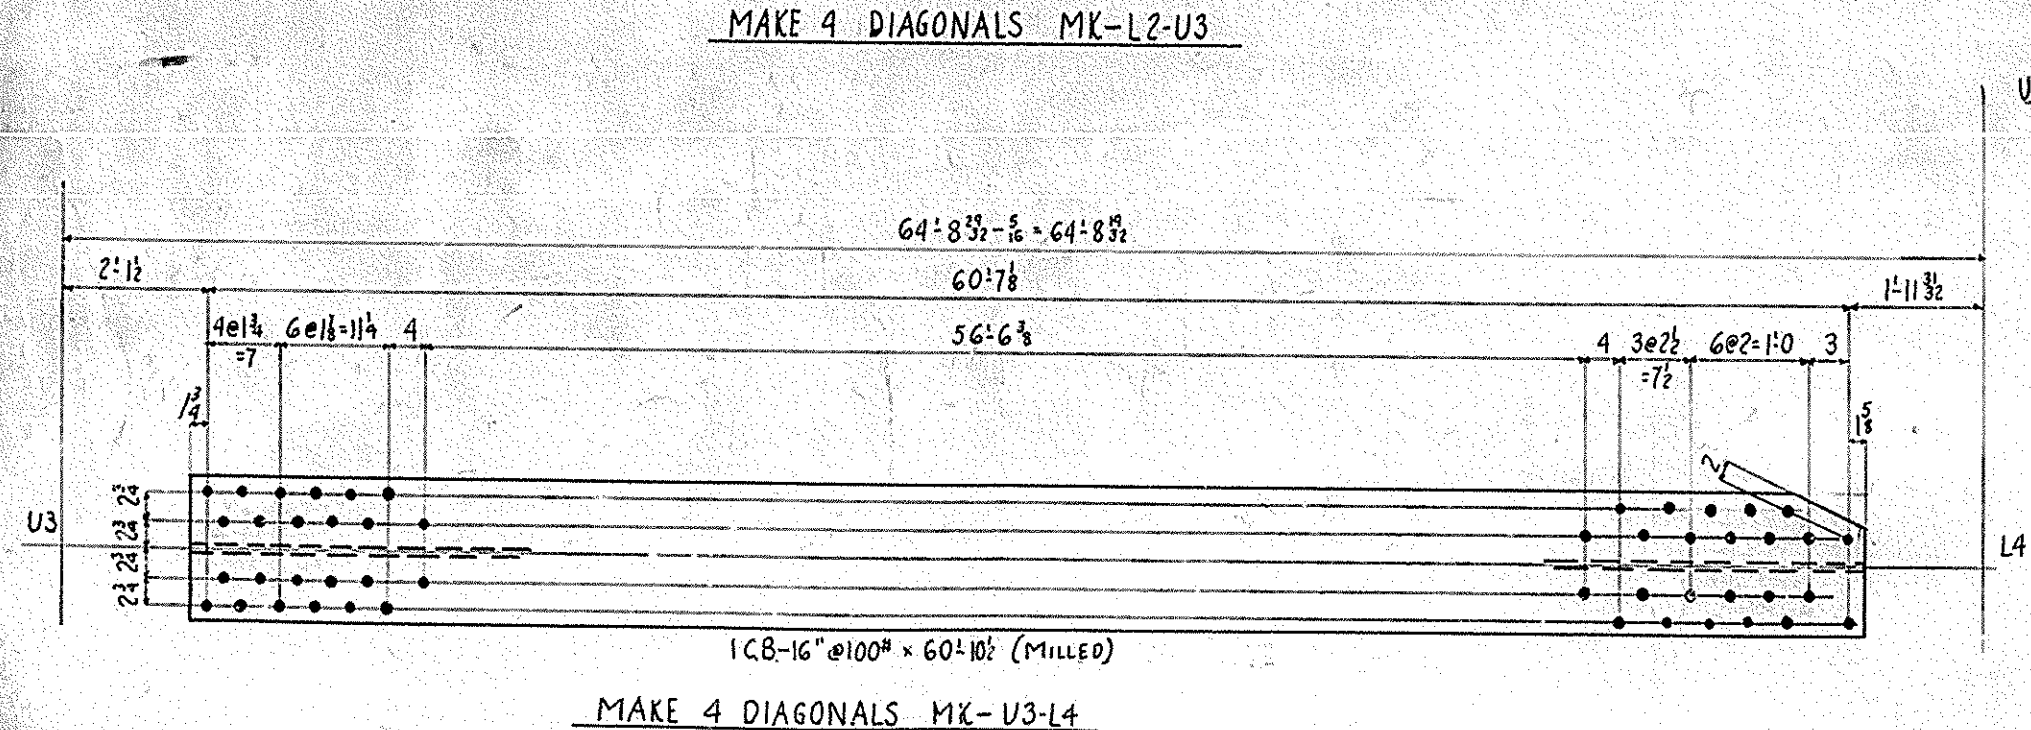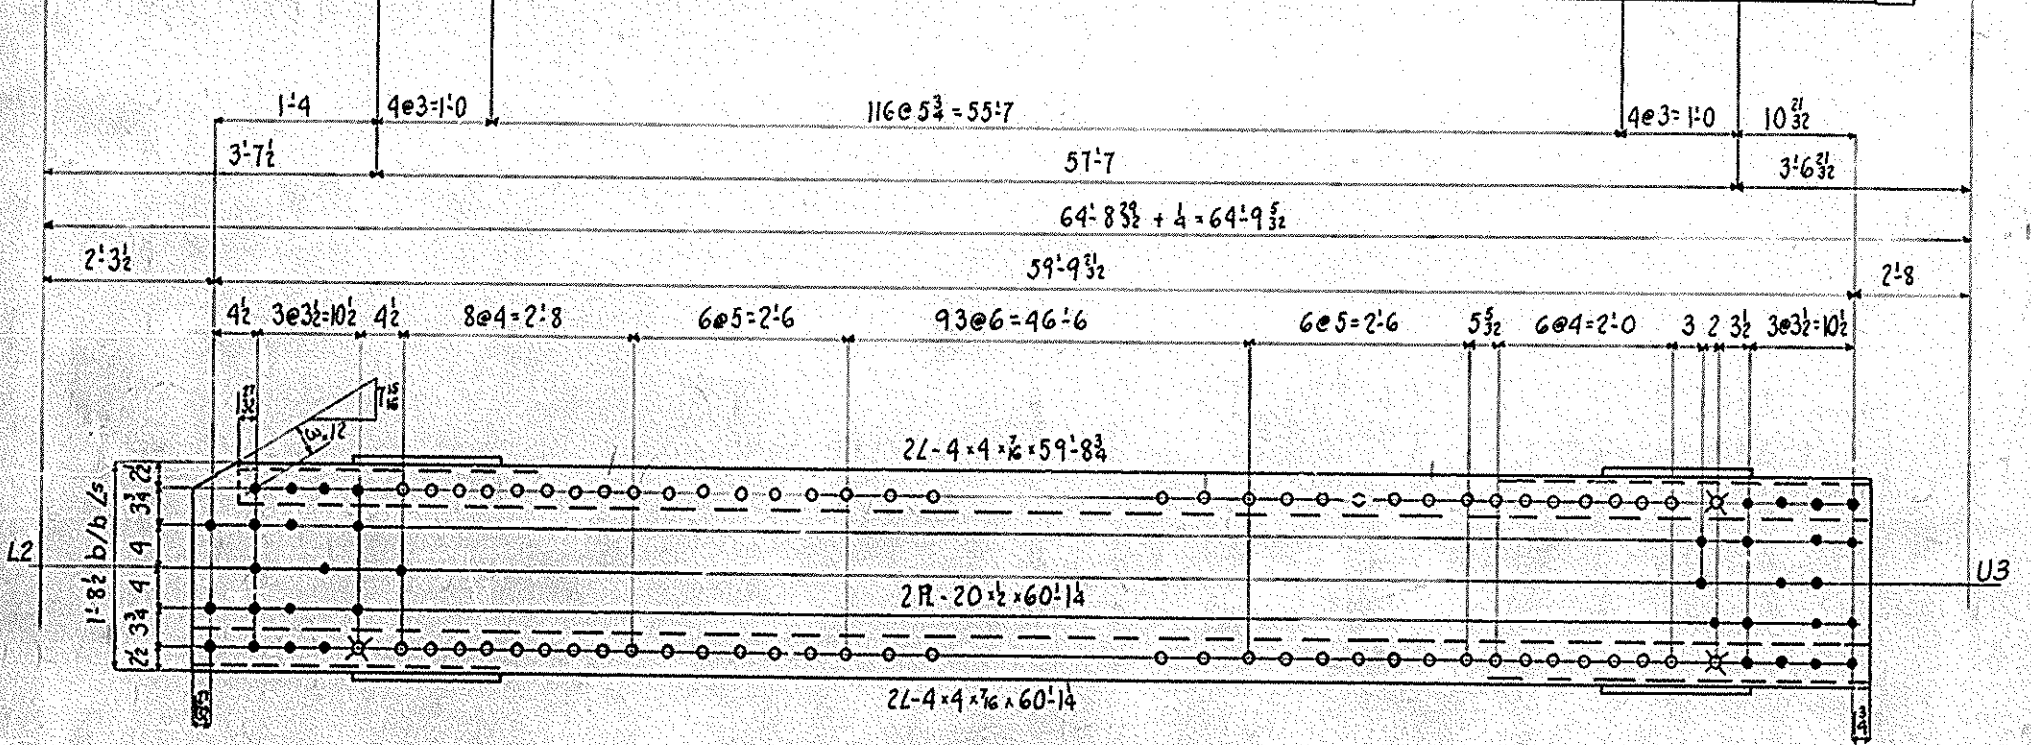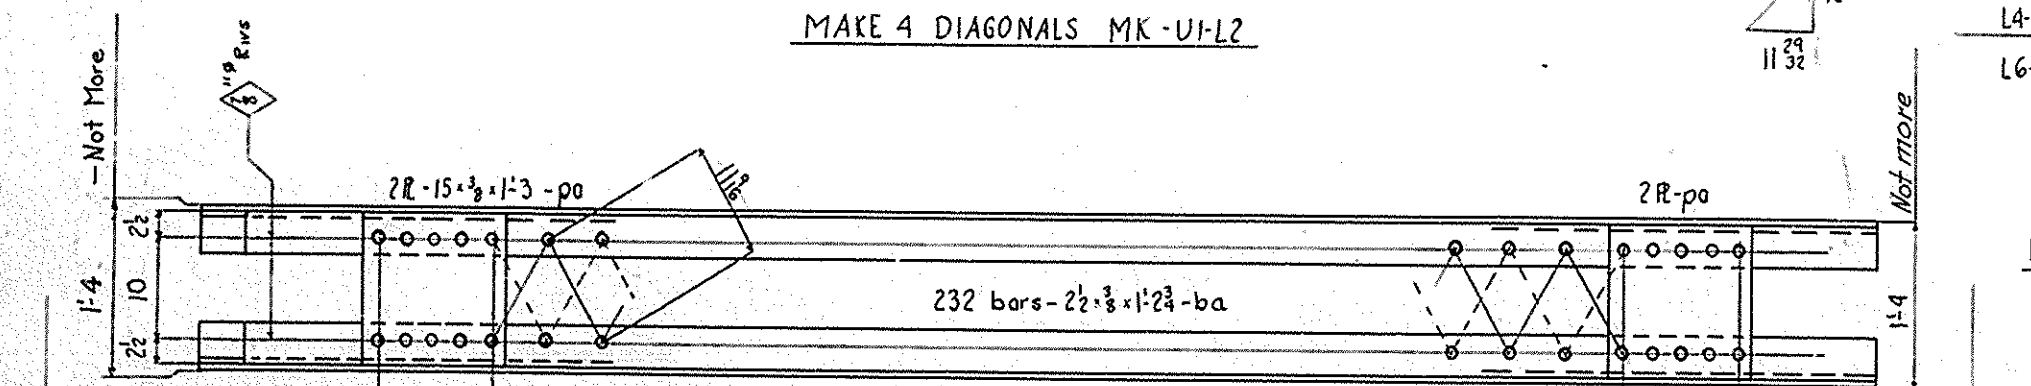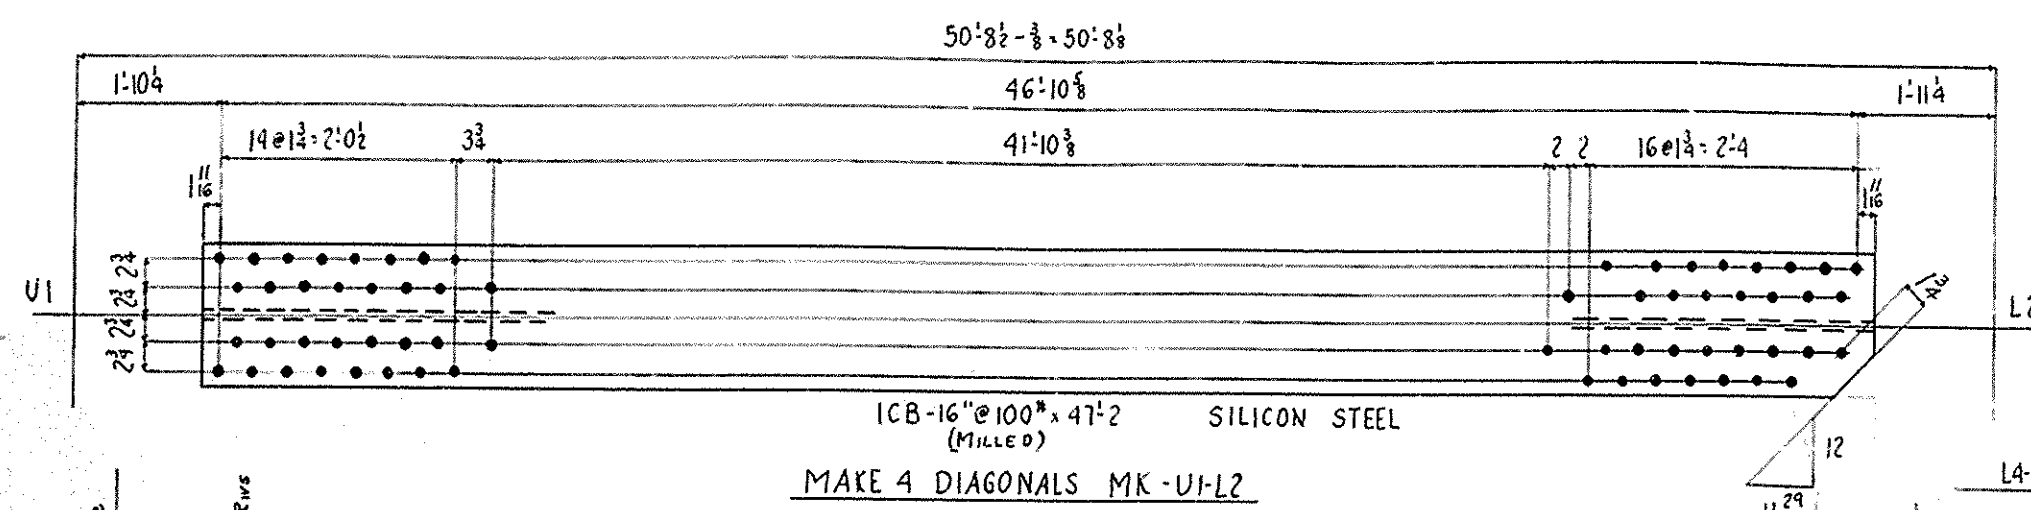


N.I.E
All sheared edges of material over 5/8" thick to be milled

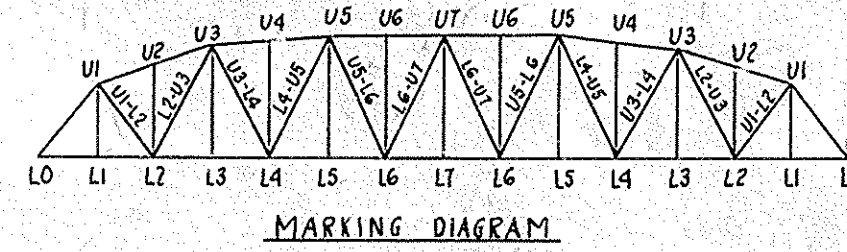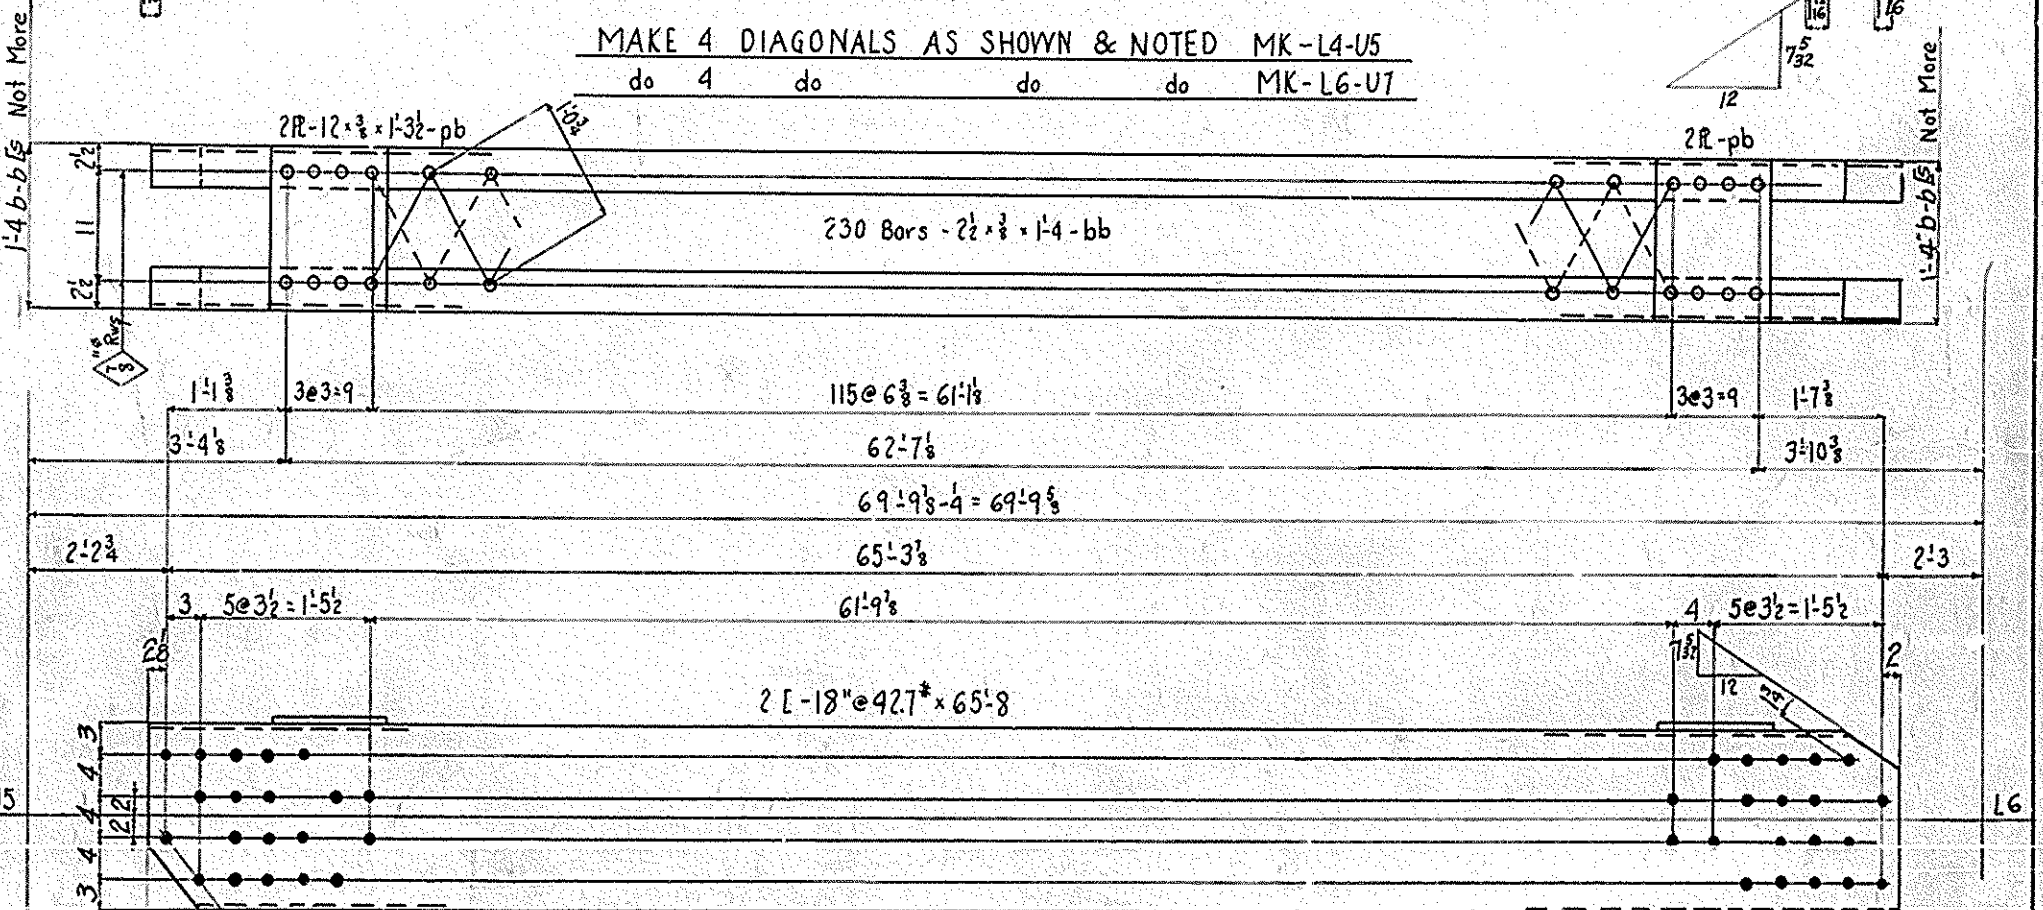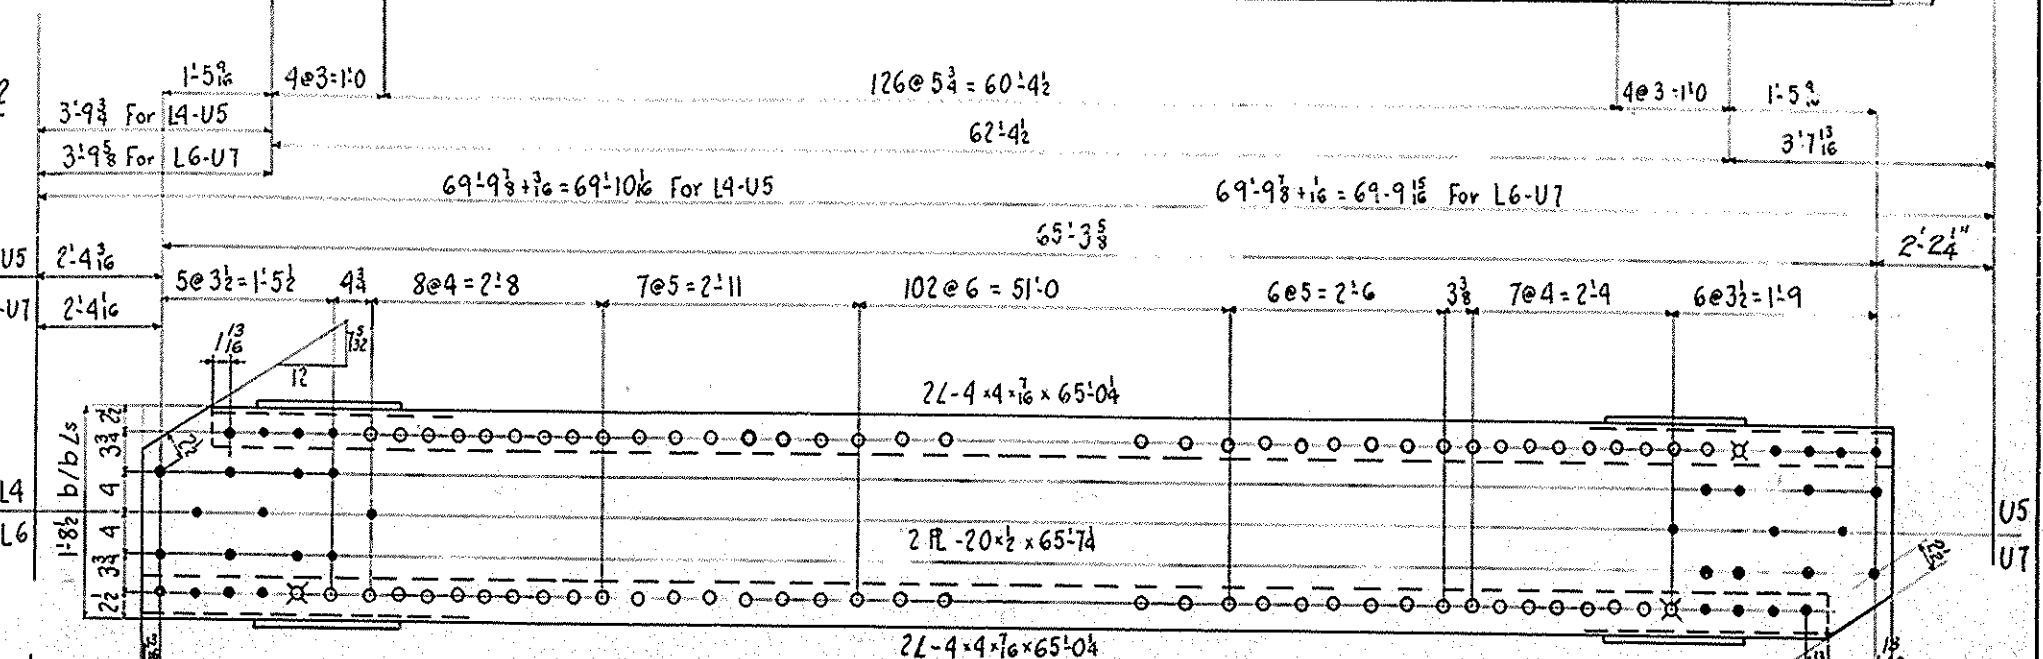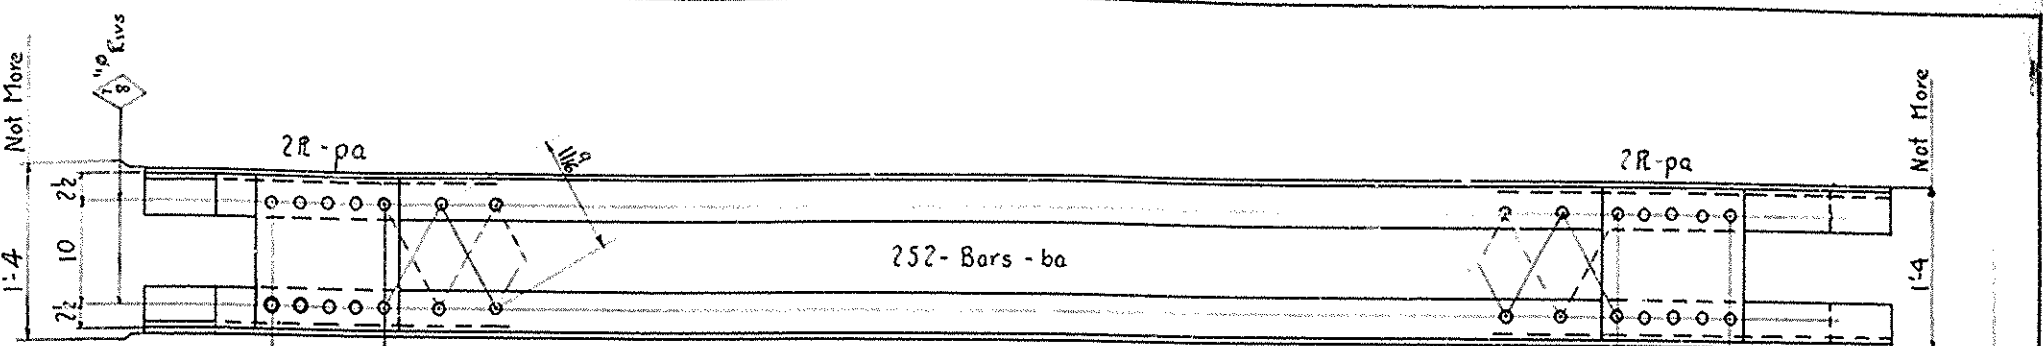

NOTE "A"
All field connections in main truss to be subpunched 1/2" and reamed to 1/2" while truss is completely assembled in shop and match marked

APPROVED FOR SHOP		CHIEF DRAFTSMAN		CHIEF ENGINEER	
RIVETS 1" OR NOTED		HOLER 1/8" OR NOTED		FIELD CORR. Riv. & Noted	
SHOP PAINT. See Note		DATE PRINTED		BILL'S MATERIAL NO.	
CONT. 4633		S. O. 4628-6		DRAWING NO. 20	

BRIDGE

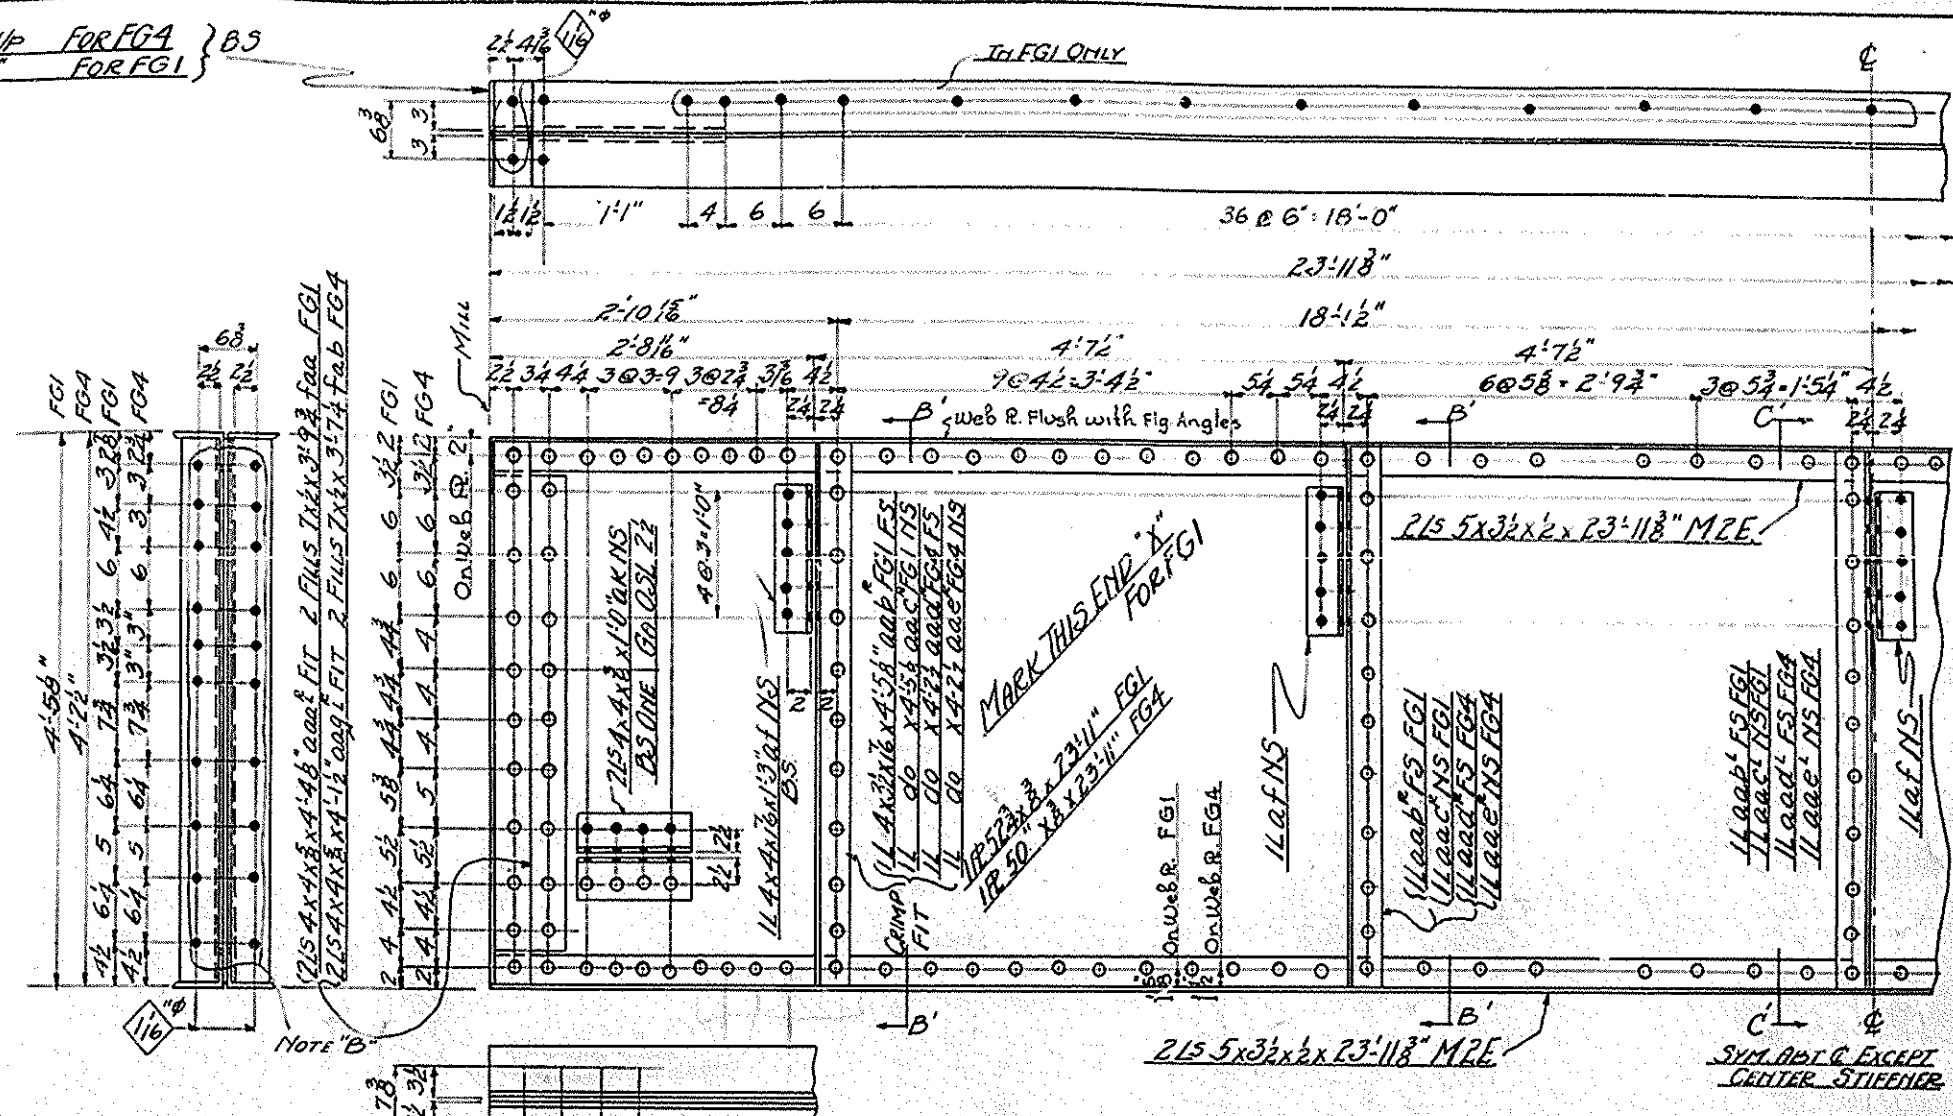

MAKE ONE FLOOR GIRDER AS SHOWN - MARK FG1						
" ONE	"	"	"	"	"	FG4
" 2	"	"	"	"	"	FG2
" 5	"	"	"	AS SHOWN	"	FG3
" 2	"	"	"	"	"	FG6
" 4	"	"	"	"	"	FG5


NOTE "B"
FLOOR GIRDER CONNECTIONS SUBPUNCHED 1/8" AND REAMED
TO 1/16" THRU A STEEL TEMPLATE NOT LESS THAN 1" THICK.

SHOP PAINT
ONE COAT OF RED LEAD AS PER SPECIFICATIONS.
PAINT CONTACT SURFACES ALL PARTS INACCESSIBLE
AFTER ERECTION TO HAVE 2 SHOP COATS.

NOTE TO SHOP
ALL STIFFENERS AND END CONNECTION ANGLES TO BE
MILLED TO BEAR. MILLING OF END CONNECTIONS NOT
TO REMOVE MORE THAN 8" OF METAL FROM FACE OF ANGLE.

STRINGER CONNECTIONS TO FLOOR BEAMS TO BE SUBPUNCHED 1/8" AND
REAMED TO 1/16" THRU A STEEL TEMPLATE NOT LESS THAN 1" THICK.


BESSEMER PLANT TO FURNISH NASHVILLE PLANT WITH TEMPLATE FOR
STRINGER CONNECTION.

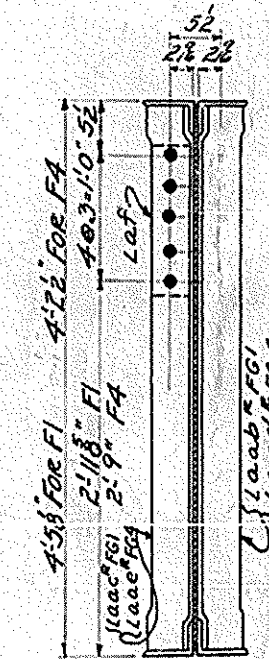


SECTION B'B'
" C'C' OPP. HAND

FLOOR GIRDERS
CUMBERLAND RIVER BRIDGE
SMITHLAND, KY.
COMMONWEALTH OF KY. STATE HWY. DEPT.
NASHVILLE BRIDGE COMPANY
NASHVILLE, TENN.


APPROVED FOR SHOP		BESSEMER PLANT	
44-2461-111 44-2461-111 44-2461-111	CHIEF DRAFTSMAN	RIVETS	3 OR NOTED 128
	CHIEF ENGINEER	HOLES	128 OR NOTED FIELD CORN RIVETED
REVISION NOTES		SHOP PAINT	SEE NOTE
FIELD		DRAWN BY	ARW DATE 11-2-30 TRACED BY ARW DATE 2-3-31 CHECKED BY CM DATE 12-29-31
BILLS MATERIAL NO		DATE PRINTED	
36-37		CONT.	4633
		S. O.	4631/G
		DRAWINGS NO. 21	

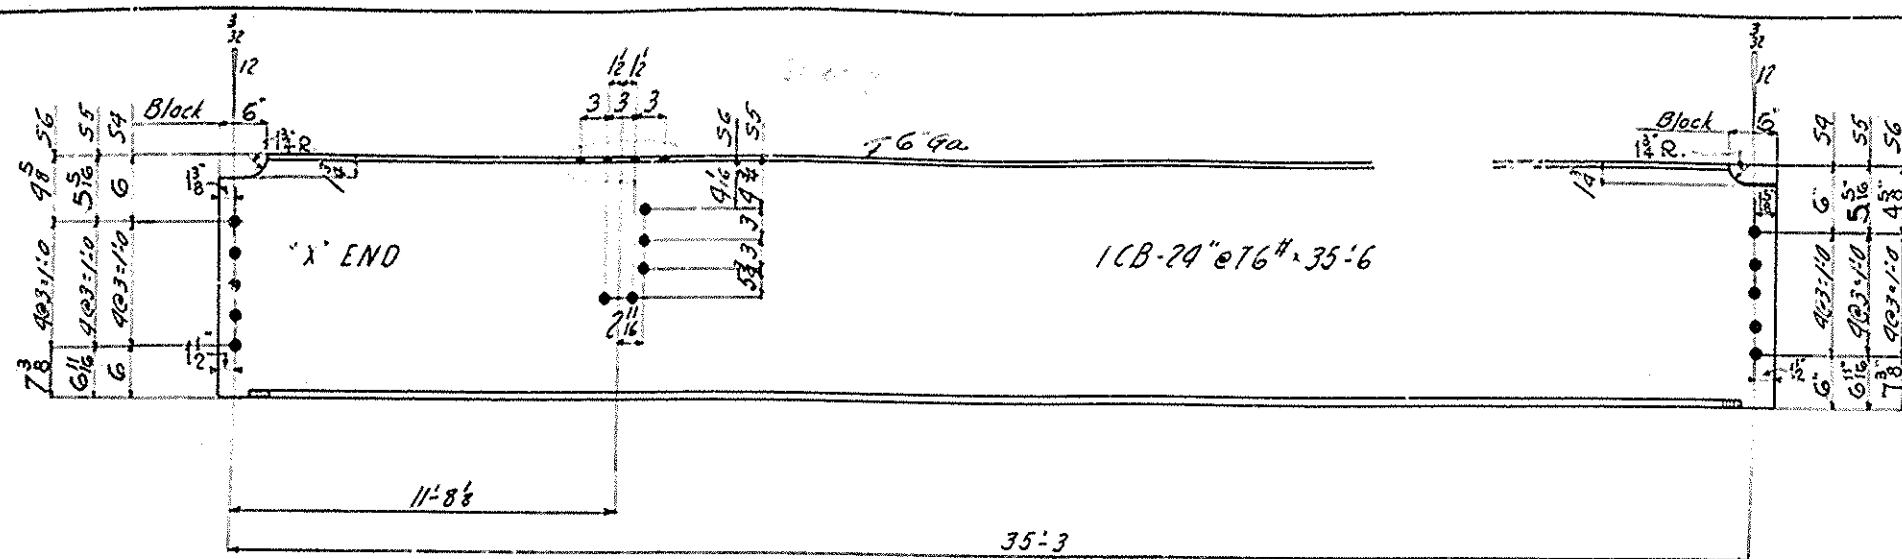


MAKE ONE STRINGER AS SHOWN & NOTED MK-54
do 2 do do do MK-55
do 2 do do do MK-56

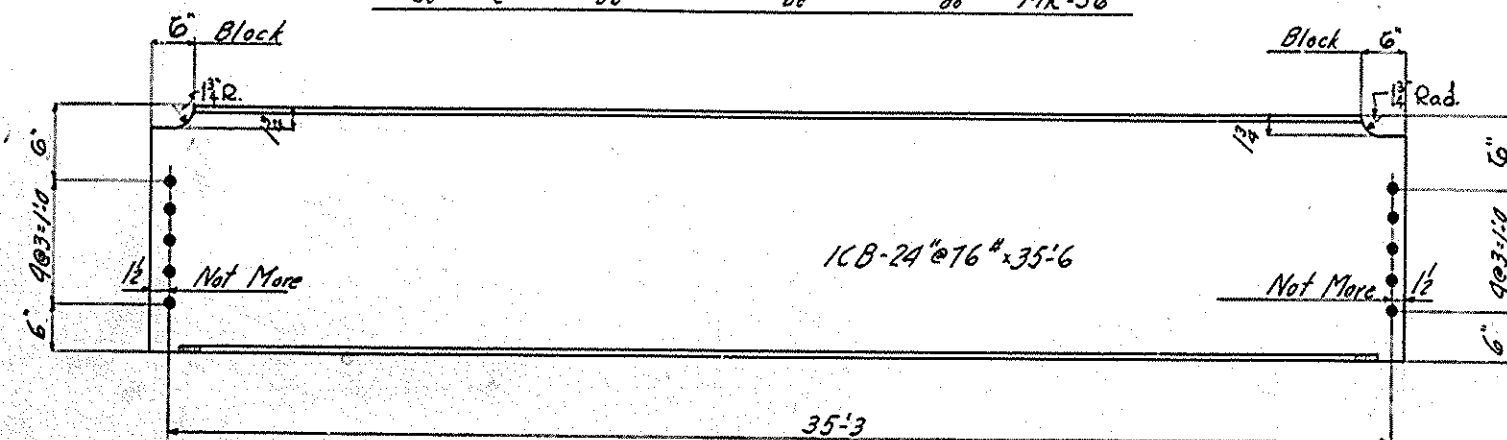


MAKE 9 STRINGERS AS SHOWN MK-57

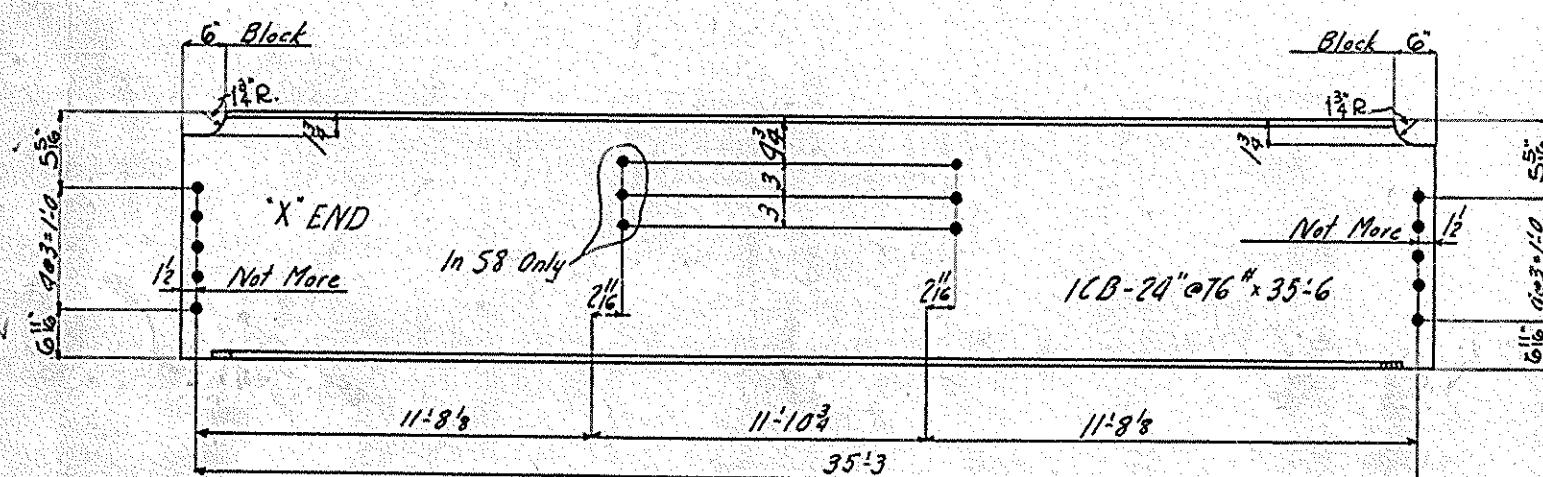


MAKE 16 STRINGERS AS SHOWN & NOTED MK-58
do 2 do do do MK-59

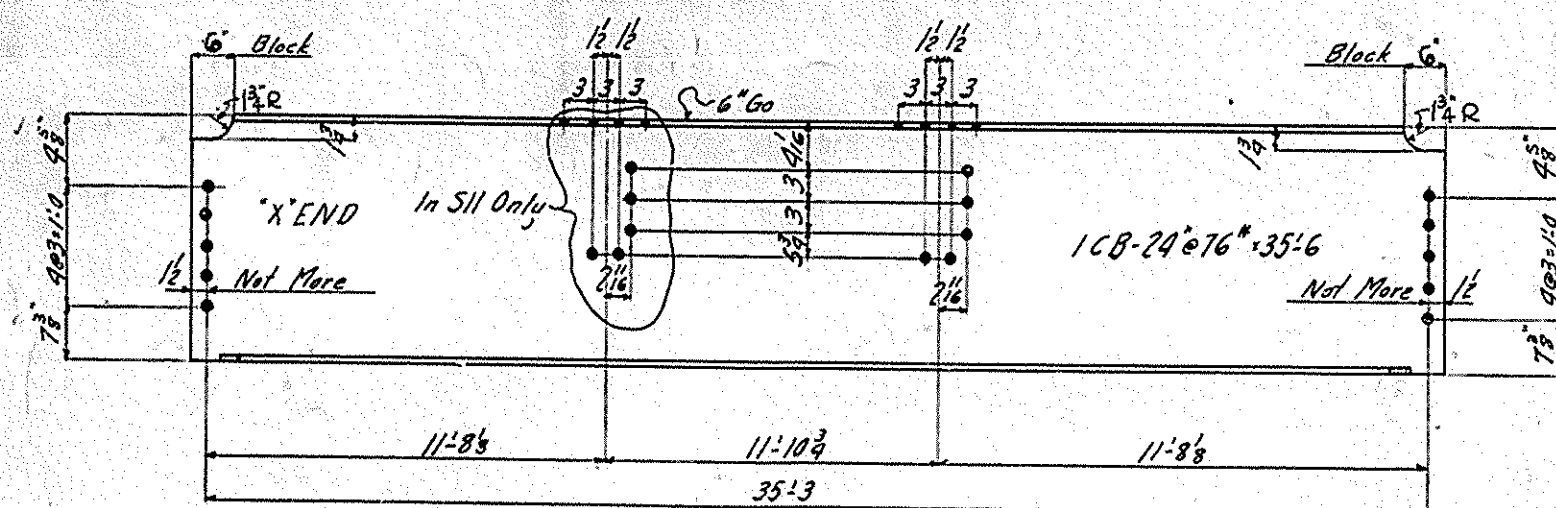


MAKE 2 STRINGERS AS SHOWN & NOTED MK-510
do 16 do do do MK-511

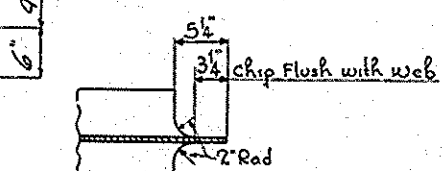


Typical Detail showing cuts in Bottom Flanges of all Stringers.

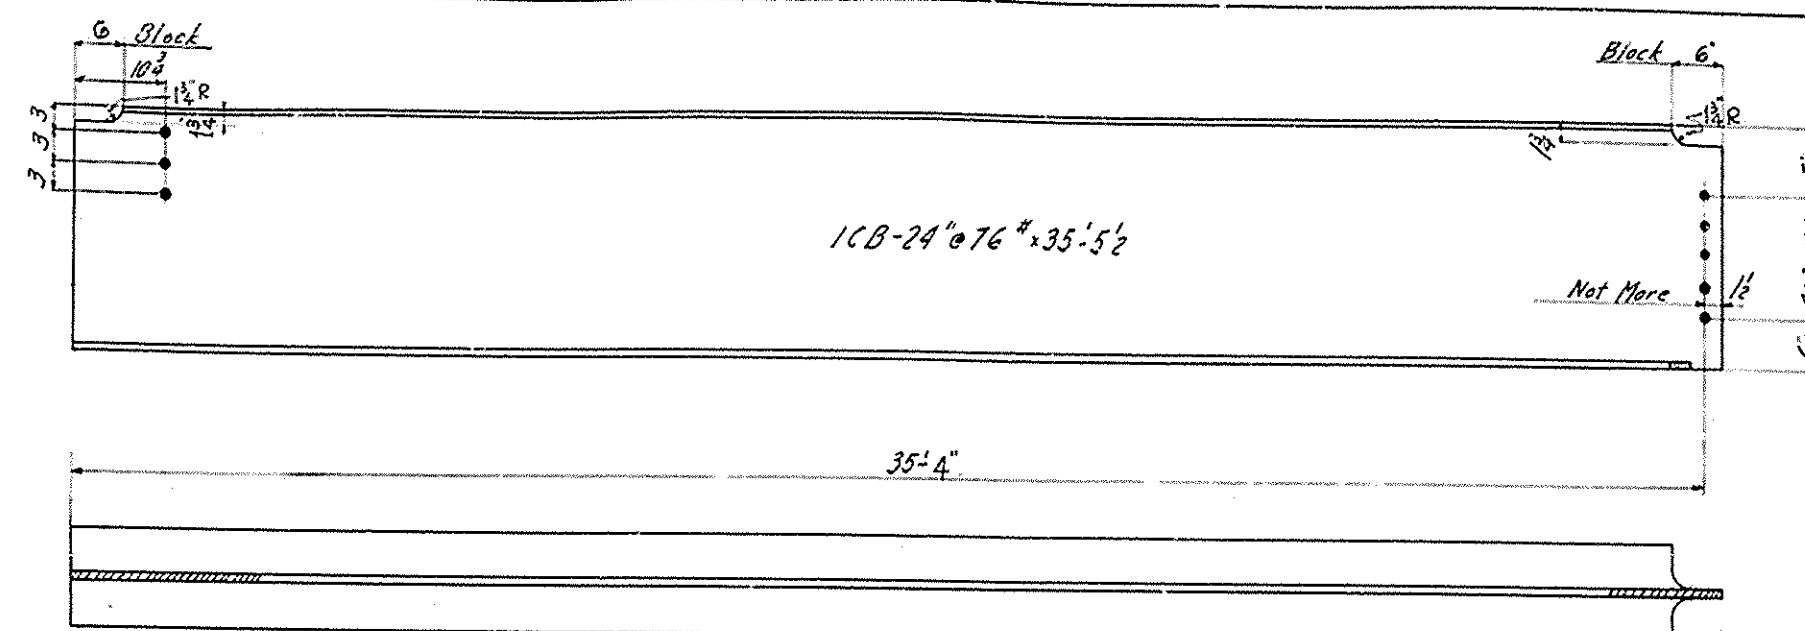

MAKE 4 STRINGERS - MK-512

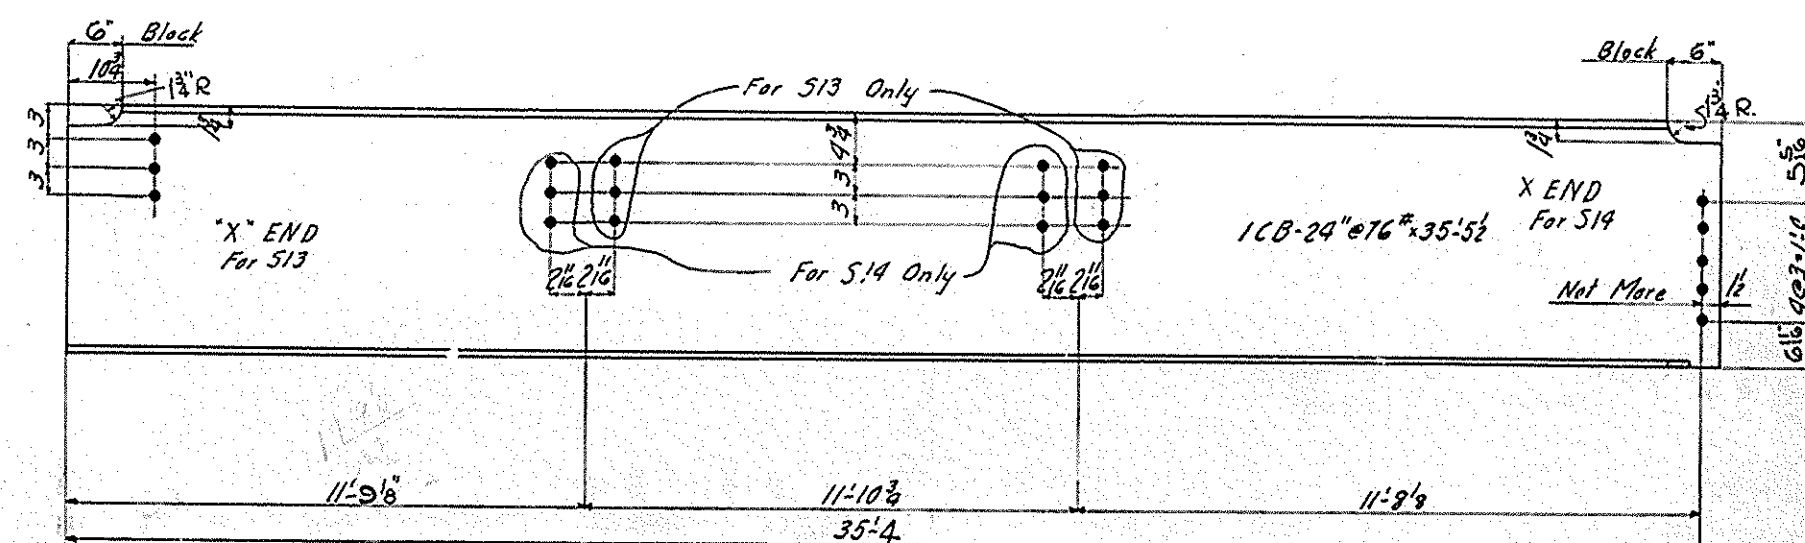

MAKE 4 STRINGERS AS SHOWN & NOTED MK-513
do 4 do do do MK-514






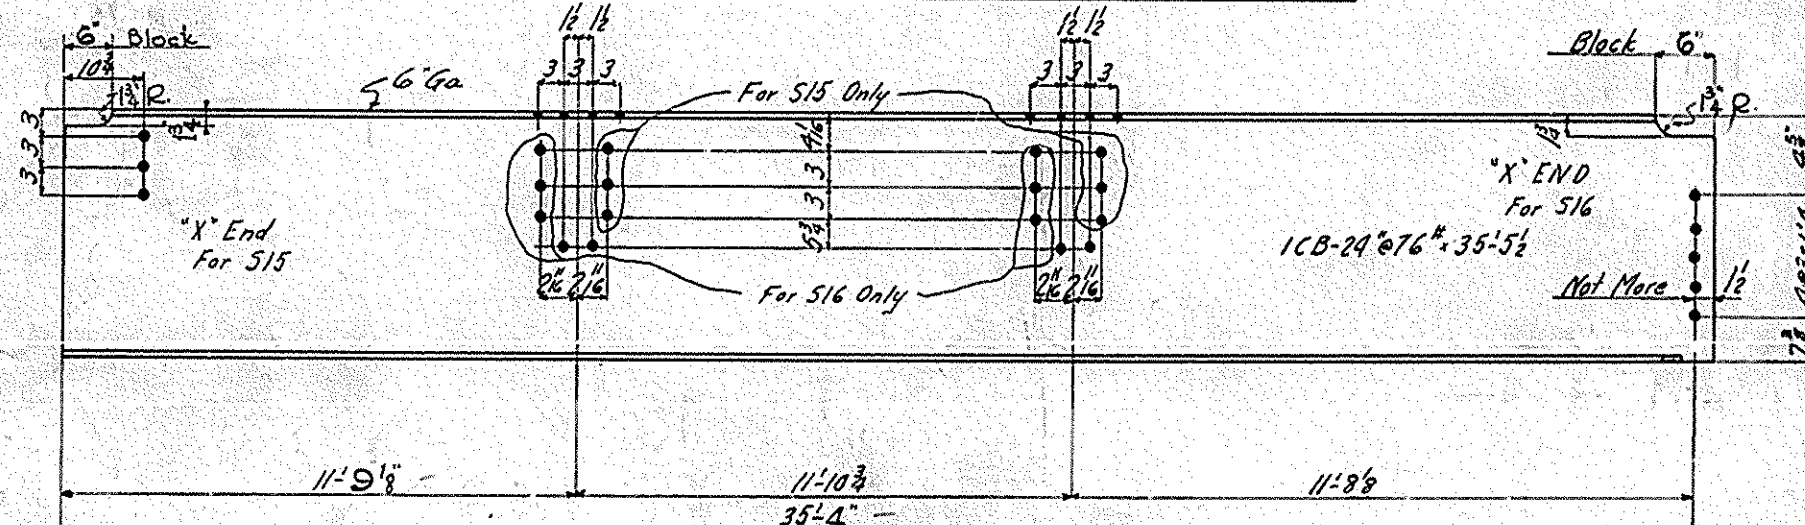


MAKE 4 STRINGERS AS SHOWN & NOTED MK-515
do 4 do do do MK-516

NOTE TO SHOP
Stringer connections to floorbeams to be subpunched 1/8" and reamed to 1/4" through a steel templet not less than 1 inch thick - Bessemer Plant to furnish Nashville Plant with templet for Stringer Conn -
SHOP PAINT
One coat of red lead as per specifications -
Paint all contact surfaces - All parts inaccessible after erection to have two shop coats -

CHIMBERLAND RIVER BRIDGE AT SMITHLAND KENTUCKY - COMMONWEALTH OF KY - STATE HWY DEPT			
NASHVILLE BRIDGE COMPANY			
NASHVILLE, TENN.			
NASHVILLE PLANT			
APPROVED FOR SHOP	OR NOTED	DATE	11-18-30
8/10/31	CHIEF DRAFTSMAN	DATE	12-17-30
8/10/31	CHIEF ENGINEER	DATE	12-23-30
FIELD CONN Riv & Bolts		DATE PAINTED	
SHOP PAINT See Note		DATE PAINTED	
FIELD		DATE PAINTED	
BILLY MATERIAL NO	CONT. 4633	DRAWING NO.	22
38	S. O. 4632-6		

BRIDGE

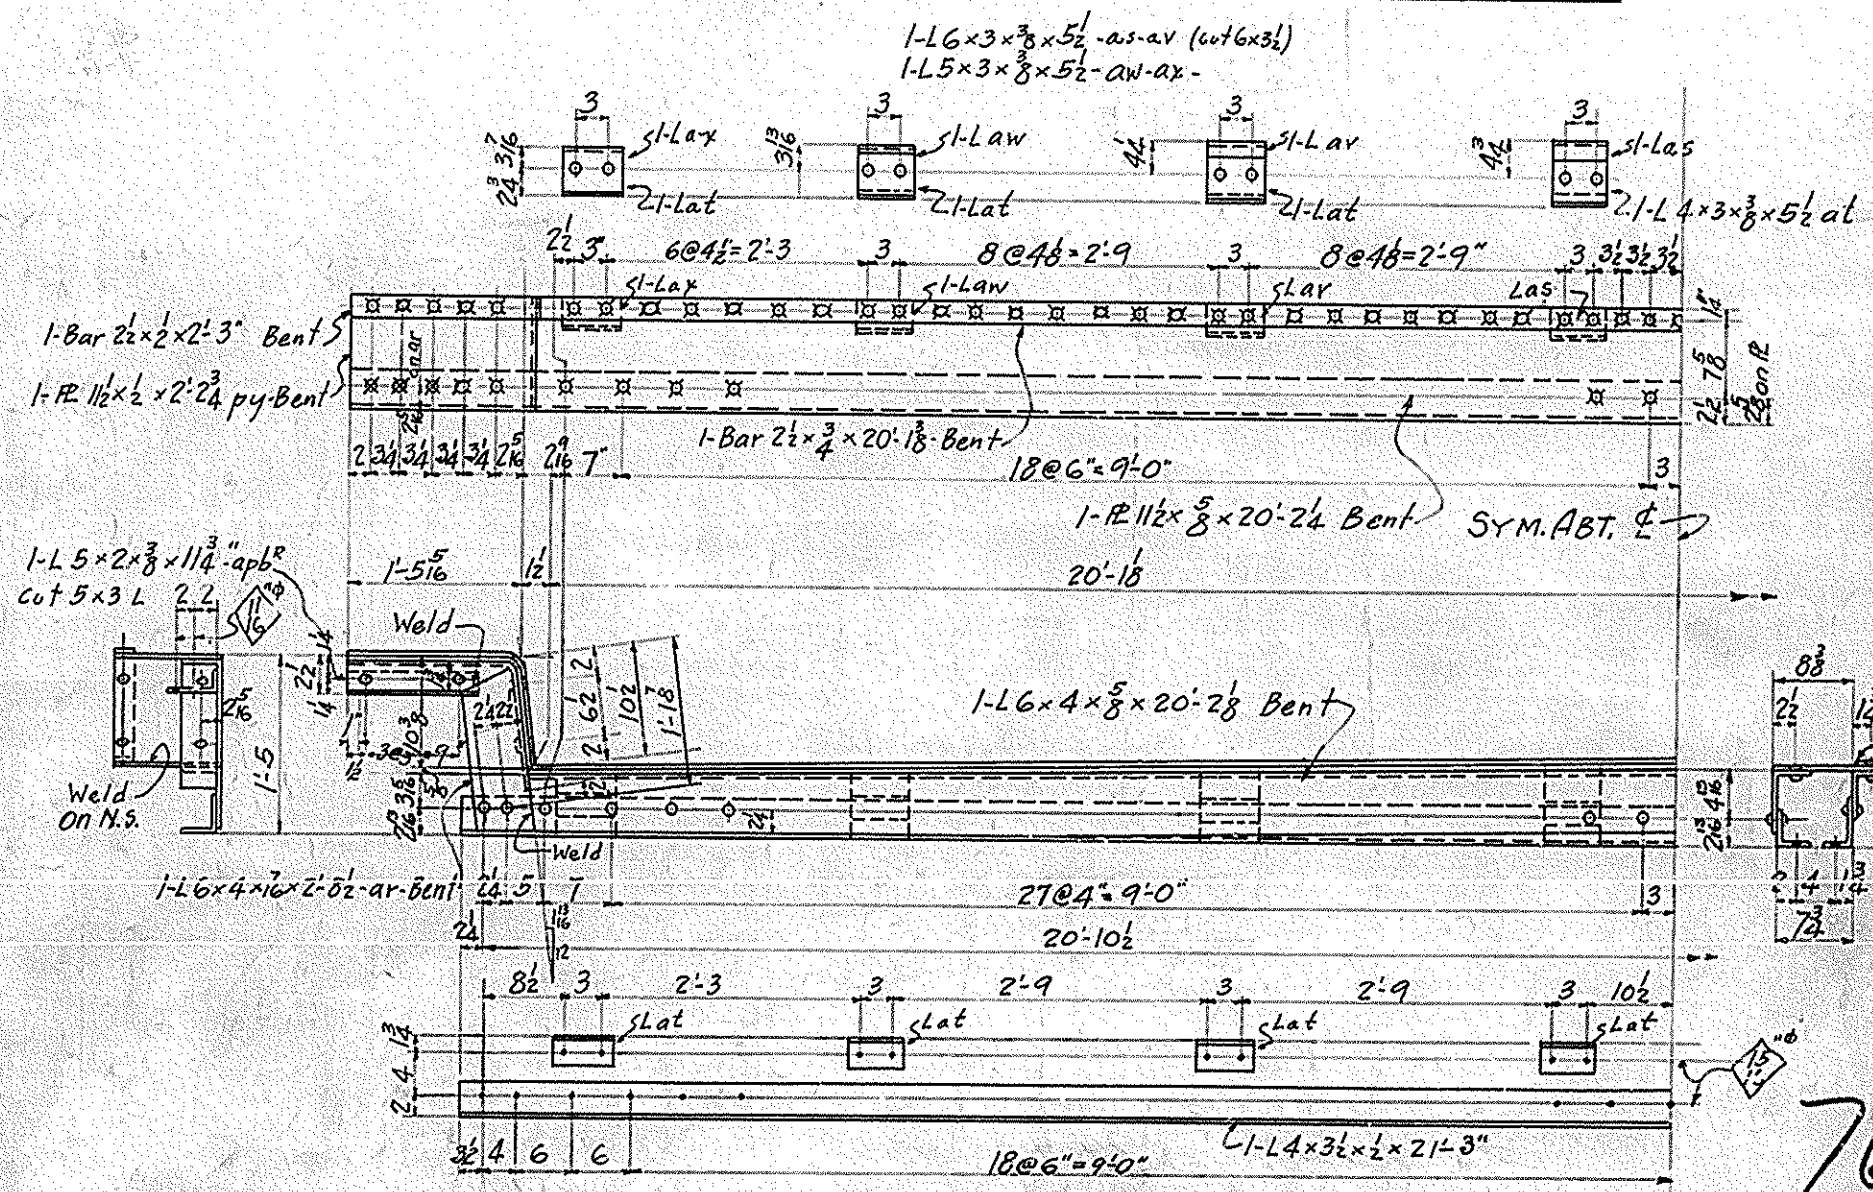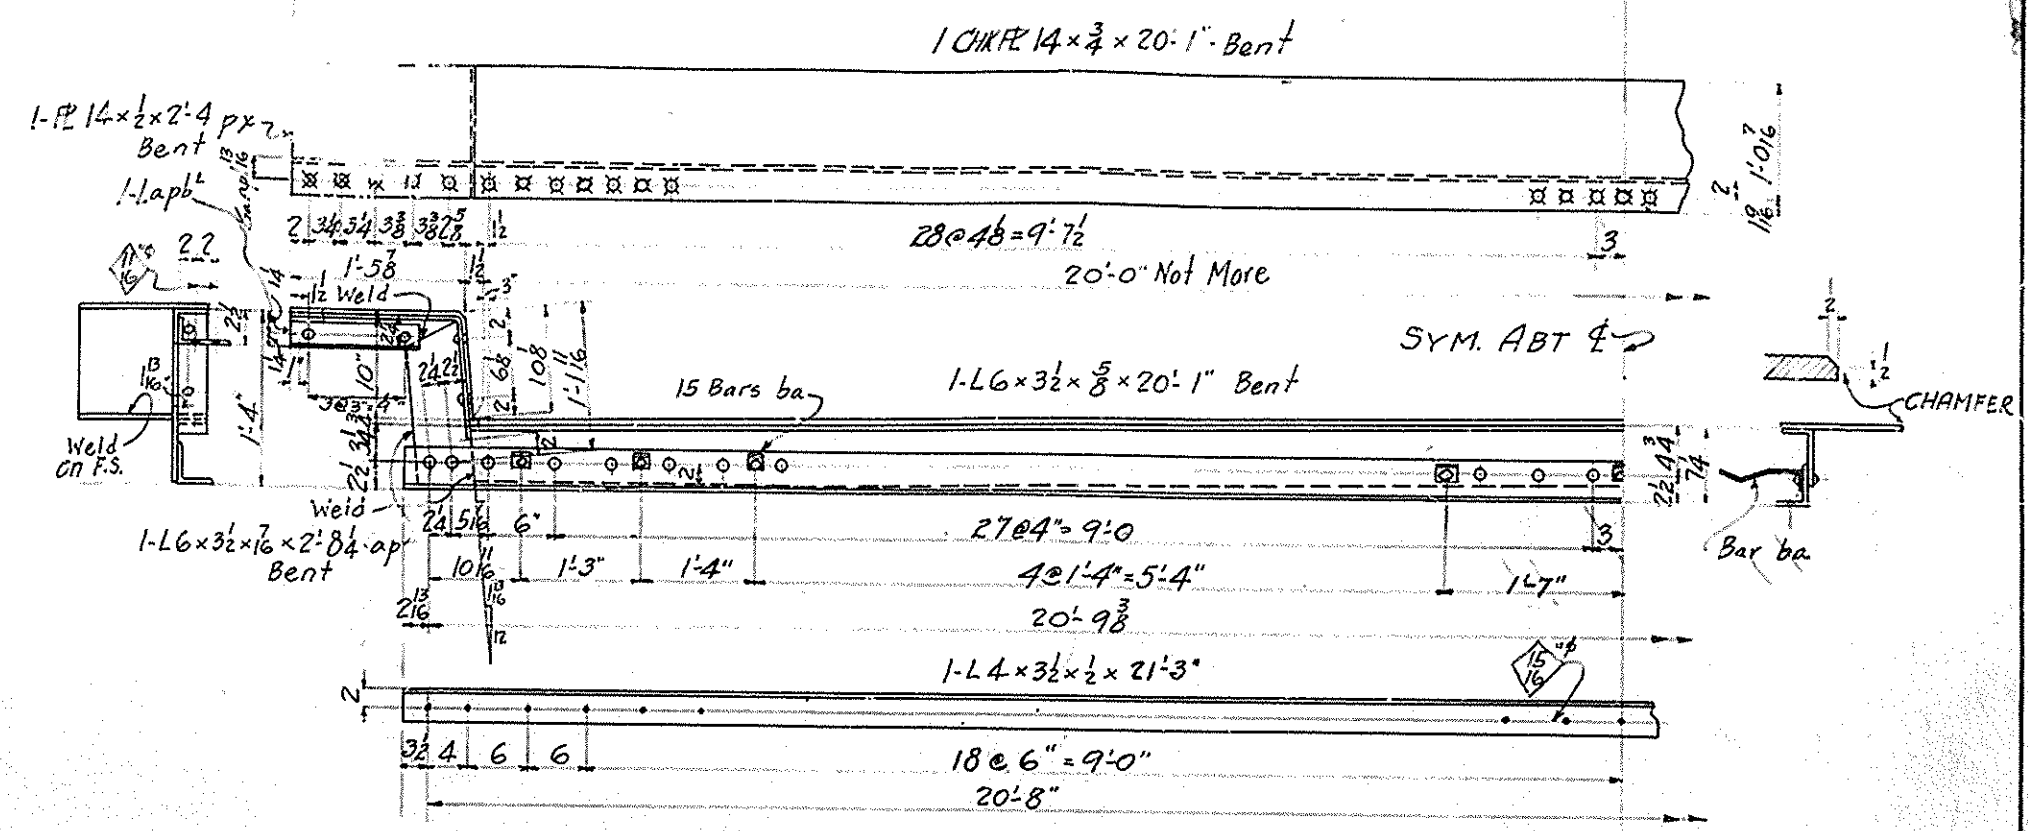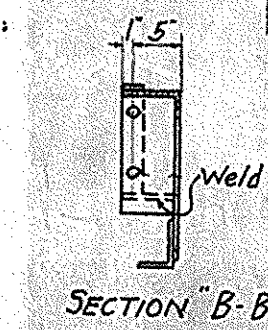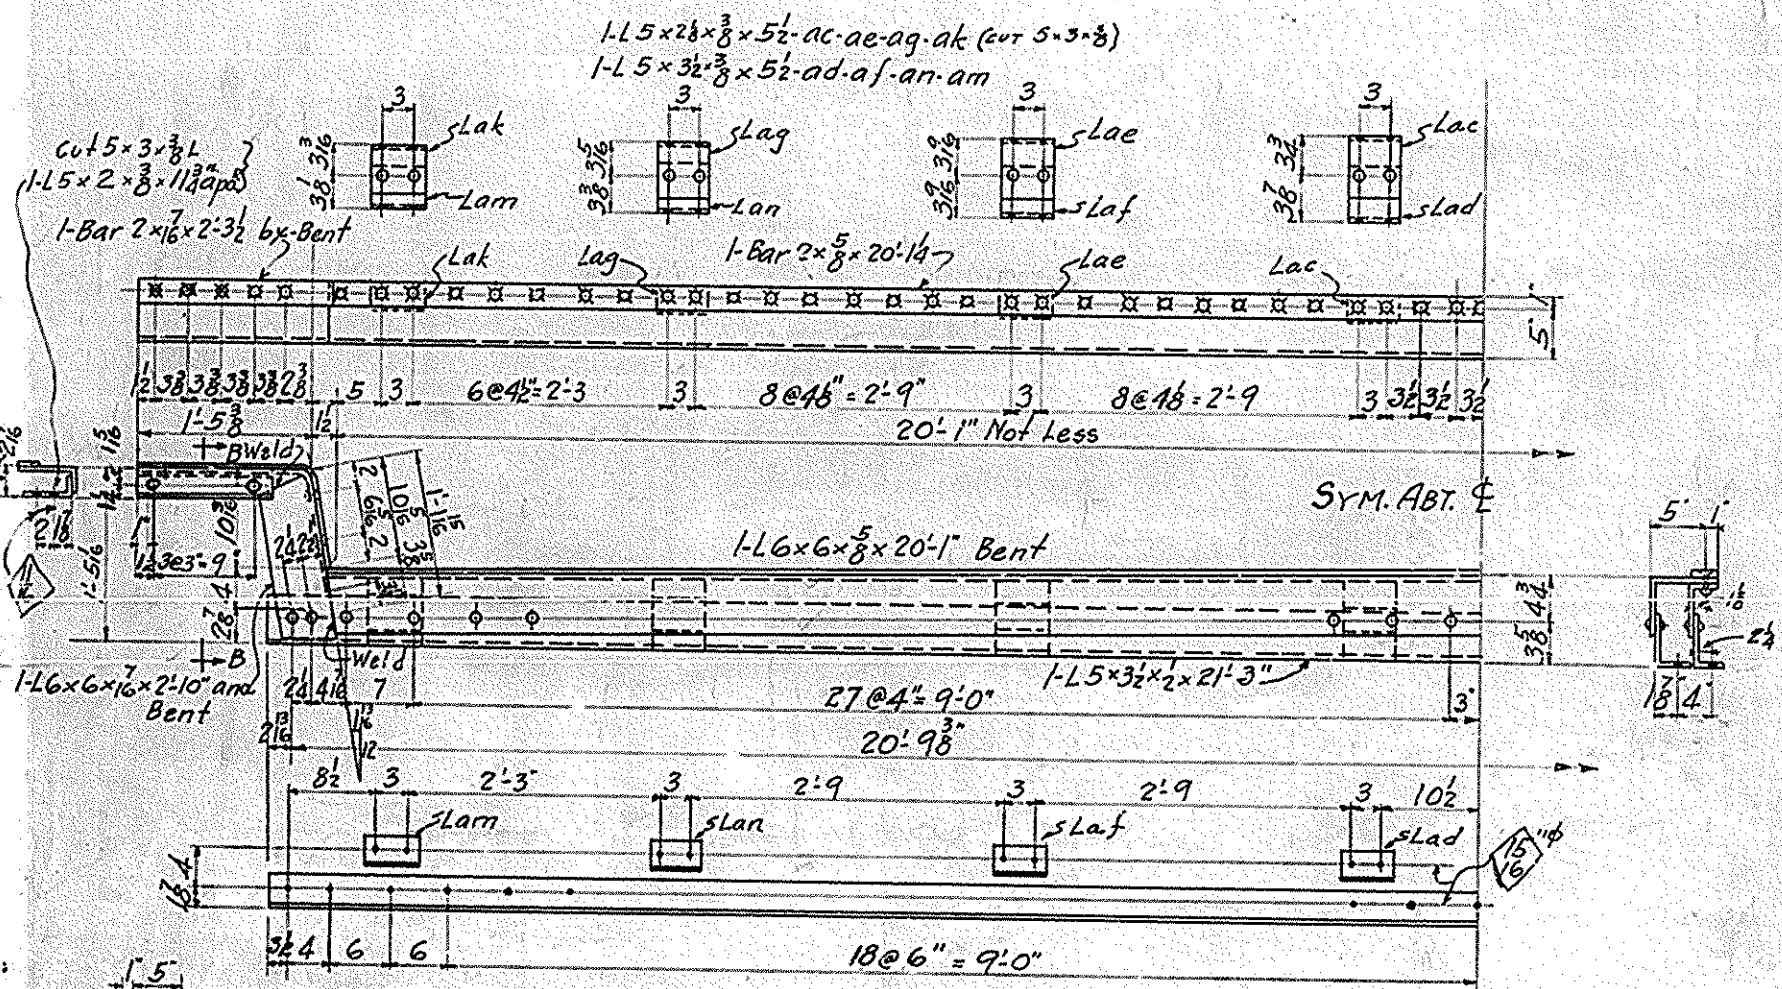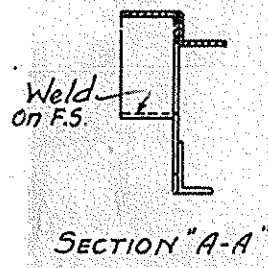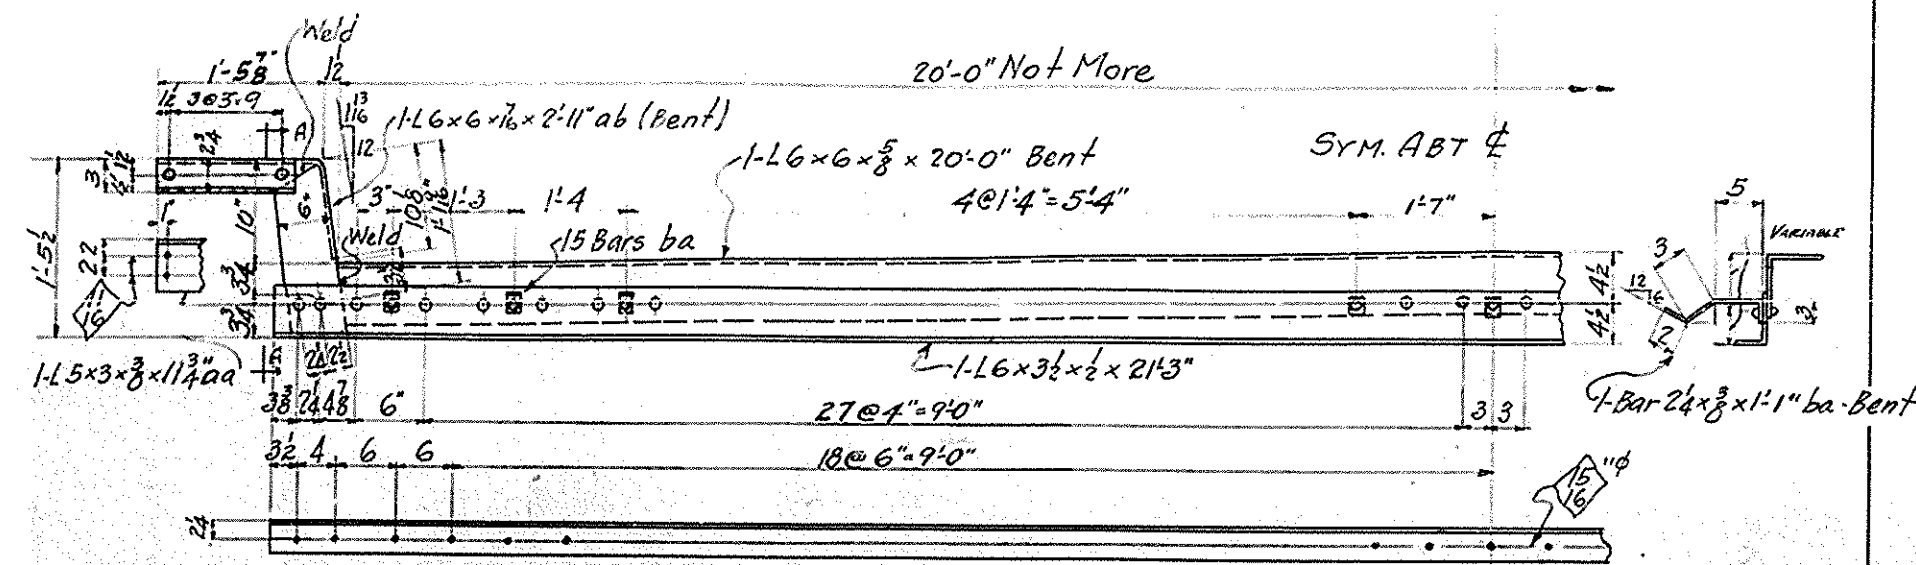

NOTE:
ALL EXPANSION DAMS TO BE SET UP IN SHOP TO INSURE THE PROPER FIT & SMOOTH MOVEMENT. DAMS EA1 & EA2 TO BE MATCHMARKED.


PAINT NOTE:-
One coat of red lead as per Specs.
Paint contact surfaces. All parts inaccessible after erection to have 2 shop coats

APPROVED FOR SHOP		EXPANSION ANGLES	
RIVETS 3/4" OR NOTED		CUMBERLAND RIVER BRIDGE	
HOLDS 1/2" OR NOTED		SMITHLAND, KY.	
FIELD CONN. Riveted		COMMONWEALTH OF KENTUCKY STATE HWY DEPT.	
SHOP PAINT See Note		NASHVILLE BRIDGE COMPANY	
DATE PRINTED		NASHVILLE, TENN.	
BILLS MATERIAL NO		NASHVILLE PLANT	
4748		DRAWN BY ARV DATE 11-18-30	
CONT. 4633		CHECKED BY AHS DATE 12-30-30	
S.O. 46386		CHECKED BY CM DATE 1-2-31	
27		DATE PRINTED	



S.O.46386

S.O.46296


BRIDGE

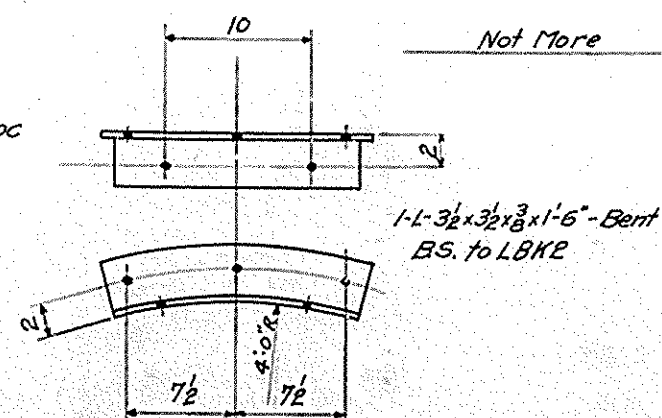


MAKE 8 ANGLES MARK-A1

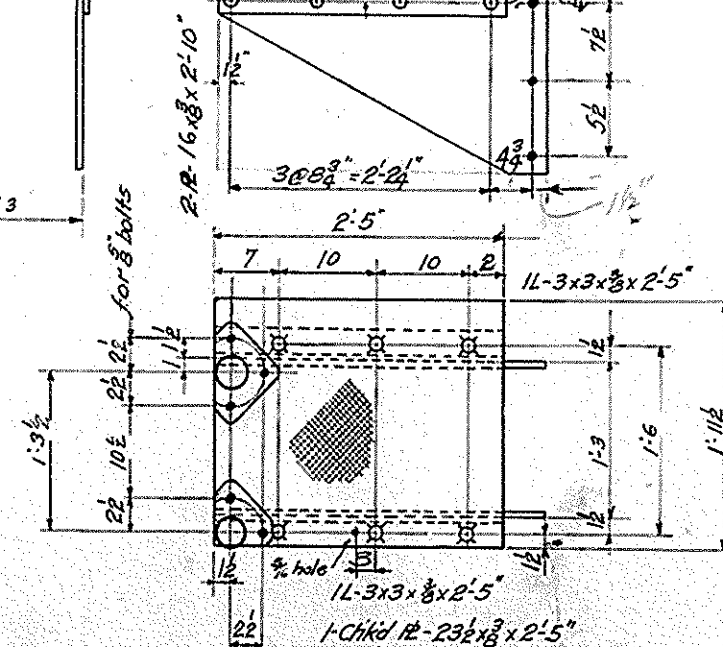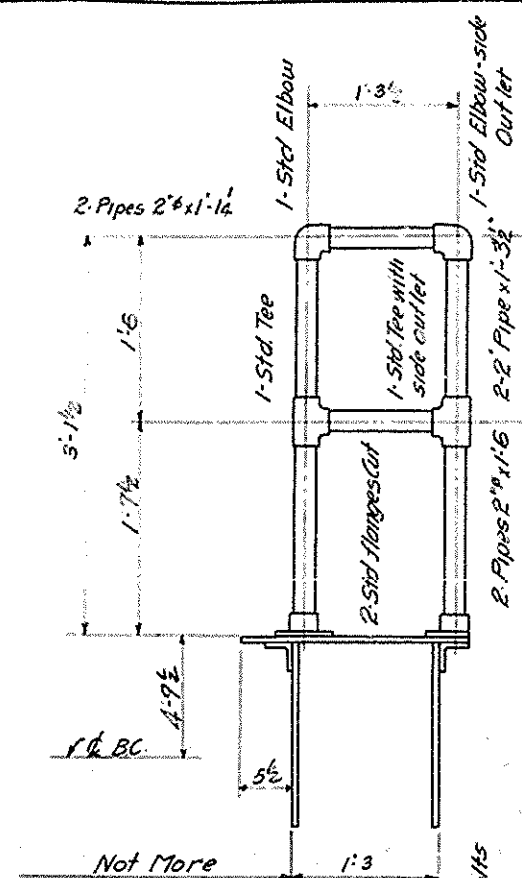

MAKE ONE RAIL SECTION AS SHOWN MARK R2^R
do ONE do do OPP HAND MARK-R2^L
do ONE PLATFORM AS SHOWN MARK-PF^R
do ONE do do OPP HAND MARK-PF^L

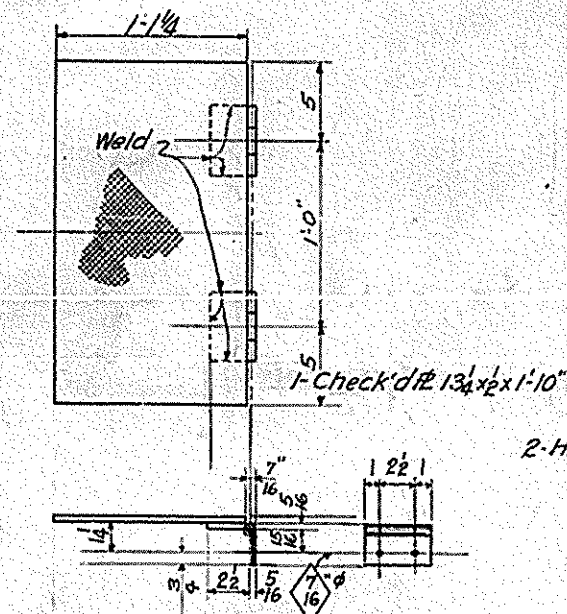


MAKE 18 MANHOLE COVERS MARK-MCI

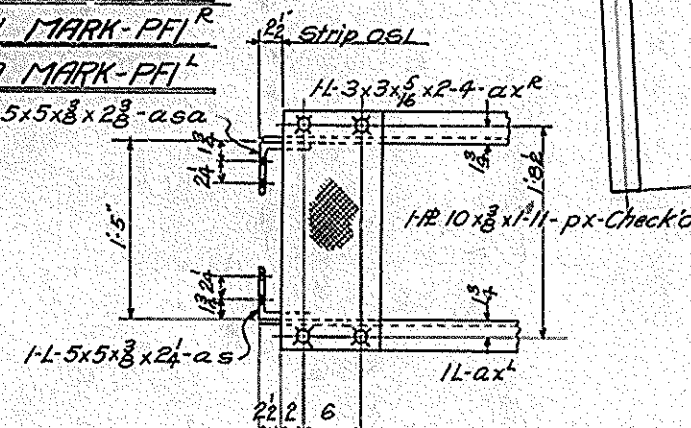


MAKE ONE LADDER AS SHOWN - MARK LIAR


1	ONE	1	OPP HAND	-	1	LIAR
1	ONE	"	AS SHOWN	"	1	LIBR
1	ONE	"	OPP HAND	"	1	LIBR

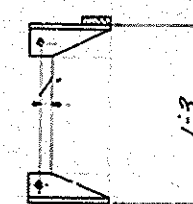

SECTION "A-A"

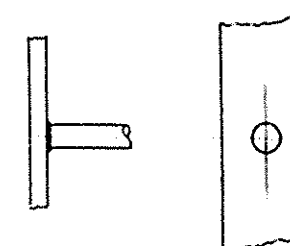

WELD DETAIL

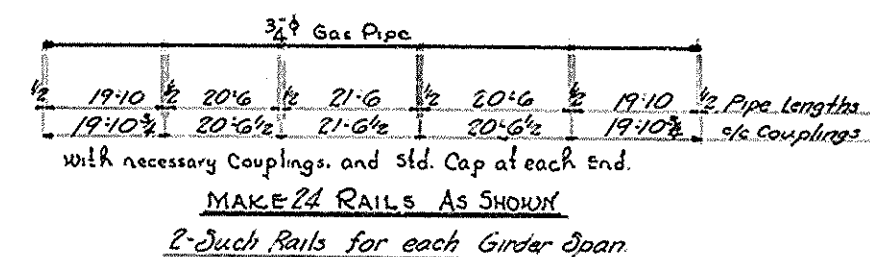

NOTE: Furnish 16- $\frac{3}{4}$ "x5" Expansion bolts Mark EB-1
do 64- $\frac{5}{8}$ "x4 $\frac{1}{2}$ " do do Mark EB-2

PAINT NOTE: One coat of Red Lead as per specifications
Paint contact surfaces. All parts inaccessible
after erection to have 2 shop coats.

NAVIGATION LIGHTS TO BE AS PER WILCOX-CRITTENDEN
& CO'S. PRINT M3050 - 4 RED LIGHTS AND 2 GREEN LIGHTS.

LADDERS & LIGHT SUPPORTS

CUMBERLAND RIVER BRIDGE
SMITHLAND KENTUCKY
COMMONWEALTH OF KY. STATE HWY. DEPT.
NASHVILLE BRIDGE COMPANY
NASHVILLE, TENN.

NASHVILLE PLANT

APPROVED FOR SHIP
2067/31 CHIEF DRAFTSMAN
CHIEF ENGINEER
REVISION NOTES

RIVETS 3" 8 OR NOTED DRAWN BY W.H. DATE 11-15-30
HOLES 16 OR NOTED TRACED BY RMR DATE 1-2-31
FIELD CONN. RIV. CHECKED BY AHS DATE 1-2-31

SHOP PAINT *SEE NOTE* DATE PRINTED

FIELD	HOMERIDGE, ALABAMA		
Sheet Material No.	1	2	DRAWING No.

CONT. 4633 28

79-80-81	S. O. 4629-G	LO
----------	--------------	----

[illegible]

100






[illegible]

100




1. $\frac{1}{2} \times \frac{1}{2} = \frac{1}{4}$ (Probability of getting two heads)

BRIDGE

BRIDGE

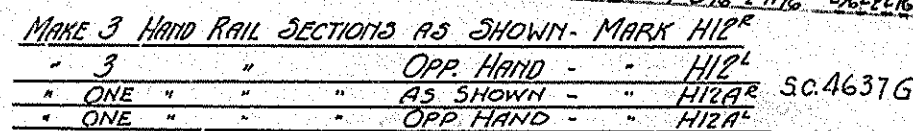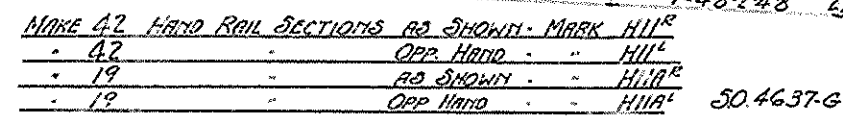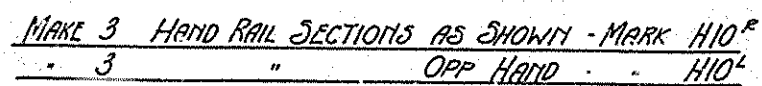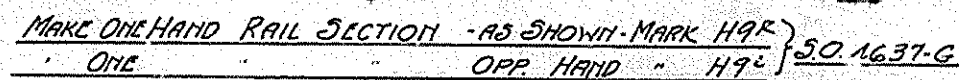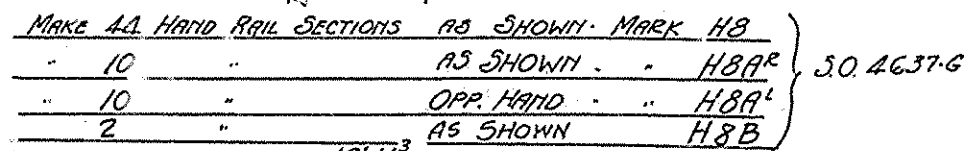

D.O. 4642-G

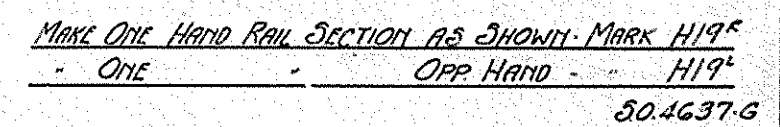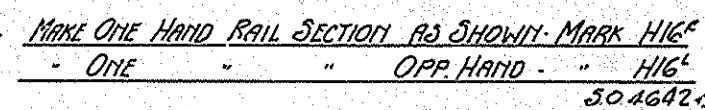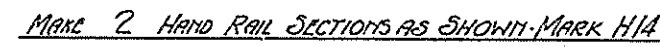

NOTE:
FOR TYPICAL SECTIONS
SEE DWG #29
SNOP PAINT -
ONE COAT RED LEAD AS FOR SPECIFICATIONS.
PAINT CONTACT SURFACES.
ALL PARTS INACCESSIBLE AFTER ERECTION
TO HAVE 2 SNOP COATS.

MARK ONE	HAND RAIL SECTION - AS SHOWN -	MARK	H17 ^R
- ONE	-	OPP HAND	- H17 ^L
- ONE	-	AS SHOWN	- H17 ^R
- ONE	-	OPP HAND	- H17 ^L
- ONE	-	AS SHOWN	- H18 ^R
- ONE	-	OPP HAND	- H18 ^L

APPROVED FOR SHOP


[Signature] CHIEF DRAFTSMAN

[Signature] CHIEF ENGINEER

REVISION NOTES

CUMBERLAND RIVER BRIDGE		
AT SMITHLAND KY.		
COMMONWEALTH OF KY. STATE HIGHWAY DEPT.		
NASHVILLE BRIDGE COMPANY		
NASHVILLE, TENN.		
NASHVILLE PLANT		
RIVETS	AS ORDERED	DRAWN BY <i>PKP</i>
MOLES	AS ORDERED	TRACED BY <i>DATE</i>
FIELD CONN.	<i>Ordered</i>	CHECKED BY <i>CH</i> DATE <i>1-6-31</i>
SHOP PANT	<i>See NOTE</i>	DATE PRINTED
FIELD		
BILLS MATERIAL NO	CONT. 4633	DRAWING NO
53-54-55-56-57	S. O. 4637-G 4688-G	30

BRIDGE

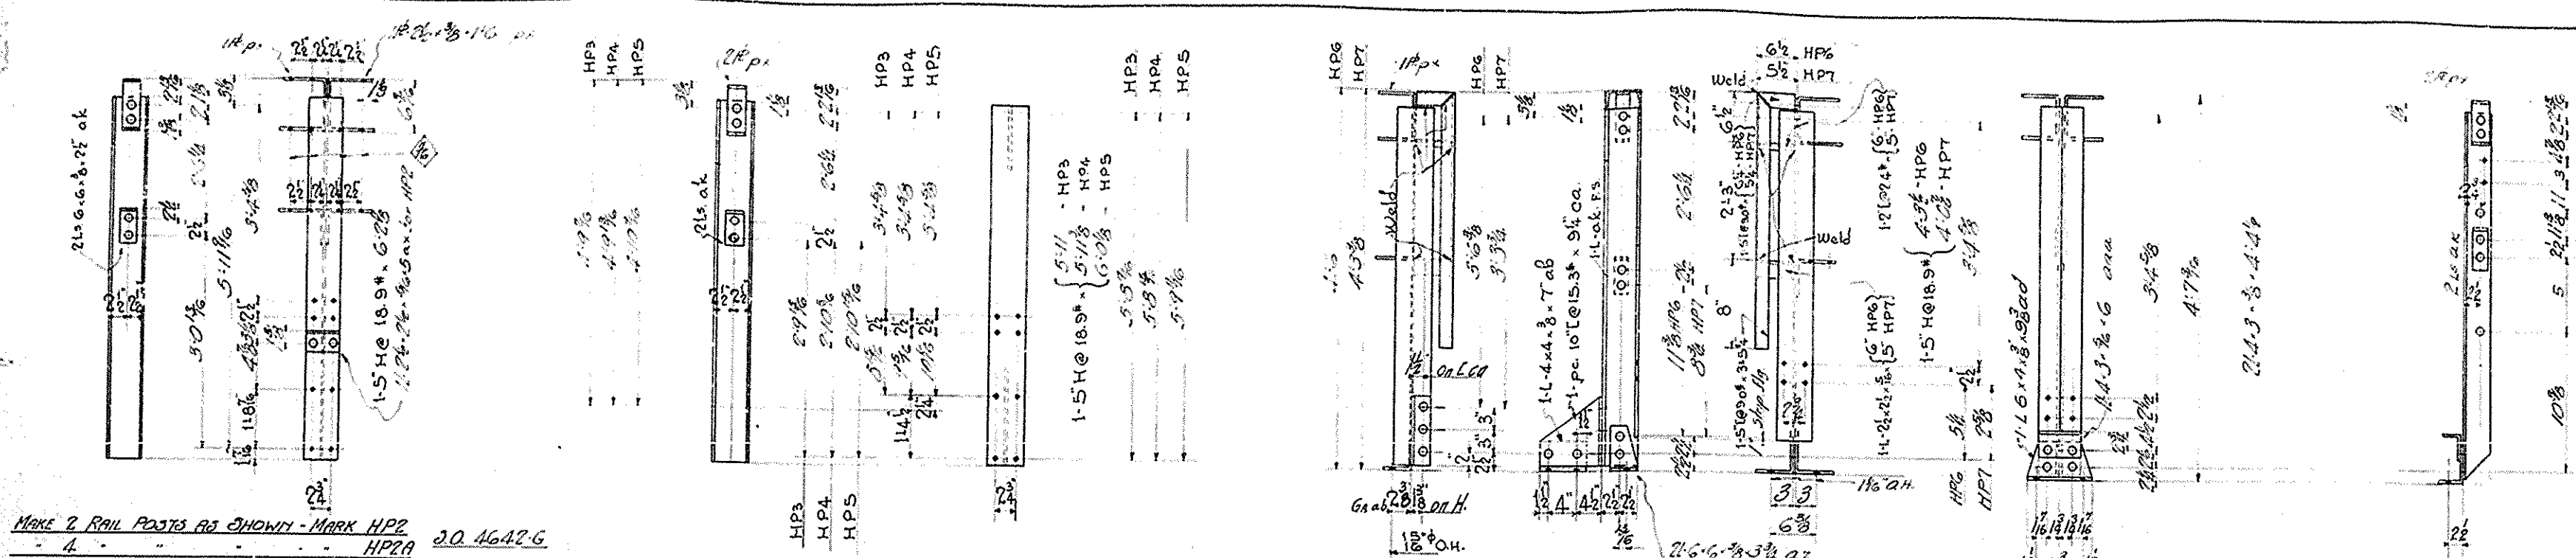


MAKE 2 RAIL POSTS AS SHOWN - MARK HP2
 1 - HP2A S.O. 4642-G
 2 - HP2B S.O. 4637-G
 40 - HP2C S.O. 4637-G


MAKE 48 RAIL POSTS AS SHOWN MARK HP3
 2 - HP3A S.O. 4630-G
 2 - HP3B S.O. 4630-G

MAKE ONE RAIL POST AS SHOWN MARK HP6
 1 - HP6A S.O. 4630-G
 1 - HP6B S.O. 4630-G
 1 - HP6C S.O. 4630-G
 1 - HP6D S.O. 4630-G


MAKE 26 RAIL POSTS - MARK HP3 S.O. 4630-G

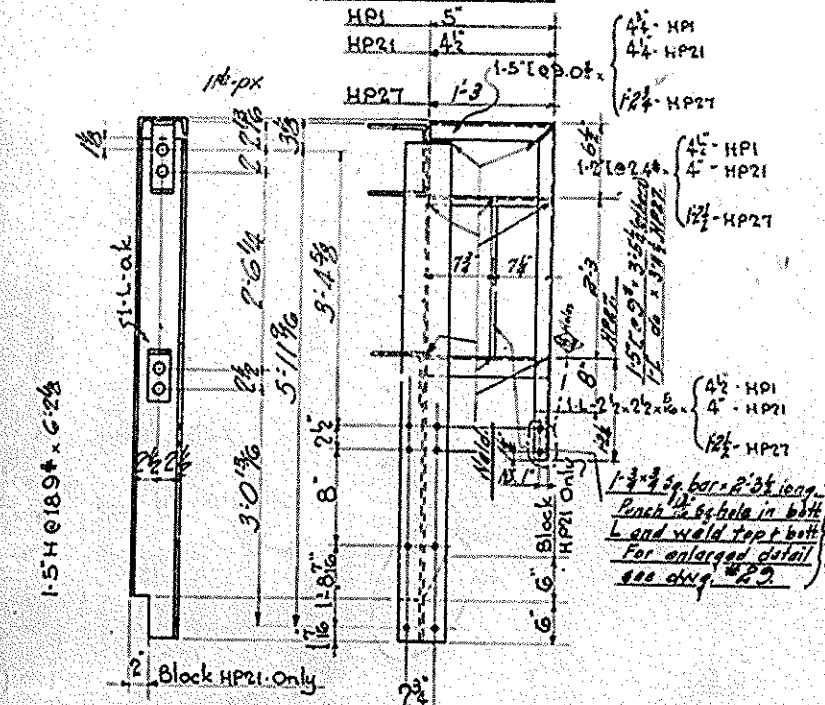


MAKE 4 RAIL POSTS AS SHOWN MARK HP21
 1 - HP21A S.O. 4637-G
 1 - HP21B S.O. 4637-G
 1 - HP21C S.O. 4637-G
 1 - HP21D S.O. 4637-G

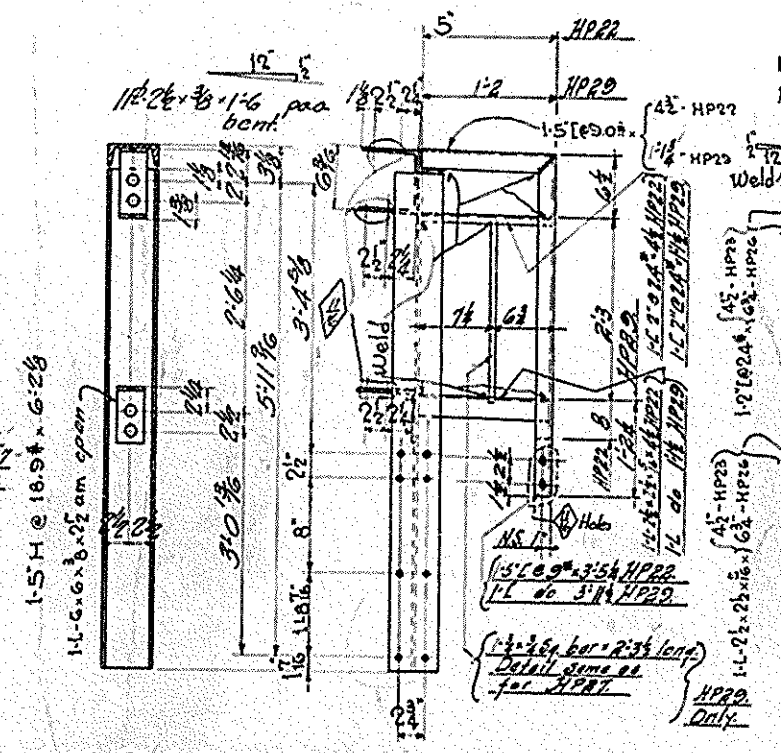


MAKE 4 RAIL POSTS AS SHOWN MARK HP22
 1 - HP22A S.O. 4637-G
 1 - HP22B S.O. 4637-G
 1 - HP22C S.O. 4637-G
 1 - HP22D S.O. 4637-G

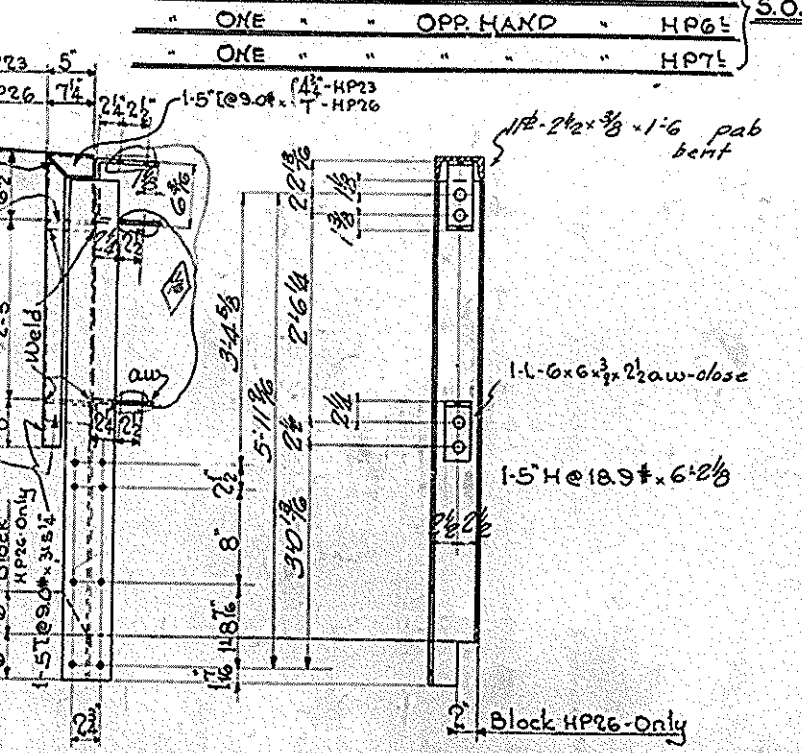


MAKE 4 RAIL POSTS AS SHOWN MARK HP23
 1 - HP23A S.O. 4637-G
 1 - HP23B S.O. 4637-G
 1 - HP23C S.O. 4637-G
 1 - HP23D S.O. 4637-G

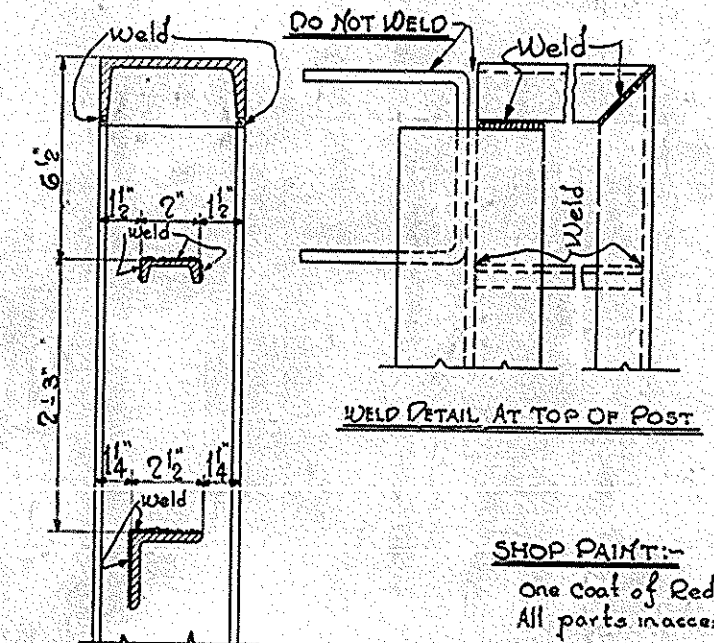


SHOP PAINT:-
 One coat of Red Lead as per Spec. Paint Contact Surfaces.
 All parts inaccessible after erection to have two Shop Coats.

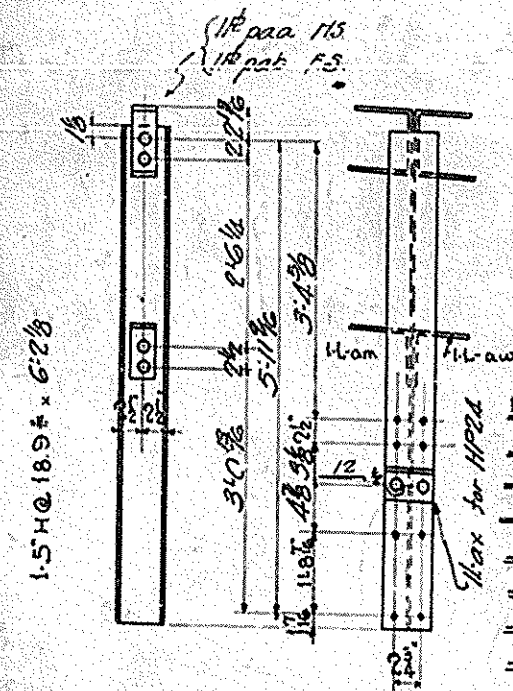

MAKE 23 RAIL POSTS AS SHOWN MARK HP24
 23 - HP24A S.O. 4637-G
 41 - HP24B S.O. 4642-G
 41 - HP24C S.O. 4642-G
 1 - HP24D S.O. 4642-G
 1 - HP24E S.O. 4642-G
 3 - HP24F S.O. 4642-G
 3 - HP24G S.O. 4642-G

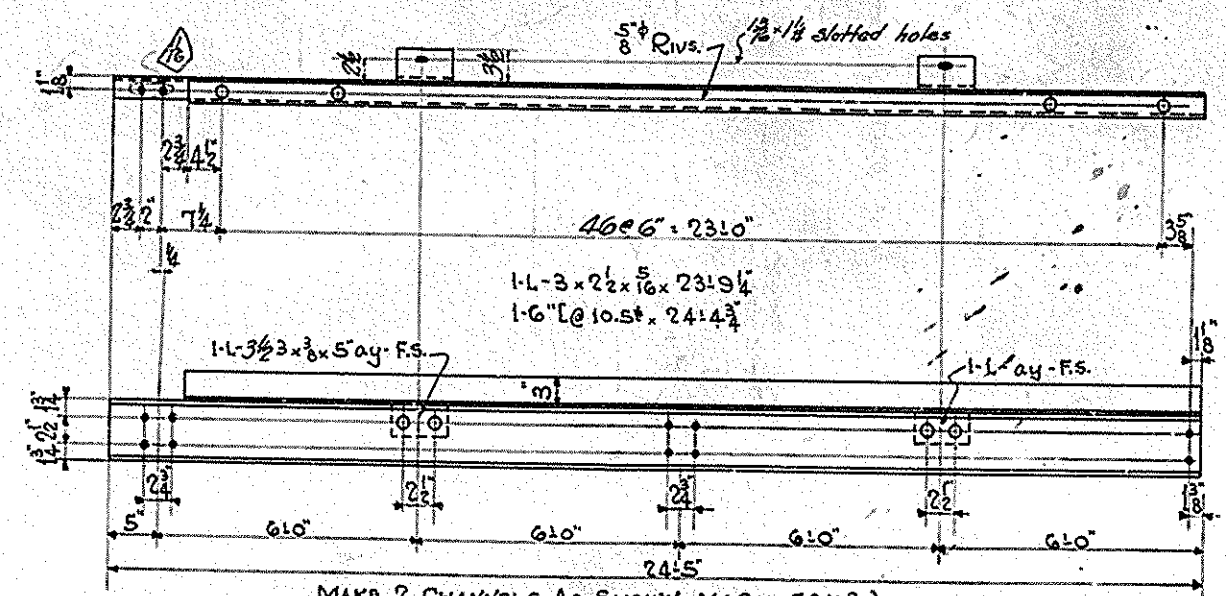

MAKE 2 CHANNELS AS SHOWN MARK SC13
 2 - SC13A S.O. 4637-G
 2 - SC13B S.O. 4637-G












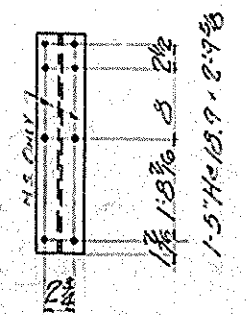


MAKE 8 STUB POSTS - MARK HP9
 S.O. 4642

7646

CUMBERLAND RIVER BRIDGE AT SMITHLAND KY. COMMONWEALTH OF KY. STATE HY. DEPT. NASHVILLE BRIDGE COMPANY NASHVILLE, TENN.			
APPROVED FOR SHOP	CHIEF DRAFTER	CHIEF ENGINEER	DATE PRINTED
11/1/31	11/1/31	11/1/31	11/1/31
BILLS MATERIAL NO.		CONT. 4633	
58-54-60-61		S. O. 4637-G	
64-65-66		31	

BRIDGE

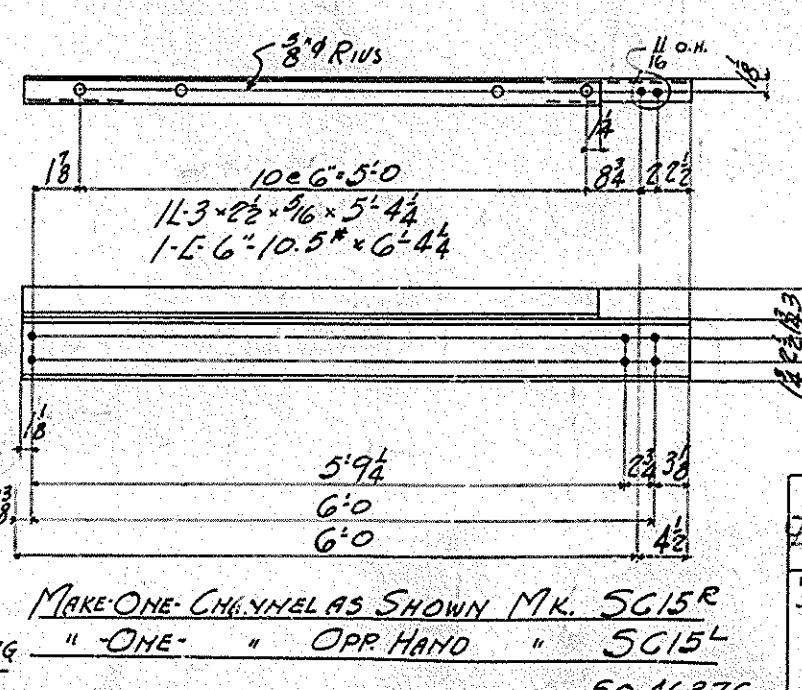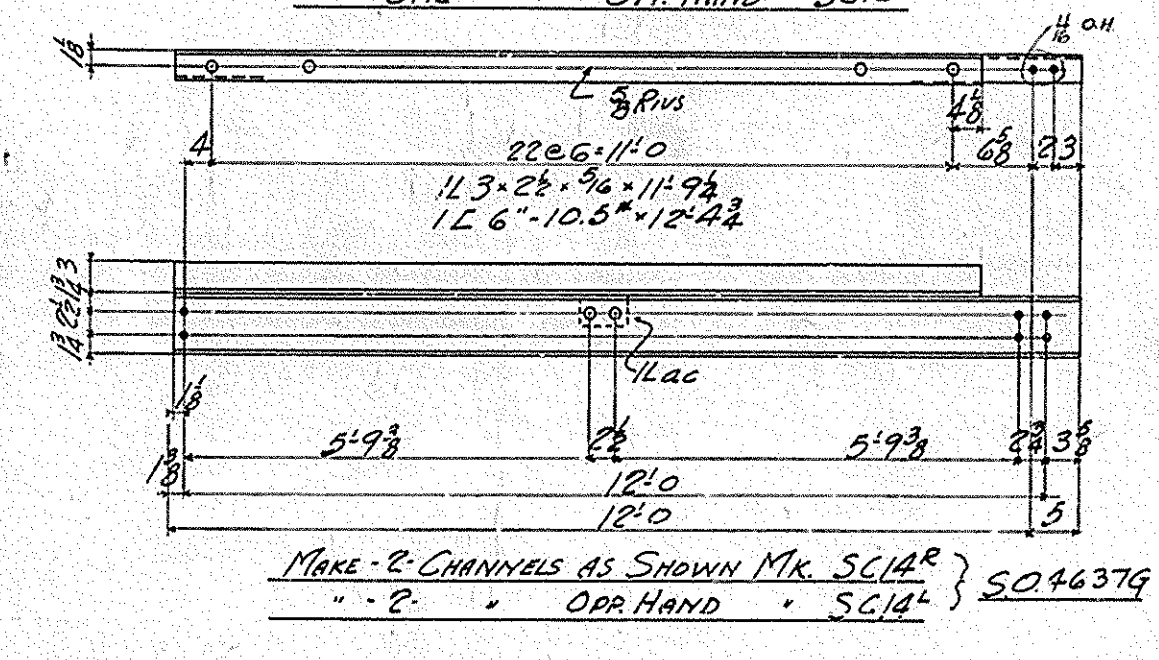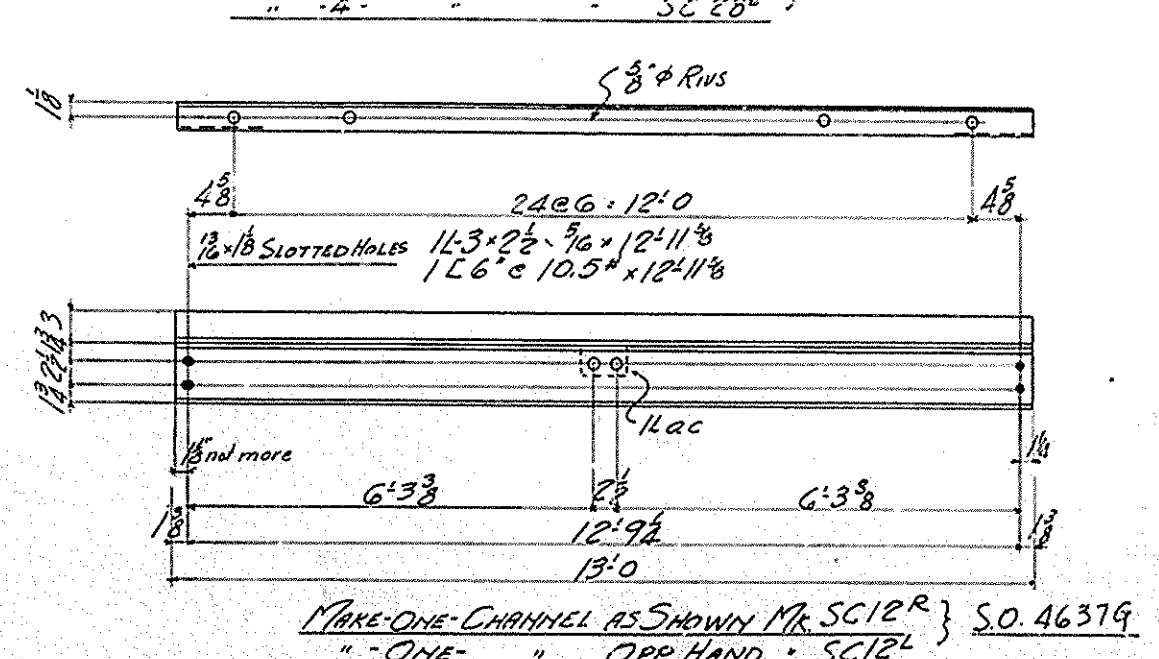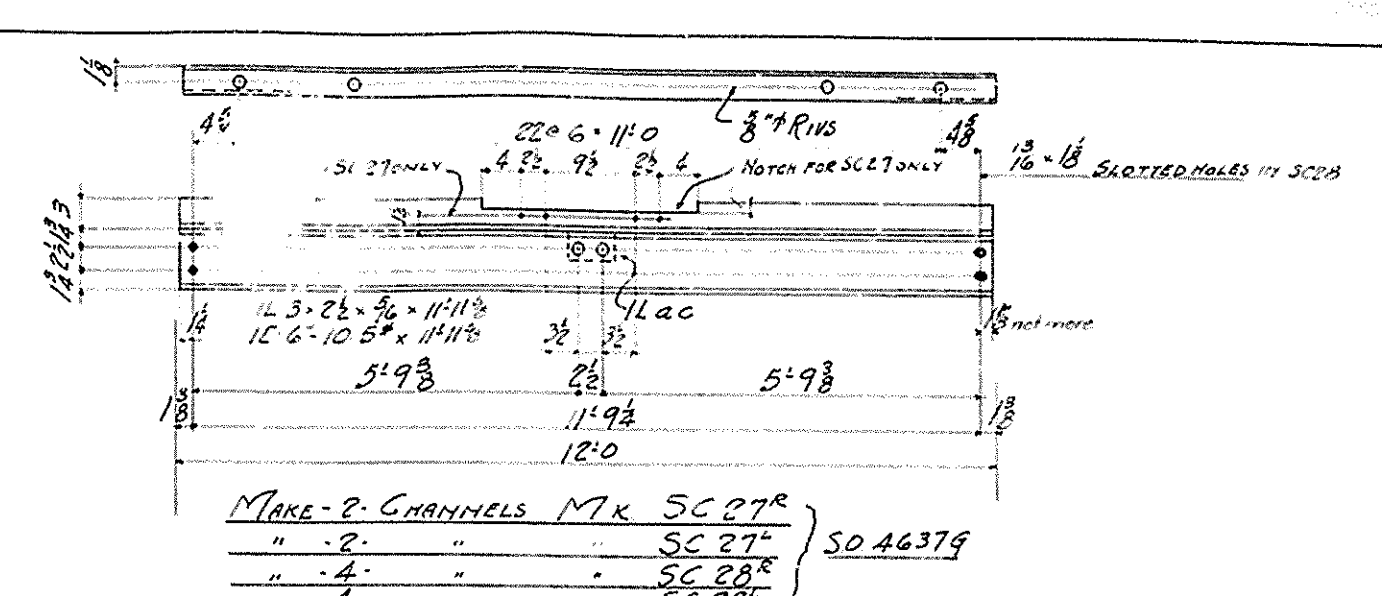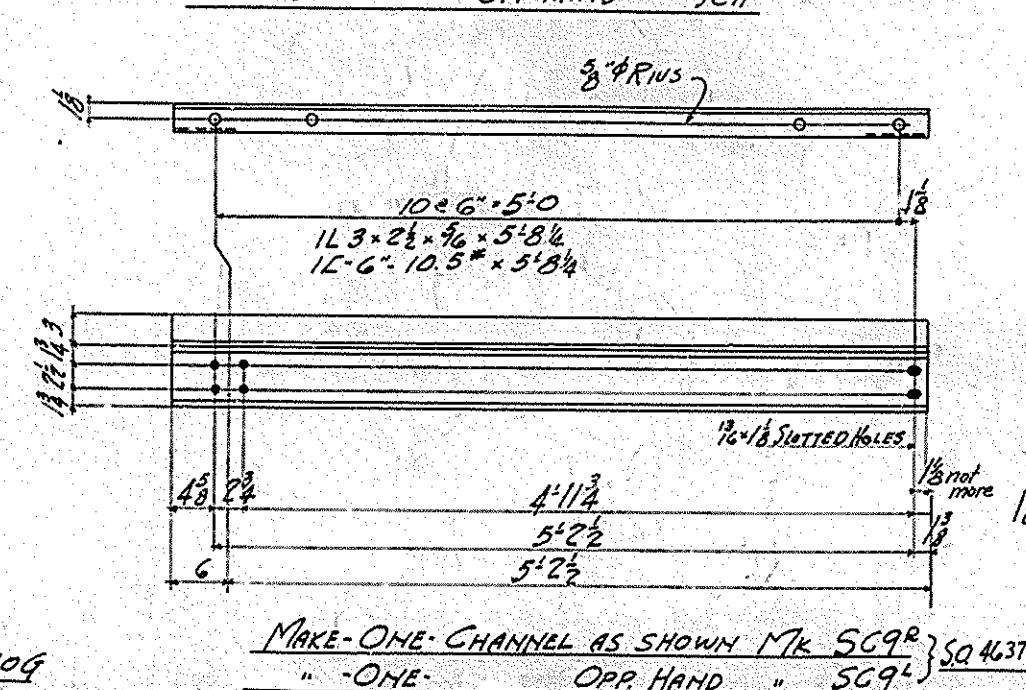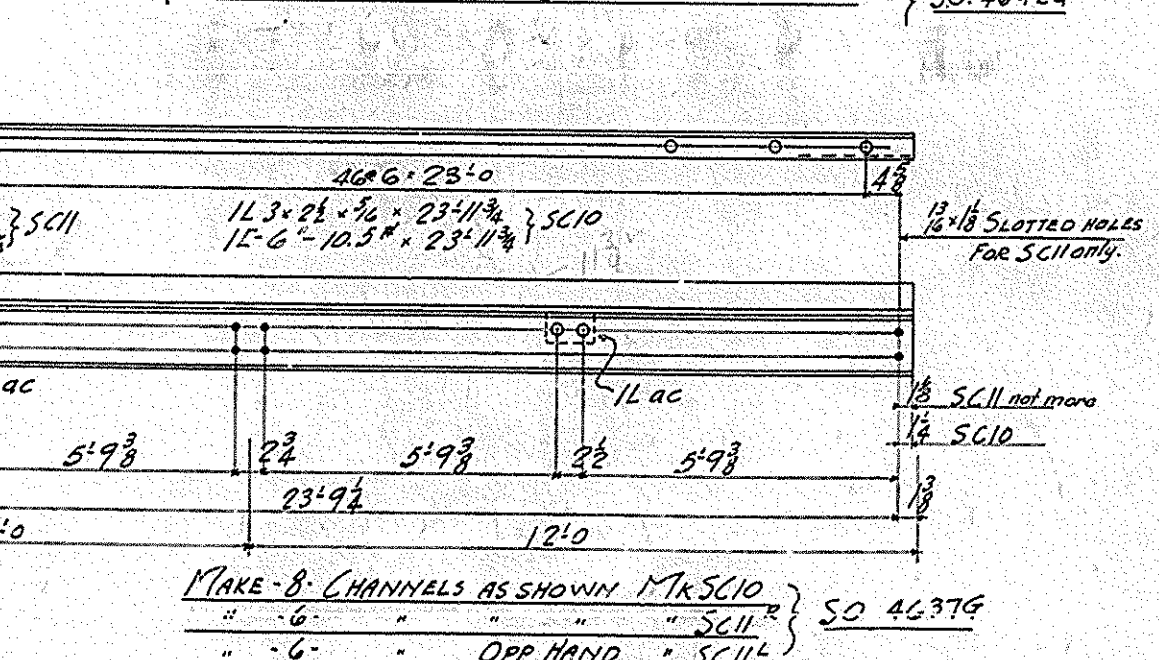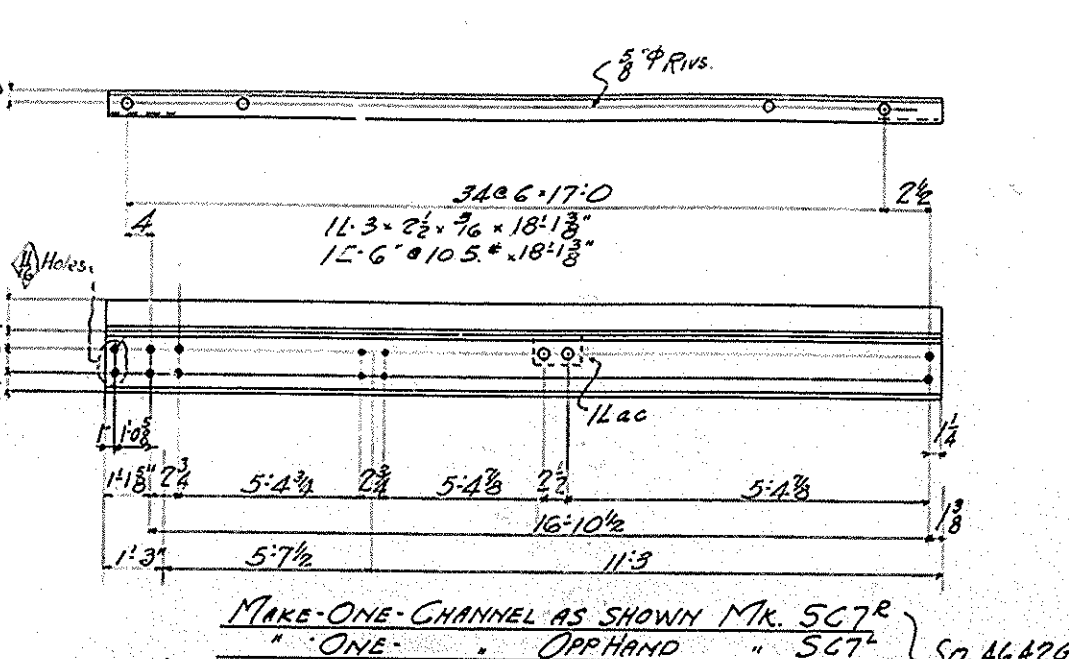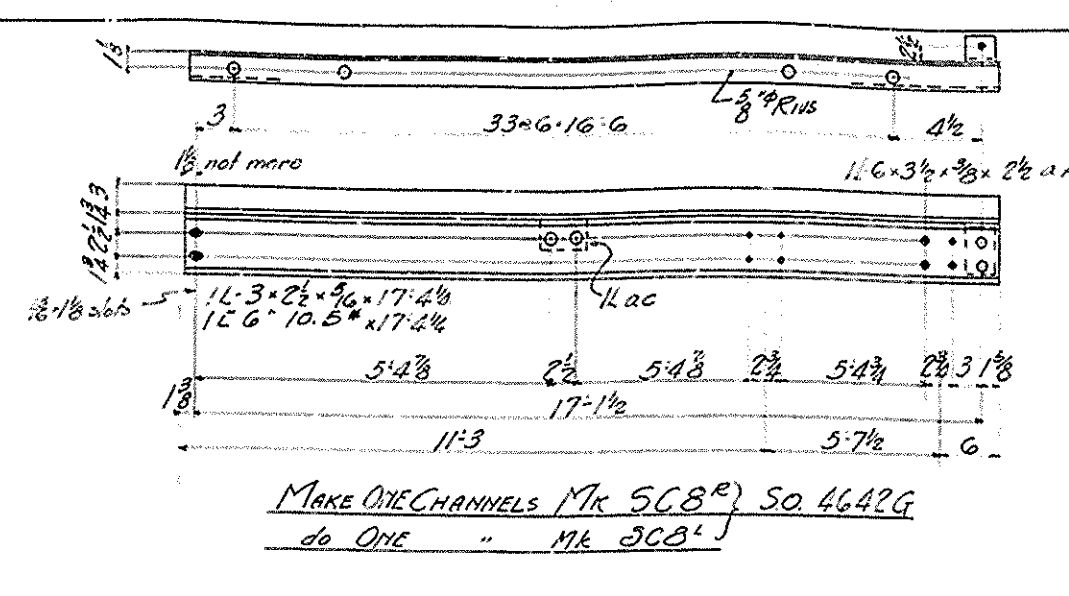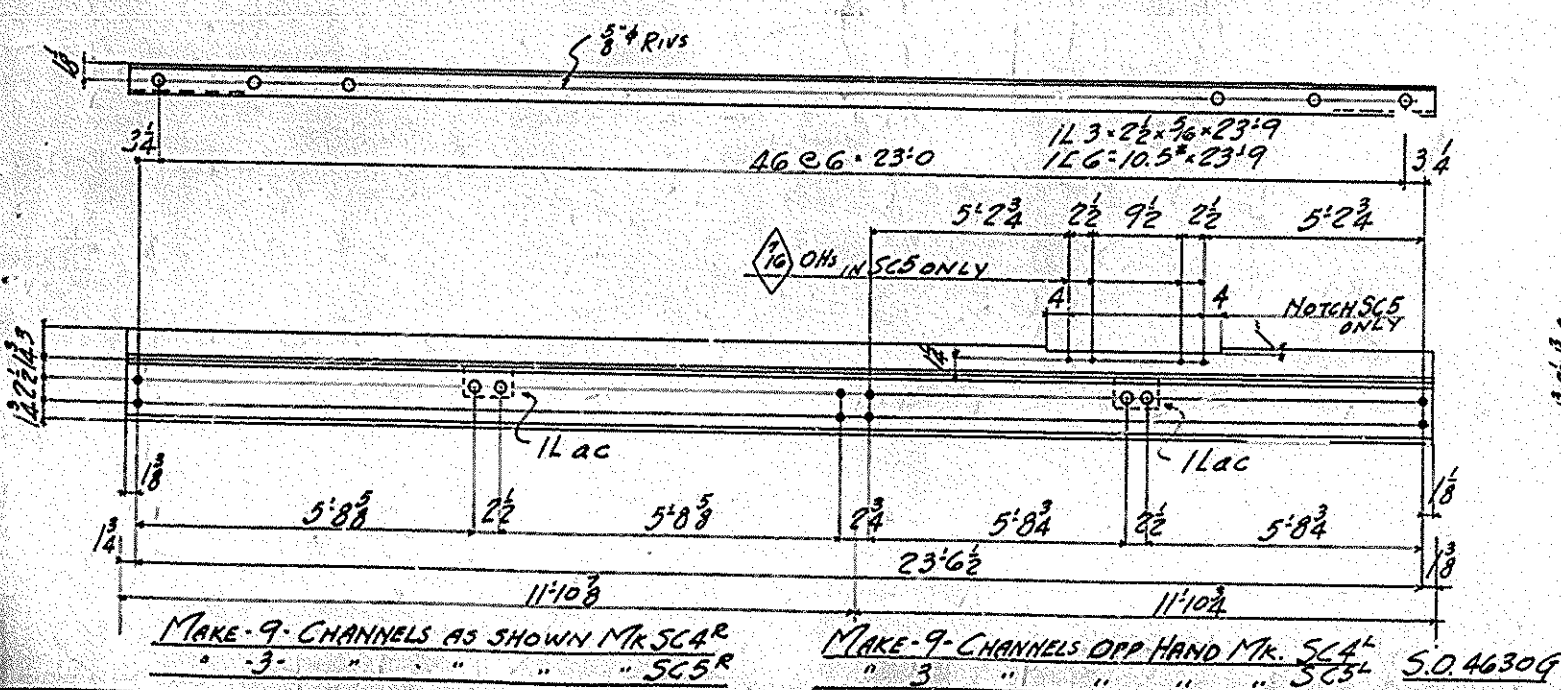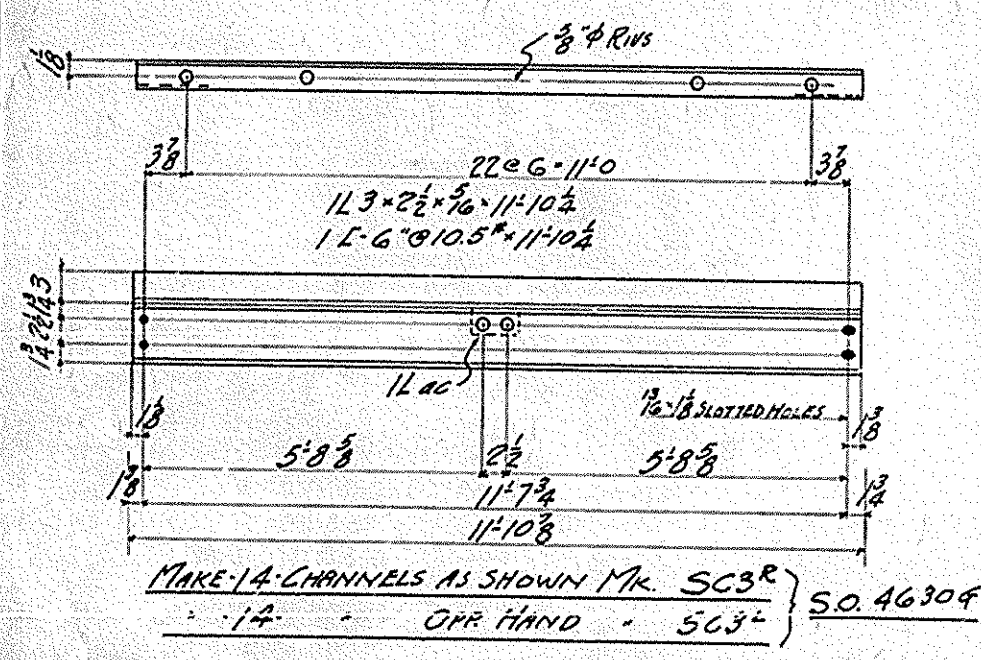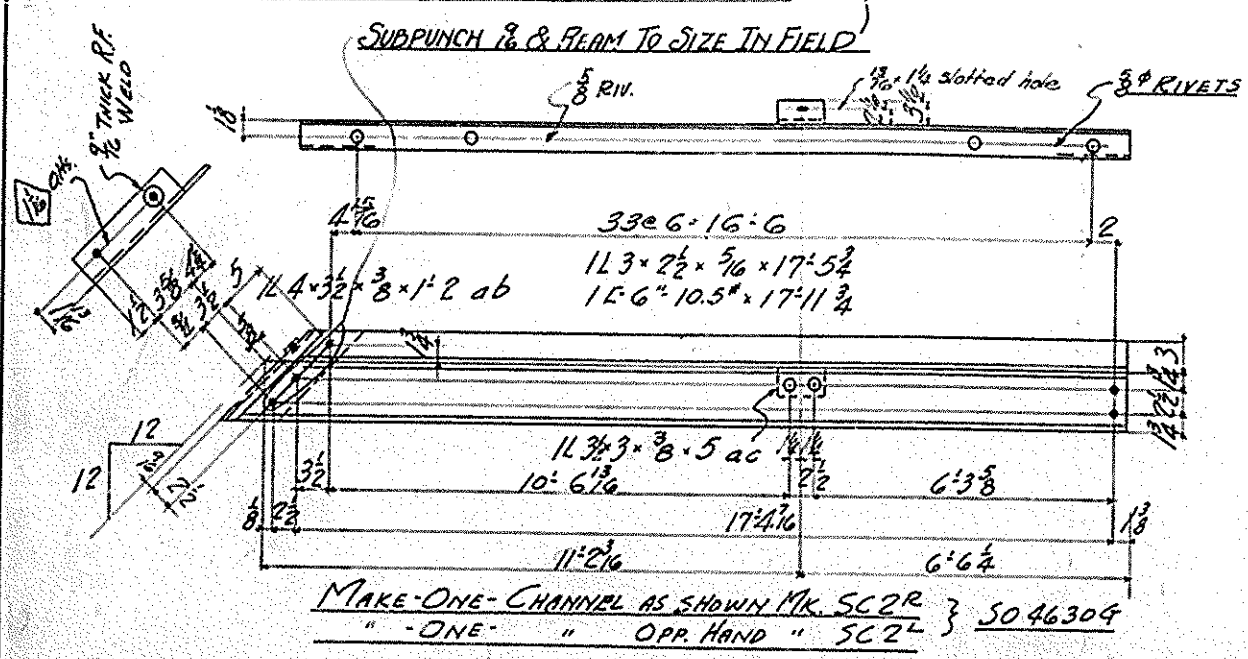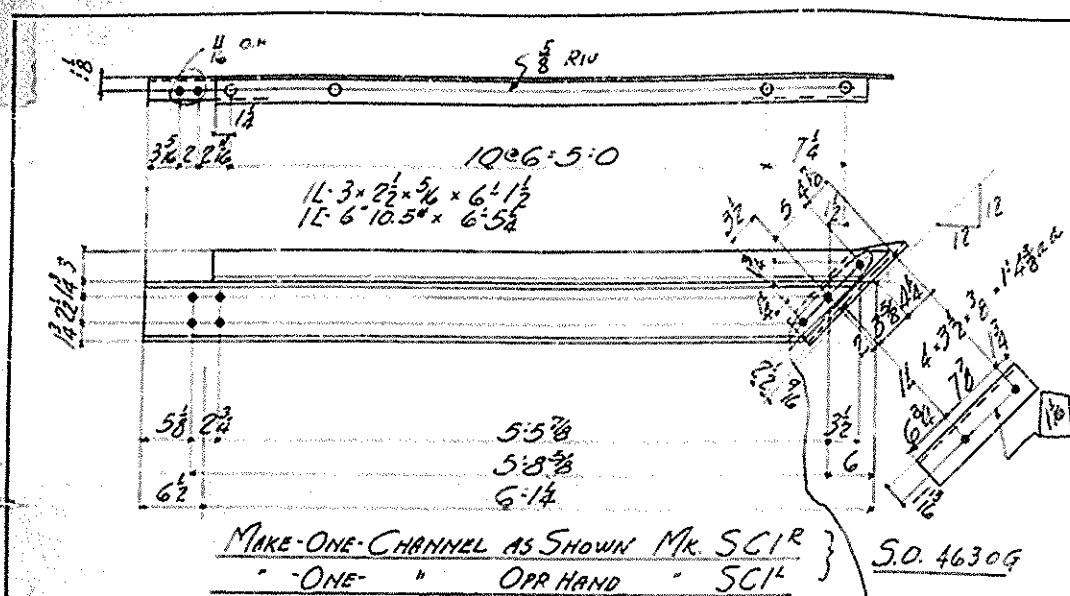


PRINT NOTE-
ONE COAT OF RED LEAD AS PER SPECIFICATIONS
PRINT CONTACT SURFACES
ALL PARTS INACCESSIBLE AFTER ERECTION TO HAVE
TWO SHOP COATS.

GUMBERLAND RIVER BRIDGE
AT SMITHLAND, KY.
COMMONWEALTH OF KENTUCKY STATE HIGHWAY DEPT.
NASHVILLE BRIDGE COMPANY
NASHVILLE, TENN.


APPROVED FOR SHOP
RIVETS 32 OR NOTED
HOLES 16 OR NOTED
FIELD CORR. RIVS & BOLTS CHECKED BY CEH
SHOP PAINT SEE NOTE
DATE PRINTED

CONTRACT 4633
S.O. 46304 46374
32

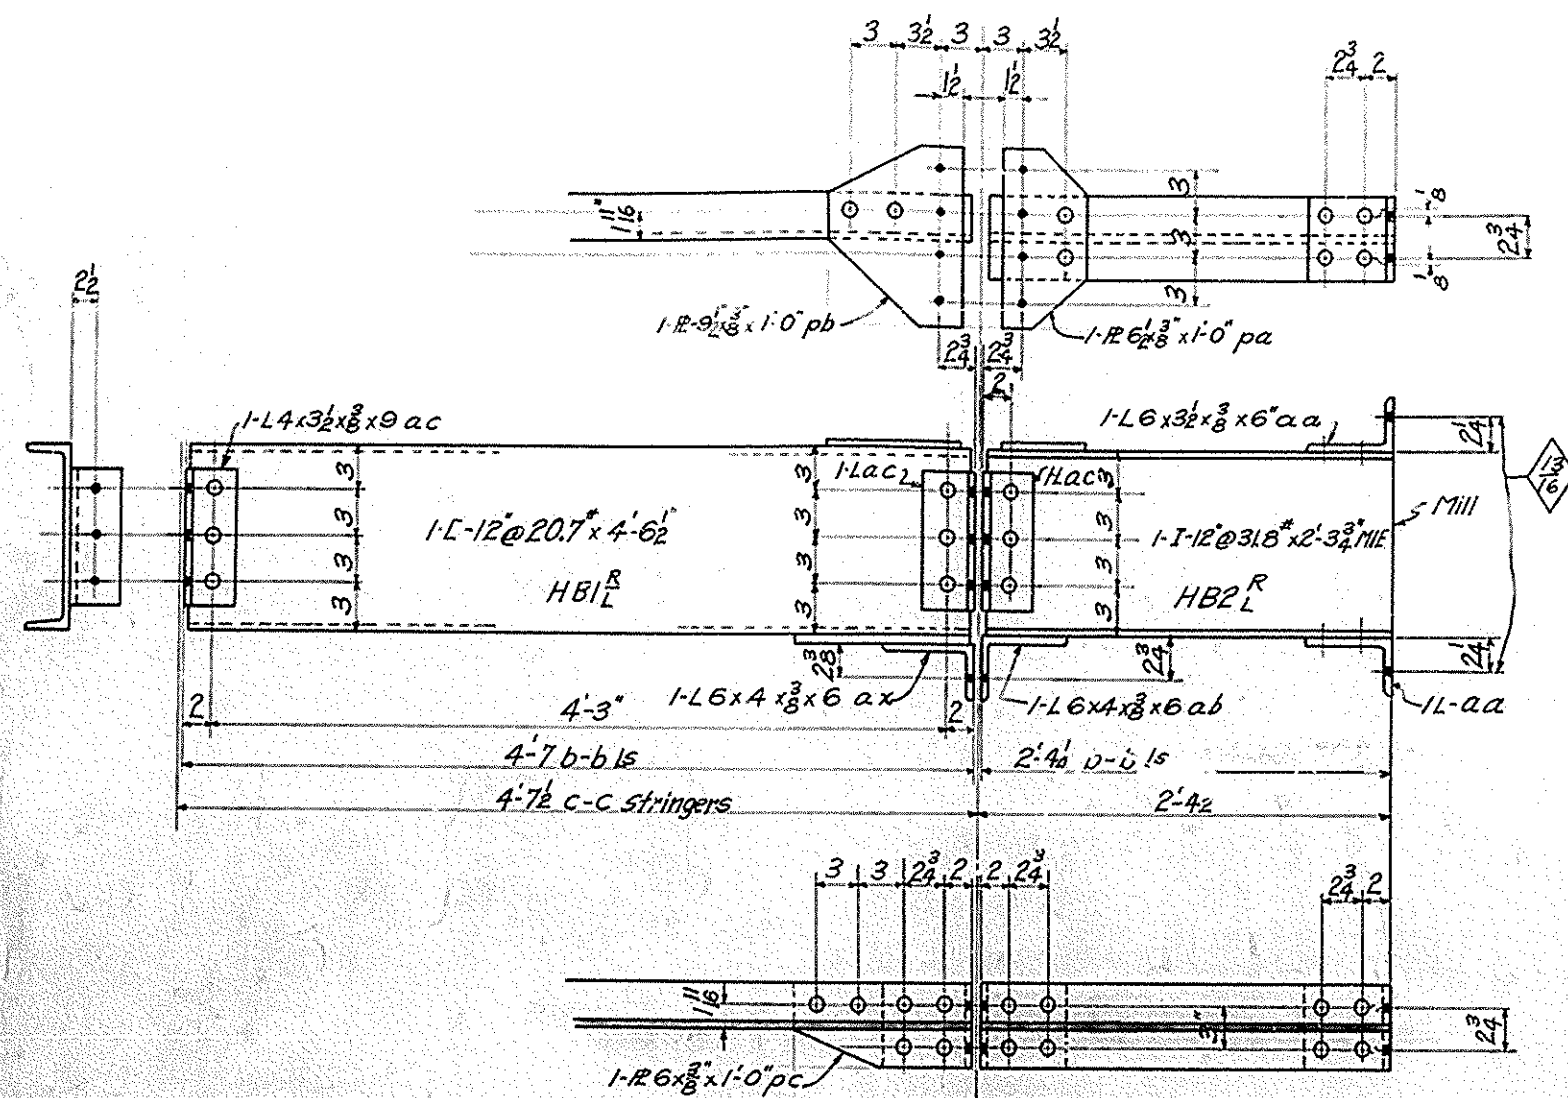


MAKE 26 HAND RAIL BEAMS AS SHOWN MARK HB1^R
 do 26 do do do do MARK HB2^R
 do 26 do do do do MARK HB1^L
 do 26 do do do do MARK HB2^L

50.4629-G

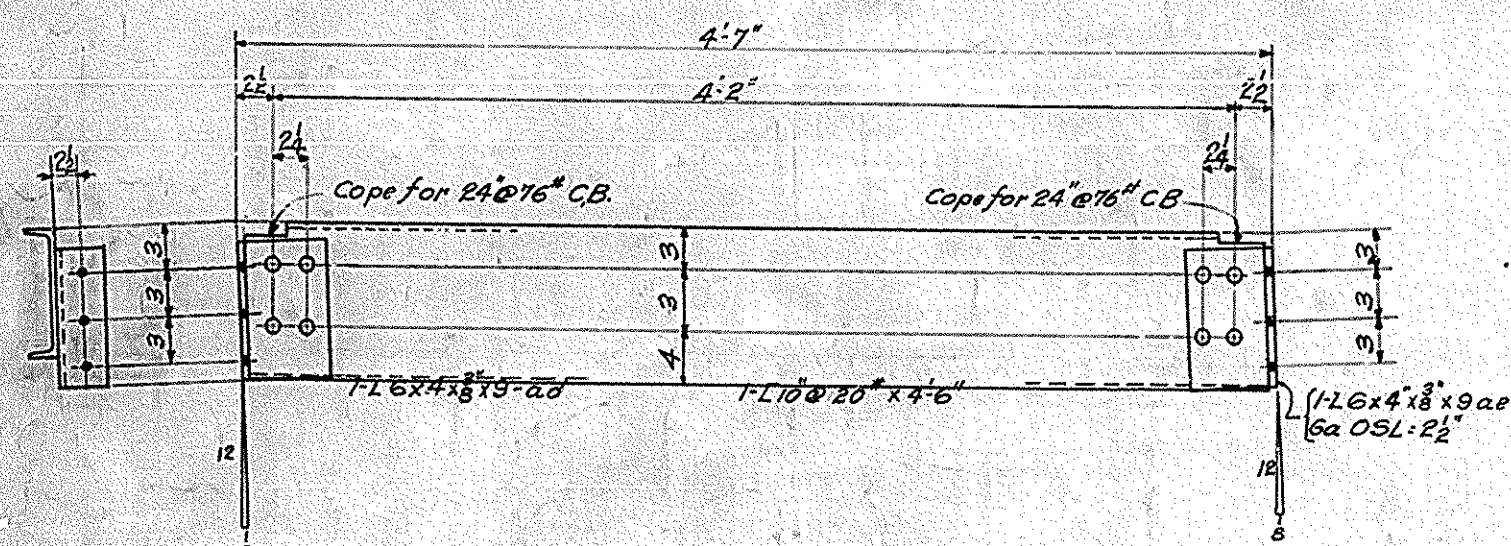

MAKE 8 EXPANSION BEAMS AS SHOWN MARK-FB1^R
 do 8 do do do do MARK-FB1^L

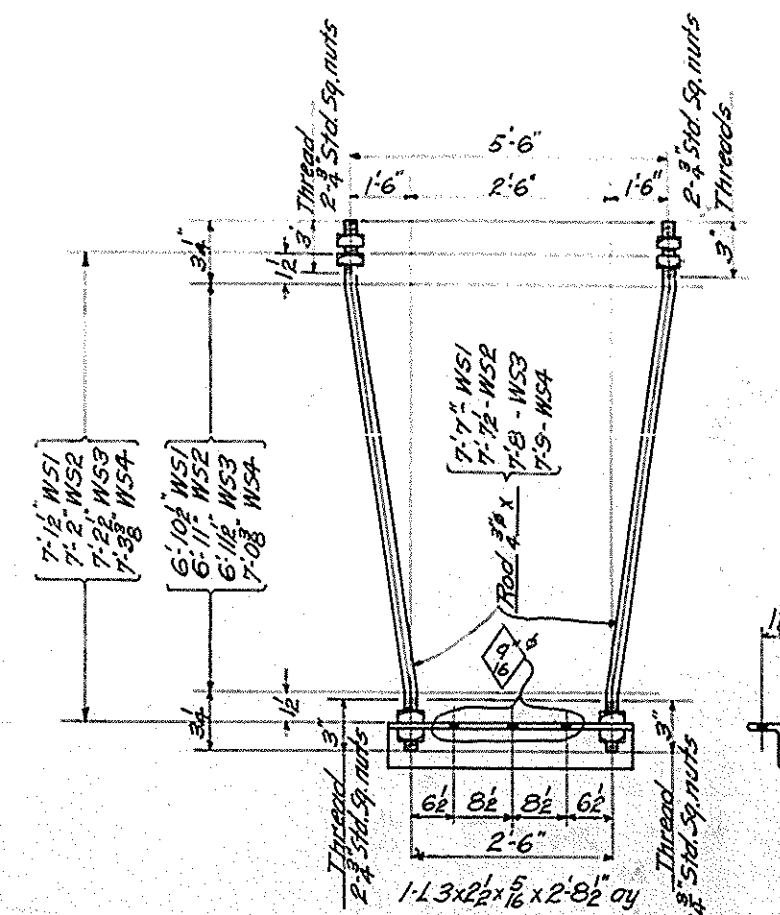

MAKE 105 WALKWAY SUPPORTS MARK WS1
 do 7 do do do do WS2
 do 3 do do do do WS3
 do 5 do do do do WS4


50.4638-G

SHOP PAINT: One coat of Red Lead as per specifications.
 Paint contact surfaces. All parts inaccessible
 after erection to have two shop coats


7646

CUMBERLAND RIVER BRIDGE AT SMITHLAND, KENTUCKY COMMONWEALTH OF KY-STATE HWY. DEPT.			
NASHVILLE BRIDGE COMPANY NASHVILLE, TENN.			
NASHVILLE PLANT		DATE: 11-20-30	
APPROVED FOR SHOP	BY: [Signature]	DATE: 11-20-30	DATE: 11-20-30
CHIEF DRAFTER	CHIEF ENGINEER	CHIEF ENGINEER	CHIEF ENGINEER
FIELD COMM.	FIELD COMM.	FIELD COMM.	FIELD COMM.
SHOP PAINT	SHOP PAINT	SHOP PAINT	SHOP PAINT
BILL MATERIAL NO.	CONT. 4633	DATE: 11-20-30	DATE: 11-20-30
62-63	4629-G	4638-G	33

BRIDGE

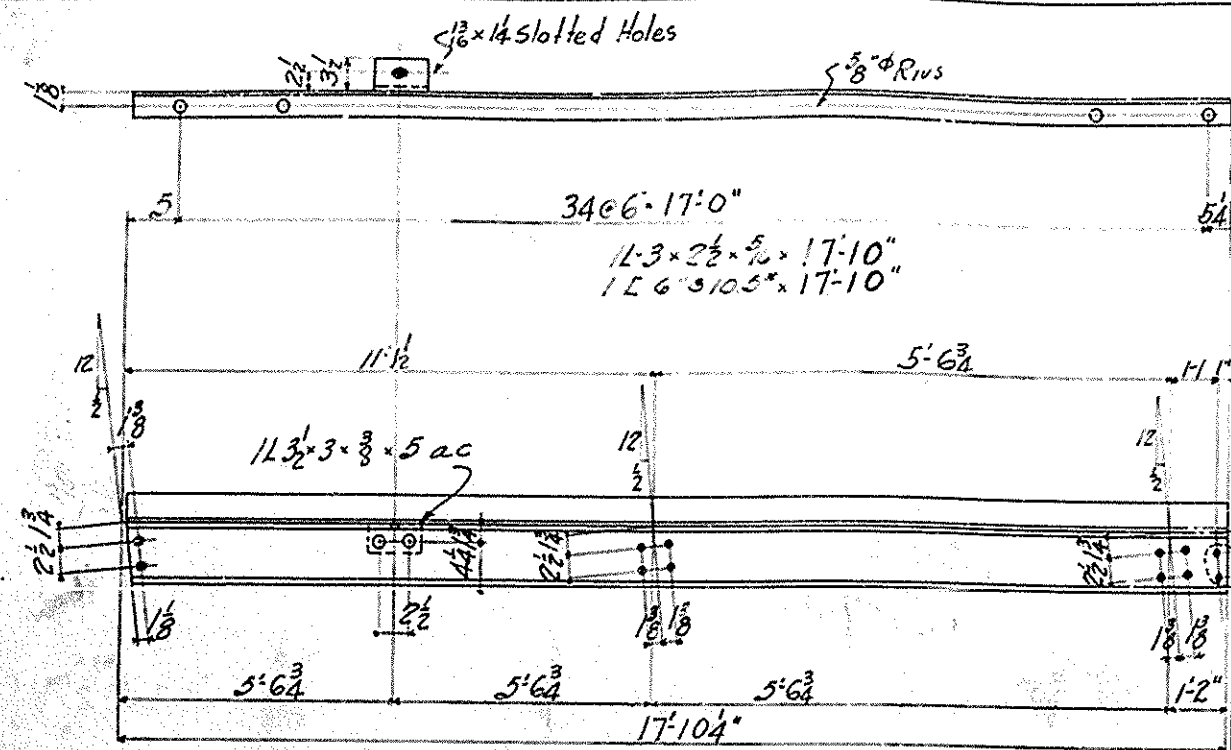


MAKE-ONE CHANNEL AS SHOWN MK. SC17R
"ONE" "OPP HAND" "SC17L"

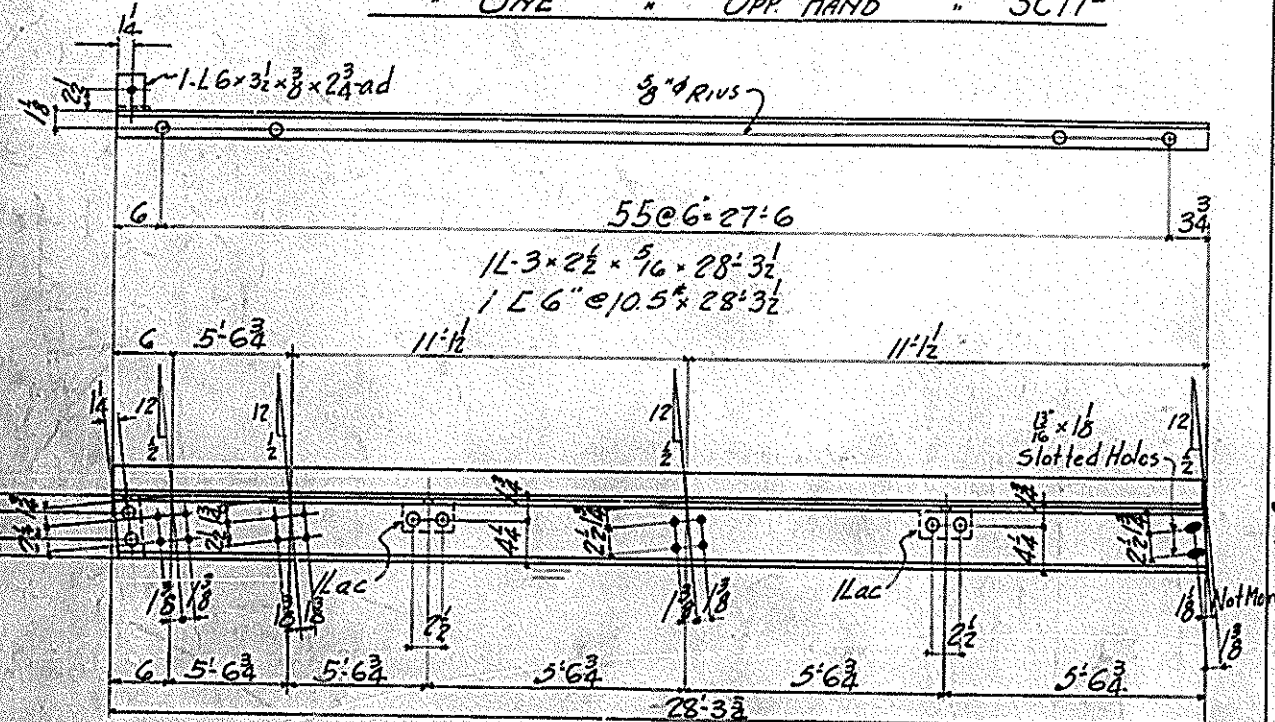


MAKE-ONE CHANNEL AS SHOWN MK. SC18R
"ONE" "OPP HAND" "SC18L"


5046426

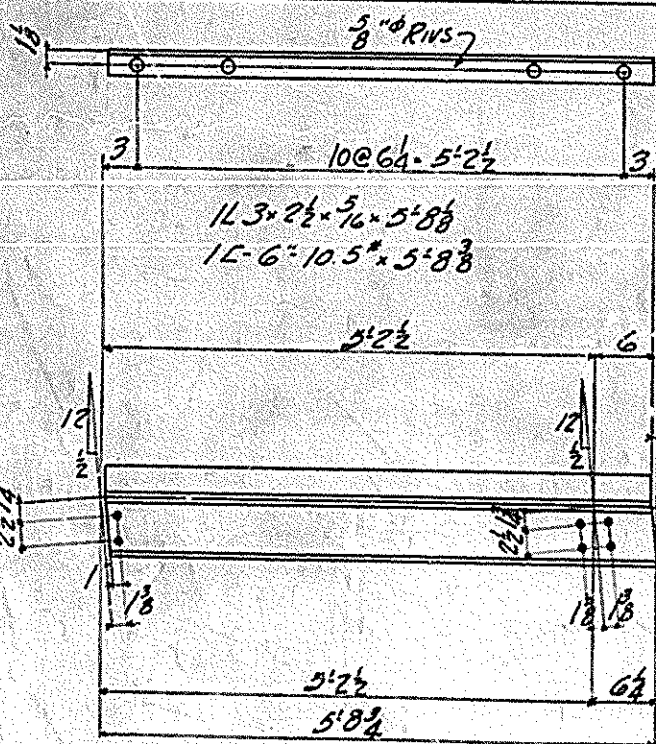


MAKE-ONE CHANNEL AS SHOWN MK. SC19R
"ONE" "OPP HAND" "SC19L"

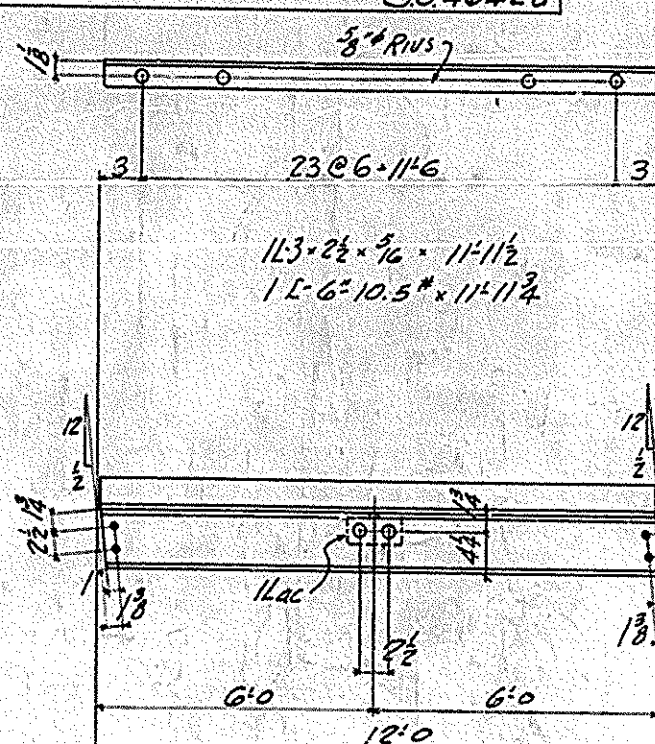


MAKE-8 CHANNELS AS SHOWN MK. SC20R
"8" "OPP HAND" "SC20L"

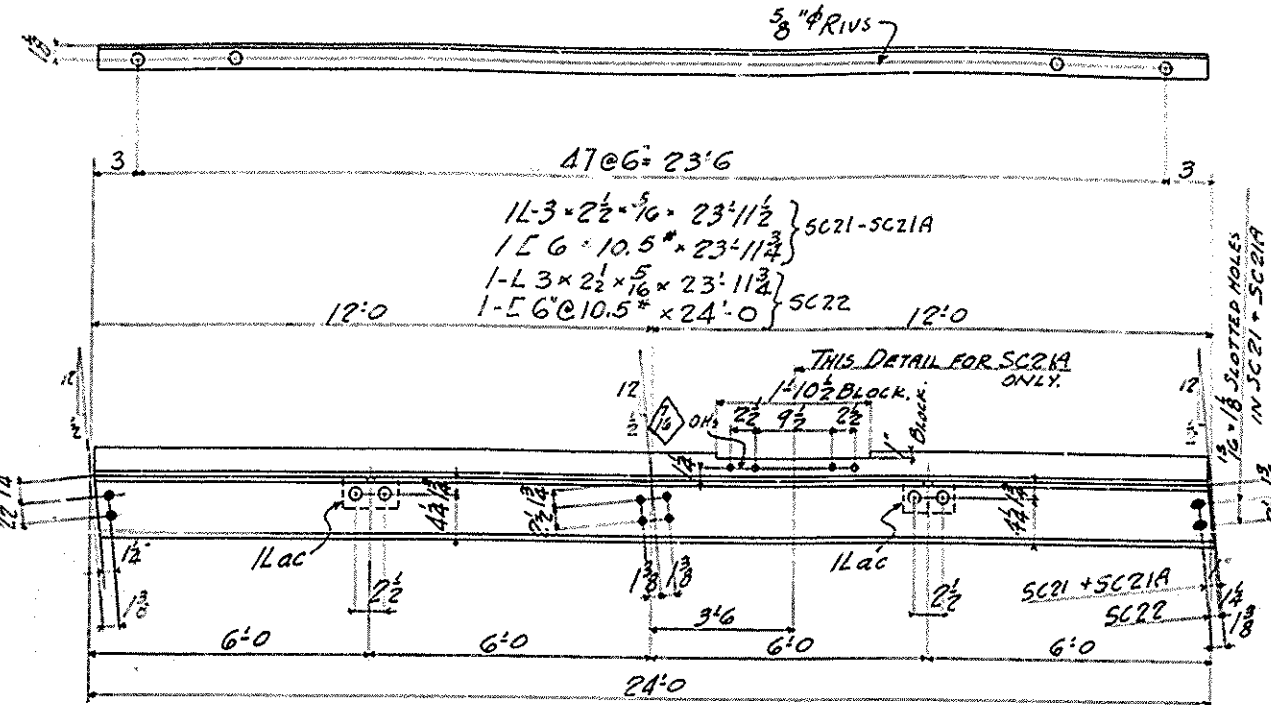


MAKE-16 CHANNELS AS SHOWN MK. SC21R
"16" "OPP HAND" "SC21L"
"4" "AS SHOWN" "SC21A"
"4" "OPP HAND" "SC21A"
"4" "AS SHOWN" "SC22R"
"4" "OPP HAND" "SC22L"

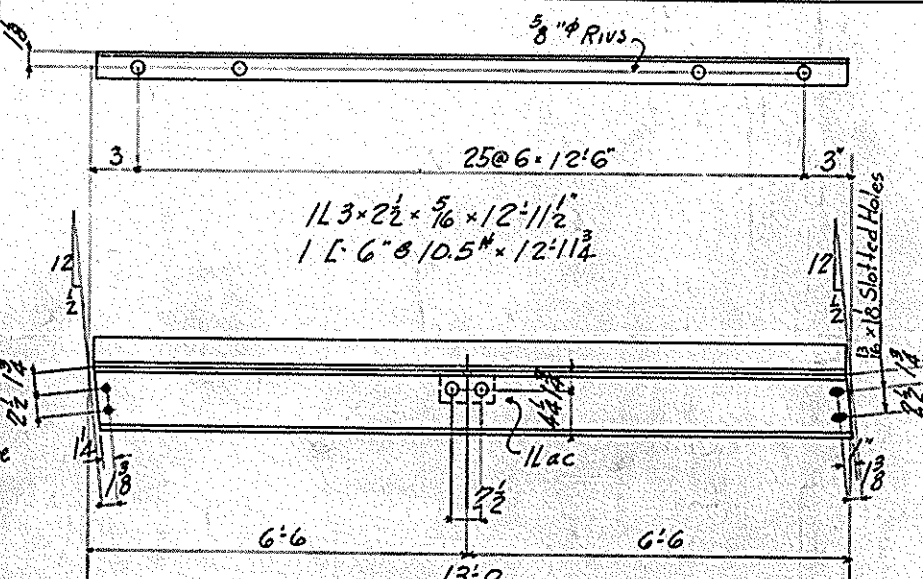


MAKE-3 CHANNELS AS SHOWN MK. SC23R
"3" "OPP HAND" "SC23L"

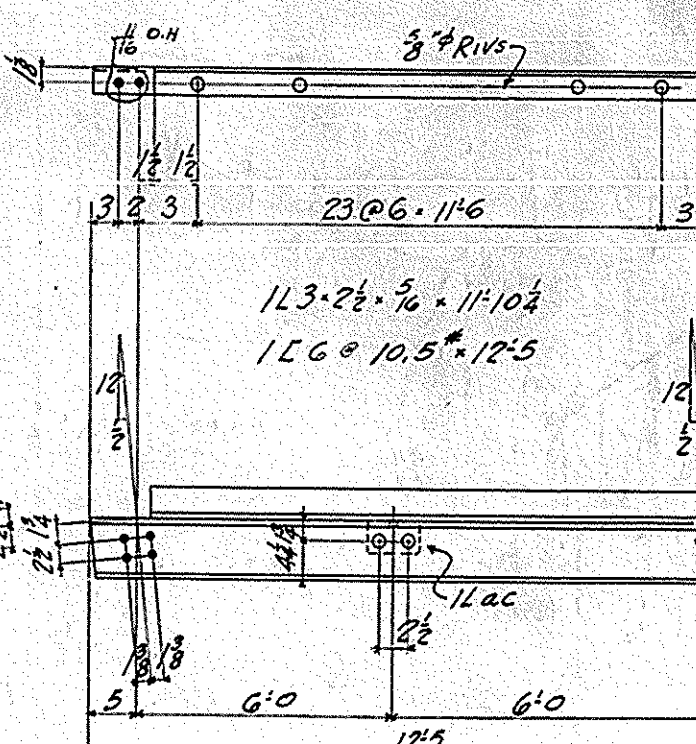


MAKE-4 CHANNELS AS SHOWN MK. SC24R
"4" "OPP HAND" "SC24L"

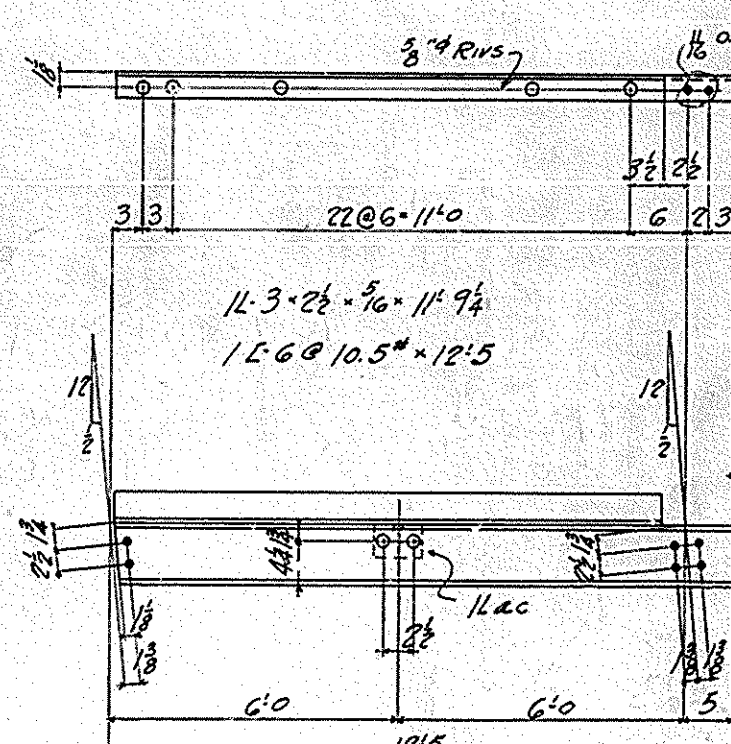

MAKE-4 CHANNELS AS SHOWN MK. SC25R
"4" "OPP HAND" "SC25L"

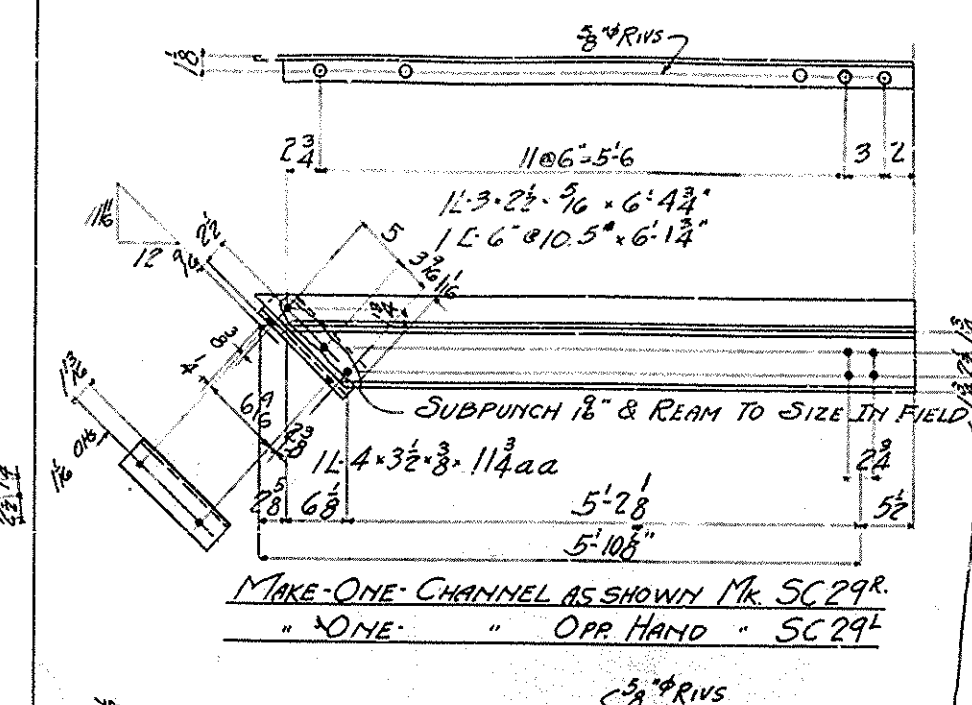


MAKE-ONE CHANNEL AS SHOWN MK. SC29R
"ONE" "OPP HAND" "SC29L"

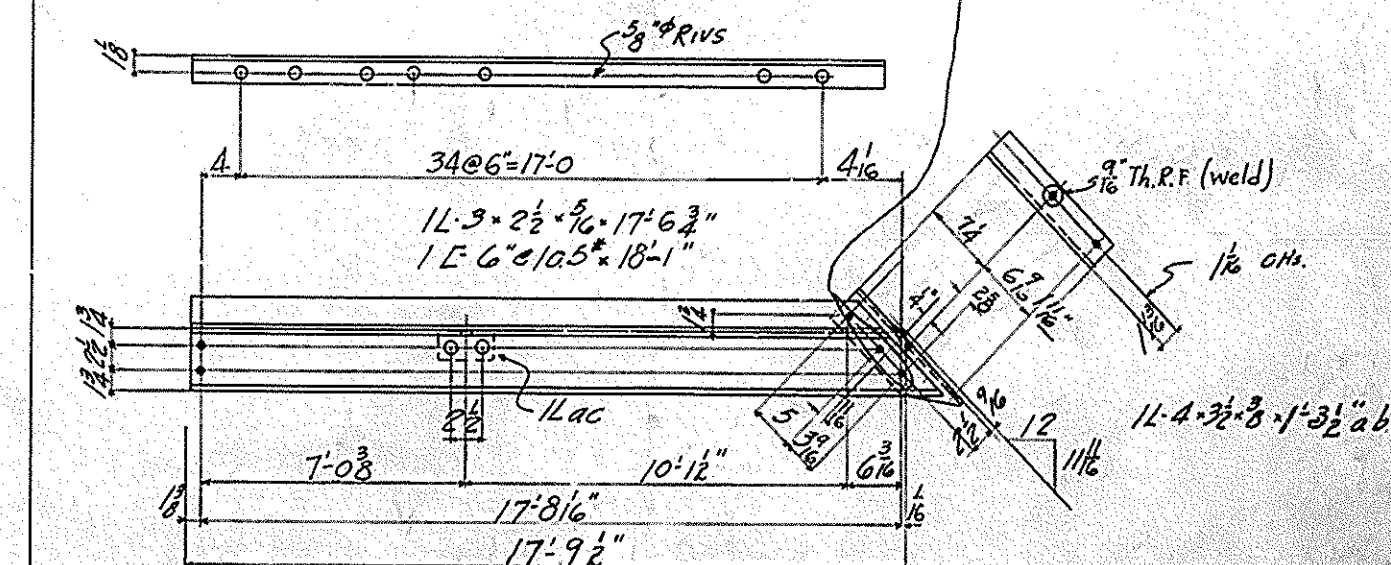

MAKE-ONE CHANNEL AS SHOWN MK. SC30R
"ONE" "OPP HAND" "SC30L"

50.4630-G

50.4637-G




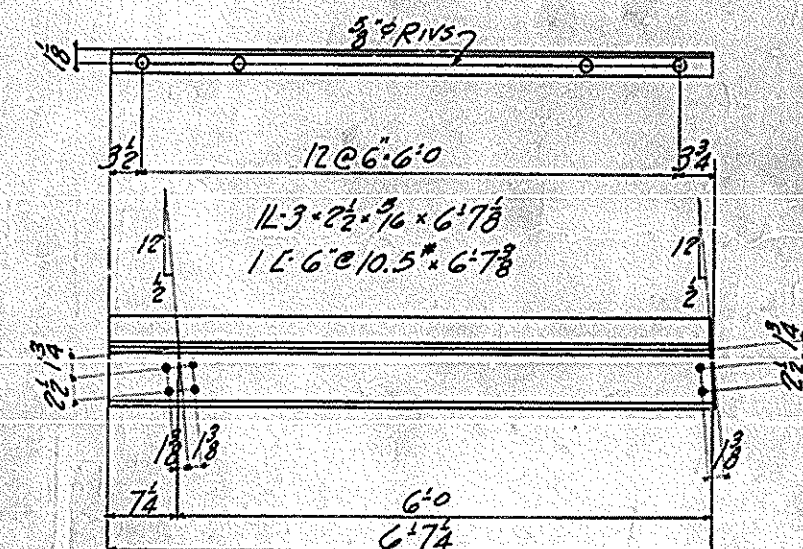


MAKE-ONE CHANNEL AS SHOWN MK. SC26R
"ONE" "OPP HAND" "SC26L"

SHOP PAINT -
ONE COAT RED LEAD AS PER SPECIFICATIONS
PAINT CONTACT SURFACES.
ALL PARTS INACCESSIBLE AFTER ERECT-
ION TO HAVE 2- SHOP COATS.

APPROVED FOR SHOP		DRAWN BY: CAX DATE: 1-9-31	
CHIEF DRAFTER	OR NOTED	TR	ED BY: CM DATE: 1-9-31
CHIEF ENGINEER	OR NOTED	FIELD	CON. RVS. & BOLTS CHECKED BY: CEH DATE: 1-9-31
REVISION NOTES		SHOP PAINT: SEE NOTE	
SC 17 6-12-11 CEH		DATE PRINTED	
BILLS MATERIAL NO.		CONT. 4633	
73-74-75-76		S. O. 46300 46426 46376	



BRIDGE

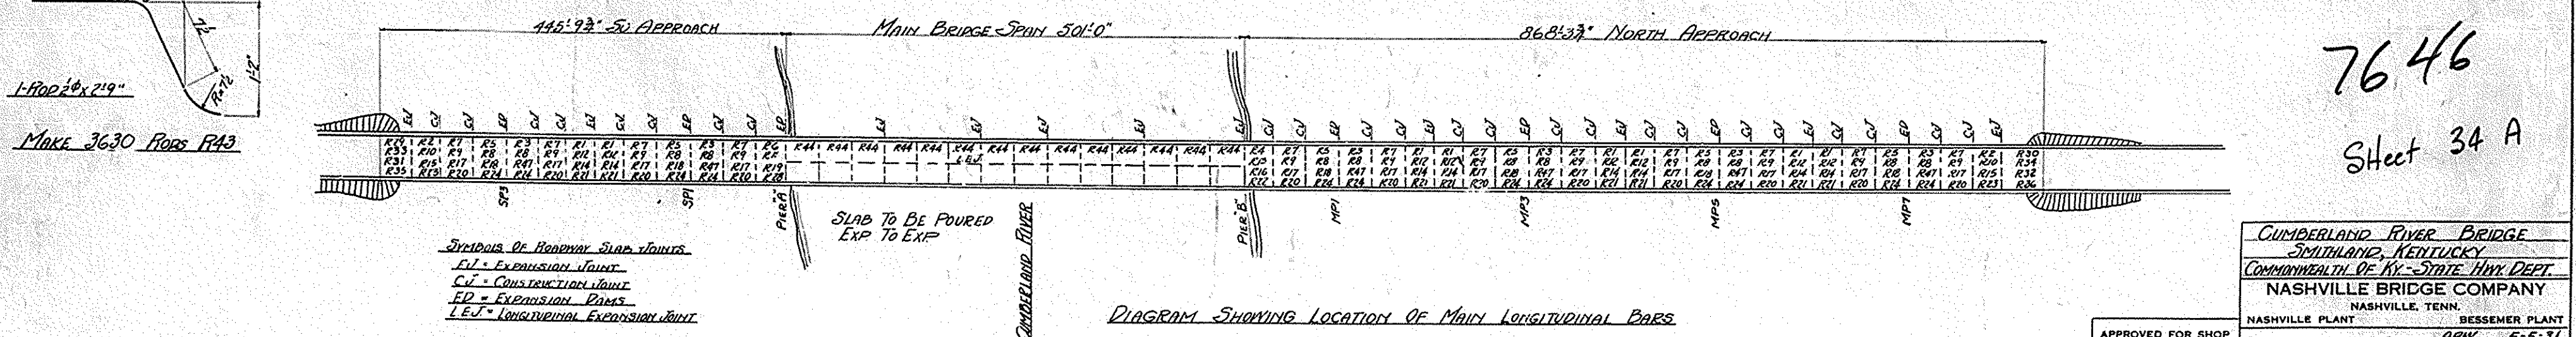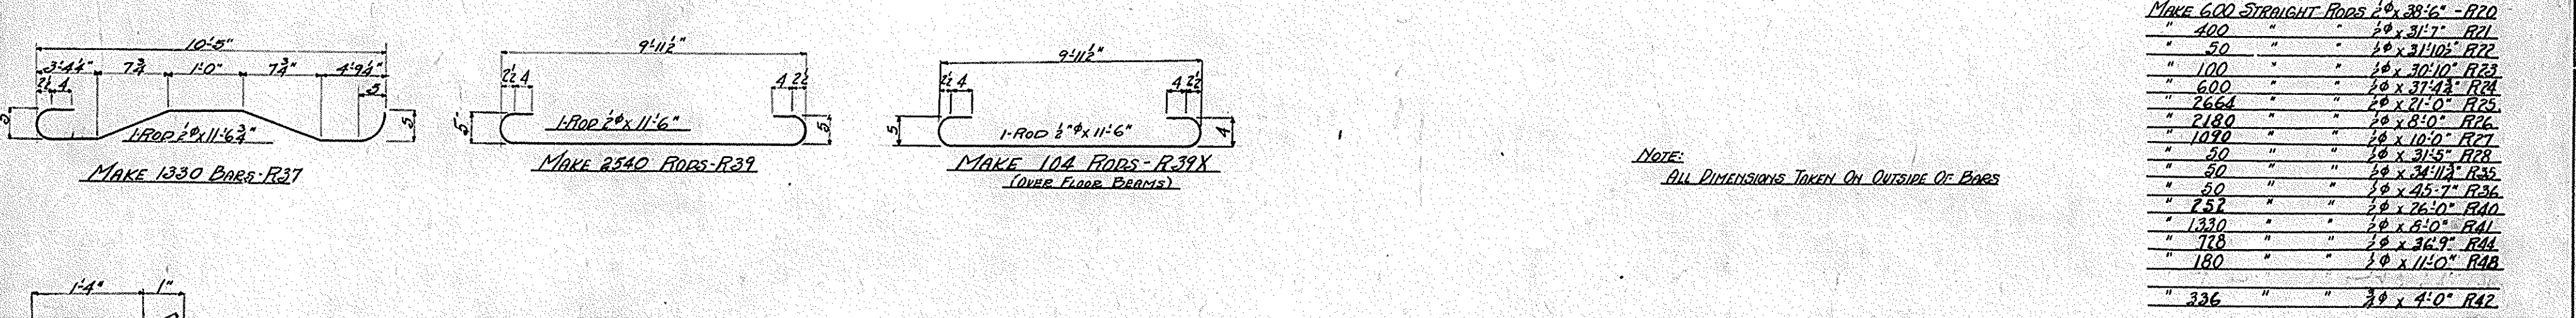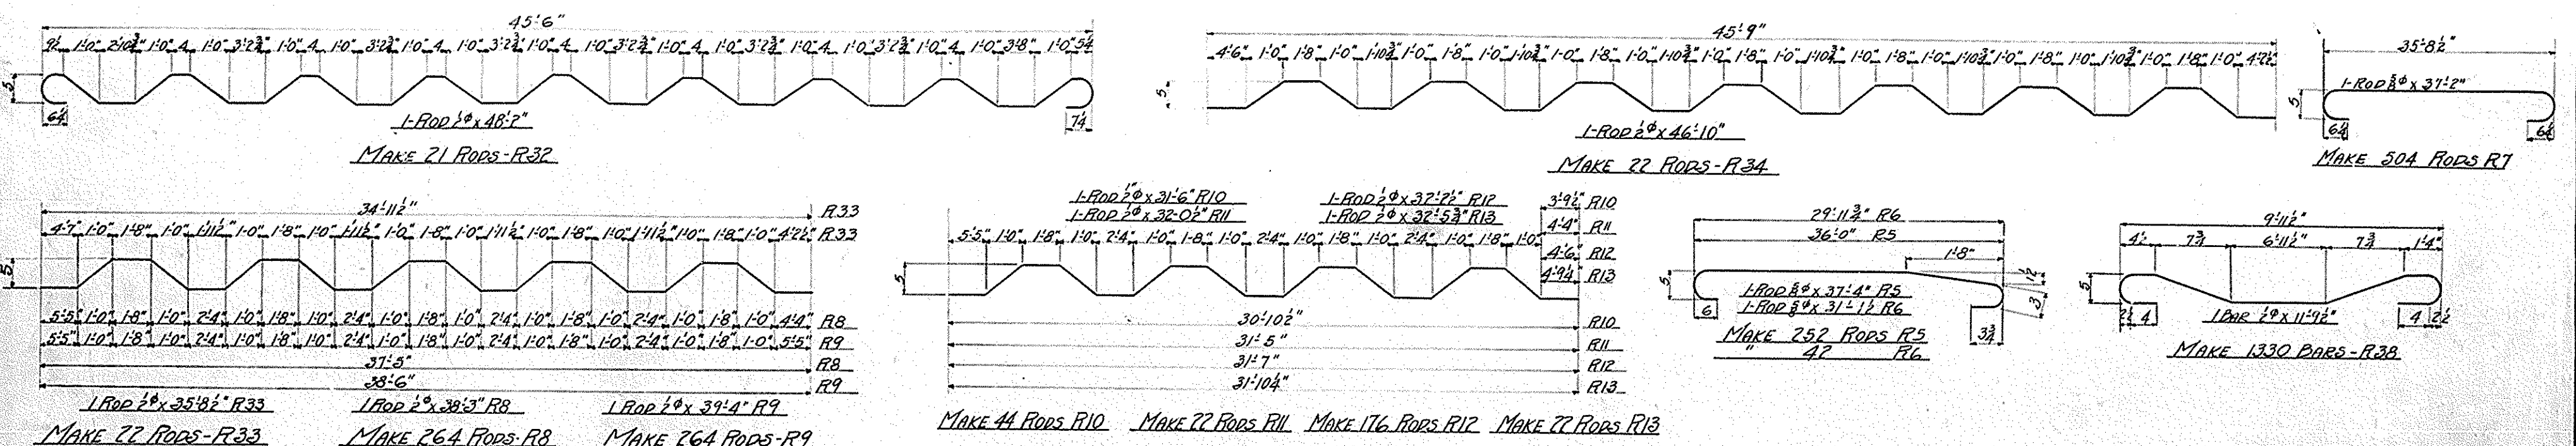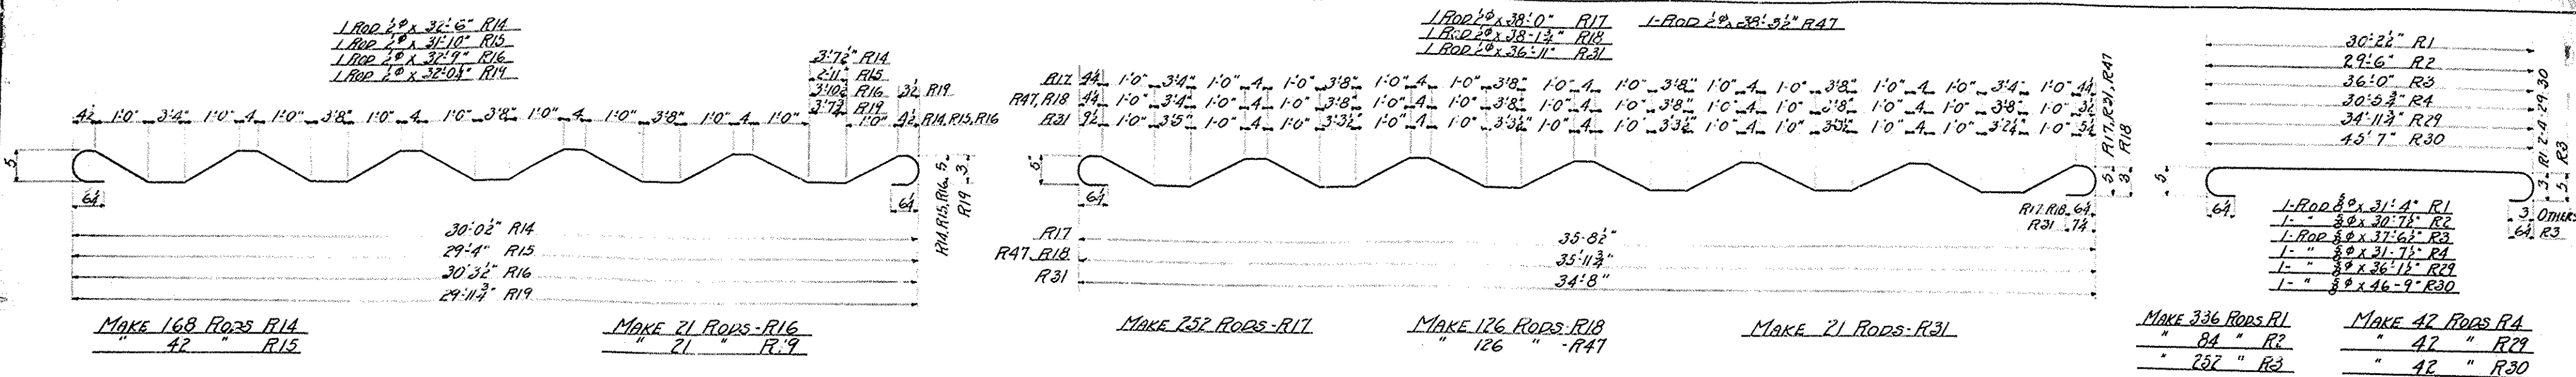


7646
Sheet 34 A

CUMBERLAND RIVER BRIDGE SMITHLAND, KENTUCKY COMMONWEALTH OF KY-STATE HWY. DEPT. NASHVILLE BRIDGE COMPANY NASHVILLE, TENN.	
APPROVED FOR SHOP	REVISIONS
CHIEF DRAFTSMAN	DATE
CHIEF ENGINEER	DATE
DATE PRINTED	DATE
BILLS MATERIAL NO.	CONT. 4633
S. O.	B1


BRIDGE

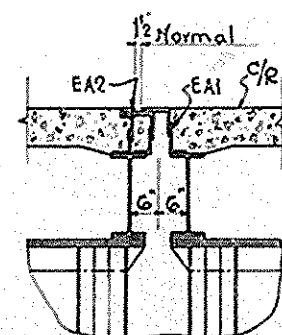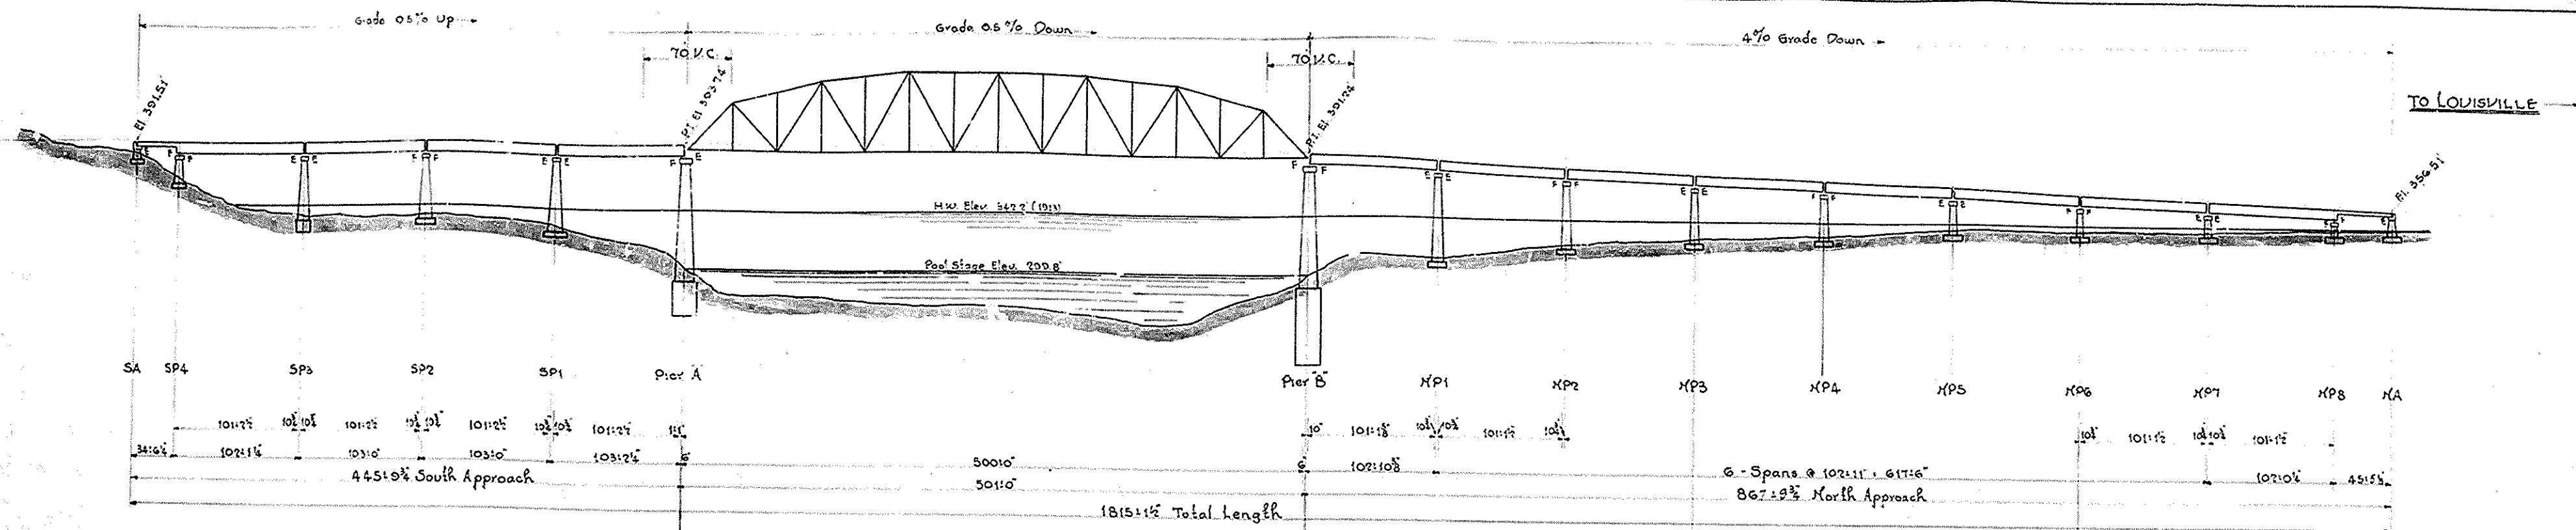



EXPANSION JOINTS FOR SOUTH APPROACH

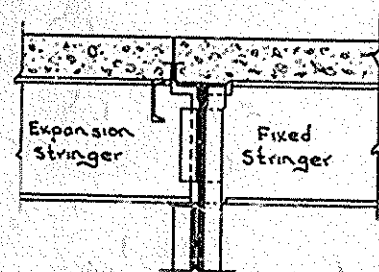


EXPANSION JOINT FOR STRINGERS
ON 500' SPAN

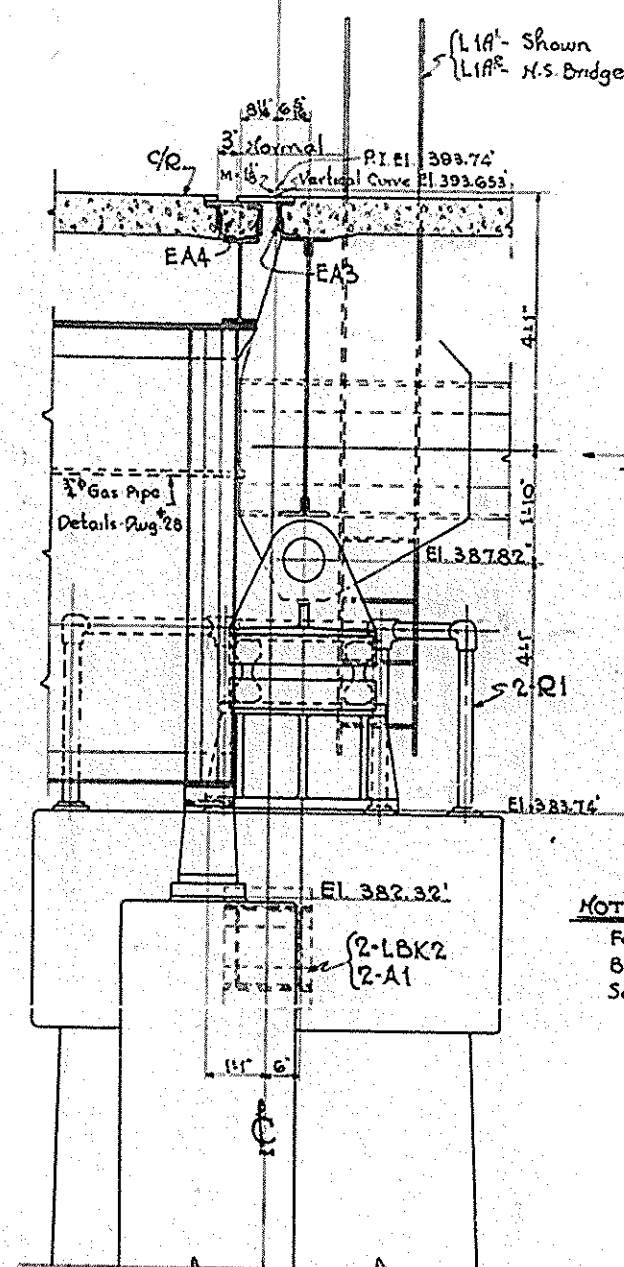

NOTE:-
For detail showing light
Bracket at Center of Span
See Dwg # E2

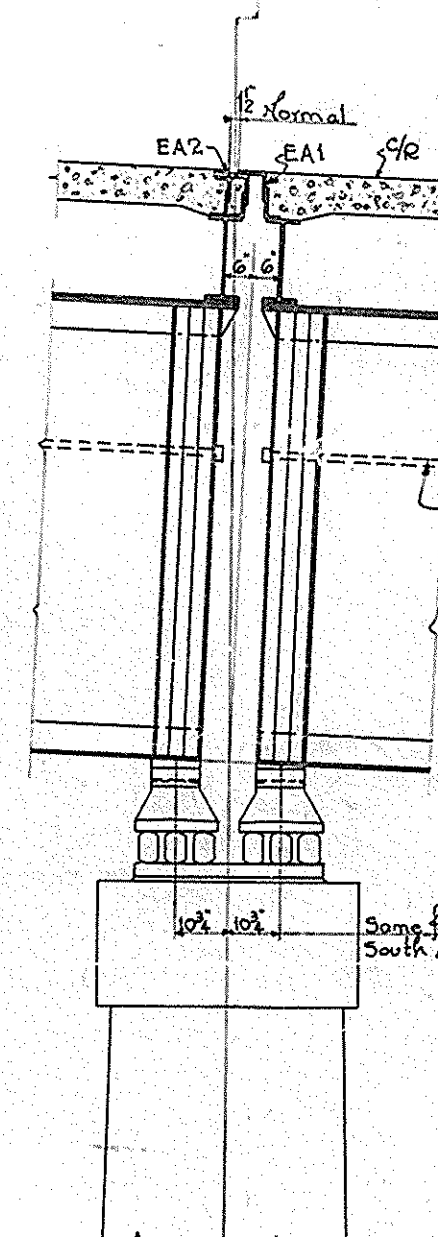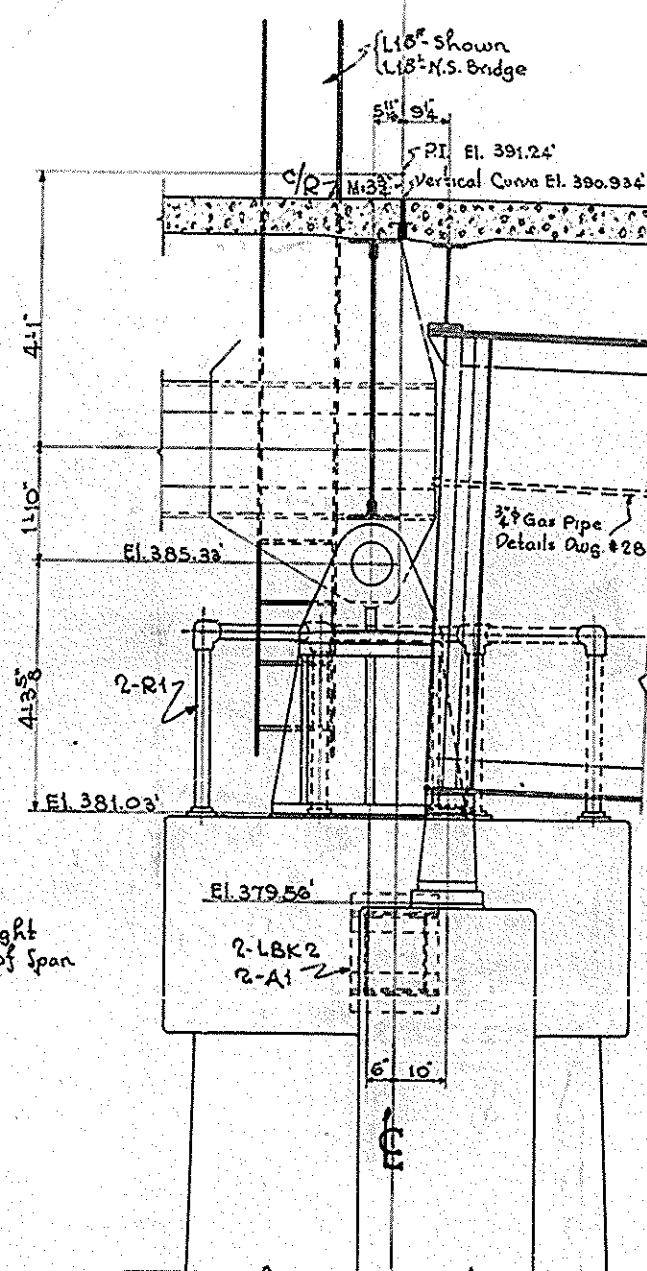

DETAIL OF PIER AT
EXP. END OF GIRDERS

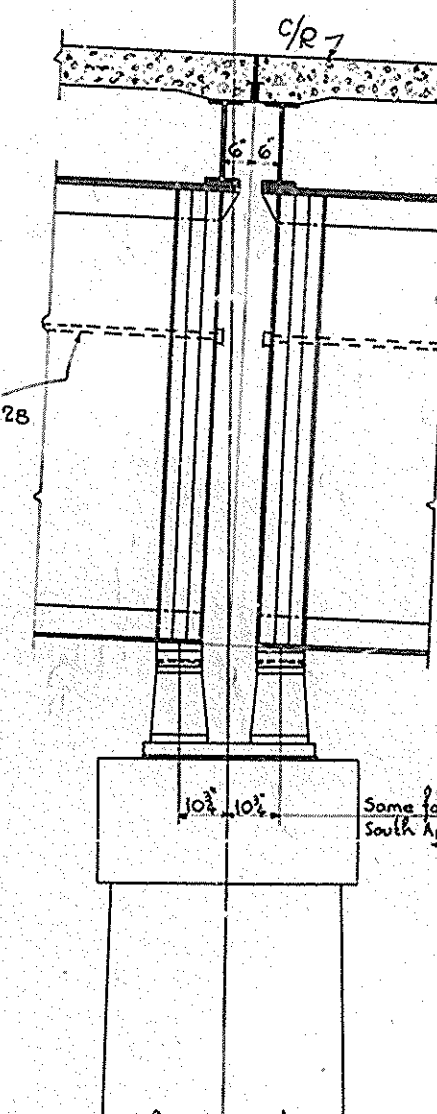


DETAIL OF PIER AT
FIXED END OF GIRDERS

FIELD PAINT:-
First Coat- Red Lead as per Spec.
Second Coat- White Lead & Zinc as per Spec.

76 4/6
Sheet 34 B



CUMBERLAND RIVER BRIDGE AT SMITHLAND KY. COMMONWEALTH OF KY. STATE HY. DEPT. NASHVILLE BRIDGE COMPANY NASHVILLE, TENN.			
NASHVILLE PLANT		RESSEMER PLANT	
APPROVED FOR SHOP	RIVETS	OR NOTED	DRAWN BY R.L.G. DATE 1-3-31
CHIEF DRAFTSMAN	MOLES	OR NOTED	TRACED BY do DATE do
CHIEF ENGINEER	FIELD CONN.	CHECKED BY CM	DATE 1-7-31
REVISION NOTES		DATE PRINTED	
SHOP PAINT		FIELD	
BILLS MATERIAL NO.		DRAWING NO.	
CONT. 4633		S. O. E1	

BRIDGE

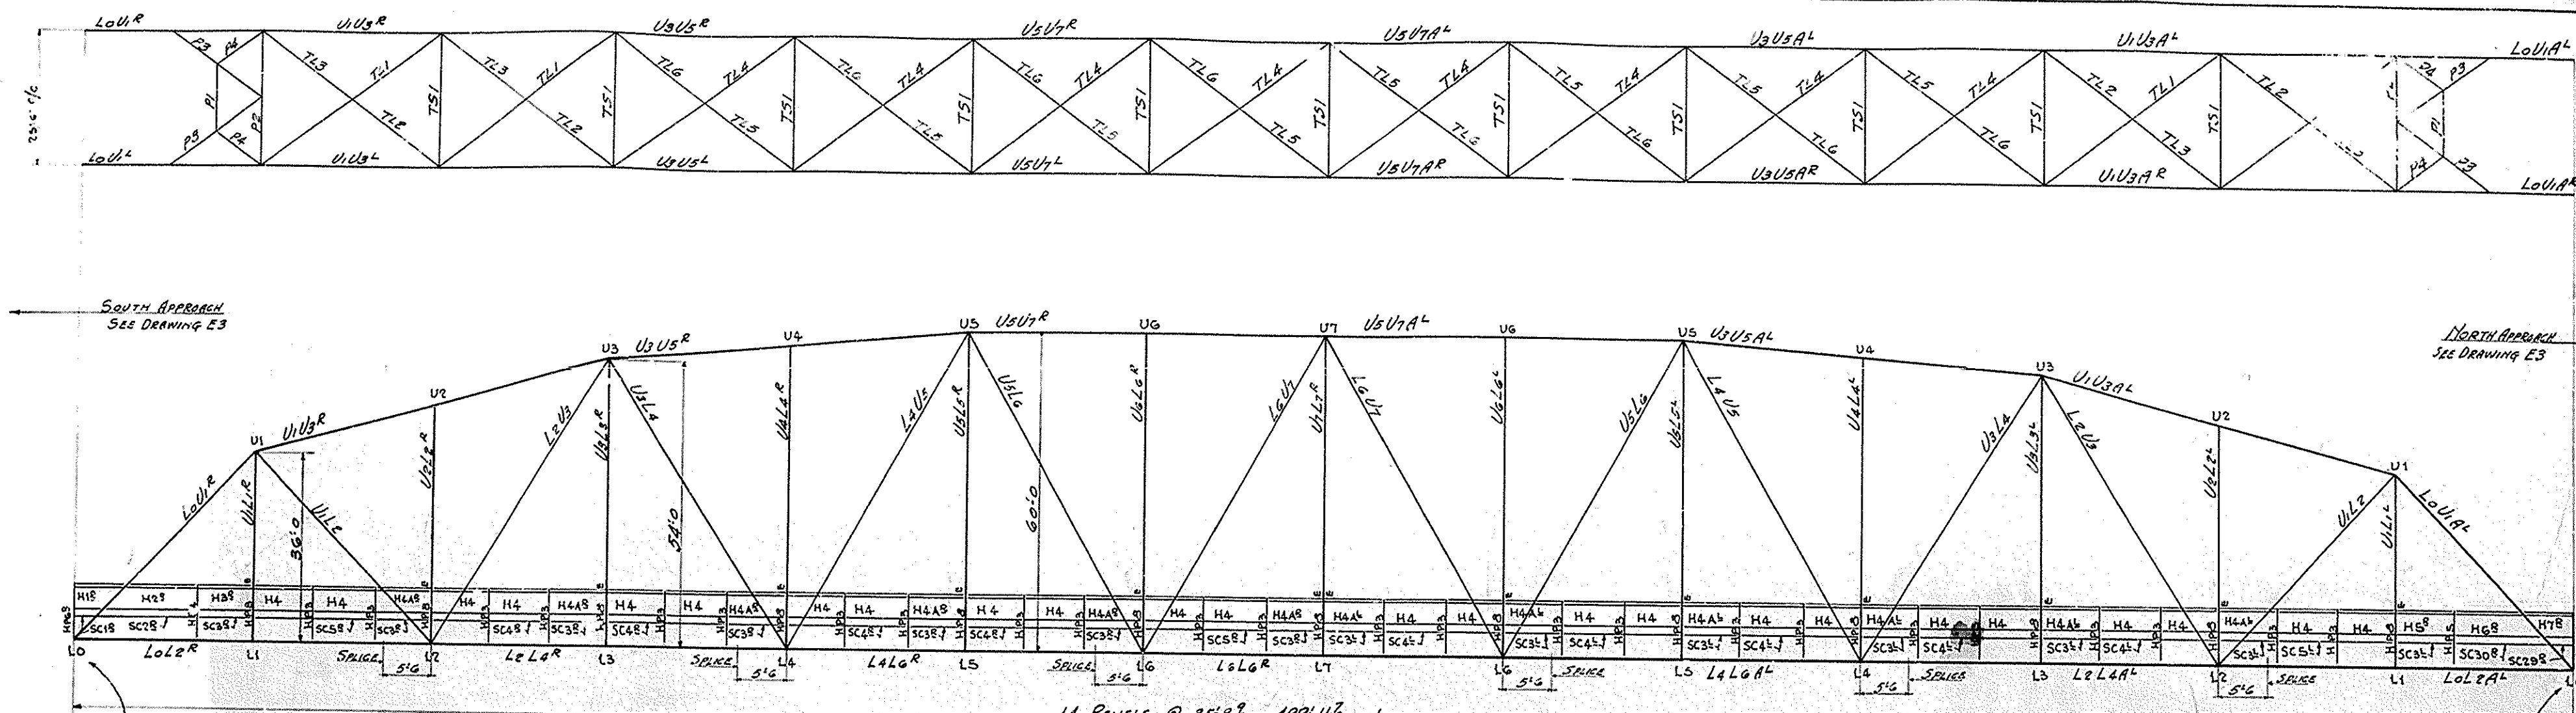


14 PANELS @ 35'8 1/2" = 499'11 1/2" LOADED
 14 " @ 35'8 1/2" = 499'8 3/4" UNDER NO LOAD

FAR TRUSS SHOWN.

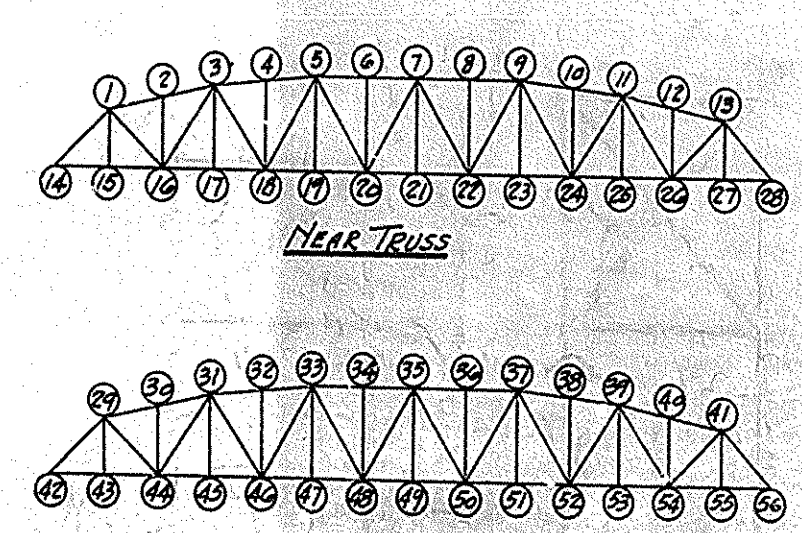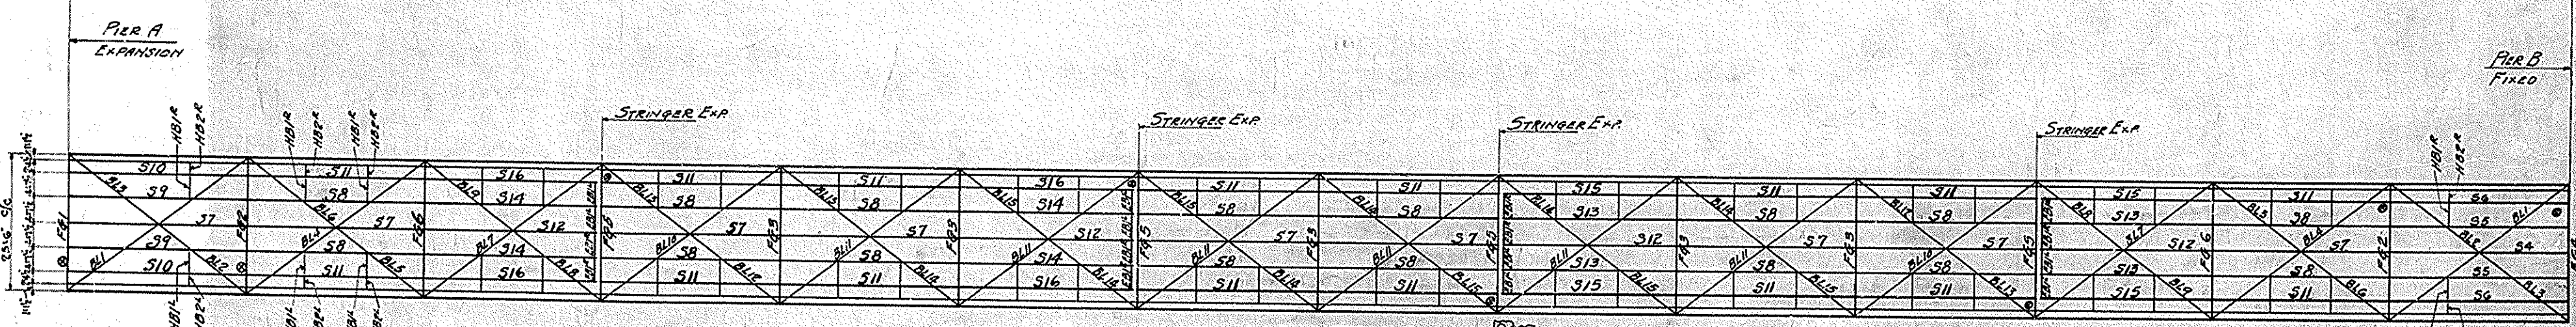


NEAR TRUSS

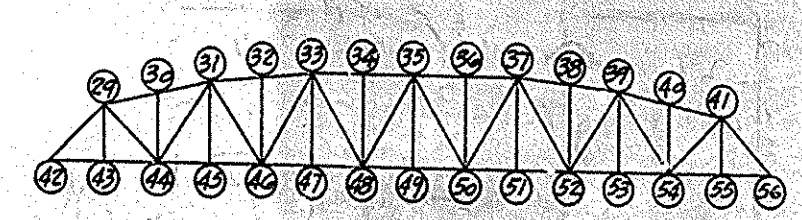


FAR TRUSS


MATCH MARKING DIAGRAMS.

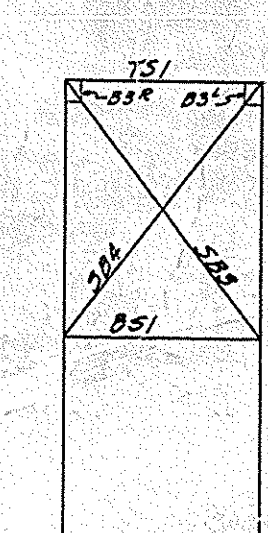


SECTION AT L3-U3

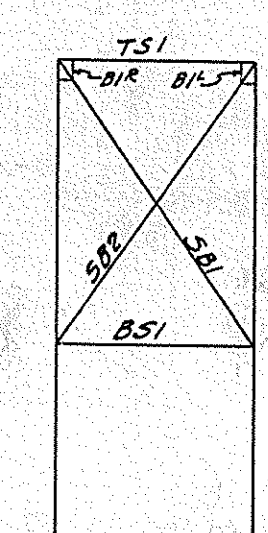


SECTION AT L5-U5

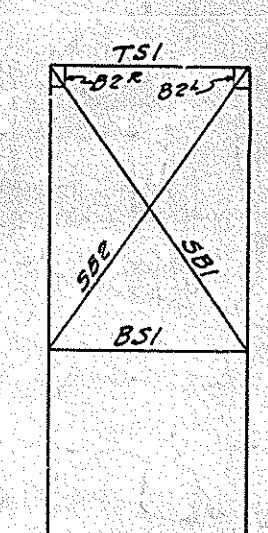

SECTION AT L7-U7

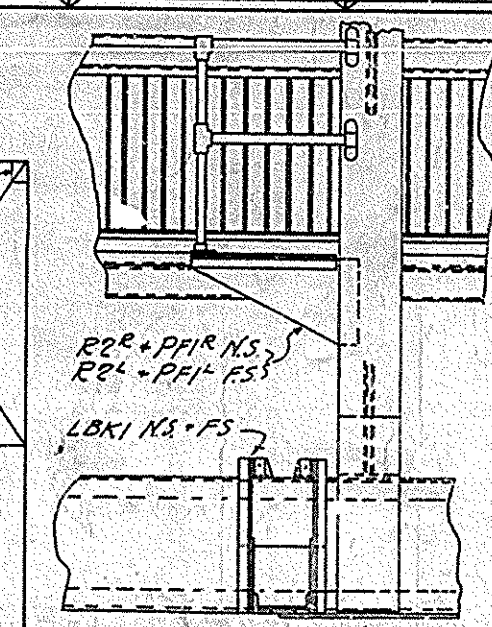

DETAIL SHOWING LIGHT BRKT. AND PLATFORM AT L7.

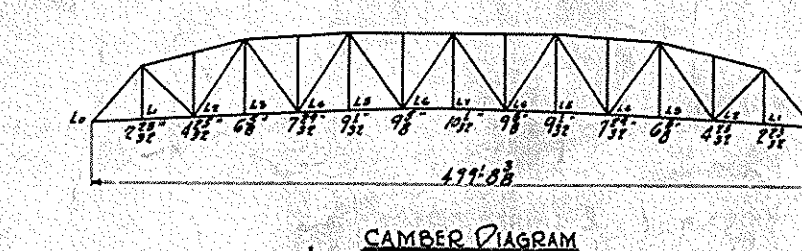


CAMBER DIAGRAM

NOTE: ENDS OF STRINGERS MARKED 'X' ARE TO BE PLACED TOWARD EXPANSION END OF SPAN - PER A. HAND RAIL BEAMS HB1 & 2 ARE SAME FOR ALL PANELS EXCEPT AS SHOWN IN END PANELS.

7646 Sheet 34c
 ERECTION DIAGRAM FOR 1-500 SPAN

CUMBERLAND RIVER BRIDGE	
AT SMITHLAND KY.	
COMMONWEALTH OF KY. STATE HY. DEPT.	
NASHVILLE BRIDGE COMPANY	
NASHVILLE, TENN. BESSEMER PLANT	
APPROVED FOR SHOP	DATE 10-16-30
REVISIONS	CHIEF DRAFTSMAN
CHIEF ENGINEER	CHIEF ENGINEER
SHOP PAINT	DATE PRINTED
BILLS MATERIAL NO.	CONT. 4633
S. D.	E2

BRIDGE

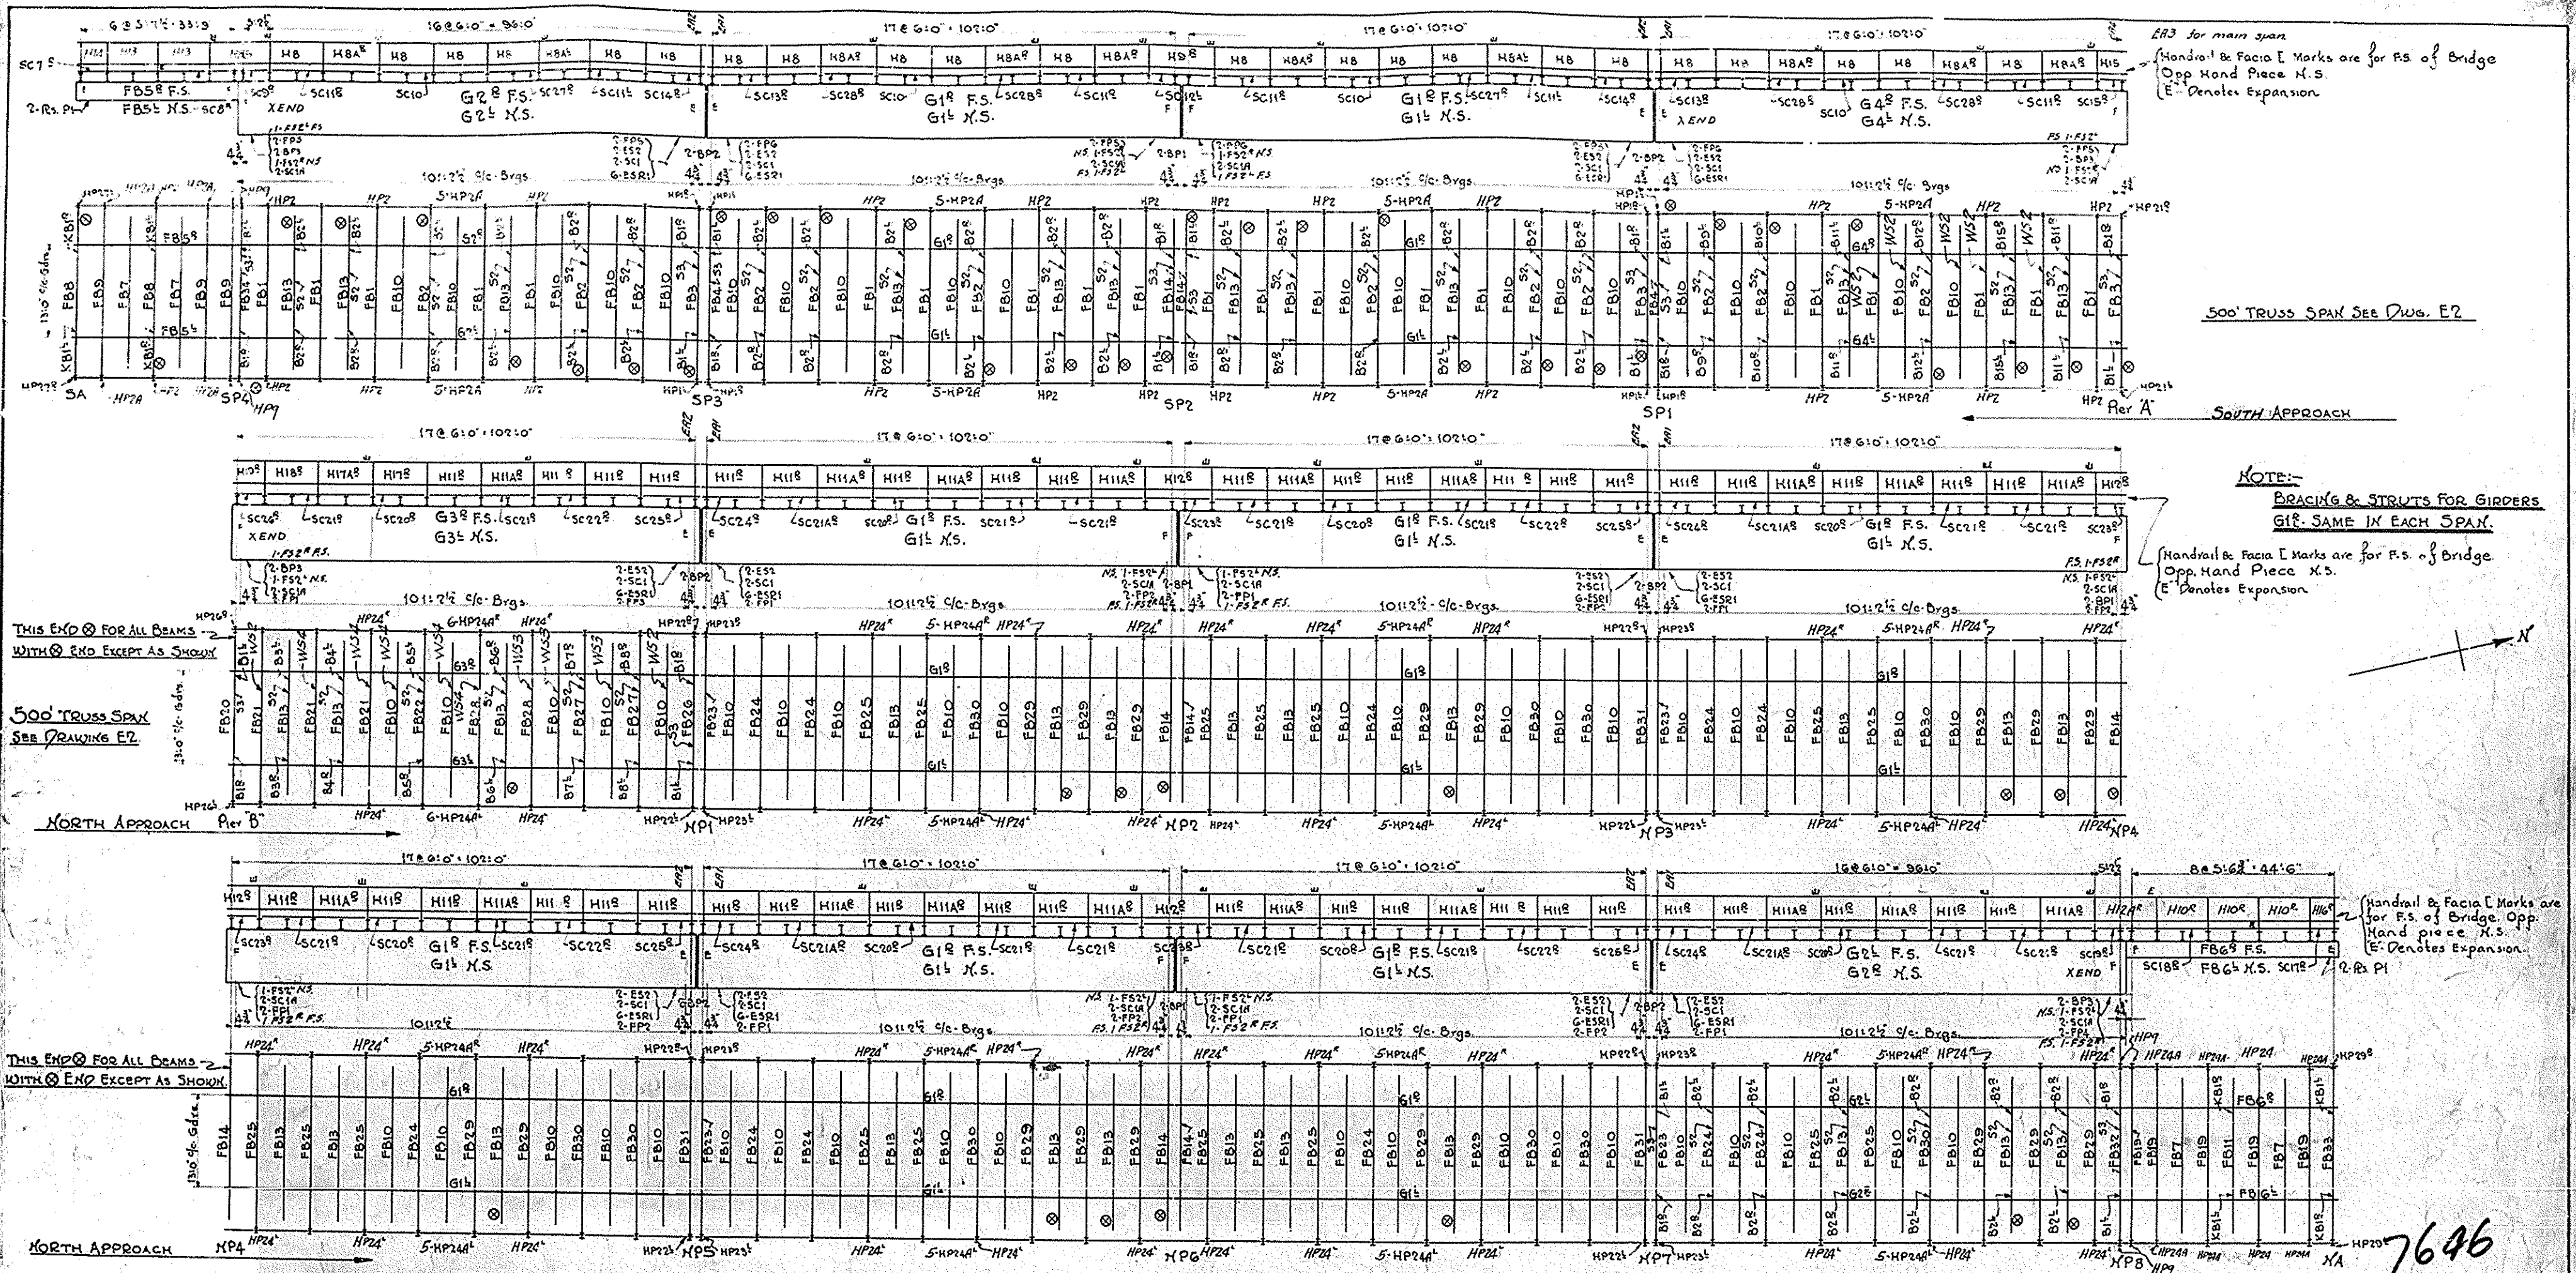



HP230 7646
Sheet 34 I

NORTH & SOUTH APPROACH

CUMBERLAND RIVER BRIDGE			
AT SMITHLAND KY.			
COMMONWEALTH OF KY. STATE HY. DEPT.			
NASHVILLE BRIDGE COMPANY			
NASHVILLE, TENN.		BESSEMER PLANT	
NASHVILLE PLANT		BESSEMER PLANT	
RIFTERS	OR NOTED	DIAM BY	RT. G. DATE 11-17-30
HOLES	OR NOTED	TRAIL BY	de DATE de
FIELD COND.		CHECKED BY	CM DATE 12-12-30
SHOP PAINT		DATE PRINTED	
FIELD			
BULK MATERIAL NO.		CONT. 4633	DRAWING NO.
\$ 0			E3

FIELD PAINT -
FIRST COAT - RED LEAD AS PER SPECIFICATIONS.
SECOND COAT - WHITE LEAD AND ZINC AS PER SPECIFICATIONS.

BRIDGE

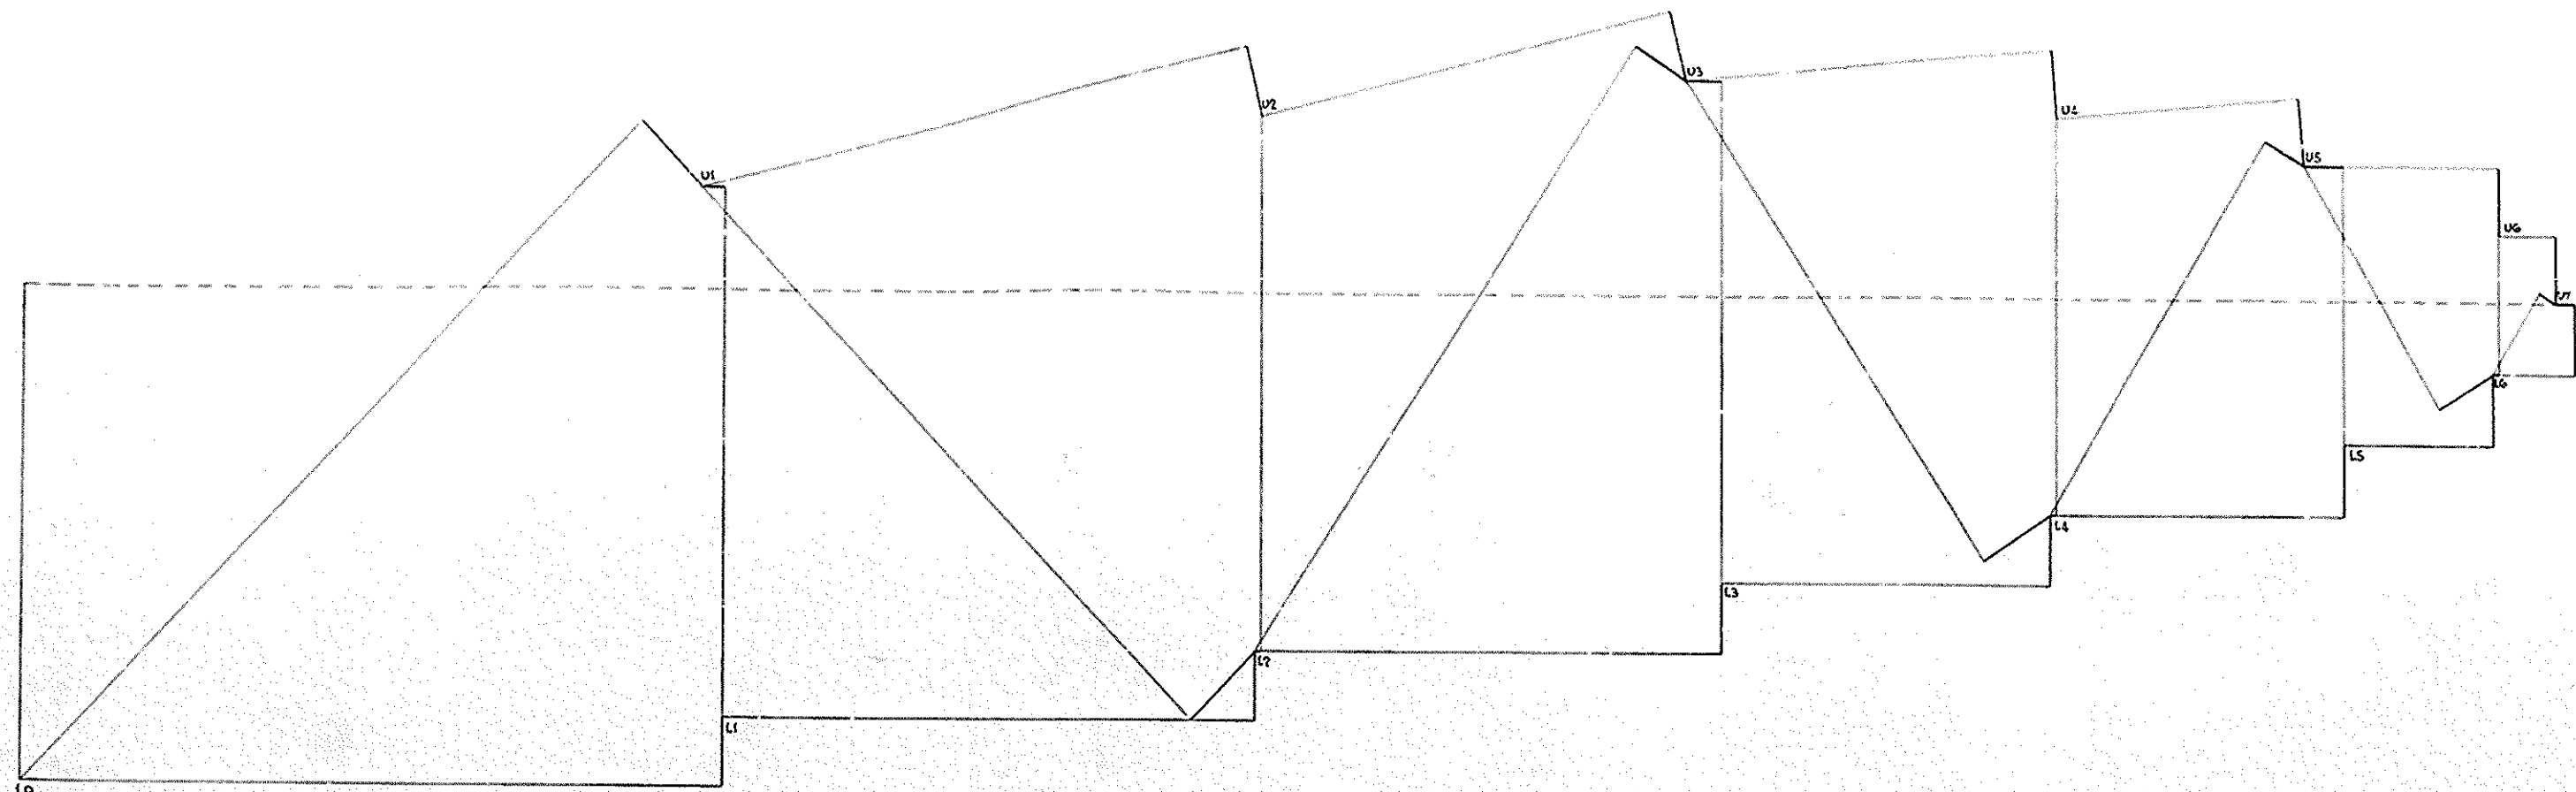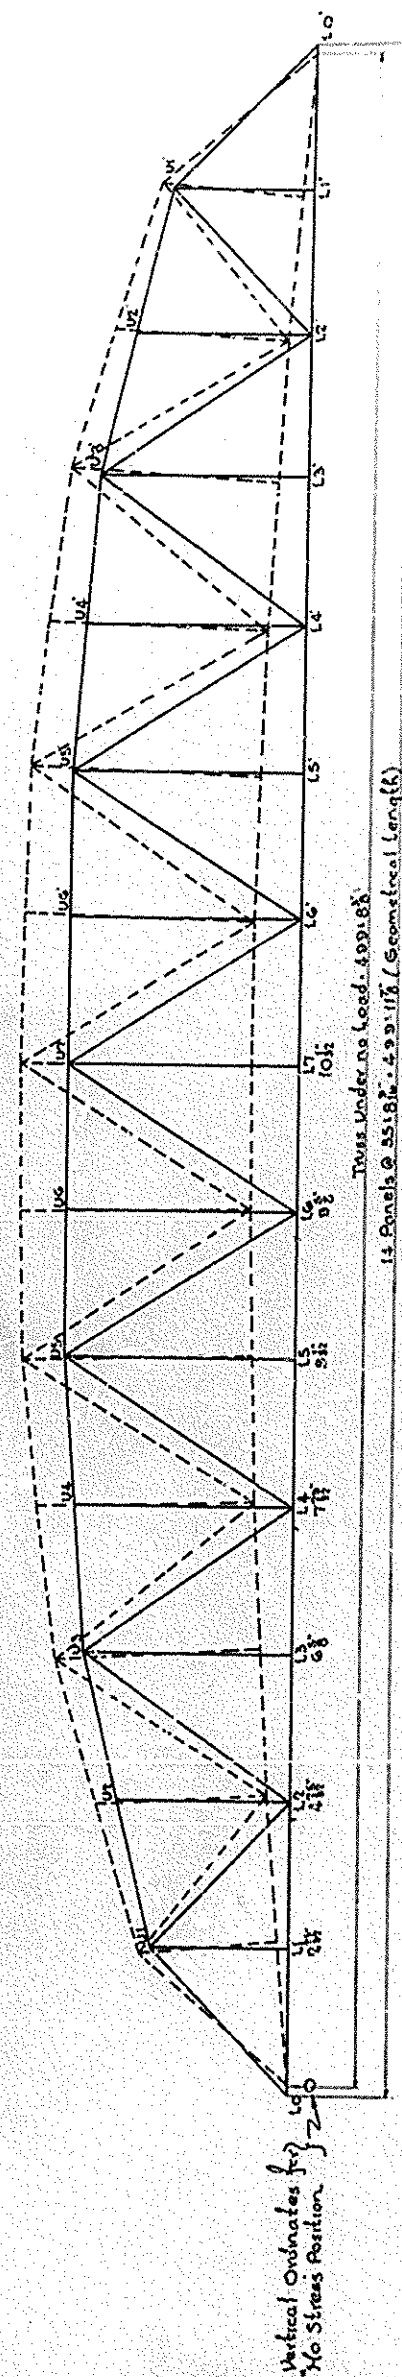

Member	Geometrical Length in Inches	Gr. Area Sq. In. A	D.L. + 1/2 LL Stress in 1000's S	Distortion E = 29000000 (S) (EA)	Shop Length Figured in Inches	Used	Stress Due to 1" at LT U	Sol EA
L0-U1	608.50	65.00	- 1047.50	- 0.337	608.837	50' 8 3/4"	- 0.70	0.236
U1-U2	441.868	-	- 1119.50	- 0.262	442.230	36' 10 1/2"	- 0.82	0.215
U2-U3	-	-	- 1119.50	- 0.262	442.230	36' 10 3/4"	- 0.82	0.215
U3-U4	430.062	83.95	- 1434.0	- 0.255	430.317	35' 10 1/8"	- 1.25	0.319
U4-U5	-	-	- 1434.0	- 0.255	430.317	35' 10 1/8"	- 1.25	0.319
U5-U6	428.562	95.40	- 1631.0	- 0.252	428.814	35' 8 1/8"	- 1.77	0.446
U6-U7	-	-	- 1631.0	- 0.252	428.814	35' 8 1/8"	- 1.77	0.446
L0-L1	-	42.72	+ 736.5	+ 0.252	428.710	35' 8 1/8"	+ 0.49	0.123
L1-L2	-	-	+ 736.5	+ 0.252	428.710	35' 8 1/8"	+ 0.49	0.123
L2-L3	-	71.00	+ 1246.0	+ 0.259	428.303	35' 8 1/8"	+ 0.98	0.254
L3-L4	-	-	+ 1246.0	+ 0.259	428.303	35' 8 1/8"	+ 0.98	0.254
L4-L5	-	85.00	+ 1528.50	+ 0.265	428.297	35' 8 1/8"	+ 1.48	0.392
L5-L6	-	-	+ 1528.50	+ 0.265	428.297	35' 8 1/8"	+ 1.48	0.392
L6-L7	-	97.94	+ 1665.0	+ 0.265	428.297	35' 8 1/8"	+ 2.08	0.551
U1-L2	608.50	29.41	+ 507.0	+ 0.360	608.140	50' 8 1/8"	+ 0.42	0.151
U2-U3	776.906	33.22	- 2965.0	- 0.238	777.144	64' 9 3/8"	- 0.35	0.083
U3-L4	-	29.41	+ 345.50	+ 0.314	776.592	64' 8 1/8"	+ 0.46	0.144
L4-U5	837.875	33.22	- 2086.50	- 0.180	838.055	69' 10 1/8"	- 0.46	0.083
U5-L6	-	24.96	+ 214.0	+ 0.248	837.627	69' 9 1/8"	+ 0.58	0.144
L6-U7	-	33.22	- 86.50	- 0.075	837.950	69' 9 1/8"	- 0.58	0.044
U1-L1	432.00	15.88	+ 99.0	+ 0.093	431.907	35' 11 1/8"	0	0
U2-L2	540.00	19.80	- 20.0	- 0.019	540.019	45' 0 3/8"	0	0
U3-L3	648.00	15.88	+ 99.0	+ 0.139	647.861	53' 11 1/8"	0	0
U4-L4	684.00	19.80	- 20.0	- 0.024	684.024	57' 0 1/8"	0	0
U5-L5	720.00	15.88	+ 99.0	+ 0.155	719.845	59' 11 1/8"	0	0
U6-L6	-	19.80	- 20.0	- 0.025	720.025	60' 0 1/8"	0	0
U7-L7	-	15.88	+ 99.0	+ 0.077	719.923	59' 11 1/8"	+ 1.0	0.077

Reflection of Point L7. $\sum \frac{S_i}{E_i} = 5.011 \times 10^{-2} = 10\frac{1}{2}$
1/2 Distortion at U7-L7 Used.

+ Denotes Tension.
- Denotes Compression.

7646
Sheet 34 F

SHOP LENGTHS AND NO STRESS DIAGRAM
500' SPAN

CUMBERLAND RIVER BRIDGE			
AT SMITHLAND KY.			
COMMONWEALTH OF KY. STATE HY. DEPT.			
NASHVILLE BRIDGE COMPANY			
NASHVILLE, TENN.			
NASHVILLE PLANT		BESSEMER PLANT	
APPROVED FOR SHOP	RYETS	OR NOTED	DRAWN BY C.M. DATE 12-5-30
CHIEF DRAFTSMAN	KOLLS	OR NOTED	TRACED BY G.O.S.S. DATE 12-17-30
CHIEF ENGINEER	FIELD CORR.	CHECKED BY	DATE
REVISION NOTES	SHOP PAINT	DATE FINISHED	
FIELD			
BILLS MATERIAL NO.	CONT. 4633	DRAWING NO.	W2
S.O.			

BRIDGE