



Andy Beshear
GOVERNOR

TRANSPORTATION CABINET

200 Mero Street
Frankfort, Kentucky 40601

Rebecca Goodman
SECRETARY

September 22, 2026

CALL NO. 100
CONTRACT ID NO. 264534
ADDENDUM # 1

Subject: Graves County, HSIP 0451(012)
Letting September 24, 2026

- (1) Revised - Summary Sheet - Page 80 of 196
- (2) Revised - Typical Sections - Pages 92-96 of 196
- (3) Revised - Proposal Bid Items - Pages 194-196 of 196

Proposal revisions are available at <http://transportation.ky.gov/Construction-Procurement/>.

If you have any questions, please contact us at 502-564-3500.

Sincerely,

A handwritten signature in black ink that reads "Rachel Mills".

Rachel Mills, P.E.
Director
Division of Construction Procurement

RM:mr
Enclosures

Graves County - US45 at KY849

Station 0+00 to Station 21+84

Item No. 01-9030-00

General Summary

Item Number	Item	Unit	Quantity
00312	CL3 ASPH SURF 0.50B PG64-22	TON	2500
00216	CL3 ASPH BASE 1.00D PG64-22	TON	2859
00001	DGA BASE	TON	7801
02677	ASPHALT PAVE MILLING & TEXTURING	TON	1824
02015	STANDARD BARRIER MEDIAN	SQYD	208
02602	FABRIC-GEOTEXTILE CLASS 1	SQYD	12334
02607	FABRIC-GEOTEXTILE CLASS 2 FOR PIPE	SQYD	236
00190	LEVELING & WEDGING PG64-22	TON	572
00100	ASPHALT SEAL AGGREGATE	TON	8
00103	ASPHALT SEAL COAT	TON	1
00356	ASPHALT MATERIAL FOR TACK	TON	8
02230	EMBANKMENT IN PLACE	CUYD	1200
06514	PAVE STRIPING-PERM PAINT-4 IN	LF	282
06542	PAVE STRIPING-THERMO-6 IN W	LF	6915
06547	PAVE STRIPING-THERMO-12 IN Y	LF	290
06546	PAVE STRIPING-THERMO-12 IN W	LF	1500
06543	PAVE STRIPING-THERMO-6 IN Y	LF	4301
24679ED	PAVE MARK THERMO CHEVRON	SQFT	129
06569	PAVE MARKING-THERMO CROSS-HATCH	SQFT	2877
06574	PAVE MARKING-THERMO CURV ARROW	EACH	20
06568	PAVE MARKING-THERMO STOP BAR-24IN	LF	34
06576	PAVE MARKING-THERMO ONLY	EACH	4
24889EC	PAVE MARKING-THERMO U-TURN	EACH	18
06515	PAVE STRIPING-PERM PAINT-6 IN	LF	5318
06511	PAVE STRIPING-TEMP PAINT-6 IN	LF	5318
02697	EDGE LINE RUMBLE STRIPS	LF	8800
0285	EDGE KEY	LF	208
06550	PAVE STRIPING-TEMP REM TAPE-W	LF	1300
06549	PAVE STRIPING-TEMP REM TAPE-B	LF	1500
06551	PAVE STRIPING-TEMP REM TAPE-Y	LF	1300
06610	INLAID PAVEMENT MARKER-MW	EACH	108
02650	MAINTAIN & CONTROL TRAFFIC	LS	1
02726	STAKING	LS	1
02242	WATER	MGAL	5
10020NS	FUEL ADJUSTMENT	DOLL	11,143
10030NS	ASPHALT ADJUSTMENT	DOLL	20,940
01204	PIPE CULVERT HEADWALL-18 IN	EACH	4
00522	STORM SEWER PIPE-18 IN	LF	211
06406	SBM ALUM SHEET SIGNS .080 IN	SQFT	332
06410	STEEL POST TYPE 1	LF	492
02562	TEMPORARY SIGNS	SQFT	500
02671	PORTABLE CHANGEABLE MESSAGE SIGN	EACH	2
02775	ARROW PANEL	EACH	2
24631EC	BARCODE SIGN INVENTORY	EACH	96
02676	MOBILIZATION FOR MILL & TEXT	LS	1
02569	DEMOBILIZATION	LS	1
05950	EROSION CONTROL BLANKET	SQYD	2787
5952	TEMP MULCH	SQYD	26163
05953	TEMP SEEDING AND PROTECTION	SQYD	19622
05985	SEEDING AND PROTECTION	SQYD	39244
05963	INITIAL FERTILIZER	TON	3
05964	MAINTENANCE FERTILIZER	TON	2
5992	AGRICULTURAL LIMESTONE	TON	24
02159	TEMP DITCH	LF	1092
02160	CLEAN TEMP DITCH	LF	546
02701	TEMP SILT FENCE	LF	1092
2703	SILT TRAP TYPE A	EACH	8
02704	SILT TRAP TYPE B	EACH	8
2705	SILT TRAP TYPE C	EACH	8
2706	CLEAN SILT TRAP TYPE A	EACH	8
02707	CLEAN SILT TRAP TYPE B	EACH	8
2708	CLEAN SILT TRAP TYPE C	EACH	8
04700	POLE 30FT MTG HT	EACH	2
04701	POLE 40FT MTG HT	EACH	2
04724	BRACKET 12FT	EACH	2
04725	BRACKET 15FT	EACH	2
04740	POLE BASE	EACH	4
04750	TRANSFORMER BASE	EACH	4
04761	LIGHTING CONTROL EQUIPMENT	EACH	1
04780	FUSED CONNECTOR KIT	EACH	8
04820	TRENCHING AND BACKFILLING	LF	1500
04832	WIRE-NO. 12	LF	594
24955ED	REMOVE SIGNAL EQUIPMENT	EACH	1
20391NS835	ELECTRICAL JUNCTION BOX TYPE A	EACH	7
21543EN	BORE AND JACK CONDUIT	LF	530
24589ED	LED LUMINAIRE	EACH	4
24900EC	PVC CONDUIT-1 1/4 IN-SCHEDULE 80	LF	1500
24901EC	PVC CONDUIT-2 IN-SCHEDULE 80	LF	530
23778EC	WIRE-NO. 10	LF	5700

ITEM NO. 01-9030-00

SHEET NO. R005

COUNTY OF GRAVES

DATE: 9/22/2026

FILE NAME: C:\P\WORK\TERRY\ACLESSE\202142\HWI_300_00_MSC_SHEETS.DGN

USER: terry.mcdonahue

DRAWING TITLE: General Summary Sheet

COMMONWEALTH OF KENTUCKY

DEPARTMENT OF HIGHWAYS

KENTUCKY

DESIGN

2021.08.11

OpenRoads Designer 2021.08.11

HORIZONTAL SCALE

SCALE: 1" = 30'

0'

XX'

XX'

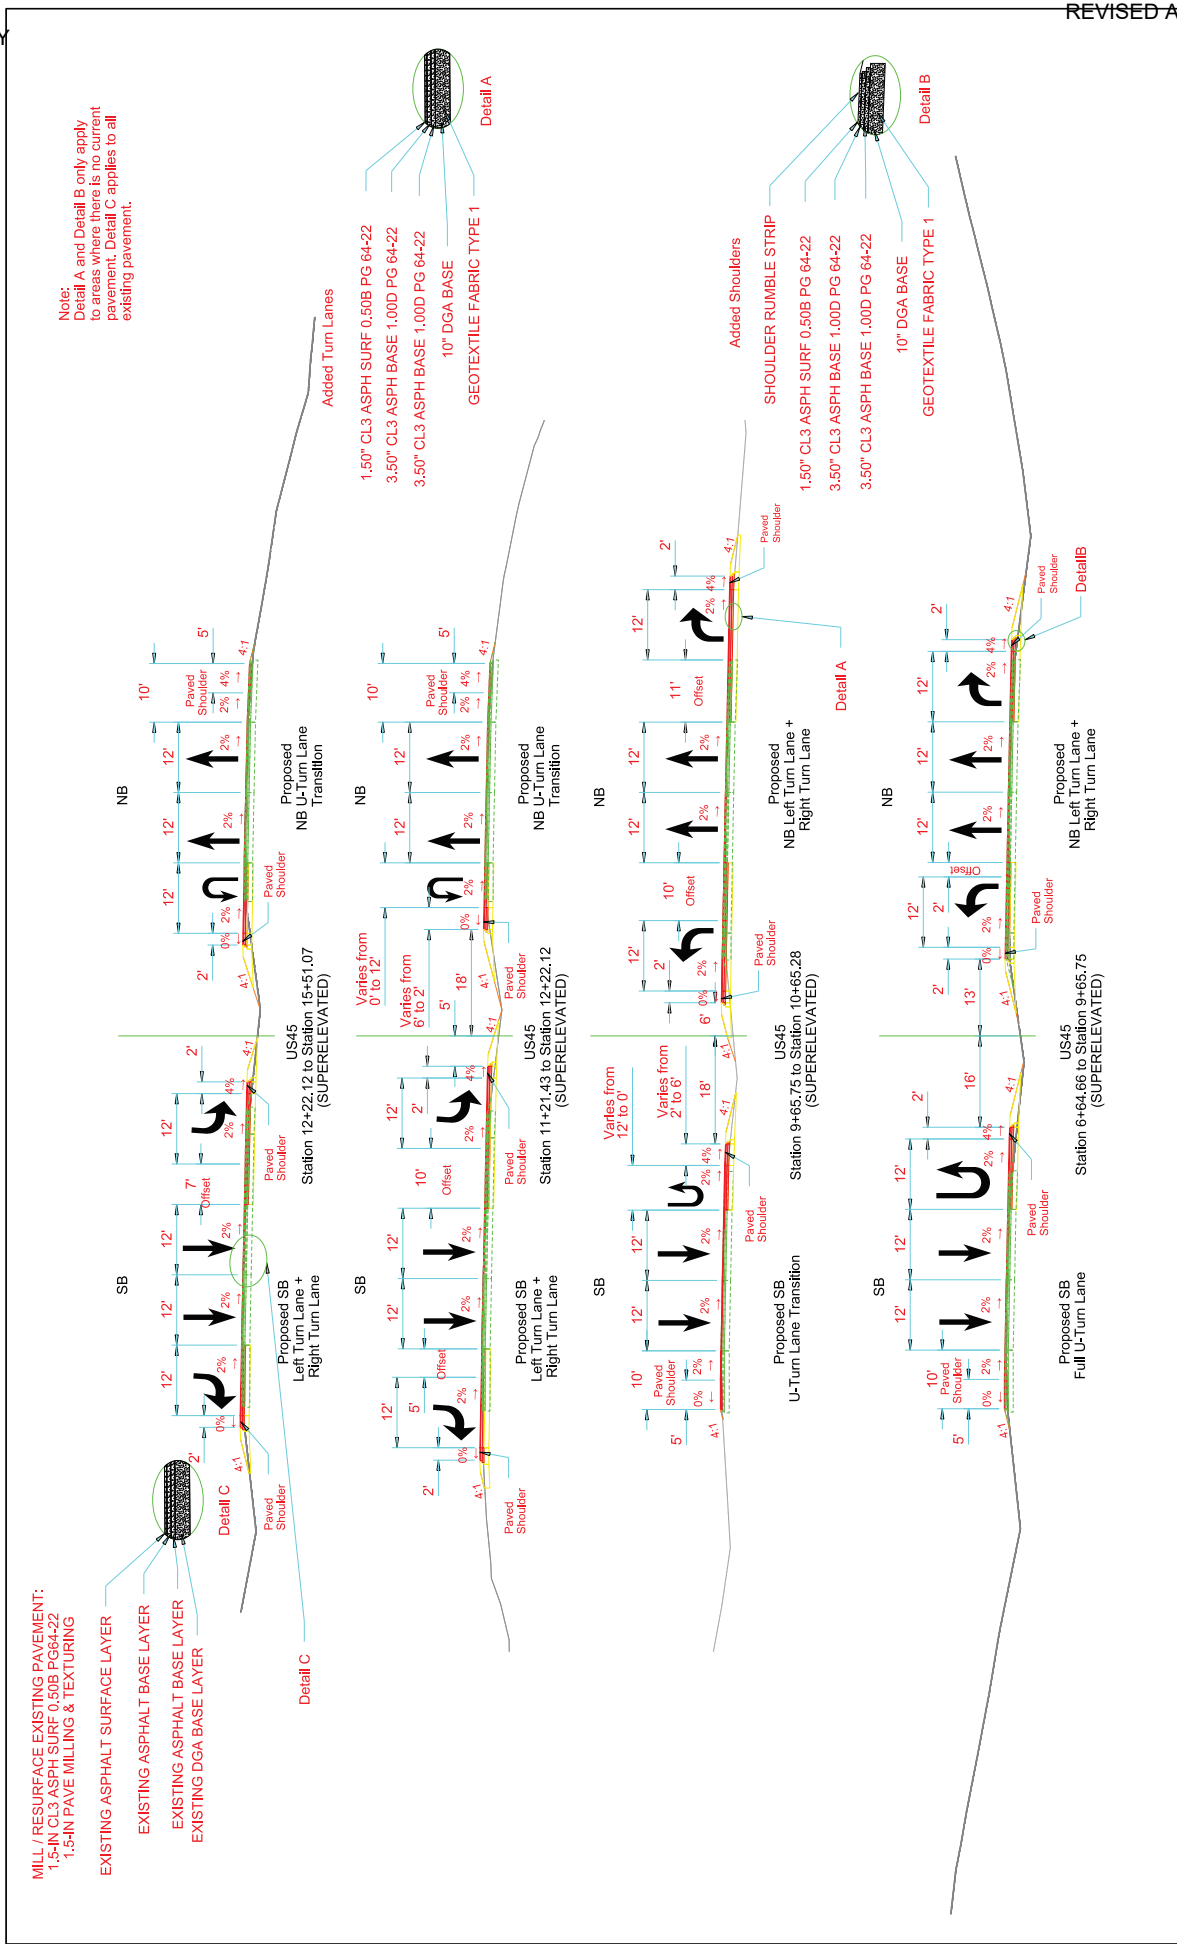

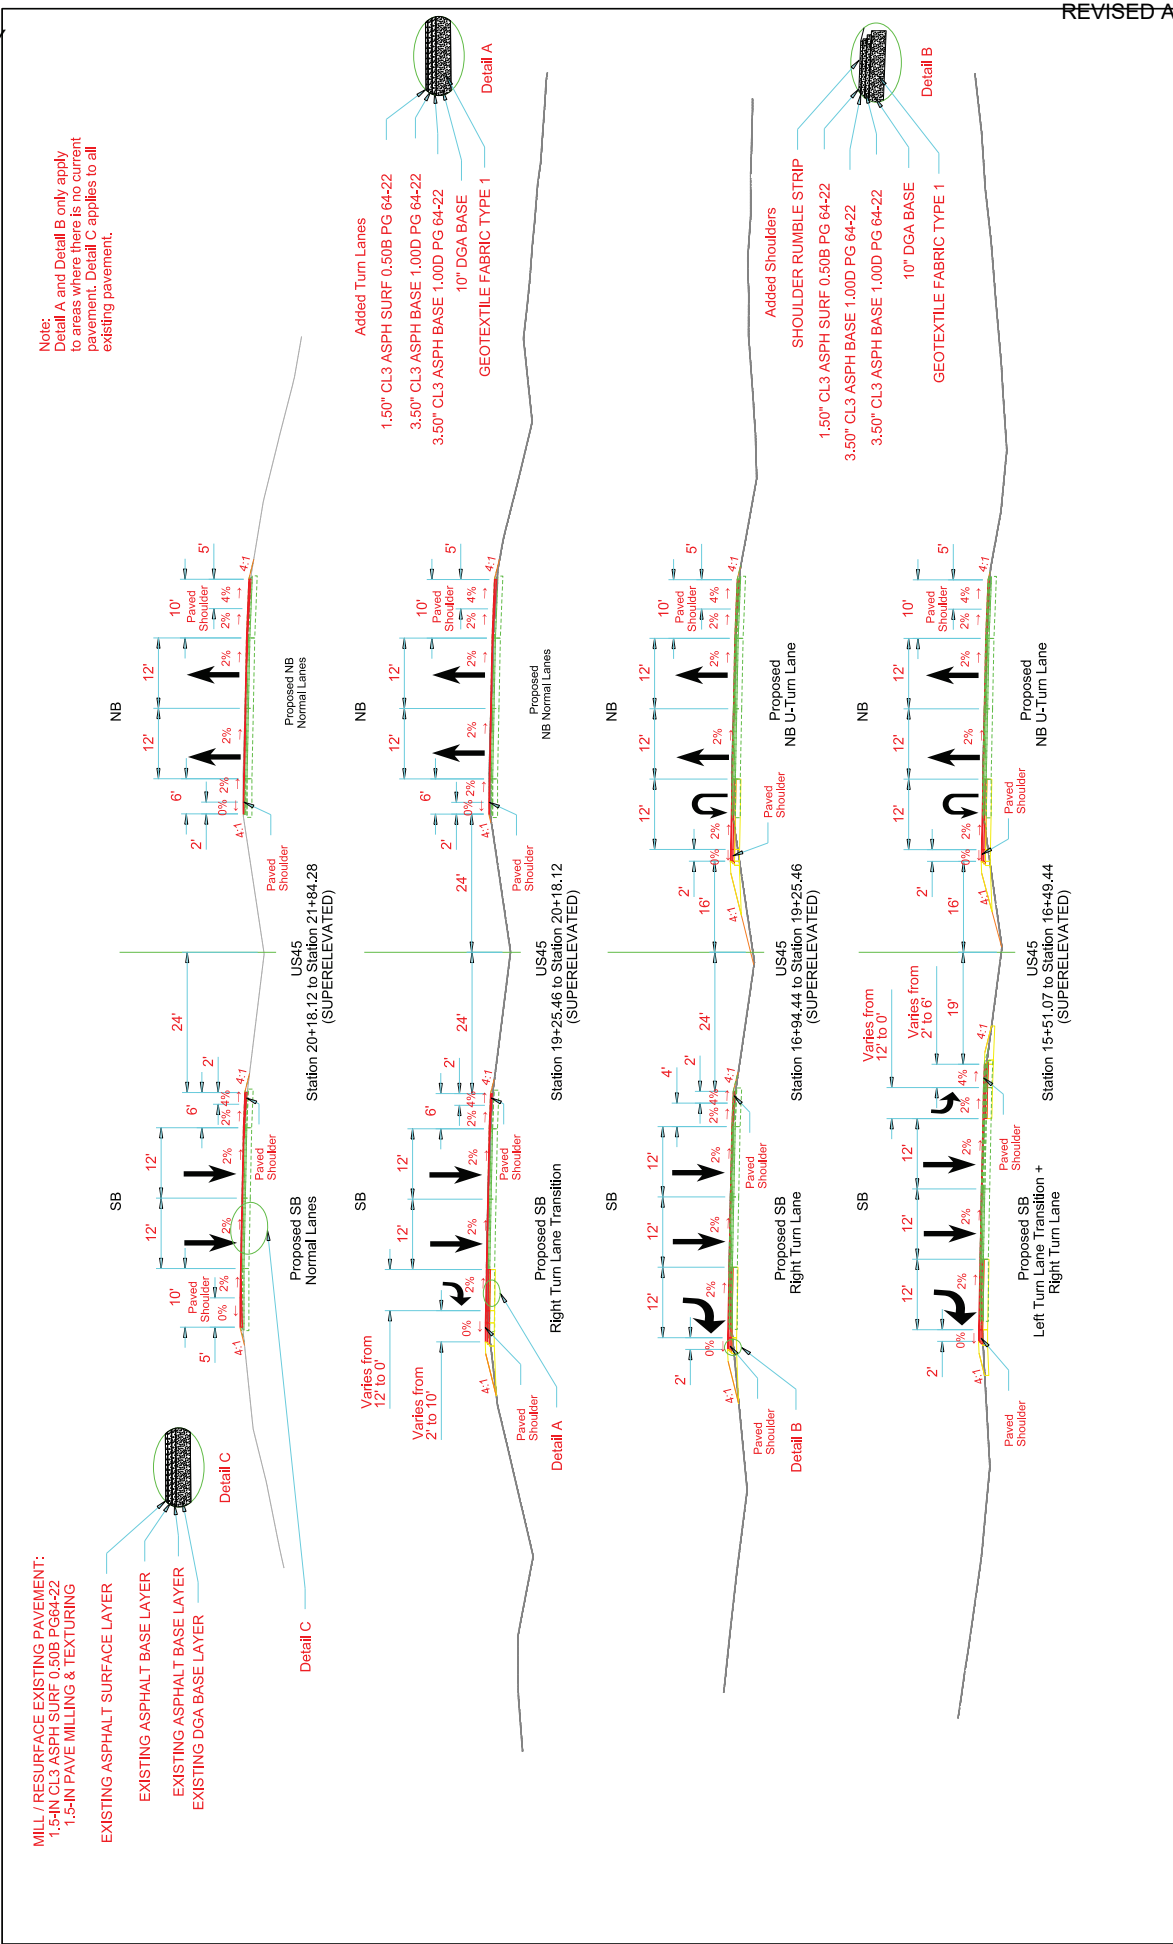

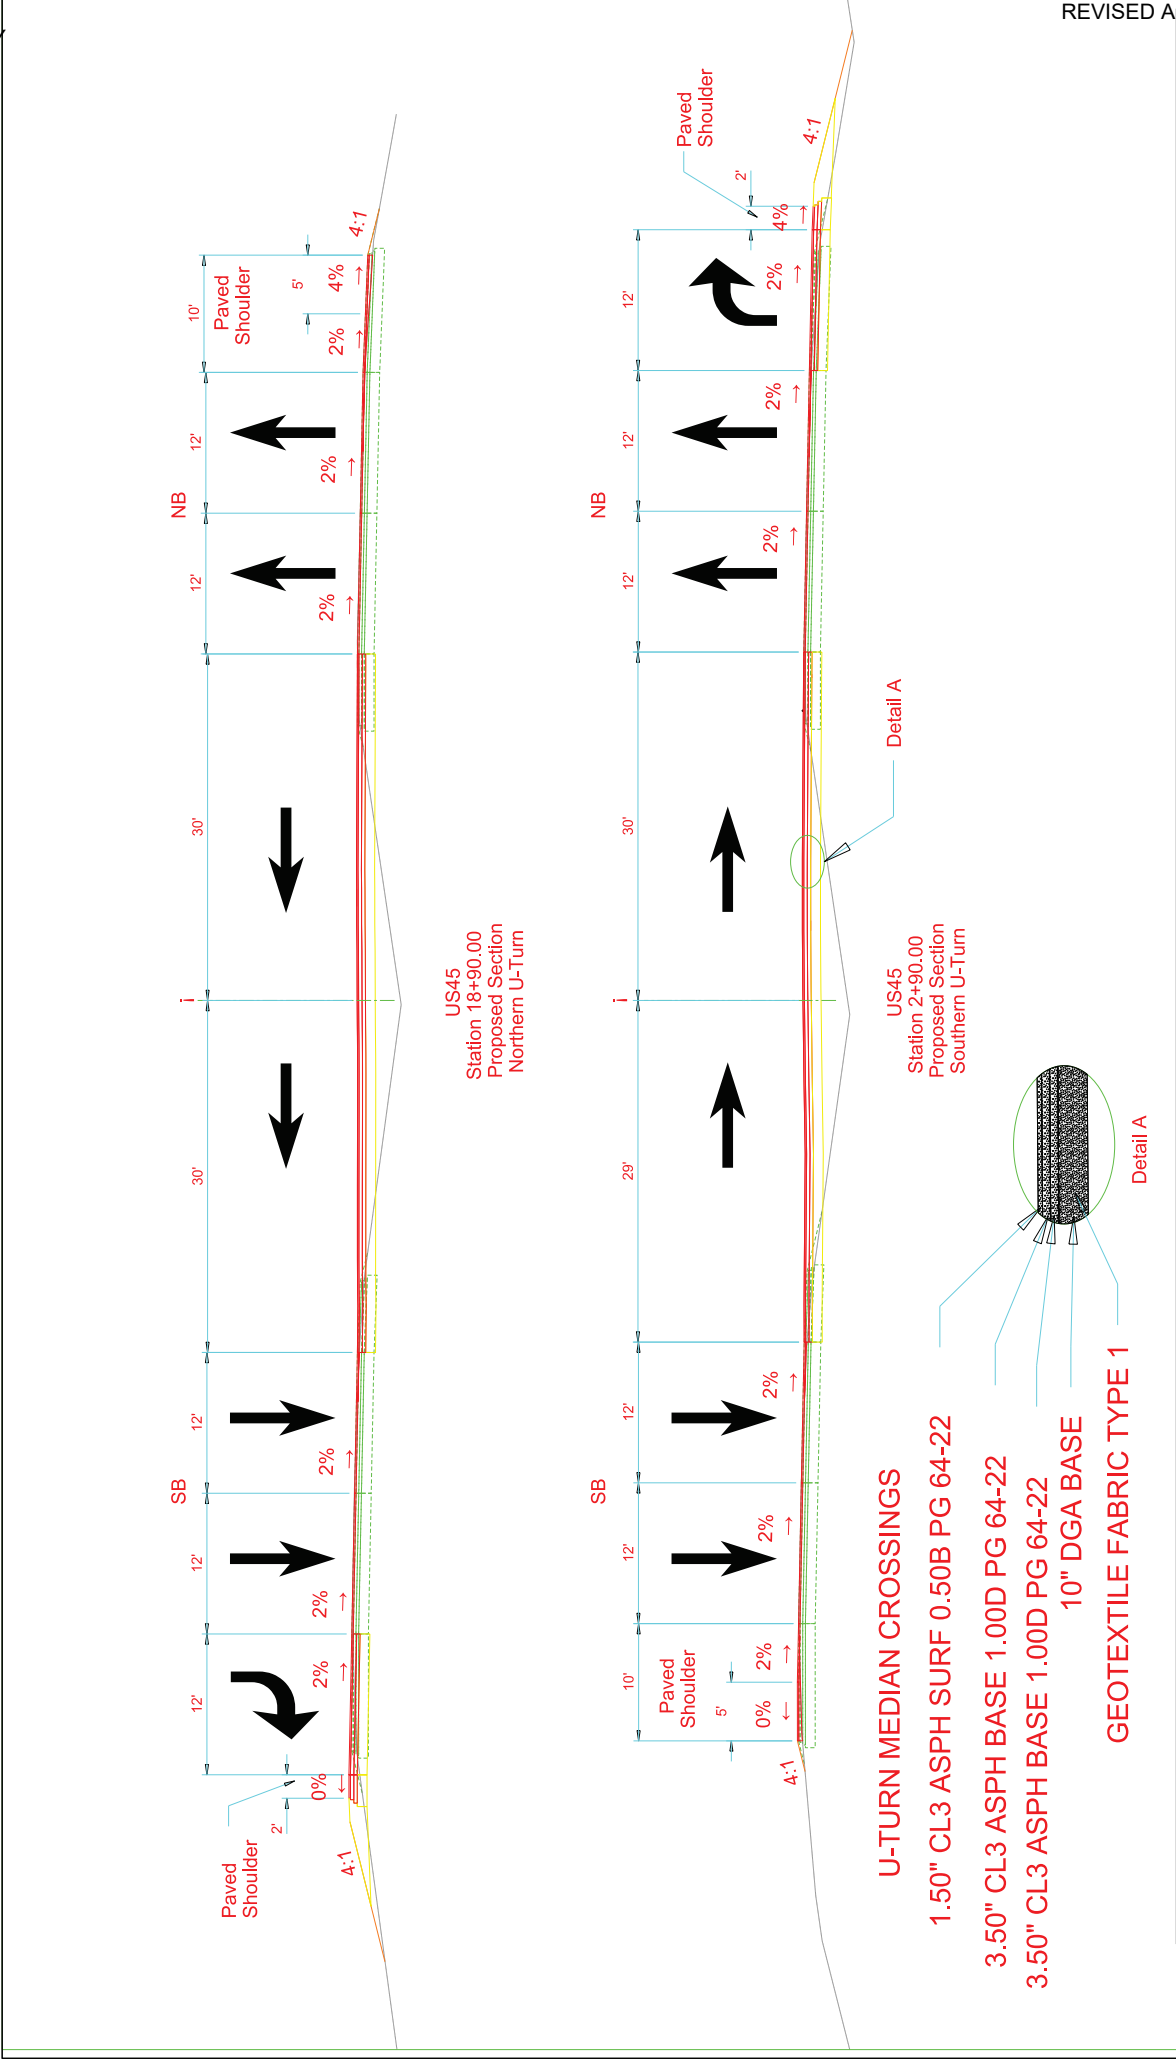

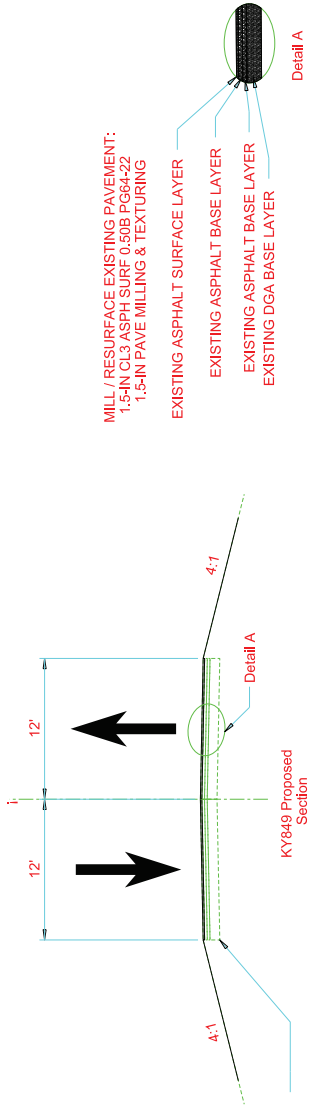

NOTE:
BASE LAYERS ARE SHOWN FOR REFERENCE ONLY.
EXISTING PAVEMENT STRUCTURE MAY BE DIFFERENT.

ITEM NO.	COUNTY OF
01-9030-00	GRAVES
SHEET NO.	R021

DRAWING TITLE: 01-9030-00 Typical Sections Sheet 5



FILE NAME: C:\P\WORK\TERRY\ACCELS\2014\2\KVC\ORD_20_SEED\9030_00_TYP_XS_USA_71_KY949.DGN

USER: Terry.Tuckwell

OpenRoads Designer 23.00.01.11

PROPOSAL BID ITEMS

Report Date 9/22/26

Page 1 of 3

264534

Section: 0001 - PAVING

LINE	BID CODE	ALT	DESCRIPTION	QUANTITY	UNIT	UNIT PRIC	FP	AMOUNT
0010	00001		DGA BASE	7,801.00	TON		\$	
0020	00100		ASPHALT SEAL AGGREGATE	8.00	TON		\$	
0030	00103		ASPHALT SEAL COAT	1.00	TON		\$	
0040	00190		LEVELING & WEDGING PG64-22	572.00	TON		\$	
0050	00214		CL3 ASPH BASE 1.00D PG64-22 (REVISED 9-22-26)	2,859.00	TON		\$	
0060	00324		CL3 ASPH SURF 0.50B PG64-22 (REVISED 9-22-26)	2,500.00	TON		\$	
0070	00356		ASPHALT MATERIAL FOR TACK	8.00	TON		\$	
0080	01921		STANDARD BARRIER MEDIAN TYPE 4	208.00	SQYD		\$	
0090	02585		EDGE KEY	208.00	LF		\$	
0100	02602		FABRIC-GEOTEXTILE CLASS 1	12,334.00	SQYD		\$	
0110	02676		MOBILIZATION FOR MILL & TEXT GRAVES US 45 HSIP	1.00	LS		\$	
0120	02677		ASPHALT PAVE MILLING & TEXTURING	1,824.00	TON		\$	

Section: 0002 - ROADWAY

LINE	BID CODE	ALT	DESCRIPTION	QUANTITY	UNIT	UNIT PRIC	FP	AMOUNT
0130	00005		GEOGRID REINFORCEMENT FOR SUBGRADE	8,500.00	SQYD		\$	
0140	02159		TEMP DITCH	1,092.00	LF		\$	
0150	02160		CLEAN TEMP DITCH	546.00	LF		\$	
0160	02230		EMBANKMENT IN PLACE	1,200.00	CUYD		\$	
0170	02242		WATER	5.00	MGAL		\$	
0180	02650		MAINTAIN & CONTROL TRAFFIC GRAVES US 45 HSIP	1.00	LS		\$	
0190	02697		EDGE LINE RUMBLE STRIPS	8,800.00	LF		\$	
0200	02701		TEMP SILT FENCE	1,092.00	LF		\$	
0210	02703		SILT TRAP TYPE A	8.00	EACH		\$	
0220	02704		SILT TRAP TYPE B	8.00	EACH		\$	
0230	02705		SILT TRAP TYPE C	8.00	EACH		\$	
0240	02706		CLEAN SILT TRAP TYPE A	8.00	EACH		\$	
0250	02707		CLEAN SILT TRAP TYPE B	8.00	EACH		\$	
0260	02708		CLEAN SILT TRAP TYPE C	8.00	EACH		\$	
0270	02726		STAKING GRAVES US 45 HSIP	1.00	LS		\$	
0280	05950		EROSION CONTROL BLANKET	2,787.00	SQYD		\$	
0290	05952		TEMP MULCH	26,163.00	SQYD		\$	
0300	05953		TEMP SEEDING AND PROTECTION	19,622.00	SQYD		\$	
0310	05963		INITIAL FERTILIZER	3.00	TON		\$	
0320	05964		MAINTENANCE FERTILIZER	2.00	TON		\$	
0330	05985		SEEDING AND PROTECTION	39,244.00	SQYD		\$	
0340	05992		AGRICULTURAL LIMESTONE	24.00	TON		\$	
0350	06542		PAVE STRIPING-THERMO-6 IN W	12,333.00	LF		\$	

PROPOSAL BID ITEMS

Page 2 of 3

Report Date 9/22/26

LINE	BID CODE	ALT	DESCRIPTION	QUANTITY	UNIT	UNIT PRIC	FP	AMOUNT
0360	06543		PAVE STRIPING-THERMO-6 IN Y	4,600.00	LF		\$	
0370	06546		PAVE STRIPING-THERMO-12 IN W	1,907.00	LF		\$	
0380	06547		PAVE STRIPING-THERMO-12 IN Y	630.00	LF		\$	
0390	06549		PAVE STRIPING-TEMP REM TAPE-B	1,500.00	LF		\$	
0400	06550		PAVE STRIPING-TEMP REM TAPE-W	1,300.00	LF		\$	
0410	06551		PAVE STRIPING-TEMP REM TAPE-Y	1,300.00	LF		\$	
0420	06568		PAVE MARKING-THERMO STOP BAR-24IN	34.00	LF		\$	
0430	06569		PAVE MARKING-THERMO CROSS-HATCH	422.00	SQFT		\$	
0440	06574		PAVE MARKING-THERMO CURV ARROW	18.00	EACH		\$	
0450	06576		PAVE MARKING-THERMO ONLY	16.00	EACH		\$	
0460	06610		INLAID PAVEMENT MARKER-MW	108.00	EACH		\$	
0470	10020NS		FUEL ADJUSTMENT	11,143.00	DOLL	\$1.00	\$	\$11,143.00
0480	10030NS		ASPHALT ADJUSTMENT	20,940.00	DOLL	\$1.00	\$	\$20,940.00
0490	24679ED		PAVE MARK THERMO CHEVRON	825.00	SQFT		\$	
0500	24889EC		PAVE MARKING-THERMO U-TURN	10.00	EACH		\$	

Section: 0003 - DRAINAGE

LINE	BID CODE	ALT	DESCRIPTION	QUANTITY	UNIT	UNIT PRIC	FP	AMOUNT
0510	00522		STORM SEWER PIPE-18 IN	211.00	LF		\$	
0520	01204		PIPE CULVERT HEADWALL-18 IN	4.00	EACH		\$	
0530	01521		DROP BOX INLET TYPE 6A	1.00	EACH		\$	
0540	02607		FABRIC-GEOTEXTILE CLASS 2 FOR PIPE	236.00	SQYD	\$2.00	\$	\$472.00

Section: 0004 - SIGNING

LINE	BID CODE	ALT	DESCRIPTION	QUANTITY	UNIT	UNIT PRIC	FP	AMOUNT
0550	02562		TEMPORARY SIGNS	500.00	SQFT		\$	
0560	02671		PORTABLE CHANGEABLE MESSAGE SIGN	2.00	EACH		\$	
0570	02775		ARROW PANEL	2.00	EACH		\$	
0580	06406		SBM ALUM SHEET SIGNS .080 IN	340.00	SQFT		\$	
0590	06410		STEEL POST TYPE 1	492.00	LF		\$	
0600	24631EC		BARCODE SIGN INVENTORY	96.00	EACH		\$	

Section: 0005 - LIGHTING

LINE	BID CODE	ALT	DESCRIPTION	QUANTITY	UNIT	UNIT PRIC	FP	AMOUNT
0610	04700		POLE 30 FT MTG HT	2.00	EACH		\$	
0620	04701		POLE 40 FT MTG HT	2.00	EACH		\$	
0630	04724		BRACKET 12 FT	2.00	EACH		\$	
0640	04725		BRACKET 15 FT	2.00	EACH		\$	
0650	04740		POLE BASE	4.00	EACH		\$	
0660	04750		TRANSFORMER BASE	4.00	EACH		\$	
0670	04761		LIGHTING CONTROL EQUIPMENT	1.00	EACH		\$	
0680	04780		FUSED CONNECTOR KIT	8.00	EACH		\$	
0690	04820		TRENCHING AND BACKFILLING	1,500.00	LF		\$	

PROPOSAL BID ITEMS

Page 3 of 3

Report Date 9/22/26

LINE	BID CODE	ALT	DESCRIPTION	QUANTITY	UNIT	UNIT PRIC	FP	AMOUNT
0700	04832		WIRE-NO. 12	594.00	LF		\$	
0710	20391NS835		ELECTRICAL JUNCTION BOX TYPE A	7.00	EACH		\$	
0720	21543EN		BORE AND JACK CONDUIT	530.00	LF		\$	
0730	23778EC		WIRE-NO. 10	5,700.00	LF		\$	
0740	24589ED		LED LUMINAIRE	4.00	EACH		\$	
0750	24900EC		PVC CONDUIT-1 1/4 IN-SCHEDULE 80	1,500.00	LF		\$	
0760	24901EC		PVC CONDUIT-2 IN-SCHEDULE 80	530.00	LF		\$	
0770	24955ED		REMOVE SIGNAL EQUIPMENT	1.00	EACH		\$	

Section: 0006 - DEMOBILIZATION & MOBILIZATION

LINE	BID CODE	ALT	DESCRIPTION	QUANTITY	UNIT	UNIT PRIC	FP	AMOUNT
0780	02569		DEMOBILIZATION	1.00	LS		\$	