



COMMONWEALTH OF KENTUCKY
TRANSPORTATION CABINET
www.transportation.ky.gov/

Andy Beshear
GOVERNOR

Jim Gray
SECRETARY

August 15, 2022

CALL NO. 101
CONTRACT ID NO. 221035
ADDENDUM # 2

Subject: FAYETTE COUNTY, NHPP 0754 (065)
Letting August 18, 2022

(1) Added - Proposal Sheet - Page 49(a) of 197

Proposal revisions are available at <http://transportation.ky.gov/Construction-Procurement/>.

If you have any questions, please contact us at 502-564-3500.


Sincerely,

Rachel Mills,

A handwritten signature in black ink that reads "Rachel Mills".

Rachel Mills, P.E.
Director
Division of Construction Procurement

RM:mr
Enclosures

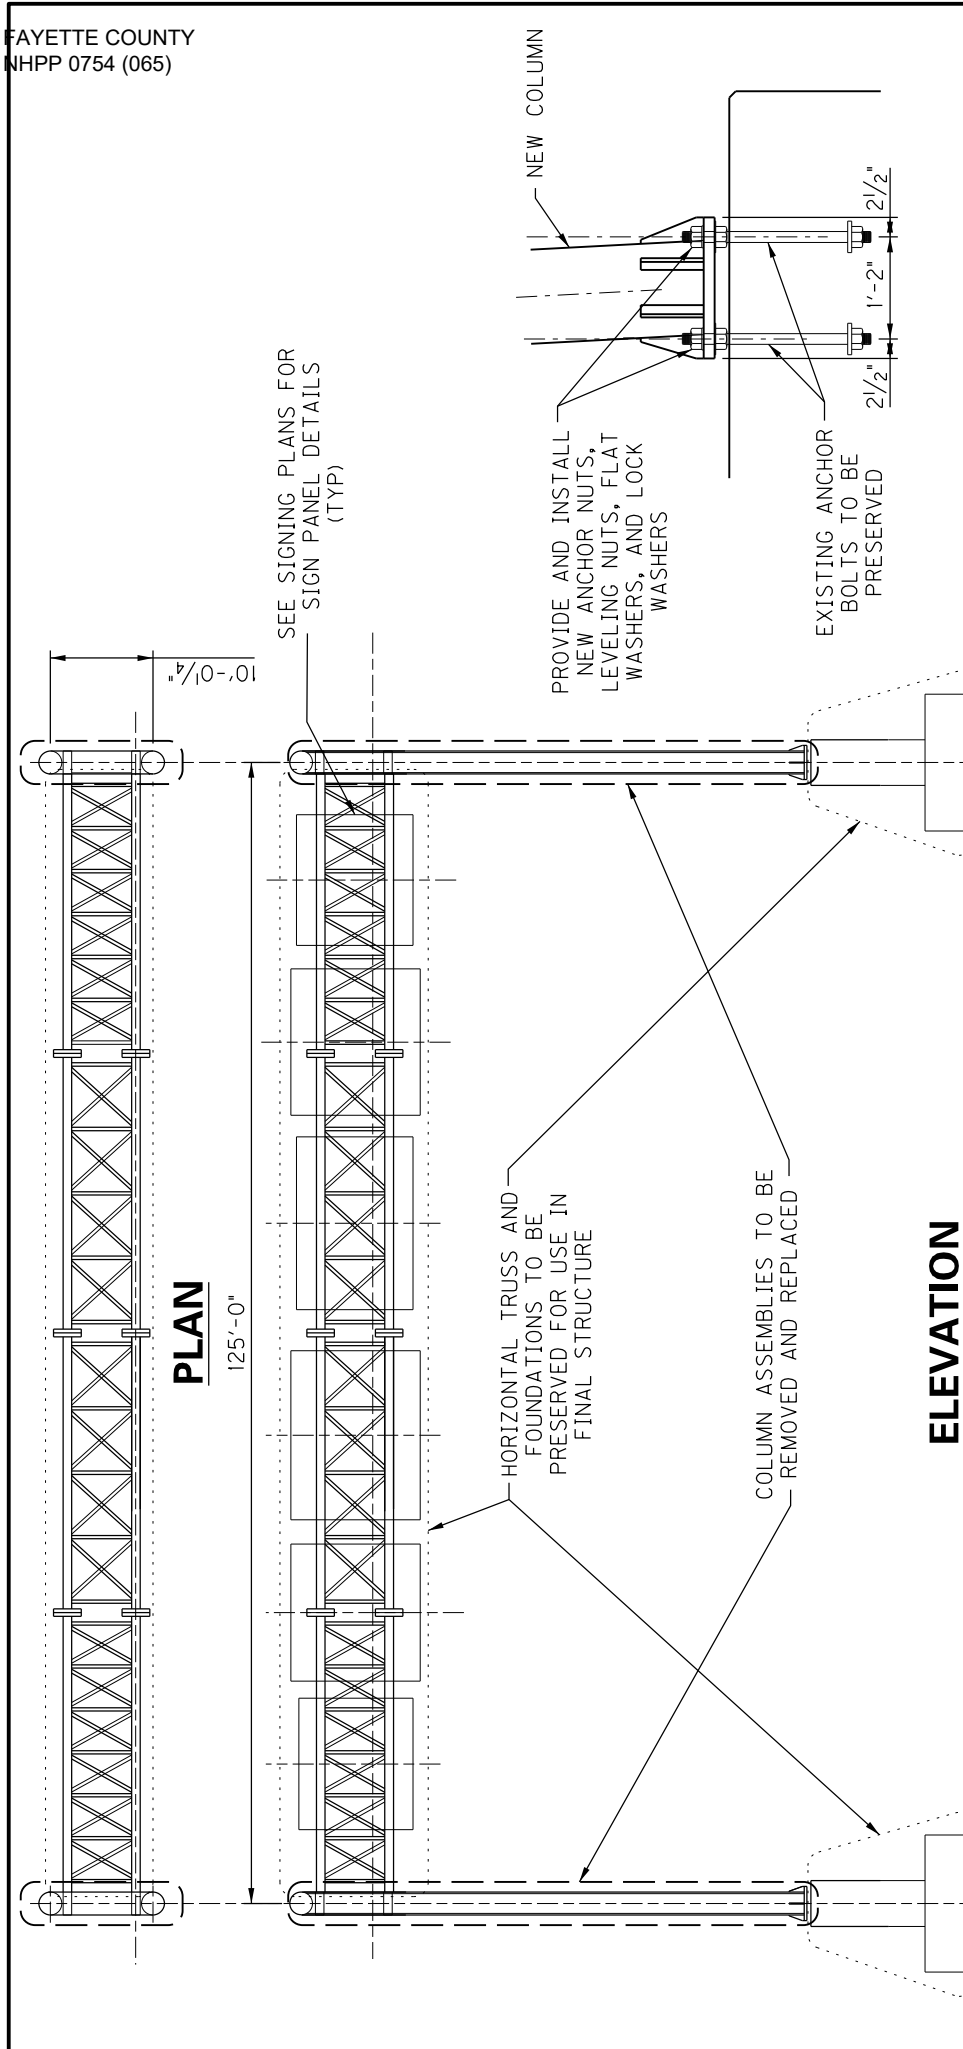

NOTES:

REMOVE AND REPLACE BOTH COLUMN ASSEMBLIES. HORIZONTAL TRUSS AND FOUNDATIONS WITH ANCHOR BOLTS SHALL BE PRESERVED AND REINSTALLED WITH NEW COLUMN ASSEMBLIES FABRICATED IN ACCORDANCE WITH THE KYTC STANDARD DRAWING 110'-140' OVERHEAD SIGN SUPPORT. THE COMPLETED STRUCTURE SHALL MEET ALL CLEARANCE LIMITS SHOWN IN THE STANDARD DRAWING. CONTRACTOR SHALL VERIFY ALL DIMENSIONS PRIOR TO ORDERING MATERIALS. WHEN FIELD MEASURED DIMENSIONS DIFFER FROM THE STANDARD DRAWING CONTACT THE ENGINEER. CONTRACTOR TO PROVIDE NEW COLUMN ASSEMBLIES, ANCHOR NUTS, LEVELING NUTS, FLAT WASHERS, LOCK WASHERS, U-BOLTS, SHIM PLATES, BENT PLATES, NUTS, WASHERS AND ANY OTHER ITEM NECESSARY TO CONNECT THE NEW COLUMN ASSEMBLIES TO THE PRESERVED FOUNDATION AND HORIZONTAL TRUSS. REFER TO KYTC STANDARD DRAWING 110'-140' OVERHEAD SIGN SUPPORT FOR DETAILS. ANY MATERIALS REMOVED BECOME THE PROPERTY OF THE CONTRACTOR. A ROADWAY CROSS SECTION SHALL BE PERFORMED FOR THIS STRUCTURE IN ACCORDANCE WITH THE STANDARD DRAWING. PAYMENT FOR ALL LABOR, MATERIALS, EQUIPMENT AND ANYTHING ELSE REQUIRED TO COMPLETE THE ROADWAY CROSS SECTION AND WORK SHOWN HERE IS INCIDENTAL TO THE UNIT PRICE BID FOR "ROADWAY CROSS SECTION".

ELEVATION

ANCHORAGE DETAIL

ESTIMATE OF QUANTITIES

BID ITEM CODE	ITEM	UNIT	QUANTITY
20419ND	ROADWAY CROSS SECTION	EA.	1

SEE SIGNING PLANS FOR SIGN PANEL DETAILS.



FAYETTE CO.

I-64 / I-75 WIDENING

REPLACE OSS COL. ASSEMBLY

SIGN TRUSS STA. 379 + 38