



Andy Beshear
GOVERNOR

TRANSPORTATION CABINET

200 Mero Street
Frankfort, Kentucky 40601

Rebecca Goodman
SECRETARY

September 1, 2026

CALL NO. 104
CONTRACT ID NO. 262055
ADDENDUM # 1

Subject: Daviess County, STP 6000(374)
Letting September 3, 2026

(1) Revised - Typical Sections - Pages 49-51 of 89

Proposal revisions are available at <http://transportation.ky.gov/Construction-Procurement/>.

If you have any questions, please contact us at 502-564-3500.


Sincerely,

A handwritten signature in black ink that reads "Rachel Mills".

Rachel Mills, P.E.
Director
Division of Construction Procurement


RM:mr
Enclosures

DAVISS County
TYPICAL SECTION
FD05 030 3143 000-002
MP's 0.00-0.926

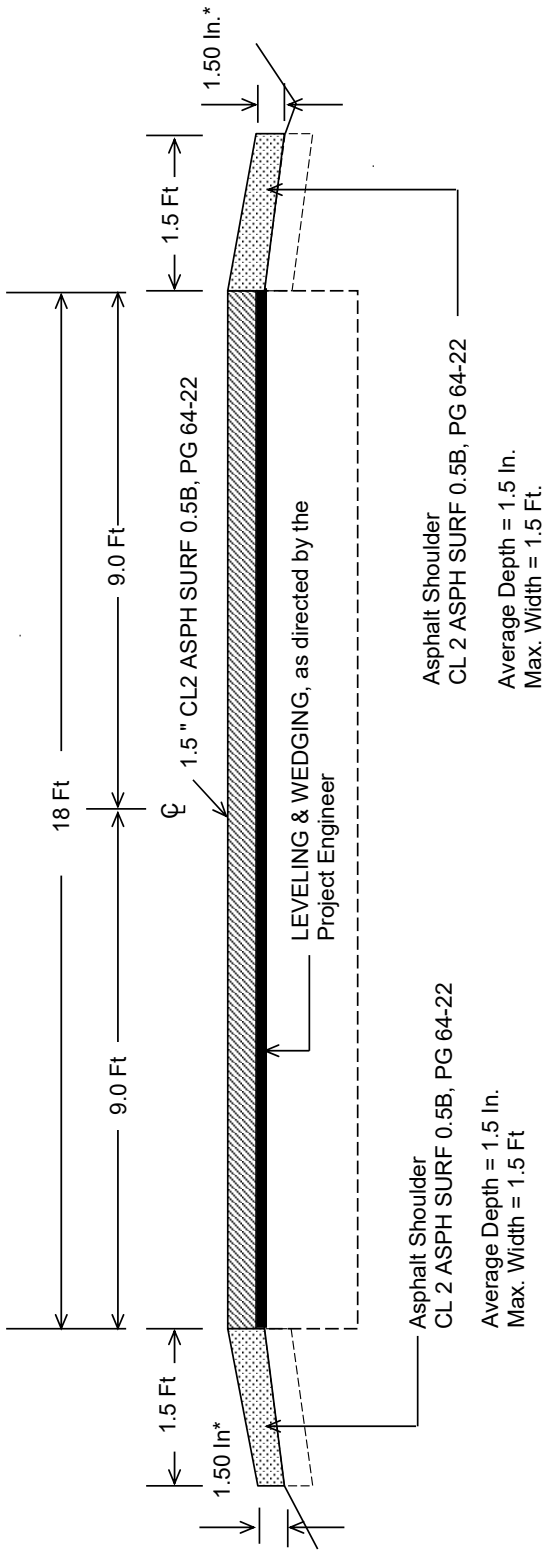

***Where Existing Site Conditions Permit contractor will extend shoulder with 1.5in depth DGA 1.0ft wide beyond pavement edge.**

DAVISS County
TYPICAL SECTION
FD05 030 3143 000 002
MP's 0.926 to 1.332

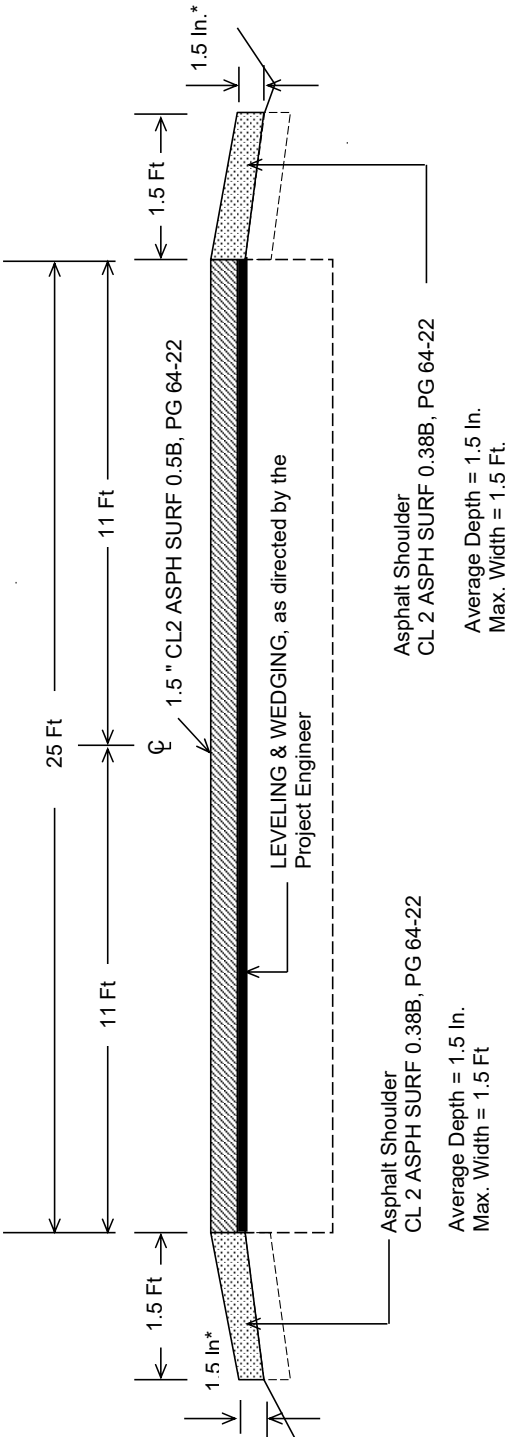

***Where Existing Site Conditions Permit contractor will extend the shoulder 1ft beyond the edge of pavement. With an average depth of 1.5in**

[illegible]

***Where Existing Site Conditions Permit contractor will extend a one foot wide, 1.5in depth DGA shoulder beyond the edge of pavement.**