



Andy Beshear
GOVERNOR

TRANSPORTATION CABINET

200 Mero Street
Frankfort, Kentucky 40601

Jim Gray
SECRETARY

January 23, 2026

CALL NO. 109
CONTRACT ID NO. 261106
ADDENDUM # 1

Subject: Warren County, FD06 114 031W 013-015
Letting January 29, 2026

- (1) Revised - Proposal Bid Items - Pages 140-144 of 144
- (2) Revised - Plan Sheets - U2, U17, U18

Proposal revisions are available at <http://transportation.ky.gov/Construction-Procurement/>.

If you have any questions, please contact us at 502-564-3500.

Sincerely,

A handwritten signature in black ink that reads "Rachel Mills".

Rachel Mills, P.E.
Director
Division of Construction Procurement

RM:mr
Enclosures

261106

Section: 0001 - PAVING

LINE	BID CODE	ALT	DESCRIPTION	QUANTITY	UNIT	UNIT PRIC	FP	AMOUNT
0010	00003		CRUSHED STONE BASE	2,904.00	TON		\$	
0020	00078		CRUSHED AGGREGATE SIZE NO 2	5,279.00	TON		\$	
0030	00214		CL3 ASPH BASE 1.00D PG64-22	4,352.00	TON		\$	
0040	02070		JPC PAVEMENT-12 IN	29.00	SQYD		\$	
0050	02101		CEM CONC ENT PAVEMENT-8 IN	995.00	SQYD		\$	
0060	02602		FABRIC-GEOTEXTILE CLASS 1	7,650.00	SQYD		\$	
0070	02608		FABRIC-GEOTEXTILE CLASS 4A	7,400.00	SQYD		\$	
0080	22906ES403		CL3 ASPH SURF 0.38A PG64-22	1,634.00	TON		\$	
0090	24970EC		ASPHALT MATERIAL FOR TACK NON-TRACKING	18.00	TON		\$	

Section: 0002 - ROADWAY

LINE	BID CODE	ALT	DESCRIPTION	QUANTITY	UNIT	UNIT PRIC	FP	AMOUNT
0100	01789		RECONSTRUCT MANHOLE	1.00	EACH		\$	
0110	01792		ADJUST MANHOLE	2.00	EACH		\$	
0120	01810		STANDARD CURB AND GUTTER	4,350.00	LF		\$	
0130	01811		STANDARD CURB AND GUTTER MOD	531.00	LF		\$	
0140	01821		LIP CURB AND GUTTER MOD	54.00	LF		\$	
0150	01875		STANDARD HEADER CURB	958.00	LF		\$	
0160	01876		STANDARD HEADER CURB MOD	84.00	LF		\$	
0170	01917		STANDARD BARRIER MEDIAN TYPE 2	264.00	SQYD		\$	
0180	01921		STANDARD BARRIER MEDIAN TYPE 4	16.00	SQYD		\$	
0190	02014		BARRICADE-TYPE III	5.00	EACH		\$	
0200	02016		REMOVE CONCRETE ISLAND	147.00	SQYD		\$	
0210	02200		ROADWAY EXCAVATION	4,759.00	CUYD		\$	
0220	02203		STRUCTURE EXCAV-UNCLASSIFIED	51.00	CUYD		\$	
0230	02242		WATER	221.00	MGAL		\$	
0240	02429		RIGHT-OF-WAY MONUMENT TYPE 1	39.00	EACH		\$	
0250	02430		RIGHT-OF-WAY MONUMENT TYPE 1A	5.00	EACH		\$	
0260	02545		CLEARING AND GRUBBING APPROX 1 ACRE	1.00	LS		\$	
0270	02555		CONCRETE-CLASS B	68.00	CUYD		\$	
0280	02562		TEMPORARY SIGNS	288.00	SQFT		\$	
0290	02585		EDGE KEY	378.00	LF		\$	
0300	02607		FABRIC-GEOTEXTILE CLASS 2 FOR PIPE	16,070.00	SQYD	\$2.00	\$	\$32,140.00
0310	02650		MAINTAIN & CONTROL TRAFFIC	1.00	LS		\$	
0320	02653		LANE CLOSURE	2.00	EACH		\$	
0330	02671		PORTABLE CHANGEABLE MESSAGE SIGN	2.00	EACH		\$	
0340	02676		MOBILIZATION FOR MILL & TEXT	1.00	LS		\$	
0350	02677		ASPHALT PAVE MILLING & TEXTURING	86.00	TON		\$	
0360	02690		SAFELOADING	110.00	CUYD		\$	
0370	02701		TEMP SILT FENCE	2,300.00	LF		\$	
0380	02705		SILT TRAP TYPE C	62.00	EACH		\$	

PROPOSAL BID ITEMS

261106

Page 2 of 5

Report Date 1/23/26

LINE	BID CODE	ALT	DESCRIPTION	QUANTITY	UNIT	UNIT PRIC	FP	AMOUNT
0390	02708		CLEAN SILT TRAP TYPE C	31.00	EACH		\$	
0400	02720		SIDEWALK-4 IN CONCRETE	2,430.00	SQYD		\$	
0410	02726		STAKING	1.00	LS		\$	
0420	02775		ARROW PANEL	2.00	EACH		\$	
0430	04934		TEMP SIGNAL MULTI PHASE	2.00	EACH		\$	
0440	05952		TEMP MULCH	1,863.00	SQYD		\$	
0450	05953		TEMP SEEDING AND PROTECTION	1,863.00	SQYD		\$	
0460	05963		INITIAL FERTILIZER	0.10	TON		\$	
0470	05964		MAINTENANCE FERTILIZER	0.10	TON		\$	
0480	05990		SODDING	3,446.00	SQYD		\$	
0490	05992		AGRICULTURAL LIMESTONE	0.10	TON		\$	
0500	06511		PAVE STRIPING-TEMP PAINT-6 IN	18,880.00	LF		\$	
0510	06542		PAVE STRIPING-THERMO-6 IN W	7,828.00	LF		\$	
0520	06543		PAVE STRIPING-THERMO-6 IN Y	7,974.00	LF		\$	
0530	06565		PAVE MARKING-THERMO X-WALK-6 IN	1,286.00	LF		\$	
0540	06568		PAVE MARKING-THERMO STOP BAR-24IN	476.00	LF		\$	
0550	06573		PAVE MARKING-THERMO STR ARROW	1.00	EACH		\$	
0560	06574		PAVE MARKING-THERMO CURV ARROW	36.00	EACH		\$	
0570	06575		PAVE MARKING-THERMO COMB ARROW	7.00	EACH		\$	
0580	06600		REMOVE PAVEMENT MARKER TYPE V	245.00	EACH		\$	
0590	06610		INLAID PAVEMENT MARKER-MW	144.00	EACH		\$	
0600	06611		INLAID PAVEMENT MARKER-MY	102.00	EACH		\$	
0610	10020NS		FUEL ADJUSTMENT	12,776.00	DOLL	\$1.00	\$	\$12,776.00
0620	10030NS		ASPHALT ADJUSTMENT	22,513.00	DOLL	\$1.00	\$	\$22,513.00
0630	20100ES842		PAVE MARK TEMP PAINT LINE ARROW	30.00	EACH		\$	
0640	20194ED		REMOVE & RESET TRAFFIC SIGN	21.00	EACH		\$	
0650	20550ND		SAWCUT PAVEMENT	133.00	LF		\$	
0660	21289ED		LONGITUDINAL EDGE KEY	4,883.00	LF		\$	
0670	22520EN		PAVE MARKING-THERMO YIELD BAR-36 IN	11.00	LF		\$	
0680	22664EN		WATER BLASTING EXISTING STRIPE	7,393.00	LF		\$	
0690	22950NN		PAVE MARKING-THERMO STOP	1.00	EACH		\$	
0700	23158ES505		DETECTABLE WARNINGS	389.00	SQFT		\$	
0710	23261EC		PAVE MARK-THERMO-X-WALK-24 IN	2,128.00	LF		\$	
0720	24814EC		PIPELINE INSPECTION	3,760.00	LF		\$	
0730	26248EC		ELECTRONIC DELIVERY MGMT SYSTEM - AGG	1.00	LS		\$	

Section: 0003 - DRAINAGE

LINE	BID CODE	ALT	DESCRIPTION	QUANTITY	UNIT	UNIT PRIC	FP	AMOUNT
0740	00521		STORM SEWER PIPE-15 IN	2,829.00	LF		\$	
0750	00522		STORM SEWER PIPE-18 IN	662.00	LF		\$	
0760	00524		STORM SEWER PIPE-24 IN	263.00	LF		\$	
0770	00530		STORM SEWER PIPE-48 IN	6.00	LF		\$	
0780	01480		CURB BOX INLET TYPE B	15.00	EACH		\$	
0790	01487		CURB BOX INLET TYPE F	1.00	EACH		\$	
0800	01544		DROP BOX INLET TYPE 11	4.00	EACH		\$	
0810	01756		MANHOLE TYPE A	2.00	EACH		\$	
0820	20570ES710		DROP BOX INLET TY 13S(MOD)	1.00	EACH		\$	

PROPOSAL BID ITEMS

261106

Page 3 of 5

Report Date 1/23/26

LINE	BID CODE	ALT	DESCRIPTION	QUANTITY	UNIT	UNIT PRIC	FP	AMOUNT
0830	21546ED		CURB BOX INLET TYPE B MODIFIED	8.00	EACH		\$	
0840	23643EC		CURB BOX INLET TY F-MOD	1.00	EACH		\$	
0850	23952EC		DRAINAGE JUNCTION BOX TY B	1.00	EACH		\$	

Section: 0004 - UTILITY RELOCATION

LINE	BID CODE	ALT	DESCRIPTION	QUANTITY	UNIT	UNIT PRIC	FP	AMOUNT
0860	00214		CL3 ASPH BASE 1.00D PG64-22	101.00	TON		\$	
0870	02720		SIDEWALK-4 IN CONCRETE	1,034.00	SQYD		\$	
0880	02735		SURF RESTORATION	936.00	SQYD		\$	
0890	14003		W CAP EXISTING MAIN	13.00	EACH		\$	
0900	14017		W ENCASEMENT STEEL OPEN CUT RANGE 6 (REVISED 1-23-26)	192.00	LF		\$	
0910	14019		W FIRE HYDRANT ASSEMBLY	3.00	EACH		\$	
0920	14021		W FIRE HYDRANT REMOVE	5.00	EACH		\$	
0930	14028		W METER 3/4 INCH	22.00	EACH		\$	
0940	14030		W METER RELOCATE	22.00	EACH		\$	
0950	14035		W PIPE DUCTILE IRON 04 INCH	30.00	LF		\$	
0960	14036		W PIPE DUCTILE IRON 06 INCH	418.00	LF		\$	
0970	14037		W PIPE DUCTILE IRON 08 INCH	45.00	LF		\$	
0980	14040		W PIPE DUCTILE IRON 16 INCH	2,764.00	LF		\$	
0990	14081		W SERVICE RELOCATE	29.00	EACH		\$	
1000	14093		W TIE-IN 04 INCH	1.00	EACH		\$	
1010	14094		W TIE-IN 06 INCH	1.00	EACH		\$	
1020	14095		W TIE-IN 08 INCH	2.00	EACH		\$	
1030	14089		W TAPPING SLEEVE AND VALVE SIZE 1 (REVISED 1-23-26)	2.00	EACH		\$	
1035	14090		W TAPPING SLEEVE AND VALVE SIZE 2 (REVISED 1-23-26)	2.00	EACH		\$	
1040	14104		W VALVE 04 INCH	1.00	EACH		\$	
1050	14105		W VALVE 06 INCH	1.00	EACH		\$	
1060	14106		W VALVE 08 INCH	1.00	EACH		\$	
1070	14109		W VALVE 16 INCH	7.00	EACH		\$	
1080	14177		W VALVE BOX REMOVE (REVISED 1-23-26)	3.00	EACH		\$	
1090	15017		S ENCASEMENT STEEL BORED RANGE 4	146.00	LF		\$	
1100	15019		S ENCASEMENT STEEL BORED RANGE 6 (REVISED 1-23-26)	110.00	LF		\$	
1110	15062		S FORCE MAIN PVC 10 INCH	132.00	LF		\$	
1120	15076		S FORCE MAIN TIE-IN 10 INCH	1.00	EACH		\$	
1130	15092		S MANHOLE	11.00	EACH		\$	
1140	15093		S MANHOLE ABANDON/REMOVE	10.00	EACH		\$	
1150	15094		S MANHOLE ADJUST TO GRADE	1.00	EACH		\$	
1160	15112		S PIPE PVC 08 INCH	18.00	LF		\$	
1170	15113		S PIPE PVC 10 INCH	90.00	LF		\$	
1180	15164		S PIPE PVC 21 INCH (REVISED 1-23-26)	692.00	LF		\$	
1190	01314		PLUG PIPE - 21" SEWER (REVISED 1-23-26)	1.00	EACH		\$	

LINE	BID CODE	ALT	DESCRIPTION	QUANTITY	UNIT	UNIT PRIC	FP	AMOUNT
1195	01314		PLUG PIPE - 8" SEWER (REVISED 1-23-26)	2.00	EACH		\$	
1200	01314		PLUG PIPE - 12" FORCE MAIN (REVISED 1-23-26)	1.00	EACH		\$	

Section: 0005 - SIGNALIZATION

LINE	BID CODE	ALT	DESCRIPTION	QUANTITY	UNIT	UNIT PRIC	FP	AMOUNT
1210	04780		FUSED CONNECTOR KIT	26.00	EACH		\$	
1220	04797		CONDUIT-3 IN	1,144.00	LF		\$	
1230	04820		TRENCHING AND BACKFILLING	472.00	LF		\$	
1240	04821		OPEN CUT ROADWAY	572.00	LF		\$	
1250	04844		CABLE-NO. 14/5C	2,359.00	LF		\$	
1260	04845		CABLE-NO. 14/7C	4,141.00	LF		\$	
1270	04881		MAST ARM POLE	8.00	EACH		\$	
1280	20093NS835		INSTALL PEDESTRIAN HEAD-LED	16.00	EACH		\$	
1290	20188NS835		INSTALL LED SIGNAL-3 SECTION	17.00	EACH		\$	
1300	20266ES835		INSTALL LED SIGNAL- 4 SECTION	6.00	EACH		\$	
1310	20391NS835		ELECTRICAL JUNCTION BOX TYPE A	17.00	EACH		\$	
1320	20457NS835		INSTALL PED DETECTOR-AUDIBLE	16.00	EACH		\$	
1330	21543EN		BORE AND JACK CONDUIT	1,144.00	LF		\$	
1340	23068NN		REMOVE & REINSTALL COORDINATING UNIT	2.00	EACH		\$	
1350	23157EN		TRAFFIC SIGNAL POLE BASE	26.00	CUYD		\$	
1360	23222EC		INSTALL SIGNAL PEDESTAL	8.00	EACH		\$	
1370	24901EC		PVC CONDUIT-2 IN-SCHEDULE 80	364.00	LF		\$	
1380	24902EC		PVC CONDUIT-3 IN-SCHEDULE 80	172.00	LF		\$	
1390	24908EC		INSTALL SIGNAL CONTROLLER-TY ATC	2.00	EACH		\$	
1400	24955ED		REMOVE SIGNAL EQUIPMENT	2.00	EACH		\$	
1410	26119EC		INSTALL RADAR PRESENCE DETECTOR TYPE A	8.00	EACH		\$	
1420	26169EC		INSTALL MAST ARM DAMPENER	8.00	EACH		\$	

Section: 0006 - LIGHTING

LINE	BID CODE	ALT	DESCRIPTION	QUANTITY	UNIT	UNIT PRIC	FP	AMOUNT
1430	04701		POLE 40 FT MTG HT	4.00	EACH		\$	
1440	04740		POLE BASE	4.00	EACH		\$	
1450	04820		TRENCHING AND BACKFILLING	765.00	LF		\$	
1460	24589ED		LED LUMINAIRE	4.00	EACH		\$	
1470	24901EC		PVC CONDUIT-2 IN-SCHEDULE 80	850.00	LF		\$	

Section: 0007 - TRAFFIC LOOPS

LINE	BID CODE	ALT	DESCRIPTION	QUANTITY	UNIT	UNIT PRIC	FP	AMOUNT
1480	04793		CONDUIT-1 1/4 IN	40.00	LF		\$	
1490	04795		CONDUIT-2 IN	15.00	LF		\$	

Report Date 1/23/26

LINE	BID CODE	ALT	DESCRIPTION	QUANTITY	UNIT	UNIT PRIC	FP	AMOUNT
1500	04820		TRENCHING AND BACKFILLING	50.00	LF		\$	
1510	04829		PIEZOELECTRIC SENSOR	4.00	EACH		\$	
1520	04830		LOOP WIRE	2,100.00	LF		\$	
1530	04895		LOOP SAW SLOT AND FILL	400.00	LF		\$	
1540	04960		REMOVE AND REPLACE SIDEWALK	3.00	SQYD		\$	
1550	20359NN		GALVANIZED STEEL CABINET	1.00	EACH		\$	
1560	20360ES818		WOOD POST	2.00	EACH		\$	
1570	20391NS835		ELECTRICAL JUNCTION BOX TYPE A	1.00	EACH		\$	

Section: 0008 - DEMOB AND/OR MOB

LINE	BID CODE	ALT	DESCRIPTION	QUANTITY	UNIT	UNIT PRIC	FP	AMOUNT
1580	02568		MOBILIZATION	1.00	LS		\$	
1590	02569		DEMOBILIZATION	1.00	LS		\$	


KYTC Item No.	Description	Unit	Drawings Sheet Numbers								Total Units		
			U1	U2	U3	U4	U5	U6	U7	U8			
	Water												
14040	16" DI Water Main	LF	300	603	605	564	612	80					2764
14037	8" DI Water Main	LF				45							45
14036	6" DI Water Main	LF	334	58		18	8						418
14035	4" DI Water Main	LF	30										30
14017	W/Encasement Steel Open Cut Range 6	LF		30	30	79	53						192
14081	Reconnect to Existing Service	EA	7	6	8	3	3						39
14003	Cut & Cap Existing 16" Water Main	EA	2					2					4
14003	Cut & Cap Existing 8" Water Main	EA		2		2							4
14003	Cut & Cap Existing 6" Water Main	EA	2			2	1						5
14028	Install new Water Meter	EA	5	5	8	3	1						22
14030	Remove Existing Water Meter	EA	5	5	8	3	1						22
14021	Remove Existing Fire Hydrant Assembly	EA		1	1	1					2		5
14019	Install Fire Hydrant Assembly w/ 6" Gate Valve on New Main	EA		1	1	1					2		3
14090	W/ Tapping Sleeve and Valve (Size 2)	EA	1					1					2
14089	W/ Tapping Sleeve and Valve (Size 1)	EA	1	1									2
14095	Connect to Existing System via 6"x6"x6" Tapping Sleeve, 6" Valve & Valve Box (Size 1)	EA		1		1							2
14094	Connect to Existing System via 6"x6"x6" Tapping Sleeve, 6" Valve & Valve Box (Size 1)	EA					1						1
14093	Connect to Existing 4" System	EA	1										1
14109	16" Valve & Box	EA	1	2		3	1						7
14106	8" Valve & Box	EA				1							1
14105	6" Valve & Box	EA		1									1
14104	4" Valve & Box	EA	1										1
14177	W/ Valve Box Removal	EA		2	1								3
	Ductile Iron Fittings (Incidental to Pipe)	For	0.404	0.364	0.162	0.528	0.575	0.202					2.14

KTYC Item No.	Description Sewer	Unit	Drawings Sheet Numbers								Total Units
			U1	U2	U3	U4	U5	U6	U7	U8	
15112	8" PVC Gravity Sewer	LF				18					18
15164	21" PVC Gravity Sewer	LF				217	475				692
15113	10" PVC Gravity Sewer	LF					46				96
15019	5 Encasement Steel Bored Range 6	LF					110				110
15062	10" Force Main	LF				132					132
15017	5 Encasement Steel Bored Range 4	LF				76	70				146
01314	Plug Pipe - 21" Gravity Sewer	EA					1				1
01314	Plug Pipe - 8" Gravity Sewer	EA				1	1				2
15076	Connect to Existing 10" Force Main	EA				1					1
15092	4' Diameter Precast Manhole	EA				3	4				7
15092	4' Diameter Doghouse Manhole	EA				2	2				4
01314	Plug Pipe - 12" Force Main	EA				1					1
15093	Remove Existing Manhole	EA				5	5				10
15094	Adjust Rim of Existing Manhole	EA				1	1				1

KYC Item No.	Description	Unit	Drawings Sheet Numbers								Total Units
			U1	U2	U3	U4	U5	U6	U7	U8	
2735	Surface Restoration	SQYD	100	201	201.6667	203	204	26.6667			936
2720	Sidewalk Replacement	SQYD	336	305	213	138	42				1034
214	Asphalt Replacement	SQYD	6	14	14	45	22				101


COUNTY OF	ITEM NO.	SHEET NO.
WARREN	3-8904.10	U17

BROCKLEY WAY ENTRANCE

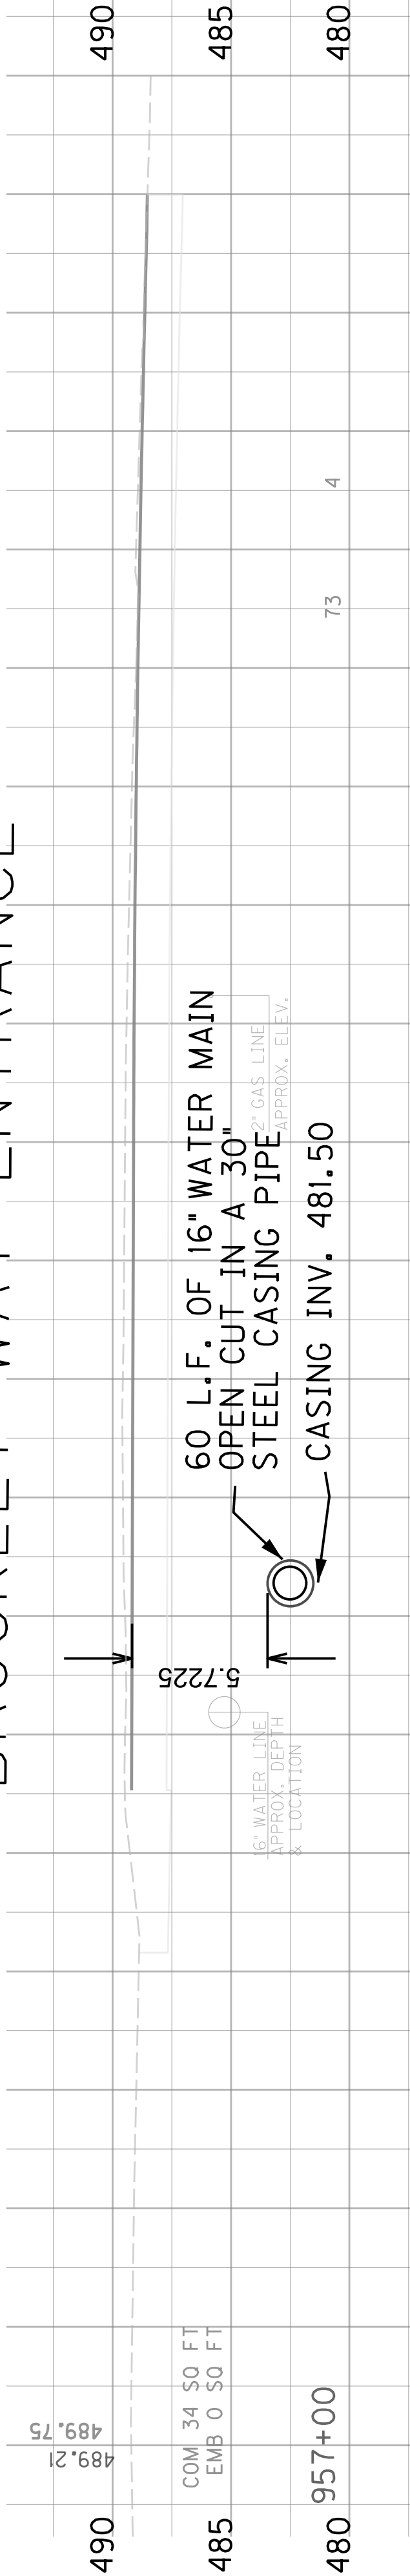

(SEE SHEET U2)


RIVERWOOD AVE ENTRANCE

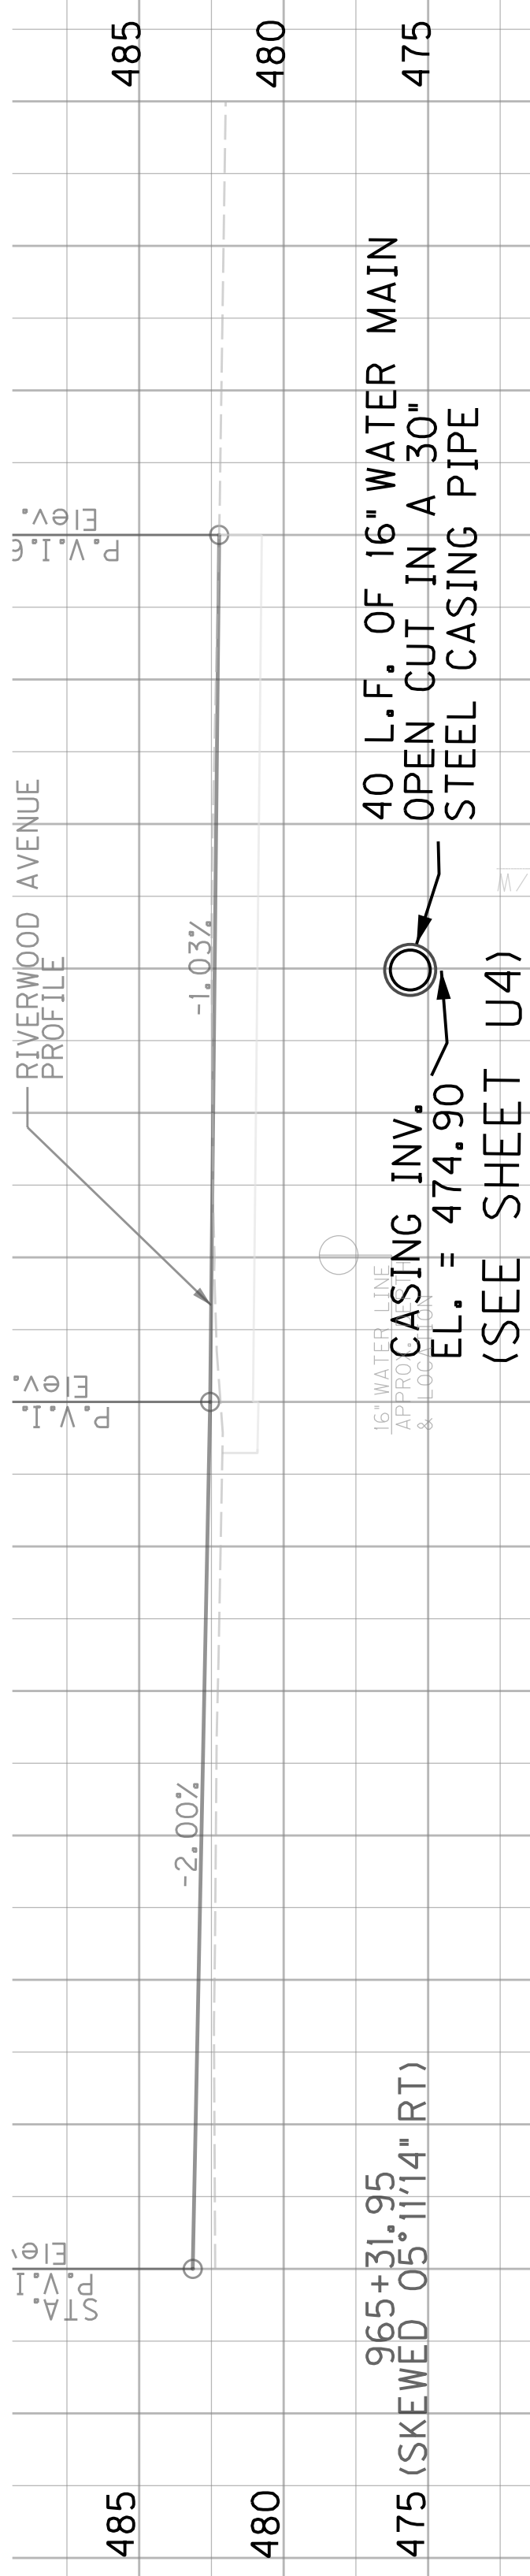

(SEE SHEET U4)


COUNTY OF	ITEM NO.	SHEET NO.
WARREN	3-8904.10	U17

BROCKLEY WAY ENTRANCE

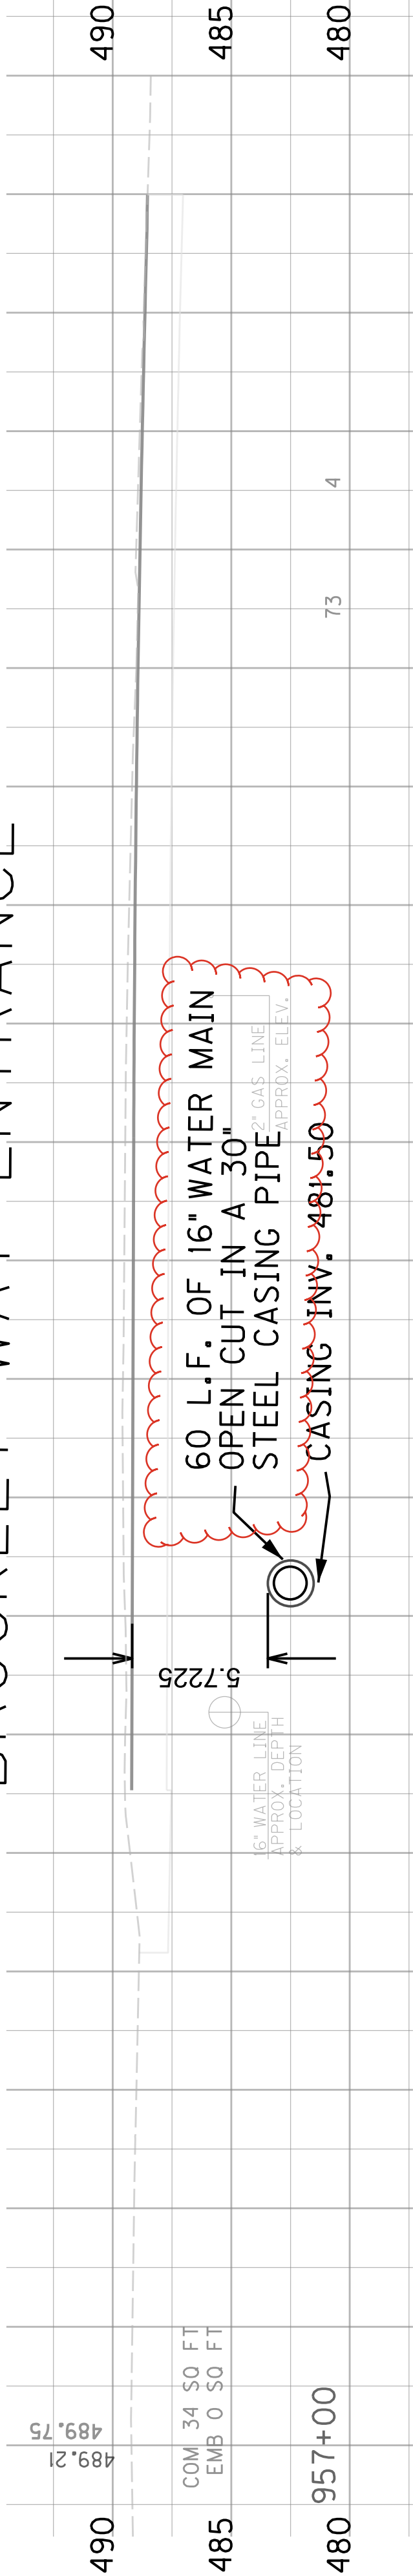

(SEE SHEET U2)


RIVERWOOD AVE ENTRANCE

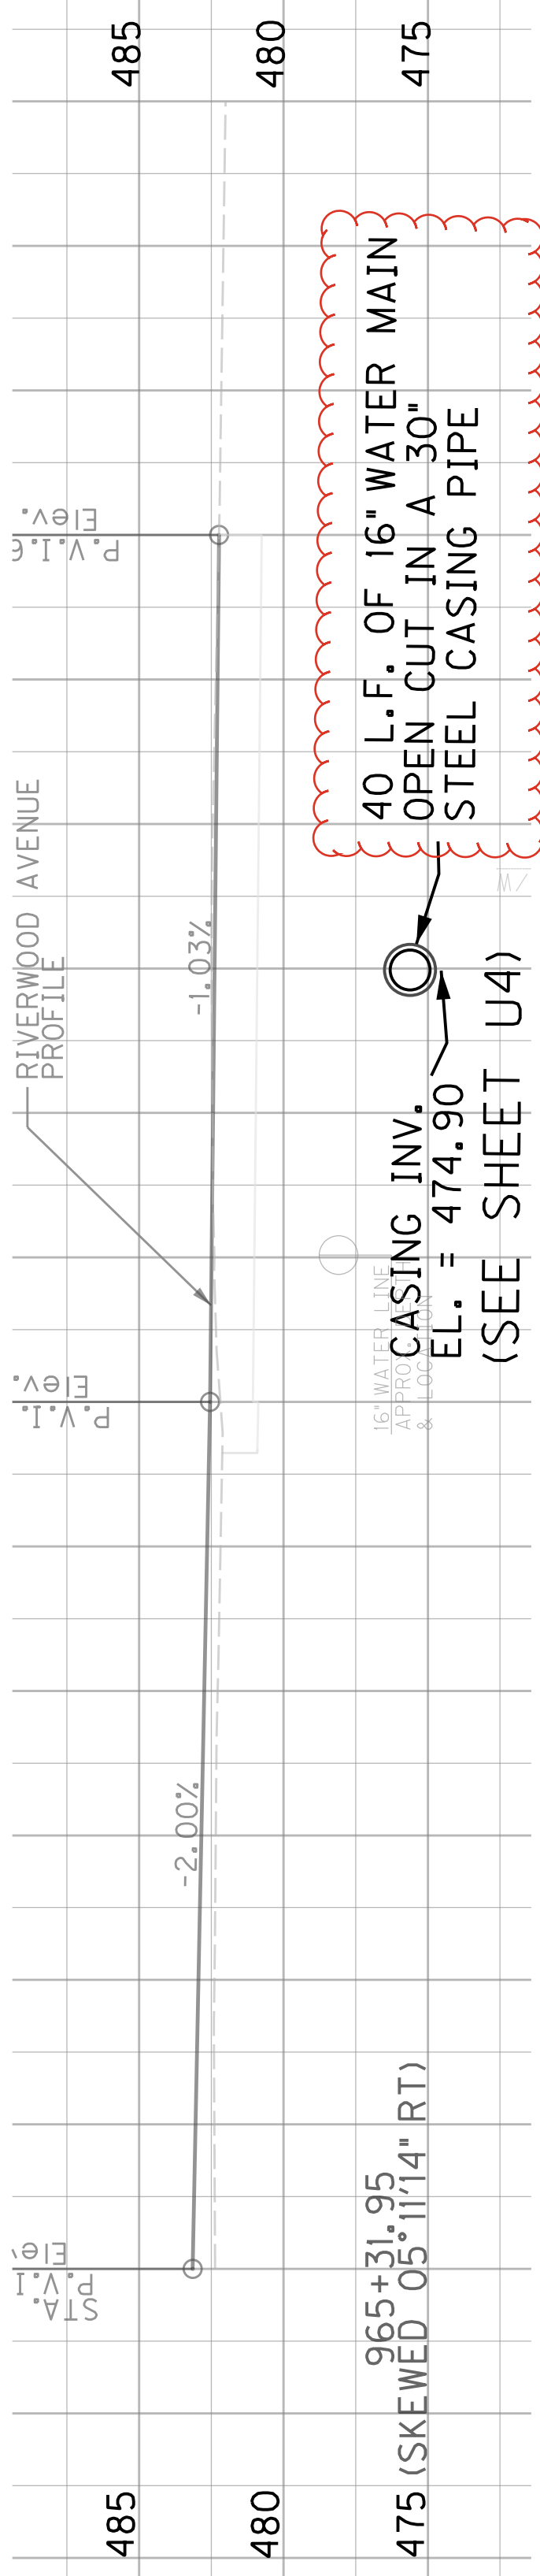


(SEE SHEET U4)

COUNTY OF	ITEM NO.	SHEET NO.
WARREN	3-8904.10	U18

KROGER ENTRANCE

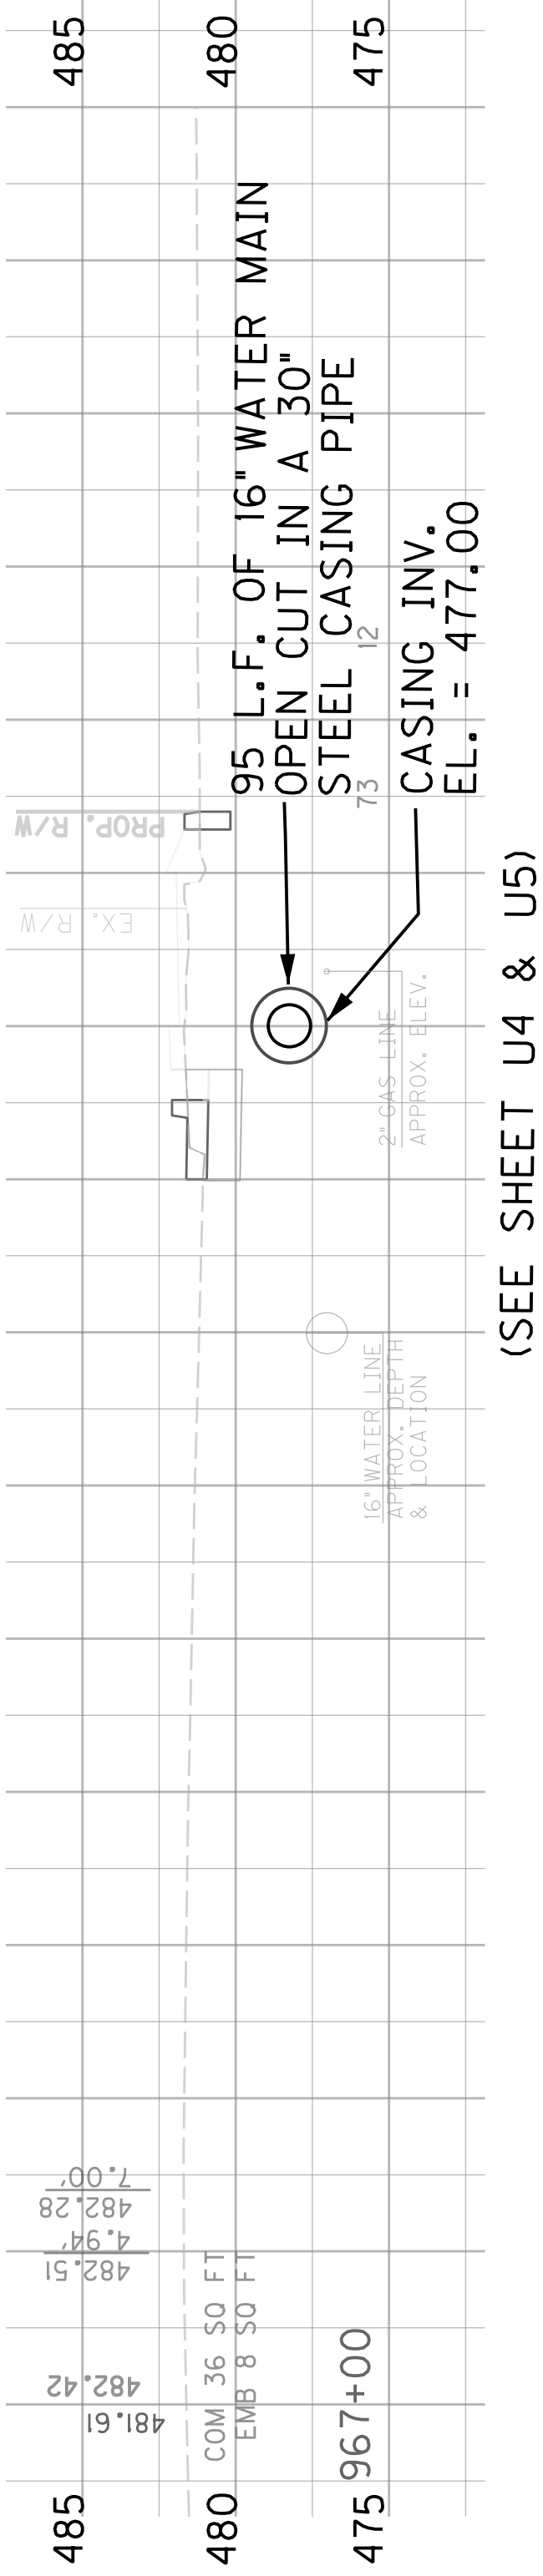


KROGER ENTRANCE

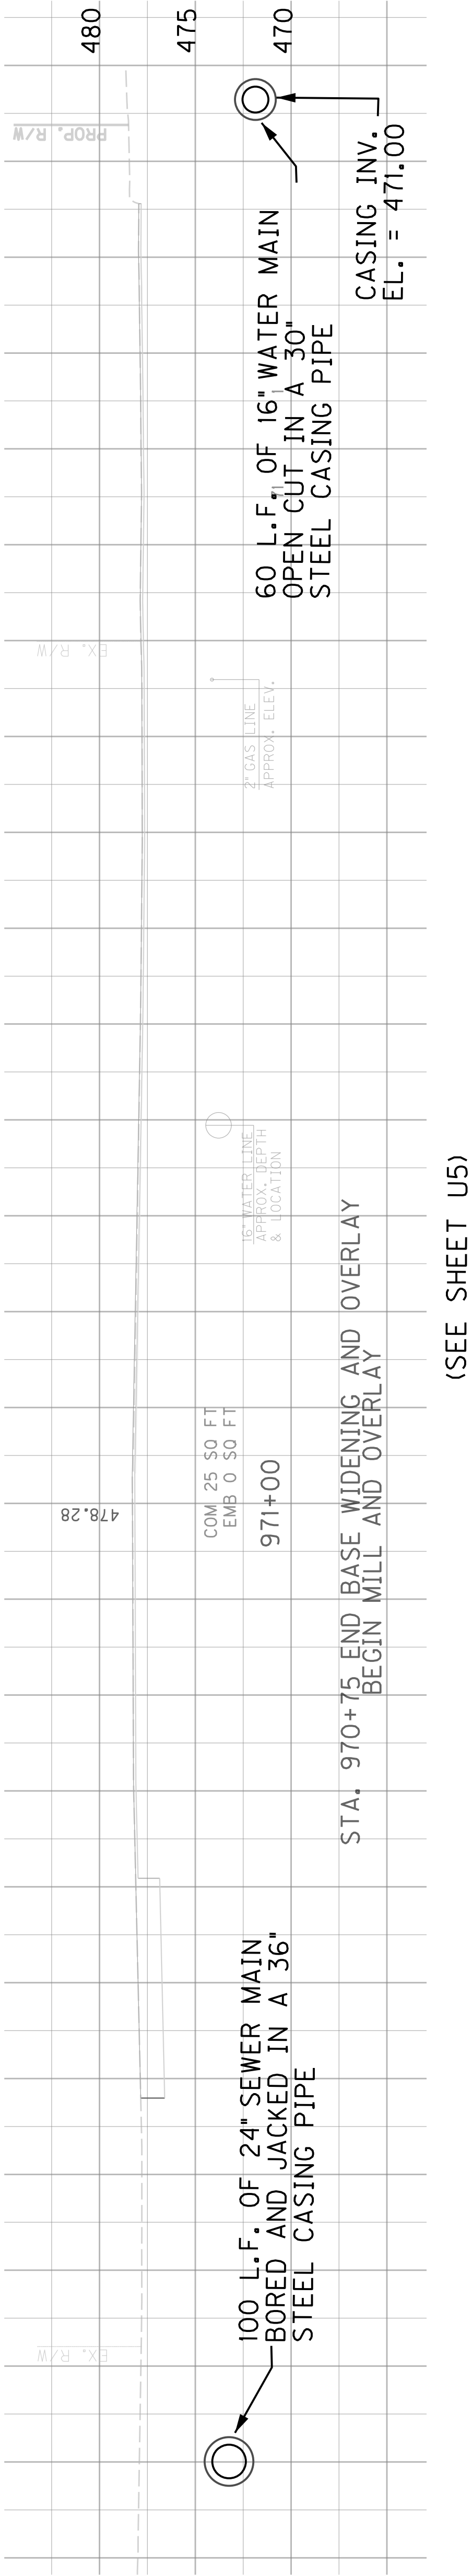

COUNTY OF	ITEM NO.	SHEET NO.
WARREN	3-8904.10	U18

KROGER ENTRANCE

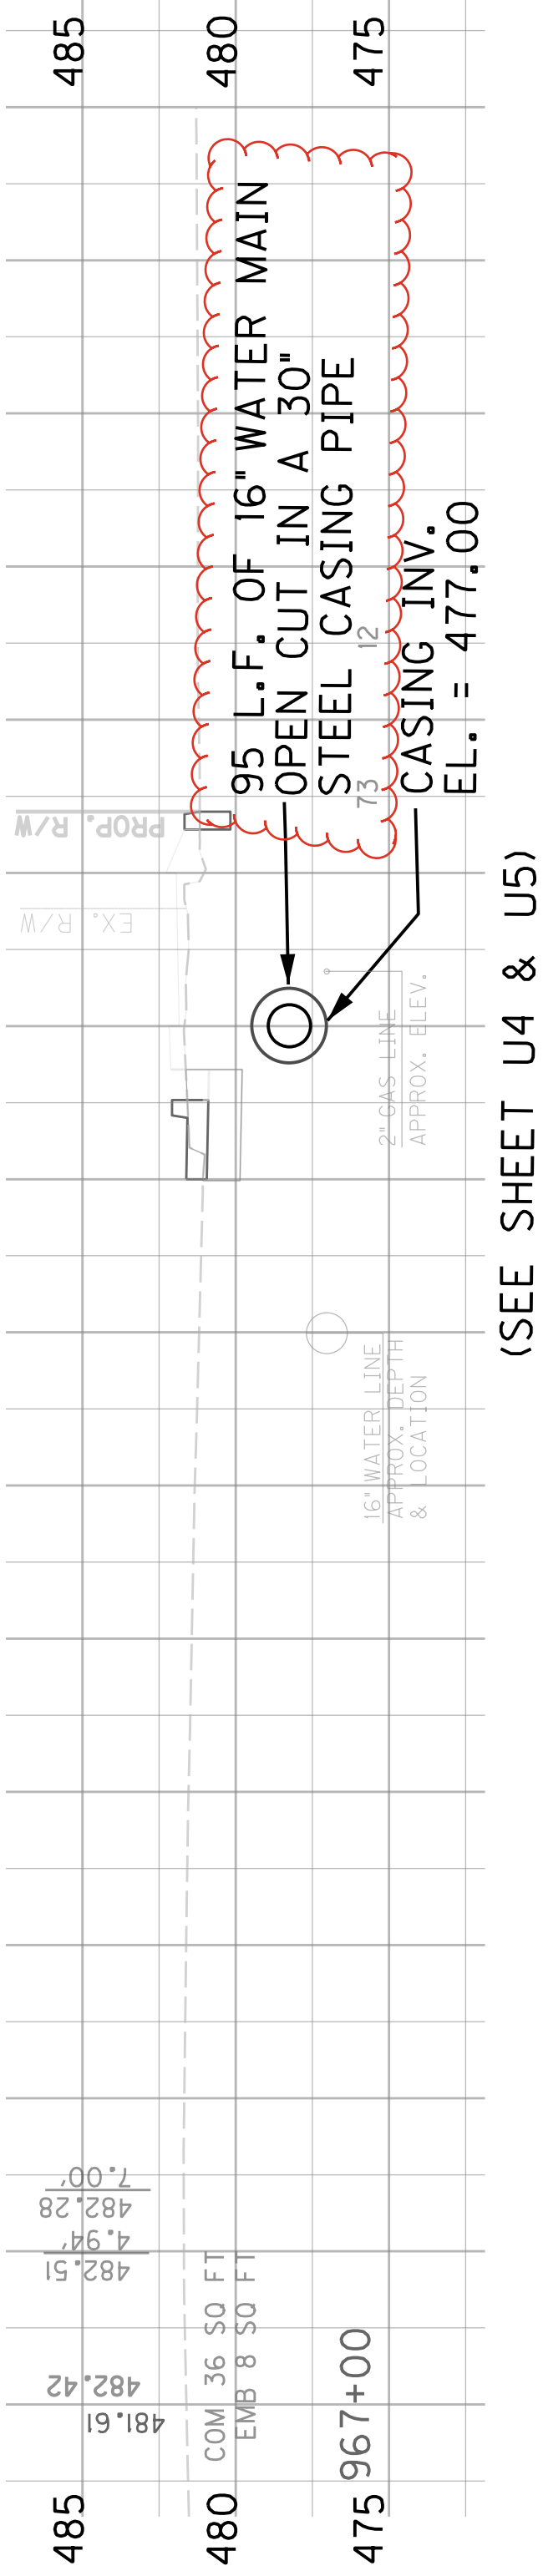

KROGER ENTRANCE

