



Andy Beshear
GOVERNOR

TRANSPORTATION CABINET

200 Mero Street
Frankfort, Kentucky 40601

Jim Gray
SECRETARY

November 10, 2022

CALL NO. 302
CONTRACT ID NO. 222435
ADDENDUM # 1

Subject: Jefferson County, FD05 056 1703 000-002
Letting November 17, 2022

- (1) Revised - Special Note - Pg 10 of 97
- (2) Added - Special Notes - Pg 10A & 75A-75F of 97

Proposal revisions are available at <http://transportation.ky.gov/Construction-Procurement/>.

If you have any questions, please contact us at 502-564-3500.

Sincerely,

Rachel Mills,

A handwritten signature in black ink that reads "Rachel Mills".

Rachel Mills, P.E.
Director
Division of Construction Procurement

RM:so
Enclosures

SPECIAL NOTE FOR PAVEMENT MARKING MODIFICATIONS

This Proposal includes drawings depicting anticipated pavement marking modifications associated with a Louisville Metro Public Works (LMPW) sidewalk project along the route to be resurfaced (See Coordination Special Note). LMPW intends to install temporary markings to match the included layout in advance of resurfacing activities. This new layout, unless modified by KYTC, shall be implemented during permanent striping on the final asphalt surface.

Per Section 713.03.01 of the Standard Specifications, the Contractor shall still be required to submit a record of existing pavement markings prior to beginning resurfacing activities. The Department requests these records be submitted at least two weeks prior to milling or paving in order to coordinate all desired changes between the District Traffic Engineer and the Contractor. All changes will be returned to the Contractor to ensure the desired modifications can be performed during final surfacing. As the Contractor is responsible for implementing any pavement marking changes, it is highly recommended any questions are addressed to the Project Engineer prior to striping. Any incorrect markings will be removed and replaced with the proper markings at the Contractor's expense and in a manner approved by the Engineer.

COORDINATION OF WORK WITH OTHER CONTRACTS

Be advised, there may be an active project(s) adjacent to or within this project. These may be KYTC administered contracts or work being performed as part of a KYTC issued encroachment permit. The Engineer will help coordinate the work of any other Contractors or permit holders within the limits of this project. See Sections 105.06, 107.06 and 107.14 of the Standard Specifications.


The Contractor shall notify the Engineer a minimum of 14 Calendar days prior to beginning work. The Engineer shall contact Steve Kurowsky with Louisville Metro Public Works to ensure there are no conflicts with other active projects. LMPW will have a contractor performing curb & gutter and sidewalk installation that will need to be completed prior to this resurfacing work. LMPW anticipates that this work will occur in spring of 2023. The Contractor shall not begin resurfacing activities before coordination with LMPW has occurred. KYTC will not entertain any monetary claim for delays associated with this coordinated effort. Once resurfacing & final pavement markings are complete, the Engineer shall notify Steve to allow LMPW to complete any remaining work on their project.

Steve Kurowsky
(502) 574-8743
steve.kurowsky@louisvilleky.gov


Coordination with Others D-5/KY 1703
9/21/2022

SHEET NO.	ITEM NO.	COUNTY OF
05-03041.00	JEFFERSON	JEFFERSON


TYPICAL SECTIONS

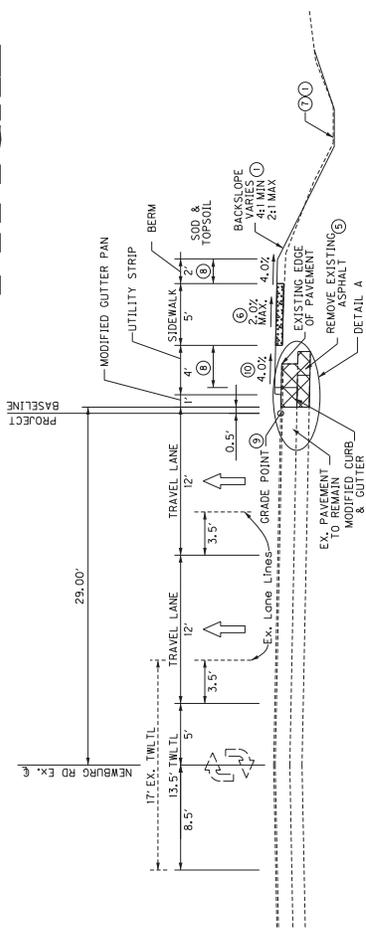


**CURB AND GUTTER SECTION
STA. 11+00 TO STA. 21+50
STA. 30+50 TO STA. 39+00**

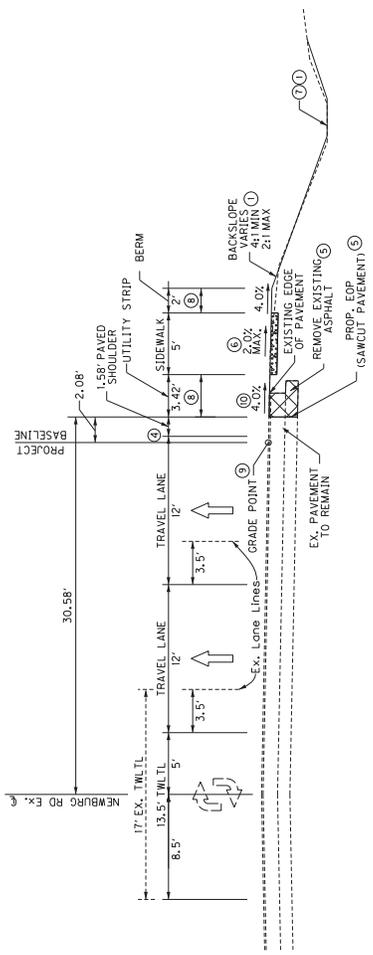


**NO CURB AND GUTTER SECTION
STA. 21+50 TO STA. 30+50**

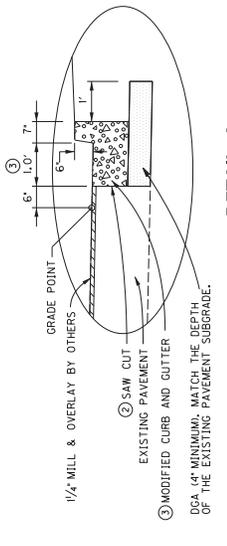

DETAIL A

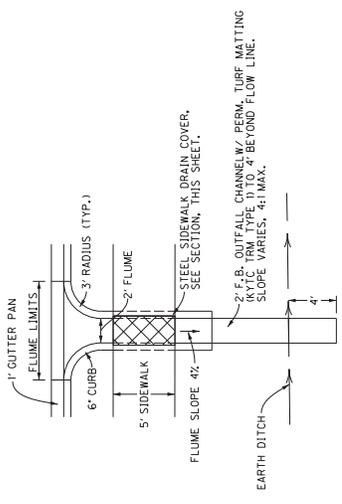

CURB FLUME UNDER SIDEWALK DETAIL

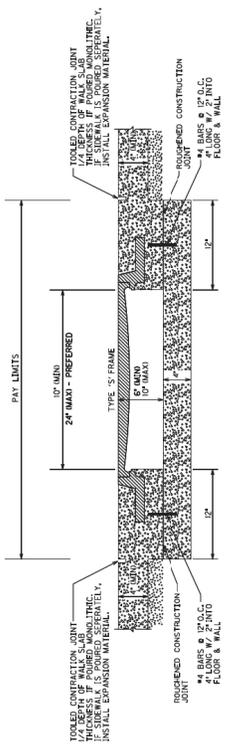

CURB FLUME UNDER SIDEWALK SECTION

DRIVEWAY ENTRANCE RECONSTRUCTION TO FOLLOW KYTC STD. DWG. RPA-150-08, CONDITION NO. 1, UNLESS OTHERWISE NOTED. THE CURB AND GUTTER SHALL BE TIED INTO THE DRIVEWAY SURFACE. THE DRIVEWAY SHALL BE 5\"/>

ENTRANCES / DRIVEWAYS


TYPICAL SECTION NOTES

- SEE CROSS SECTIONS FOR SLOPES OUTSIDE THE LIMITS OF THE SHOULDER. ALL DISTURBED EARTH SHALL BE REGRADED AND TEMPORARY EROSION CONTROL BLANKETS.
- SAWCUT PAVEMENT ALONG THE PROJECT BASELINE SHALL BE 3\"/>

NEWBURG ROAD SIDEWALK
TYPICAL SECTIONS & DETAILS
SCALE: 1\"/>

SHEET	ITEM NO.	COUNTY OF
12A	05-03041.00	JEFFERSON

16+00	17+00	18+00	19+00	20+00	21+00
-------	-------	-------	-------	-------	-------

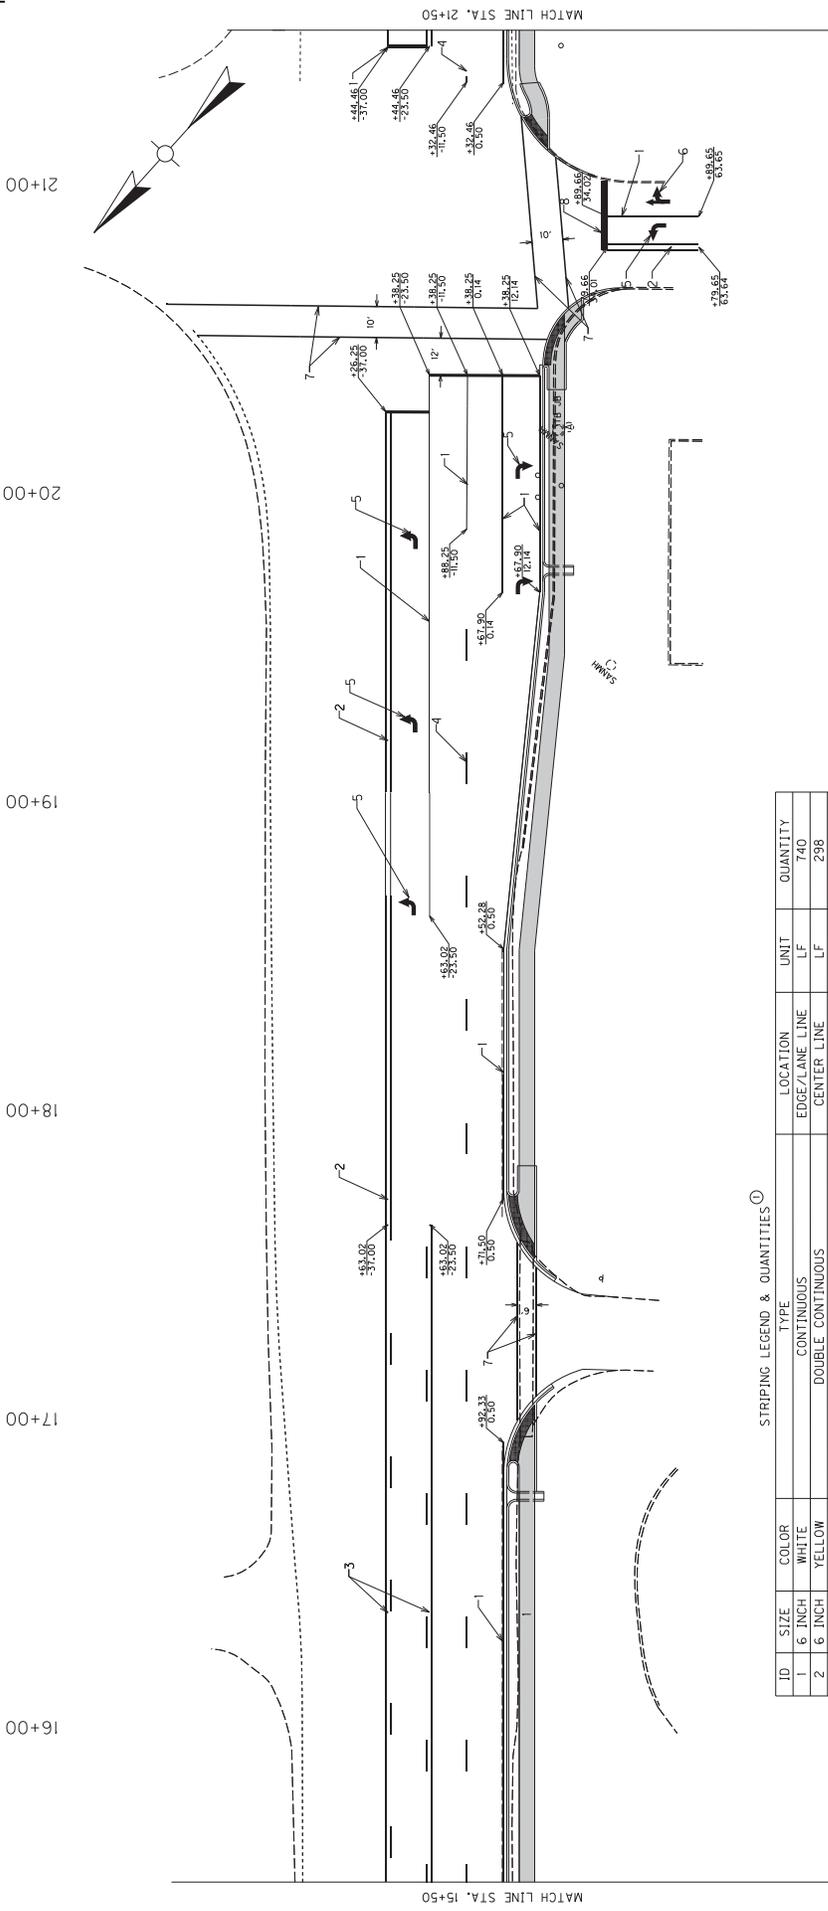

NOTES:

- PAVEMENT MARKING PLACEMENT IS TO BE COMPLETED IN COORDINATION WITH KYTC PROJECT TO RESURFACE ADJACENT NEWBURG ROAD. PAVEMENT MARKINGS INSTALLED ON THE CONCRETE BETWEEN STA. 9+37 AND 9+51 SHALL BE PERMANENT PAINT. ALL OTHER PAVEMENT MARKINGS ARE TO BE INSTALLED AS TEMPORARY PAINT ONLY. THE RESURFACING PROJECT WILL PLACE FINAL PAVEMENT MARKINGS IN ACCORDANCE WITH THIS DESIGN. IF THIS WORK HAS BEEN COMPLETED PRIOR TO THIS PROJECT (05-03041), THE PAVEMENT MARKING WORK ON SHEETS T1 TO T5 SHALL NOT BE COMPLETED BY THE CONTRACTOR.
- FOR REMOVAL OF PAVEMENT MARKERS, ONLY REMOVE LENS, DO NOT DISTURB CASTING. THE RESURFACING PROJECT WILL PLACE FINAL PAVEMENT MARKERS IN ACCORDANCE WITH THIS DESIGN. IF THIS WORK HAS BEEN COMPLETED PRIOR TO THIS PROJECT (05-03041), THE PAVEMENT MARKERS WORK ON SHEETS T1 TO T5 SHALL NOT BE COMPLETED BY THE CONTRACTOR.

STRIPING LEGEND & QUANTITIES ①



ID	SIZE	COLOR	TYPE	LOCATION	UNIT	QUANTITY
1	6 INCH	WHITE	CONTINUOUS	EDGE/LANE LINE	LF	740
2	6 INCH	YELLOW	DOUBLE CONTINUOUS	CENTER LINE	LF	298
3	6 INCH	YELLOW	CONTINUOUS OUTSIDE LINE WITH BROKEN INSIDE (10' LINE, 30' GAP)	LANE LINE	LF	427
4	6 INCH	WHITE	10' LINE, 30' GAP	LANE LINE	LF	456
5	-	WHITE	PAVE MARKING THERMO CURVE ARROW	-	EA	6
6	-	WHITE	PAVE MARKING THERMO COMBO ARROW	-	EA	1
7	6 INCH	WHITE	PAVE MARKING THERMO X-WALK 6 IN THERMOPLASTIC	-	LF	425
8	24 INCH	WHITE	PAVE STRIPING REMOVAL - 6 IN	STOP BAR	LF	114
-	6 INCH	-	PAVE STRIPING REMOVAL - 12 IN	-	EA	2700
-	12 INCH	-	REMOVE THERMOPLASTIC ARROWS	-	EA	130
-	-	-	REMOVE PAVEMENT MARKER ②	-	EA	6
-	-	-	-	-	EA	33

NEWBURG ROAD SIDEWALK
STRIPING SHEET
STA. 15+50 TO 21+50

SCALE: 1"=20'

SHEET NO.	154
ITEM NO.	05-03041.00
COUNTY OF	JEFFERSON

22+00 23+00 24+00 25+00 26+00 27+00

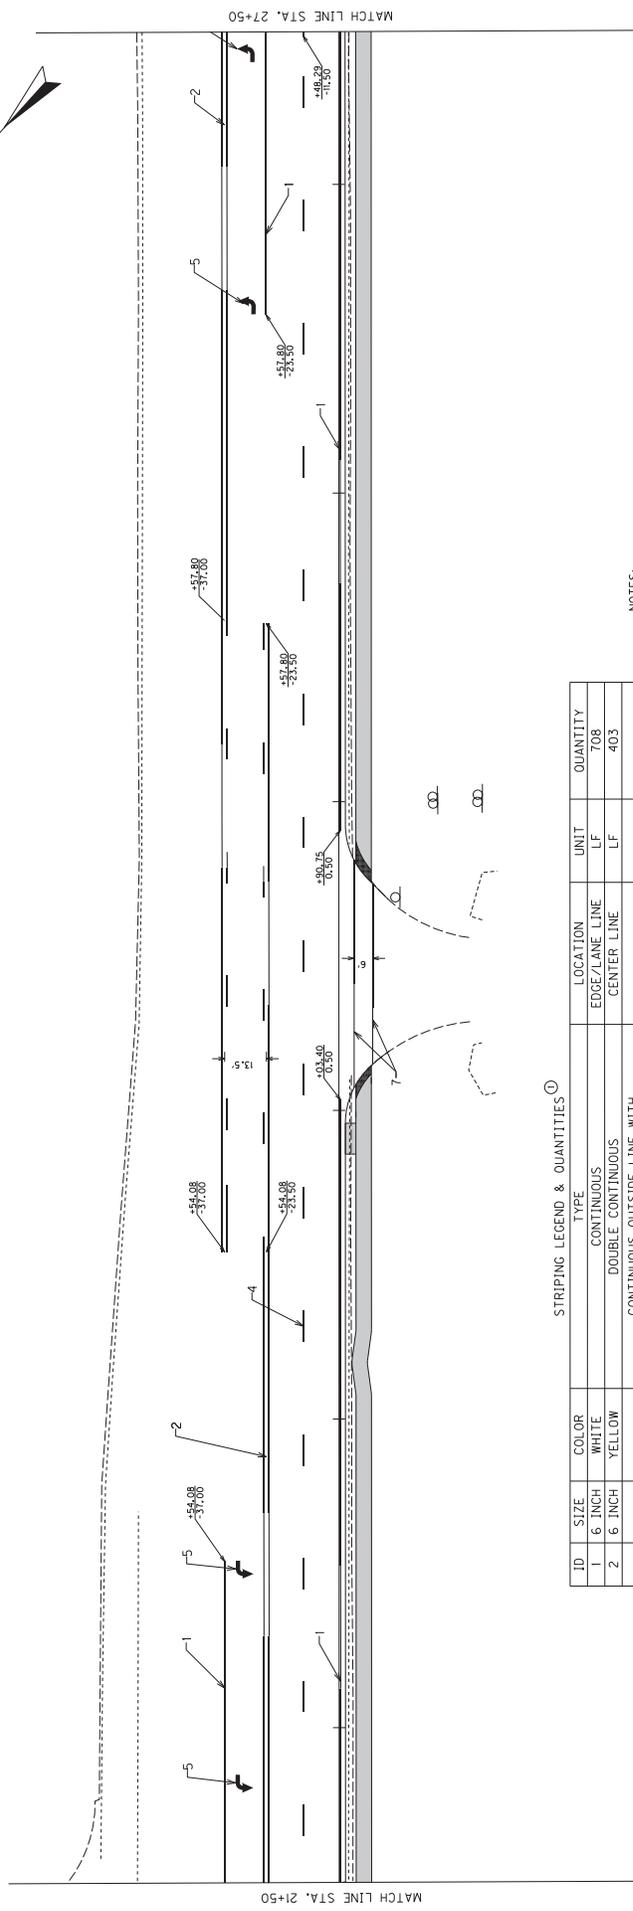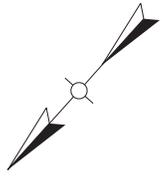

NOTES:

- ① PAVEMENT MARKING PLACEMENT IS TO BE COMPLETED IN COORDINATION WITH KYTC PROJECT TO RESURFACE ADJACENT NEWBURG ROAD. PAVEMENT MARKINGS TO BE COMPLETED FOR THIS PROJECT ARE TO BE INSTALLED AS TEMPORARY PAINT ONLY. OTHER PAVEMENT MARKINGS ARE TO BE PLACED IN ACCORDANCE WITH THE RESURFACING PROJECT WILL PLACE FINAL PAVEMENT MARKINGS IN ACCORDANCE WITH THIS DESIGN. IF THIS WORK HAS BEEN COMPLETED PRIOR TO THIS PROJECT (05-03041), THE PAVEMENT MARKING WORK ON SHEETS T1 TO T5 SHALL NOT BE COMPLETED BY THE CONTRACTOR.
- ② FOR REMOVAL OF PAVEMENT MARKERS, ONLY REMOVE LENS, DO NOT DISTURB CASTING. THE RESURFACING PROJECT WILL PLACE FINAL PAVEMENT MARKERS IN ACCORDANCE WITH THIS DESIGN. IF THIS WORK HAS BEEN COMPLETED PRIOR TO THIS PROJECT (05-03041), REMOVAL OF PAVEMENT MARKERS WORK ON SHEETS T1 TO T5 SHALL NOT BE COMPLETED BY THE CONTRACTOR.

STRIPING LEGEND & QUANTITIES

ID	SIZE	COLOR	TYPE	LOCATION	UNIT	QUANTITY
1	6 INCH	WHITE	CONTINUOUS	EDGE/LANE LINE	LF	708
2	6 INCH	YELLOW	DOUBLE CONTINUOUS	CENTER LINE	LF	403
3	6 INCH	YELLOW	CONTINUOUS OUTSIDE LINE WITH BROKEN INSIDE (10' LANE, 30' GAP)	LANE LINE	LF	410
4	6 INCH	WHITE	10' LANE, 30' GAP	LANE LINE	LF	600
5	-	WHITE	PAVE MARKING THERMO CURVE ARROW	-	EA	4
6	-	WHITE	PAVE MARKING THERMO COMBO ARROW	-	EA	-
7	6 INCH	WHITE	PAVE MARKING THERMO X-WALK 6 IN THERMOPLASTIC	STOP BAR	LF	132
8	24 INCH	WHITE	PAVE STRIPING REMOVAL - 6 IN	-	EA	2500
-	6 INCH	-	PAVE STRIPING REMOVAL - 12 IN	-	EA	0
-	12 INCH	-	REMOVE THERMOPLASTIC ARROWS	-	EA	5
-	-	-	REMOVE PAVEMENT MARKER	-	EA	39

NEWBURG ROAD SIDEWALK
STRIPING SHEET
STA. 21+50 TO 27+50

SCALE: 1"=20'

SHEET	ITEM NO.	COUNTY OF
16	05-03041.00	JEFFERSON

33+00



32+00

31+00

30+00

29+00

28+00

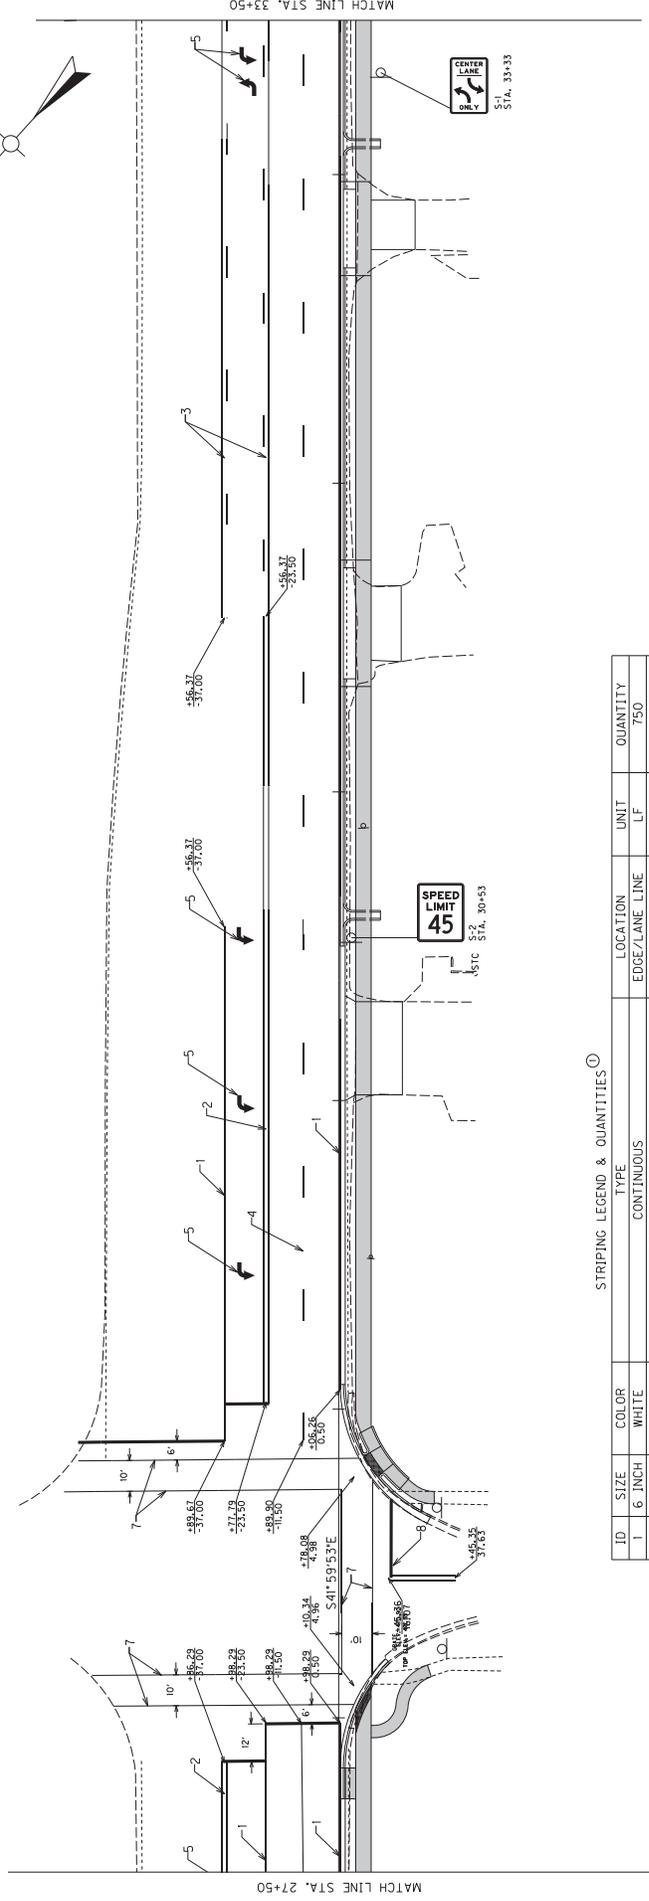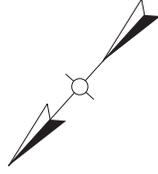

NOTES:

- PAVEMENT MARKING PLACEMENT IS TO BE COMPLETED IN COORDINATION WITH KYTC PROJECT TO RESURFACE ADJACENT NEWBURG ROAD. PAVEMENT MARKINGS INSTALLED ON THE CONCRETE BETWEEN STA. 9+37 AND 9+51 SHALL BE PERMANENT PAINT. ALL OTHER PAVEMENT MARKINGS ARE TO BE INSTALLED AS TEMPORARY PAINT ONLY. THE RESURFACING PROJECT WILL PLACE FINAL PAVEMENT MARKINGS IN ACCORDANCE WITH THIS DESIGN. IF THIS WORK HAS BEEN COMPLETED PRIOR TO THIS PROJECT (05-03041), THE PAVEMENT MARKING WORK ON SHEETS T1 TO T5 SHALL NOT BE COMPLETED BY THE CONTRACTOR.
- FOR REMOVAL OF PAVEMENT MARKERS, ONLY REMOVE LENS. DO NOT DISTURB CASTING. THE RESURFACING PROJECT WILL PLACE FINAL PAVEMENT MARKERS IN ACCORDANCE WITH THIS DESIGN. THIS WORK SHALL BE COMPLETED PRIOR TO THE PROJECT TO PREVENT THE CONTRACTOR FROM COMPLETING WORK ON SHEETS T1 TO T5 SHALL NOT BE COMPLETED BY THE CONTRACTOR.

STRIPING LEGEND & QUANTITIES ①


ID	SIZE	COLOR	TYPE	LOCATION	UNIT	QUANTITY
1	6 INCH	WHITE	CONTINUOUS	EDGE/LANE LINE	LF	750
2	6 INCH	YELLOW	DOUBLE CONTINUOUS	CENTER LINE	LF	333
3	6 INCH	YELLOW	CONTINUOUS OUTSIDE LINE WITH BROKEN INSIDE (10' LINE, 30' GAP)	LANE LINE	LF	388
4	6 INCH	WHITE	10' LINE, 30' GAP	LANE LINE	LF	458
5	-	WHITE	PAVE MARKING THERMO CURVE ARROW	-	EA	5
6	-	WHITE	PAVE MARKING THERMO COMBO ARROW	-	EA	-
7	12 INCH	WHITE	PAVE MARKING THERMO X-WALK 12 IN THERMOPLASTIC	STOP BAR	LF	471
8	12 INCH	WHITE	PAVE STRIPING REMOVAL - 6 IN	-	EA	141
-	6 INCH	-	PAVE STRIPING REMOVAL - 6 IN	-	EA	2400
-	12 INCH	-	REMOVE THERMOPLASTIC ARROWS	-	EA	280
-	-	-	REMOVE PAVEMENT MARKER ②	-	EA	5
-	-	-	-	-	EA	31

NEWBURG ROAD SIDEWALK STRIPING SHEET
STA. 27+50 TO 33+50

SCALE: 1"=20'

SHEET	ITEM NO.	COUNTY OF
154	05-03041.00	JEFFERSON

34+00 35+00 36+00 37+00 38+00 39+00

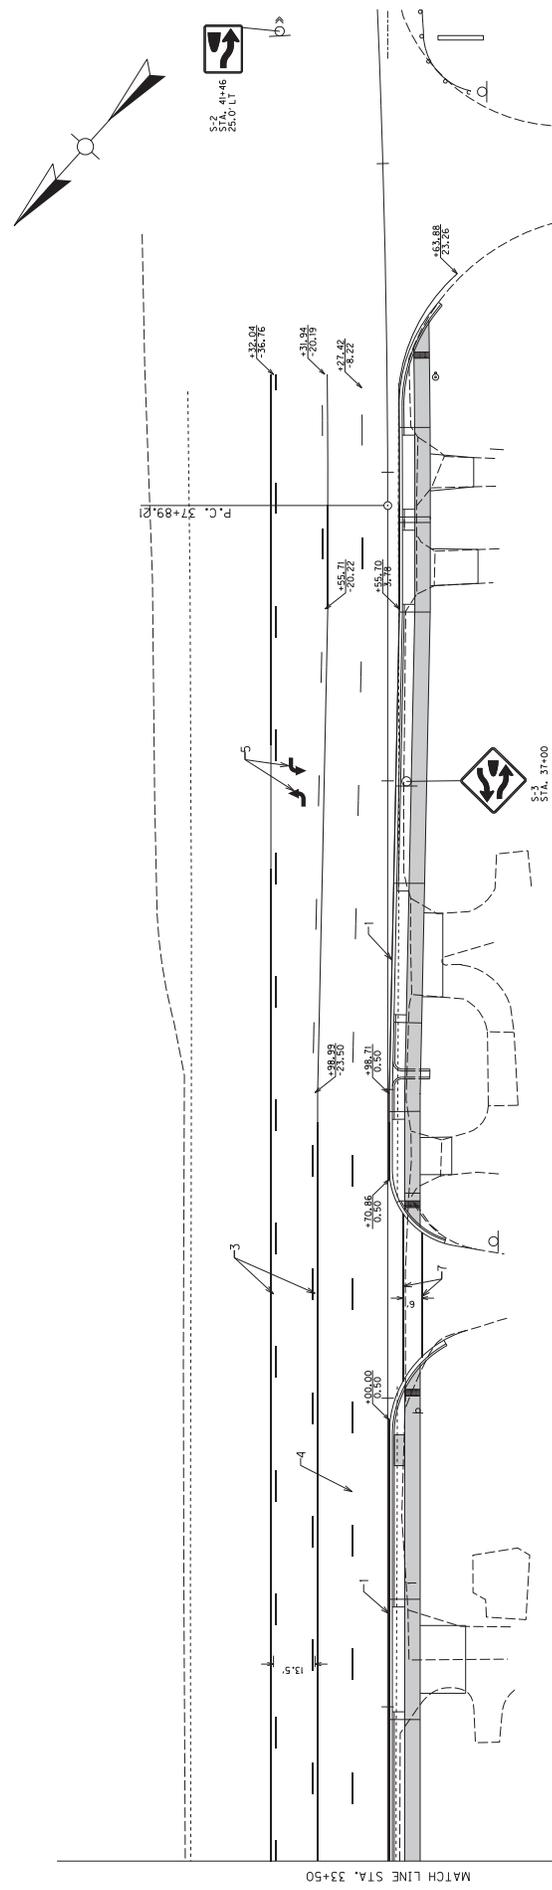

STRIPING LEGEND & QUANTITIES

ID	SIZE	COLOR	TYPE	LOCATION	UNIT	QUANTITY
1	6 INCH	WHITE	CONTINUOUS	EDGE/LANE LINE	LF	291
2	6 INCH	YELLOW	DOUBLE CONTINUOUS	CENTER LINE	LF	-
3	6 INCH	YELLOW	CONTINUOUS OUTSIDE LINE WITH BROKEN INSIDE (10' LINE, 30' GAP)	LANE LINE	LF	963
4	6 INCH	WHITE	10' LINE, 30' GAP	LANE LINE	LF	478
5	-	WHITE	PAVE MARKING THERMO CURVE ARROW	-	EA	2
6	-	WHITE	PAVE MARKING THERMO COMBO ARROW	-	EA	-
7	6 INCH	WHITE	PAVE MARKING THERMO X-WALK 6 IN THERMOPLASTIC	STOP BAR	LF	95
8	24 INCH	WHITE	PAVE STRIPING REMOVAL - 6 IN	-	EA	2100
-	6 INCH	-	PAVE STRIPING REMOVAL - 12 IN	-	EA	190
-	12 INCH	-	REMOVE THERMOPLASTIC ARROWS	-	EA	2
-	-	-	REMOVE PAVEMENT MARKER	-	EA	30

NOTES:

- PAVEMENT MARKING PLACEMENT IS TO BE COMPLETED IN COORDINATION WITH KYTC PROJECT TO RESURFACE ADJACENT NEWBURG ROAD. PAVEMENT MARKINGS INSTALLED ON THE CONCRETE BETWEEN STA. 9+37 AND 9+51 SHALL BE PERMANENT PAINT. ALL OTHER PAVEMENT MARKINGS ARE TO BE INSTALLED AS TEMPORARY PAINT ONLY. THE RESURFACING PROJECT WILL PLACE FINAL PAVEMENT MARKINGS IN ACCORDANCE WITH THIS DESIGN. IF THIS WORK HAS BEEN COMPLETED PRIOR TO THIS PROJECT (05-03041), THE PAVEMENT MARKING WORK ON SHEETS T1 TO T5 SHALL NOT BE COMPLETED BY THE CONTRACTOR.
- FOR REMOVAL OF PAVEMENT MARKERS, ONLY REMOVE LENS, DO NOT DISTURB CASTING. THE RESURFACING PROJECT WILL PLACE FINAL PAVEMENT MARKERS IN ACCORDANCE WITH THIS DESIGN. THIS WORK HAS BEEN COMPLETED PRIOR TO THIS PROJECT (05-03041). THE PAVEMENT MARKING WORK ON SHEETS T1 TO T5 SHALL NOT BE COMPLETED BY THE CONTRACTOR.

NEWBURG ROAD SIDEWALK STRIPING SHEET
STA. 33+50 TO 39+00

SCALE: 1"=20'