



Andy Beshear
GOVERNOR

TRANSPORTATION CABINET

200 Mero Street
Frankfort, Kentucky 40601

Jim Gray
SECRETARY

July 1, 2024

CALL NO. 316
CONTRACT ID NO. 242153
ADDENDUM # 1

Subject: McCracken County, FD05 073 0045 005-010
Letting June 20, 2024

- (1) Revised - Typical Sections - Pages 75-76 of 90
- (2) Revised - Proposal Bid Items - Page 90 of 90

Proposal revisions are available at <http://transportation.ky.gov/Construction-Procurement/>.

If you have any questions, please contact us at 502-564-3500.


Sincerely,

A handwritten signature in cursive script that reads "Rachel Mills".


Rachel Mills, P.E.
Director
Division of Construction Procurement

RM:mr
Enclosures

**McCracken County
TYPICAL SECTION
FD05 073 0045 005-010
MP's 5.785 to 5.964**

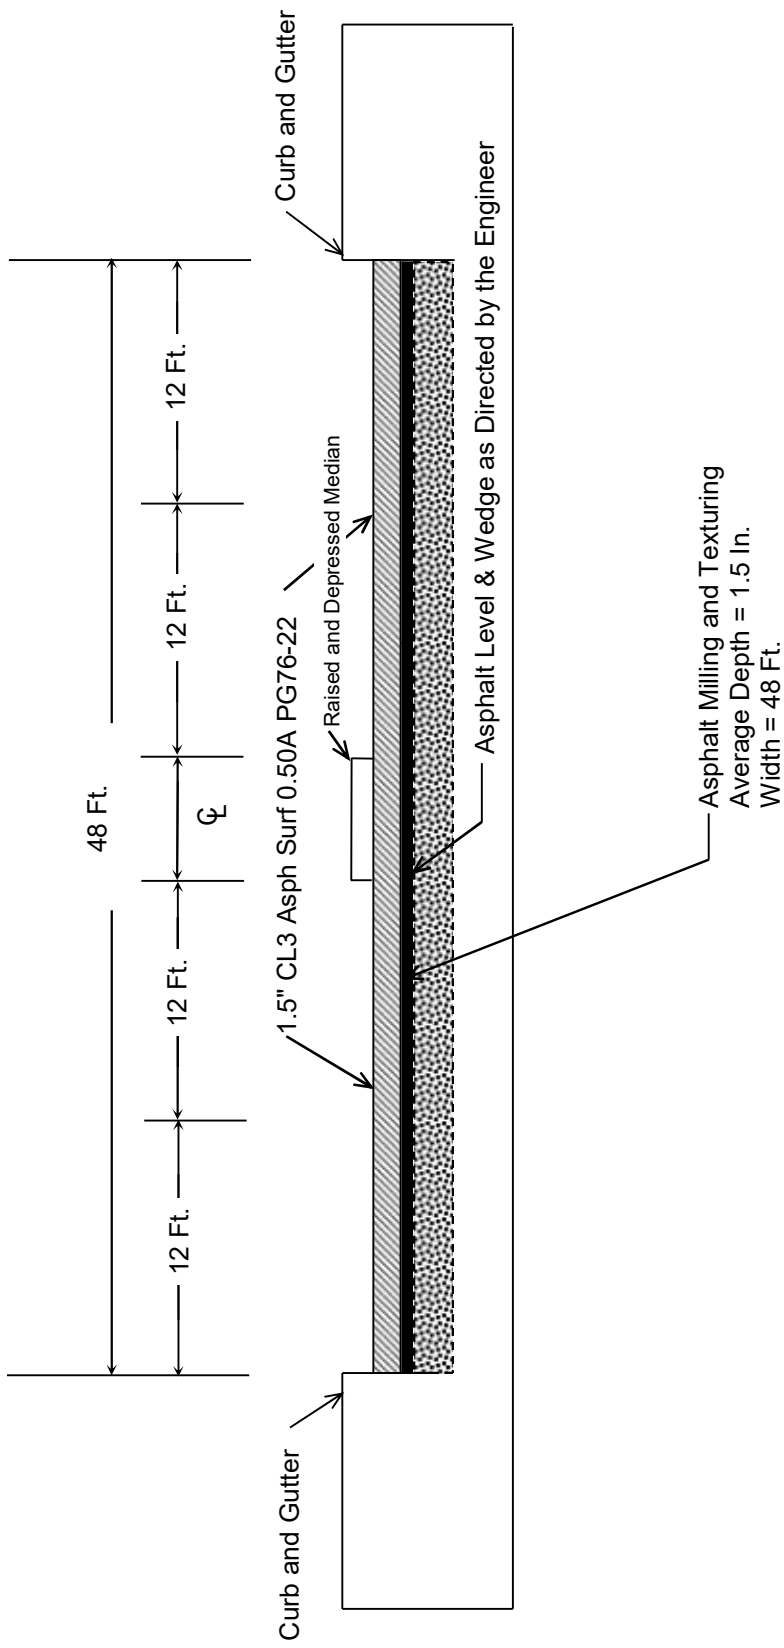

**McCracken County
TYPICAL SECTION
FD05 073 0045 005-010
MP's 5.964 to 7.887
MP's 8.214 to 9.224**

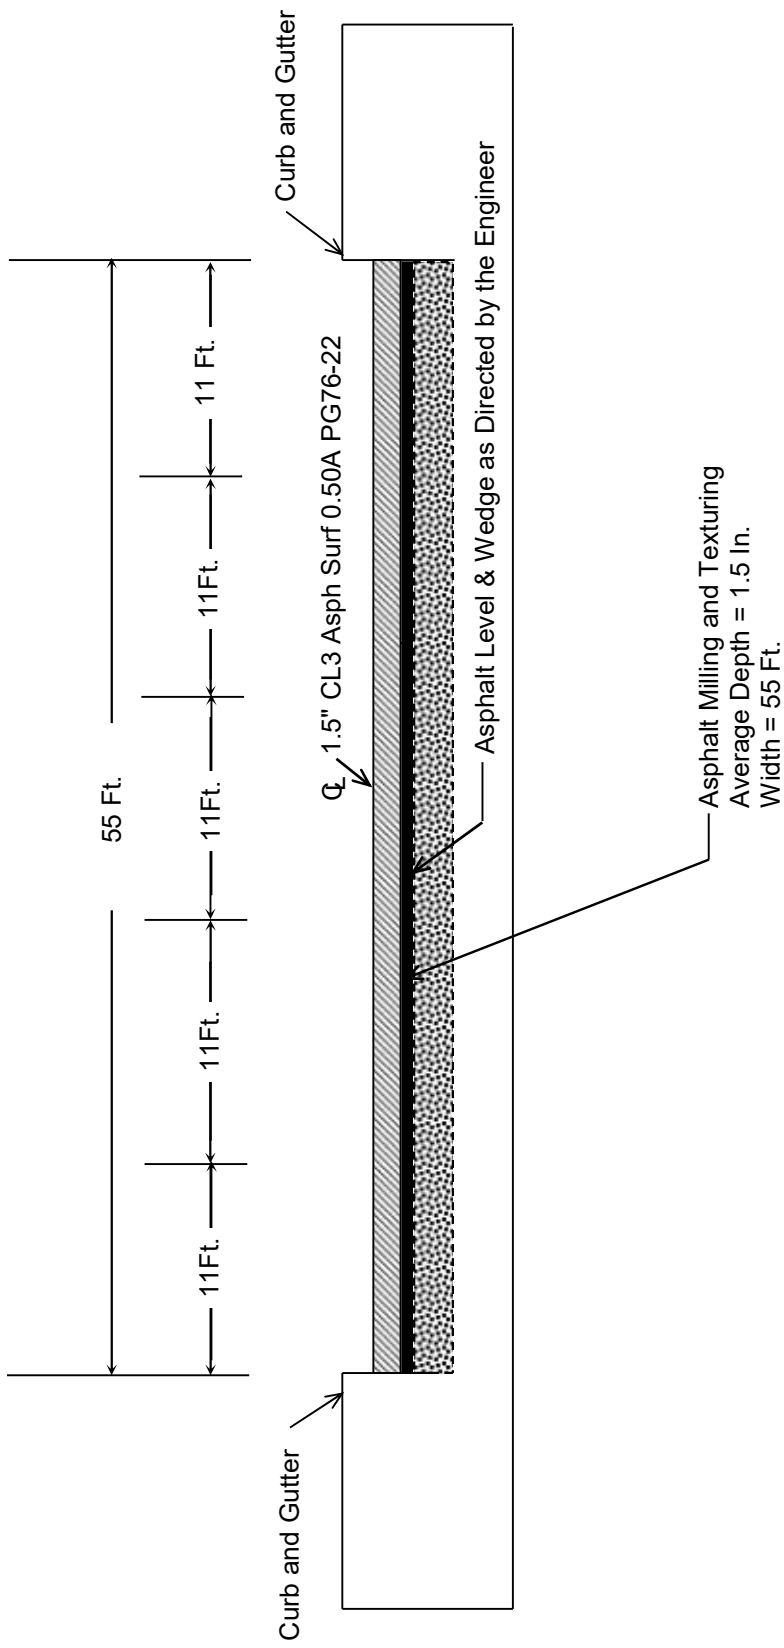

PROPOSAL BID ITEMS

242153

Page 1 of 1

Report Date 7/1/24

Section: 0001 - PAVING

LINE	BID CODE	ALT	DESCRIPTION	QUANTITY	UNIT	UNIT PRIC	FP	AMOUNT
0010	00190		LEVELING & WEDGING PG64-22	1,675.00	TON		\$	
0020	00332		CL3 ASPH SURF 0.50A PG76-22 (REVISED 7-1-24)	9,223.00	TON		\$	
0030	00356		ASPHALT MATERIAL FOR TACK	64.00	TON		\$	
0040	02562		TEMPORARY SIGNS	320.00	SQFT		\$	
0050	02650		MAINTAIN & CONTROL TRAFFIC	1.00	LS		\$	
0060	02671		PORTABLE CHANGEABLE MESSAGE SIGN	2.00	EACH		\$	
0070	02676		MOBILIZATION FOR MILL & TEXT	1.00	LS		\$	
0080	02677		ASPHALT PAVE MILLING & TEXTURING	9,223.00	TON		\$	
0090	02775		ARROW PANEL	2.00	EACH		\$	
0100	04793		CONDUIT-1 1/4 IN	120.00	LF		\$	
0110	04795		CONDUIT-2 IN	45.00	LF		\$	
0120	04820		TRENCHING AND BACKFILLING	45.00	LF		\$	
0130	04829		PIEZOELECTRIC SENSOR	12.00	EACH		\$	
0140	04830		LOOP WIRE	5,800.00	LF		\$	
0150	04895		LOOP SAW SLOT AND FILL	1,170.00	LF		\$	
0160	04960		REMOVE AND REPLACE SIDEWALK	4.00	SQYD		\$	
0170	06510		PAVE STRIPING-TEMP PAINT-4 IN	99,092.00	LF		\$	
0180	06542		PAVE STRIPING-THERMO-6 IN W	49,796.00	LF		\$	
0190	06543		PAVE STRIPING-THERMO-6 IN Y	49,296.00	LF		\$	
0200	06568		PAVE MARKING-THERMO STOP BAR-24IN	730.00	LF		\$	
0210	06574		PAVE MARKING-THERMO CURV ARROW	54.00	EACH		\$	
0220	06575		PAVE MARKING-THERMO COMB ARROW	2.00	EACH		\$	
0230	06578		PAVE MARKING-THERMO MERGE ARROW	2.00	EACH		\$	
0240	06600		REMOVE PAVEMENT MARKER TYPE V	1,954.00	EACH		\$	
0250	10020NS		FUEL ADJUSTMENT	16,963.00	DOLL	\$1.00	\$	\$16,963.00
0260	10030NS		ASPHALT ADJUSTMENT	42,607.00	DOLL	\$1.00	\$	\$42,607.00
0270	20359NN		GALVANIZED STEEL CABINET	3.00	EACH		\$	
0280	20360ES818		WOOD POST	7.00	EACH		\$	
0290	20391NS835		ELECTRICAL JUNCTION BOX TYPE A	3.00	EACH		\$	
0300	20468EC		ELECTRICAL JUNCTION BOX-10 X 8 X 4	1.00	EACH		\$	
0310	26228EC		ELECTRONIC DELIVERY MGMT SYSTEM	1.00	LS		\$	

Section: 0002 - DEMOBILIZATION

LINE	BID CODE	ALT	DESCRIPTION	QUANTITY	UNIT	UNIT PRIC	FP	AMOUNT
0320	02569		DEMOBILIZATION	1.00	LS		\$	