



COMMONWEALTH OF KENTUCKY  
TRANSPORTATION CABINET

transportation.ky.gov

Andy Beshear  
GOVERNOR

Jim Gray  
SECRETARY

June 17, 2022

CALL NO. 323  
CONTRACT ID NO. 222438  
ADDENDUM # 2

Subject: Henderson County, FD05 051 0060 019-026  
Letting June 23, 2022

- (1) Revised - Typical Section Page 26 of 39
- (2) Add - Typical Section Page 26a of 39

Proposal revisions are available at <http://transportation.ky.gov/Construction-Procurement/>.

If you have any questions, please contact us at 502-564-3500.

Sincerely,


Rachel Mills,

A handwritten signature in black ink that reads "Rachel Mills".

Rachel Mills, P.E.  
Director  
Division of Construction Procurement


RM:ce  
Enclosures

**Henderson County  
 TYPICAL SECTION  
 FD05 051 0060 019-026  
 MP's 19.792 to 22.624  
 MP's 23.548 to 25.111**

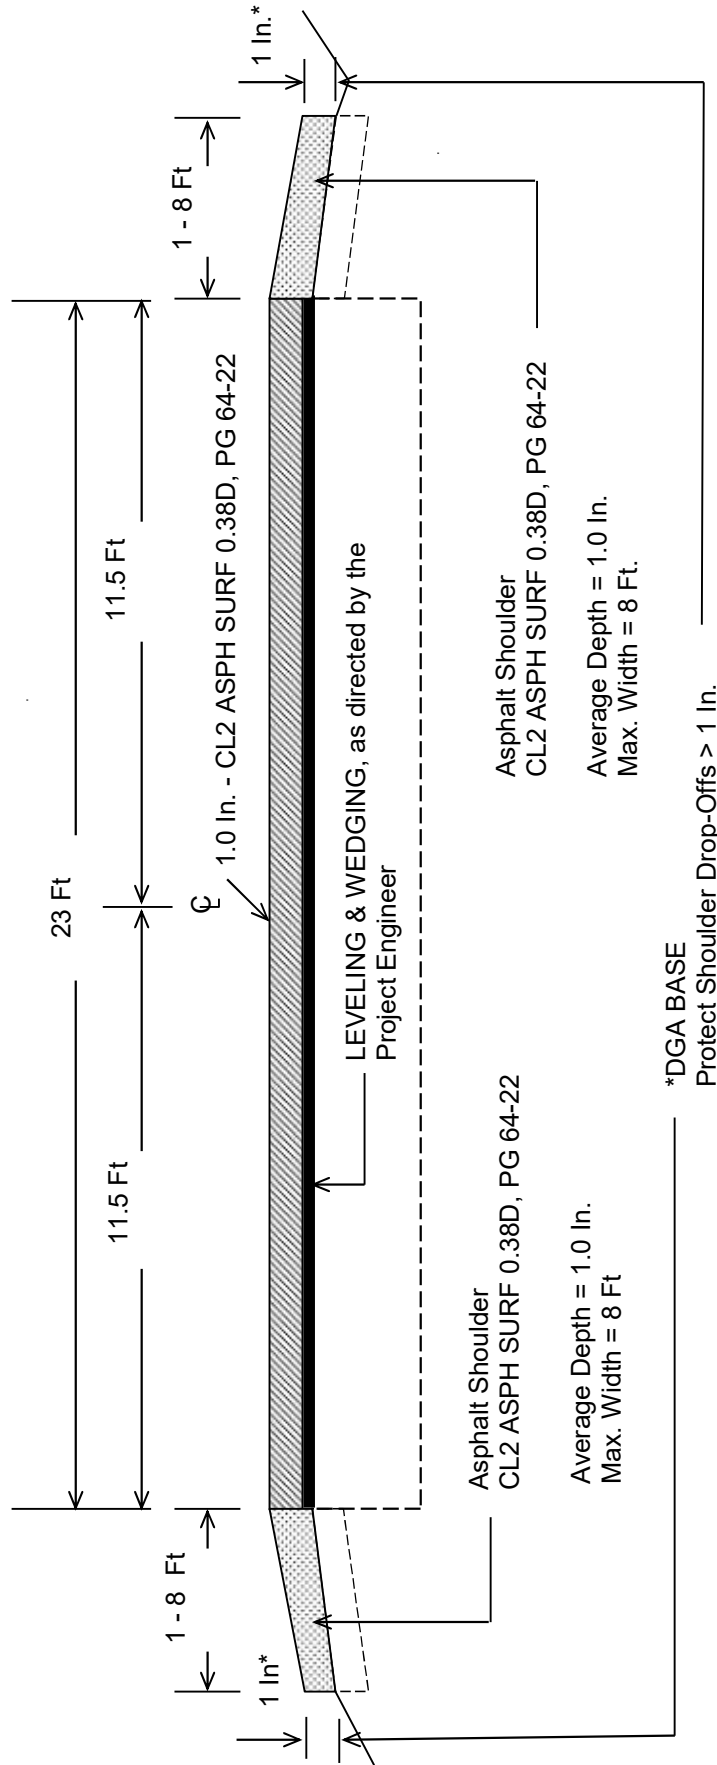

**\*Where Existing Site Conditions Permit**

**Henderson County  
TYPICAL SECTION  
FD05 051 0060 019-026  
MP's 22.624 to 23.548**

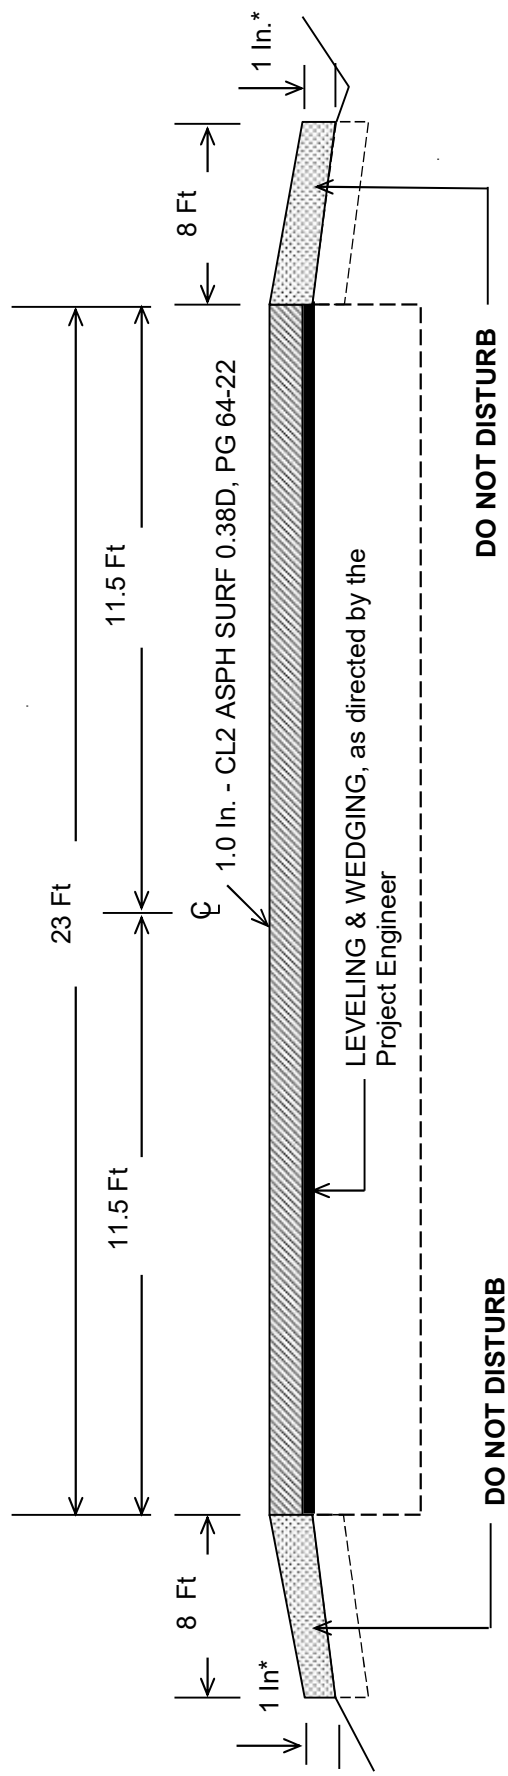

**MILL DRIVING LANES ONLY**

Asphalt Pavement Milling and Texturing  
Depth of Milling = 1.0 Inch  
Width = 23 Ft.

**\*Where Existing Site Conditions Permit**