



Andy Beshear
GOVERNOR

TRANSPORTATION CABINET

200 Mero Street
Frankfort, Kentucky 40601

Jim Gray
SECRETARY

June 11, 2024

CALL NO. 325
CONTRACT ID NO. 242221
ADDENDUM # 1

Subject: Boone County, FD04 008 0075 171-172
Letting June 20, 2024

- (1) Revised - Typical Section - Page 44 of 61
- (2) Revised - Proposal Bid Items - Pages 60-61 of 61

Proposal revisions are available at <http://transportation.ky.gov/Construction-Procurement/>.



If you have any questions, please contact us at 502-564-3500.

Sincerely,


A handwritten signature in black ink that reads "Rachel Mills".

Rachel Mills, P.E.
Director
Division of Construction Procurement


RM:mr
Enclosures

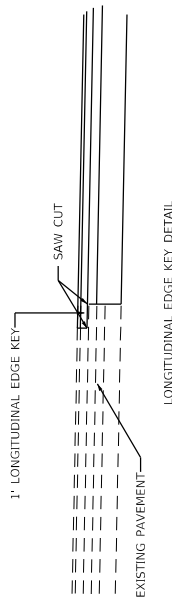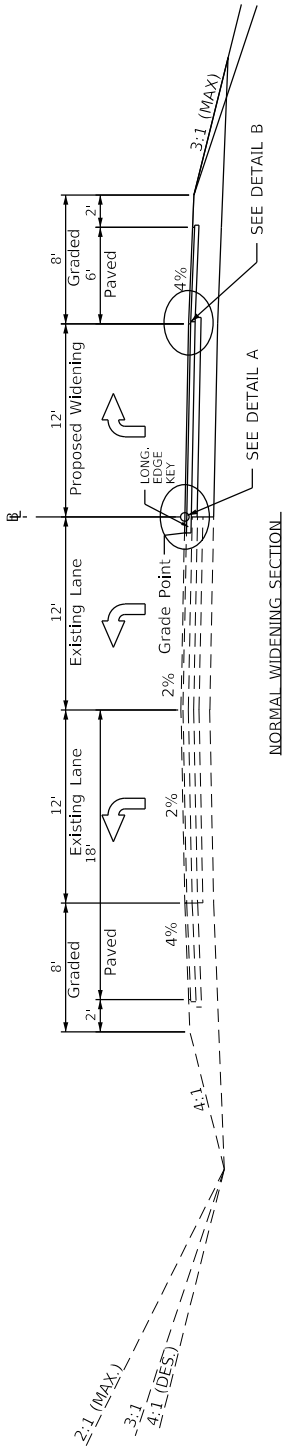

ALL SAW CUT FOR LONGITUDINAL EDGE KEY IS INCIDENTAL TO LONGITUDINAL EDGE KEY. CONTRACTOR RESPONSIBLE FOR VERIFYING EXISTING PAVEMENT DEPTHS, AND VERIFYING THE EXISTING PAVEMENT ELEVATIONS.

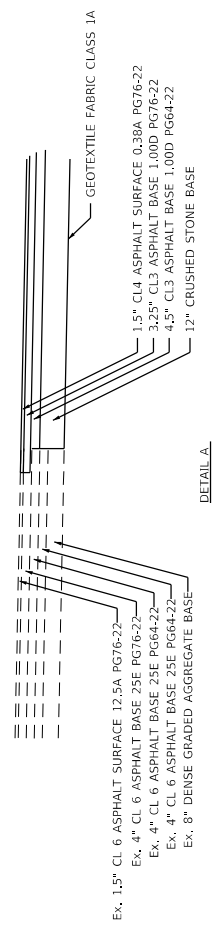

- Ex. 1.5" CL 6 ASPHALT SURFACE 12.5A PG76-22
- Ex. 4" CL 6 ASPHALT BASE 25E PG76-22
- Ex. 4" CL 6 ASPHALT BASE 25E PG64-22
- Ex. 4" CL 6 ASPHALT BASE 25E PG64-22
- Ex. 8" DENSE GRADED AGGREGATE BASE
- 12" CRUSHED STONE BASE
- 1.5" CL4 ASPHALT SURFACE 0.38A PG76-22
- 3.25" CL3 ASPHALT BASE 1.00D PG76-22
- 4.5" CL3 ASPHALT BASE 1.00D PG64-22
- 12" CRUSHED STONE BASE

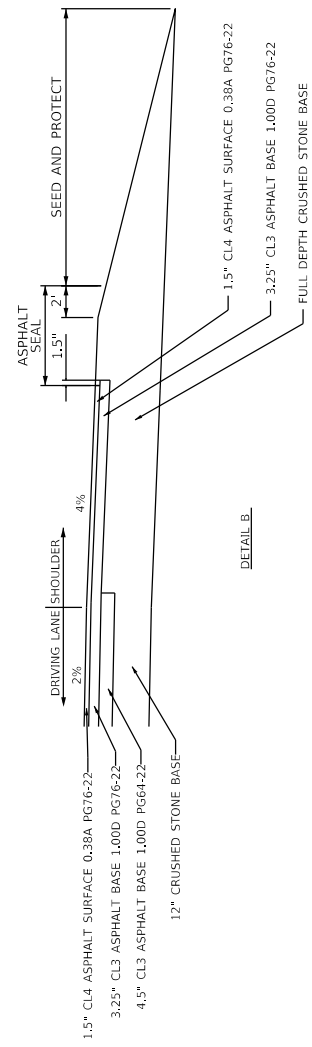

- 1.5" CL4 ASPHALT SURFACE 0.38A PG76-22
- 3.25" CL3 ASPHALT BASE 1.00D PG76-22
- 4.5" CL3 ASPHALT BASE 1.00D PG64-22
- 12" CRUSHED STONE BASE
- DRIVING LANE SHOULDER
- 2%
- 4%
- 1.5" ASPHALT SEAL
- 1.5" 2"
- SEED AND PROTECT
- 1.5" CL4 ASPHALT SURFACE 0.38A PG76-22
- 3.25" CL3 ASPHALT BASE 1.00D PG76-22
- FULL DEPTH CRUSHED STONE BASE

SCALE: 1"=10'

COUNTY OF	ITEM NO.	SHEET NO.
BOONE	XX-XXXX.XX	X

**I-75 SOUTHBOUND WALTON INTERCHANGE
EMERGENCY RAMP WIDENING**

RAMP D

PROPOSAL BID ITEMS

242221

Page 1 of 2

Report Date 6/11/24

Section: 0001 - ROADWAY

LINE	BID CODE	ALT	DESCRIPTION	QUANTITY	UNIT	UNIT PRIC	FP	AMOUNT
0010	00001		DGA BASE	100.00	TON		\$	
0020	00003		CRUSHED STONE BASE	2,045.00	TON		\$	
0030	00100		ASPHALT SEAL AGGREGATE	8.00	TON		\$	
0040	00103		ASPHALT SEAL COAT	1.00	TON		\$	
0060	00216		CL3 ASPH BASE 1.00D PG76-22 (REVISED 6-11-24)	350.00	TON		\$	
0065	00214		CL3 ASPH BASE 1.00D PG64-22 (ADDED 6-11-24)	300.00	TON		\$	
0070	00296		ASPHALT PRIME COAT	1.00	TON		\$	
0075	00342		CL4 ASPH SURF 0.38A PG76-22 (ADDED 6-11-24)	150.00	TON		\$	
0080	00356		ASPHALT MATERIAL FOR TACK	1.00	TON		\$	
0090	02159		TEMP DITCH	440.00	LF		\$	
0100	02160		CLEAN TEMP DITCH	441.00	LF		\$	
0110	02200		ROADWAY EXCAVATION	1,400.00	CUYD		\$	
0120	02242		WATER	170.00	MGAL		\$	
0130	02545		CLEARING AND GRUBBING (AS DIRECTED BY THE ENGINEER)	1.00	LS		\$	
0140	02562		TEMPORARY SIGNS	190.00	SQFT		\$	
0150	02602		FABRIC-GEOTEXTILE CLASS 1	2,750.00	SQYD		\$	
0160	02650		MAINTAIN & CONTROL TRAFFIC	1.00	LS		\$	
0170	02671		PORTABLE CHANGEABLE MESSAGE SIGN	1.00	EACH		\$	
0180	02676		MOBILIZATION FOR MILL & TEXT	1.00	LS		\$	
0190	02677		ASPHALT PAVE MILLING & TEXTURING	250.00	TON		\$	
0200	02701		TEMP SILT FENCE	440.00	LF		\$	
0210	02703		SILT TRAP TYPE A	1.00	EACH		\$	
0220	02704		SILT TRAP TYPE B	1.00	EACH		\$	
0230	02706		CLEAN SILT TRAP TYPE A	1.00	EACH		\$	
0240	02707		CLEAN SILT TRAP TYPE B	1.00	EACH		\$	
0250	03171		CONCRETE BARRIER WALL TYPE 9T	900.00	LF		\$	
0260	04793		CONDUIT-1 1/4 IN	50.00	LF		\$	
0270	04811		ELECTRICAL JUNCTION BOX TYPE B	1.00	EACH		\$	
0280	04830		LOOP WIRE	868.00	LF		\$	
0290	04850		CABLE-NO. 14/1 PAIR	50.00	LF		\$	
0300	04895		LOOP SAW SLOT AND FILL	254.00	LF		\$	
0310	04912		SIGNAL-3 SECTION 12 IN	1.00	EACH		\$	
0320	05950		EROSION CONTROL BLANKET	63.00	SQYD		\$	
0330	05952		TEMP MULCH	844.00	SQYD		\$	
0340	05953		TEMP SEEDING AND PROTECTION	630.00	SQYD		\$	
0350	05963		INITIAL FERTILIZER	1.00	TON		\$	
0360	05964		MAINTENANCE FERTILIZER	.50	TON		\$	
0370	05985		SEEDING AND PROTECTION	1,200.00	SQYD		\$	
0380	05992		AGRICULTURAL LIMESTONE	1.00	TON		\$	
0390	06401		FLEXIBLE DELINEATOR POST-M/W	8.00	EACH		\$	
0400	06451		REMOVE SIGN SUPPORT BEAM	4.00	EACH		\$	
0410	06542		PAVE STRIPING-THERMO-6 IN W	2,700.00	LF		\$	
0420	06543		PAVE STRIPING-THERMO-6 IN Y	900.00	LF		\$	
0430	06568		PAVE MARKING-THERMO STOP BAR-24IN	40.00	LF		\$	

PROPOSAL BID ITEMS

242221

Page 2 of 2

Report Date 6/11/24

LINE	BID CODE	ALT	DESCRIPTION	QUANTITY	UNIT	UNIT PRIC	FP	AMOUNT
0440	06574		PAVE MARKING-THERMO CURV ARROW	20.00	EACH		\$	
0450	06576		PAVE MARKING-THERMO ONLY	2.00	EACH		\$	
0460	08100		CONCRETE-CLASS A	5.00	CUYD		\$	
0470	20188NS835		INSTALL LED SIGNAL-3 SECTION	1.00	EACH		\$	
0480	20738NS112		TEMP CRASH CUSHION	1.00	EACH		\$	
0490	21289ED		LONGITUDINAL EDGE KEY	940.00	LF		\$	
0500	21813NN		REMOVE AND RELOCATE SHEET SIGNS	8.00	EACH		\$	
0510	23010EN		PAVE MARK TEMP PAINT STOP BAR-24 IN	40.00	LF		\$	
0530	24489EC		INLAID PAVEMENT MARKER	56.00	EACH		\$	
0540	24631EC		BARCODE SIGN INVENTORY	8.00	EACH		\$	
0550	24963ED		LOOP TEST	2.00	EACH		\$	

Section: 0002 - DEMOBILIZATION

LINE	BID CODE	ALT	DESCRIPTION	QUANTITY	UNIT	UNIT PRIC	FP	AMOUNT
0560	02569		DEMOBILIZATION	1.00	LS		\$	