



Andy Beshear
GOVERNOR

TRANSPORTATION CABINET

200 Mero Street
Frankfort, Kentucky 40601

Jim Gray
SECRETARY

July 16, 2024

CALL NO. 412
CONTRACT ID NO. 242900
ADDENDUM # 1

Subject: Adair County, 001GR24M044
Letting July 18, 2024

(1) Revised - Bridge Drawing Sheet - Page 33 of 49

Proposal revisions are available at <http://transportation.ky.gov/Construction-Procurement/>.

If you have any questions, please contact us at 502-564-3500.

Sincerely,

A handwritten signature in black ink that reads "Rachel Mills".


Rachel Mills, P.E.
Director
Division of Construction Procurement

RM:mr
Enclosures

BRIDGE NO.
001B00068N


Note: See Special Notes

TYPICAL SECTION

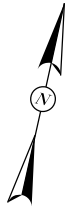


← Columbia

Russell Springs →

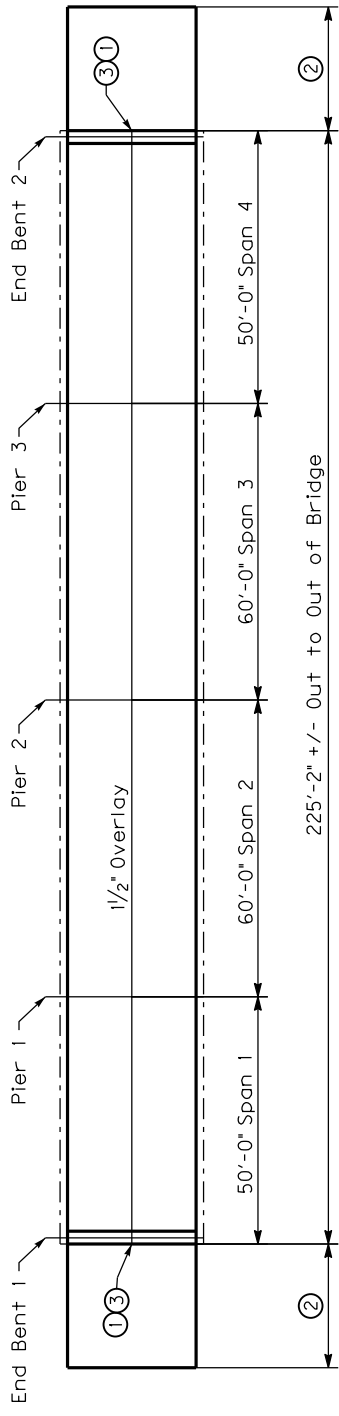

BRIDGE PLAN

- ① Expansion Joint Replace 4" (See Standard Drawing BJE-001, BJE-005, & BJE-006 C+E.)
- ② 100'-0" Bridge Overlay Approach Pavement.
- ③ Bearing Lubrication 8 Total

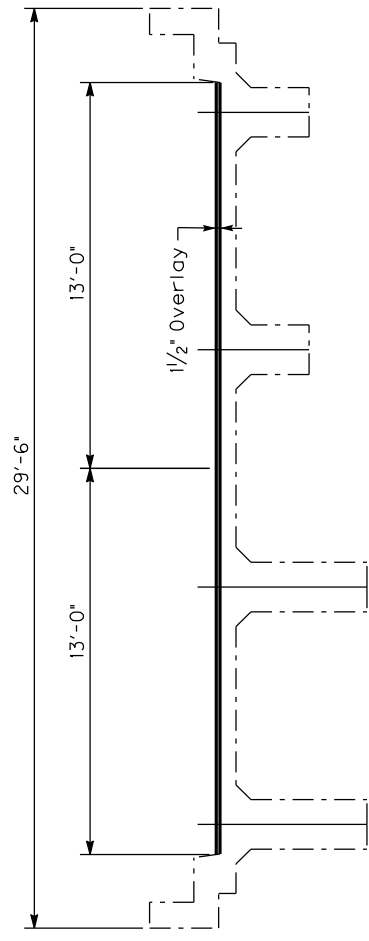

Commonwealth of Kentucky DEPARTMENT OF HIGHWAYS
ADAIR
LAYOUT ~ 001B00068N
PREPARED BY Division of Maintenance Bridge Preservation Branch