



TRANSPORTATION CABINET

Frankfort, Kentucky 40622
www.transportation.ky.gov/

Steven L. Beshear
Governor

Michael W. Hancock, P.E.
Secretary

March 4, 2011

CALL NO. 414
CONTRACT ID NO. 112917
ADDENDUM # 1

Subject: Various Counties, 121GR11M005-FE02
Letting March 18, 2011

- (1) Revised - Material Summary - Pages 25-28 of 99
- (2) Revised - Bridge Drawings - Pages 31, 35 & 36 of 99
- (3) Revised - Bid Items - pages 98-99 of 99

Proposal revisions are available at <http://transportation.ky.gov/contract/>.

If you have any questions, please contact us at 502-564-3500.

Sincerely,

A handwritten signature in blue ink that reads "Ryan Griffith".

Ryan Griffith
Director
Division of Construction Procurement

RG:ks
Enclosures



An Equal Opportunity Employer M/F/D

MATERIAL SUMMARY

CONTRACT ID: 112917

FE02 014 0079 B00002N PES NO: MB01400791103
 KY 79 (MP 6.210) BRIDGE OVER NORTH FORK OF ROUGH RIVER 0.8 MI N OF S-JCT KY 259

LINE NO	BID CODE	DESCRIPTION	QUANTITY	UNIT
0040	02562	SIGNS	149.00	SQFT
0010	02650	MAINTAIN & CONTROL TRAFFIC 014B00002N	1.00	LS
0015	02653	LANE CLOSURE	2.00	EACH
0157	03294	EXPAN JOINT REPLACE 1 1/2 IN	52.00	LF
0155	03295	EXPAN JOINT REPLACE 2 IN	26.00	LF
0150	03298	EXPAN JOINT REPLACE 4 IN	26.00	LF
0160	03299	ARMORED EDGE FOR CONCRETE	52.00	LF
0162	03300	ELIMINATE TRANSVERSE JOINT	279.00	LF
0164	03304	BRIDGE OVERLAY APPROACH PAVEMENT	289.00	SQYD
0030	04933	TEMP SIGNAL 2 PHASE	1.00	EACH
0200	06514	PAVE STRIPING-PERM PAINT-4 IN	2,223.00	LF
0051	06549	PAVE STRIPING-TEMP REM TAPE-B	500.00	LF
0050	06550	PAVE STRIPING-TEMP REM TAPE-W	1,000.00	LF
0052	06551	PAVE STRIPING-TEMP REM TAPE-Y	2,000.00	LF
0100	08150	STEEL REINFORCEMENT	2,522.00	LB
0190	08504	EPOXY SAND SLURRY	633.30	SQYD
0060	08510	REM EPOXY BIT FOREIGN OVERLAY	1,918.00	SQYD
0080	08534	CONCRETE OVERLAY-LATEX	66.60	CUYD
0070	08549	BLAST CLEANING	2,551.00	SQYD
0075	24094EC	PARTIAL DEPTH PATCHING	59.90	CUYD
0380	02569	DEMOBILIZATION	1.00	LS

FE02 014 0079 B00004N PES NO: MB01400791104
 KY 79 (MP 4.400) BRIDGE OVER NORTH FORK OF ROUGH RIVER 0.8 MI W OF S-JCT KY 259

LINE NO	BID CODE	DESCRIPTION	QUANTITY	UNIT
0040	02562	SIGNS	149.00	SQFT
0010	02650	MAINTAIN & CONTROL TRAFFIC 014B00004N	1.00	LS
0015	02653	LANE CLOSURE	2.00	EACH
0105	03295	EXPAN JOINT REPLACE 2 IN	78.00	LF
0150	03298	EXPAN JOINT REPLACE 4 IN	26.00	LF
0160	03299	ARMORED EDGE FOR CONCRETE	52.00	LF
0152	03300	ELIMINATE TRANSVERSE JOINT	372.00	LF
0162	03304	BRIDGE OVERLAY APPROACH PAVEMENT	289.00	SQYD
0030	04933	TEMP SIGNAL 2 PHASE	1.00	EACH
0200	06514	PAVE STRIPING-PERM PAINT-4 IN	1,276.00	LF
0051	06549	PAVE STRIPING-TEMP REM TAPE-B	500.00	LF
0050	06550	PAVE STRIPING-TEMP REM TAPE-W	1,000.00	LF
0052	06551	PAVE STRIPING-TEMP REM TAPE-Y	2,000.00	LF
0100	08150	STEEL REINFORCEMENT	3,273.00	LB
0190	08504	EPOXY SAND SLURRY	595.10	SQYD
0060	08510	REM EPOXY BIT FOREIGN OVERLAY	1,785.00	SQYD
0080	08534	CONCRETE OVERLAY-LATEX	62.00	CUYD
0070	08549	BLAST CLEANING	2,380.00	SQYD
0075	24094EC	PARTIAL DEPTH PATCHING	49.60	CUYD
0380	02569	DEMOBILIZATION	1.00	LS

MATERIAL SUMMARY

CONTRACT ID: 112917

FE02 043 0224 B00003N PES NO: MB04302241102
 KY 224 (MP 0.820) BRIDGE OVER WESTERN KENTUCKY PARKWAY 0.8 MI SE OF JCT S 62

LINE NO	BID CODE	DESCRIPTION	QUANTITY	UNIT
0192	00071	CRUSHED AGGREGATE SIZE NO 57	12.00	TON
0040	02562	SIGNS	149.00	SQFT
0010	02650	MAINTAIN & CONTROL TRAFFIC 043B00003N	1.00	LS
0015	02653	LANE CLOSURE	2.00	EACH
0130	03295	EXPAN JOINT REPLACE 2 IN	62.00	LF
0160	03299	ARMORED EDGE FOR CONCRETE	62.00	LF
0180	03304	BRIDGE OVERLAY APPROACH PAVEMENT	964.00	SQYD
0030	04933	TEMP SIGNAL 2 PHASE	1.00	EACH
0200	06514	PAVE STRIPING-PERM PAINT-4 IN	974.00	LF
0051	06549	PAVE STRIPING-TEMP REM TAPE-B	500.00	LF
0050	06550	PAVE STRIPING-TEMP REM TAPE-W	1,000.00	LF
0052	06551	PAVE STRIPING-TEMP REM TAPE-Y	2,000.00	LF
0100	08150	STEEL REINFORCEMENT	133.60	LB
0190	08504	EPOXY SAND SLURRY	175.60	SQYD
0201	08526	CONC CLASS M FULL DEPTH PATCH B00003N	3.60	CUYD
0080	08534	CONCRETE OVERLAY-LATEX	23.80	CUYD
0070	08549	BLAST CLEANING	860.00	SQYD
0061	08551	MACHINE PREP OF SLAB	685.00	SQYD
0075	24094EC	PARTIAL DEPTH PATCHING	21.40	CUYD
0380	02569	DEMOBILIZATION	1.00	LS

MATERIAL SUMMARY

CONTRACT ID: 112917

FE02 062 0084 B00031N PES NO: MB06200841102
 KY 84 (MP 3.480) BRIDGE OVER BARREN RUN CREEK 0.7 MI E OF JCT KY 1517

LINE NO	BID CODE	DESCRIPTION	QUANTITY	UNIT
0172	00001	DGA BASE	110.00	TON
0174	00221	CL2 ASPH BASE 0.75D PG64-22	168.00	TON
0176	00301	CL2 ASPH SURF 0.38D PG64-22	28.00	TON
0178	02204	SPECIAL EXCAVATION	174.00	CUYD
0040	02562	SIGNS	149.00	SQFT
0010	02650	MAINTAIN & CONTROL TRAFFIC 062B00031N	1.00	LS
0015	02653	LANE CLOSURE	2.00	EACH
0160	03299	ARMORED EDGE FOR CONCRETE	44.00	LF
0170	03300	ELIMINATE TRANSVERSE JOINT	48.00	LF
0180	03304	BRIDGE OVERLAY APPROACH PAVEMENT	122.00	SQYD
0030	04933	TEMP SIGNAL 2 PHASE	1.00	EACH
0200	06514	PAVE STRIPING-PERM PAINT-4 IN	480.00	LF
0051	06549	PAVE STRIPING-TEMP REM TAPE-B	500.00	LF
0050	06550	PAVE STRIPING-TEMP REM TAPE-W	1,000.00	LF
0052	06551	PAVE STRIPING-TEMP REM TAPE-Y	2,000.00	LF
0100	08150	STEEL REINFORCEMENT	634.60	LB
0190	08504	EPOXY SAND SLURRY	95.00	SQYD
0060	08510	REM EPOXY BIT FOREIGN OVERLAY	279.00	SQYD
0201	08526	CONC CLASS M FULL DEPTH PATCH B00031N	13.20	CUYD
0080	08534	CONCRETE OVERLAY-LATEX	9.70	CUYD
0070	08549	BLAST CLEANING	374.00	SQYD
0075	24094EC	PARTIAL DEPTH PATCHING	10.60	CUYD
0380	02569	DEMobilIZATION	1.00	LS

MATERIAL SUMMARY

CONTRACT ID: 112917

FE02 109 0055 B00015N PES NO: MB10900551102
 KY 55 (MP 2.600) BRIDGE OVER GREEN RIVER 1.7 MI N OF JCT KY 565


LINE NO	BID CODE	DESCRIPTION	QUANTITY	UNIT
0040	02562	SIGNS	149.00	SQFT
0010	02650	MAINTAIN & CONTROL TRAFFIC 109B00015N	1.00	LS
0015	02653	LANE CLOSURE	2.00	EACH
0152	03295	EXPAN JOINT REPLACE 2 IN	31.00	LF
0150	03296	EXPAN JOINT REPLACE 2 1/2 IN	31.00	LF
0160	03299	ARMORED EDGE FOR CONCRETE	62.00	LF
0192	03304	BRIDGE OVERLAY APPROACH PAVEMENT	333.00	SQYD
0030	04933	TEMP SIGNAL 2 PHASE	1.00	EACH
0200	06514	PAVE STRIPING-PERM PAINT-4 IN	1,742.00	LF
0051	06549	PAVE STRIPING-TEMP REM TAPE-B	500.00	LF
0050	06550	PAVE STRIPING-TEMP REM TAPE-W	1,000.00	LF
0052	06551	PAVE STRIPING-TEMP REM TAPE-Y	2,000.00	LF
0100	08150	STEEL REINFORCEMENT	133.60	LB
0190	08504	EPOXY SAND SLURRY	461.00	SQYD
0060	08510	REM EPOXY BIT FOREIGN OVERLAY	1,453.00	SQYD
0201	08526	CONC CLASS M FULL DEPTH PATCH B00015N	7.10	CUYD
0080	08534	CONCRETE OVERLAY-LATEX	50.50	CUYD
0070	08549	BLAST CLEANING	1,914.00	SQYD
0075	24094EC	PARTIAL DEPTH PATCHING	45.40	CUYD
0380	02569	DEMOBILIZATION	1.00	LS

FE02 109 0076 B00012N PES NO: MB10900761102
 KY 76 (MP 7.000) BRIDGE OVER ROBINSON CREEK 0.1 MI SE OF JCT KY 70

LINE NO	BID CODE	DESCRIPTION	QUANTITY	UNIT
0040	02562	SIGNS	149.00	SQFT
0010	02650	MAINTAIN & CONTROL TRAFFIC 109B00012N	1.00	LS
0015	02653	LANE CLOSURE	2.00	EACH
0150	03296	EXPAN JOINT REPLACE 2 1/2 IN	56.00	LF
0160	03299	ARMORED EDGE FOR CONCRETE	56.00	LF
0162	03304	BRIDGE OVERLAY APPROACH PAVEMENT	622.00	SQYD
0030	04933	TEMP SIGNAL 2 PHASE	1.00	EACH
0200	06514	PAVE STRIPING-PERM PAINT-4 IN	1,544.00	LF
0051	06549	PAVE STRIPING-TEMP REM TAPE-B	500.00	LF
0050	06550	PAVE STRIPING-TEMP REM TAPE-W	1,000.00	LF
0052	06551	PAVE STRIPING-TEMP REM TAPE-Y	2,000.00	LF
0100	08150	STEEL REINFORCEMENT	133.60	LB
0190	08504	EPOXY SAND SLURRY	264.80	SQYD
0201	08526	CONC CLASS M FULL DEPTH PATCH B00012N	19.50	CUYD
0080	08534	CONCRETE OVERLAY-LATEX	30.20	CUYD
0070	08549	BLAST CLEANING	1,120.00	SQYD
0061	08551	MACHINE PREP OF SLAB	856.00	SQYD
0075	24094EC	PARTIAL DEPTH PATCHING	39.30	CUYD
0380	02569	DEMOBILIZATION	1.00	LS


043B00003N

52' -65' -65' -52' REINFORCED CONCRETE DECK GIRDER
33 DEGREE SKEW & 1 DEGREE CURVE (237' TOTAL LENGTH)

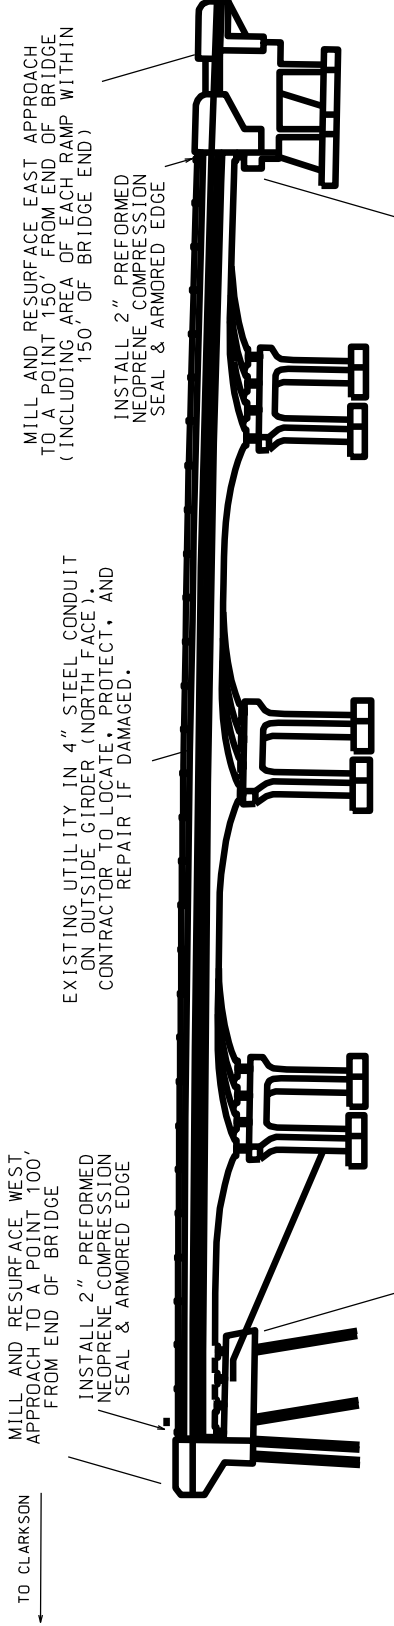


CONTRACTOR TO FILL VOID BEHIND 4" CONCRETE SLOPE WALL WITH 10 TONS OF #57 CRUSHED STONE

CONTRACTOR TO FILL VOID BEHIND 4" CONCRETE SLOPE WALL WITH 2 TONS OF #57 CRUSHED STONE

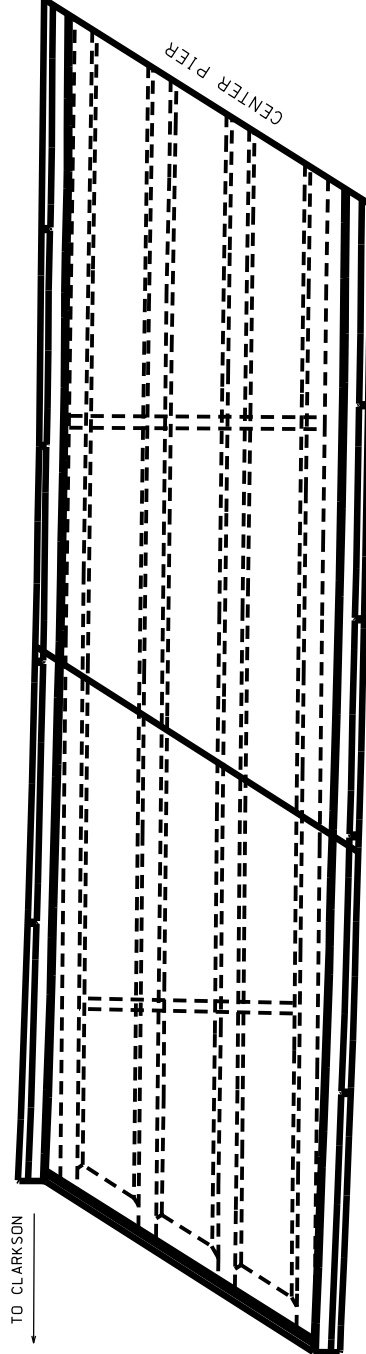


OVER WESTBOUND WK PARKWAY

3.6 CUYD TOTAL FULL DEPTH PATCHES

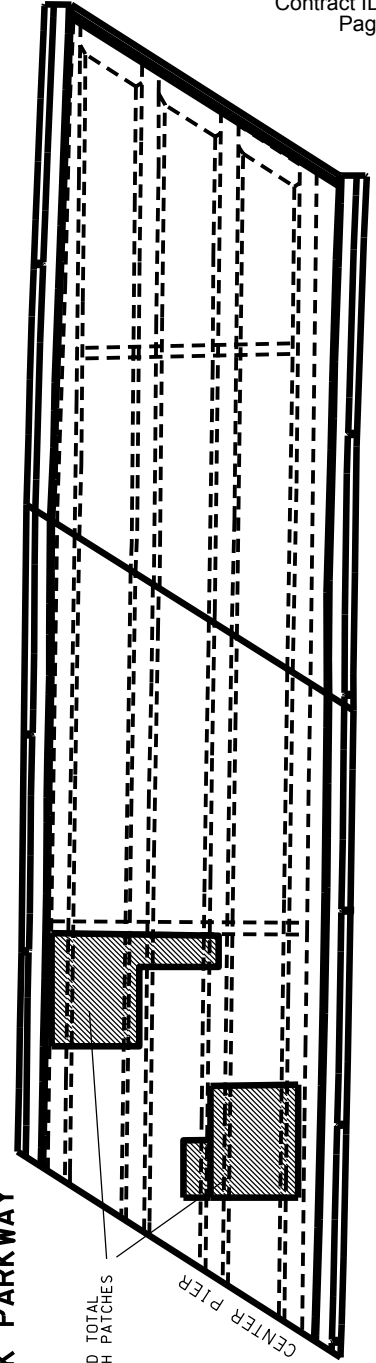

OVER EASTBOUND WK PARKWAY

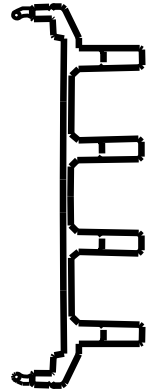

26' CURB TO CURB

109B00012N

CONTINUOUS WELDED PLATE GIRDERS

86' -103' -86' SPANS (280' TOTAL LENGTH)

NO SKEW

CAMPELLSVILLE


TO KNIFELEY

MILL AND RESURFACE
APPROACH TO A POINT 100'
FROM END OF BRIDGE



INSTALL 2 1/2" PREFORMED
NEOPRENE COMPRESSION
SEAL & ARMORED EDGE

MILL AND RESURFACE
APPROACH TO A POINT 100'
FROM END OF BRIDGE

INSTALL 2 1/2" PREFORMED
NEOPRENE COMPRESSION
SEAL & ARMORED EDGE

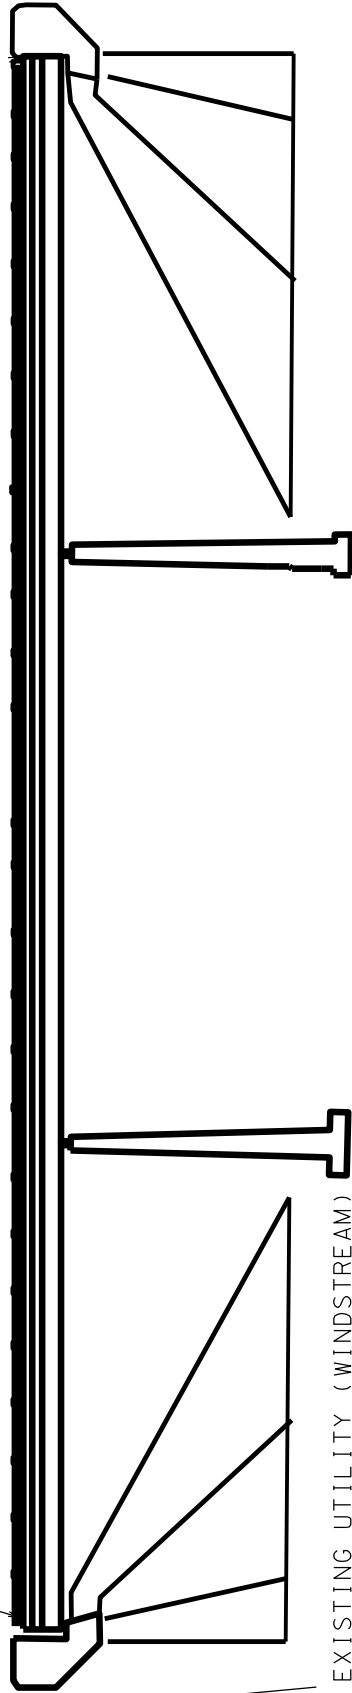

EXISTING UTILITY (WINDSTREAM)
CONTRACTOR TO LOCATE, PROTECT, AND
REPAIR IF DAMAGED.

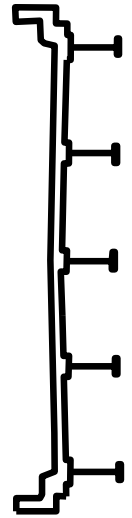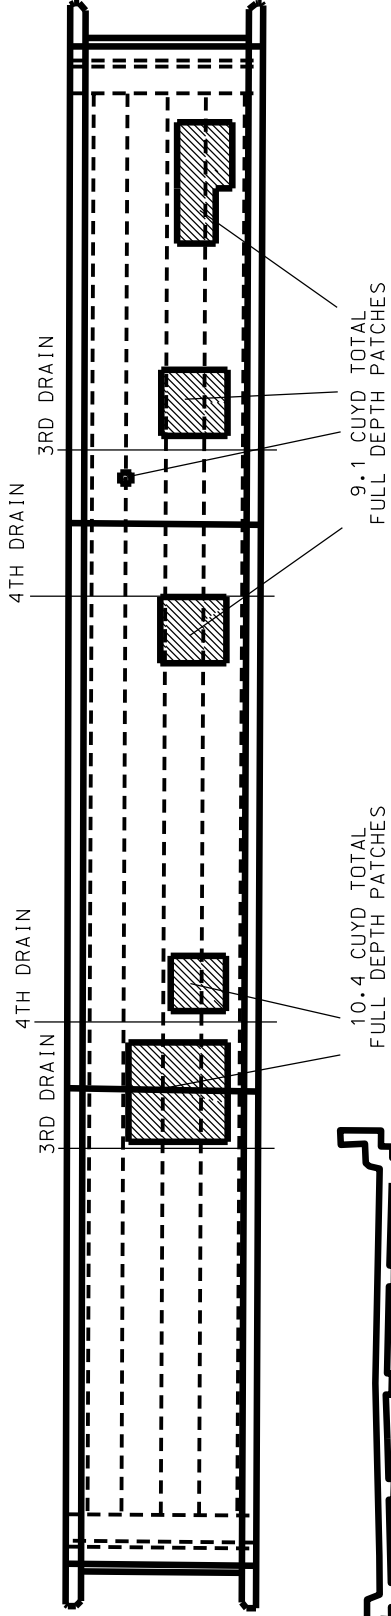



28' CURB TO CURB

10.4 CUYD TOTAL
FULL DEPTH PATCHES

9.1 CUYD TOTAL
FULL DEPTH PATCHES

109B00015N

TO COLUMBIA ← 70' -95' -100' -95' -70' REINFORCED CONCRETE CONTINUOUS GIRDER, 15 DEGREE SKEW (436' TOTAL LENGTH) TO CAMPBELLVILLE →

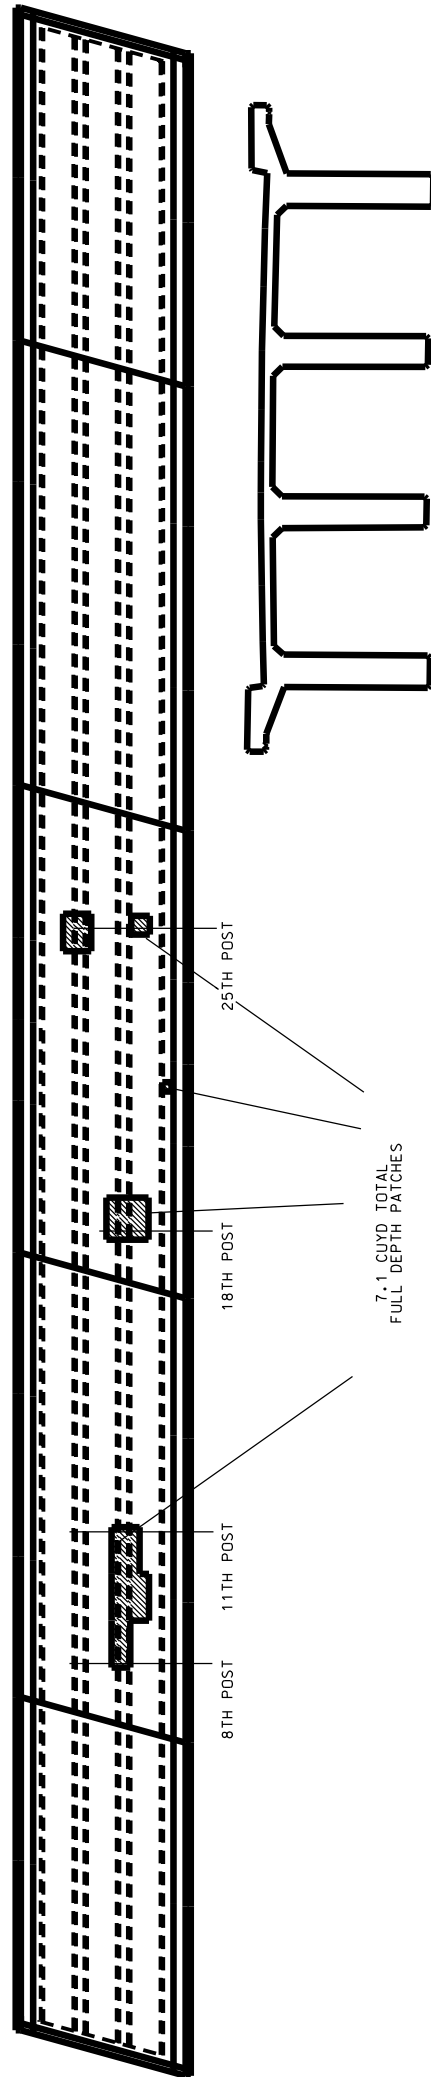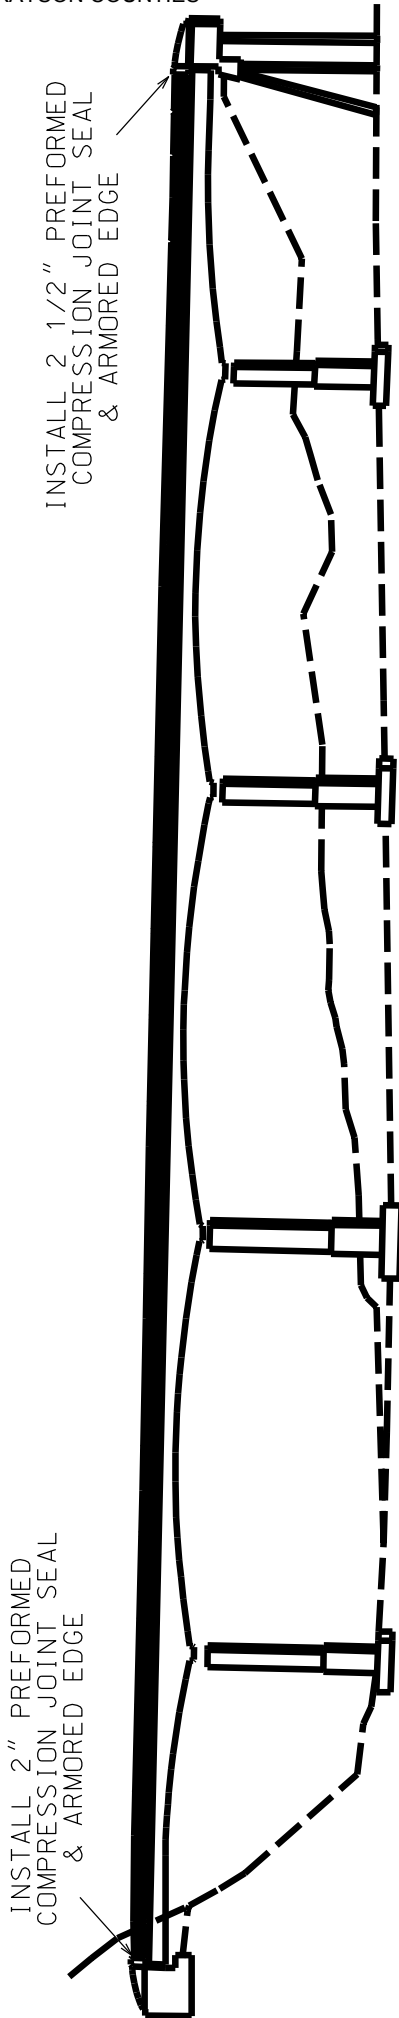

30' CURB TO CURB

CONTRACT ID: 112917
 COUNTY: TAYLOR, BRECKINRIDGE, LARUE, GRAYSON
 PROPOSAL: 121GR11M005-FE02

PAGE: 1
 LETTING: 03/18/11
 CALL NO: 414

LINE NO	ITEM	DESCRIPTION	APPROXIMATE QUANTITY	UNIT	UNIT PRICE	AMOUNT
SECTION 0001 BRIDGE						
0010	00001	DGA BASE	110.000	TON		
0020	00071	CRUSHED AGGREGATE SIZE NO 57	12.000	TON		
0030	00221	CL2 ASPH BASE 0.75D PG64-22	168.000	TON		
0040	00301	CL2 ASPH SURF 0.38D PG64-22	28.000	TON		
0050	02204	SPECIAL EXCAVATION	174.000	CUYD		
0060	02562	SIGNS	894.000	SQFT		
0070	02650	MAINTAIN & CONTROL TRAFFIC 014B00002N	(1.00)	LS		
0080	02650	MAINTAIN & CONTROL TRAFFIC 014B00004N	(1.00)	LS		
0090	02650	MAINTAIN & CONTROL TRAFFIC 043B00003N	(1.00)	LS		
0100	02650	MAINTAIN & CONTROL TRAFFIC 062B000031N	(1.00)	LS		
0110	02650	MAINTAIN & CONTROL TRAFFIC 109B00012N	(1.00)	LS		
0120	02650	MAINTAIN & CONTROL TRAFFIC 109B00015N	(1.00)	LS		
0130	02653	LANE CLOSURE	12.000	EACH		
0140	03294	EXPAN JOINT REPLACE 1 1/2 IN	52.000	LF		
0150	03295	EXPAN JOINT REPLACE 2 IN	197.000	LF		
0160	03296	EXPAN JOINT REPLACE 2 1/2 IN	87.000	LF		
0170	03298	EXPAN JOINT REPLACE 4 IN	52.000	LF		
0180	03299	ARMORED EDGE FOR CONCRETE	328.000	LF		
0190	03300	ELIMINATE TRANSVERSE JOINT	699.000	LF		
0200	03304	BRIDGE OVERLAY APPROACH PAVEMENT	2,619.000	SQYD		

CONTRACT ID: 112917
 COUNTY: TAYLOR, BRECKINRIDGE, LARUE, GRAYSON
 PROPOSAL: 121GR11M005-FE02

PAGE: 2
 LETTING: 03/18/11
 CALL NO: 414

LINE NO	ITEM	DESCRIPTION	APPROXIMATE QUANTITY	UNIT	UNIT PRICE	AMOUNT
0210	04933	TEMP SIGNAL 2 PHASE	6.000	EACH		
0220	06514	PAVE STRIPING-PERM PAINT-4 IN	8,239.000	LF		
0230	06549	PAVE STRIPING-TEMP REM TAPE-B	3,000.000	LF		
0240	06550	PAVE STRIPING-TEMP REM TAPE-W	6,000.000	LF		
0250	06551	PAVE STRIPING-TEMP REM TAPE-Y	12,000.000	LF		
0260	08150	STEEL REINFORCEMENT	6,830.400	LB		
0270	08504	EPOXY SAND SLURRY	2,224.800	SQYD		
0280	08510	REM EPOXY BIT FOREIGN OVERLAY	5,435.000	SQYD		
0300	08526	CONC CLASS M FULL DEPTH PATCH B00003N	3.600	CUYD		
0310	08526	CONC CLASS M FULL DEPTH PATCH B00012N	19.500	CUYD		
0320	08526	CONC CLASS M FULL DEPTH PATCH B00015N	7.100	CUYD		
0330	08526	CONC CLASS M FULL DEPTH PATCH B00031N	13.200	CUYD		
0340	08534	CONCRETE OVERLAY-LATEX	242.800	CUYD		
0350	08549	BLAST CLEANING	9,199.000	SQYD		
0360	08551	MACHINE PREP OF SLAB	1,541.000	SQYD		
0370	24094EC	PARTIAL DEPTH PATCHING	226.200	CUYD		
SECTION 0002 DEMOBILIZATION						
0380	02569	DEMOBILIZATION (AT LEAST 1.5%)		LUMP		
		TOTAL BID				