



Andy Beshear
GOVERNOR

TRANSPORTATION CABINET

200 Mero Street
Frankfort, Kentucky 40601

Jim Gray
SECRETARY

August 6, 2025

CALL NO. 418
CONTRACT ID NO. 253099
ADDENDUM # 1

Subject: Taylor County, GR25R052-CB06
Letting August 21, 2025

(1) Revised - Typical Section - Page 42 of 52

Proposal revisions are available at <http://transportation.ky.gov/Construction-Procurement/>.

If you have any questions, please contact us at 502-564-3500.


Sincerely,

A handwritten signature in black ink that reads "Rachel Mills".

Rachel Mills, P.E.
Director
Division of Construction Procurement

RM:mr
Enclosures

TAYLOR COUNTY
TYPICAL SECTION
CB06 109 0744 012-018
MP's 12.464 to 17.015

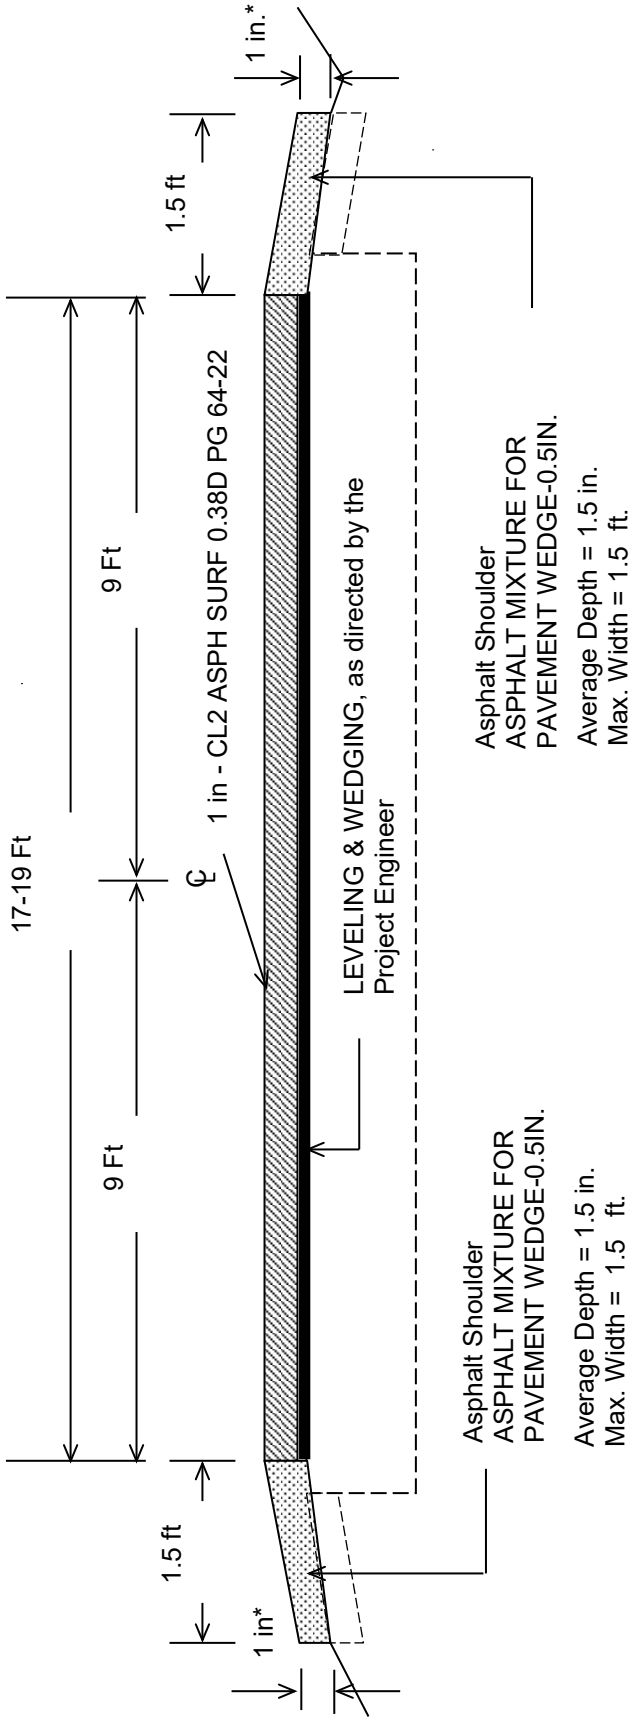

***Where Existing Site Conditions Permit**

NOTES

- 1) Additional CL2 ASPH SURF 0.38D 64-22 quantity added to pave to back of radius on all side roads or as directed by the Project Engineer.
- 2) Place ASPHALT MIXTURE FOR PAVEMENT WEDGE-0.5IN. approximately 6" onto existing blacktop.
- 3) Stripe road with CENTERLINE stripe only to maintain a uniform lane width of 9 FT.