
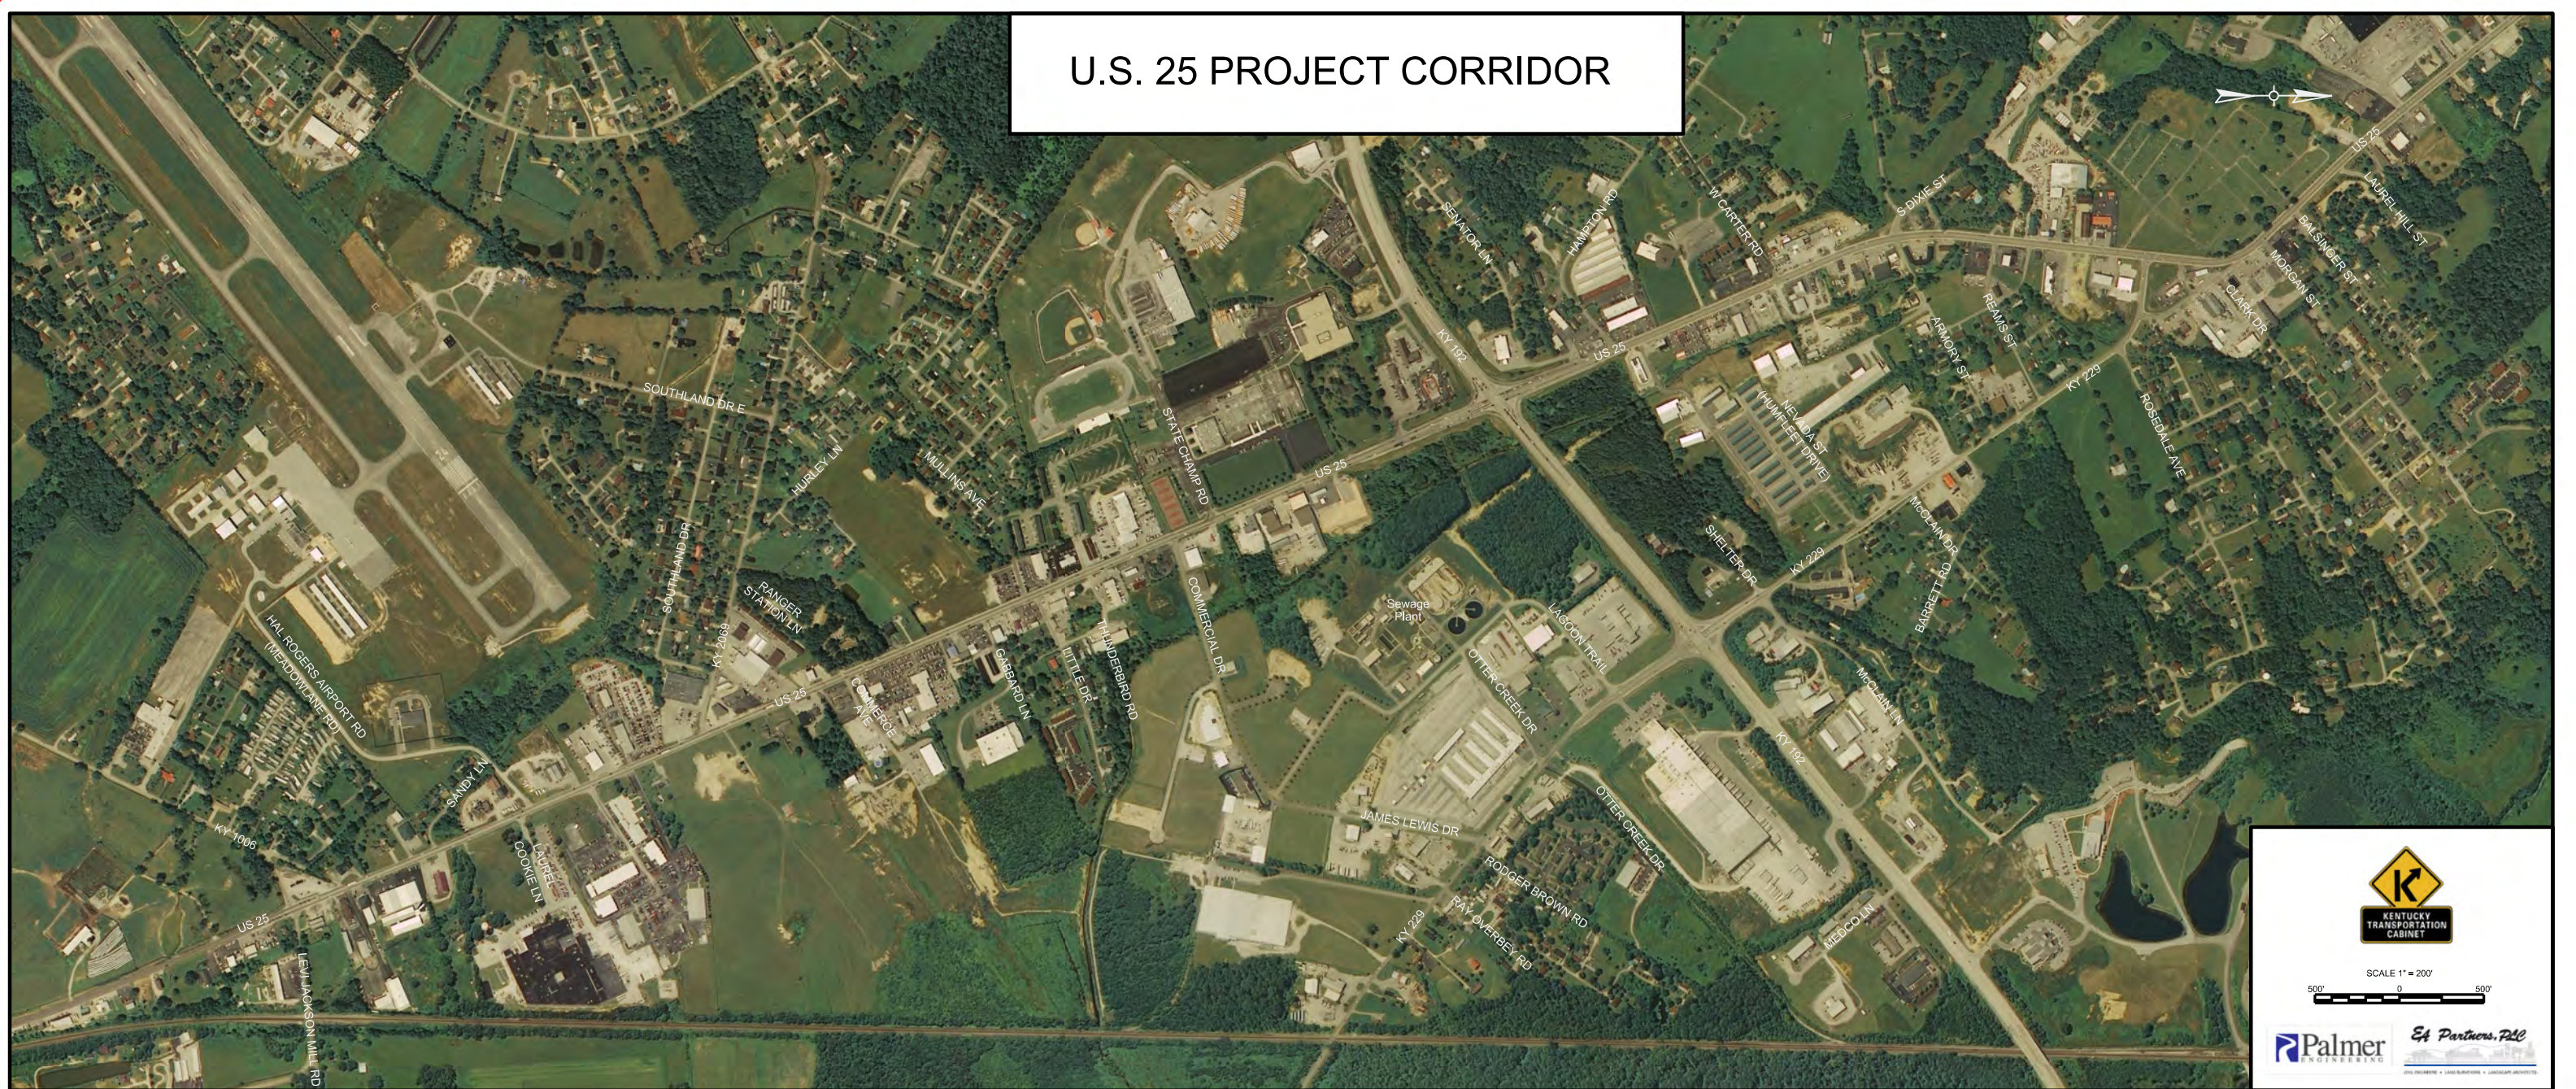



U.S. 25 PROJECT CORRIDOR




KENTUCKY
TRANSPORTATION
CABINET


SCALE 1" = 200'



500' 0 500'



Palmer
ENGINEERING



EA Partners, PLLC
CONSULTING • LAND SURVEYING • LANDSCAPE ARCHITECTURE