


**PROPOSED KY 155 RAISED MEDIAN NORMAL SECTION**

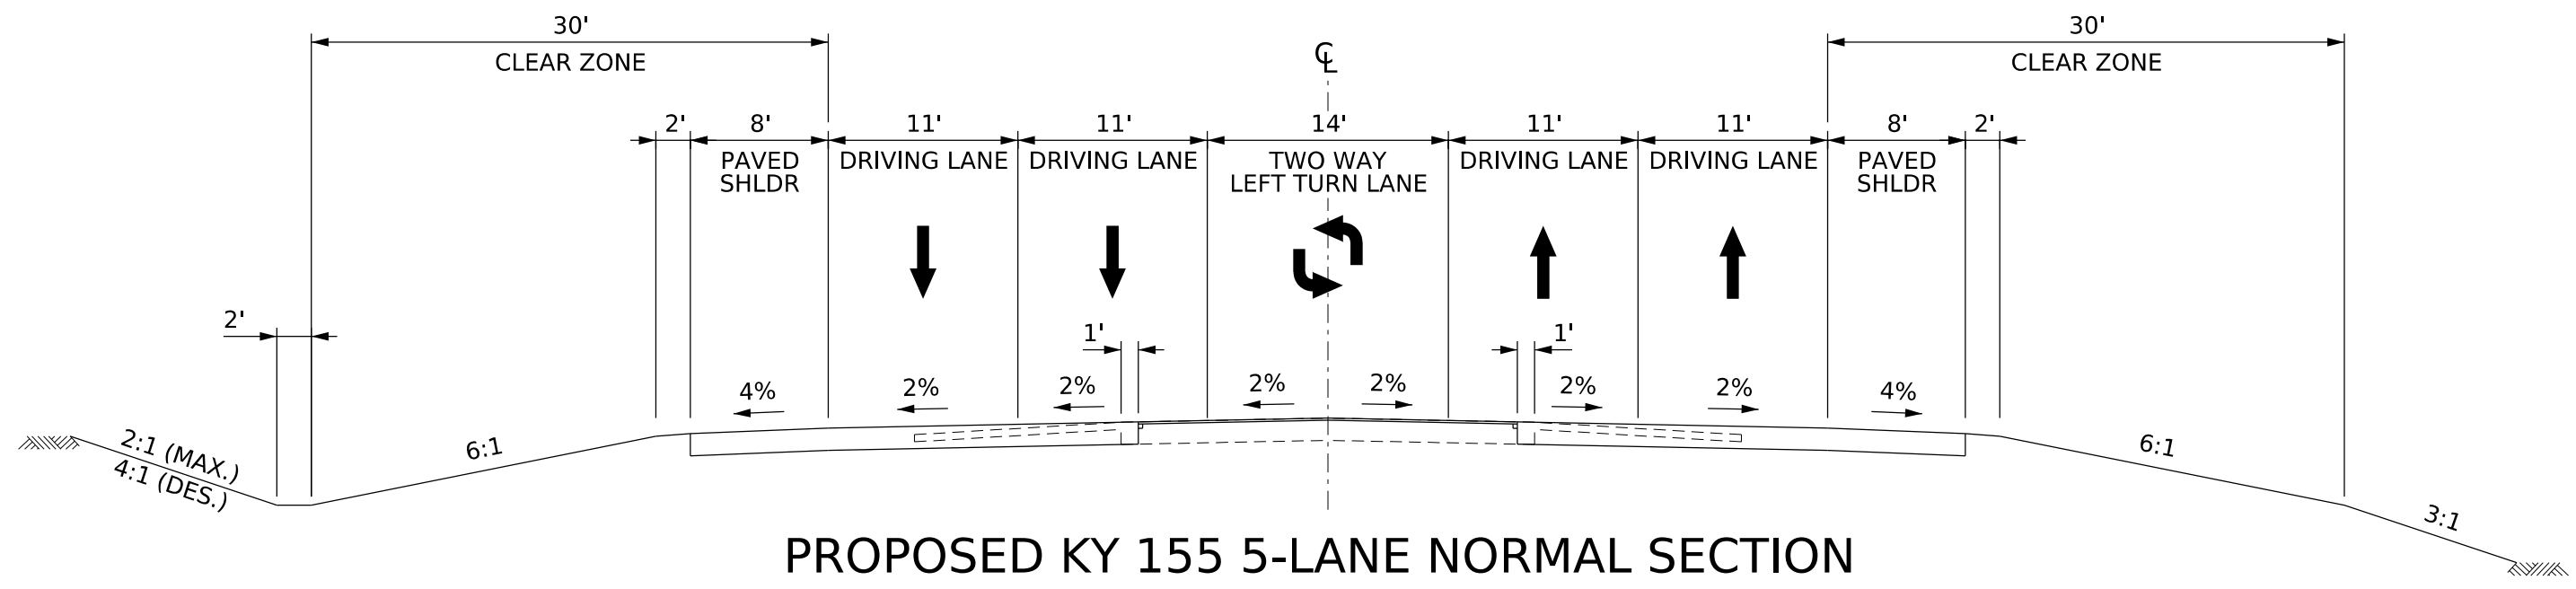

**PROPOSED KY 155 5-LANE NORMAL SECTION**