


KY 1819 (Watterson Trail) - Typical Section

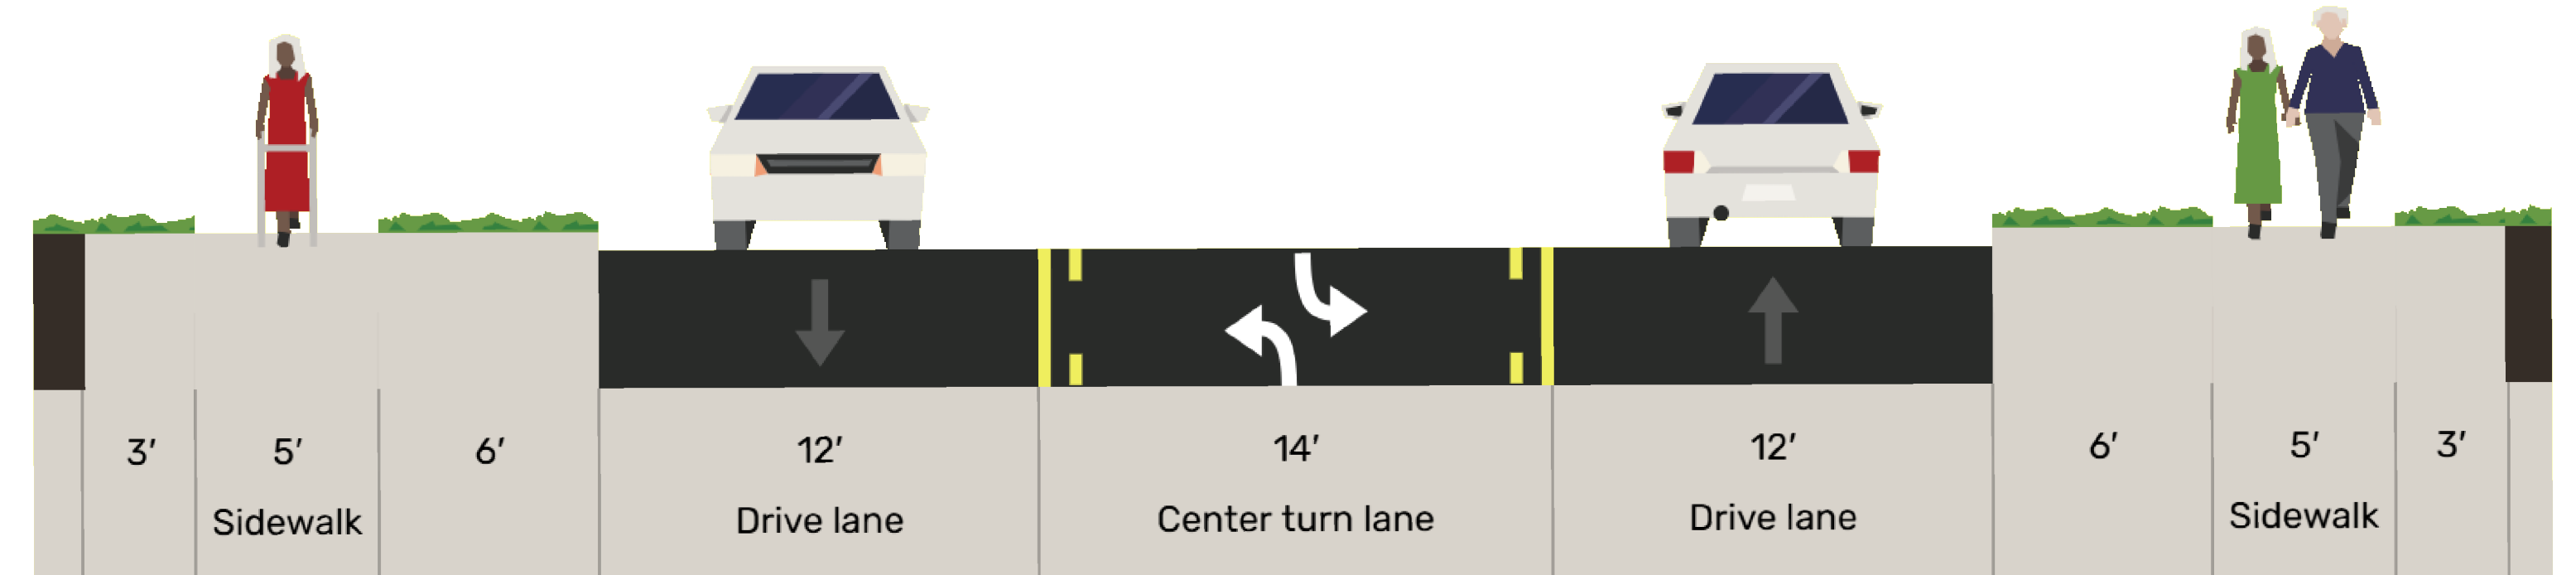


PROJECT
WEBSITE



PROJECT
WEBSITE

KY 1819 (Watterson Trail) - Typical Section

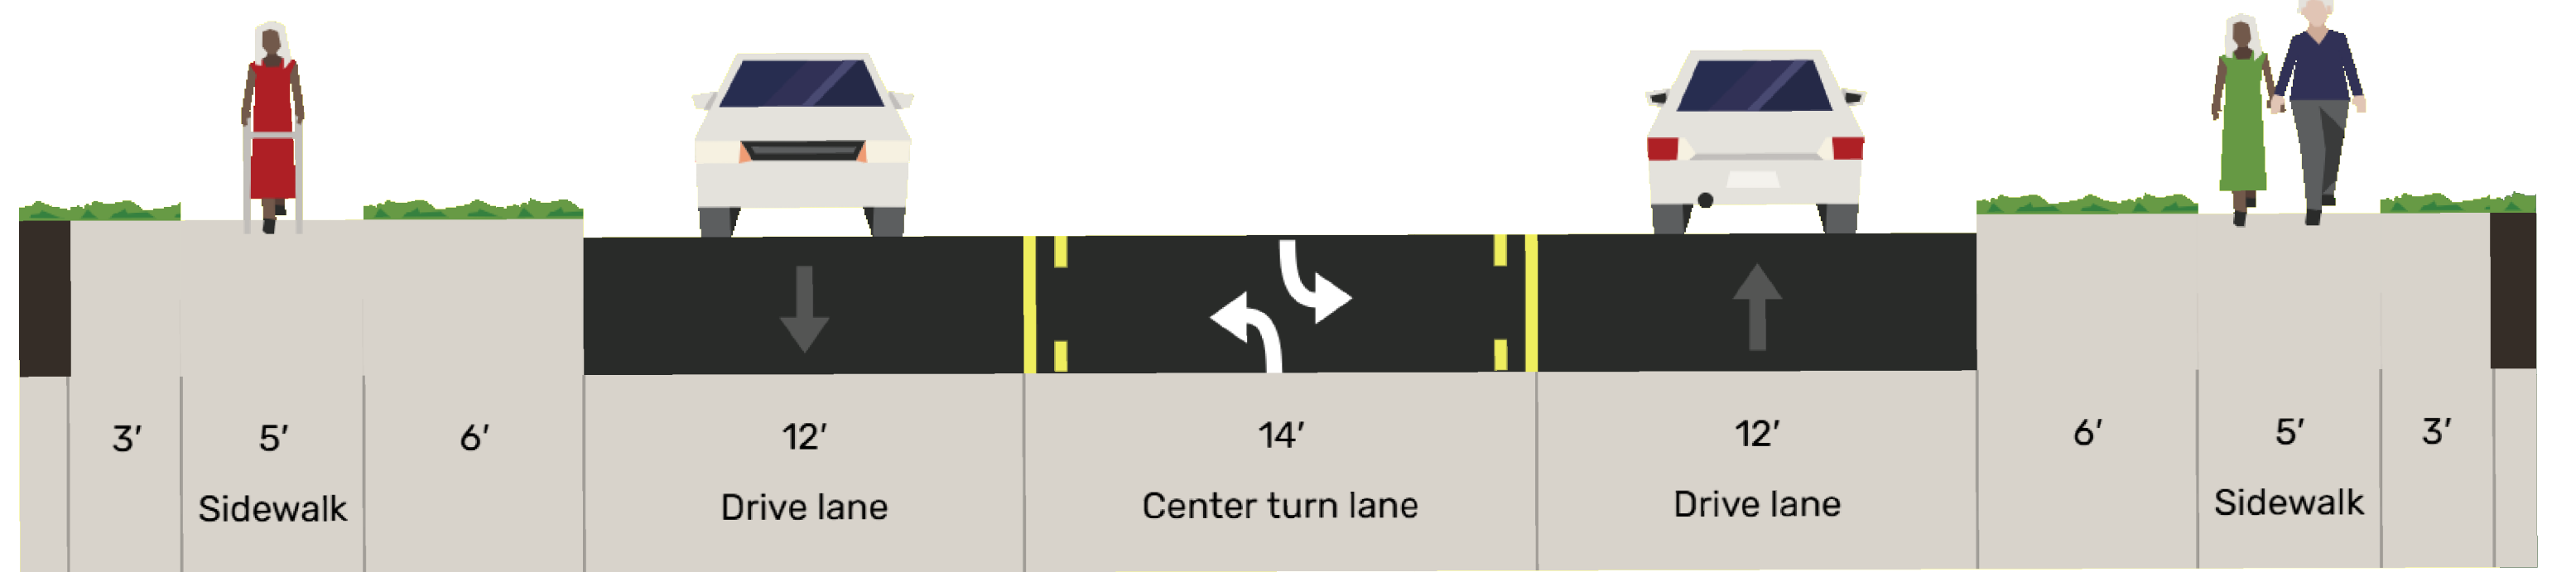

KY 1819 (Watterson Trail)
Section 3
Item No. 5-00373.00

