


KY 53 - TYPICAL SECTIONS

3 Lane Rural Section

STA. 1309+00 TO STA. 1405+00

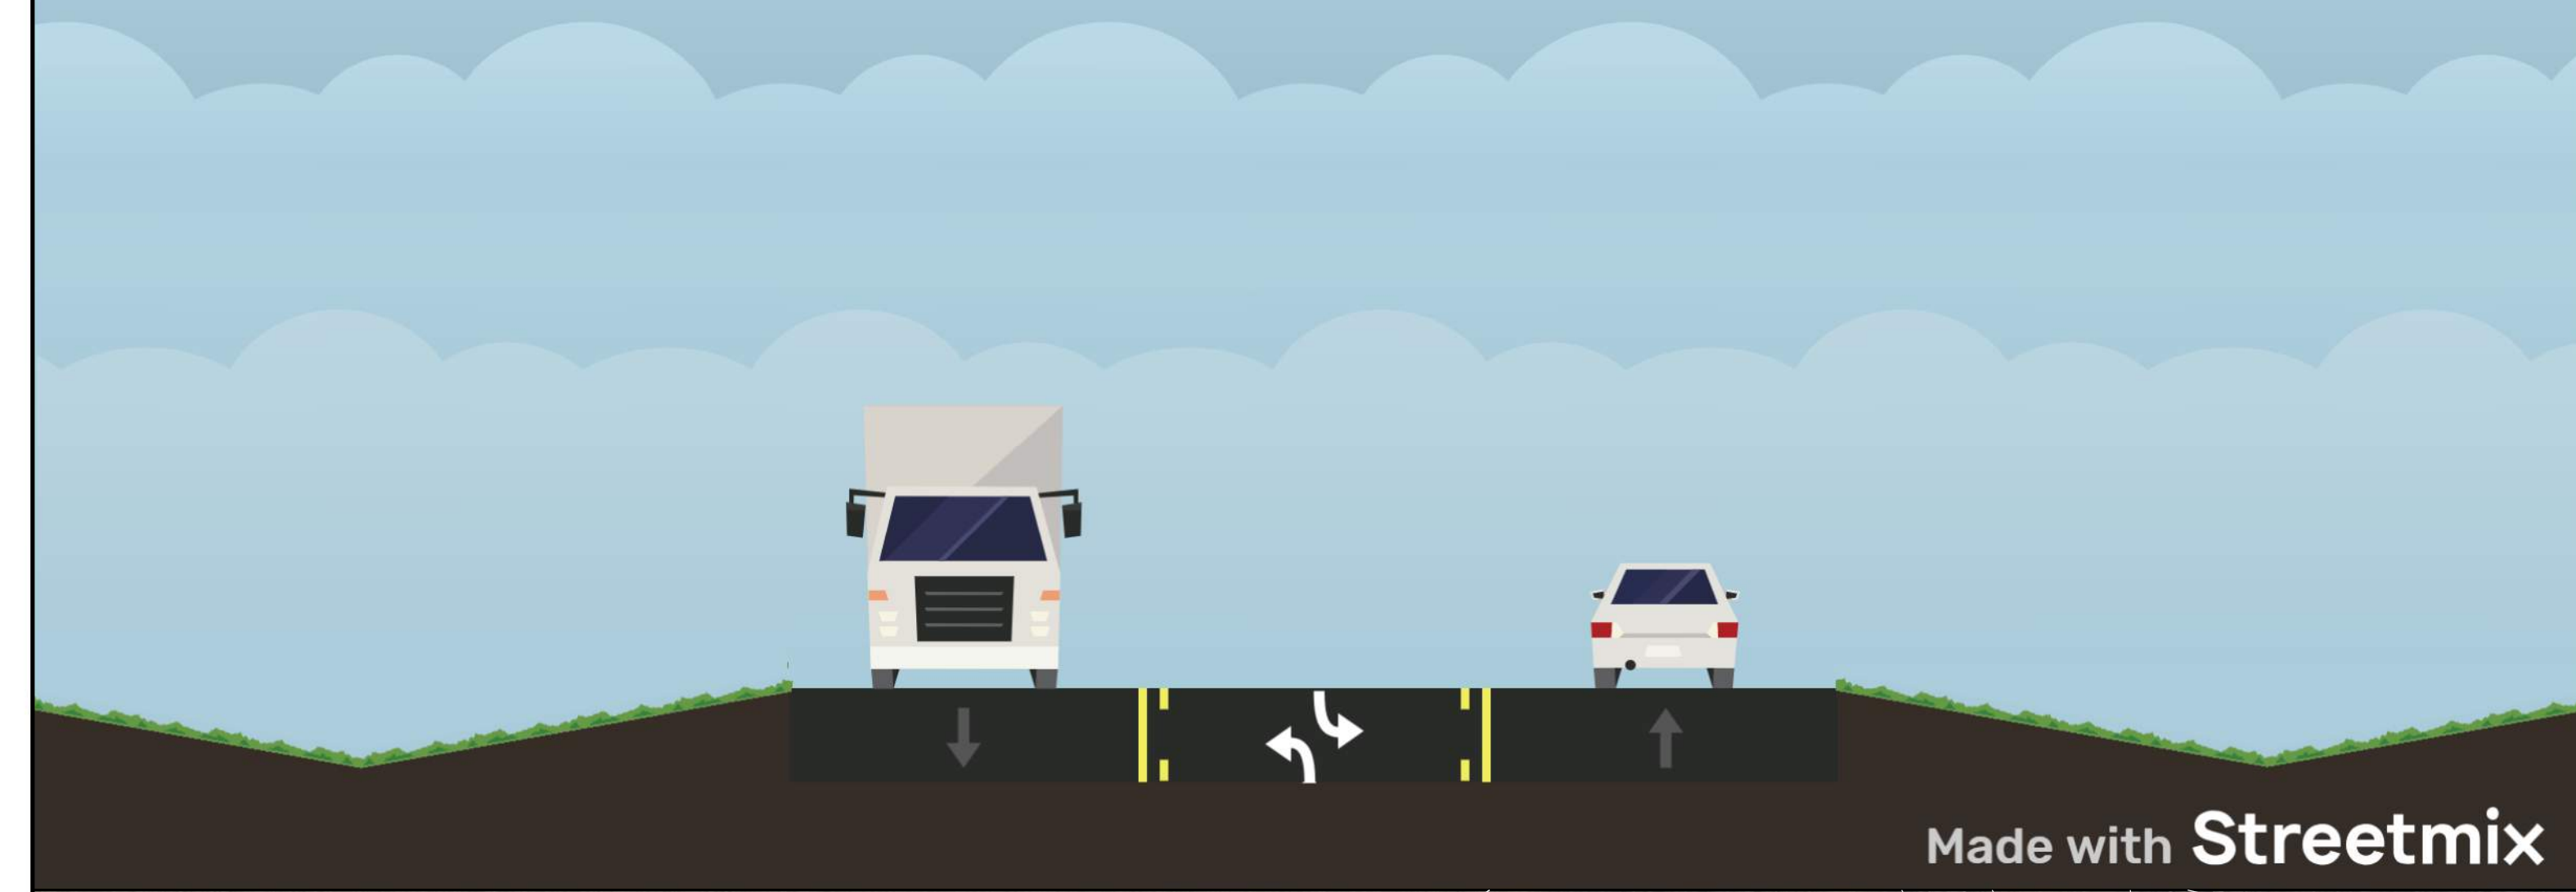

ALTERNATE 3 - 55 MPH DESIGN SPEED

