


Existing Conditions
Gene Snyder to Southside

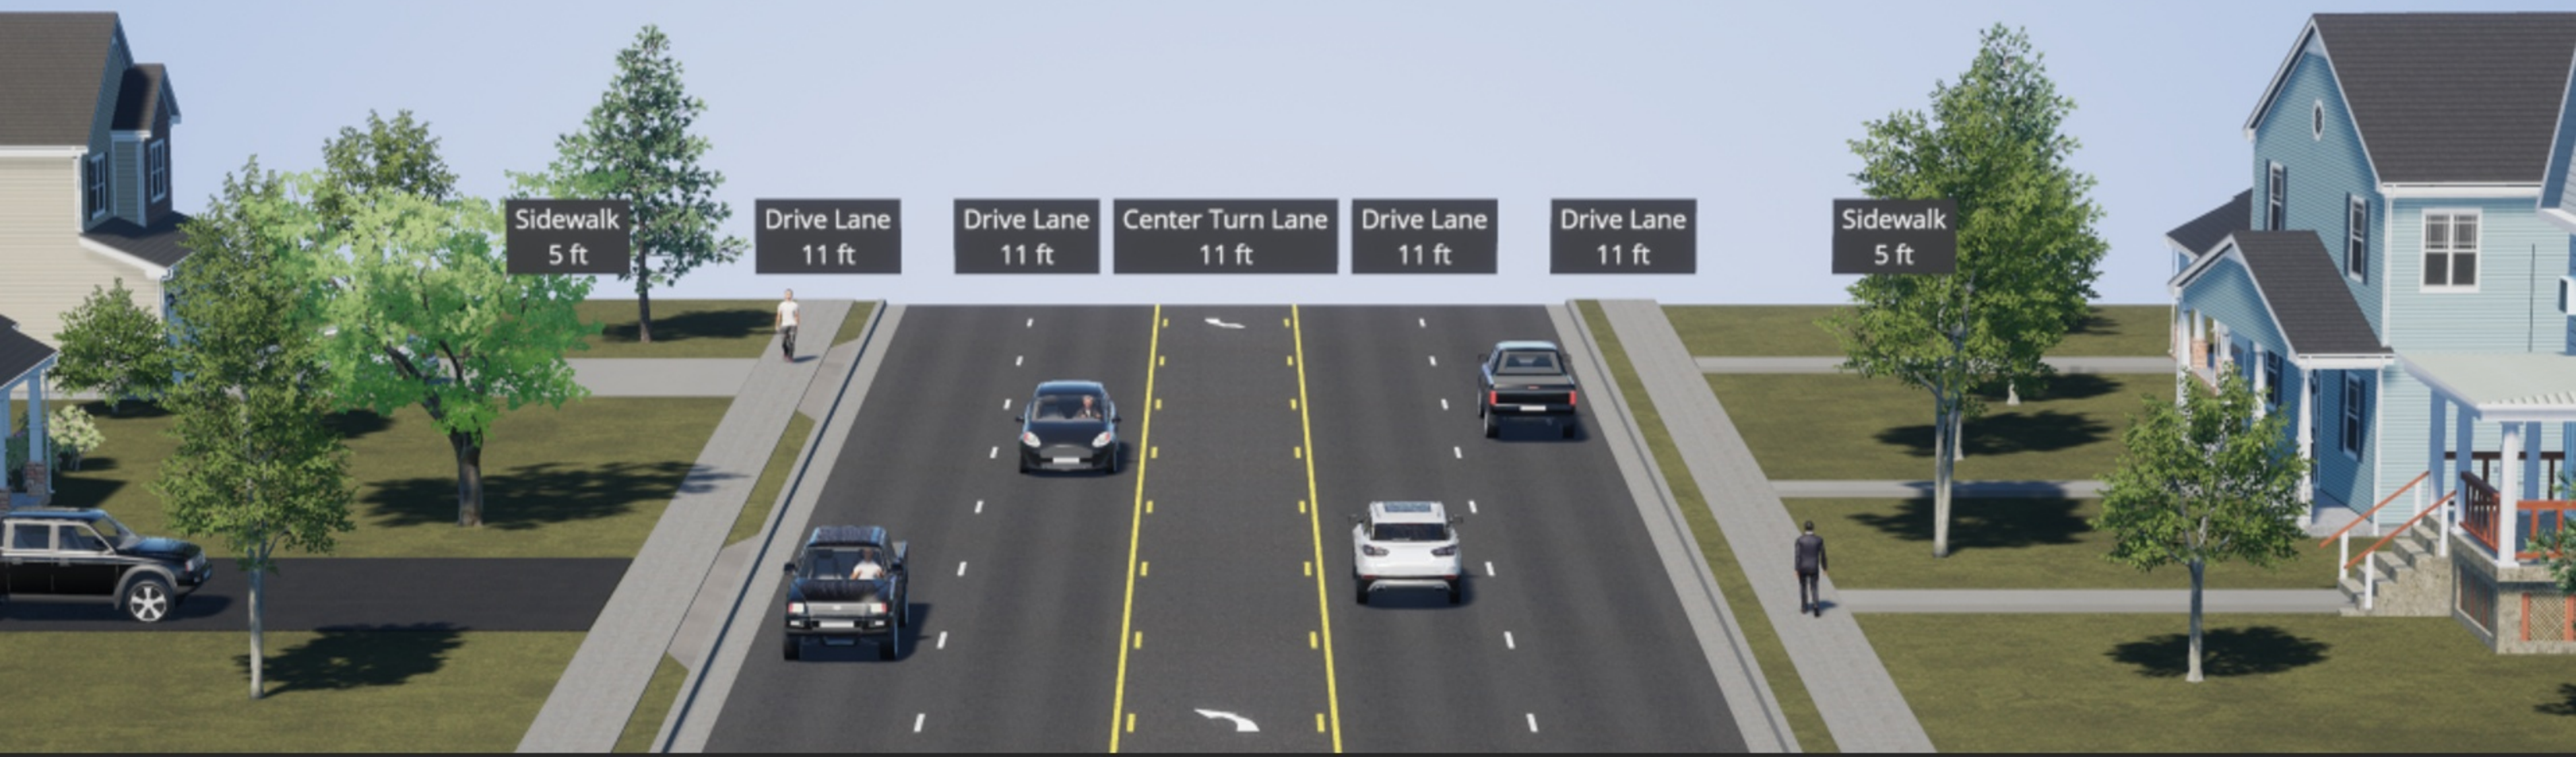

Sidewalk
5 ft

Drive Lane
11 ft

Drive Lane
11 ft


Center Turn Lane
11 ft

Drive Lane
11 ft

Drive Lane
11 ft

Sidewalk
5 ft

Proposed Improvements Gene Snyder to Southside

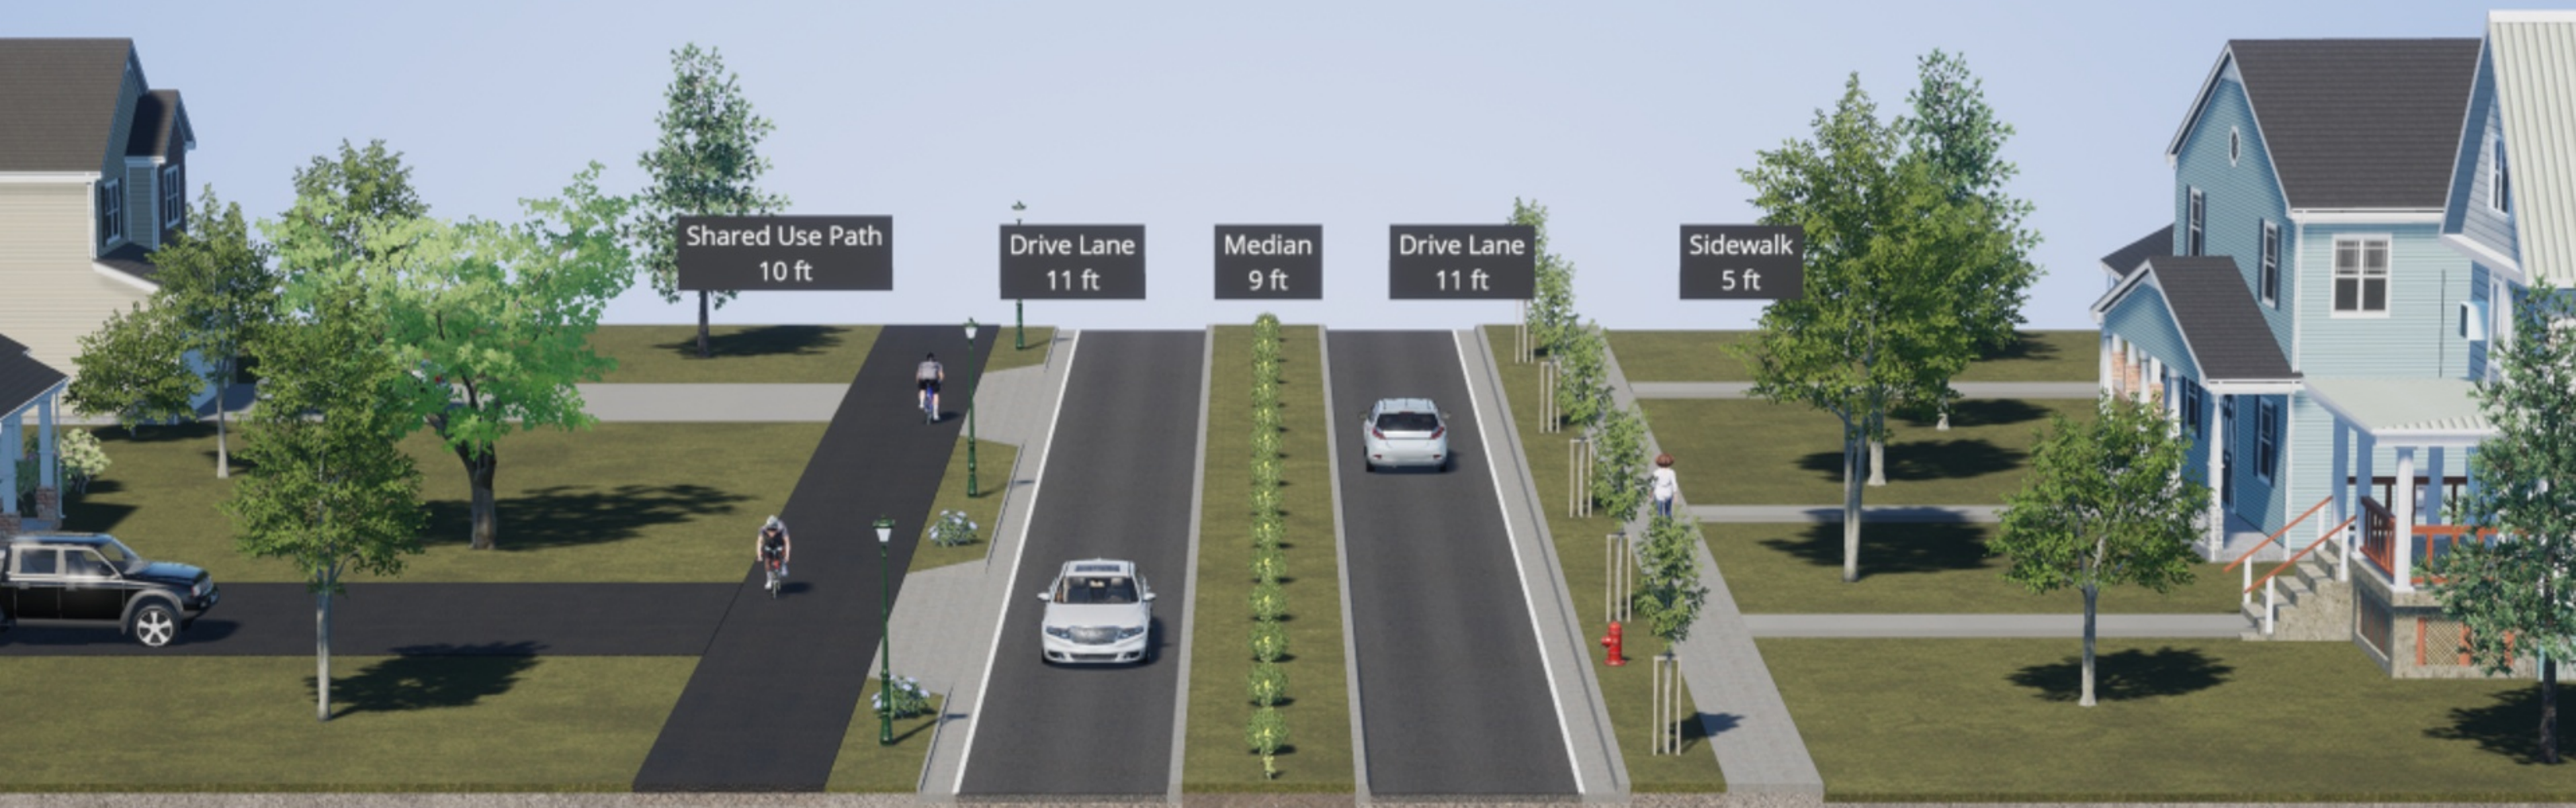

Existing Conditions
Southside to Palatka



Sidewalk
5 ft

Drive Lane
11 ft

Drive Lane
12 ft

Center Turn Lane
15 ft

Drive Lane
12 ft


Drive Lane
11 ft

Sidewalk
5 ft

Proposed Improvements Southside to Palatka



Existing Conditions
Palatka to Southern

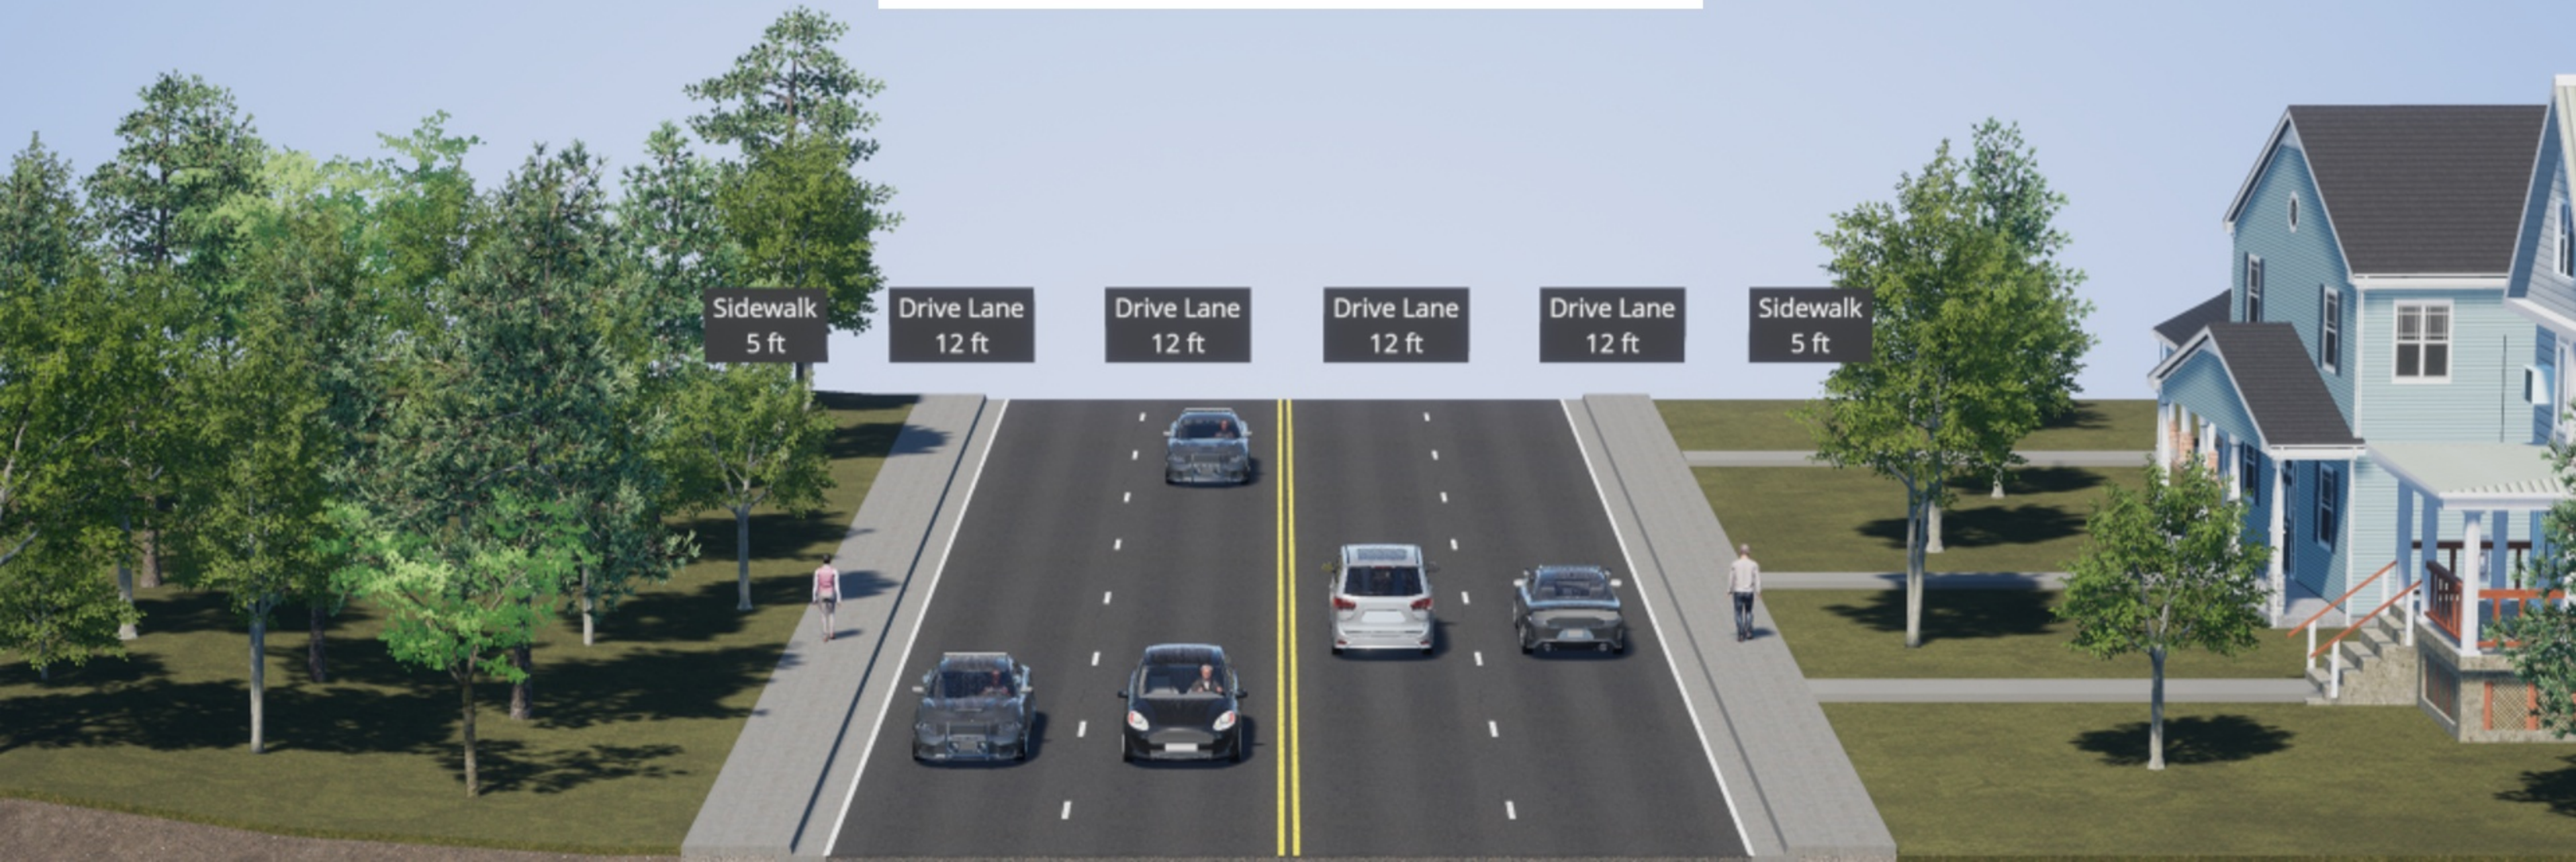

Sidewalk
5 ft

Drive Lane
12 ft


Drive Lane
12 ft

Drive Lane
12 ft

Drive Lane
12 ft

Sidewalk
5 ft

Proposed Improvements Palatka to Southern

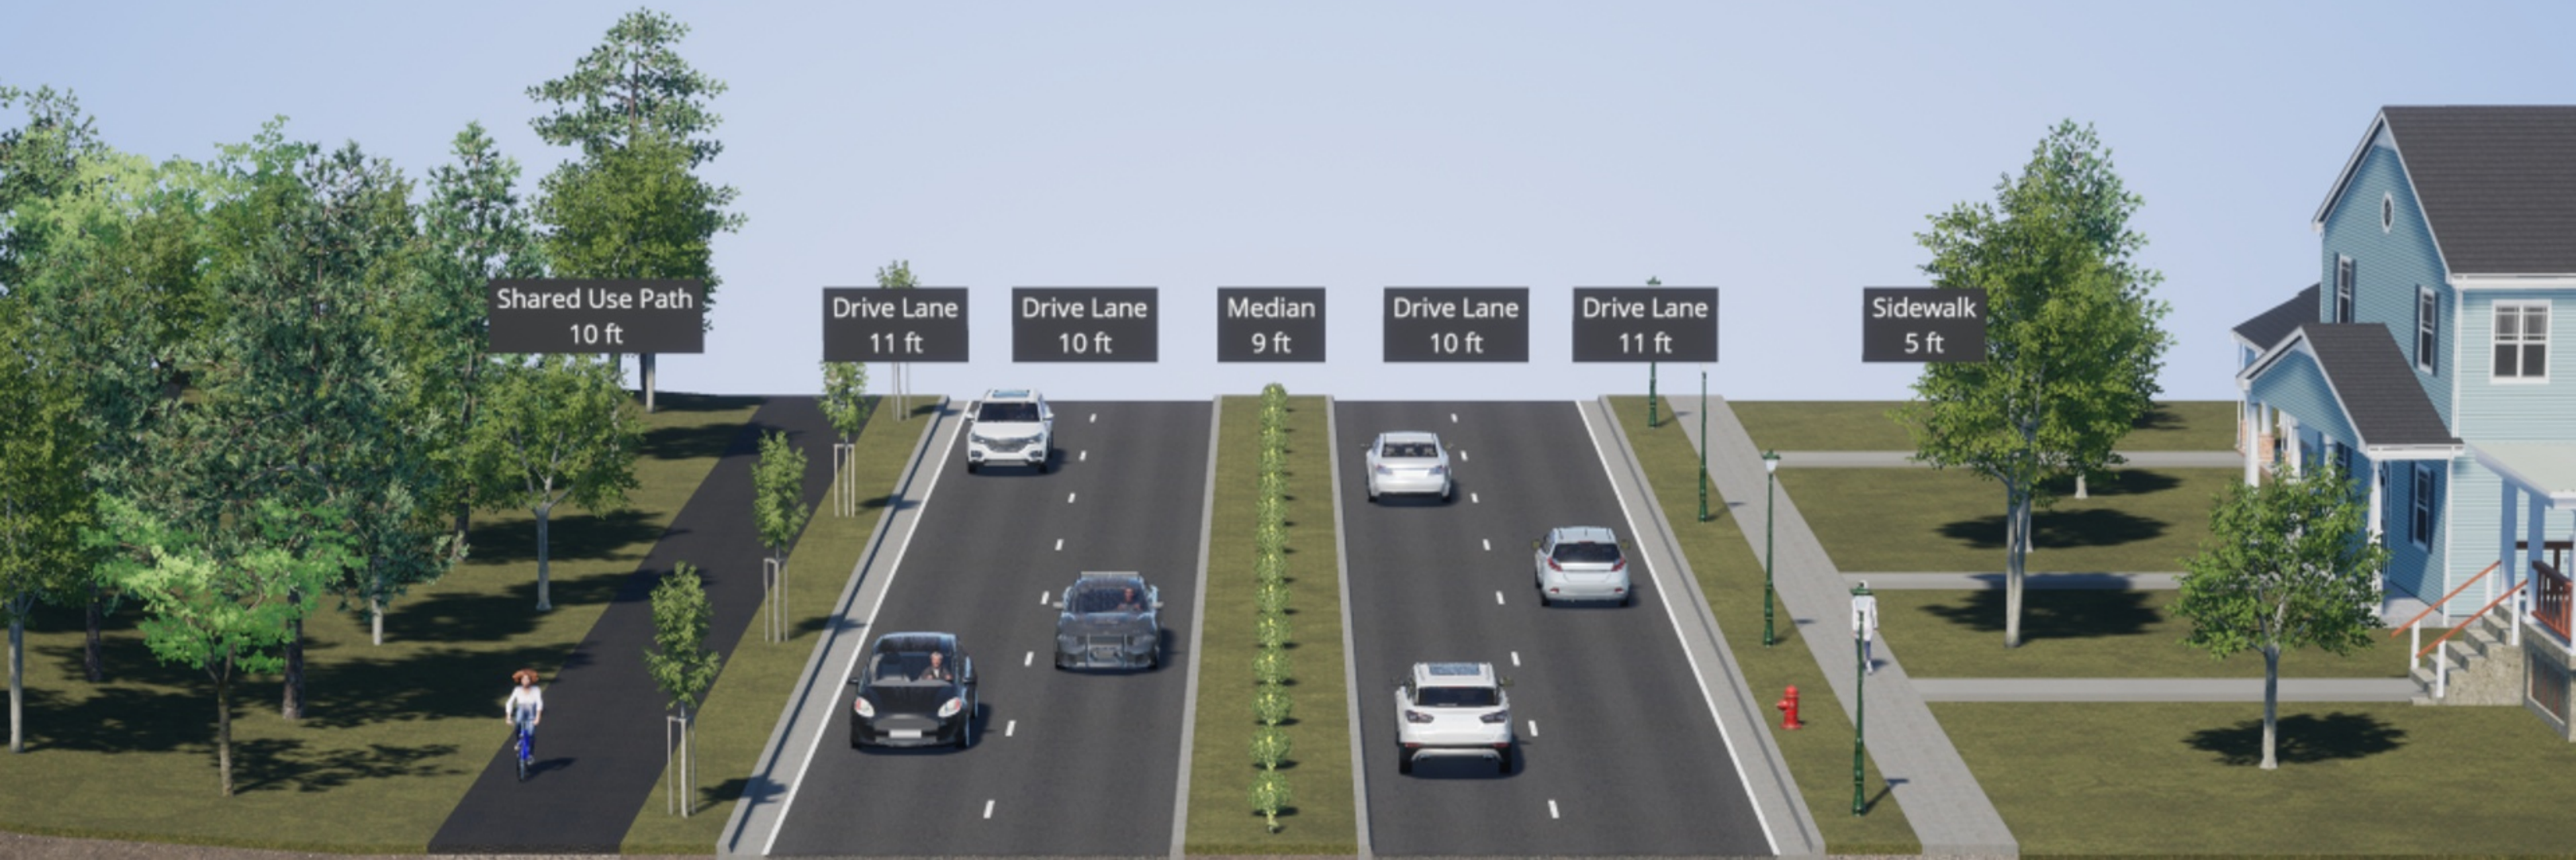

Shared Use Path
10 ft

Drive Lane
11 ft

Drive Lane
10 ft


Median
9 ft

Drive Lane
10 ft

Drive Lane
11 ft

Sidewalk
5 ft

Existing Conditions
Southern to Bluegrass

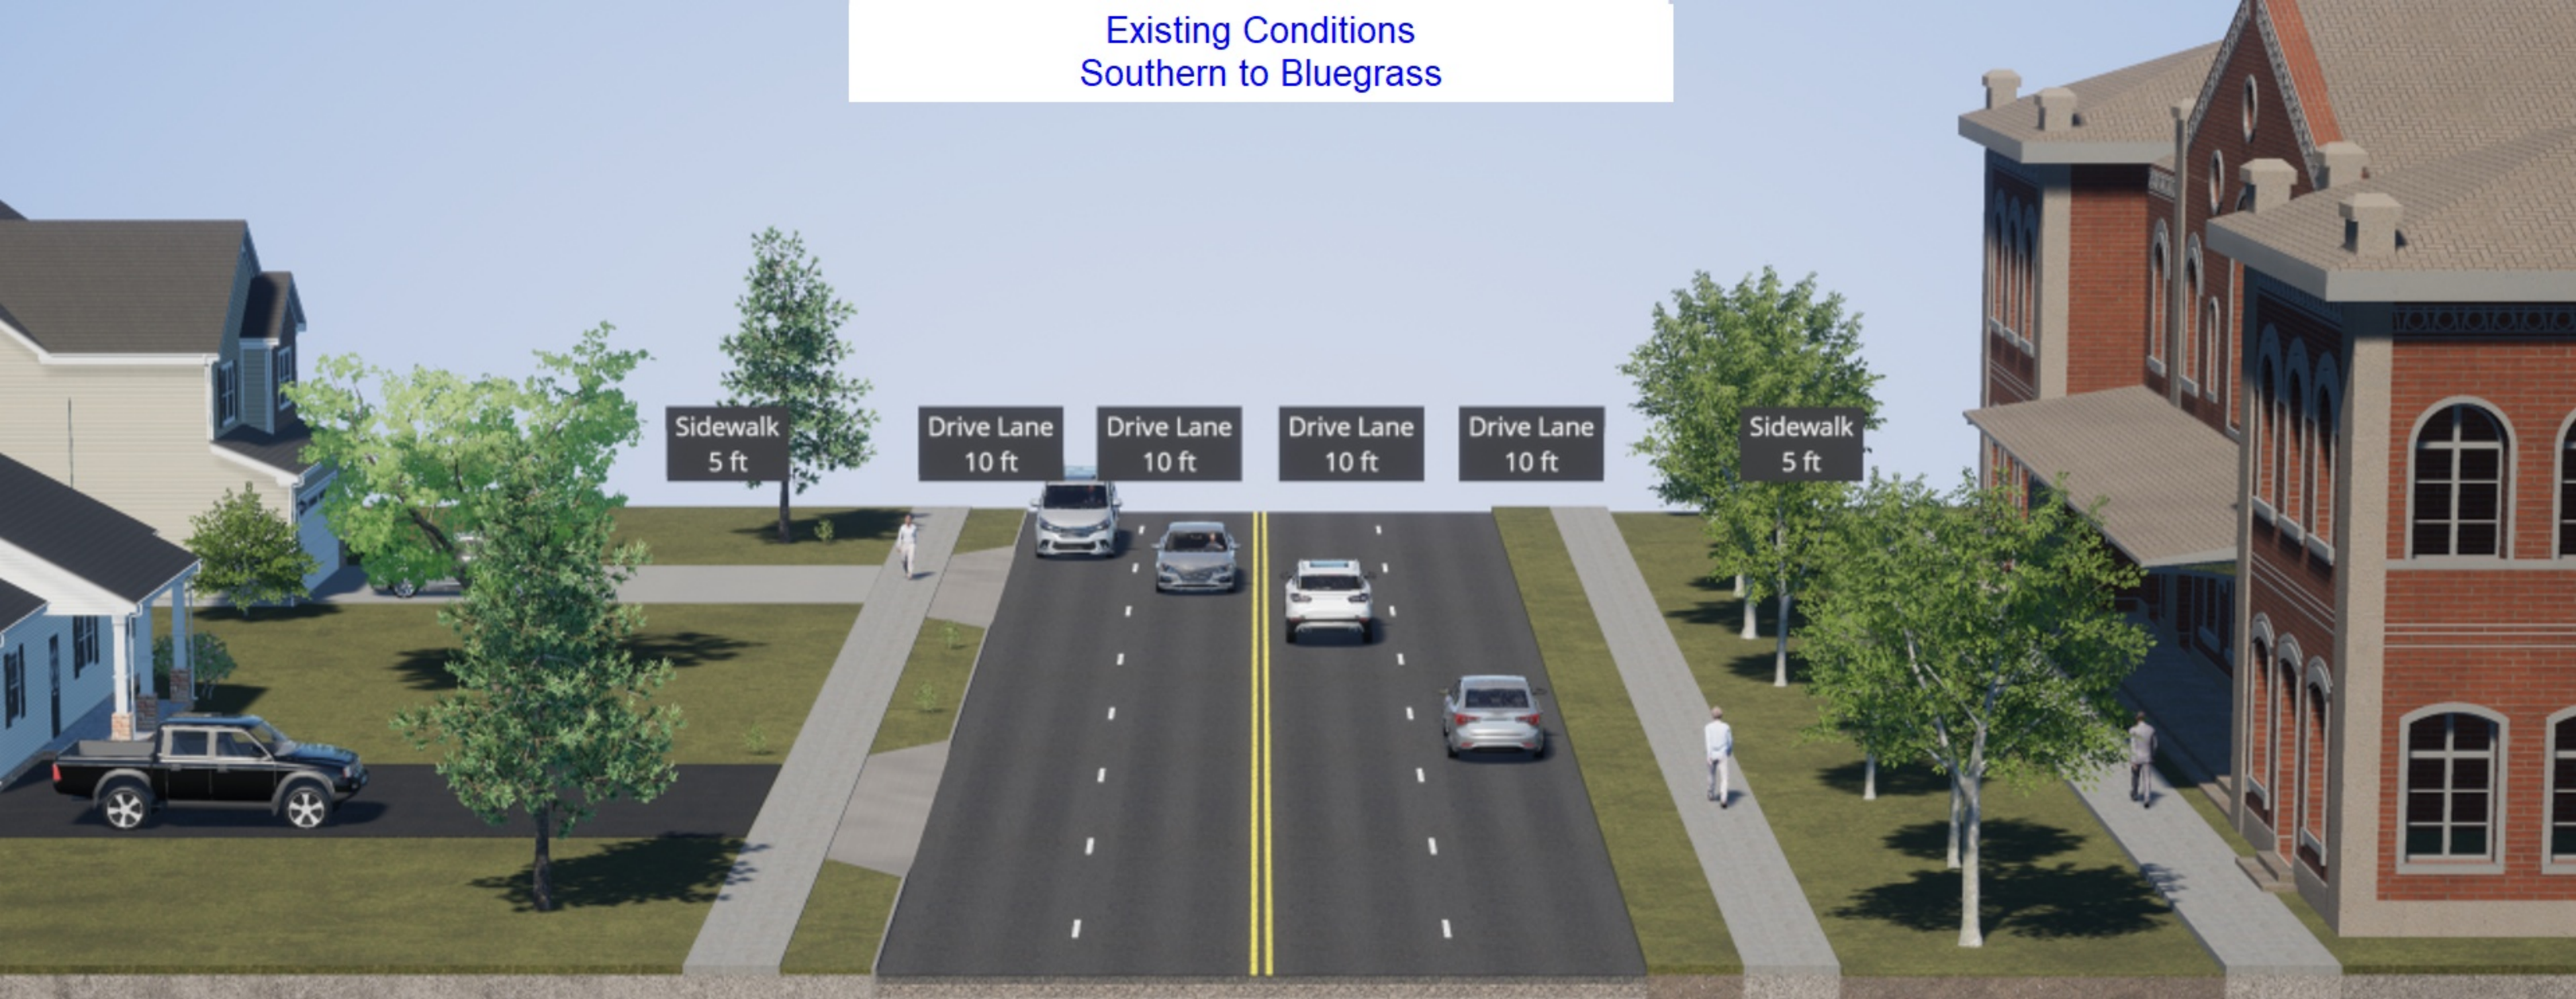

Sidewalk
5 ft

Drive Lane
10 ft


Drive Lane
10 ft

Drive Lane
10 ft

Drive Lane
10 ft

Sidewalk
5 ft

Proposed Improvements Southern to Bluegrass

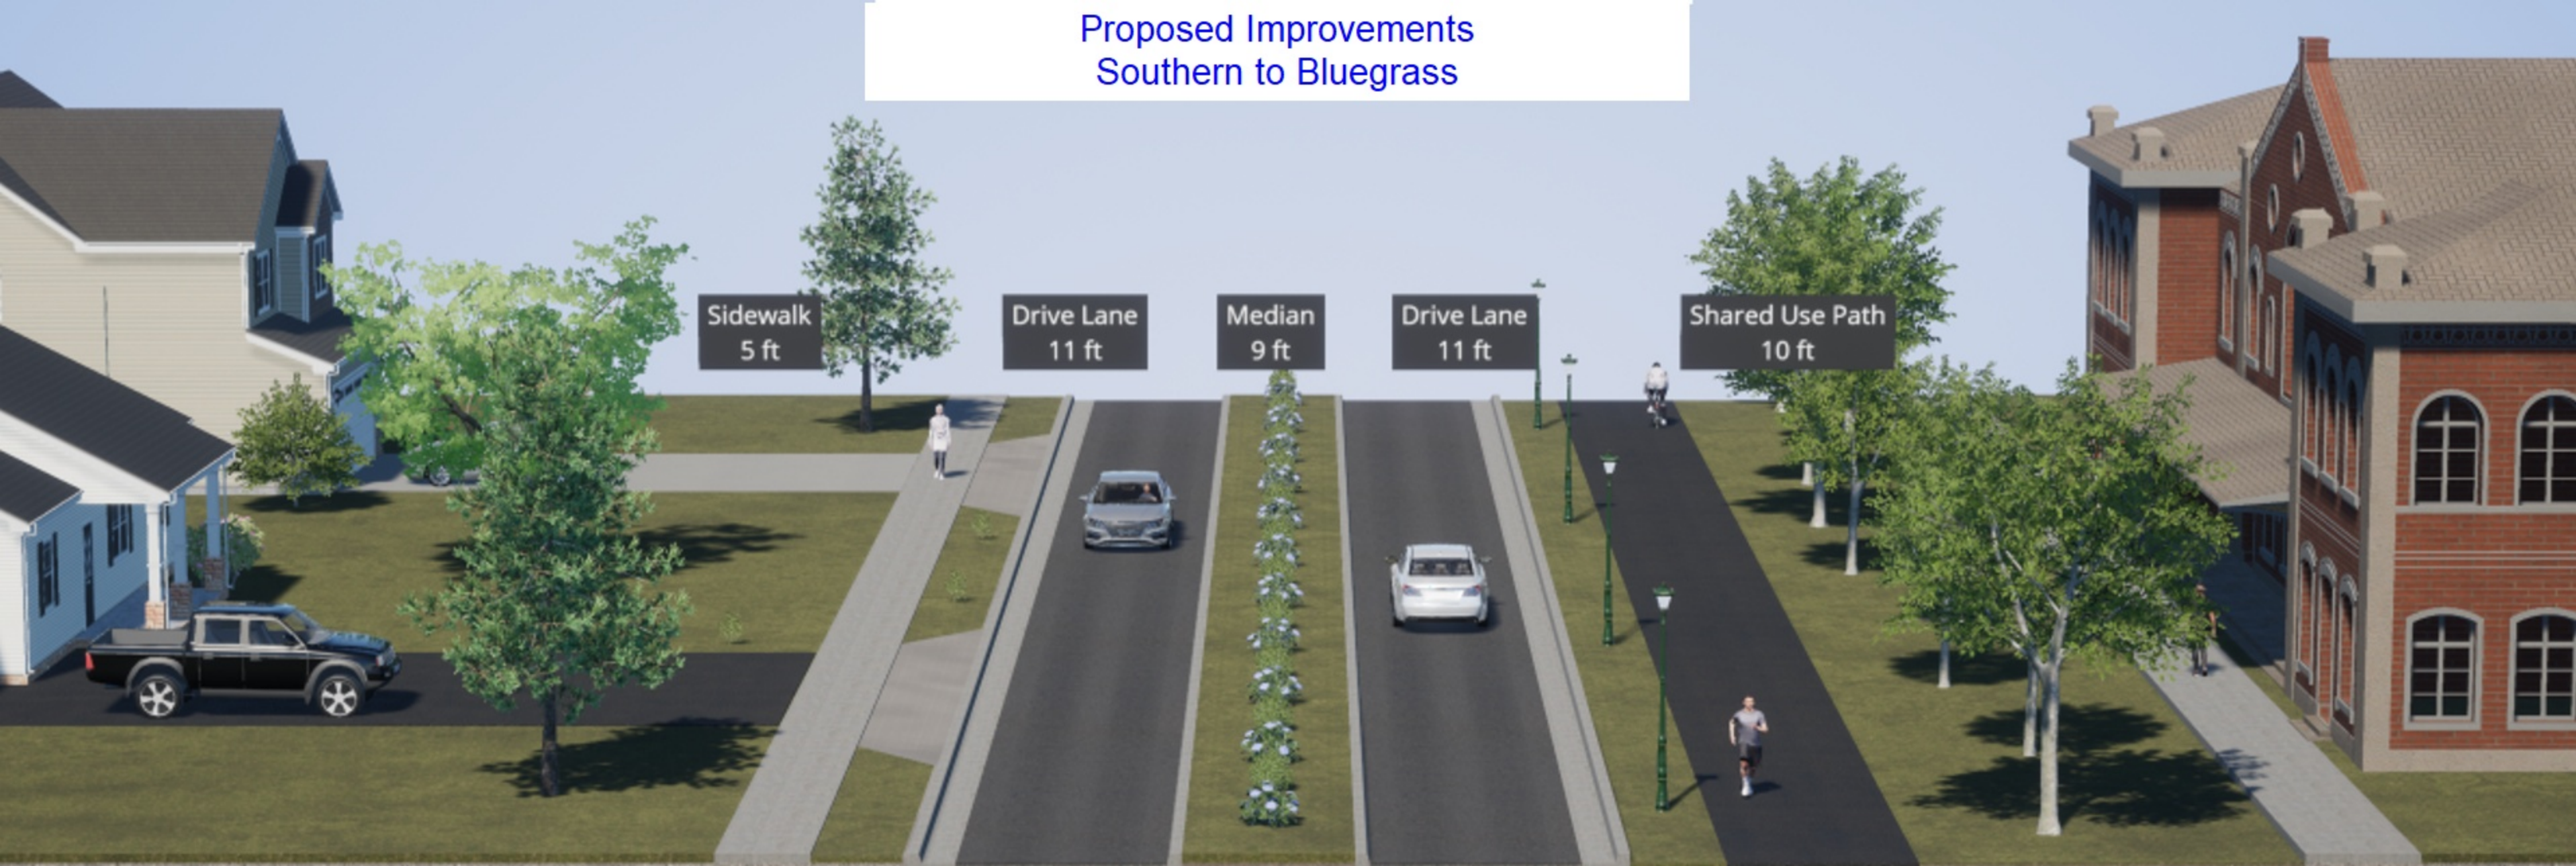

Sidewalk
5 ft


Drive Lane
11 ft

Median
9 ft

Drive Lane
11 ft

Shared Use Path
10 ft

Existing Conditions
Bluegrass to Watterson

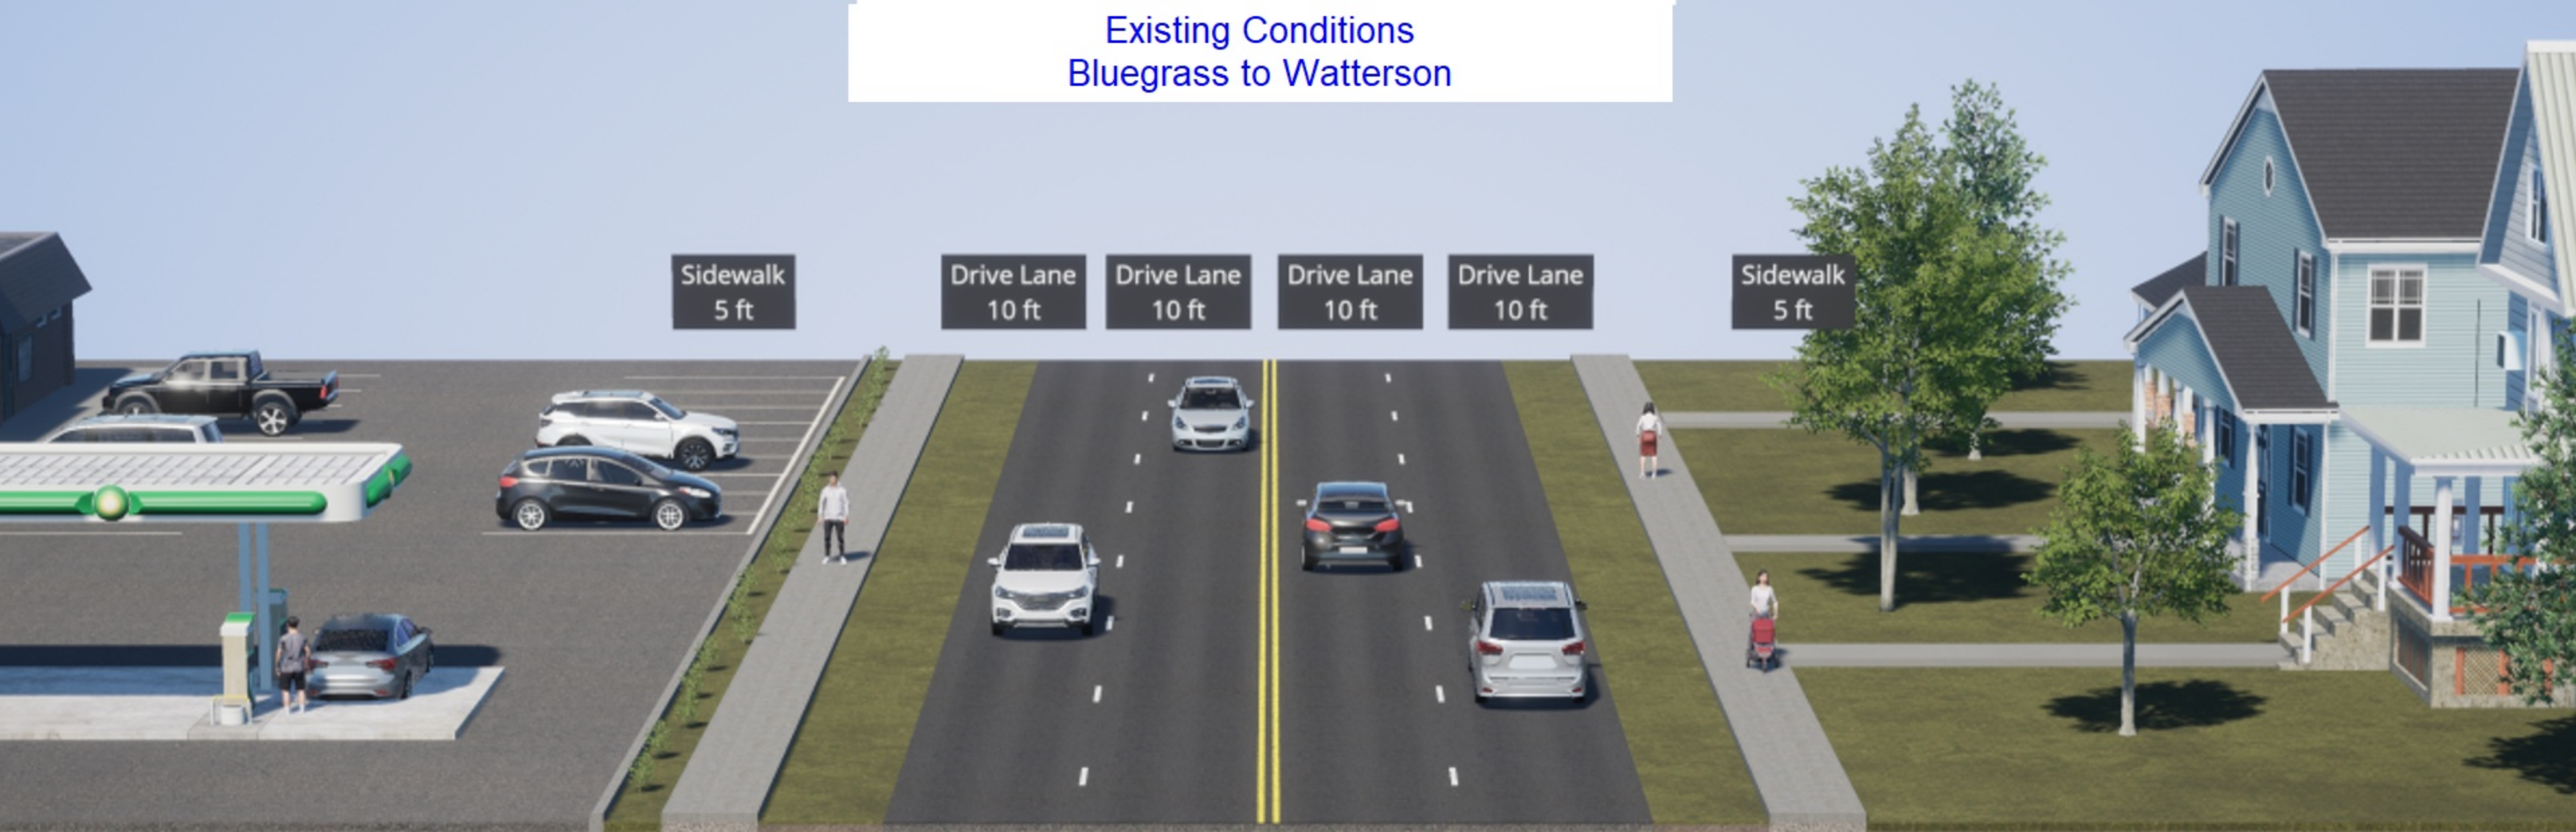

Sidewalk
5 ft

Drive Lane
10 ft

Drive Lane
10 ft

Drive Lane
10 ft

Drive Lane
10 ft

Sidewalk
5 ft

Proposed Improvements Bluegrass to Watterson

