


GENERAL NOTE


SPACING AND ARRANGEMENT OF PAVEMENT MARKERS NOT SHOWN ON PLAN SHEETS;
PER KYTC HIGHWAY DESIGN MANUAL, PLACEMENT OF PAVEMENT MARKERS SHALL COMPLY
WITH KYTC STANDARD DRAWINGS FOR PERMANENTLY INSTALLED PAVEMENT MARKERS (ALL SHEETS);
SEE SPECIAL NOTE FOR INLAID PAVEMENT MARKERS.

SHEET INLAID PAVEMENT MARKER QUANTITIES			
ITEM CODE	ITEM DESCRIPTION	UNIT	QUANTITY
24489EC	INLAID PAVEMENT MARKER - MONO-DIRECTIONAL (WHITE)	EA	13
24489EC	INLAID PAVEMENT MARKER - BI-DIRECTIONAL (YELLOW)	EA	30

COUNTY OF	ITEM NO.	SHEET NO.
JEFFERSON	5-353.00	R40

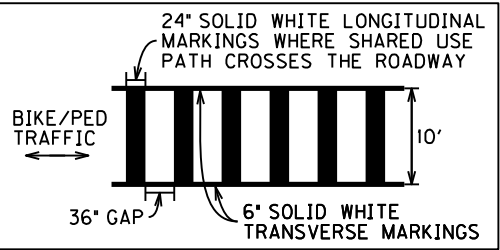

CROSSWALK MARKINGS DETAIL

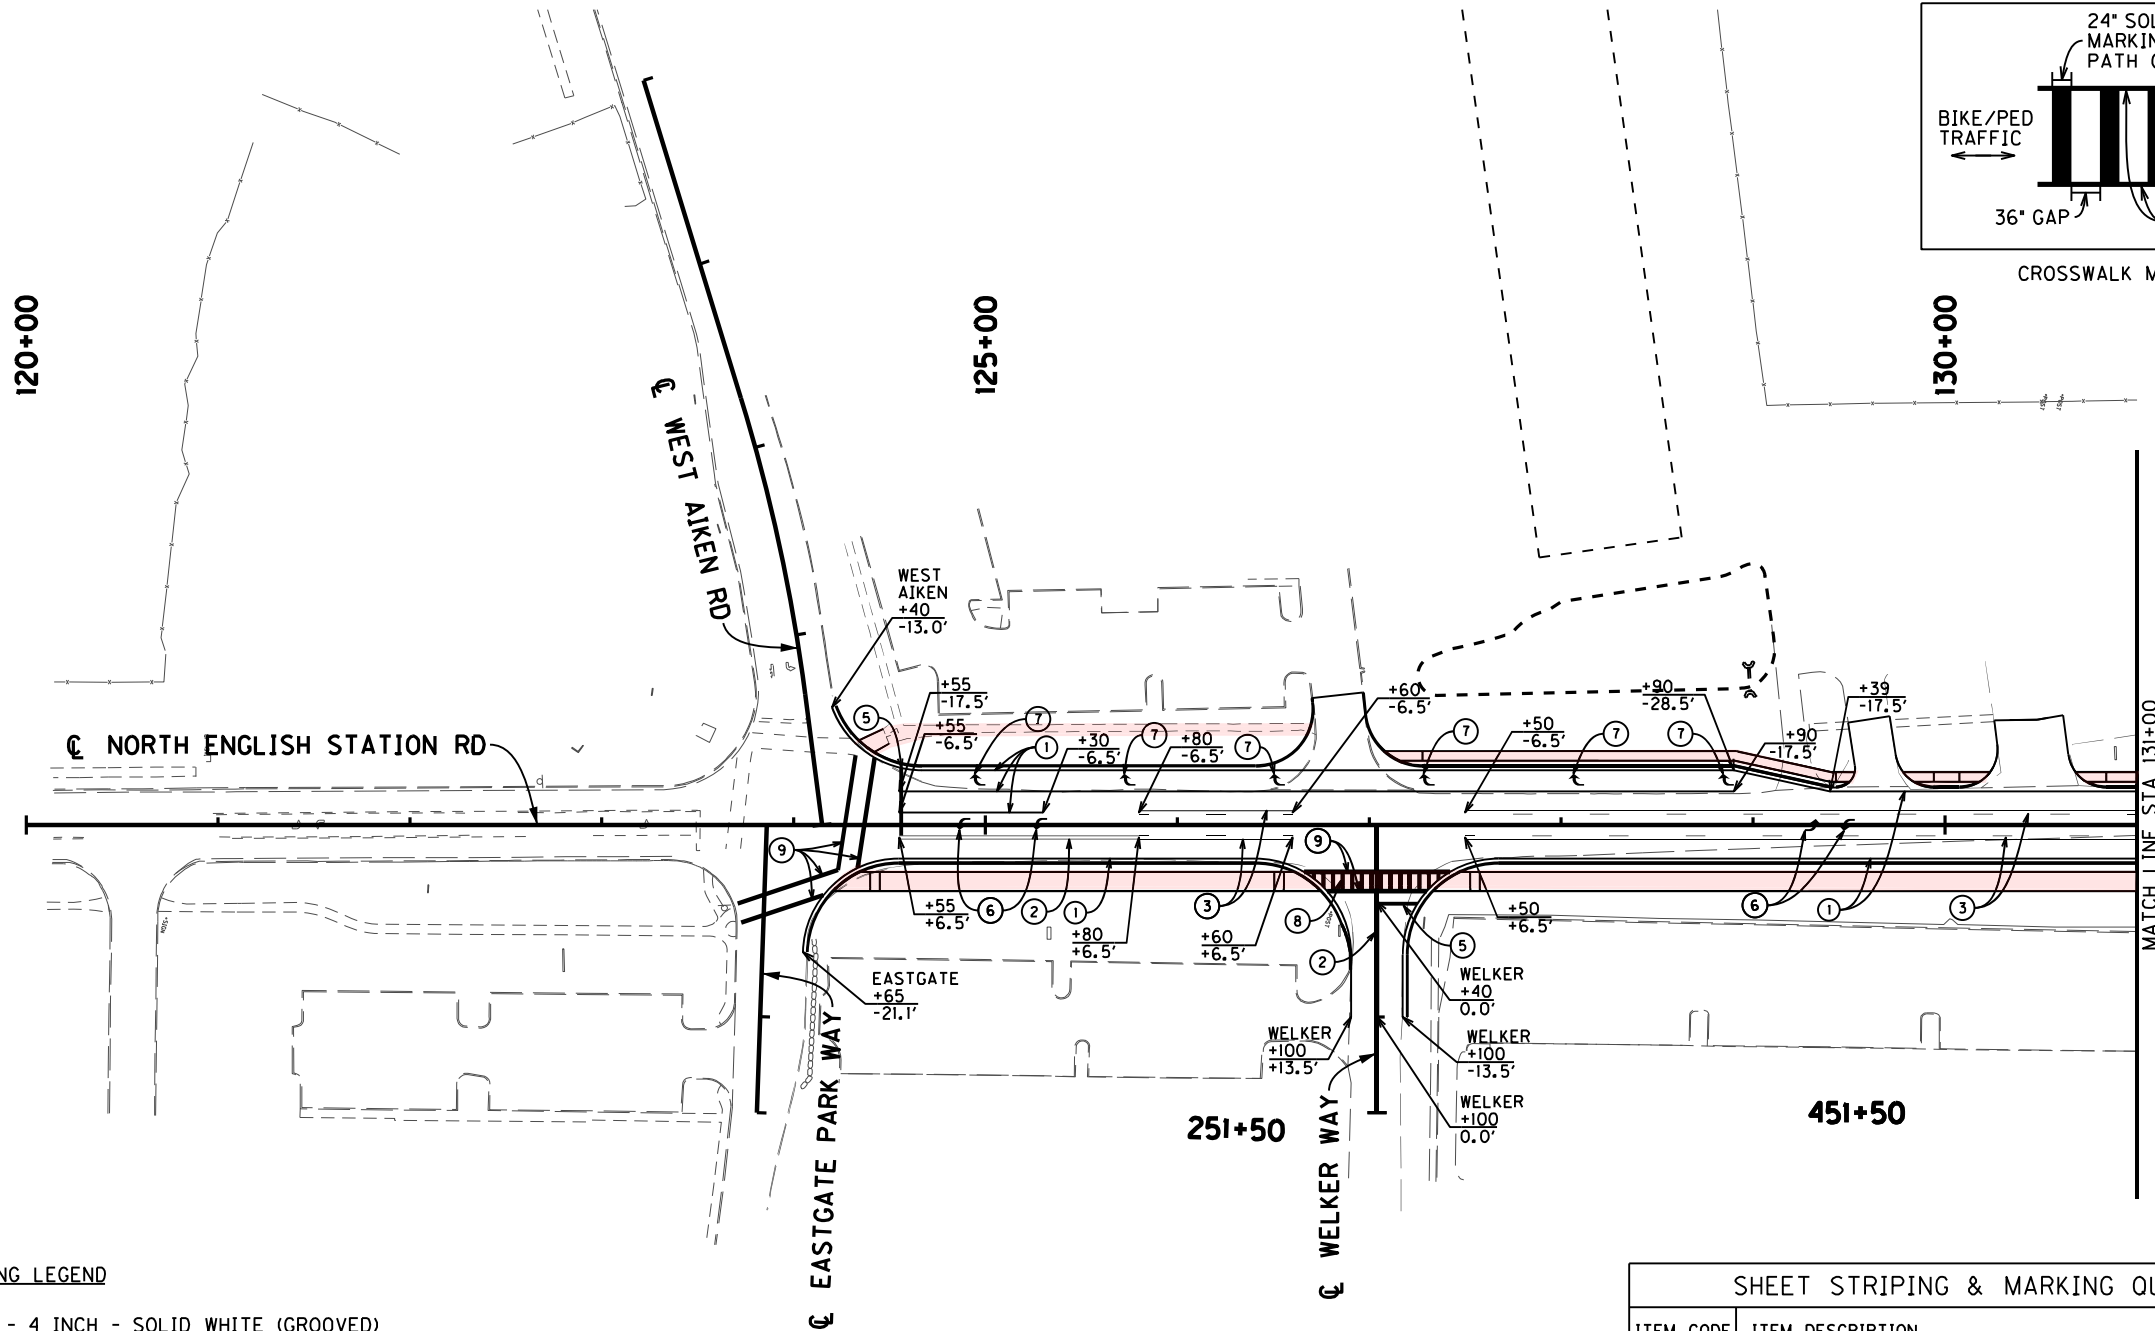

PAVEMENT STRIPING AND MARKING LEGEND

- 1 PAVEMENT STRIPING - DURABLE TYPE I TAPE - 4 INCH - SOLID WHITE (GROOVED)
- 2 PAVEMENT STRIPING - DURABLE TYPE I TAPE - 4 INCH - DOUBLE SOLID YELLOW (GROOVED)
- 3 PAVEMENT STRIPING - DURABLE TYPE I TAPE - 4 INCH SOLID/BROKEN YELLOW (10' LINE, 30' GAP) (GROOVED)
- 4 PAVEMENT MARKING - R/R CROSSBUCKS - 16 INCH - 8 X 20 FOOT - WHITE
- 5 PAVEMENT MARKING - THERMOPLASTIC STOP BAR - 24 INCH - SOLID WHITE
- 6 PAVEMENT MARKING - THERMOPLASTIC CURV ARROW - 8 FOOT - WHITE - NORMAL LEFT
- 7 PAVEMENT MARKING - THERMOPLASTIC CURV ARROW - 8 FOOT - WHITE - NORMAL RIGHT
- 8 PAVEMENT MARKING - THERMOPLASTIC X-WALK - 24 INCH - SOLID WHITE
- 9 PAVEMENT MARKING - THERMOPLASTIC X-WALK - 6 INCH - SOLID WHITE
- 10 PAVEMENT MARKING - THERMOPLASTIC LETTER 'R' - 6 FOOT - WHITE

NOTE - 5 located at:
English Station Rd STA 124+55.5, 5.5' to STA 124+55, -30'
Welker Way STA 450+40, -1' to STA 450+40, -21.5'


NOTE - 6 located at:
English Station Rd STA 124+92, 125+32, 129+27, 129+53

NOTE - 7 located at:
English Station Rd STA 125+00, 125+78, 126+56, 127+34, 128+12, 128+90

NOTE - 8 (SEE CROSSWALK MARKINGS DETAIL THIS SHEET) located at:
(10' xwalk) Welker Way STA 450+30, 30.5' to STA 450+30, -30.5'

NOTE - 9 located at:
English Station Rd STA 123+71.41' to STA 124+23, 23.4'
English Station Rd STA 123+73, 50.9' to STA 124+16, 36.5'
English Station Rd STA 124+23, 23.4' to STA 124+32, -36.4'
English Station Rd STA 124+33, 22.3' to STA 124+42, -35.1'
Welker Way STA 450+24.50, 38' to STA 450+24.50, -38'
Welker Way STA 450+34.50, 25.9' to STA 450+34.50, -25.9'

SHEET STRIPING & MARKING QUANTITIES			
ITEM CODE	ITEM DESCRIPTION	UNIT	QUANTITY
06554	PAVE STRIPING-DUR TY 1-4 IN W (GROOVED)	LF	2026
06555	PAVE STRIPING-DUR TY 1-4 IN Y (GROOVED)	LF	1445
06568	PAVE MARKING-THERMO STOP BAR - 24 IN	LF	55
2326IEC	PAVE MARKING-THERMO X-WALK-24 IN	LF	125
06565	PAVE MARKING-THERMO X-WALK-6 IN	LF	350
06574	PAVE MARKING-THERMO CURV ARROW	EA	10

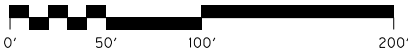

SCALE: 1"=50'

NORTH ENGLISH STATION ROAD
PAVEMENT MARKING PLAN
STA 120+00 TO STA 131+00

COUNTY OF	ITEM NO.	SHEET NO.
JEFFERSON	5-353.00	R41

NOTE -⑤ located at:
English Station Rd STA 140+00, -7.5' to STA 140+00, 31.1'
English Station Rd STA 141+37, -17.3' to STA 141+37, 5.5'
Middletown Indust. Blvd STA 550+40, -1' to STA 550+40, -38.1'
Fenwick Center Dr STA 649+65, 1' to STA 649+65, 17.5'
East Aiken Rd STA 750+65, -1' to STA 750+65, -20'

NOTE -⑥ located at:
English Station Rd STA 135+87, 136+13, 141+74, 142+14, 143+87

NOTE -⑦ located at:
English Station Rd STA 139+23, 139+63

NOTE -⑧ (SEE CROSSWALK MARKINGS DETAIL THIS SHEET) located at:
(10' xwalk) Middletown Indust. Blvd STA 550+30, 52' to STA 550+30, -75'
(10' xwalk) East Aiken Rd STA 750+51, 43' to STA 750+51, -29'


NOTE -⑨ located at:
Middletown Industrial Blvd STA 550+24.50, 54.9' to STA 550+24.50, -79.8'
Middletown Industrial Blvd STA 550+34.50, 41.2' to STA 550+34.50, -46.1'
Fenwick Center Dr STA 649+70, 20.6' to STA 649+70, -18.9'
Fenwick Center Dr STA 649+80, 33.0' to STA 649+80, -27.7'
East Aiken Rd STA 750+47, 47.4' to STA 750+47, -33.5'
East Aiken Rd STA 750+57, 37.9' to STA 750+57, -25.5'

SHEET INLAID PAVEMENT MARKER QUANTITIES

ITEM CODE	ITEM DESCRIPTION	UNIT	QUANTITY
24489EC	INLAID PAVEMENT MARKER - MONO-DIRECTIONAL (WHITE)	EA	4
24489EC	INLAID PAVEMENT MARKER - BI-DIRECTIONAL (YELLOW)	EA	63


SHEET STRIPING & MARKING QUANTITIES

ITEM CODE	ITEM DESCRIPTION	UNIT	QUANTITY
06554	PAVE STRIPING-DUR TY 1-4 IN W (GROOVED)	LF	3483
06555	PAVE STRIPING-DUR TY 1-4 IN Y (GROOVED)	LF	3213
06568	PAVE MARKING-THERMO STOP BAR - 24 IN	LF	132
2326IEC	PAVE MARKING-THERMO X-WALK-24 IN	LF	359
06565	PAVE MARKING-THERMO X-WALK-6 IN	LF	468
06574	PAVE MARKING-THERMO CURV ARROW	EA	7

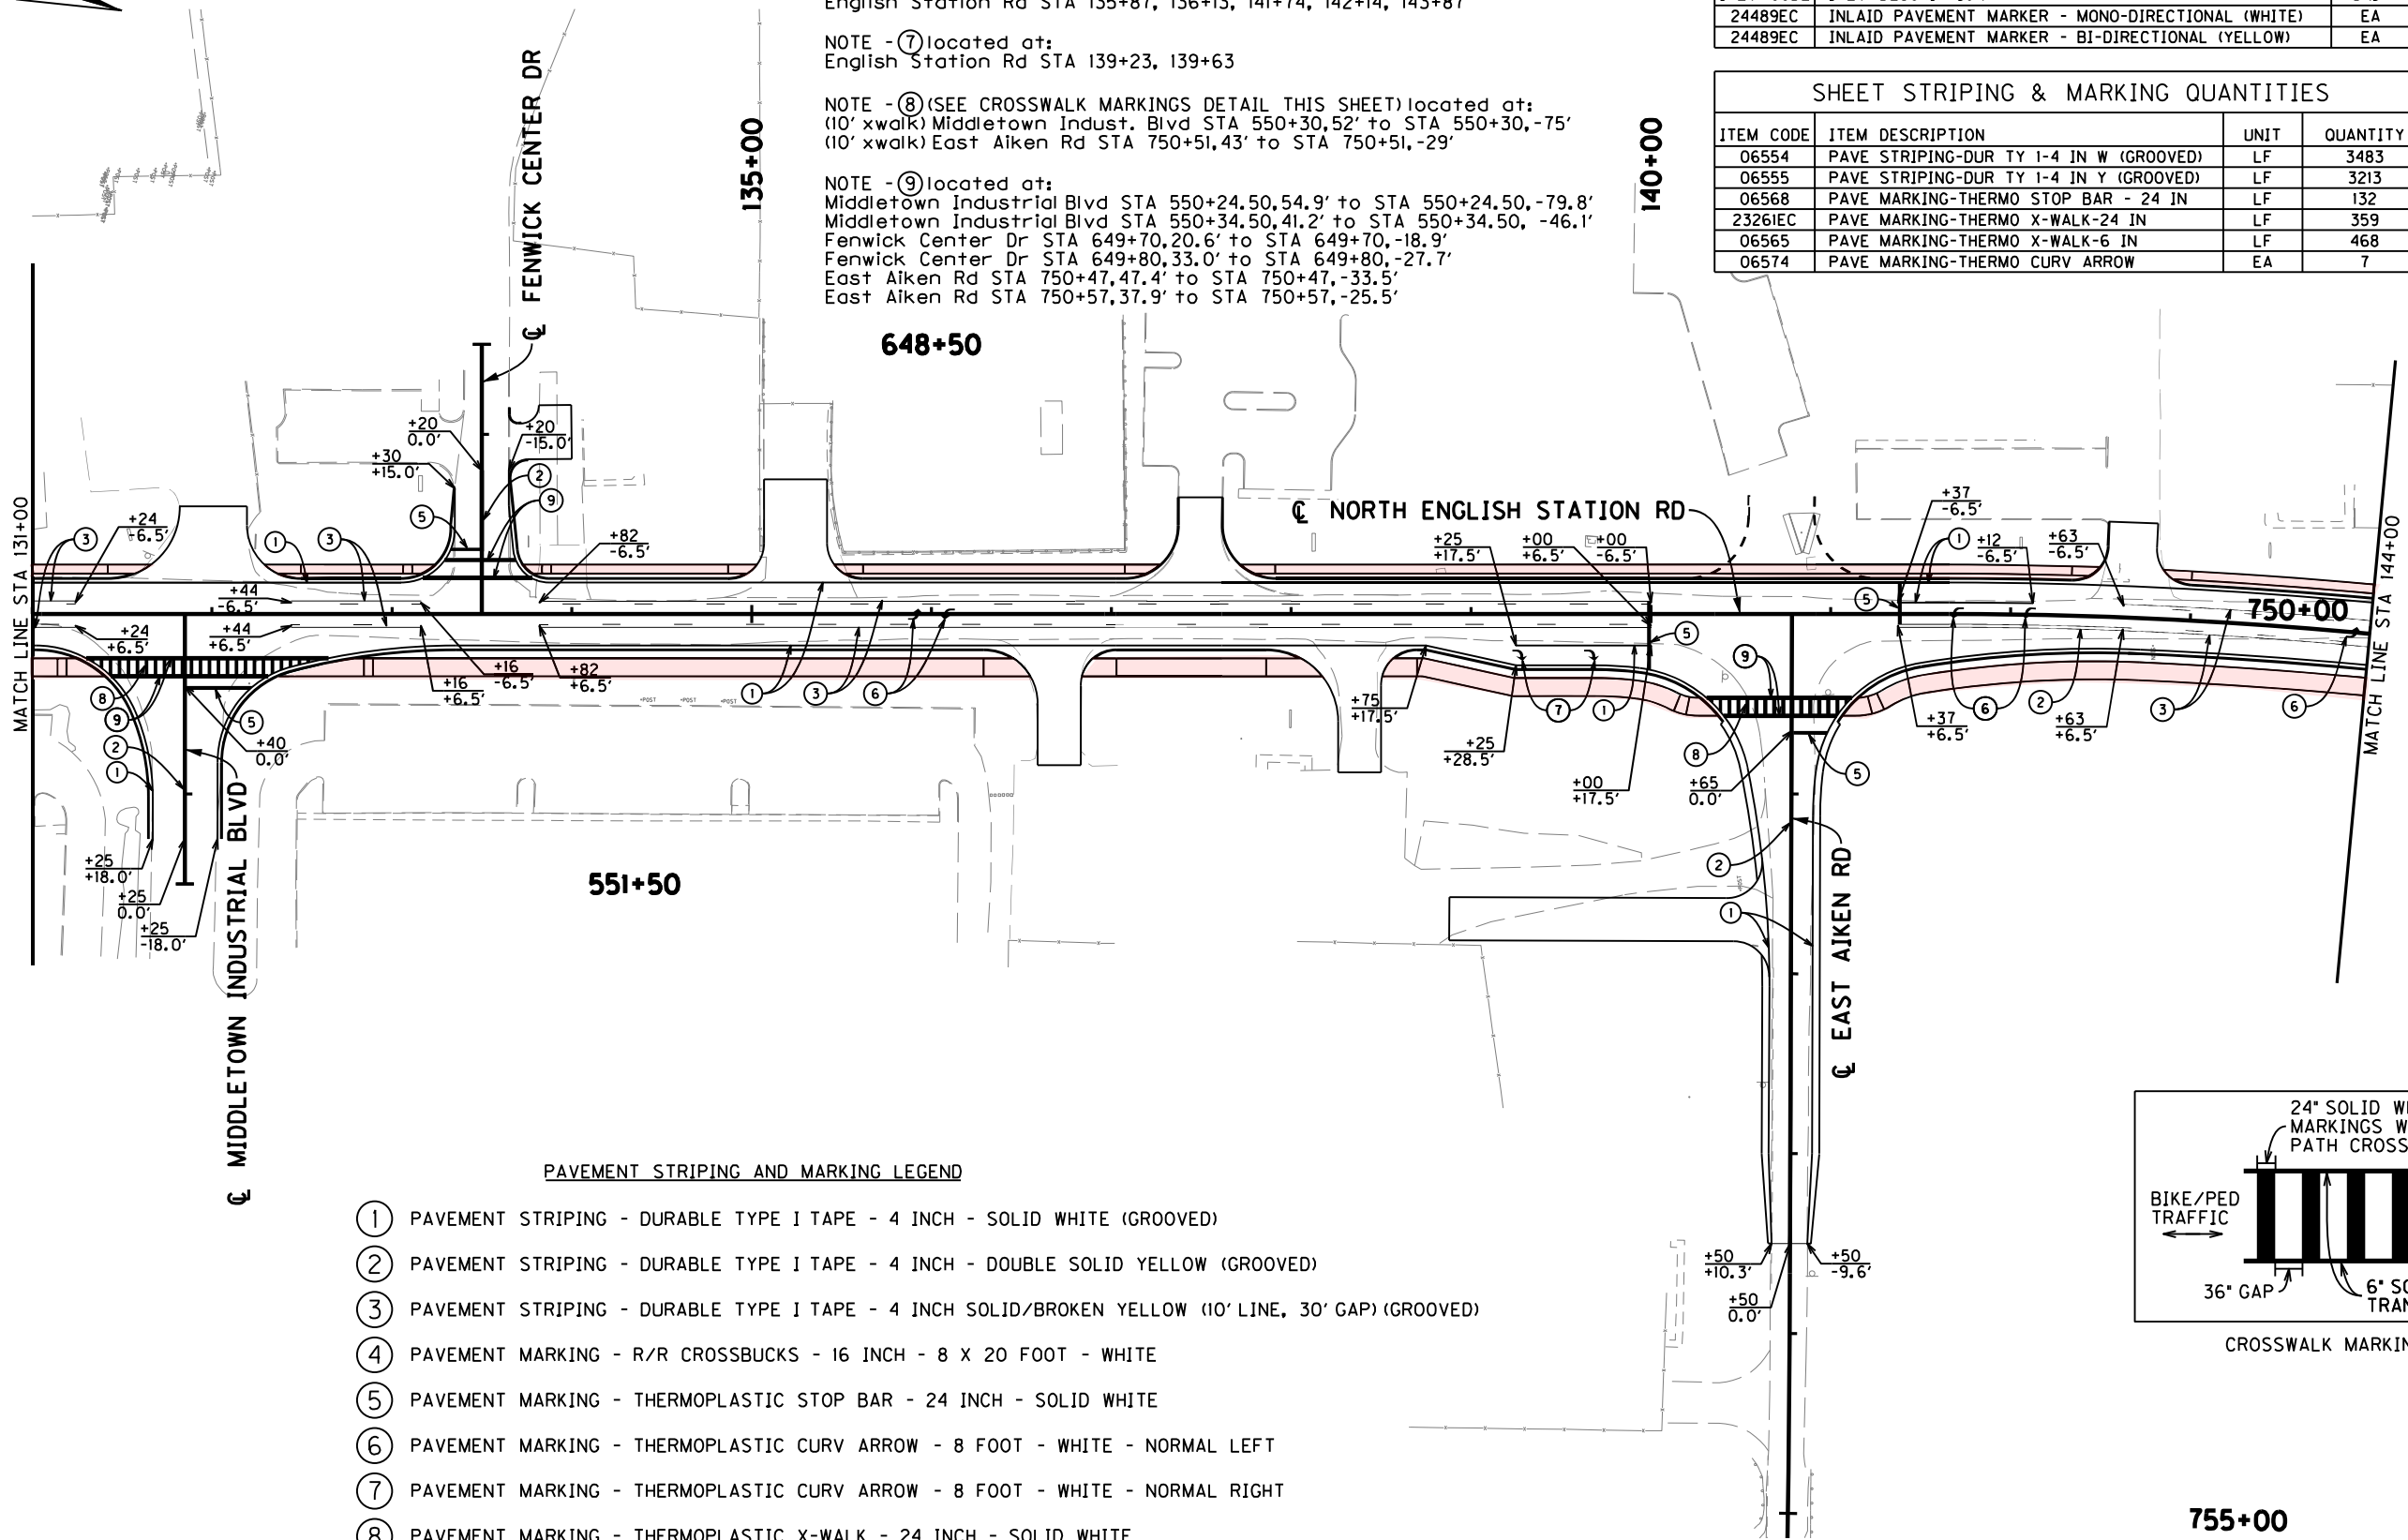

PAVEMENT STRIPING AND MARKING LEGEND

- ① PAVEMENT STRIPING - DURABLE TYPE I TAPE - 4 INCH - SOLID WHITE (GROOVED)
- ② PAVEMENT STRIPING - DURABLE TYPE I TAPE - 4 INCH - DOUBLE SOLID YELLOW (GROOVED)
- ③ PAVEMENT STRIPING - DURABLE TYPE I TAPE - 4 INCH SOLID/BROKEN YELLOW (10' LINE, 30' GAP) (GROOVED)
- ④ PAVEMENT MARKING - R/R CROSSBUCKS - 16 INCH - 8 X 20 FOOT - WHITE
- ⑤ PAVEMENT MARKING - THERMOPLASTIC STOP BAR - 24 INCH - SOLID WHITE
- ⑥ PAVEMENT MARKING - THERMOPLASTIC CURV ARROW - 8 FOOT - WHITE - NORMAL LEFT
- ⑦ PAVEMENT MARKING - THERMOPLASTIC CURV ARROW - 8 FOOT - WHITE - NORMAL RIGHT
- ⑧ PAVEMENT MARKING - THERMOPLASTIC X-WALK - 24 INCH - SOLID WHITE
- ⑨ PAVEMENT MARKING - THERMOPLASTIC X-WALK - 6 INCH - SOLID WHITE
- ⑩ PAVEMENT MARKING - THERMOPLASTIC LETTER 'R' - 6 FOOT - WHITE

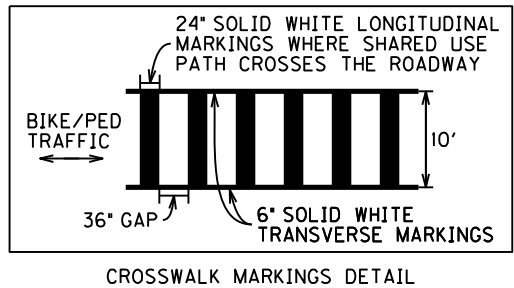



755+00



NORTH ENGLISH STATION ROAD
PAVEMENT MARKING PLAN
STA 131+00 TO STA 144+00

SCALE: 1"=50'

NOTE - ⑥ located at:
English Station Rd STA 144+13, 151+87, 152+13

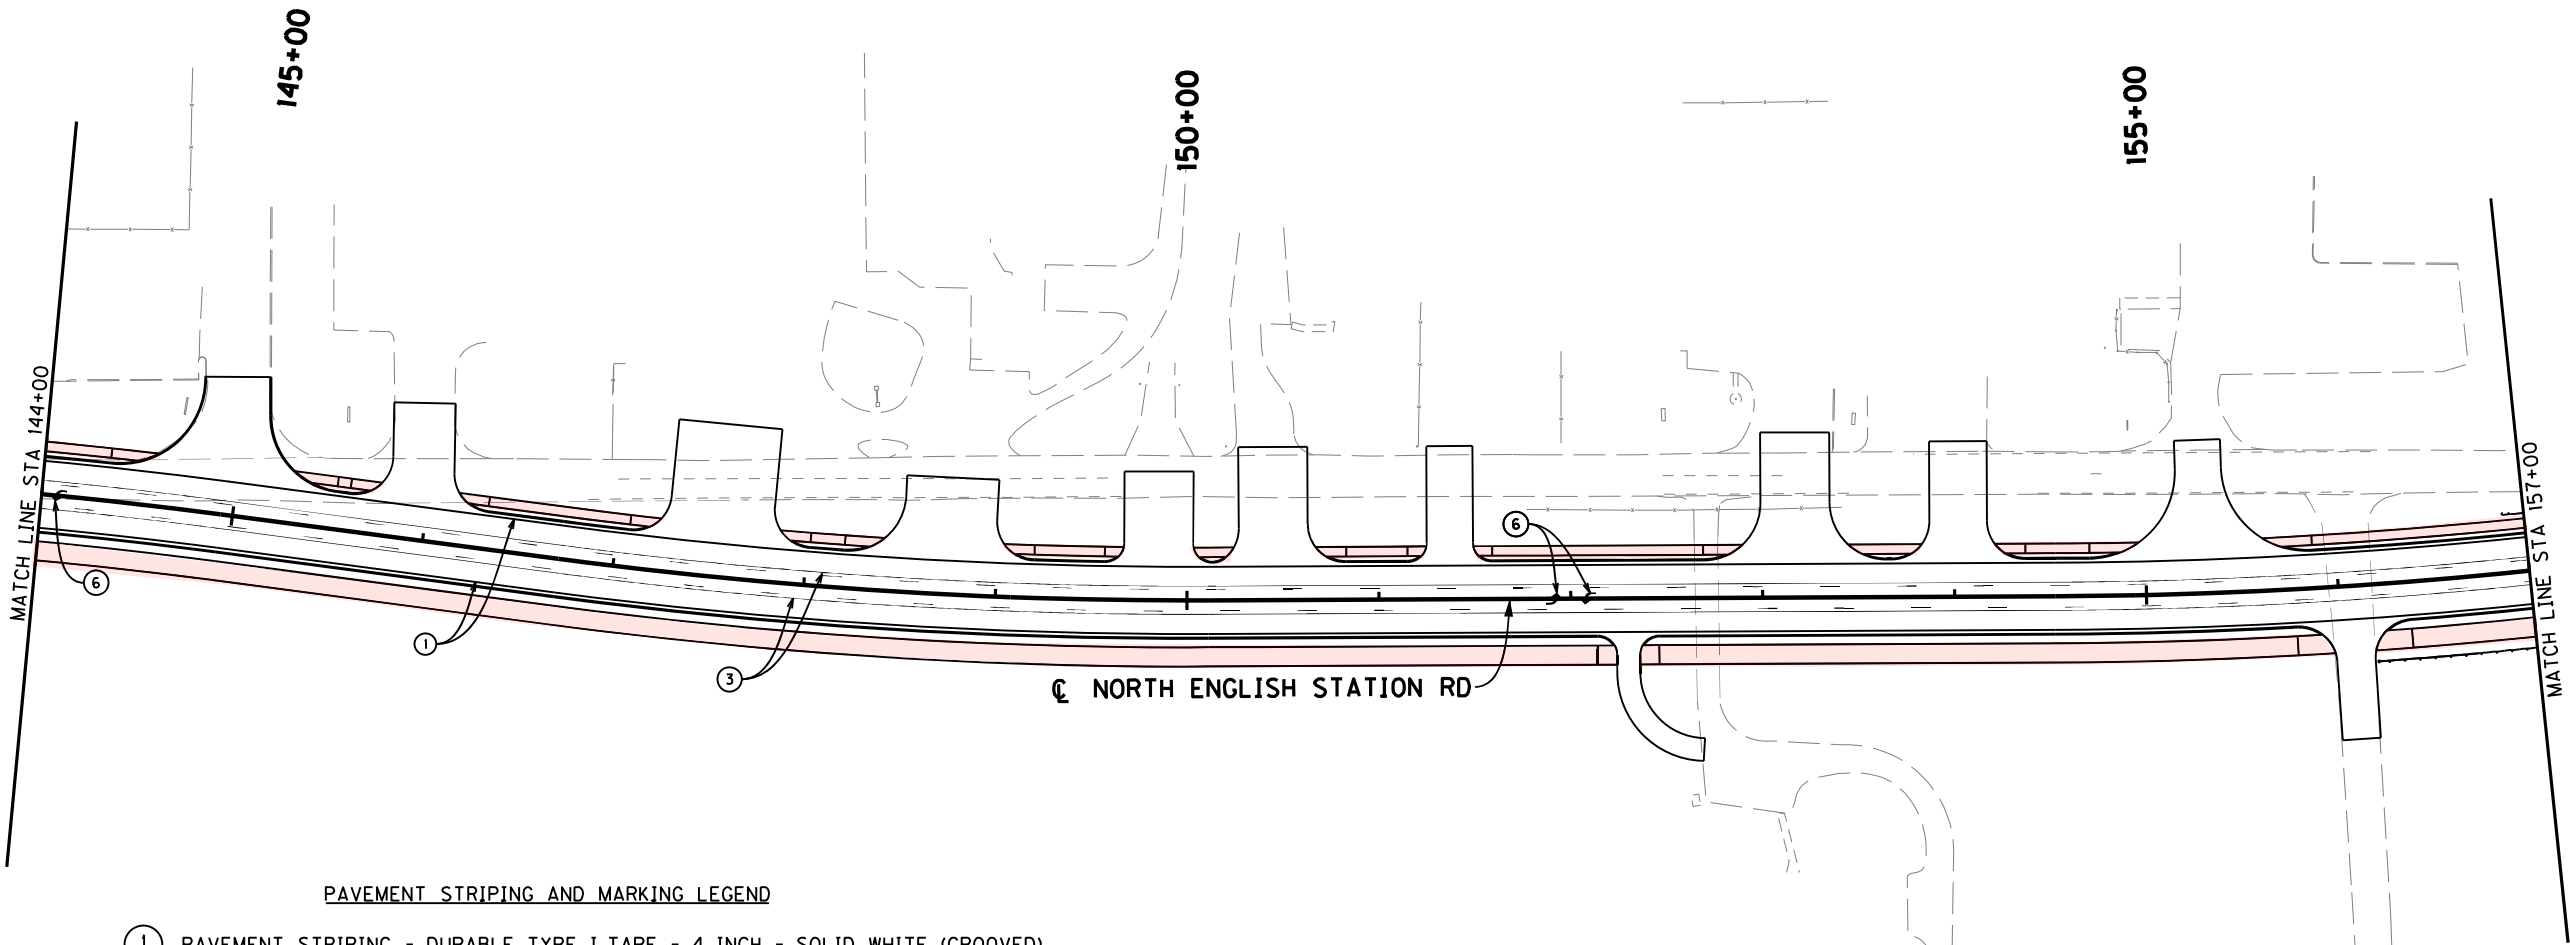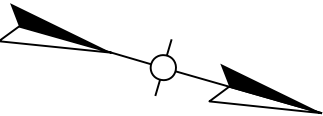


PAVEMENT STRIPING AND MARKING LEGEND

- ① PAVEMENT STRIPING - DURABLE TYPE I TAPE - 4 INCH - SOLID WHITE (GROOVED)
- ② PAVEMENT STRIPING - DURABLE TYPE I TAPE - 4 INCH - DOUBLE SOLID YELLOW (GROOVED)
- ③ PAVEMENT STRIPING - DURABLE TYPE I TAPE - 4 INCH SOLID/BROKEN YELLOW (10' LINE, 30' GAP) (GROOVED)
- ④ PAVEMENT MARKING - R/R CROSSBUCKS - 16 INCH - 8 X 20 FOOT - WHITE
- ⑤ PAVEMENT MARKING - THERMOPLASTIC STOP BAR - 24 INCH - SOLID WHITE
- ⑥ PAVEMENT MARKING - THERMOPLASTIC CURV ARROW - 8 FOOT - WHITE - NORMAL LEFT
- ⑦ PAVEMENT MARKING - THERMOPLASTIC CURV ARROW - 8 FOOT - WHITE - NORMAL RIGHT
- ⑧ PAVEMENT MARKING - THERMOPLASTIC X-WALK - 24 INCH - SOLID WHITE
- ⑨ PAVEMENT MARKING - THERMOPLASTIC X-WALK - 6 INCH - SOLID WHITE
- ⑩ PAVEMENT MARKING - THERMOPLASTIC LETTER 'R' - 6 FOOT - WHITE

SHEET INLAID PAVEMENT MARKER QUANTITIES			
ITEM CODE	ITEM DESCRIPTION	UNIT	QUANTITY
24489EC	INLAID PAVEMENT MARKER - BI-DIRECTIONAL (YELLOW)	EA	66

SHEET STRIPING & MARKING QUANTITIES			
ITEM CODE	ITEM DESCRIPTION	UNIT	QUANTITY
06554	PAVE STRIPING-DUR TY 1-4 IN W (GROOVED)	LF	2601
06555	PAVE STRIPING-DUR TY 1-4 IN Y (GROOVED)	LF	3251
06574	PAVE MARKING-THERMO CURV ARROW	EA	3

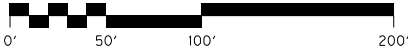

SCALE: 1"=50'

NORTH ENGLISH STATION ROAD
PAVEMENT MARKING PLAN
STA 144+00 TO STA 157+00

COUNTY OF	ITEM NO.	SHEET NO.
JEFFERSON	5-353.00	R43

NOTE - ④ located at:
English Station Rd STA 162+85

NOTE - ⑤ located at:
English Station Rd STA 164+60, -5.5' to STA 164+60, 17.5'
Old Henry Rd STA 849+60, 27.5' to STA 849+60, -4.5'
English Station Rd STA 165+60, -22.3' to STA 165+60, 7.5'
English Station Rd STA 166+07, -5.5' to STA 166+07, 17.5'
English Station Rd STA 166+75, -17.5' to STA 166+75, -7.5'


NOTE - ⑥ located at:
English Station Rd STA 160+87, 161+13, 163+83, 164+23, 165+59, 166+13, 166+67
Old Henry Rd STA 848+00, 848+59, 849+18

NOTE - ⑦ located at:
Old Henry Rd STA 848+00, 848+59, 849+18


NOTE - ⑧ (SEE CROSSWALK MARKINGS DETAIL THIS SHEET) located at:
(10' xwalk) English Station Rd STA 165+50, -29' to STA 165+50, 17.5'

NOTE - ⑨ located at:
English Station Rd STA 165+45, 17.5' to STA 165+45, -33.7'
English Station Rd STA 165+55, 17.5' to STA 165+55, -24.8'
Old Henry Rd STA 849+64, 30.6' to STA 849+64, -28.7
Old Henry Rd STA 849+73, 42.2' to STA 849+75, -30'

NOTE - ⑩ located at:
English Station Rd STA 162+92, 9' and STA 162+92, 16'

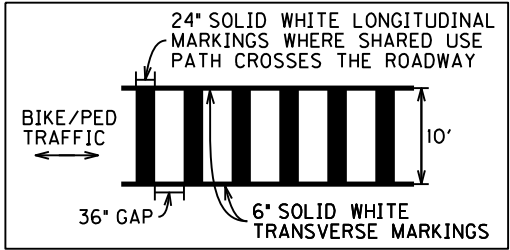

CROSSWALK MARKINGS DETAIL

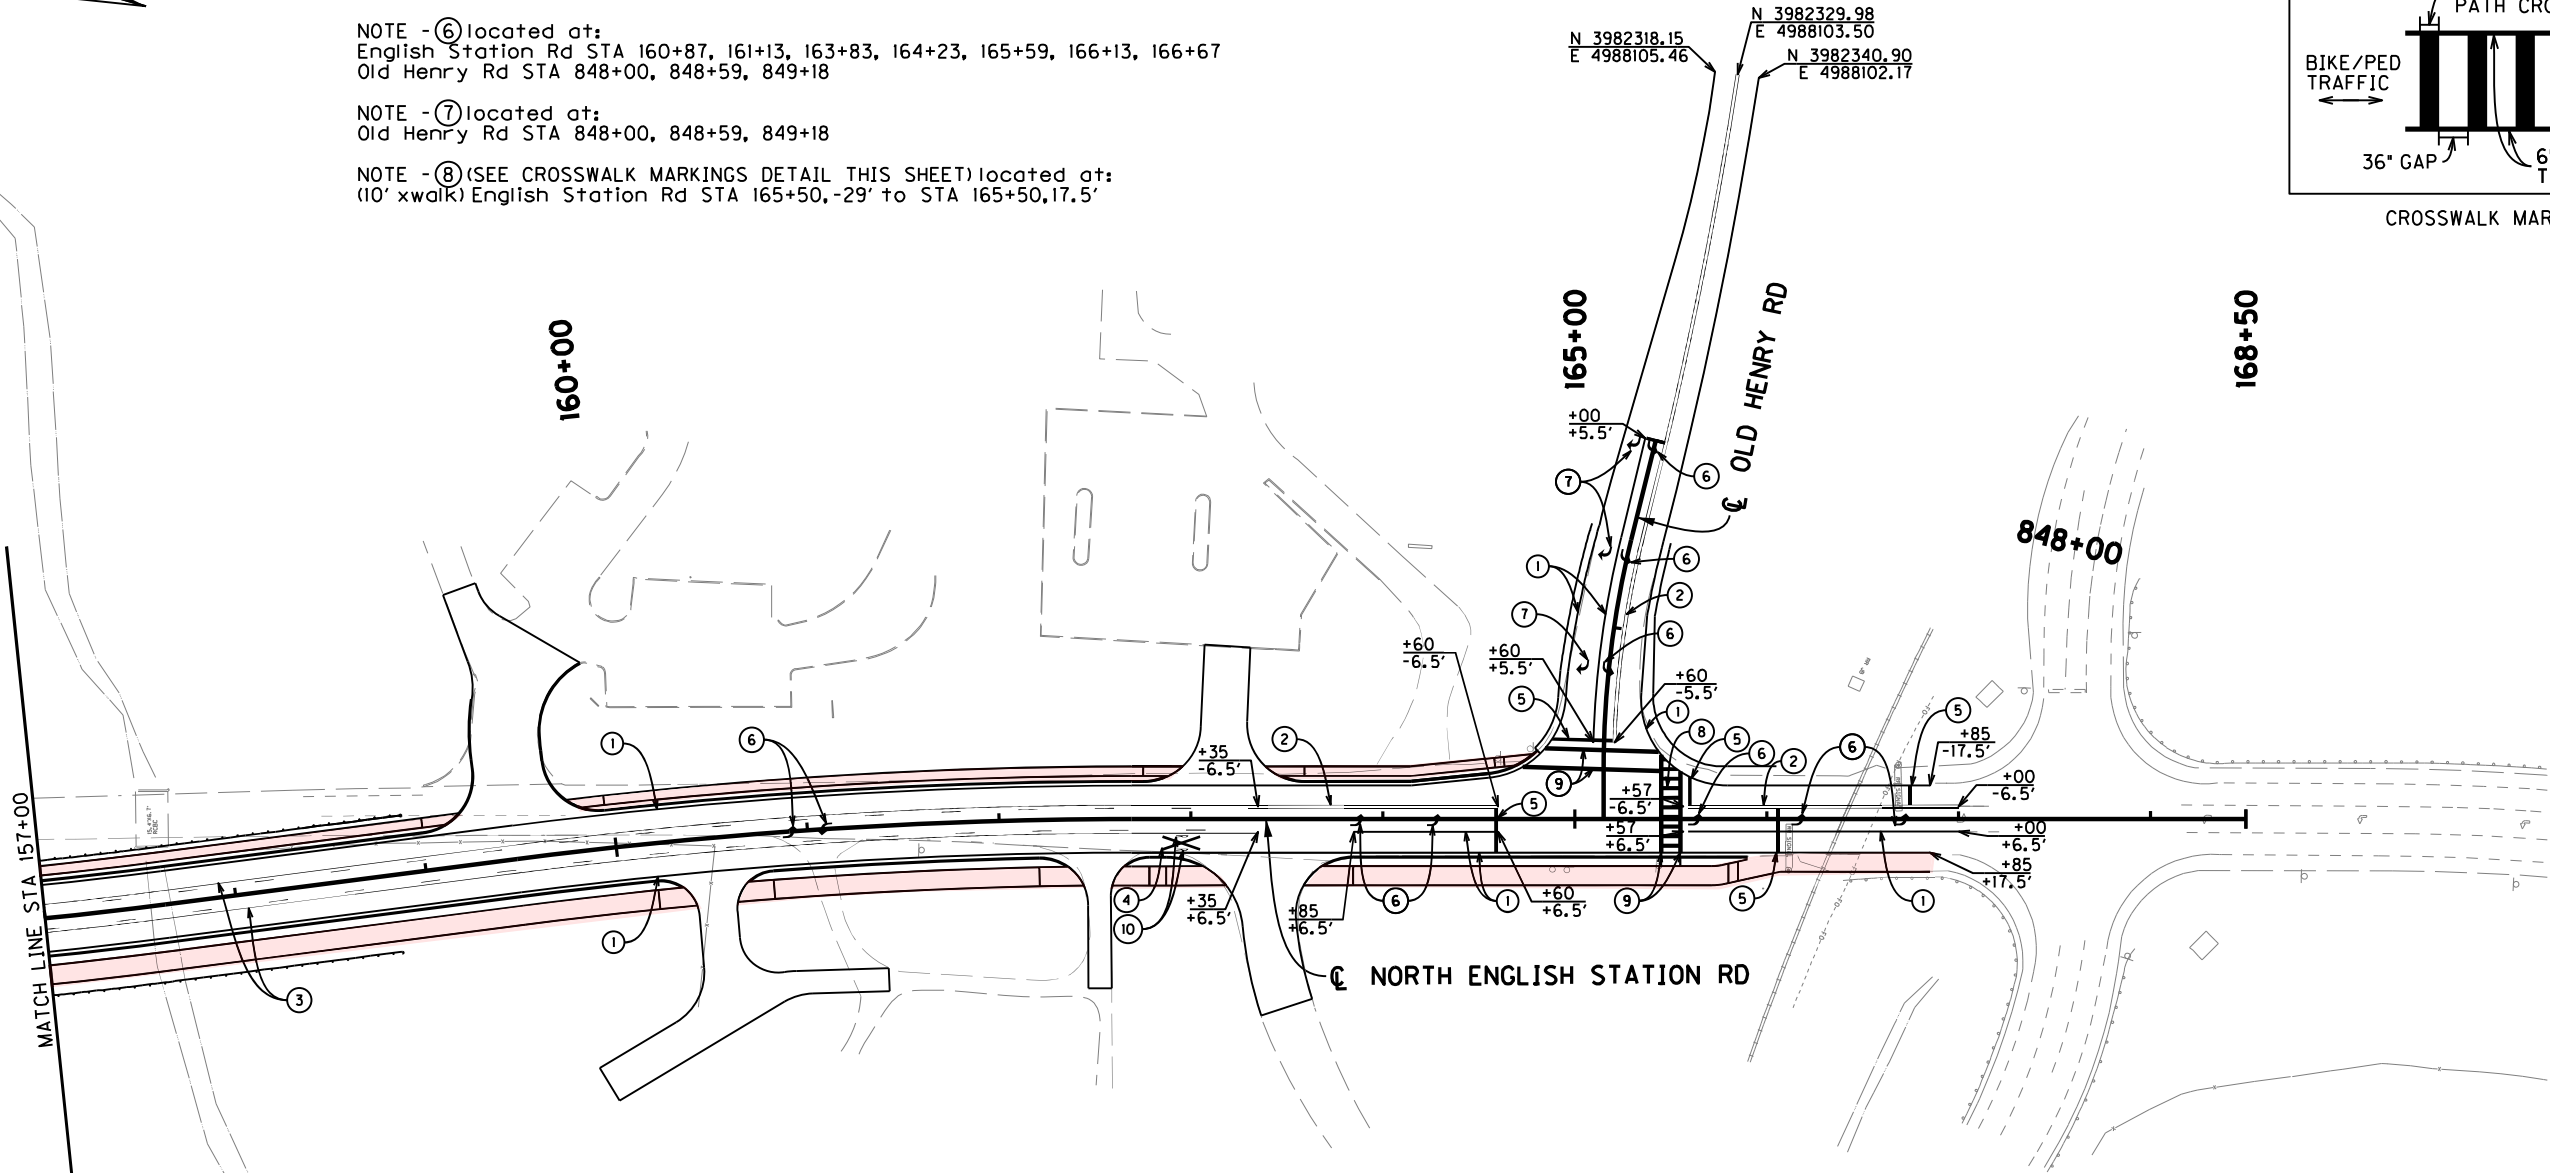

PAVEMENT STRIPING AND MARKING LEGEND

- ① PAVEMENT STRIPING - DURABLE TYPE I TAPE - 4 INCH - SOLID WHITE (GROOVED)
- ② PAVEMENT STRIPING - DURABLE TYPE I TAPE - 4 INCH - DOUBLE SOLID YELLOW (GROOVED)
- ③ PAVEMENT STRIPING - DURABLE TYPE I TAPE - 4 INCH SOLID/BROKEN YELLOW (10' LINE, 30' GAP) (GROOVED)
- ④ PAVEMENT MARKING - R/R CROSSBUCKS - 16 INCH - 8 X 20 FOOT - WHITE
- ⑤ PAVEMENT MARKING - THERMOPLASTIC STOP BAR - 24 INCH - SOLID WHITE
- ⑥ PAVEMENT MARKING - THERMOPLASTIC CURV ARROW - 8 FOOT - WHITE - NORMAL LEFT
- ⑦ PAVEMENT MARKING - THERMOPLASTIC CURV ARROW - 8 FOOT - WHITE - NORMAL RIGHT
- ⑧ PAVEMENT MARKING - THERMOPLASTIC X-WALK - 24 INCH - SOLID WHITE
- ⑨ PAVEMENT MARKING - THERMOPLASTIC X-WALK - 6 INCH - SOLID WHITE
- ⑩ PAVEMENT MARKING - THERMOPLASTIC LETTER "R" - 6 FOOT - WHITE

SHEET INLAID PAVEMENT MARKER QUANTITIES			
ITEM CODE	ITEM DESCRIPTION	UNIT	QUANTITY
24489EC	INLAID PAVEMENT MARKER - MONO-DIRECTIONAL (WHITE)	EA	11
24489EC	INLAID PAVEMENT MARKER - BI-DIRECTIONAL (YELLOW)	EA	49

SHEET STRIPING & MARKING QUANTITIES			
ITEM CODE	ITEM DESCRIPTION	UNIT	QUANTITY
06554	PAVE STRIPING-DUR TY 1-4 IN W (GROOVED)	LF	3026
06555	PAVE STRIPING-DUR TY 1-4 IN Y (GROOVED)	LF	2831
06565	PAVE MARKING-THERMO X-WALK-6 IN	LF	228
23261EC	PAVE MARKING-THERMO X-WALK-24 IN	LF	90
06568	PAVE MARKING-THERMO STOP BAR - 24 IN	LF	103
06574	PAVE MARKING-THERMO CURV ARROW	EA	13
06562	PAVE MARKING-THERMO R - 6 FT	EA	2
06563	PAVE MARKING- R/R CROSSBUCKS - 16 IN	LF	42



SCALE: 1"=50'

NORTH ENGLISH STATION ROAD
PAVEMENT MARKING PLAN
STA 157+00 TO STA 168+50