



6' | 10' | 11' | 13' | 11' | 10' | 9'

-Install bike symbol with arrow and green field on receiving end of intersections
-Install bike symbol with arrow on sending end of intersections
-Refresh S 40th St. stop bar

DO NOT DISTURB I-264 GUIDANCE ASSEMBLY

DO NOT DISTURB I-264 GUIDANCE ASSEMBLY

9' | 5'6" | 9' | 10' | 11' | 10' | 5'5"

REMOVE I-264 GUIDANCE ASSEMBLY

83'-2" 36" X 36"

REMOVE LANE MOVEMENT GUIDANCE ASSEMBLY

5'5" | 10' | 11' | 10' | 5'5"

2054 EAST MILE 0
M3-2P 24" X 12"
M1-5 30" X 24"
D10-1 10" X 18"
8'18" 1-0-10

-Install white 12" cross hatch on 10' centers
-Install left turn arrows 40' from end of lane and at begin of turn lane

R2-1 36" X 36"

R3-17 24" X 18"

RELOCATE, ADOPT-A-HIGHWAY SIGN TO IDENTIFIED LOCATION ON NEXT SHEET

R2-1 36" X 36"

-Install 40' R double yellow arc at East side of intersection
-Install yellow 12" cross hatch on 10' centers
-Install white 12" cross hatch on 10' centers
-Refresh S 39th St. stop bars



COMMONWEALTH OF KENTUCKY
DEPARTMENT OF HIGHWAYS



DRAWING TITLE: KY 2054 (ALGONQUIN PKWY)
ROADWAY RECONFIGURATION
STRIPING & SIGNING PLANS



ITEM NO.	5-9048.00	COUNTY OF	JEFFERSON
SHEET NO.	T01		

MATCHLINE T01

MATCHLINE T03



COMMONWEALTH OF KENTUCKY
DEPARTMENT OF HIGHWAYS



DRAWING TITLE: KY 2054 (ALGONQUIN PKWY)
ROADWAY RECONFIGURATION
STRIPING & SIGNING PLANS



ITEM NO. 5-9048.00	COUNTY OF JEFFERSON
SHEET NO. T02	

MATCHLINE T01

MATCHLINE T02



5.5' | 10' | 11' | 10' | 5.5'

5.5' | 10' | 11' | 10' | 5.5'

5.5' | 10' | 11' | 10' | 5.5'

-Install bike symbol with arrow and green field on entry and receiving end of signalized intersection

-Install 130' of edgeline skip striping for TARC stop

CENTER LANE R2-10 30" X 36"

SPEED LIMIT 35 R2-1 30" X 36"

STOP R3-17 24" X 18"

SPEED LIMIT 35 R2-1 30" X 36"

STOP R3-17 24" X 18"

-Install eastbound bike symbol with arrow near 3532 Algonquin Pkwy.
-Install westbound bike symbol with arrow near 3526 Algonquin Pkwy.
-Install TWLTL arrows near 3528 Algonquin Pkwy.
-Install TWLTL arrows near 3510 Algonquin Pkwy.


-Install left turn arrows placed 40' and 80' from stop bar
-Install skip striping with green field through intersection delineating bike crossings
-Refresh stop bars for S 25th St.



COMMONWEALTH OF KENTUCKY
DEPARTMENT OF HIGHWAYS



DRAWING TITLE: KY 2054 (ALGONQUIN PKWY)
ROADWAY RECONFIGURATION
STRIPING & SIGNING PLANS

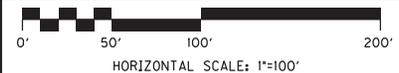

ITEM NO.
5-9048.00
SHEET NO.
T03

COUNTY OF
JEFFERSON

MATCHLINE T05

MATCHLINE T03



PACIFIC AVE.


-Install bike symbol with arrow and green field on receiving end of intersection
-Refresh stop bar for Pacific Ave.

-Install bike symbol with arrow before start of right turn lane
-Install skip striping with green field through bay taper delineating bike crossing

-Install TWLTL arrows near 3404 Algonquin Pkwy.
-Install 250' of edgeline skip striping for TARC stop (150' pre-stop)
-Install eastbound bike symbol with arrow near 3328 Algonquin Pkwy.
-Install westbound bike symbol with arrow near 3323 Algonquin Pkwy.
-Install TWLTL arrows near 3328 Algonquin Pkwy.
-Install TWLTL arrows near 3310 Algonquin Pkwy.



ITEM NO. 5-9048.00	COUNTY OF JEFFERSON
SHEET NO. T04	Contract ID: 26440005 Page 102 of 98

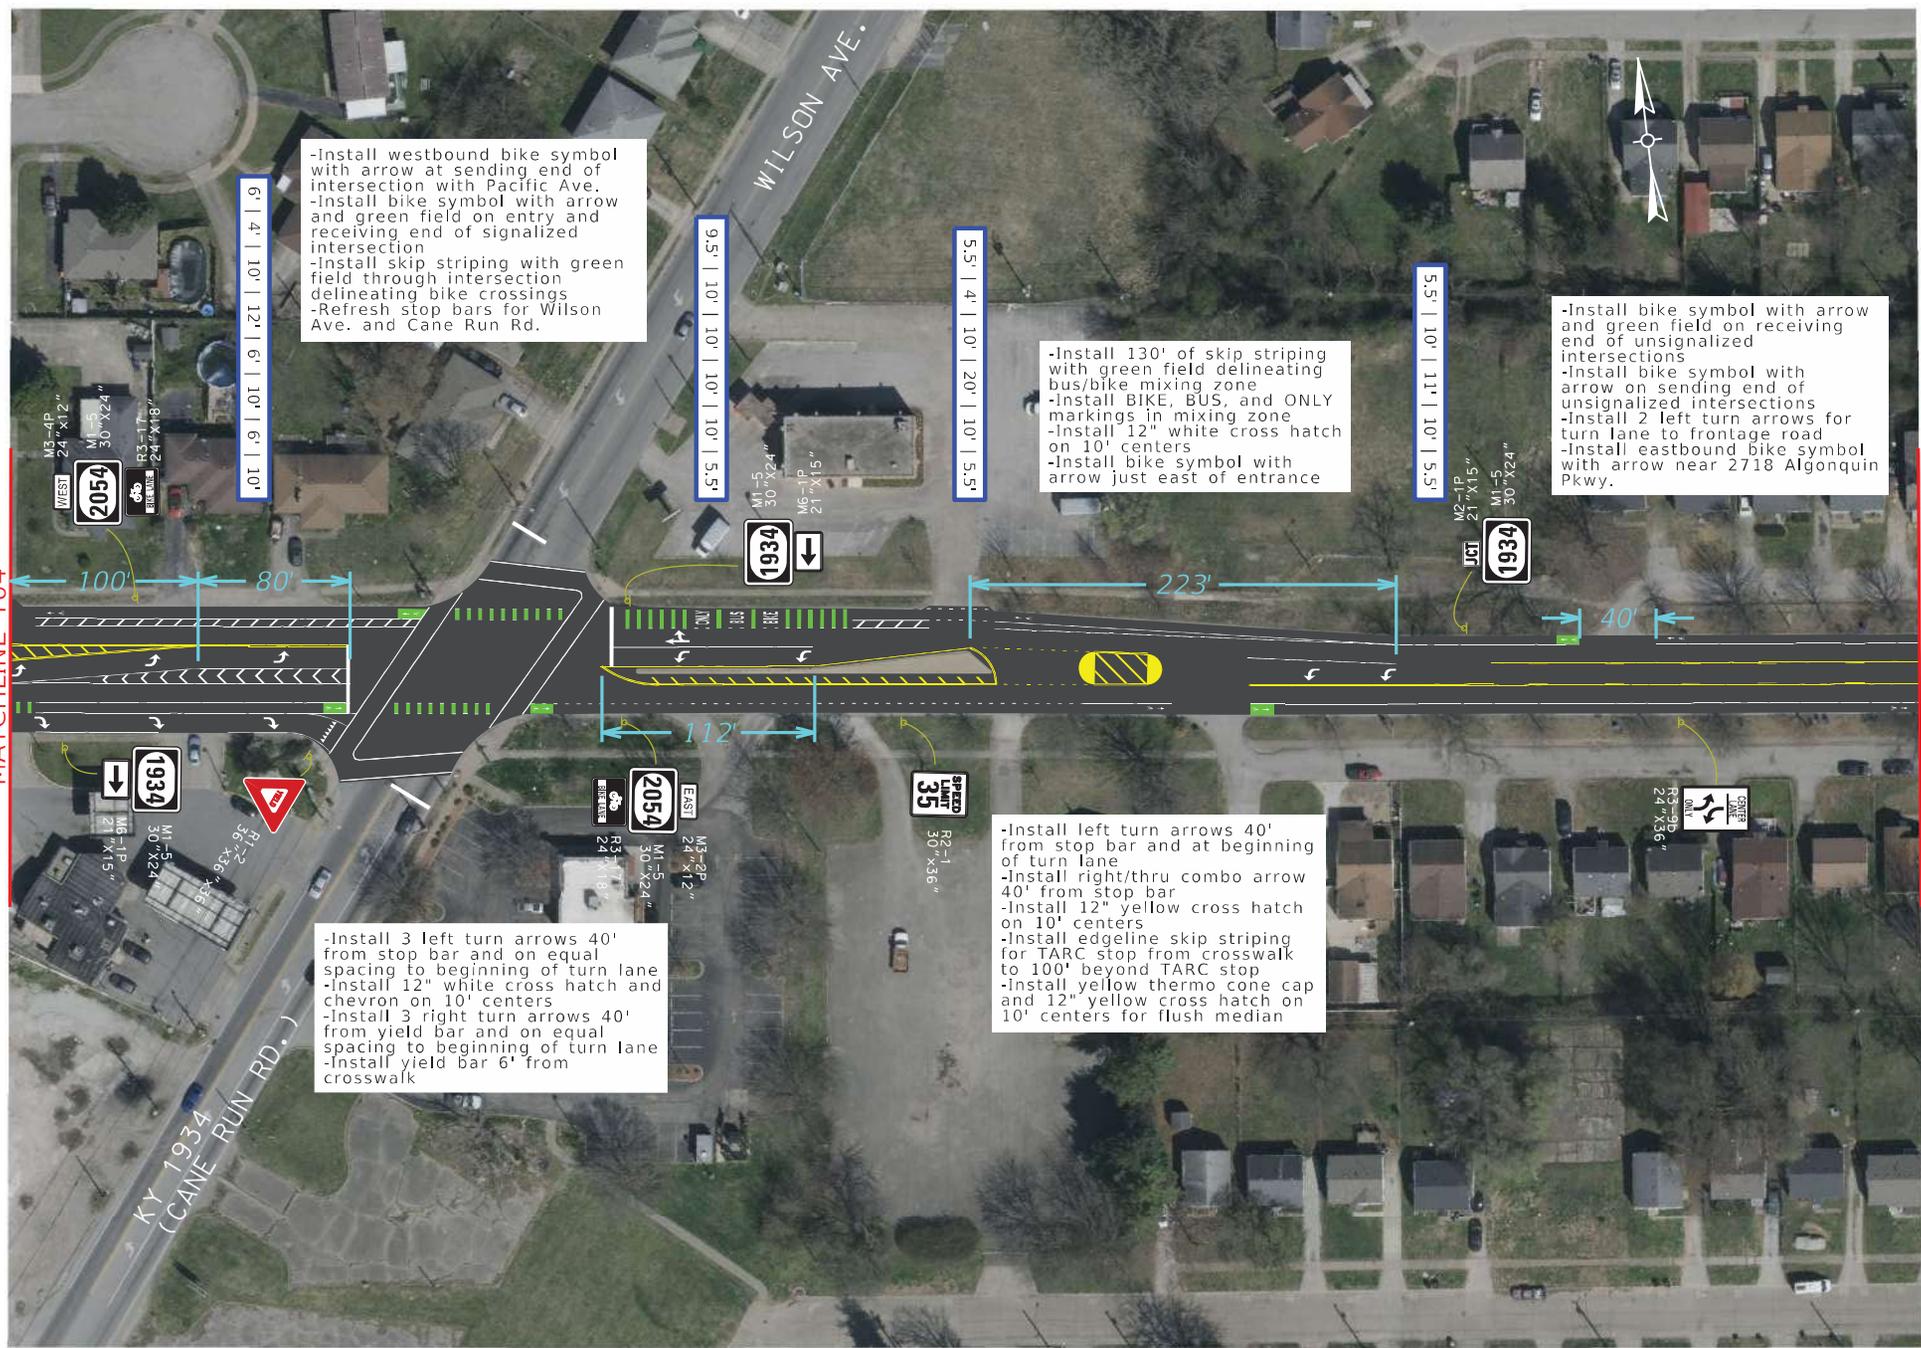

-Install westbound bike symbol with arrow at sending end of intersection with Pacific Ave.
-Install bike symbol with arrow and green field on entry and receiving end of signalized intersection
-Install skip striping with green field through intersection delineating bike crossings
-Refresh stop bars for Wilson Ave. and Cane Run Rd.

-Install 130' of skip striping with green field delineating bus/bike mixing zone
-Install BIKE, BUS, and ONLY markings in mixing zone
-Install 12" white cross hatch on 10' centers
-Install bike symbol with arrow just east of entrance

-Install bike symbol with arrow and green field on receiving end of unsignalized intersections
-Install bike symbol with arrow on sending end of unsignalized intersections
-Install 2 left turn arrows for turn lane to frontage road
-Install eastbound bike symbol with arrow near 2718 Algonquin Pkwy.

-Install 3 left turn arrows 40' from stop bar and on equal spacing to beginning of turn lane
-Install 12" white cross hatch and chevron on 10' centers
-Install 3 right turn arrows 40' from yield bar and on equal spacing to beginning of turn lane
-Install yield bar 6' from crosswalk

-Install left turn arrows 40' from stop bar and at beginning of turn lane
-Install right/thru combo arrow 40' from stop bar
-Install 12" yellow cross hatch on 10' centers
-Install edgeline skip striping for TARC stop from crosswalk to 100' beyond TARC stop
-Install yellow thermo cone cap and 12" yellow cross hatch on 10' centers for flush median

MATCHLINE T04

MATCHLINE T05



COMMONWEALTH OF KENTUCKY
DEPARTMENT OF HIGHWAYS



DRAWING TITLE: KY 2054 (ALGONQUIN PKWY)
ROADWAY RECONFIGURATION
STRIPING & SIGNING PLANS




ITEM NO.
5-9048.00
SHEET NO.
T05

COUNTY OF
JEFFERSON

MATCHLINE T01

MATCHLINE T05

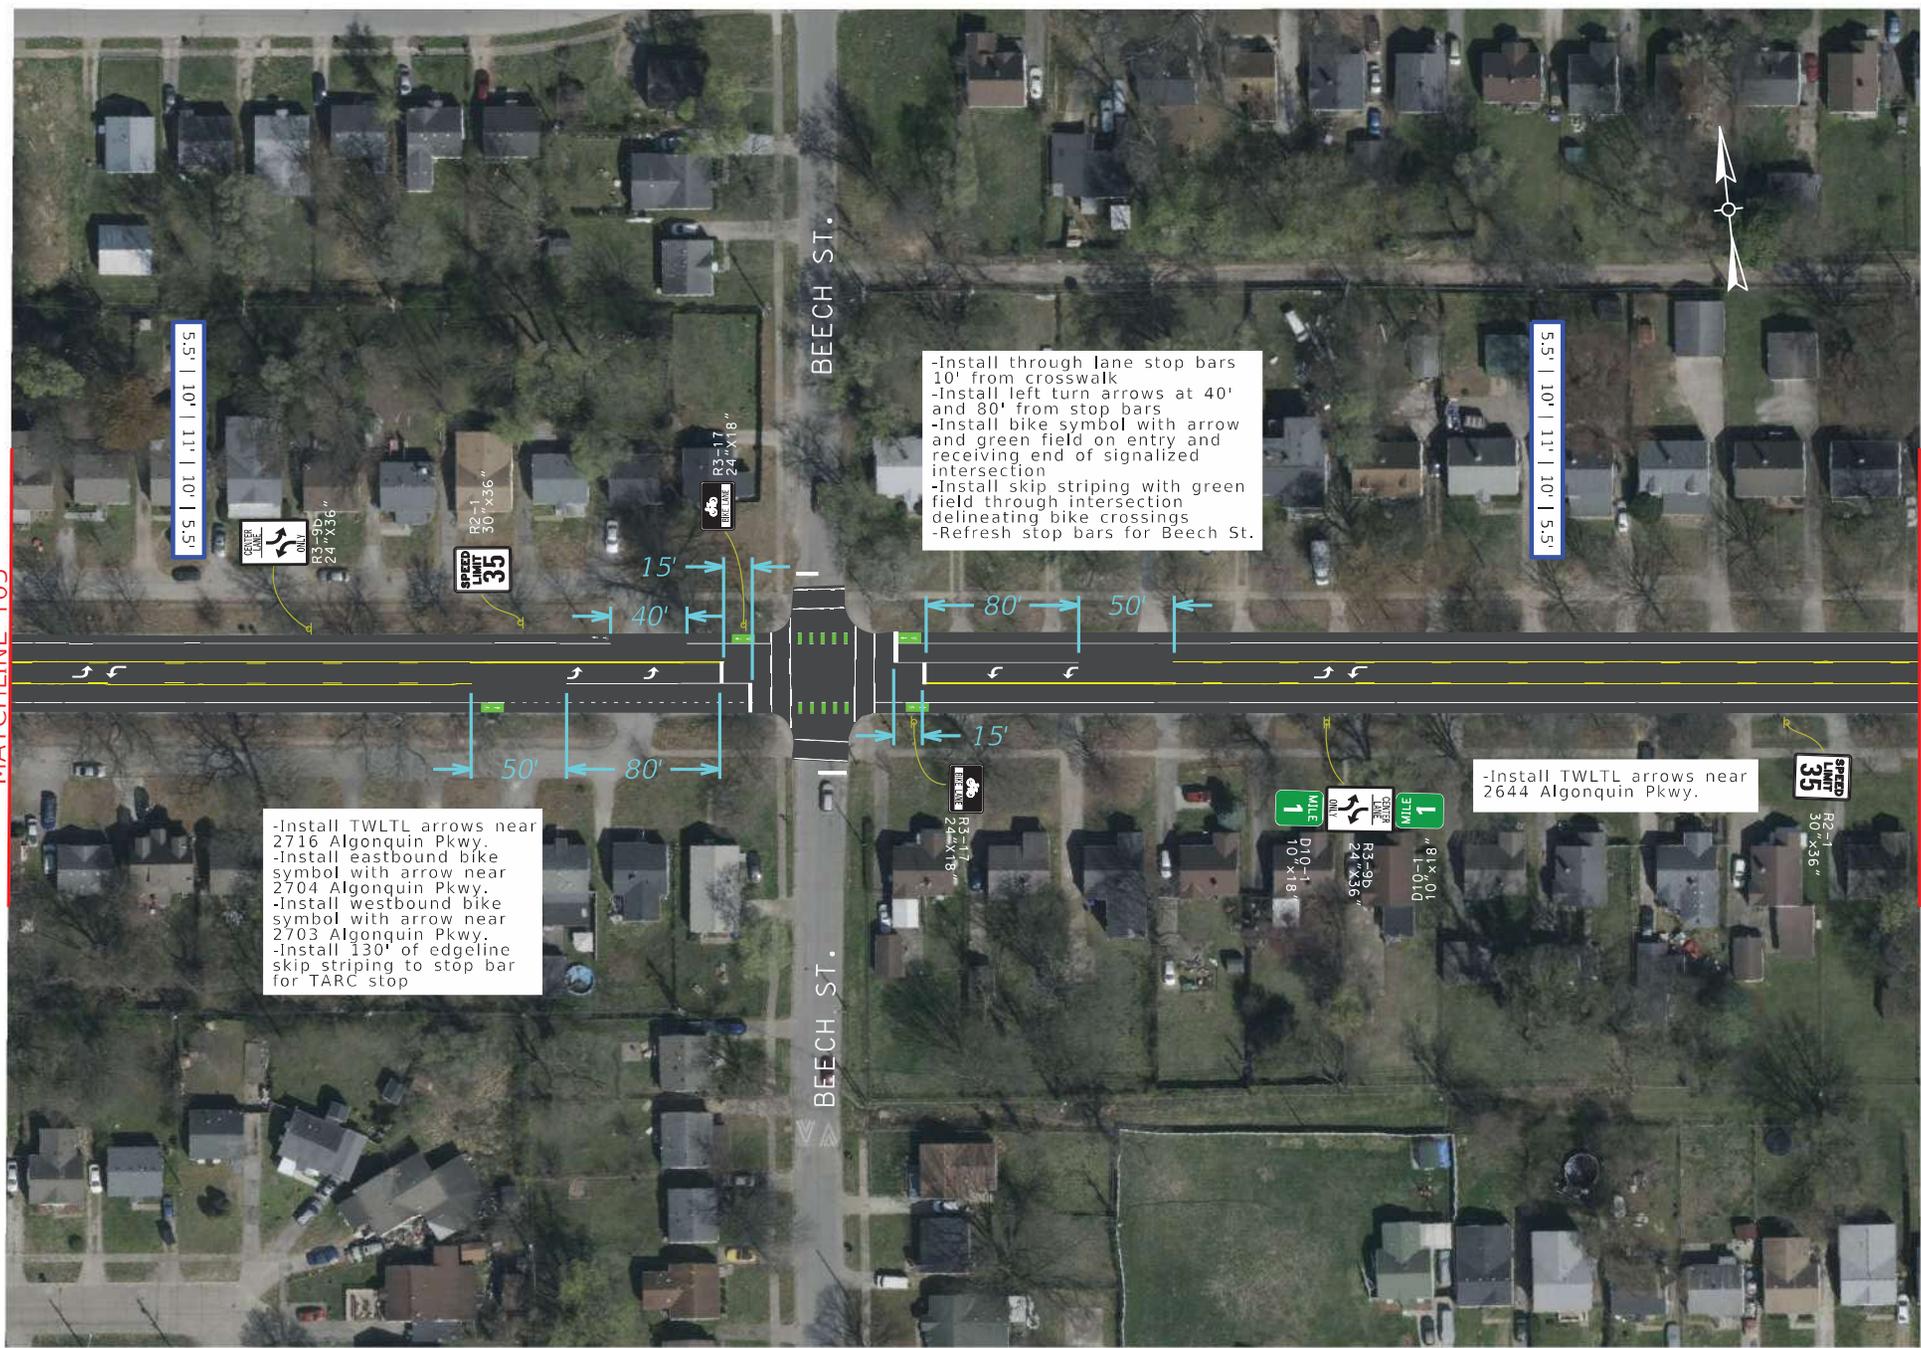

-Install through lane stop bars 10' from crosswalk
 -Install left turn arrows at 40' and 80' from stop bars
 -Install bike symbol with arrow and green field on entry and receiving end of signalized intersection
 -Install skip striping with green field through intersection delineating bike crossings
 -Refresh stop bars for Beech St.

-Install TWLTL arrows near 2716 Algonquin Pkwy.
 -Install eastbound bike symbol with arrow near 2704 Algonquin Pkwy.
 -Install westbound bike symbol with arrow near 2703 Algonquin Pkwy.
 -Install 130' of edgeline skip striping to stop bar for TARC stop

-Install TWLTL arrows near 2644 Algonquin Pkwy.

5.5' | 10' | 11' | 10' | 5.5'

5.5' | 10' | 11' | 10' | 5.5'

BEECH ST.

BEECH ST.



COMMONWEALTH OF KENTUCKY
DEPARTMENT OF HIGHWAYS




DRAWING TITLE: KY 2054 (ALGONQUIN PKWY)
ROADWAY RECONFIGURATION
STRIPING & SIGNING PLANS



ITEM NO. 5-9048.00	COUNTY OF JEFFERSON
SHEET NO. T06	

MATCHLINE T08

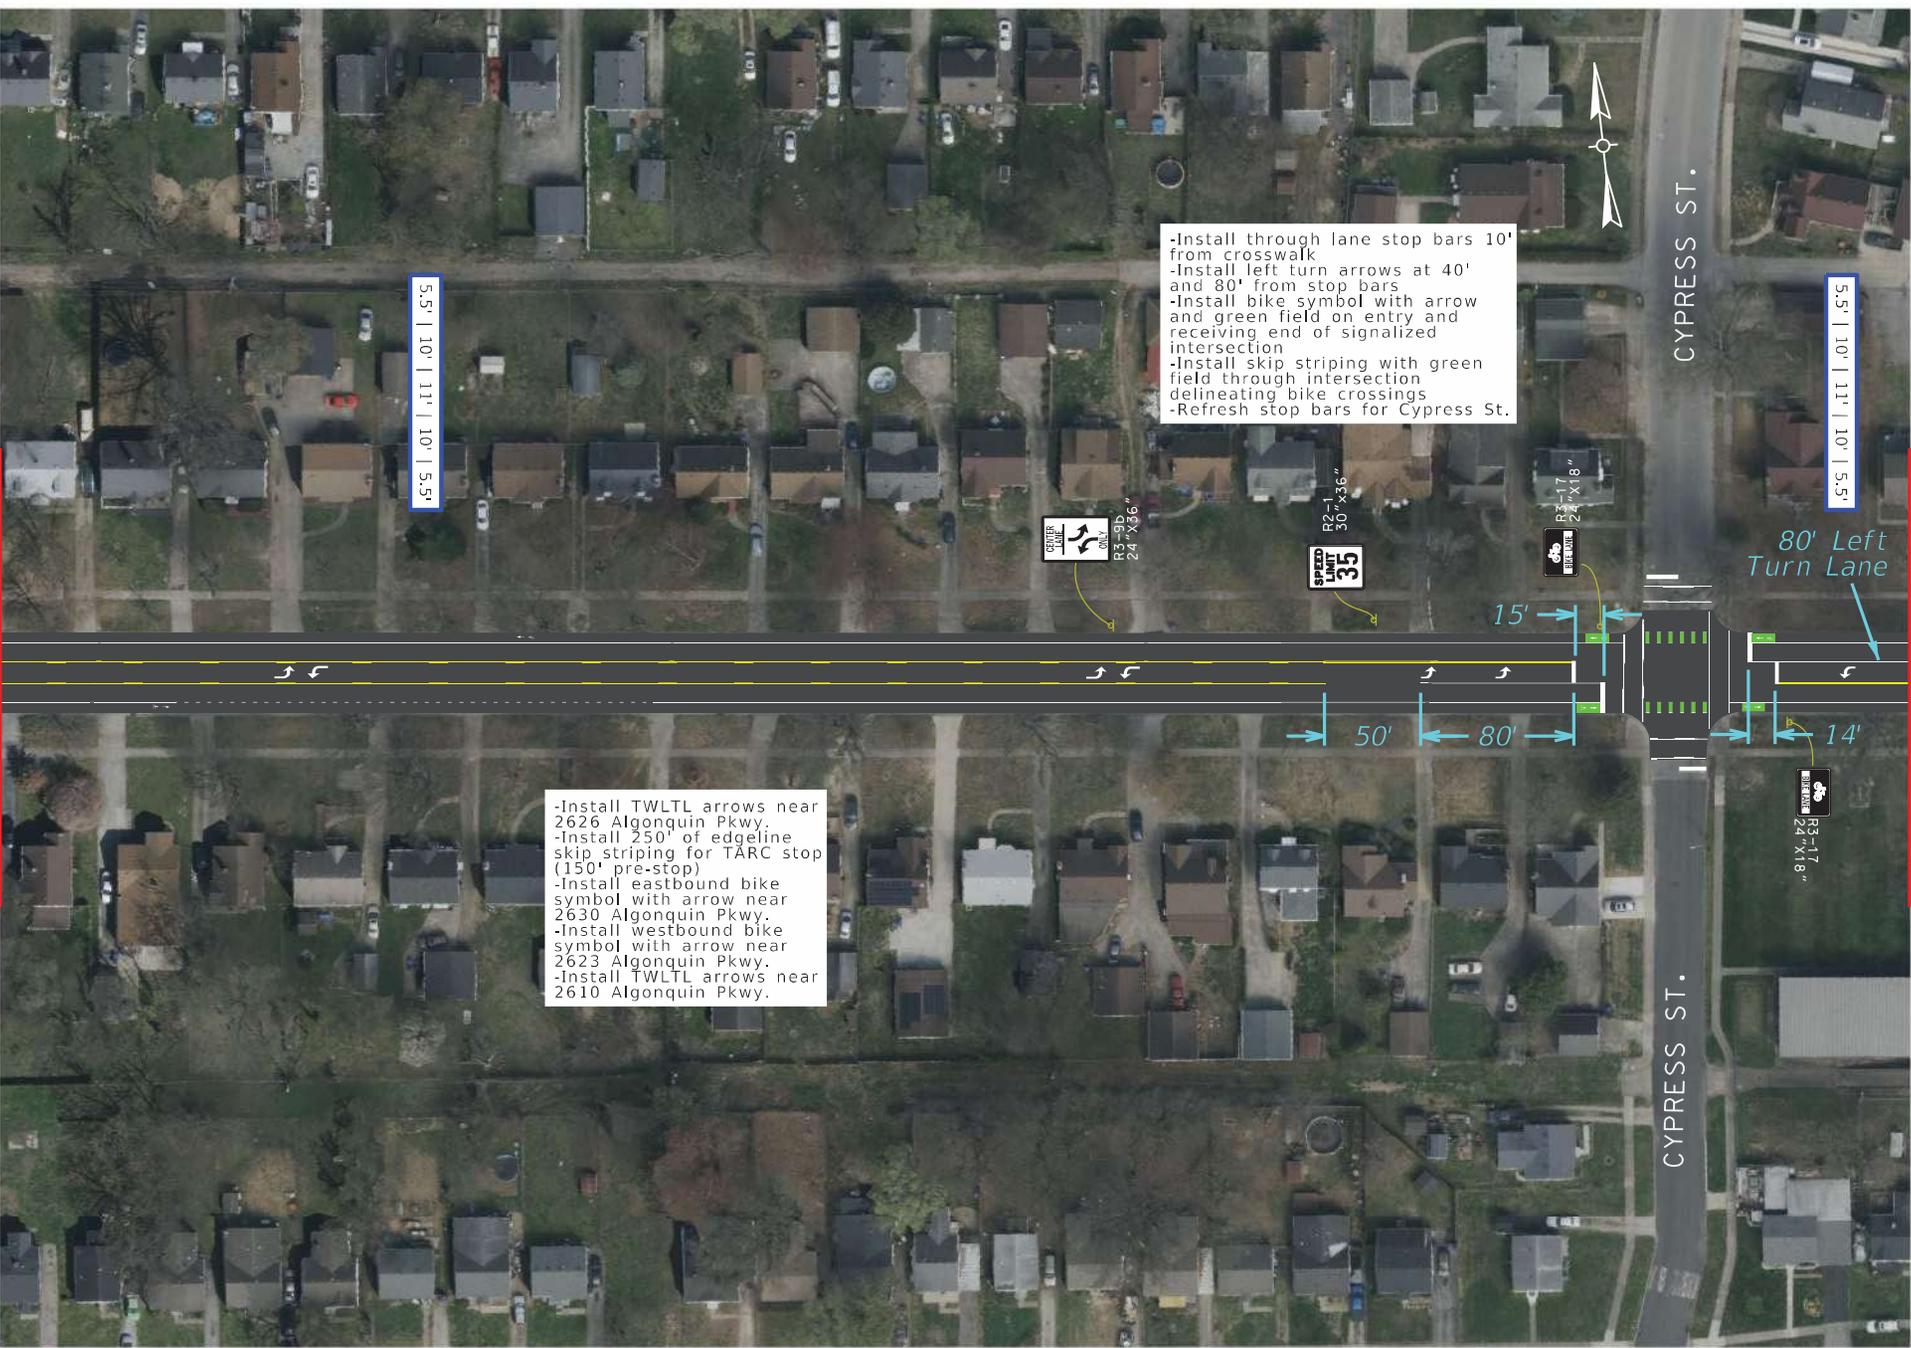

-Install through lane stop bars 10' from crosswalk
 -Install left turn arrows at 40' and 80' from stop bars
 -Install bike symbol with arrow and green field on entry and receiving end of signalized intersection
 -Install skip striping with green field through intersection delineating bike crossings
 -Refresh stop bars for Cypress St.

-Install TWLTL arrows near 2626 Algonquin Pkwy.
 -Install 250' of edgeline skip striping for TARC stop (150' pre-stop)
 -Install eastbound bike symbol with arrow near 2630 Algonquin Pkwy.
 -Install westbound bike symbol with arrow near 2623 Algonquin Pkwy.
 -Install TWLTL arrows near 2610 Algonquin Pkwy.

5.5' | 10' | 11' | 10' | 5.5'

5.5' | 10' | 11' | 10' | 5.5'

RS-1
30" X 36"
SPEED LIMIT
35

R3-2B
24" X 36"
CENTER
LIMIT
SLOW

R7-17
24" X 18"
BICYCLE
WITH
ARROW

80' Left Turn Lane

15'
50'
80'
14'

R3-17
24" X 18"
BICYCLE
WITH
ARROW

MATCHLINE T06



COMMONWEALTH OF KENTUCKY
DEPARTMENT OF HIGHWAYS



DRAWING TITLE: KY 2054 (ALGONQUIN PKWY)
ROADWAY RECONFIGURATION
STRIPING & SIGNING PLANS



ITEM NO. 5-9048.00	COUNTY OF JEFFERSON
SHEET NO. T07	



5.5' | 10' | 11' | 10' | 5.5'

5.5' | 10' | 11' | 10' | 5.5'

-Install bike symbol with arrow sending end of intersection
 -Install bike symbol with arrow and green field on receiving end of intersection
 -Refresh stop bars for S 23rd St.

-Install TWLTL arrows near 2325/2327 Algonquin Pkwy.
 -Install westbound bike symbol with arrow near 2317/2319 Algonquin Pkwy.
 -Install eastbound bike symbol with arrow near 2317 Algonquin Pkwy.
 -Install TWLTL arrows near 2305 Algonquin Pkwy.

-Install TWLTL arrows near 2123 Algonquin Pkwy.
 -Install eastbound bike symbol with arrow near 2120 Algonquin Pkwy.
 -Install westbound bike symbol with arrow near 2119 Algonquin Pkwy.

MATCHLINE T07

50'

78'



COMMONWEALTH OF KENTUCKY
DEPARTMENT OF HIGHWAYS




DRAWING TITLE: KY 2054 (ALGONQUIN PKWY)
ROADWAY RECONFIGURATION
STRIPING & SIGNING PLANS



ITEM NO.
5-9048.00
SHEET NO.
T08

COUNTY OF
JEFFERSON

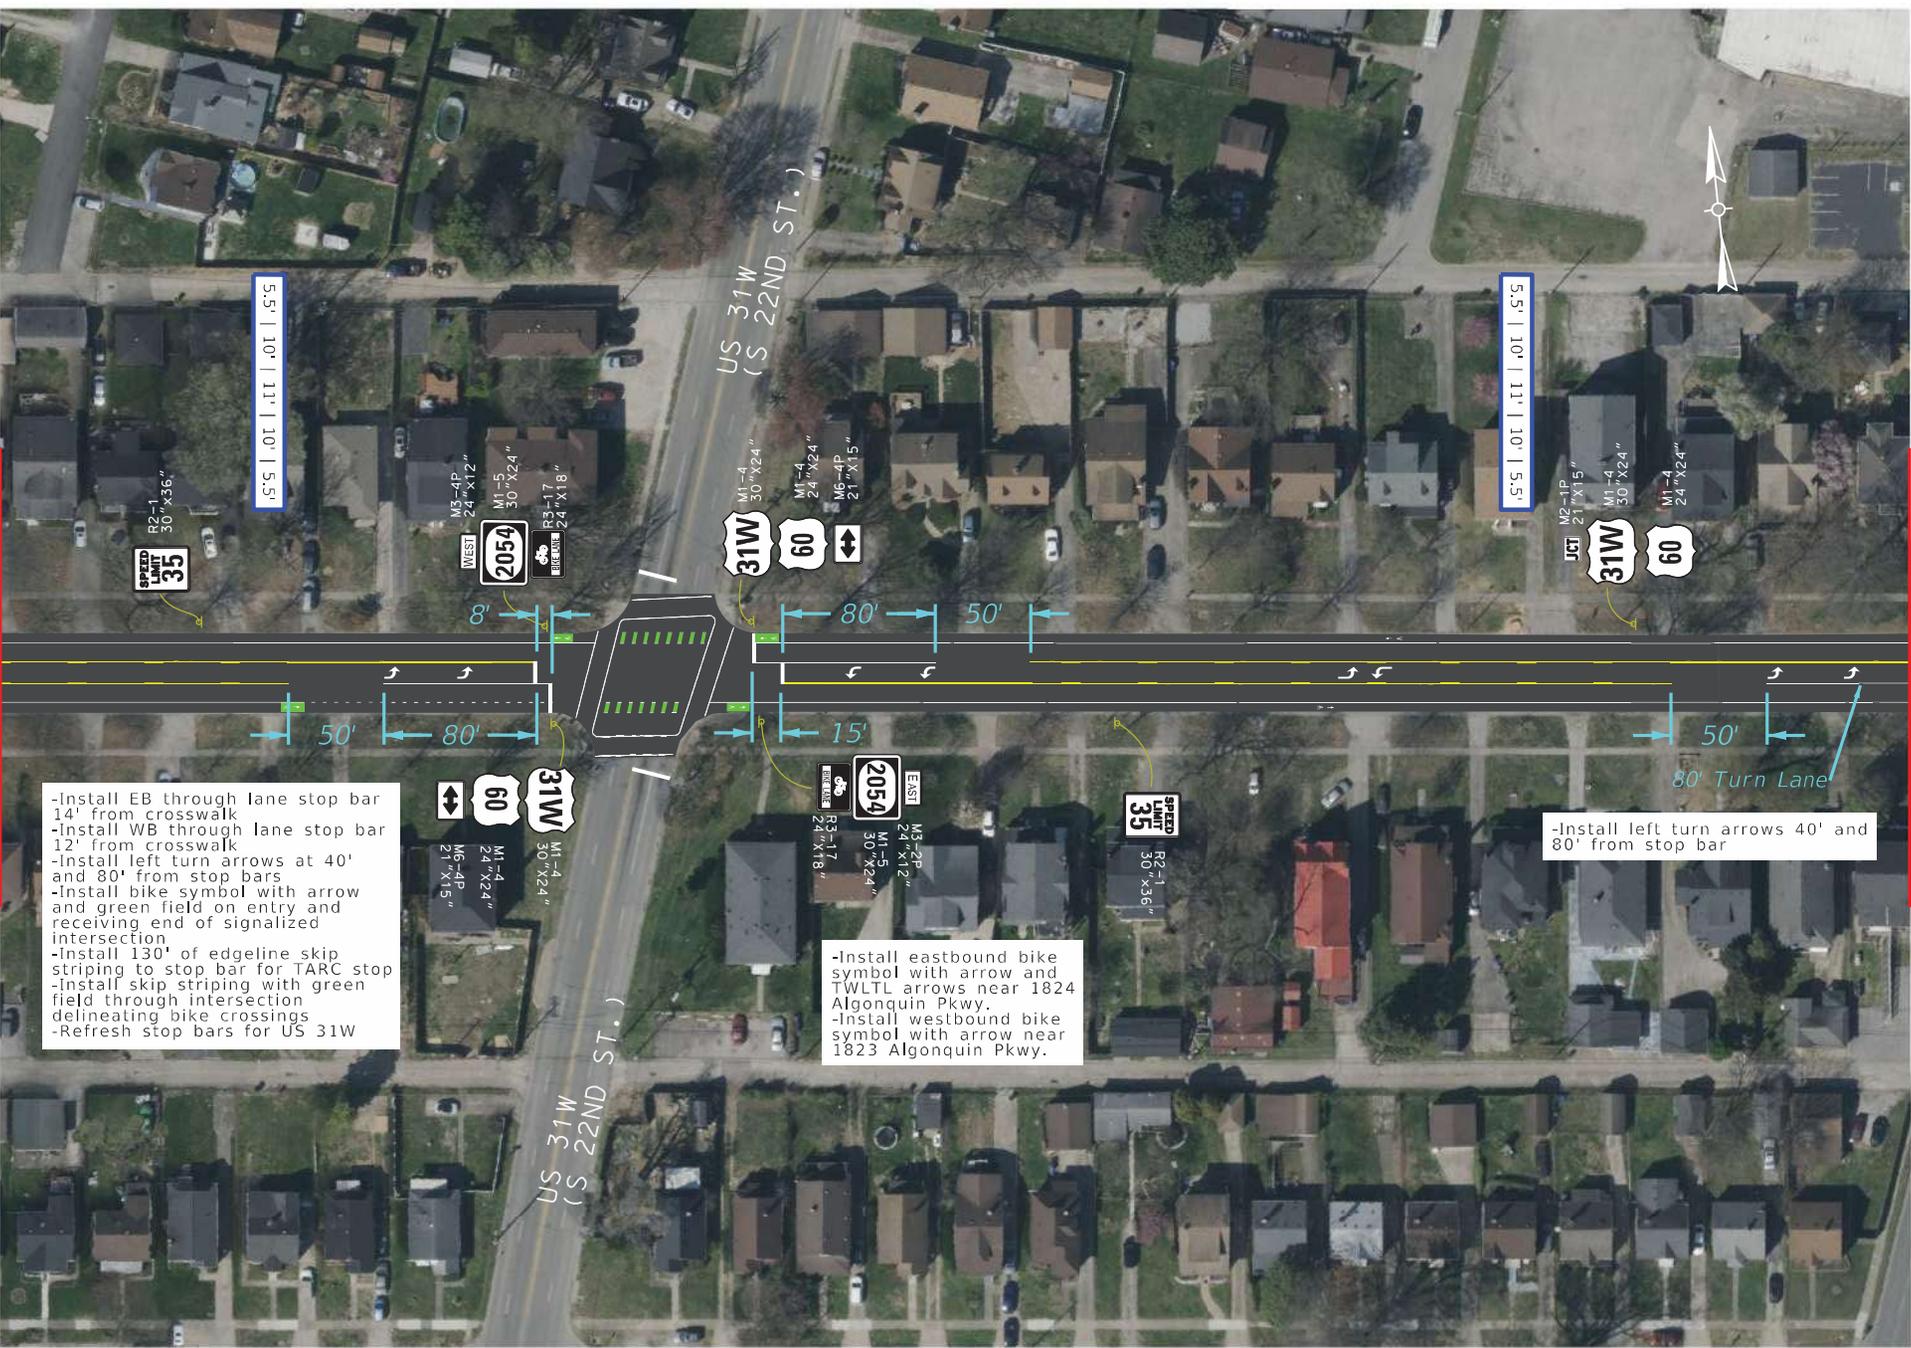

-Install EB through lane stop bar 14' from crosswalk
 -Install WB through lane stop bar 12' from crosswalk
 -Install left turn arrows at 40' and 80' from stop bars
 -Install bike symbol with arrow and receiving end of signalized intersection
 -Install 130' of edgeline skip striping to stop bar for TARC stop
 -Install skip striping with green field through intersection delineating bike crossings
 -Refresh stop bars for US 31W

-Install eastbound bike symbol with arrow and TWLTL arrows near 1824 Algonquin Pkwy.
 -Install westbound bike symbol with arrow near 1823 Algonquin Pkwy.

-Install left turn arrows 40' and 80' from stop bar

MATCHLINE T08



COMMONWEALTH OF KENTUCKY
DEPARTMENT OF HIGHWAYS




DRAWING TITLE: KY 2054 (ALGONQUIN PKWY)
ROADWAY RECONFIGURATION
STRIPING & SIGNING PLANS



ITEM NO. 5-9048.00	COUNTY OF JEFFERSON
SHEET NO. T09	

MATCHLINE T09

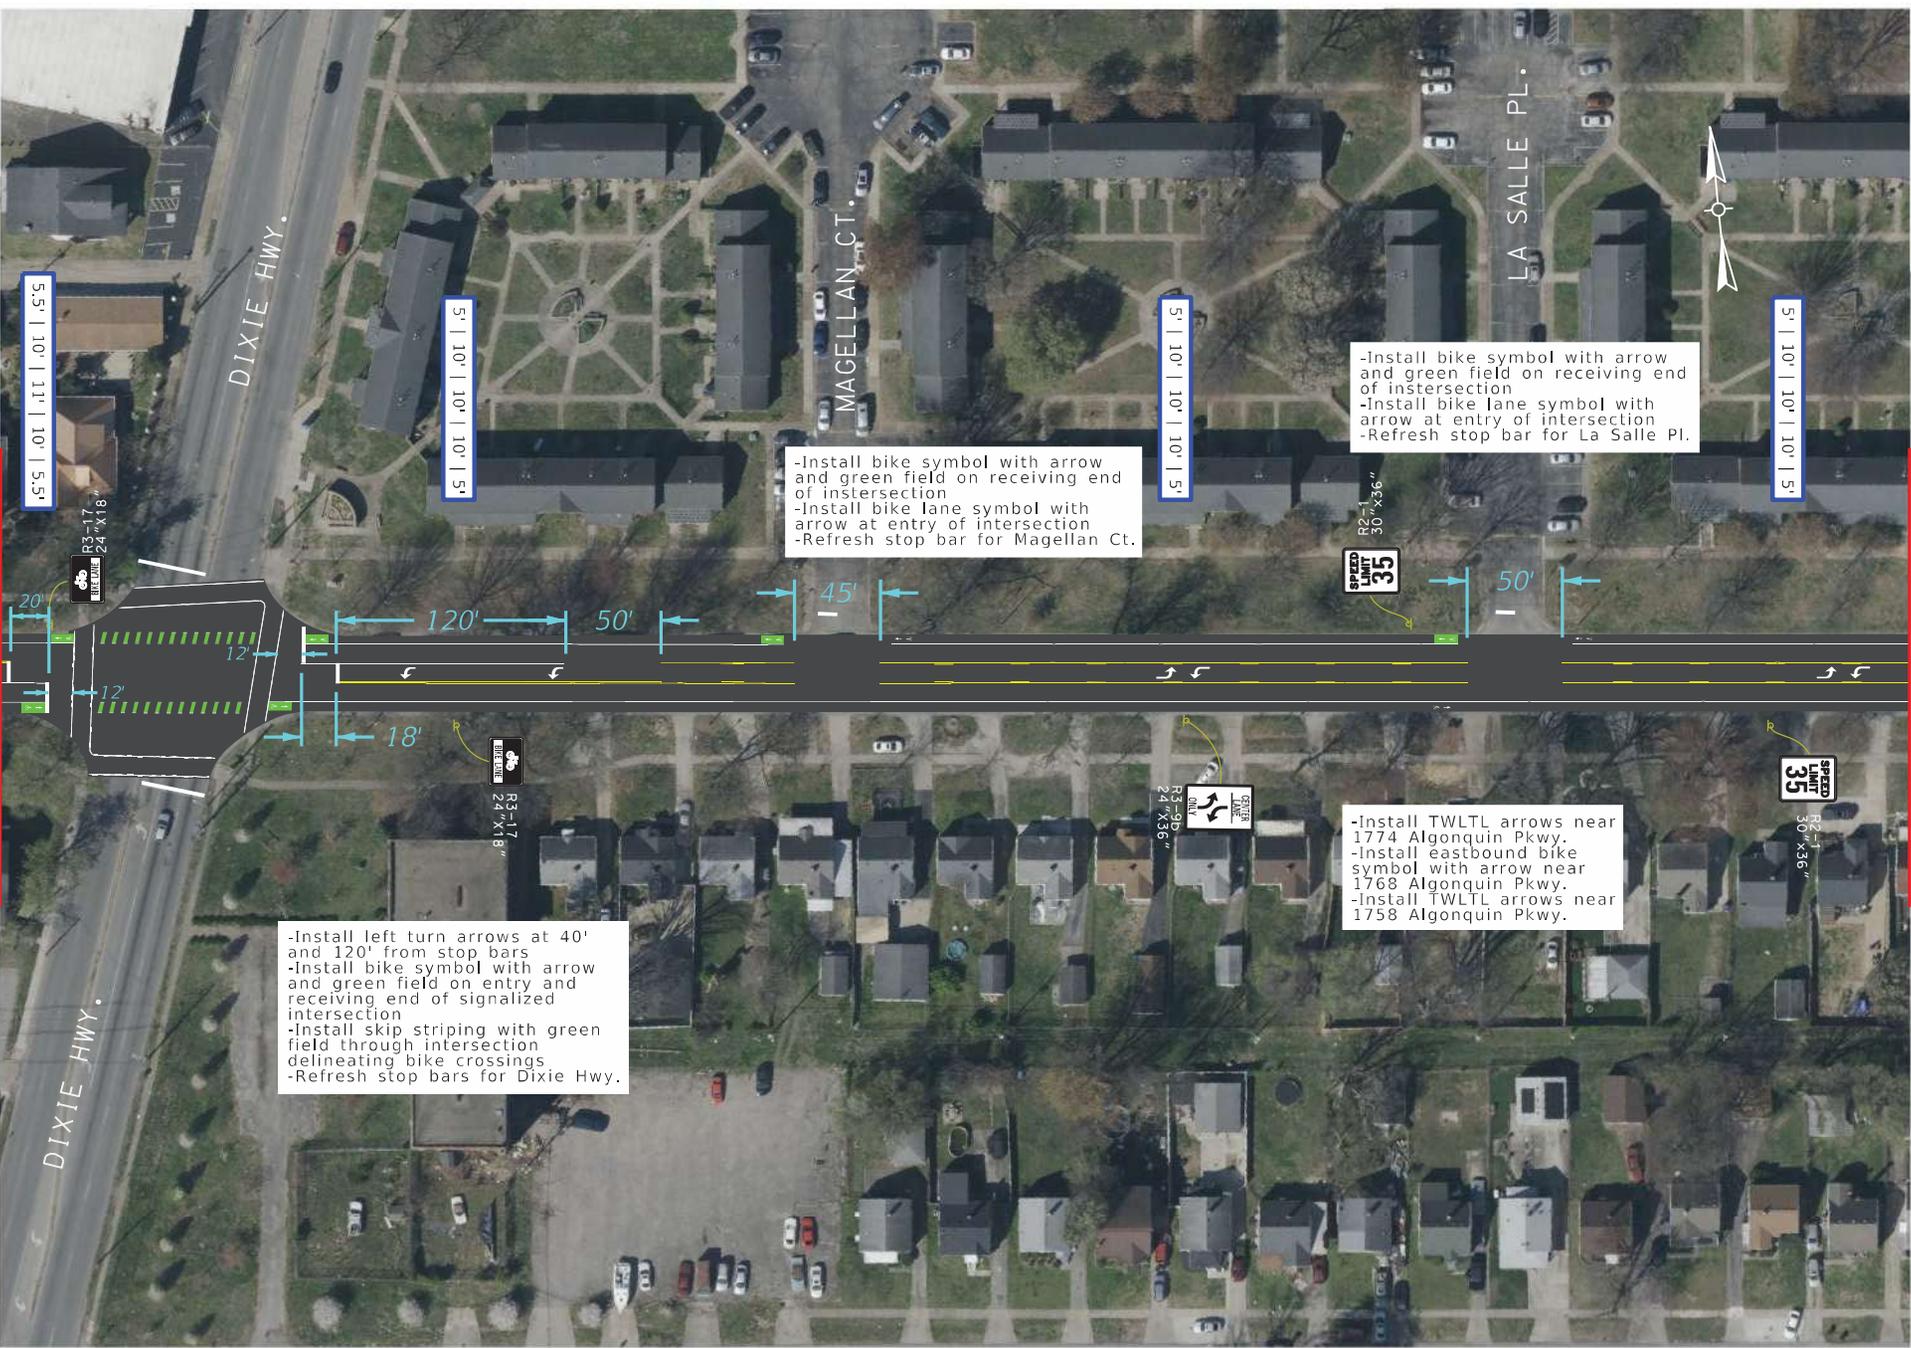

-Install bike symbol with arrow and green field on receiving end of intersection
-Install bike lane symbol with arrow at entry of intersection
-Refresh stop bar for Magellan Ct.

-Install bike symbol with arrow and green field on receiving end of intersection
-Install bike lane symbol with arrow at entry of intersection
-Refresh stop bar for La Salle Pl.

-Install left turn arrows at 40' and 120' from stop bars
-Install bike symbol with arrow and green field on entry and receiving end of signalized intersection
-Install skip striping with green field through intersection delineating bike crossings
-Refresh stop bars for Dixie Hwy.

-Install TWLTL arrows near 1774 Algonquin Pkwy.
-Install eastbound bike symbol with arrow near 1768 Algonquin Pkwy.
-Install TWLTL arrows near 1758 Algonquin Pkwy.

MATCHLINE T09



COMMONWEALTH OF KENTUCKY
DEPARTMENT OF HIGHWAYS



DRAWING TITLE: KY 2054 (ALGONQUIN PKWY)
ROADWAY RECONFIGURATION
STRIPING & SIGNING PLANS



ITEM NO. 5-9048.00	COUNTY OF JEFFERSON
SHEET NO. T10	



5' | 10' | 10' | 10' | 5'

5' | 10' | 10' | 10' | 5'

5' | 10' | 10' | 10' | 5'

-Install bike symbol with arrow and green field on receiving ends of intersection
 -Install bike lane symbol with arrow at entry of intersections
 -Refresh stop bars for McCloskey Ave.

DO NOT DISTURB INTERSECTION AHEAD SIGN ASSEMBLY

SPEED LIMIT 35
 50" x 36"

-Install bike symbol with arrow and green field on receiving end of intersection
 -Install bike lane symbol with arrow at entry of intersection
 -Refresh stop bar for De Soto Terrace.
 -Install TWLTL arrows near 1744 Algonquin Pkwy.

-Install TWLTL arrows near 1652 Algonquin Pkwy.
 -Install eastbound bike symbol with arrow, westbound bike symbol with arrow, and TWLTL arrows near 1634 Algonquin Pkwy.

DO NOT DISTURB INTERSECTION AHEAD SIGN ASSEMBLY



COMMONWEALTH OF KENTUCKY
DEPARTMENT OF HIGHWAYS



DRAWING TITLE: KY 2054 (ALGONQUIN PKWY)
ROADWAY RECONFIGURATION
STRIPING & SIGNING PLANS



ITEM NO. 5-9048.00	COUNTY OF JEFFERSON
SHEET NO. T11	

MATCHLINE T13

MATCHLINE T11



-Install TWLTL arrows near 1614 Algonquin Pkwy.
-Install westbound bike lane symbol with arrow near 1610 Algonquin Pkwy.

-Install bike lane symbol with arrow at entry of intersection
-Install bike symbol with arrow and green field on receiving end of intersection
-Refresh stop bar for Wingfield Ave.

-Install EB through lane stop bar 12' from crosswalk
-Install left turn arrows 40' and 80' from stop bar
-Install skip striping with green field in intersection delineating bike crossing
-Install bike symbol with arrow and green field on entry and receiving end of signalized intersection
-Refresh stop bars for S 16th St.
-Install white 12" cross hatching on 20' centers
-Install yellow 24" cross hatching on 10' centers
-Install right/thru combo arrows 40' and 120' from stop bar

① REFER TO T13 FOR DETAILS ABOUT PROPOSED CONCRETE BARRIER MEDIAN



COMMONWEALTH OF KENTUCKY
DEPARTMENT OF HIGHWAYS





DRAWING TITLE: KY 2054 (ALGONQUIN PKWY)
ROADWAY RECONFIGURATION
STRIPING & SIGNING PLANS



ITEM NO.
5-9048.00

COUNTY OF
JEFFERSON

SHEET NO.
T12

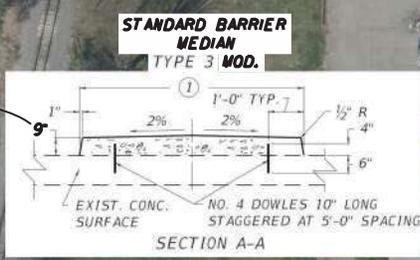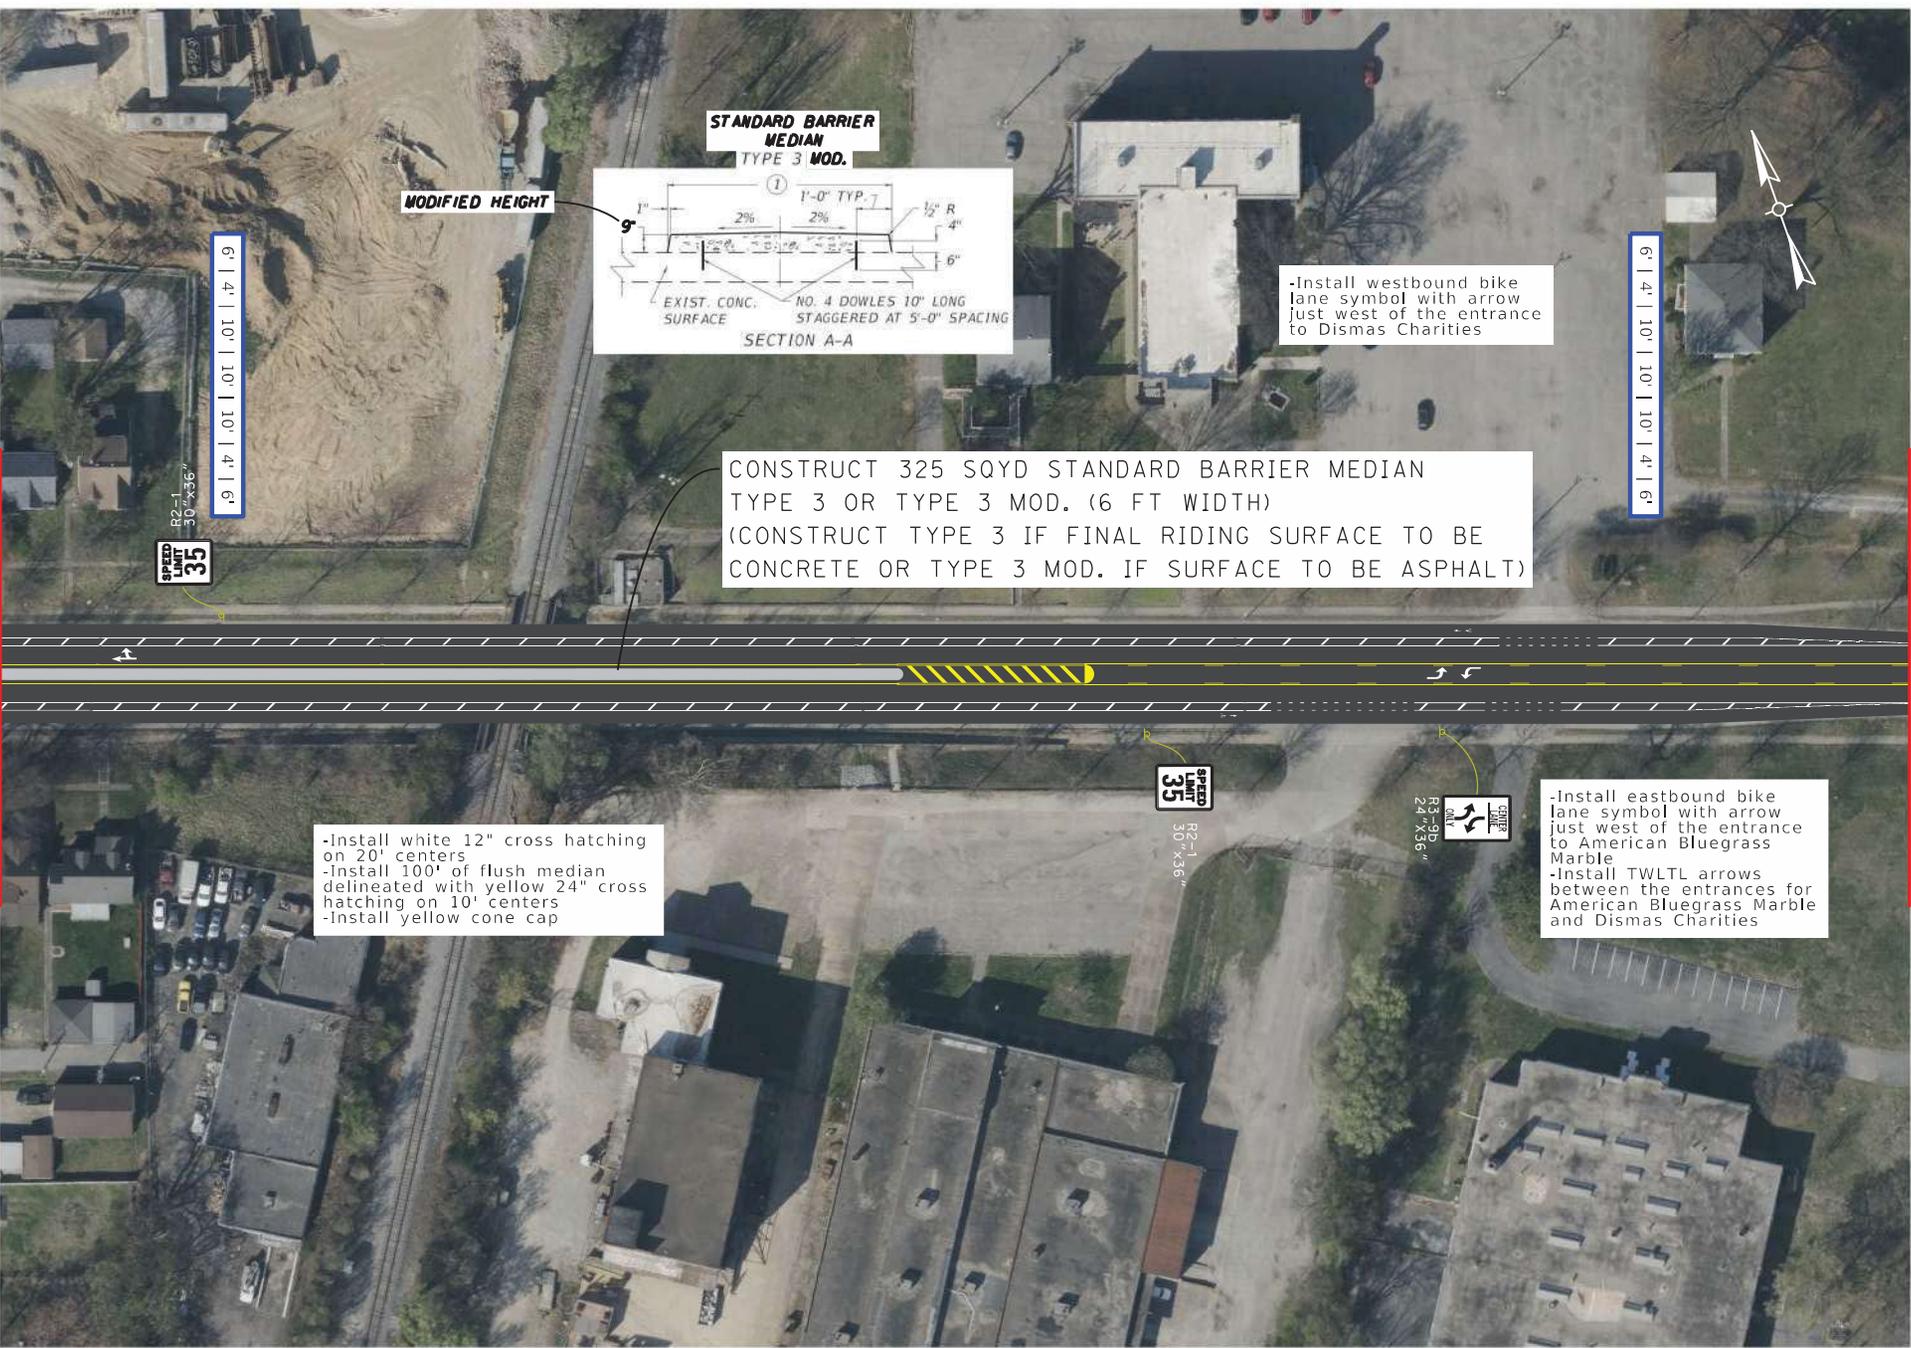

MODIFIED HEIGHT


-Install westbound bike lane symbol with arrow just west of the entrance to Dismas Charities

CONSTRUCT 325 SQYD STANDARD BARRIER MEDIAN TYPE 3 OR TYPE 3 MOD. (6 FT WIDTH)
(CONSTRUCT TYPE 3 IF FINAL RIDING SURFACE TO BE CONCRETE OR TYPE 3 MOD. IF SURFACE TO BE ASPHALT)

-Install white 12" cross hatching on 20' centers
-Install 100' of flush median delineated with yellow 24" cross hatching on 10' centers
-Install yellow cone cap

-Install eastbound bike lane symbol with arrow just west of the entrance to American Bluegrass Marble
-Install TWLTL arrows between the entrances for American Bluegrass Marble and Dismas Charities



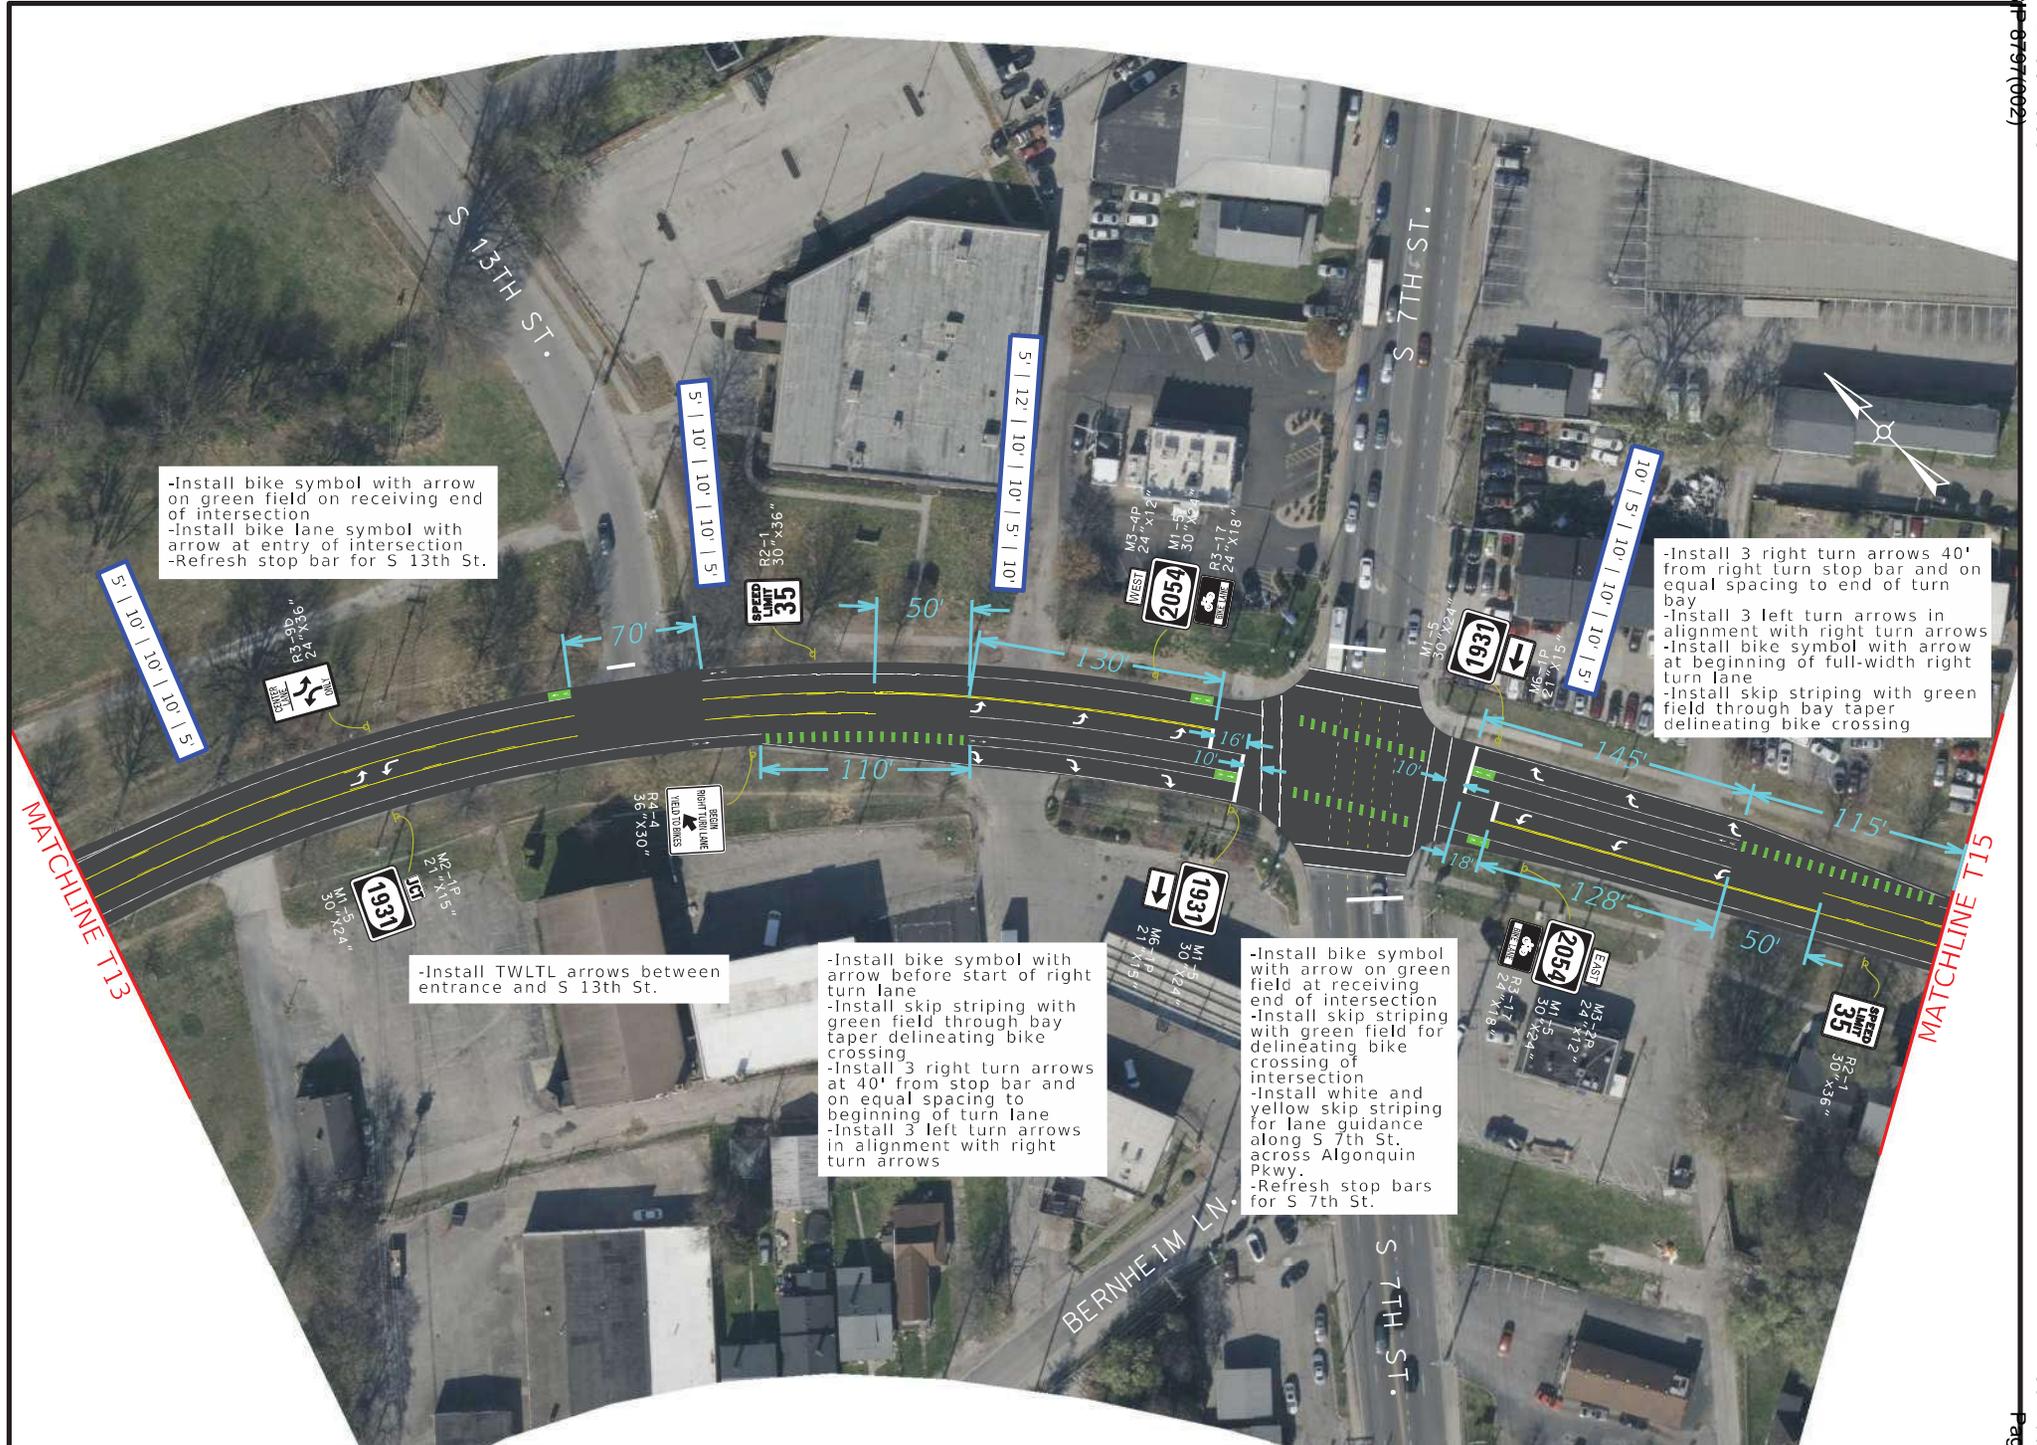

-Install bike symbol with arrow on green field on receiving end of intersection
 -Install bike lane symbol with arrow at entry of intersection
 -Refresh stop bar for S 13th St.

-Install 3 right turn arrows 40' from right turn stop bar and on equal spacing to end of turn bay
 -Install 3 left turn arrows in alignment with right turn arrows
 -Install bike symbol with arrow at beginning of full-width right turn lane
 -Install skip striping with green field through bay taper delineating bike crossing


-Install TWLTL arrows between entrance and S 13th St.

-Install bike symbol with arrow before start of right turn lane
 -Install skip striping with green field through bay taper delineating bike crossing
 -Install 3 right turn arrows at 40' from stop bar and on equal spacing to beginning of turn lane
 -Install 3 left turn arrows in alignment with right turn arrows

-Install bike symbol with arrow on green field at receiving end of intersection
 -Install skip striping with green field for delineating bike crossing of intersection
 -Install white and yellow skip striping for lane guidance along S 7th St. across Algonquin Pkwy.
 -Refresh stop bars for S 7th St.

MATCHLINE T13

MATCHLINE T15

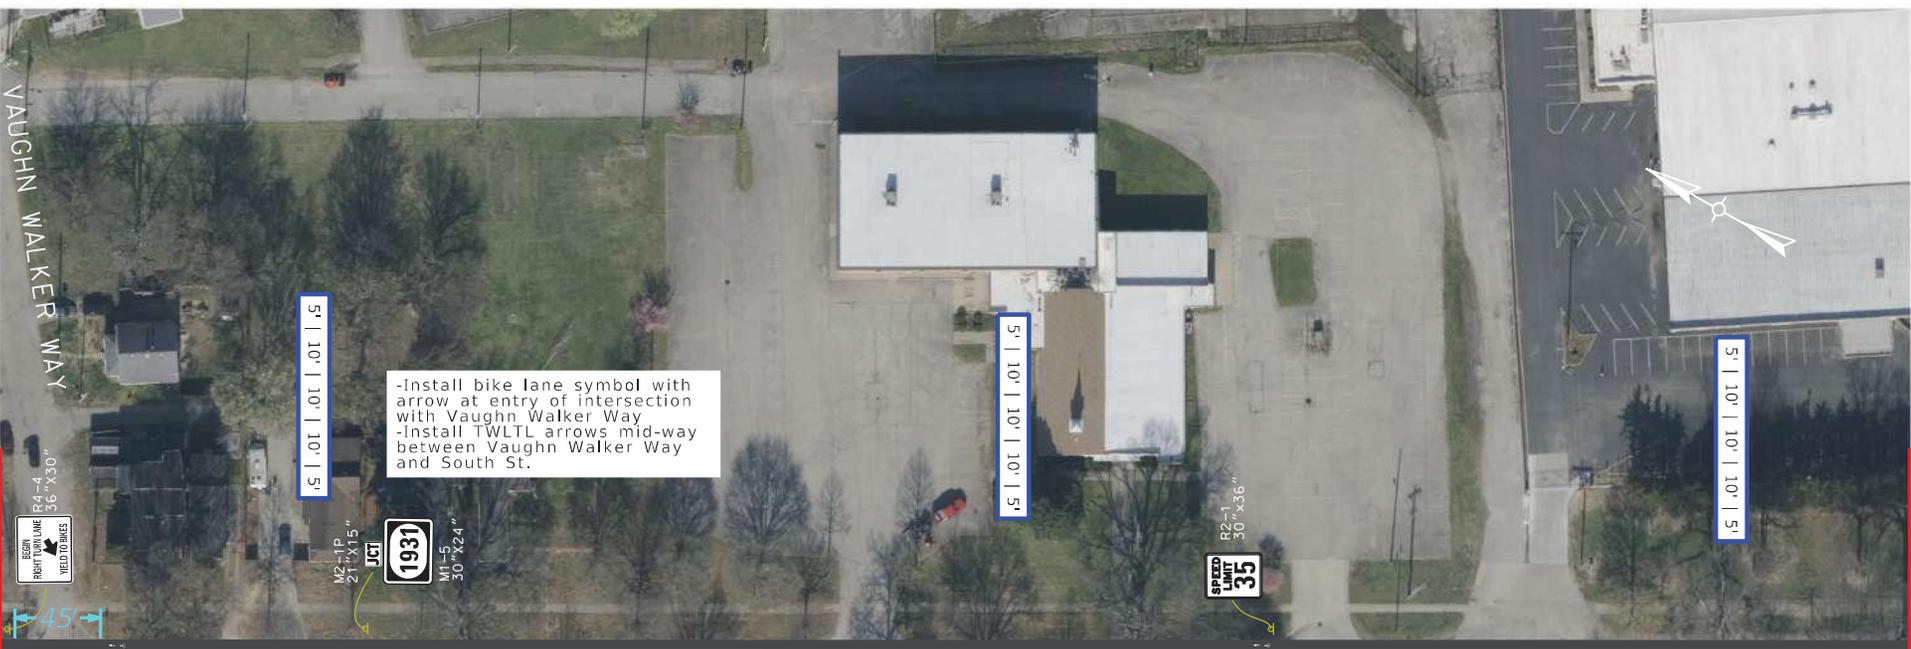

-Install bike lane symbol with arrow at entry of intersection with Vaughn Walker Way
-Install TWLTL arrows mid-way between Vaughn Walker Way and South St.

-Install bike symbol with arrow at entry of intersection
-Install bike symbol with arrow and green field on receiving end of intersection
-Refresh stop bar for South St.
-Install TWLTL arrows between intersections with South St. and Sharp Ave.

-Install westbound bike symbol and arrow just west of east entrance for First Gethsemane Baptist Church
-Install bike symbol with arrow at entry of intersection
-Install bike symbol with arrow and green field on receiving end of intersection
-Refresh stop bar for Sharp Ave.
-Install TWLTL arrows near 1160 Algonquin Pkwy.



COMMONWEALTH OF KENTUCKY
DEPARTMENT OF HIGHWAYS





DRAWING TITLE: KY 2054 (ALGONQUIN PKWY)
ROADWAY RECONFIGURATION
STRIPING & SIGNING PLANS



ITEM NO. 5-9048.00	COUNTY OF JEFFERSON
SHEET NO. T15	

MATCHLINE T17

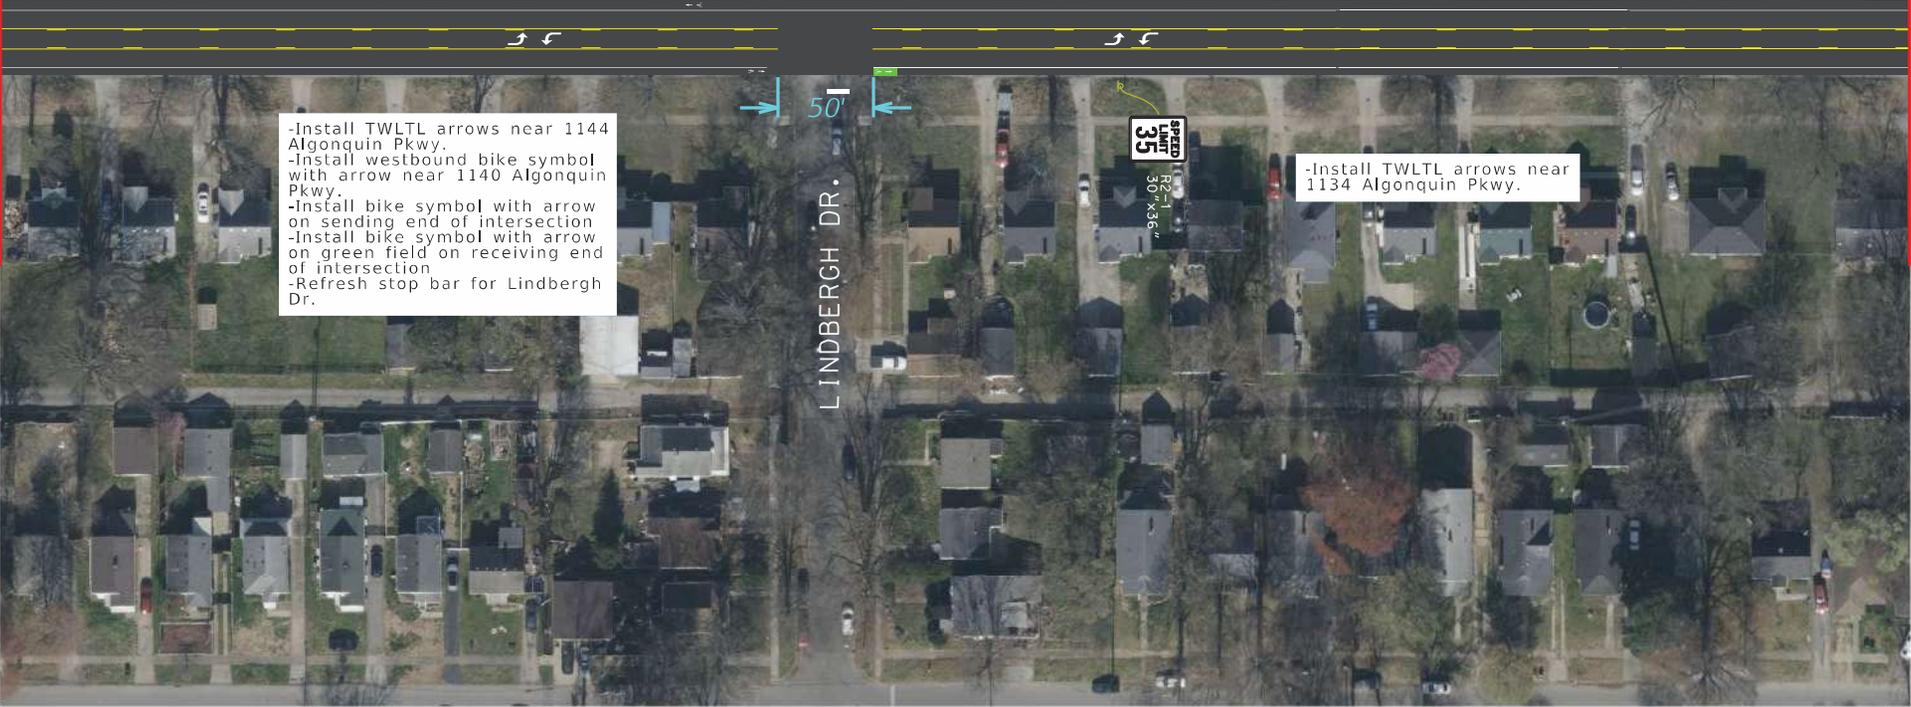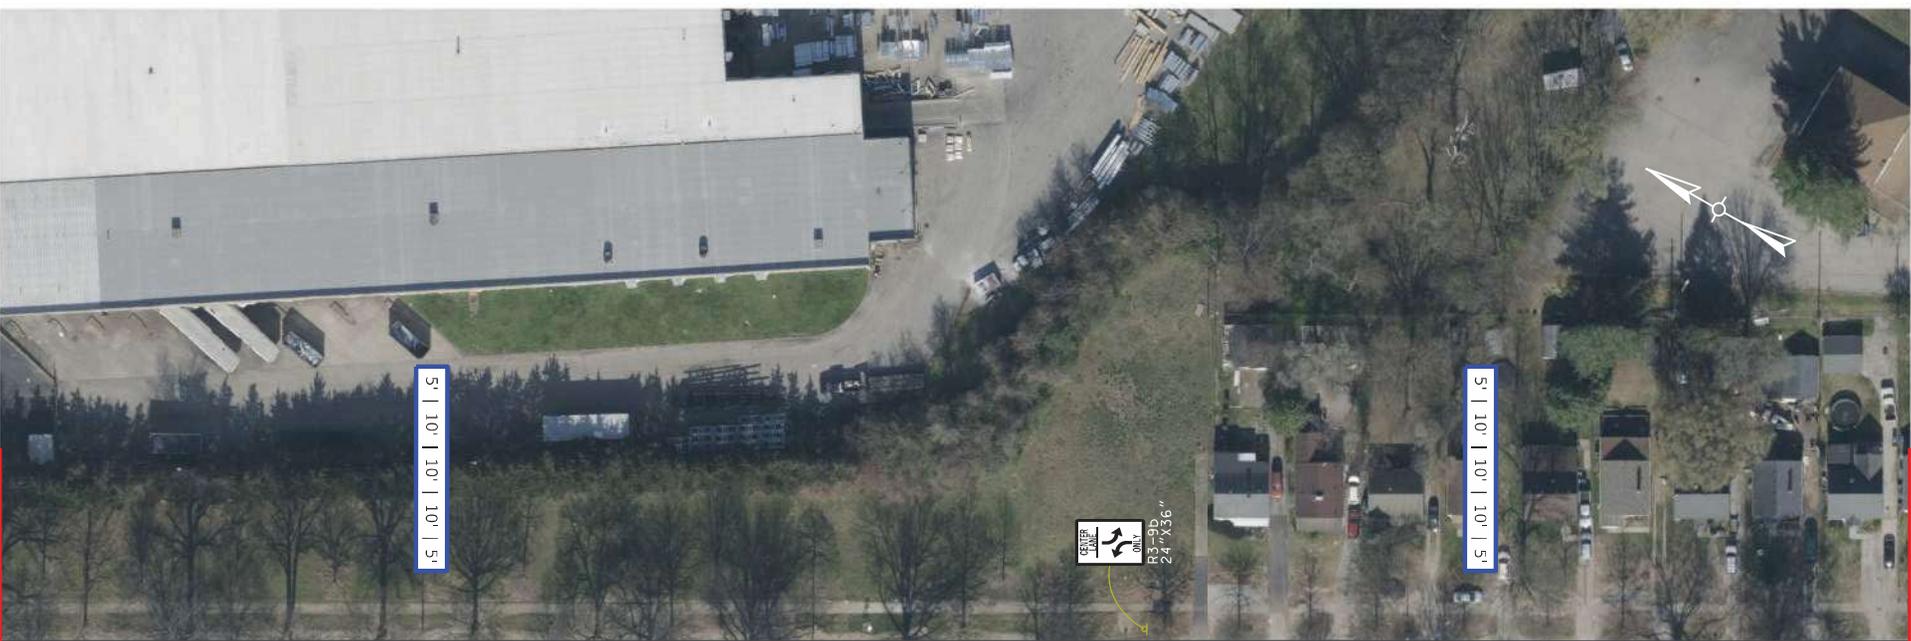

-Install TWLTL arrows near 1144 Algonquin Pkwy.
 -Install westbound bike symbol with arrow near 1140 Algonquin Pkwy.
 -Install bike symbol with arrow on sending end of intersection.
 -Install bike symbol with arrow on green field on receiving end of intersection.
 -Refresh stop bar for Lindbergh Dr.

-Install TWLTL arrows near 1134 Algonquin Pkwy.

MATCHLINE T15




COMMONWEALTH OF KENTUCKY
DEPARTMENT OF HIGHWAYS



DRAWING TITLE: KY 2054 (ALGONQUIN PKWY)
ROADWAY RECONFIGURATION
STRIPING & SIGNING PLANS



ITEM NO. 5-9048.00	COUNTY OF JEFFERSON
SHEET NO. T16	

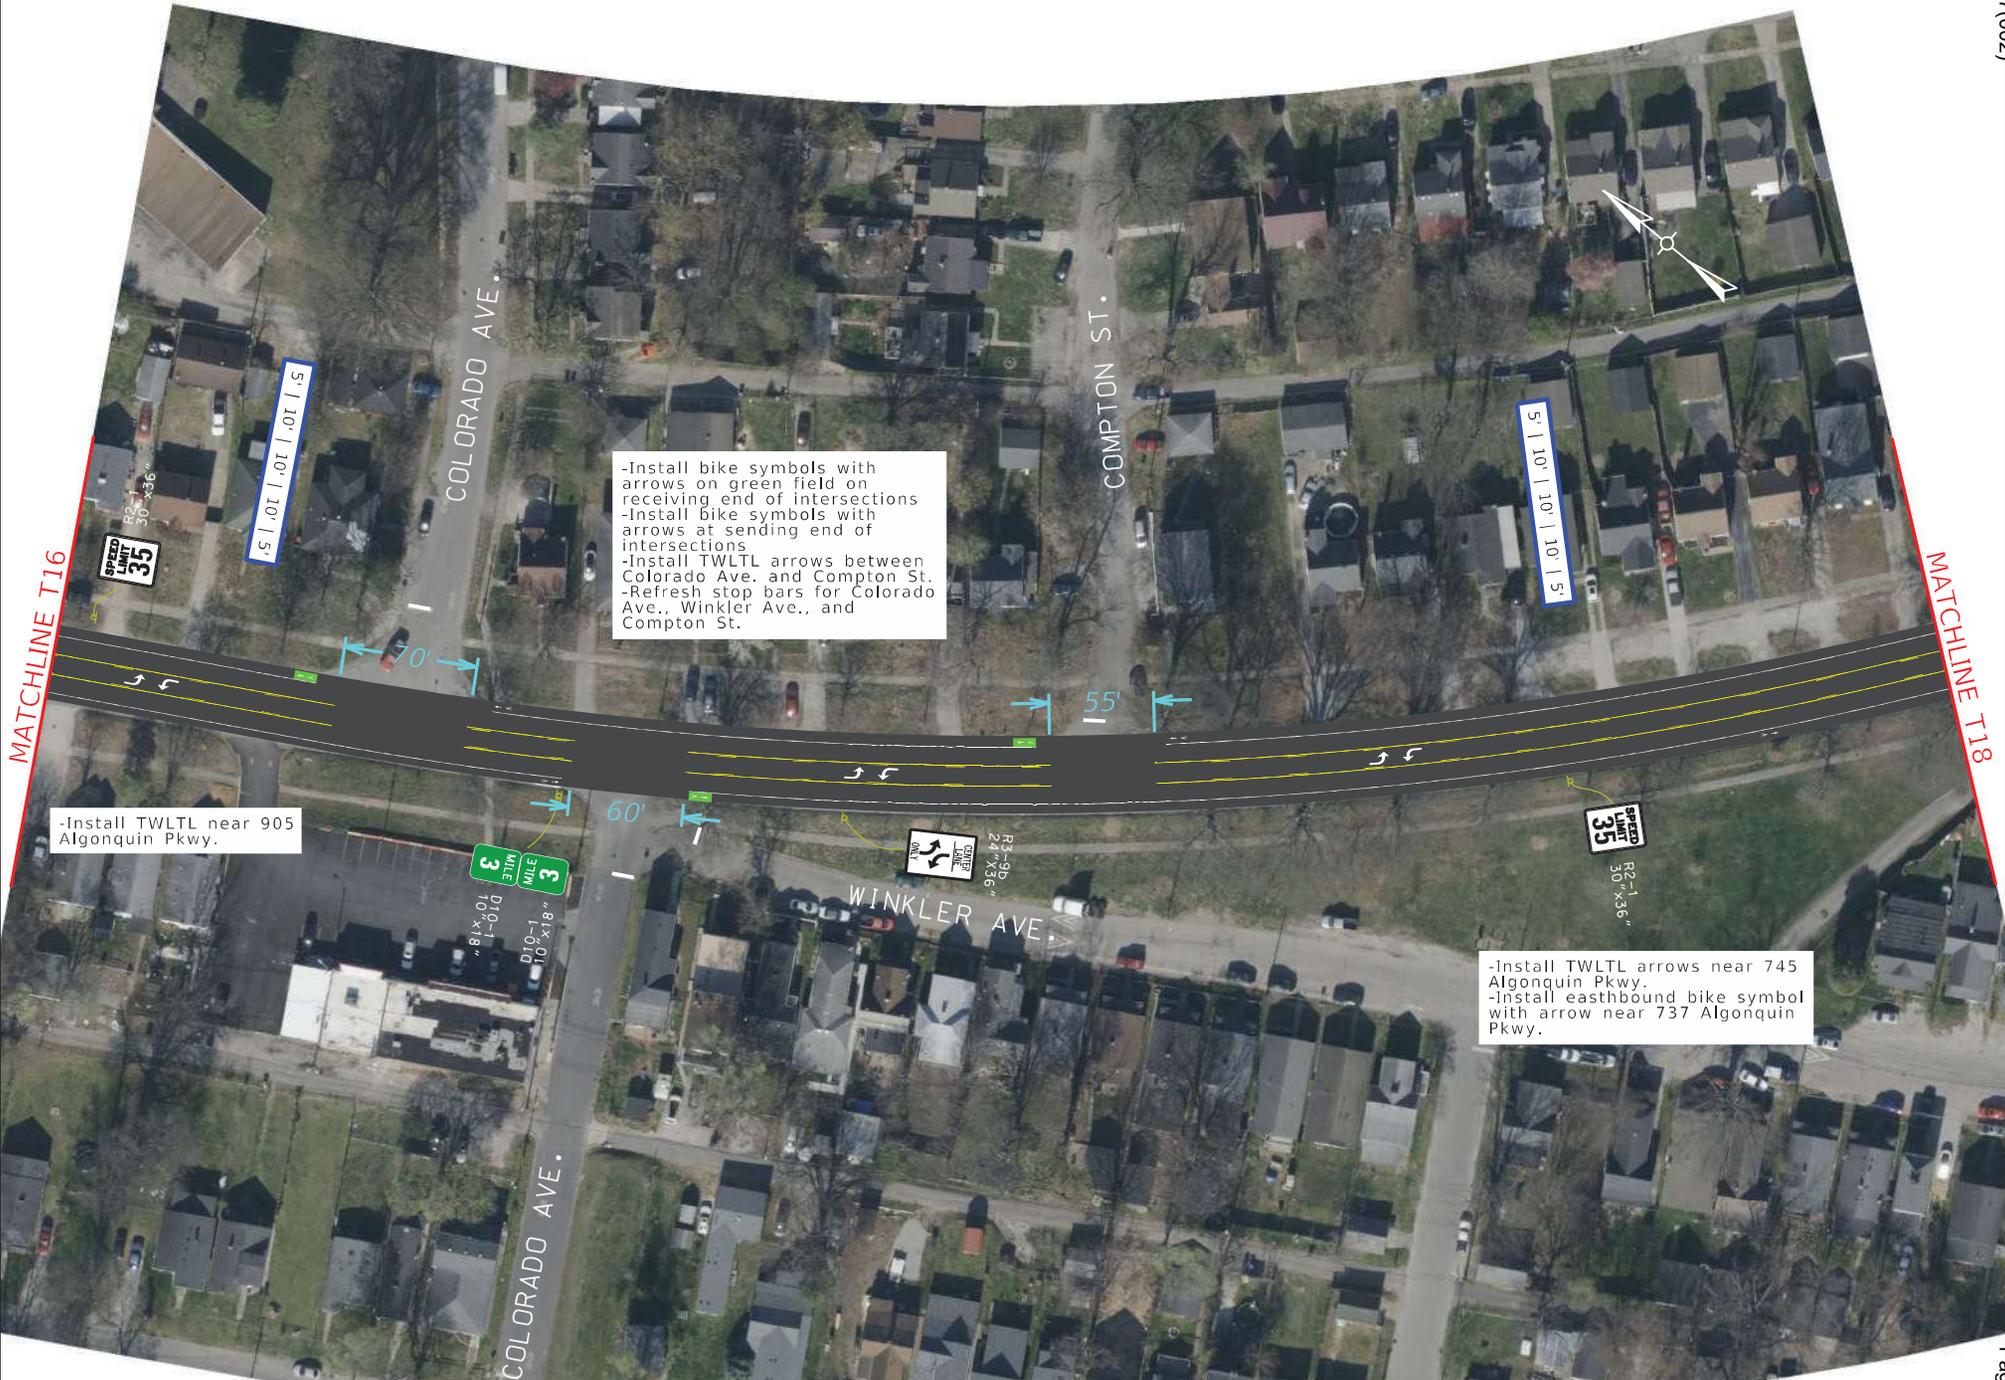

-Install bike symbols with arrows on green field on receiving end of intersections
 -Install bike symbols with arrows at sending end of intersections
 -Install TWLTL arrows between Colorado Ave. and Compton St.
 -Refresh stop bars for Colorado Ave., Winkler Ave., and Compton St.

-Install TWLTL near 905 Algonquin Pkwy.

-Install TWLTL arrows near 745 Algonquin Pkwy.
 -Install eastbound bike symbol with arrow near 737 Algonquin Pkwy.




COMMONWEALTH OF KENTUCKY
DEPARTMENT OF HIGHWAYS



DRAWING TITLE: KY 2054 (ALGONQUIN PKWY)
ROADWAY RECONFIGURATION
STRIPING & SIGNING PLANS



ITEM NO. 5-9048.00	COUNTY OF JEFFERSON
SHEET NO. T17	

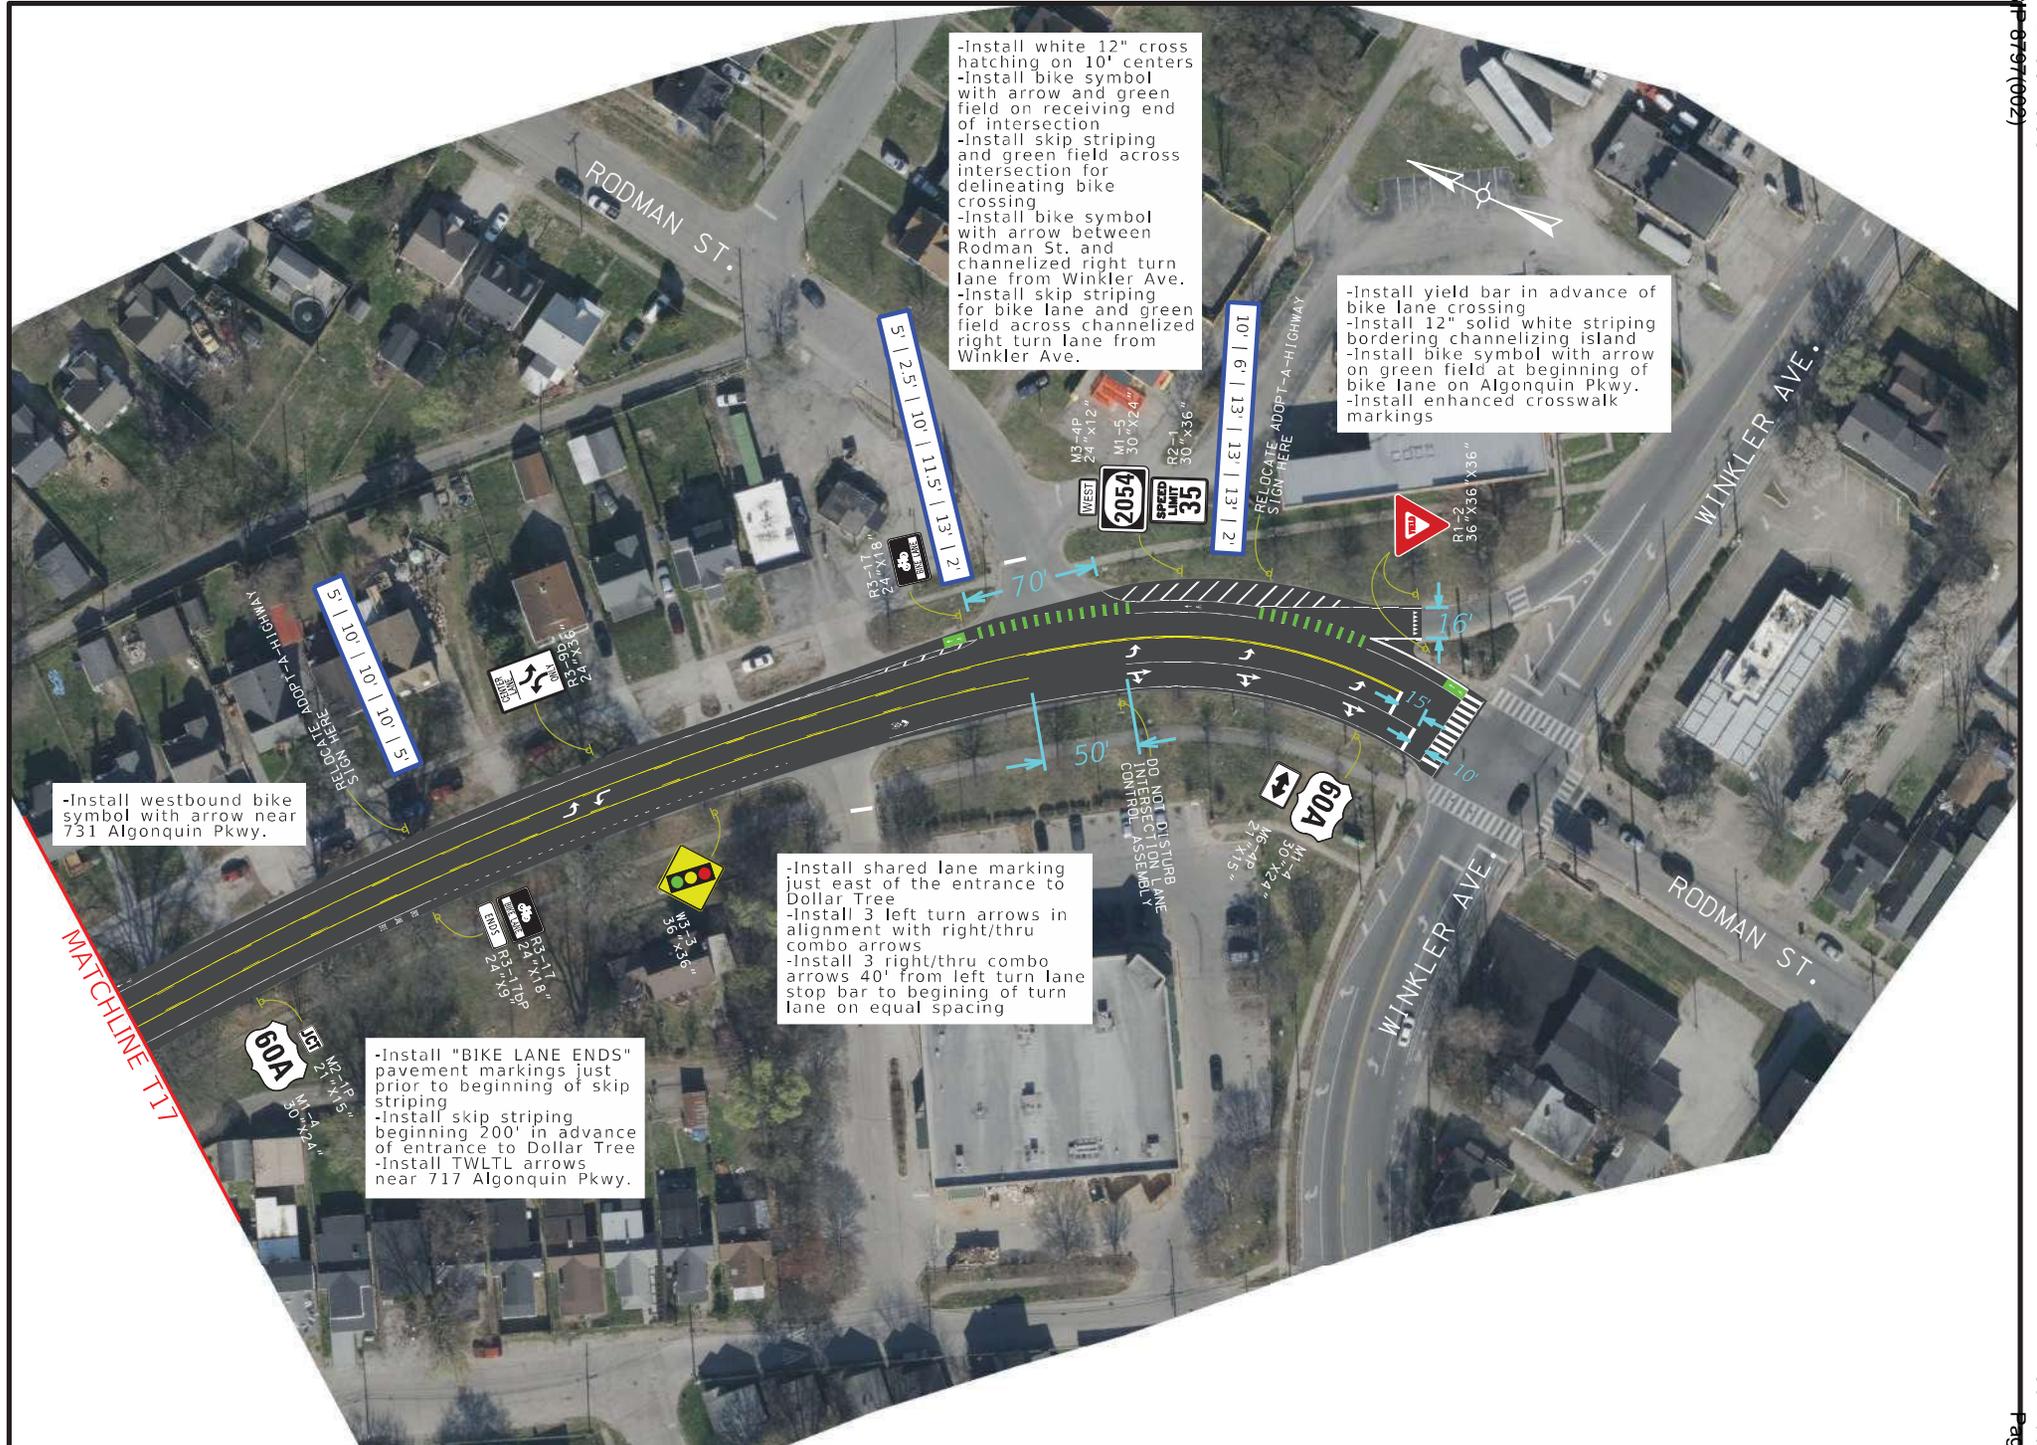

-Install white 12" cross hatching on 10' centers
 -Install bike symbol with arrow and green field on receiving end of intersection
 -Install skip striping and green field across intersection for delineating bike crossing
 -Install bike symbol with arrow between Rodman St. and channelized right turn lane from Winkler Ave.
 -Install skip striping for bike lane and green field across channelized right turn lane from Winkler Ave.

-Install yield bar in advance of bike lane crossing
 -Install 12" solid white striping bordering channelizing island
 -Install bike symbol with arrow on green field at beginning of bike lane on Algonquin Pkwy.
 -Install enhanced crosswalk markings

-Install westbound bike symbol with arrow near 731 Algonquin Pkwy.

-Install shared lane marking just east of the entrance to Dollar Tree
 -Install 3 left turn arrows in alignment with right/thru combo arrows
 -Install 3 right/thru combo arrows 40' from left turn lane stop bar to begining of turn lane on equal spacing

-Install "BIKE LANE ENDS" pavement markings just prior to beginning of skip striping
 -Install skip striping beginning 200' in advance of entrance to Dollar Tree
 -Install TWLTL arrows near 717 Algonquin Pkwy.

MATCHLINE T17