




RENDERING OF AREA A

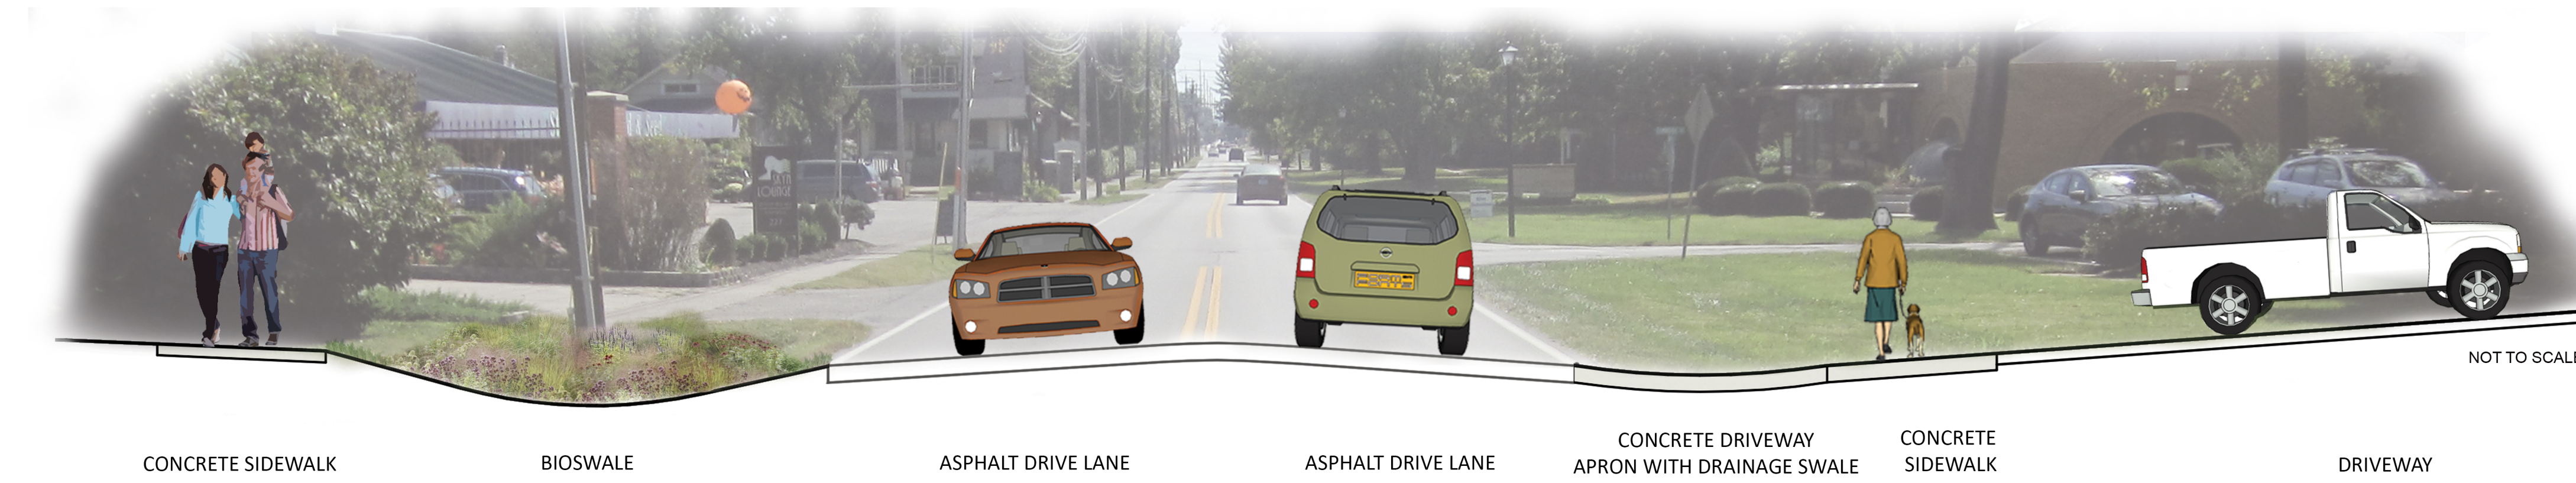

A

CROSS SECTION OF AREA A

A1



ENLARGED PLAN OF BIOSWALES IN AREA A



BIOSWALE EXAMPLE IN AREA B



B

CROSS SECTION OF AREA B

B1



ENLARGED PLAN OF BIOSWALES IN AREA B




RENDERING OF AREA C



C

CROSS SECTION OF AREA C

C1

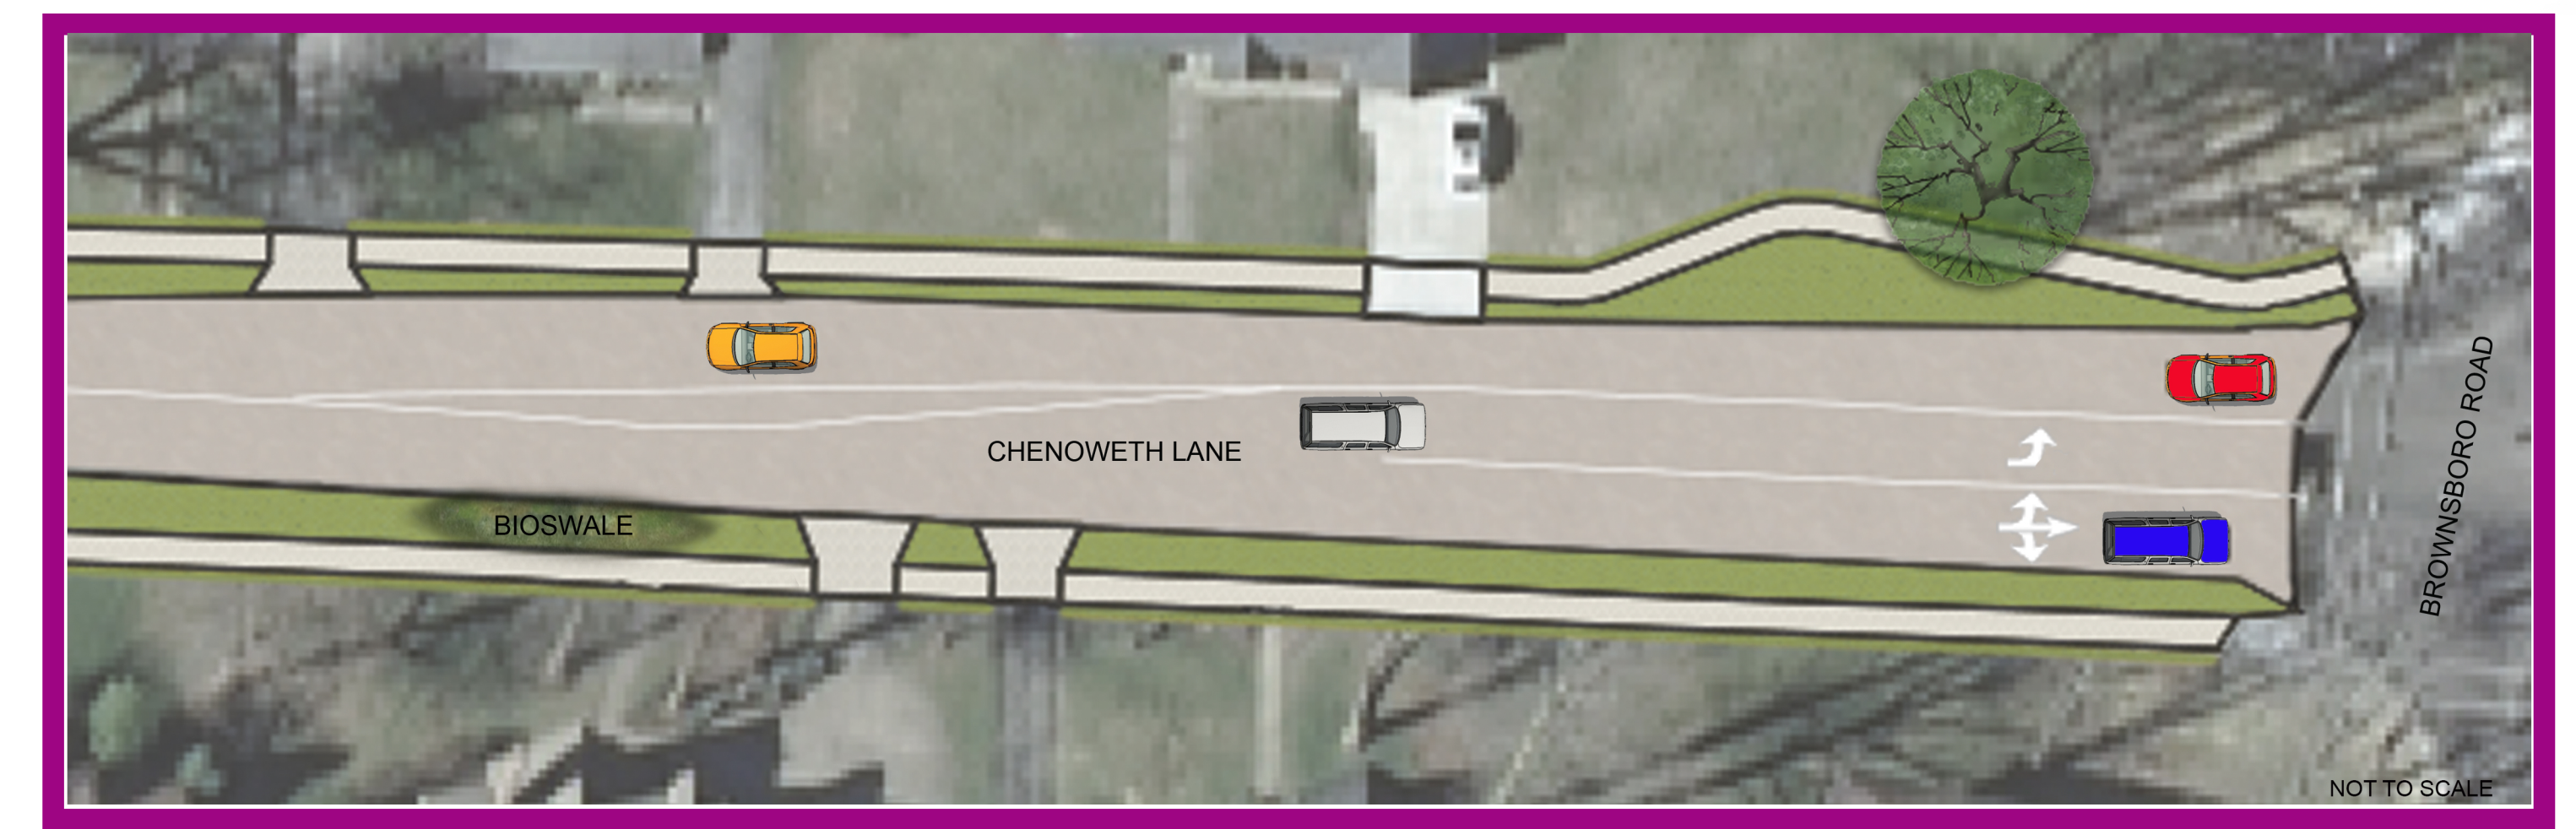

ENLARGED PLAN OF BIOSWALES IN AREA C

# CHENOWETH LANE

## SPECIAL DRAINAGE FEATURES

### LEGEND

- DETAIL AREA A
- DETAIL AREA B
- DETAIL AREA C
- TREES OR SHRUBS TO BE REMOVED (DEAD, DYING, OR CONFLICT WITH NEW SIDEWALK)
- PROPOSED TREES TO BE PLANTED
- REMOVE/RELOCATE STONE COLUMNS