

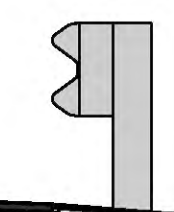
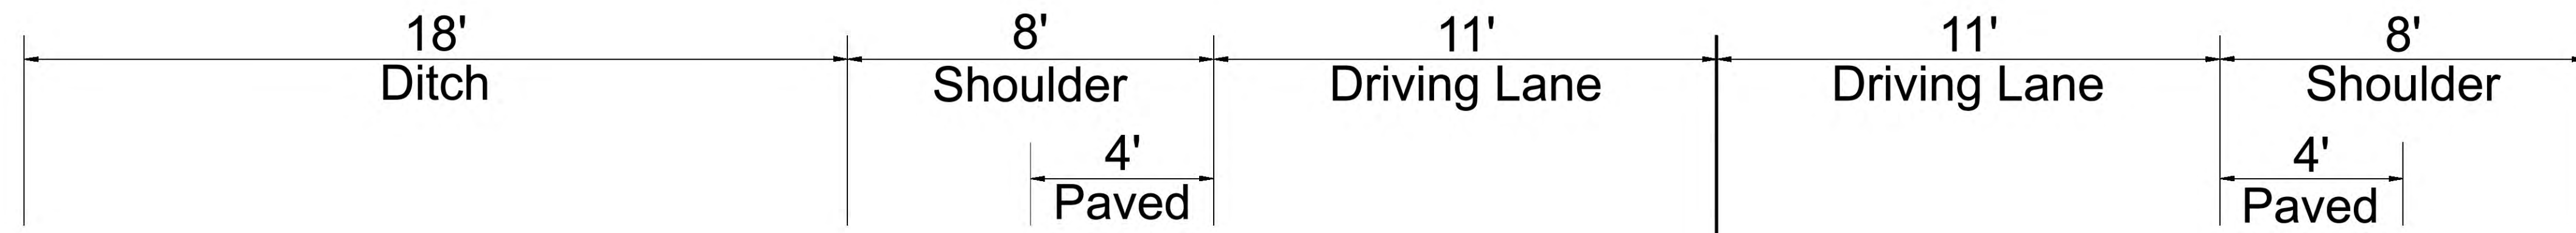


US 68 Typical Section

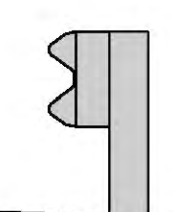

Normal 2 Lane Section

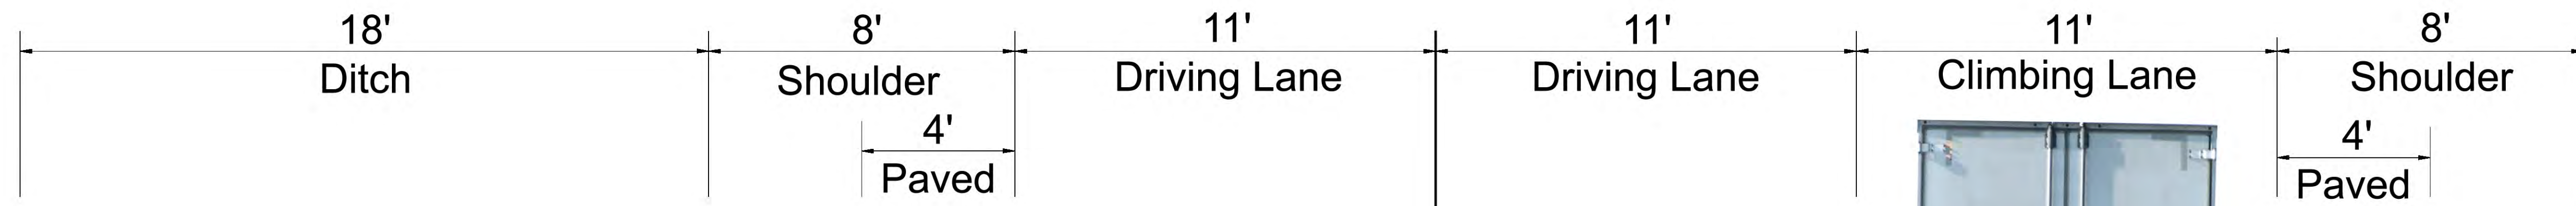

Section With Added Climbing Lane