


## PROP ROADWAY DISTURB LIMITS PROP RIGHT OF WAY PROP EASEMENT EXISTING RIGHT OF WAY PROPERTY LINE PROP CULVERT/STORM SEWER PROP DITCH

## KY 1176 INTERSECTION OPTIONS

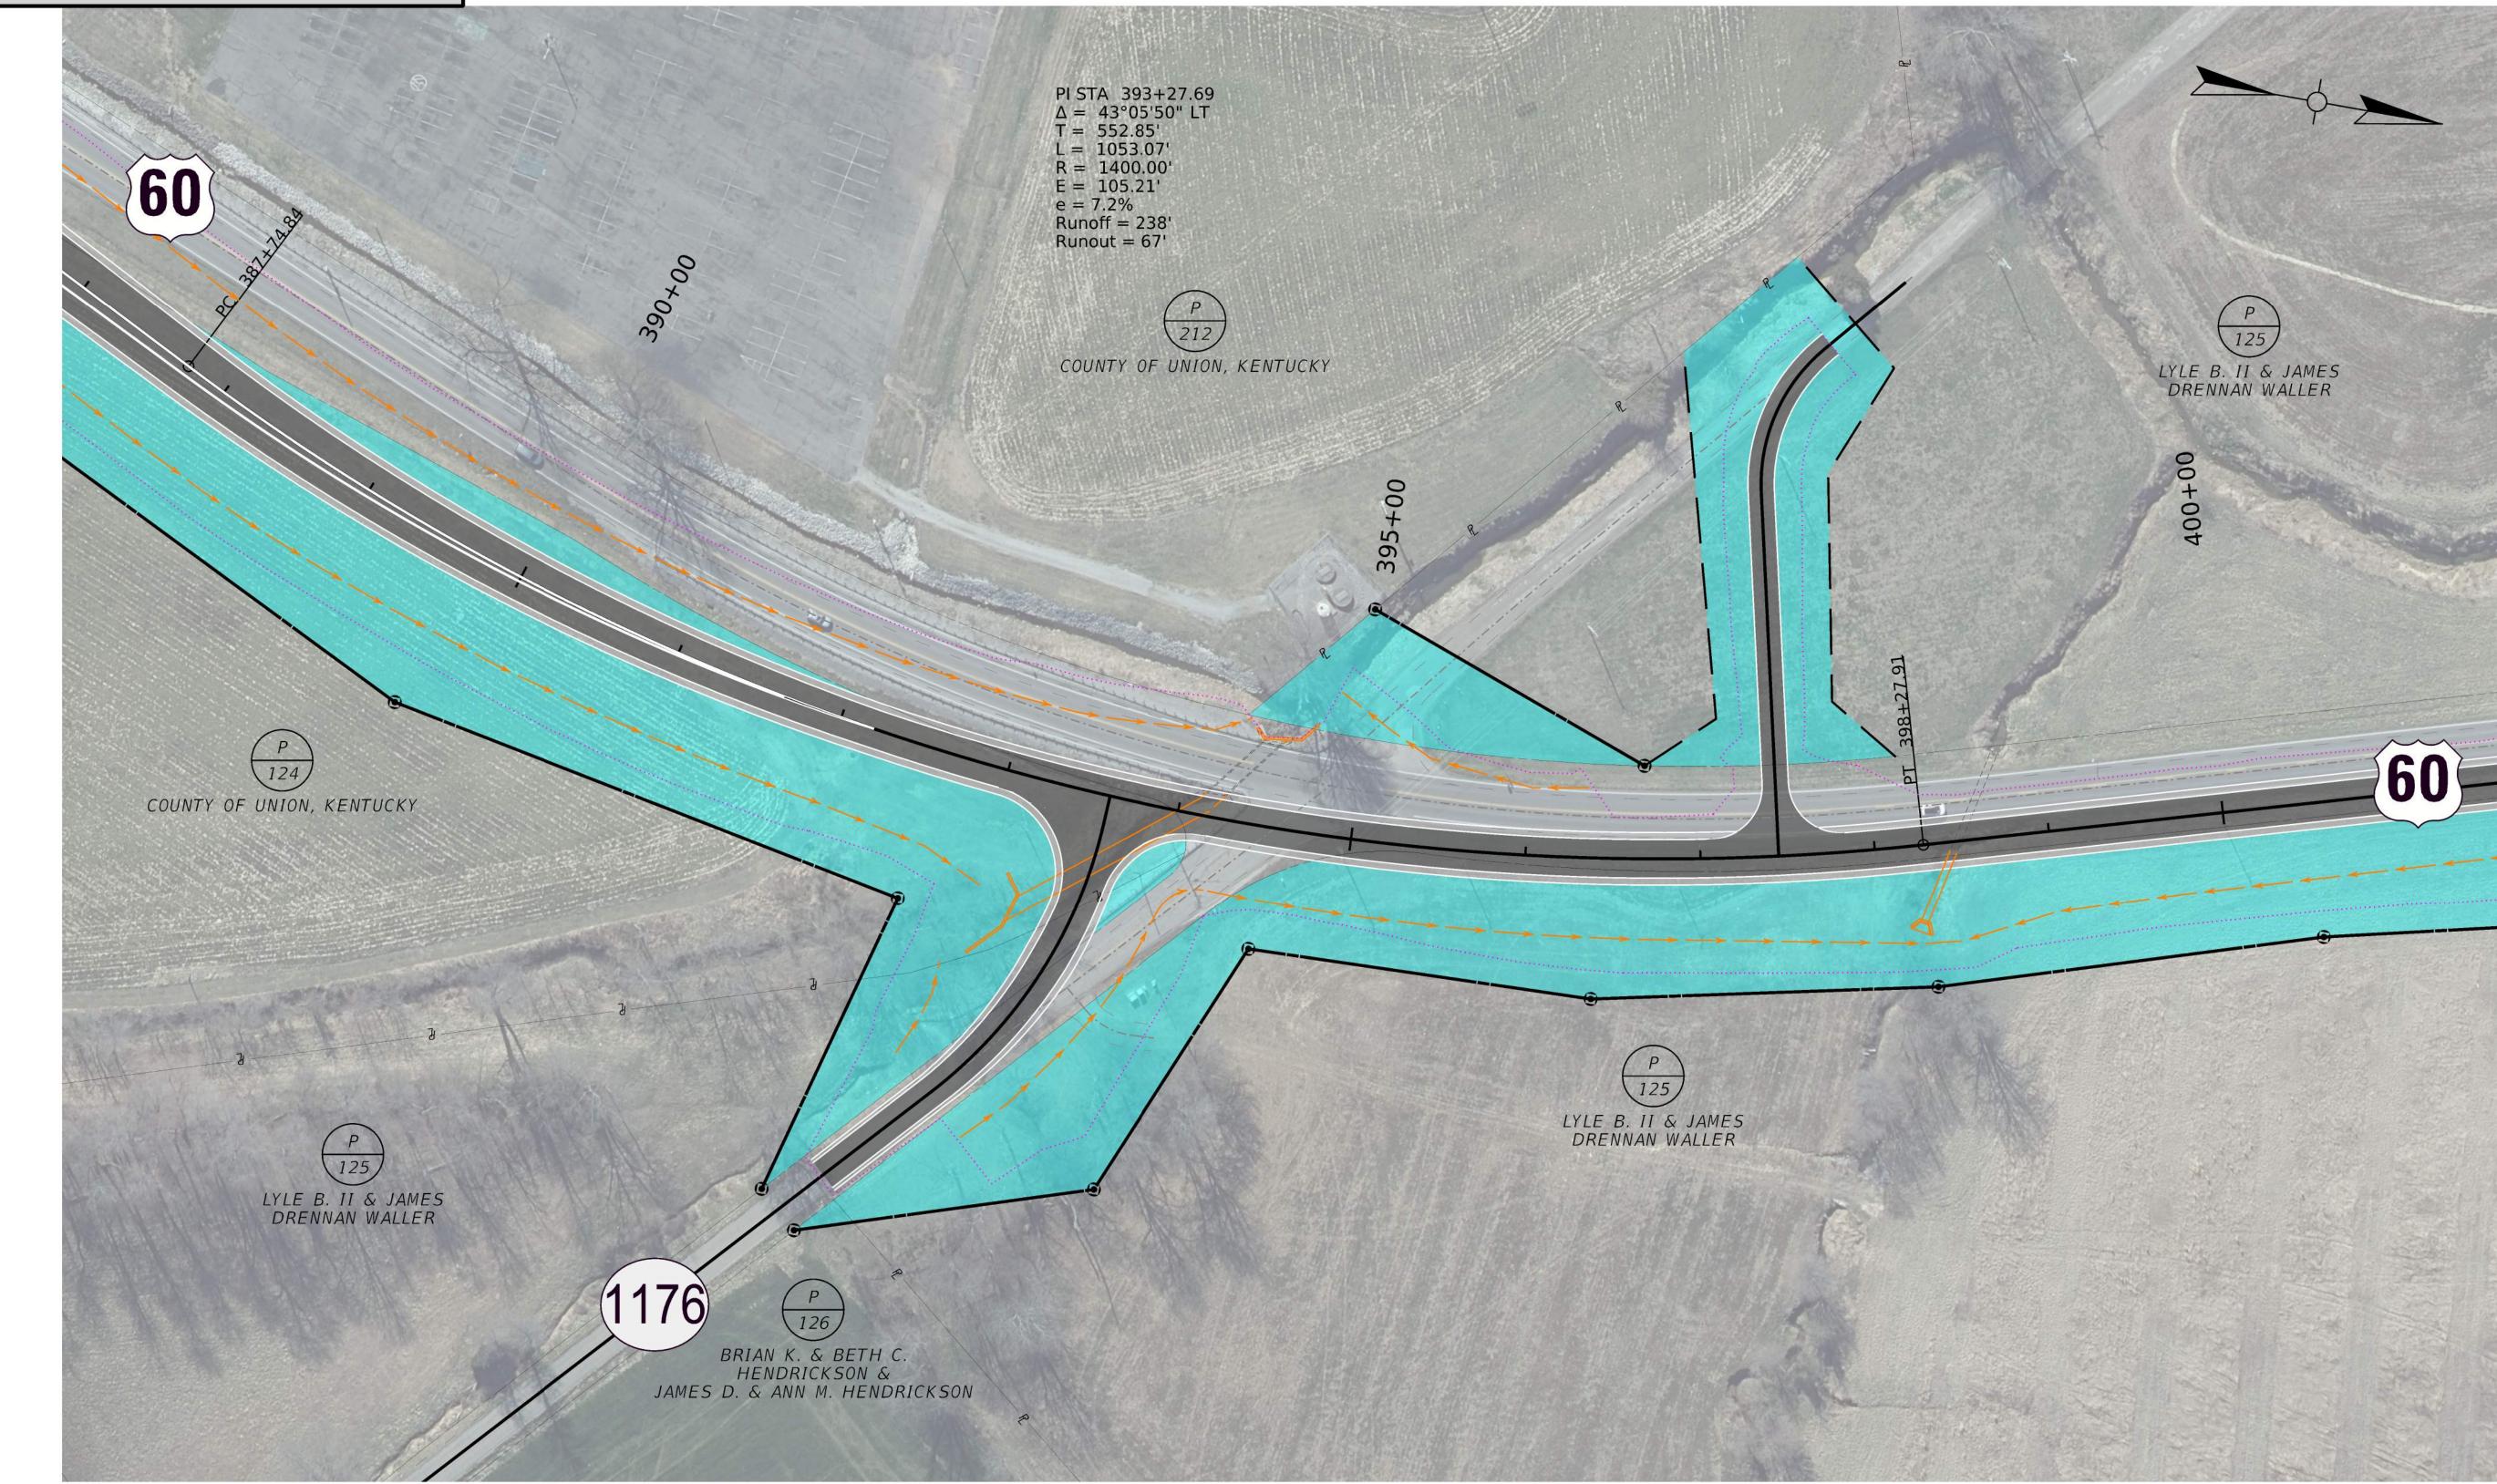

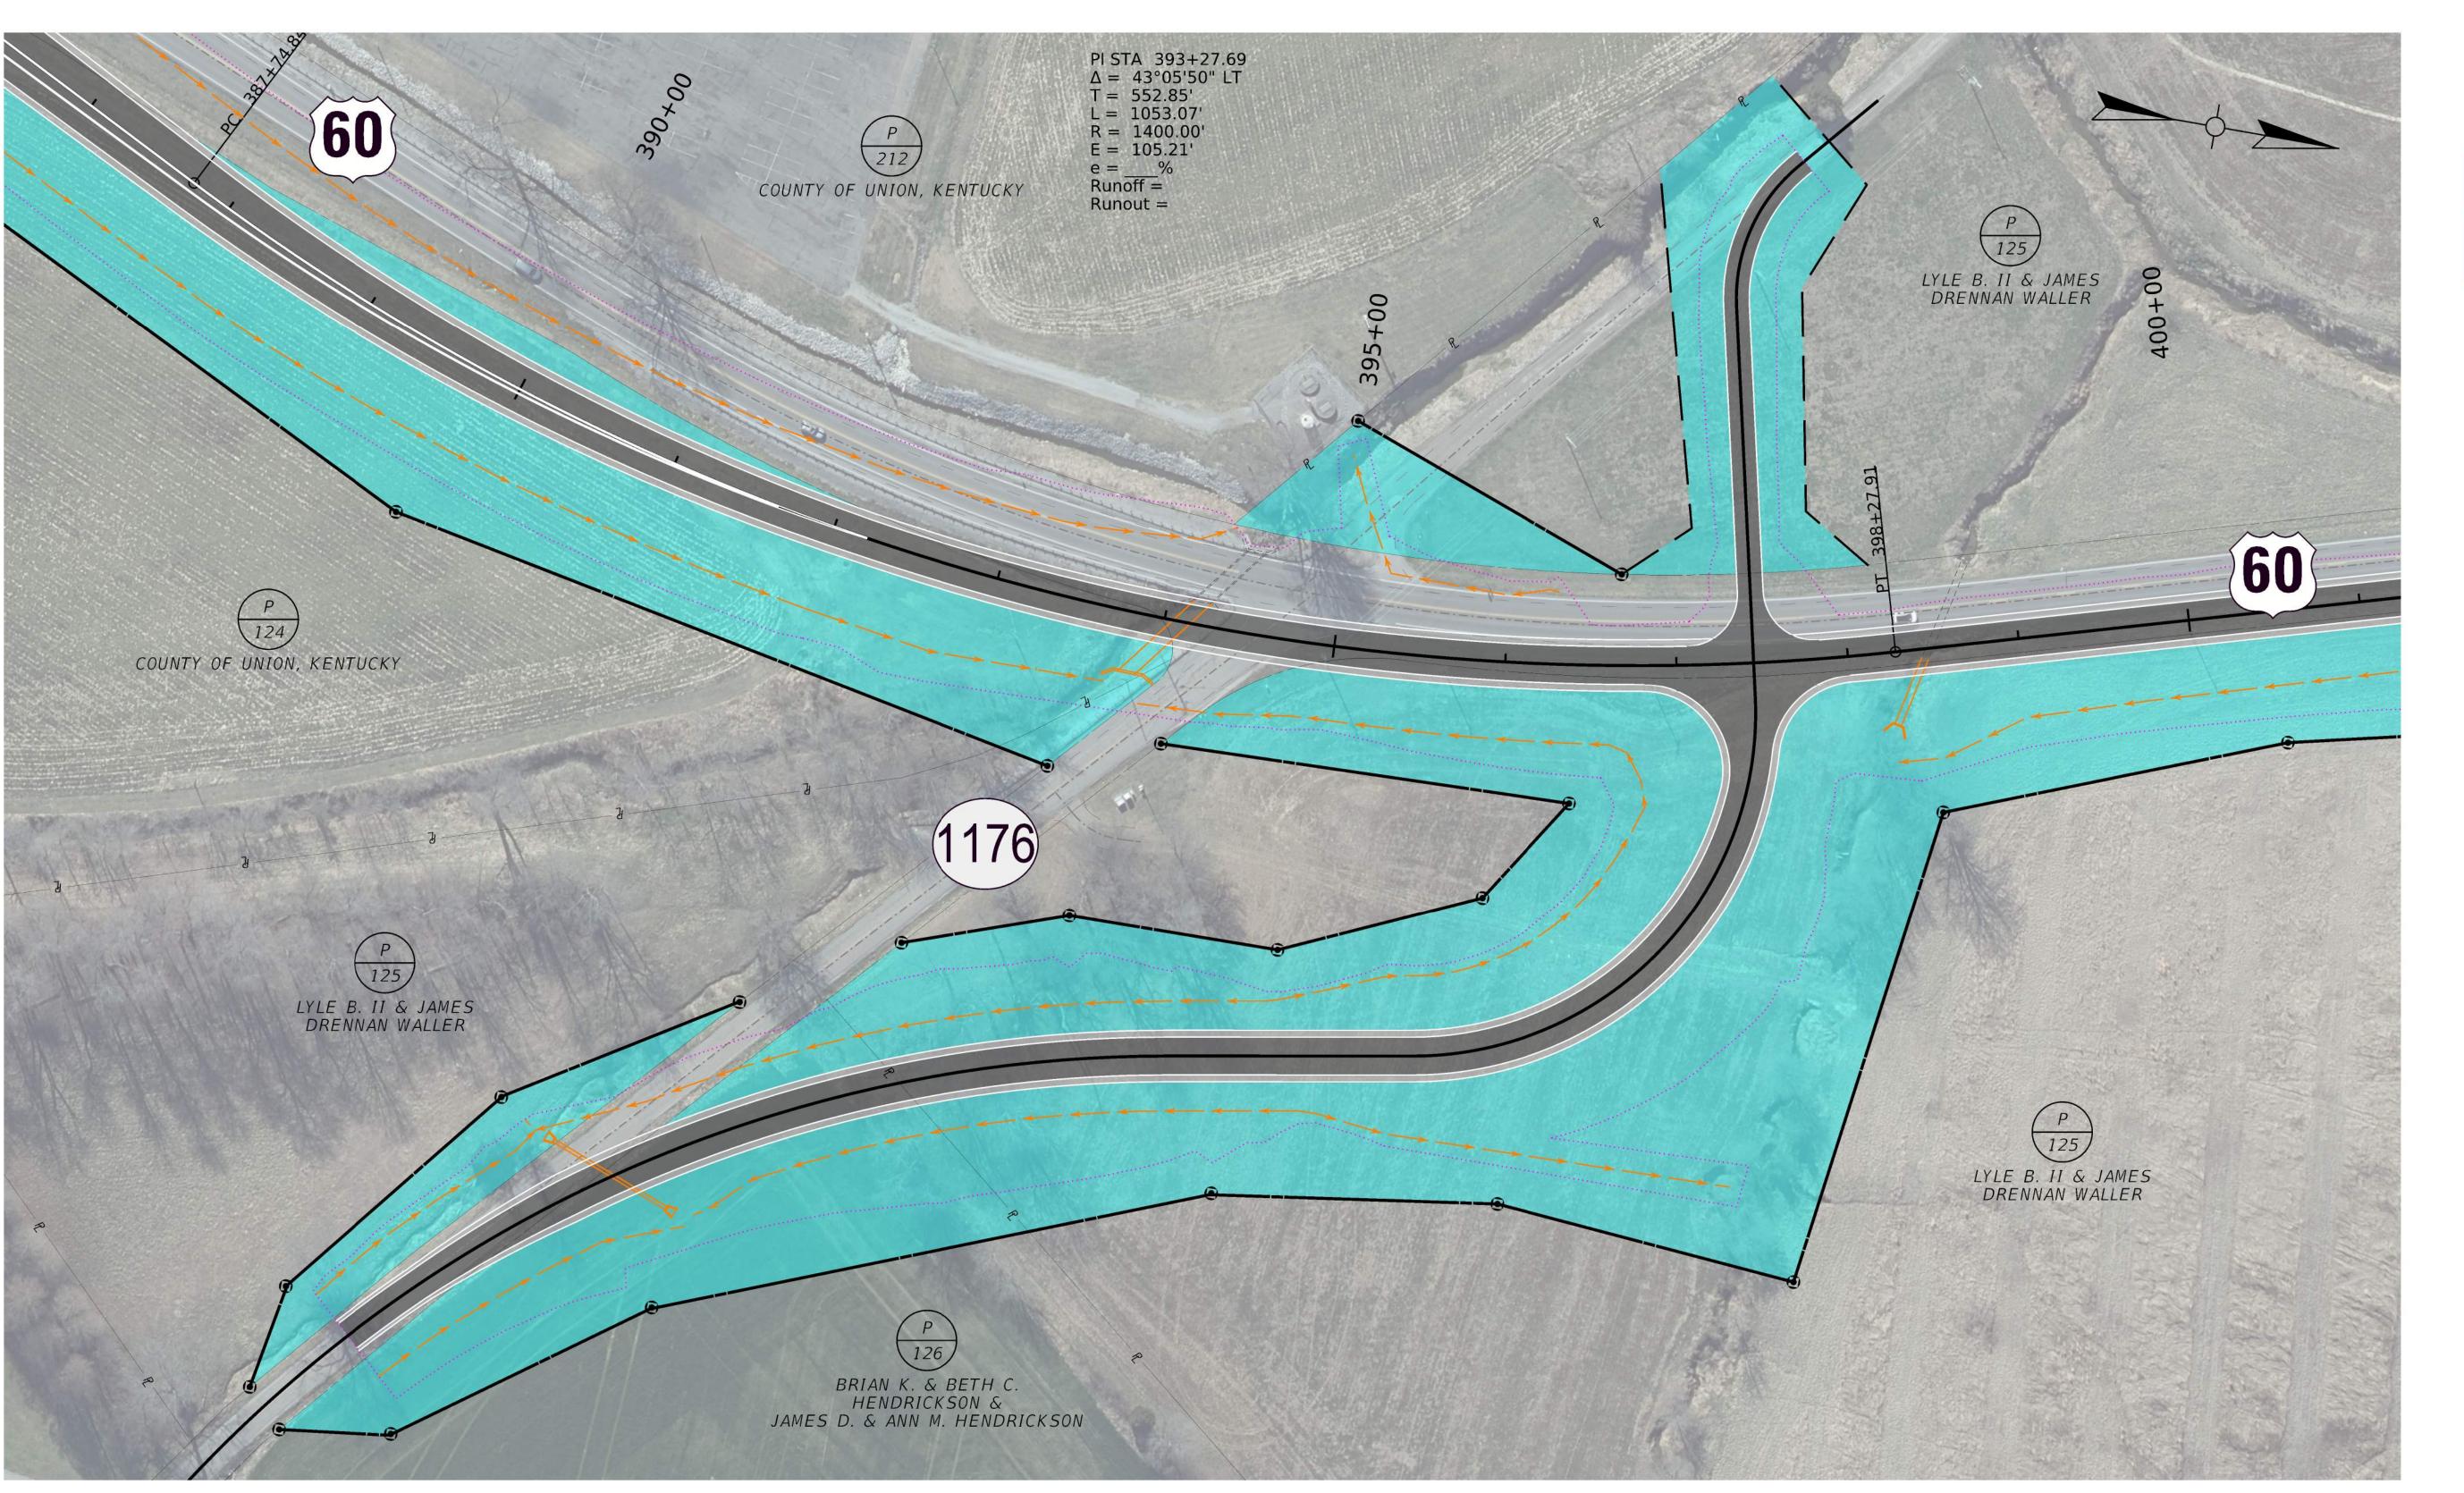

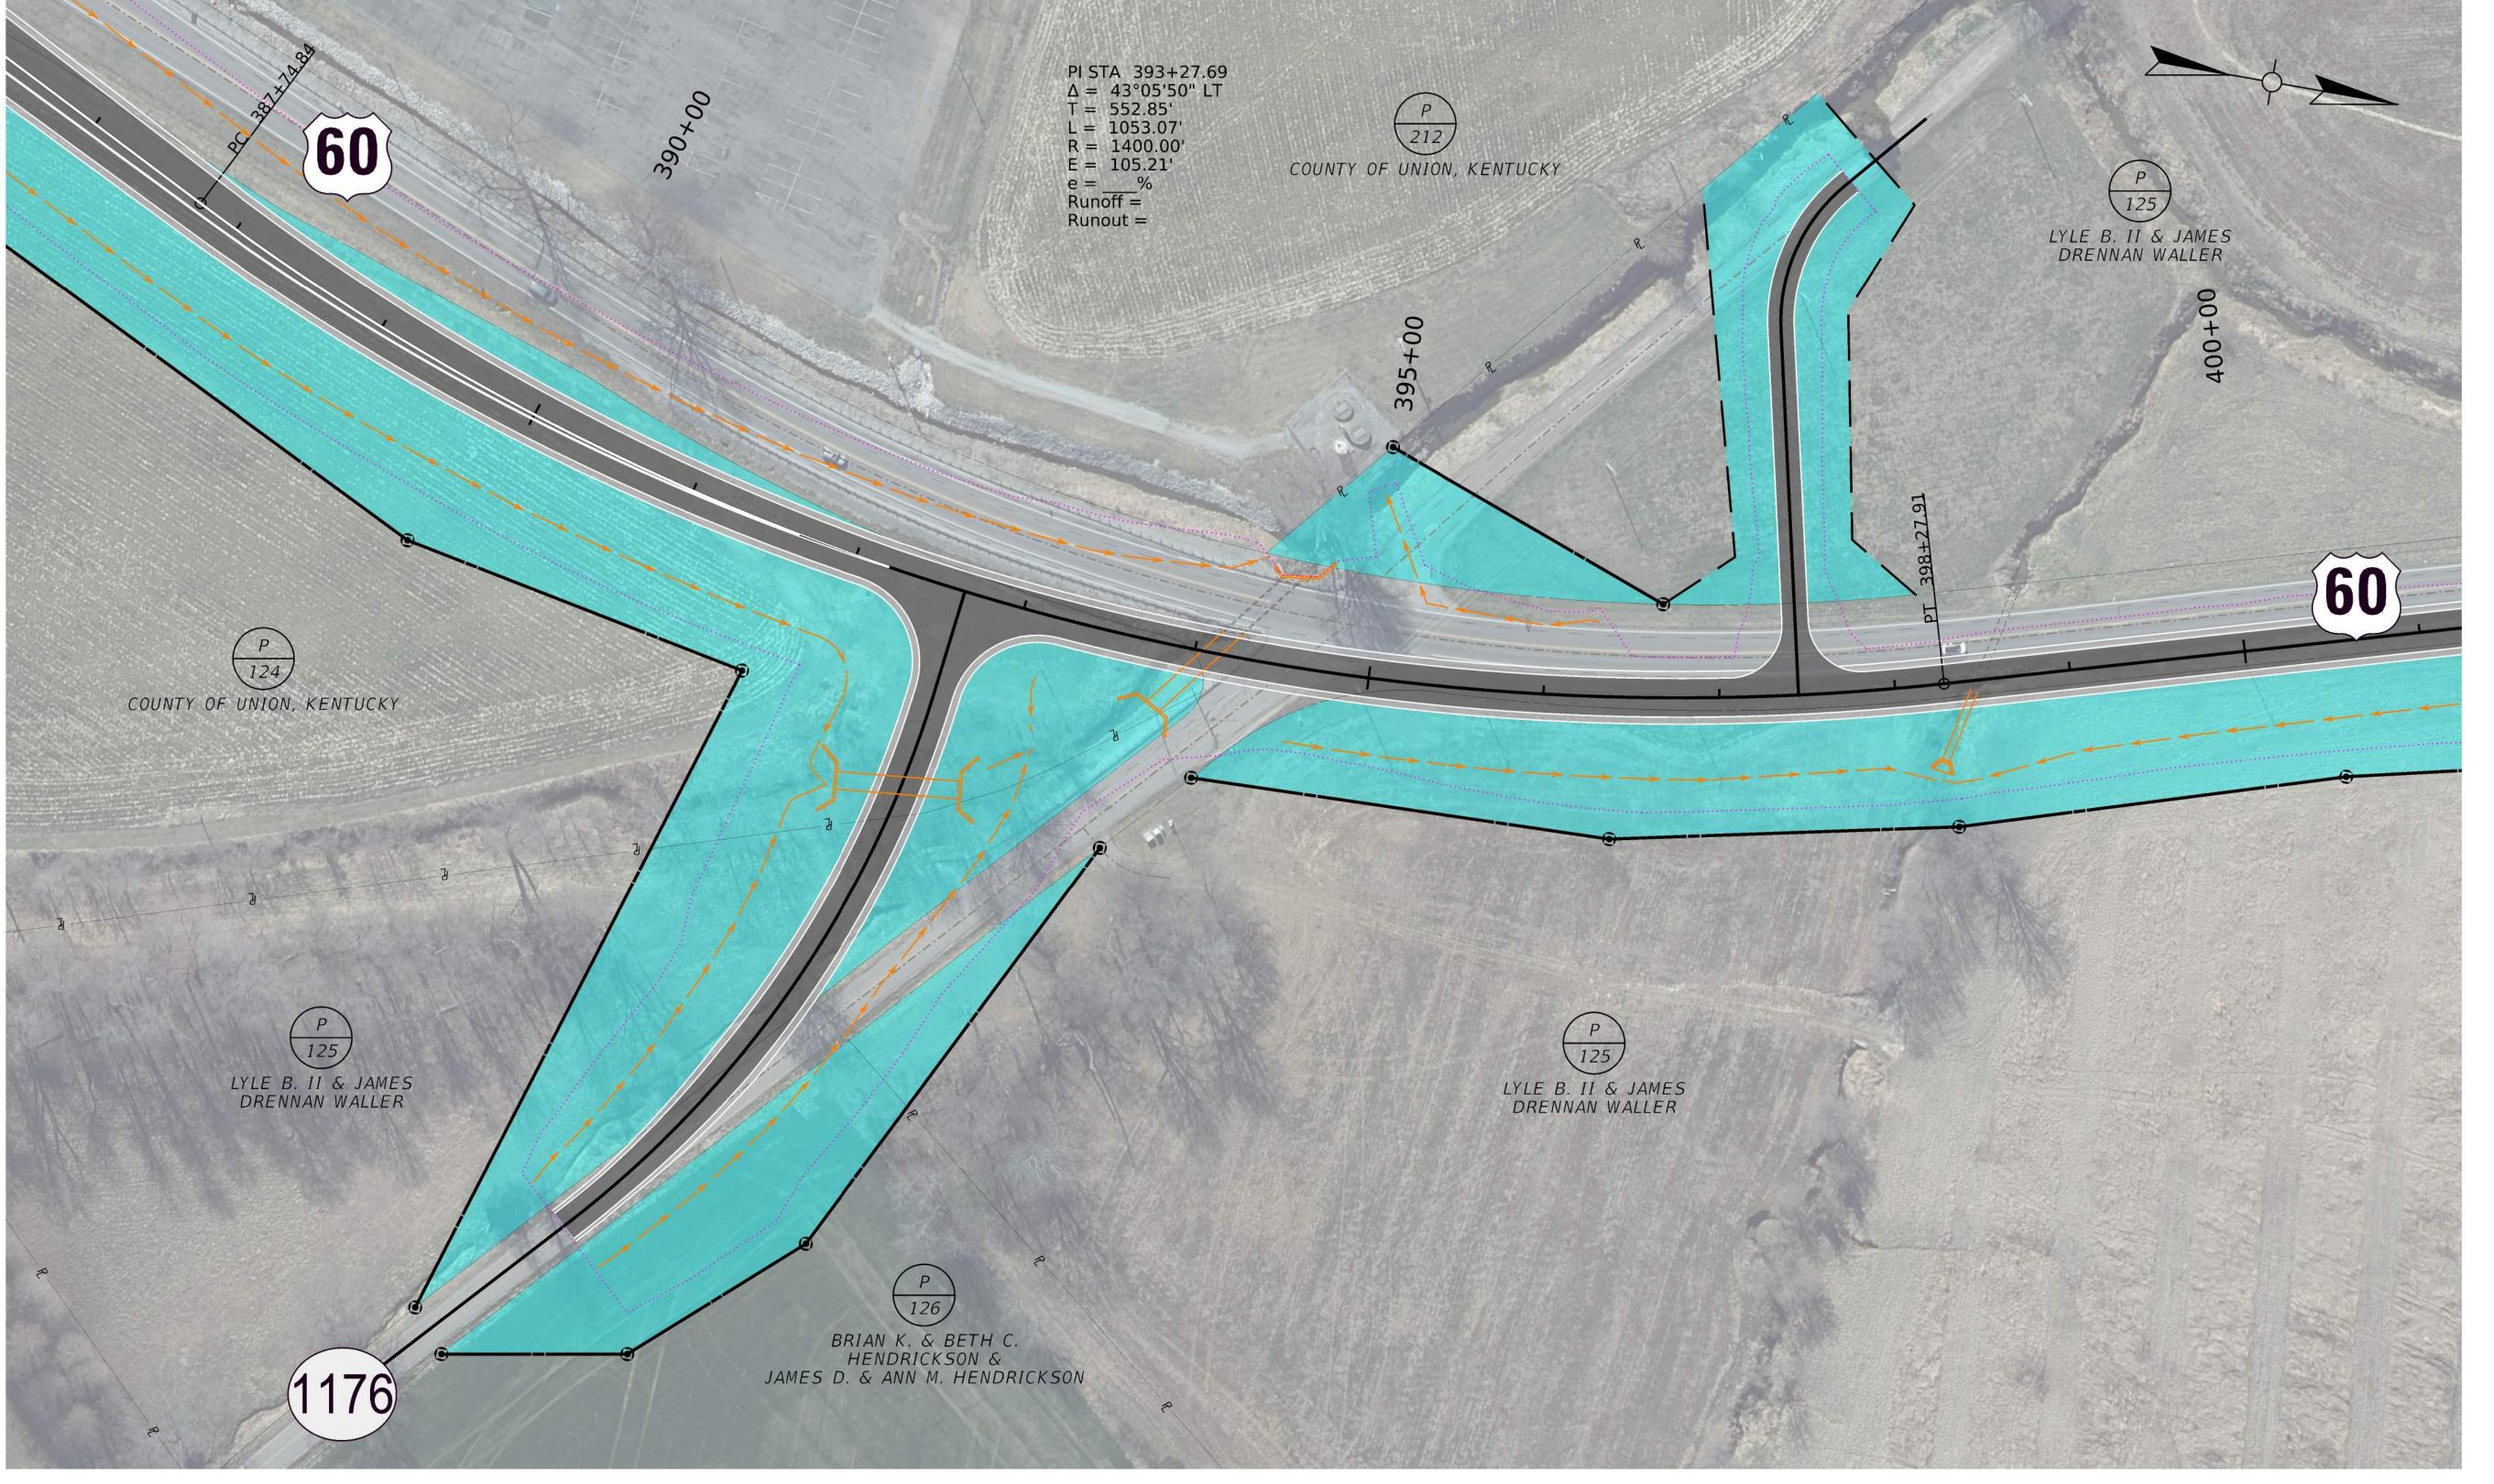



OPTION 1
OFFSET CONFIGURATION
WITH ONE CULVERT

OPTION 2

KY 1176 APPROACH SHIFTED

TO THE NORTH

OPTION 3
OFFSET CONFIGURATION
WITH TWO CULVETS

